
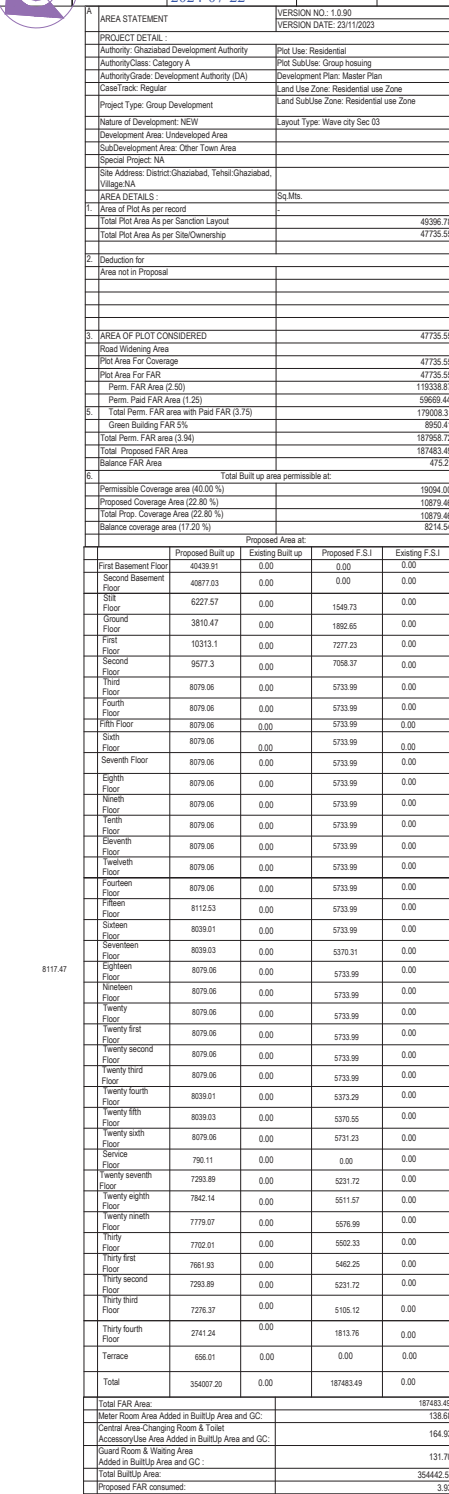


[illegible]

Total Plot Area: - 47735.55	Total FAR Area: - 187483.49
Total Coverage Area: - 10879.46	Total BUA Area: - 354442.51

ARCHITECT'S NAME AND SIGNATURE	
ARCHITECT'S NAME AND SIGNATURE Vishal Sharma CA/1998/23261 Signature valid Digitally signed by Vishal Sharma Date: 07.04.2023 10:03 Designation: ✓ 	INEER  ApalRameshSeh M 1020565 Ghaziabad Development Authority 
Building Plan Application Number GDA/BP/24-25/0265 Sanctioned On 06 Nov 2024 Valid Till 06 Aug 2029 Approved By Ajay Kumar Singh (Chief Architect and Town Planner) Examined By Bhagwan Das Maurya (Junior engineer) Pawan Gupta (Assistant Engineer) Arvind Kumar (Town Planner/ Executive engineer) Ajay Kumar Singh (Chief Architect and Town Planner) Rajesh Kumar Singh (Secretary) And, Note (Use Chaperman)	

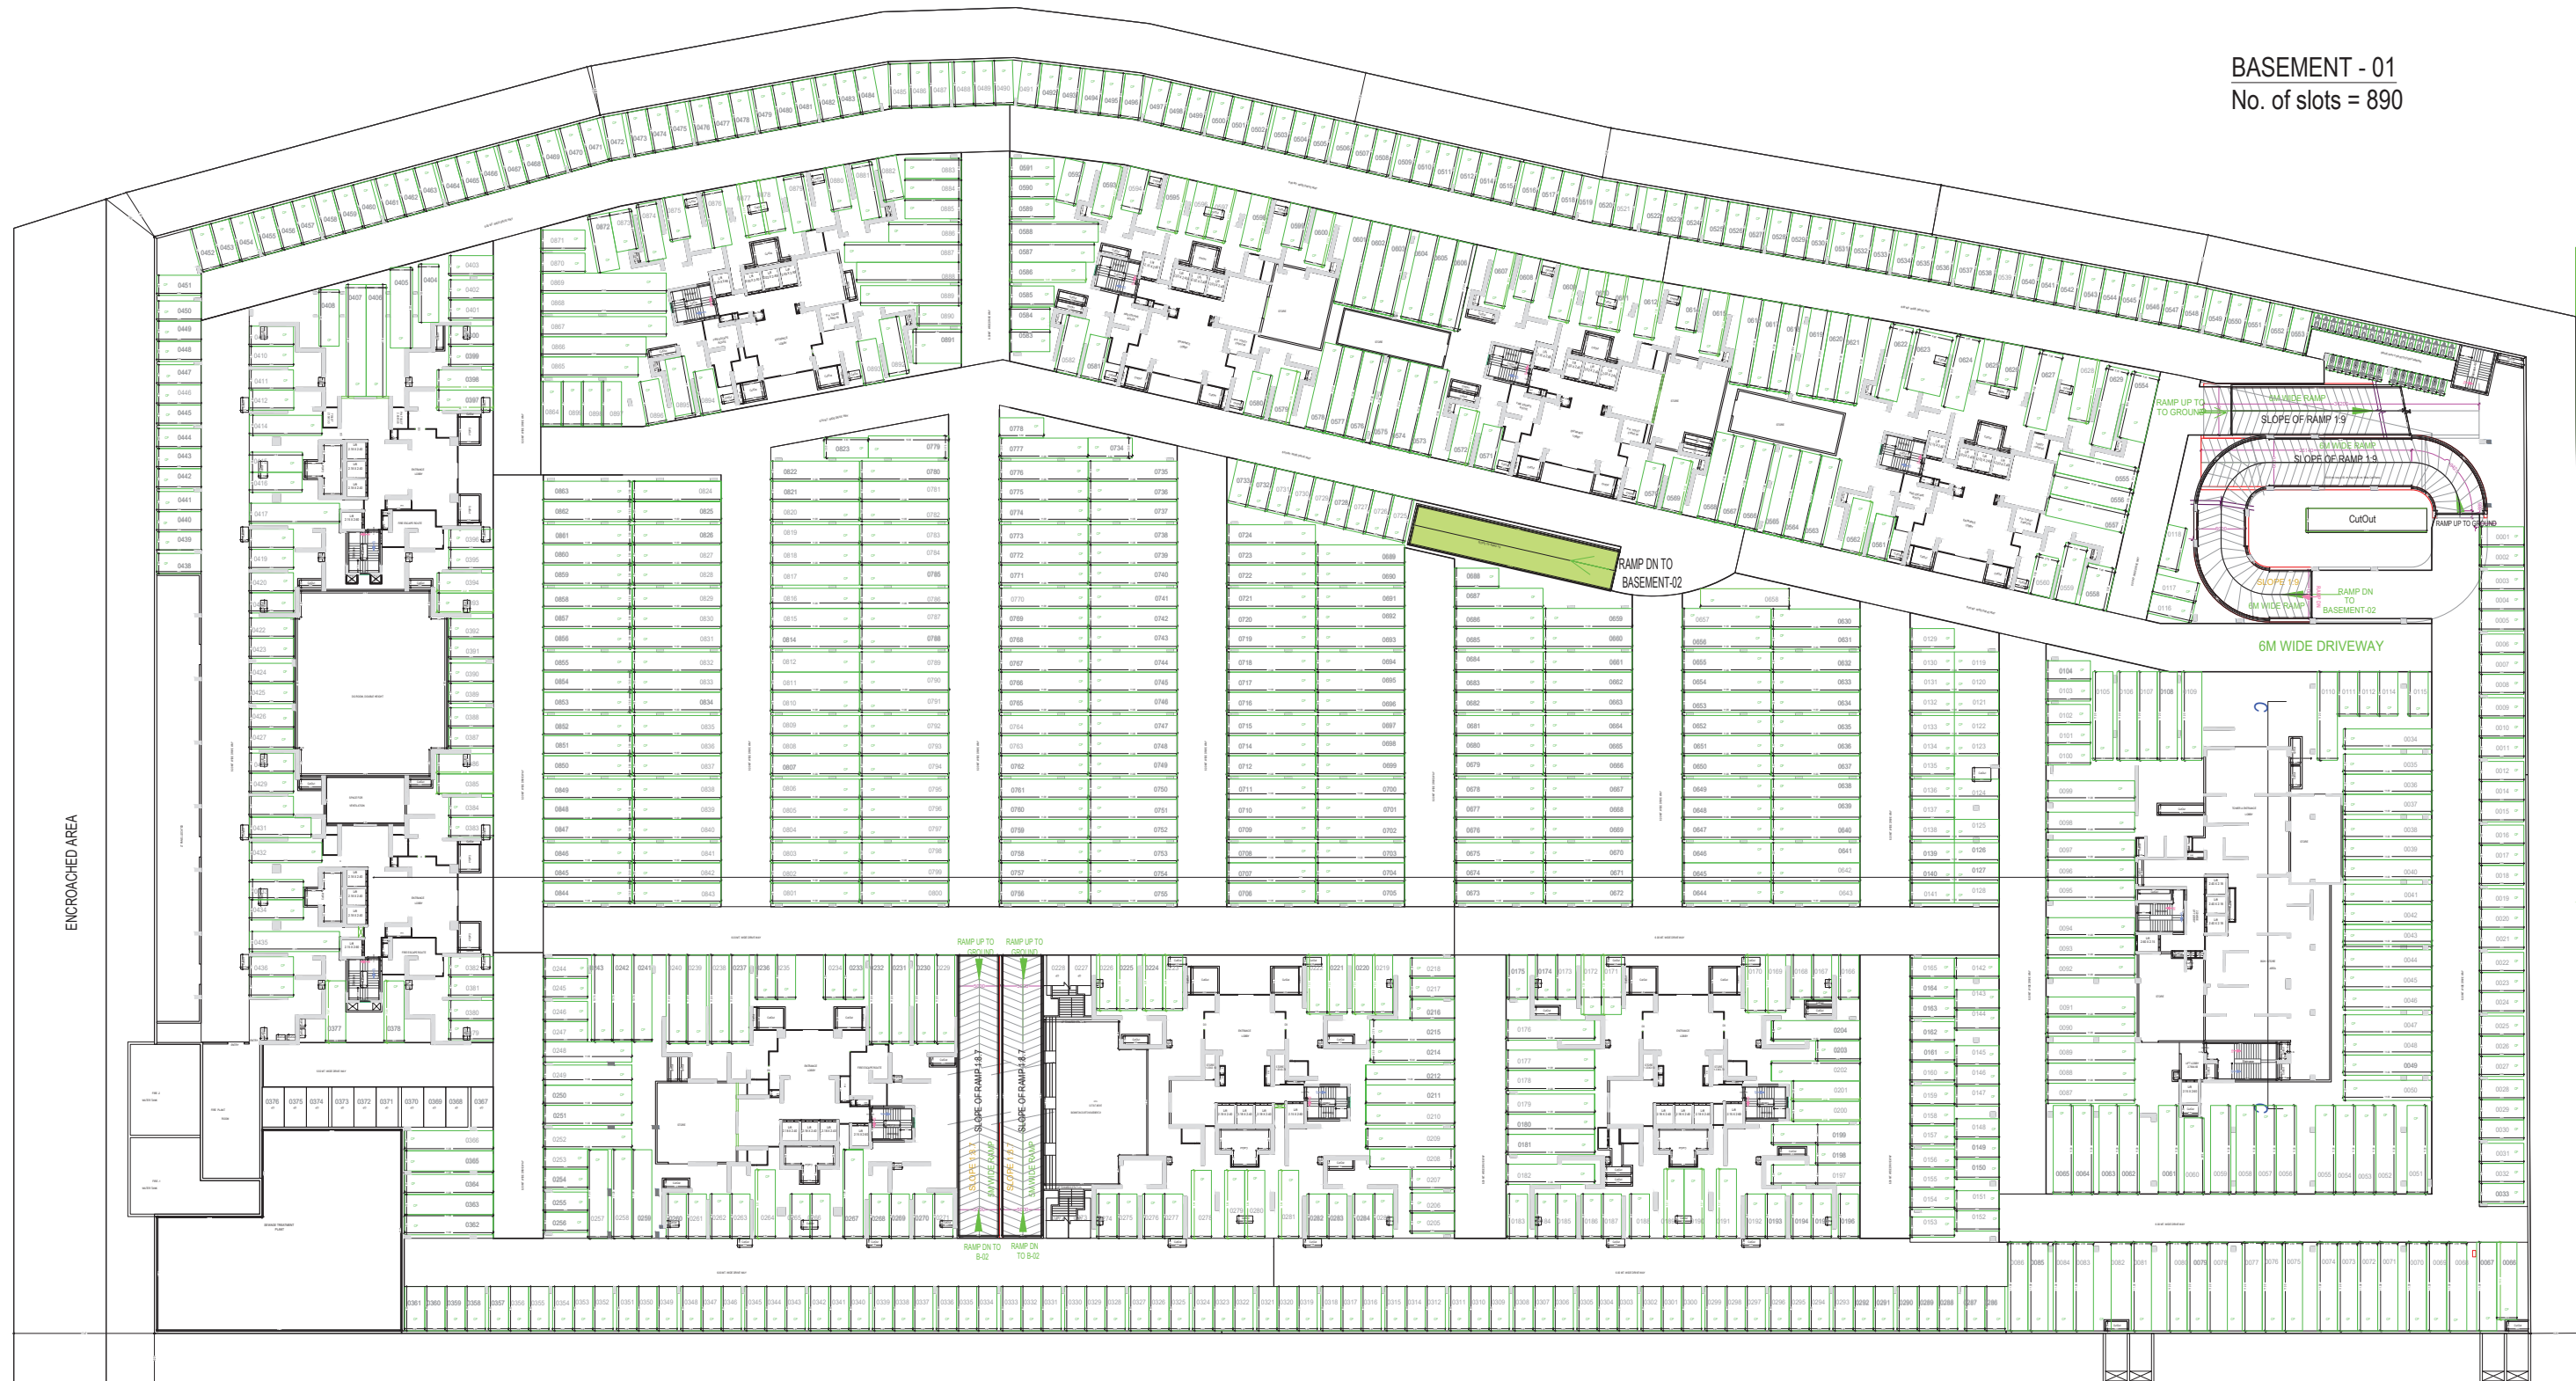


BASEMENT - 01
No. of slots = 890

FIRST BASEMENT FLOOR PLAN (SCALE 1:100)

Note:- Big slots will be given to one Dwelling unit as mentioned in the parking plan

OWNER'S NAME AND SIGNATURE Gaursons Hi Tech Infrastructure Pvt Ltd, deepaksingh@gaursonsindia.com, 8529738349	
ARCHITECT'S NAME AND SIGNATURE ST Vishal Sharma CA/1998/2381	
Signature valid Digitally signed by Vishal Sharma Date: 06.08.2024 10:05:05 Designation Ghaziabad Development Authority	
Signature valid Digitally signed by Rajesh Kumar Singh Date: 06.08.2024 10:05:05 Designation Ghaziabad Development Authority	
Building Plan Application Number GDABP/24-25/0265	
Sanctioned On 06 Aug 2024	
Valid Till 06 Aug 2029	
Approved By Ajay Kumar Singh (Chief Architect and Town Planner)	
Examined By Bhagwan Das Maurya (Junior engineer) Pawan Gupta (Assistant Engineer) Arvind Kumar (Town Planner/ Executive engineer) Ajay Kumar Singh (Chief Architect and Town Planner) Rajesh Kumar Singh (Secretary)	

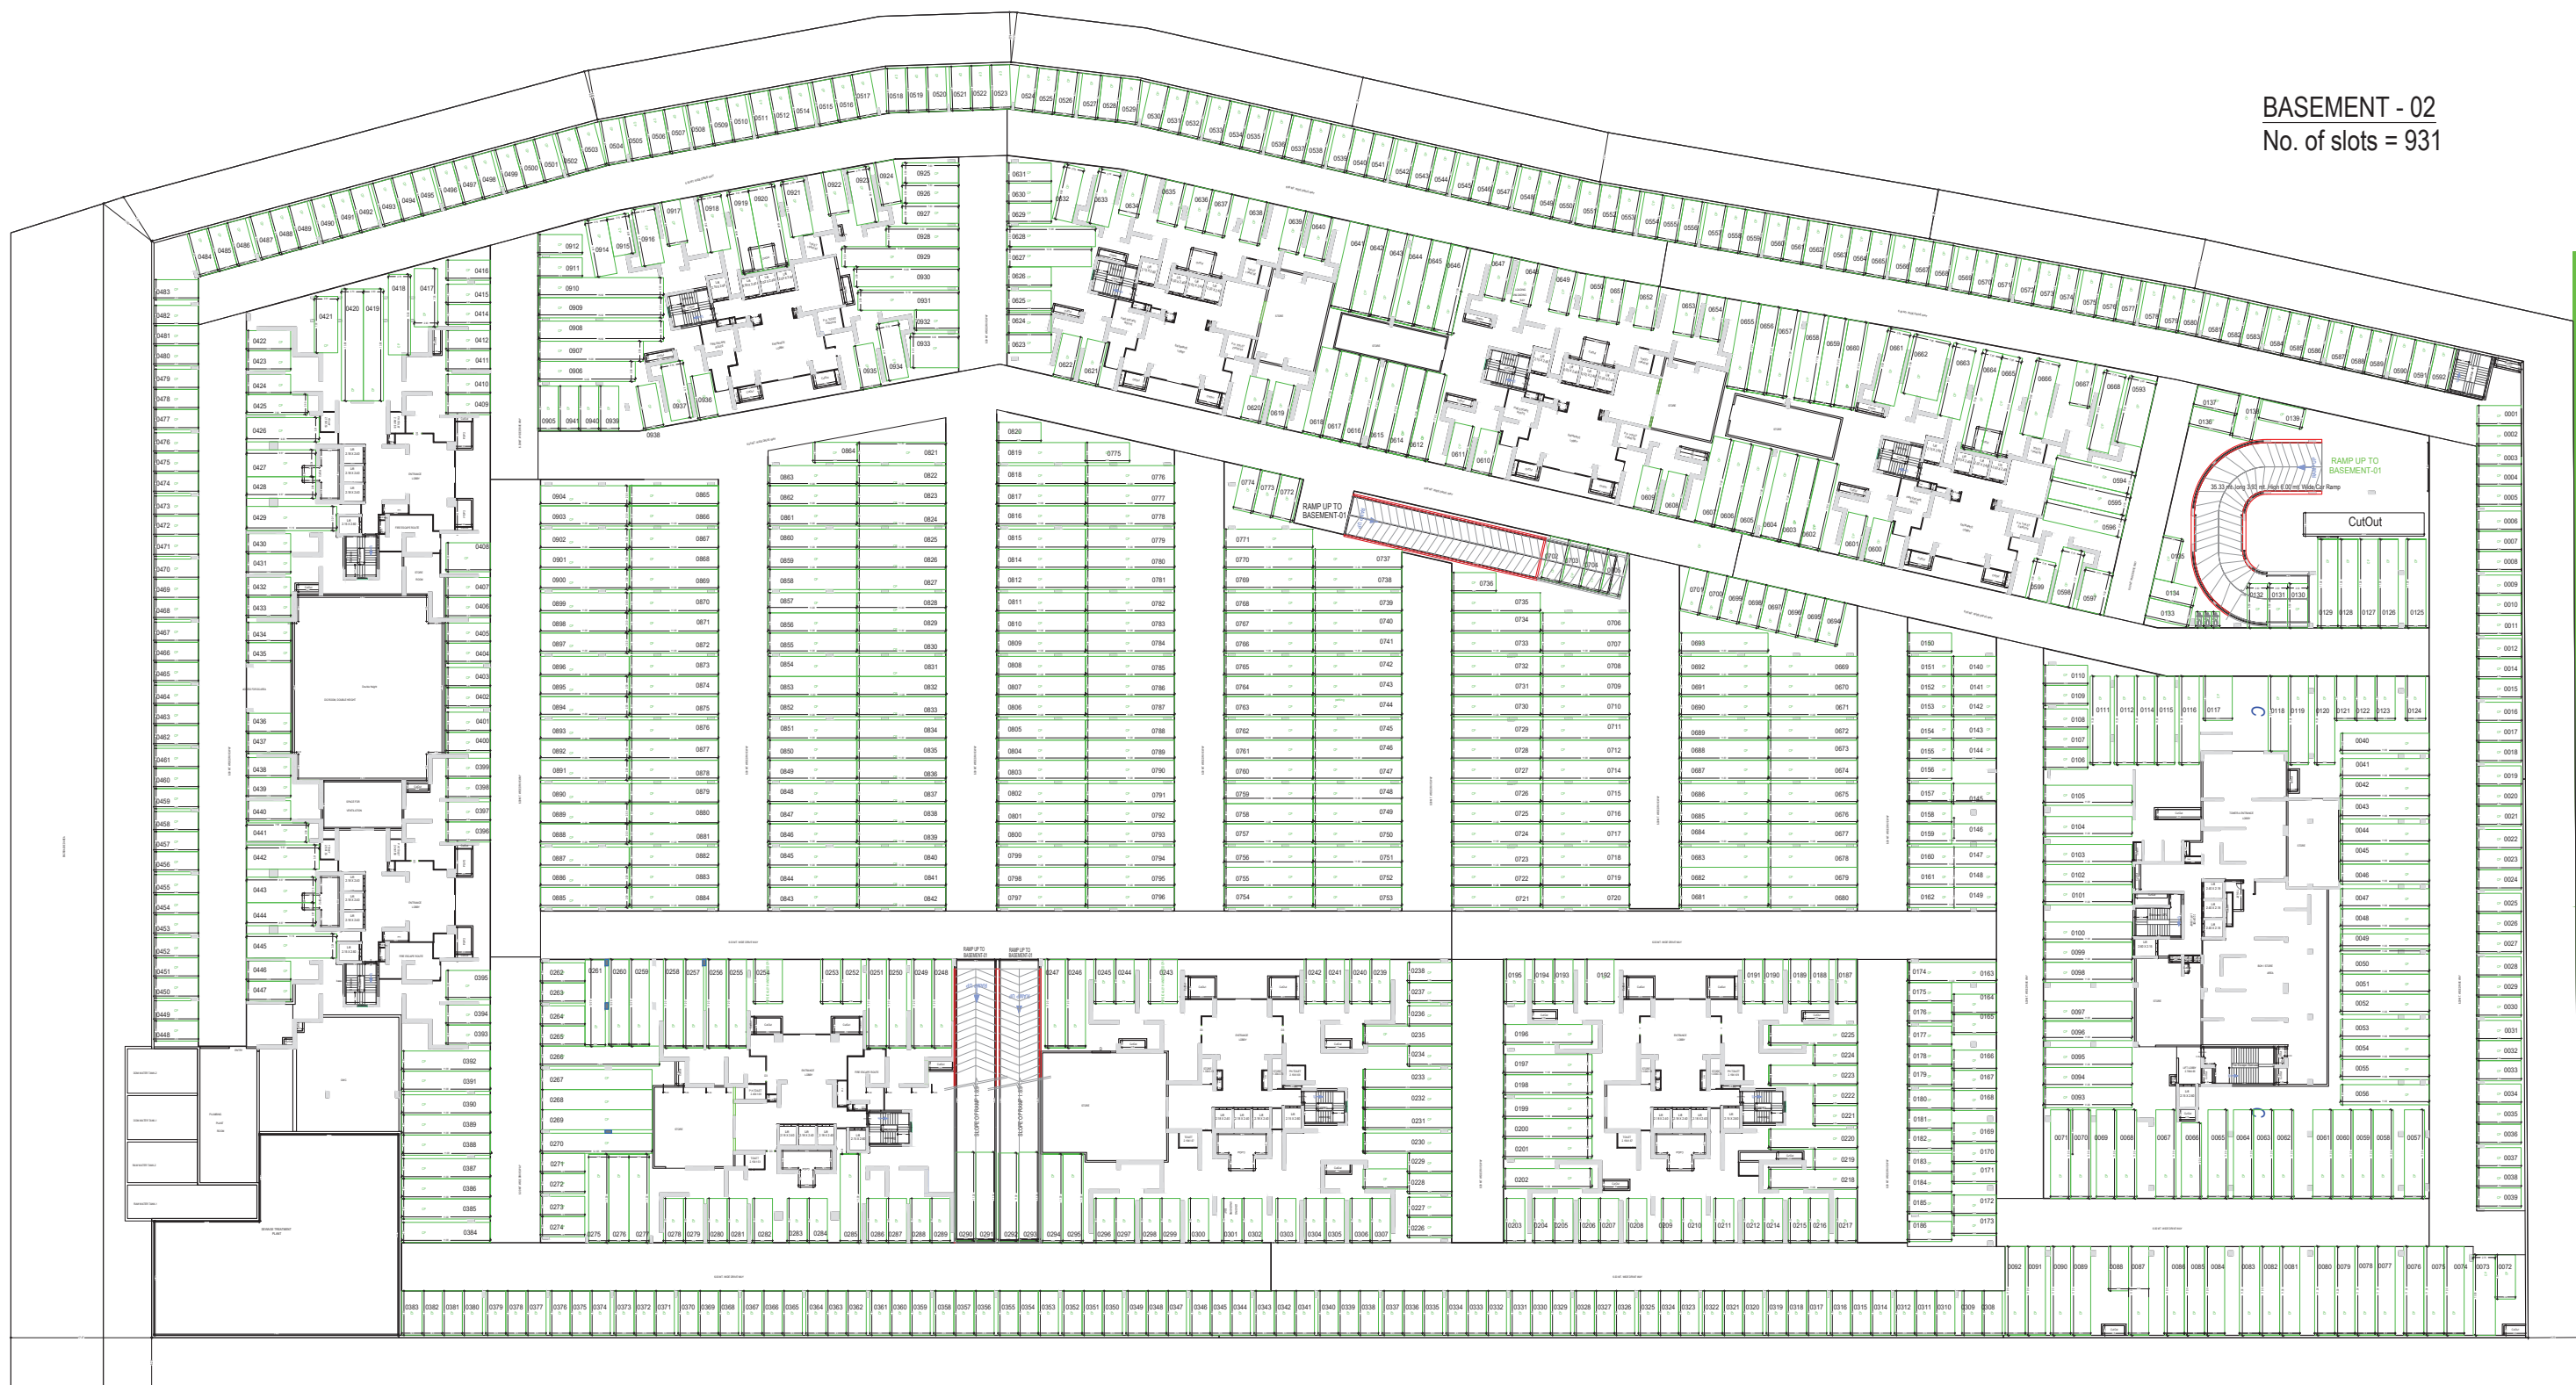

BASEMENT - 02
No. of slots = 931

Note:- Big slots will be given to one Dwelling unit as mentioned in the parking plan

BASEMENT SECOND FLOOR PLAN (SCALE 1:100)

Note: - 1) This drawing is prepared as per the current prevailing Building Bye Laws.
2) If Map sanctioned is used for purpose anything other than stated in application will lead to rejection of Map.

Total Plot Area: -	47735.55	Total FAR Area: -	187483.49
Total Coverage Area: -	10879.46	Total BUA Area: -	354442.51

OWNER'S NAME AND SIGNATURE Gaursons Hi Tech Infrastructure Pvt Ltd. deepaksingh@gaursonsindia.com, 8929738349	
ARCHENG'S NAME AND SIGNATURE ST Vishal Sharma CA/1998/23261	
Signature valid Digitally signed by  Date: 06.08.2024 10:05:05 Designation: Ghaziabad Development Authority	
	
Signature valid Digitally signed by  Date: 06.08.2024 10:05:05 Designation: Ghaziabad Development Authority	
Building Plan Application Number GDA/BP/24-25/0265	
Sanctioned On 06 Aug 2024	
Valid Till 06 Aug 2029	
Approved By Ajay Kumar Singh (Chief Architect and Town Planner)	
Examined By Bhagwan Das Maurya (Junior engineer) Pawan Gupta (Assistant Engineer) Arvind Kumar (Town Planner/ Executive engineer) Ajay Kumar Singh (Chief Architect and Town Planner) Rajesh Kumar Singh (Secretary)	