


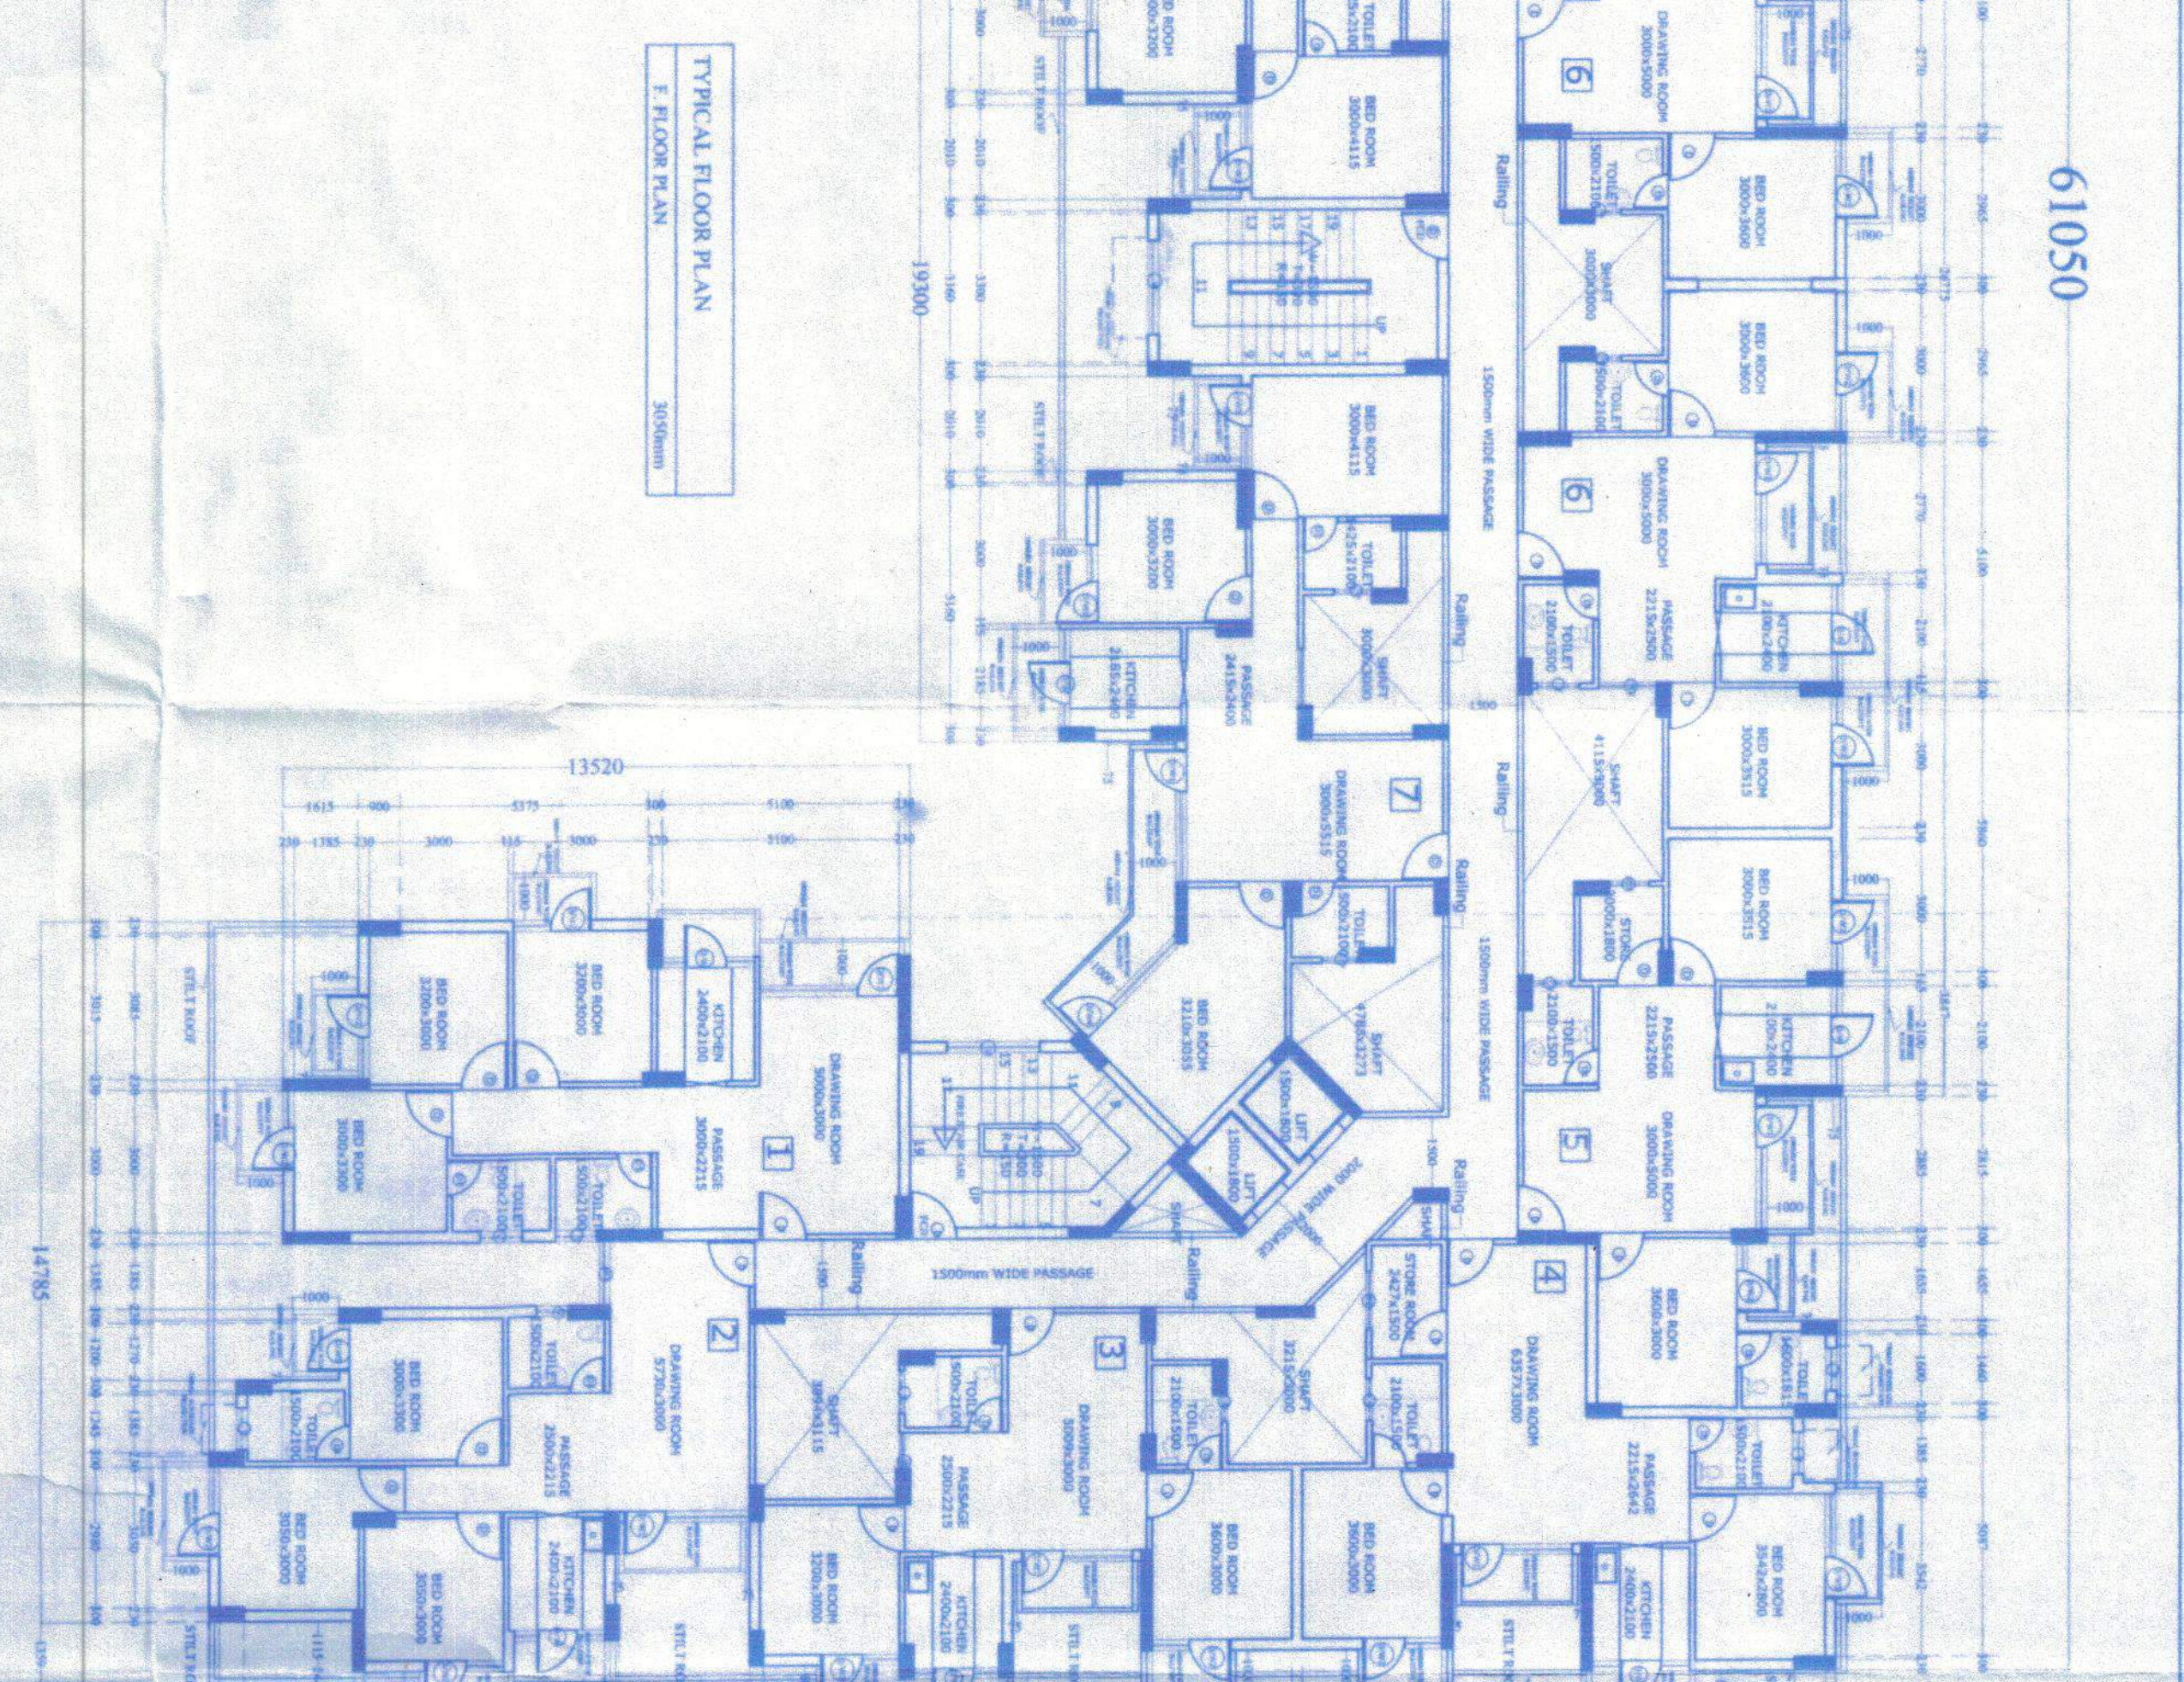

TYPICAL FLOOR PLAN	
F. FLOOR PLAN	3056mm

1st FLOOR PLAN

1446 (map)

9/26

279
 278
279
 278
स्वामिन्ना भगवन्धी तिरुत्तु श्री विवादा
की स्थिति में भगवन्नेत्र की स्वीकृति
स्वतः निरस्त समझी जायेगी।

PROPOSED GROUP
HOUSING AT KHASRA
NO.-1174 & 1177, VILLAGE
NOORNAGAR TAHSIL
GAHZIABAD, U.P.

FOR
M/S ROCKFORD BUILDERS
PTY. LTD. AND
M/S GSA ENTERPRISES
PTY. LTD. For GSA Enter-
prises

10/10/10

SPECIAL
 1st FLOOR PLAZA
 APPROVED
 DATE 20-APR-2012 SCALE 1:50
 5a
 THE UNIVERSITY OF TEXAS AT AUSTIN
 PRESIDENTS
 3900 East Campus
 Austin, Texas 78712-1000
 502-249-2000
 502-249-2000

T H E D E S I G N E R S
ARCHITECTS & INTERIOR DESIGNERS
39 - EAST GURU ANGAD NAGAR,
LAXMI NAGAR DELHI - 110092
TEL. - 22423866, 22515092