




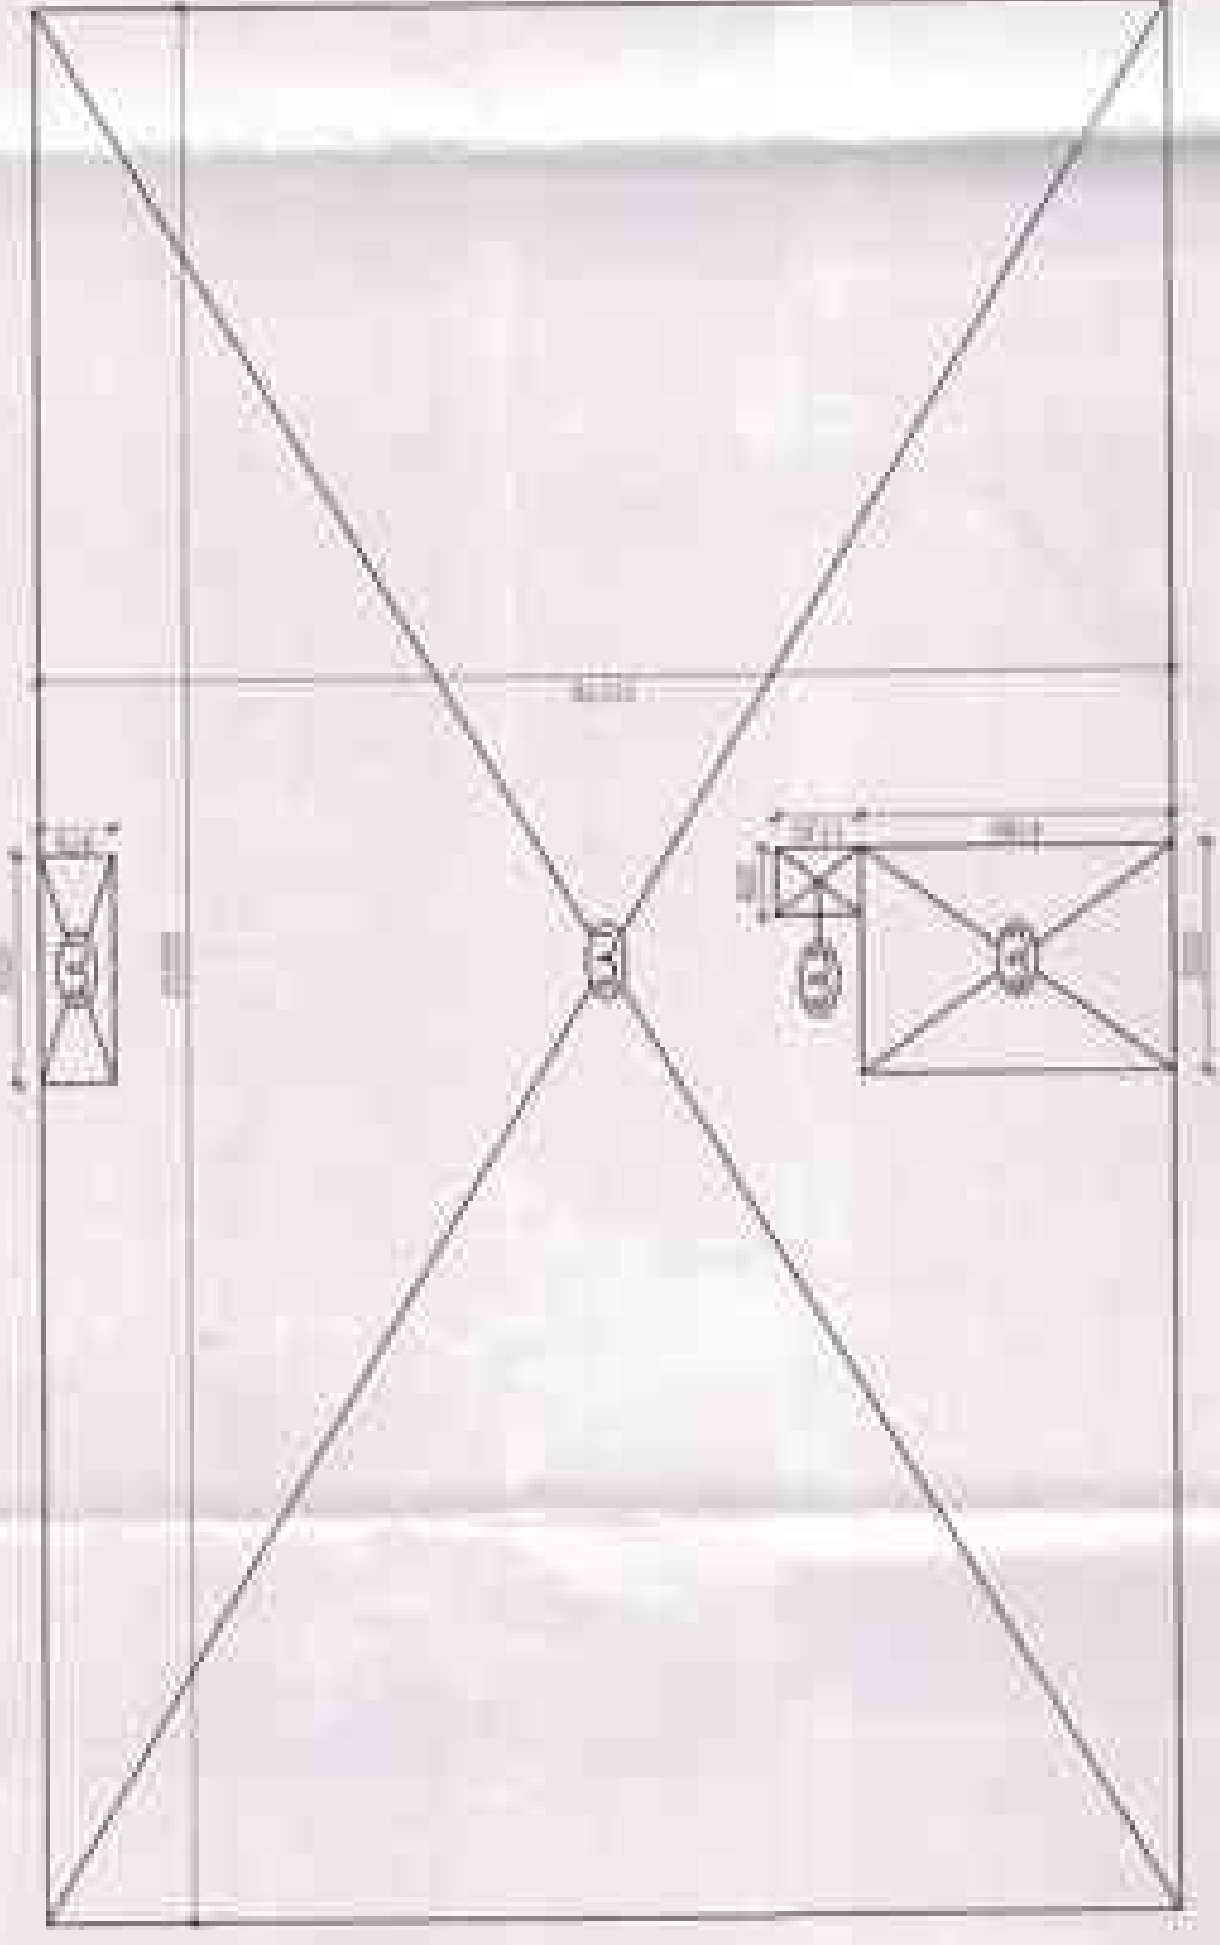


GROUND FLOOR AREA DIAGRAM (EWS)

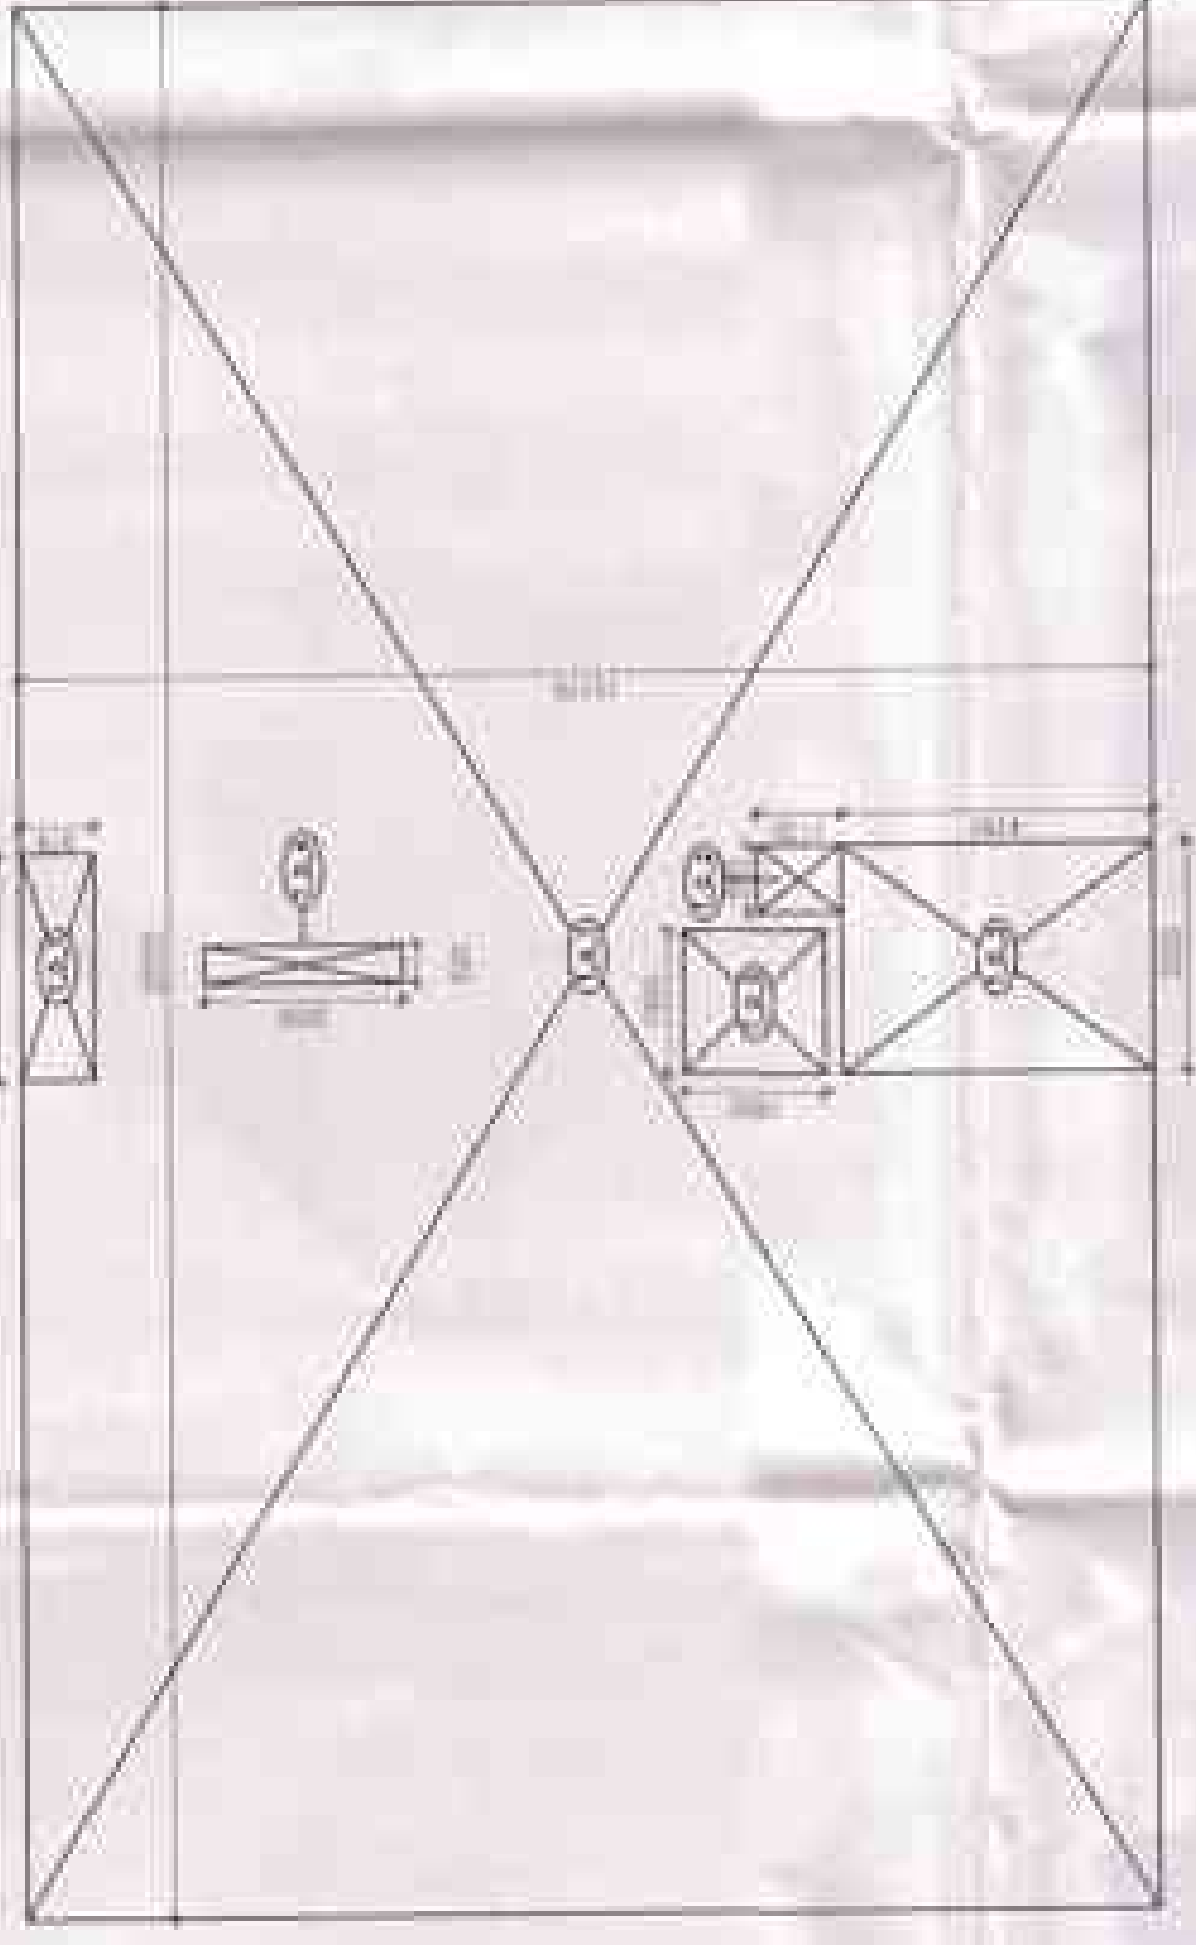

TYPICAL FLOOR AREA DIAGRAM (FMS)

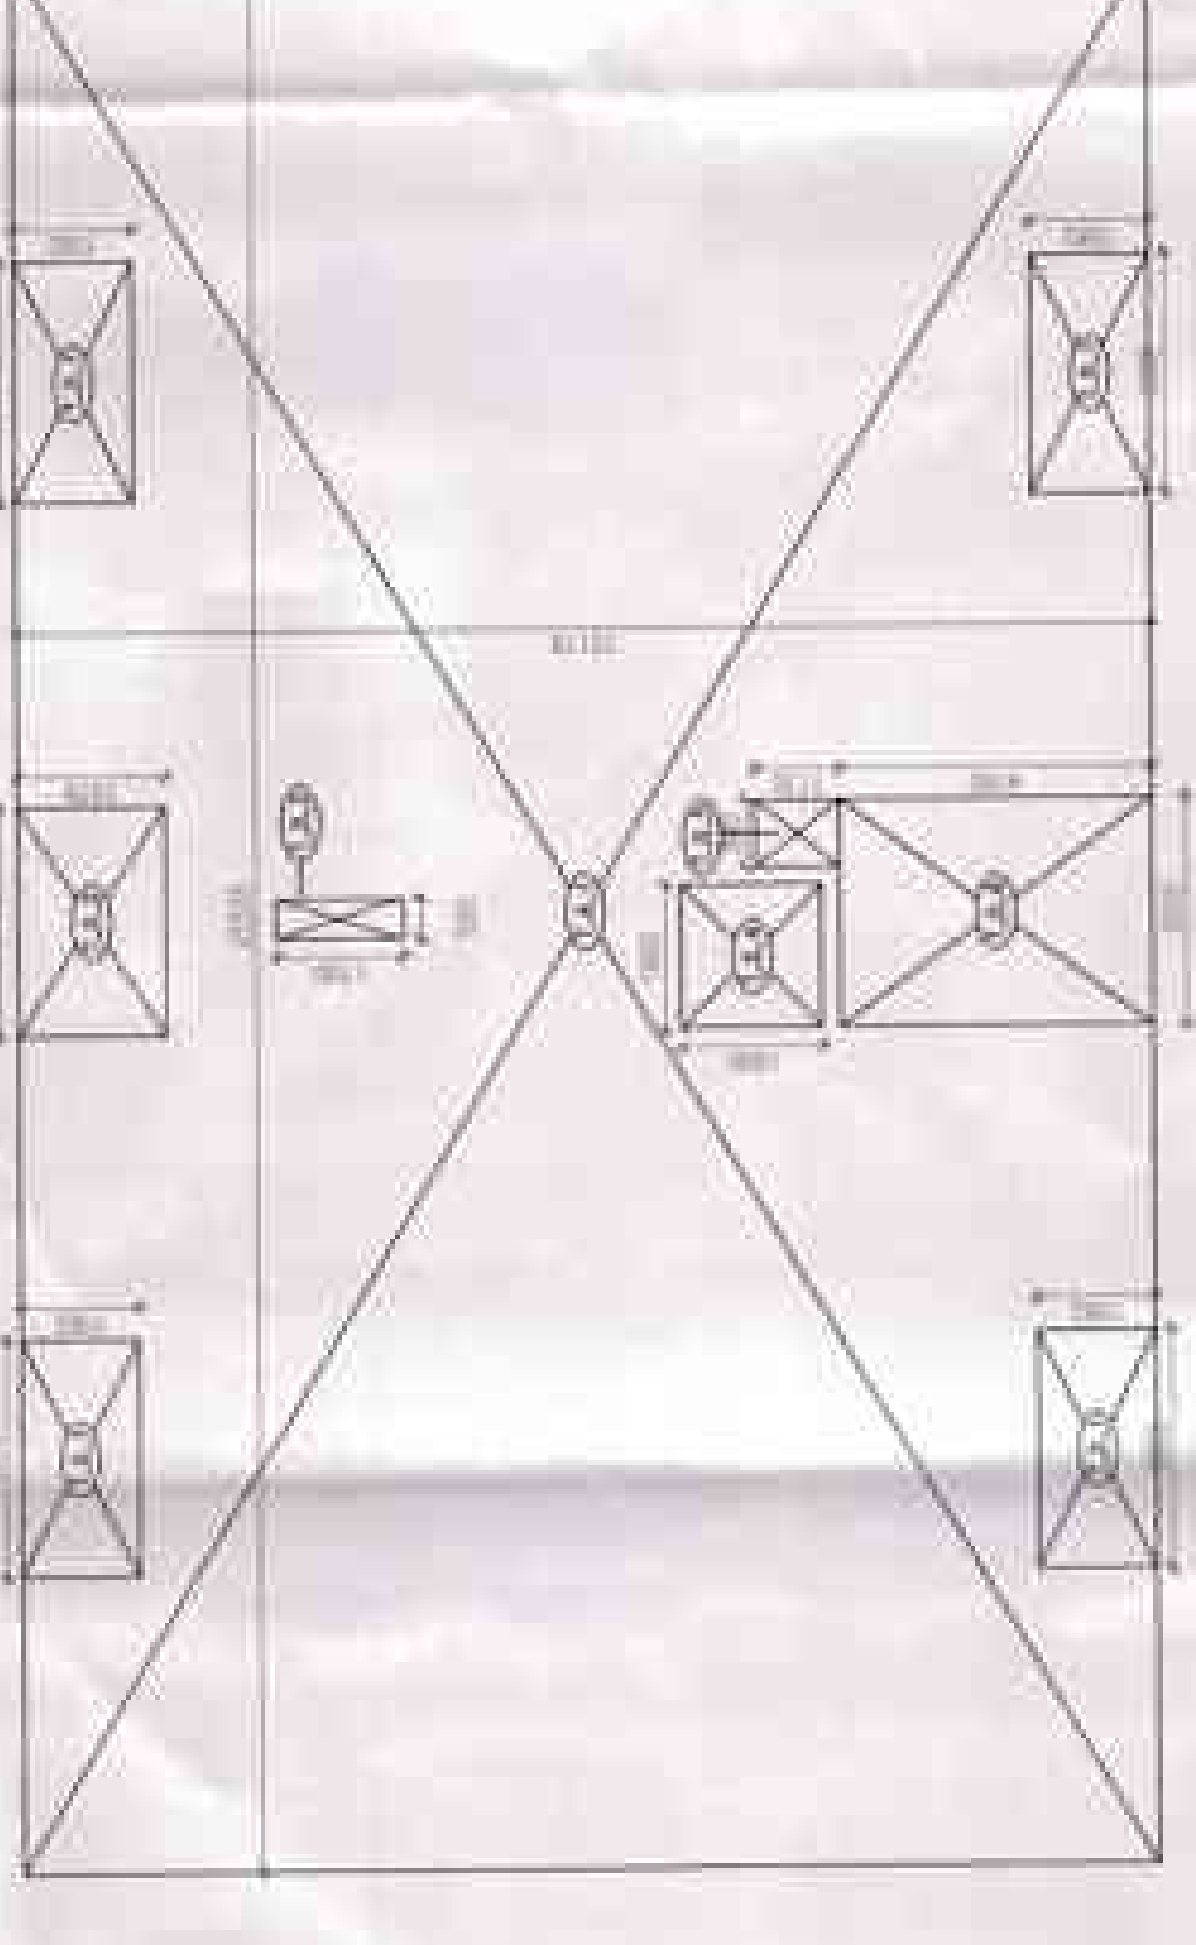

TYPICAL FLOOR AREA DIAGRAM (LIG)

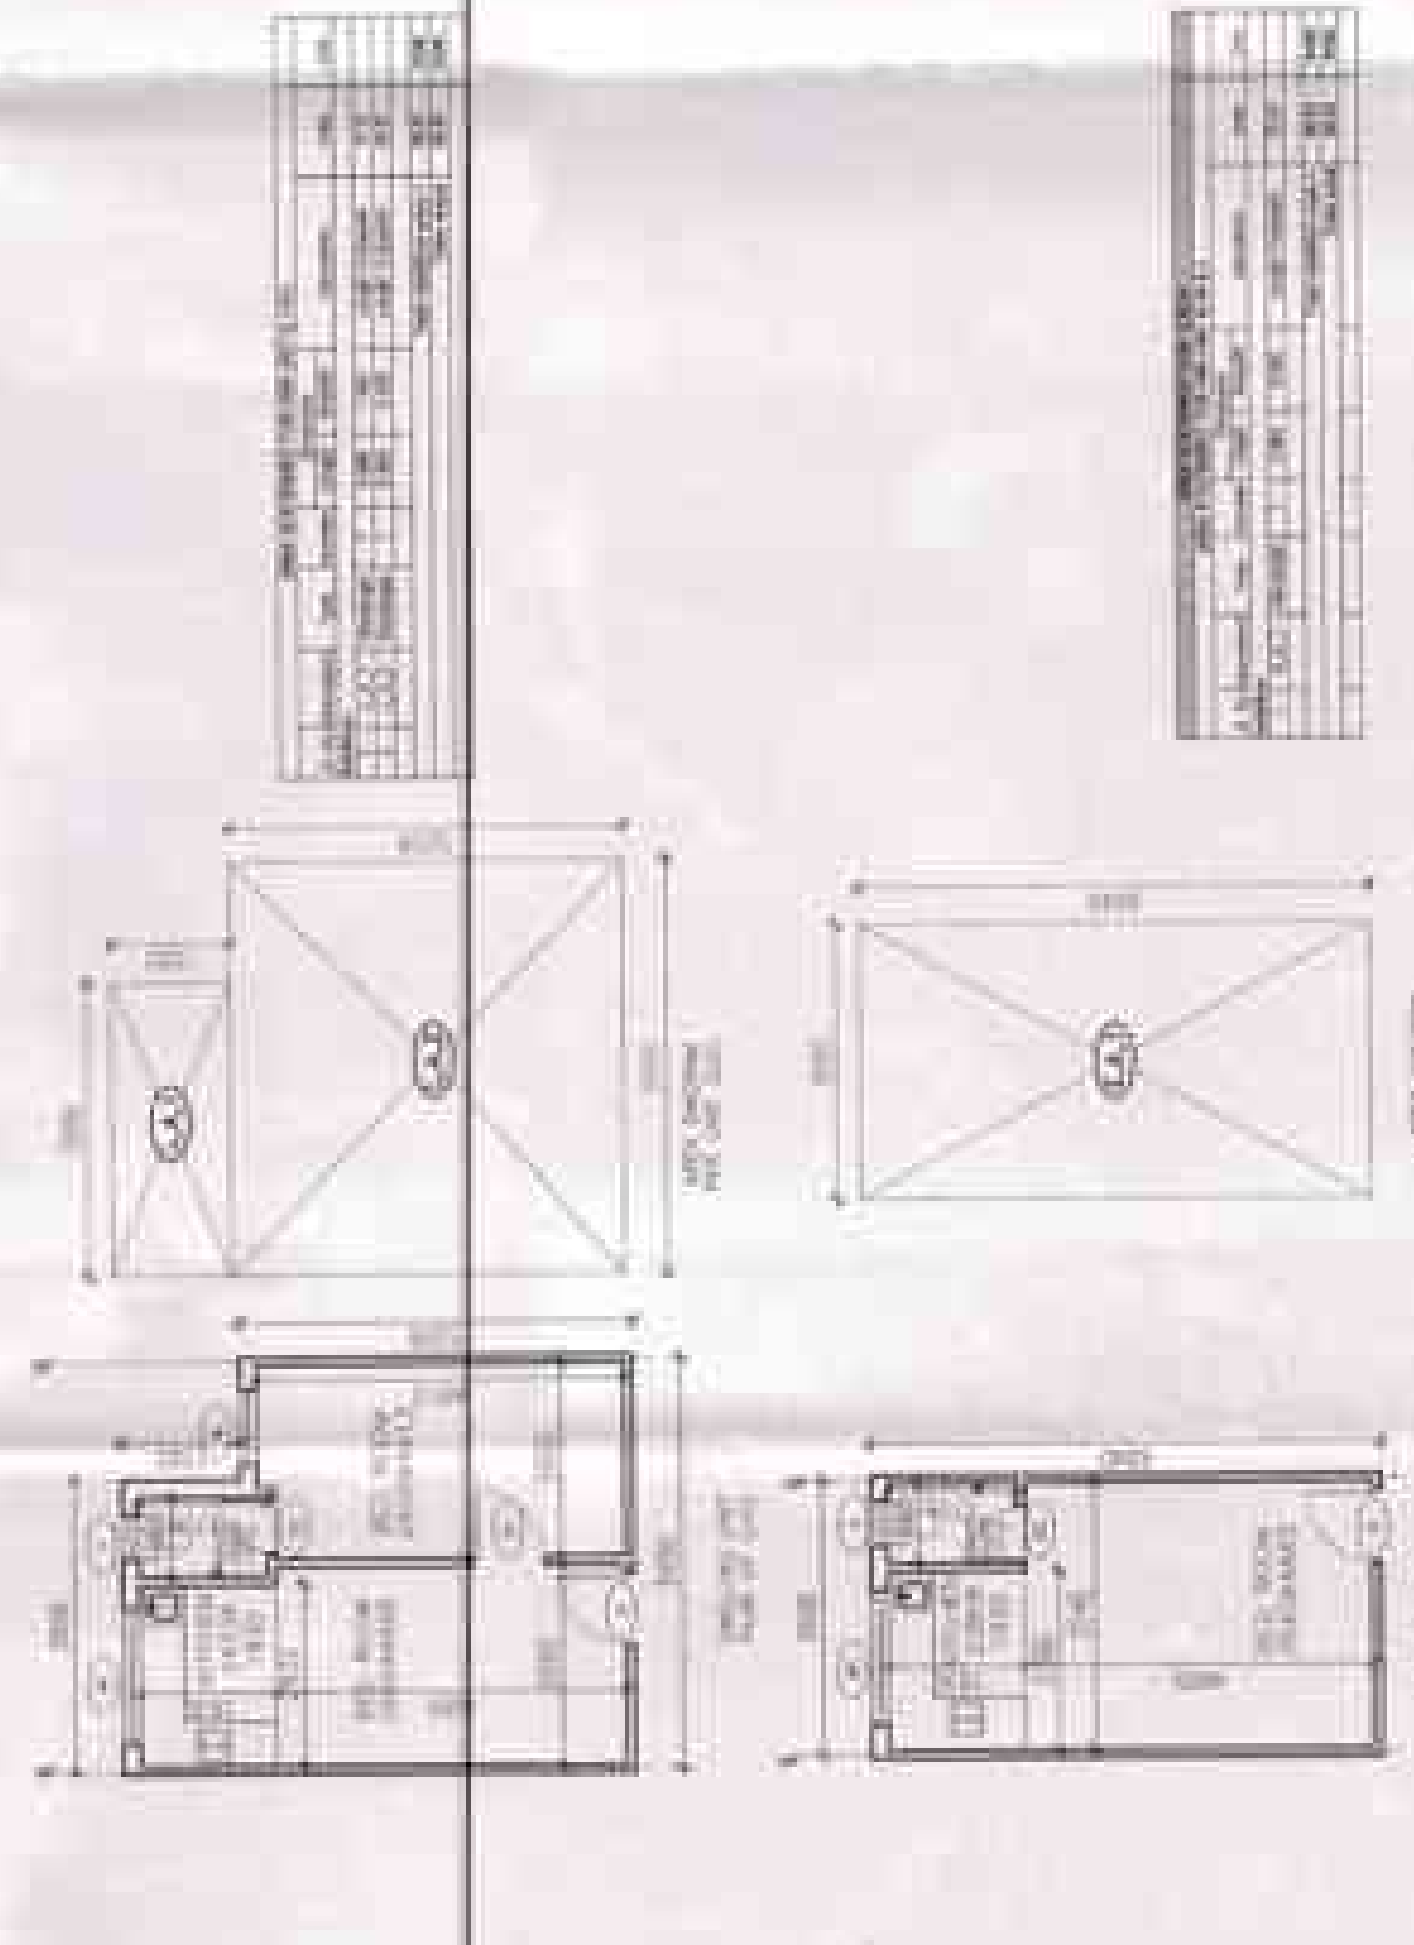

TYPICAL DETAIL DIMENSIONING UNIT OF FEWS & LIG

AREA STATEMENT FOR GROUND COVERAGE /FAR (EW5)							Uhl
S. No	Description	Type	Number	Dimension		Calculation	
				Length	Breadth		
Addition							
1	G. A. 1	Rectangle	1	25.555	15.179	Length X breadth	387.899
Total Addition area =							387.899
Deductions							
1	G. D. 1	Rectangle	1	3.020	0.979	Length X breadth	2.957
2	G. D. 2	Rectangle	1	0.960	1.130	Length X breadth	1.096
3	G. D. 3	Rectangle	1	3.020	4.160	Length X breadth	12.524
Total Deduction area =							16.589
Total Ground Coverage & FAR area(Addition - Deduction) =							371.313
							SQM.


AREA STATEMENT FOR TYPICAL FAR (EW5)									
S No	Description	Type	Dimension			Calculation	Area	Unit	
			Number	Length	Breadth				
1	T.A.1	Rectangle	1	25.565	16.179	Length X breadth	407.689		
Total Addition area =							407.689	SQM.	
Deductions									
1	T.D.1	Rectangle	1	3.020	0.979	Length X breadth	2.957		
2	T.D.2	Rectangle	1	0.890	1.130	Length X breadth	1.006		
3	T.D.3	Rectangle	1	3.020	4.180	Length X breadth	12.624		
4	T.D.4	Rectangle	1	0.520	2.650	Length X breadth	1.378		
5	T.D.5	Rectangle	1	1.900	1.900	Length X breadth	3.610		
Total Deduction area =							21.574	SQM.	
Total Typical Far area(Addition - Deduction) =							386.325	SQM	

TOTAL NO. OF TYPICAL FLOORS	3
F.A.R TYPICAL FLOOR	385.325
TOTAL F.A.R TYPICAL FLOOR	1095.975
GROUND FLOOR F.A.R	371.313
TOTAL F.A.R (EWS) = TYPICAL FLOOR * GROUND FLOOR F.A.R	1470.290

AREA STATEMENT FOR TYPICAL FLOOR (FAR) LIG									
S. No	Description	Type	Dimension			Calculation	Area	Unit	
			Number	Length	Breadth				
1	1	Rectangle	1	25.555	15.179		387.859		
Total Addition area =							387.859	SQM.	
Deductions									
1	1	Rectangle	4	3.209	1.562	Length X Breadth	20.307		
2	1	Rectangle	1	3.020	1.979	Length X Breadth	5.977		
3	1	Rectangle	1	0.520	1.700	Length X Breadth	0.884		
4	1	Rectangle	1	1.900	1.900	Length X Breadth	3.610		
5	1	Rectangle	1	0.895	1.130	Length X Breadth	1.006		
6	1	Rectangle	1	3.020	4.180	Length X Breadth	12.624		
Total Deductions area =							44.406	SQM.	
Typical floor area = Addition area - Deduction area							343.493	SQM.	

TOTAL NO. OF TYPICAL FLOORS	5
F.A.R. TYPICAL FLOOR	343.493 SQM
TOTAL F.A.R. (IG FLOORS (4TH. TO 8TH.)	1717.465 SQM
TOTAL F.A.R. (IG) = TYPICAL FLOOR	1717.465 SQM

DW SCHEDULE			
S/N	NAME	SIZE	UNIT
1	O	1000X100	2100
2	D	500X150	2100
3	D2	700X150	2100
4	W	1000X1500	2300
5	W	1800X1500	2300
6	V	600X500	2300

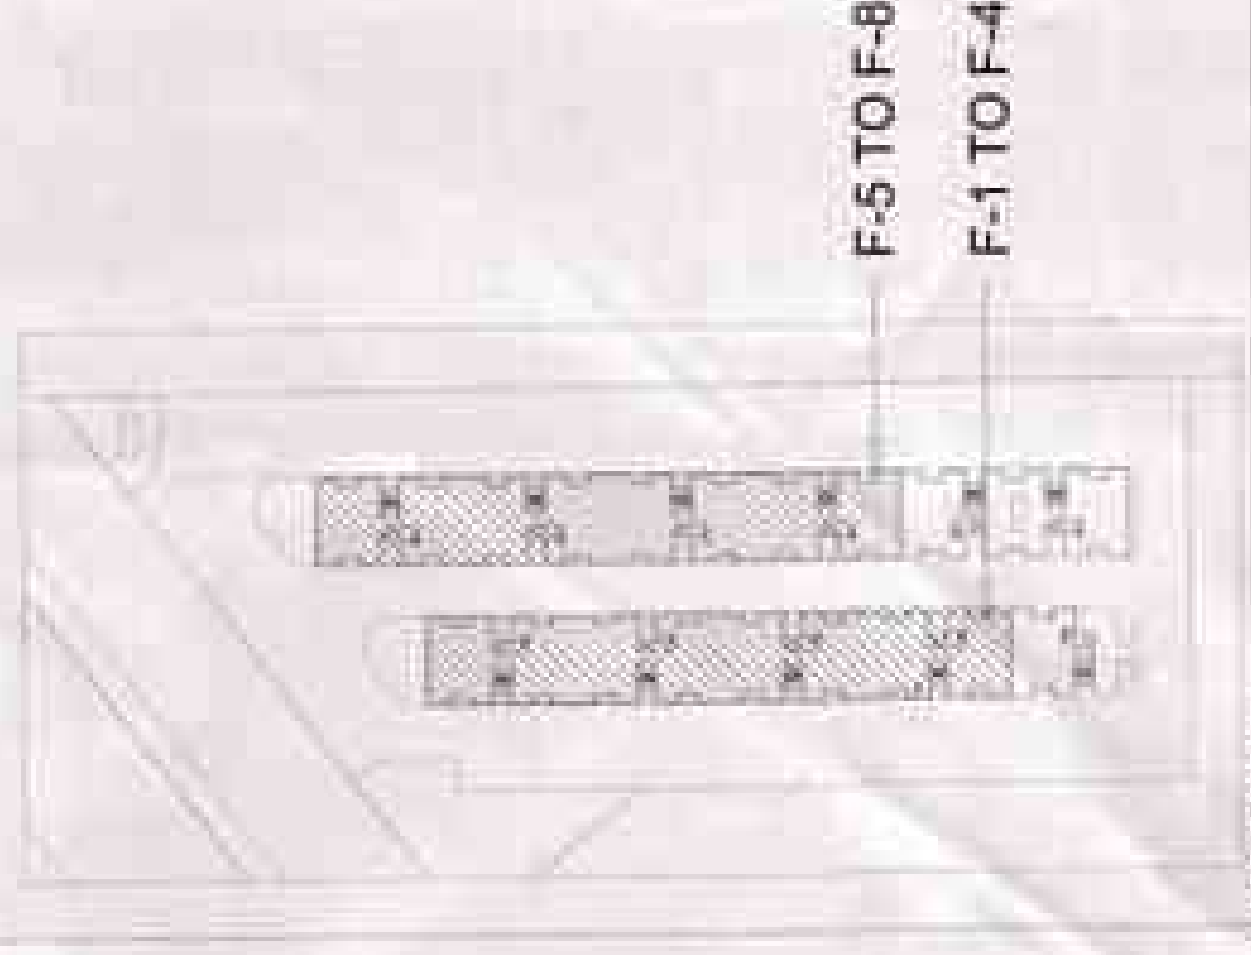

KEY PLAN	CLIENT
	UPPAL CHADKA HI-TECH DEVELOPERS PVT. C-1 SECTOR 3 NOIDA

CURRENT SIGNATURE


ARCHITECT SIGNATURE

SCALE = 1:100	DRAWN BY:
---------------	-----------

DATE	CHECKED BY
------	------------

DRAWING TITLE:
SUBMISSION DRAWING
PLAN AND AREA DIAGRAM
TOWER: F-1 F-2 F-3 F-4 F-5 F-6 F-7 & F-8
EWS & UIG (G+8)

SB A 101

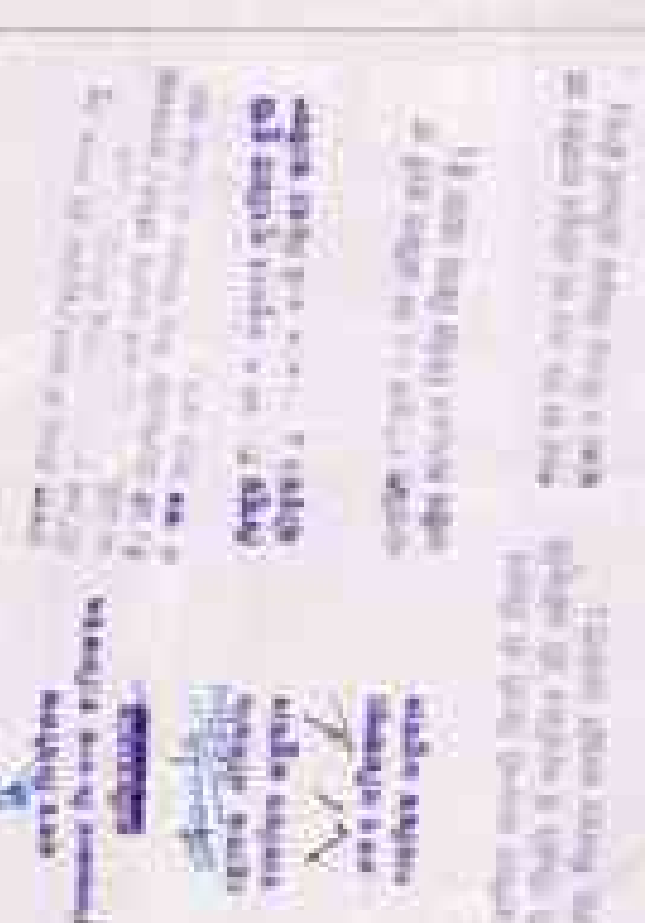

PROJECT TITLE	GROUP HOUSING 8, SECTOR-5 GATE CITY GATE EXECUTIVE FLOORS)
PROJECT	RAJIV KHANNA & ASSOCIATES(P). LTD.
GENERAL NOTES	1. ALL WORK SHALL BE IN ACCORDANCE WITH THE 2. THE ARCHITECT'S DRAWINGS & SPECIFICATIONS 3. THE ARCHITECT'S DRAWINGS & SPECIFICATIONS

GENERAL NOTES

PLAN
PAL CHADHA HI-TECH DEVELOPERS PVT.
SECTOR-3 NOIDA

WHEN GERMANY

CONTACT SUMMARY PAGE

IN
FAMILY HOUSING
ARCHITECT: CALVIN COOK

ALE = 1.109

711	CHECKED BY
-----	------------

AWAYING TITLE


continued

SECTION A FOR (TOWER - F-1 TO F-8)


SECTION B FOR TOWER - F-1 TO F-8 & G-1)

SECTION A FOR TOWER C41

ELEVATION. 1 FOR (TOWER - F-1 TO F-8)

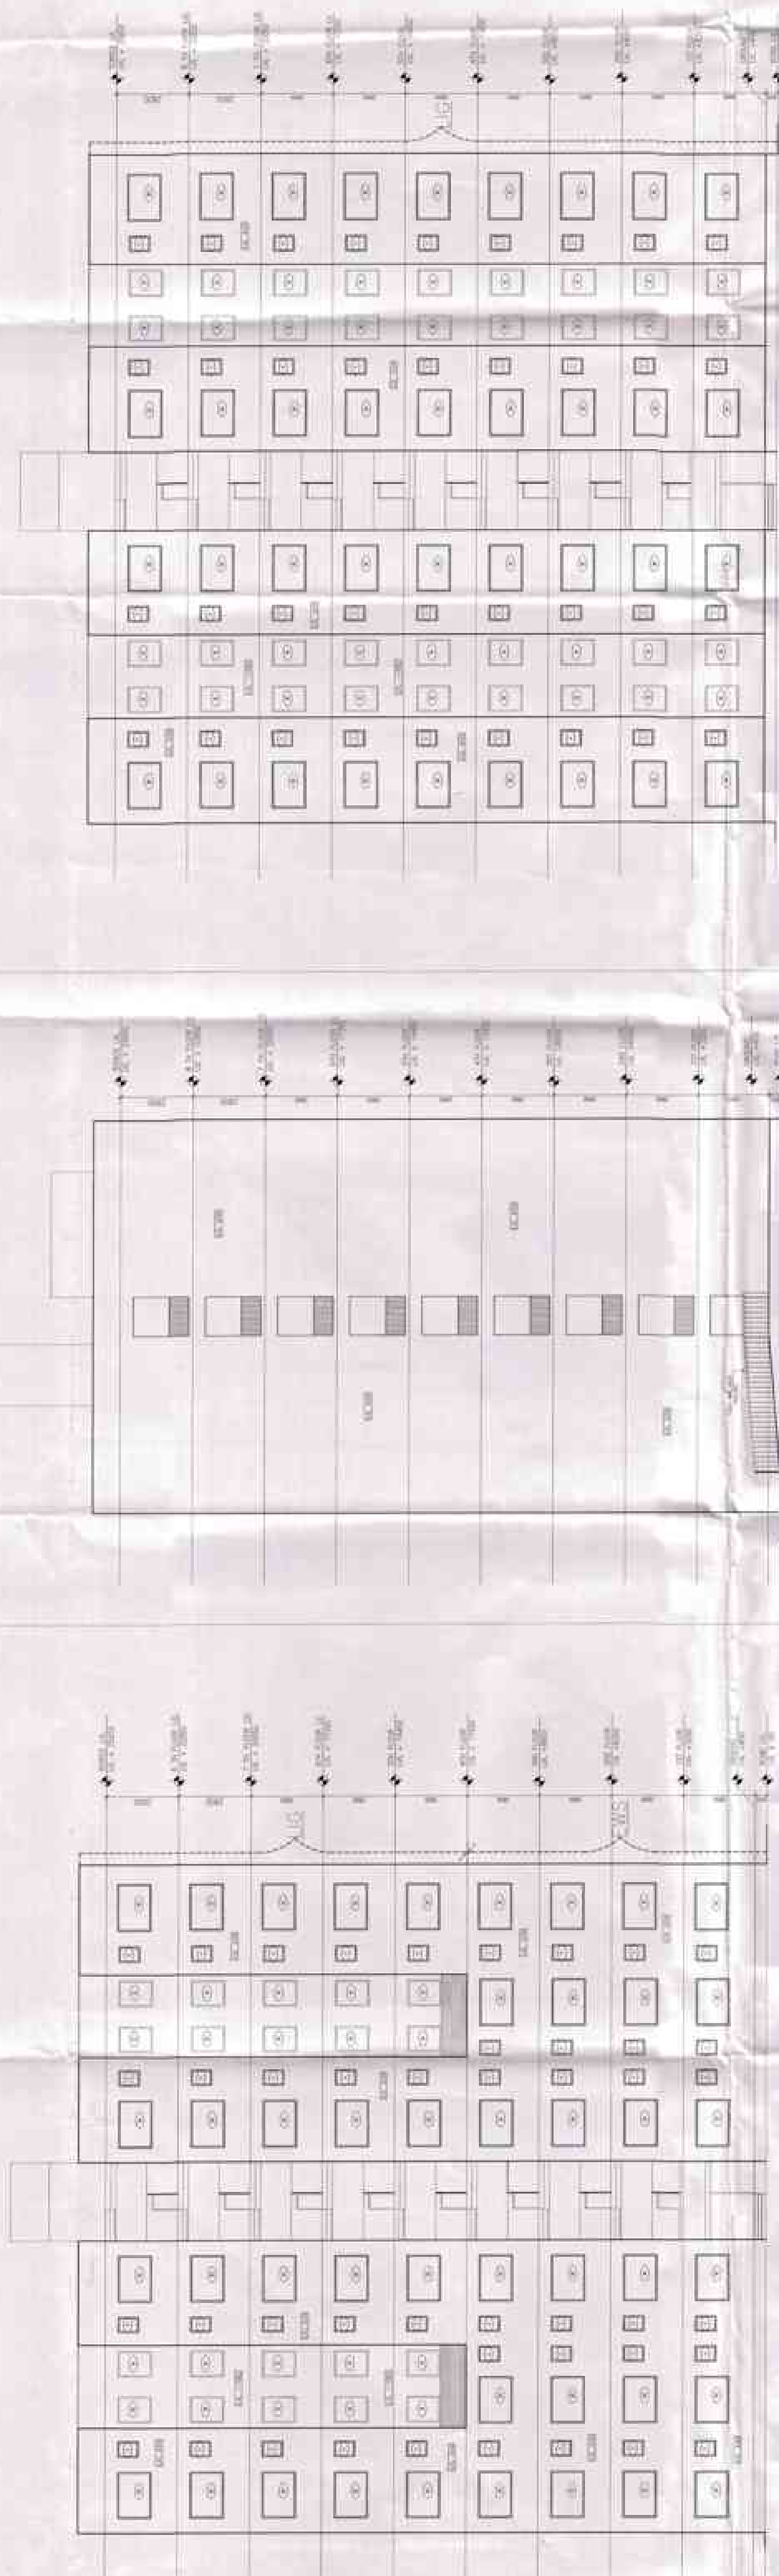


ELEVATION 2 FOR (TOWER - F-1 TO F-8 & G1)

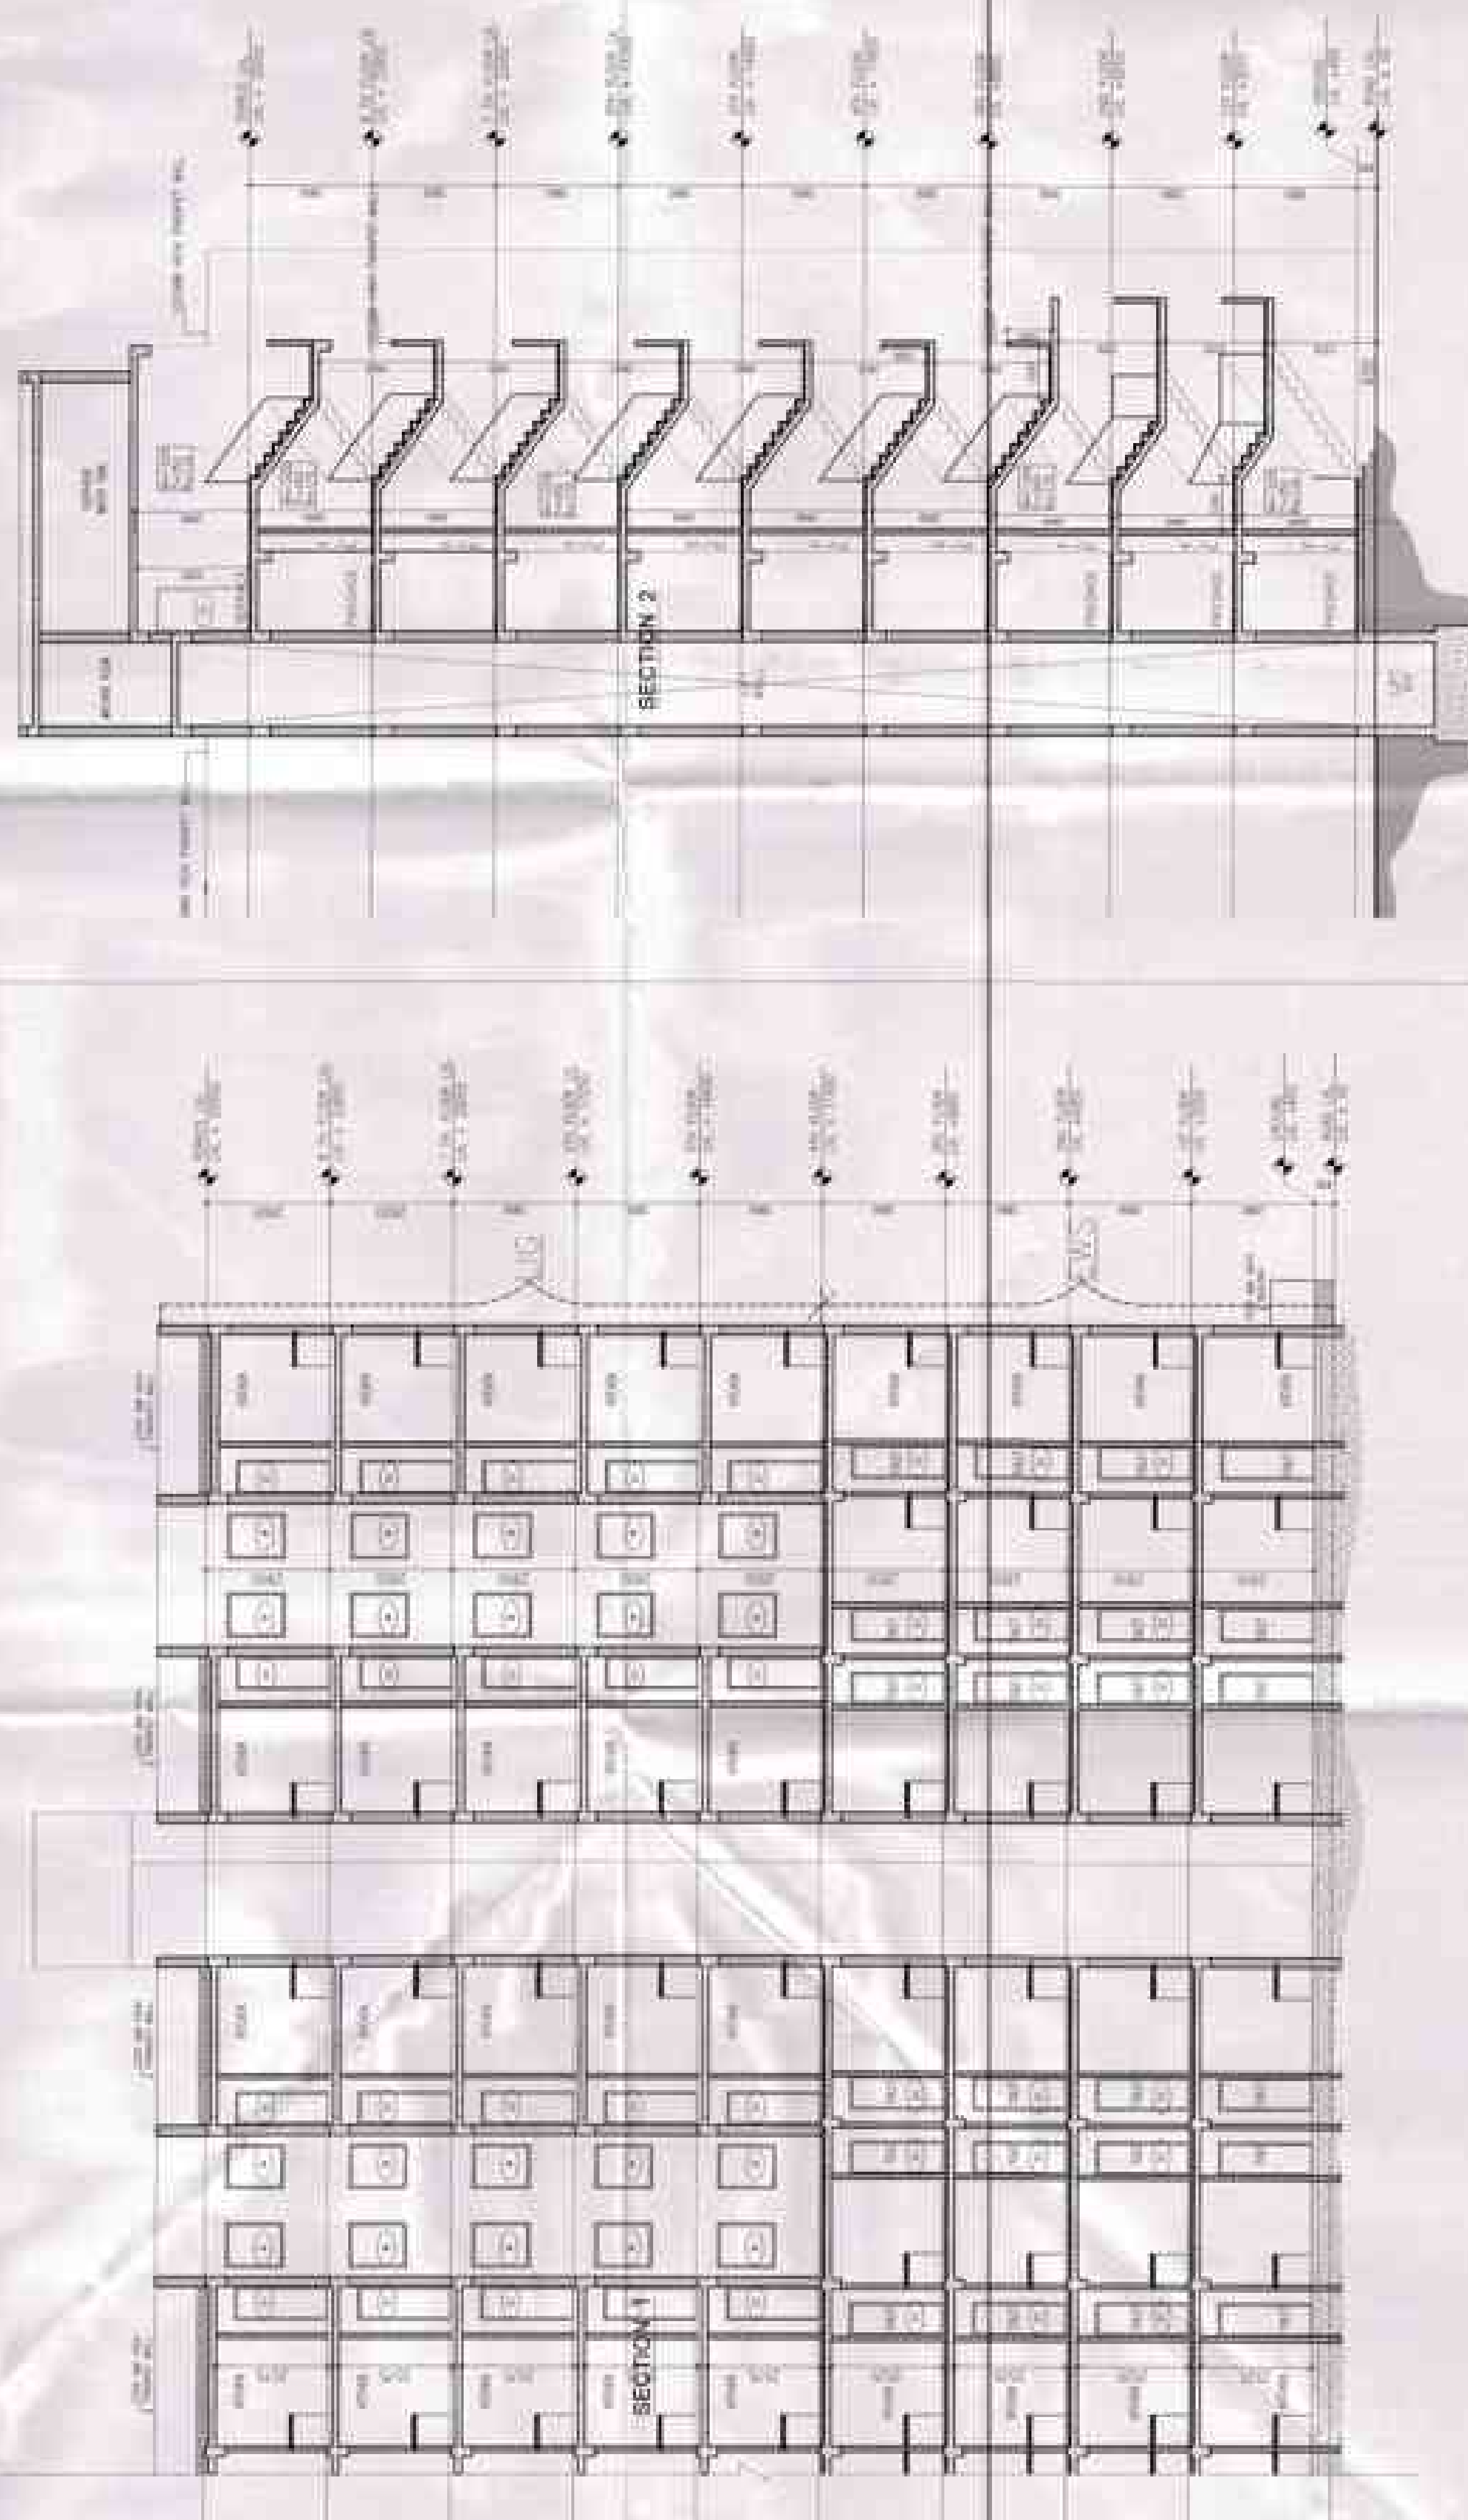


SECTION A FOR (TOWER - F-1 TO F-8)


ELEVATION 1 FOR (TOWER - G1)

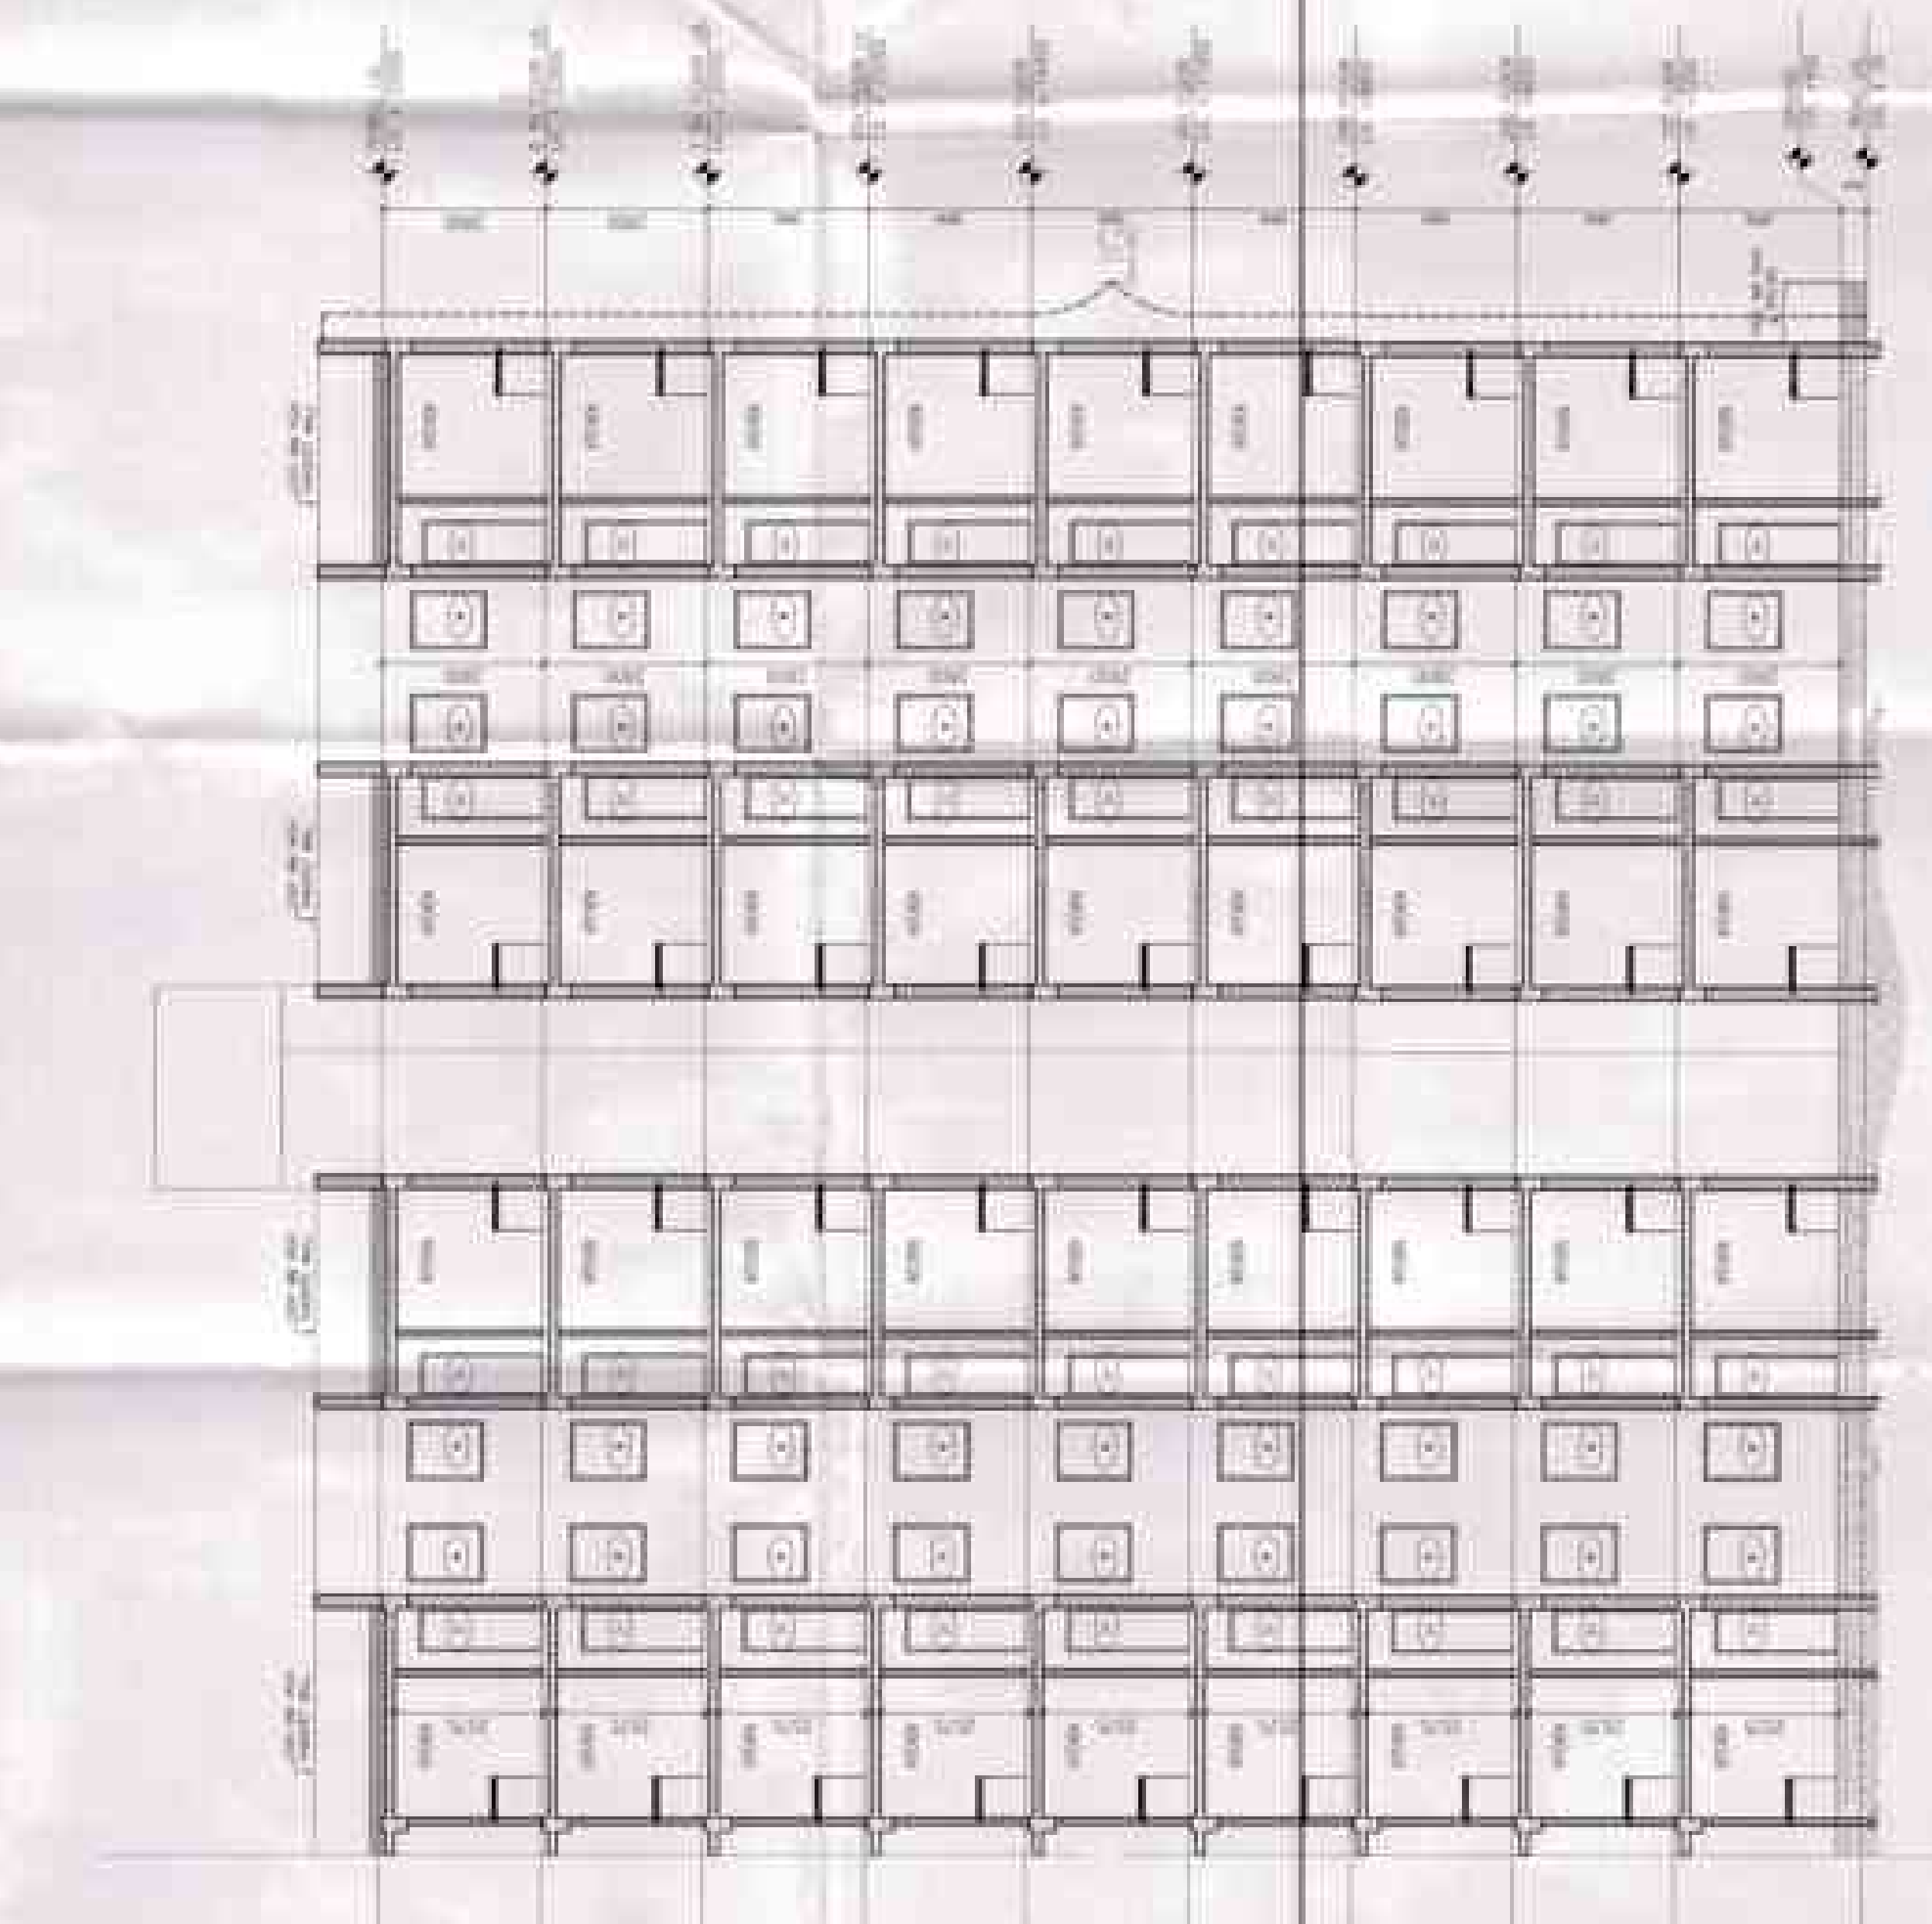


SECTION A FOR TOWER C41

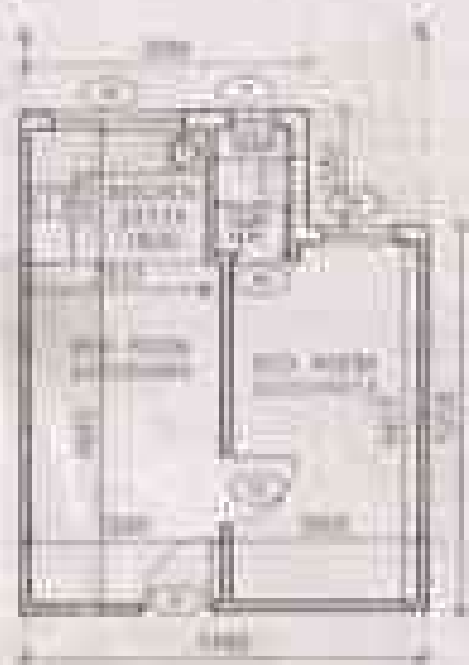

FLOOR PLAN

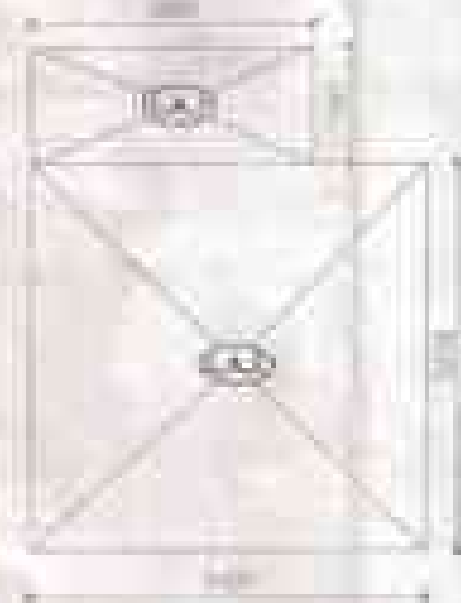

ELEVATION

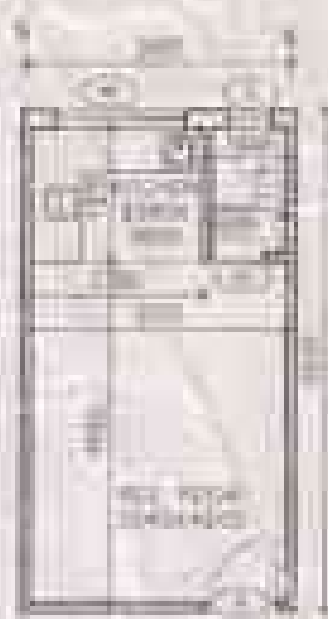

FLOOR PLAN



ELEVATION



KARNATAKA GOVT. ENGINEERING COLLEGE					
Sl. No.	Project Name	Location	Area	Volume	Cost
1	...	...	...	...	...
2	...	...	...	...	...
...



...

...

...

...

...

KARNATAKA GOVT. ENGINEERING COLLEGE					
Sl. No.	Project Name	Location	Area	Volume	Cost
1	...	...	...	...	...
2	...	...	...	...	...
...

...

...

...

...

KARNATAKA GOVT. ENGINEERING COLLEGE					
Sl. No.	Project Name	Location	Area	Volume	Cost
1	...	...	...	...	...
2	...	...	...	...	...
