




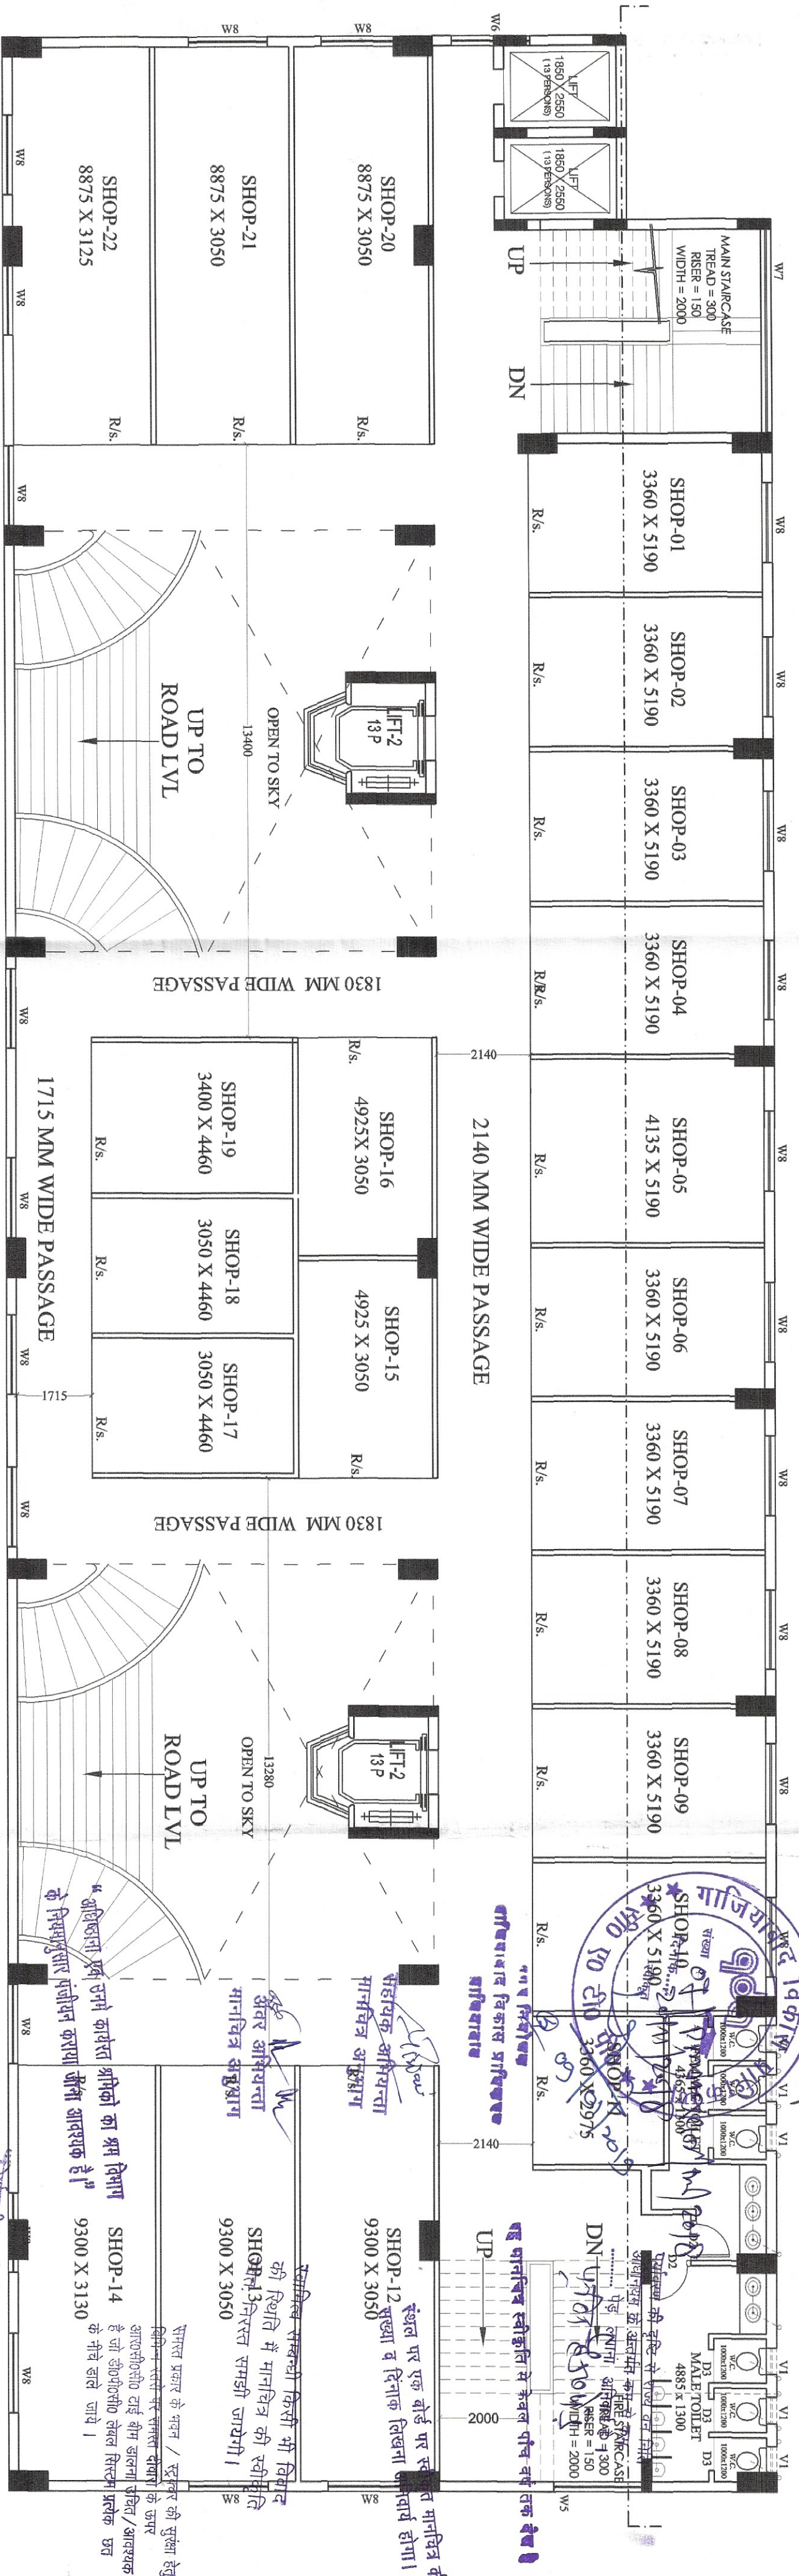

GROUND FLOOR
(LVL - 2100 MM)

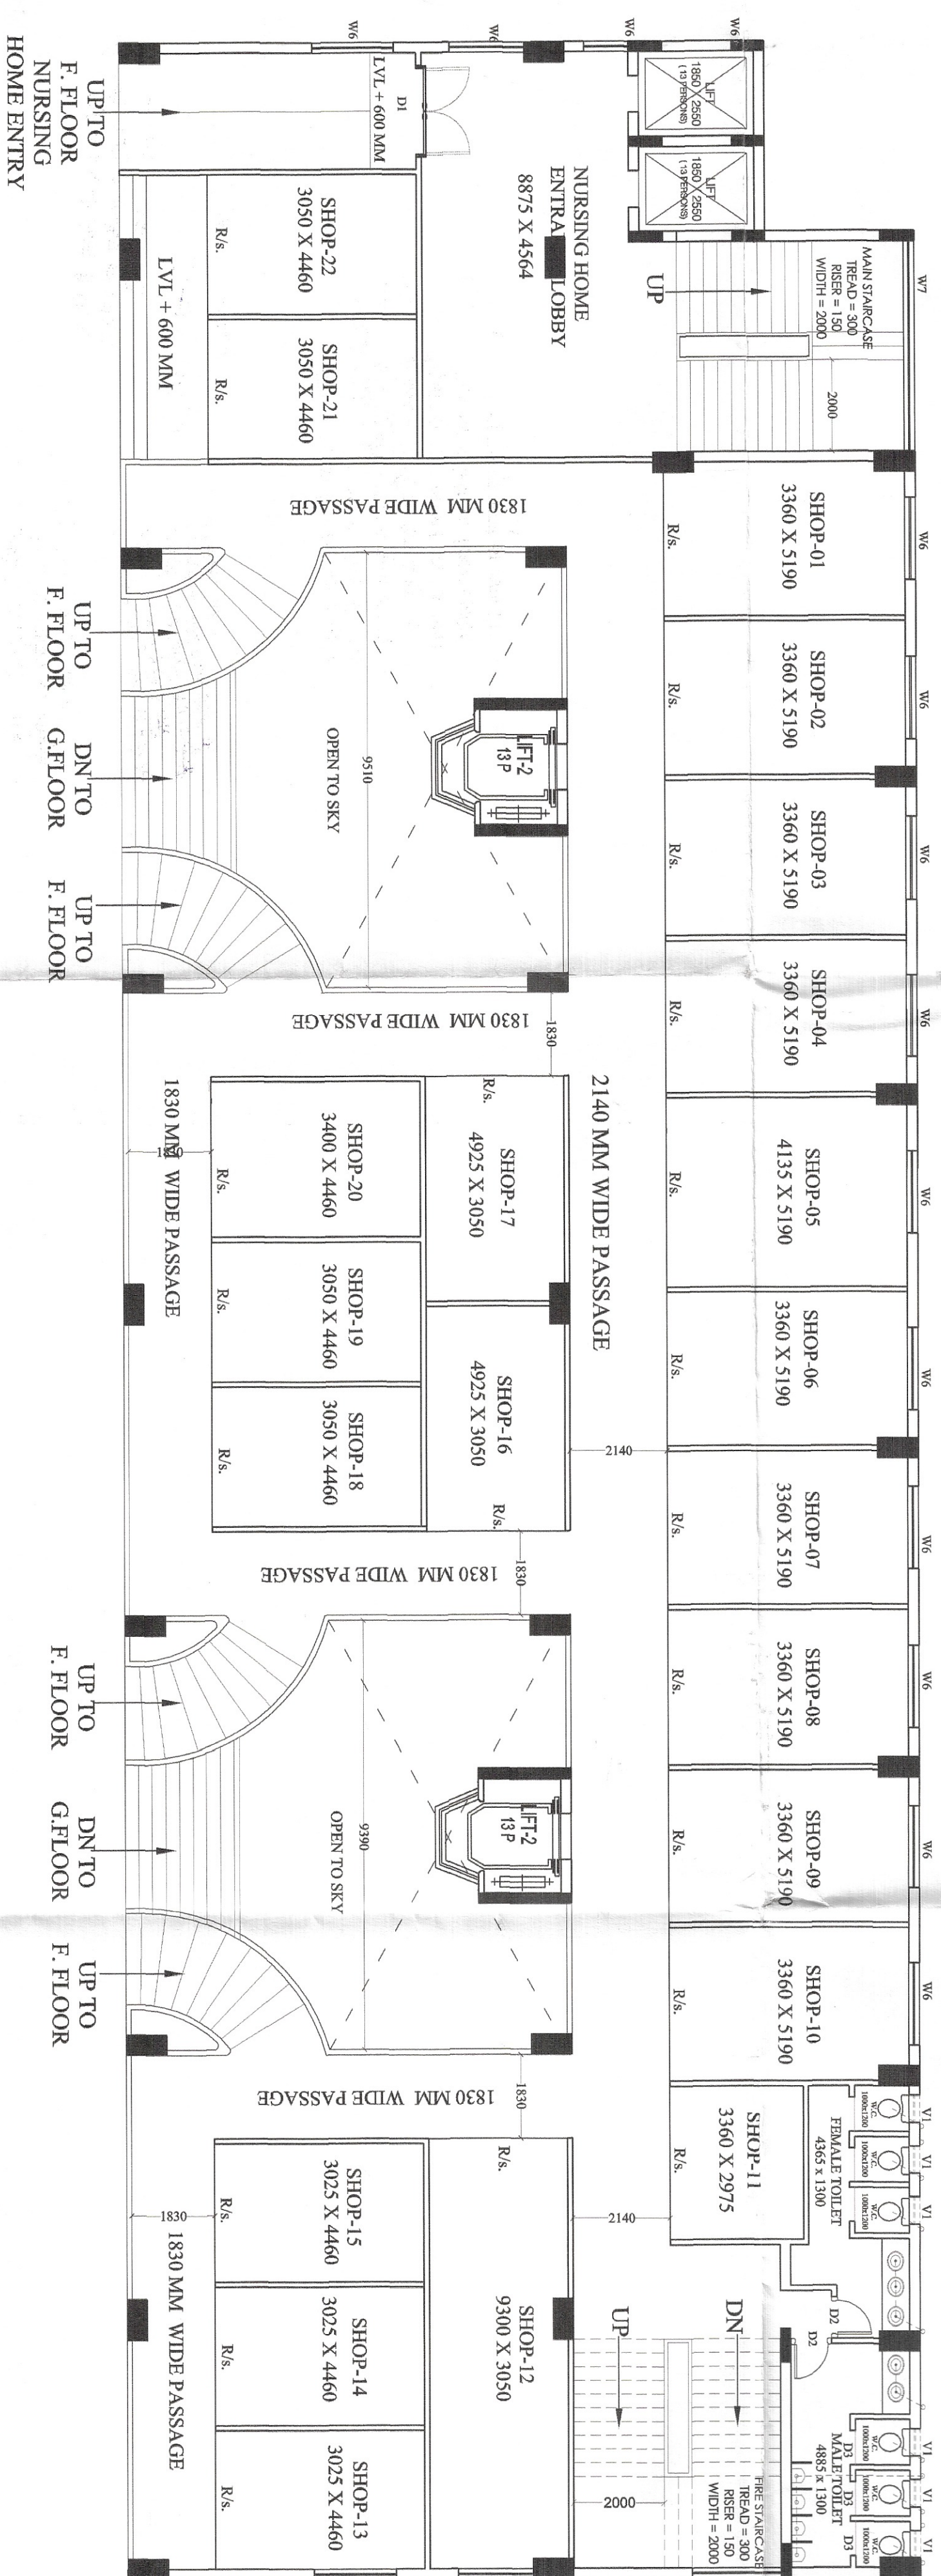

FIRST FLOOR
(LVL + 1500 MM)

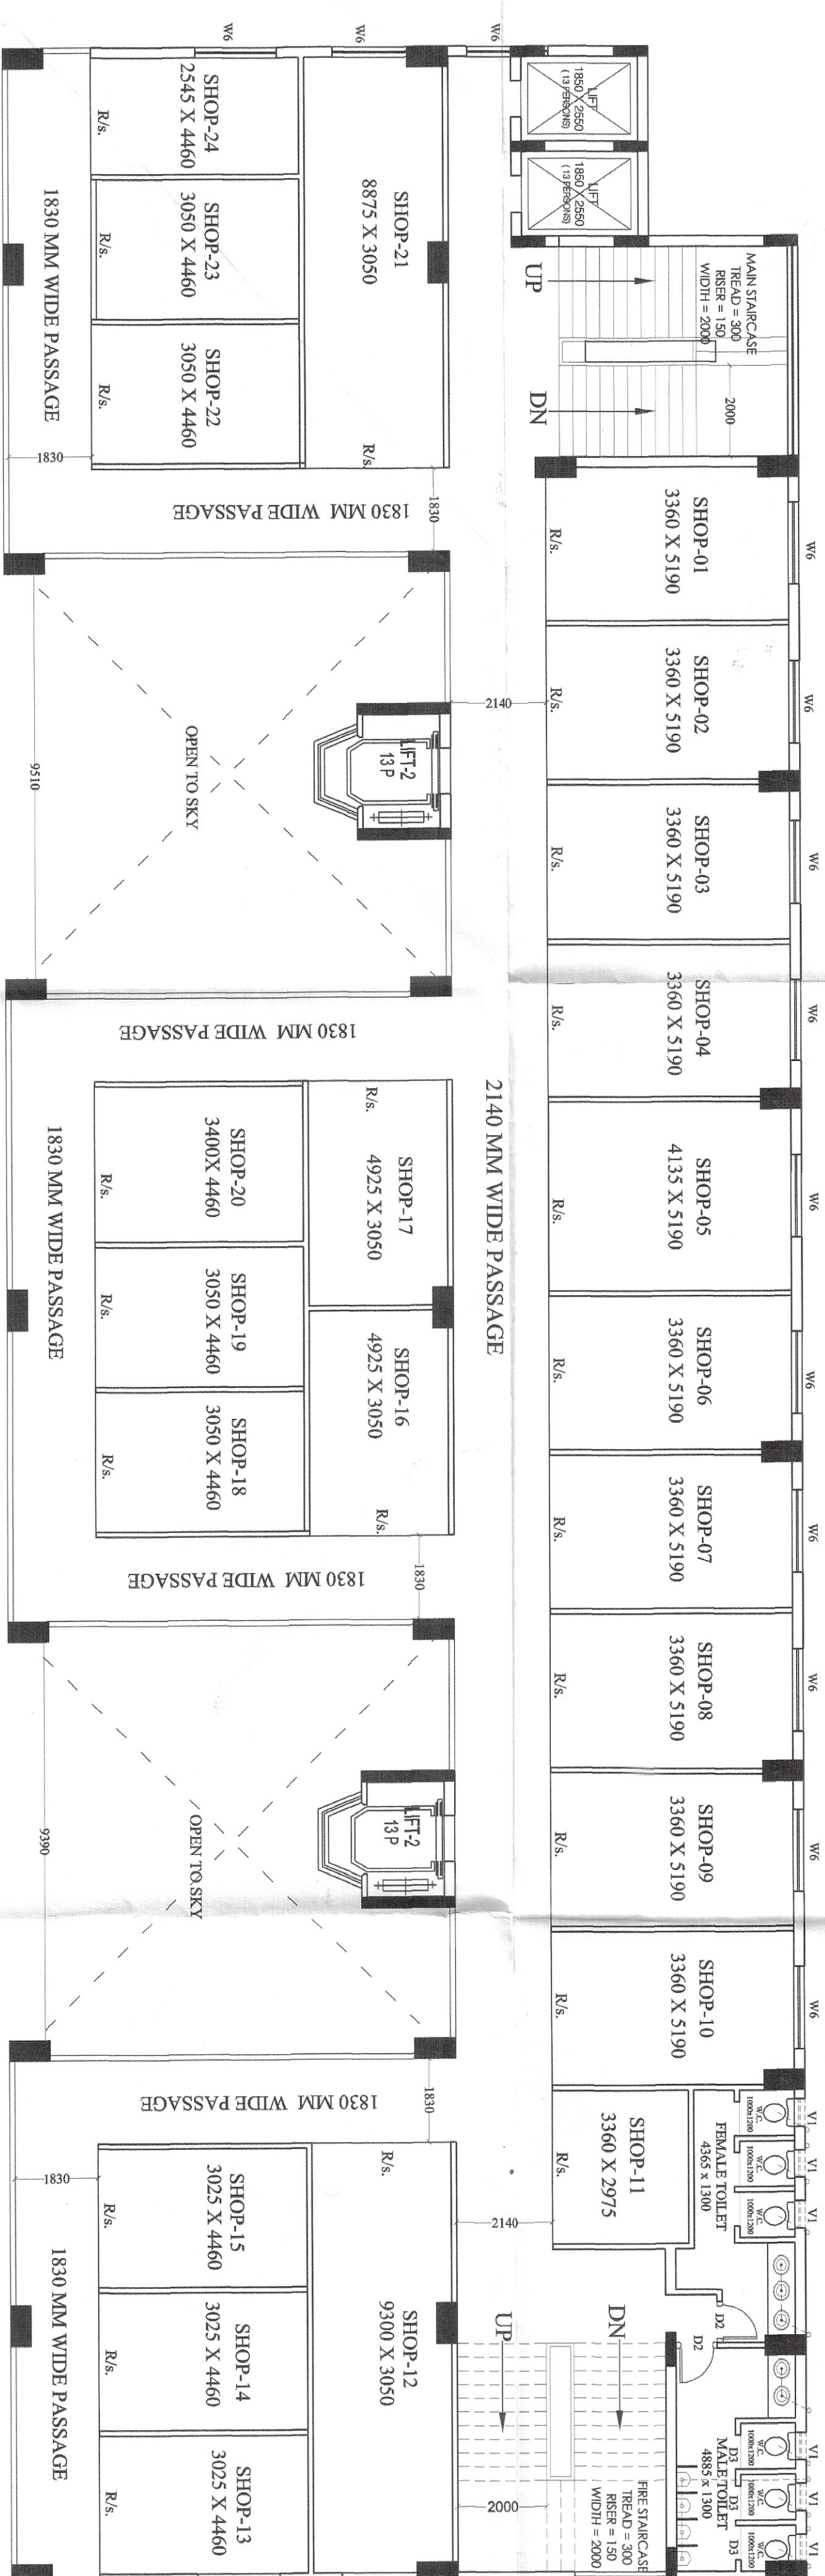

SECOND FLOOR
(LVL + 5250 MM)

SNO	TYPE	SIZE	SILL	UNIT
1	D1	1500 X 2550	0/0	2550
2	D2	900 X 2100	00	2100
3	D3	750 X 2100	00	2100
4	D4	1200 X 2100	00	2550
5	DW1	2140 X 2550	0/700	2550
6	DW2	3360 X 2550	0/100	2550
7	W6	1500 X 1950	750	2550
8	W6	1800 X 1650	900	2550
9	W7	2000 X 1950	750	2550
10	W8	1800 X 750	2550	3250
11	V	600 X 750	1800	2550
12	V1	600 X 750	2550	3250

PROJECT:	SUBMISSION DRAWING FOR THE PROPOSED AFFORDABLE HOUSING (PMAY) PROJECT " SCC BLOSSOM " AT KHASPA NO. - 1179 & 1180 VILLAGE NOOR NAGAR GHATABAD (U.P.)
DESIGNER:	M/S. - SCC BUILDERS PVT. LTD.

DRAWING TITLE:	COMMERCIAL / NURSING HOME (GROUND, FIRST & SECOND FLOOR)
DESIGNER:	ARCHITECTS SIGN

SCALE	DESIGN BY	CHECKED BY	DATE
1:100	A. CHAUHAN		SD-23



मानचित्र स्वीकृत पत्र पर अंकित शर्तों पर
श्रीमन् मानचित्र निर्मित किया जाता है।

स्मरत प्रकार के भवन / संरचना को सुझा है
विभिन्न स्तरों पर समस्त दीवारों के ऊपर
आवृत्ति 0.01 से 0.05 टाइम डायलिंग उचित / आवश्यक
है जो 0.01 से 0.05 टाइम डायलिंग प्रत्येक छत
के नीचे डाले जाये।

अधिकांश एवं उनके कारगर श्रमिकों का श्रम विभाग
के नियमानुसार पंजीयन कराया जाना आवश्यक है।


निर्माणधीन अवधि में निर्माण स्थल पर धूल स
बनने हेतु समुचित कवर का प्राविधान किया जाए
निर्माण कार्य के दौरान एवं उनके उपयोग
की अवधि में निर्माण सामग्री पर पानी का
छिड़काव एवं असह्य संवेदन युक्ति का उपयोग
अनिवार्य रूप से किया जाए निर्माण सामग्री को
अविवर्धित रूप में प्रयोग किया जाए।

6.00 mt. WIDE RAMP
RAMP SLOPE 1:8

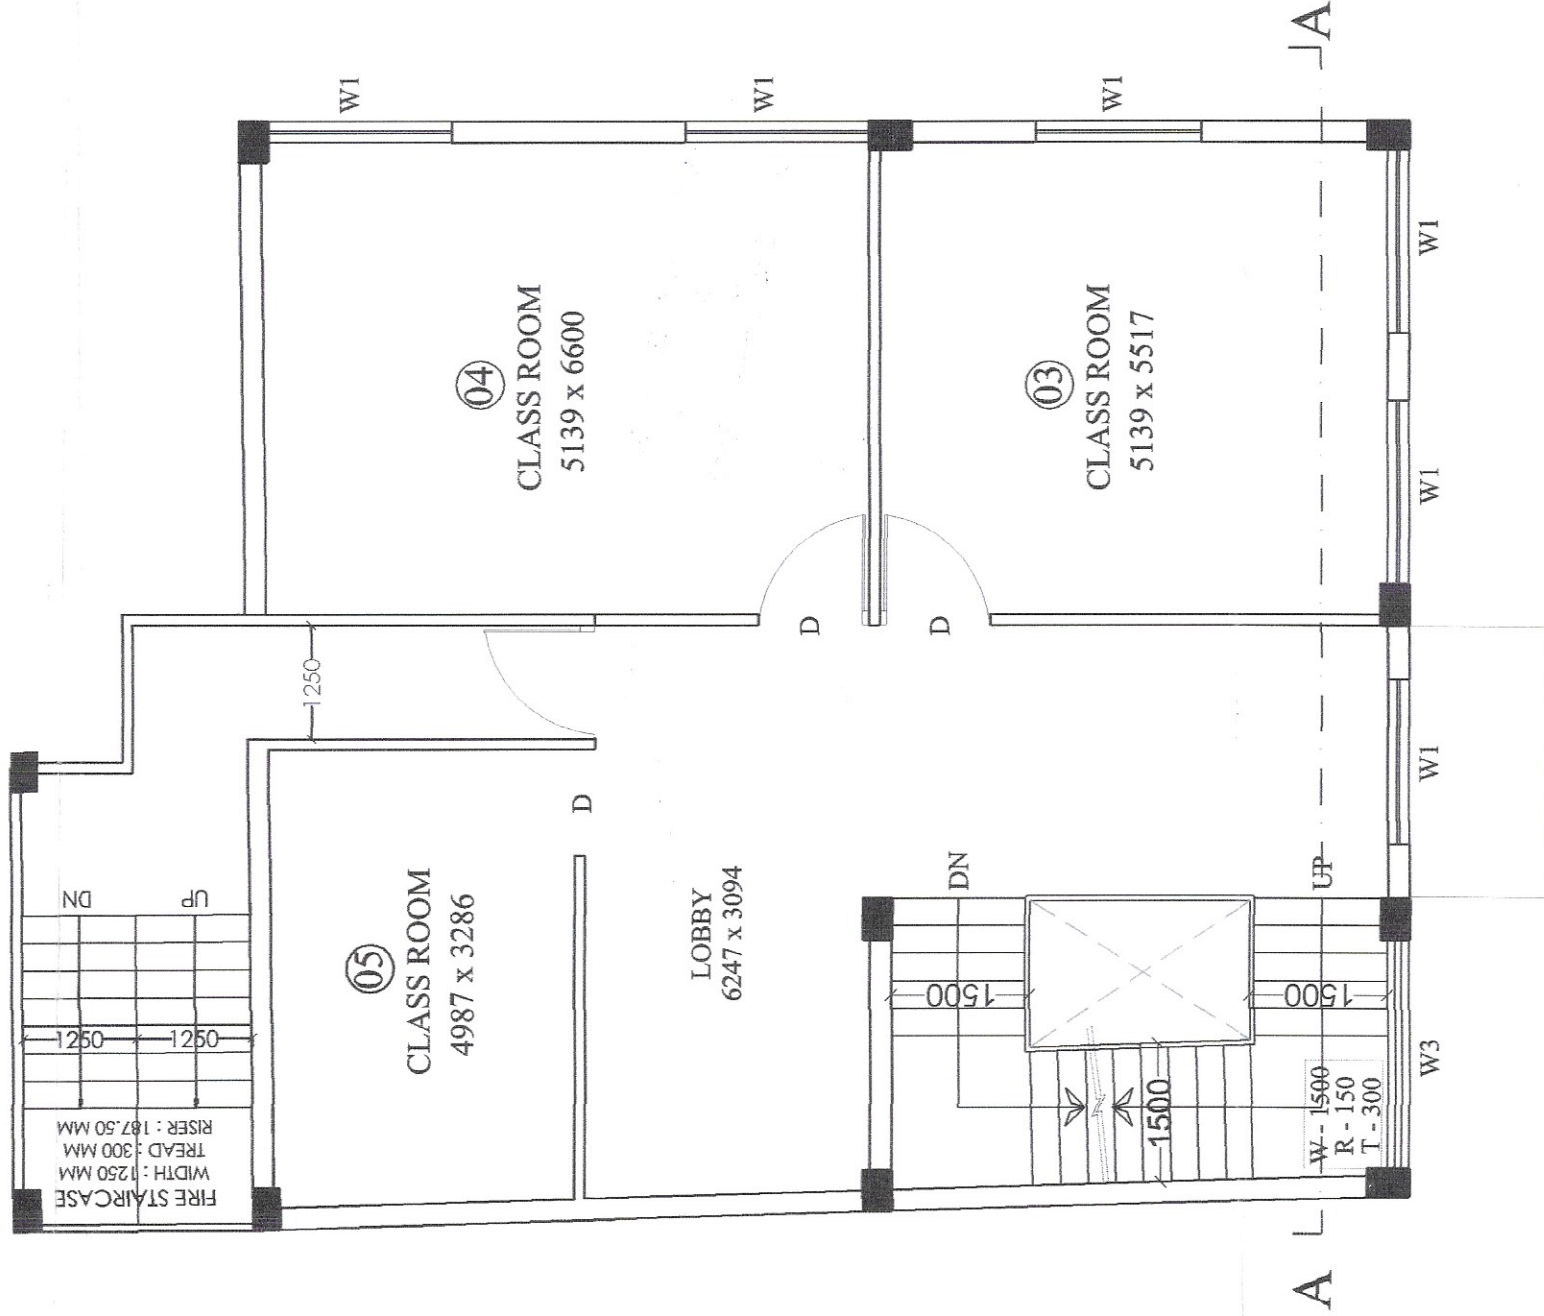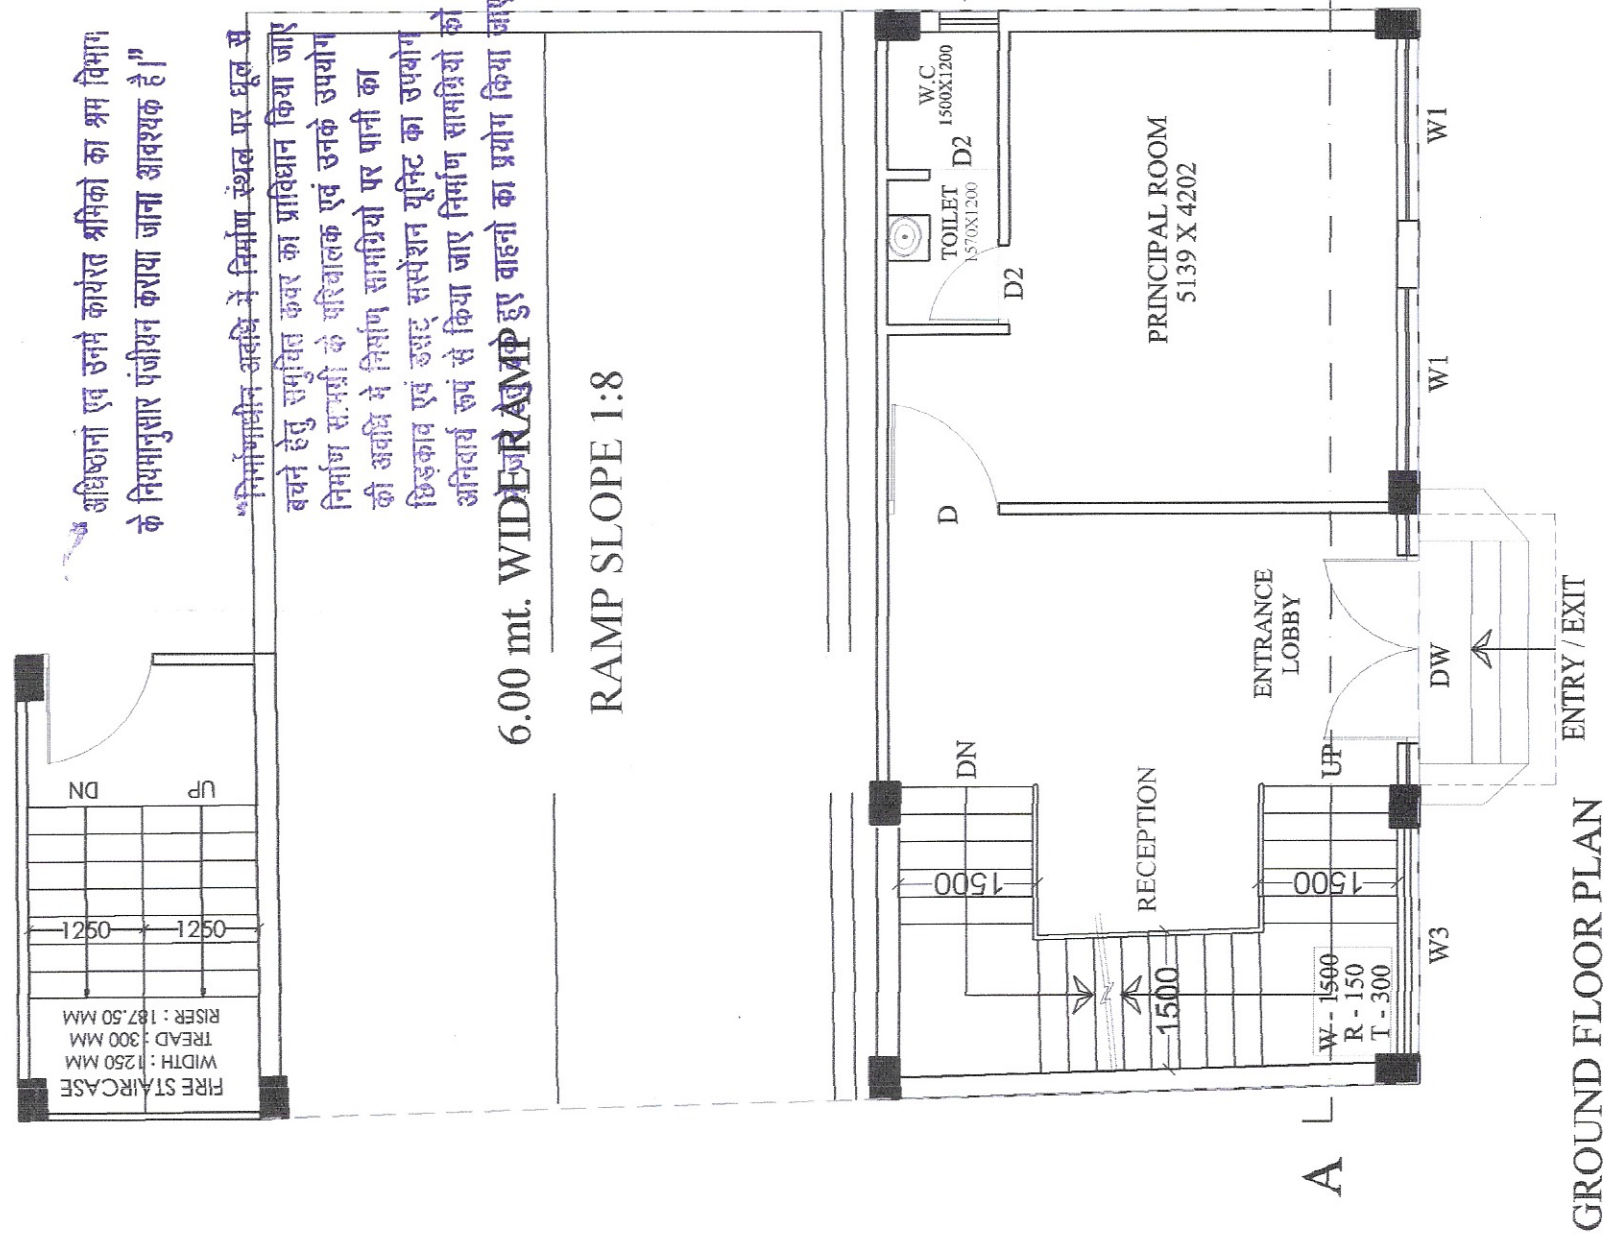

SECOND & THIRD FLOOR PLAN


FIRST FLOOR PLAN

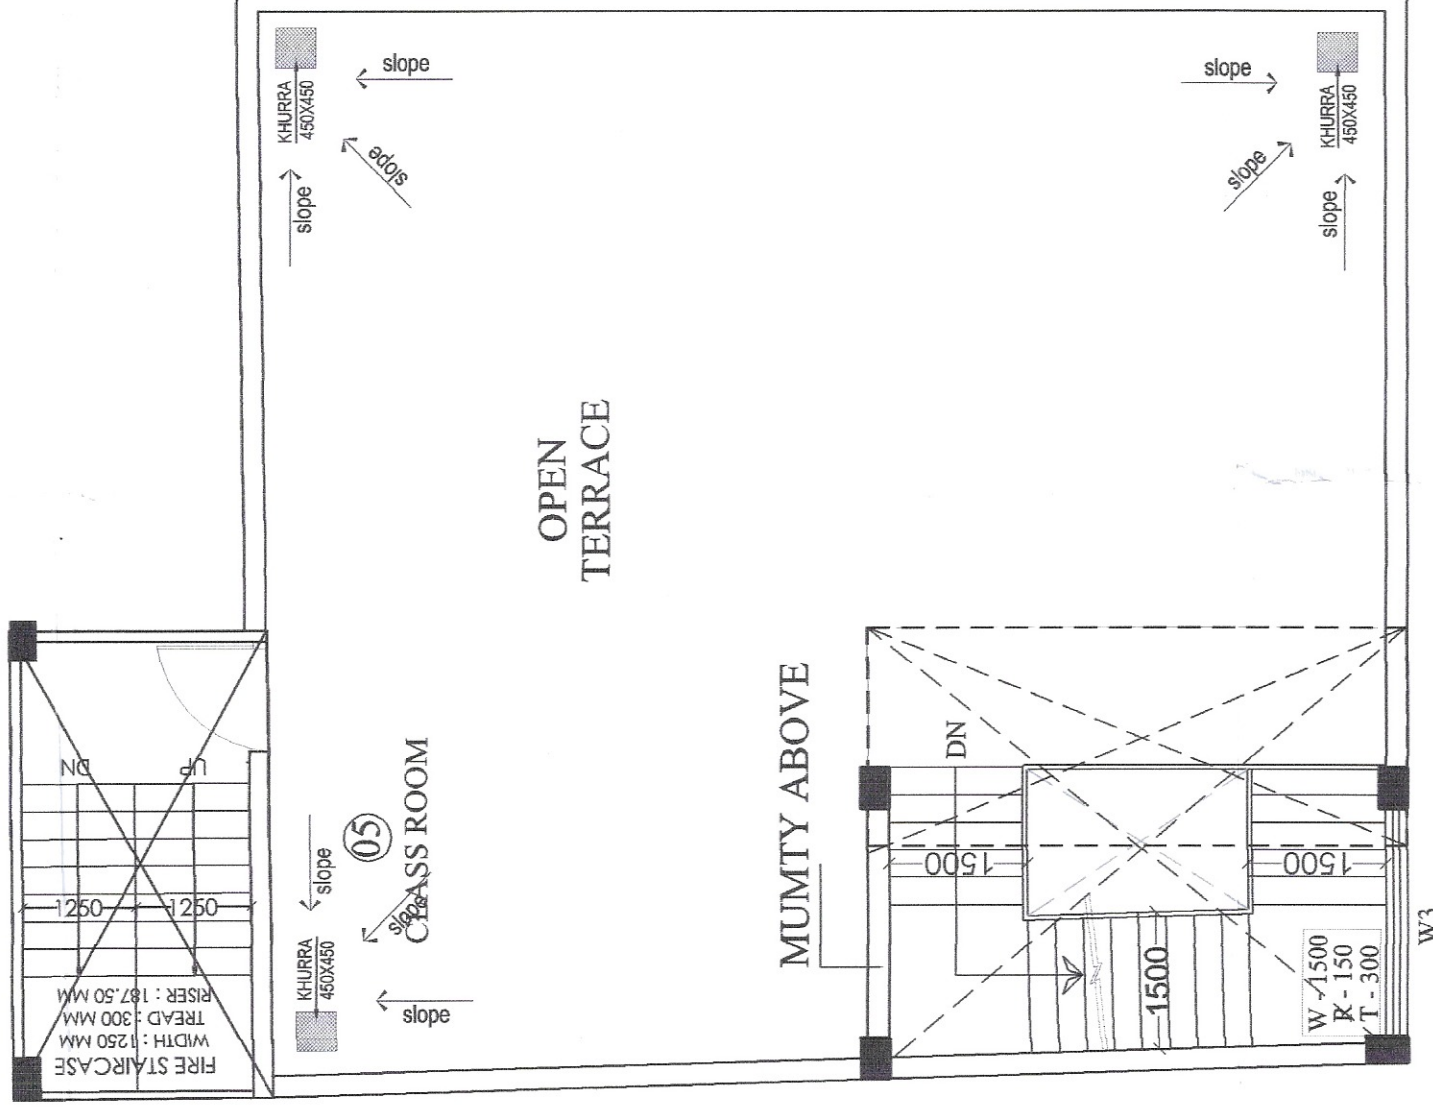

TERRACE FLOOR PLAN

PROJECT:
SUBMISSION DRAWING FOR THE PROPOSED
AFFORDABLE HOUSING (PMAY)
PROJECT " SCC BLOSSOM " AT
KHASRA NO. - 1179 & 1180 VILLAGE
NOOR NAGAR GHAZIABAD (U.P.)
DEVELOPER:-
M/S. - SCC BUILDERS PVT. LTD.

DRAWING TITLE:
NURSURY SCHOOL
GROUND TO TERRACE FLOOR PLANS

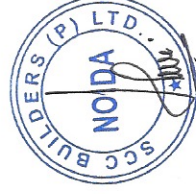

ANUJ AGARWAL ARCHITECTS
OFFICE: A-244 KAUSHAMBI GHAZIABAD (U.P.)
Ph:-0120 - 4163716 , 4563716 , 6454182
e-mail : arch.anujagarwal@gmail.com

SCALE
DESIGN BY
CHECKED BY
DATE
DRG. No.
SD-39