

This drawing is a "COPYRIGHT" contents of this drawing or part thereof may not be used or reproduced without the permission of the Architect

NORTH

PROJECT TITLE  
PROPOSED GROUP HOUSING AT  
VILLAGE MADIYAON SEC J  
EXTENSION, JANKIPURAM  
LUCKNOW



SUBMISSION

PRINCIPAL ARCHITECT  
K DESIGNS  
206,208 2ND FLOOR, 99 EMPIRE PLAZA,  
SULTANPUR, NEW DELHI-110030

CLIENT  
ORO CONSTRUCTIONS PVT. LTD.

DRAWING TITLE  
ELEVATION & SECTION  
(TOWER C)

OWNER ARCHITECT




For AJIT CONSTRUCTIONS  
Partners  
PARTNER

PRABHUPATRA PATEL  
ARCHITECT  
CA201304688

SIGNATURE


Date Scale Drawing No.

03-07-2018 AS SHOWN PL-SP-10

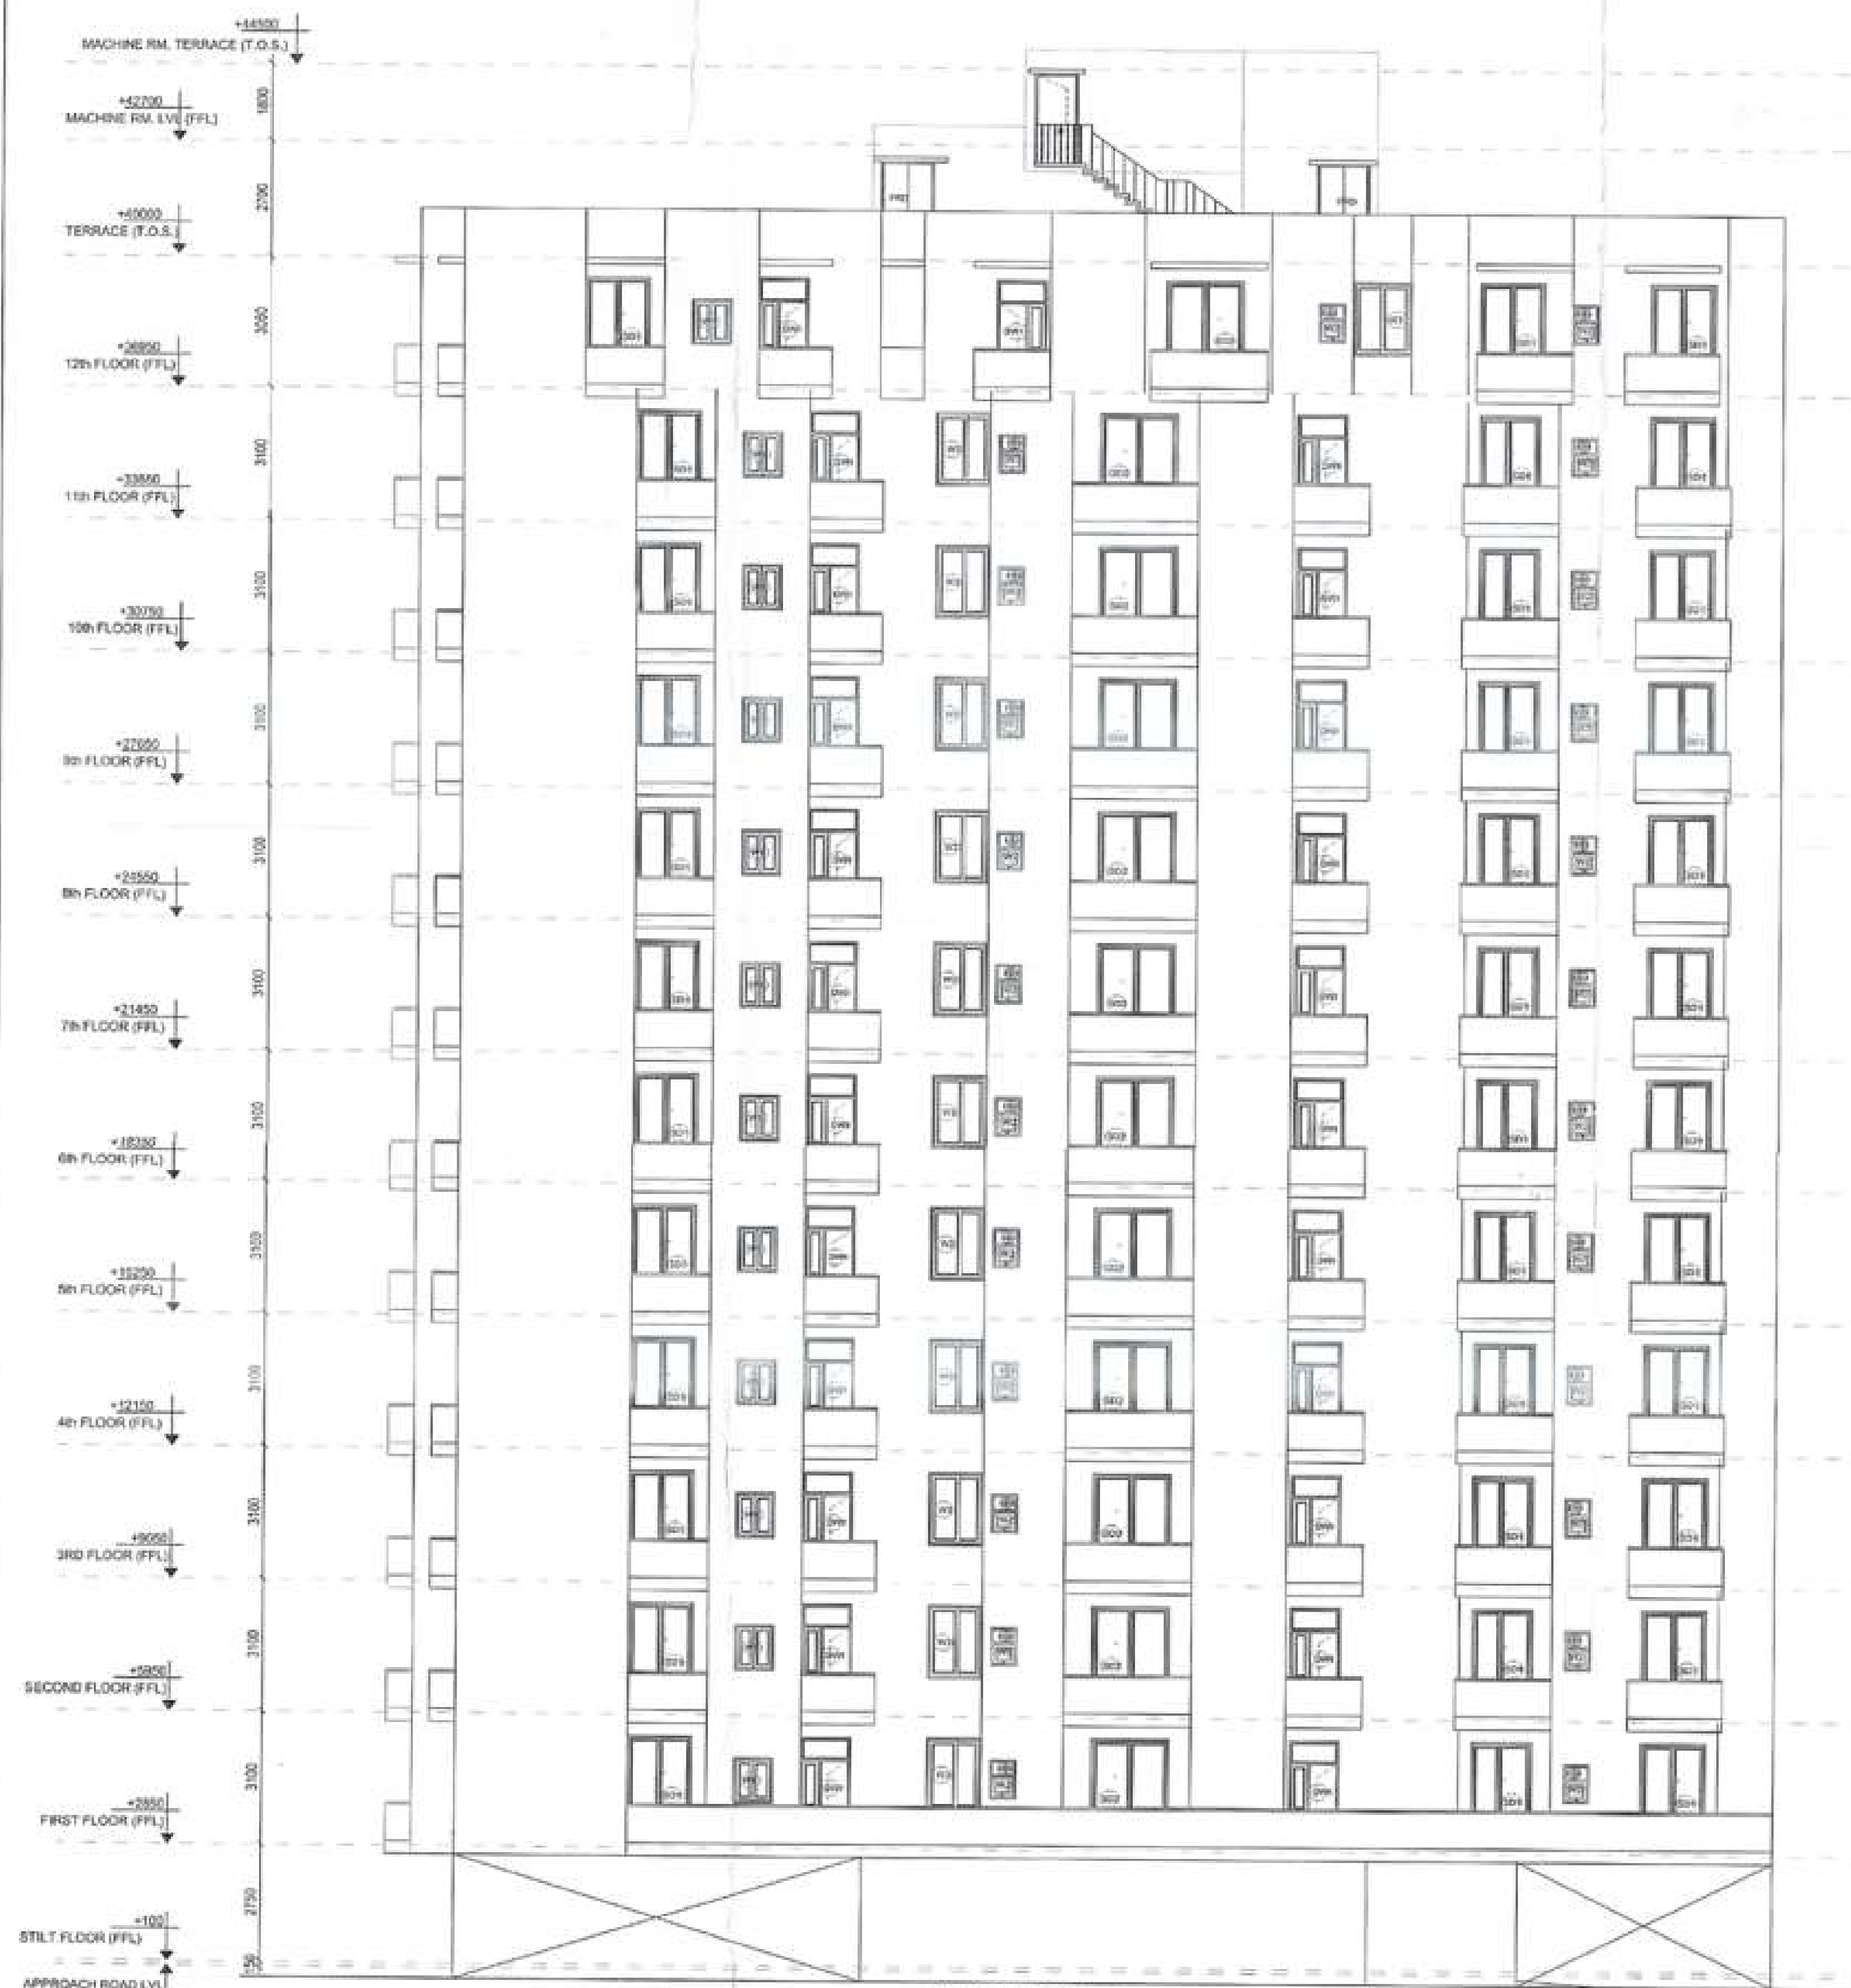

ELEVATION -B  
SCALE=1:100

1. The drawing is a copy of the original drawing and is not to be used for any other purpose without the permission of the Architect.
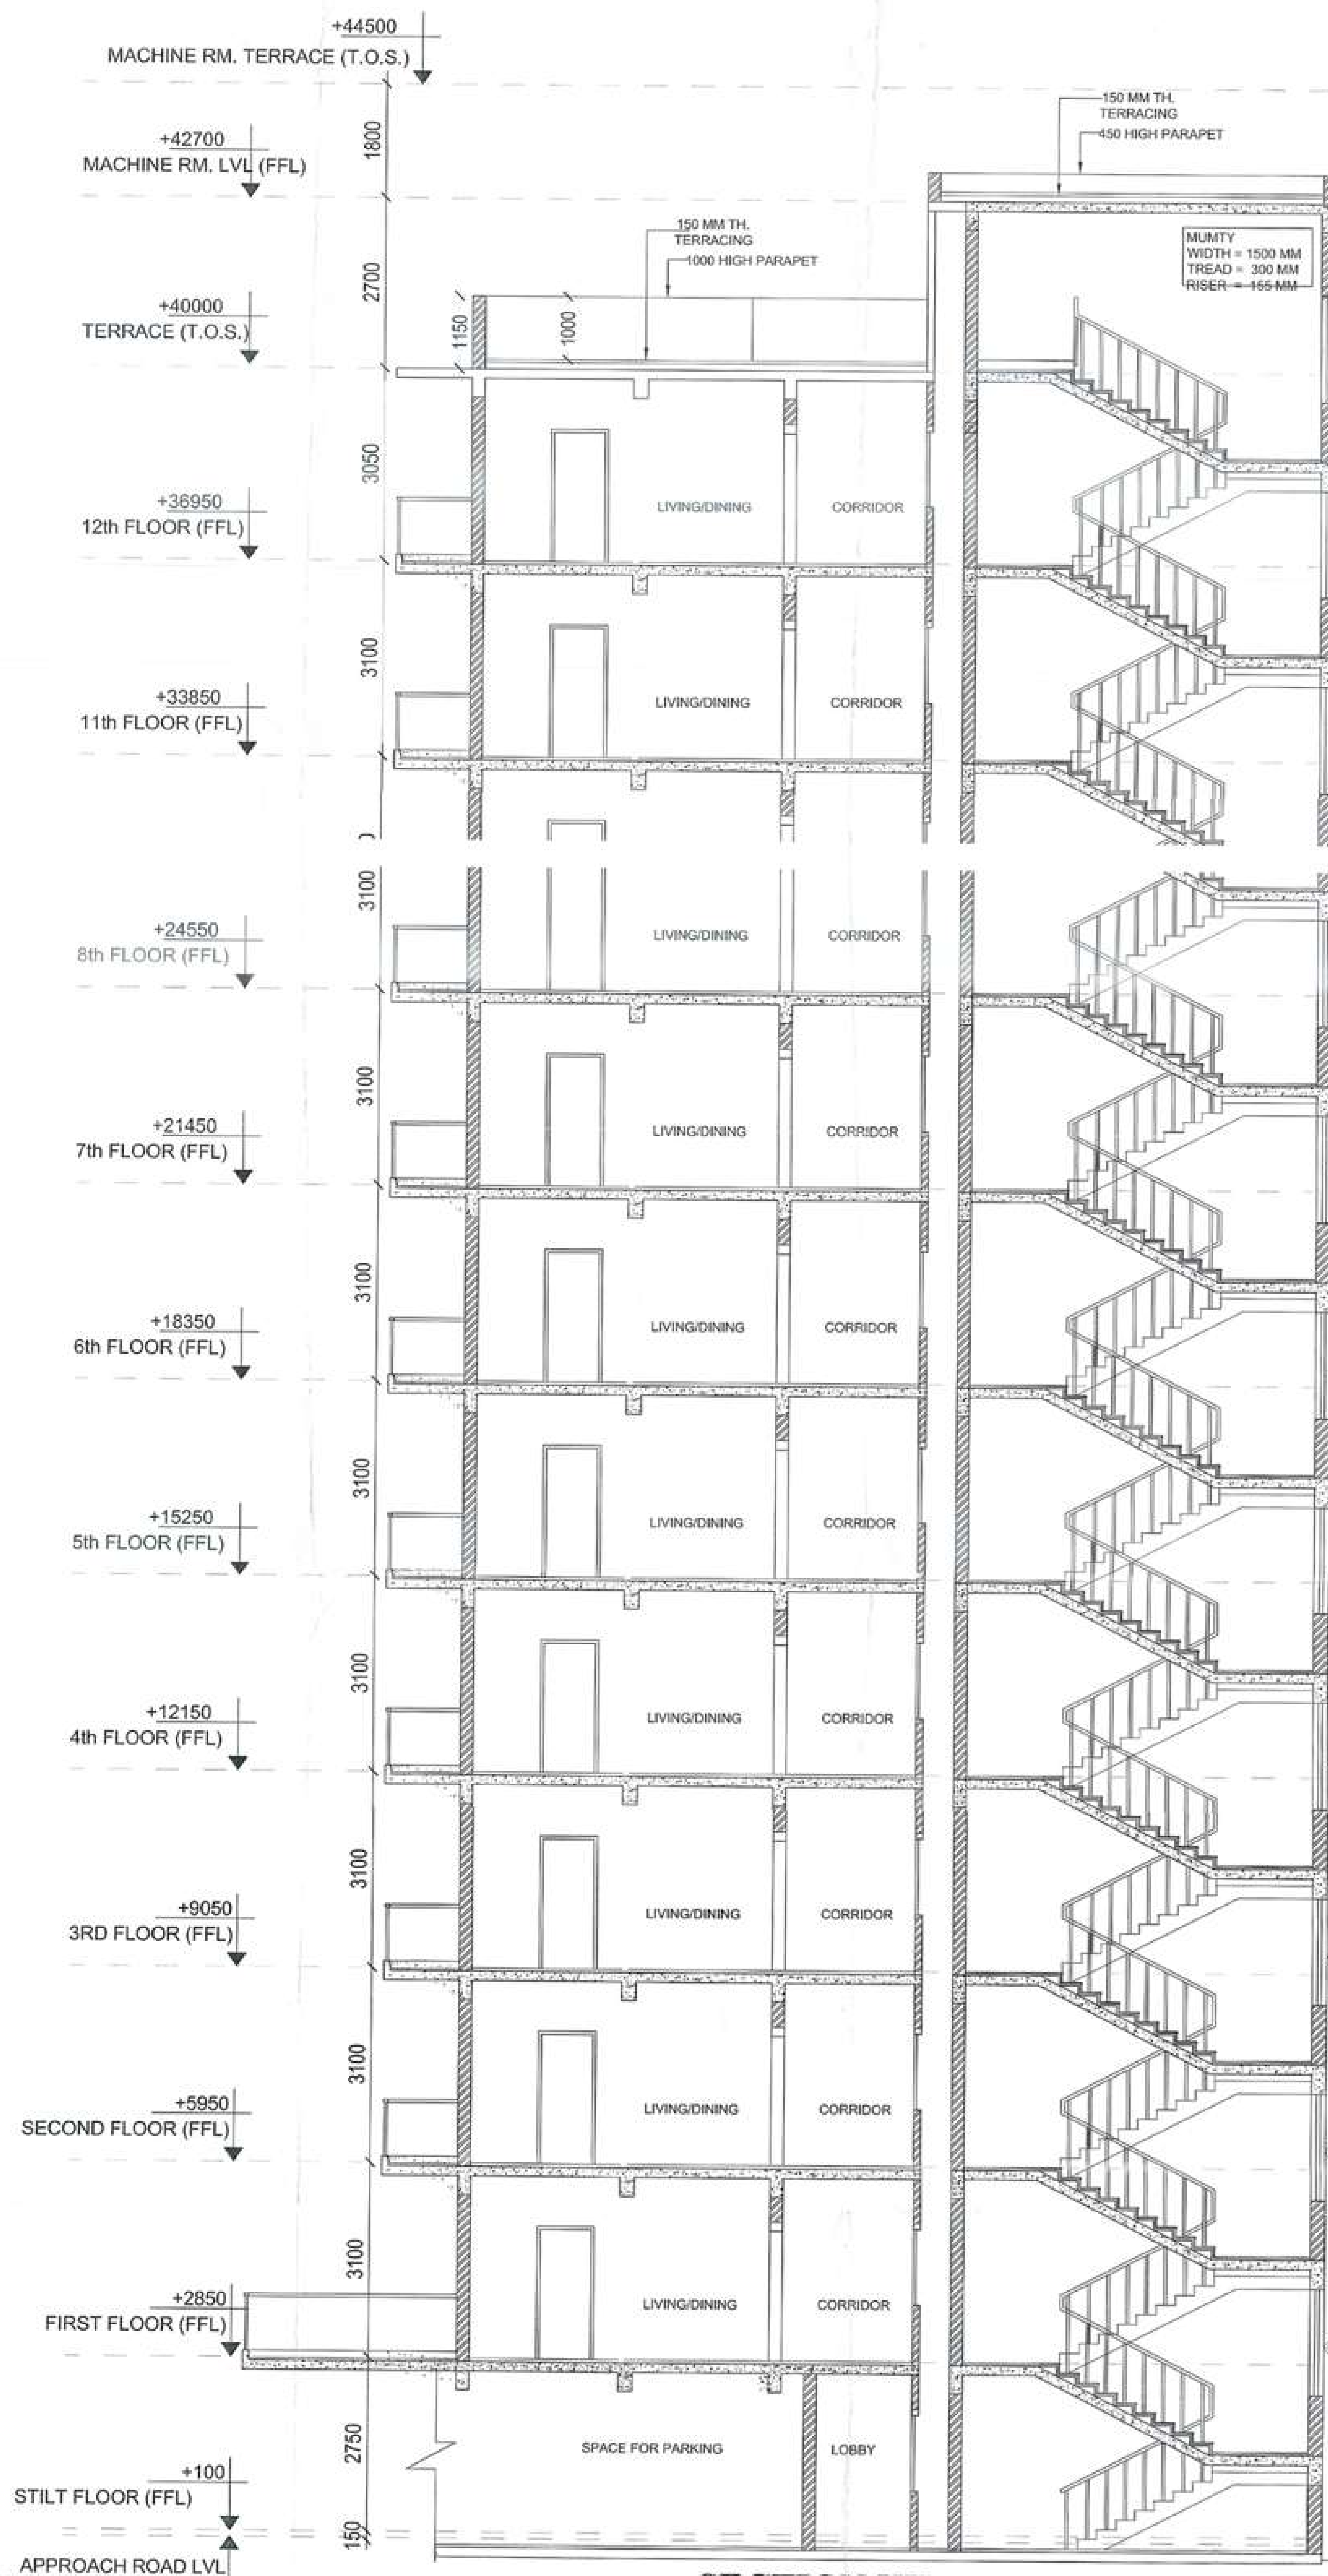

SECTION XX  
SCALE=1:50

This drawing is a "COPYRIGHT" contents of this drawing or part thereof may not be used or reproduced without the permission of the Architect

NORTH

PROJECT TITLE

PROPOSED GROUP HOUSING AT VILLAGE MADIYAON SEC J EXTENSION, JANKIPURAM LUCKNOW

SUBMISSION

PRINCIPAL ARCHITECT  
K DESIGNS  
206, 208 2ND FLOOR, 99 EMPIRE PLAZA,  
SULTANPUR, NEW DELHI-110030

CLIENT  
ORO CONSTRUCTIONS PVT. LTD.

DRAWING TITLE  
ELEVATION & SECTION  
(TOWER B)

OWNER

ARCHITECT

Signature

PROVEEN KUMAR PATEL  
CNO1030488


Signature

PRANAV

Date  
03-07-2018

Scale  
AS SHOWN

Drawing No.  
PL-SP-07

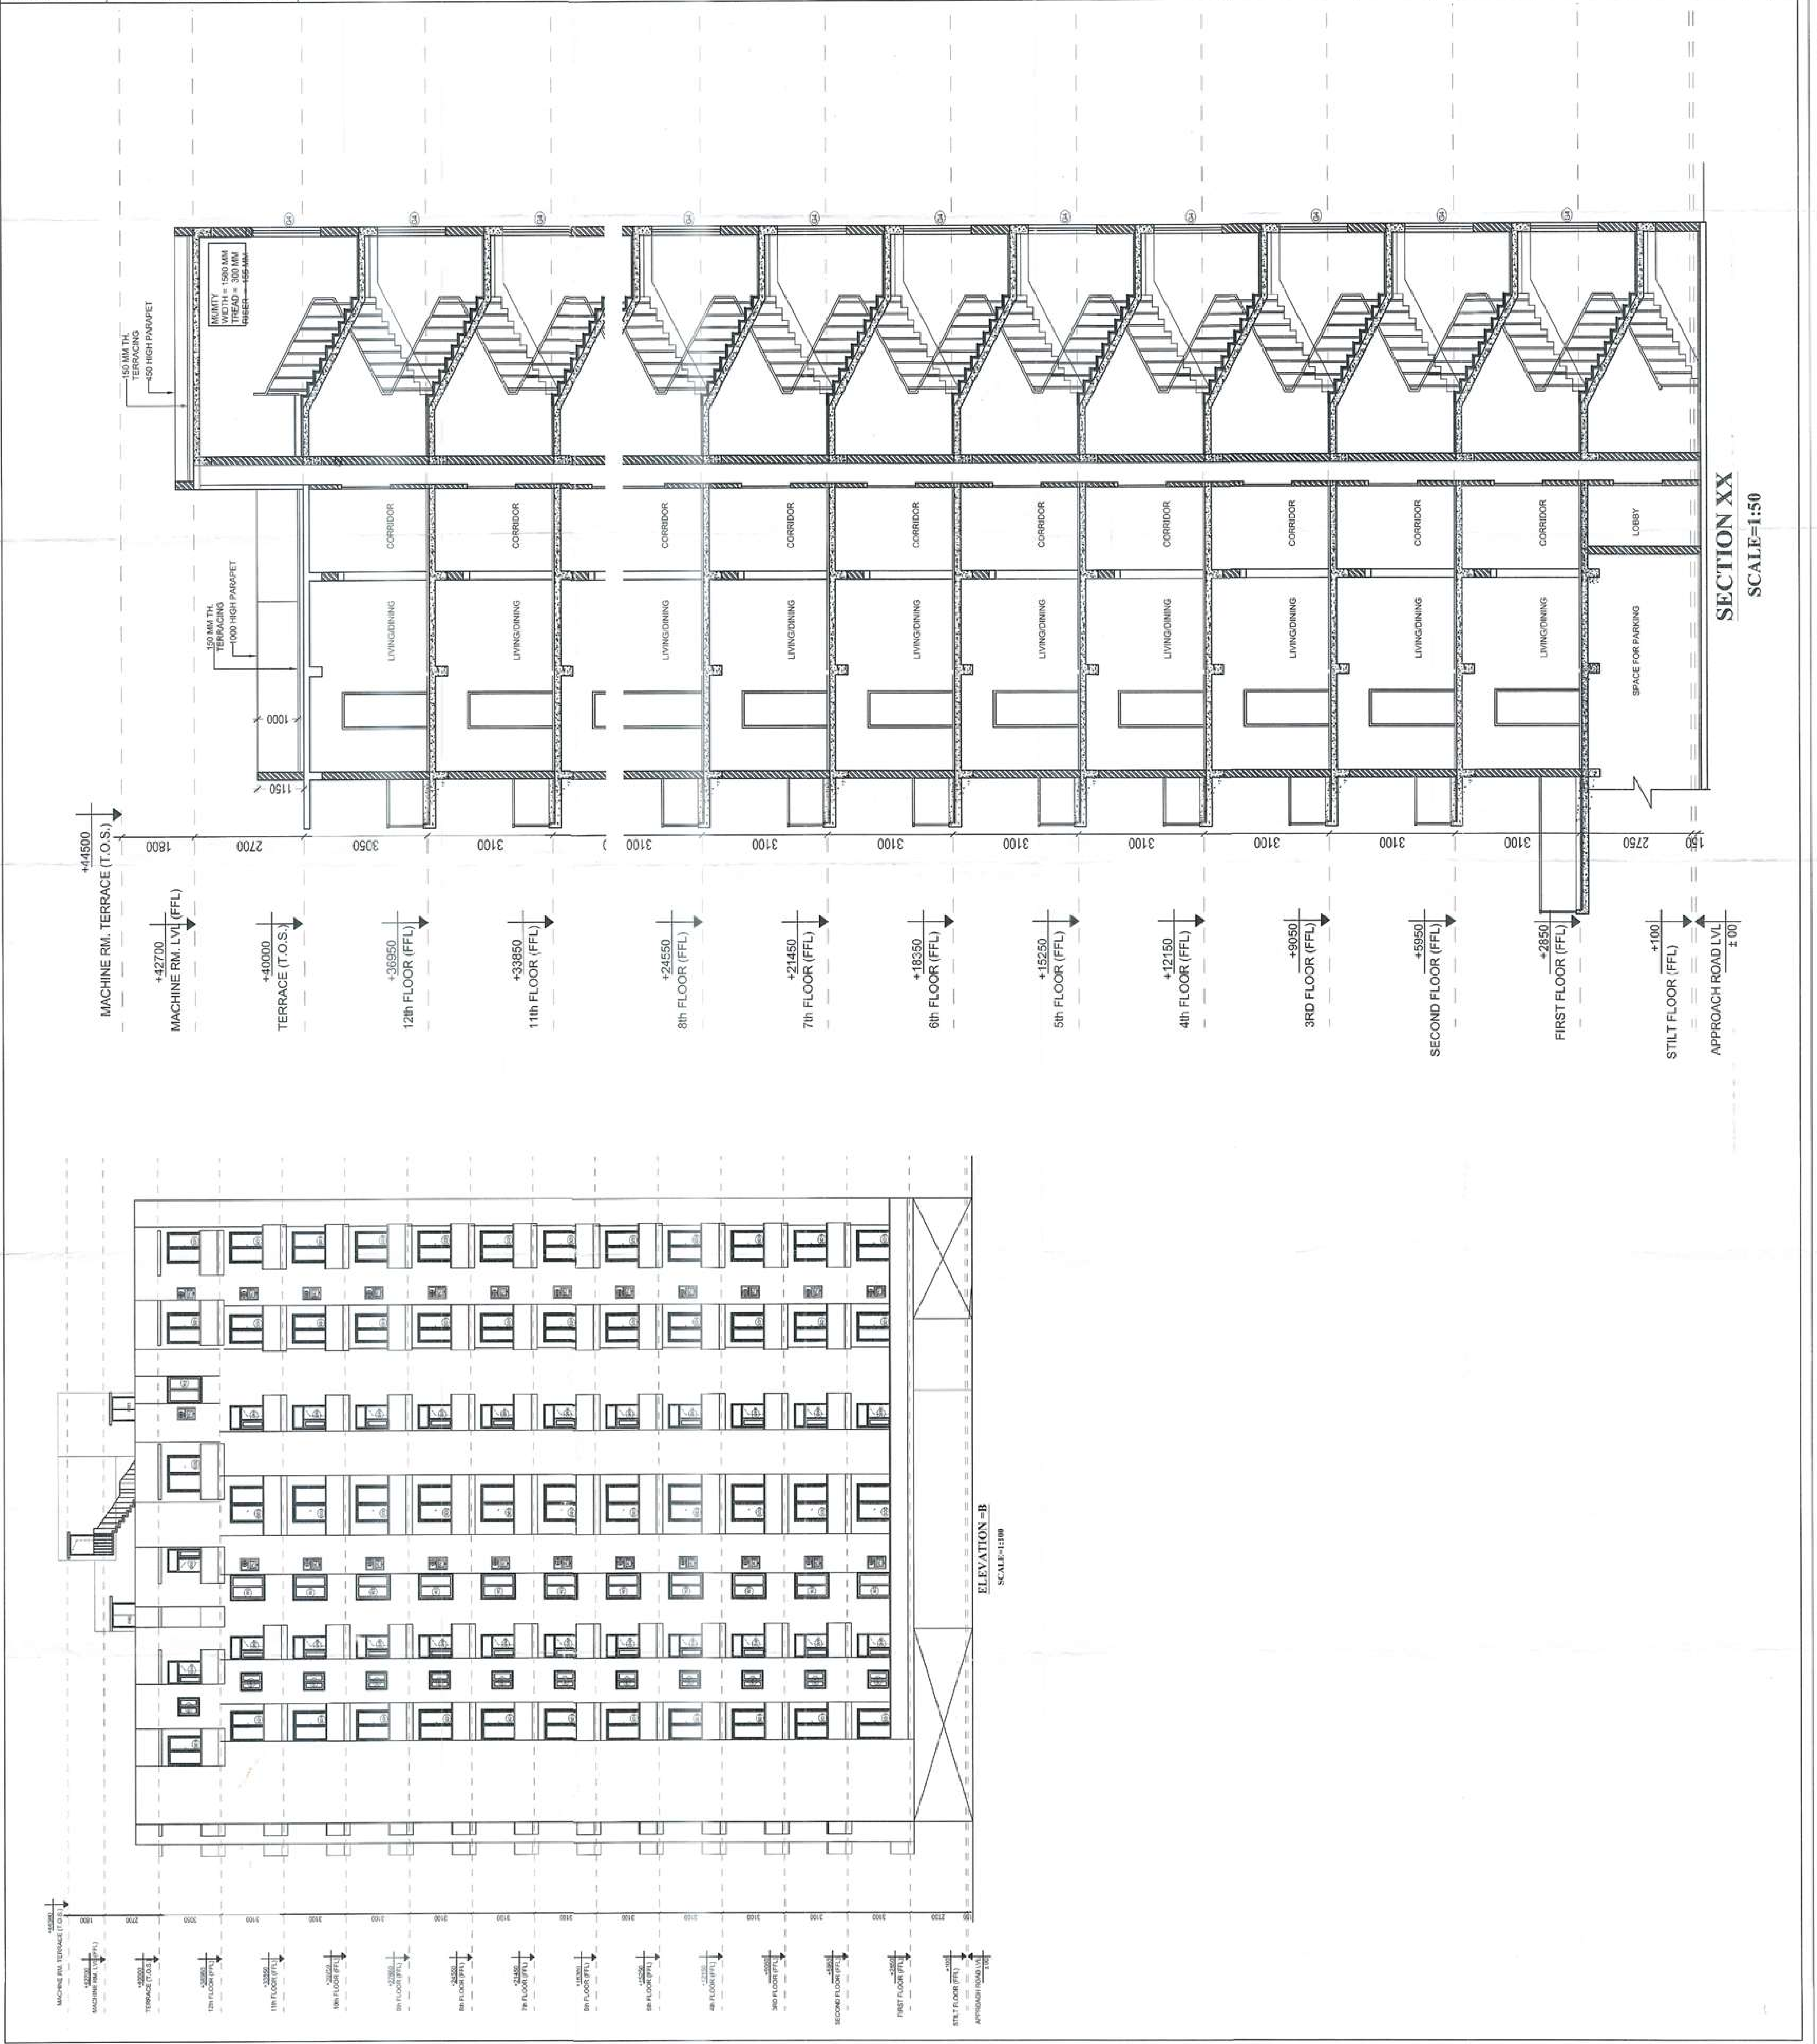

This drawing is a "COPYRIGHT" contents  
of this drawing or part thereof may  
not be used or reproduced without  
the permission of the Architect

PROPOSED GROUP HOUSING AT  
VILLAGE MADIYAON SEC J  
EXTENSION, JANKIPURAM  
LUCKNOW

[illegible]

३३  
 ३४  
20180929/00743347

10-04-2019

09.04.2024

卷



Ami

## SUBMISSION

PRINCIPAL ARCHITECT

K DESIGNS

206, 208 2ND FLOOR, 99 EMPIRE PLAZA,  
SULTANPUR, NEW DELHI-110030

## CLIENT

ORO CONSTRUCTIONS PVT. LTD.

DRAWING TITLE

ELEVATION &amp; SECTION

OWNER

ARCHITECT

© 2006 The Authors  

**PRAVEEN KUMAR PATEL**

INSTRUCTIONS


CA/2012/54889  
ARCHITECT

Date \_\_\_\_\_

Scale

Drawing No.

|          |  |
|----------|--|
| PI-SP-04 |  |
|----------|--|

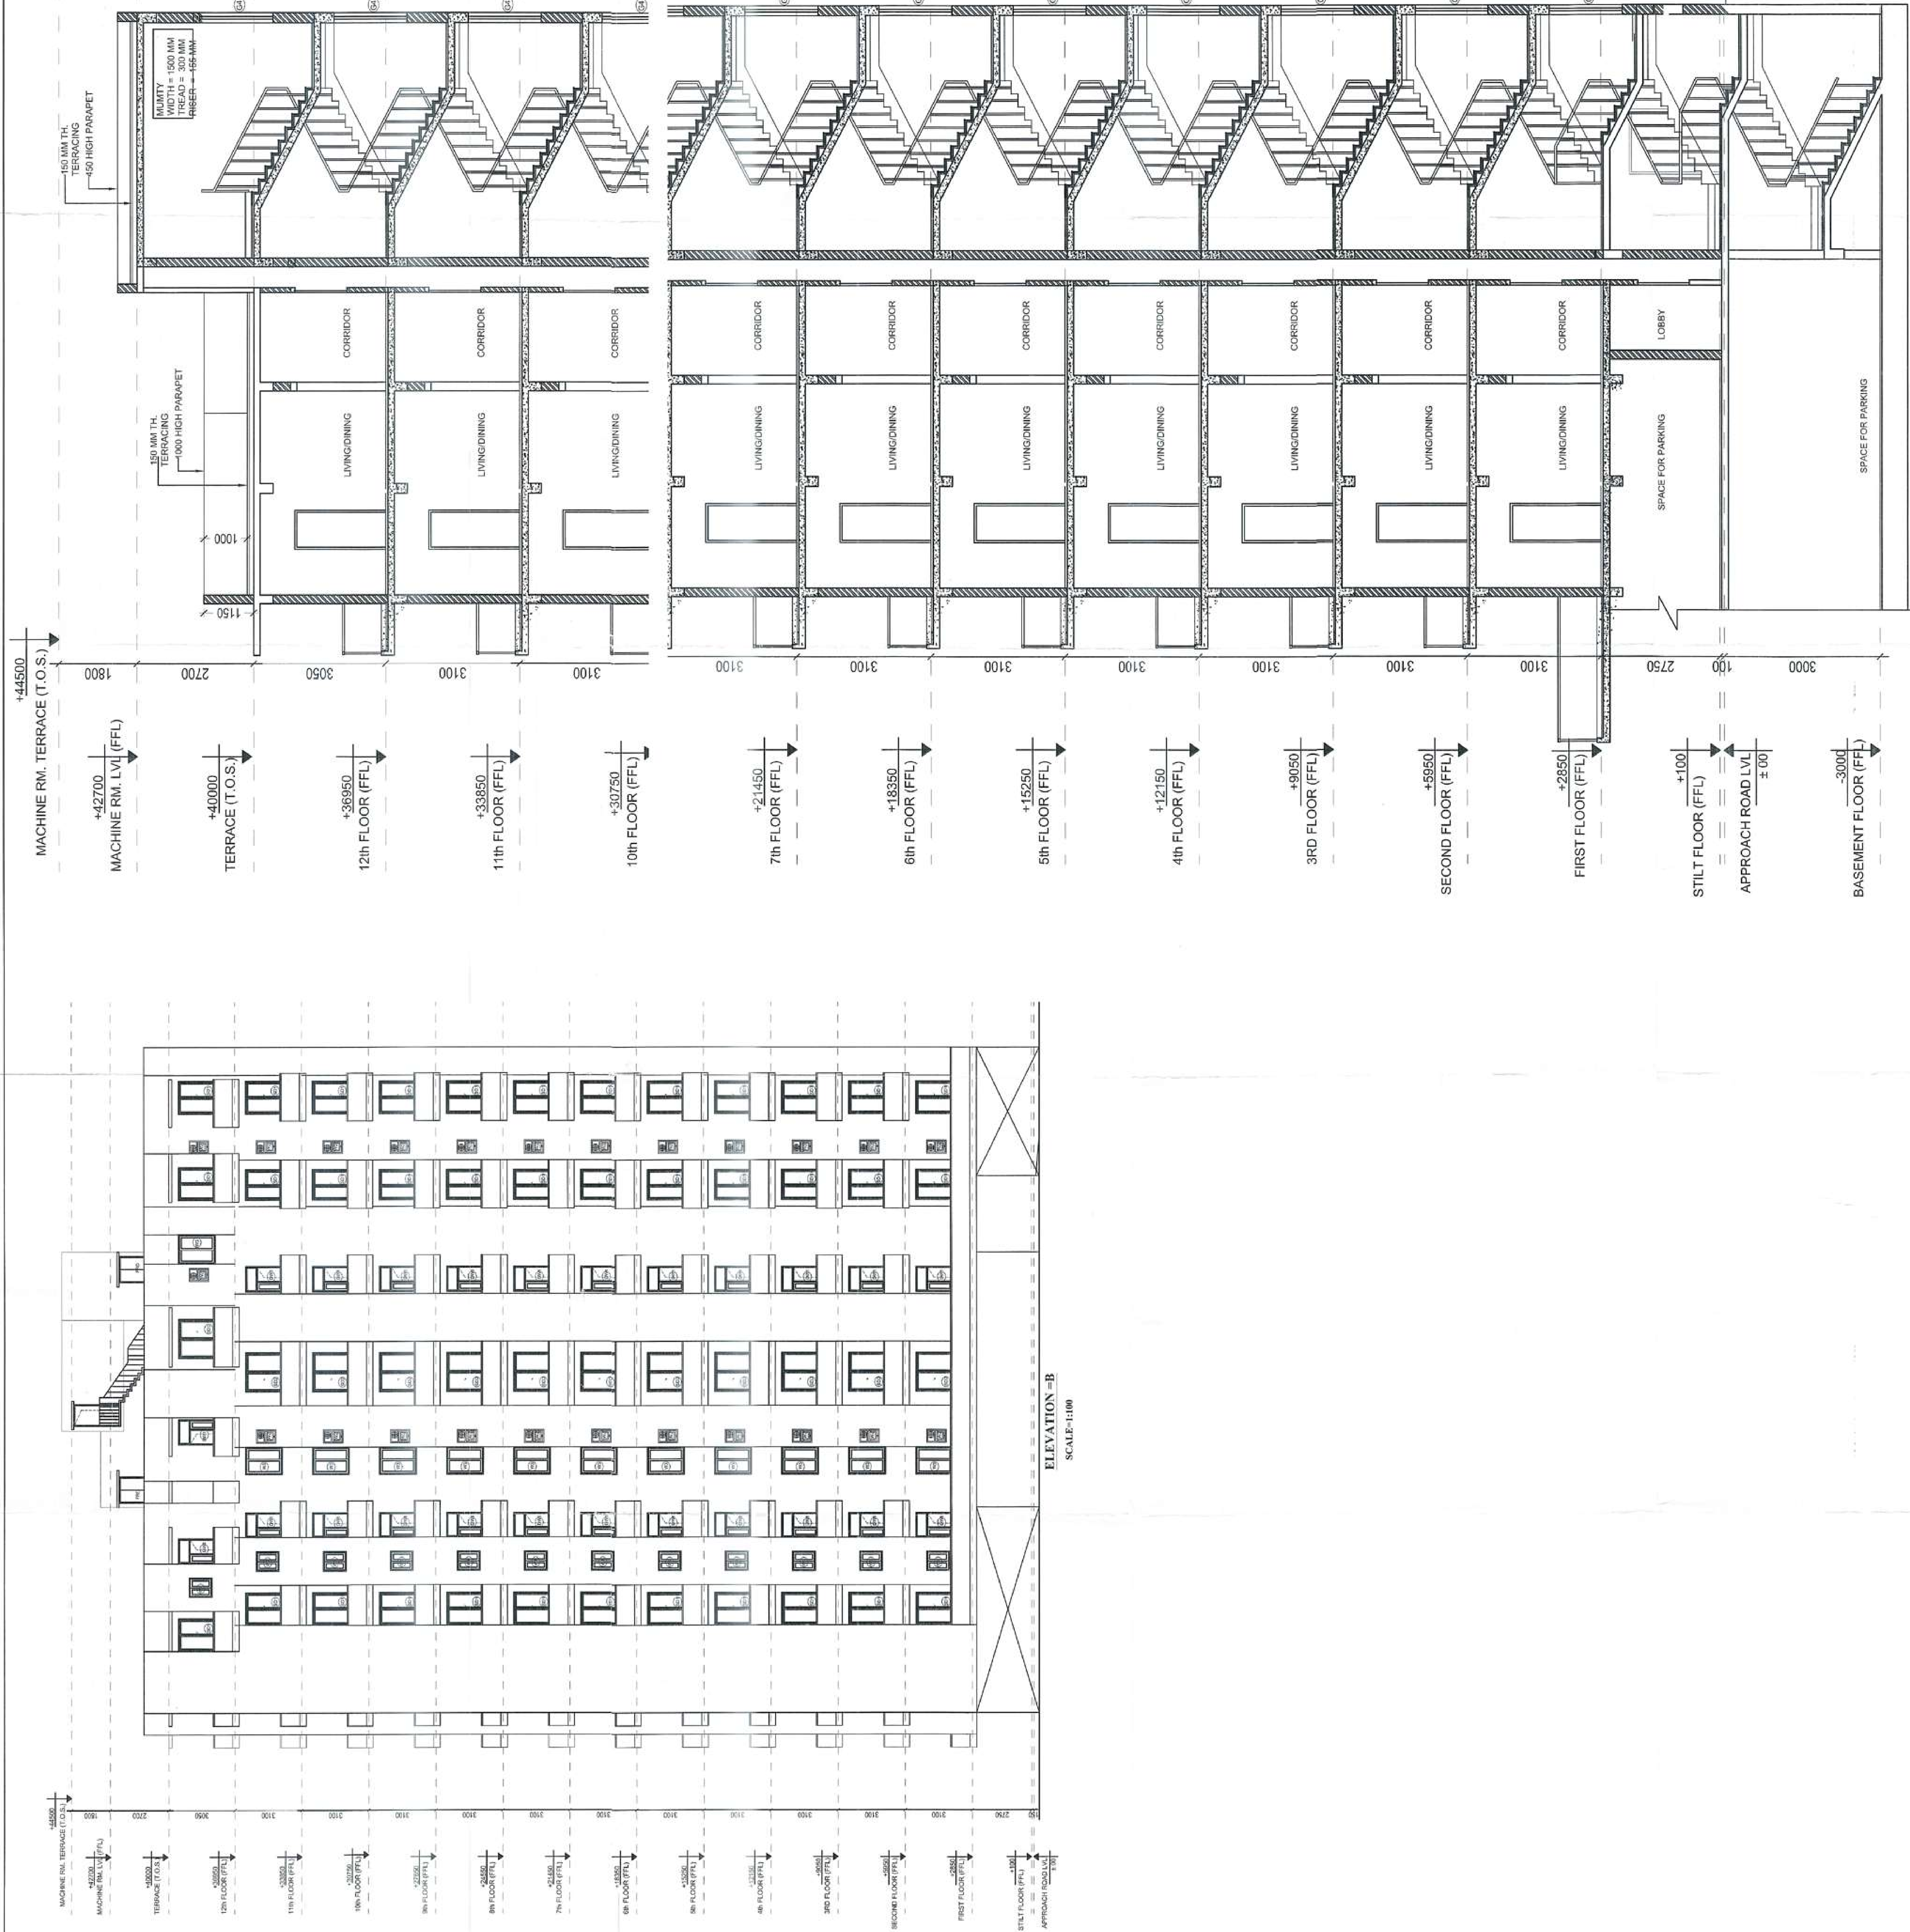

This drawing is a "COPYRIGHT" contents of this drawing or part thereof may not be used or reproduced without the permission of the Architect

NORTH

PROJECT TITLE

PROPOSED GROUP HOUSING AT VILLAGE MADIYAN SEC J EXTENSION, JANKIPURAM LUCKNOW

SCHEDULE OF OPENINGS

| TYPE | SIZE(LXH)   | CILL | LINTEL |
|------|-------------|------|--------|
| SD1  | 1500 X 2600 | -    | 2600   |
| SD2  | 1800 X 2600 | -    | 2600   |
| DW1  | 1150 X 2600 | -    | 2100   |
| DW2  | 1050 X 2100 | -    | 2100   |
| D    | 1000 X 2400 | -    | 2400   |
| D1   | 900 X 2100  | -    | 2100   |
| D2   | 750 X 2100  | -    | 2100   |
| D3   | 900 X 2100  | -    | 2100   |
| FRD  | 1200 X 2100 | -    | 2100   |
| W1   | 900 X 1050  | 1050 | 2100   |
| W2   | 600 X 800   | 1200 | 2100   |
| W3   | 1350 X 1700 | 900  | 2600   |
| W4   | 1500 X 1600 | 900  | 2600   |
| W5   | 900 X 1700  | 900  | 2600   |
| G1   | 3000X 2400  |      | 2400   |
| G2   | 3000X 1700  | 900  | 2600   |

SUBMISSION

PRINCIPAL ARCHITECT

K DESIGNS  
206,208 2ND FLOOR, 99 EMPIRE PLAZA,  
SULTANPUR, NEW DELHI-110030

CLIENT

ORO CONSTRUCTIONS PVT. LTD.

DRAWING TITLE

FLOOR PLANS, AREA DETAILS & ELEVATION  
(TOWER A)

OWNER

ARCHITECT

Signature

Signature

Signature

Date

Scale

AS SHOWN

PL-SP-03

Signature

Signature





Signature

Date

Scale

AS SHOWN

PL-SP-03

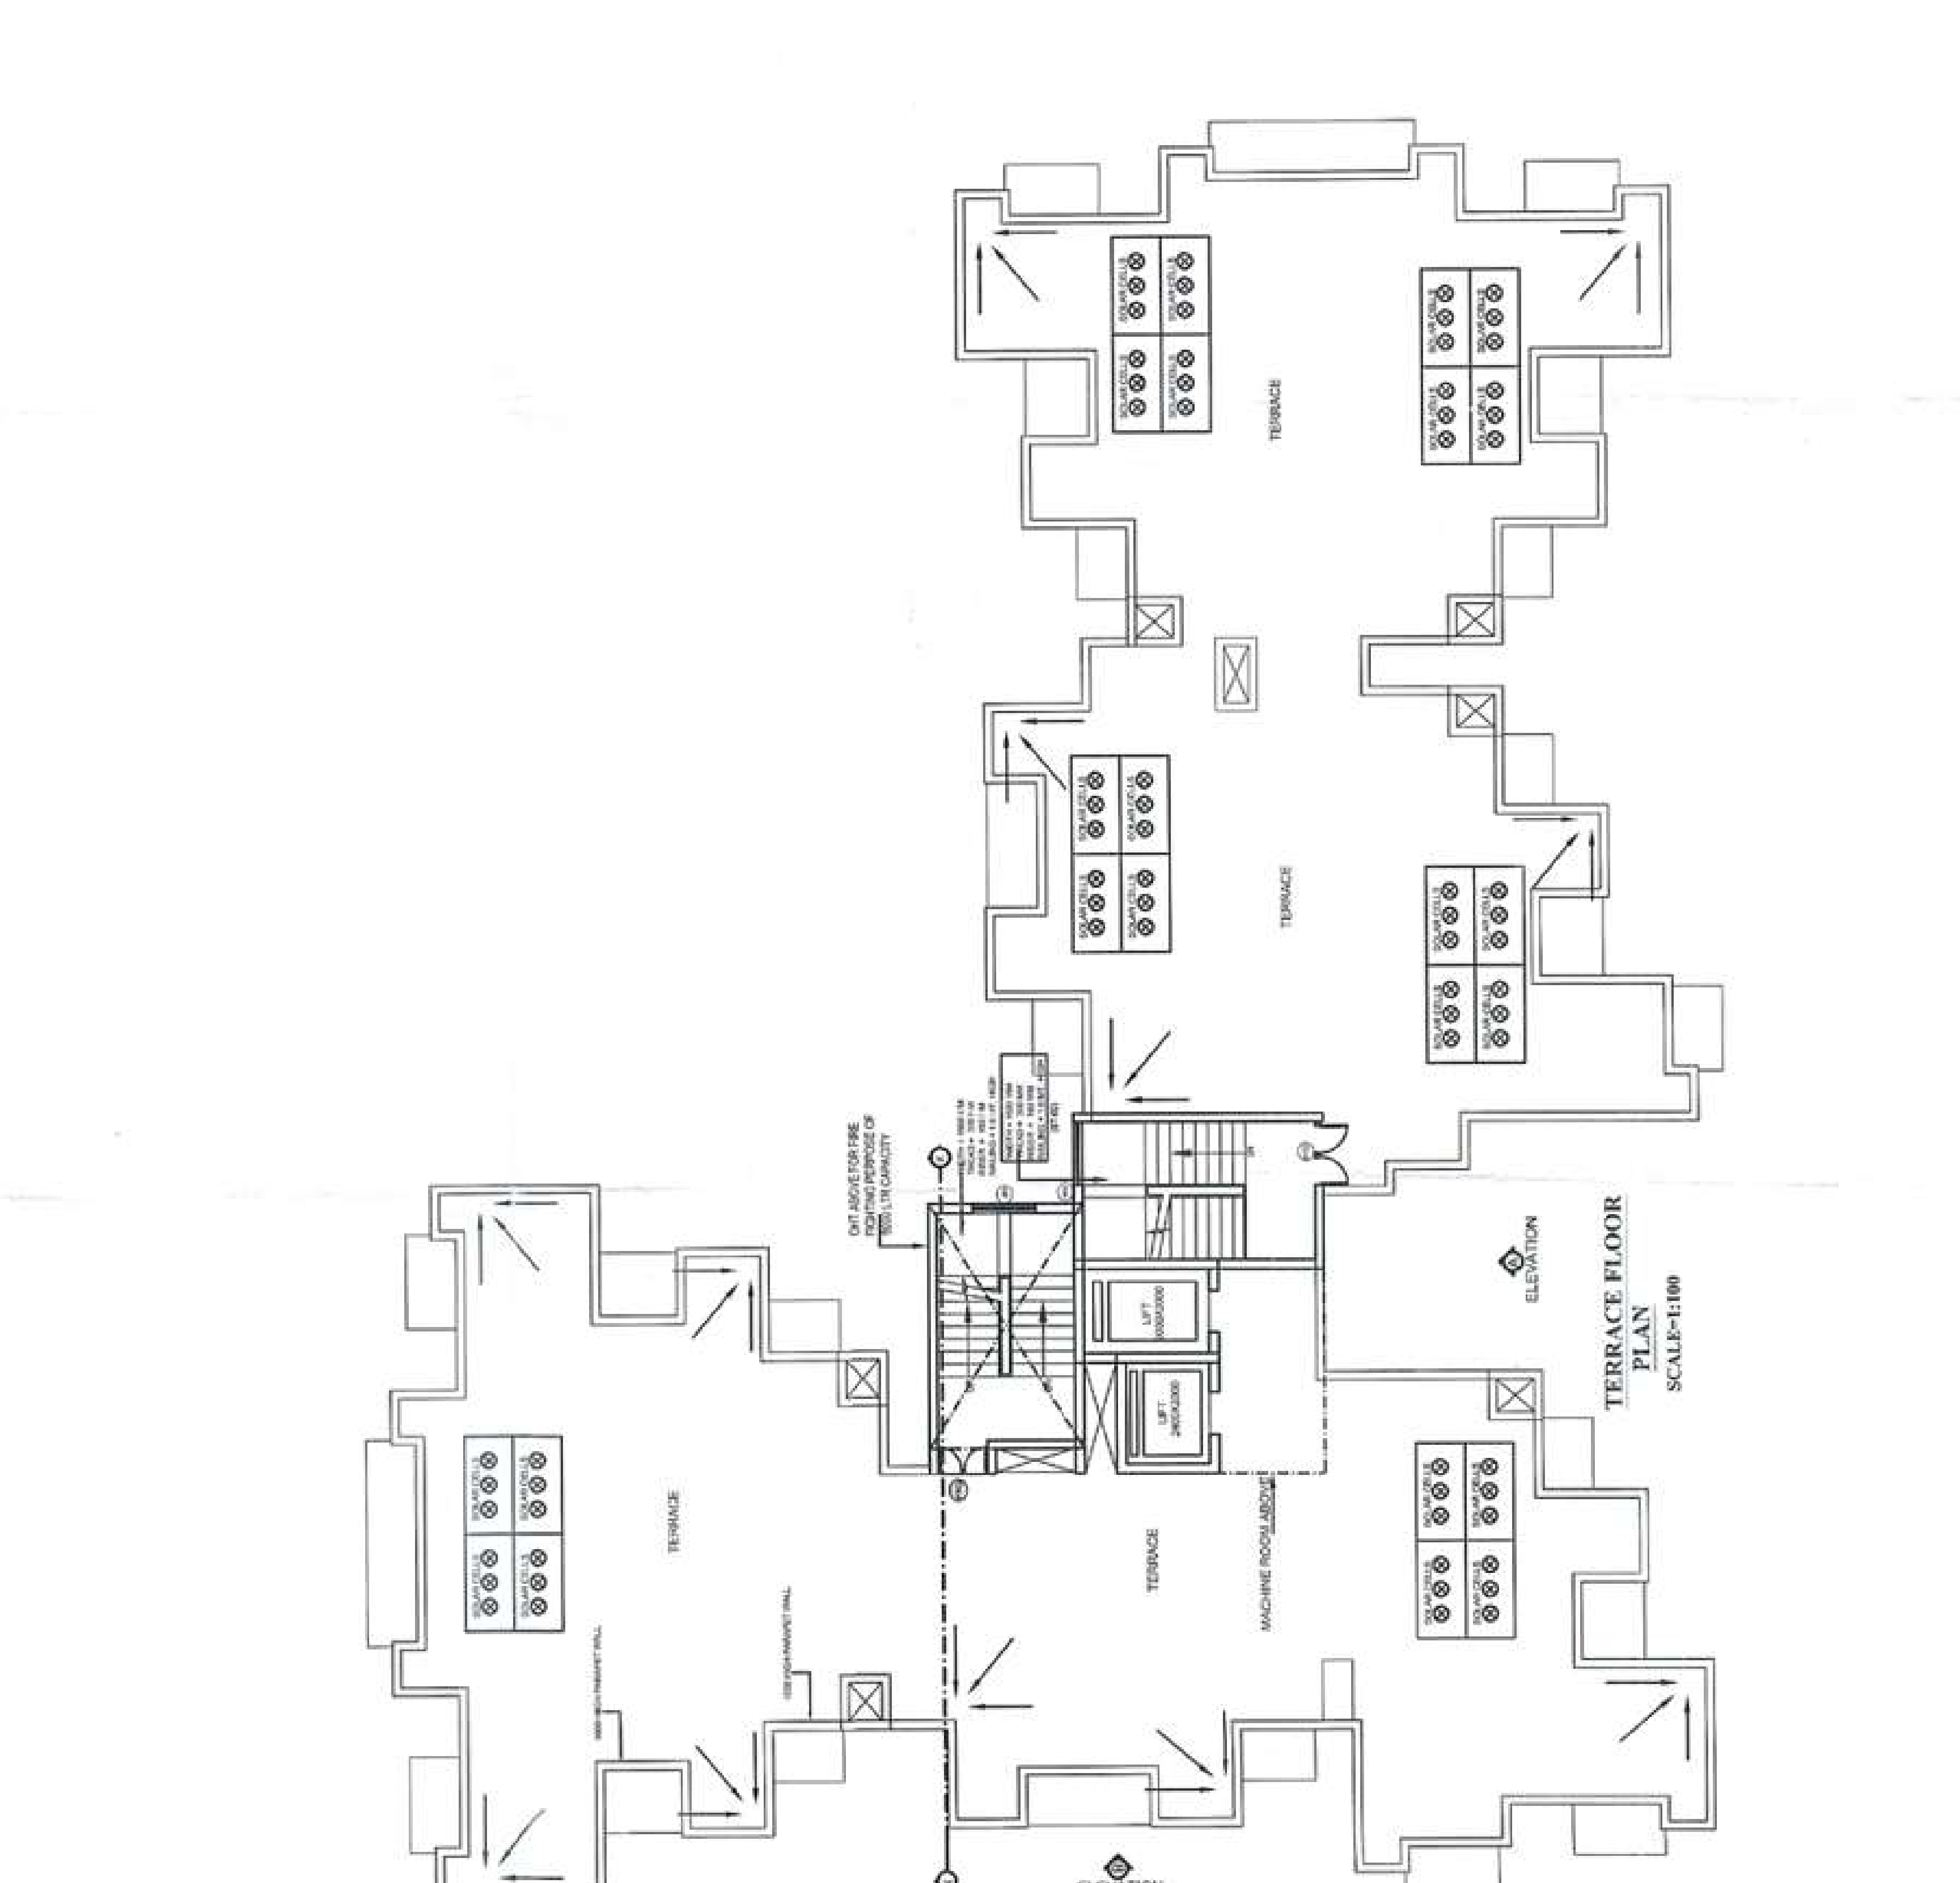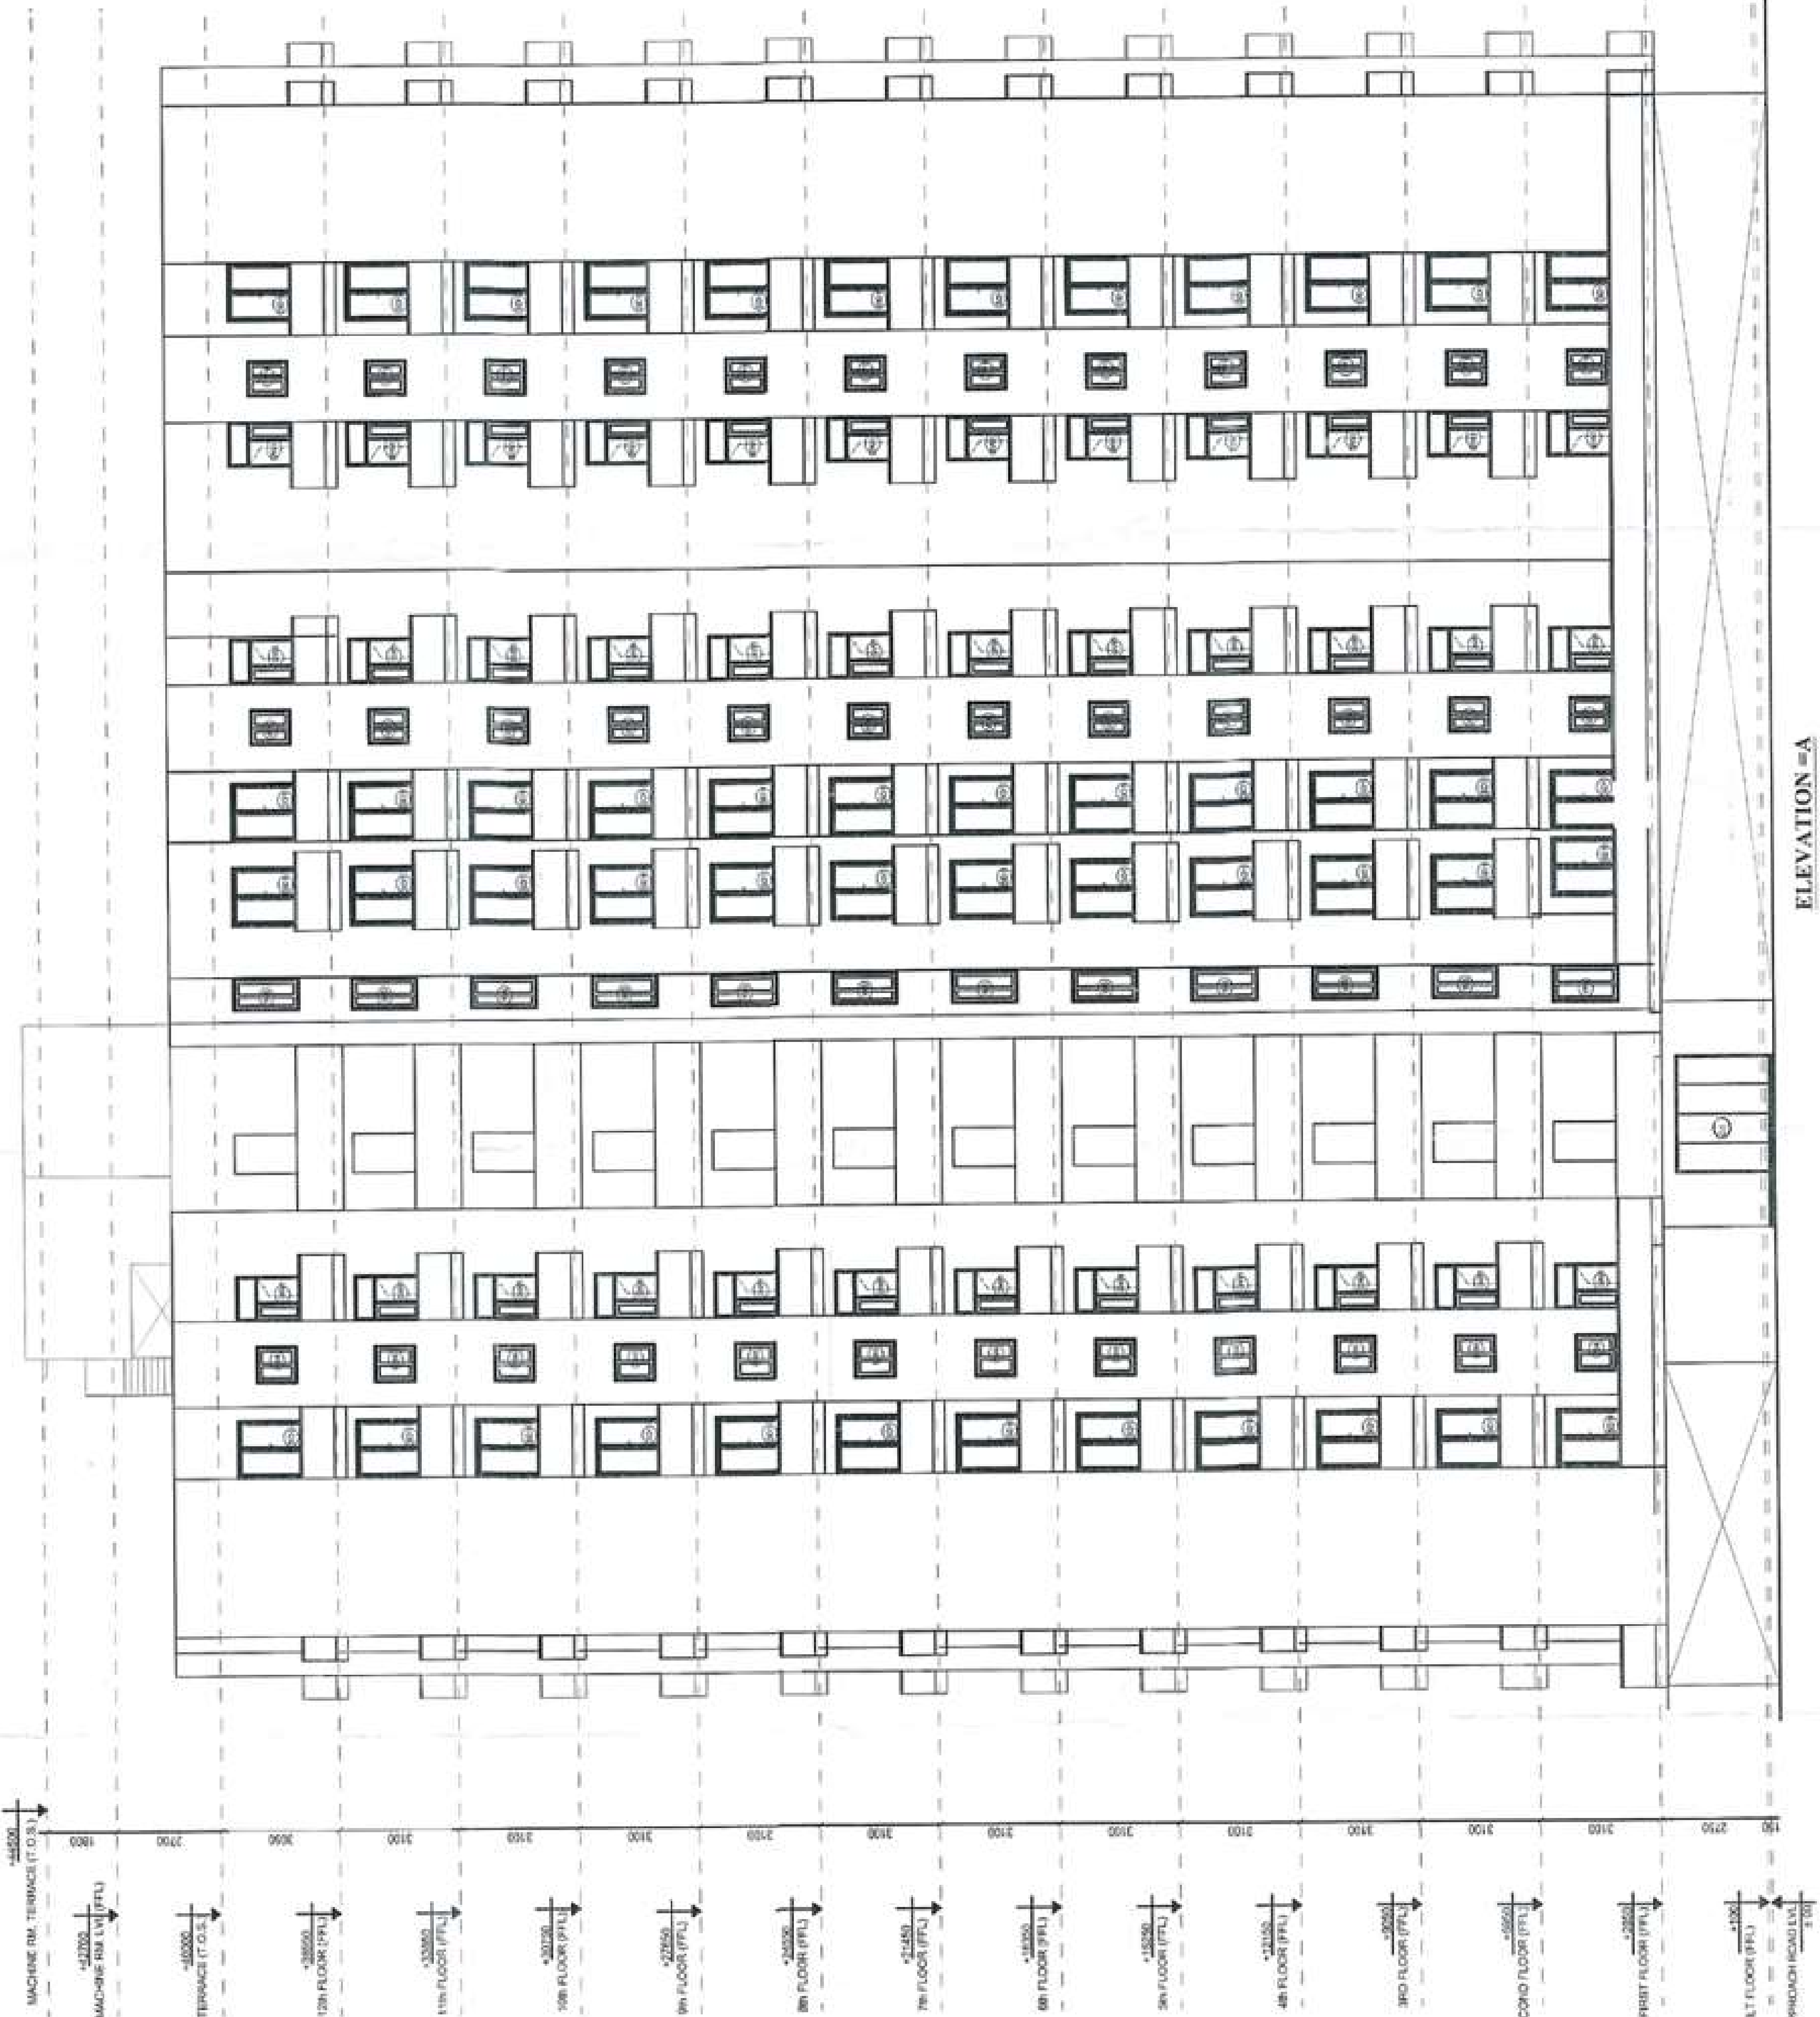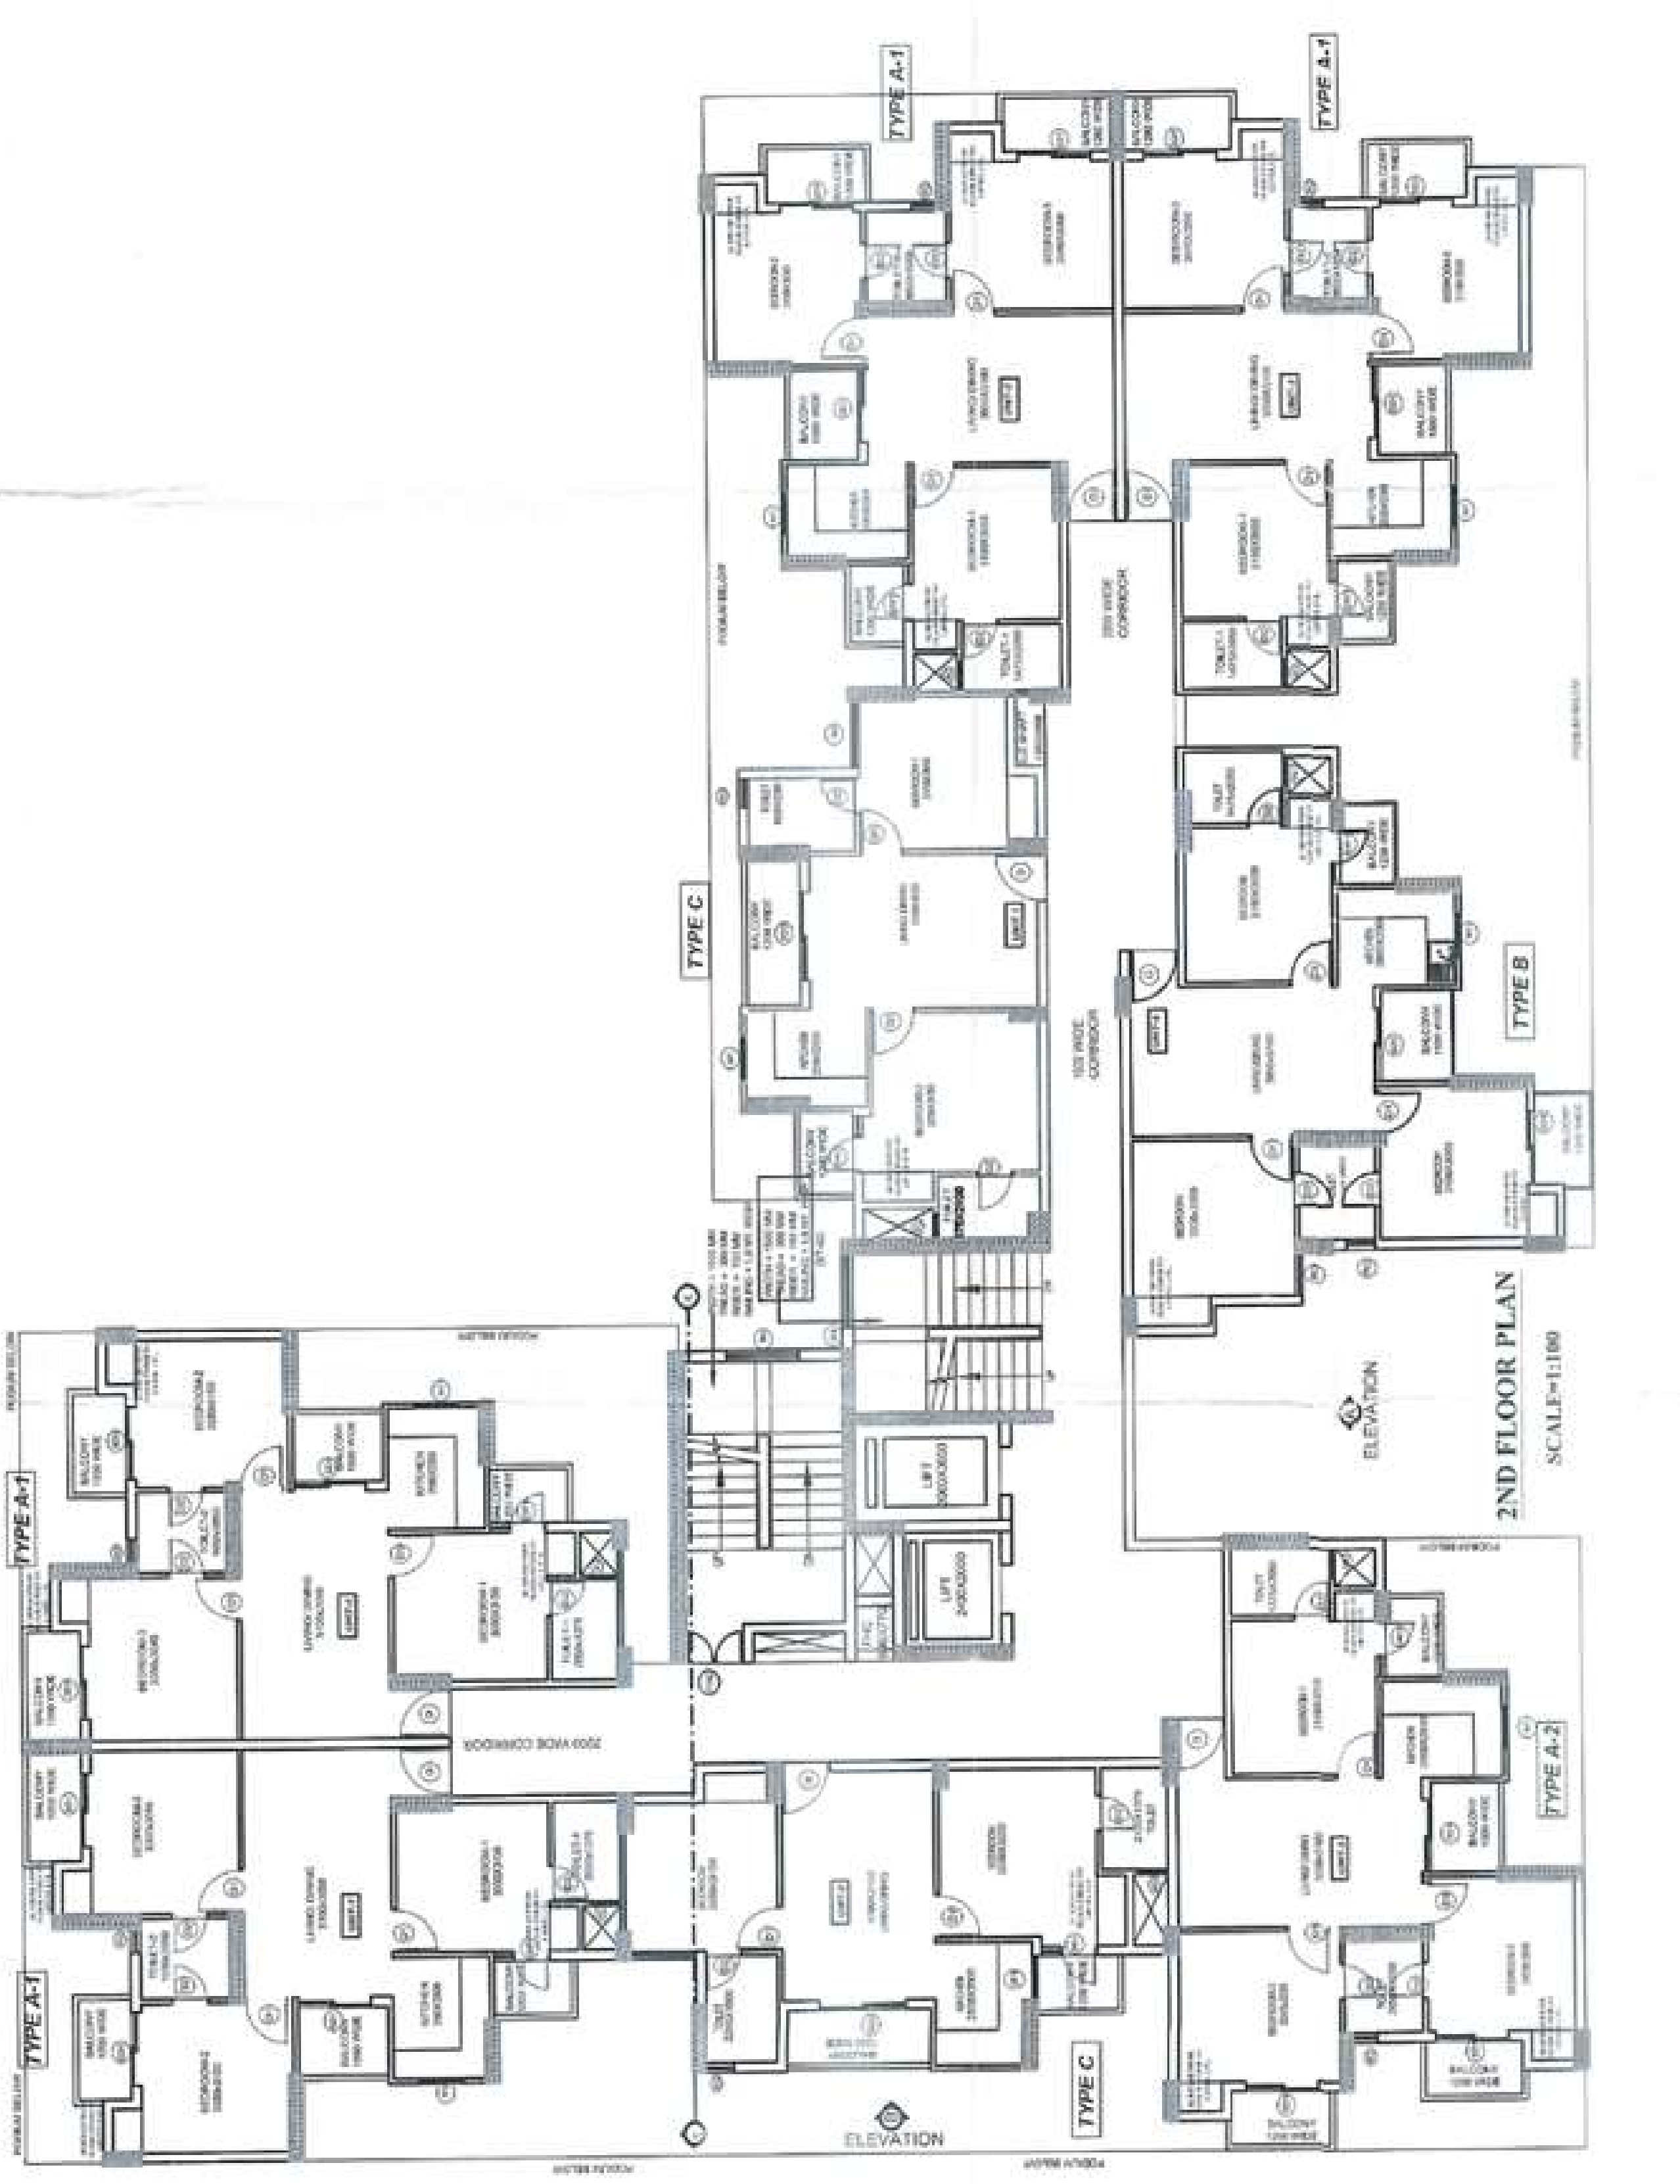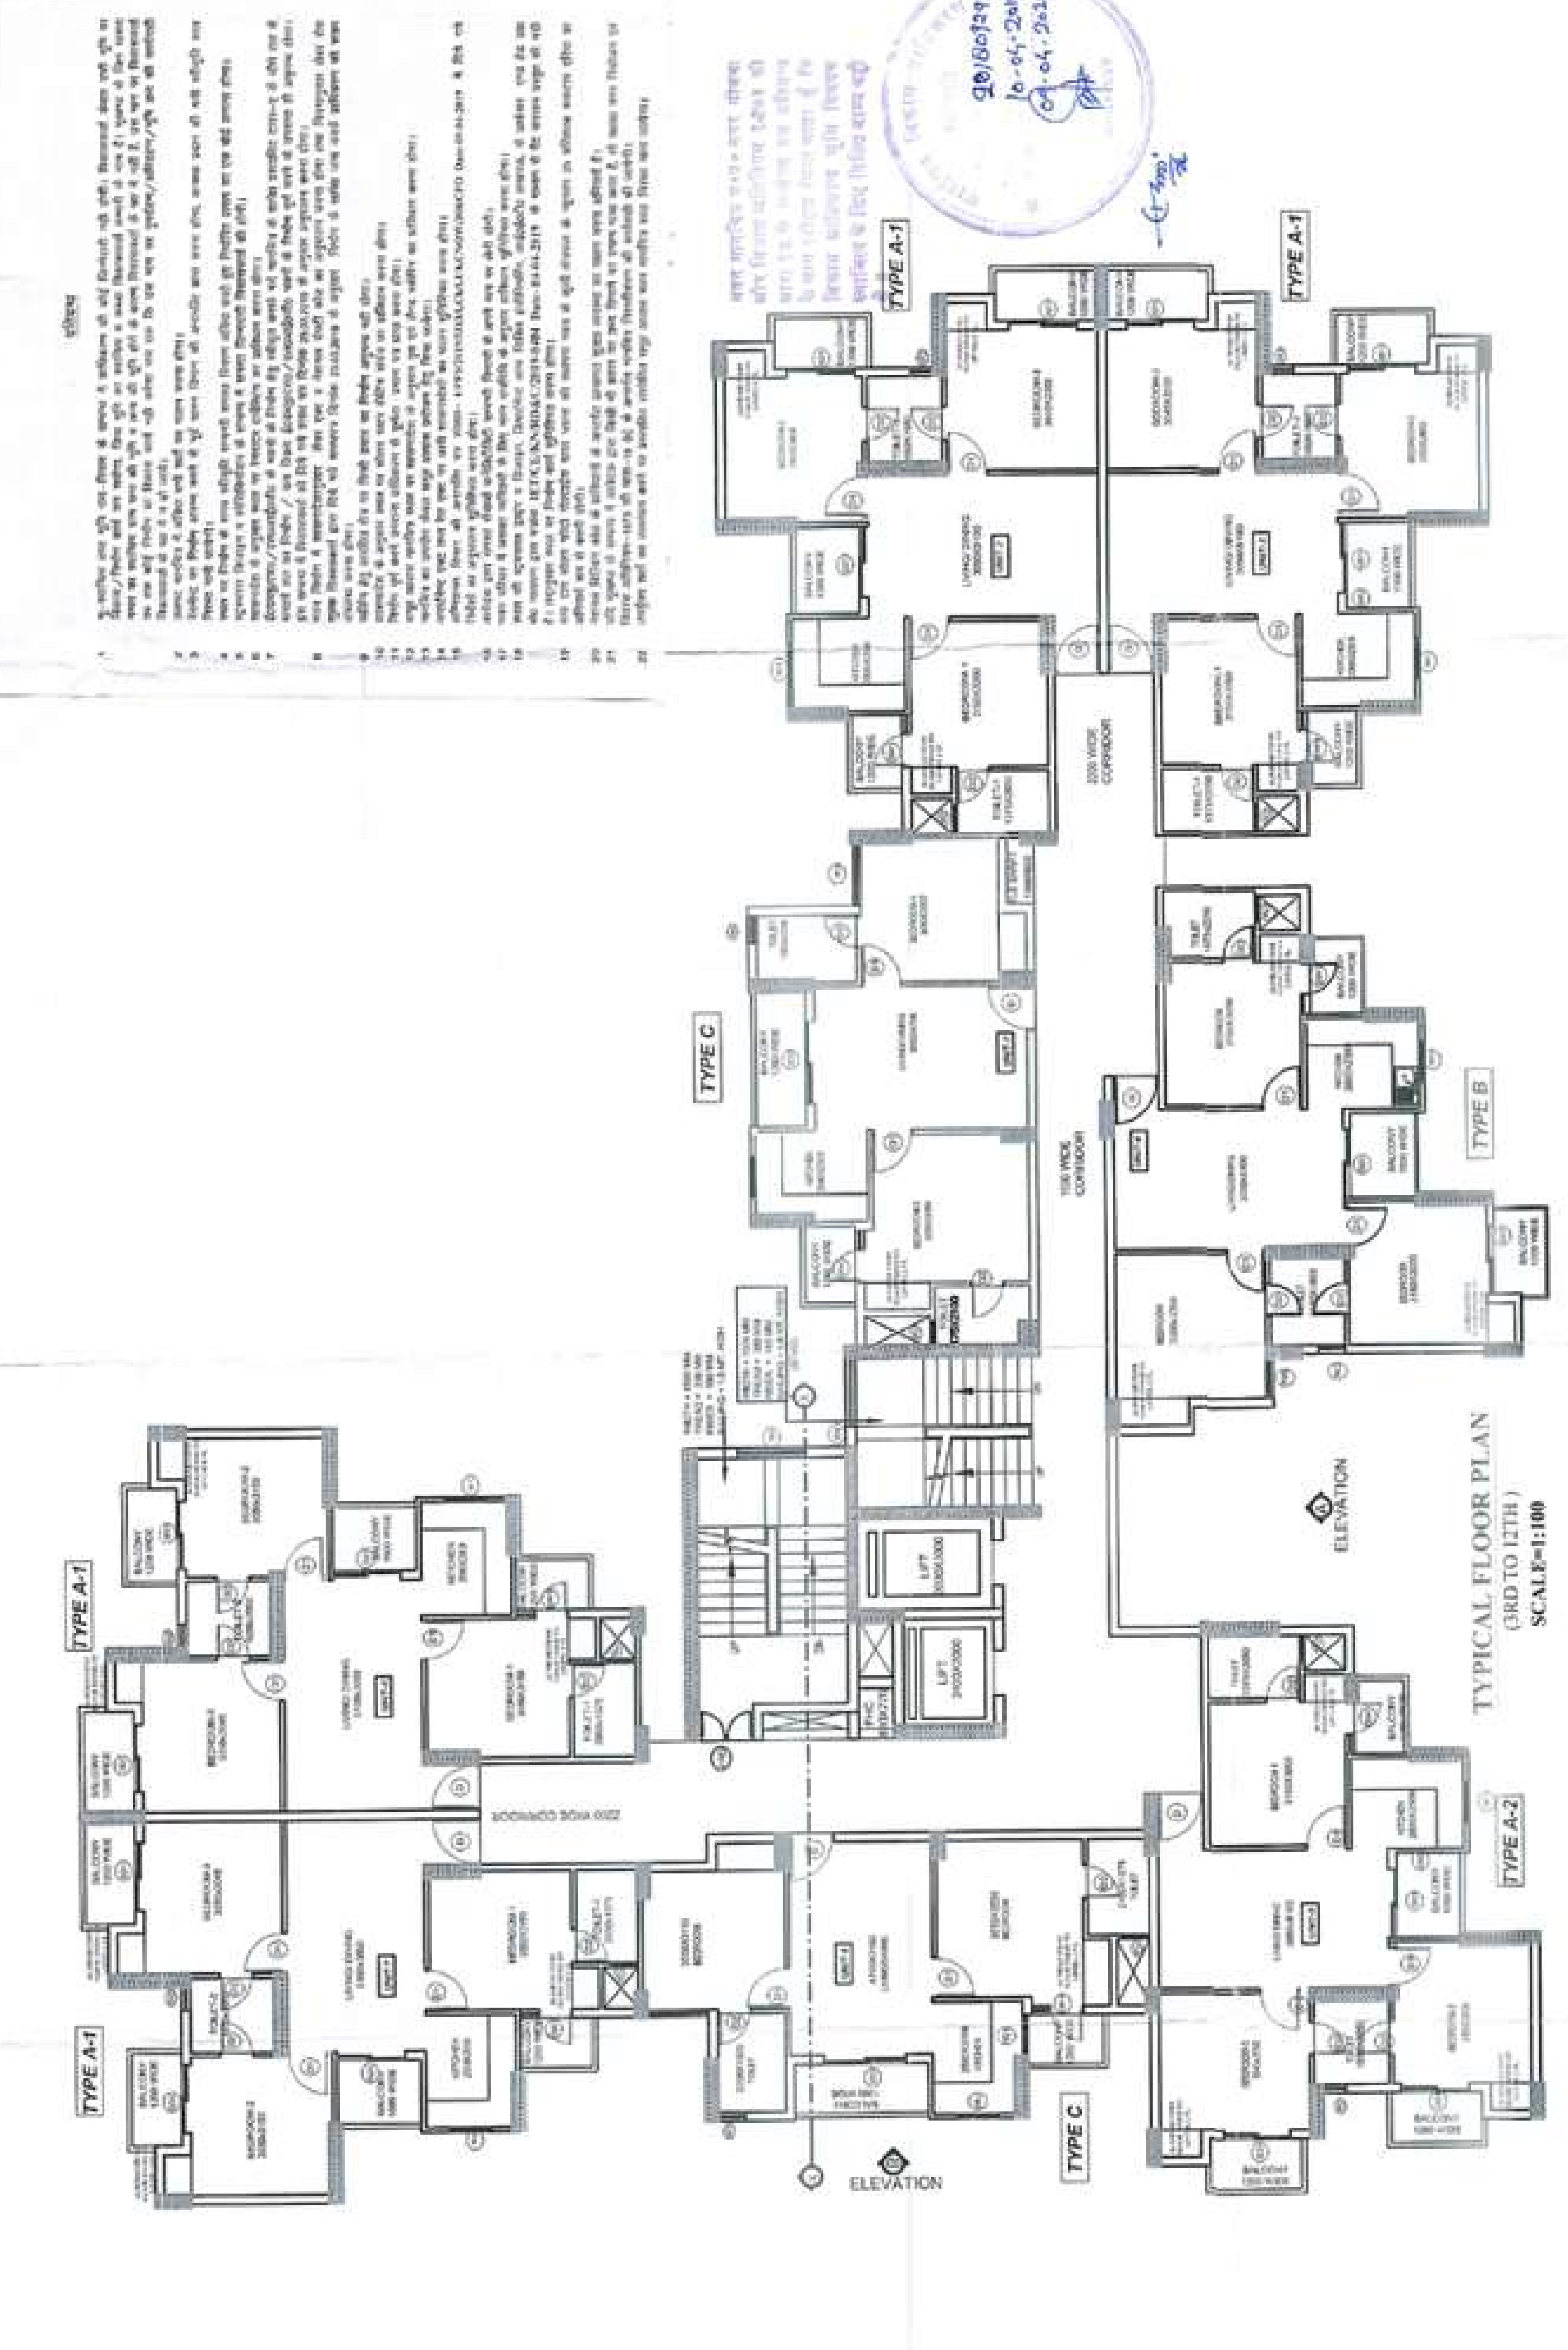





NORTH

PROPOSED GROUP HOUSING AT  
VILLAGE MADIYAON SEC J  
EXTENSION, JANKIPURAM  
LUCKNOW

| TYPE | SIZE(LXH)   | CILL | LINTEL |           |
|------|-------------|------|--------|-----------|
| SD1  | 1500 X 2600 | -    | 2600   |           |
| SD2  | 1800 X 2600 | -    | 2600   |           |
| DW1  | 1150 X 2600 | -    | 2100   | BEDROOM   |
| DW2  | 1050 X 2100 | -    | 2100   | KITCHEN   |
| D    | 1000 X 2400 | -    | 2400   | ENTRY     |
| D1   | 900 X 2100  | -    | 2100   |           |
| D2   | 750 X 2100  | -    | 2100   | TOILET    |
| D3   | 900 X 2100  | -    | 2100   | UTILITY   |
| FRD  | 1200 X 2100 | -    | 2100   | FIRE DOOR |
| W1   | 900 X 1050  | 1050 | 2100   | KITCHEN   |
| W2   | 600 X 900   | 1200 | 2100   | TOILET    |
| W3   | 1350 X 1700 | 900  | 2600   |           |
| W4   | 1500 X 1690 | 900  | 2590   | STAIRCASE |
| W5   | 900 X 1700  | 900  | 2600   |           |
| G1   | 3000X 2400  |      | 2400   |           |
| G2   | 3000X 1700  | 900  | 2600   |           |
|      |             |      |        |           |
|      |             |      |        |           |

|          |             |
|----------|-------------|
| Scale    | Drawing No. |
| AS SHOWN | PL-SP-06    |

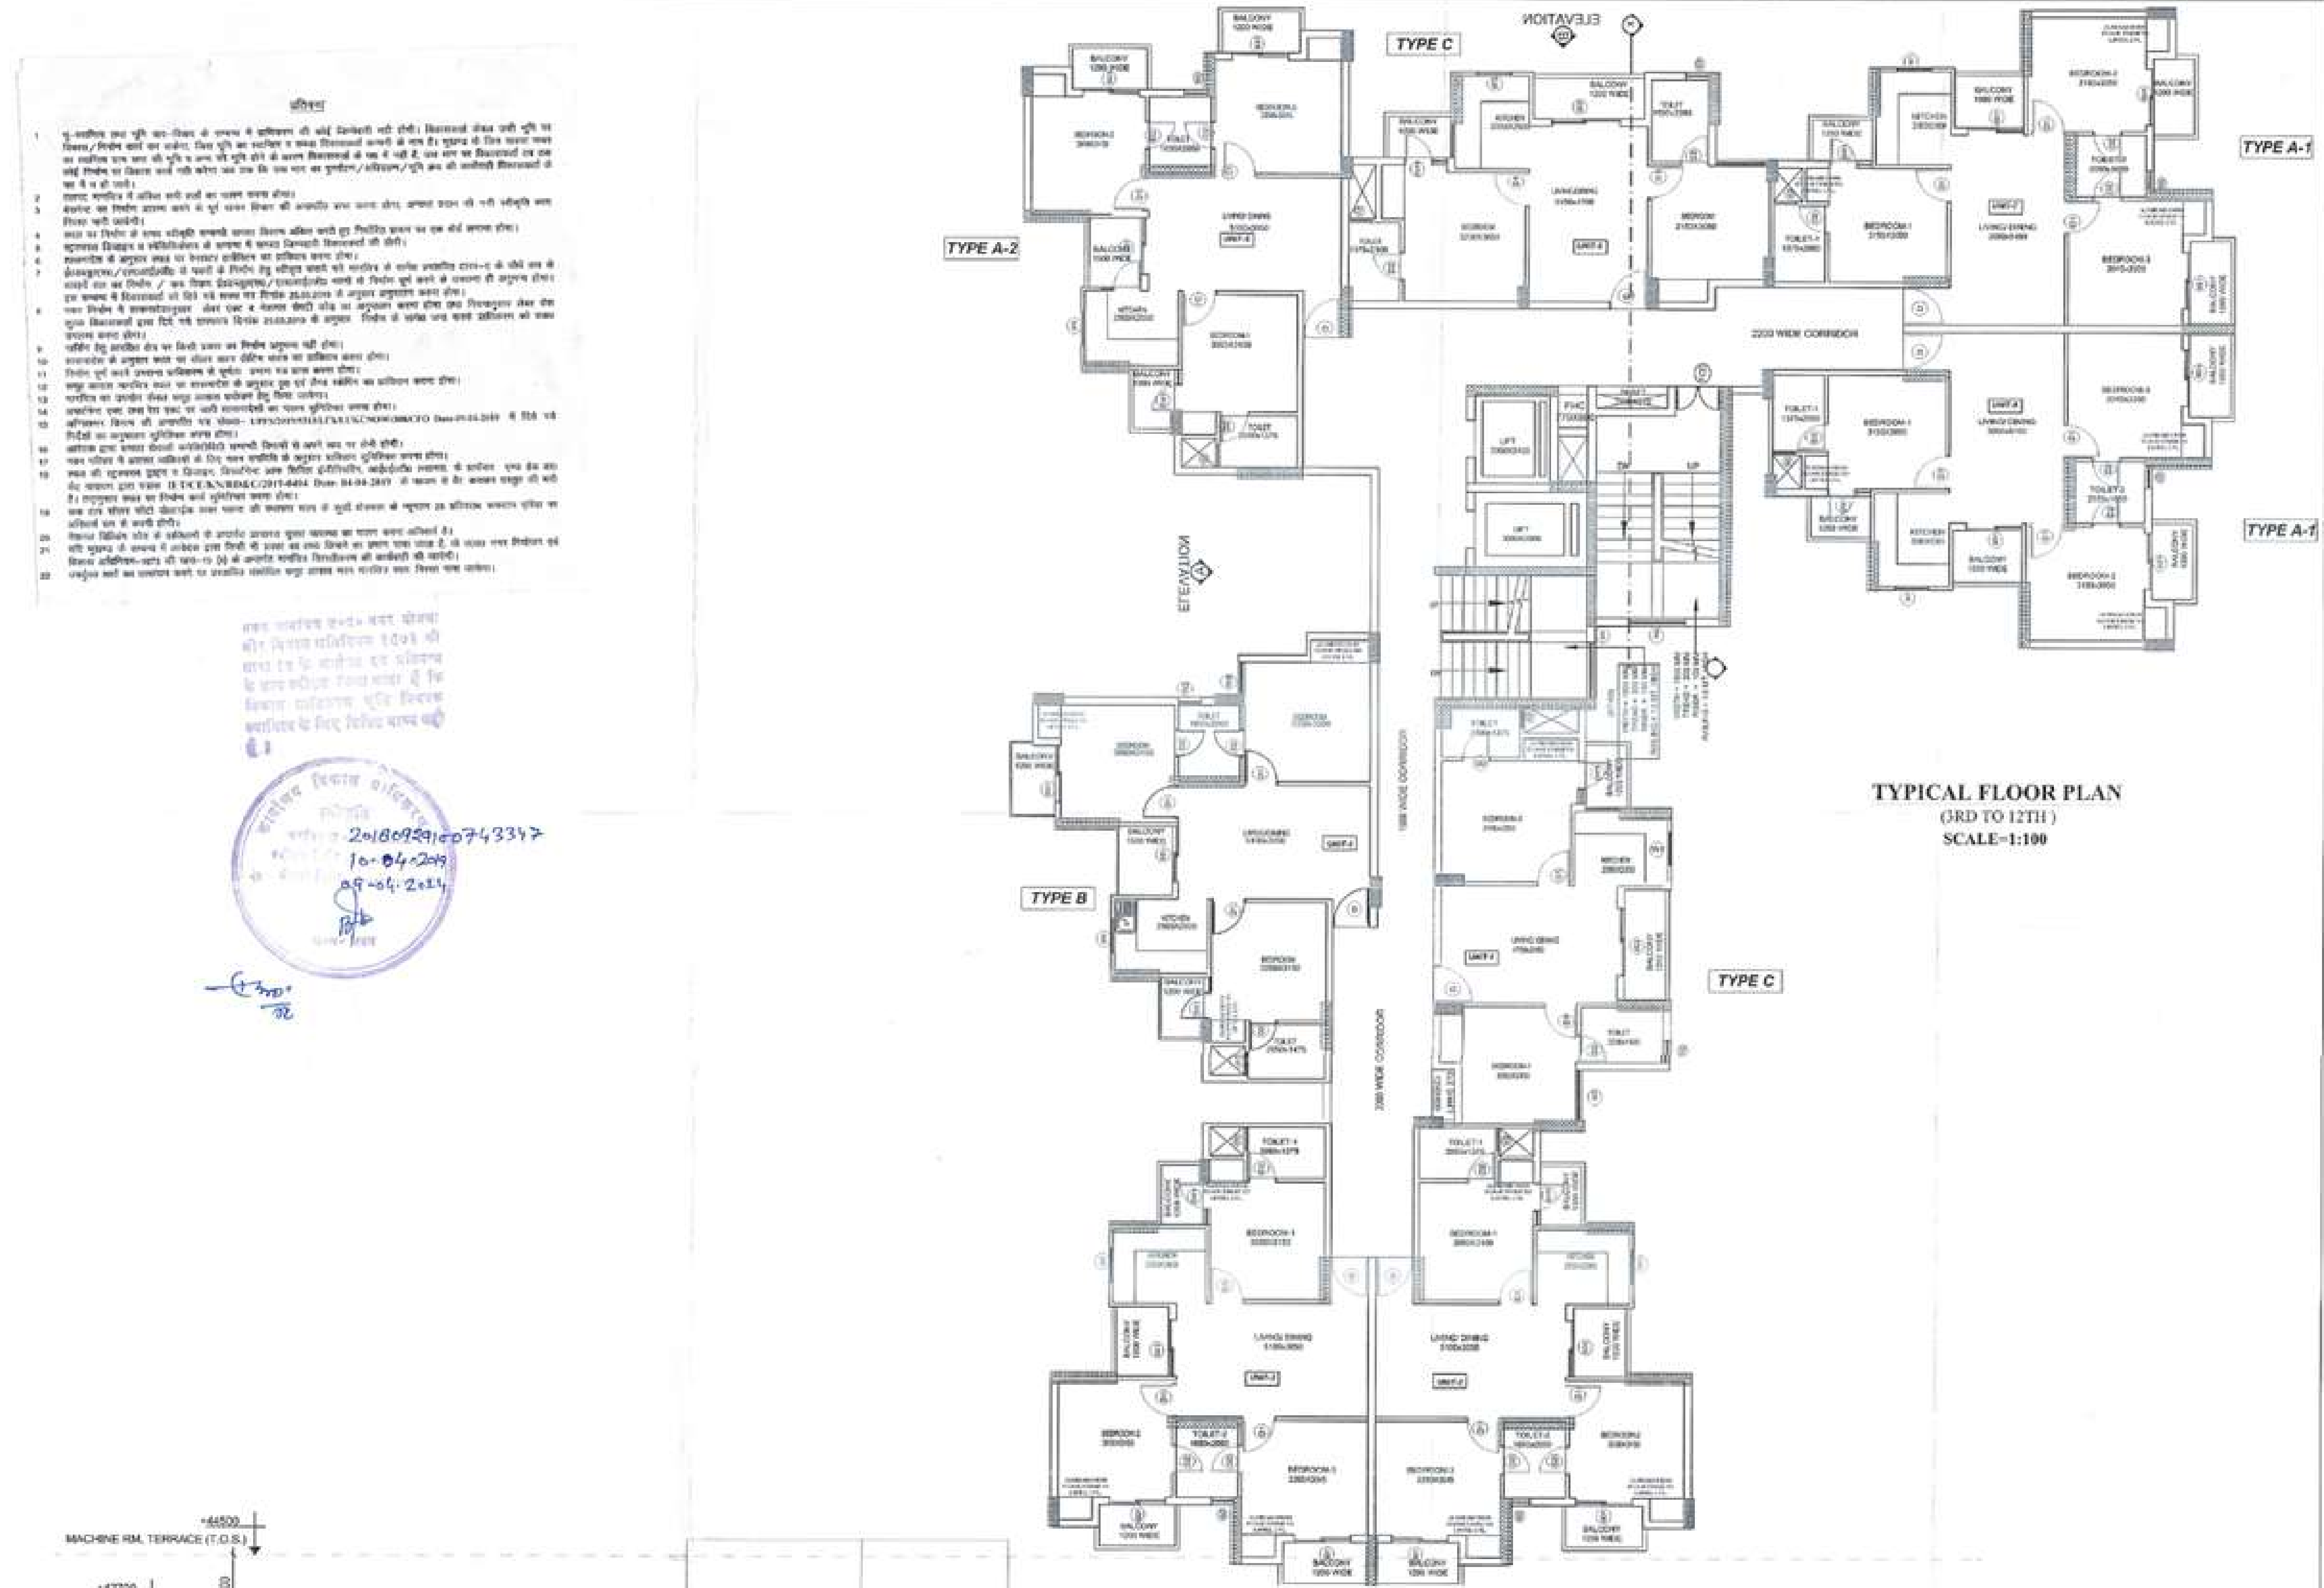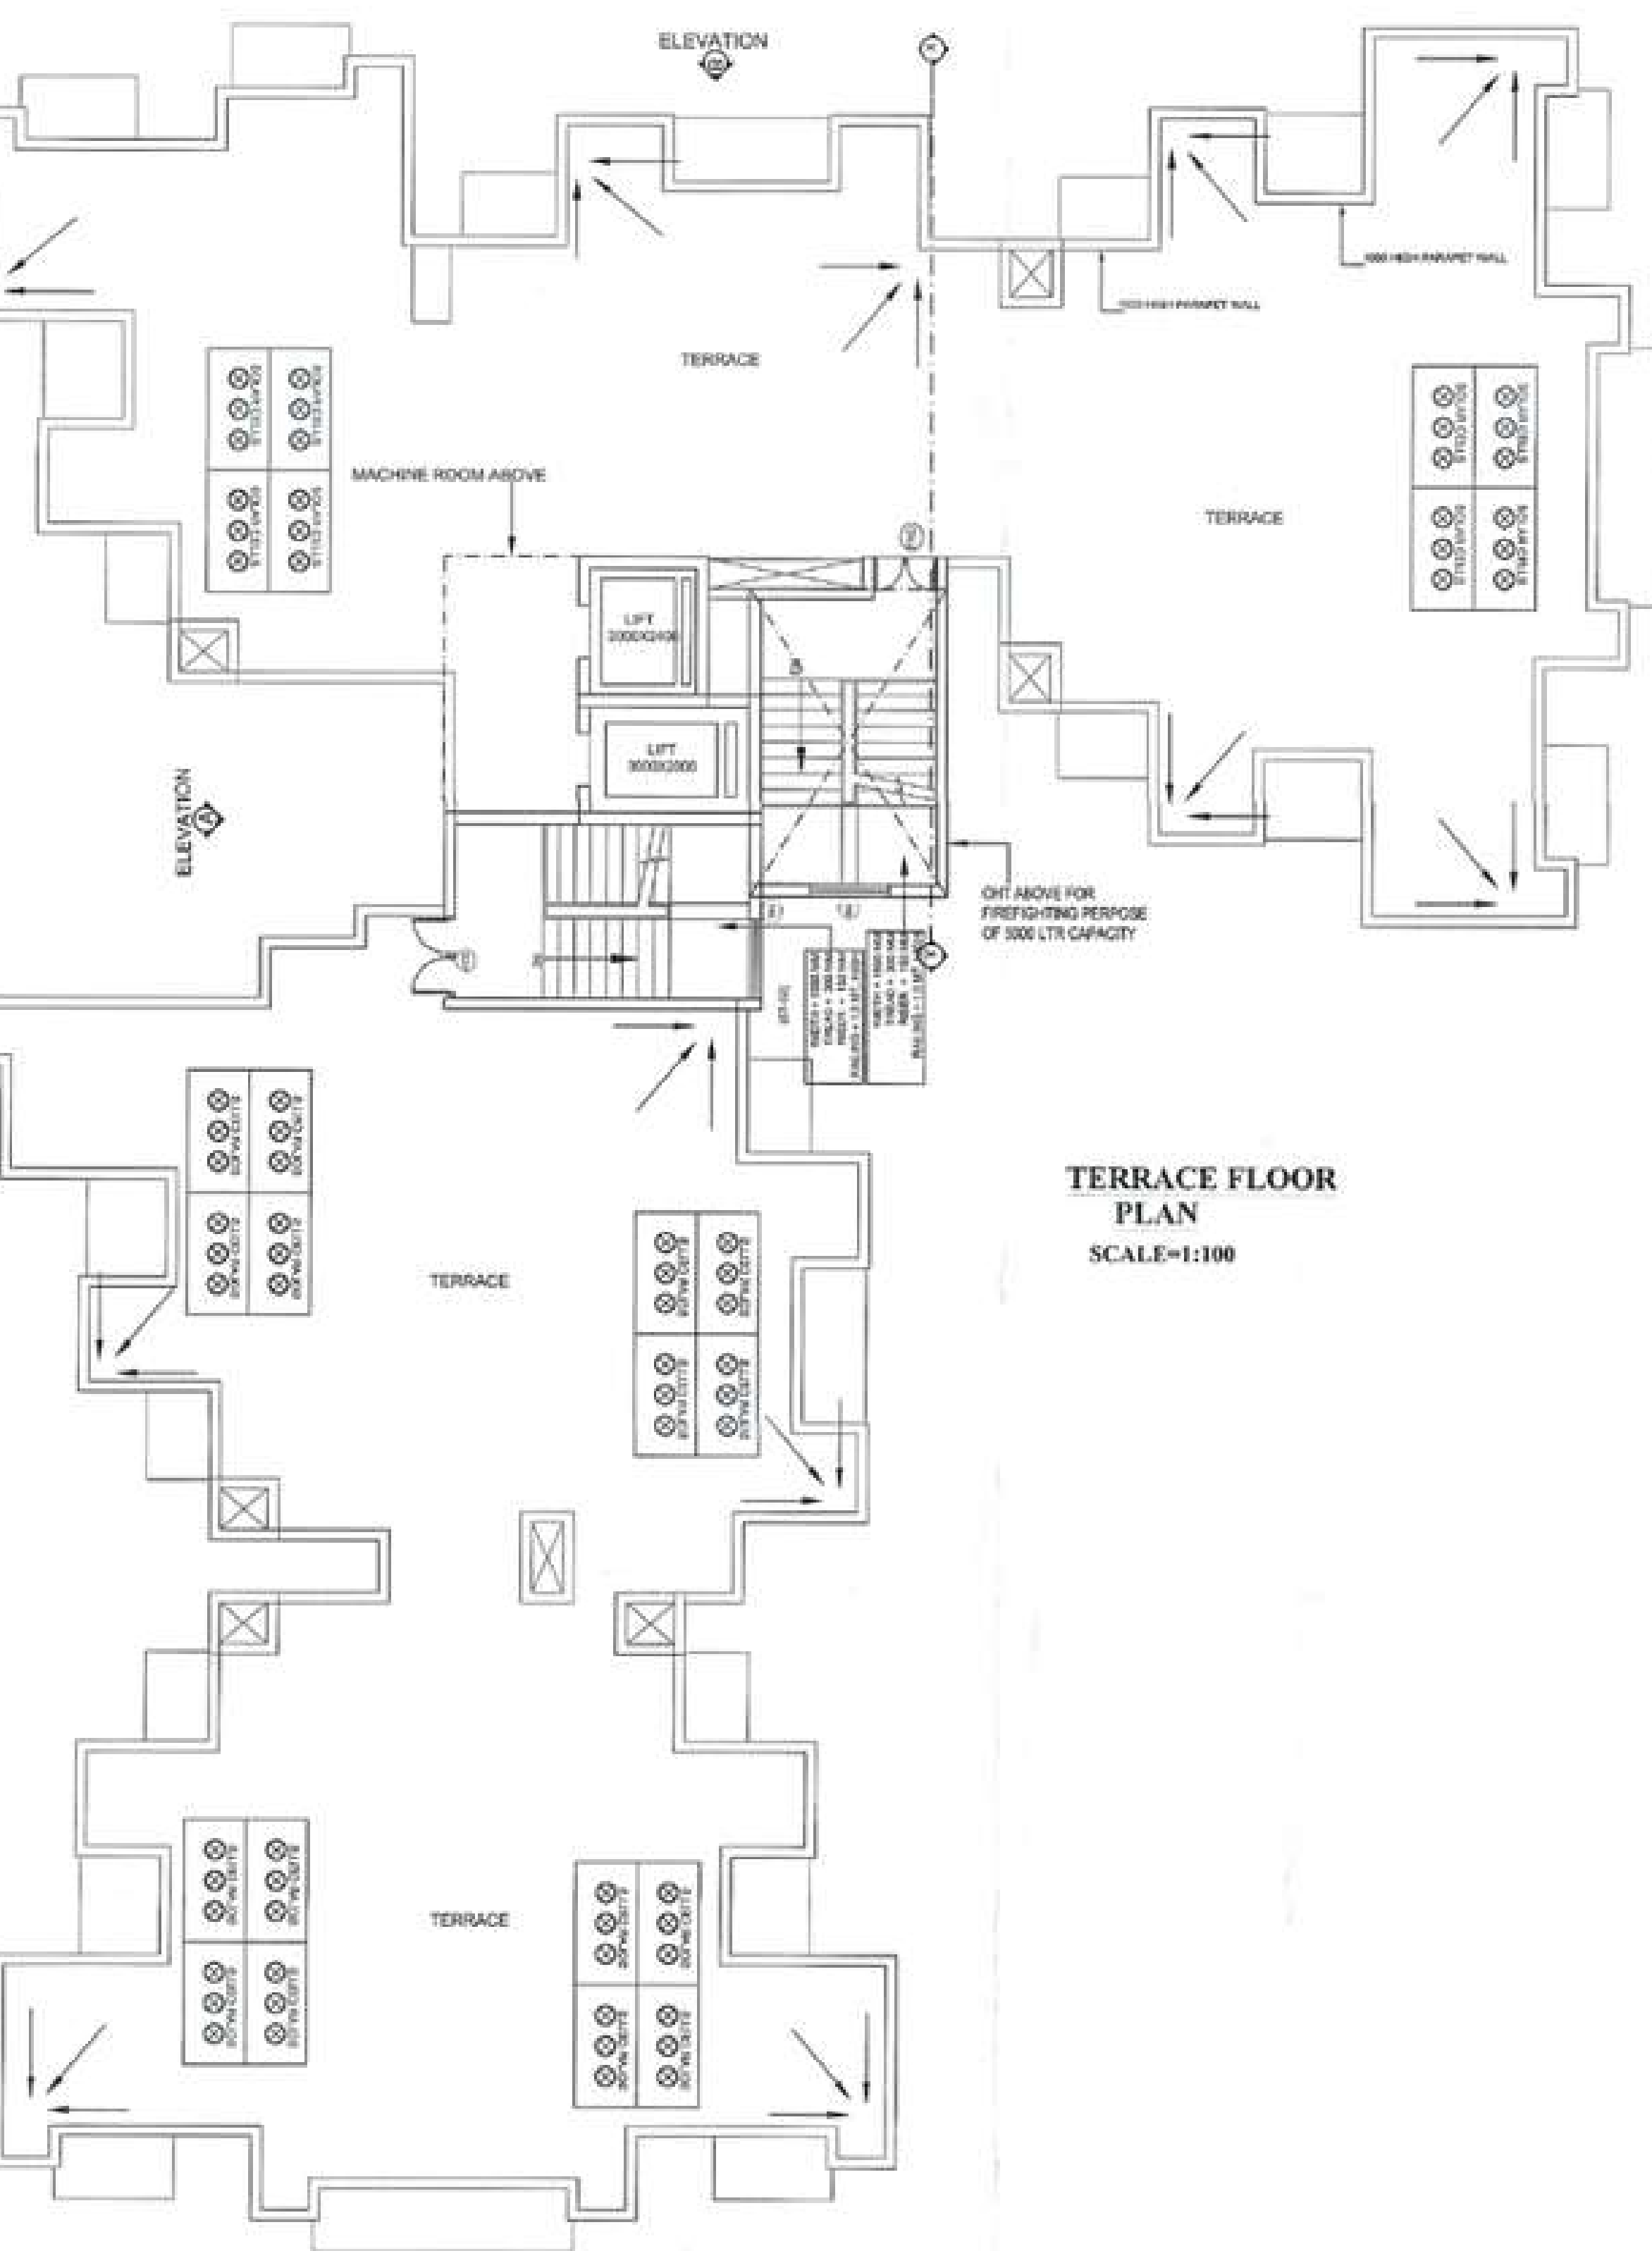

NORTH

PROPOSED GROUP HOUSING AT  
VILLAGE MADIYAON SEC J  
EXTENSION, JANKIPURAM  
LUCKNOW

| TYPE | SIZE(LxH)   | CILL | LINTEL |
|------|-------------|------|--------|
| SD1  | 1500 X 2600 | -    | 2600   |
| SD2  | 1800 X 2600 | -    | 2600   |
| DW1  | 1150 X 2600 | -    | 2100   |
| DW2  | 1050 X 2100 | -    | 2100   |
| D    | 1000 X 2400 | -    | 2400   |
| D1   | 900 X 2100  | -    | 2100   |
| D2   | 750 X 2100  | -    | 2100   |
| D3   | 900 X 2100  | -    | 2100   |
| FRD  | 1200 X 2100 | -    | 2100   |
| W1   | 900 X 1050  | 1050 | 2100   |
| W2   | 600 X 900   | 1200 | 2100   |
| W3   | 1350 X 1700 | 900  | 2600   |
| W4   | 1500 X 1690 | 900  | 2590   |
| W5   | 900 X 1700  | 900  | 2600   |
| G1   | 3000X 2400  |      | 2400   |
| G2   | 3000X 1700  | 900  | 2600   |
|      |             |      |        |
|      |             |      |        |
|      |             |      |        |

[illegible]

| NAME                             | AREA DRAINAGE OF GROUND FLOOR |            |       |            |
|----------------------------------|-------------------------------|------------|-------|------------|
|                                  | LENGTH(M)                     | BREADTH(M) | NO.   | AREA(SQ.M) |
| 1                                | 5.2                           | 4.0        | 3.00  | 15.60      |
| 2                                | 5.2                           | 4.0        | 3.00  | 15.60      |
| 3                                | 5.2                           | 7.80       | 26.52 | 205.20     |
| 4                                | 5.2                           | 7.80       | 26.52 | 205.20     |
| 5                                | 5.2                           | 4.0        | 11.00 | 22.00      |
| 6                                | 5.2                           | 4.0        | 11.00 | 22.00      |
| 7                                | 5.2                           | 4.0        | 3.00  | 11.10      |
| 8                                | 5.2                           | 4.0        | 3.00  | 11.10      |
| 9                                | 5.2                           | 2.0        | 1.00  | 0.50       |
| 10                               | 5.2                           | 2.0        | 1.00  | 0.50       |
| 11                               | 5.2                           | 23.64      | 5.75  | 135.56     |
| 12                               | 5.2                           | 23.64      | 5.75  | 135.56     |
| 13                               | 5.2                           | 11.00      | 1.00  | 5.72       |
| 14                               | 5.2                           | 11.00      | 1.00  | 5.72       |
| 15                               | 5.2                           | 22.50      | 8.00  | 117.00     |
| 16                               | 5.2                           | 22.50      | 8.00  | 117.00     |
| 17                               | 5.2                           | 2.0        | 1.00  | 1.04       |
| 18                               | 5.2                           | 2.0        | 1.00  | 1.04       |
| TOTAL AREA                       |                               |            |       | 874.50     |
| TOTAL CONCRECTION                |                               |            |       | 50.00      |
| TOTAL STEEL AREA (SECTION 10.1)  |                               |            |       | 879.50     |
| TOTAL STEEL AREA (SECTION 10.2)  |                               |            |       | 11.20      |
| F1                               | 2.80                          | 4.00       | 1     | 11.20      |
| F2                               | 2.80                          | 5.00       | 1     | 14.00      |
| F3                               | 2.80                          | 5.00       | 1     | 14.00      |
| F4                               | 2.80                          | 5.00       | 1     | 14.00      |
| F5                               | 0.60                          | 3.00       | 1     | 1.80       |
| F6                               | 0.60                          | 3.00       | 1     | 1.80       |
| TOTAL                            |                               |            |       | 50.00      |
| TOTAL CONCRECTION                |                               |            |       | 50.00      |
| TOTAL STEEL AREA (SECTION 10.1)  |                               |            |       | 879.50     |
| TOTAL STEEL AREA (SECTION 10.2)  |                               |            |       | 11.20      |
| TOTAL GROUND COVER AREA (SHEATH) |                               |            |       | 935.10     |

| 1516 OF 1600 |        |        |         |             |
|--------------|--------|--------|---------|-------------|
| NAME         | HEIGHT | WEIGHT | NO. OF  | AFRICAN     |
|              |        |        | WEIGHTS | DESCENDANTS |
| 21           | 5'10"  | 300    | 1       | 28.00       |
| 22           | 5'10"  | 300    | 1       | 28.00       |
| 97           | 5'     |        |         |             |

PRINCIPAL ARCHITECT

K DESIGNS  
206, 208 2ND FLOOR, 99 EMPIRE PLAZA,  
SULTANPUR, NEW DELHI-110030

CLIENT

ORO CONSTRUCTIONS PVT. LTD.

DRAWING TITLE

FLOOR PLANS & AREA DETAILS  
(TOWER A)

OWNER

ARCHITECT



For AJIT CONSTRUCTIONS  
Ajit Kumar

PRAVEEN KUNAR PATEL  
ARCHITECT  
CA/2012/K/4889

SIGNATURE \_\_\_\_\_

SIGN

|       |             |
|-------|-------------|
| Scale | Drawing No. |
|-------|-------------|

|       |             |
|-------|-------------|
| Scale | Drawing No. |
|-------|-------------|

03-07-2018

03-07-2018

|          |          |
|----------|----------|
| AS SHOWN | PL-SP-02 |
|----------|----------|




|          |          |
|----------|----------|
| AS SHOWN | PL-SP-02 |
|----------|----------|

NORTH

PROPOSED GROUP HOUSING AT  
VILLAGE MADIYAON SEC J  
EXTENSION, JANKIPURAM  
LUCKNOW

| TYPE | SIZE(LXW)   | CILL | LINTEL |
|------|-------------|------|--------|
| SD1  | 1500 X 2600 | -    | 2600   |
| SD2  | 1800 X 2600 | -    | 2600   |
| DW1  | 1150 X 2600 | -    | 2100   |
| DW2  | 1050 X 2100 | -    | 2100   |
| D    | 1000 X 2400 | -    | 2400   |
| D1   | 900 X 2100  | -    | 2100   |
| D2   | 750 X 2100  | -    | 2100   |
| D3   | 900 X 2100  | -    | 2100   |
| FRD  | 1200 X 2100 | -    | 2100   |
| W1   | 900 X 1050  | 1050 | 2100   |
| W2   | 600 X 900   | 1200 | 2100   |
| W3   | 1350 X 1700 | 900  | 2600   |
| W4   | 1500 X 1650 | 900  | 2590   |
| W5   | 900 X 1700  | 890  | 2600   |
| G1   | 3000X 2400  |      | 2400   |
| G2   | 3000X 1700  | 900  | 2600   |
|      |             |      |        |
|      |             |      |        |

| Date       | Scale    | Drawing No. |
|------------|----------|-------------|
| 03-07-2018 | AS SHOWN | PL-SP-09    |

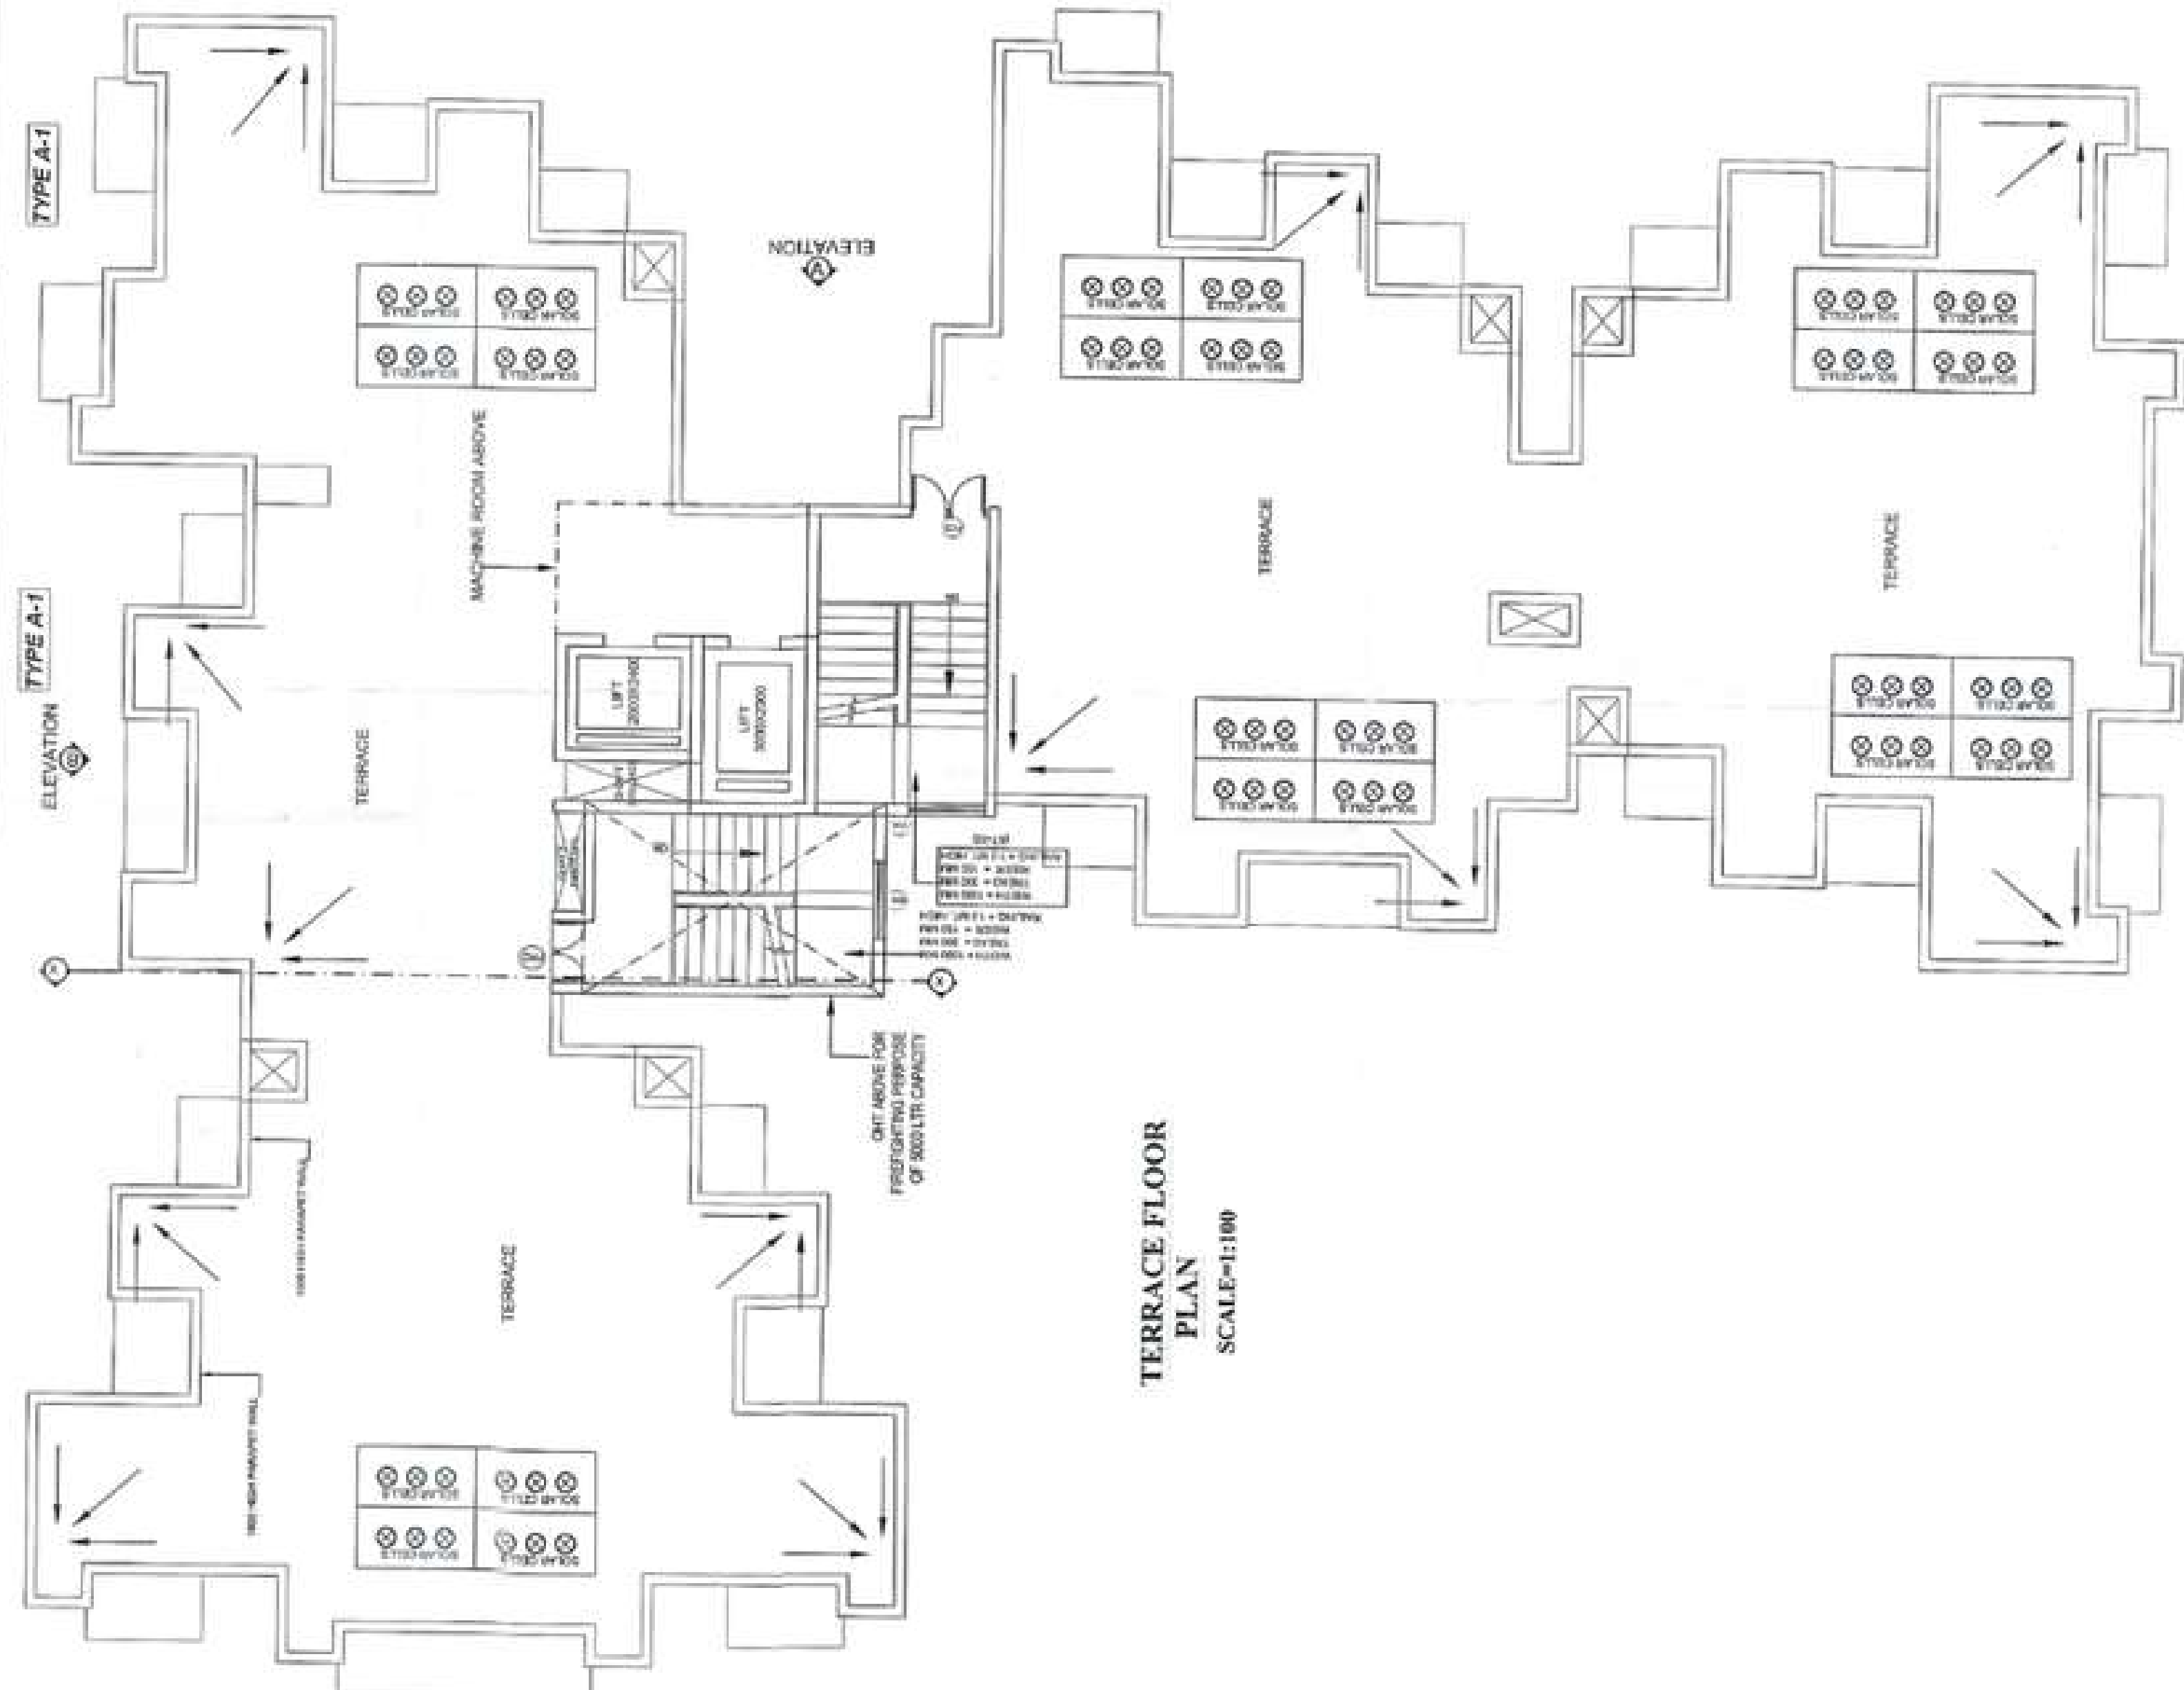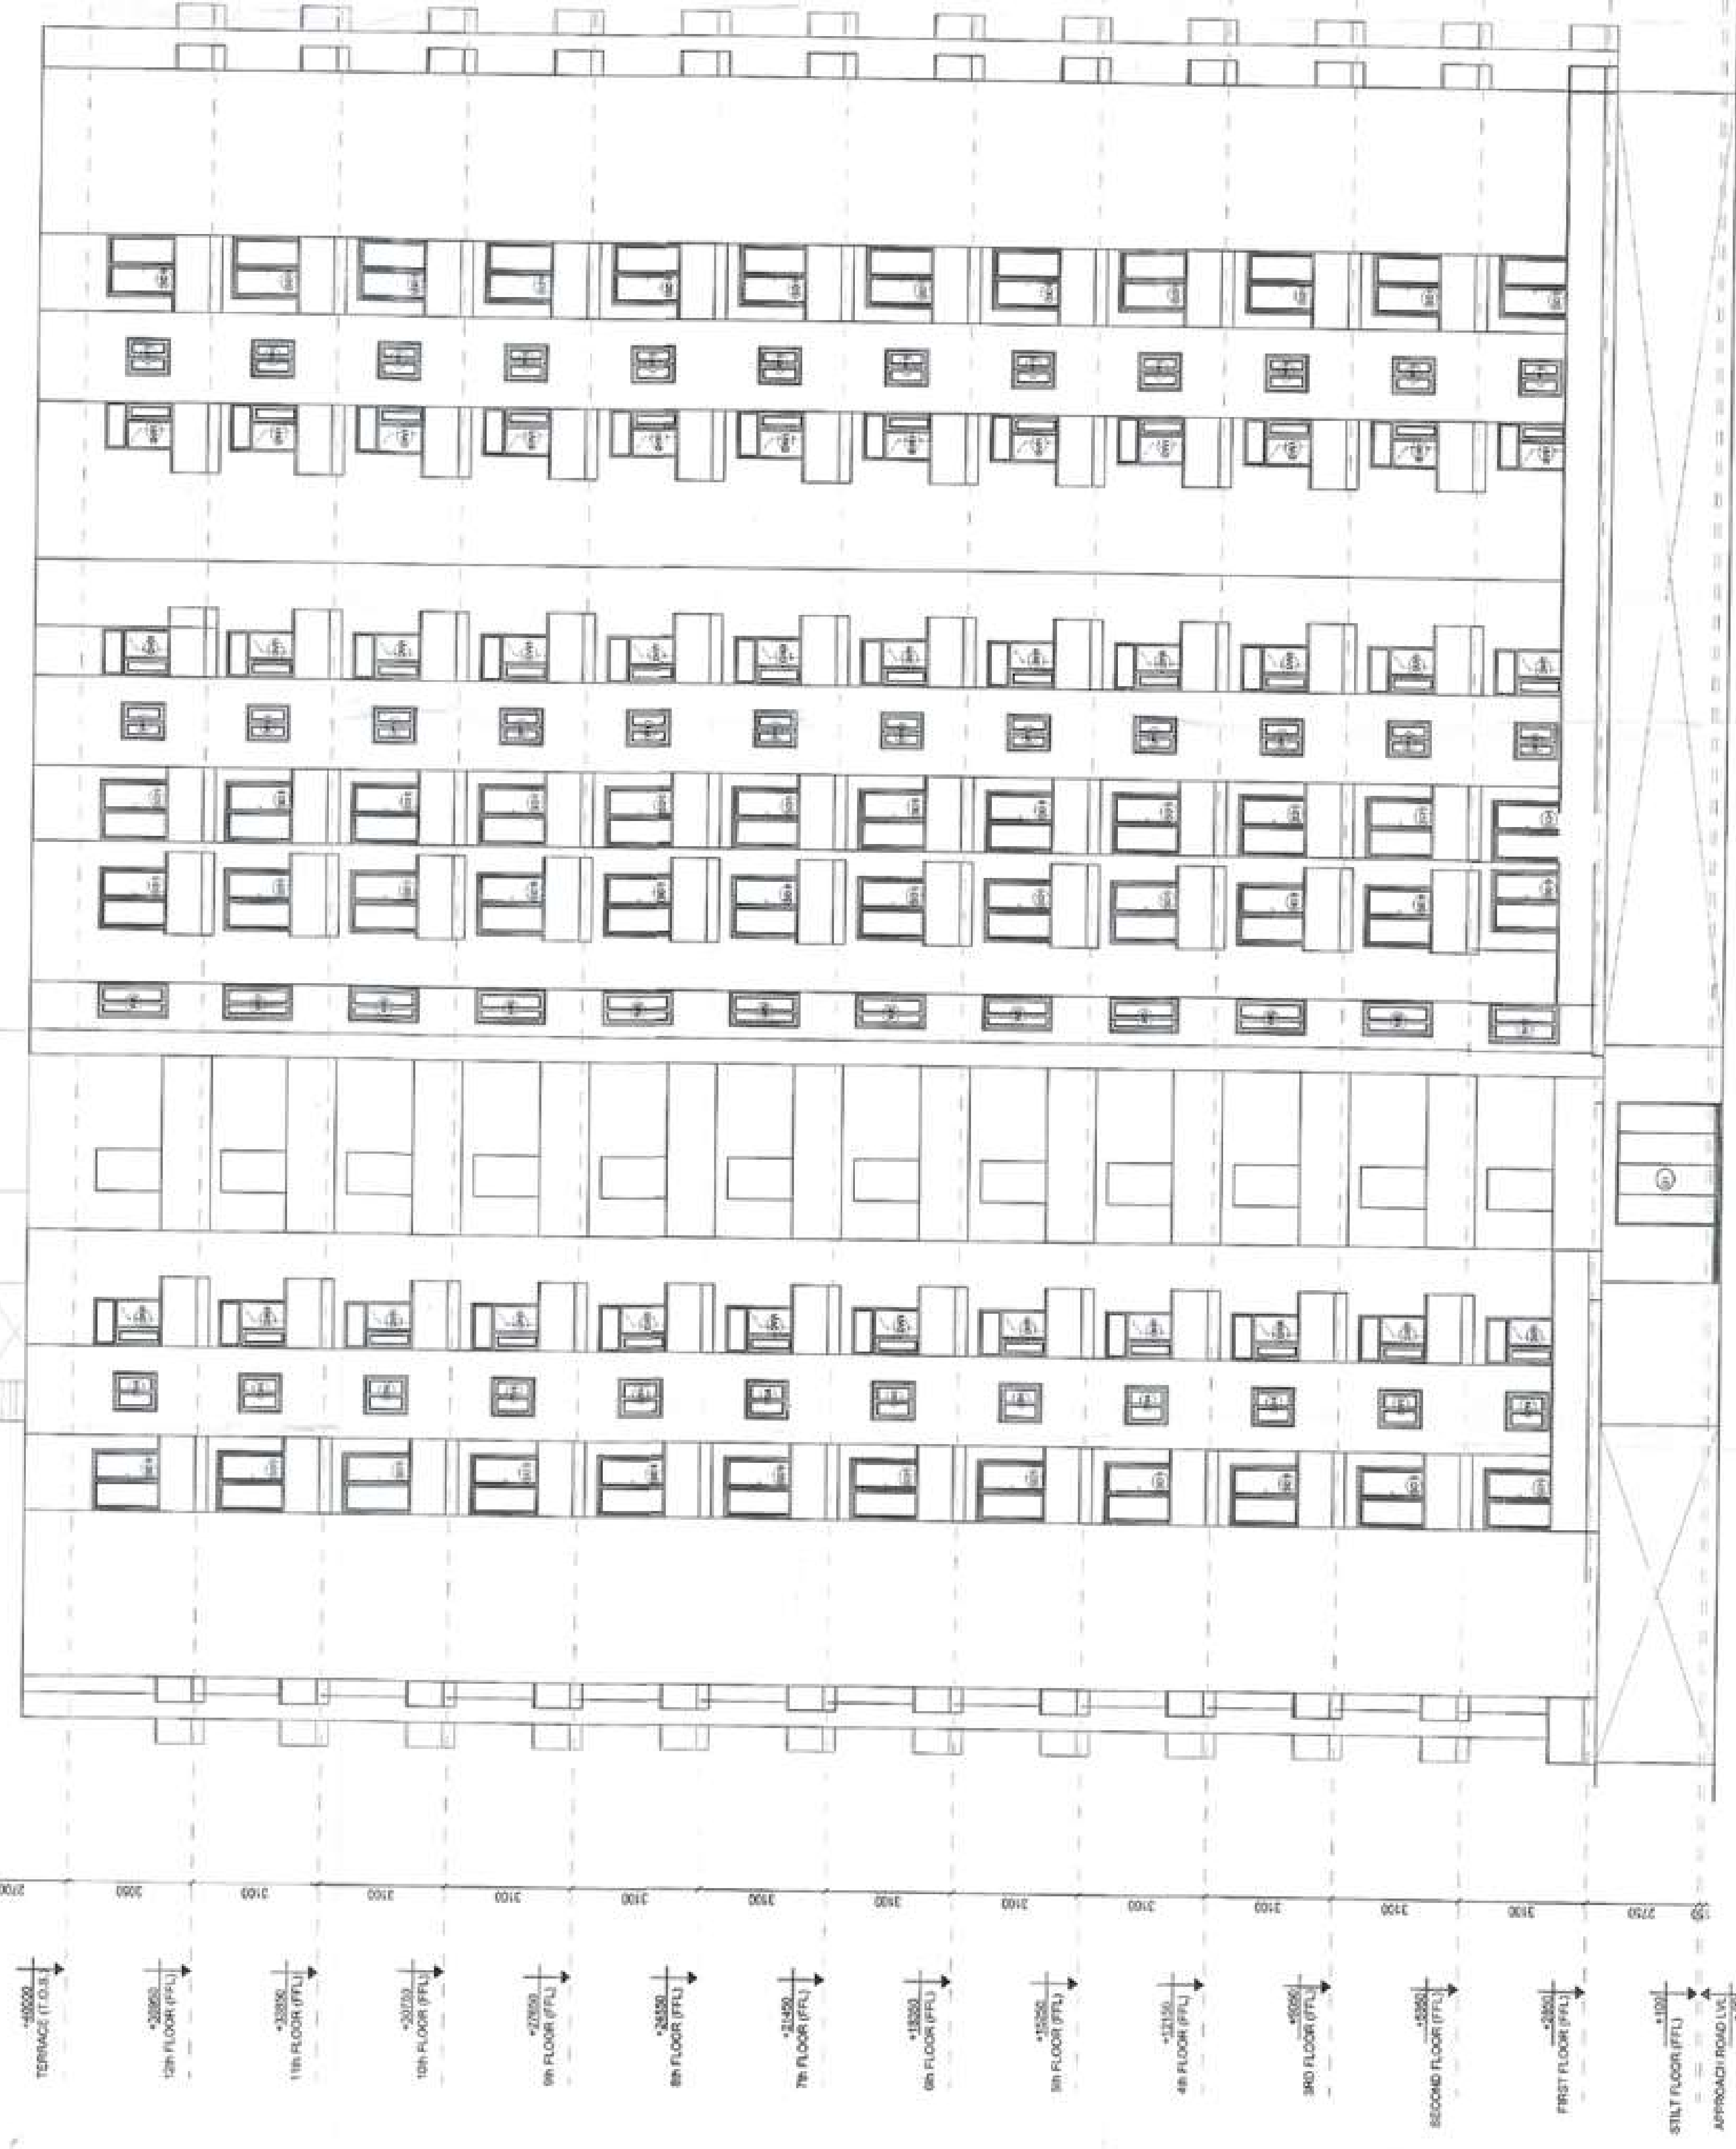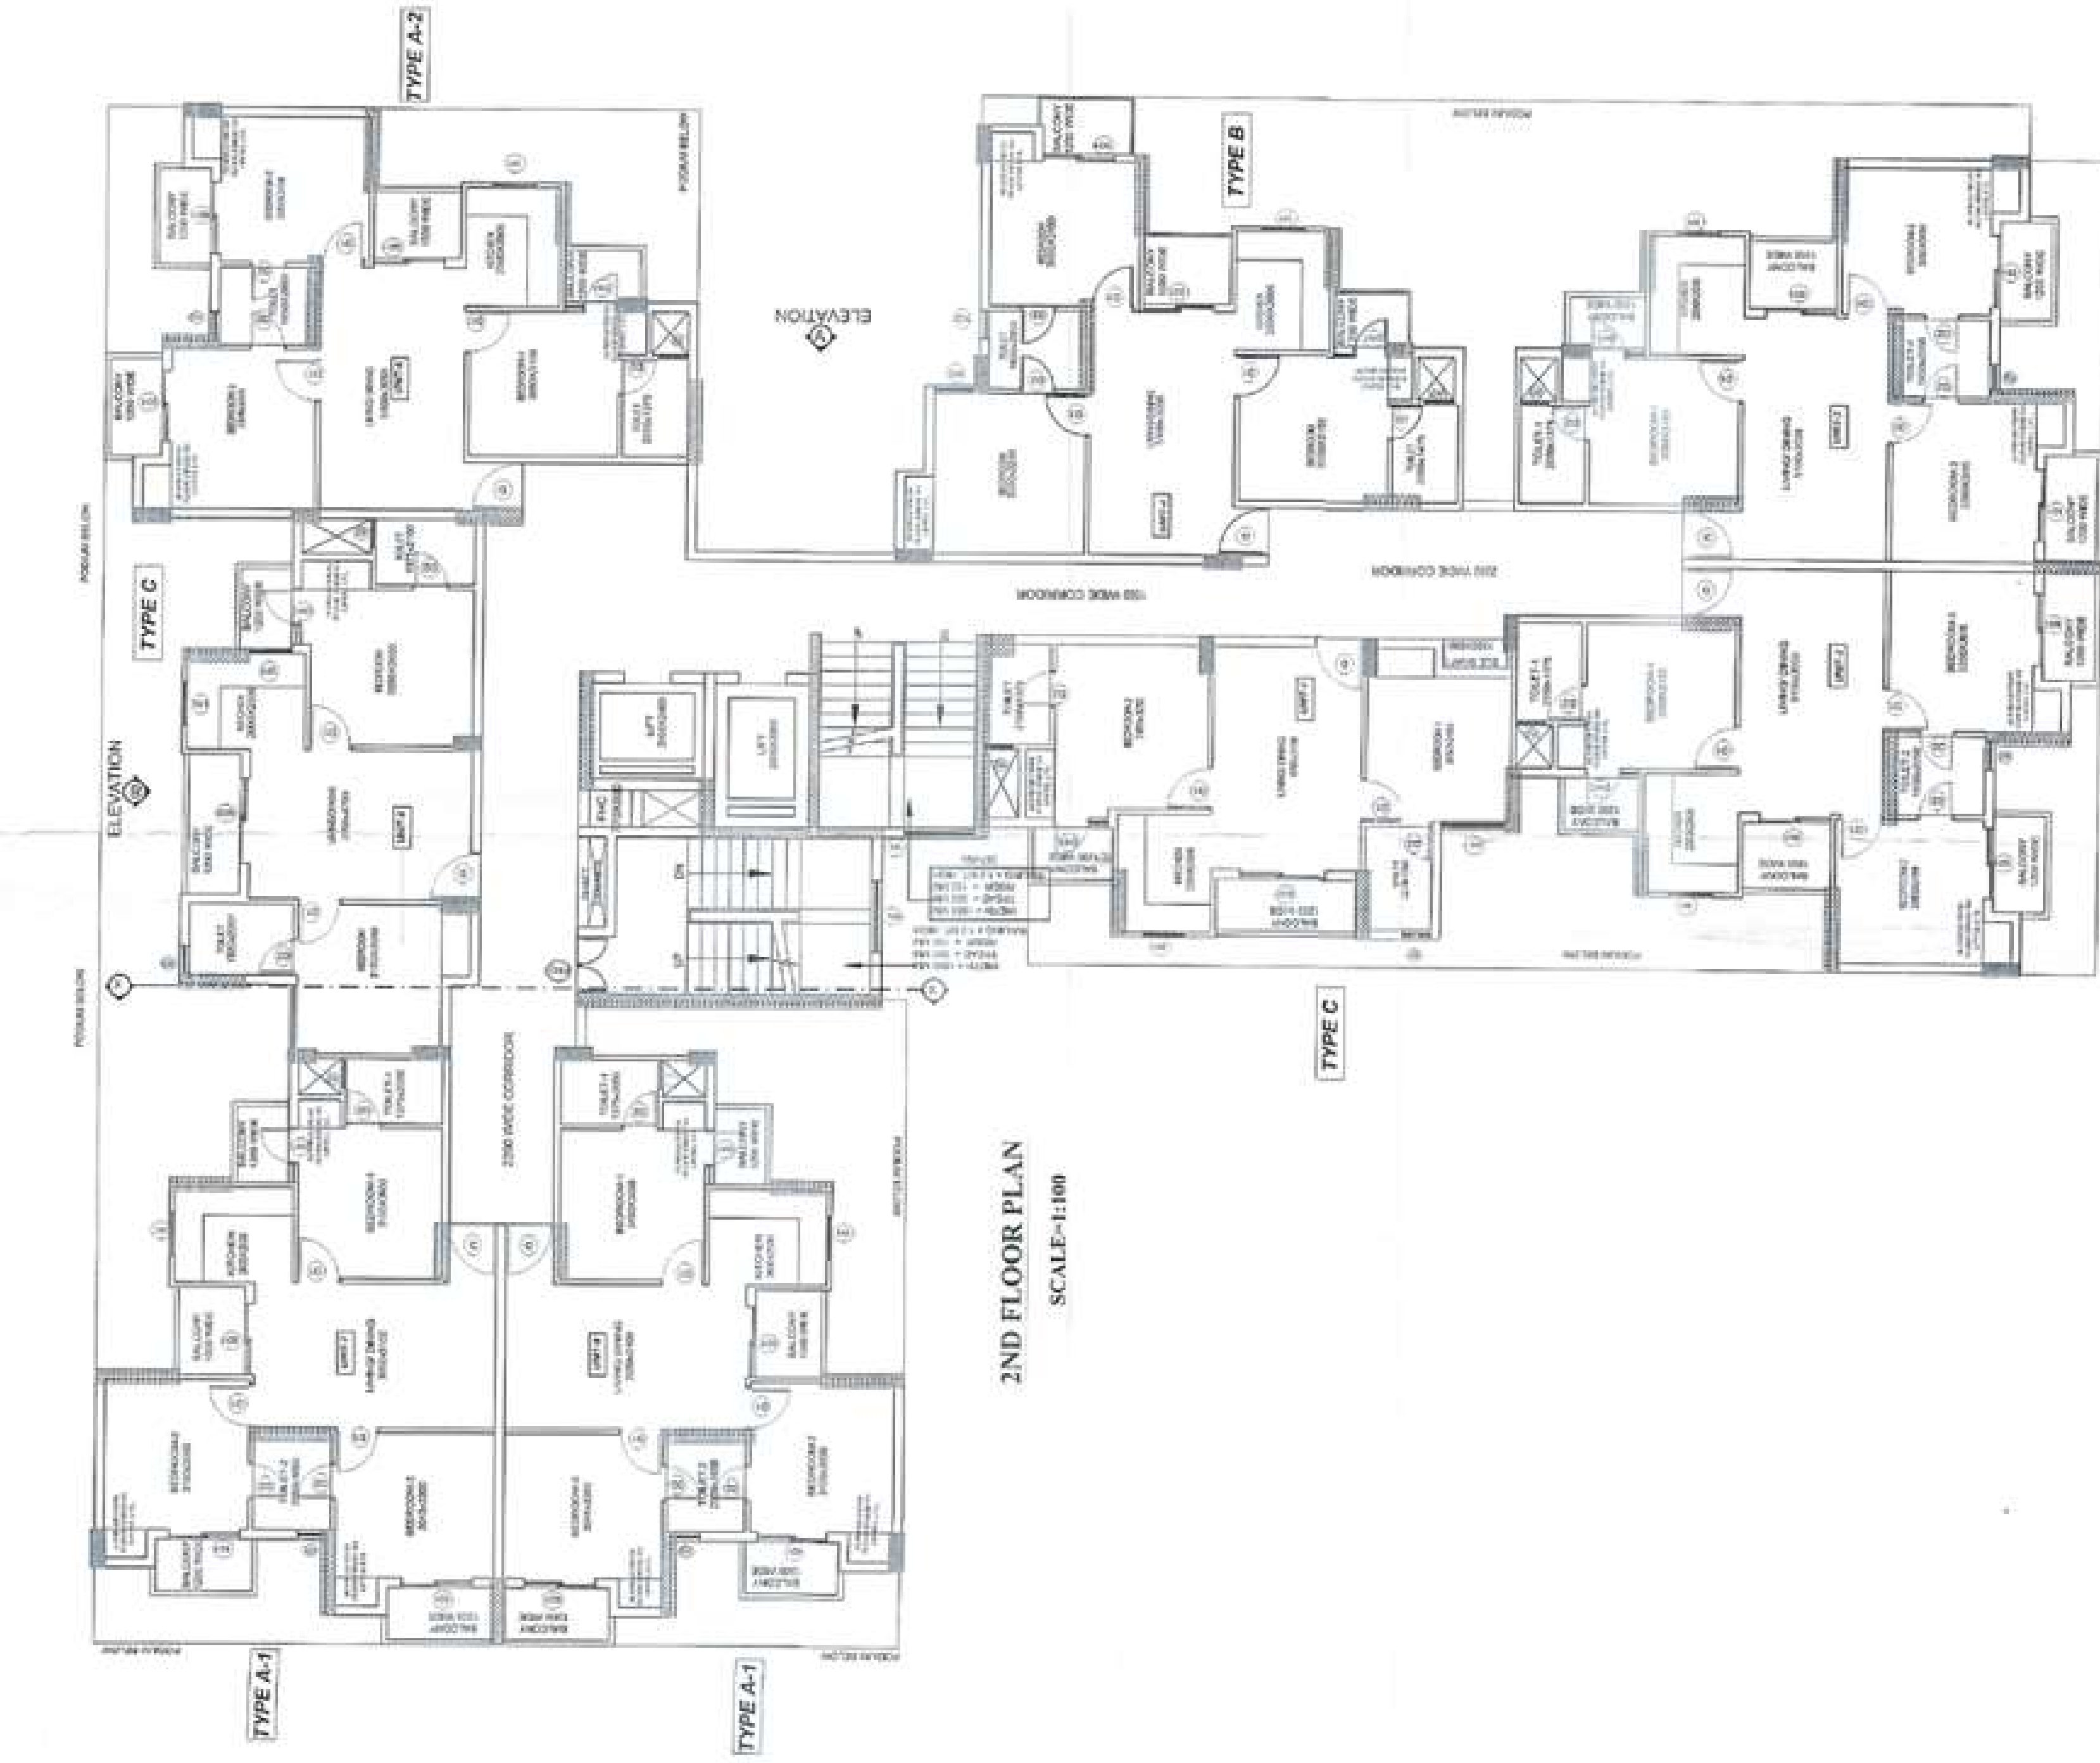

ELEVATION = A  
SCALE = 1:100

This drawing is a "COPYRIGHT" contents of this drawing or part thereof may not be used or reproduced without the permission of the Architect

NORTH

PROJECT TITLE

PROPOSED GROUP HOUSING AT VILLAGE MADIYAON SEC J EXTENSION, JANKIPURAM LUCKNOW

SCHEDULE OF OPENINGS

| TYPE | SIZE(LXH)   | CILL | LINTEL |
|------|-------------|------|--------|
| SD1  | 1500 X 2600 | -    | 2600   |
| SD2  | 1800 X 2600 | -    | 2600   |
| DW1  | 1150 X 2600 | -    | 2100   |
| DW2  | 1050 X 2100 | -    | 2100   |
| D    | 1000 X 2400 | -    | 2400   |
| D1   | 900 X 2100  | -    | 2100   |
| D2   | 750 X 2100  | -    | 2100   |
| D3   | 900 X 2100  | -    | 2100   |
| FRD  | 1200 X 2100 | -    | 2100   |
| W1   | 900 X 1050  | 1050 | 2100   |
| W2   | 600 X 900   | 1200 | 2100   |
| W3   | 1350 X 1700 | 900  | 2600   |
| W4   | 1500 X 1690 | 900  | 2590   |
| W5   | 900 X 1700  | 900  | 2600   |
| G1   | 3000X 2400  |      | 2400   |
| G2   | 3000X 1700  | 900  | 2600   |
|      |             |      |        |
|      |             |      |        |

SUBMISSION

PRINCIPAL ARCHITECT

K DESIGNS  
206,208 2ND FLOOR, 99 EMPIRE PLAZA,  
SULTANPUR, NEW DELHI-110030

CLIENT

ORO CONSTRUCTIONS PVT. LTD.

DRAWING TITLE

FLOOR PLANS & AREA DETAILS  
(TOWER C)

OWNER

ARCHITECT



FOR AIT CONSTRUCTIONS  
PARTNER

PRATEEN KUMAR PATEL  
ARCHITECT  
0982634889

SIGNATURE

SIGNATURE

Date




Scale

Drawing No.

03-07-2018


AS SHOWN

PL-SP-08

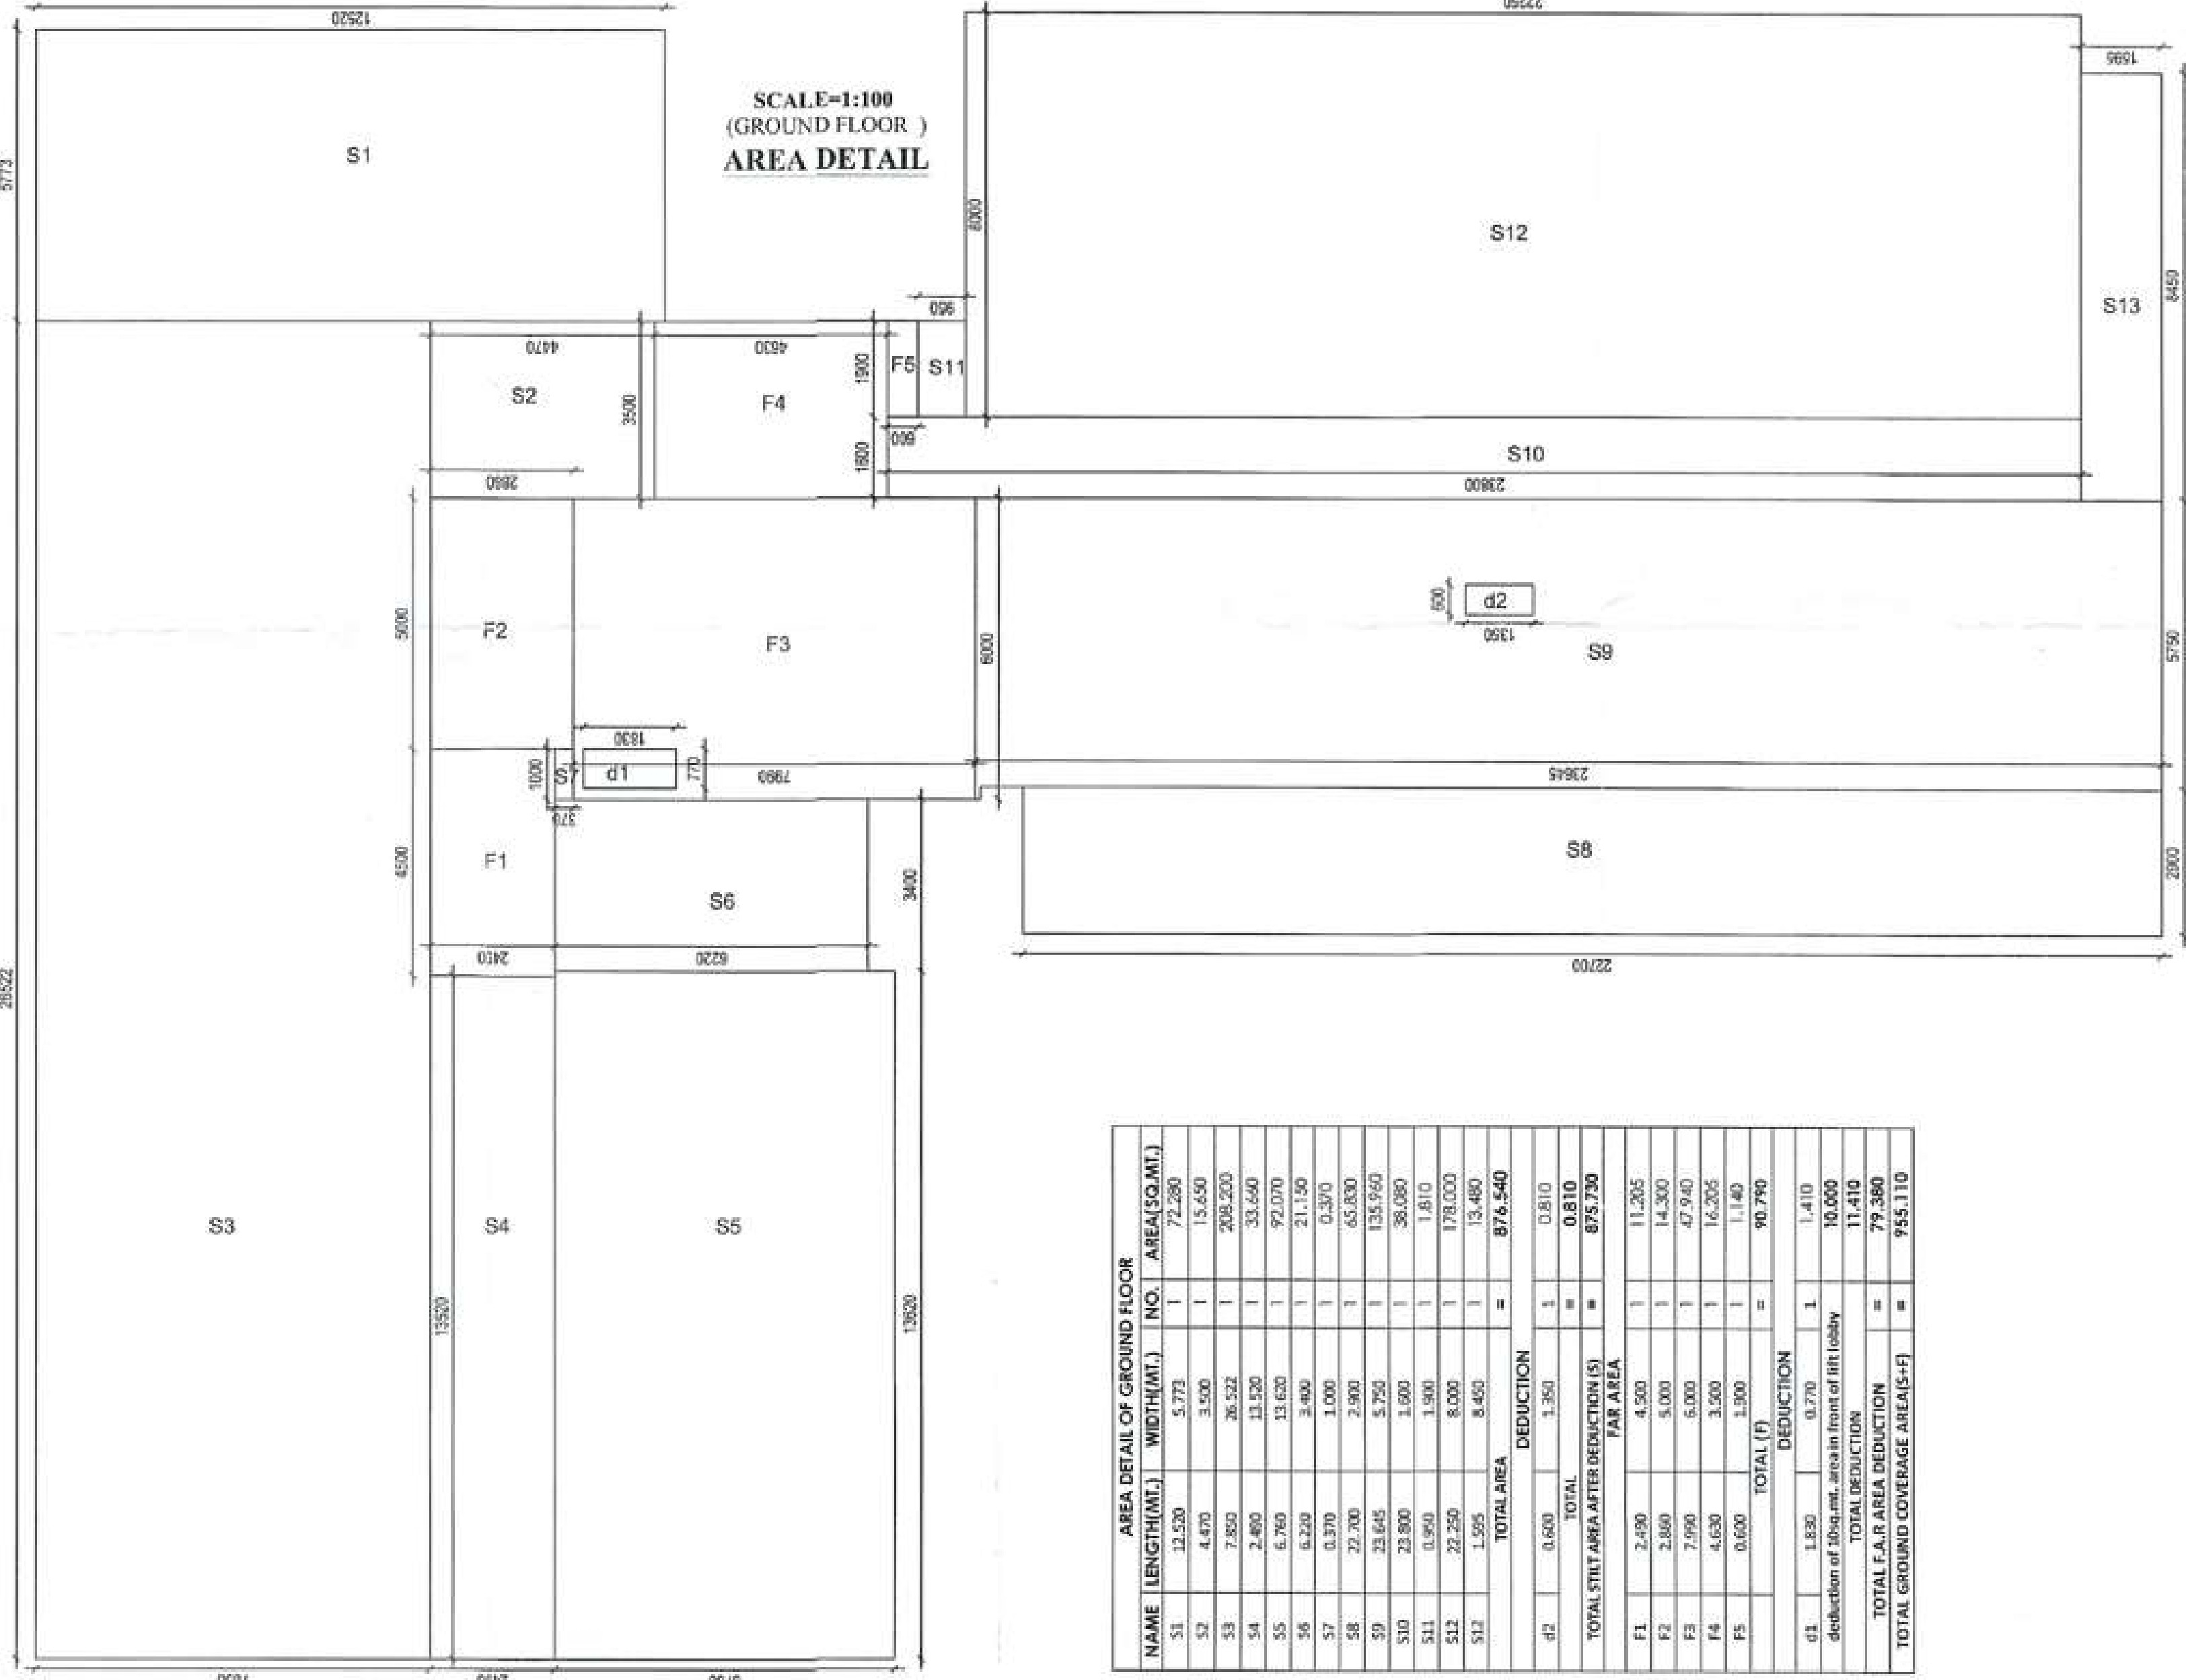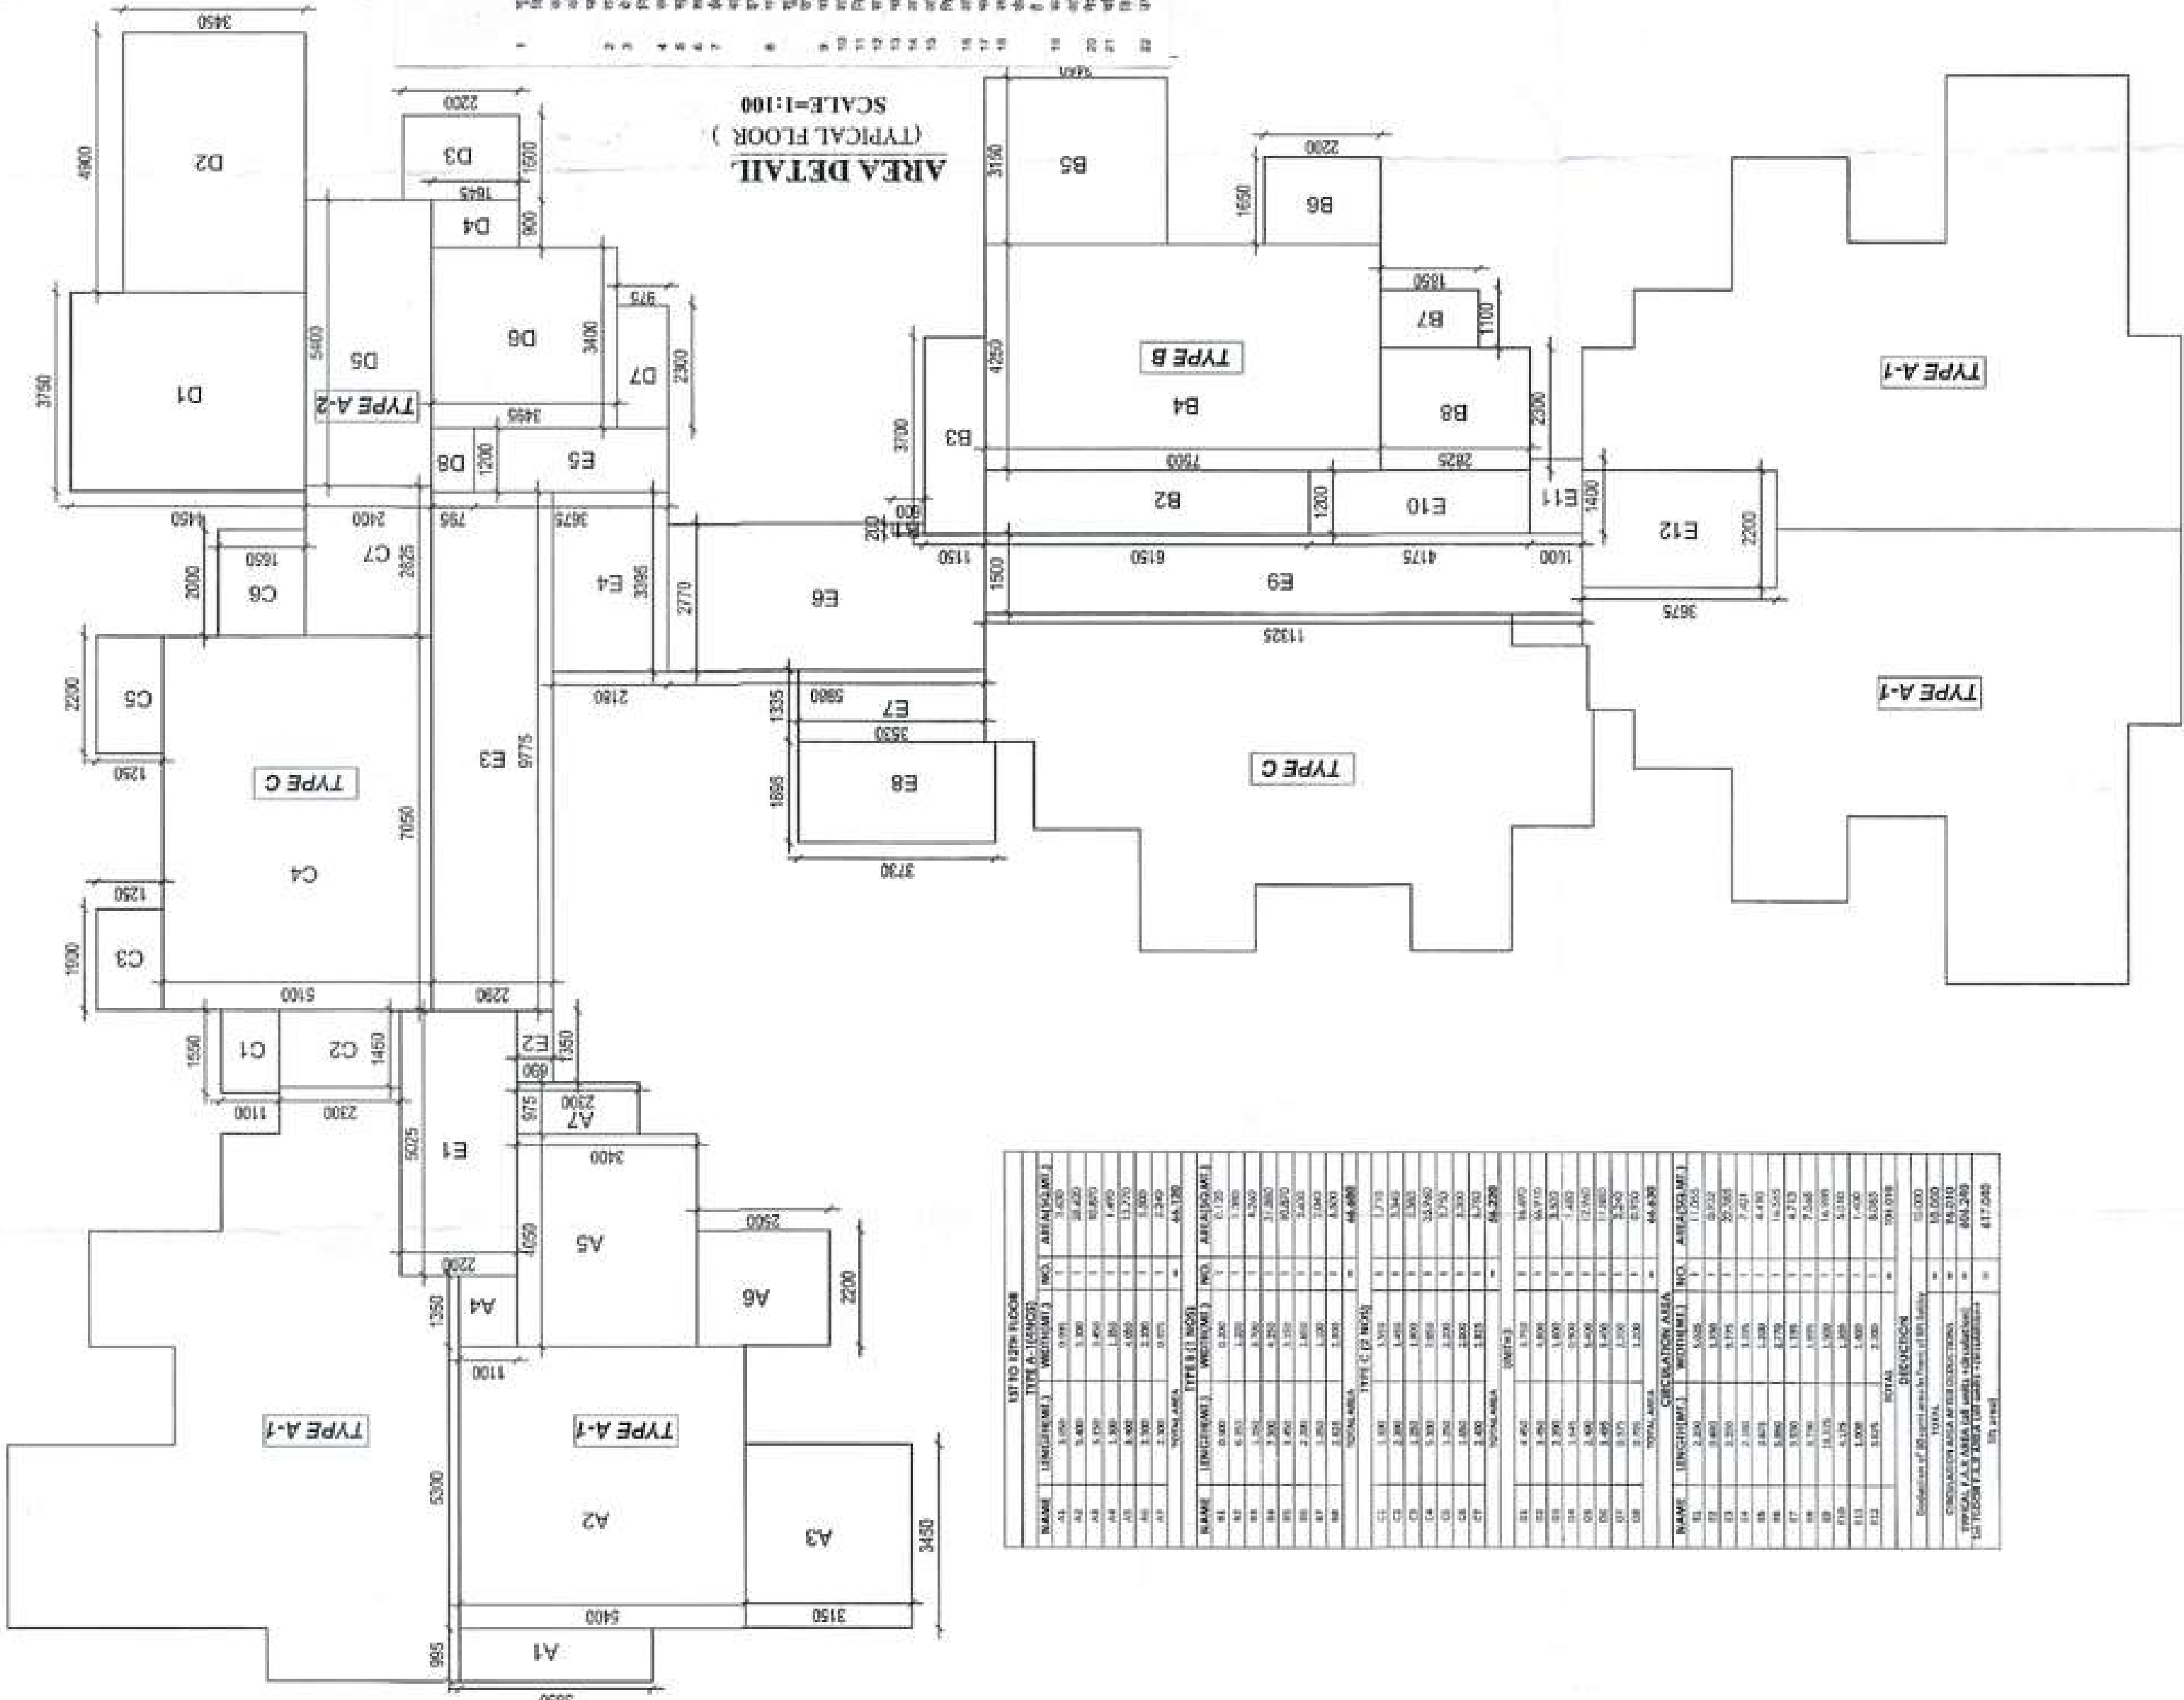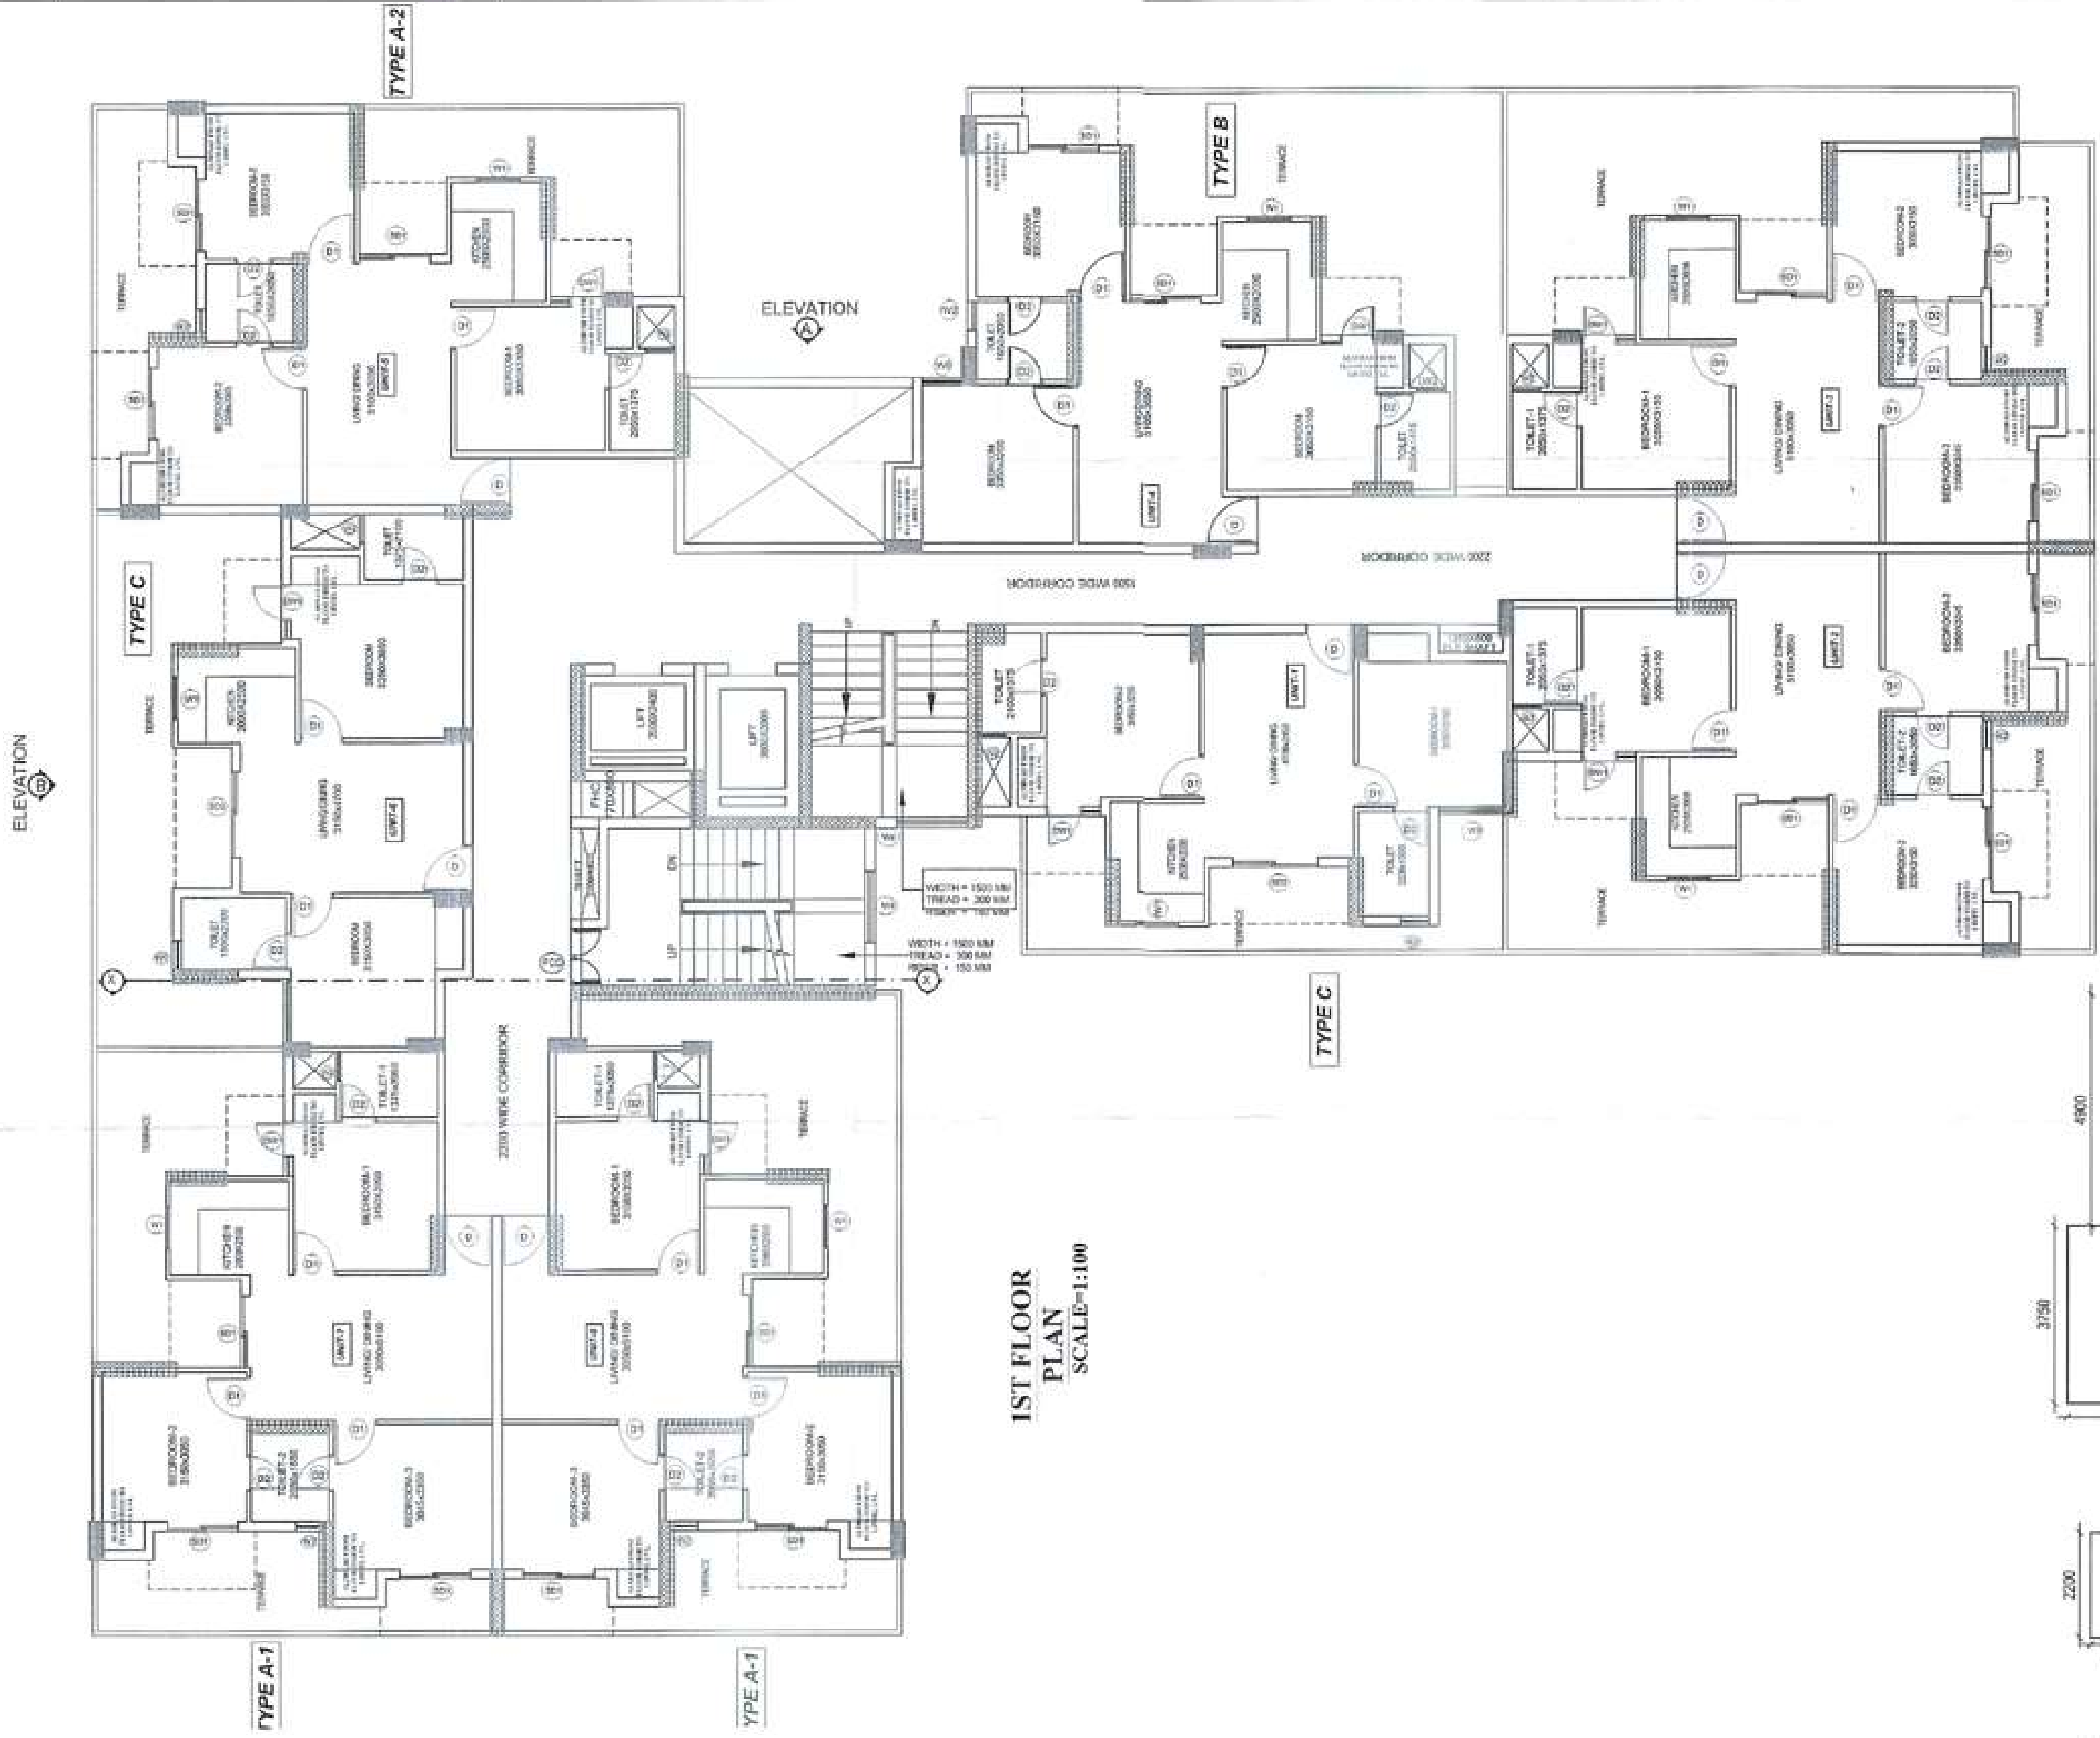


| AREA DETAIL OF GROUND FLOOR |           |            |     |            |
|-----------------------------|-----------|------------|-----|------------|
| NAME                        | LENGTH(M) | BREADTH(M) | NO. | AREA(SQ.M) |
| S1                          | 12.50     | 5.75       | 1   | 72.25      |
| S2                          | 4.00      | 5.00       | 1   | 20.00      |
| S3                          | 4.00      | 5.00       | 1   | 20.00      |
| S4                          | 2.00      | 13.50      | 1   | 27.00      |
| S5                          | 6.00      | 13.50      | 1   | 81.00      |
| S6                          | 6.00      | 13.50      | 1   | 81.00      |
| S7                          | 6.00      | 13.50      | 1   | 81.00      |
| S8                          | 22.00     | 2.00       | 1   | 44.00      |
| S9                          | 22.00     | 2.00       | 1   | 44.00      |
| S265                        | 22.00     | 2.         |     |            |




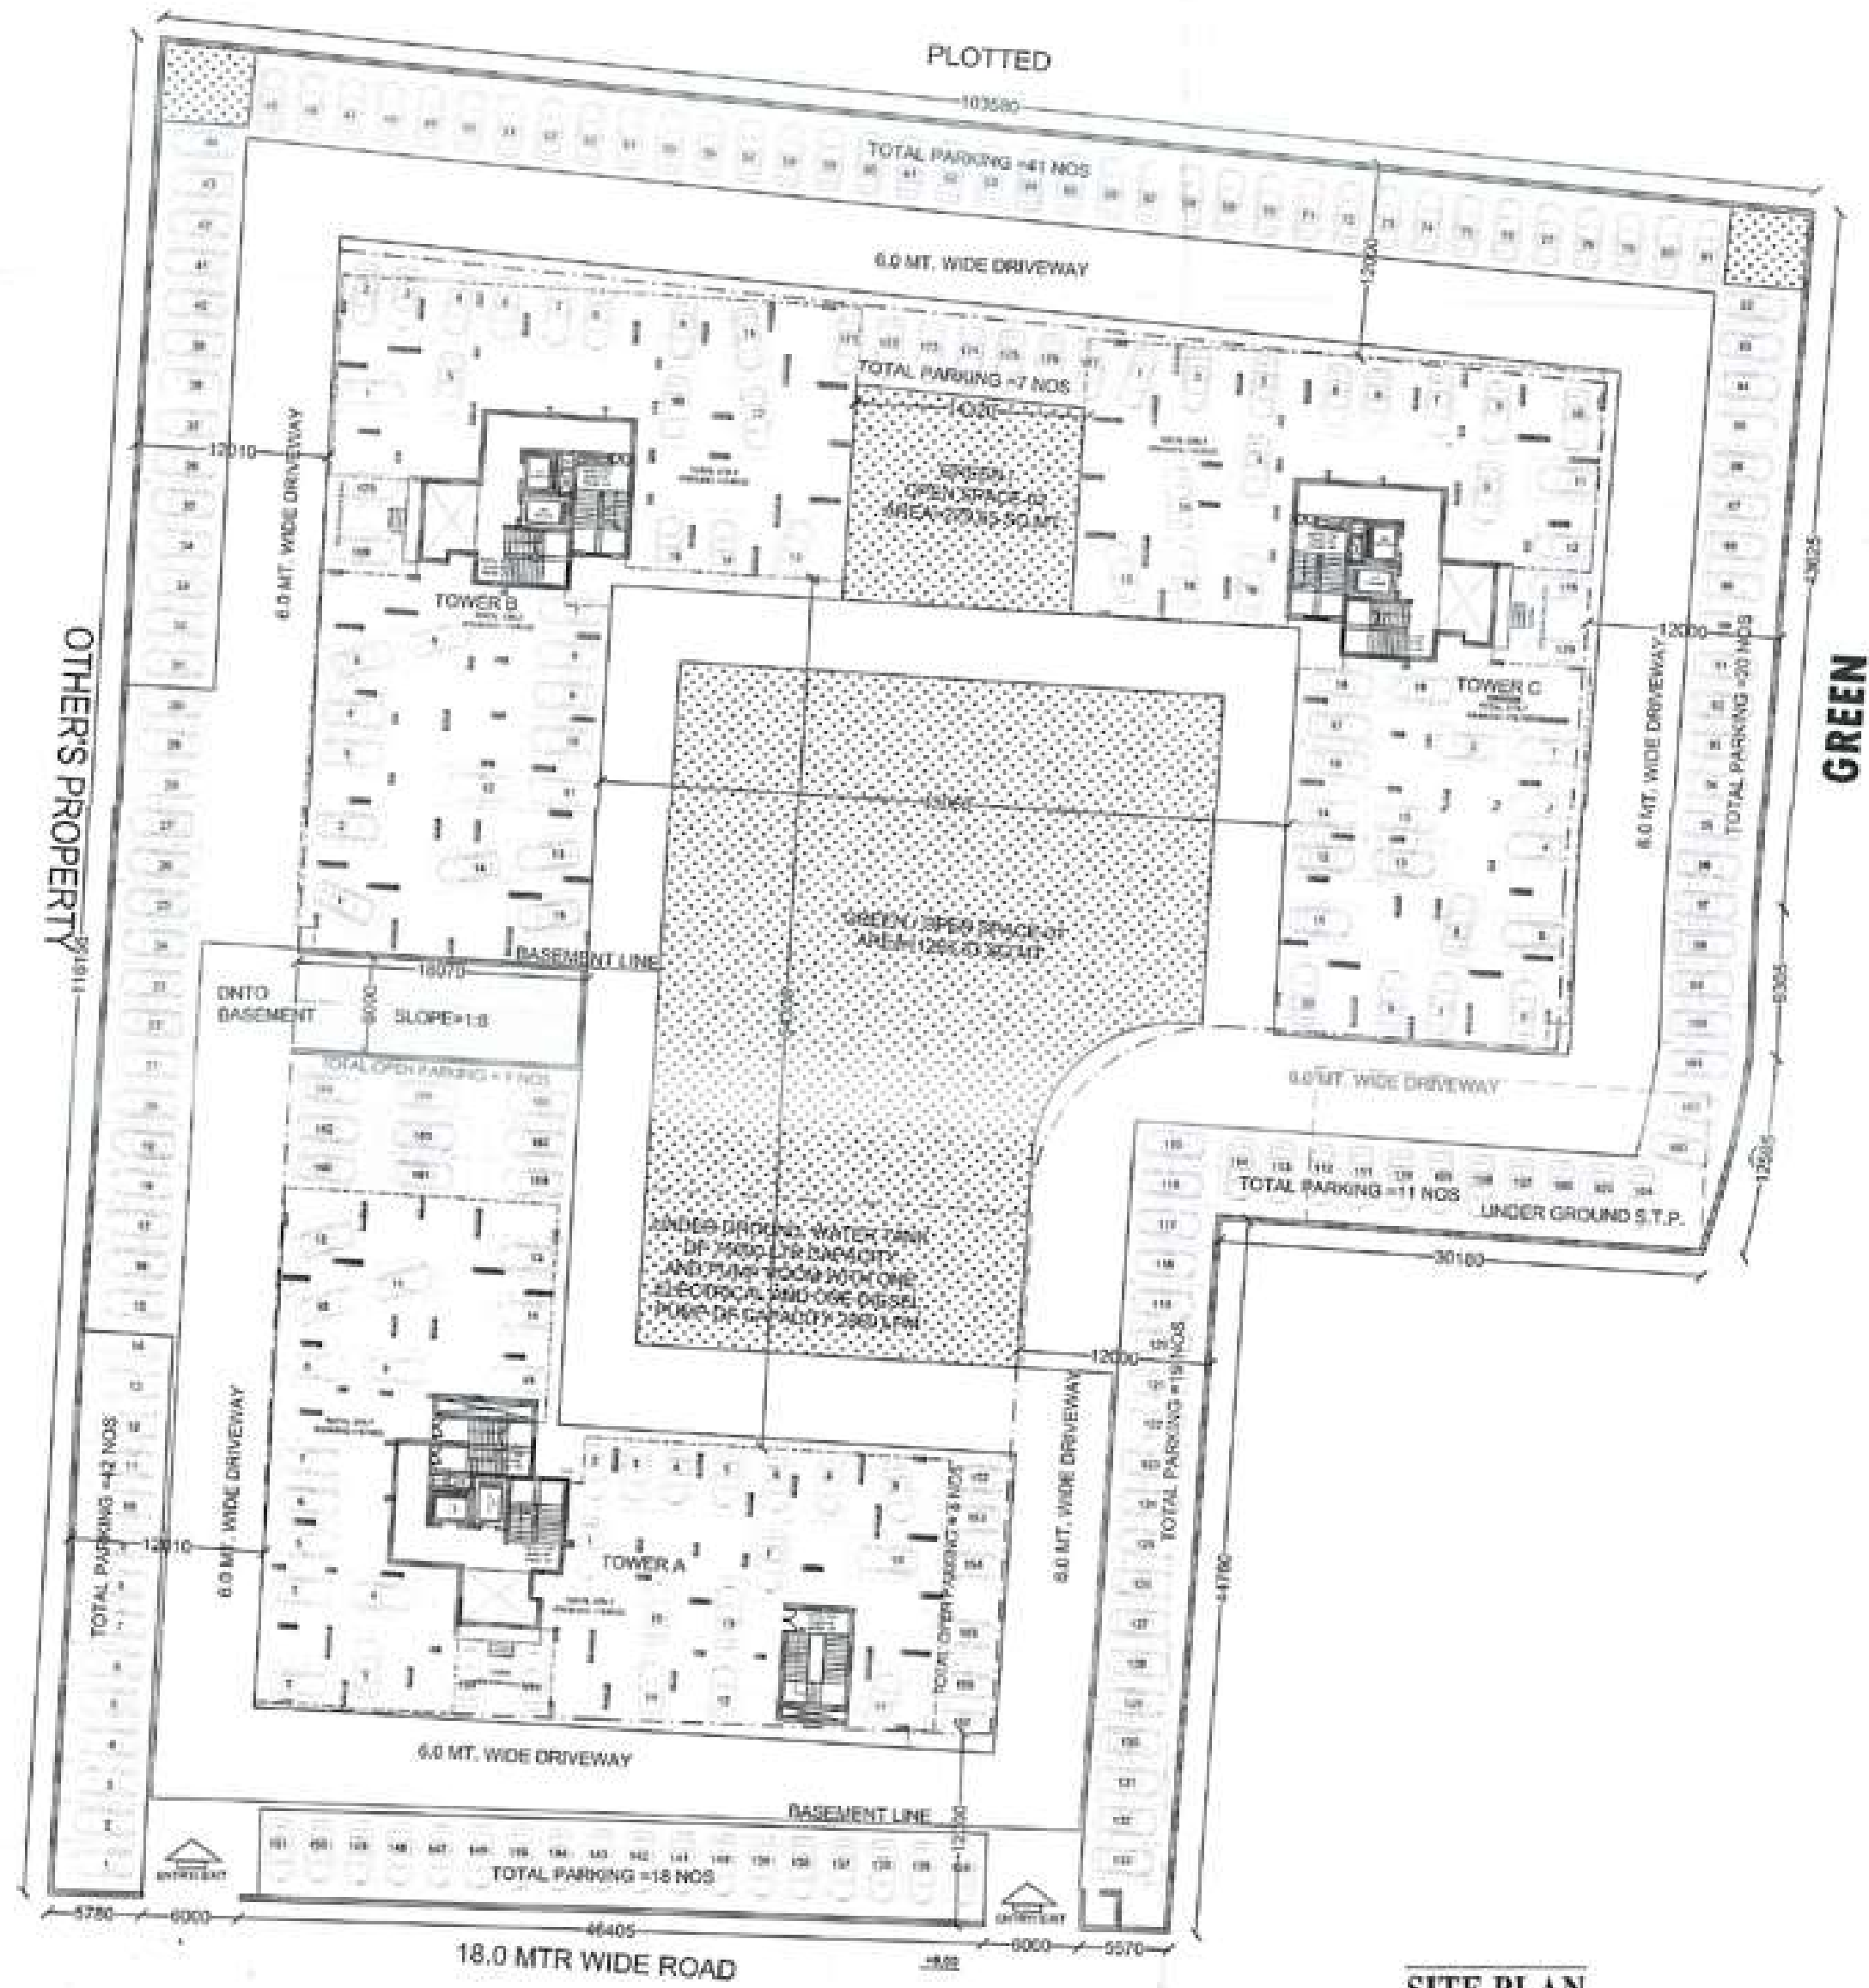

**SITE PLAN**  
SCALE=1:400

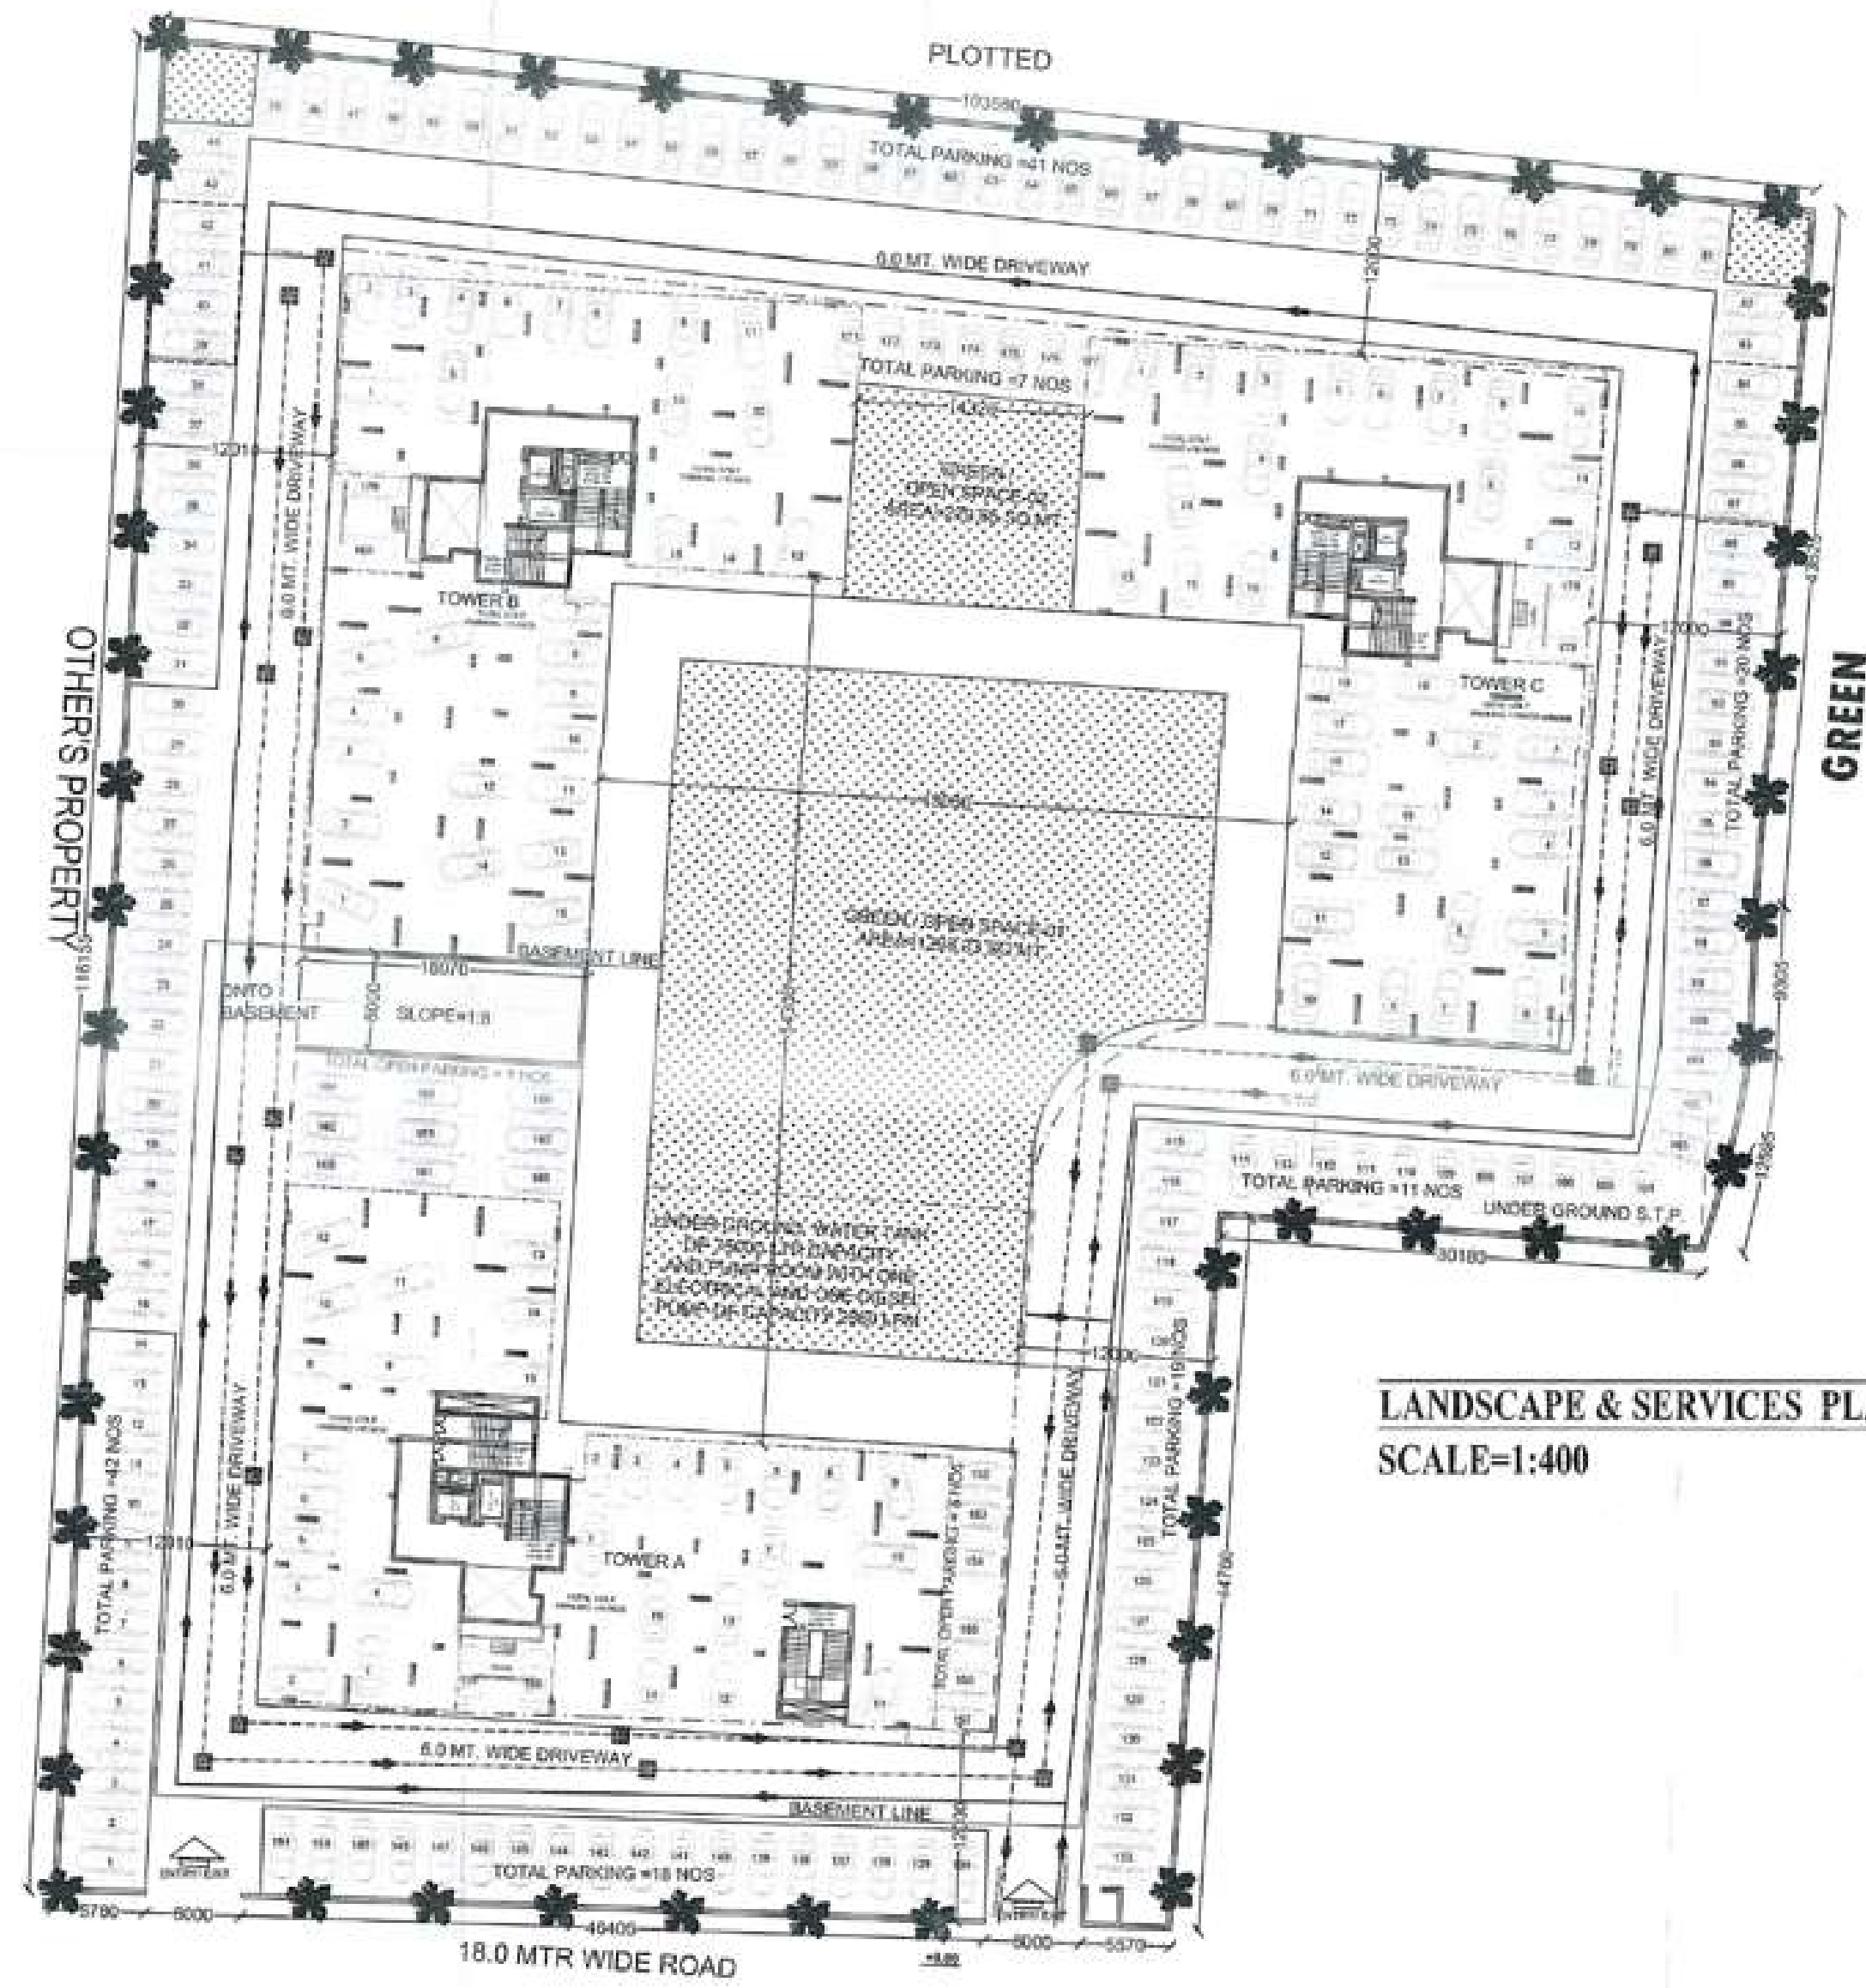

**LANDSCAPE & SERVICES PLAN**  
SCALE=1:400

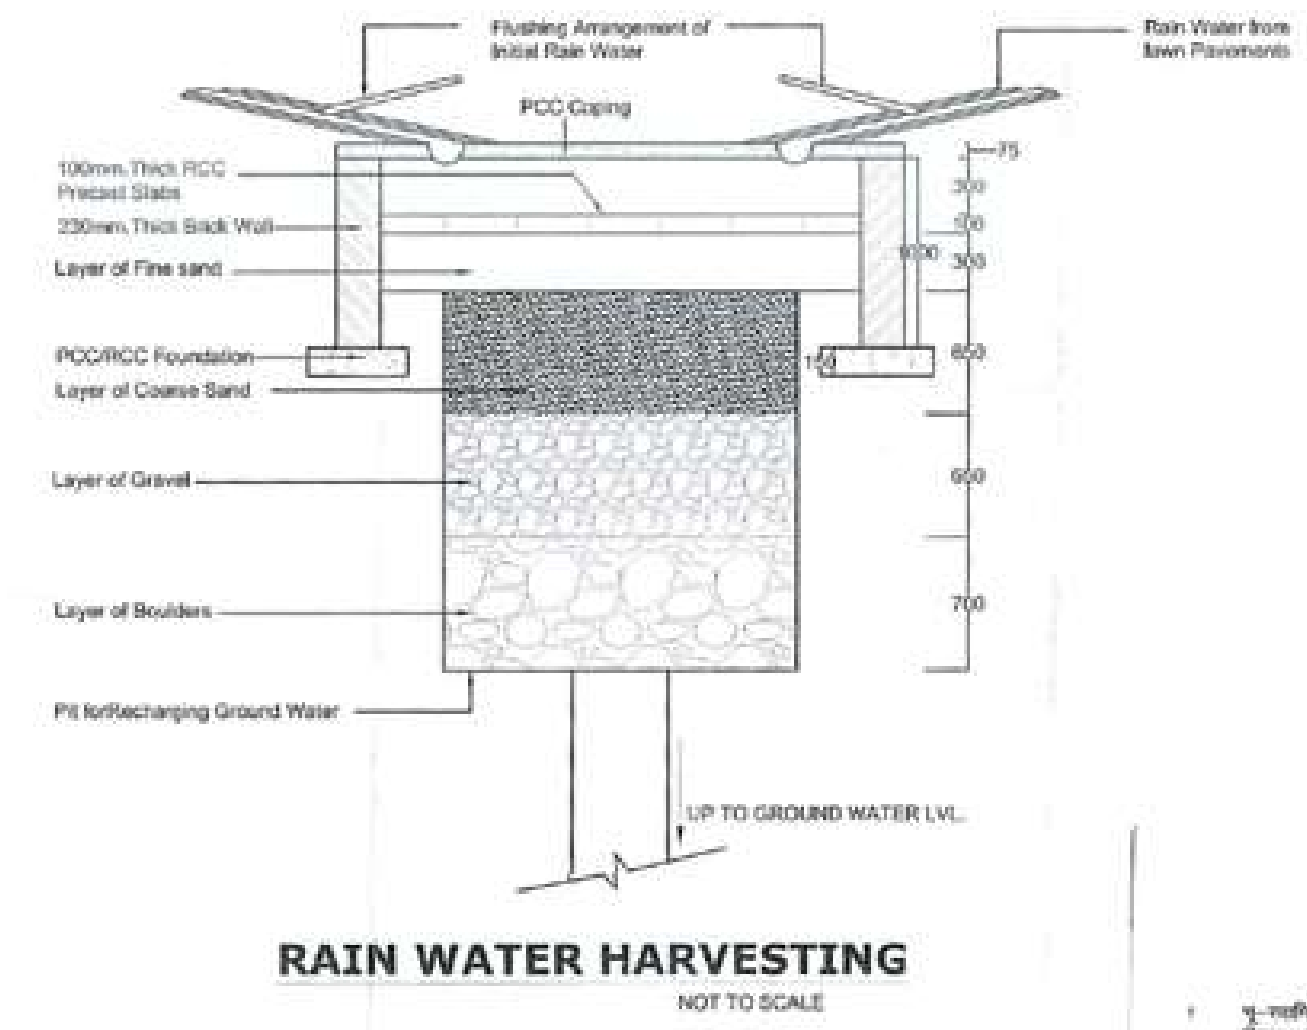

**RAIN WATER HARVESTING**  
NOT TO SCALE

This drawing is a "COPYRIGHT" contents of this drawing or part thereof may not be used or reproduced without the permission of the Architect

PROJECT TITLE  
**PROPOSED GROUP HOUSING AT VILLAGE MADIYAON SEC J EXTENSION, JANKIPURAM LUCKNOW**

1. The drawing is a "COPYRIGHT" contents of this drawing or part thereof may not be used or reproduced without the permission of the Architect.
| AREA DETAIL |             |          |             |         |         |         |         |         |         |         |         |         |         |         |         |                |
|-------------|-------------|----------|-------------|---------|---------|---------|---------|---------|---------|---------|---------|---------|---------|---------|---------|----------------|
| TOWER NAME  | PARTICULARS | BASEMENT | STILT FLOOR | 1st     | 2nd     | 3rd     | 4th     | 5th     | 6th     | 7th     | 8th     | 9th     | 10th    | 11th    | 12th    | TOTAL FAR AREA |
| TOWER A     | AREA        | 2400     | 155.11      | 617.040 | 606.240 | 606.240 | 606.240 | 606.240 | 606.240 | 606.240 | 606.240 | 606.240 | 606.240 | 606.240 | 606.240 | 7285.680       |
|             | 2BHK        |          |             | 2       | 2       | 2       | 2       | 2       | 2       | 2       | 2       | 2       | 2       | 2       | 2       | 22.05 X 13     |
|             | 3BHK        |          |             | 6       | 6       | 6       | 6       | 6       | 6       | 6       | 6       | 6       | 6       | 6       | 6       | 22.05 X 13     |
|             | AREA        |          |             | 617.040 | 606.240 | 606.240 | 606.240 | 606.240 | 606.240 | 606.240 | 606.240 | 606.240 | 606.240 | 606.240 | 606.240 | 7285.680       |
| TOWER B     | AREA        |          | 155.11      | 617.040 | 606.240 | 606.240 | 606.240 | 606.240 | 606.240 | 606.240 | 606.240 | 606.240 | 606.240 | 606.240 | 606.240 | 7285.680       |
|             | 2BHK        |          |             | 2       | 2       | 2       | 2       | 2       | 2       | 2       | 2       | 2       | 2       | 2       | 2       | 22.05 X 13     |
|             | 3BHK        |          |             | 6       | 6       | 6       | 6       | 6       | 6       | 6       | 6       | 6       | 6       | 6       | 6       | 22.05 X 13     |
|             | AREA        |          |             | 617.040 | 606.240 | 606.240 | 606.240 | 606.240 | 606.240 | 606.240 | 606.240 | 606.240 | 606.240 | 606.240 | 606.240 | 7285.680       |
| TOWER C     | AREA        |          | 155.11      | 617.040 | 606.240 | 606.240 | 606.240 | 606.240 | 606.240 | 606.240 | 606.240 | 606.240 | 606.240 | 606.240 | 606.240 | 7285.680       |
|             | 2BHK        |          |             | 2       | 2       | 2       | 2       | 2       | 2       | 2       | 2       | 2       | 2       | 2       | 2       | 22.05 X 13     |
|             | 3BHK        |          |             | 6       | 6       | 6       | 6       | 6       | 6       | 6       | 6       | 6       | 6       | 6       | 6       | 22.05 X 13     |
|             | AREA        |          |             | 617.040 | 606.240 | 606.240 | 606.240 | 606.240 | 606.240 | 606.240 | 606.240 | 606.240 | 606.240 | 606.240 | 606.240 | 7285.680       |
| TOTAL       |             |          |             | 6       | 6       | 6       | 6       | 6       | 6       | 6       | 6       | 6       | 6       | 6       | 6       | 2845.33        |

| CALCULATIONS OF AREAS |                                                |         |              |              |
|-----------------------|------------------------------------------------|---------|--------------|--------------|
| SL. NO.               | PARTICULARS                                    | No. (%) | AREA (sq.m.) | AREA (acres) |
| 1                     | PLOT AREA                                      |         | 10116.6      | 2.5          |
| 2                     | REQUIRED GREEN                                 | 15%     | 1517.49      |              |
| 3                     | NET PLOT AREA                                  |         | 8599.11      |              |
| 4                     | PERMISSIBLE GROUND COVERAGE (40% OF PLOT AREA) | 40%     | 4,046.640    | 1.00         |
| 5                     | PERMISSIBLE FAR (2.5 OF PLOT AREA)             | 2.5     | 21,497.775   |              |
| 6                     | INSENTIVE FAR                                  | 0.65    | 5,584.430    |              |
| 7                     | TOTAL FAR                                      | 3.15    | 27,082.205   |              |
| 8                     | PERMISSIBLE DENSITY @ 250 UNITS/ HAC.          | 253     | UNITS        |              |
| 9                     | PERMISSIBLE UNIT AGAINST INSENTIVE FAR         | 55      | UNITS        |              |
| 10                    | TOTAL PERMISSIBLE UNITS                        | 308     | UNITS        |              |
| 11                    | REQUIRED GREEN                                 | 15      | 1,517.49     |              |
| 12                    | REQUIRED NO. OF TREES @ 50 NOS/ HAC            | 51      | TREES        |              |
| 13                    | ACHIEVED GROUND COVERAGE                       | 28.32%  | 2865.33      | 0.71         |
| 14                    | INSENTIVE FAR                                  | 0.65    | 5,584.430    |              |
| 15                    | PROPOSED FAR                                   | 1.89    | 16,272.610   |              |
| 16                    | TOTAL ACHIEVED FAR                             | 2.54    | 21,857.040   |              |
| 17                    | NO. OF UNITS PROVIDED                          | 288     |              |              |
| 18                    | PROVIDED GREEN                                 | 15.05%  | 1,522.98     | 0.38         |
| 19                    | PROVIDED NO. OF TREES                          | 54      | TREES        |              |


| PARKING REQUIRED       |                                 |             |                       |                            |
|------------------------|---------------------------------|-------------|-----------------------|----------------------------|
| S.NO.                  | UNIT AREA (SQ.MT)               | NO OF UNITS | PARKING AREA REQUIRED | EC'S PARKING AREA REQUIRED |
| 1                      | 50-100                          | 288         | 1.00                  | 288                        |
| 2                      | 10 % SPACE FOR VISITORS PARKING |             |                       | 29                         |
| TOTAL PARKING REQUIRED |                                 |             |                       | 317                        |
| TOTAL PARKING PROVIDED |                                 |             |                       |                            |
| 3                      | SURFACE                         |             |                       | 179                        |
| 4                      | BASEMENT                        |             |                       | 46                         |
| 5                      | STILT                           |             |                       | 95                         |
| TOTAL PARKING PROVIDED |                                 |             |                       | 320                        |

| GREEN AREA CALCULATION    |           |          |        |
|---------------------------|-----------|----------|--------|
| S. NO.                    | POCKET    | AREA     | UNIT   |
| 1                         | Green -01 | 3,293.33 | SQ.MT. |
| 2                         | Green -02 | 229.65   | SQ.MT. |
| TOTAL GREEN AREA PROVIDED |           | 1,522.98 | SQ.MT. |

SITE FOR PROPOSED GROUP HOUSING

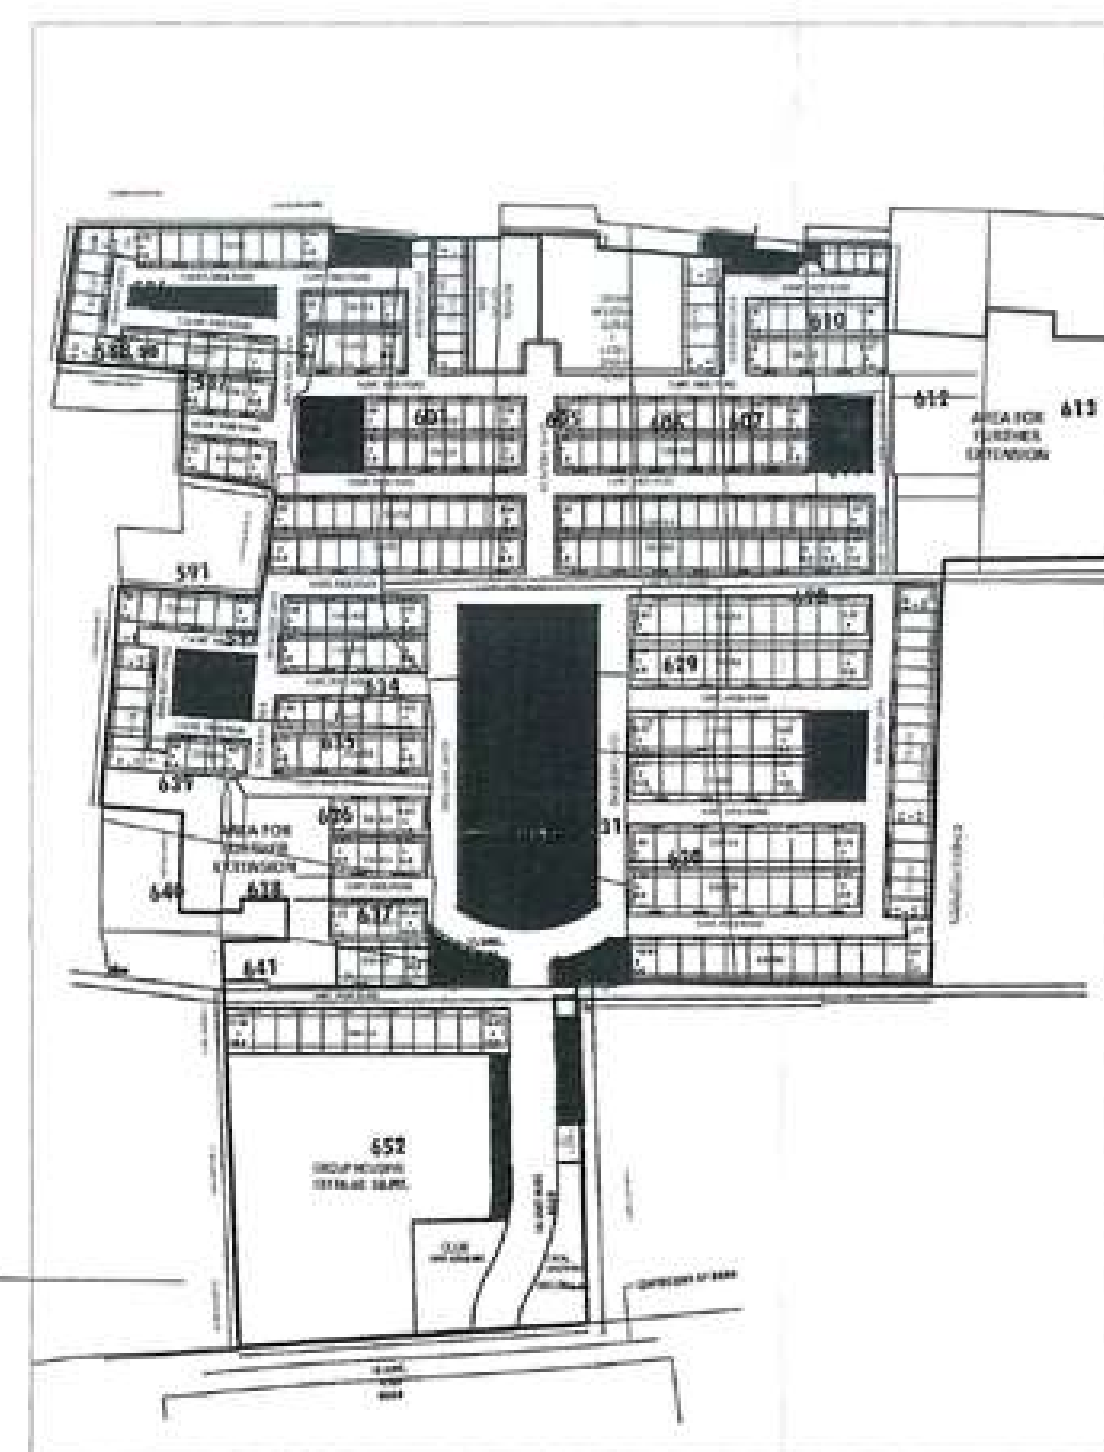

**KEY PLAN**

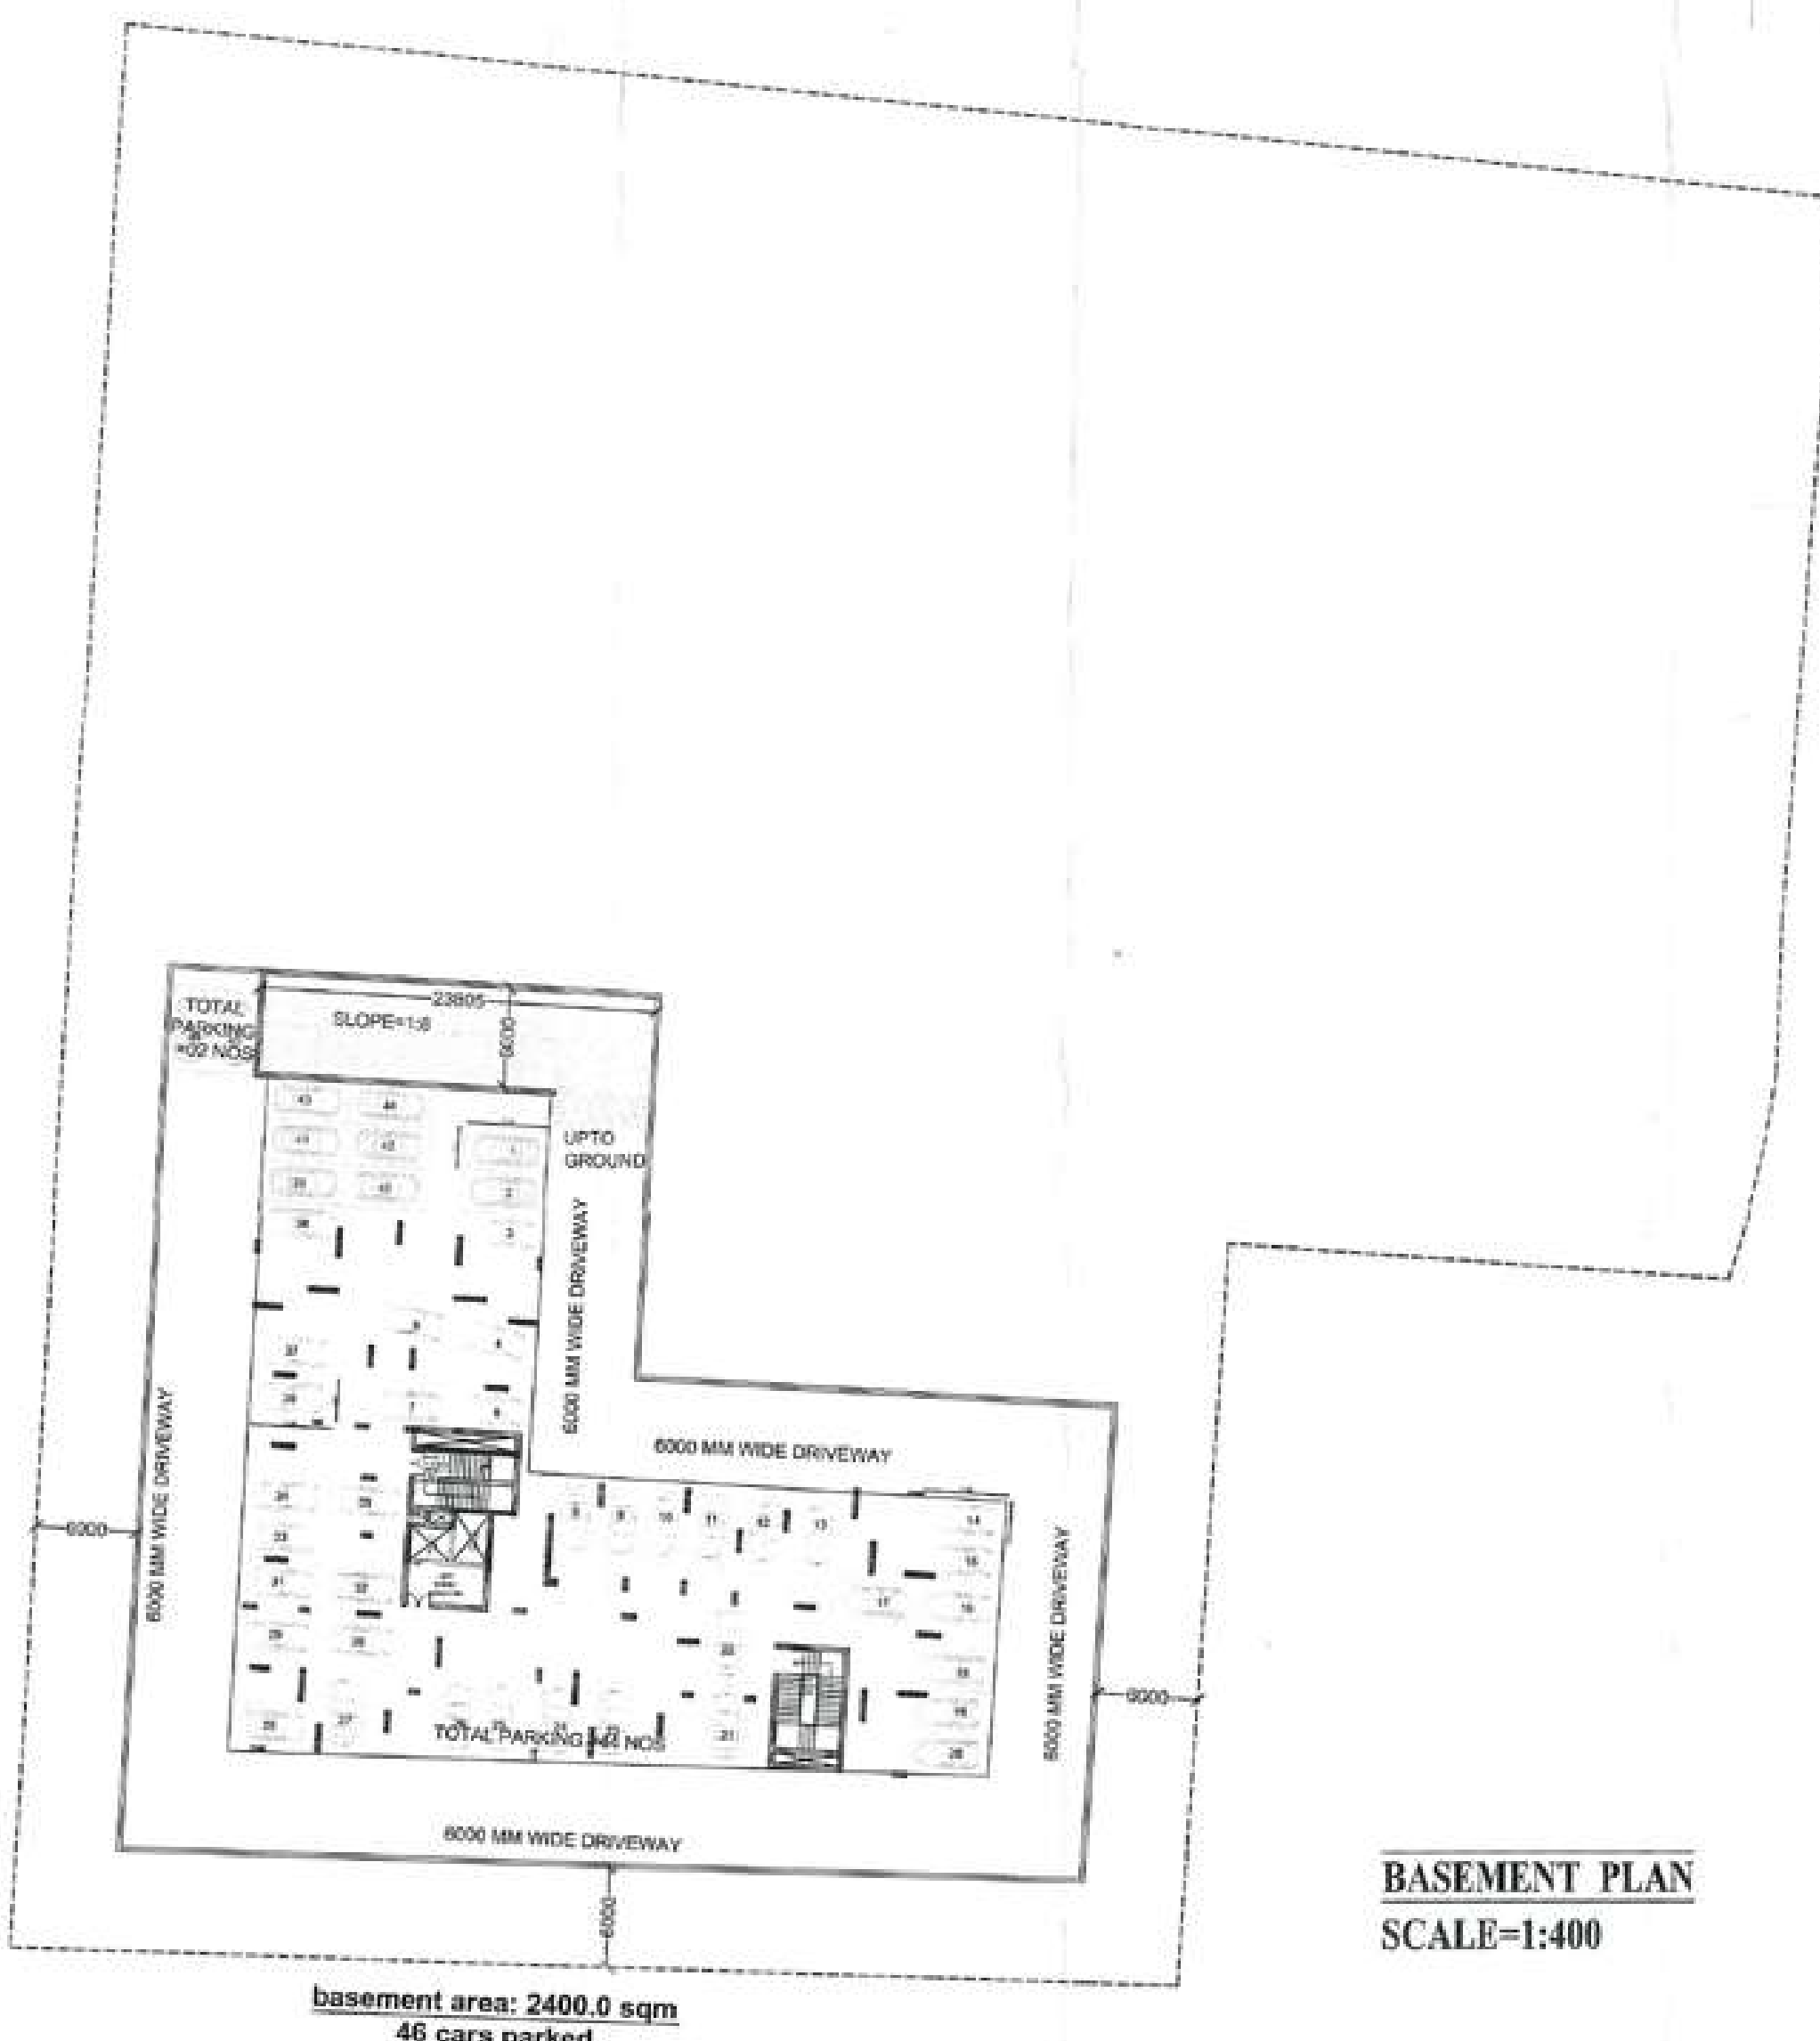

**BASEMENT PLAN**  
SCALE=1:400

**SUBMISSION**

PRINCIPAL ARCHITECT  
K DESIGNS  
206.208 2ND FLOOR, 99 EMPIRE PLAZA,  
SULTANPUR, NEW DELHI-110030

CLIENT  
ORO CONSTRUCTIONS PVT. LTD.

DRAWING TITLE  
SITE PLAN, SERVICES PLAN, BASEMENT  
PLAN & AREA DETAILS

OWNER  
PRAVEEN KUMAR PATEL  
CA/2012/54689

ARCHITECT  
PRAVEEN KUMAR PATEL  
CA/2012/54689

SIGNATURE  
PRATIVEEN KUMAR PATEL

DATE  
03-07-2018

SCALE  
AS SHOWN

DRAWING NO.  
PL-SP-01