


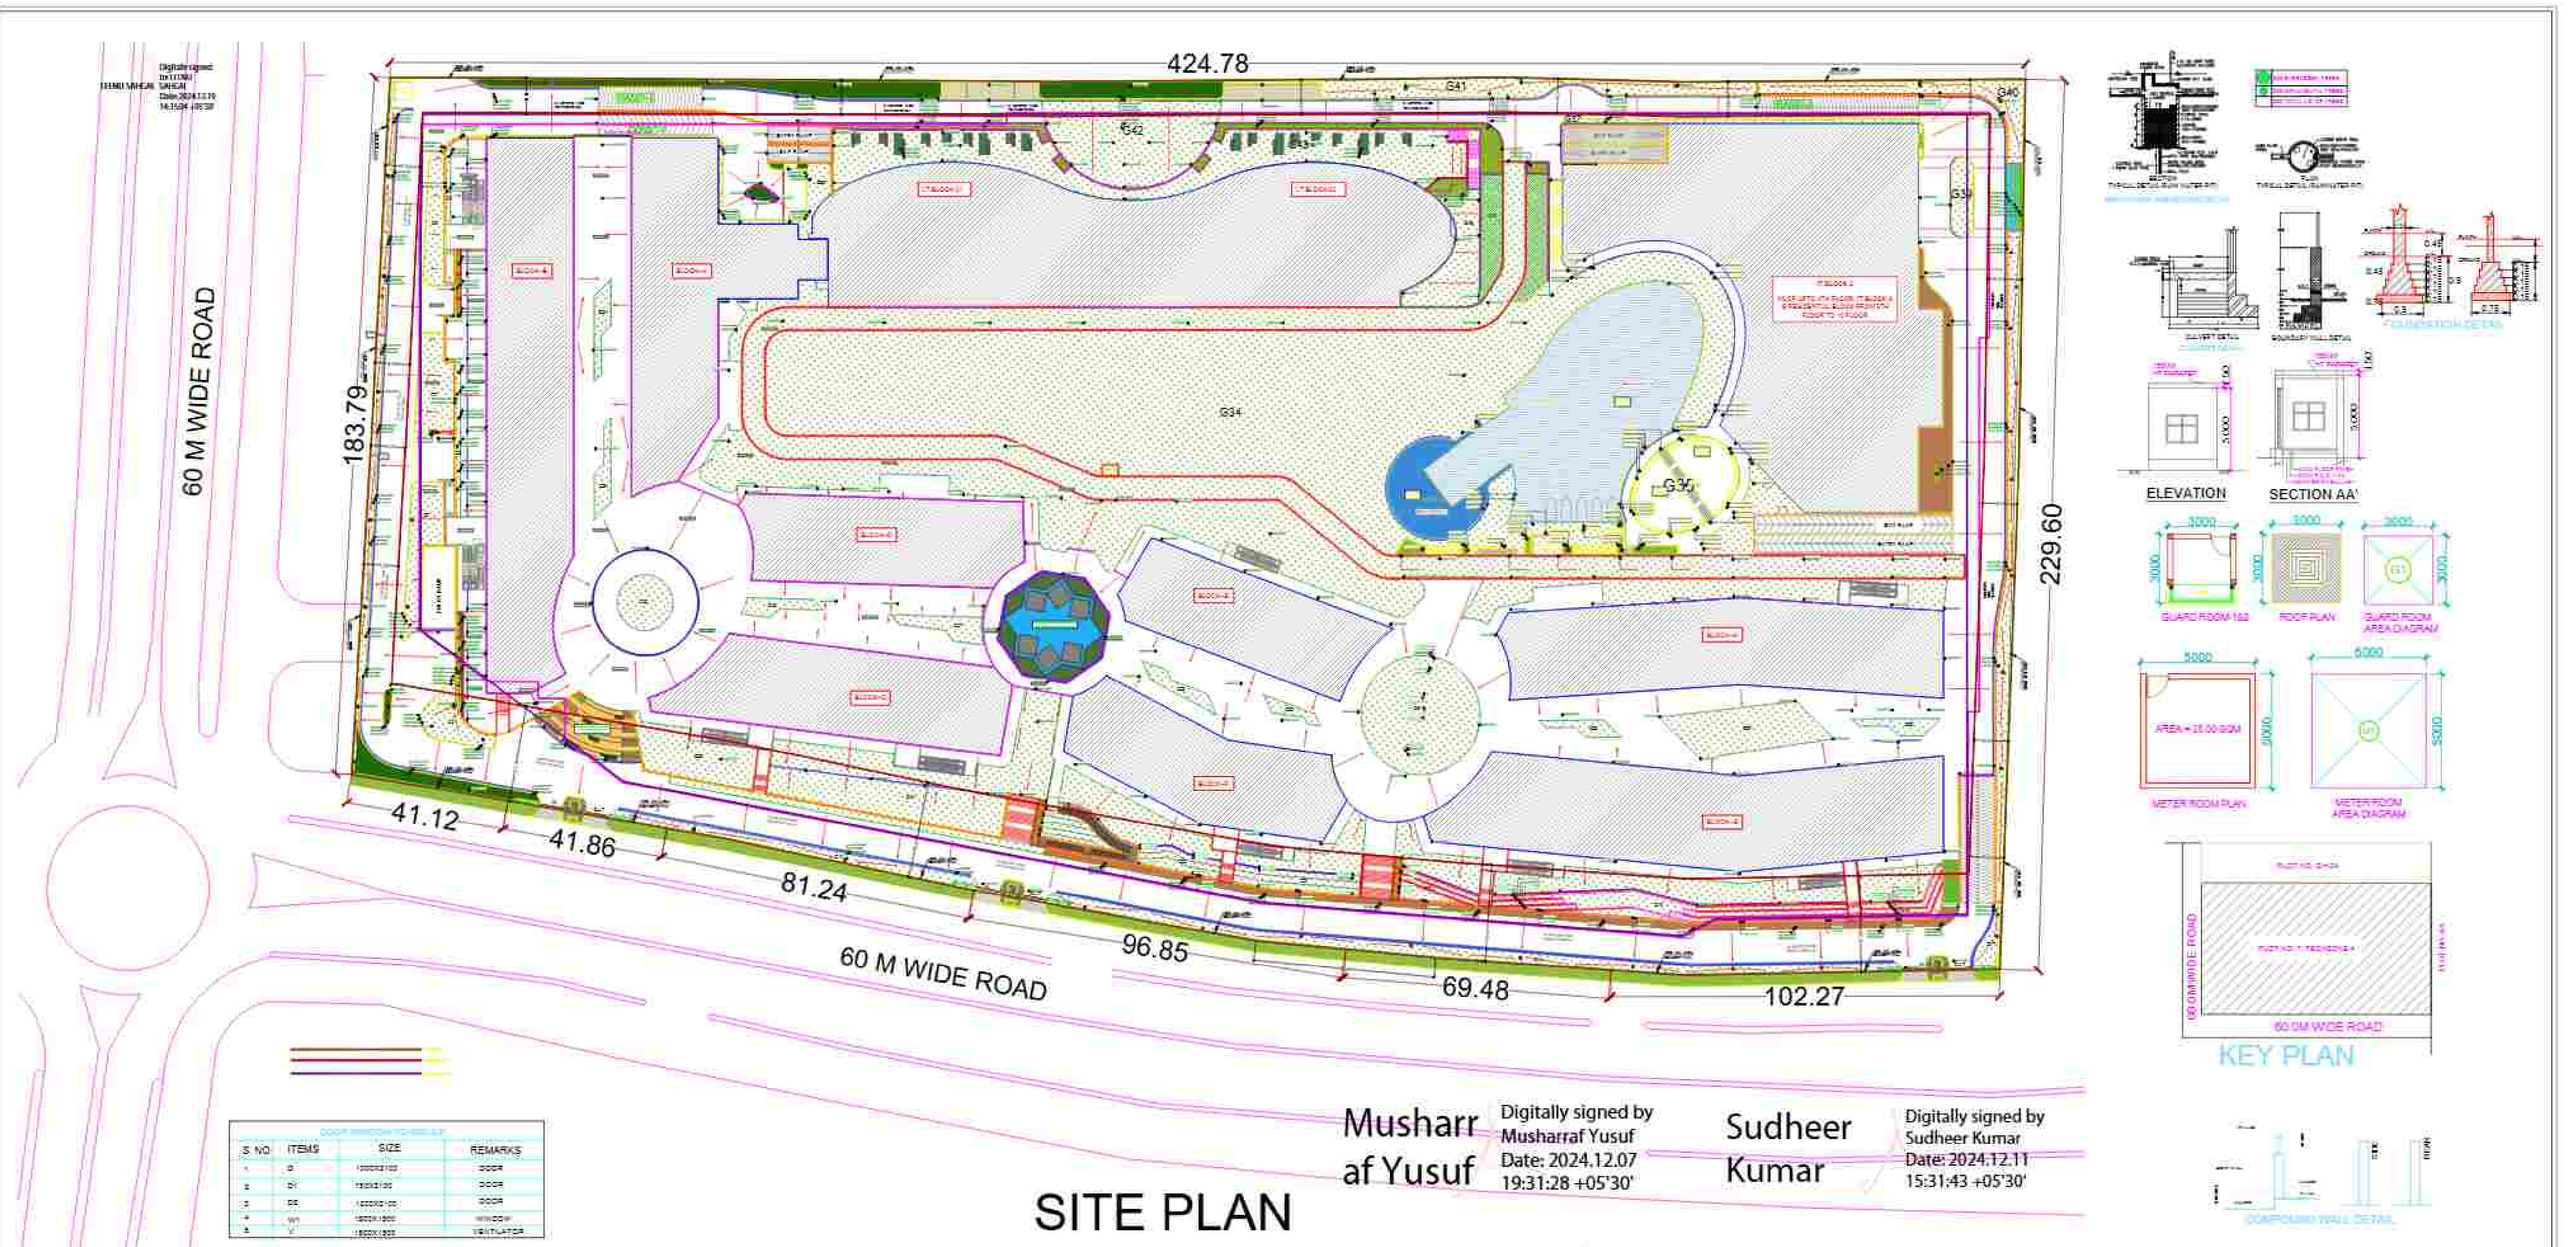

|                      |               |                                       |                  |              |                                 |              |                     |                |              |
|----------------------|---------------|---------------------------------------|------------------|--------------|---------------------------------|--------------|---------------------|----------------|--------------|
| PLOT AREA            | 91308.000     | GROUND COVERAGE @ 35%                 |                  | 31957.800    | PERMISSIBLE GREEN AREA          |              | 29932.538           | REQUIRED TREES | 599          |
| PERMISSIBLE FAR AREA | 191746.800    | PROPOSED GROUND COVERAGE              |                  | 31442.925    | PROPOSED GREEN AREA             |              | 30011.624           | PROPOSED TREES | 680          |
| PROPOSED FAR AREA    | 191737.998    | OPEN AREA (PLOT AREA-GROUND COVERAGE) |                  | 59865.075    | REQUIRED PARKING                |              | 3798                |                |              |
| BUILT-UP AREA        | 322858.377    | BASEMENT AREA                         |                  | 78478.460    | PROPOSED PARKING                |              | 3828                |                |              |
| F.A.R. @ 2.1         | IT/ITES @ 75% |                                       | COMMERCIAL @ 10% |              | INSTITUTIONAL FACILITY @ 12.43% |              | RESIDENTIAL @ 2.57% |                | BASEMENT     |
|                      | F.A.R. AREA   | SERVICE AREA                          | F.A.R. AREA      | SERVICE AREA | F.A.R. AREA                     | SERVICE AREA | F.A.R. AREA         | SERVICE AREA   | SERVICE AREA |
| PERMISSIBLE AREA     | 143810.100    | 21571.515                             | 19174.680        | 2876.202     | 23843.715                       | 3576.557     | 4937.480            | 740.622        | 0.000        |
| PROPOSED AREA        | 143800.369    | 17626.598                             | 19158.375        | 1712.597     | 23838.866                       | 1651.600     | 4940.388            | 855.155        | 3448.219     |
| REQUIRED PARKING     | E.C.S. @ 50   | 2876                                  | E.C.S. @ 50      | 383          | E.C.S. @ 100                    | 477          | E.C.S. @ 100        | 62             | 3798         |
| PROPOSED TREES       | EVERGREEN     | 355                                   | SEASONAL         | 383          | TOTAL NO. OF TREES              |              | 738.1675            |                |              |

|   |                                                                   |
|---|-------------------------------------------------------------------|
| SUBMISSION                                                                                             |                                                                   |
| PROJECT                                                                                                |                                                                   |
| PROPOSED INSTITUTIONAL BUILDING AT SECTOR TECH ZONE-4, PLOT-7, GREATER NOIDA M/S A.L. SOFTWEB PVT.LTD. |                                                                   |
| DRAWING TITLE                                                                                          |                                                                   |
| SITE PLAN                                                                                              |                                                                   |
| AMISH BHUTANI                                                                                          | ROHIT SAINI                                                       |
| Digitally signed by AMISH BHUTANI Date: 2024.11.14 15:11:31 +05'30'                                    | Digitally signed by ROHIT SAINI Date: 2024.11.14 15:12:40 +05'30' |
| OWNER'S SIGN                                                                                           | ARCHITECT'S SIGN                                                  |
| ACPL                                                                                                   | NORTH                                                             |
| ACPL Design Ltd                                                                                        |                                                                   |
| SCALE 1:500                                                                                            | DATE 18/11/2024                                                   |
| DESIGN BY                                                                                              | CHECKED BY                                                        |
|   | SRS-NC                                                            |
|   | SD/1088-01                                                        |



| FLOORS             | IT TOWER    |                        |              |                 | COMMERCIAL BLOCK |              |                        |              | IT/ITES (MISC.)      |                     |                                    | AREA DETAIL            |              |             |              |             |              |             |              |                 |              | BASEMENT AREA   |             | COMBINED TOTAL AREA |                 |               |            |  |
|--------------------|-------------|------------------------|--------------|-----------------|------------------|--------------|------------------------|--------------|----------------------|---------------------|------------------------------------|------------------------|--------------|-------------|--------------|-------------|--------------|-------------|--------------|-----------------|--------------|-----------------|-------------|---------------------|-----------------|---------------|------------|--|
|                    | F.A.R. AREA |                        | SERVICE AREA | NON F.A.R. AREA | COMMERCIAL       |              | INSTITUTIONAL FACILITY |              | G. ROOM              | M. ROOM             | EX. STAIRCASES                     | INSTITUTIONAL FACILITY |              | IT/ITES     |              | RESIDENTIAL |              | COMMERCIAL  | NON FAR AREA |                 |              |                 |             |                     |                 |               |            |  |
|                    | IT/ITES     | INSTITUTIONAL FACILITY |              |                 | F.A.R. AREA      | SERVICE AREA | F.A.R. AREA            | SERVICE AREA | IT/ITES SERVICE AREA | IT/ITES F.A.R. AREA | INSTITUTIONAL FACILITY F.A.R. AREA | F.A.R. AREA            | SERVICE AREA | F.A.R. AREA | SERVICE AREA | F.A.R. AREA | SERVICE AREA | F.A.R. AREA | SERVICE AREA | NON F.A.R. AREA | SERVICE AREA | NON F.A.R. AREA | F.A.R. AREA | 15% ADD. FAR        | NON F.A.R. AREA | BUILT-UP AREA |            |  |
| BASEMENT-2 FLOOR   | 0.000       | 0.000                  | 0.000        | 0.000           | 0.000            | 0.000        | 0.000                  | 0.000        | 0.000                | 0.000               | 0.000                              | 0.000                  | 0.000        | 0.000       | 0.000        | 0.000       | 0.000        | 0.000       | 0.000        | 0.000           | 0.000        | 3448.219        | 75030.241   | 0.000               | 3448.219        | 75030.241     | 78478.460  |  |
| BASEMENT-1 FLOOR   | 2902.831    | 2051.529               | 414.119      | 0.000           | 10433.714        | 478.943      | 8021.807               | 327.849      | 18.000               | 25.000              | 77.000                             | 552.804                | 0.000        | 3375.815    | 523.270      | 0.000       | 0.000        | 1411.838    | 0.000        | 0.000           |              |                 | 28852.339   | 1762.181            | 0.000           |               | 30614.520  |  |
| GROUND FLOOR       | 1695.035    | 1929.489               | 382.515      | 1063.557        | 2974.010         | 236.340      | 9941.455               | 747.924      |                      |                     |                                    | 0.000                  | 0.000        | 1966.401    | 284.284      | 0.000       | 0.000        |             | 0.000        | 0.000           |              |                 | 18506.390   | 1651.063            | 2358.070        |               | 22515.523  |  |
| 1st FLOOR          | 4050.776    | 0.000                  | 382.515      | 0.000           | 3818.242         | 397.724      | 1264.782               | 361.465      |                      |                     |                                    | 0.000                  | 0.000        | 0.000       | 0.000        | 0.000       | 0.000        |             | 309.220      | 5718.354        |              |                 | 9153.800    | 1450.924            | 5718.354        |               | 16329.078  |  |
| 2nd FLOOR          | 4737.206    | 0.000                  | 382.529      | 0.000           | 500.571          | 188.778      | 0.000                  | 0.000        |                      |                     |                                    | 0.000                  | 0.000        | 0.000       | 0.000        | 0.000       | 0.000        |             | 309.220      | 5718.354        |              |                 | 5237.777    | 880.527             | 5718.354        |               | 11836.658  |  |
| 3rd FLOOR          | 3810.463    | 0.000                  | 382.529      | 0.000           |                  |              |                        |              |                      |                     |                                    | 0.000                  | 0.000        | 0.000       | 0.000        | 0.000       | 0.000        |             | 309.220      | 5718.354        |              |                 | 3810.463    | 691.749             | 5718.354        |               | 10220.566  |  |
| 4th FLOOR          | 3810.463    | 0.000                  | 382.529      | 0.000           |                  |              |                        |              |                      |                     |                                    | 0.000                  | 0.000        | 0.000       | 0.000        | 0.000       | 0.000        |             | 0.000        | 6027.573        |              |                 | 3810.463    | 382.529             | 6027.573        |               | 10220.565  |  |
| 5th REFUGE FLOOR   | 3581.538    | 0.000                  | 611.904      | 0.000           |                  |              |                        |              |                      |                     |                                    | 0.000                  | 0.000        | 2472.907    | 192.866      | 829.516     | 112.134      |             | 0.000        | 0.000           |              |                 | 6883.961    | 916.904             | 0.000           |               | 7800.865   |  |
| 6th FLOOR          | 3810.463    | 0.000                  | 382.529      | 0.000           |                  |              |                        |              |                      |                     |                                    | 0.000                  | 0.000        | 2470.352    | 357.850      | 835.763     | 112.134      |             | 0.000        | 0.000           |              |                 | 7116.577    | 852.513             | 0.000           |               | 7969.090   |  |
| 7th FLOOR          | 3810.463    | 0.000                  | 382.529      | 0.000           |                  |              |                        |              |                      |                     |                                    | 0.000                  | 0.000        | 2472.907    | 192.866      | 829.516     | 112.134      |             | 0.000        | 0.000           |              |                 | 7112.886    | 687.529             | 0.000           |               | 7800.415   |  |
| 8th FLOOR          | 3810.463    | 0.000                  | 382.529      | 0.000           |                  |              |                        |              |                      |                     |                                    | 0.000                  | 0.000        | 2472.907    | 192.866      | 829.516     | 112.134      |             | 0.000        | 0.000           |              |                 | 7112.886    | 687.529             | 0.000           |               | 7800.415   |  |
| 9th REFUGE FLOOR   | 3581.538    | 0.000                  | 611.904      | 0.000           |                  |              |                        |              |                      |                     |                                    | 0.000                  | 0.000        | 2470.352    | 357.850      | 835.763     | 112.134      |             | 0.000        | 0.000           |              |                 | 6887.652    | 1081.888            | 0.000           |               | 7969.540   |  |
| 10th FLOOR         | 3810.463    | 0.000                  | 382.529      | 0.000           |                  |              |                        |              |                      |                     |                                    | 0.000                  | 0.000        | 1622.907    | 192.866      | 783.314     | 112.134      |             |              |                 |              |                 | 6213.684    | 687.529             | 0.000           |               | 6901.213   |  |
| 11th FLOOR         | 3810.463    | 0.000                  | 382.529      | 0.000           |                  |              |                        |              |                      |                     |                                    |                        |              |             |              |             |              |             |              |                 |              |                 | 3810.463    | 382.529             | 0.000           |               | 4192.992   |  |
| 12th FLOOR         | 3810.463    | 0.000                  | 382.529      | 0.000           |                  |              |                        |              |                      |                     |                                    |                        |              |             |              |             |              |             |              |                 |              |                 | 3810.463    | 382.529             | 0.000           |               | 4192.992   |  |
| 13th REFUGE FLOOR  | 3581.538    | 0.000                  | 611.904      | 0.000           |                  |              |                        |              |                      |                     |                                    |                        |              |             |              |             |              |             |              |                 |              |                 | 3581.538    | 611.904             | 0.000           |               | 4193.442   |  |
| 14th FLOOR         | 3810.463    | 0.000                  | 382.529      | 0.000           |                  |              |                        |              |                      |                     |                                    |                        |              |             |              |             |              |             |              |                 |              |                 | 3810.463    | 382.529             | 0.000           |               | 4192.992   |  |
| 15th FLOOR         | 3810.463    | 0.000                  | 382.529      | 0.000           |                  |              |                        |              |                      |                     |                                    |                        |              |             |              |             |              |             |              |                 |              |                 | 3810.463    | 382.529             | 0.000           |               | 4192.992   |  |
| 16th FLOOR         | 3810.463    | 0.000                  | 382.529      | 0.000           |                  |              |                        |              |                      |                     |                                    |                        |              |             |              |             |              |             |              |                 |              |                 | 3810.463    | 382.529             | 0.000           |               | 4192.992   |  |
| 17th REFUGE FLOOR  | 3581.538    | 0.000                  | 611.904      | 0.000           |                  |              |                        |              |                      |                     |                                    |                        |              |             |              |             |              |             |              |                 |              |                 | 3581.538    | 611.904             | 0.000           |               | 4193.442   |  |
| 18th SERVICE FLOOR | 0.000       | 0.000                  | 0.000        | 4327.604        |                  |              |                        |              |                      |                     |                                    |                        |              |             |              |             |              |             |              |                 |              |                 | 0.000       | 0.000               | 4327.604        |               | 4327.604   |  |
| 19th FLOOR         | 3810.463    | 0.000                  | 382.529      | 0.000           |                  |              |                        |              |                      |                     |                                    |                        |              |             |              |             |              |             |              |                 |              |                 | 3810.463    | 382.529             | 0.000           |               | 4192.992   |  |
| 20th FLOOR         | 3810.463    | 0.000                  | 382.529      | 0.000           |                  |              |                        |              |                      |                     |                                    |                        |              |             |              |             |              |             |              |                 |              |                 | 3810.463    | 382.529             | 0.000           |               | 4192.992   |  |
| 21st FLOOR         | 3810.463    | 0.000                  | 382.529      | 0.000           |                  |              |                        |              |                      |                     |                                    |                        |              |             |              |             |              |             |              |                 |              |                 | 3810.463    | 382.529             | 0.000           |               | 4192.992   |  |
| 22nd REFUGE FLOOR  | 3581.538    | 0.000                  | 611.904      | 0.000           |                  |              |                        |              |                      |                     |                                    |                        |              |             |              |             |              |             |              |                 |              |                 | 3581.538    | 611.904             | 0.000           |               | 4193.442   |  |
| 23rd FLOOR         | 3810.463    | 0.000                  | 382.529      | 0.000           |                  |              |                        |              |                      |                     |                                    |                        |              |             |              |             |              |             |              |                 |              |                 | 3810.463    | 382.529             | 0.000           |               | 4192.992   |  |
| 24th FLOOR         | 3810.463    | 0.000                  | 382.529      | 0.000           |                  |              |                        |              |                      |                     |                                    |                        |              |             |              |             |              |             |              |                 |              |                 | 3810.463    | 382.529             | 0.000           |               | 4192.992   |  |
| 25th FLOOR         | 3810.463    | 0.000                  | 382.529      | 0.000           |                  |              |                        |              |                      |                     |                                    |                        |              |             |              |             |              |             |              |                 |              |                 | 3810.463    | 382.529             | 0.000           |               | 4192.992   |  |
| 26th REFUGE FLOOR  | 3581.088    | 0.000                  | 611.904      | 0.000           |                  |              |                        |              |                      |                     |                                    |                        |              |             |              |             |              |             |              |                 |              |                 | 3581.088    | 611.904             | 0.000           |               | 4192.992   |  |
| 27th FLOOR         | 5409.659    | 0.000                  | 382.529      | 0.000           |                  |              |                        |              |                      |                     |                                    |                        |              |             |              |             |              |             |              |                 |              |                 | 5409.659    | 382.529             | 0.000           |               | 5792.188   |  |
| 28th FLOOR         | 5409.659    | 0.000                  | 382.529      | 0.000           |                  |              |                        |              |                      |                     |                                    |                        |              |             |              |             |              |             |              |                 |              |                 | 5409.659    | 382.529             | 0.000           |               | 5792.188   |  |
| 29th FLOOR         | 3747.912    | 0.000                  | 382.529      | 0.000           |                  |              |                        |              |                      |                     |                                    |                        |              |             |              |             |              |             |              |                 |              |                 | 3747.912    | 382.529             | 0.000           |               | 4130.441   |  |
| 30th REFUGE FLOOR  | 3453.577    | 0.000                  | 611.904      | 0.000           |                  |              |                        |              |                      |                     |                                    |                        |              |             |              |             |              |             |              |                 |              |                 | 3453.577    | 611.904             | 0.000           |               | 4065.481   |  |
| 31st FLOOR         | 1866.687    | 0.000                  | 191.264      | 0.000           |                  |              |                        |              |                      |                     |                                    |                        |              |             |              |             |              |             |              |                 |              |                 | 1866.687    | 191.264             | 0.000           |               | 2057.951   |  |
| 32nd FLOOR         | 1677.664    | 0.000                  | 191.264      | 0.000           |                  |              |                        |              |                      |                     |                                    |                        |              |             |              |             |              |             |              |                 |              |                 | 1677.664    | 191.264             | 0.000           |               | 1868.928   |  |
| 33rd FLOOR         | 1671.212    | 0.000                  | 191.264      | 0.000           |                  |              |                        |              |                      |                     |                                    |                        |              |             |              |             |              |             |              |                 |              |                 | 1671.212    | 191.264             | 0.000           |               | 1862.476   |  |
| 34th REFUGE FLOOR  | 1561.955    | 0.000                  | 305.952      | 0.000           |                  |              |                        |              |                      |                     |                                    |                        |              |             |              |             |              |             |              |                 |              |                 | 1561.955    | 305.952             | 0.000           |               | 1867.907   |  |
| MUMTY+MR+OHT       | 0.000       | 0.000                  | 672.746      | 0.000           | 0.000            | 410.812      | 0.000                  | 214.562      | 0.000                | 0.000               | 0.000                              | 0.000                  |              | 265.804     |              | 182.351     |              | 0.000       |              | 0.000           | 0.000        | 0.000           | 1746.075    | 0.000               |                 | 1746.075      |            |  |
| TOTAL              | 124450.822  | 3981.018               | 15048.076    | 5391.161        | 17746.537        | 1712.597     | 19228.044              | 1651.600     | 18.000               | 25.000              | 77.000                             | 552.804                | 0.000        | 19324.547   | 2560.522     | 4940.388    | 855.155      | 1411.838    | 927.660      | 24477.148       | 3448.219     | 75030.241       | 191737.998  | 26221.829           | 104898.550      |               | 322858.377 |  |

Sudheer Kumar

Digitally signed by Sudheer Kumar  
Date: 2024.12.11 15:34:25 +05'30'

Musharraf Yusuf

Digitally signed by Musharraf Yusuf  
Date: 2024.12.07 19:32:35 +05'30'

LEENU SAHGAL

Digitally signed by LEENU SAHGAL  
Date: 2024.12.19 15:52:08 +05'30'

|   |                                                                                     |
|---|-------------------------------------------------------------------------------------|
| SUBMISSION   |                                                                                     |
| PROJECT:<br>PROPOSED INSTITUTIONAL BUILDING<br>AT SECTOR TECH ZONE-4, PLOT-7,<br>GREATER NOIDA<br>M/S A.L. SOFTWEB PVT.LTD.                                                                              |                                                                                     |
| DRAWING TITLE:<br><b>AREA CHART COMBINED</b>   |                                                                                     |
| AMISH BHUTANI<br>Digitally signed by AMISH BHUTANI<br>Date: 2024.11.14 15:11:31 +05'30'   | ROHIT SAINI<br>Digitally signed by ROHIT SAINI<br>Date: 2023.03.28 11:02:40 +05'30' |
| OWNER'S SIGN   | ARCHITECT'S SIGN                                                                    |
| <div>ARCHITECT</div> <div><b>ACPL</b><br/>ACPL Design - Ltd<br/>100, Sector 10, Noida - 201301<br/>U.P. INDIA</div> |                                                                                     |
| SCALE   | DATE : 08.04.2019                                                                   |
| DESIGN BY   | SRS: NC<br>SB/1089-04                                                               |



| FLOORS             | IT BLOCK 1 & 2 |                        |              |                 |                    |
|--------------------|----------------|------------------------|--------------|-----------------|--------------------|
|                    | F.A.R. AREA    |                        | SERVICE AREA | NON F.A.R. AREA | TOTAL COVERED AREA |
|                    | IT/ITES        | INSTITUTIONAL FACILITY |              |                 |                    |
| BASEMENT-2 FLOOR   | 0.000          | 0.000                  | 0.000        | 0.000           | 0.000              |
| BASEMENT-1 FLOOR   | 2902.831       | 2051.529               | 414.119      | 0.000           | 5368.479           |
| GROUND FLOOR       | 1695.035       | 1929.489               | 382.515      | 1063.557        | 5070.596           |
| 1st FLOOR          | 4050.776       | 0.000                  | 382.515      | 0.000           | 4433.291           |
| 2nd FLOOR          | 4737.206       | 0.000                  | 382.529      | 0.000           | 5119.735           |
| 3rd FLOOR          | 3810.463       | 0.000                  | 382.529      | 0.000           | 4192.992           |
| 4th FLOOR          | 3810.463       | 0.000                  | 382.529      | 0.000           | 4192.992           |
| 5th REFUGE FLOOR   | 3581.538       | 0.000                  | 611.904      | 0.000           | 4193.442           |
| 6th FLOOR          | 3810.463       | 0.000                  | 382.529      | 0.000           | 4192.992           |
| 7th FLOOR          | 3810.463       | 0.000                  | 382.529      | 0.000           | 4192.992           |
| 8th FLOOR          | 3810.463       | 0.000                  | 382.529      | 0.000           | 4192.992           |
| 9th REFUGE FLOOR   | 3581.538       | 0.000                  | 611.904      | 0.000           | 4193.442           |
| 10th FLOOR         | 3810.463       | 0.000                  | 382.529      | 0.000           | 4192.992           |
| 11th FLOOR         | 3810.463       | 0.000                  | 382.529      | 0.000           | 4192.992           |
| 12th FLOOR         | 3810.463       | 0.000                  | 382.529      | 0.000           | 4192.992           |
| 13th REFUGE FLOOR  | 3581.538       | 0.000                  | 611.904      | 0.000           | 4193.442           |
| 14th FLOOR         | 3810.463       | 0.000                  | 382.529      | 0.000           | 4192.992           |
| 15th FLOOR         | 3810.463       | 0.000                  | 382.529      | 0.000           | 4192.992           |
| 16th FLOOR         | 3810.463       | 0.000                  | 382.529      | 0.000           | 4192.992           |
| 17th REFUGE FLOOR  | 3581.538       | 0.000                  | 611.904      | 0.000           | 4193.442           |
| 18th SERVICE FLOOR | 0.000          | 0.000                  | 0.000        | 4327.604        | 4327.604           |
| 19th FLOOR         | 3810.463       | 0.000                  | 382.529      | 0.000           | 4192.992           |
| 20th FLOOR         | 3810.463       | 0.000                  | 382.529      | 0.000           | 4192.992           |
| 21st FLOOR         | 3810.463       | 0.000                  | 382.529      | 0.000           | 4192.992           |
| 22nd REFUGE FLOOR  | 3581.538       | 0.000                  | 611.904      | 0.000           | 4193.442           |
| 23rd FLOOR         | 3810.463       | 0.000                  | 382.529      | 0.000           | 4192.992           |
| 24th FLOOR         | 3810.463       | 0.000                  | 382.529      | 0.000           | 4192.992           |
| 25th FLOOR         | 3810.463       | 0.000                  | 382.529      | 0.000           | 4192.992           |
| 26th REFUGE FLOOR  | 3581.088       | 0.000                  | 611.904      | 0.000           | 4192.992           |
| 27th FLOOR         | 5409.659       | 0.000                  | 382.529      | 0.000           | 5792.188           |
| 28th FLOOR         | 5409.659       | 0.000                  | 382.529      | 0.000           | 5792.188           |
| 29th FLOOR         | 3747.912       | 0.000                  | 382.529      | 0.000           | 4130.441           |
| 30th REFUGE FLOOR  | 3453.577       | 0.000                  | 611.904      | 0.000           | 4065.481           |
| 31st FLOOR         | 1866.687       | 0.000                  | 191.264      | 0.000           | 2057.951           |
| 32nd FLOOR         | 1677.664       | 0.000                  | 191.264      | 0.000           | 1868.928           |
| 33rd FLOOR         | 1671.212       | 0.000                  | 191.264      | 0.000           | 1862.476           |
| 34th REFUGE FLOOR  | 1561.955       | 0.000                  | 305.952      | 0.000           | 1867.907           |
| MUMTY+MR+OHT       | 0.000          | 0.000                  | 672.746      | 0.000           | 672.746            |
| TOTAL              | 124450.822     | 3981.018               | 15048.076    | 5391.161        | 148871.077         |

NOTE: IT BLOCK 1 & 2 ARE COMBINED AT BASEMENT 1, GROUND, FIRST FLOOR, SECOND FLOOR, 27TH FLOOR & 28TH FLOOR

| FLOORS           | IT/ITES (MISC.)         |                        |                                      |               |                 | TOTAL COVERED<br>AREA |
|------------------|-------------------------|------------------------|--------------------------------------|---------------|-----------------|-----------------------|
|                  | G. ROOM                 | M. ROOM                | EX. STAIRCASES                       | BASEMENT AREA |                 |                       |
|                  | IT/ITES SERVICE<br>AREA | IT\ITES F.A.R.<br>AREA | INSTITUTIONAL<br>FACILTY F.A.R. AREA | SERVICE AREA  | NON F.A.R. AREA |                       |
| BASEMENT-2 FLOOR | 0.000                   | 0.000                  | 0.000                                | 3448.219      | 75030.241       | 78478.460             |
| BASEMENT-1 FLOOR | 0.000                   | 0.000                  | 0.000                                |               |                 | 0.000                 |
| GROUND FLOOR     | 18.000                  | 25.000                 | 77.000                               |               |                 | 120.000               |
| TOTAL            | 18.000                  | 25.000                 | 77.000                               | 3448.219      | 75030.241       | 78598.460             |

| FLOORS             | COMBINED AREA CHART FOR BLOCK A,B,C,D,E,F,G & H |          |          |          |          |          |          |          |         |
|--------------------|-------------------------------------------------|----------|----------|----------|----------|----------|----------|----------|---------|
|                    | BLOCK-A                                         | BLOCK-B  | BLOCK-C  | BLOCK-D  | BLOCK-E  | BLOCK-F  | BLOCK-G  | BLOCK-H  | BRIDGE  |
| BASEMENT-1 FLOOR   | 2526.895                                        | 3264.871 | 2027.721 | 1677.582 | 1541.508 | 1667.229 | 3278.114 | 2694.149 | 584.245 |
| GROUND FLOOR       | 1929.066                                        | 2268.109 | 1332.052 | 1126.953 | 1022.566 | 1175.998 | 3151.220 | 1893.765 |         |
| 1ST FLOOR          | 0.000                                           | 863.955  | 570.954  | 494.983  | 390.810  | 381.677  | 2419.381 | 740.454  |         |
| 2ND Floor          | 0.000                                           | 0.000    | 0.000    | 0.000    | 0.000    | 0.000    | 689.348  | 0.000    |         |
| MUMTY+MR+OHT       | 227.915                                         | 0.000    | 0.000    | 0.000    | 0.000    | 0.000    | 182.897  | 214.362  |         |
| TOTAL COVERED AREA | 4683.876                                        | 6396.934 | 3930.727 | 3299.518 | 2954.885 | 3224.903 | 9720.960 | 5542.729 | 584.245 |

| FLOORS           | MLCP UPTO 4TH FLOOR, IT BLOCK 3 & RESIDENTIAL BLOCK FROM 5TH FLOOR TO 10TH FLOOR |              |             |              |             |              |             |              |                 |                    |
|------------------|----------------------------------------------------------------------------------|--------------|-------------|--------------|-------------|--------------|-------------|--------------|-----------------|--------------------|
|                  | INSTITUTIONAL FACILITY                                                           |              | IT/ITES     |              | RESIDENTIAL |              | COMMERCIAL  | NON FAR AREA |                 | TOTAL COVERED AREA |
|                  | F.A.R. AREA                                                                      | SERVICE AREA | F.A.R. AREA | SERVICE AREA | F.A.R. AREA | SERVICE AREA | F.A.R. AREA | SERVICE AREA | NON F.A.R. AREA |                    |
| BASEMENT-2 FLOOR | 0.000                                                                            | 0.000        | 0.000       | 0.000        | 0.000       | 0.000        | 0.000       | 0.000        | 0.000           | 0.000              |
| BASEMENT-1 FLOOR | 552.804                                                                          | 0.000        | 3375.816    | 523.270      | 0.000       | 0.000        | 1411.838    | 0.000        | 0.000           | 5863.728           |
| GROUND FLOOR     | 0.000                                                                            | 0.000        | 1966.401    | 284.284      | 0.000       | 0.000        |             | 0.000        | 1294.513        | 3545.198           |
| 1st FLOOR        | 0.000                                                                            | 0.000        | 0.000       | 0.000        | 0.000       | 0.000        |             | 309.220      | 5718.354        | 6027.574           |
| 2nd FLOOR        | 0.000                                                                            | 0.000        | 0.000       | 0.000        | 0.000       | 0.000        |             | 309.220      | 5718.354        | 6027.574           |
| 3rd FLOOR        | 0.000                                                                            | 0.000        | 0.000       | 0.000        | 0.000       | 0.000        |             | 309.220      | 5718.354        | 6027.574           |
| 4th FLOOR        | 0.000                                                                            | 0.000        | 0.000       | 0.000        | 0.000       | 0.000        |             | 0.000        | 6027.573        | 6027.573           |
| 5th FLOOR        | 0.000                                                                            | 0.000        | 2472.907    | 192.866      | 829.516     | 112.134      |             | 0.000        | 0.000           | 3607.423           |
| 6th REFUGE FLOOR | 0.000                                                                            | 0.000        | 2470.351    | 357.850      | 835.763     | 112.134      |             | 0.000        | 0.000           | 3776.098           |
| 7th FLOOR        | 0.000                                                                            | 0.000        | 2472.907    | 192.866      | 829.516     | 112.134      |             | 0.000        | 0.000           | 3607.423           |
| 8th FLOOR        | 0.000                                                                            | 0.000        | 2472.907    | 192.866      | 829.516     | 112.134      |             | 0.000        | 0.000           | 3607.423           |
| 9th REFUGE FLOOR | 0.000                                                                            | 0.000        | 2470.351    | 357.850      | 835.763     | 112.134      |             | 0.000        | 0.000           | 3776.098           |
| 10th FLOOR       | 0.000                                                                            | 0.000        | 1622.907    | 192.866      | 780.314     | 112.134      |             |              |                 | 2708.221           |
| MUMTY+MR+OHT     | 0.000                                                                            |              |             | 265.804      |             | 182.351      |             | 0.000        |                 | 448.155            |
| TOTAL            | 552.804                                                                          | 0.000        | 19324.547   | 2560.522     | 4940.388    | 855.155      | 1411.838    | 927.660      | 24477.148       | 55050.062          |

| LEGEND           | BREADTH     |   | LENGTH    |   | NO.S  |   | AREA (SQ.M) |
|------------------|-------------|---|-----------|---|-------|---|-------------|
| G1               | P.LINE AREA | X | 427.900   | X | 1.000 | = | 427.900     |
| G2               | P.LINE AREA | X | 174.960   | X | 1.000 | = | 174.960     |
| G3               | P.LINE AREA | X | 27.240    | X | 1.000 | = | 27.240      |
| G4               | P.LINE AREA | X | 23.410    | X | 1.000 | = | 23.410      |
| G5               | P.LINE AREA | X | 229.950   | X | 1.000 | = | 229.950     |
| G6               | P.LINE AREA | X | 53.920    | X | 1.000 | = | 53.920      |
| G7               | P.LINE AREA | X | 236.350   | X | 1.000 | = | 236.350     |
| G8               | P.LINE AREA | X | 33.470    | X | 1.000 | = | 33.470      |
| G9               | P.LINE AREA | X | 154.270   | X | 1.000 | = | 154.270     |
| G10              | P.LINE AREA | X | 14.220    | X | 1.000 | = | 14.220      |
| G11              | P.LINE AREA | X | 137.090   | X | 1.000 | = | 137.090     |
| G12              | P.LINE AREA | X | 241.160   | X | 1.000 | = | 241.160     |
| G13              | P.LINE AREA | X | 262.260   | X | 1.000 | = | 262.260     |
| G14              | P.LINE AREA | X | 531.320   | X | 1.000 | = | 531.320     |
| G15              | P.LINE AREA | X | 609.400   | X | 1.000 | = | 609.400     |
| G16              | P.LINE AREA | X | 18.430    | X | 1.000 | = | 18.430      |
| G17              | P.LINE AREA | X | 63.910    | X | 1.000 | = | 63.910      |
| G18              | P.LINE AREA | X | 280.150   | X | 1.000 | = | 280.150     |
| G19              | P.LINE AREA | X | 931.260   | X | 1.000 | = | 931.260     |
| G20              | P.LINE AREA | X | 304.920   | X | 1.000 | = | 304.920     |
| G21              | P.LINE AREA | X | 366.950   | X | 1.000 | = | 366.950     |
| G22              | P.LINE AREA | X | 458.780   | X | 1.000 | = | 458.780     |
| G23              | P.LINE AREA | X | 676.400   | X | 1.000 | = | 676.400     |
| G24              | P.LINE AREA | X | 134.340   | X | 1.000 | = | 134.340     |
| G25              | P.LINE AREA | X | 164.350   | X | 1.000 | = | 164.350     |
| G26              | P.LINE AREA | X | 68.630    | X | 1.000 | = | 68.630      |
| G27              | P.LINE AREA | X | 98.770    | X | 1.000 | = | 98.770      |
| G28              | P.LINE AREA | X | 224.810   | X | 1.000 | = | 224.810     |
| G29              | P.LINE AREA | X | 64.170    | X | 1.000 | = | 64.170      |
| G30              | P.LINE AREA | X | 39.940    | X | 1.000 | = | 39.940      |
| G31              | P.LINE AREA | X | 750.280   | X | 1.000 | = | 750.280     |
| G32              | P.LINE AREA | X | 55.490    | X | 1.000 | = | 55.490      |
| G33              | P.LINE AREA | X | 62.580    | X | 1.000 | = | 62.580      |
| G34              | P.LINE AREA | X | 14813.520 | X | 1.000 | = | 14813.520   |
| G35              | P.LINE AREA | X | 534.840   | X | 1.000 | = | 534.840     |
| G36              | P.LINE AREA | X | 320.540   | X | 1.000 | = | 320.540     |
| G37              | P.LINE AREA | X | 10.840    | X | 1.000 | = | 10.840      |
| G38              | P.LINE AREA | X | 325.320   | X | 1.000 | = | 325.320     |
| G39              | P.LINE AREA | X | 109.940   | X | 1.000 | = | 109.940     |
| G40              | P.LINE AREA | X | 830.980   | X | 1.000 | = | 830.980     |
| G41              | P.LINE AREA | X | 662.000   | X | 1.000 | = | 662.000     |
| G42              | P.LINE AREA | X | 832.920   | X | 1.000 | = | 832.920     |
| G43              | P.LINE AREA | X | 1483.940  | X | 1.000 | = | 1483.940    |
| G44              | P.LINE AREA | X | 7.930     | X | 2.000 | = | 15.860      |
| G45              | P.LINE AREA | X | 143.990   | X | 1.000 | = | 143.990     |
| G46              | P.LINE AREA | X | 77.800    | X | 1.000 | = | 77.800      |
| G47              | P.LINE AREA | X | 43.180    | X | 1.000 | = | 43.180      |
| G48              | P.LINE AREA | X | 323.060   | X | 1.000 | = | 323.060     |
| G49              | P.LINE AREA | X | 164.670   | X | 1.000 | = | 164.670     |
| G50              | P.LINE AREA | X | 150.080   | X | 1.000 | = | 150.080     |
| G51              | P.LINE AREA | X | 24.800    | X | 1.000 | = | 24.800      |
| G52              | 3.420       | X | 0.999     | X | 1.000 | = | 3.417       |
| G53              | 0.999       | X | 2.750     | X | 1.000 | = | 2.747       |
| G54              | P.LINE AREA | X | 72.460    | X | 2.000 | = | 144.920     |
| G55              | P.LINE AREA | X | 309.270   | X | 1.000 | = | 309.270     |
| G56              | P.LINE AREA | X | 351.090   | X | 1.000 | = | 351.090     |
| G57              | P.LINE AREA | X | 410.820   | X | 2.000 | = | 410.820     |
| TOTAL GREEN AREA |             |   |           |   |       |   | 30011.624   |

LEENU SAHGAL

Digitally signed by LEENU SAHGAL  
Date: 2024.12.19 15:53:23 +05'30'

TOTAL COVERED AREA

= IT BLOCK 1 & 2 + COMBINED AREA CHART FOR BLOCK A, B, C, D, E, F, G & H + MLCP UPTO 4TH FLOOR, IT BLOCK 3 & RESIDENTIAL BLOCK FROM 5TH FLOOR TO 10 FLOOR.

= 148871.077 + 4683.876 + 6396.934 + 3930.727 + 3299.518 + 2954.885 + 3224.903 + 9720.960 + 5542.729 + 584.245 + 55050.062 + 78598.460

= 322858.376 SQM

Sudheer Kumar

Digitally signed by Sudheer Kumar  
Date: 2024.12.11 15:34:46 +05'30'

Musharraf Yusuf

Digitally signed by Musharraf Yusuf  
Date: 2024.12.07 19:36:01 +05'30'

|   |                     |
|---|---------------------|
| SUBMISSION   |                     |
| PROJECT:<br>PROPOSED INSTITUTIONAL BUILDING AT SECTOR TECH ZONE-4, PLOT-7, GREATER NOIDA<br>M/S A.L. SOFTWEB PVT.LTD. |                     |
| DRAWING TITLE:<br>AREA CHART                                                                                          |                     |
| AMISH BHUTANI   | ROHIT SAINI         |
| DRIVER'S SIGN   | ARCHITECT'S SIGN    |
| ACPL   |                     |
| SCALE 1:500   | DATE 18/11/2024     |
| DESIGN BY   | DWG. NO. SD/1089-01 |



Musharraf Yusuf

Digitally signed by Musharraf Yusuf  
Date: 2024.12.07  
19:40:29 +05'30'

Sudheer Kumar

Digitally signed by Sudheer Kumar  
Date: 2024.12.11  
15:35:03 +05'30'

## BASEMENT PLAN

LEENU SAHGAL

Digitally signed by LEENU SAHGAL  
Date: 2024.12.19  
15:54:00 +05'30'

## BASEMENT LEVEL-2 AREA DIAGRAM


| BASEMENT-2 AREA DETAIL |            |   |         |           |       |           |      |         |
|------------------------|------------|---|---------|-----------|-------|-----------|------|---------|
| Z                      | PLINE AREA |   | X       | 78478.460 |       | 78478.460 |      |         |
| COVERED AREA           |            |   |         |           |       | 78478.460 |      |         |
| DEDUCTIONS (D2)        |            |   |         |           |       |           |      |         |
| ITEM                   | WIDTH      | X | LENGTH  | X         | COEFF | NO.       | AREA |         |
| 1                      | 7.950      | X | 6.800   | X         | 1.000 | X         | 1    | 54.060  |
| 2                      | 7.700      | X | 6.400   | X         | 1.000 | X         | 1    | 49.280  |
| 3                      | 8.780      | X | 6.500   | X         | 1.000 | X         | 1    | 57.070  |
| 3A                     | 4.850      | X | 7.950   | X         | 1.000 | X         | 1    | 38.558  |
| 4                      | 1.500      | X | 11.085  | X         | 1.000 | X         | 1    | 16.628  |
| 5                      | 24.150     | X | 9.760   | X         | 1.000 | X         | 1    | 235.704 |
| 6                      | PLINE AREA | X | 3.475   | X         | 1.000 | X         | 1    | 3.475   |
| 7                      | 11.675     | X | 3.055   | X         | 1.000 | X         | 1    | 35.667  |
| 8                      | 13.985     | X | 6.210   | X         | 1.000 | X         | 1    | 86.847  |
| 9                      | 9.970      | X | 7.125   | X         | 1.000 | X         | 1    | 71.036  |
| 9A                     | 7.780      | X | 10.350  | X         | 1.000 | X         | 1    | 80.523  |
| 10                     | 9.300      | X | 13.930  | X         | 1.000 | X         | 1    | 129.549 |
| 11                     | 3.500      | X | 10.800  | X         | 1.000 | X         | 1    | 37.800  |
| 12                     | 13.190     | X | 10.955  | X         | 1.000 | X         | 1    | 144.496 |
| 13                     | 4.170      | X | 10.875  | X         | 1.000 | X         | 1    | 45.349  |
| 14                     | 8.200      | X | 13.870  | X         | 1.000 | X         | 1    | 113.734 |
| 15                     | 8.200      | X | 5.625   | X         | 1.000 | X         | 1    | 46.125  |
| 16                     | 4.170      | X | 10.800  | X         | 1.000 | X         | 1    | 45.036  |
| 17                     | 2.930      | X | 10.875  | X         | 1.000 | X         | 1    | 31.864  |
| 18                     | 10.265     | X | 10.950  | X         | 1.000 | X         | 1    | 112.402 |
| 19                     | 3.495      | X | 10.800  | X         | 1.000 | X         | 1    | 37.746  |
| 20                     | 6.900      | X | 9.105   | X         | 1.000 | X         | 1    | 62.825  |
| 21                     | 4.250      | X | 5.275   | X         | 1.000 | X         | 1    | 22.419  |
| 22                     | 2.325      | X | 3.430   | X         | 0.500 | X         | 1    | 3.987   |
| 23                     | 1.925      | X | 3.430   | X         | 1.000 | X         | 1    | 6.603   |
| 24                     | PLINE AREA | X | 585.210 | X         | 1.000 | X         | 1    | 585.210 |
| 25                     | PLINE AREA | X | 80.237  | X         | 1.000 | X         | 1    | 80.237  |
| 26                     | 25.150     | X | 7.615   | X         | 1.000 | X         | 1    | 191.517 |
| 27                     | 1.280      | X | 1.200   | X         | 1.000 | X         | 1    | 1.536   |
| 28                     | 20.565     | X | 3.065   | X         | 1.000 | X         | 1    | 63.032  |
| 29                     | 12.000     | X | 1.320   | X         | 1.000 | X         | 1    | 15.840  |
| 30                     | 9.650      | X | 13.580  | X         | 1.000 | X         | 1    | 131.047 |
| 31                     | 9.660      | X | 7.500   | X         | 1.000 | X         | 1    | 72.450  |
| 32                     | 25.580     | X | 10.505  | X         | 1.000 | X         | 1    | 268.718 |
| 33                     | 7.900      | X | 5.650   | X         | 1.000 | X         | 1    | 44.635  |
| 33A                    | 8.250      | X | 4.925   | X         | 1.000 | X         | 1    | 40.631  |
| 34                     | 8.455      | X | 3.550   | X         | 1.000 | X         | 1    | 30.015  |
| 35                     | 7.930      | X | 5.680   | X         | 1.000 | X         | 1    | 45.042  |
| 36                     | 7.700      | X | 6.400   | X         | 1.000 | X         | 1    | 49.280  |
| 37                     | 7.950      | X | 6.800   | X         | 1.000 | X         | 1    | 54.060  |
| 38                     | 7.700      | X | 6.400   | X         | 1.000 | X         | 1    | 49.280  |
| 39                     | 7.950      | X | 6.800   | X         | 1.000 | X         | 1    | 54.060  |
| 40                     | 9.100      | X | 30.000  | X         | 1.000 | X         | 1    | 273.000 |
| 41                     | 7.950      | X | 5.250   | X         | 1.000 | X         | 1    | 41.738  |
| 42                     | 5.245      | X | 7.945   | X         | 1.000 | X         | 1    | 41.672  |

|                                          |            |   |         |   |       |   |   |           |
|------------------------------------------|------------|---|---------|---|-------|---|---|-----------|
| 43                                       | 6.800      | X | 7.950   | X | 1.000 | X | 1 | 54.060    |
| 44                                       | 6.400      | X | 7.700   | X | 1.000 | X | 1 | 49.280    |
| 45                                       | 6.400      | X | 7.700   | X | 1.000 | X | 1 | 49.280    |
| 46                                       | 6.800      | X | 7.950   | X | 1.000 | X | 1 | 54.060    |
| 47                                       | 6.800      | X | 7.950   | X | 1.000 | X | 1 | 54.060    |
| 48                                       | 6.400      | X | 7.700   | X | 1.000 | X | 1 | 49.280    |
| 49                                       | 6.245      | X | 0.795   | X | 0.500 | X | 1 | 2.482     |
| 50                                       | 6.245      | X | 11.655  | X | 1.000 | X | 1 | 72.785    |
| 51                                       | 6.800      | X | 7.950   | X | 1.000 | X | 1 | 54.060    |
| 52                                       | 6.400      | X | 7.700   | X | 1.000 | X | 1 | 49.280    |
| 53                                       | 4.130      | X | 5.000   | X | 1.000 | X | 1 | 20.650    |
| 54                                       | 7.420      | X | 4.000   | X | 1.000 | X | 1 | 29.680    |
| 55                                       | 2.190      | X | 5.835   | X | 0.500 | X | 1 | 6.389     |
| 56                                       | 5.835      | X | 1.805   | X | 1.000 | X | 1 | 10.532    |
| 57                                       | 5.250      | X | 7.950   | X | 1.000 | X | 1 | 41.738    |
| 58                                       | 6.400      | X | 7.700   | X | 1.000 | X | 1 | 49.280    |
| 59                                       | 6.800      | X | 7.950   | X | 1.000 | X | 1 | 54.060    |
| 60                                       | 5.250      | X | 7.950   | X | 1.000 | X | 1 | 41.738    |
| 61                                       | 7.900      | X | 5.450   | X | 1.000 | X | 1 | 43.055    |
| 62                                       | 10.710     | X | 7.750   | X | 1.000 | X | 1 | 83.003    |
| 63                                       | 3.060      | X | 3.900   | X | 1.000 | X | 1 | 11.934    |
| 64                                       | 8.990      | X | 12.740  | X | 1.000 | X | 1 | 114.533   |
| 65                                       | 8.990      | X | 1.360   | X | 0.500 | X | 1 | 6.113     |
| 66                                       | 13.200     | X | 7.950   | X | 1.000 | X | 1 | 104.940   |
| 67                                       | 2.780      | X | 3.080   | X | 1.000 | X | 1 | 8.562     |
| 68                                       | PLINE AREA |   |         |   |       | X | 1 | 44.500    |
| 69                                       | 6.400      | X | 8.000   | X | 1.000 | X | 1 | 51.200    |
| 70                                       | 6.800      | X | 7.950   | X | 1.000 | X | 1 | 54.060    |
| 71                                       | 12.050     | X | 7.750   | X | 1.000 | X | 1 | 93.388    |
| 72                                       | PLINE AREA |   |         |   |       | X | 1 | 129.081   |
| 73                                       | PLINE AREA |   |         |   |       | X | 1 | 460.720   |
| 74                                       | PLINE AREA |   |         |   |       | X | 1 | 139.970   |
| 75                                       | PLINE AREA |   |         |   |       | X | 1 | 89.145    |
| 76                                       | PLINE AREA |   |         |   |       | X | 1 | 69.695    |
| 77                                       | PLINE AREA |   |         |   |       | X | 1 | 84.097    |
| 78                                       | PLINE AREA |   |         |   |       | X | 1 | 74.487    |
| TOTAL DEDUCTIONS (D2)                    |            |   |         |   |       |   |   | 6106.958  |
| SERVICE AREA (S)                         |            |   |         |   |       |   |   |           |
| S5                                       | 10.460     | X | 26.855  | X | 1.000 | X | 1 | 280.903   |
| S21                                      | PLINE AREA | X | 678.110 | X | 1.000 | X | 1 | 678.110   |
| S22                                      | 11.425     | X | 14.550  | X | 1.000 | X | 1 | 166.234   |
| S23                                      | PLINE AREA | X | 240.135 | X | 1.000 | X | 1 | 240.135   |
| S24                                      | 14.450     | X | 119.815 | X | 1.000 | X | 1 | 1731.327  |
| S25                                      | 2.935      | X | 119.765 | X | 1.000 | X | 1 | 351.510   |
| SERVICE AREA (S)                         |            |   |         |   |       |   |   | 3448.219  |
| NON FAR AREA                             |            |   |         |   |       |   |   | 75030.241 |
| BASEMENT-2 PARKING AREA C-(D2+S)         |            |   |         |   |       |   |   | 68923.283 |
| BASEMENT-2 PARKING AREA FOR STACK        |            |   |         |   |       |   |   | 42696.000 |
| BASEMENT-2 PARKING AREA FOR CONVENTIONAL |            |   |         |   |       |   |   | 26227.283 |
| PROPOSED CAR PARKING @ 18 E.C.S.         |            |   |         |   |       |   |   | 2372      |
| PROPOSED CAR PARKING @ 30 E.C.S.         |            |   |         |   |       |   |   | 874       |
| TOTAL PROPOSED CAR PARKING ECS           |            |   |         |   |       |   |   | 3246      |
| BASEMENT-2 AREA                          |            |   |         |   |       |   |   | 78478.460 |



|   |                                                                                        |
|---|----------------------------------------------------------------------------------------|
| SUBMISSION   |                                                                                        |
| PROJECT:<br>PROPOSED INSTITUTIONAL BUILDING<br>AT SECTOR TECH ZONE-4, PLOT-7,<br>GREATER NOIDA<br>M/S A.L. SOFTWEB PVT. LTD. |                                                                                        |
| DRAWING TITLE:<br>BASEMENT PLAN                                                                                              |                                                                                        |
| AMISH BHUTANI<br>ANI<br>Digitally signed by AMISH BHUTANI<br>Date: 2024.11.14<br>15:13:31 +05'30'                            | ROHIT SAINI<br>Digitally signed by ROHIT SAINI<br>Date: 2024.07.08<br>11:02:40 +05'30' |
| OWNER'S SIGN:<br>ACPL Design Pvt. Ltd.                                                                                       | ARCHITECT'S SIGN:<br>ACPL Design Pvt. Ltd.                                             |
| SCALE: 1:500   | DATE: 18/11/2024                                                                       |
| DESIGN BY:   | DWG. NO: SD/1089-01                                                                    |



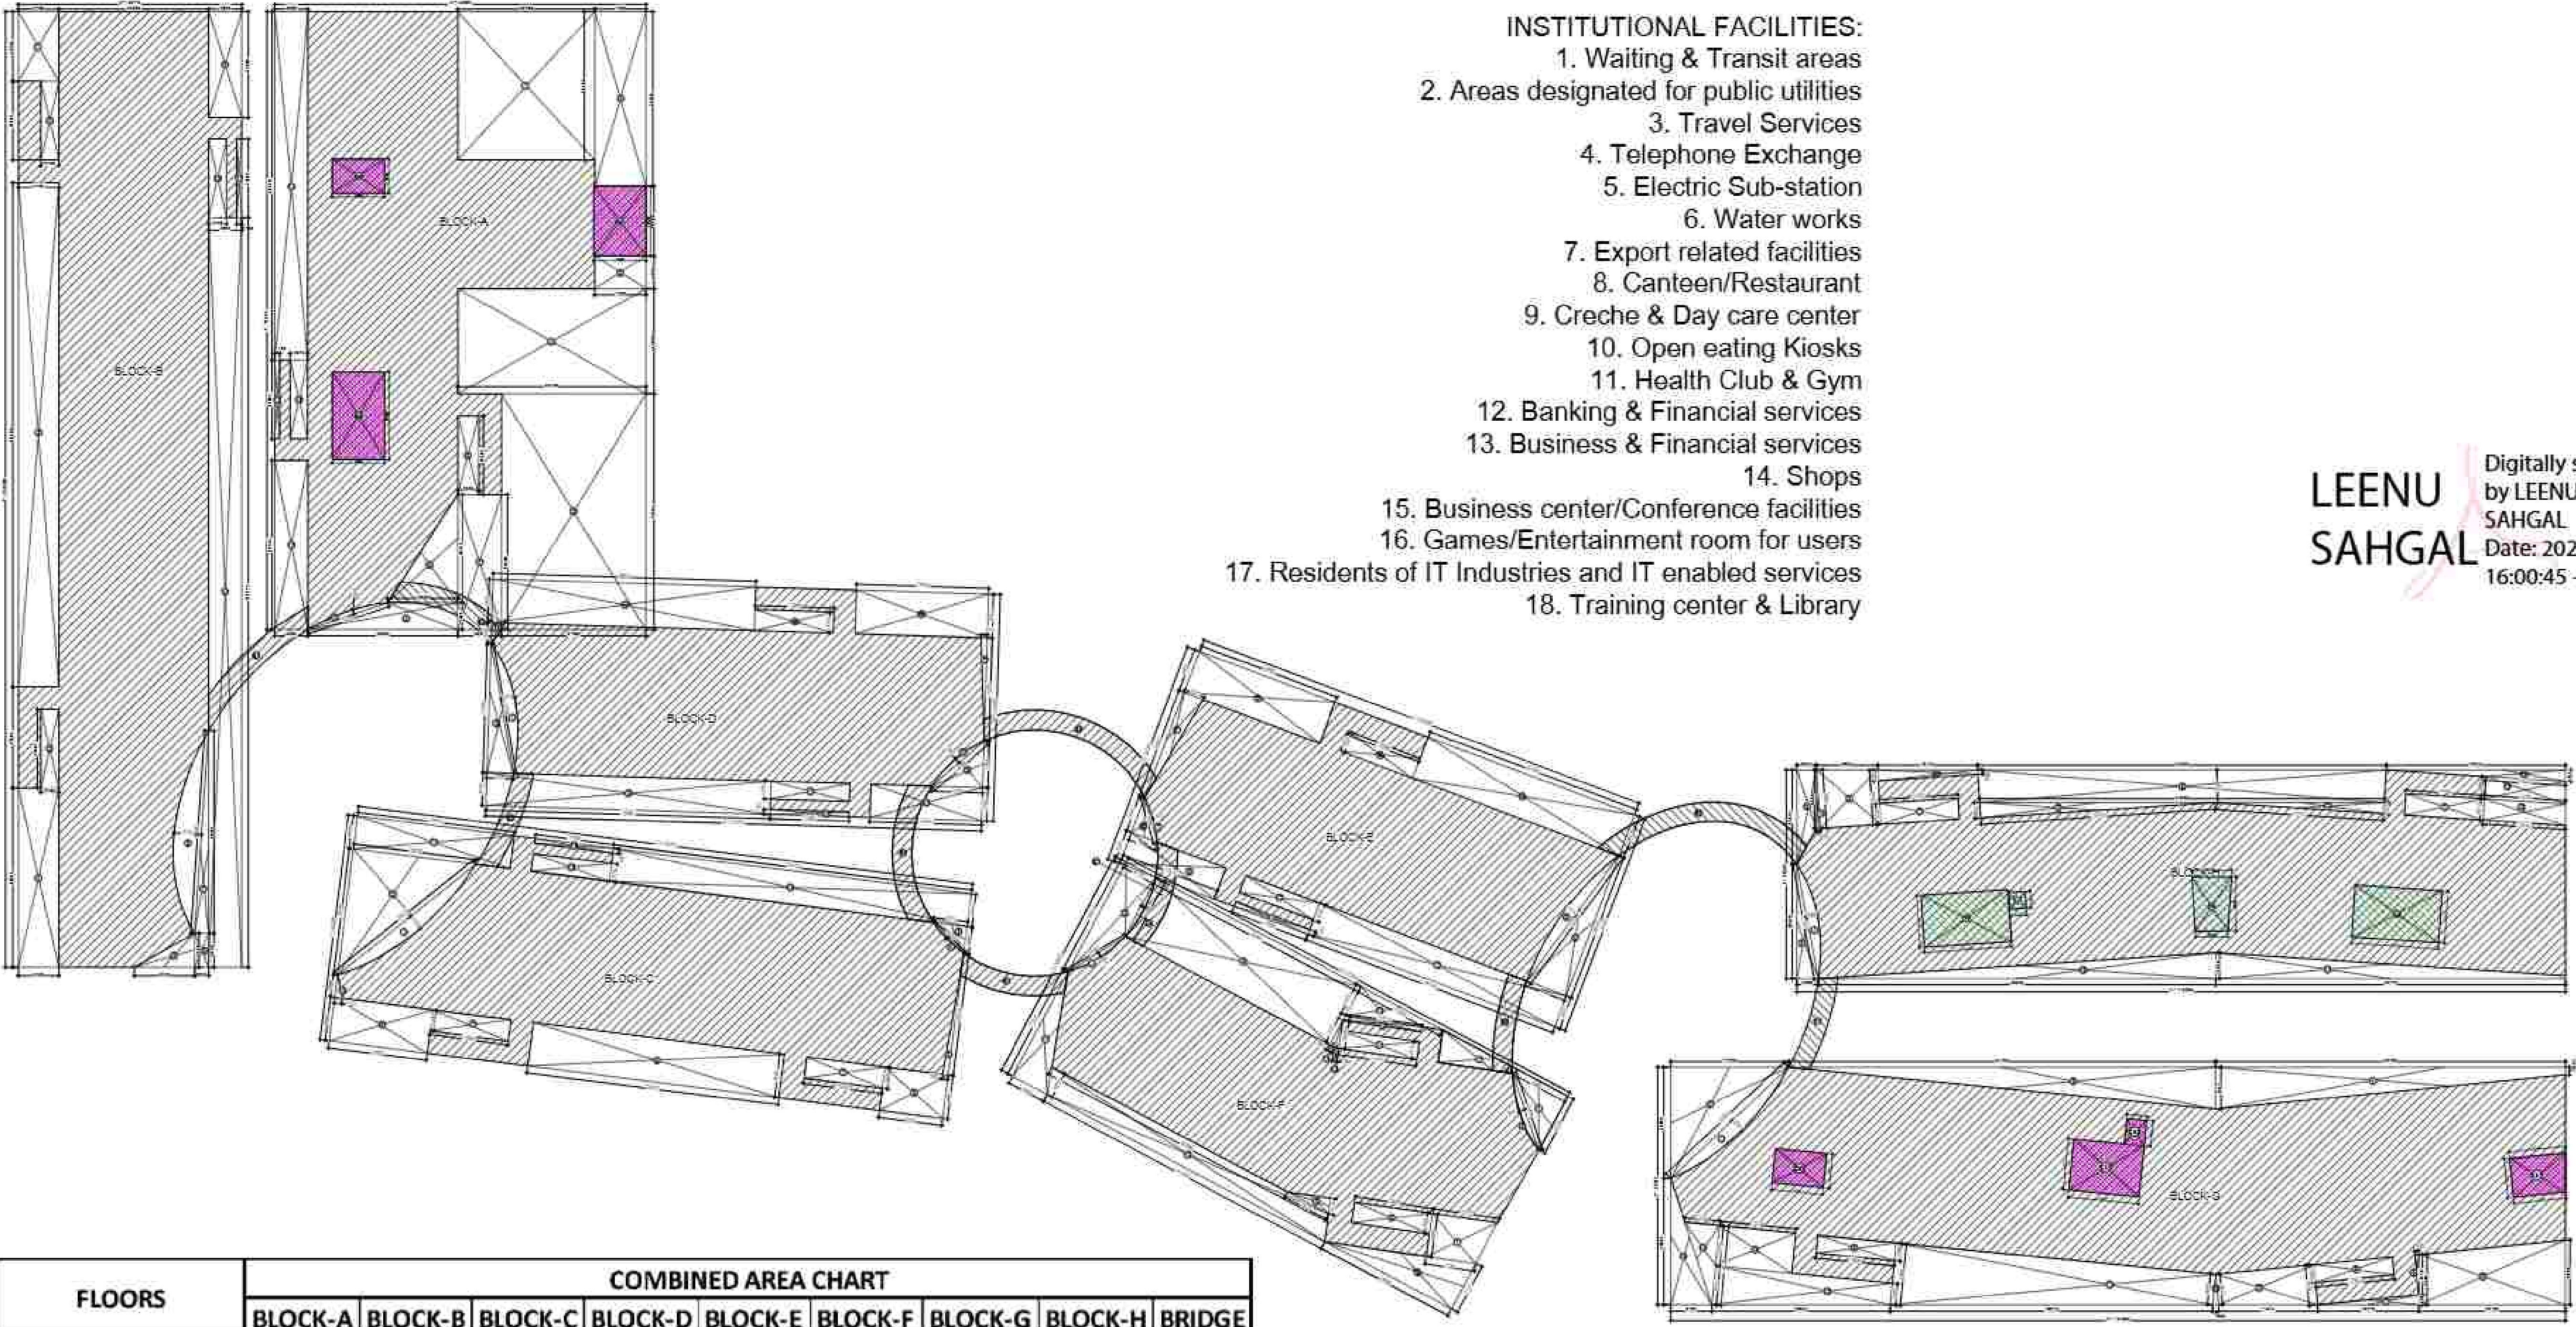

- INSTITUTIONAL FACILITIES:
1. Waiting & Transit areas
  2. Areas designated for public utilities
  3. Travel Services
  4. Telephone Exchange
  5. Electric Sub-station
  6. Water works
  7. Export related facilities
  8. Canteen/Restaurant
  9. Creche & Day care center
  10. Open eating Kiosks
  11. Health Club & Gym
  12. Banking & Financial services
  13. Business & Financial services
  14. Shops
  15. Business center/Conference facilities
  16. Games/Entertainment room for users
  17. Residents of IT Industries and IT enabled services
  18. Training center & Library

LEENU SAHGAL

Digitally signed by LEENU SAHGAL  
Date: 2024.12.19 16:00:45 +05'30'

| FLOORS           | COMBINED AREA CHART |          |          |          |          |          |          |          |         |
|------------------|---------------------|----------|----------|----------|----------|----------|----------|----------|---------|
|                  | BLOCK-A             | BLOCK-B  | BLOCK-C  | BLOCK-D  | BLOCK-E  | BLOCK-F  | BLOCK-G  | BLOCK-H  | BRIDGE  |
| BASEMENT-1 FLOOR | 2526.895            | 3264.871 | 2027.721 | 1677.582 | 1541.508 | 1667.229 | 3278.114 | 2694.149 | 584.245 |
| GROUND FLOOR     | 1929.066            | 2268.109 | 1332.052 | 1126.953 | 1022.566 | 1175.998 | 3151.220 | 1893.765 |         |
| 1ST FLOOR        | 0.000               | 863.955  | 570.954  | 494.983  | 390.810  | 381.677  | 2419.381 | 740.454  |         |
| 2ND Floor        | 0.000               | 0.000    | 0.000    | 0.000    | 0.000    | 0.000    | 689.348  | 0.000    |         |
| MUMTY+MR+OHT     | 227.915             | 0.000    | 0.000    | 0.000    | 0.000    | 0.000    | 182.897  | 214.362  |         |
| TOTAL            | 4683.876            | 6396.934 | 3930.727 | 3299.518 | 2954.885 | 3224.903 | 9720.960 | 5542.729 | 584.245 |

Sudheer Kumar

Digitally signed by Sudheer Kumar  
Date: 2024.12.11 15:35:18 +05'30'

Musharraf Yusuf

Digitally signed by Musharraf Yusuf  
Date: 2024.12.07 19:44:36 +05'30'

| SUSPENSION BRIDGE AREA DETAIL               |                        |         |
|---------------------------------------------|------------------------|---------|
| ITEM                                        | USAGE                  | AREA    |
| B1                                          | COMMERCIAL             | 61.954  |
| B2                                          | INSTITUTIONAL FACILITY | 51.715  |
| B3                                          | COMMERCIAL             | 44.246  |
| B4                                          | COMMERCIAL             | 49.381  |
| B5                                          | COMMERCIAL             | 64.063  |
| B6                                          | COMMERCIAL             | 87.218  |
| B7                                          | COMMERCIAL             | 46.854  |
| B8                                          | COMMERCIAL             | 42.185  |
| B9                                          | INSTITUTIONAL FACILITY | 94.847  |
| B10                                         | INSTITUTIONAL FACILITY | 41.782  |
| TOTAL BRIDGE AREA                           |                        | 584.245 |
| TOTAL BRIDGE AREA IN COMMERCIAL             |                        | 395.901 |
| TOTAL BRIDGE AREA IN INSTITUTIONAL FACILITY |                        | 188.344 |

| MUMTY+MR+OHT AREA DETAIL (BLOCKS-A-B-C-F-G) COMMERCIAL |        |   |        |   |        |   |     |         |
|--------------------------------------------------------|--------|---|--------|---|--------|---|-----|---------|
| ITEM                                                   | WIDTH  | X | LENGTH | X | FACTOR | X | NO. | AREA    |
| C11                                                    | 7.900  | X | 10.300 | X | 1      | X | 1   | 82.950  |
| C12                                                    | 7.900  | X | 7.200  | X | 1      | X | 1   | 41.000  |
| C13                                                    | 7.900  | X | 13.150 | X | 1      | X | 1   | 103.885 |
| C14                                                    | 7.750  | X | 5.200  | X | 1      | X | 1   | 40.300  |
| C15                                                    | 10.700 | X | 7.700  | X | 1      | X | 1   | 82.390  |
| C16                                                    | 3.000  | X | 3.900  | X | 1      | X | 1   | 11.700  |
| C17                                                    |        |   |        |   |        | X | 1   | 48.007  |
| TOTAL (5)                                              |        |   |        |   |        |   |     | 410.812 |

| MUMTY+MR+OHT AREA DETAIL (BLOCKS-D-E-H) INSTITUTIONAL FACILITY |        |   |        |   |        |   |     |         |
|----------------------------------------------------------------|--------|---|--------|---|--------|---|-----|---------|
| ITEM                                                           | WIDTH  | X | LENGTH | X | FACTOR | X | NO. | AREA    |
| F11                                                            | 2.550  | X | 2.545  | X | 1      | X | 1   | 6.502   |
| F12                                                            | 14.150 | X | 7.900  | X | 1      | X | 2   | 207.770 |
| F13                                                            |        |   |        |   |        | X | 1   | 0.000   |
| TOTAL (5)                                                      |        |   |        |   |        |   |     | 214.362 |

F.A.R. USAGE

COMMERCIAL

FACILITY

SERVICE

PROJECT: EXISTING INSTITUTIONAL BUILDING AT SECTOR TECH ZONE-4, PLOT-7, GREATER NOIDA M/S A.L. SOFTWEB PVT.LTD.

DRAWING TITLE: COMMERCIAL BLOCKS - A-B-C-D-E-F-G-H BASEMENT-1 FLOOR PLAN & AREA DIAGRAM

AMISH BHUTANI ARCHITECT

ROHIT SAINI ARCHITECT

ACPL Design & Drafting

SCALE: 1:500

DATE: 08.04.2019

SUBMISSION





LEENU SAHGAL

Digitally signed by LEENU SAHGAL  
Date: 2024.12.19 16:06:31 +05'30'

| BASEMENT-1 FLOOR AREA DETAIL (BLOCK-A)  |        |   |        |   |        |   |             |   |     |          |
|-----------------------------------------|--------|---|--------|---|--------|---|-------------|---|-----|----------|
| ITEM                                    | WIDTH  | X | LENGTH | X | HEIGHT | X | COEFFICIENT | X | NO. | AREA     |
| C1                                      |        |   | 17.673 |   |        |   |             |   | 1   | 17.673   |
| C2                                      | 11.300 | X | 47.475 | X |        | X | 1.000       | X | 1   | 536.468  |
| C3                                      | 22.600 | X | 41.800 | X |        | X | 1.000       | X | 1   | 944.680  |
| C4                                      | 20.700 | X | 19.400 | X |        | X | 1.000       | X | 1   | 401.580  |
| C5                                      | 7.700  | X | 10.500 | X |        | X | 1.000       | X | 1   | 80.850   |
| C6                                      | 1.550  | X | 11.885 | X |        | X | 1.000       | X | 1   | 18.422   |
| C7                                      | 5.000  | X | 3.200  | X |        | X | 1.000       | X | 1   | 16.000   |
| COMMERCIAL COVERED AREA                 |        |   |        |   |        |   |             |   |     | 2015.672 |
| SERVICE AREA (S1)                       |        |   |        |   |        |   |             |   |     |          |
| ITEM                                    | WIDTH  | X | LENGTH | X | HEIGHT | X | COEFFICIENT | X | NO. | AREA     |
| CS1                                     | 7.350  | X | 4.650  | X |        | X | 1.000       | X | 1   | 34.178   |
| CS2                                     | 1.625  | X | 1.350  | X |        | X | 1.000       | X | 1   | 2.194    |
| CS3                                     | 5.525  | X | 1.350  | X |        | X | 1.000       | X | 1   | 7.459    |
| CS4                                     | 5.725  | X | 2.800  | X |        | X | 1.000       | X | 1   | 16.030   |
| CS5                                     | 0.750  | X | 1.125  | X |        | X | 1.000       | X | 1   | 0.844    |
| CS6                                     | 3.950  | X | 5.100  | X |        | X | 1.000       | X | 1   | 20.145   |
| CS7                                     | 2.825  | X | 0.800  | X |        | X | 1.000       | X | 1   | 2.260    |
| TOTAL SERVICE AREA (S1)                 |        |   |        |   |        |   |             |   |     | 83.109   |
| COMMERCIAL FAR AREA (A)                 |        |   |        |   |        |   |             |   |     | 1932.564 |
|                                         |        |   |        |   |        |   |             |   |     |          |
| ITEM                                    | WIDTH  | X | LENGTH | X | HEIGHT | X | COEFFICIENT | X | NO. | AREA     |
| F1                                      | 10.585 | X | 16.405 | X |        | X | 0.500       | X | 1   | 86.823   |
| F2                                      | 0.720  | X | 47.400 | X |        | X | 1.000       | X | 1   | 34.128   |
| F3                                      | 10.585 | X | 30.995 | X |        | X | 1.000       | X | 1   | 328.082  |
| F4                                      | 6.600  | X | 3.300  | X |        | X | 1.000       | X | 1   | 21.780   |
| F5                                      | 3.400  | X | 11.885 | X |        | X | 1.000       | X | 1   | 40.409   |
| INSTITUTIONAL FACILITY COVERED AREA (B) |        |   |        |   |        |   |             |   |     | 511.223  |
| INSTITUTIONAL FACILITY F.A.R. AREA (B)  |        |   |        |   |        |   |             |   |     | 511.223  |

BLOCK-A

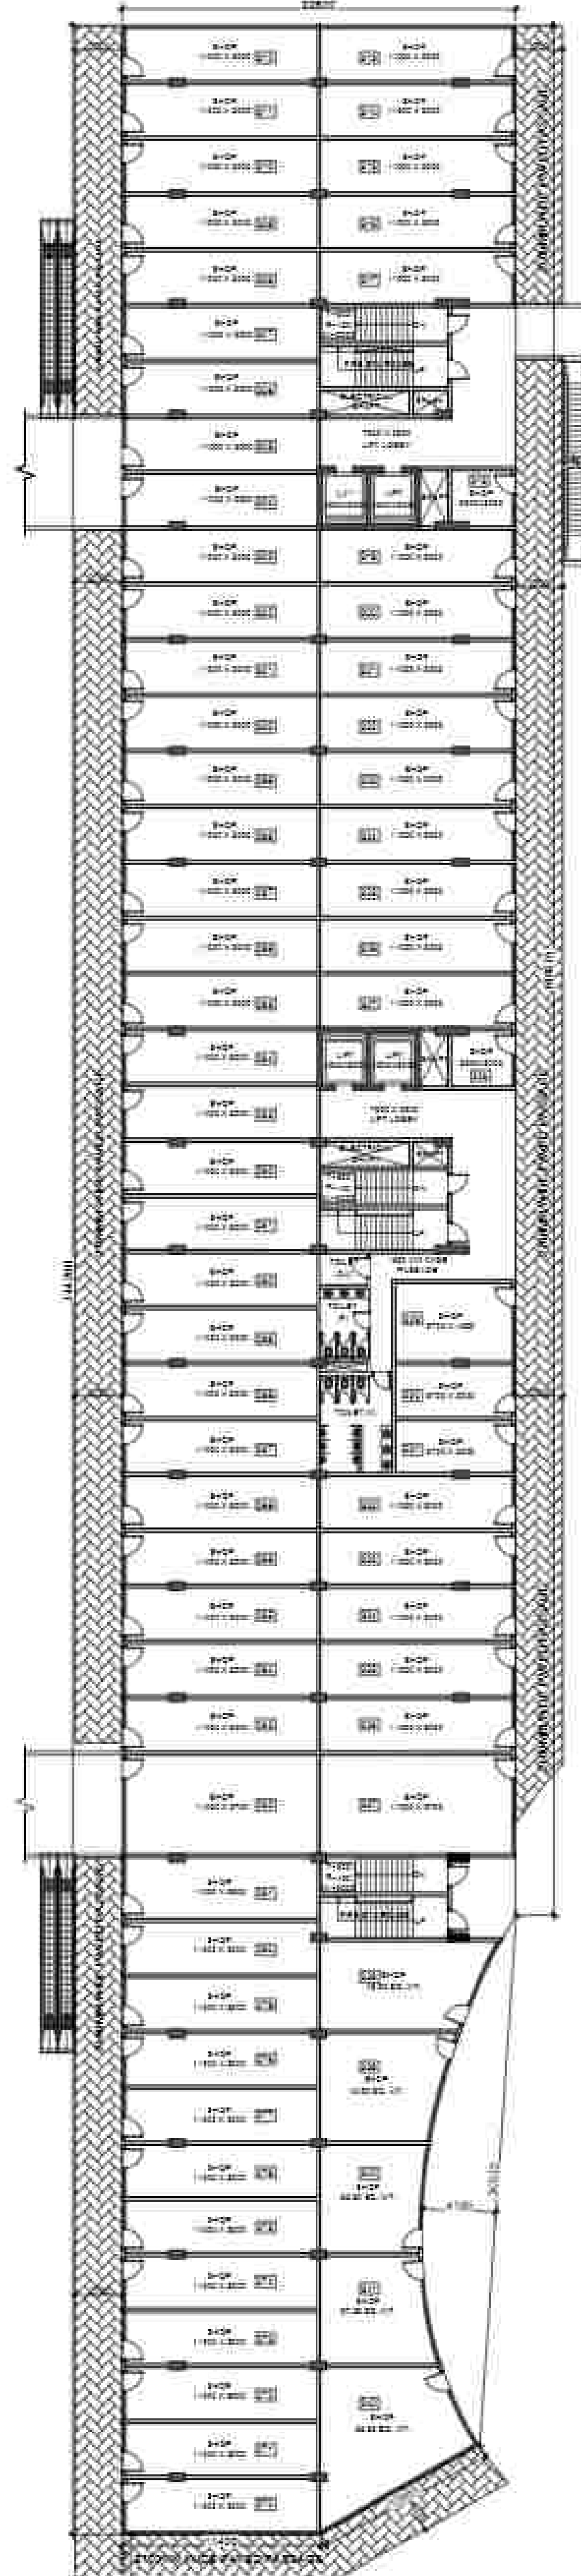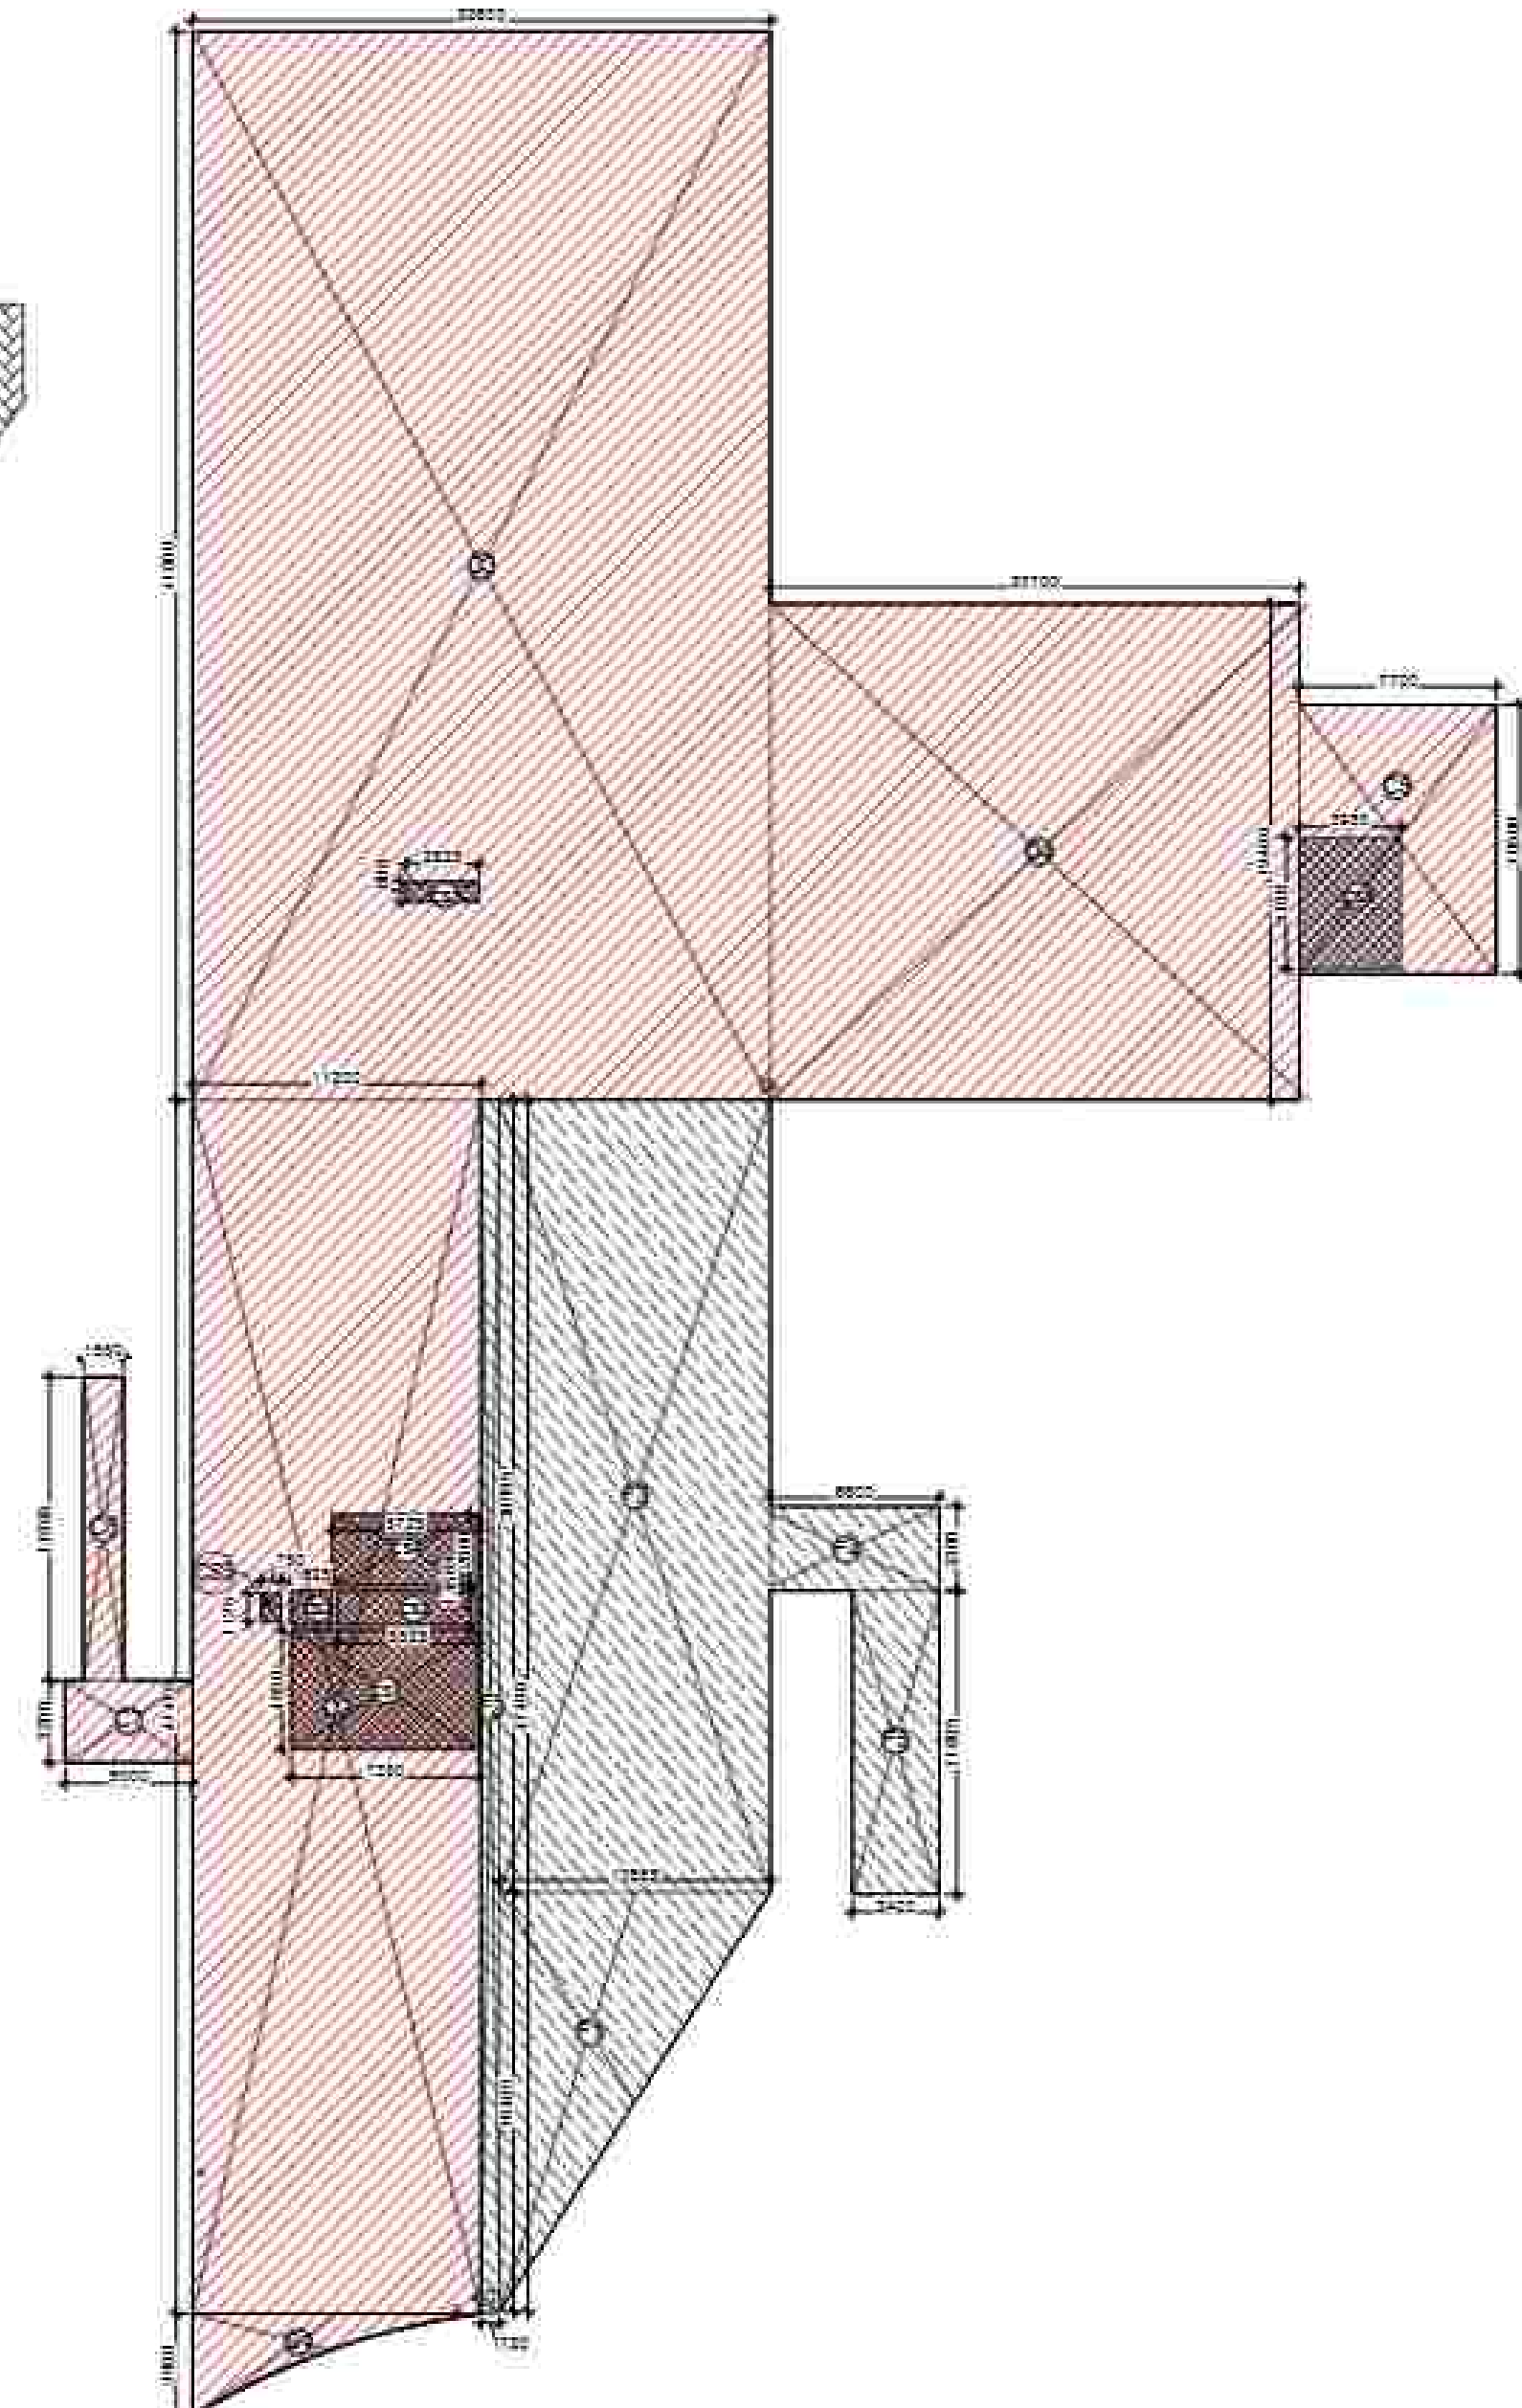

BLOCK-B

| BASEMENT-1 FLOOR AREA DETAIL (BLOCK-B) |        |   |         |         |        |   |             |          |     |          |
|----------------------------------------|--------|---|---------|---------|--------|---|-------------|----------|-----|----------|
| Z                                      | 33.700 |   | X       | 144.200 |        |   |             | 4859.540 |     |          |
| DEDUCTIONS (D)                         |        |   |         |         |        |   |             |          |     |          |
| ITEM                                   | WIDTH  | X | LENGTH  | X       | HEIGHT | X | COEFFICIENT | X        | NO. | AREA     |
| 1                                      | 6.100  | X | 10.515  | X       |        | X | 1.000       | X        | 1   | 64.142   |
| 2                                      | 2.700  | X | 11.885  | X       |        | X | 1.000       | X        | 2   | 64.179   |
| 3                                      | 6.100  | X | 76.100  | X       |        | X | 1.000       | X        | 1   | 464.210  |
| 4                                      | 6.100  | X | 27.015  | X       |        | X | 1.000       | X        | 1   | 164.792  |
| 5                                      | 10.470 | X | 4.300   | X       |        | X | 0.500       | X        | 1   | 22.511   |
| 6                                      | 2.435  | X | 35.615  | X       |        | X | 0.500       | X        | 1   | 43.361   |
| 7                                      | 4.165  | X | 30.560  | X       |        | X | 0.667       |          | 1   | 84.897   |
| 8                                      | 5.000  | X | 16.000  | X       |        | X | 1.000       | X        | 1   | 80.000   |
| 9                                      | 2.700  | X | 11.885  | X       |        | X | 1.000       | X        | 1   | 32.090   |
| 10                                     | 0.750  | X | 11.885  | X       |        | X | 1.000       | X        | 1   | 8.914    |
| 11                                     | 5.000  | X | 113.115 | X       |        | X | 1.000       |          | 1   | 565.575  |
| TOTAL DEDUCTION (D)                    |        |   |         |         |        |   |             |          |     | 1594.669 |
| TOTAL COVERED AREA, C=Z-D              |        |   |         |         |        |   |             |          |     | 3264.871 |
| SERVICE AREA (S)                       |        |   |         |         |        |   |             |          |     |          |
| ITEM                                   | WIDTH  | X | LENGTH  | X       | HEIGHT | X | COEFFICIENT | X        | NO. | AREA     |
| S1                                     | 7.350  | X | 4.650   | X       |        | X | 1.000       | X        | 2   | 68.355   |
| S2                                     | 1.625  | X | 1.350   | X       |        | X | 1.000       | X        | 2   | 4.388    |
| S3                                     | 1.350  | X | 5.525   | X       |        | X | 1.000       | X        | 2   | 14.918   |
| S4                                     | 5.700  | X | 2.800   | X       |        | X | 1.000       | X        | 2   | 31.920   |
| S5                                     | 2.750  | X | 0.800   | X       |        | X | 1.000       | X        | 1   | 2.200    |
| TOTAL SERVICE AREA (S)                 |        |   |         |         |        |   |             |          |     | 121.780  |
| COMMERCIAL F.A.R. AREA, (C-S)          |        |   |         |         |        |   |             |          |     | 3143.091 |

INSTITUTIONAL FACILITIES:

1. Waiting & Transit areas
2. Areas designated for public utilities
3. Travel Services
4. Telephone Exchange
5. Electric Sub-station
6. Water works
7. Export related facilities
8. Canteen/Restaurant
9. Creche & Day care center
10. Open eating Kiosks
11. Health Club & Gym
12. Banking & Financial services
13. Business & Financial services
14. Shops
15. Business center/Conference facilities
16. Games/Entertainment room for users
17. Residents of IT Industries and IT enabled services
18. Training center & Library

Sudheer Kumar

Digitally signed by Sudheer Kumar  
Date: 2024.12.11 15:35:36 +05'30'


Musharrat Yusuf

Digitally signed by Musharrat Yusuf  
Date: 2024.12.07 19:46:29 +05'30'

| F.A.R. USAGE |  |
|--------------|--|
| COMMERCIAL   |  |
| FACILITY     |  |
| SERVICE      |  |


|   |                  |
|---|------------------|
| PROJECT:<br>EXISTING INSTITUTIONAL BUILDING<br>AT SECTOR TECH ZONE-4, PLOT-7,<br>GREATER NOIDA<br>M/S A.L. SOFTWEB PVT. LTD. |                  |
| DRAWING TITLE:<br>COMMERCIAL<br>BLOCKS - A & B<br>BASEMENT-1 FLOOR PLAN & AREA DIAGRAM                                       |                  |
| AMISH BHUTANI<br>ANIL   | ROHIT SAINI      |
| OWNER'S SIGN   | ARCHITECT'S SIGN |
| ARCHITECT<br><b>ACPL</b><br>ACPL Design L10                                                                                  | DATE: 08.04.2019 |
| SCALE   | DEALT BY         |
| DESIGN BY   | CHECKED BY       |
| DRG. NO.   |                  |



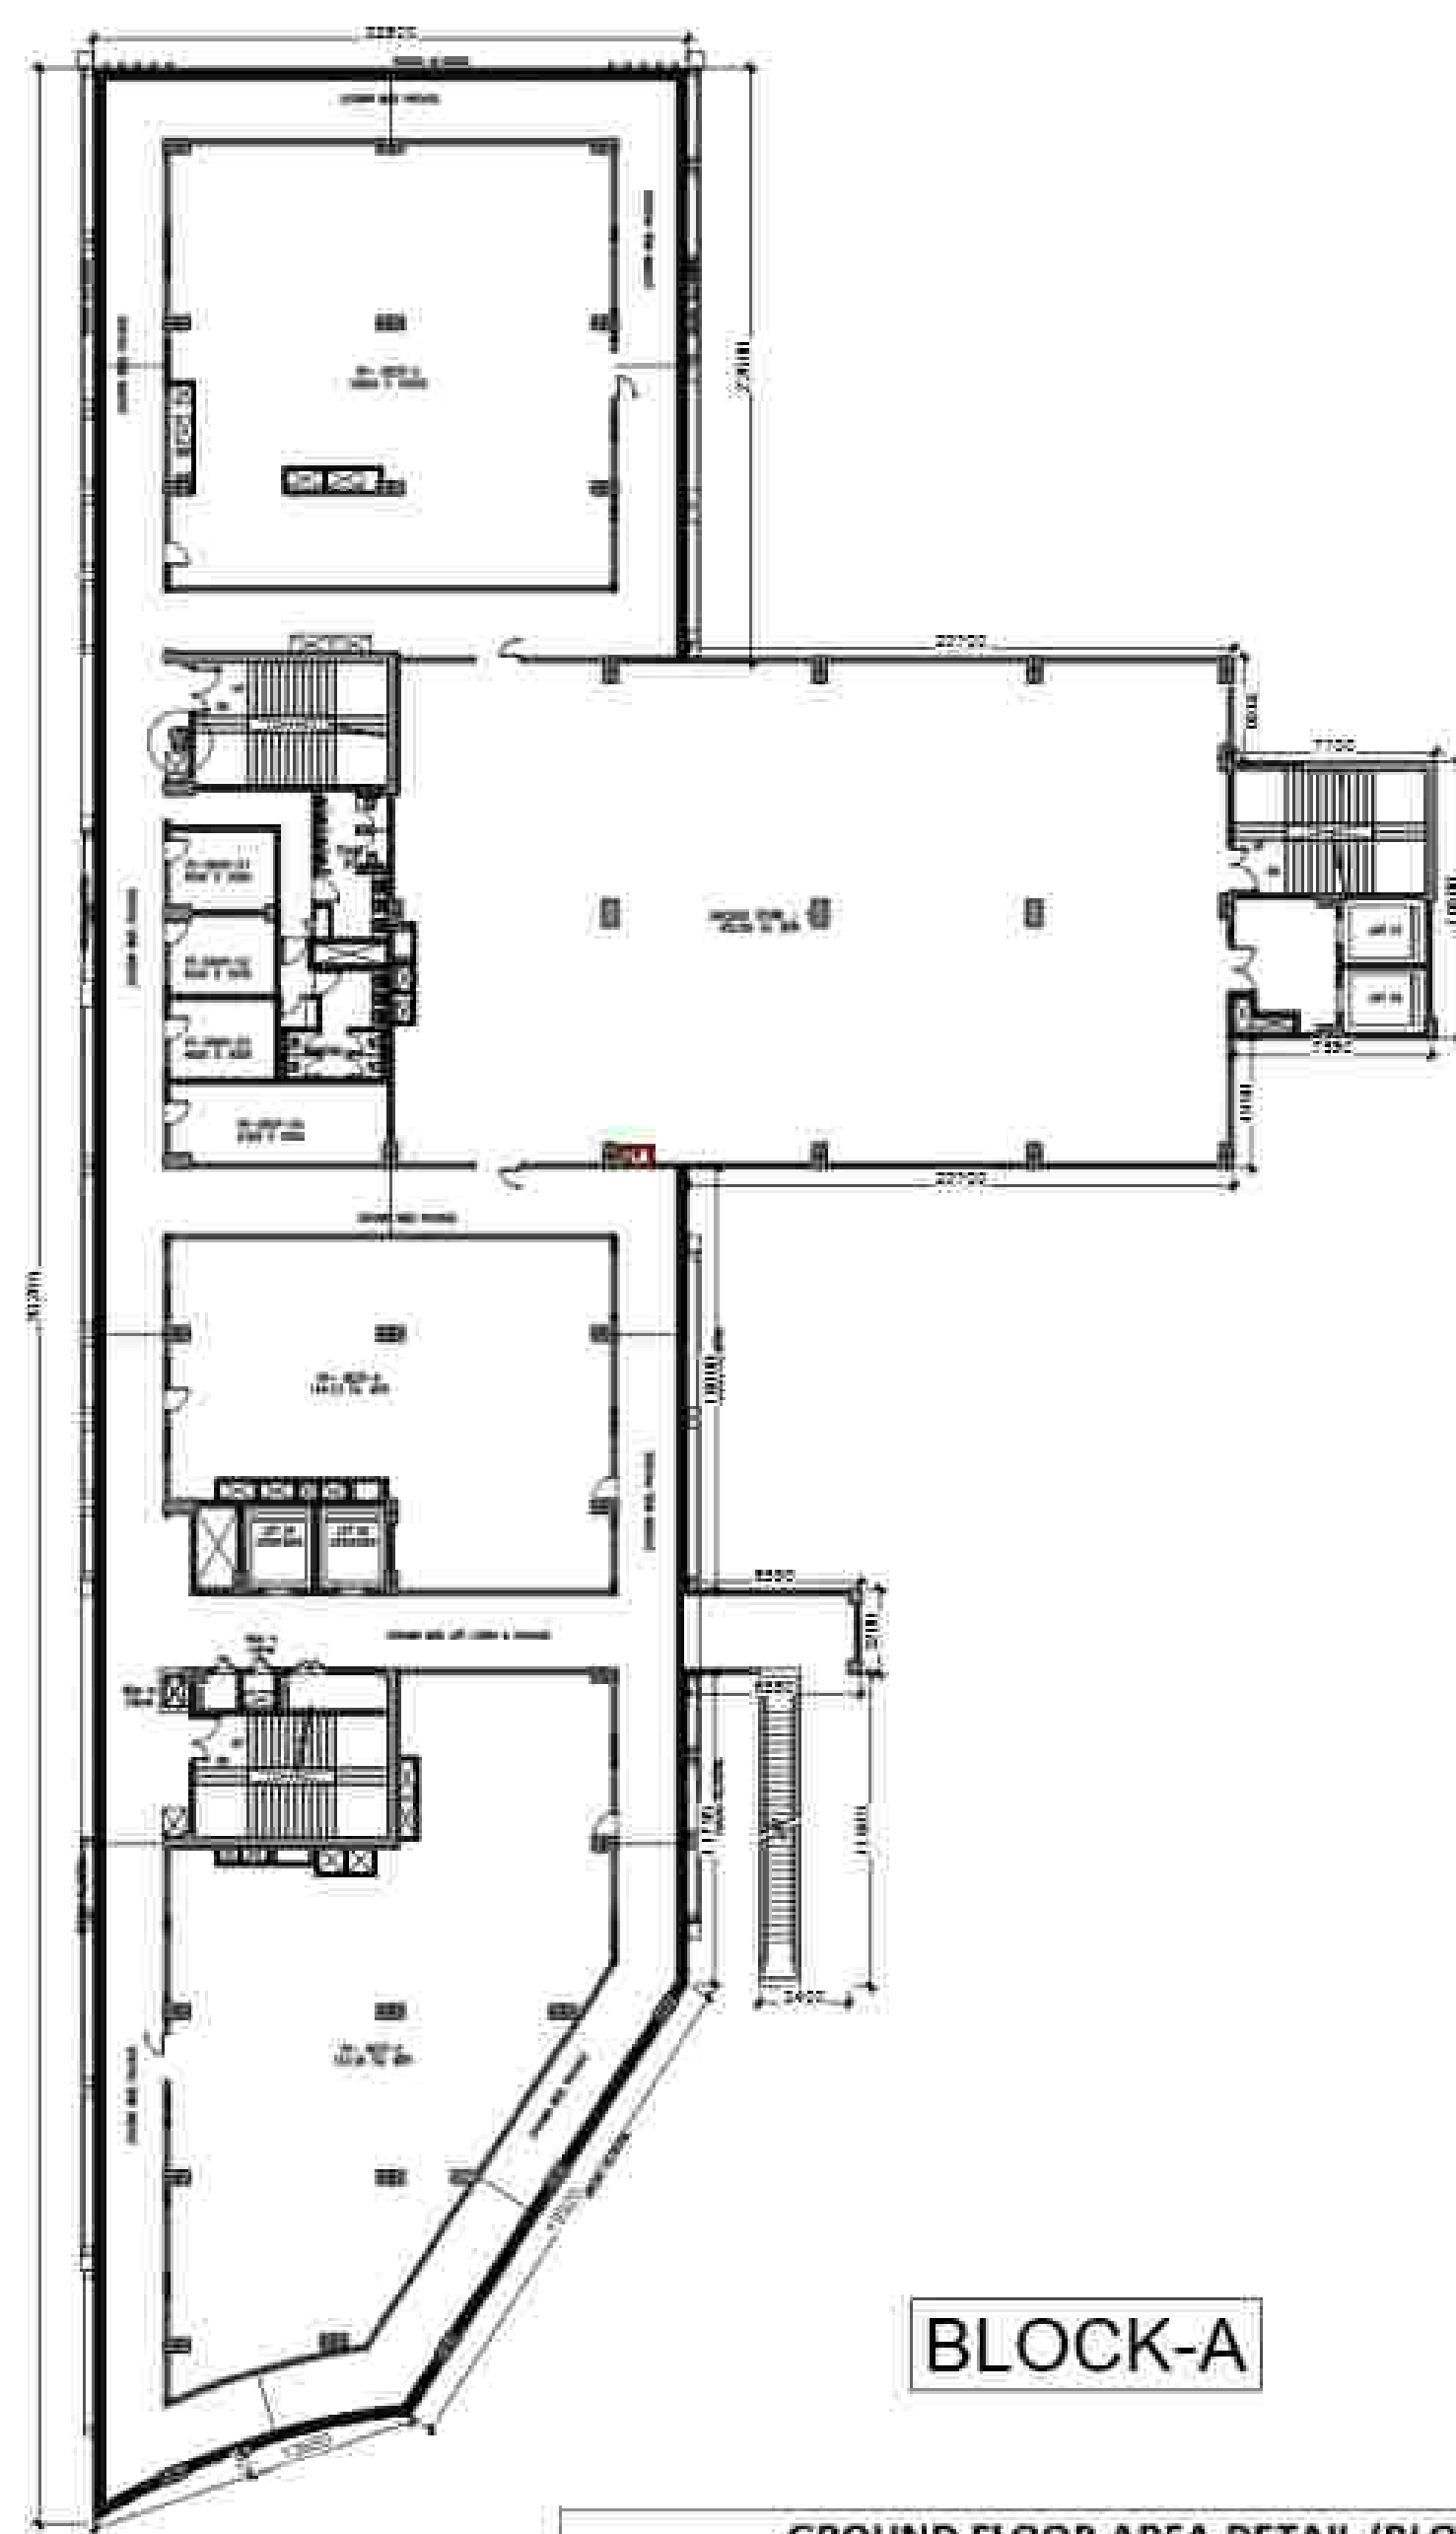


BLOCK-A

| GROUND FLOOR AREA DETAIL (BLOCK-A)                    |        |   |        |   |        |   |                        |
|-------------------------------------------------------|--------|---|--------|---|--------|---|------------------------|
| ITEM                                                  | WIDTH  | X | LENGTH | X | HEIGHT | X | COEFFICIENT X NO. AREA |
| F1                                                    | 17.200 | X | 19.700 | X |        | X | 1.000 X 1 338.840      |
| F2                                                    | 1.200  | X | 5.500  | X |        | X | 1.000 X 1 6.600        |
| F3                                                    | 8.695  | X | 19.400 | X |        | X | 1.000 X 1 168.683      |
| F4                                                    | 17.200 | X | 30.200 | X |        | X | 1.000 X 1 519.440      |
| F5                                                    | 1.200  | X | 6.900  | X |        | X | 1.000 X 1 8.280        |
| F6                                                    | 17.200 | + | 7.745  | X | 14.665 | X | 0.500 X 1 182.909      |
| F7                                                    |        |   | 7.134  |   |        | X | 1 7.134                |
| TOTAL INSTITUTIONAL FACILITY COVERED AREA (C1)        |        |   |        |   |        |   | 1231.886               |
| SERVICE AREA (S1)                                     |        |   |        |   |        |   |                        |
| ITEM                                                  | WIDTH  | X | LENGTH | X | HEIGHT | X | COEFFICIENT X NO. AREA |
| FS1                                                   | 7.350  | X | 4.650  | X |        | X | 1.000 X 1 34.178       |
| FS2                                                   | 1.625  | X | 1.350  | X |        | X | 1.000 X 1 2.194        |
| FS3                                                   | 5.530  | X | 1.350  | X |        | X | 1.000 X 1 7.466        |
| FS4                                                   | 5.700  | X | 2.800  | X |        | X | 1.000 X 1 15.960       |
| FS5                                                   | 2.825  | X | 0.800  | X |        | X | 1.000 X 1 2.260        |
| FS6                                                   | 2.500  | X | 3.000  | X |        | X | 1.000 X 2 15.000       |
| TOTAL SERVICE AREA (S1)                               |        |   |        |   |        |   | 77.057                 |
| DEDUCTIONS (D)                                        |        |   |        |   |        |   |                        |
| 1                                                     | 1.600  | X | 3.200  | X |        | X | 1.000 X 1 5.120        |
| TOTAL INSTITUTIONAL FACILITY F.A.R. AREA, F=C1-(S1+D) |        |   |        |   |        |   | 1149.709               |
| ITEM                                                  | WIDTH  | X | LENGTH | X | HEIGHT | X | COEFFICIENT X NO. AREA |
| C1                                                    | 32.250 | X | 19.400 | X |        | X | 1.000 X 1 625.650      |
| C2                                                    | 7.300  | X | 10.500 | X |        | X | 1.000 X 1 76.650       |
| TOTAL COMMERCIAL COVERED AREA (C2)                    |        |   |        |   |        |   | 702.300                |
| SERVICE AREA (S1)                                     |        |   |        |   |        |   |                        |
| ITEM                                                  | WIDTH  | X | LENGTH | X | HEIGHT | X | COEFFICIENT X NO. AREA |
| CS1                                                   | 3.950  | X | 5.100  | X |        | X | 1.000 X 1 20.145       |
| CS2                                                   | 3.200  | X | 2.450  | X |        | X | 1.000 X 2 15.680       |
| TOTAL SERVICE AREA (S1)                               |        |   |        |   |        |   | 35.825                 |
| TOTAL COMMERCIAL F.A.R. AREA, C=C2-S2                 |        |   |        |   |        |   | 666.475                |

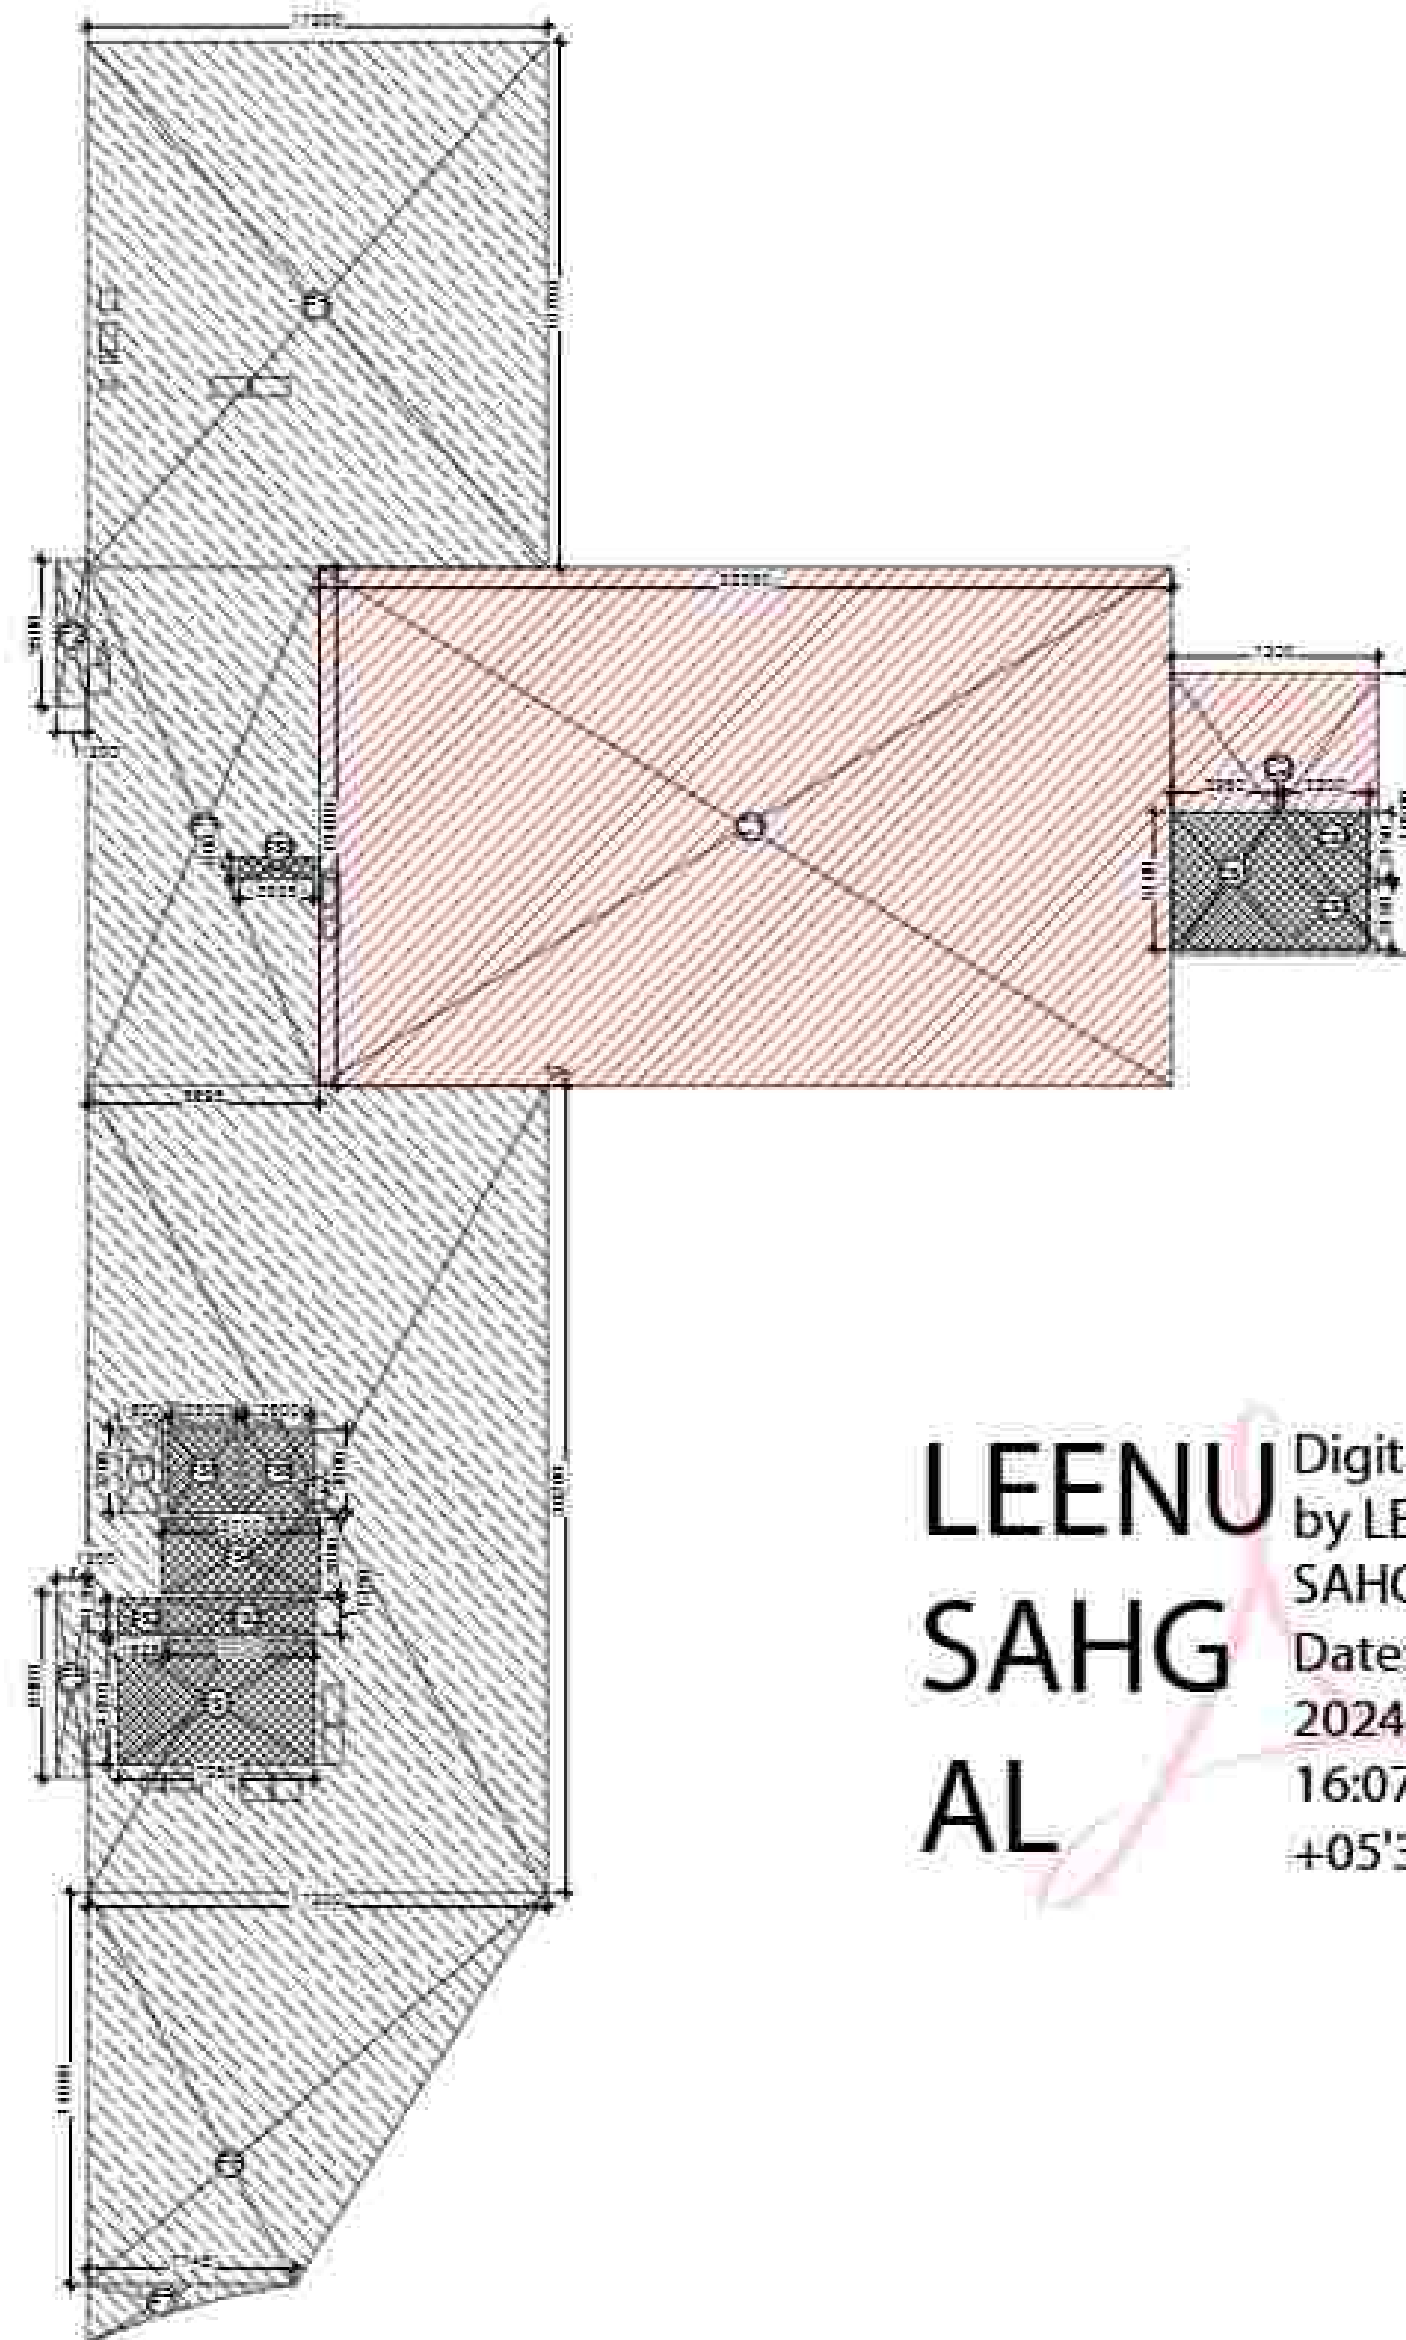


LEENU  
SAHG  
AL

Digitally signed  
by LEENU  
SAHGAL  
Date:  
2024.12.19  
16:07:28  
+05'30'

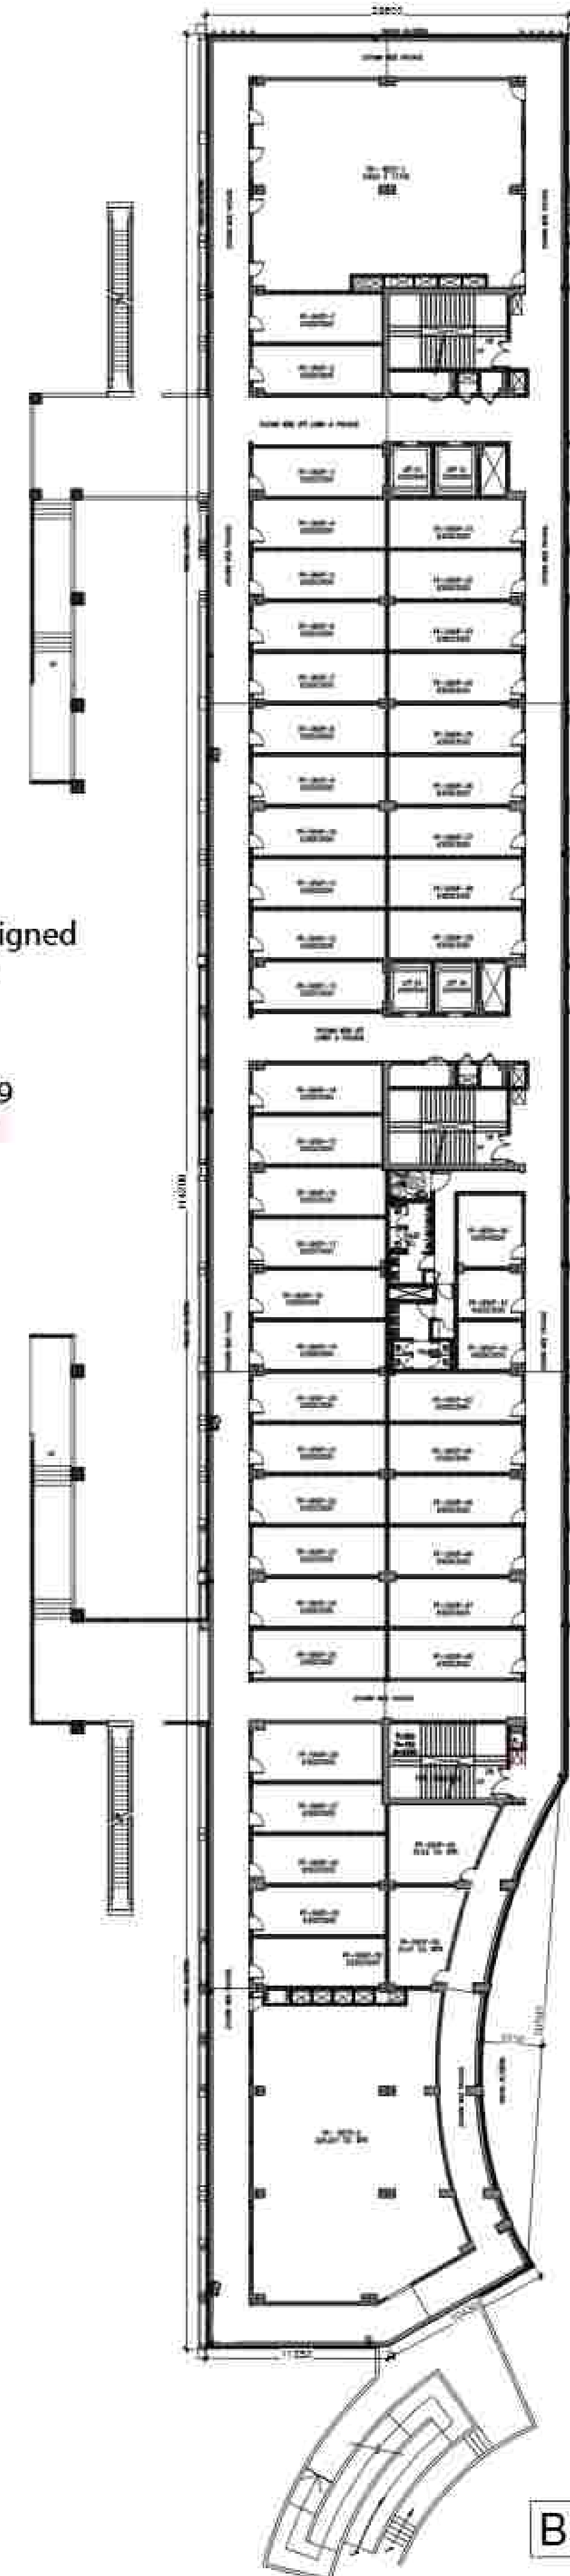

BLOCK-B

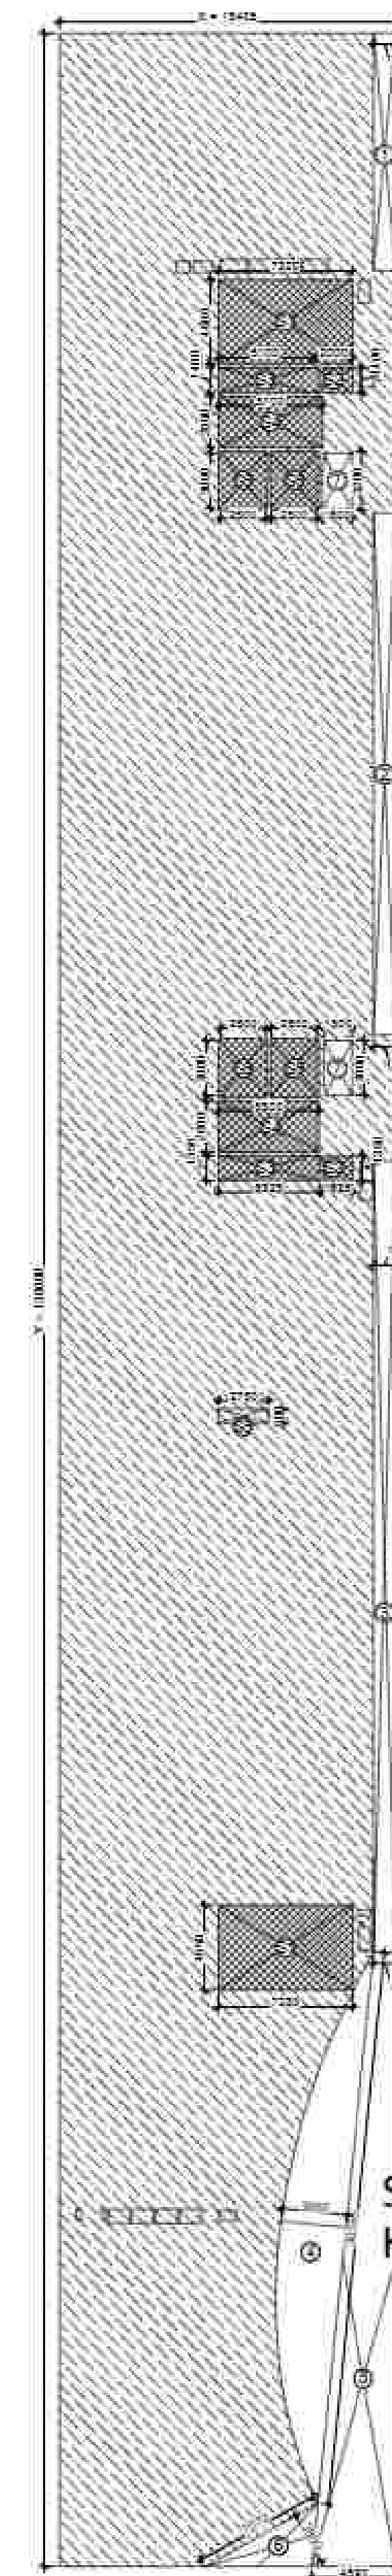

| GROUND FLOOR AREA DETAIL (BLOCK-B)               |        |   |         |   |        |   |                        |
|--------------------------------------------------|--------|---|---------|---|--------|---|------------------------|
| Z                                                | 18.405 | X | 138.800 |   |        |   | 2554.614               |
| DEDUCTIONS (D)                                   |        |   |         |   |        |   |                        |
| ITEM                                             | WIDTH  | X | LENGTH  | X | HEIGHT | X | COEFFICIENT X NO. AREA |
| 1                                                | 1.200  | X | 13.300  | X |        | X | 1.000 X 1 15.960       |
| 2                                                | 1.200  | X | 28.600  | X |        | X | 1.000 X 1 34.320       |
| 3                                                | 1.200  | X | 43.330  | X |        | X | 1.000 X 1 51.996       |
| 4                                                | 30.355 | X | 3.565   | X |        | X | 0.667 X 1 72.180       |
| 5                                                | 4.590  | + | 1.200   | X | 33.670 | X | 0.500 X 1 97.475       |
| 6                                                | 7.070  | X | 2.850   | X |        | X | 0.500 X 1 10.075       |
| 7                                                | 1.500  | X | 3.000   | X |        | X | 1.000 X 1 4.500        |
| TOTAL DEDUCTION (D)                              |        |   |         |   |        |   | 286.505                |
| TOTAL INSTITUTIONAL FACILITY COVERED AREA, C-Z-D |        |   |         |   |        |   | 2268.109               |
| SERVICE AREA (S)                                 |        |   |         |   |        |   |                        |
| ITEM                                             | WIDTH  | X | LENGTH  | X | HEIGHT | X | COEFFICIENT X NO. AREA |
| S1                                               | 7.350  | X | 4.650   | X |        | X | 1.000 X 2 68.355       |
| S2                                               | 2.000  | X | 1.400   | X |        | X | 1.000 X 2 5.600        |
| S3                                               | 5.100  | X | 1.400   | X |        | X | 1.000 X 2 14.280       |
| S4                                               | 5.500  | X | 2.800   | X |        | X | 1.000 X 2 30.800       |
| S5                                               | 2.750  | X | 0.800   | X |        | X | 1.000 X 1 2.200        |
| S6                                               | 2.500  | X | 3.000   | X |        | X | 1.000 X 4 30.000       |
| TOTAL SERVICE AREA (S)                           |        |   |         |   |        |   | 151.235                |
| TOTAL INSTITUTIONAL FACILITY F.A.R. AREA, C-S    |        |   |         |   |        |   | 2116.874               |

- INSTITUTIONAL FACILITIES:
1. Waiting & Transit areas
  2. Areas designated for public utilities
  3. Travel Services
  4. Telephone Exchange
  5. Electric Sub-station
  6. Water works
  7. Export related facilities
  8. Canteen/Restaurant
  9. Creche & Day care center
  10. Open eating Kiosks
  11. Health Club & Gym
  12. Banking & Financial services
  13. Business & Financial services
  14. Shops
  15. Business center/Conference facilities
  16. Games/Entertainment room for users
  17. Residents of IT Industries and IT enabled services
  18. Training center & Library

Sudheer  
Kumar

Digitally signed by  
Sudheer Kumar  
Date: 2024.12.11 15:35:55  
+05'30'





Musharra  
fYusuf

Digitally signed by  
Musharraf Yusuf  
Date: 2024.12.07  
19:53:03 +05'30'

| F.A.R. USAGE |  |
|--------------|--|
| COMMERCIAL   |  |
| FACILITY     |  |
| SERVICE      |  |

|   |                                      |
|---|--------------------------------------|
| PROJECT:<br>EXISTING INSTITUTIONAL BUILDING<br>AT SECTOR TECH ZONE-4, PLOT-7,<br>GREATER NOIDA<br>M/S A.L. SOFTWARE PVT. LTD. |                                      |
| DRAWING TITLE:<br>COMMERCIAL<br>BLOCKS - A & B<br>GROUND FLOOR PLAN & AREA DIAGRAM                                            |                                      |
| AMISH BHUTANI<br>ARCHITECT   | ROHIT SAINI<br>ARCHITECT             |
| DATE: 2024.12.11<br>11:02:40 +05'30'                                                                                          | DATE: 2023.07.28<br>11:02:40 +05'30' |
| SCALE   | DATE: 08.04.2019                     |
| DESIGN BY   | CHECKED BY                           |



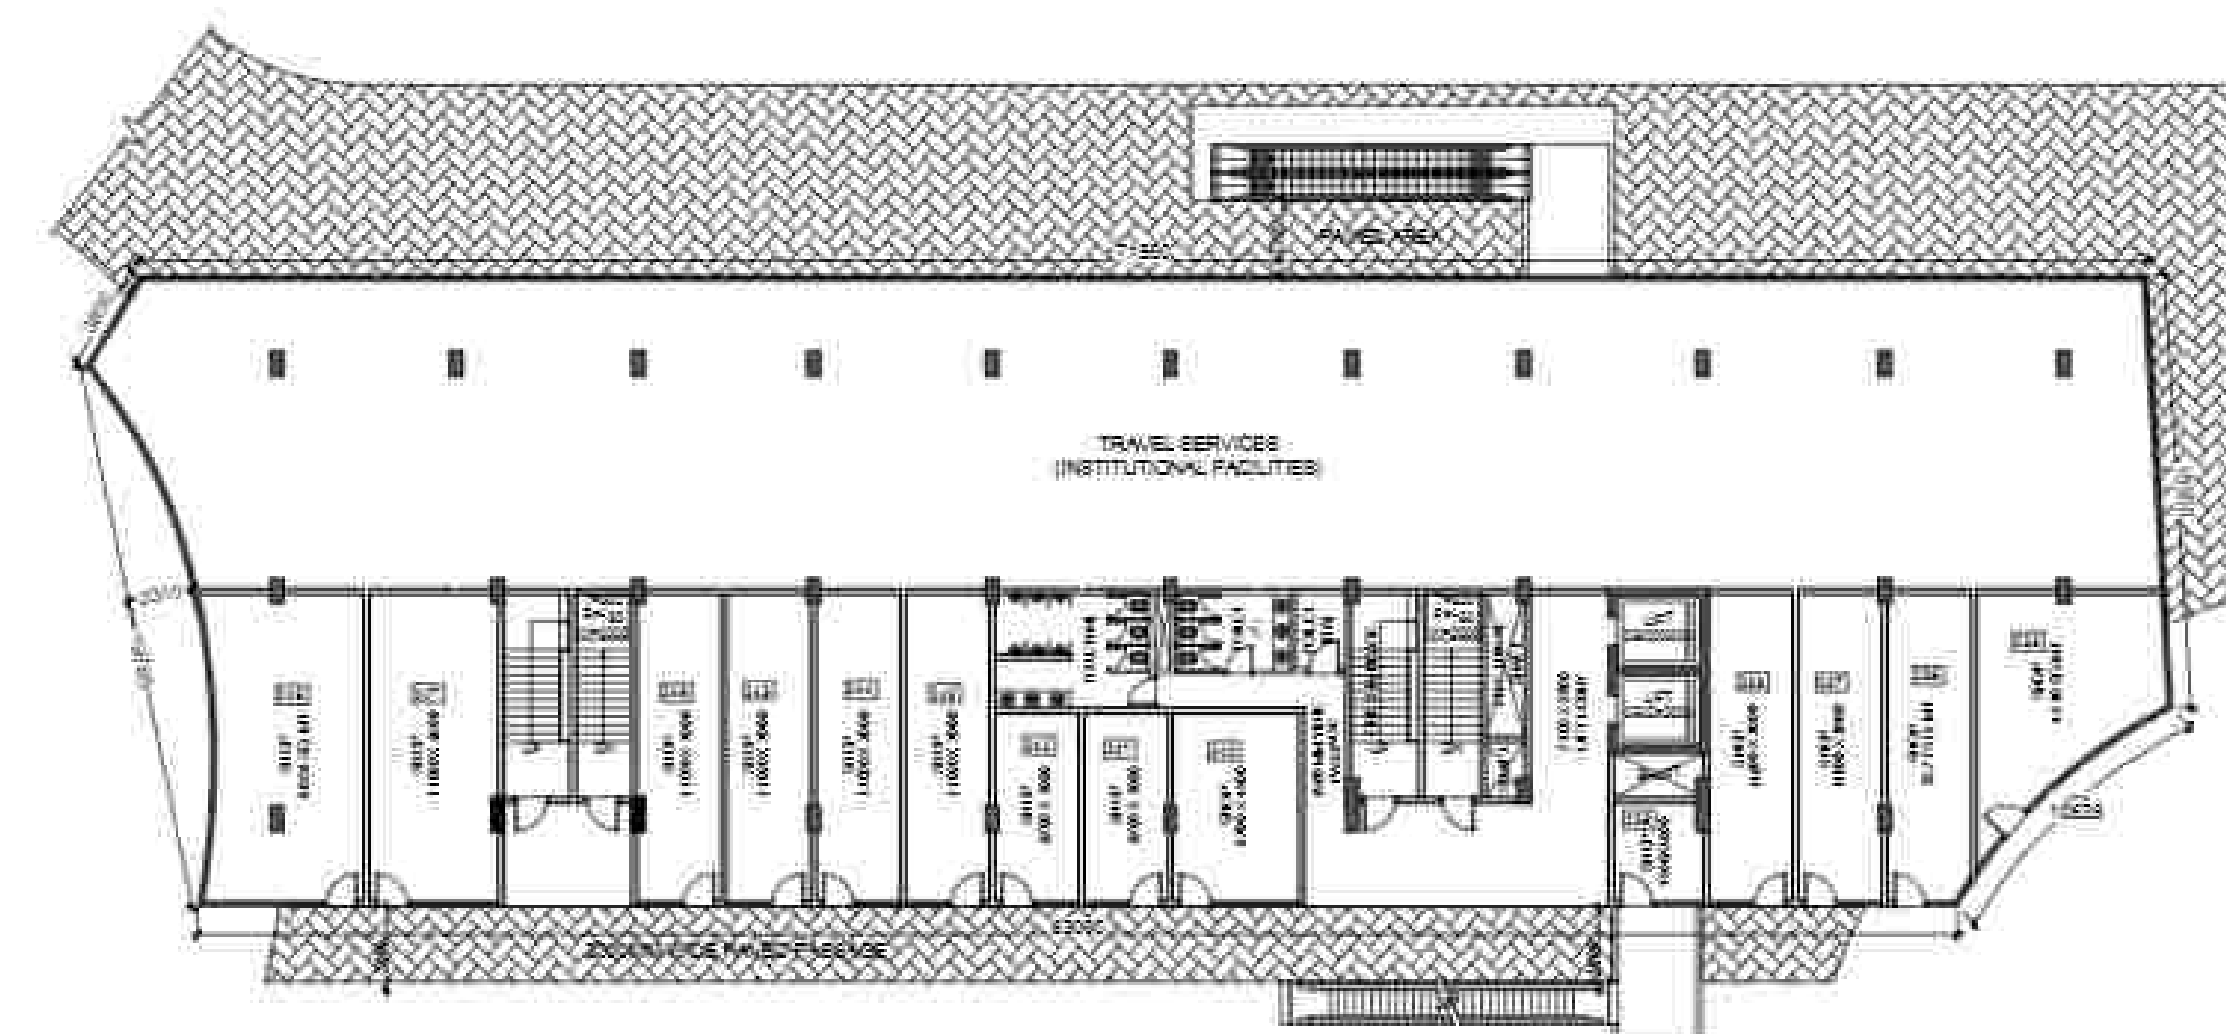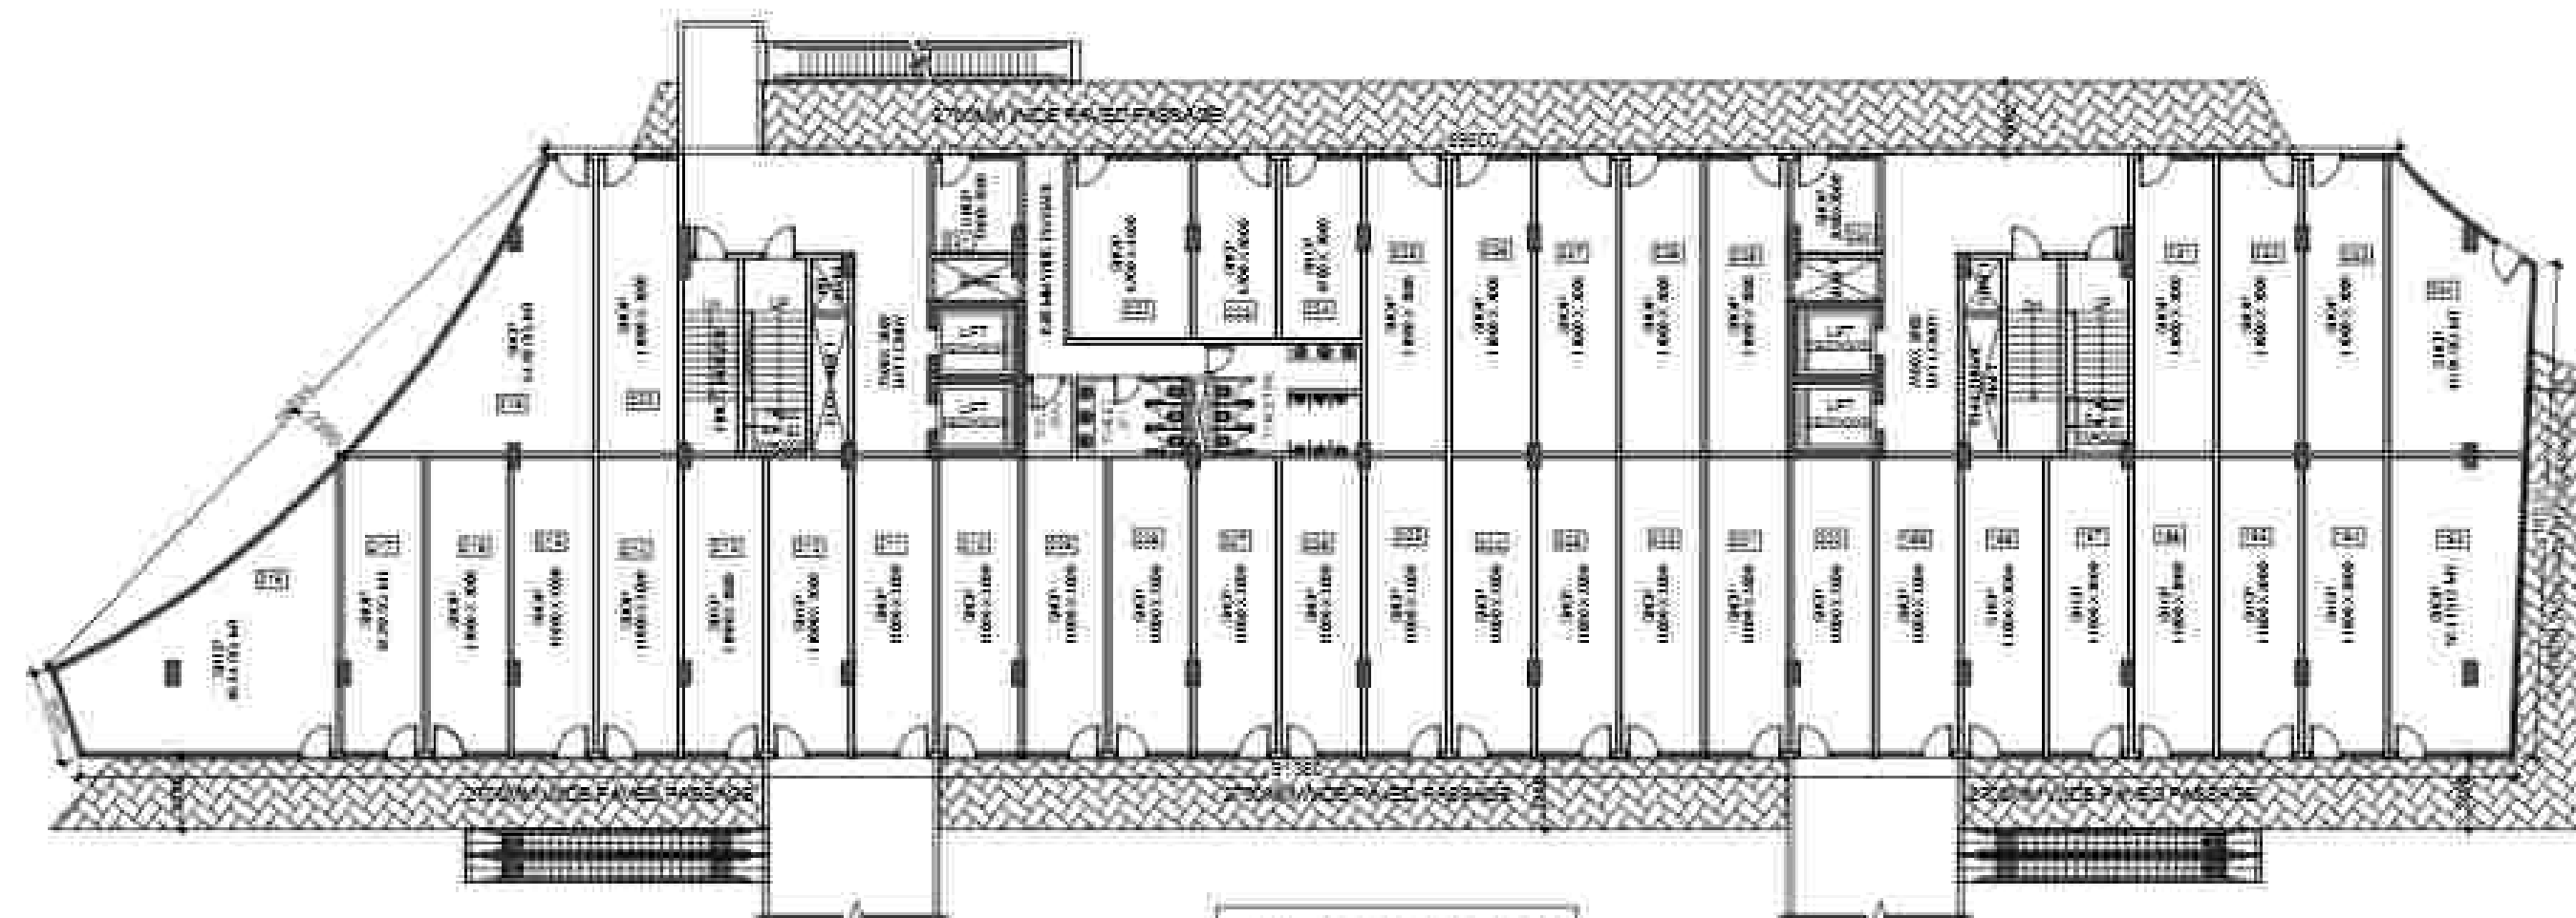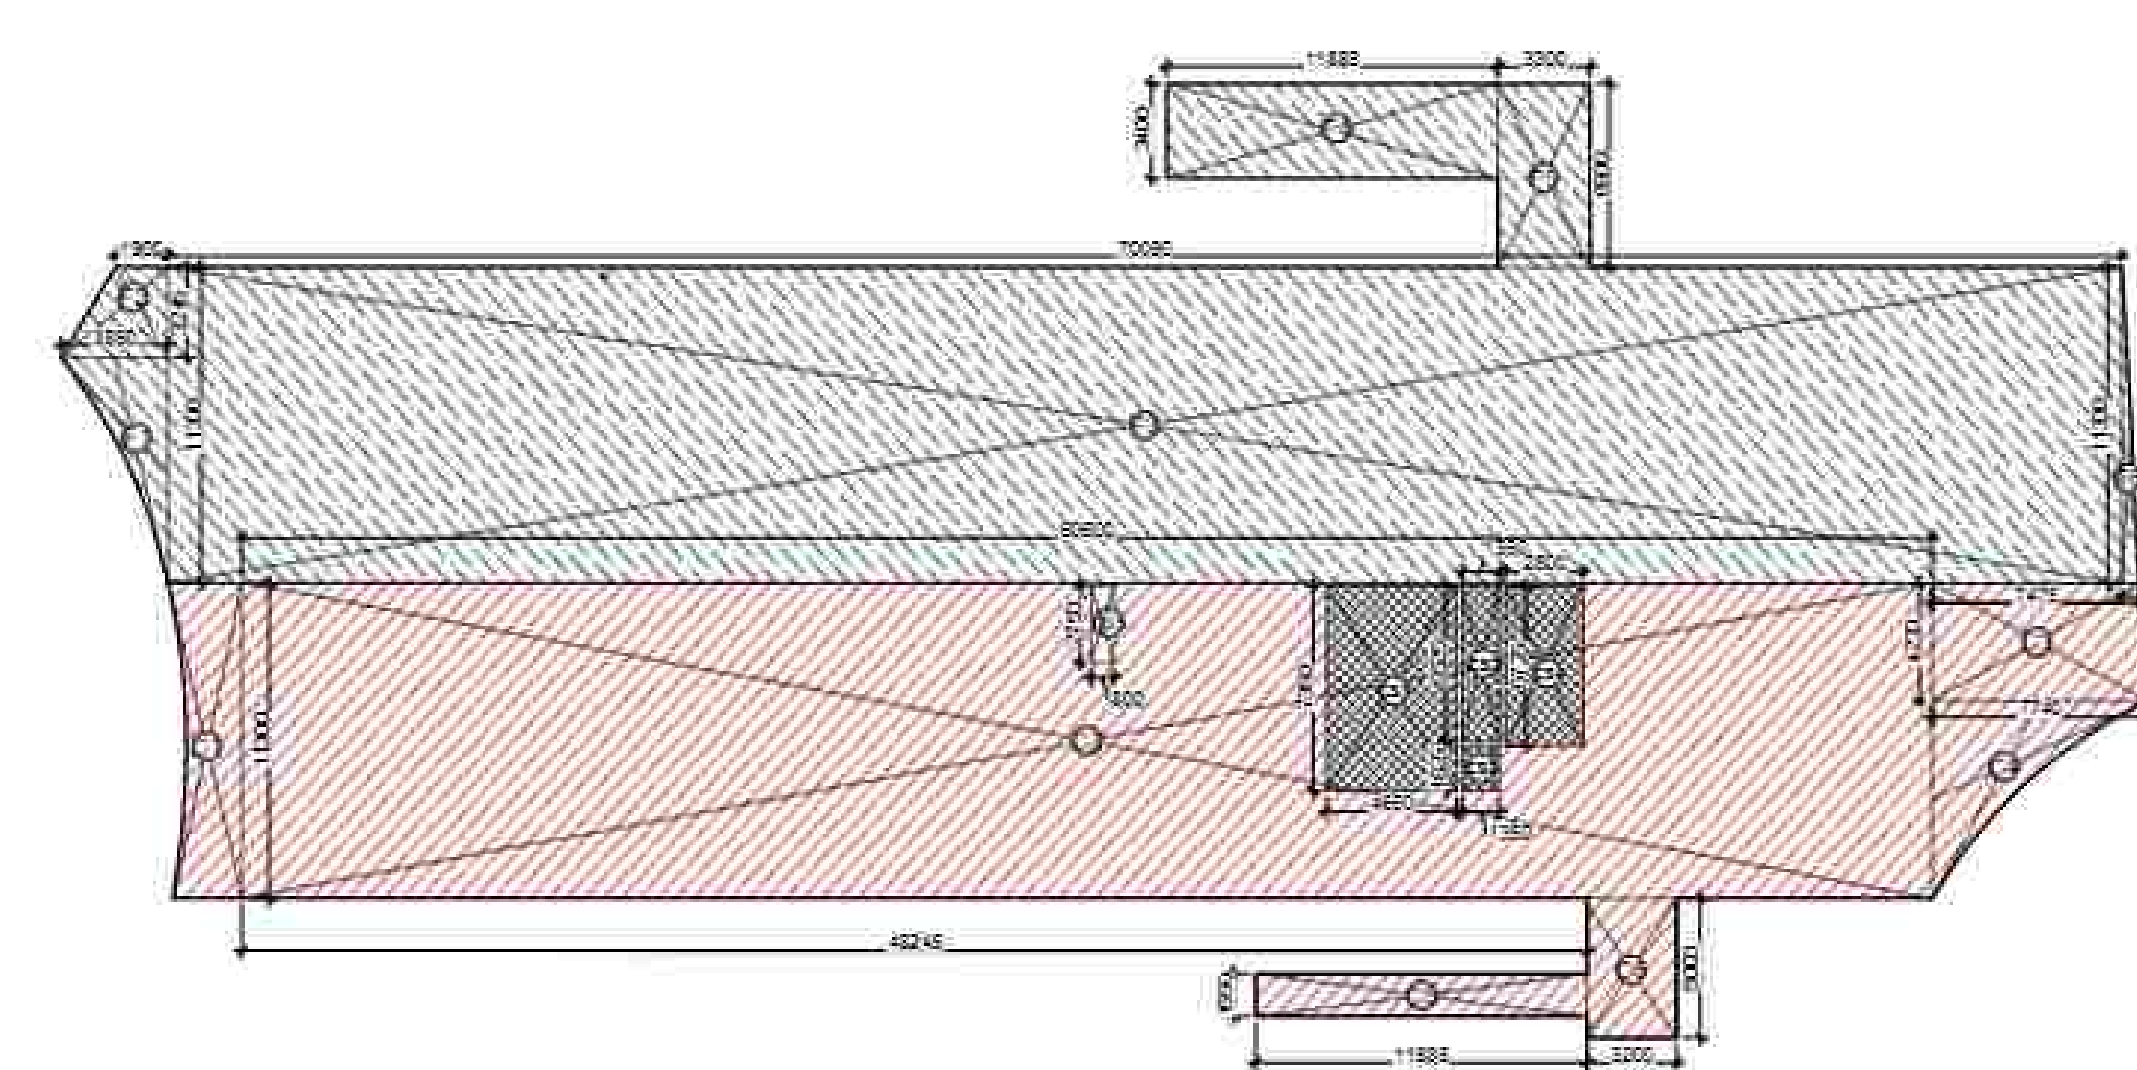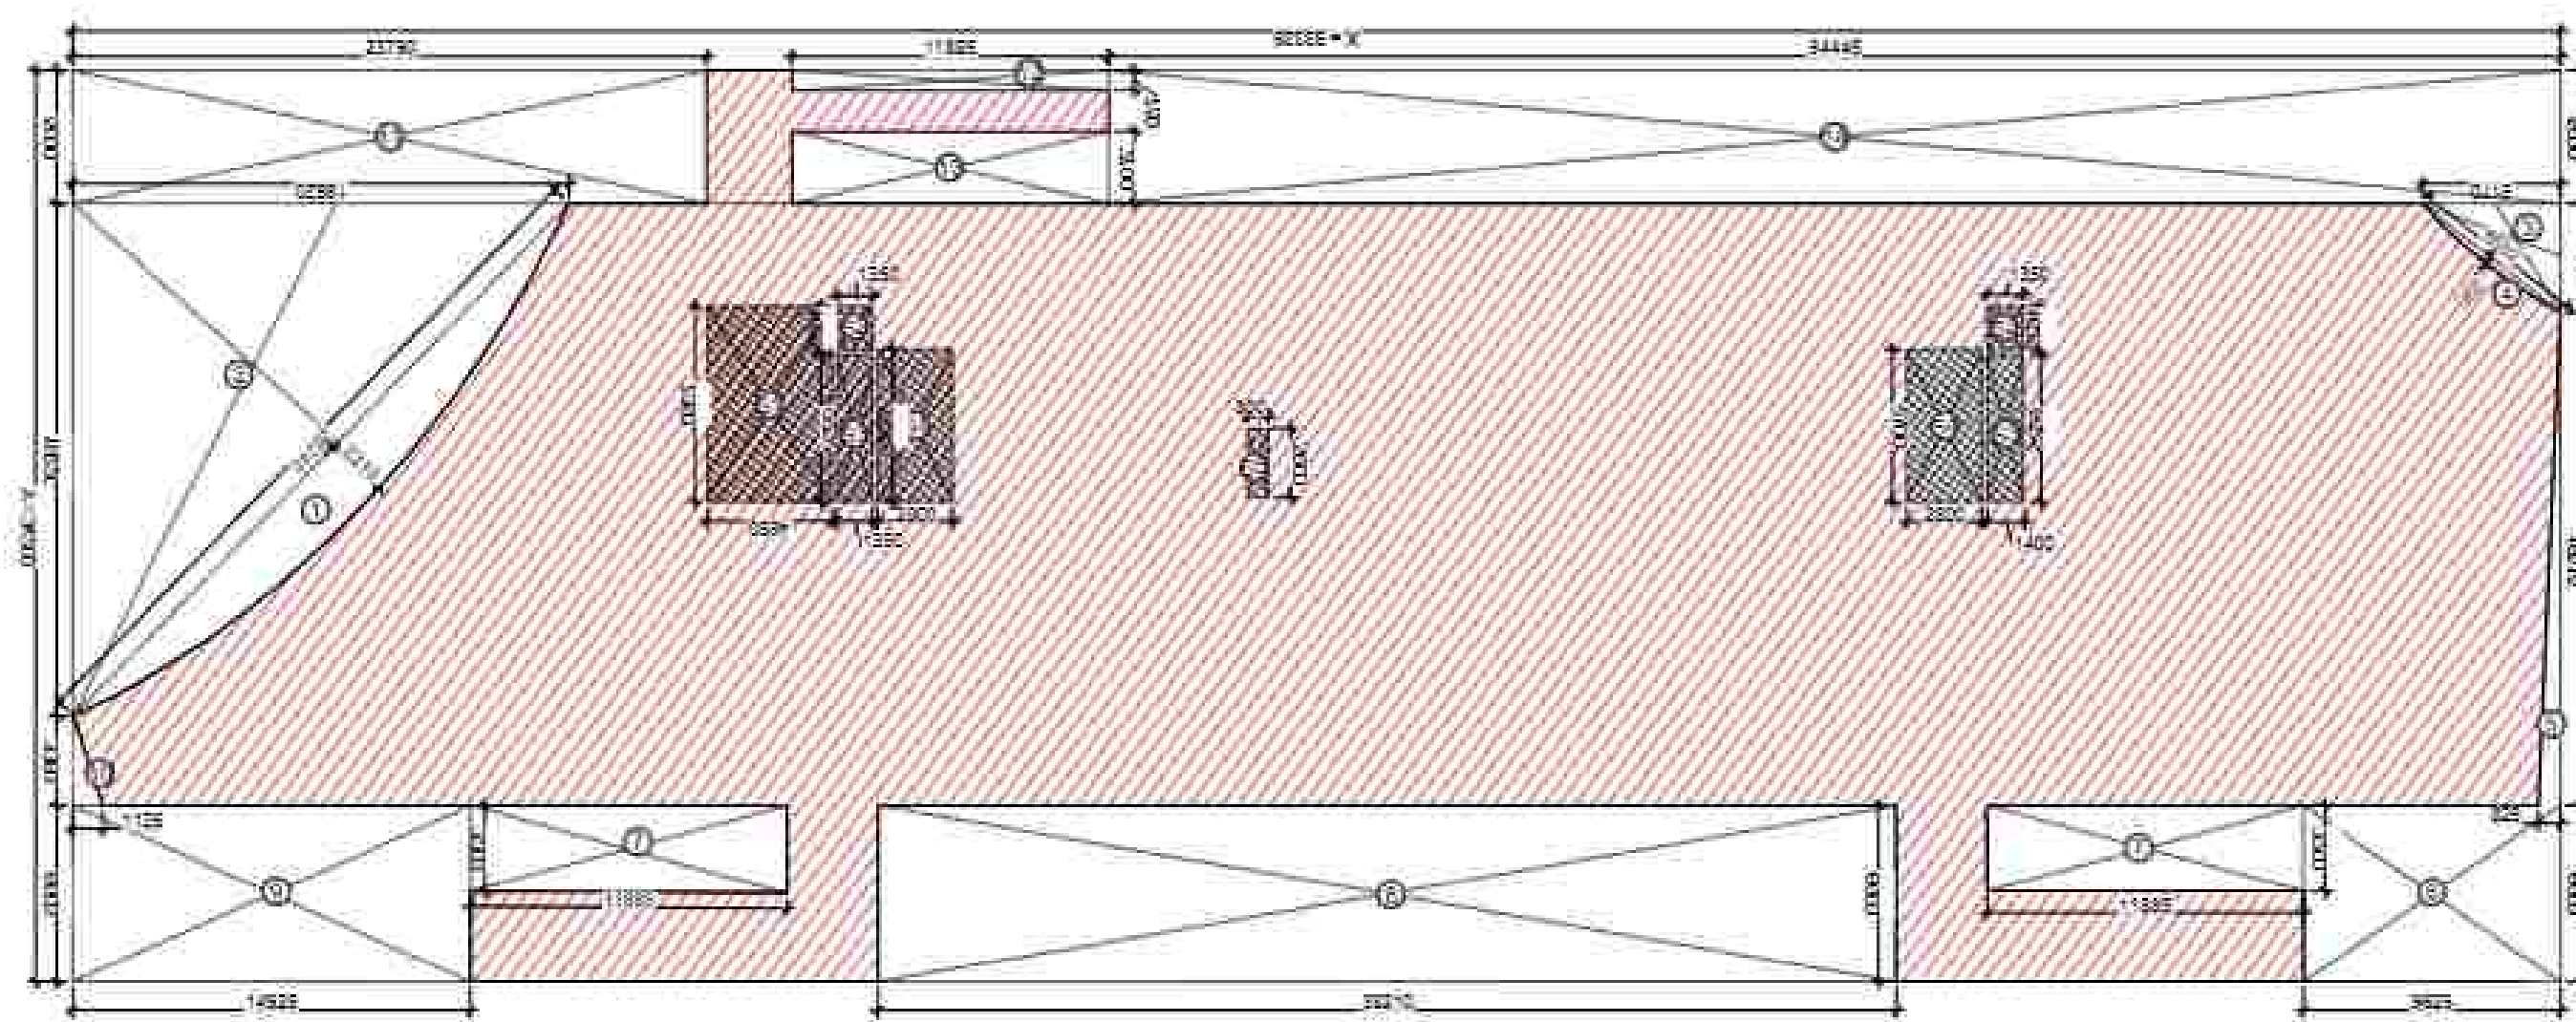

BLOCK-C

BLOCK-D

| BASEMENT-1 FLOOR AREA DETAIL (BLOCK-C) |        |   |        |   |        |        |             |             |
|----------------------------------------|--------|---|--------|---|--------|--------|-------------|-------------|
| Z = X x Y                              |        |   | 93.325 |   | X      | 34.200 |             | 3191.715    |
| DEDUCTIONS (D)                         |        |   |        |   |        |        |             |             |
| ITEM                                   | WIDTH  | X | LENGTH | X | HEIGHT | X      | COEFFICIENT | X NO. AREA  |
| 1                                      | 26.745 | X | 2.310  | X |        | X      | 0.667       | X 1 41.208  |
| 2                                      | 18.620 | X | 19.220 | X |        | X      | 0.500       | X 1 178.938 |
| 3                                      | 5.170  | X | 4.085  | X |        | X      | 0.500       | X 1 10.560  |
| 4                                      | 6.590  | X | 0.290  | X |        | X      | 0.667       | X 1 1.275   |
| 5                                      | 0.825  | X | 18.515 | X |        | X      | 0.500       | X 1 7.637   |
| 6                                      | 9.625  | X | 6.600  | X |        | X      | 1.000       | X 1 63.525  |
| 7                                      | 11.885 | X | 3.200  | X |        | X      | 1.000       | X 2 76.064  |
| 8                                      | 38.210 | X | 6.600  | X |        | X      | 1.000       | X 1 252.186 |
| 9                                      | 14.925 | X | 6.600  | X |        | X      | 1.000       | X 1 98.505  |
| 10                                     | 3.380  | X | 1.135  | X |        | X      | 0.500       | X 1 1.918   |
| 11                                     | 23.790 | X | 5.000  | X |        | X      | 1.000       | X 1 118.950 |
| 12                                     | 11.885 | X | 0.750  | X |        | X      | 1.000       | X 1 8.914   |
| 13                                     | 11.885 | X | 2.700  | X |        | X      | 1.000       | X 1 32.090  |
| 14                                     | 54.445 | X | 5.000  | X |        | X      | 1.000       | X 1 272.225 |
| TOTAL DEDUCTION (D)                    |        |   |        |   |        |        |             | 1163.994    |
| TOTAL COMMERCIAL COVERED AREA, C=Z-D   |        |   |        |   |        |        |             | 2027.721    |
| SERVICE AREA (S)                       |        |   |        |   |        |        |             |             |
| ITEM                                   | WIDTH  | X | LENGTH | X | HEIGHT | X      | COEFFICIENT | X NO. AREA  |
| S1                                     | 4.650  | X | 7.350  | X |        | X      | 1.000       | X 1 34.178  |
| S2                                     | 1.350  | X | 1.625  | X |        | X      | 1.000       | X 2 4.388   |
| S3                                     | 1.350  | X | 5.525  | X |        | X      | 1.000       | X 2 14.918  |
| S4                                     | 2.800  | X | 5.720  | X |        | X      | 1.000       | X 2 32.032  |
| S5                                     | 0.800  | X | 2.600  | X |        | X      | 1.000       | X 1 2.080   |
| TOTAL SERVICE AREA (S)                 |        |   |        |   |        |        |             | 87.595      |
| COMMERCIAL F.A.R. AREA, (C-S)          |        |   |        |   |        |        |             | 1940.126    |

- INSTITUTIONAL FACILITIES:
1. Waiting & Transit areas
  2. Areas designated for public utilities
  3. Travel Services
  4. Telephone Exchange
  5. Electric Sub-station
  6. Water works
  7. Export related facilities
  8. Canteen/Restaurant
  9. Creche & Day care center
  10. Open eating Kiosks
  11. Health Club & Gym
  12. Banking & Financial services
  13. Business & Financial services
  14. Shops
  15. Business center/Conference facilities
  16. Games/Entertainment room for users
  17. Residents of IT Industries and IT enabled services
  18. Training center & Library

| BASEMENT-1 FLOOR AREA DETAIL (BLOCK-D)  |        |   |        |   |        |   |             |             |
|-----------------------------------------|--------|---|--------|---|--------|---|-------------|-------------|
| ITEM                                    | WIDTH  | X | LENGTH | X | HEIGHT | X | COEFFICIENT | X NO. AREA  |
| C1                                      | 24.835 |   |        |   |        | X | 1           | 24.835      |
| C2                                      | 60.600 | X | 11.300 | X |        | X | 1.000       | X 1 684.780 |
| C3                                      | 7.740  | + | 7.475  | X | 4.230  | X | 0.500       | X 1 32.180  |
| C4                                      | 22.021 |   |        |   |        | X | 1           | 22.021      |
| C5                                      | 11.885 | X | 1.550  | X |        | X | 1.000       | X 1 18.422  |
| C6                                      | 3.200  | X | 5.000  | X |        | X | 1.000       | X 1 16.000  |
| COMMERCIAL COVERED AREA (D)             |        |   |        |   |        |   |             | 798.237     |
| SERVICE AREA (S1)                       |        |   |        |   |        |   |             |             |
| ITEM                                    | WIDTH  | X | LENGTH | X | HEIGHT | X | COEFFICIENT | X NO. AREA  |
| CS1                                     | 4.650  | X | 7.350  | X |        | X | 1.000       | X 1 34.178  |
| CS2                                     | 1.350  | X | 1.625  | X |        | X | 1.000       | X 1 2.194   |
| CS3                                     | 1.350  | X | 5.525  | X |        | X | 1.000       | X 1 7.459   |
| CS4                                     | 2.800  | X | 5.725  | X |        | X | 1.000       | X 1 16.030  |
| CS5                                     | 2.750  | X | 0.800  | X |        | X | 1.000       | X 1 2.200   |
| TOTAL SERVICE AREA (S1)                 |        |   |        |   |        |   |             | 62.060      |
| COMMERCIAL F.A.R. AREA (A-S1)           |        |   |        |   |        |   |             | 736.177     |
| ITEM                                    | WIDTH  | X | LENGTH | X | HEIGHT | X | COEFFICIENT | X NO. AREA  |
| F1                                      | 12.391 |   |        |   |        | X | 1           | 12.391      |
| F2                                      | 3.850  | + | 1.900  | X | 3.245  | X | 0.500       | X 1 9.329   |
| F3                                      | 70.050 | X | 11.300 | X |        | X | 1.000       | X 1 791.565 |
| F4                                      | 11.885 | X | 3.400  | X |        | X | 1.000       | X 1 40.409  |
| F5                                      | 3.300  | X | 6.600  | X |        | X | 1.000       | X 1 21.780  |
| F6                                      | 0.685  | X | 11.300 | X |        | X | 0.500       | X 1 3.870   |
| INSTITUTIONAL FACILITY COVERED AREA (D) |        |   |        |   |        |   |             | 879.345     |
| INSTITUTIONAL FACILITY F.A.R. AREA (D)  |        |   |        |   |        |   |             | 879.345     |

LEENU SAHGAL  
Digitally signed by LEENU SAHGAL  
Date: 2024.12.11 16:11:36 +05'30'

Sudheer Kumar  
Digitally signed by Sudheer Kumar  
Date: 2024.12.11 15:36:15 +05'30'




Musharraf Yusuf  
Digitally signed by Musharraf Yusuf  
Date: 2024.12.07 19:55:51 +05'30'

|                                                                               |                  |                                                                      |  |
|-------------------------------------------------------------------------------|------------------|----------------------------------------------------------------------|--|
| PROJECT:                                                                      |                  | SUBMISSION                                                           |  |
| EXISTING INSTITUTIONAL BUILDING AT SECTOR TECH ZONE-4, PLOT-7, GREATER NOIDA  |                  |                                                                      |  |
| M/S A.L. SOFTWARE PVT. LTD.                                                   |                  |                                                                      |  |
| DRAWING TITLE: COMMERCIAL BLOCKS - C & D BASEMENT-1 FLOOR PLAN & AREA DIAGRAM |                  |                                                                      |  |
| AMISH BHUTANI                                                                 | ROHIT SAINI      | Digitally signed by ROHIT SAINI<br>Date: 2023.07.28 11:02:40 +05'30' |  |
| OWNER'S SIGN                                                                  | ARCHITECT'S SIGN |                                                                      |  |
| ACPL                                                                          |                  |                                                                      |  |
| SCALE                                                                         | DEALT BY         | DATE: 08.04.2019                                                     |  |
| DESIGN BY                                                                     | CHECKED BY       | DRG. NO.                                                             |  |




F.A.R. USAGE

|            |            |
|------------|------------|
| COMMERCIAL | COMMERCIAL |
| FACILITY   | FACILITY   |
| SERVICE    | SERVICE    |

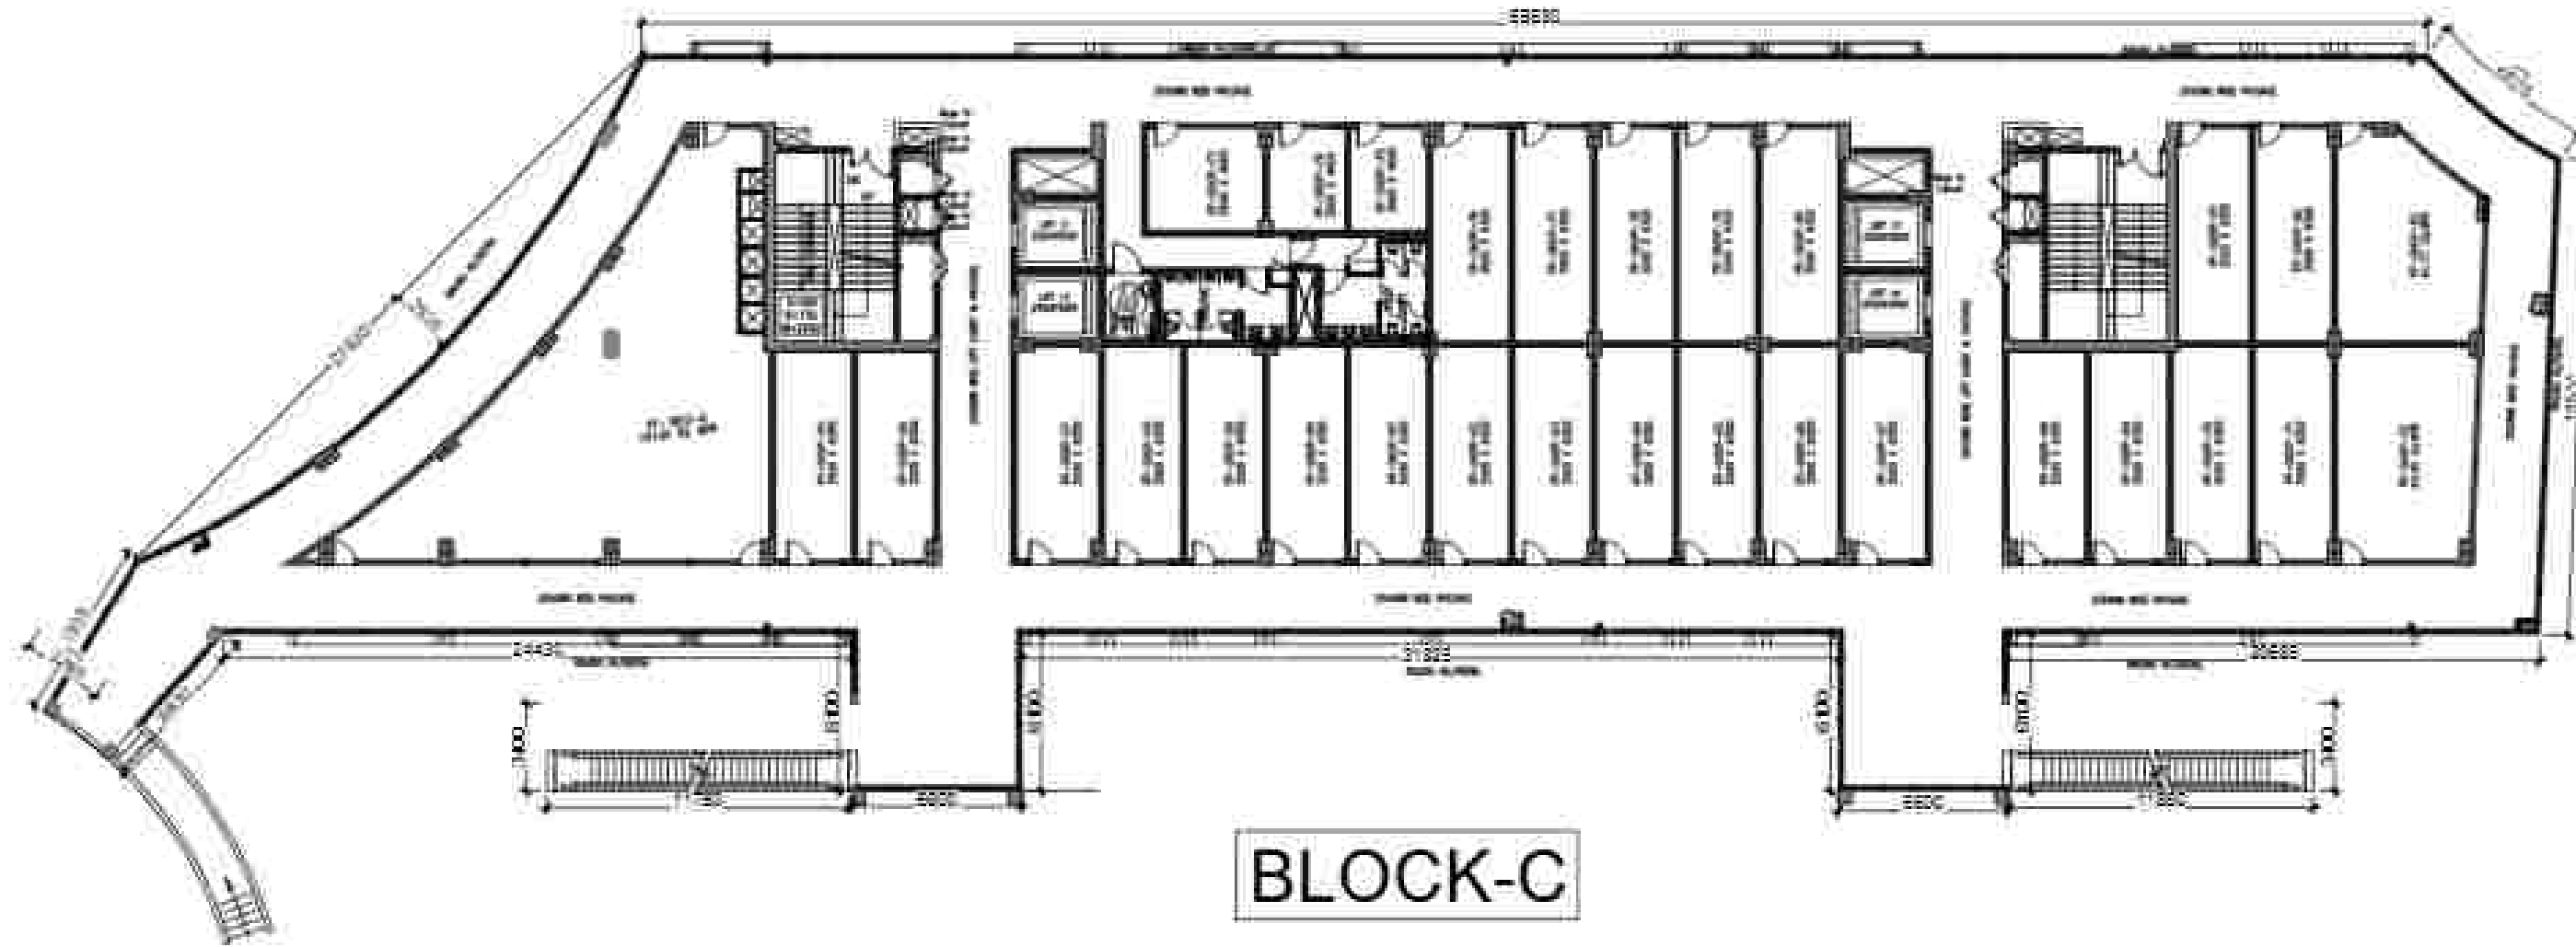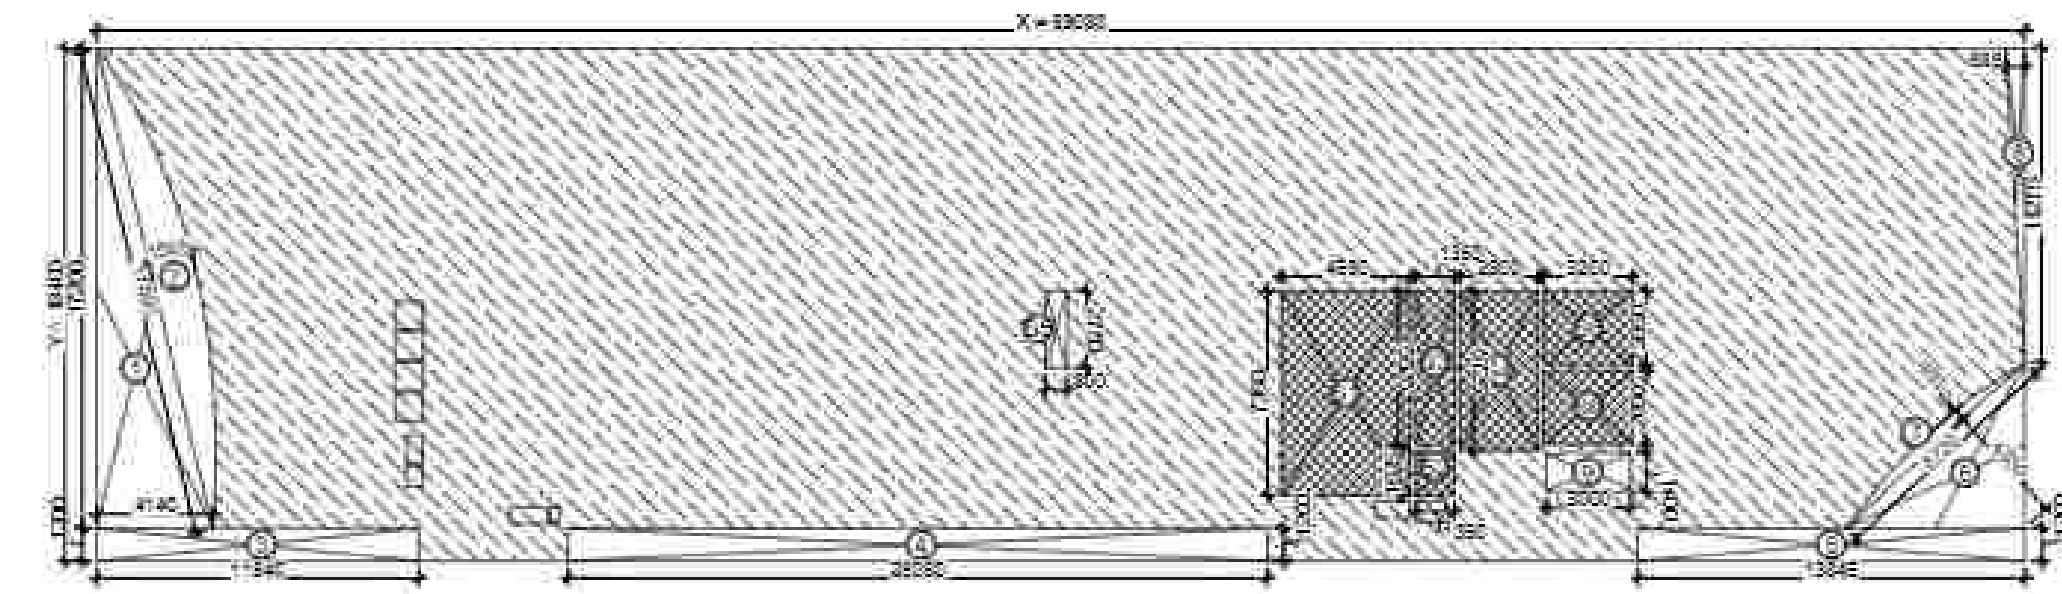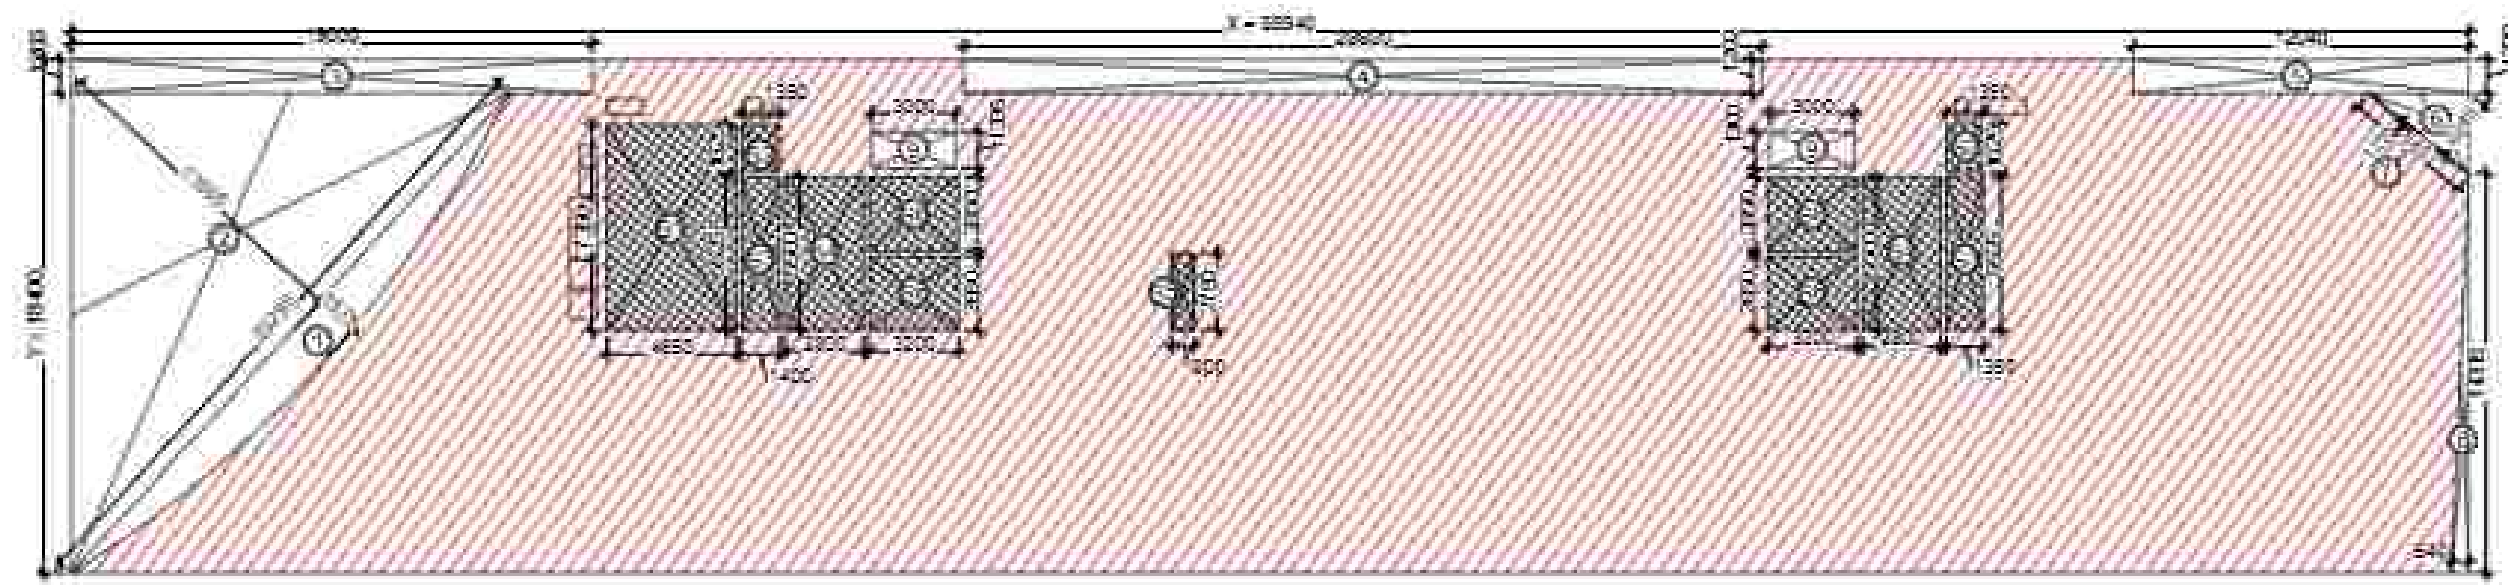

BLOCK-C

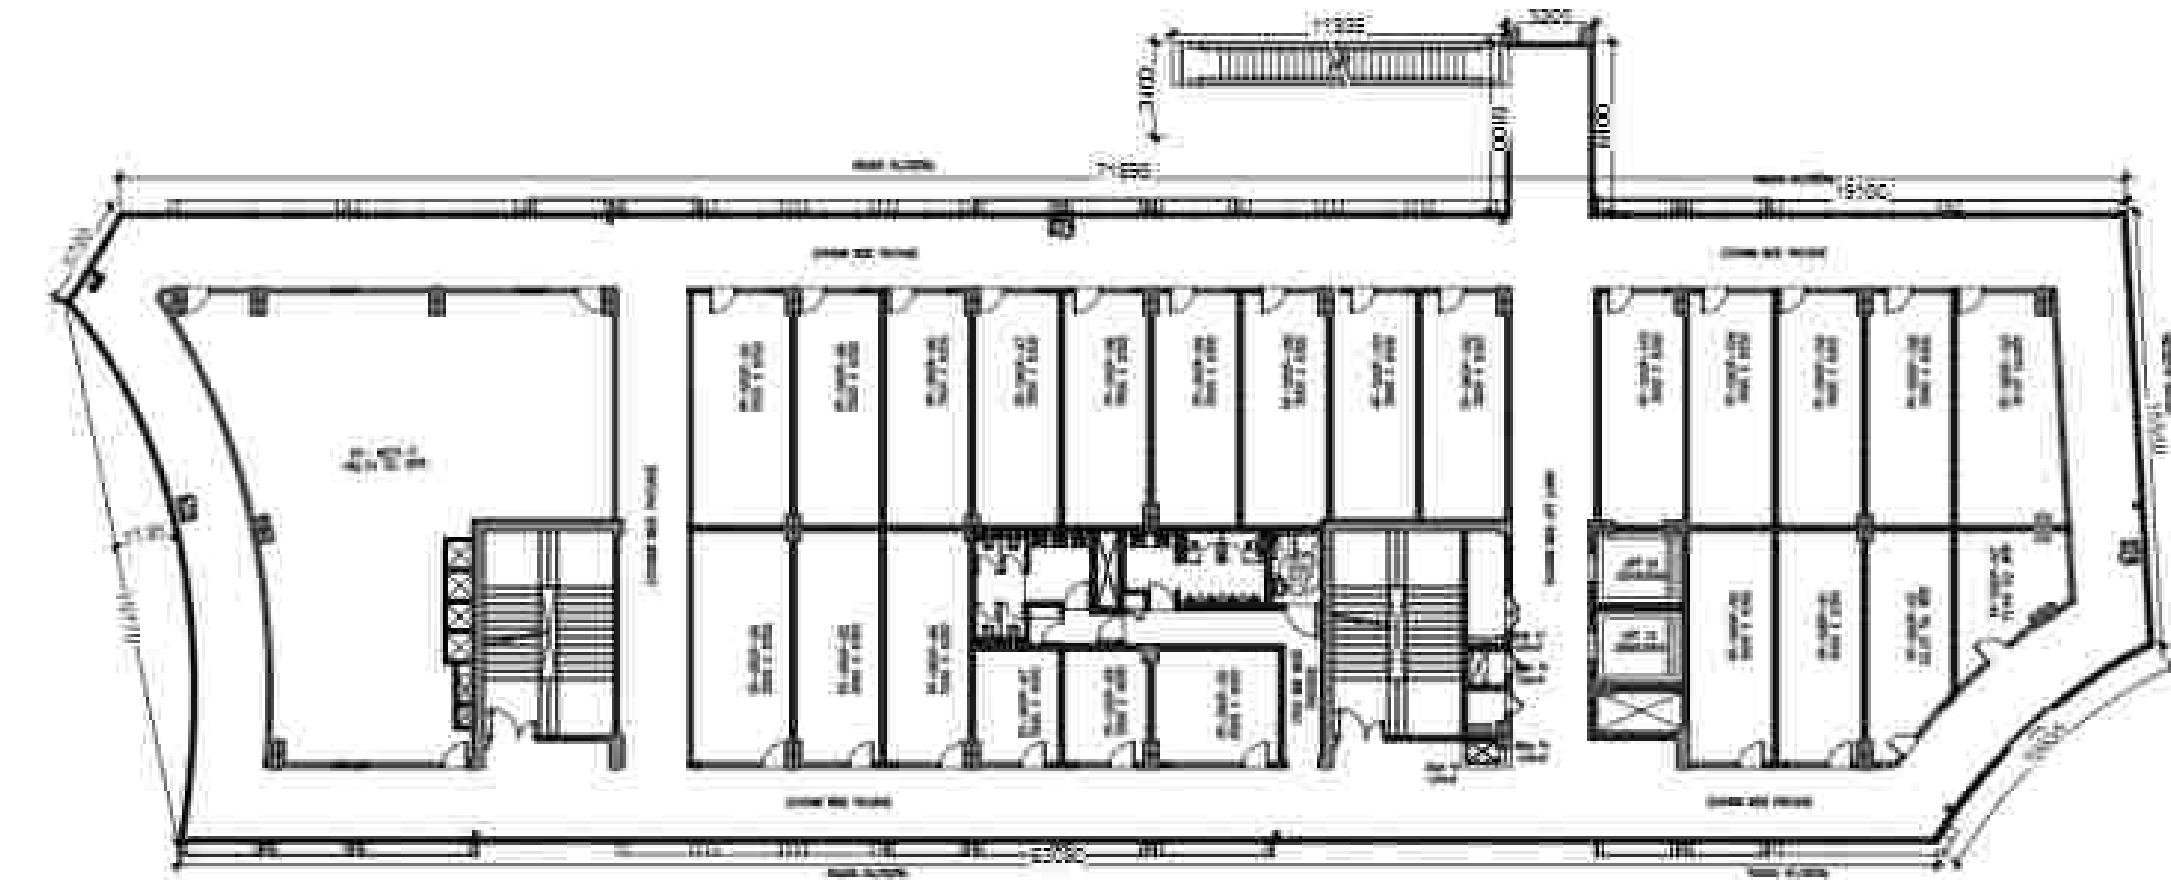

BLOCK-D

| GROUND FLOOR AREA DETAIL (BLOCK-C)   |        |   |        |        |        |   |             |             |
|--------------------------------------|--------|---|--------|--------|--------|---|-------------|-------------|
| Z                                    | 85.940 |   | X      | 18.400 |        |   | 1581.296    |             |
| DEDUCTIONS (D)                       |        |   |        |        |        |   |             |             |
| ITEM                                 | WIDTH  | X | LENGTH | X      | HEIGHT | X | COEFFICIENT | X NO. AREA  |
| 1                                    | 23.295 | X | 1.575  | X      |        | X | 0.667       | X 1 24.472  |
| 2                                    | 23.295 | X | 11.605 | X      |        | X | 0.500       | X 1 135.169 |
| 3                                    | 19.000 | X | 1.205  | X      |        | X | 1.000       | X 1 22.895  |
| 4                                    | 28.600 | X | 1.200  | X      |        | X | 1.000       | X 1 34.320  |
| 5                                    | 12.040 | X | 1.200  | X      |        | X | 1.000       | X 1 14.448  |
| 6                                    | 4.585  | X | 2.245  | X      |        | X | 0.500       | X 1 5.147   |
| 7                                    | 4.585  | X | 0.125  | X      |        | X | 0.667       | X 1 0.382   |
| 8                                    | 0.640  | X | 14.315 | X      |        | X | 0.500       | X 1 4.581   |
| 9                                    | 3.000  | X | 1.305  | X      |        | X | 1.000       | X 2 7.830   |
| TOTAL DEDUCTION (D)                  |        |   |        |        |        |   |             | 249.244     |
| TOTAL COMMERCIAL COVERED AREA, C=Z-D |        |   |        |        |        |   |             | 1332.052    |
| SERVICE AREA (S)                     |        |   |        |        |        |   |             |             |
| ITEM                                 | WIDTH  | X | LENGTH | X      | HEIGHT | X | COEFFICIENT | X NO. AREA  |
| S1                                   | 4.650  | X | 7.350  | X      |        | X | 1.000       | X 1 34.178  |
| S2                                   | 1.350  | X | 1.825  | X      |        | X | 1.000       | X 2 4.928   |
| S3                                   | 1.400  | X | 5.525  | X      |        | X | 1.000       | X 2 15.470  |
| S4                                   | 2.800  | X | 5.500  | X      |        | X | 1.000       | X 2 30.800  |
| S5                                   | 2.750  | X | 0.800  | X      |        | X | 1.000       | X 1 2.200   |
| S6                                   | 3.200  | X | 2.650  | X      |        | X | 1.000       | X 4 33.920  |
| TOTAL SERVICE AREA (S)               |        |   |        |        |        |   |             | 121.495     |
| TOTAL COMMERCIAL F.A.R. AREA, C-S    |        |   |        |        |        |   |             | 1210.557    |

- INSTITUTIONAL FACILITIES:
1. Waiting & Transit areas
  2. Areas designated for public utilities
  3. Travel Services
  4. Telephone Exchange
  5. Electric Sub-station
  6. Water works
  7. Export related facilities
  8. Canteen/Restaurant
  9. Creche & Day care center
  10. Open eating Kiosks
  11. Health Club & Gym
  12. Banking & Financial services
  13. Business & Financial services
  14. Shops
  15. Business center/Conference facilities
  16. Games/Entertainment room for users
  17. Residents of IT Industries and IT enabled services
  18. Training center & Library

| GROUND FLOOR AREA DETAIL (BLOCK-D)               |        |   |        |   |        |   |             |          |          |
|--------------------------------------------------|--------|---|--------|---|--------|---|-------------|----------|----------|
| Z                                                | 69.080 |   |        | X | 18.400 |   |             | 1271.072 |          |
| DEDUCTIONS (D)                                   |        |   |        |   |        |   |             |          |          |
| ITEM                                             | WIDTH  | X | LENGTH | X | HEIGHT | X | COEFFICIENT | X        | NO. AREA |
| 1                                                | 4.140  | X | 17.200 | X |        | X | 0.500       | X        | 1 35.604 |
| 2                                                | 17.690 | X | 1.555  | X |        | X | 0.667       | X        | 1 18.348 |
| 3                                                | 11.540 | X | 1.200  | X |        | X | 1.000       | X        | 1 13.848 |
| 4                                                | 25.050 | X | 1.200  | X |        | X | 1.000       | X        | 1 30.060 |
| 5                                                | 13.845 | X | 1.200  | X |        | X | 1.000       | X        | 1 16.614 |
| 6                                                | 8.720  | X | 4.350  | X |        | X | 0.500       | X        | 1 18.966 |
| 7                                                | 8.720  | X | 0.450  | X |        | X | 0.667       | X        | 1 2.617  |
| 8                                                | 0.685  | X | 11.275 | X |        | X | 0.500       | X        | 1 3.862  |
| 9                                                | 3.000  | X | 1.400  | X |        | X | 1.000       | X        | 1 4.200  |
| TOTAL DEDUCTION (D)                              |        |   |        |   |        |   |             |          | 144.119  |
| TOTAL INSTITUTIONAL FACILITY COVERED AREA, C=Z-D |        |   |        |   |        |   |             |          | 1126.953 |
| SERVICE AREA (S)                                 |        |   |        |   |        |   |             |          |          |
| ITEM                                             | WIDTH  | X | LENGTH | X | HEIGHT | X | COEFFICIENT | X        | NO. AREA |
| S1                                               | 4.650  | X | 7.350  | X |        | X | 1.000       | X        | 1 34.178 |
| S2                                               | 1.350  | X | 1.625  | X |        | X | 1.000       | X        | 1 2.194  |
| S3                                               | 1.350  | X | 5.525  | X |        | X | 1.000       | X        | 1 7.459  |
| S4                                               | 2.800  | X | 5.725  | X |        | X | 1.000       | X        | 1 16.030 |
| S5                                               | 0.800  | X | 2.750  | X |        | X | 1.000       | X        | 1 2.200  |
| S6                                               | 3.200  | X | 2.650  | X |        | X | 1.000       | X        | 2 16.960 |
| TOTAL SERVICE AREA (S)                           |        |   |        |   |        |   |             |          | 79.020   |
| TOTAL INSTITUTIONAL FACILITY F.A.R. AREA, C-S    |        |   |        |   |        |   |             |          | 1047.933 |

LEENU SAHGAL

Digitally signed by LEENU SAHGAL  
Date: 2024.12.19 16:12:21 +05'30'

Sudheer Kumar



Digitally signed by Sudheer Kumar  
Date: 2024.12.11 15:36:34 +05'30'

Musharraf Yusuf



Digitally signed by Musharraf Yusuf  
Date: 2024.12.07 20:01:11 +05'30'

| SUBMISSION   |                                                                                 |                  |
|---|---------------------------------------------------------------------------------|------------------|
| PROJECT:<br>EXISTING INSTITUTIONAL BUILDING<br>AT SECTOR TECH ZONE-4, PLOT-7,<br>GREATER NOIDA<br>M/S A.L. SOFTWARE PVT.LTD. |                                                                                 |                  |
| DRAWING TITLE:<br>COMMERCIAL<br>BLOCKS - C & D<br>GROUND FLOOR PLAN & AREA DIAGRAM                                           |                                                                                 |                  |
| AMISH<br>BHUT<br>ANI   | Digitally signed<br>by AMISH<br>BHUTANI<br>Date: 2023.07.28<br>11:02:40 +05'30' | ROHIT<br>SAINI   |
| Digitally signed by ROHIT SAINI<br>Date: 2023.07.28<br>11:02:40 +05'30'                                                      |                                                                                 |                  |
| OWNER'S SIGN   |                                                                                 | ARCHITECT'S SIGN |
| ARCHITECT -   |                                                                                 |                  |
| ACPL   |                                                                                 |                  |
| ACPL Design Ltd   |                                                                                 |                  |
| www.acpl.com   |                                                                                 |                  |
| SCALE   | DATE                                                                            | 08.04.2019       |
| DESIGN BY   | CHECKED BY                                                                      | DRG. NO.         |



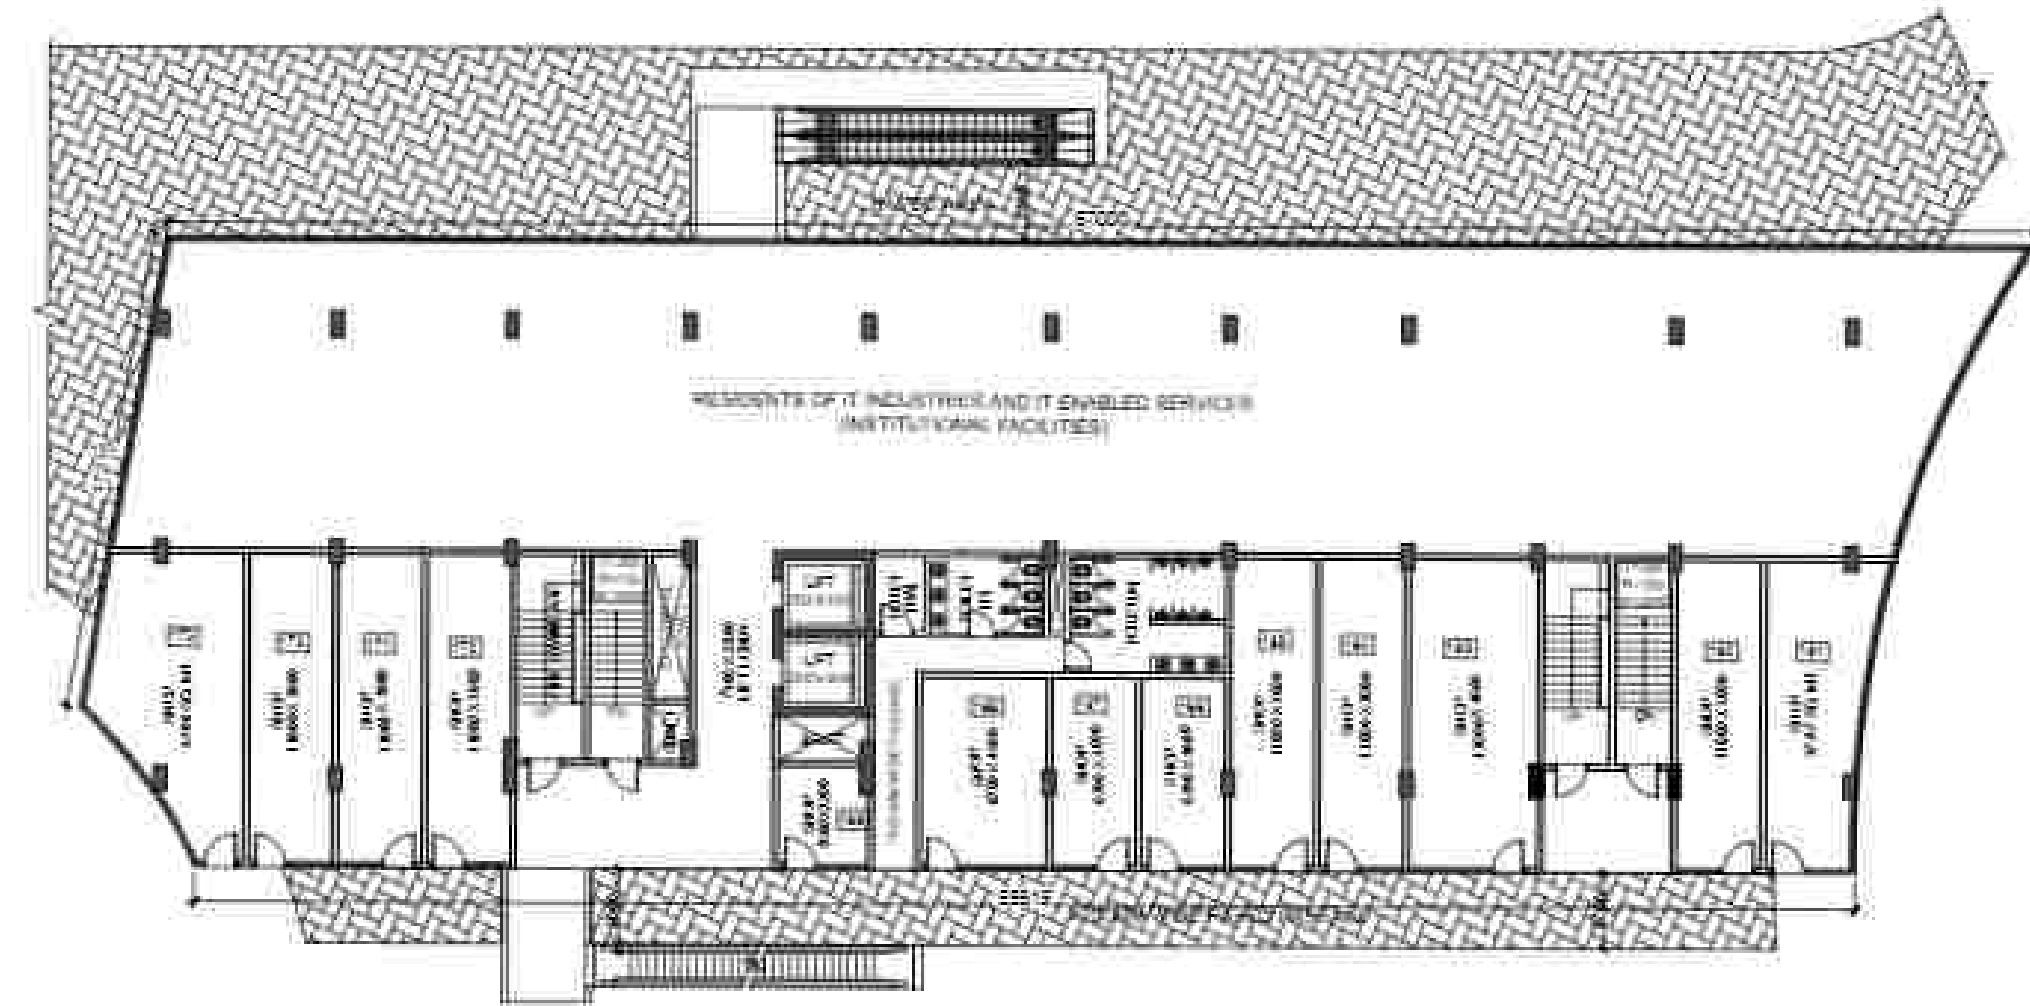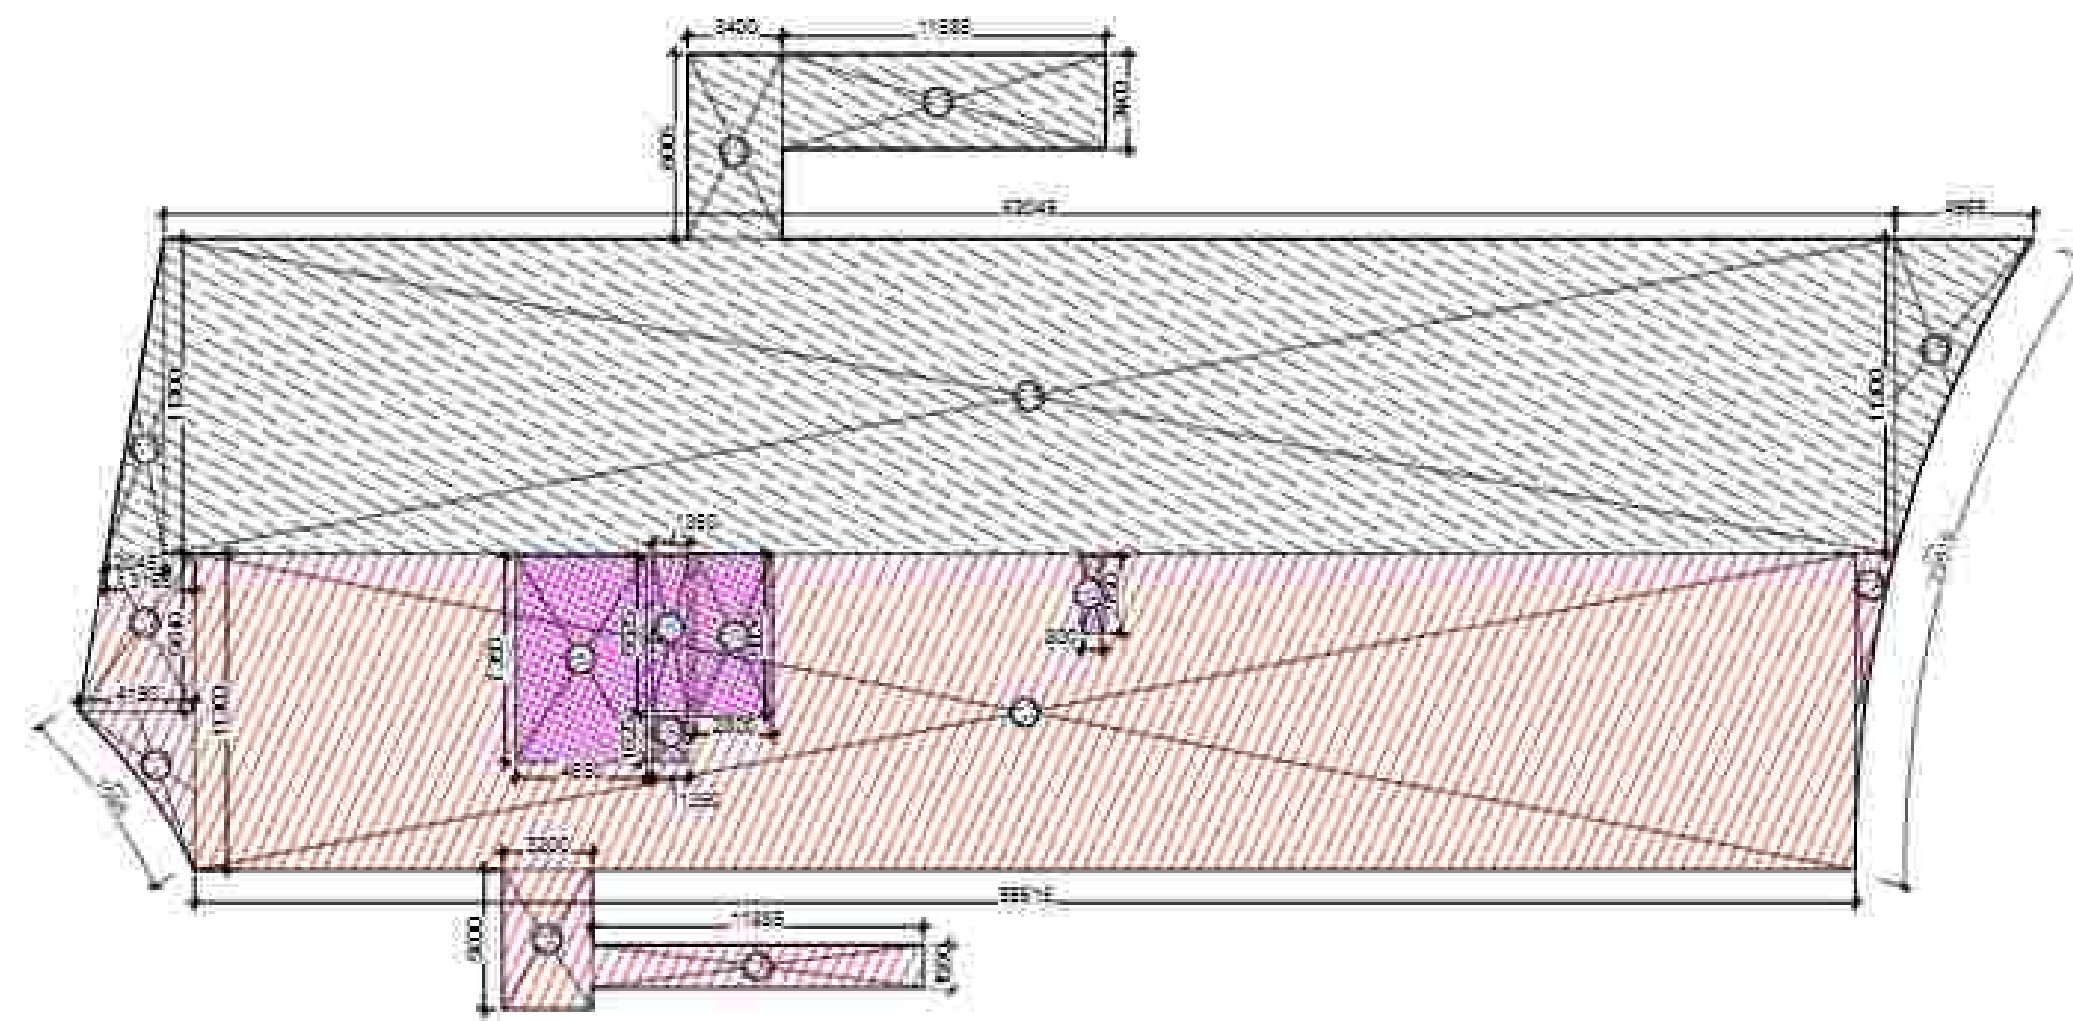

BLOCK-E

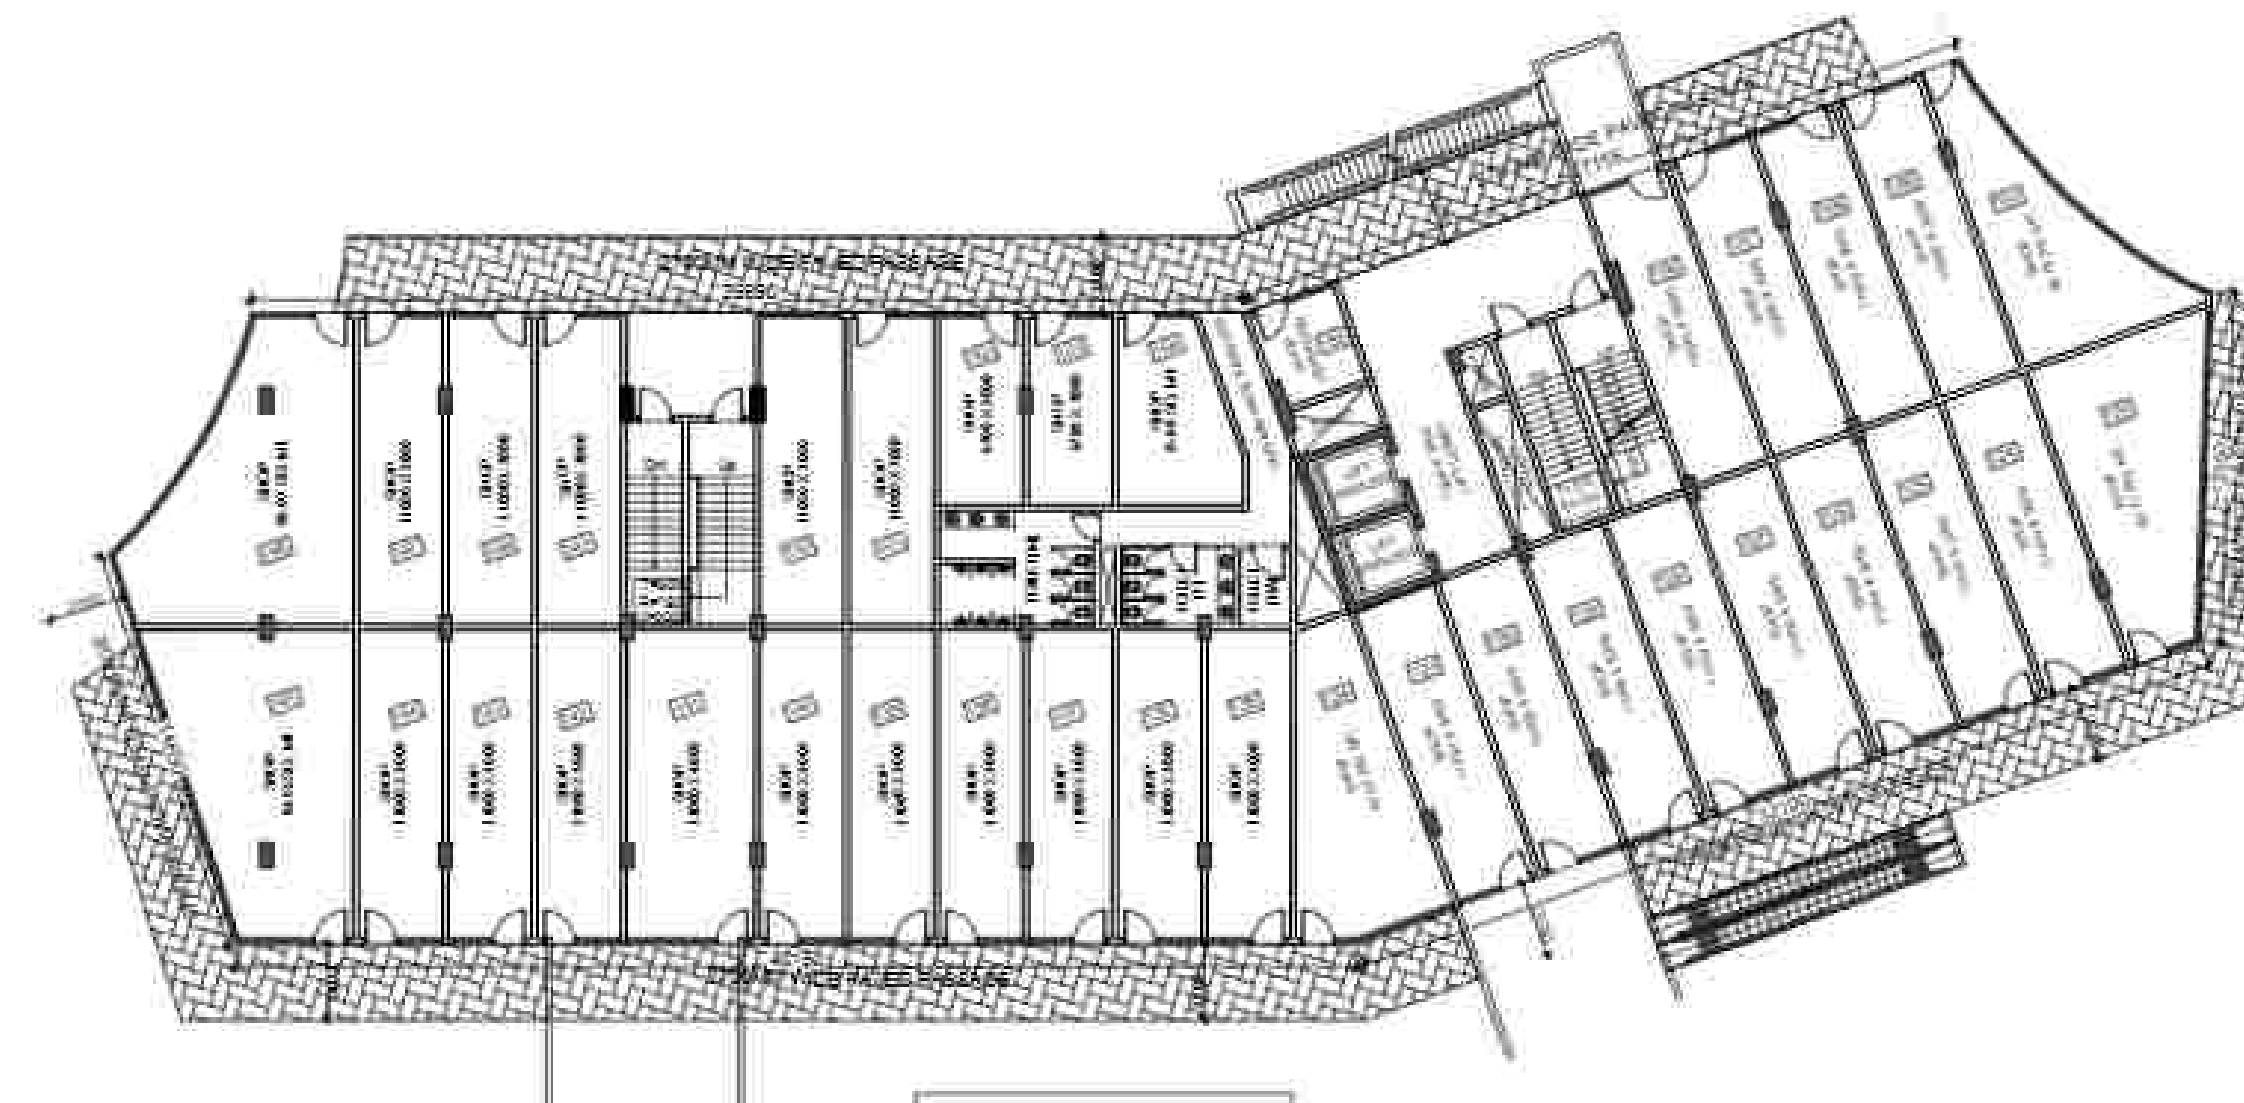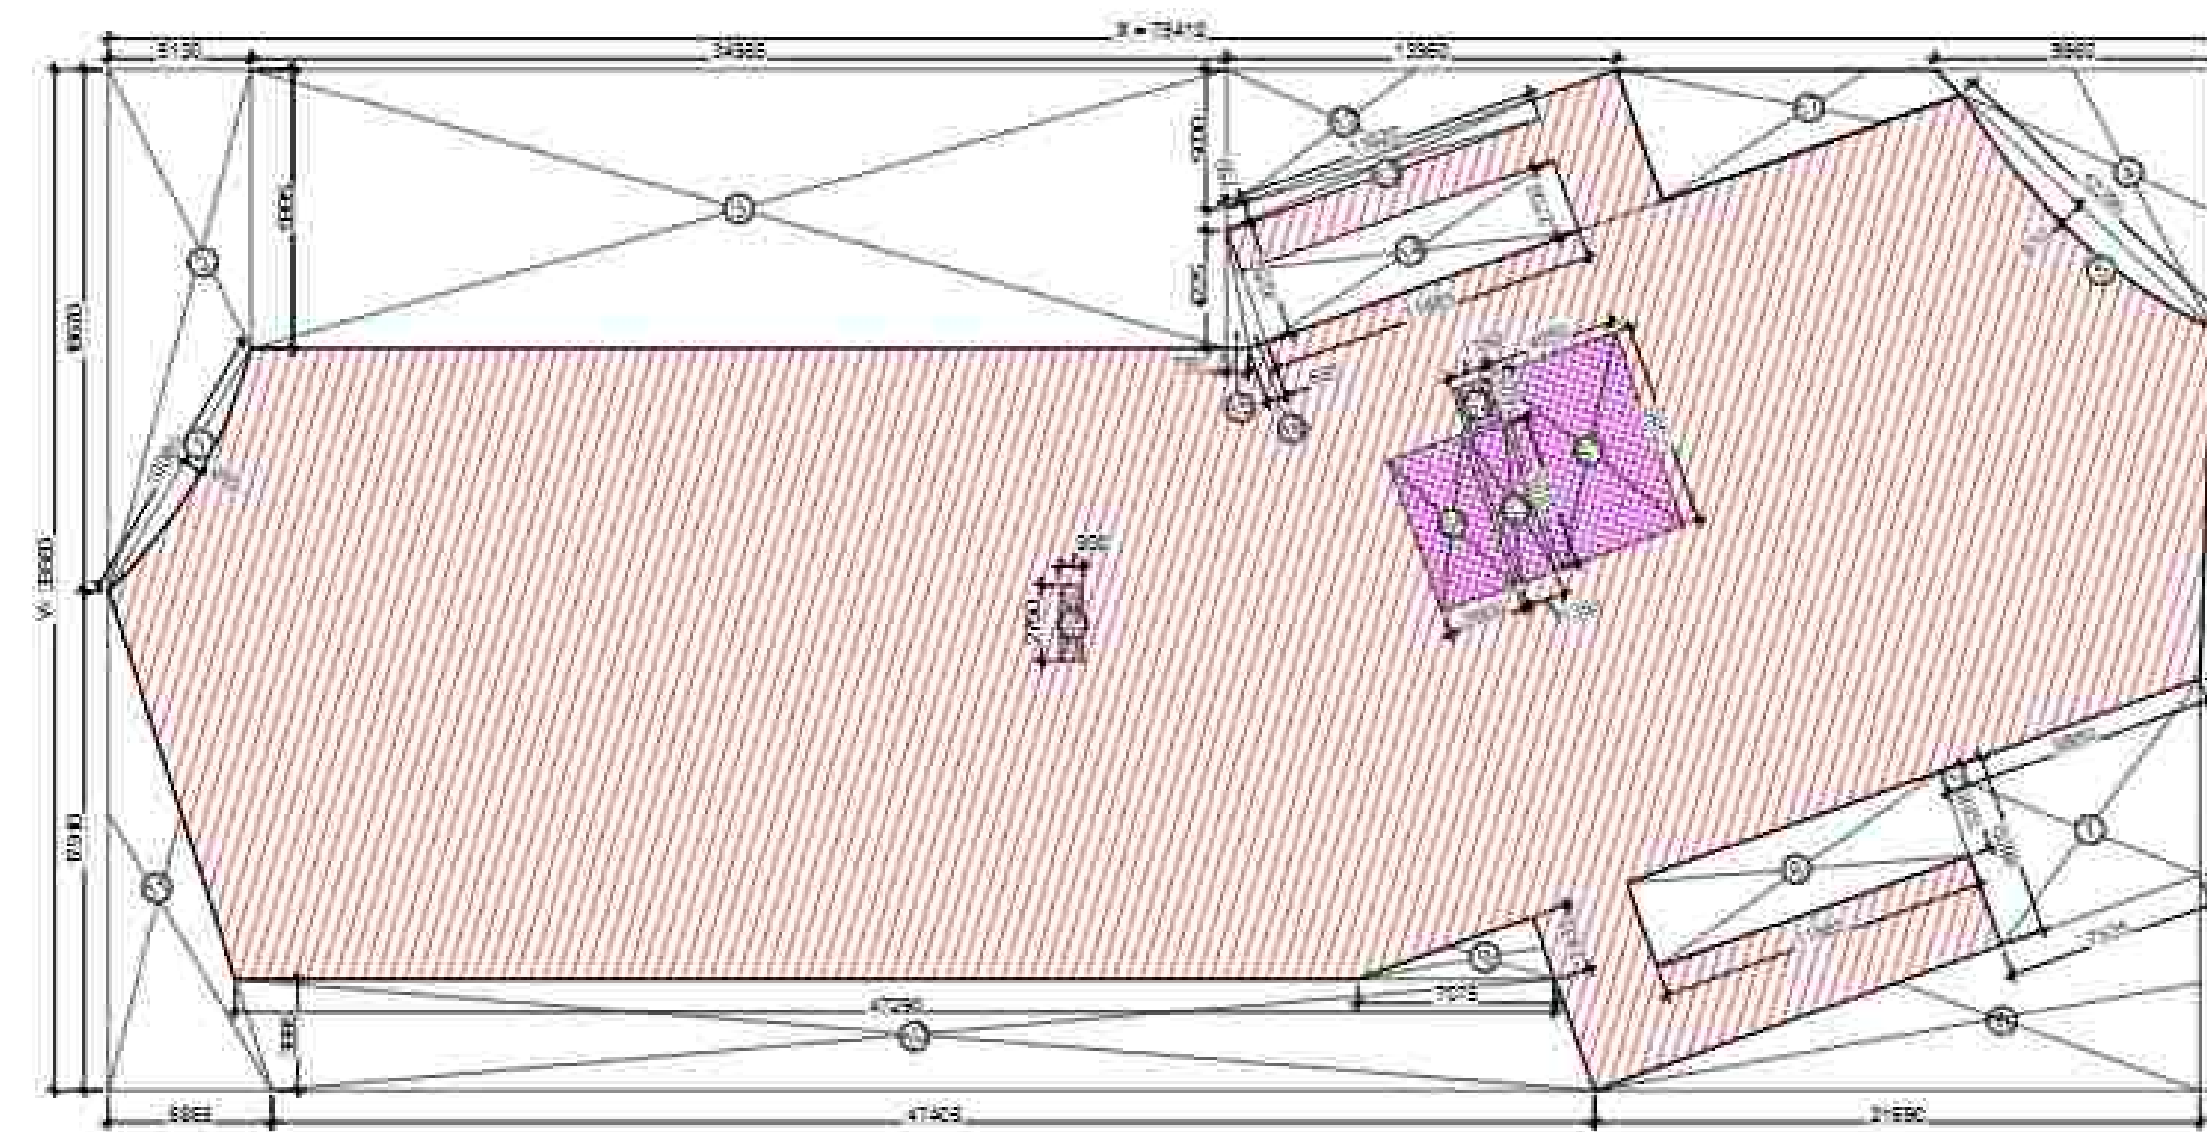

BLOCK-F

| BASEMENT-1 FLOOR AREA DETAIL (BLOCK-E)  |        |   |        |   |        |   |             |   |     |         |        |
|-----------------------------------------|--------|---|--------|---|--------|---|-------------|---|-----|---------|--------|
| ITEM                                    | WIDTH  | X | LENGTH | X | HEIGHT | X | COEFFICIENT | X | NO. | AREA    |        |
| C1                                      | 10.270 |   |        |   |        |   |             |   | X   | 1       | 10.270 |
| C2                                      | 4.190  | + | 3.165  | X | 5.640  | X | 0.500       | X | 1   | 20.741  |        |
| C3                                      | 59.515 | X | 11.300 | X |        | X | 1.000       | X | 1   | 672.520 |        |
| C4                                      | 5.074  |   |        |   |        |   |             |   | X   | 1       | 5.074  |
| C5                                      | 3.200  | X | 5.000  | X |        | X | 1.000       | X | 1   | 16.000  |        |
| C6                                      | 11.885 | X | 1.550  | X |        | X | 1.000       | X | 1   | 18.422  |        |
| COMMERCIAL COVERED AREA (E)             |        |   |        |   |        |   |             |   |     | 743.026 |        |
| SERVICE AREA (S1)                       |        |   |        |   |        |   |             |   |     |         |        |
| ITEM                                    | WIDTH  | X | LENGTH | X | HEIGHT | X | COEFFICIENT | X | NO. | AREA    |        |
| CS1                                     | 4.650  | X | 7.350  | X |        | X | 1.000       | X | 1   | 34.178  |        |
| CS2                                     | 1.350  | X | 1.625  | X |        | X | 1.000       | X | 1   | 2.194   |        |
| CS3                                     | 1.350  | X | 5.525  | X |        | X | 1.000       | X | 1   | 7.459   |        |
| CS4                                     | 2.800  | X | 5.825  | X |        | X | 1.000       | X | 1   | 16.310  |        |
| CS5                                     | 0.800  | X | 2.750  | X |        | X | 1.000       | X | 1   | 2.200   |        |
| TOTAL SERVICE AREA (S1)                 |        |   |        |   |        |   |             |   |     | 62.340  |        |
| COMMERCIAL F.A.R. AREA (A-S1)           |        |   |        |   |        |   |             |   |     | 680.686 |        |
| ITEM                                    | WIDTH  | X | LENGTH | X | HEIGHT | X | COEFFICIENT | X | NO. | AREA    |        |
| F1                                      | 2.045  | X | 11.300 | X |        | X | 0.500       | X | 1   | 11.554  |        |
| F2                                      | 3.400  | X | 6.605  | X |        | X | 1.000       | X | 1   | 22.457  |        |
| F3                                      | 11.585 | X | 3.400  | X |        | X | 1.000       | X | 1   | 39.389  |        |
| F4                                      | 62.045 | X | 11.300 | X |        | X | 1.000       | X | 1   | 701.109 |        |
| F5                                      | 23.973 |   |        |   |        |   |             |   | X   | 1       | 23.973 |
| INSTITUTIONAL FACILITY COVERED AREA (E) |        |   |        |   |        |   |             |   |     | 798.482 |        |
| INSTITUTIONAL FACILITY F.A.R. AREA (E)  |        |   |        |   |        |   |             |   |     | 798.482 |        |

#### INSTITUTIONAL FACILITIES:

1. Waiting & Transit areas
2. Areas designated for public utilities
3. Travel Services
4. Telephone Exchange
5. Electric Sub-station
6. Water works
7. Export related facilities
8. Canteen/Restaurant
9. Creche & Day care center
10. Open eating Kiosks
11. Health Club & Gym
12. Banking & Financial services
13. Business & Financial services
14. Shops
15. Business center/Conference facilities
16. Games/Entertainment room for users
17. Residents of IT Industries and IT enabled services
18. Training center & Library

| BASEMENT-1 FLOOR AREA DETAIL (BLOCK-F) |             |   |        |   |        |   |             |   |          |          |
|----------------------------------------|-------------|---|--------|---|--------|---|-------------|---|----------|----------|
| Z = X x Y                              |             |   | 75.410 |   | X      |   | 35.670      |   | 2689.875 |          |
| DEDUCTIONS (D)                         |             |   |        |   |        |   |             |   |          |          |
| ITEM                                   | WIDTH       | X | LENGTH | X | HEIGHT | X | COEFFICIENT | X | NO.      | AREA     |
| 1                                      | 10.080      | X | 0.695  | X |        | X | 0.667       | X | 1        | 4.673    |
| 2                                      | 18.670      | + | 9.995  | X | 5.130  | X | 0.500       | X | 1        | 73.526   |
| 3                                      | 34.965      | X | 9.995  | X |        | X | 1.000       | X | 1        | 349.475  |
| 4                                      | 9.960       | X | 9.275  | X |        | X | 0.500       | X | 1        | 46.190   |
| 5                                      | 12.290      | X | 0.910  | X |        | X | 0.667       | X | 1        | 7.460    |
| 6                                      | 11.885      | X | 3.200  | X |        | X | 1.000       | X | 1        | 38.032   |
| 7                                      | 9.880       | + | 7.535  | X | 6.600  | X | 0.500       | X | 1        | 57.470   |
| 8                                      | 21.690      | X | 7.715  | X |        | X | 0.500       | X | 1        | 83.669   |
| 9                                      | 7.075       | X | 2.435  | X |        | X | 0.500       | X | 1        | 8.614    |
| 10                                     | 47.405      | + | 47.290 | X | 3.985  | X | 0.500       | X | 1        | 188.680  |
| 11                                     | 5.865       | X | 17.910 | X |        | X | 0.500       | X | 1        | 52.521   |
| 12                                     | 5.000       | X | 13.960 | X |        | X | 0.500       | X | 1        | 34.900   |
| 13                                     | 11.620      | X | 0.750  | X |        | X | 1.000       | X | 1        | 8.715    |
| 14                                     | 11.885      | X | 2.700  | X |        | X | 1.000       | X | 1        | 32.090   |
| 15                                     | 0.780       | X | 4.225  | X |        | X | 0.500       | X | 1        | 1.648    |
| 16                                     | 0.685       | X | 4.250  | X |        | X | 0.500       | X | 1        | 1.456    |
| 17                                     | P LINE AREA |   |        |   |        |   |             |   | X 1      | 33.530   |
| TOTAL DEDUCTION (D)                    |             |   |        |   |        |   |             |   |          | 1022.646 |
| TOTAL COMMERCIAL COVERED AREA, C=Z-D   |             |   |        |   |        |   |             |   |          | 1667.229 |
| SERVICE AREA (S)                       |             |   |        |   |        |   |             |   |          |          |
| ITEM                                   | WIDTH       | X | LENGTH | X | HEIGHT | X | COEFFICIENT | X | NO.      | AREA     |
| S1                                     | 4.650       | X | 7.350  | X |        | X | 1.000       | X | 1        | 34.178   |
| S2                                     | 1.350       | X | 1.625  | X |        | X | 1.000       | X | 1        | 2.194    |
| S3                                     | 1.350       | X | 5.525  | X |        | X | 1.000       | X | 1        | 7.459    |
| S4                                     | 2.800       | X | 5.725  | X |        | X | 1.000       | X | 1        | 16.030   |
| S5                                     | 0.800       | X | 2.750  | X |        | X | 1.000       | X | 1        | 2.200    |
| TOTAL SERVICE AREA (S)                 |             |   |        |   |        |   |             |   |          | 62.060   |
| COMMERCIAL F.A.R. AREA, (C-S)          |             |   |        |   |        |   |             |   |          | 1605.169 |

| F.A.R. USAGE |            |
|--------------|------------|
|              | COMMERCIAL |
|              | FACILITY   |
|              | SERVICE    |

LEENU  
SAHGAL

Digitally signed by  
LEENU SAHGAL  
Date: 2024.12.19  
16:13:28 +05'30'

Sudheer  
Kumar



Digitally signed by  
Sudheer Kumar  
Date: 2024.12.11  
15:36:56 +05'30'

Mushar  
raf  
Yusuf

Digitally signed by  
Musharraf  
Yusuf  
Date:  
2024.12.07  
20:04:36 +05'30'

| SUBMISSION   |                  |
|---|------------------|
| PROJECT:<br>EXISTING INSTITUTIONAL BUILDING<br>AT SECTOR TECH ZONE-4, PLOT-7,<br>GREATER NOIDA<br>M/S A.L. SOFTWARE PVT. LTD. |                  |
| DRAWING TITLE:<br>COMMERCIAL<br>BLOCKS - E & F<br>BASEMENT-1 FLOOR PLAN & AREA DIAGRAM                                        |                  |
| AMISH BHUTANI<br>ANI   | ROHIT SAINI      |
| OWNER'S SIGN   | ARCHITECT'S SIGN |
| ACPL Design   | ACPL Design      |
| SCALE   | DATE: 08.04.2019 |
| DESIGN BY   | CHECKED BY       |





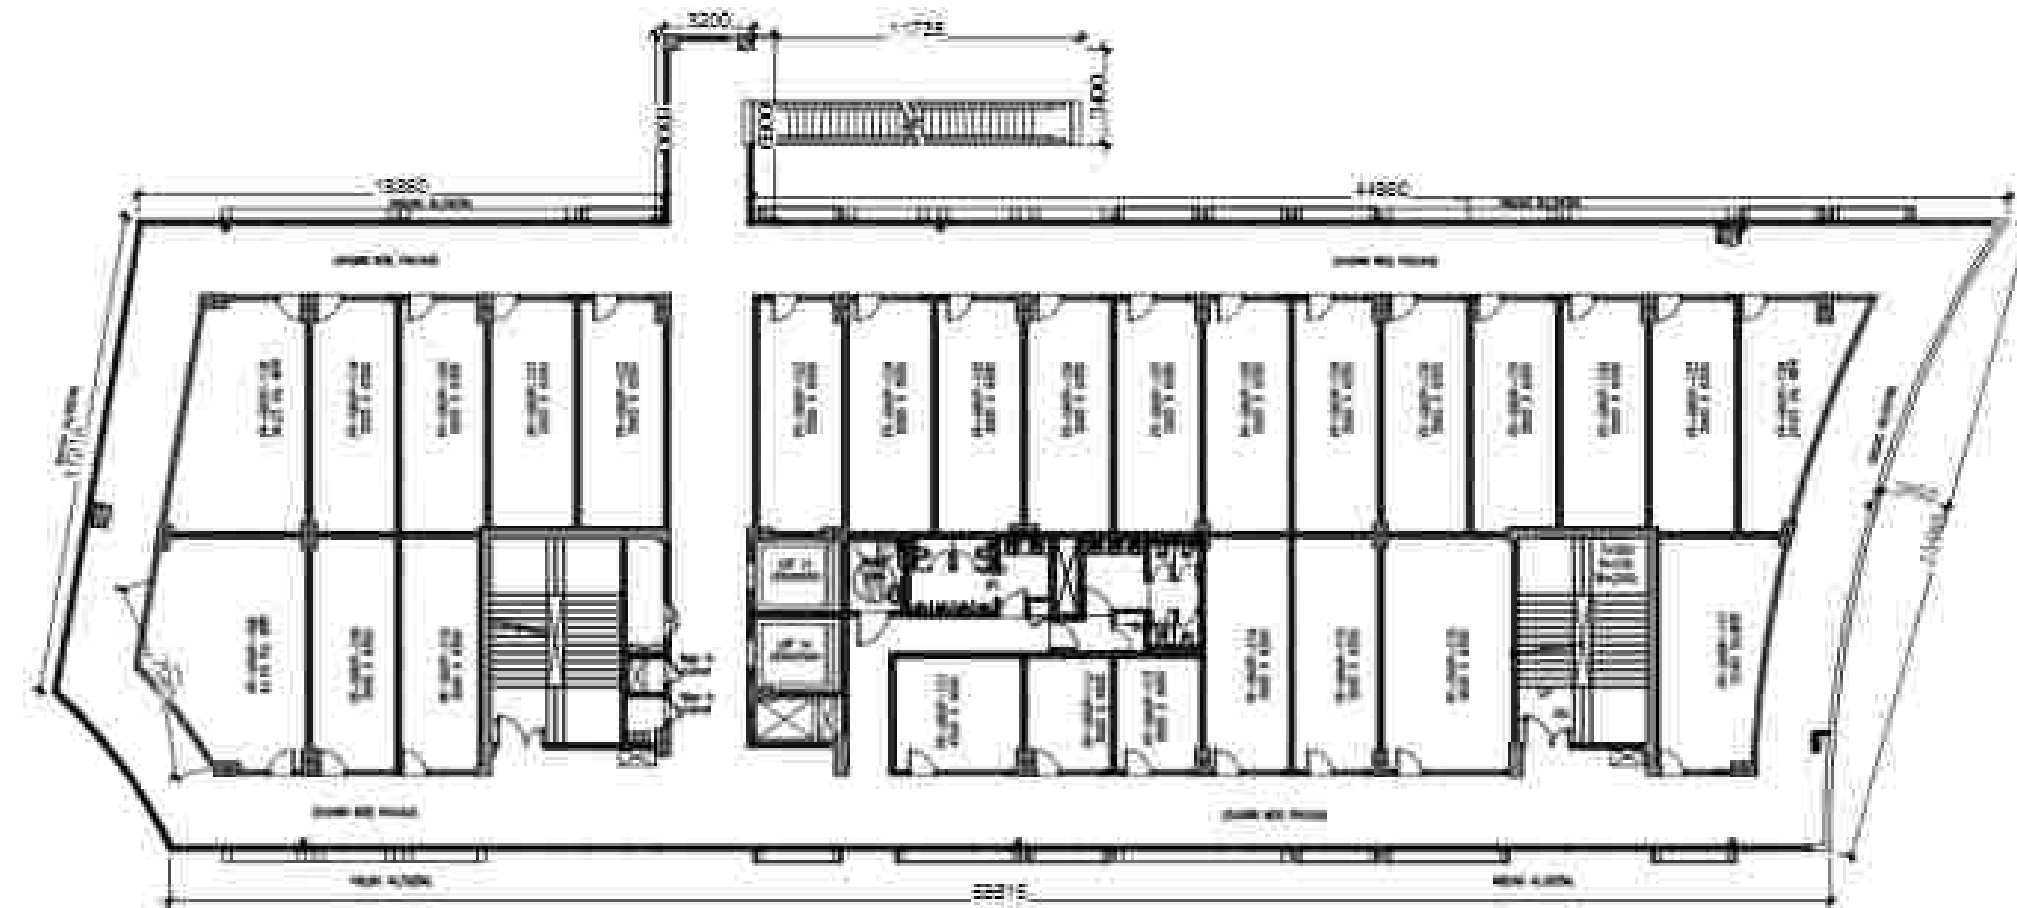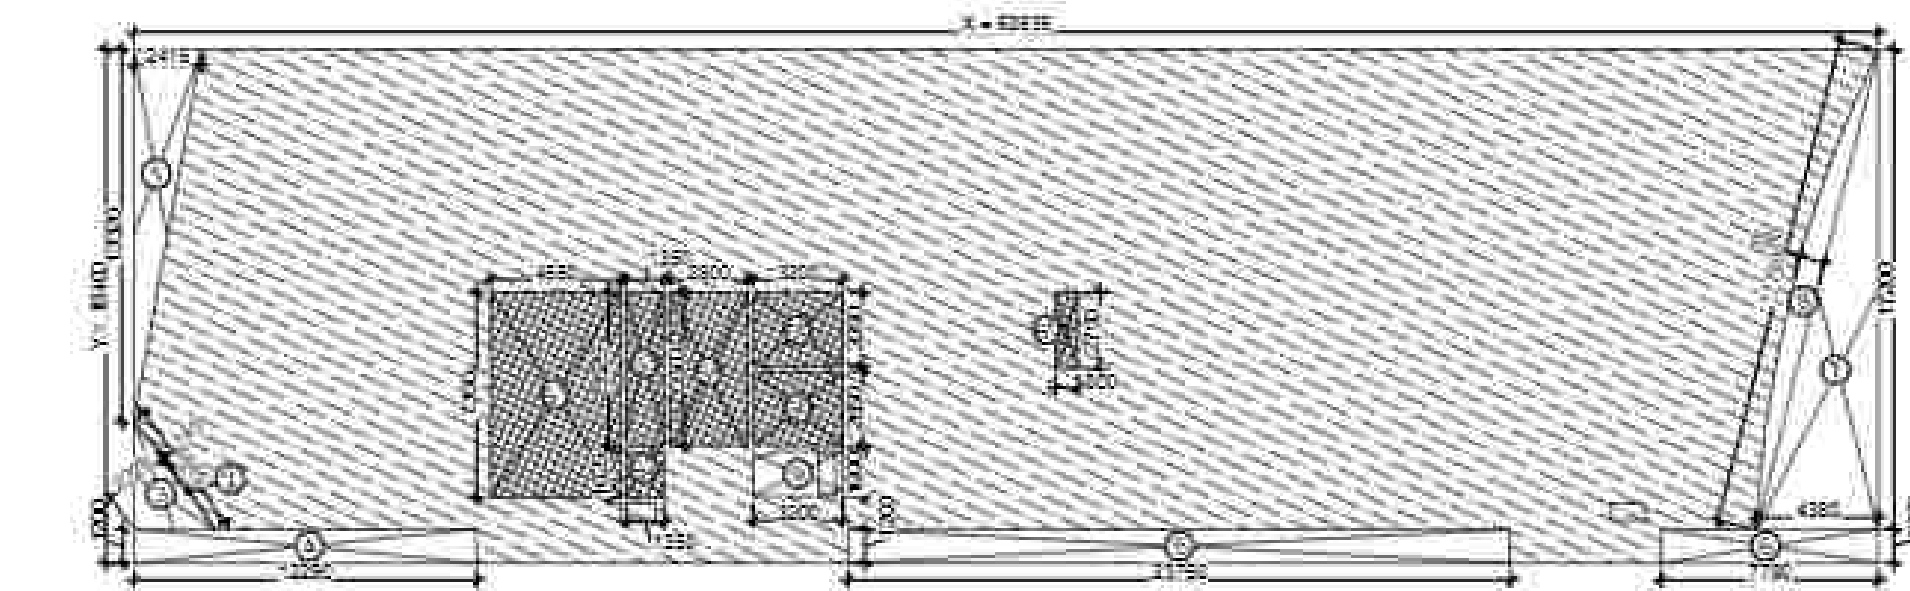

BLOCK-E

| GROUND FLOOR AREA DETAIL (BLOCK-E)               |        |   |        |        |        |   |             |            |
|--------------------------------------------------|--------|---|--------|--------|--------|---|-------------|------------|
| Z                                                | 62.535 |   | X      | 18.400 |        |   | 1150.644    |            |
| DEDUCTIONS (D)                                   |        |   |        |        |        |   |             |            |
| ITEM                                             | WIDTH  | X | LENGTH | X      | HEIGHT | X | COEFFICIENT | X NO. AREA |
| 1                                                | 2.415  | X | 13.320 | X      |        | X | 0.500       | X 1 16.084 |
| 2                                                | 4.845  | X | 0.140  | X      |        | X | 0.667       | X 1 0.452  |
| 3                                                | 4.845  | X | 2.325  | X      |        | X | 0.500       | X 1 5.632  |
| 4                                                | 12.290 | X | 1.200  | X      |        | X | 1.000       | X 1 14.748 |
| 5                                                | 23.750 | X | 1.200  | X      |        | X | 1.000       | X 1 28.500 |
| 6                                                | 7.780  | X | 1.200  | X      |        | X | 1.000       | X 1 9.336  |
| 7                                                | 4.380  | X | 17.200 | X      |        | X | 0.500       | X 1 37.668 |
| 8                                                | 17.750 | X | 0.890  | X      |        | X | 0.667       | X 1 10.537 |
| 9                                                | 3.200  | X | 1.600  | X      |        | X | 1.000       | X 1 5.120  |
| TOTAL DEDUCTION (D)                              |        |   |        |        |        |   |             | 128.078    |
| TOTAL INSTITUTIONAL FACILITY COVERED AREA, C=Z-D |        |   |        |        |        |   |             | 1022.566   |
| SERVICE AREA (S)                                 |        |   |        |        |        |   |             |            |
| ITEM                                             | WIDTH  | X | LENGTH | X      | HEIGHT | X | COEFFICIENT | X NO. AREA |
| S1                                               | 4.650  | X | 7.350  | X      |        | X | 1.000       | X 1 34.178 |
| S2                                               | 1.350  | X | 1.625  | X      |        | X | 1.000       | X 1 2.194  |
| S3                                               | 1.350  | X | 5.525  | X      |        | X | 1.000       | X 1 7.459  |
| S4                                               | 2.800  | X | 5.500  | X      |        | X | 1.000       | X 1 15.400 |
| S5                                               | 0.800  | X | 2.750  | X      |        | X | 1.000       | X 1 2.200  |
| S6                                               | 3.200  | X | 2.650  | X      |        | X | 1.000       | X 2 16.960 |
| TOTAL SERVICE AREA (S)                           |        |   |        |        |        |   |             | 78.390     |
| TOTAL INSTITUTIONAL FACILITY F.A.R. AREA, C-S    |        |   |        |        |        |   |             | 944.176    |

- INSTITUTIONAL FACILITIES:
1. Waiting & Transit areas
  2. Areas designated for public utilities
  3. Travel Services
  4. Telephone Exchange
  5. Electric Sub-station
  6. Water works
  7. Export related facilities
  8. Canteen/Restaurant
  9. Creche & Day care center
  10. Open eating Kiosks
  11. Health Club & Gym
  12. Banking & Financial services
  13. Business & Financial services
  14. Shops
  15. Business center/Conference facilities
  16. Games/Entertainment room for users
  17. Residents of IT Industries and IT enabled services
  18. Training center & Library

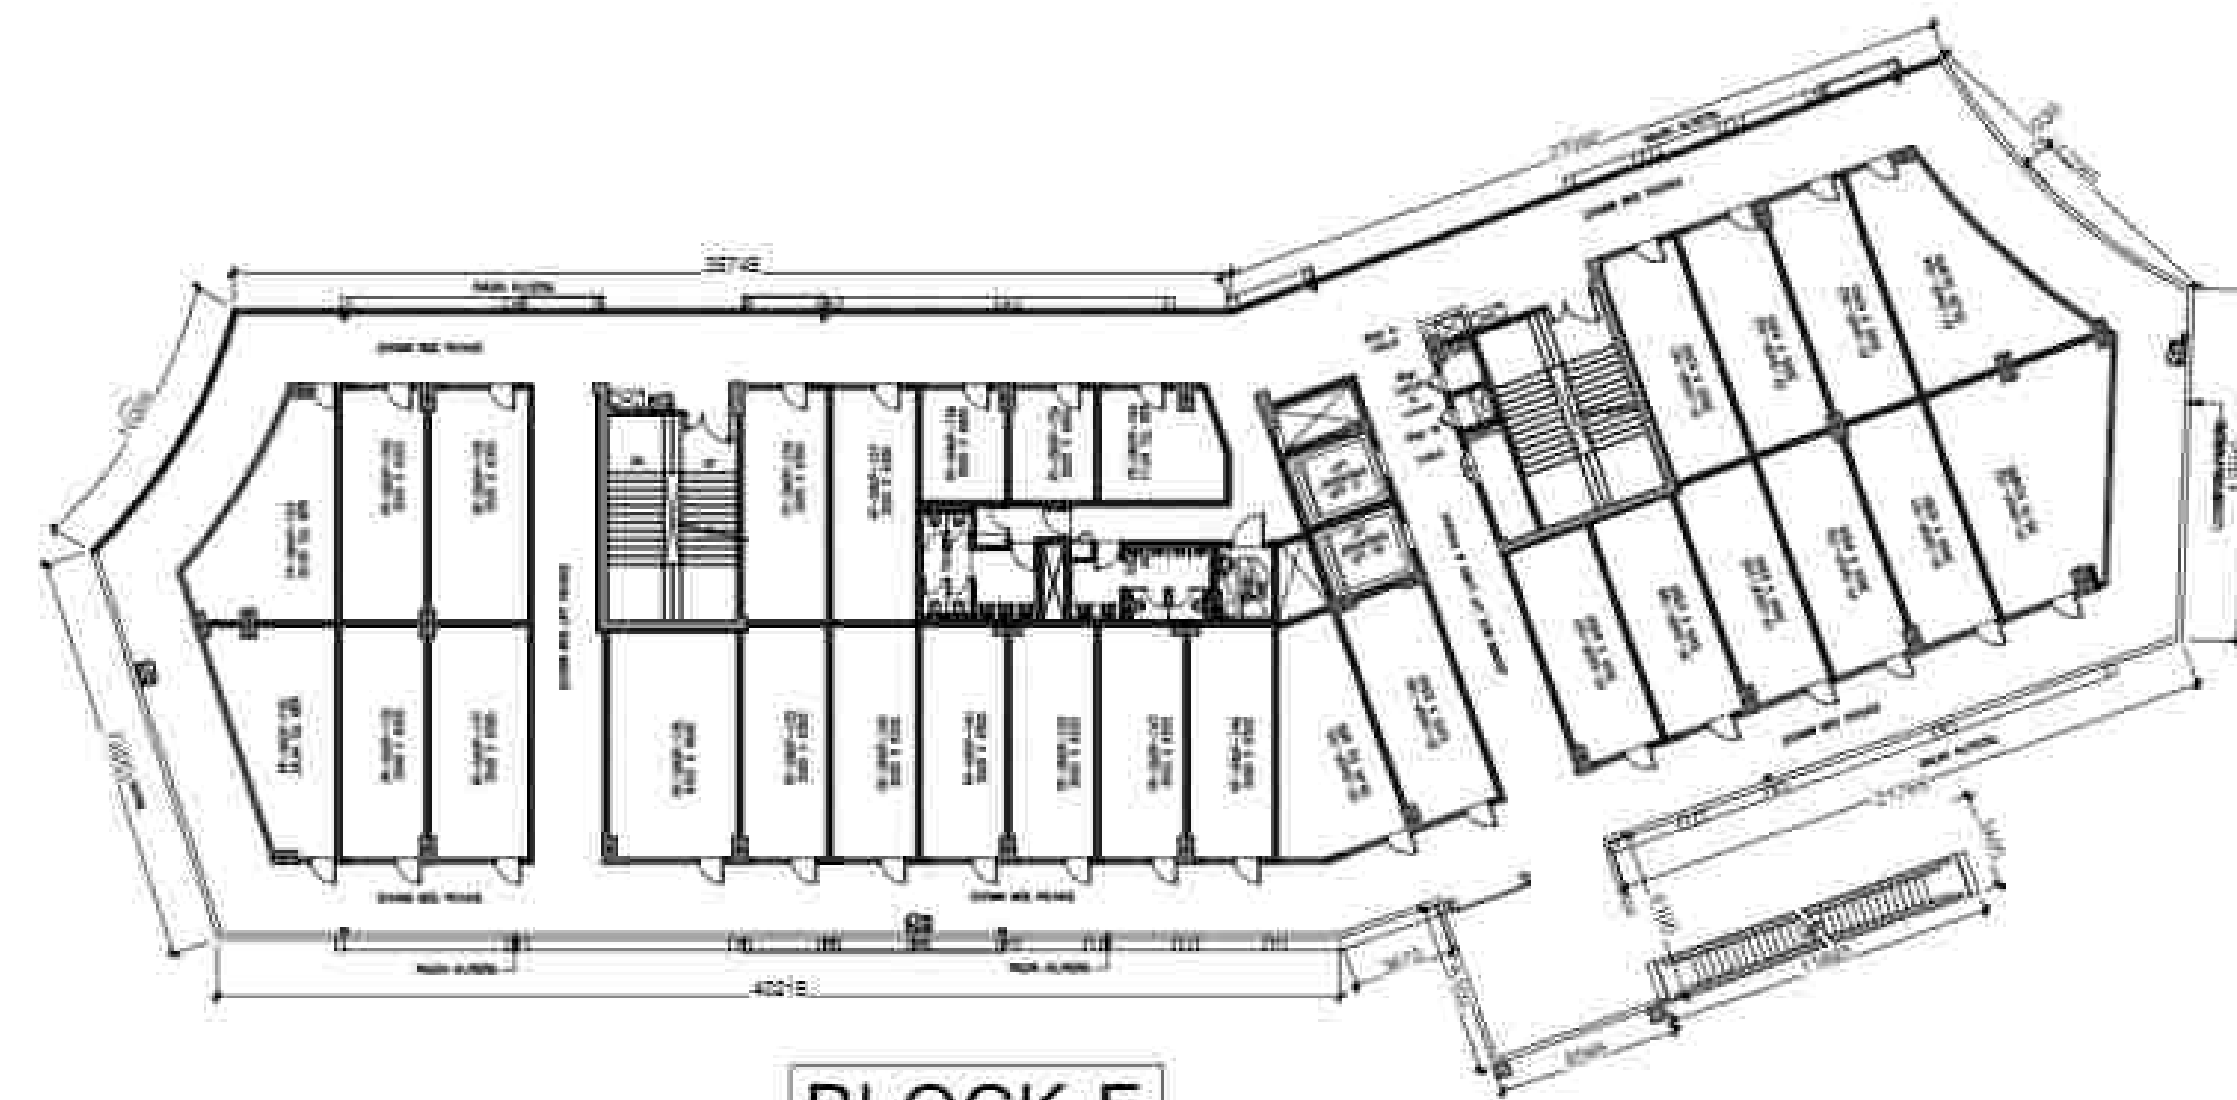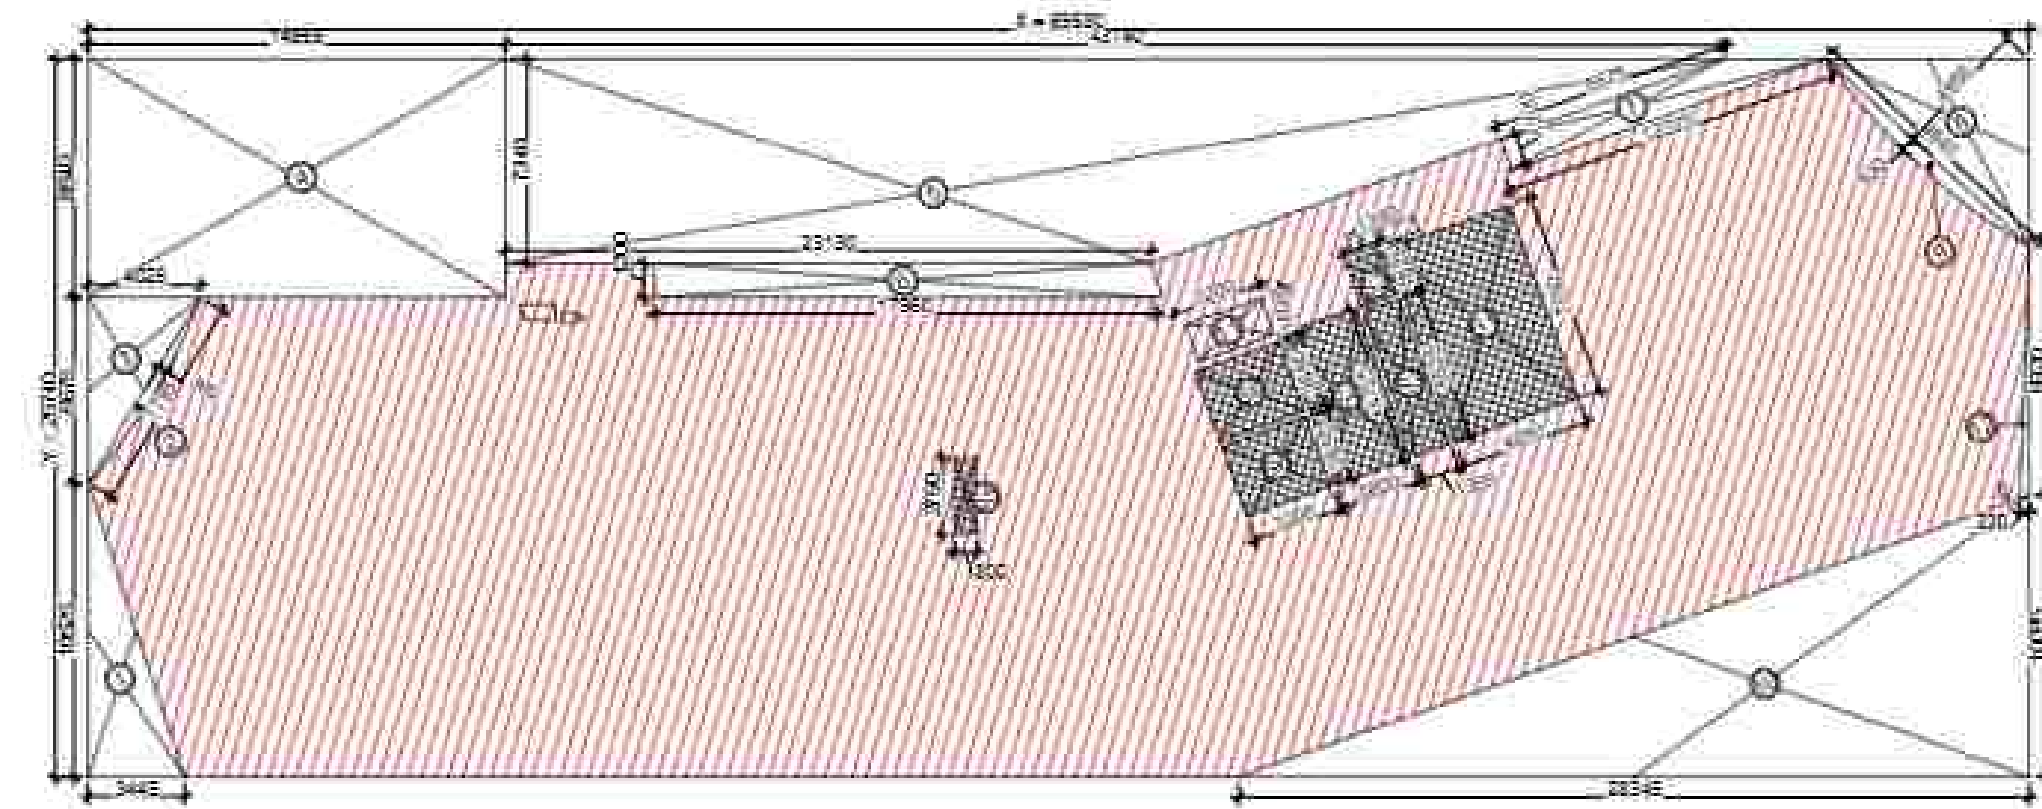

BLOCK-F

| GROUND FLOOR AREA DETAIL (BLOCK-F)   |        |   |        |        |        |   |             |             |
|--------------------------------------|--------|---|--------|--------|--------|---|-------------|-------------|
| Z                                    | 69.574 |   | X      | 25.768 |        |   | 1792.783    |             |
| DEDUCTIONS (D)                       |        |   |        |        |        |   |             |             |
| ITEM                                 | WIDTH  | X | LENGTH | X      | HEIGHT | X | COEFFICIENT | X NO. AREA  |
| 1                                    | 3.445  | X | 10.525 | X      |        | X | 0.500       | X 1 18.129  |
| 2                                    | 7.795  | X | 0.360  | X      |        | X | 0.667       | X 1 1.872   |
| 3                                    | 4.025  | X | 6.675  | X      |        | X | 0.500       | X 1 13.433  |
| 4                                    | 14.955 | X | 8.540  | X      |        | X | 1.000       | X 1 127.716 |
| 5                                    | 43.740 | + | 23.130 | X      | 7.340  | X | 0.500       | X 1 245.413 |
| 6                                    | 17.960 | X | 1.200  | X      |        | X | 1.000       | X 1 21.552  |
| 7                                    | 12.225 | + | 8.575  | X      | 1.200  | X | 0.500       | X 1 12.480  |
| 8                                    | 9.940  | X | 4.955  | X      |        | X | 0.500       | X 1 24.626  |
| 9                                    | 9.940  | X | 0.530  | X      |        | X | 0.667       | X 1 3.514   |
| 10                                   | 28.345 | X | 10.085 | X      |        | X | 0.500       | X 1 142.930 |
| 11                                   | 3.200  | X | 1.600  | X      |        | X | 1.000       | X 1 5.120   |
| TOTAL DEDUCTION (D)                  |        |   |        |        |        |   |             | 616.785     |
| TOTAL COMMERCIAL COVERED AREA, C=Z-D |        |   |        |        |        |   |             | 1175.998    |
| SERVICE AREA (S)                     |        |   |        |        |        |   |             |             |
| ITEM                                 | WIDTH  | X | LENGTH | X      | HEIGHT | X | COEFFICIENT | X NO. AREA  |
| S1                                   | 4.650  | X | 7.350  | X      |        | X | 1.000       | X 1 34.178  |
| S2                                   | 1.350  | X | 1.625  | X      |        | X | 1.000       | X 1 2.194   |
| S3                                   | 1.350  | X | 5.525  | X      |        | X | 1.000       | X 1 7.459   |
| S4                                   | 2.800  | X | 5.725  | X      |        | X | 1.000       | X 1 16.030  |
| S5                                   | 2.750  | X | 0.800  | X      |        | X | 1.000       | X 1 2.200   |
| S6                                   | 3.200  | X | 2.650  | X      |        | X | 1.000       | X 2 16.960  |
| TOTAL SERVICE AREA (S)               |        |   |        |        |        |   |             | 79.020      |
| TOTAL COMMERCIAL F.A.R. AREA, C-S    |        |   |        |        |        |   |             | 1096.978    |

| F.A.R. USAGE |            |
|--------------|------------|
|              | COMMERCIAL |
|              | FACILITY   |
|              | SERVICE    |

LEENU  
SAHGAL

Digitally signed by  
LEENU SAHGAL  
Date: 2024.12.19  
16:15:36 +05'30'

Sudheer  
Kumar



Digitally signed by  
Sudheer Kumar  
Date: 2024.12.11  
15:37:16 +05'30'

Musharr  
af Yusuf

Digitally signed  
by Musharrat  
Yusuf  
Date: 2024.12.07  
20:07:07 +05'30'

| SUBMISSION   |                          |
|---|--------------------------|
| PROJECT:<br>EXISTING INSTITUTIONAL BUILDING<br>AT SECTOR TECH ZONE-4, PLOT-7,<br>GREATER NOIDA<br>M/S A.L. SOFTWARE PVT. LTD. |                          |
| DRAWING TITLE:<br>COMMERCIAL<br>BLOCKS - E & F<br>GROUND FLOOR FLOOR PLAN & AREA DIAGRAM                                      |                          |
| AMISH BHUTANI<br>ARCHITECT   | ROHIT SAINI<br>ARCHITECT |
| DATE: 08.04.2019   | DATE: 08.04.2019         |
| SCALE: 1:10   | SCALE: 1:10              |
| DESIGN BY: AMISH BHUTANI   | CHECKED BY: ROHIT SAINI  |
| DATE: 08.04.2019   | DATE: 08.04.2019         |



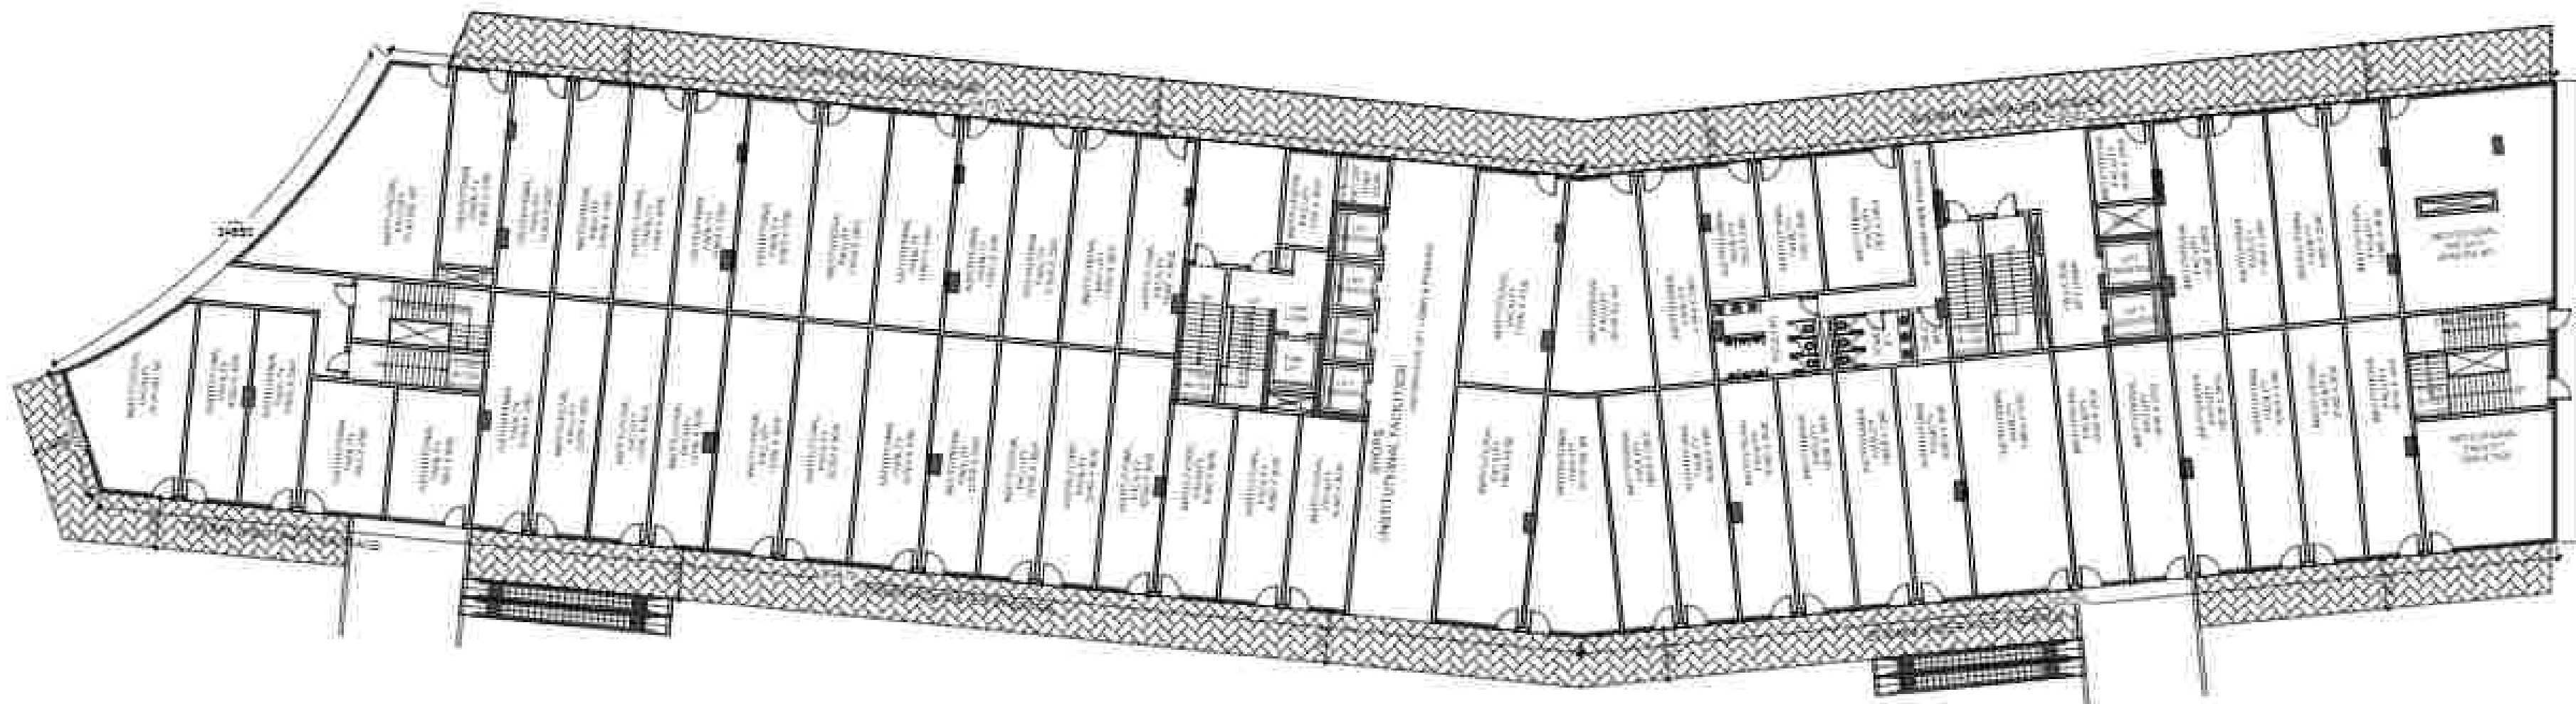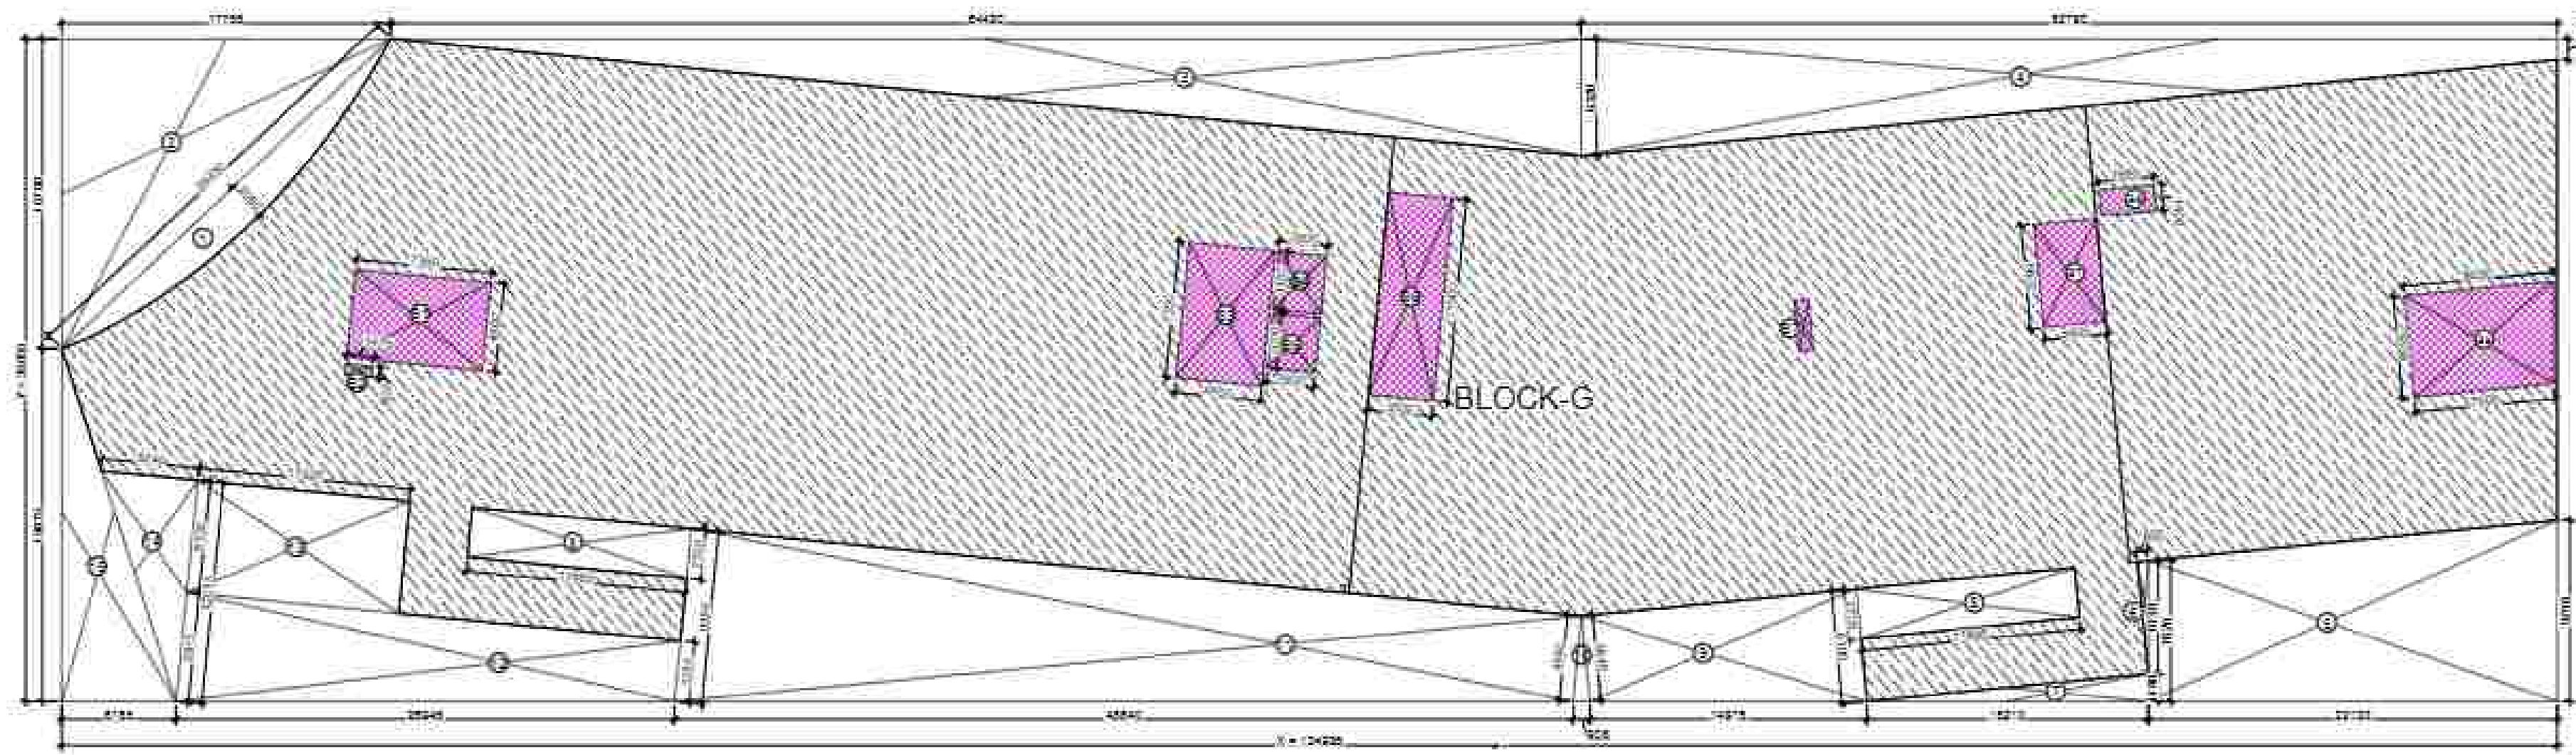

BLOCK-G

LEENU  
SAHGA  
L

Digitally signed  
by LEENU  
SAHGA  
Date:  
2024.12.19  
16:16:16 +05'30'

| BASEMENT-1 FLOOR AREA DETAIL (BLOCK-G)           |        |   |         |   |        |   |             |   |          |          |
|--------------------------------------------------|--------|---|---------|---|--------|---|-------------|---|----------|----------|
| Z = X x Y                                        |        |   | 134.995 |   | X      |   | 35.855      |   | 4840.246 |          |
| DEDUCTIONS (D)                                   |        |   |         |   |        |   |             |   |          |          |
| ITEM                                             | WIDTH  | X | LENGTH  | X | HEIGHT | X | COEFFICIENT | X | NO.      | AREA     |
| 1                                                | 24.450 | X | 2.080   | X |        | X | 0.667       | X | 1        | 33.921   |
| 2                                                | 17.785 | X | 16.780  | X |        | X | 0.500       | X | 1        | 149.216  |
| 3                                                | 64.420 | X | 6.320   | X |        | X | 0.500       | X | 1        | 203.567  |
| 4                                                | 1.145  | + | 6.320   | X | 52.790 | X | 0.500       | X | 1        | 197.039  |
| 5                                                | 9.790  | + | 7.620   | X | 22.130 | X | 0.500       | X | 1        | 192.642  |
| 6                                                | 6.129  | X | 0.600   | X |        | X | 0.500       | X | 1        | 1.839    |
| 7                                                | 15.210 | X | 1.492   | X |        | X | 0.500       | X | 1        | 11.347   |
| 8                                                | 11.885 | X | 2.700   | X |        | X | 1.000       | X | 2        | 64.179   |
| 9                                                | 6.100  | + | 4.640   | X | 14.975 | X | 0.500       | X | 1        | 80.416   |
| 10                                               | 0.905  | X | 4.640   | X |        | X | 0.500       | X | 1        | 2.100    |
| 11                                               | 4.640  | + | 9.385   | X | 48.640 | X | 0.500       | X | 1        | 341.088  |
| 12                                               | 5.915  | + | 3.285   | X | 26.945 | X | 0.500       | X | 1        | 123.947  |
| 13                                               | 11.535 | X | 6.100   | X |        | X | 1.000       | X | 1        | 70.364   |
| 14                                               | 5.240  | X | 12.015  | X |        | X | 0.500       | X | 1        | 31.479   |
| 15                                               | 6.185  | X | 19.075  | X |        | X | 0.500       | X | 1        | 58.989   |
| TOTAL DEDUCTION (D)                              |        |   |         |   |        |   |             |   |          | 1562.132 |
| TOTAL INSTITUTIONAL FACILITY COVERED AREA, C-Z-D |        |   |         |   |        |   |             |   |          | 3278.114 |
| SERVICE AREA (S)                                 |        |   |         |   |        |   |             |   |          |          |
| ITEM                                             | WIDTH  | X | LENGTH  | X | HEIGHT | X | COEFFICIENT | X | NO.      | AREA     |
| S1                                               | 7.350  | X | 4.800   | X |        | X | 1.000       | X | 1        | 35.280   |
| S2                                               | 1.475  | X | 0.600   | X |        | X | 1.000       | X | 1        | 0.885    |
| S3                                               | 4.650  | X | 7.350   | X |        | X | 1.000       | X | 1        | 34.178   |
| S4                                               | 2.600  | X | 3.150   | X |        | X | 1.000       | X | 1        | 8.190    |
| S5                                               | 2.600  | X | 3.000   | X |        | X | 1.000       | X | 1        | 7.800    |
| S6                                               | 3.500  | X | 11.000  | X |        | X | 1.000       | X | 1        | 38.500   |
| S7                                               | 3.400  | X | 5.600   | X |        | X | 1.000       | X | 1        | 19.040   |
| S8                                               | 2.990  | X | 1.400   | X |        | X | 1.000       | X | 1        | 4.186    |
| S9                                               | 7.550  | + | 8.090   | X | 5.500  | X | 0.500       | X | 1        | 43.010   |
| TOTAL SERVICE AREA (S)                           |        |   |         |   |        |   |             |   |          | 191.069  |
| INSTITUTIONAL FACILITY F.A.R. AREA, (C-S)        |        |   |         |   |        |   |             |   |          | 3087.046 |

| F.A.R. USAGE |            |
|--------------|------------|
|              | COMMERCIAL |
|              | FACILITY   |
|              | SERVICE    |

Sudheer  
Kumar

Digitally signed by  
Sudheer Kumar  
Date: 2024.12.11  
15:37:43 +05'30'



INSTITUTIONAL FACILITIES:

1. Waiting & Transit areas
2. Areas designated for public utilities
3. Travel Services
4. Telephone Exchange
5. Electric Sub-station
6. Water works
7. Export related facilities
8. Canteen/Restaurant
9. Creche & Day care center
10. Open eating Kiosks
11. Health Club & Gym
12. Banking & Financial services
13. Business & Financial services
14. Shops
15. Business center/Conference facilities
16. Games/Entertainment room for users
17. Residents of IT Industries and IT enabled services
18. Training center & Library

Musharr  
af Yusuf

Digitally signed  
by Musharr  
af Yusuf  
Date: 2024.12.07  
20:09:59 +05'30'

SUBMISSION

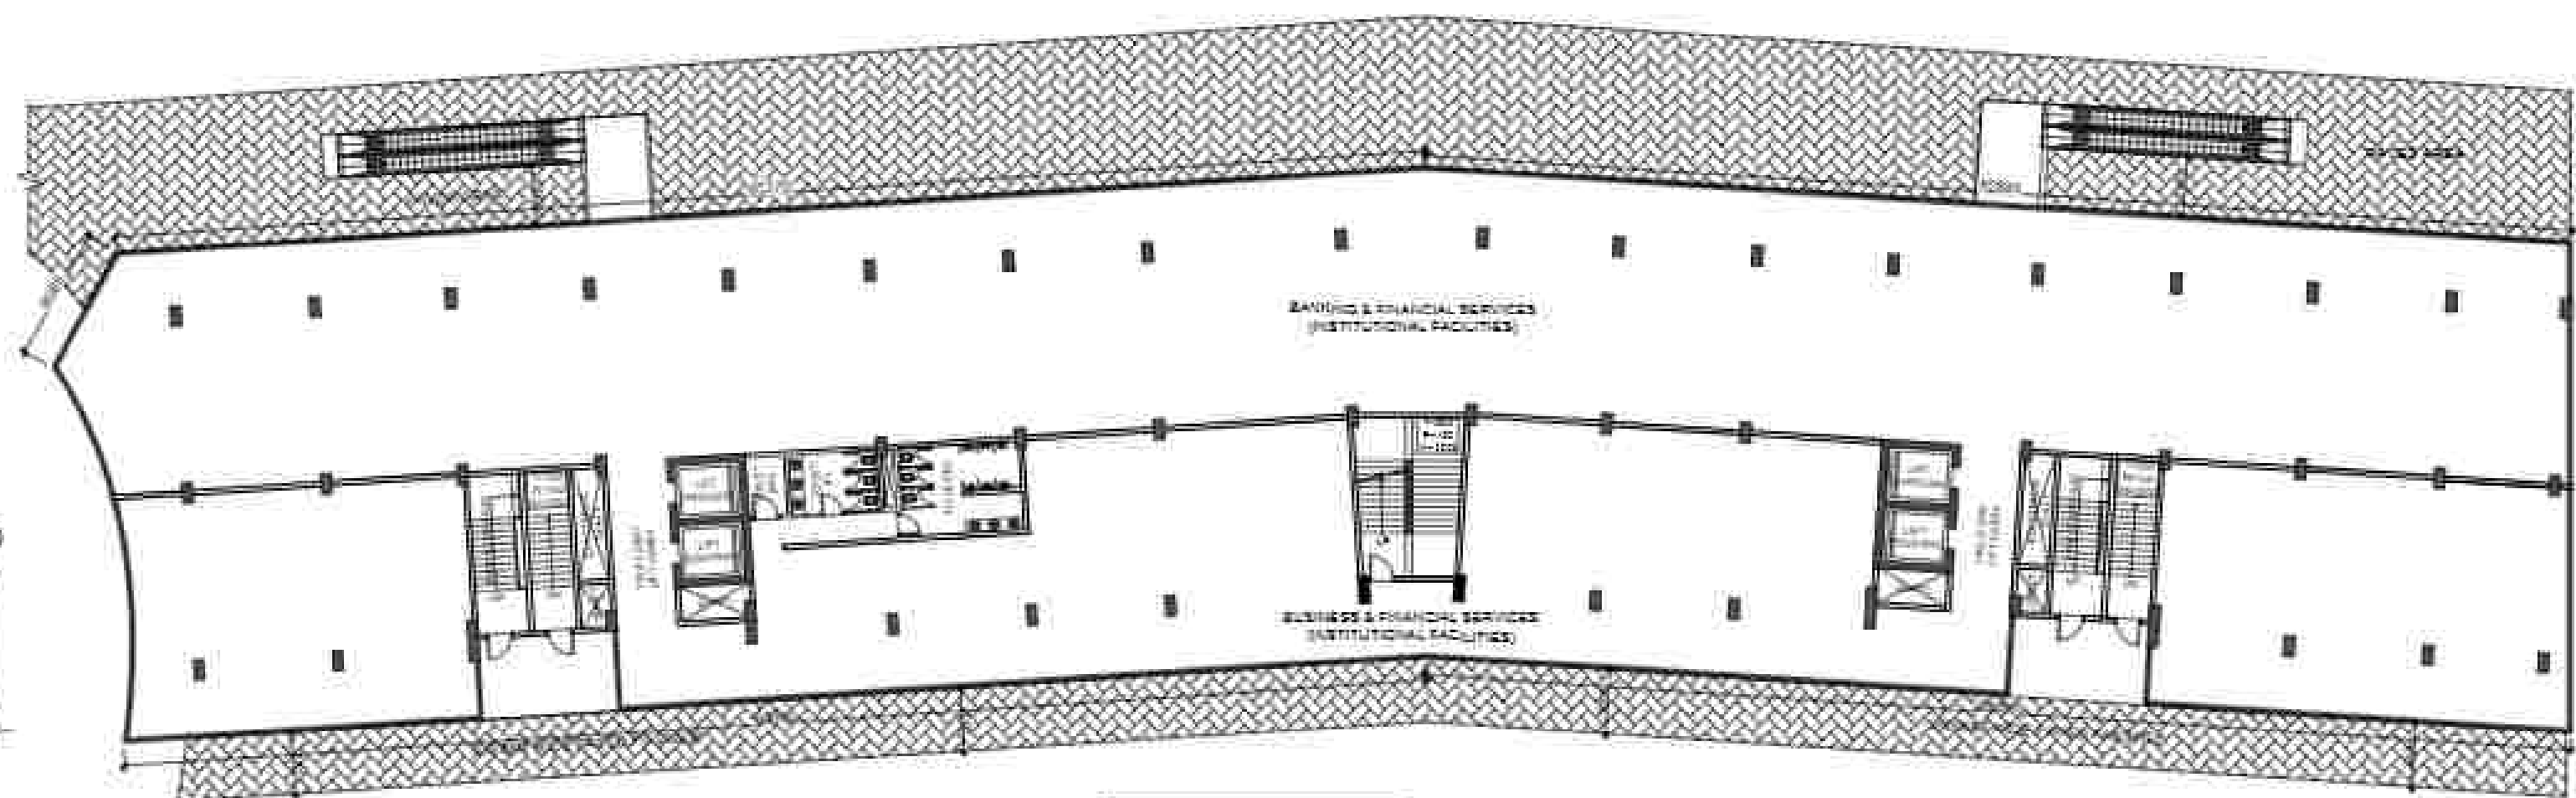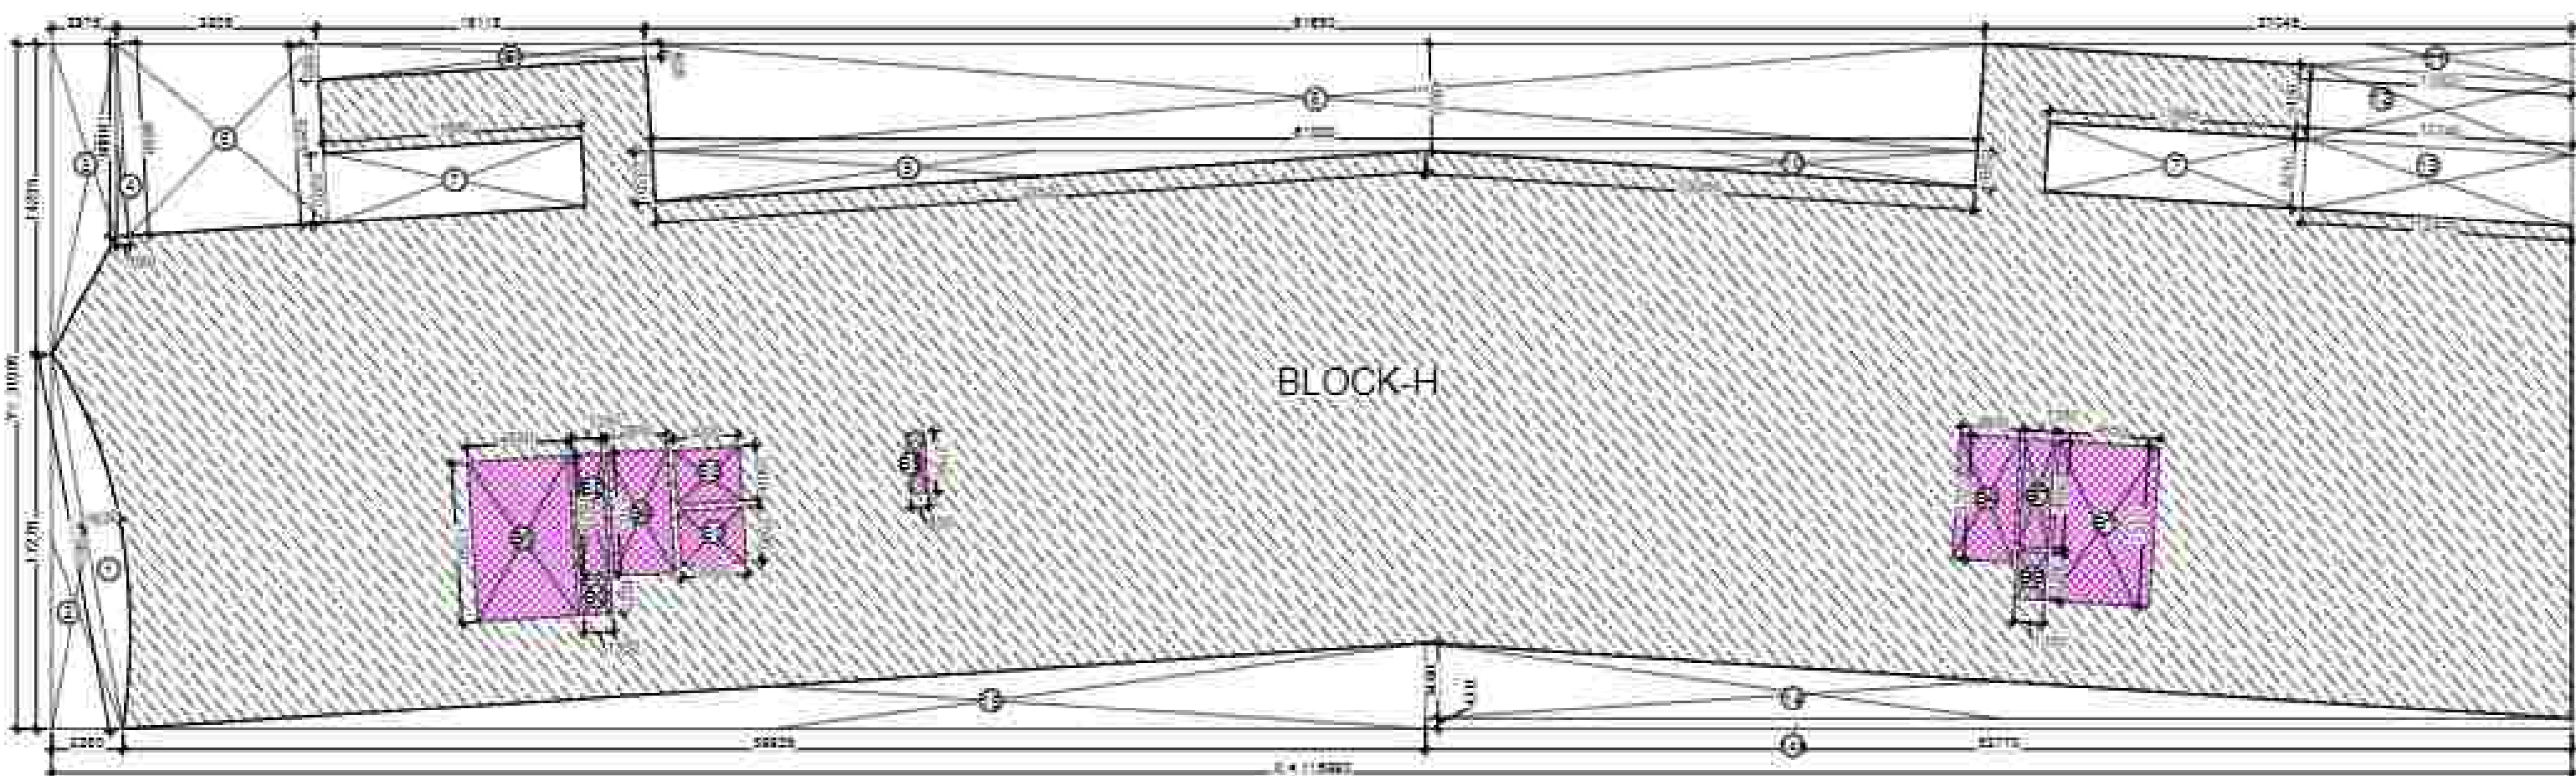

BLOCK-H

| BASEMENT-1 FLOOR AREA DETAIL (BLOCK-H)           |        |         |        |   |        |        |             |          |     |          |
|--------------------------------------------------|--------|---------|--------|---|--------|--------|-------------|----------|-----|----------|
| Z = X x Y                                        |        | 115.990 |        | X |        | 31.505 |             | 3654.265 |     |          |
| DEDUCTIONS (D)                                   |        |         |        |   |        |        |             |          |     |          |
| ITEM                                             | WIDTH  | X       | LENGTH | X | HEIGHT | X      | COEFFICIENT | X        | NO. | AREA     |
| 1                                                | 17.580 | X       | 1.630  | X |        | X      | 0.667       | X        | 1   | 19.113   |
| 2                                                | 3.280  | X       | 17.270 | X |        | X      | 0.500       | X        | 1   | 28.323   |
| 3                                                | 14.235 | +       | 8.880  | X | 2.975  | X      | 0.500       | X        | 1   | 34.384   |
| 4                                                | 0.580  | X       | 8.880  | X |        | X      | 0.500       | X        | 1   | 2.575    |
| 5                                                | 8.860  | +       | 8.255  | X | 9.205  | X      | 0.500       | X        | 1   | 78.772   |
| 6                                                | 1.665  | +       | 0.665  | X | 15.115 | X      | 0.500       | X        | 1   | 17.609   |
| 7                                                | 11.885 | X       | 3.200  | X |        | X      | 1.000       | X        | 2   | 76.064   |
| 8                                                | 61.650 | +       | 61.000 | X | 4.930  | X      | 0.500       | X        | 1   | 302.332  |
| 9                                                | 35.520 | X       | 2.330  | X |        | X      | 0.500       | X        | 1   | 41.381   |
| 10                                               | 25.350 | X       | 1.665  | X |        | X      | 0.500       | X        | 1   | 21.104   |
| 11                                               | 27.045 | X       | 1.755  | X |        | X      | 0.500       | X        | 1   | 23.732   |
| 12                                               | 12.240 | +       | 12.020 | X | 3.400  | X      | 0.500       | X        | 1   | 41.242   |
| 13                                               | 12.445 | +       | 12.240 | X | 3.210  | X      | 0.500       | X        | 1   | 39.619   |
| 14                                               | 52.770 | X       | 3.460  | X |        | X      | 0.500       | X        | 1   | 91.292   |
| 14a                                              | 52.770 | X       | 0.470  | X |        | X      | 1.000       | X        | 1   | 24.802   |
| 15                                               | 59.935 | X       | 3.930  | X |        | X      | 0.500       | X        | 1   | 117.772  |
| TOTAL DEDUCTION (D)                              |        |         |        |   |        |        |             |          |     | 960.116  |
| TOTAL INSTITUTIONAL FACILITY COVERED AREA, C=Z-D |        |         |        |   |        |        |             |          |     | 2694.149 |
| SERVICE AREA (S)                                 |        |         |        |   |        |        |             |          |     |          |
| ITEM                                             | WIDTH  | X       | LENGTH | X | HEIGHT | X      | COEFFICIENT | X        | NO. | AREA     |
| S1                                               | 4.650  | X       | 7.350  | X |        | X      | 1.000       | X        | 2   | 68.355   |
| S2                                               | 1.350  | X       | 5.525  | X |        | X      | 1.000       | X        | 1   | 7.459    |
| S3                                               | 1.350  | X       | 1.625  | X |        | X      | 1.000       | X        | 1   | 2.194    |
| S4                                               | 2.800  | X       | 5.700  | X |        | X      | 1.000       | X        | 2   | 31.920   |
| S5                                               | 0.800  | X       | 2.750  | X |        | X      | 1.000       | X        | 1   | 2.200    |
| S6                                               | 1.350  | X       | 2.200  | X |        | X      | 1.000       | X        | 1   | 2.970    |
| S7                                               | 1.350  | X       | 4.950  | X |        | X      | 1.000       | X        | 1   | 6.683    |
| S8                                               | 3.000  | X       | 2.500  | X |        | X      | 1.000       | X        | 2   | 15.000   |
| TOTAL SERVICE AREA (S)                           |        |         |        |   |        |        |             |          |     | 136.780  |
| INSTITUTIONAL FACILITY F.A.R. AREA, (C-S)        |        |         |        |   |        |        |             |          |     | 2557.369 |

PROJECT:  
EXISTING INSTITUTIONAL BUILDING  
AT SECTOR TECH ZONE-4, PLOT-7,  
GREATER NOIDA  
M/S A.L. SOFTWARE PVT. LTD.  
DRAWING TITLE:  
COMMERCIAL  
BLOCKS - G & H  
BASEMENT-1 FLOOR PLAN & AREA DIAGRAM

AMISH BHUTANI  
BHUTANI  
ANI  
ROHIT SAINI  
SAINI

OWNER'S SIGN  
ARCHITECT'S SIGN



ACPL  
ACPL Design L10

SCALE  
DESIGN BY



DEALT BY  
CHECKED BY

DATE  
DRG. NO.



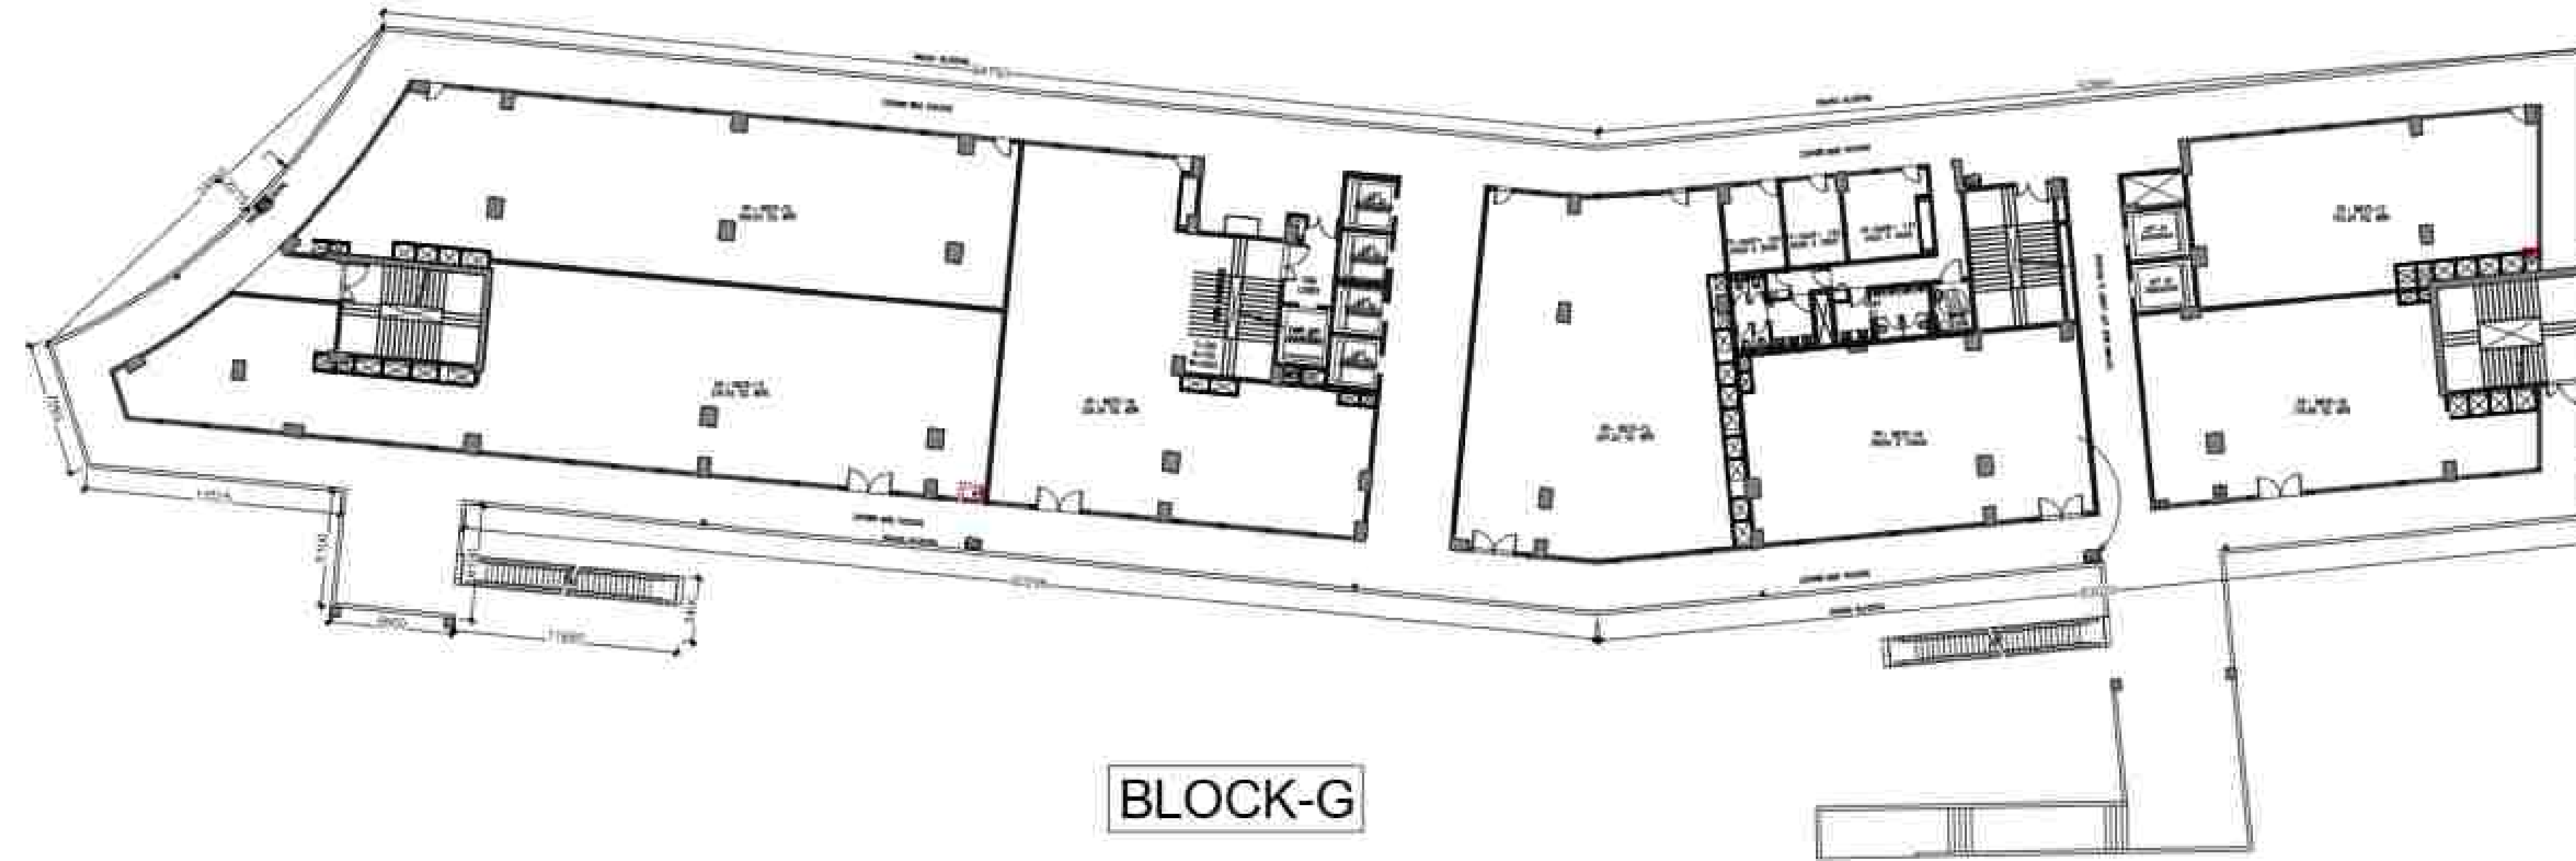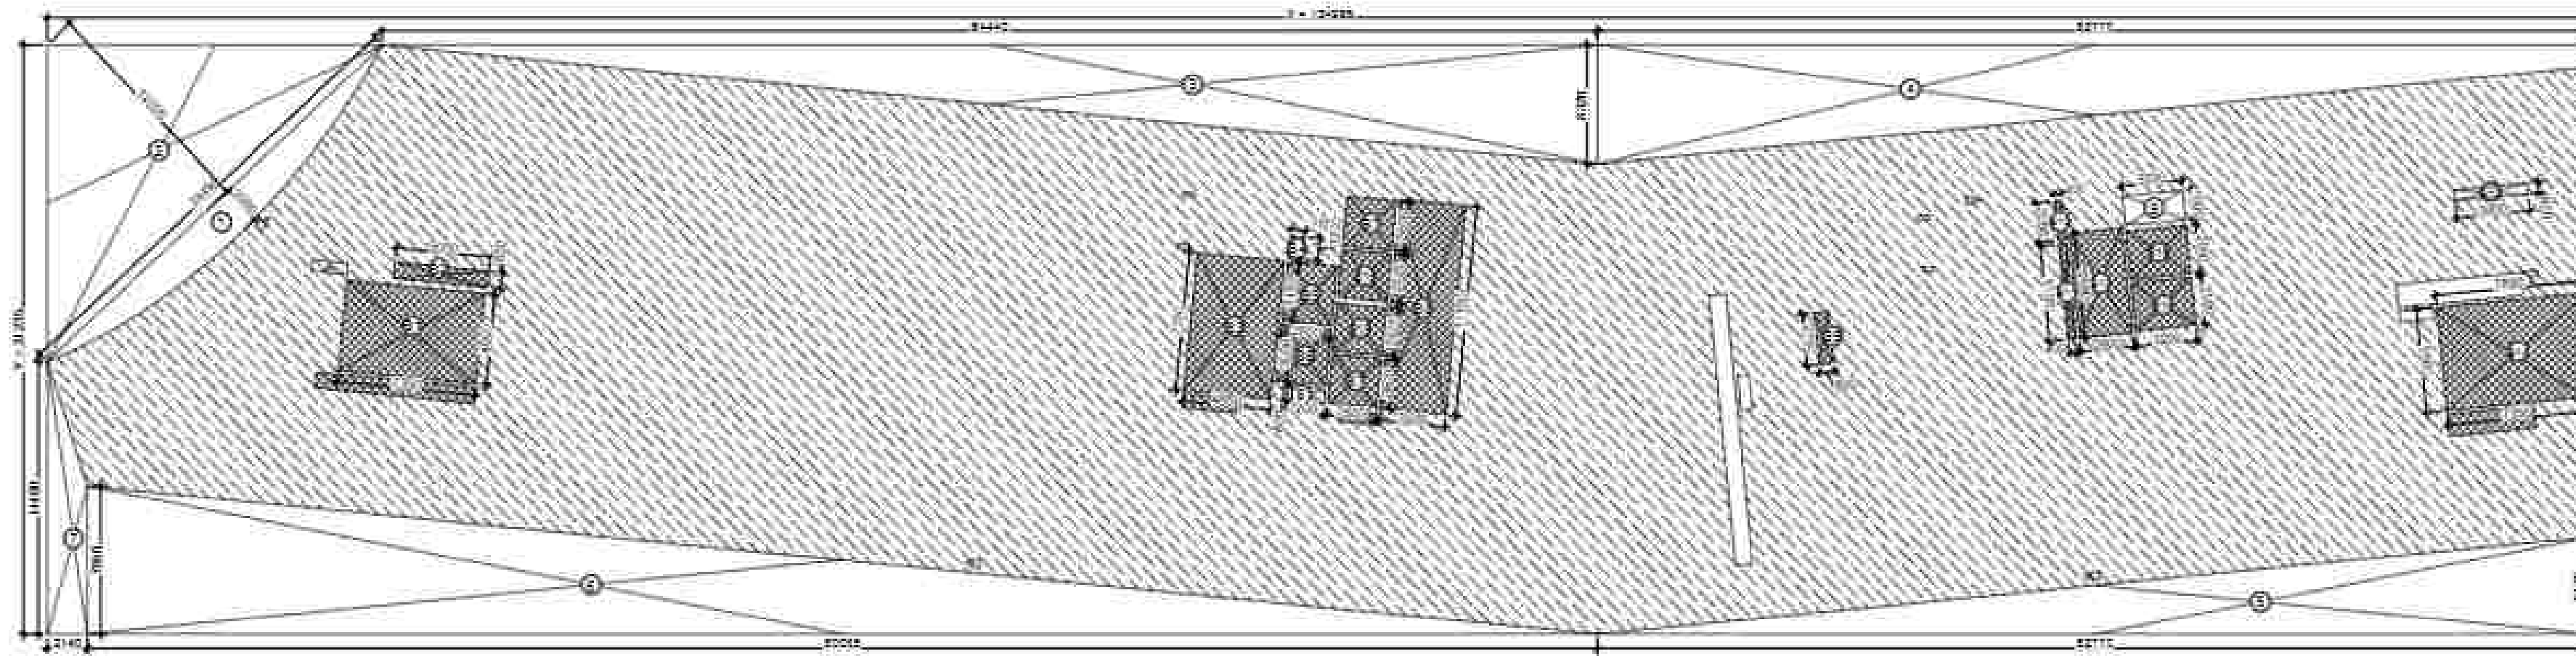

BLOCK-G

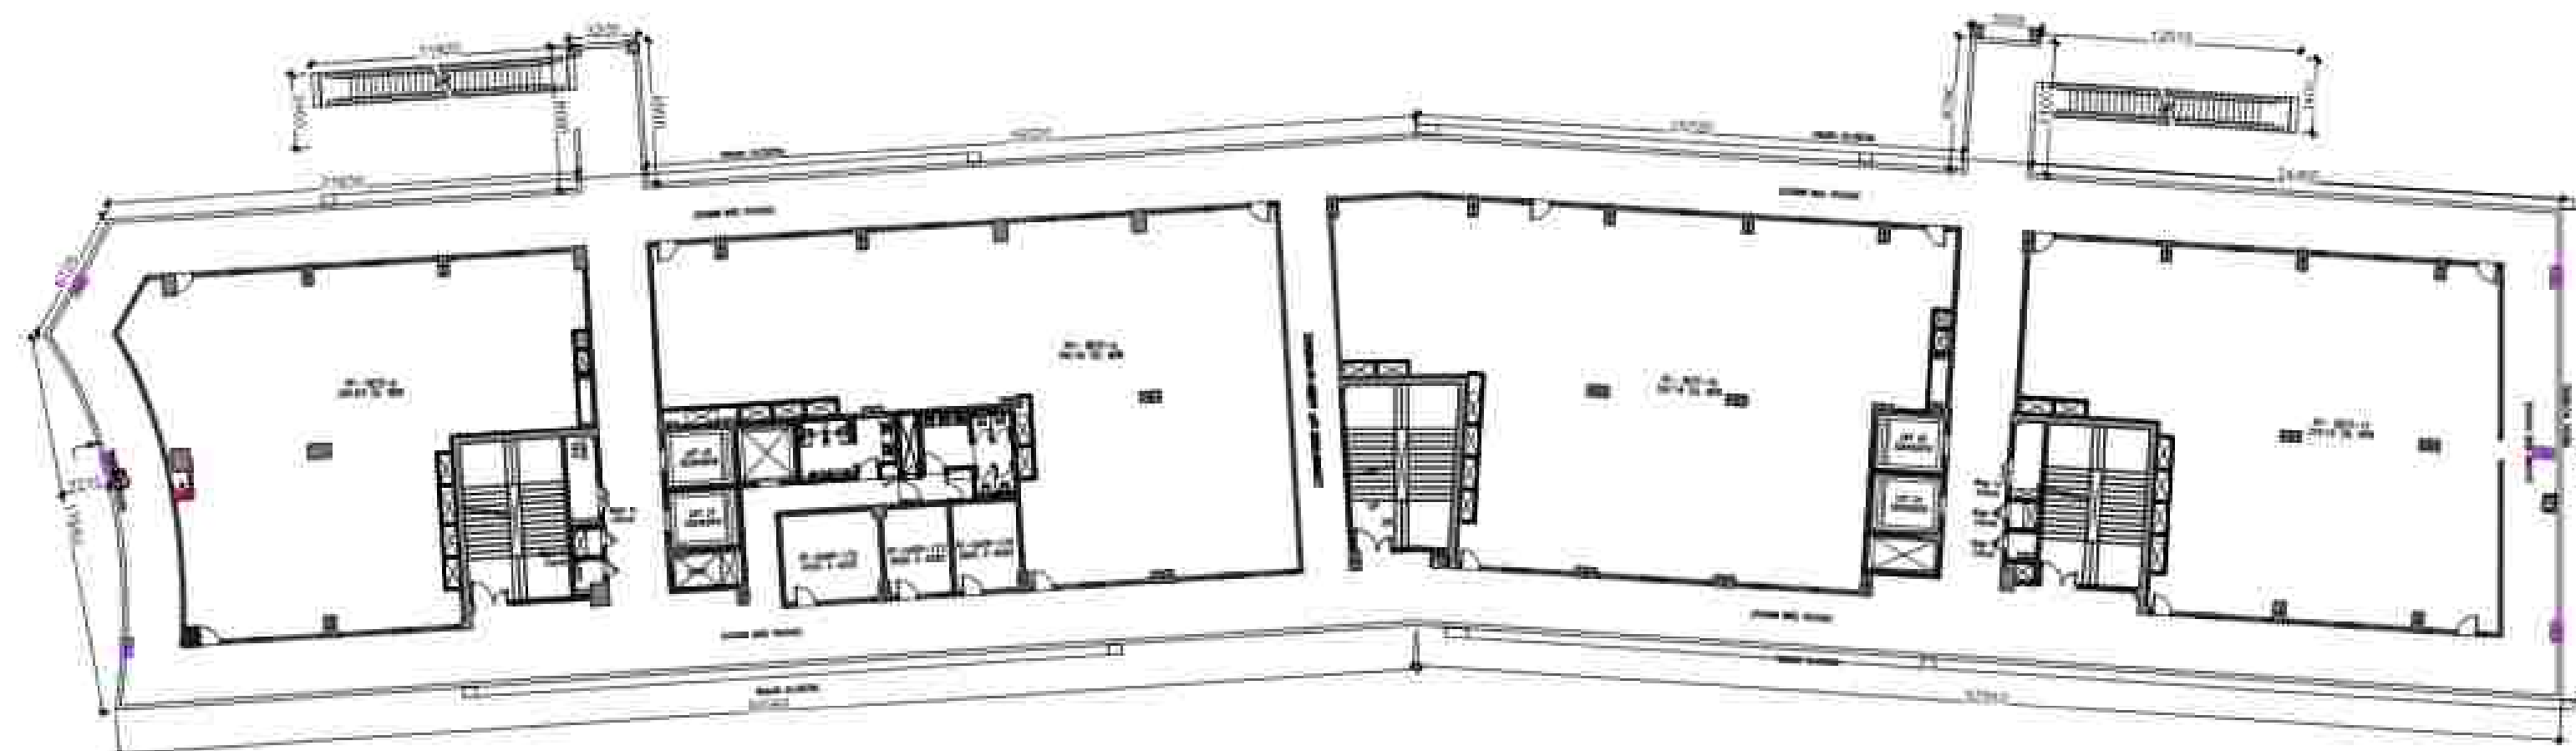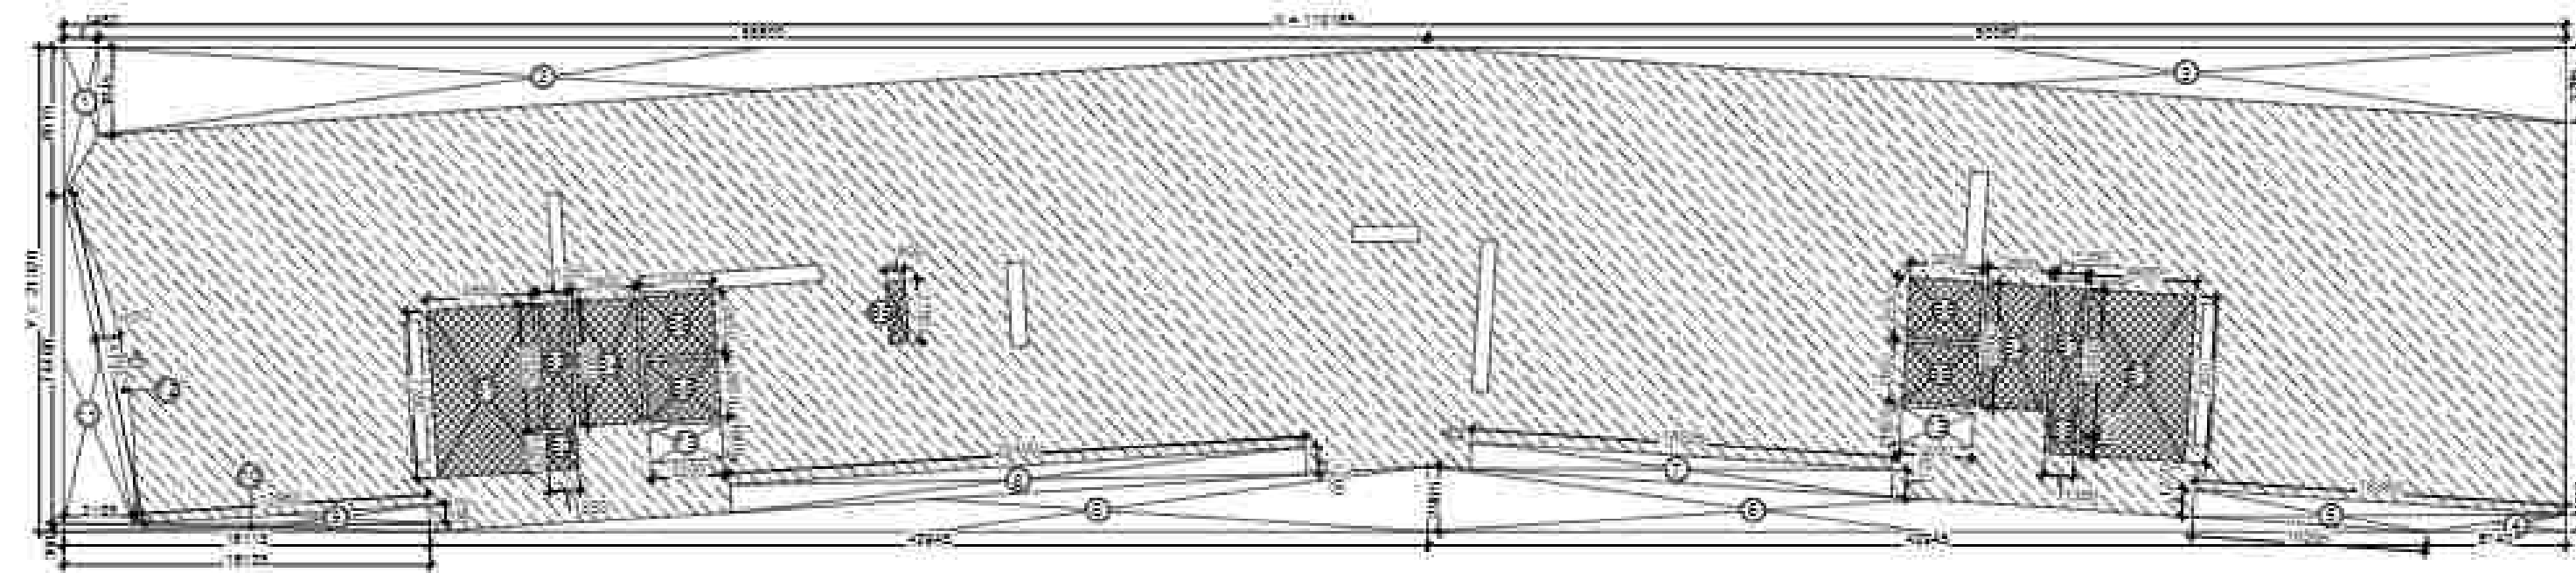

BLOCK-H

| GROUND FLOOR AREA DETAIL (BLOCK-G)               |        |   |         |   |        |        |             |          |           |
|--------------------------------------------------|--------|---|---------|---|--------|--------|-------------|----------|-----------|
| Z = X x Y                                        |        |   | 134.995 |   | X      | 31.235 |             | 4216.569 |           |
| DEDUCTIONS (D)                                   |        |   |         |   |        |        |             |          |           |
| ITEM                                             | WIDTH  | X | LENGTH  | X | HEIGHT | X      | COEFFICIENT | X        | NO. AREA  |
| 1                                                | 24.450 | X | 2.080   | X |        | X      | 0.667       | X        | 1 33.921  |
| 2                                                | 24.450 | X | 12.205  | X |        | X      | 0.500       | X        | 1 149.206 |
| 3                                                | 64.440 | X | 6.320   | X |        | X      | 0.500       | X        | 1 203.630 |
| 4                                                | 6.320  | + | 1.145   | X | 52.770 | X      | 0.500       | X        | 1 196.964 |
| 5                                                | 52.770 | X | 5.175   | X |        | X      | 0.500       | X        | 1 136.542 |
| 6                                                | 80.085 | X | 7.850   | X |        | X      | 0.500       | X        | 1 314.334 |
| 7                                                | 14.460 | + | 7.850   | X | 2.140  | X      | 0.500       | X        | 1 23.872  |
| 8                                                | 2.200  | X | 0.800   | X |        | X      | 1.000       | X        | 1 1.760   |
| 9                                                | 3.200  | X | 1.600   | X |        | X      | 1.000       | X        | 1 5.120   |
| TOTAL DEDUCTION (D)                              |        |   |         |   |        |        |             |          | 1065.349  |
| TOTAL INSTITUTIONAL FACILITY COVERED AREA, C=Z-D |        |   |         |   |        |        |             |          | 3151.220  |
| SERVICE AREA (S)                                 |        |   |         |   |        |        |             |          |           |
| ITEM                                             | WIDTH  | X | LENGTH  | X | HEIGHT | X      | COEFFICIENT | X        | NO. AREA  |
| S1                                               | 7.350  | X | 4.800   | X |        | X      | 1.000       | X        | 1 35.280  |
| S2                                               | 5.000  | X | 0.850   | X |        | X      | 1.000       | X        | 1 4.250   |
| S3                                               | 4.650  | X | 7.350   | X |        | X      | 1.000       | X        | 1 34.178  |
| S4                                               | 0.750  | X | 1.200   | X |        | X      | 1.000       | X        | 1 0.900   |
| S5                                               | 2.500  | X | 3.150   | X |        | X      | 1.000       | X        | 1 7.875   |
| S6                                               | 2.600  | X | 3.000   | X |        | X      | 1.000       | X        | 1 7.800   |
| S7                                               | 2.600  | X | 2.600   | X |        | X      | 1.000       | X        | 2 13.520  |
| S8                                               | 3.500  | X | 11.100  | X |        | X      | 1.000       | X        | 1 38.850  |
| S9                                               | 0.800  | X | 2.750   | X |        | X      | 1.000       | X        | 1 2.200   |
| S10                                              | 0.400  | X | 2.050   | X |        | X      | 1.000       | X        | 1 0.820   |
| S11                                              | 0.400  | X | 5.100   | X |        | X      | 1.000       | X        | 1 2.040   |
| S12                                              | 2.800  | X | 5.600   | X |        | X      | 1.000       | X        | 1 15.680  |
| S13                                              | 3.900  | X | 0.600   | X |        | X      | 1.000       | X        | 1 2.340   |
| S14                                              | 7.890  | + | 7.350   | X | 5.500  | X      | 0.500       | X        | 1 41.910  |
| S15                                              | 2.600  | X | 2.525   | X |        | X      | 1.000       | X        | 2 13.130  |
| S16                                              | 3.200  | X | 2.550   | X |        | X      | 1.000       | X        | 2 16.320  |
| TOTAL SERVICE AREA (S)                           |        |   |         |   |        |        |             |          | 207.643   |
| TOTAL INSTITUTIONAL FACILITY F.A.R. AREA, C-S    |        |   |         |   |        |        |             |          | 2943.577  |

| F.A.R. USAGE |            |
|--------------|------------|
|              | COMMERCIAL |
|              | FACILITY   |
|              | SERVICE    |

LEENU  
SAHGAL

Digitally signed  
by LEENU  
SAHGAL  
Date: 2024.12.19  
16:20:06 +05'30'

- INSTITUTIONAL FACILITIES:
1. Waiting & Transit areas
  2. Areas designated for public utilities
  3. Travel Services
  4. Telephone Exchange
  5. Electric Sub-station
  6. Water works
  7. Export related facilities
  8. Canteen/Restaurant
  9. Creche & Day care center
  10. Open eating Kiosks
  11. Health Club & Gym
  12. Banking & Financial services
  13. Business & Financial services
  14. Shops
  15. Business center/Conference facilities
  16. Games/Entertainment room for users
  17. Residents of IT Industries and IT enabled services
  18. Training center & Library

| GROUND FLOOR AREA DETAIL (BLOCK-H)               |         |   |        |        |        |          |                        |
|--------------------------------------------------|---------|---|--------|--------|--------|----------|------------------------|
| Z                                                | 110.165 |   | X      | 21.320 |        | 2348.718 |                        |
| DEDUCTIONS (D)                                   |         |   |        |        |        |          |                        |
| ITEM                                             | WIDTH   | X | LENGTH | X      | HEIGHT | X        | COEFFICIENT X NO. AREA |
| 1                                                | 6.515   | + | 3.845  | X      | 1.480  | X        | 0.500 X 1 7.666        |
| 2                                                | 58.600  | X | 3.845  | X      |        | X        | 0.500 X 1 112.659      |
| 3                                                | 50.080  | X | 3.285  | X      |        | X        | 0.500 X 1 82.256       |
| 4                                                | 6.140   | X | 0.800  | X      |        | X        | 0.500 X 1 2.456        |
| 5                                                | 16.360  | + | 10.295 | X      | 1.200  | X        | 0.500 X 1 15.993       |
| 6                                                | 43.945  | X | 2.885  | X      |        | X        | 0.500 X 2 126.781      |
| 7                                                | 18.595  | X | 1.200  | X      |        | X        | 1.000 X 1 22.314       |
| 8                                                | 25.400  | X | 1.200  | X      |        | X        | 1.000 X 1 30.480       |
| 9                                                | 12.960  | X | 0.850  | X      |        | X        | 0.500 X 1 5.508        |
| 10                                               | 16.135  | + | 16.115 | X      | 0.350  | X        | 0.500 X 1 5.644        |
| 11                                               | 3.125   | X | 14.460 | X      |        | X        | 0.500 X 1 22.594       |
| 12                                               | 14.795  | X | 1.050  | X      |        | X        | 0.667 X 1 10.362       |
| 13                                               | 3.200   | X | 1.600  | X      |        | X        | 1.000 X 2 10.240       |
| TOTAL DEDUCTION (D)                              |         |   |        |        |        |          | 454.953                |
| TOTAL INSTITUTIONAL FACILITY COVERED AREA, C=Z-D |         |   |        |        |        |          | 1893.765               |
| SERVICE AREA (S)                                 |         |   |        |        |        |          |                        |
| ITEM                                             | WIDTH   | X | LENGTH | X      | HEIGHT | X        | COEFFICIENT X NO. AREA |
| S1                                               | 4.650   | X | 7.350  | X      |        | X        | 1.000 X 2 68.355       |
| S2                                               | 1.350   | X | 1.625  | X      |        | X        | 1.000 X 1 2.194        |
| S3                                               | 1.350   | X | 5.525  | X      |        | X        | 1.000 X 1 7.459        |
| S4                                               | 2.800   | X | 5.500  | X      |        | X        | 1.000 X 2 30.800       |
| S5                                               | 0.800   | X | 2.750  | X      |        | X        | 1.000 X 1 2.200        |
| S6                                               | 2.650   | X | 3.200  | X      |        | X        | 1.000 X 4 33.920       |
| S7                                               | 1.350   | X | 6.350  | X      |        | X        | 1.000 X 1 8.573        |
| S8                                               | 1.350   | X | 0.800  | X      |        | X        | 1.000 X 1 1.080        |
| TOTAL SERVICE AREA (S)                           |         |   |        |        |        |          | 154.580                |
| TOTAL INSTITUTIONAL FACILITY F.A.R. AREA, C-S    |         |   |        |        |        |          | 1739.185               |


Sudheer  
Kumar

Musharr  
af Yusuf


Digitally signed by  
Sudheer Kumar  
Date: 2024.12.11  
15:38:07 +05'30'

| SUBMISSION   |                  |
|---|------------------|
| PROJECT:<br>EXISTING INSTITUTIONAL BUILDING<br>AT SECTOR TECH ZONE-4, PLOT-7,<br>GREATER NOIDA<br>M/S A.L. SOFTWARE PVT. LTD. |                  |
| DRAWING TITLE:<br>COMMERCIAL<br>BLOCKS - G & H<br>GROUND FLOOR PLAN & AREA DIAGRAM                                            |                  |
| AMISH<br>BHUT<br>ANI   | ROHIT<br>SAINI   |
| OWNER'S SIGN   | ARCHITECT'S SIGN |
| ACPL   | ACPL             |
| SCALE   | DATE: 08.04.2019 |
| DESIGN BY   | CHECKED BY       |



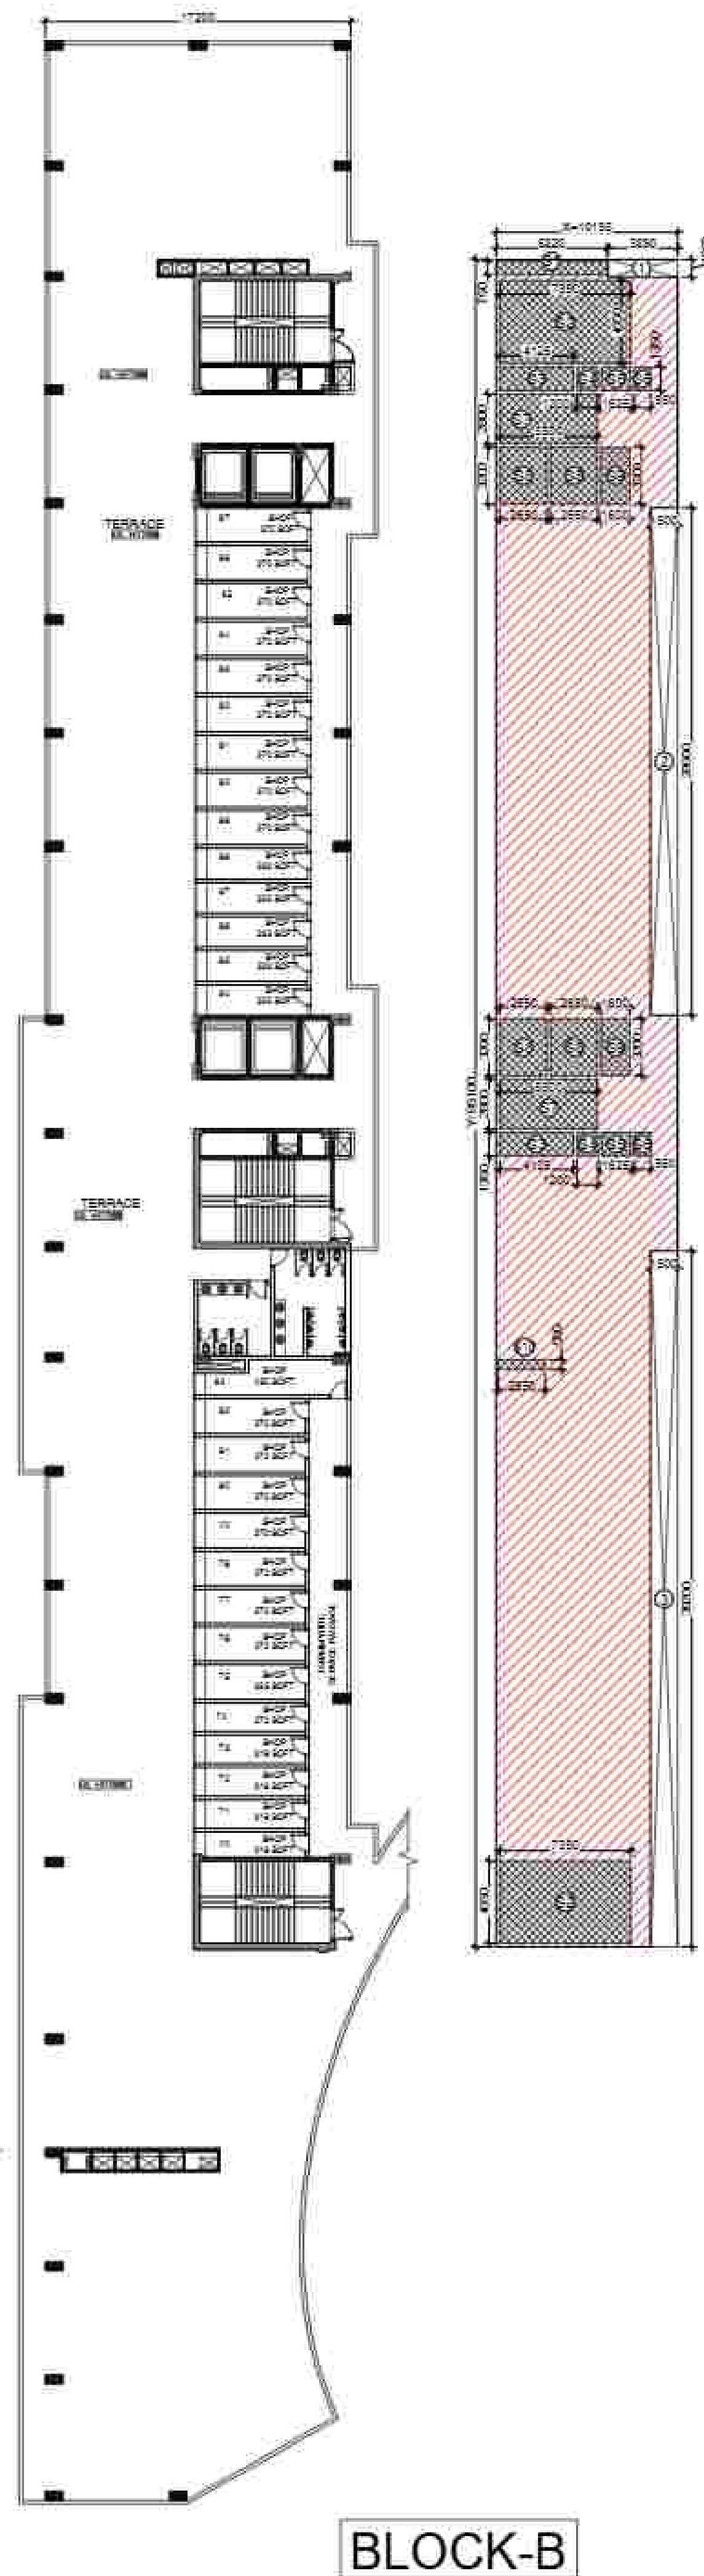

BLOCK-B

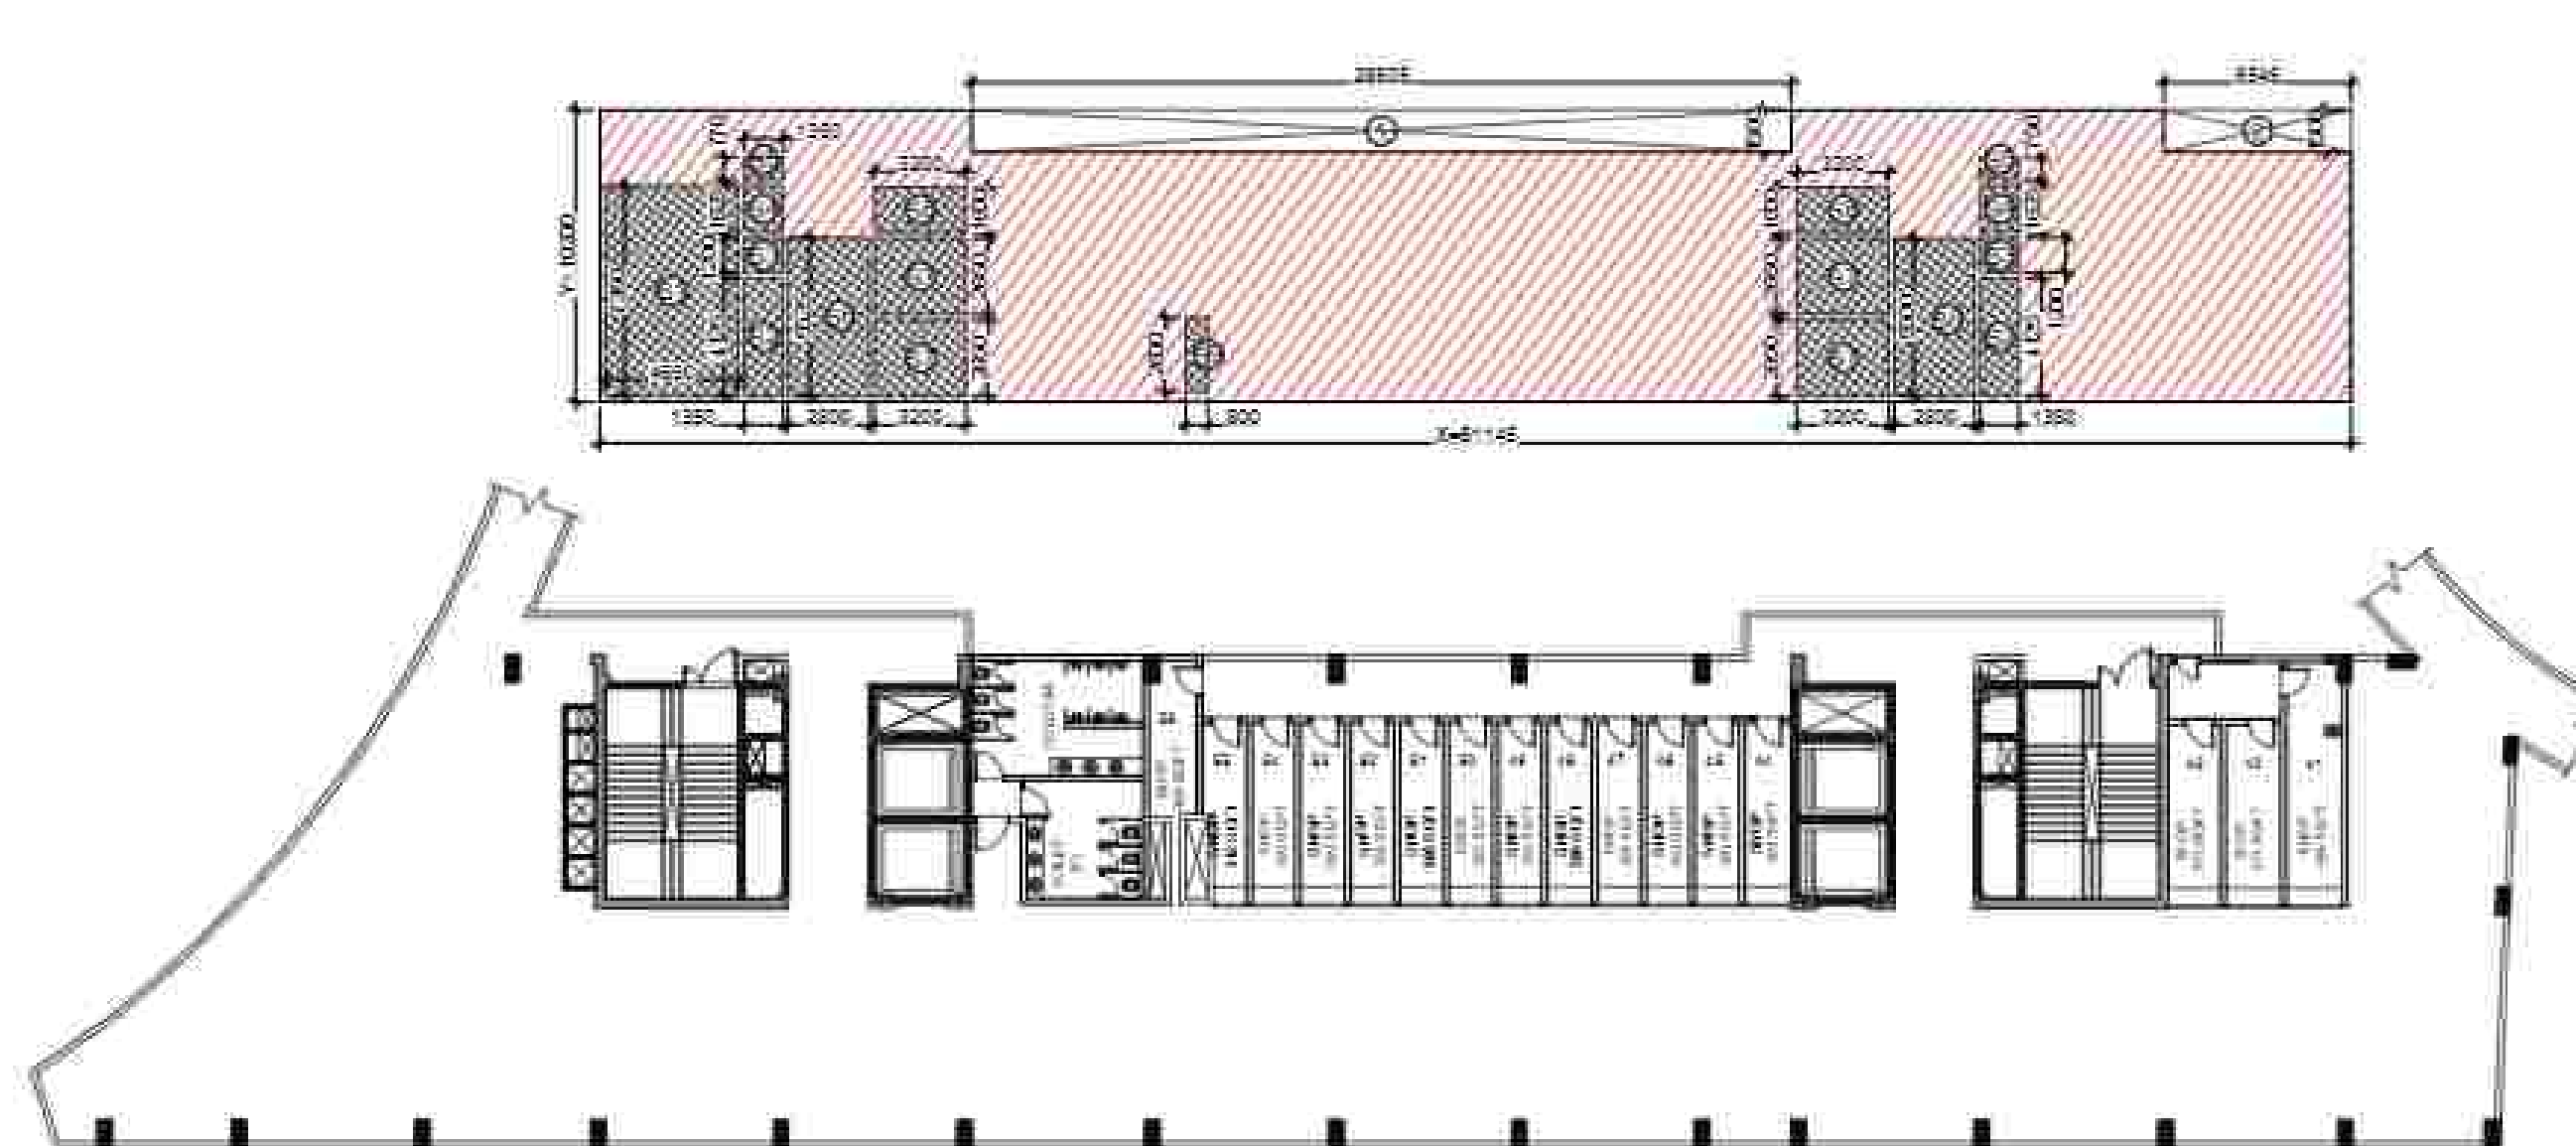


BLOCK-C

| 1ST FLOOR AREA DETAIL (BLOCK-C) |        |   |        |        |        |   |             |            |
|---------------------------------|--------|---|--------|--------|--------|---|-------------|------------|
| XY                              | 61.145 |   | X      | 10.200 |        |   |             | 623.679    |
| DEDUCTIONS (D)                  |        |   |        |        |        |   |             |            |
| ITEM                            | WIDTH  | X | LENGTH | X      | HEIGHT | X | COEFFICIENT | X NO. AREA |
| 1                               | 28.605 | X | 1.500  | X      |        | X | 1.000       | X 1 42.908 |
| 2                               | 6.545  | X | 1.500  | X      |        | X | 1.000       | X 1 9.818  |
| TOTAL DEDUCTION (D)             |        |   |        |        |        |   |             | 52.725     |
| TOTAL COVERED AREA, C=XY-D      |        |   |        |        |        |   |             | 570.954    |
| SERVICE AREA (S)                |        |   |        |        |        |   |             |            |
| ITEM                            | WIDTH  | X | LENGTH | X      | HEIGHT | X | COEFFICIENT | X NO. AREA |
| S1                              | 4.650  | X | 7.350  | X      |        | X | 1.000       | X 1 34.178 |
| S2                              | 1.350  | X | 4.125  | X      |        | X | 1.000       | X 2 11.138 |
| S3                              | 1.350  | X | 1.200  | X      |        | X | 1.000       | X 2 3.240  |
| S4                              | 1.350  | X | 1.625  | X      |        | X | 1.000       | X 2 4.388  |
| S5                              | 1.350  | X | 0.770  | X      |        | X | 1.000       | X 2 2.079  |
| S6                              | 2.800  | X | 5.525  | X      |        | X | 1.000       | X 2 30.940 |
| S7                              | 3.200  | X | 2.650  | X      |        | X | 1.000       | X 4 33.920 |
| S8                              | 3.200  | X | 1.600  | X      |        | X | 1.000       | X 2 10.240 |
| S9                              | 0.800  | X | 2.600  | X      |        | X | 1.000       | X 1 2.080  |
| TOTAL SERVICE AREA (S)          |        |   |        |        |        |   |             | 132.202    |
| TOTAL FACILITY F.A.R. AREA, C-S |        |   |        |        |        |   |             | 438.753    |

LEENU SAHGAL

Digitally signed  
by LEENU SAHGAL  
Date: 2024.12.19  
16:21:33 +05'30'

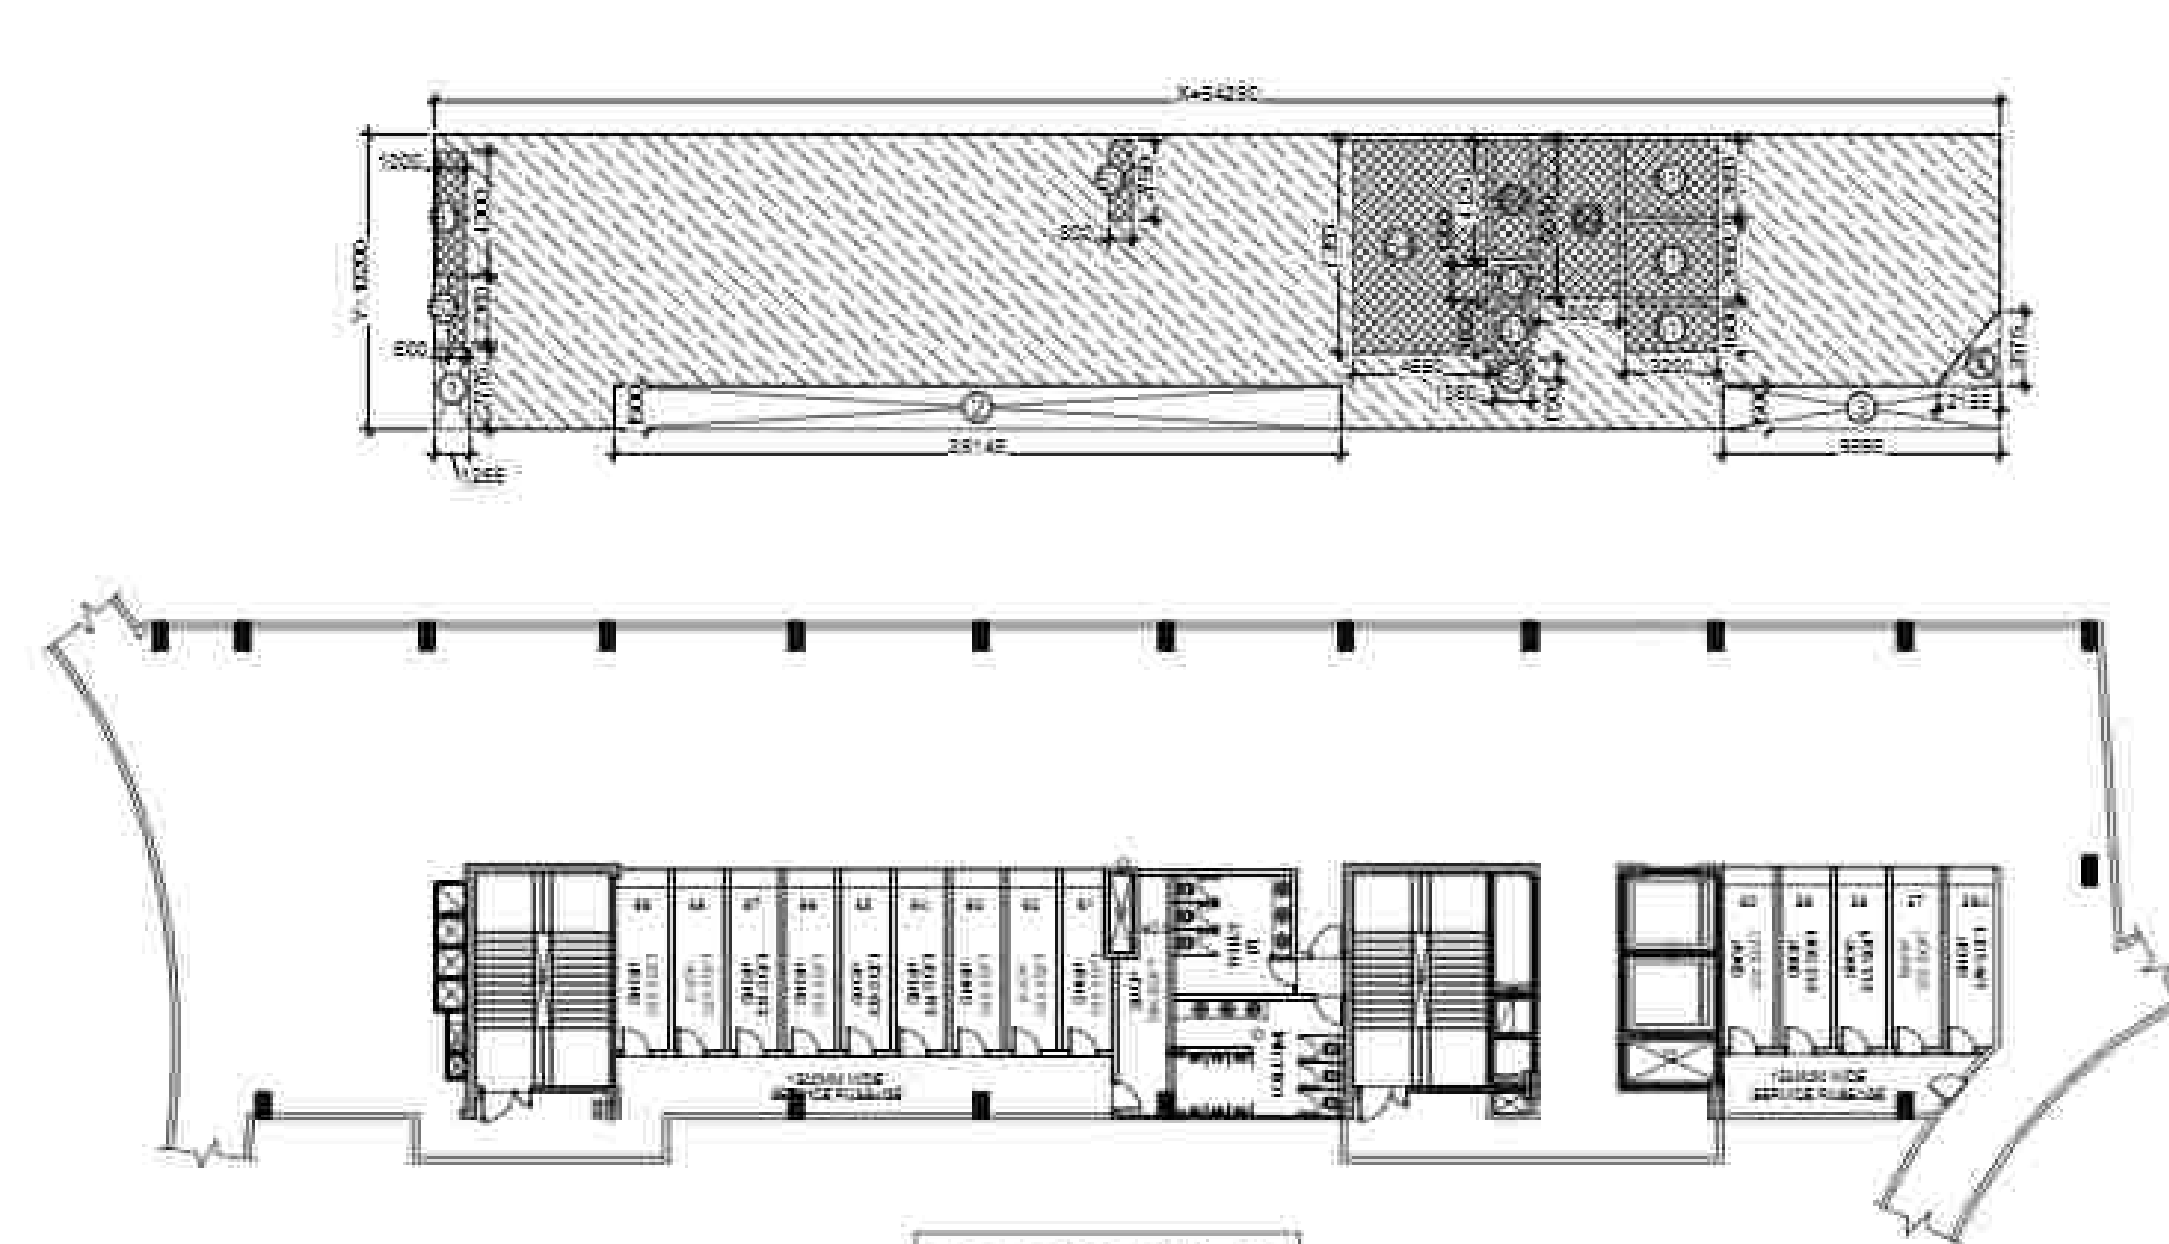

BLOCK-D

| 1ST FLOOR AREA DETAIL (BLOCK-D) |        |   |        |   |        |   |             |            |
|---------------------------------|--------|---|--------|---|--------|---|-------------|------------|
| XY                              | 54.250 |   |        | X | 10.200 |   |             | 553.350    |
| DEDUCTIONS (D)                  |        |   |        |   |        |   |             |            |
| ITEM                            | WIDTH  | X | LENGTH | X | HEIGHT | X | COEFFICIENT | X NO. AREA |
| 1                               | 1.255  | X | 2.775  | X |        | X | 1.000       | X 1 3.483  |
| 2                               | 25.145 | X | 1.500  | X |        | X | 1.000       | X 1 37.718 |
| 3                               | 9.595  | X | 1.500  | X |        | X | 1.000       | X 1 14.393 |
| 4                               | 2.155  | X | 2.575  | X |        | X | 0.500       | X 1 2.775  |
| TOTAL DEDUCTION (D)             |        |   |        |   |        |   |             | 58.367     |
| TOTAL COVERED AREA, C=XY-D      |        |   |        |   |        |   |             | 494.983    |
| SERVICE AREA (S)                |        |   |        |   |        |   |             |            |
| ITEM                            | WIDTH  | X | LENGTH | X | HEIGHT | X | COEFFICIENT | X NO. AREA |
| S1                              | 1.000  | X | 4.300  | X |        | X | 1.000       | X 1 4.300  |
| S2                              | 0.600  | X | 2.350  | X |        | X | 1.000       | X 1 1.410  |
| S3                              | 0.800  | X | 2.750  | X |        | X | 1.000       | X 1 2.200  |
| S4                              | 4.650  | X | 7.350  | X |        | X | 1.000       | X 1 34.178 |
| S5                              | 1.350  | X | 4.125  | X |        | X | 1.000       | X 1 5.569  |
| S6                              | 1.350  | X | 1.200  | X |        | X | 1.000       | X 1 1.620  |
| S7                              | 1.350  | X | 1.625  | X |        | X | 1.000       | X 1 2.194  |
| S8                              | 1.350  | X | 0.750  | X |        | X | 1.000       | X 1 1.013  |
| S9                              | 2.800  | X | 5.510  | X |        | X | 1.000       | X 1 15.428 |
| S10                             | 3.200  | X | 2.650  | X |        | X | 1.000       | X 2 16.960 |
| S11                             | 3.200  | X | 1.600  | X |        | X | 1.000       | X 1 5.120  |
| TOTAL SERVICE AREA (S)          |        |   |        |   |        |   |             | 89.991     |
| TOTAL FACILITY F.A.R. AREA, C-S |        |   |        |   |        |   |             | 404.992    |

| 1ST FLOOR AREA DETAIL (BLOCK-B)   |        |   |        |   |        |   |             |            |
|-----------------------------------|--------|---|--------|---|--------|---|-------------|------------|
| XY                                | 10.195 | X | 95.100 |   |        |   |             | 969.545    |
| Total Area=Z                      |        |   |        |   |        |   |             | 969.545    |
| DEDUCTIONS (D)                    |        |   |        |   |        |   |             |            |
| ITEM                              | WIDTH  | X | LENGTH | X | HEIGHT | X | COEFFICIENT | X NO. AREA |
| 1                                 | 3.890  | X | 1.000  | X |        | X | 1.000       | X 1 3.890  |
| 2                                 | 1.500  | X | 28.600 | X |        | X | 1.000       | X 1 42.900 |
| 3                                 | 1.500  | X | 39.200 | X |        | X | 1.000       | X 1 58.800 |
| TOTAL DEDUCTION (D)               |        |   |        |   |        |   |             | 105.590    |
| TOTAL COVERED AREA, C=XY-D        |        |   |        |   |        |   |             | 863.955    |
| SERVICE AREA (S)                  |        |   |        |   |        |   |             |            |
| ITEM                              | WIDTH  | X | LENGTH | X | HEIGHT | X | COEFFICIENT | X NO. AREA |
| S1                                | 6.220  | X | 0.750  | X |        | X | 1.000       | X 1 4.665  |
| S2                                | 7.350  | X | 4.650  | X |        | X | 1.000       | X 2 68.355 |
| S3                                | 4.125  | X | 1.350  | X |        | X | 1.000       | X 2 11.138 |
| S4                                | 1.200  | X | 1.350  | X |        | X | 1.000       | X 2 3.240  |
| S5                                | 1.625  | X | 1.350  | X |        | X | 1.000       | X 2 4.388  |
| S6                                | 0.950  | X | 1.350  | X |        | X | 1.000       | X 2 2.565  |
| S7                                | 5.500  | X | 2.800  | X |        | X | 1.000       | X 2 30.800 |
| S8                                | 2.650  | X | 3.200  | X |        | X | 1.000       | X 4 33.920 |
| S9                                | 1.600  | X | 3.200  | X |        | X | 1.000       | X 2 10.240 |
| S10                               | 2.650  | X | 0.550  | X |        | X | 1.000       | X 1 1.458  |
| TOTAL SERVICE AREA (S)            |        |   |        |   |        |   |             | 170.768    |
| TOTAL FACILITY F.A.R. AREA, F=C-S |        |   |        |   |        |   |             | 693.187    |

- INSTITUTIONAL FACILITIES:
1. Waiting & Transit areas
  2. Areas designated for public utilities
  3. Travel Services
  4. Telephone Exchange
  5. Electric Sub-station
  6. Water works
  7. Export related facilities
  8. Canteen/Restaurant
  9. Creche & Day care center
  10. Open eating Kiosks
  11. Health Club & Gym
  12. Banking & Financial services
  13. Business & Financial services
  14. Shops
  15. Business center/Conference facilities
  16. Games/Entertainment room for users
  17. Residents of IT Industries and IT enabled services
  18. Training center & Library

| F.A.R. USAGE |            |
|--------------|------------|
|              | COMMERCIAL |
|              | FACILITY   |
|              | SERVICE    |

Sudheer Kumar

Digitally signed  
by Sudheer Kumar  
Date: 2024.12.11  
15:38:30 +05'30'


Musharr af Yusuf

Digitally signed  
by Musharr af Yusuf  
Date: 2024.12.07  
20:16:38 +05'30'





|   |                  |
|---|------------------|
| PROJECT:   |                  |
| PROPOSED INSTITUTIONAL BUILDING<br>AT SECTOR TECH ZONE-4, PLOT-7,<br>GREATER NOIDA<br>M/S A.L. SOFTWEB PVT. LTD. |                  |
| DRAWING TITLE:                                                                                                   |                  |
| COMMERCIAL<br>BLOCKS - B, C & D<br>FIRST FLOOR FLOOR PLAN & AREA DIAGRAM                                         |                  |
| AMISH BHUTANI   | ROHIT SAINI      |
| OWNER'S SIGN   | ARCHITECT'S SIGN |
| ACPL   | ACPL             |
| SCALE   | DATE: 08.04.2019 |
| DESIGN BY   | CHECKED BY       |



| 1ST FLOOR AREA DETAIL (BLOCK-F) |             |   |        |        |        |   |             |             |
|---------------------------------|-------------|---|--------|--------|--------|---|-------------|-------------|
| XY                              | 44.310      |   | X      | 16.695 |        |   |             | 739.755     |
| DEDUCTIONS (D)                  |             |   |        |        |        |   |             |             |
| ITEM                            | WIDTH       | X | LENGTH | X      | HEIGHT | X | COEFFICIENT | X NO. AREA  |
| 1                               | 26.635      | X | 6.495  | X      |        | X | 1.000       | X 1 172.994 |
| 2                               | 17.960      | X | 1.500  | X      |        | X | 1.000       | X 1 26.940  |
| 3                               | P.LINE AREA |   |        |        |        |   |             | X 1 2.402   |
| 4                               | 6.495       | X | 18.255 | X      |        | X | 0.500       | X 1 59.283  |
| 5                               | 6.330       | X | 1.500  | X      |        | X | 1.000       | X 1 9.495   |
| 6                               | 3.420       | X | 9.610  | X      |        | X | 0.500       | X 1 16.433  |
| 7                               | 7.085       | X | 19.910 | X      |        | X | 0.500       | X 1 70.531  |
| TOTAL DEDUCTION (D)             |             |   |        |        |        |   |             | 358.079     |
| TOTAL COVERED AREA, C=XY-D      |             |   |        |        |        |   |             | 381.677     |
| SERVICE AREA (S)                |             |   |        |        |        |   |             |             |
| ITEM                            | WIDTH       | X | LENGTH | X      | HEIGHT | X | COEFFICIENT | X NO. AREA  |
| S1                              | 0.800       | X | 2.750  | X      |        | X | 1.000       | X 1 2.200   |
| S2                              | 3.200       | X | 2.650  | X      |        | X | 1.000       | X 2 16.960  |
| S3                              | 3.200       | X | 1.600  | X      |        | X | 1.000       | X 1 5.120   |
| S4                              | 2.800       | X | 5.500  | X      |        | X | 1.000       | X 1 15.400  |
| S5                              | 1.350       | X | 4.125  | X      |        | X | 1.000       | X 1 5.569   |
| S6                              | 1.350       | X | 1.200  | X      |        | X | 1.000       | X 1 1.620   |
| S7                              | 1.350       | X | 1.625  | X      |        | X | 1.000       | X 1 2.194   |
| S8                              | 1.350       | X | 0.745  | X      |        | X | 1.000       | X 1 1.006   |
| S9                              | 4.650       | X | 7.350  | X      |        | X | 1.000       | X 1 34.178  |
| TOTAL SERVICE AREA (S)          |             |   |        |        |        |   |             | 84.246      |
| TOTAL FACILITY F.A.R. AREA, C-S |             |   |        |        |        |   |             | 297.431     |

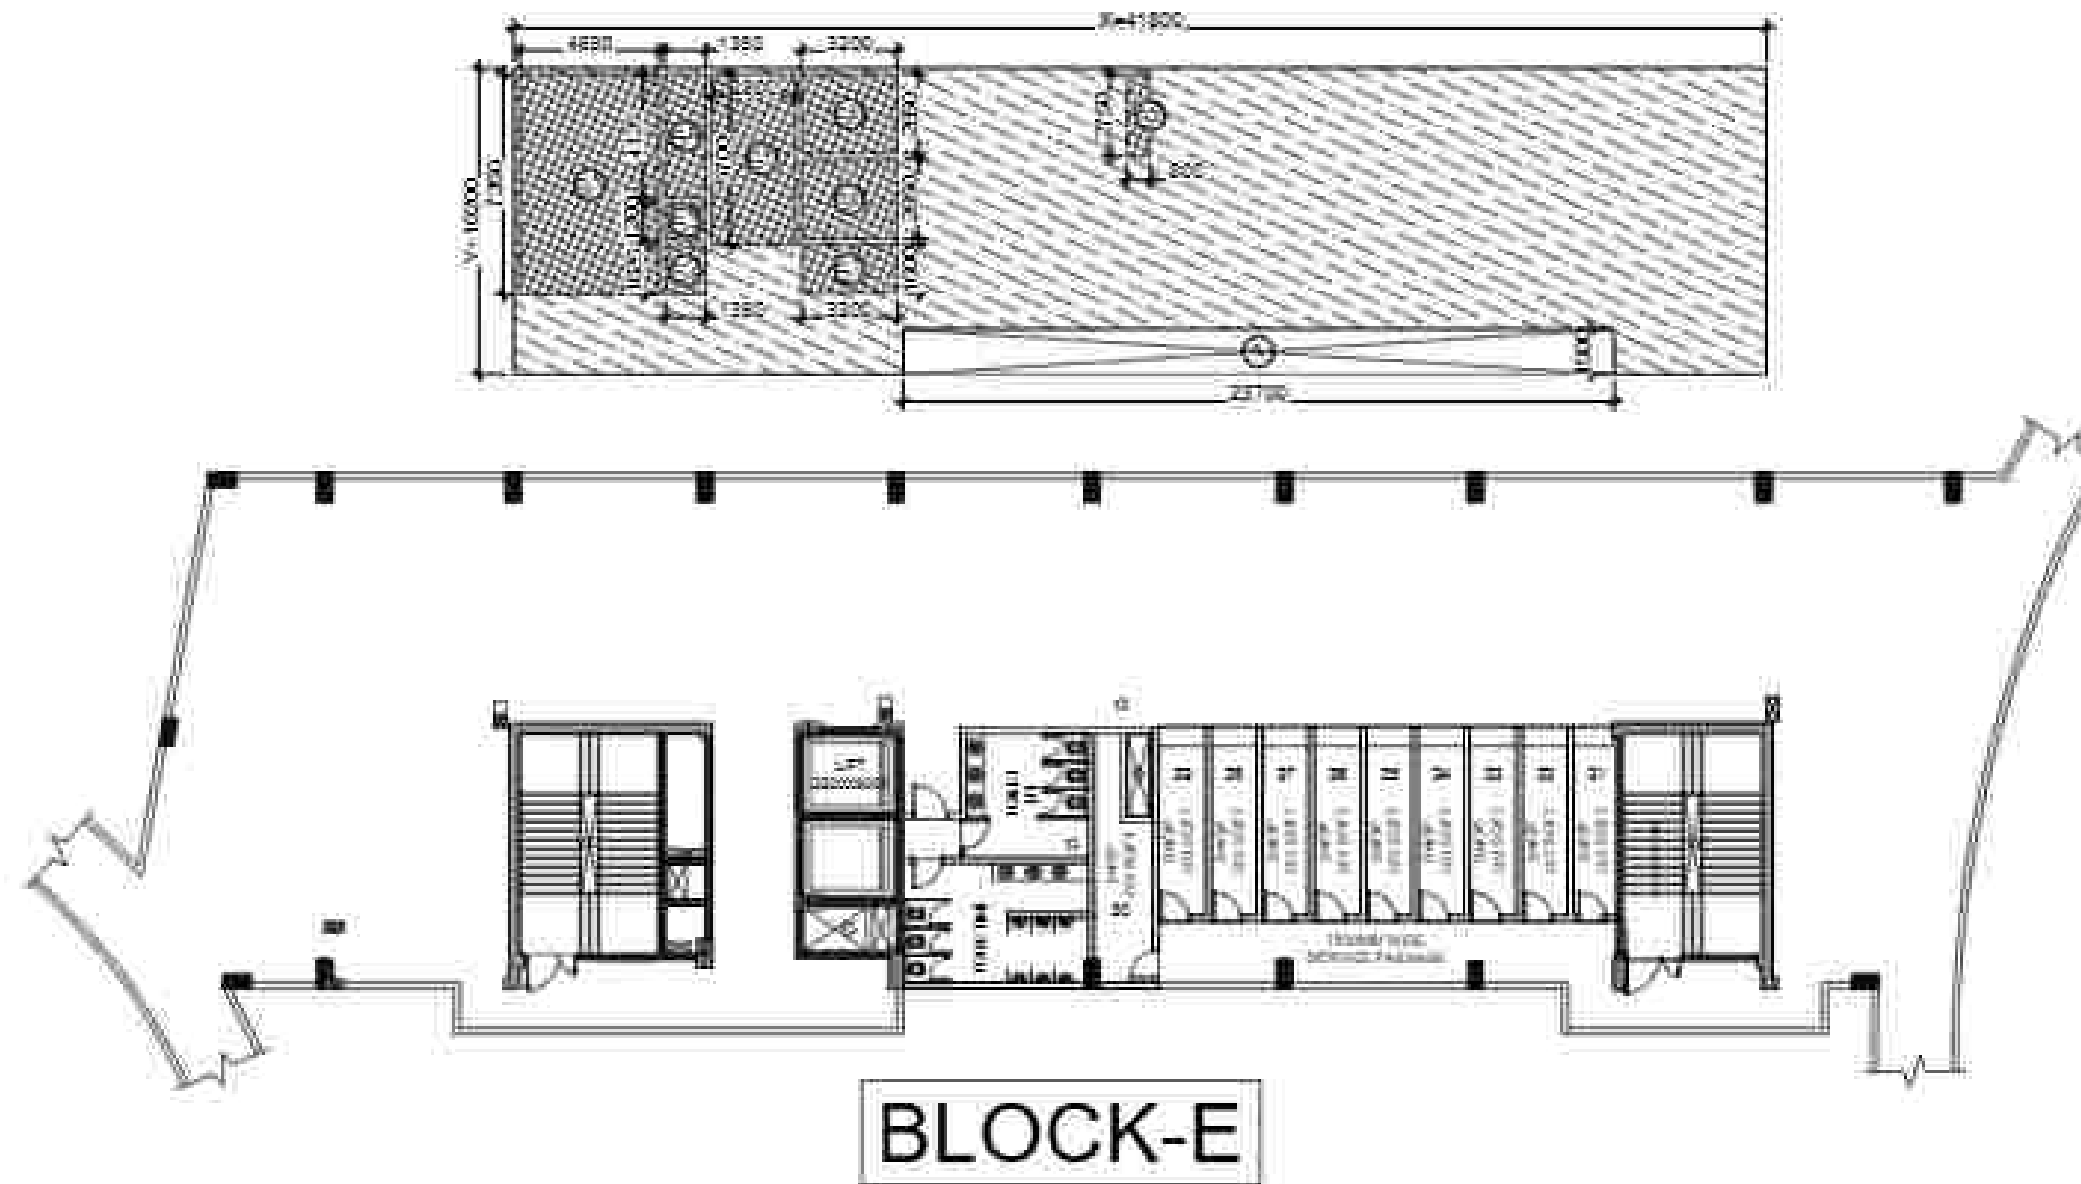

| 1ST FLOOR AREA DETAIL (BLOCK-E) |        |   |        |        |        |   |             |         |     |         |
|---------------------------------|--------|---|--------|--------|--------|---|-------------|---------|-----|---------|
| XY                              | 41.800 |   | X      | 10.200 |        |   |             | 426.360 |     |         |
| DEDUCTIONS (D)                  |        |   |        |        |        |   |             |         |     |         |
| ITEM                            | WIDTH  | X | LENGTH | X      | HEIGHT | X | COEFFICIENT | X       | NO. | AREA    |
| 1                               | 23.700 | X | 1.500  | X      |        | X | 1.000       | X       | 1   | 35.550  |
| TOTAL DEDUCTION (D)             |        |   |        |        |        |   |             |         |     | 35.550  |
| TOTAL COVERED AREA, C=XY-D      |        |   |        |        |        |   |             |         |     | 390.810 |
| SERVICE AREA (S)                |        |   |        |        |        |   |             |         |     |         |
| ITEM                            | WIDTH  | X | LENGTH | X      | HEIGHT | X | COEFFICIENT | X       | NO. | AREA    |
| S1                              | 4.650  | X | 7.350  | X      |        | X | 1.000       | X       | 1   | 34.178  |
| S2                              | 1.350  | X | 1.625  | X      |        | X | 1.000       | X       | 1   | 2.194   |
| S3                              | 1.350  | X | 1.200  | X      |        | X | 1.000       | X       | 1   | 1.620   |
| S4                              | 1.350  | X | 4.125  | X      |        | X | 1.000       | X       | 1   | 5.569   |
| S5                              | 2.800  | X | 5.700  | X      |        | X | 1.000       | X       | 1   | 15.960  |
| S6                              | 3.200  | X | 2.650  | X      |        | X | 1.000       | X       | 2   | 16.960  |
| S7                              | 3.200  | X | 1.600  | X      |        | X | 1.000       | X       | 1   | 5.120   |
| S8                              | 0.800  | X | 2.750  | X      |        | X | 1.000       | X       | 1   | 2.200   |
| TOTAL SERVICE AREA (S)          |        |   |        |        |        |   |             |         |     | 83.800  |
| TOTAL FACILITY F.A.R. AREA, C-S |        |   |        |        |        |   |             |         |     | 307.010 |

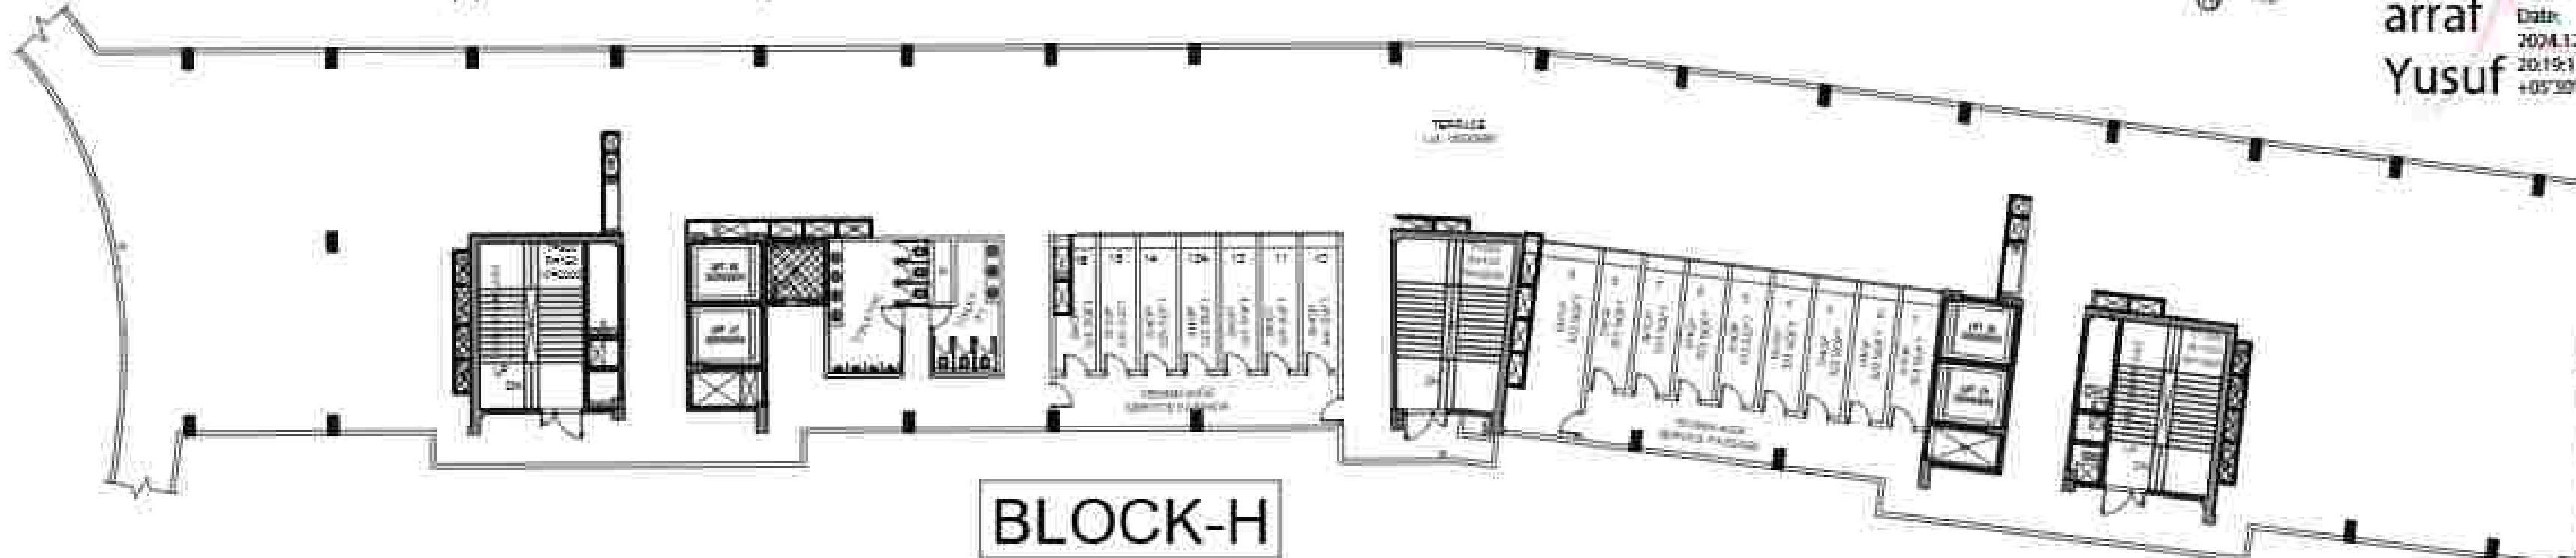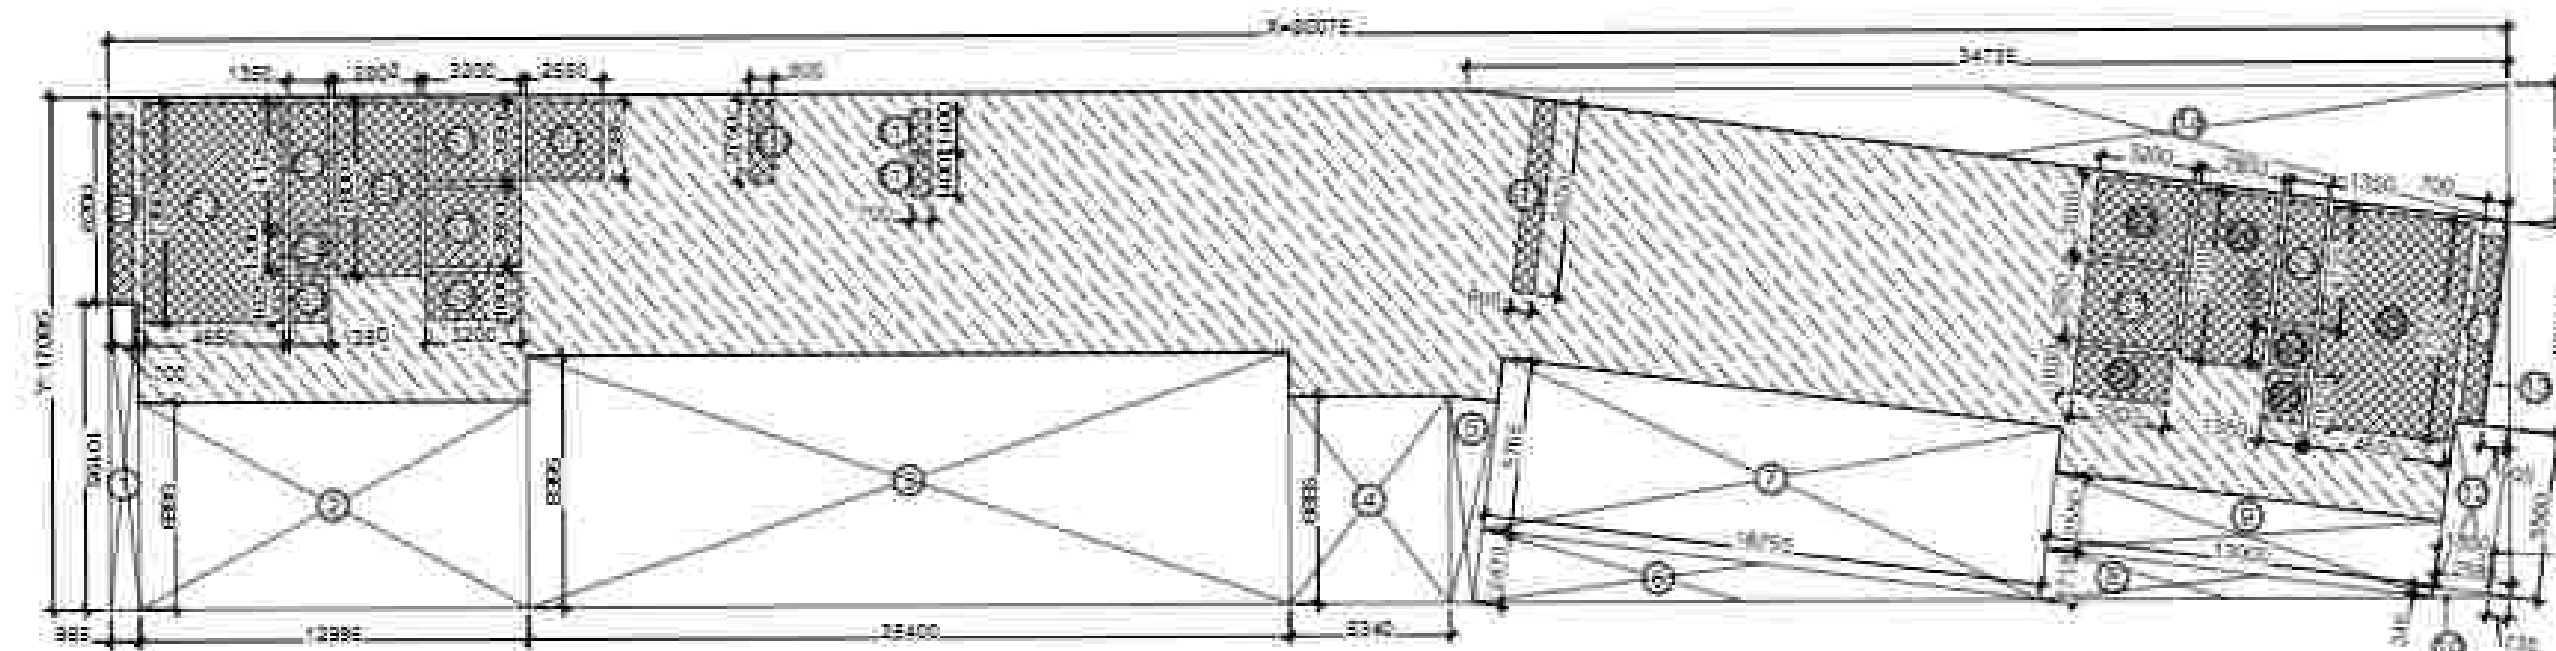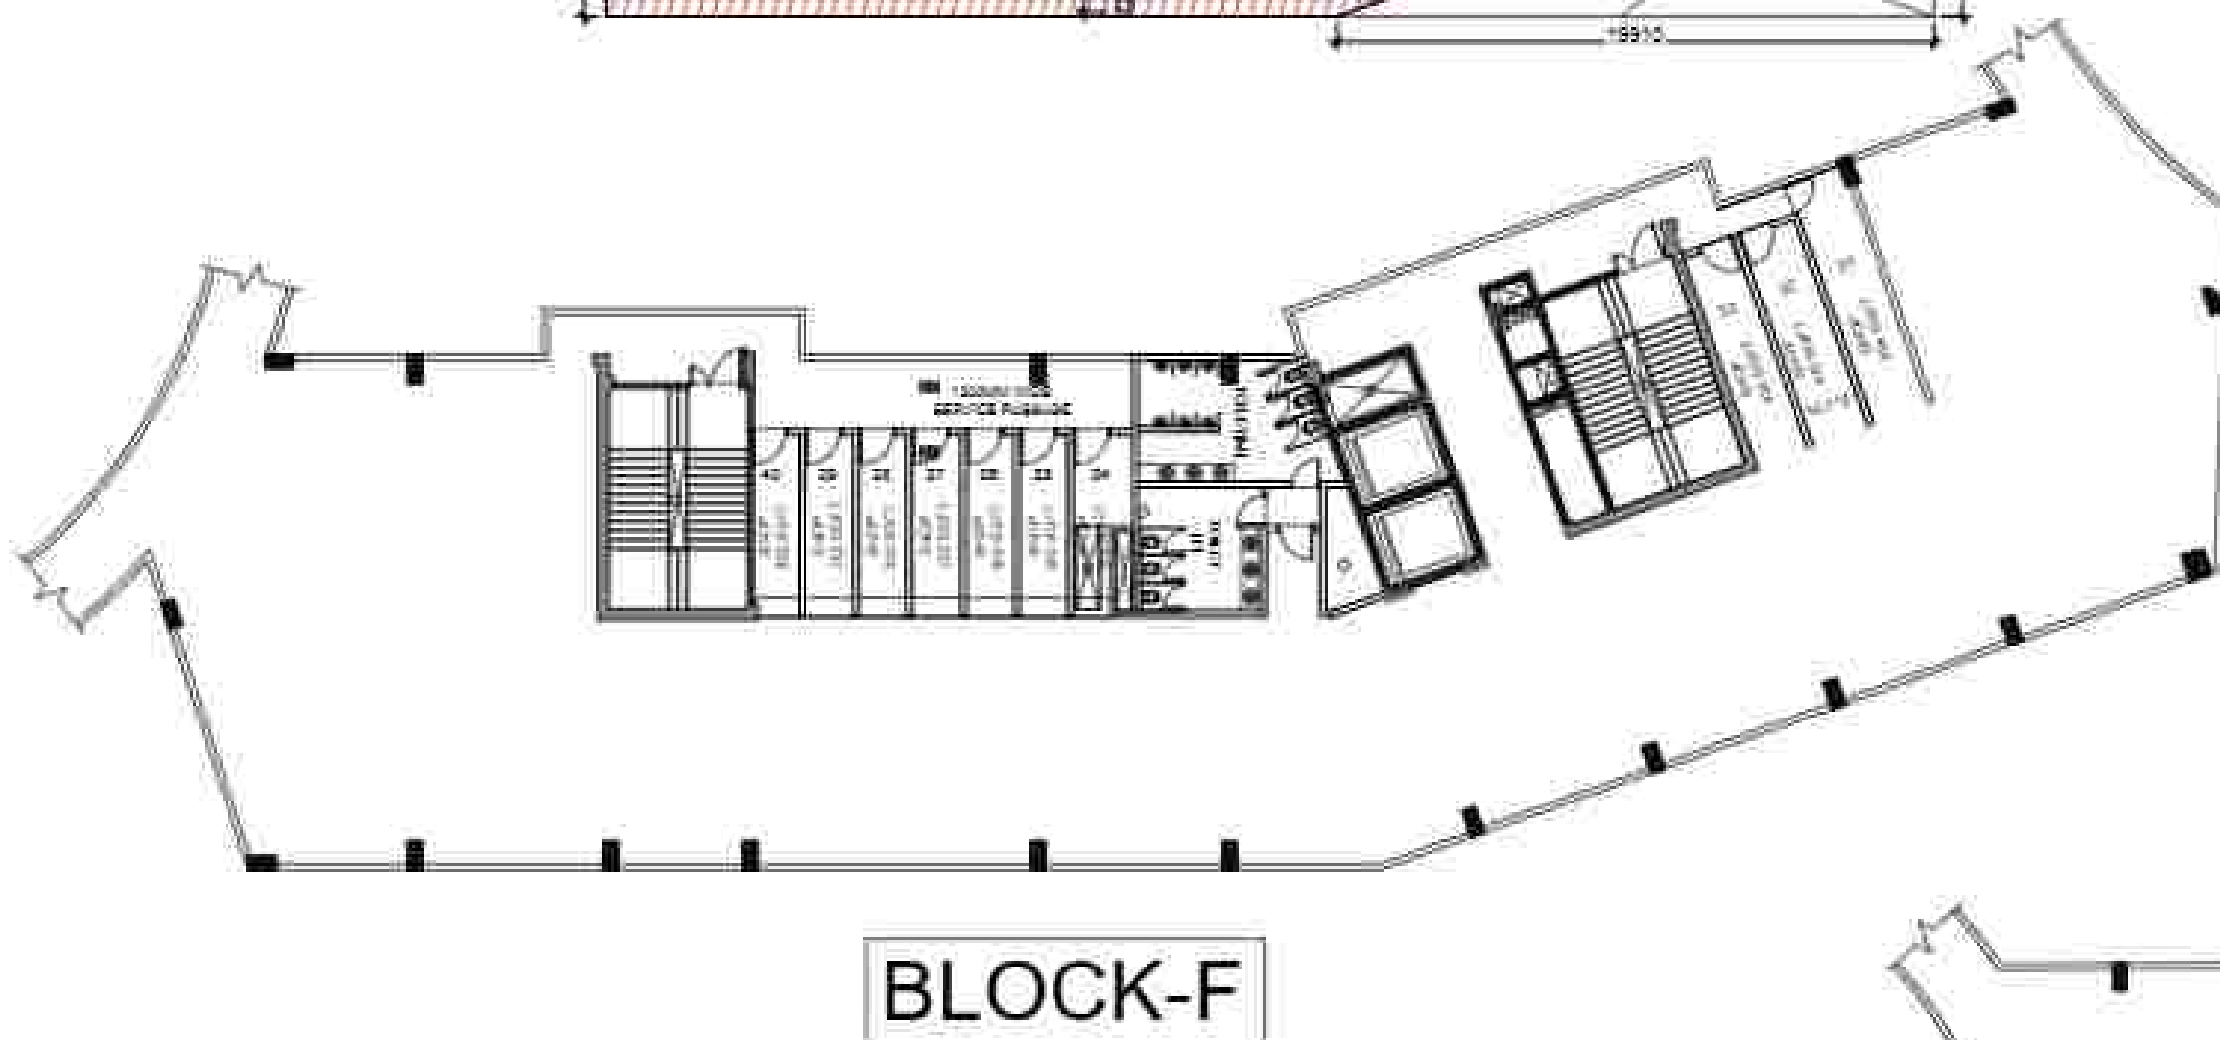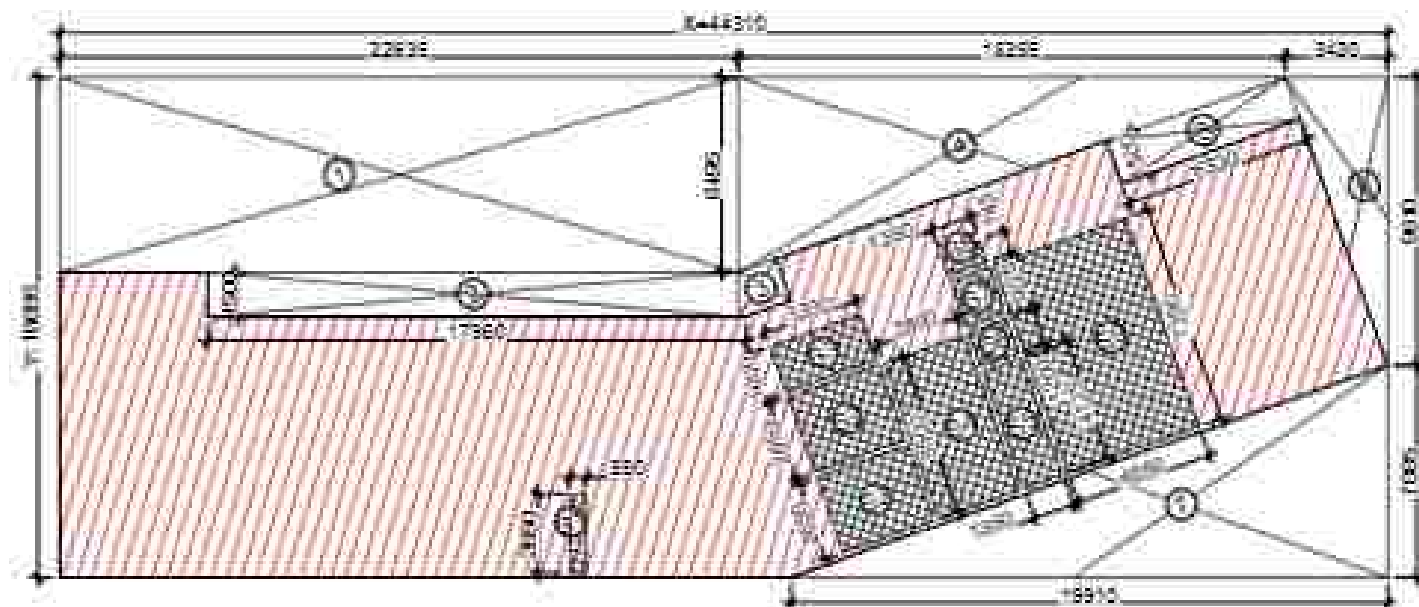

| 1ST FLOOR AREA DETAIL (BLOCK-H) |             |   |        |        |        |   |                        |
|---------------------------------|-------------|---|--------|--------|--------|---|------------------------|
| XY                              | 80.075      |   | X      | 17.095 |        |   | 1368.882               |
| DEDUCTIONS (D)                  |             |   |        |        |        |   |                        |
| ITEM                            | WIDTH       | X | LENGTH | X      | HEIGHT | X | COEFFICIENT X NO. AREA |
| 1                               | 0.955       | X | 10.195 | X      |        | X | 1.000 X 1 9.736        |
| 2                               | 12.995      | X | 6.895  | X      |        | X | 1.000 X 1 89.601       |
| 3                               | 25.400      | X | 8.395  | X      |        | X | 1.000 X 1 213.233      |
| 4                               | 5.340       | X | 6.895  | X      |        | X | 1.000 X 1 36.819       |
| 5                               | P.LINE AREA |   |        |        |        | X | 1 8.132                |
| 6                               | 2.470       | X | 18.755 | X      |        | X | 0.500 X 1 23.162       |
| 7                               | 18.755      | X | 5.765  | X      |        | X | 1.000 X 1 108.123      |
| 8                               | 1.715       | X | 13.000 | X      |        | X | 0.500 X 1 11.148       |
| 9                               | 13.000      | X | 2.550  | X      |        | X | 1.000 X 1 33.150       |
| 10                              | 2.585       | X | 0.340  | X      |        | X | 0.500 X 1 0.439        |
| 11                              | 0.735       | X | 5.560  | X      |        | X | 0.500 X 1 2.043        |
| 12                              | 1.850       | X | 5.560  | X      |        | X | 1.000 X 1 10.286       |
| 13                              | 0.905       | X | 6.850  | X      |        | X | 0.500 X 1 3.100        |
| 14                              | 34.735      | X | 4.575  | X      |        | X | 0.500 X 1 79.456       |
| TOTAL DEDUCTION (D)             |             |   |        |        |        |   | 628.428                |
| TOTAL COVERED AREA, C=XY-D      |             |   |        |        |        |   | 740.454                |
| SERVICE AREA (S)                |             |   |        |        |        |   |                        |
| ITEM                            | WIDTH       | X | LENGTH | X      | HEIGHT | X | COEFFICIENT X NO. AREA |
| S1                              | 0.700       | X | 6.200  | X      |        | X | 1.000 X 2 8.680        |
| S2                              | 4.650       | X | 7.350  | X      |        | X | 1.000 X 2 68.355       |
| S3                              | 1.350       | X | 4.125  | X      |        | X | 1.000 X 2 11.138       |
| S4                              | 1.350       | X | 1.200  | X      |        | X | 1.000 X 2 3.240        |
| S5                              | 1.350       | X | 1.625  | X      |        | X | 1.000 X 2 4.388        |
| S6                              | 2.800       | X | 5.800  | X      |        | X | 1.000 X 2 32.480       |
| S7                              | 3.200       | X | 2.650  | X      |        | X | 1.000 X 4 33.920       |
| S8                              | 3.200       | X | 1.600  | X      |        | X | 1.000 X 2 10.240       |
| S9                              | 2.550       | X | 2.585  | X      |        | X | 1.000 X 1 6.592        |
| S10                             | 0.800       | X | 2.750  | X      |        | X | 1.000 X 1 2.200        |
| S11                             | 0.700       | X | 1.400  | X      |        | X | 1.000 X 2 1.960        |
| S12                             | 0.695       | X | 6.450  | X      |        | X | 1.000 X 1 4.483        |
| TOTAL SERVICE AREA (S)          |             |   |        |        |        |   | 187.675                |
| TOTAL FACILITY F.A.R. AREA, C-S |             |   |        |        |        |   | 552.779                |

| F.A.R. USAGE |            |
|--------------|------------|
|              | COMMERCIAL |
|              | FACILITY   |
|              | SERVICE    |

LEENU  
SAHG  
AL

Digitally signed by LEENU SAHGAL  
Date: 2024.12.19 16:23:55 +05'30'

Sudheer  
Kumar

Digitally signed by Sudheer Kumar  
Date: 2024.12.11 15:39:22 +05'30'

- INSTITUTIONAL FACILITIES:
1. Waiting & Transit areas
  2. Areas designated for public utilities
  3. Travel Services
  4. Telephone Exchange
  5. Electric Sub-station
  6. Water works
  7. Export related facilities
  8. Canteen/Restaurant
  9. Creche & Day care center
  10. Open eating Kiosks
  11. Health Club & Gym
  12. Banking & Financial services
  13. Business & Financial services
  14. Shops
  15. Business center/Conference facilities
  16. Games/Entertainment room for users
  17. Residents of IT Industries and IT enabled services
  18. Training center & Library


Mush  
arraf  
Yusuf

Digitally signed by Musharrat Yusuf  
Date: 2024.12.07 20:19:16 +05'30'

| SUBMISSION   |                  |
|---|------------------|
| PROJECT:<br>PROPOSED INSTITUTIONAL BUILDING<br>AT SECTOR TECH ZONE-4, PLOT-7,<br>GREATER NOIDA<br>M/S A.L. SOFTWEB PVT. LTD. |                  |
| DRAWING TITLE:<br>COMMERCIAL<br>BLOCKS - E, F & H<br>FIRST FLOOR FLOOR PLAN & AREA DIAGRAM                                   |                  |
| AMISH BHUTANI<br>ANI   | ROHIT SAINI      |
| OWNER'S SIGN   | ARCHITECT'S SIGN |
| ACPL   | ACPL             |
| SCALE   | DATE: 08.04.2019 |
| DESIGN BY   | CHECKED BY       |



Digitally signed by  
LEENU SAHGAL  
Date: 2024.12.19  
16:29:32 +05'30'

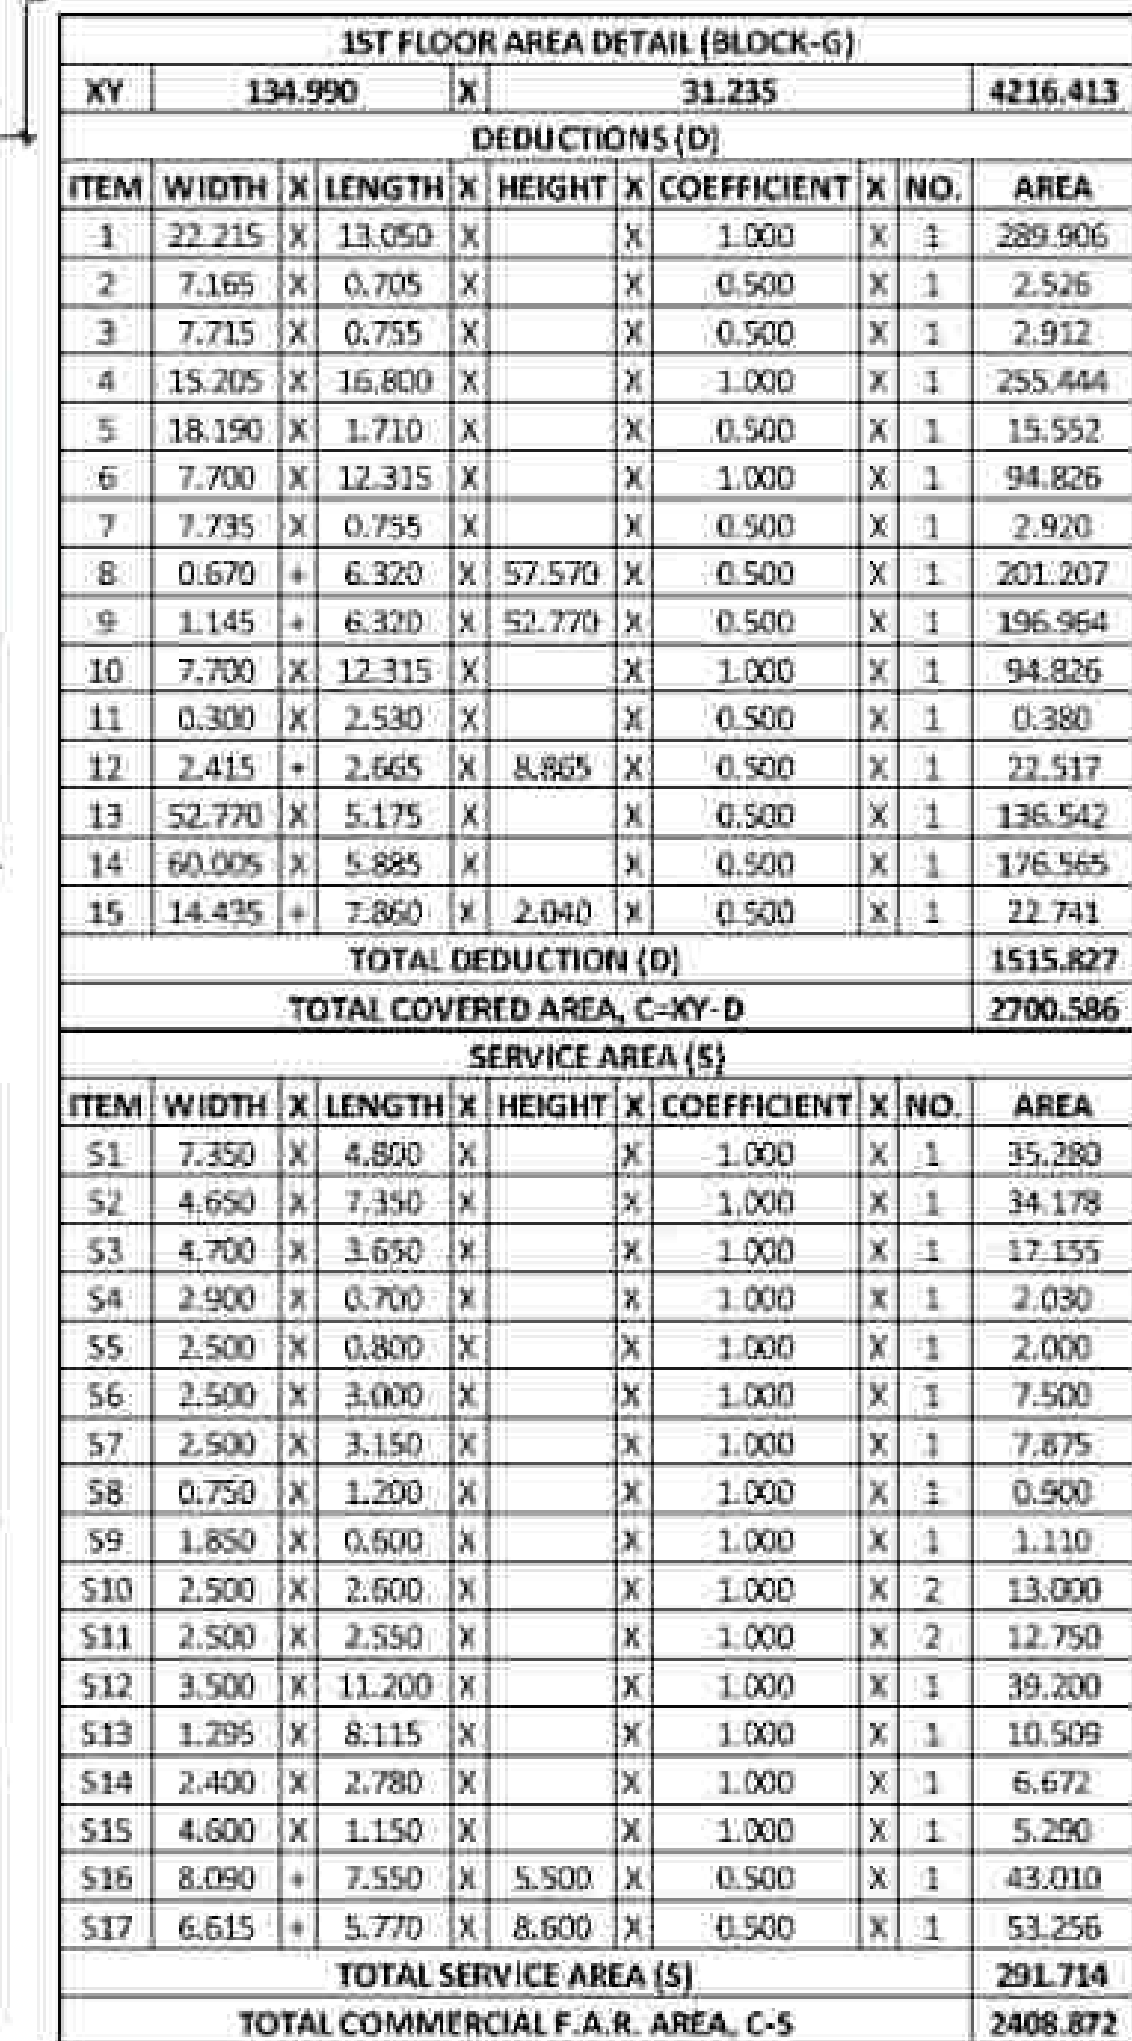

Sudheer  
Kumar

Musharraf  
Yusuf

Digitally signed  
by Musharraf  
Yusuf  
Date:  
2024.12.07  
20:25:25 +05'30'

**F.A.R. USAGE**



|                                                                                       |                   |
|---------------------------------------------------------------------------------------|-------------------|
|  | <b>COMMERCIAL</b> |
|  | <b>FACILITY</b>   |
|  | <b>SERVICE</b>    |

|   |                   |   |                   |
|---|-------------------|---|-------------------|
| <b>PROJECT:</b><br>EXISTING INSTITUTIONAL BUILDING<br>AT SECTOR TECH ZONE-4, PLOT-7,<br>GREATER NOIDA<br>M/S A.L. SOFTWARE PVT. LTD.   |                   | <b>SUBMISSION:</b>   |                   |
| <b>DRAWING TITLE:</b><br><b>COMMERCIAL</b><br><b>BLOCKS - G</b><br><b>FIRST FLOOR PLAN &amp; AREA DIAGRAM</b>   |                   |   |                   |
| <b>AMISH BHUTANI</b><br><small>Design &amp; layout by 05/02/20<br/>NCE/AM<br/>Phone: 979411154<br/>02-221-10110</small>   |                   | <b>ROHIT SAINI</b><br><small>Digitally signed by ROHIT SAINI<br/>(Date: 2023.02.27 20:11:02+05'30')</small>   |                   |
| <b>OWNER'S SIGN</b>   |                   | <b>ARCHITECT'S SIGN</b>   |                   |
| <b>ARCHITECT</b><br><br><b>ACPL Design Ltd</b><br><small>© All rights reserved. © not to be copied<br/>New Delhi, India, India © 2020/2021<br/>www.acpldesign.com</small> |                   | <small>Not valid work</small><br><br><small>Architectural Registration Board<br/>New Delhi, India, India © 2020/2021<br/>www.architecturalregistrationboard.com</small> |                   |
| <b>SCALE</b>   | <b>DATE BY</b>    | <b>DATE</b>   | <b>08.04.2019</b> |
| <b>DESIGN BY</b>   | <b>CHECKED BY</b> | <b>DRG. No.</b>   |                   |



LEENU  
SAHGAL

Digitally signed  
by LEENU  
SAHGAL  
Date: 2024.12.19  
16:30:34 +05'30'

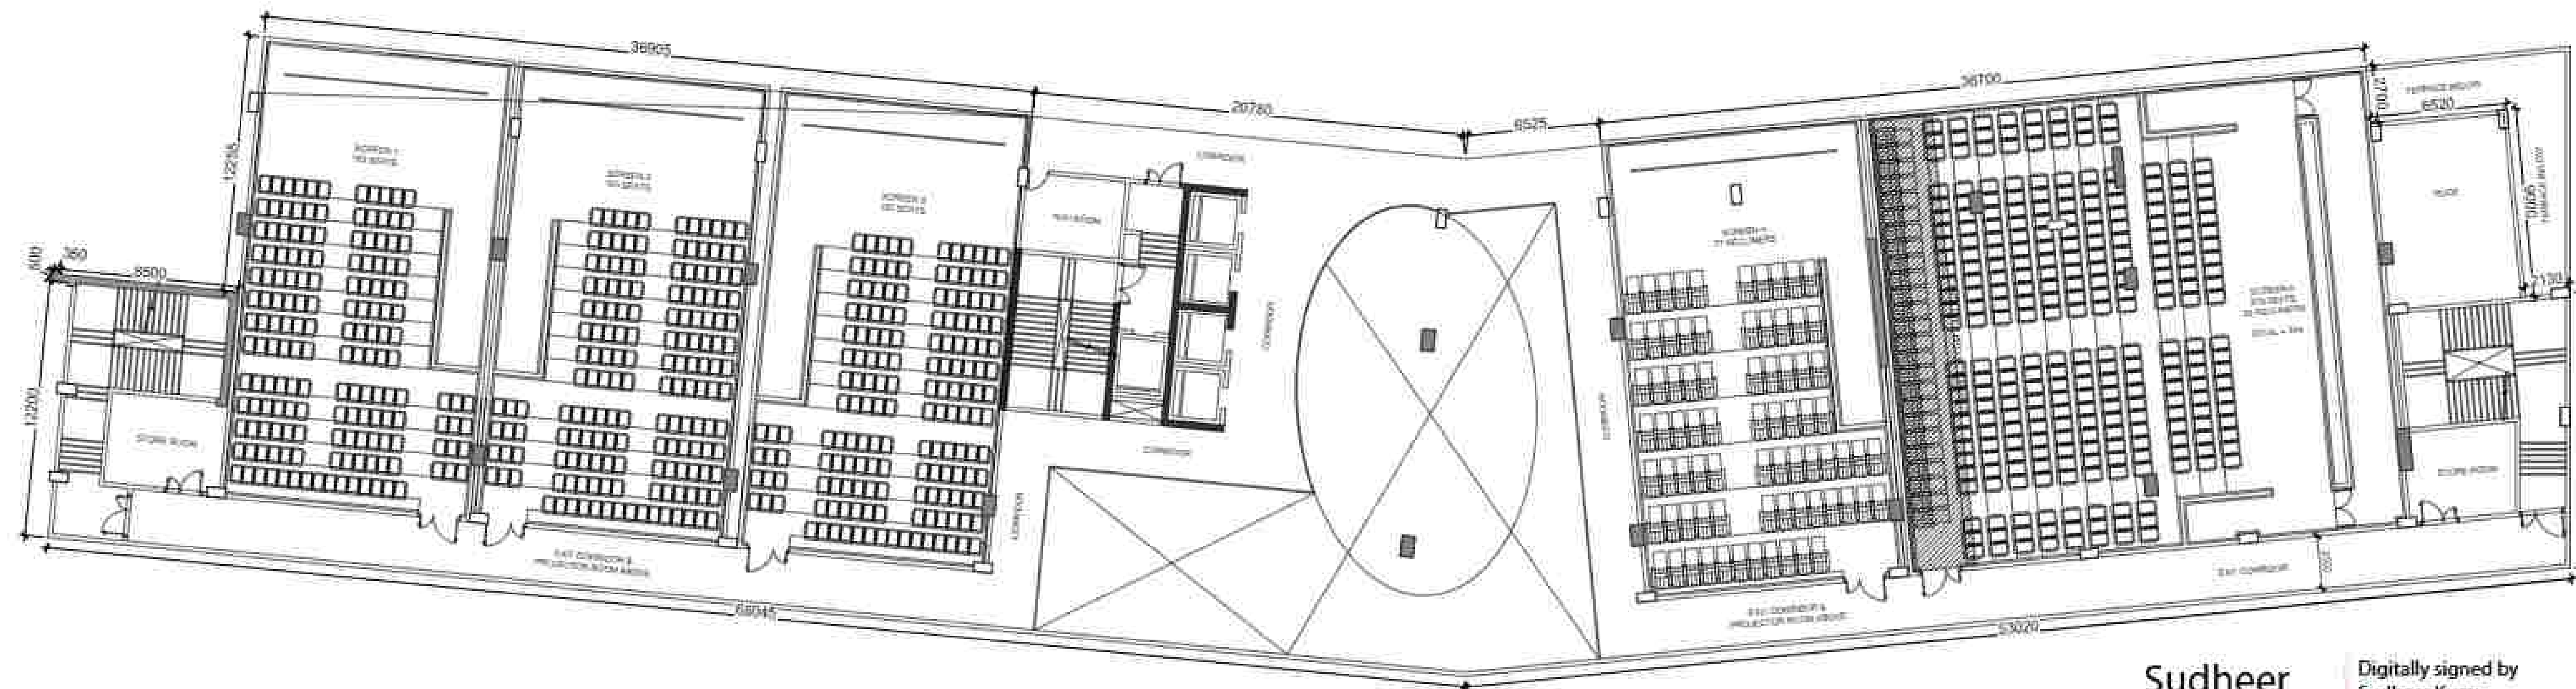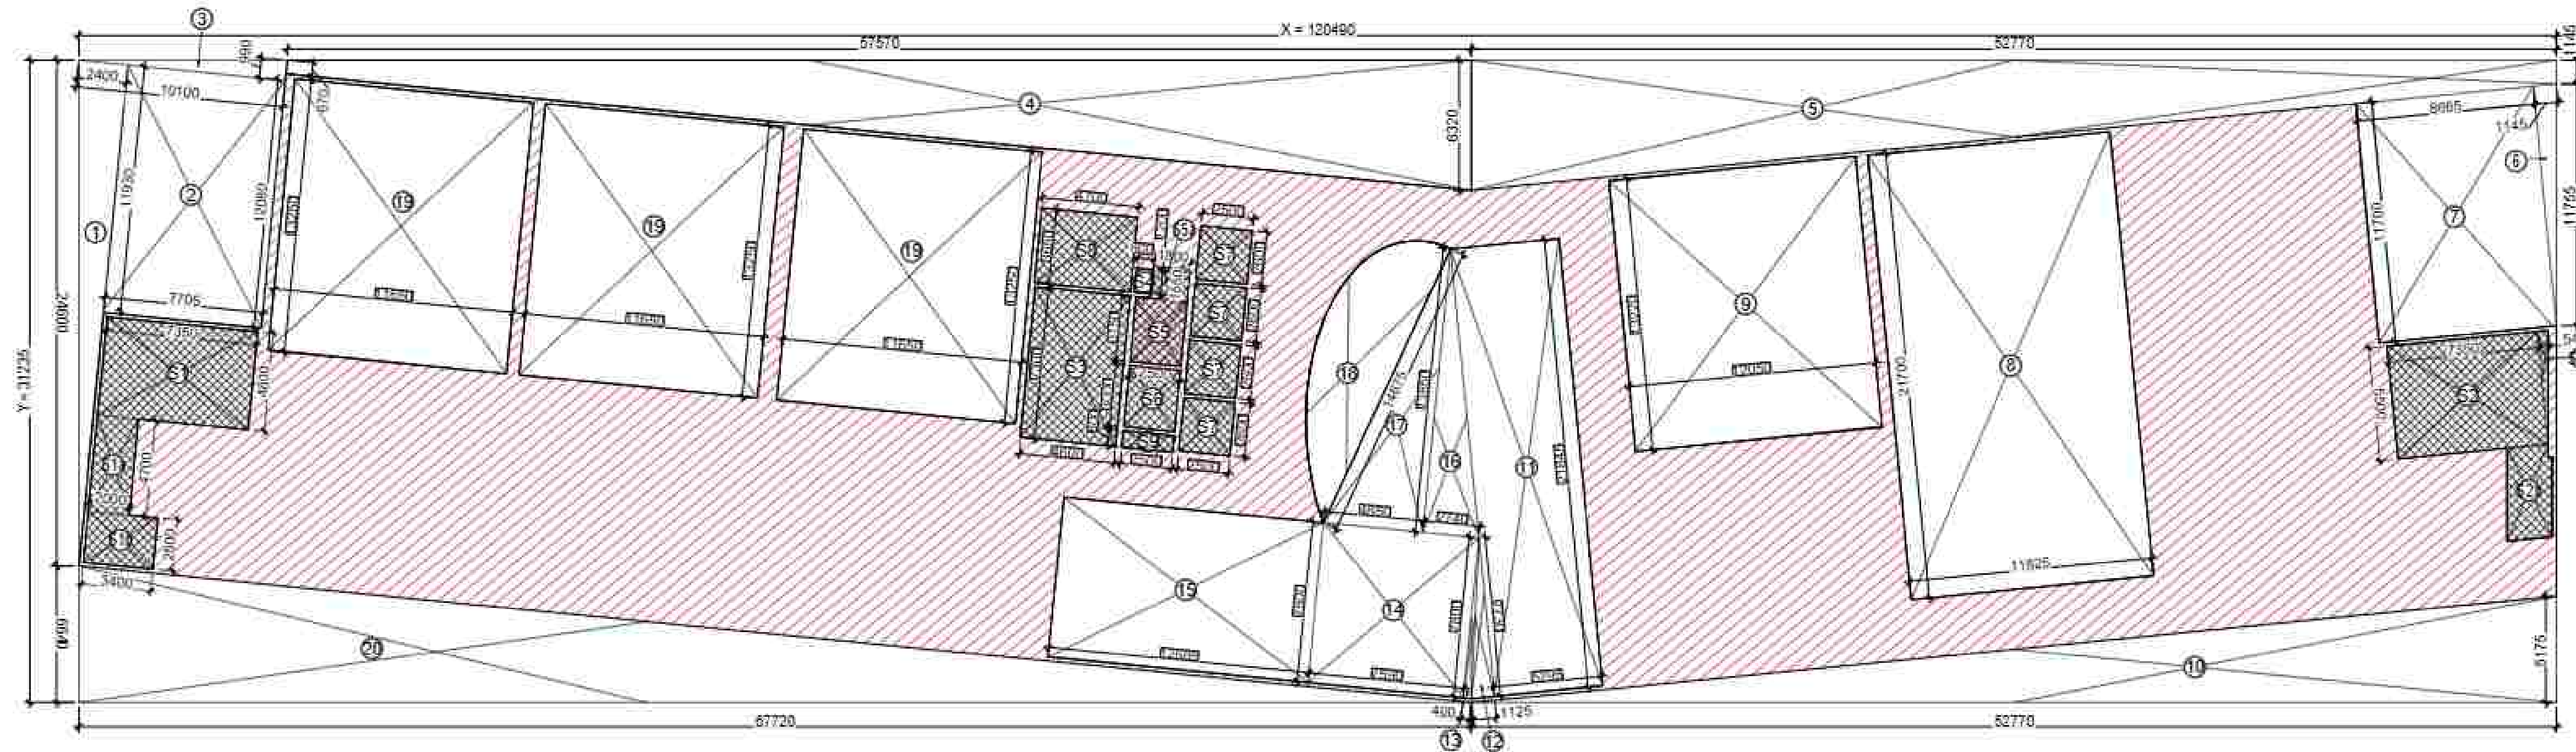

BLOCK-G SECOND FLOOR PLAN

Sudheer  
Kumar

Digitally signed  
by Sudheer Kumar  
Date: 2024.12.11  
15:40:15 +05'30'

Musharraf  
Yusuf


Digitally signed  
by Musharraf  
Yusuf  
Date: 2024.12.07  
20:27:20 +05'30'

| F.A.R. USAGE |            |
|--------------|------------|
|              | COMMERCIAL |
|              | FACILITY   |
|              | SERVICE    |

| 2nd FLOOR AREA DETAIL (BLOCK-G)   |             |   |        |        |        |          |             |   |     |          |        |
|-----------------------------------|-------------|---|--------|--------|--------|----------|-------------|---|-----|----------|--------|
| Z                                 | 120.490     |   | X      | 31.235 |        | 3763.505 |             |   |     |          |        |
| DEDUCTIONS (D)                    |             |   |        |        |        |          |             |   |     |          |        |
| ITEM                              | WIDTH       | X | LENGTH | X      | HEIGHT | X        | COEFFICIENT | X | NO. | AREA     |        |
| 1                                 | 2.400       | X | 24.600 | X      |        | X        | 0.500       | X | 1   | 29.520   |        |
| 2                                 | 77.050      | X | 11.930 | X      |        | X        | 1.000       | X | 1   | 919.207  |        |
| 3                                 | 10.100      | X | 0.990  | X      |        | X        | 0.500       | X | 1   | 5.000    |        |
| 4                                 | 0.670       | + | 6.320  | X      | 57.570 | X        | 0.500       | X | 1   | 201.207  |        |
| 5                                 | 1.145       | + | 6.320  | X      | 52.770 | X        | 0.500       | X | 1   | 196.964  |        |
| 6                                 | 11.755      | X | 1.145  | X      |        | X        | 0.500       | X | 1   | 6.730    |        |
| 7                                 | 8.665       | X | 11.700 | X      |        | X        | 1.000       | X | 1   | 101.381  |        |
| 8                                 | 11.825      | X | 21.700 | X      |        | X        | 1.000       | X | 1   | 256.603  |        |
| 9                                 | 12.050      | X | 13.220 | X      |        | X        | 1.000       | X | 1   | 159.301  |        |
| 10                                | 52.770      | X | 5.175  | X      |        | X        | 0.500       | X | 1   | 136.542  |        |
| 11                                | 5.295       | X | 21.845 | X      |        | X        | 1.000       | X | 1   | 115.669  |        |
| 12                                | 1.125       | X | 7.730  | X      |        | X        | 0.500       | X | 1   | 4.348    |        |
| 13                                | 0.400       | X | 7.800  | X      |        | X        | 0.500       | X | 1   | 1.560    |        |
| 14                                | 7.590       | X | 7.800  | X      |        | X        | 1.000       | X | 1   | 59.202   |        |
| 15                                | 12.685      | X | 7.590  | X      |        | X        | 1.000       | X | 1   | 96.279   |        |
| 16                                | 2.750       | X | 13.850 | X      |        | X        | 0.500       | X | 1   | 19.044   |        |
| 17                                | 4.850       | X | 13.850 | X      |        | X        | 0.500       | X | 1   | 33.586   |        |
| 18                                | P.LINE AREA |   |        |        |        |          |             |   | X   | 1        | 44.097 |
| 19                                | 11.650      | X | 13.250 | X      |        | X        | 1.000       | X | 3   | 463.088  |        |
| 20                                | 67.720      | X | 6.640  | X      |        | X        | 0.500       | X | 1   | 224.830  |        |
| TOTAL DEDUCTION (D)               |             |   |        |        |        |          |             |   |     | 3074.157 |        |
| TOTAL COVERED AREA, C=Z-D         |             |   |        |        |        |          |             |   |     | 689.348  |        |
| SERVICE AREA (S)                  |             |   |        |        |        |          |             |   |     |          |        |
| ITEM                              | WIDTH       | X | LENGTH | X      | HEIGHT | X        | COEFFICIENT | X | NO. | AREA     |        |
| S1                                | 7.350       | X | 4.800  | X      |        | X        | 1.000       | X | 1   | 35.280   |        |
| S1A                               | 2.000       | X | 3.900  | X      |        | X        | 1.000       | X | 1   | 7.800    |        |
| S2                                | 3.000       | X | 0.600  | X      |        | X        | 1.000       | X | 1   | 1.800    |        |
| S3                                | 4.600       | X | 7.300  | X      |        | X        | 1.000       | X | 1   | 33.580   |        |
| S4                                | 0.800       | X | 1.200  | X      |        | X        | 1.000       | X | 1   | 0.960    |        |
| S5                                | 2.500       | X | 3.150  | X      |        | X        | 1.000       | X | 1   | 7.875    |        |
| S6                                | 2.500       | X | 0.800  | X      |        | X        | 1.000       | X | 1   | 2.000    |        |
| S7                                | 2.500       | X | 2.600  | X      |        | X        | 1.000       | X | 4   | 26.000   |        |
| S8                                | 4.700       | X | 3.650  | X      |        | X        | 1.000       | X | 1   | 17.155   |        |
| S9                                | 3.900       | X | 0.600  | X      |        | X        | 1.000       | X | 1   | 2.340    |        |
| S10                               | 7.350       | + | 7.845  | X      | 5.500  | X        | 0.500       | X | 1   | 41.786   |        |
| S11                               | 4.950       | + | 4.970  | X      | 2.460  | X        | 0.500       | X | 1   | 12.202   |        |
| TOTAL SERVICE AREA (S)            |             |   |        |        |        |          |             |   |     | 188.778  |        |
| TOTAL COMMERCIAL F.A.R. AREA, C-S |             |   |        |        |        |          |             |   |     | 500.571  |        |


| SUBMISSION   |                  |
|---|------------------|
| PROJECT:<br>EXISTING INSTITUTIONAL BUILDING<br>AT SECTOR TECH ZONE-4, PLOT-7,<br>GREATER NOIDA<br>M/S A.L. SOFTWEB PVT. LTD. |                  |
| DRAWING TITLE:<br>COMMERCIAL<br>BLOCKS - G<br>SECOND FLOOR PLAN & AREA DIAGRAM                                               |                  |
| AMISH BHUTANI<br>ANI   | ROHIT SAINI      |
| OWNER'S SIGN   | ARCHITECT'S SIGN |
| ARCHITECT   | ACPL             |
| SCALE   | DATE: 08.04.2019 |
| DESIGN BY   | CHECKED BY       |



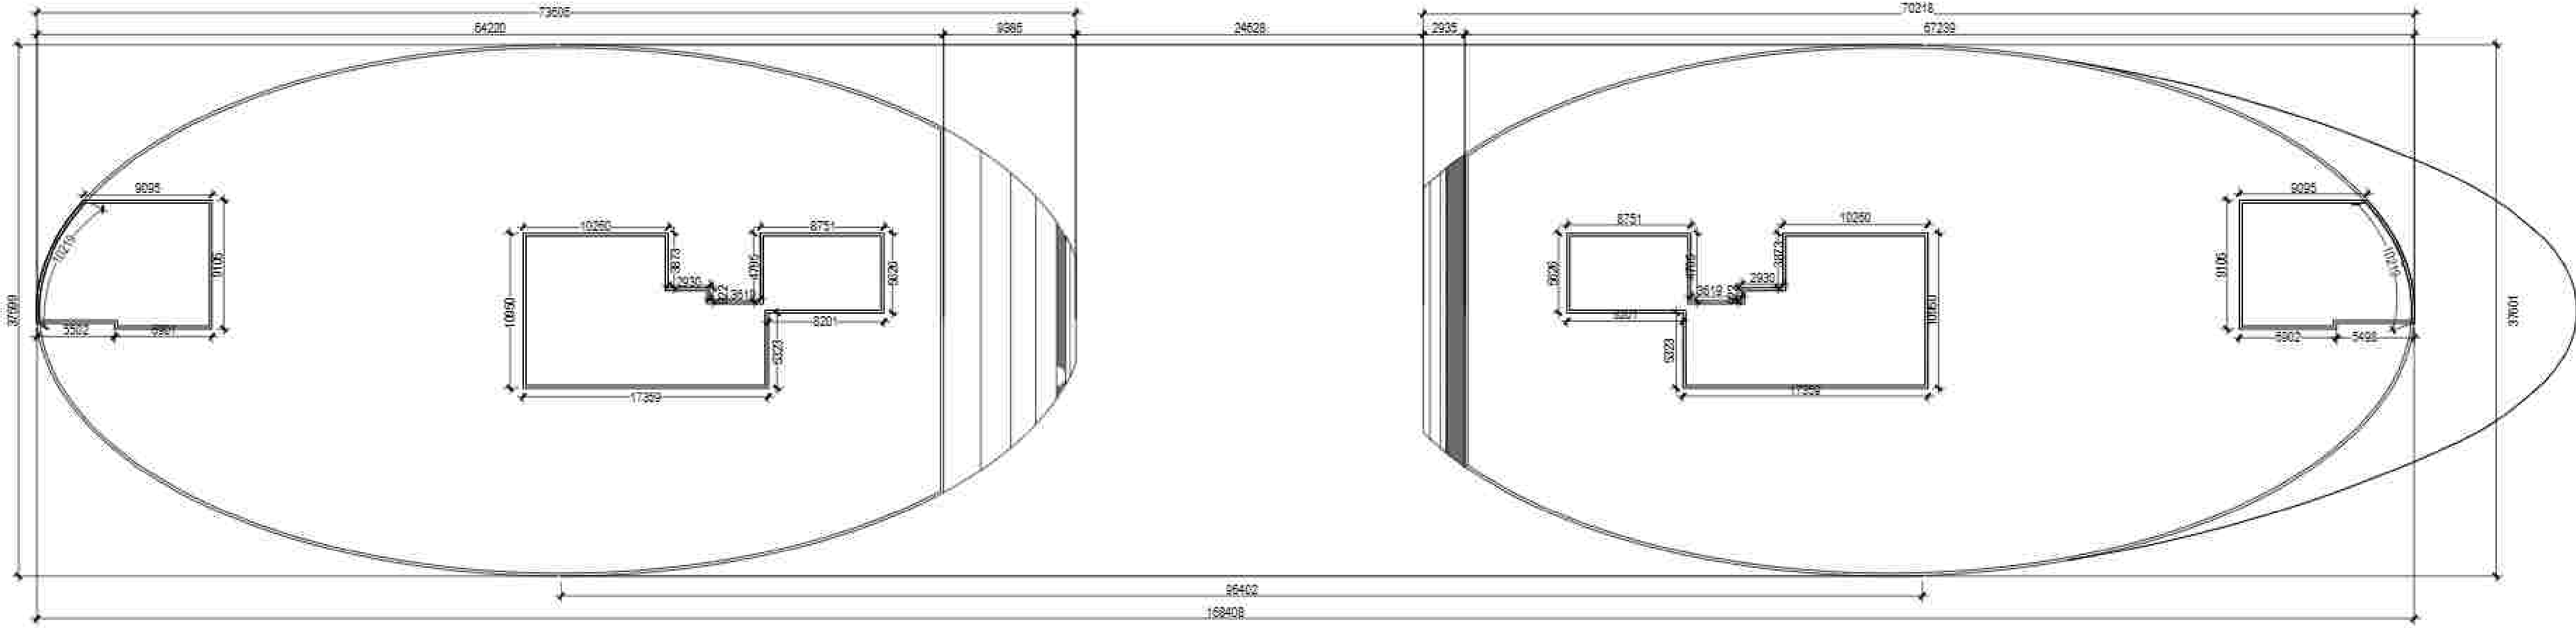

LEENU SAHGAL

Digitally signed  
by LEENU  
SAHGAL  
Date: 2024.12.19  
16:31:38 +05'30'

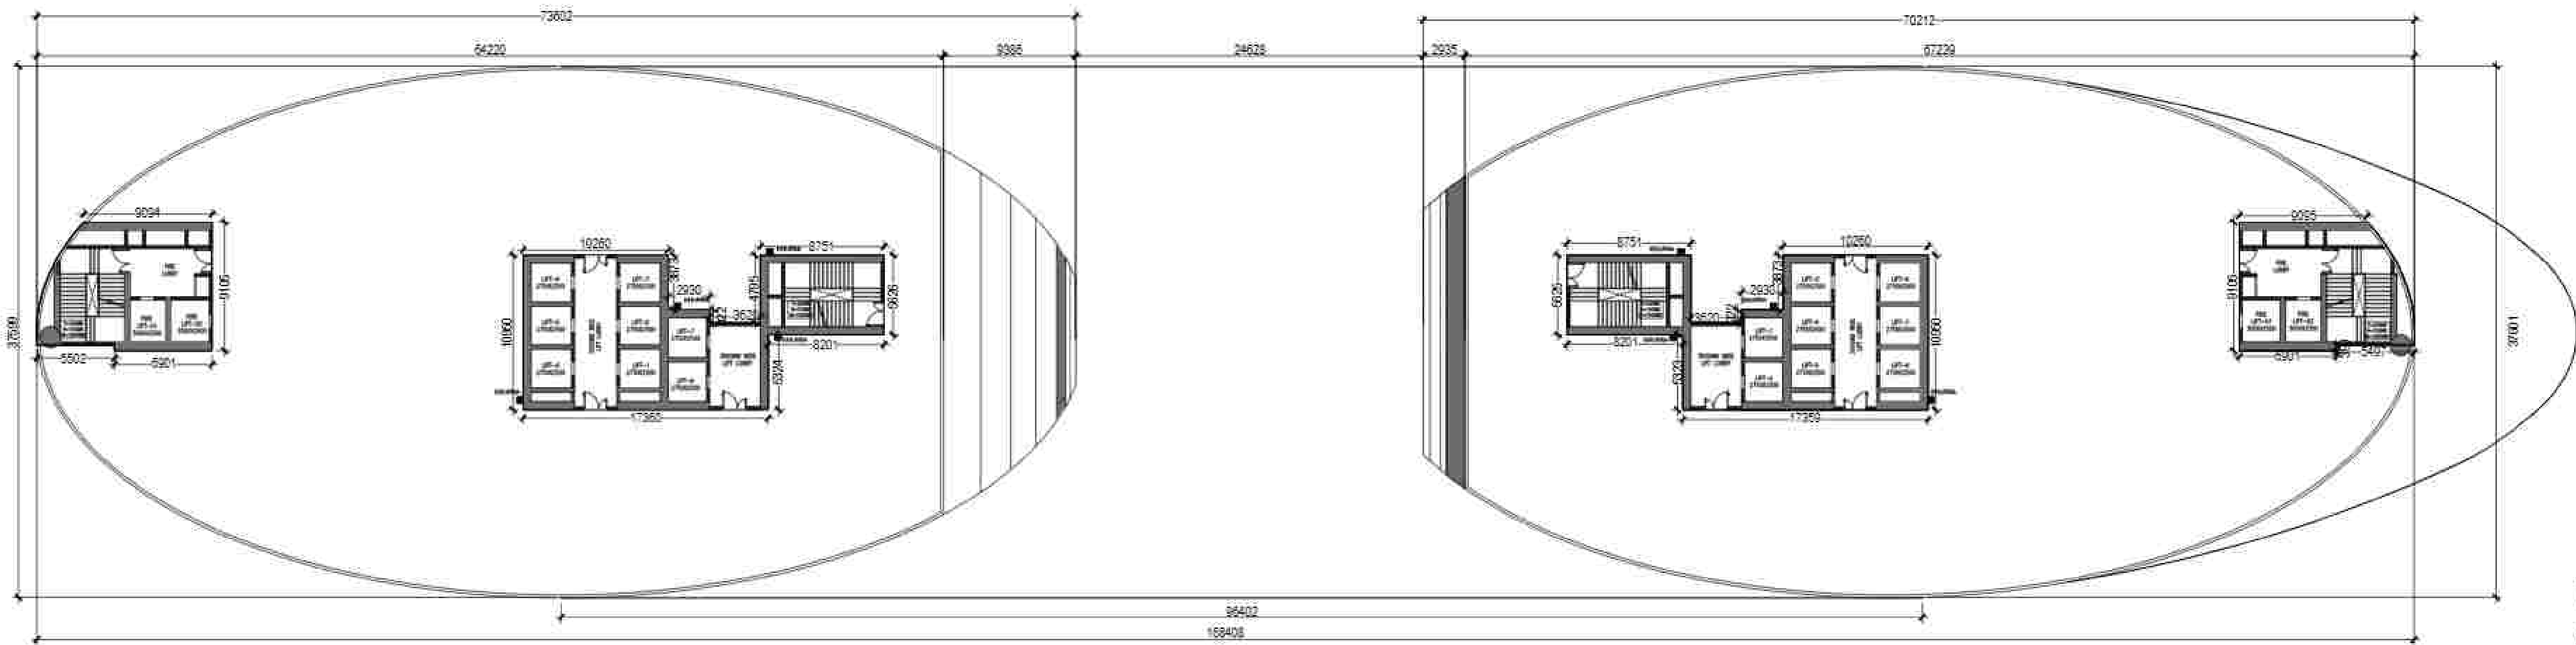





Sudheer Kumar

Digitally signed by  
Sudheer Kumar  
Date: 2024.12.11  
15:41:15 +05'30'

F.A.R. USAGE  
SERVICE

Musharr of Yusuf

Digitally signed  
by Musharr  
Yusuf  
Date: 2024.12.07  
20:32:49 +05'30'

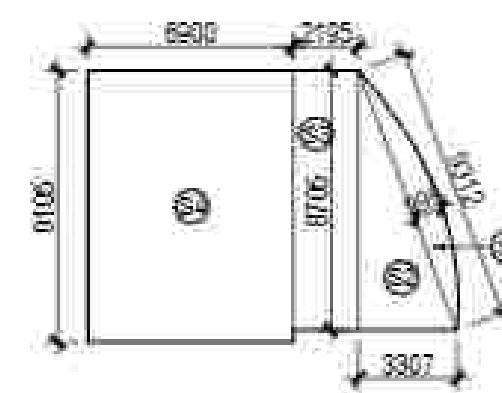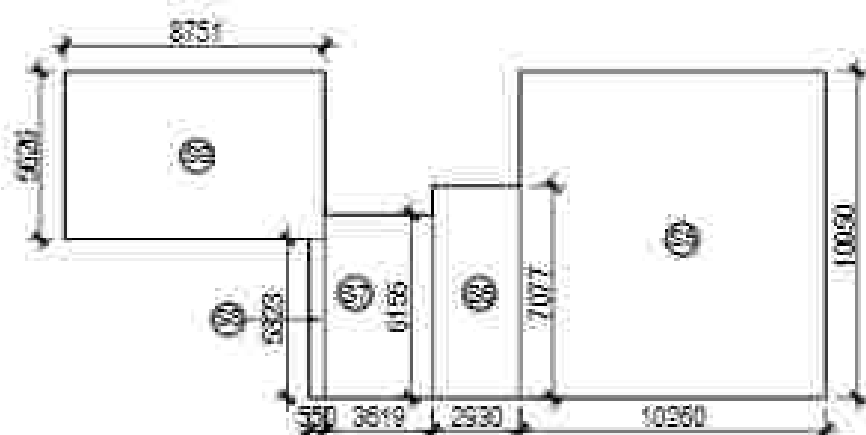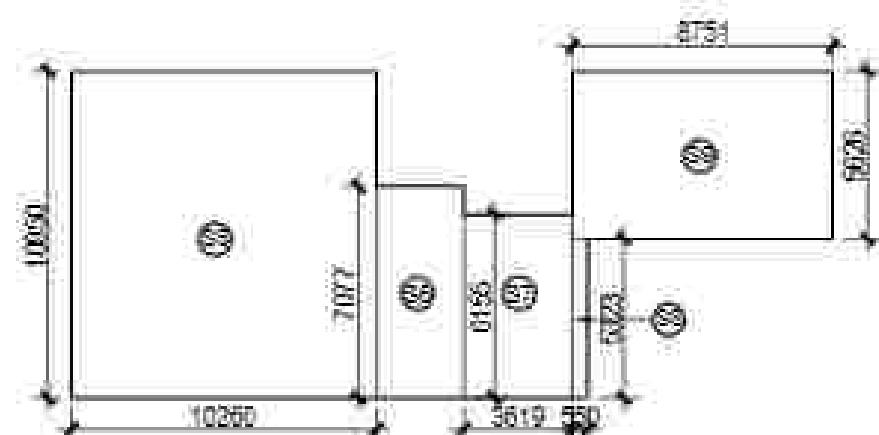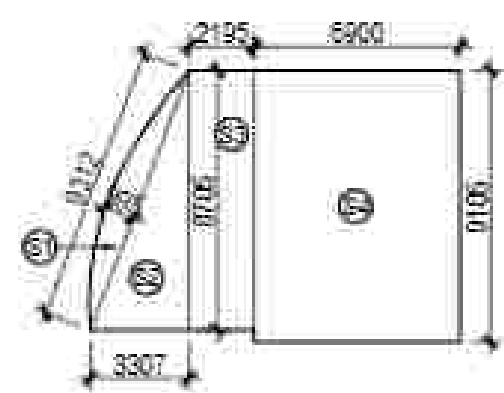

| MUMTY+MACHINE ROOM AREA     |        |   |        |   |        |   |      |                      |  |
|-----------------------------|--------|---|--------|---|--------|---|------|----------------------|--|
| ITEM                        | WIDTH  | X | LENGTH | X | FACTOR | X | NO'S | TOWER -1 AREA (SQMT) |  |
| S1                          | 0.995  | X | 0.512  | X | 0.667  | X | 2    | 12.360               |  |
| S2                          | 3.307  | X | 8.705  | X | 0.5    | X | 2    | 28.787               |  |
| S3                          | 2.195  | X | 8.705  | X | 1      | X | 2    | 38.215               |  |
| S4                          | 6.900  | X | 0.105  | X | 1      | X | 2    | 125.600              |  |
| S5                          | 10.290 | X | 10.950 | X | 1      | X | 2    | 224.884              |  |
| S6                          | 2.930  | X | 7.077  | X | 1      | X | 2    | 41.471               |  |
| S7                          | 3.619  | X | 6.155  | X | 1      | X | 2    | 44.550               |  |
| S8                          | 5.500  | X | 5.323  | X | 1      | X | 2    | 58.053               |  |
| S9                          | 8.751  | X | 5.626  | X | 1      | X | 2    | 98.406               |  |
| MUMTY+MACHINE ROOM+OHT AREA |        |   |        |   |        |   |      | 672.746              |  |

PROJECT: EXISTING INSTITUTIONAL BUILDING AT SECTOR TECH ZONE-4, PLOT-7, GREATER NOIDA. M/S A L. SOFTWEB PVT.LTD.

DRAWING TITLE: IT-TOWER TERRACE/ROOF PLAN & AREA DETAILS

OWNER'S SIGN: AMISH BHUTANI

ARCHITECT'S SIGN: ROHIT SAINI



ACPL ACPL Design L1D

SCALE: 1:200

DATE: 08.04.2019



DESIGN BY: CHECKED BY: DRG. NO: SD/1089-33



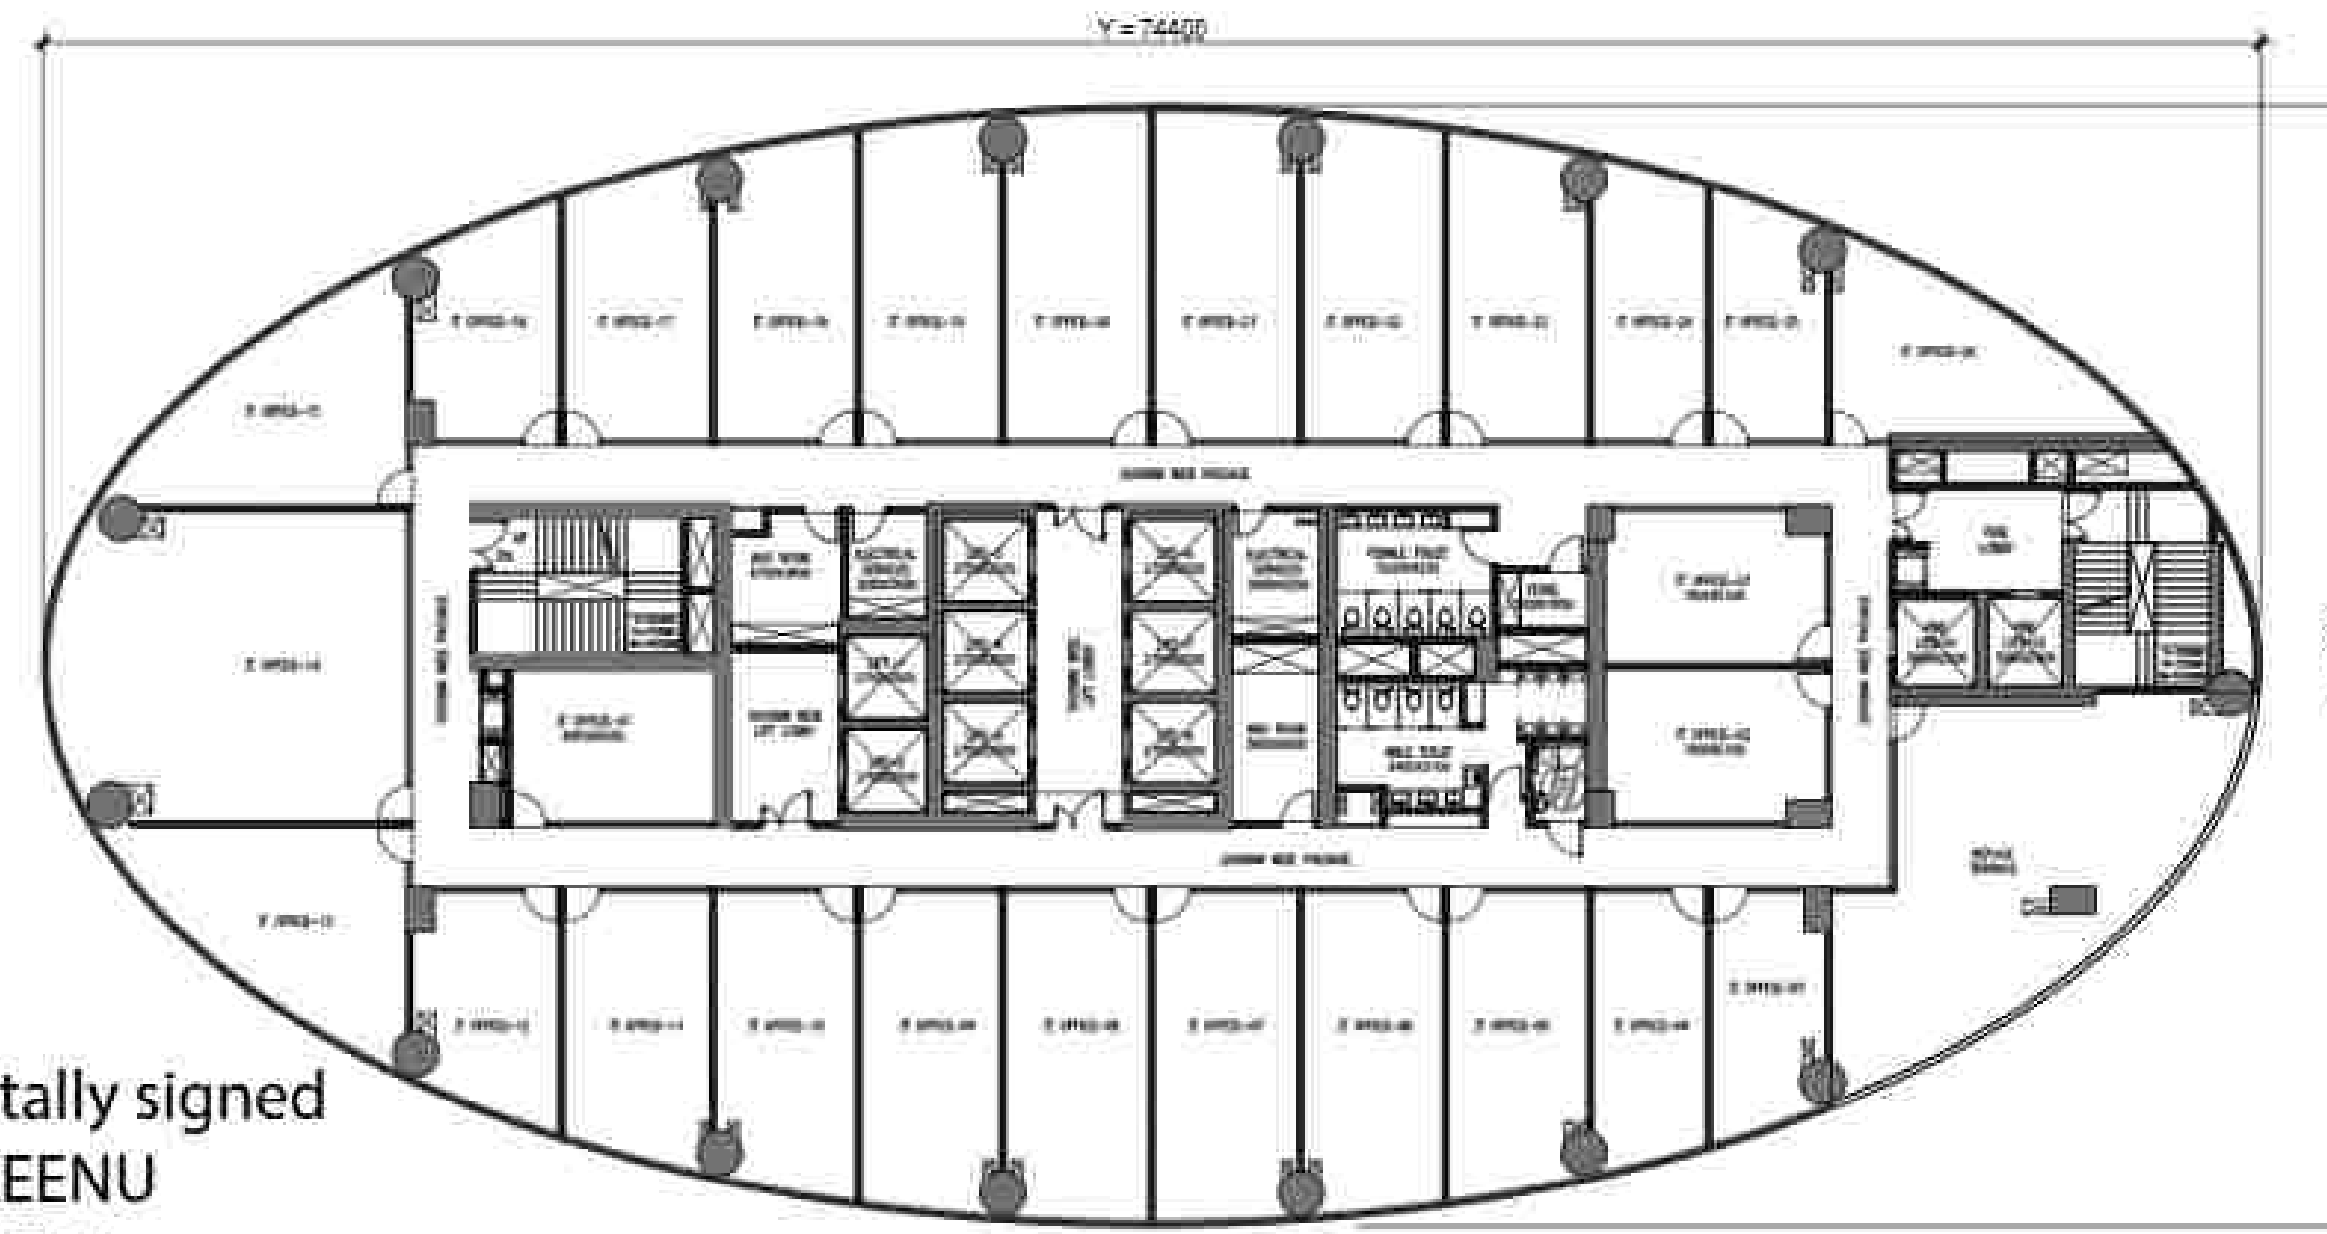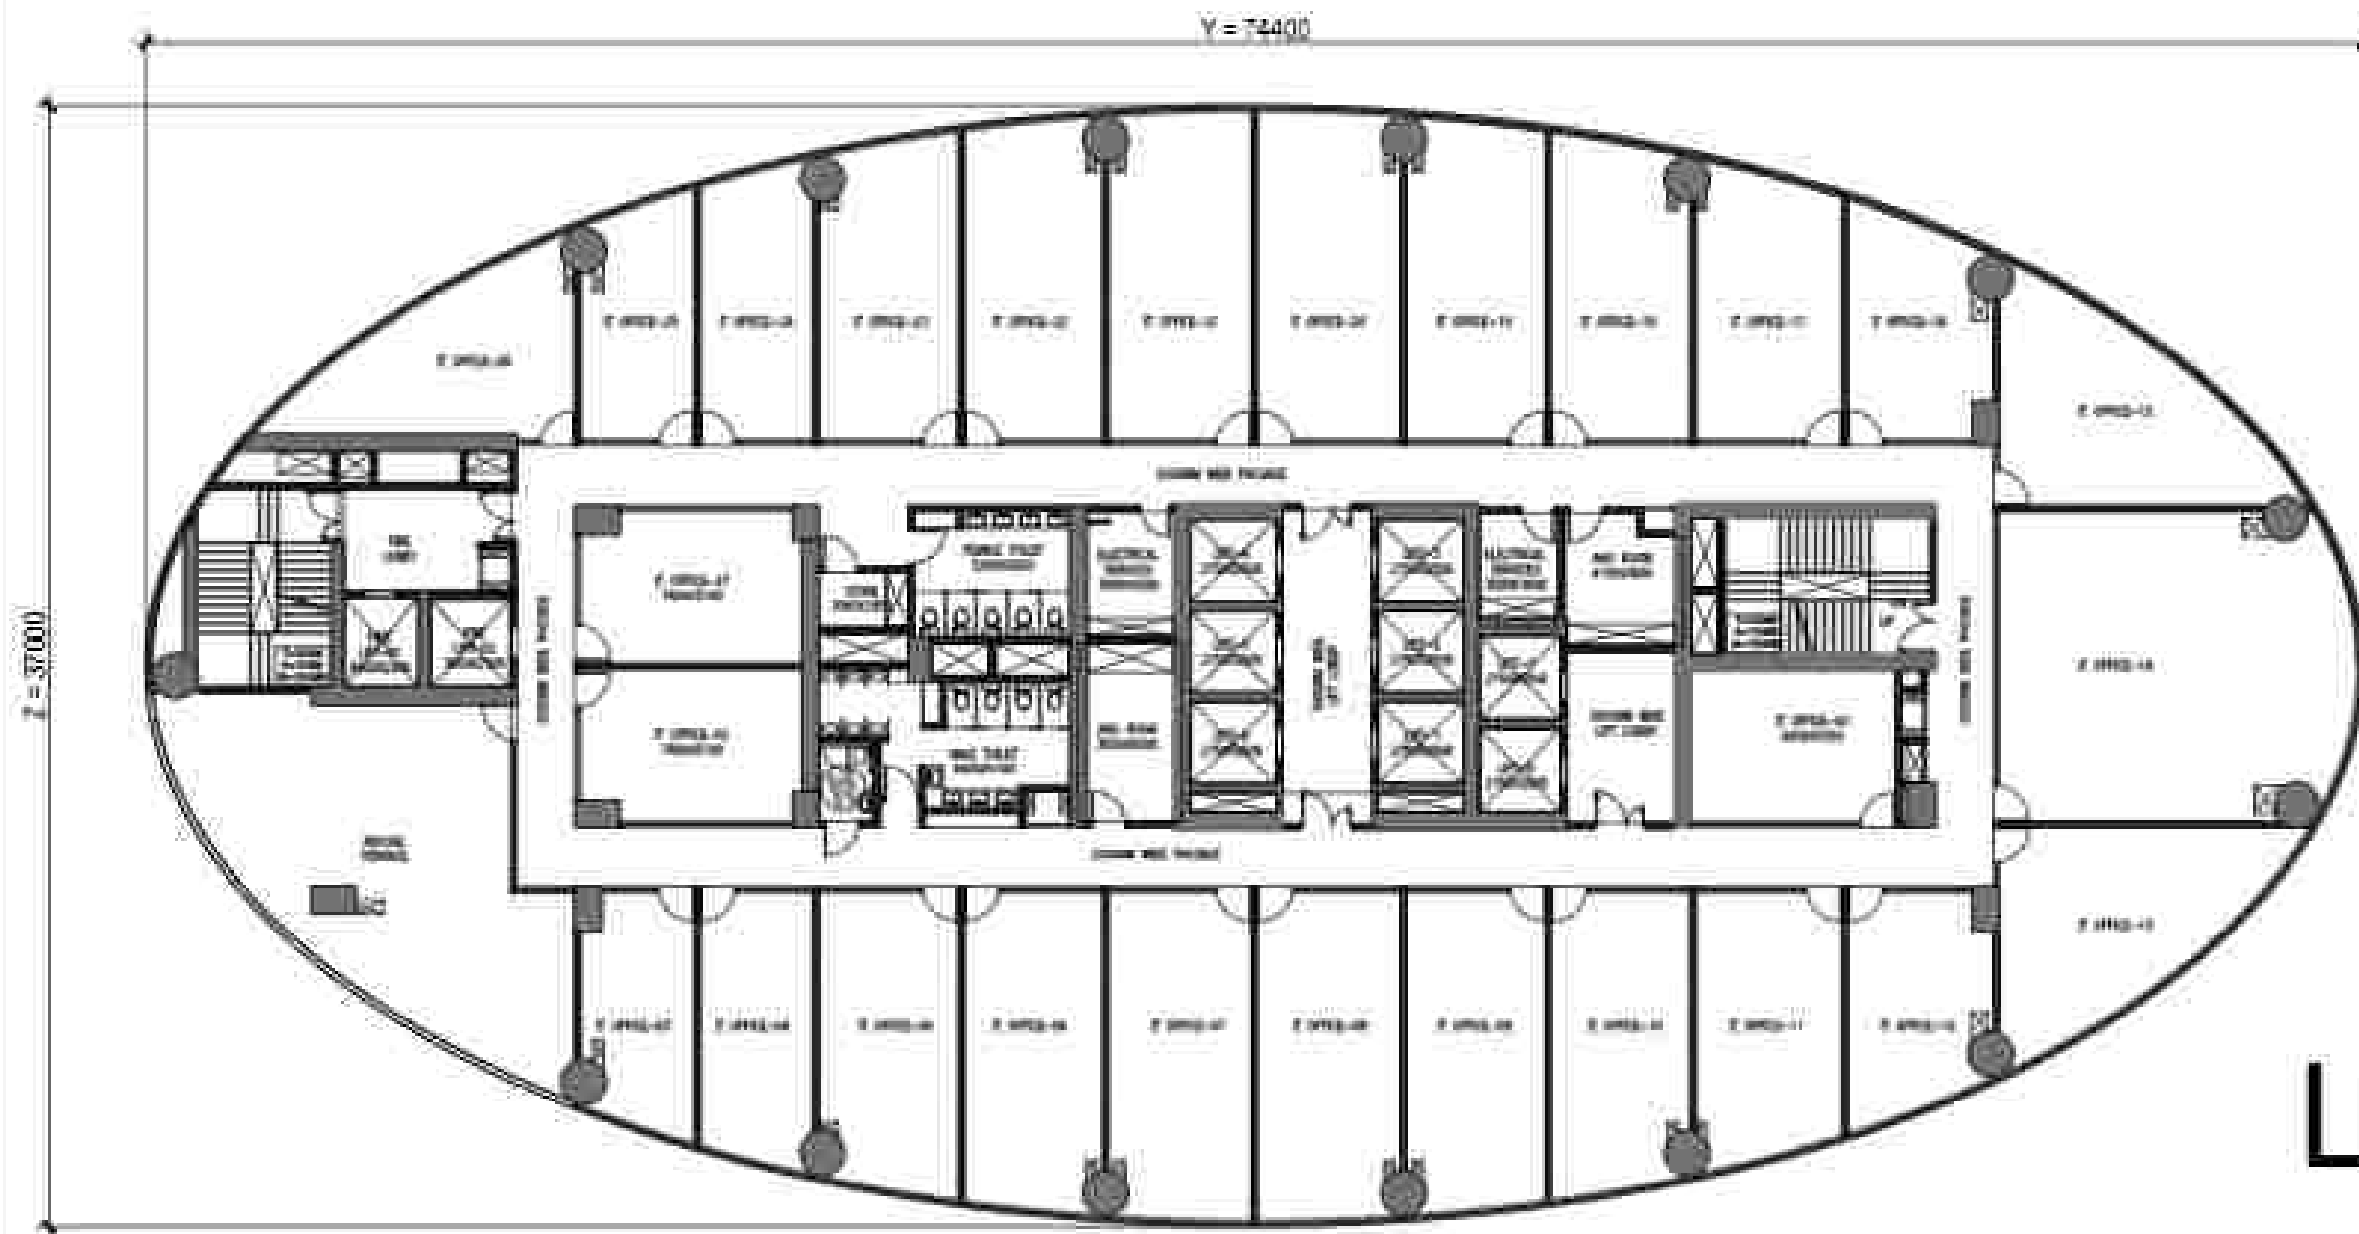

**LEENU SAHGA**  
Digitally signed by LEENU SAHGA  
Date: 2024.12.19 16:32:22 +05'30'

**Sudheer Kumar**  
Digitally signed by Sudheer Kumar  
Date: 2024.12.11 15:41:43 +05'30'

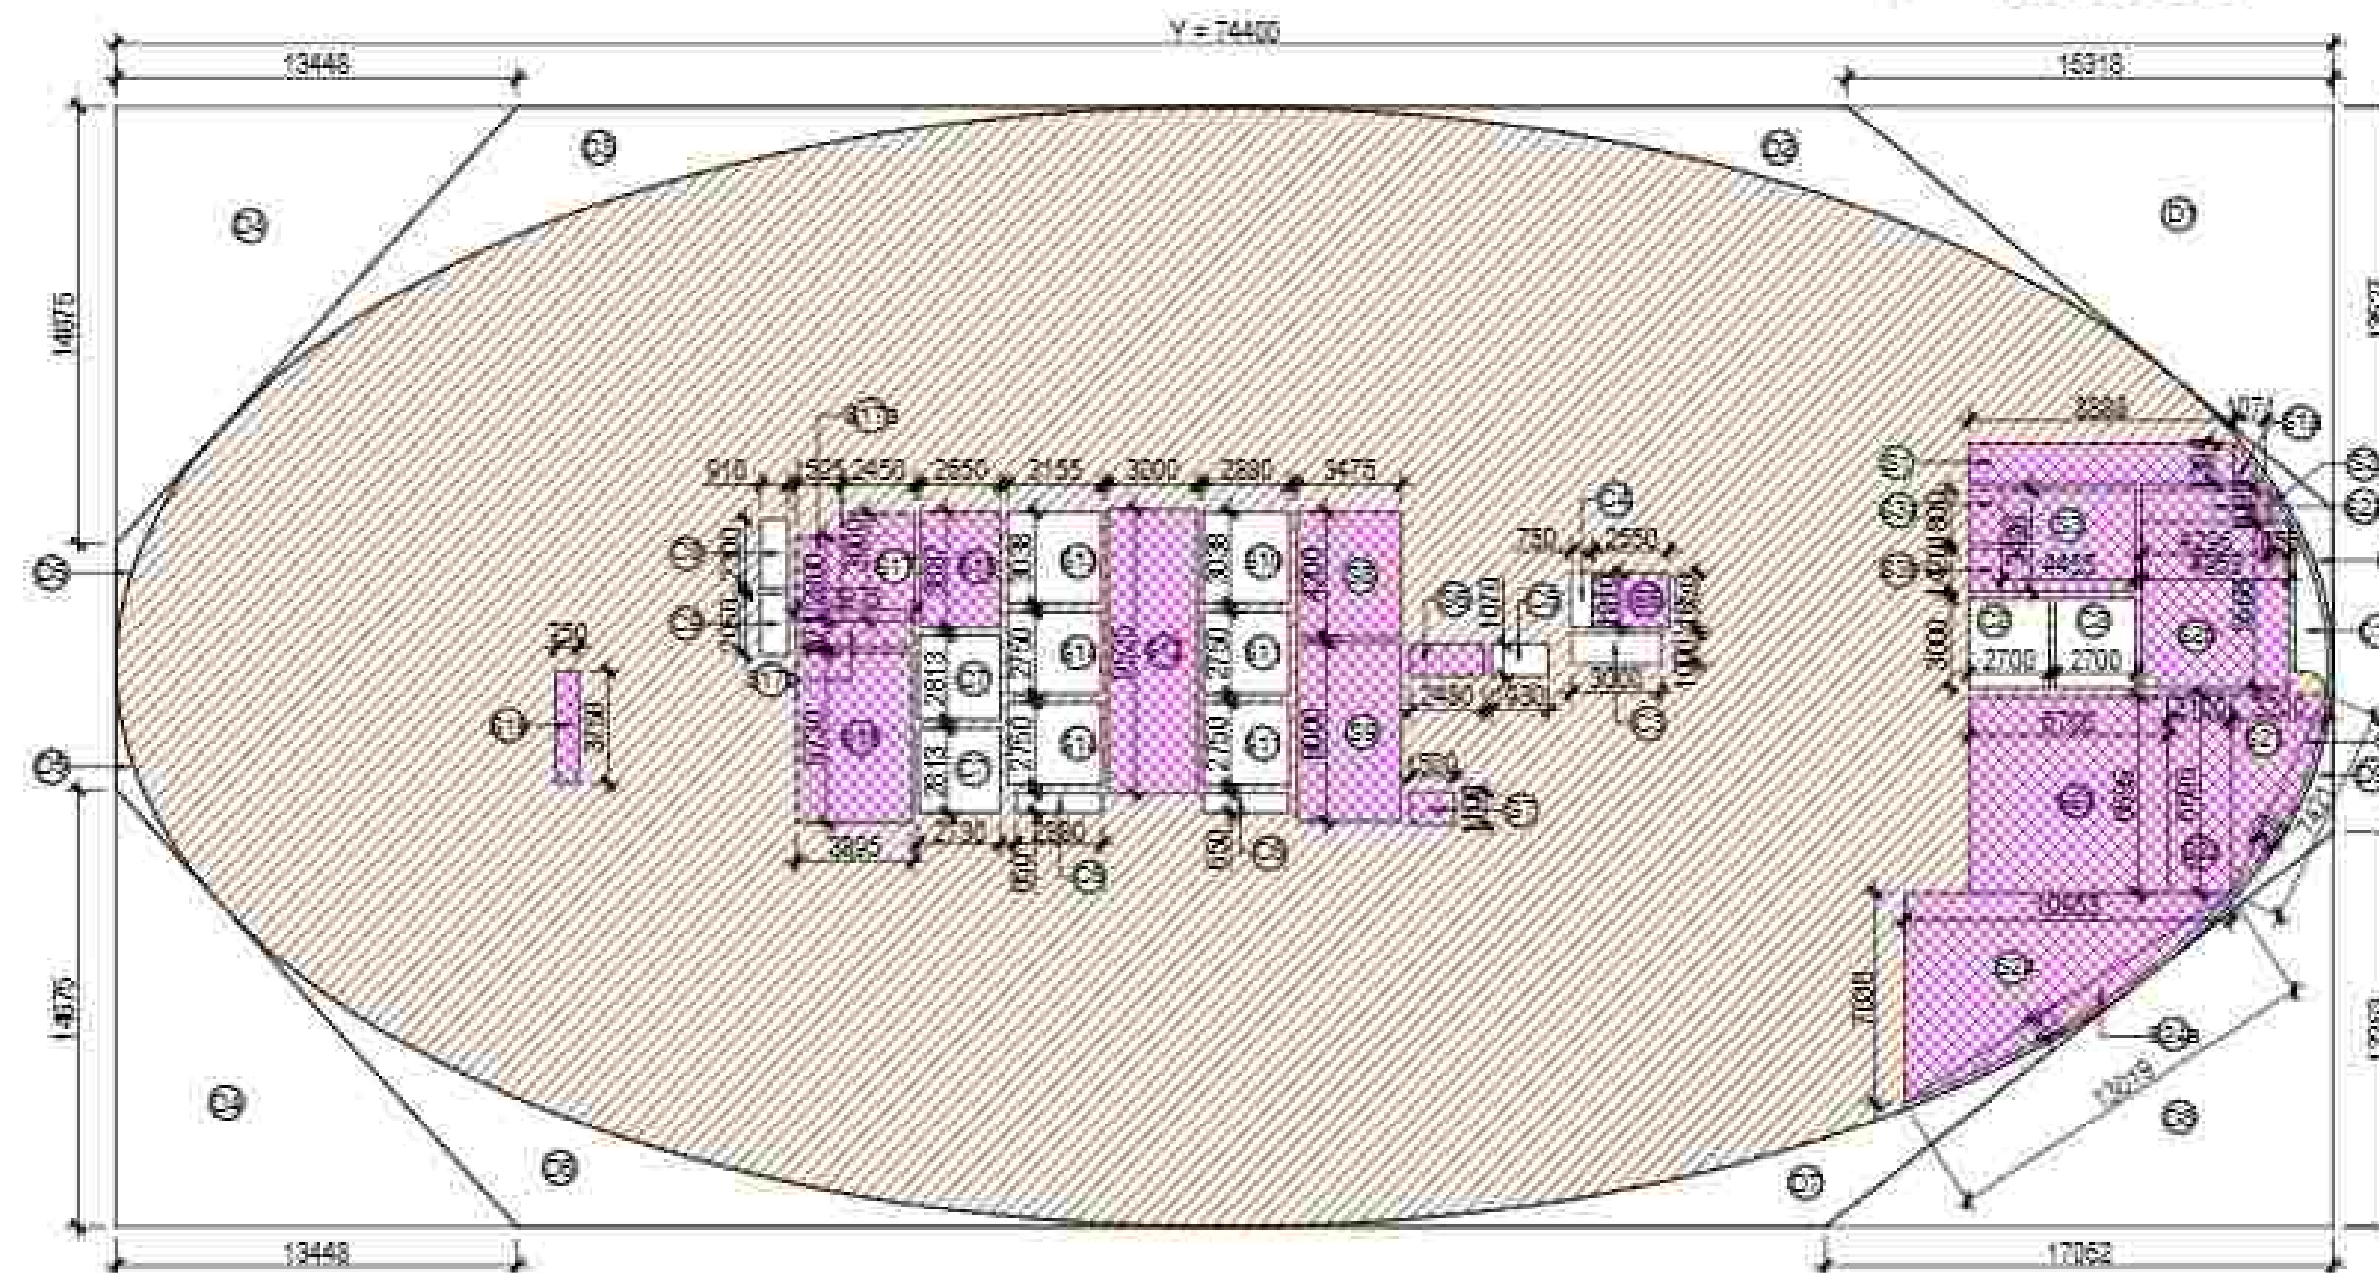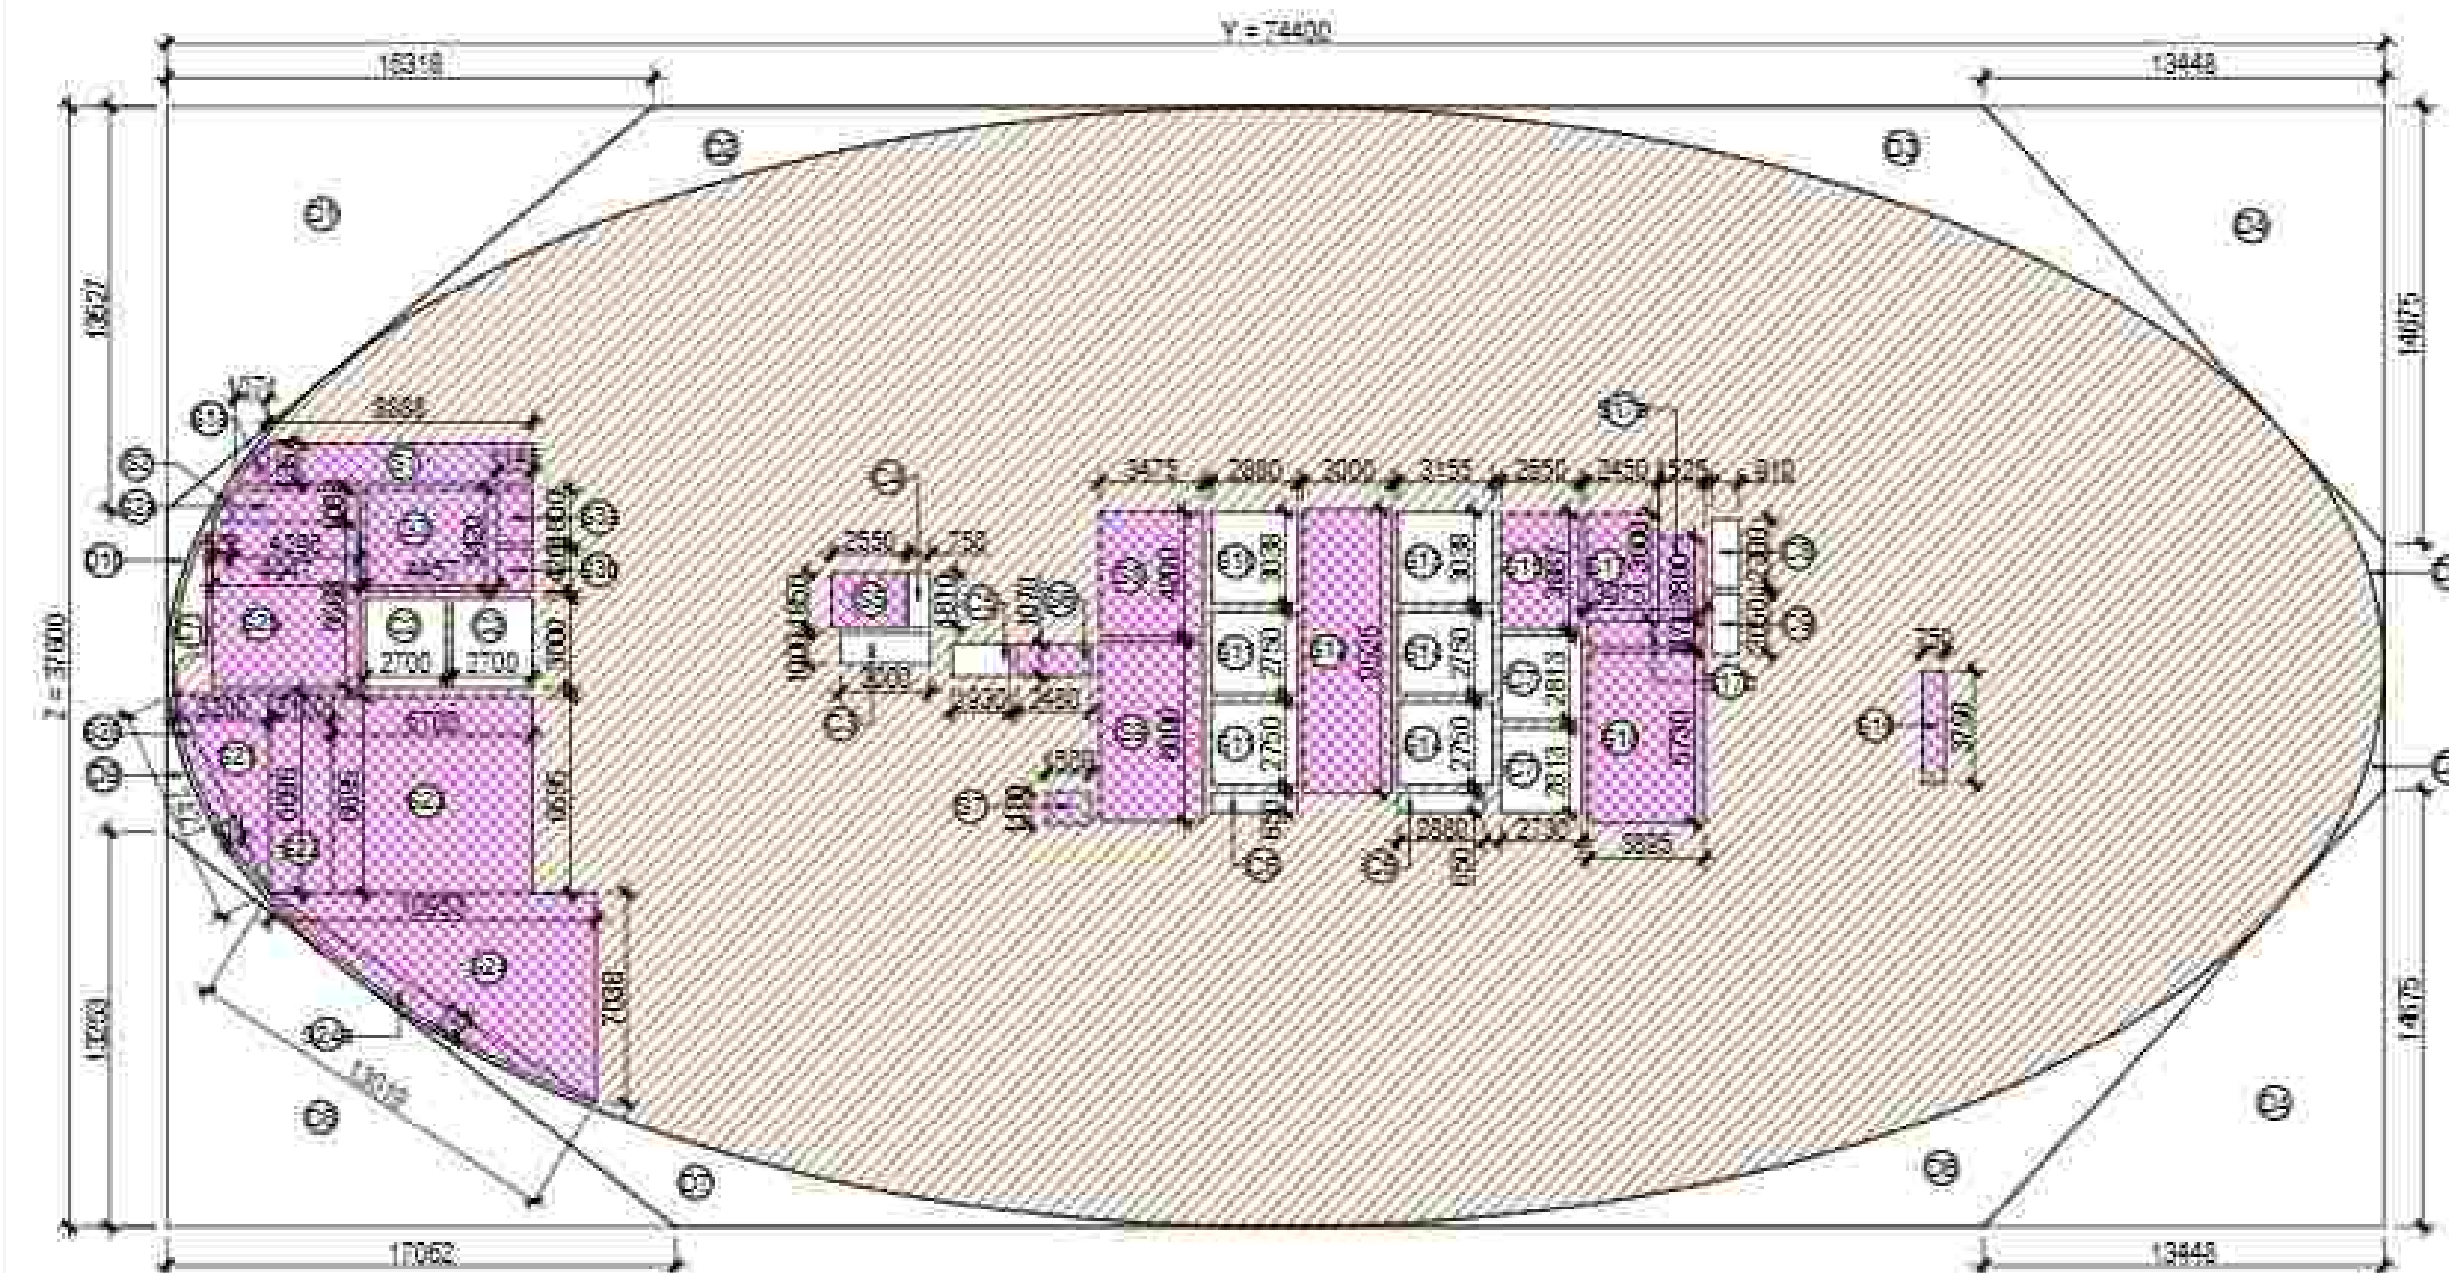


| TYPICAL REFUGE FLOOR PLAN (5TH-9TH-13TH-17TH-22ND FAR AREA DETAILS) (T-TOWER) |        |   |        |   |        |   |     |          |          |
|-------------------------------------------------------------------------------|--------|---|--------|---|--------|---|-----|----------|----------|
| ITEM                                                                          | WIDTH  | X | LENGTH | X | FACTOR | X | NOS | AREA     | (SQMT)   |
| T-2                                                                           | 14.4   | X | 27.000 | X | 1      | X | 2   | 3554.880 |          |
| TOTAL = (T-2)                                                                 |        |   |        |   |        |   |     |          | 3554.880 |
| REDUCTION AREA                                                                |        |   |        |   |        |   |     |          |          |
| ITEM                                                                          | WIDTH  | X | LENGTH | X | FACTOR | X | NOS | AREA     | (SQMT)   |
| C1                                                                            | 11.118 | X | 13.327 | X | 0.5    | X | 2   | 231.731  |          |
| FILLER AREA                                                                   |        |   |        |   |        |   |     |          | 231.731  |
| C2                                                                            | 11.118 | X | 13.327 | X | 0.5    | X | 2   | 231.731  |          |
| FILLER AREA                                                                   |        |   |        |   |        |   |     |          | 231.731  |
| C3                                                                            | 11.118 | X | 13.327 | X | 0.5    | X | 2   | 231.731  |          |
| FILLER AREA                                                                   |        |   |        |   |        |   |     |          | 231.731  |
| C4                                                                            | 11.118 | X | 13.327 | X | 0.5    | X | 2   | 231.731  |          |
| FILLER AREA                                                                   |        |   |        |   |        |   |     |          | 231.731  |
| C5                                                                            | 11.118 | X | 13.327 | X | 0.5    | X | 2   | 231.731  |          |
| FILLER AREA                                                                   |        |   |        |   |        |   |     |          | 231.731  |
| C6                                                                            | 11.118 | X | 13.327 | X | 0.5    | X | 2   | 231.731  |          |
| FILLER AREA                                                                   |        |   |        |   |        |   |     |          | 231.731  |
| C7                                                                            | 11.118 | X | 13.327 | X | 0.5    | X | 2   | 231.731  |          |
| FILLER AREA                                                                   |        |   |        |   |        |   |     |          | 231.731  |
| C8                                                                            | 11.118 | X | 13.327 | X | 0.5    | X | 2   | 231.731  |          |
| FILLER AREA                                                                   |        |   |        |   |        |   |     |          | 231.731  |
| C9                                                                            | 11.118 | X | 13.327 | X | 0.5    | X | 2   | 231.731  |          |
| FILLER AREA                                                                   |        |   |        |   |        |   |     |          | 231.731  |
| C10                                                                           | 11.118 | X | 13.327 | X | 0.5    | X | 2   | 231.731  |          |
| FILLER AREA                                                                   |        |   |        |   |        |   |     |          | 231.731  |
| TOTAL AREA =                                                                  |        |   |        |   |        |   |     |          | 3554.735 |
| TOTAL AREA - TOTAL REDUCTION AREA =                                           |        |   |        |   |        |   |     |          | 4569.385 |
| TOWER-1 AREA                                                                  |        |   |        |   |        |   |     |          |          |
| ITEM                                                                          | WIDTH  | X | LENGTH | X | FACTOR | X | NOS | AREA     | (SQMT)   |
| S1                                                                            | 0.888  | X | 1.354  | X | 1      | X | 2   | 2.400    |          |
| S2                                                                            | 1.071  | X | 1.354  | X | 0.5    | X | 2   | 1.450    |          |
| S3                                                                            | 0.888  | X | 1.354  | X | 1      | X | 2   | 2.400    |          |
| S4                                                                            | 1.071  | X | 1.354  | X | 0.5    | X | 2   | 1.450    |          |
| TOTAL AREA =                                                                  |        |   |        |   |        |   |     |          | 3551.735 |
| TOTAL AREA - TOTAL REDUCTION AREA =                                           |        |   |        |   |        |   |     |          | 3551.008 |
| TOWER-2 AREA                                                                  |        |   |        |   |        |   |     |          |          |
| ITEM                                                                          | WIDTH  | X | LENGTH | X | FACTOR | X | NOS | AREA     | (SQMT)   |
| T2                                                                            | 11.118 | X | 13.327 | X | 1      | X | 2   | 231.731  |          |
| FILLER AREA                                                                   |        |   |        |   |        |   |     |          | 231.731  |
| T3                                                                            | 11.118 | X | 13.327 | X | 1      | X | 2   | 231.731  |          |
| FILLER AREA                                                                   |        |   |        |   |        |   |     |          | 231.731  |
| T4                                                                            | 11.118 | X | 13.327 | X | 1      | X | 2   | 231.731  |          |
| FILLER AREA                                                                   |        |   |        |   |        |   |     |          | 231.731  |
| T5                                                                            | 11.118 | X | 13.327 | X | 1      | X | 2   | 231.731  |          |
| FILLER AREA                                                                   |        |   |        |   |        |   |     |          | 231.731  |
| T6                                                                            | 11.118 | X | 13.327 | X | 1      | X | 2   | 231.731  |          |
| FILLER AREA                                                                   |        |   |        |   |        |   |     |          | 231.731  |
| T7                                                                            | 11.118 | X | 13.327 | X | 1      | X | 2   | 231.731  |          |
| FILLER AREA                                                                   |        |   |        |   |        |   |     |          | 231.731  |
| T8                                                                            | 11.118 | X | 13.327 | X | 1      | X | 2   | 231.731  |          |
| FILLER AREA                                                                   |        |   |        |   |        |   |     |          | 231.731  |
| T9                                                                            | 11.118 | X | 13.327 | X | 1      | X | 2   | 231.731  |          |
| FILLER AREA                                                                   |        |   |        |   |        |   |     |          | 231.731  |
| T10                                                                           | 11.118 | X | 13.327 | X | 1      | X | 2   | 231.731  |          |
| FILLER AREA                                                                   |        |   |        |   |        |   |     |          | 231.731  |
| T11                                                                           | 11.118 | X | 13.327 | X | 1      | X | 2   | 231.731  |          |
| FILLER AREA                                                                   |        |   |        |   |        |   |     |          | 231.731  |
| T12                                                                           | 11.118 | X | 13.327 | X | 1      | X | 2   | 231.731  |          |
| FILLER AREA                                                                   |        |   |        |   |        |   |     |          | 231.731  |
| T13                                                                           | 11.118 | X | 13.327 | X | 1      | X | 2   | 231.731  |          |
| FILLER AREA                                                                   |        |   |        |   |        |   |     |          | 231.731  |
| T14                                                                           | 11.118 | X | 13.327 | X | 1      | X | 2   | 231.731  |          |
| FILLER AREA                                                                   |        |   |        |   |        |   |     |          | 231.731  |
| T15                                                                           | 11.118 | X | 13.327 | X | 1      | X | 2   | 231.731  |          |
| FILLER AREA                                                                   |        |   |        |   |        |   |     |          | 231.731  |
| T16                                                                           | 11.118 | X | 13.327 | X | 1      | X | 2   | 231.731  |          |
| FILLER AREA                                                                   |        |   |        |   |        |   |     |          | 231.731  |
| T17                                                                           | 11.118 | X | 13.327 | X | 1      | X | 2   | 231.731  |          |
| FILLER AREA                                                                   |        |   |        |   |        |   |     |          | 231.731  |
| T18                                                                           | 11.118 | X | 13.327 | X | 1      | X | 2   | 231.731  |          |
| FILLER AREA                                                                   |        |   |        |   |        |   |     |          | 231.731  |
| T19                                                                           | 11.118 | X | 13.327 | X | 1      | X | 2   | 231.731  |          |
| FILLER AREA                                                                   |        |   |        |   |        |   |     |          | 231.731  |
| T20                                                                           | 11.118 | X | 13.327 | X | 1      | X | 2   | 231.731  |          |
| FILLER AREA                                                                   |        |   |        |   |        |   |     |          | 231.731  |
| T21                                                                           | 11.118 | X | 13.327 | X | 1      | X | 2   | 231.731  |          |
| FILLER AREA                                                                   |        |   |        |   |        |   |     |          | 231.731  |
| T22                                                                           | 11.118 | X | 13.327 | X | 1      | X | 2   | 231.731  |          |
| FILLER AREA                                                                   |        |   |        |   |        |   |     |          | 231.731  |
| T23                                                                           | 11.118 | X | 13.327 | X | 1      | X | 2   | 231.731  |          |
| FILLER AREA                                                                   |        |   |        |   |        |   |     |          | 231.731  |
| T24                                                                           | 11.118 | X | 13.327 | X | 1      | X | 2   | 231.731  |          |
| FILLER AREA                                                                   |        |   |        |   |        |   |     |          | 231.731  |
| T25                                                                           | 11.118 | X | 13.327 | X | 1      | X | 2   | 231.731  |          |
| FILLER AREA                                                                   |        |   |        |   |        |   |     |          | 231.731  |
| T26                                                                           | 11.118 | X | 13.327 | X | 1      | X | 2   | 231.731  |          |
| FILLER AREA                                                                   |        |   |        |   |        |   |     |          | 231.731  |
| T27                                                                           | 11.118 | X | 13.327 | X | 1      | X | 2   | 231.731  |          |
| FILLER AREA                                                                   |        |   |        |   |        |   |     |          | 231.731  |
| T28                                                                           | 11.118 | X | 13.327 | X | 1      | X | 2   | 231.731  |          |
| FILLER AREA                                                                   |        |   |        |   |        |   |     |          | 231.731  |
| T29                                                                           | 11.118 | X | 13.327 | X | 1      | X | 2   | 231.731  |          |
| FILLER AREA                                                                   |        |   |        |   |        |   |     |          | 231.731  |
| T30                                                                           | 11.118 | X | 13.327 | X | 1      | X | 2   | 231.731  |          |
| FILLER AREA                                                                   |        |   |        |   |        |   |     |          | 231.731  |
| T31                                                                           | 11.118 | X | 13.327 | X | 1      | X | 2   | 231.731  |          |
| FILLER AREA                                                                   |        |   |        |   |        |   |     |          | 231.731  |
| T32                                                                           | 11.118 | X | 13.327 | X | 1      | X | 2   | 231.731  |          |
| FILLER AREA                                                                   |        |   |        |   |        |   |     |          | 231.731  |
| T33                                                                           | 11.118 | X | 13.327 | X | 1      | X | 2   | 231.731  |          |
| FILLER AREA                                                                   |        |   |        |   |        |   |     |          | 231.731  |
| T34                                                                           | 11.118 | X | 13.327 | X | 1      | X | 2   | 231.731  |          |
| FILLER AREA                                                                   |        |   |        |   |        |   |     |          | 231.731  |
| T35                                                                           | 11.118 | X | 13.327 |   |        |   |     |          |          |



LEENU  
SAHGAL

Digitally signed  
by LEENU  
SAHGAL  
Date: 2024.12.19  
16:38:04 +05'30'

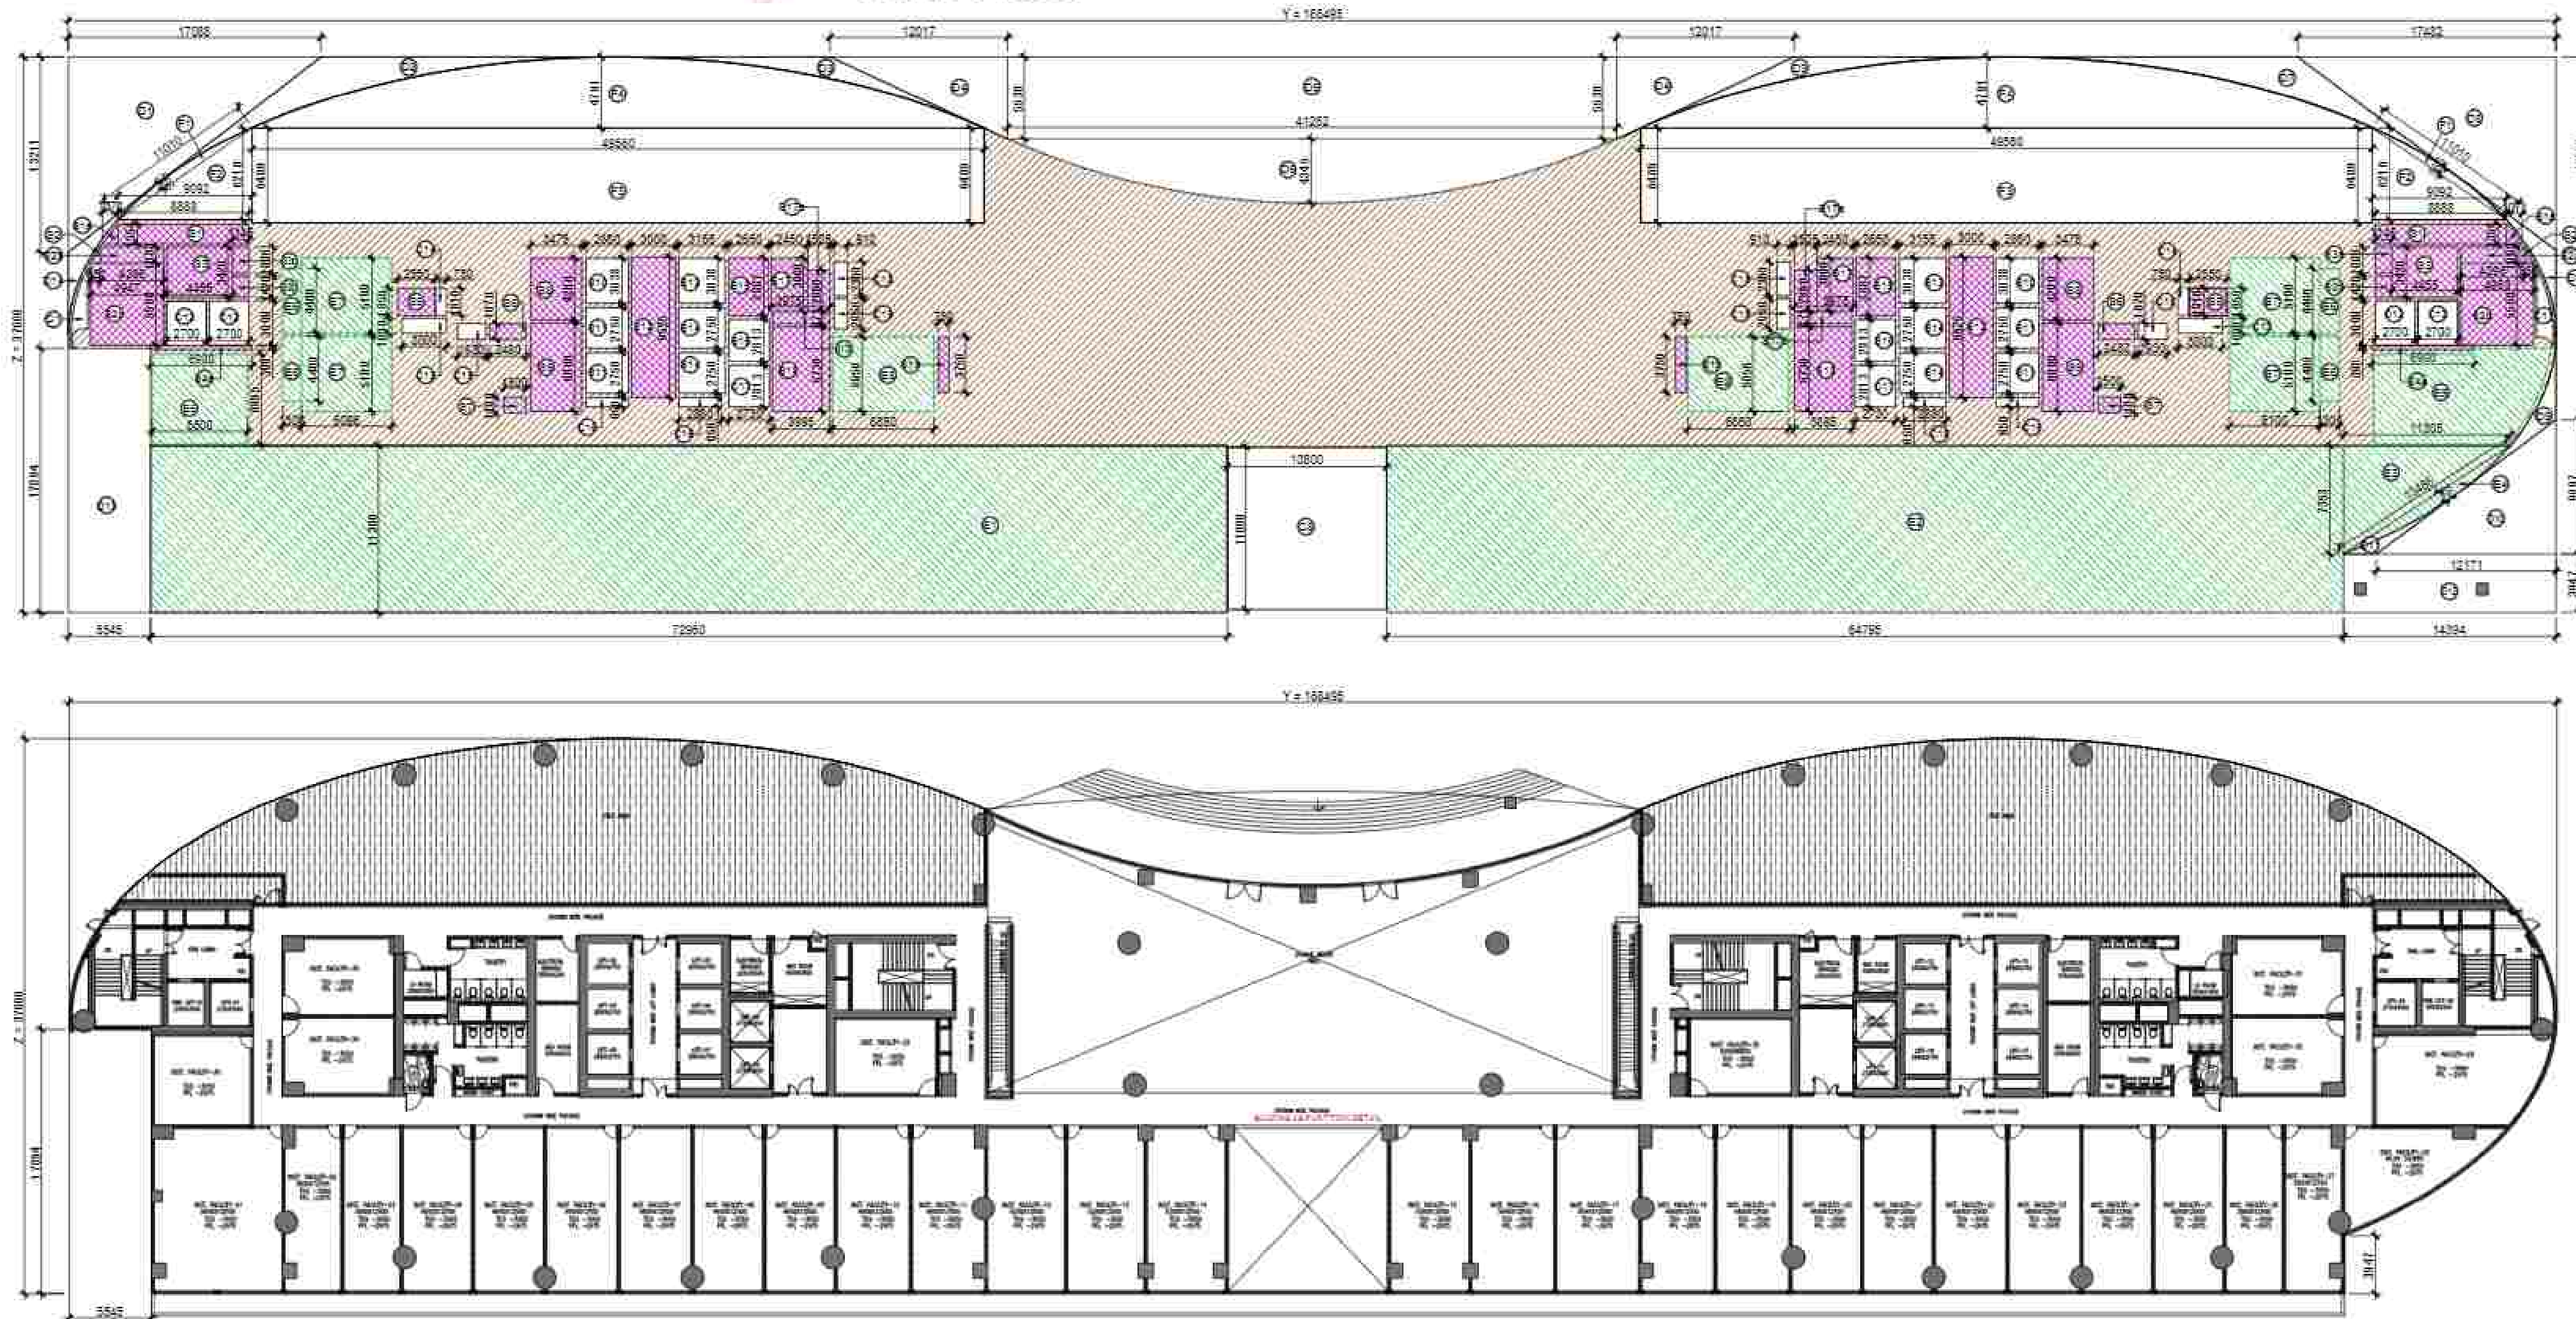

| GROUND FLOOR AREA DETAIL (IN F.A.R. (TOWER-1))                     |             |   |        |   |        |   |     |              |          |
|--------------------------------------------------------------------|-------------|---|--------|---|--------|---|-----|--------------|----------|
| ITEM                                                               | WIDTH       | X | LENGTH | X | FACTOR | X | NOS | AREA         | (SQMT)   |
| V-2                                                                | 108.496     | X | 17.600 | X | 1      | X | 1   | 5376.412     |          |
| TOTAL = (V-2)                                                      |             |   |        |   |        |   |     |              | 5376.412 |
| DEDUCTION AREA                                                     |             |   |        |   |        |   |     |              |          |
| ITEM                                                               | WIDTH       | X | LENGTH | X | FACTOR | X | NOS | AREA         | (SQMT)   |
| D1                                                                 | 13.088      | X | 14.213 | X | 0.5    | X | 1   | 113.825      |          |
| D2                                                                 | P.LINE AREA |   |        |   |        |   |     |              | 81.867   |
| D3                                                                 | P.LINE AREA |   |        |   |        |   |     |              | 24.832   |
| D4                                                                 | 12.017      | X | 5.530  | X | 0.5    | X | 2   | 66.454       |          |
| D5                                                                 | 41.202      | X | 5.530  | X | 1      | X | 1   | 228.179      |          |
| D6                                                                 | 41.202      | X | 4.345  | X | 0.887  | X | 1   | 139.582      |          |
| D7                                                                 | P.LINE AREA |   |        |   |        |   |     |              | 29.893   |
| D8                                                                 | 17.482      | X | 15.966 | X | 0.5    | X | 1   | 134.239      |          |
| D9                                                                 | P.LINE AREA |   |        |   |        |   |     |              | 12.750   |
| D10                                                                | 12.171      | X | 8.027  | X | 0.5    | X | 1   | 55.300       |          |
| D11                                                                | P.LINE AREA |   |        |   |        |   |     |              | 7.981    |
| D12                                                                | 14.384      | X | 4.345  | X | 1      | X | 1   | 16.818       |          |
| D13                                                                | 5.545       | X | 17.898 | X | 1      | X | 1   | 98.222       |          |
| D14                                                                | P.LINE AREA |   |        |   |        |   |     |              | 5.817    |
| TOTAL AREA =                                                       |             |   |        |   |        |   |     |              | 960.201  |
| V2 - (DEDUCTION AREA) = GROUND FLOOR PLATE AREA                    |             |   |        |   |        |   |     |              | 5375.211 |
| TOTAL GROUND FLOOR PLATE AREA =                                    |             |   |        |   |        |   |     |              | 5375.211 |
| SERVICES AREA                                                      |             |   |        |   |        |   |     |              |          |
| ITEM                                                               | WIDTH       | X | LENGTH | X | FACTOR | X | NOS | TOWER-1 AREA |          |
| S1                                                                 | 8.888       | X | 1.454  | X | 1      | X | 2   | 24.069       |          |
| S1a                                                                | 1.071       | X | 1.354  | X | 0.5    | X | 2   | 1.450        |          |
| S2                                                                 | 0.661       | X | 1.063  | X | 0.5    | X | 2   | 0.705        |          |
| S2a                                                                | 4.286       | X | 1.083  | X | 1      | X | 2   | 9.305        |          |
| S2b                                                                | 4.947       | X | 5.565  | X | 1      | X | 2   | 55.088       |          |
| S3                                                                 | 4.615       | X | 3.420  | X | 1      | X | 2   | 31.472       |          |
| S3a                                                                | 1.315       | X | 1.800  | X | 1      | X | 2   | 4.722        |          |
| S3b                                                                | 1.345       | X | 1.400  | X | 1      | X | 2   | 3.764        |          |
| S4a                                                                | 6.000       | X | 0.300  | X | 1      | X | 2   | 4.140        |          |
| S5                                                                 | 2.520       | X | 1.810  | X | 1      | X | 2   | 9.135        |          |
| S6                                                                 | 2.480       | X | 1.070  | X | 1      | X | 2   | 5.307        |          |
| S7                                                                 | 1.520       | X | 1.100  | X | 1      | X | 2   | 3.300        |          |
| S8                                                                 | 1.475       | X | 4.200  | X | 1      | X | 2   | 29.100       |          |
| S9                                                                 | 3.475       | X | 6.000  | X | 1      | X | 2   | 41.700       |          |
| S10                                                                | 3.000       | X | 9.525  | X | 1      | X | 2   | 57.150       |          |
| S11                                                                | 2.600       | X | 3.897  | X | 1      | X | 2   | 20.601       |          |
| S12                                                                | 2.450       | X | 3.600  | X | 1      | X | 2   | 17.640       |          |
| S13a                                                               | 1.525       | X | 2.800  | X | 1      | X | 2   | 8.540        |          |
| S13b                                                               | 3.895       | X | 0.871  | X | 1      | X | 2   | 6.785        |          |
| S14                                                                | 3.885       | X | 5.781  | X | 1      | X | 2   | 44.637       |          |
| S15                                                                | 0.750       | X | 3.750  | X | 1      | X | 2   | 5.625        |          |
| TOTAL SERVICE AREA                                                 |             |   |        |   |        |   |     |              | 382.515  |
| INTERNAL CUT-OUT AREA                                              |             |   |        |   |        |   |     |              |          |
| ITEM                                                               | WIDTH       | X | LENGTH | X | FACTOR | X | NOS | TOWER-1 AREA |          |
| C1                                                                 | P.LINE AREA |   |        |   |        |   |     |              | 3.054    |
| C2                                                                 | 10.800      | X | 11.000 | X | 1      | X | 1   | 118.800      |          |
| C11                                                                | P.LINE AREA |   |        |   |        |   |     |              | 3.938    |
| C12                                                                | 2.700       | X | 3.000  | X | 1      | X | 4   | 32.400       |          |
| C13                                                                | 3.000       | X | 1.000  | X | 1      | X | 2   | 6.000        |          |
| C14                                                                | 0.750       | X | 3.800  | X | 1      | X | 2   | 2.715        |          |
| C15                                                                | 1.100       | X | 3.010  | X | 1      | X | 2   | 4.110        |          |
| C16                                                                | 2.890       | X | 0.600  | X | 1      | X | 4   | 7.488        |          |
| C17                                                                | 2.700       | X | 2.810  | X | 1      | X | 2   | 15.350       |          |
| C18                                                                | 0.910       | X | 2.500  | X | 1      | X | 2   | 4.586        |          |
| C19                                                                | 0.910       | X | 2.050  | X | 1      | X | 2   | 3.721        |          |
| C20                                                                | 2.880       | X | 3.055  | X | 1      | X | 2   | 17.489       |          |
| C21                                                                | 2.880       | X | 2.750  | X | 1      | X | 4   | 31.680       |          |
| C22                                                                | 3.325       | X | 3.038  | X | 1      | X | 2   | 19.170       |          |
| C23                                                                | 3.325       | X | 2.750  | X | 1      | X | 4   | 34.795       |          |
| TOTAL INTERNAL CUT-OUT AREA                                        |             |   |        |   |        |   |     |              | 304.615  |
| NON F.A.R. AREA                                                    |             |   |        |   |        |   |     |              |          |
| ITEM                                                               | WIDTH       | X | LENGTH | X | FACTOR | X | NOS | TOWER-1 AREA |          |
| F1                                                                 | 72.800      | X | 0.500  | X | 0.507  | X | 2   | 55.088       |          |
| F2                                                                 | 5.052       | X | 6.210  | X | 0.5    | X | 2   | 56.862       |          |
| F3                                                                 | 40.560      | X | 6.400  | X | 1      | X | 2   | 635.280      |          |
| F4                                                                 | 30.500      | X | 4.753  | X | 0.587  | X | 2   | 156.788      |          |
| TOTAL NON F.A.R. AREA                                              |             |   |        |   |        |   |     |              | 1063.557 |
| FACILITY AREA                                                      |             |   |        |   |        |   |     |              |          |
| ITEM                                                               | WIDTH       | X | LENGTH | X | FACTOR | X | NOS | TOWER-1 AREA |          |
| F5                                                                 | 72.800      | X | 11.300 | X | 1      | X | 1   | 824.440      |          |
| F6                                                                 | 64.555      | X | 12.300 | X | 1      | X | 1   | 794.134      |          |
| F7                                                                 | 11.305      | X | 2.313  | X | 0.5    | X | 1   | 41.563       |          |
| F8                                                                 | 15.488      | X | 0.797  | X | 0.867  | X | 1   | 7.529        |          |
| F9                                                                 | 6.500       | X | 6.005  | X | 1      | X | 1   | 39.028       |          |
| F10                                                                | 1.300       | X | 4.400  | X | 1      | X | 4   | 23.280       |          |
| F11                                                                | 6.000       | X | 5.300  | X | 1      | X | 4   | 124.828      |          |
| F12                                                                | 6.850       | X | 5.010  | X | 1      | X | 3   | 101.135      |          |
| F13                                                                | P.LINE AREA |   |        |   |        |   |     |              | 168.036  |
| TOTAL FACILITY AREA                                                |             |   |        |   |        |   |     |              | 1825.288 |
| TOTAL PLATE AREA - FACILITY AREA - SERVICES AREA - NON F.A.R. AREA |             |   |        |   |        |   |     |              | 1688.288 |
| TOTAL GROUND FLOOR F.A.R. AREA =                                   |             |   |        |   |        |   |     |              | 1698.289 |

Sudheer Kumar

Digitally signed by Sudheer Kumar  
Date: 2024.12.11 15:42:10  
+05'30'

Musharr

af Yusuf

Digitally signed by Musharr af Yusuf  
Date: 2024.12.07 20:39:41 +05'30'

F.A.R. USAGE

IT/TES

FREE AREA

SERVICE

FACILITY

COMMERCIAL

PROJECT

EXISTING INSTITUTIONAL BUILDING  
AT SECTOR TECH ZONE-4, PLOT-7,  
GREATER NOIDA  
M/S A.L. SOFTWEB PVT LTD.

DRAWING TITLE

IT-TOWER  
GROUND FLOOR PLAN  
& AREA DETAILS

AMISH BHUTANI

ROHIT SAINI

ACPL

ACPL Design Ltd

SCALE 1:200

DATE 08.04.2019





DESIGN BY

CHECKED BY

DRG NO

SD/1088-20



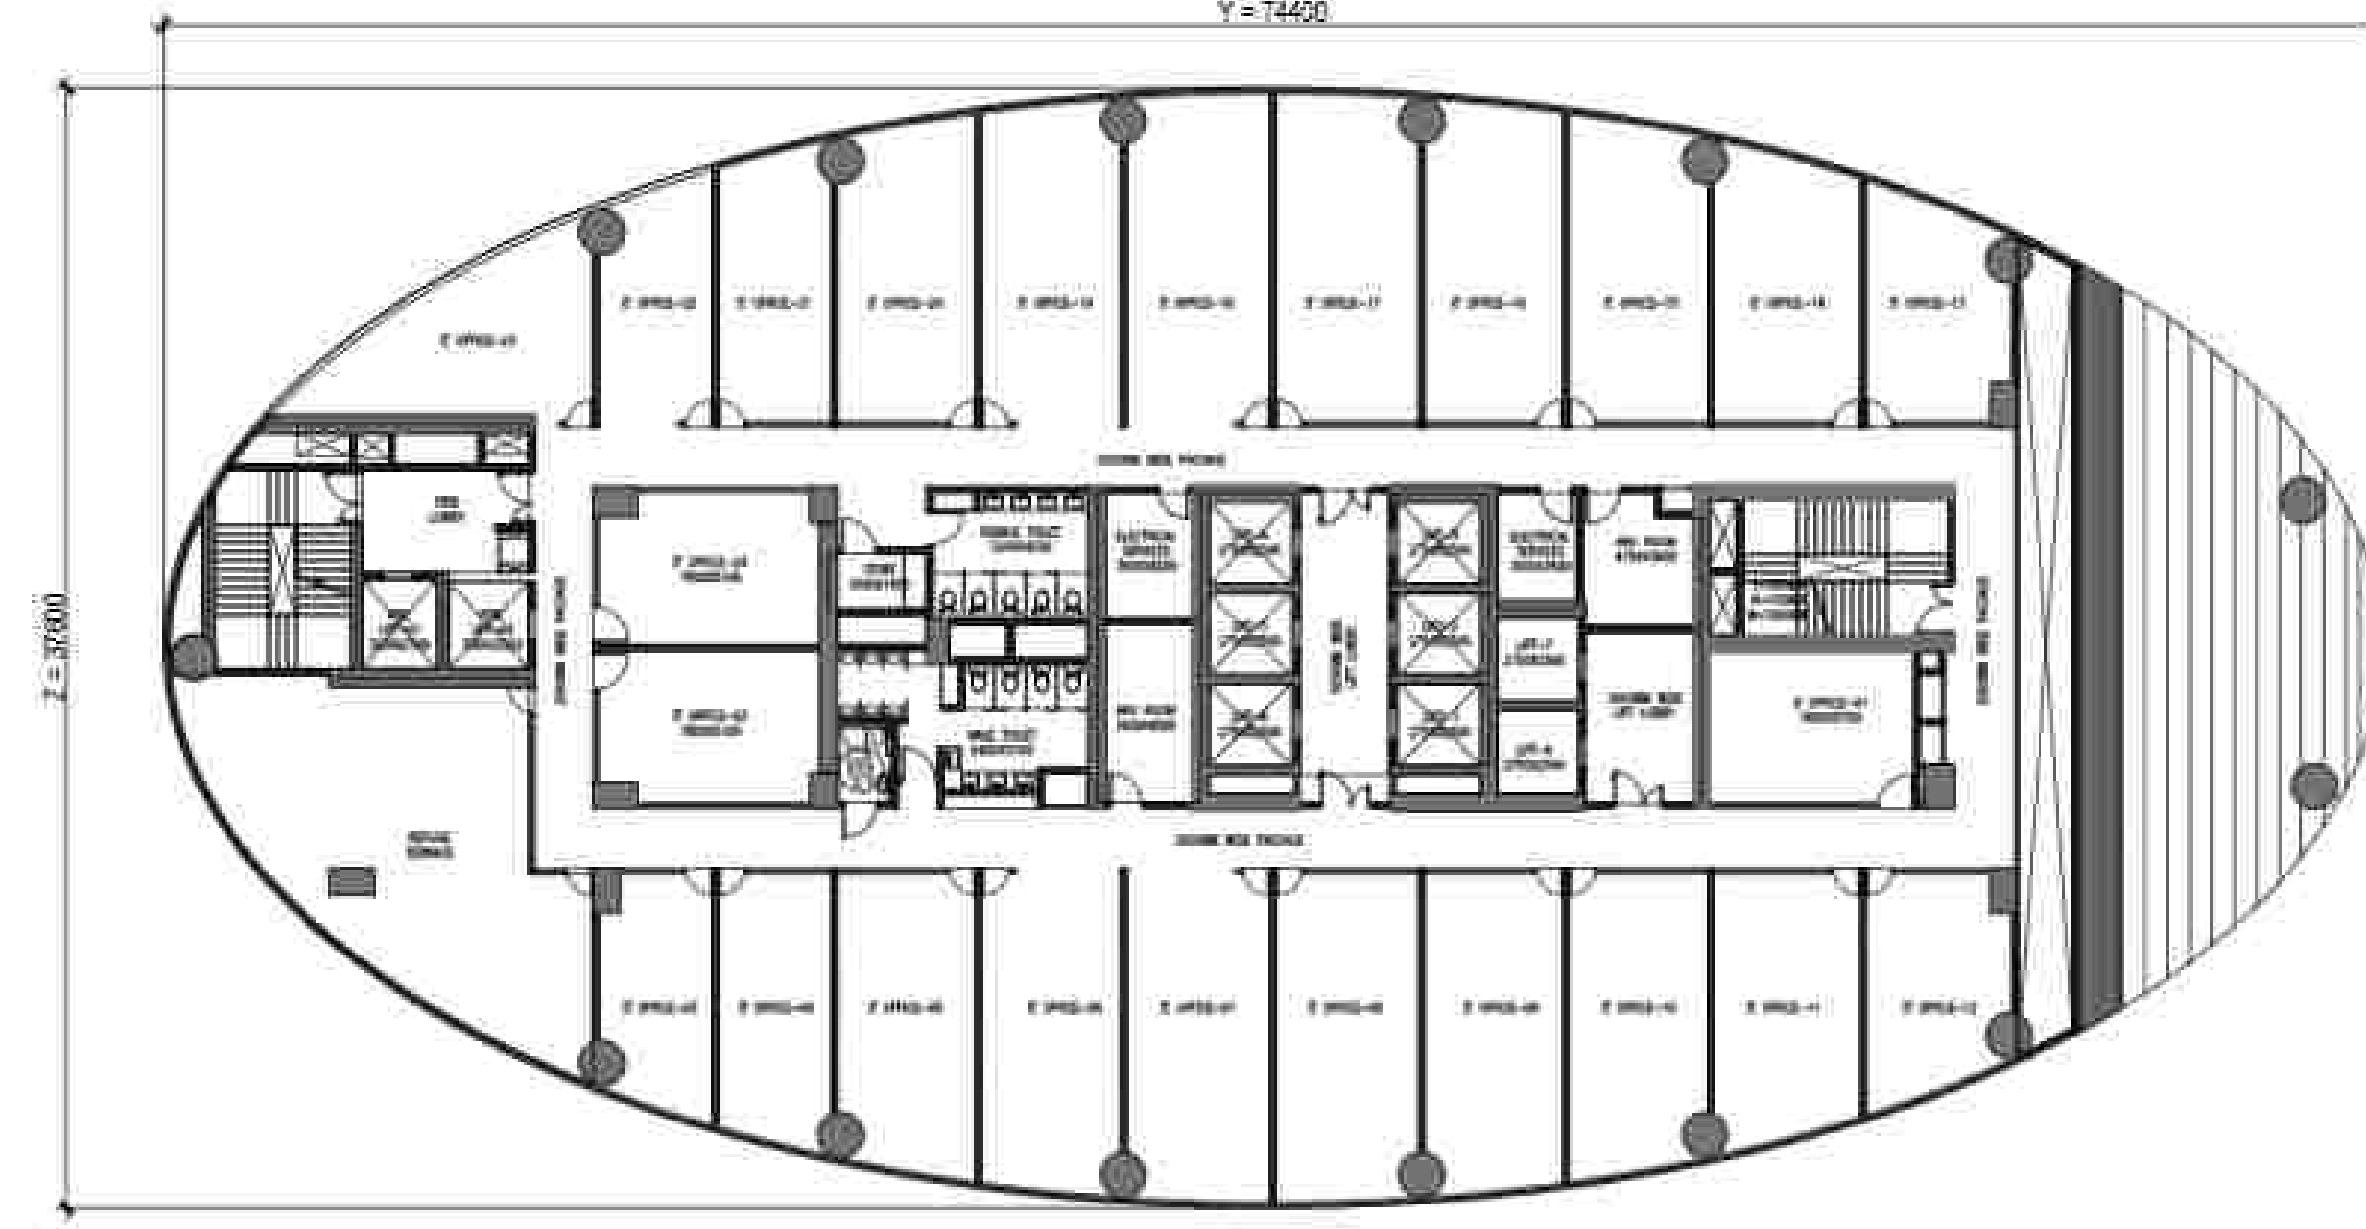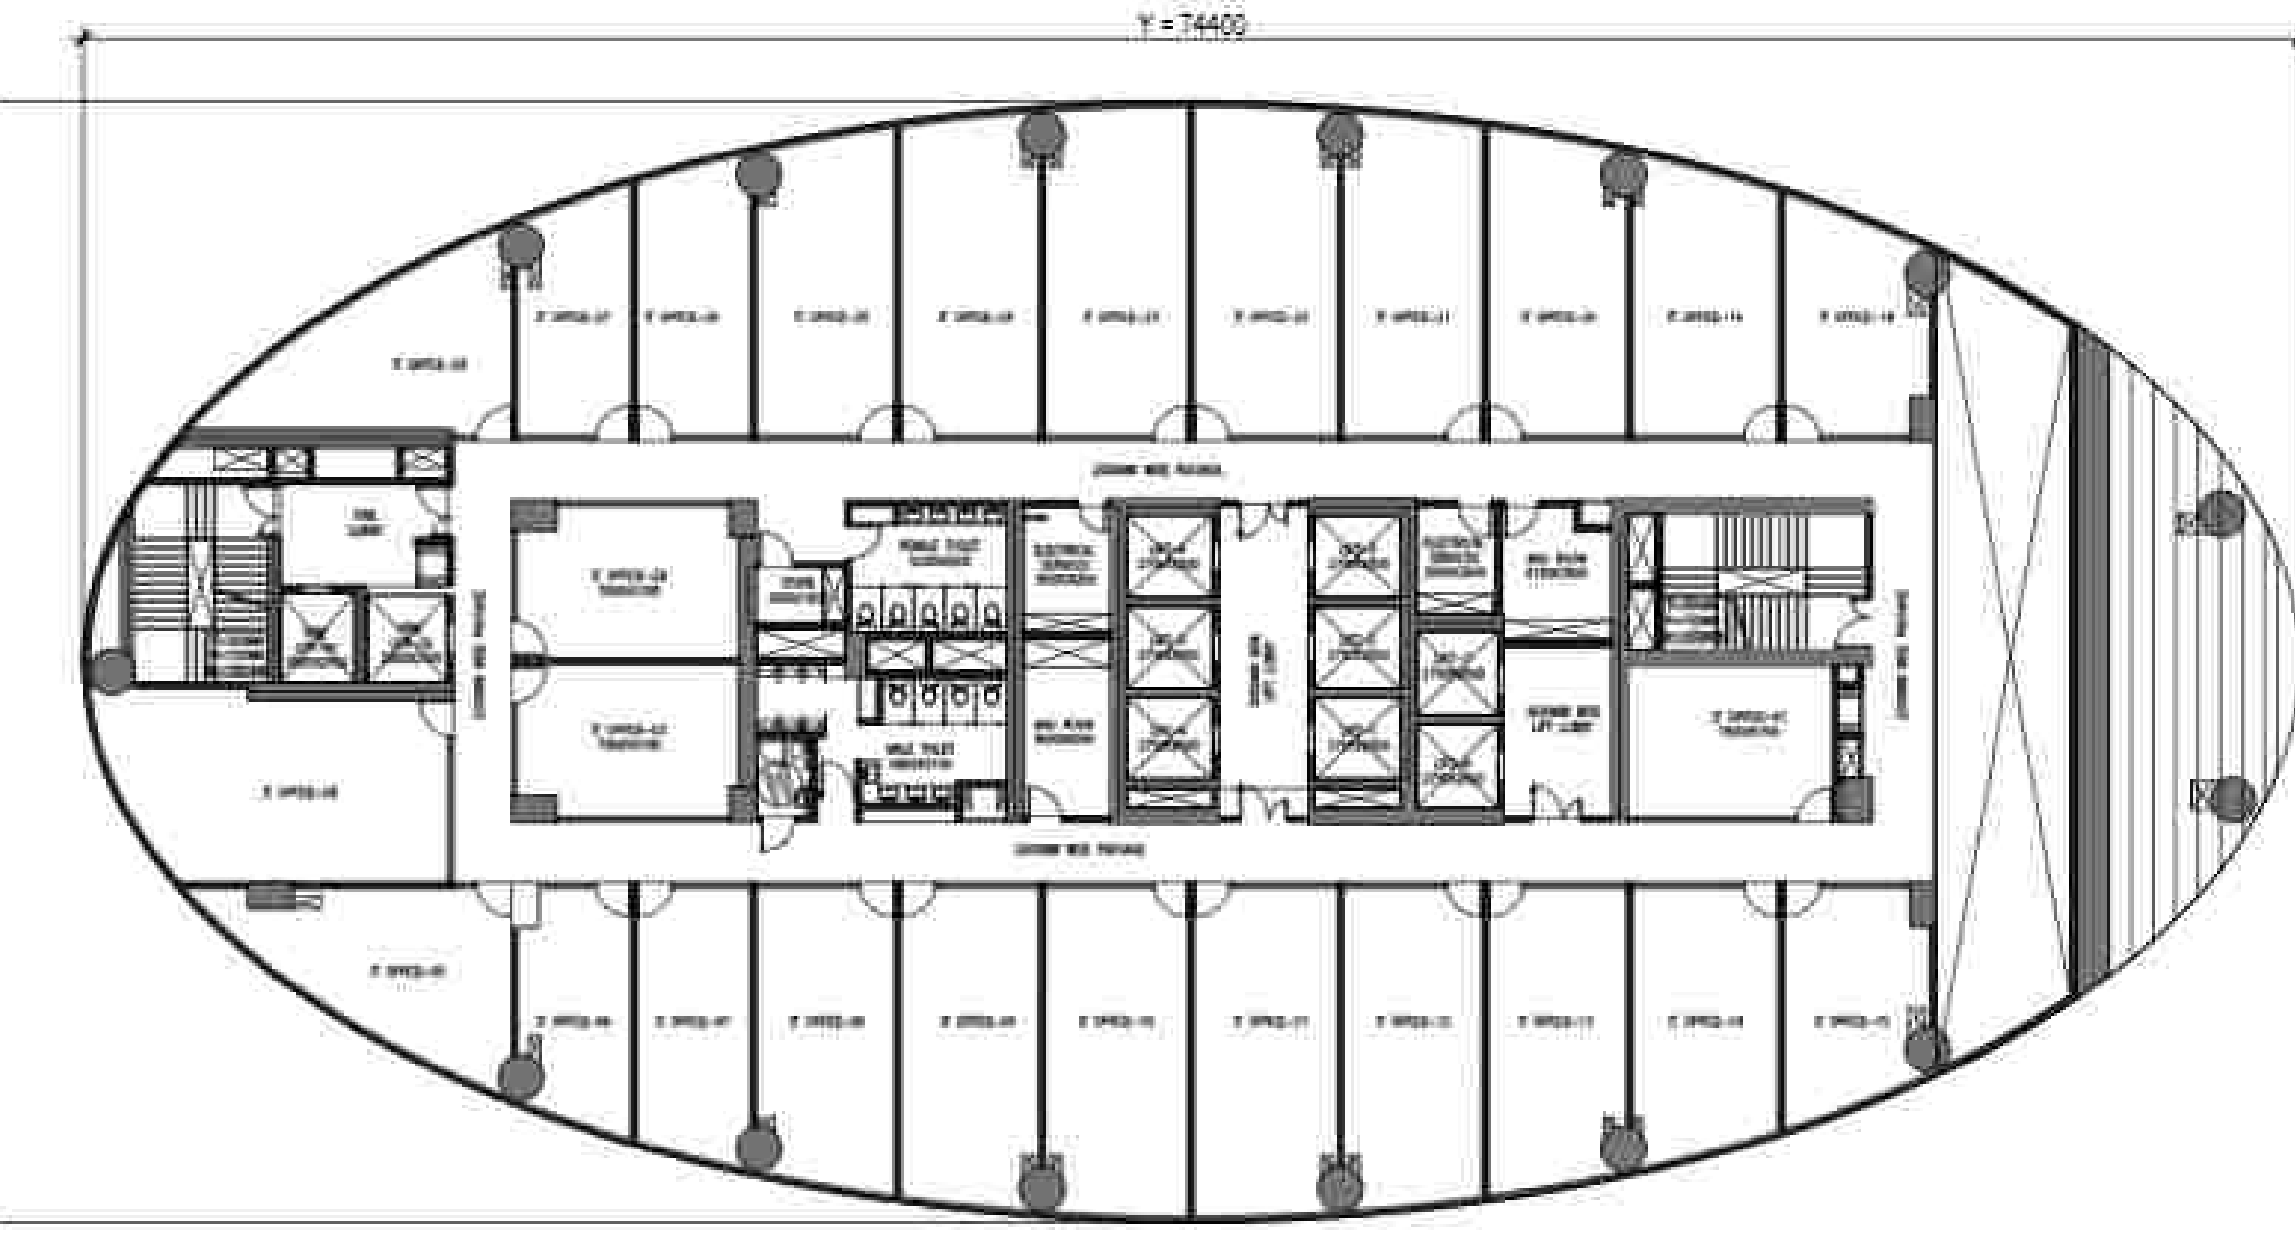
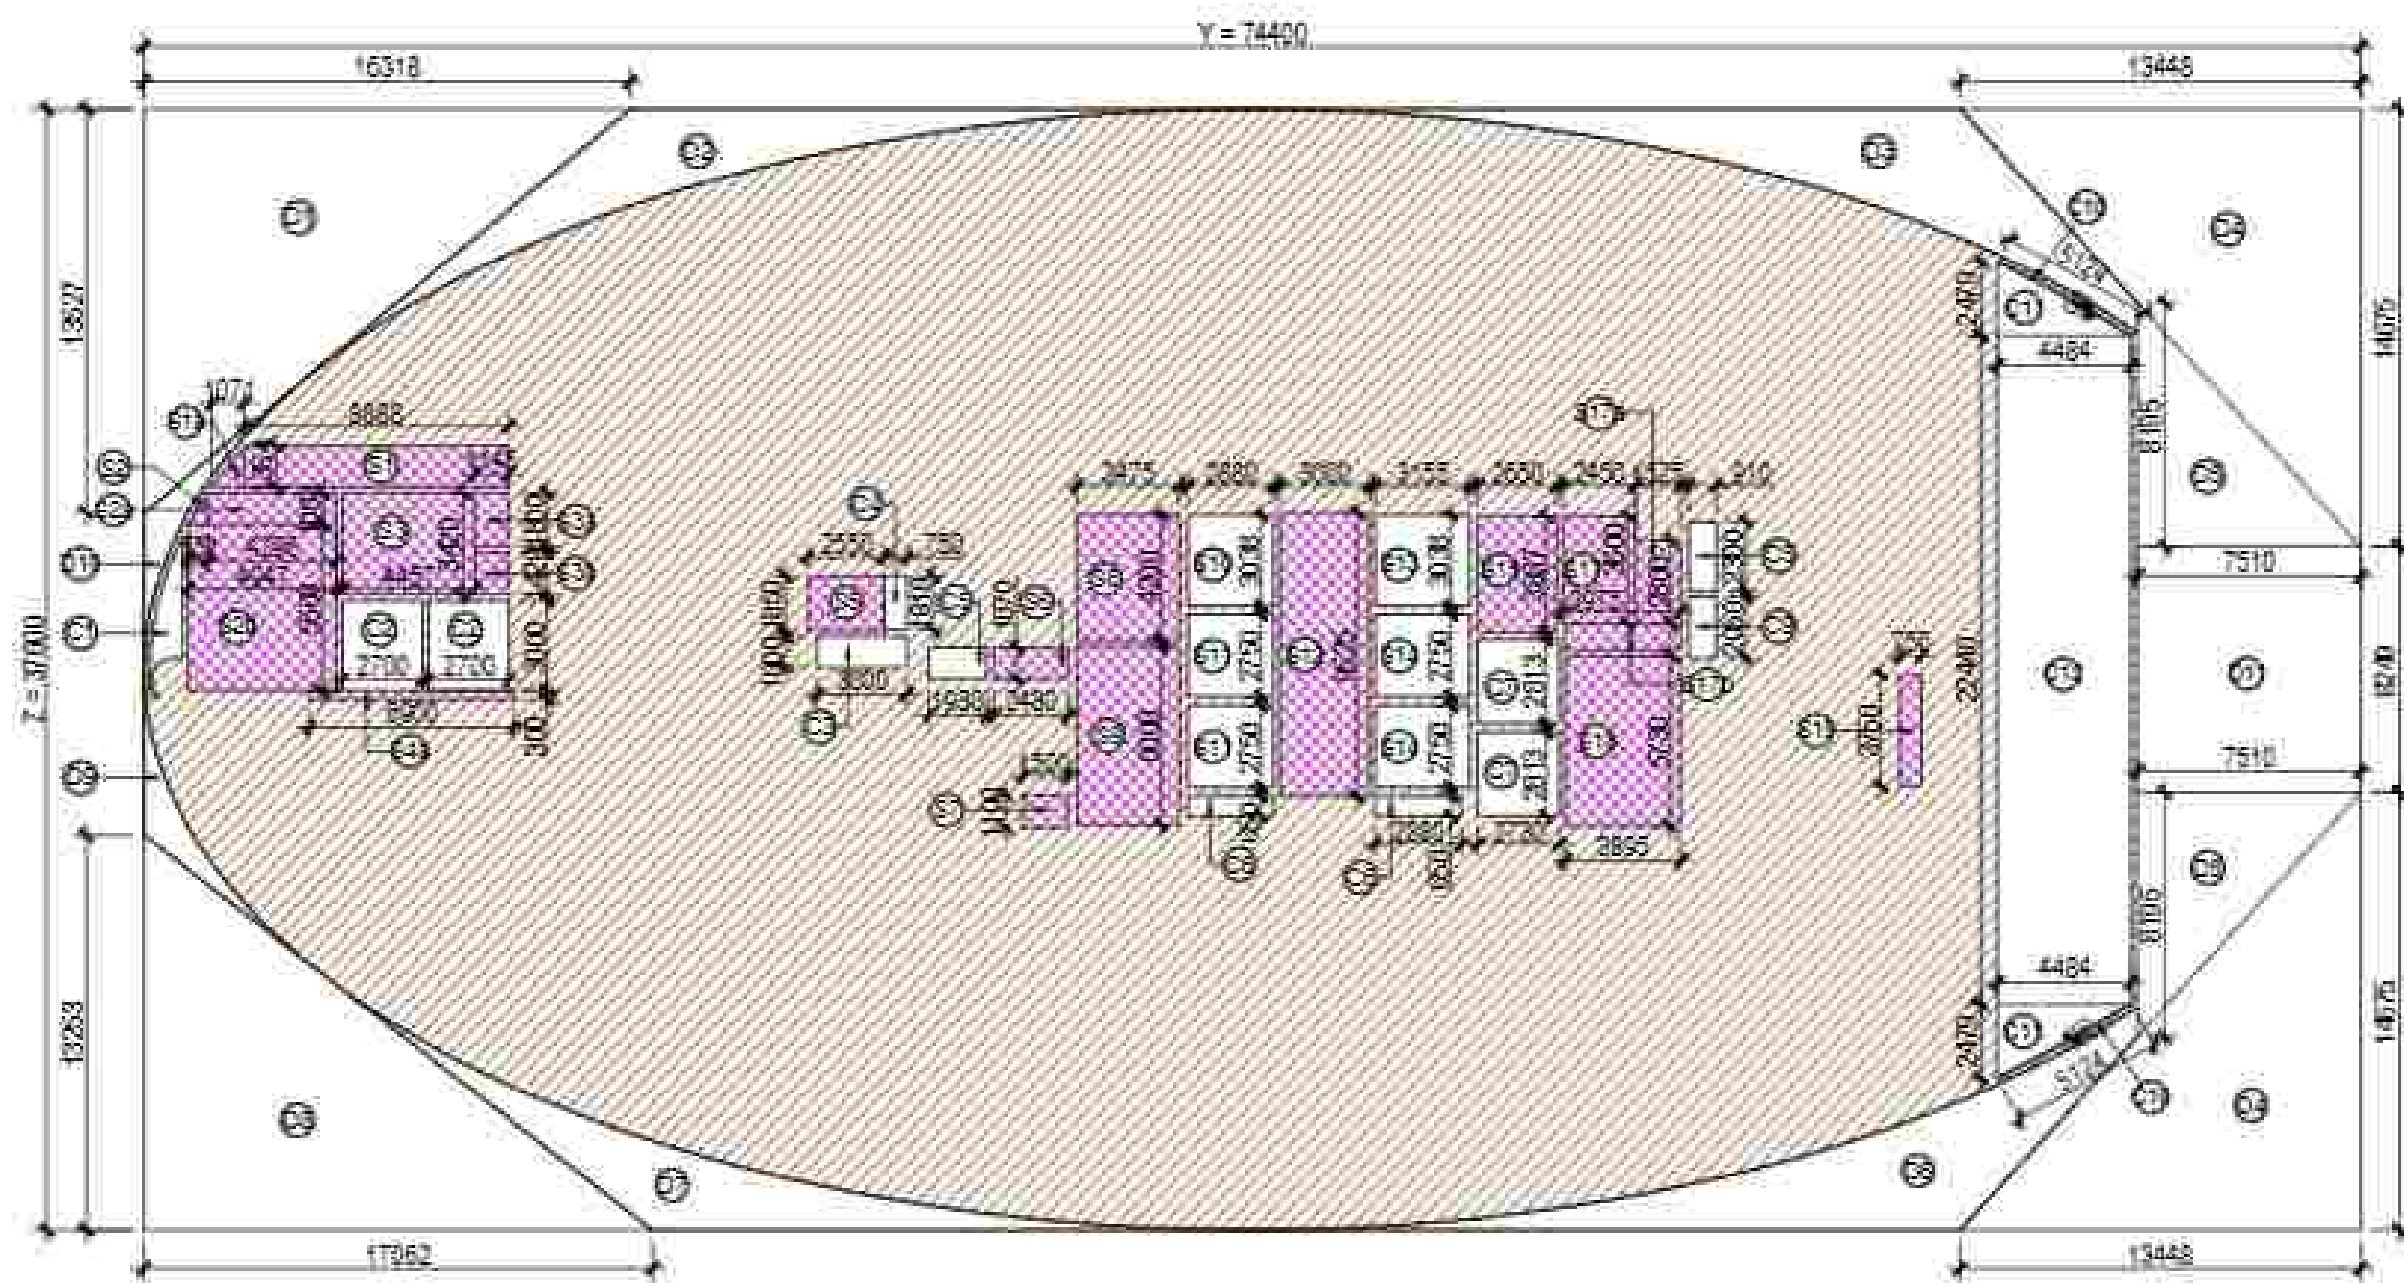
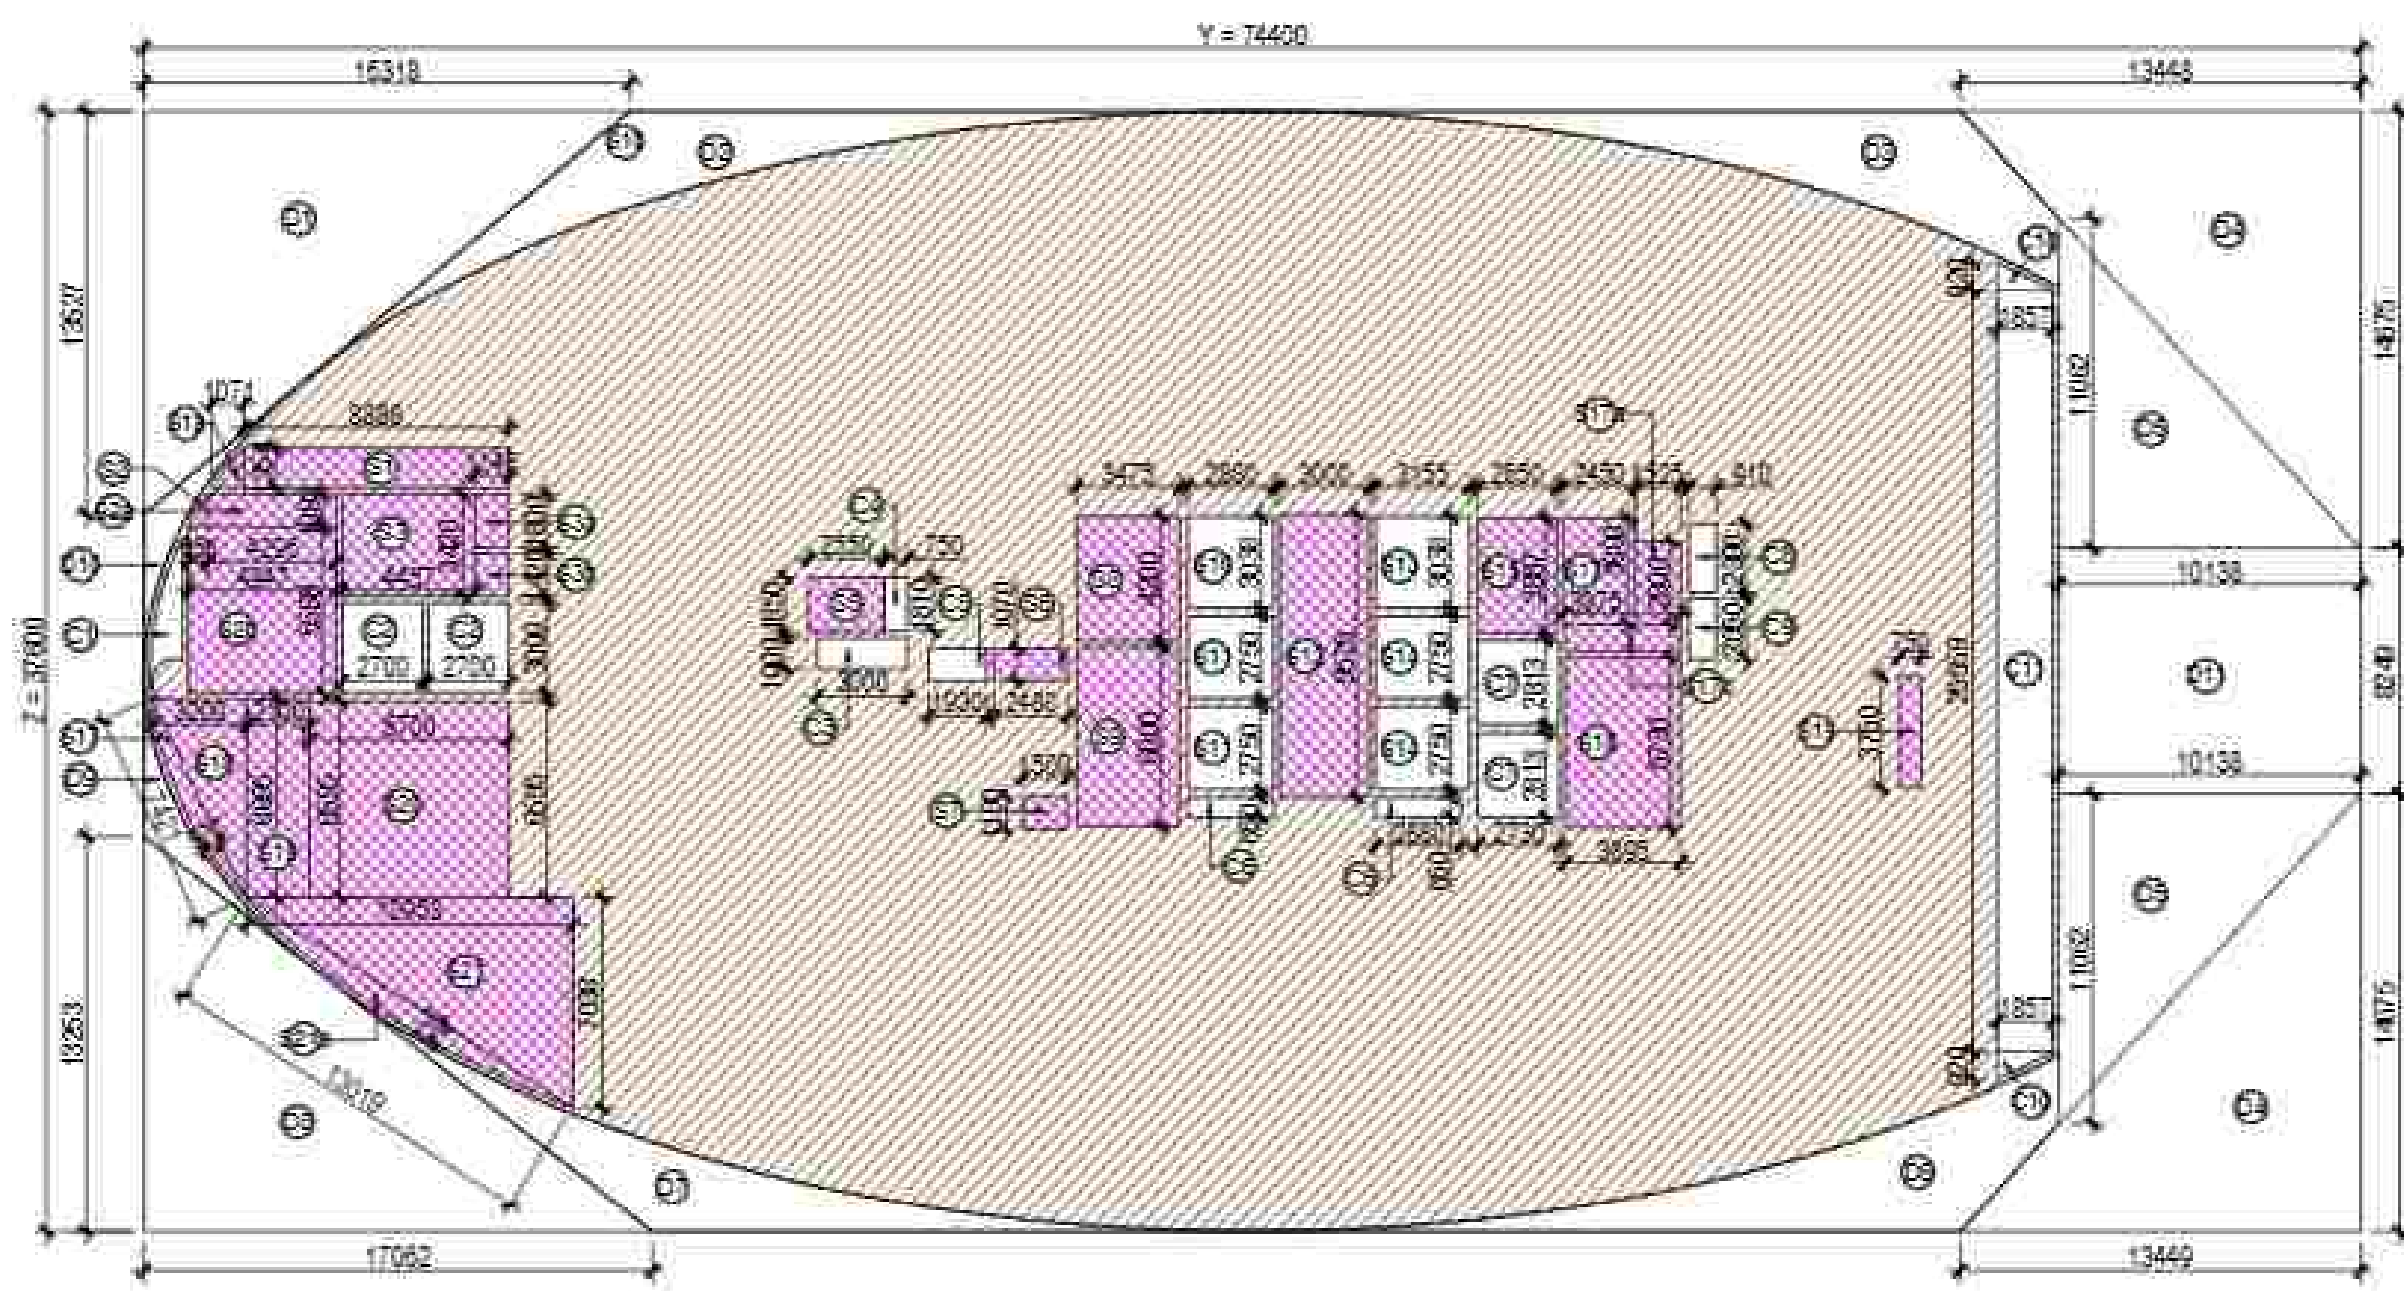


| 34TH REFUGE FLOOR PLAN ( IT-TOWER)                                    |             |   |        |   |        |   |      |              |        |
|-----------------------------------------------------------------------|-------------|---|--------|---|--------|---|------|--------------|--------|
| ITEM                                                                  | WIDTH       | X | LENGTH | X | FACTOR | X | NOS  | AREA (SQMT)  |        |
| Y=7                                                                   | 74.400      |   | 37.600 | X | 1      | X | 1    | 2797.440     |        |
| TOTAL = (Y 2)                                                         |             |   |        |   |        |   |      | 2797.440     |        |
| DEDUCTION AREA                                                        |             |   |        |   |        |   |      |              |        |
| ITEM                                                                  | WIDTH       | X | LENGTH | X | FACTOR | X | NOS  | AREA (SQMT)  |        |
| D1                                                                    | 16.318      | X | 13.527 | X | 0.5    | X | 1    | 110.367      |        |
| D2                                                                    | P.LINE AREA |   |        |   |        |   |      | X 1          | 34.840 |
| D3                                                                    | P.LINE AREA |   |        |   |        |   |      | X 1          | 43.376 |
| D4                                                                    | 13.448      | X | 14.675 | X | 0.5    | X | 2    | 197.349      |        |
| D5                                                                    | 10.138      | X | 11.062 | X | 0.5    | X | 2    | 112.147      |        |
| D6                                                                    | P.LINE AREA |   |        |   |        |   |      | X 1          | 43.374 |
| D7                                                                    | P.LINE AREA |   |        |   |        |   |      | X 1          | 31.410 |
| D8                                                                    | 17.062      | X | 13.253 | X | 0.5    | X | 1    | 113.061      |        |
| D9                                                                    | P.LINE AREA |   |        |   |        |   |      | X 1          | 5.619  |
| D10                                                                   | P.LINE AREA |   |        |   |        |   |      | X 1          | 4.892  |
| D11                                                                   | 10.138      | X | 8.748  | X | 1      | X | 1    | 88.678       |        |
| TOTAL AREA A =                                                        |             |   |        |   |        |   |      | 780.096      |        |
| Y2: DEDUCTION AREA = TOTAL PLATE AREA                                 |             |   |        |   |        |   |      | 2017.344     |        |
| SERVICES AREA                                                         |             |   |        |   |        |   |      |              |        |
| ITEM                                                                  | WIDTH       | X | LENGTH | X | FACTOR | X | NO'S | TOWER-1 AREA |        |
| S1                                                                    | 8.888       | X | 1.354  | X | 1      | X | 1    | 12.034       |        |
| S1a                                                                   | 1.071       | X | 1.354  | X | 0.5    | X | 1    | 0.725        |        |
| S2                                                                    | 0.651       | X | 1.083  | X | 0.5    | X | 1    | 0.353        |        |
| S2a                                                                   | 4.296       | X | 1.083  | X | 1      | X | 1    | 4.653        |        |
| S2b                                                                   | 4.547       | X | 5.568  | X | 1      | X | 1    | 27.545       |        |
| S3                                                                    | 4.457       | X | 1.420  | X | 1      | X | 1    | 15.243       |        |
| S3a                                                                   | 1.145       | X | 1.800  | X | 1      | X | 1    | 2.061        |        |
| S3b                                                                   | 1.145       | X | 1.420  | X | 1      | X | 1    | 1.626        |        |
| S5                                                                    | 2.550       | X | 1.850  | X | 1      | X | 1    | 4.718        |        |
| S6                                                                    | 2.480       | X | 1.070  | X | 1      | X | 1    | 2.654        |        |
| S7                                                                    | 1.500       | X | 1.100  | X | 1      | X | 1    | 1.650        |        |
| S8                                                                    | 3.475       | X | 4.200  | X | 1      | X | 1    | 14.595       |        |
| S9                                                                    | 3.475       | X | 6.000  | X | 1      | X | 1    | 20.850       |        |
| S10                                                                   | 3.000       | X | 9.525  | X | 1      | X | 1    | 28.575       |        |
| S11                                                                   | 2.650       | X | 3.887  | X | 1      | X | 1    | 10.301       |        |
| S12                                                                   | 2.450       | X | 3.880  | X | 1      | X | 1    | 8.820        |        |
| S17a                                                                  | 1.525       | X | 2.800  | X | 1      | X | 1    | 4.270        |        |
| S17b                                                                  | 1.885       | X | 0.871  | X | 1      | X | 1    | 1.391        |        |
| S18                                                                   | 3.095       | X | 5.730  | X | 1      | X | 1    | 22.318       |        |
| S19                                                                   | 0.750       | X | 3.750  | X | 1      | X | 1    | 2.813        |        |
| S20                                                                   | 0.577       | X | 2.742  | X | 0.667  | X | 1    | 2.856        |        |
| S21                                                                   | 3.200       | X | 0.695  | X | 0.5    | X | 1    | 10.712       |        |
| S22                                                                   | 2.100       | X | 6.695  | X | 1      | X | 1    | 14.060       |        |
| S23                                                                   | 6.700       | X | 6.595  | X | 1      | X | 1    | 44.117       |        |
| S24                                                                   | 10.953      | X | 7.018  | X | 0.5    | X | 1    | 38.544       |        |
| S24a                                                                  | 0.737       | X | 13.019 | X | 0.667  | X | 1    | 6.400        |        |
| TOTAL SERVICE AREA                                                    |             |   |        |   |        |   |      | 305.952      |        |
| INTERNAL CUT-OUT AREA                                                 |             |   |        |   |        |   |      |              |        |
| ITEM                                                                  | WIDTH       | X | LENGTH | X | FACTOR | X | NO'S | TOWER-1 AREA |        |
| C1                                                                    | P.LINE AREA |   |        |   |        |   |      | X 1          | 3.054  |
| C2                                                                    | 2.700       | X | 3.000  | X | 1      | X | 2    | 16.200       |        |
| C3                                                                    | 3.000       | X | 1.000  | X | 1      | X | 1    | 3.000        |        |
| C4                                                                    | 0.750       | X | 1.810  | X | 1      | X | 1    | 1.358        |        |
| C5                                                                    | 1.930       | X | 1.070  | X | 1      | X | 1    | 2.065        |        |
| C6                                                                    | 2.880       | X | 0.650  | X | 1      | X | 2    | 3.744        |        |
| C7                                                                    | 2.730       | X | 2.813  | X | 1      | X | 2    | 15.358       |        |
| C8                                                                    | 0.910       | X | 2.300  | X | 1      | X | 1    | 2.093        |        |
| C9                                                                    | 0.910       | X | 2.050  | X | 1      | X | 1    | 1.866        |        |
| C10                                                                   | 1.857       | X | 0.970  | X | 0.5    | X | 1    | 1.708        |        |
| C11                                                                   | 1.867       | X | 25.559 | X | 1      | X | 1    | 47.463       |        |
| C12                                                                   | 2.880       | X | 1.038  | X | 1      | X | 1    | 8.740        |        |
| S11                                                                   | 2.880       | X | 2.750  | X | 1      | X | 2    | 15.840       |        |
| S13                                                                   | 3.155       | X | 1.038  | X | 1      | X | 1    | 9.585        |        |
| S14                                                                   | 3.155       | X | 2.750  | X | 1      | X | 2    | 17.353       |        |
| TOTAL INTERNAL CUT OUT AREA                                           |             |   |        |   |        |   |      | 145.436      |        |
| TOTAL PLATE AREA - ( I SERVICE AREA + INTERNAL CUTOUT AREA )=FAR AREA |             |   |        |   |        |   |      | 1561.955     |        |
| 34TH REFUGE FLOOR PLAN FURTHER                                        |             |   |        |   |        |   |      | 1561.955     |        |



LEENU  
SAHGAL

Digitally signed by  
LEENU SAHGAL  
Date: 2024.12.19  
16:43:35 +05'30'

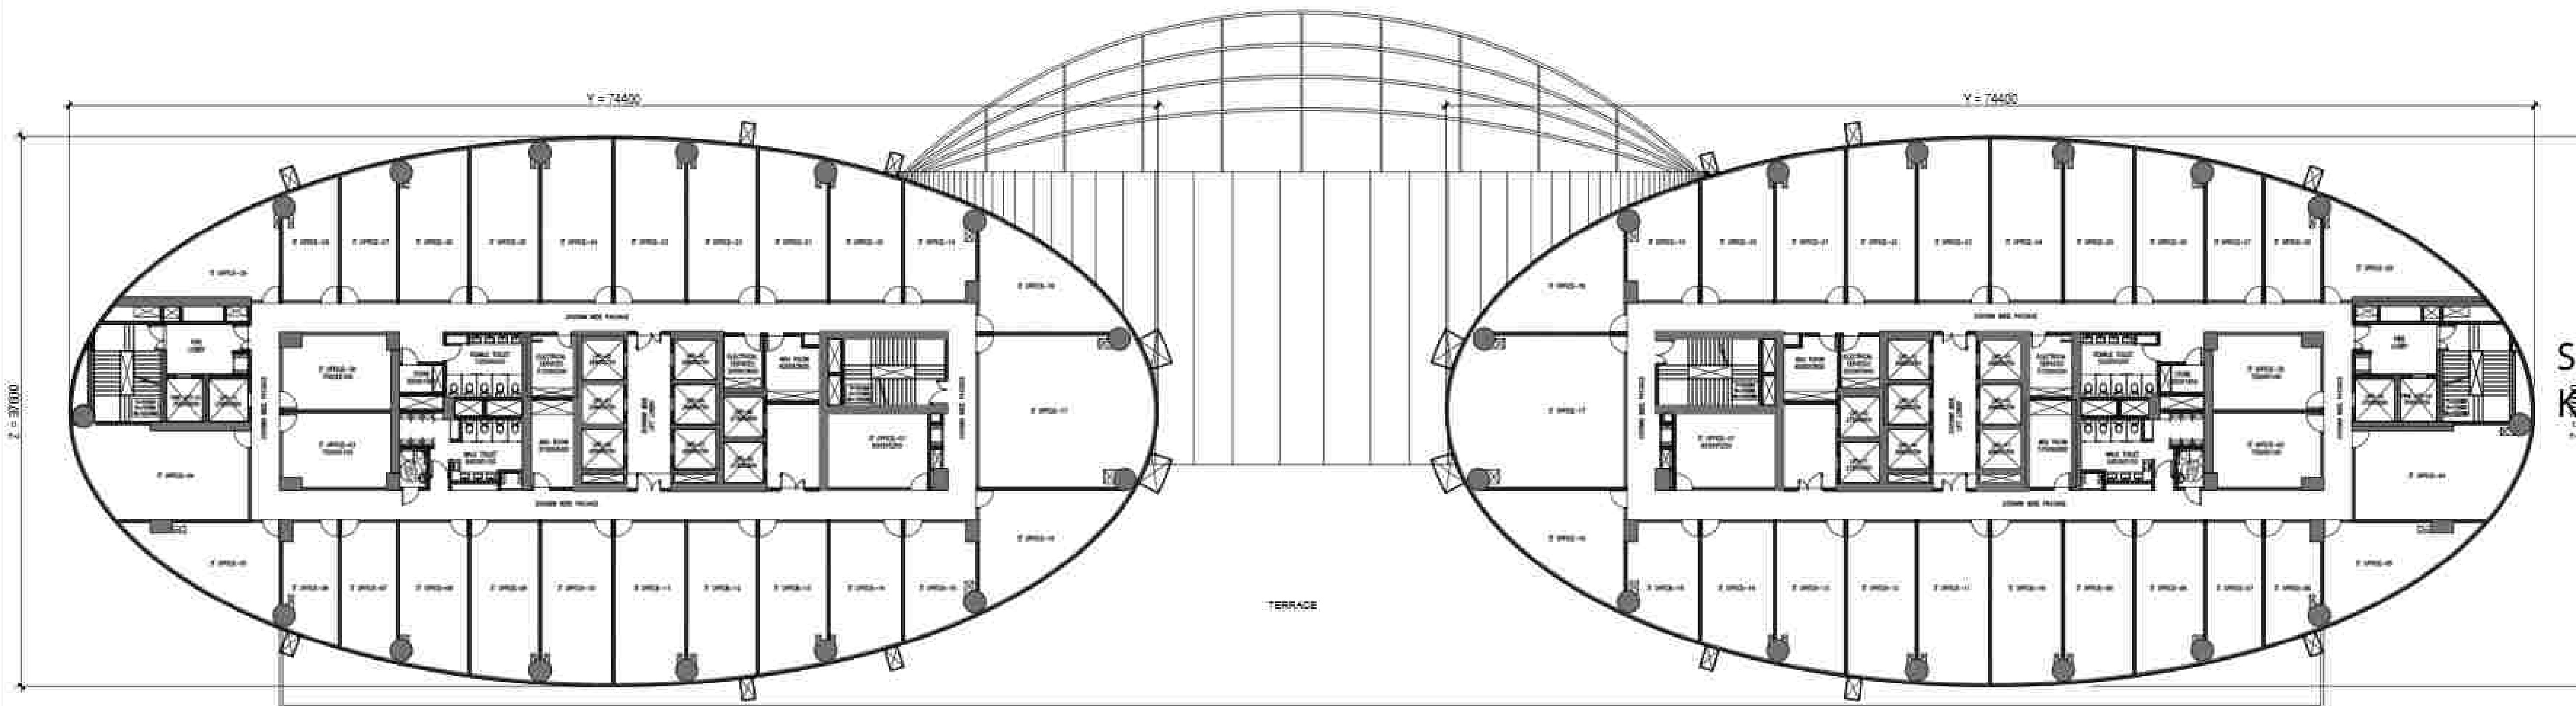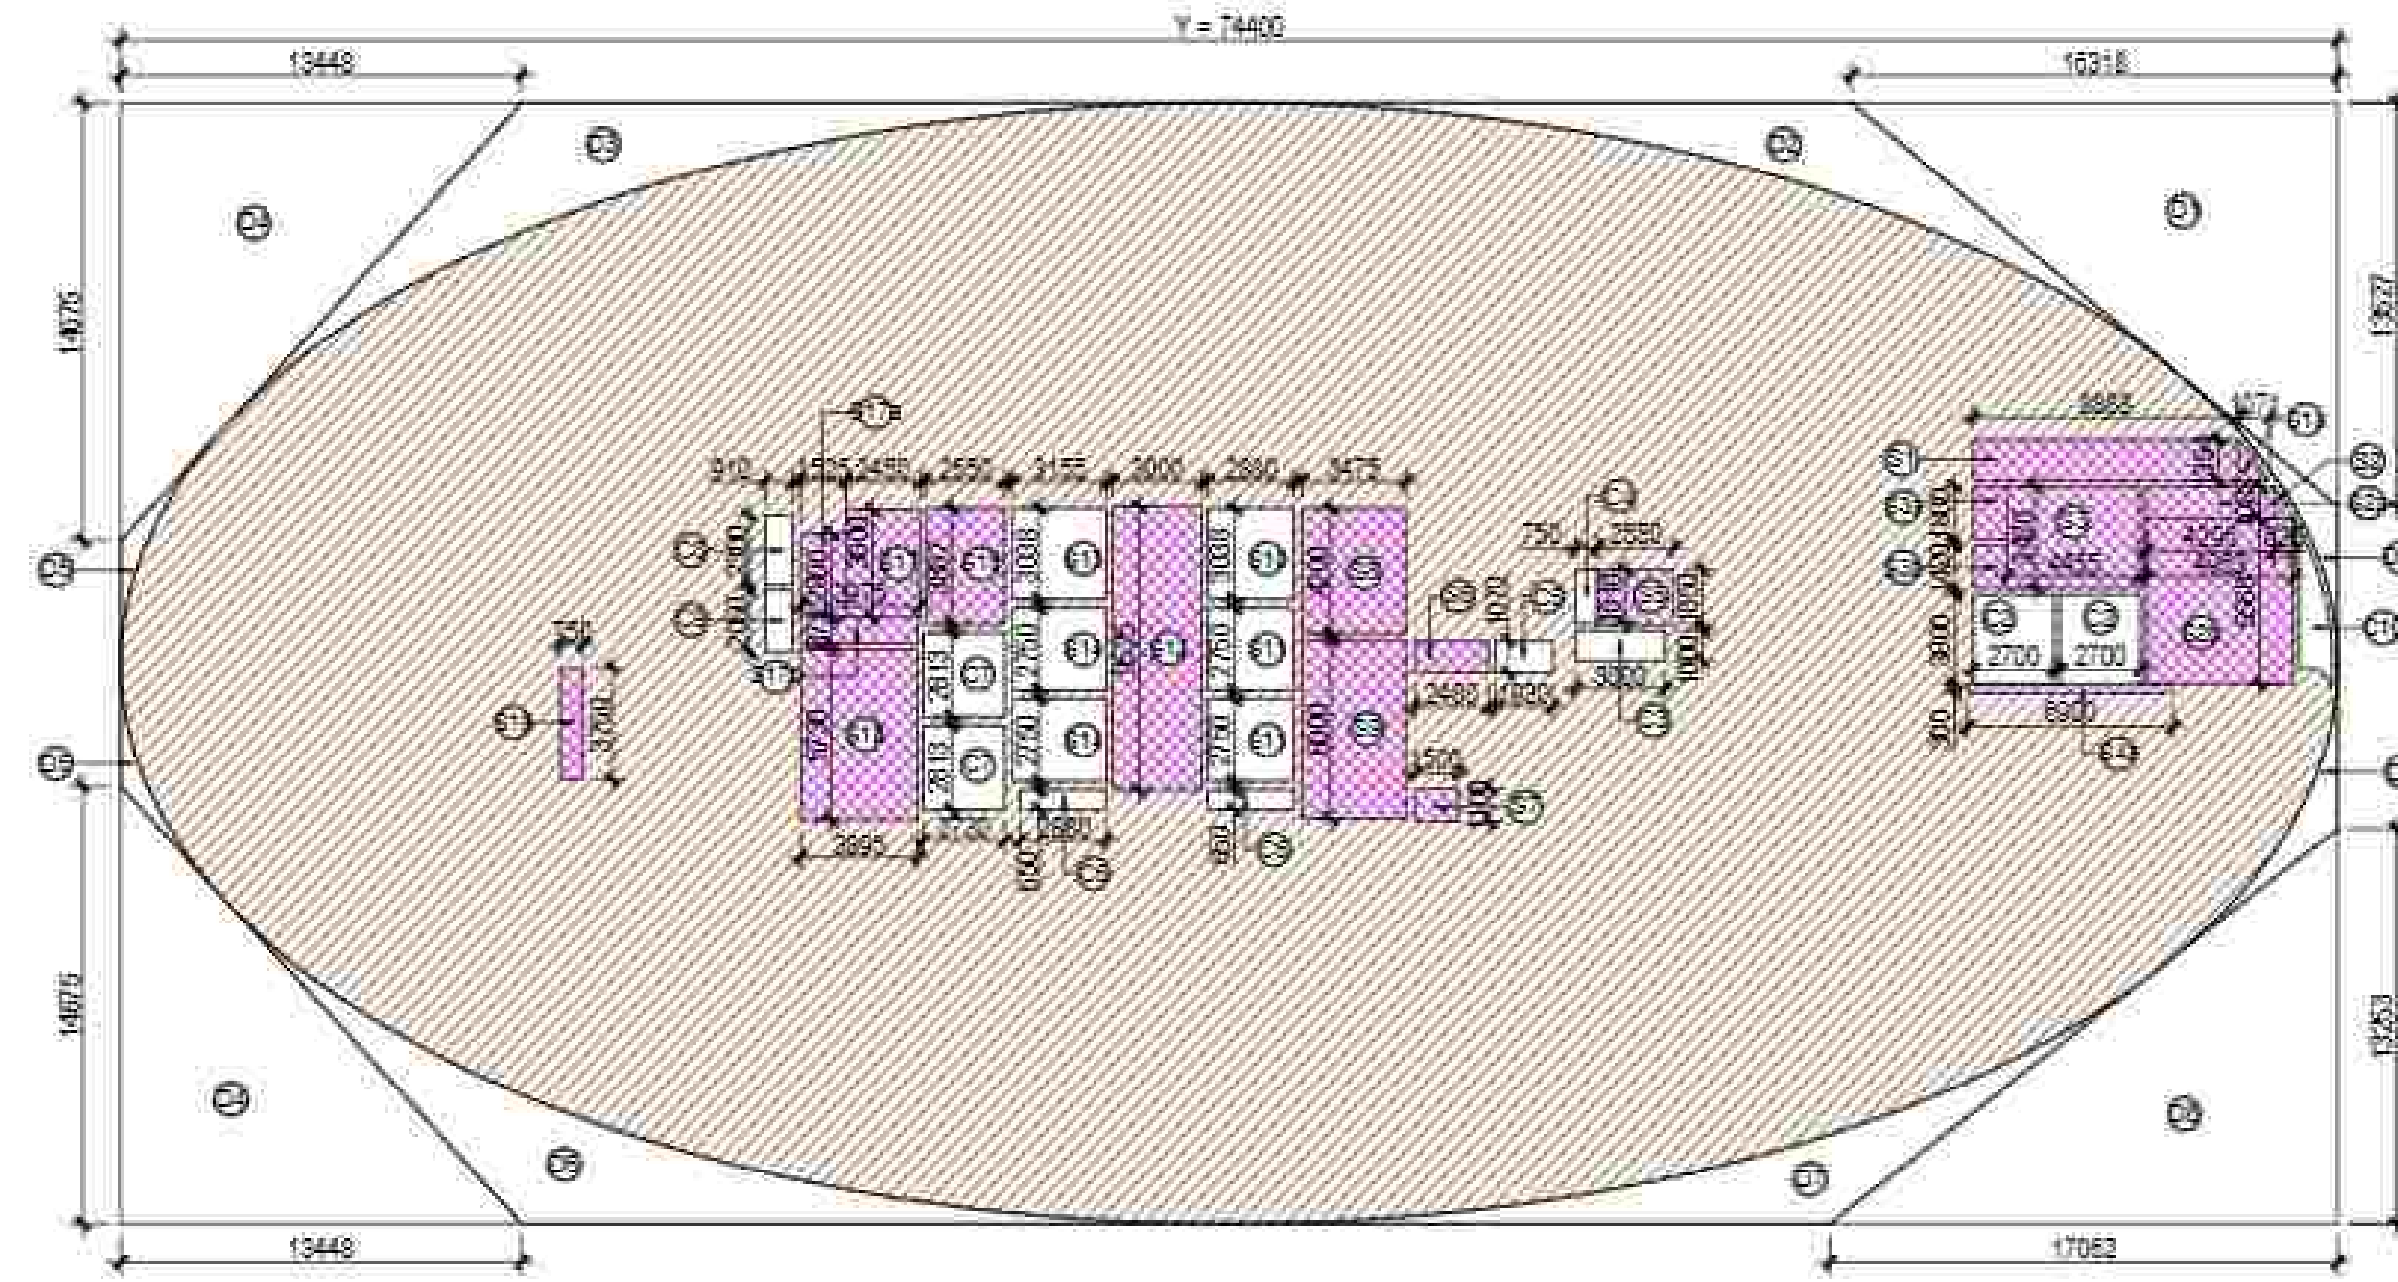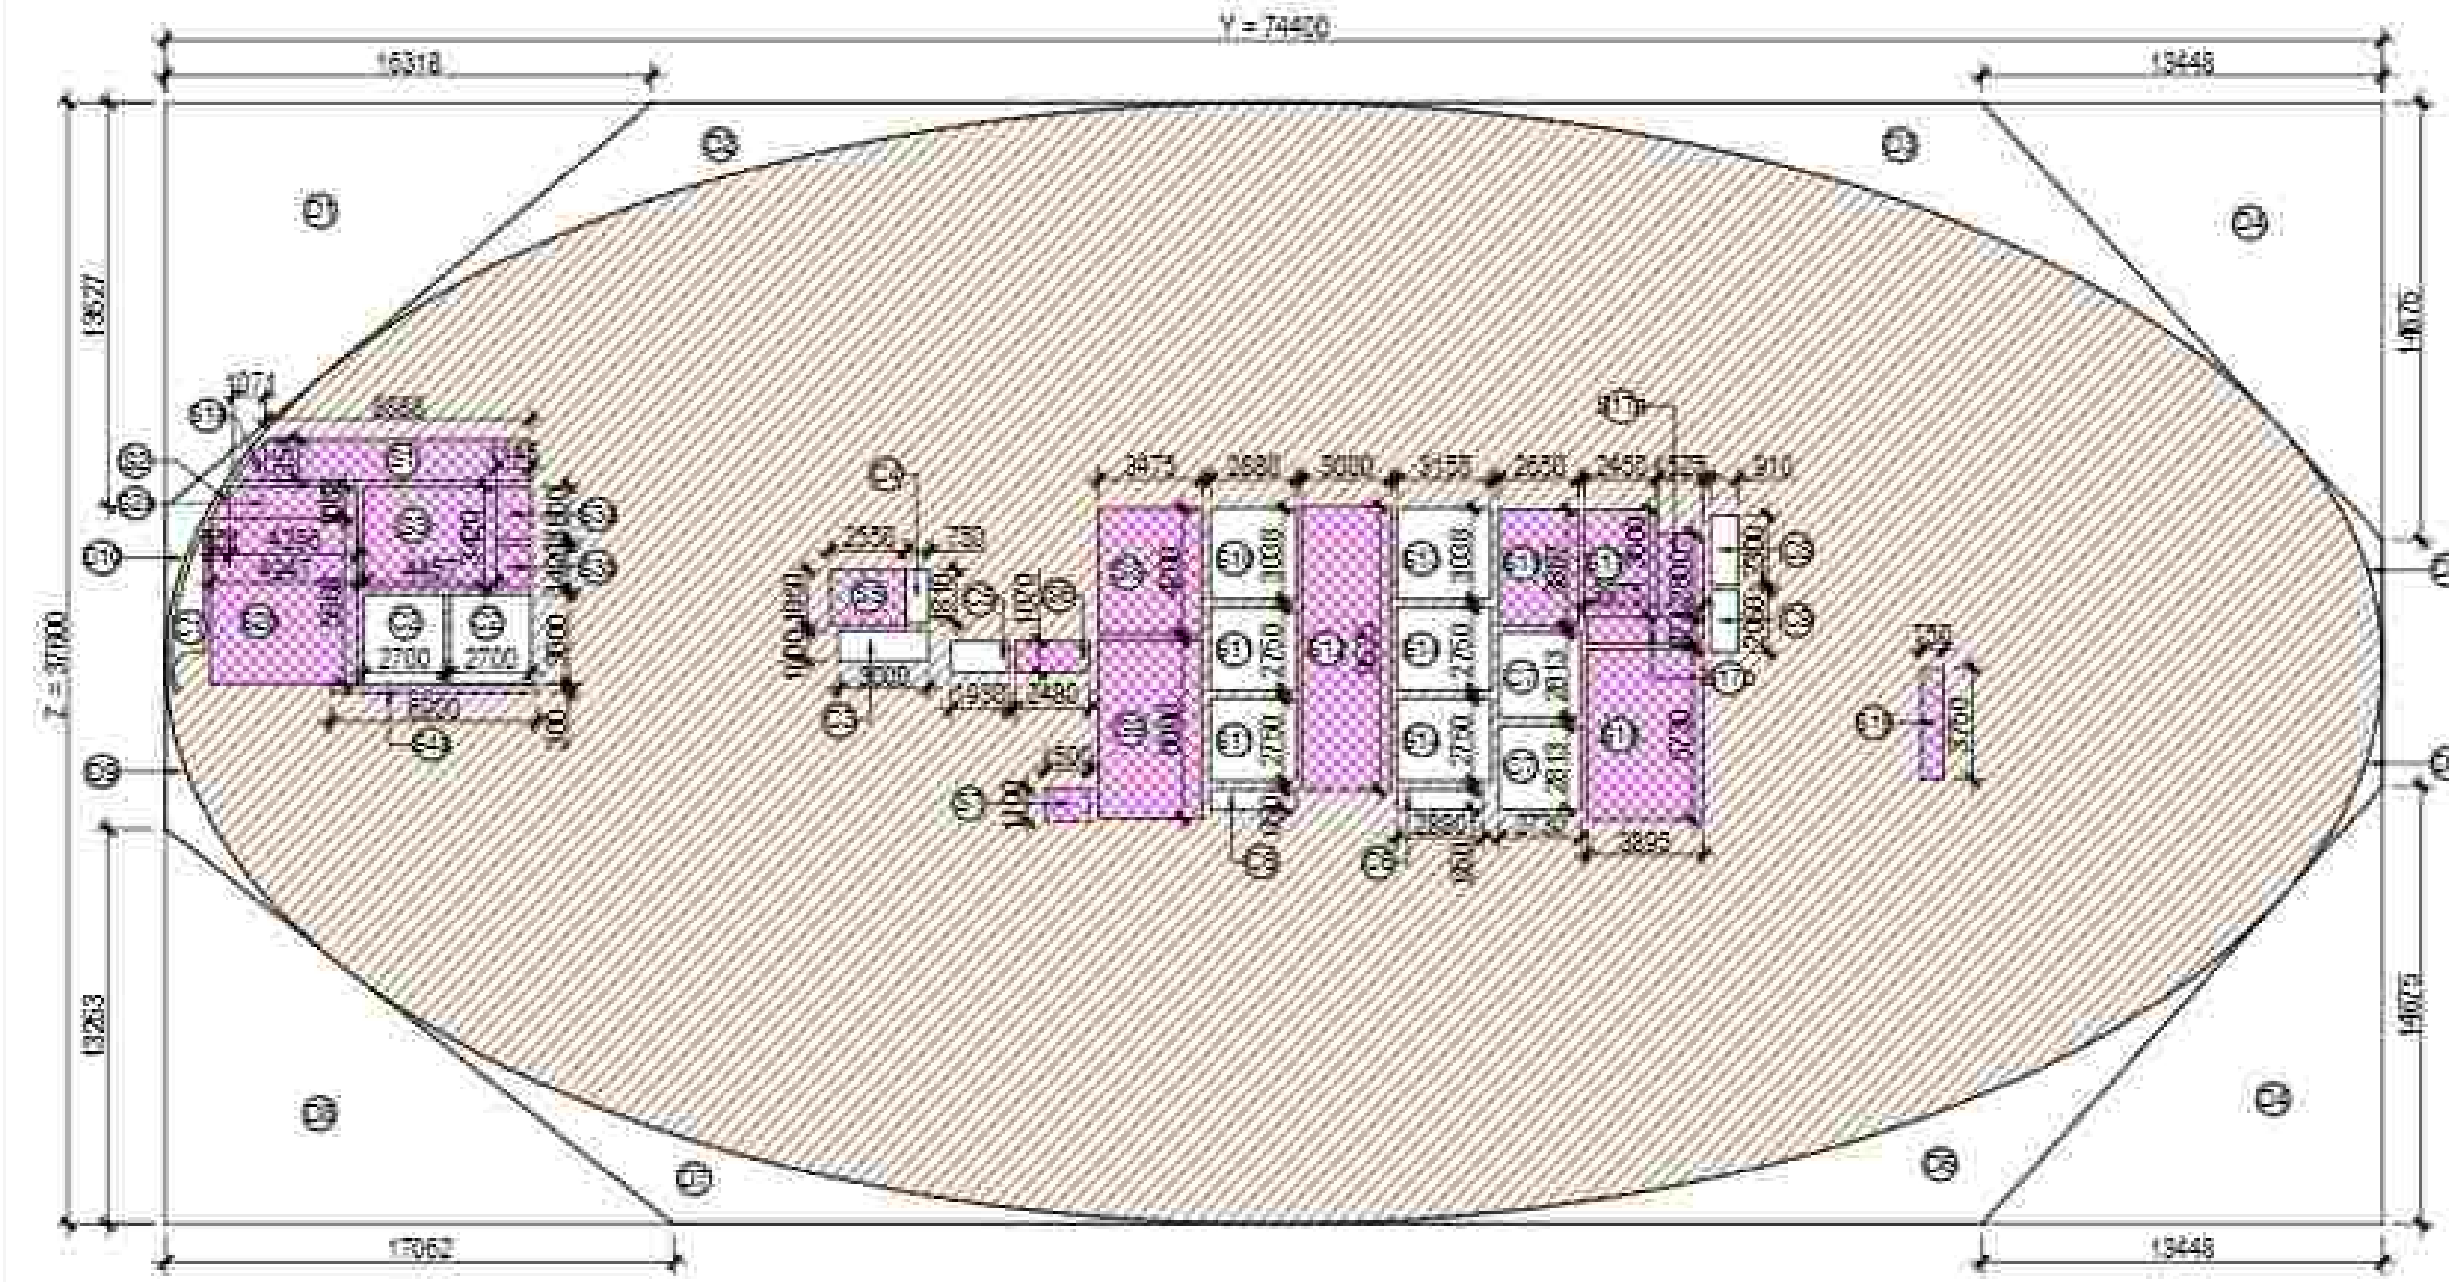

| TYPICAL FLOOR PLAN (3RD-4TH-6TH-7TH-8TH-10TH-11TH-12TH-14TH-15TH-16TH-19TH-20TH-21ST-23RD-24TH) AREA DETAIL OF TOWER |             |   |        |   |        |   |     |              |          |
|---|-------------|---|--------|---|--------|---|-----|--------------|----------|
| ITEM   | WIDTH       | X | LENGTH | X | FACTOR | X | NOS | AREA         | (SQMT)   |
| TOTAL   | 15318       | 0 | 19448  | 0 | 1      | 0 | 1   | 294888       |          |
| DEDUCTION AREA   |             |   |        |   |        |   |     |              |          |
| ITEM   | WIDTH       | X | LENGTH | X | FACTOR | X | NOS | AREA         | (SQMT)   |
| 01   | 18.118      | 0 | 18.527 | 0 | 0.3    | 0 | 2   | 220.734      |          |
| 02   | P.L.H. AREA |   |        |   |        |   |     |              | 89.363   |
| 03   | P.L.H. AREA |   |        |   |        |   |     |              | 88.088   |
| 04   | 18.448      | 0 | 18.525 | 0 | 0.3    | 0 | 2   | 344.031      |          |
| 05   | P.L.H. AREA |   |        |   |        |   |     |              | 9.460    |
| 06   | P.L.H. AREA |   |        |   |        |   |     |              | 88.020   |
| 07   | P.L.H. AREA |   |        |   |        |   |     |              | 82.884   |
| 08   | 11.180      | 0 | 11.260 | 0 | 0.3    | 0 | 2   | 126.171      |          |
| 09   | P.L.H. AREA |   |        |   |        |   |     |              | 11.138   |
| 010   | P.L.H. AREA |   |        |   |        |   |     |              | 5.290    |
| TOTAL AREA A =   |             |   |        |   |        |   |     |              | 1206.715 |
| T2: DEDUCTION AREA + TOTAL PLATE AREA                                                                                |             |   |        |   |        |   |     |              |          |
| SERVICE AREA   |             |   |        |   |        |   |     |              |          |
| ITEM   | WIDTH       | X | LENGTH | X | FACTOR | X | NOS | TOWER-1 AREA |          |
| 11   | 2.888       | 0 | 1.754  | 0 | 1      | 1 | 2   | 24.000       |          |
| 12   | 1.071       | 0 | 1.394  | 0 | 0.3    | 0 | 2   | 1.190        |          |
| 13   | 0.651       | 0 | 0.683  | 0 | 0.3    | 0 | 2   | 0.305        |          |
| 14   | 4.290       | 0 | 1.081  | 0 | 1      | 1 | 2   | 9.301        |          |
| 15   | 4.947       | 0 | 5.546  | 0 | 1      | 1 | 2   | 55.000       |          |
| 16   | 4.437       | 0 | 3.428  | 0 | 1      | 1 | 2   | 30.488       |          |
| 17   | 1.145       | 0 | 1.909  | 0 | 1      | 1 | 2   | 4.317        |          |
| 18   | 2.145       | 0 | 3.429  | 0 | 1      | 1 | 2   | 1.255        |          |
| 19   | 0.500       | 0 | 0.200  | 0 | 1      | 1 | 2   | 0.100        |          |
| 20   | 2.700       | 0 | 1.070  | 0 | 1      | 1 | 2   | 9.431        |          |
| 21   | 2.100       | 0 | 1.070  | 0 | 1      | 1 | 2   | 7.301        |          |
| 22   | 1.500       | 0 | 1.120  | 0 | 1      | 1 | 2   | 3.300        |          |
| 23   | 0.445       | 0 | 4.000  | 0 | 1      | 1 | 2   | 29.190       |          |
| 24   | 2.175       | 0 | 0.050  | 0 | 1      | 1 | 2   | 0.100        |          |
| 25   | 3.000       | 0 | 4.045  | 0 | 1      | 1 | 2   | 17.150       |          |
| 26   | 1.600       | 0 | 0.050  | 0 | 1      | 1 | 2   | 0.160        |          |
| 27   | 2.150       | 0 | 0.050  | 0 | 1      | 1 | 2   | 0.215        |          |
| 28   | 1.525       | 0 | 2.800  | 0 | 1      | 1 | 2   | 8.540        |          |
| 29   | 0.050       | 0 | 0.050  | 0 | 1      | 1 | 2   | 0.050        |          |
| 30   | 0.050       | 0 | 0.050  | 0 | 1      | 1 | 2   | 0.050        |          |
| TOTAL SERVICE AREA                                                                                                   |             |   |        |   |        |   |     |              | 382.529  |
| INTERNAL CUT-OUT AREA                                                                                                |             |   |        |   |        |   |     |              |          |
| ITEM   | WIDTH       | X | LENGTH | X | FACTOR | X | NOS | TOWER-2 AREA |          |
| C1   | P.L.H. AREA |   |        |   |        |   |     |              | 2.354    |
| C2   | 2.700       | 0 | 0.050  | 0 | 1      | 1 | 2   | 0.160        |          |
| C3   | 1.000       | 0 | 1.000  | 0 | 1      | 1 | 2   | 0.100        |          |
| C4   | 0.750       | 0 | 0.840  | 0 | 1      | 1 | 2   | 0.124        |          |
| C5   | 1.500       | 0 | 1.070  | 0 | 1      | 1 | 2   | 0.150        |          |
| C6   | 2.800       | 0 | 0.050  | 0 | 1      | 1 | 2   | 0.140        |          |
| C7   | 2.700       | 0 | 0.050  | 0 | 1      | 1 | 2   | 0.135        |          |
| C8   | 0.050       | 0 | 0.050  | 0 | 1      | 1 | 2   | 0.050        |          |
| C9   | 0.050       | 0 | 0.050  | 0 | 1      | 1 | 2   | 0.050        |          |
| C10   | P.L.H. AREA |   |        |   |        |   |     |              | 3.594    |
| C11   | 2.800       | 0 | 0.050  | 0 | 1      | 1 | 2   | 0.140        |          |
| C12   | 2.800       | 0 | 2.700  | 0 | 1      | 1 | 2   | 17.640       |          |
| C13   | 0.750       | 0 | 1.000  | 0 | 1      | 1 | 2   | 0.150        |          |
| C14   | 0.750       | 0 | 2.700  | 0 | 1      | 1 | 2   | 10.125       |          |
| C15   | 0.750       | 0 | 2.700  | 0 | 1      | 1 | 2   | 10.125       |          |
| TOTAL INTERNAL CUT-OUT AREA                                                                                          |             |   |        |   |        |   |     |              | 201.174  |
| TOTAL PLATE AREA + SERVICE AREA + INTERNAL CUT-OUT AREA + F.A.R. AREA                                                |             |   |        |   |        |   |     |              | 4815.403 |
| TYPICAL FLOOR PLAN (3RD-4TH-6TH-7TH-8TH-10TH-11TH-12TH-14TH-15TH-16TH-19TH-20TH-21ST-23RD-24TH) F.A.R. AREA          |             |   |        |   |        |   |     |              |          |
|   |             |   |        |   |        |   |     |              | 3815.403 |

Sudheer  
Kumar

Digitally signed by  
Sudheer Kumar  
Date: 2024.12.11  
15:43:09 +05'30'

Musharr  
af Yusuf

Digitally signed by  
Musharr  
af Yusuf  
Date: 2024.12.07  
20:45:41 +05'30'

F.A.R. USAGE  
ITATES  
SERVICE

|   |                      |                                                                            |                    |
|---|----------------------|----------------------------------------------------------------------------|--------------------|
| PROJECT<br>EXISTING INSTITUTIONAL BUILDING<br>AT SECTOR TECH ZONE-4, PLOT-7,<br>GREATER NOIDA<br>M/S A.L. SOFTWEB PVT.LTD. |                      | SUBMISSION                                                                 |                    |
| DRAWING TITLE<br>TYPICAL FLOOR PLAN<br>(3RD-4TH-6TH-7TH-8TH-10TH-11TH-12TH-14TH-15TH-16TH-19TH-20TH-21ST-23RD-24TH)        |                      | IT-TOWER                                                                   |                    |
| AMISH BHUTANI<br>ANI   | ROHIT SAINI<br>SAINI | Digitally signed by<br>ROHIT SAINI<br>Date: 2024.12.07<br>11:03:40 +05'30' |                    |
| OWNER'S SIGN   |                      | ARCHITECT'S SIGN                                                           |                    |
| ACPL<br>ACPL Design Ltd   |                      | ACPL<br>ACPL Design Ltd                                                    |                    |
| SCALE<br>1:200   | DESIGN BY            | CHECKED BY                                                                 | DATE<br>08.04.2019 |
| DESIGN BY   | CHECKED BY           | DRG NO.                                                                    | SD/1089-23         |












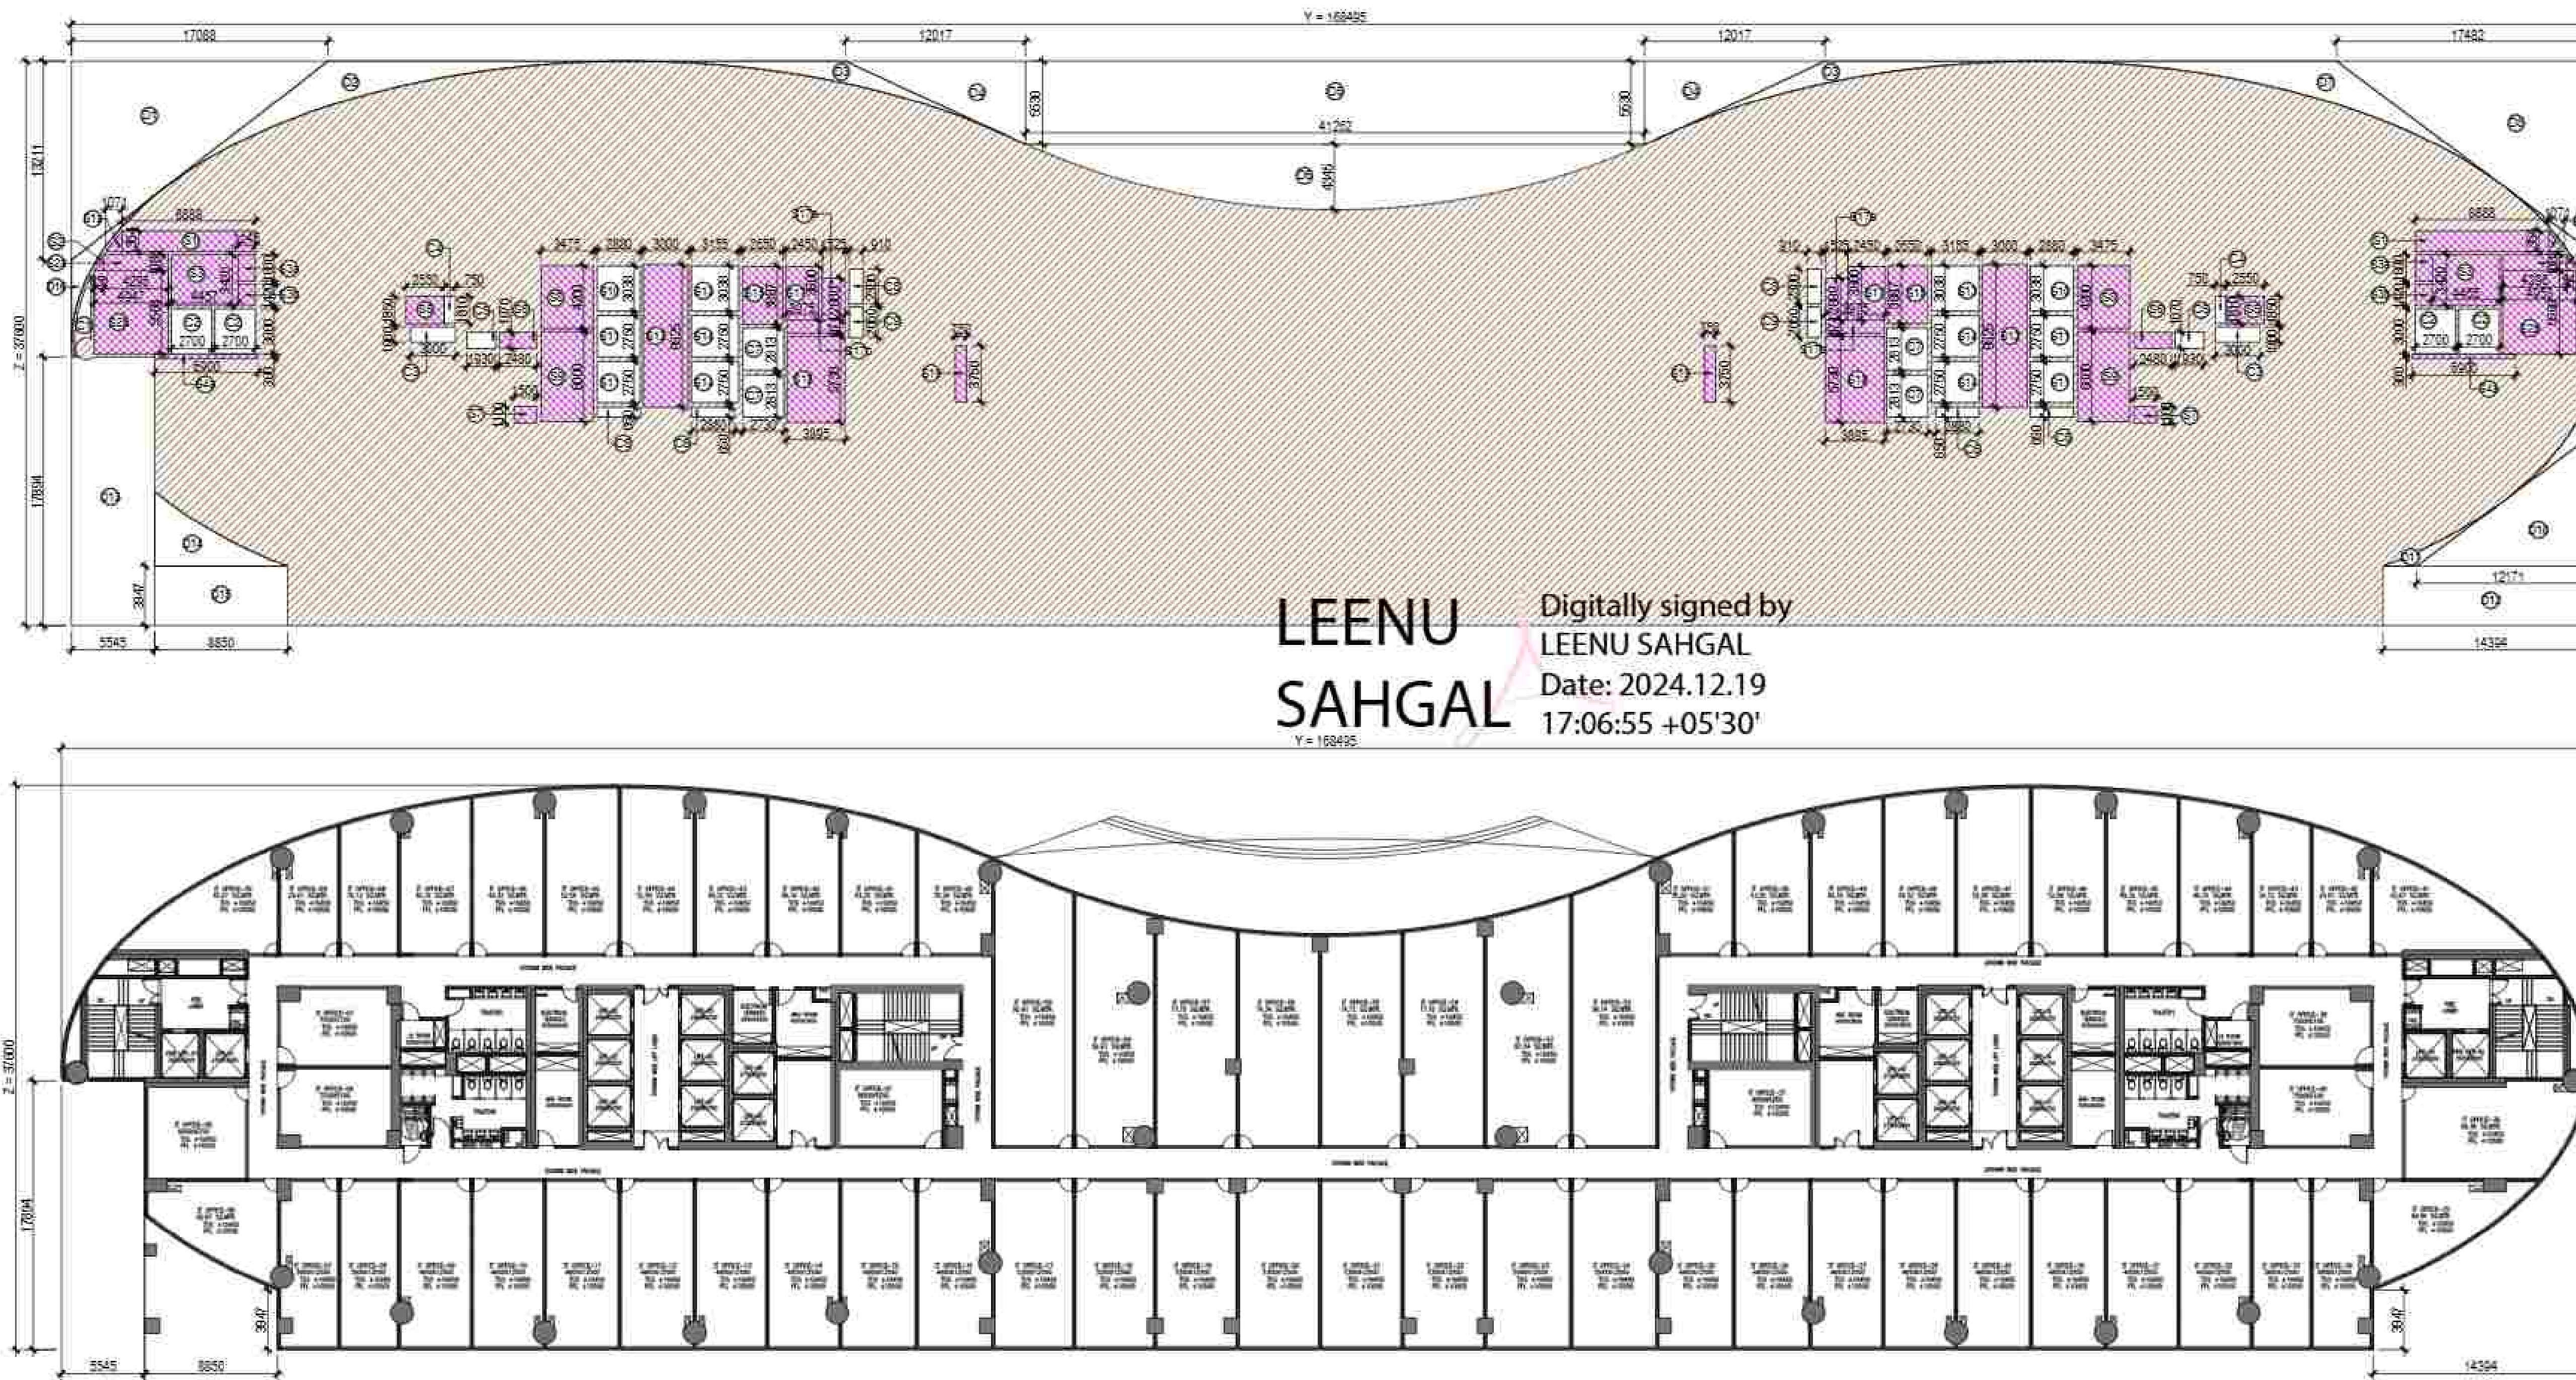

LEENU  
SAHGAL

Digitally signed by  
LEENU SAHGAL  
Date: 2024.12.19  
17:06:55 +05'30'

Sudheer  
Kumar

Digitally signed by  
Sudheer Kumar  
Date: 2024.12.11 15:45:17  
+05'30'



| 2ND FLOOR AREA DETAIL IN F.A.R. (T: TOWER)                               |             |   |        |   |        |   |     |         |          |
|--------------------------------------------------------------------------|-------------|---|--------|---|--------|---|-----|---------|----------|
| ITEM                                                                     | WIDTH       | X | LENGTH | X | FACTOR | X | NOS | AREA    | (SQMT)   |
| 1 + 2                                                                    | 100.400     | X | 77.000 | X | 1      | X | 1   | 7700.00 | 7700.00  |
| TOTAL = (Y 2)                                                            |             |   |        |   |        |   |     |         | 7700.00  |
| DEDUCTION AREA                                                           |             |   |        |   |        |   |     |         |          |
| ITEM                                                                     | WIDTH       | X | LENGTH | X | FACTOR | X | NOS | AREA    | (SQMT)   |
| D1                                                                       | 17.000      | X | 18.211 | X | 0.5    | X | 1   | 152.875 | 152.875  |
| D2                                                                       | P.LINE AREA |   |        |   |        |   |     |         | 15.407   |
| D3                                                                       | P.LINE AREA |   |        |   |        |   |     |         | 24.832   |
| D4                                                                       | 12.017      | X | 5.930  | X | 0.5    | X | 2   | 71.404  | 71.404   |
| D5                                                                       | 21.202      | X | 5.930  | X | 1      | X | 1   | 125.819 | 125.819  |
| D6                                                                       | 11.202      | X | 4.915  | X | 0.5    | X | 1   | 27.652  | 27.652   |
| D7                                                                       | P.LINE AREA |   |        |   |        |   |     |         | 24.832   |
| D8                                                                       | 17.482      | X | 15.066 | X | 0.5    | X | 1   | 131.208 | 131.208  |
| D9                                                                       | P.LINE AREA |   |        |   |        |   |     |         | 11.701   |
| D10                                                                      | 12.171      | X | 0.000  | X | 0.5    | X | 1   | 55.902  | 55.902   |
| D11                                                                      | P.LINE AREA |   |        |   |        |   |     |         | 2.540    |
| D12                                                                      | 14.304      | X | 1.900  | X | 1      | X | 1   | 27.171  | 27.171   |
| D13                                                                      | 5.940       | X | 17.104 | X | 1      | X | 1   | 101.221 | 101.221  |
| D14                                                                      | P.LINE AREA |   |        |   |        |   |     |         | 18.372   |
| D15                                                                      | 8.890       | X | 8.907  | X | 1      | X | 1   | 52.931  | 52.931   |
| D16                                                                      | P.LINE AREA |   |        |   |        |   |     |         | 5.817    |
| TOTAL AREA                                                               |             |   |        |   |        |   |     |         | 8014.304 |
| V2: (DEDUCTION AREA) = 1ST FLOOR PLATE AREA                              |             |   |        |   |        |   |     |         | 5330.908 |
| 2ND FLOOR TOTAL PLATE AREA =                                             |             |   |        |   |        |   |     |         | 2683.396 |
| SERVICES AREA                                                            |             |   |        |   |        |   |     |         |          |
| ITEM                                                                     | WIDTH       | X | LENGTH | X | FACTOR | X | NOS | AREA    | (SQMT)   |
| S1                                                                       | 8.888       | X | 1.334  | X | 1      | X | 2   | 23.616  | 23.616   |
| S2                                                                       | 1.071       | X | 1.054  | X | 0.5    | X | 2   | 1.120   | 1.120    |
| S3                                                                       | 0.001       | X | 1.088  | X | 0.5    | X | 7   | 0.375   | 0.375    |
| S4                                                                       | 4.795       | X | 1.088  | X | 1      | X | 2   | 10.352  | 10.352   |
| S5                                                                       | 4.947       | X | 5.568  | X | 1      | X | 2   | 55.094  | 55.094   |
| S6                                                                       | 4.837       | X | 9.438  | X | 1      | X | 2   | 91.488  | 91.488   |
| S7                                                                       | 1.179       | X | 1.691  | X | 1      | X | 2   | 14.112  | 14.112   |
| S8                                                                       | 1.145       | X | 1.438  | X | 1      | X | 2   | 3.302   | 3.302    |
| S9                                                                       | 4.000       | X | 0.336  | X | 1      | X | 4   | 5.376   | 5.376    |
| S10                                                                      | 2.550       | X | 1.950  | X | 1      | X | 2   | 9.975   | 9.975    |
| S11                                                                      | 2.488       | X | 1.010  | X | 1      | X | 2   | 5.000   | 5.000    |
| S12                                                                      | 1.500       | X | 1.330  | X | 1      | X | 2   | 3.960   | 3.960    |
| S13                                                                      | 3.875       | X | 4.220  | X | 1      | X | 2   | 32.850  | 32.850   |
| S14                                                                      | 4.475       | X | 0.000  | X | 1      | X | 7   | 41.700  | 41.700   |
| S15                                                                      | 1.000       | X | 9.115  | X | 1      | X | 2   | 18.230  | 18.230   |
| S16                                                                      | 2.480       | X | 8.887  | X | 1      | X | 2   | 44.002  | 44.002   |
| S17                                                                      | 4.450       | X | 3.600  | X | 1      | X | 2   | 32.040  | 32.040   |
| S18                                                                      | 1.525       | X | 2.900  | X | 1      | X | 2   | 8.900   | 8.900    |
| S19                                                                      | 1.885       | X | 0.871  | X | 1      | X | 2   | 3.270   | 3.270    |
| S20                                                                      | 1.885       | X | 5.737  | X | 1      | X | 2   | 21.612  | 21.612   |
| S21                                                                      | 0.750       | X | 3.150  | X | 1      | X | 2   | 4.725   | 4.725    |
| TOTAL SERVICE AREA                                                       |             |   |        |   |        |   |     |         | 382.529  |
| INTERNAL CUT-OUT AREA                                                    |             |   |        |   |        |   |     |         |          |
| ITEM                                                                     | WIDTH       | X | LENGTH | X | FACTOR | X | NOS | AREA    | (SQMT)   |
| C1                                                                       | P.LINE AREA |   |        |   |        |   |     |         | 1.054    |
| C2                                                                       | 2.181       | X | 3.000  | X | 1      | X | 1   | 6.543   | 6.543    |
| C3                                                                       | 1.000       | X | 1.000  | X | 1      | X | 2   | 2.000   | 2.000    |
| C4                                                                       | 0.250       | X | 1.810  | X | 1      | X | 2   | 0.905   | 0.905    |
| C5                                                                       | 1.000       | X | 1.070  | X | 1      | X | 2   | 2.140   | 2.140    |
| C6                                                                       | 2.880       | X | 0.450  | X | 1      | X | 4   | 5.184   | 5.184    |
| C7                                                                       | 1.700       | X | 3.811  | X | 1      | X | 2   | 13.078  | 13.078   |
| C8                                                                       | 0.910       | X | 2.300  | X | 1      | X | 2   | 4.158   | 4.158    |
| C9                                                                       | 0.750       | X | 2.380  | X | 1      | X | 2   | 3.570   | 3.570    |
| C10                                                                      | P.LINE AREA |   |        |   |        |   |     |         | 1.698    |
| C11                                                                      | 2.080       | X | 2.030  | X | 1      | X | 2   | 8.424   | 8.424    |
| C12                                                                      | 2.880       | X | 2.730  | X | 1      | X | 4   | 31.104  | 31.104   |
| C13                                                                      | 1.555       | X | 0.000  | X | 1      | X | 2   | 0.000   | 0.000    |
| C14                                                                      | 1.555       | X | 2.750  | X | 1      | X | 4   | 17.000  | 17.000   |
| TOTAL INTERNAL CUT-OUT AREA=                                             |             |   |        |   |        |   |     |         | 201.134  |
| TOTAL PLATE AREA = (SERVICES AREA + INTERNAL CUT-OUT AREA) + F.A.R. AREA |             |   |        |   |        |   |     |         | 2764.861 |
| 2ND FLOOR F.A.R. AREA =                                                  |             |   |        |   |        |   |     |         | 2683.396 |

Musharr  
af Yusuf

Digitally signed by  
Musharr af Yusuf  
Date: 2024.12.07  
21:00:19 +05'30'

|   |  |                       |  |
|---|--|-----------------------|--|
| PROJECT:<br>EXISTING INSTITUTIONAL BUILDING<br>AT SECTOR TECH ZONE-4, PLOT-7,<br>GREATER NOIDA.<br>M/S A.L. SOFTWARE PVT.LTD. |  | SUBMISSION            |  |
| DRAWING TITLE:<br>IT-TOWER<br>2ND FLOOR PLAN<br>& AREA DETAILS                                                                |  | OWNER'S SIGN          |  |
| AMISH BHUTANI<br>ANI   |  | ARCHITECT'S SIGN      |  |
| ACPL<br>ACPL Design Ltd   |  | DATE: 08.04.2019      |  |
| SCALE: 1:200   |  | DESIGN BY: SD/1089-22 |  |
| CHECKED BY:   |  | DATE: 08.04.2019      |  |
| DESIGN BY:   |  | DATE: 08.04.2019      |  |



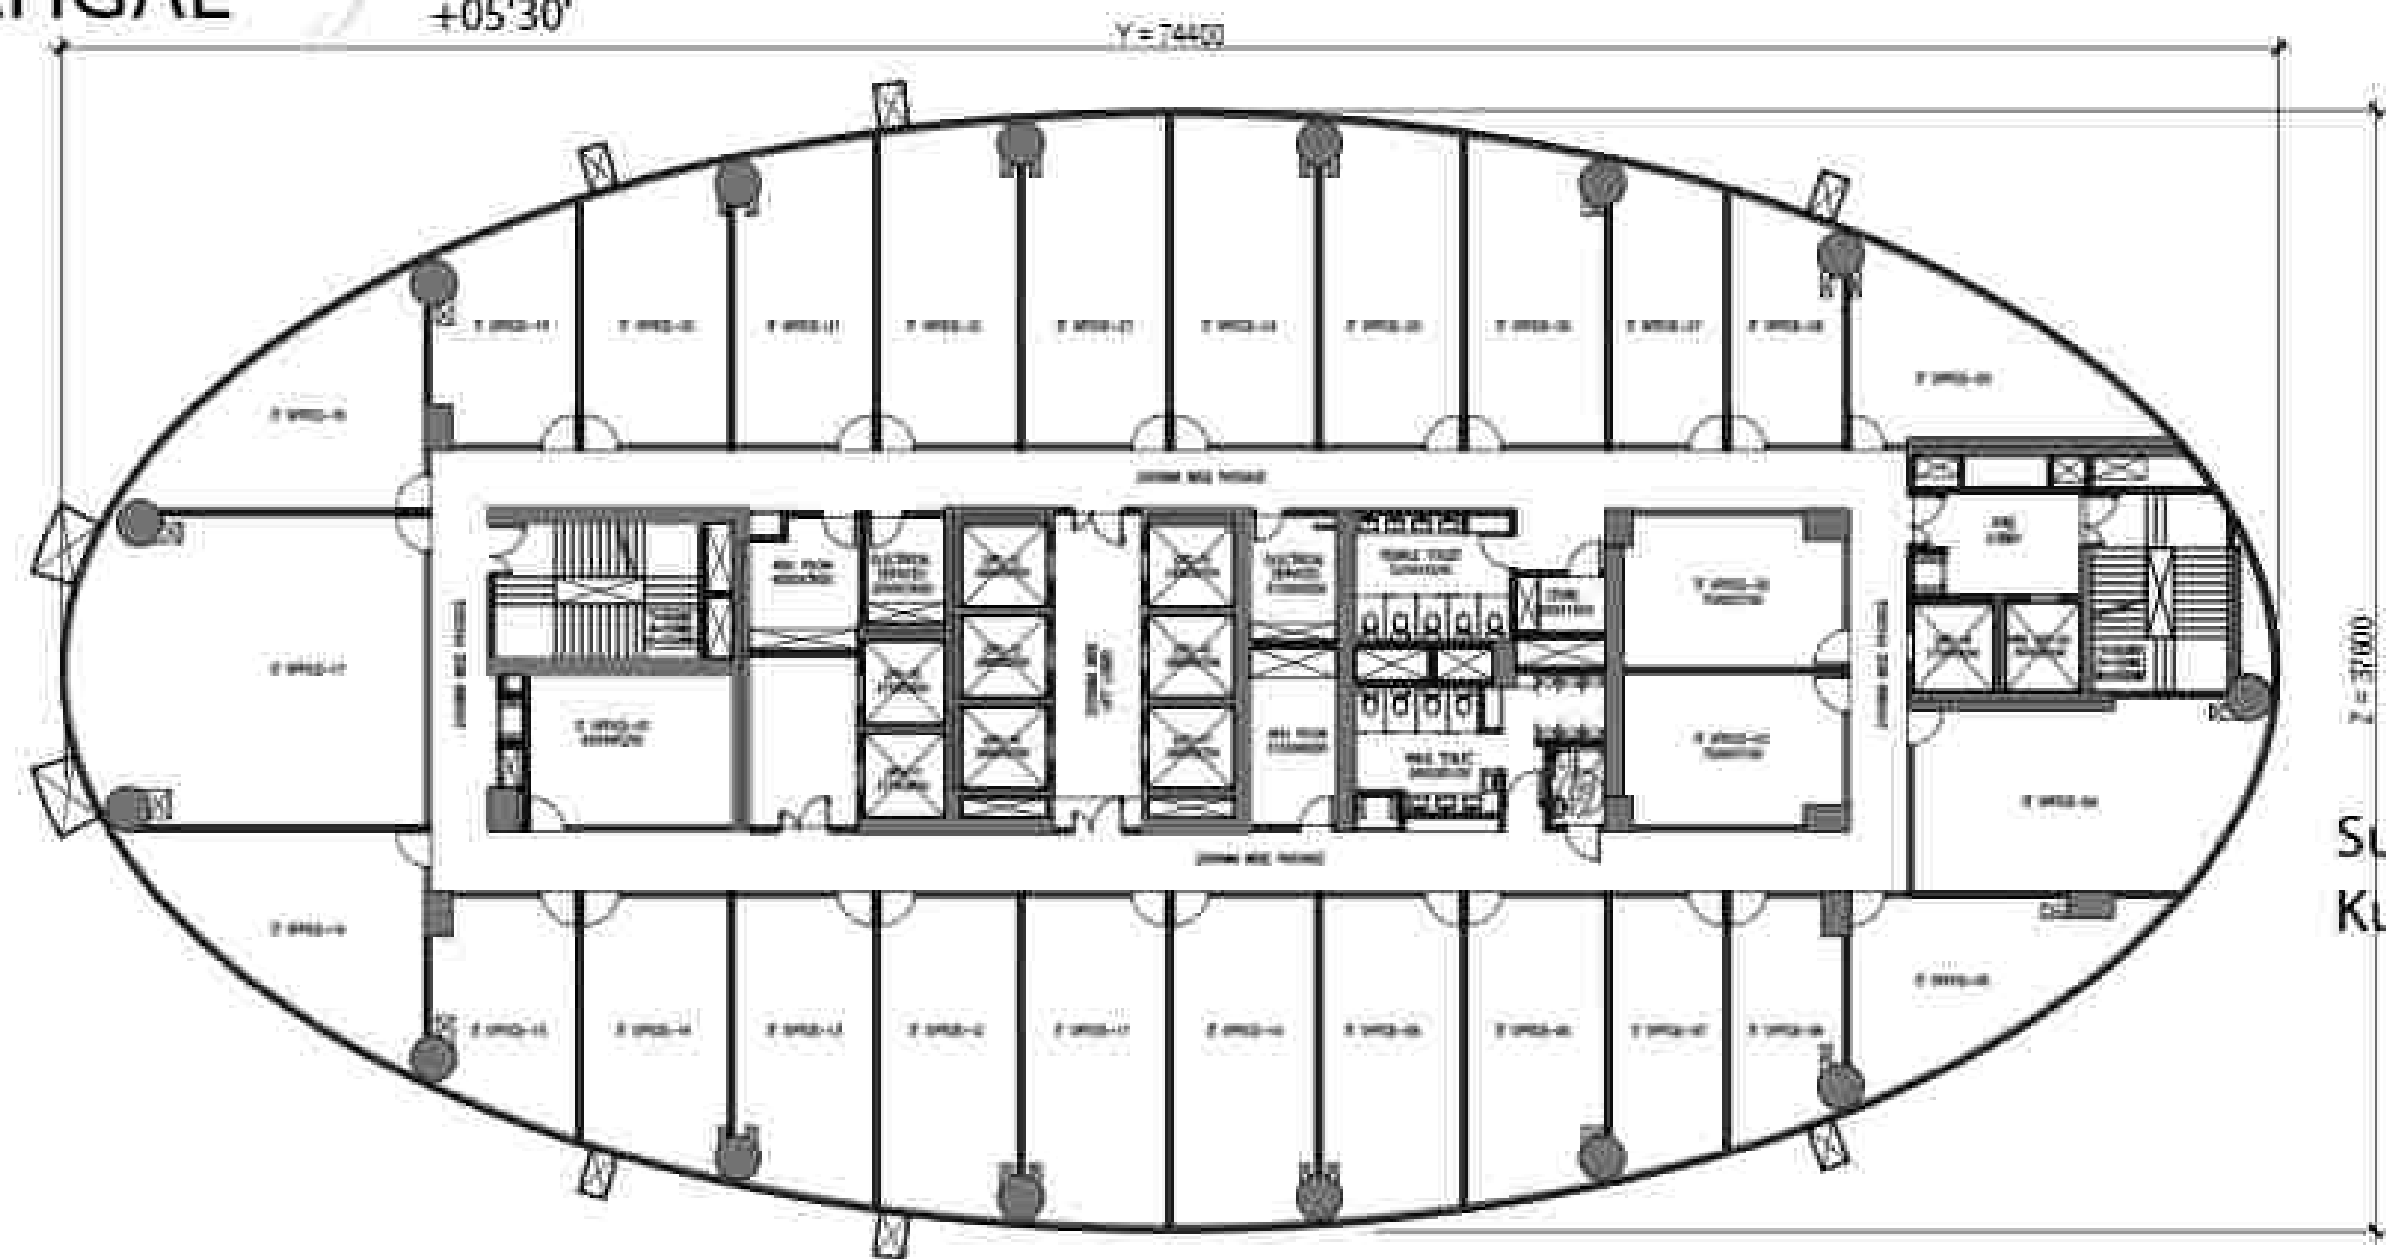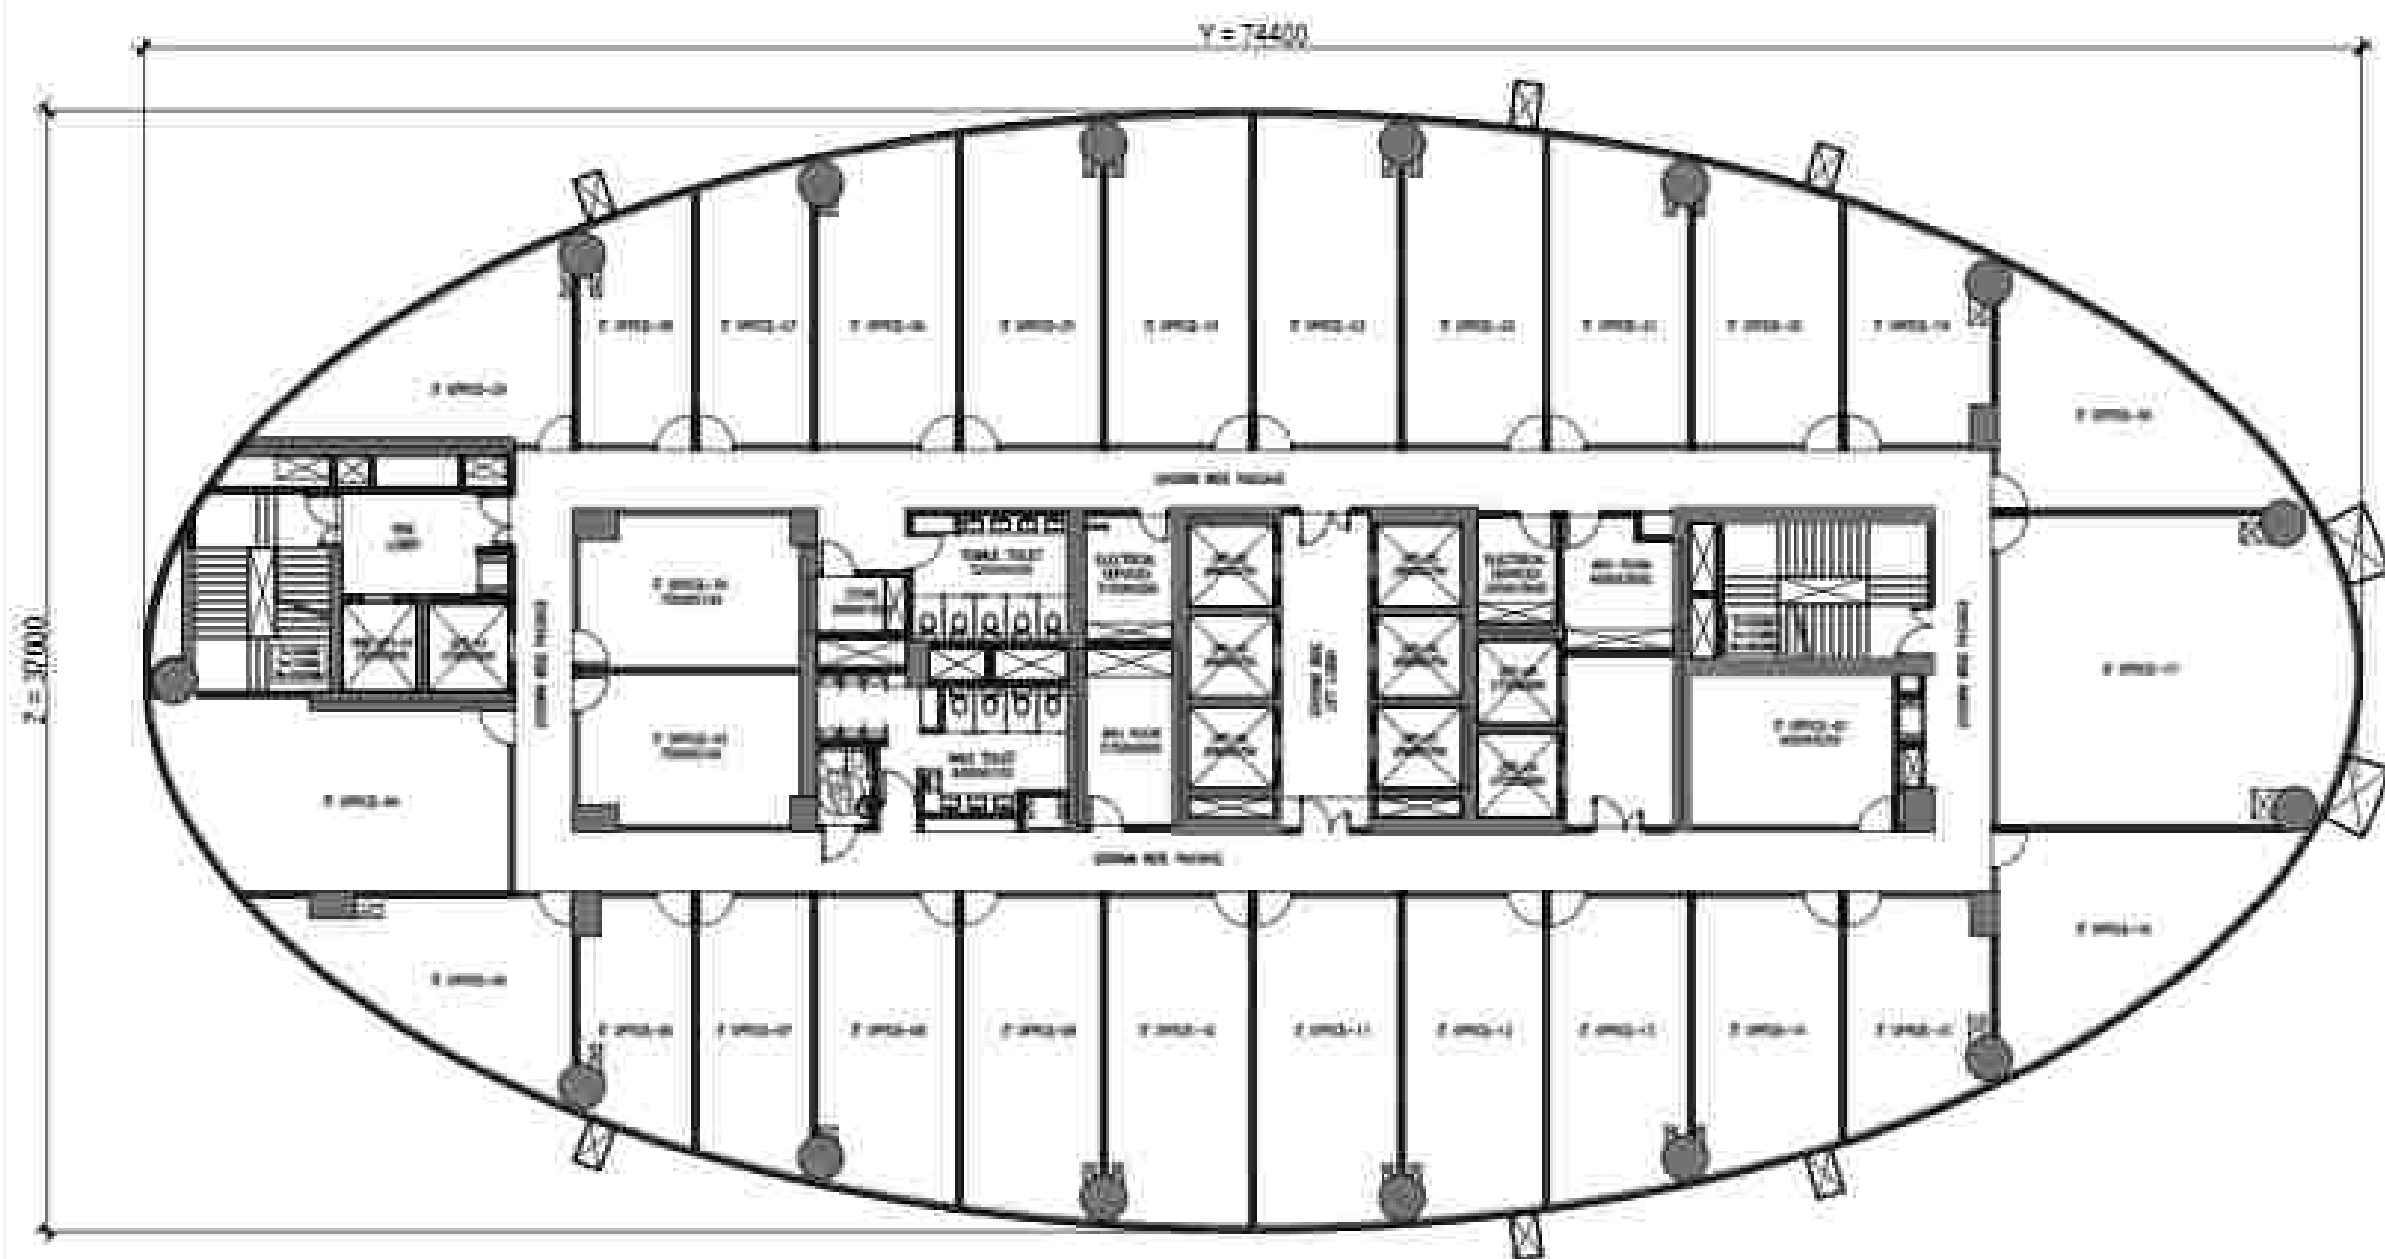

LEENU  
SAHGAL

Digitally signed by LEENU  
SAHGAL  
Date: 2024.12.19 17:08:43  
+05'30'

Sudheer  
Kumar

Digitally signed by Sudheer Kumar  
Date: 2024.12.11 15:45:51  
+05'30'

**Musharr**  
**af Yusuf**

7:00

Sudheer Kumar

Digitally signed by Sudheer Kumar  
Date: 2024.12.11 15:45:51 +05'30'

F.A.R. USAGE

IT/ITES

Service

| 25TH FLOOR PLAN AREA DETAILS (T-TOWER) |        |   |            |   |        |   |                      |
|----------------------------------------|--------|---|------------|---|--------|---|----------------------|
| ITEM                                   | WIDTH  | X | LENGTH     | X | FACTOR | X | TOWER - 1 AREA (SQM) |
| T-1                                    | 14.400 | 0 | 17.000     | 0 | 1      | 2 | 244.800              |
| TOTAL = (T-1)                          |        |   |            |   |        |   |                      |
| CORRUPTION AREA                        |        |   |            |   |        |   |                      |
| ITEM                                   | WIDTH  | X | LENGTH     | X | FACTOR | X | TOWER - 1 AREA (SQM) |
| C1                                     | 10.318 | 0 | 12.327     | 0 | 0.5    | 2 | 258.737              |
| C2                                     |        |   | FLOOR AREA |   |        | 2 | 18.000               |
| C3                                     |        |   | FLOOR AREA |   |        | 2 | 18.000               |
| C4                                     | 15.948 | 0 | 15.625     | 0 | 0.5    | 2 | 254.078              |
| C5                                     |        |   | FLOOR AREA |   |        | 2 | 18.000               |
| C6                                     |        |   | FLOOR AREA |   |        | 2 | 18.000               |
| C7                                     |        |   | FLOOR AREA |   |        | 2 | 18.000               |
| C8                                     | 17.002 | 1 | 17.002     | 0 | 0.5    | 2 | 284.171              |
| C9                                     |        |   | FLOOR AREA |   |        | 2 | 18.000               |
| C10                                    |        |   | FLOOR AREA |   |        | 2 | 18.000               |
| TOTAL AREA =                           |        |   |            |   |        |   |                      |
| TOTAL CORRUPTION AREA =                |        |   |            |   |        |   |                      |
| TOTAL FLOOR AREA =                     |        |   |            |   |        |   |                      |
| SERVICE AREA                           |        |   |            |   |        |   |                      |
| ITEM                                   | WIDTH  | X | LENGTH     | X | FACTOR | X | TOWER - 1 AREA (SQM) |
| S1                                     | 8.888  | 0 | 1.254      | 0 | 1      | 2 | 22.000               |
| S2                                     | 8.888  | 0 | 2.374      | 0 | 0.5    | 2 | 1.833                |
| S3                                     | 12.000 | 0 | 1.000      | 0 | 0.5    | 2 | 0.750                |
| S4                                     | 0.750  | 0 | 1.200      | 0 | 1      | 2 | 0.900                |
| S5                                     | 0.667  | 0 | 5.000      | 0 | 1      | 2 | 5.000                |
| S6                                     | 4.667  | 0 | 3.220      | 0 | 1      | 2 | 30.000               |
| S7                                     | 1.243  | 0 | 1.000      | 0 | 1      | 2 | 0.125                |
| S8                                     | 1.143  | 0 | 1.000      | 0 | 1      | 2 | 0.125                |
| S9                                     | 0.900  | 0 | 1.000      | 0 | 1      | 2 | 0.100                |
| S10                                    | 0.667  | 0 | 1.000      | 0 | 1      | 2 | 0.083                |
| S11                                    | 0.500  | 0 | 1.000      | 0 | 1      | 2 | 0.063                |
| S12                                    | 0.400  | 0 | 1.000      | 0 | 1      | 2 | 0.050                |
| S13                                    | 0.300  | 0 | 1.000      | 0 | 1      | 2 | 0.038                |
| S14                                    | 0.200  | 0 | 1.000      | 0 | 1      | 2 | 0.025                |
| S15                                    | 0.100  | 0 | 1.000      | 0 | 1      | 2 | 0.013                |
| S16                                    | 0.050  | 0 | 1.000      | 0 | 1      | 2 | 0.006                |
| TOTAL SERVICE AREA                     |        |   |            |   |        |   |                      |
| INTERNAL CUT-CUT AREA                  |        |   |            |   |        |   |                      |
| ITEM                                   | WIDTH  | X | LENGTH     | X | FACTOR | X | TOWER - 1 AREA (SQM) |
| I1                                     |        |   | FLOOR AREA |   |        | 2 | 1.000                |
| I2                                     | 2.000  | 0 | 3.200      | 0 | 1      | 2 | 12.800               |
| I3                                     | 3.000  | 0 | 1.000      | 0 | 1      | 2 | 6.000                |
| I4                                     | 0.250  | 0 | 1.000      | 0 | 1      | 2 | 0.125                |
| I5                                     | 0.500  | 0 | 1.000      | 0 | 1      | 2 | 0.250                |
| I6                                     | 0.800  | 0 | 0.500      | 0 | 1      | 2 | 0.200                |
| I7                                     | 0.400  | 0 | 1.000      | 0 | 1      | 2 | 0.100                |
| I8                                     | 0.200  | 0 | 1.000      | 0 | 1      | 2 | 0.050                |
| I9                                     | 0.100  | 0 | 1.000      | 0 | 1      | 2 | 0.025                |
| I10                                    |        |   | FLOOR AREA |   |        | 2 | 1.000                |
| I11                                    | 0.000  | 0 | 3.200      | 0 | 1      | 2 | 12.800               |
| I12                                    | 0.000  | 0 | 3.200      | 0 | 1      | 2 | 12.800               |
| I13                                    | 0.000  | 0 | 3.200      | 0 | 1      | 2 | 12.800               |
| I14                                    | 0.150  | 0 | 2.240      | 0 | 1      | 2 | 0.672                |
| TOTAL INTERNAL CUT-CUT AREA            |        |   |            |   |        |   |                      |
| TOTAL FLOOR AREA =                     |        |   |            |   |        |   |                      |
| TOTAL CORRUPTION AREA =                |        |   |            |   |        |   |                      |
| TOTAL SERVICE AREA =                   |        |   |            |   |        |   |                      |
| TOTAL INTERNAL CUT-CUT AREA =          |        |   |            |   |        |   |                      |
| TOTAL FLOOR AREA =                     |        |   |            |   |        |   |                      |

## SUBMISSION

PROJECT  
EXISTING INSTITUTIONAL BUILDING  
AT SECTOR TECH ZONE-4, PLOT-7,  
GREATER NOIDA  
M/S A L. SOFTWARE PVT.LTD.

DRAWING TITLE  
**IT-TOWER**  
**25TH FLOOR PLAN /**  
**& AREA DETAILS**

|                                                                                         |                                                                                     |
|-----------------------------------------------------------------------------------------|-------------------------------------------------------------------------------------|
| AMISH BHUTANI<br>Digitally signed by AMISH BHUTANI<br>Date: 2013.07.28 11:03:40 +05'30' | ROHIT SAINI<br>Digitally signed by ROHIT SAINI<br>Date: 2013.07.28 11:03:40 +05'30' |
|-----------------------------------------------------------------------------------------|-------------------------------------------------------------------------------------|

|               |                  |
|---------------|------------------|
| DINNER 8-8:30 | ARCHITECT 8-8:30 |
|---------------|------------------|

[illegible]

|           |            |          |            |            |
|-----------|------------|----------|------------|------------|
| SCALE     | 1:200      | DEALT BY | DATE -     | 08.04.2019 |
| DESIGN BY | CHECKED BY | DRG. NO. | SD-1000-00 |            |

SD/1089-26















LEENU  
SAHGAL

Digitally signed by  
LEENU SAHGAL  
Date: 2024.12.19  
17:14:51 +05'30'

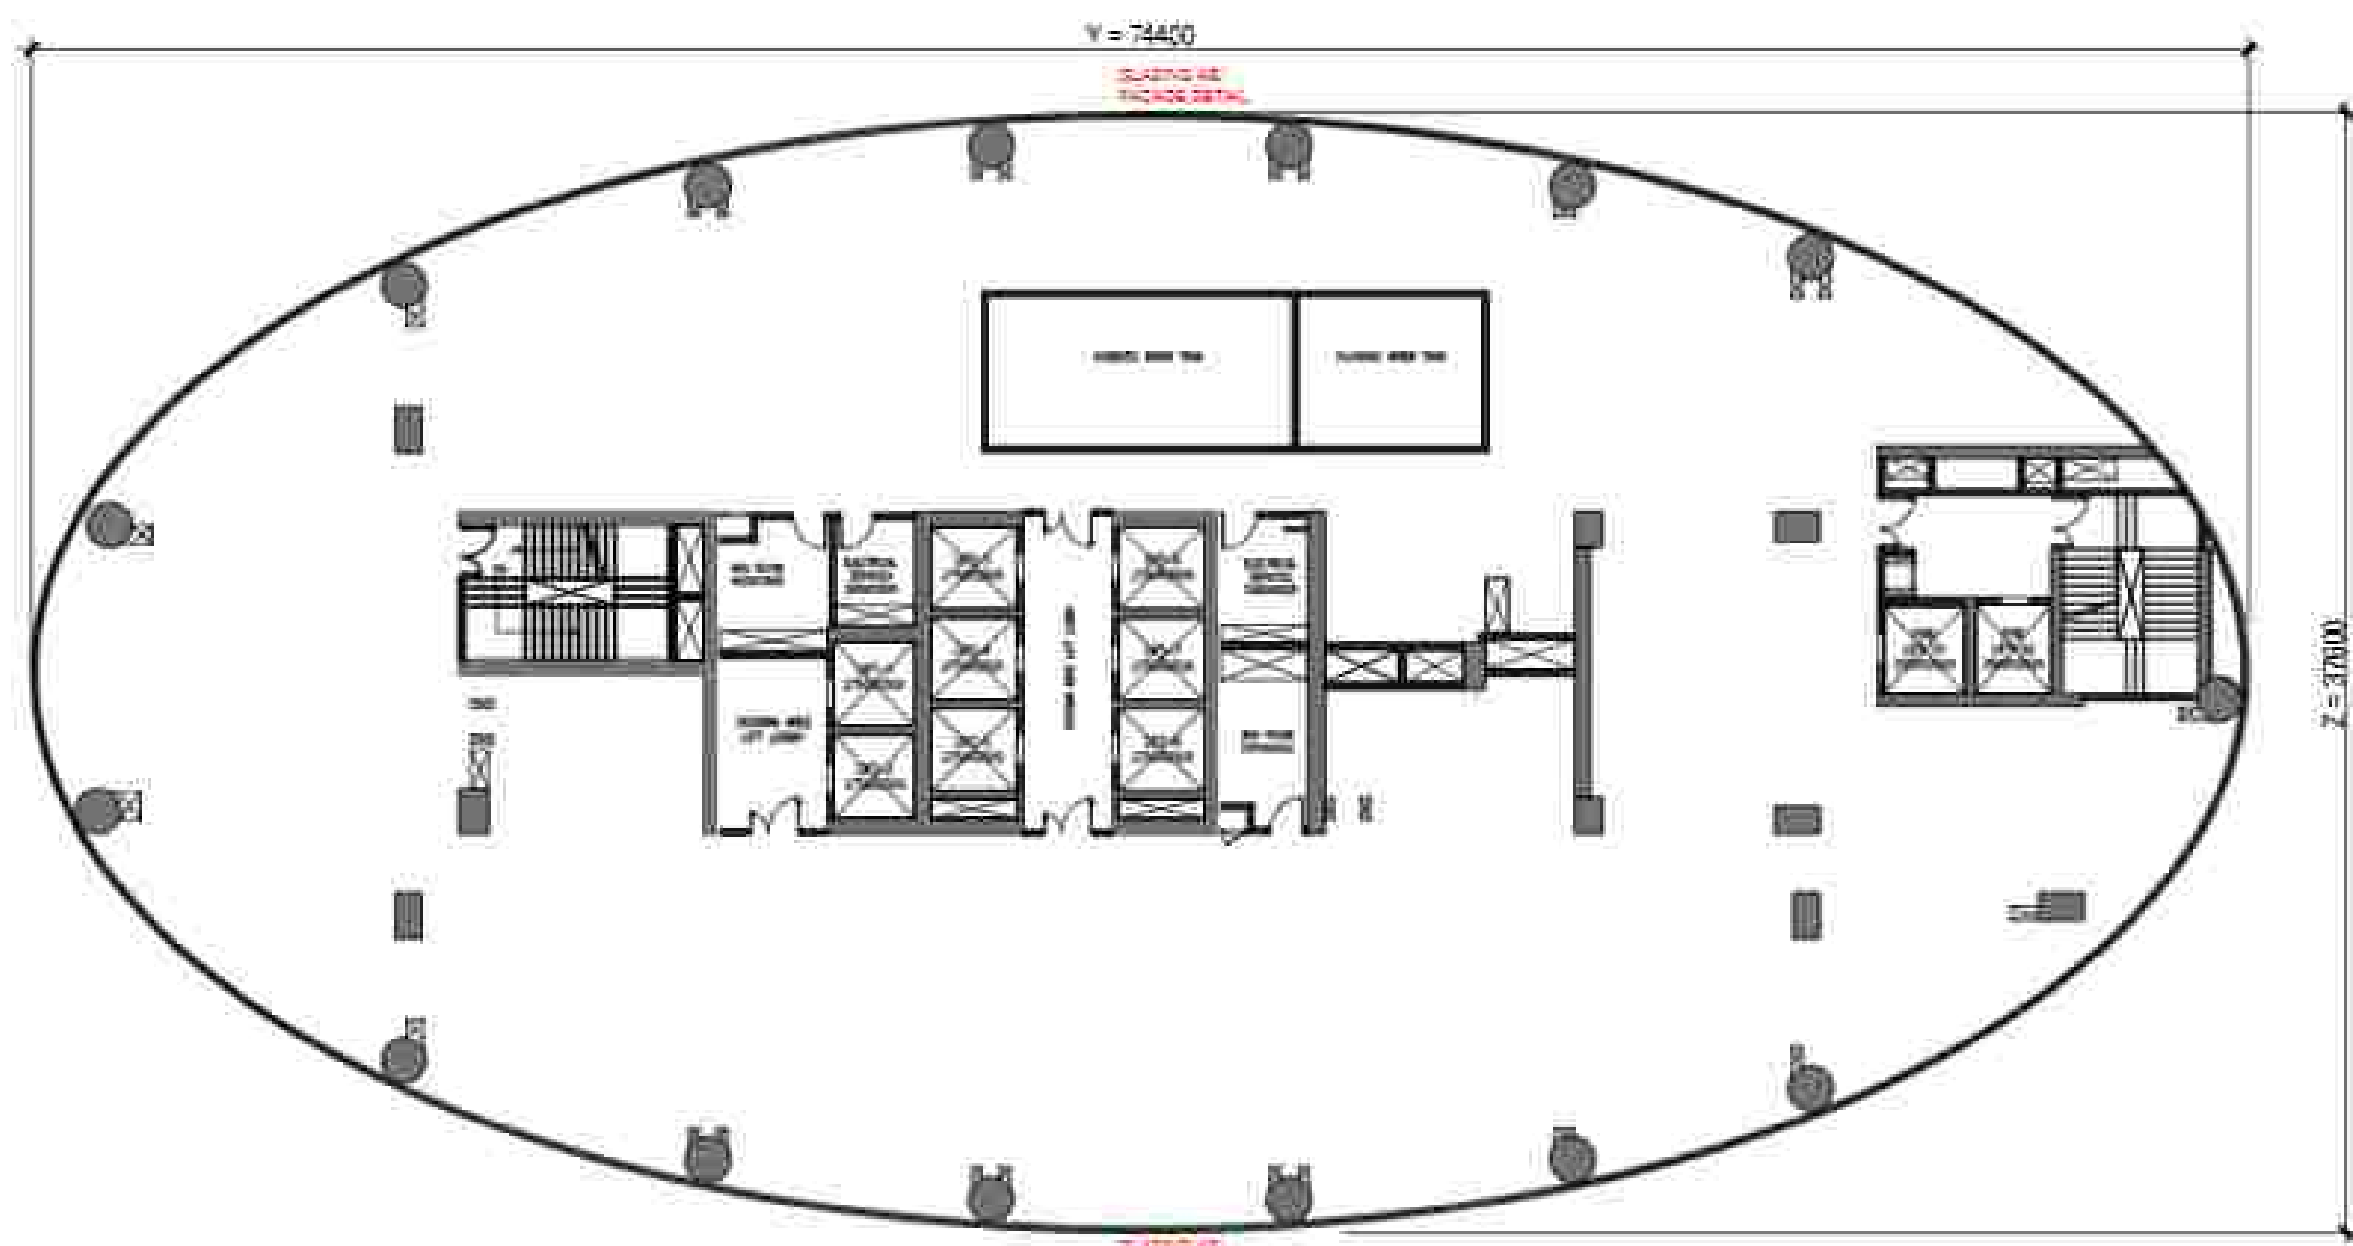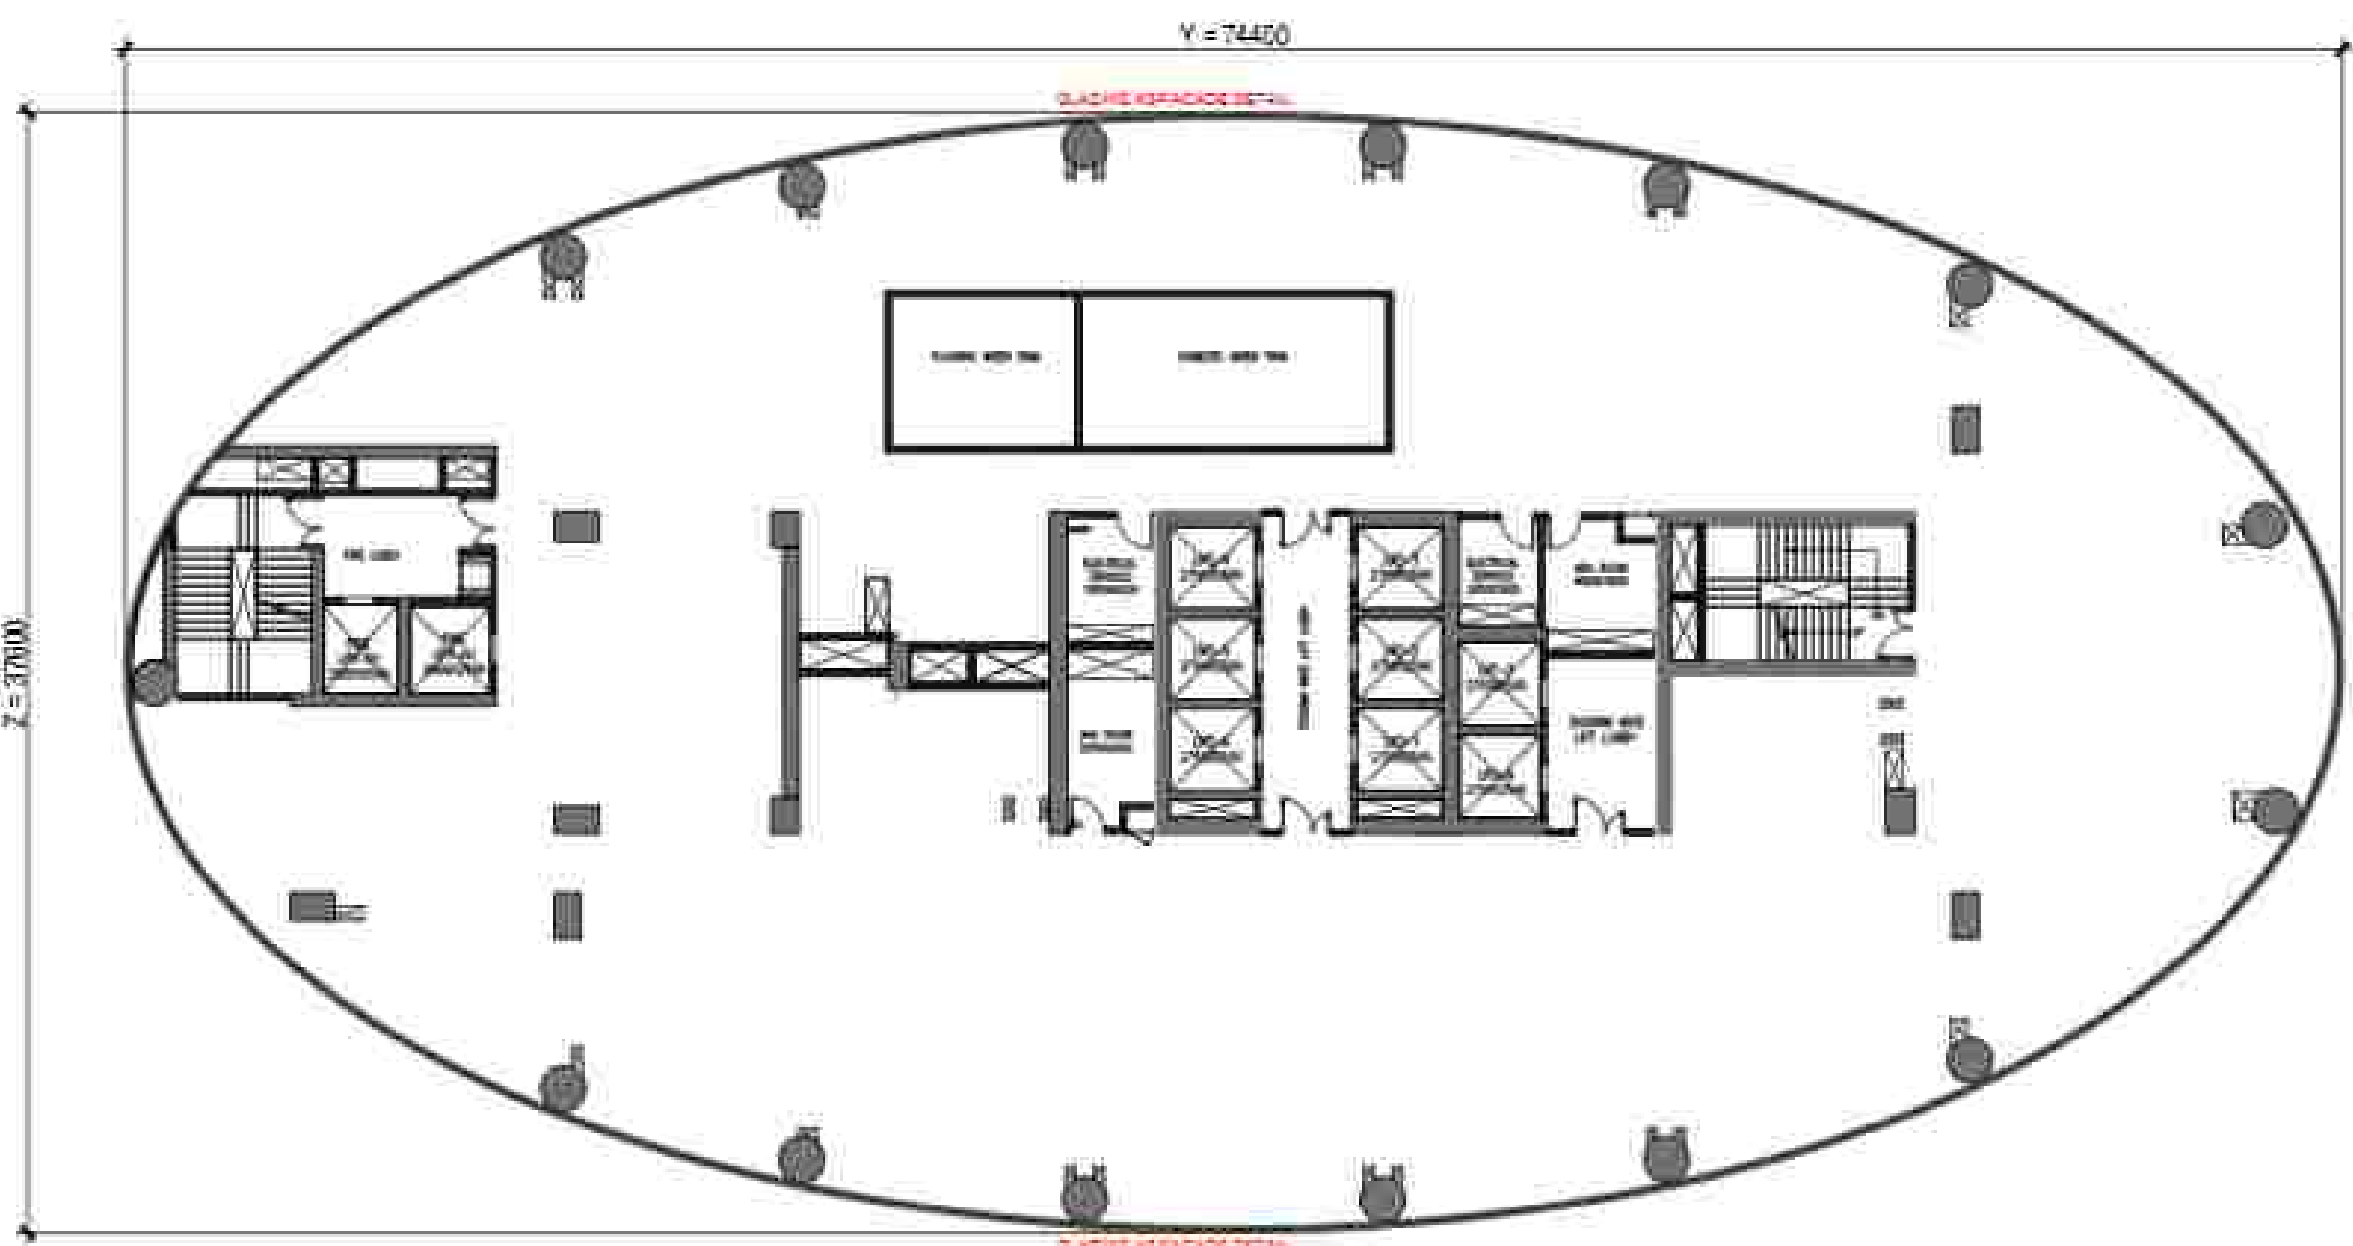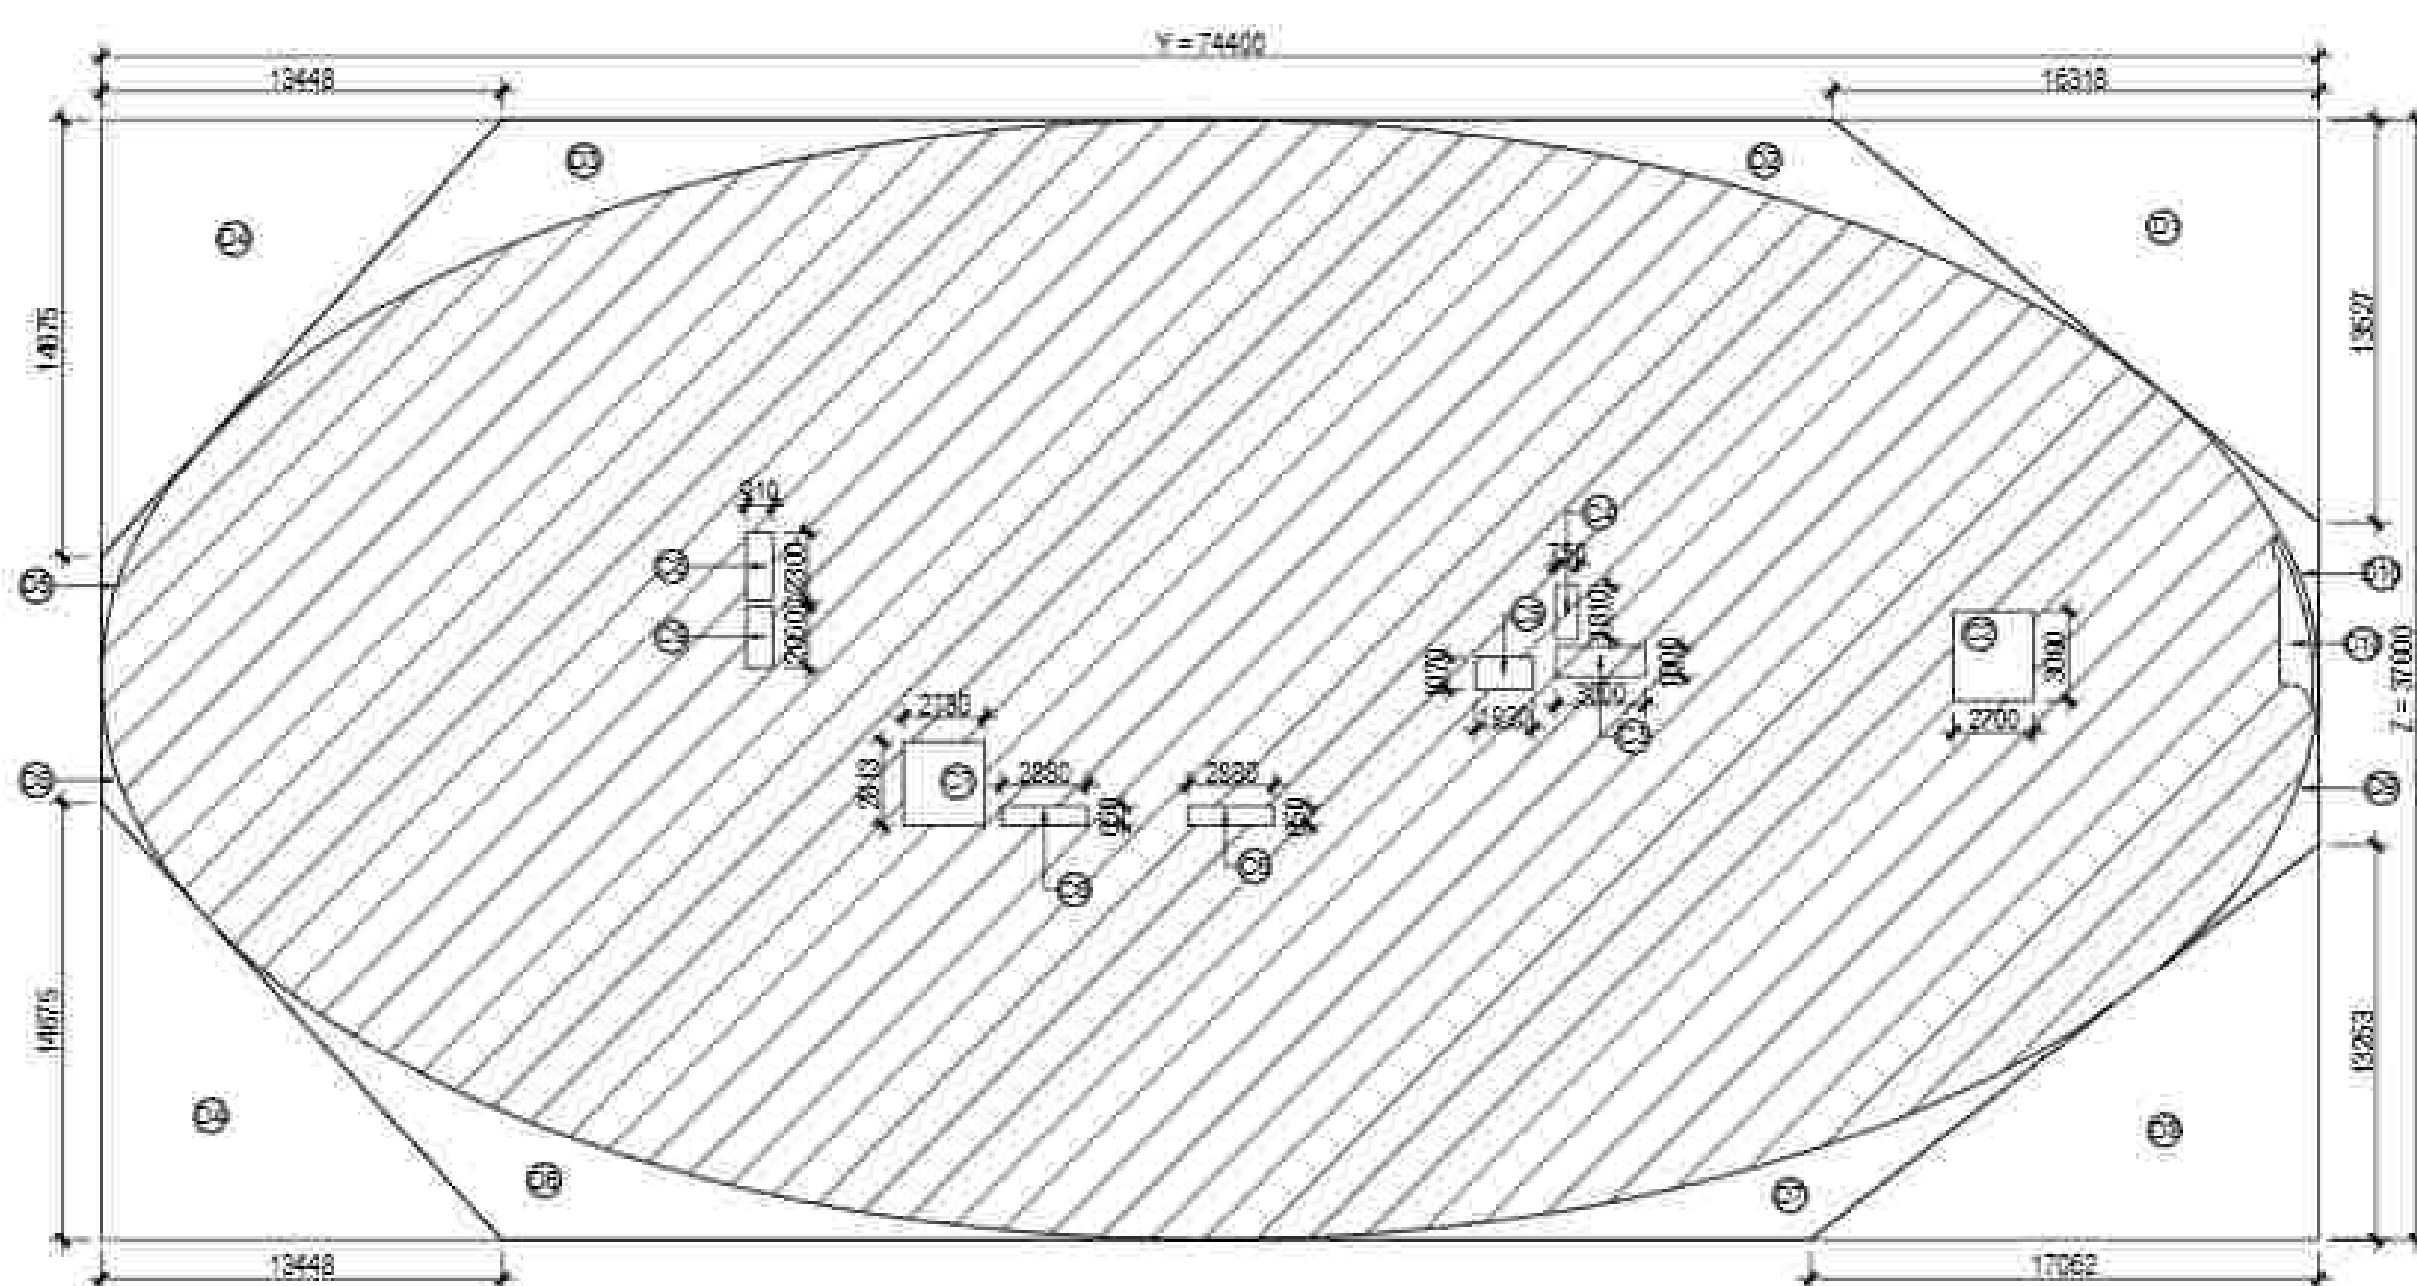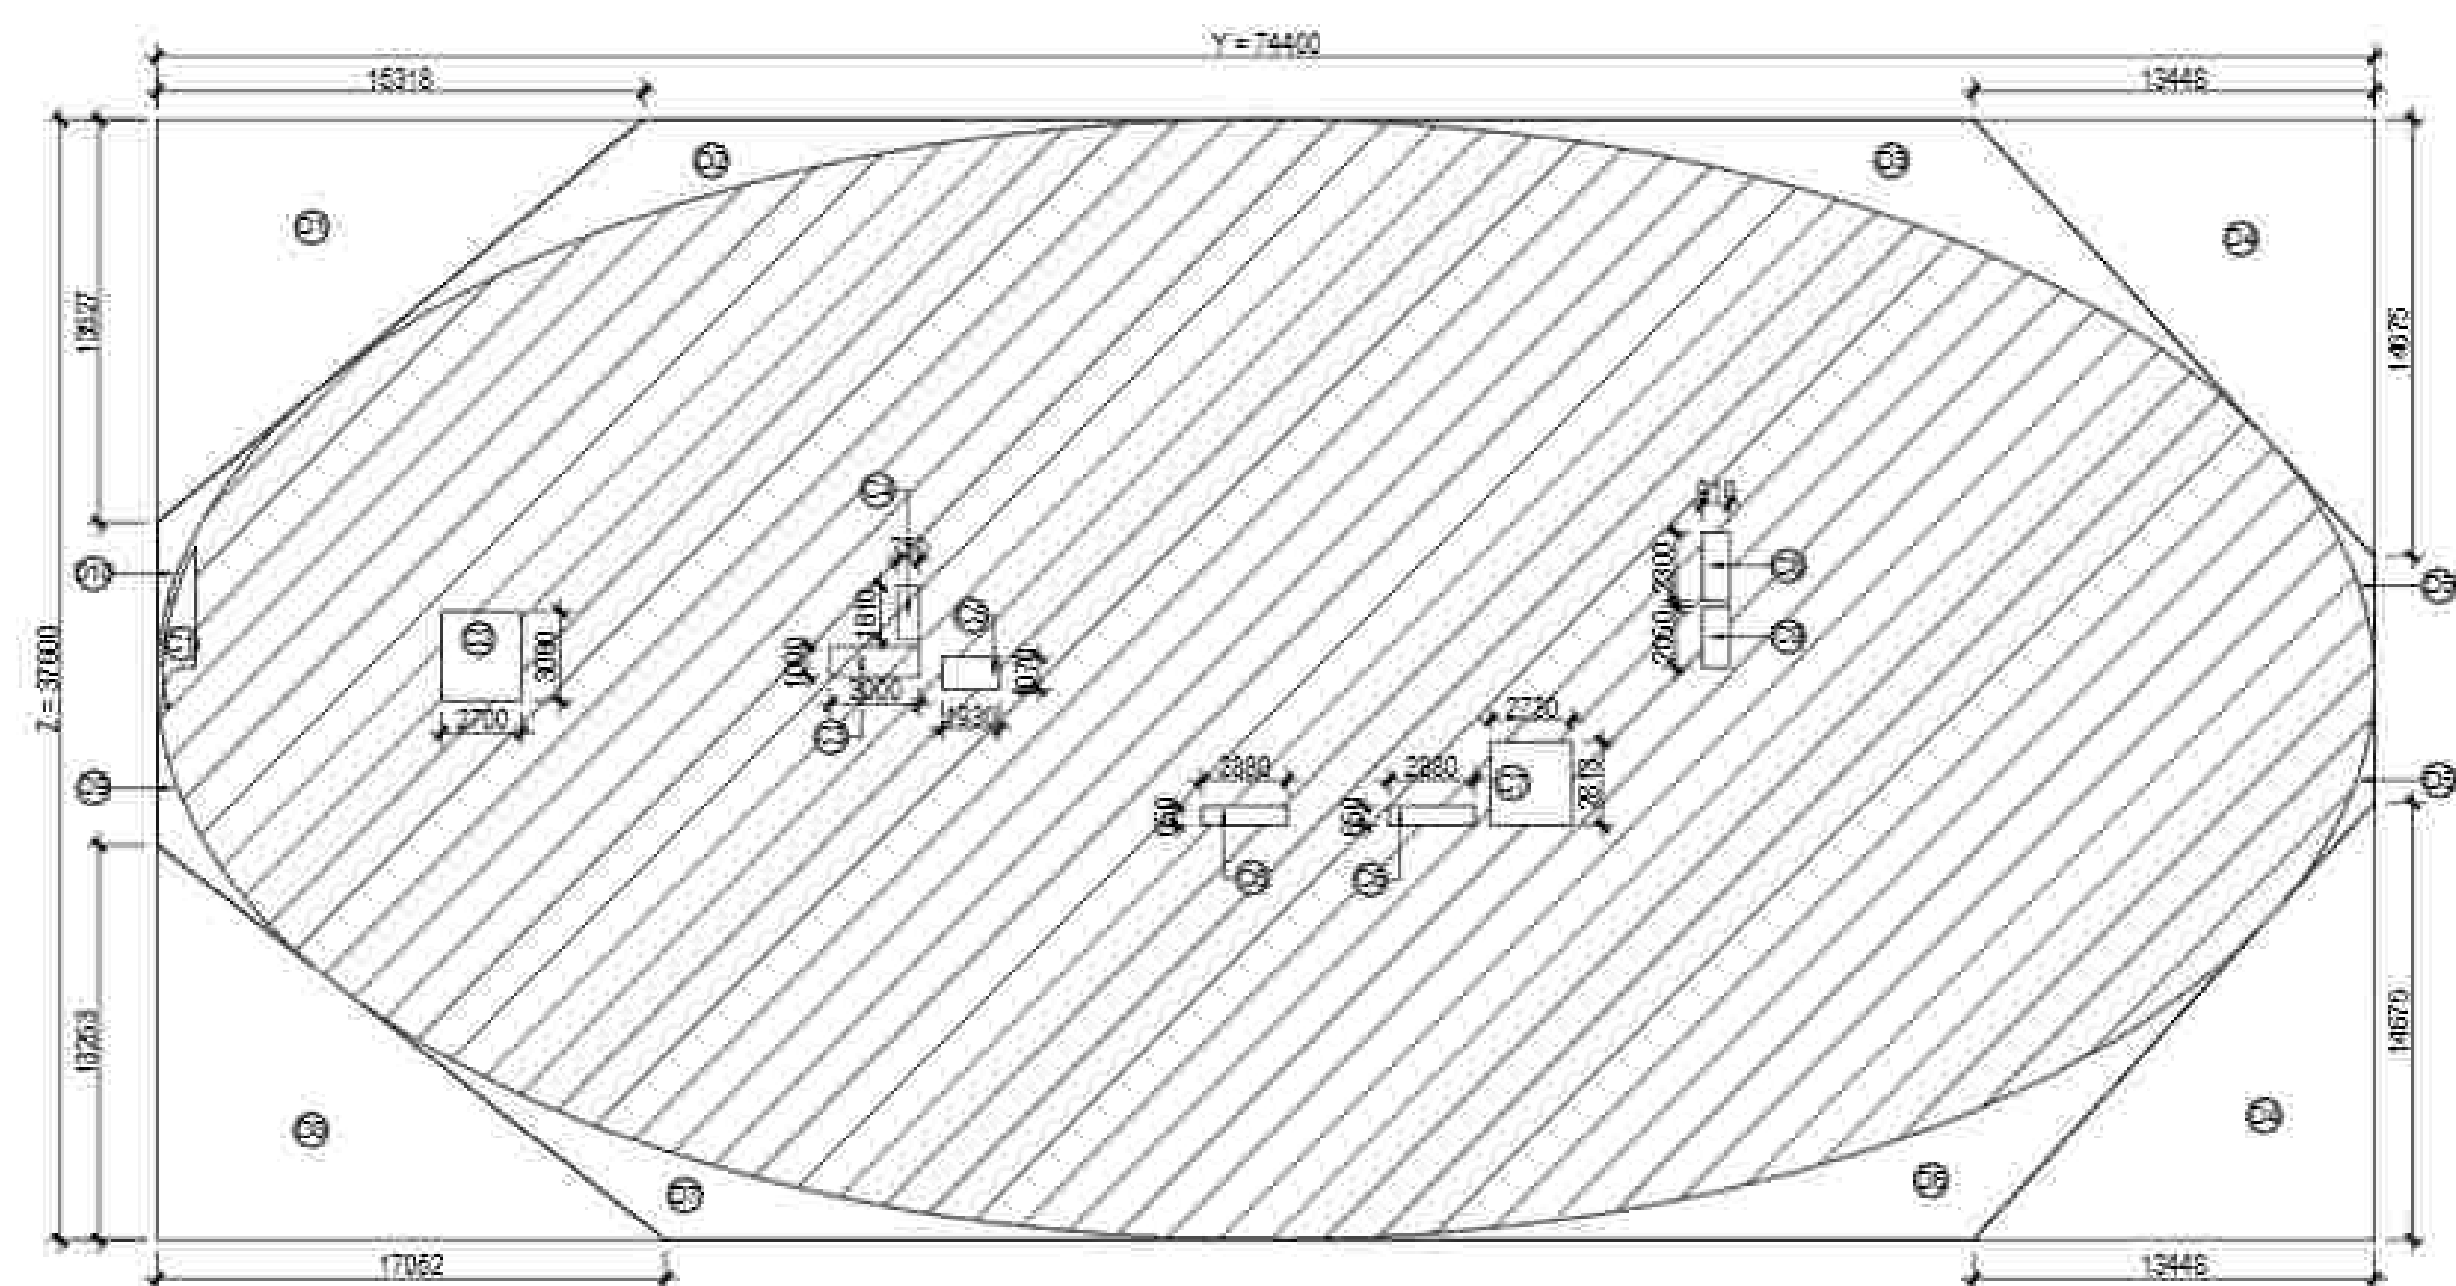

Sudheer  
Kumar

Digitally signed by  
Sudheer Kumar  
Date: 2024.12.11  
15:48:25 +05'30'

Musharr  
af Yusuf

Digitally signed by  
Musharr af Yusuf  
Date: 2024.12.07  
23:53:51 +05'30'

| 18TH SERVICE FLOOR AREA DETAIL (T. TOWER) |              |   |        |   |        |   |     |         |          |
|-------------------------------------------|--------------|---|--------|---|--------|---|-----|---------|----------|
| ITEM                                      | WIDTH        | X | LENGTH | X | FACTOR | X | NOS | AREA    | AREA     |
| Y & Z                                     | 16.4         | X | 37.670 | Y | 1      | X | 2   | 1219.88 | 5594.880 |
| TOTAL = (V & Z)                           |              |   |        |   |        |   |     |         | 5594.880 |
| INDUCTION AREA                            |              |   |        |   |        |   |     |         |          |
| ITEM                                      | WIDTH        | X | LENGTH | X | FACTOR | X | NOS | AREA    | AREA     |
| 01                                        | 36.318       | X | 22.127 | X | 0.2    | X | 2   | 220.791 | 100.791  |
| 02                                        | P. UNIT AREA |   |        |   |        |   |     |         | 98.880   |
| 03                                        | P. UNIT AREA |   |        |   |        |   |     |         | 10.988   |
| 04                                        | 11.948       | X | 18.625 | X | 0.2    | X | 8   | 354.688 | 5.487    |
| 05                                        | P. UNIT AREA |   |        |   |        |   |     |         | 98.020   |
| 06                                        | P. UNIT AREA |   |        |   |        |   |     |         | 98.020   |
| 07                                        | P. UNIT AREA |   |        |   |        |   |     |         | 47.104   |
| 08                                        | 17.062       | X | 18.251 | X | 0.3    | X | 2   | 238.123 | 11.238   |
| 09                                        | P. UNIT AREA |   |        |   |        |   |     |         | 11.238   |
| 010                                       | P. UNIT AREA |   |        |   |        |   |     |         | 8.770    |
| TOTAL AREA A                              |              |   |        |   |        |   |     |         | 1200.715 |
| VZ - OUTLET AREA A - TOTAL PLATE AREA     |              |   |        |   |        |   |     |         | 6386.595 |
| INTERNAL CUT OUT AREA                     |              |   |        |   |        |   |     |         |          |
| ITEM                                      | WIDTH        | X | LENGTH | X | FACTOR | X | NOS | TOWER-1 | AREA     |
| 01                                        | P. UNIT AREA |   |        |   |        |   |     |         | 2.554    |
| 02                                        | 7.700        | X | 8.000  | X | 1      | X | 2   | 16.300  | 16.300   |
| 03                                        | 1.000        | X | 1.000  | X | 1      | X | 2   | 5.000   | 5.000    |
| 04                                        | 0.500        | X | 1.830  | X | 1      | X | 2   | 2.715   | 2.715    |
| 05                                        | 1.000        | X | 1.000  | X | 1      | X | 3   | 6.210   | 6.210    |
| 06                                        | 7.800        | X | 8.000  | X | 1      | X | 4   | 7.408   | 7.408    |
| 07                                        | 8.200        | X | 8.817  | X | 1      | X | 2   | 15.348  | 15.348   |
| 08                                        | 0.500        | X | 2.350  | X | 2      | X | 2   | 4.200   | 4.200    |
| 09                                        | 0.500        | X | 2.350  | X | 1      | X | 2   | 5.234   | 5.234    |
| 010                                       | P. UNIT AREA |   |        |   |        |   |     |         | 2.554    |
| TOTAL INTERNAL CUT OUT AREA               |              |   |        |   |        |   |     |         | 68.881   |
| TOTAL PLATE AREA - INTERNAL CUT OUT AREA  |              |   |        |   |        |   |     |         | 4322.804 |
| 18TH SERVICE FLOOR AREA                   |              |   |        |   |        |   |     |         | 4322.804 |

PROJECT:  
EXISTING INSTITUTIONAL BUILDING  
AT SECTOR TECH ZONE-4, PLOT-7,  
GREATER NOIDA  
M/S A L. SOFTWARES PVT.LTD.



DRAWING TITLE:  
IT TOWER  
18TH SERVICE FLOOR PLAN  
& AREA DETAILS

OWNER'S SIGN: AMISH BHUTANI  
ARCHITECT'S SIGN: ROHIT SAINI

DATE: 08.04.2019

DESIGN BY: CHECKED BY: DRG. NO:





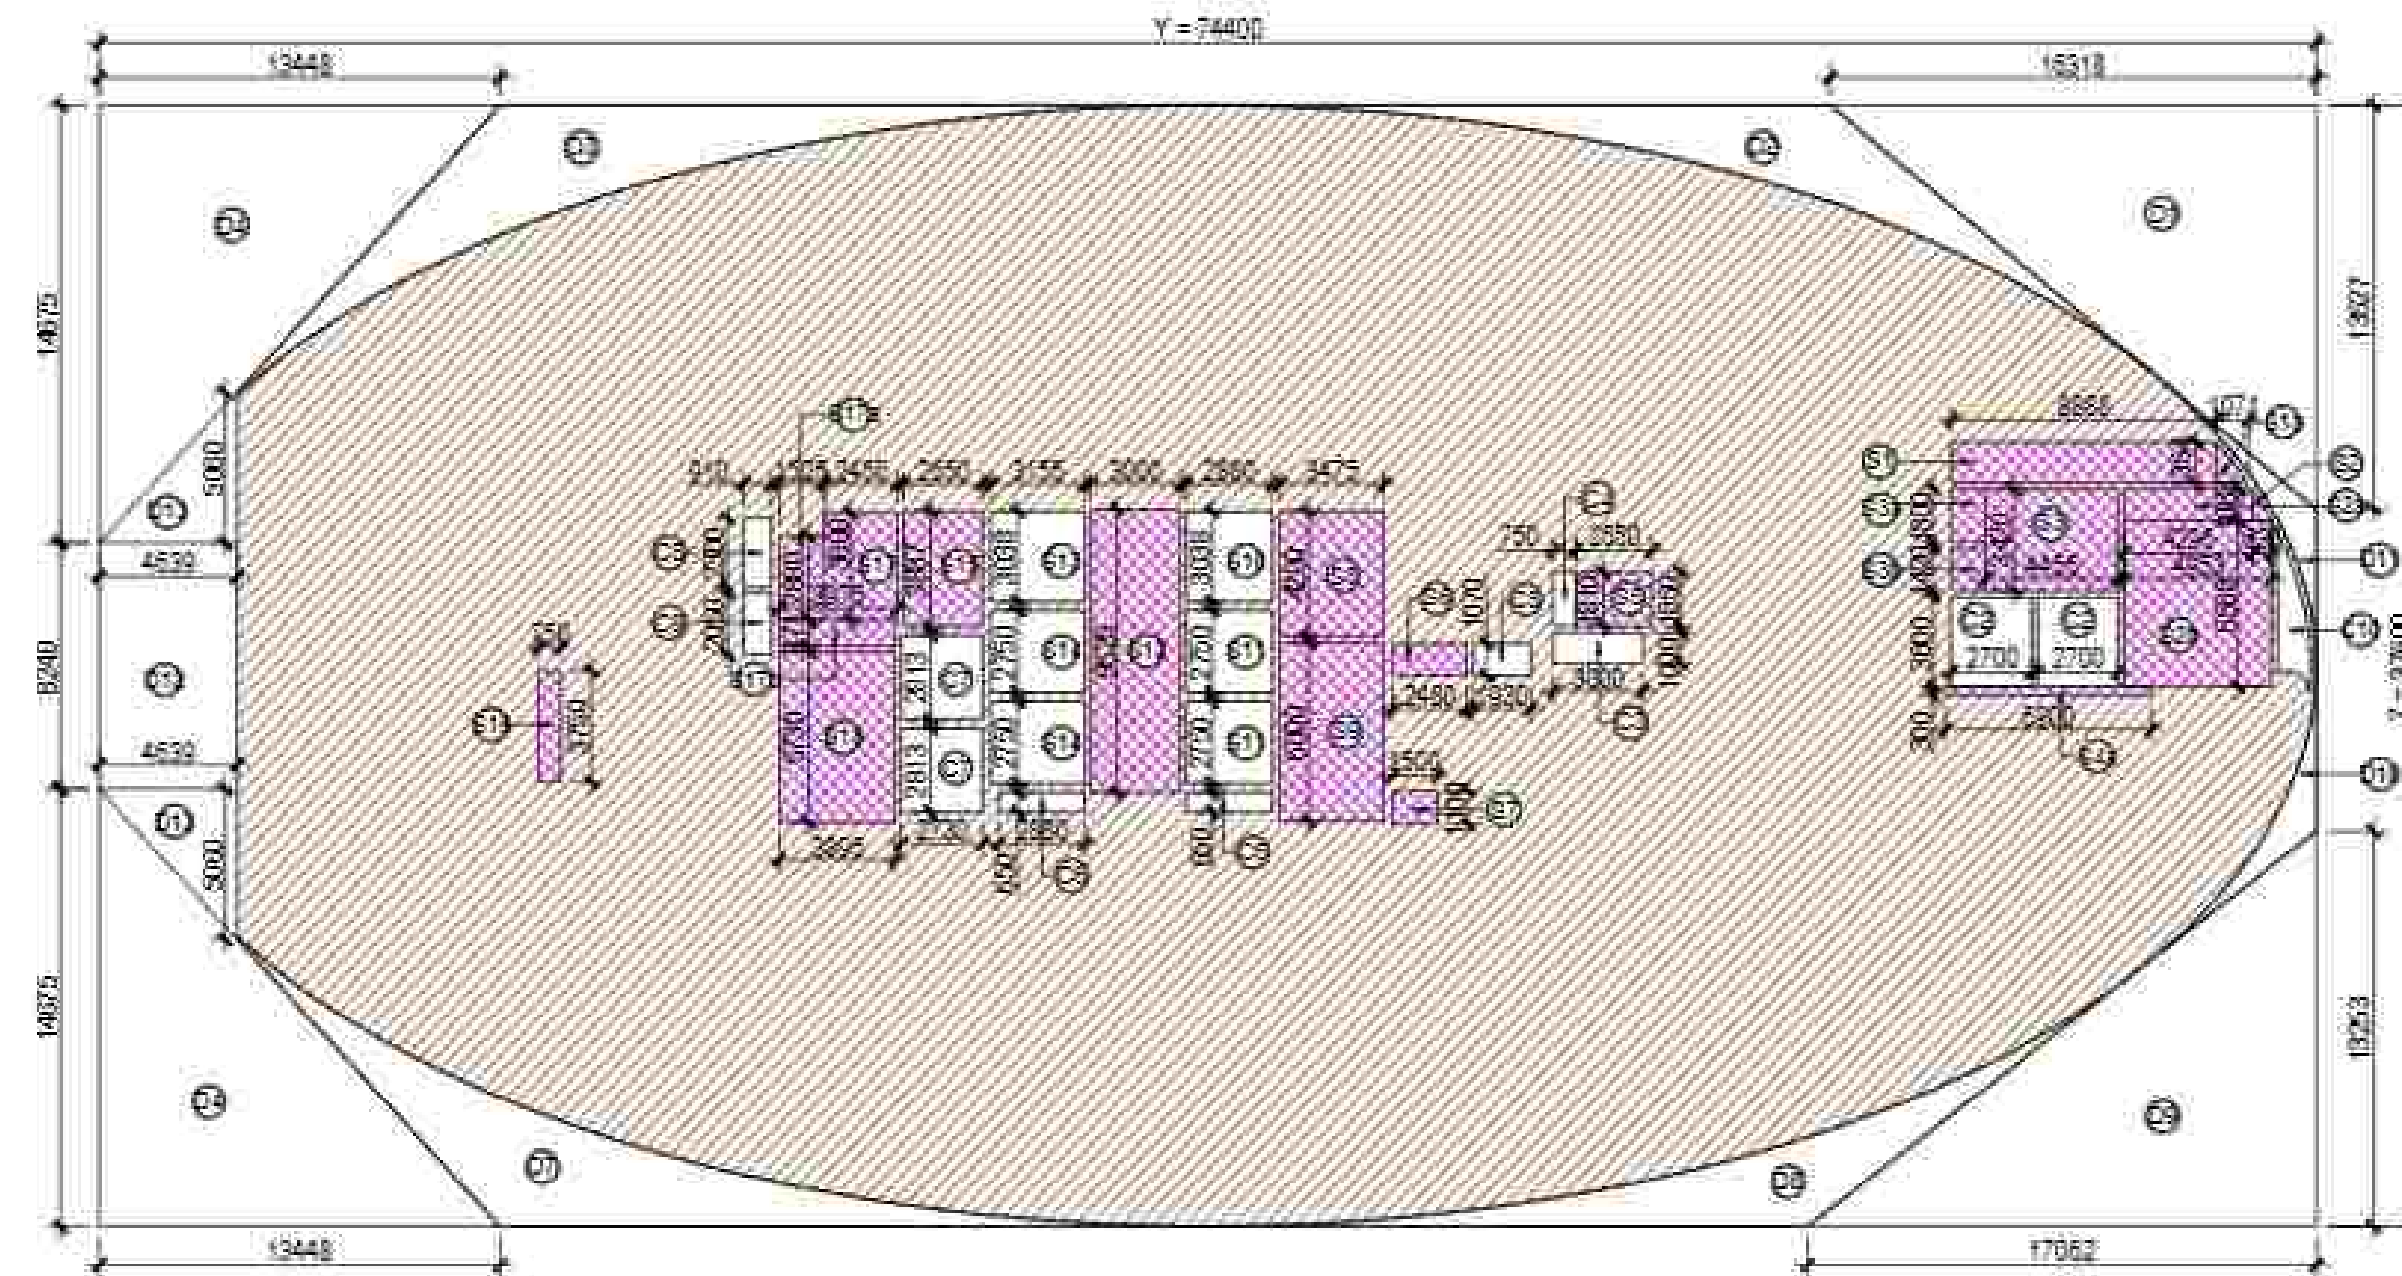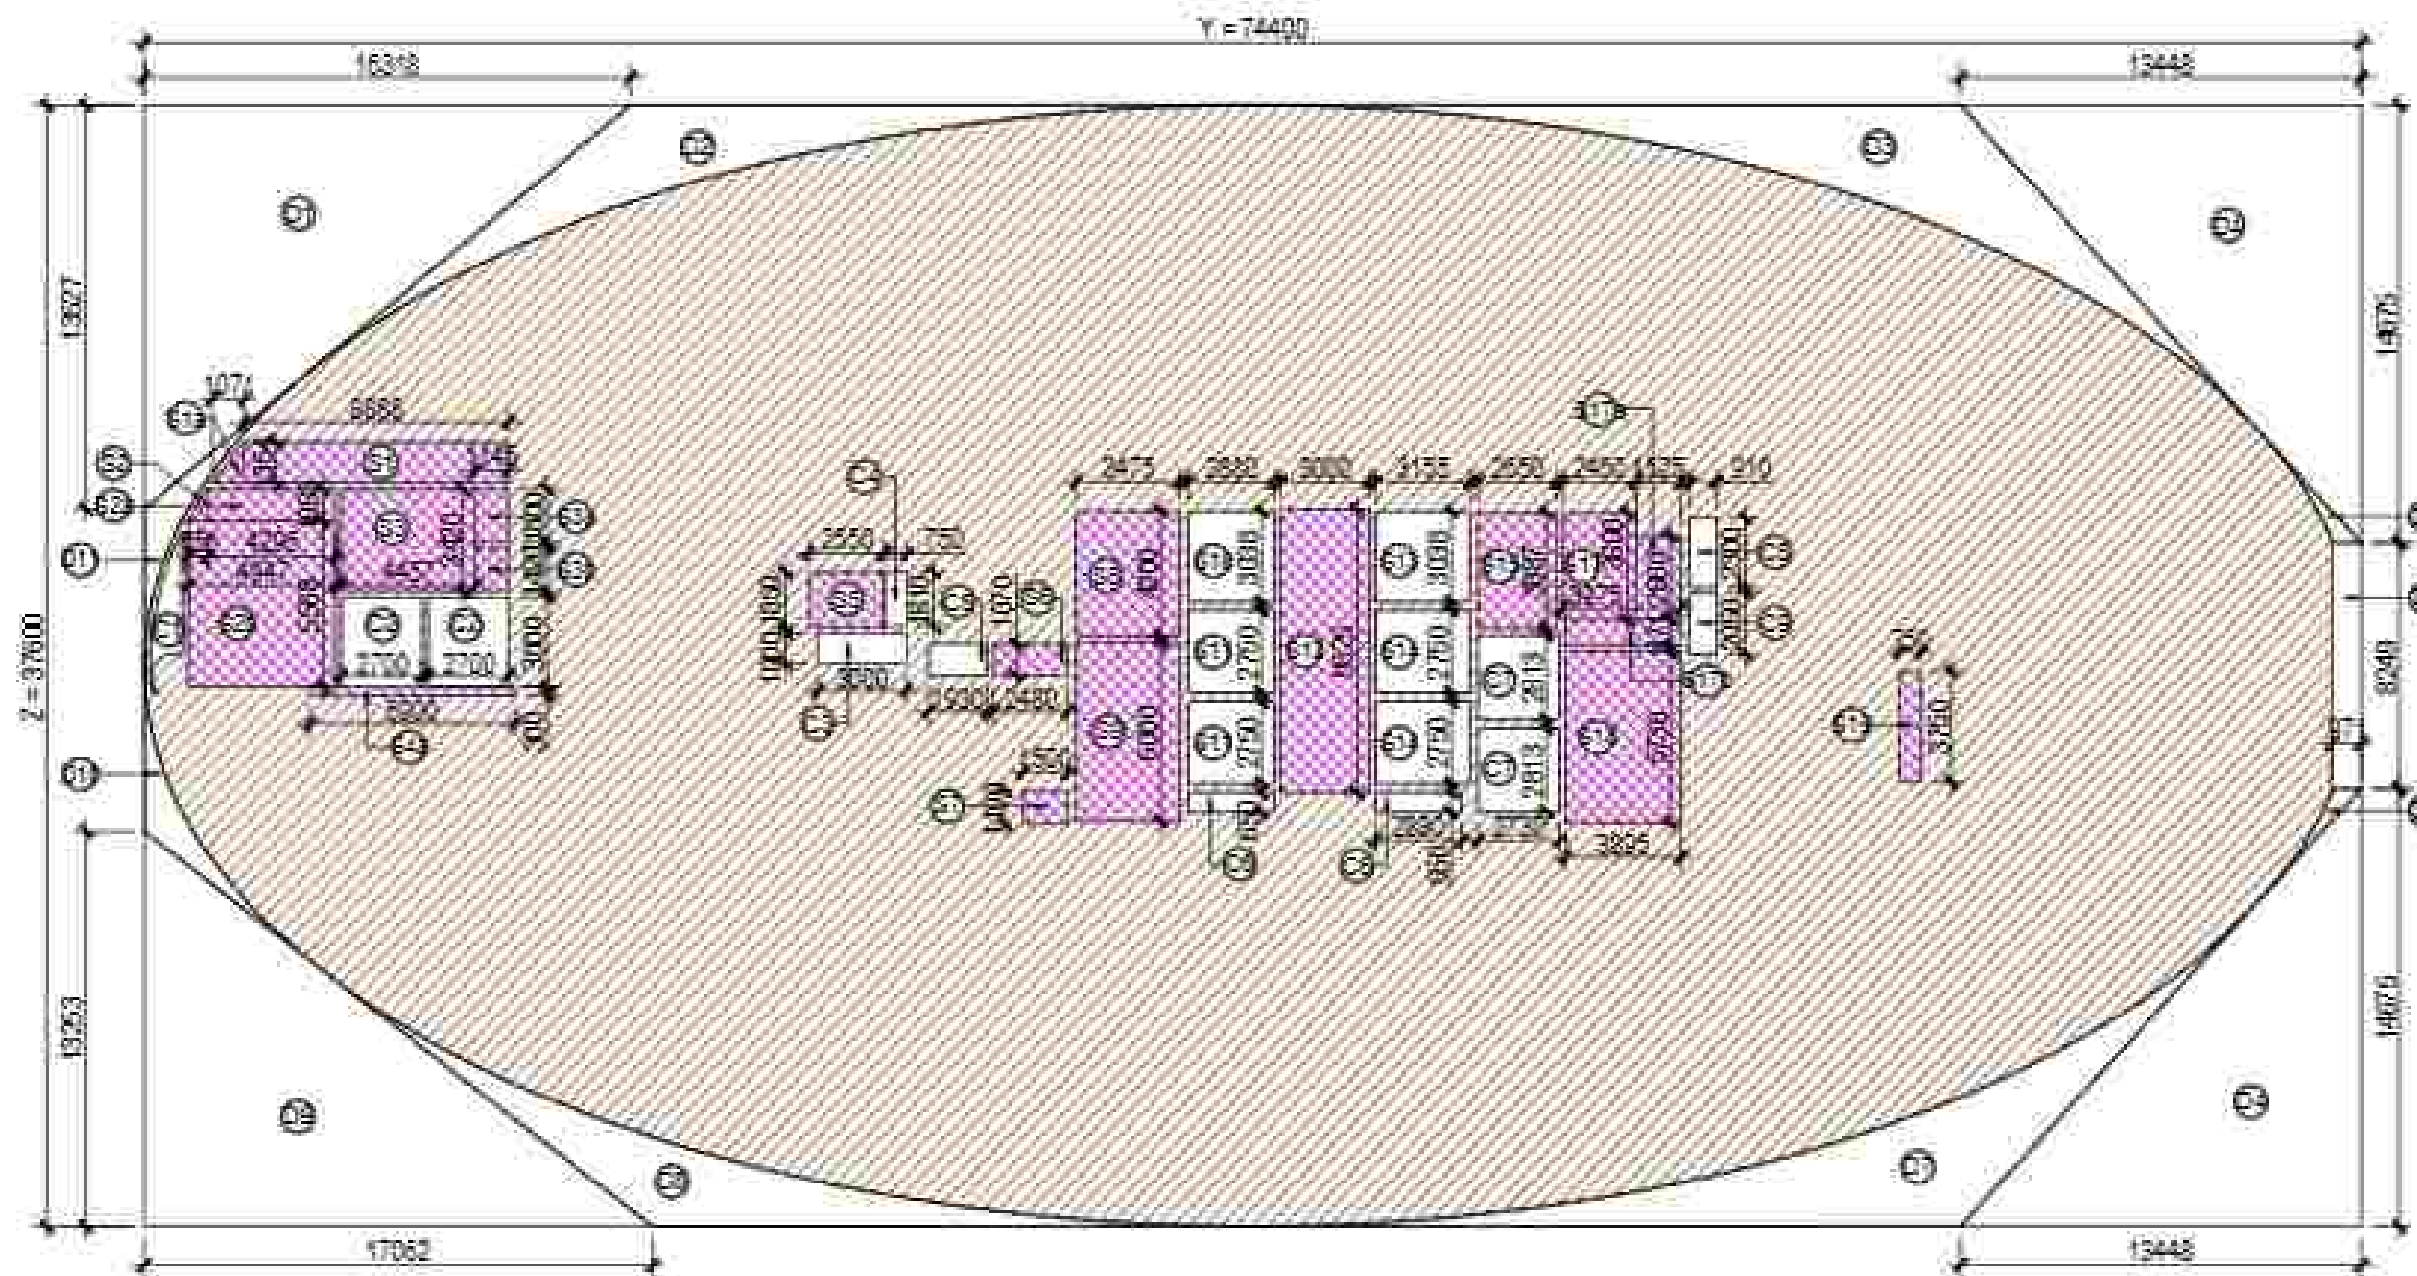

LEENU  
SAHGAL

Digitally signed by  
LEENU SAHGAL  
Date: 2024.12.19  
17:17:31 +05'30'

| 29TH FLOOR PLAN F.A.R. AREA DETAILS (IT-TOWER)                          |            |   |        |   |        |   |      |              |          |
|-------------------------------------------------------------------------|------------|---|--------|---|--------|---|------|--------------|----------|
| ITEM                                                                    | WIDTH      | X | LENGTH | X | FACTOR | X | NO'S | AREA         | (SQM)    |
| TOTAL - (T-2)                                                           |            |   |        |   |        |   |      |              |          |
| REDUCTION AREA                                                          |            |   |        |   |        |   |      |              |          |
| ITEM                                                                    | WIDTH      | X | LENGTH | X | FACTOR | X | NO'S | AREA         | (SQM)    |
| 21                                                                      | 16.118     | X | 13.527 | X | 0.5    | X | 2    | 225.794      |          |
| 22                                                                      | FLOOR AREA |   |        |   |        |   |      |              | 43.600   |
| 23                                                                      | FLOOR AREA |   |        |   |        |   |      |              | 80.000   |
| 24                                                                      | 15.448     | X | 14.475 | X | 0.5    | X | 8    | 284.899      |          |
| 25                                                                      | FLOOR AREA |   |        |   |        |   |      |              | 2.380    |
| 26                                                                      | 0.971      | X | 8.245  | X | 1      | X | 1    | 8.030        |          |
| 27                                                                      | FLOOR AREA |   |        |   |        |   |      |              | 38.000   |
| 28                                                                      | FLOOR AREA |   |        |   |        |   |      |              | 52.884   |
| 29                                                                      | 17.082     | X | 11.293 | X | 0.5    | X | 2    | 228.123      |          |
| 30                                                                      | FLOOR AREA |   |        |   |        |   |      |              | 11.208   |
| 31                                                                      | FLOOR AREA |   |        |   |        |   |      |              | 18.257   |
| 32                                                                      | 4.699      | X | 8.245  | X | 1      | X | 1    | 38.257       |          |
| 33                                                                      | 4.699      | X | 3.000  | X | 0.5    | X | 2    | 25.473       |          |
| TOTAL AREA A =                                                          |            |   |        |   |        |   |      |              | 1303.205 |
| 12- REDUCTION AREA - TOTAL PLATE AREA                                   |            |   |        |   |        |   |      |              | 8331.035 |
| SERVICE AREA                                                            |            |   |        |   |        |   |      |              |          |
| ITEM                                                                    | WIDTH      | X | LENGTH | X | FACTOR | X | NO'S | TOWER 1 AREA |          |
| 34                                                                      | 8.888      | X | 1.554  | X | 1      | X | 2    | 24.005       |          |
| 35                                                                      | 1.071      | X | 1.384  | X | 0.5    | X | 3    | 1.492        |          |
| 36                                                                      | 0.651      | X | 1.081  | X | 0.5    | X | 3    | 0.705        |          |
| 37                                                                      | 4.296      | X | 1.081  | X | 1      | X | 2    | 9.305        |          |
| 38                                                                      | 4.917      | X | 1.458  | X | 1      | X | 2    | 14.000       |          |
| 39                                                                      | 4.481      | X | 1.458  | X | 1      | X | 2    | 13.000       |          |
| 40                                                                      | 1.145      | X | 1.900  | X | 1      | X | 3    | 4.122        |          |
| 41                                                                      | 1.145      | X | 1.458  | X | 1      | X | 3    | 5.000        |          |
| 42                                                                      | 1.900      | X | 0.900  | X | 1      | X | 2    | 4.142        |          |
| 43                                                                      | 2.556      | X | 1.800  | X | 1      | X | 2    | 8.435        |          |
| 44                                                                      | 2.488      | X | 1.000  | X | 1      | X | 2    | 5.307        |          |
| 45                                                                      | 1.920      | X | 1.302  | X | 1      | X | 2    | 5.100        |          |
| 46                                                                      | 2.475      | X | 4.200  | X | 1      | X | 2    | 29.190       |          |
| 47                                                                      | 1.925      | X | 6.000  | X | 1      | X | 2    | 41.700       |          |
| 48                                                                      | 1.900      | X | 9.515  | X | 1      | X | 2    | 57.191       |          |
| 49                                                                      | 2.650      | X | 2.887  | X | 1      | X | 2    | 30.021       |          |
| 50                                                                      | 2.450      | X | 1.800  | X | 1      | X | 2    | 17.548       |          |
| 51                                                                      | 3.500      | X | 2.800  | X | 1      | X | 2    | 8.542        |          |
| 52                                                                      | 1.885      | X | 0.871  | X | 1      | X | 2    | 6.795        |          |
| 53                                                                      | 1.885      | X | 5.770  | X | 1      | X | 2    | 44.622       |          |
| 54                                                                      | 0.750      | X | 0.750  | X | 1      | X | 2    | 5.625        |          |
| TOTAL SERVICE AREA                                                      |            |   |        |   |        |   |      |              | 382.529  |
| INTERNAL CUT OUT AREA                                                   |            |   |        |   |        |   |      |              |          |
| ITEM                                                                    | WIDTH      | X | LENGTH | X | FACTOR | X | NO'S | TOWER 1 AREA |          |
| C1                                                                      | FLOOR AREA |   |        |   |        |   |      |              | 1.204    |
| C2                                                                      | 2.700      | X | 6.000  | X | 1      | X | 4    | 32.800       |          |
| C3                                                                      | 1.000      | X | 1.000  | X | 1      | X | 2    | 6.000        |          |
| C4                                                                      | 0.750      | X | 1.800  | X | 1      | X | 2    | 2.715        |          |
| C5                                                                      | 3.500      | X | 1.000  | X | 1      | X | 2    | 4.142        |          |
| C6                                                                      | 2.000      | X | 0.600  | X | 1      | X | 4    | 7.680        |          |
| C7                                                                      | 1.700      | X | 2.819  | X | 1      | X | 4    | 36.718       |          |
| C8                                                                      | 0.700      | X | 2.300  | X | 1      | X | 2    | 4.095        |          |
| C9                                                                      | 0.000      | X | 2.000  | X | 1      | X | 2    | 2.715        |          |
| C10                                                                     | FLOOR AREA |   |        |   |        |   |      |              | 1.608    |
| C11                                                                     | 2.800      | X | 1.088  | X | 1      | X | 2    | 17.896       |          |
| C12                                                                     | 2.880      | X | 2.700  | X | 1      | X | 4    | 31.680       |          |
| C13                                                                     | 0.150      | X | 3.088  | X | 1      | X | 3    | 19.170       |          |
| C14                                                                     | 1.151      | X | 2.700  | X | 1      | X | 4    | 54.305       |          |
| TOTAL INTERNAL CUT OUT AREA                                             |            |   |        |   |        |   |      |              | 201.179  |
| TOTAL PLATE AREA - (SERVICE AREA - INTERNAL CUT OUT AREA) - F.A.R. AREA |            |   |        |   |        |   |      |              | 3302.932 |
| TOTAL 29TH FLOOR F.A.R. AREA                                            |            |   |        |   |        |   |      |              | 3302.932 |

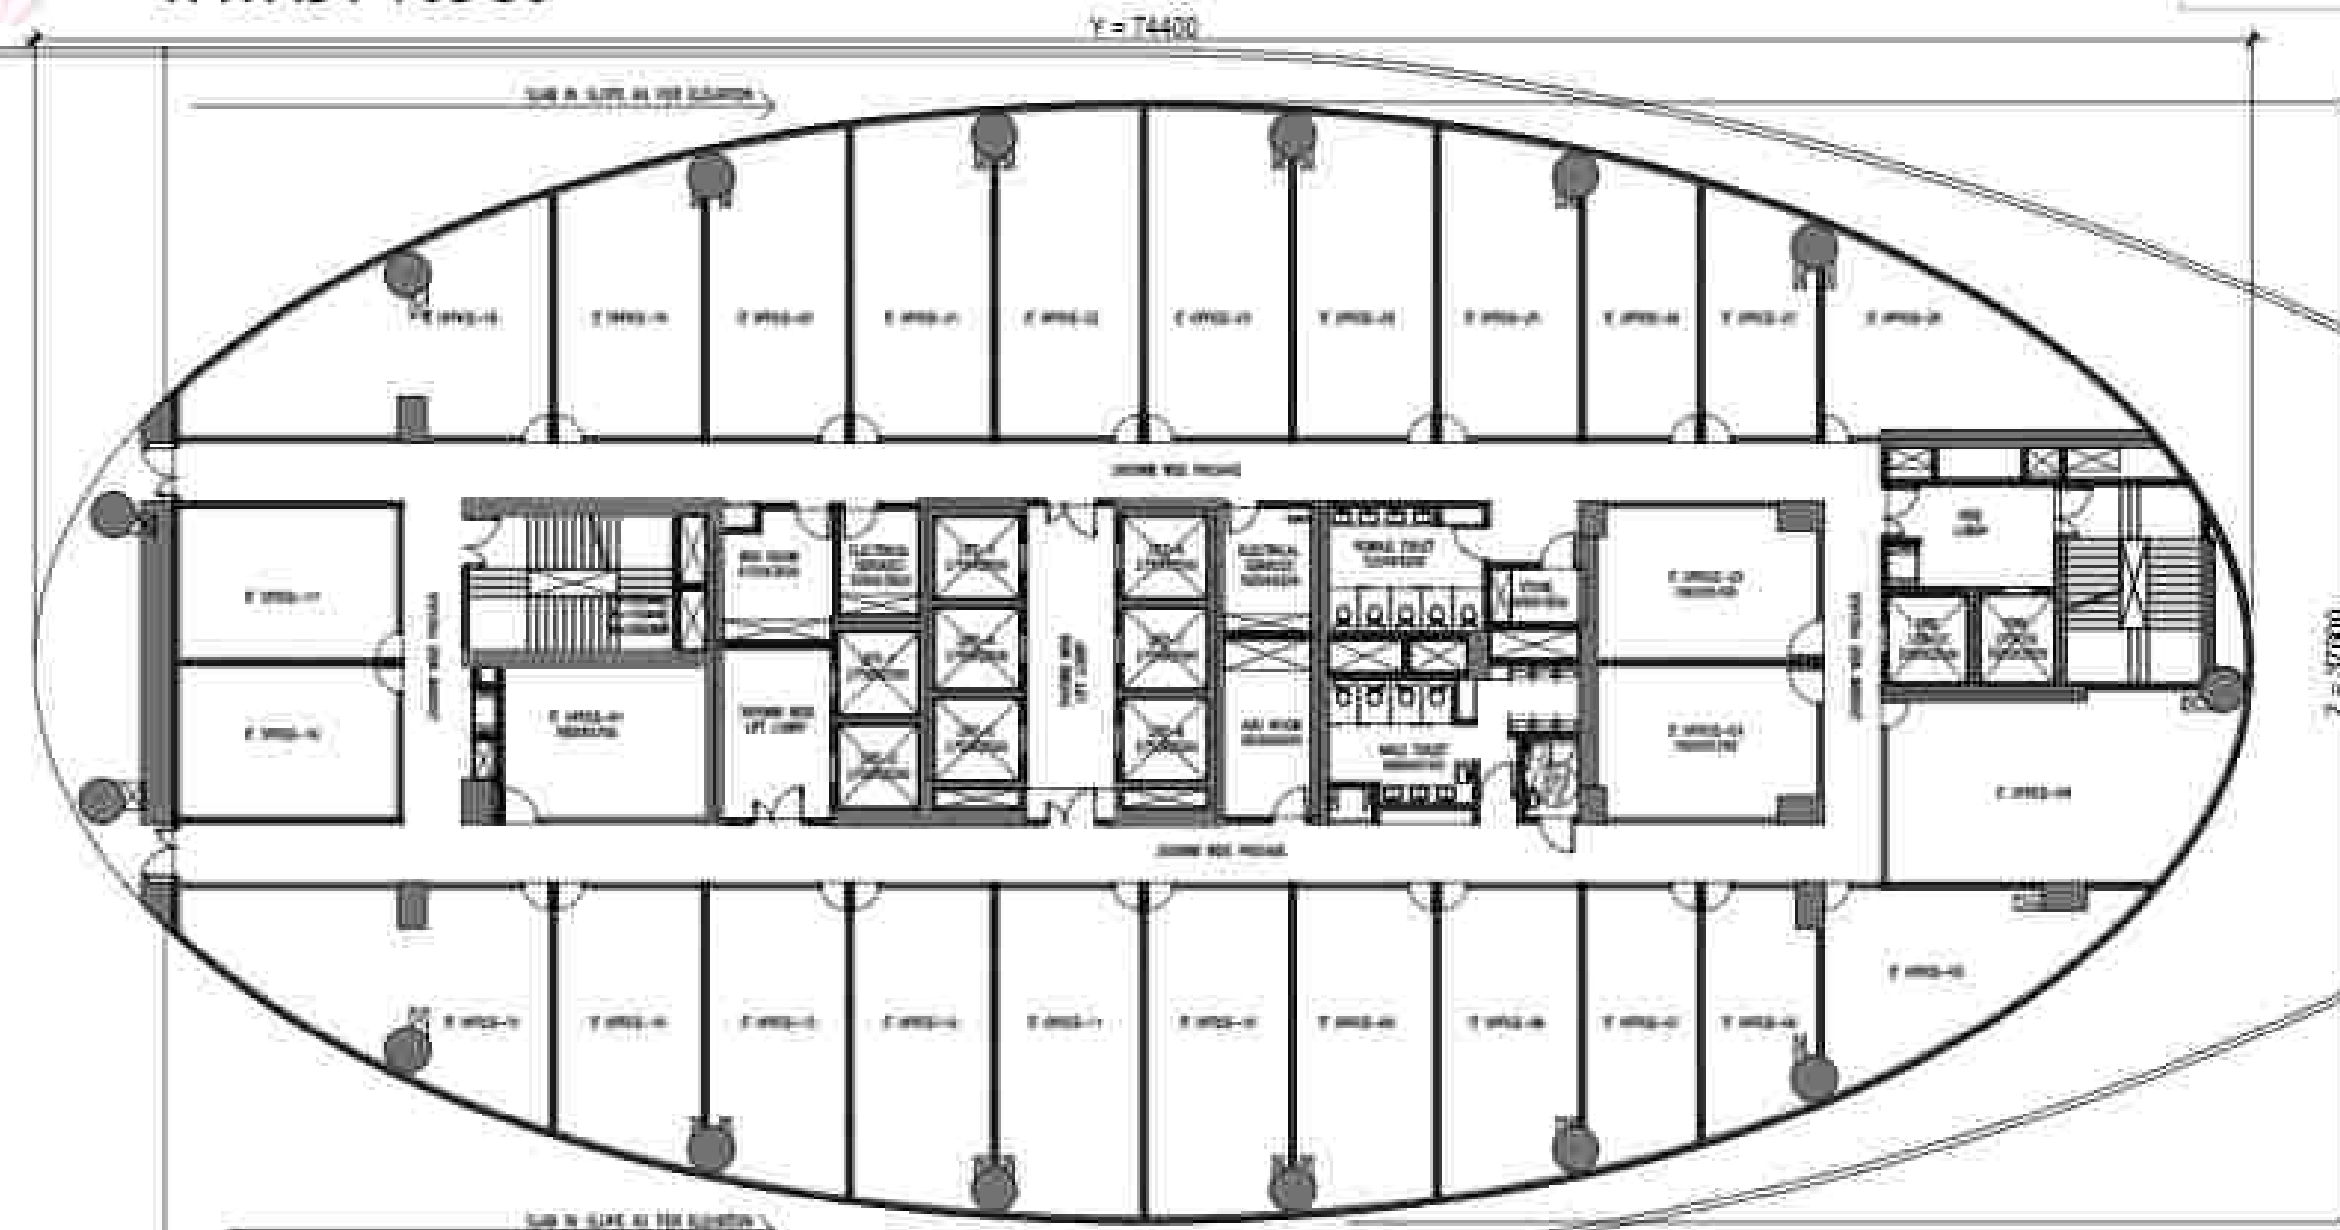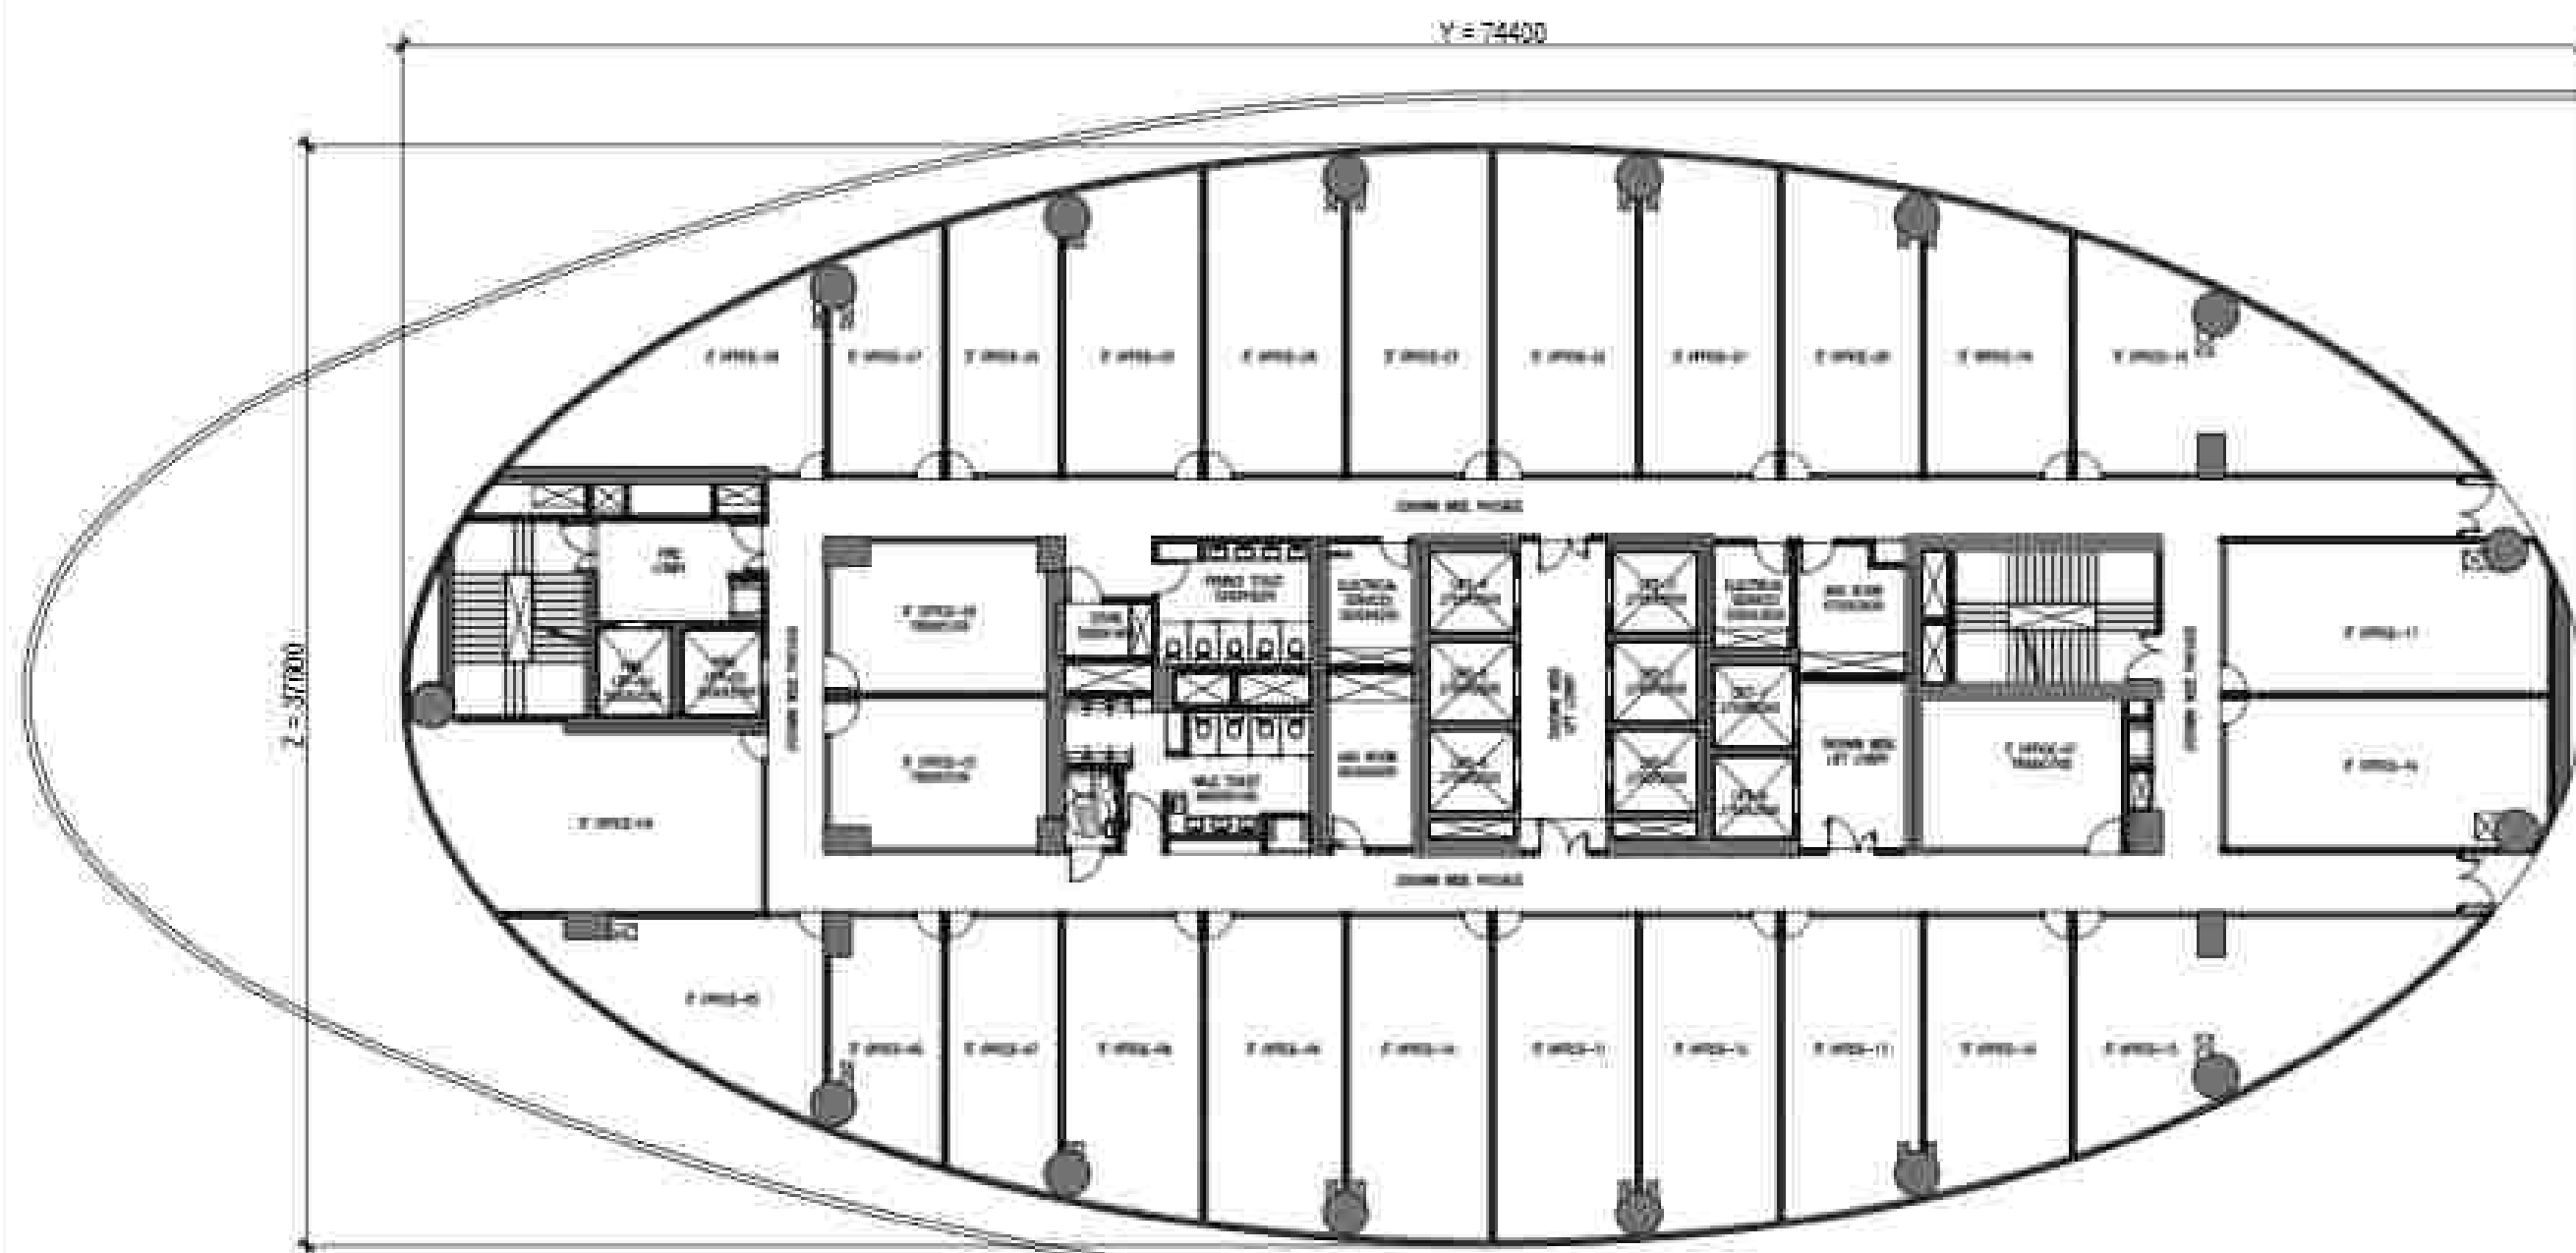

Sudheer  
Kumar

Digitally signed by  
Sudheer Kumar  
Date: 2024.12.11  
15:49:17 +05'30'

Musharr  
af Yusuf

Digitally signed by  
Musharr  
af Yusuf  
Date: 2024.12.07  
21:26:41 +05'30'

F.A.R. USAGE  
IT/TES  
SERVICE

PROJECT:  
EXISTING INSTITUTIONAL BUILDING  
AT SECTOR TECH ZONE-4, PLOT-7,  
GREATER NOIDA  
M/S A L. SOFTWEB PVT LTD.

DRAWING TITLE:  
IT-TOWER  
29TH FLOOR PLAN & AREA DETAILS

AMISH BHUTANI  
ROHIT SAINI  
ANI

OWNER'S SIGN  
ARCHITECT'S SIGN



ACPL  
ACPL Design Ltd

SCALE: 1:200  
DATE: 08.04.2019  
DESIGN BY: CHECKED BY: DRG NO: SD/1089-29








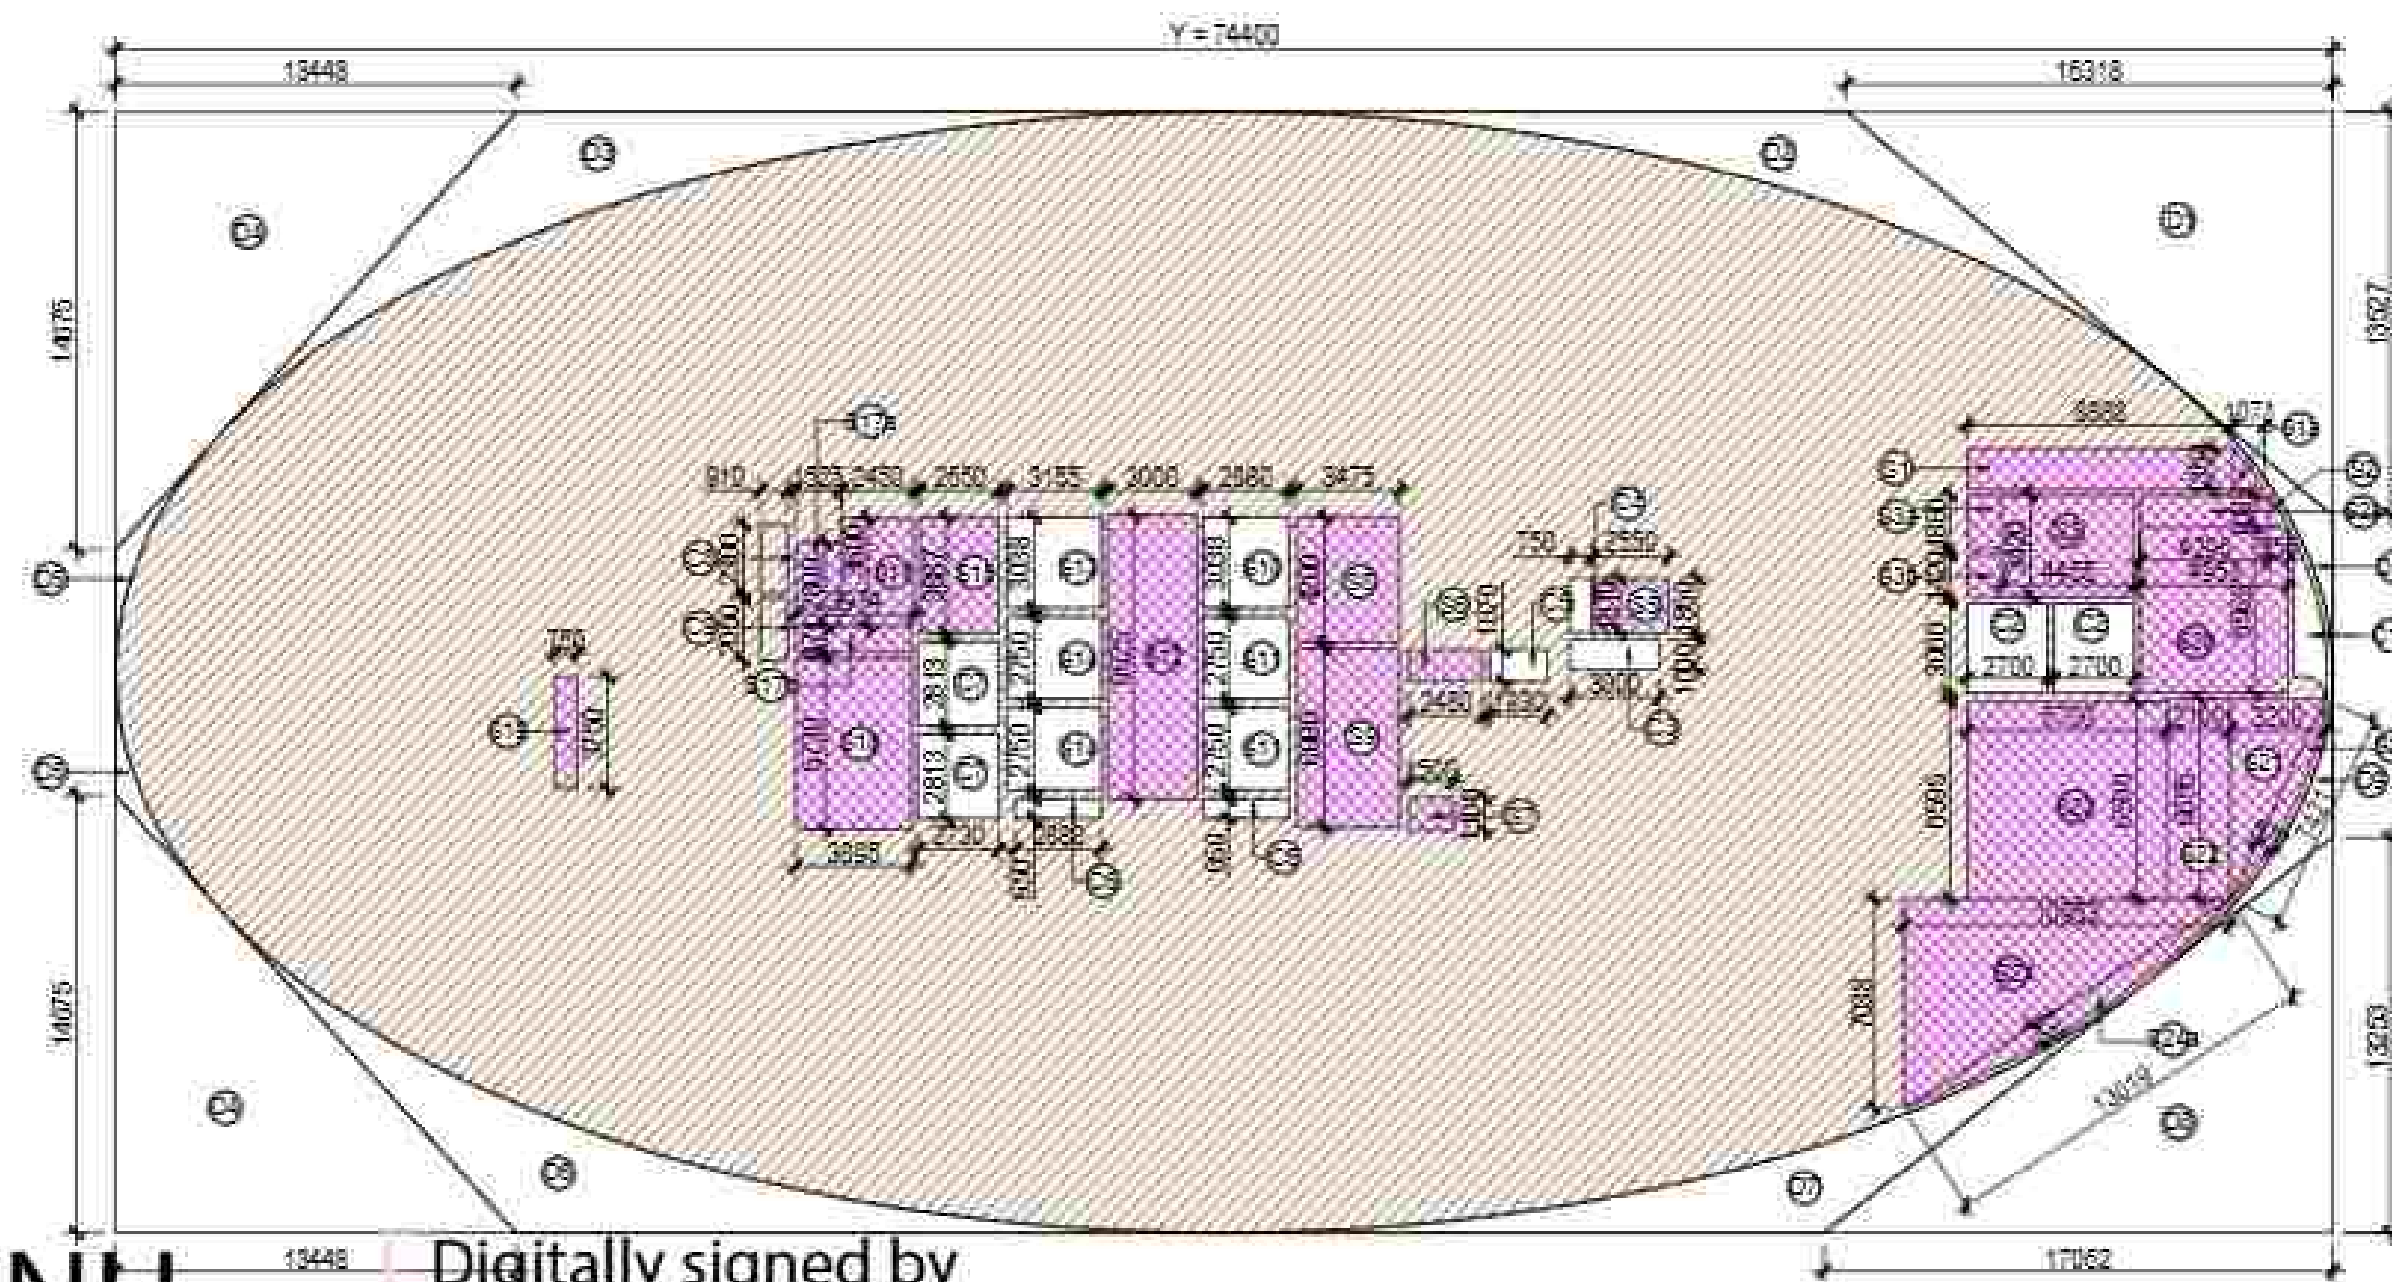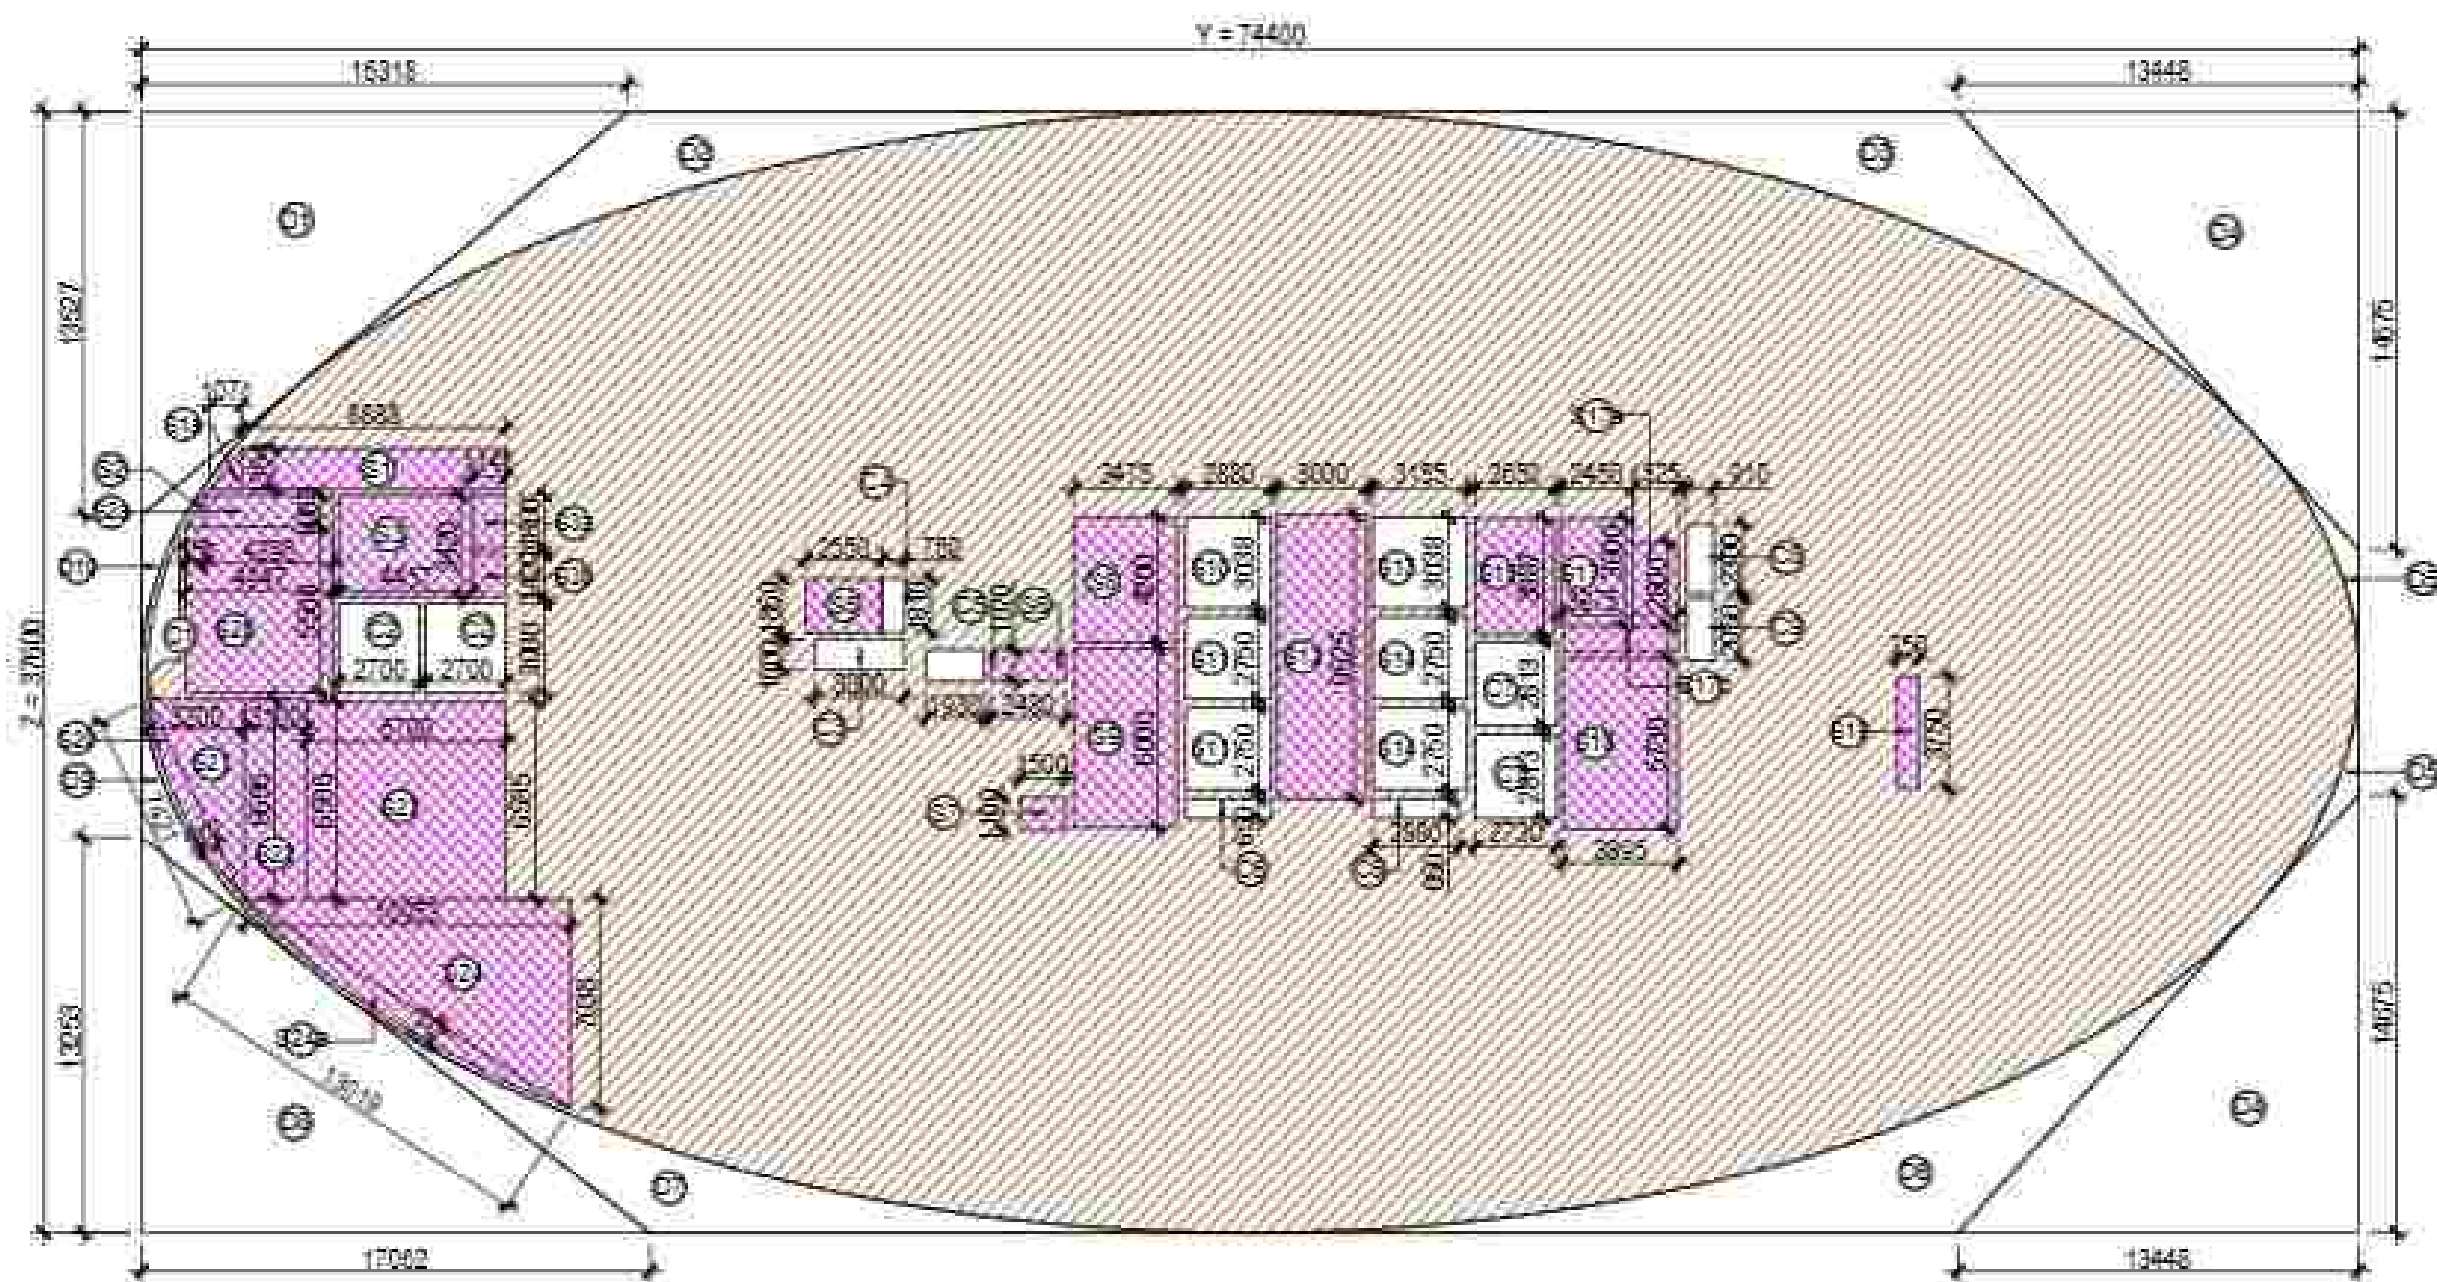

| 26TH REFUGE FLOOR PLAN (R-TOWER)       |            |   |        |   |        |     |              |         |   |  |
|----------------------------------------|------------|---|--------|---|--------|-----|--------------|---------|---|--|
| ITEM                                   | WIDTH      | X | LENGTH | Y | FACTOR | NOS | AREA         | (SQM)   |   |  |
| T-2                                    | 15.818     | 0 | 13.648 | 0 | 1      | 1   | 216.36       | 216.36  |   |  |
| TOTAL AREA                             |            |   |        |   |        |     | 216.36       | 216.36  |   |  |
| DEDUCTION AREA                         |            |   |        |   |        |     |              |         |   |  |
| ITEM                                   | WIDTH      | X | LENGTH | Y | FACTOR | NOS | AREA         | (SQM)   |   |  |
| D1                                     | 0.5        | 0 | 1.237  | 0 | 1      | 2   | 1.237        | 2.474   |   |  |
| D2                                     | P-100 AREA |   |        |   |        |     |              | 0       | 0 |  |
| D3                                     | P-100 AREA |   |        |   |        |     |              | 0       | 0 |  |
| D4                                     | 15.818     | 0 | 2.474  | 0 | 1      | 2   | 78.111       | 156.222 |   |  |
| D5                                     | P-100 AREA |   |        |   |        |     |              | 0       | 0 |  |
| D6                                     | P-100 AREA |   |        |   |        |     |              | 0       | 0 |  |
| D7                                     | P-100 AREA |   |        |   |        |     |              | 0       | 0 |  |
| D8                                     | 17.002     | 0 | 1.237  | 0 | 1      | 2   | 41.338       | 82.676  |   |  |
| D9                                     | P-100 AREA |   |        |   |        |     |              | 0       | 0 |  |
| D10                                    | P-100 AREA |   |        |   |        |     |              | 0       | 0 |  |
| TOTAL AREA A =                         |            |   |        |   |        |     | 100          | 100     |   |  |
| CF - DEDUCTION AREA - TOTAL PLATE AREA |            |   |        |   |        |     |              | 616.566 |   |  |
| SERVICE AREA                           |            |   |        |   |        |     |              |         |   |  |
| ITEM                                   | WIDTH      | X | LENGTH | Y | FACTOR | NOS | AREA         | (SQM)   |   |  |
| S1                                     | 0.888      | 0 | 1.234  | 0 | 1      | 2   | 2.193        | 4.386   |   |  |
| S2a                                    | 0.373      | 0 | 0.888  | 0 | 5.5    | 1   | 1.856        | 1.856   |   |  |
| S2                                     | 0.855      | 0 | 0.888  | 0 | 5.5    | 2   | 7.715        | 7.715   |   |  |
| S2a                                    | 0.276      | 0 | 1.083  | 0 | 1      | 2   | 0.597        | 0.597   |   |  |
| S2b                                    | 0.447      | 0 | 0.888  | 0 | 1      | 2   | 0.793        | 0.793   |   |  |
| S3                                     | 0.467      | 0 | 0.888  | 0 | 1      | 2   | 0.846        | 0.846   |   |  |
| S3a                                    | 1.145      | 0 | 0.888  | 0 | 1      | 2   | 2.033        | 2.033   |   |  |
| S3a                                    | 0.145      | 0 | 0.888  | 0 | 1      | 2   | 0.257        | 0.257   |   |  |
| S5                                     | 2.550      | 0 | 0.888  | 0 | 1      | 2   | 4.536        | 4.536   |   |  |
| S6                                     | 0.289      | 0 | 1.075  | 0 | 1      | 2   | 0.617        | 0.617   |   |  |
| S7                                     | 1.575      | 0 | 1.035  | 0 | 1      | 2   | 3.206        | 3.206   |   |  |
| S8                                     | 0.475      | 0 | 0.888  | 0 | 1      | 2   | 0.846        | 0.846   |   |  |
| S9                                     | 0.353      | 0 | 0.888  | 0 | 1      | 2   | 0.625        | 0.625   |   |  |
| S10                                    | 0.382      | 0 | 0.555  | 0 | 1      | 2   | 0.424        | 0.424   |   |  |
| S10                                    | 0.693      | 0 | 0.888  | 0 | 1      | 2   | 1.218        | 1.218   |   |  |
| S11                                    | 2.550      | 0 | 0.555  | 0 | 2      | 2   | 2.888        | 2.888   |   |  |
| S12a                                   | 0.745      | 0 | 0.888  | 0 | 1      | 2   | 1.326        | 1.326   |   |  |
| S12b                                   | 0.888      | 0 | 0.888  | 0 | 1      | 2   | 1.573        | 1.573   |   |  |
| S12c                                   | 0.888      | 0 | 0.888  | 0 | 1      | 2   | 1.573        | 1.573   |   |  |
| TOTAL SERVICE AREA                     |            |   |        |   |        |     | 621.90       |         |   |  |
| INTERNAL CUTOFF AREA                   |            |   |        |   |        |     |              |         |   |  |
| ITEM                                   | WIDTH      | X | LENGTH | Y | FACTOR | NOS | TOWER B AREA |         |   |  |
| C1                                     | P-100 AREA |   |        |   |        |     |              | 0       | 0 |  |
| C2                                     | 3.550      | 0 | 1.035  | 0 | 1      | 2   | 7.338        | 7.338   |   |  |
| C3                                     | 3.300      | 0 | 1.000  | 0 | 1      | 2   | 6.600        | 6.600   |   |  |
| C4                                     | 3.750      | 0 | 0.888  | 0 | 1      | 2   | 3.333        | 3.333   |   |  |
| C5                                     | 3.520      | 0 | 0.888  | 0 | 1      | 2   | 3.125        | 3.125   |   |  |
| C6                                     | 3.380      | 0 | 1.075  | 0 | 1      | 2   | 7.240        | 7.240   |   |  |
| C7                                     | 3.730      | 0 | 0.888  | 0 | 1      | 2   | 3.333        | 3.333   |   |  |
| C8                                     | 3.945      | 0 | 2.250  | 0 | 1      | 2   | 8.858        | 8.858   |   |  |
| C9                                     | 3.945      | 0 | 0.888  | 0 | 1      | 2   | 3.573        | 3.573   |   |  |
| C10                                    | P-100 AREA |   |        |   |        |     |              | 0       | 0 |  |
| C11                                    | 3.580      | 0 | 1.035  | 0 | 1      | 2   | 7.386        | 7.386   |   |  |
| C12                                    | 3.880      | 0 | 0.888  | 0 | 2      | 3   | 12.984       | 12.984  |   |  |
| C13                                    | 3.225      | 0 | 0.888  | 0 | 1      | 2   | 3.573        | 3.573   |   |  |
| C14                                    | 3.225      | 0 | 0.750  | 0 | 1      | 2   | 3.125        |         |   |  |



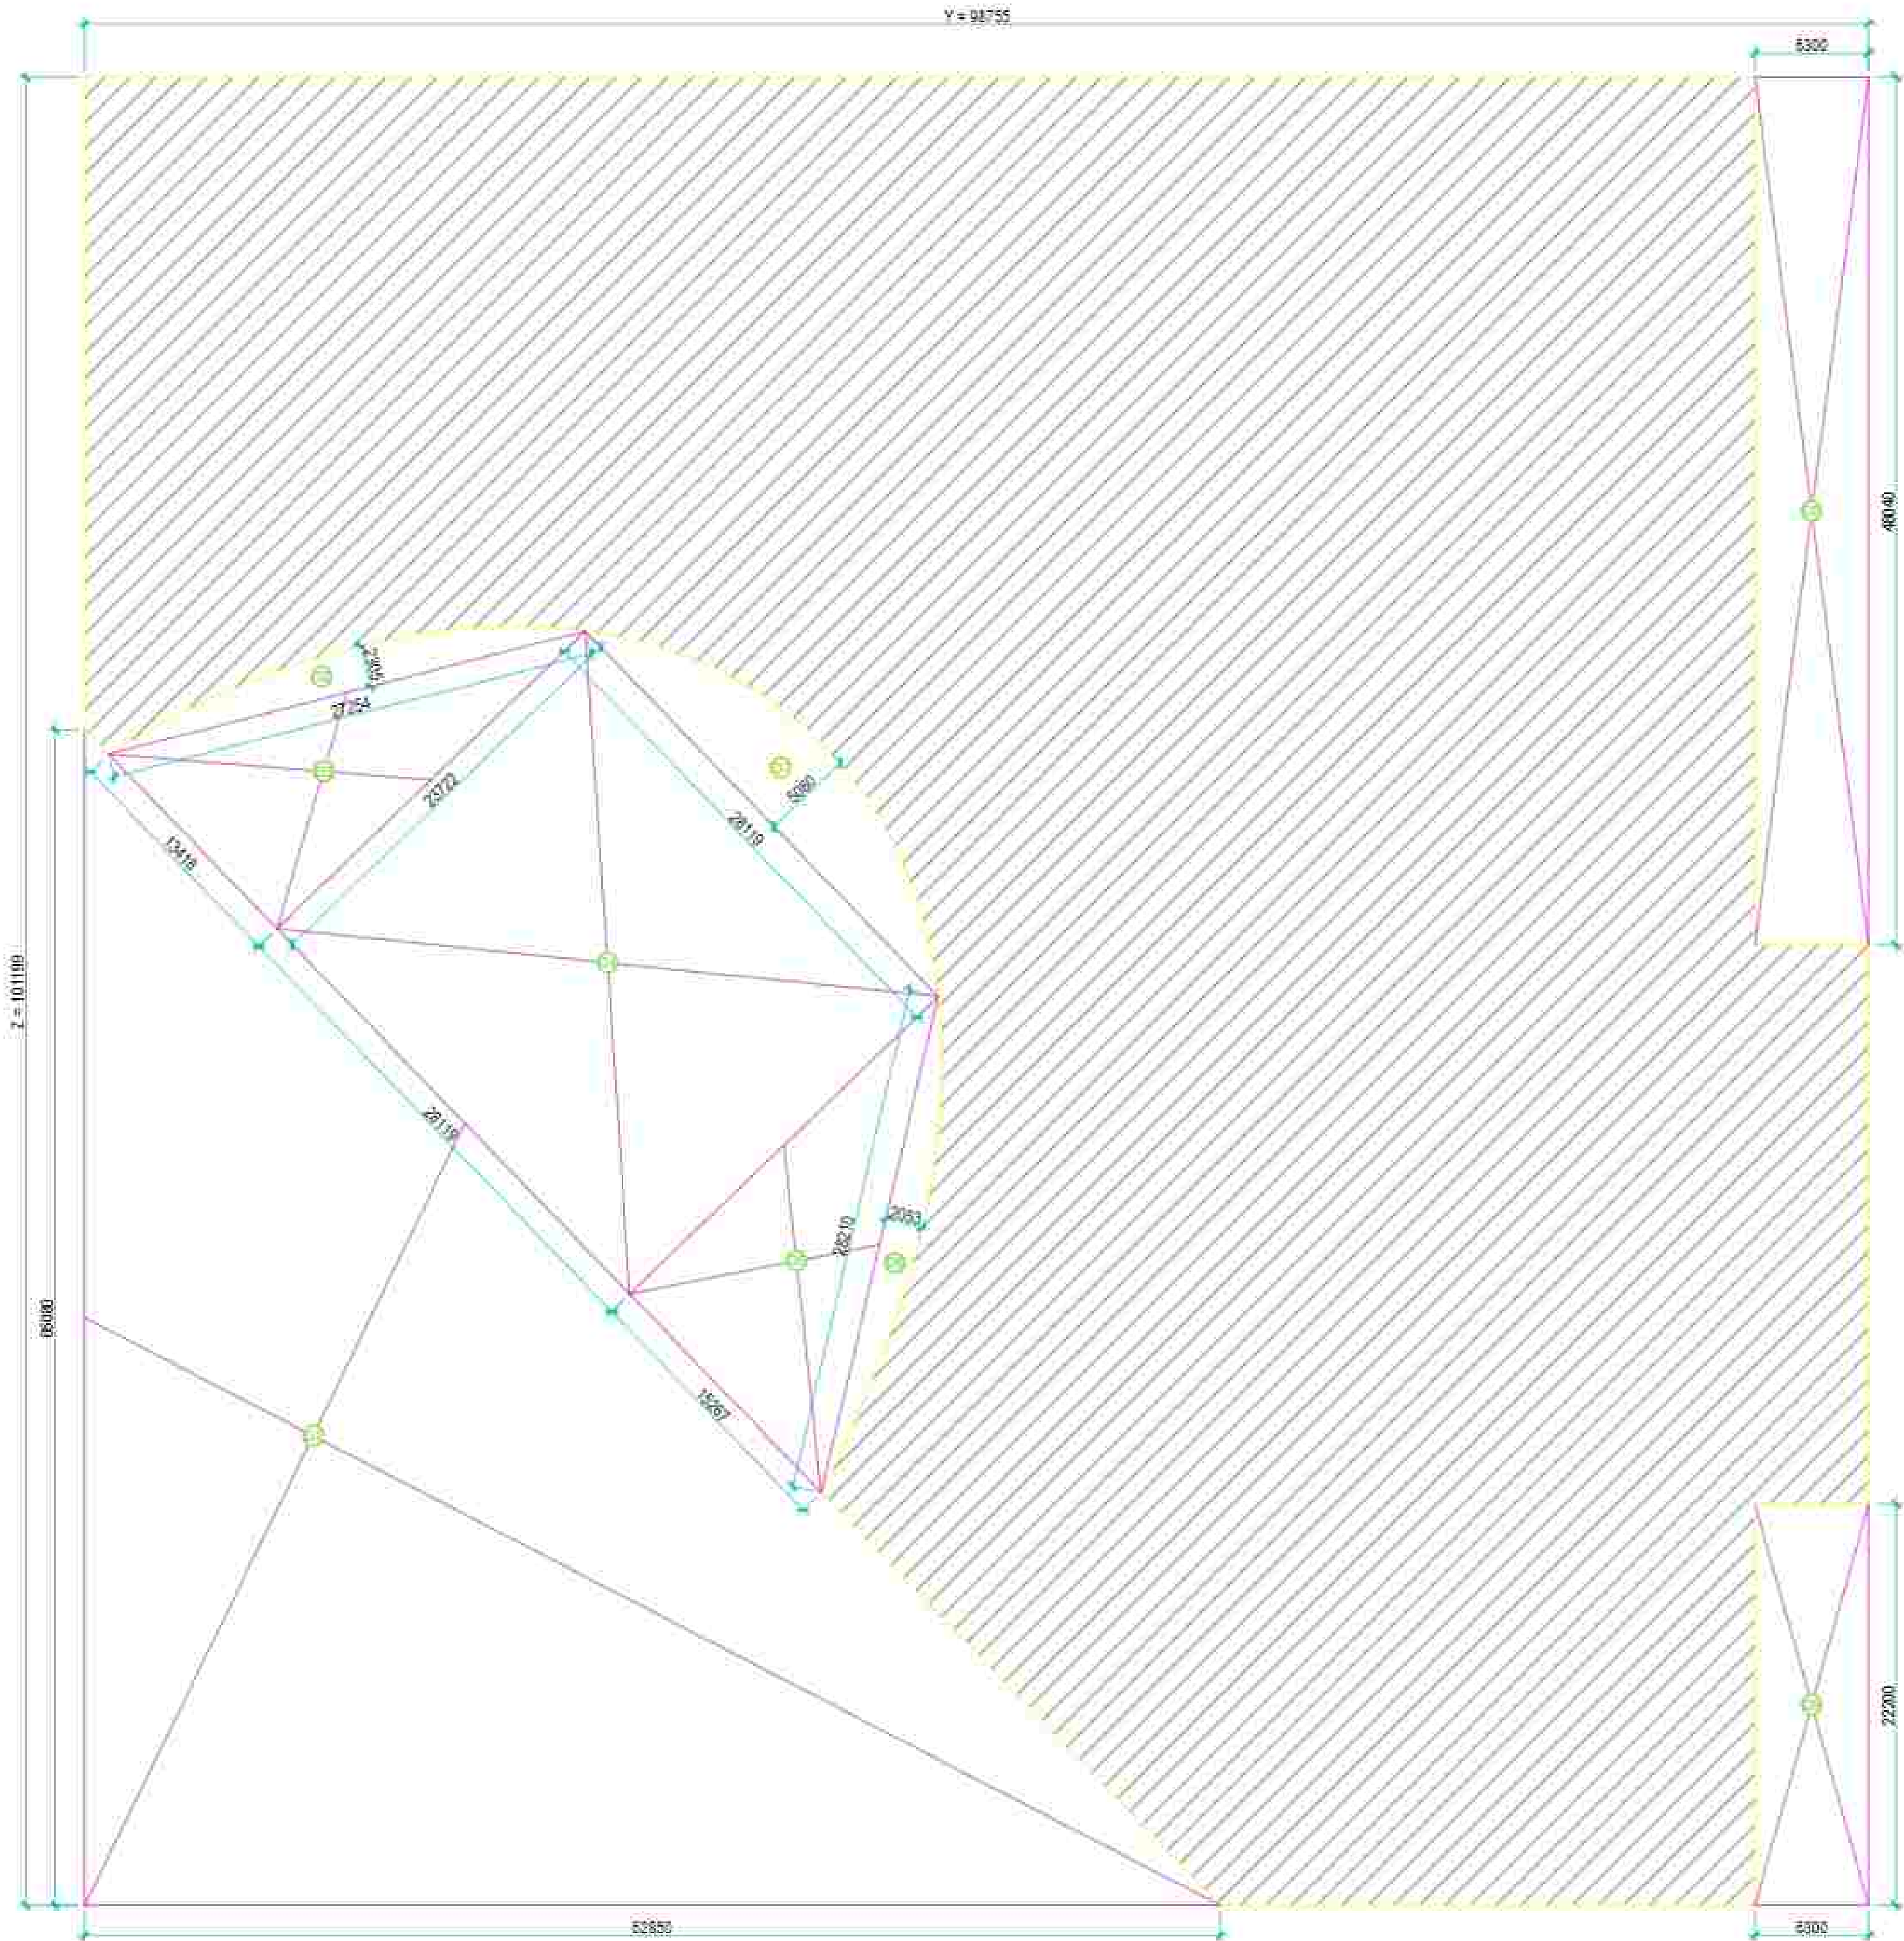

GROUND COVERAGE AREA DETAIL

AREA USAGE

- INSTITUTIONAL FACILITY
- RESIDENTIAL
- SERVICE
- NON F.A.R.

Sudheer  
Kumar

Digitally signed by Sudheer  
Kumar  
Date: 2024.12.11 15:54:42  
+05'30'

Musharr  
af Yusuf

Digitally signed by  
Musharraf Yusuf  
Date: 2024.12.07  
22:39:42 +05'30'

| GROUND COVERAGE AREA DETAIL (NEW BLOCK- TOWER) |        |   |        |   |        |     |             |
|------------------------------------------------|--------|---|--------|---|--------|-----|-------------|
| ITEM                                           | WIDTH  | X | LENGTH | X | FACTOR | NOS | AREA (SQMT) |
| Y x Z                                          | 98.755 | X | 101.20 | X | 1      | X   | 9991.907    |
| TOTAL = (Y x Z)                                |        |   |        |   |        |     | 9991.907    |
| DEDUCTION AREA                                 |        |   |        |   |        |     |             |
| ITEM                                           | WIDTH  | X | LENGTH | X | FACTOR | NOS | AREA (SQMT) |
| D1                                             | 62.850 | X | 65.080 | X | 0.5    | X   | 2045.139    |
| D2                                             | 27.254 | X | 2.305  | X | 0.667  | X   | 41.901      |
| D3                                             | 13.418 | X | 21.722 | X | 0.5    | X   | 150.151     |
| D4                                             | 28.119 | X | 21.722 | X | 1      | X   | 667.039     |
| D5                                             | 15.267 | X | 21.722 | X | 0.5    | X   | 181.082     |
| D6                                             | 28.21  | X | 2.051  | X | 0.667  | X   | 38.629      |
| D7                                             | 28.119 | X | 1.000  | X | 0.667  | X   | 95.777      |
| D8                                             | 6.300  | X | 48.040 | X | 1      | X   | 302.652     |
| D9                                             | 6.300  | X | 22.000 | X | 1      | X   | 139.800     |
| TOTAL AREA                                     |        |   |        |   |        |     | 3670.731    |
| YZ - (DEDUCTION AREA) = GROUND COVERAGE        |        |   |        |   |        |     | 6323.177    |
| TOTAL GROUND COVERAGE AREA =                   |        |   |        |   |        |     | 6323.177    |

| AREA DETAIL (IT+MLCP+RESIDENTIAL BLOCK) |                        |              |           |              |             |              |                 |                 |              |            |
|-----------------------------------------|------------------------|--------------|-----------|--------------|-------------|--------------|-----------------|-----------------|--------------|------------|
| FLOORS                                  | F.A.R. AREA            |              |           |              |             |              |                 | NON F.A.R. AREA | SERVICE AREA | TOTAL AREA |
|                                         | INSTITUTIONAL FACILITY | SERVICE AREA | IT/ITES   | SERVICE AREA | RESIDENTIAL | SERVICE AREA | COMMERCIAL AREA |                 |              |            |
| GROUND COVERAGE                         | 6323.177               |              |           |              |             |              |                 |                 |              |            |
| BASEMENT-1 FLOOR                        | 152.754                | 0.000        | 3355.779  | 223.279      | 0.000       | 0.000        | 1220.198        | 0.000           | 0.000        | 3508.533   |
| GROUND FLOOR                            | 0.000                  | 0.000        | 1785.861  | 784.284      | 0.000       | 0.000        |                 | 1239.418        | 47.245       | 3075.479   |
| 1st FLOOR (MLCP)                        | 0.000                  | 0.000        | 0.000     | 0.000        | 0.000       | 0.000        |                 | 5718.354        | 309.220      | 5718.354   |
| 2nd FLOOR (MLCP)                        | 0.000                  | 0.000        | 0.000     | 0.000        | 0.000       | 0.000        |                 | 5718.354        | 309.220      | 5718.354   |
| 3rd FLOOR (MLCP)                        | 0.000                  | 0.000        | 0.000     | 0.000        | 0.000       | 0.000        |                 | 5718.354        | 309.220      | 5718.354   |
| 4th FLOOR (SERVICE)                     | 0.000                  | 0.000        | 0.000     | 0.000        | 0.000       | 0.000        |                 | 6027.573        | 0.000        | 6027.573   |
| 5th FLOOR                               | 0.000                  | 0.000        | 2472.907  | 192.866      | 829.516     | 112.134      |                 | 0.000           | 0.000        | 3414.557   |
| 6th FLOOR (REFUGE)                      | 0.000                  | 0.000        | 2472.907  | 192.866      | 829.516     | 112.134      |                 | 0.000           | 0.000        | 3414.557   |
| 7th FLOOR                               | 0.000                  | 0.000        | 2472.907  | 192.866      | 829.516     | 112.134      |                 | 0.000           | 0.000        | 3414.557   |
| 8th FLOOR                               | 0.000                  | 0.000        | 2472.907  | 192.866      | 829.516     | 112.134      |                 | 0.000           | 0.000        | 3414.557   |
| 9th FLOOR                               | 0.000                  | 0.000        | 2472.907  | 192.866      | 829.516     | 112.134      |                 | 0.000           | 0.000        | 3414.557   |
| 10th FLOOR                              | 0.000                  | 0.000        | 1826.046  | 192.866      | 780.314     | 112.134      |                 | 0.000           | 0.000        | 2718.494   |
| MUMTY+MHC+CHT                           | 0.000                  | 0.000        | 0.000     | 0.000        | 0.000       | 0.000        |                 | 21.682          | 0.000        | 21.682     |
| TOTAL                                   | 152.754                | 0.000        | 19329.666 | 1964.552     | 4934.141    | 672.805      | 1220.198        | 24445.935       | 874.904      | 49536.301  |

SUBMISSION

PROJECT:  
PROPOSED INSTITUTIONAL BUILDING  
AT SECTOR TECH ZONE-4, PLOT-7,  
GREATER NOIDA,  
M/S A L. SOFTWARE PVT.LTD

AMISH BHUTANI  
ANI

ROHIT SAINI  
Digitally signed by ROHIT SAINI  
Date: 2024.12.07 11:05:40 +05'30'



OWNER'S SIGN:  ARCHITECT'S SIGN: 

ACPL Design Ltd. 100% INDIAN OWNED & CONTROLLED

SCALE: 1:250 DEALT BY: DATE: 08.04.2019

DESIGN BY: CHECKED BY: DRG NO: SD1089-18



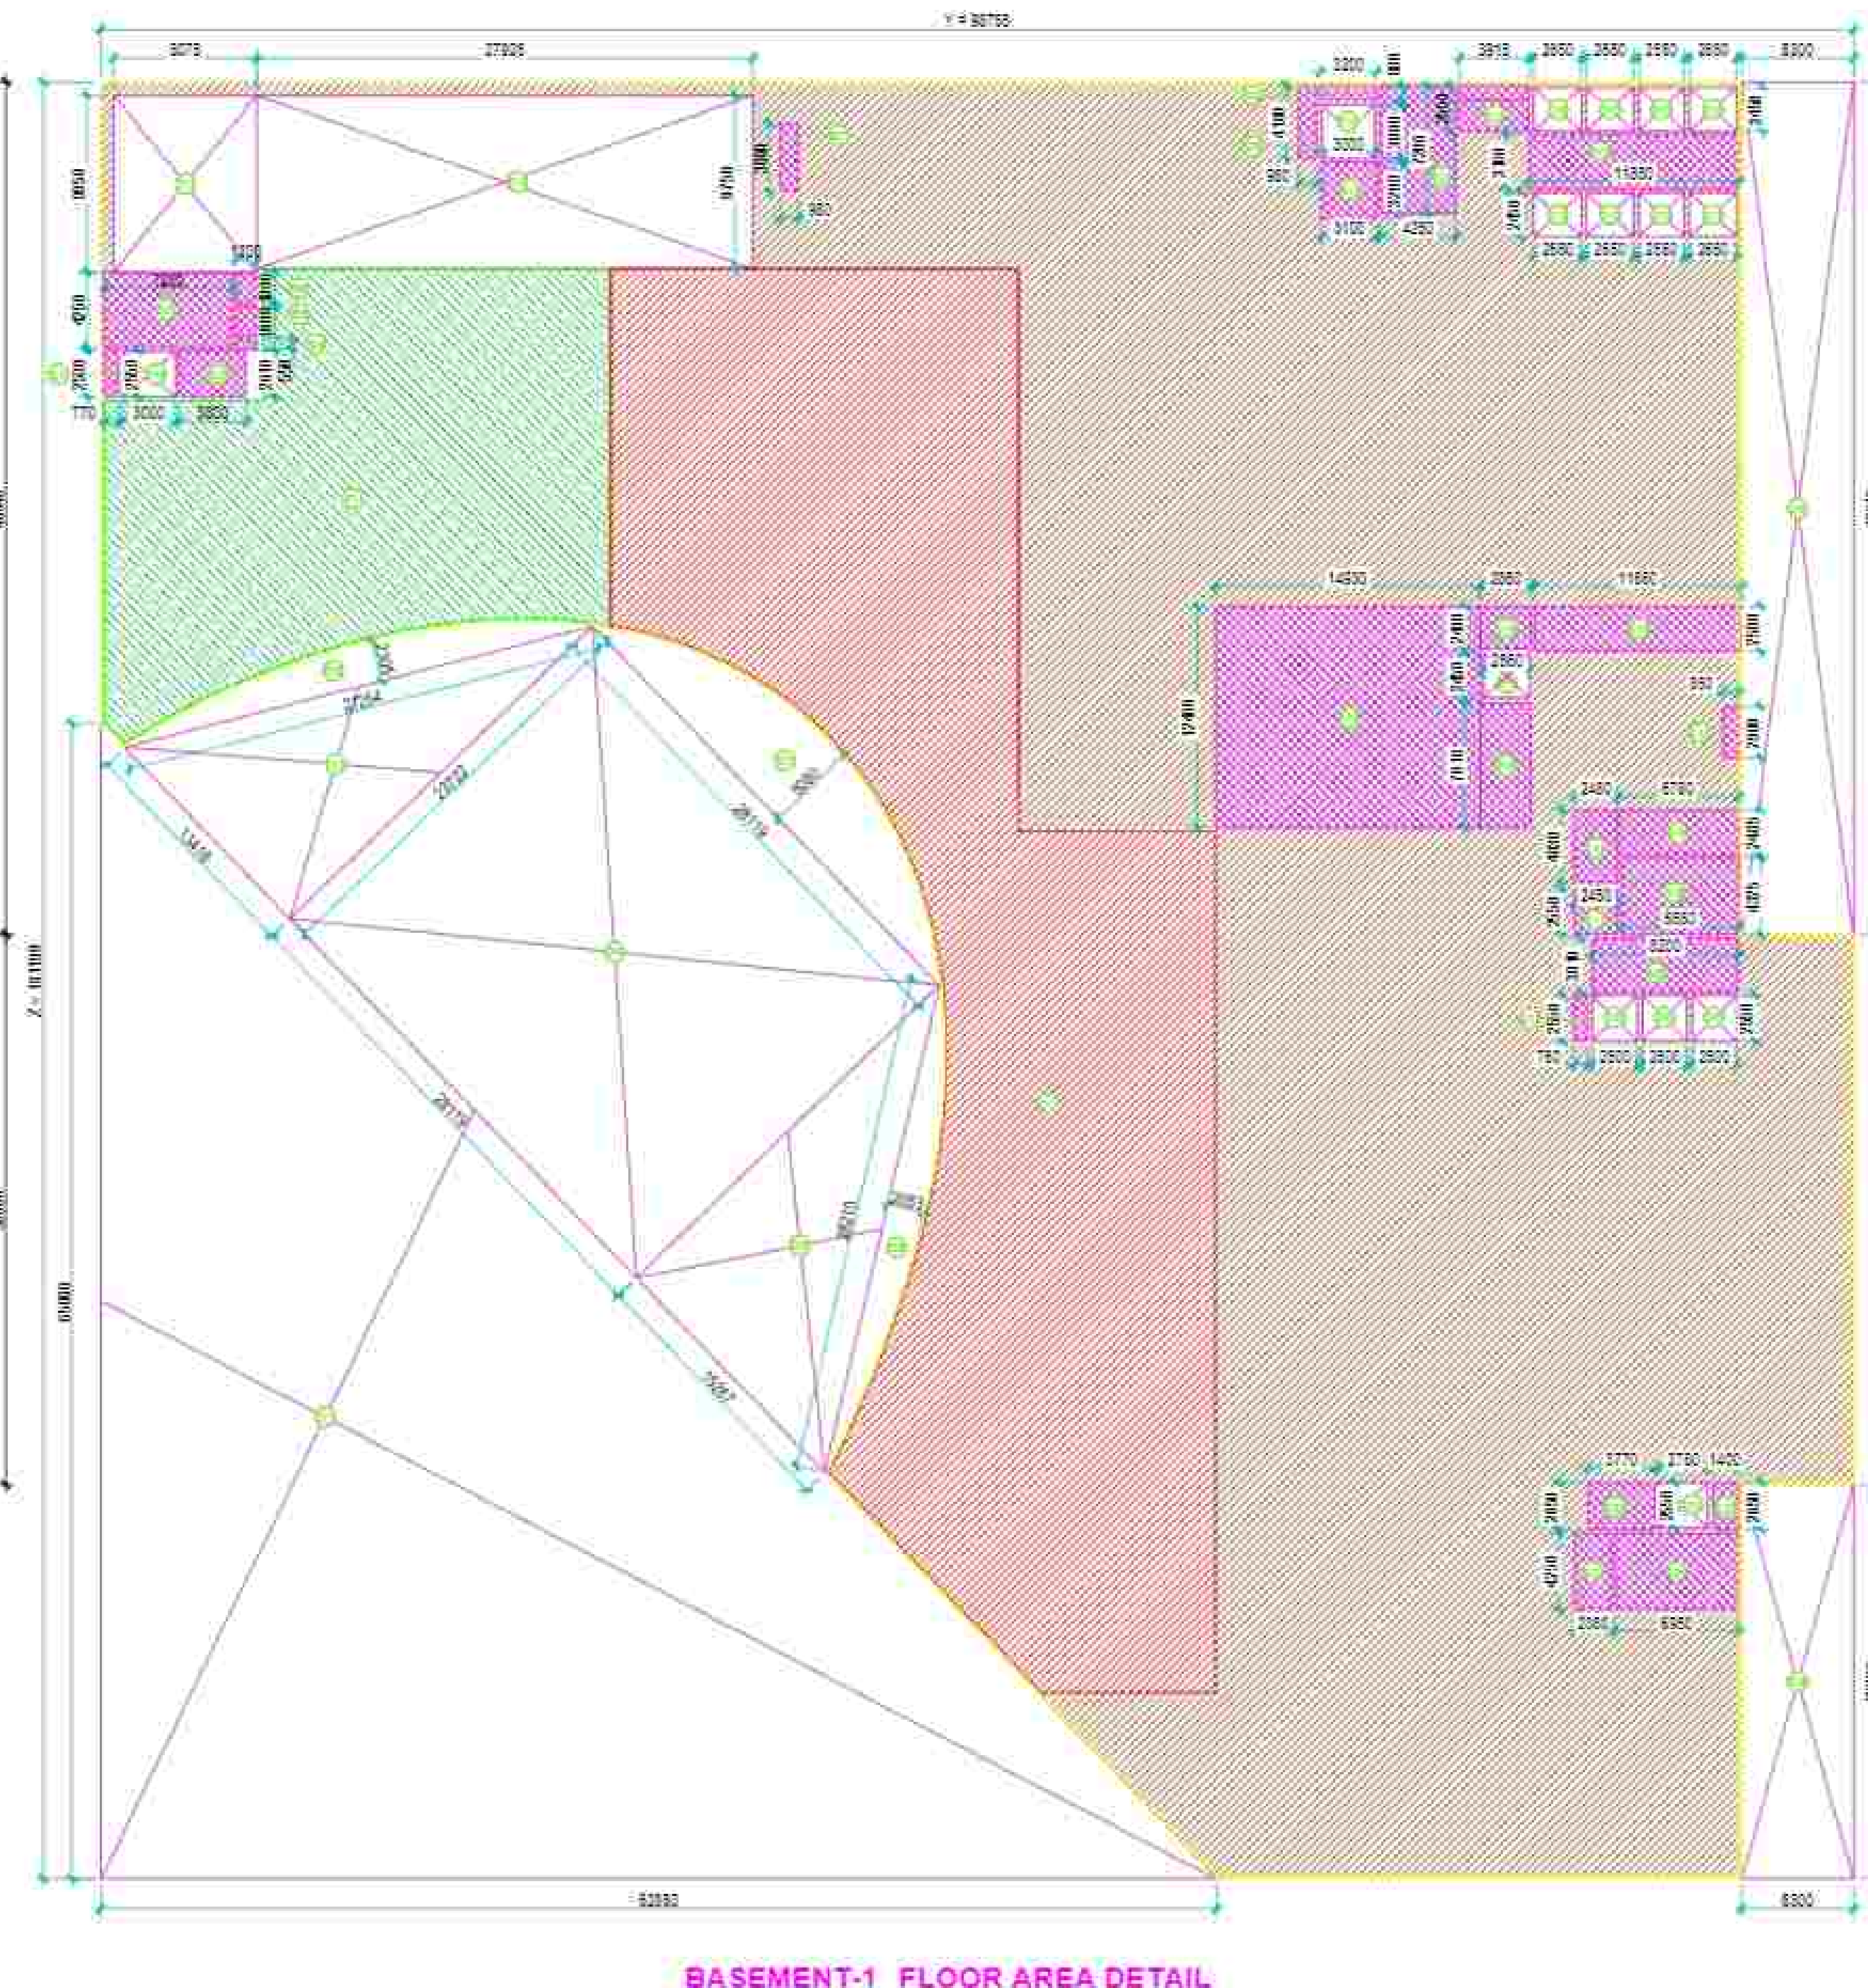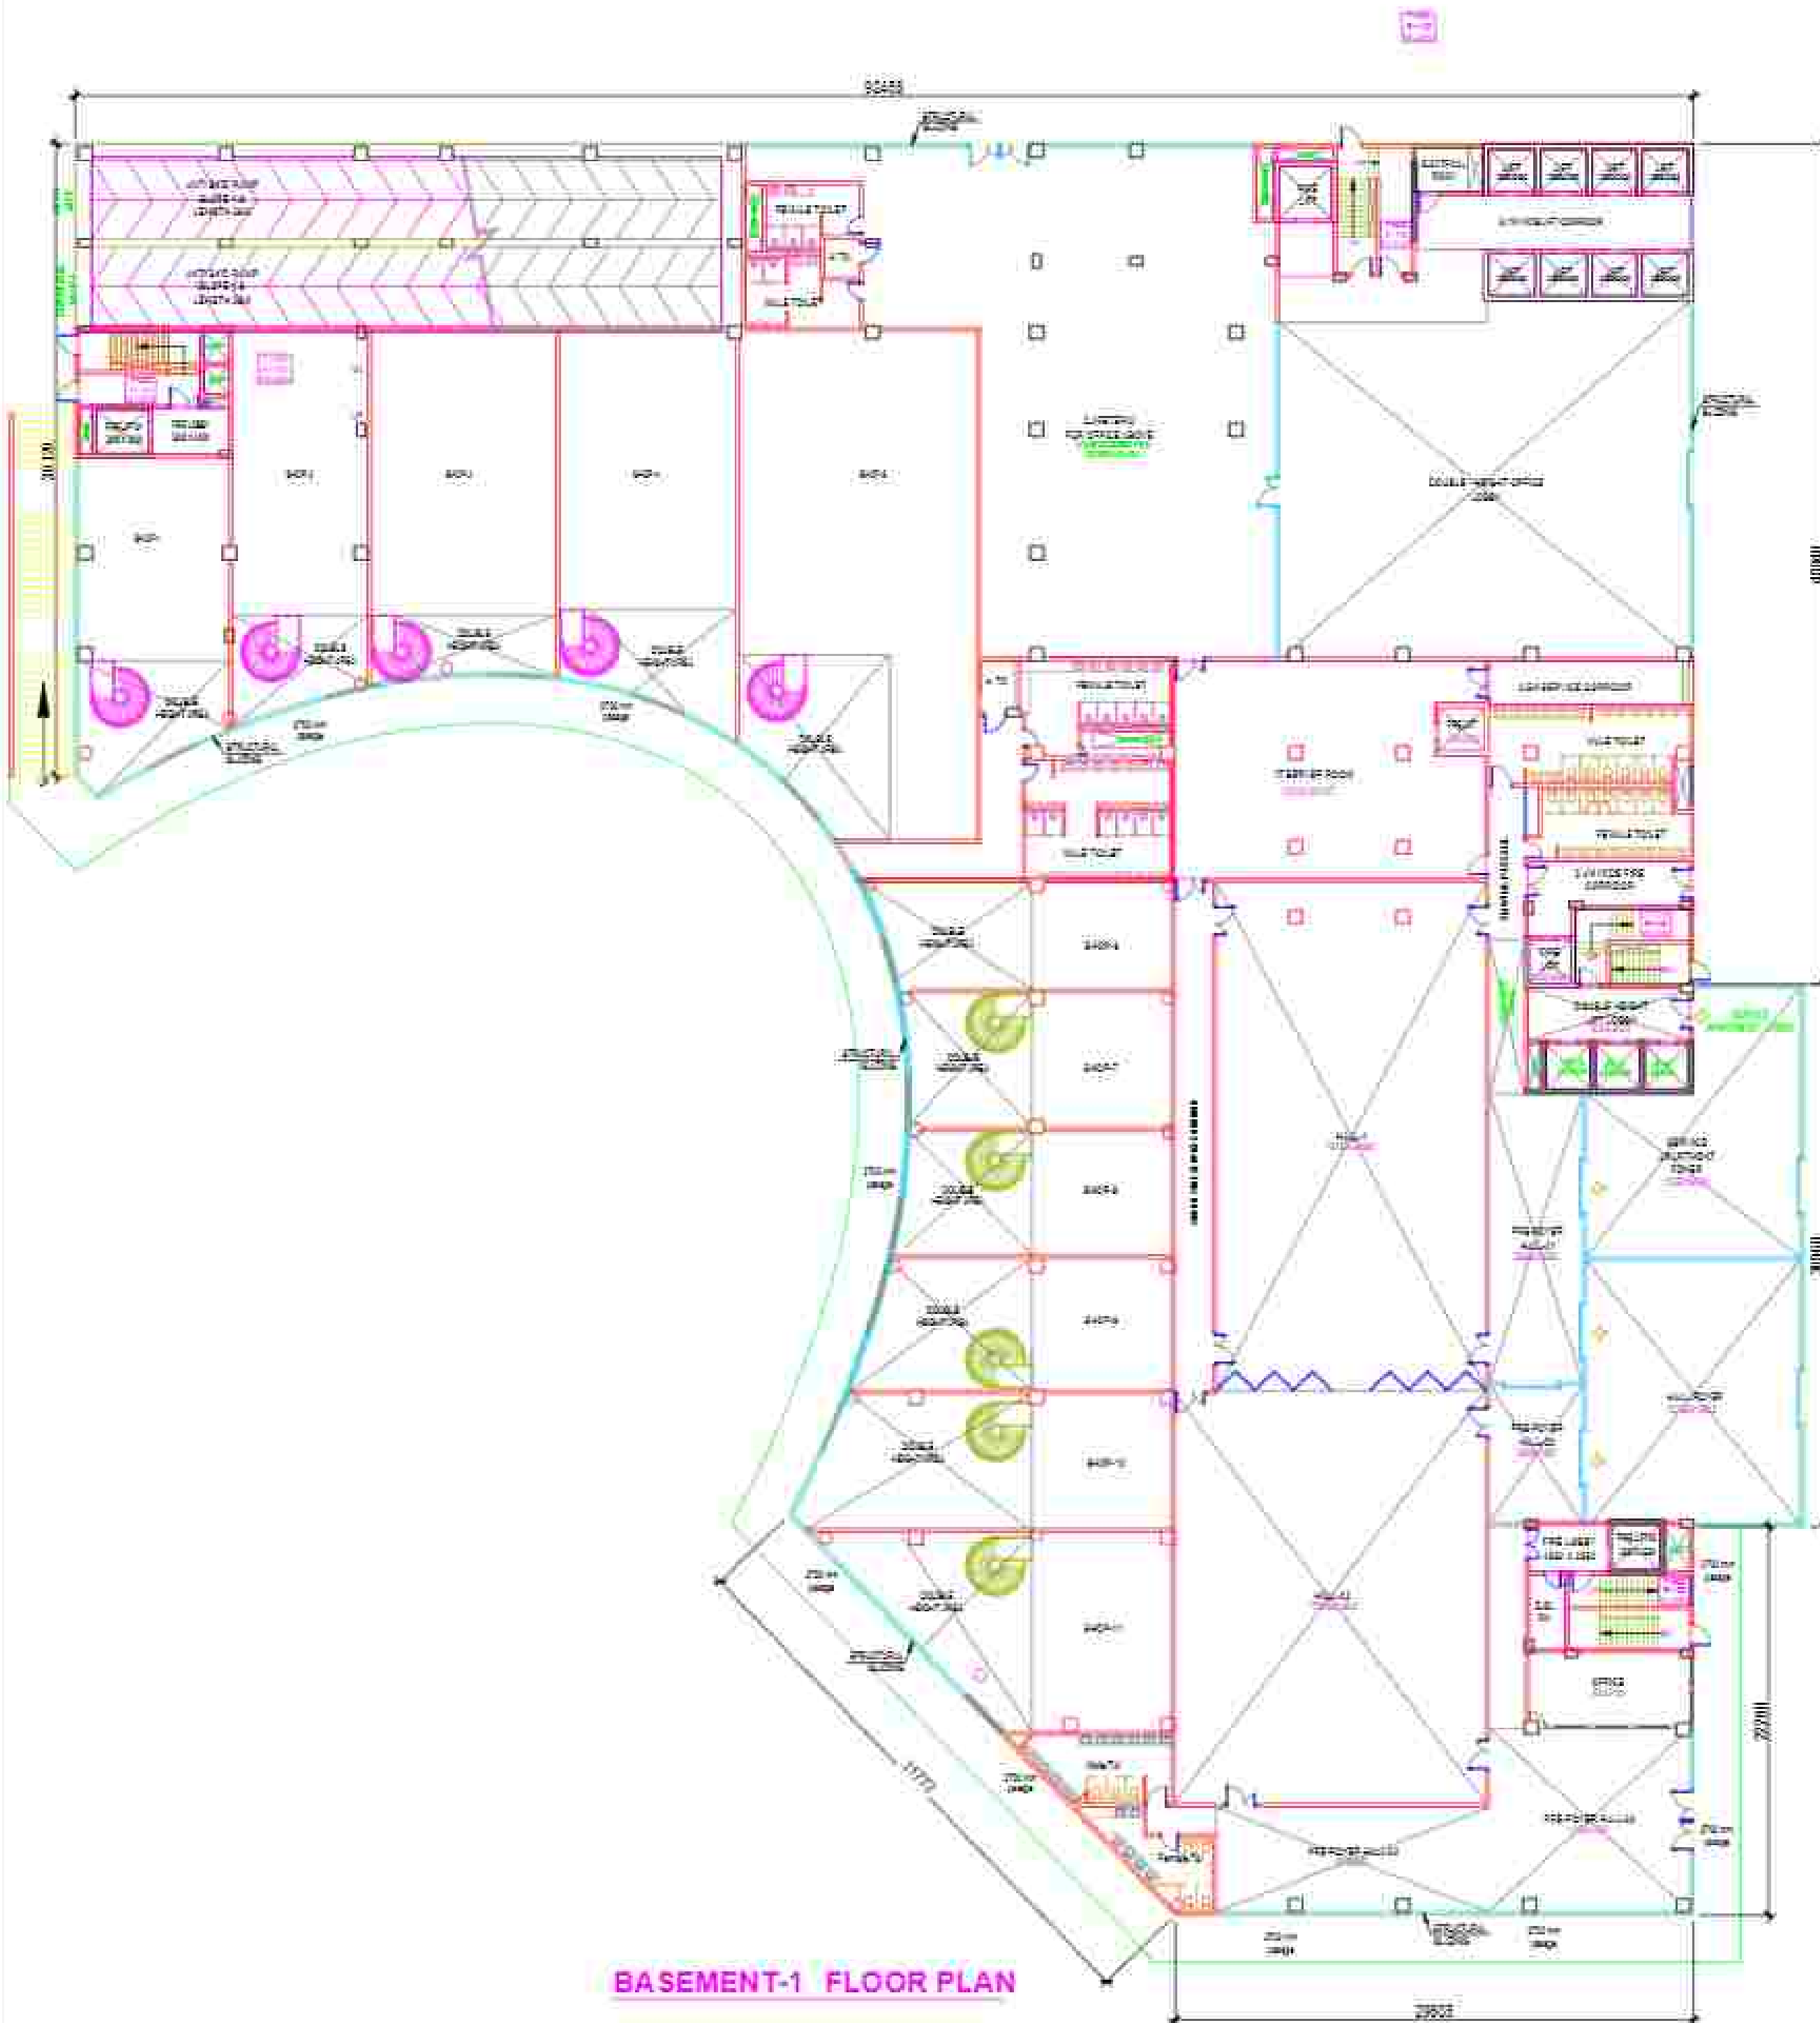

| BASEMENT-2 AREA DETAIL IN F.A.R. (FT. TOWER)        |            |   |        |   |        |   |      |   |
|-----------------------------------------------------|------------|---|--------|---|--------|---|------|---|
| ITEM                                                | WIDTH      | X | LENGTH | X | FACTOR | X | NO'S |   |
| 4+2                                                 | 388.750    | X | 10.000 | X | 1      | X | 1    |   |
| TOTAL BASEMENT-2 AREA (SQM) =                       |            |   |        |   |        |   |      |   |
| 9993.807                                            |            |   |        |   |        |   |      |   |
| INDUCTION AREA                                      |            |   |        |   |        |   |      |   |
| ITEM                                                | WIDTH      | X | LENGTH | X | FACTOR | X | NO'S |   |
| 01                                                  | 62.000     | X | 65.000 | X | 0.15   | X | 1    |   |
| 02                                                  | 27.250     | X | 3.000  | X | 0.007  | X | 1    |   |
| 03                                                  | 51.448     | X | 23.732 | X | 0.5    | X | 1    |   |
| 04                                                  | 38.119     | X | 23.732 | X | 1      | X | 1    |   |
| 05                                                  | 51.262     | X | 23.732 | X | 0.15   | X | 1    |   |
| 06                                                  | 36.211     | X | 2.003  | X | 0.007  | X | 1    |   |
| 07                                                  | 38.119     | X | 0.000  | X | 0.007  | X | 1    |   |
| 08                                                  | 6.100      | X | 40.040 | X | 2      | X | 1    |   |
| 09                                                  | 6.100      | X | 22.200 | X | 1      | X | 1    |   |
| 010                                                 | 3.000      | X | 1.000  | X | 1      | X | 1    |   |
| 011                                                 | 2.500      | X | 2.000  | X | 1      | X | 1    |   |
| 012                                                 | 4.480      | X | 2.000  | X | 1      | X | 1    |   |
| 013                                                 | 2.500      | X | 0.950  | X | 1      | X | 1    |   |
| 015                                                 | 2.700      | X | 0.950  | X | 1      | X | 1    |   |
| 016                                                 | 3.000      | X | 1.500  | X | 1      | X | 1    |   |
| 017                                                 | 0.075      | X | 0.000  | X | 1      | X | 1    |   |
| 018                                                 | 2.000      | X | 2.400  | X | 1      | X | 1    |   |
| 019                                                 | 3.500      | X | 2.400  | X | 1      | X | 1    |   |
| 020                                                 | 0.000      | X | 2.000  | X | 1      | X | 1    |   |
| TOTAL AREA =                                        |            |   |        |   |        |   |      |   |
| 4130.139                                            |            |   |        |   |        |   |      |   |
| [X2 - IT INDUCTION AREA + BASEMENT-1 PLATE AREA =   |            |   |        |   |        |   |      |   |
| 5085.726                                            |            |   |        |   |        |   |      |   |
| TOTAL BASEMENT-1 PLATE AREA =                       |            |   |        |   |        |   |      |   |
| 5085.726                                            |            |   |        |   |        |   |      |   |
| IT SERVICES AREA                                    |            |   |        |   |        |   |      |   |
| ITEM                                                | WIDTH      | X | LENGTH | X | FACTOR | X | NO'S |   |
| 33                                                  | 0.770      | X | 2.500  | X | 2      | X | 1    |   |
| 34                                                  | 7.700      | X | 6.250  | X | 2      | X | 1    |   |
| 35                                                  | 3.000      | X | 2.500  | X | 2      | X | 1    |   |
| 36                                                  | 1.200      | X | 0.000  | X | 2      | X | 1    |   |
| 37                                                  | 1.200      | X | 1.000  | X | 2      | X | 1    |   |
| 38                                                  | 1.200      | X | 1.000  | X | 2      | X | 1    |   |
| 39                                                  | 0.500      | X | 0.800  | X | 2      | X | 1    |   |
| 40                                                  | 0.500      | X | 0.800  | X | 2      | X | 1    |   |
| TOTAL IT SERVICE AREA =                             |            |   |        |   |        |   |      |   |
| 523.770                                             |            |   |        |   |        |   |      |   |
| TOTAL SERVICE AREA = (IT SERVICE AREA)              |            |   |        |   |        |   |      |   |
| 523.770                                             |            |   |        |   |        |   |      |   |
| FACILITY AREA                                       |            |   |        |   |        |   |      |   |
| ITEM                                                | WIDTH      | X | LENGTH | X | FACTOR | X | NO'S |   |
| F1                                                  | PLATE AREA |   |        |   |        |   | X    | 1 |
| TOTAL FACILITY AREA (FE)                            |            |   |        |   |        |   |      |   |
| 552.804                                             |            |   |        |   |        |   |      |   |
| COMMERCIAL AREA                                     |            |   |        |   |        |   |      |   |
| ITEM                                                | WIDTH      | X | LENGTH | X | FACTOR | X | NO'S |   |
| C1                                                  | PLATE AREA |   |        |   |        |   | X    | 1 |
| TOTAL COMMERCIAL AREA (CA)                          |            |   |        |   |        |   |      |   |
| 8431.806                                            |            |   |        |   |        |   |      |   |
| TOTAL PLATE AREA - IT SERVICES AREA - CA1 - IT AREA |            |   |        |   |        |   |      |   |
| 3775.816                                            |            |   |        |   |        |   |      |   |
| TOTAL IT SERVICES AREA AREA =                       |            |   |        |   |        |   |      |   |
| 523.770                                             |            |   |        |   |        |   |      |   |

Musharr  
af Yusuf

Sudheer  
Kumar

Digitally signed by Sudheer  
Kumar  
Date: 2024.12.11 15:55:36  
+05'30'


**AREA USAGE**

|                                                                                     |                               |
|-------------------------------------------------------------------------------------|-------------------------------|
|  | <b>INSTITUTIONAL FACILITY</b> |
|  | <b>IT/ITES</b>                |
|  | <b>SERVICE</b>                |
|  | <b>NON F.A.R.</b>             |
|  | <b>COMMERCIAL</b>             |


SUBMISSION

|   |   |
|---|---|
| <b>PROJECT</b><br><b>PROPOSED INSTITUTIONAL BUILDING</b><br><b>AT SECTOR TECH ZONE-4, PLOT-7,</b><br><b>GREATER NOIDA</b><br><b>M/S A L SOFTWARE PVT LTD</b> |   |
| <b>DRAWING TITLE</b><br><b>IT BLOCK '3'</b>   |   |
| <b>AMISH</b><br><b>BHUT</b><br><b>ANI</b>   | <b>ROHIT</b><br><b>SAINI</b>                                                                                            |
| <small>Project Manager<br/>         9956101000<br/>         9956101000<br/>         9956101000</small>                                                       | <small>Digitally signed<br/>         by ROHIT SAINI<br/>         Date: 2013.07.26<br/>         11:05:40 +05'30'</small> |
| <b>OWNER'S SIGN</b>   | <b>ARCHITECT'S SIGN</b>                                                                                                 |
| <b>ACPL</b><br><small>ACPL Design Ltd</small><br><small>4/200/2000</small><br><small>4/200/2000</small><br><small>4/200/2000</small>                         |   |
| <b>SCALE</b> <b>1:250</b>   | <b>DATE</b> <b>08.04.2019</b>                                                                                           |
| <b>DESIGN BY</b>   | <b>DWG No</b> <b>SD1089-18</b>                                                                                          |



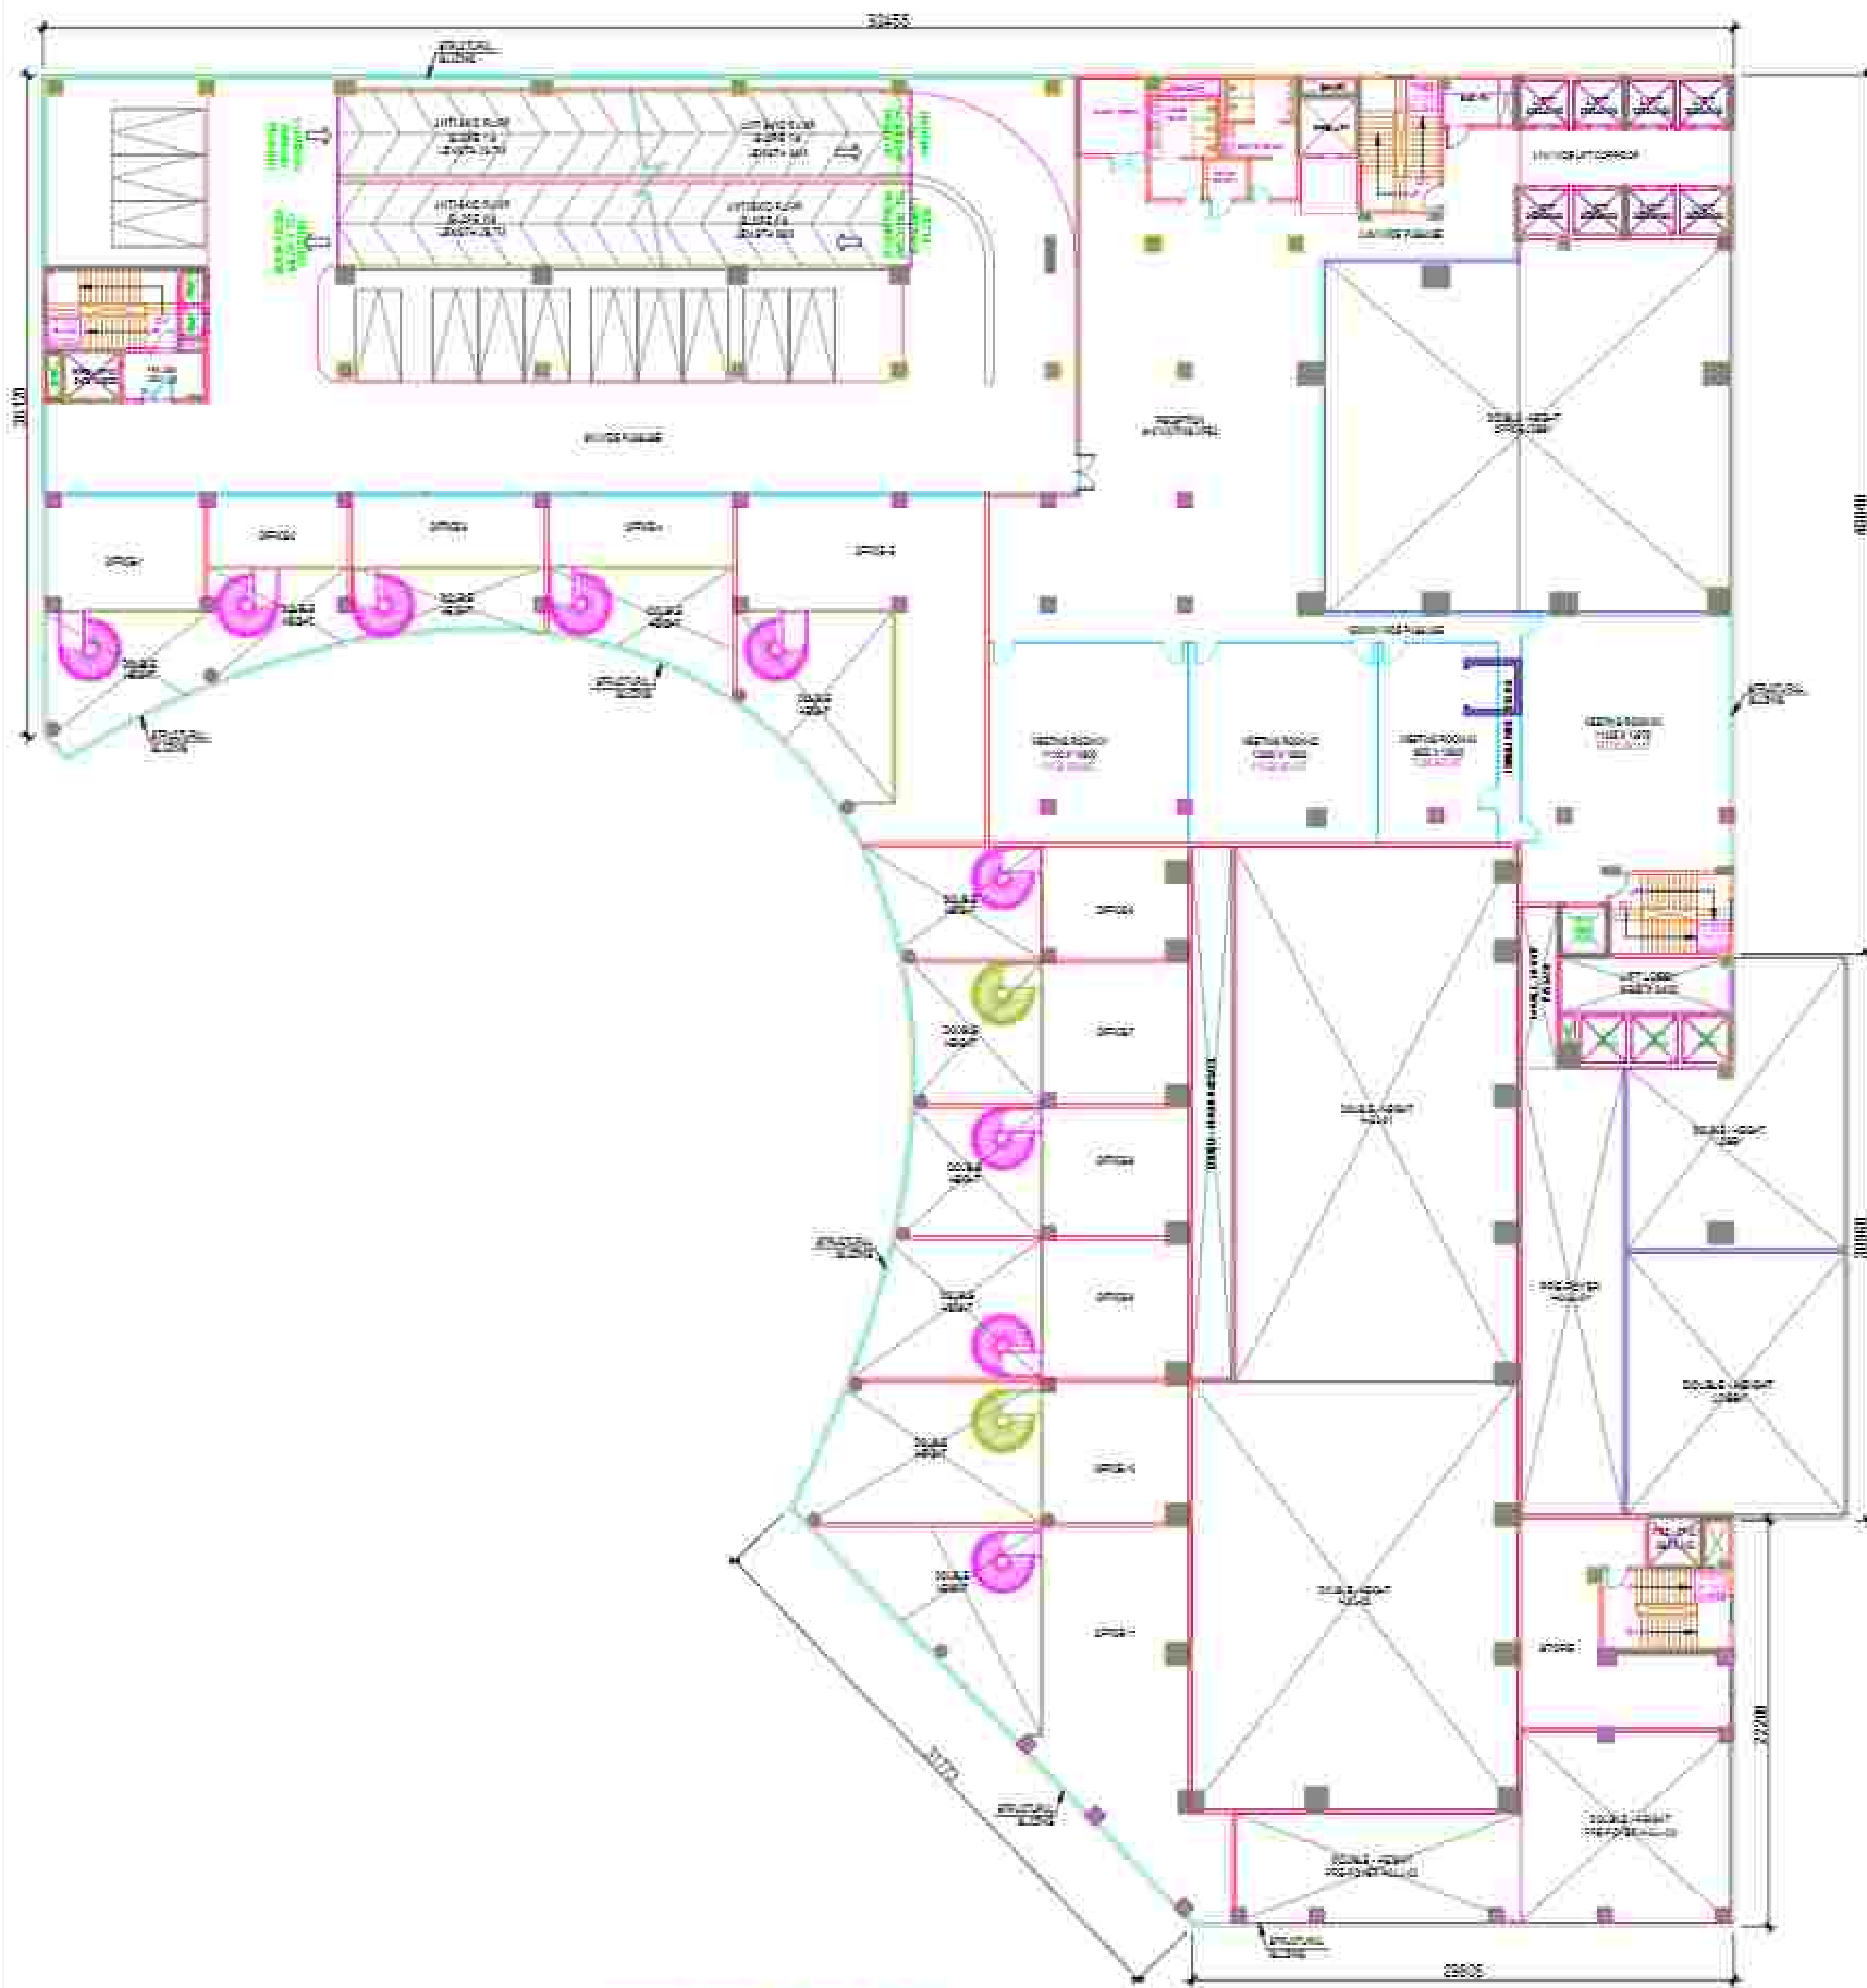

GROUND FLOOR PLAN

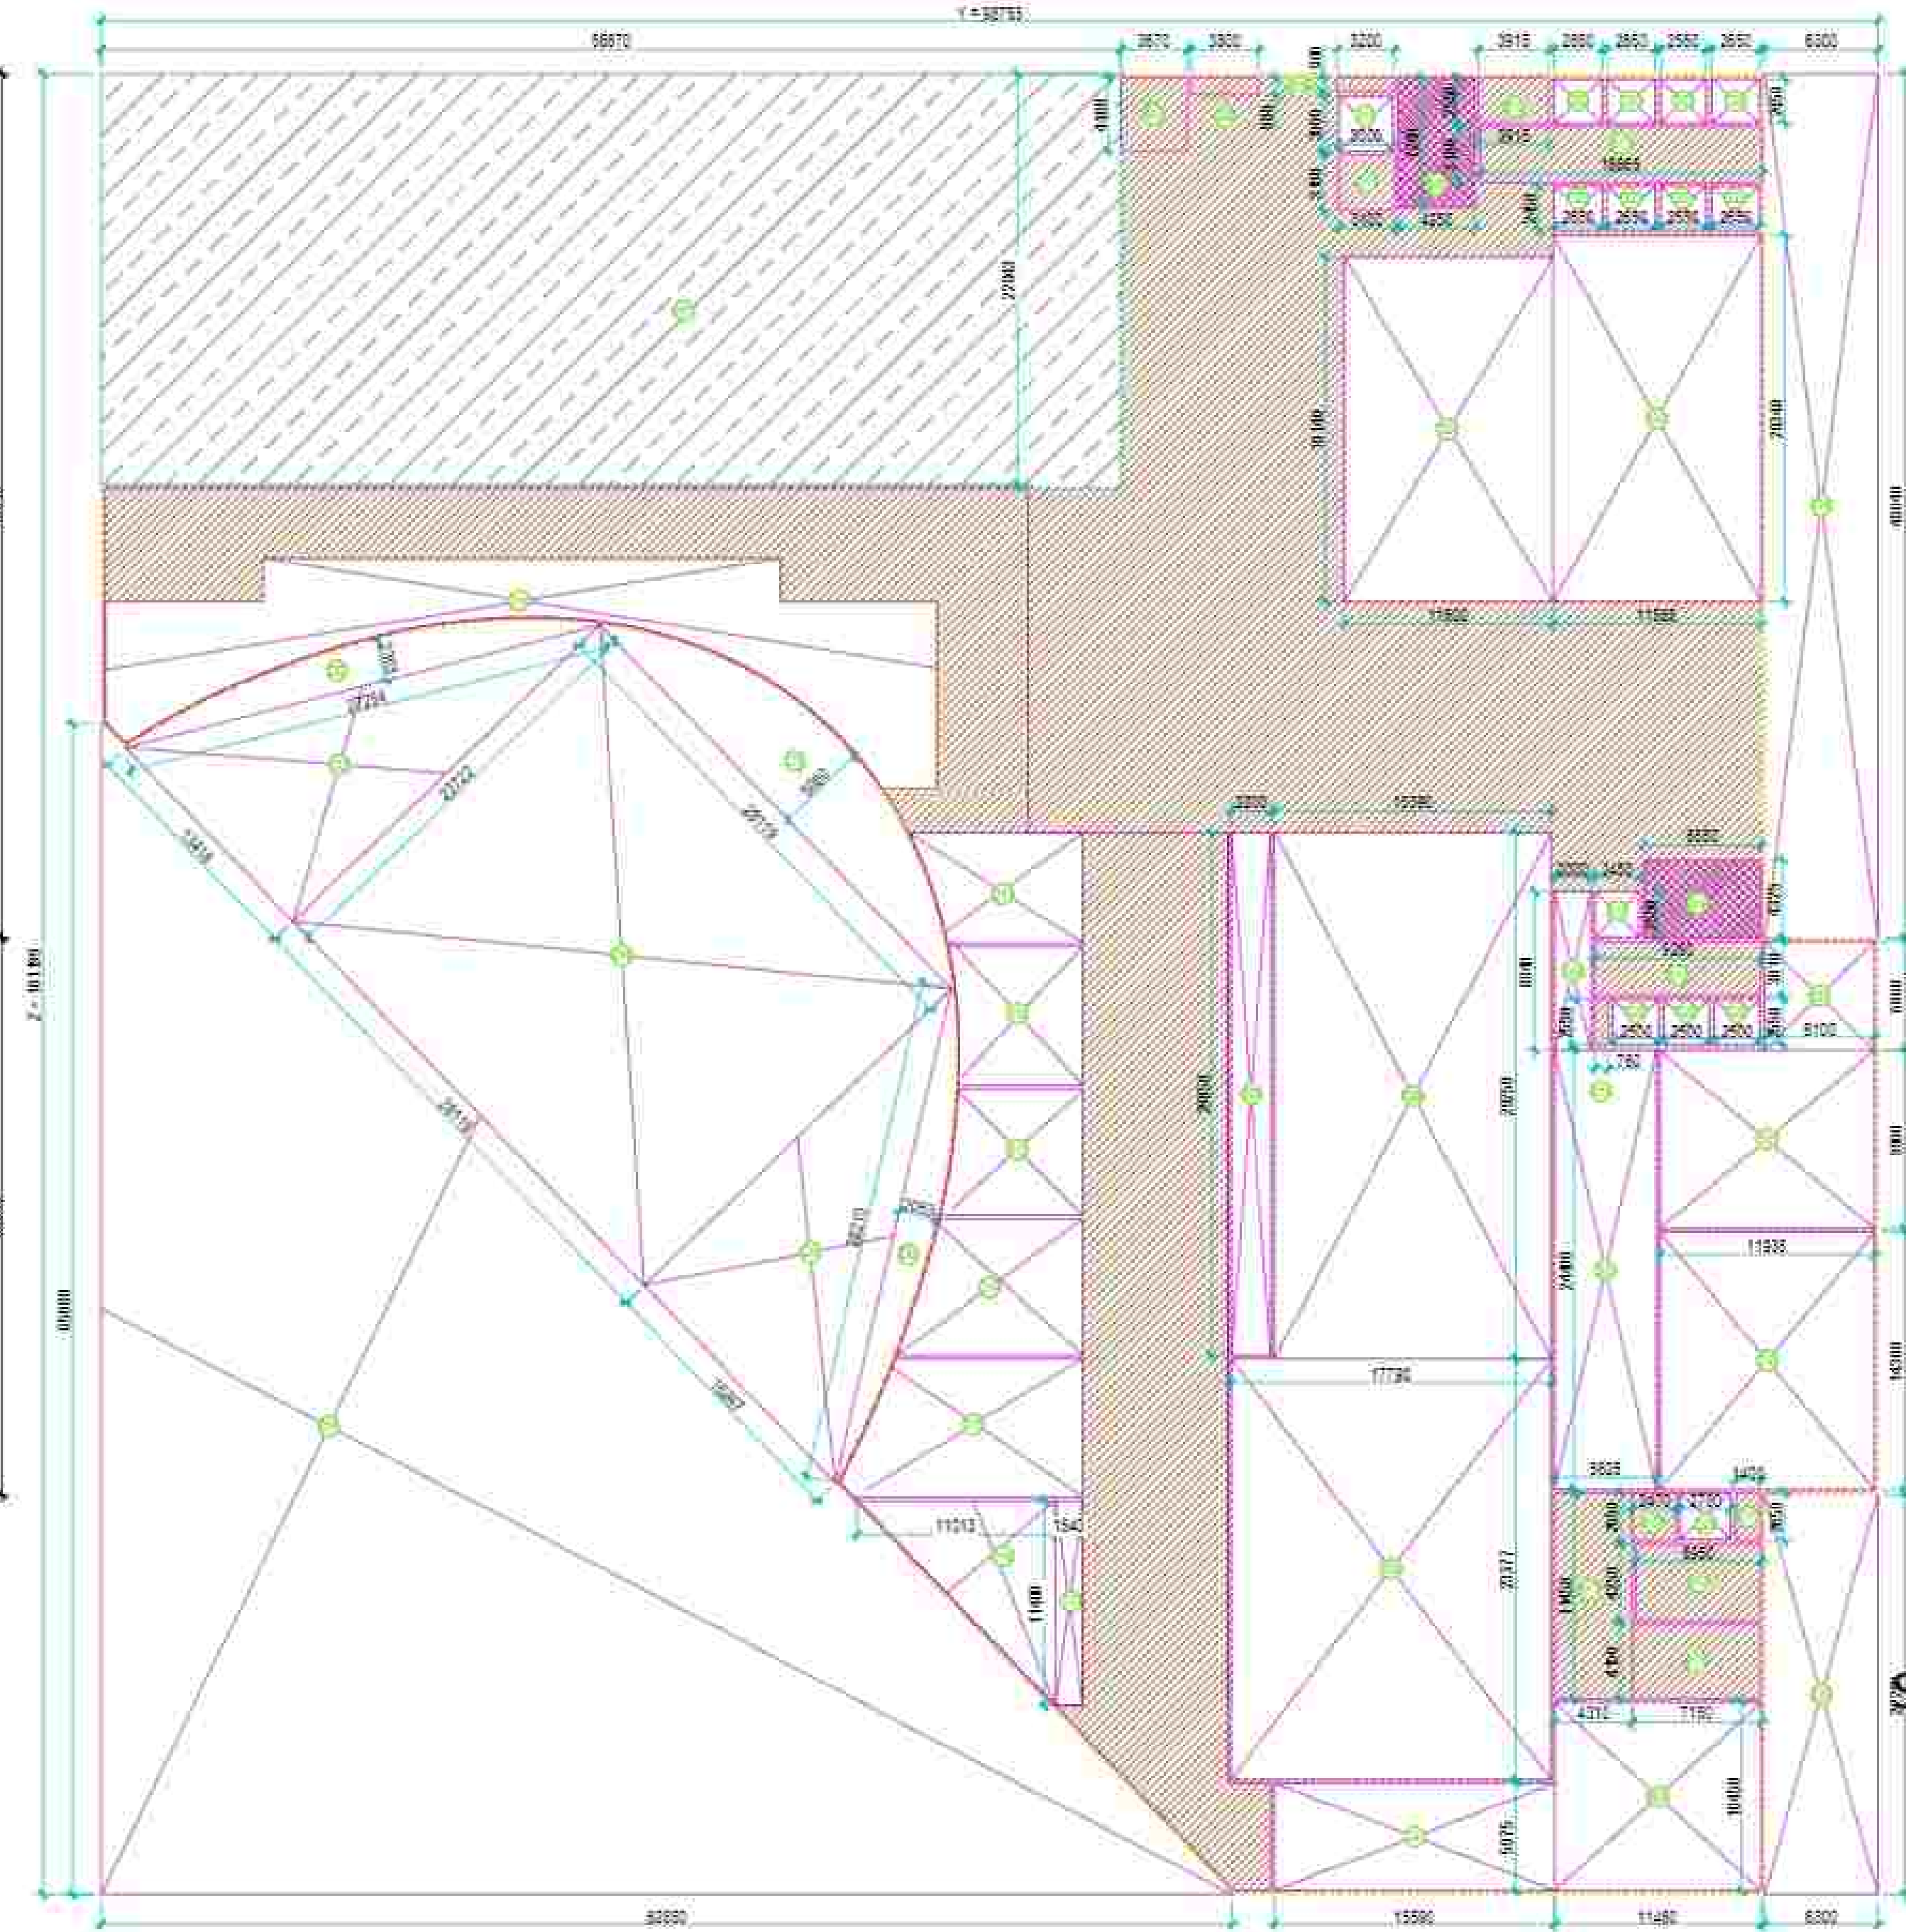

GROUND FLOOR AREA DETAIL

AREA USAGE



| GROUND FLOOR AREA DETAIL (M <sup>2</sup> & A)                        |        |   |         |   |        |          |
|----------------------------------------------------------------------|--------|---|---------|---|--------|----------|
| ITEM                                                                 | WIDTH  | X | LENGTH  | X | FACTOR | NOS      |
| Y = 2                                                                | 38.755 | 0 | 311.109 | 0 | 1      | 1        |
| TOTAL (A) = (Y 2)                                                    |        |   |         |   |        | 3881.907 |
| IT DEDUCTION AREA                                                    |        |   |         |   |        |          |
| ITEM                                                                 | WIDTH  | X | LENGTH  | X | FACTOR | NOS      |
| 01                                                                   | 8.500  | 0 | 88.000  | 0 | 0.5    | 1        |
| 02                                                                   | 17.250 | 0 | 2.000   | 0 | 0.002  | 1        |
| 03                                                                   | 13.400 | 0 | 25.720  | 0 | 0.5    | 1        |
| 04                                                                   | 28.128 | 0 | 25.720  | 0 | 1      | 1        |
| 05                                                                   | 15.207 | 0 | 25.720  | 0 | 0.5    | 1        |
| 06                                                                   | 28.71  | 0 | 2.000   | 0 | 0.002  | 1        |
| 07                                                                   | 28.128 | 0 | 5.000   | 0 | 0.007  | 1        |
| 08                                                                   | 6.200  | 0 | 48.000  | 0 | 1      | 1        |
| 09                                                                   | 6.400  | 0 | 22.000  | 0 | 1      | 1        |
| 010                                                                  |        |   |         |   |        |          |
| 011                                                                  |        |   |         |   |        |          |
| 012                                                                  |        |   |         |   |        |          |
| 013                                                                  |        |   |         |   |        |          |
| 014                                                                  |        |   |         |   |        |          |
| 015                                                                  |        |   |         |   |        |          |
| 016                                                                  | 11.250 | 0 | 11.400  | 0 | 0.5    | 1        |
| 017                                                                  | 1.340  | 0 | 11.400  | 0 | 1      | 1        |
| 018                                                                  | 2.400  | 0 | 2.500   | 0 | 1      | 1        |
| 019                                                                  | 3.000  | 0 | 3.000   | 0 | 1      | 1        |
| 020                                                                  | 7.500  | 0 | 2.500   | 0 | 1      | 1        |
| 021                                                                  | 8.100  | 0 | 8.000   | 0 | 1      | 1        |
| 022                                                                  | 2.800  | 0 | 2.400   | 0 | 1      | 1        |
| 023                                                                  | 2.500  | 0 | 2.400   | 0 | 1      | 1        |
| 024                                                                  | 11.400 | 0 | 16.140  | 0 | 1      | 1        |
| 025                                                                  | 13.300 | 0 | 20.340  | 0 | 1      | 1        |
| 026                                                                  | 7.200  | 0 | 26.000  | 0 | 1      | 1        |
| 027                                                                  | 11.400 | 0 | 26.740  | 0 | 1      | 1        |
| 028                                                                  | 17.700 | 0 | 25.720  | 0 | 1      | 1        |
| 029                                                                  | 15.200 | 0 | 5.200   | 0 | 1      | 1        |
| 030                                                                  | 11.400 | 0 | 10.400  | 0 | 1      | 1        |
| 031                                                                  | 2.700  | 0 | 2.600   | 0 | 1      | 1        |
| 032                                                                  | 5.600  | 0 | 14.600  | 0 | 1      | 1        |
| 033                                                                  | 2.000  | 0 | 8.800   | 0 | 1      | 1        |
| 034                                                                  | 11.300 | 0 | 14.300  | 0 | 1      | 1        |
| 035                                                                  | 13.300 | 0 | 16.900  | 0 | 1      | 1        |
| TOTAL DEDUCTION AREA (D)                                             |        |   |         |   |        | 648.305  |
| NON-FAR MLEP AREA                                                    |        |   |         |   |        |          |
| 036                                                                  | 3.000  | 0 | 2.500   | 0 | 1      | 1        |
| TOTAL DEDUCTION AREA                                                 |        |   |         |   |        | 650.605  |
| FLOOR PLATE AREA - DEDUCTION AREA - GROUND FLOOR                     |        |   |         |   |        |          |
| FLOOR PLATE AREA                                                     |        |   |         |   |        | 3490.302 |
| TOTAL GROUND FLOOR PLATE AREA                                        |        |   |         |   |        | 3490.302 |
| IT SERVICES AREA                                                     |        |   |         |   |        |          |
| 037                                                                  | 4.800  | 0 | 4.800   | 0 | 1      | 1        |
| 038                                                                  | 3.800  | 0 | 0.000   | 0 | 1      | 1        |
| 039                                                                  | 1.000  | 0 | 0.000   | 0 | 1      | 1        |
| 040                                                                  | 4.200  | 0 | 7.200   | 0 | 1      | 1        |
| 041                                                                  | 3.100  | 0 | 6.100   | 0 | 1      | 1        |
| 042                                                                  | 3.800  | 0 | 2.500   | 0 | 1      | 1        |
| 043                                                                  | 13.800 | 0 | 3.800   | 0 | 1      | 1        |
| 044                                                                  | 8.000  | 0 | 4.300   | 0 | 1      | 1        |
| 045                                                                  | 3.000  | 0 | 3.000   | 0 | 1      | 1        |
| 046                                                                  | 0.000  | 0 | 2.500   | 0 | 1      | 1        |
| 047                                                                  | 4.000  | 0 | 11.400  | 0 | 1      | 1        |
| 048                                                                  | 2.400  | 0 | 2.600   | 0 | 1      | 1        |
| 049                                                                  | 8.800  | 0 | 4.200   | 0 | 1      | 1        |
| 050                                                                  | 1.400  | 0 | 7.600   | 0 | 1      | 1        |
| TOTAL IT SERVICES AREA                                               |        |   |         |   |        | 284.304  |
| NON-FAR MLEP AREA                                                    |        |   |         |   |        |          |
| ITEM                                                                 | WIDTH  | X | LENGTH  | X | FACTOR | NOS      |
| 051                                                                  | 38.870 | 0 | 22.810  | 0 | 1      | 1        |
| TOTAL NON-FAR AREA                                                   |        |   |         |   |        | 1234.513 |
| TOTAL ITES AREA                                                      |        |   |         |   |        |          |
| TOTAL ITES AREA + FLOOR PLATE AREA - NON F.A.R. AREA - SERVICES AREA |        |   |         |   |        | 3490.302 |

Sudheer Kumar Digitally signed by Sudheer Kumar  
Date: 2024.12.11 15:56:36 +05'30'


Musharraf Yusuf Digitally signed by Musharraf Yusuf  
Date: 2024.12.07 22:49:34 +05'30'

|   |                                                                                     |
|---|-------------------------------------------------------------------------------------|
| SUBMISSION   |                                                                                     |
| PROJECT:<br>PROPOSED INSTITUTIONAL BUILDING<br>AT SECTOR TECH ZONE-4, PLOT-7,<br>GREATER NOIDA,<br>M/S A L. SOFTWARE PVT LTD |                                                                                     |
| DRAWING TITLE:<br>IT BLOCK 3                                                                                                 |                                                                                     |
| AMISH BHUTANI<br>ANI   | ROHIT SAINI<br>Digitally signed by ROHIT SAINI<br>Date: 2024.12.07 11:00:40 +05'30' |
| OWNER'S SIGN   | ARCHITECT'S SIGN                                                                    |
| ACPL<br>ACPL Design Ltd   |                                                                                     |
| SCALE: 1:250   | DATE: 08.04.2019                                                                    |
| DESIGN BY   | CHECKED BY                                                                          |
|   | DRG: No                                                                             |
|   | SD1089-18                                                                           |








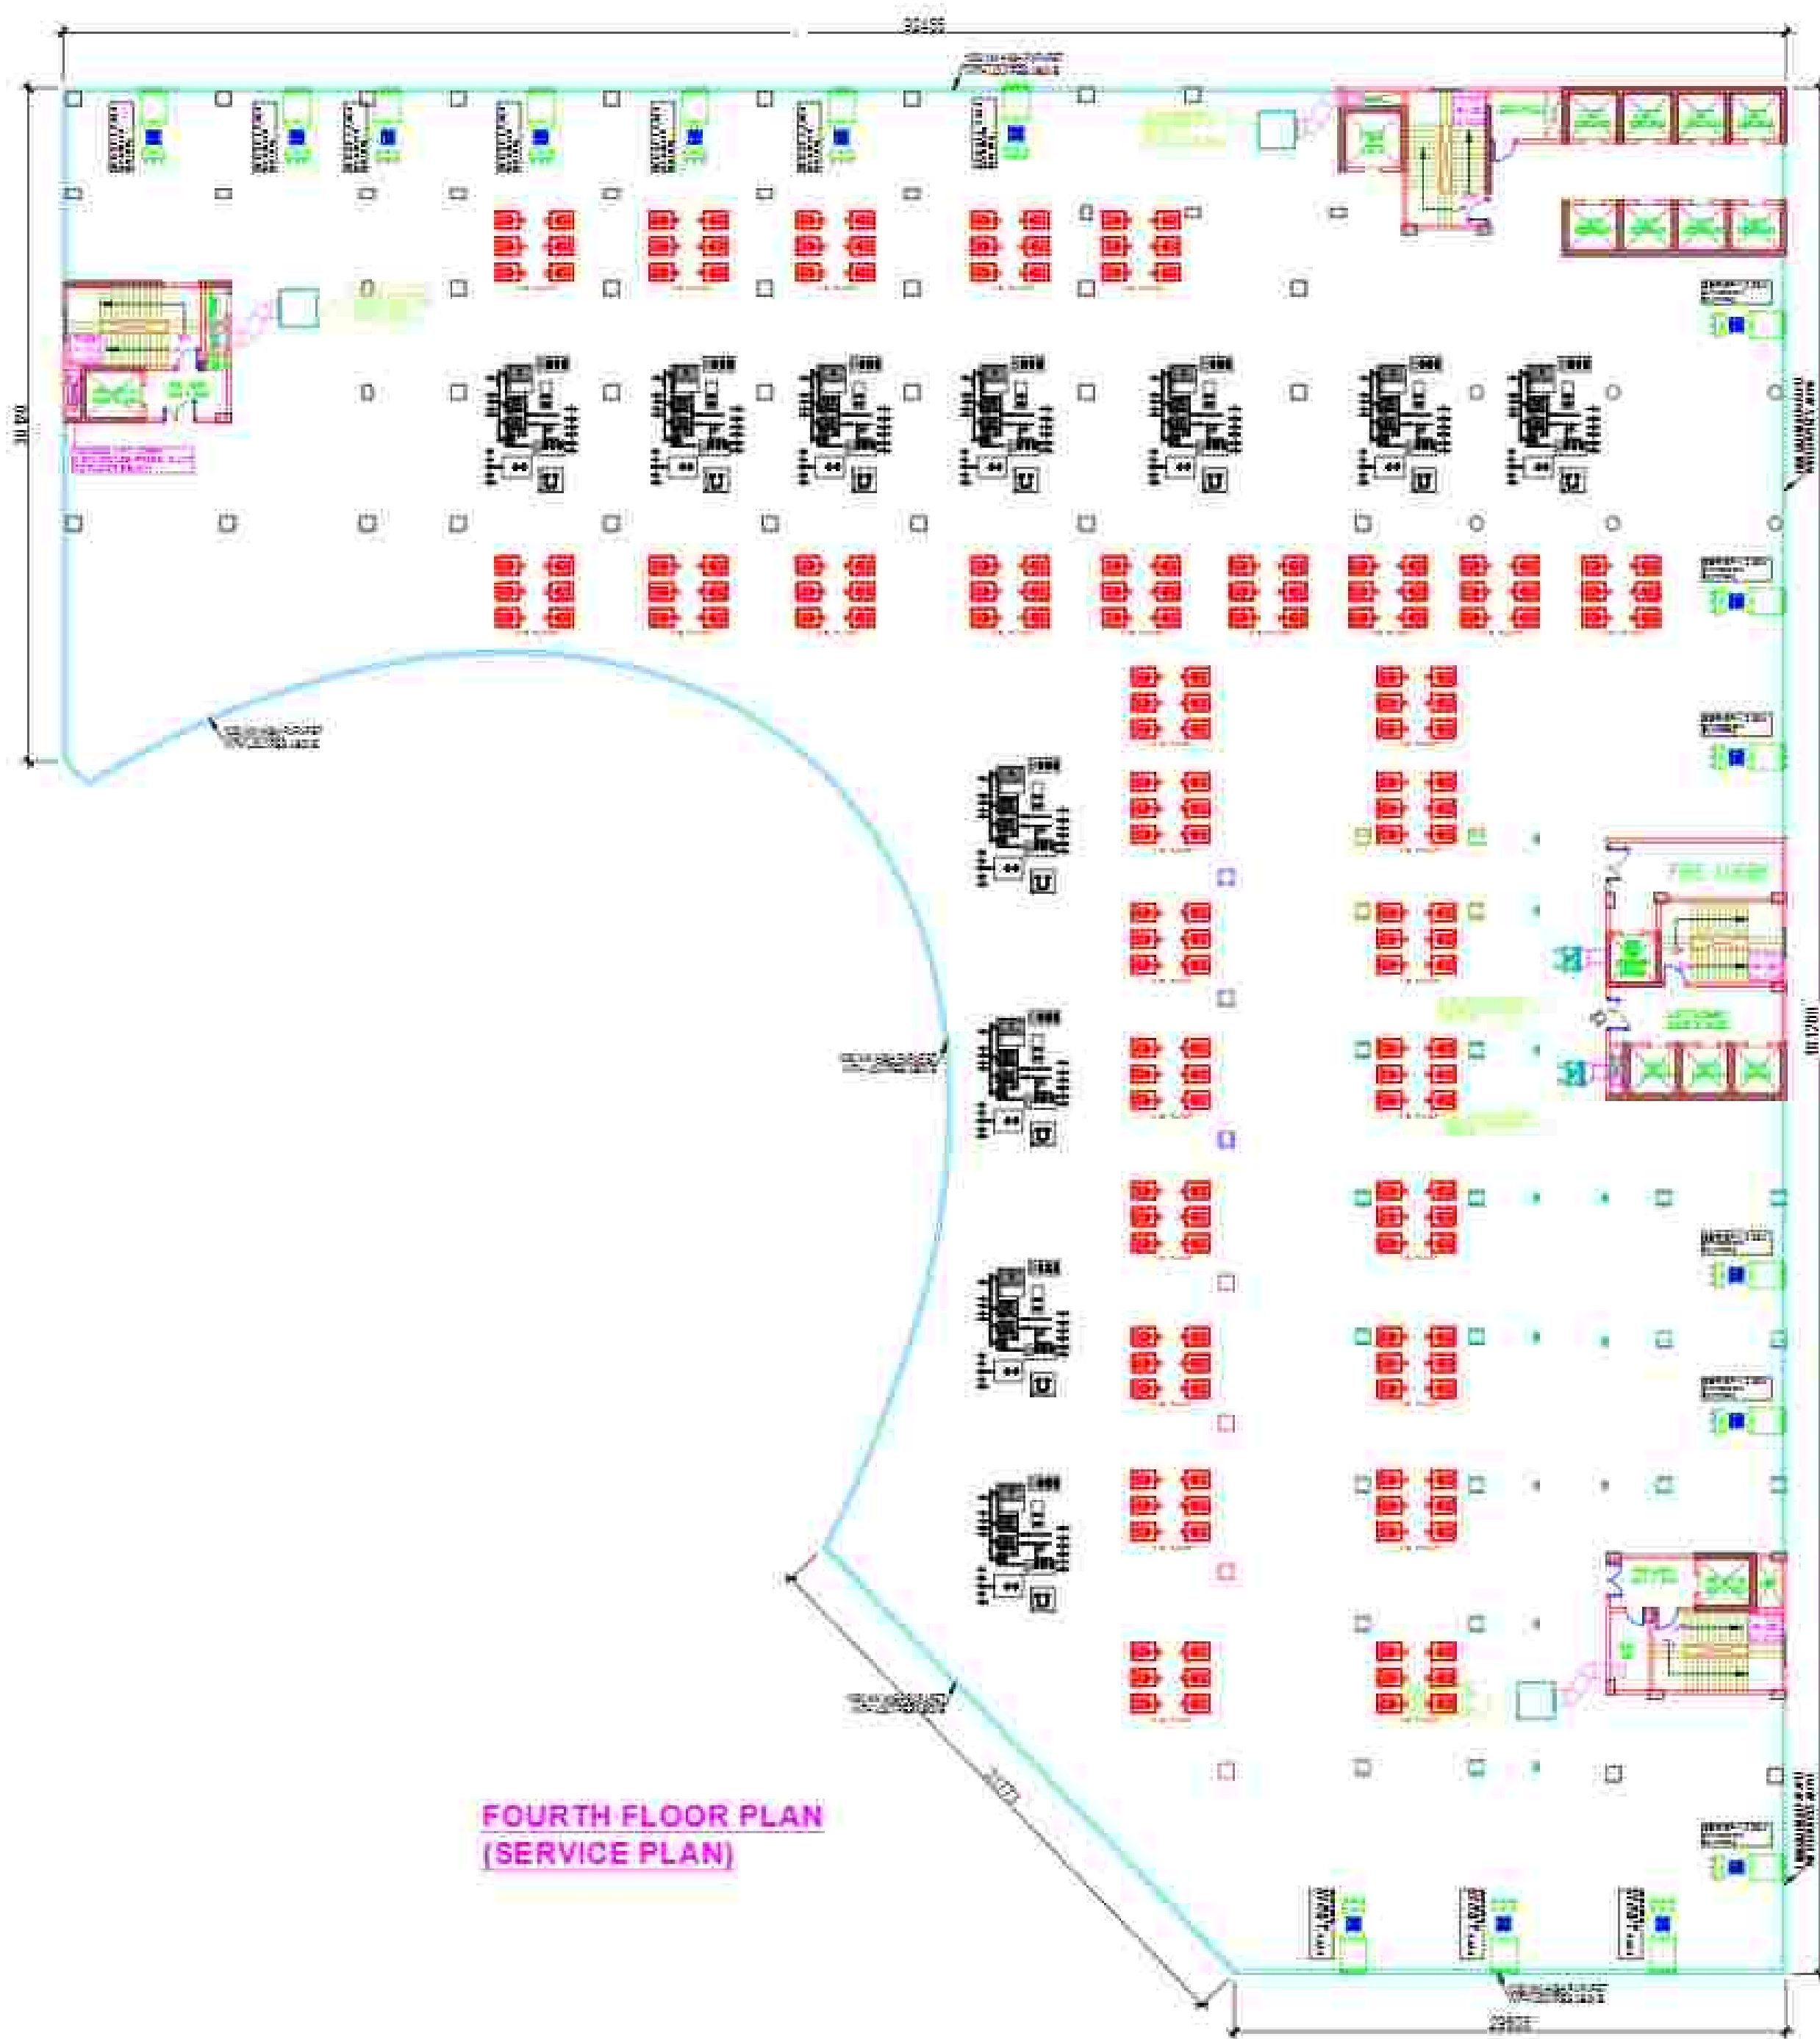

FOURTH FLOOR PLAN  
(SERVICE PLAN)

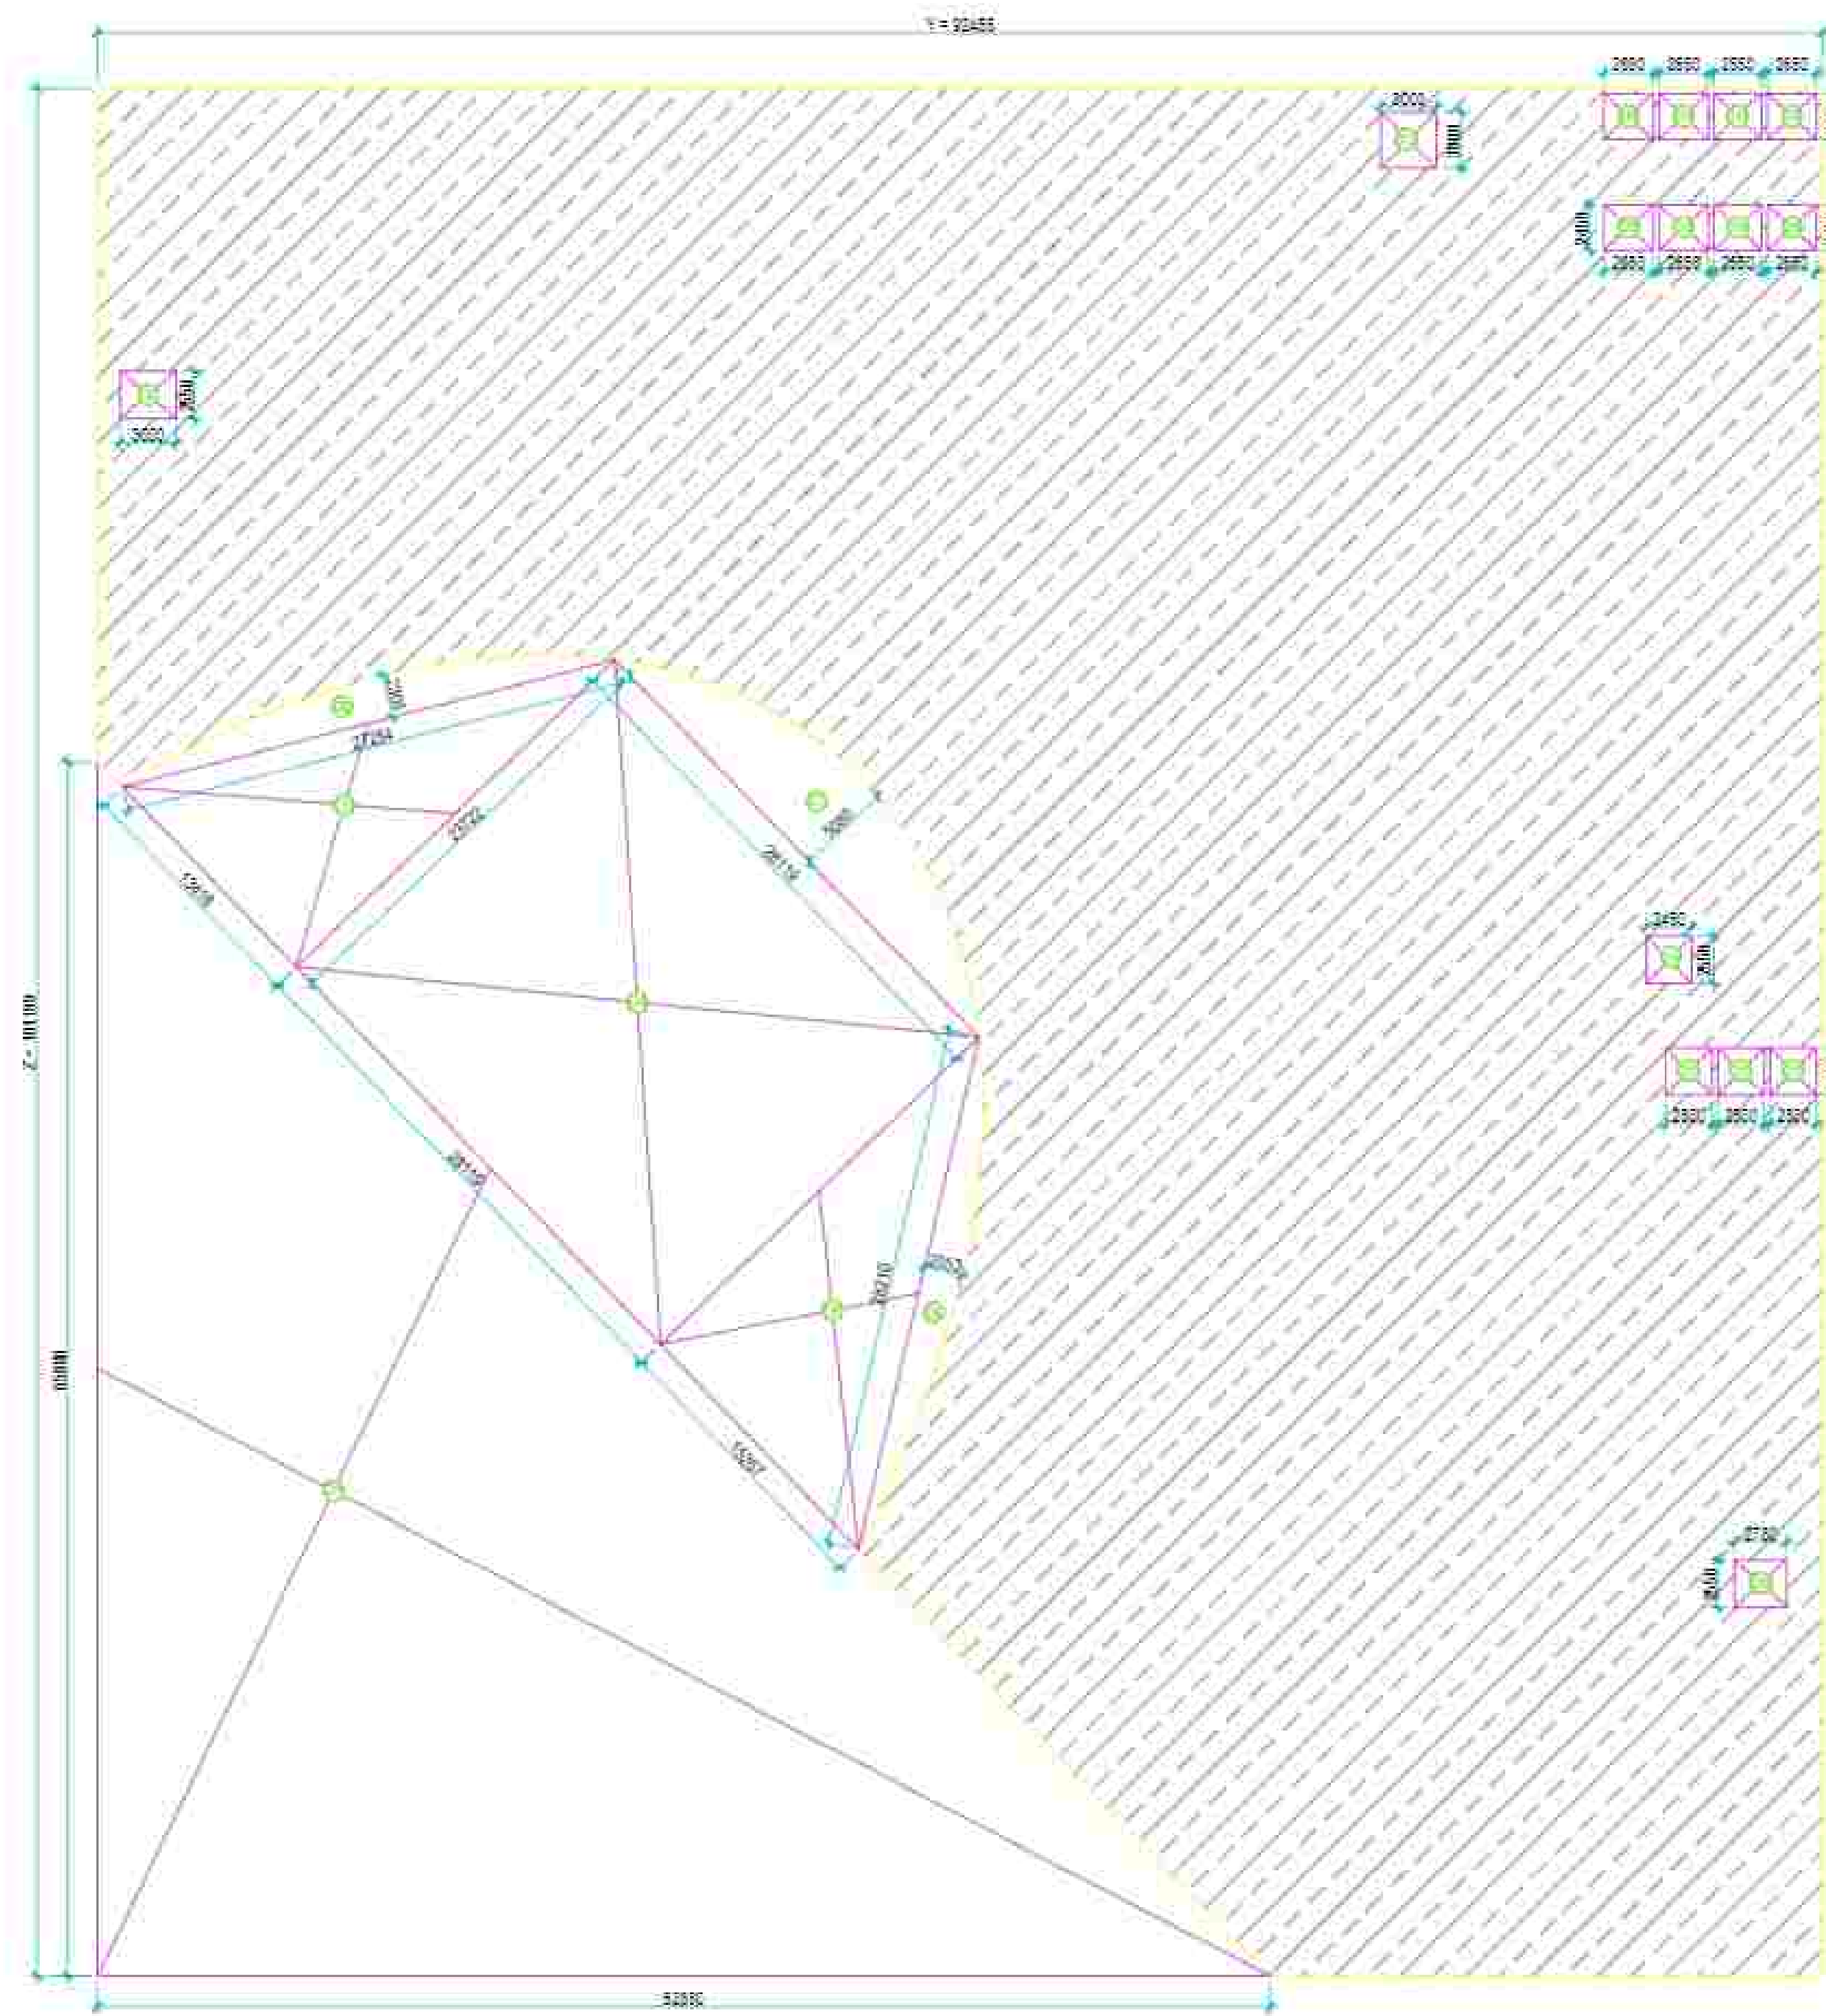

FOURTH FLOOR AREA DETAIL  
(SERVICE PLAN)

| 4TH FLOOR AREA DETAIL IN NON F.A.R. (FF TOWER) |        |   |         |   |        |   |     |             |  |
|------------------------------------------------|--------|---|---------|---|--------|---|-----|-------------|--|
| ITEM                                           | WIDTH  | X | LENGTH  | X | FACTOR | X | NOS | AREA (SQMT) |  |
| NON FAR (SERVED)                               |        |   |         |   |        |   |     |             |  |
| Y1 + 27                                        | 12.455 | X | 101.135 | Y | 1      | X | 1   | 1256.154    |  |
| DEDUCTION AREA                                 |        |   |         |   |        |   |     |             |  |
| ITEM                                           | WIDTH  | X | LENGTH  | Y | FACTOR | X | NOS | AREA (SQMT) |  |
| 01                                             | 60.894 | X | 66.560  | X | 0.5    | X | 1   | 2046.139    |  |
| 02                                             | 27.254 | X | 2.305   | X | 0.5    | X | 1   | 31.302      |  |
| 03                                             | 13.438 | X | 23.722  | X | 0.5    | X | 1   | 159.152     |  |
| 04                                             | 26.114 | X | 23.722  | X | 1      | X | 1   | 617.194     |  |
| 05                                             | 15.267 | X | 25.722  | X | 0.5    | X | 1   | 191.382     |  |
| 06                                             | 28.21  | X | 2.053   | X | 0.057  | X | 1   | 38.835      |  |
| 07                                             | 26.114 | X | 5.088   | X | 0.027  | X | 1   | 95.277      |  |
| 08                                             | 3.000  | X | 2.550   | X | 1      | X | 1   | 7.650       |  |
| 09                                             | 2.690  | X | 2.400   | X | 1      | X | 1   | 6.456       |  |
| 010                                            | 2.550  | X | 1.400   | X | 1      | X | 2   | 12.480      |  |
| 011                                            | 3.500  | X | 3.500   | X | 1      | X | 2   | 49.125      |  |
| 012                                            | 2.700  | X | 2.550   | X | 1      | X | 1   | 7.005       |  |
| 013                                            | 3.000  | X | 3.000   | X | 1      | X | 1   | 9.000       |  |
| 014                                            | 2.450  | X | 2.550   | X | 1      | X | 1   | 6.248       |  |
| TOTAL AREA                                     |        |   |         |   |        |   |     | 3328.780    |  |
| YZ1 (DEDUCTION AREA) - FLOOR PLATE AREA        |        |   |         |   |        |   |     | 6017.573    |  |
| 4TH FLOOR NON-FAR AREA =                       |        |   |         |   |        |   |     | 6617.573    |  |

Sudheer Kumar  
Digitally signed by Sudheer Kumar  
Date: 2024.12.11 15:58:32 +05'30'

Musharraf Yusuf  
Digitally signed by Musharraf Yusuf  
Date: 2024.12.07 23:03:03 +05'30'

#### AREA USAGE

|  |                        |
|--|------------------------|
|  | INSTITUTIONAL FACILITY |
|  | RESIDENTIAL            |
|  | SERVICE                |
|  | NON F.A.R.             |

#### SUBMISSION

PROJECT:  
PROPOSED INSTITUTIONAL BUILDING  
AT SECTOR TECH ZONE-4, PLOT-7,  
GREATER NOIDA,  
M/S A L. SOFTWARE PVT.LTD.

AMISH BHUTANI  
ANJ


ROHIT SAINI  
Digitally signed by ROHIT SAINI  
Date: 2024.12.07 11:05:40 +05'30'

OWNER'S SIGN: ARCHITECT'S SIGN:


ACPL  
ACPL Design, Ltd.  
A-101, Sector-10, Noida-201301  
U.P. INDIA  
www.acpl.co.in

SCALE: 1:250  
DESIGN BY: CHECKED BY: DATE: 08.04.2019  
DRG. NO: SD1089-18



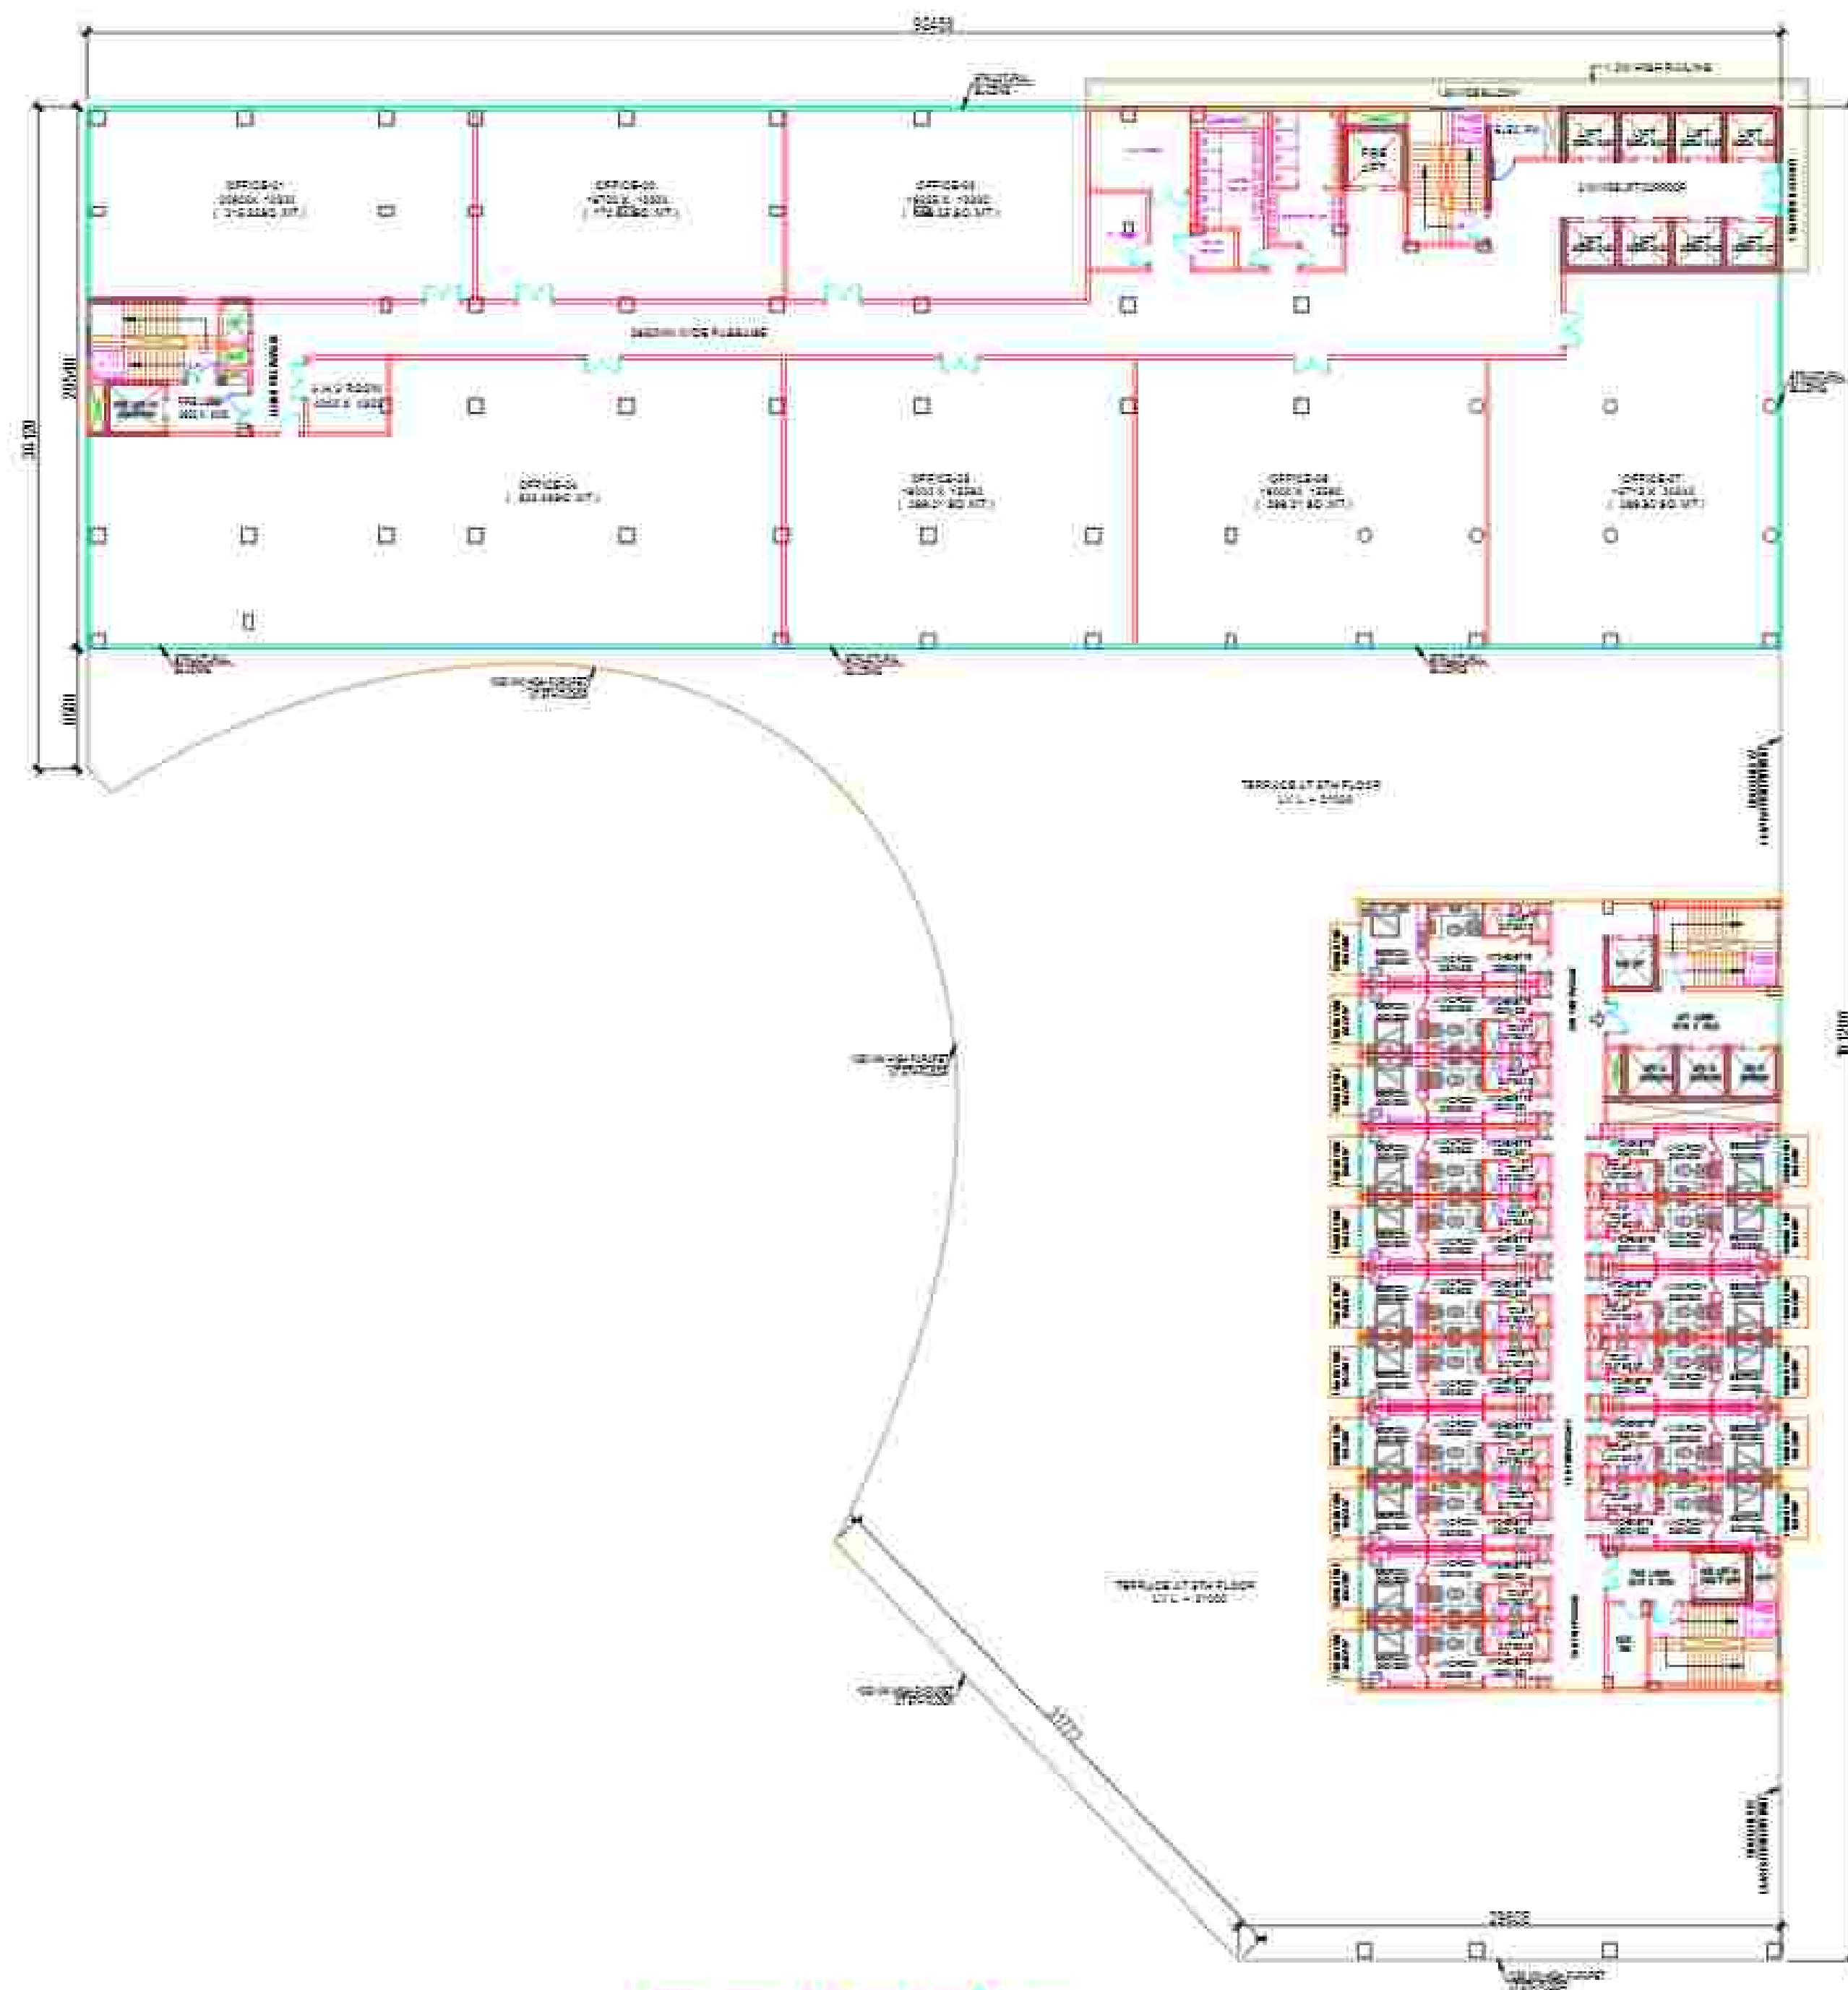

5TH, 7TH, 8TH FLOOR PLAN

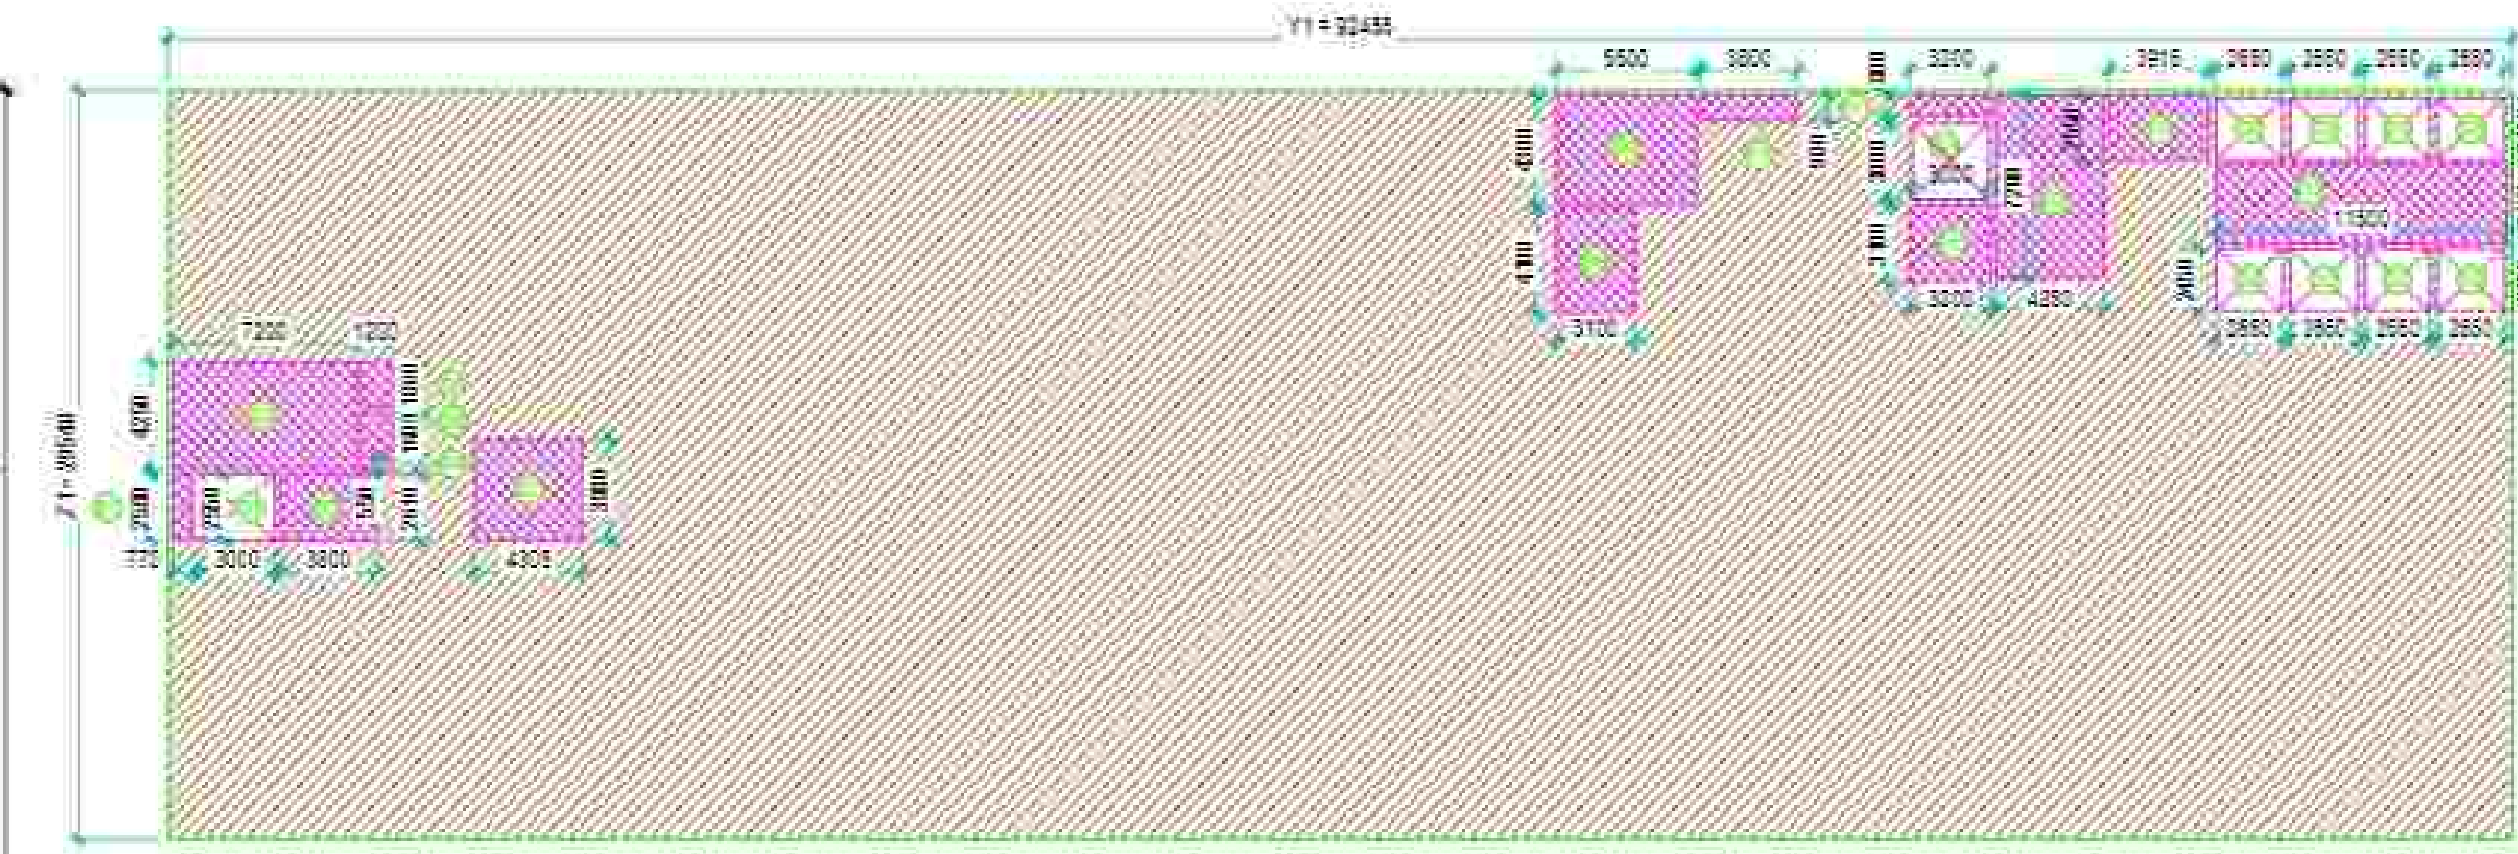

5TH, 7TH, 8TH FLOOR  
PLAN AREA DETAIL

**AREA USAGE**


|  |                        |
|--|------------------------|
|  | INSTITUTIONAL FACILITY |
|  | RESIDENTIAL            |
|  | SERVICE                |
|  | NON F.A.R.             |

Sudheer  
Kumar


Digitally signed by  
Sudheer Kumar  
Date: 2024.12.11  
15:59:38 +05'30'

Musharraf  
Yusuf

Digitally signed by  
Musharraf Yusuf  
Date: 2024.12.07  
23:07:25 +05'30'

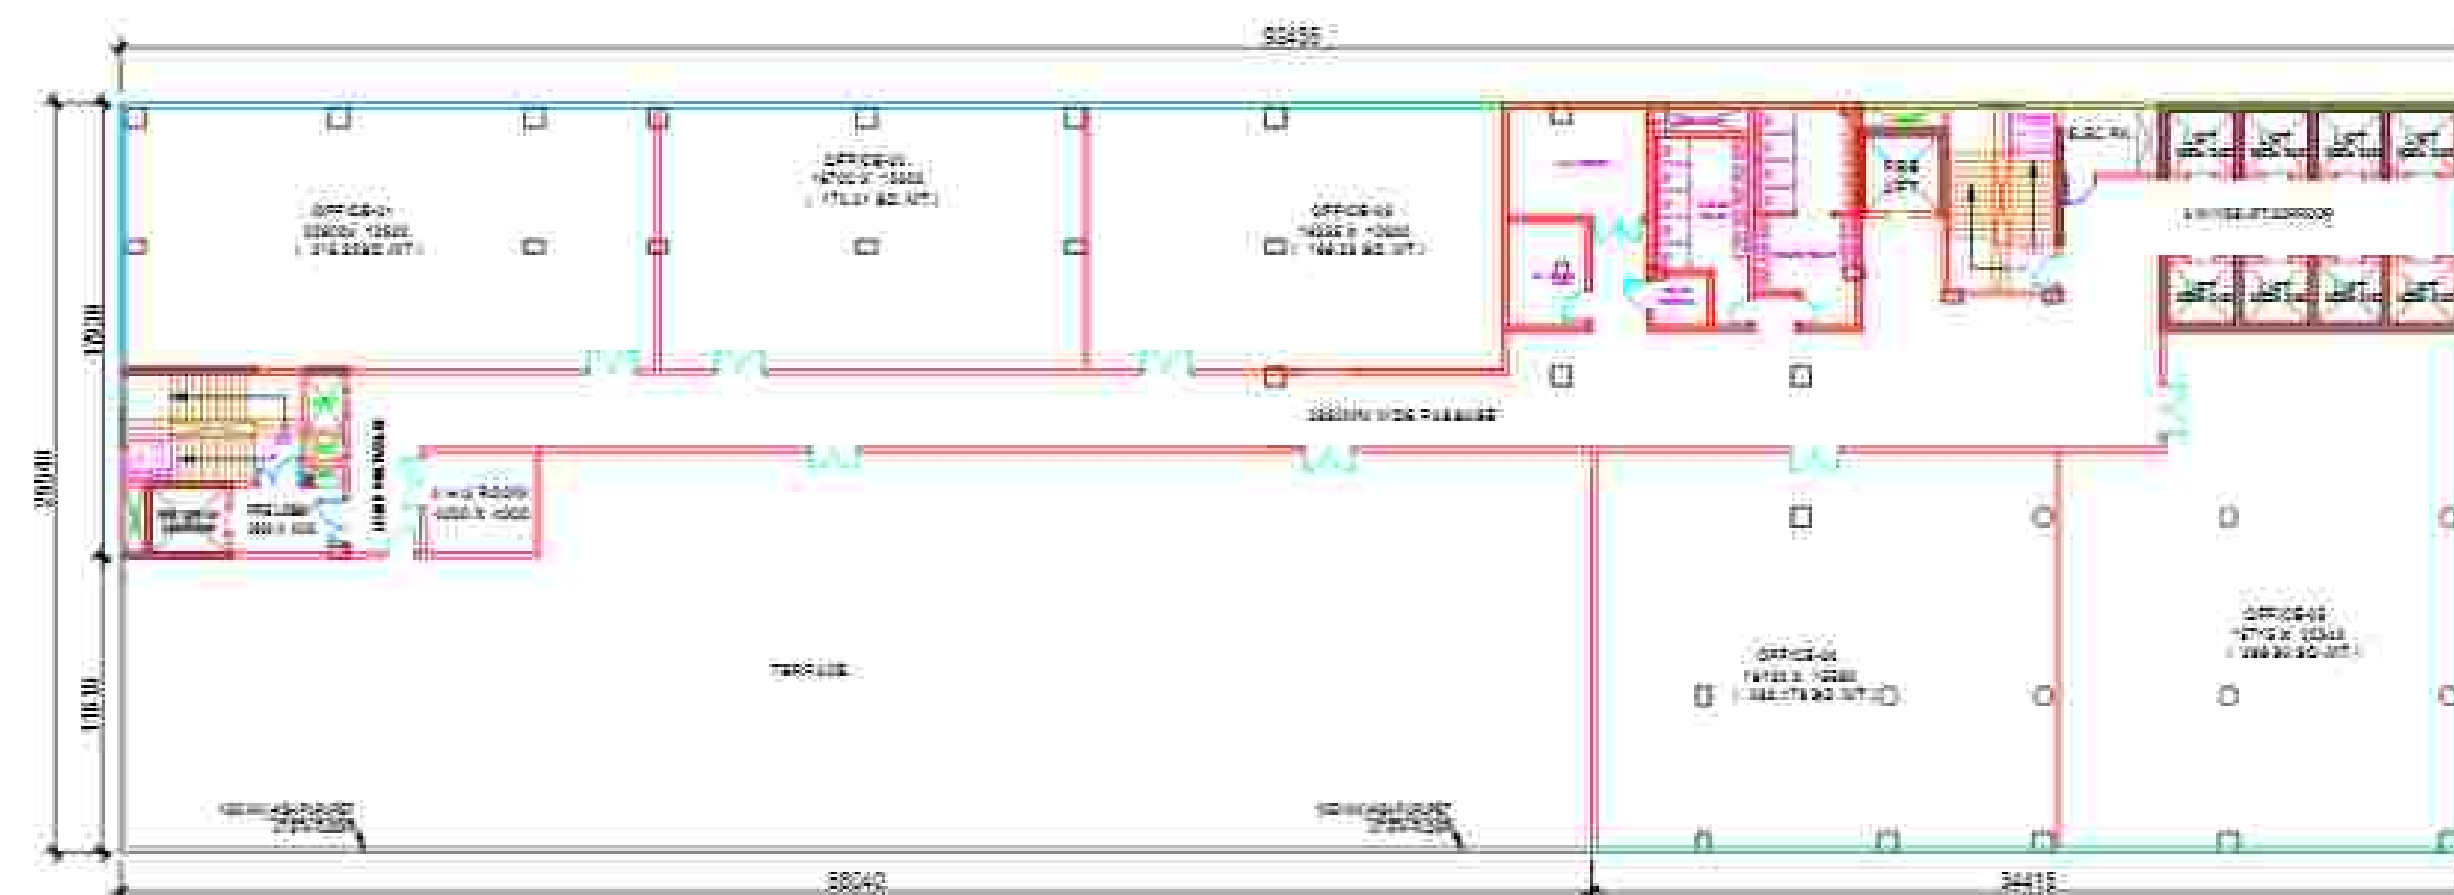





TENTH FLOOR PLAN

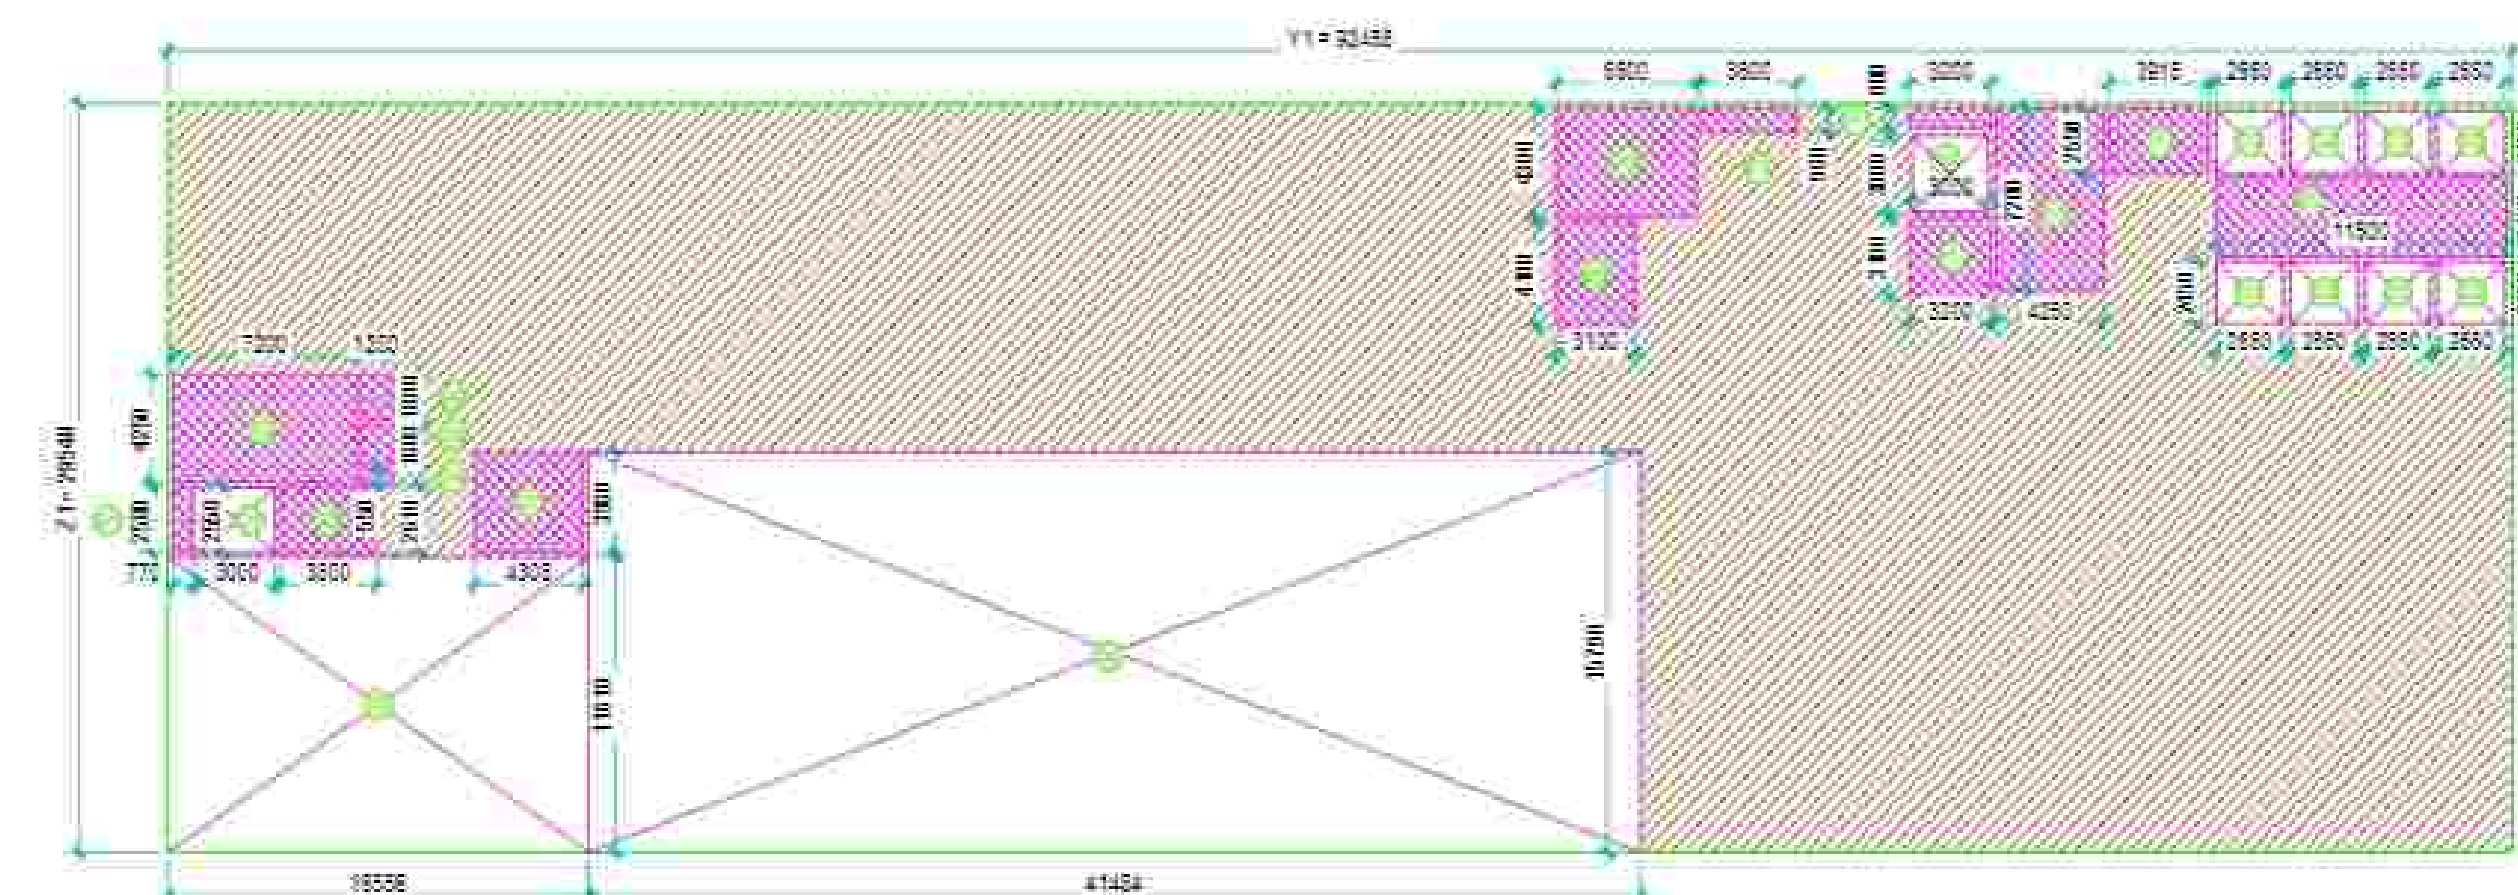

TENTH FLOOR AREA DETAIL

| 5TH, 7TH, 8TH FLOOR PLAN AREA DETAIL      |        |   |        |   |        |   |      |                       |          |
|-------------------------------------------|--------|---|--------|---|--------|---|------|-----------------------|----------|
| ITEM                                      | WIDTH  | X | LENGTH | X | FACTOR | X | NO'S | AREA (SQMT)           |          |
| Y1 + Z1                                   | 12.455 | X | 29.540 | X | 1      | X | 1    | 2791.121              |          |
| DEDUCTION AREA                            |        |   |        |   |        |   |      |                       |          |
| ITEM                                      | WIDTH  | X | LENGTH | X | FACTOR | X | NO'S | AREA (SQMT)           |          |
| 01                                        | 3.000  | X | 2.500  | X | 1      | X | 1    | 7.500                 |          |
| 02                                        | 2.500  | X | 2.500  | X | 1      | X | 1    | 6.250                 |          |
| 03                                        | 2.500  | X | 2.500  | X | 1      | X | 2    | 12.500                |          |
| 04A                                       | 2.500  | X | 2.400  | X | 1      | X | 1    | 6.000                 |          |
| TOTAL AREA =                              |        |   |        |   |        |   |      |                       | 61.000   |
| Y2 - DEDUCTION AREA = TOTAL IT PLATE AREA |        |   |        |   |        |   |      |                       | 2863.751 |
| SERVICES AREA                             |        |   |        |   |        |   |      |                       |          |
| ITEM                                      | WIDTH  | X | LENGTH | X | FACTOR | X | NO'S | TOWER - 1 AREA (SQMT) |          |
| 01                                        | 0.770  | X | 2.500  | X | 1      | X | 1    | 1.925                 |          |
| 02                                        | 1.000  | X | 4.000  | X | 1      | X | 1    | 4.000                 |          |
| 03                                        | 1.000  | X | 2.500  | X | 1      | X | 1    | 2.500                 |          |
| 04                                        | 1.000  | X | 0.500  | X | 1      | X | 1    | 0.500                 |          |
| 05                                        | 1.000  | X | 1.000  | X | 1      | X | 1    | 1.000                 |          |
| 06                                        | 1.000  | X | 1.000  | X | 1      | X | 1    | 1.000                 |          |
| 162                                       | 1.000  | X | 1.000  |   |        |   |      |                       |          |



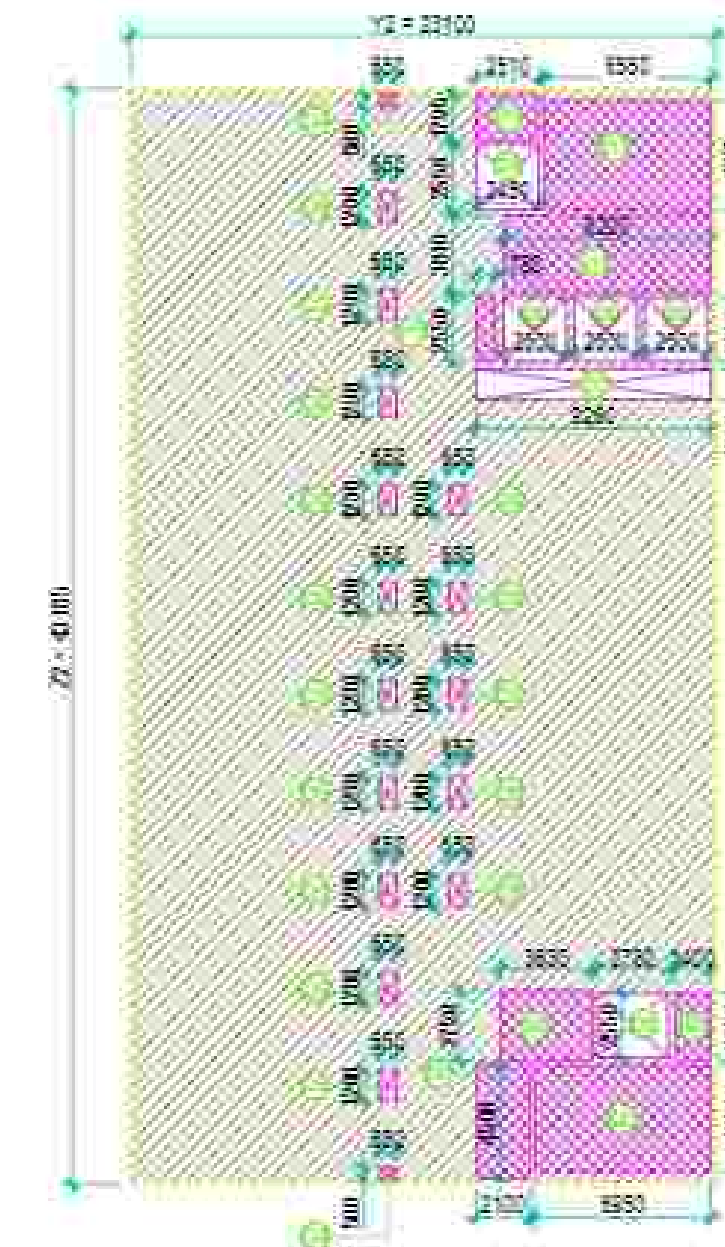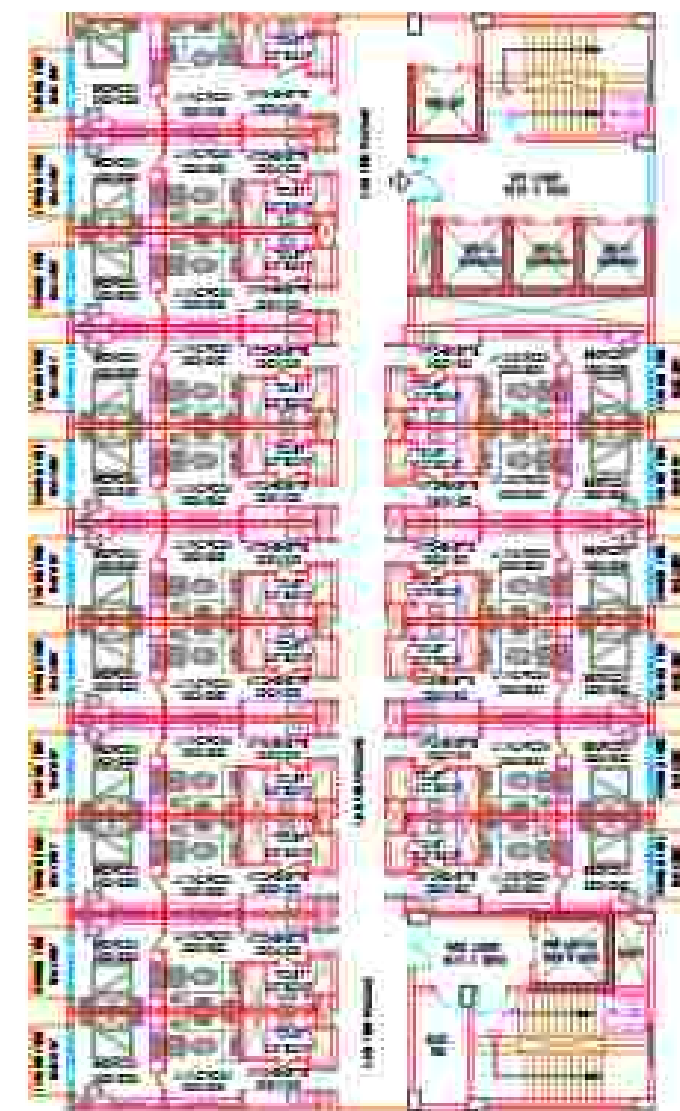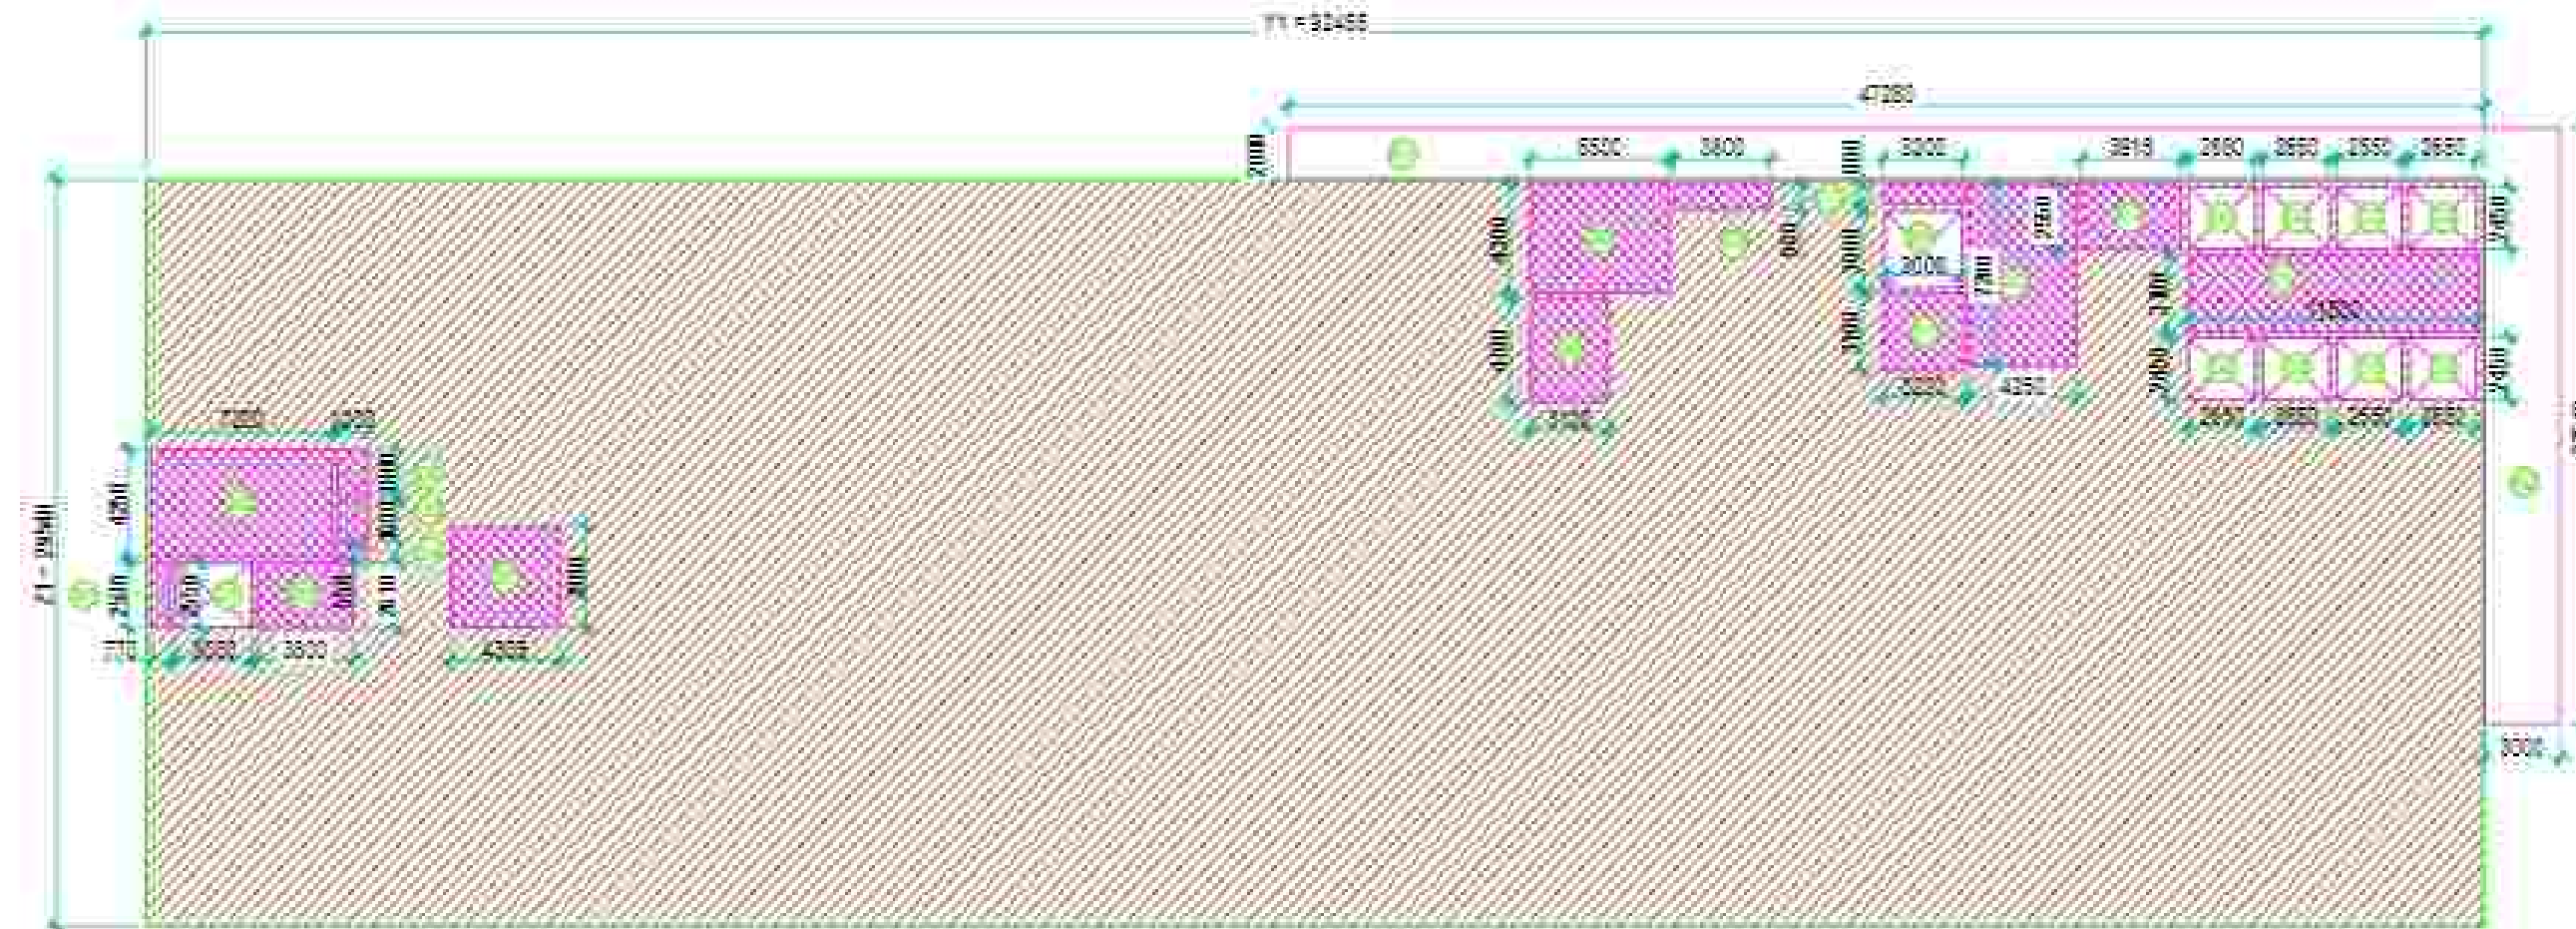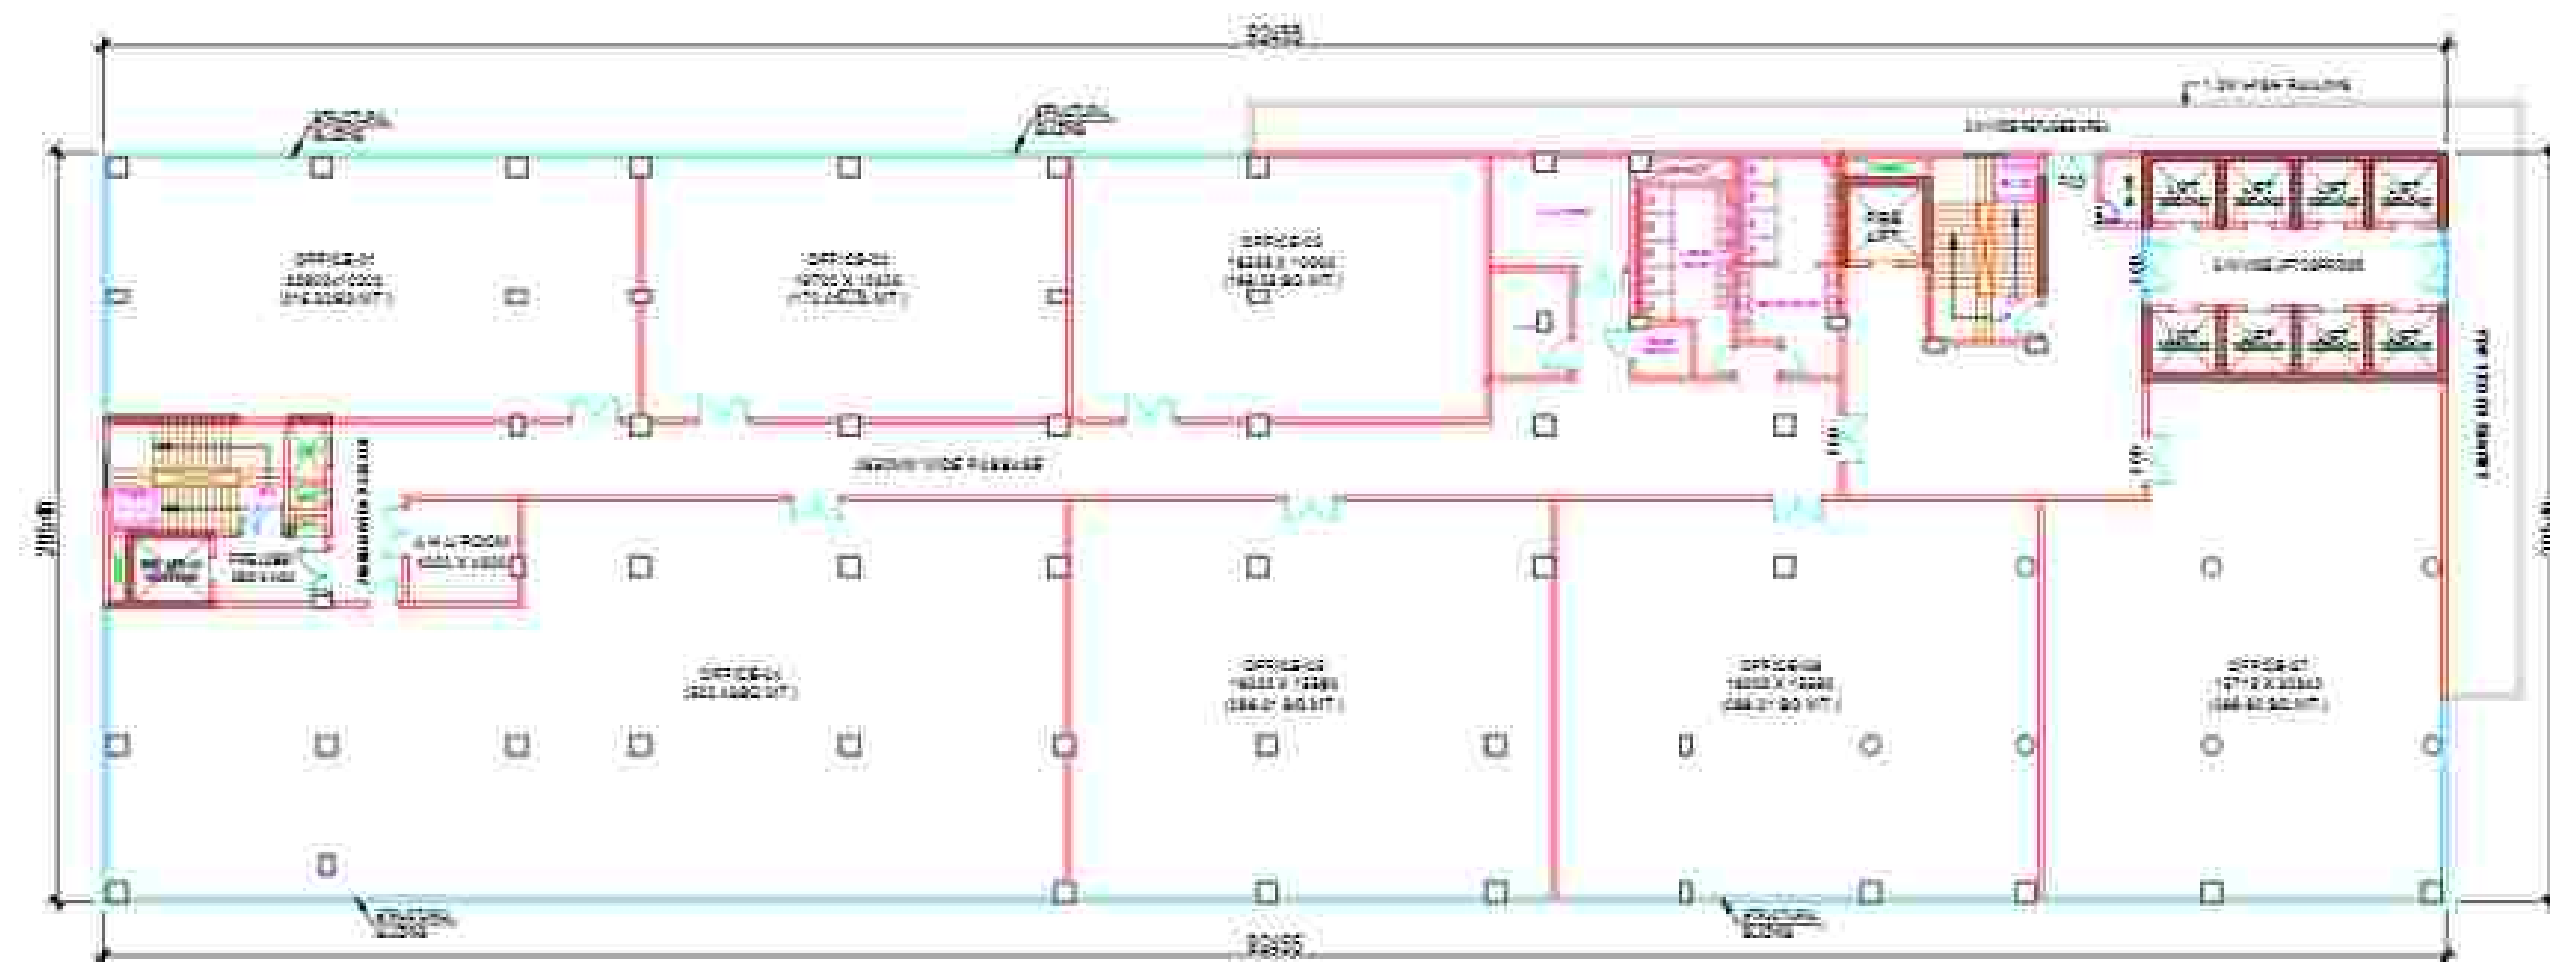

| 6TH & 9TH FLOOR PLAN AREA DETAIL (REFUGE FLOOR) |        |   |        |   |        |   |          |
|-------------------------------------------------|--------|---|--------|---|--------|---|----------|
| ITEM                                            | WIDTH  | X | LENGTH | Y | FACTOR | X | NO'S     |
| Y2 & Z1                                         | 11.075 | X | 28.580 |   | 1      | X | 1        |
| H1                                              | 47.280 | X | 2.000  |   | 1      | X | 2        |
| H2                                              | 21.540 | X | 3.000  |   | 1      | X | 1        |
| TOTAL ENVELOPE AREA =                           |        |   |        |   |        |   | 2896.301 |

| DEDUCTION AREA                          |       |   |        |   |        |   |          |
|-----------------------------------------|-------|---|--------|---|--------|---|----------|
| ITEM                                    | WIDTH | X | LENGTH | Y | FACTOR | X | NO'S     |
| D1                                      | 1.000 | X | 2.150  |   | 1      | X | 3        |
| D2                                      | 2.150 | X | 2.150  |   | 1      | X | 6        |
| D3                                      | 2.150 | X | 2.150  |   | 1      | X | 2        |
| D3A                                     | 1.000 | X | 3.000  |   | 1      | X | 1        |
| TOTAL AREA =                            |       |   |        |   |        |   | 68.160   |
| Y2 DEDUCTION AREA = TOTAL IT PLATE AREA |       |   |        |   |        |   | 2828.141 |

| SERVICES AREA                                    |        |   |        |   |        |   |          |
|--------------------------------------------------|--------|---|--------|---|--------|---|----------|
| ITEM                                             | WIDTH  | X | LENGTH | Y | FACTOR | X | NO'S     |
| S1                                               | 0.775  | X | 2.140  |   | 1      | X | 1        |
| S2                                               | 2.140  | X | 4.280  |   | 1      | X | 1        |
| S3                                               | 2.140  | X | 2.140  |   | 1      | X | 1        |
| S4                                               | 1.070  | X | 0.140  |   | 1      | X | 1        |
| S5                                               | 1.070  | X | 1.400  |   | 1      | X | 1        |
| S6                                               | 1.070  | X | 1.400  |   | 1      | X | 1        |
| S7                                               | 4.280  | X | 3.000  |   | 1      | X | 1        |
| S8                                               | 3.500  | X | 4.280  |   | 1      | X | 1        |
| S9                                               | 2.140  | X | 4.280  |   | 1      | X | 1        |
| S10                                              | 2.140  | X | 0.140  |   | 1      | X | 1        |
| S11                                              | 3.500  | X | 0.140  |   | 1      | X | 1        |
| S12                                              | 2.140  | X | 2.140  |   | 1      | X | 1        |
| S13                                              | 2.140  | X | 1.400  |   | 1      | X | 1        |
| S14                                              | 3.500  | X | 2.140  |   | 1      | X | 1        |
| S15                                              | 11.900 | X | 1.400  |   | 1      | X | 1        |
| H1                                               | 47.280 | X | 2.000  |   | 1      | X | 1        |
| H2                                               | 21.540 | X | 3.000  |   | 1      | X | 1        |
| TOTAL SERVICE AREA =                             |        |   |        |   |        |   | 357.809  |
| TOTAL IT PLATE AREA - SERVICE AREA = IT FAR AREA |        |   |        |   |        |   | 2470.331 |
| 6TH & 9TH FLOOR PLAN IT FAR AREA                 |        |   |        |   |        |   | 2470.331 |

| RESIDENTIAL FAR AREA       |        |   |        |  |   |   |         |
|----------------------------|--------|---|--------|--|---|---|---------|
| Y2 & Z2                    | 21.100 | X | 41.140 |  | 1 | X | 1       |
| TOTAL RESIDENTIAL FAR AREA |        |   |        |  |   |   | 863.574 |

| DEDUCTION AREA                                   |       |   |        |   |        |   |         |
|--------------------------------------------------|-------|---|--------|---|--------|---|---------|
| ITEM                                             | WIDTH | X | LENGTH | Y | FACTOR | X | NO'S    |
| D4                                               | 0.140 | X | 0.140  |   | 1      | X | 2       |
| D5                                               | 0.140 | X | 1.400  |   | 1      | X | 10      |
| D6                                               | 2.140 | X | 2.140  |   | 1      | X | 1       |
| D7                                               | 2.140 | X | 1.400  |   | 1      | X | 1       |
| D8                                               | 2.140 | X | 2.140  |   | 1      | X | 1       |
| D9                                               | 2.140 | X | 2.140  |   | 1      | X | 1       |
| TOTAL AREA =                                     |       |   |        |   |        |   | 40.070  |
| Y2 DEDUCTION AREA = TOTAL RESIDENTIAL PLATE AREA |       |   |        |   |        |   | 863.574 |

| SERVICES AREA                                          |       |   |        |   |        |   |         |
|--------------------------------------------------------|-------|---|--------|---|--------|---|---------|
| ITEM                                                   | WIDTH | X | LENGTH | Y | FACTOR | X | NO'S    |
| S16                                                    | 2.140 | X | 1.400  |   | 1      | X | 1       |
| S17                                                    | 1.400 | X | 4.280  |   | 1      | X | 1       |
| S18                                                    | 1.400 | X | 3.000  |   | 1      | X | 1       |
| S19                                                    | 1.400 | X | 2.140  |   | 1      | X | 1       |
| S20                                                    | 1.400 | X | 2.140  |   | 1      | X | 1       |
| S21                                                    | 2.140 | X | 4.280  |   | 1      | X | 1       |
| S22                                                    | 2.140 | X | 4.280  |   | 1      | X | 1       |
| S23                                                    | 2.140 | X | 2.140  |   | 1      | X | 1       |
| TOTAL SERVICE AREA =                                   |       |   |        |   |        |   | 812.884 |
| TOTAL RESIDENTIAL PLATE AREA - SERVICE AREA = FAR AREA |       |   |        |   |        |   | 863.574 |
| 6TH & 9TH FLOOR PLAN RESIDENTIAL FAR AREA              |       |   |        |   |        |   | 863.574 |



6TH & 9TH FLOOR PLAN (REFUGE)

Sudheer Kumar

Digitally signed by Sudheer Kumar  
Date: 2024.12.11  
16:02:38 +05'30'

Musharraf Yusuf


Digitally signed by Musharraf Yusuf  
Date: 2024.12.07  
23:12:25 +05'30'

|   |                                                                                        |                    |  |
|---|----------------------------------------------------------------------------------------|--------------------|--|
| PROJECT:<br>PROPOSED INSTITUTIONAL BUILDING<br>AT SECTOR TECH ZONE-4, PLOT-7,<br>GREATER NOIDA,<br>M/S A L. SOFTWARE PVT.LTD |                                                                                        | SUBMISSION         |  |
| DRAWING TITLE:<br>IT BLOCK 3                                                                                                 |                                                                                        |                    |  |
| AMISH BHUTANI<br>ANI   | ROHIT SAINI<br>Digitally signed by ROHIT SAINI<br>Date: 2024.12.07<br>11:03:40 +05'30' |                    |  |
| OWNER'S SIGN   | ARCHITECT'S SIGN                                                                       |                    |  |
| ACPL Design   |                                                                                        |                    |  |
| SCALE: 1:250   | DATE: 08.04.2019                                                                       |                    |  |
| DESIGN BY   | CHECKED BY                                                                             | DRG. NO: SD1089-18 |  |







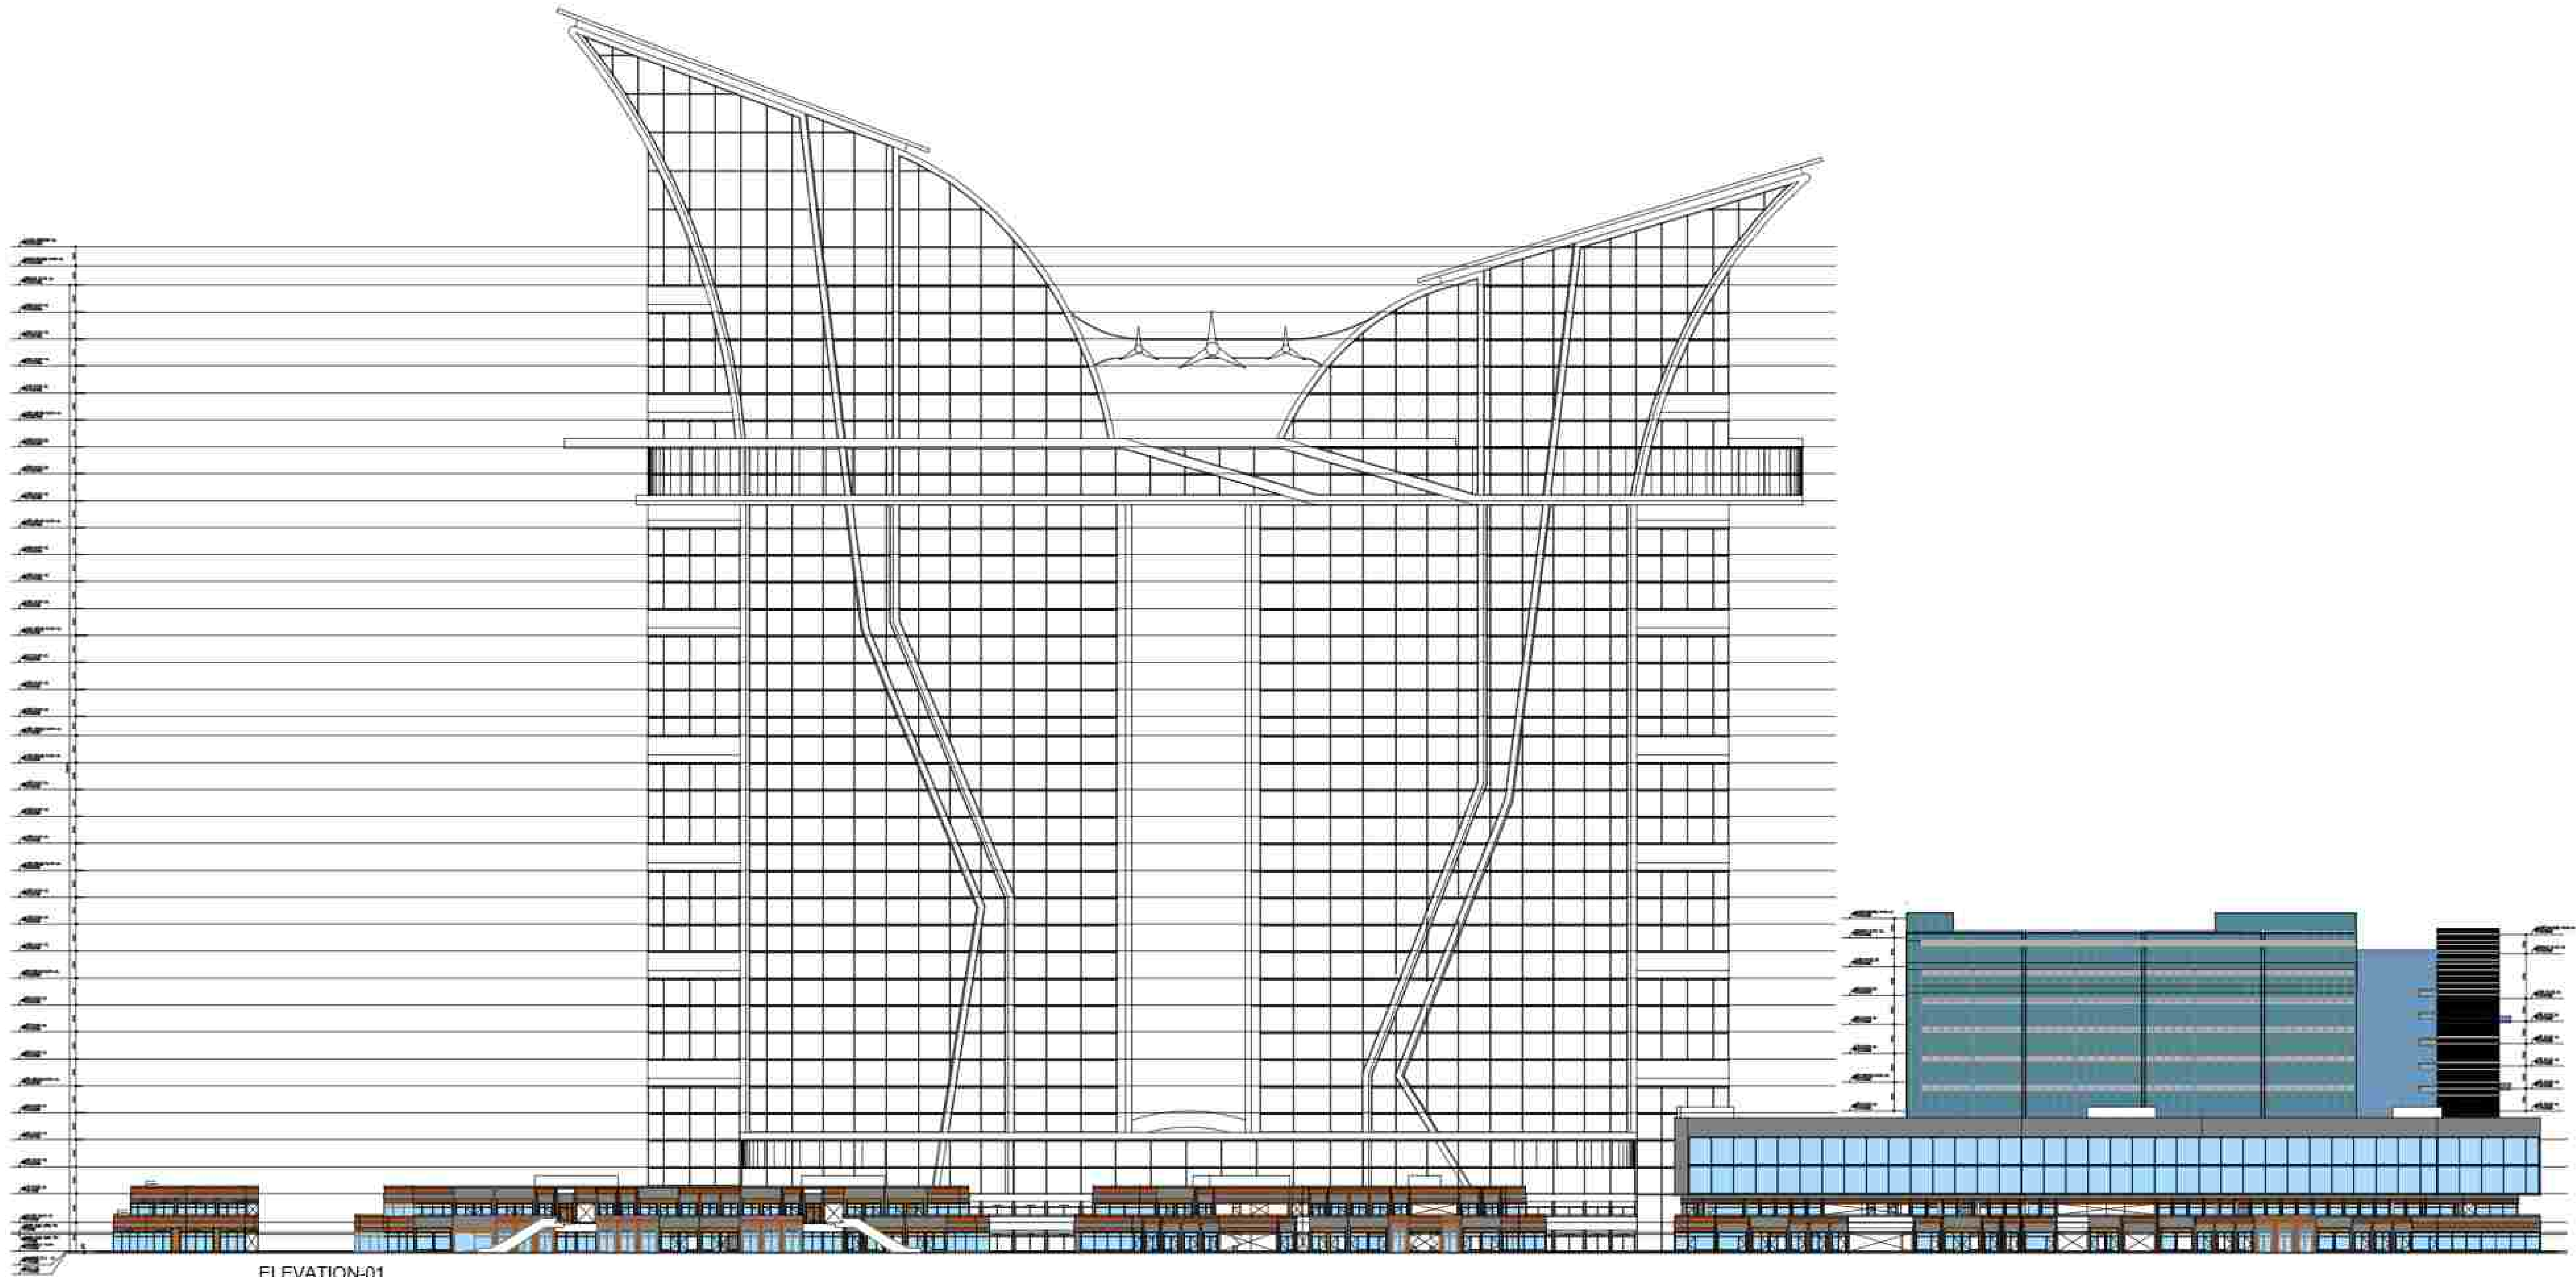

ELEVATION-01

# ELEVATION - 01

Sudheer  
Kumar


Digitally signed by  
Sudheer Kumar  
Date: 2024.12.11  
16:05:15 +05'30'

Musharr  
af Yusuf

Digitally signed  
by Musharr  
af Yusuf  
Date: 2024.12.07  
23:25:12 +05'30'

|   |                                                                                    |                        |
|---|------------------------------------------------------------------------------------|------------------------|
| SUBMISSION   |                                                                                    |                        |
| PROJECT:<br>PROPOSED INSTITUTIONAL BUILDING<br>AT SECTOR TECH ZONE-4, PLOT-7,<br>GREATER NOIDA<br>M/S A.L. SOFTWARE PVT.LTD. |                                                                                    |                        |
| DRAWING TITLE:<br>SITE ELEVATION<br>(ELEVATION - 01)                                                                         |                                                                                    |                        |
| AMISH<br>BHUT<br>ANI   | Digitally signed<br>by AMISH<br>BHUTANI<br>Date:<br>2024.11.14<br>15:13:11 +05'30' | ROHIT<br>SAINI         |
| OWNER'S SIGN:   |                                                                                    | ARCHITECT'S SIGN:      |
|   |                                                                                    |                        |
| SCALE<br>1:400   | DEALT BY                                                                           | DATE<br>04.08.2019     |
| DESIGN BY   | CHECKED BY                                                                         | DRG. NO.<br>SB/1089-05 |



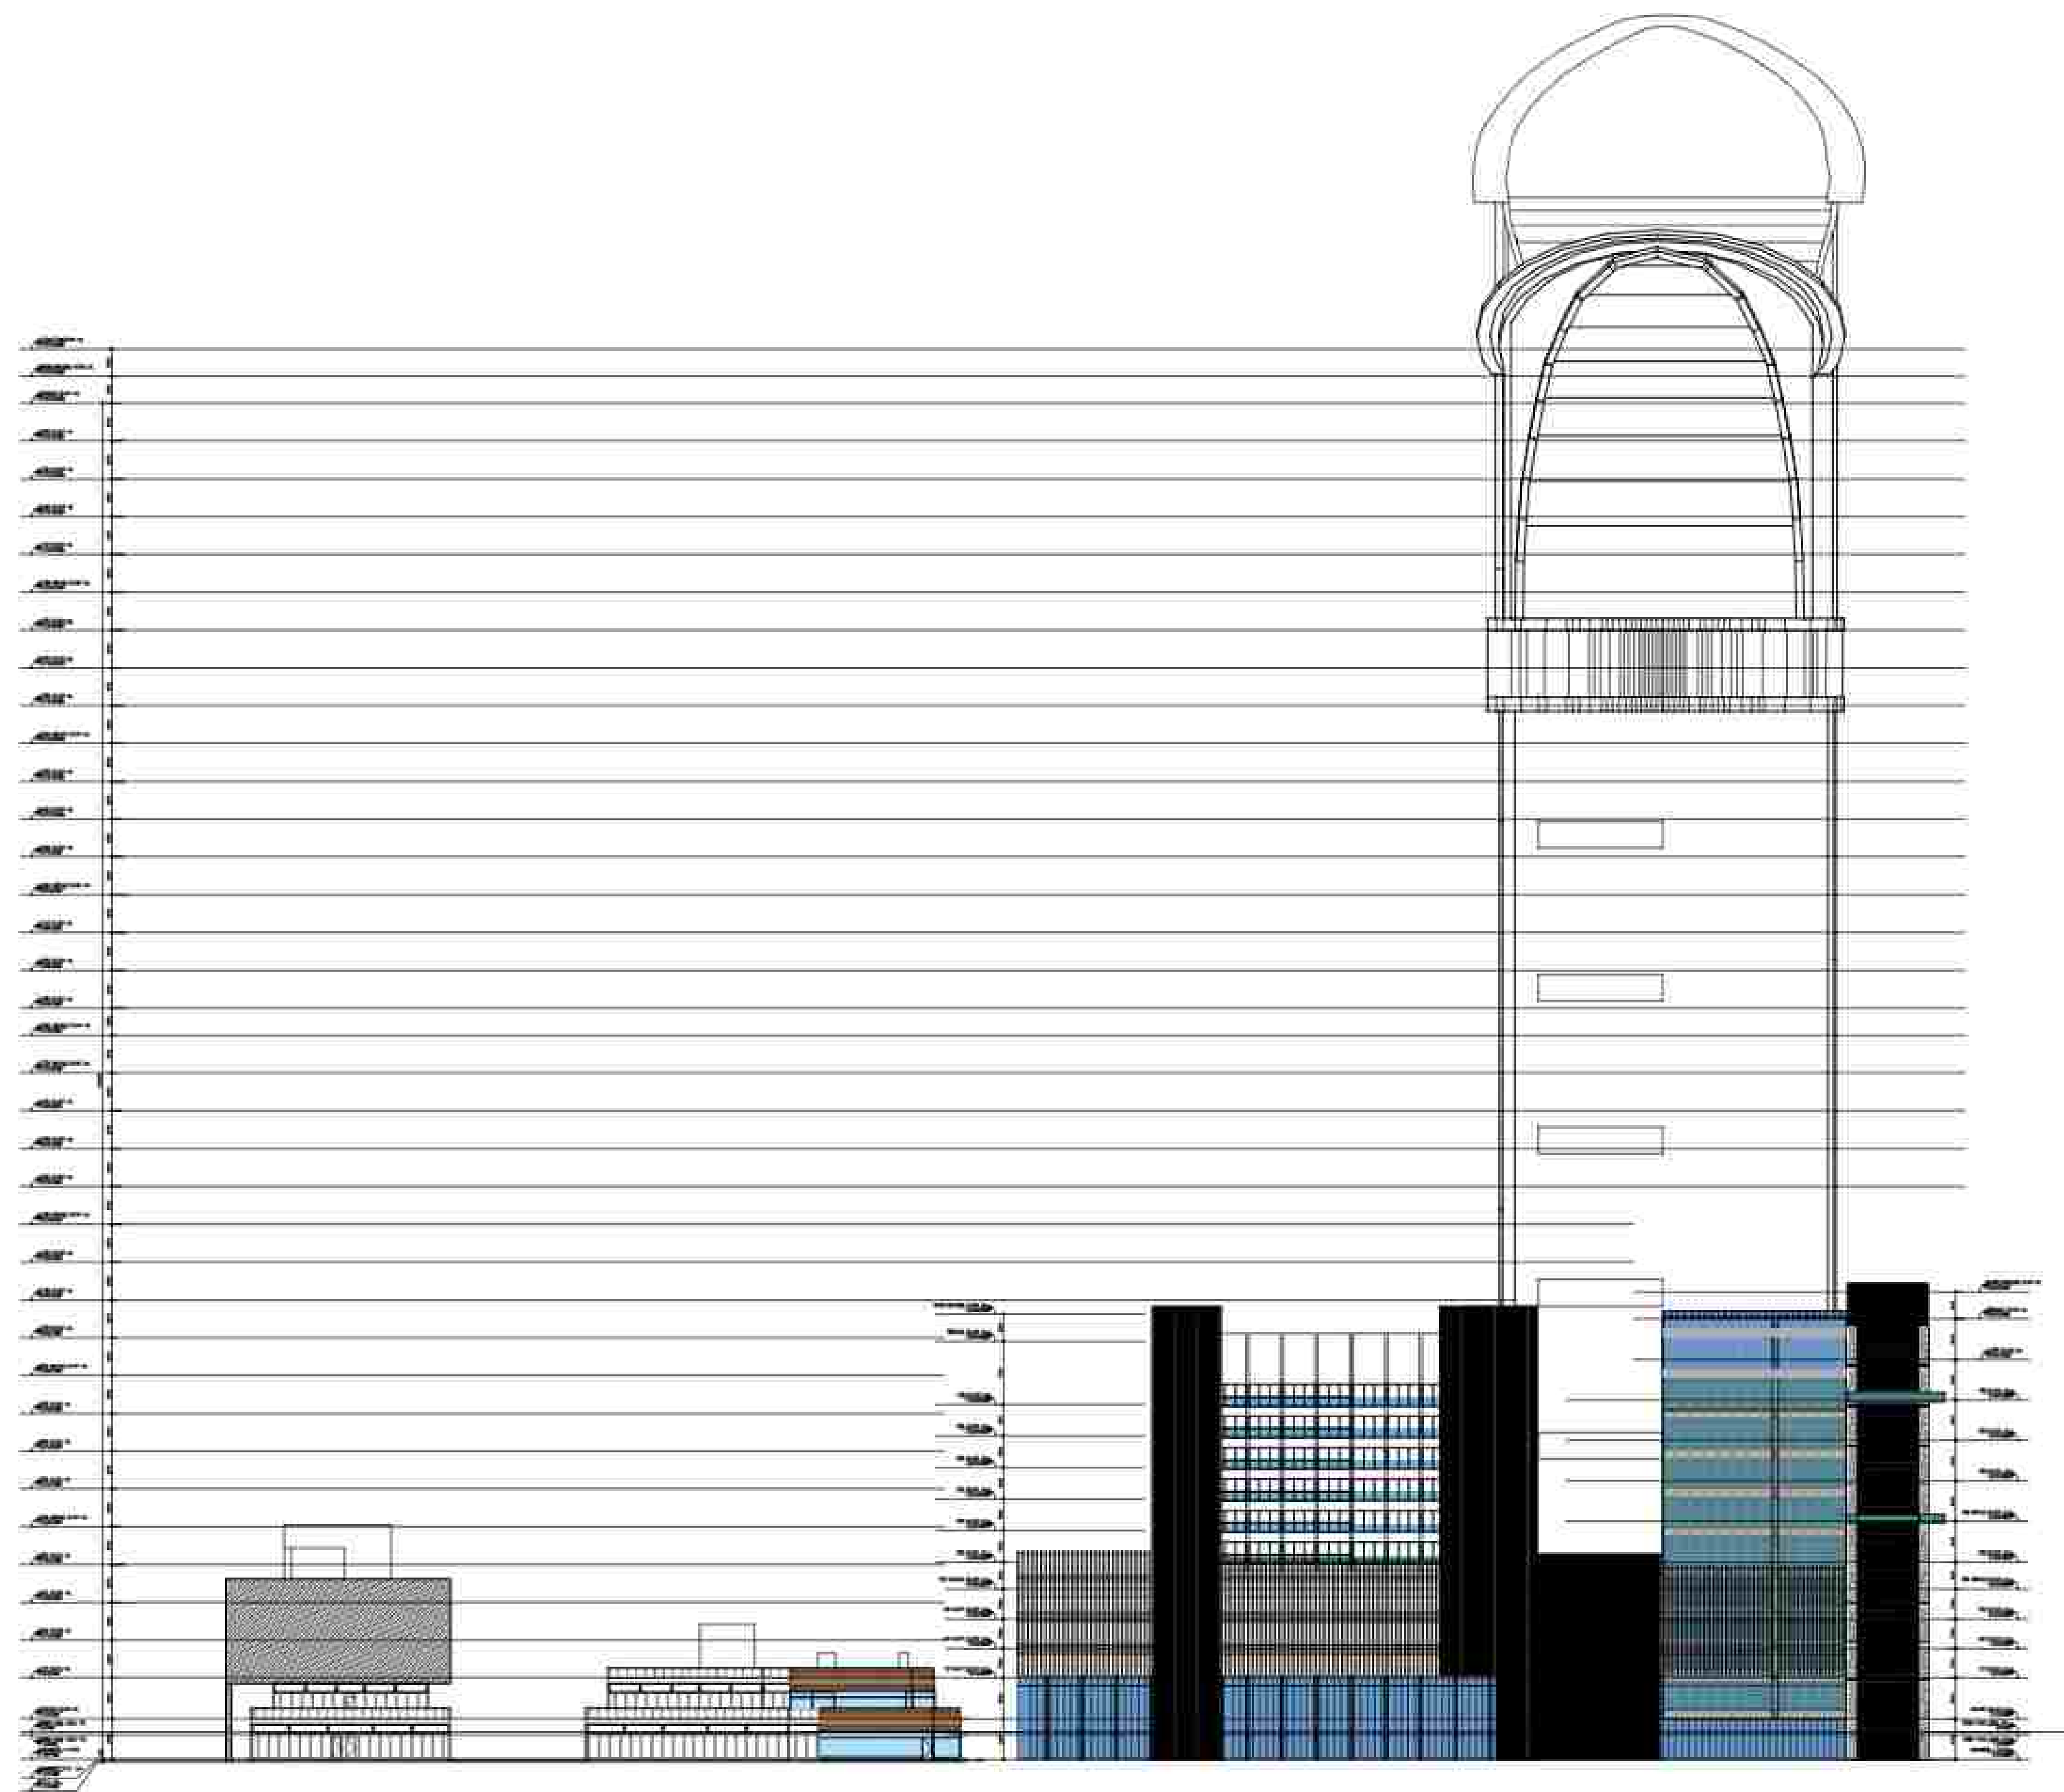

ELEVATION - 02

Sudheer  
Kumar


Digitally signed by  
Sudheer Kumar  
Date: 2024.12.11 16:06:10  
+05'30'

Musharr  
af Yusuf

Digitally signed  
by Musharraf  
Yusuf  
Date: 2024.12.07  
23:30:05 +05'30'

|   |                                                                                    |                     |
|---|------------------------------------------------------------------------------------|---------------------|
| SUBMISSION   |                                                                                    |                     |
| PROJECT:<br>PROPOSED INSTITUTIONAL BUILDING<br>AT SECTOR TECH ZONE-4, PLOT-7,<br>GREATER NOIDA<br>M/S A.L. SOFTWARE PVT.LTD. |                                                                                    |                     |
| DRAWING TITLE:<br>SITE ELEVATION<br>(ELEVATION - 02)                                                                         |                                                                                    |                     |
| AMISH<br>BHUT<br>ANI   | Digitally signed<br>by AMISH<br>BHUTANI<br>Date:<br>2024.11.14<br>15:11:11 +05'30' | ROHIT<br>SAINI      |
| OWNER'S SIGN:   |                                                                                    | ARCHITECT'S SIGN:   |
| ACPL<br>ACPL Design & Build<br>www.acpl.in                                                                                   |                                                                                    | DATE: 04.08.2019    |
| SCALE: 1:400   | DATE BY:                                                                           | DATE: 04.08.2019    |
| DESIGN BY:   | CHECKED BY:                                                                        | DRG. NO. SB/1089-05 |



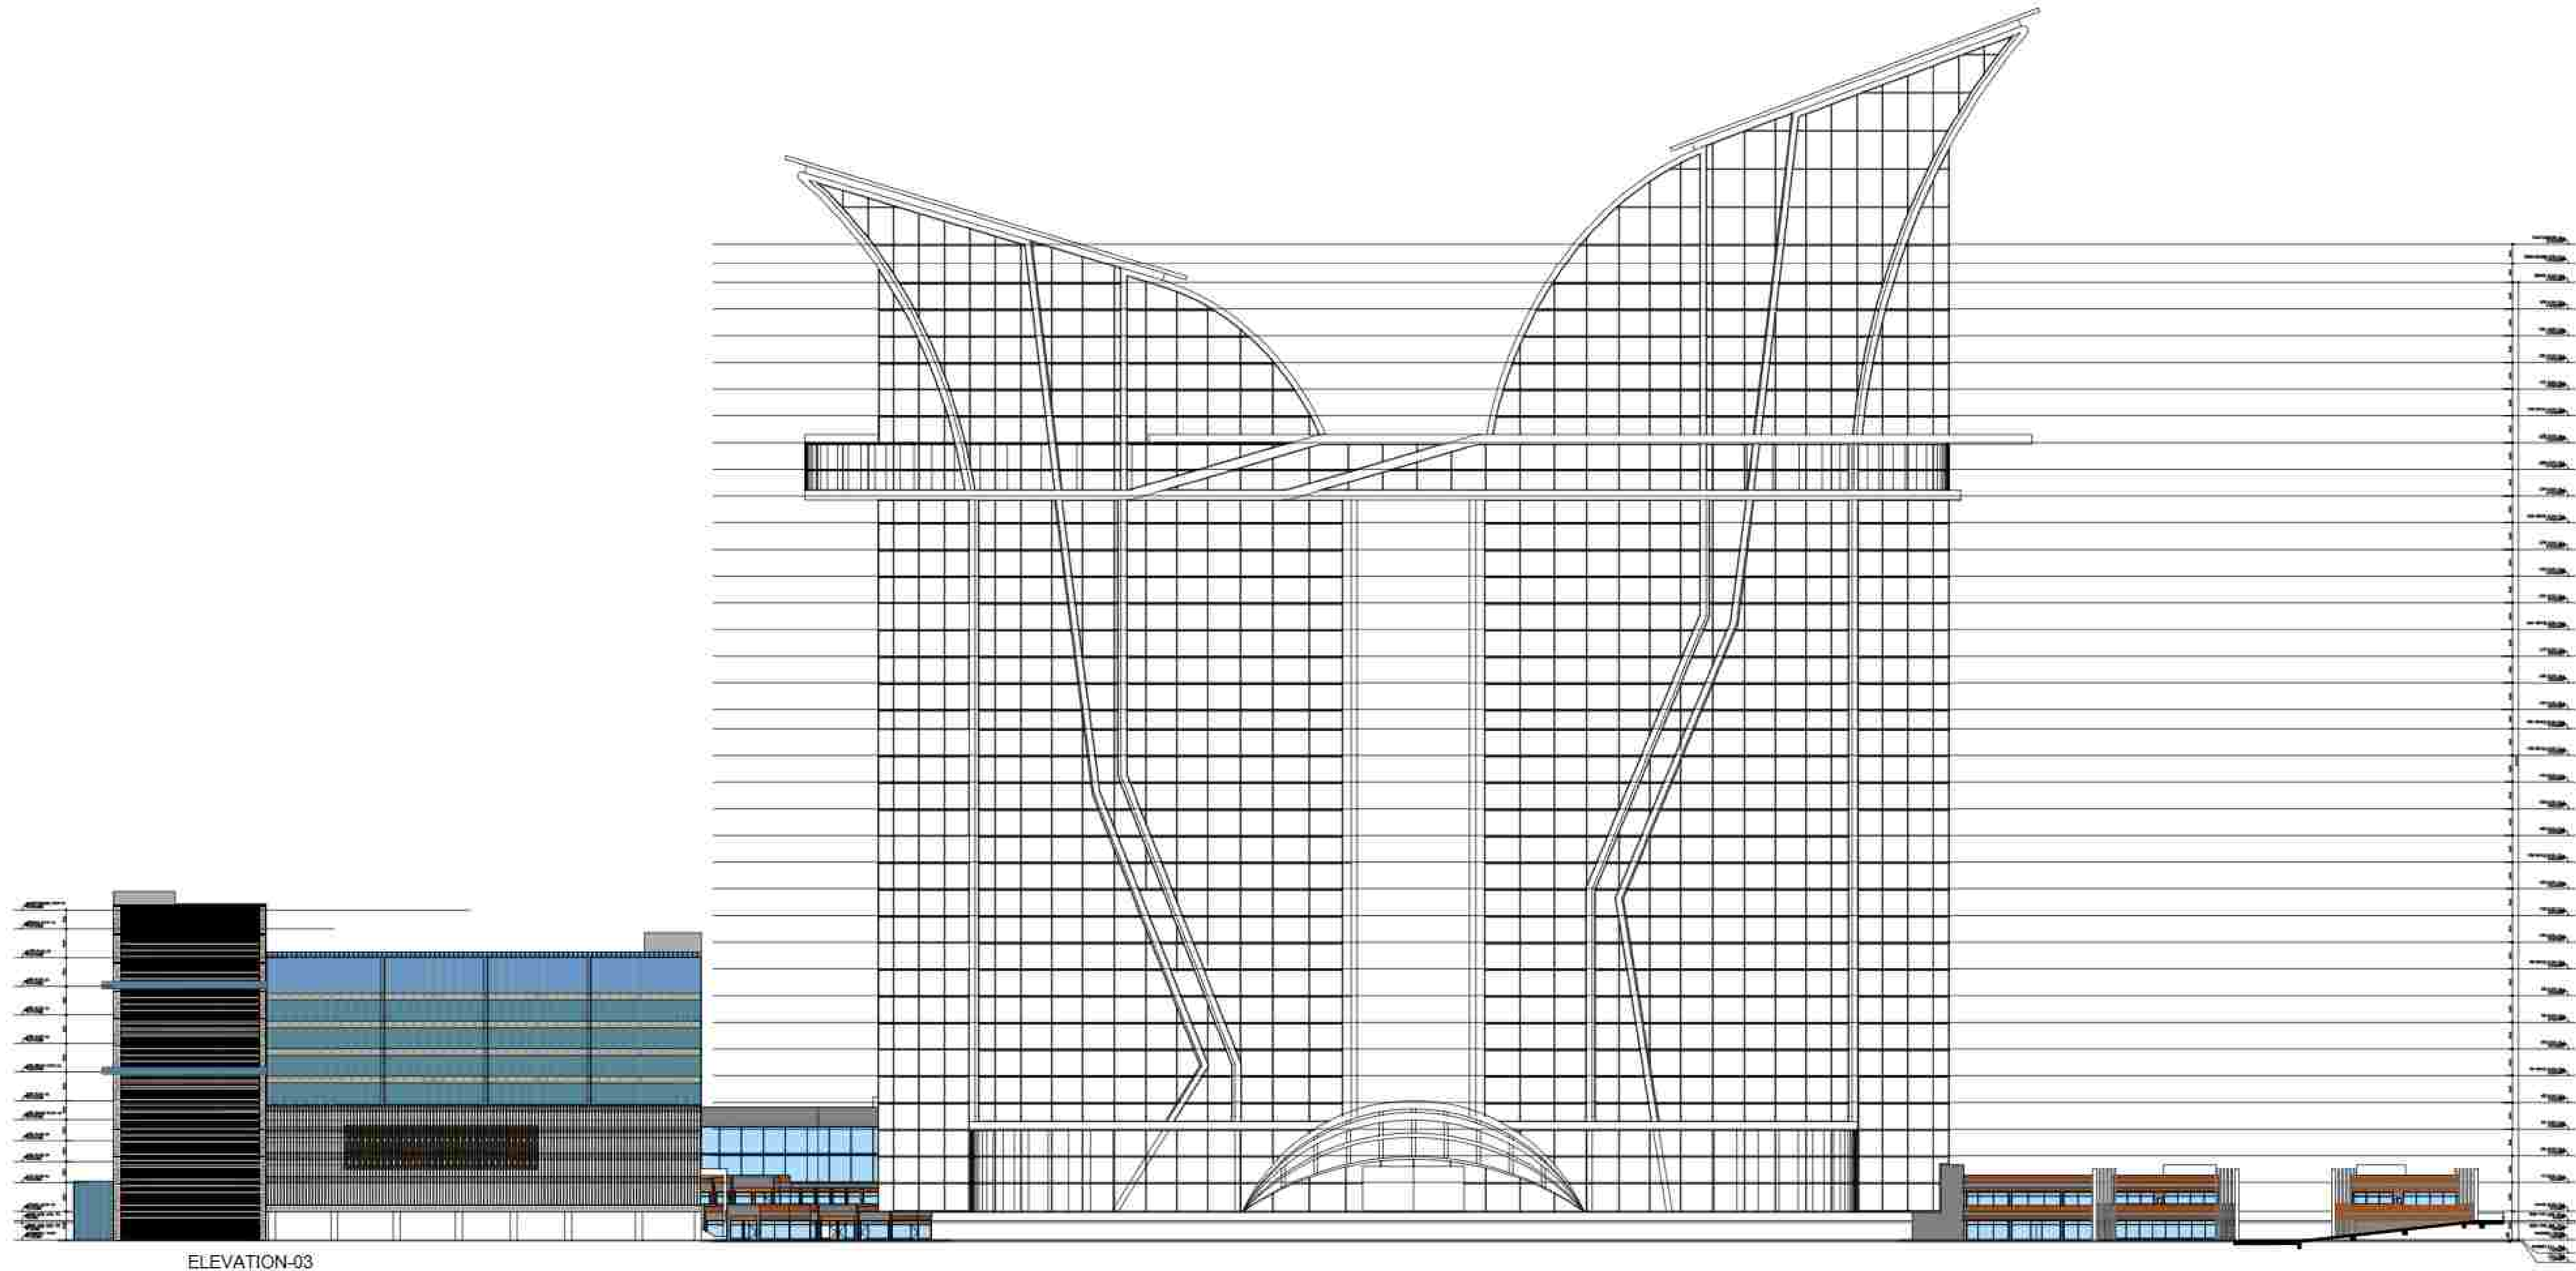

ELEVATION-03

## ELEVATION - 03

Sudheer  
Kumar


Digitally signed by  
Sudheer Kumar  
Date: 2024.12.11  
16:07:59 +05'30'

Musharra  
f Yusuf


Digitally signed by  
Musharraf Yusuf  
Date: 2024.12.07  
23:35:28 +05'30'

|   |                                                                                    |                        |
|---|------------------------------------------------------------------------------------|------------------------|
| SUBMISSION   |                                                                                    |                        |
| PROJECT:<br>PROPOSED INSTITUTIONAL BUILDING<br>AT SECTOR TECH ZONE-4, PLOT-7,<br>GREATER NOIDA<br>M/S A.L. SOFTWARE PVT.LTD. |                                                                                    |                        |
| DRAWING TITLE:<br>SITE ELEVATION<br>(ELEVATION - 03)                                                                         |                                                                                    |                        |
| AMISH<br>BHUT<br>ANI   | Digitally signed<br>by AMISH<br>BHUTANI<br>Date:<br>2024.11.14<br>15:12:31 +05'30' | ROHIT<br>SAINI         |
| OWNER'S SIGN   |                                                                                    | ARCHITECT'S SIGN       |
| ACPL   |                                                                                    | DATE                   |
| ACPL Design . Ltd.   |                                                                                    | DATE                   |
| SCALE<br>1:400   | DEALT BY                                                                           | DATE<br>04.08.2019     |
| DESIGN BY   | CHECKED BY                                                                         | DRG. NO.<br>SB/1089-05 |



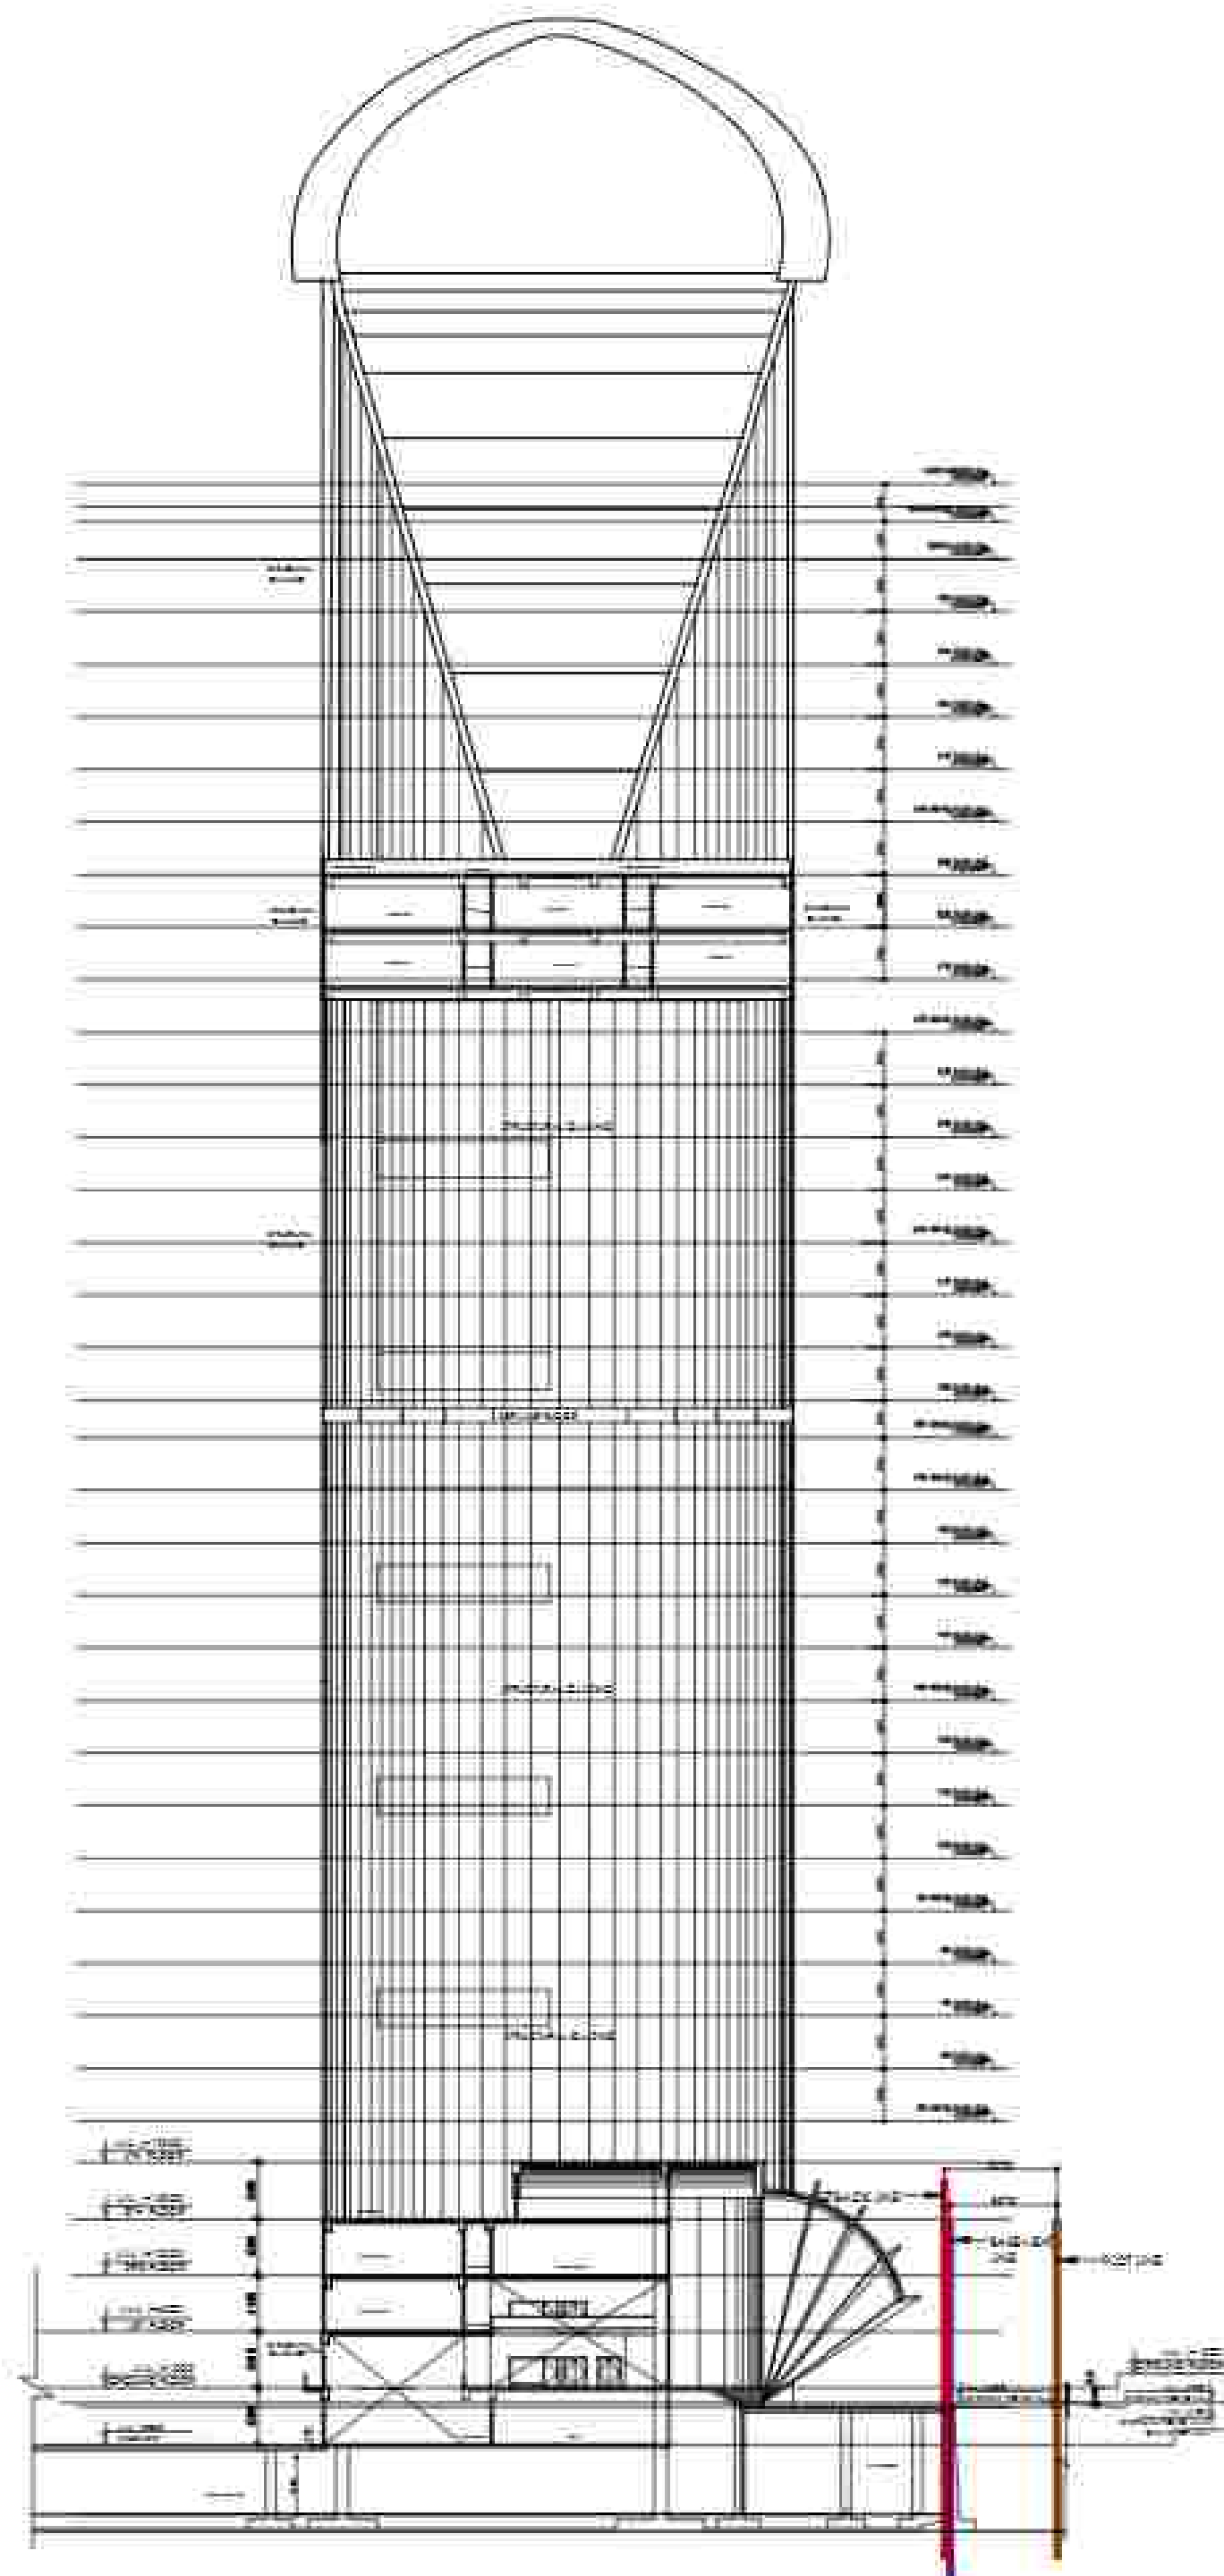

SECTION B-B'

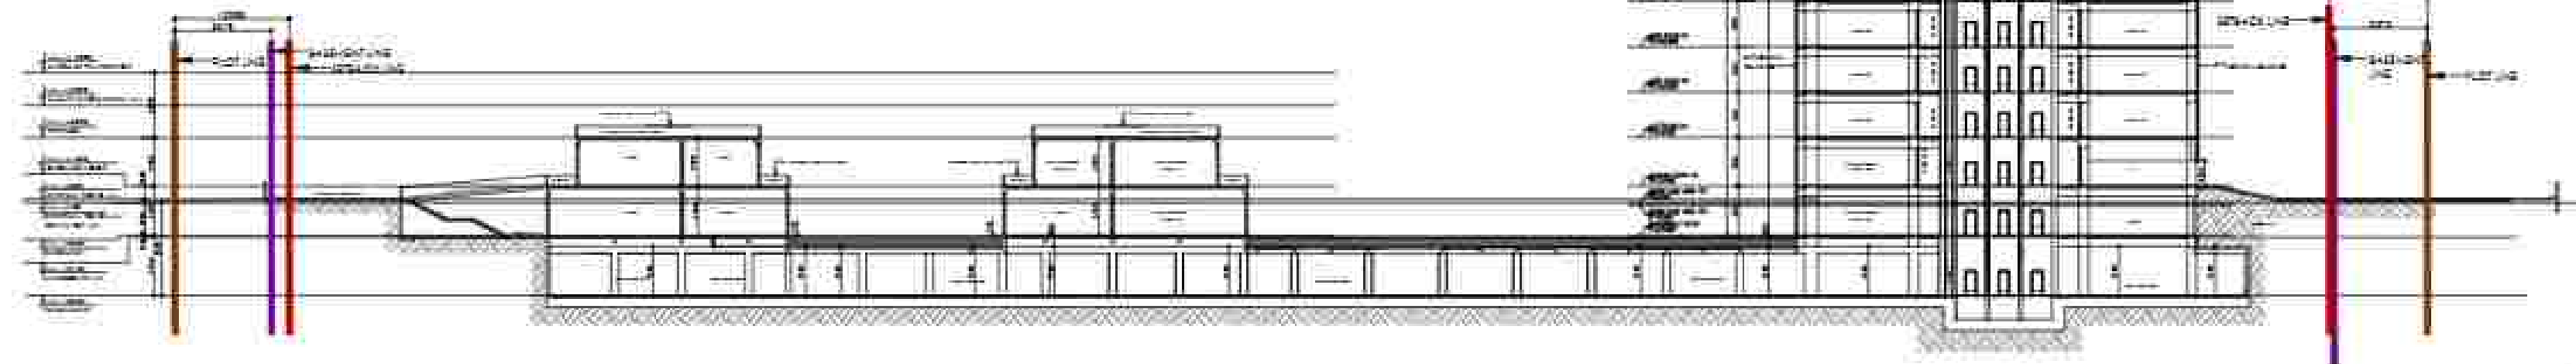

SECTION A-A'

Sudheer  
Kumar


Digitally signed by  
Sudheer Kumar  
Date: 2024.12.11  
16:09:04 +05'30'

Musharr  
af Yusuf

Digitally signed by  
Musharraf  
Yusuf  
Date: 2024.12.07  
23:41:19 +05'30'

|   |                                                                        |                        |
|---|------------------------------------------------------------------------|------------------------|
| SUBMISSION   |                                                                        |                        |
| PROJECT:<br>PROPOSED INSTITUTIONAL BUILDING<br>AT SECTOR TECH ZONE-4, PLOT-7,<br>GREATER NOIDA<br>M/S A.L. SOFTWEB PVT.LTD. |                                                                        |                        |
| DRAWING TITLE:<br>SITE SECTION<br>(SECTIONS-AA' & BB')                                                                      |                                                                        |                        |
| AMISH<br>BHUT<br>ANI   | Digitally signed by AMISH BHUTANI<br>Date: 2024.11.14 15:12:31 +05'30' | ROHIT<br>SAINI         |
| OWNER'S SIGN:   |                                                                        | ARCHITECT'S SIGN:      |
| ARCHITECT:<br><b>ACPL</b><br>ACPL Design & LTD.<br>Architects & Engineers<br>Pune                                           |                                                                        | DATE: 08.04.2019       |
| SCALE:   | DEALT BY:                                                              | DRG. NO:<br>SB/1089-04 |
| DESIGN BY:   | CHECKED BY:                                                            |                        |



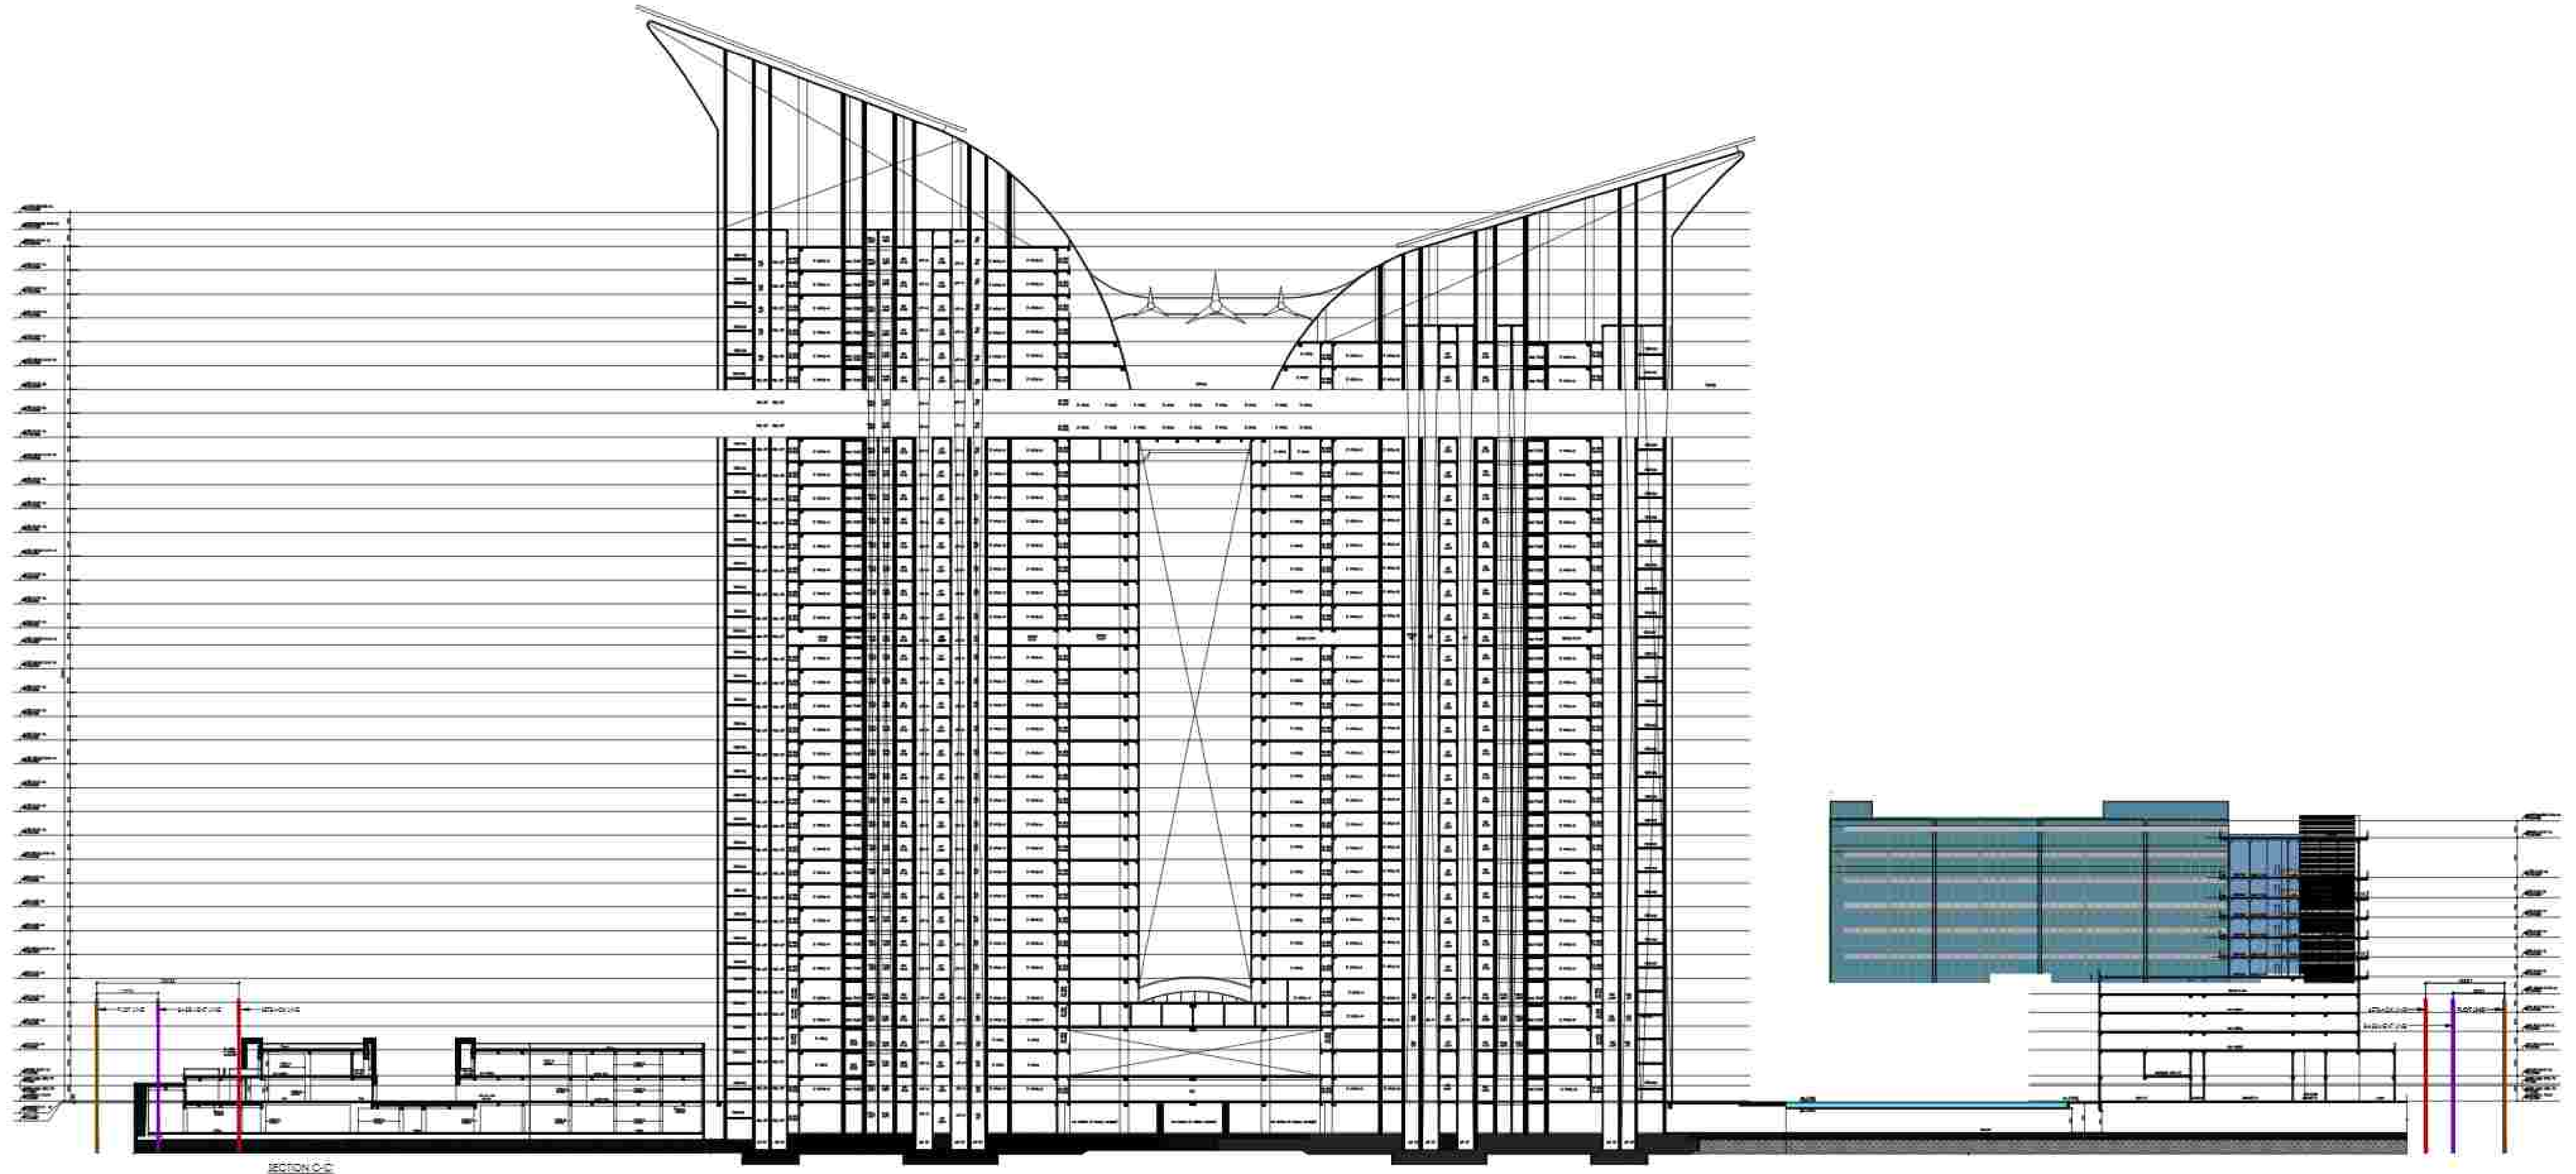

## SECTIONS-CC'

Musharr  
af Yusuf

Digitally signed by  
Musharraf Yusuf  
Date: 2024.12.07  
23:47:45 +05'30'

Sudheer  
Kumar

Digitally signed by Sudheer  
Kumar  
Date: 2024.12.11 16:10:39  
+05'30'

| SUBMISSION   |                                                                            |                        |
|---|----------------------------------------------------------------------------|------------------------|
| PROJECT:<br>PROPOSED INSTITUTIONAL BUILDING<br>AT SECTOR TECH ZONE-4, PLOT-7,<br>GREATER NOIDA<br>M/S A.L. SOFTWARE PVT.LTD. |                                                                            |                        |
| DRAWING TITLE:<br>SITE SECTION<br>(SECTIONS-CC')                                                                             |                                                                            |                        |
| AMISH<br>BHUT<br>AN/   | ROHIT<br>SAINI                                                             |                        |
| Digitally signed<br>by AMISH<br>BHUT<br>Date:<br>2024.11.11<br>16:12:41 +05'30'                                              | Digitally signed<br>by ROHIT SAINI<br>Date: 2024.11.29<br>11:00:40 +05'30' |                        |
| OWNER'S SIGN:   |                                                                            | ARCHITECT'S SIGN:      |
| ACPL<br>ACPL Design & L112                                                                                                   |                                                                            | DATE: 08.04.2019       |
| SCALE   | DEALT BY:                                                                  | DATE                   |
| DESIGN BY:   | CHECKED BY:                                                                | DRG. NO.<br>SB/1089-04 |