

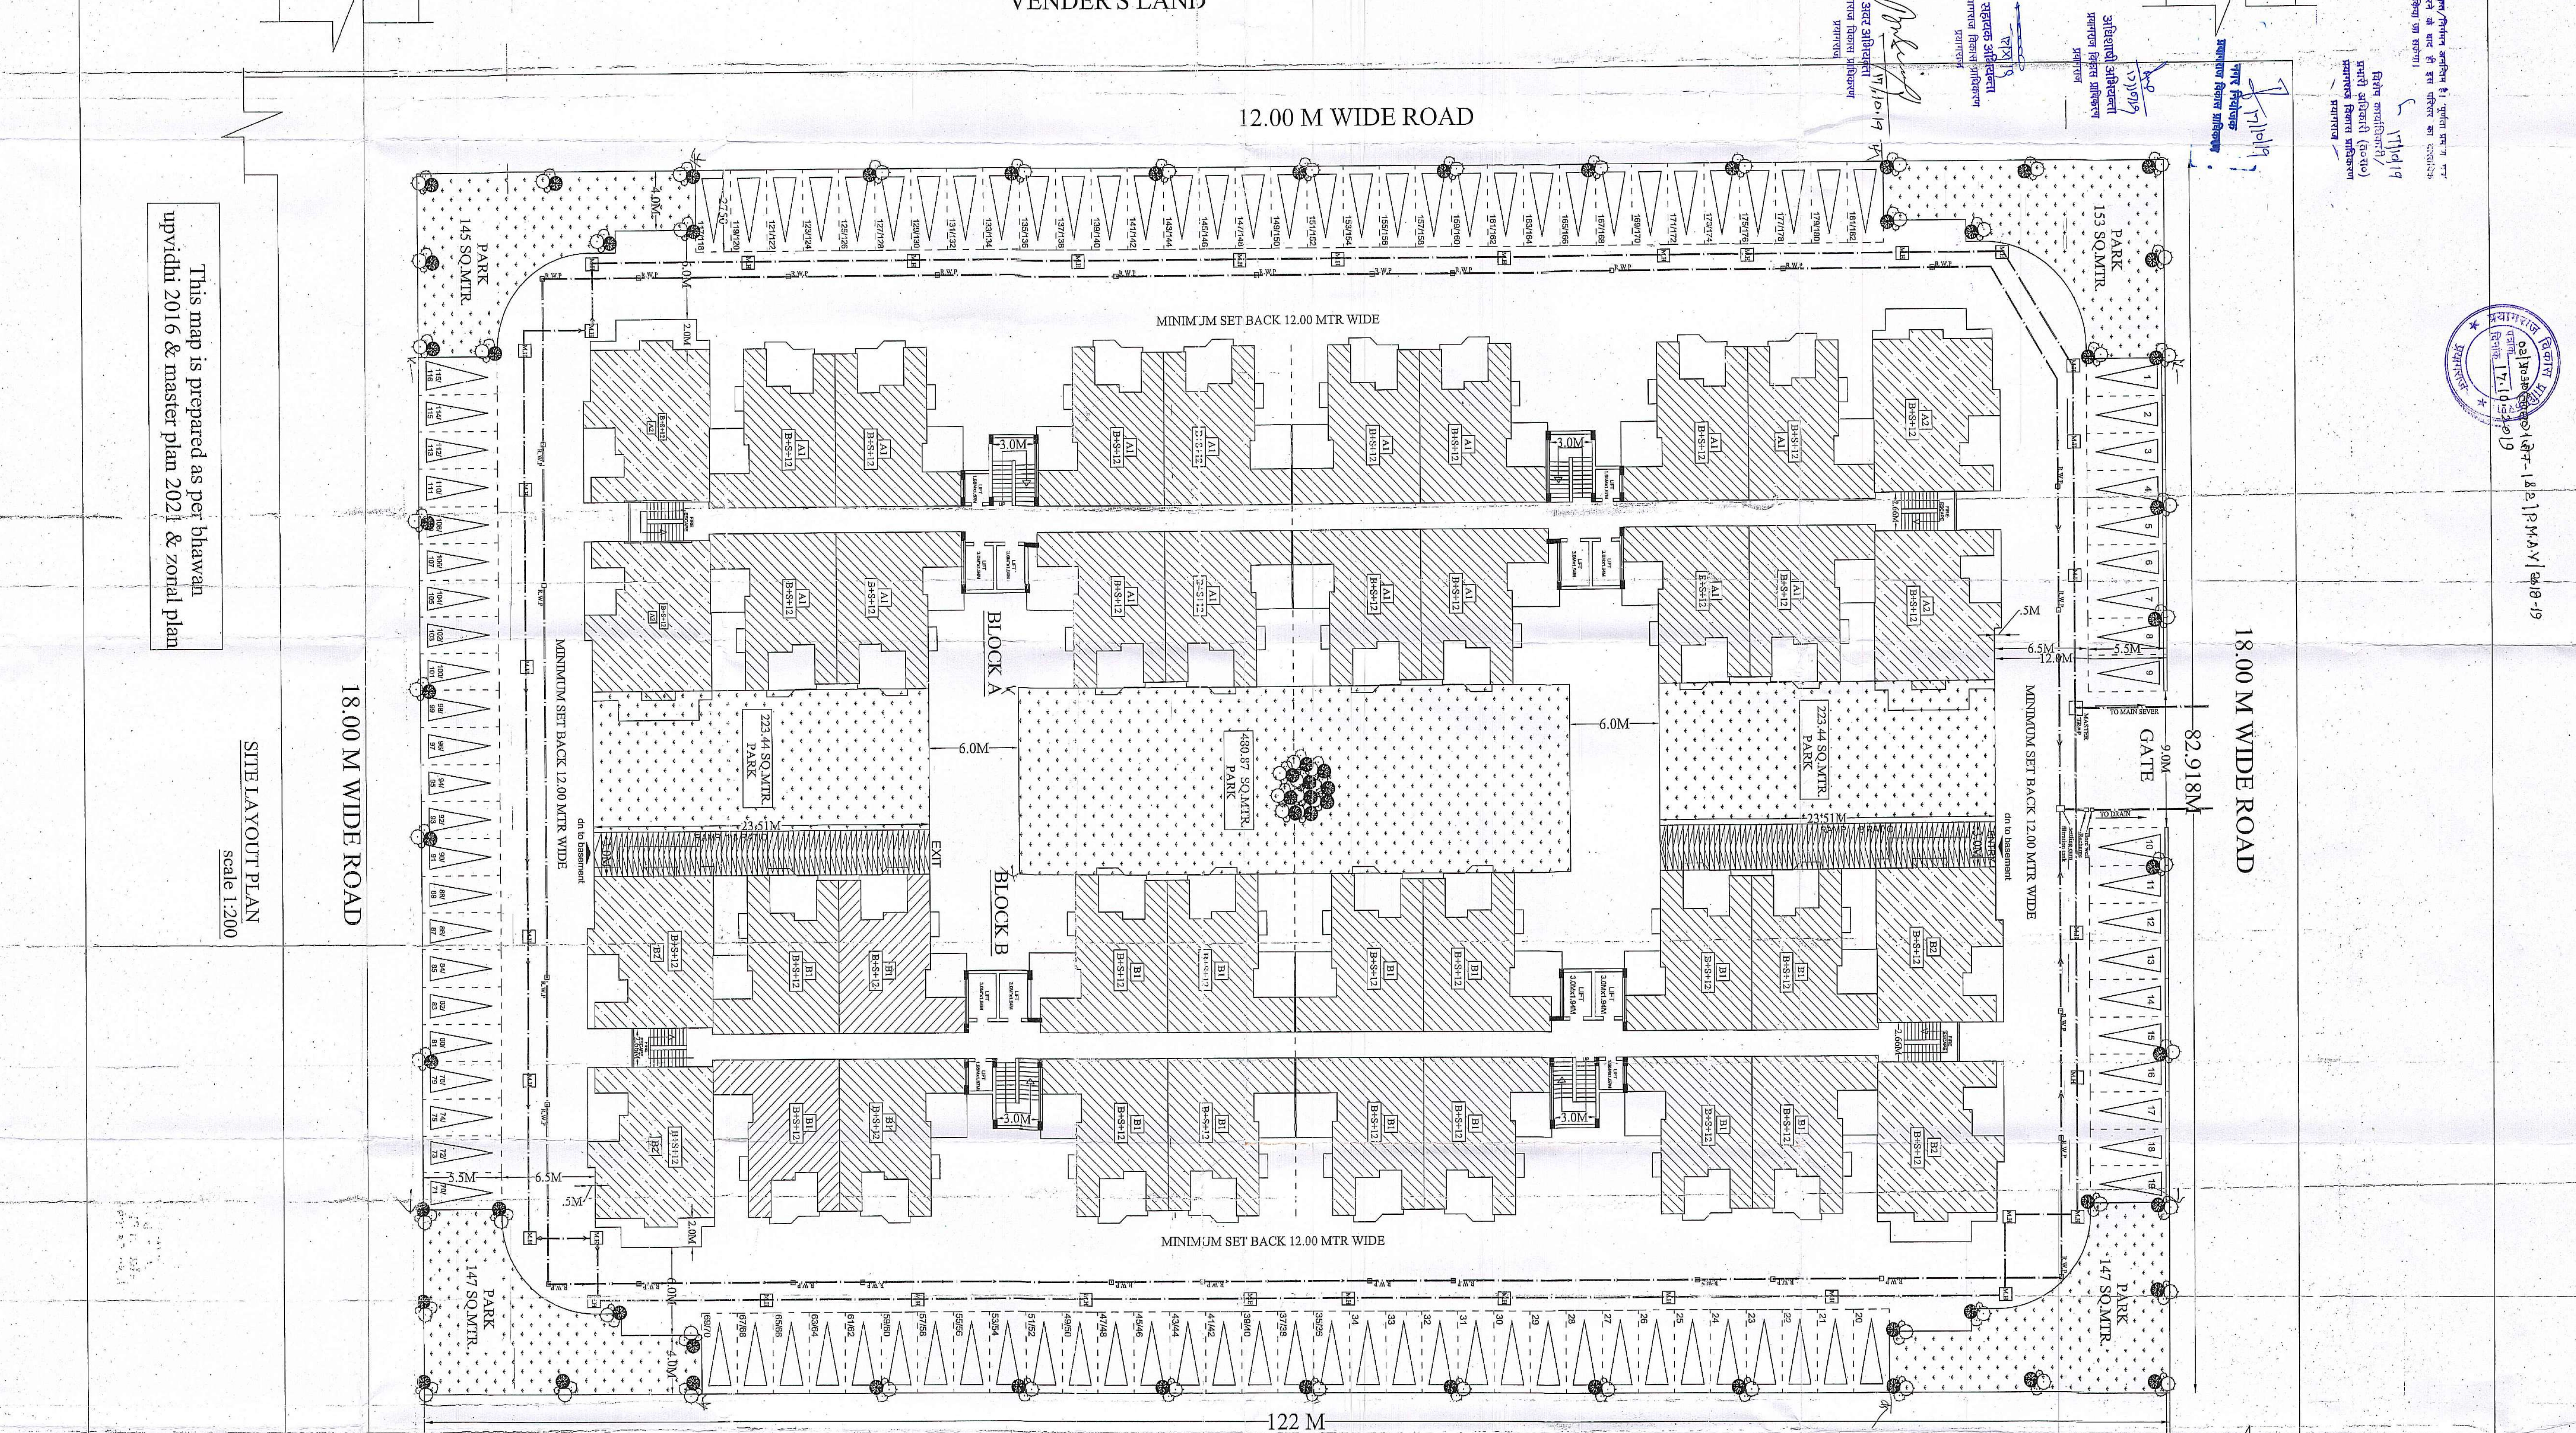


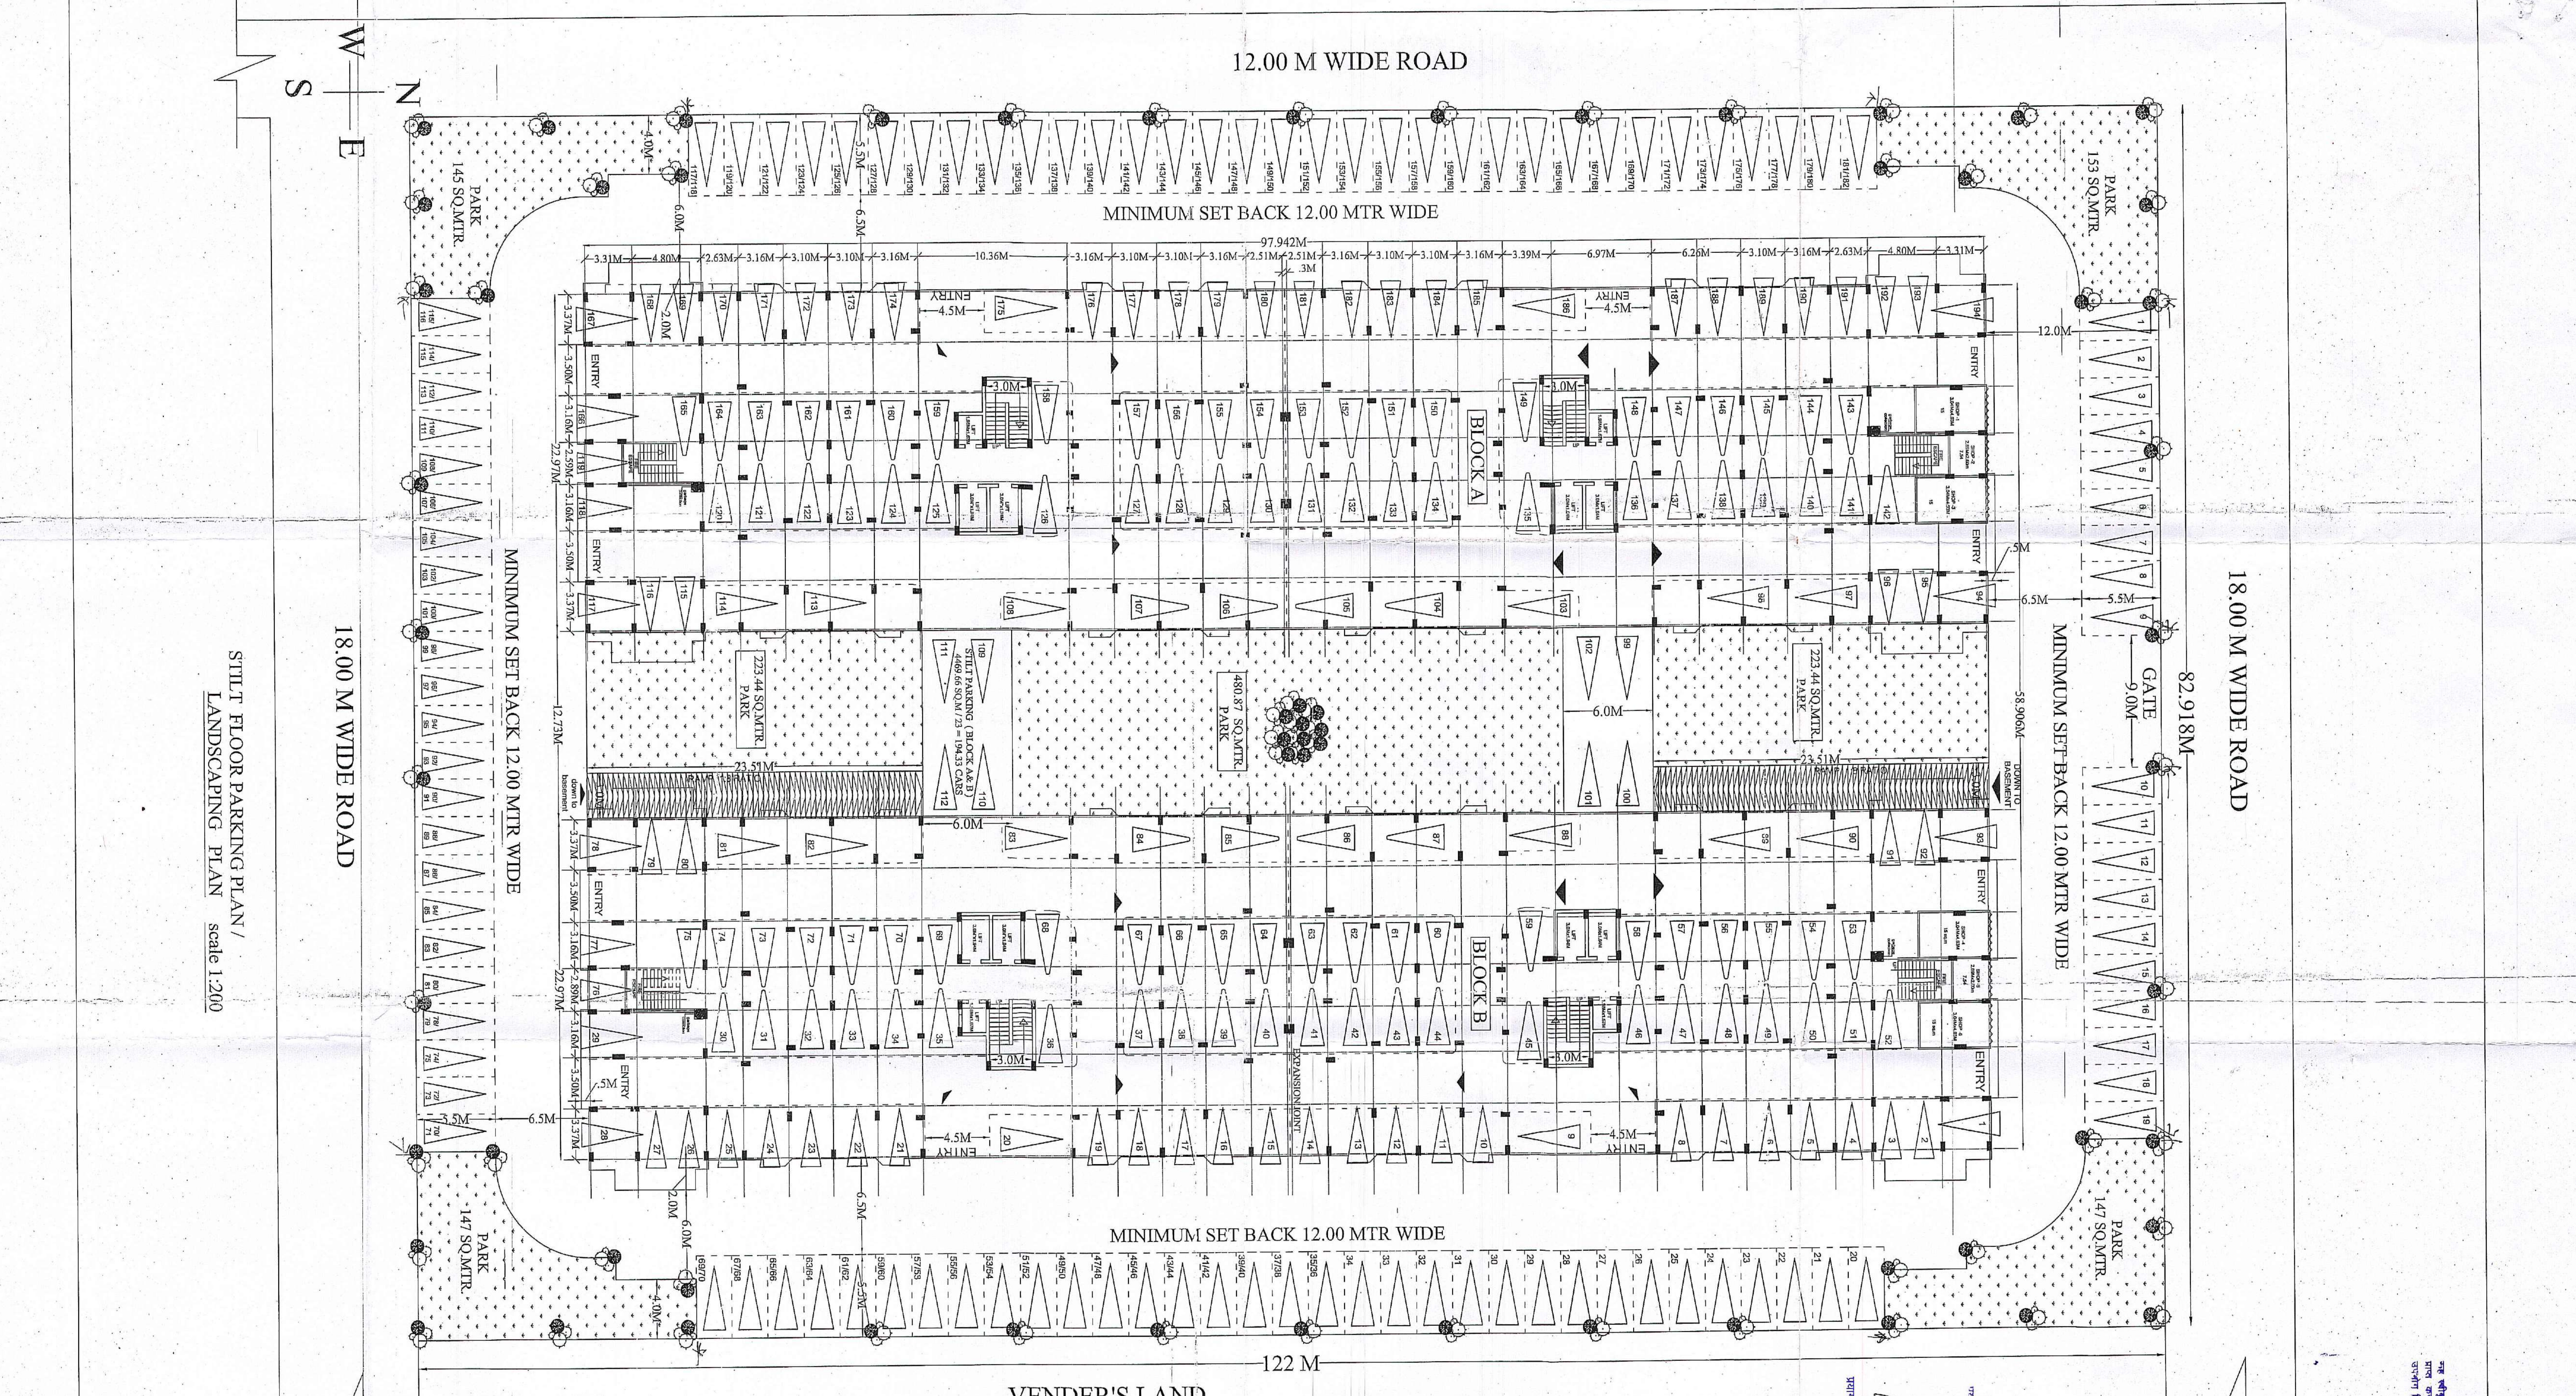


S.N.	AREA CHART	SQ.MT.	%
1.	TOTAL AREA OF PLOT	101,629 SQ.M	
2.	PARK AREA @ 15% OF PLOT	15174 SQ.M	15%
3.	GROUND COVERING		
a.	BLOCK A 27723.71 SQ.M		
b.	BLOCK B 27723.71 SQ.M		
c.	BLOCK C 27723.71 SQ.M		
d.	BLOCK D 27723.71 SQ.M		
e.	BLOCK E 27723.71 SQ.M		
f.	BLOCK F 27723.71 SQ.M		
4.	TOTAL GROUND COVERING (BLOCK A-F)	45474 SQ.M	44.91%
5.	TOTAL COVERED AREA ON ALL FLOORS		
a.	COVERED AREA ON EARTH FLOOR (PARKING)	2424.30 SQ.M	
b.	COVERED AREA ON EARTH FLOOR (PARKING)	2424.30 SQ.M	
c.	COVERED AREA ON EARTH FLOOR (PARKING)	2424.30 SQ.M	
d.	COVERED AREA ON EARTH FLOOR (PARKING)	2424.30 SQ.M	
e.	COVERED AREA ON EARTH FLOOR (PARKING)	2424.30 SQ.M	
f.	COVERED AREA ON EARTH FLOOR (PARKING)	2424.30 SQ.M	
6.	COVERED AREA ON EARTH FLOOR	1510.16 SQ.M	
7.	COVERED AREA ON EARTH FLOOR	1510.16 SQ.M	
02/1908/2019
17/10/2019

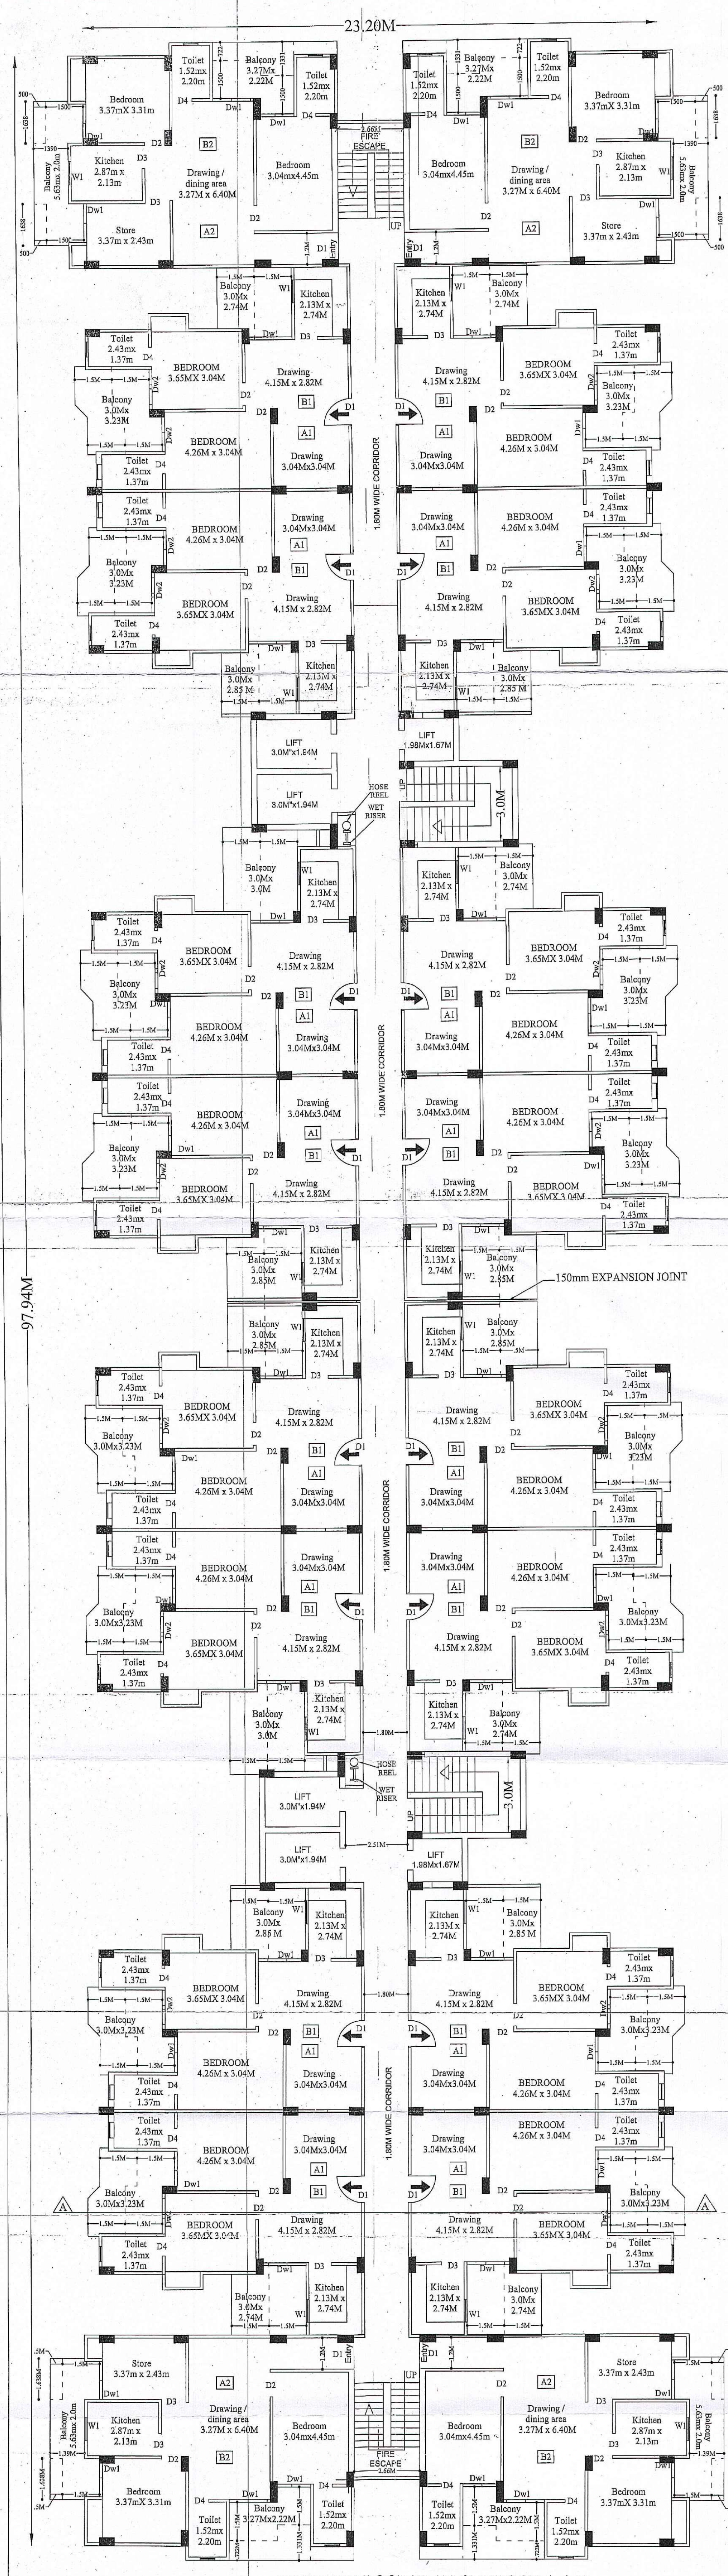


TYPICAL FLOOR PLAN OF BLOCK A & B

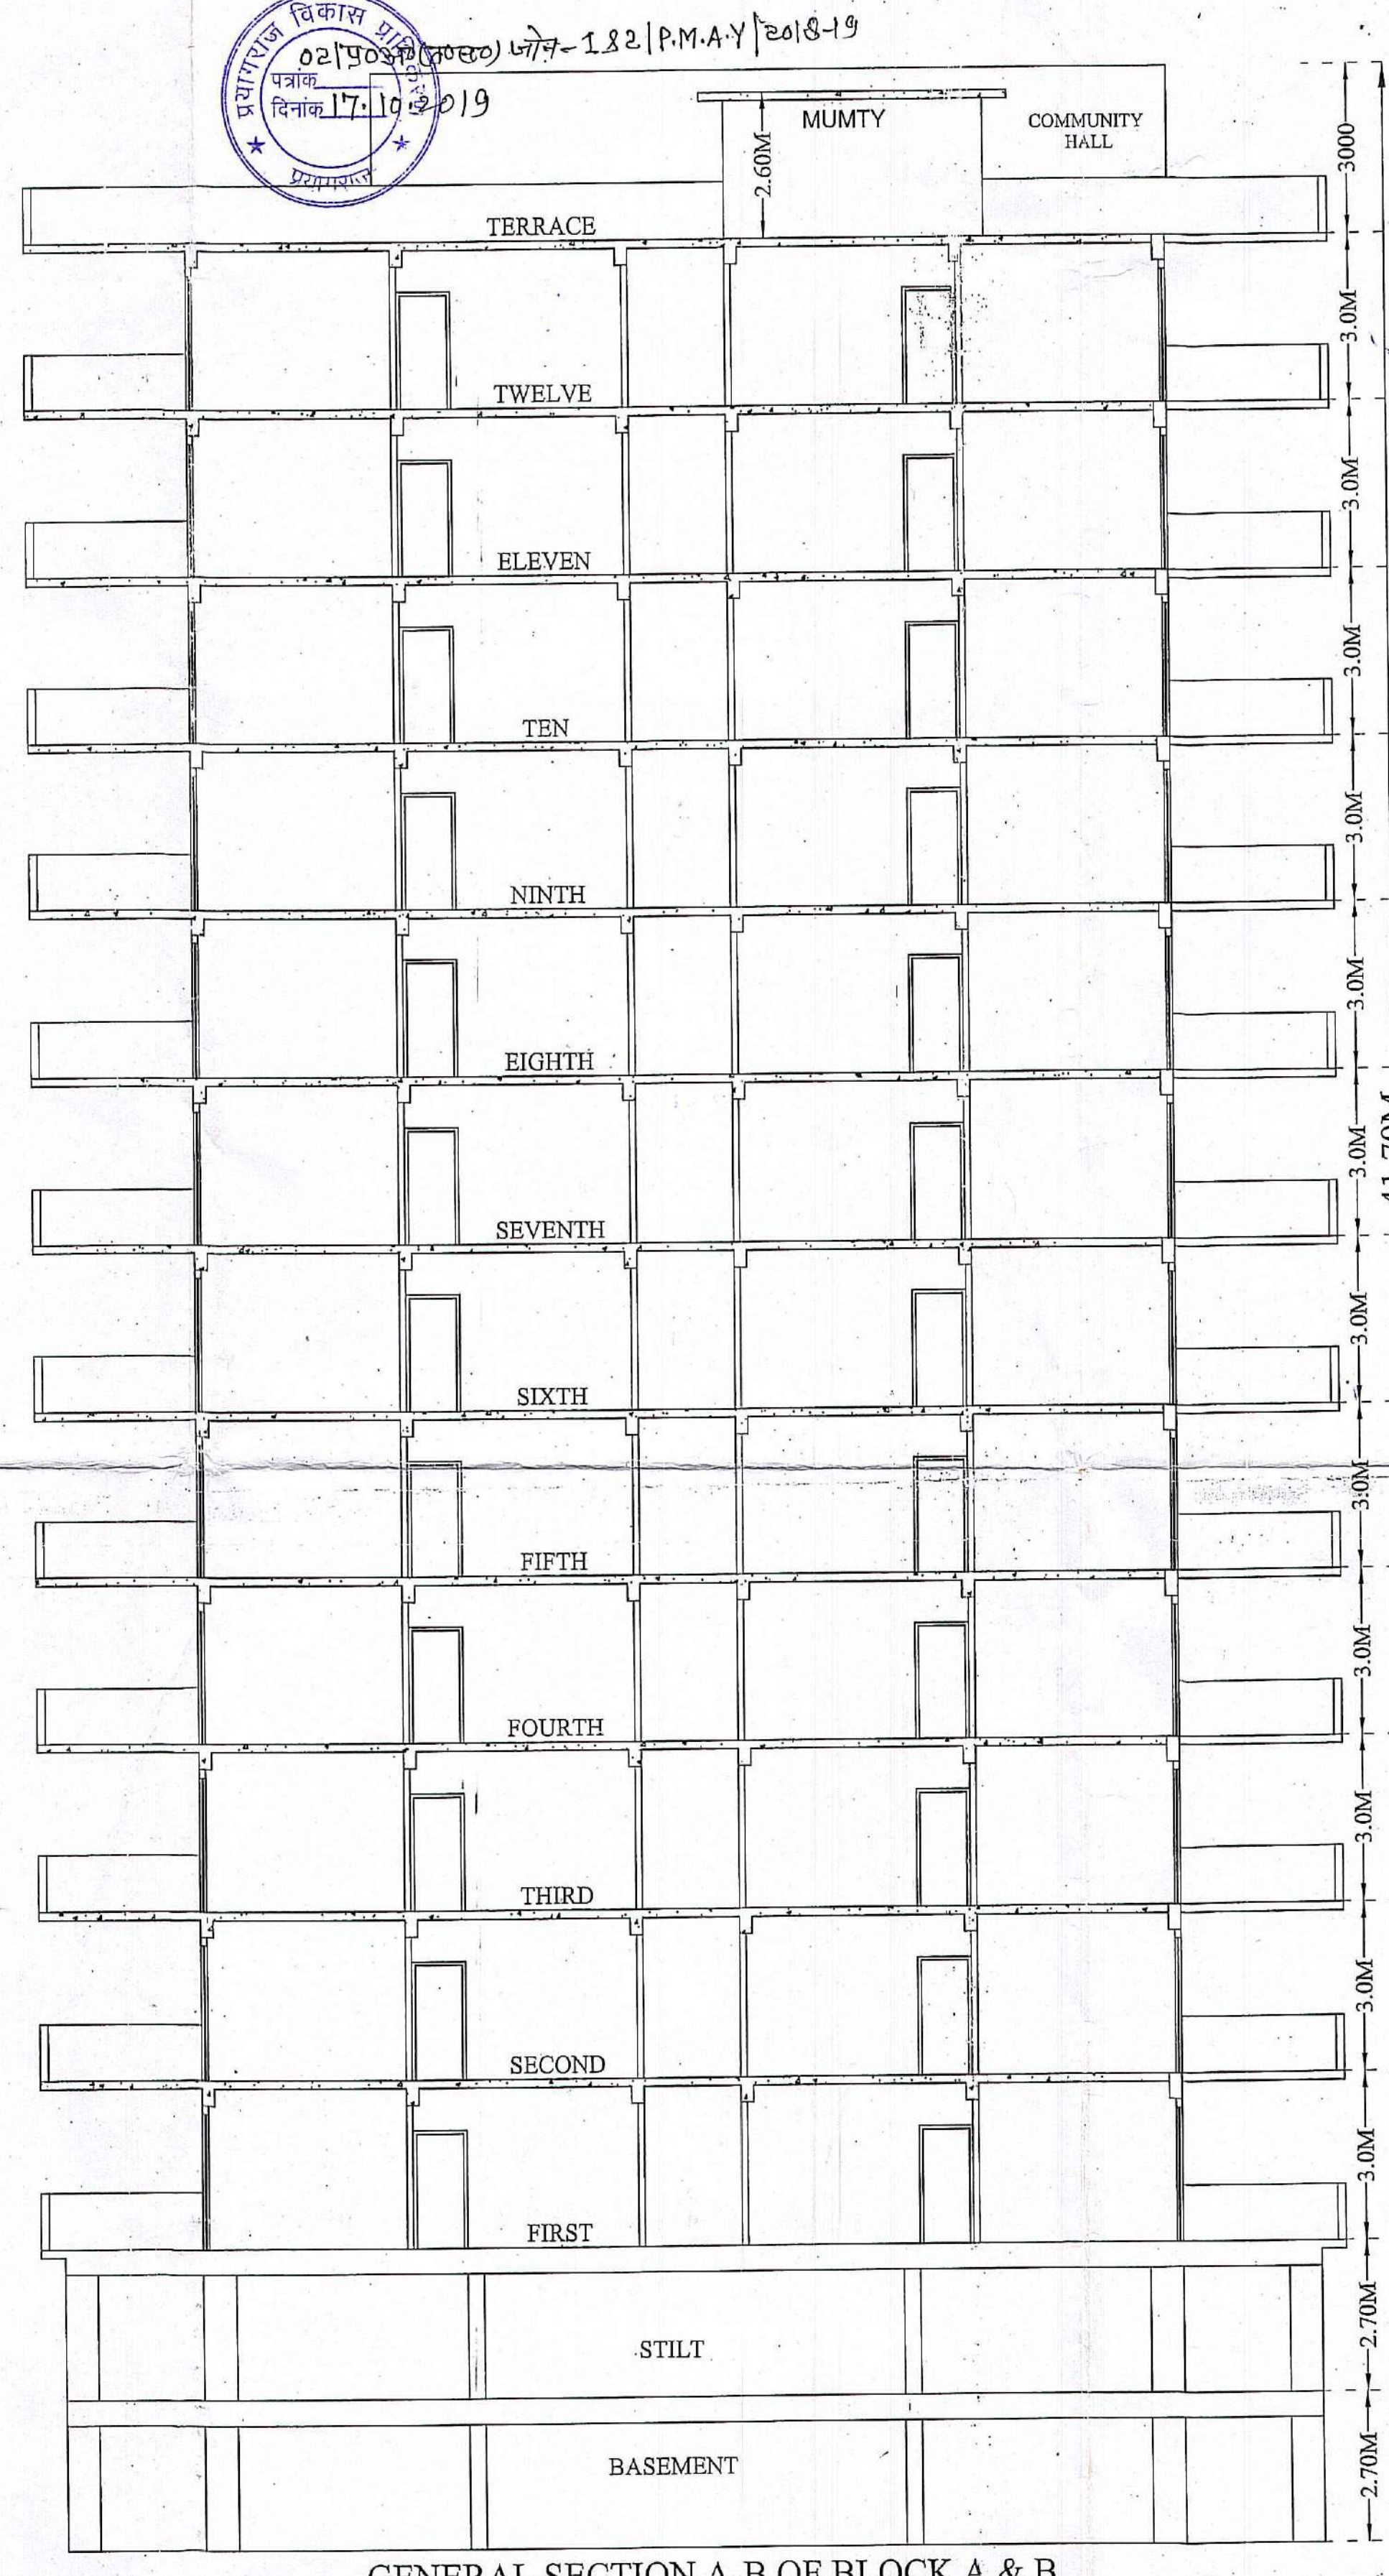


GENERAL SECTION A-B OF BLOCK A & B

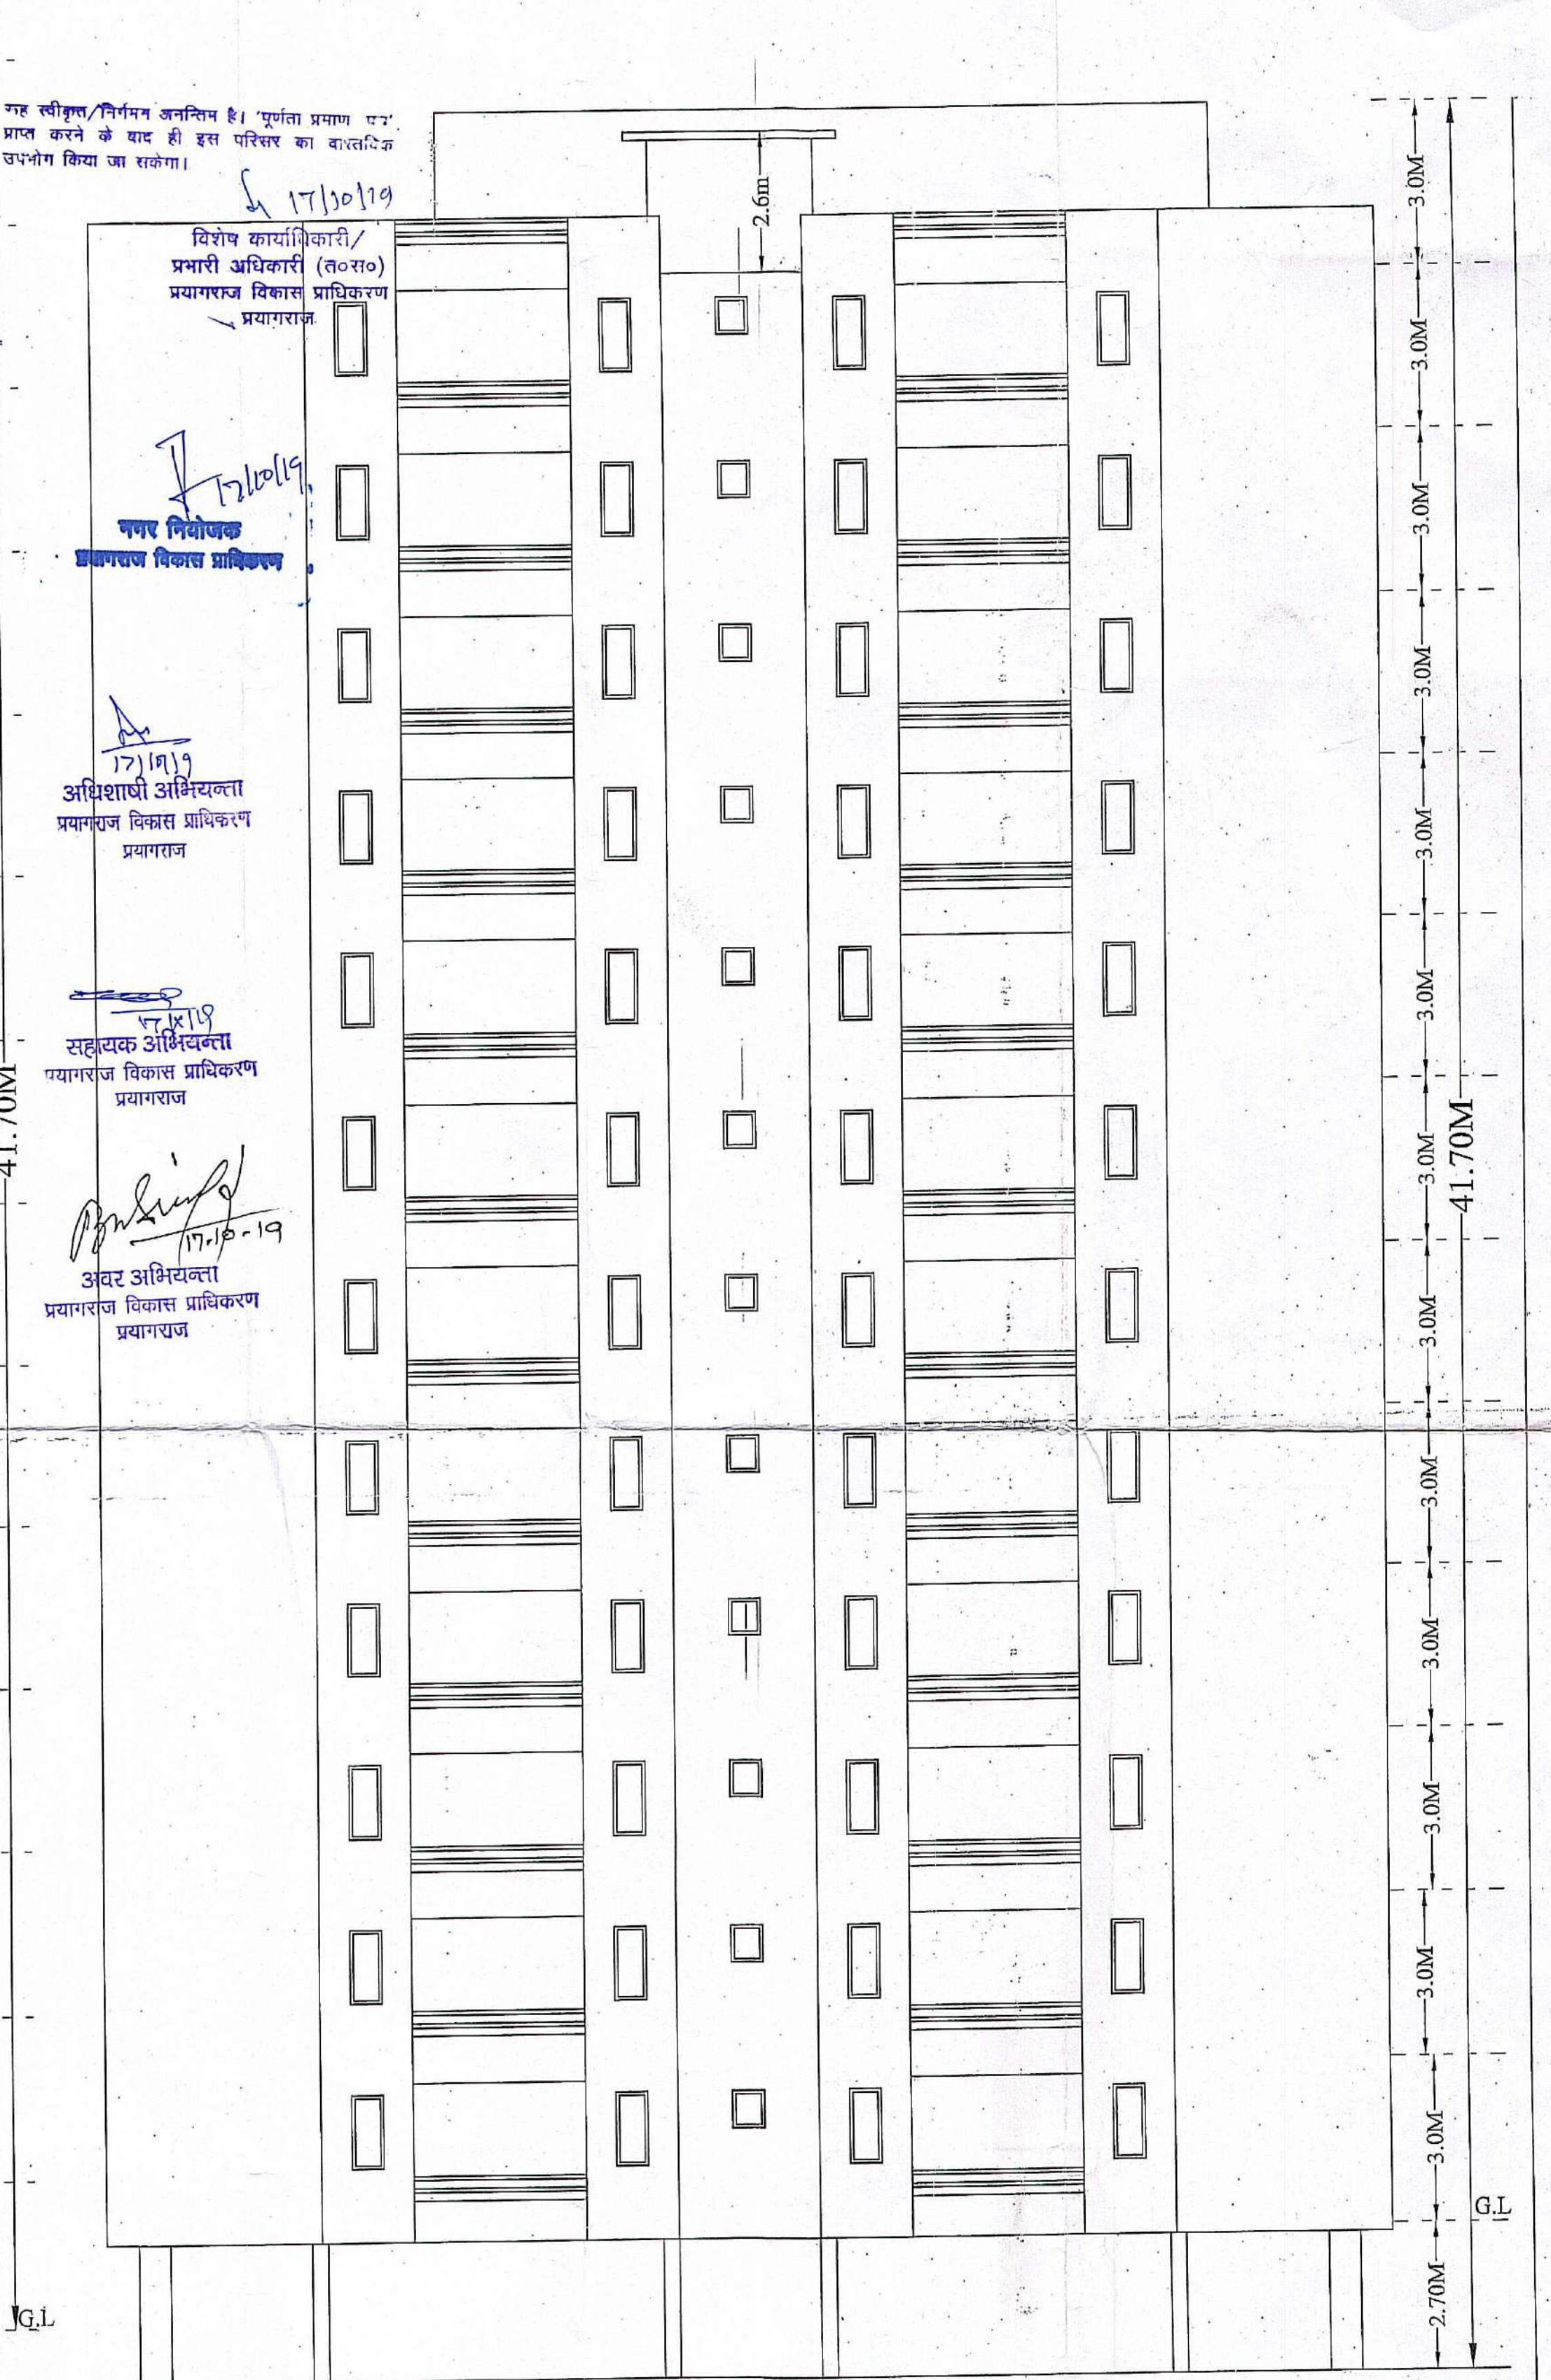

GENERAL ELEVATION OF BLOCK A & B

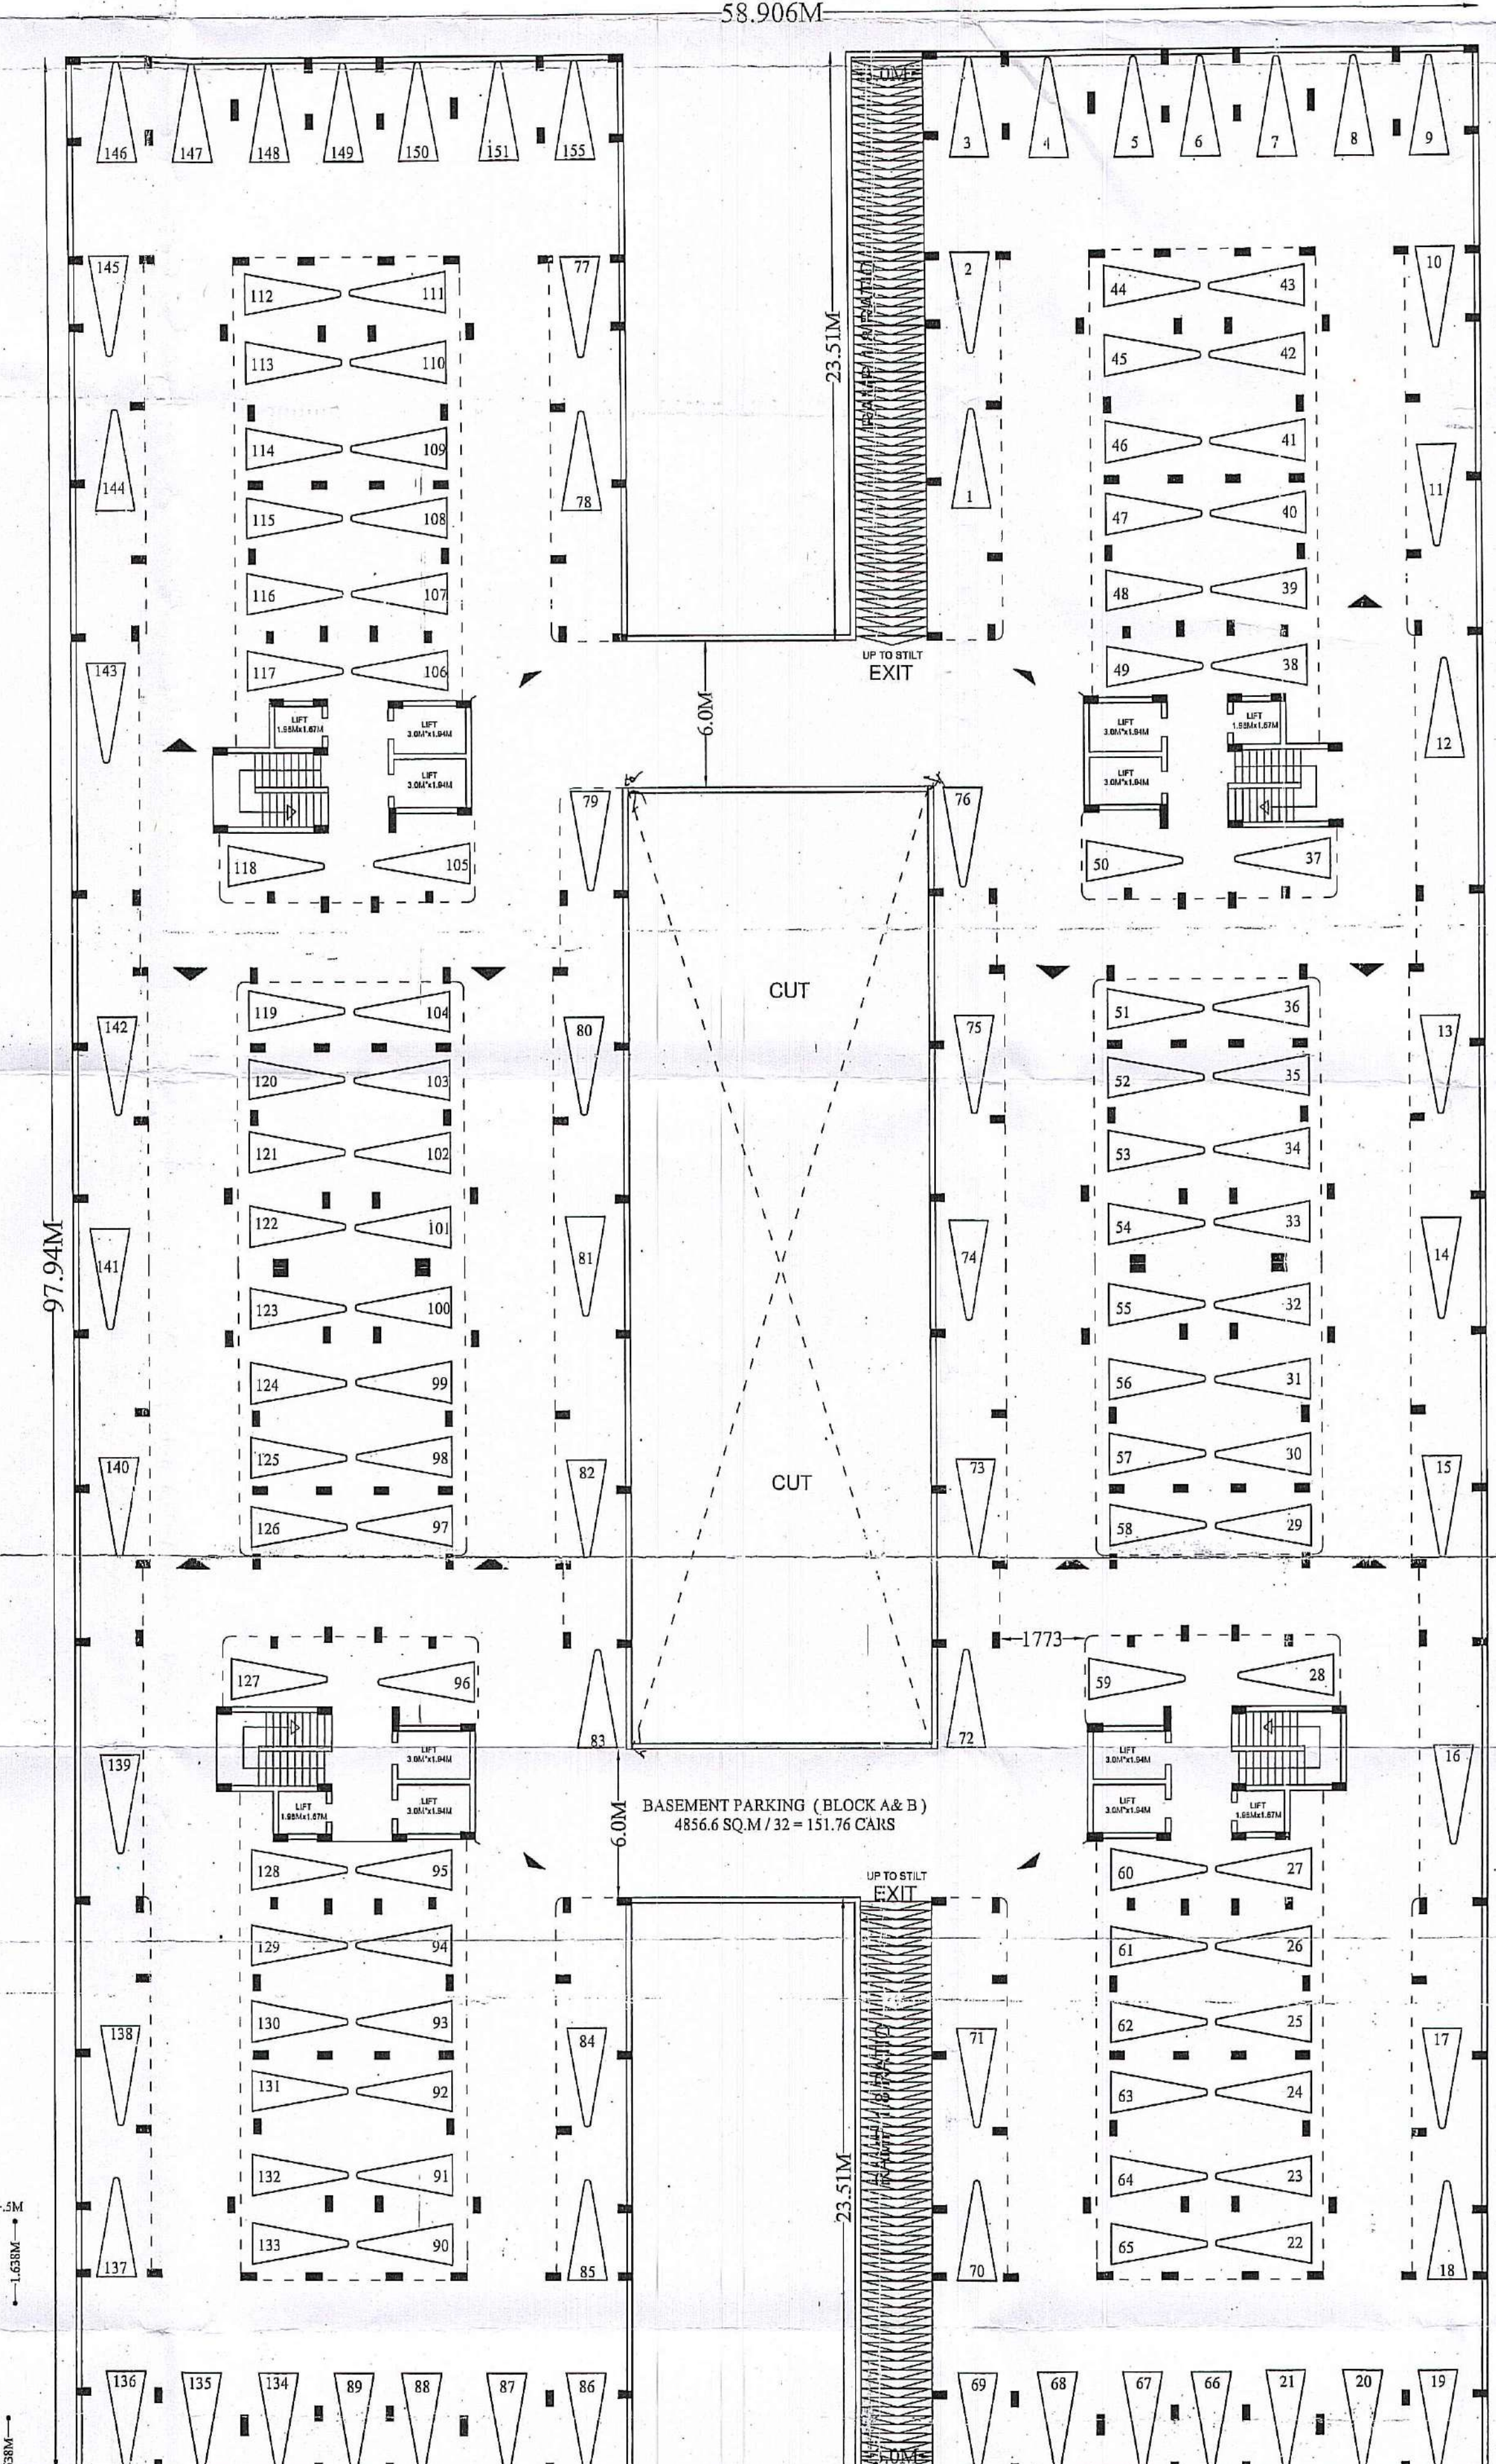


BASEMENT FLOOR PARKING PLAN
scale 1:200

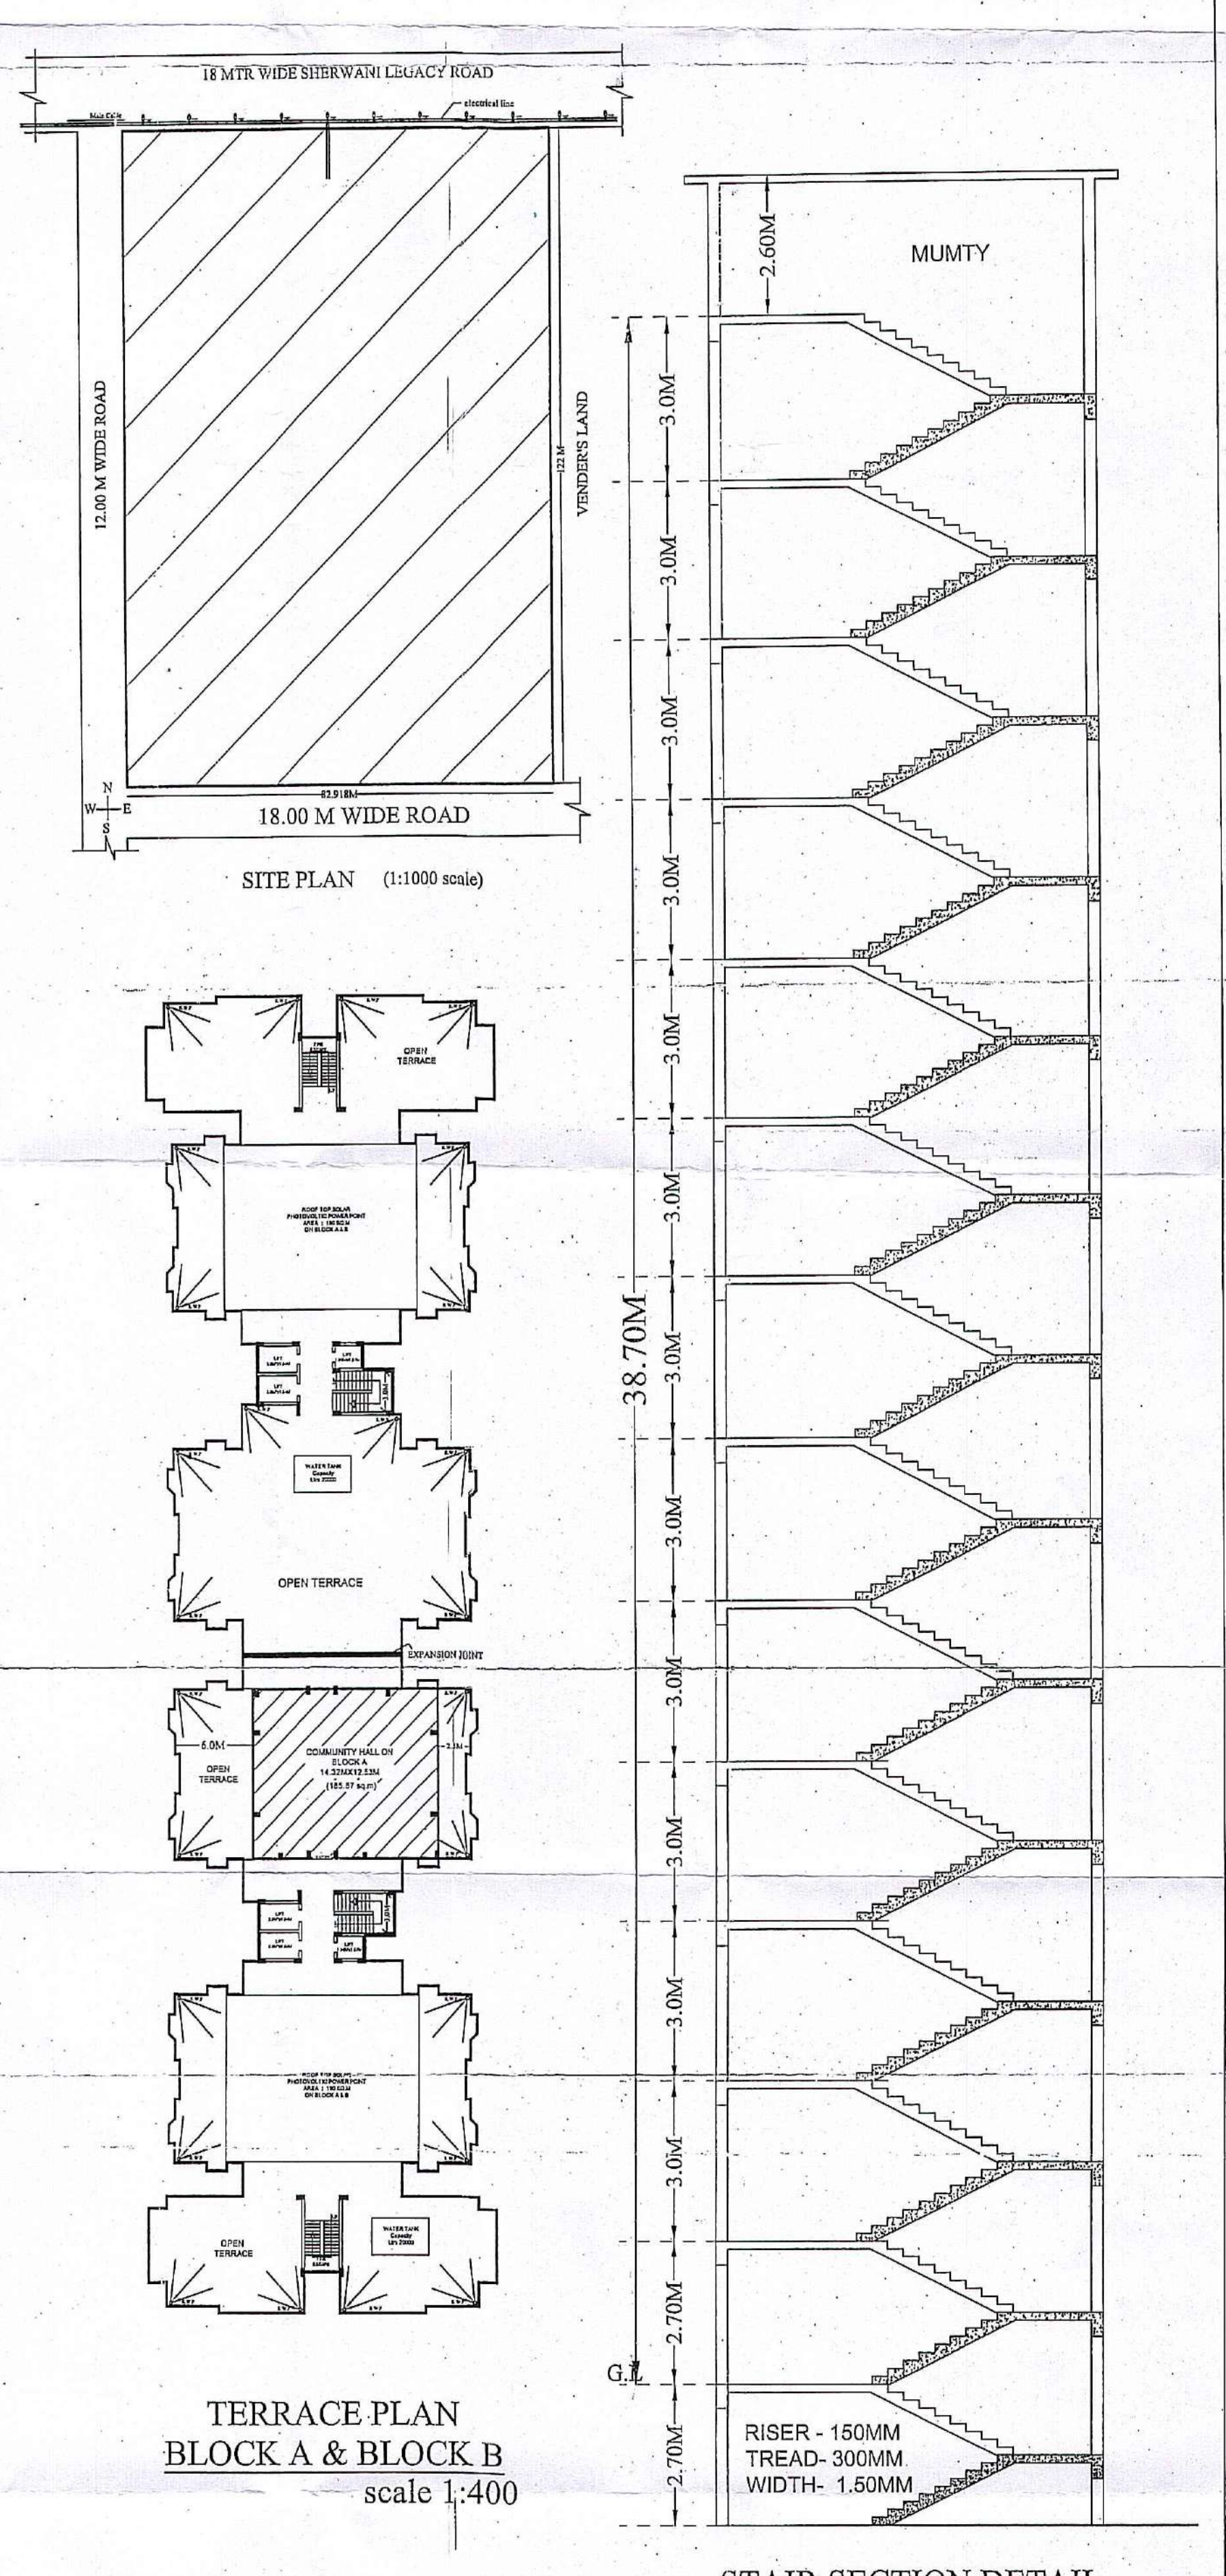

TERRACE PLAN
BLOCK A & BLOCK B
scale 1:400


STAIR SECTION DETAIL

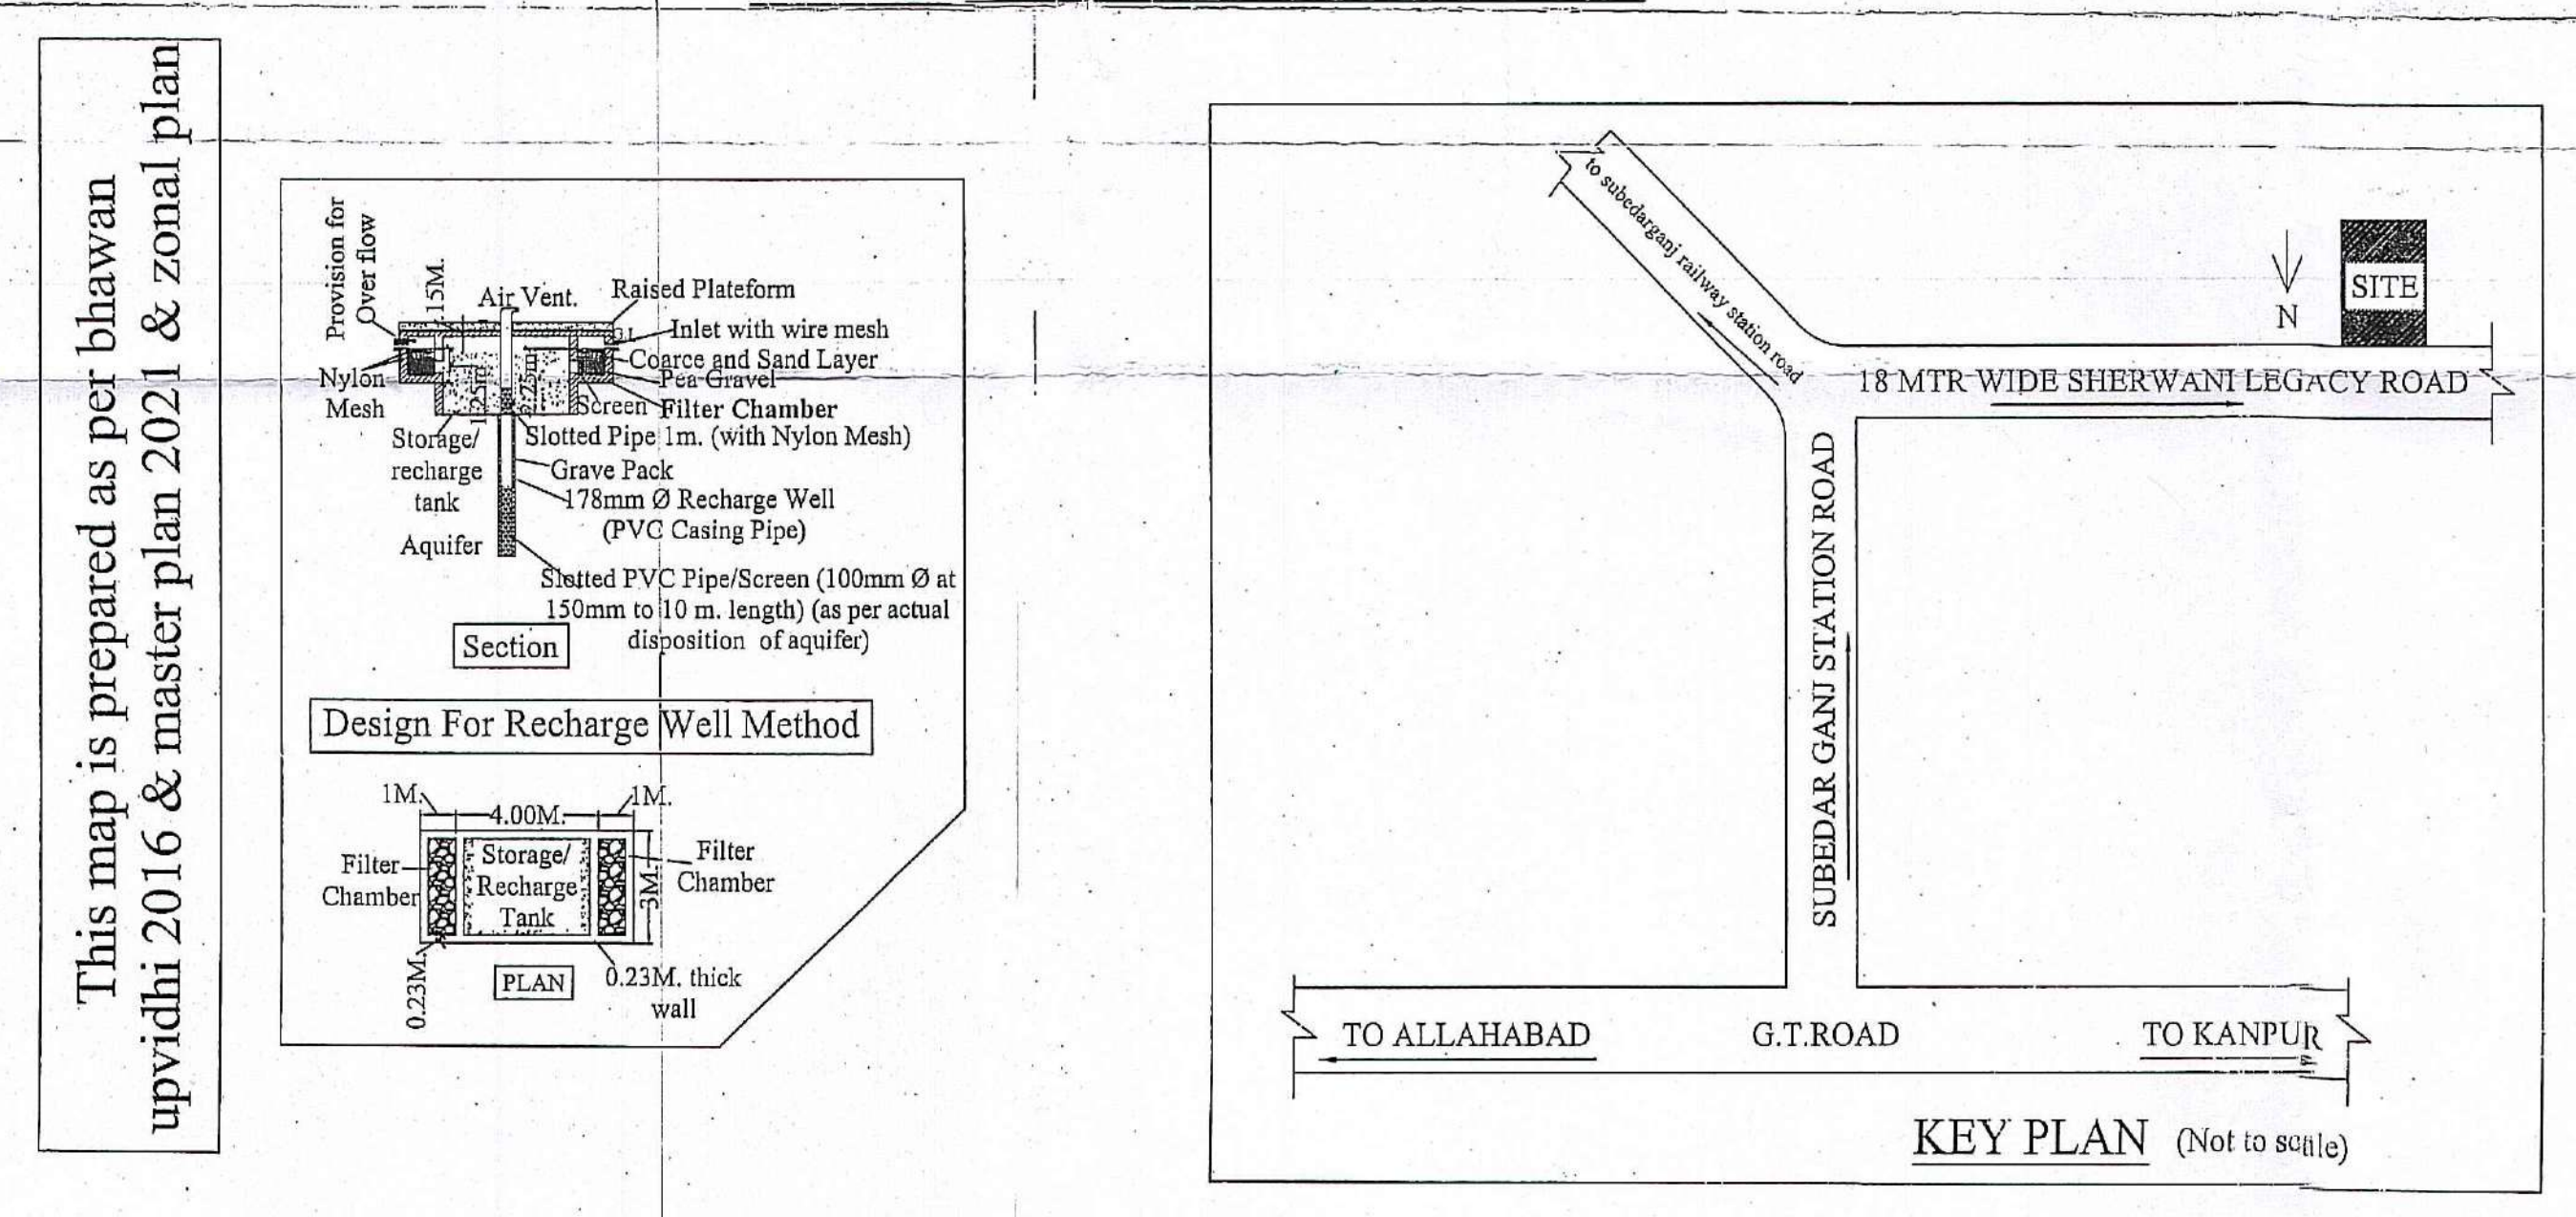

KEY PLAN (Not to scale)

S.N.	Door/Window Name	Width	Height
1.	D1	1.06M	2.5M
2.	D2	1.0M	2.5M
3.	D3	0.9M	2.5M
4.	D4	0.75M	2.1M
5.	W1	1.5M	1.6M
6.	W2	1.0M	1.6M
7.	V	0.6M	1.0M
8.	DW1	2.2M	2.5M
9.	DW2	1.6M	2.5M
10.	DW3	1.3M	2.5M

DOOR-WINDOW SCHEDULE OF BLOCK-A AND BLOCK-B

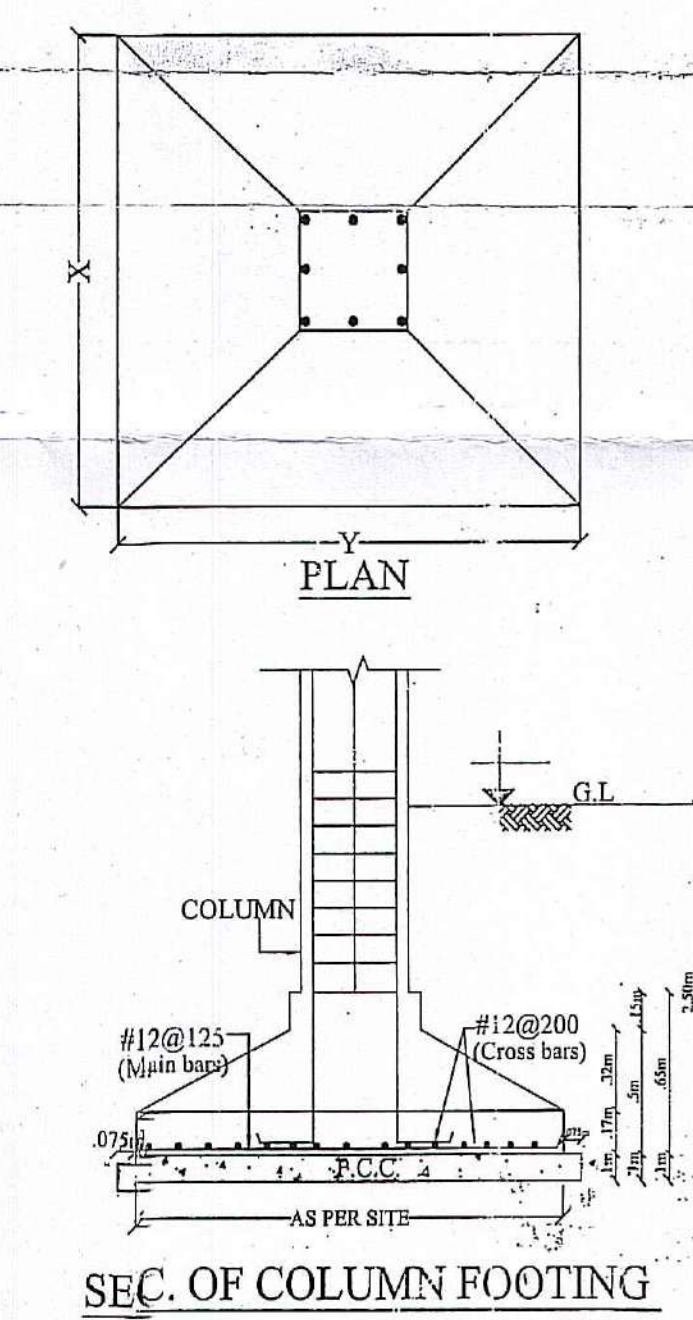

SEC. OF COLUMN FOOTING

PROPOSED GROUP HOUSING "PUSHP GANGA EXOTICA" ON ARAZI NO.132(PART), ARAZI NO.129 (PART), ARAZI NO.128 (PART), ARAZI NO.127 (PART) AND ARAZI NO.123(PART); ARAZI NO. 122(PART), IN VILLAGE- SULEM SARAI AND ARAZI NO.376, ARAZI NO.375, ARAZI NO.374 ARAZI NO.373(PART), ARAZI NO.324(PART) ARAZI NO.325(PART), AND ARAZI NO.371(PART); ARAZI NO. 372. ALL ARAZI SITUATED IN VILLAGE- HARWANA, PARGANA & TEHSIL - SARDAR, DISTRICT-ALLAHABAD IN THE SHAPE OF OPEN LAND.

BELONGING'S - MR. AMIT GOEL


OWNER / DEVELOPER

ARCHITECT'S SIGN

ANIL K. GUPTA
B.Sc. B. ARCH.
ARCHITECT
Regd. No. CA/89/12467

SHEET NO. - 1

SCALE = 1:100

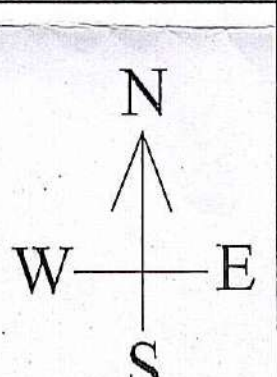

AAKRITI architects & engineers
k-1 prayag kunj, strachey road
Allahabad ph. 2260373

This map is prepared as per bhuvan upvidhi 2016 & master plan 2021 & zonal plan