
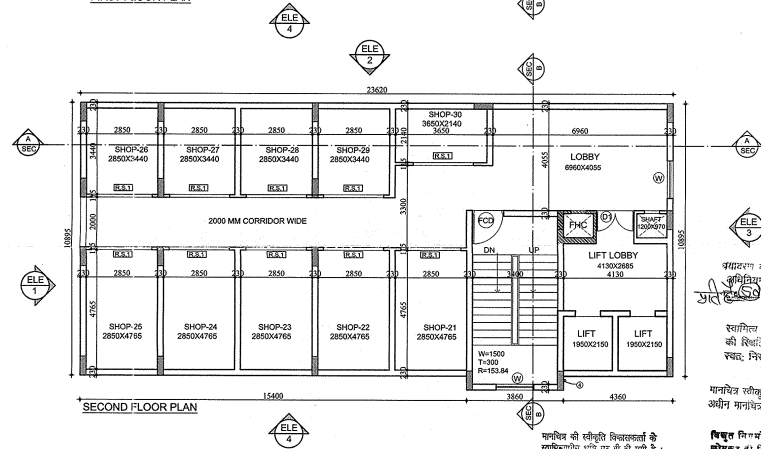
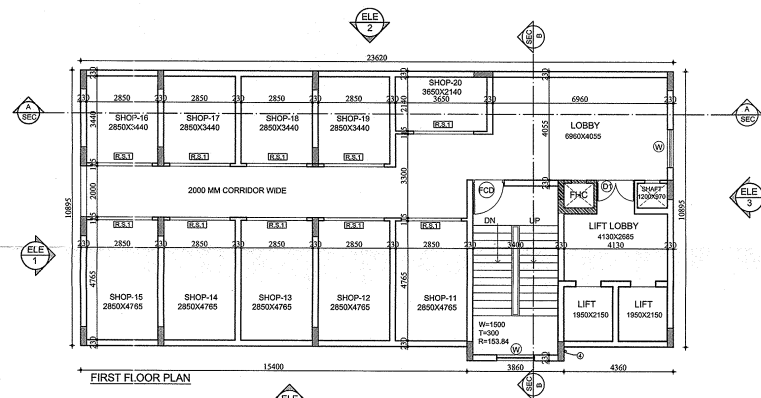


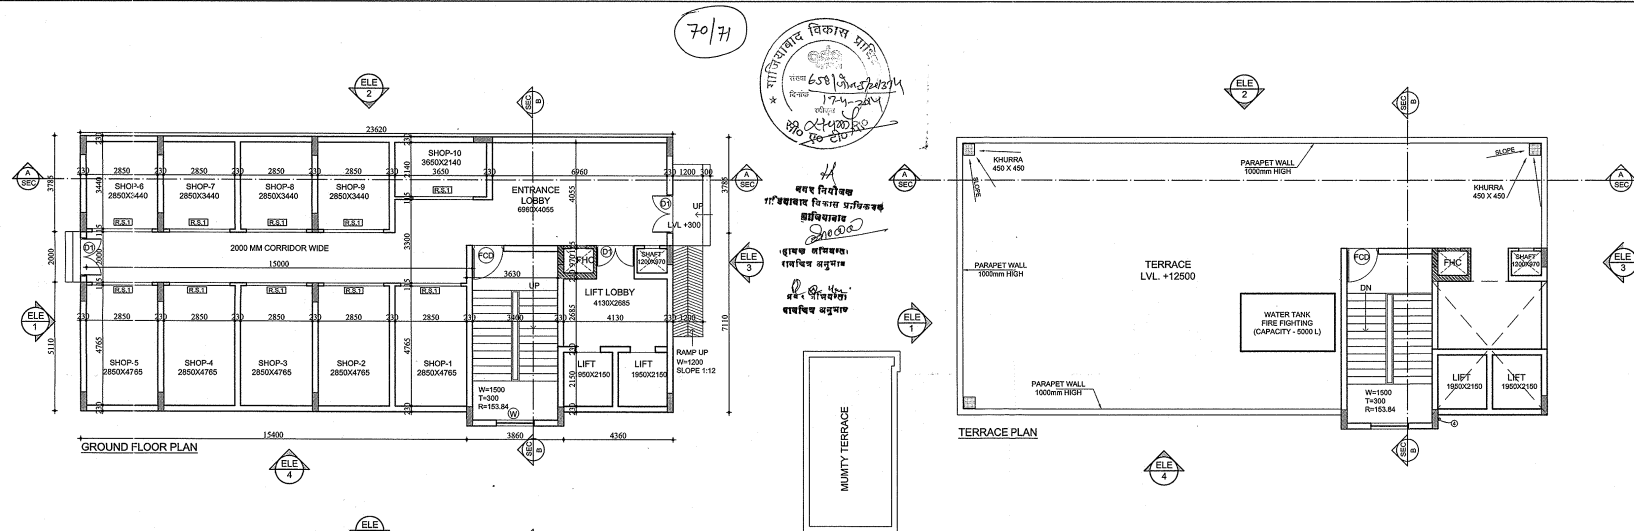

मशीन रूम की लॉबी व लॉबी वॉल
मशीन रूम की लॉबी व लॉबी वॉल
Job Title : PROPOSED GROUP HOUSING SHAHPUR-BAMHETA, GHAZIABAD (UP)
ON KHASRA NO.: 2243, 2244, 2246, 2247, 2375, 2377, 2378, 2379, 2380,
2381, 2382, 2383, 2384, 2385, 2388, 2396, 2399, 2400, 2401, 2402, 2403,
2406, 2407, 2410, 2411, 2422.

Owner : UTILITY ESTATE PVT. LTD. & OTHERS
G - 79, PREET VIHAR, DELHI-110092

DRAWING TITLE:
FLOOR PLANS AND AREA DETAILS-
CONVENIENT SHOPS

For H+U Design Studio
Ketan Hingranikar
Architect
CA 2009/3753

Estates Private Limited
Authorized Signatory/Director
OWNER:

SCALE:
DWG. NO. 69.
DATE:

PROJECT TEAM:
NUPC
NORTH:

ARCHITECTS:
H+U DESIGN STUDIO
Architecture • Project Management
Urban Planning • Product Design

© N+U Design Studio

This drawing/design is property of H+U Design Studio, No part of this may be reproduced or implemented in any form without prior permission from H+U Design Studio. Any person doing so, shall be liable to criminal prosecution and civil claims for damages.