



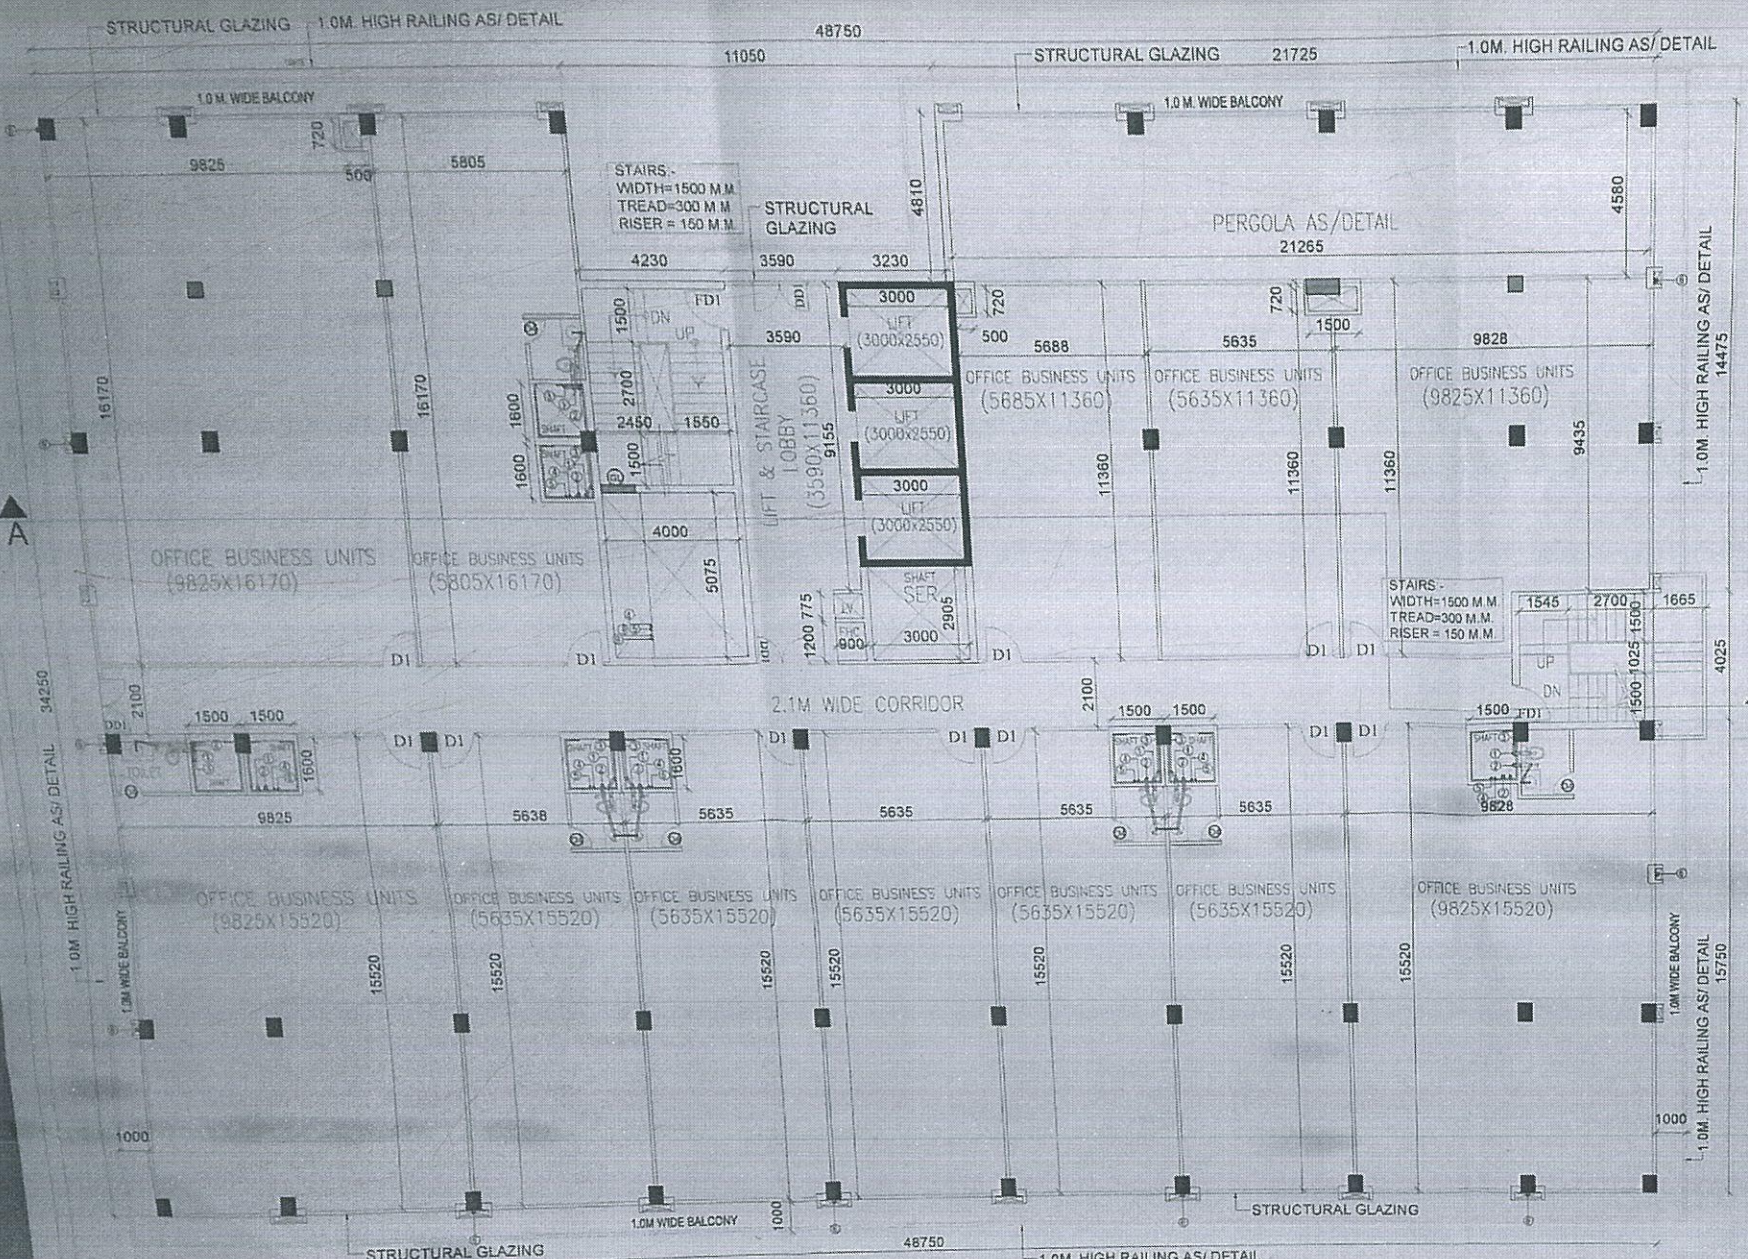

2ND FLOOR PLAN (TYP. FOR 3RD & 4TH)
SCALE=1:100

OPENING SCHEDULE :-

S.NO.	ITEMS	SIZE	CELL LVL.	INT'L LVL.	REMARKS
01	01	1800X2100	250	2100	GLASS DOOR
02	01	1200X2100	250	2100	DOOR
03	02	1000X2100	250	2100	DOOR
04	03	900X2100	250	2100	DOOR
05	04	750X2100	250	2100	DOOR
06	05	1200X2100	250	2100	FIRE DOOR
07	06	600X600	2100	3000	VENTILATOR
08	07	300X600	2100	3000	VENTILATOR
09	08	1000	2100	3800	STAIRCASE

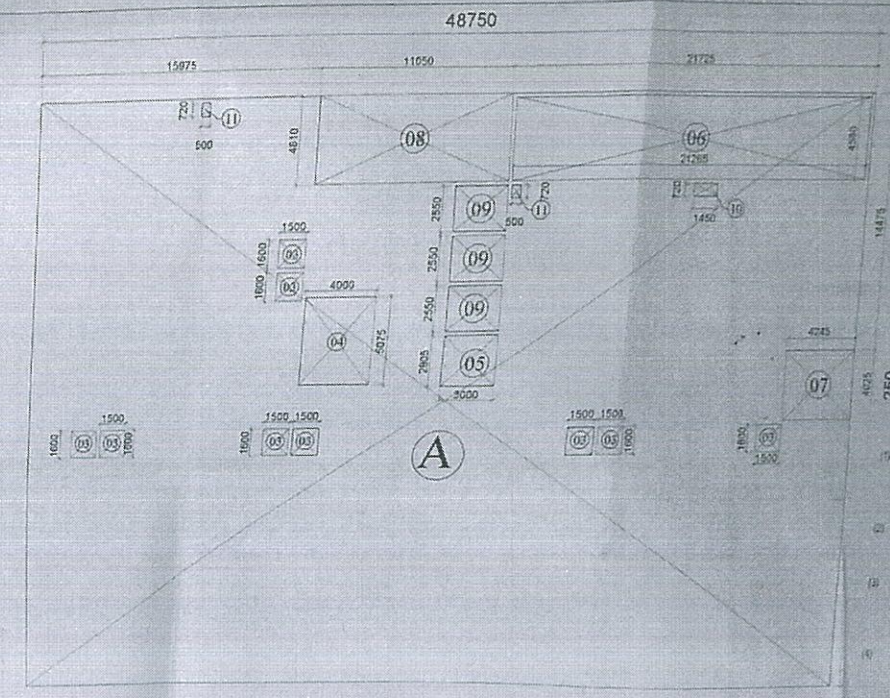

2nd,3rd & 4th. FLOOR AREA CALC. & DIAGRAM

PLUMBING LEGEND

①	110 (OD) UPVC (S.W.R) SOL VERTICAL & VENT PIPE
②	110 (OD) UPVC (S.W.R) WASTE VERTICAL & VENT PIPE
③	75 (OD) UPVC (S.W.R) ANTI SYPHONAGE PIPE
④	COLD WATER SUPPLY (UPVC) PIPE FOR GROUND TO 8TH FLOOR FROM O.H. TANK
⑤	FLUSHING WATER SUPPLY (UPVC) PIPE FOR GROUND TO 8TH FLOOR FROM O.H. TANK
⑥	100 (OD) UPVC RAIN WATER PIPE
⑦	100 (OD) UPVC UPPER BASEMENT DRAINAGE WATER PIPE
⑧	800 FLUSHING WATER SUPPLY RISER PIPE TO O.H. TANK
⑨	500 COLD WATER SUPPLY RISER PIPE TO O.H. TANK

ROOM/DOOR

FCOOR	FLOOR CLEAN OUT / CLEAN OUT PLUG
FT	FLOOR TRAP (150X150mm) UPVC (S.W.R) TRAP WITH 6.3 GRATING
UT	URINAL TRAP (150X150mm) UPVC (S.W.R) TRAP WITH 6.3 GRATING
FD	FLOOR DRAIN (150X300mm) WITH 6.3 GRATING
WB TO FT	40 (OD) UPVC PIPE
FD TO FT	63 (OD) UPVC PIPE
FT TO V STACK	110 (OD) UPVC PIPE
WD TO V STACK	110 (OD) UPVC PIPE
	1500 CI (LA) SOIL PIPE (RURAL AT CEILING LVL.)
	1500 CI (LA) WASTE PIPE (RURAL AT CEILING LVL.)
C.W.S.	COLD WATER SUPPLY PIPE (RURAL AT CEILING LVL.)
F.W.S.	FLUSHING WATER SUPPLY PIPE (RURAL AT CEILING LVL.)

SUBMISSION DRAWING

PROJECT :-
PROPOSED SECTOR SHOPPING
CUM OFFICE COMPLEX
AT SECTOR E-3, TAJ NAGRI
PHASE-II, FATEHABAD ROAD,
AGRA
M/s SHREE RIDDHI SIDDHI CONSTRUCTIONS

DRAWING TITLE :-
2ND FLOOR PLAN & AREA
CALCULATION
(TYP. FOR 3RD & 4TH)

GRID


115, NEW MANGALPURI
MEHRAULI GURGAON ROAD, NEW DELHI-30
TEL: 26909974, 75 76 FAX: 26903364
E MAIL: info@grilpic.com

ARCHITECT


OWNER
For Shree Riddhi Siddhi Construction

DRG NO. SB/A-07/16
DATE 20-06-2015
SCALE 1:100

1) आशंकित को समस्त विवरणों से पूर्ण रूपसे समझना होगा।
2) आशंकित को समस्त विवरणों से पूर्ण रूपसे समझना होगा।
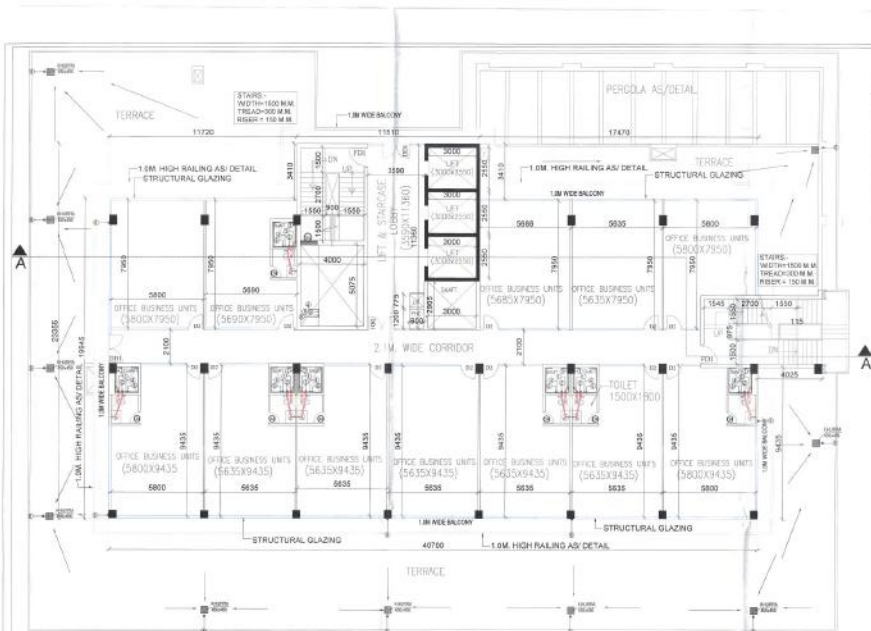

5TH FLOOR PLAN)
TYP. FOR 6TH., 7TH. & 8TH)

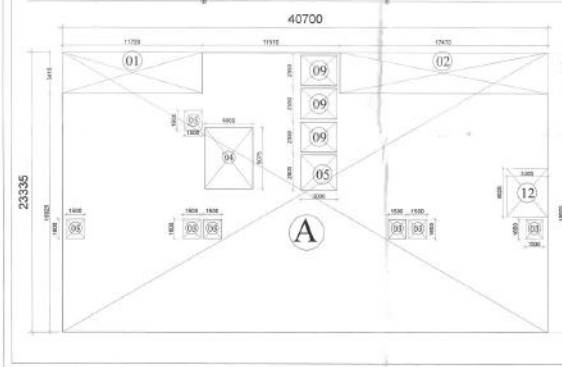

SH.NO	DESCRIPTION	LENGTH	X	WIDTH	NOS	AREA IN SQ.M.	REMARKS
1	TOTAL	40.700	X	23.336	1	948.7	
	DEDUCTION AREA						
01		11.720	X	3.410	1	39.965	
02		17.470	X	3.410	1	59.573	
03		1.500	X	1.600	1	2.400	
04		4.000	X	5.075	1	20.300	
05		3.000	X	2.905	1	8.715	
06		3.000	X	2.550	3	22.950	
12		3.385	X	4.025	1	13.625	
	TOTAL DEDUCTION AREA					181.908	
	TOTAL AREA USED IN F.A.R.					767.807	

5TH FLOOR AREA CALC. & DIAGRAM
(TYP. FOR 6TH, 7TH & 8TH FLOOR)

श्री श्री राजस्थान राज्य के
विशेष शासक

राजस्थान सरकार

ITEM	SIZE	CALL LIT.	TYPE	REMARKS
01	1500X1200	1500	1500	1500
02	1500X1200	1500	1500	1500
SYMBOL	DESCRIPTION
1	1.000
2	2.000
3	3.000
4	4.000
5	5.000
6	6.000
7	7.000
8	8.000
9	9.000
10	10.000
11	11.000
12	12.000

SUBMISSION DRAWING

PROJECT :-
PROPOSED SECTOR SHOPPING
CENTRE OFFICE COMPLEX
AT SECTOR E-3/AT NAGRI
PHASE-II, FATEHABAD ROAD,
Gurgaon

MA. GURPREET KUMAR CONSTRUCTION

DRAWING TITLE :-

5TH FL. PLAN
(TYP. FOR 6TH, 7TH & 8TH)

1/10 NEW WINDLUPUR

1/10 NEW WINDLUPUR

