


शेडिंग के साथ ग्रीड एवं सैटिंग ग्रीड के
इसके बिना नहीं कर सकते हैं। समझने योग्य
की योजना की तरह सैटिंग है। अन्य संकेत
मात्रिका के अनुसार ही निर्माण करें, अति-
दृष्टि में रहे।


Back-to-back, front-to-front, rear & side
chimneys should be provided in all
apartments in a separate building.

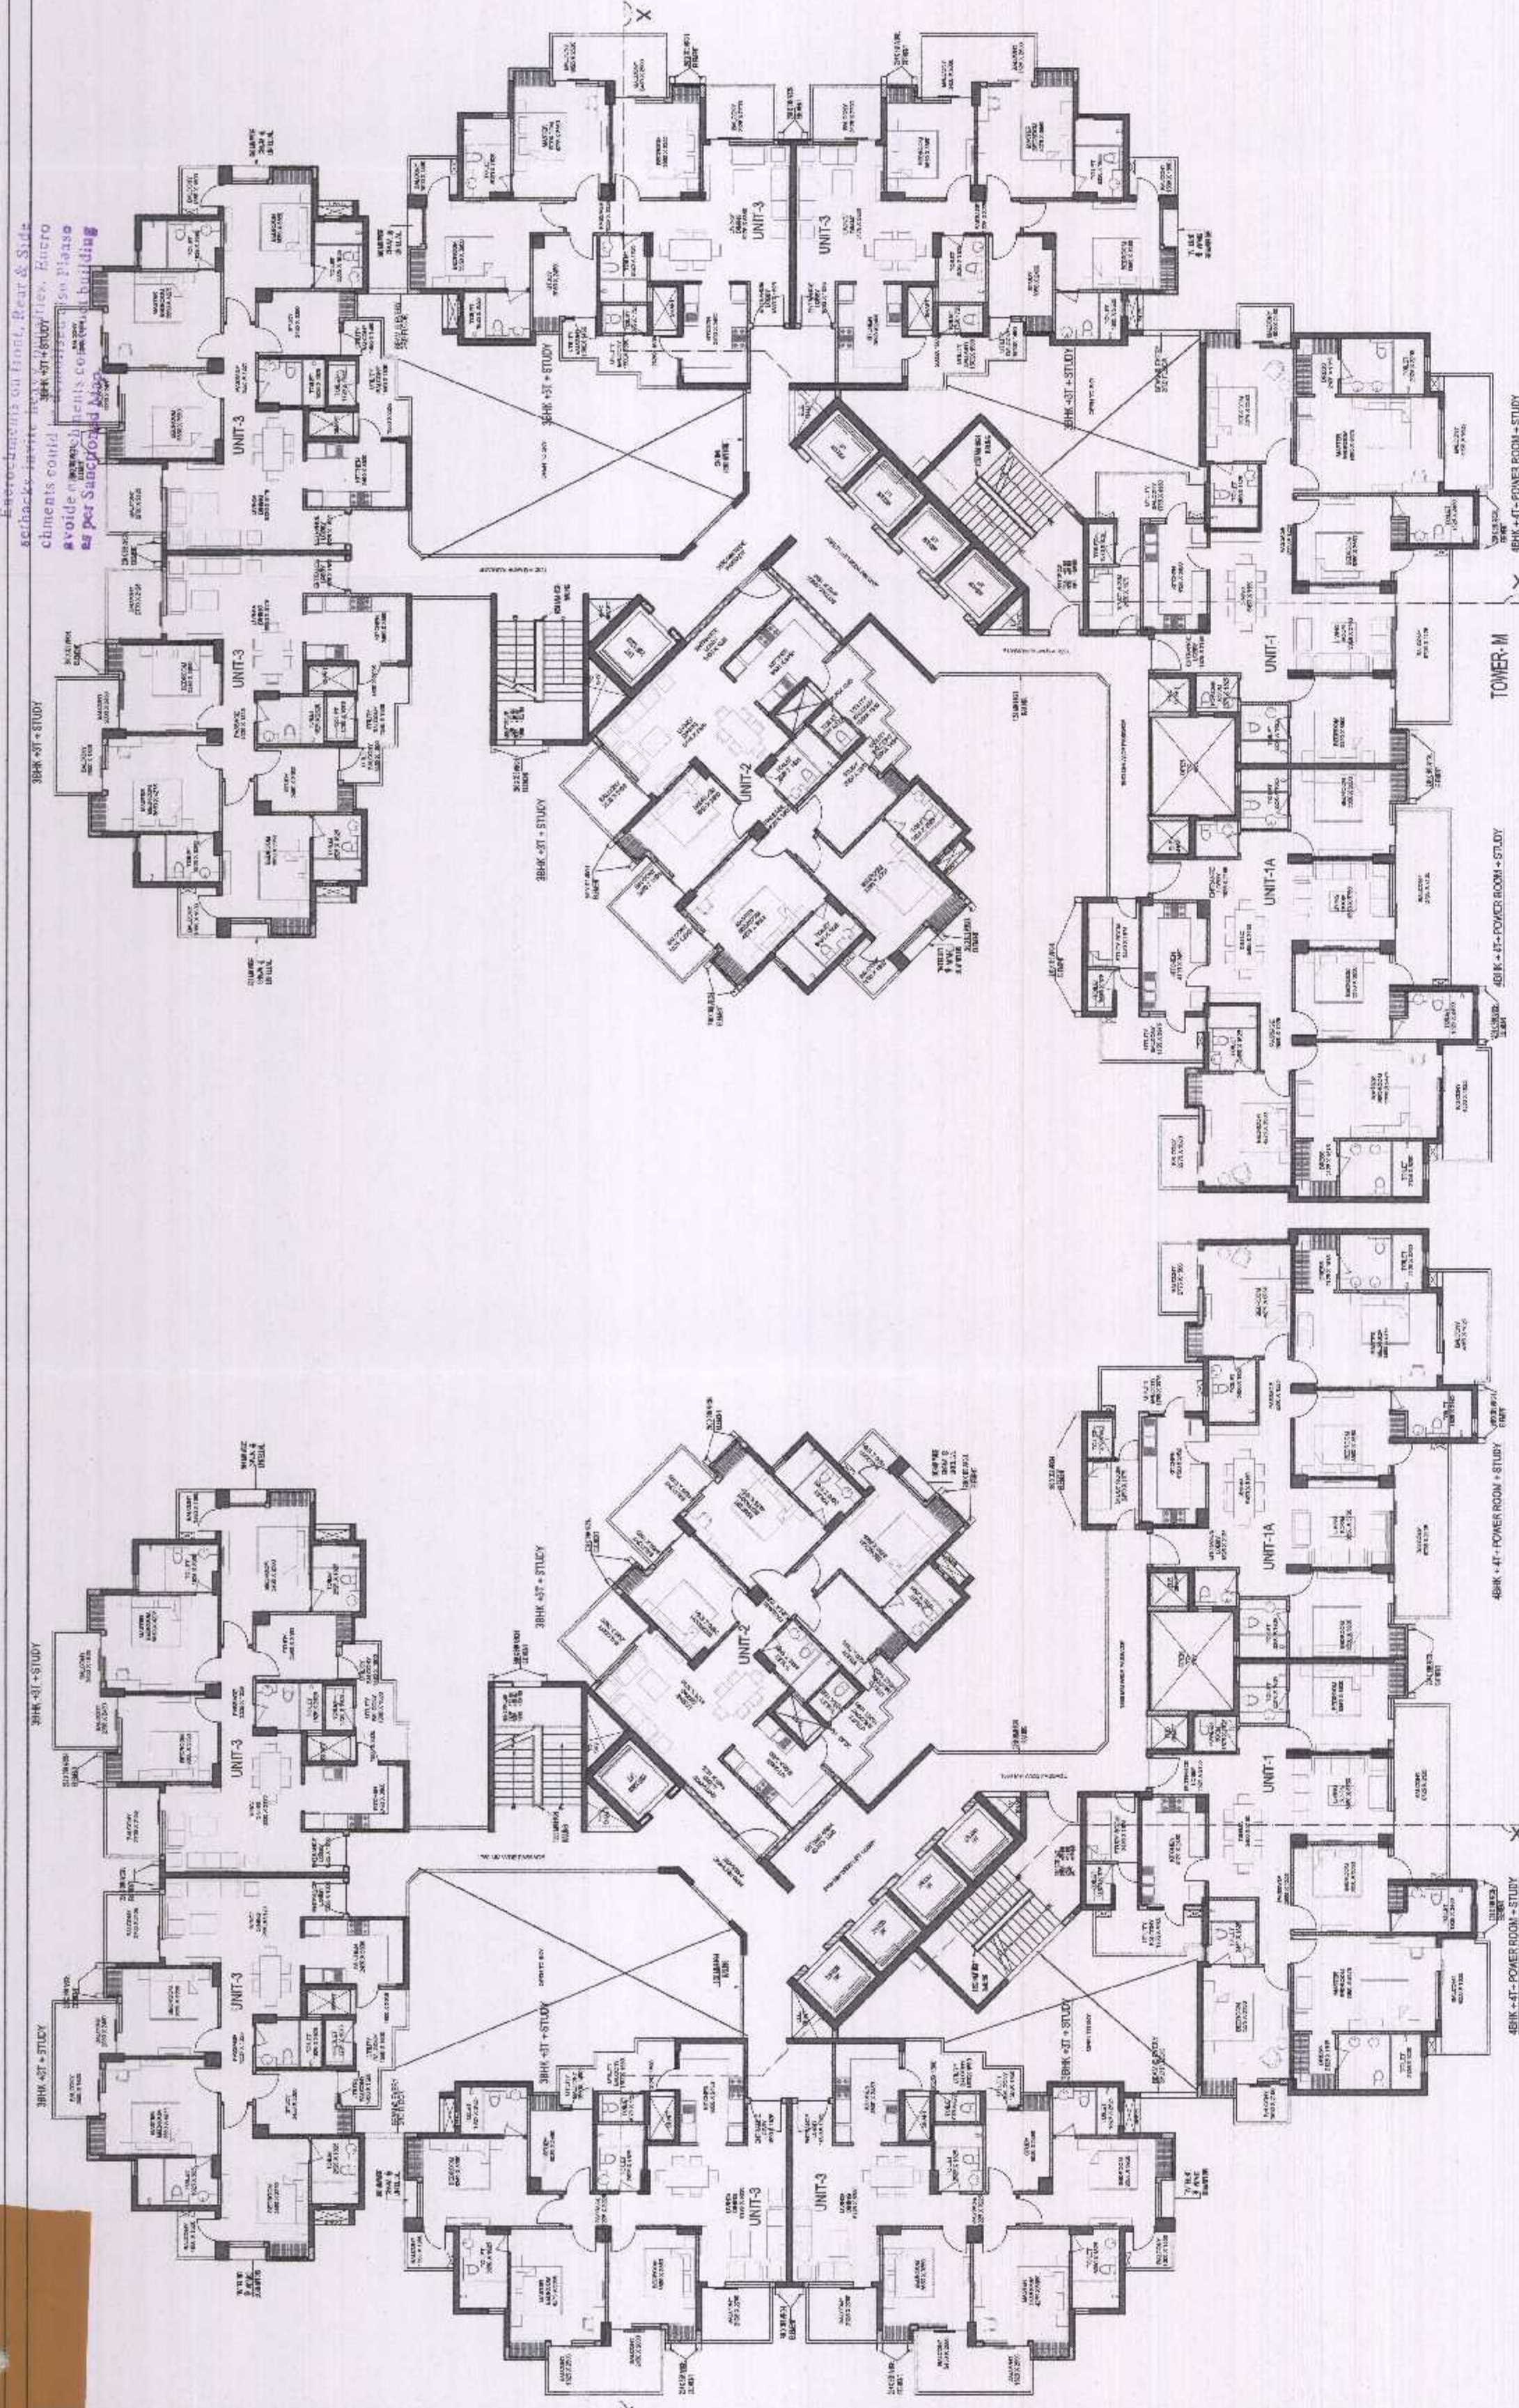

TYPICAL FLOOR (TOWER- L & M)

TOWER L


TOWER M

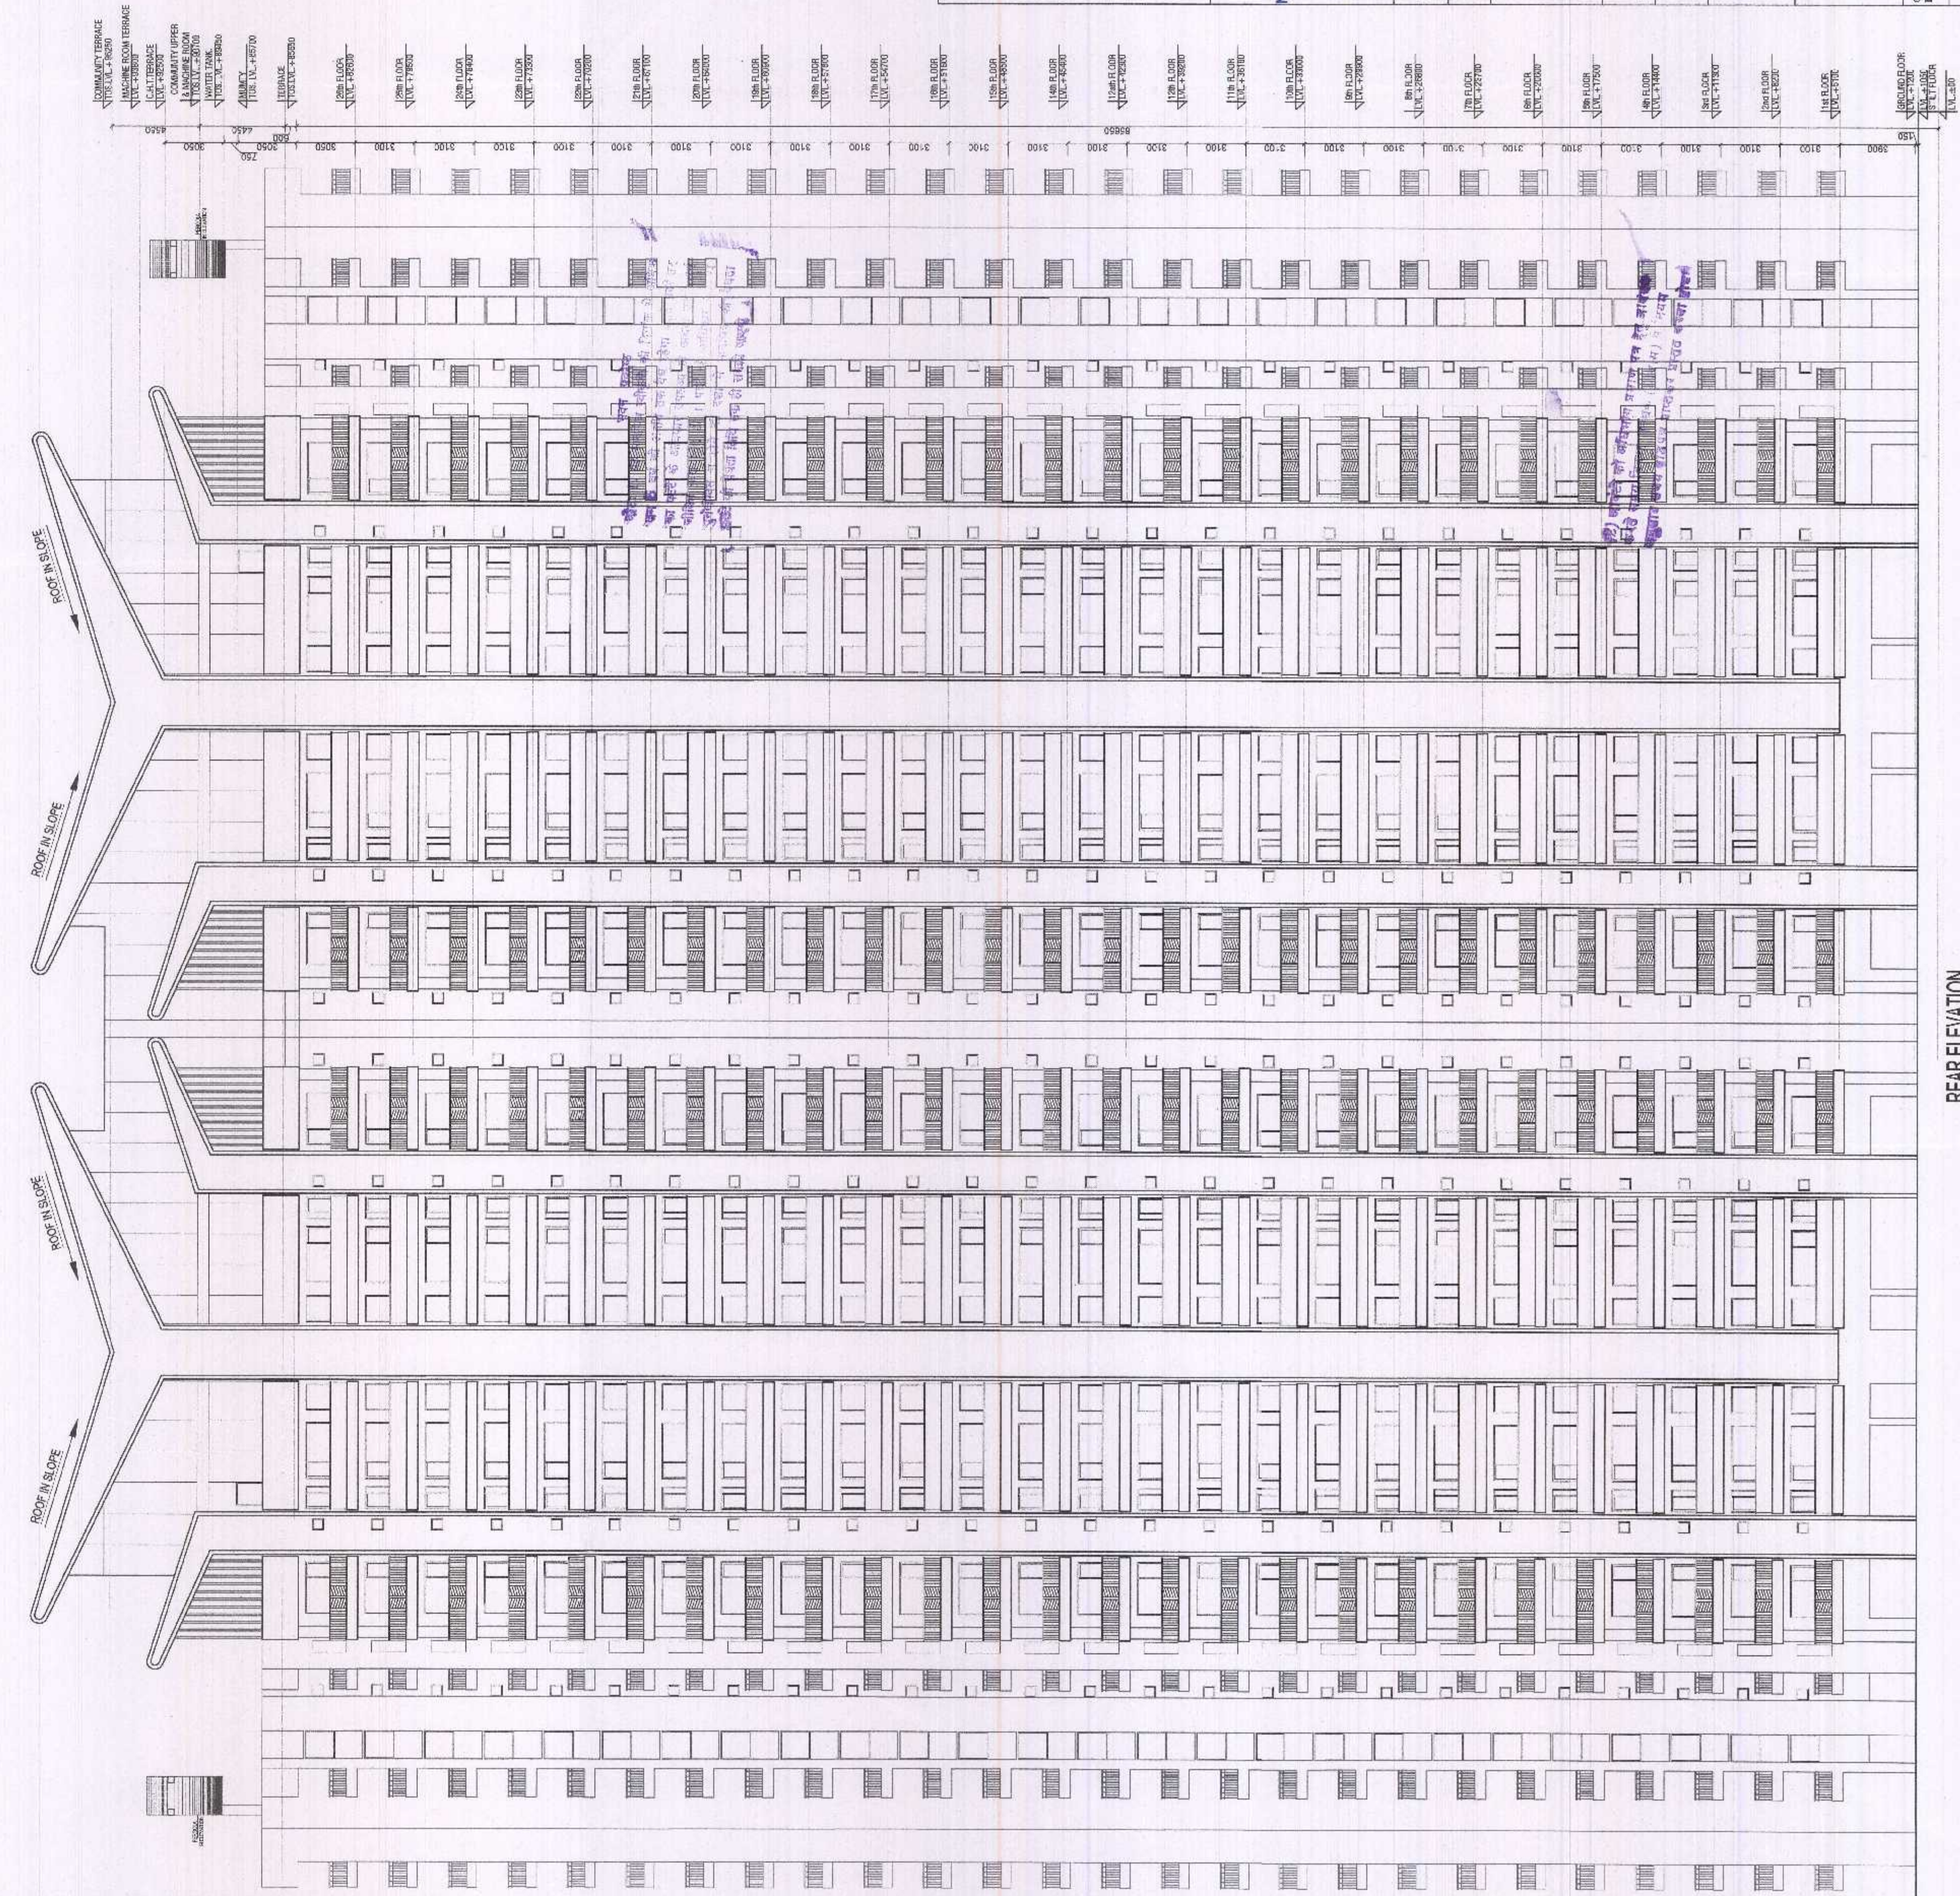

REAR ELEVATION

शेडिंग के साथ ग्रीड एवं सैटिंग ग्रीड के इसके बिना नहीं कर सकते हैं। समझने योग्य की योजना की तरह सैटिंग है। अन्य संकेत मात्रिका के अनुसार ही निर्माण करें, अति- दृष्टि में रहे।	
NO. OF SHEET	DATE
ISSUED TO	

Map for proposed Building is in page
1. Map Submitted for approved stages.

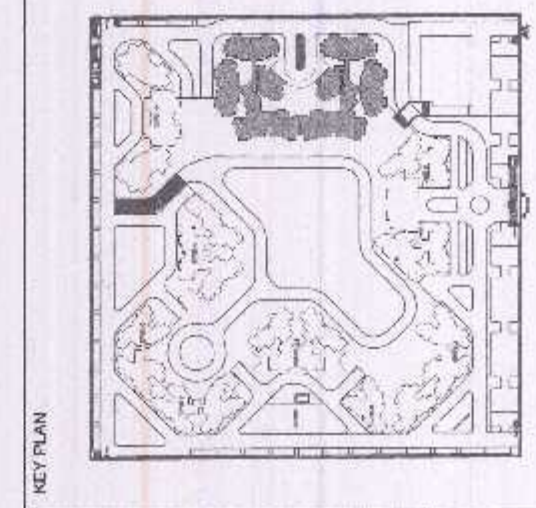

OWNER: M/s RG RESIDENCY PVT LTD	
ARCHITECT: VISHA SHARMA	
SUBMISSION DRAWING	
PROJECT: PROPOSED GROUP HOUSING FOR RG RESIDENCY AT PLOT NO GH-02, SECTOR 12, NOIDA (UP)	
DATE: 20-03-2019	CHECKED BY: SALUJI SINGH
SCALE: 1:100	DEALT BY: VISHA SHARMA
DRAWING TITLE: REAR ELEVATION	
TOWER: L & M	
ARCHITECT: VISHA SHARMA	
CONFLUENCE	
© & ® THIS DRAWING IS THE PROPERTY OF THE ARCHITECT AND IS NOT TO BE COPIED OR REPRODUCED WITHOUT PERMISSION	
DRAWING NO: S-20	REVISION