



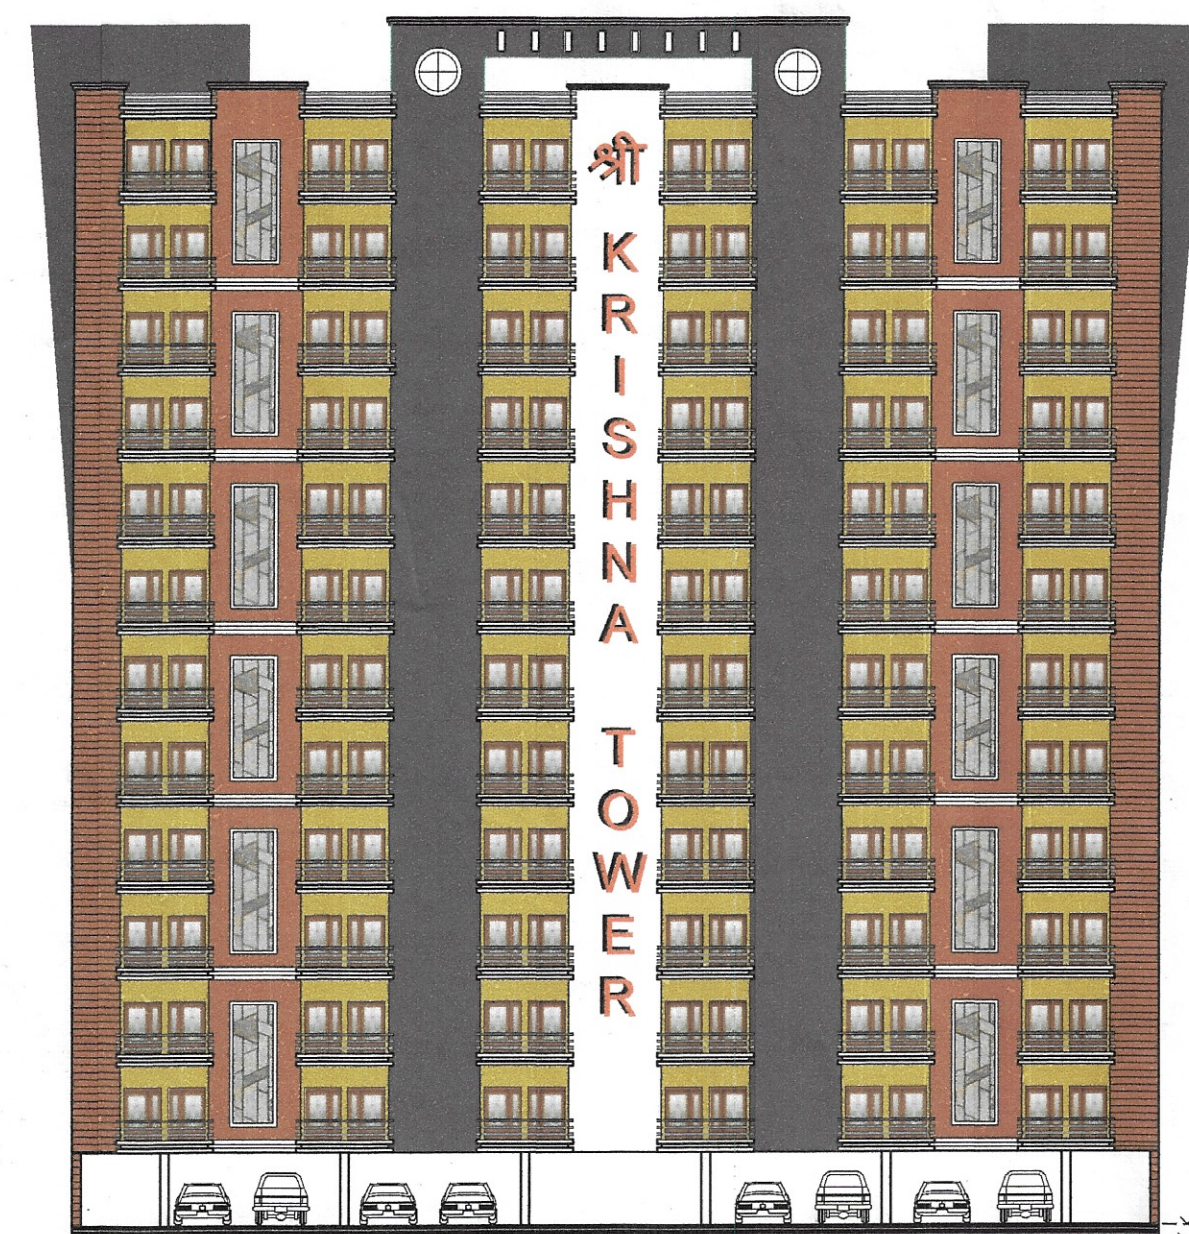


FRONT ELEVATION




SIDE ELEVATION

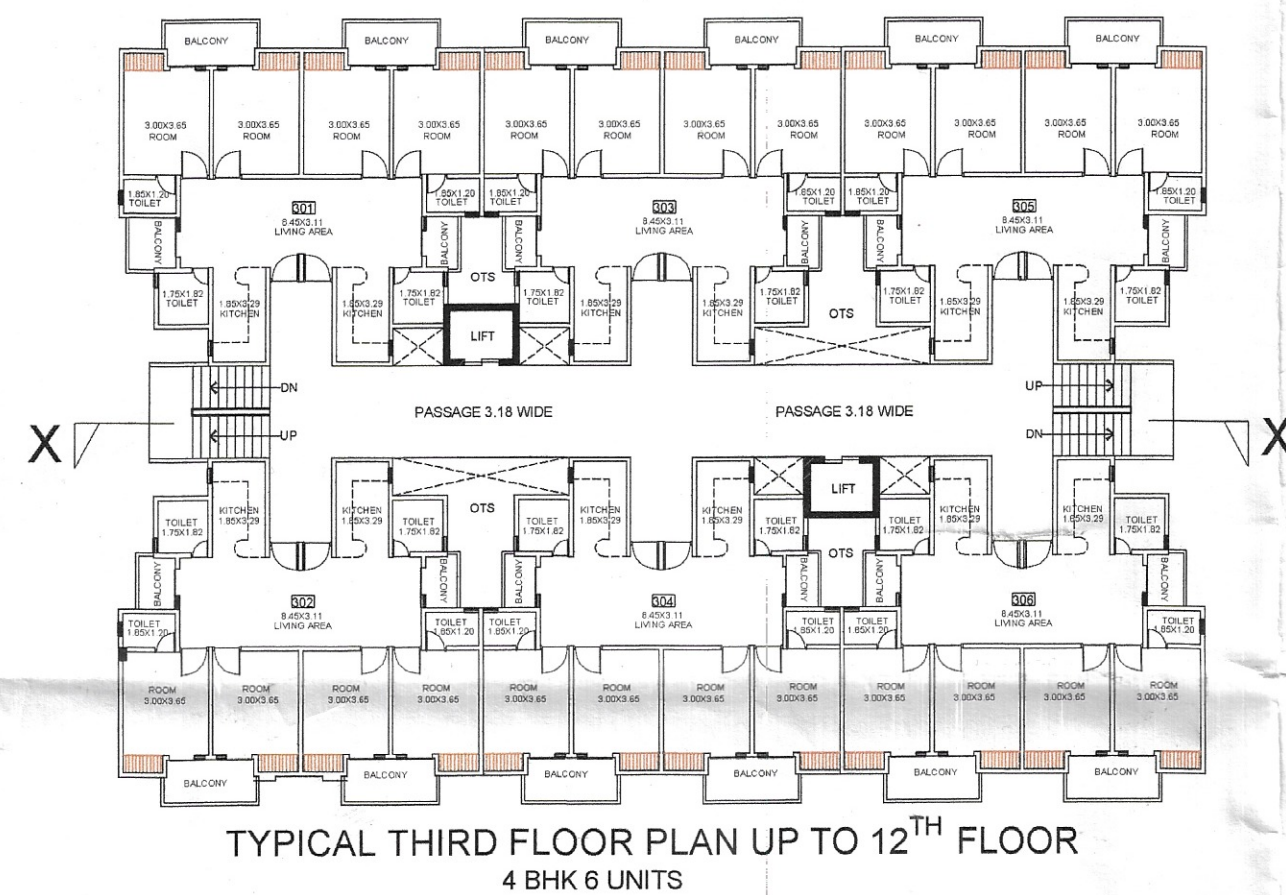


TYPICAL THIRD FLOOR PLAN UP TO 12TH FLOOR
4 BHK 6 UNITS

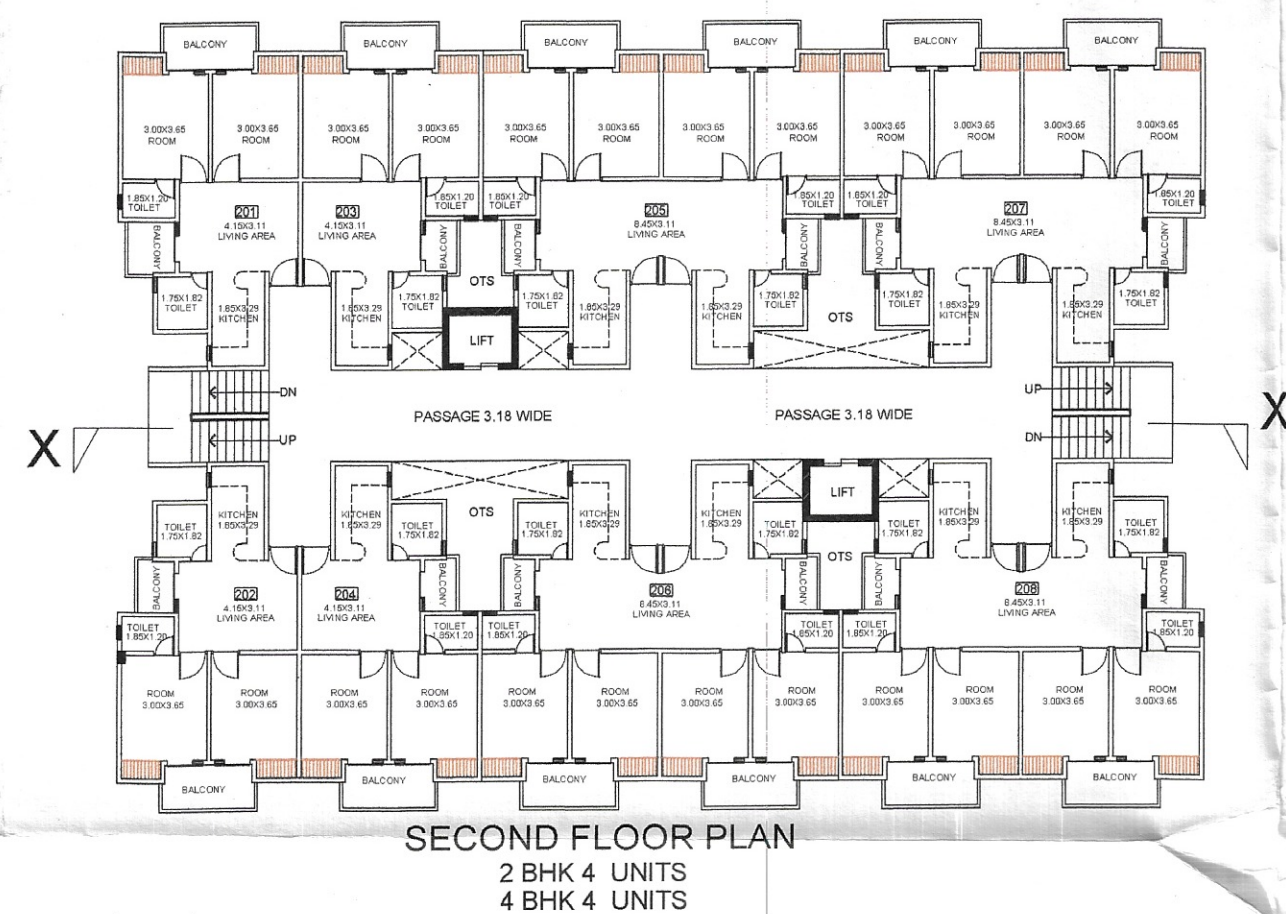


SECOND FLOOR PLAN
2 BHK 4 UNITS
4 BHK 4 UNITS

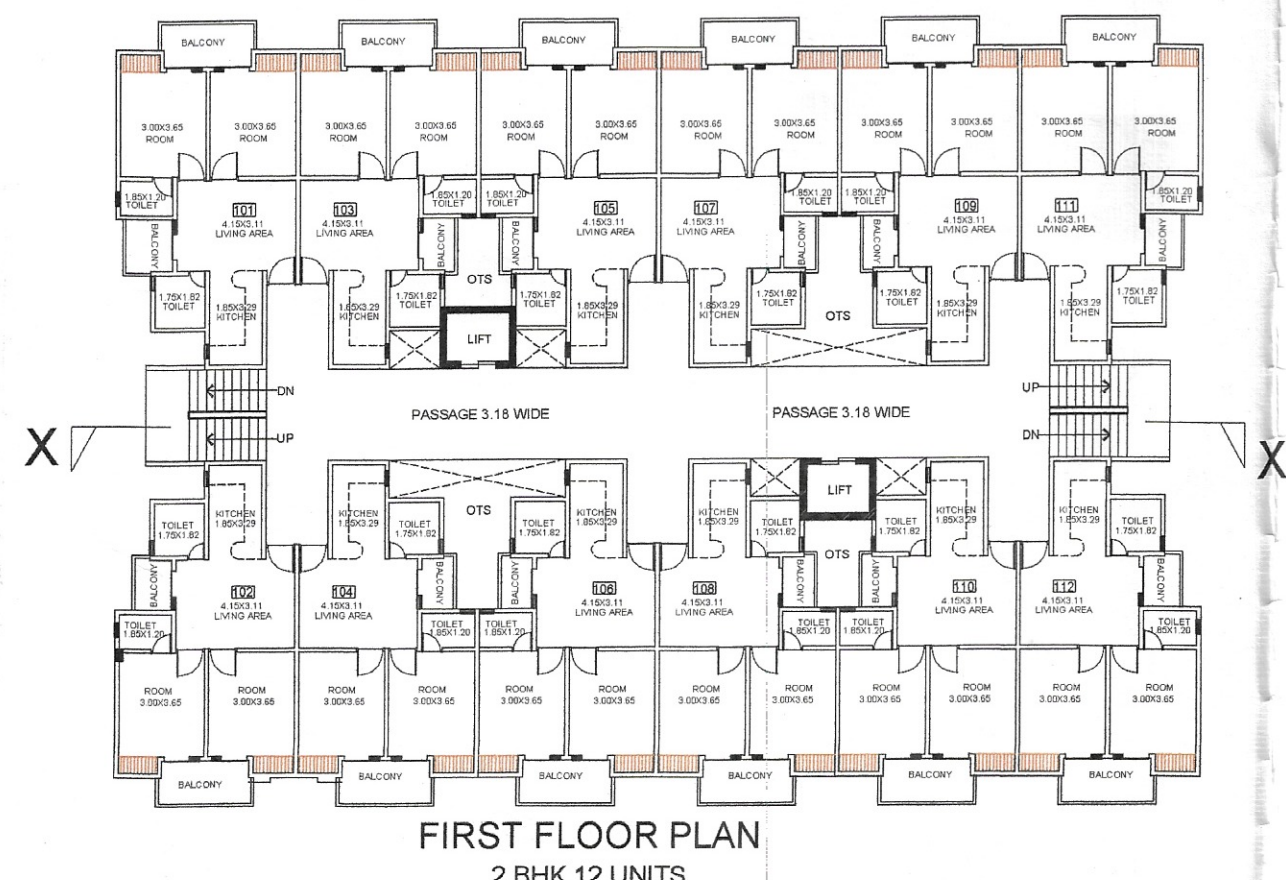


FIRST FLOOR PLAN
2 BHK 12 UNITS

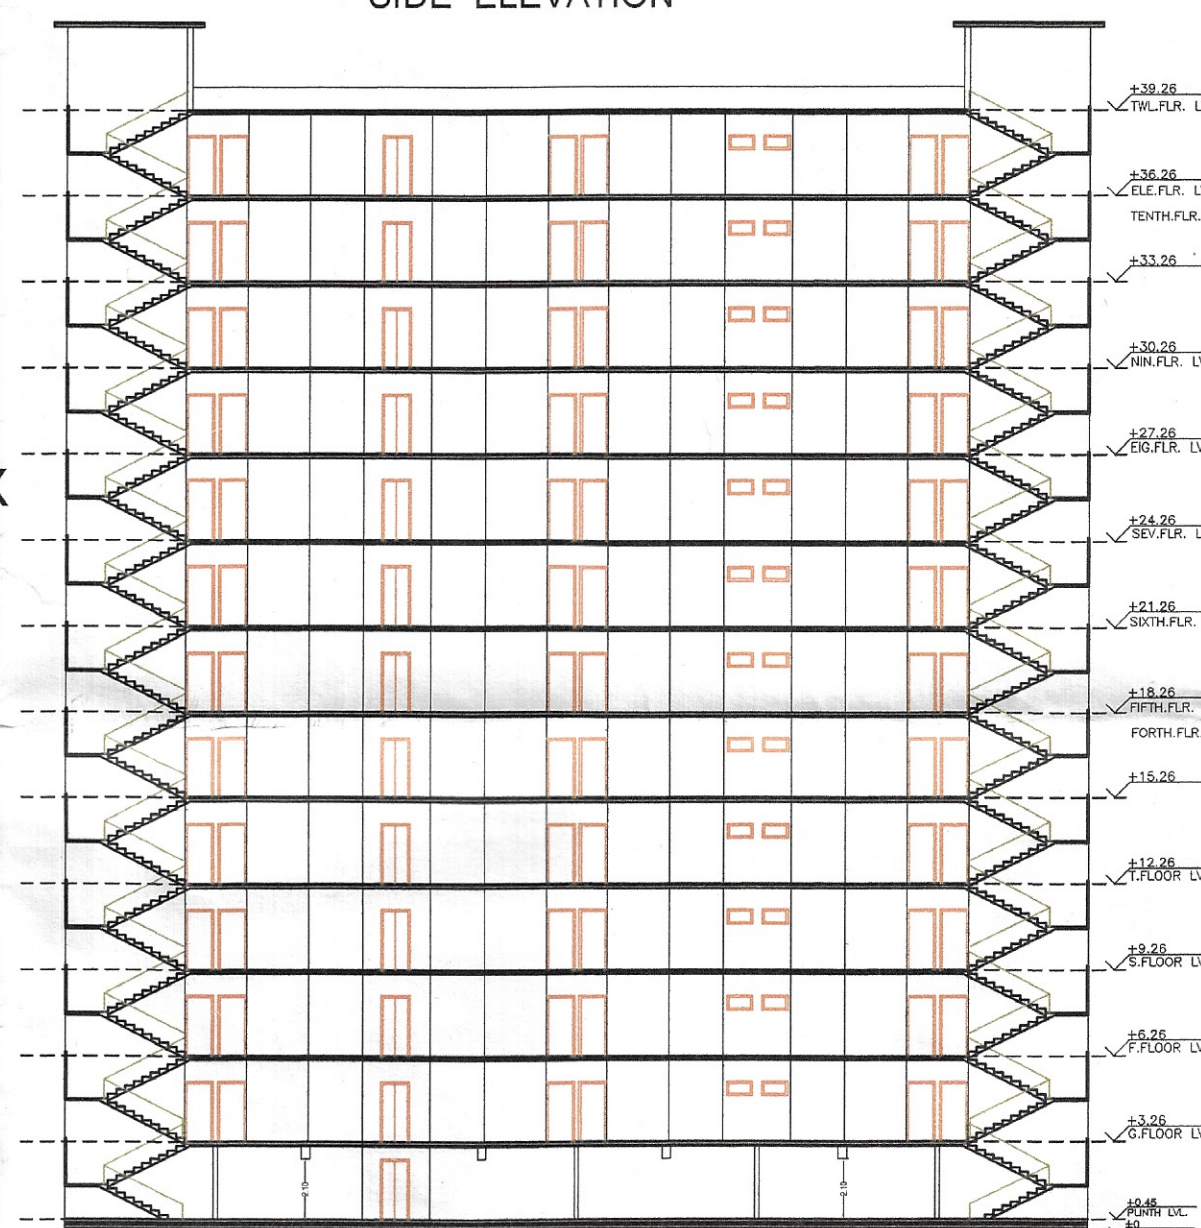


SECTION AT-XX

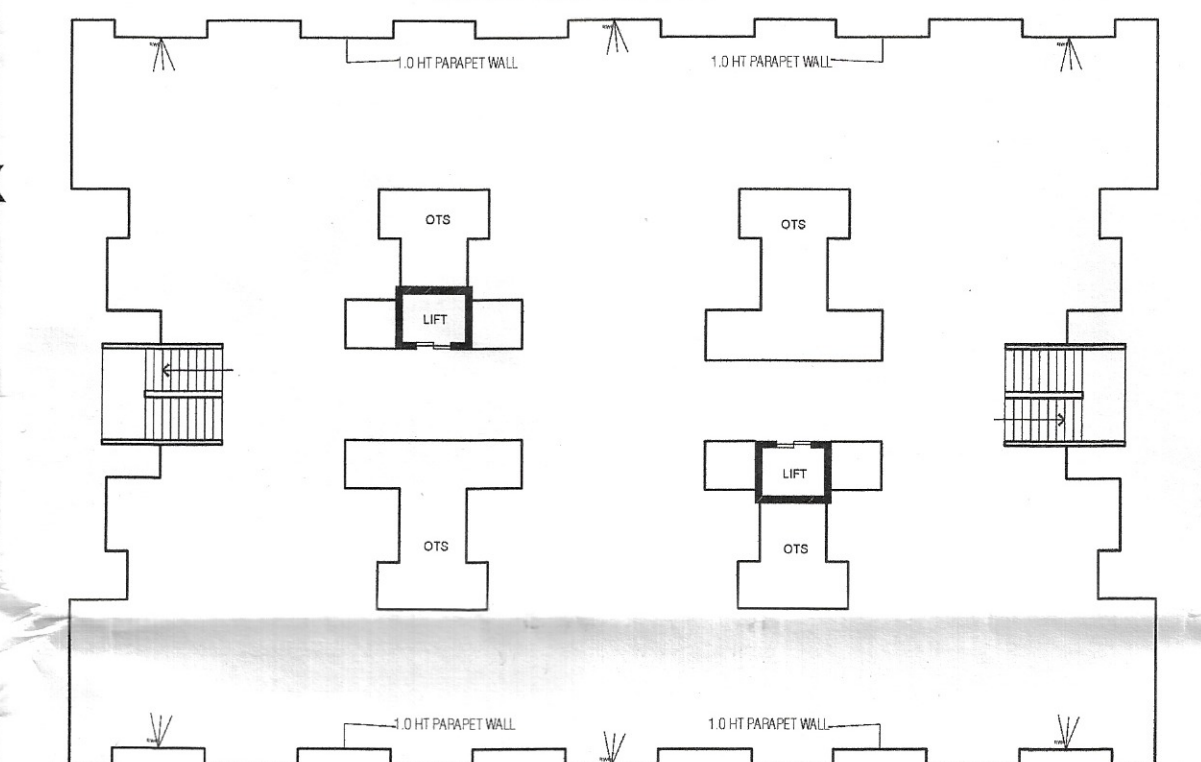


TERRACE PLAN

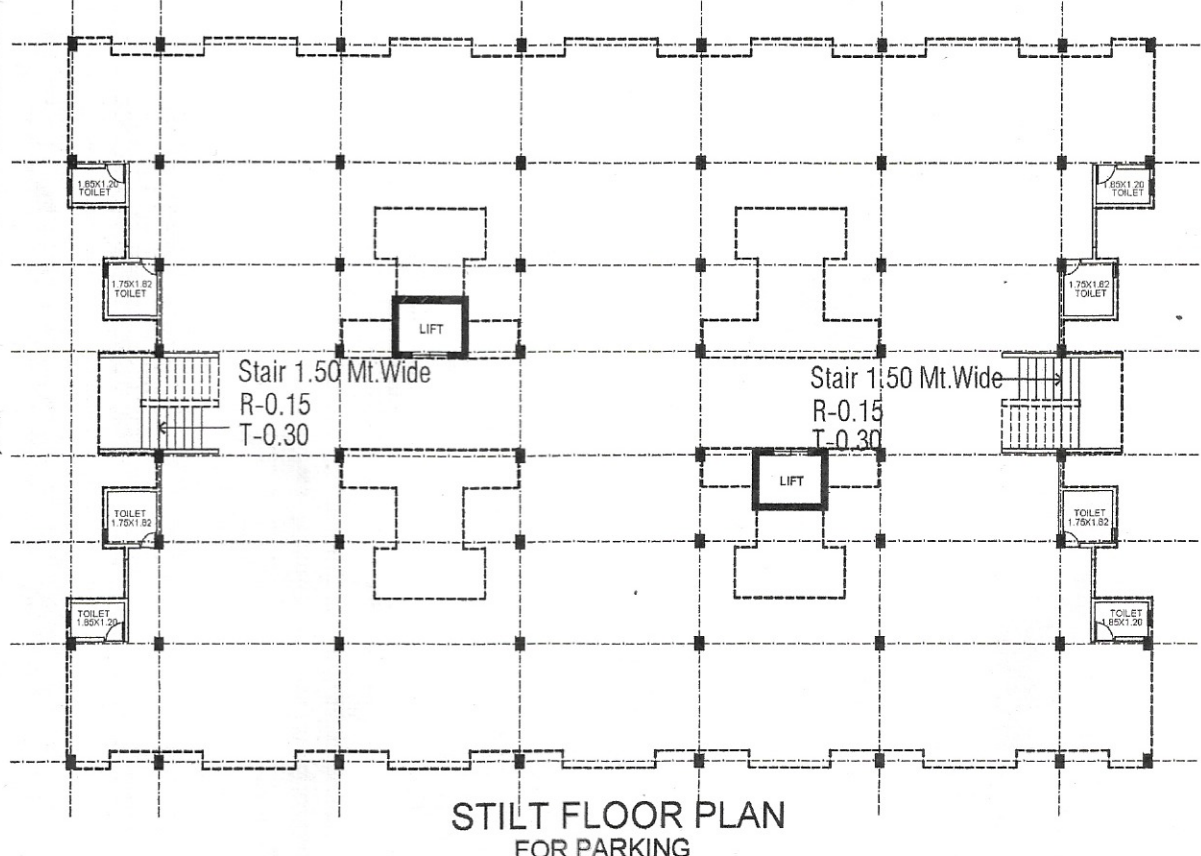

STILT FLOOR PLAN
FOR PARKING

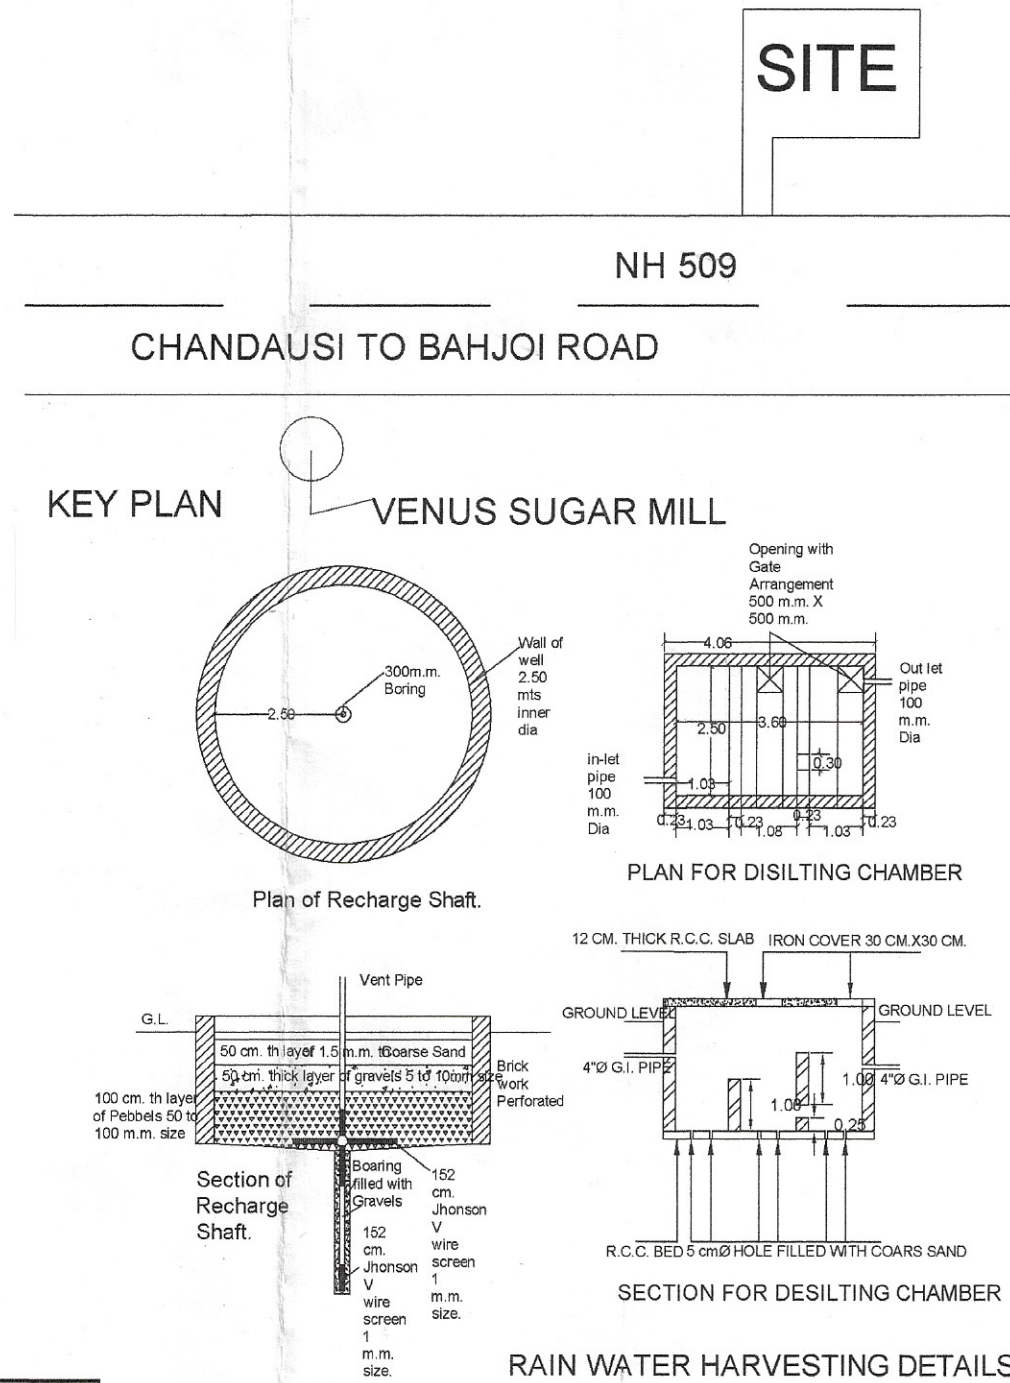

RAIN WATER HARVESTING DETAILS

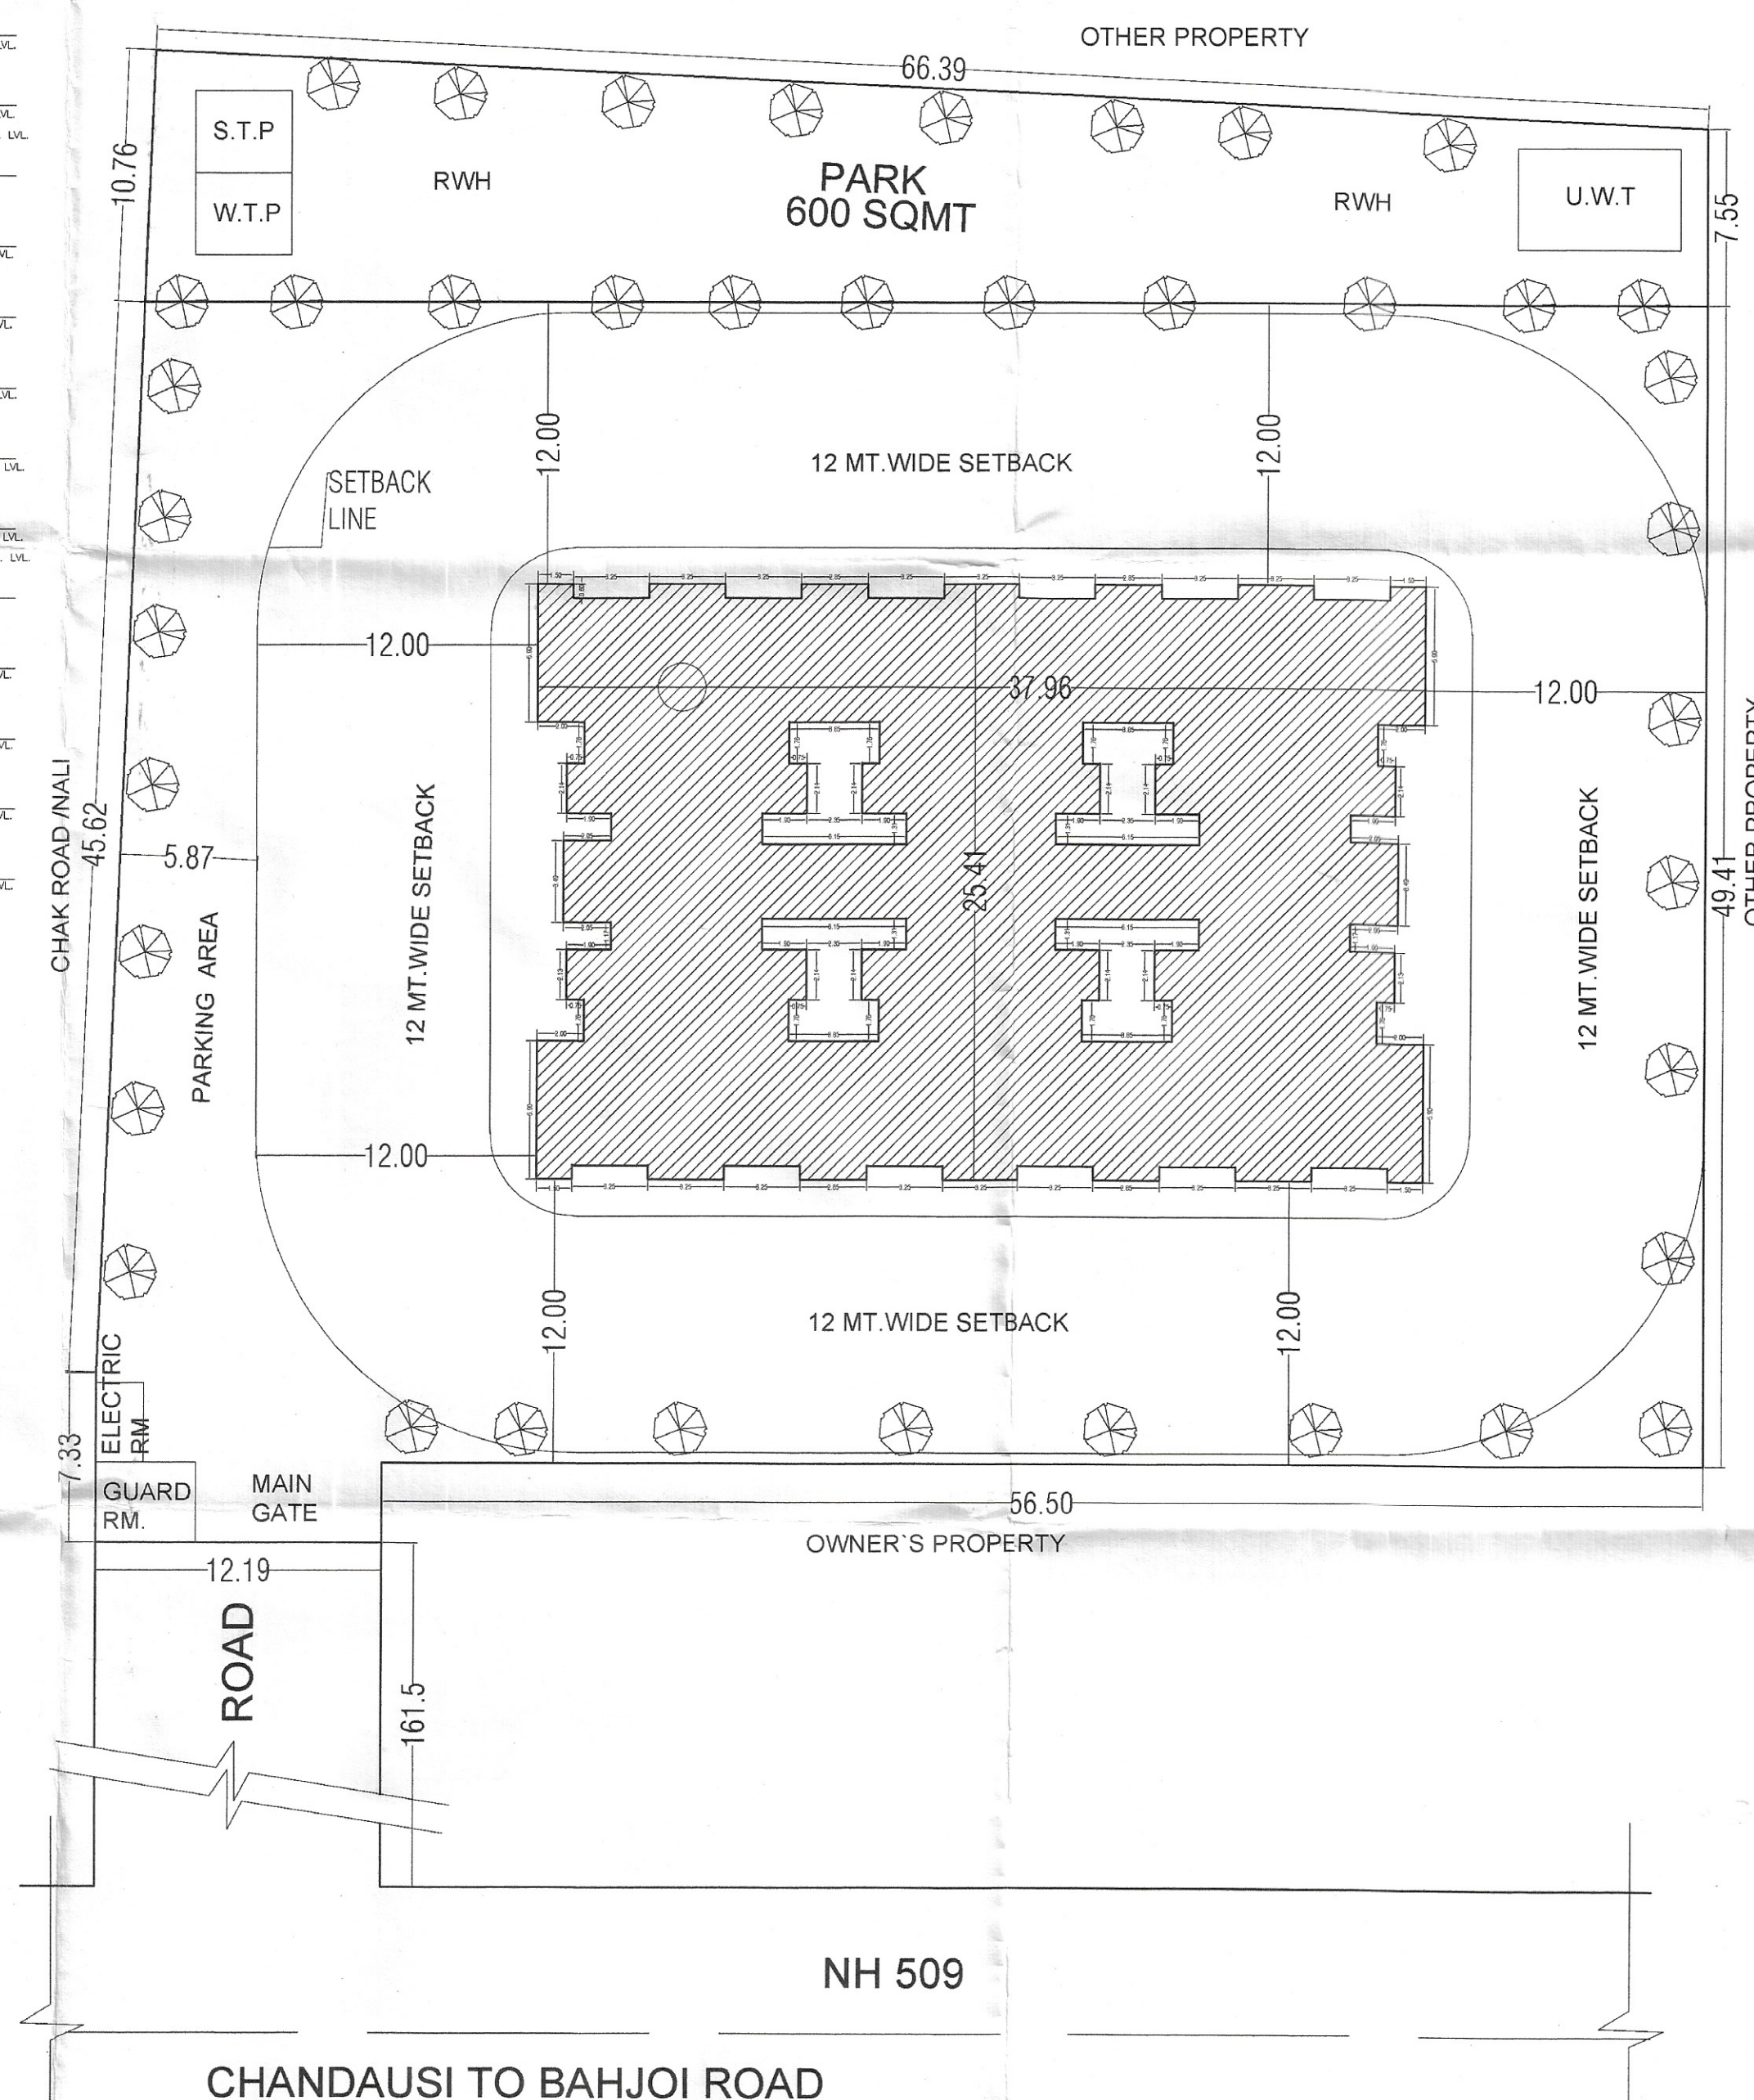

SITE PLAN

DRAWING TITLE :- ARCHITECTURAL PLAN

SITE

As Per NBC-2016

FIRE LEGEND

- PUMP — 2280 LPM ELECTRICAL
— 2280 LPM DIESEL
— 180 LPM JOCKEY
- (FE) EXTINGUISHER
- (AS) AUTOMATIC SPRINKLER SYSTEM
- (FR) FIRE HOUSE REEL
- (FH) FIRE HYDRANT
- (MA) MANUAL OPERATED ALARM SYSTEM
- (AD) AUTOMATIC DETECTION & FIRE ALARM SYSTEM
- (UW) UNDERGROUND WATER TANK 100,000 LTR.
- (TW) TERRACE WATER TANK 10,000 LTR.
- (WR) WET RISER

FOR OFFICE USE ONLY

सं. चि. स्वीकृति संख्या 365 / वि.प. / 2022-23 / 35
दि. 19-10-2022

इसमें वर्णित मानचित्र चिह्नित भूखण्ड, सामान्य की धारिता बंधा
राजस्थान के भूचिह्न / उपकरणों पर लेखी गयी जानकारी, जिला पंचायत,
सामान्य की जांच के आधार पर इस सार के साथ स्वीकृत किया जाता है
कि, जिला मानचित्र के निर्माण हेतु जिला पंचायत, सामान्य की भूमिका
राजस्थान के भूचिह्न / उपकरणों के अनुसार निर्धारित मानक, रंग, आकार
आदि की स्वीकृति जारी किया है और इस के लिए जिला पंचायत जिला
कार्यालय न करने एवं किसी भी प्रकार के बाद-बिना की स्थिति
चलाने होने पर प्रत्यक्ष मानचित्र की स्वीकृति स्वतः निष्पत्ती होगी।

जिला पंचायत, सामान्य
जिला पंचायत, सामान्य
जिला पंचायत, सामान्य

PROJECT

PROPOSED RESIDENTIAL APARTMENT BUILDING
(श्री KRISHNA TOWERS)
PLAN FOR M/S M S MENTHOL PVT.LTD.
SITE AT- GATA NO. 876 VAJHABLI URF- MAJHABLI
TEHSIL CHANDAUSI, (SAMBHAL)
OWNER /PARTNER
SANCHIT AGRAWAL S/O SHRI SATISH KUMAR
AGRAWAL

TOTAL UNITS 80

AREA STATEMENT

TOTAL LAND AREA	4000
AREA UNDER PARK	600
COVD. AREA ON GROUND FLOOR	826
COVD. AREA EACH FLOOR 826X12=	9912
TOTAL COVD.AREA	10738
F.A.R	2.478

SPECIFICATION

- 1 L CONC IN FOUNDATION AS/SITE
- 2 L CONC IN TERRACING WITH 100:32:16
- 3 1st CLASS BRICK WORK IN S/S
- 4 1:4 RATIO CEMENT PLASTER ON CEILING
- 5 1:6 RATIO CEMENT PLASTER ON WALLS
- 6 INDIAN SALWOOD CHOWKHAT'S FRAME D/W
RAIN WATER PIPE IN CAST IRON

LEGEND	EXISTING	DEMOLISH
	PROPOSED	

SCHEDULE OF D/W

SCALE	DATE	D	DOOR	1.05X2.10
		D1	"	.90X2.10
		D2	"	.75X2.10
		W	WINDOW	1.80X1.20
		W1	WINDOW	0.80X1.20
		W2	WINDOW	0.80X1.20
		W3	WINDOW	1.22X1.20
		V	VENTILATOR	.90X.60

ARCHITECT	OWNER

DESIGN ASSOCIATES
Pvt.Ltd.
ARCHITECT,ENGINEER,INTERIOR,APPROVED VALUER

124 .LAXMAN GUNJ CHANDAUSI Dstt. SAMBHAL
E-mail design@farzan.in web. www.farzan.in
9412124347 - 05921253153