

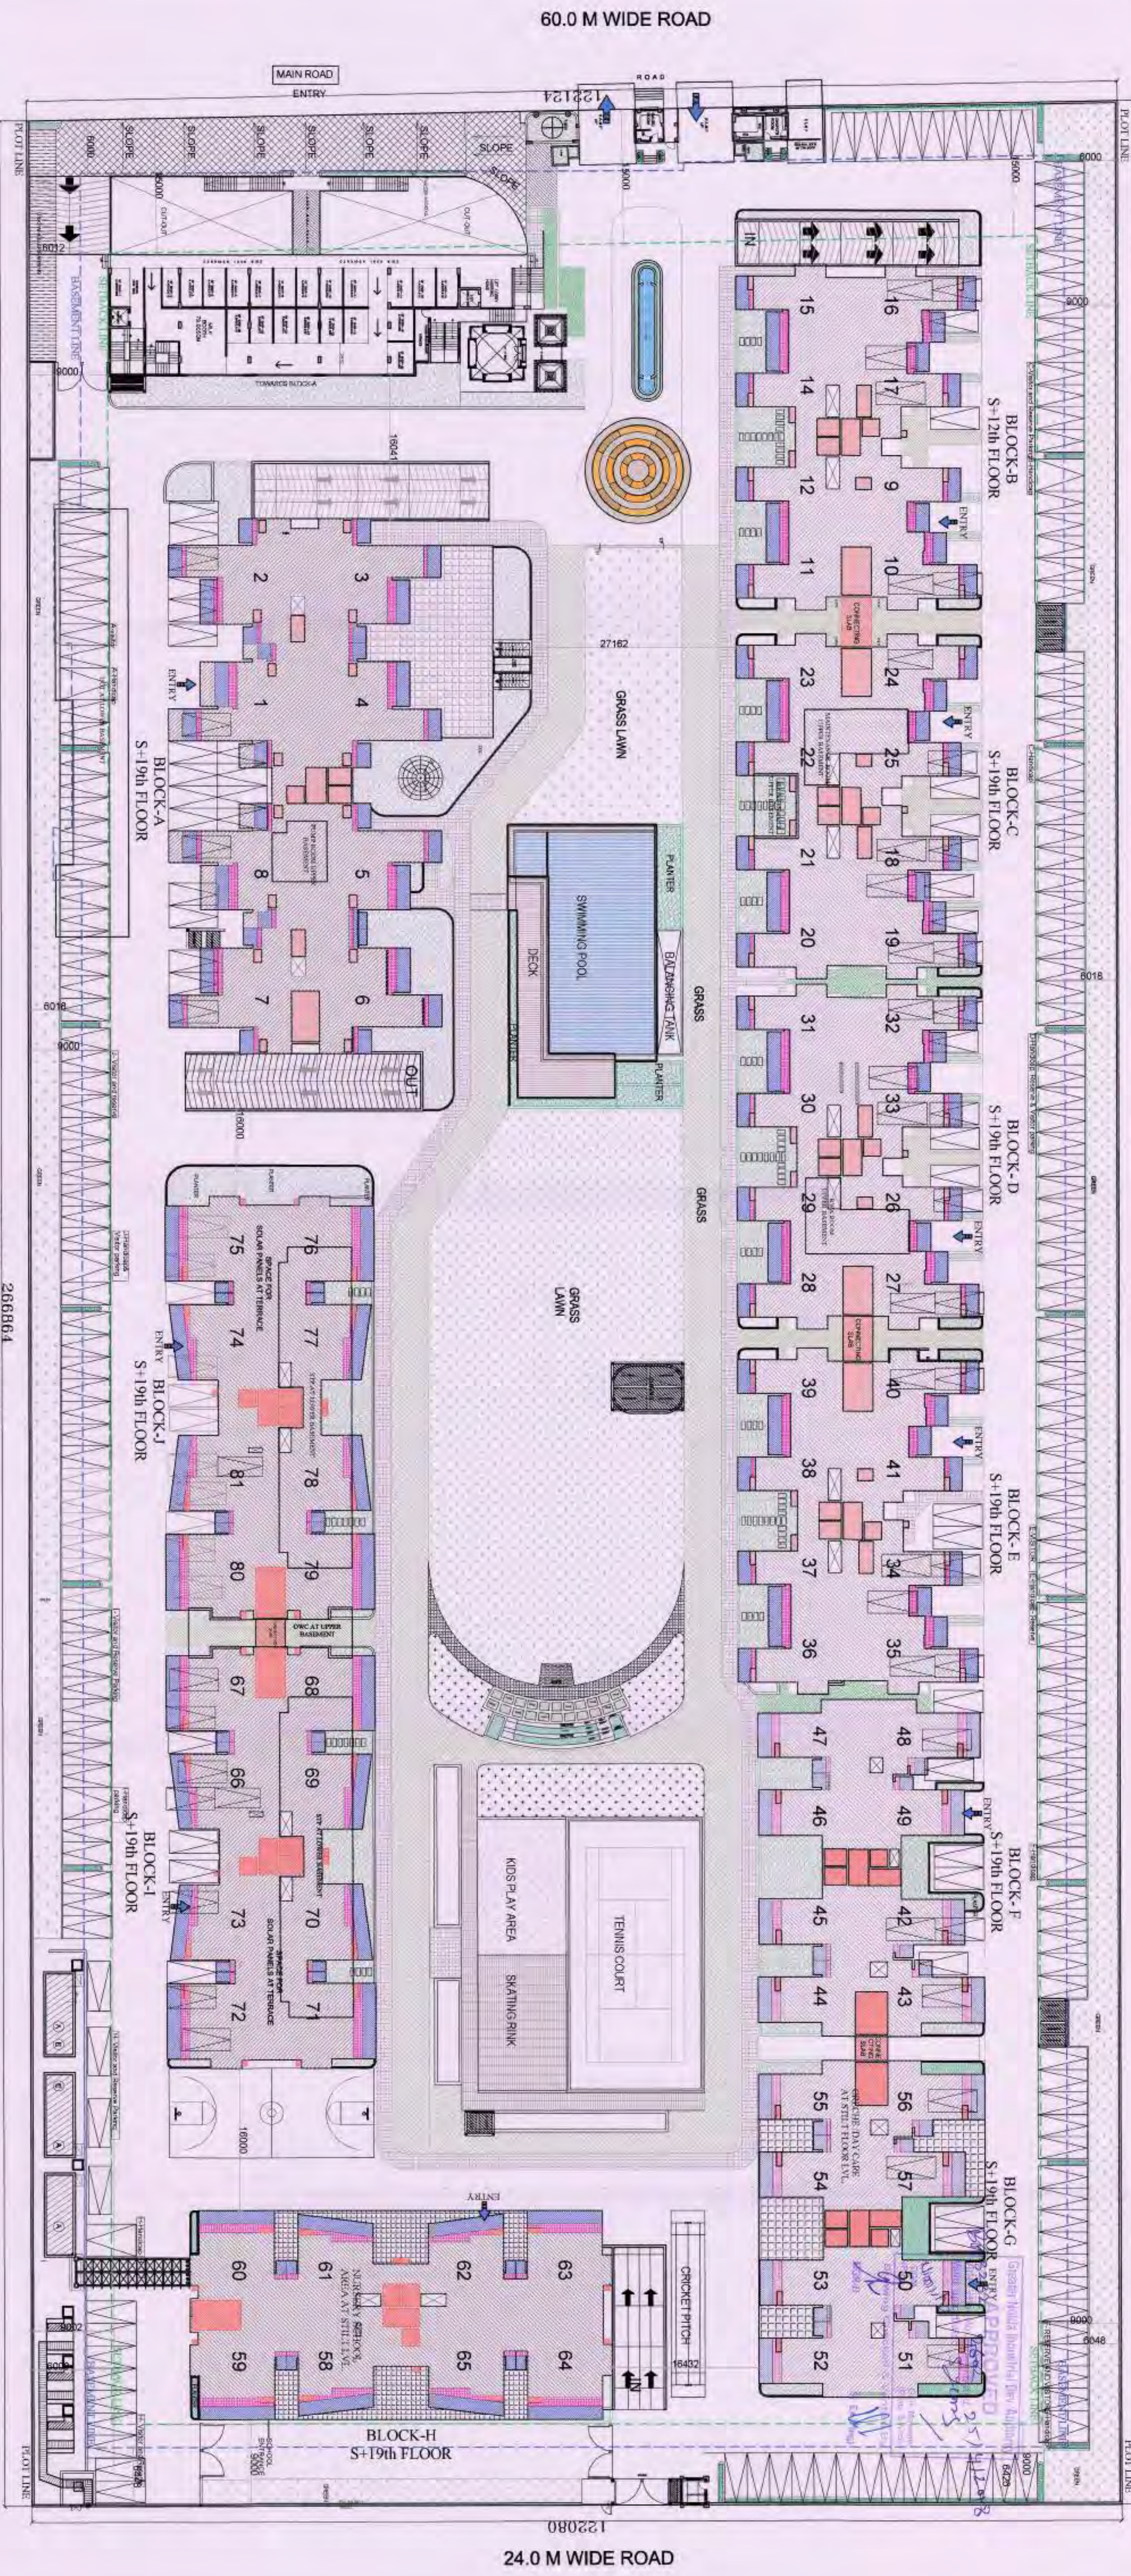
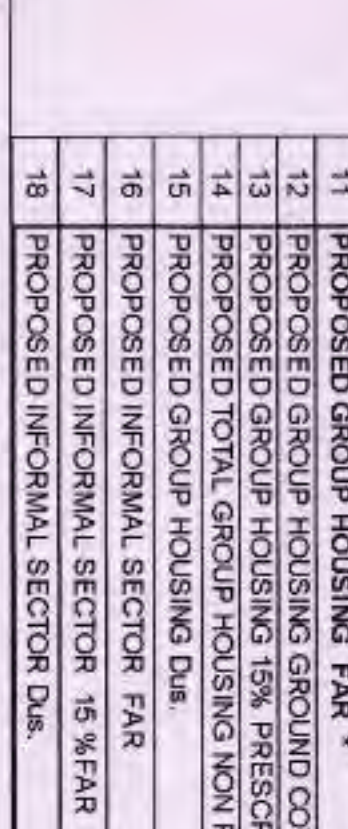


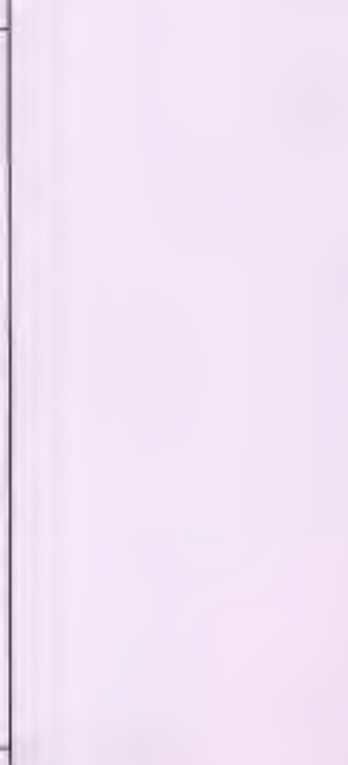

BALCONY	3000	3100
EXTRA BALCONY FAR	A	C
15 % PRESCRIBED FAR	5000	2000
BASEMENT LINE	B	D
SETBACK LINE		

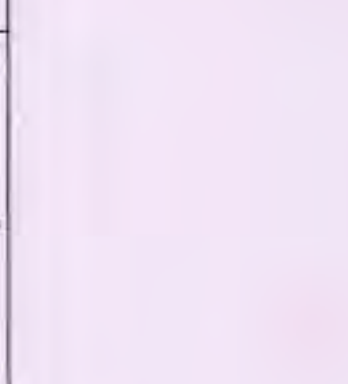

CONNECTING SLAB AREA DETAIL BETWEEN BLOCKS	CONNECTING SLAB AREA DETAIL BETWEEN BLOCKS	CONNECTING SLAB AREA DETAIL BETWEEN BLOCKS
17th FLOOR	17th FLOOR	17th FLOOR
18th FLOOR	18th FLOOR	18th FLOOR
19th FLOOR	19th FLOOR	19th FLOOR
TOTAL	TOTAL	TOTAL

CONNECTING SLAB AREA DETAIL BETWEEN BLOCKS	CONNECTING SLAB AREA DETAIL BETWEEN BLOCKS	CONNECTING SLAB AREA DETAIL BETWEEN BLOCKS
17th FLOOR	17th FLOOR	17th FLOOR
18th FLOOR	18th FLOOR	18th FLOOR
19th FLOOR	19th FLOOR	19th FLOOR
TOTAL	TOTAL	TOTAL

CLIENT: UP TOWNSHIP INFRASTRUCTURE (P) LIMITED
Gaur Biz Park Plot No. 1, Abhay Khanda II, Indrapuram, Gurgaon

PROJECT: PROPOSED GROUP HOUSING PROJECT GAUR ATULYAM AT PLOT NO GH-1A, SECTOR-OMICRON-1, GREATER NOKIA UP


SCALE: NORTH

TITLE: SITE PLAN & AREA DETAIL


OWNERS SIGN: [Signature]

ARCHITECT SIGN: [Signature]

DATE: 20-02

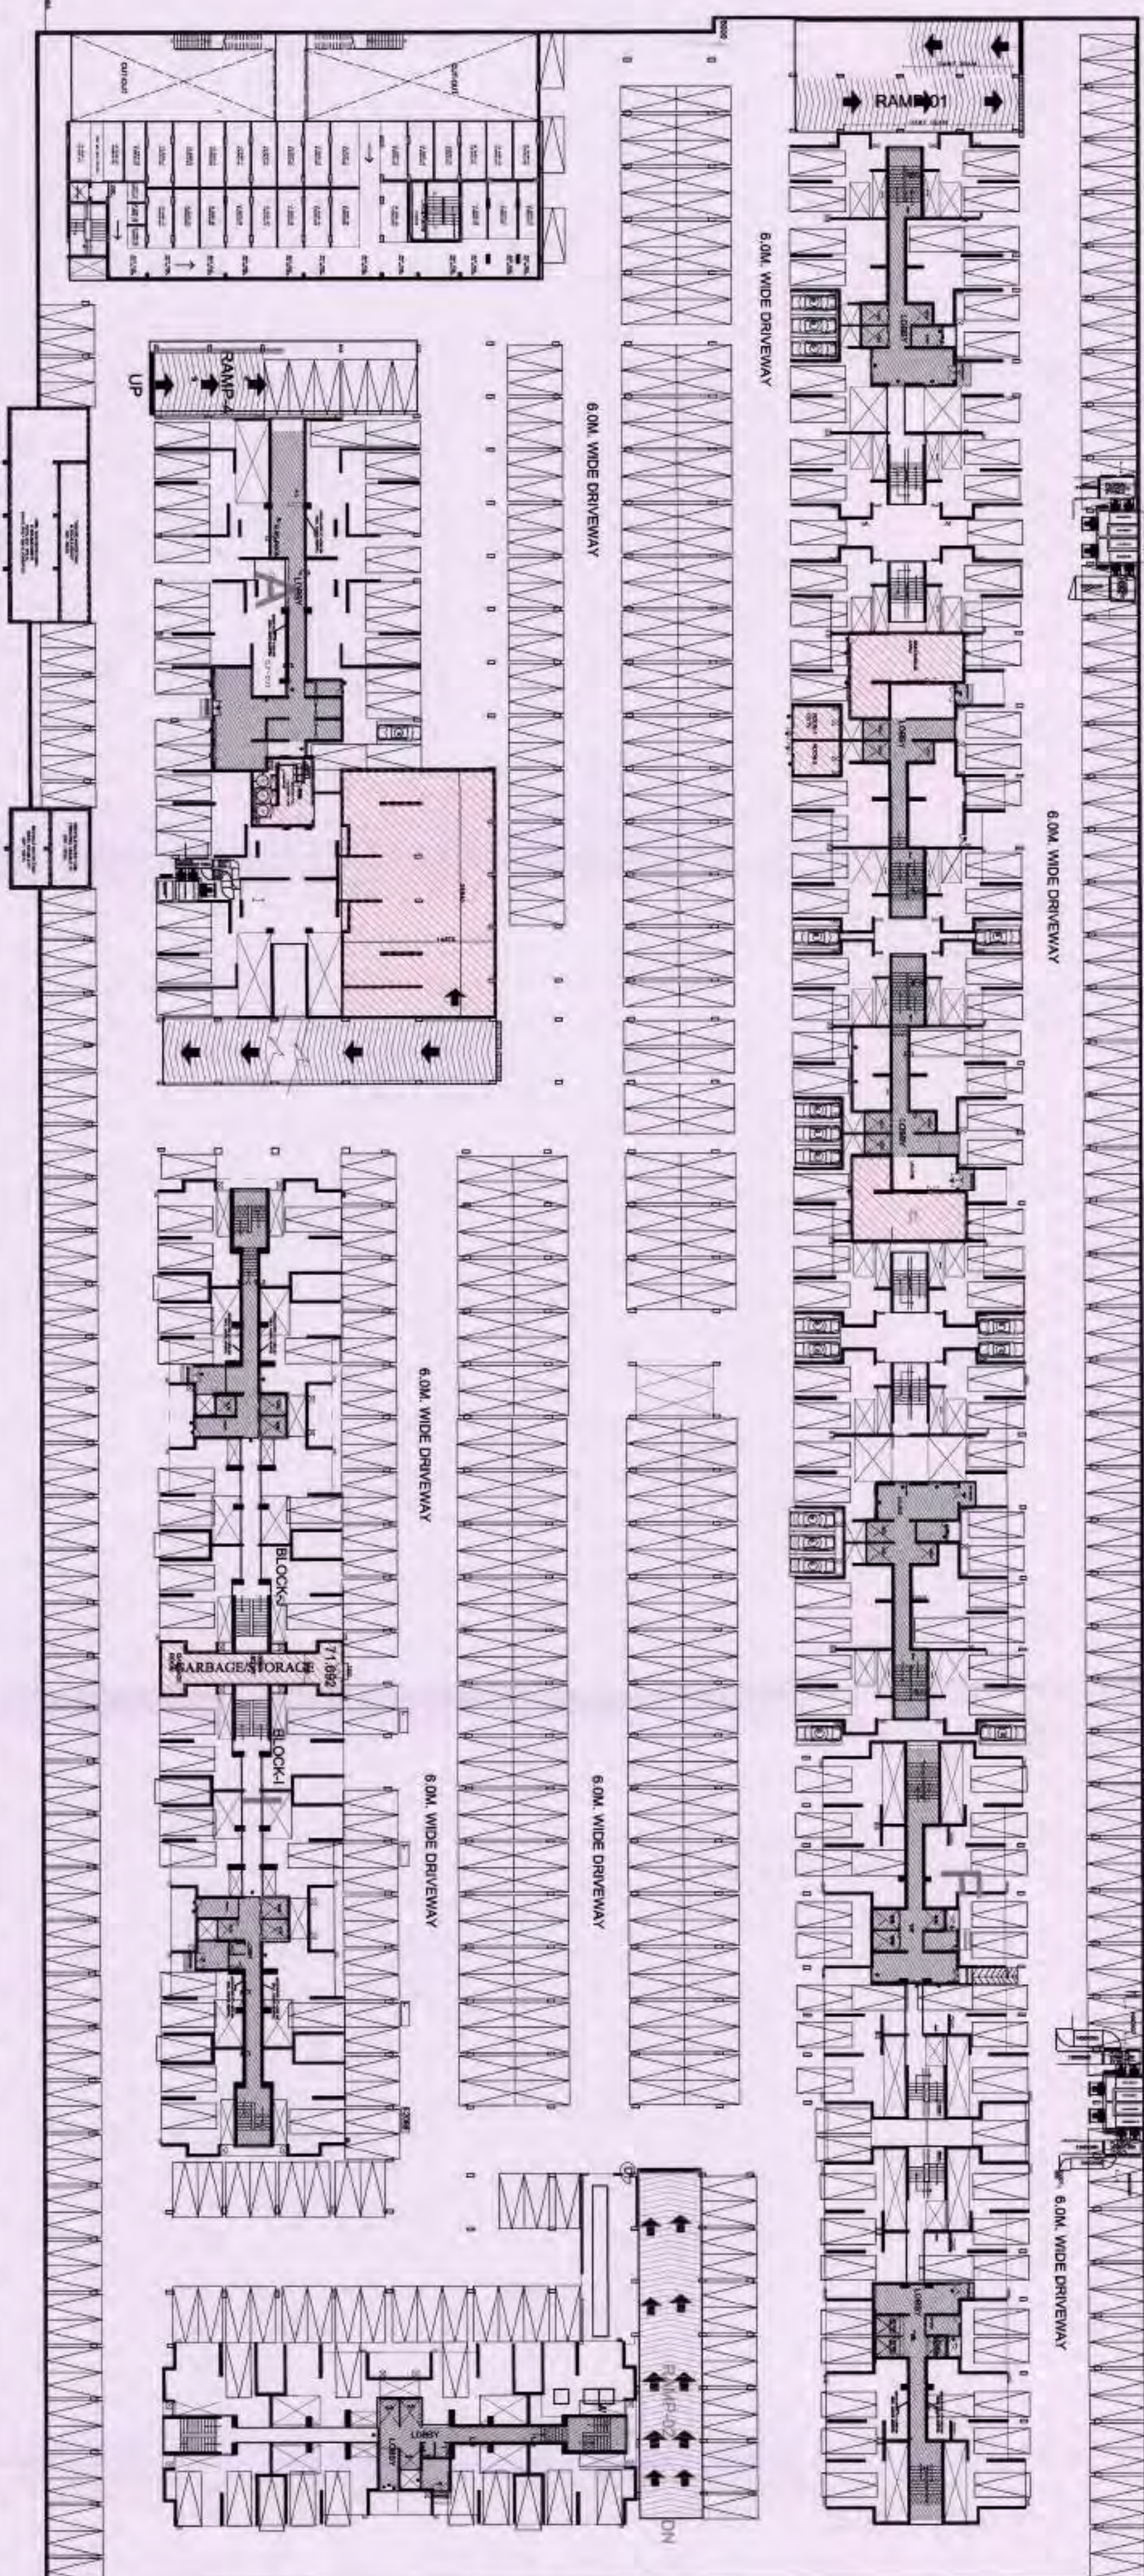

UPPER BASEMENT FLOOR PLAN

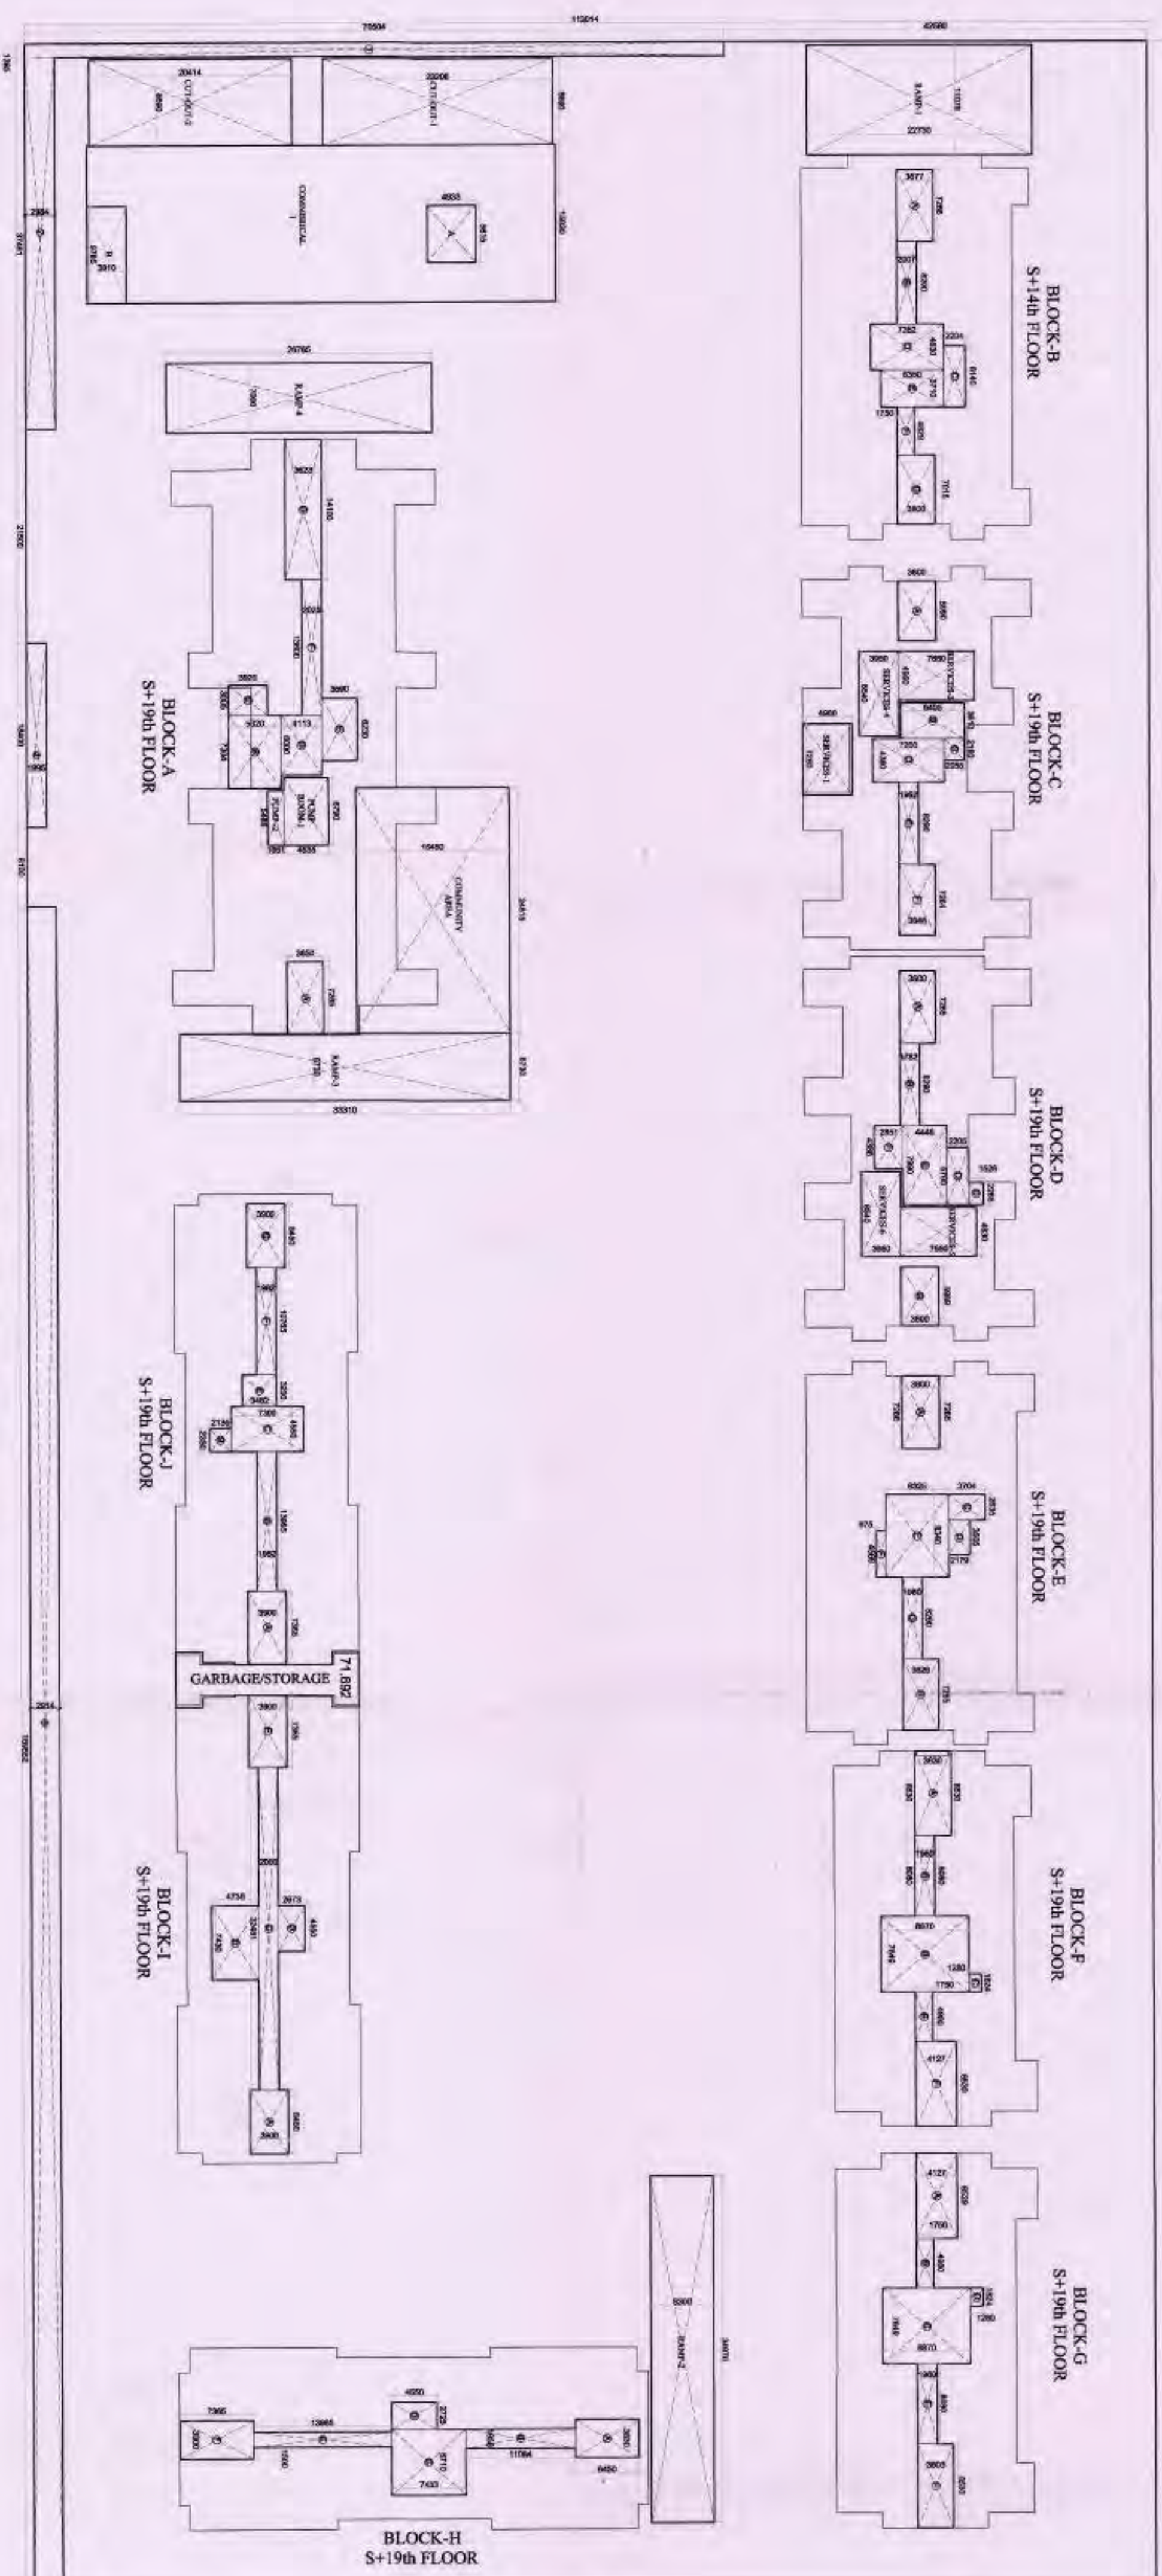

UPPER BASEMENT AREA DETAIL

TOTAL AREA (UPPER BASEMENT)		TOTAL AREA (UPPER BASEMENT)	
AREA	AREA	AREA	AREA
LESS AREA	256.404	114.014	2897.89
1	X	70.504	1.395
2	X	37.661	2.084
3	X	1.855	111.775
4	X	188.825	2.014
5	X	23.285	201.66
6	X	8.660	212.45
7	X	24.444	119.74
8	X	2.044	119.74
9	X	2.044	119.74
CLIENT :-

UP TOWNSHIP INFRASTRUCTURE (P) LIMITED
GAUR BIZ PARK PLOT NO.-1, ABHAY KHAND-II,
INDRAPURAM, CHAZIABAD

PROJECT: -

PROPOSED GROUP HOUSING PROJECT
"GAUR ATULYAM" AT PLOT NO GH - 1A,
SECTOR - OMICRON - I GREATER NOIDA UP.

REVISED SUBMISSION DRAWING

SCALE :-

TITLE :-

UPPER BASEMENT FLOOR PLAN

OWNER'S SIGN


ARCHITECT SIGN

FLIP-UP TOWNSHIP INFRASTRUCTURE PVT. LTD.


FOR UP TOWNSHIP INFRASTRUCTURE PVT LTD

DRG. NO. :- 2700

SD-04

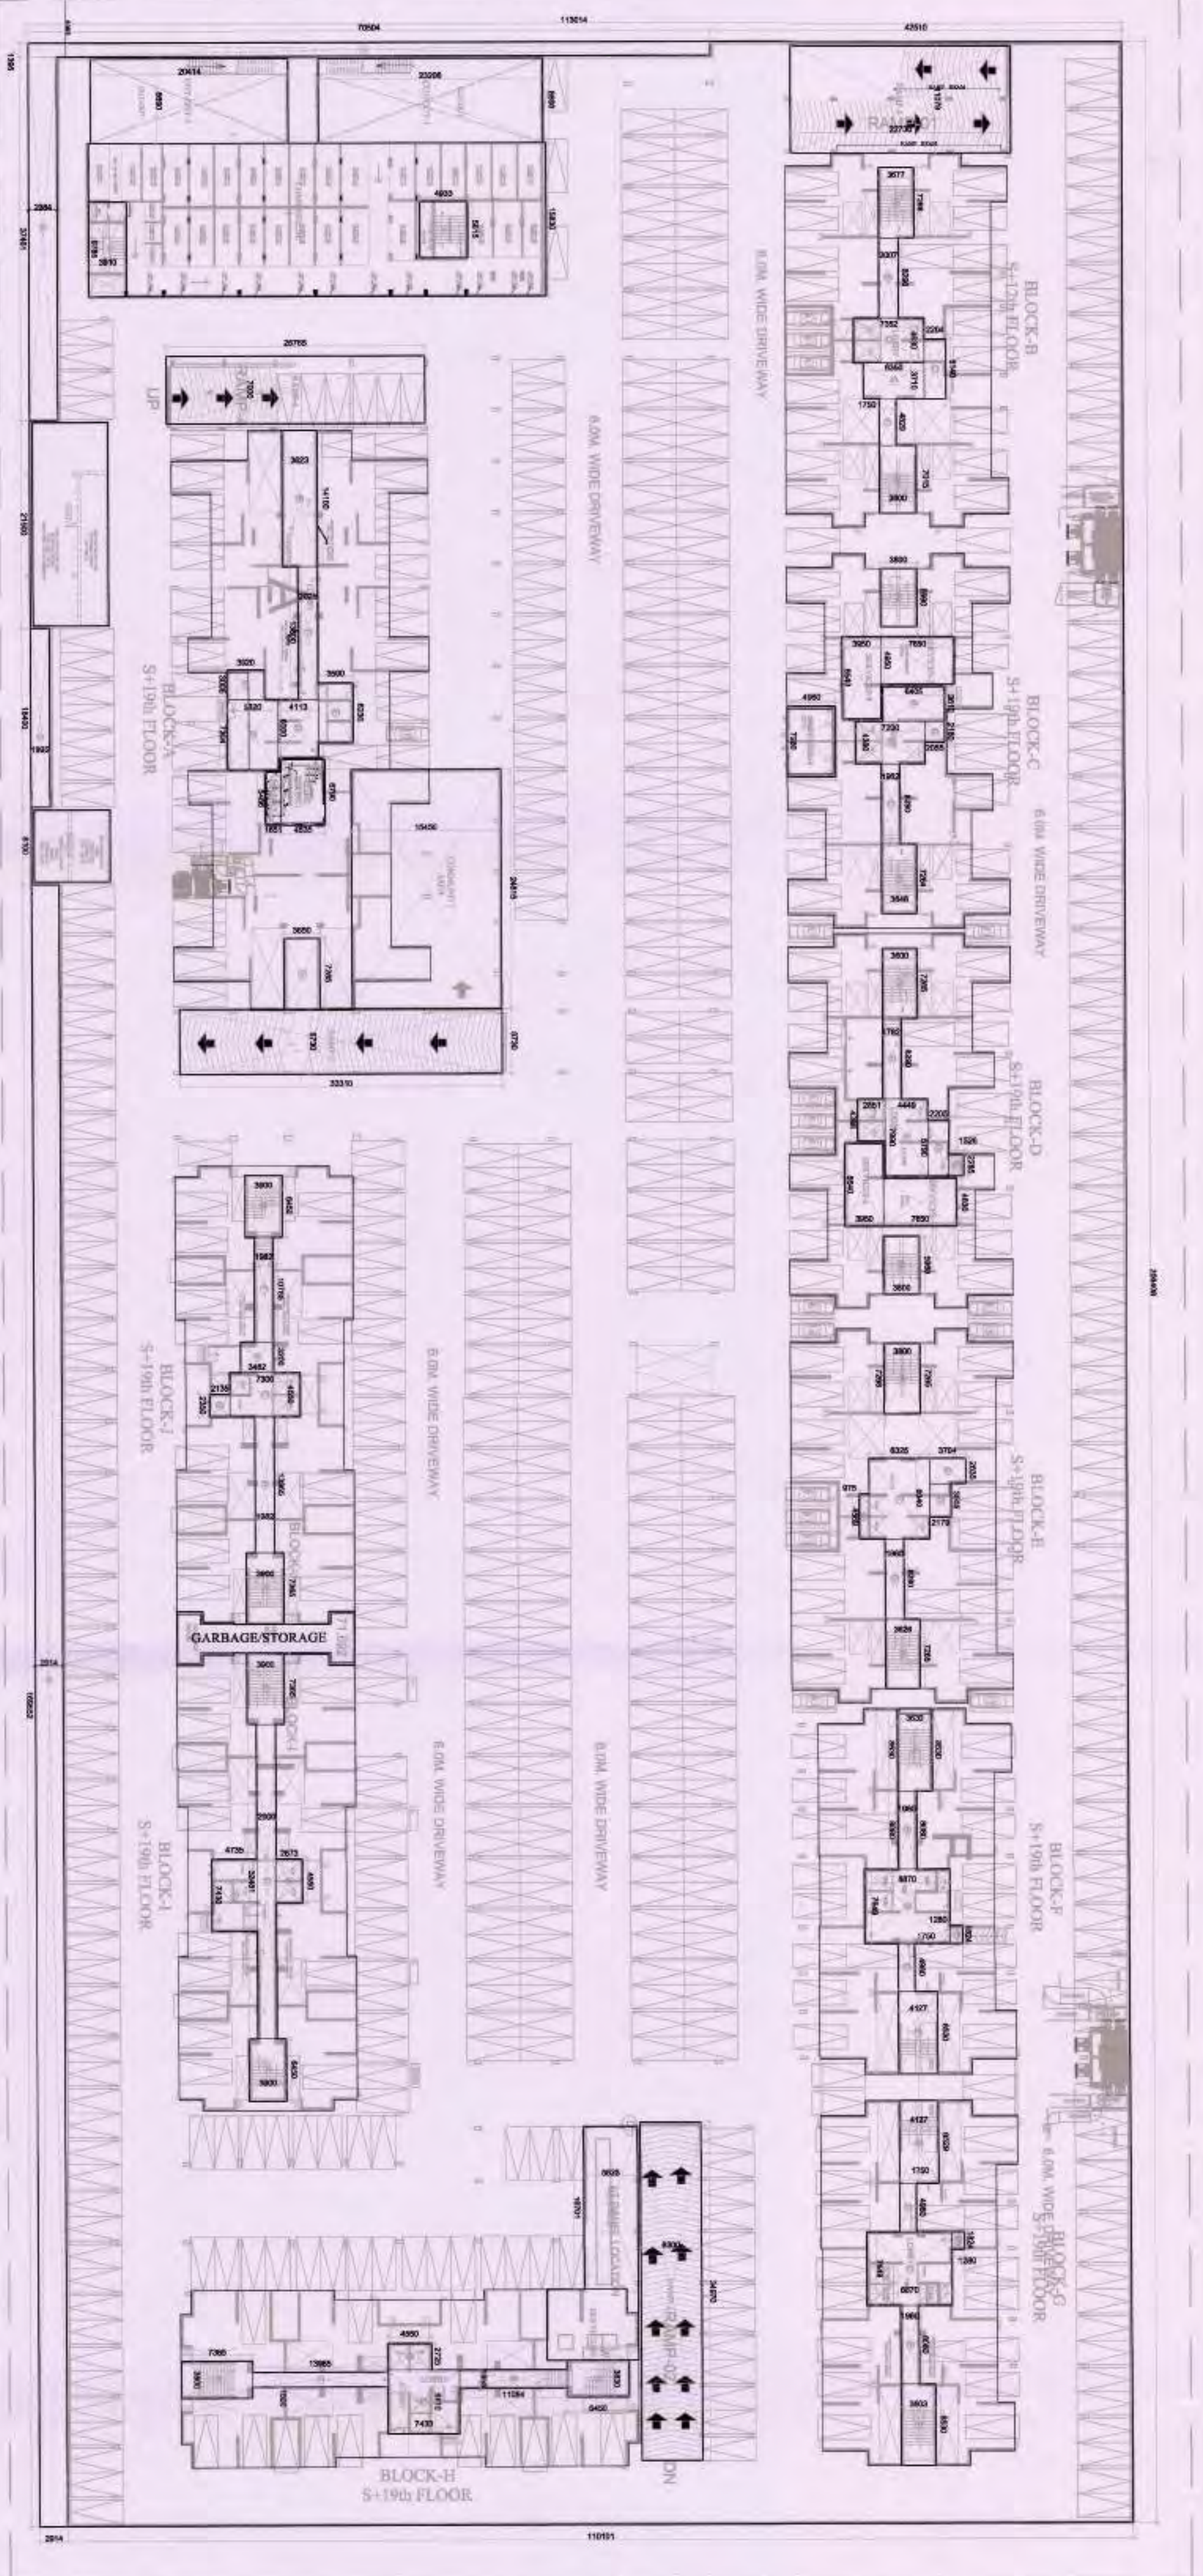

UPPER BASEMENT FLOOR PLAN

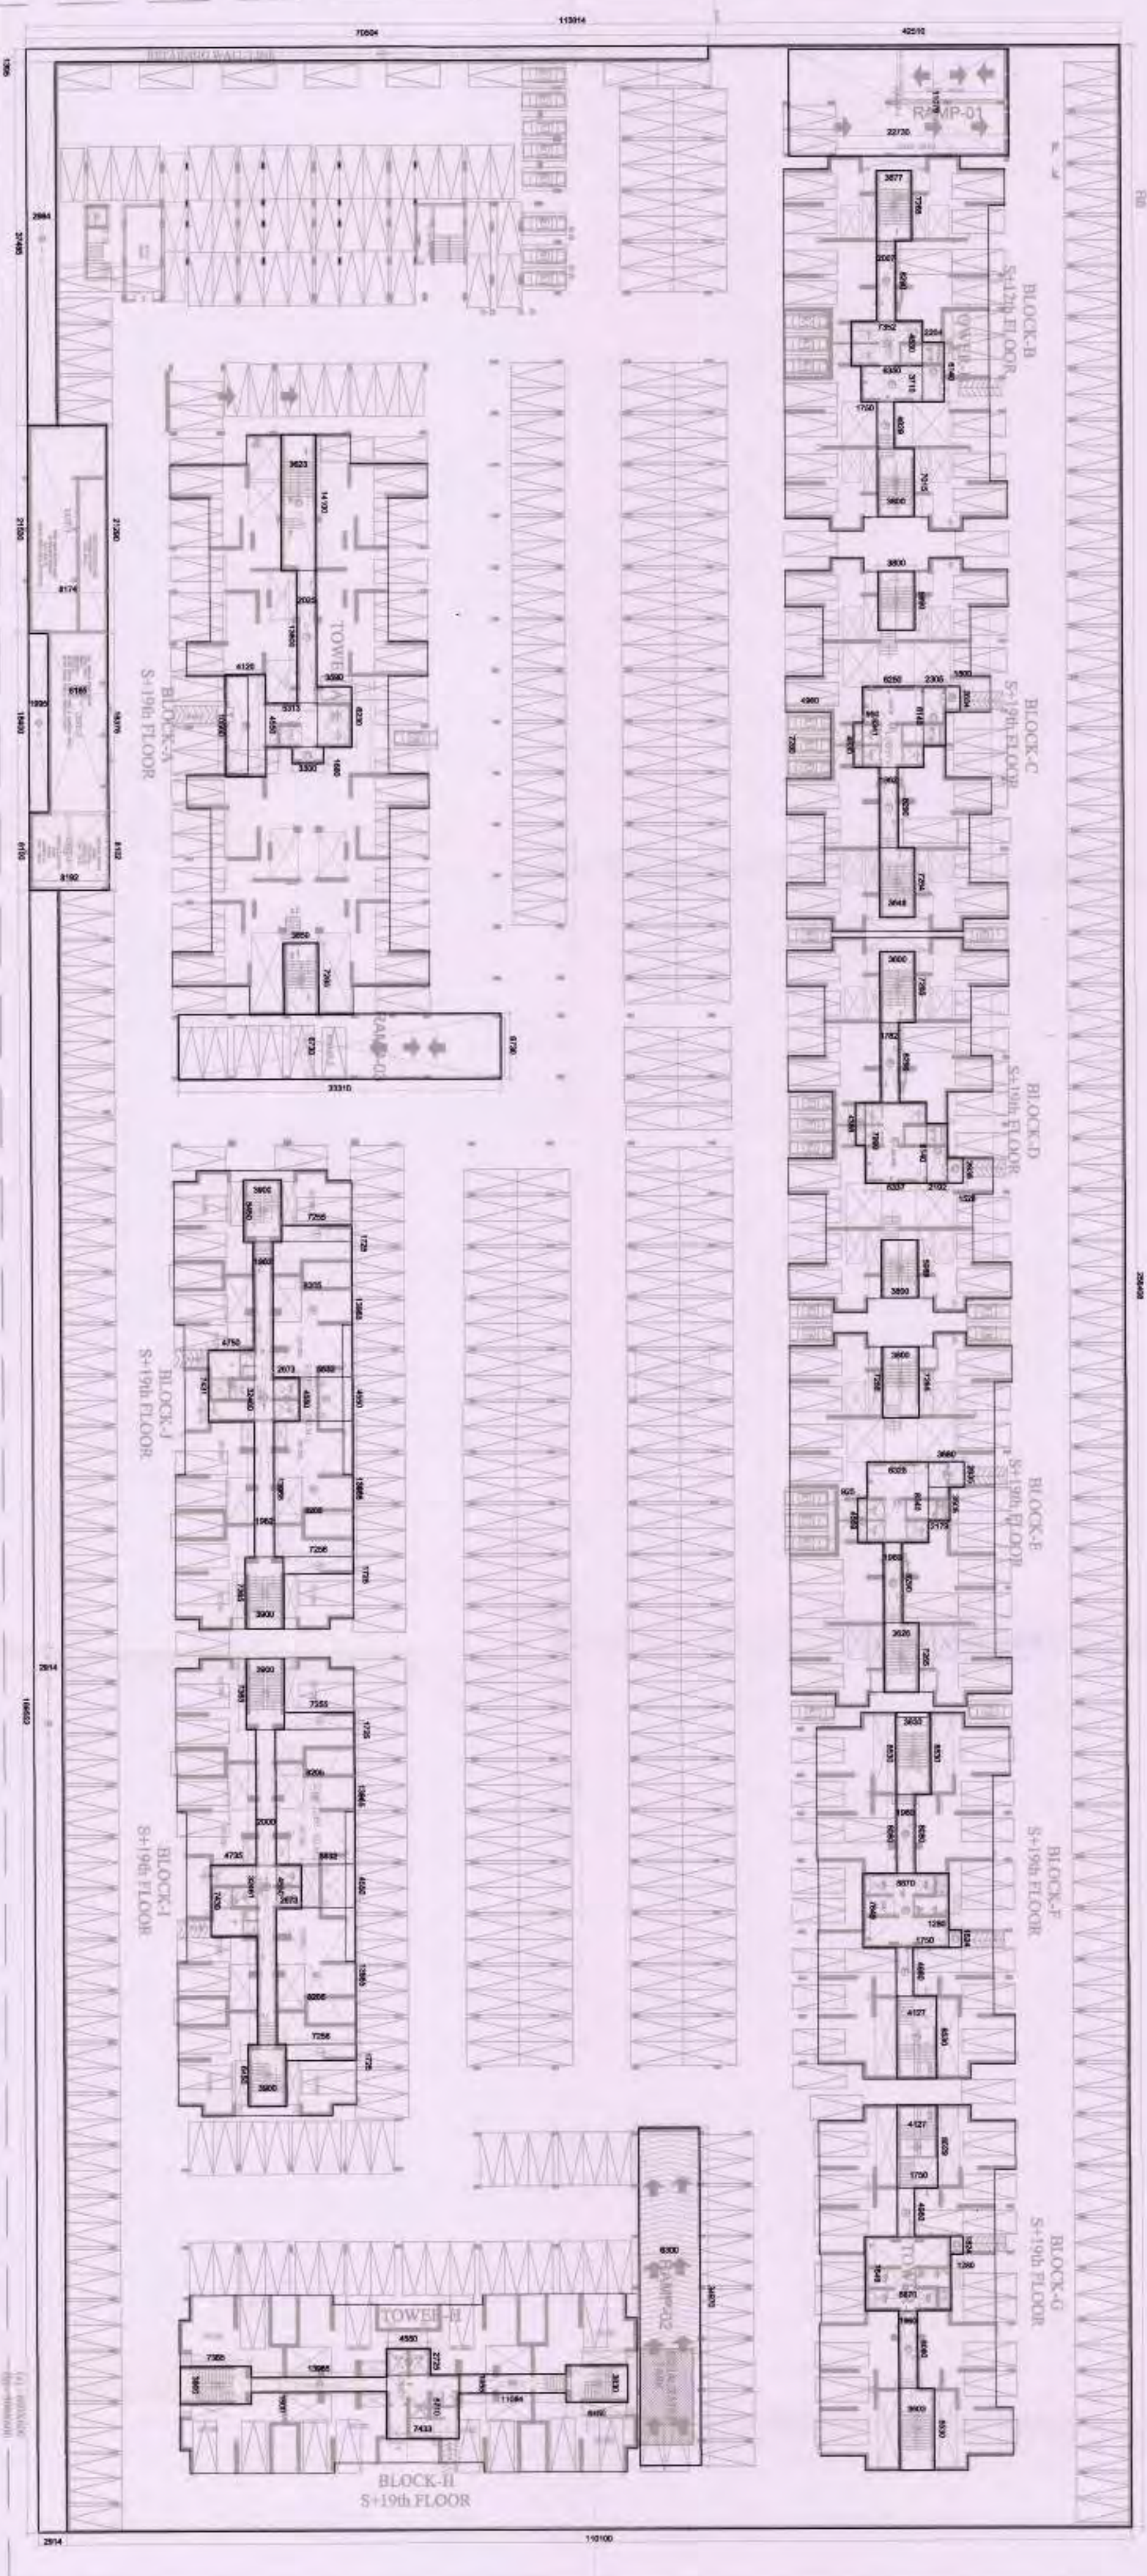

LOWER BASEMENT FLOOR PLAN

Greater Noida Industrial Dev. Authority
APPROVED
 No. 2/2022, Dated 29/12/2022
 5/14/2023
 Sr. Engineer
 (Engg. & Archt.)
 Dr. Arun Kumar
 (Engg. & Archt.)

CLIENT :-
 UP TOWNSHIP INFRASTRUCTURE (P) LIMITED
 GAUR BIZ PARK PLOT NO. - I, ABHAY KHAND-II,
 INDIRAPURAM, GHAZIABAD

PROJECT :-
 PROPOSED GROUP HOUSING PROJECT
 GAUR ATULYAM AT PLOT NO GH - 1A,
 SECTOR - OMICRON - I GREATER NOIDA UP.


SCALE :-
 REVISSED SUBMISSION DRAWING

TITLE :-
 UPPER & LOWER BASEMENT
 SUPERIMPOSED FLOOR PLAN


OWNERS SIGN

ARCHITECT SIGN


DRG. NO. :-
SD-05

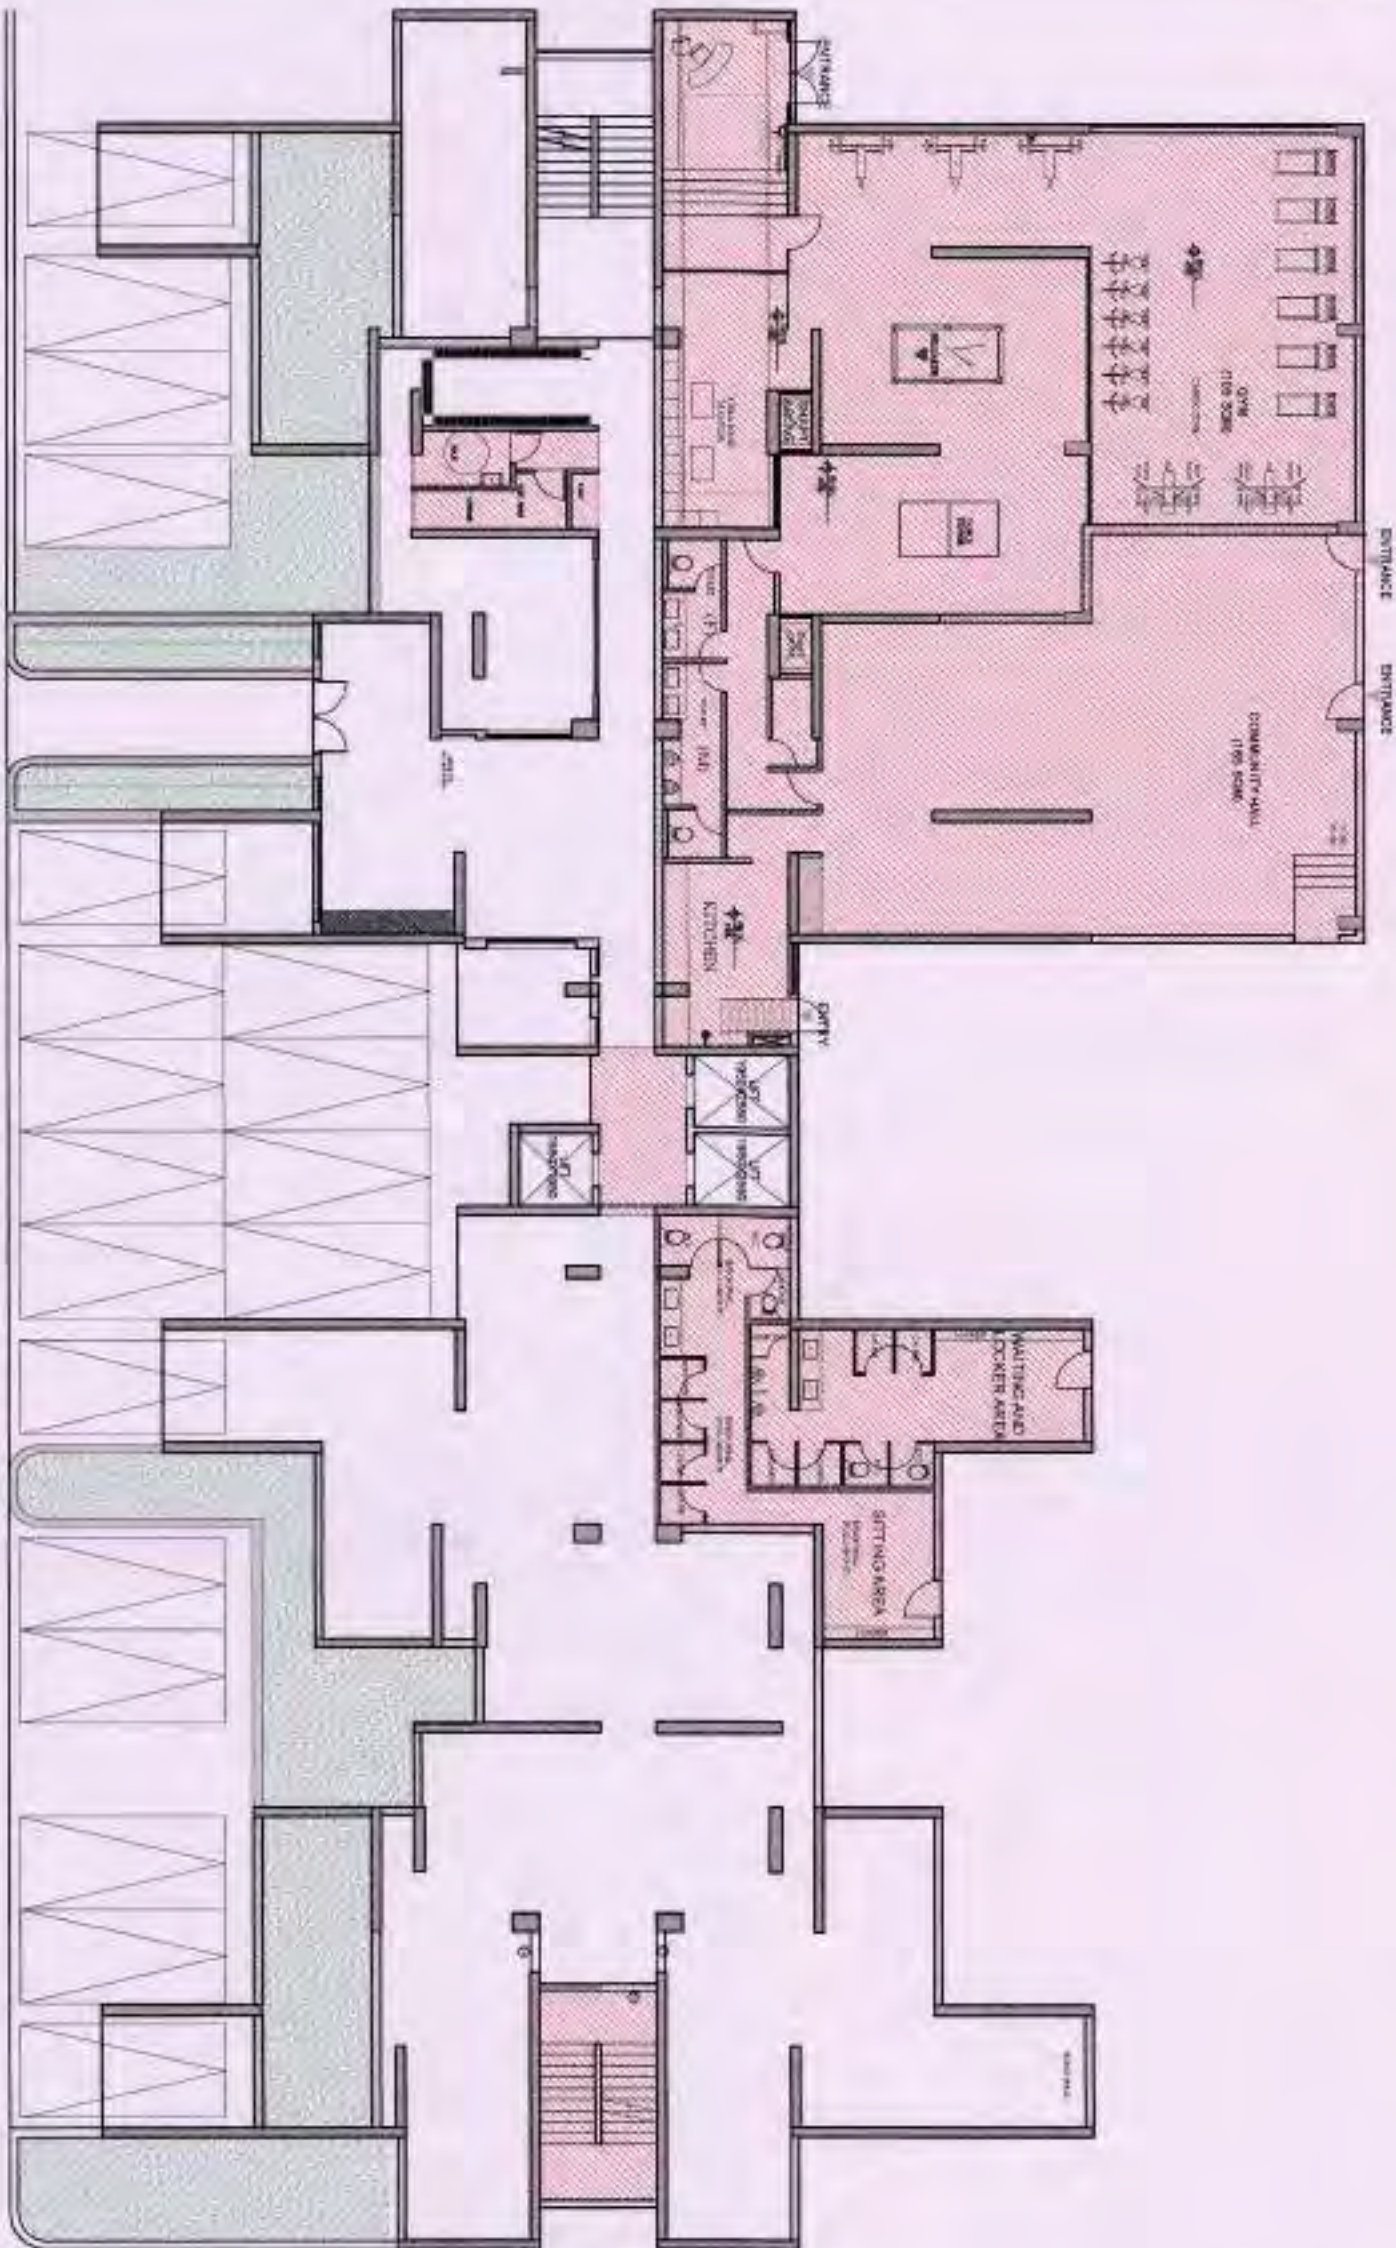

STILT FLOOR / GROUND FLOOR

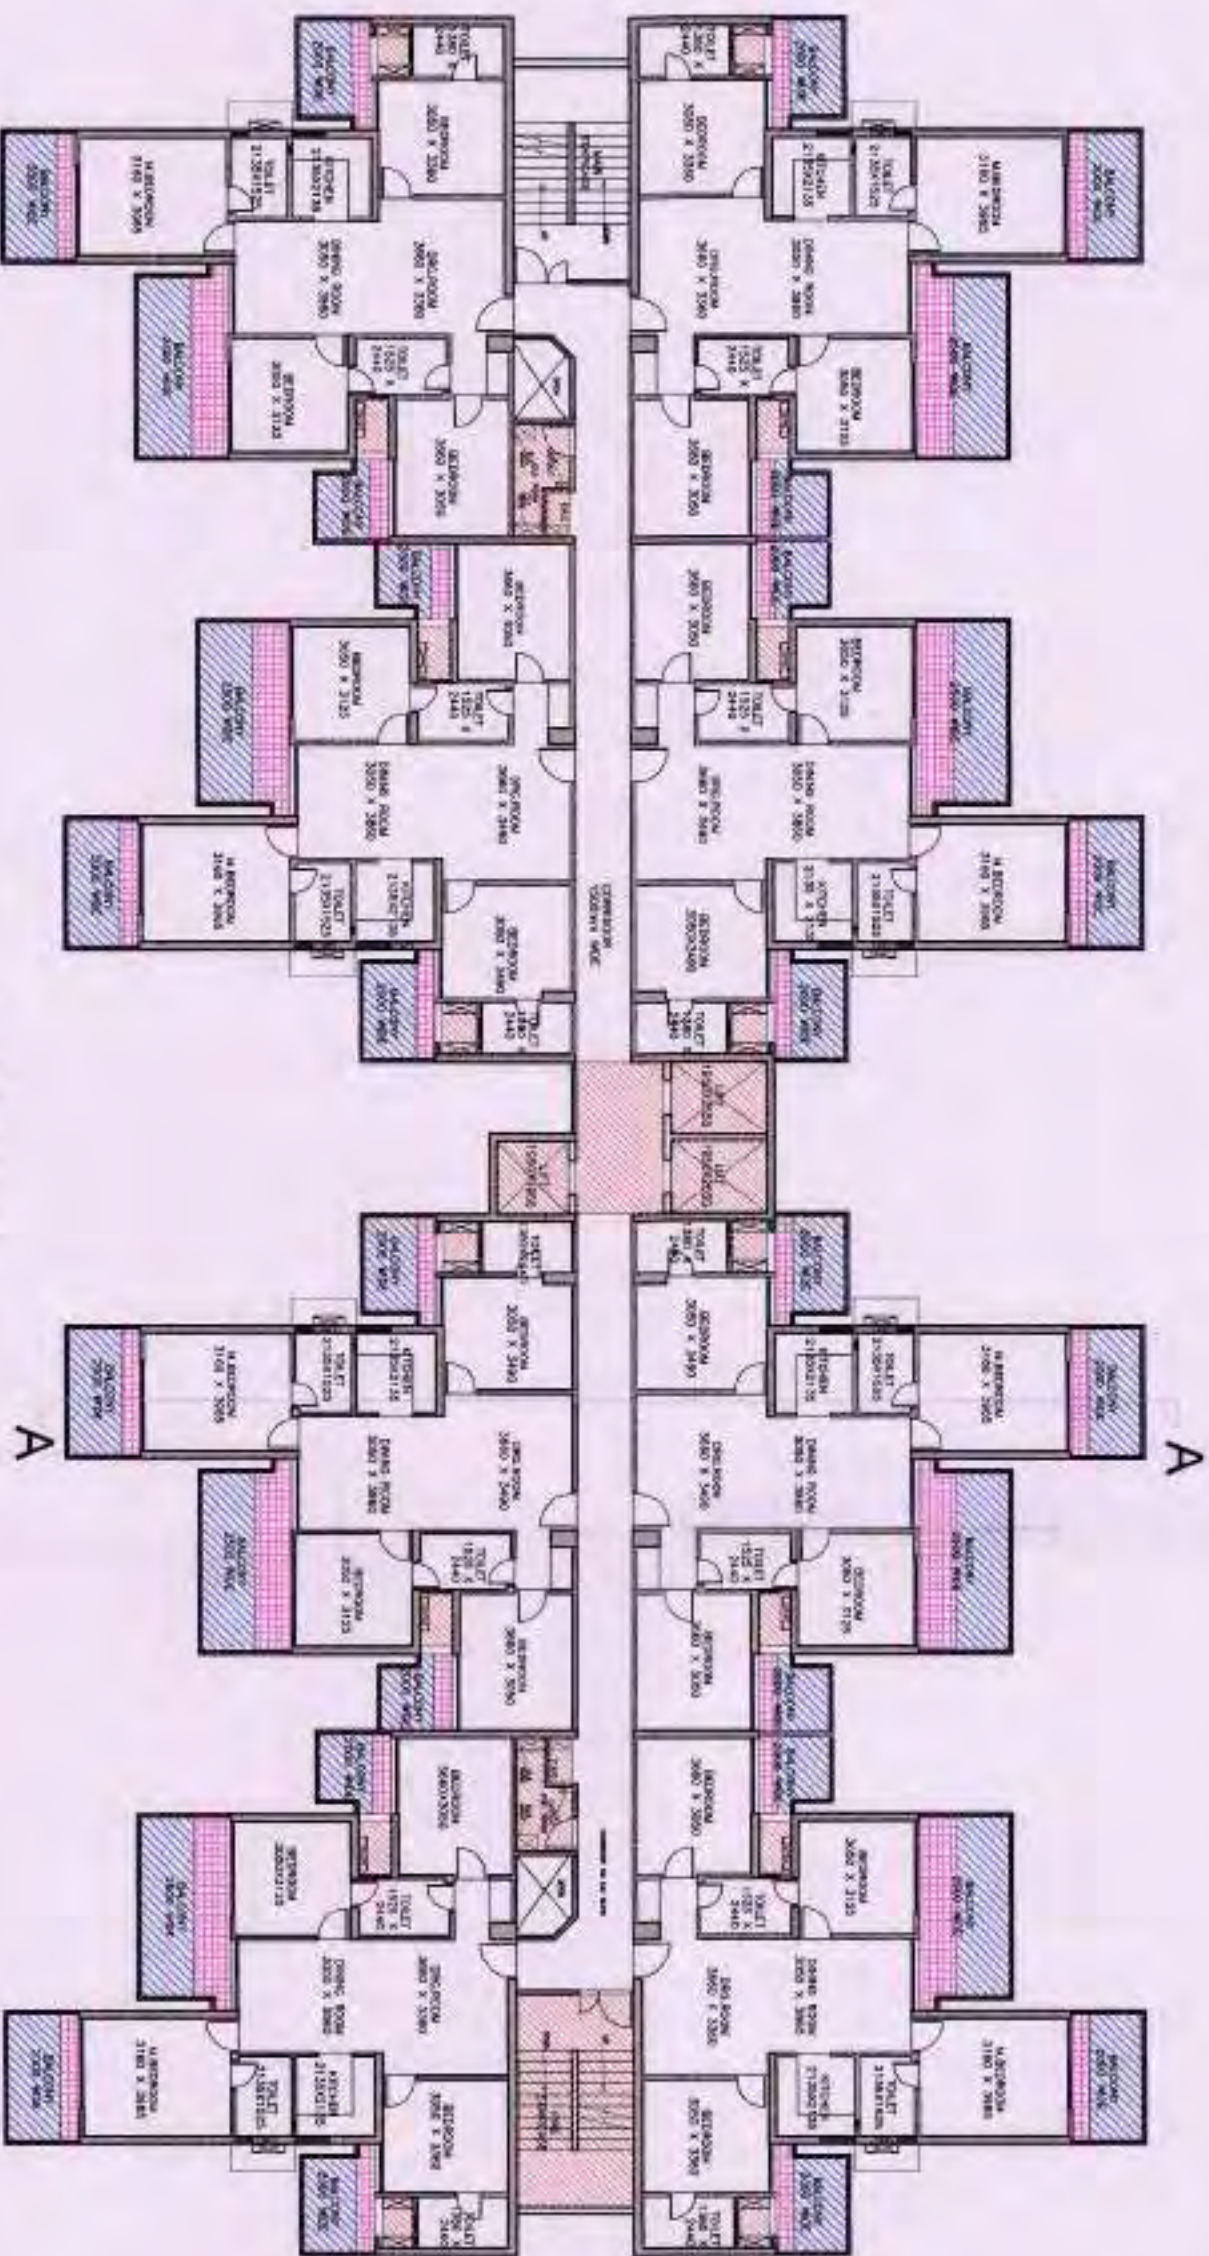


TYPICAL FLOOR PLAN

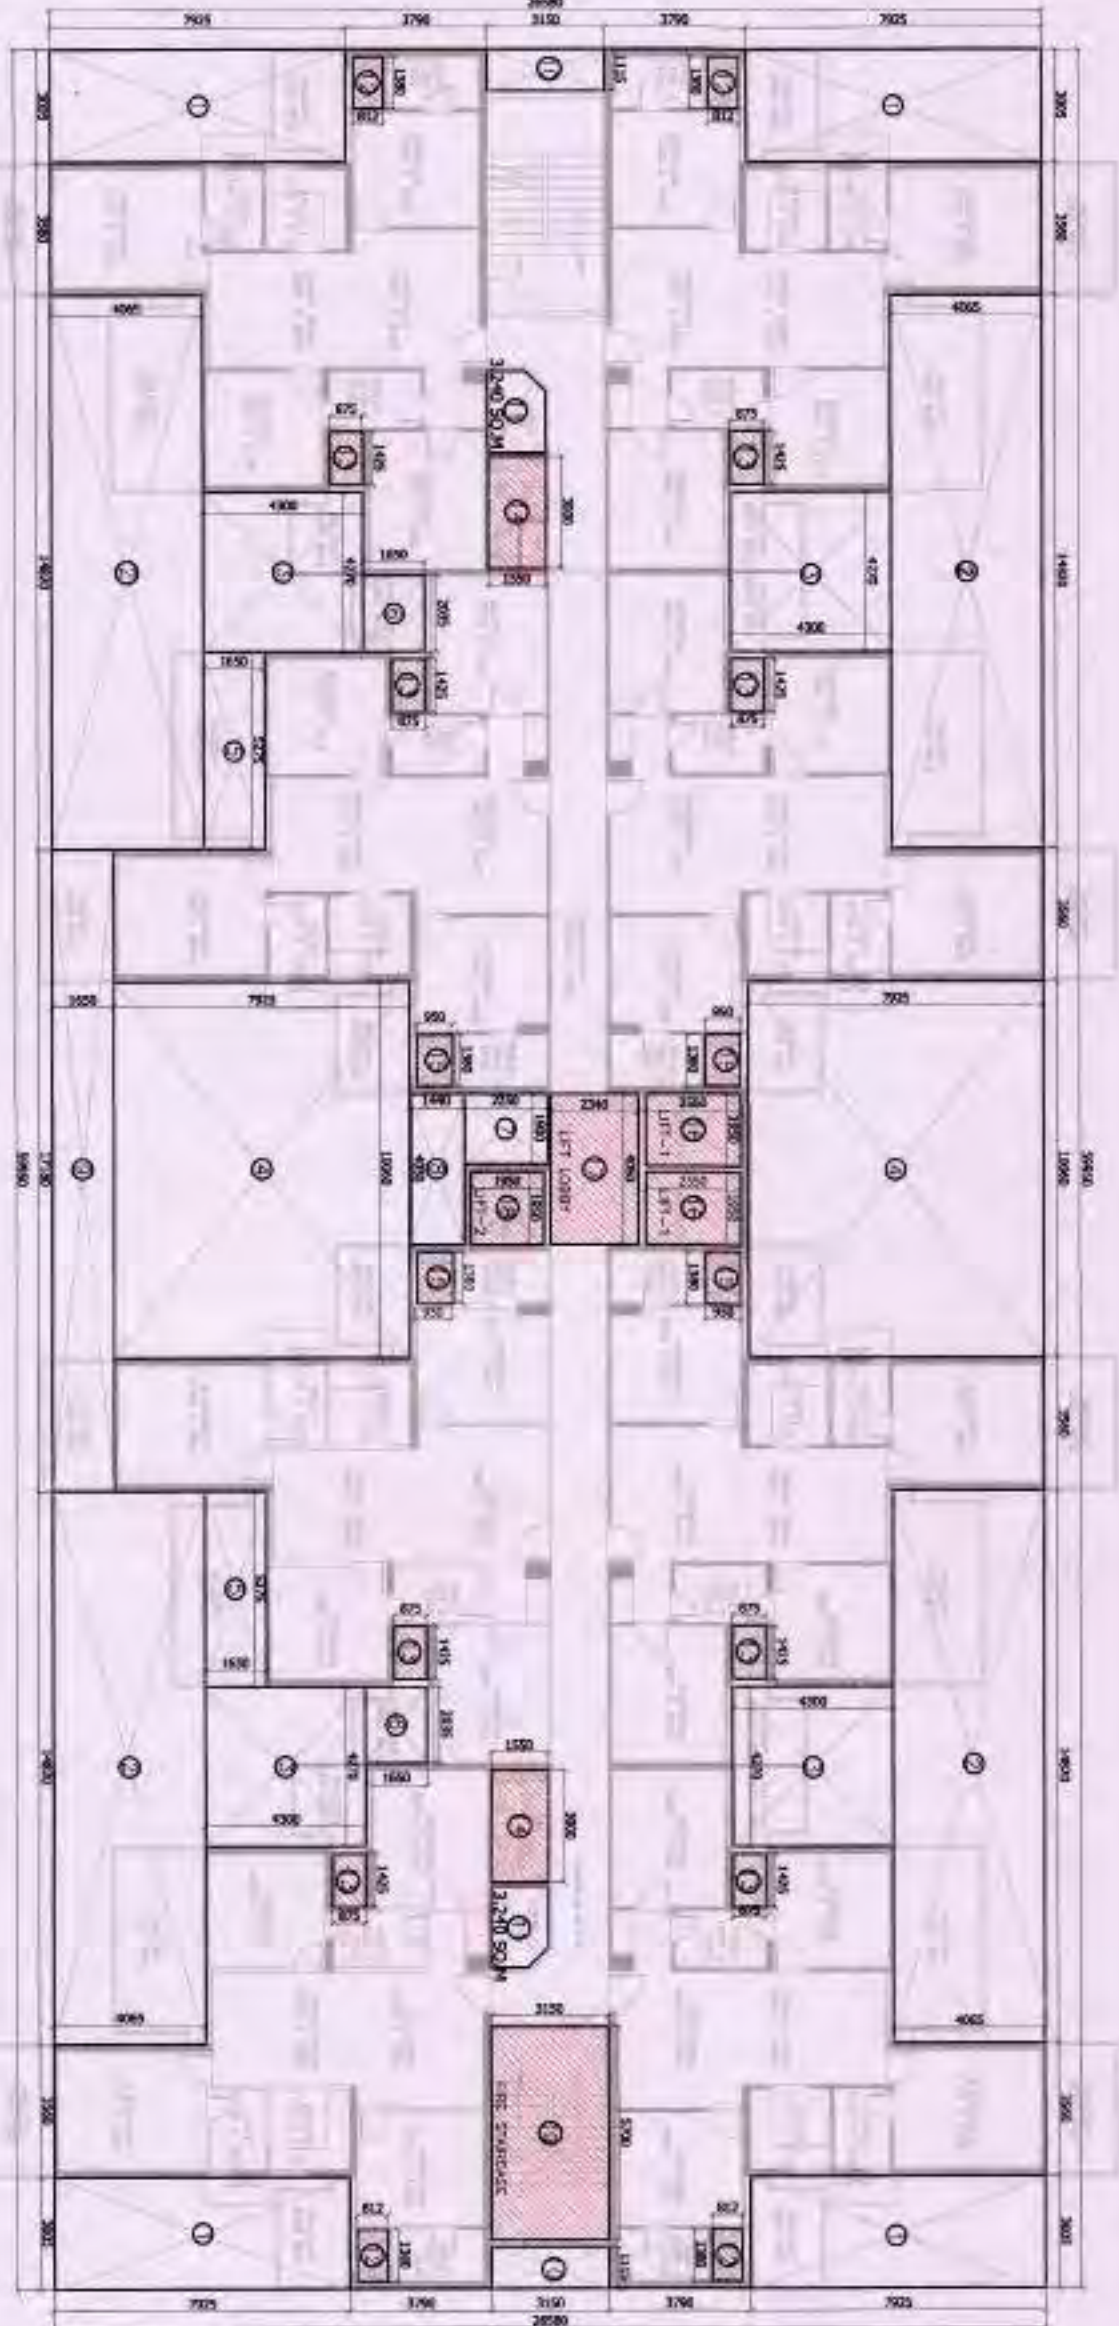


TYPICAL FLOOR SUPERIMPOSED PLAN



STILT FLOOR AREA DETAIL

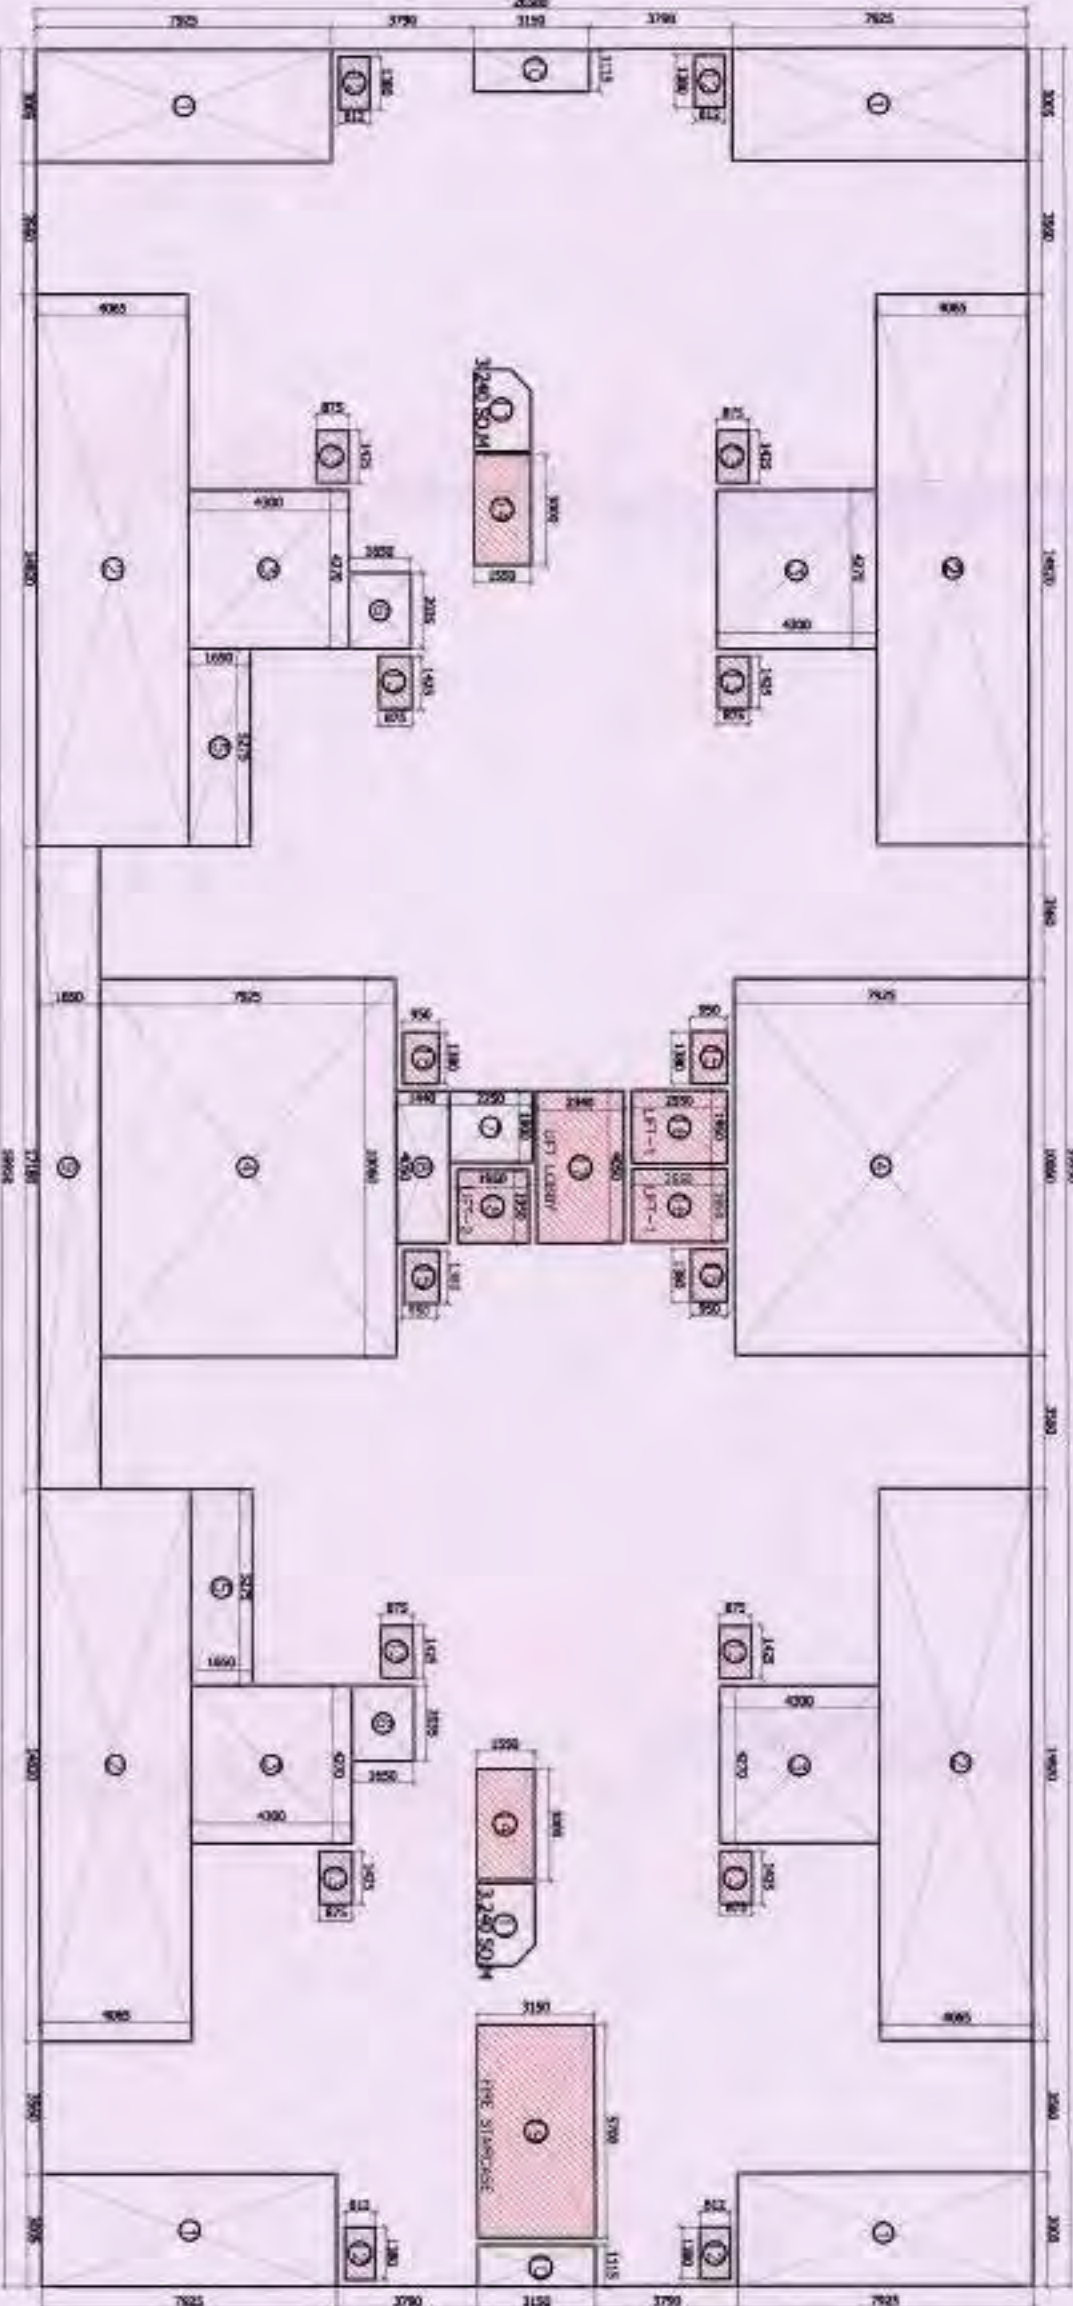


TYPICAL FLOOR AREA DETAIL

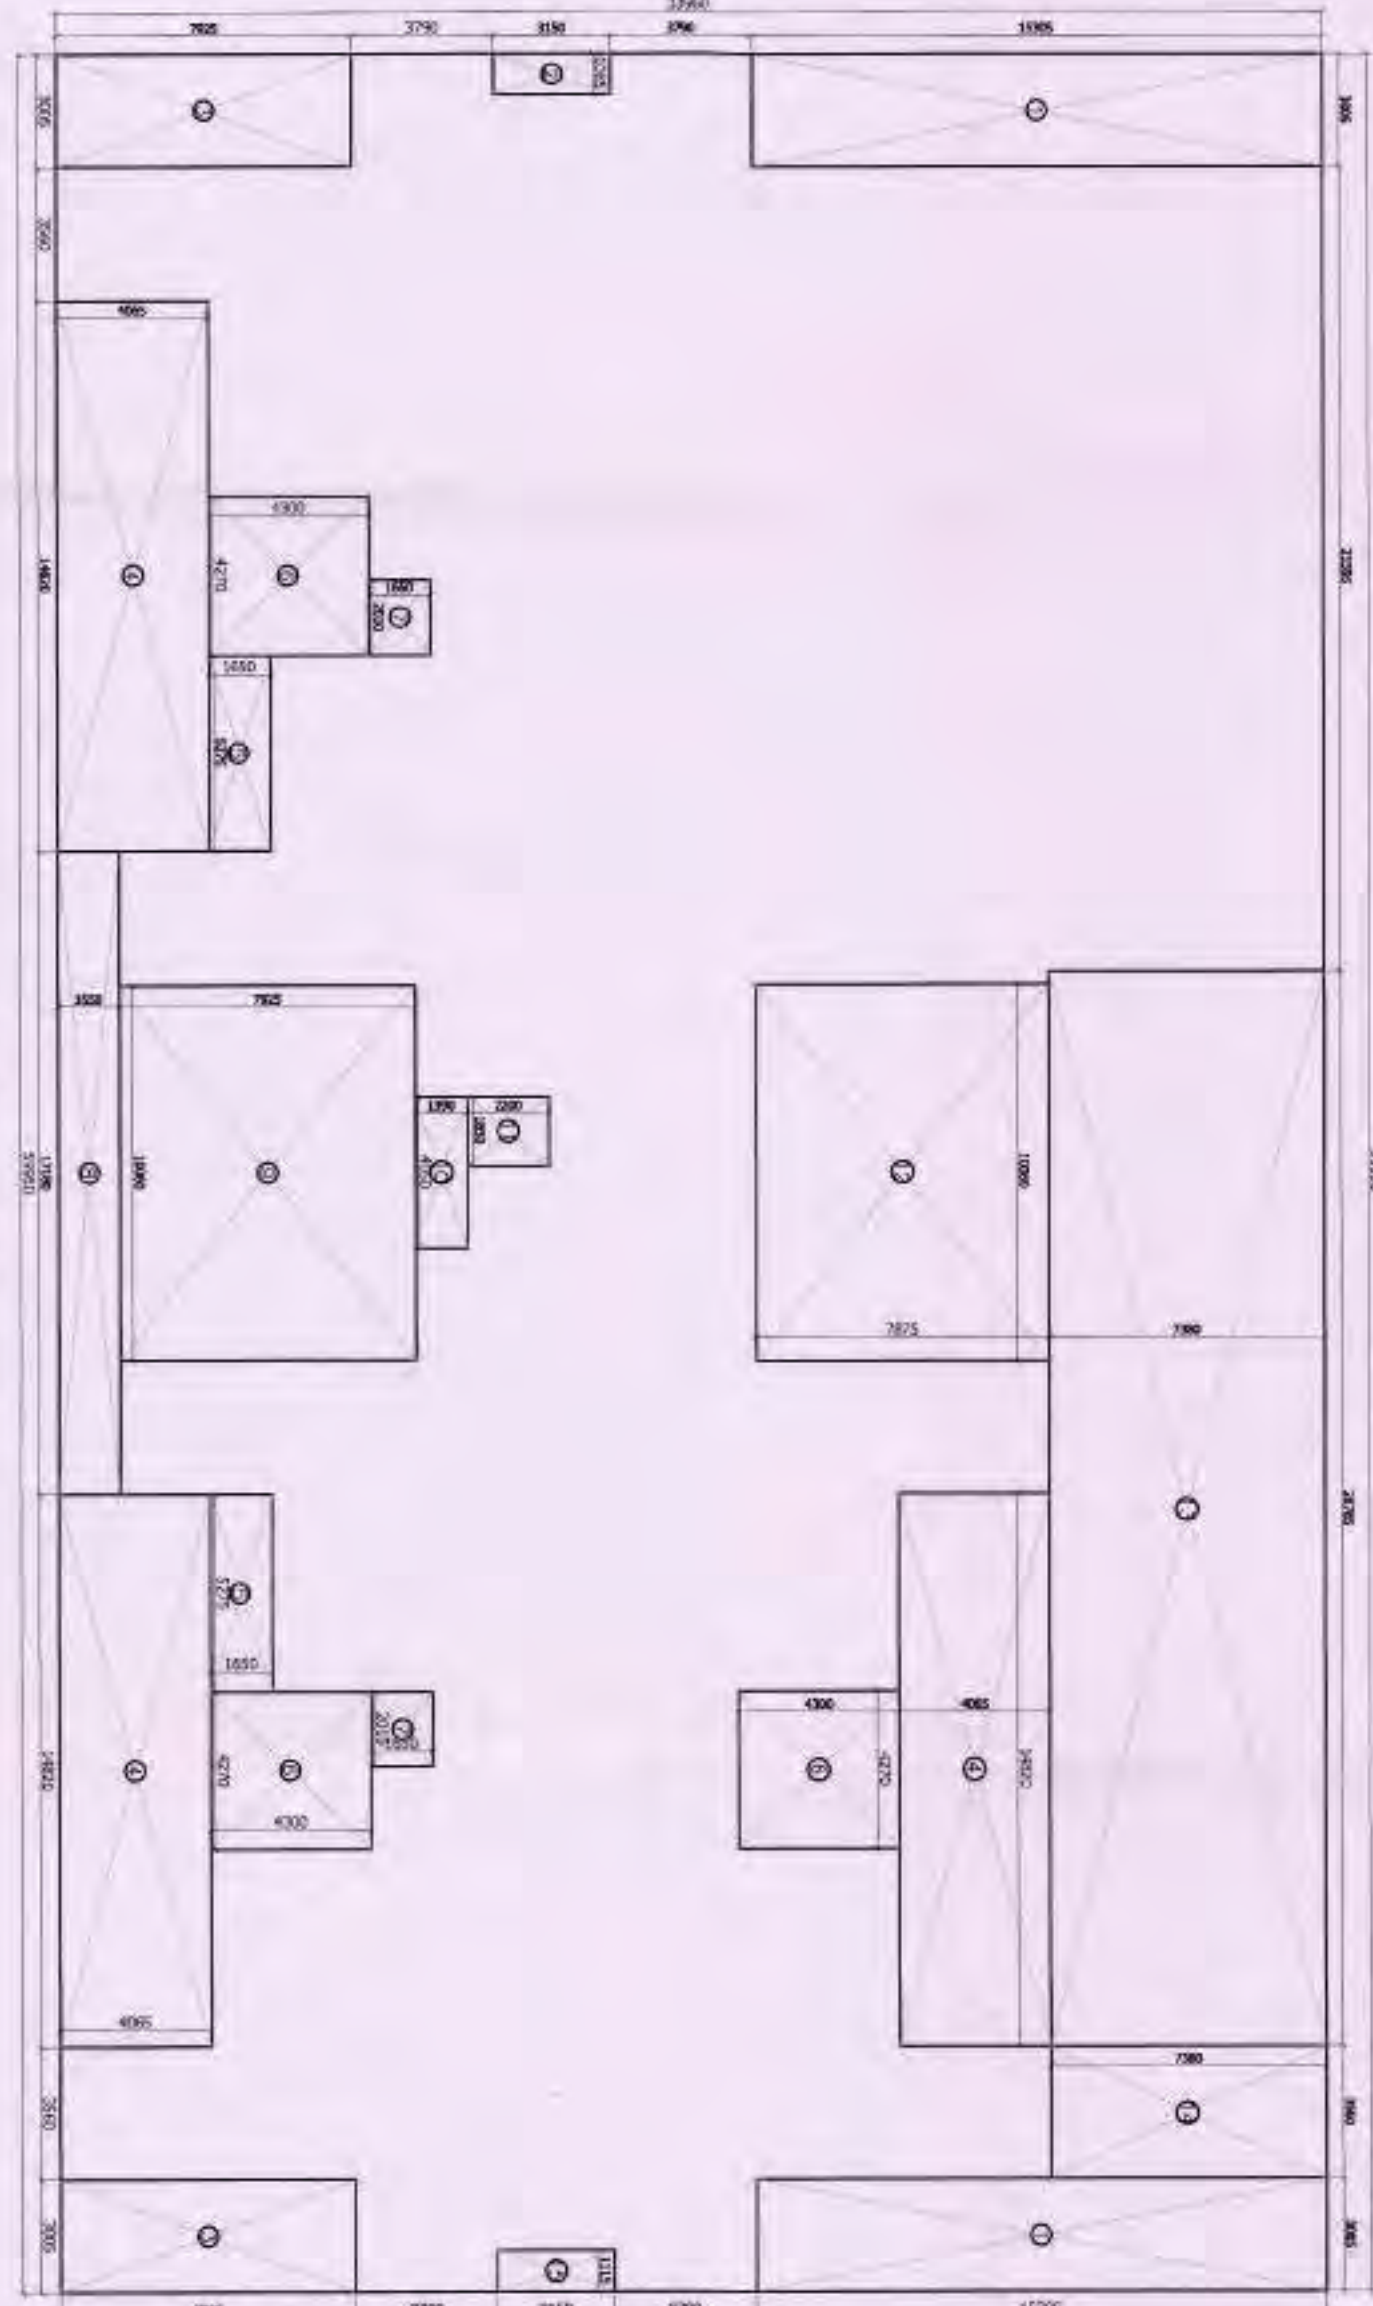


GROUND COVERAGE AREA DETAIL


BLOCK - A						TYPICAL FLOOR AREA DETAIL						15% PRESCRIBED PLOT					
GROUND COVERAGE AREA DETAIL						TYPICAL FLOOR AREA DETAIL						15% PRESCRIBED PLOT					
LESS AREA	1	2	3	4	5	LESS AREA	1	2	3	4	5	LESS AREA	1	2	3	4	5
1	2	3	4	5	6	1	2	3	4	5	6	1	2	3	4	5	6
1	2	3	4	5	6	1	2	3	4	5	6	1	2	3	4	5	6
7	8	9	10	11	12	7	8	9	10	11	12	7	8	9	10	11	12
13	14	15	16	17	18	13	14	15	16	17	18	13	14	15	16	17	18
499	500	501	502	503	504	499	500	501	502	503	504</						

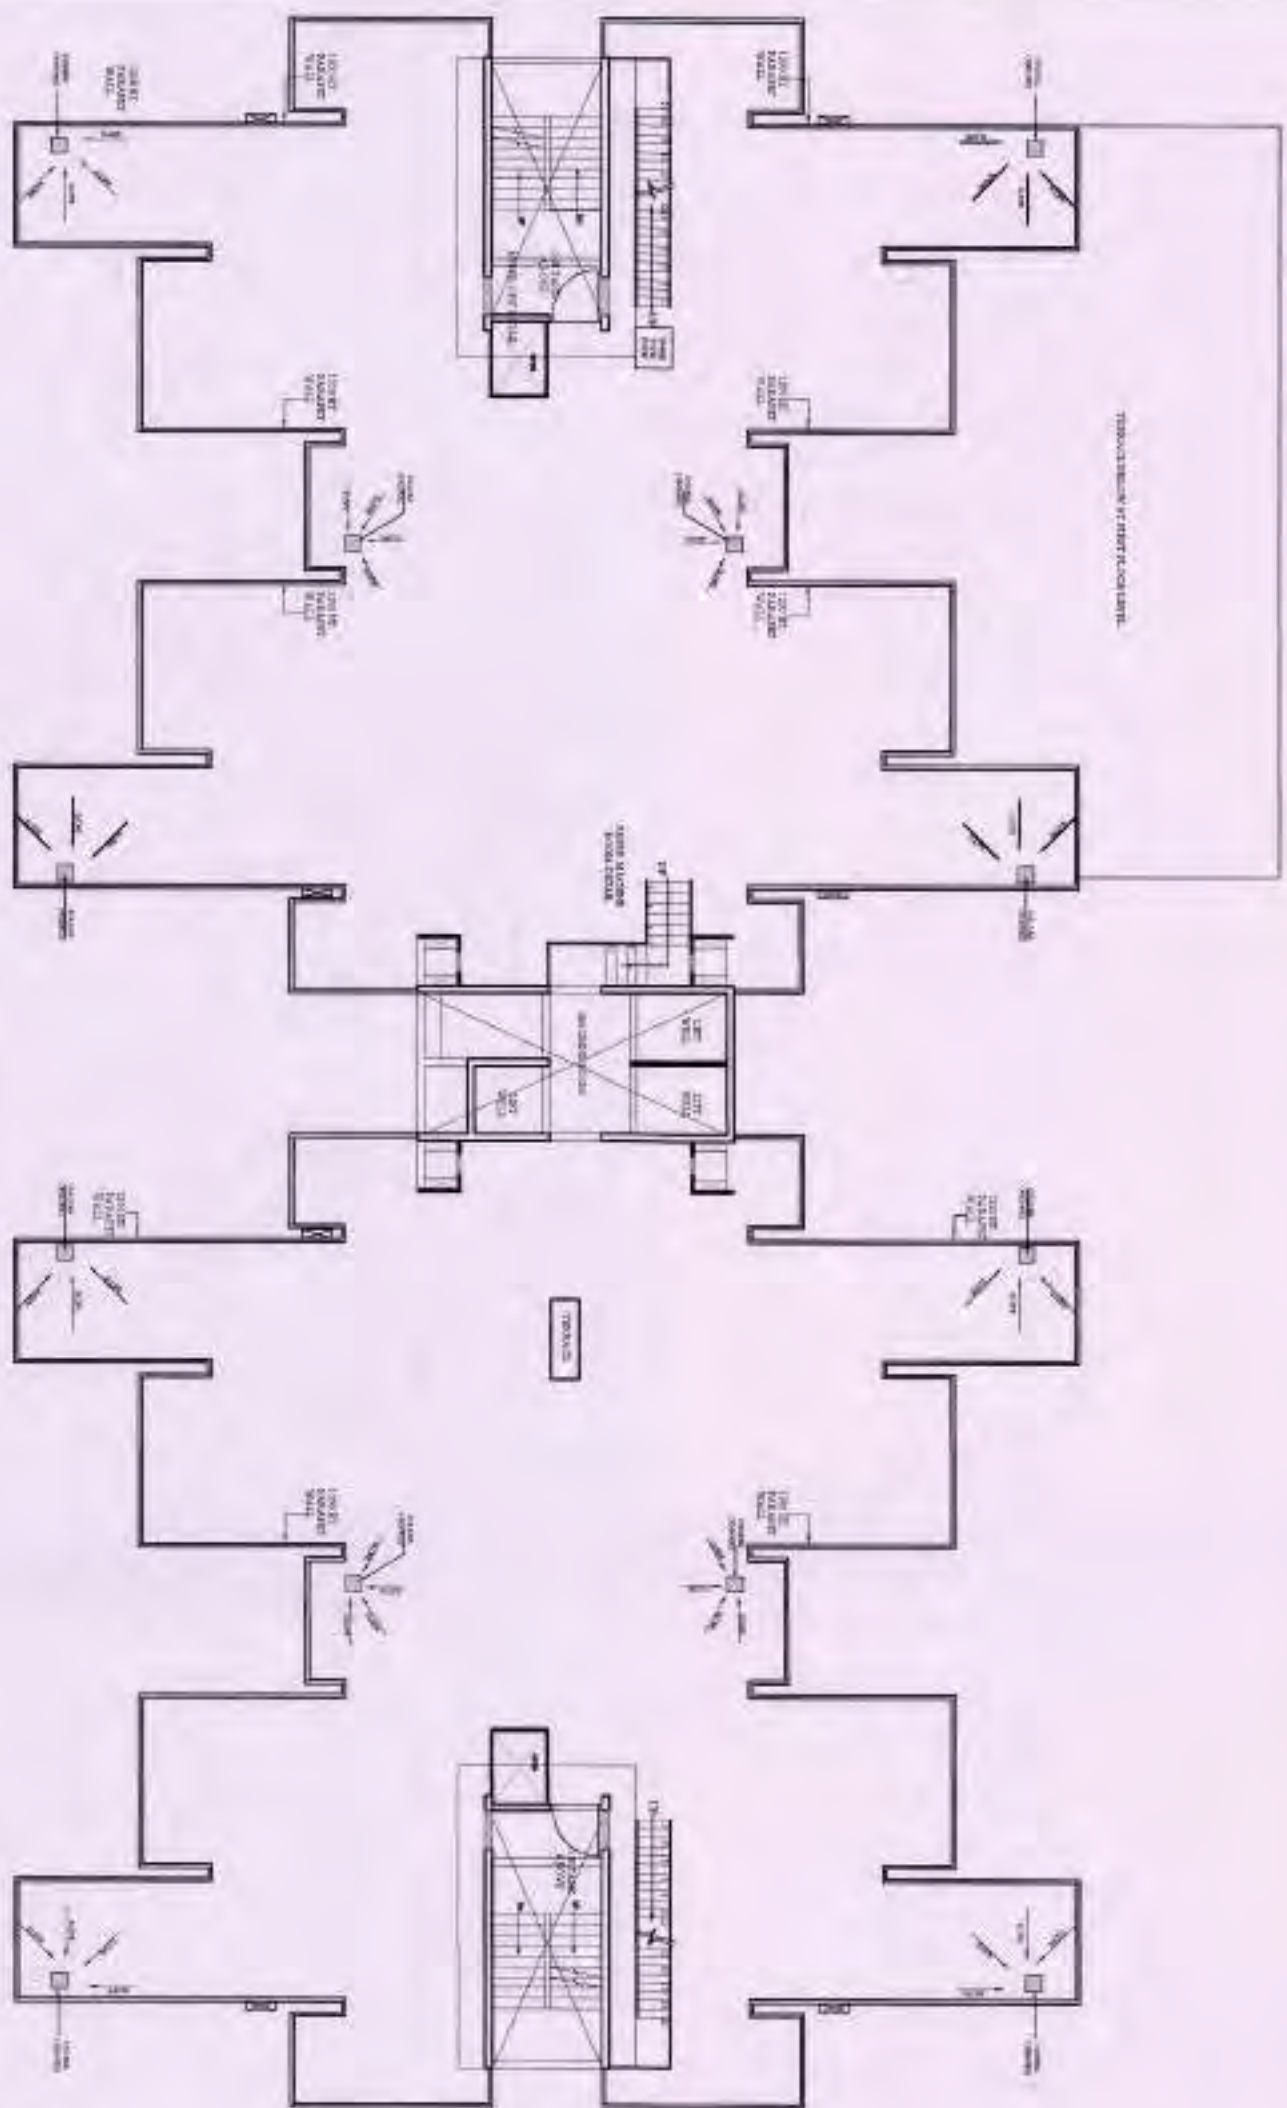


TERRACE FLOOR PLAN

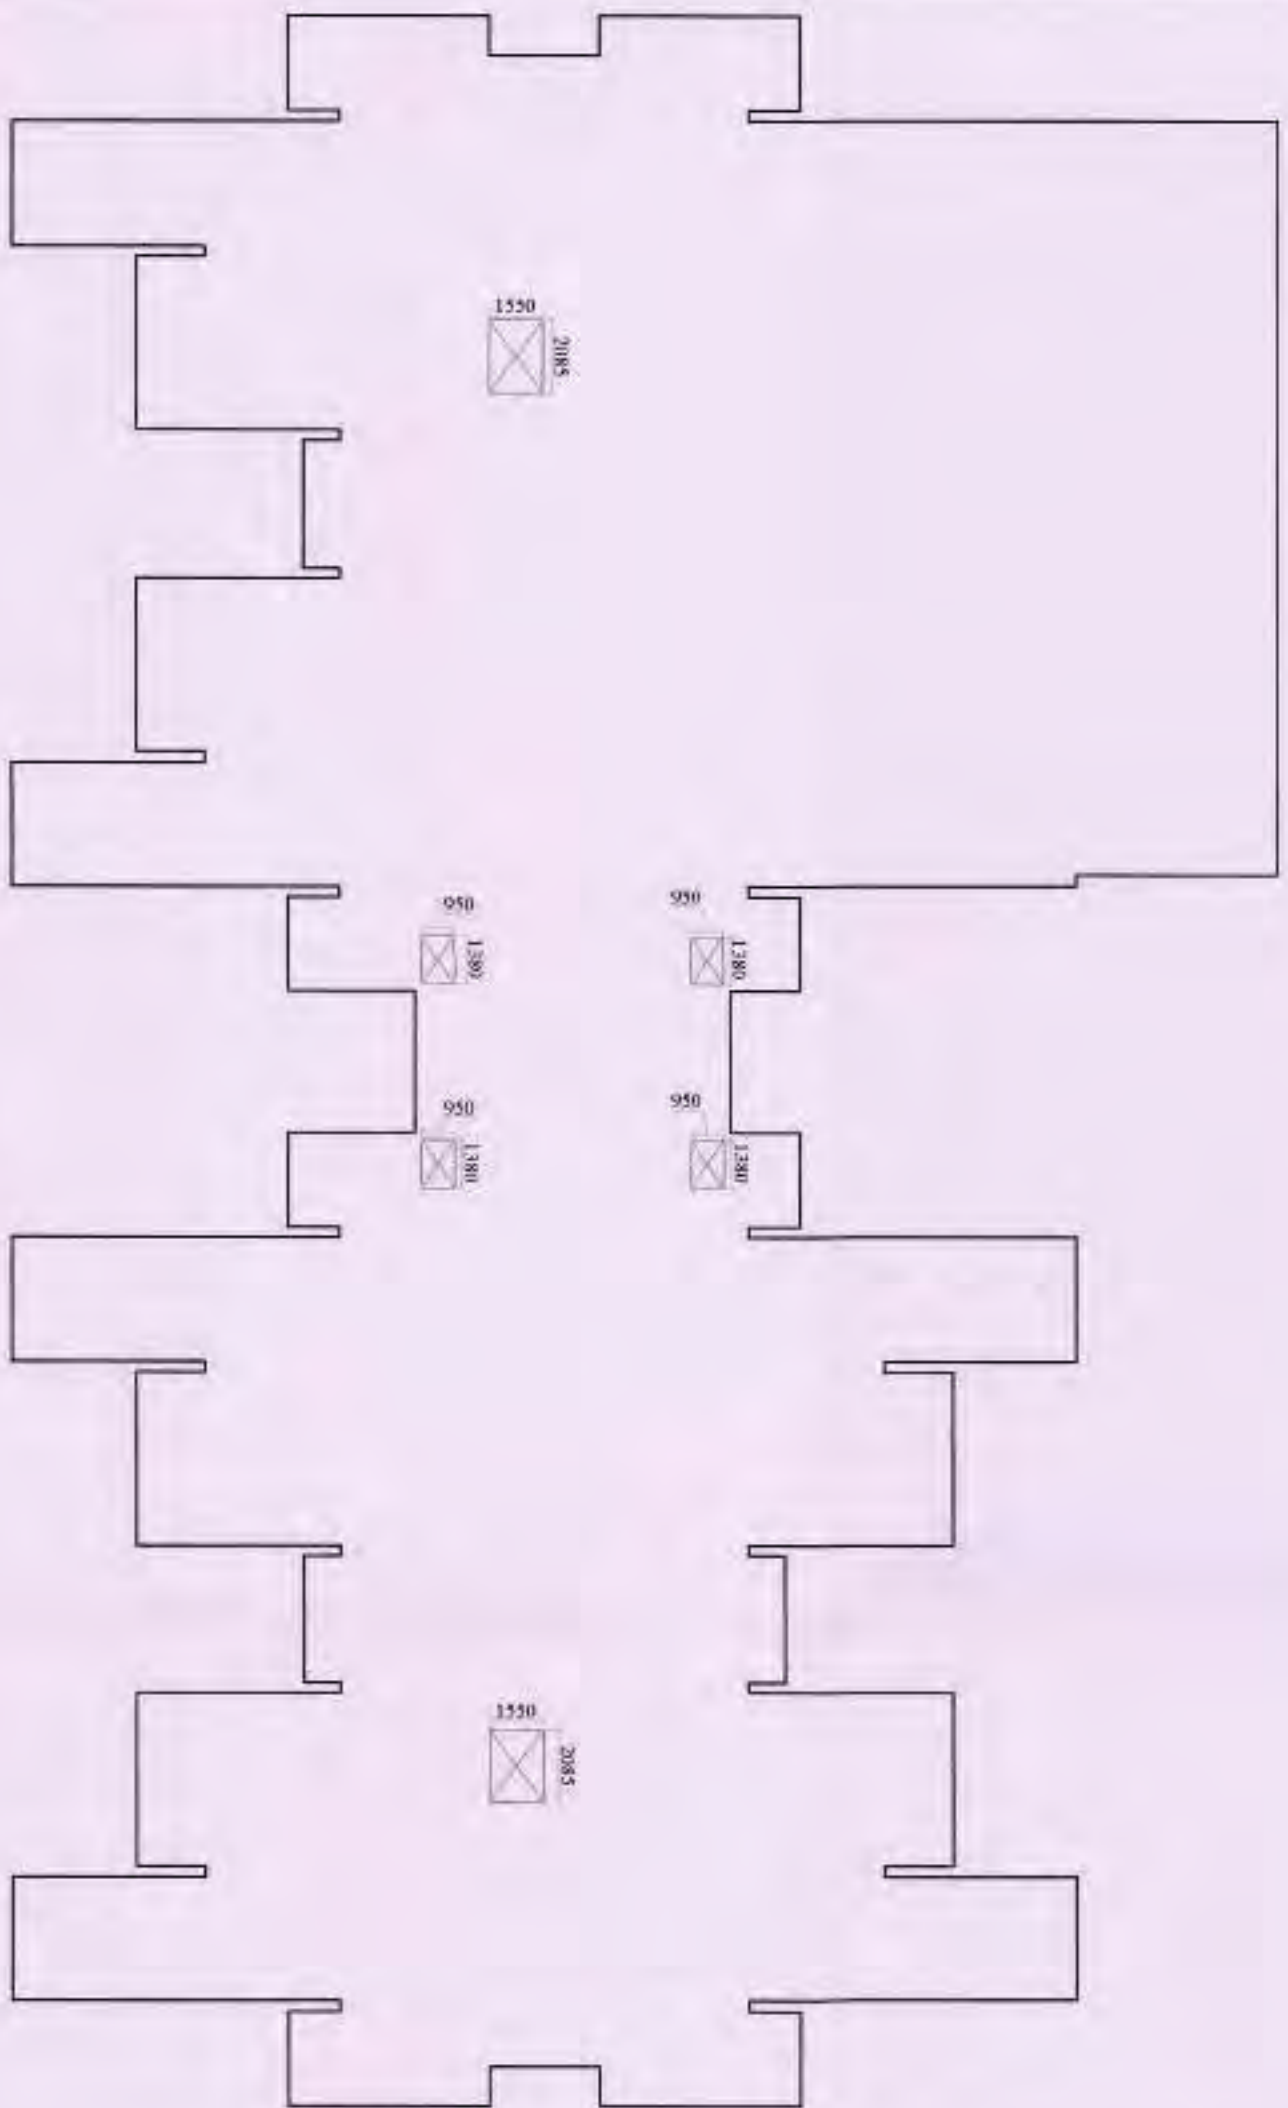


ROOF TOP AREA DETAIL

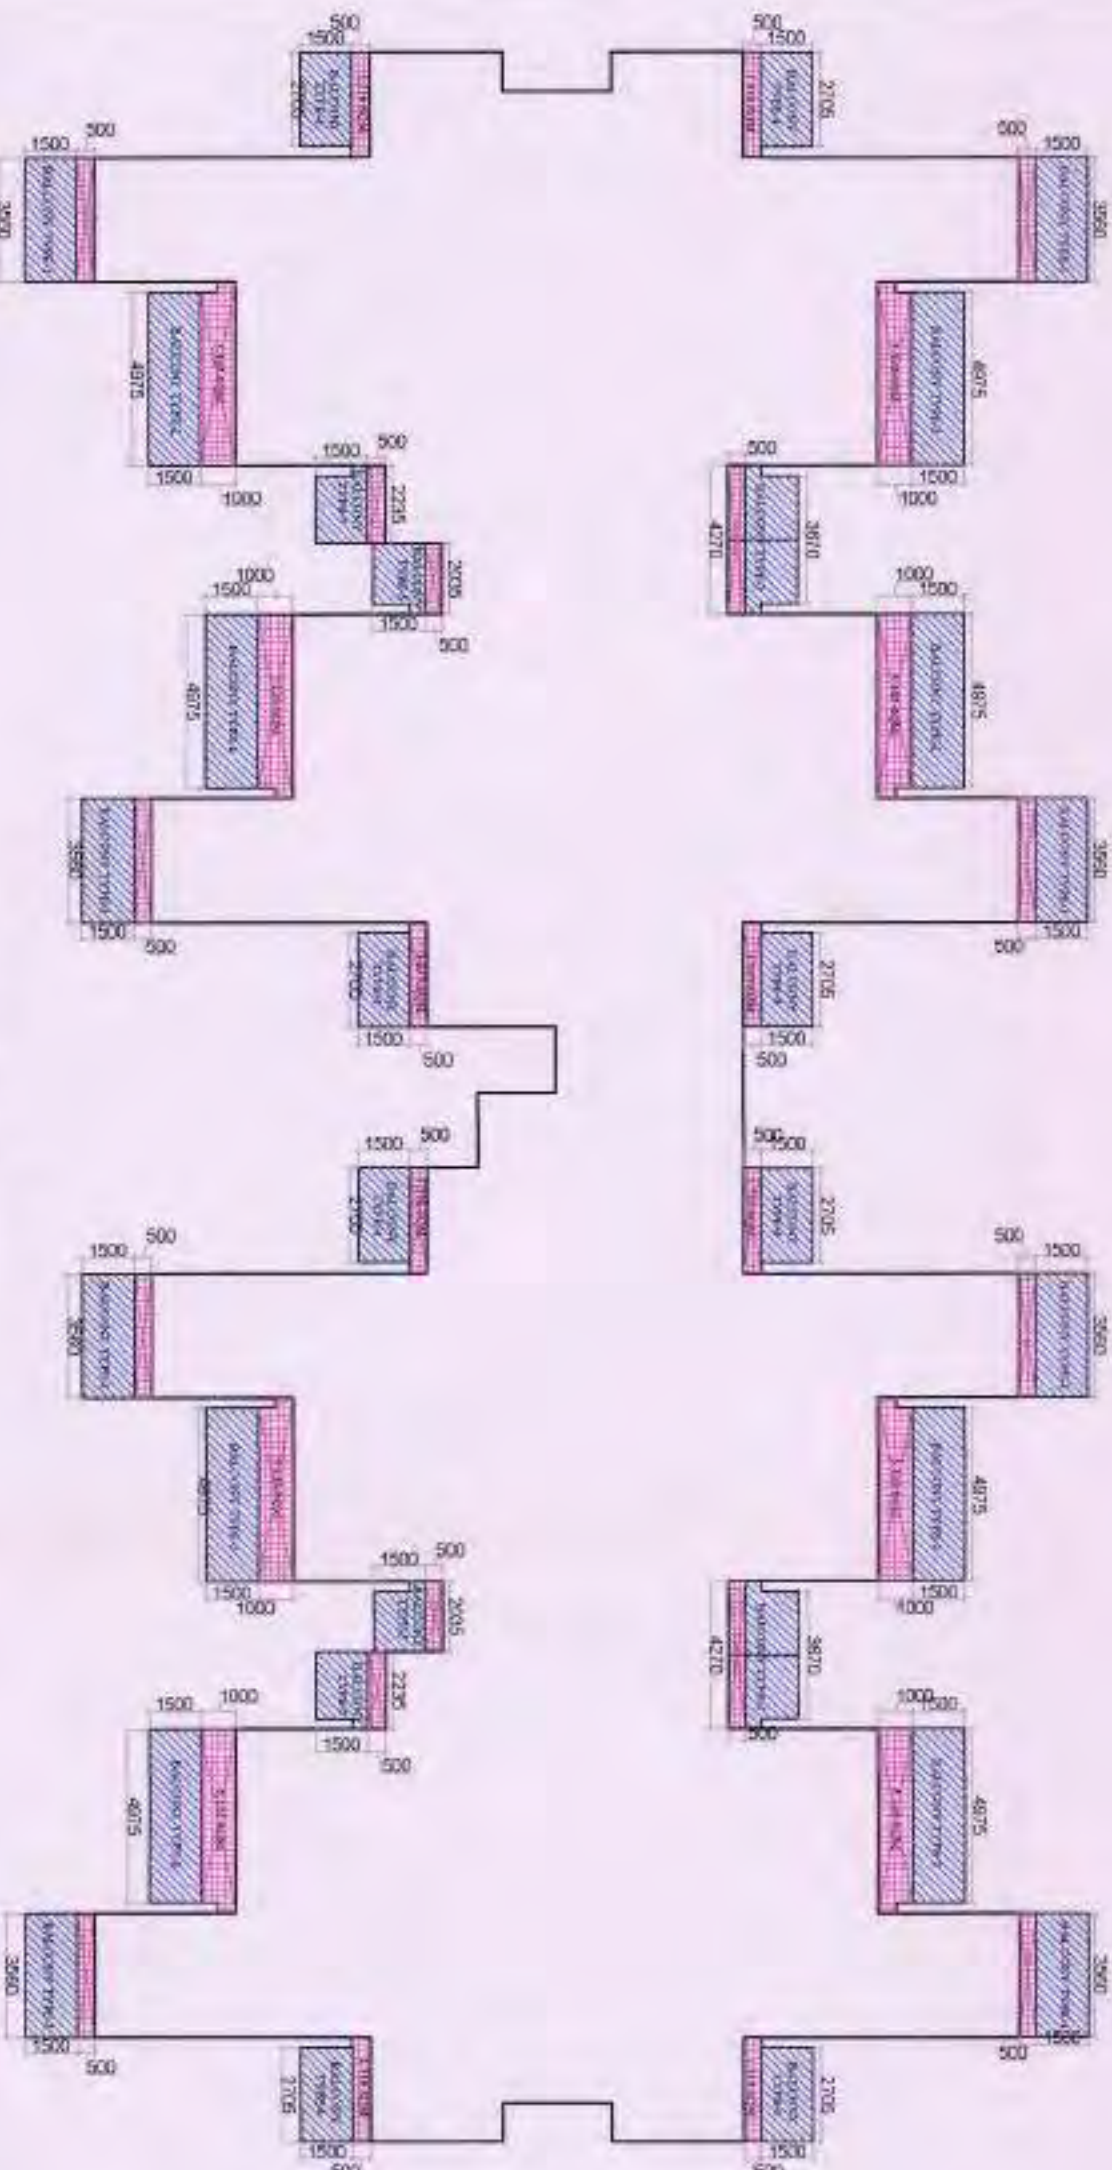

EXCESS BALCONY AREA DETAIL

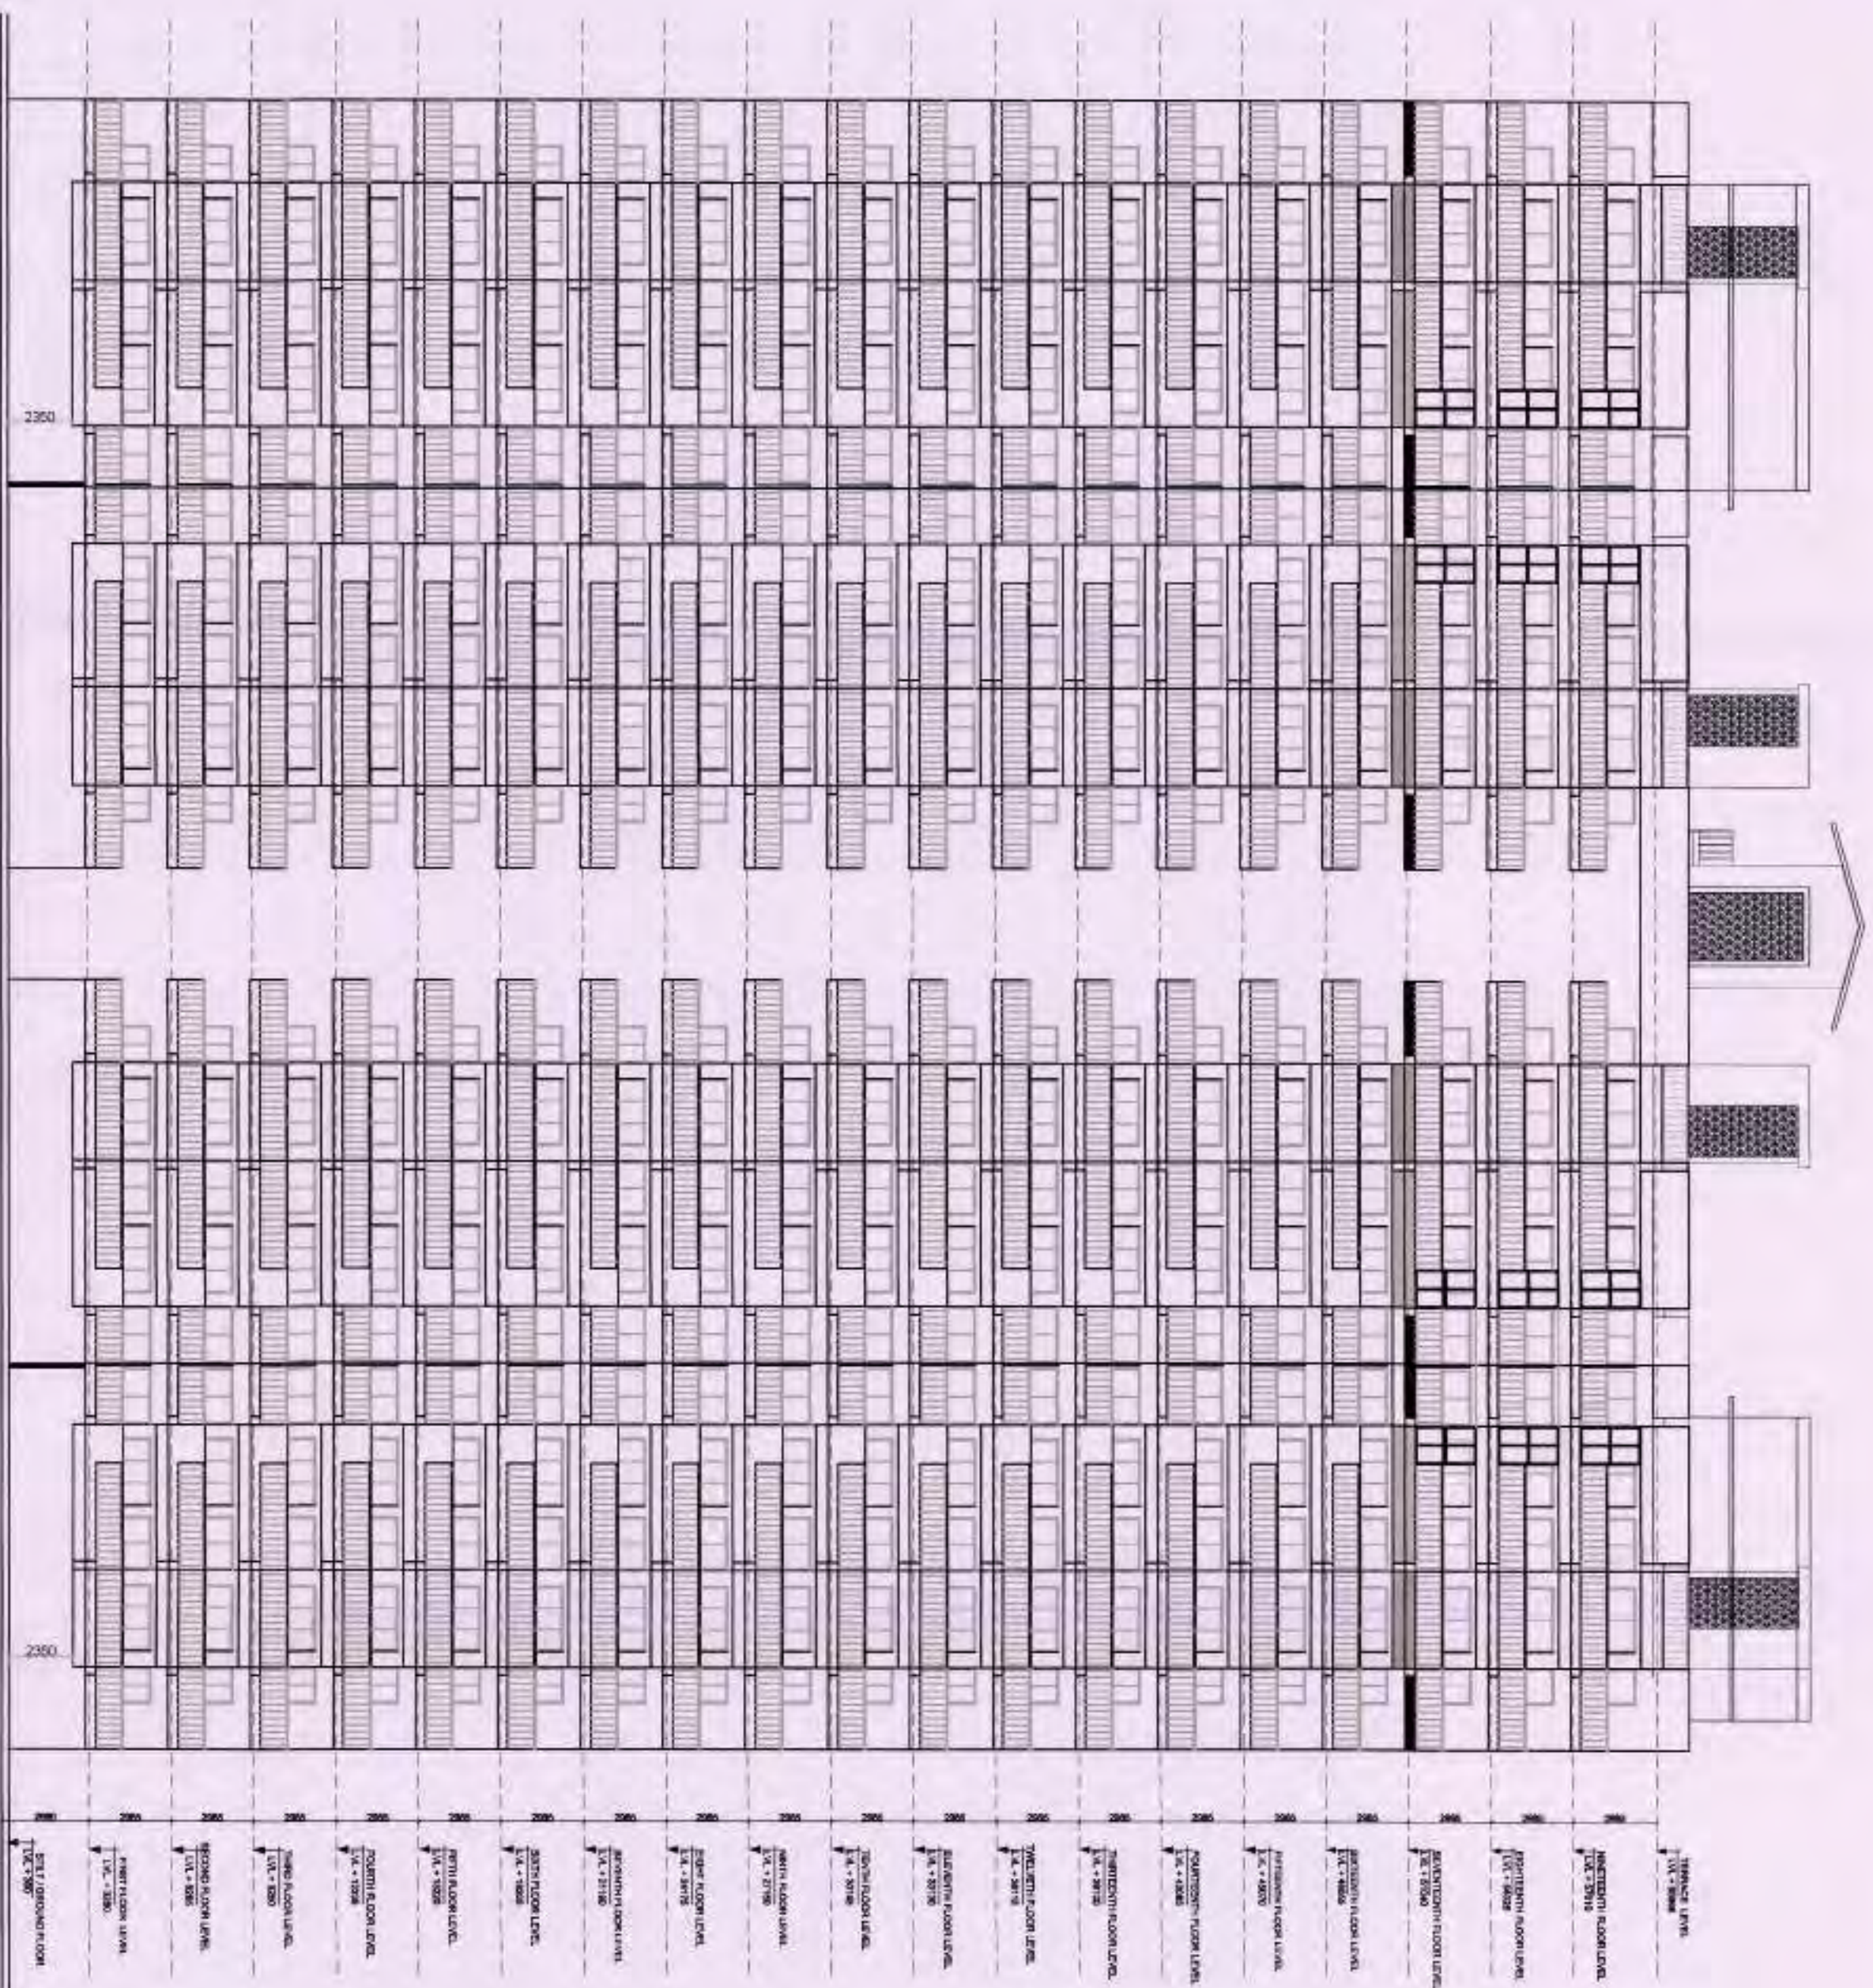

FRONT ELEVATION

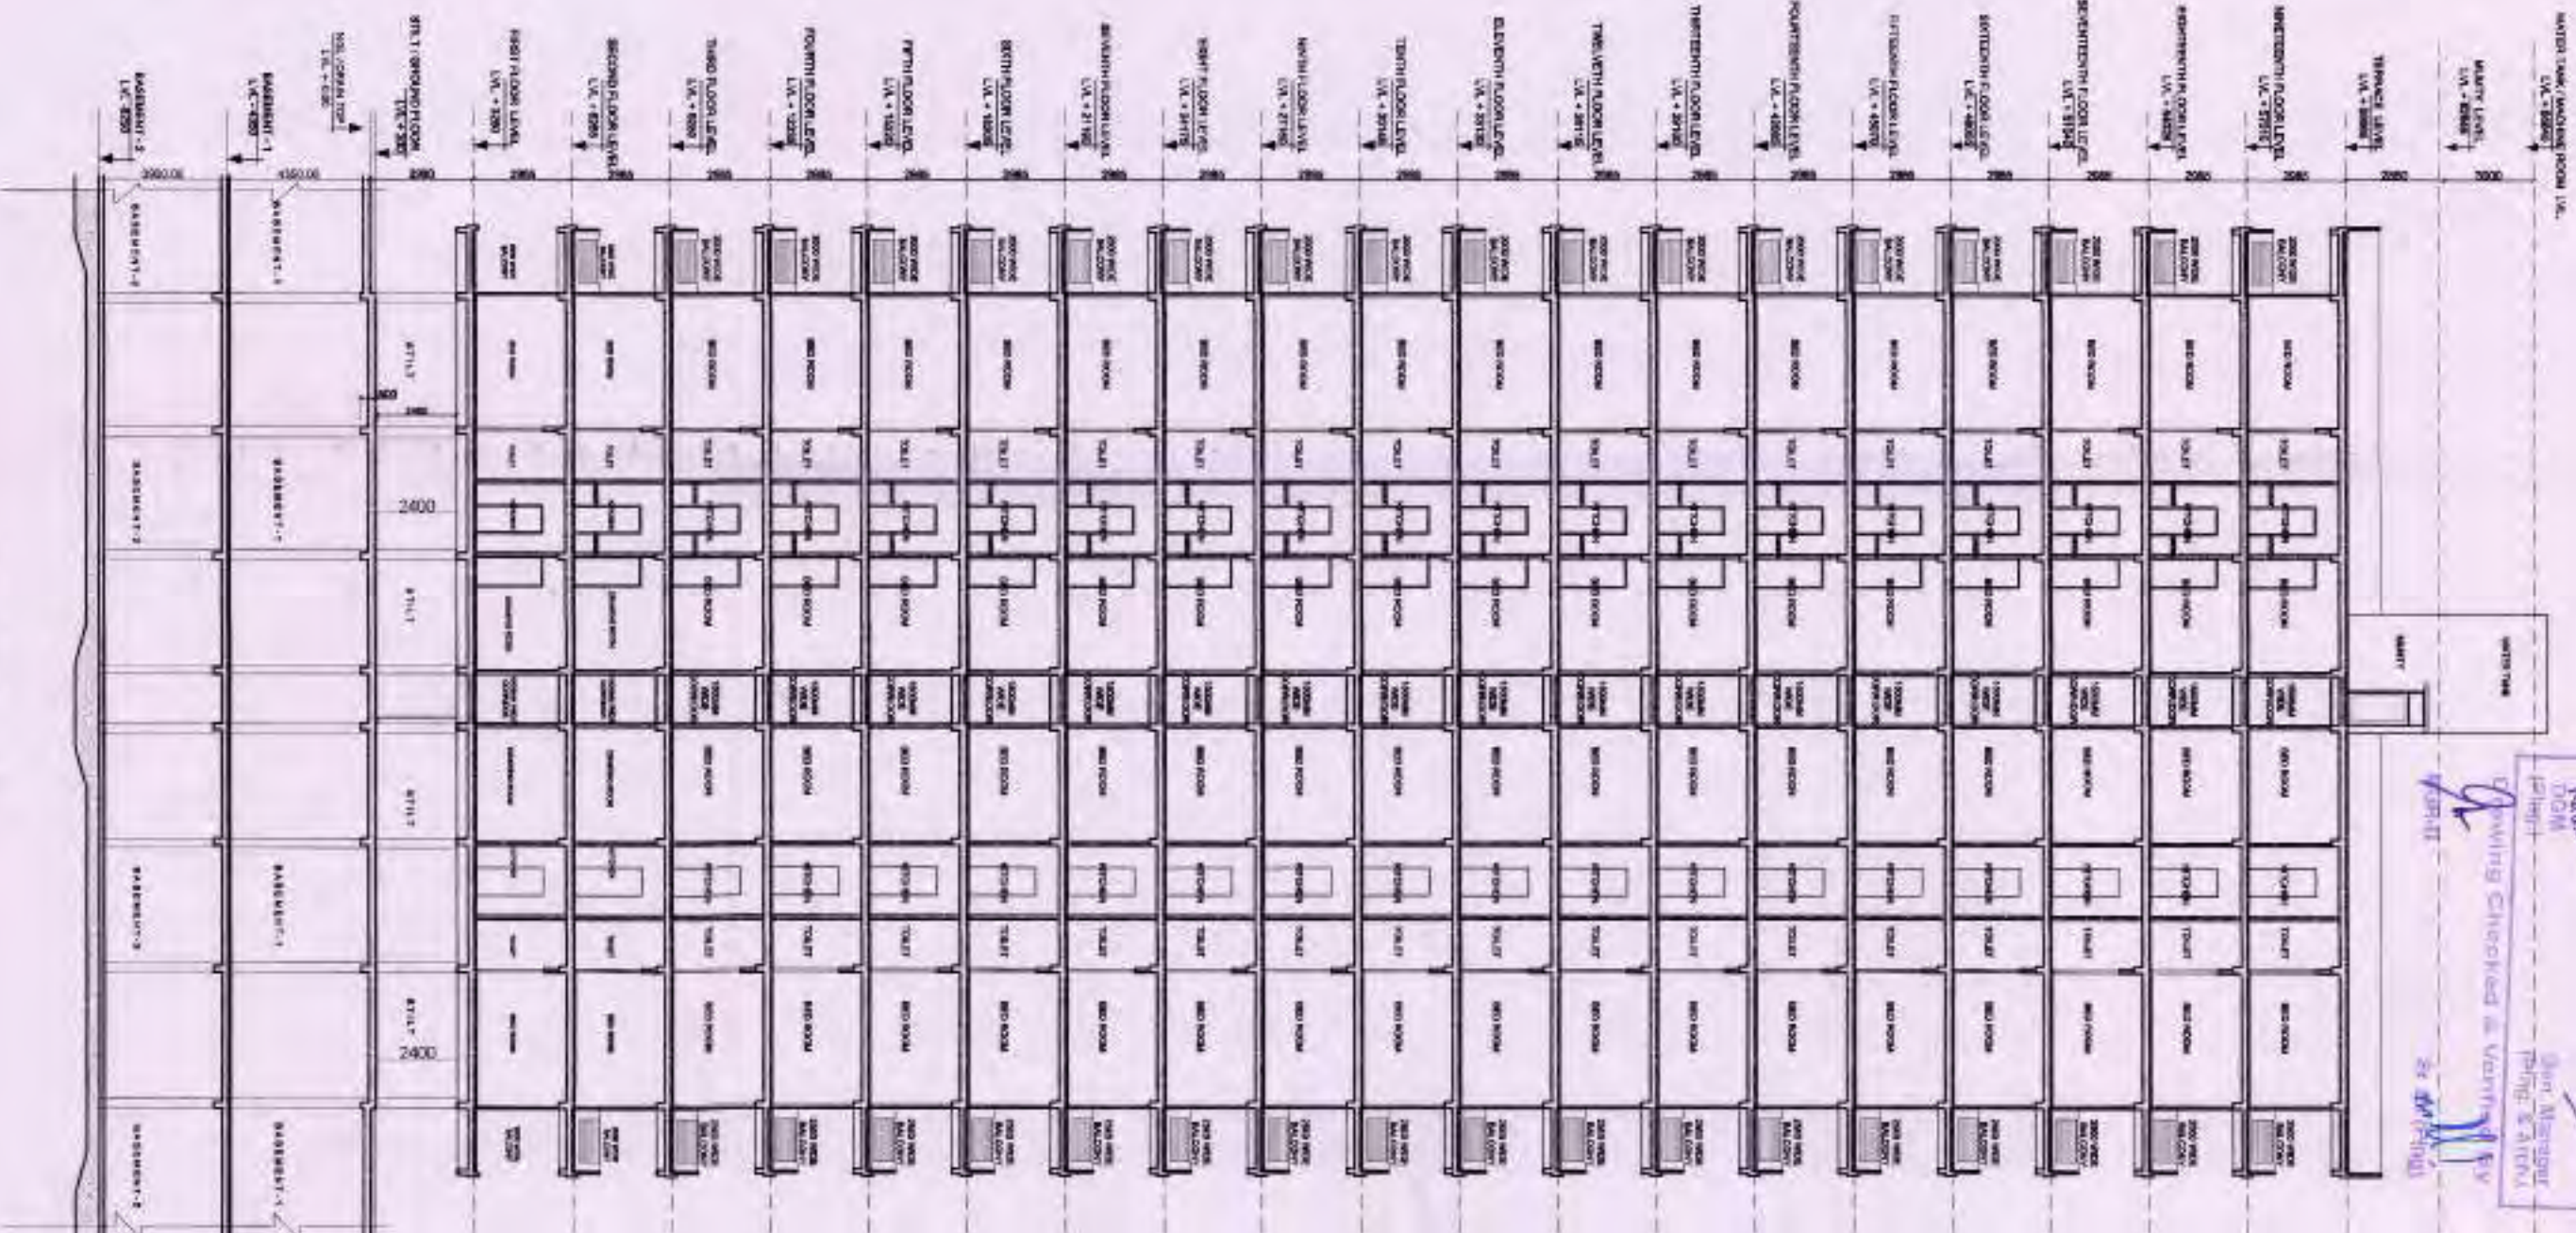

SECTION AA



MUMTY OVER HEAD TANK & MACHINE ROOM AREA DETAIL

CLIENT :-
UP TOWNSHIP INFRASTRUCTURE (P) LIMITED
GAIR BIZ PARK PLOT NO - 1, ABHAY KHAND-II,
INDRAPURAM, GHAZIABAD

PROJECT :-
EXISTING GROUP HOUSING PROJECT
"GAIR ATULYAM" AT PLOT NO GA - 1A,
SECTOR - OMICRON - I GREATER NOIDA UP

SCALE :-
REVISID SUBMISSION DRAWING

TITLE :- TERRACE FLOOR PLAN, ROOF TOP AREA
DETAIL, ELEVATION & SECTION

OWNERS SIGN

ARCHITECT SIGN

UP TOWNSHIP INFRASTRUCTURE (P) LTD.
ARCHITECT
GAIR BIZ PARK PLOT NO - 1,
ABHAY KHAND-II,
INDRAPURAM, GHAZIABAD

APPROVED
2602 dated 29/12/2018
Valid upto dated 5 years


Greater Noida Municipal Corp. NOIDA

APPROVED
2602 dated 29/12/2018
Valid upto dated 5 years


APPROVED
2602 dated 29/12/2018
Valid upto dated 5 years

(BLOCK - A)


DRG NO. - SD-07

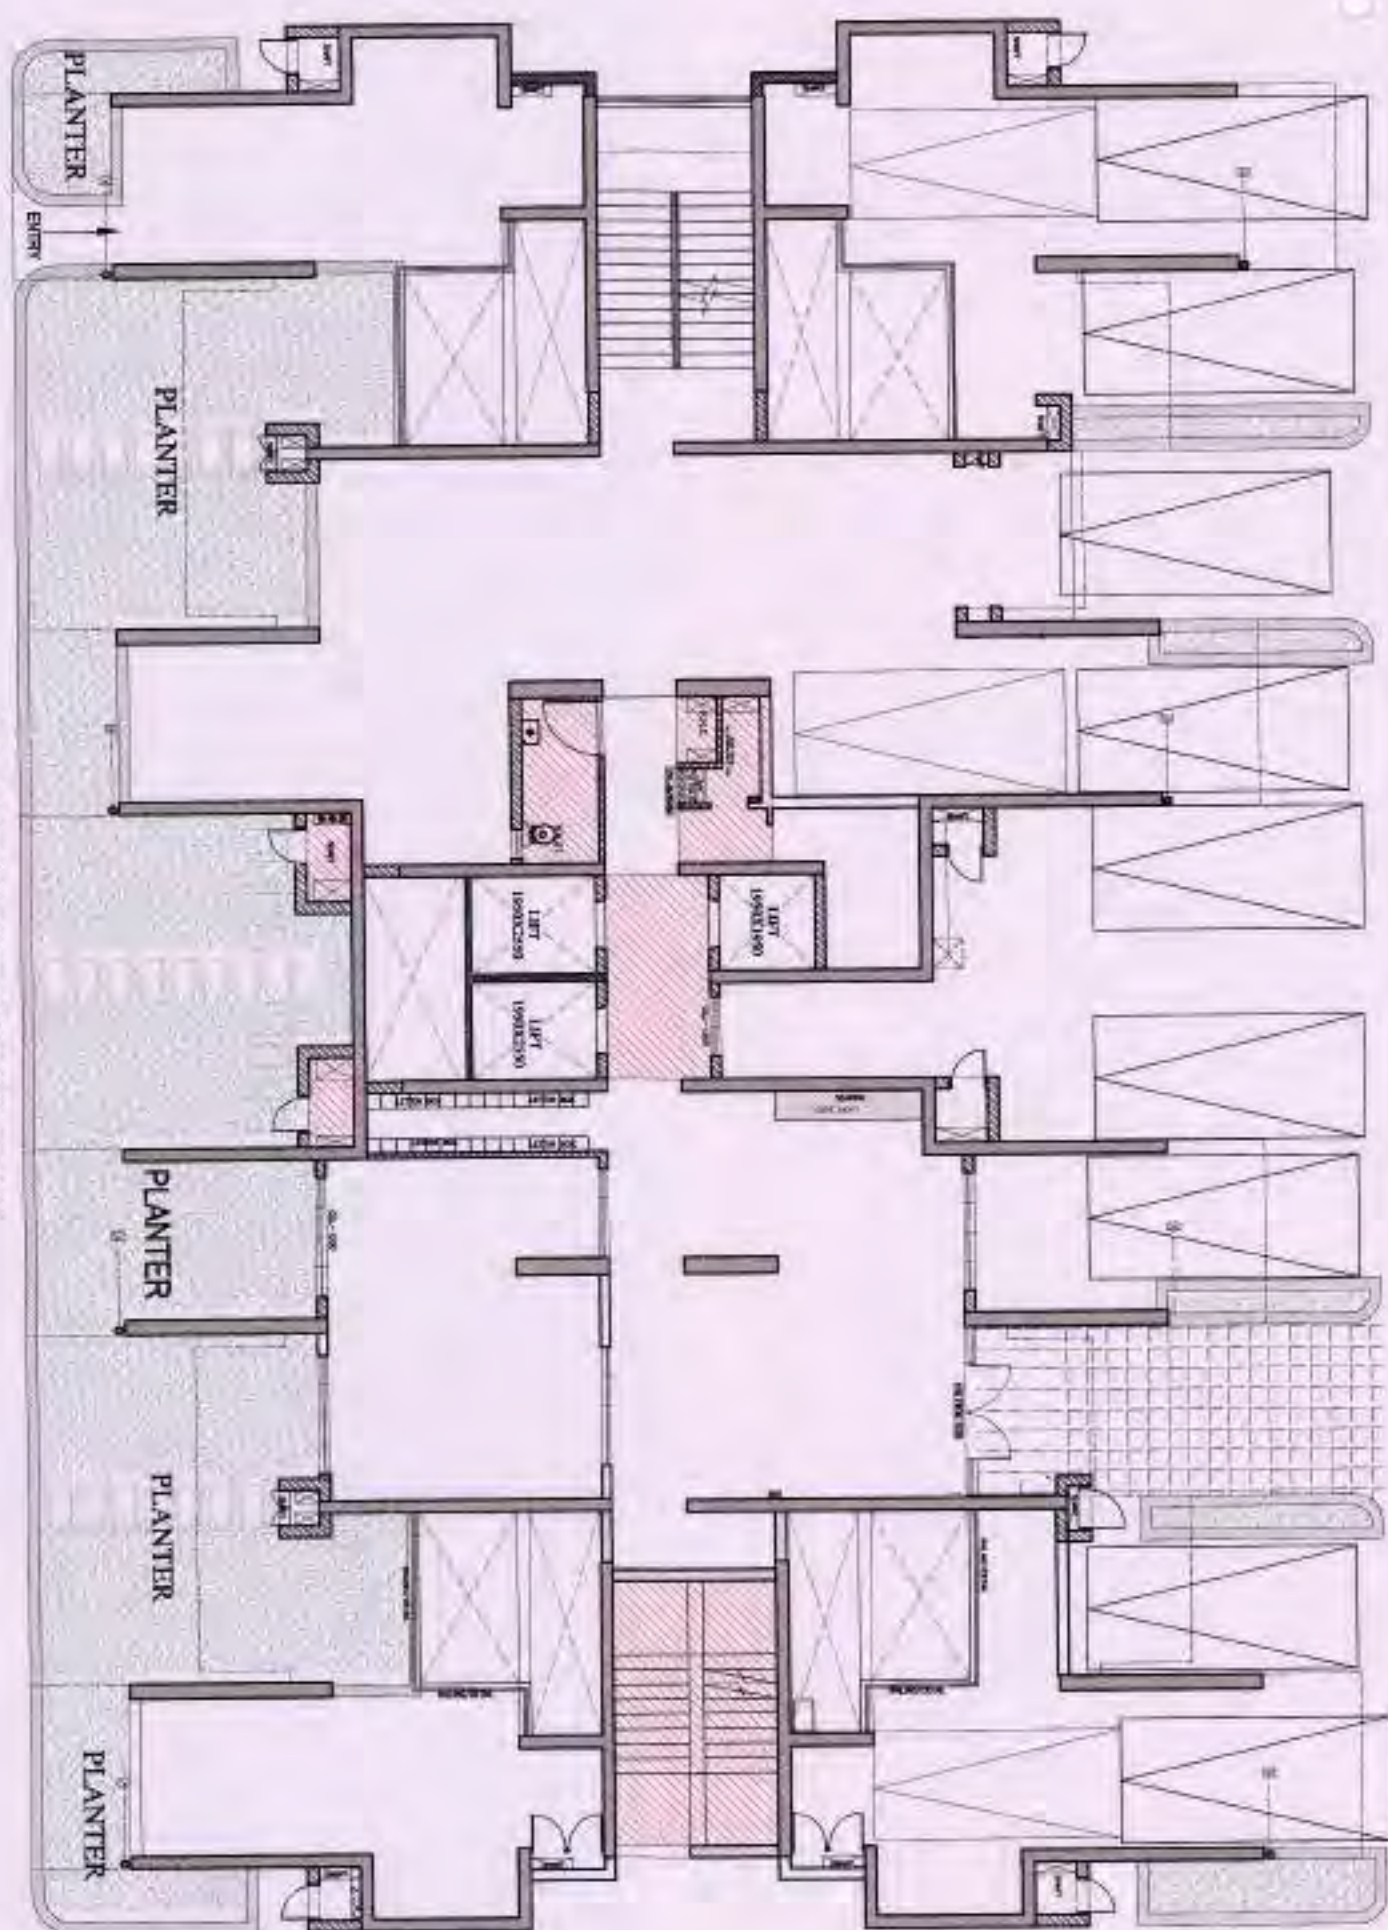


STILT/ GROUND FLOOR PLAN

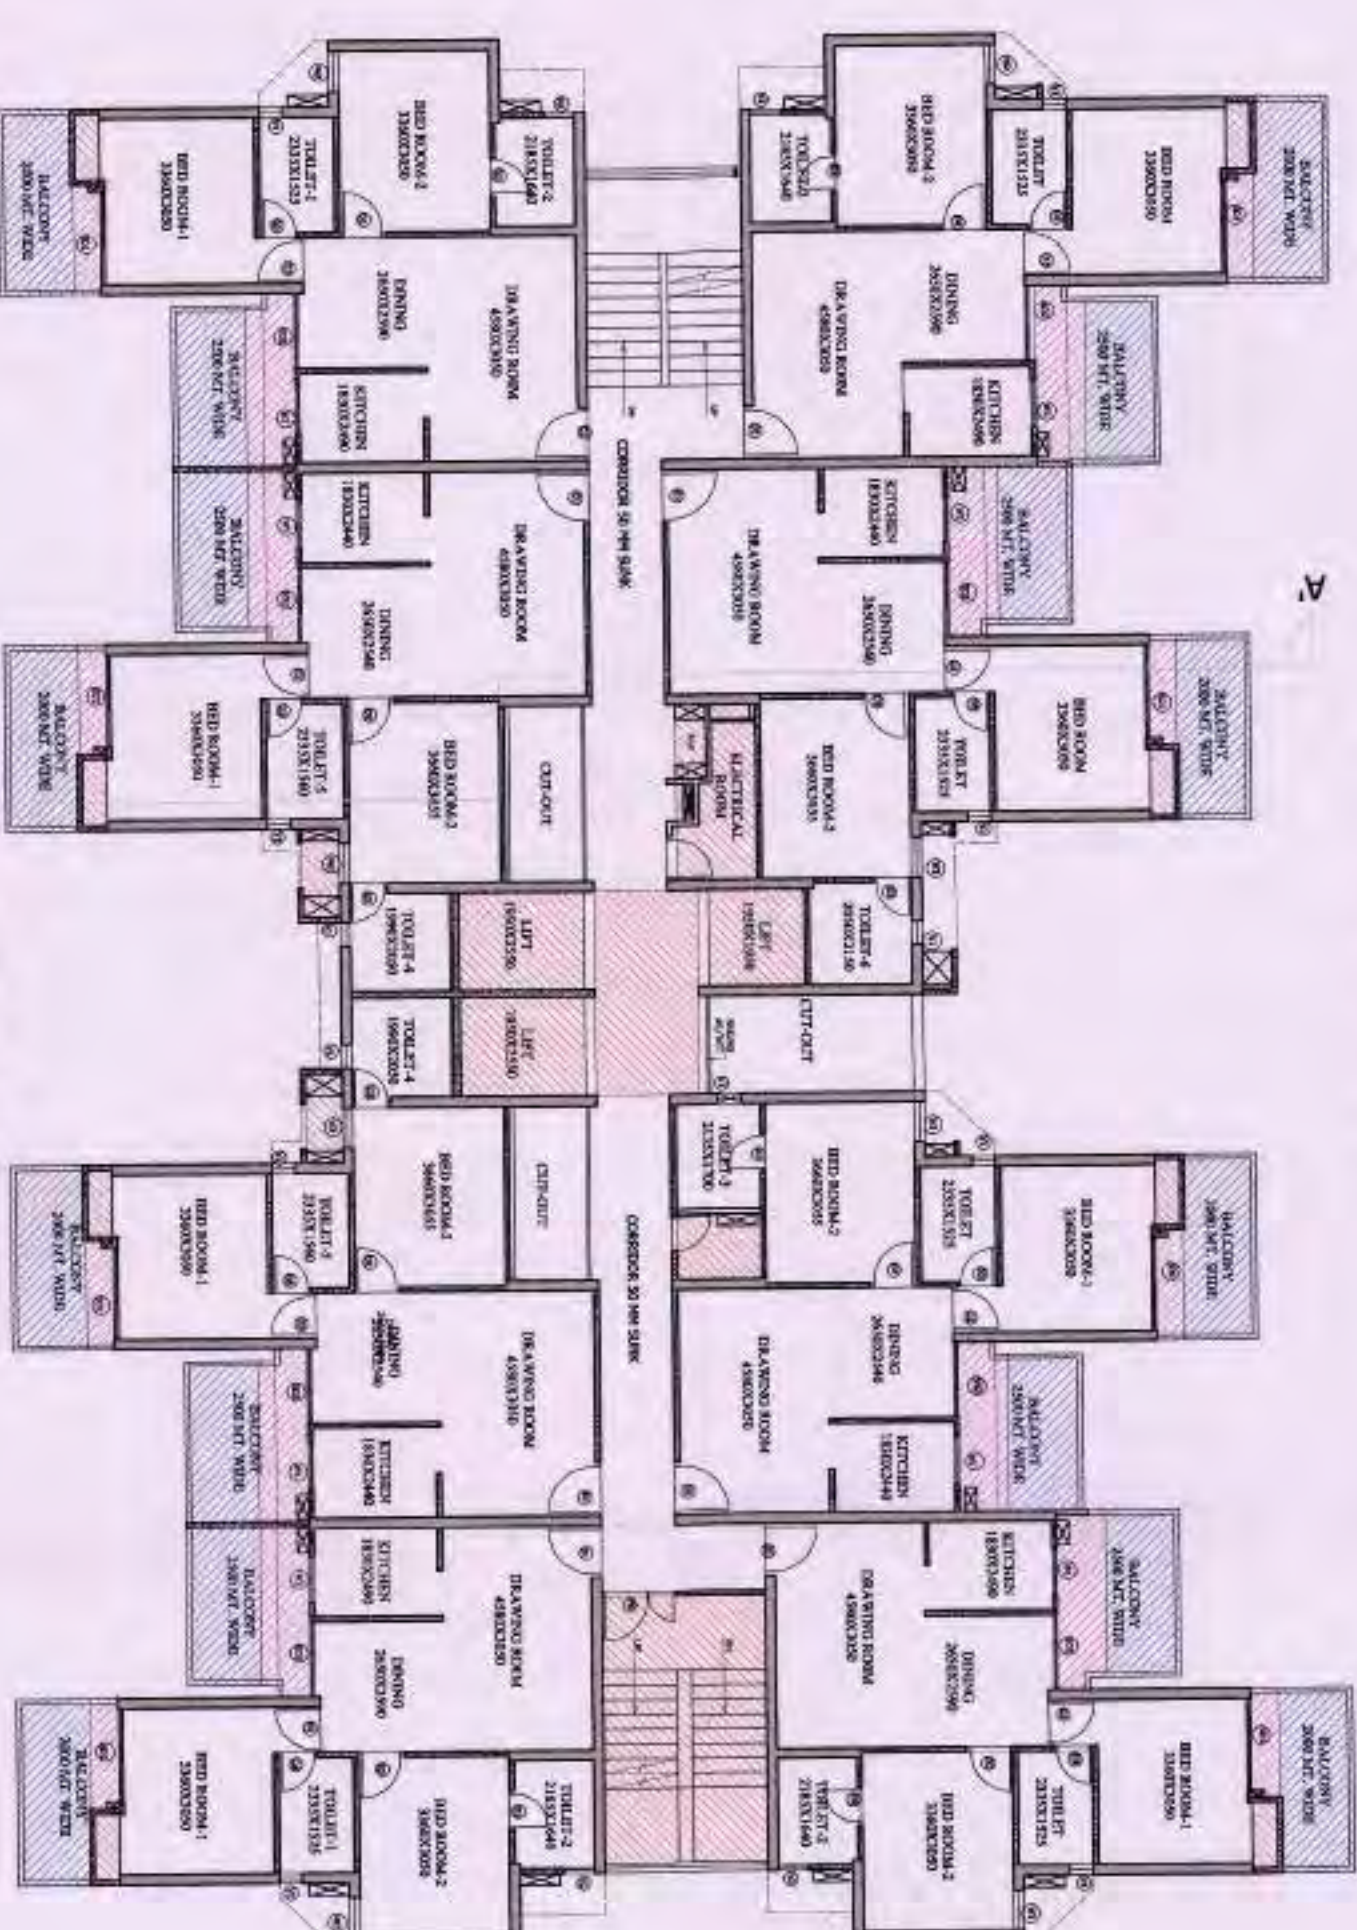


TYPICAL FLOOR PLAN

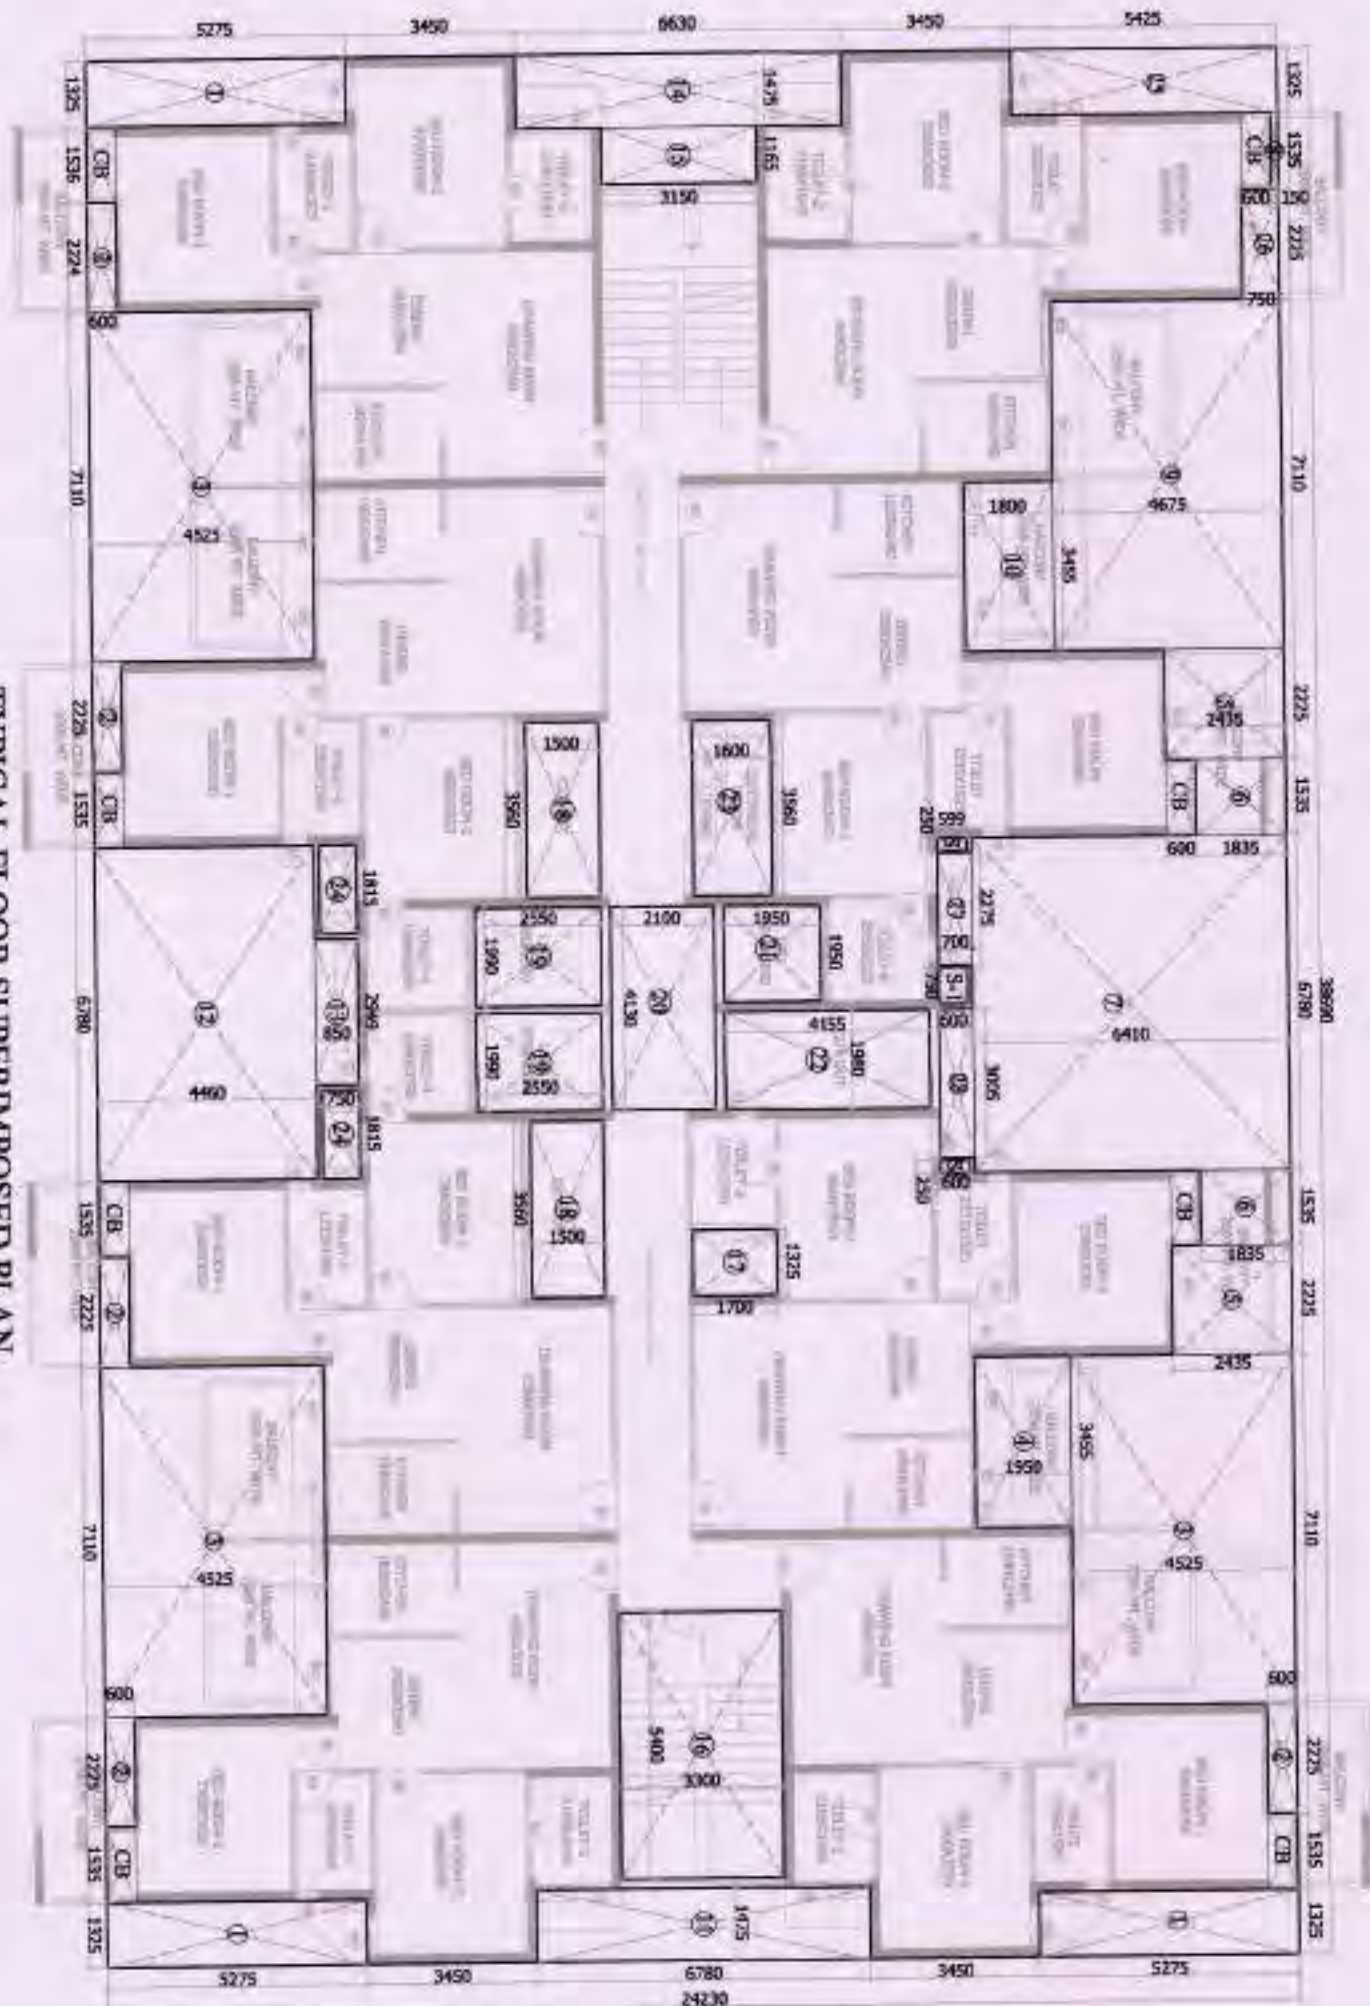


TYPICAL FLOOR SUPERIMPOSED PLAN

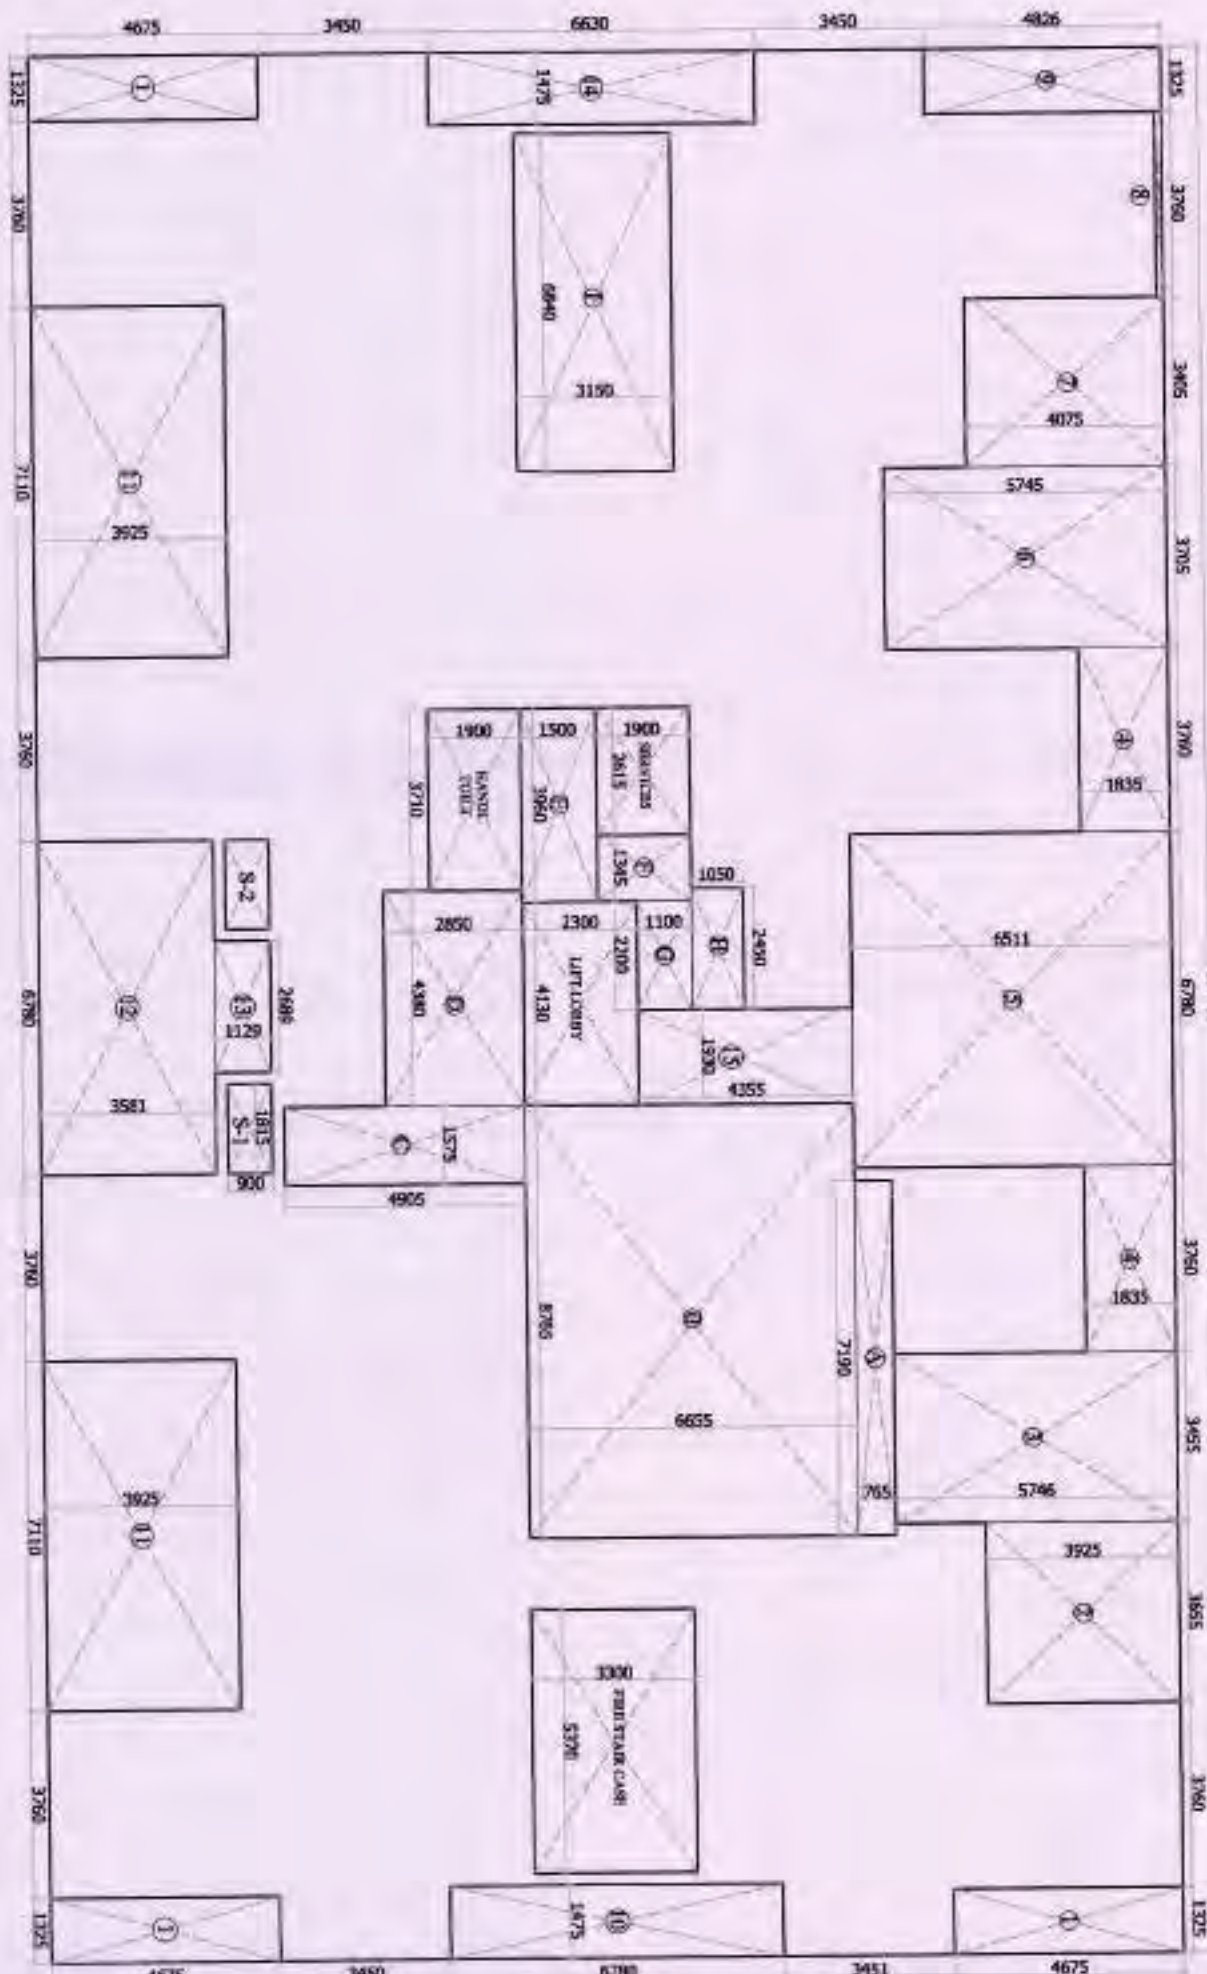

STILT/GROUND FLOOR AREA DETAIL

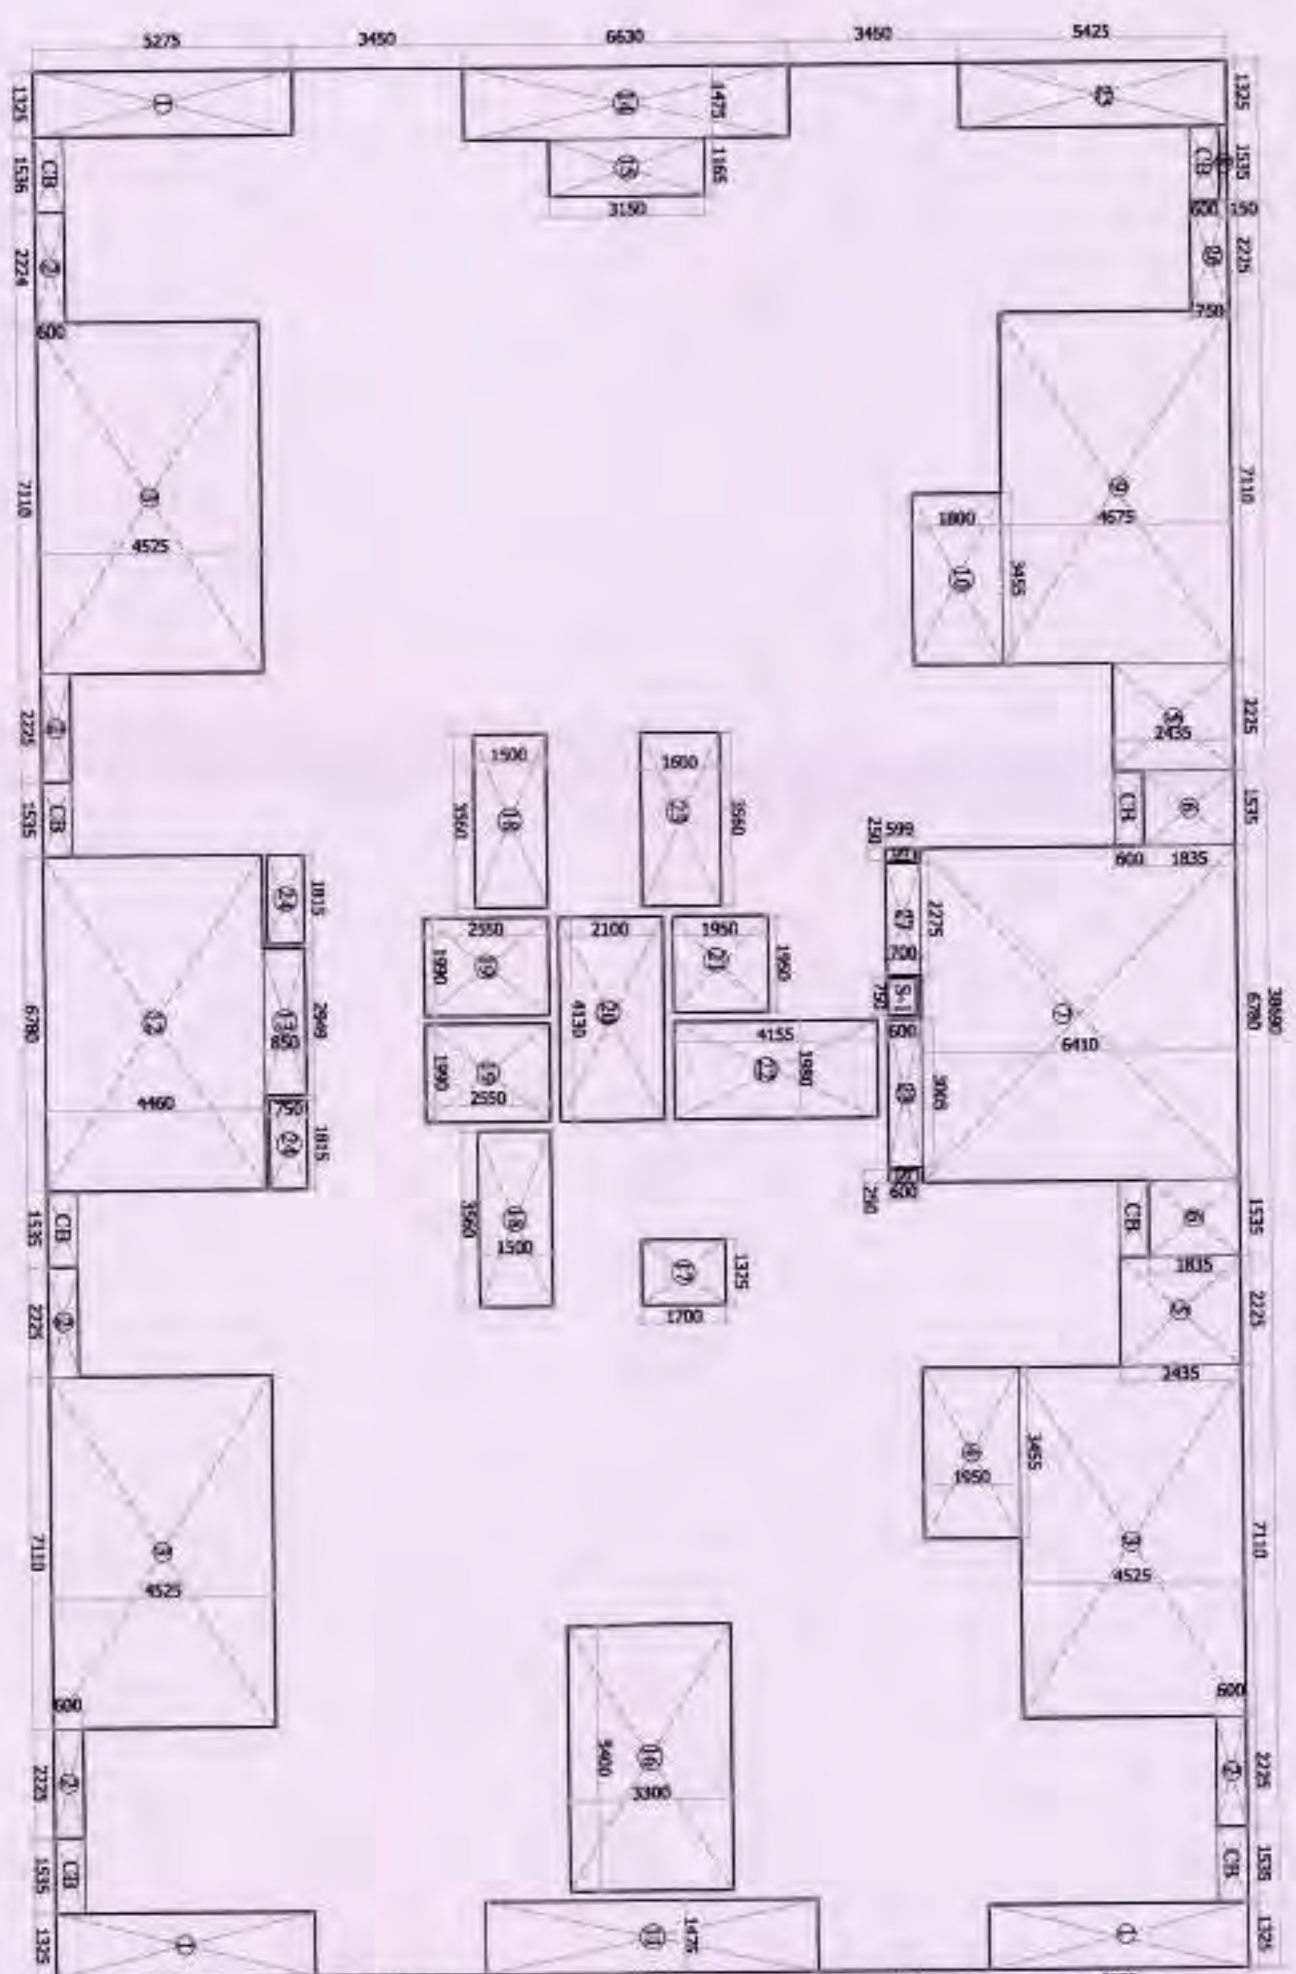

TYPICAL FLOOR AREA DETAIL (FIRST TO ELEVENTH FLOOR)

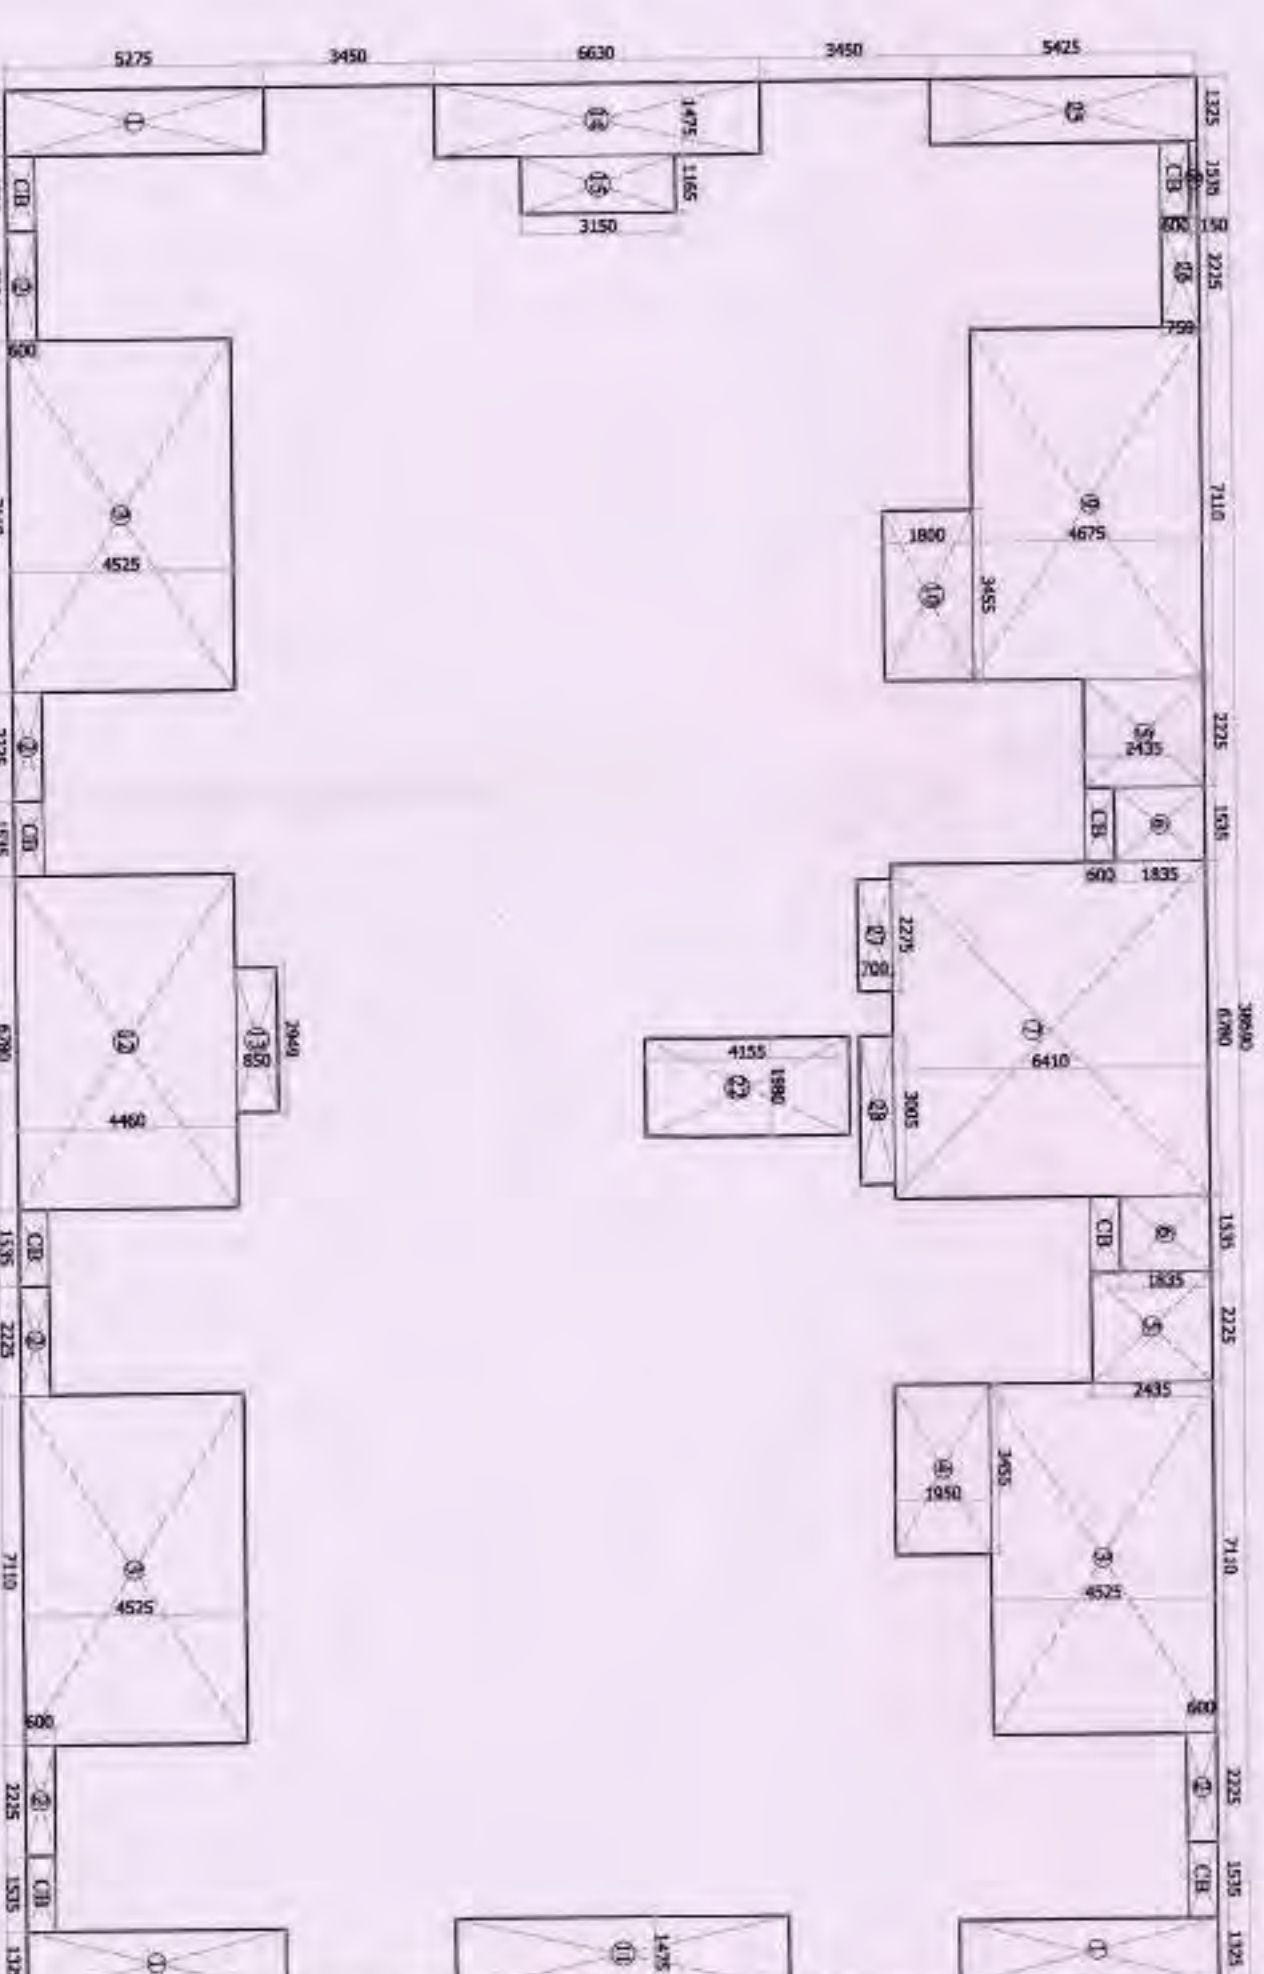


GROUND COVERAGE AREA DETAIL


BLOCK - B

GROUND COVERAGE AREA DETAIL


TOTAL AREA =	38.680	X	24.230	=	937.46
LESS AREA DETAIL:					
1	3	X	1.325	X	5.275
2	6	X	7.225	X	43.350
3	2	X	3.170	X	12.680
4	1	X	3.225	X	12.680
5	2	X	1.595	X	6.380
6	7	X	6.780	X	41.460
7	1	X	1.595	X	6.380
8	1	X	1.110	X	4.375
9	1	X	3.465	X	13.460
10	1	X	0.475	X	1.850
11	1	X	0.475	X	1.850
12	1	X	2.548	X	10.240
13	1	X	1.475	X	5.830
14	1	X	1.165	X	4.575
15	1	X	1.165	X	4.575
16	2	X	3.960	X	15.900
17	2	X	3.960	X	15.900
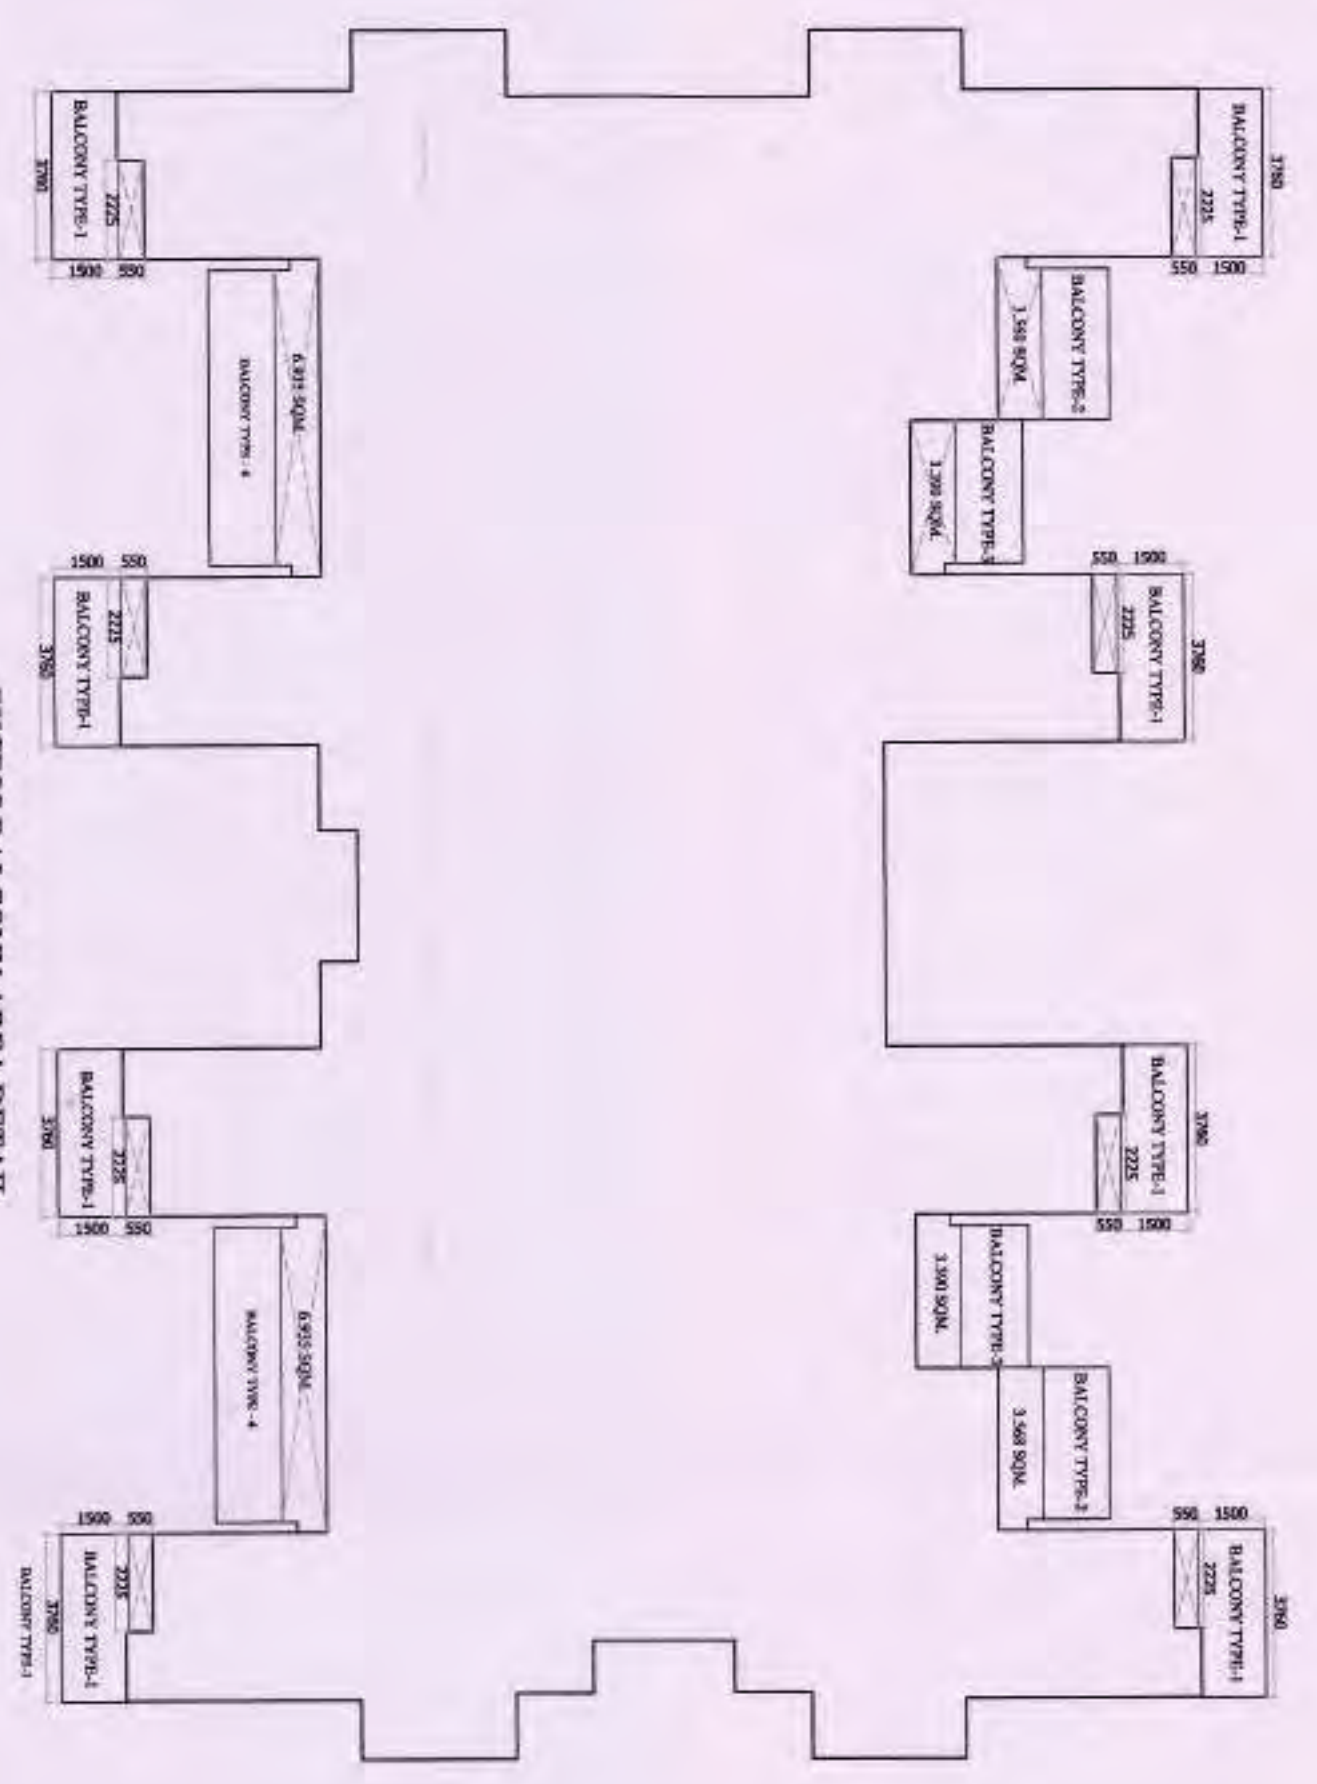


EXCESS BALCONY AREA DETAIL

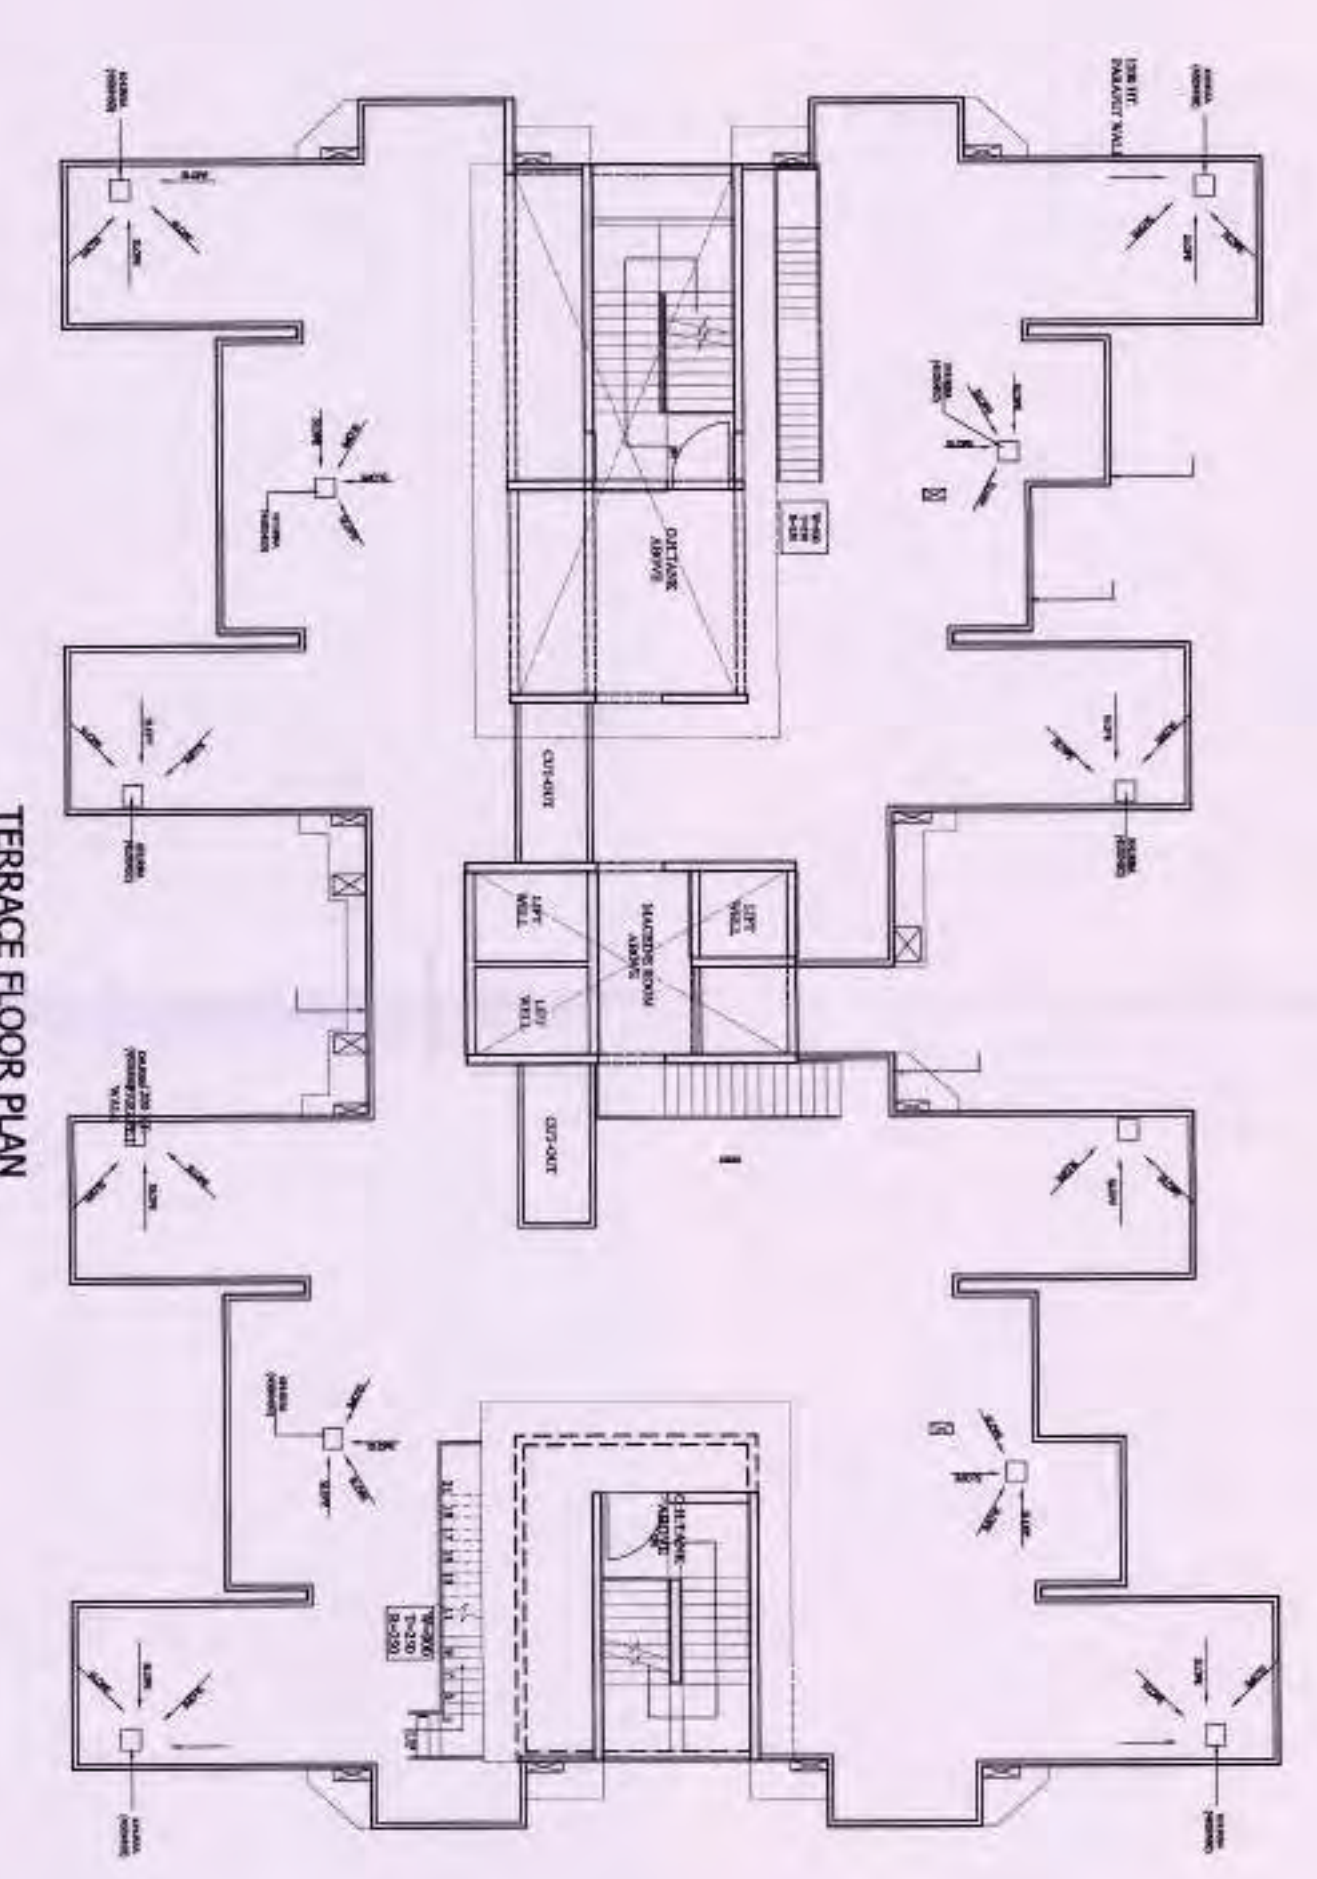



TERRACE FLOOR PLAN

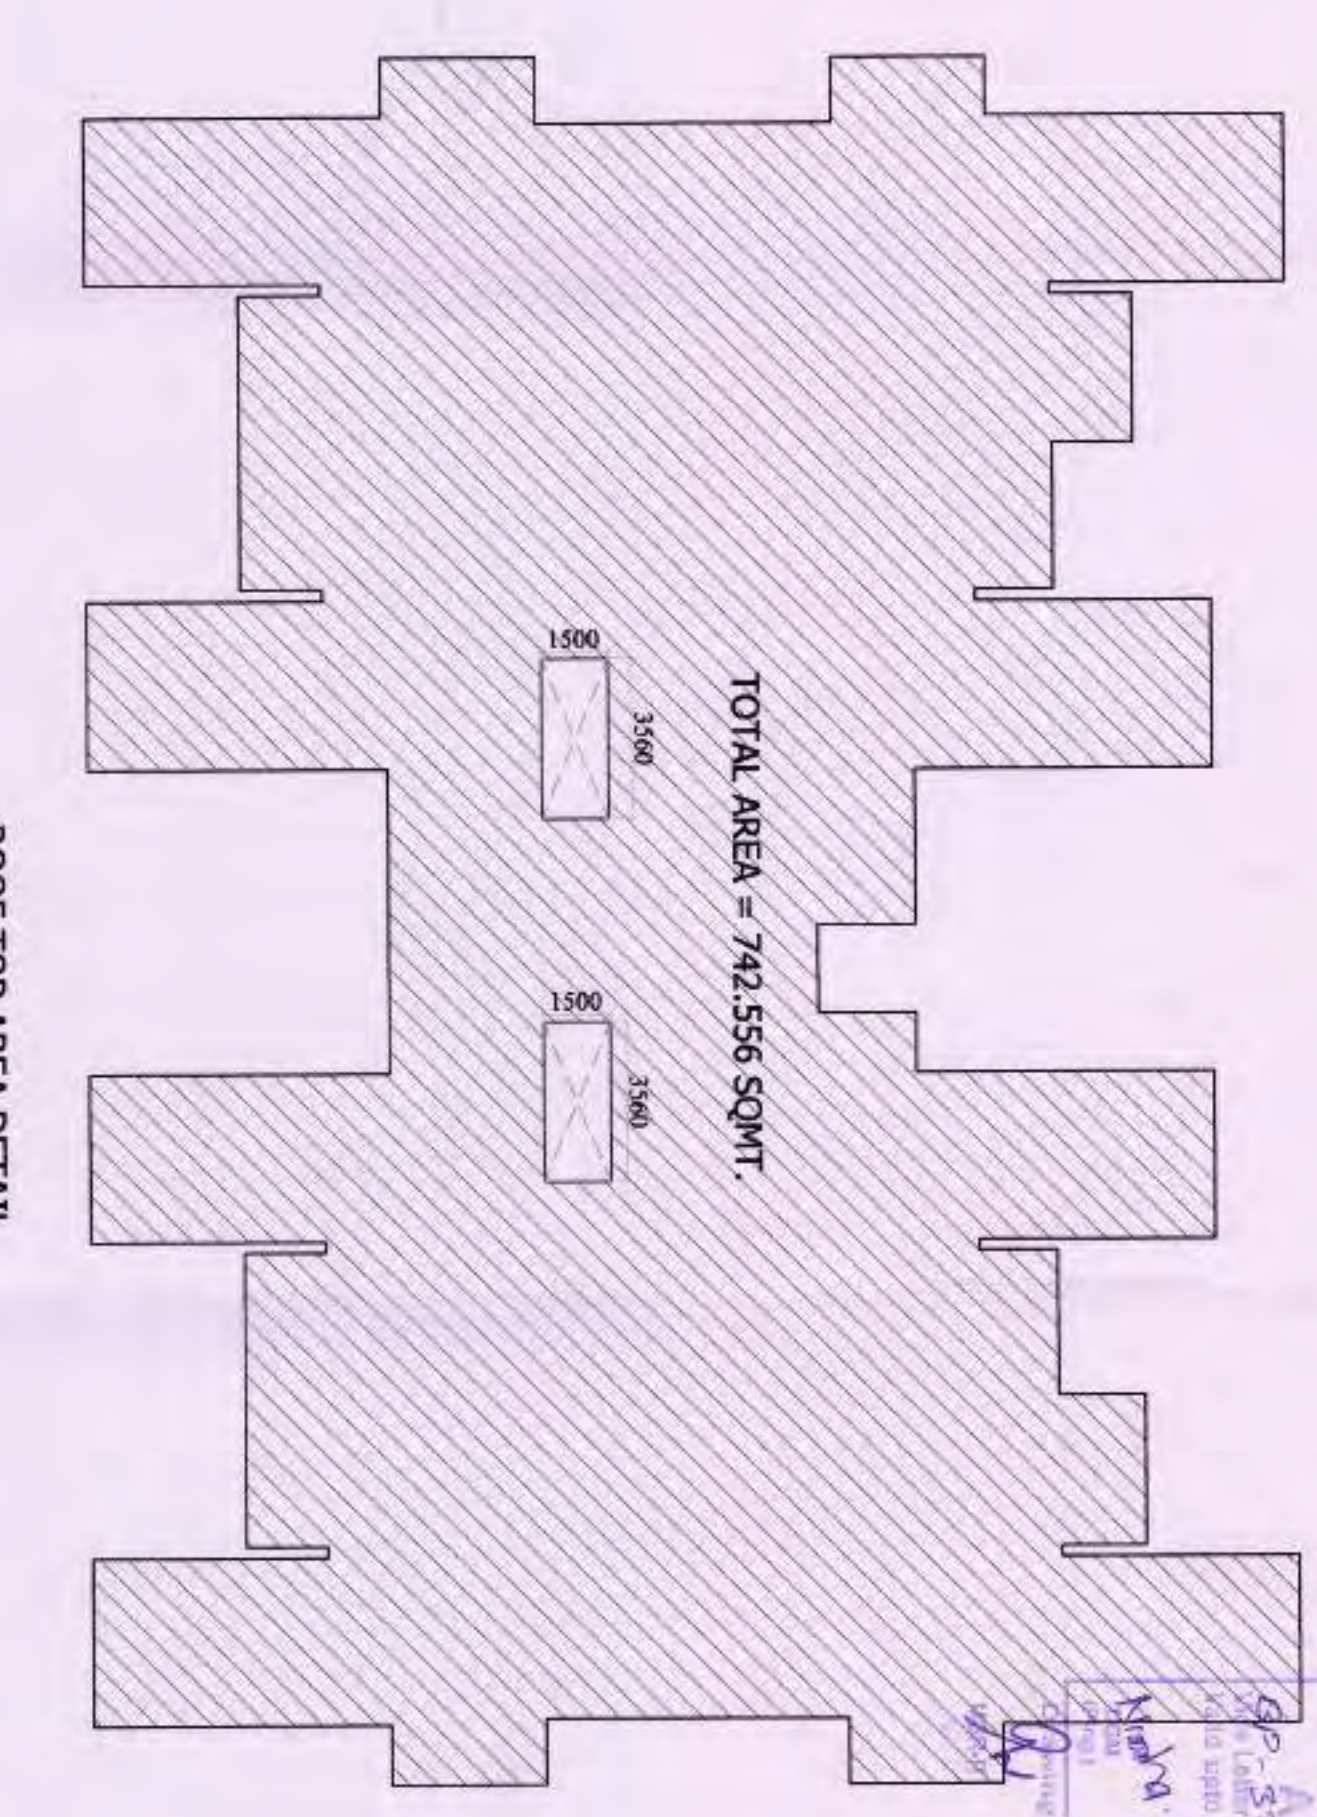

ROOF TOP AREA DETAIL

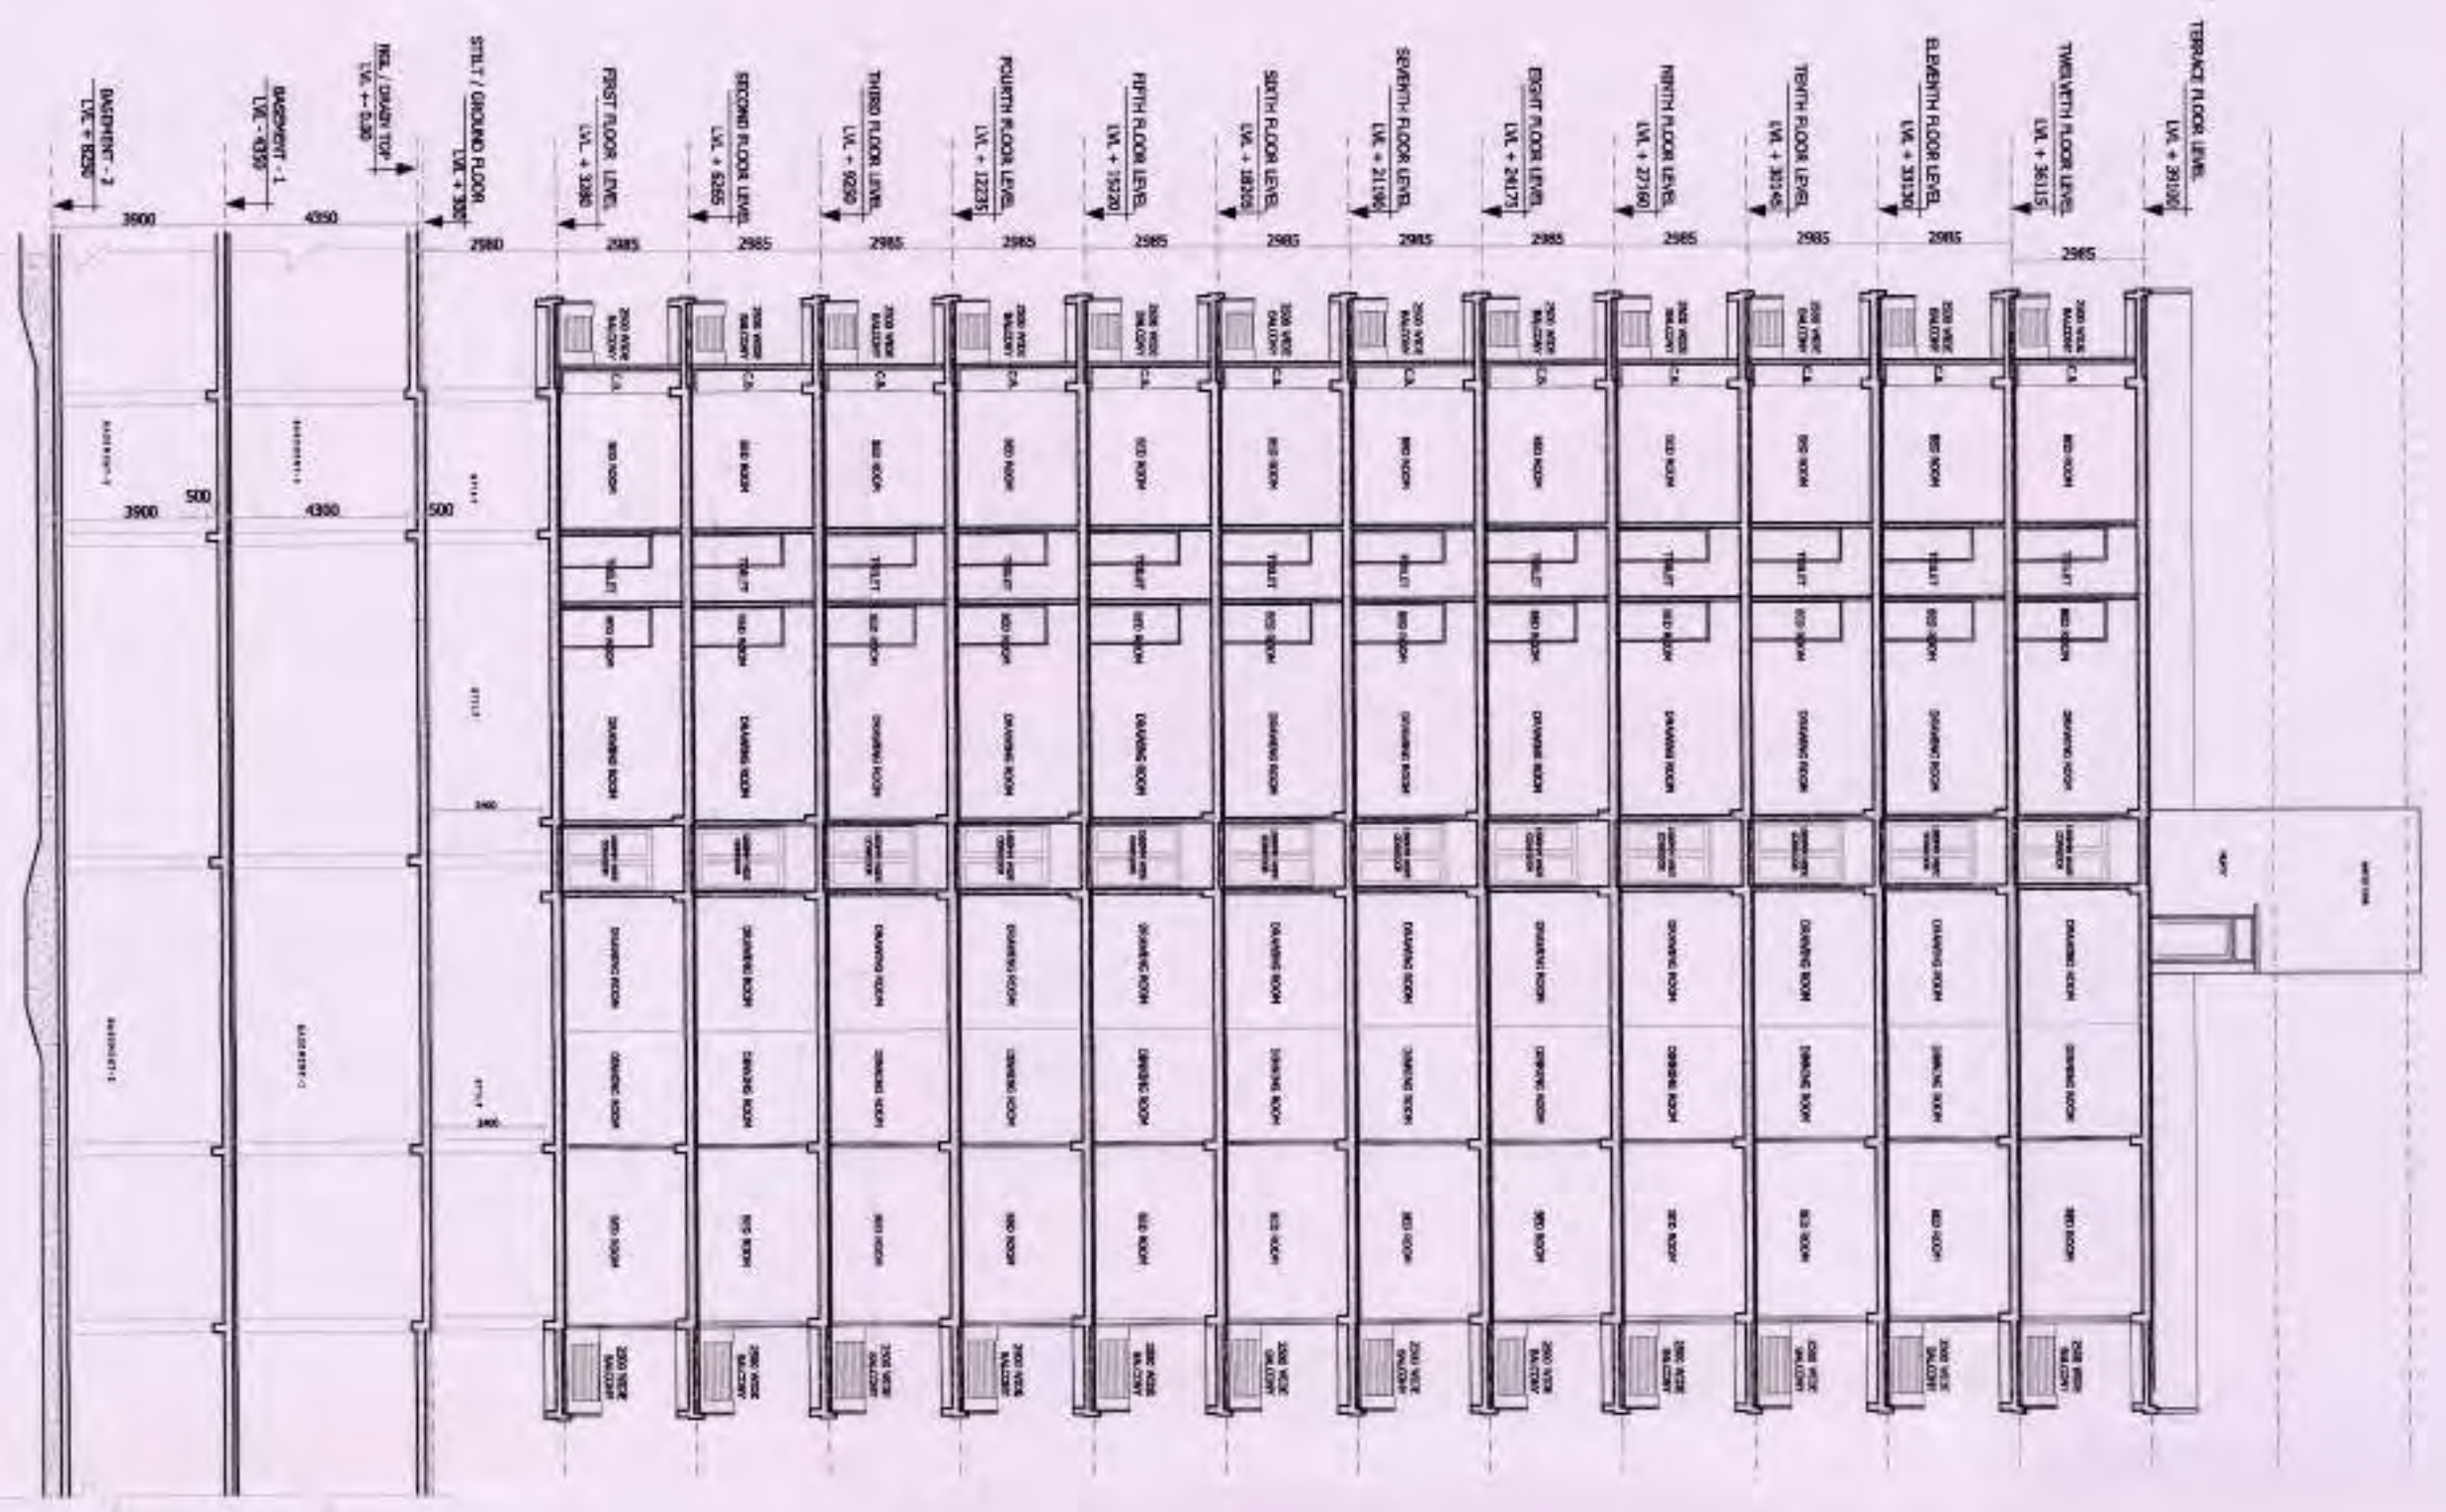

SECTION AA (BLOCK-B)

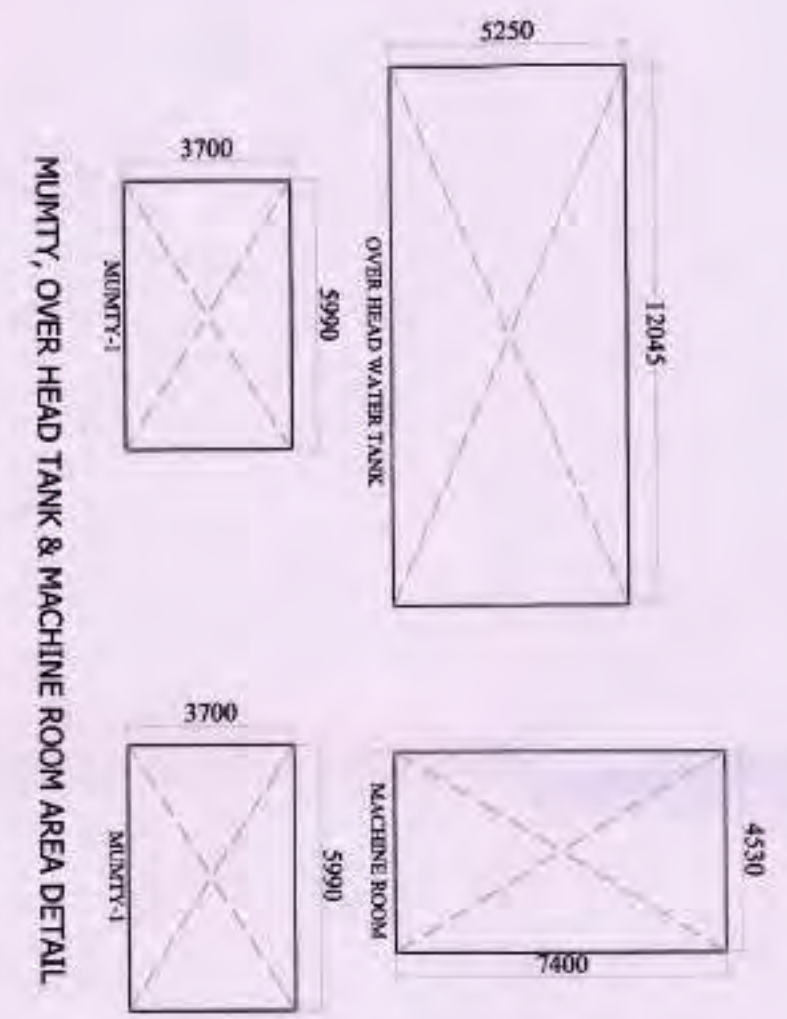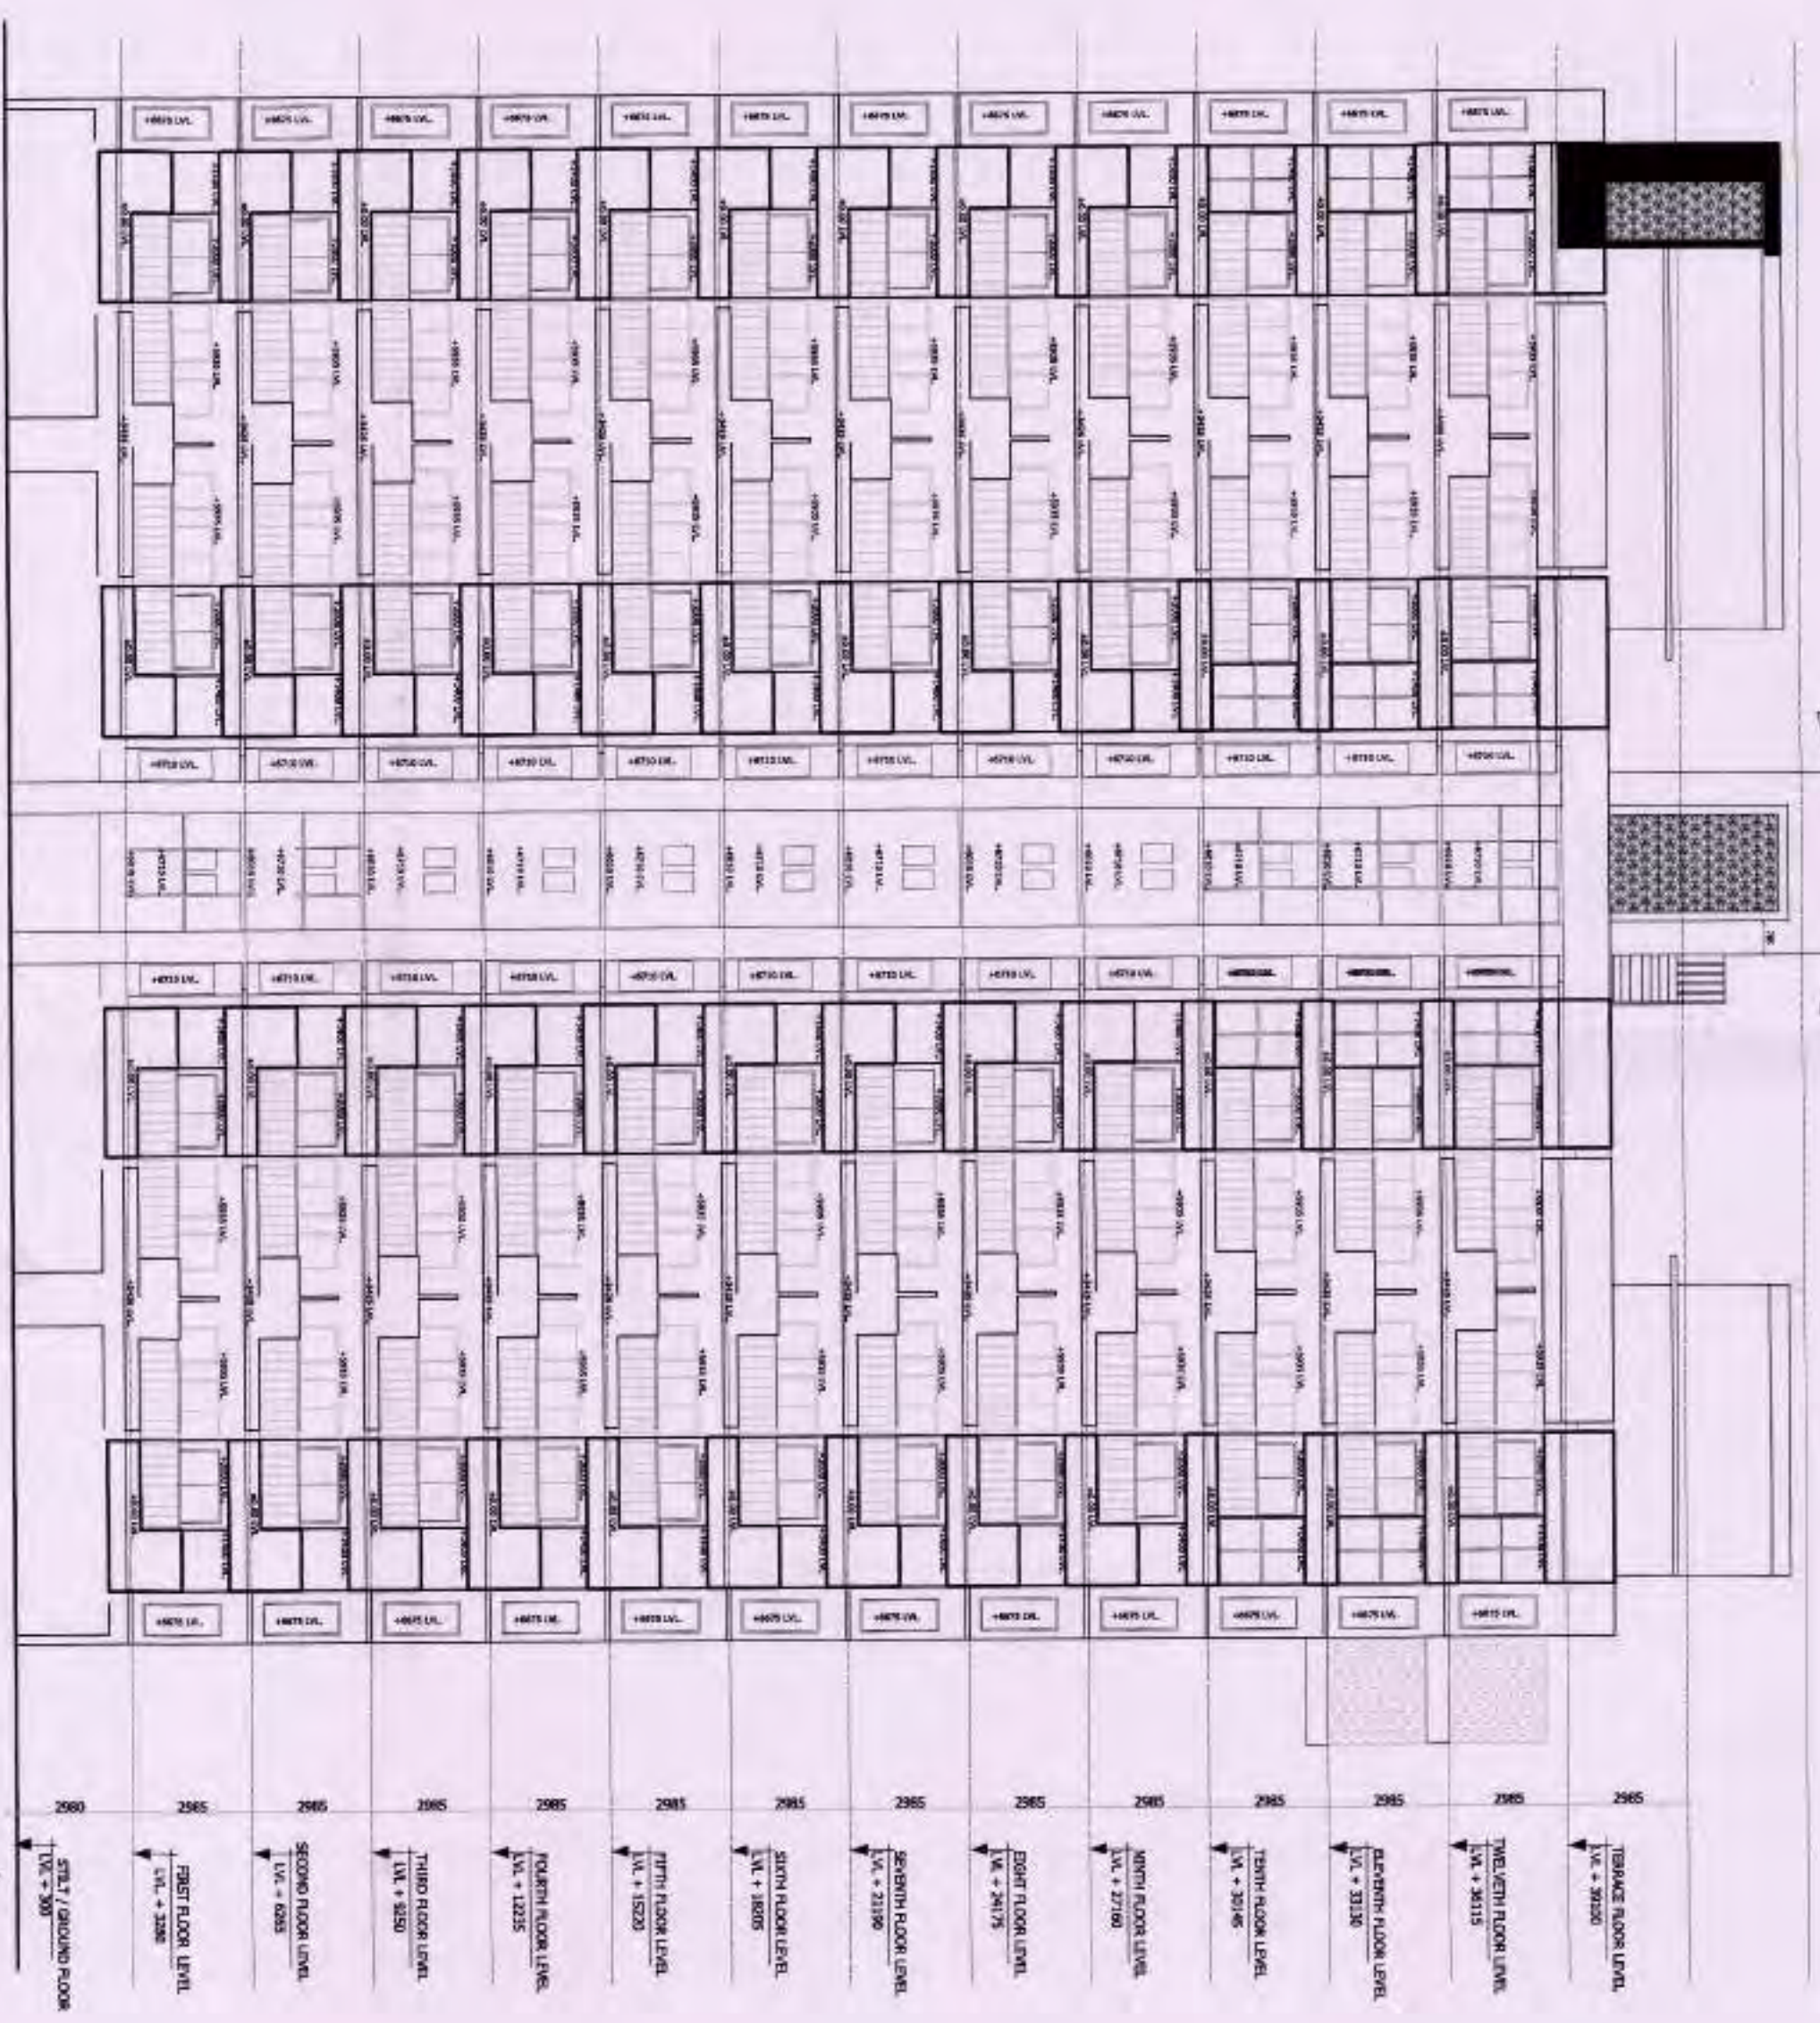

MUMMY, OVER HEAD TANK & MACHINE ROOM AREA DETAIL

CLIENT :-

UP TOWNSHIP INFRASTRUCTURE (P) LIMITED

GAUR BIZ PARK PLOT NO-1, ABHAY KHAND-II,

INDRAPURAM, GHANZIABAD

PROJECT :-

EXISTING GROUP HOUSING PROJECT

"GAUR ATULIYAM" AT PLOT NO GH - 1A,

SECTOR - OMICRON-1, GREATER NODIA UP,

SCALE :-

REVISD SUBMISSION DRAWING

TITLE :-

TERRACE FLOOR PLAN, ROOF TOP AREA

DETAIL, ELEVATION & SECTION

OWNERS SIGN

ARCHITECT SIGN

APPROVED

GP-5332

2.602 dated 25/11/2025

25/11/2025

5 Years


Greater Noida Industrial Dev. Authority

APPROVED


25/11/2025

5 Years


Greater Noida Industrial Dev. Authority

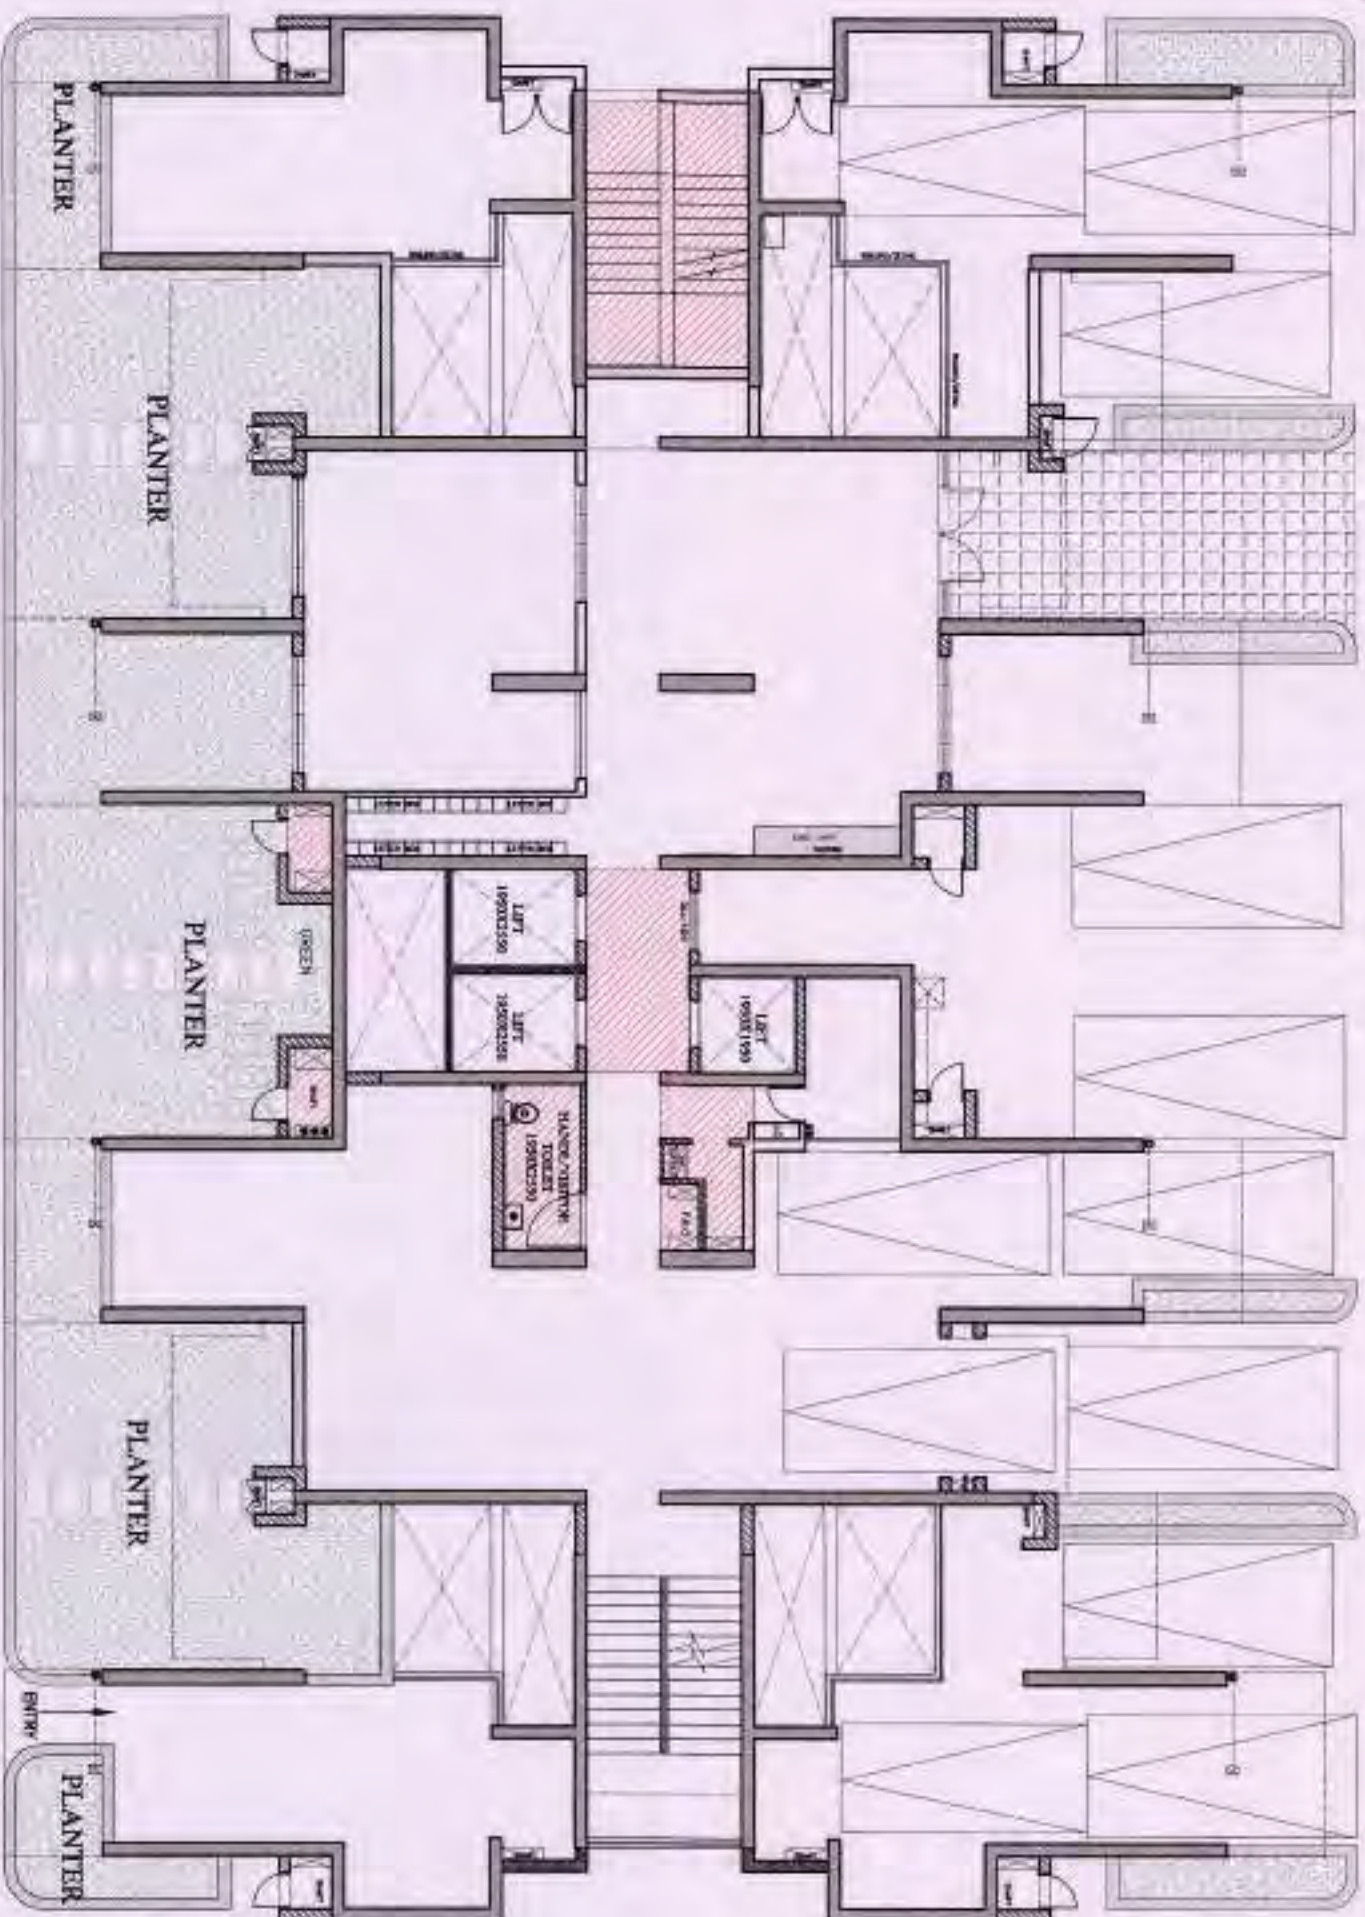


STILT/GROUND FLOOR PLAN

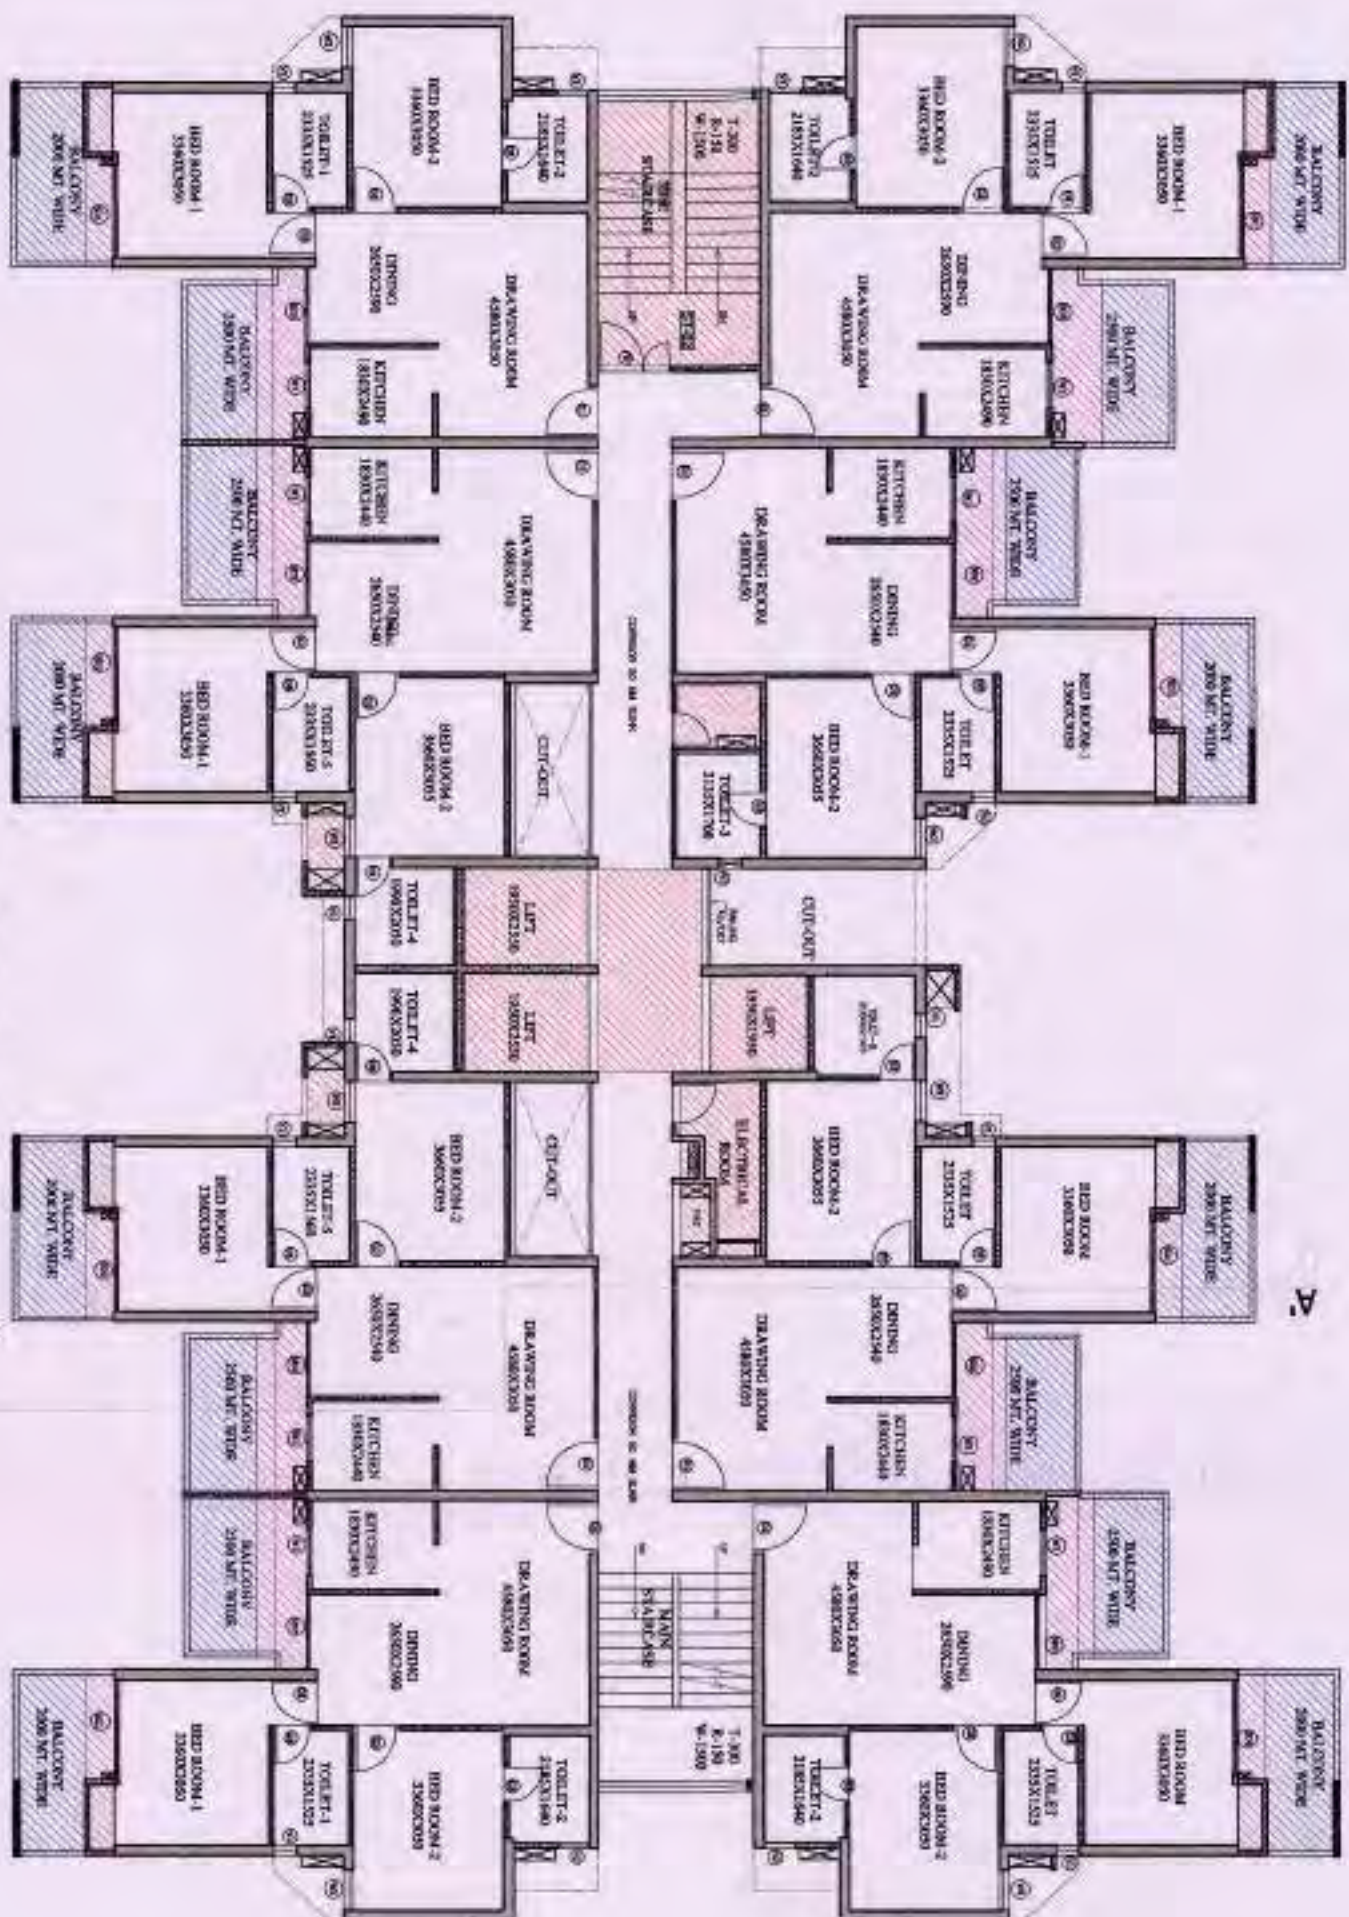


TYPICAL FLOOR PLAN

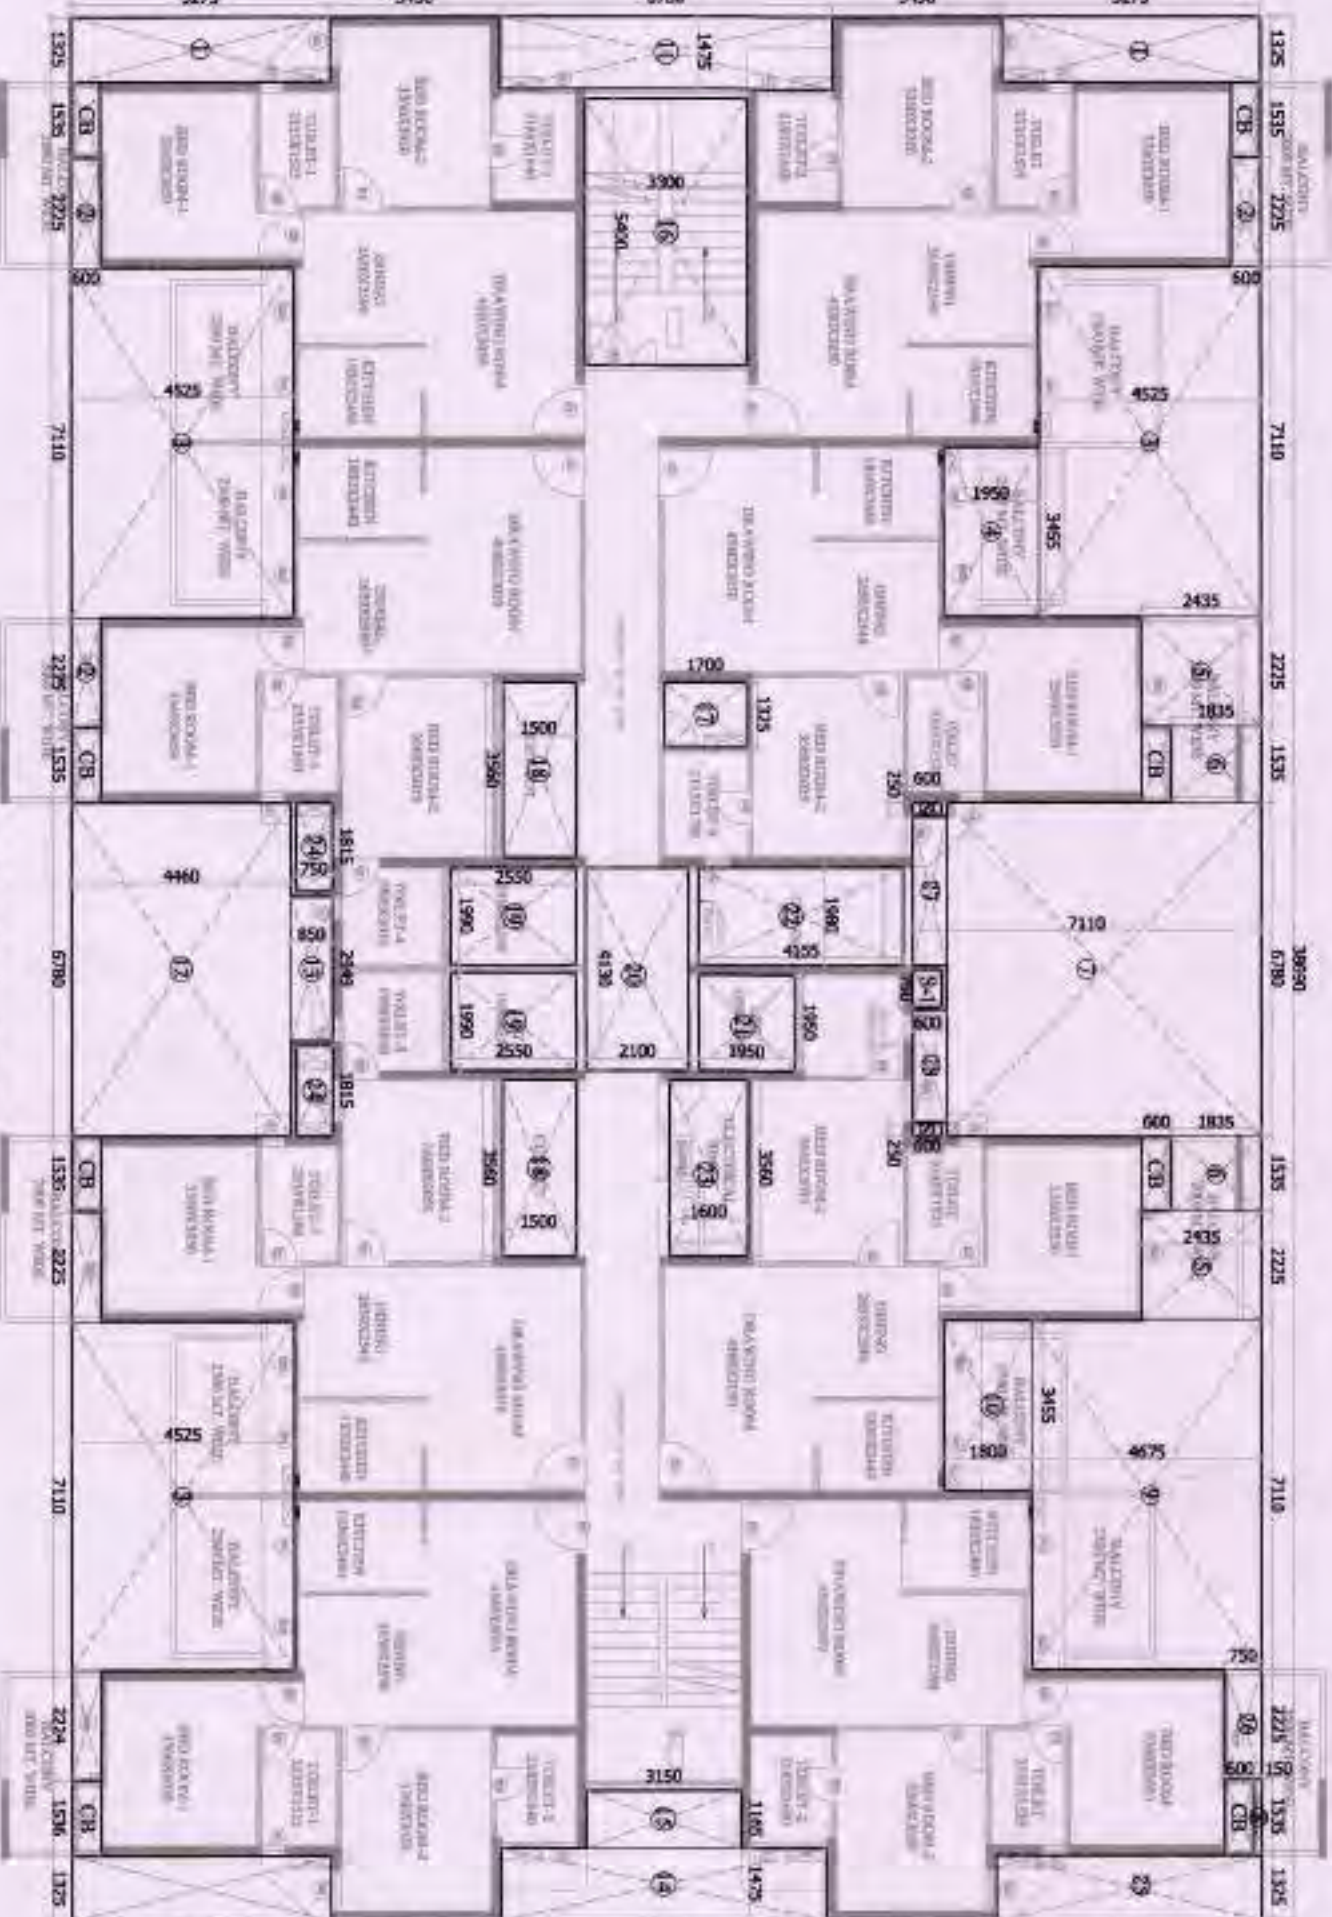


TYPICAL FLOOR SUPERIMPOSED PLAN

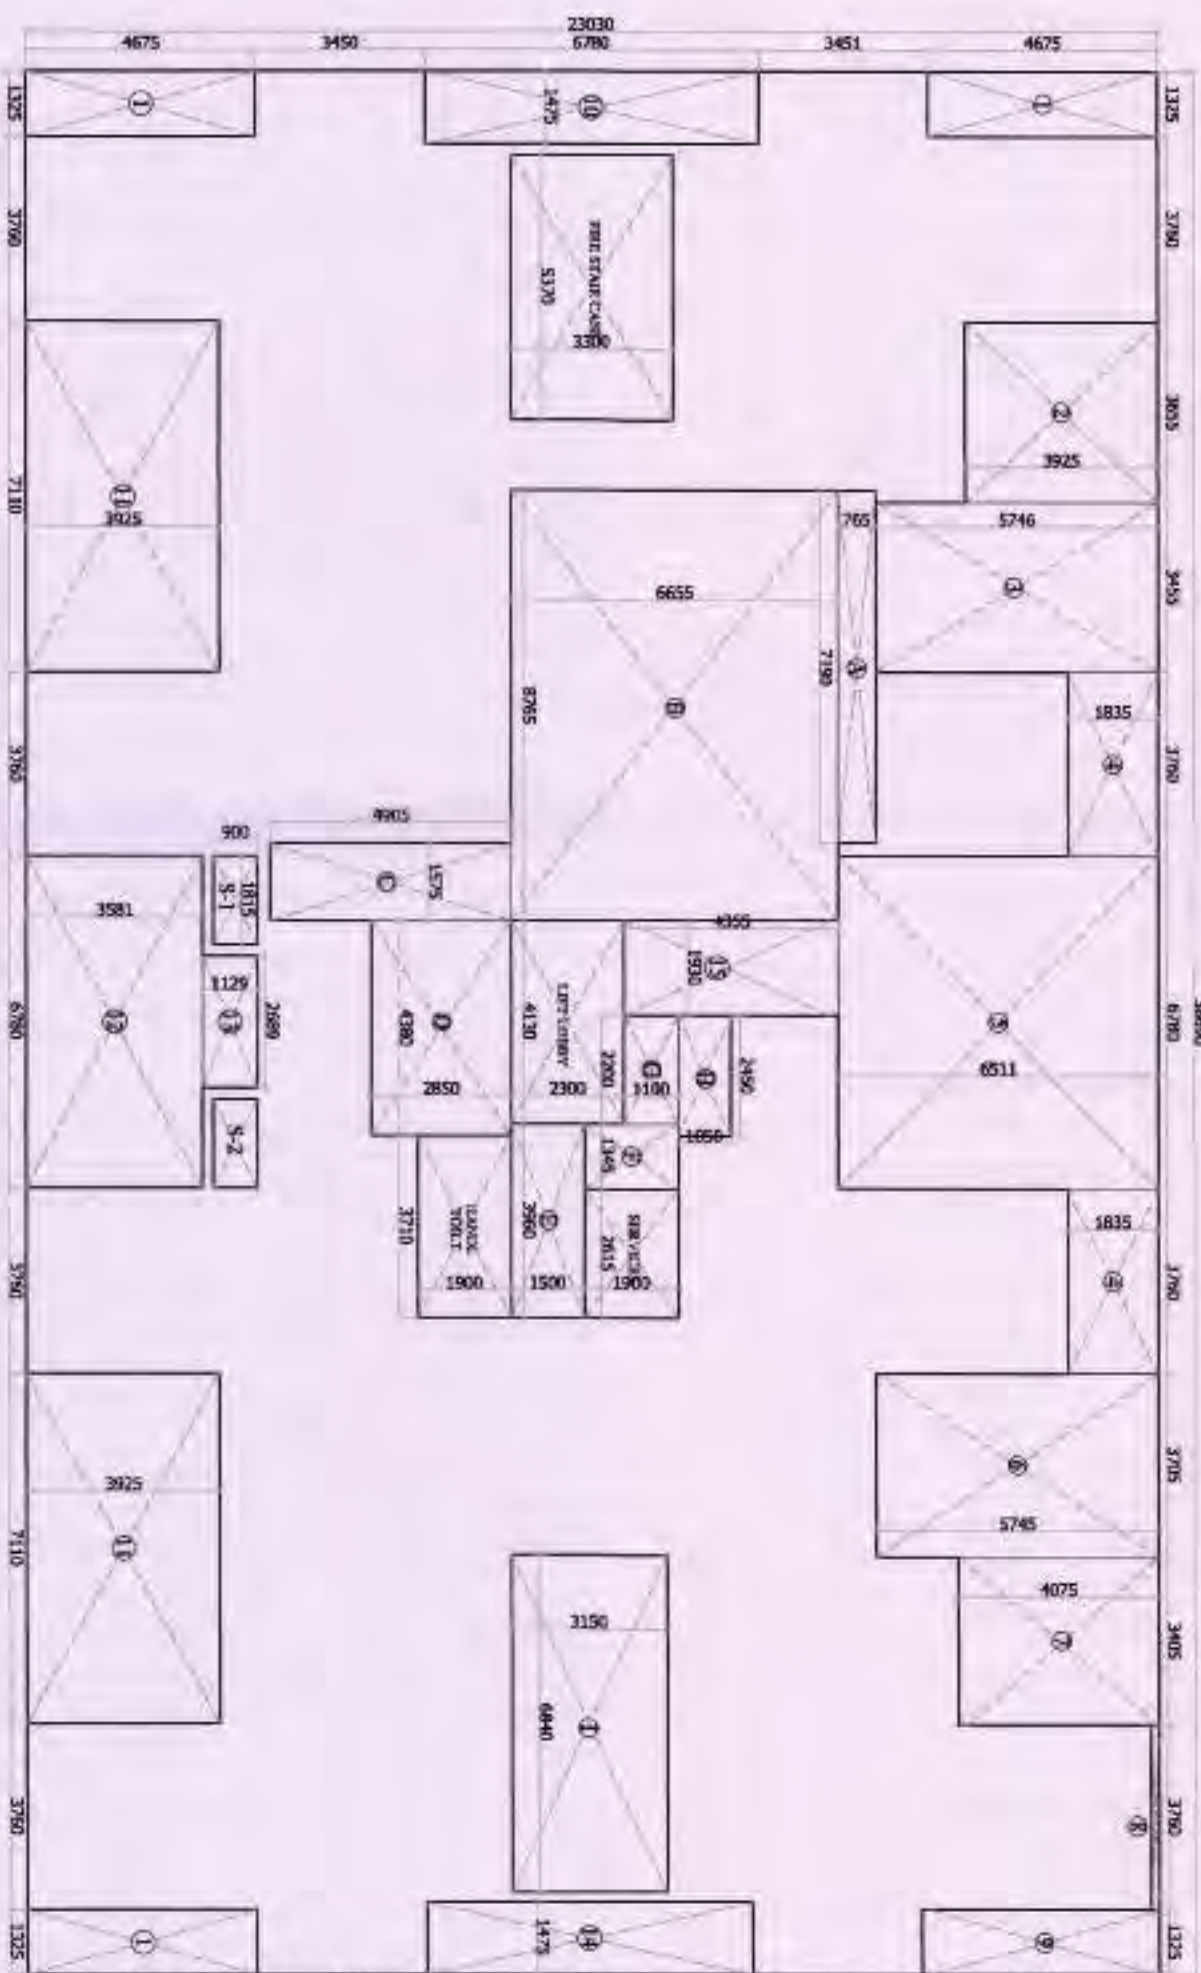

STILT/GROUND FLOOR AREA DETAIL

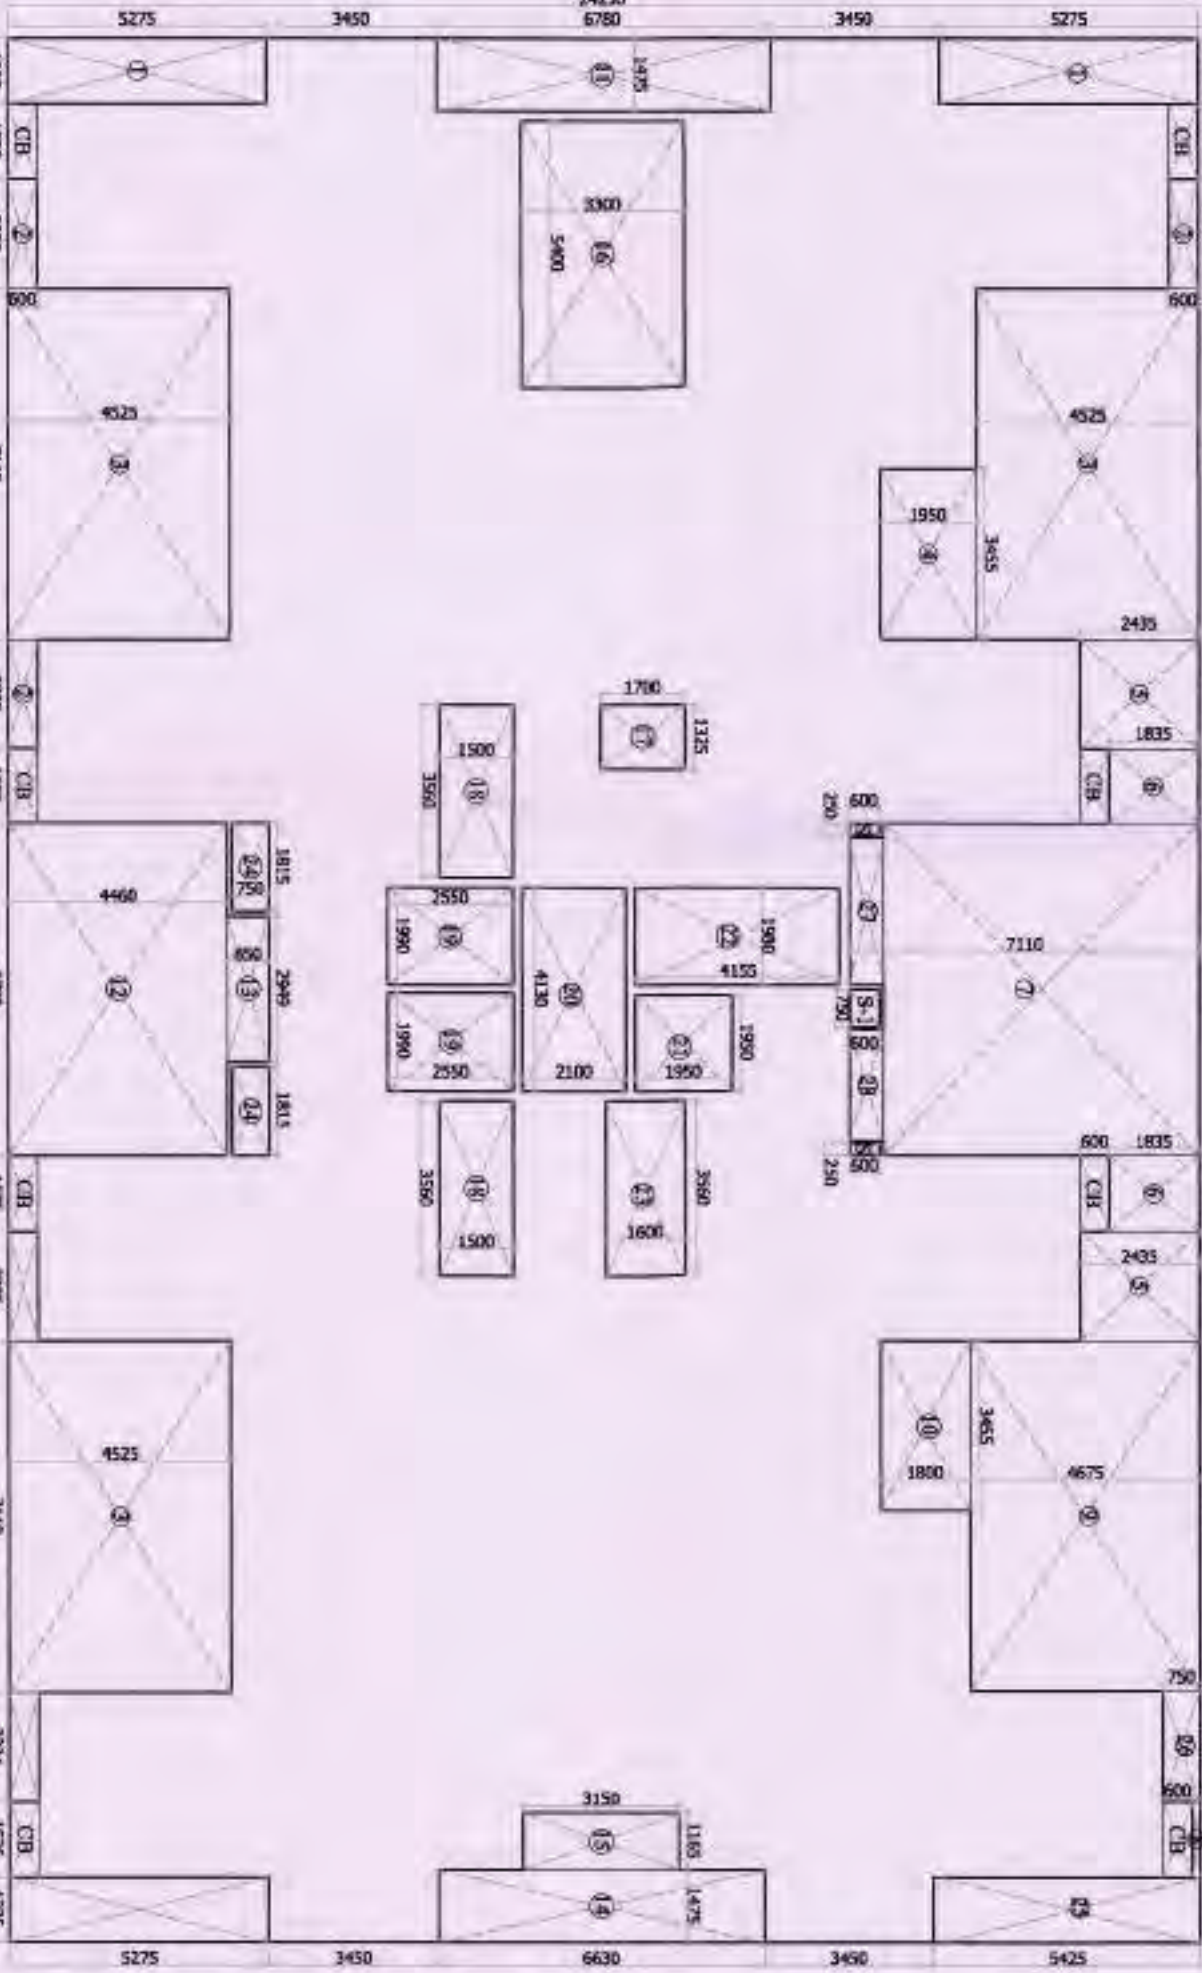

TYPICAL FLOOR AREA DETAIL

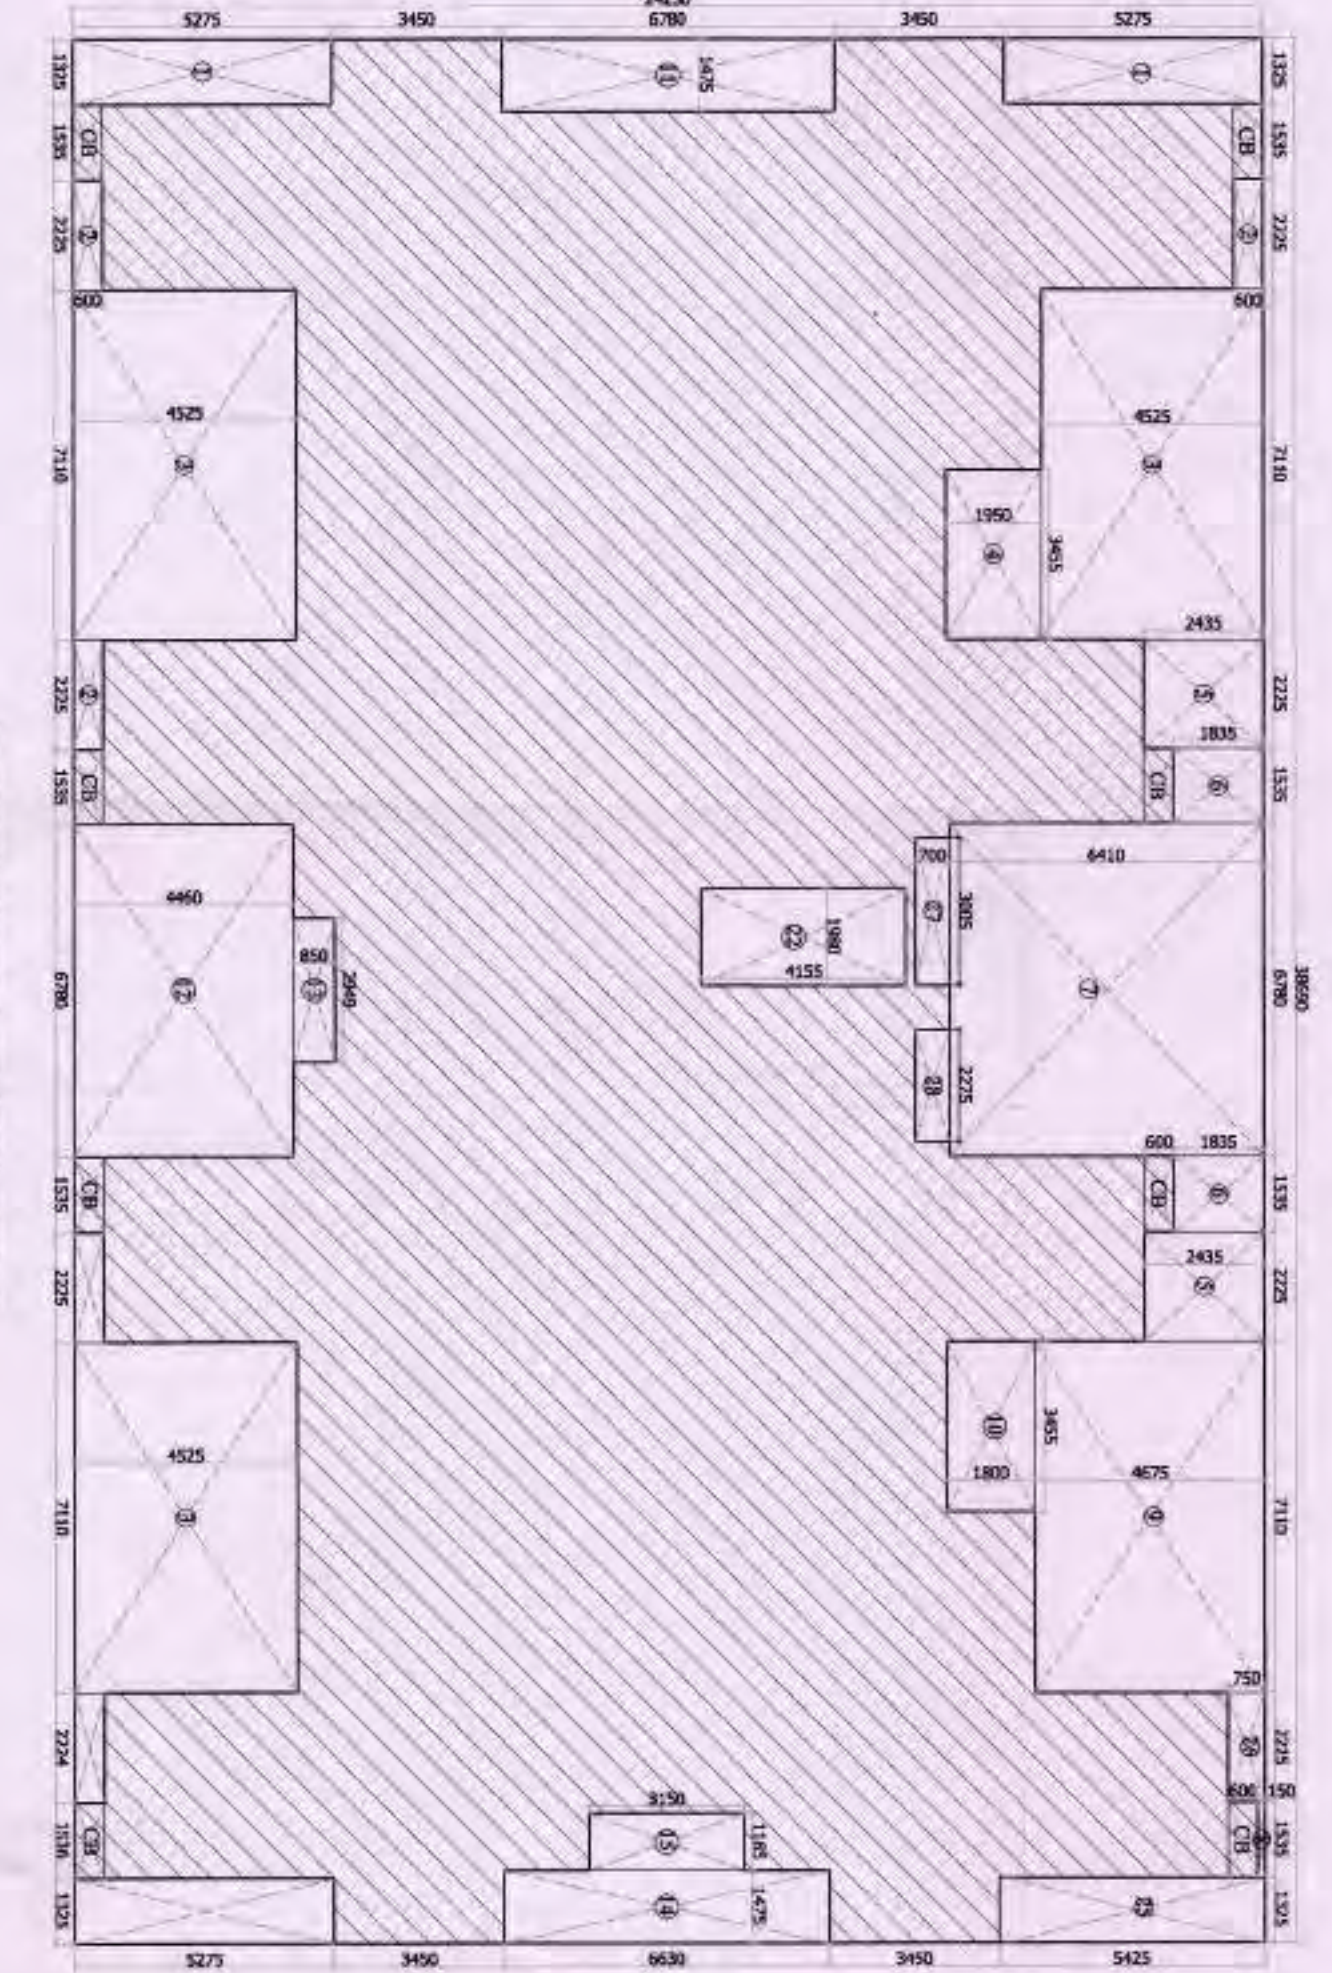






GROUND COVERAGE AREA DETAIL

LEGEND	
	BALCONY AREA
	25% EXCESS BALCONY AREA
	15 % PRESCRIBED F.A.R AREA

BLOCK C & E

GROUND COVER AREA DETAIL


TOTAL AREA	=	38.690	X	24.250	=	937.48	
LESS AREA:							
1	3	X	1.325	X	5.274	=	20.97
2	1	X	3.225	X	0.000	=	0.00
3	2	X	1.110	X	4.525	=	6.68
4	3	X	3.465	X	1.690	=	16.78
5	2	X	1.585	X	1.835	=	3.42
6	2	X	1.585	X	1.835	=	3.42
7	1	X	6.780	X	6.410	=	13.19
8	1	X	1.635	X	0.160	=	0.23
9	1	X	3.110	X	4.015	=	7.125
10	1	X	3.465	X	1.690	=	16.78
11	1	X	1.475	X	6.700	=	10.00
12	1	X	6.780	X	4.460	=	30.24
13	1	X	2.540	X	0.550	=	2.61
14	1	X	1.475	X	6.630	=	9.78
15	1	X	1.065	X	3.150	=	3.67
16	2	X	3.550	X	1.550	=	10.65
17	1	X	1.580	X	4.150	=	5.73
18	1	X	1.580	X	4.150	=	5.73
19	2	X	1.580	X	4.150	=	5.73
20	1	X	1.580	X	4.150	=	5.73
21	1	X	1.580	X	4.150	=	5.73
22	1	X	1.580	X	4.150	=	5.73
23	1	X	1.580	X	4.150	=	5.73
24	2	X	1.580	X	4.150	=	5.73
25	1	X	1.580	X	4.150	=	5.73
26	1	X	1.580	X	4.150	=	5.73
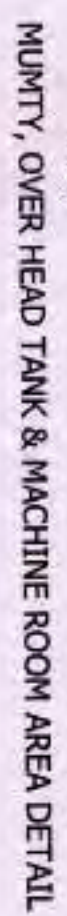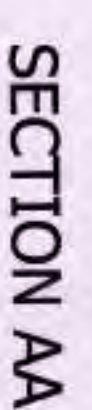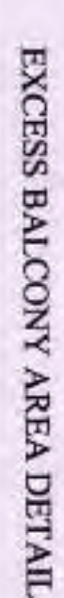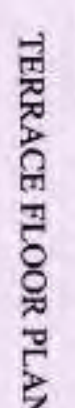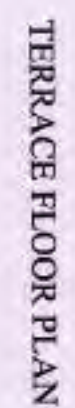


EXISTING GROUP HOUSING PROJECT
"GAUR ATULYAM" AT PLOT NO GH - 1A,
SECTOR - OMICRON - I GREATER NOIDA UP.

OWNER'S SIGN	ARCHITECT SIGN
--------------	----------------


DRG. NO. : - PCD-11
(BLOCK - C & E)

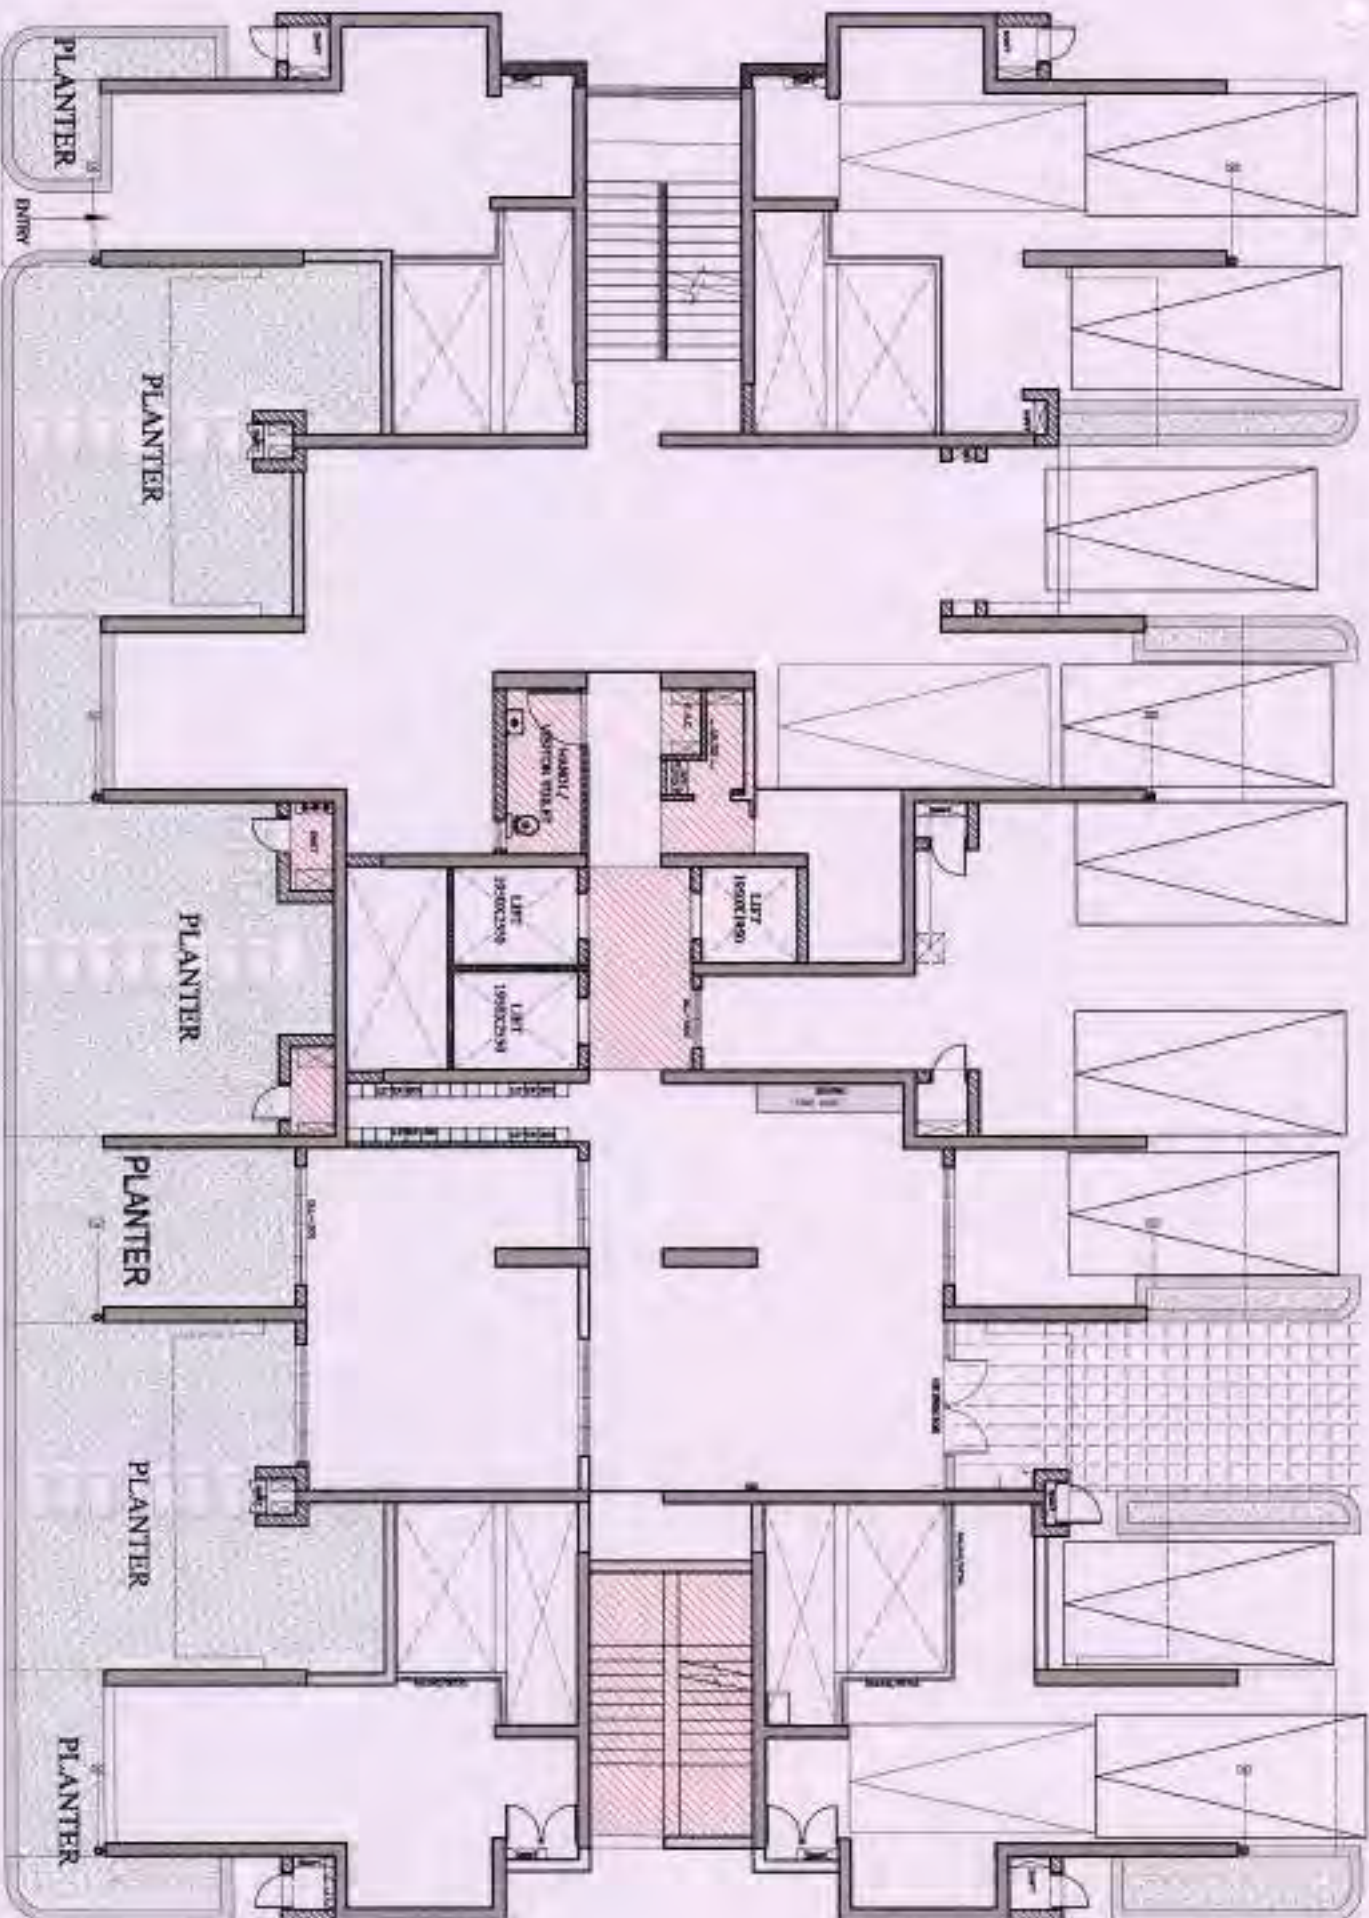


STILT/ GROUND FLOOR PLAN

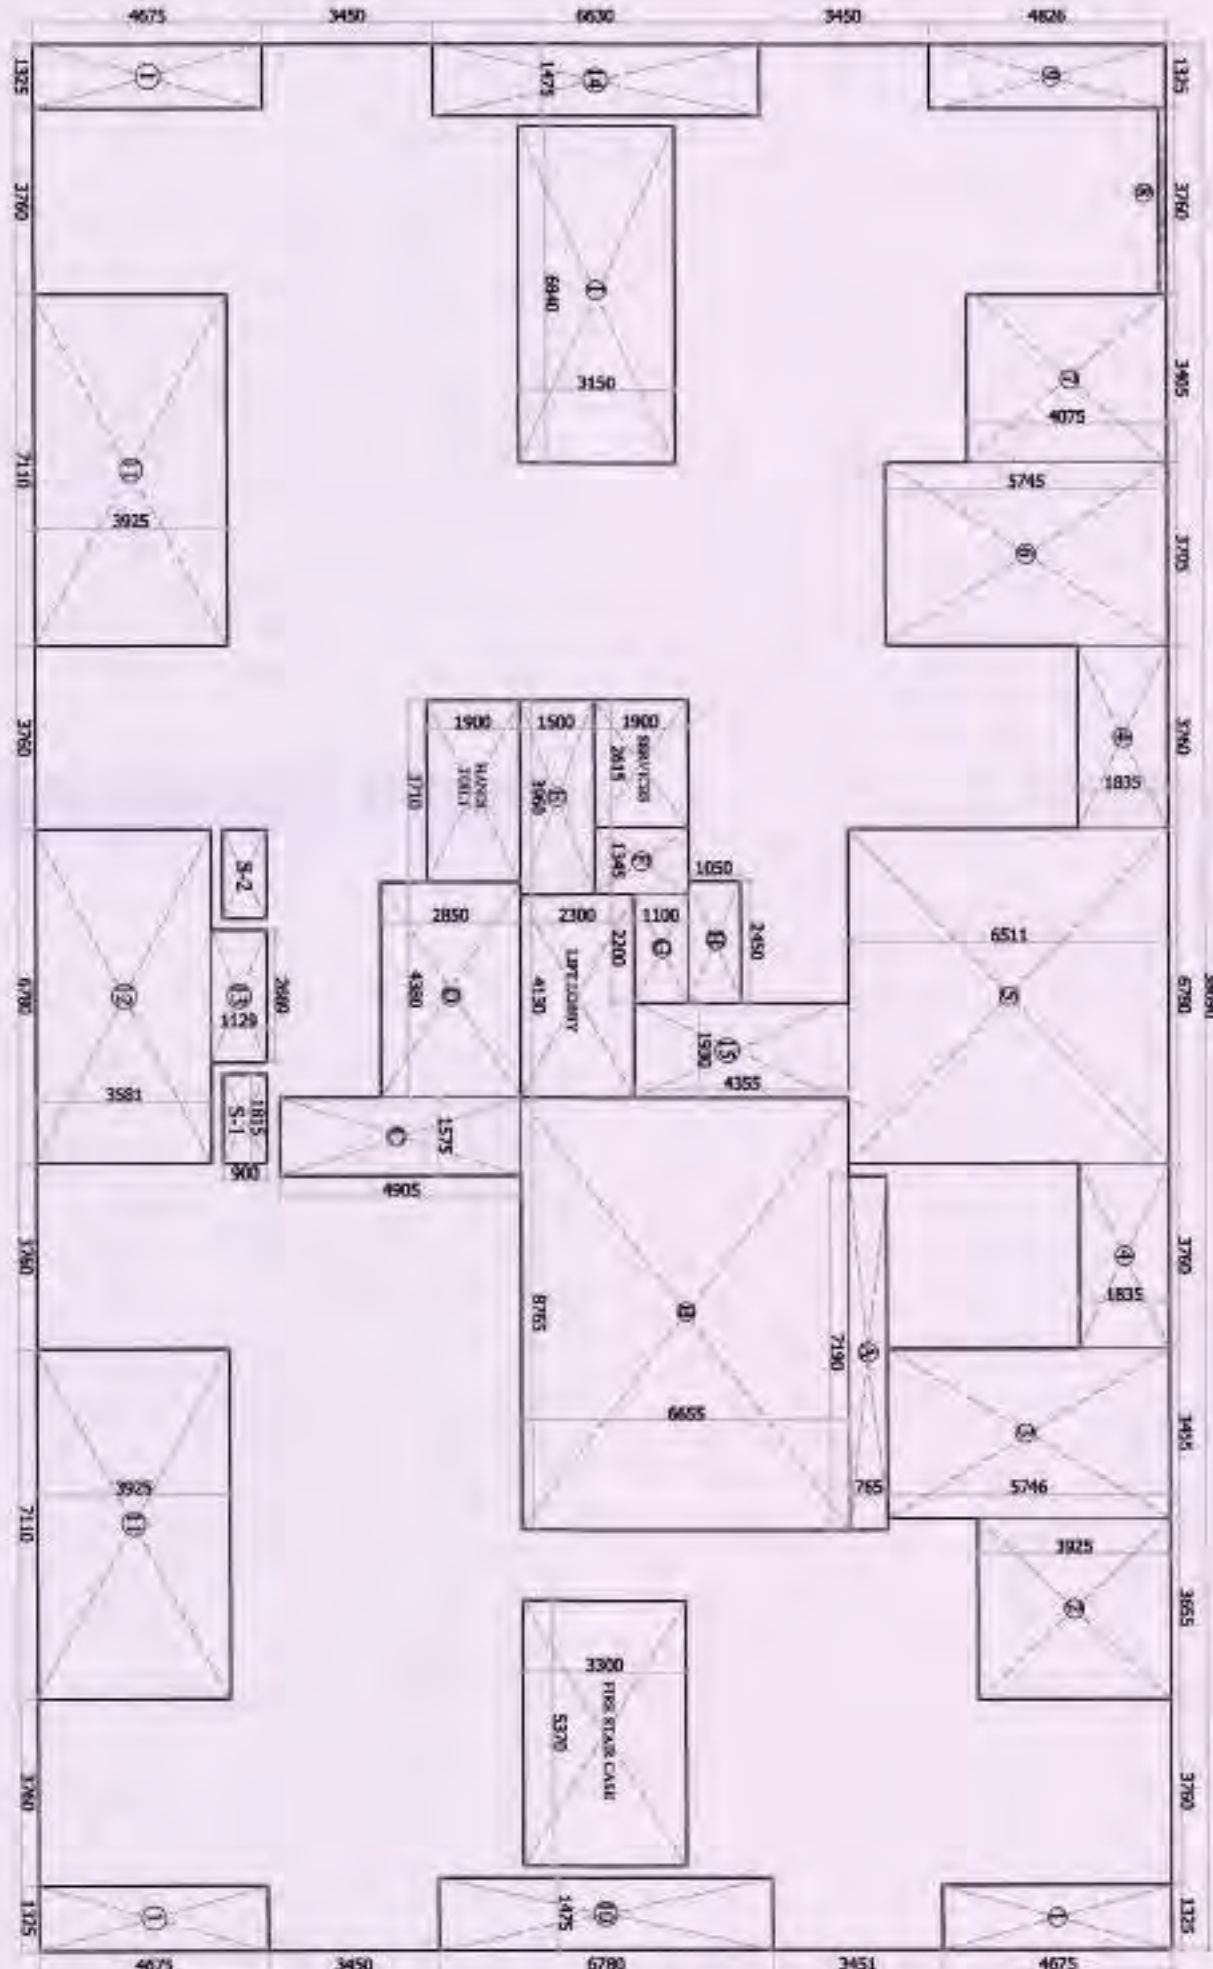


STILT/GROUND FLOOR AREA DETAIL

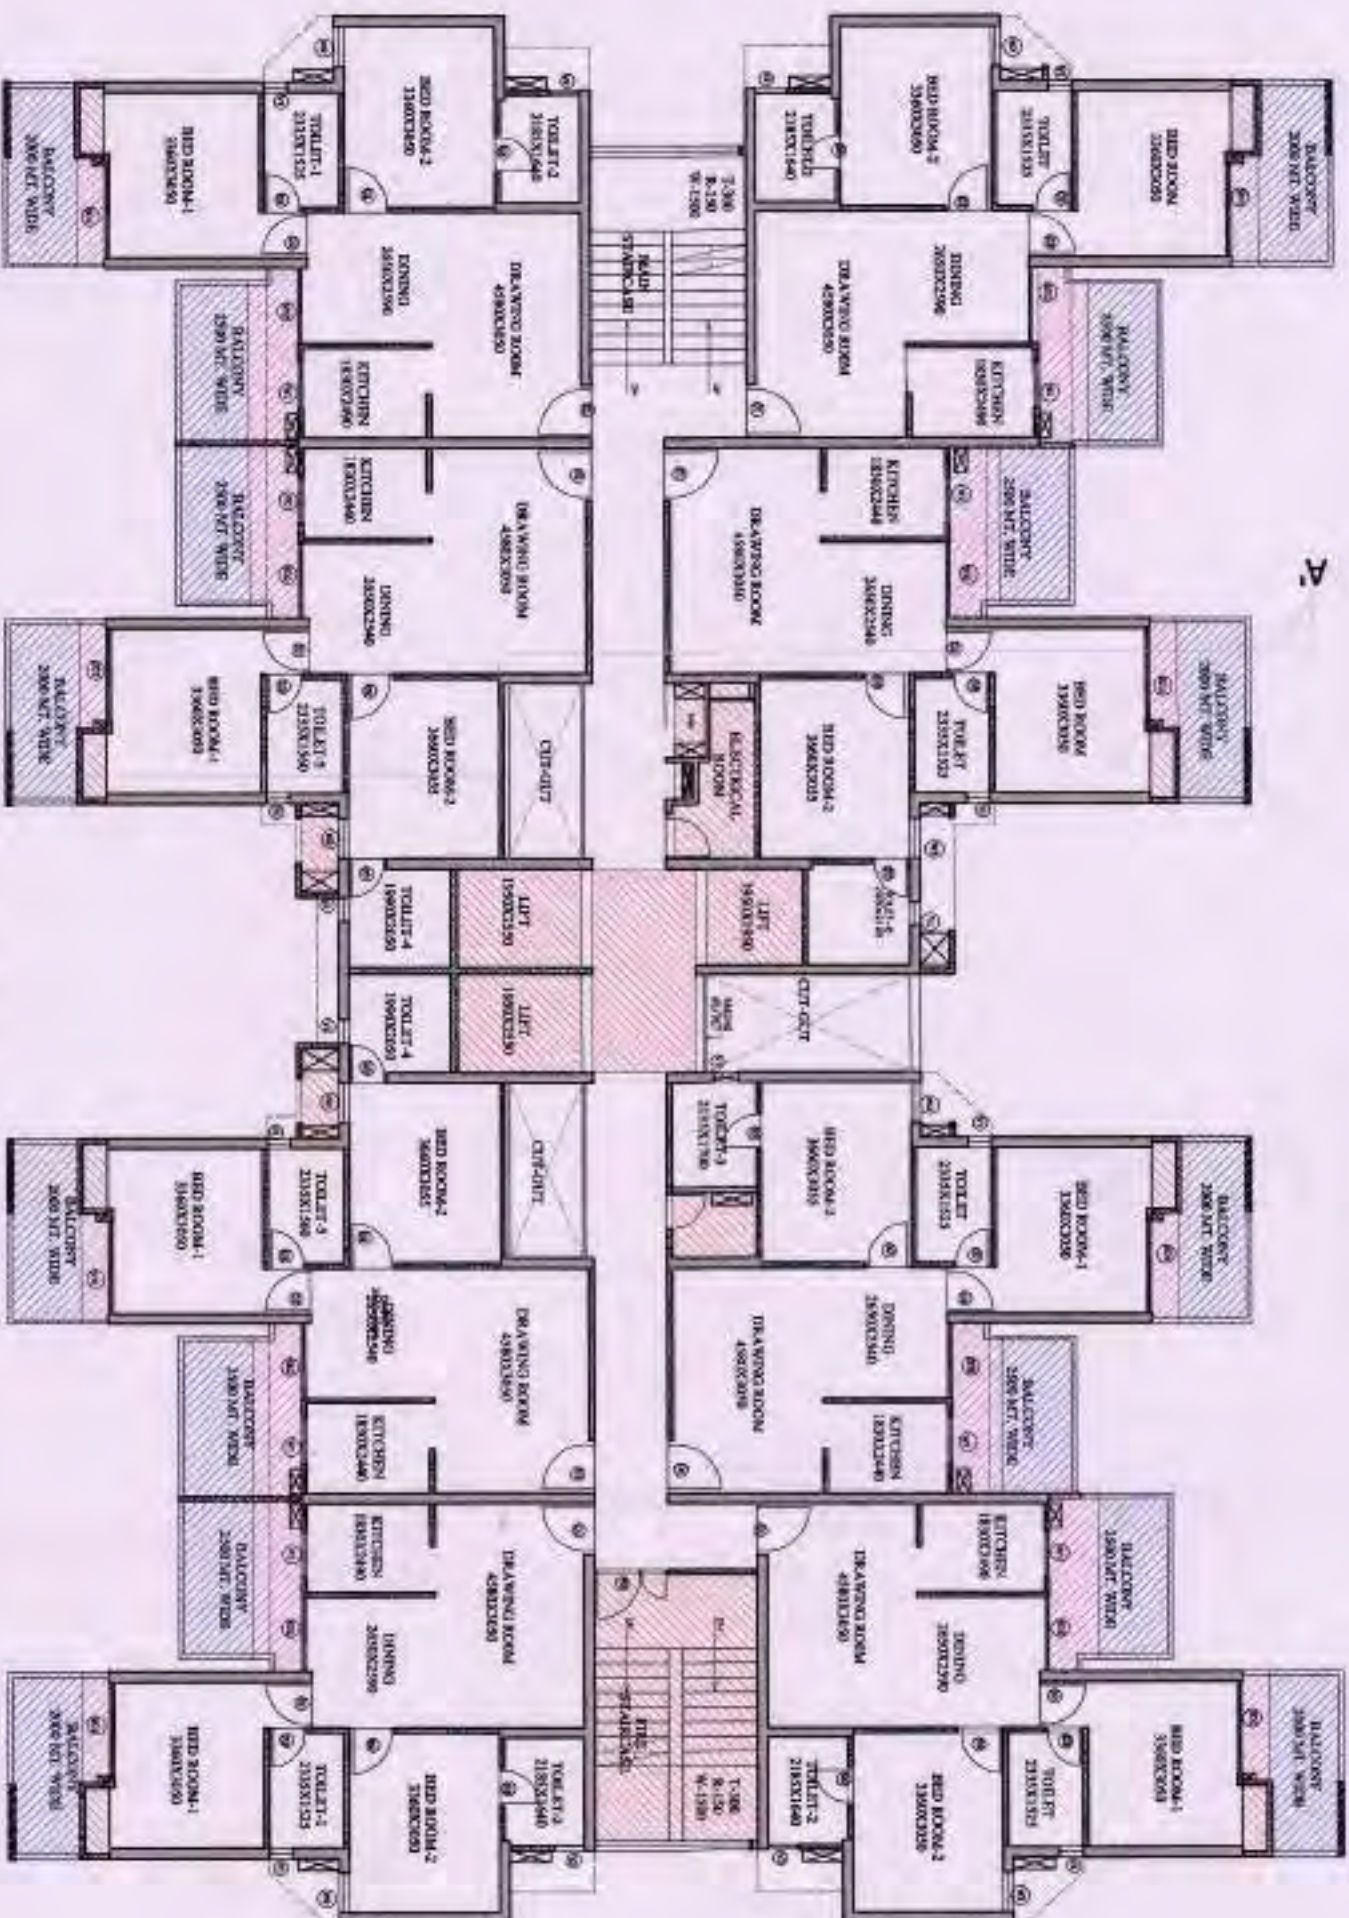


TYPICAL FLOOR PLAN

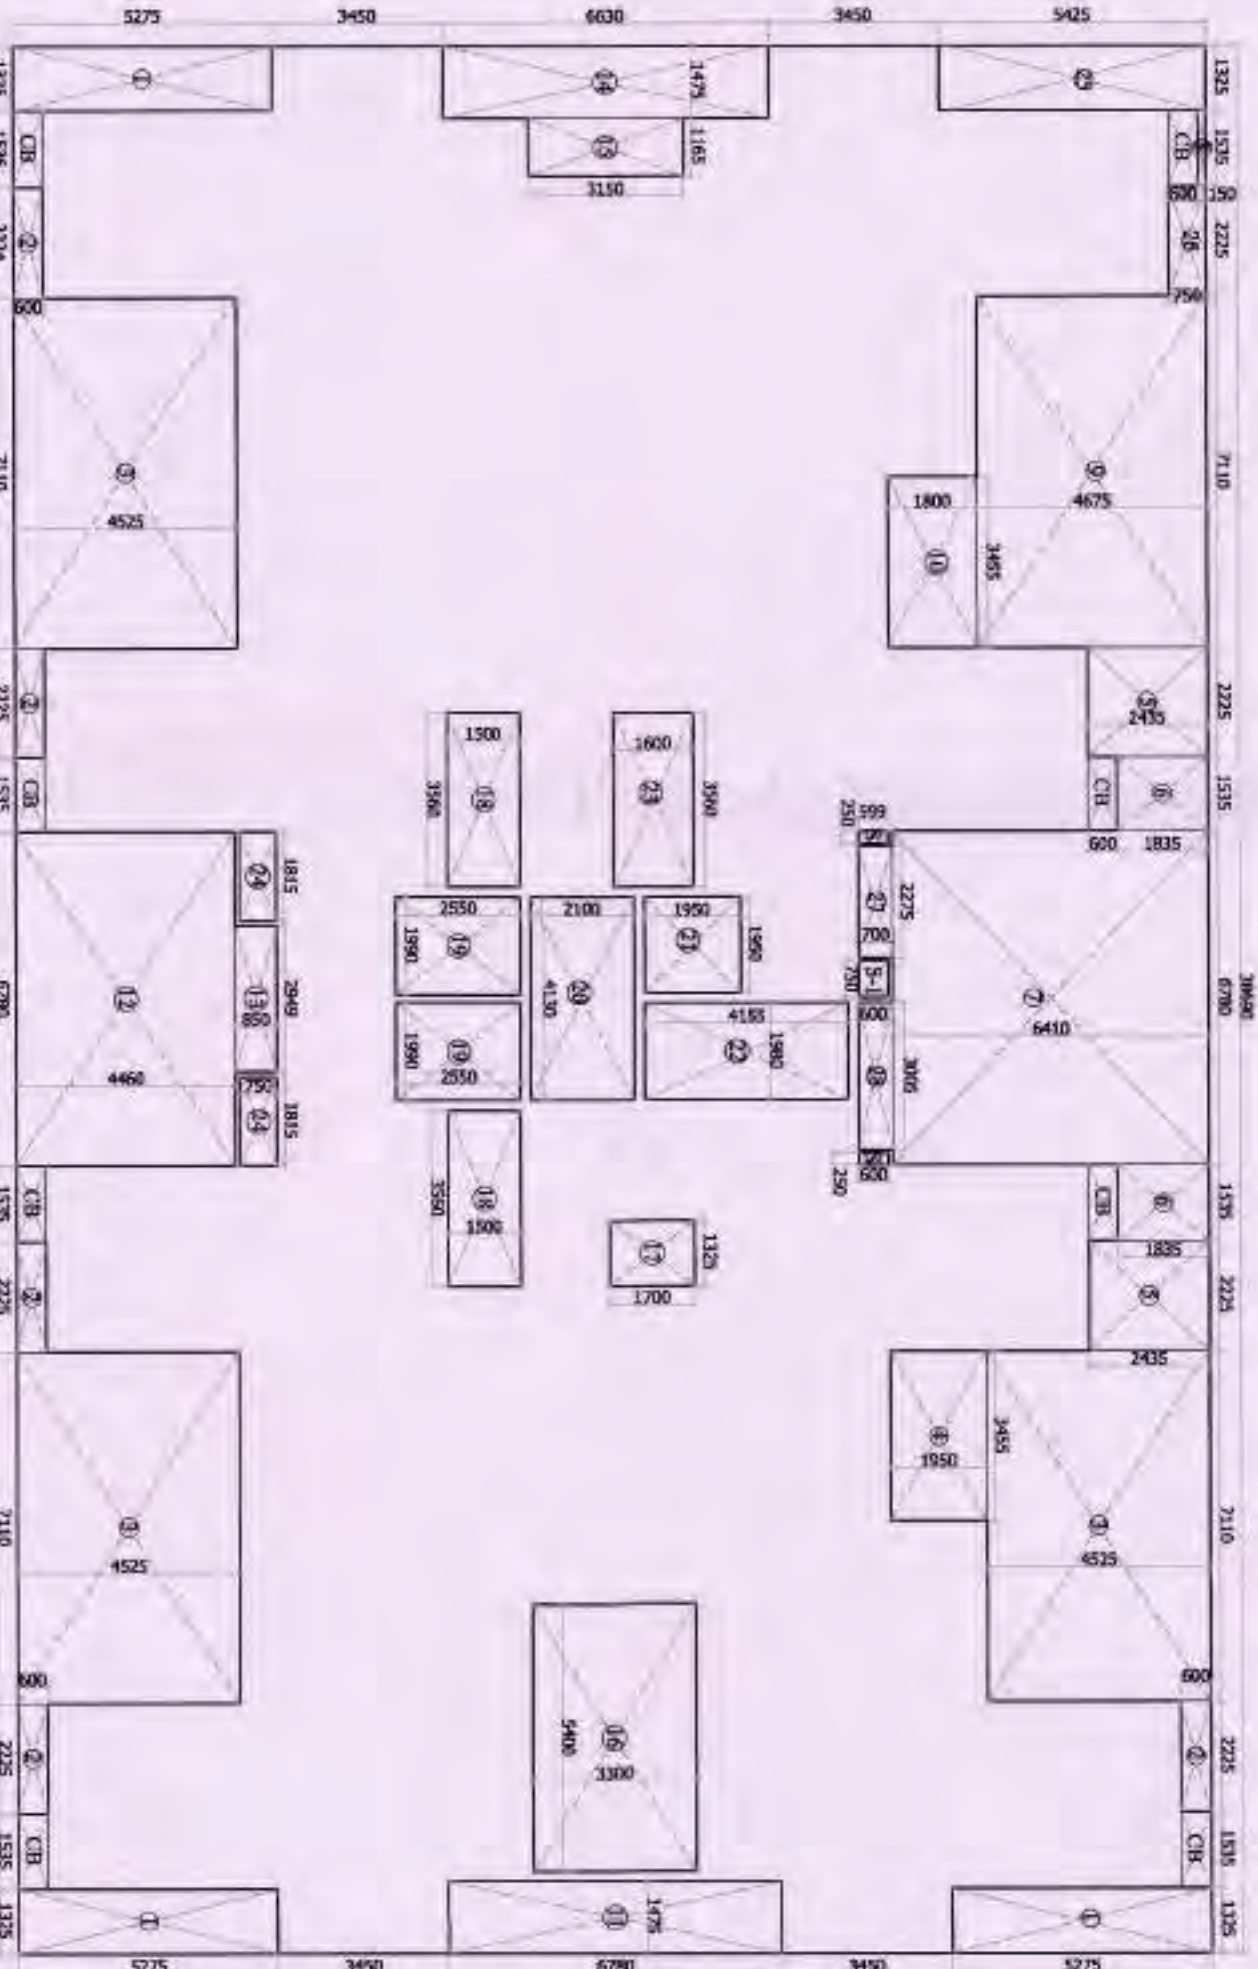

TYPICAL FLOOR AREA DETAIL

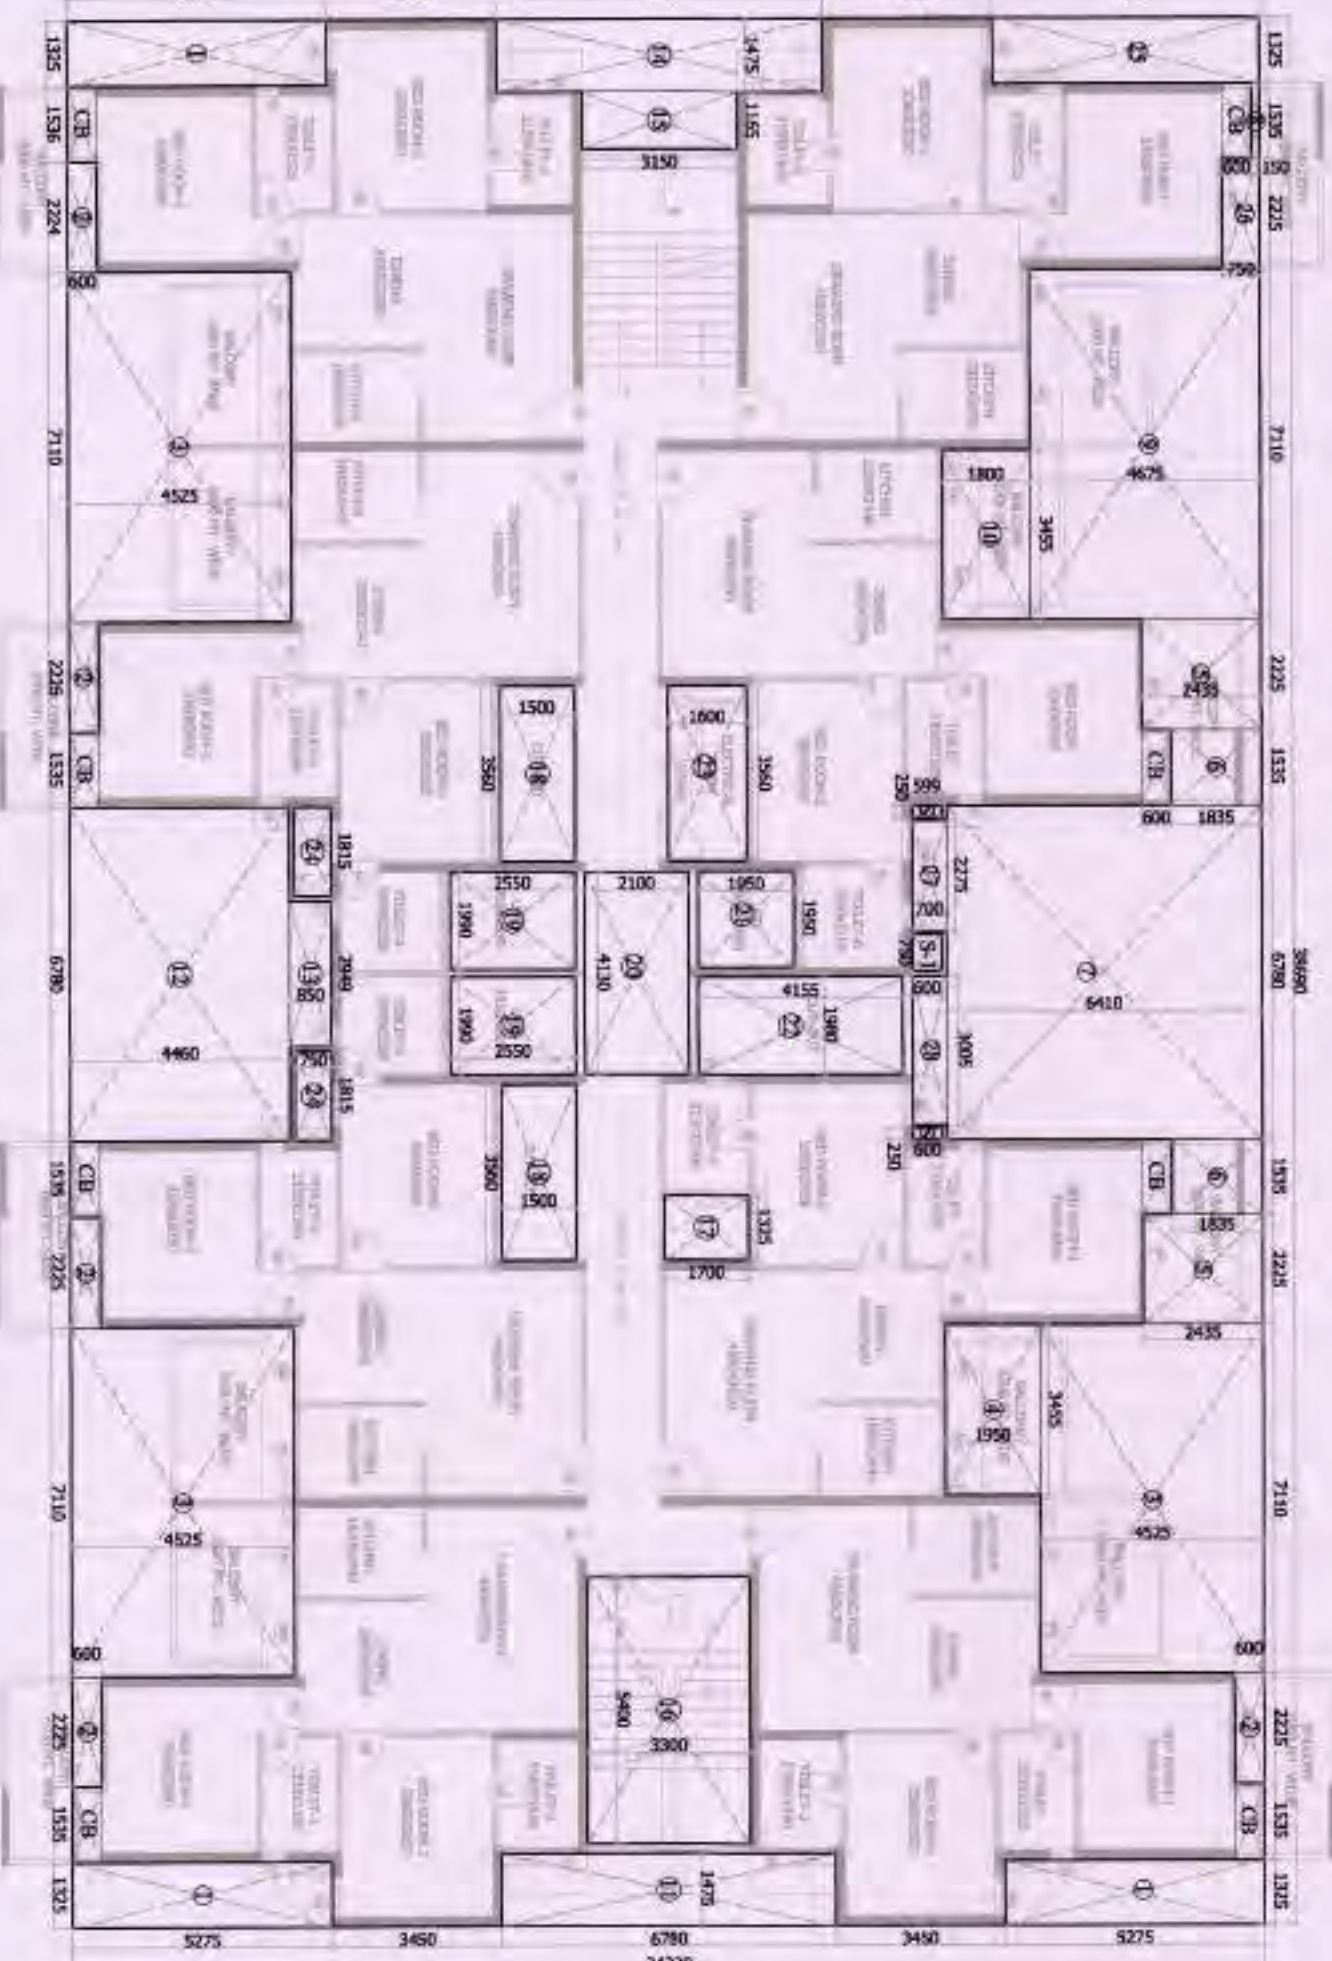

TYPICAL FLOOR SUPERIMPOSED PLAN

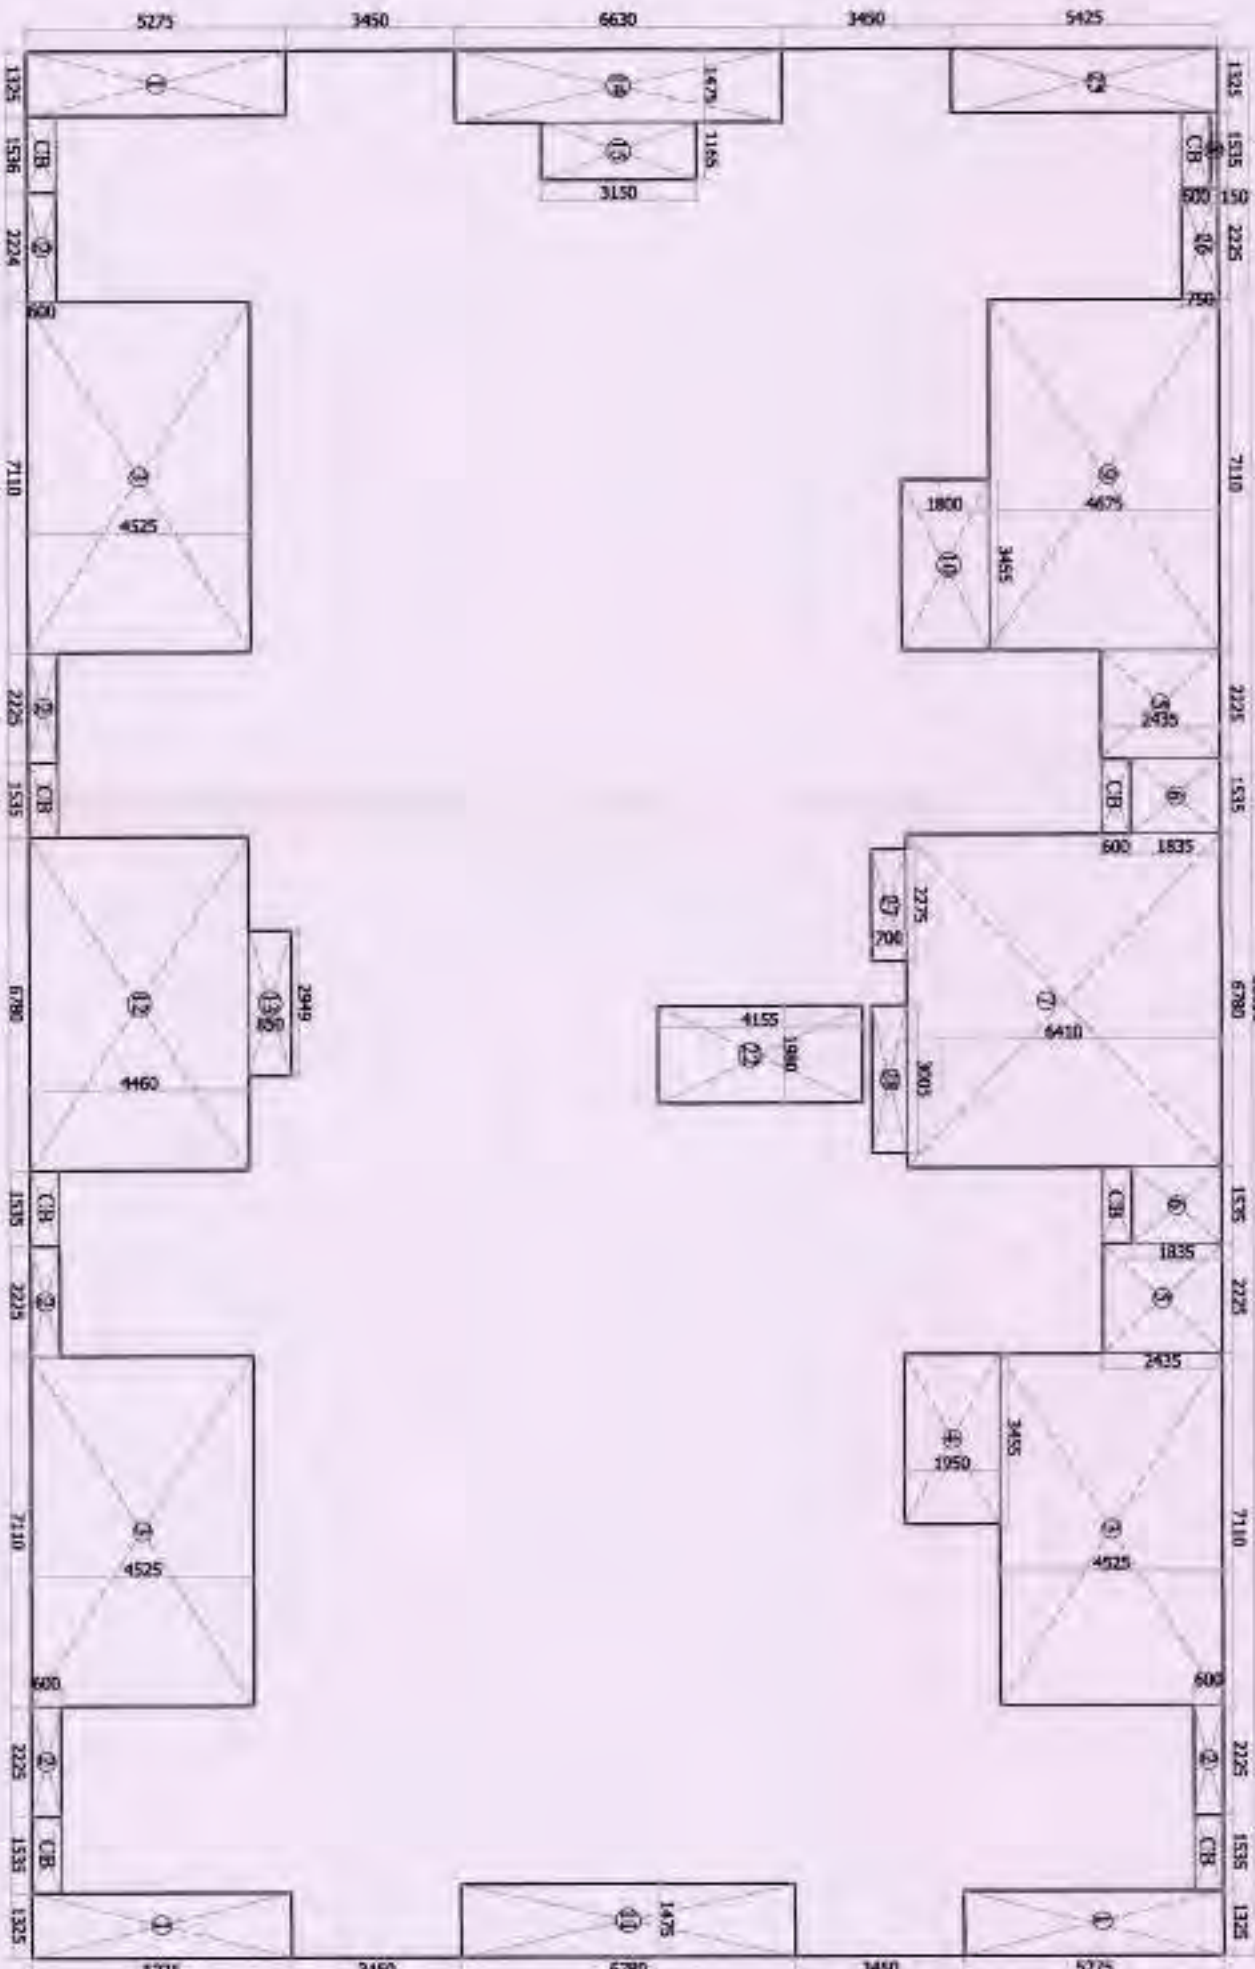


GROUND COVERAGE AREA DETAIL


BLOCK - D

GROUND COVERAGE AREA DETAIL


LESS AREA DETAIL -										LESS AREA DETAIL -																			
1	3	X	2.225	X	5.275	=	20.97	2	5	X	1.325	X	0.600	=	20.97														
3	3	X	7.110	X	4.525	=	98.57	4	3	X	7.110	X	4.525	=	5.68														
4	1	X	3.455	X	1.950	=	6.74	5	2	X	3.455	X	1.950	=	6.74														
5	2	X	2.225	X	2.435	=	10.84	6	2	X	2.225	X	2.435	=	10.84														
6	2	X	5.555	X	8.335	=	5.63	7	1	X	5.555	X	8.335	=	5.63														
7	1	X	6.780	X	6.410	=	43.46	8	1	X	6.780	X	6.410	=	43.46														
8	1	X	1.555	X	0.150	=	0.23	9	1	X	1.555	X	0.150	=	0.23														
9	1	X	7.110	X	4.675	=	33.24	10	1	X	7.110	X	4.675	=	33.24														
10	1	X	3.455	X	1.800	=	18.22	11	1	X	3.455	X	1.800	=	18.22														
11	1	X	4.755	X	8.780	=	30.10	12	1	X	4.755	X	8.780	=	30.10														
13	1	X	2.949	X	0.850	=	2.51	14	1	X	2.949	X	0.850	=	2.51														
14	1	X	1.475	X	6.650	=	9.78	15	1	X	1.475	X	6.650	=	9.78														
15	1	X	1.165	X	3.150	=	3.67	16	1	X	1.165	X	3.150	=	3.67														
FIRE STAIRCASE = 1															FIRE STAIRCASE = 1														
SERVICES = 1															SERVICES = 1														
LIFT WELL = 1															LIFT WELL = 1														
LIFT LOBBY = 1															LIFT LOBBY = 1														
LIFT WELL = 1															LIFT WELL = 1														
SERVICES = 1															SERVICES = 1														
SERVICES = 1															SERVICES = 1														
SERVICES = 1																													

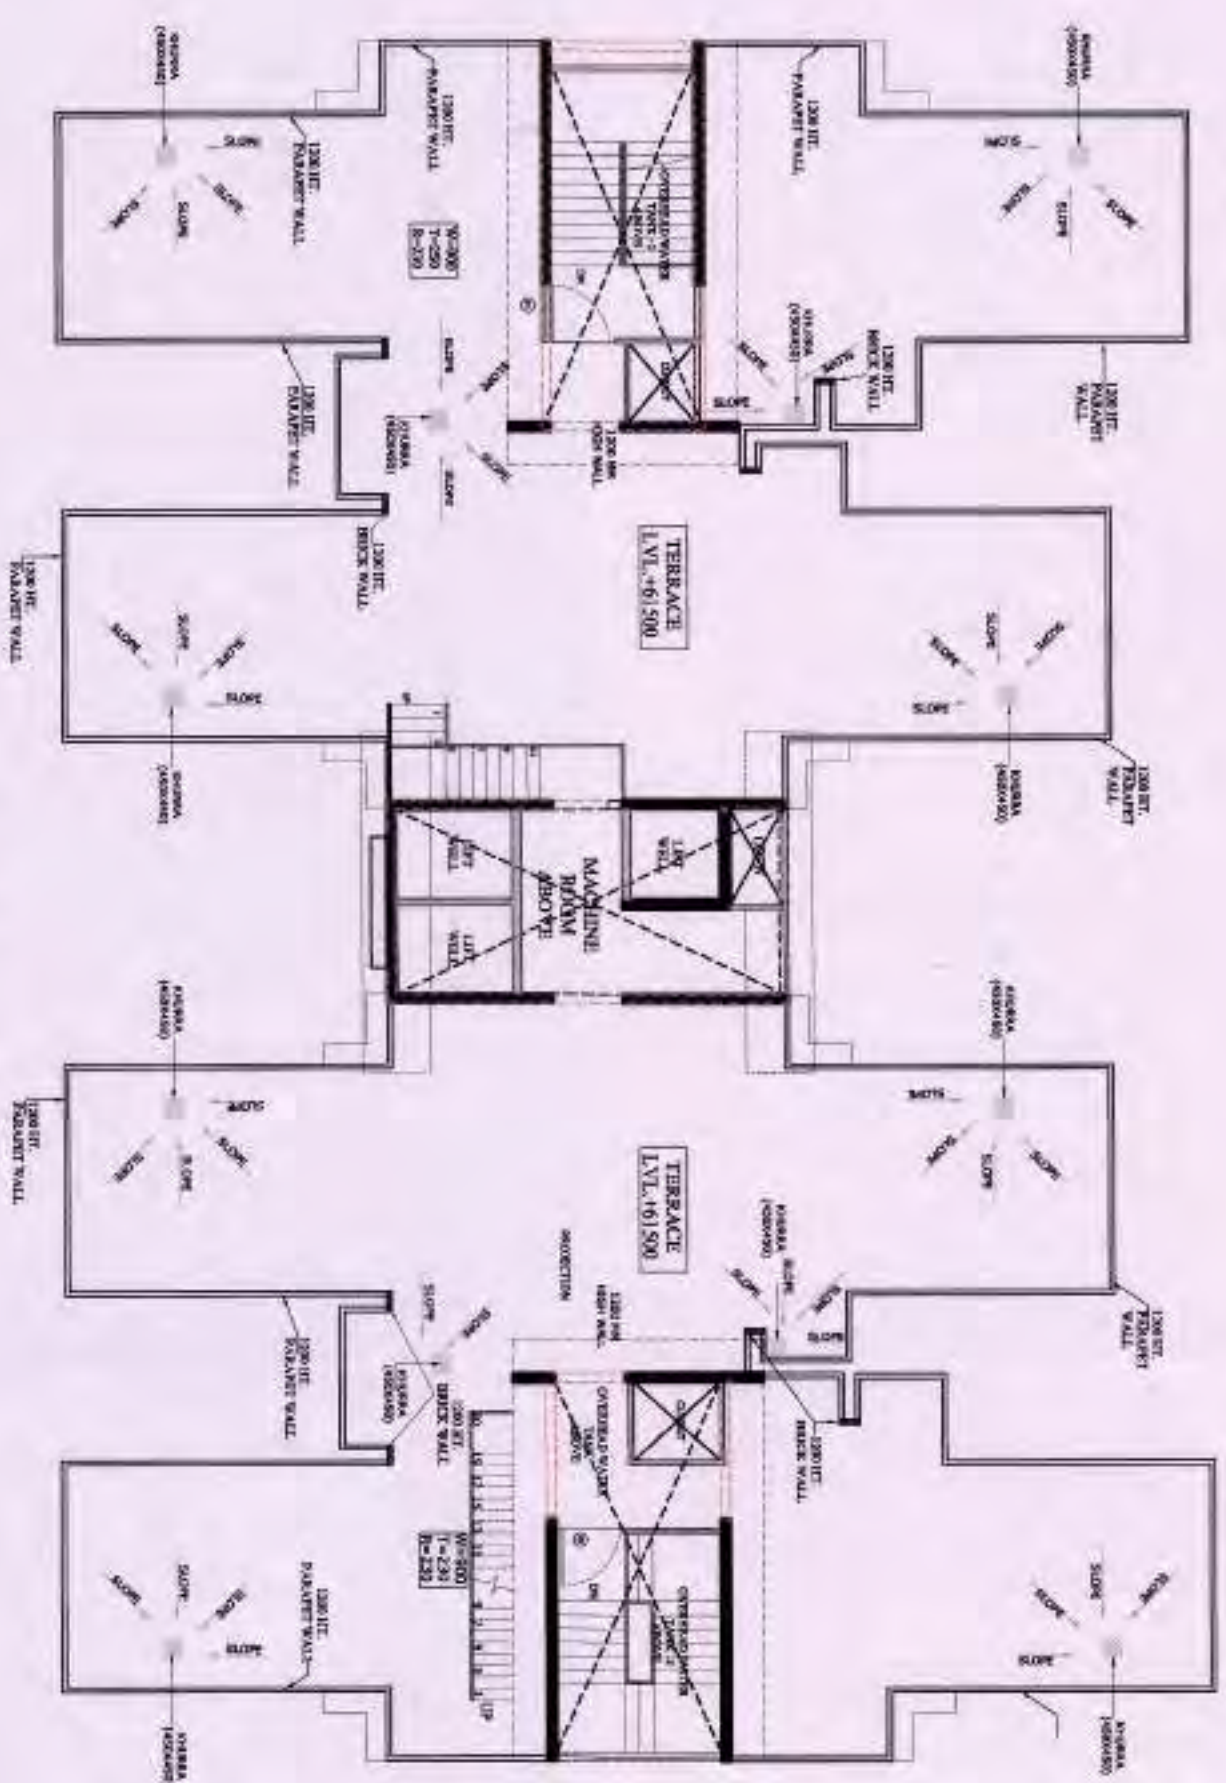


TERRACE FLOOR PLAN

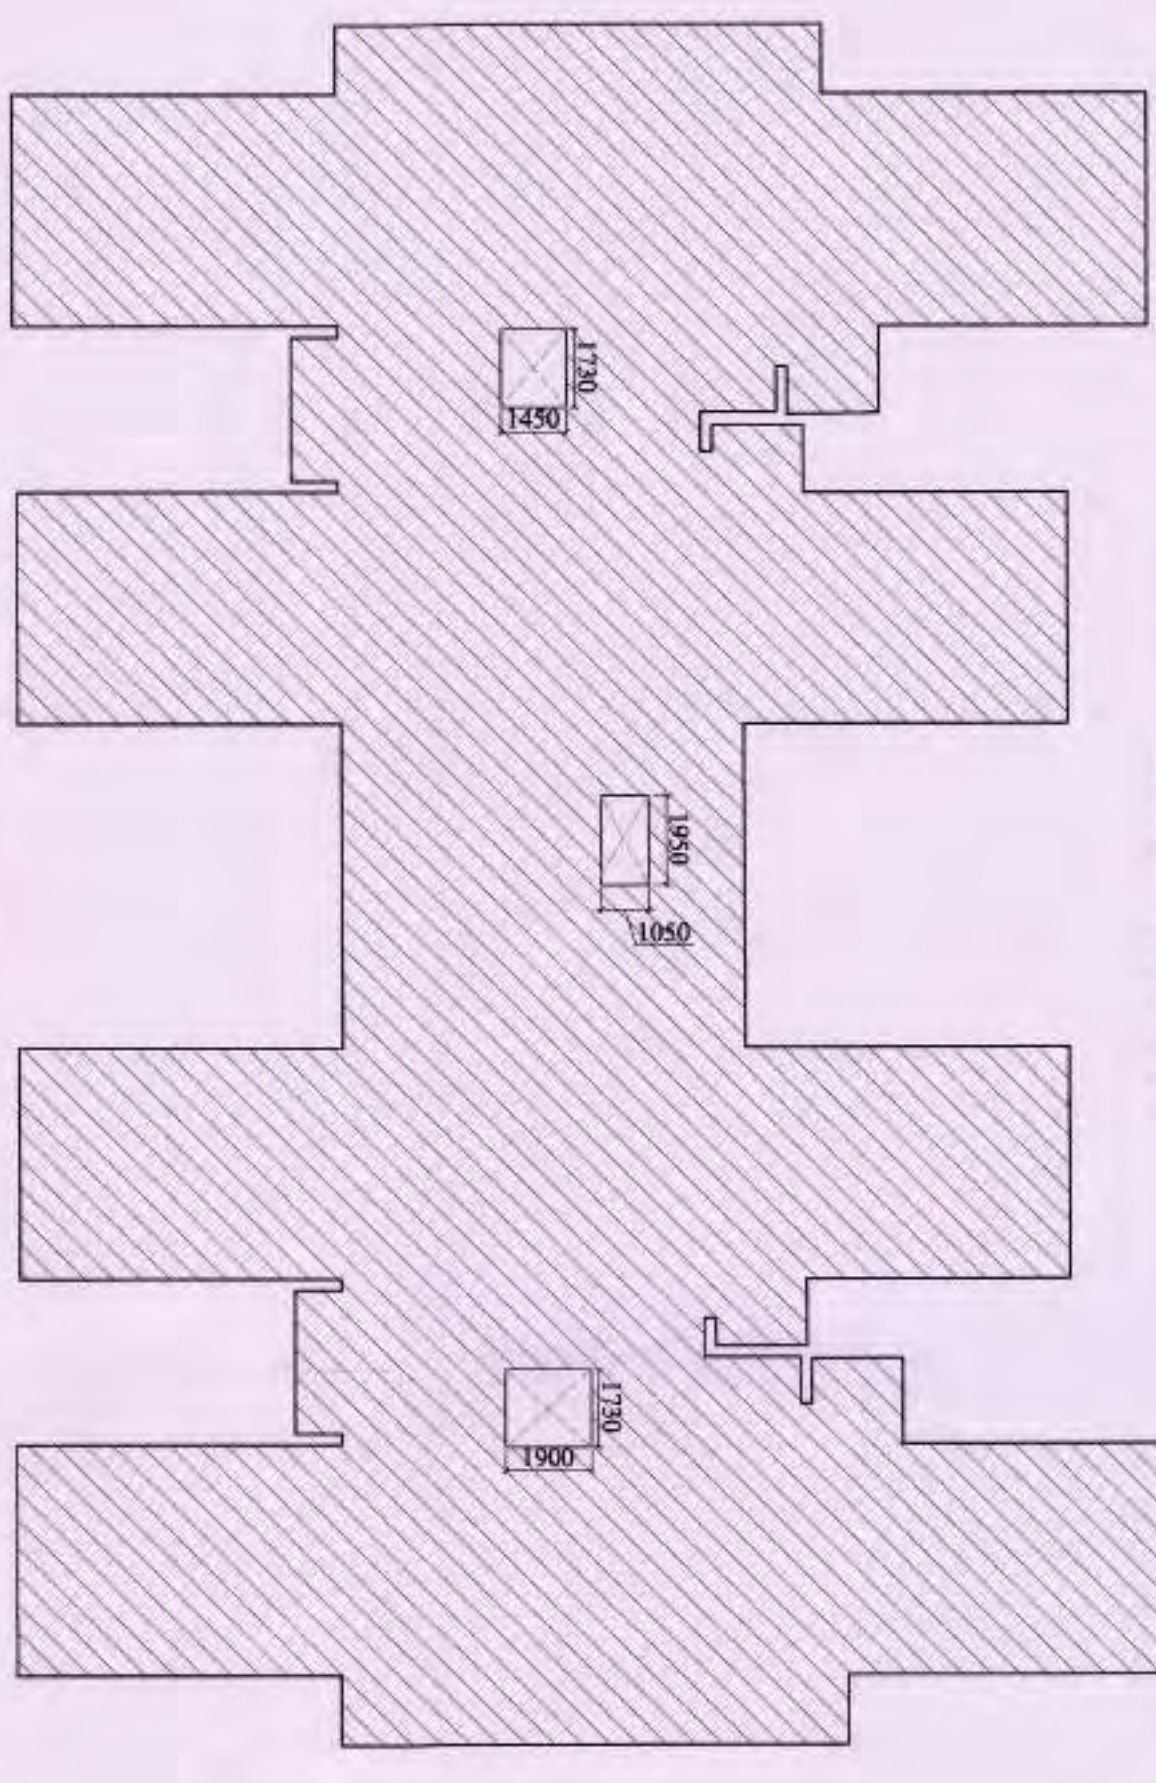


ROOF TOP AREA DETAIL

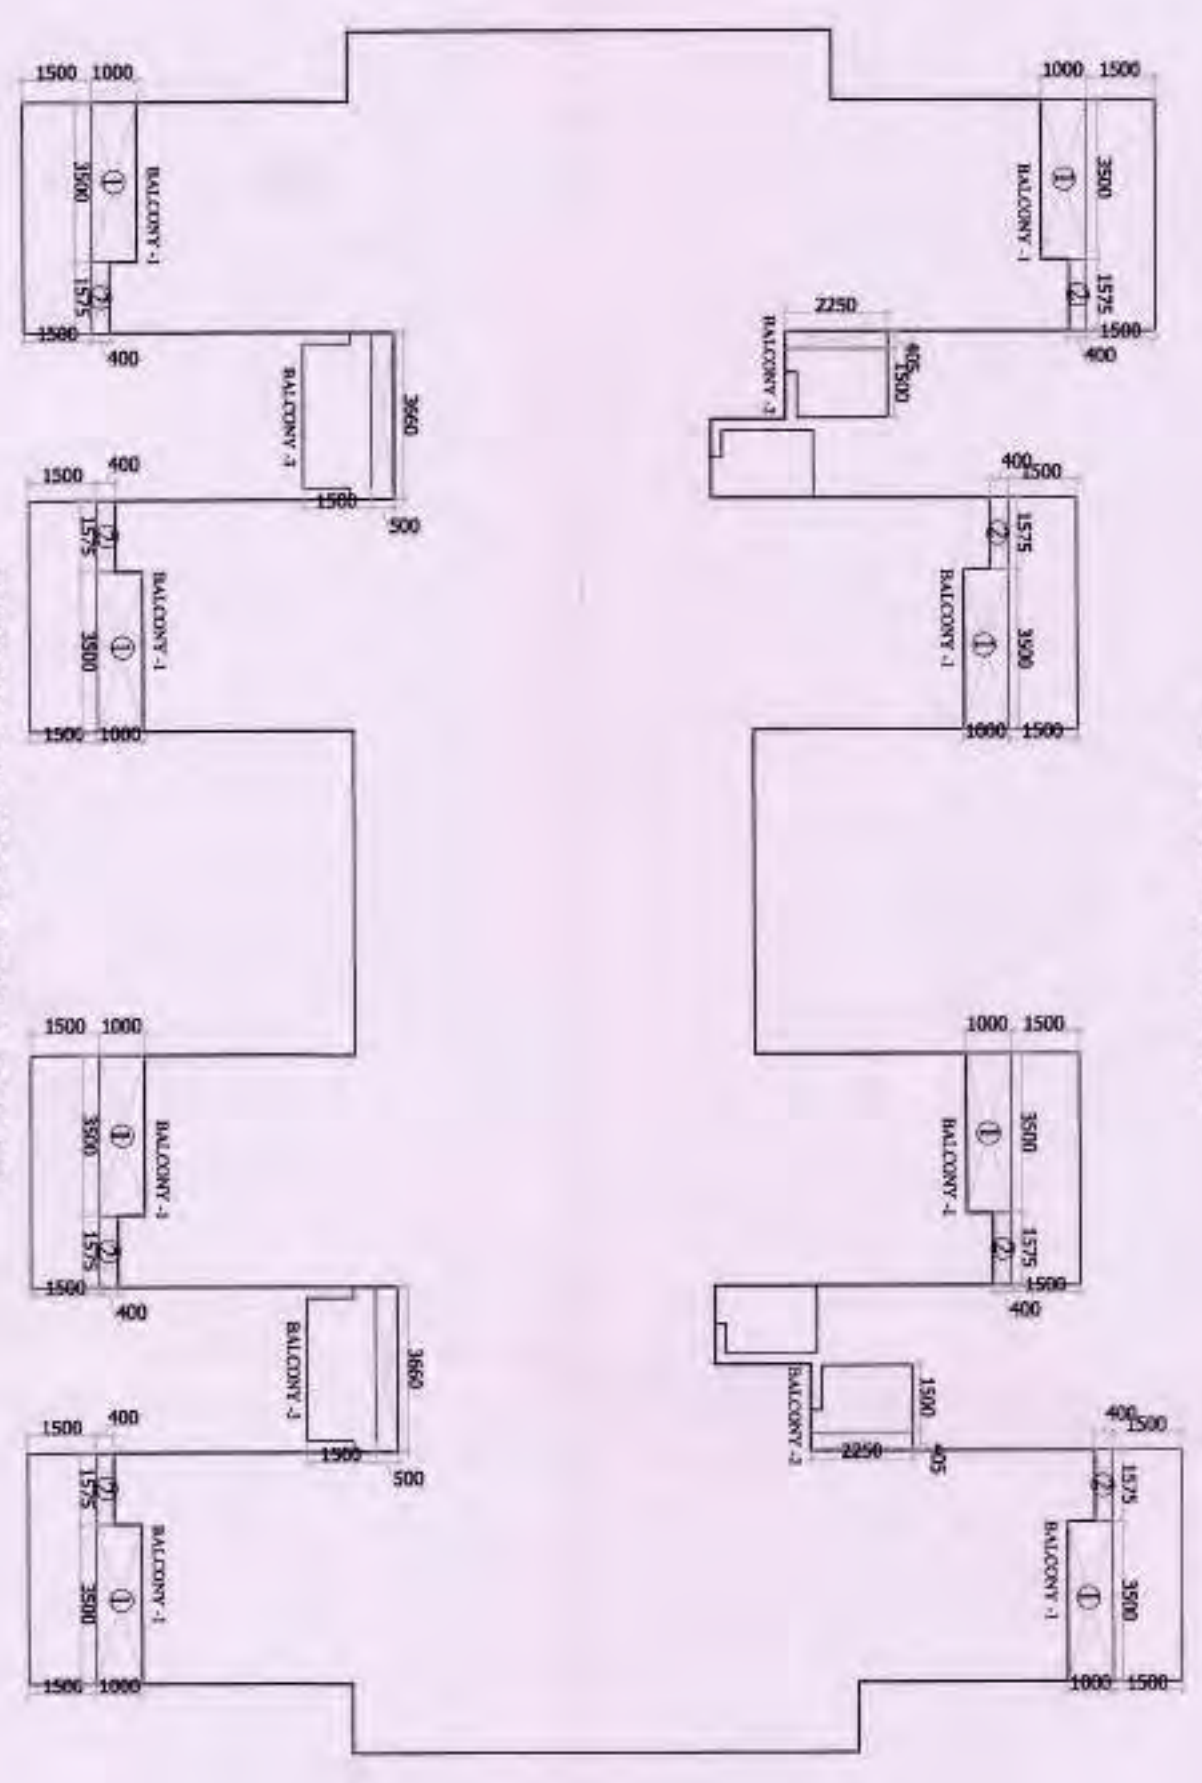


EXCESS BALCONY AREA DETAIL

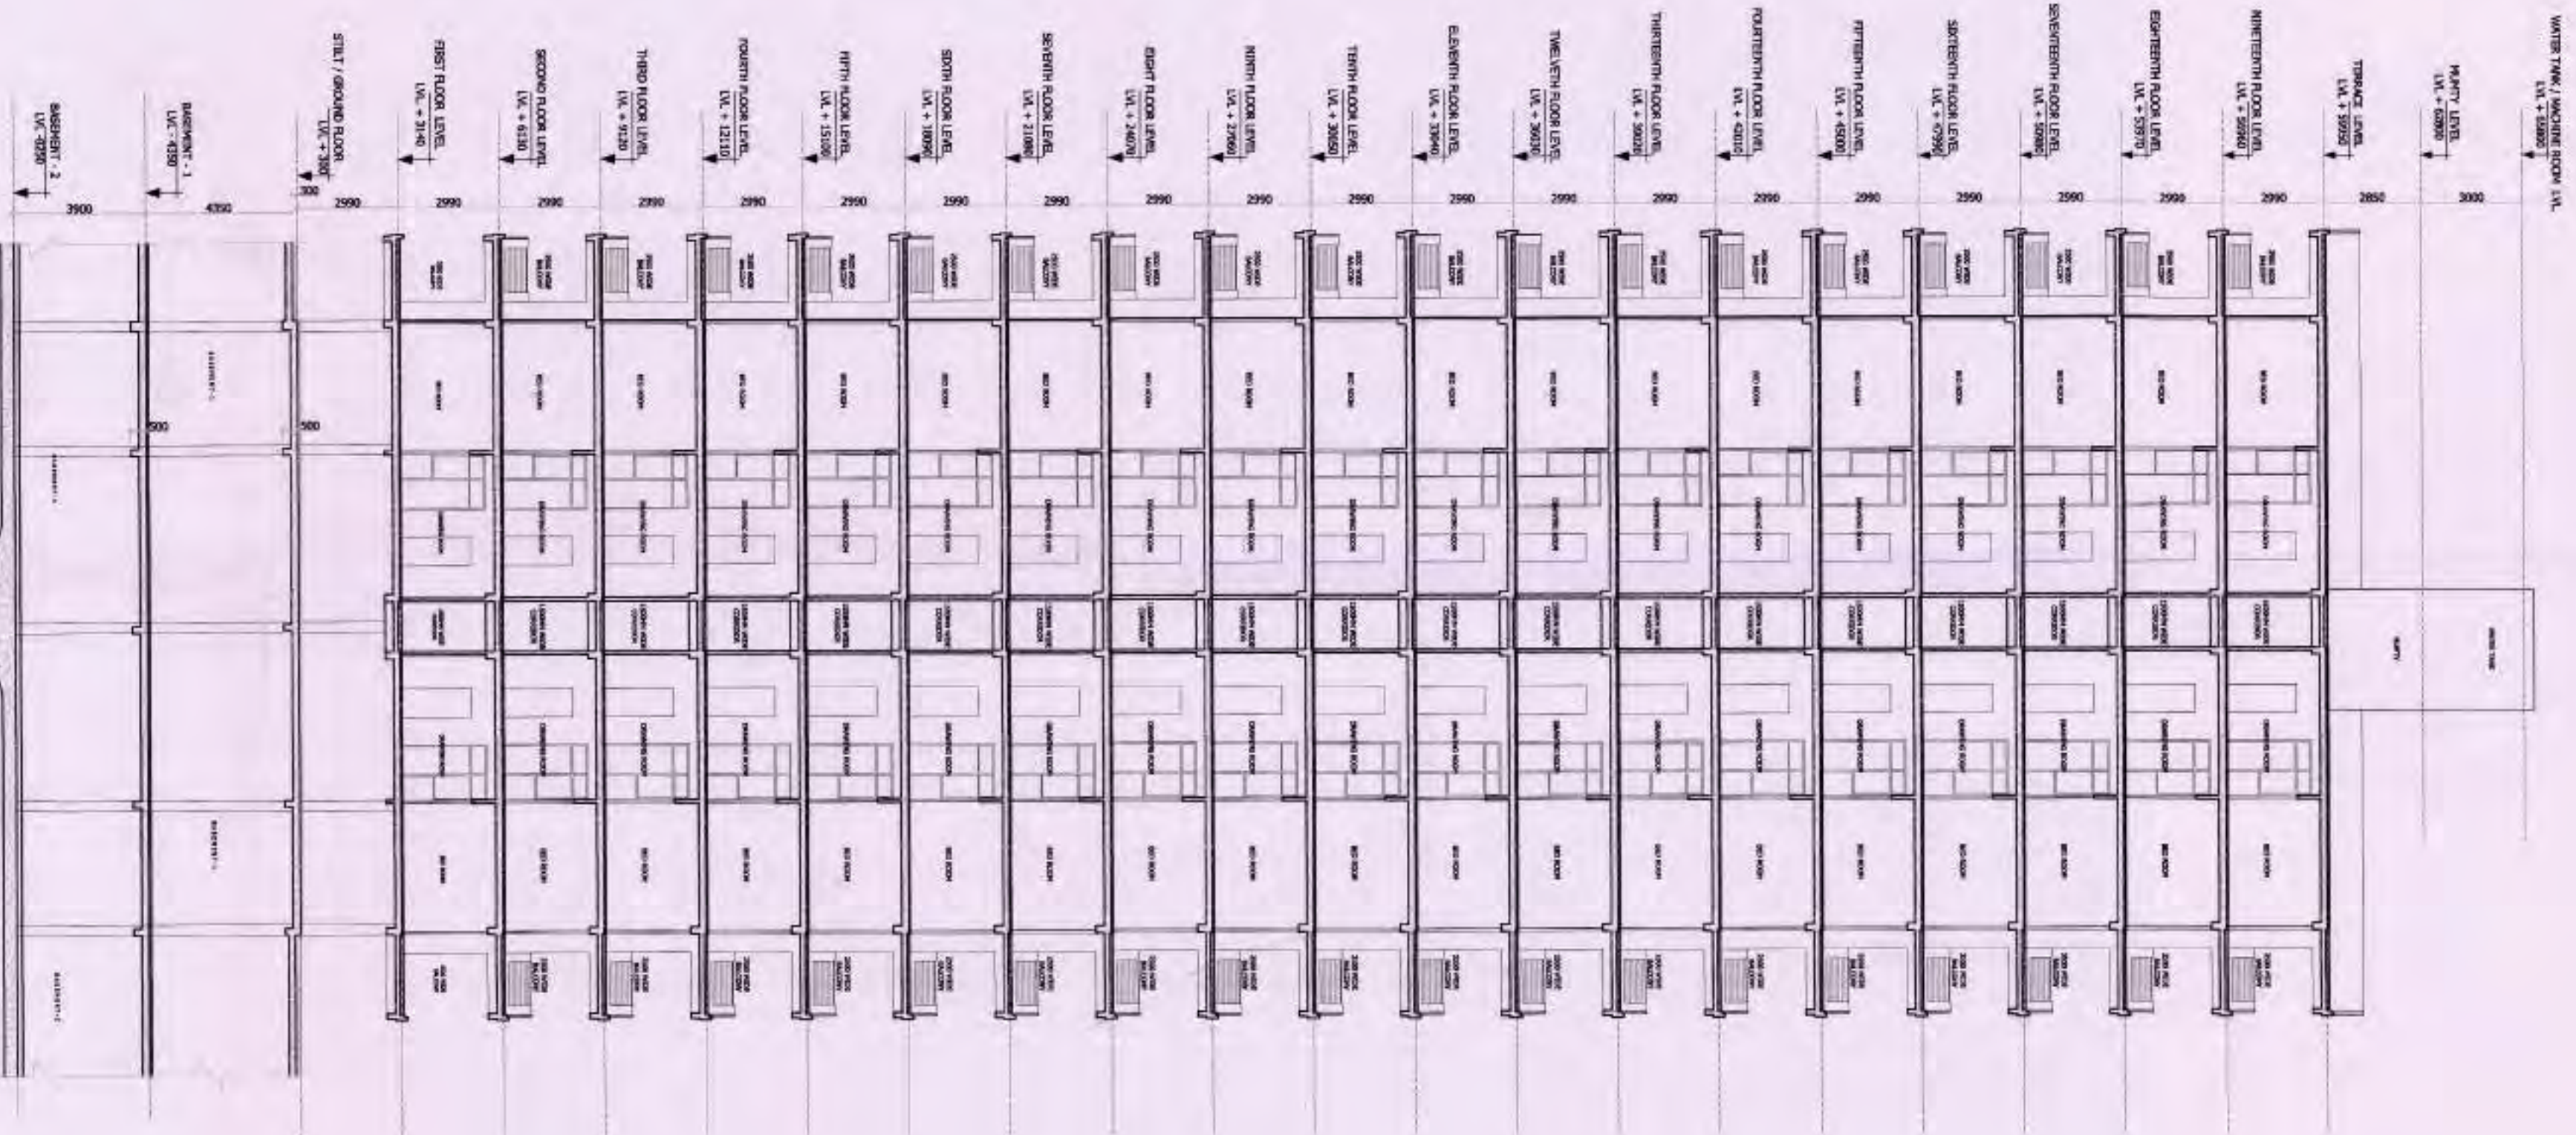

SECTION AA

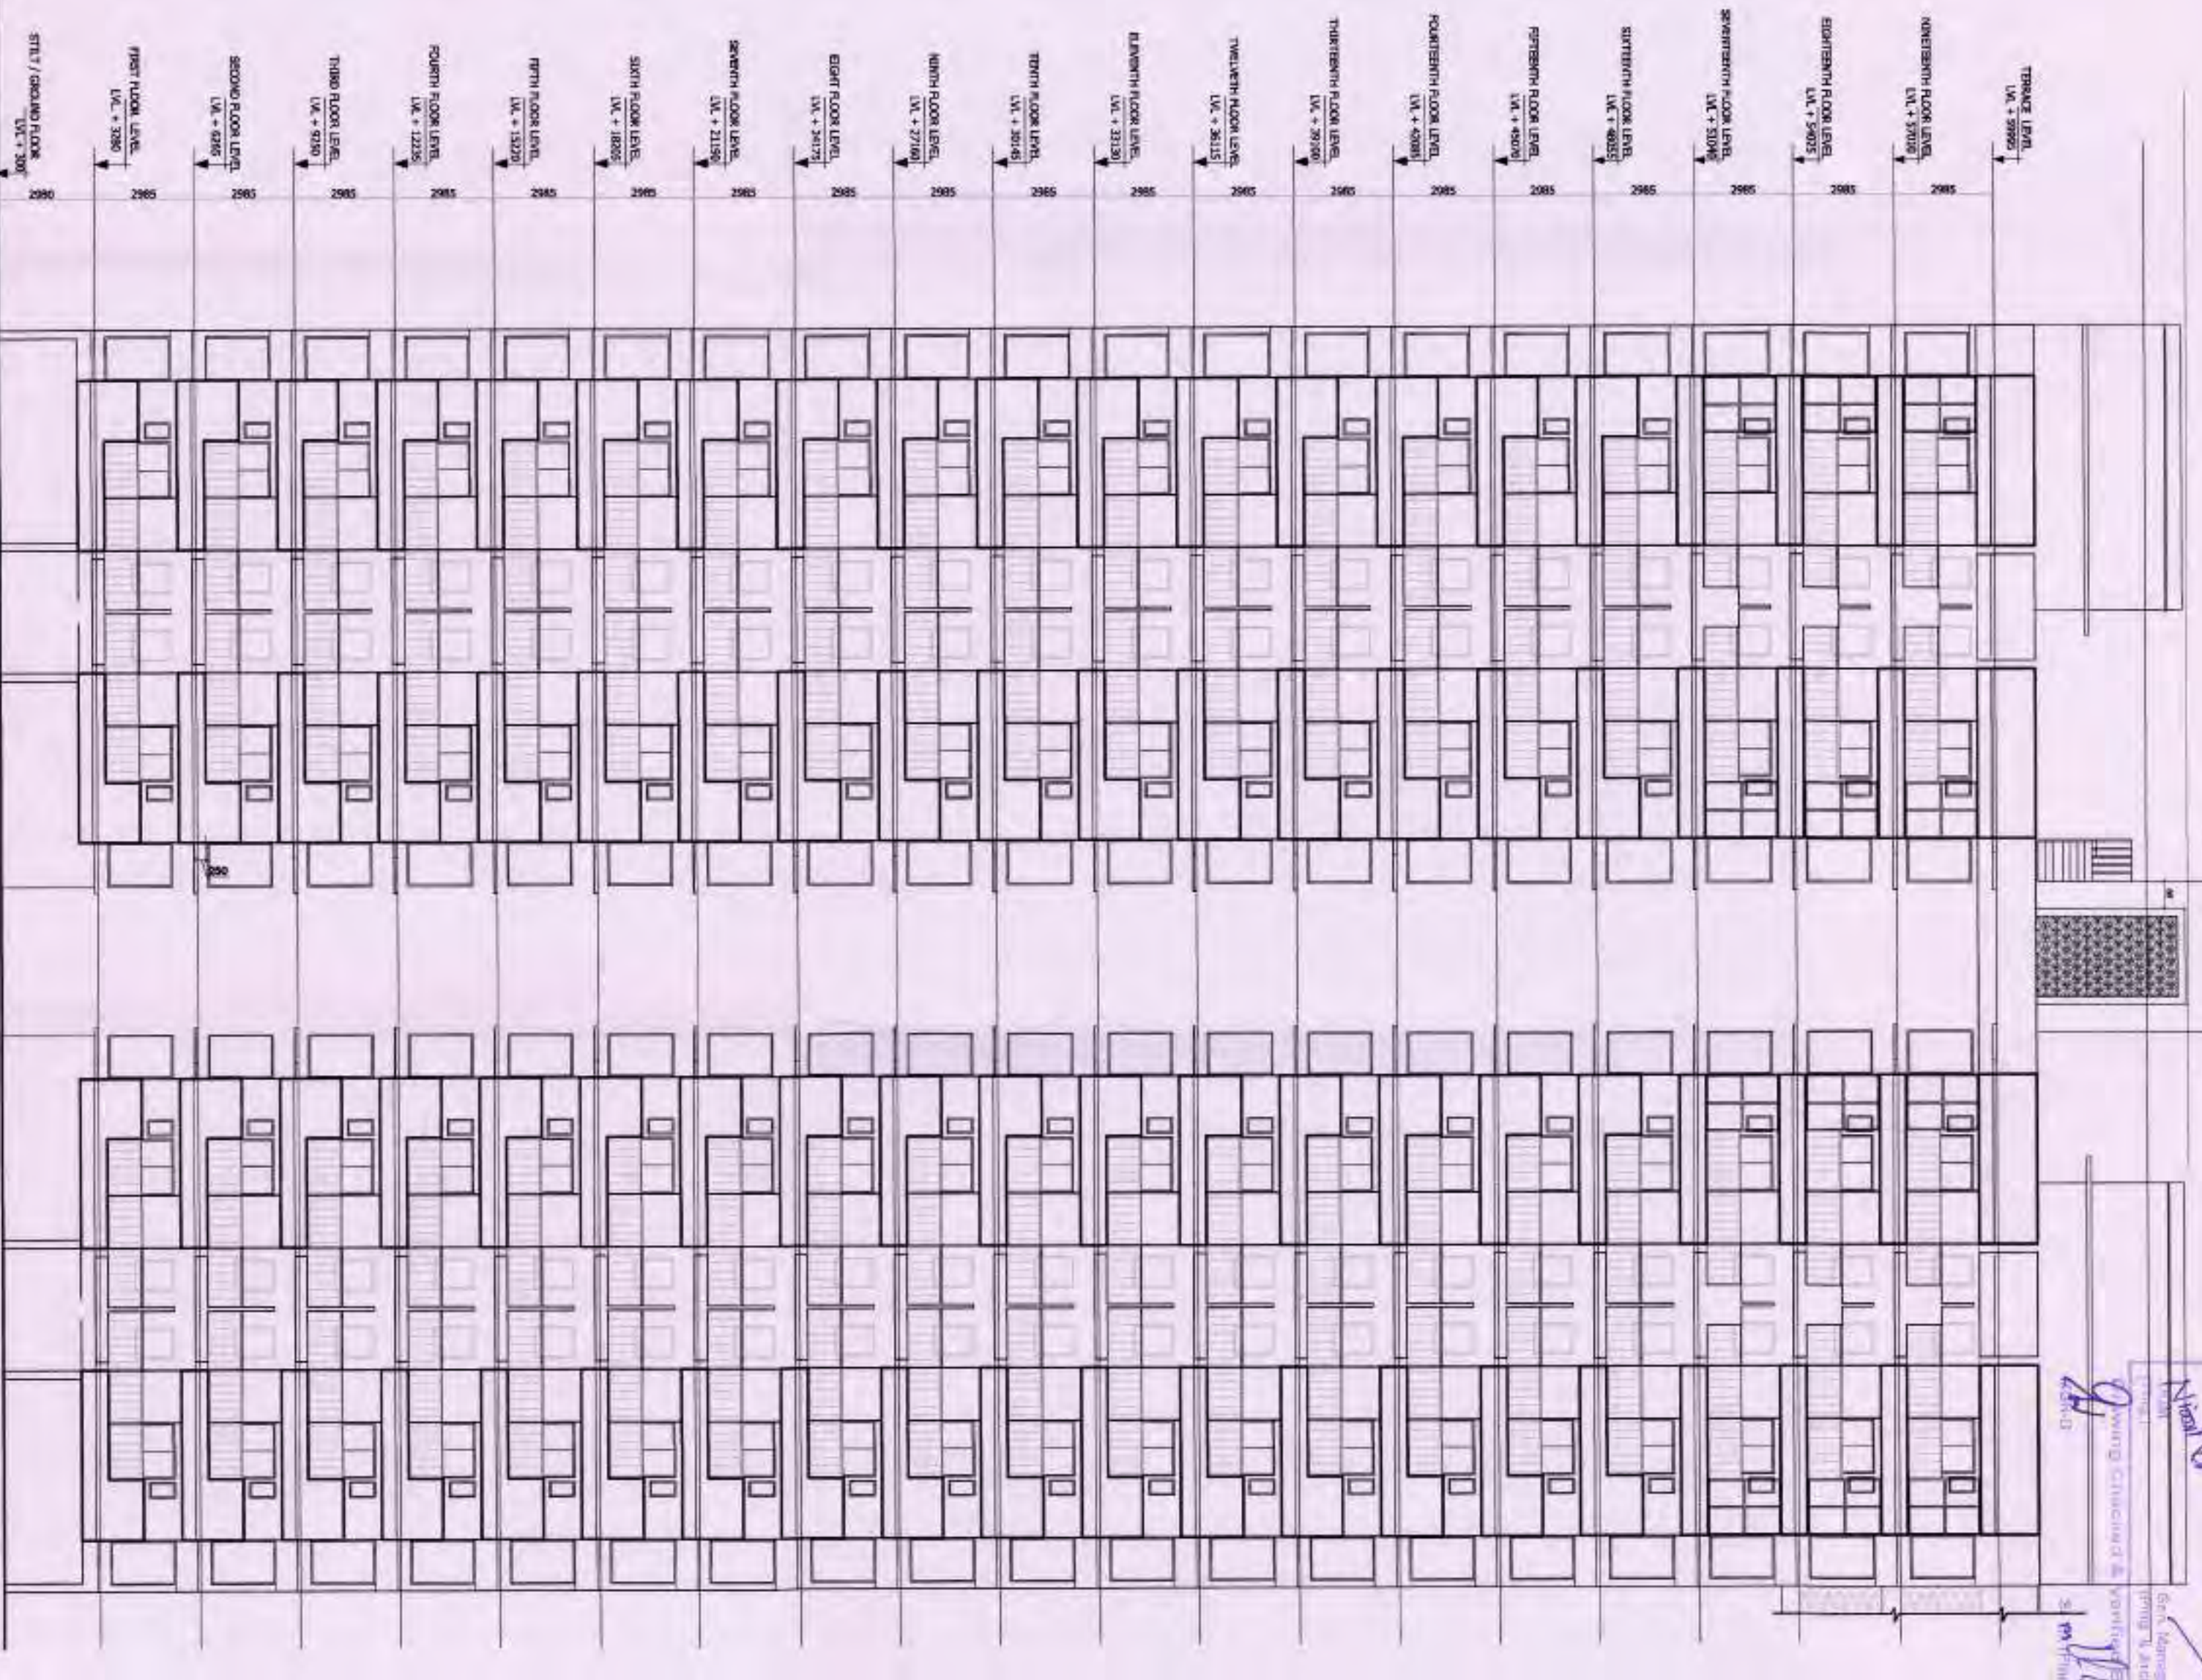

ELEVATION

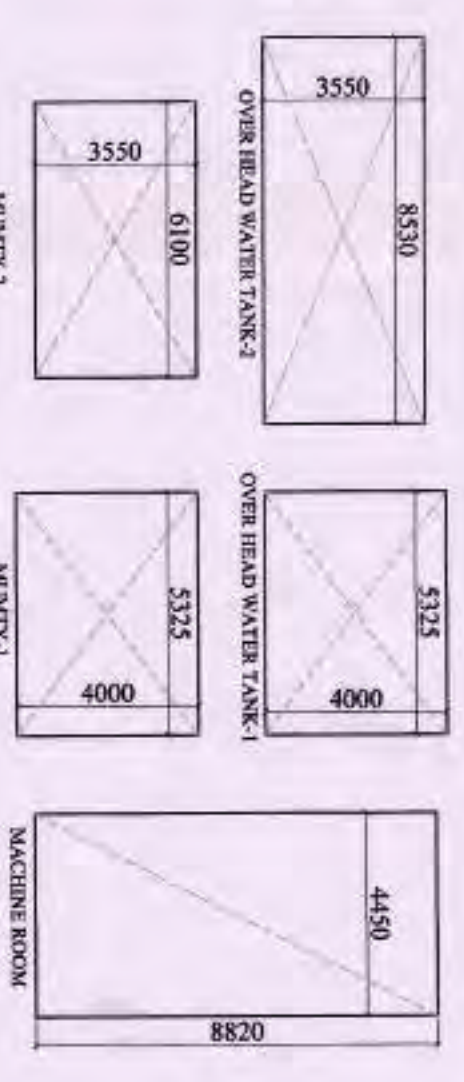

CLIENT :- UP TOWNSHIP INFRASTRUCTURE (P) LIMITED
GAUR BIZ PARK PLOT NO- 1, ABHAY KHAND-II,
INDIRAPURAM, GHAZIABAD

PROJECT :- EXISTING GROUP HOUSING PROJECT
"GAUR ATULYAN" AT PLOT NO GH-1A,
SECTOR - OMICRON-1 GREATER NOKIA UP.

SCALE :-



TITLE :- TERRACE FLOOR PLAN, ROOF TOP AREA
DETAIL, ELEVATION & SECTION

OWNER'S SIGN ARCHITECT SIGN


APPROVED
B-3952-2602-2025/197018
Valid for 5 Years
25/11/2025

DRG. NO. :- SD-15


(BLOCK - F)

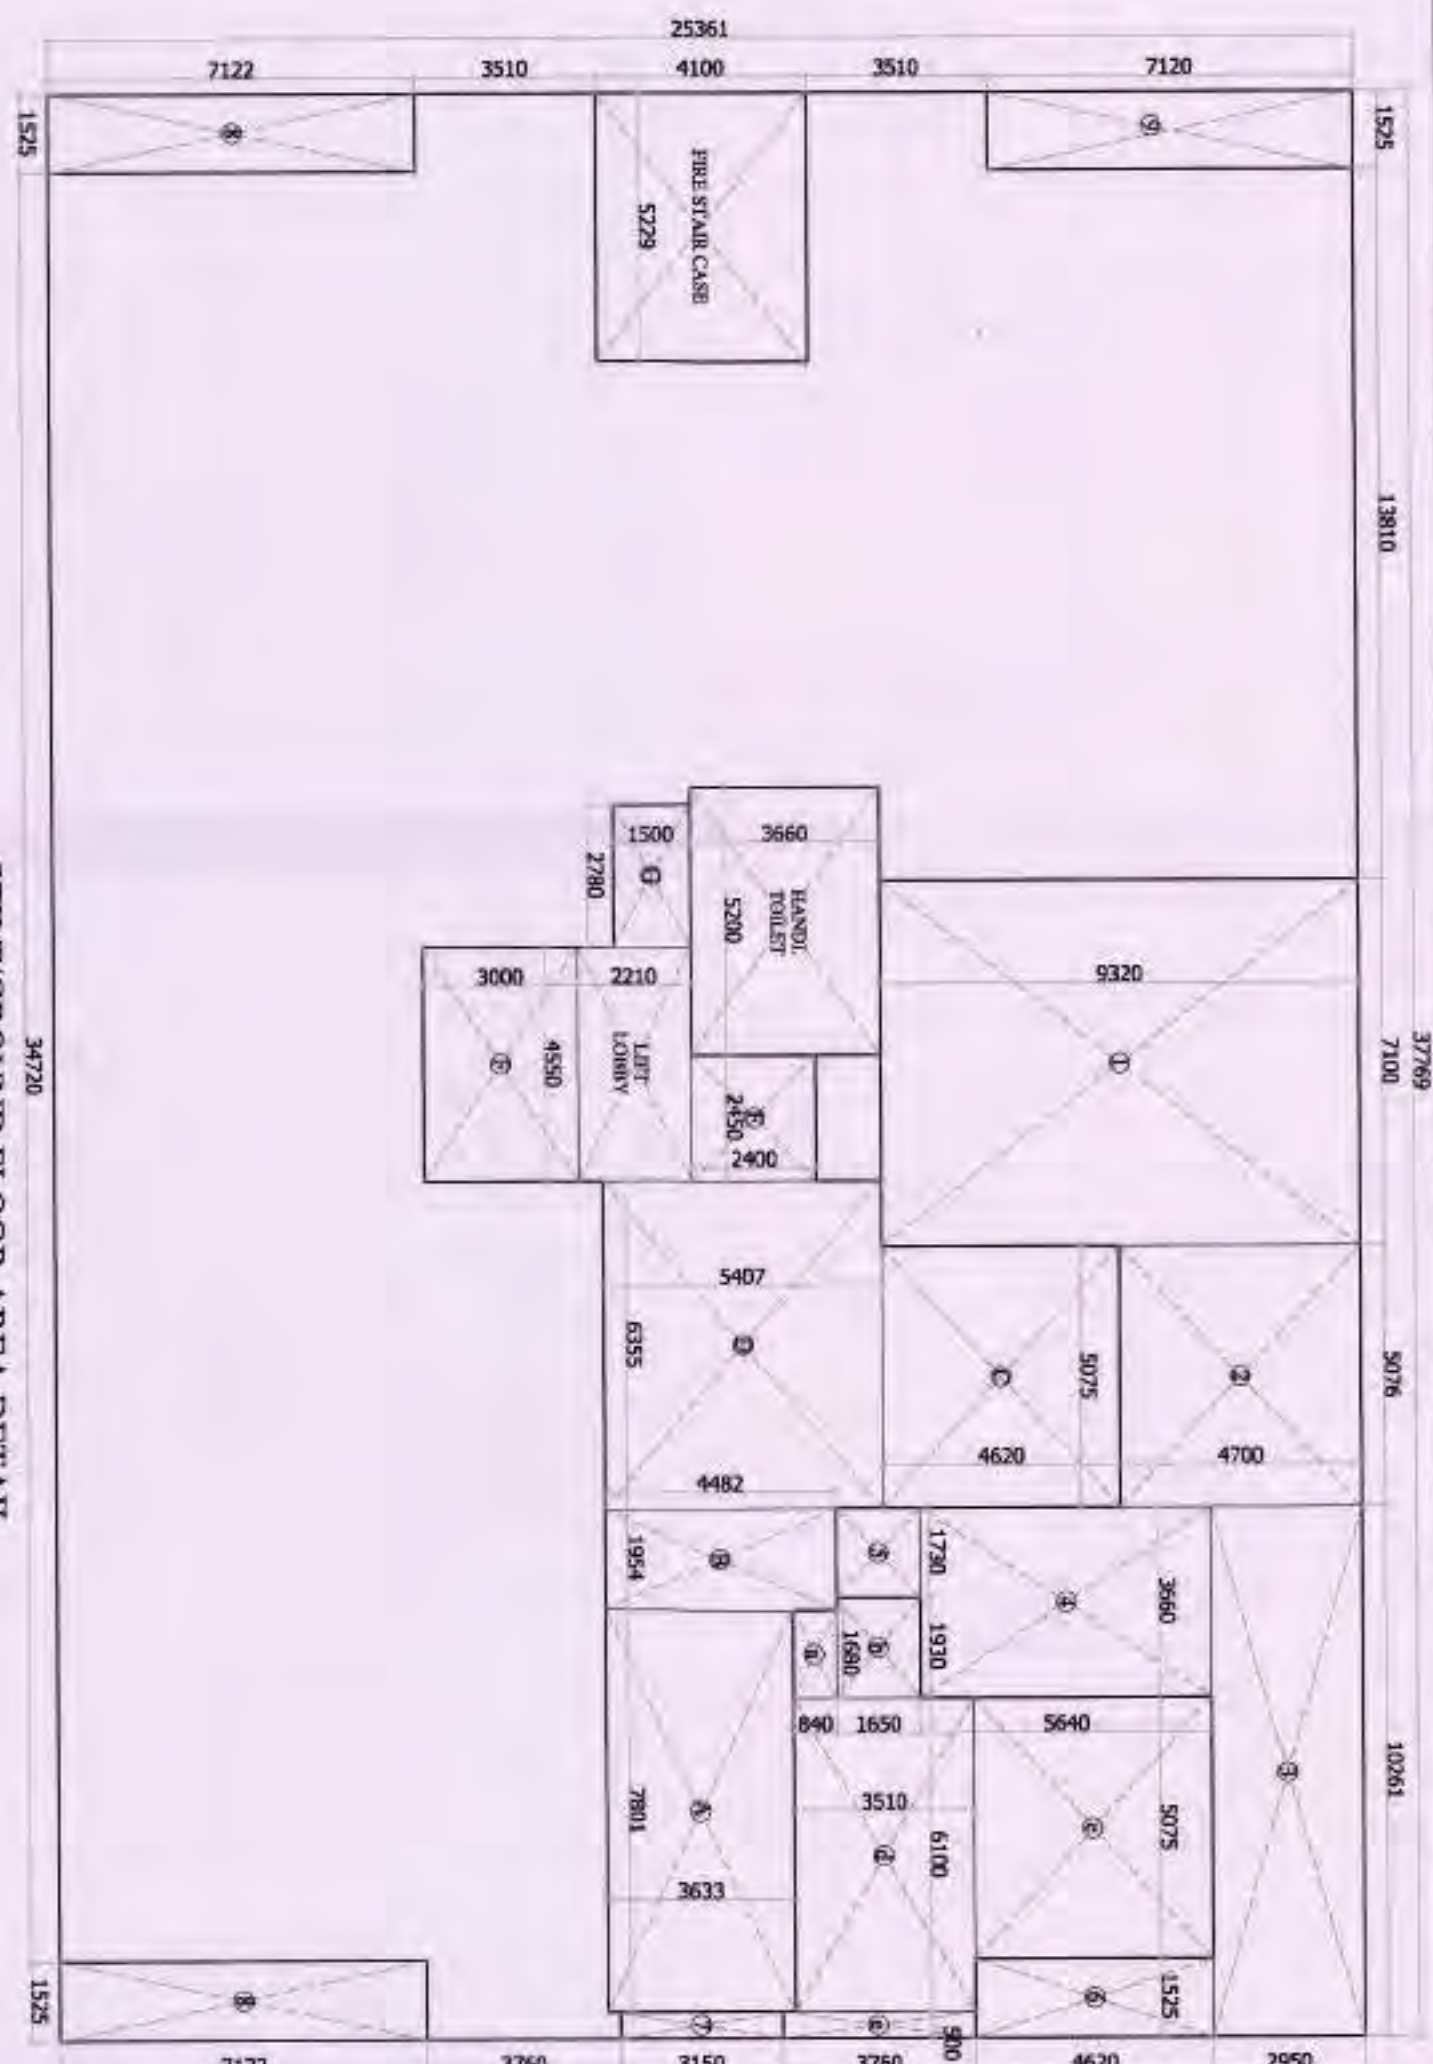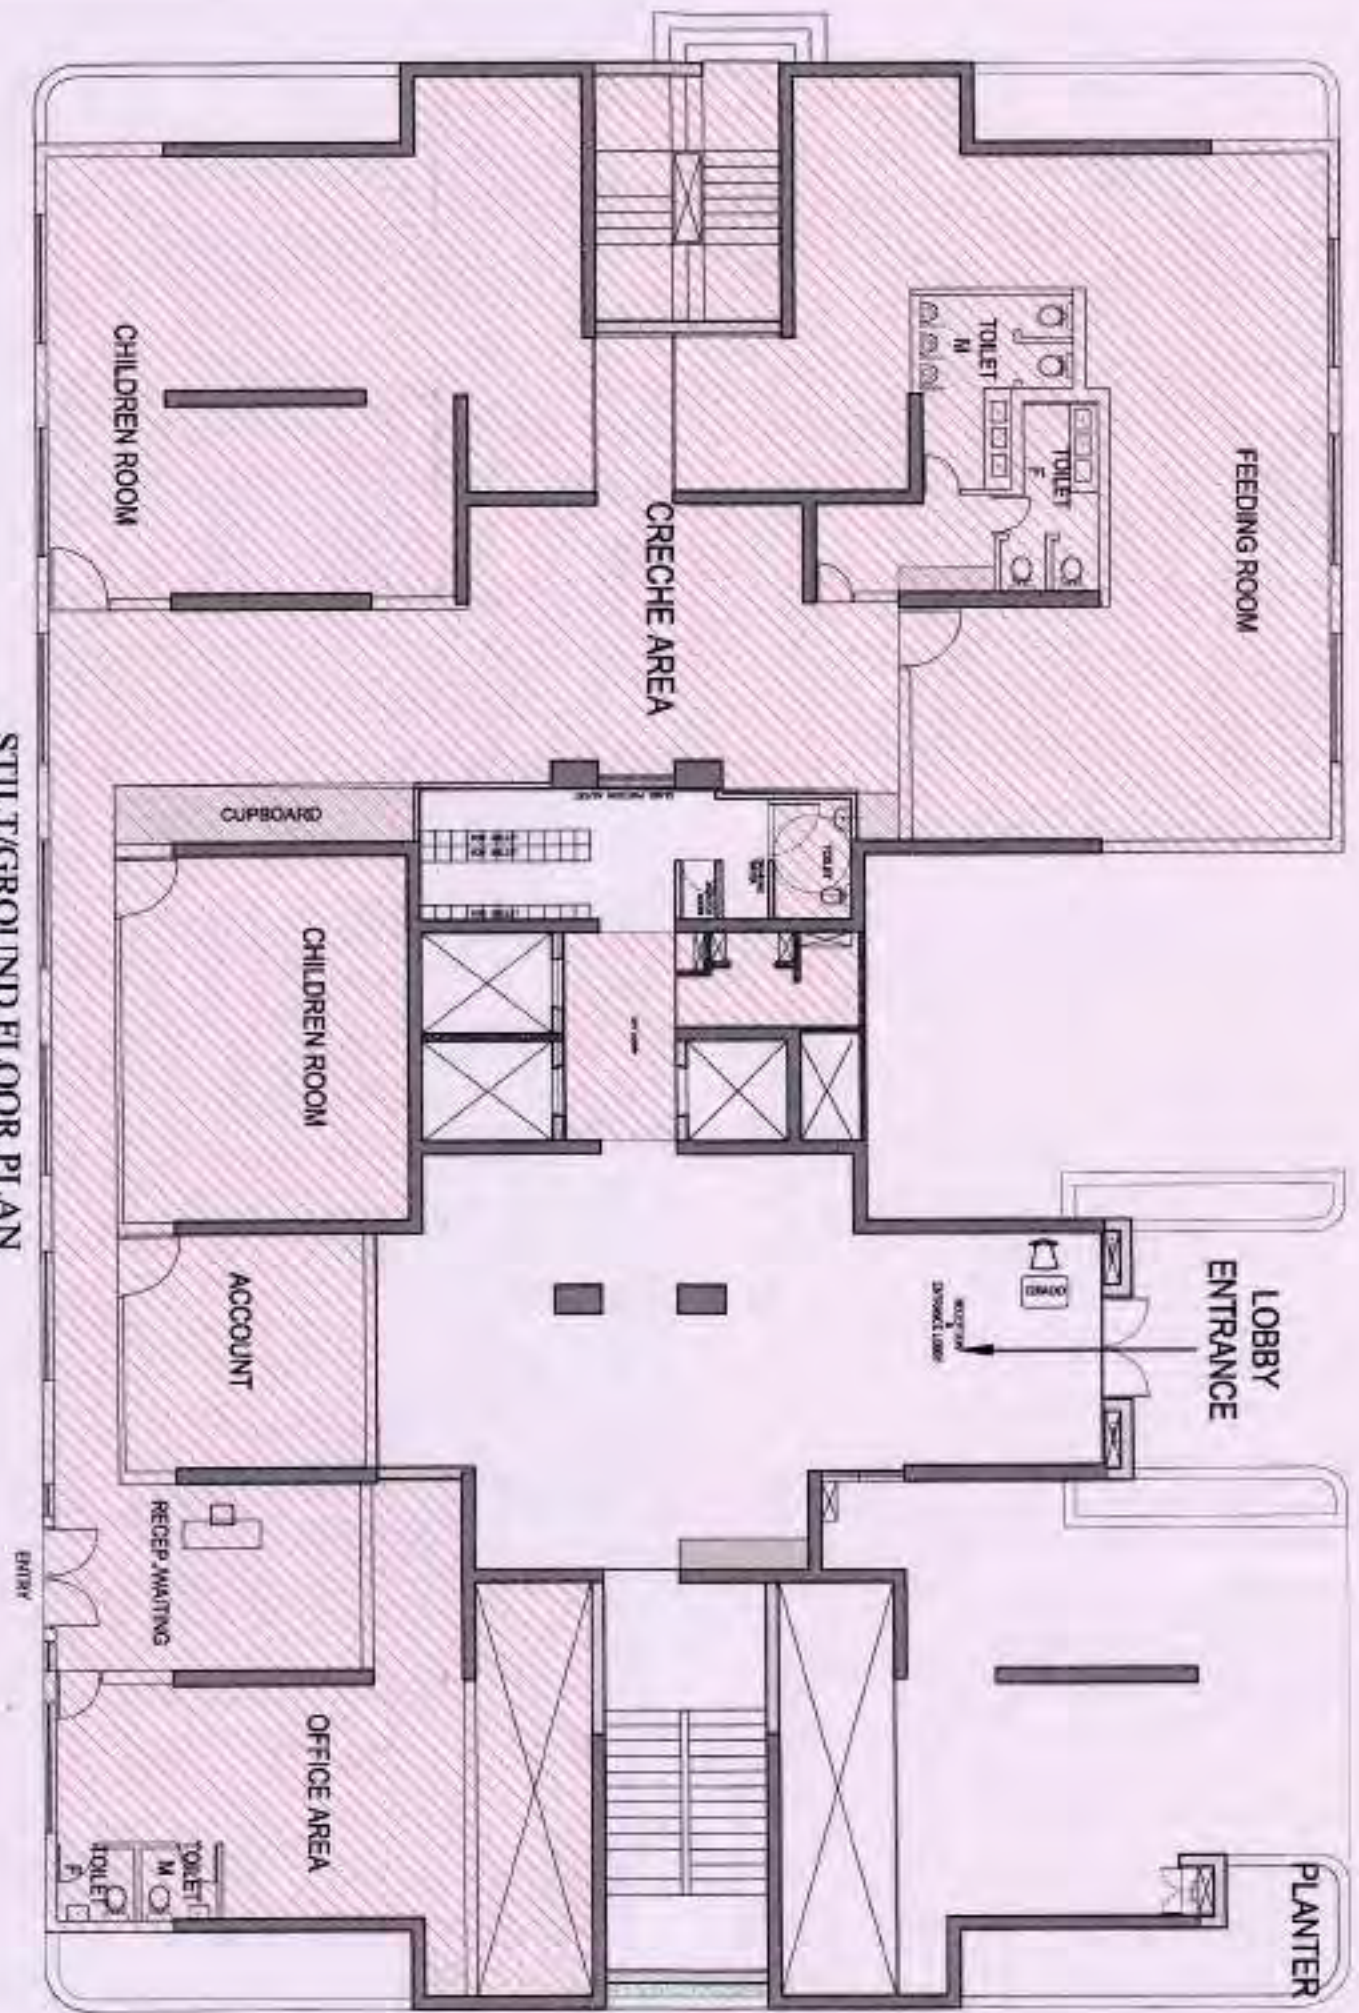


BLOCK - G			
GROUND COVERAGE AREA DETAIL			
TOTAL AREA	37.709	25.391	= 597.98
LESS AREA DETAIL:-			
1	1	X	7.100
2	1	X	6.076
3	1	X	4.200
4	1	X	10.251
5	1	X	3.660
6	1	X	1.720
7	1	X	1.525
8	1	X	0.600
9	1	X	1.525
10	1	X	1.525
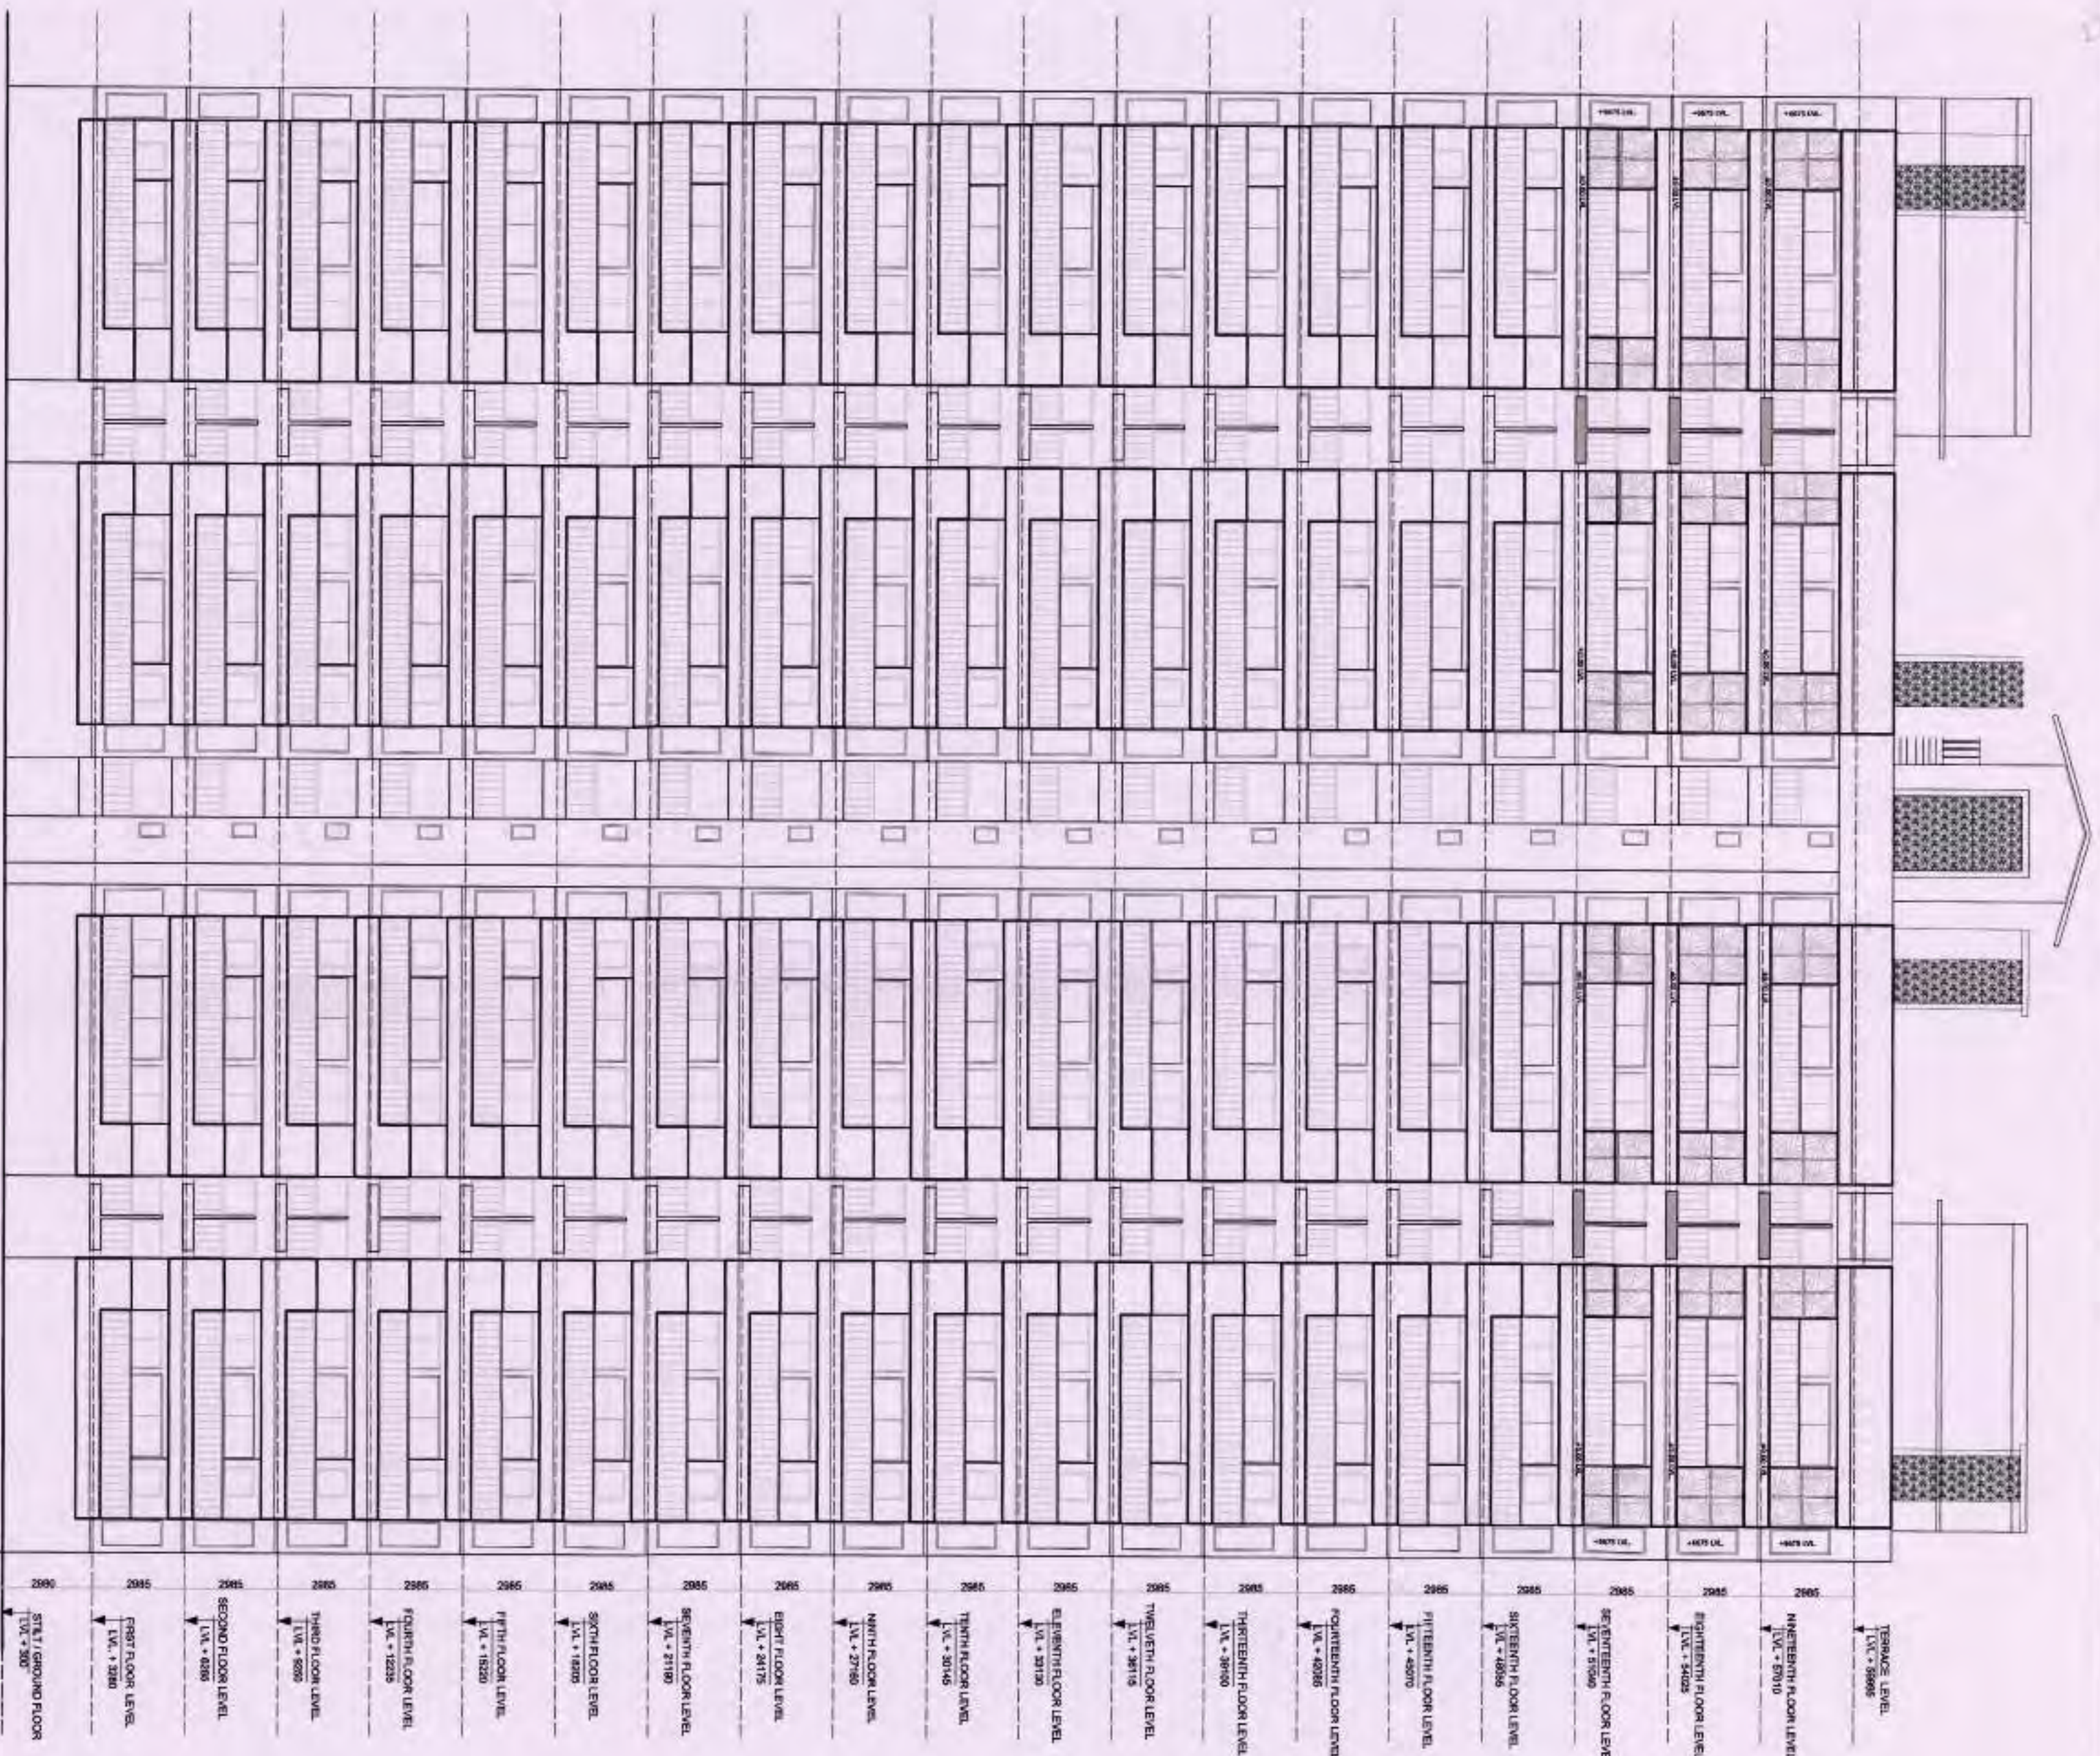


ELEVATION (BLOCK-H)

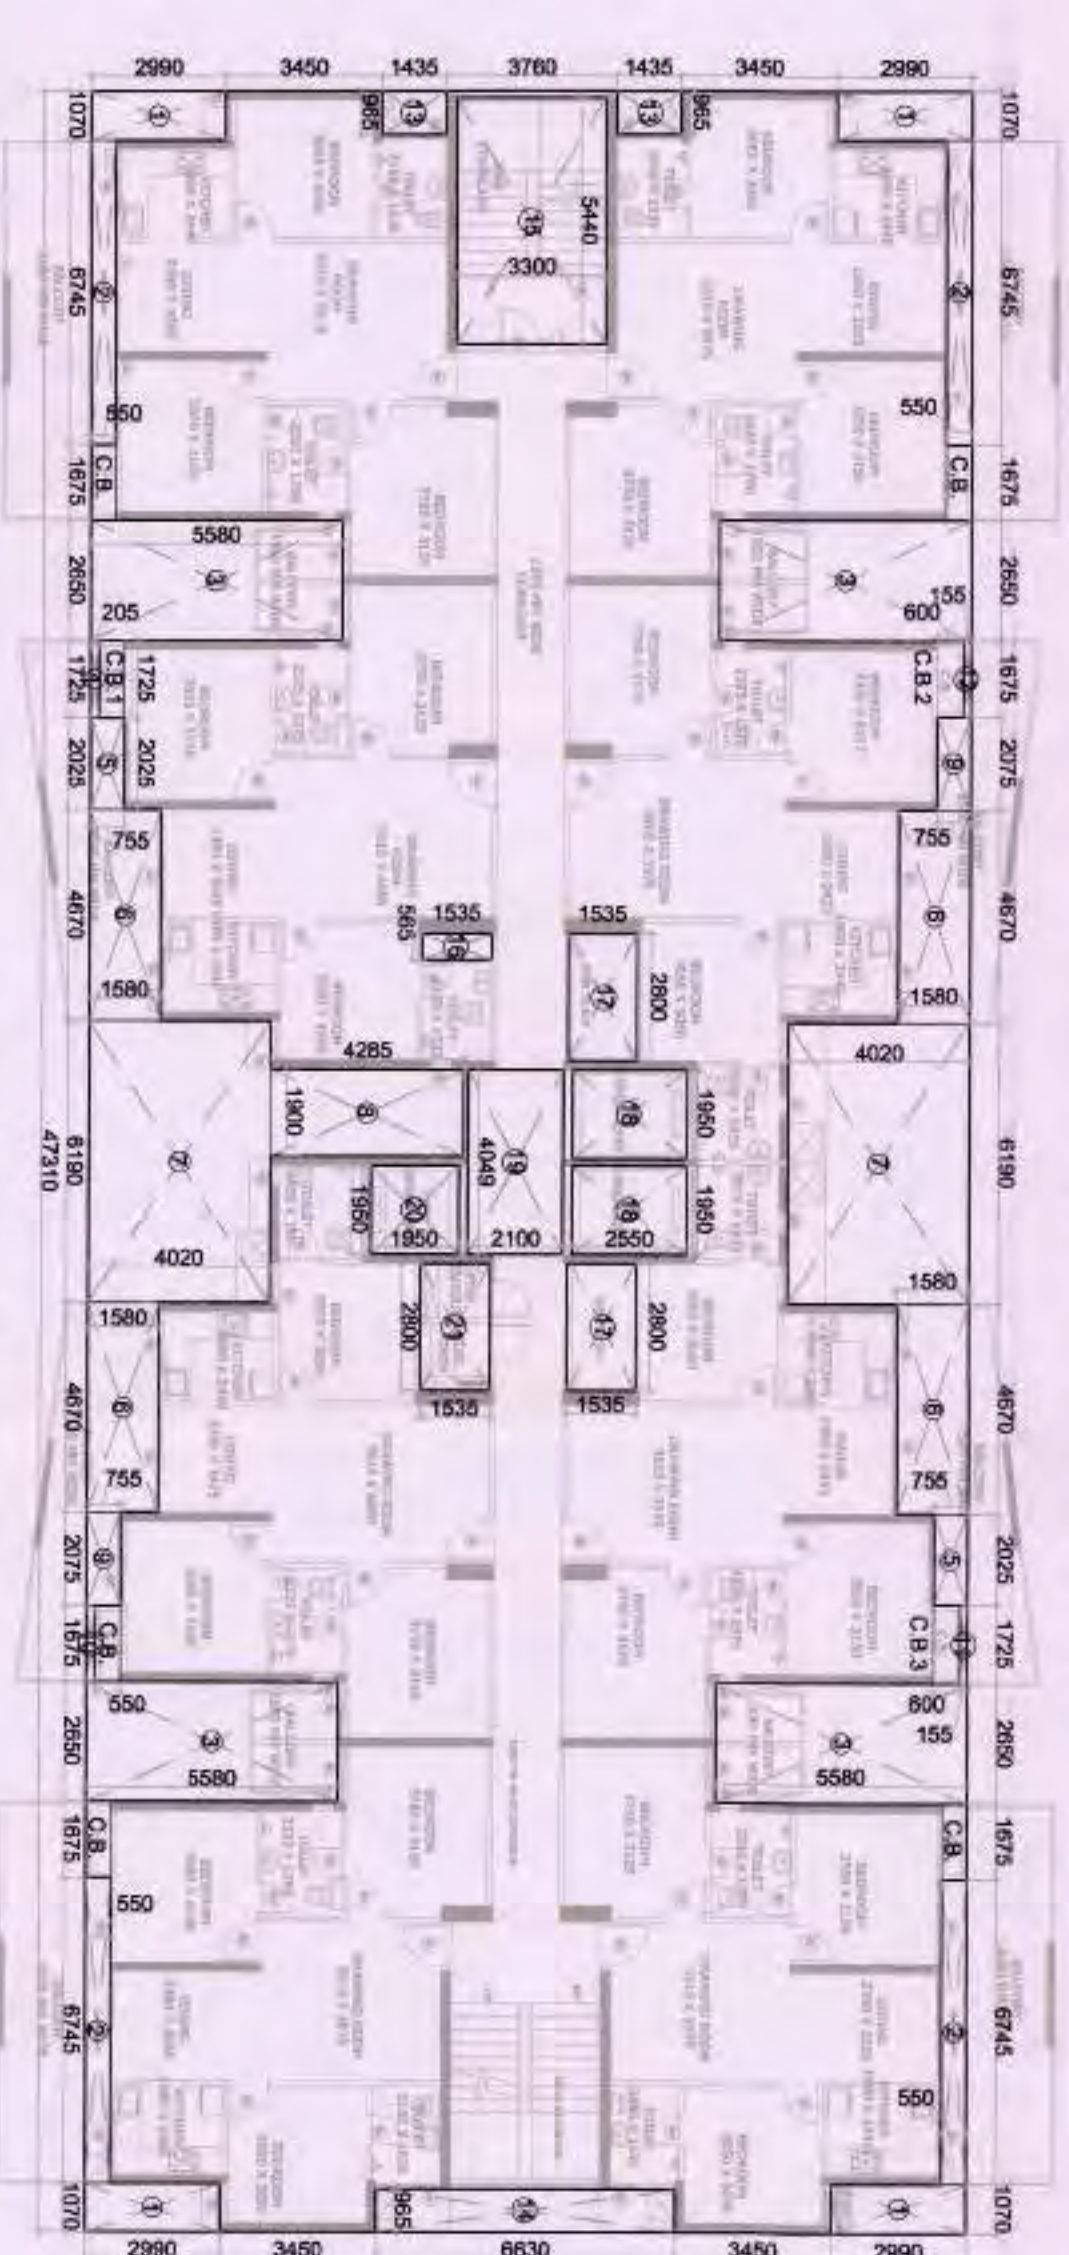


SUPER IMPOSED PLAN

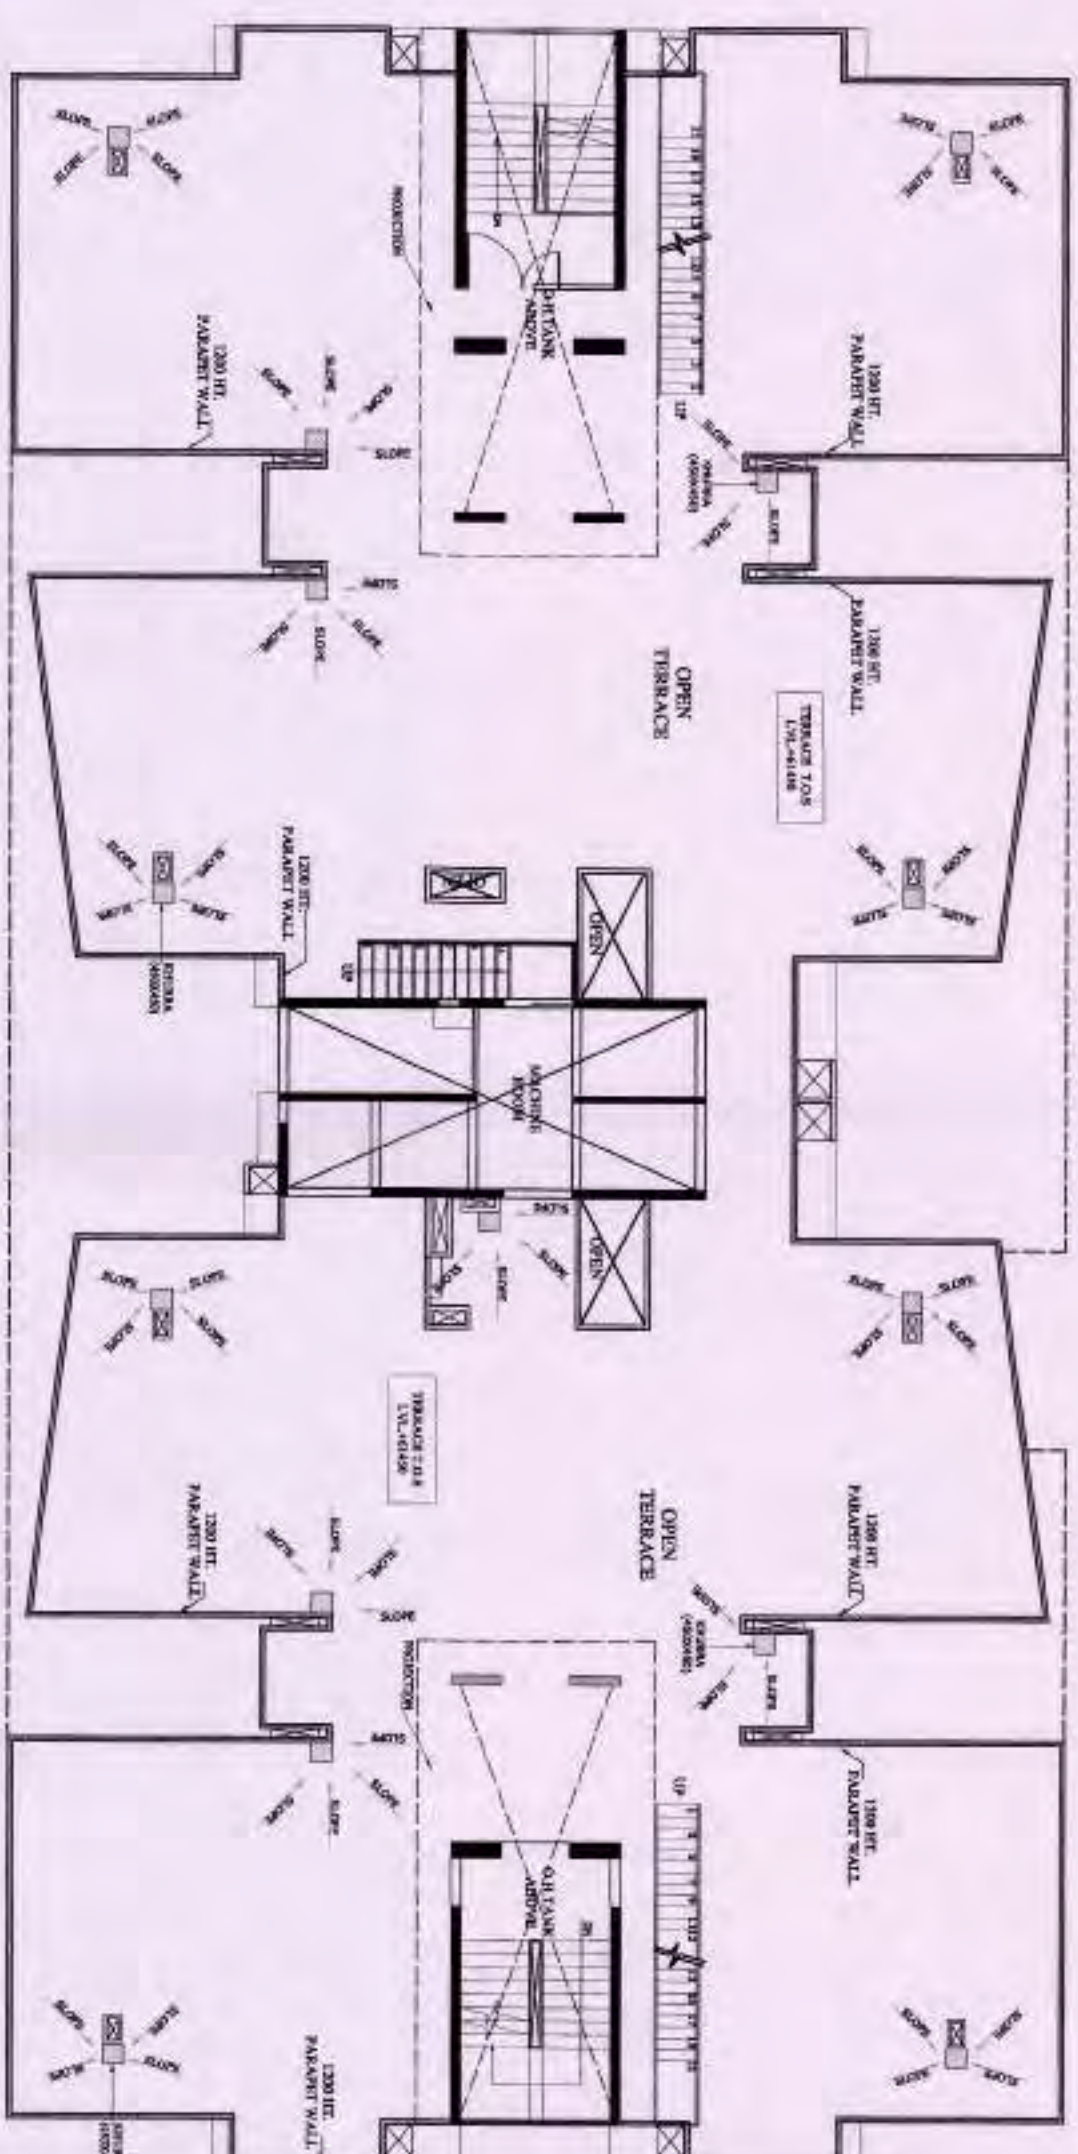


TERRACE FLOOR PLAN

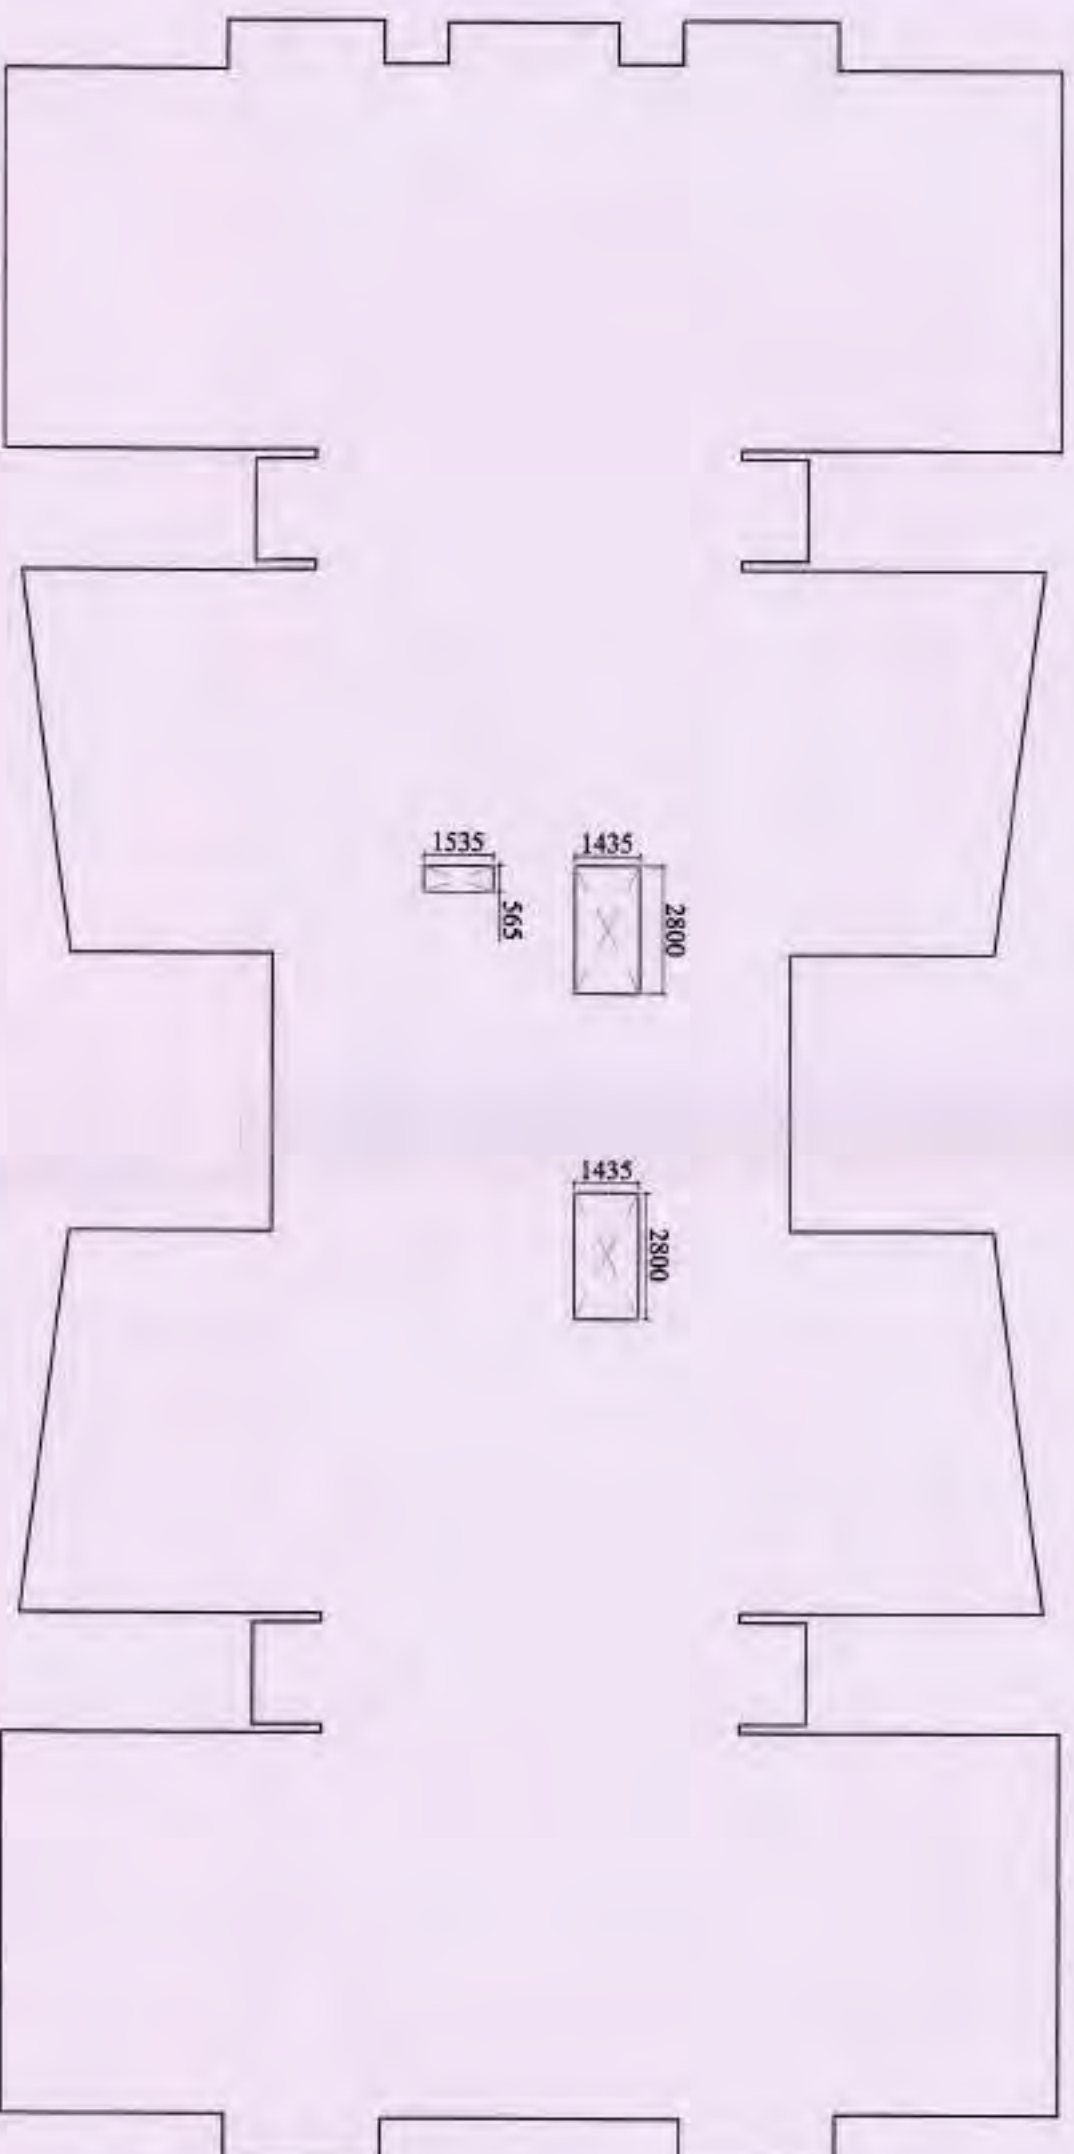

ROOF TOP AREA DETAIL

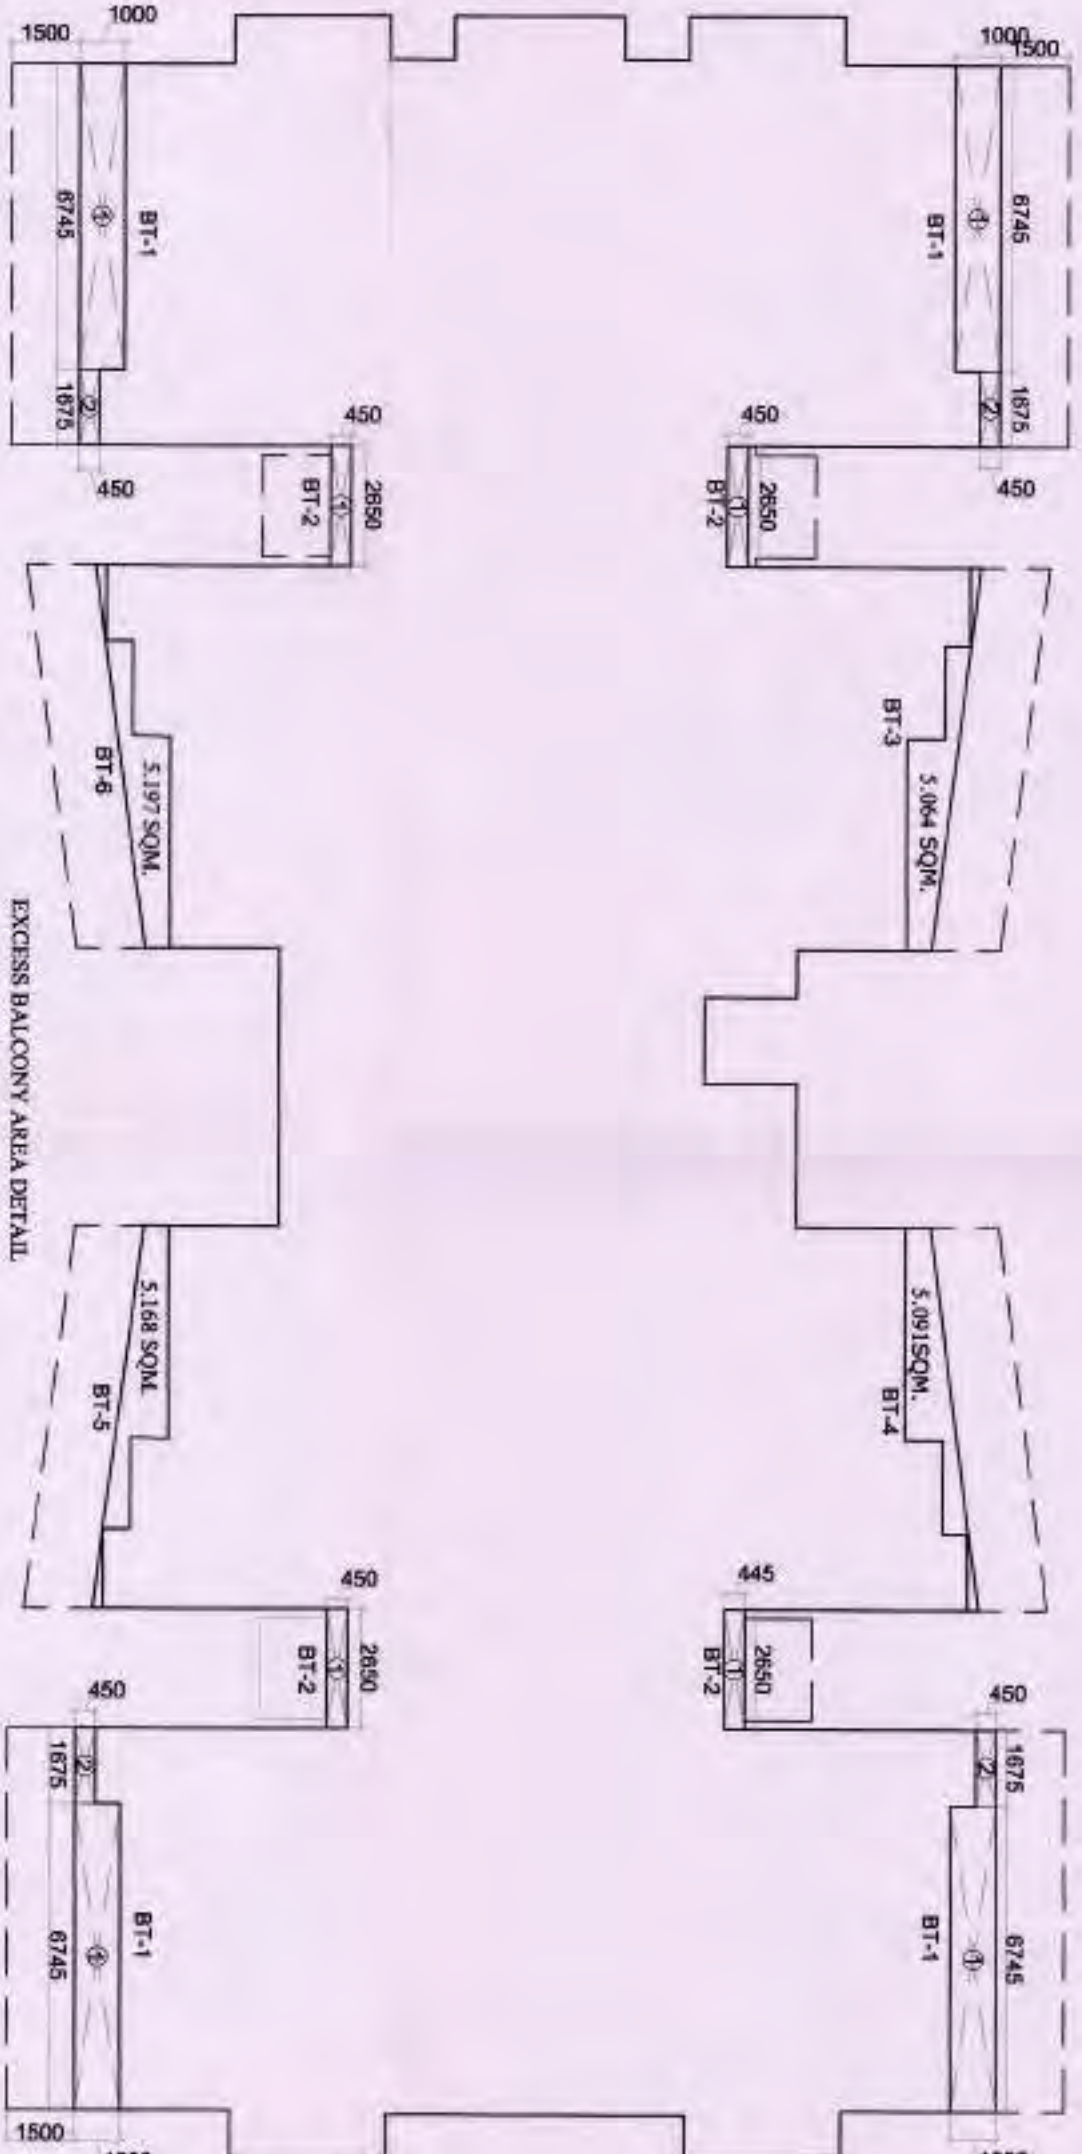

EXCESS BALCONY AREA DETAIL

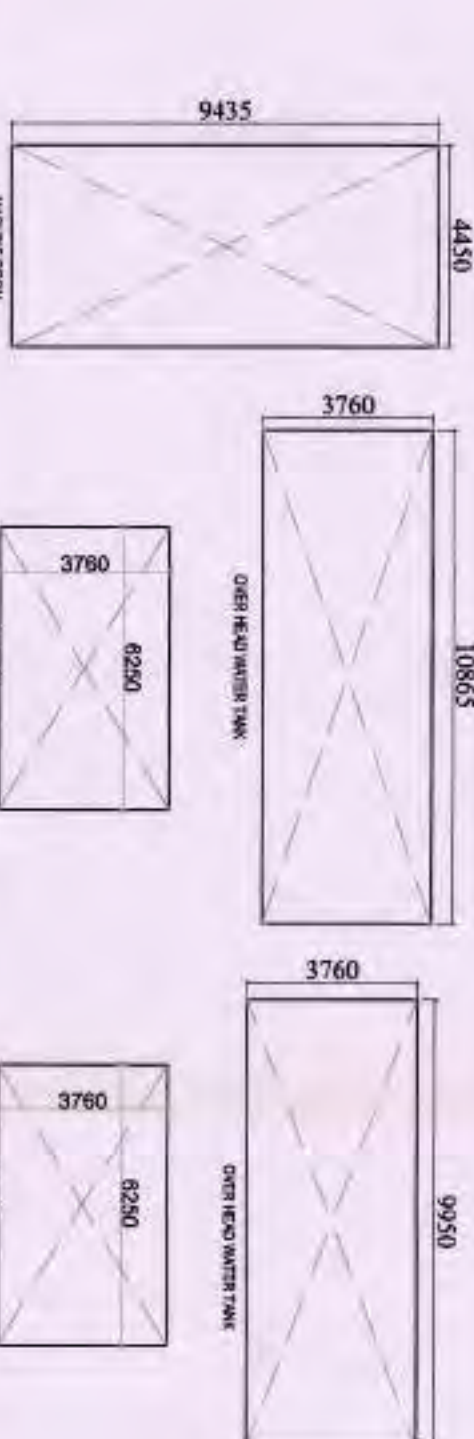

EXCESS BALCONY AREA DETAIL BLOCK-H									
BALCONY TYPE -1 (BT-1)									
1	4	X	6.745	X	1.000	=	26.58		
2	4	X	1.675	X	0.450	=	3.02		
							TOTAL	=	30.00
BALCONY TYPE -2 (BT-2)									
BT-2	4	X	2.650	X	0.450	=	4.77		
BALCONY TYPE -3 (BT-3)									
BT-3	1	X	5.054	X	1.000	=	5.06		
BALCONY TYPE -4 (BT-4)									
BT-4	1	X	3.091	X	1.000	=	5.09		
BALCONY TYPE -5 (BT-5)									
BT-5	1	X	5.197	X	1.000	=	5.20		
BALCONY TYPE -6 (BT-6)									
BT-6	1	X	5.188	X	1.000	=	5.17		
TOTAL EXCESS BALCONY AREA							=	30.00	
1	BALCONY TYPE-1					=	4.77		
2	BALCONY TYPE-2					=	5.06		
3	BALCONY TYPE-3					=	5.09		
4	BALCONY TYPE-4					=	5.20		
5	BALCONY TYPE-5					=	5.17		
6	BALCONY TYPE-6					=	5.17		
TOTAL							=	55.29	
25% EXCESS BALCONY AREA							=	13.82	

CLIENT :-

UP TOWNSHIP INFRASTRUCTURE (P) LIMITED
GAUR BIZ PARK PLOT NO.-1, ABHAY KHAND-II,
INDIRAPURAM, GHAZIABAD

PROJECT :-

EXISTING GROUP HOUSING PROJECT
"GAUR ATULYAM" AT PLOT NO GH -1A,
SECTOR - OMICRON -1 GREATER NOKIA, UP.

REVISD SUBMISSION DRAWING

SCALE :-

TERRACE FLOOR PLAN, ROOF TOP AREA
DETAIL, ELEVATION & SECTION

OWNERS SIGN

ARCHITECT SIGN


FOR UP TOWNSHIP INFRASTRUCTURE PVT. LTD.

GAUR BIZ PARK PLOT NO.-1, ABHAY KHAND-II,
INDIRAPURAM, GHAZIABAD


GAUR ATULYAM
AT PLOT NO GH -1A,
SECTOR - OMICRON -1 GREATER NOKIA, UP.

(BLOCK - H)


DRG. NO. :- SD-19

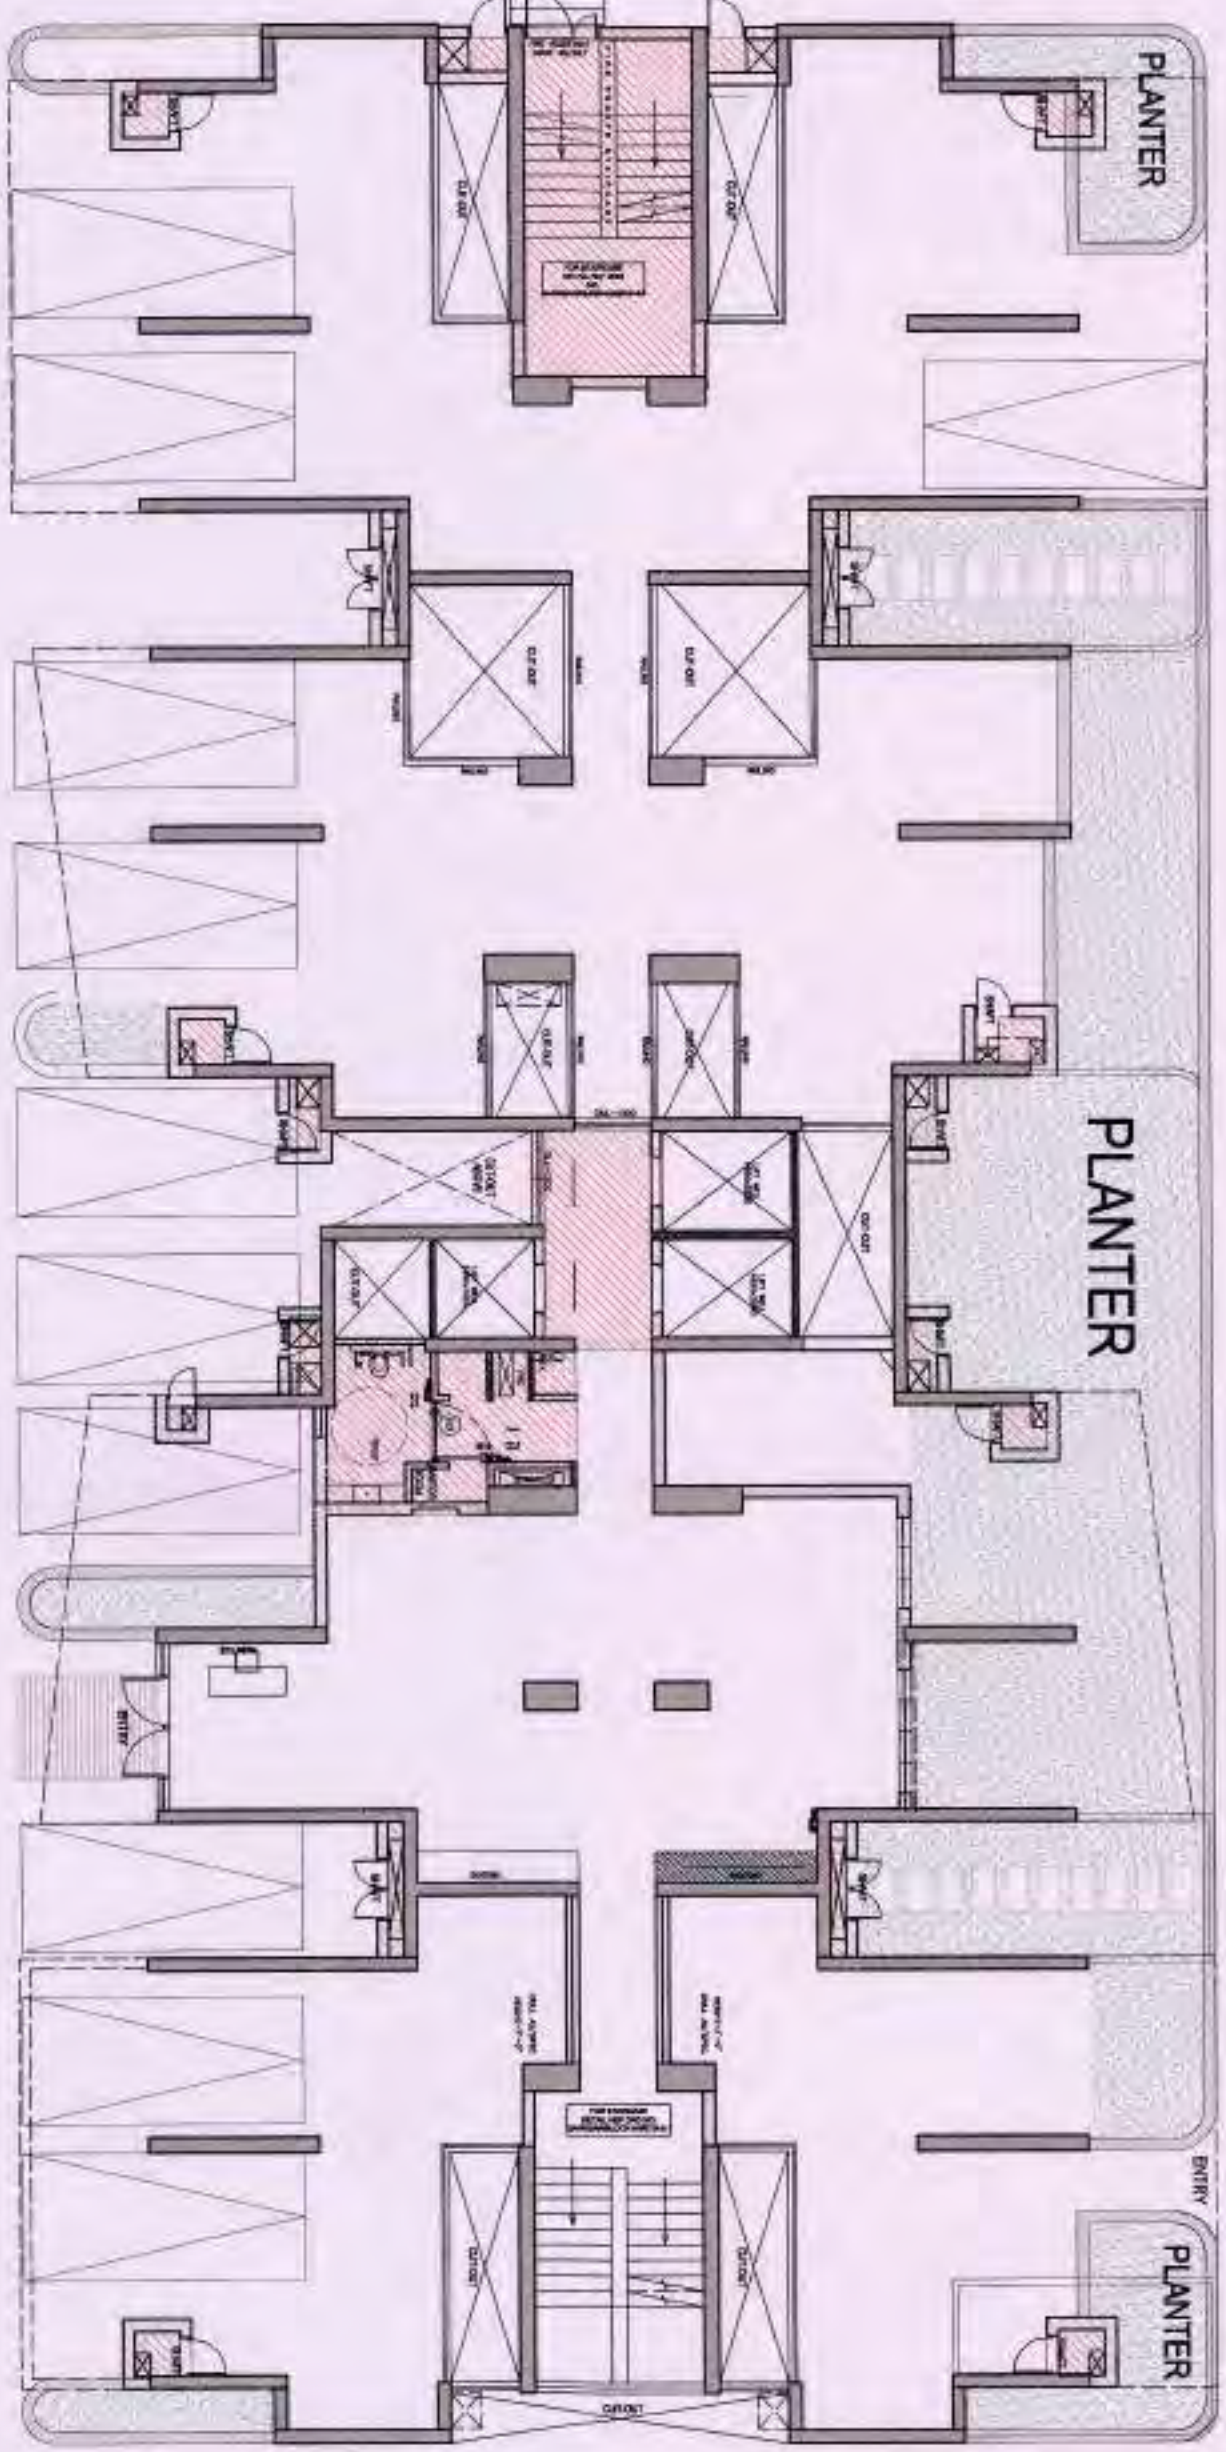


STILT GROUND FLOOR LAYOUT

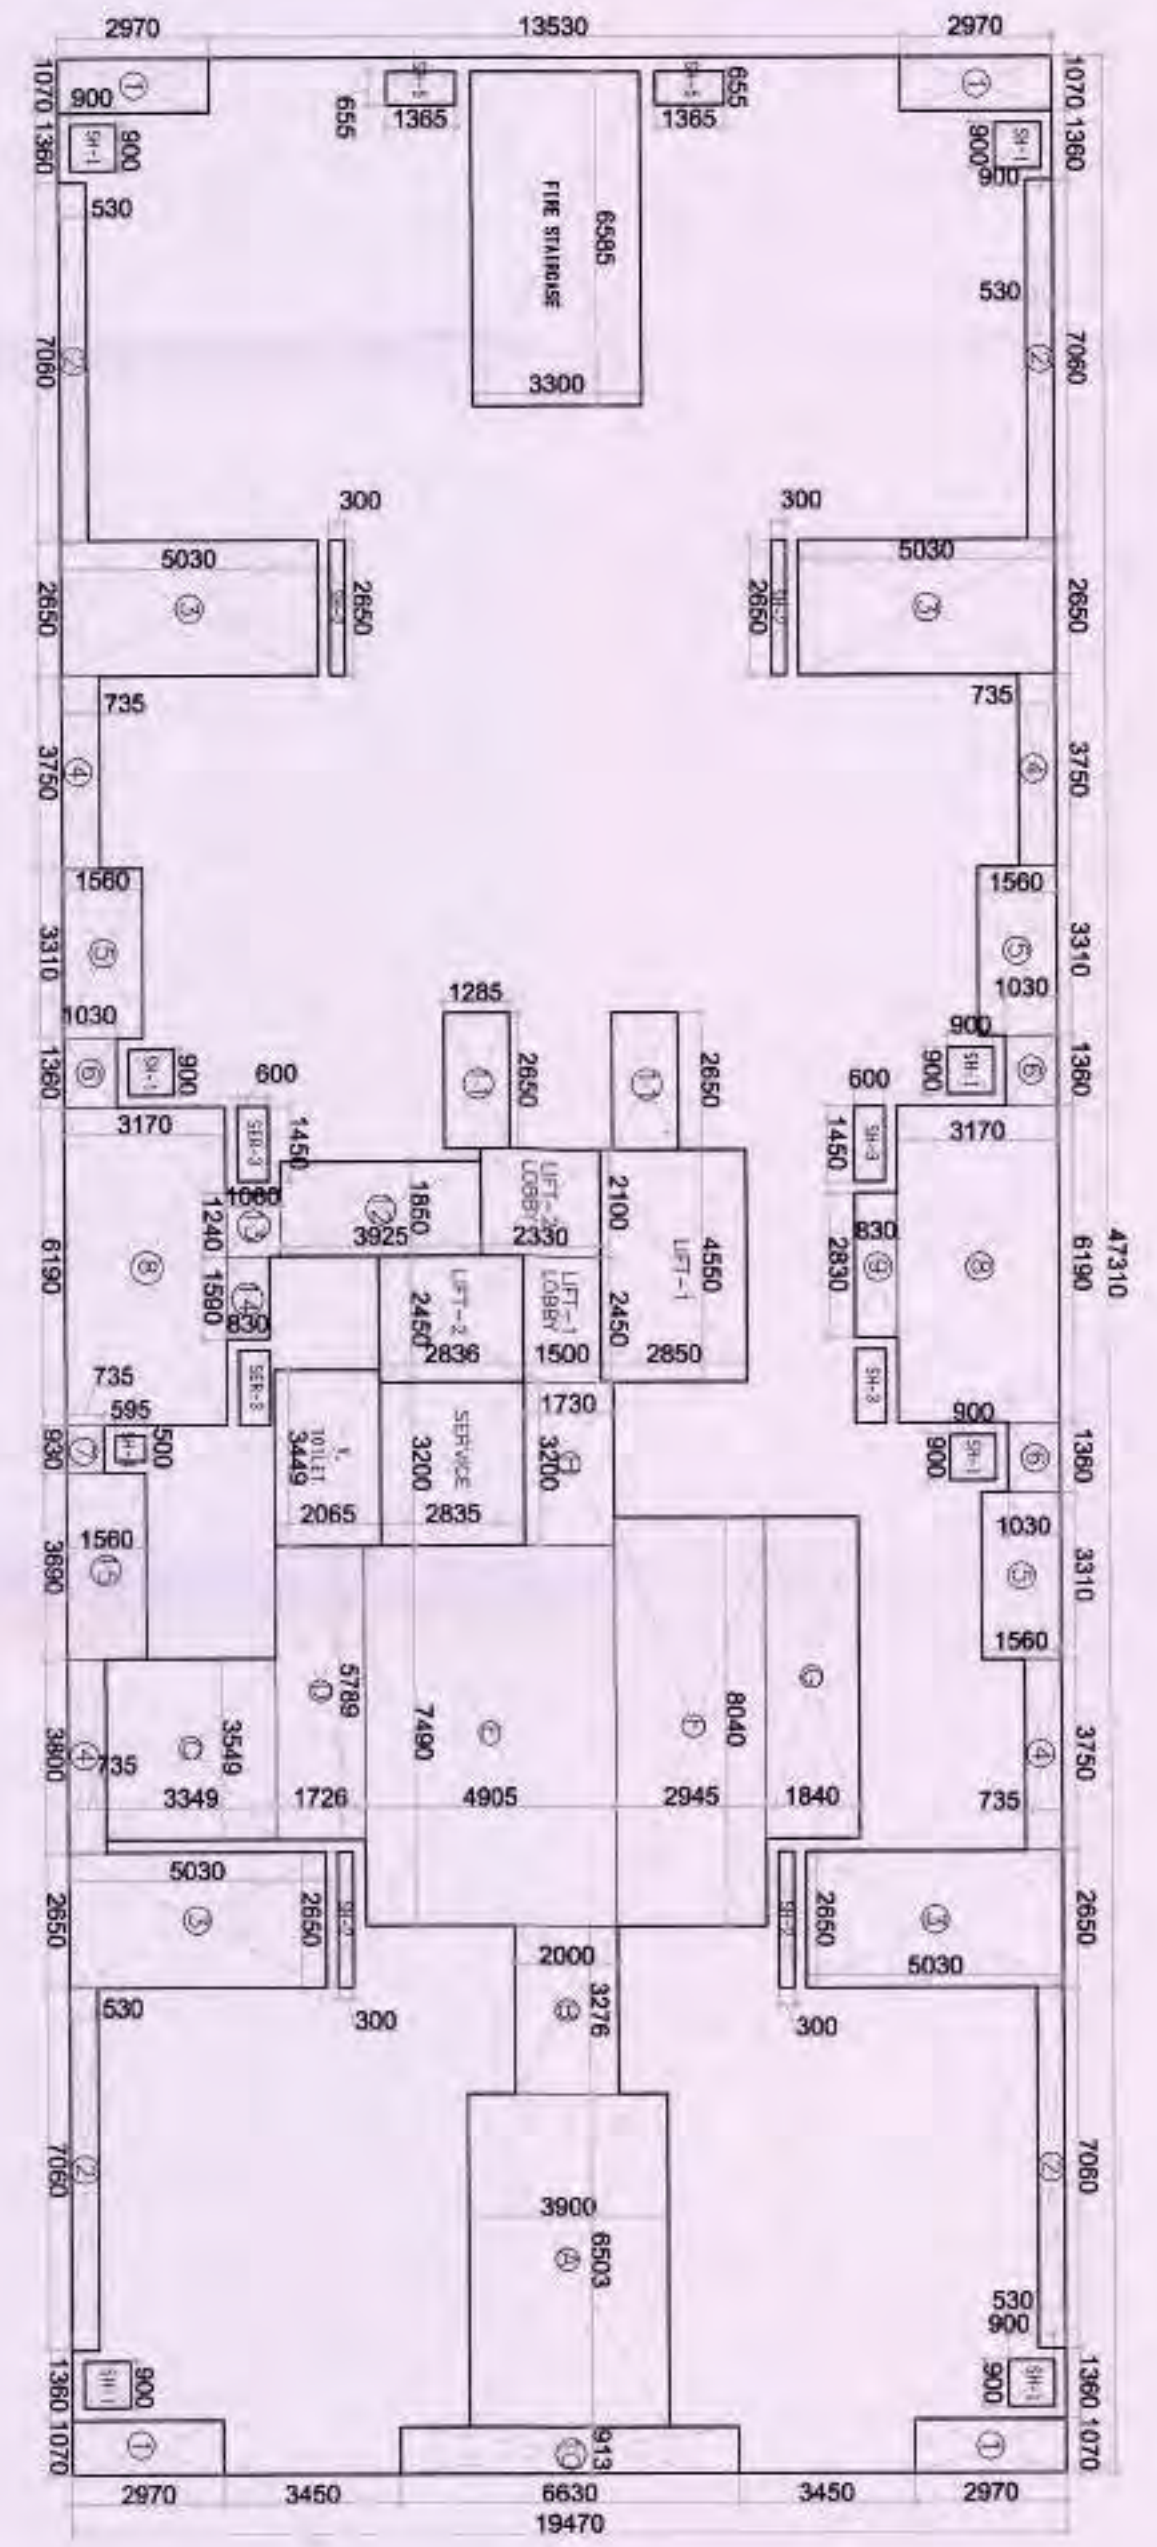


STILT GROUND FLOOR AREA DETAIL

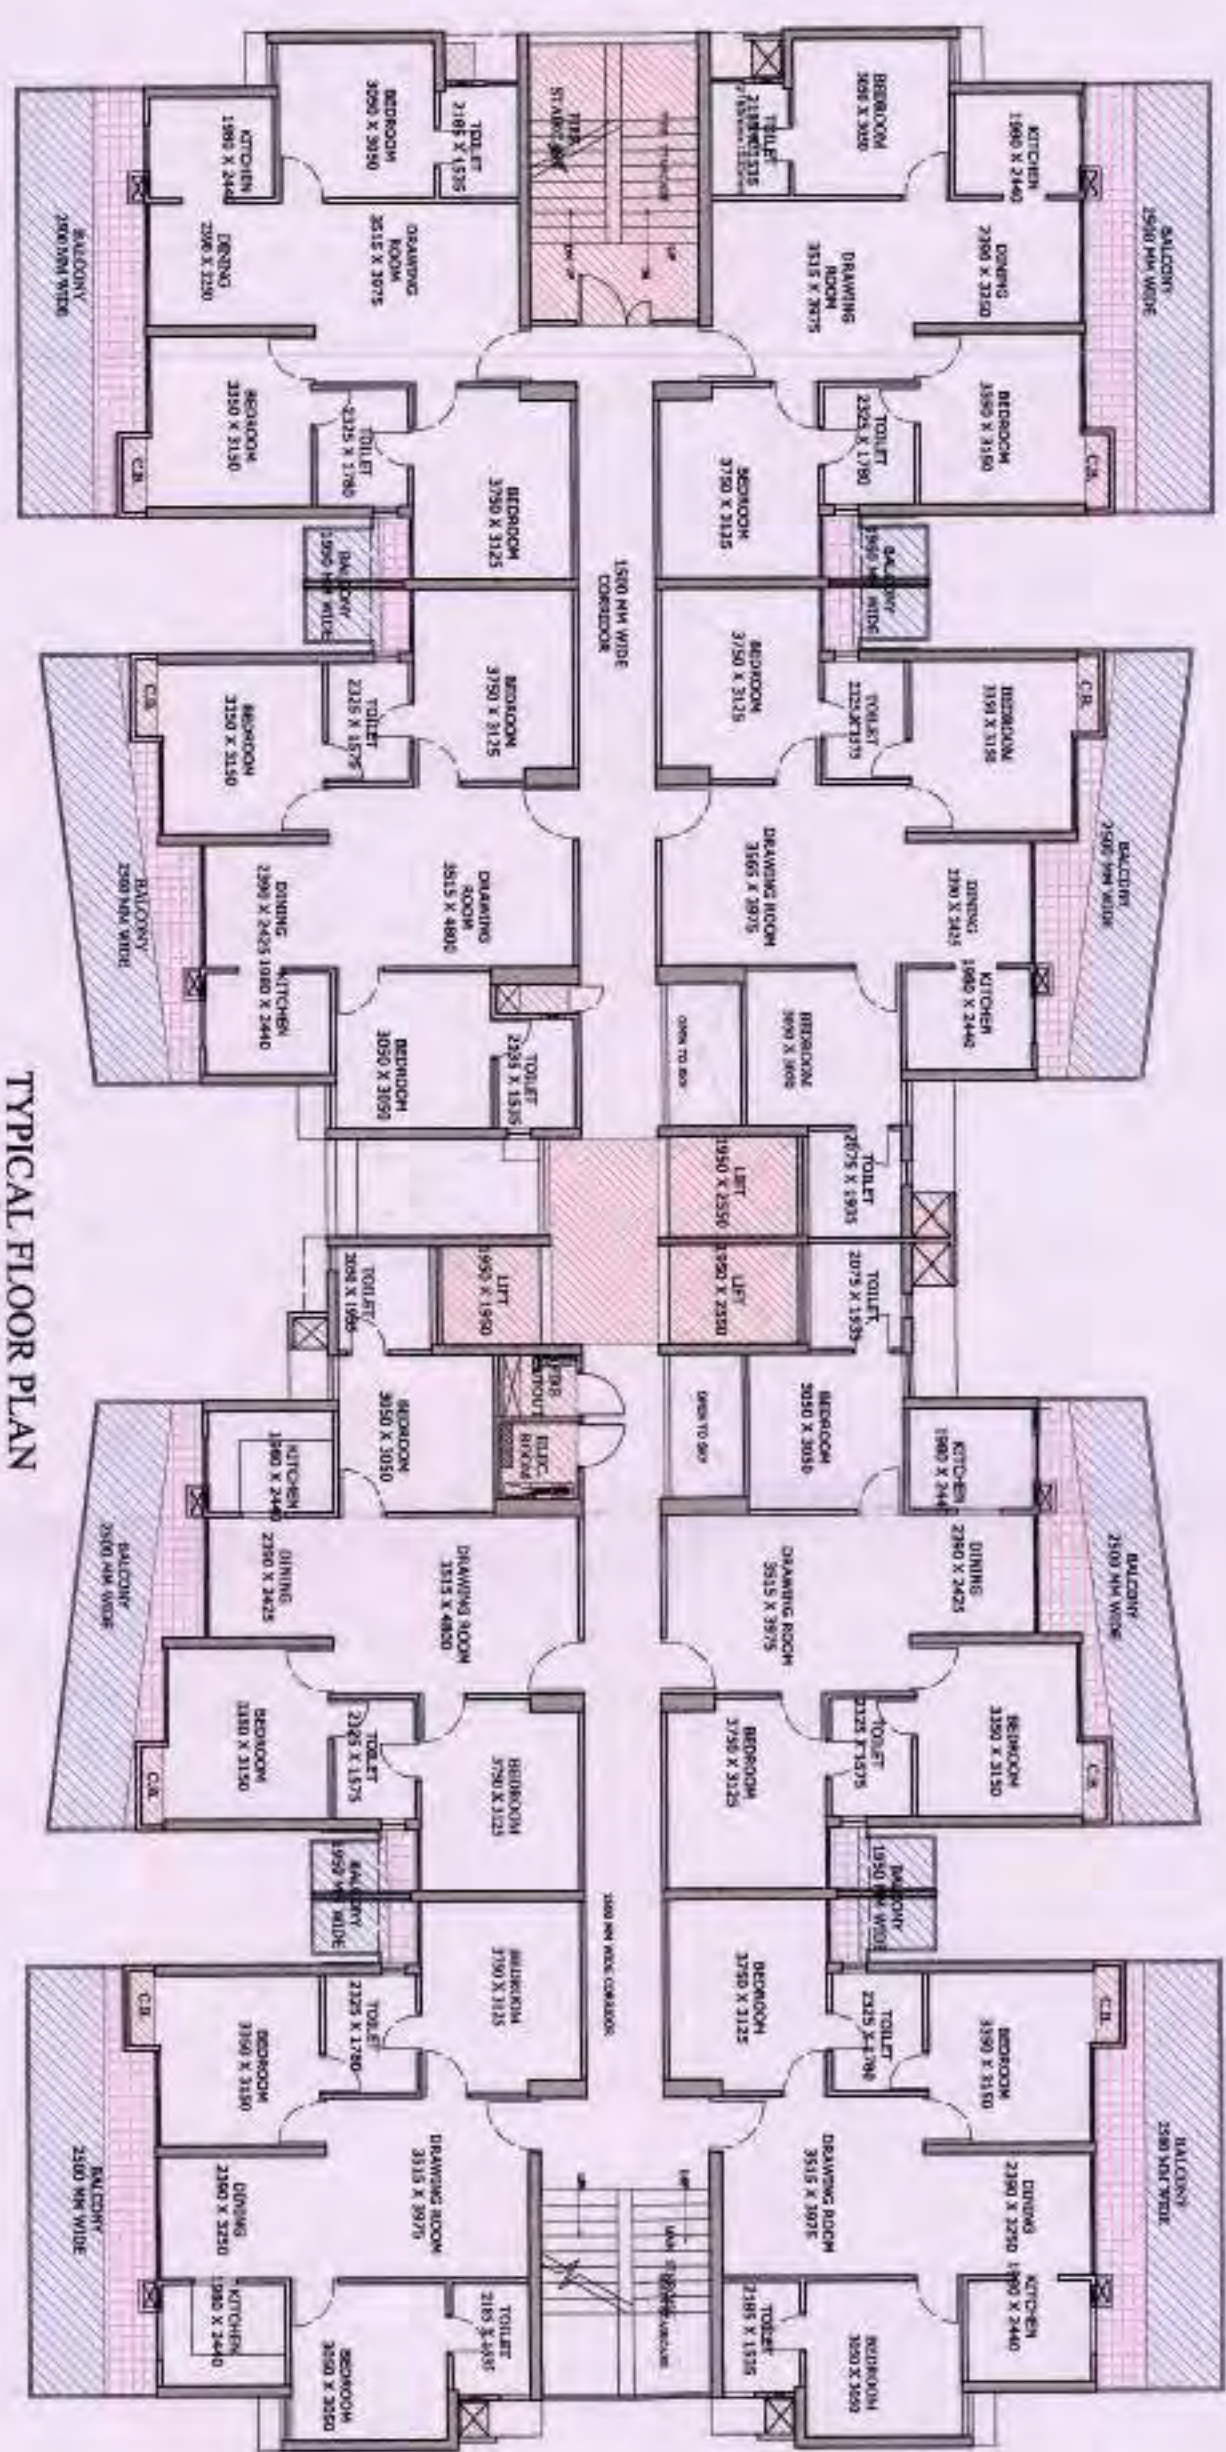


TYPICAL FLOOR PLAN

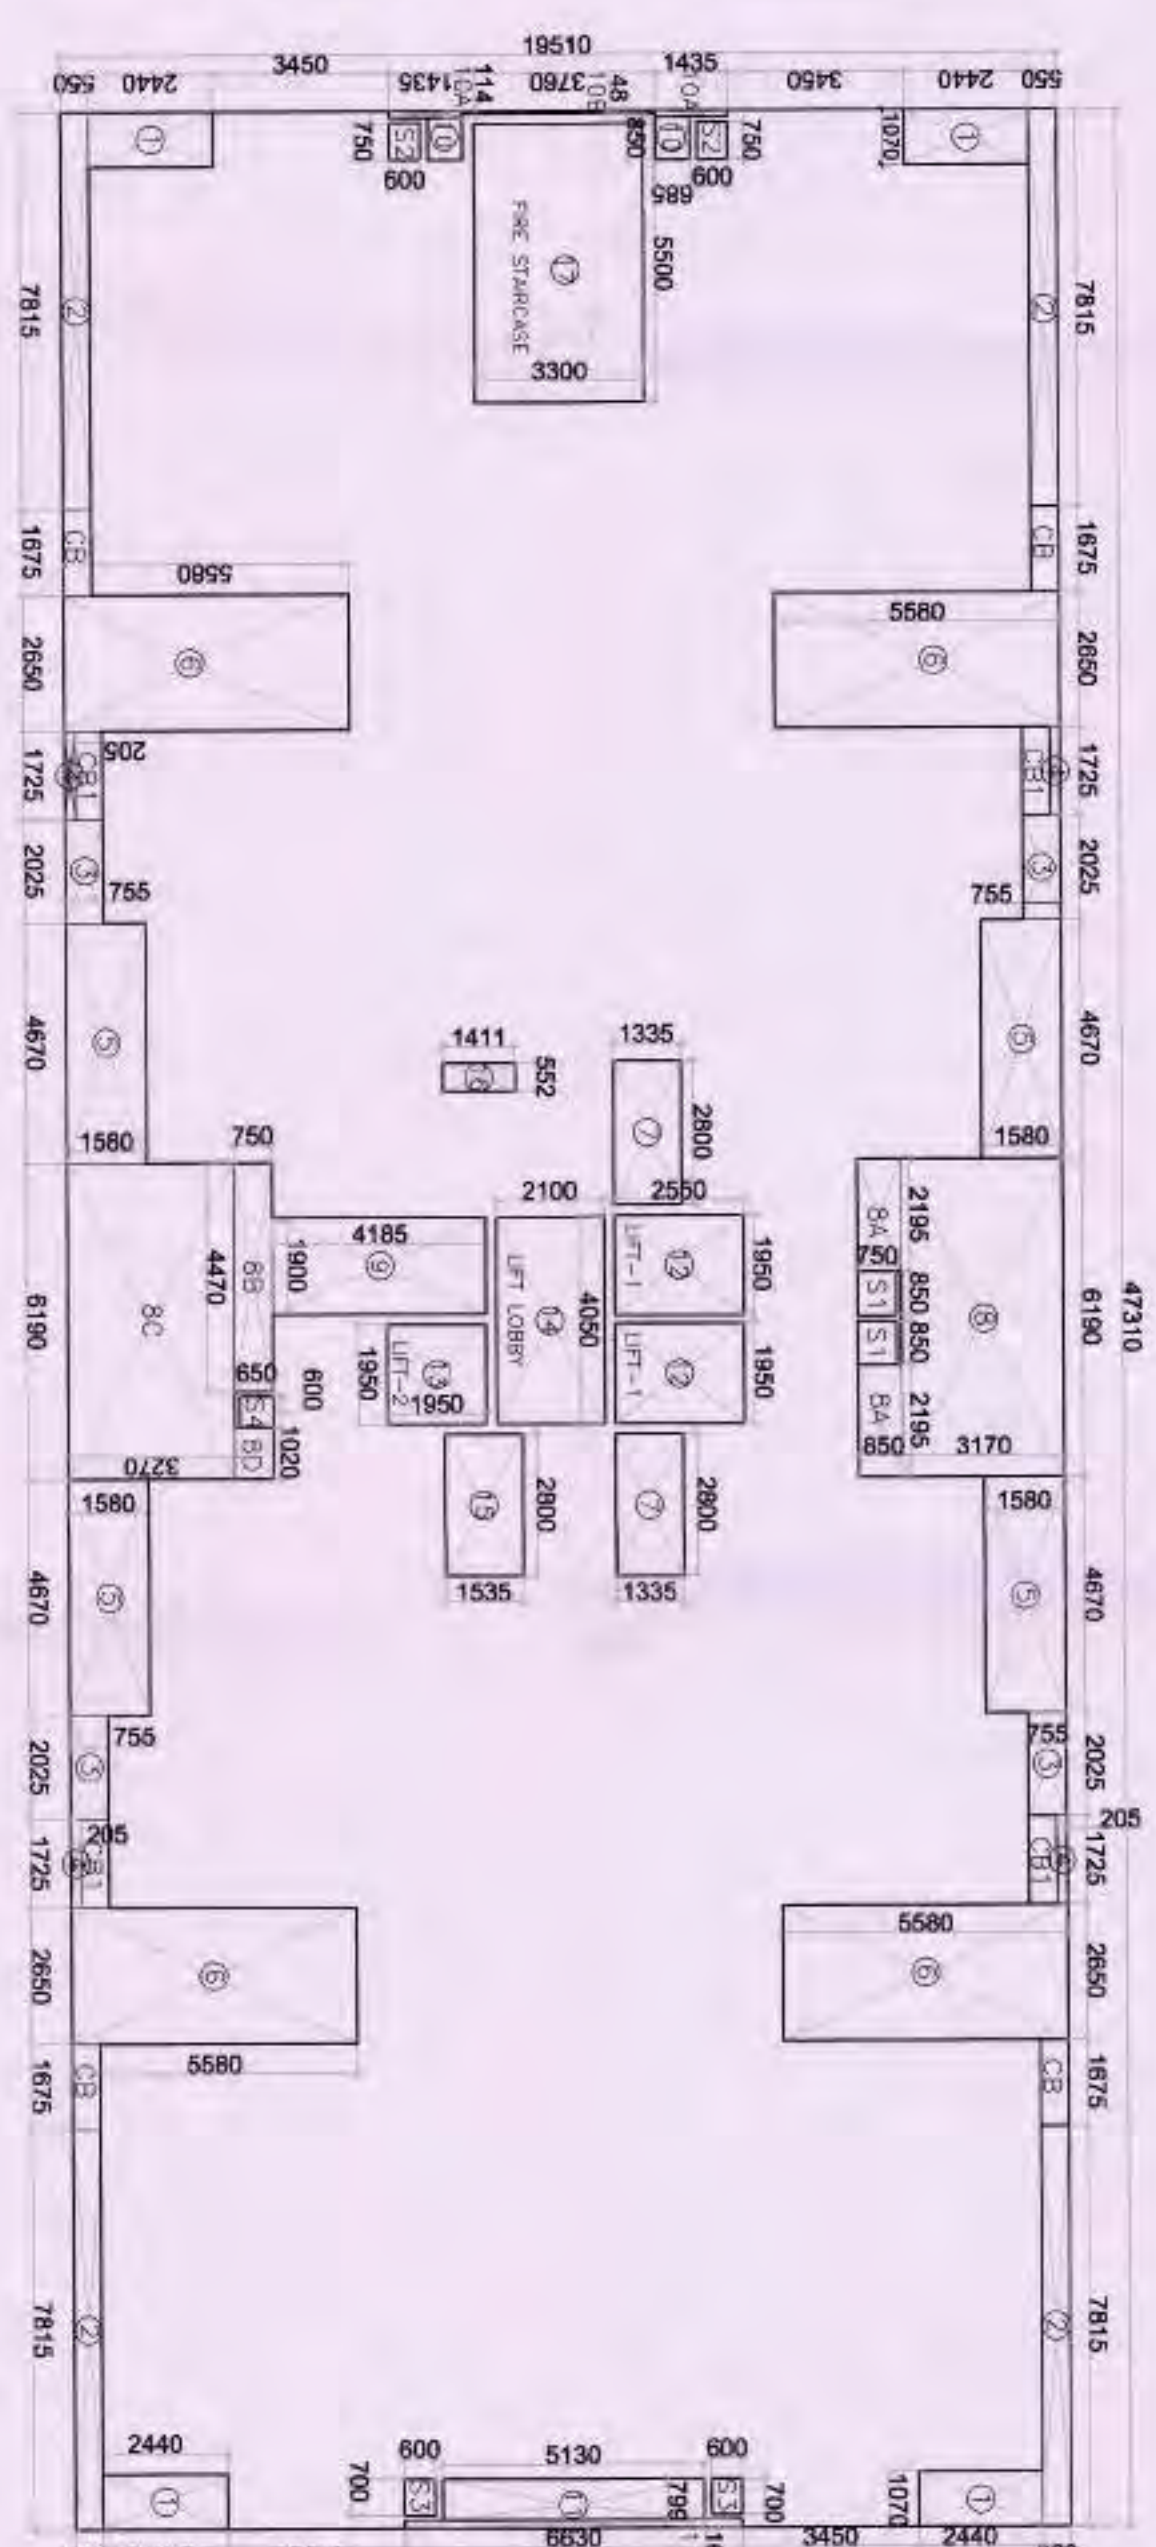

TYPICAL FLOOR AREA DETAIL

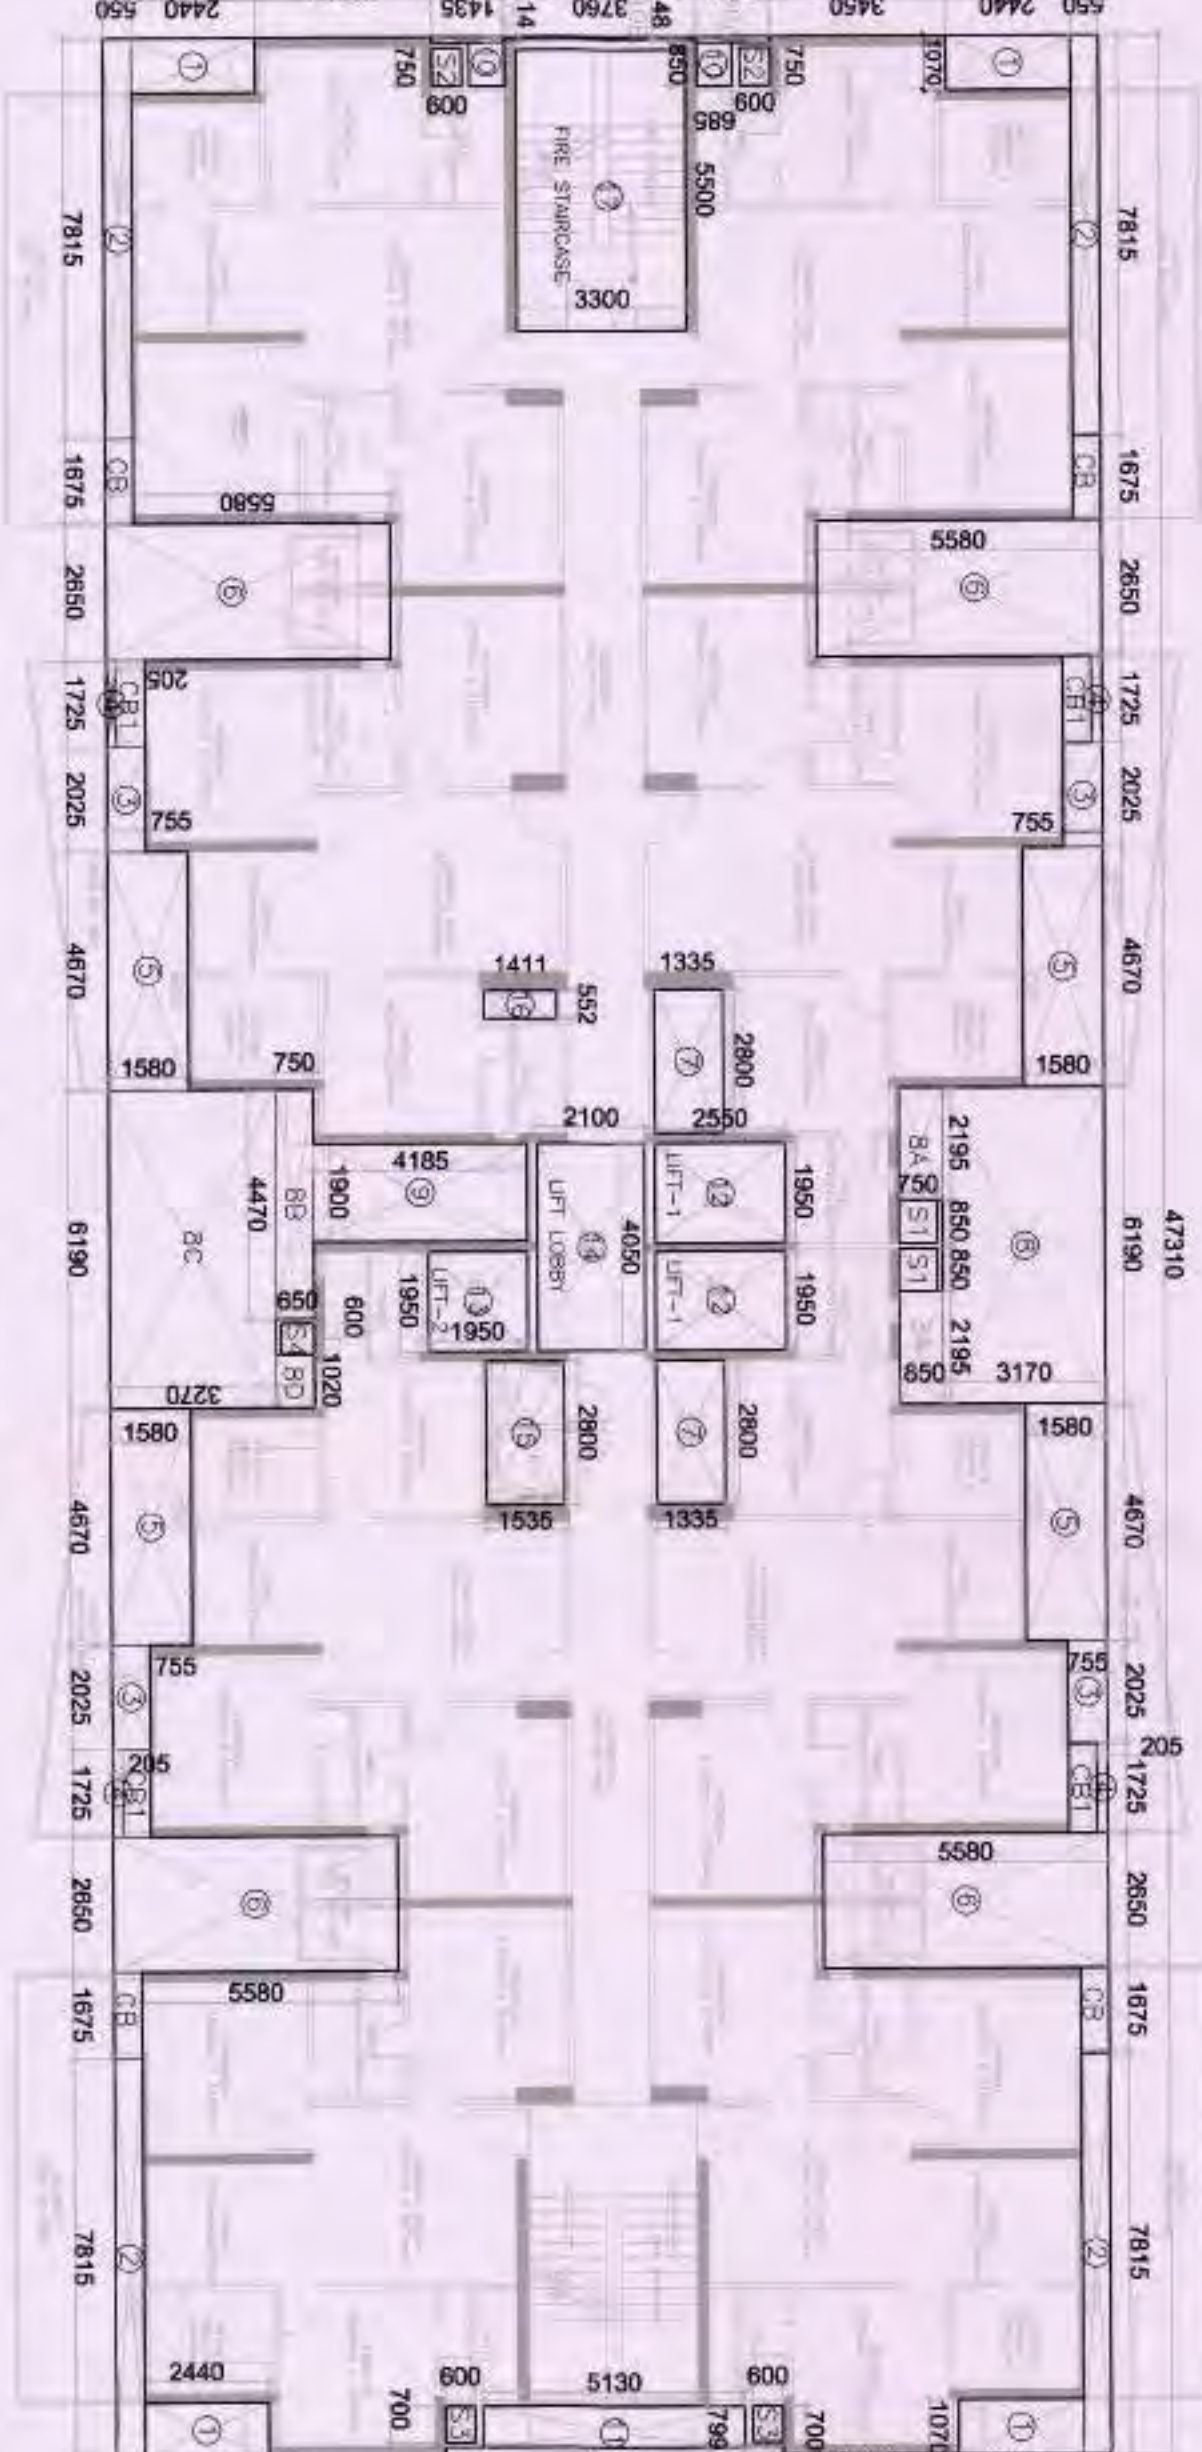

SUPERIMPOSED PLAN

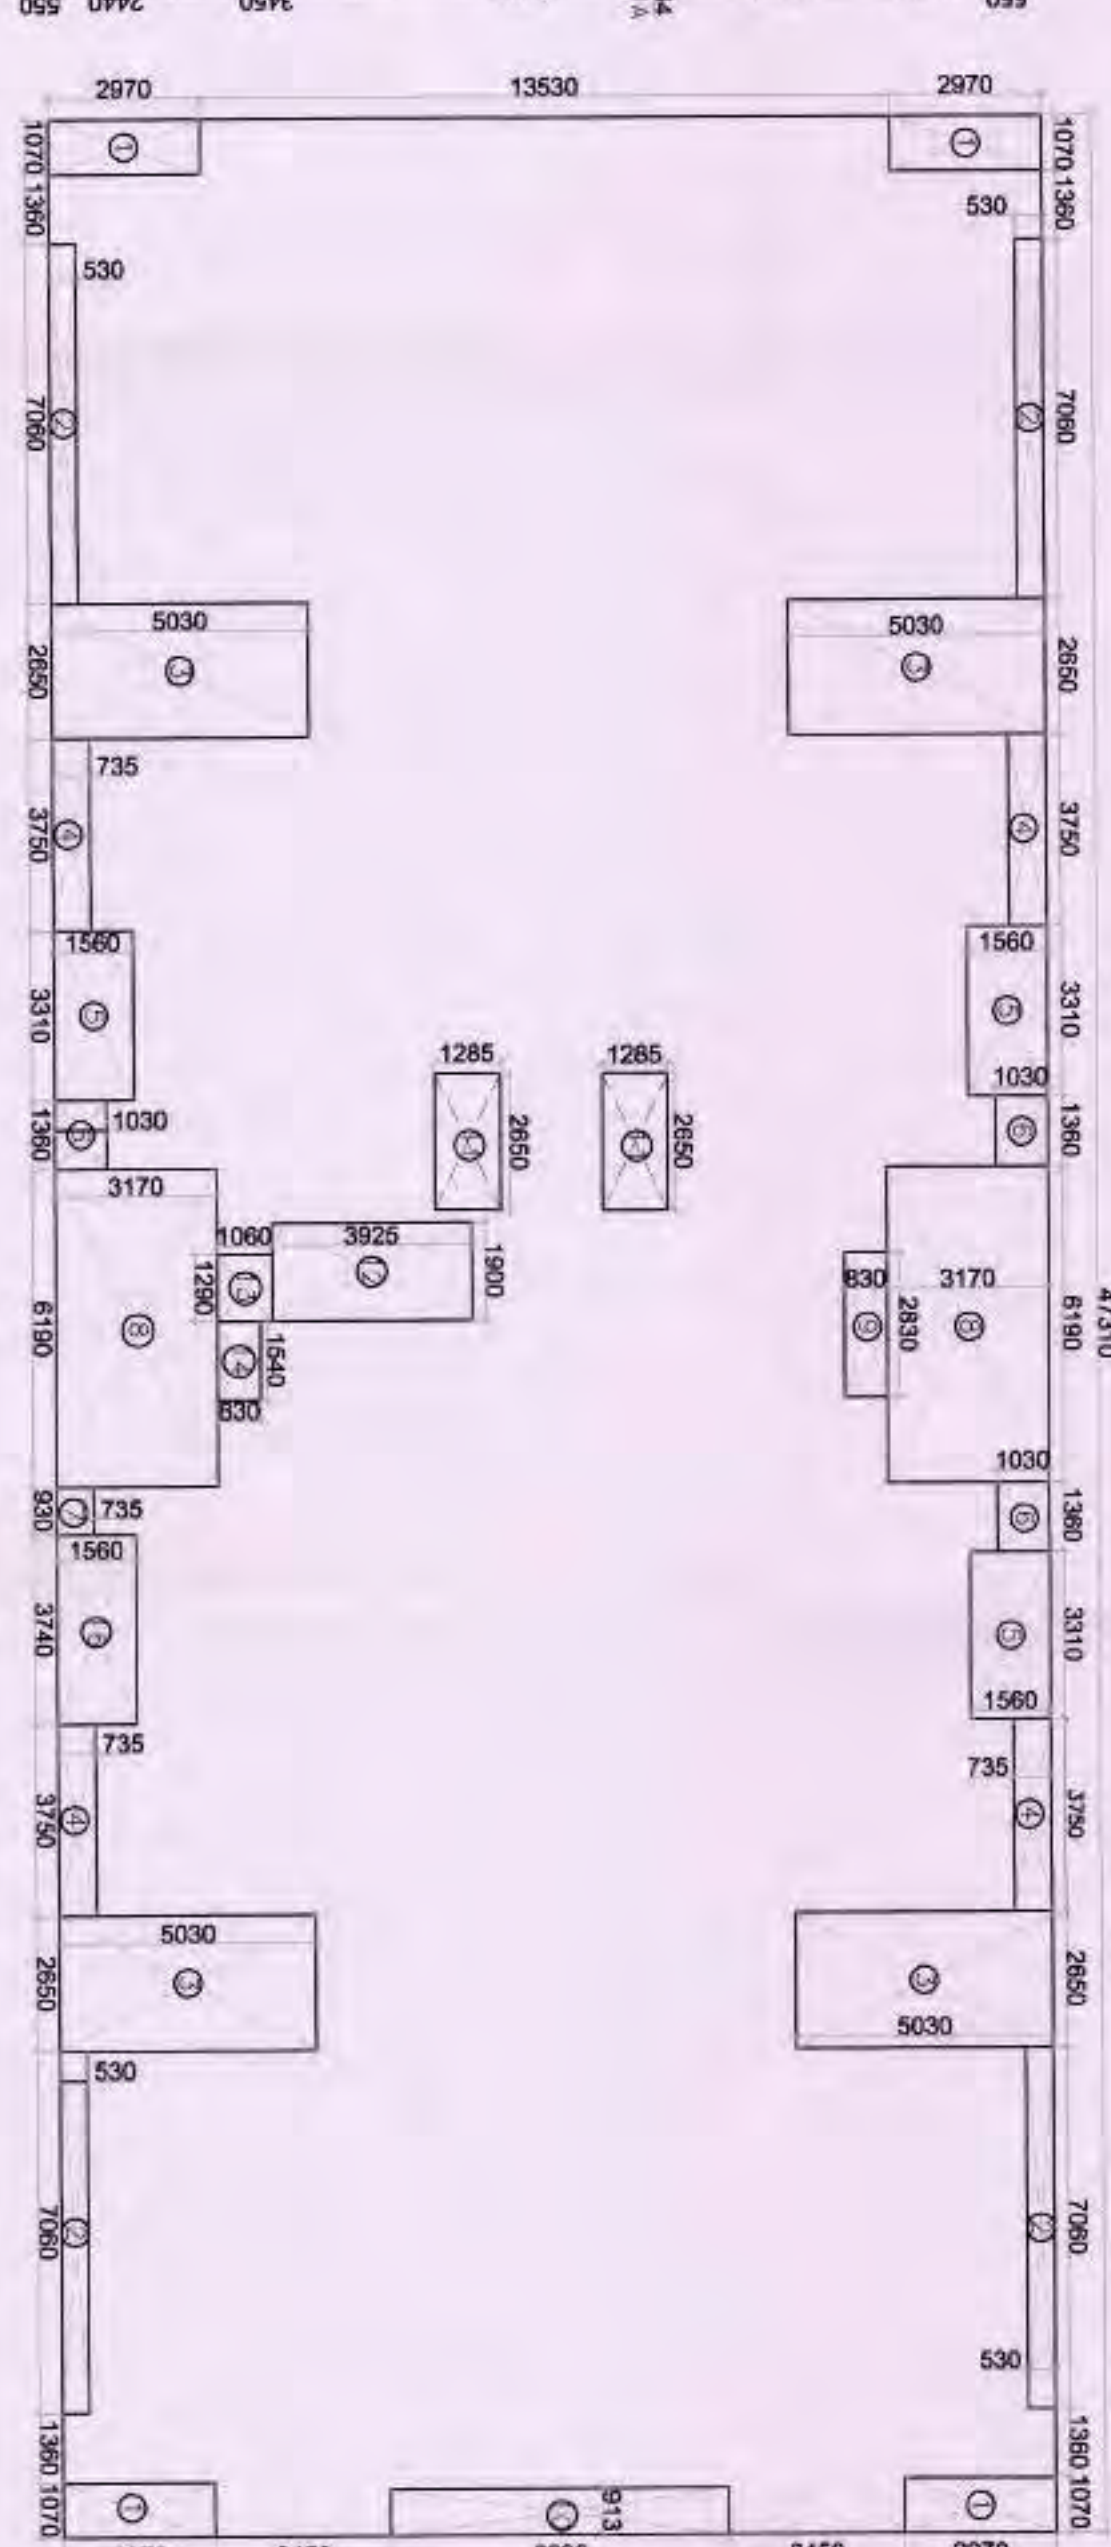

GROUND COVERAGE AREA DETAIL

GENERAL INFORMATION		REVISIONS	
PROJECT NAME	UP TOWNSHIP INFRASTRUCTURE (P) LIMITED	NO.	DATE
CLIENT	GAUR BIZ PARK PLOT NO- I, ABHAY KHAND-II, INDRAAPURAM, GHAZIABAD	1	12/01/2024
DESIGNER	UP TOWNSHIP INFRASTRUCTURE PART LTD	2	12/01/2024
DATE	12/01/2024	3	12/01/2024
SCALE	1:100	4	12/01/2024
PROJECT NO.	UP/INF/2024/001	5	12/01/2024
DESIGN NO.	UP/INF/2024/001	6	12/01/2024
DATE	12/01/2024	7	12/01/2024
SCALE	1:100	8	12/01/2024
PROJECT NO.	UP/INF/2024/001	9	12/01/2024
DESIGN NO.	UP/INF/2024/001	10	12/01/2024
DATE	12/01/2024	99	12/01/2024
SCALE	1:100	100	12/01/2024

CLIENT :-
UP TOWNSHIP INFRASTRUCTURE (P) LIMITED
GAUR BIZ PARK PLOT NO- I, ABHAY KHAND-II,
INDRAPURAM, GHAZIABAD

PROJECT :-
EXISTING GROUP HOUSING PROJECT
"GAUR ATULYAN" AT PLOT NO GH- 1A,
SECTOR - OMICRON-1 GREATER NOIDA UP.



SCALE :-
REVISED SUBMISSION DRAWING

TITLE :-
FLOOR PLAN & AREA DETAILS


OWNERS SIGN

ARCHITECT SIGN

DRG. NO. :- SD-20

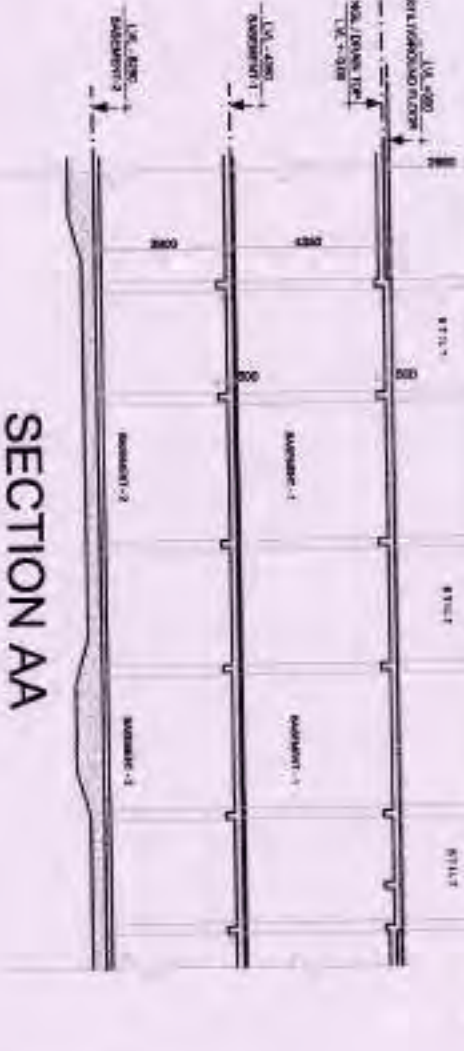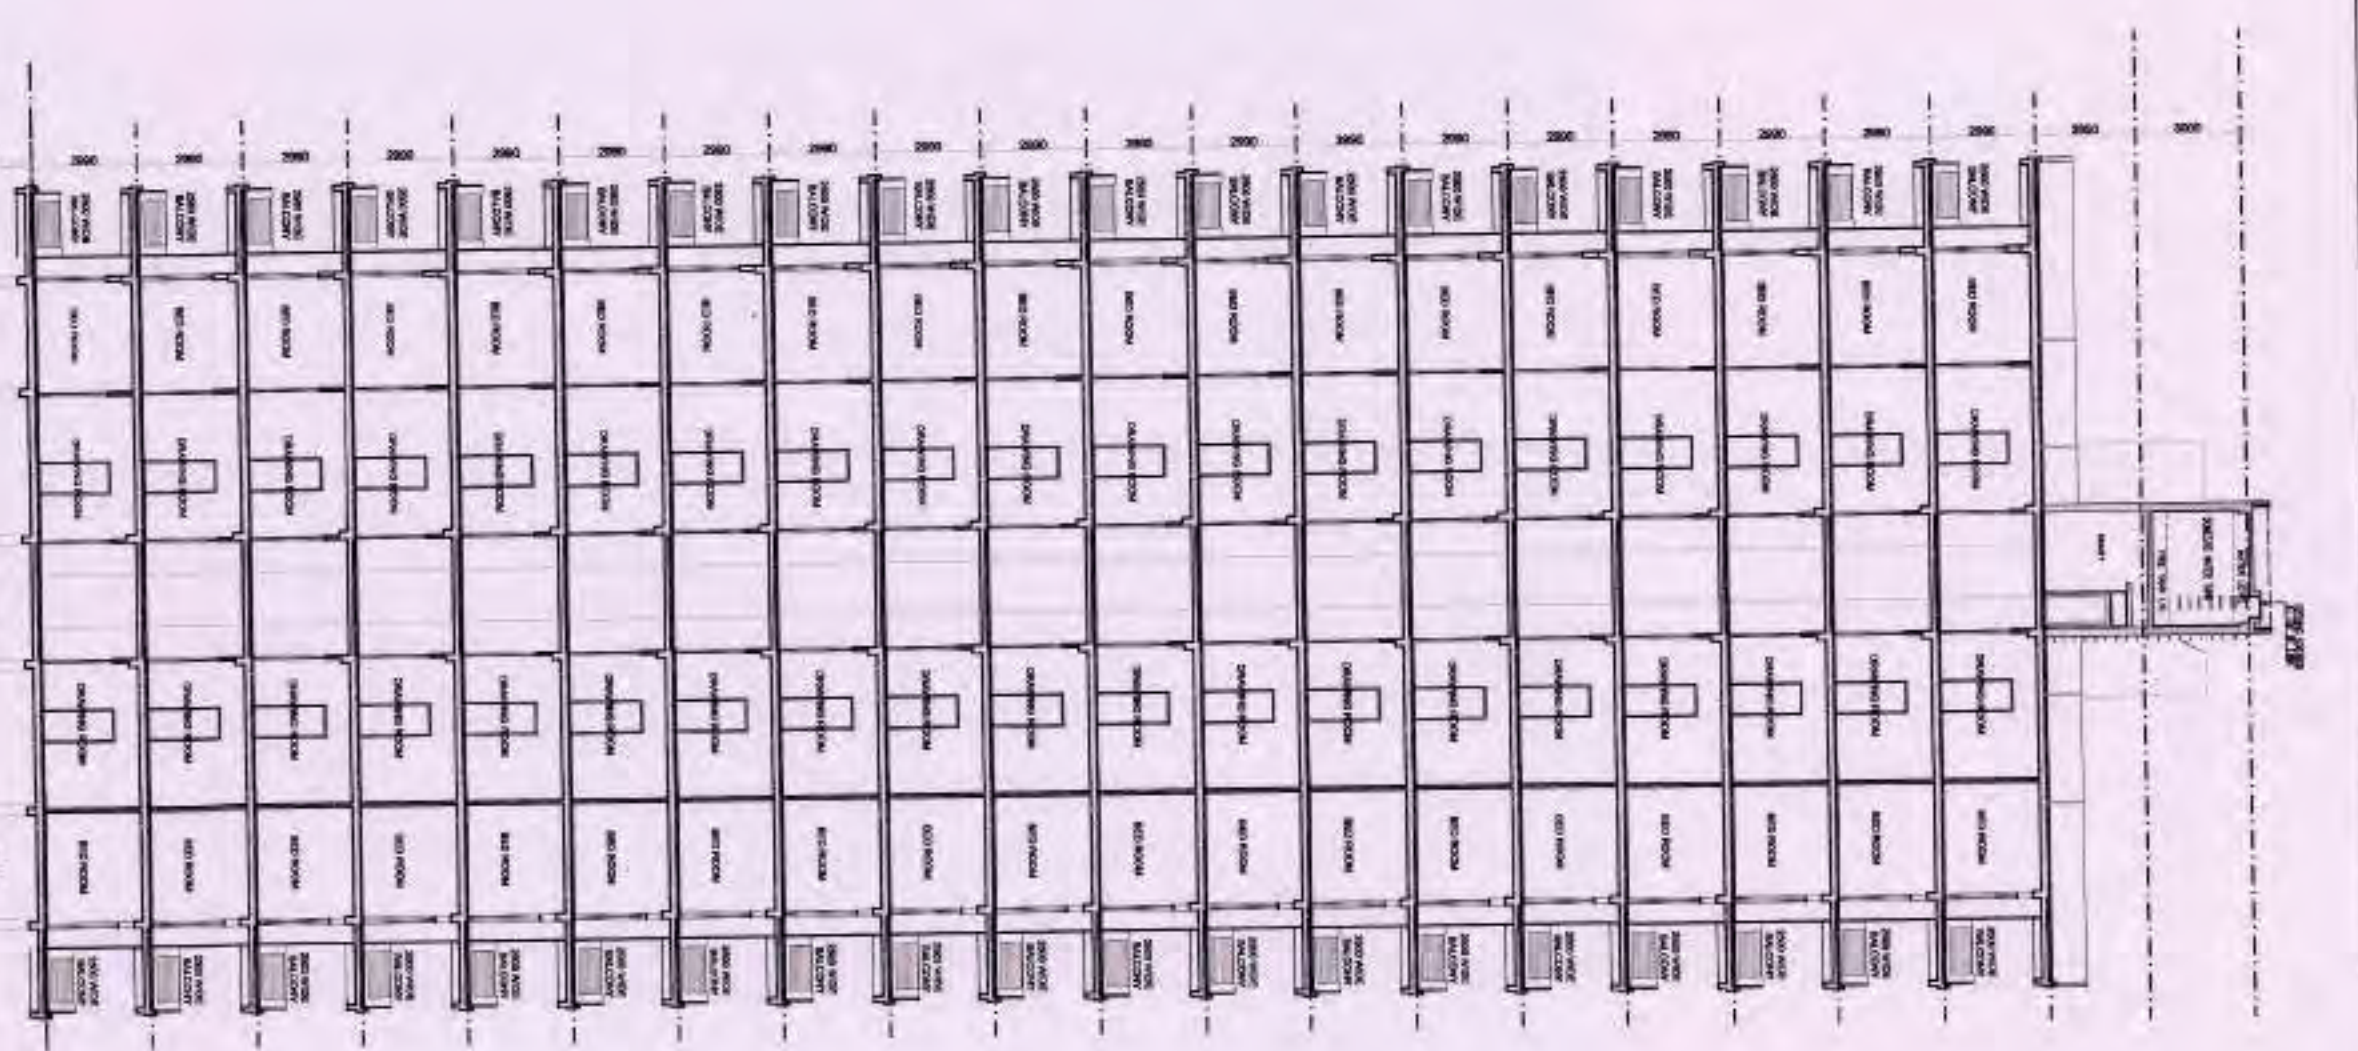

EXCESS BALCONY AREA DETAIL BLOCK- I & J									
BALCONY TYPE -1 (BT-1)									
1	4	X	6.745	X	1.000	=	26.98		
2	4	X	1.675	X	0.450	=	3.02		
					TOTAL	=	30.00		
BALCONY TYPE -2 (BT-2)									
BT-2	4	X	2.650	X	0.450	=	4.77		
BALCONY TYPE -3 (BT-3)									
BT-3	1	X	5.064	X	1.000	=	5.06		
BALCONY TYPE -4 (BT-4)									
BT-4	1	X	5.091	X	1.000	=	5.09		
BALCONY TYPE -5 (BT-5)									
BT-5	1	X	5.197	X	1.000	=	5.20		
BALCONY TYPE -6 (BT-6)									
BT-6	1	X	5.168	X	1.000	=	5.17		
TOTAL EXCESS BALCONY AREA									
1	BALCONY TYPE-1				=	30.00			
2	BALCONY TYPE-2				=	4.77			
3	BALCONY TYPE-3				=	5.06			
4	BALCONY TYPE-4				=	5.09			
5	BALCONY TYPE-5				=	5.20			
6	BALCONY TYPE-6				=	5.17			
					TOTAL	=	55.29		
25% EXCESS BALCONY AREA					=	13.82			


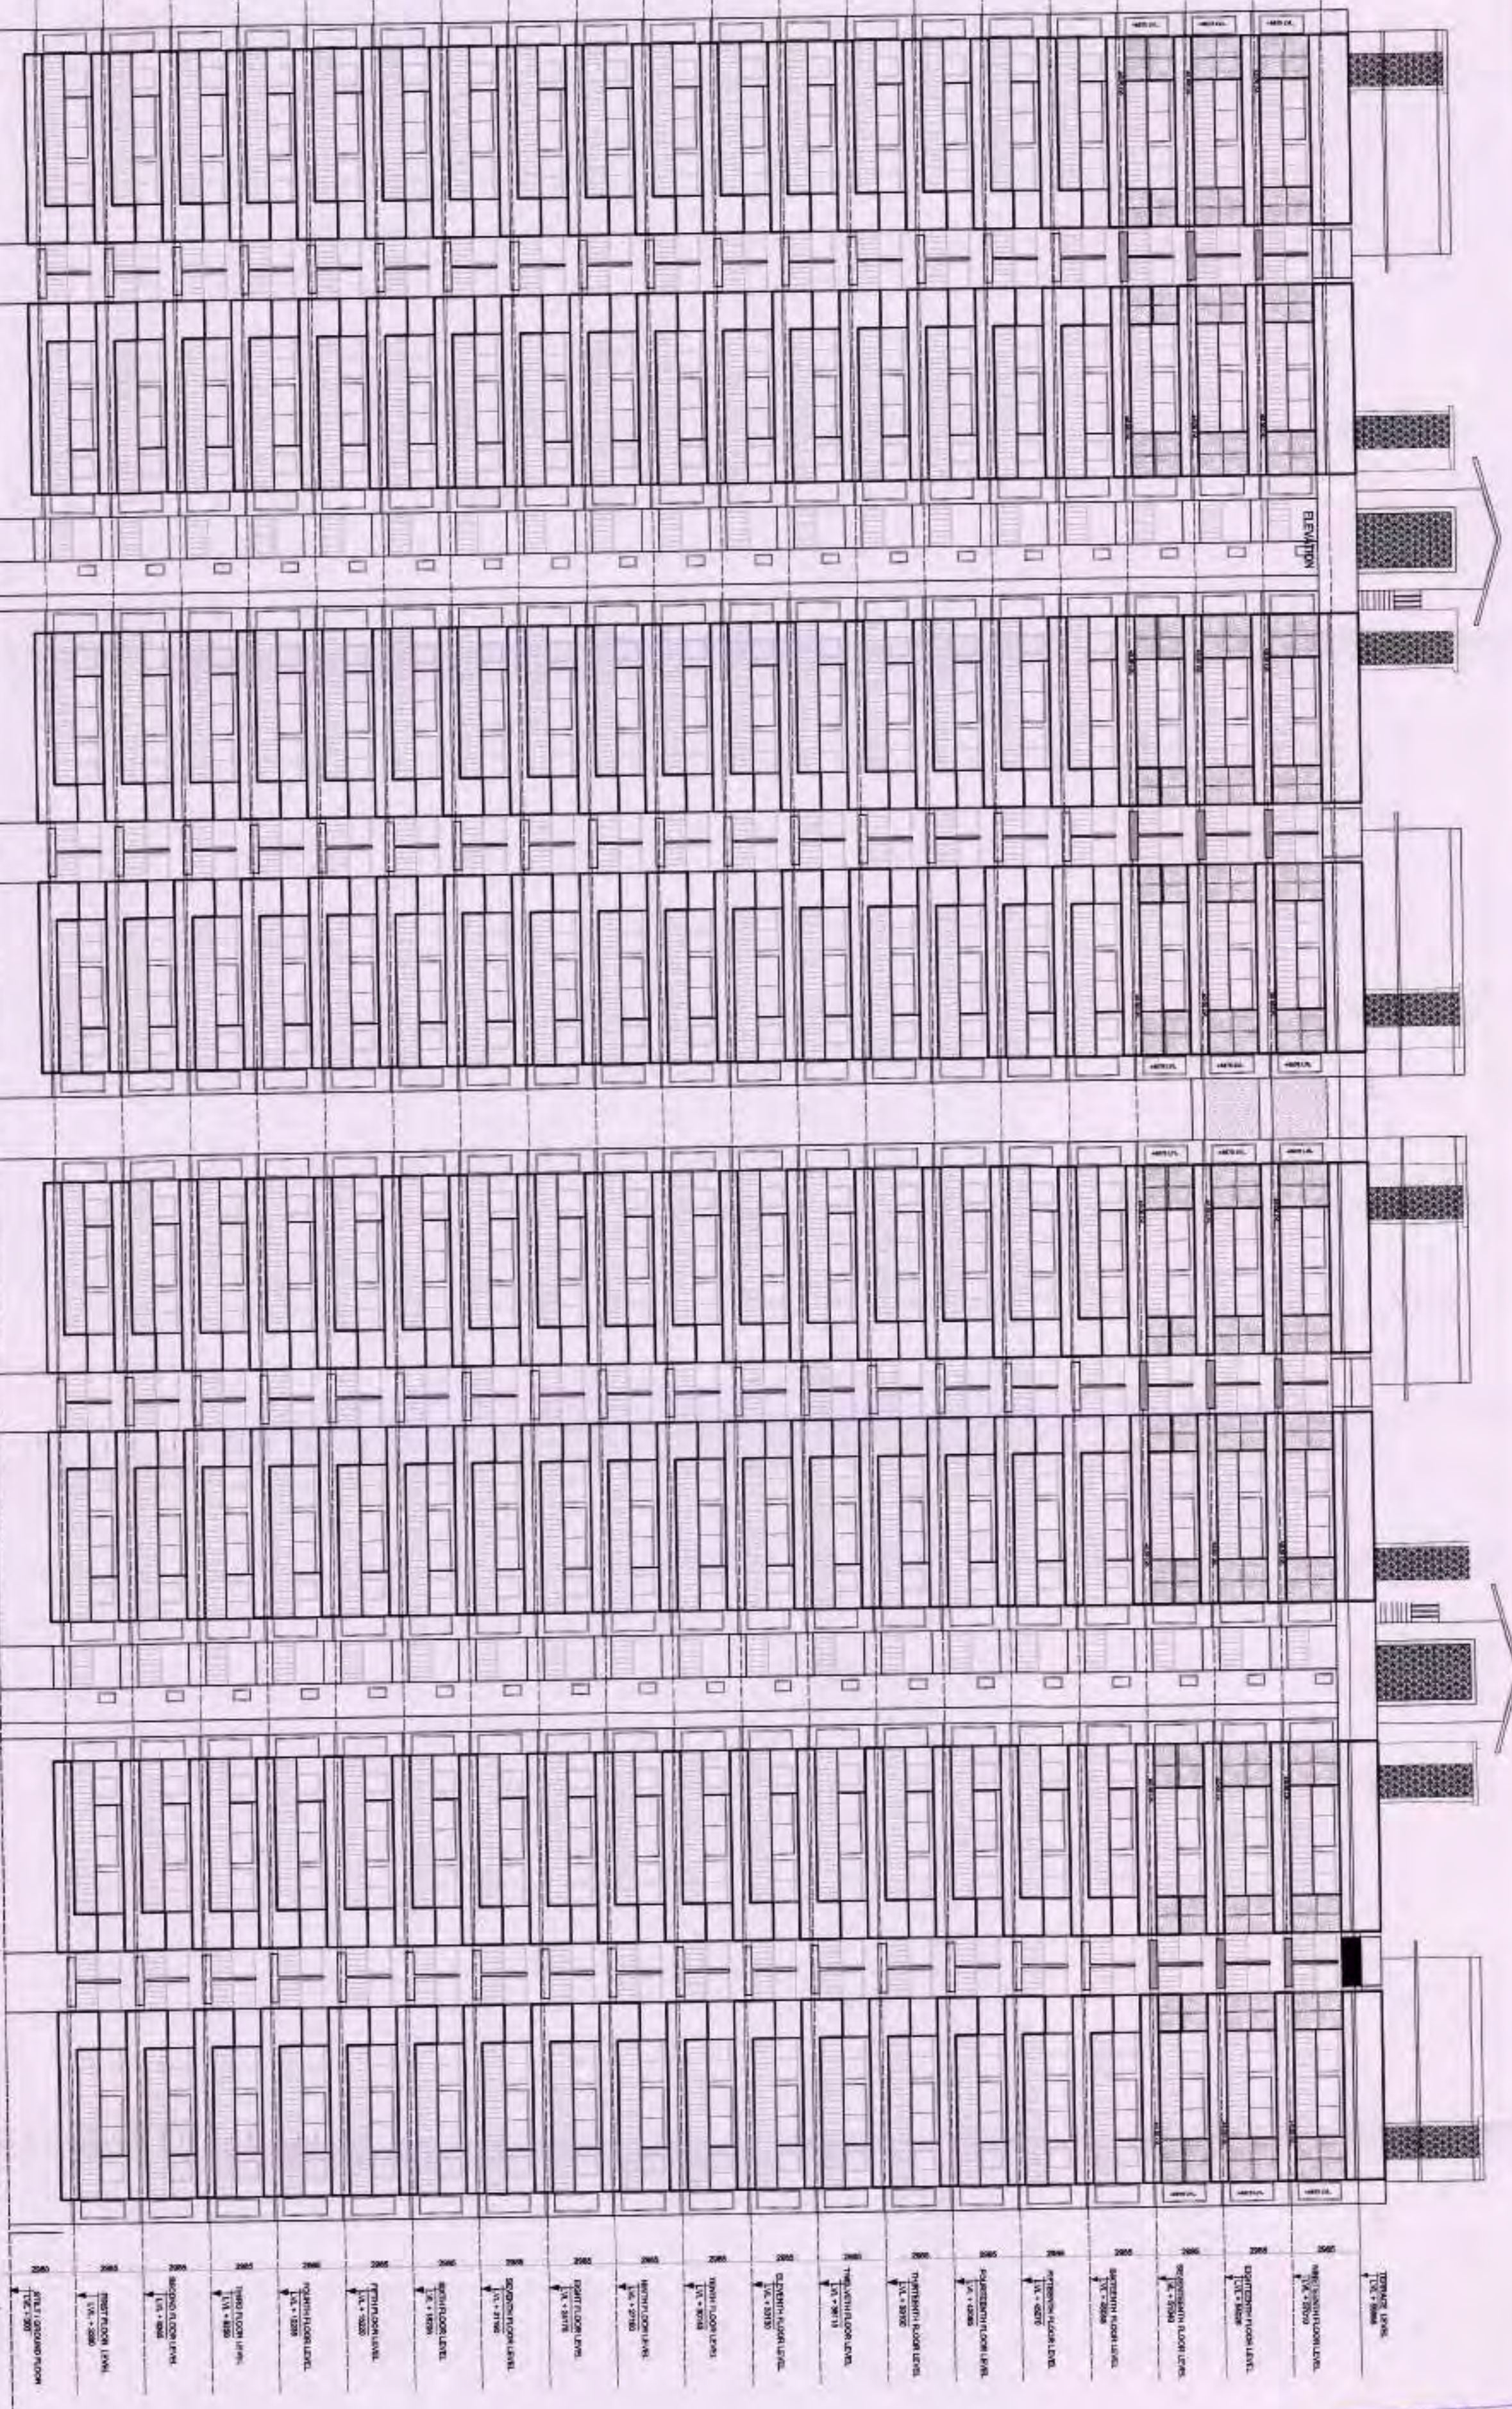


SECTOR - OMICRON	
☒	REVISED SUBMISSION
SCALE :-	
TITLE :- TERRACE FLOOR PLAN	
OWNERS SIGN	

For UP TOWARDS MR. VIKRANT SINGH



1.535 2.600 1.435 2.60

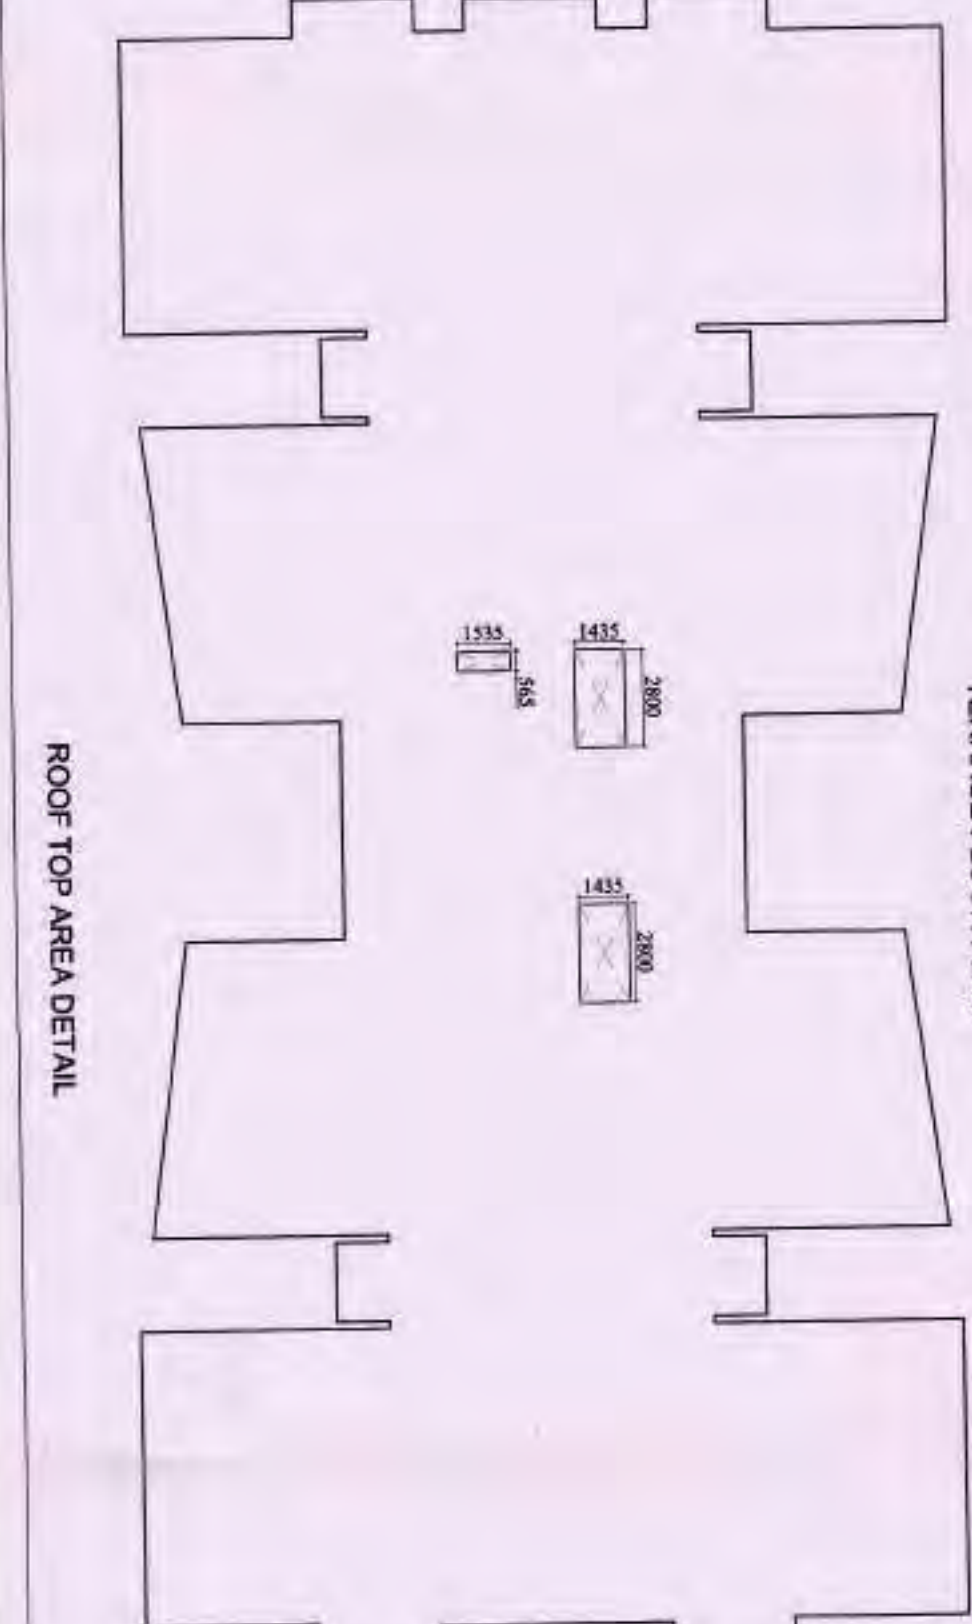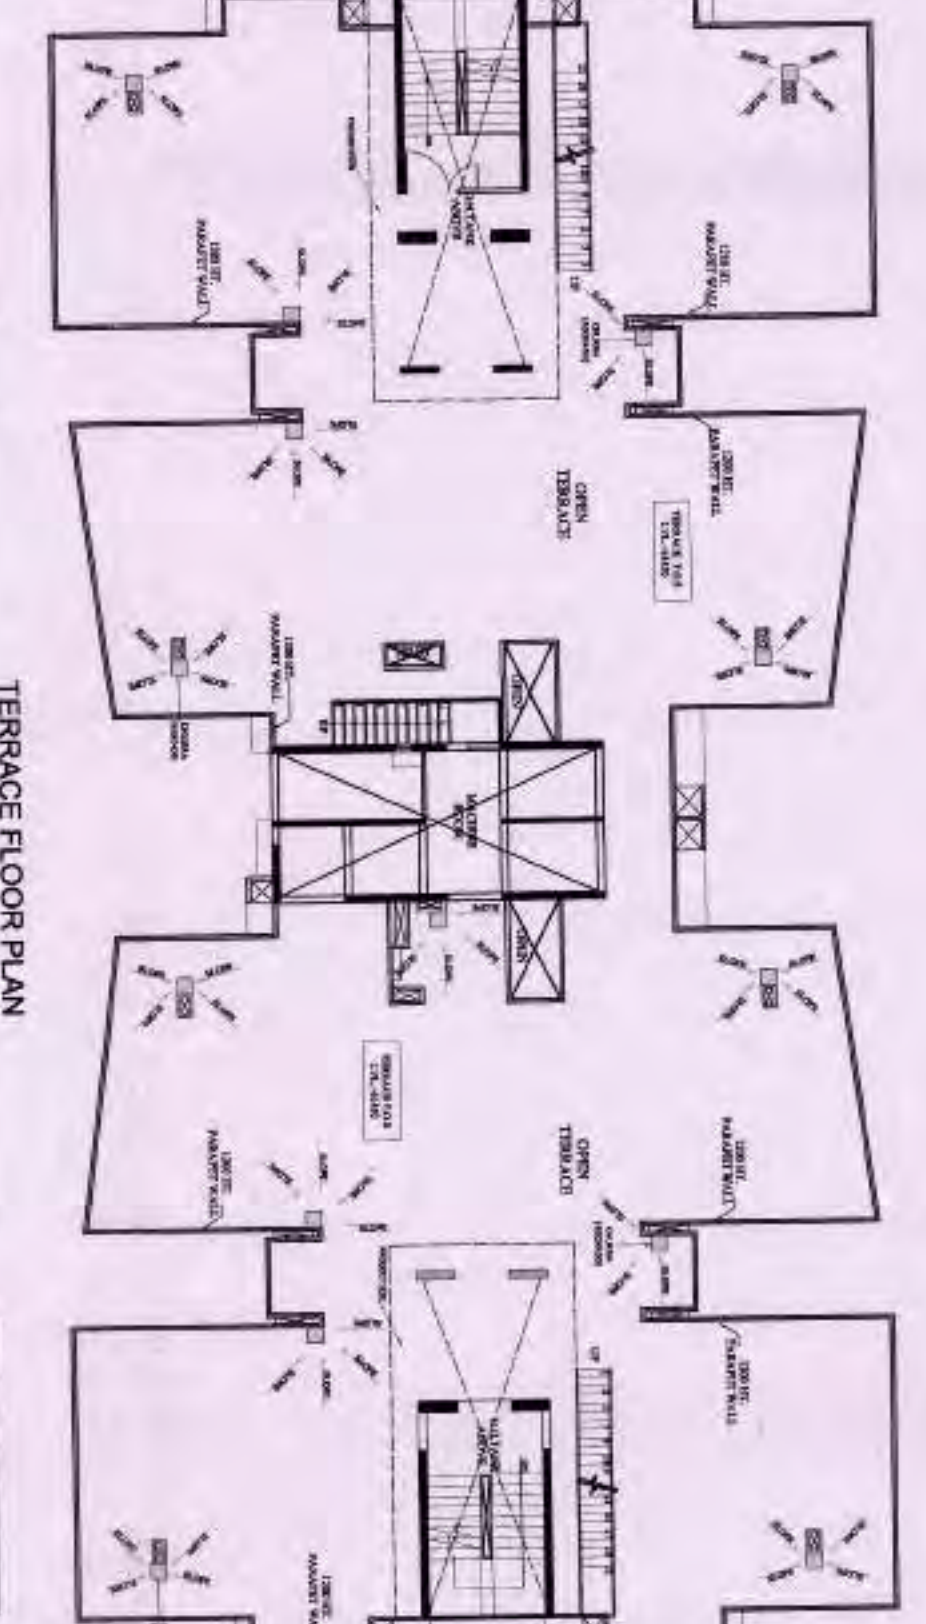

APPROVED

GP 3323, No. 2442, Dated 25/10/18

Valid upto 05th 5 years

Dr. Nishant

Dr. Nishant

CLIENT :-
UP TOWNSHIP INFRASTRUCTURE (P) LIMITED
GAUR BIZ PARK PLOT NO.- I, ABHAY KHAND-II,
INDIRAPURAM, GHAZIABAD

PROJECT :-
EXISTING GROUP HOUSING PROJECT
"GAUR ATULYAM" AT PLOT NO GH - 1A,
SECTOR - OMICRON -I GREATER NOIDA UP.

SCALE :-
REVISD SUBMISSION DRAWING


TITLE :-
TERRACE FLOOR PLAN ROOF TOP AREA
DETAIL, ELEVATION & SECTION

OWNERS SIGN


ARCHITECT SIGN

DRG. NO. :- SD-21


DRG. NO. :- SD-21

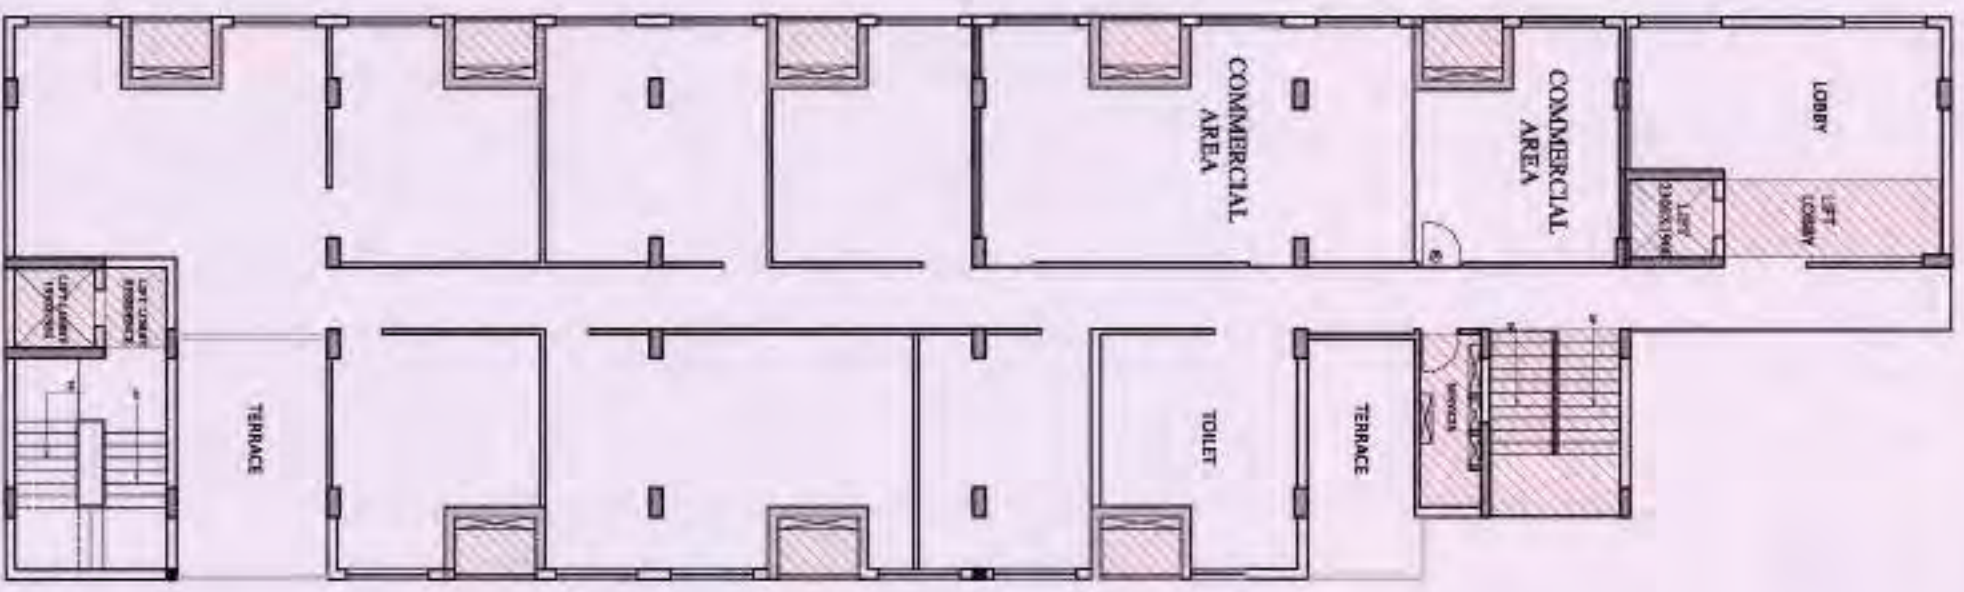

SECOND FLOOR PLAN

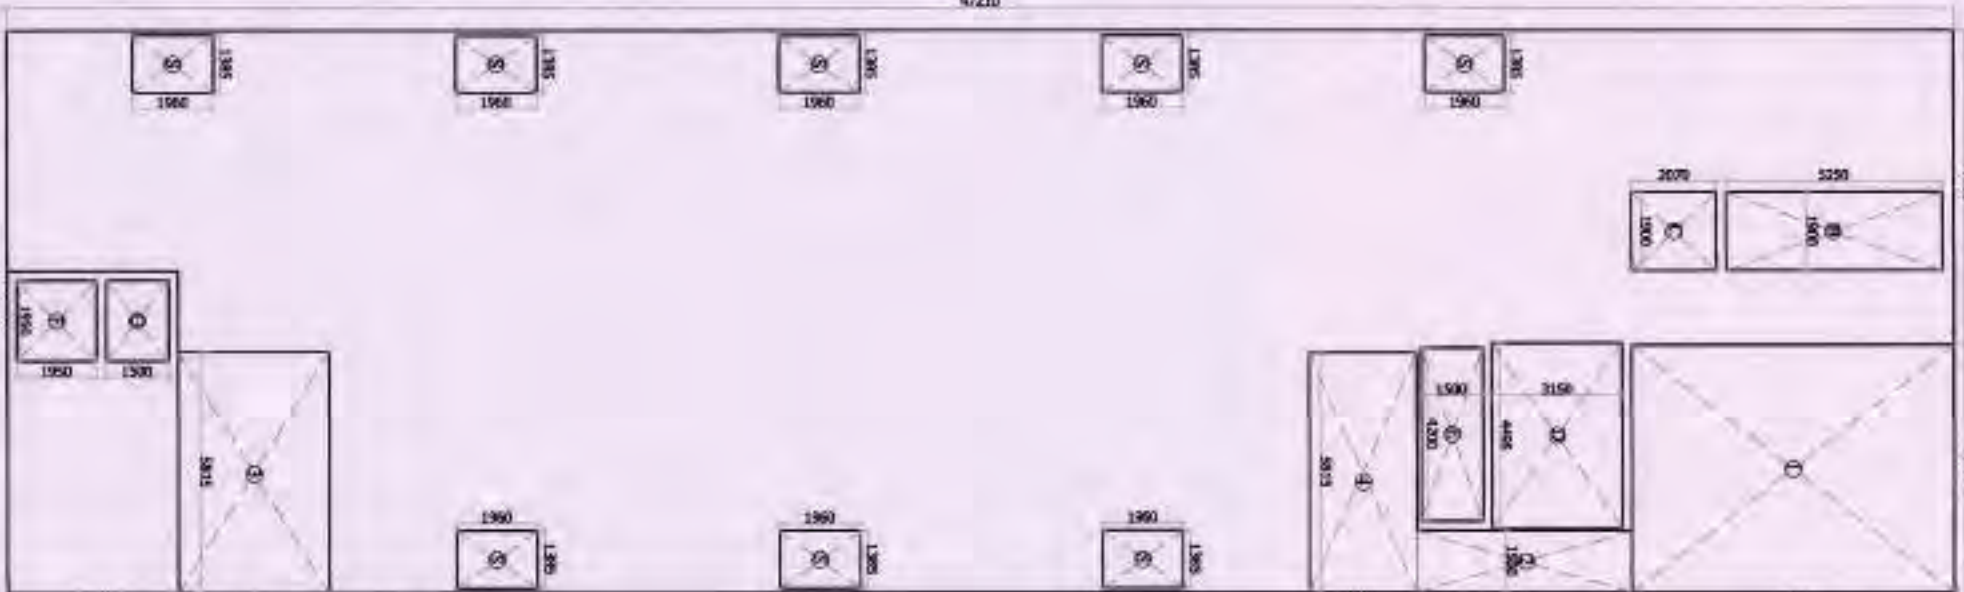


SECOND FLOOR PLATE AREA DETAIL

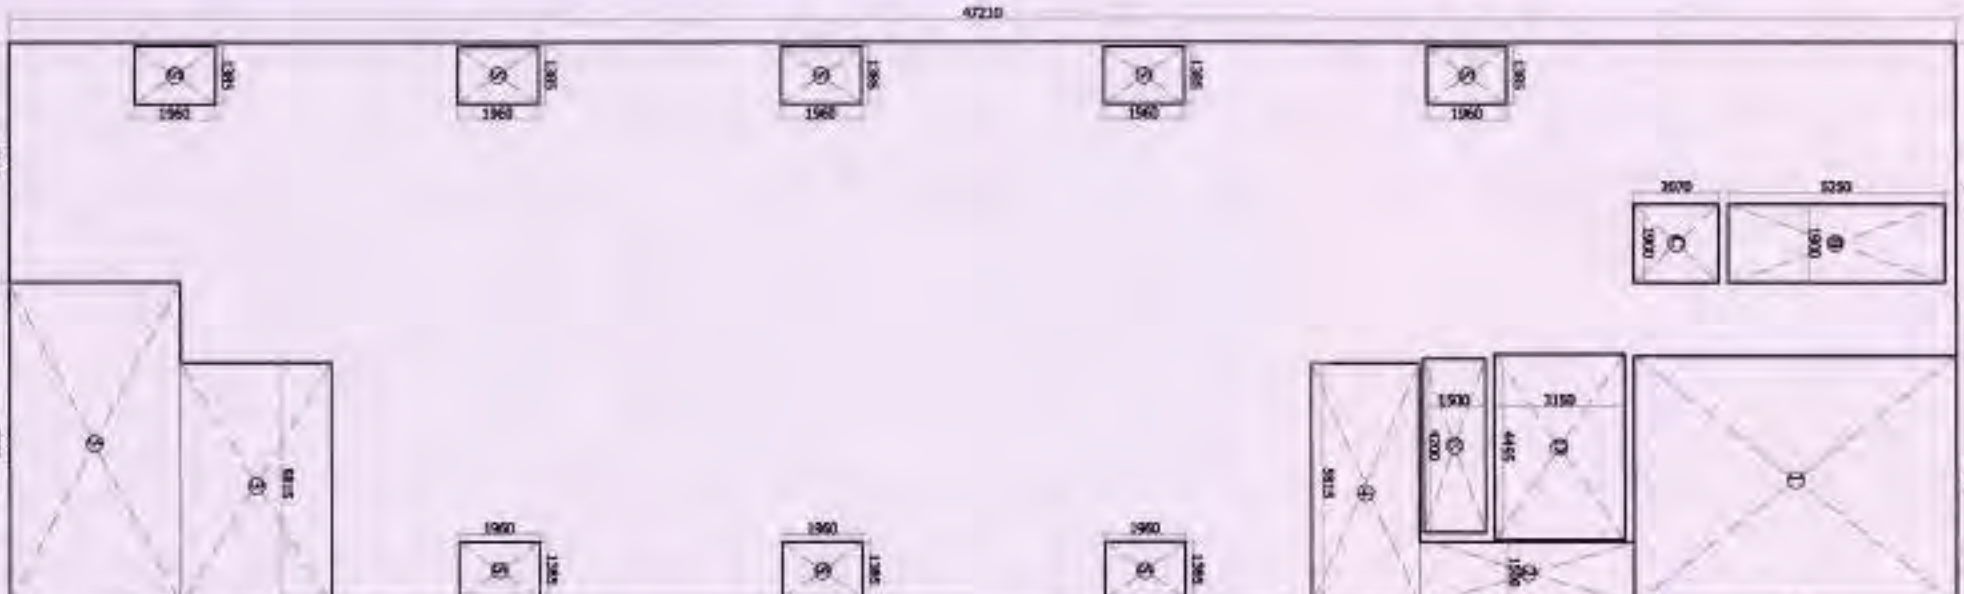


SECOND FLOOR NURSING HOME & COMMERCIAL AREA DETAIL




SECOND FLOOR RESIDENCE AREA DETAIL

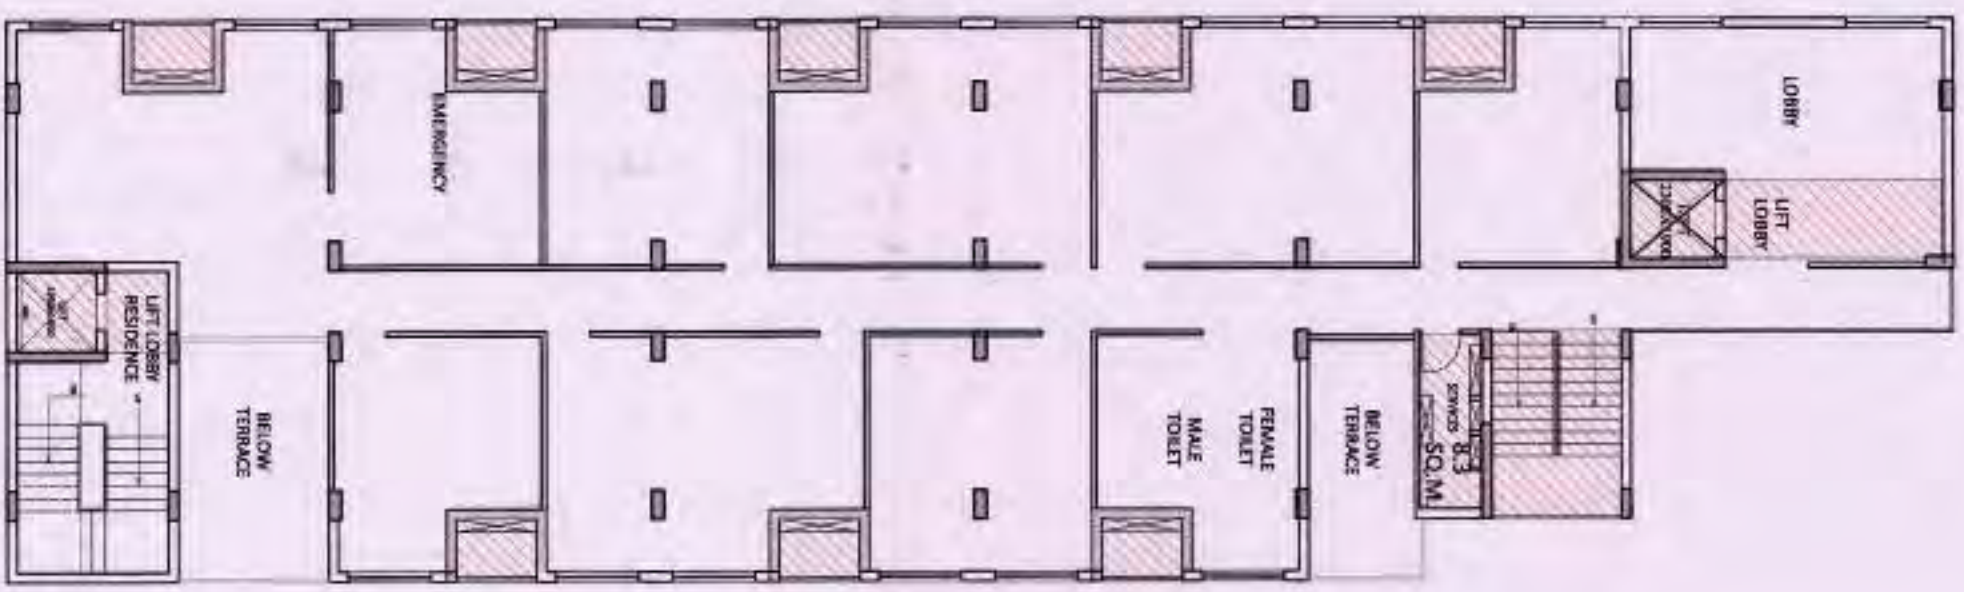


THIRD FLOOR PLAN

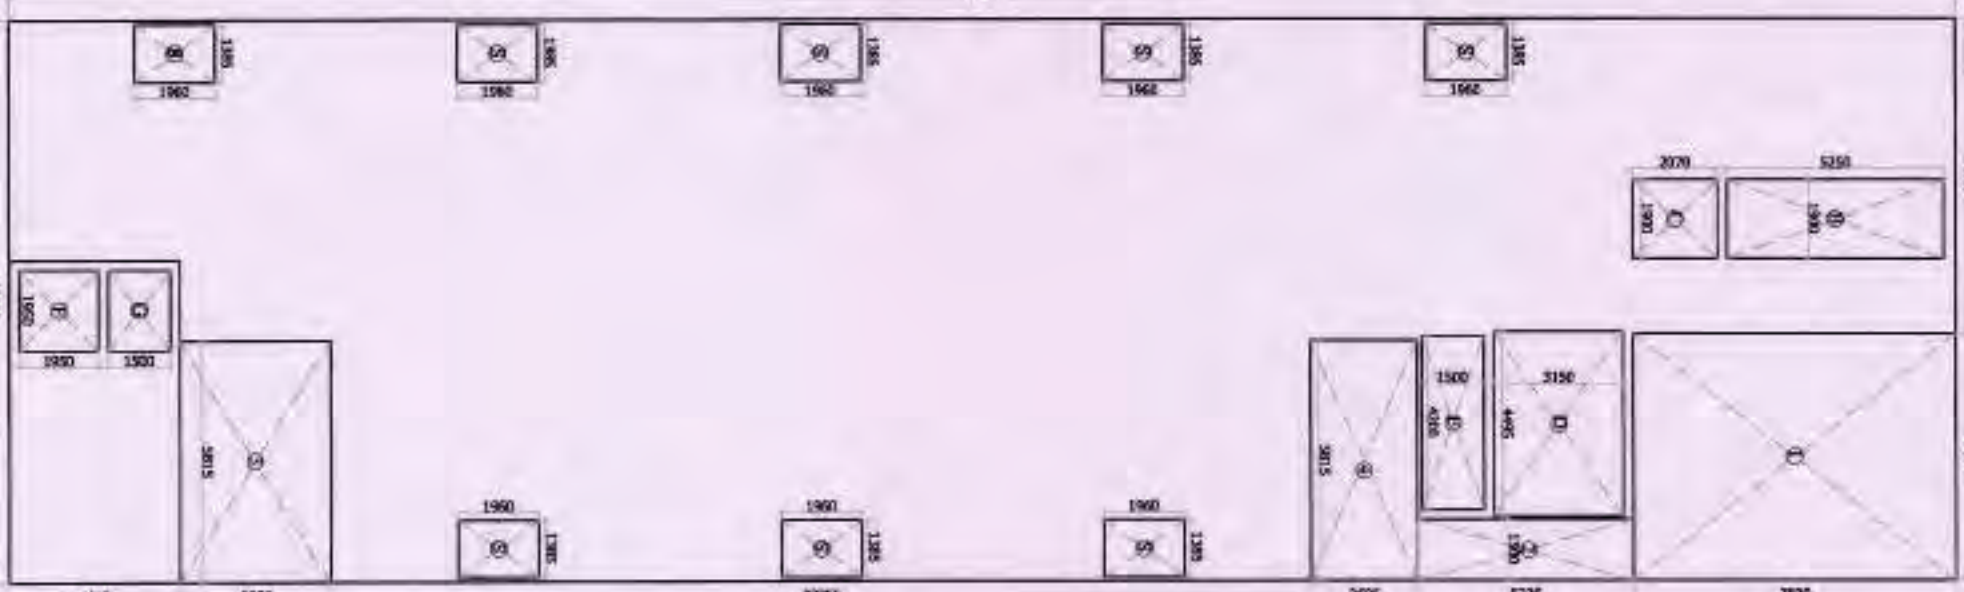


THIRD FLOOR PLATE AREA DETAIL

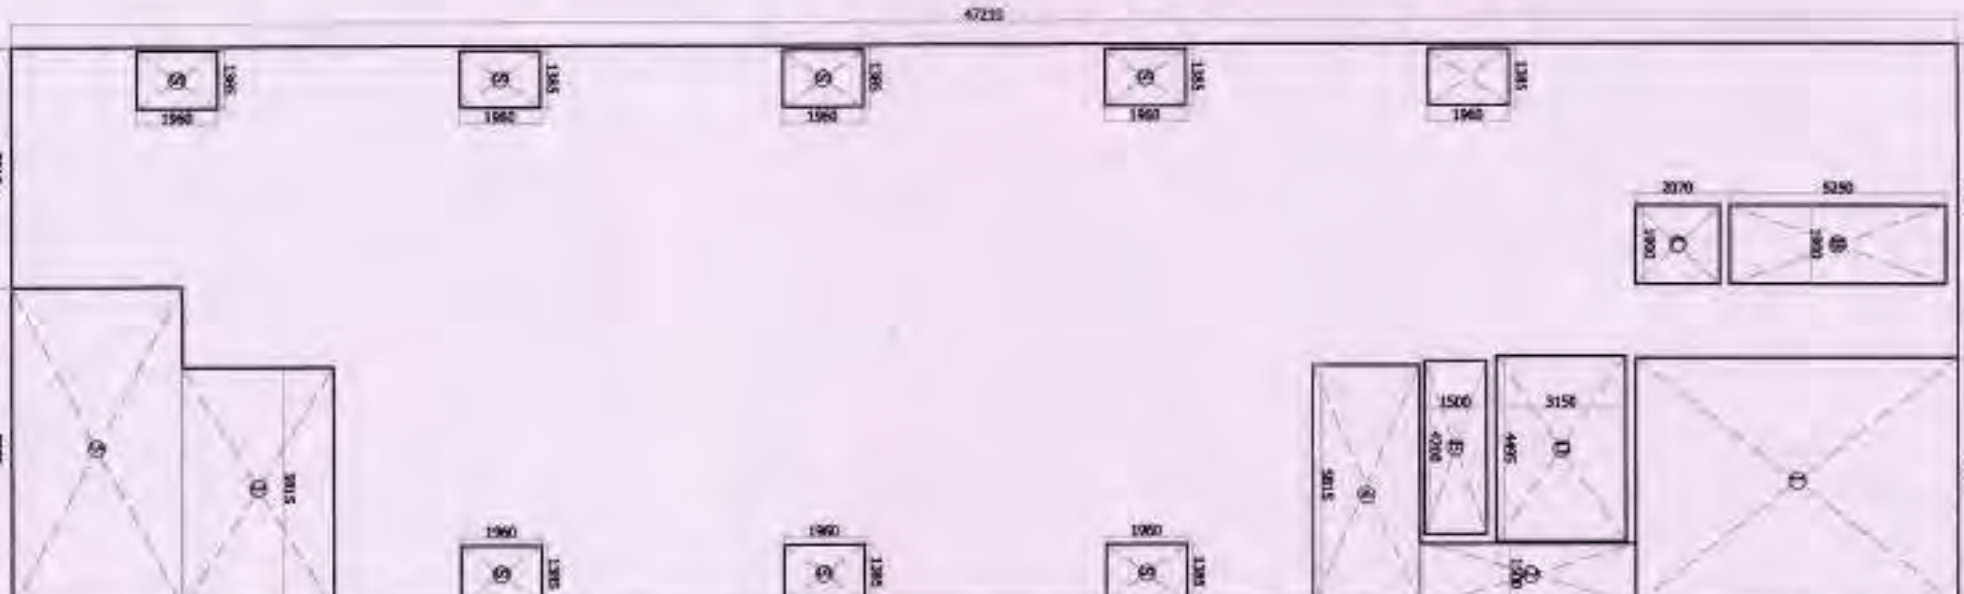

THIRD FLOOR NURSING HOME & COMMERCIAL AREA DETAIL

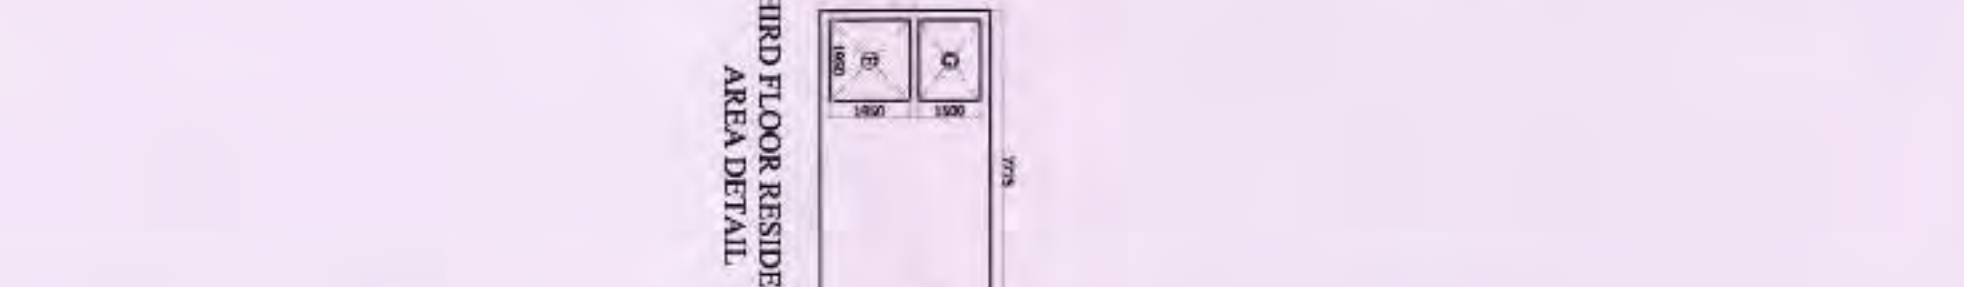


THIRD FLOOR RESIDENCE AREA DETAIL

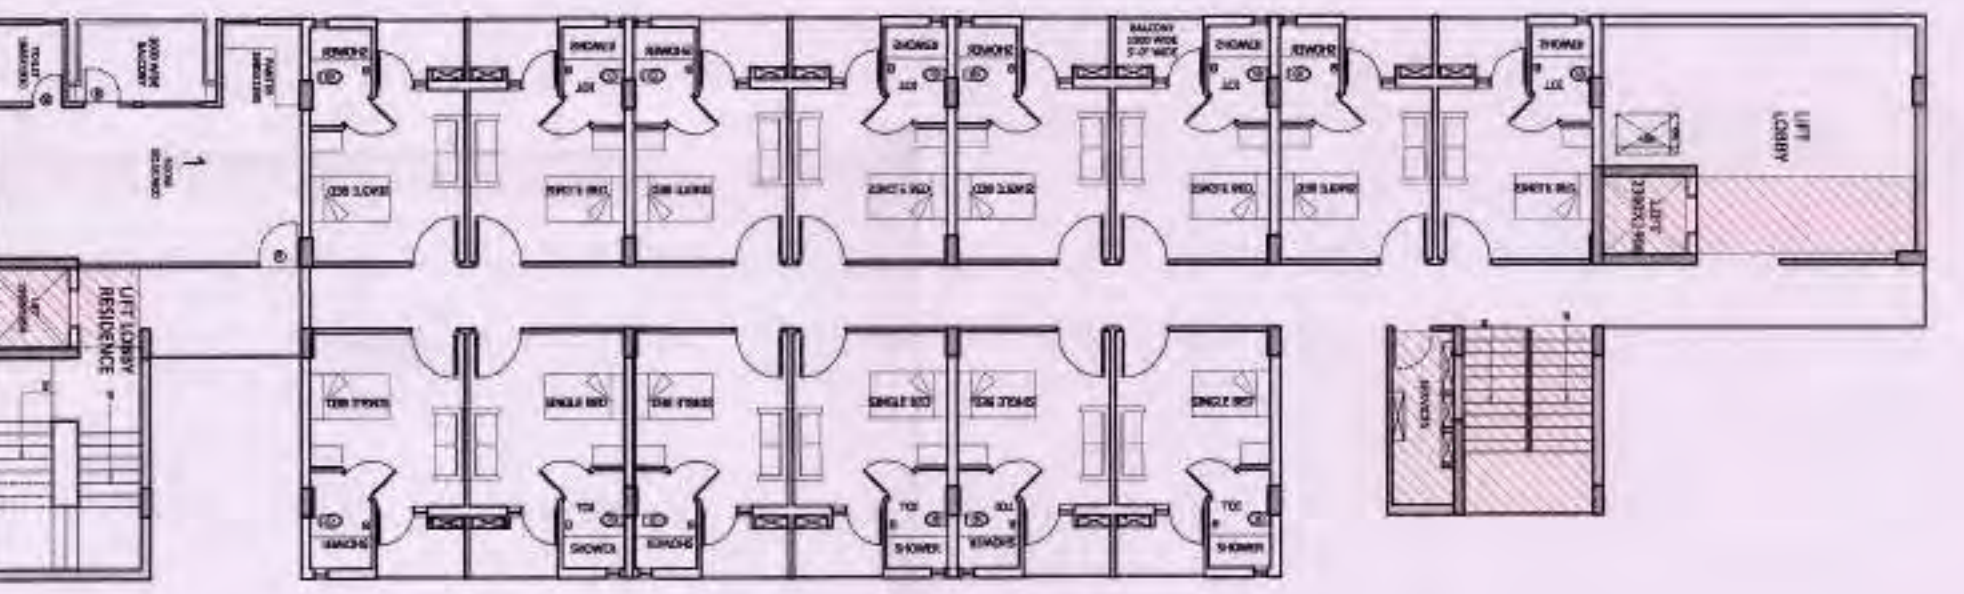

FOURTH FLOOR PLAN



FOURTH FLOOR PLATE AREA DETAIL

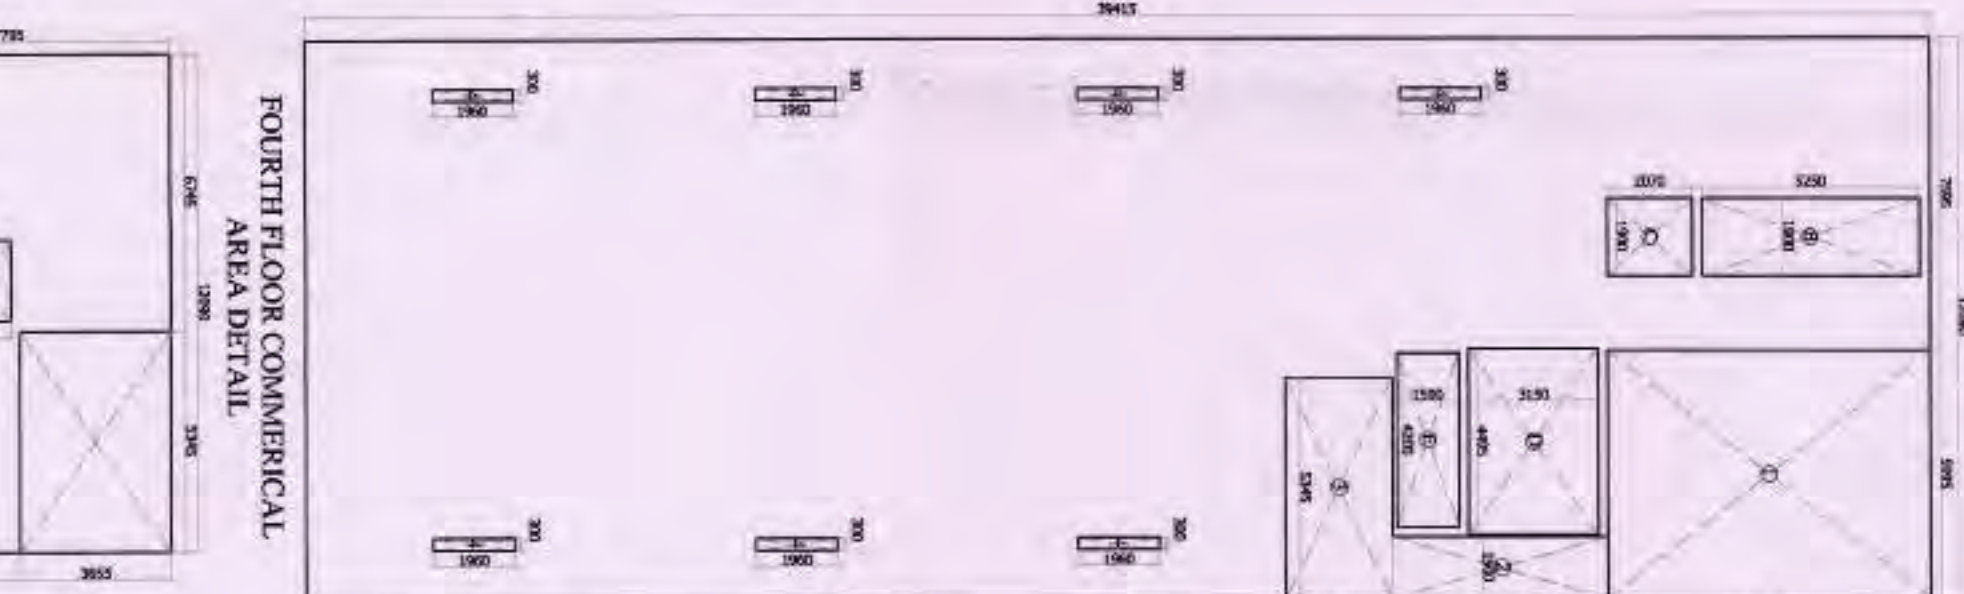

FOURTH FLOOR COMMERCIAL AREA DETAIL



FOURTH FLOOR RESIDENCE AREA DETAIL

THIRD FLOOR PLATE AREA DETAIL			
TOTAL AREA	13.590	X	47.210
LESS AREA:-			
1	1	X	5.995
2	1	X	1.500
3	1	X	5.815
4	1	X	5.815
TOTAL			91.18
TOTAL PLATE AREA = TOTAL AREA (-) LESS AREA			560.40

1	THIRD FLOOR NURSING HOME AREA		
2	THIRD FLOOR RESIDENCE AREA		
TOTAL			

THIRD FLOOR NURSING HOME AREA DETAIL			
TOTAL AREA	13.590	X	47.210
LESS AREA:-			
1	1	X	5.995
2	1	X	1.500
3	1	X	5.815
4	1	X	5.815
5	1	X	7.775
6	1	X	1.900
7	1	X	4.200
8	1	X	1.960
TOTAL			179.45
TOTAL PLATE AREA = TOTAL AREA (-) LESS AREA			462.13

THIRD FLOOR RESIDENCE AREA DETAIL			
TOTAL AREA	7.775	X	4.140
LESS AREA:-			
G	1	X	1.960
F	1	X	1.960
TOTAL			3.920
TOTAL PLATE AREA = TOTAL AREA (-) LESS AREA			25.46

FOURTH FLOOR PLATE AREA DETAIL			
TOTAL AREA	13.590	X	47.210
LESS AREA:-			
1	1	X	5.995
2	1	X	1.500
3	1	X	5.815
4	1	X	5.815
5	1	X	1.500
TOTAL			99.53
TOTAL PLATE AREA = TOTAL AREA (-) LESS AREA			541.58

1	FOURTH FLOOR NURSING HOME AREA		
2	FOURTH FLOOR RESIDENCE AREA		
TOTAL			

FOURTH FLOOR NURSING HOME AREA DETAIL			
TOTAL AREA	13.590	X	39.415
LESS AREA:-			
1	1	X	5.995
2	1	X	1.500
3	1	X	5.815
4	1	X	5.250
5	1	X	1.900
6	1	X	2.070
7	1	X	4.465
8	1	X	4.200
9	1	X	0.300
TOTAL			107.19
TOTAL PLATE AREA = TOTAL AREA (-) LESS AREA			429.46

FOURTH FLOOR RESIDENCE AREA DETAIL			
TOTAL AREA	12.090	X	7.795
LESS AREA:-			
1	1	X	5.945
2	1	X	1.500
3	1	X	1.900
4	1	X	1.900
TOTAL			26.26
TOTAL PLATE AREA = TOTAL AREA (-) LESS AREA			67.96

SECOND FLOOR PLATE AREA DETAIL			
TOTAL AREA	13.590	X	47.210
LESS AREA:-			
1	1	X	5.995
2	1	X	1.500
3	1	X	5.815
4	1	X	5.815
TOTAL			18.125
TOTAL PLATE AREA = TOTAL AREA (-) LESS AREA			550.40

1	SECOND FLOOR NURSING HOME AREA		
2	SECOND FLOOR COMMERCIAL AREA		
3	SECOND FLOOR RESIDENCE AREA		
TOTAL			

2nd Floor Nursing Home & Commercial Area Detail			
TOTAL AREA	13.590	X	47.210
LESS AREA:-			
1	1	X	5.995
2	1	X	1.500
3	1	X	5.815
4	1	X	5.815
5	1	X	7.775
6	1	X	1.900
7	1	X	4.200
8	1	X	1.960
TOTAL			179.45
TOTAL PLATE AREA = TOTAL AREA (-) LESS AREA			462.13

SECOND FLOOR RESIDENCE AREA DETAIL			
TOTAL AREA	7.775	X	4.140
LESS AREA:-			
G	1	X	1.960
F	1	X	1.960
TOTAL			3.920
TOTAL PLATE AREA = TOTAL AREA (-) LESS AREA			25.46

CLIENT :-
UP TOWNSHIP INFRASTRUCTURE (P) LIMITED
GAUR BIZ PARK PLOT NO.-1, ABHAY KHAND-II,
INDRAPURAM, GHAZIABAD

PROJECT :-
PROPOSED GROUP HOUSING PROJECT
GAUR ATULYAM AT PLOT NO GH -1A,
SECTOR - OMICRON-1 GREATER NOKA, UP.









SCALE :-
FLOOR PLAN & AREA DETAIL,
COMMERCIAL & EWS/LIG INFORMAL SECTOR

OWNERS SIGN

ARCHITECT SIGN

INFORMAL SECTOR

SD=24

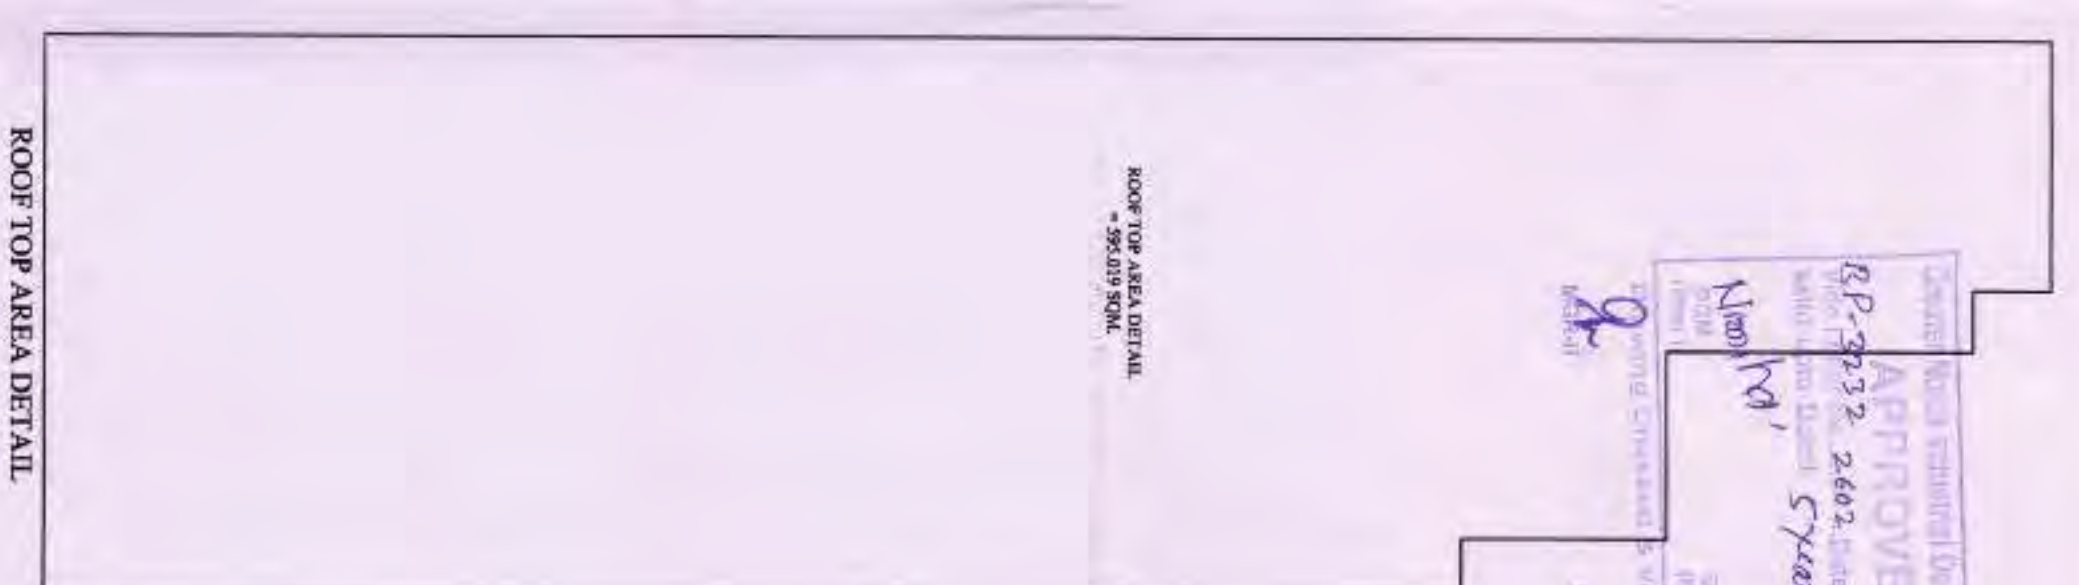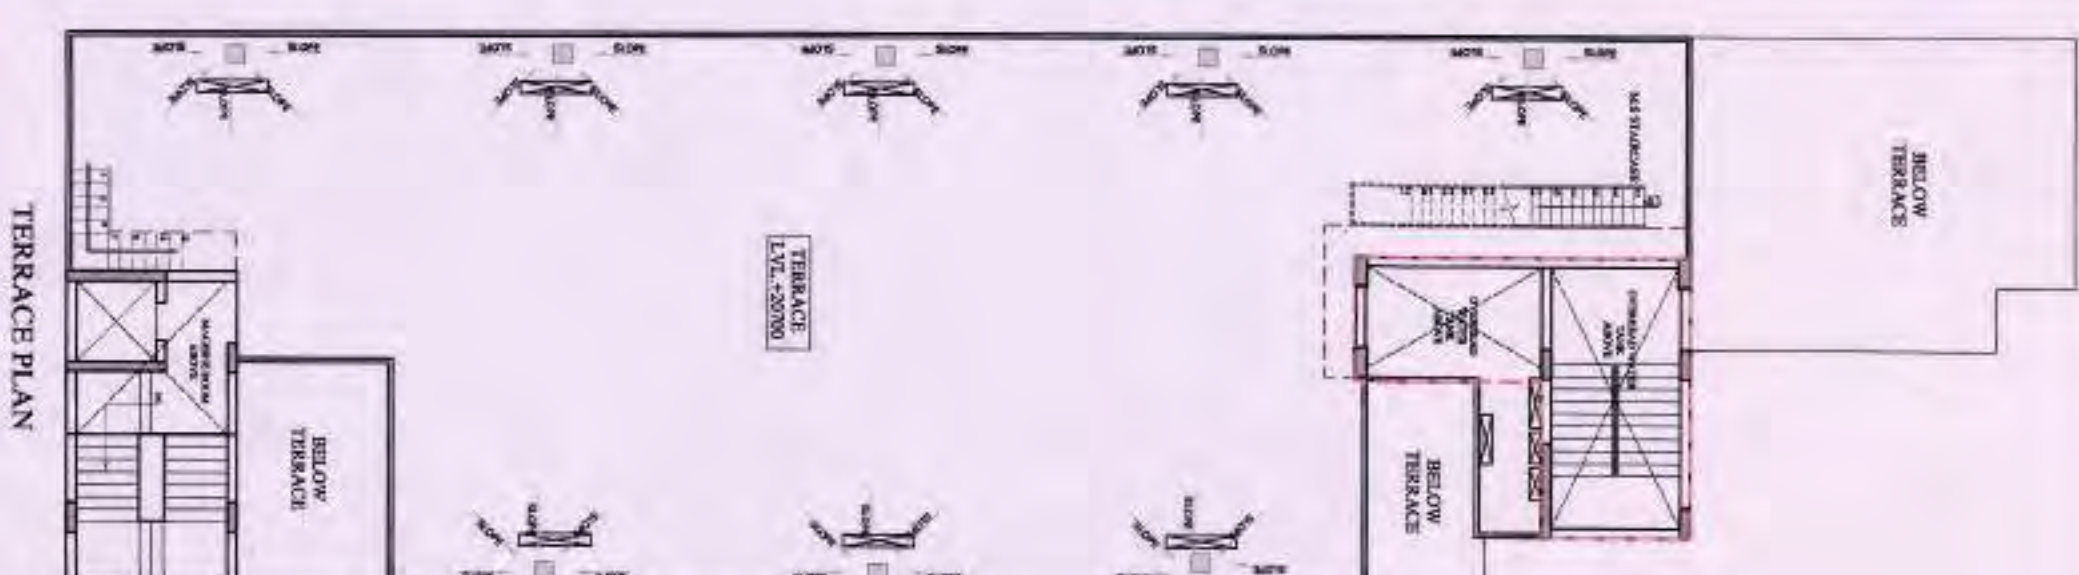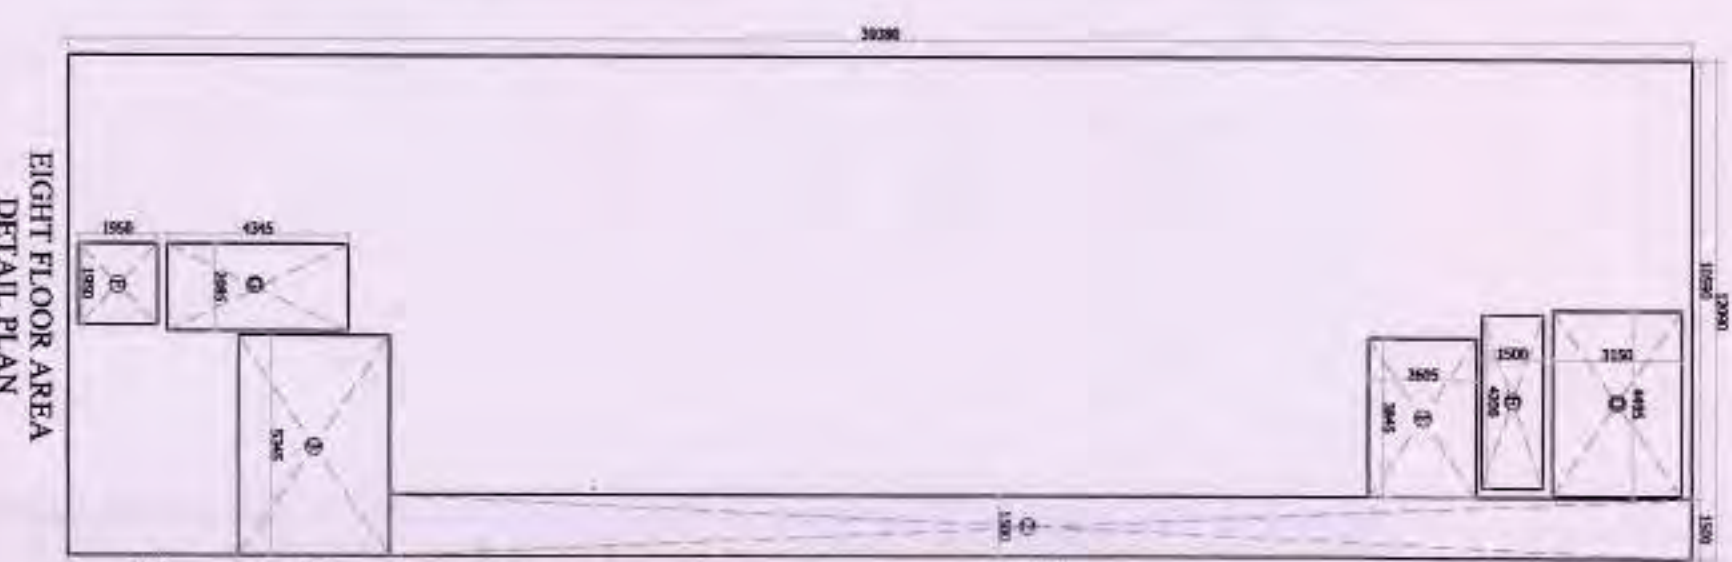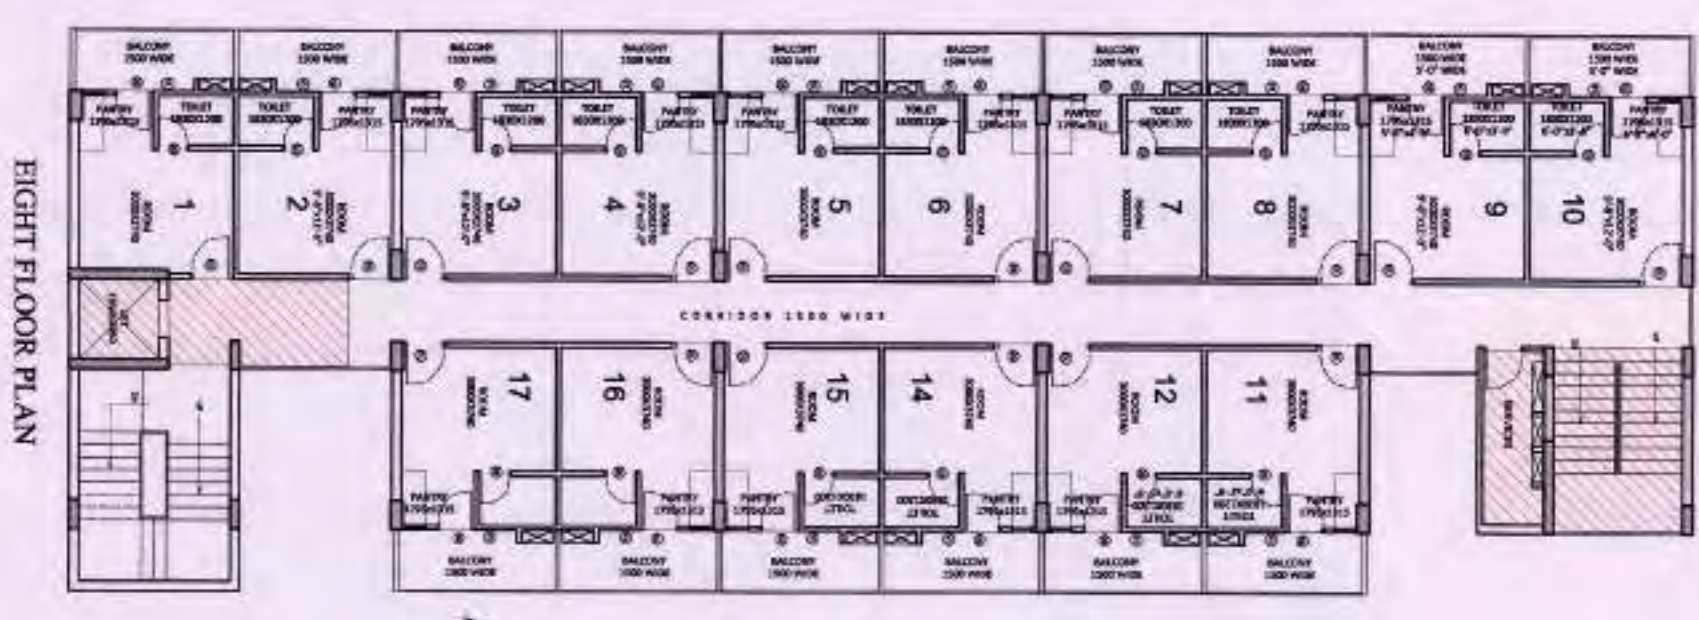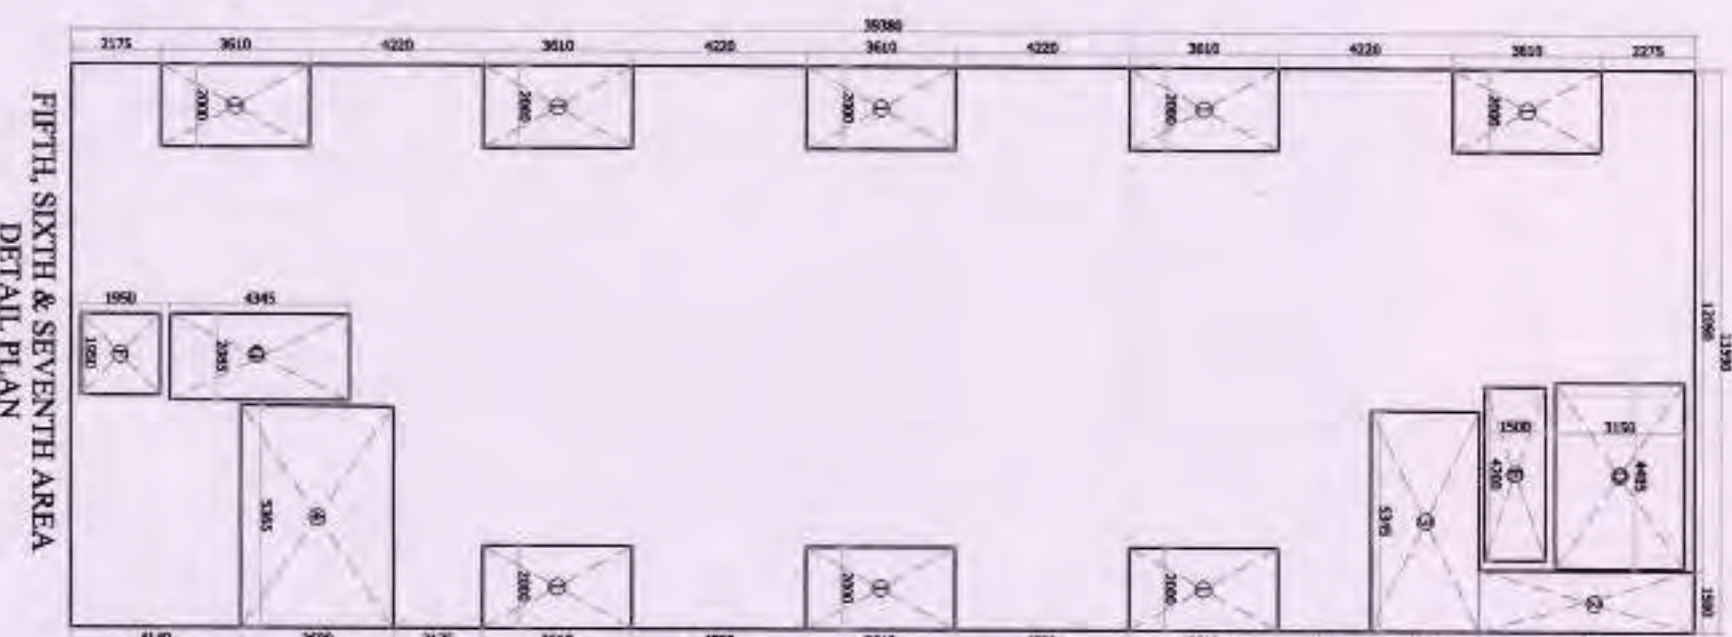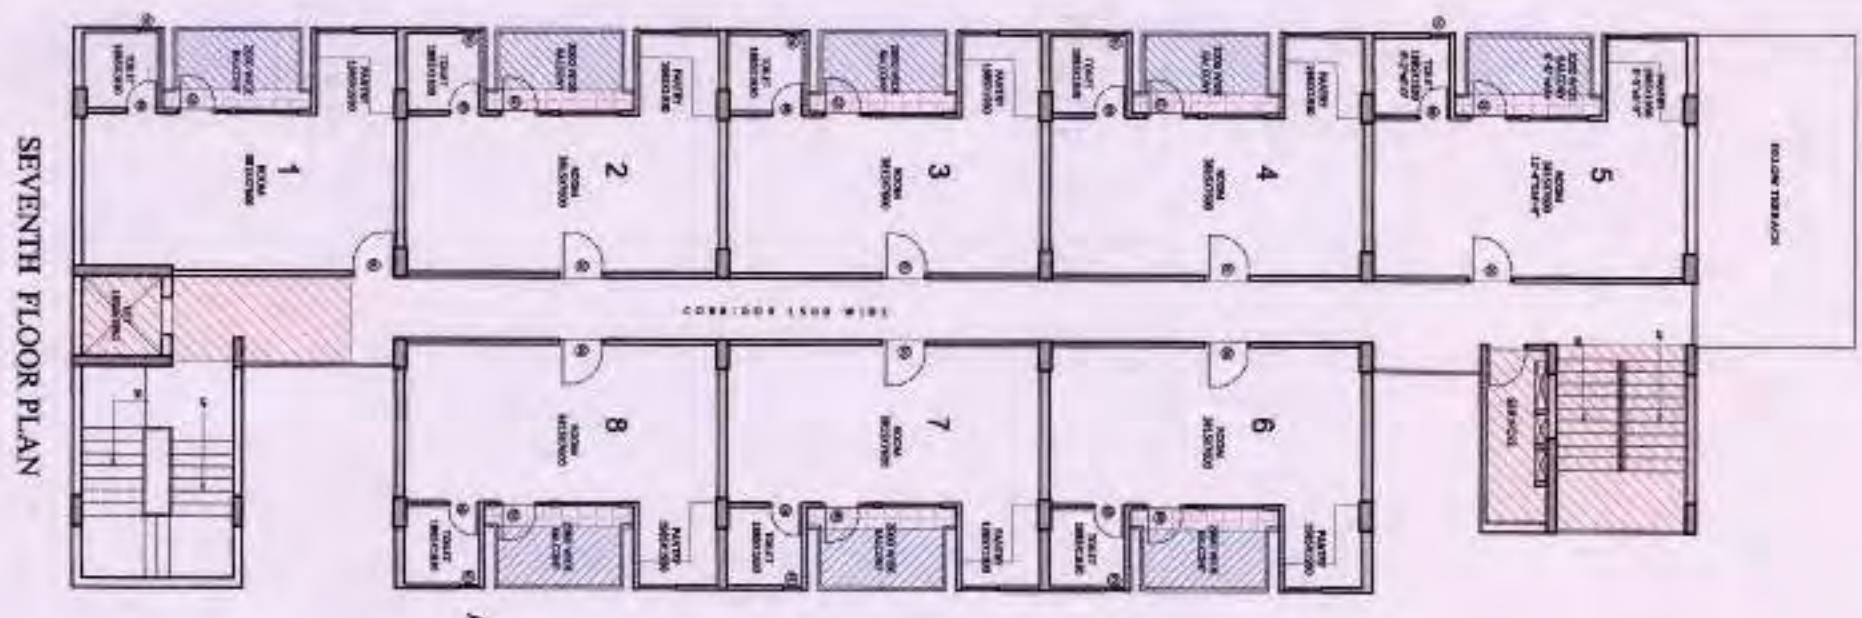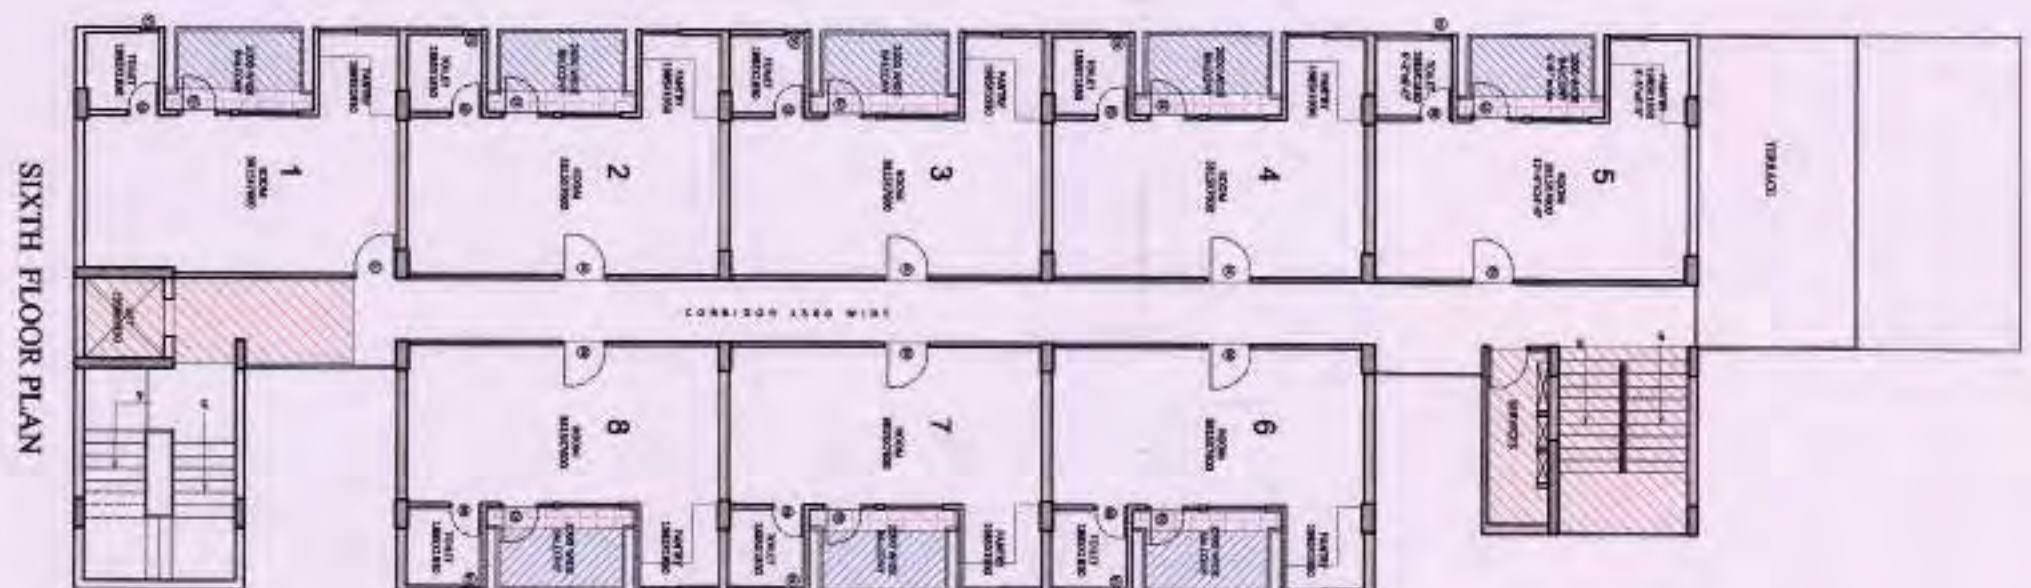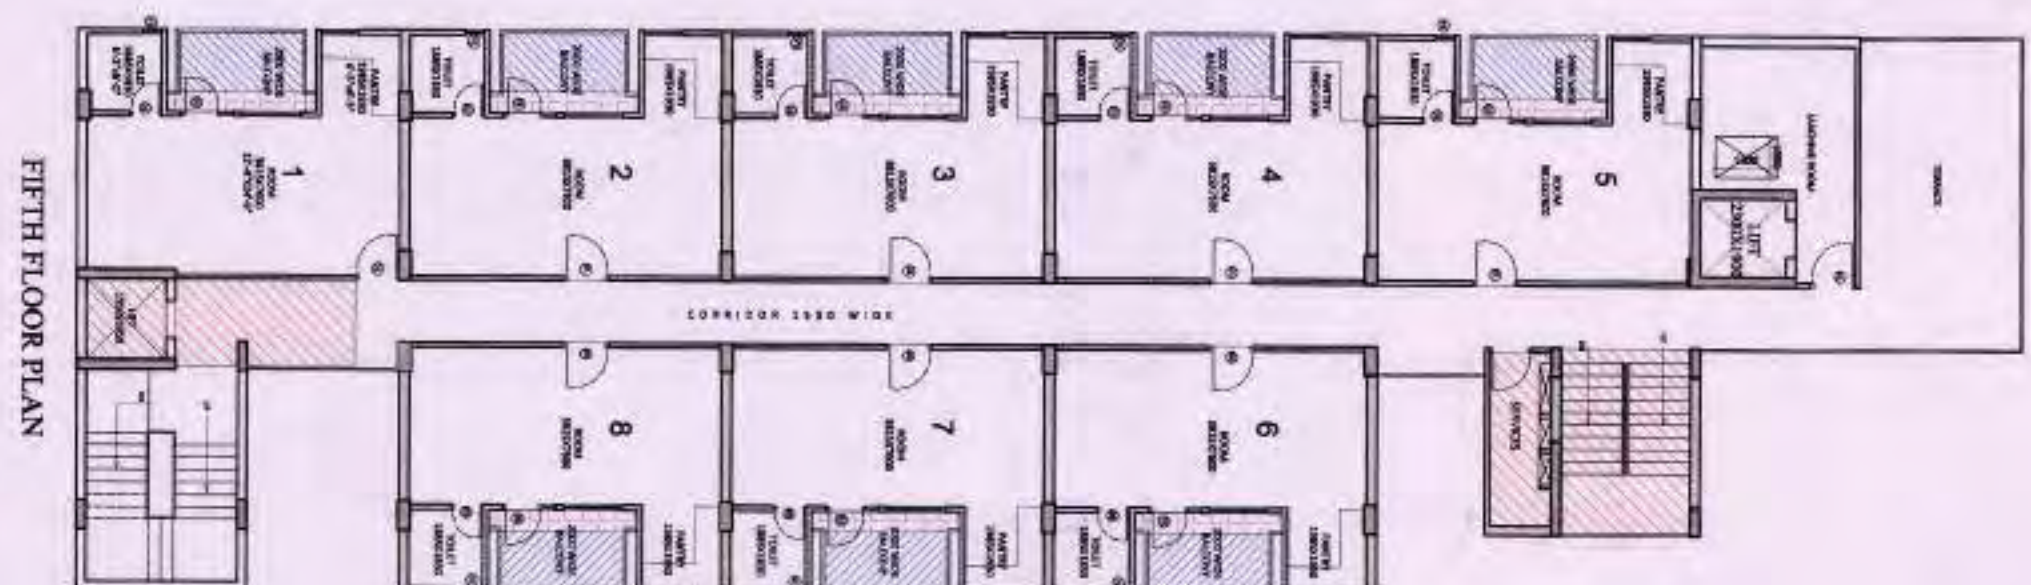

5th, 6th & 7th (RESIDENCAL) FLOOR AREA DETAIL					15% PRESCRIBED FAR				
TOTAL AREA	13.590	X	39.380	=	535.17				
LESS AREA:-									
1	8	X	2.000	X	3.610	=	57.76		
2	1	X	1.500	X	5.225	=	7.84		
3	1	X	5.345	X	2.605	=	13.92		
4	1	X	5.365	X	3.690	=	19.80		
D	1	X	4.495	X	3.150	=	14.16		
E	1	X	4.200	X	1.500	=	6.30		
F	1	X	1.950	X	1.950	=	3.80		
G	1	X	2.085	X	4.345	=	9.06		
					TOTAL	=	132.64		
6th & 7th FLOOR AREA = TOTAL AREA (-) LESS AREA									
		535.17	-	132.64	=	402.54			
EXCESS BALCONY AREA									
1	8	X	0.500	X	3.610	=	14.44		
25 % EXCESS BALCONY AREA					=	3.61			
TOTAL FLOOR AREA									
402.54	=	3.61		406.15					


[illegible][illegible]


CLIENT :- UP TOWNSHIP INFRASTRUCTURE (P) LIMITED GAUR BIZ PARK PLOT NO- 1, ABHAY KHAND-II, INDRAPURAM, GHAZIABAD	PROJECT :- PROPOSED GROUP HOUSING PROJECT 'GAUR ATLITYAM' AT PLOT NO GH - 1A, SECTOR - OMICRON-1, GREATER NOIDA, UP.
SCALE :- REVISED SUBMISSION DRAWING	TITLE :- FLOOR PLAN & AREA DETAIL COMMERCIAL & EWS/LIG INFORMAL SECTOR
OWNER'S SIGN	ARCHITECT SIGN
For UP TOWNSHIP INFRASTRUCTURE PVT LTD  KAILASH AGGARWAL (Architect Seal)	
INFORMAL SECTOR	DRG. NO. :- SD-25

GAR ATULAYAM PERMISSIBLE FACILITIES AREA DETAIL				
S/NO.	USE	PLOT AREA	FAR	UNIT
1	CRECHE & DAY CARE	1000.00	0.85	850.00 SQ.MT
2	NURSERY SCHOOL	1000.00	0.85	850.00 SQ.MT
3	NURSING HOME	1000.00	1.3	1300.00 SQ.MT
4	CONVENIENT SHOPS	2000.00	0.8	1600.00 SQ.MT
5	MILK BOOTH	200.00	0.85	170.00 SQ.MT
	TOTAL			4770.00 SQ.MT
S/NO.	TOTAL BUILT UP AREA DETAIL			
1	TOTAL PROPOSED GROUP HOUSING FAR	=		1,16,552.74 SQ.M.
2	TOTAL GROUP HOUSING 15% PRE. FAR	=		17040.48 SQ.M.
3	TOTAL GROUP HOUSING NON FAR	=		57569.48 SQ.M.
4	PROPOSED INFORMAL SECTOR FAR	=		1741.49 SQ.M.
5	PROPOSED INFORMAL SECTOR 15 % FAR	=		166.92 SQ.M.
	TOTAL	=		1,58,071.12 SQ.M.


[illegible]

100

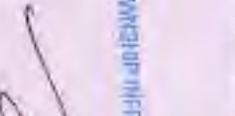CLIENT: "IP" TOWNSHIP INFRASTRUCTURE (P) LIMITED GAUR BIZ PARK PLOT NO.-1, ARAHAT KHAND- II, JALDIPATPURAM, GHATZIPADA	
PROJECT:- PROPOSED 4 & 6 GROUP HOUSING PROJECT (GAUR BIZ PARK GREATER NOKIA, UP	
SCALE :-	■ REVISED SUBMISSION DRAWING
TITLE :-	
OWNERS SIGN	AREA CHART
 Anand Kumar	 NALINI/ANNA (A/C) (DESIGN) Gaur BIZ Park, PLOT NO. 1, ARAHAT KHAND-II, JALDIPATPURAM, GHATZIPADA
DATE REC'D :-	SD-01

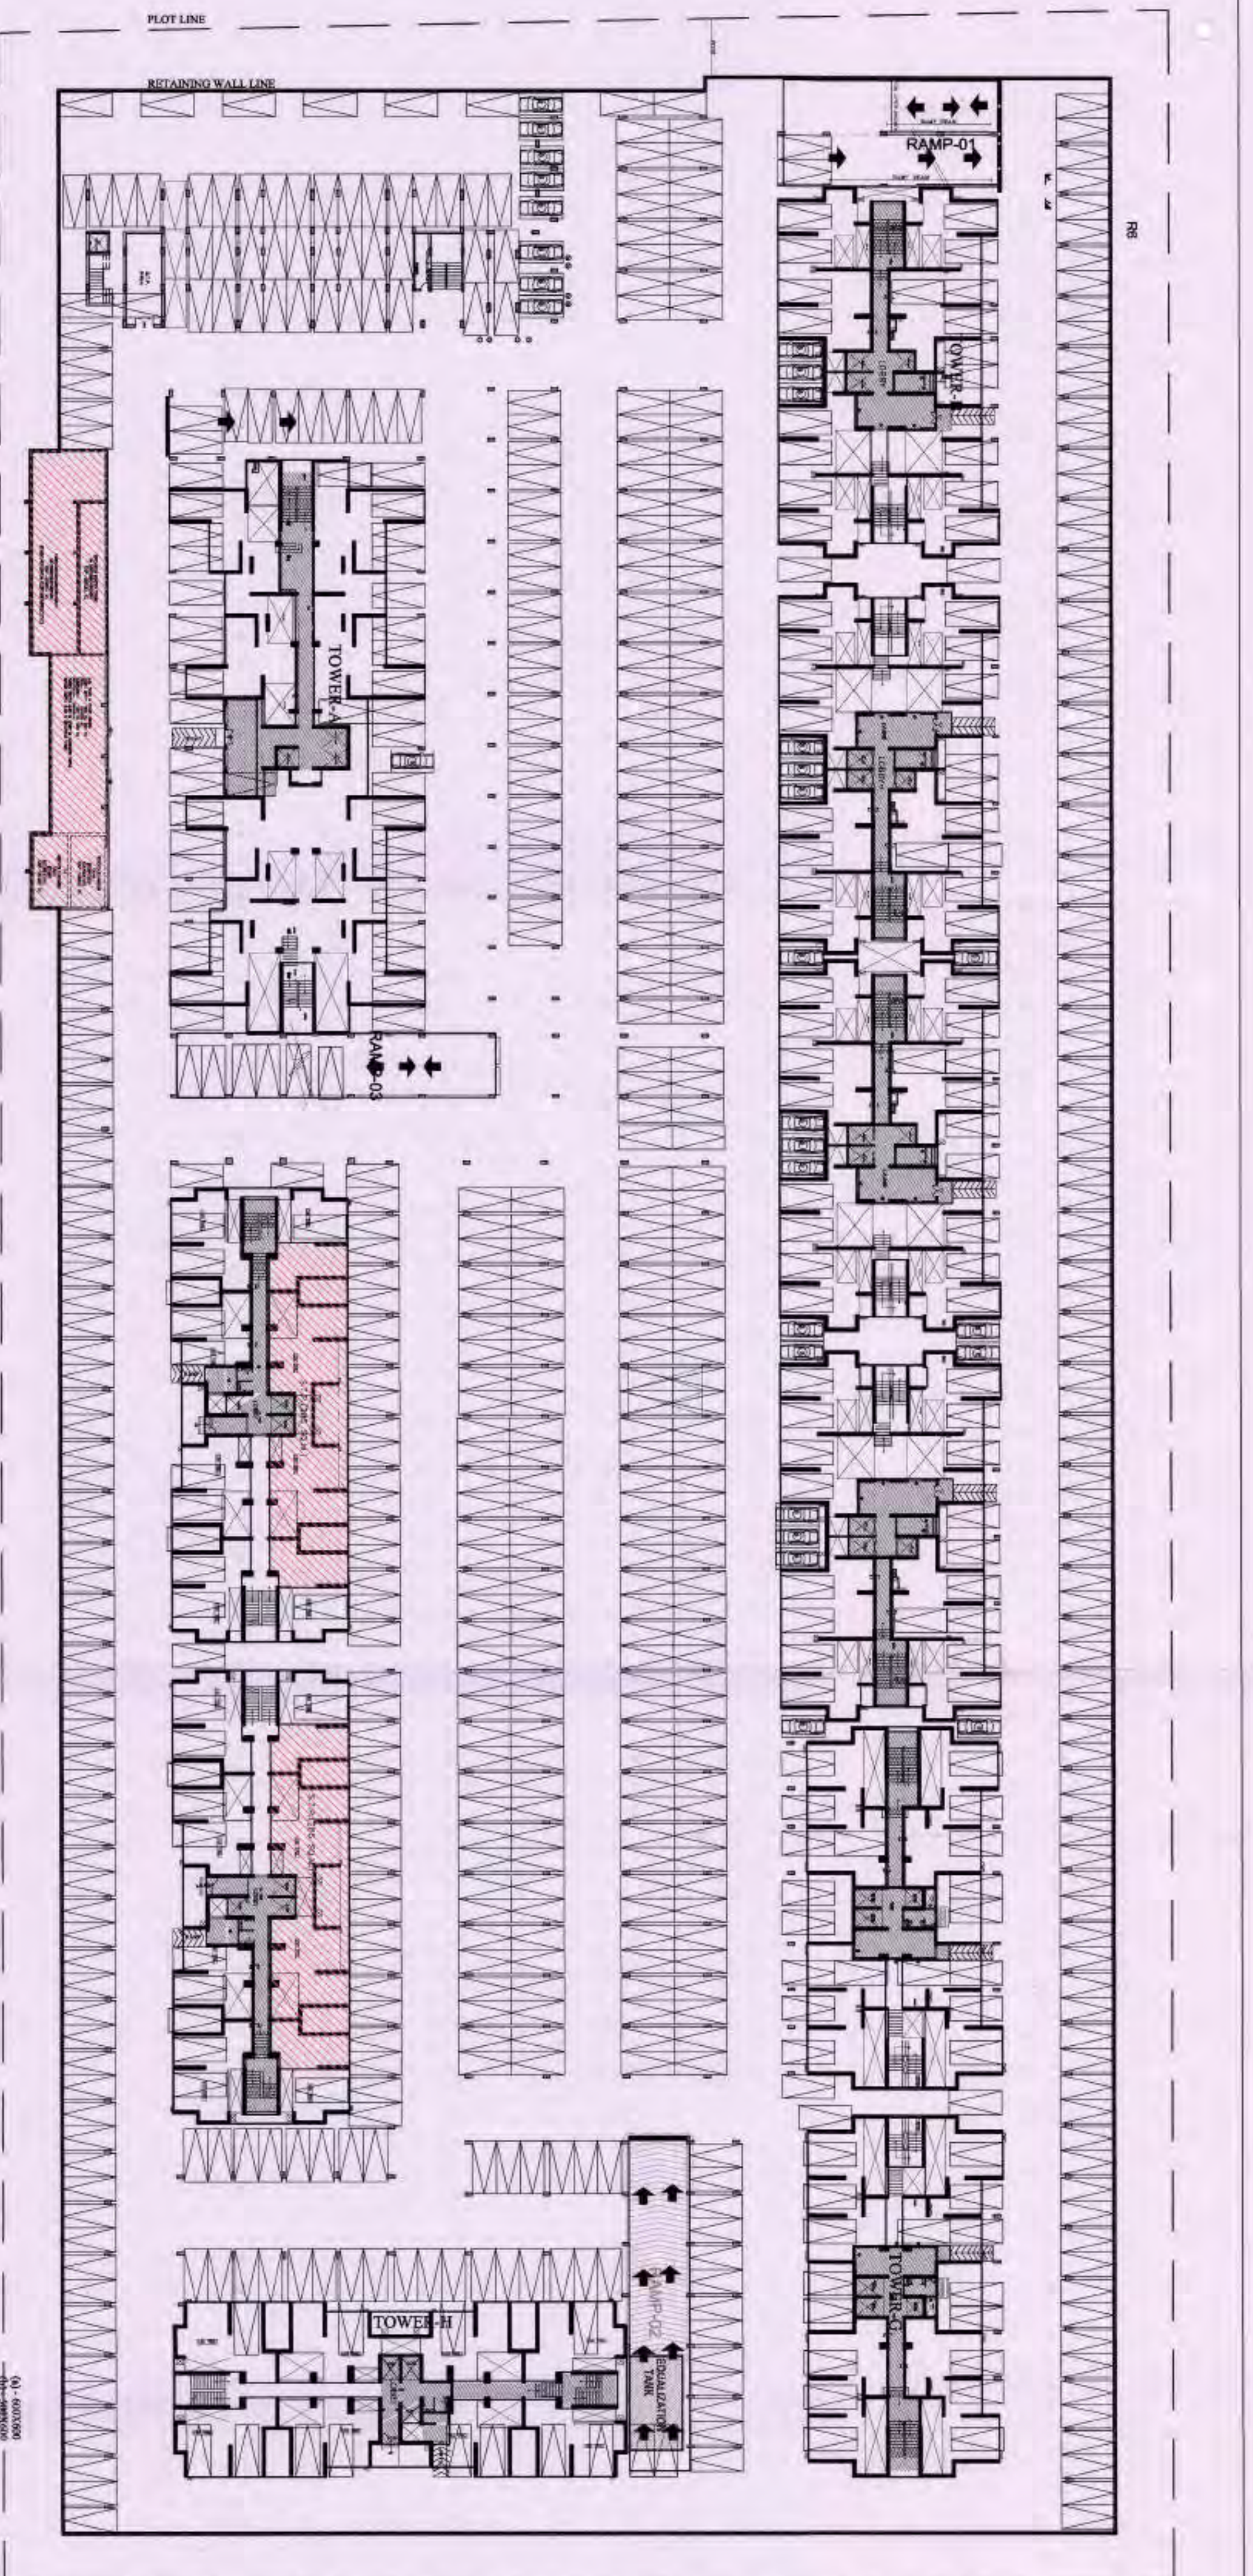

LOWER BASEMENT FLOOR PLAN

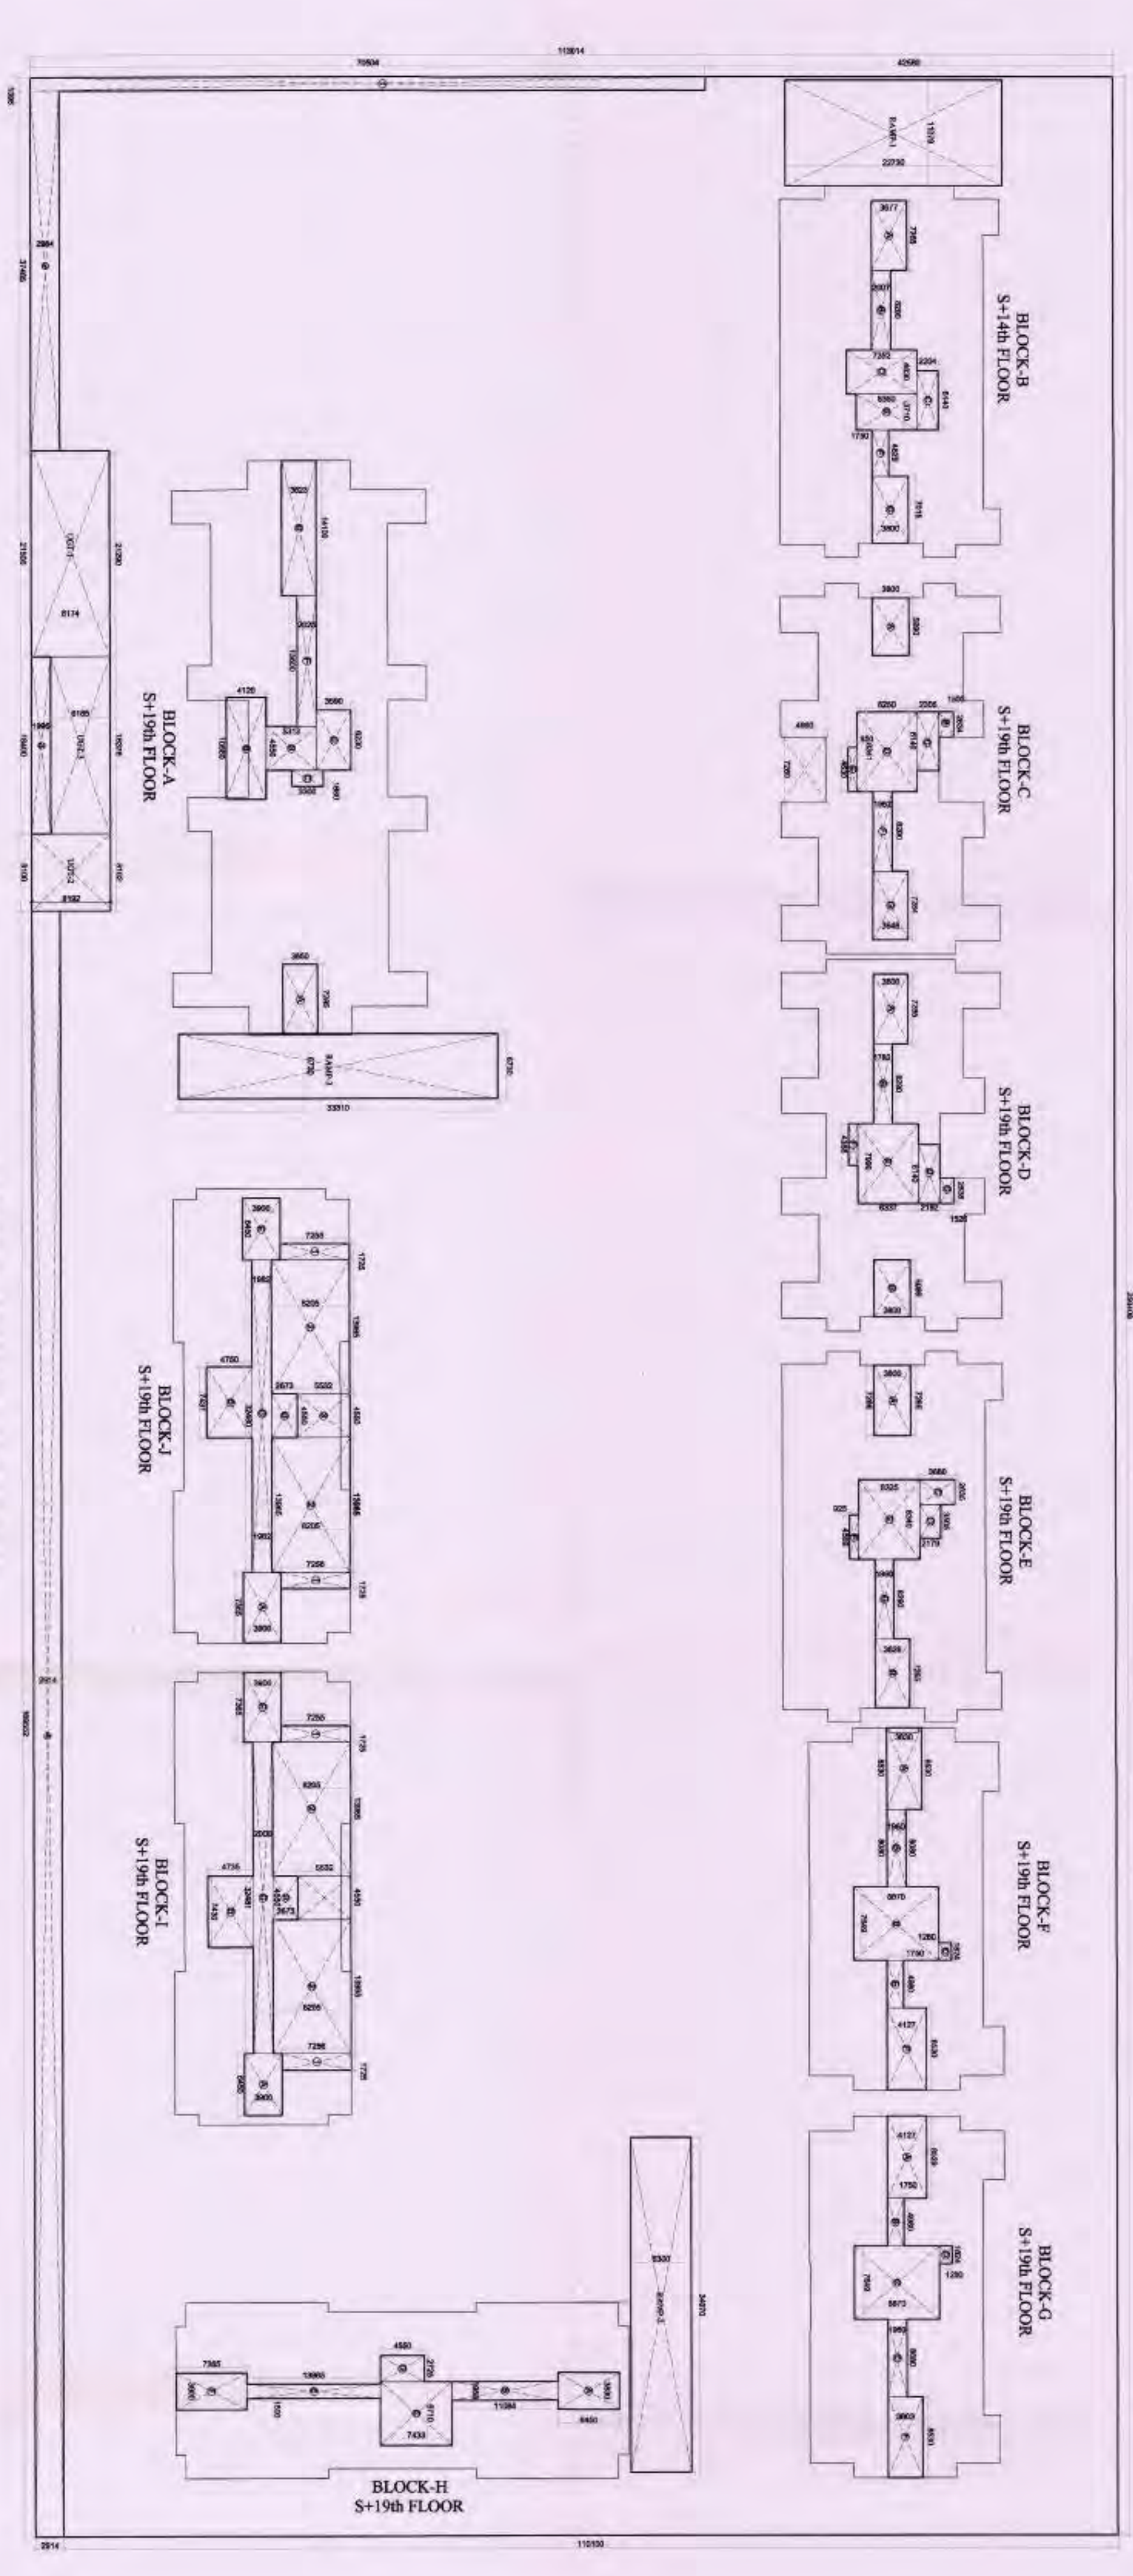

LOWER BASEMENT AREA DETAIL

TOTAL AREA LOWER BASEMENT									
TOTAL AREA	=	224.40	X	111.01	=	24917.89			
LESS AREA									
1	X	70.50	X	1.38	=	97.29			
2	X	27.40	X	1.38	=	37.70			
3	X	1.38	X	1.38	=	1.90			
4	X	1.38	X	1.38	=	1.90			
CLIENT :-
UP TOWNSHIP INFRASTRUCTURE (P) LIMITED
GAUR BIZ PARK PLOT NO.- I, ABHAY KHAND-II,
INDRAPURAM, GHAZIABAD

PROJECT :-
PROPOSED GROUP HOUSING PROJECT
GAUR ATULYAM AT PLOT NO GH - 1A,
SECTOR - OMICRON - I GREATER NOKIA UP.

REVISOR SUBMISSION DRAWING

SCALE :-
LOWER BASEMENT FLOOR PLAN

TITLE :-
LOWER BASEMENT FLOOR PLAN

OWNERS SIGN

ARCHITECT SIGN

DRG. NO. :- SD-03