


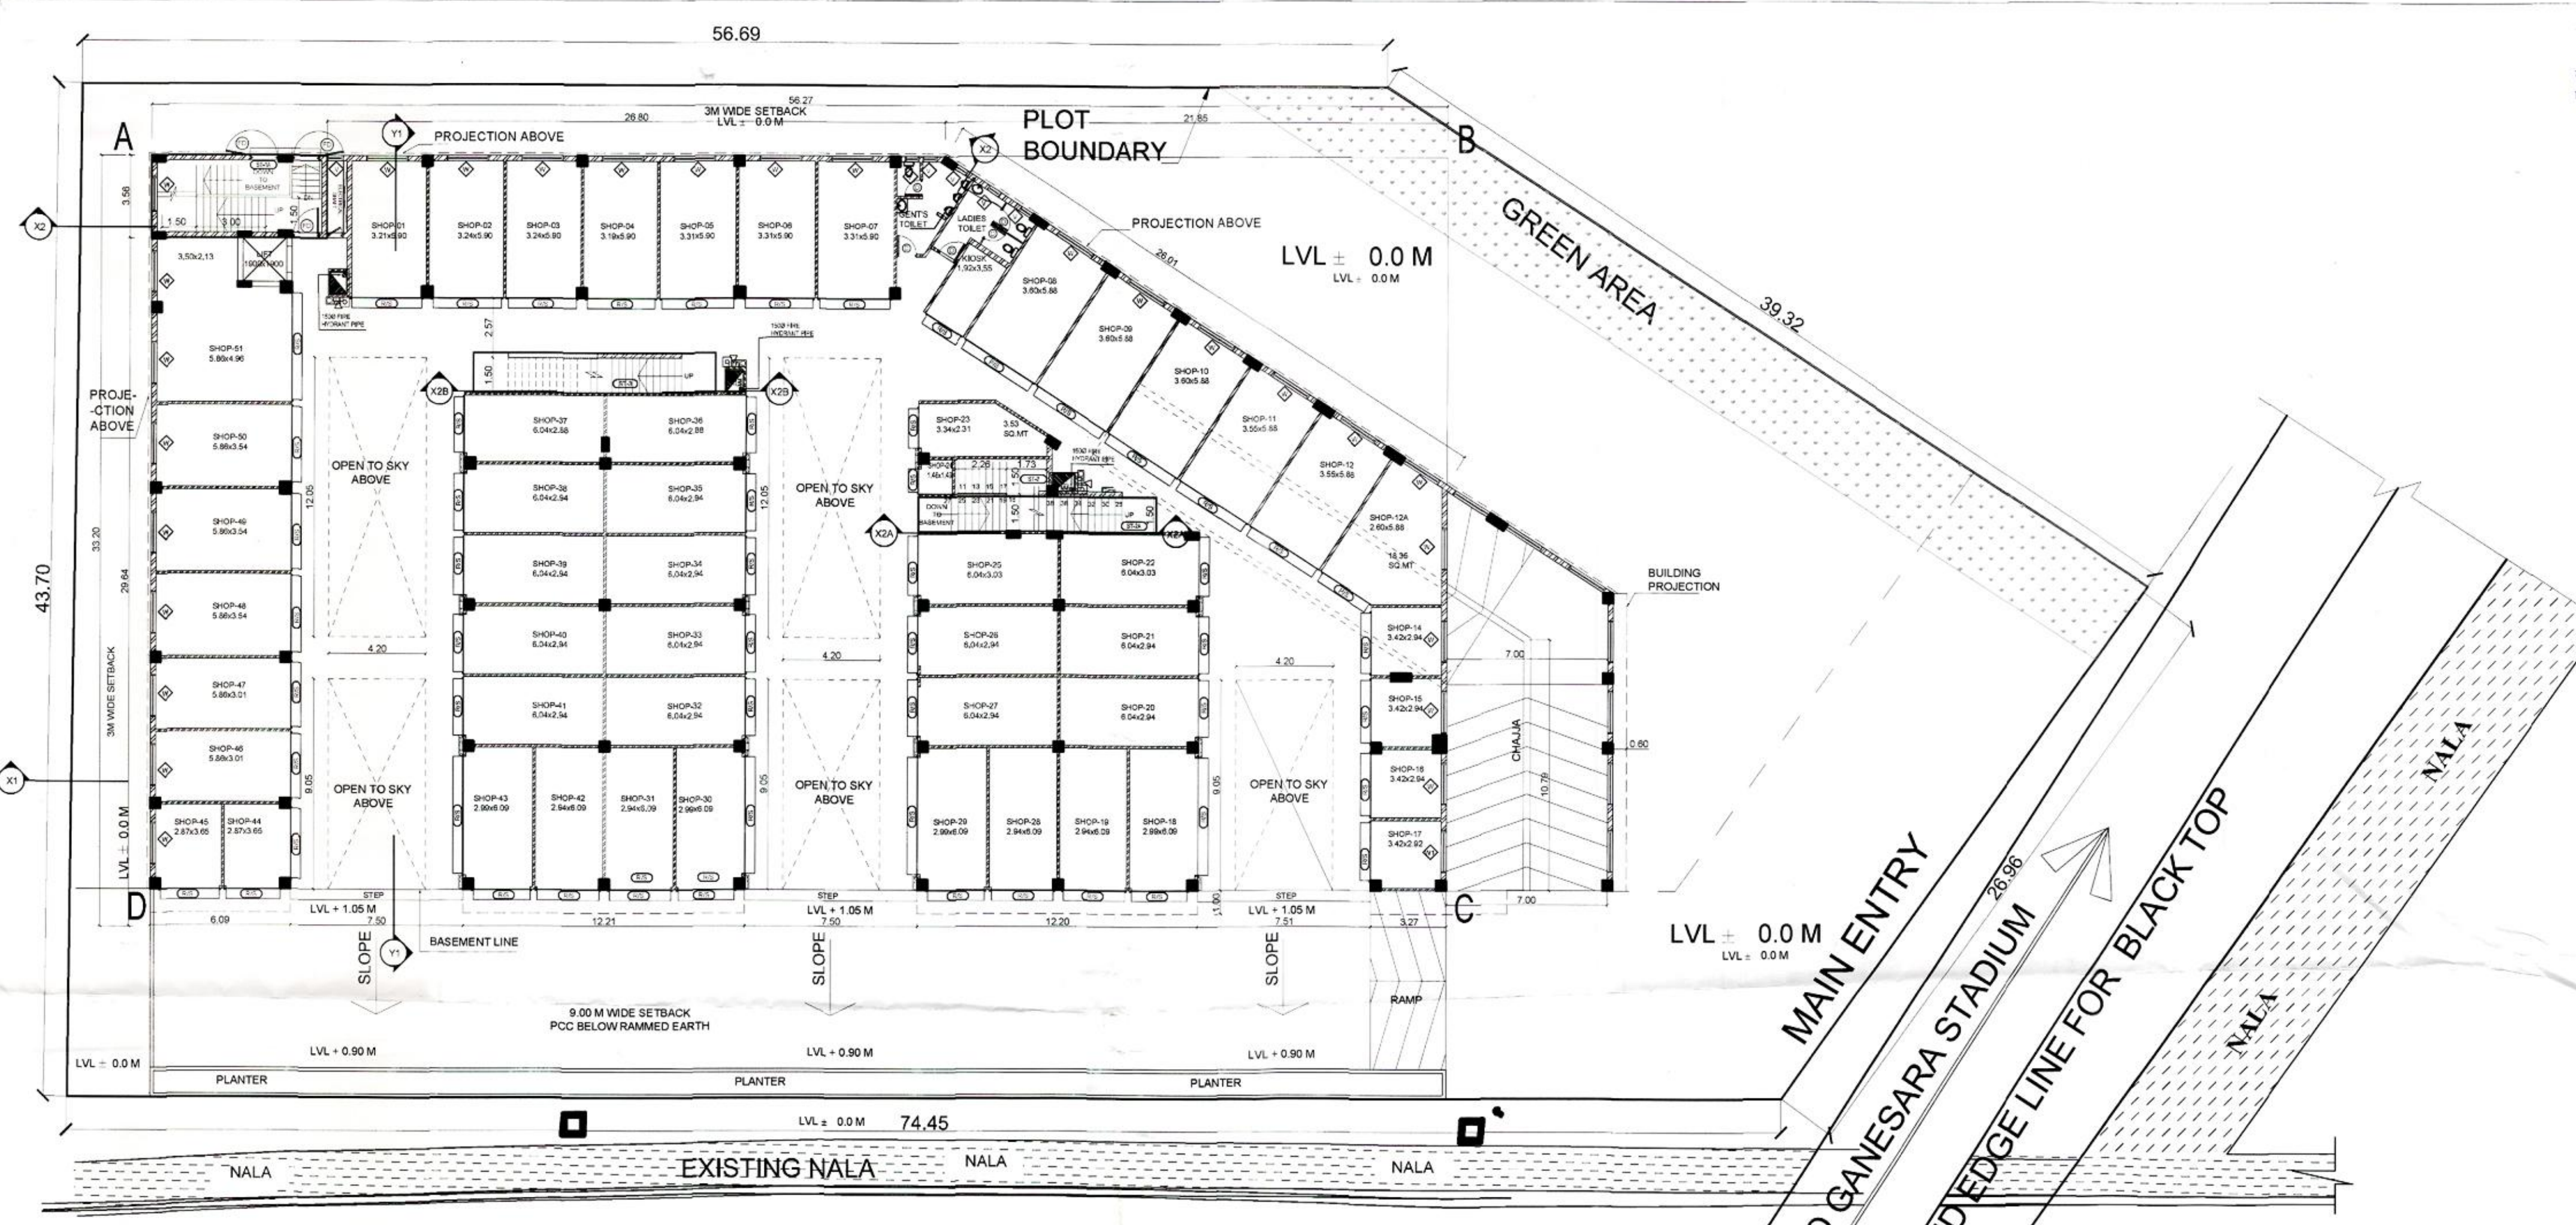

10 लाख एवं अधिक निर्माण लागत आने पर प्राधिकरण द्वारा अनुमानित निर्माण लागत का (शासनादेश के क्रम में) की 1% लेबर सेल का 10% भाग अधिम रूप से जमा करवाया जा स पाच घप के लिए मान्य होगी।  
रहा है। अवशेष लेबर सेल की धनराशि सीधे भ्रम विभाग में स पाच घप के लिए मान्य होगी।  
परीक्षण करते हुए उनके पुराने जमा करानी होगी।

| BUILT-UP AREA STATEMENT - GROUND FLOOR |         |         |         |                               |
|----------------------------------------|---------|---------|---------|-------------------------------|
| AREA OF BLOCK (ABCD) =                 | 56.27 x | 31.60 = | 1778.13 | SQ.M (A)                      |
| STANDARD DEDUCTIONS :-                 |         |         |         |                               |
| 1)                                     | 26.01 x | 11.85 x | 0.50 =  | 154.11                        |
|                                        |         |         |         | 154.11 SQ.M (I)               |
| CUTOUT OPEN TO SKY                     |         |         |         |                               |
| D1                                     | 4.20 x  | 12.05 = | 50.61   | SQ.M                          |
| D2                                     | 4.20 x  | 12.05 = | 50.61   | SQ.M                          |
| D3                                     | 4.20 x  | 9.05 =  | 38.01   | SQ.M                          |
| D4                                     | 4.20 x  | 9.05 =  | 38.01   | SQ.M                          |
| D5                                     | 4.20 x  | 9.05 =  | 38.01   | SQ.M                          |
|                                        |         |         | 215.25  | SQ.M (II)                     |
| CONSTRUCTED AREA :-                    |         |         |         |                               |
| (A)                                    | -       | (I)     | -       | (II)                          |
| 1778.13                                | -       | 154.11  | -       | 215.25 =                      |
|                                        |         |         |         | 1408.77 SQ.M (B)              |
| STAIRCASE CALCULATIONS :-              |         |         |         |                               |
| S1                                     | 7.62 x  | 3.56 =  | 27.13   | SQ.M (III)                    |
|                                        |         |         |         | NON FAR AREA (FIRE STAIRCASE) |
| NET BUILT-UP AREA :-                   |         |         |         |                               |
| (B)                                    | -       | (III)   | -       | (IV)                          |
| 1408.77                                | -       | 27.13   | -       | 1381.65 SQ.M (C)              |

मने सलमन मानचित्र का भला-भाँति परीक्षण कर लिया है।  
मानचित्र उत्तर प्रदेश नगर योजना एवं विकास अधिनियम 1973 को धारा 15/निर्माण उपबंधों के अनुसार है तथा स्वीकृत योग्य है।  
अकर अभिमान सहायक अभिमान

CONTENTS OF SHEET: 2 OF 5  
GROUND FLOOR PLAN  
GROUND FLOOR AREA DIAGRAM & AREA STATEMENT

FOR OFFICE USE :  
मानचित्र संख्या: 48/17-16/17  
यह स्वीकृति उत्तर प्रदेश योजना और विकास अधिनियम 1973 (राष्ट्रपति अधिनियम संख्या-11-1973) को धारा 15 उपबंध 3 एवं इस विषय में सम्बन्धित विधियों/उपबंधों के अनुसार की गई है। इस स्वीकृति से आपको कोई विशेष अधिकार प्राप्त नहीं होगा। इस स्वीकृति का कोई प्रभाव सम्पत्ति सम्बन्धी किसी अधिकार पर नहीं पड़ेगा और न ही कोई कानूनी रुकवट होगी।  
सचिव सधुरा-वृन्दावन विकास प्राधिकरण, सधुरा।  
दिनांक 14/08/17



| DOOR SCHEDULE |      |             |                   |              |
|---------------|------|-------------|-------------------|--------------|
| S.NO.         | TYPE | SIZE        | CILL/LINTEL LEVEL | LINTEL LEVEL |
| 1             | D    | 900 X 2100  | 00                | 2100         |
| 2             | FD   | 1250 X 2400 | 00                | 2400         |

| WINDOW SCHEDULE |    |             |      |      |
|-----------------|----|-------------|------|------|
| 1               | W  | 1500 X 2800 | 300  | 3000 |
| 1               | W  | 1800 X 2800 | 300  | 3000 |
| 2               | V  | 850 X 900   | 1500 | 2400 |
| 3               | V1 | 1500 X 600  | -    | 3000 |

SPECIFICATION  
R.C.C. FRAME STRUCTURE (1:1.5:3)  
OUTER WALL 0.23M THK.BR. WALL,  
INNER WALL 0.115M THK. BR. WALL  
WITH 1:6 CEMENT MORTAR.


LEGEND  
LOFT  
FIRE STAIRCASE  
PLOT BOUNDARY LINE SHOWN  
EXISTING STREET  
EXISTING WORK  
DRAINAGE LINE SHOWN  
WATER LINE SHOWN  
WORK PROPOSED TO BE DEMOLISHED  
PROPOSED WORK

PROJECT:  
PROPOSED PLAN OF COMMERCIAL BUILDING  
(SHRI SQUARE) AT MAUZA  
KESHOPUR, MANOHARPUR AT SHRI RADHA  
PURAM, OPP JAIN CHAURASI, MATHURA

CLIENT:  
M/S S. J. P. INDIA ASSOCIATES  
Mr. SUDEEP KUMAR AGRAWAL  
Sudeep Agrawal  
SIGN & SEAL OF THE OWNER / COMPANY

SIGN & SEAL OF CONSULTING ARCHITECT:  
Drawing Title :  
SUBMISSION DRAWING  
Drn By : OMAR  
Scale : AS STATED  
SHEET : 2 OF 5  
CAD File : APPROVAL-SM\_R16 14-8-17.dwg  
C:\Users\JP\Desktop\APPROVAL-SM\_R16 14-8-17.dwg

W  
N  
E  
Dwg. No :  
Rev. No : 20  
Rev. DATE:

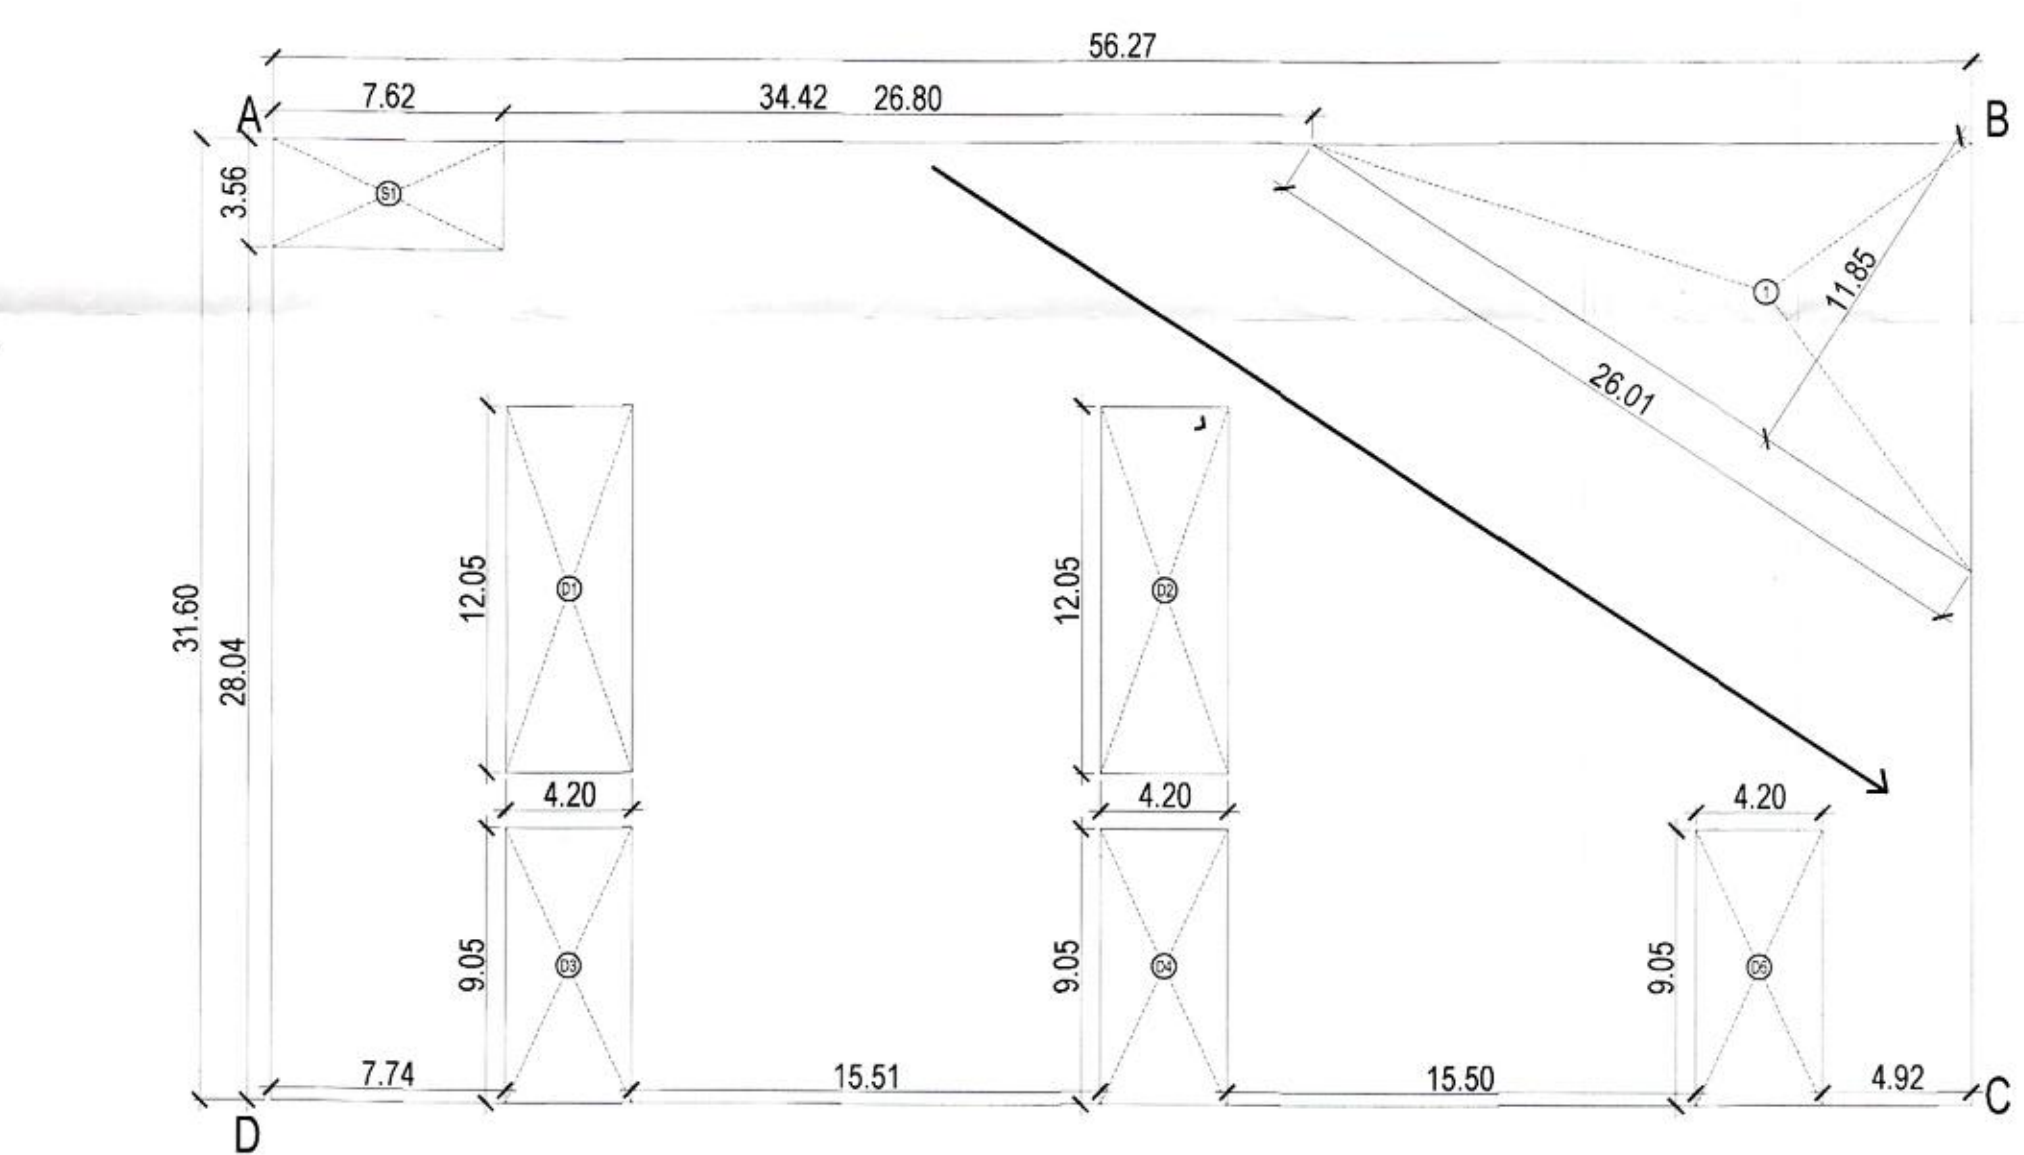

GROUND FLOOR PLAN AREA DIAGRAM  
SCALE = 1:250

GROUND FLOOR PLAN  
SCALE = 1:200