


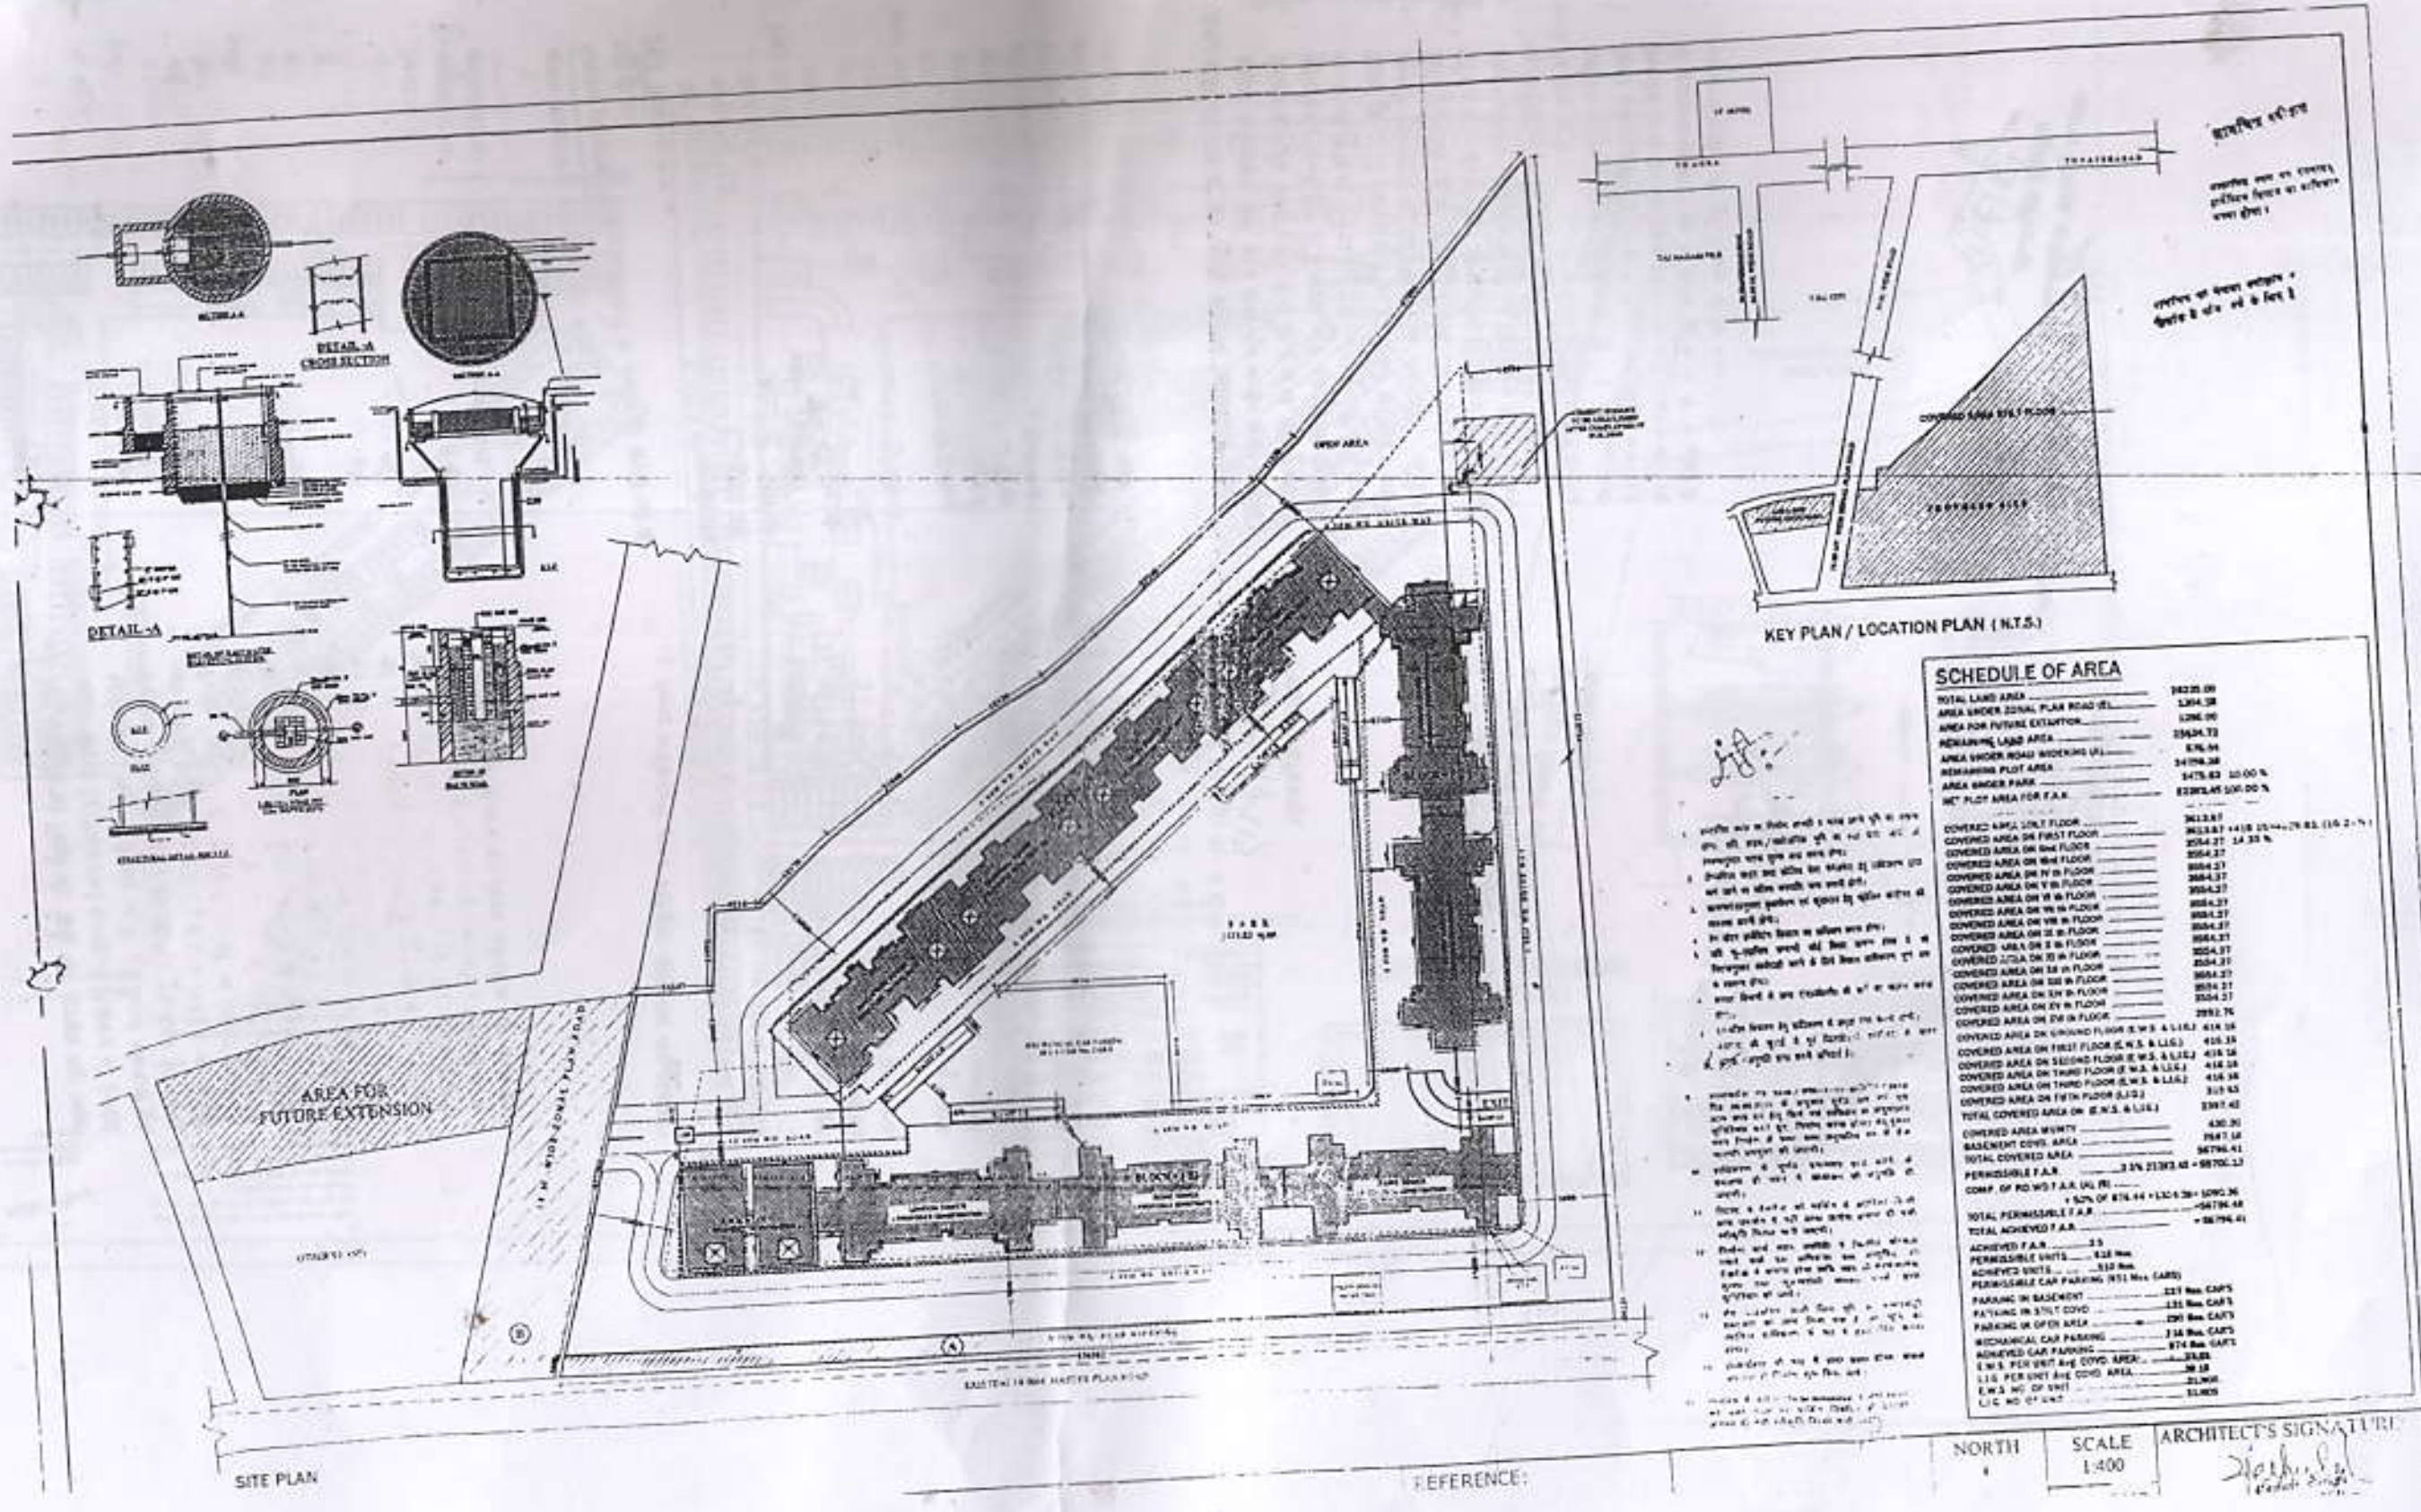
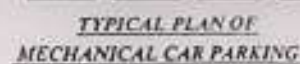


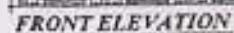

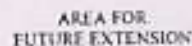

SPECIFICATION			
MODEL NO.		RHS-1500	
CAR'S		21 CAR'S	
CAR SIZE	LENGTH	3500	MM
	WIDTH	1500	MM
	HEIGHT	1550/2000	MM
	WEIGHT	1070	KG
LIFTING MOTOR		2.2KW x 4P x 1075	
LIFTING SPEED		5.2m	
CONTROL		650N	

SETBACKS ARE AS PER THE BHAWAN NIRMAN
AND VIKAS UPVIDH 2008

 

STILT / GROUND FLOOR PLAN (PARKING 2ND FLOOR)

PROPOSED GROUP HOUSING PLAN FOR "GANPATI WORLD" ON KH. NO. 209 (PART)
MAUZA LAKABLI & KH. NO. 1 MAUZA BUDHERA IN TAJ GANJ WARD, AGRA
UNDER : GANPATI SOCIETY INDUSTRIES AGRA & SHRI PADAM BUDHICHPATI LTD.
DIRECTOR : ACHIN SHIN SHRI ANIL AGARWAL SOCIETY SHRI N. AGARWAL

REFERENCE

```

NDCtrl = C.NVLT (getCoords 4)
C1 = C1 & S.FNDCtrl (getCoords 4)
S2 = (NDCtrl (getCoords 4))
S2 = S2 - C.NVLT 4)

```

SIGNATURE



SCALE
1:400
SHEET NO.
7

ARCHITECT'S SIGNATURE _____

[illegible]

PROPOSED GROUP HOUSING PLAN FOR "GANPATI WORLD" ON KH. NO. 209 (PART)
 MAUZA LAKABLI & KH. NO. 1 MAUZA BUDHERA IN TAJ GANJ WARD, AGRA
 UNDER: GASPATH GROUP OF INDUSTRIES AGRA & SHRI PADAM BUDTECH PVT. LTD.
 DIRECTOR, ACTING SIKH: SHRI ANIL AGARWAL S/O LATE SHRI S.N. AGARWAL

SCHEDULE OF OPENINGS


D-1.53 x 2.28	W	1.23 x 1.48
D-1.67 x 2.58	V	0.76 x 0.40
D-2.07 x 2.28	DW	1.73 x 2.79

REFERENCE:
 PAPER: CONCEPT SHOWN AS
 OTHERS: MAP SHOWN AS
 TOWER: 100' x 100' x 100'

SIGNATURE:
 [Signature]

SHEET NO:
 1:200

ARCHITECT'S SIGNATURE:
 [Signature]

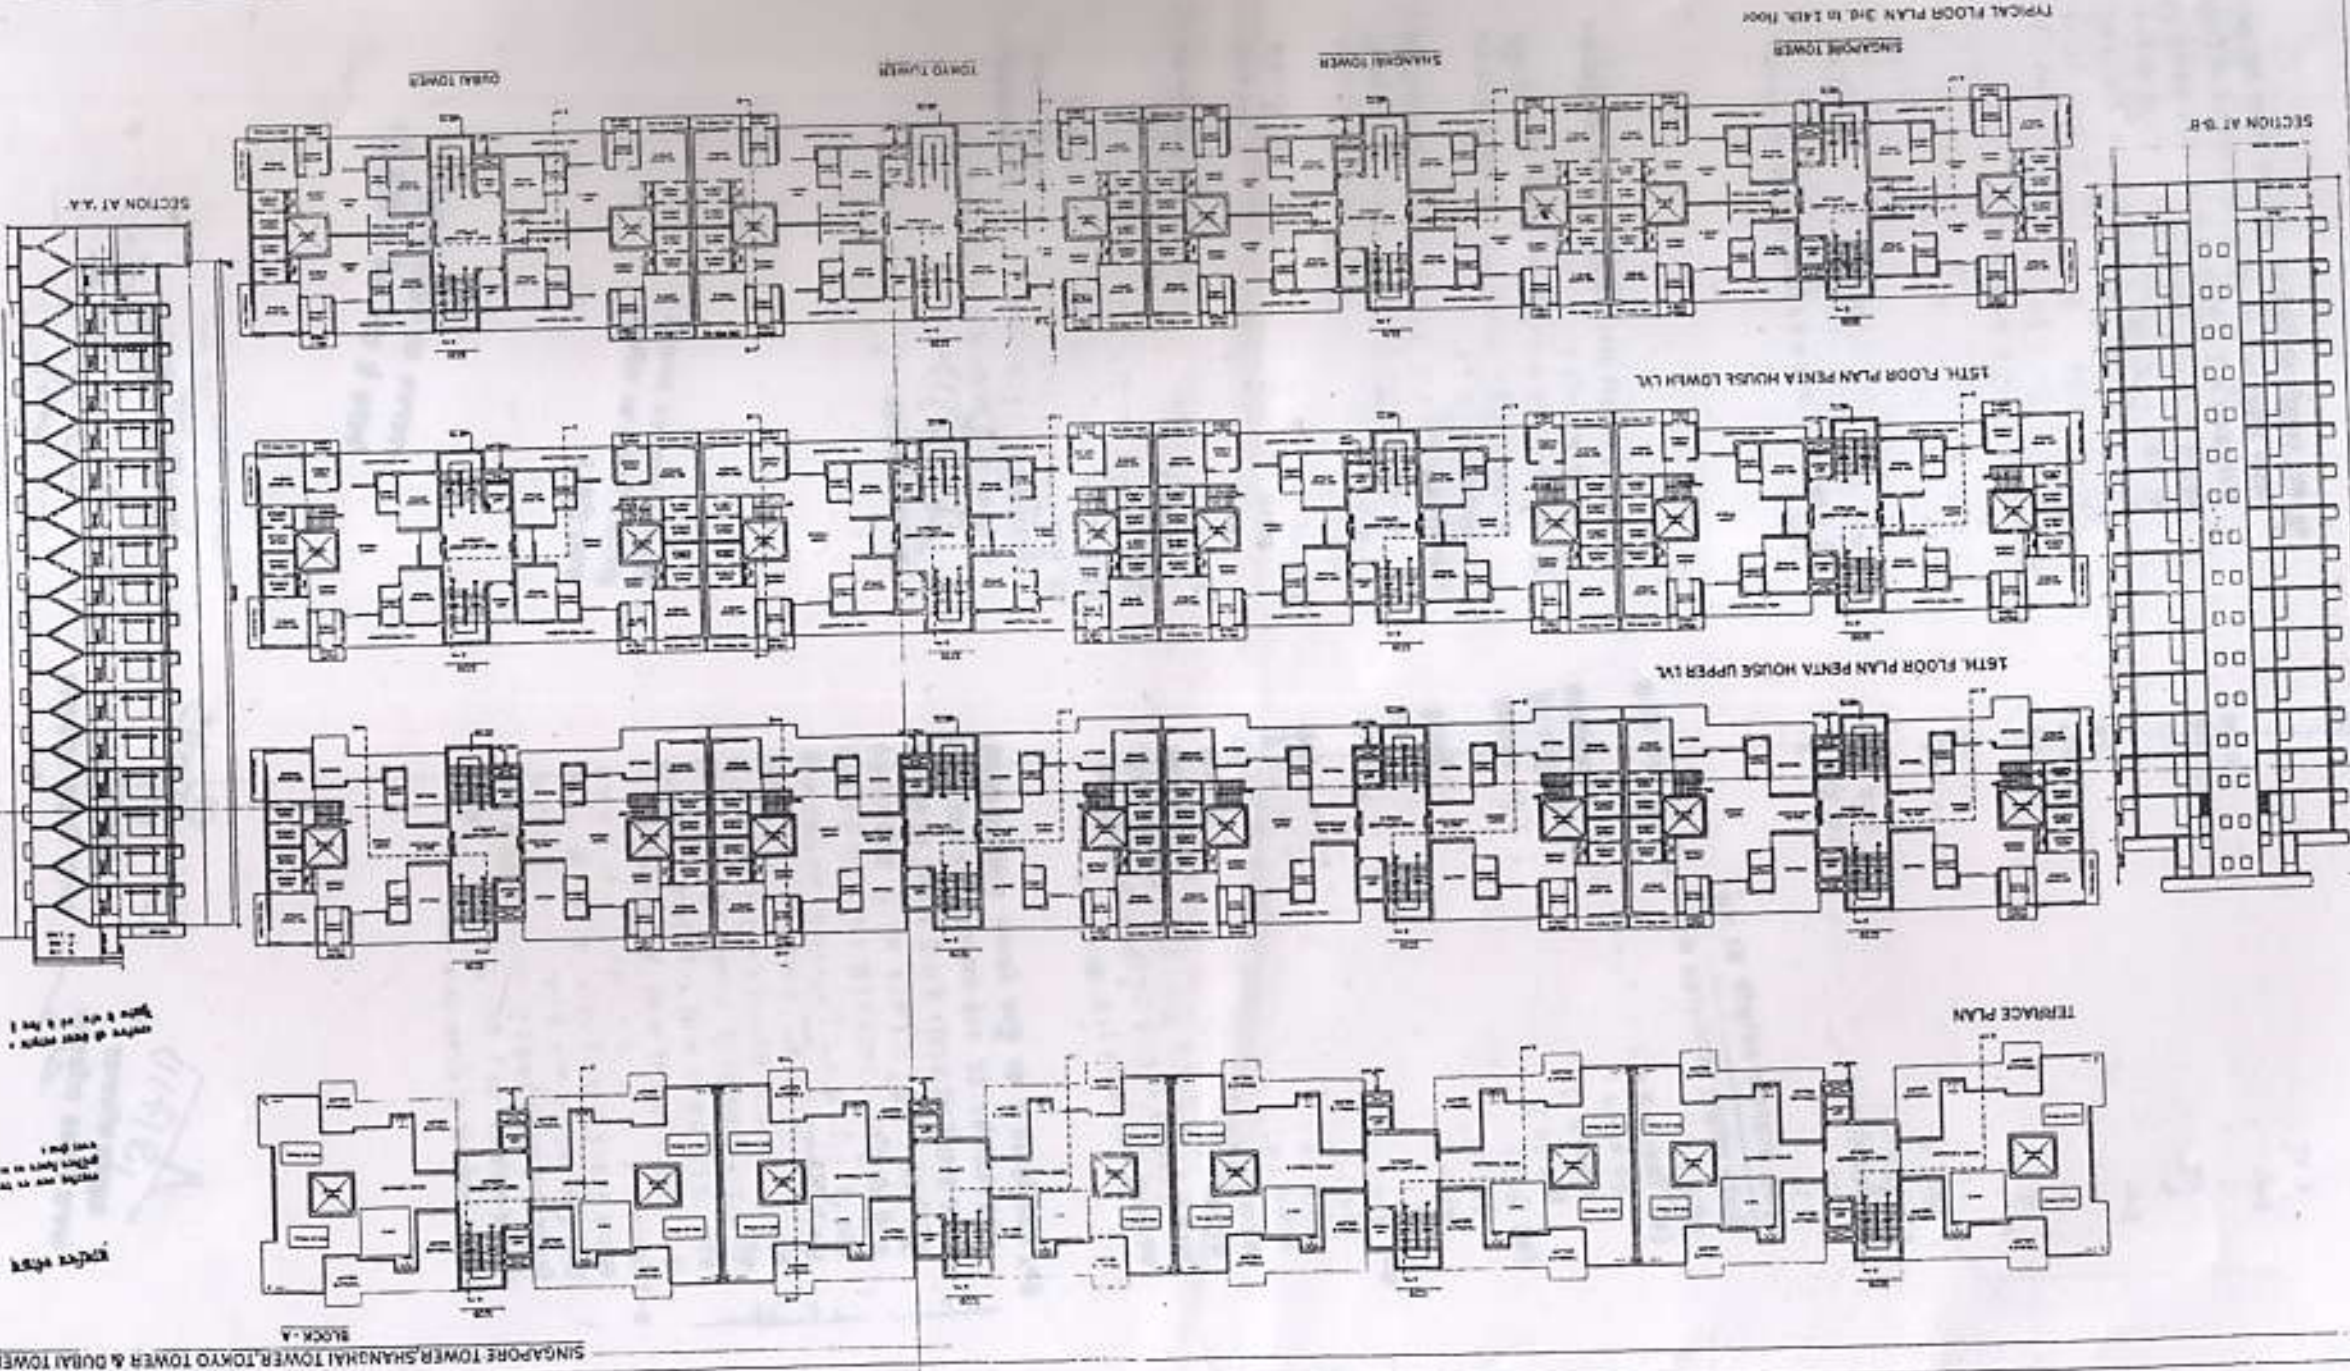








Notes:
 1. All dimensions are in meters.
 2. The plan is for reference only.
 3. The actual construction should be as per the approved plan.
 4. The plan is subject to change without notice.
 5. The plan is not to be used for any other purpose.
 6. The plan is not to be reproduced without permission.
 7. The plan is not to be used for any other purpose.
 8. The plan is not to be reproduced without permission.
 9. The plan is not to be used for any other purpose.
 10. The plan is not to be reproduced without permission.

PROPOSED GROUP HOUSING PLAN FOR "GANPATI WORLD" ON KH. NO. 209 (PART)
 MAUZA LAKABLI & KH. NO. 1 MAUZA BUDHERA IN TAJ GANJ WARD, AGRA
 UNDER: GANPATI GROUP OF INDUSTRIES AGRA & SHRI PAVAN BUILDTECH PVT. LTD.
 DIRECTOR: ALVIN SINGH - SHRI ANIL KAPUR & SONS AGRA


SCHEDULE OF DRAWINGS
 D-1: 1/32" = 1' 0" (1:384)
 D-2: 1/64" = 1' 0" (1:768)
 D-3: 1/128" = 1' 0" (1:1536)

REFERENCE:
 MAUZA LAKABLI & KH. NO. 1
 MAUZA BUDHERA & KH. NO. 2
 MAUZA BUDHERA & KH. NO. 3

ARCHITECT'S SIGNATURE
 SCALE 1:200
 SHEET NO. 5A

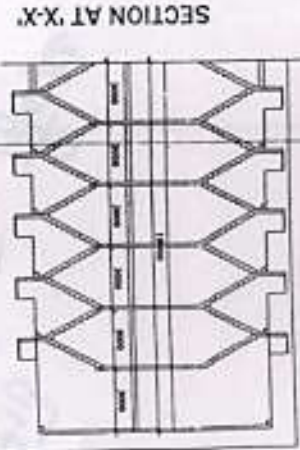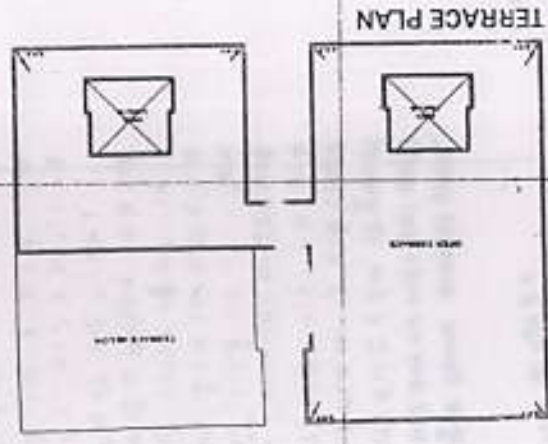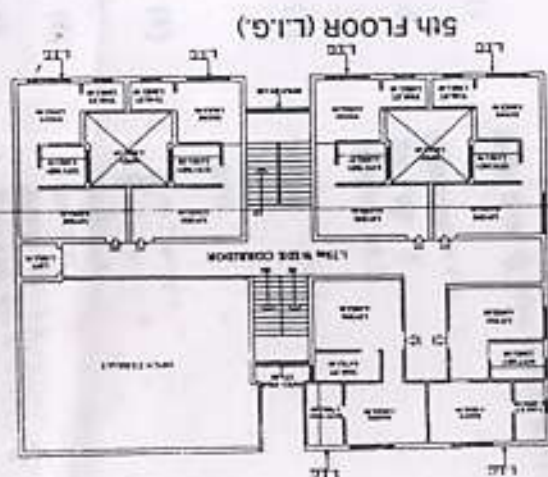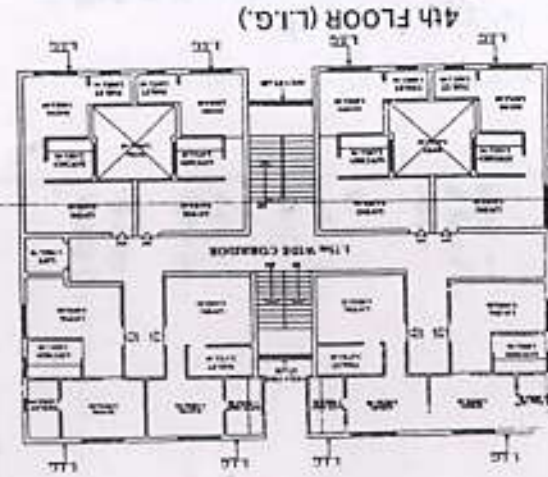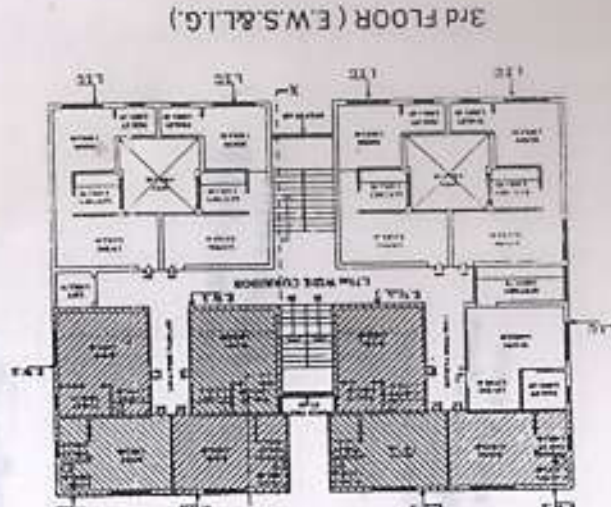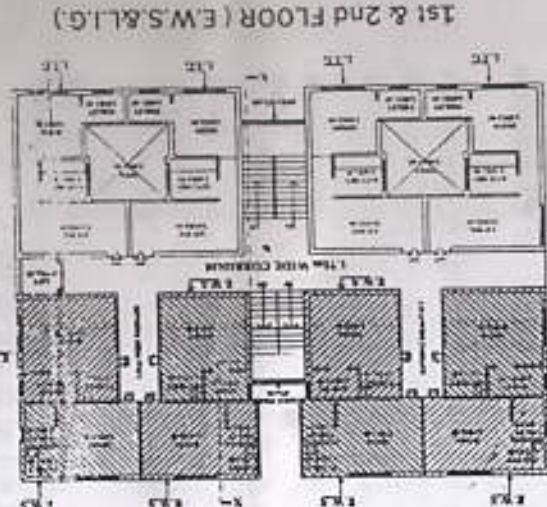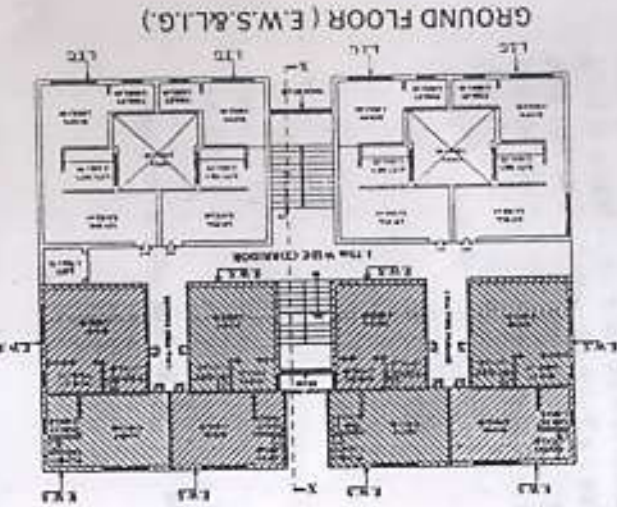

Notes:
 1. The plan is for a proposed group housing scheme.
 2. The plan is for a proposed group housing scheme.
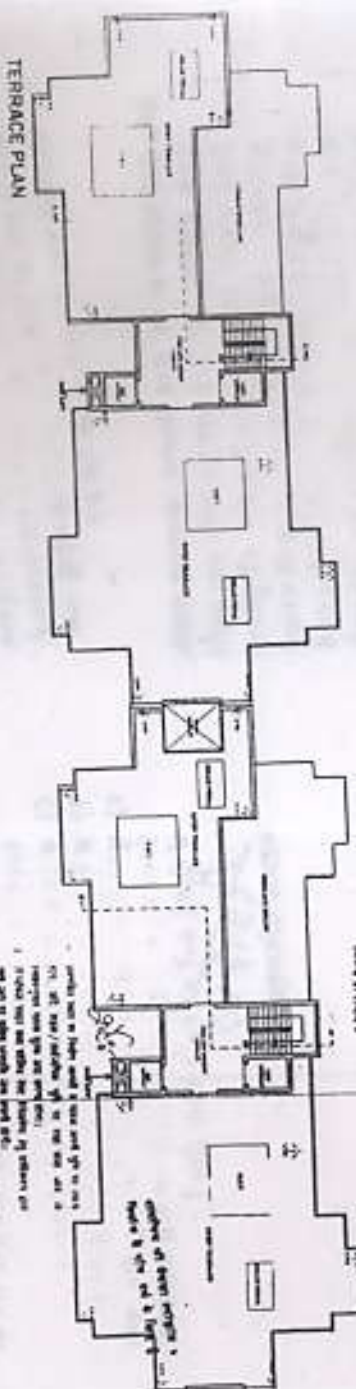

TERRACE PLAN

1. The terrace is a large open area with a central courtyard. It is surrounded by a low wall and has a paved surface. The terrace is used for outdoor activities and is a popular spot for residents. It is located on the 15th floor of the building.

MEXICO TOWER, CALIFORNIA TOWER

BLOCK - C

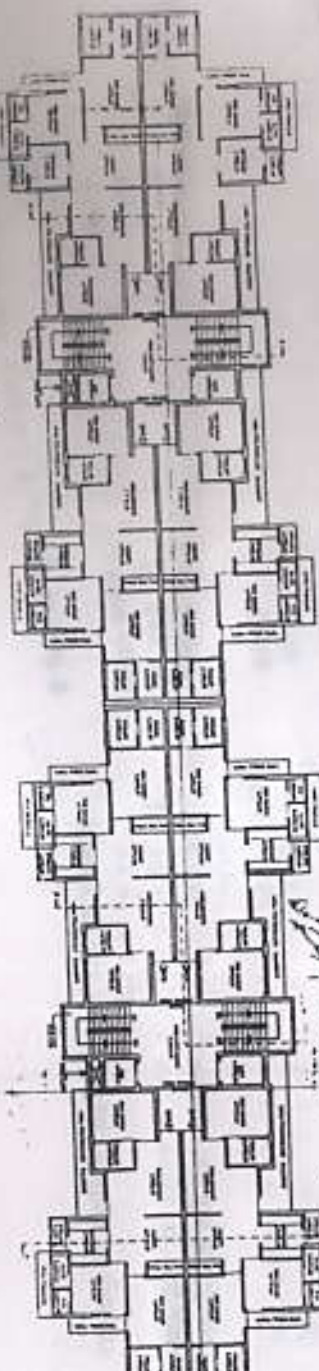

15TH FLOOR PLAN


1. The 15th floor is a large open area with a central courtyard. It is surrounded by a low wall and has a paved surface. The floor is used for outdoor activities and is a popular spot for residents. It is located on the 15th floor of the building.

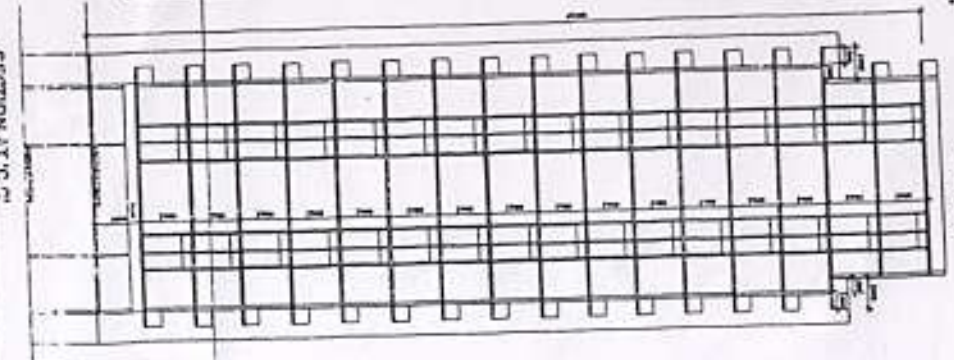


SECTION AT 'C-C'

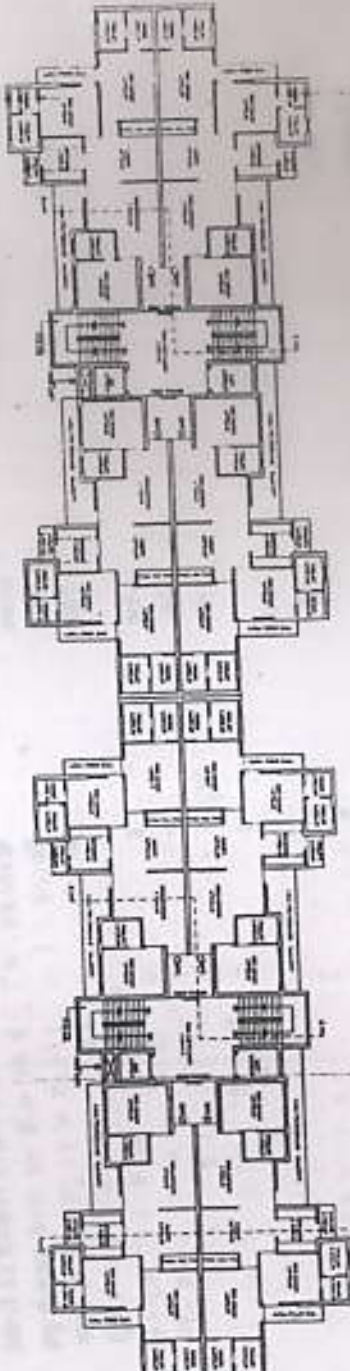

TYPICAL FLOOR PLAN 8th to 15th floor

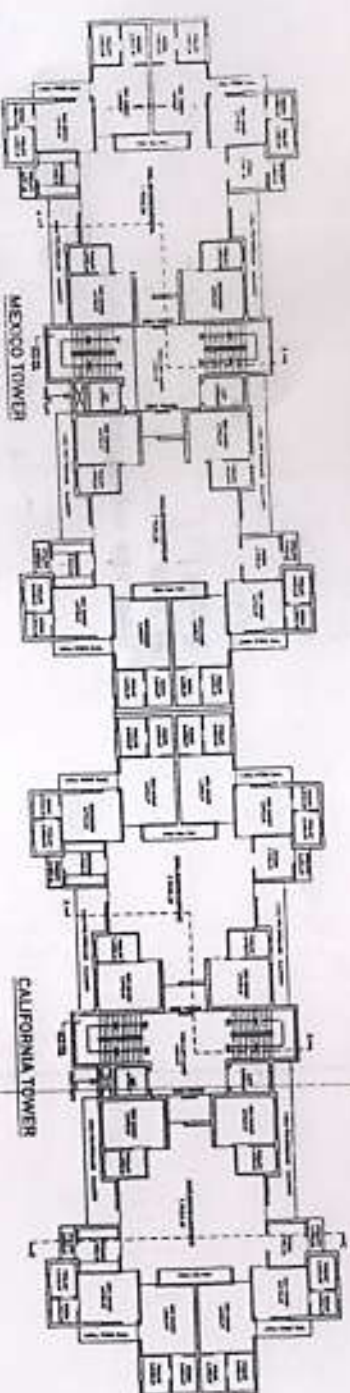

TYPICAL FLOOR PLAN 3rd to 7th floor

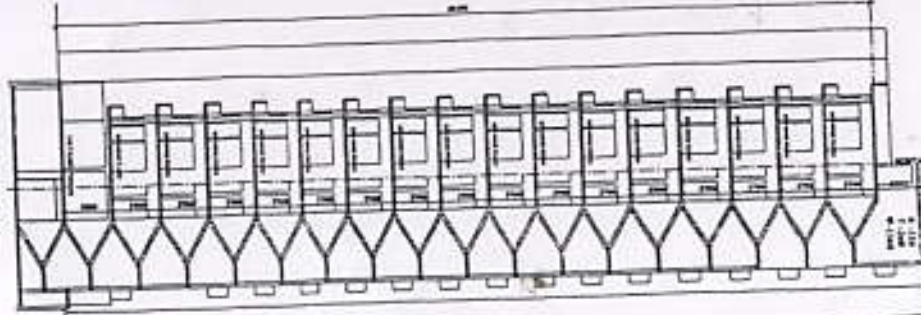

SECTION AT 'A-A'

PROPOSED GROUP HOUSING PLAN FOR GANPATI WORLD-ON-RH NO. 309 (PARK) MAINTA LAKHILA KIL NO. 1 MAITZA BUDHERA IN TAJ GANI WARD, AGRA DATE: 10/11/13 SCALE: 1:100 SHEET NO: 5 ARCHITECT'S SIGNATURE: [Signature]	SECTION OF OFFICE 0-10/11/13 W-12/11/14 01-10/11/13 V-03/11/14 02-03/11/13 09-12/11/13	REFERENCE: 1. [Reference 1] 2. [Reference 2] 3. [Reference 3]	SIGNATURE: [Signature]	SCALE: 1:100 SHEET NO: 5 ARCHITECT'S SIGNATURE: [Signature]
--	--	---	--------------------------------------	--




PROPOSED GROUP HOUSING PLAN FOR "GANPATI WORLD" ON KH NO. 209 (PART)
 MAUZA LAKABLI & KH NO. 1 MAUZA BUDHERA IN TAJ GANJ WARD, AGRA
 UNDER: GANPATI GROUP OF ENTERPRISES AGRA & SHRI PADMAN BUDTECH PVT. LTD.
 DIRECTOR/ARCHT. MON. - SHRI ANIL AGARWAL 50 LATE SHRI N. AGARWAL

SCHEDULE OF OPENINGS
 D: 1.53 X 2.28 W: 1.12 L: 1.66
 D: 1.07 X 2.58 W: 0.75 X 0.50
 L: 0.78 X 2.28 W: 0.75

REFERENCE:
 PAKI CODE: 1.53 X 2.28 W: 1.12 L: 1.66
 OTHER CODE: 1.07 X 2.58 W: 0.75 X 0.50
 PAKI CODE: 0.78 X 2.28 W: 0.75

SIGNATURE
 [Signature]

SCALE: 1:200
 SHEET NO: 0
 ARCHITECT'S SIGNATURE
 [Signature]

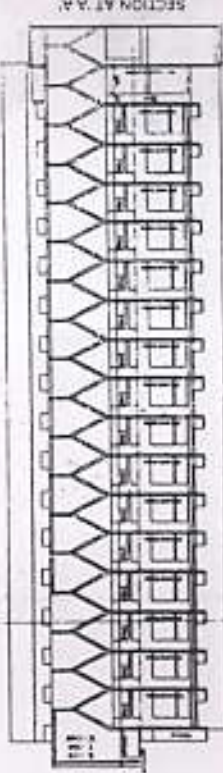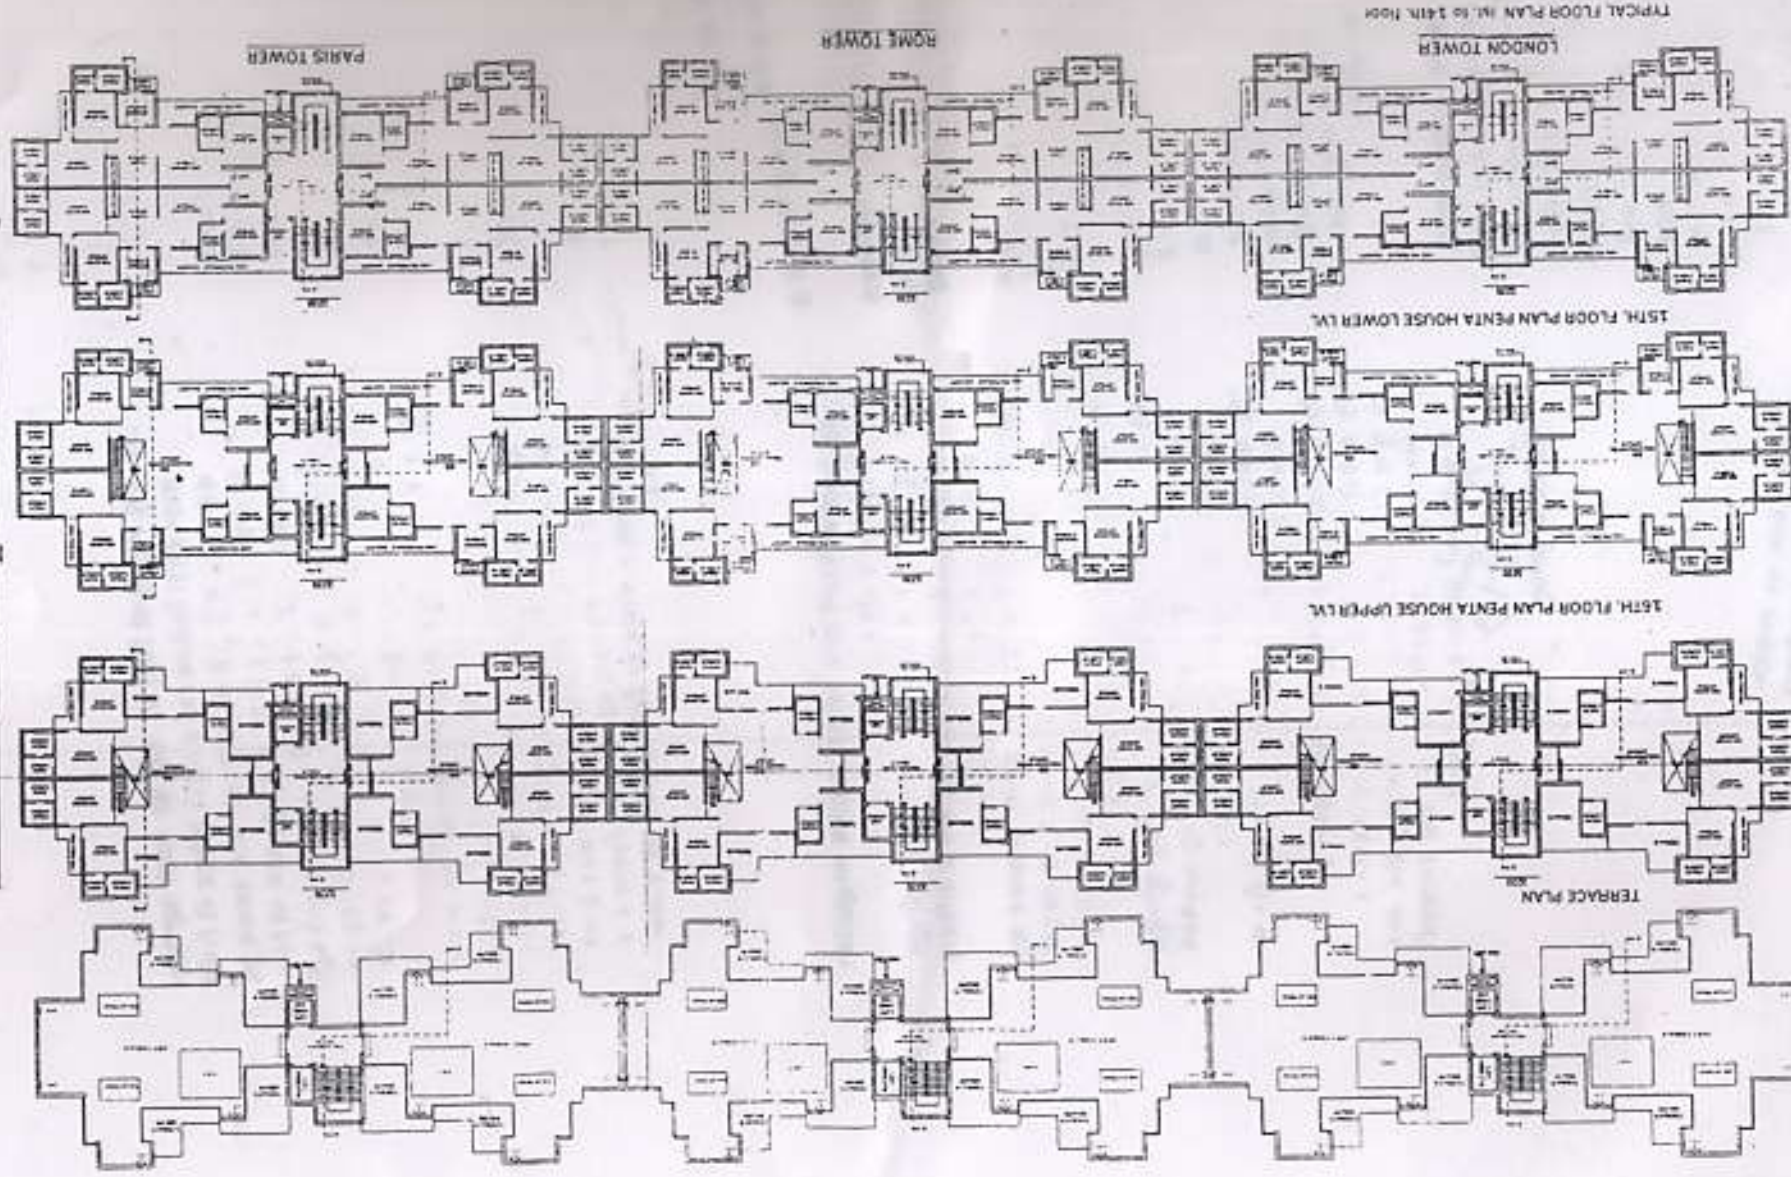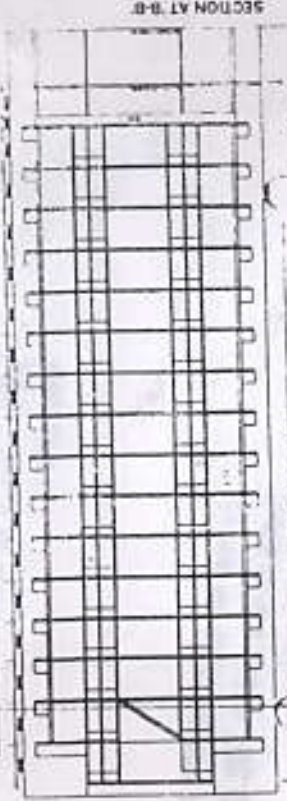

BLOCK - 8
 LONDON TOWER, ROME TOWER, PARIS TOWER
 TOWER 8 OF 10 FLOORS
 TOWER 8 OF 10 FLOORS
 TOWER 8 OF 10 FLOORS

[illegible]

ELEVATION	
SINGAPORE TOWER, SHANGHAI TOWER, TOKYO TOWER & DUBAI TOWER	

ELEVATION

7. **በጋራ ጥያቄ**
 አገልግሎት ሰጪ ሰራተኛዎች ለሰራተኛዎች
 ጥራትና ጥራት ማረጋገጫ

المجلس الأعلى للدراسات والبحوث
العلمية في جامعة القاهرة

1. The first step is to identify the problem. This involves understanding the current situation and the goals that need to be achieved.

1. The first step in the process of the investigation is to identify the problem or the area of interest. This is done by the investigator who is responsible for the study. The investigator should have a clear understanding of the problem and the area of interest before starting the investigation.

2. The second step is to collect data. This is done by the investigator who is responsible for the study. The investigator should collect data from a variety of sources, including interviews, observations, and documents. The data should be collected in a systematic and organized manner.

3. The third step is to analyze the data. This is done by the investigator who is responsible for the study. The investigator should analyze the data to identify patterns, trends, and relationships. The analysis should be done in a systematic and organized manner.

4. The fourth step is to draw conclusions. This is done by the investigator who is responsible for the study. The investigator should draw conclusions based on the analysis of the data. The conclusions should be drawn in a systematic and organized manner.

5. The fifth step is to report the findings. This is done by the investigator who is responsible for the study. The investigator should report the findings in a clear and concise manner. The report should be written in a systematic and organized manner.

SCALE	1:200
SHEET NO.	ON 177HS

REFERENCE

NOMENCLATURE

DATE

11-11-11
 11-11-11
 11-11-11
 11-11-11

14-00000
 14-00000
 14-00000
 14-00000

$\text{H}_2\text{O} \rightleftharpoons \text{H}^+ + \text{OH}^-$	$K_w = 1.0 \times 10^{-14}$	(1)
$\text{CH}_3\text{COOH} \rightleftharpoons \text{CH}_3\text{COO}^- + \text{H}^+$	$K_a = 1.8 \times 10^{-5}$	(2)
$\text{NH}_3 + \text{H}_2\text{O} \rightleftharpoons \text{NH}_4^+ + \text{OH}^-$	$K_b = 1.8 \times 10^{-5}$	(3)

MAJAZALAKABATI & KIL NOL MACAZA HODINOMI
ENTERPRISE, INC. 2000 S. 10TH AVE. SUITE 100, PHOENIX, AZ 85004
TEL: 602/944-1111 FAX: 602/944-1111

19400

A. J. NCE
 FIRM CONSULTANT
 11-11-1971
 AGCA-2, IN 211-1
 11-11-1971