




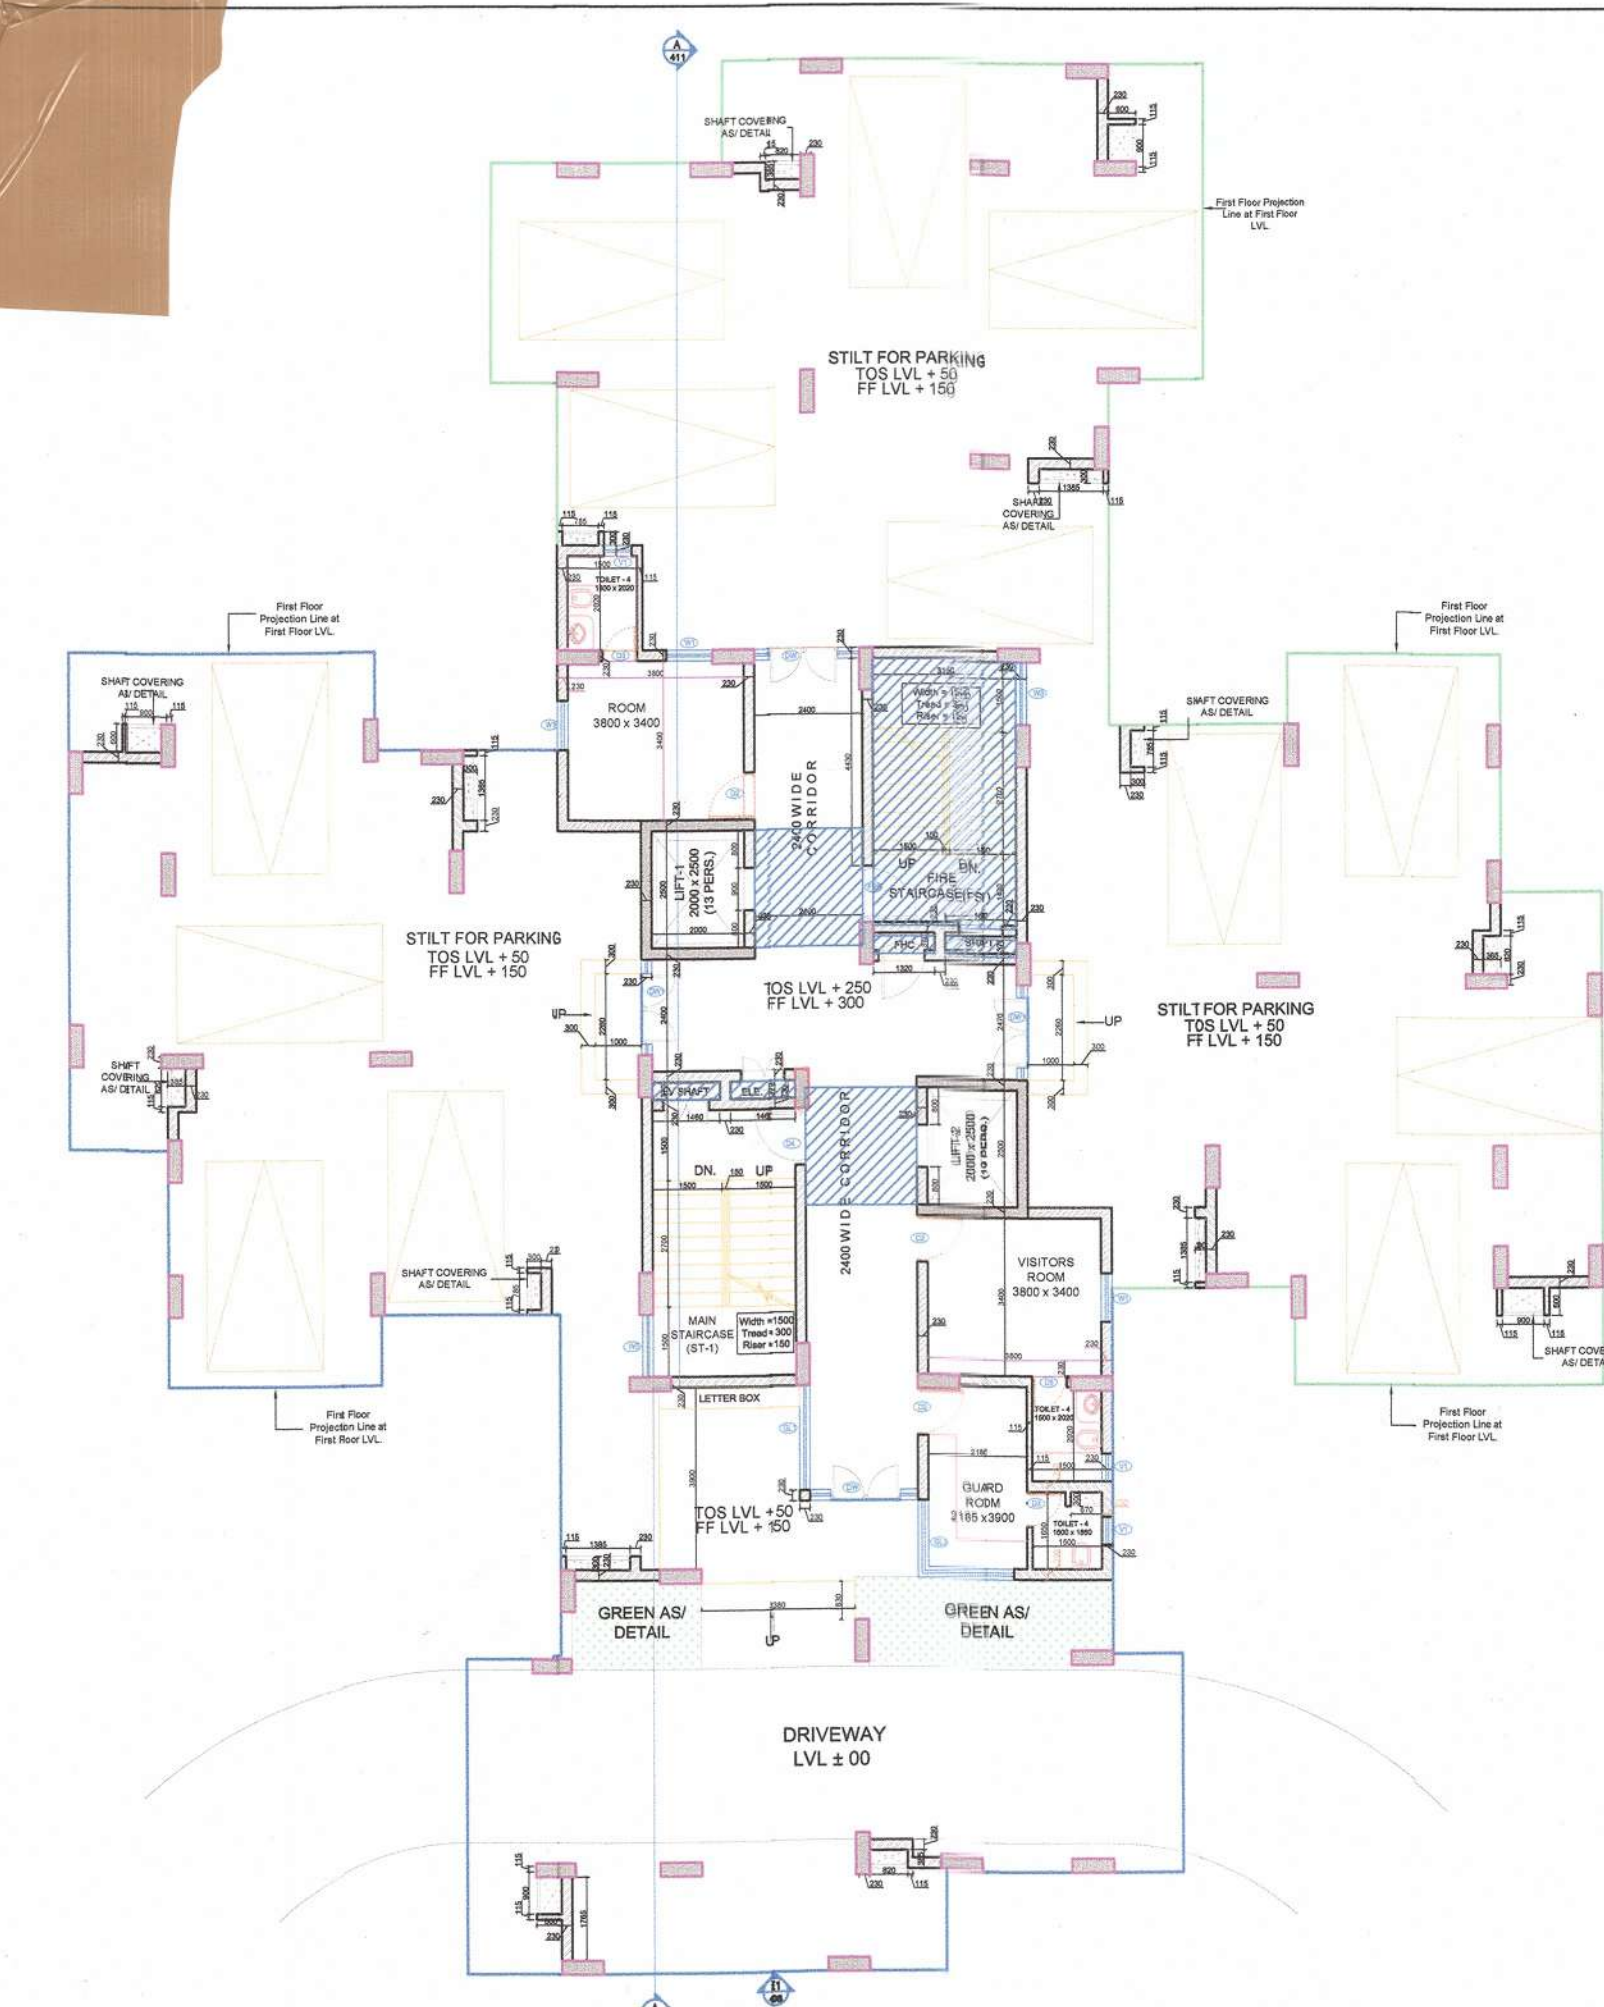


STILT FLOOR PLAN

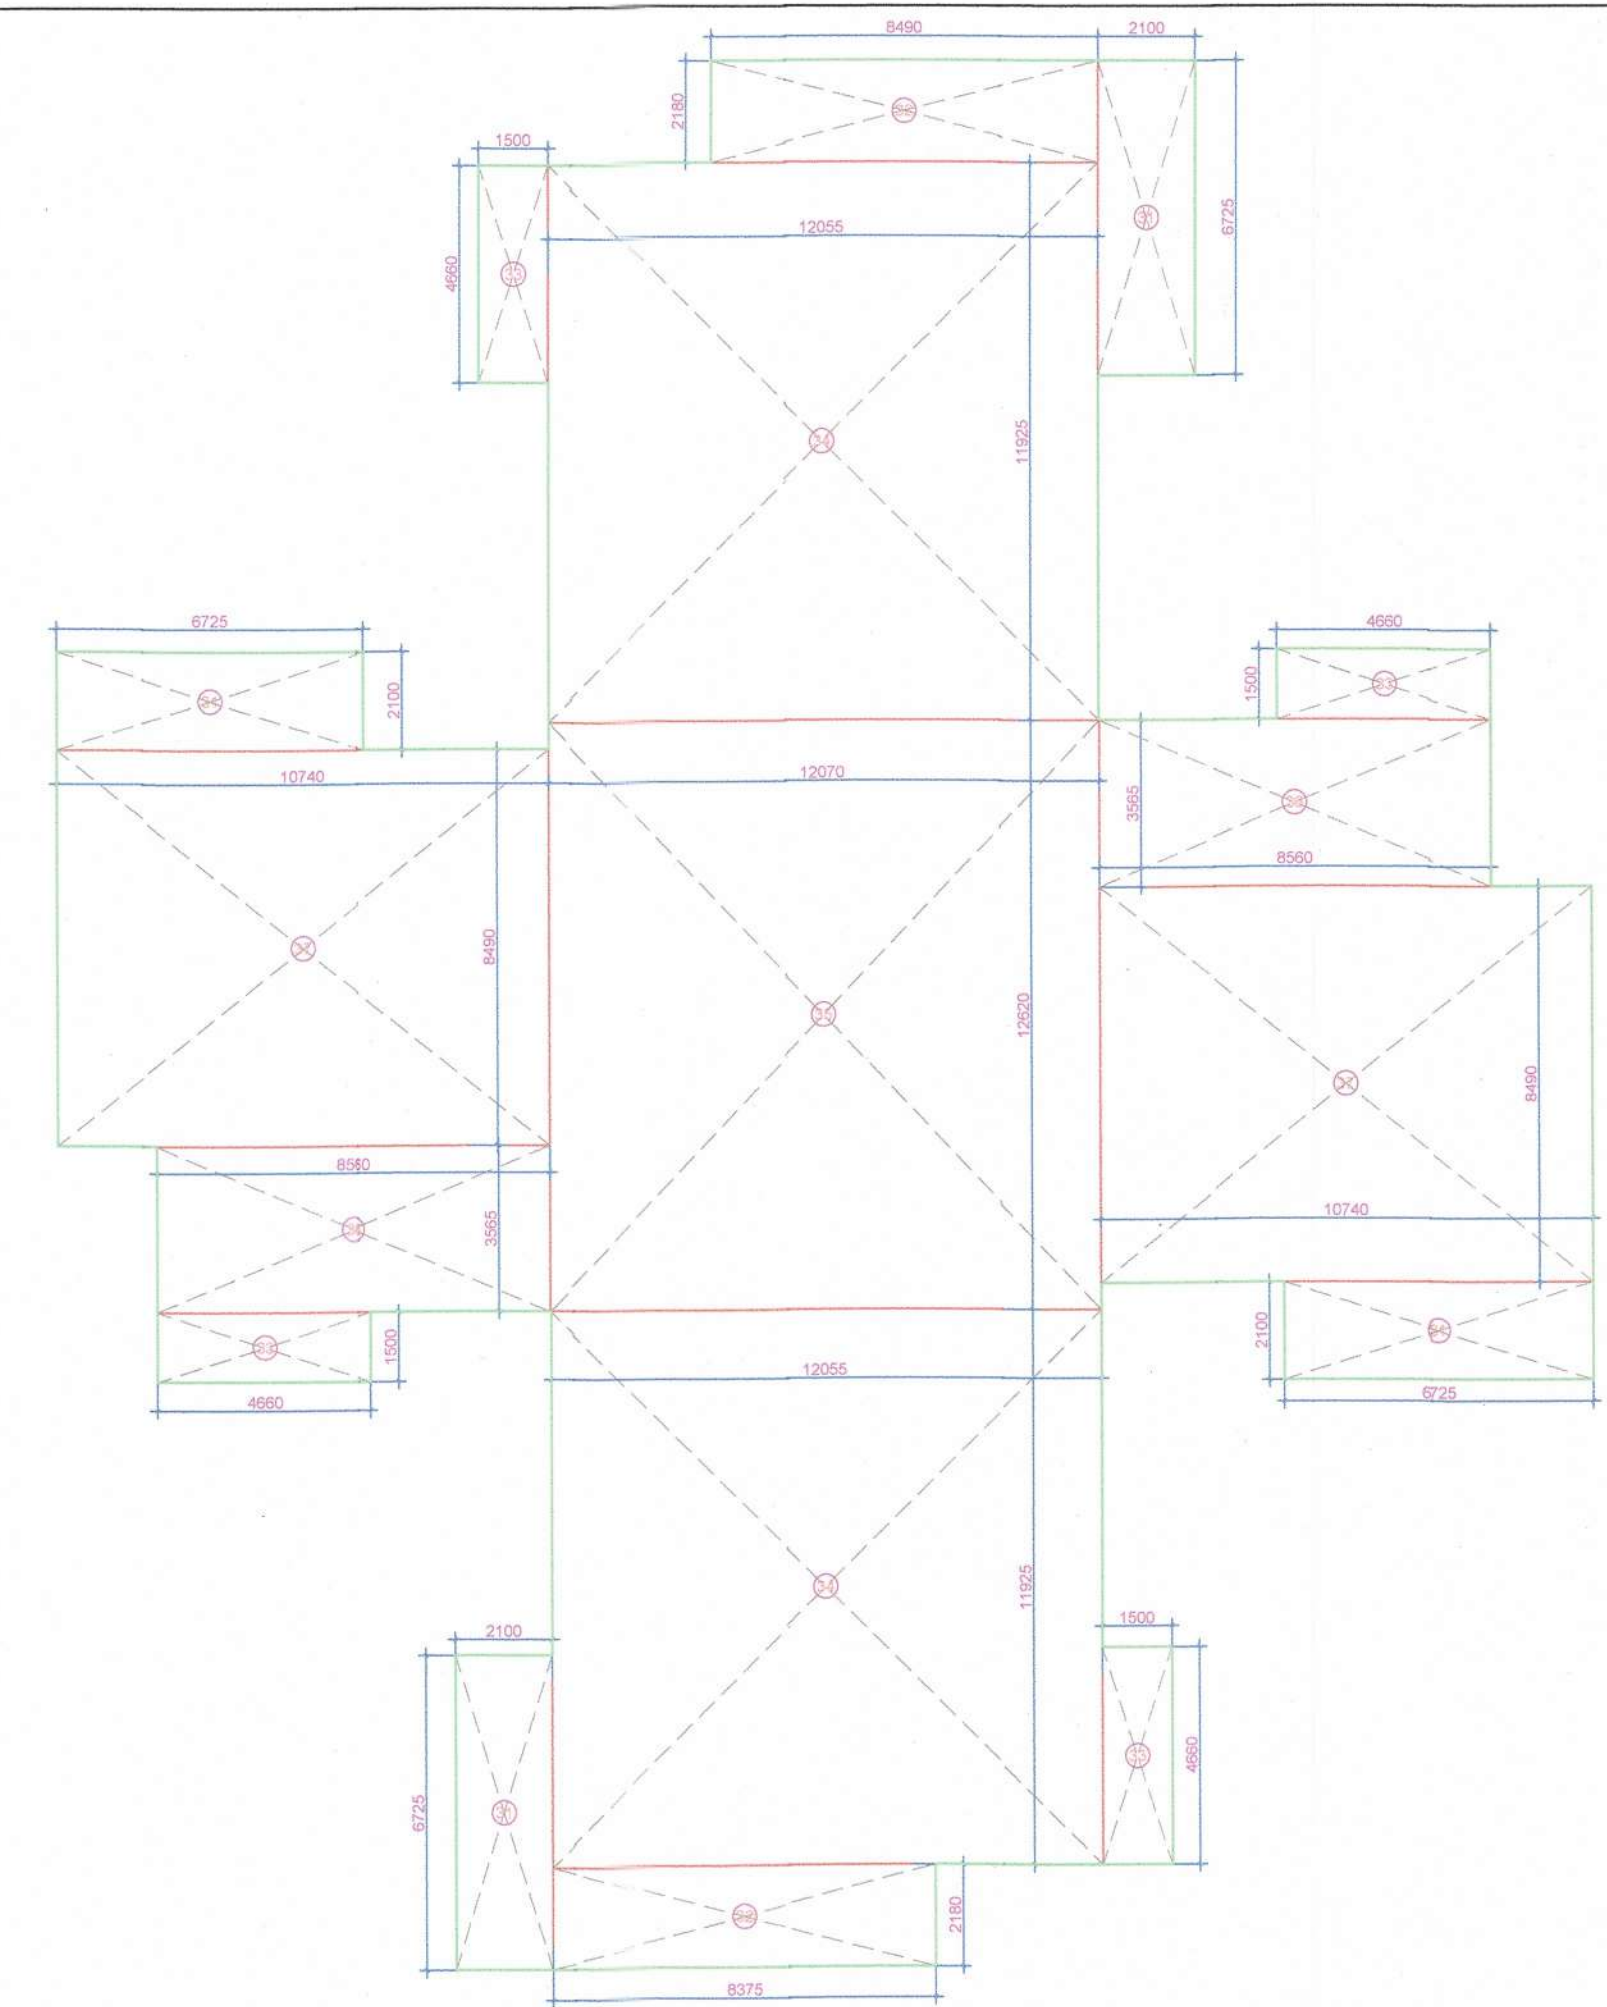


STILT FLOOR ENVELOPE PLAN

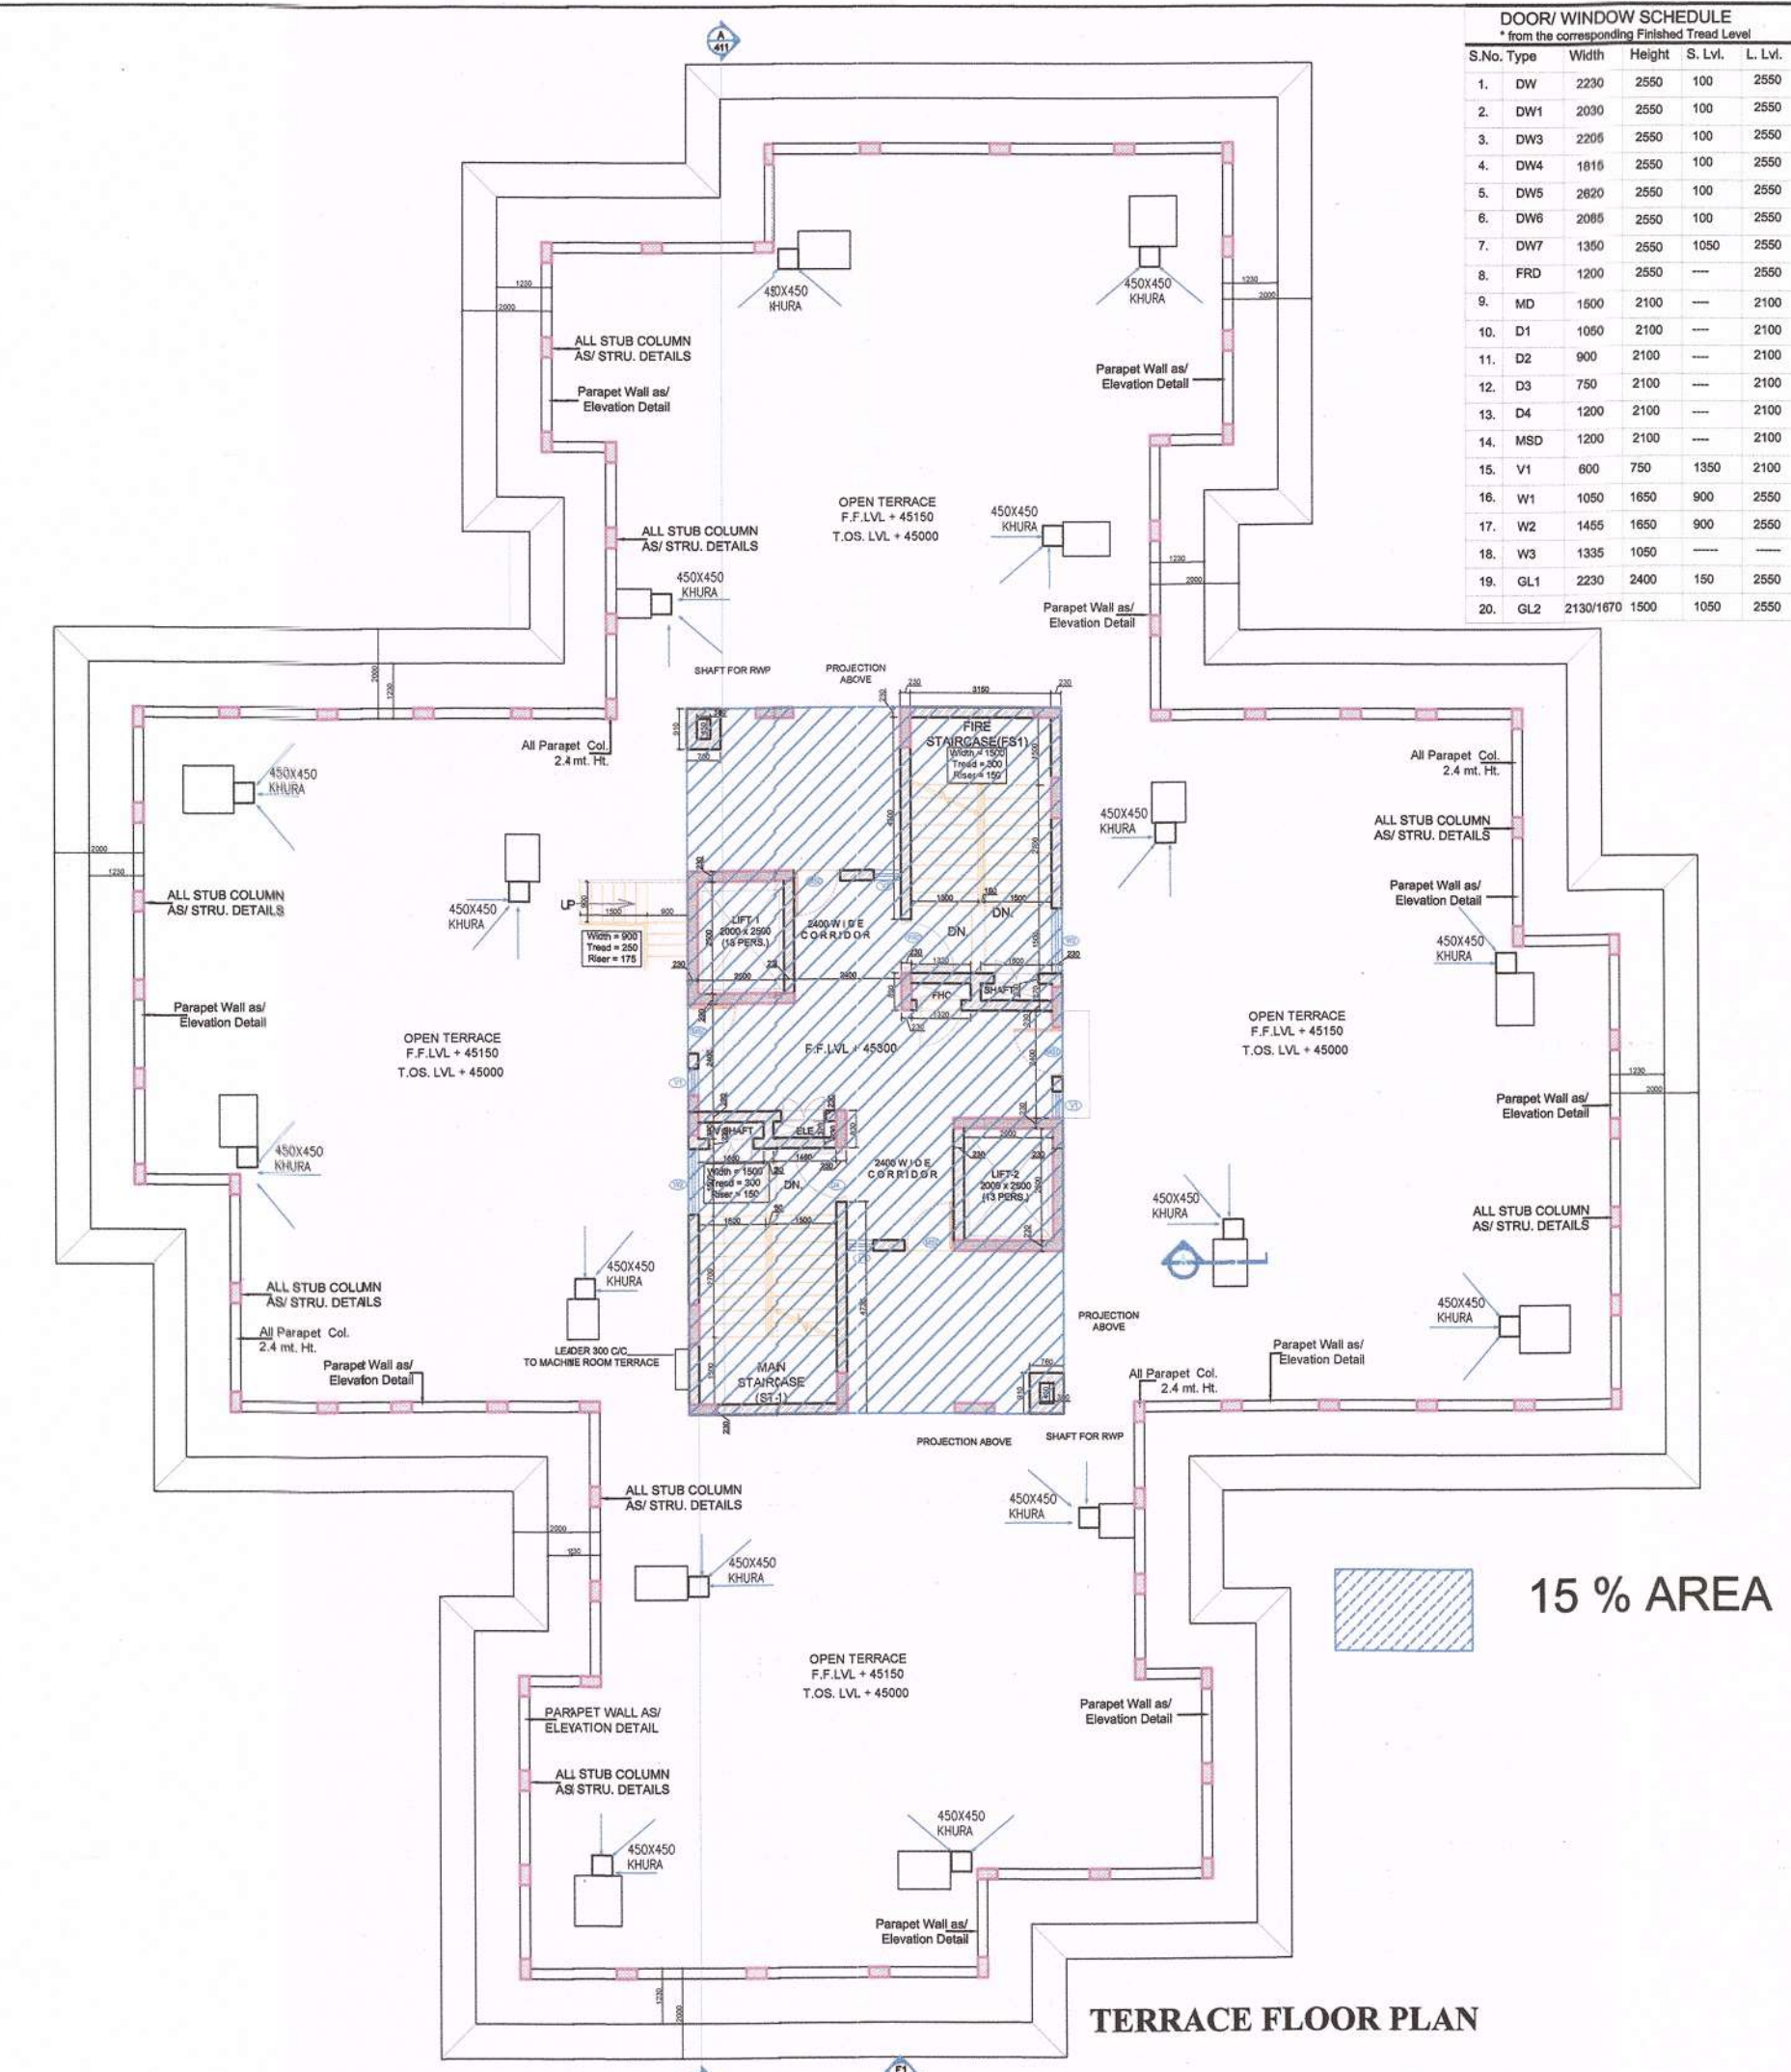


TERRACE FLOOR PLAN

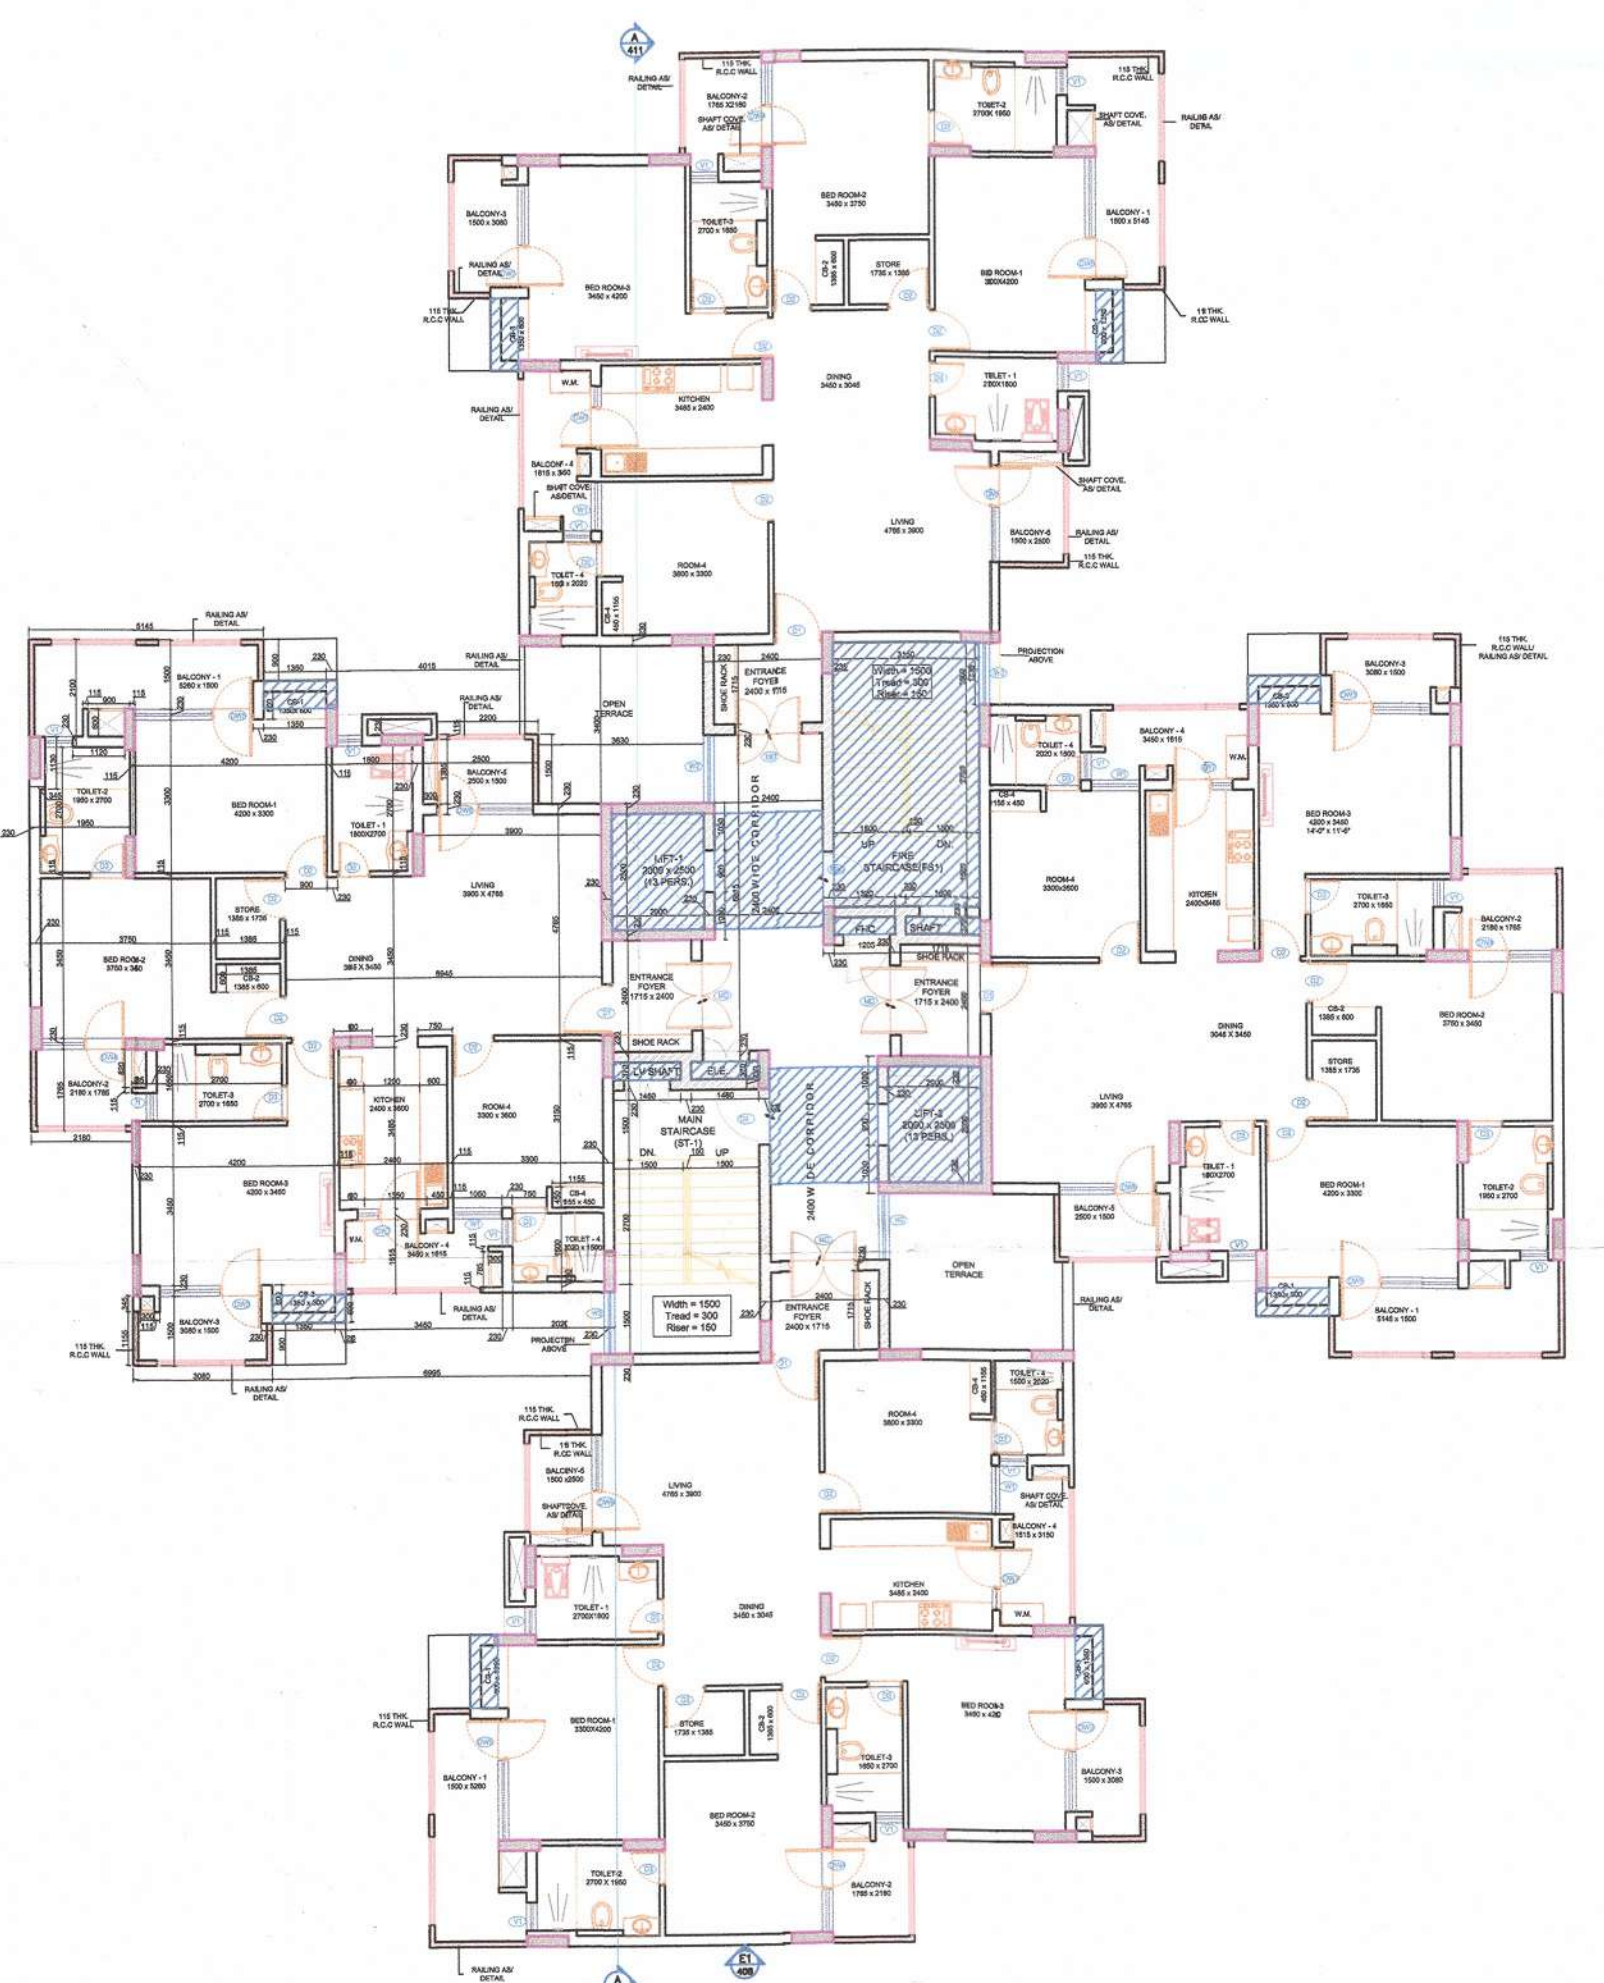


TYPICAL FLOOR PLAN

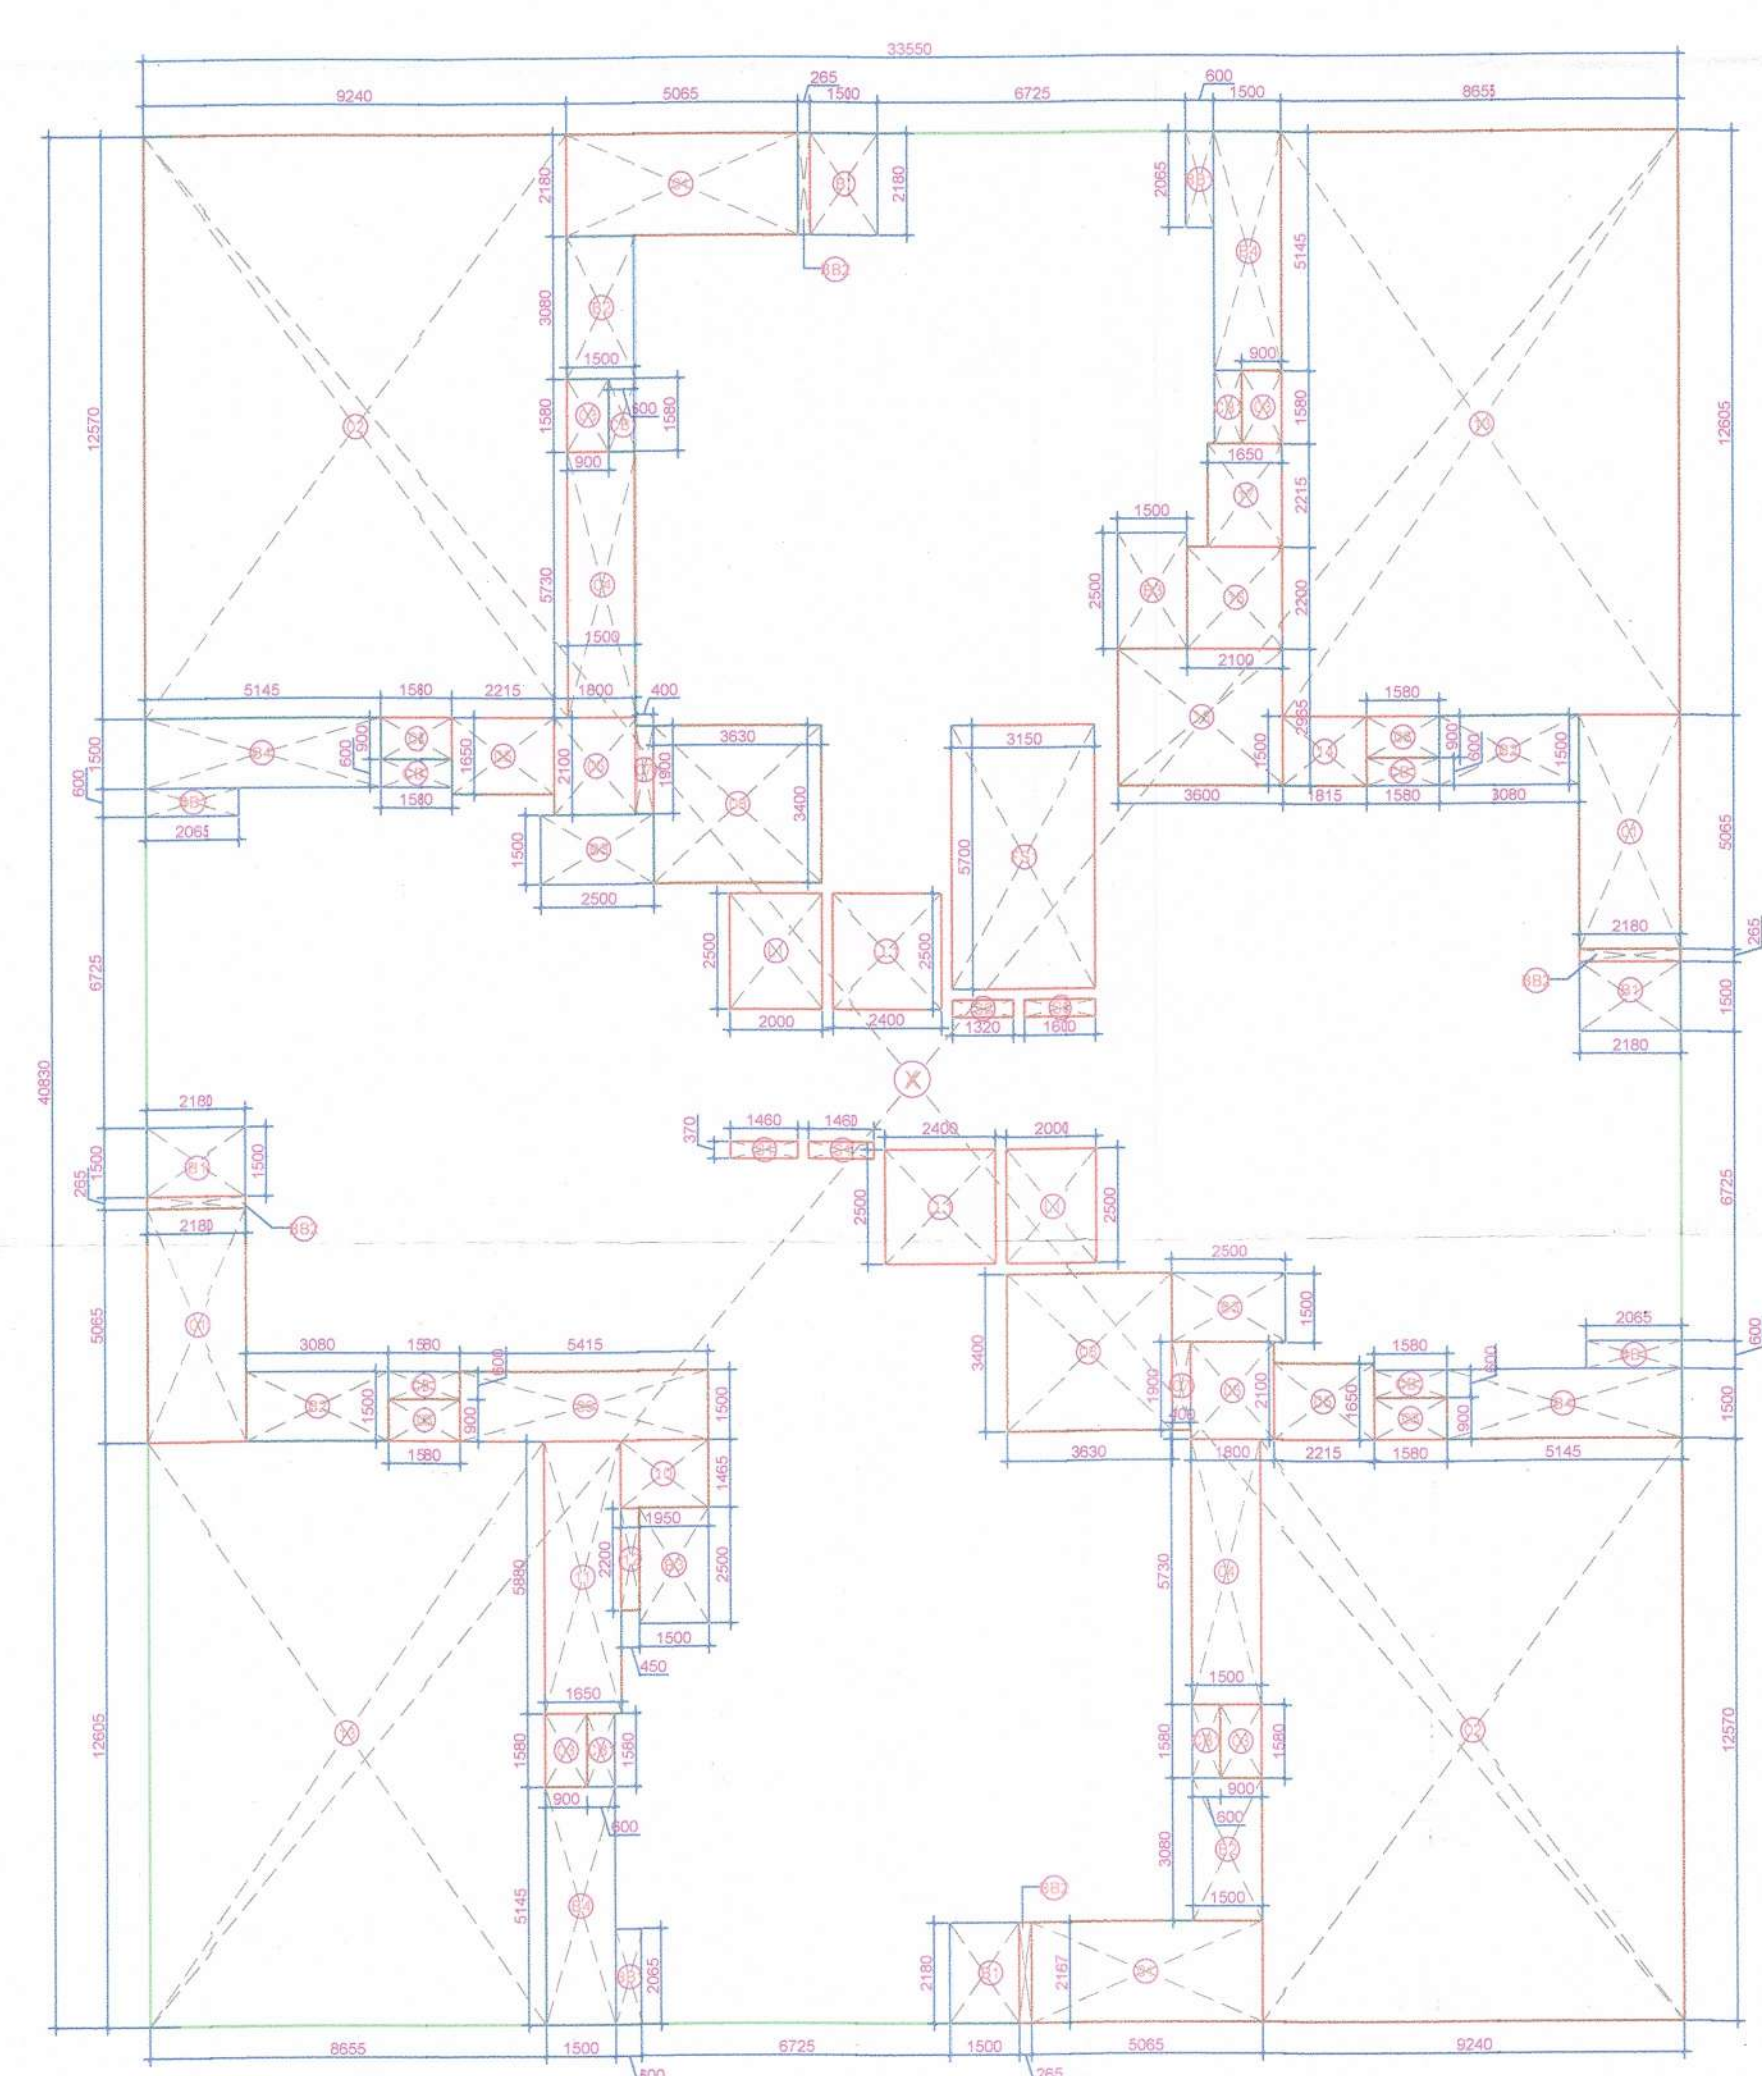


TYPICAL FLOOR ENVELOPE PLAN

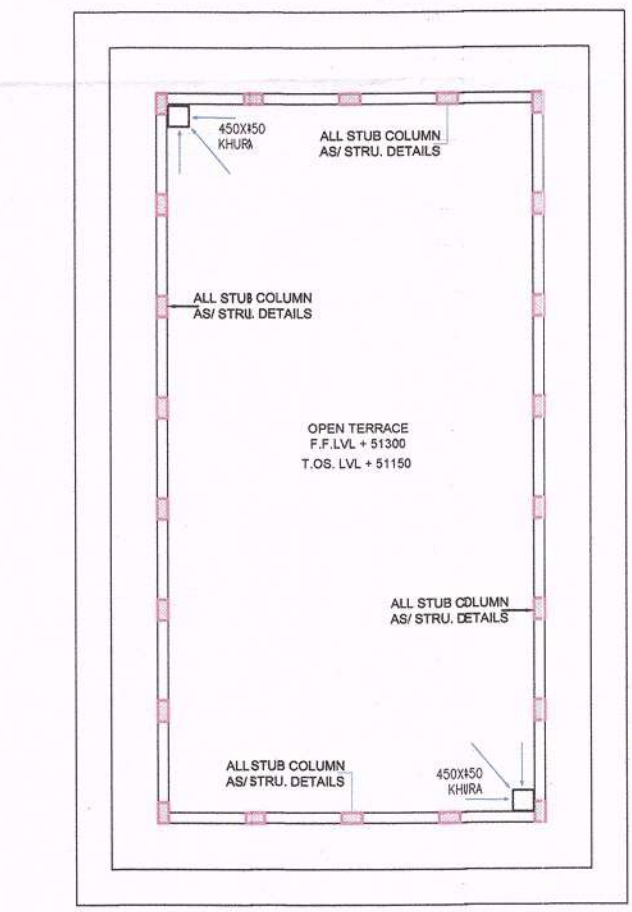


MACHINE ROOM TERRACE PLAN

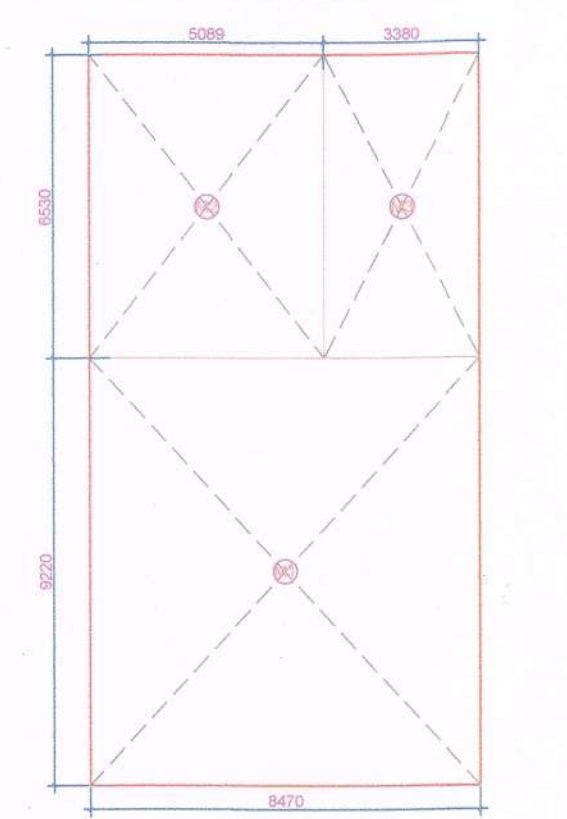

MUMTY FLOOR ENVELOPE PLAN

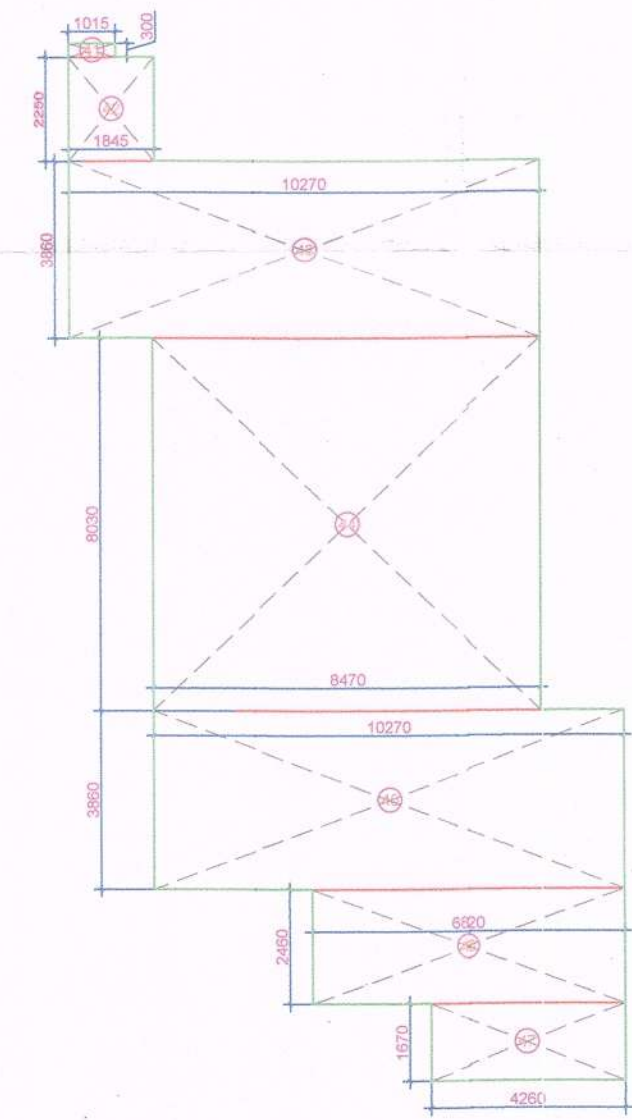

STILT FLOOR ENVELOPE PLAN

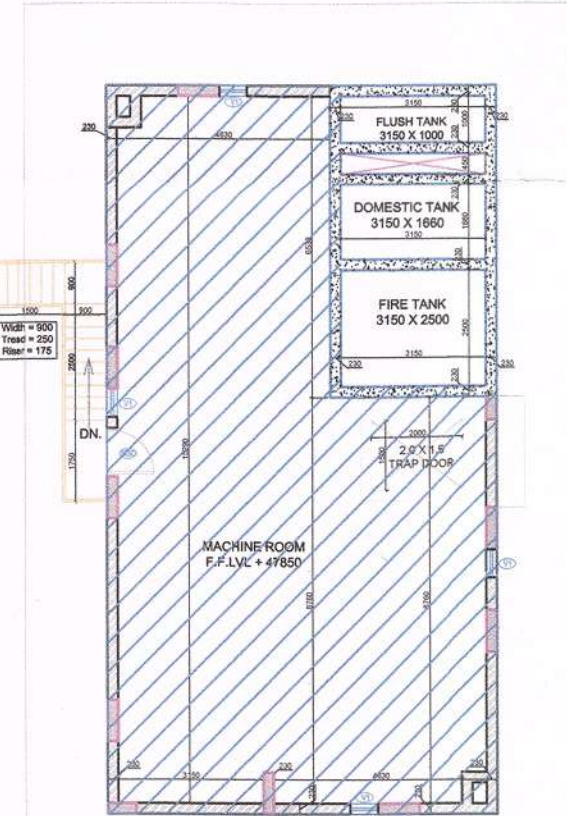


MACHINE ROOM PLAN


DOOR WINDOW SCHEDULE

Only use the corresponding Finishes Table Level


S.No.	Type	Width	Height	S. Lvl.	L. Lvl.
1.	DW	2250	2550	100	2550
2.	DW1	2000	2550	100	2550
3.	DW2	2000	2550	100	2550
4.	DW3	1815	2550	100	2550
5.	DW4	2000	2550	100	2550
6.	DW5	2000	2550	100	2550
7.	DW6	1350	2550	100	2550
8.	PRD	1200	2550	—	2550
9.	MD	1050	2100	—	2100
10.	11	1050	2100	—	2100
11.	12	900	2100	—	2100
12.	13	750	2100	—	2100
13.	14	1200	2100	—	2100
14.	MD	1050	2100	—	2100
15.	V1	800	750	1350	2100
16.	V1	1050	1650	900	2550
17.	V2	1450	1650	900	2550
18.	V3	1335	1000	—	—
19.	OL1	2230	2400	130	2550
20.	OL2	2110	1050	1050	2550

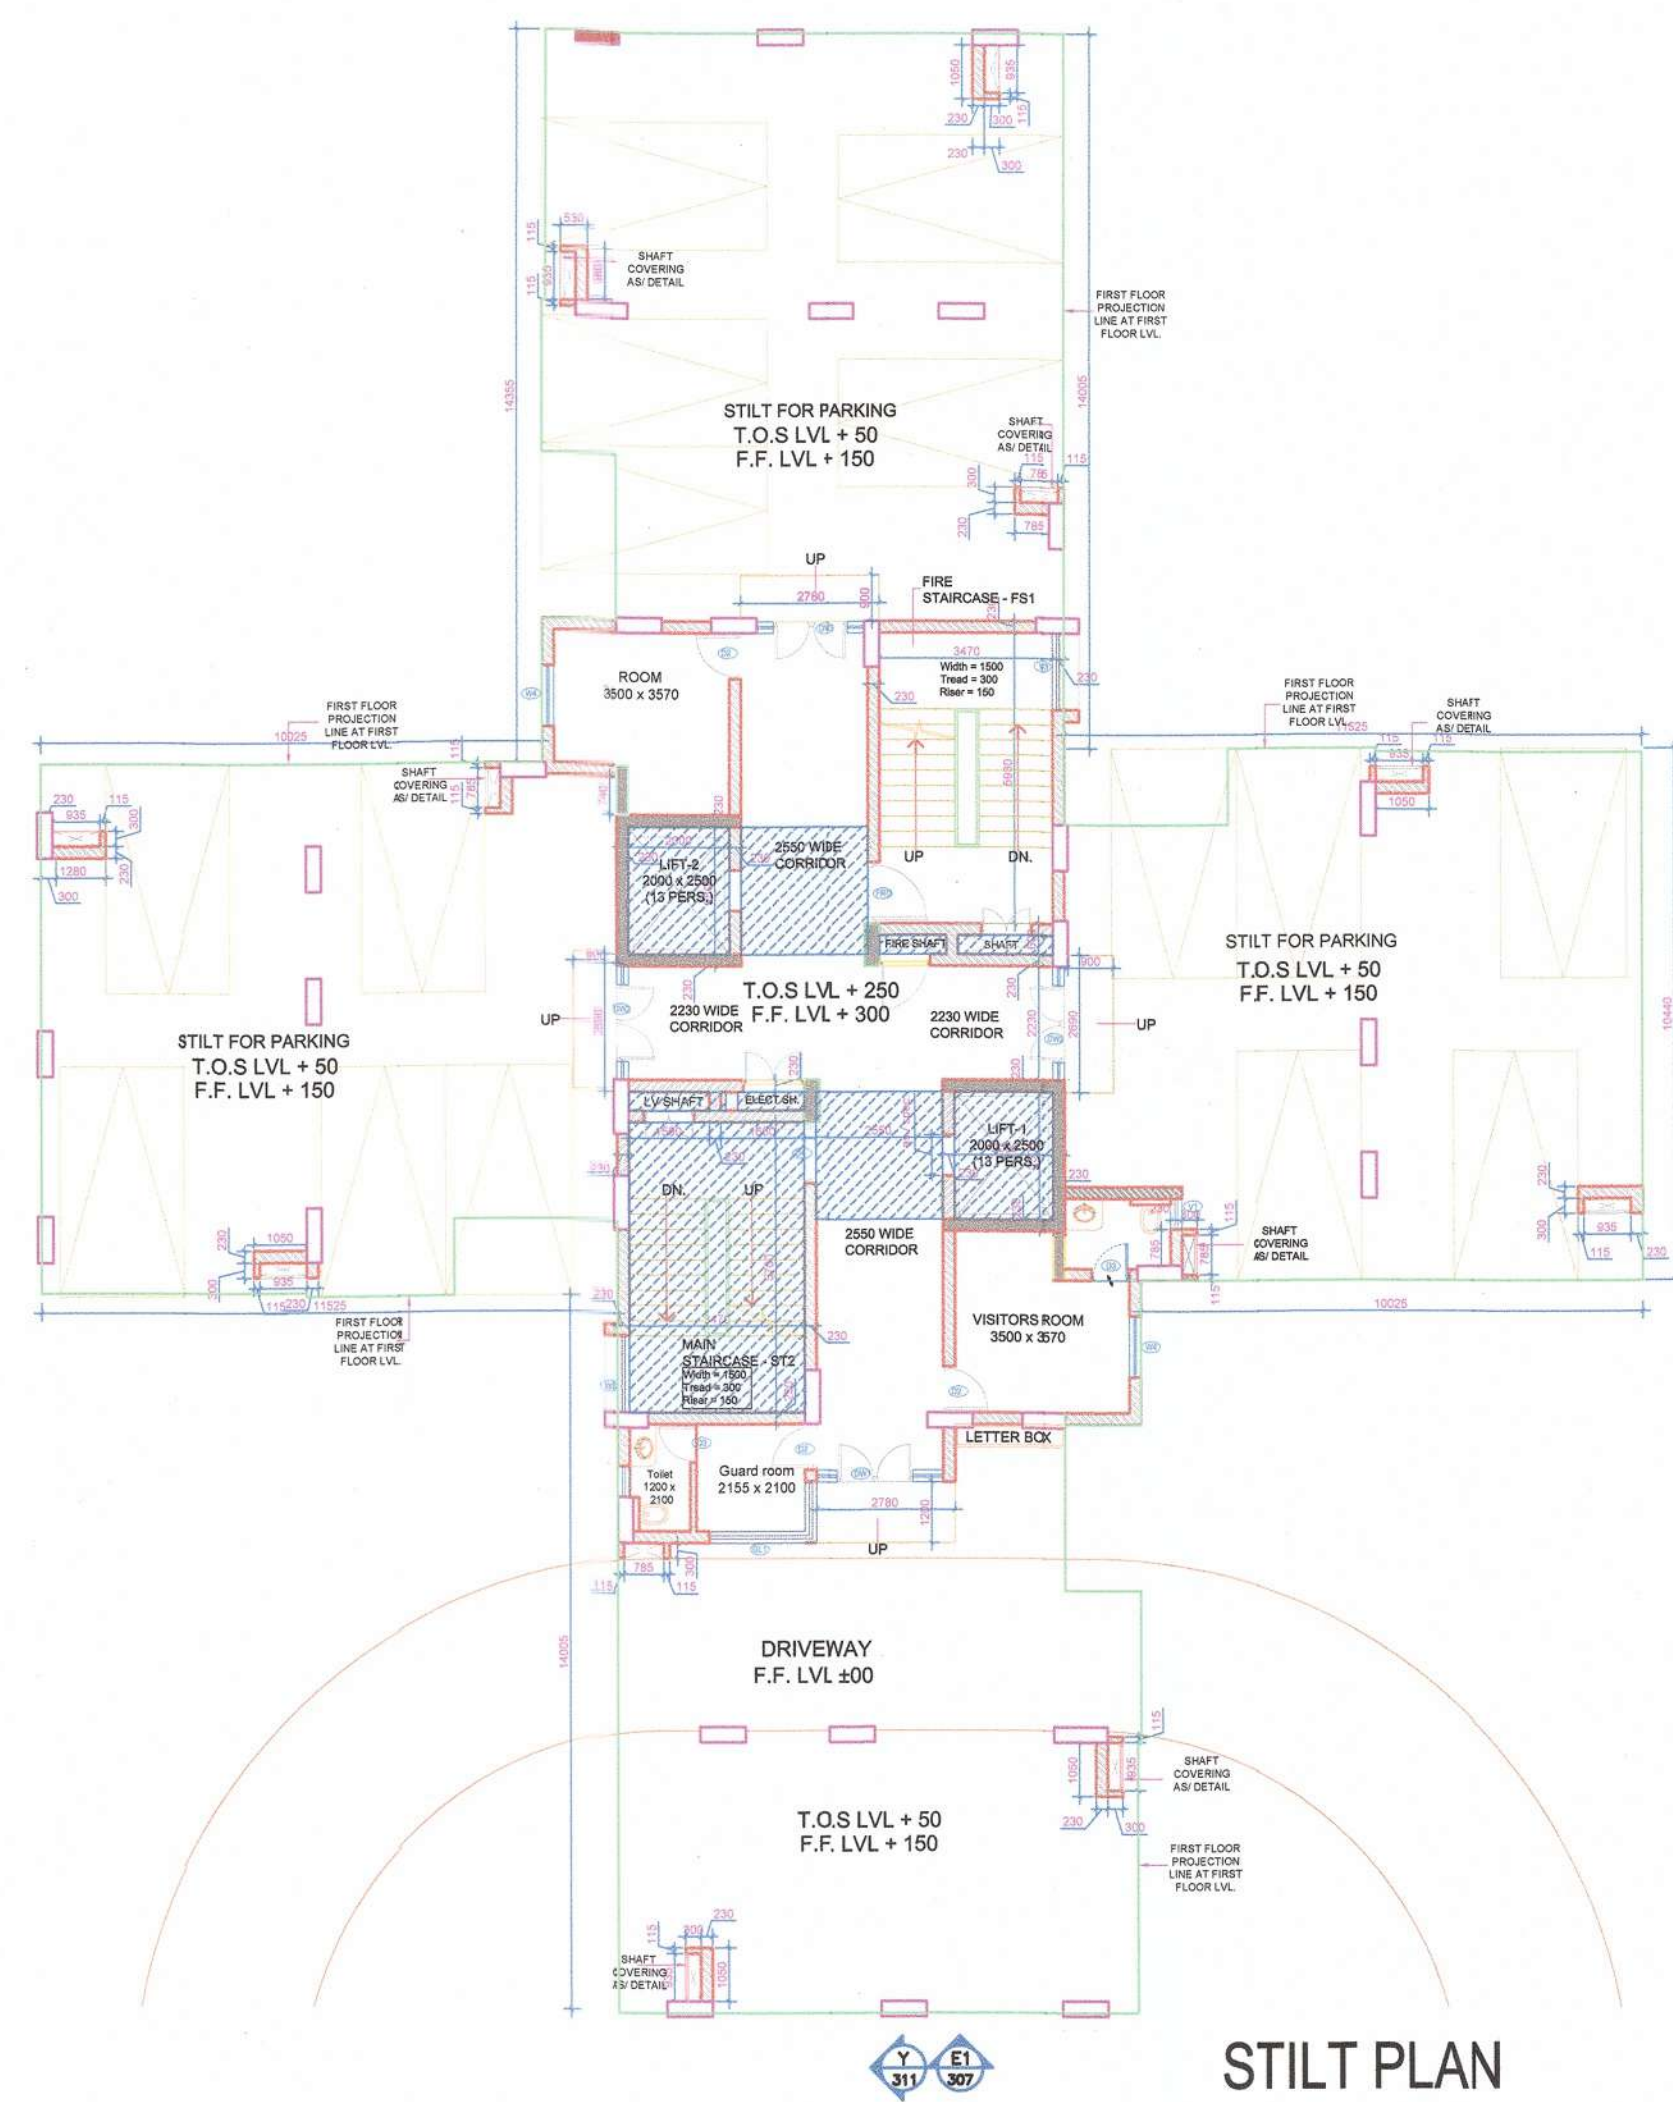


STILT PLAN

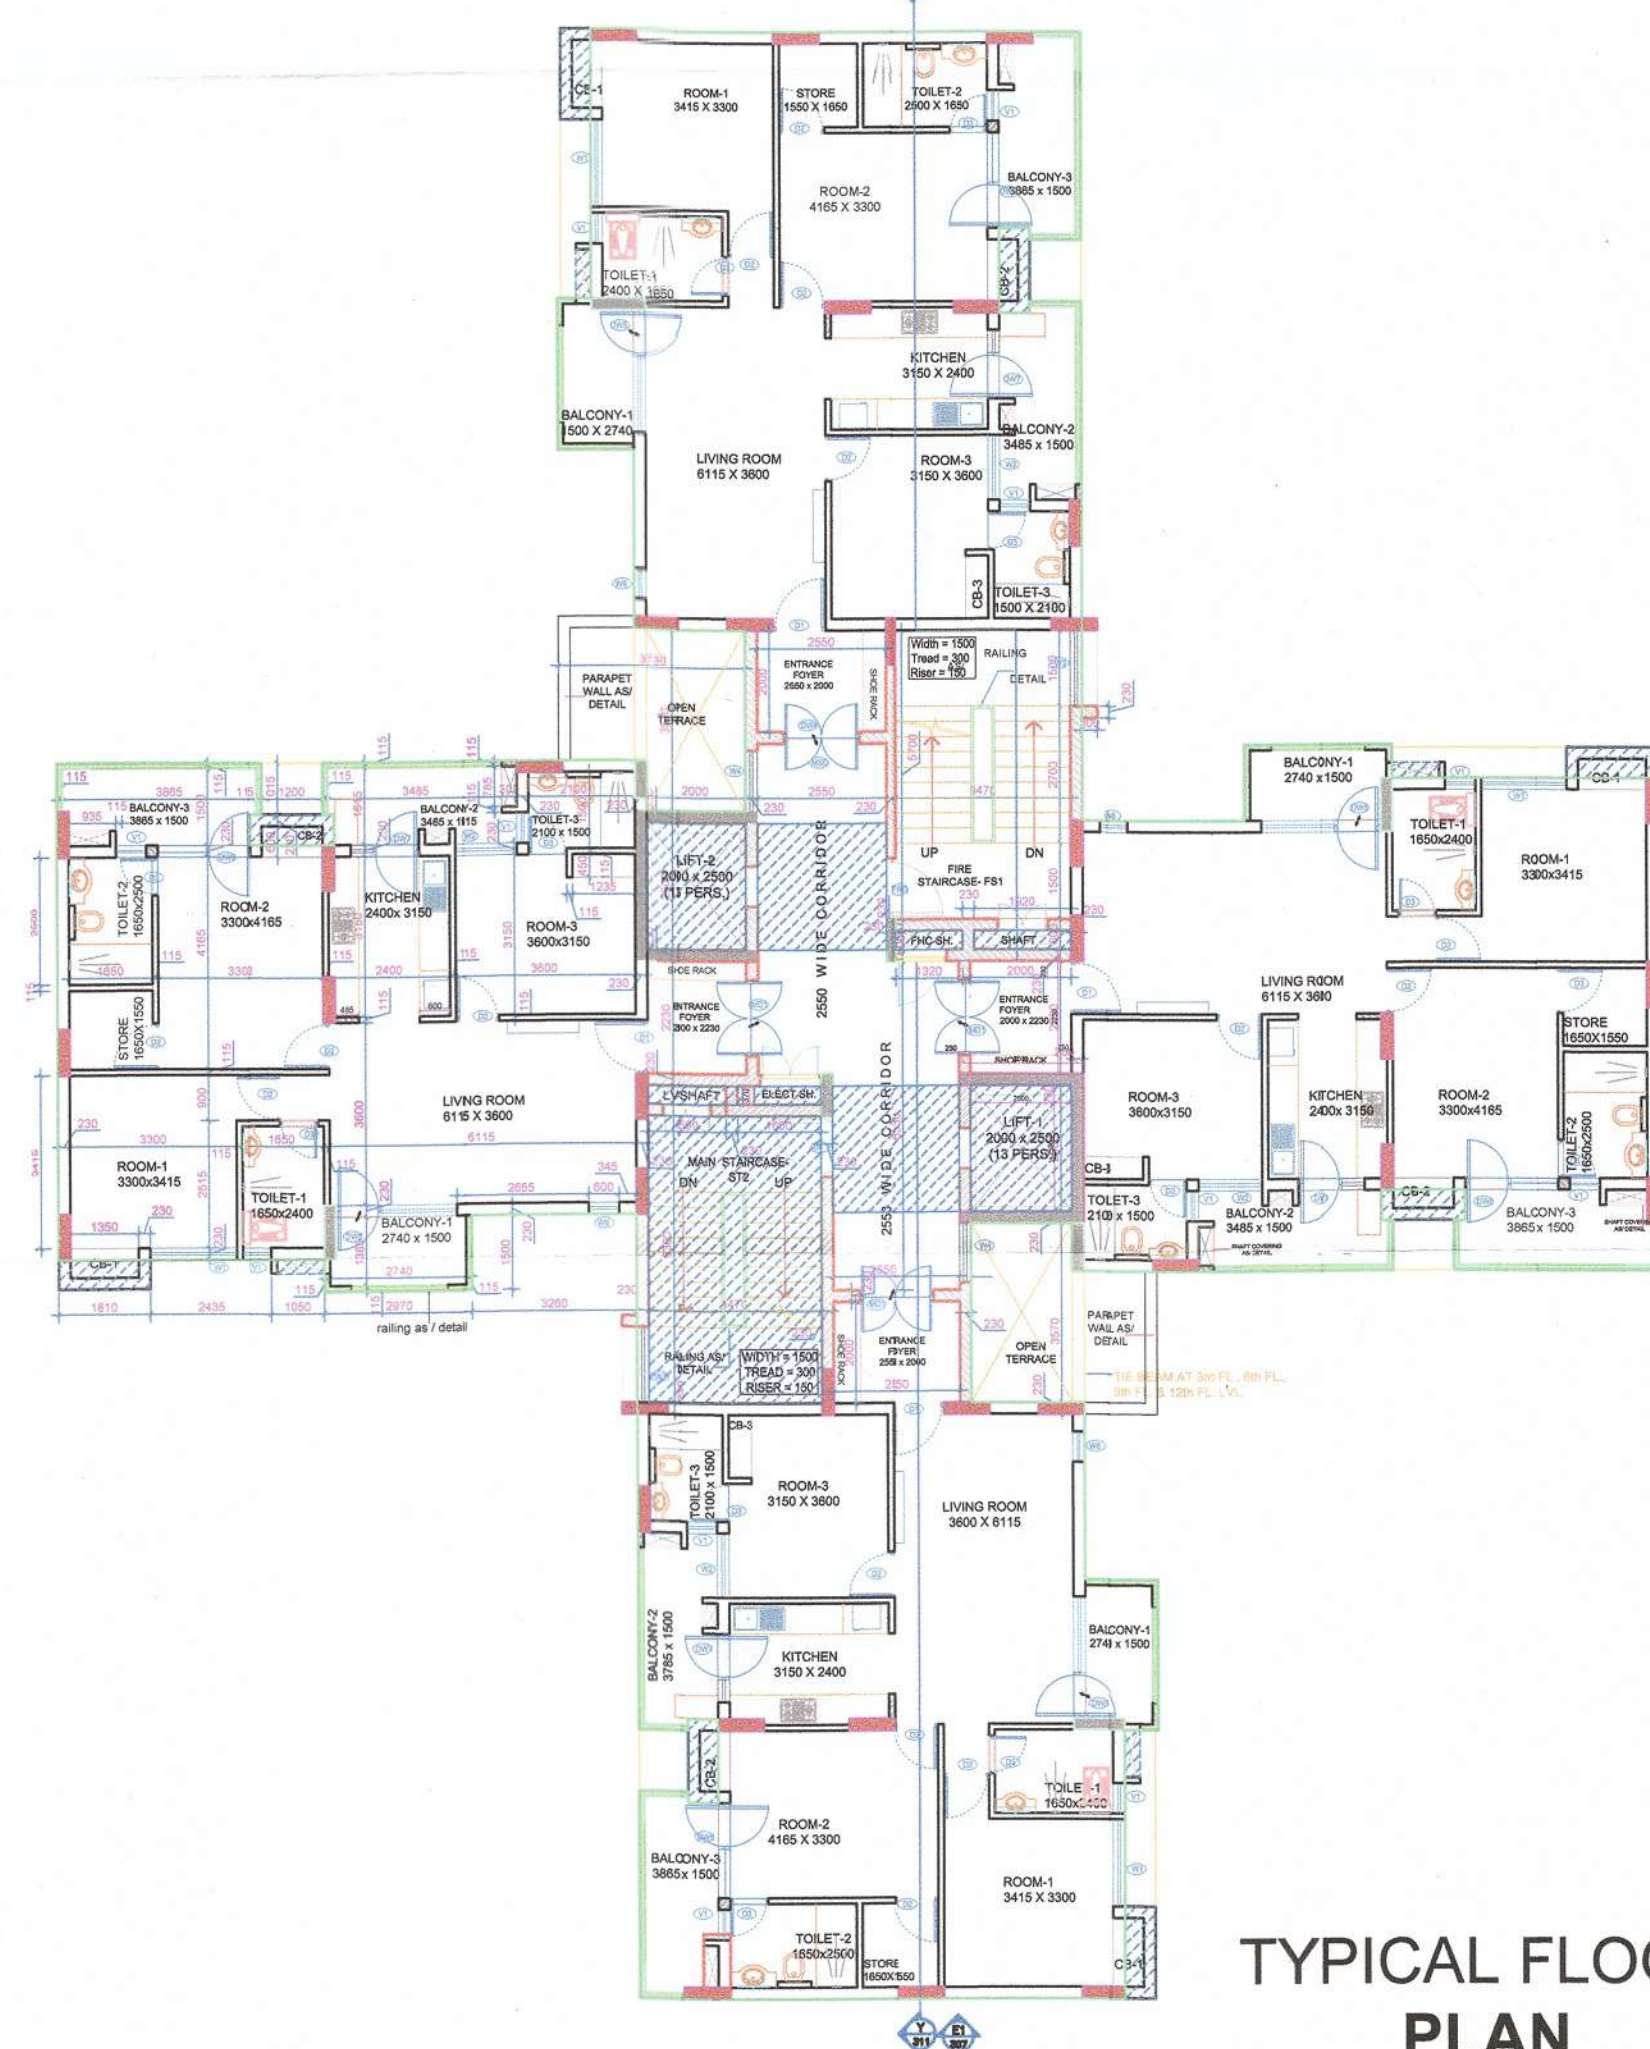

TYPICAL FLOOR PLAN

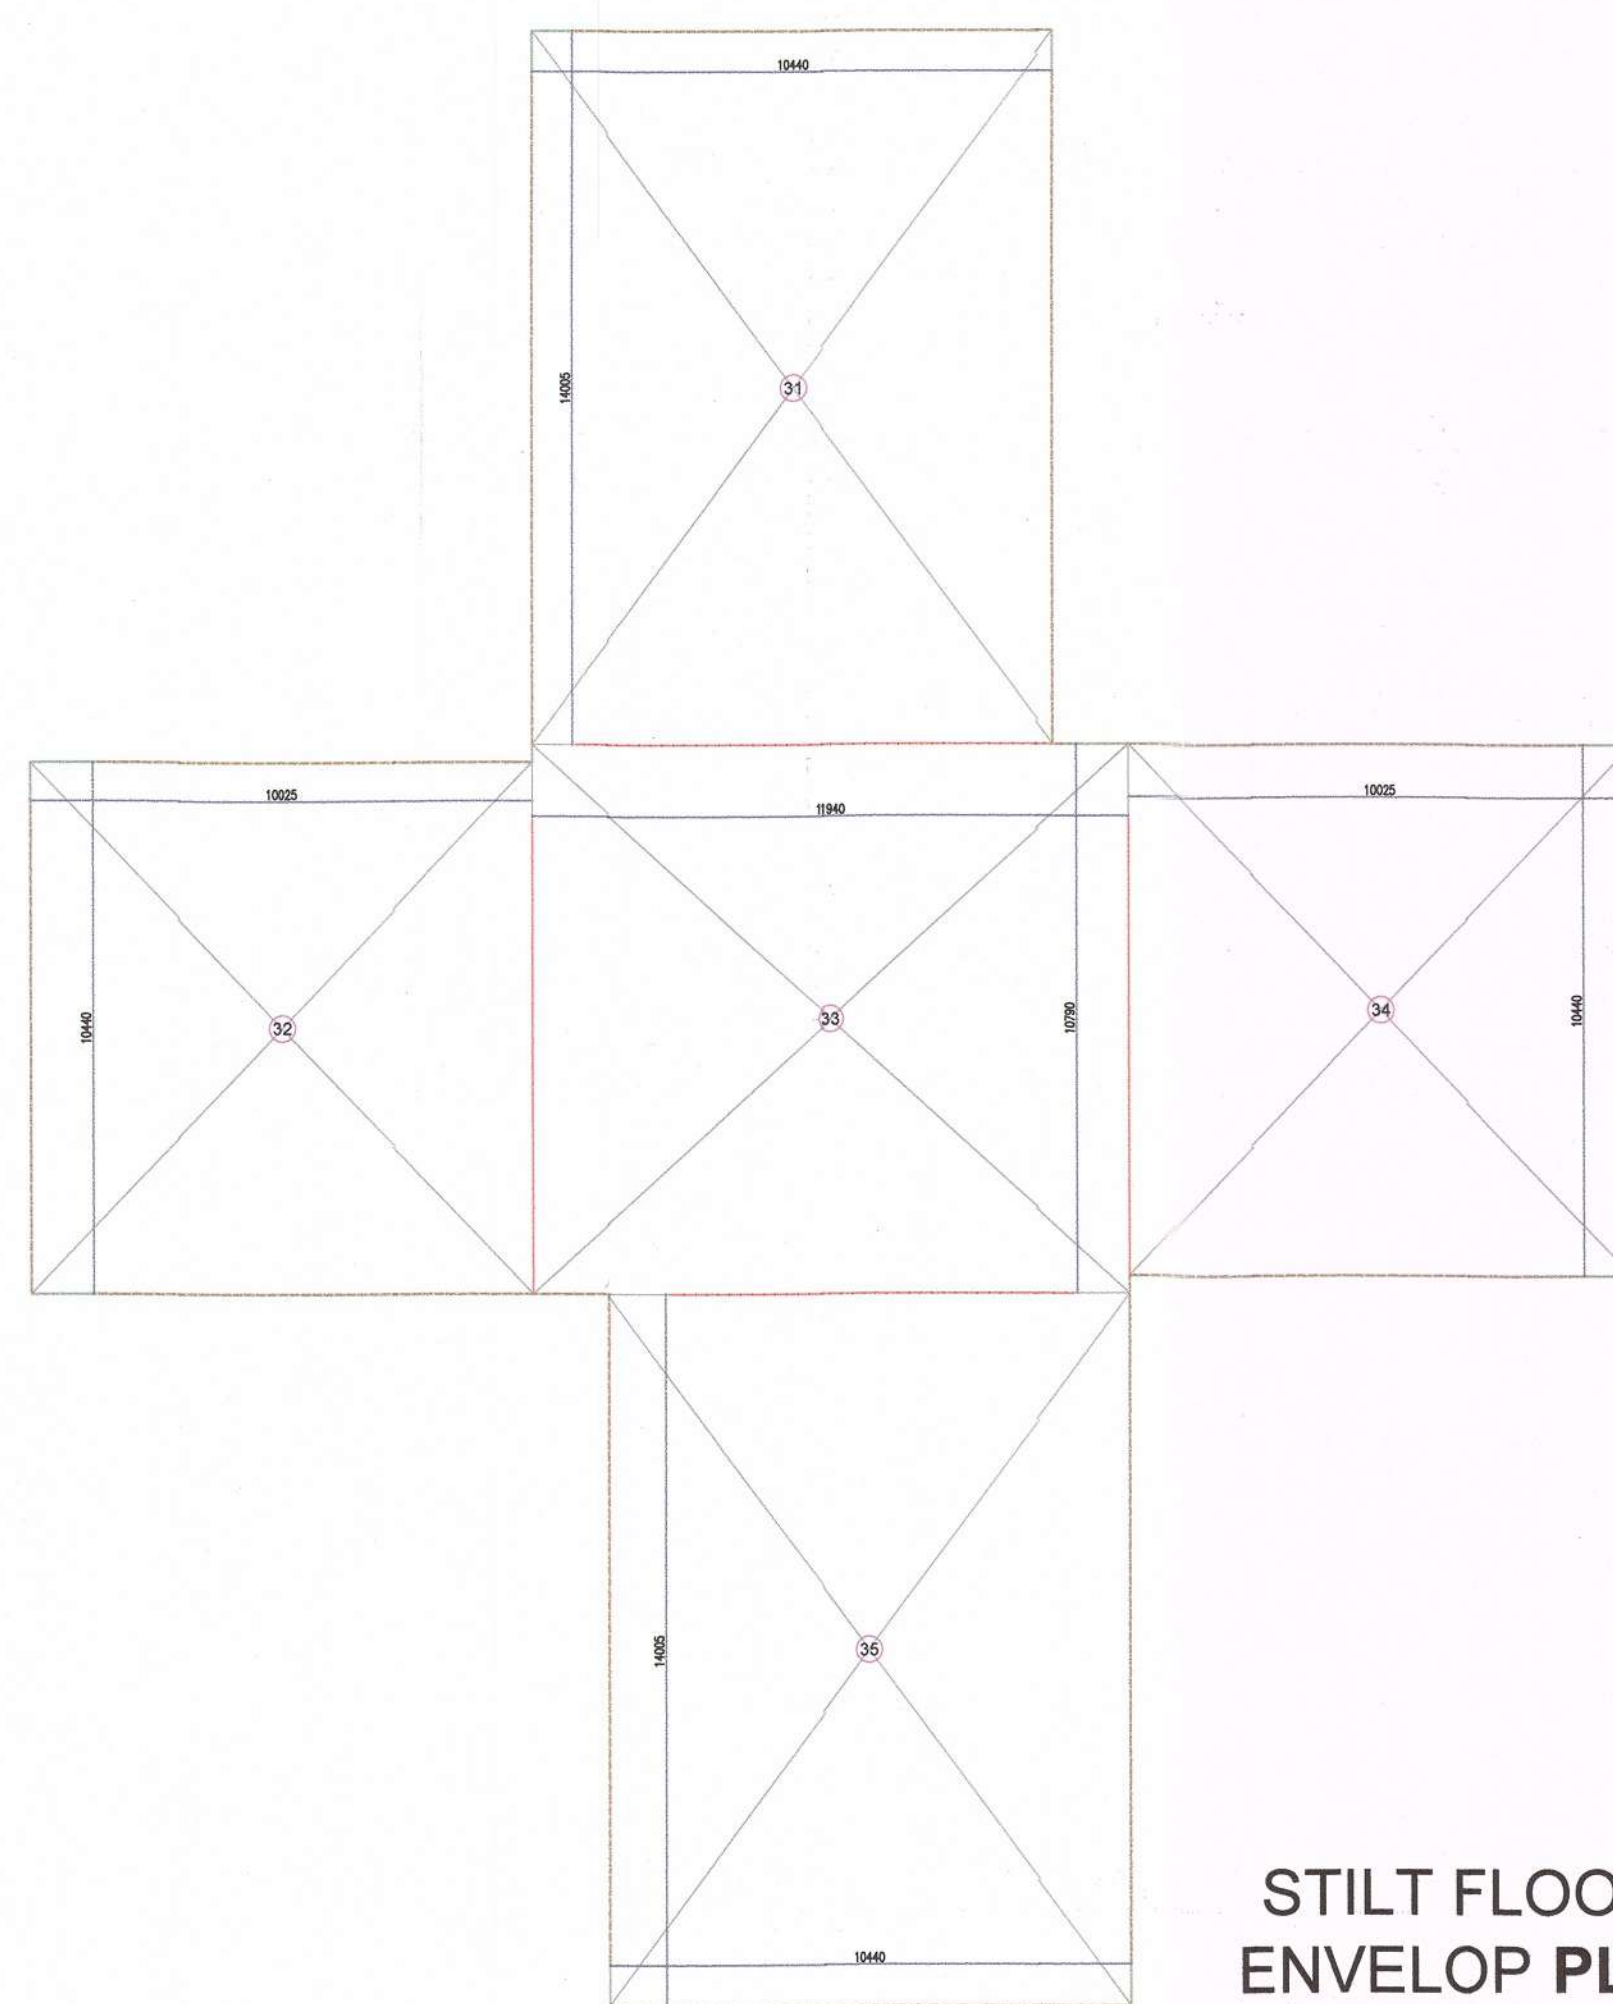

STILT FLOOR ENVELOP PLAN

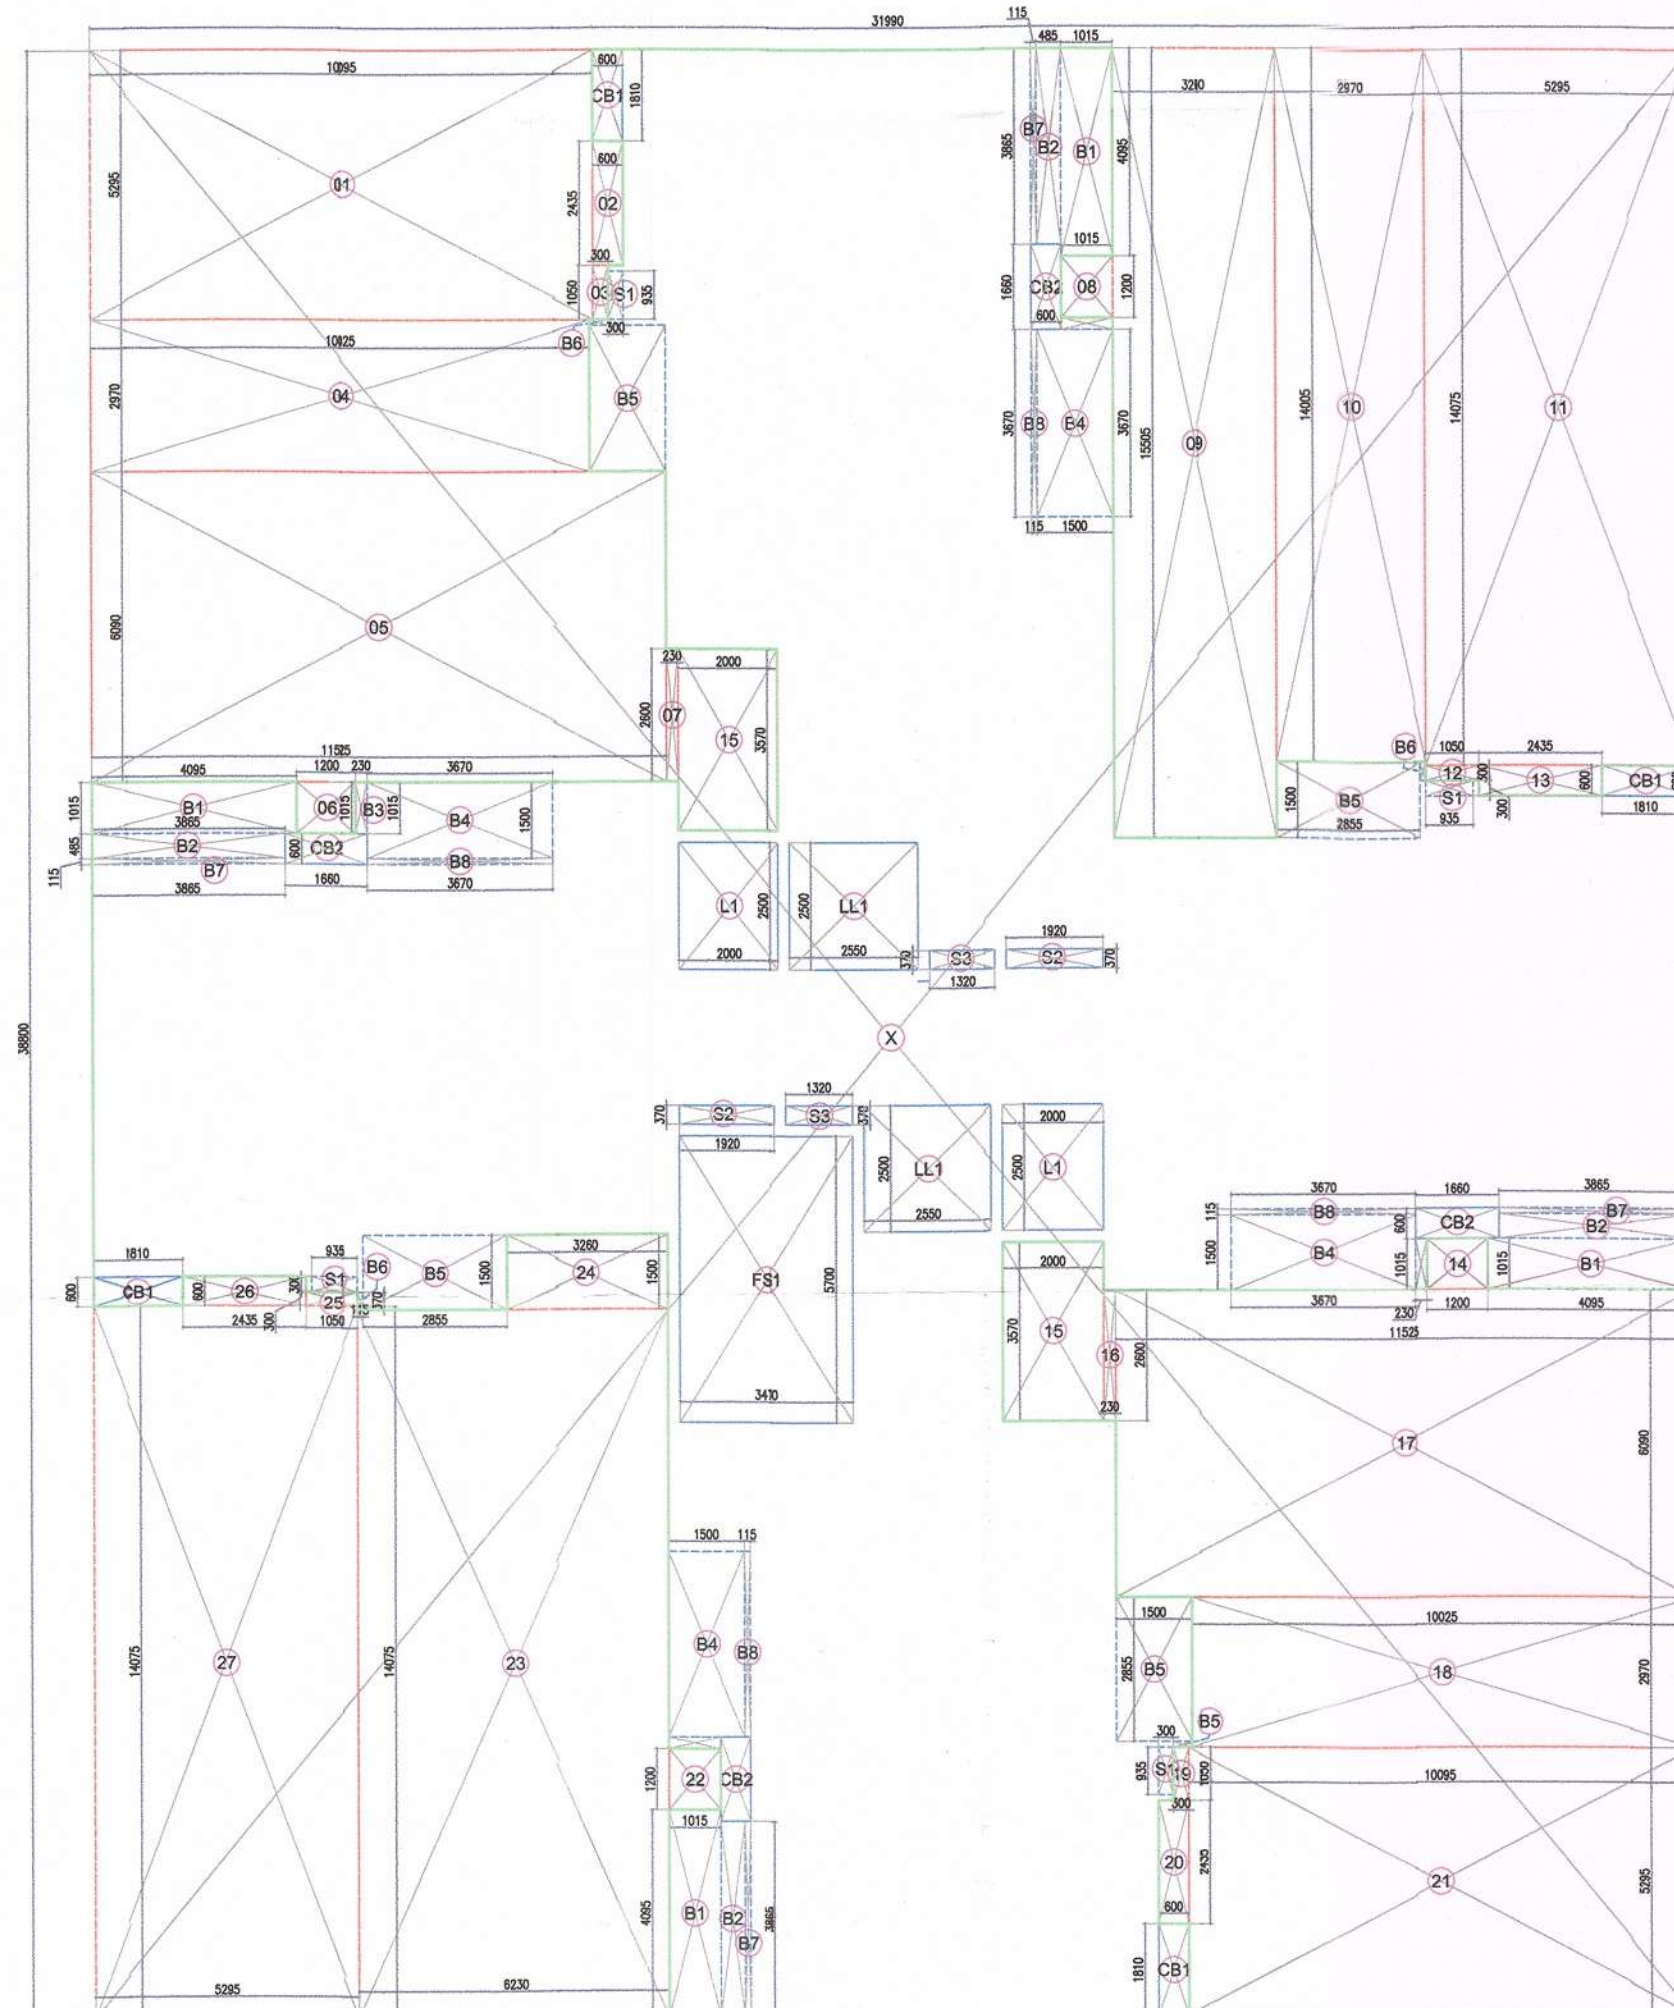

TYPICAL FLOOR ENVELOP PLAN

Area Statement for (TYPE - C)						
		S.No.	Length (M)	Width(M)	Multiply (Nos.)	In Sqmt.
		X	31.99	38.80	1	1241.21
Deductions						
AREA	1		10.095	5.295	1	53.45
	2		0.800	2.435	1	1.46
	3		0.300	1.050	1	0.32
	4		10.025	2.970	1	29.77
	5		11.525	6.090	1	70.19
	6		1.200	1.015	1	1.22
	7		0.230	2.600	1	0.60
	8		1.015	1.200	1	1.22
	9		3.260	15.505	1	50.55
	10		2.970	14.005	1	41.59
	11		5.295	14.075	1	74.53
	12		1.050	0.300	1	0.32
	13		2.435	0.600	1	1.46
	14		1.200	1.015	1	1.22
	15		2.000	3.570	2	14.28
	16		0.230	2.600	1	0.60
	17		11.525	6.090	1	70.19
	18		10.025	2.970	1	29.77
	19		0.300	1.050	1	0.32
	20		0.800	2.435	1	1.46
	21		10.095	5.295	1	53.45
	22		1.015	1.200	1	1.22
	23		6.230	14.075	1	87.69
	24		3.260	1.500	1	4.89
	25		1.050	0.300	1	0.32
	26		2.435	0.600	1	1.46
	27		5.295	14.075	1	74.53
					TOTAL(A)	668.05
SHAFT	S1		0.935	0.300	4	1.12
	S2		1.920	0.370	2	1.42
	S3		1.320	0.370	2	0.98
					TOTAL(B)	3.52
LIFT SHAFT	L1		2.000	2.500	2	10.00
					TOTAL(C)	10.00
LIFT LOBBY	LL1		2.550	2.500	2	12.75
					TOTAL(D)	12.75
FIRE STAIRCASE	FS1		3.470	5.700	1	19.78
					TOTAL(E)	19.78
CUPBOARD & BAY WINDOW	CB1		1.810	0.600	4	4.34
	CB2		1.660	0.600	4	3.98
					TOTAL(F)	8.33
BALCONY	B1		4.095	1.015	4	16.63
	B2		3.865	0.485	4	7.50
	B3		0.230	1.015	4	0.93
	B4		3.670	1.500	4	22.02
	B5		2.855	1.500	4	17.13
	B6		0.115	0.370	4	0.17
					TOTAL(G)	64.38
HALF BALCONY	B7		3.865	0.115	4	0.89
	B8		3.670	0.115	4	0.84
					TOTAL(G)	1.73
MUMTY & MACHINE ROOM	M1		8.940	9.220	1	82.43
	M2		5.240	6.530	1	34.22
	M3		3.700	6.530	1	24.16
					TOTAL(H)	140.81
GROUND COVERAGE	31		10.440	14.005	1	146.21
	32		10.025	10.440	1	104.66
	33		11.940	10.790	1	128.83
	34		10.025	10.440	1	104.66
	35		10.440	14.005	1	146.21
					TOTAL(P)	630.58
STILT FLOOR	41		1.500	3.060	1	4.59
	42		8.940	15.750	1	140.81
	43		2.330	1.845	1	4.30
	44		1.500	2.830	1	4.25
	45		2.780	1.130	1	3.14
	46		3.930	2.330	1	9.16
					TOTAL(P)	166.24
PROPOSED GROUND COVERAGE = (J+K+L-M-N-B)						630.58
PROPOSED STILT PARKING AREA = GROUND COVERAGE- J						464.34
PROPOSED STILT FLOOR FAR AREA =J-(D+E)						598.05
PROPOSED 1st FLOOR FAR AREA = X-(A+B+C+D+E+F)						518.78
PROPOSED 2nd FLOOR FAR AREA = 1st FLOOR						518.78
PROPOSED 3rd FLOOR FAR AREA						518.78
PROPOSED 4th FLOOR FAR AREA						518.78
PROPOSED 5th FLOOR FAR AREA						518.78
PROPOSED 6th FLOOR FAR AREA						518.78
PROPOSED 7th FLOOR FAR AREA						518.78
PROPOSED 8th FLOOR FAR AREA						518.78
PROPOSED 9th FLOOR FAR AREA						518.78
PROPOSED 10th FLOOR FAR AREA						518.78
PROPOSED 11th FLOOR FAR AREA						518.78
PROPOSED 12th FLOOR FAR AREA						518.78
PROPOSED 13th FLOOR FAR AREA						518.78
PROPOSED 14th FLOOR FAR AREA						518.78
TOTAL FAR AREA ONE TOWER						7860.99
ADD. FAR (15%)						
	SHAFT			AREA	NOS.	In Sqmt.
	LIFT SHAFT			10.00	1	10.00
	LIFT LOBBY			12.75	1	12.75
	FIRE STAIRCASE			19.78	1	19.78
	CUPBOARD			8.33	1	8.33
	MUMTY			140.81	1	140.81
	MACHINE AREA			116.64	1	116.64
	TOTAL AREA ONE TOWER					311.83
	STILT FLOOR NON FAR AREA (B+D+E+F)					44.38
	FIRST FLOOR NON FAR AREA(B+C+D+E+F)					54.38
	TYPICAL FLOOR NON FAR AREA (B+C+D+E+F)					54.38
	STILT AREA					630.58
	TOTAL STILT AREA (ALL Towers)=					630.58



15 % AREA

DOOR/ WINDOW SCHEDULE

* from the corresponding Finished Tread Level				
S.No.	Type	Width	Height	S. Lvl.
1.	DW1	2550	2550	150
2.	DW2	2230	2550	150
3.	DW3	2160	2550	150
4.	DW4	2060	2550	150
5.	DW5	2400	2550	150
6.	DW6	1870	2550	150
7.	DW7	1350	2550	1050
8.	MD1	1500	2550	----
9.	D1	1050	2100	----
10.	D2	900	2100	----
11.	D3	750	2100	----
12.	D4	1200	2100	----
13.	MSD	1200	2100	----
14.	FRD	1200	2100	----
15.	V1	600	750	1350
16.	W1	1720	1650	900
17.	W2	1270	1650	900
18.	W3	1500	1050	-----
19.	W4	1200	1500	1050
20.	W5	980	1050	-----
21.	W6	600	2450	100
22.	GL1	2130/1200	2400	1050

PROJECT:
PROPOSED GROUP HOUSING FOR (CGEWHO) AT PLOT NO. 07 SECTOR P-4, BUILDERS AREA GREATER NOIDA (U.P)

CLIENT:
CENTRAL GOVERNMENT EMPLOYEES WELFARE HOUSING ORGANISATION
 6th Floor 'A' Wing, Janpath Bhawan, Janpath, New Delhi-110001
 TEL: 011 - 23739722 / 23717249 / 23355408
 FAX: 011 - 23717250
 E-MAIL: cgewho.nic.in

ARCHITECT:
R T & Associates Pvt. Ltd.
 ARCHITECTS, DESIGNERS & PROJECT MANAGEMENT
 A-47 & 48, SECTOR - 67
 NOIDA - 201301, UTTAR PRADESH
 TEL: 0120 - 6485313, 2484020 / 21
 FAX: 0120 - 6485313 E-MAIL: rtadesign@gmail.com

OWNERS SIGNATURE
 Dy. Director (Tech.)
 Central Govt. Emps. Welfare Hsg. Organisation
 Janpath Bhawan, Janpath
 New Delhi-110001


GAGAN GUPTA
 DY. DIRECTOR (Tech) CGEWHO

RAHUL TYAGI
 CA / 97 / 22027


SUBMISSION DRAWING

DRAWING TITLE:-
TYPE - C STILT AND TYPICAL FLOOR PLAN


DRAWN ALOK SHARMA
 CHKD PARDEEP SHARMA
 SCALE 1:1
 DWG. NO. A - 12

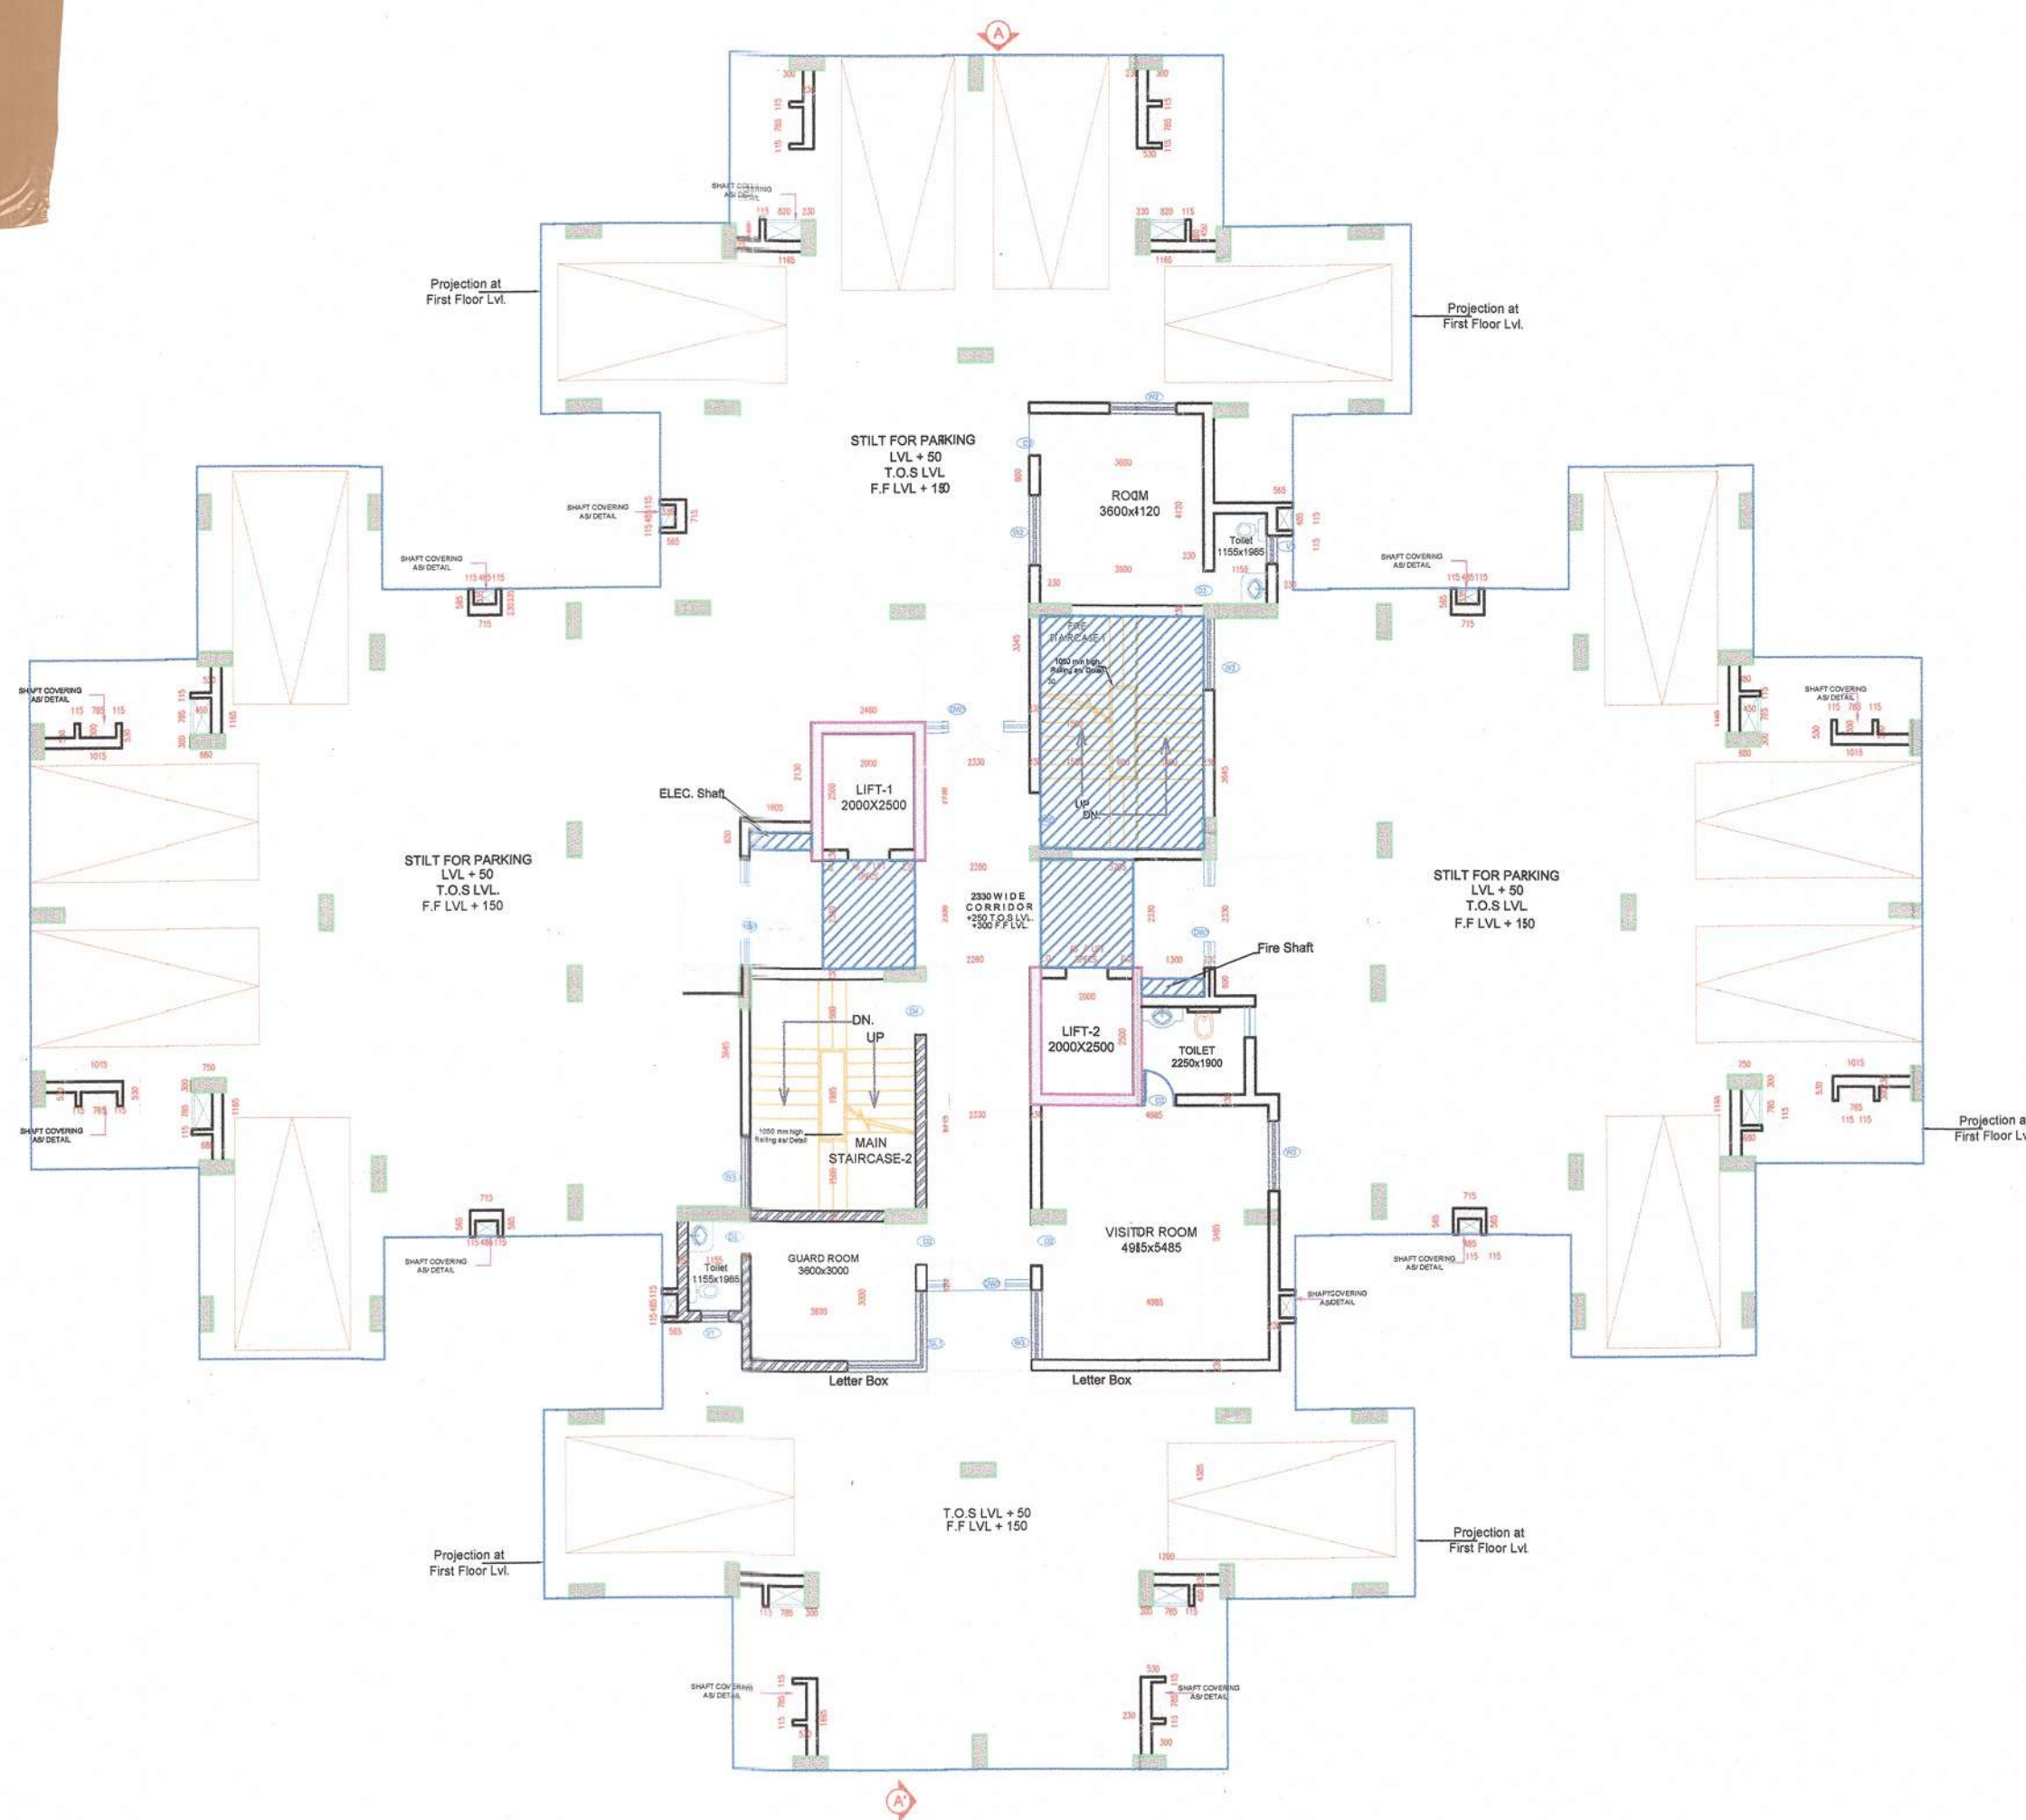


STILT FLOOR PLAN

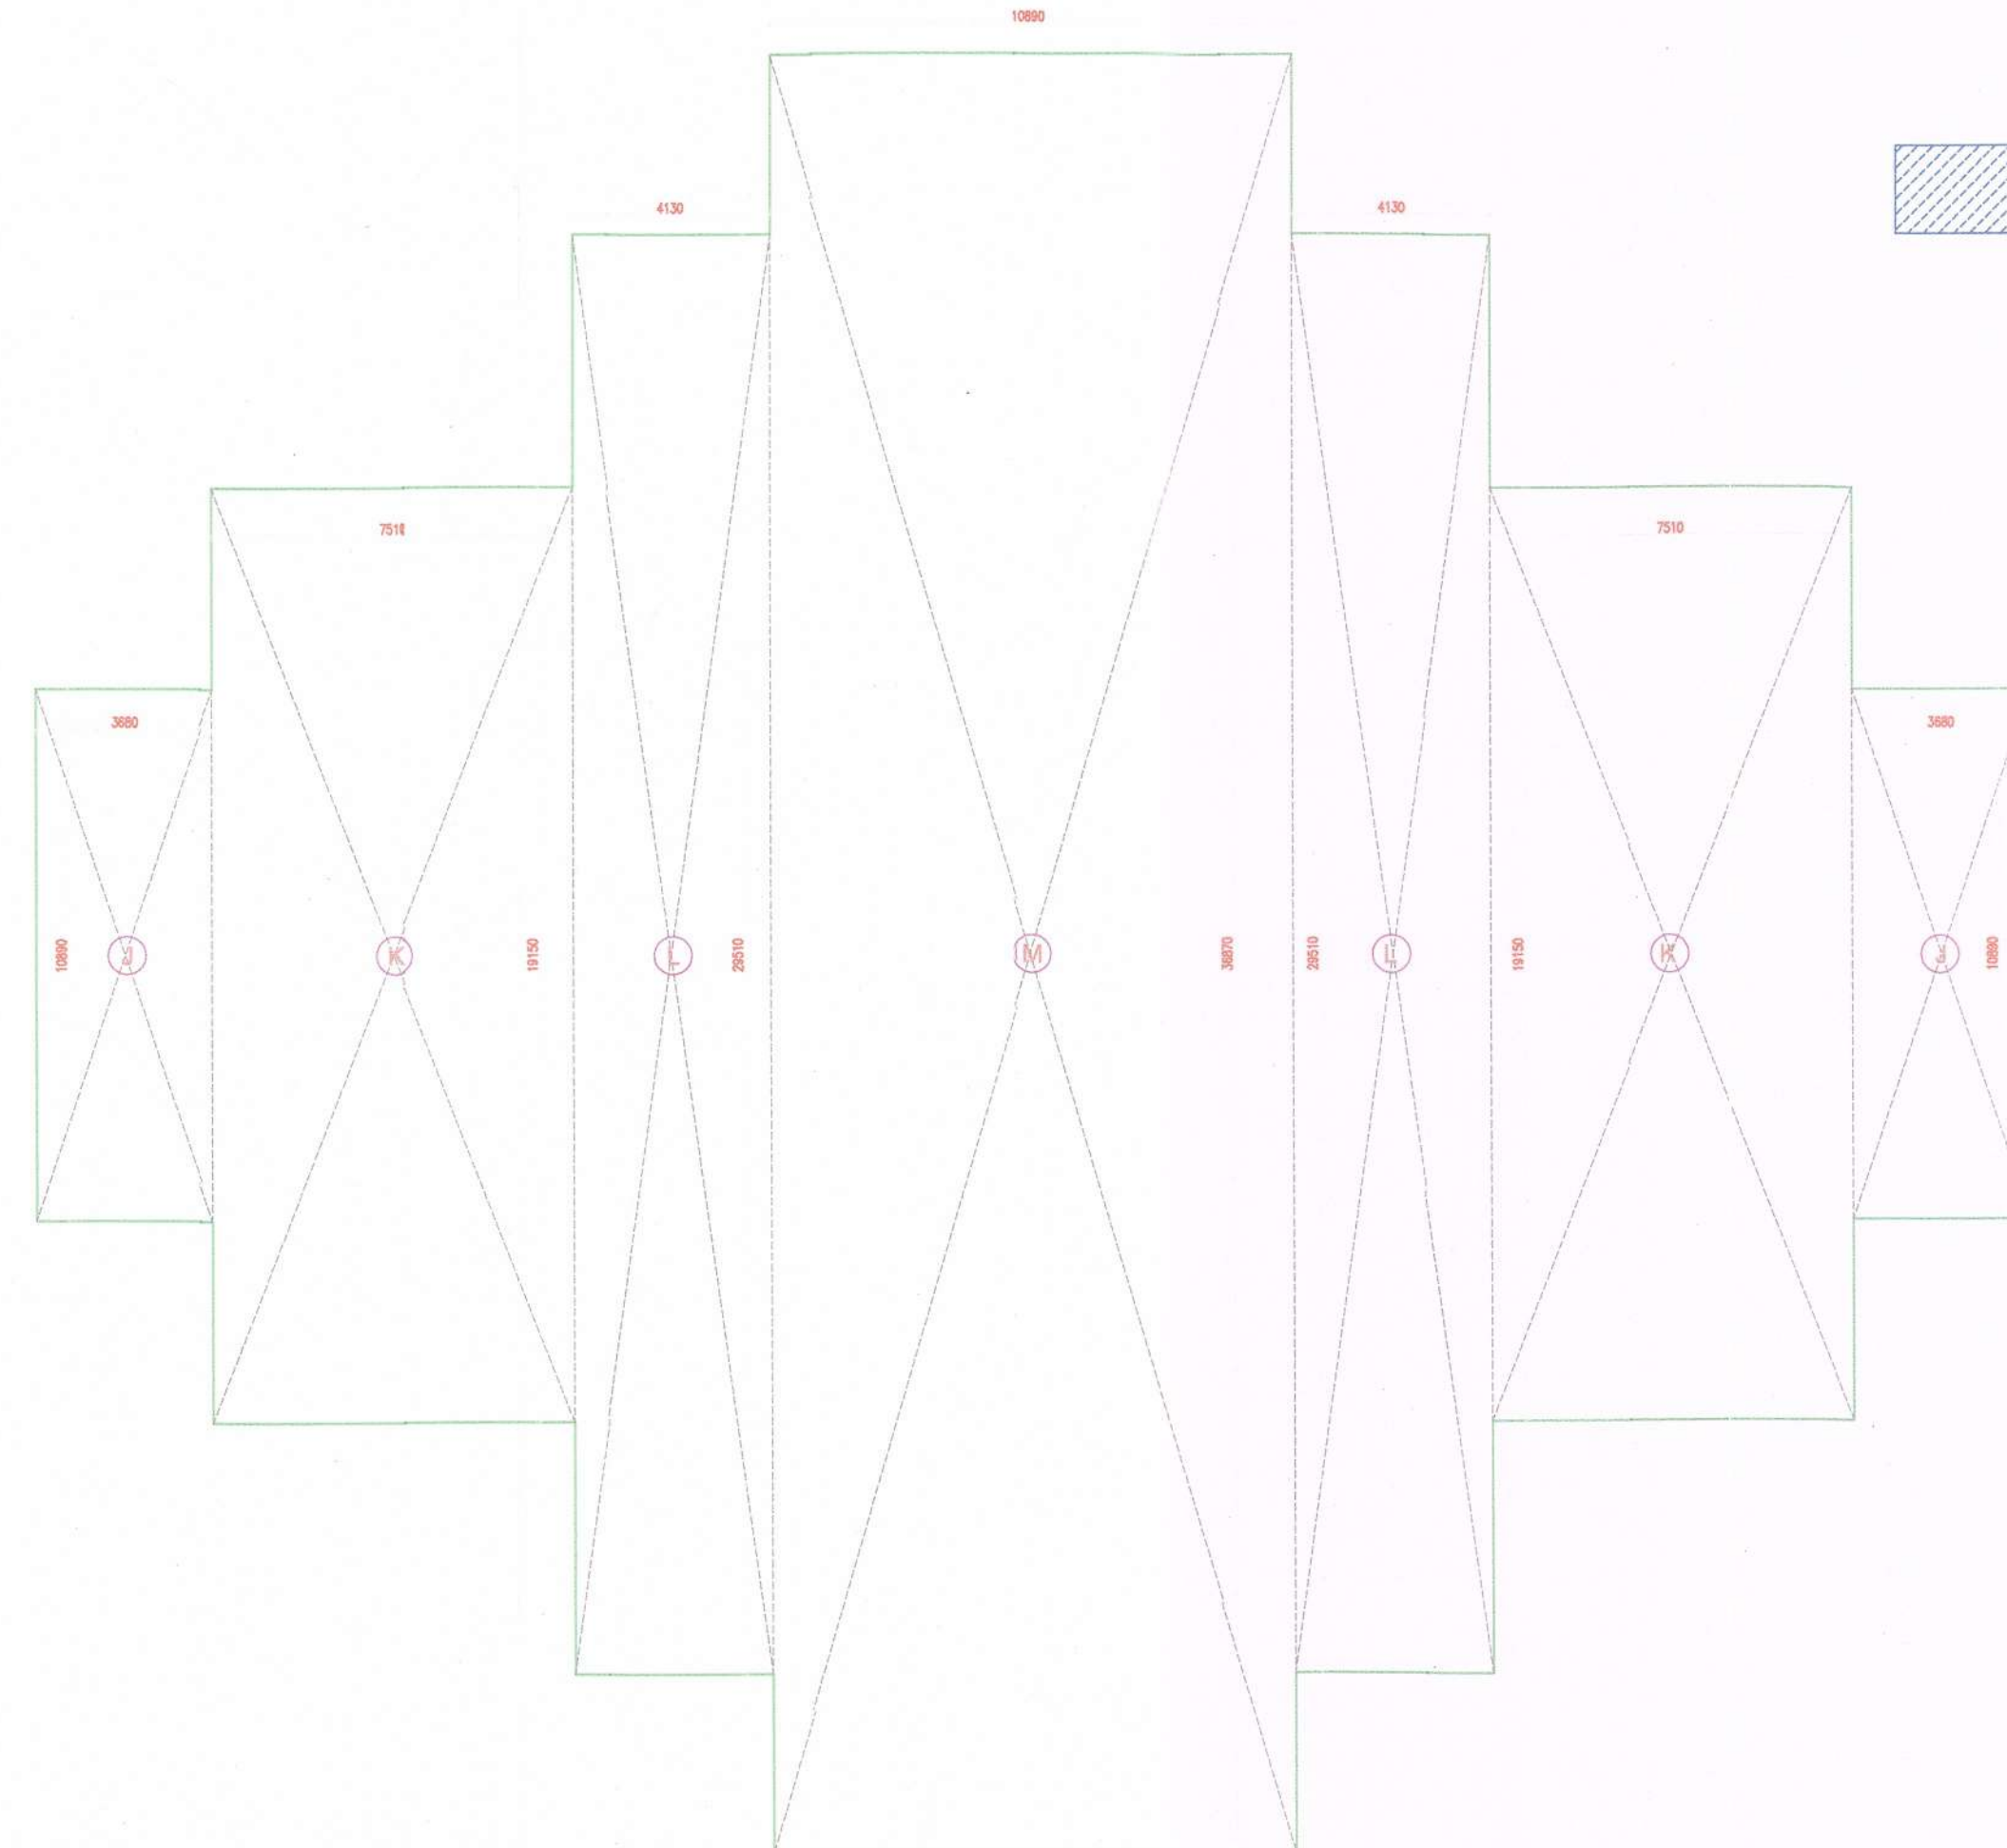

STILT FLOOR ENVELOP PLAN

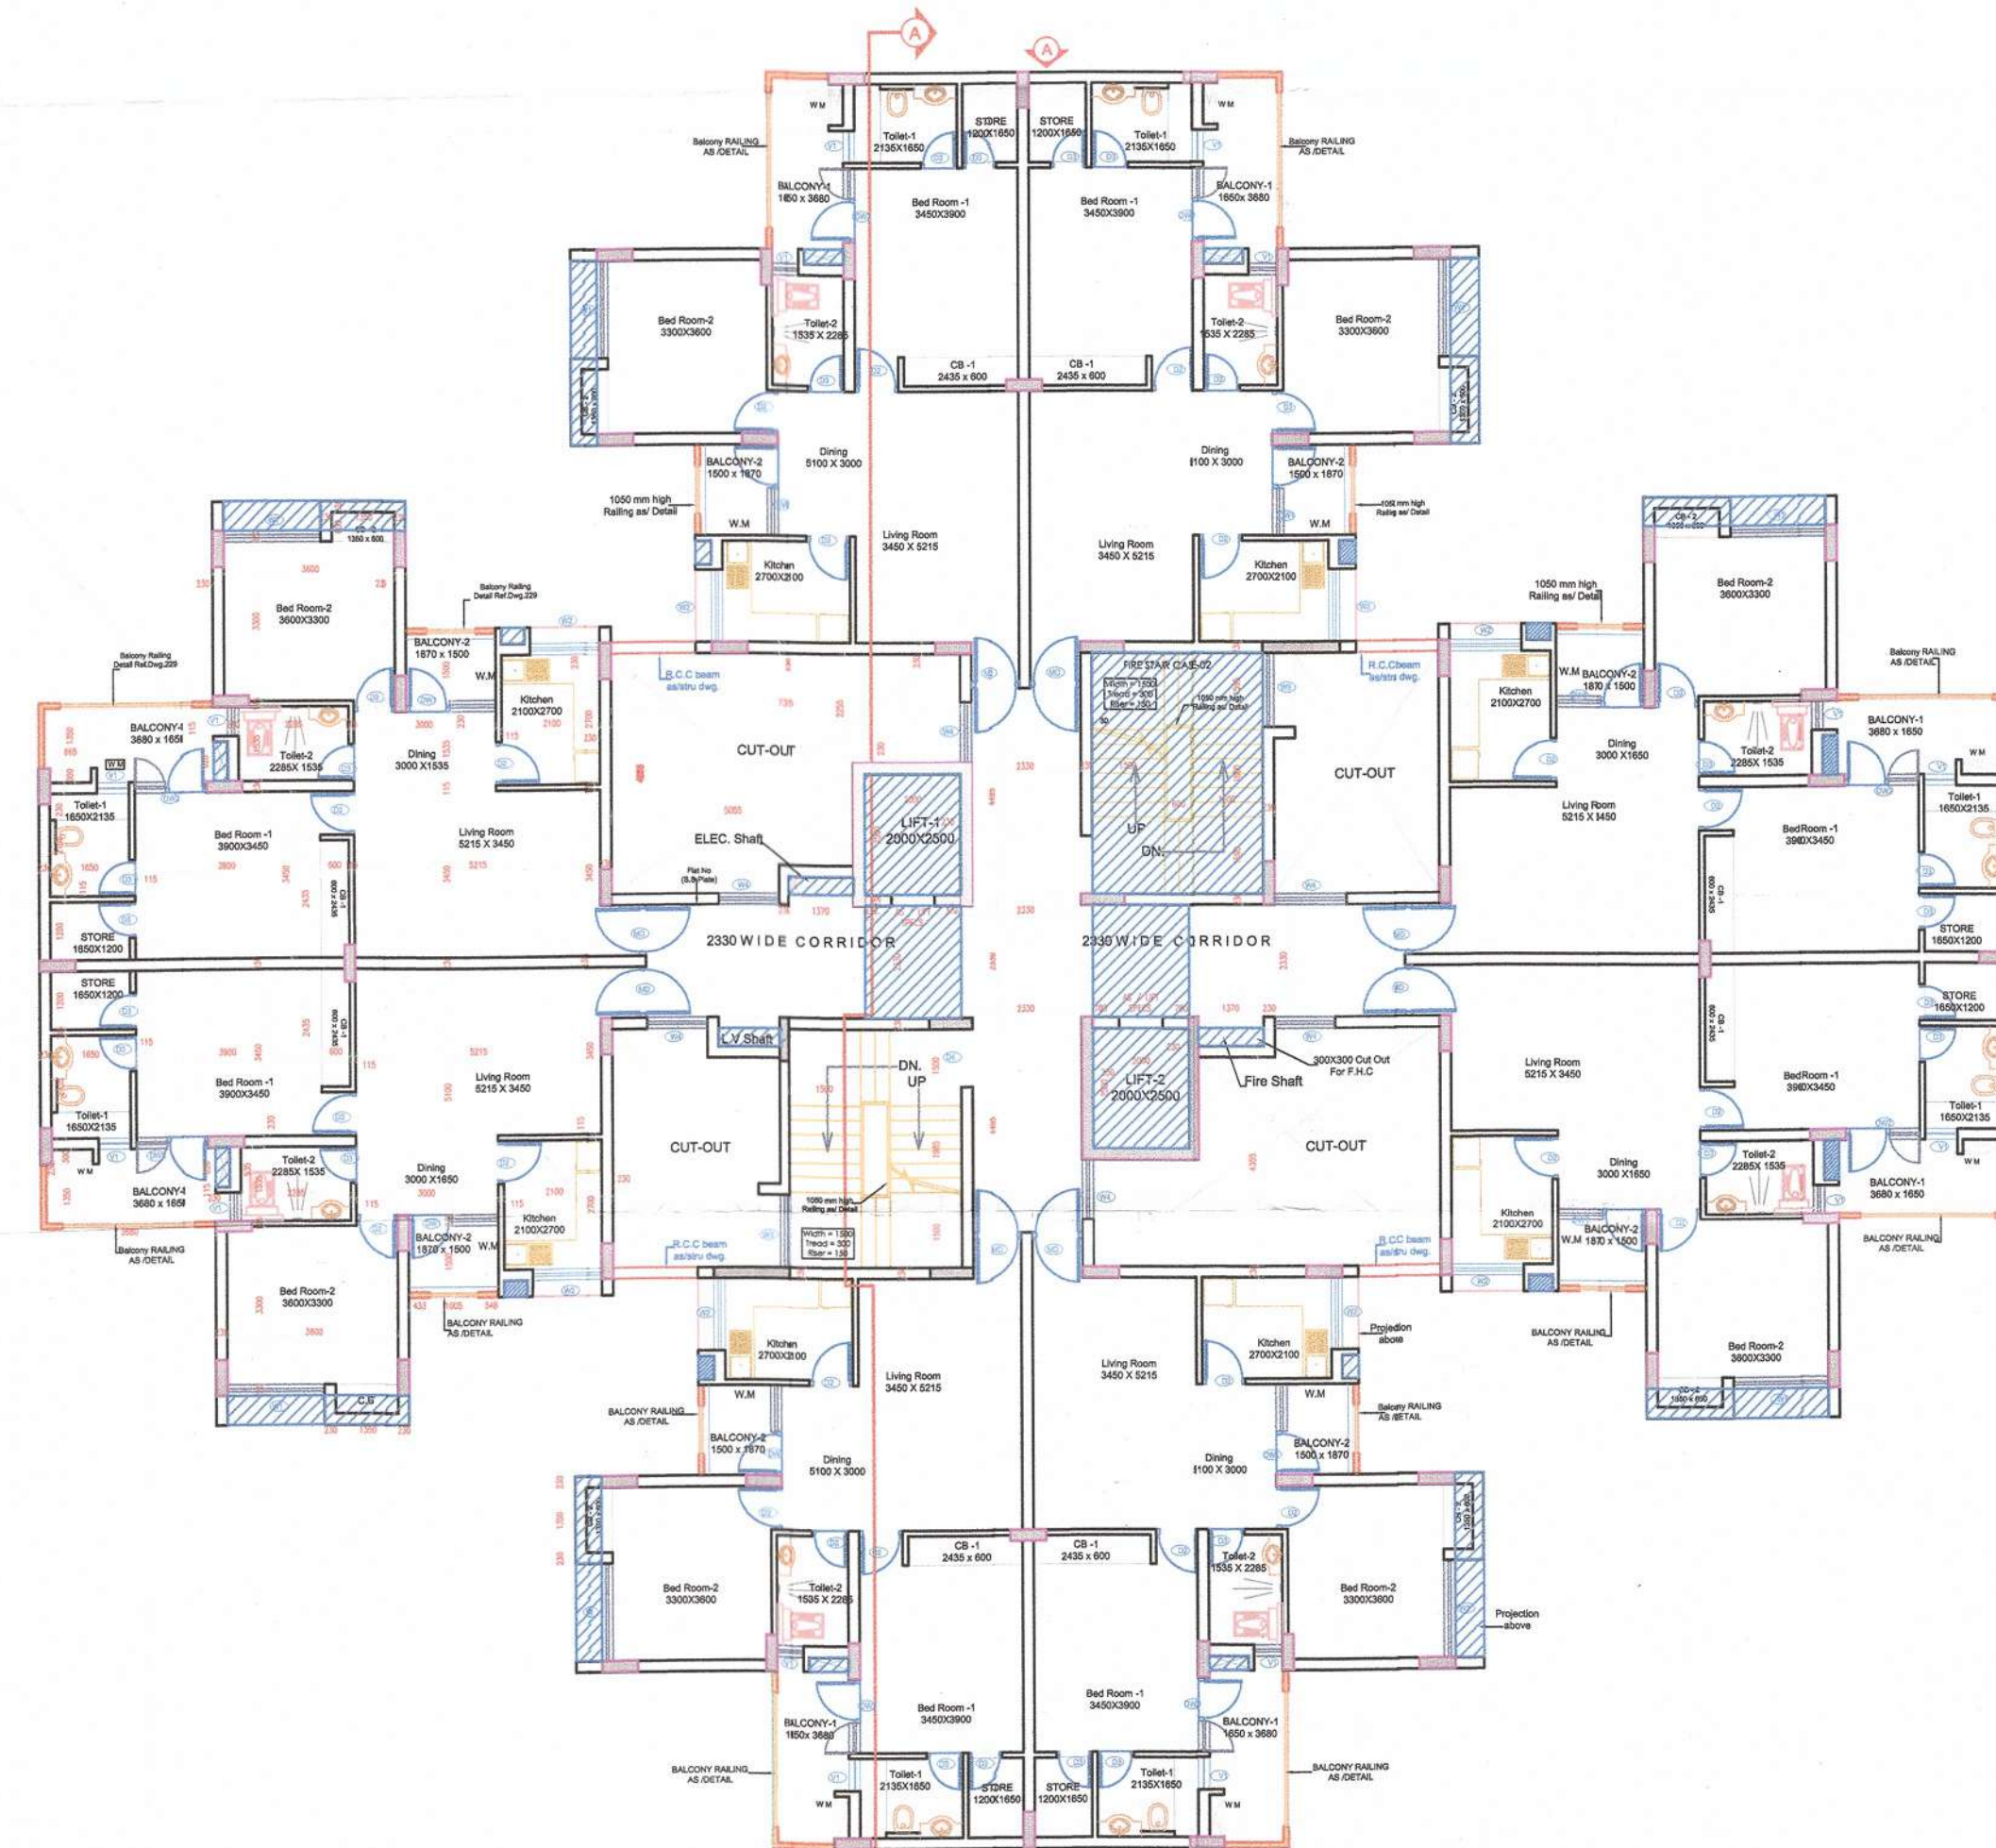


TYPICAL FLOOR PLAN

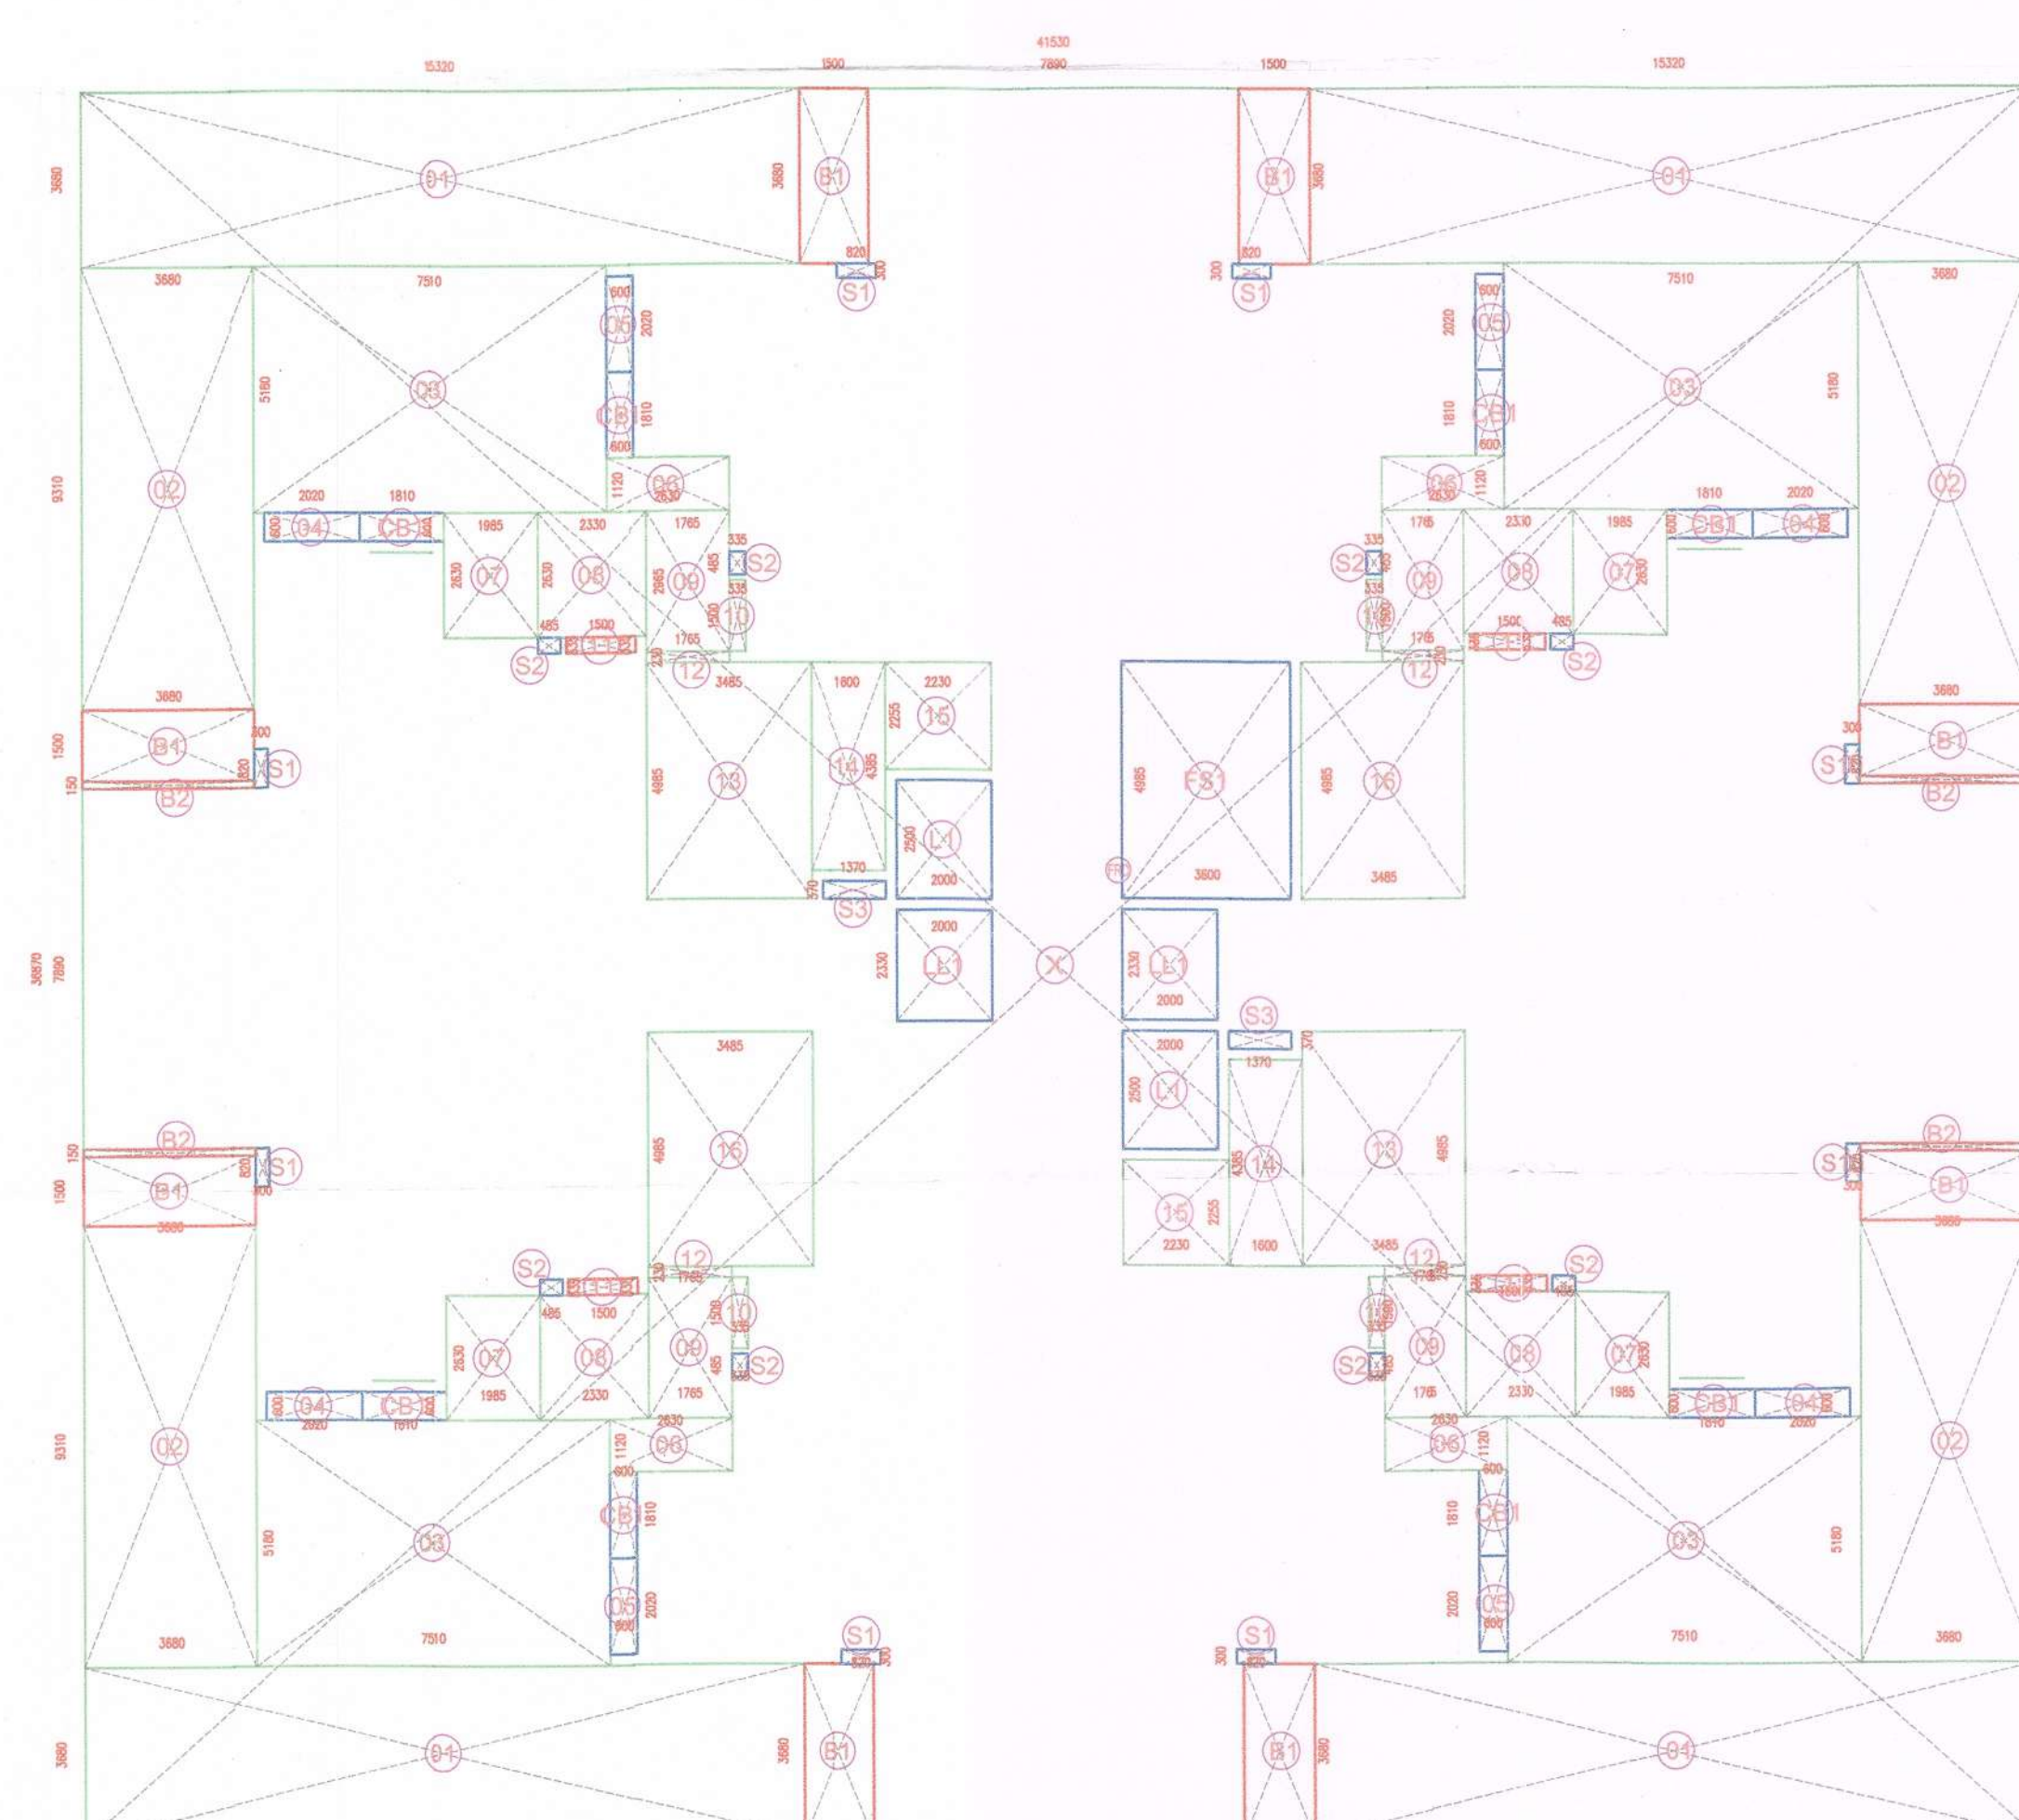


TYPICAL FLOOR ENVELOP PLAN


Area Statement for (TYPE - B)						
	S.No.	Length (M)	Width(M)	Multiply (Nos.)	In Sqm.	
Deductions AREA	X	41.83	36.87	1	1551.21	
	1	16.32	3.68	4	242.81	
	2	3.68	9.31	4	137.04	
	3	7.81	5.18	4	165.61	
	4	2.02	0.6	4	4.85	
	5	2.02	0.6	4	4.85	
	6	14.53	2.43	4	141.78	
	7	1.985	2.63	4	20.88	
	8	1.785	2.985	5/12	20.93	
	9	1.785	2.985	4	20.93	
	10	1.785	2.985	4	20.93	
	11	1.785	2.985	4	20.93	
	12	1.785	2.985	4	20.93	
	13	4.885	4.985	2	34.75	
	14	1.6	4.385	2	14.03	
	15	2.23	2.265	2	10.08	
16	3.485	4.985	2	34.75		
				TOTAL(A)	768.19	
LIFT SHAFT	S1	0.300	0.820	8	1.97	
	S2	0.485	0.225	8	1.30	
	S3	1.370	0.370	2	1.01	
					TOTAL(B)	4.28
LIFT SHAFT	L1	2.000	2.800	1	10.00	
					TOTAL(C)	10.00
LIFT LOBBY	LL1	2.000	2.330	2	9.32	
					TOTAL(D)	9.32
FIRE STAIRCASE	FS1	3.800	2.88	1	17.95	
					TOTAL(E)	17.95
CUPBOARD & BAY WINDOW	CB1	1.810	0.800	8	8.69	
					TOTAL(F)	8.69
BALCONY	B1	3.680	1.800	8	44.18	
	HALF AREA	B2	3.680	0.160	2	2.21
				TOTAL(G)	46.37	
MUMTY & MACHINE ROOM	M1	4.050	2.485	2	20.18	
	M2	8.850	2.120	2	37.70	
	M3	10.460	3.990	1	41.70	
					TOTAL(H)	99.57
GROUND COVERAGE	J	3.800	10.890	2	90.15	
	K	7.510	18.160	2	287.63	
	L	4.120	28.910	2	243.75	
	M	10.890	36.875	1	401.51	
					TOTAL(I)	1023.05
	STILT FLOOR	21	1.185	2.480	1	2.98
		22	4.080	6.835	2	27.97
		23	8.845	2.120	1	18.84
		24	10.460	3.990	1	41.70
		25	2.350	1.910	1	16.85
26		4.080	6.835	1	27.94	
27		1.385	2.480	1	3.43	
28		1.065	1.515	1	3.30	
29		2.265	1.980	1	4.48	
30		1.995	2.180	1	4.38	
				TOTAL(P)	167.37	
UNIT	31	3.680	3.786	1	13.97	
	32	4.000	8.945	1	36.44	
	33	1.885	6.836	1	12.81	
	34	2.330	6.610	1	15.40	
				TOTAL(Q)	78.99	
PROPOSED GROUND COVERAGE = (J+K+L+M+N+O)					1013.05	
PROPOSED STILT PARKING AREA =					855.69	
GROUND COVERAGE-J					90.15	
PROPOSED STILT FLOOR AREA J+I+O+E					885.78	
					775.79	
PROPOSED 1st FLOOR FAR AREA = (J+K+O+E+H+P)					775.79	
PROPOSED 2nd FLOOR FAR AREA = 1st FLOOR					775.79	
PROPOSED 3rd FLOOR FAR AREA					775.79	
PROPOSED 4th FLOOR FAR AREA					775.79	
PROPOSED 5th FLOOR FAR AREA					775.79	
PROPOSED 6th FLOOR FAR AREA					775.79	
PROPOSED 7th FLOOR FAR AREA					775.79	
PROPOSED 8th FLOOR FAR AREA					775.79	
PROPOSED 9th FLOOR FAR AREA					775.79	
PROPOSED 10th FLOOR FAR AREA					775.79	
PROPOSED 11th FLOOR FAR AREA					775.79	
PROPOSED 12th FLOOR FAR AREA					775.79	
PROPOSED 13th FLOOR FAR AREA					775.79	
TOTAL FAR AREA ONE TOWER					1107.00	
ADD. FAR (15%)						
SHAFT	AREA	1.28		4	4.33	
	LIFT SHAFT	10.00		1	10.00	
	LIFT LOBBY	8.32		1	8.32	
	FIRE STAIRCASE	17.99		1	17.99	
	CUPBOARD	8.69		1	8.69	
MUMTY		99.57		1	99.57	
	MACHINE AREA	99.57		1	99.57	
					248.38	
TOTAL AREA ONE TOWER						
STILT FLOOR NON FAR AREA (B+D+E+H)					40.24	
FIRST FLOOR NON FAR AREA (G+O+E+H)					50.24	
TYPICAL FLOOR NON FAR AREA (B+C+D+E+H)					60.24	
STILT AREA					1013.05	
TOTAL STILT AREA (ALL TOWERS)					1013.05	

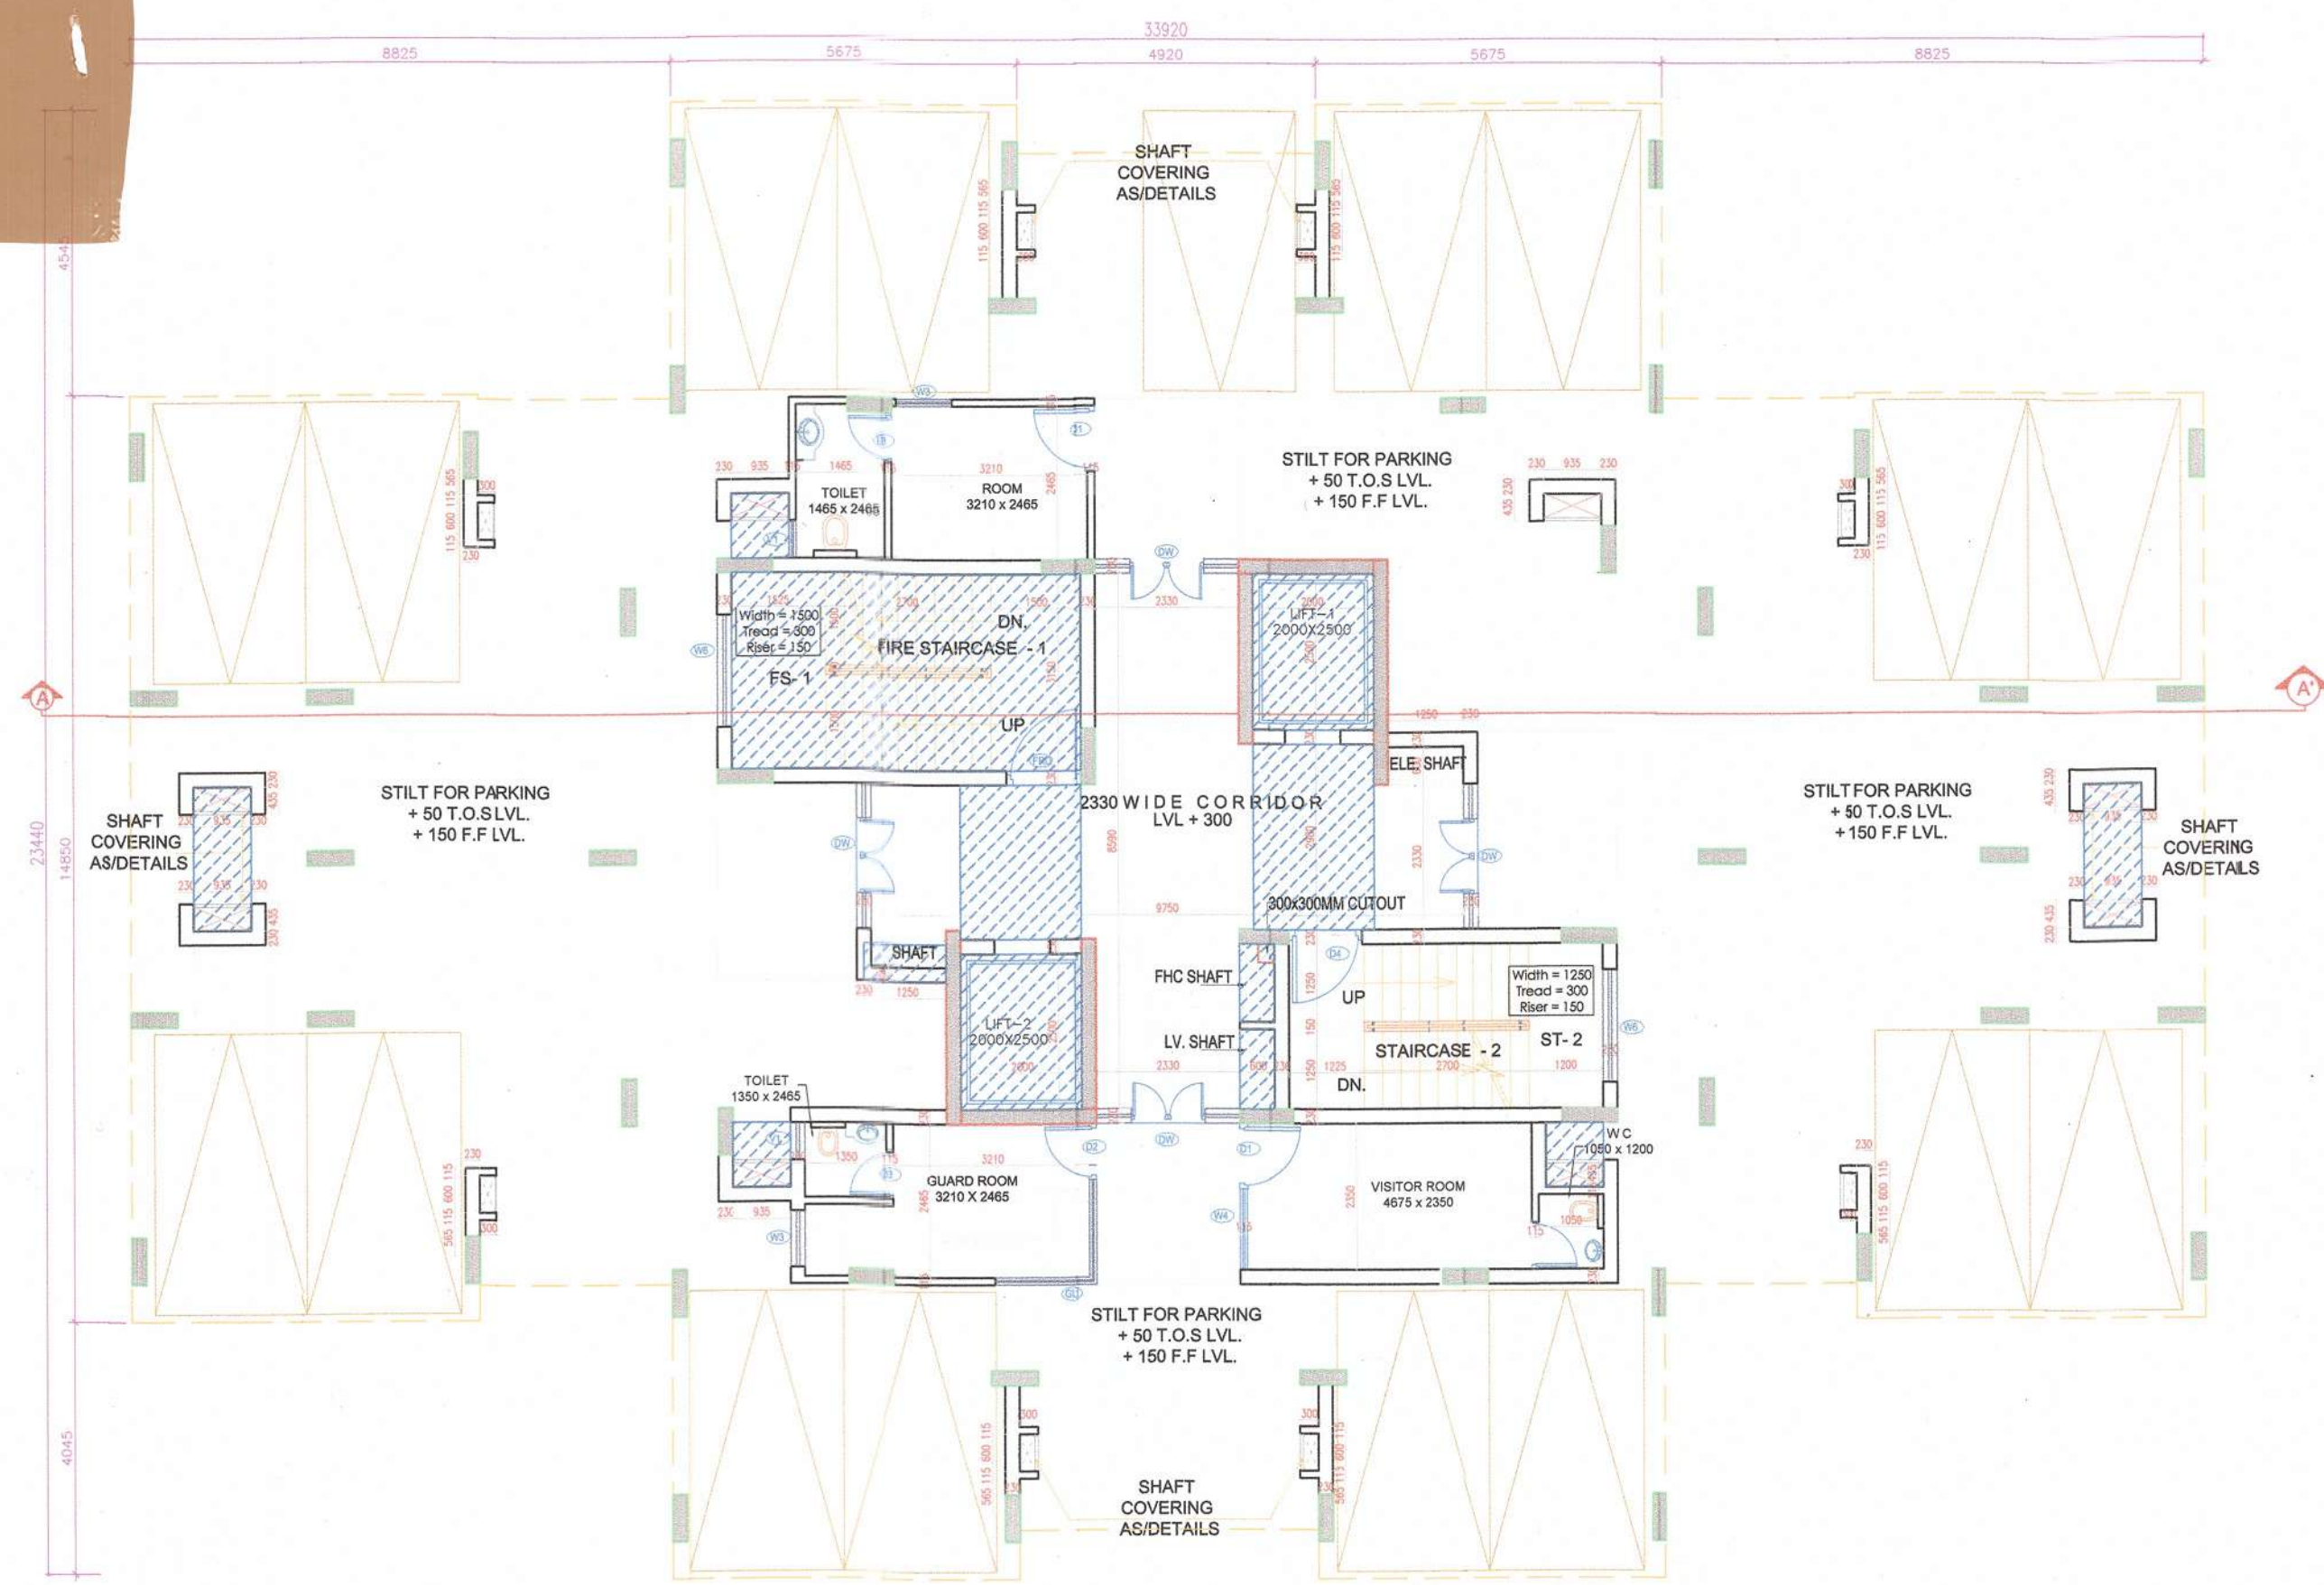


STILT FLOOR PLAN
BLOCK-A

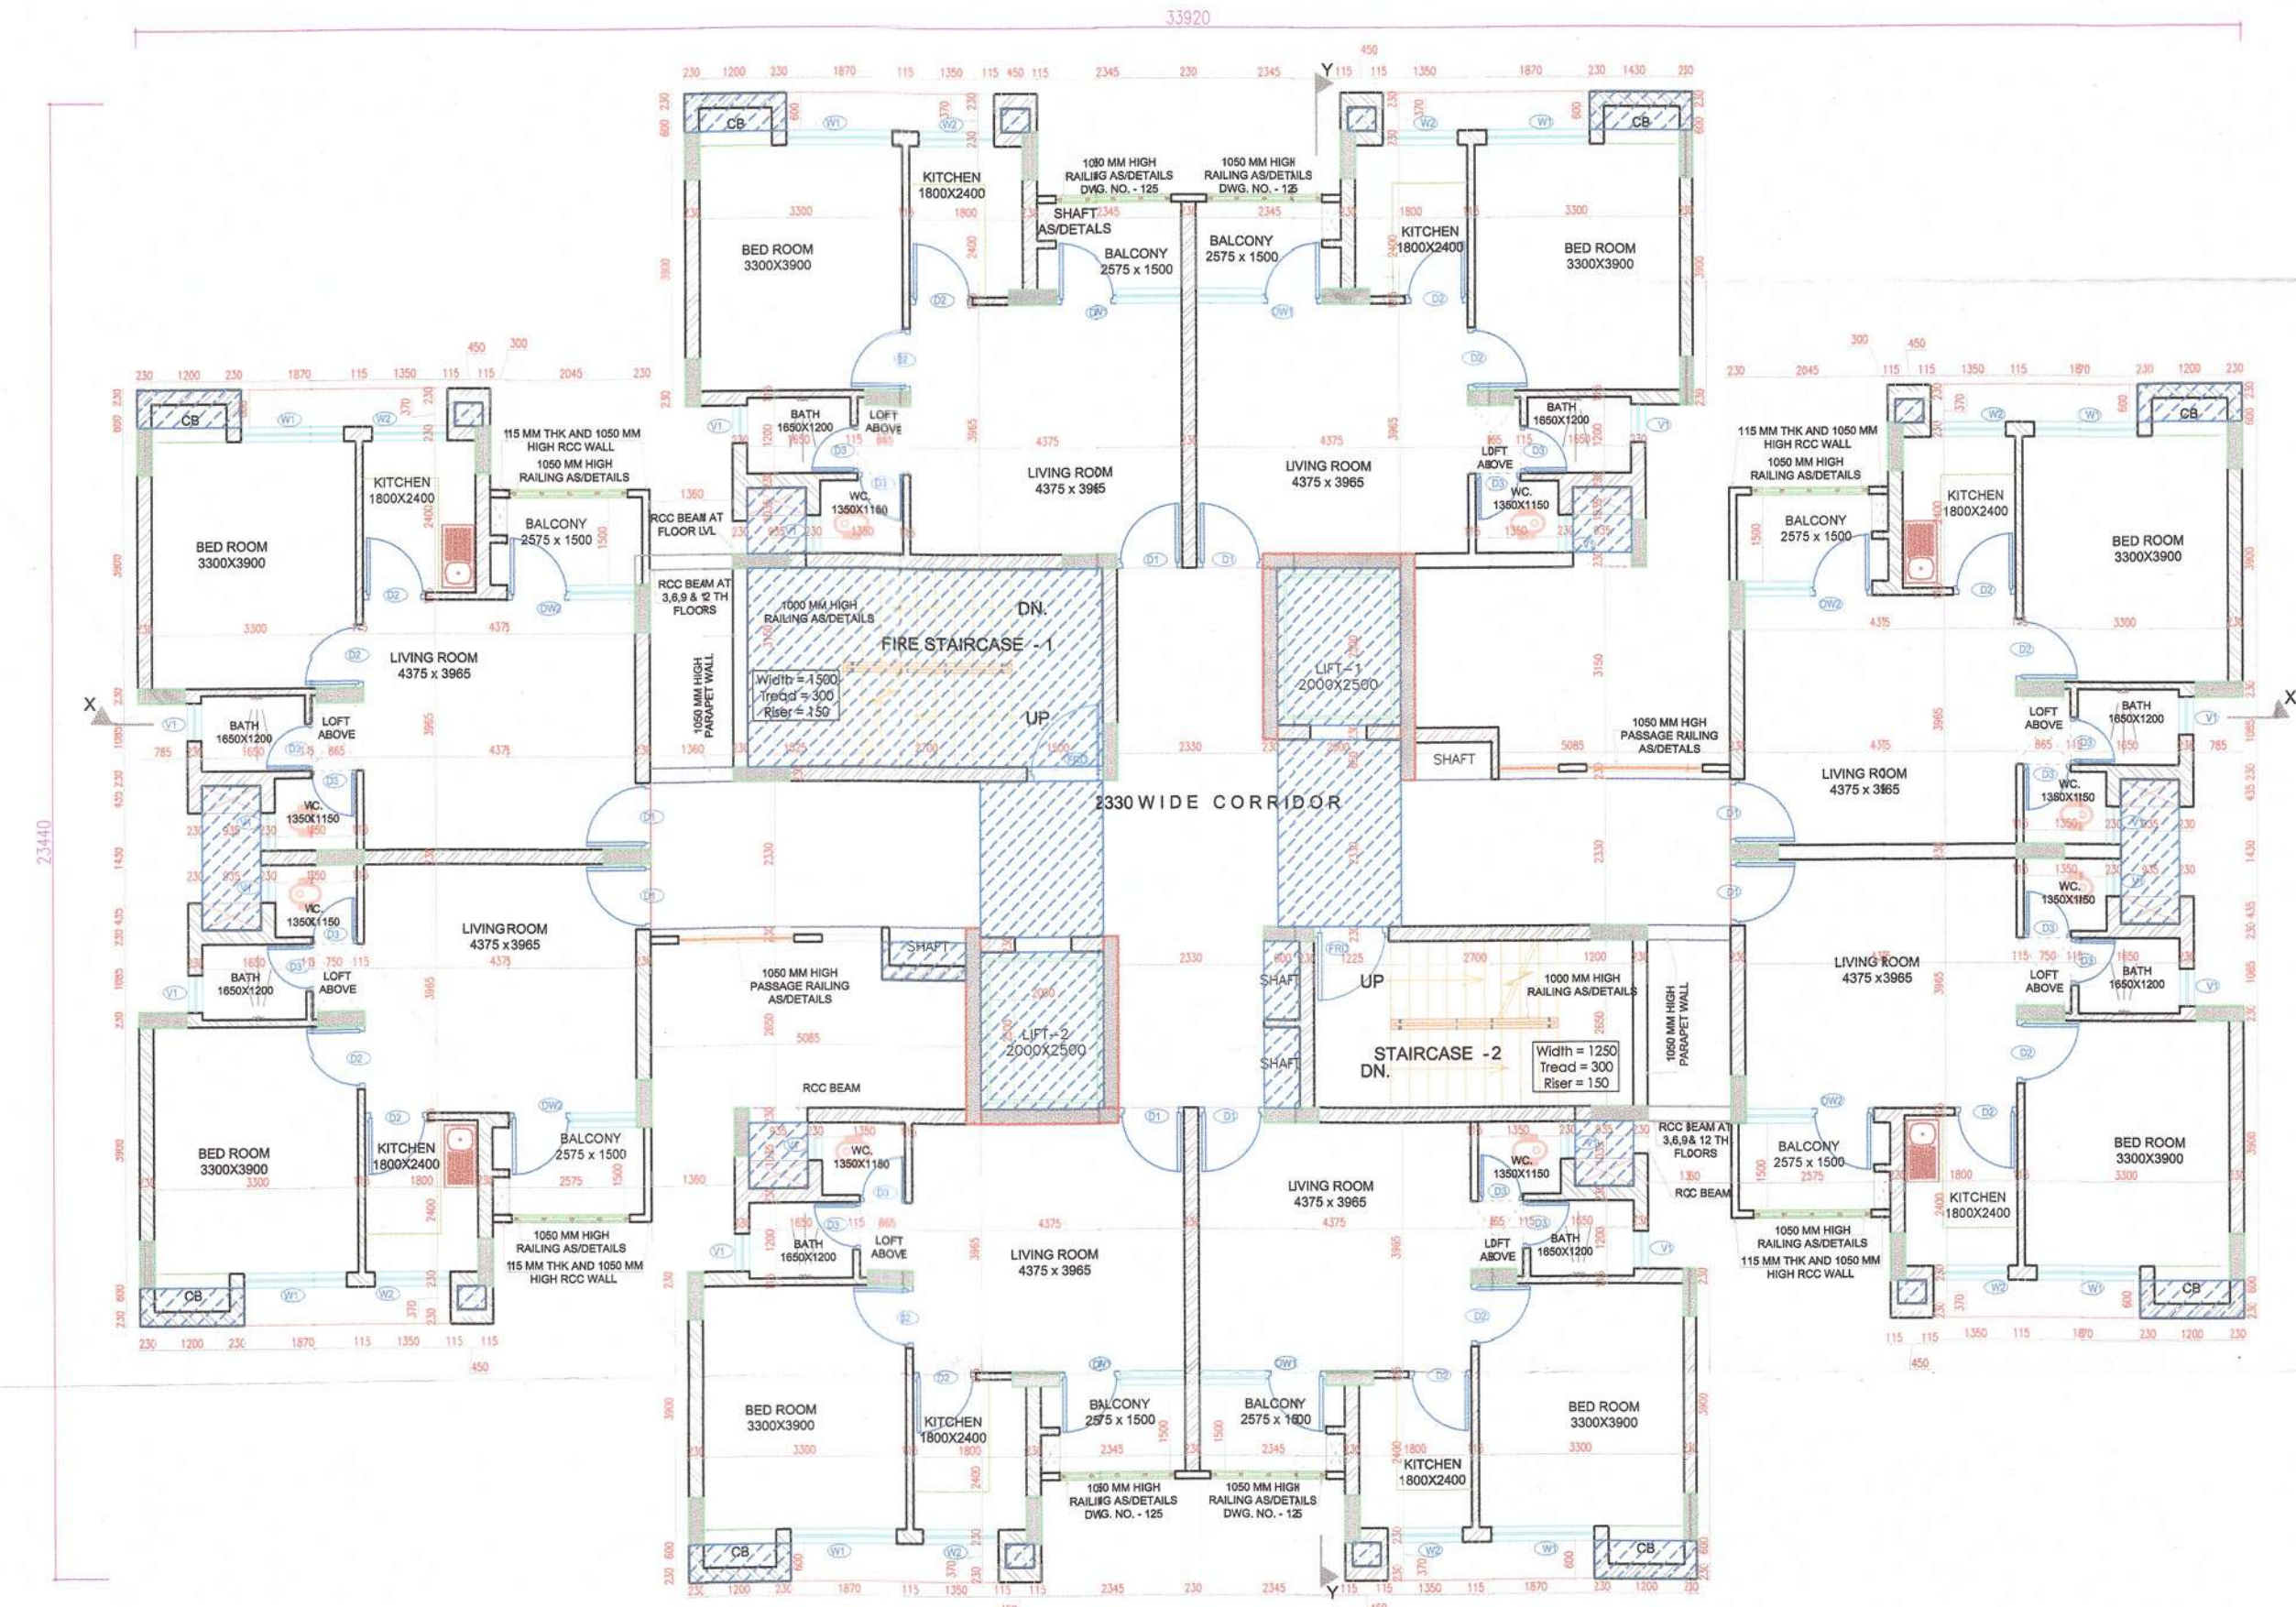

TYPICAL FLOOR PLAN

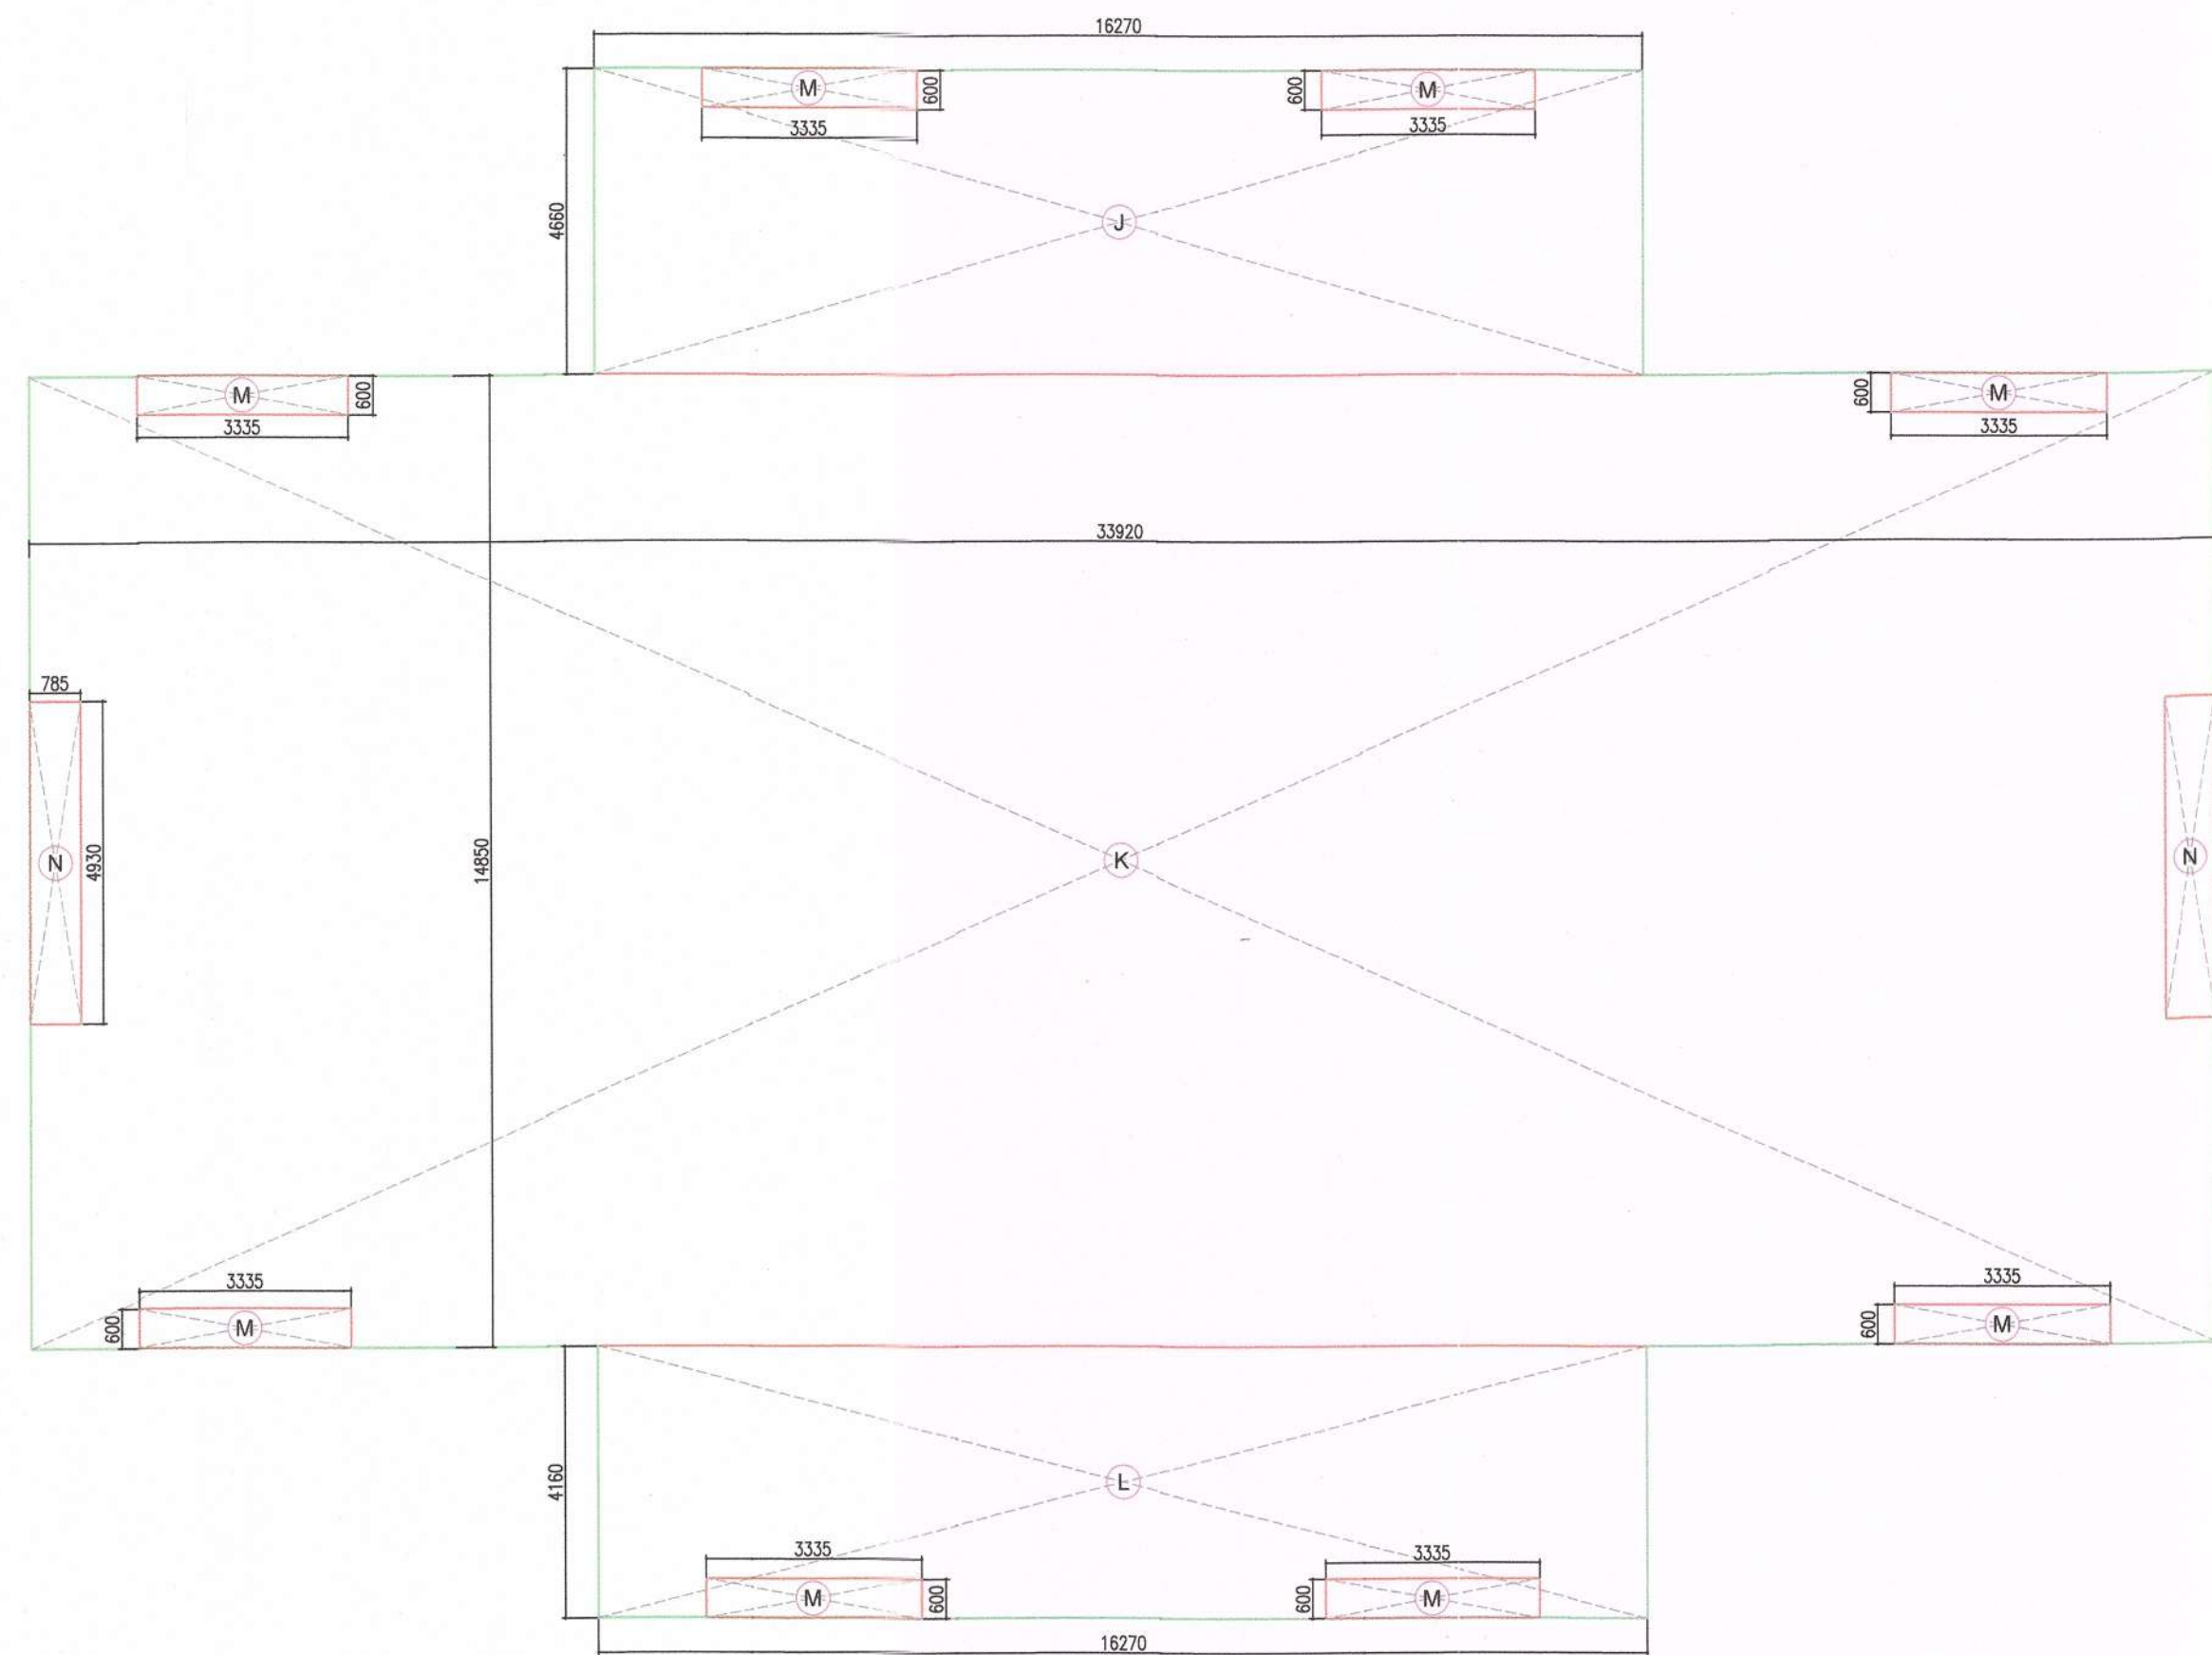

STILT FLOOR ENVELOP PLAN

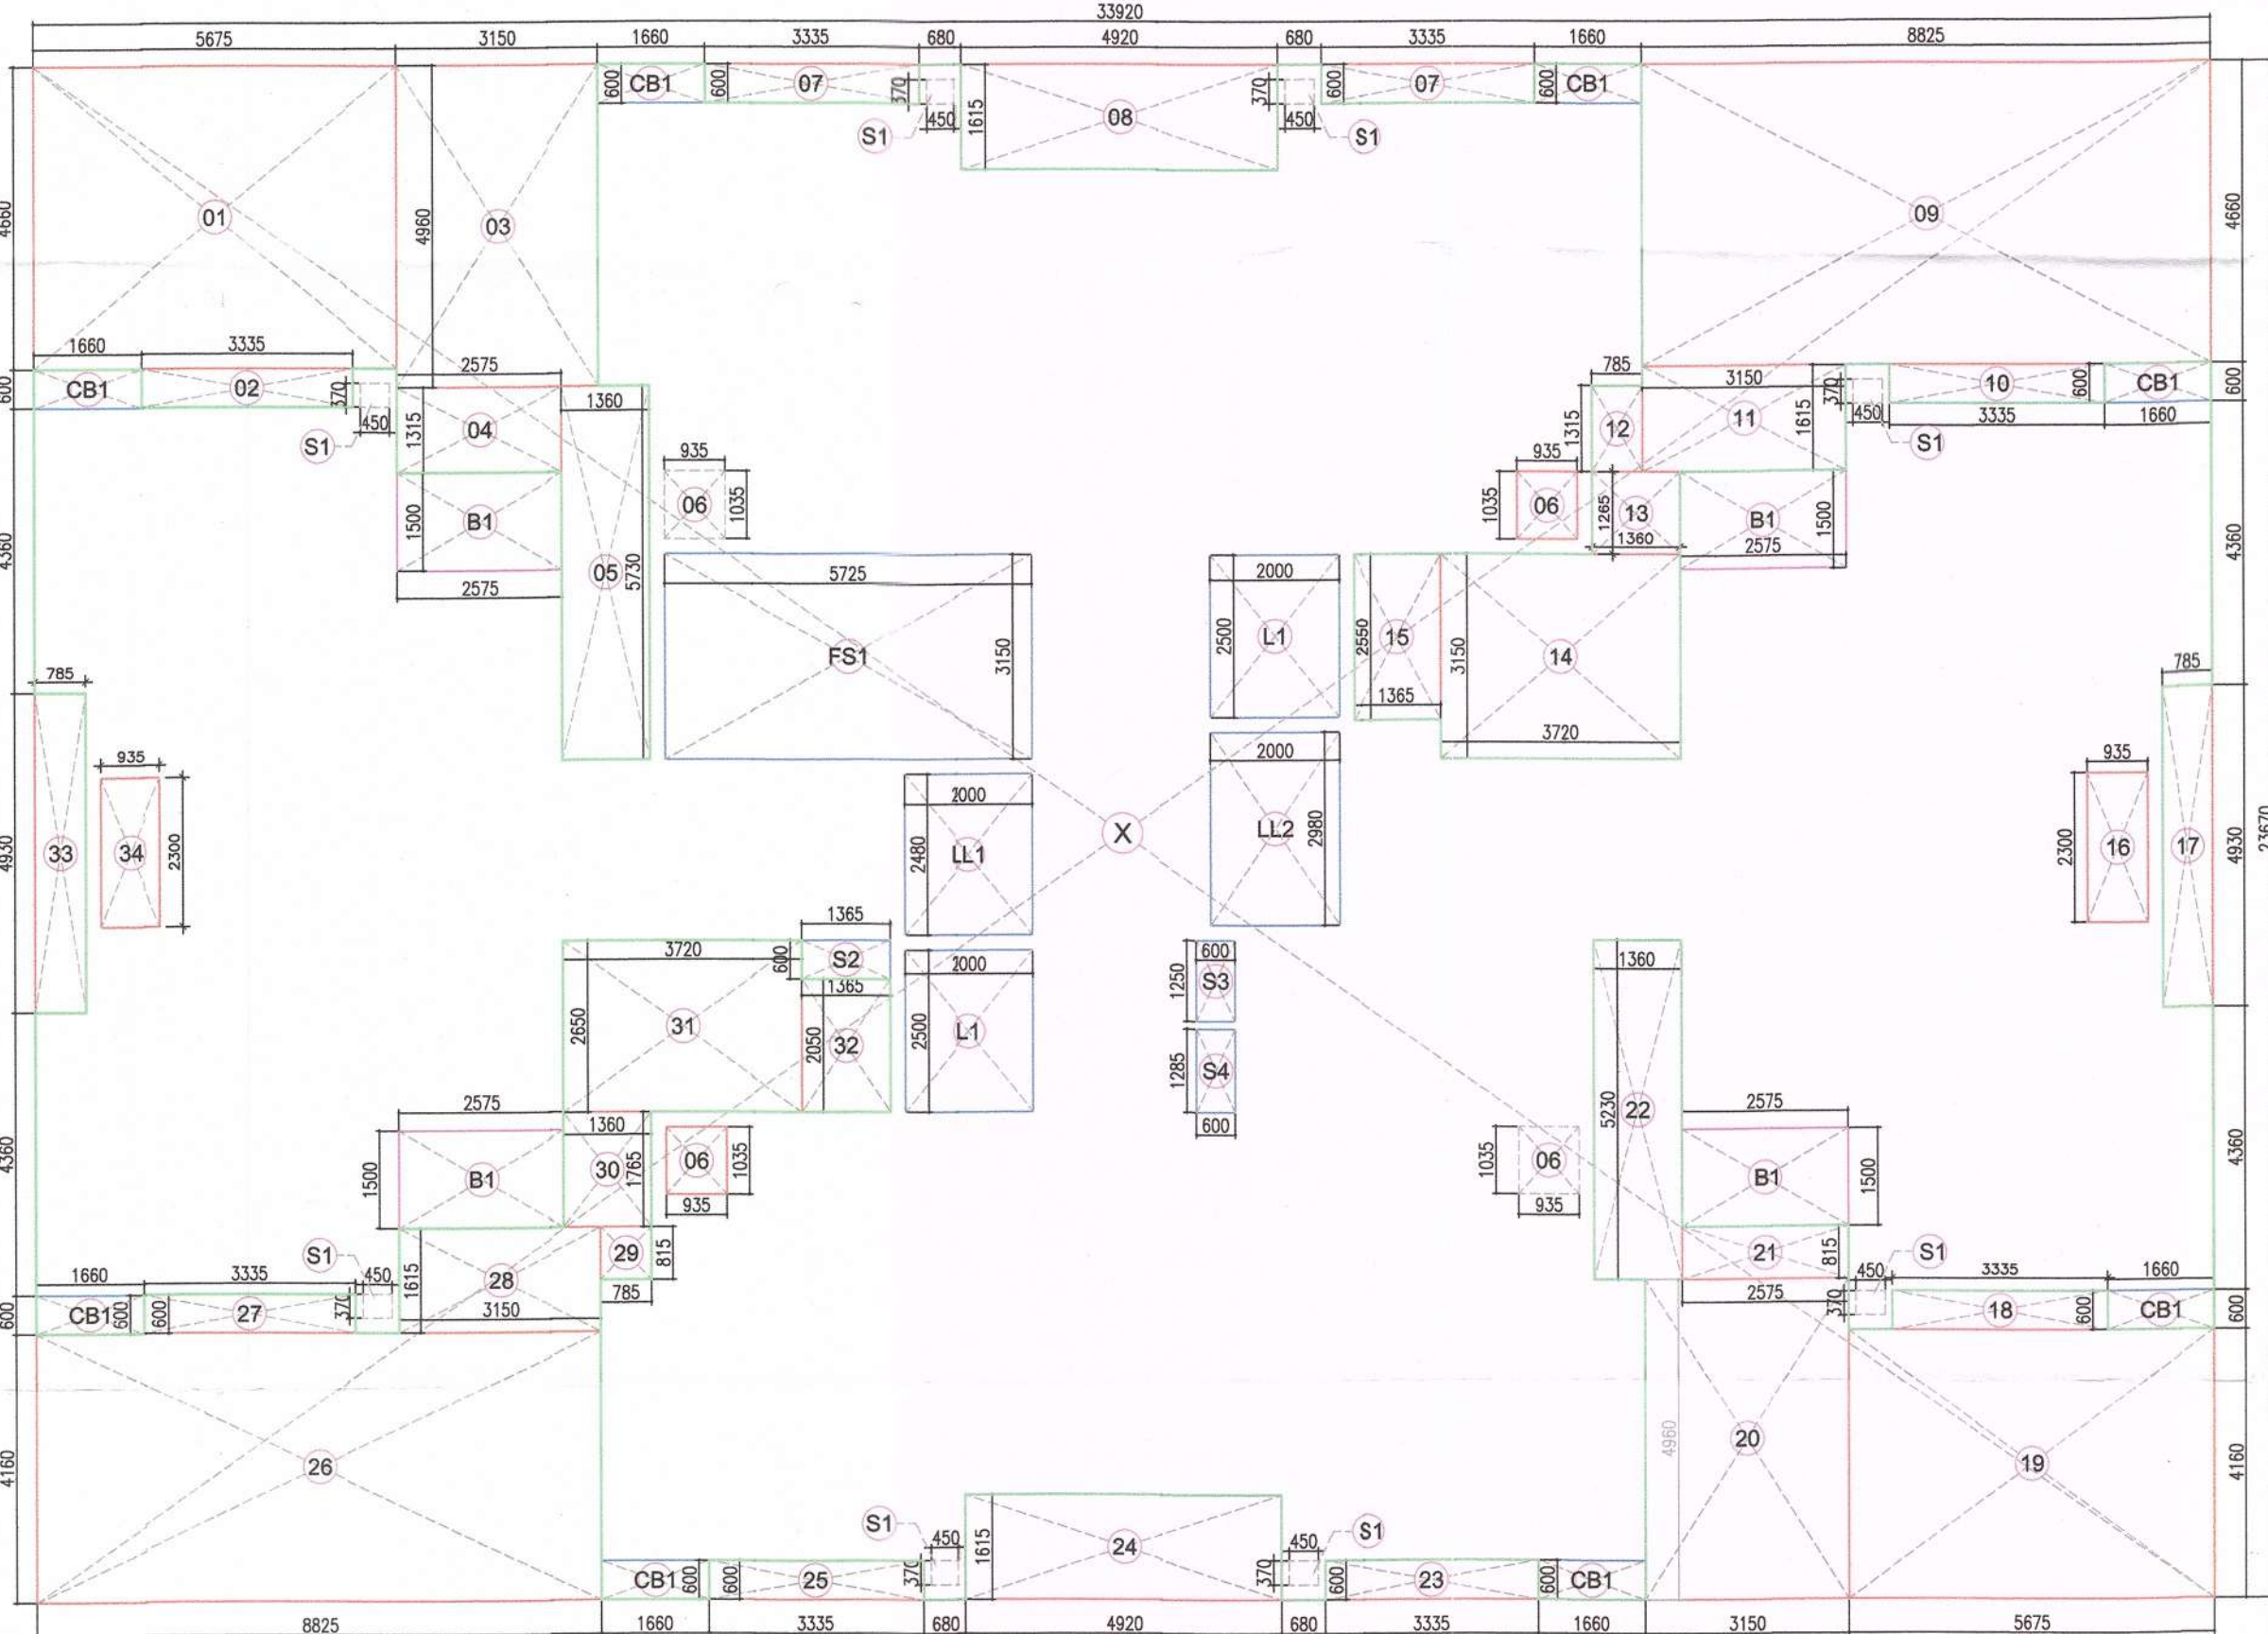

TYPICAL FLOOR ENVELOP PLAN



15 % AREA

Area Statement for (TYPE - A)					
S.No	Length (M)	Width (M)	Multiply (Nos.)	In Sqmt	
1	33.92	23.67	1	802.89	
Deductions					
AREA	1	5.675	4.66	1	26.45
	2	3.335	0.6	1	2.00
	3	3.16	4.96	1	15.62
	4	2.975	1.315	1	3.92
	5	1.35	5.73	1	7.79
	6	1.35	1.815	1	2.45
	8	4.62	1.615	1	7.45
	9	1.35	1.815	1	2.45
	10	1.35	1.815	1	2.45
