



संकेत प्रणाली के अनुसार
 1. गेस्ट रूम
 2. गेस्ट रूम
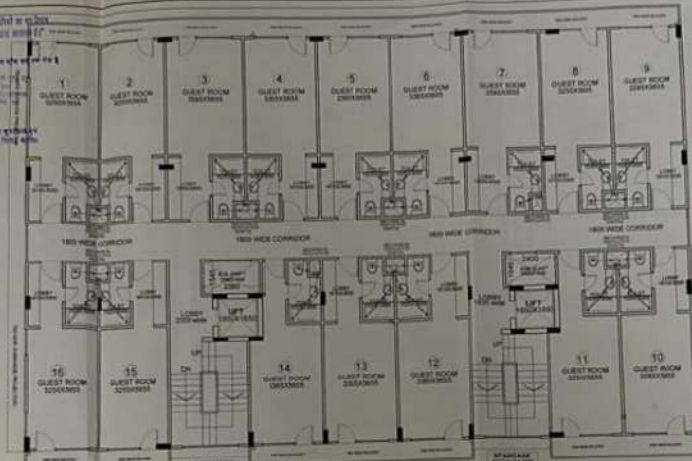

**GUEST ROOMS
 TOTAL NO. OF ROOM
 = 16X3=48 ROOMS**

THIRD/FOURTH/FIFTH FLOOR PLAN

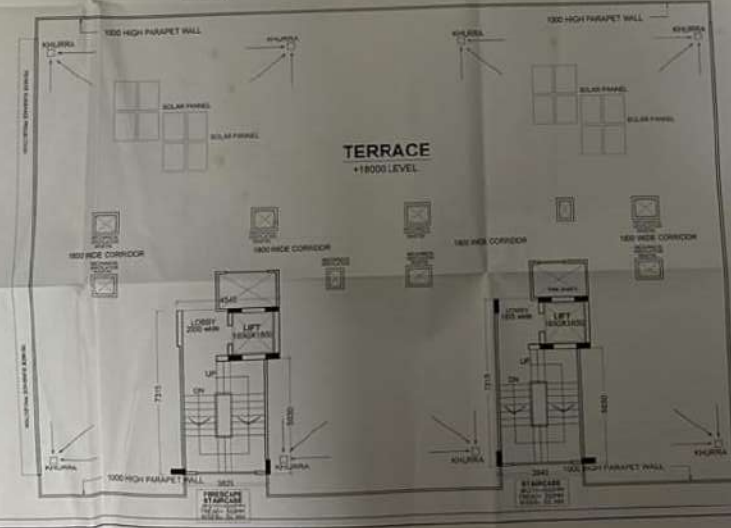

TERRACE FLOOR PLAN

PROJECT SUBMISSION DRAWING FOR THE PROPOSED HOTEL BUILDING AT KHASRA NO. - 1210, 1211, 1212 IN VILLAGE NOOR NAGAR DISTT. GHAZIABAD (U.P.)	
OWNER M/S. RADHAGOVIND TRADING PRIVATE LIMITED	ARCHITECT D+P ASSOCIATES
DIRECTOR Mr. H.C. GUPTA	DATE SD-05
SHEET TITLE THIRD TO FIFTH FLOOR PLANS	
ARCHITECT'S SEAL D+P ASSOCIATES DESIGNERS & PLANNERS U.P. HIMALAYA LEASE P.P. 5047 KANUNGLI NOOR NAGAR DISTT. GHAZIABAD U.P. 201001	

निर्माणधीन अवधि में निर्माण स्थल पर धूल स
नकले हेतु समुचित कवर का प्रावधान किया जाए
निर्माण सामग्री के परिवहन एवं उनके उपयोग
की अवधि में निर्माण सामग्रियों पर पानी का
छिड़काव एवं उचित सर्वेक्षण युनिट का उपयोग
अनिवार्य रूप से किया जाए निर्माण सामग्रियों को
ले जाने हेतु ढके हुए वाहनों का प्रयोग किया जाए।



स्वाभिस सम्पत्ती किसी भी विवाद
की स्थिति में मानचित्र की स्वीकृति
स्वतः निरस्त समझी जायेगी।

अधिसूचनाएं एवं उनसे संबंधित श्रेणियों का श्रम विभाग
के नियन्त्रणार पंजीयन कराया जाना आवश्यक है।

वृक्ष वानचित्र स्वीकृति से केवल राईच वरं तक वृक्ष।

नगर नियोजन
माओ वि० प्रा० गाजियाबाद


नगर नियोजन
माओ वि० प्रा० गाजियाबाद

सर्वोच्च न्यायालय की दृष्टि से राज्य वन विधि
आधिनियम के अन्तर्गत वन क्षेत्र के रूप
में सूचीबद्ध स्थानों पर निर्माण कार्य नहीं किया जायेगा।

विद्युत निवेश के अनुसार सुरक्षित रूप
से कार्य किया जायेगा।
MACHINE ROOM



FRONT ELEVATION

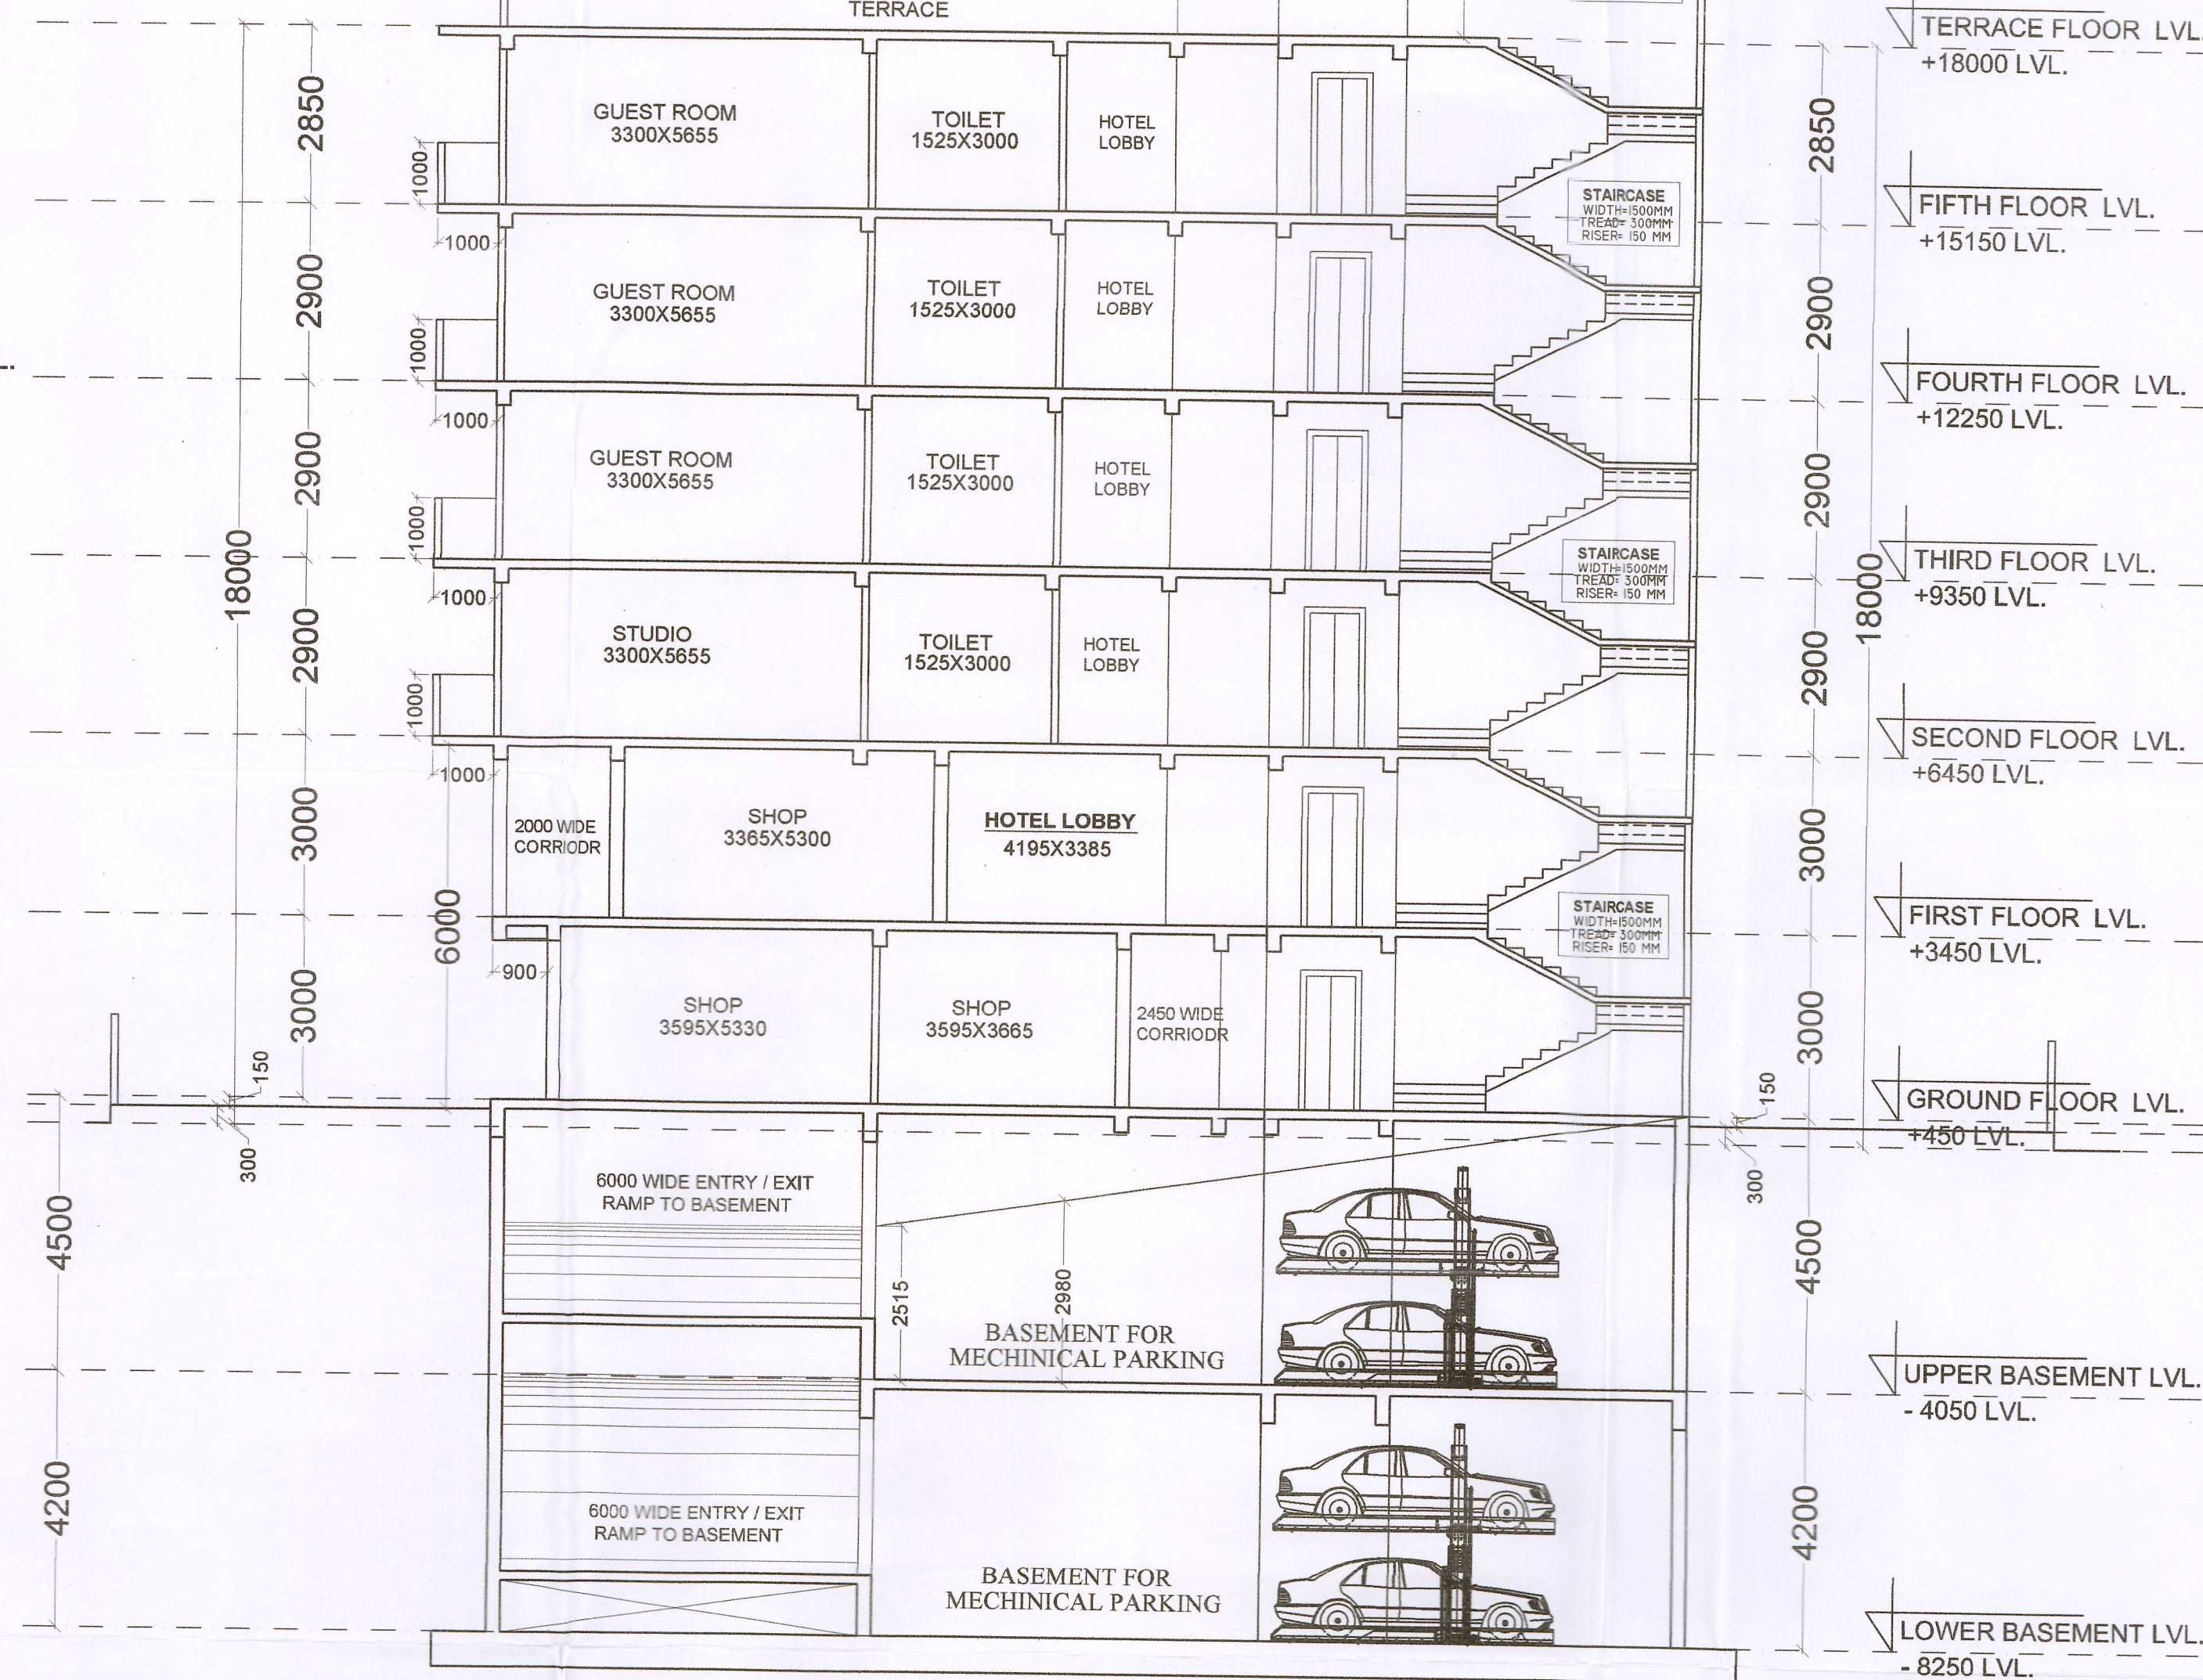

SECTION AT A-A

PROJECT:
SUBMISSION DRAWING FOR THE
PROPOSED HOTEL BUILDING AT
KHASRA NO. - 1210, 1211, 1212 at
VILLAGE NOOR NAGAR DISTT.
GHAZIABAD (U.P.)

OWNER:
M/S.RADHAGOVIND TRADELINK
PRIVATE LIMITED
DIRECTOR:-
Mr. H. C. GUPTA

SHEET TITLE:
SECTION / ELEVATION

For Radhagovind Tradelink Pvt. Ltd.
H.C. Gupta
Director
OWNER SIGN
ARCHITECT SIGN
RANJAN KUMAR
Regd. No.
CA201256184
ARCHITECT

ARCHITECTS:
D+P ASSOCIATES
DESIGNERS & PLANNERS
ARCHITECTS, ENGINEERS, INTERIOR DESIGNERS, LANDSCAPE & WATER CONSULTANTS
L-II, HIMALAYA LEGAND, P.F., NYAY KHAND-I,
INDRAPURAM, GHAZIABAD
MOBILE: 9810888910, 987326241
EMAIL: D+P ASSOCIATES2015@GMAIL.COM, DPARCHITECTS2015@GMAIL.COM

SCALE:
DATE:
DEALT:
CHECKED:
DRG. NO.
SD-07




"अविद्याना एव तन्म कार्यत श्रमिको का श्रम विभाग
के नियमानुसार प्रवीणता कायदा आवश्यक है।"

हृदयान्वित स्वीकृति से केवल पत्र व वक वक वक

नगर नियोजन
याद विभागाध्यक्ष
नगर नियोजन
याद विभागाध्यक्ष

अवर अभियन्ता
मानचित्र अनुभाग
प्राधिकार की हृदय से राज्य एवं निधि
अभिनिष्ठ के अन्तर्गत कम से कम
अभिनिष्ठ के अन्तर्गत कम से कम



18.00 Mt. WIDE PROPOSED CIRCULATION ROAD

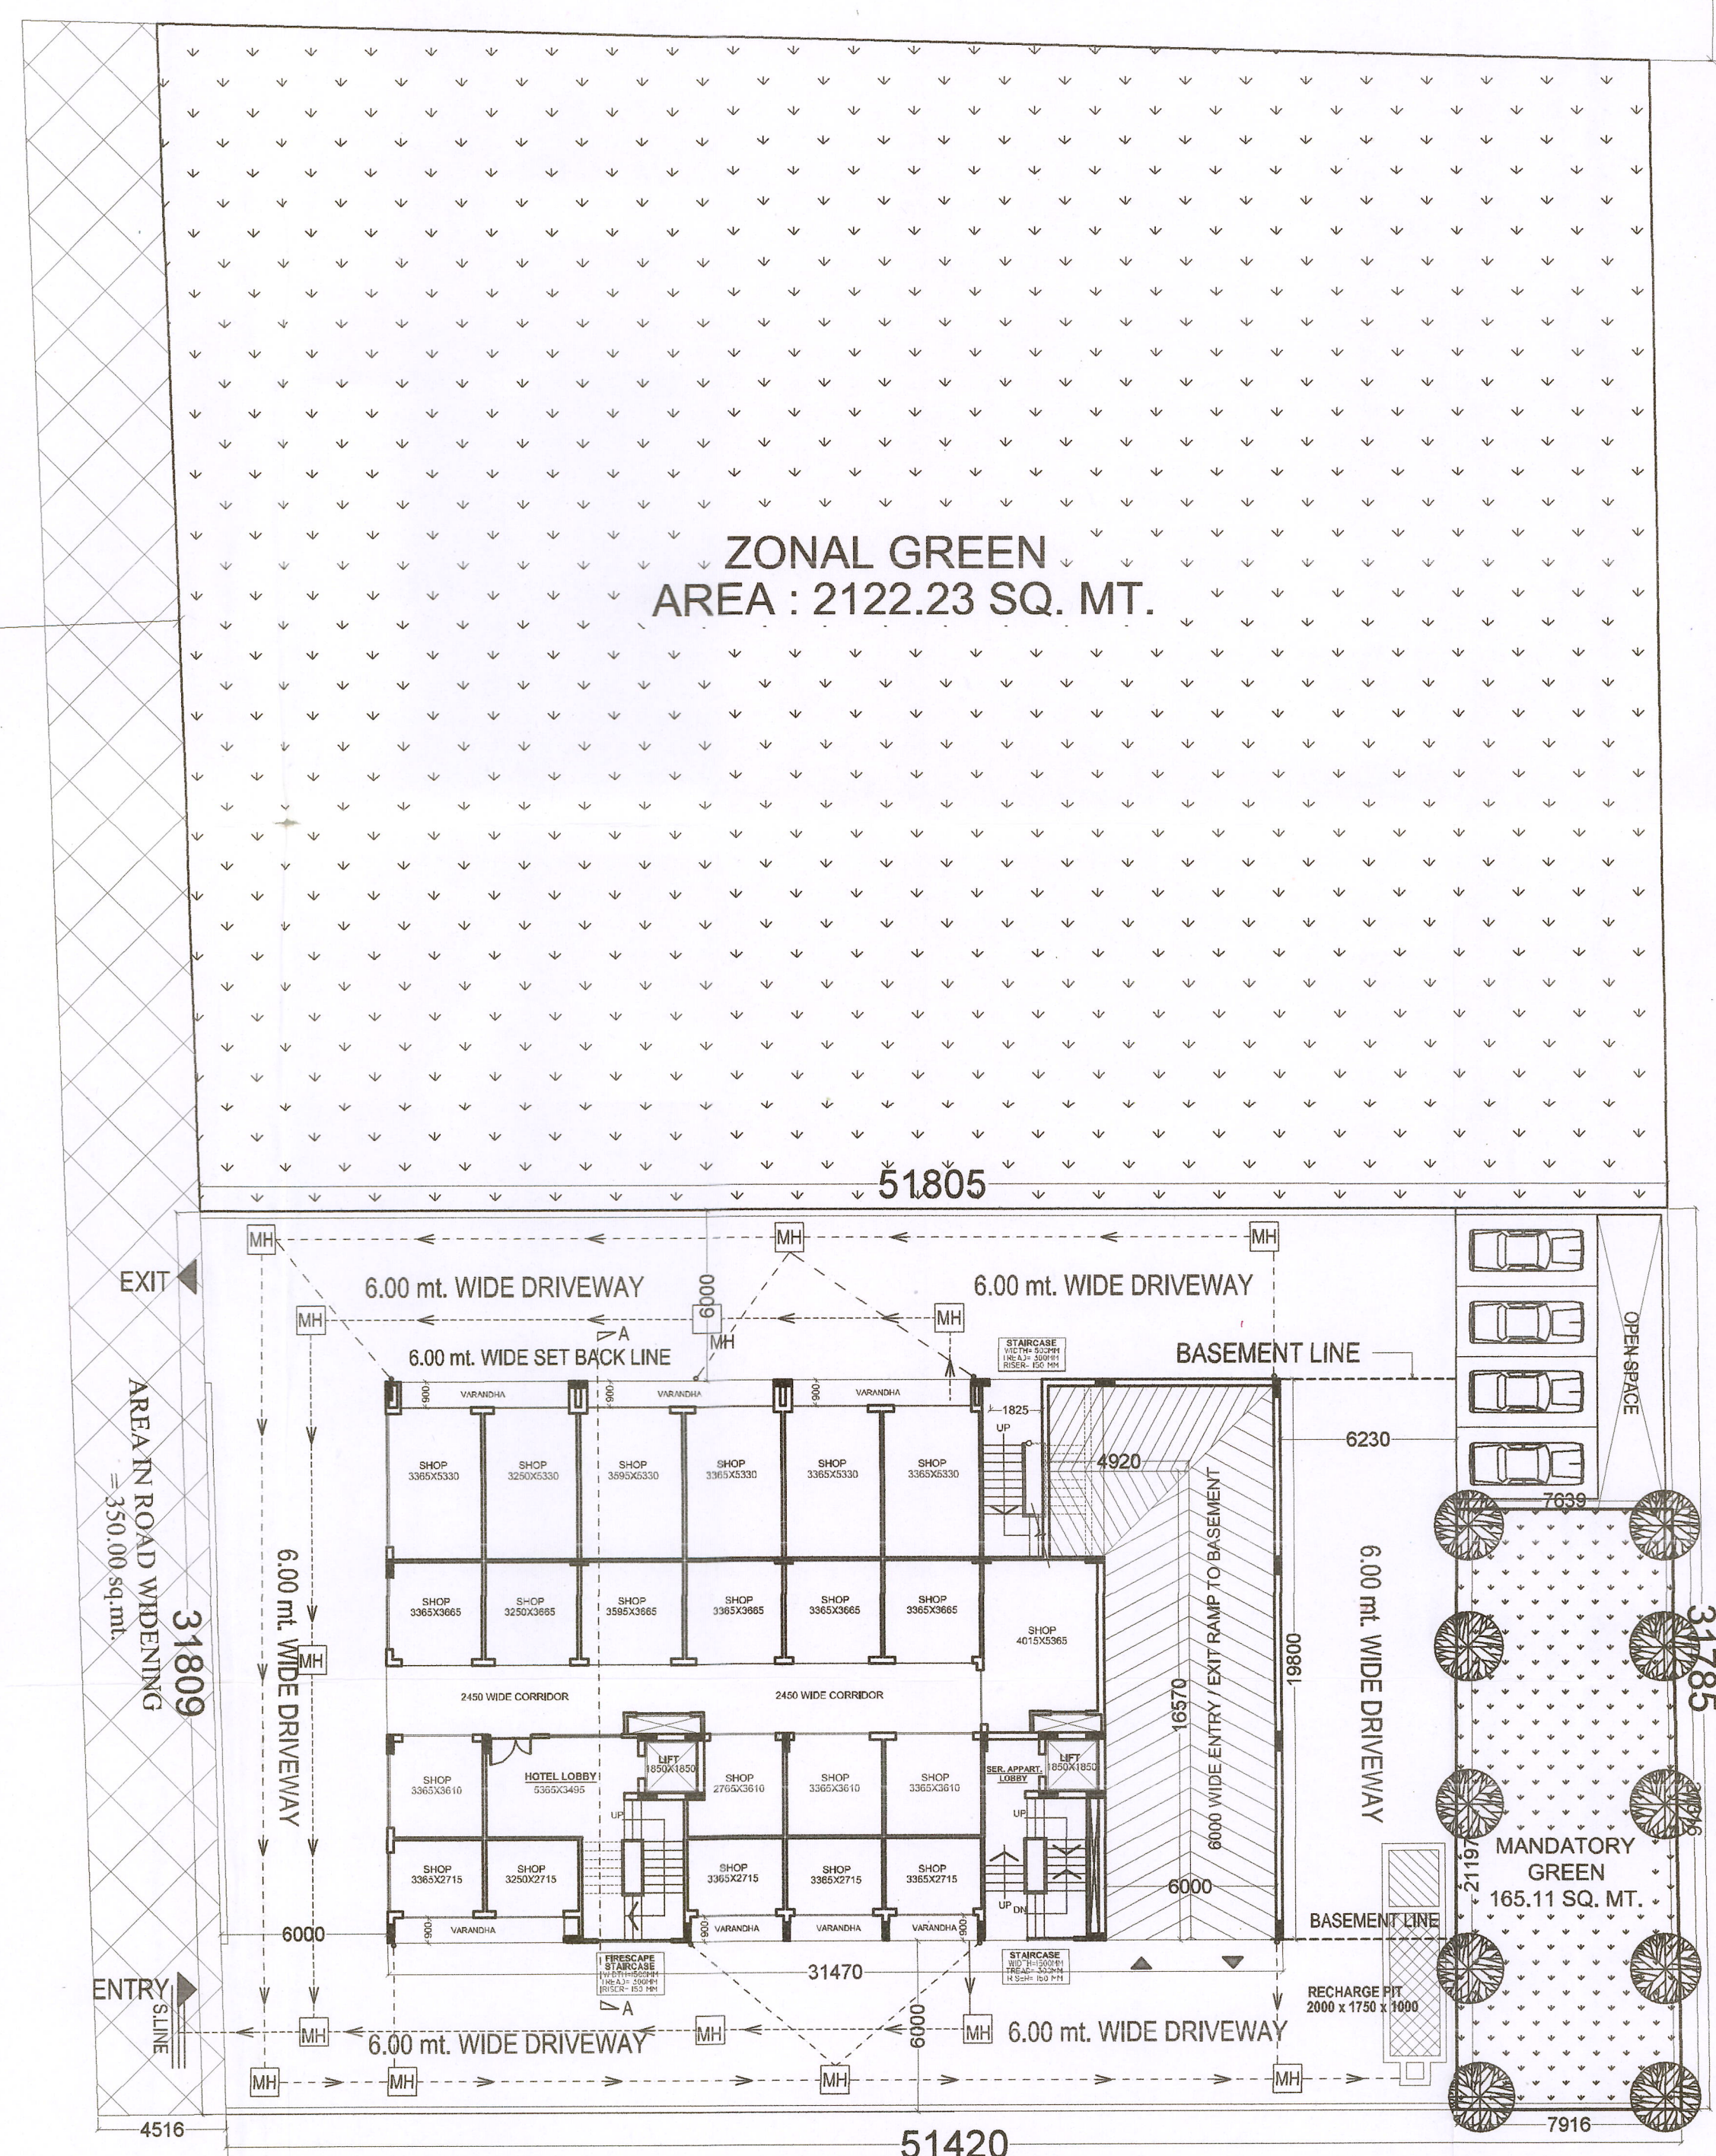

ZONAL GREEN
AREA : 2122.23 SQ. MT.

MANDATORY
GREEN
165.11 SQ. MT.

GROUND FLOOR PLAN

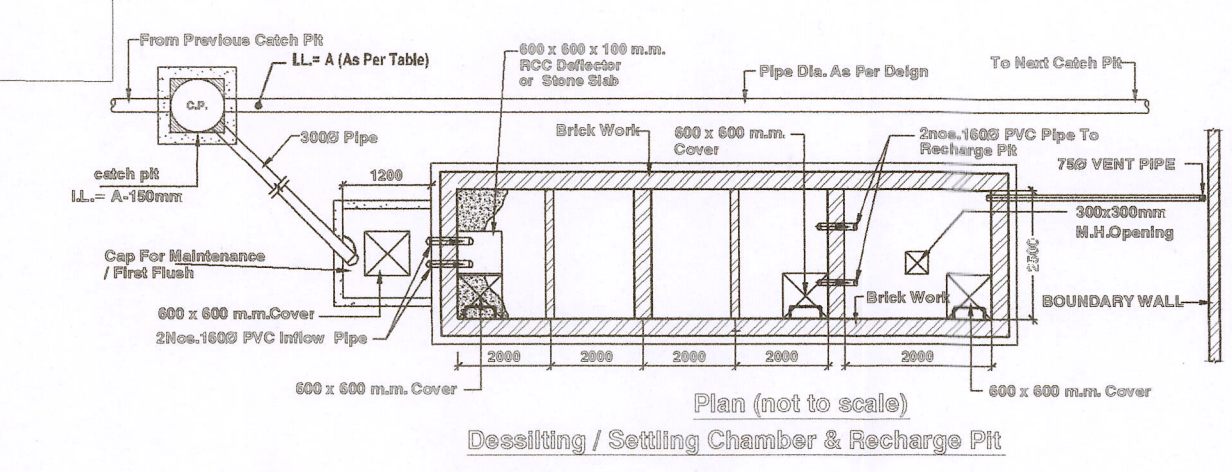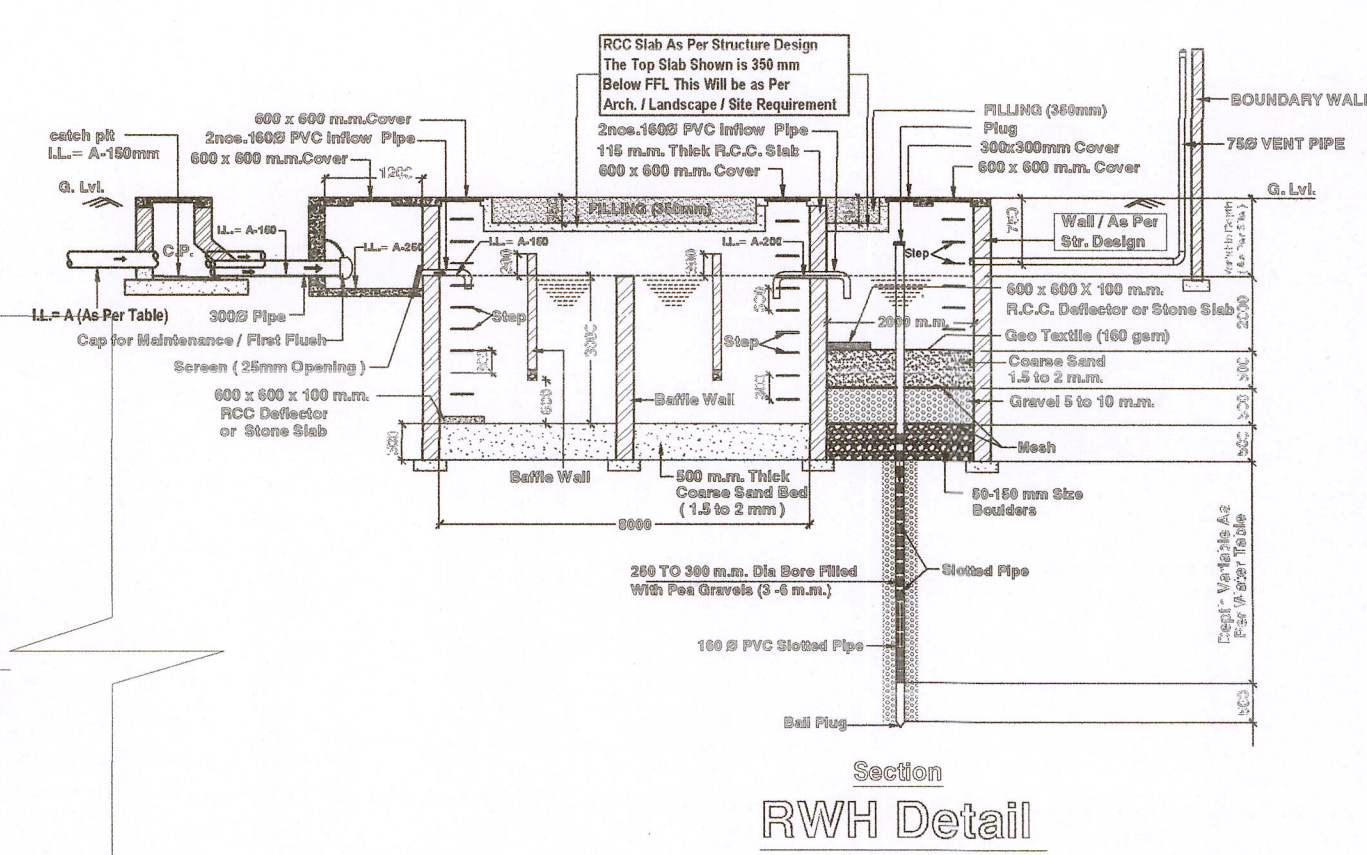

10 % GREEN DETAILS		
SNO	DIMENSIONS	AREA SQ. MT.
1.	(7.63+7.91) / 2 X (21.19+21.31) / 2	165.11
TOTAL AREA		165.11

TREE DETAIL		
TOTAL AREA OF PLOT = 0.16 HECTARE		
1. REQUIRED TREES AS PER 50 TREE / HECTARE.		
0.16 X 50 = 8 (SAY 8 TREES).		
TOTAL REQUIRED TREES = 8 NO.		
TOTAL PROVIDED TREES = 10 NO.		
S. NO.	NAME OF SPECIES	LOCAL NAME
1.	AZADIRACHTA INDICA	NEEM
2.	ALSTONIA SCHOLARIS	DEVIL TREE
3.	MILLINGTONIA HORTENSIS	INDIAN CORK

PARKING DETAIL		
1	REQUIRED PARKING FOR COMMERCIAL & SERVICE APARTMENT (P.A.R. AREA)	1378.12 x 1.50/100 = 20.66 E.C.S (SAY-21 E.C.S)
2	REQUIRED PARKING FOR HOTEL (TOTAL 48 NO. ROOMS)	48 (2 = 24.00 E.C.S (SAY-24 E.C.S)
TOTAL REQUIRED E.C.S = 21 + 24 = 45 E.C.S		
PROVIDED E.C.S		
a	1st BASEMENT FLOOR	= 20 E.C.S
b	2nd BASEMENT FLOOR	= 25 E.C.S
c	1st FLOOR	= 20 E.C.S
d	2nd FLOOR	= 15 E.C.S
e	3rd FLOOR	= 15 E.C.S
f	4th FLOOR	= 15 E.C.S
TOTAL PROVIDED E.C.S		= 49 E.C.S
a+b+c+d+e+f		= 20+25+15+15+15+15 = 49 E.C.S

PROJECT :
SUBMISSION DRAWING FOR THE
PROPOSED HOTEL BUILDING AT
KHASRA NO. - 1210, 1211, 1212 AT
VILLAGE NOOR NAGAR DISTT.
GHAZIABAD (U.P.)

OWNER:
M/S. RADHAGOVIND TRADELINK
PRIVATE LIMITED
DIRECTOR:-
Mr. H. C. GUPTA

SHEET TITLE :
GROUND FLOOR/SITE &
(SERVICES/LANDSCAPE PLAN)
AREA CALCULATION CHART

OWNER SIGN
ARCHITECT SIGN

ARCHITECTS :
D+P ASSOCIATES
DESIGNERS & PLANNERS
ARCHITECTS, ENGINEERS, INTERIOR DESIGNERS, LANDSCAPE & VASTU CONSULT.
L-II, HIMALAYA LEGAND, F.F., NYAY KHAND-I,
INDRAPURAM, GHAZIABAD
MOBILE: 98 10888916, 9 873326241
EMAIL: DPASSOCIATES2015@GMAIL.COM, DPARCHITECTS2015@GMAIL.COM

SCALE :
DATE :
DEALT :
CHECKED :
DRG. NO.
SD-02