

REVISOR'S TYPICAL FLOOR PLAN & REVISOR'S AREA CHART
DOORS & WINDOWS SCHEDULE

TYPE	DOOR	AREA	UNIT
1	D1	0.750 x 1.800	1.350
2	D2	0.800 x 1.800	1.440
3	D3	1.050 x 1.800	1.890
4	D4	1.200 x 1.800	2.160
5	D5	1.500 x 1.800	2.700
6	D6	1.800 x 1.800	3.240
7	D7	2.000 x 1.800	3.600
8	D8	2.400 x 1.800	4.320
9	D9	2.800 x 1.800	5.040
10	D10	3.000 x 1.800	5.400
11	D11	3.200 x 1.800	5.760
12	D12	3.500 x 1.800	6.300
13	D13	3.800 x 1.800	6.840
14	D14	4.000 x 1.800	7.200

TYPE	AREA
F.A.R.	15.154
15% Ancillary	2.273
NON FAR	1.137
Balcony in FAR	0.000
Balcony	0.000

LIFT LOBBY AREA CALCULATION
MAXIMUM ALLOWED = 10.00 x 10.00 = 100.00 SQ. MT.

S.NO.	LENGTH	WIDTH	AREA
1	3.200	4.000	12.800
2	3.200	4.000	12.800
253	3.200	4.000	

GR/STILT FLOOR, FIRST, SECOND FLOOR PLAN & AREA CHART

DOORS & WINDOWS SCHEDULE

NO.	DOOR	SIZE (H x W)	AREA
1	DOOR	2.100 x 0.900	1.890
2	DOOR	2.100 x 0.900	1.890
S.NO.	LENGTH	WIDTH	LESS AREA (SQ. MT.)
1	1.680	3.650	6.132
2	2.640	1.615	4.264
3	2.250	0.600	1.350
4	1.750	3.650	6.388
5	1.100	1.790	1.969
6	4.365	2.290	9.995
7	2.320	2.290	5.313
TOTAL LESS AREA = 35.667			

S.NO.	UNIT TYPE	UNIT AREA	AREA (SQ. MT.)
1	2B + 2T	35.134	35.134
2	3B + 2T (A)	85.402	85.402
3	3B + 2T	85.687	85.687
4	3B + 2T	85.687	85.687
TOTAL STILT AREA = 252.876			

PROJECT TITLE
REVISED GROUP HOUSING AT PLOT NO. GH-4B, SECTOR- 10, GREATER NOIDA.
FOR - Prosper Buildtech Pvt. Ltd.

DRAWING TITLE:
GR/STILT FLOOR, FIRST, SECOND FLOOR PLAN & AREA CHART (TOWER-A & C) (S+20)
S-07
DWG NO.


SCALE: 1:100
DATE: 20170307
DEALT: 100mm x 100mm x 100mm x 100mm

DEEPAK MEHTA & ASSOCIATES
ARCHITECTS, PLANNERS, VALUERS, LANDSCAPE & INTERIORS
PLOT NO. 14, ARVINDHAR PLAZA, LSC, MAYAPUR, NEW DELHI 110001
DELHI 110001 INDIA PH: 011-85272180, 011-22770180
Email: deepakmehta1942@gmail.com
Website: www.deepakmehta.com

Architect Deepak Mehta
COA/17/10640
Plot No. 14, Arvindhar Plaza LSG
Mayapour, New Delhi-110001

ARCHITECT'S SIGN
For Prosper Buildtech Pvt. Ltd.
Authorized Signatory

OWNERS SIGN

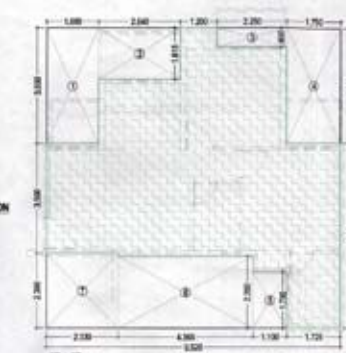


GR. FLOOR ENT. LOBBY AREA CALCULATION

S.NO.	LENGTH	WIDTH	AREA (SQ. MT.)
1	3.400	3.700	12.580
2	3.300	3.800	12.540
3	3.300	1.000	3.300
TOTAL AREA = 18.420			



FIRST FLOOR ENT. LOBBY AREA CALCULATION

S.NO.	LENGTH	WIDTH	AREA (SQ. MT.)
1	0.250	3.700	0.938
2	1.300	0.250	0.325
3	0.200	4.250	0.850
TOTAL AREA = 2.113			

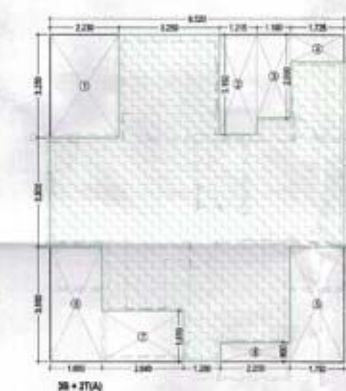

3B + 2T (A)

S.NO.	LENGTH	WIDTH	LESS AREA (SQ. MT.)
1	2.230	3.250	7.248
2	1.215	3.150	3.827
3	1.300	2.650	3.435
4	1.725	0.650	1.121
5	1.750	3.650	6.388
6	2.250	0.600	1.350
7	2.640	1.615	4.264
8	1.680	3.650	6.132
TOTAL LESS AREA = 33.606			

3B + 2T

S.NO.	LENGTH	WIDTH	LESS AREA (SQ. MT.)
1	2.150	0.600	1.290
2	4.670	1.615	7.542
3	2.010	2.635	5.297
4	2.230	3.150	7.025
5	4.640	3.050	14.152
6	0.500	2.300	1.150
7	0.500	3.750	1.875
8	1.300	1.065	1.385
TOTAL LESS AREA = 38.549			

BALCONY IN FAR CALCULATION (Quarter area in F.A.R.)

S	LENGTH	WIDTH	LESS AREA (SQ. MT.)
1	2.640	0.715	1.888
TOTAL AREA = 1.888			



Balcony area/F.A. = 0.473

TYPICAL CORE AREA

S.NO.	LENGTH	WIDTH	AREA (SQ. MT.)
1	0.100	1.920	0.192
2	0.100	1.960	0.196
3	0.100	1.960	0.196
4	2.140	0.900	1.926
5	0.100	1.900	0.190
6	2.780	0.760	2.113
7	3.410	1.600	5.456
8	1.700	1.570	2.669
9	1.600	1.050	1.680
10	2.140	1.580	3.381
11	2.050	4.400	9.020
12	2.780	2.260	6.283
13	2.740	1.900	5.186
14	1.700	1.450	2.465
15	0.100	2.950	0.295
16	0.100	3.390	0.339
17	0.100	4.210	0.421
18	0.100	4.550	0.455
19	3.000	0.300	0.900
20	0.100	0.300	0.030
21	0.100	0.300	0.030
TOTAL CORE AREA = 53.006			

GROUND CORE AREA

S.NO.	LENGTH	WIDTH	AREA (SQ. MT.)
1	0.130	1.920	0.250
2	0.130	1.960	0.255
3	0.130	1.960	0.255
4	2.130	0.900	1.917
5	0.130	1.900	0.247
6	2.780	0.760	2.113
7	3.380	1.600	5.408
8	2.230	1.550	3.457
9	1.590	1.050	1.669
10	2.280	1.580	3.598
11	0.130	2.950	0.384
12	0.130	3.390	0.441
13	0.130	4.210	0.547
14	0.130	4.550	0.592
15	3.000	0.300	0.900
16	3.400	1.540	5.236
TOTAL CORE AREA = 62.311			

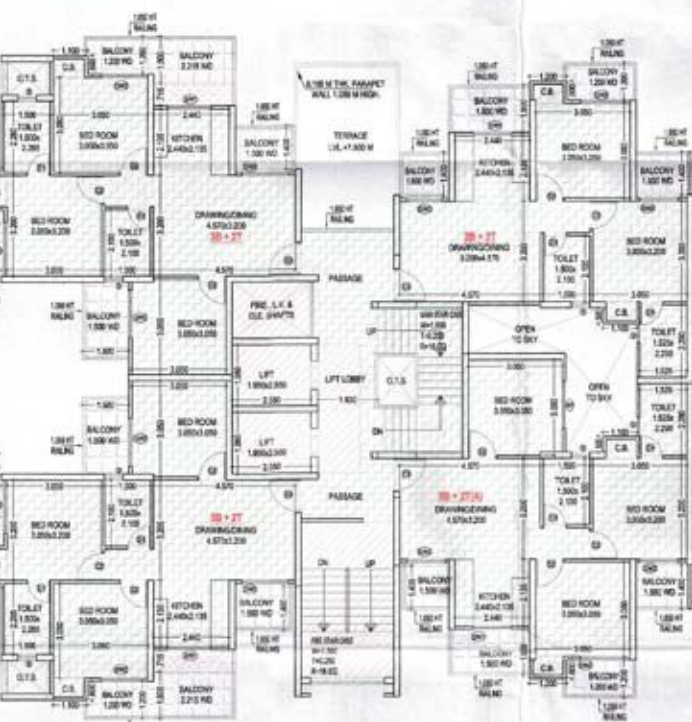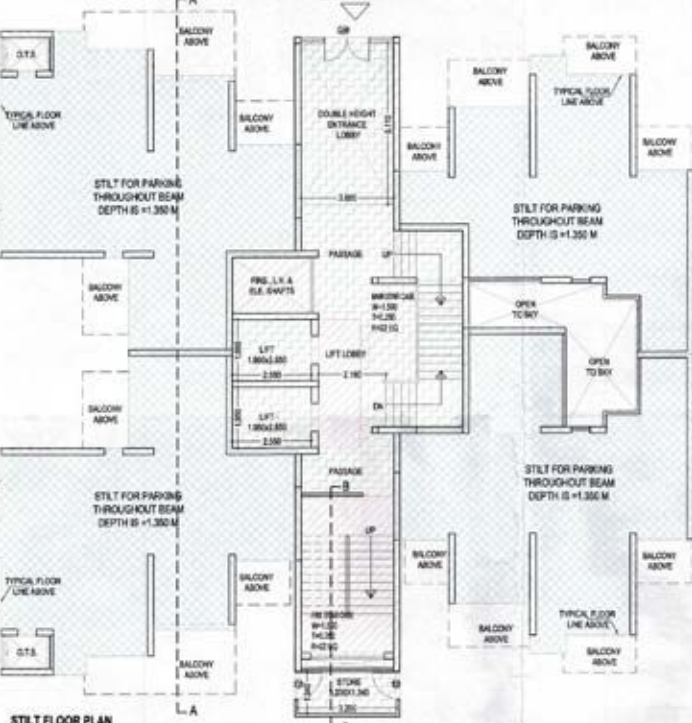

FIRE L.V. & ELEV. SHAFT AREA CALCULATION (ANCILLARY AREA)

S.NO.	LENGTH	WIDTH	AREA (SQ. MT.)
1	2.550	1.000	2.550
TOTAL AREA = 2.550			

FIRE STAIR AREA CALCULATION (ANCILLARY AREA)

S.NO.	LENGTH	WIDTH	AREA (SQ. MT.)
1	3.000	1.000	3.000
TOTAL AREA = 3.000			

LIFT LOBBY AREA CALCULATION (ANCILLARY AREA)

S.NO.	LENGTH	WIDTH	AREA (SQ. MT.)
1	3.300	4.100	13.530
TOTAL AREA = 13.530			

GR/STILT FLOOR, FIRST,
SECOND FLOOR PLAN & AREA CHART
DOORS & WINDOWS SCHEDULE

TYPE	SIZE	SGL	LVL
D1	0.750 x 1.000	100	2.100
D2	0.900 x 1.000	100	2.100
D3	1.000 x 1.000	100	2.100
DW1	1.200 x 2.400	100	2.400
DW2	1.000 x 2.400	100	2.400
DW3	1.000 x 2.400	100	2.400
DW4	2.000 x 2.400	100	2.400
DW5	0.450 x 1.400	100	2.400
DW6	0.800 x 1.400	100	2.400
DW7	0.800 x 1.400	100	2.400
DW8	0.800 x 1.400	100	2.400
DW9	1.000 x 2.000	100	2.400
DW10	1.000 x 2.000	100	2.400
DW11	1.000 x 2.000	100	2.400
DW12	1.000 x 2.000	100	2.400
DW13	1.000 x 2.000	100	2.400
DW14	0.800 x 1.400	100	2.400

- FAR
- 15% Ancillary
- NON FAR
- Balcony in FAR
- Balcony

S.NO.	UNIT TYPE	AREA (SQ. MT.)
1	2B + 2T	55.154
2	3B + 2T (A)	65.402
3	3B + 2T (A)	65.402
4	2B + 2T	55.154
TOTAL STILT AREA		241.112

PROJECT TITLE
REVISED GROUP HOUSING AT
PLOT NO.-GH-4B, SECTOR- 10,
GREATER NOIDA.
FOR - Prosper Buildtech Pvt.
Ltd.

DRAWING TITLE-
GR/STILT FLOOR, FIRST,
SECOND FLOOR PLAN
& AREA CHART
(TOWER-B)
(S+20)

S-09

DRG NO.

SCALE: 1:100
DATE: 20170307
DESIGN: [Signature]
JOB NO. [Number]

DEEPAK MEHTA & ASSOCIATES
ARCHITECTS, PLANNERS, VALUERS, LANDSCAPE & INTERIORS
PLOT NO. 18, AMBROSIA PLAZA, LSC, MAYAPUR VIKAS PH II
DELHI 110091 INDIA. PH: 01165271180, 01122770180
Email: deepakmehta1982@gmail.com
Website: www.indianarchitects.in

Architect: [Signature]
Date: 18/03/2017
By: [Signature]
Major: [Signature]


ARCHITECT'S SIGN

For Prosper Buildtech Pvt. Ltd.


[Signature]

OWNER'S SIGN


ELEVATION-01

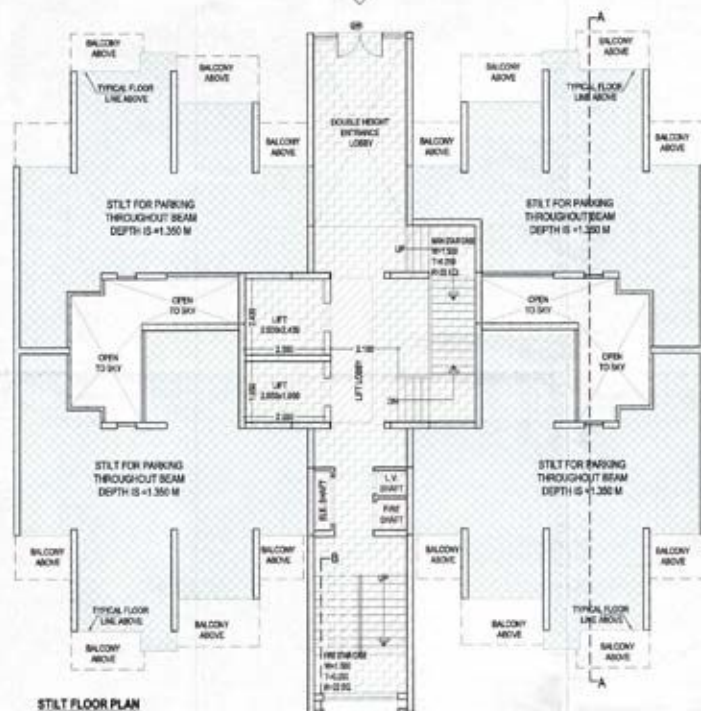


ELEVATION-02

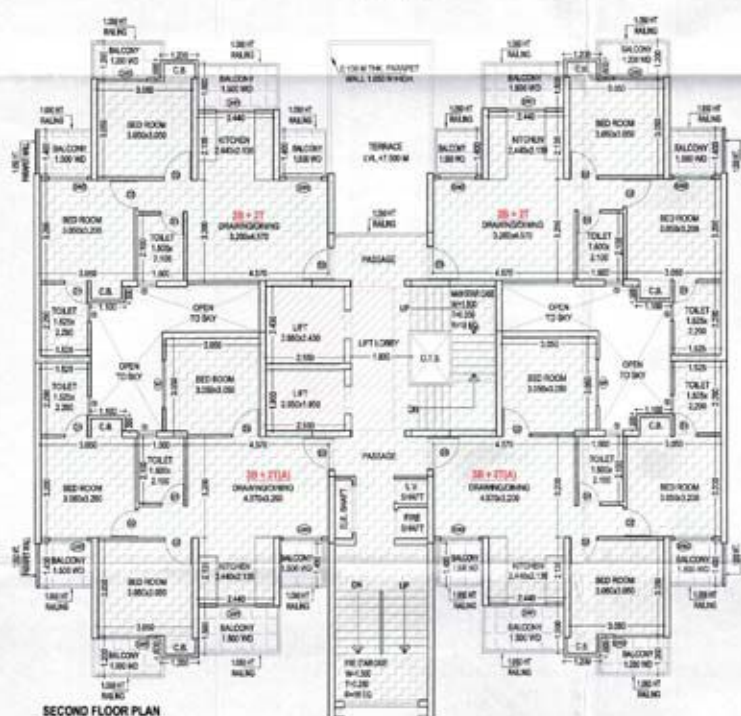

ELEVATION-01

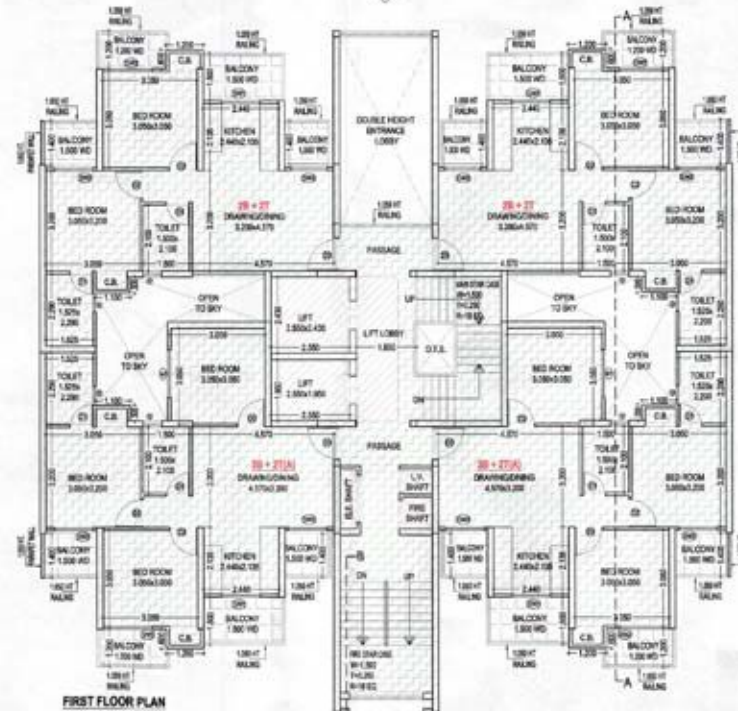

ELEVATION-02

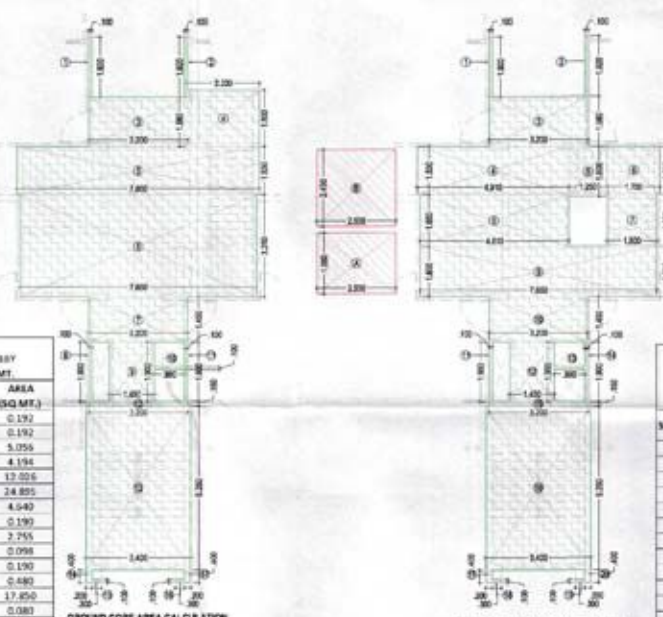

S.NO.	LENGTH	WIDTH	AREA (SQ. MT.)
1	0.100	1.920	0.192
2	0.100	1.920	0.192
3	3.200	1.580	5.056
4	2.350	1.800	4.230
5	2.800	1.520	4.256
6	7.600	3.250	24.600
7	3.200	1.450	4.640
8	0.300	1.900	0.570
9	1.450	1.900	2.755
10	0.980	0.930	0.911
11	0.100	1.900	0.190
12	3.200	0.350	1.120
13	3.400	3.250	11.050
14	0.200	0.400	0.080
15	0.300	0.930	0.279
16	0.300	0.930	0.279
17	0.200	0.400	0.080
TOTAL CORE AREA			72.928

GR. FLOOR ENT. LOBBY AREA CALCULATION

S.NO.	LENGTH	WIDTH	AREA (SQ. MT.)
1	5.400	1.250	6.750
2	1.000	5.400	5.400
TOTAL AREA			12.150

FIRST FLOOR ENT. LOBBY AREA CALCULATION

S.NO.	LENGTH	WIDTH	AREA (SQ. MT.)
1	0.250	4.250	1.063
2	1.000	0.250	0.250
3	0.250	4.250	1.063
TOTAL AREA			2.375

FIRELY & ELEV. SHAFT AREA CALCULATION (EXCLUDING AREA)

S.NO.	LENGTH	WIDTH	AREA (SQ. MT.)
1	0.575	3.800	2.183
2	0.800	1.800	1.440
3	0.800	1.800	1.440
TOTAL AREA			5.063

2B + 2T

UNIT AREA = (9.520 x 5.540) = 52.732 - 35.667 (LESS AREA) = 17.065 SQ. MT.			
S.NO.	LENGTH	WIDTH	LESS AREA (SQ. MT.)
1	1.680	3.650	6.132
2	2.640	1.815	4.794
3	2.250	0.600	1.350
4	1.750	3.650	6.388
5	1.100	1.700	1.870
6	4.365	2.290	9.995
7	2.330	2.190	5.099
TOTAL LESS AREA			35.667

3B + 2T (A)

UNIT AREA = (9.520 x 10.400) = 99.008 - 33.606 (LESS AREA) = 65.402 SQ. MT.			
S.NO.	LENGTH	WIDTH	LESS AREA (SQ. MT.)
1	2.230	3.250	7.248
2	1.215	3.150	3.827
3	1.300	2.650	3.435
4	1.725	0.880	1.518
5	1.750	3.650	6.388
6	2.250	0.600	1.350
7	2.640	1.815	4.794
8	1.680	3.650	6.132
TOTAL LESS AREA			33.606

LIFT LOBBY AREA CALCULATION
(MAXIMUM ALLOWED 10.00 SQ. MT. (ANCILLARY AREA))

S.NO.	LENGTH	WIDTH	AREA (SQ. MT.)
1	0.100	1.920	0.192
2	0.100	1.920	0.192
3	3.200	1.580	5.056
4	4.910	1.530	7.513
5	1.250	1.600	2.000
6	3.700	1.530	5.661
7	1.600	1.650	2.640
8	4.810	1.550	7.456
9	7.600	1.600	12.160
10	3.200	3.450	11.040
11	0.100	1.900	0.190
12	1.450	1.900	2.755
13	0.980	0.930	0.911
14	0.100	1.900	0.190
15	3.700	0.350	1.295
16	3.400	3.250	11.050
17	0.200	0.400	0.080
18	0.300	0.930	0.279
19	0.300	0.930	0.279
20	0.200	0.400	0.080
TOTAL CORE AREA			66.809

TYPICAL FLOOR PLAN & AREA CHART

DOORS & WINDOWS SCHEDULE

S.NO.	TYPE	REVISION	DATE	LVL.
1	31	31500.00	03/11/2017	2B + 2T
2	32	31500.00	03/11/2017	2B + 2T
3	33	31500.00	03/11/2017	2B + 2T
4	34	31500.00	03/11/2017	2B + 2T
5	35	31500.00	03/11/2017	2B + 2T
6	36	31500.00	03/11/2017	2B + 2T
7	37	31500.00	03/11/2017	2B + 2T
8	38	31500.00	03/11/2017	2B + 2T
9	39	31500.00	03/11/2017	2B + 2T
10	40	31500.00	03/11/2017	2B + 2T
11	41	31500.00	03/11/2017	2B + 2T
12	42	31500.00	03/11/2017	2B + 2T
13	43	31500.00	03/11/2017	2B + 2T
14	44	31500.00	03/11/2017	2B + 2T

- FAR
- 15% Ancillary
- NON FAR
- Balcony in FAR
- Balcony

S.NO.	UNIT TYPE	AREA (SQ. MT.)
1	2B + 2T	55.354
2	3B + 2T (A)	65.402
3	3B + 2T (A)	65.402
4	2B + 2T	55.354
TOTAL STILT AREA		241.112

PROJECT TITLE
REVISED GROUP HOUSING AT
PLOT NO.-GH-4B, SECTOR- 10,
GREATER NOIDA.
FOR - Prosper Buildtech Pvt.
Ltd.

DRAWING TITLE:-

TYPICAL FLOOR &
AREA CHART
(TOWER- E & J)
(S+22)

S-13

DRG NO.

SCALE: 1:100

DATE: 20170307

DEALT

JOB NO.

DEEPAK MEHTA & ASSOCIATES
ARCHITECTS, PLANNERS, VALUERS, LANDSCAPE & INTERIORS
PLOT NO. 18 ABHISHEK PLAZA L.S.C. WATER VIKAR P. 8
DELHI 110091 INDIA PH: 01165271180, 01122779180
Email: deepakmehta1962@gmail.com
Website: www.indianarchitects.in


Architect: Deepak Mehta
Plot No. 18
Meyan

ARCHITECT'S SIGN

For Prosper Buildtech Pvt. Ltd.

Authorized Signatory

OWNER'S SIGN

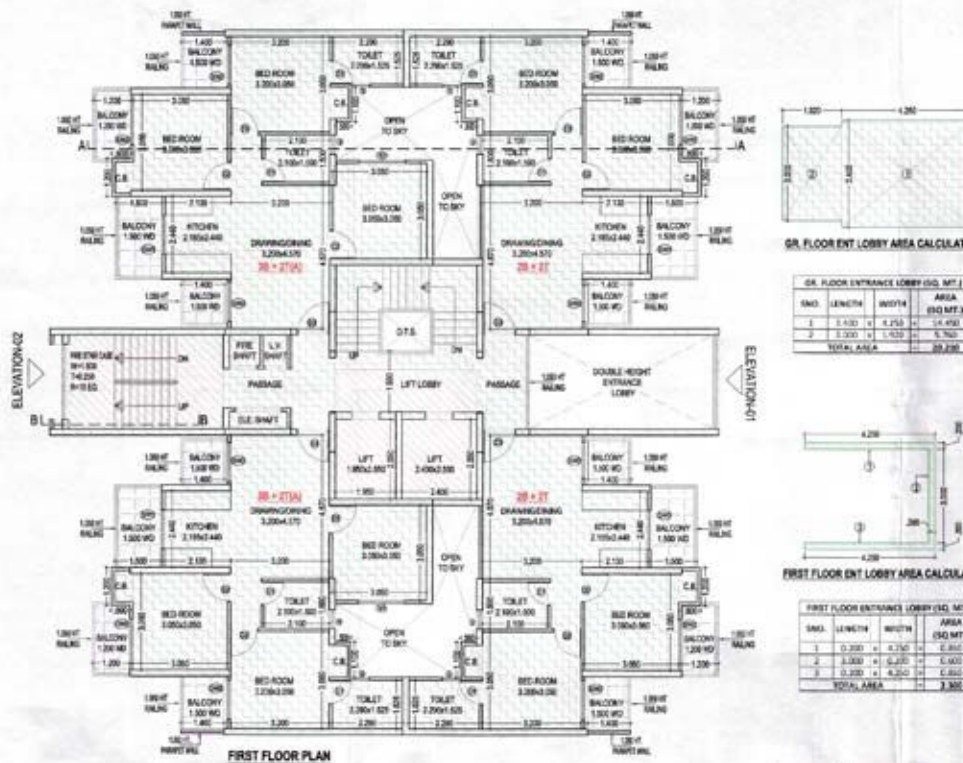

S.NO.	LENGTH	WIDTH	AREA (SQ. MT.)
1	1.100	1.250	1.375
2	1.100	1.250	1.375
TOTAL AREA			2.750



S.NO.	LENGTH	WIDTH	AREA (SQ. MT.)
1	0.200	0.250	0.050
2	0.200	0.250	0.050
3	0.200	0.250	0.050
TOTAL AREA			0.150



S.NO.	LENGTH	WIDTH	AREA (SQ. MT.)
1	0.200	0.250	0.050
2	0.200	0.250	0.050
TOTAL AREA			0.100



FIRE L.V. & E.L.E. SHAFT AREA CALCULATION (INCIDENT AREA)			
FIRE L.V. & E.L.E. SHAFT AREA (SQ MT.)			
S.NO.	LENGTH	WIDTH	AREA (SQ MT.)
1	0.572	x 1.900	= 1.086
2	0.580	x 0.800	= 0.464
3	0.580	x 1.000	= 0.580