


प्रतिबंध:- परमिट फार्म पर अंकित समस्त शर्तों का पालन करना होगा।

No. 02/41/249/17-18

दिनांक 03-10-18

मानविय की स्वीकृति दिनांक से पंच साल तक मान्य होगी।

इसका अर्थ है कि 3090 स्क्वैर मीटर का भूखण्ड पर 3090 स्क्वैर मीटर तक का भूखण्ड का उपयोग किया जा सकता है।
 यदि भूखण्ड का उपयोग 3090 स्क्वैर मीटर से अधिक के लिए किया जाता है तो भूखण्ड का उपयोग 3090 स्क्वैर मीटर के अंतर्गत स्वीकृति प्राप्त करने के लिए आवश्यक है।

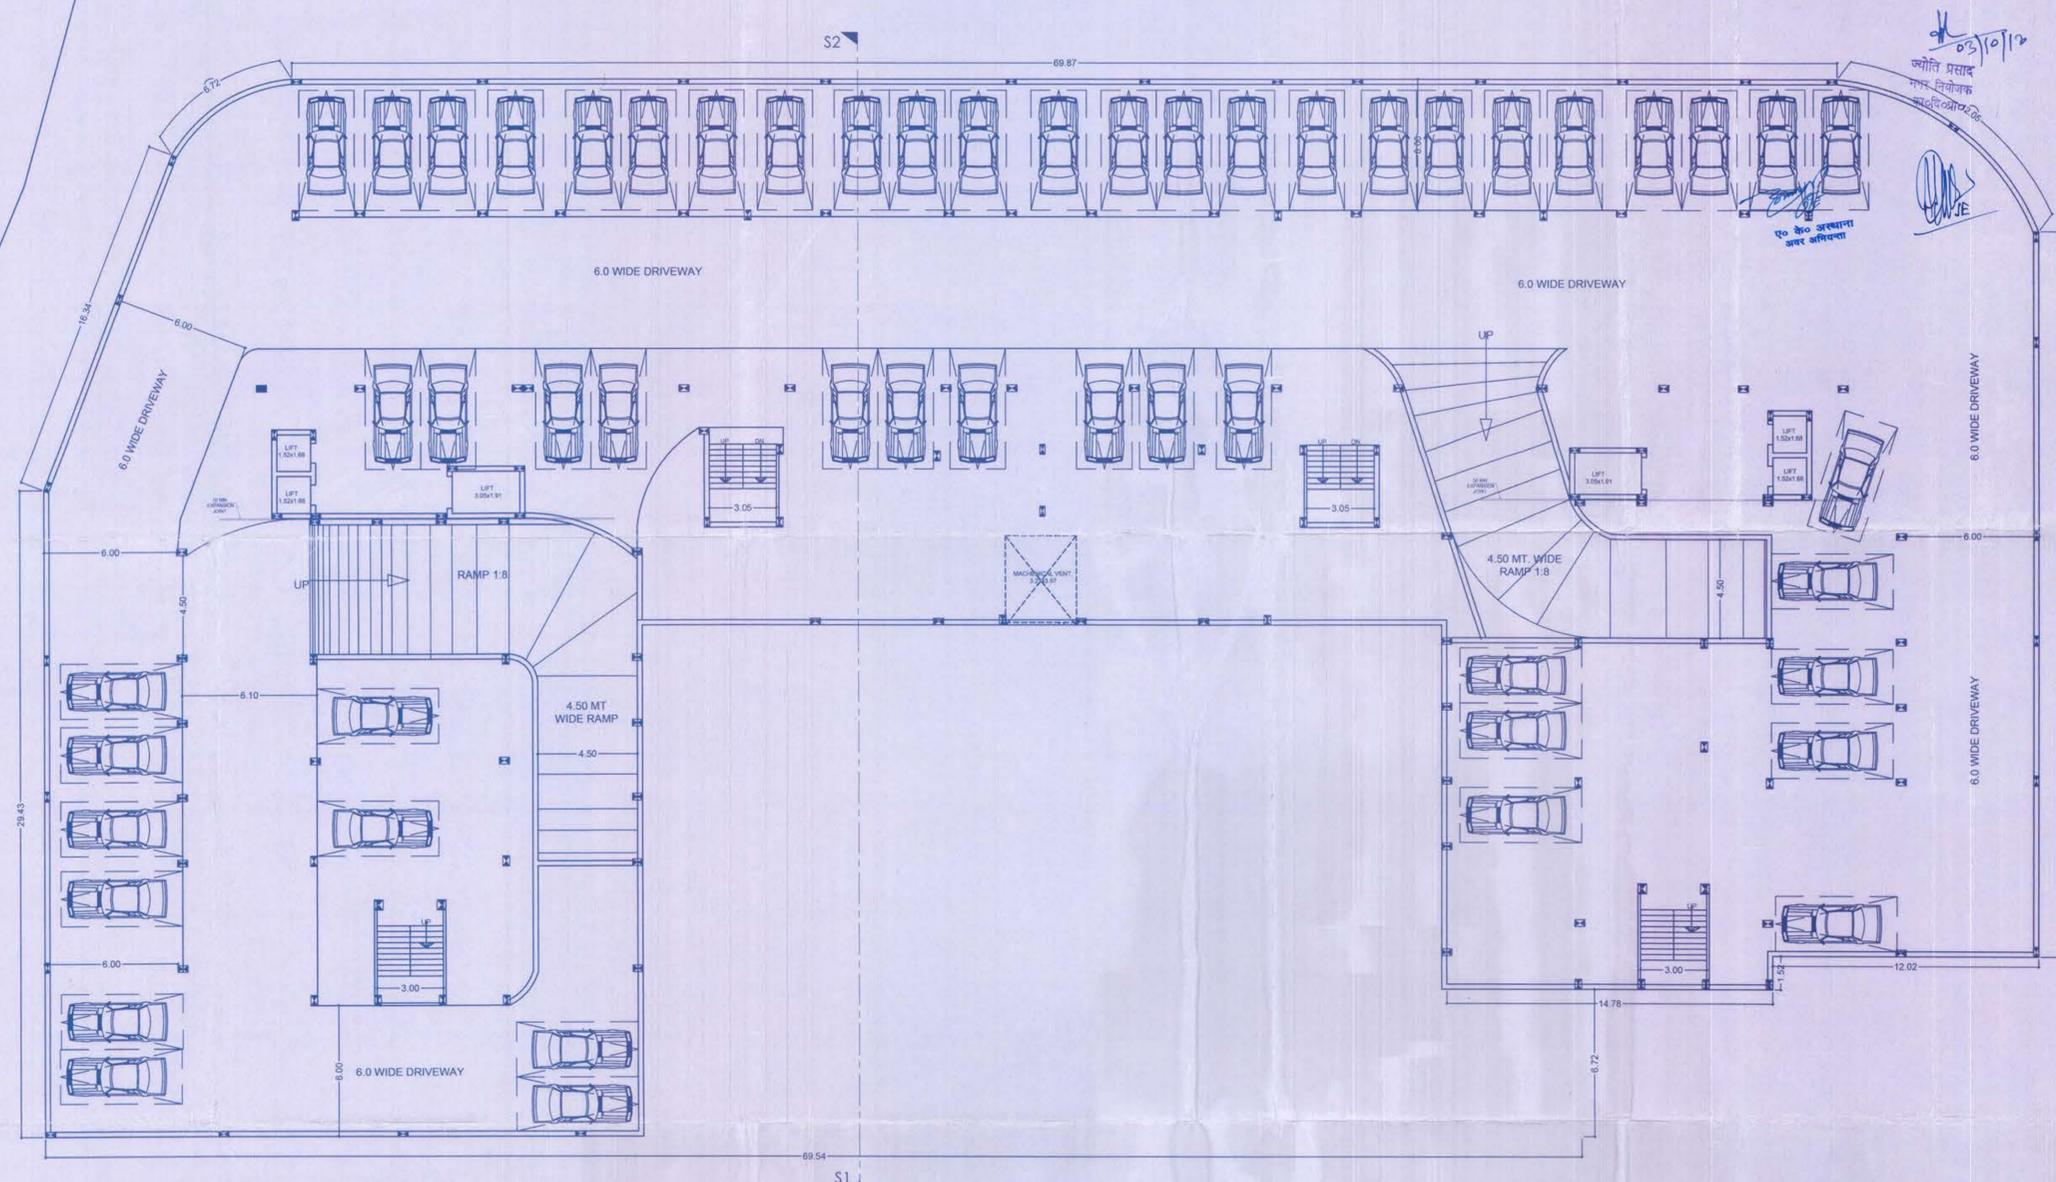

Handwritten signature and stamp of the architect, Arun Kumar, with the text 'आरुण कुमार' and 'आर्किटेक्ट'.

BASEMENT 2 FLOOR PLAN

PROJECT-
 PROPOSED RESIDENTIAL APARTMENT BUILDING PLAN AT PART OF ARAZI NO. 1030, 1048 PART SITUATED AT VILLAGE RAWATPUR, TAHSIL & DISTT, KANPUR NAGAR.

OWNER-
 1- INDRESH DEVELOPER LTD.
 REDG. OFFICE 7/119, SWAROOP NAGAR, THROUGH DIR.
 MR. RAKESH MISHRA
 S/O LATE S.R. MISHRA
 R/O H.NO. 7/207 (1), SWAROOP NAGAR, KANPUR NAGAR.
 2- MR. NAVNEET JAIN
 S/O MR. R.K. JAIN
 R/O 108/13, P ROAD KANPUR.
 3- MR. LUCKY ARORA
 S/O LATE JAGDEESH LAL ARORA
 R/O 111A/152, ASHOK NAGAR, KANPUR.

DRG. TITLE-
 BASEMENT 2 FLOOR PLAN

SHEET NO. -03
NO. OF SHEETS-07
SCALE - 1:150

OWNER'S SIGN.
 For Indresh Developer Limited
 Managing Director
 (Handwritten signature)

ARCHITECT'S SIGN.
 ARCHITECT
 ARUN KUMAR
 B.A.R.C.I. MARCHI
 COA Regd. No. CA/94/17629
 112/281, Swaroop Nagar, Kanpur