



मार्गदर्शक की सेवा का निती
अतिरिक्त
से कम
नियोजित है !





17

01


[illegible]TOWER-A
COND FLOOR

PLOT-A
TOWER-A
DWG No. - 07

PLOT-A
TOWER-A
DWG No. - 07

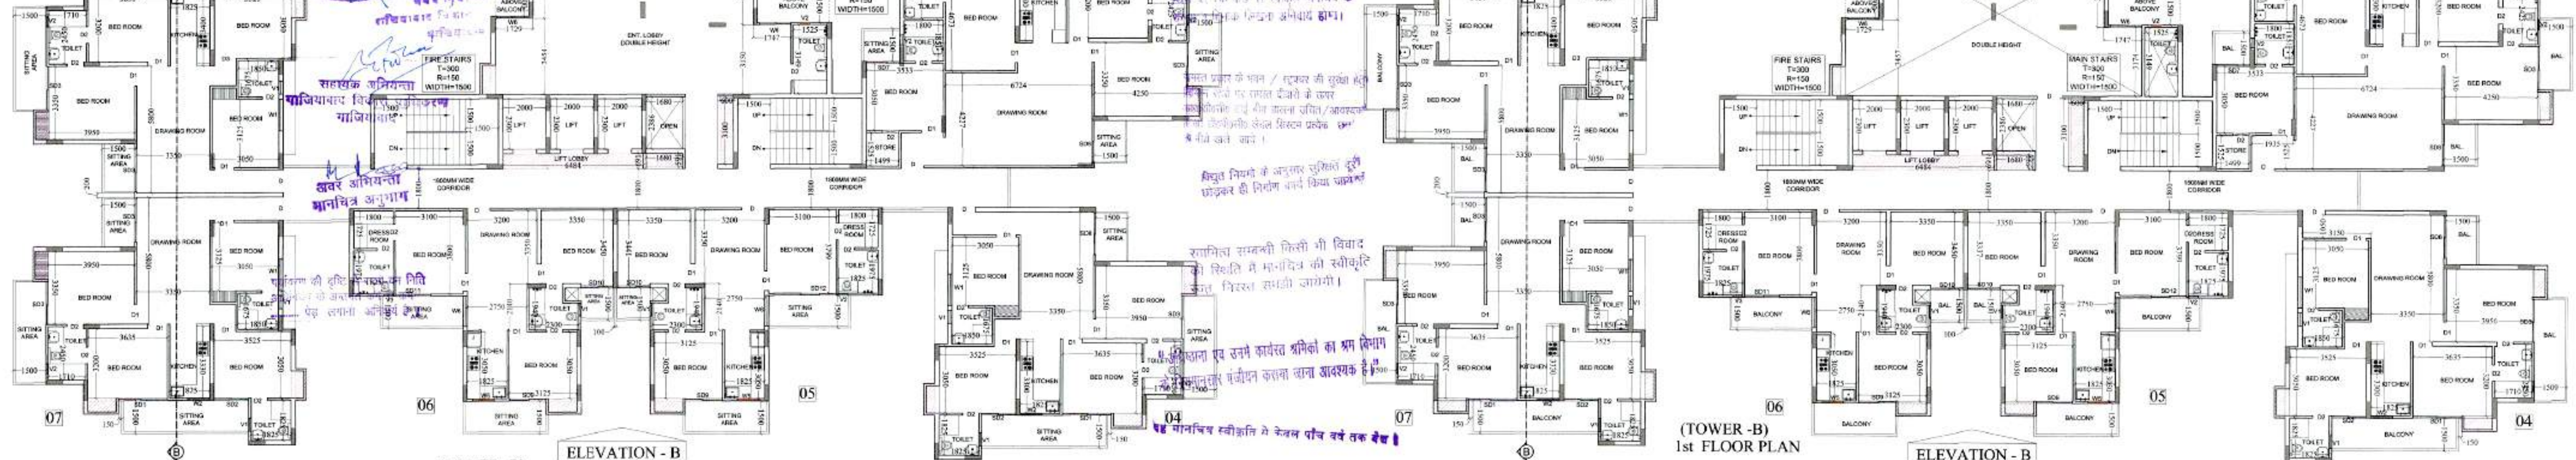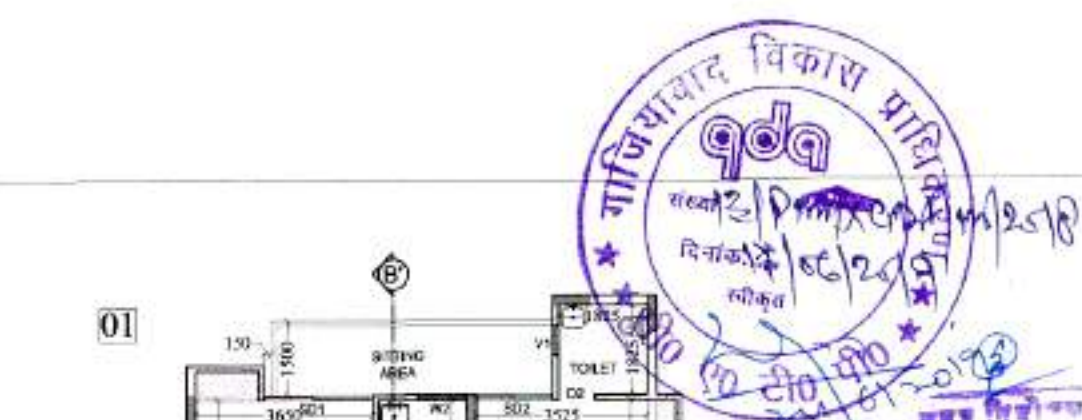

(TOWER-B)
GROUND FLOOR PLAN

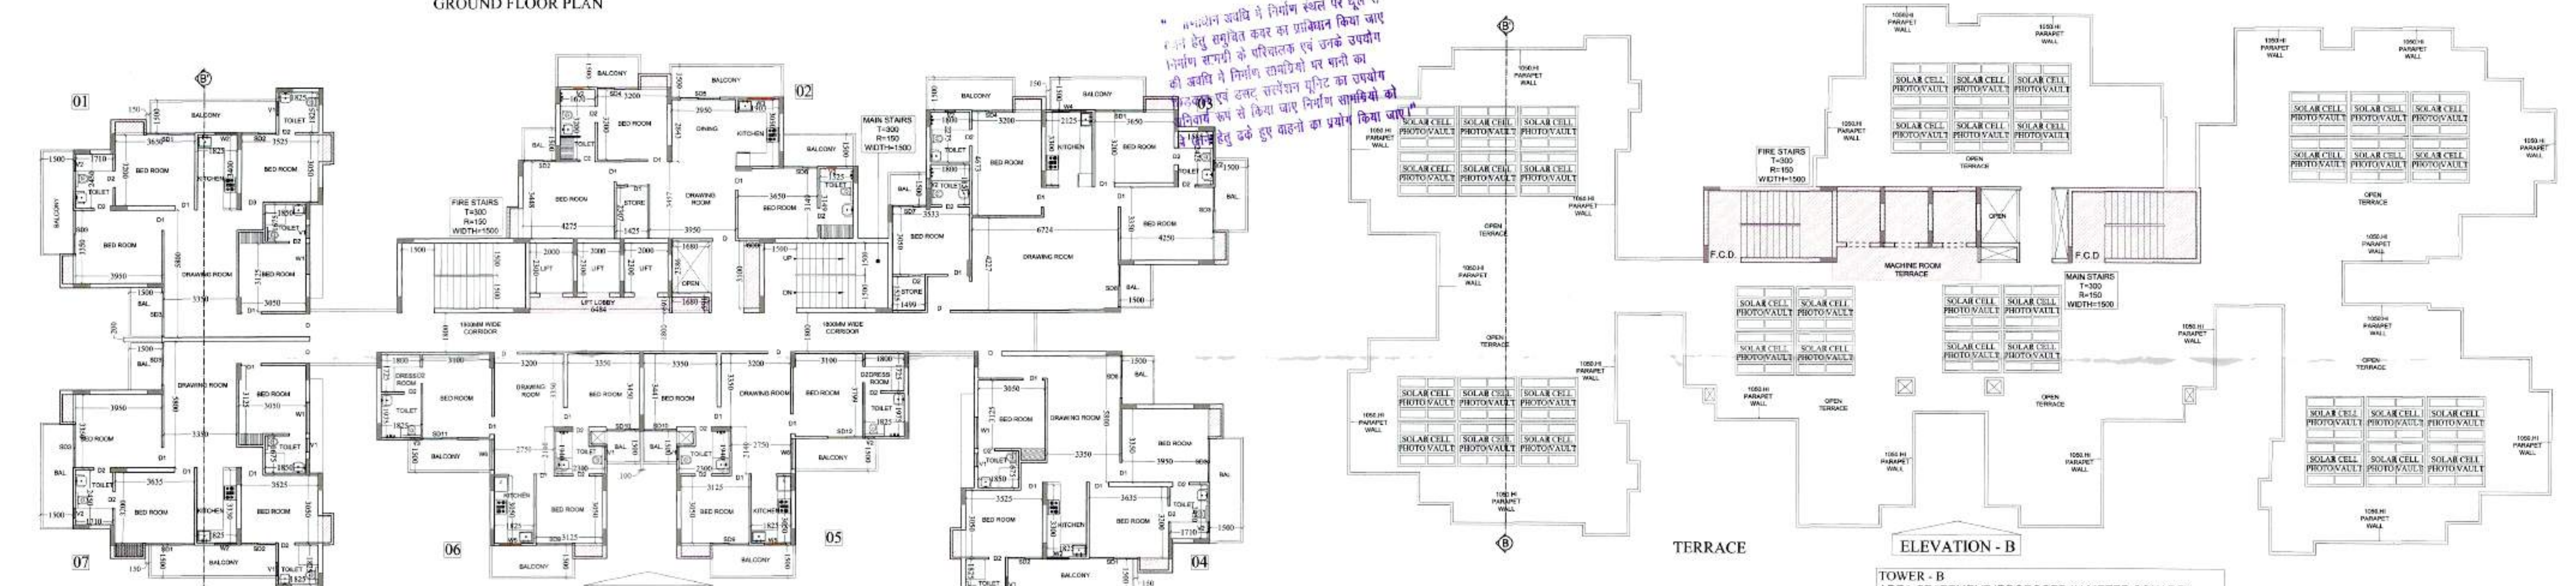

(TOWER-B)
2nd TO 17th FLOOR PLAN

DOOR WINDOW SCHEDULE

TYPE	SIZE	QTY	UNIT
D1	1050 X 2100	2500	
D2	800 X 2050	2100	
D3	750 X 2050	2100	
D4	2240 X 2100	2500	
D5	1885 X 2100	2100	
D6	1825 X 2100	2100	
D7	1675 X 2100	2100	
D8	1600 X 2100	2100	
D9	1540 X 2100	2100	
D10	1475 X 2100	2100	
D11	1410 X 2100	2100	
D12	1345 X 2100	2100	
D13	1280 X 2100	2100	
D14	1215 X 2100	2100	
D15	1150 X 2100	2100	
D16	1085 X 2100	2100	
D17	1020 X 2100	2100	
D18	955 X 2100	2100	
D19	890 X 2100	2100	
D20	825 X 2100	2100	
D21	760 X 2100	2100	
D22	695 X 2100	2100	
D23	630 X 2100	2100	
D24	565 X 2100	2100	
D25	500 X 2100	2100	
D26	435 X 2100	2100	
D27	370 X 2100	2100	
D28	305 X 2100	2100	
D29	240 X 2100	2100	
D30	175 X 2100	2100	
D31	110 X 2100	2100	
D32	45 X 2100	2100	

TOWER - B
AREA STATEMENT (PROPOSED IN METER SQUARE)

S. NO.	PARTICULARS	AREA sq. m (P.A.R.)	UNITS	5% FACILITY AREA (P.A.R. AREA (P.F. 10000))	5% FACILITY AREA (P.A.R. AREA (P.F. 10000))
01	BASEMENT	750.89	06	21.667	17.13
02	GROUND/FIRST FLOOR	663.46	06	21.667	17.13
03	1st FLOOR	746.11	07	21.667	17.13
04	2nd FLOOR	746.11	07	21.667	17.13
05	3rd FLOOR	746.11	07	21.667	17.13
06	4th FLOOR	746.11	07	21.667	17.13
07	5th FLOOR	746.11	07	21.667	17.13
08	6th FLOOR	746.11	07	21.667	17.13
09	7th FLOOR	746.11	07	21.667	17.13
10	8th FLOOR	746.11	07	21.667	17.13
11	9th FLOOR	746.11	07	21.667	17.13
12	10th FLOOR	746.11	07	21.667	17.13
13	11th FLOOR	746.11	07	21.667	17.13
14	12th FLOOR	746.11	07	21.667	17.13
15	13th FLOOR	746.11	07	21.667	17.13
16	14th FLOOR	746.11	07	21.667	17.13
17	15th FLOOR	746.11	07	21.667	17.13
18	16th FLOOR	746.11	07	21.667	17.13
19	17th FLOOR	746.11	07	21.667	17.13
20	TERRACE				
21	MAIN STAIR CASE MUMTY			20.693	
22	FIRE STAIR CASE MUMTY			19.994	
23	MACHINE ROOM			28.582	308.34
24	TOTAL	13361.11	124	459.275	

NOTE :- TOTAL GROUND COVERAGE OF THE TOWER
= 759.89 + 21.667 + 17.13 = 798.68 SQ.M

PROJECT :-
PMAY SCHEME AT KHASRA No.-408,409,
410,411,423,424,425,426,427, 428,429,430,431,
432(M),433(M),434,488,489,490,492,493
VILLAGE :- NOORNAGAR & 31,90,91,191
VILLAGE :- MORTA, GHAZIABAD

BUILDERS & PROMOTER :-
M/s MAHALUXMI BUILDTECH LTD.
Off. :- C1/C2, MAHALUXMI METRO TOWER,
SECTOR-4, VAISHALI, GHAZIABAD.

SCALE:-
1: 150
CHECKED BY :-
VISHAL
DRAWN BY :-
SANJAY

DRAWING TITLE :- TOWER -B
GROUND TO 17th.
FLOOR PLAN & TERRACE

OWNER SIGN





ARCHITECTS SIGN



ARCHITECTS :
Space Designers International
B - 34, SECTOR-67, NOIDA
PH : +91 9711633717,18,19 & 20
Mob: 9811070399,9811336231
e-mail : spacesdi@gmail.com, www.spacedi.com

PLOT-A
TOWER-B
DWG NO. 13

TYPE	SIZE	NO.	AREA
D1	1000 X 2000	1	2.00
D2	1500 X 2000	1	3.00
D3	1800 X 2000	1	3.60
D4	2000 X 2000	1	4.00
D5	2200 X 2000	1	4.40
D271	55400 X 2000	1	110.80
D272	55600 X 200		

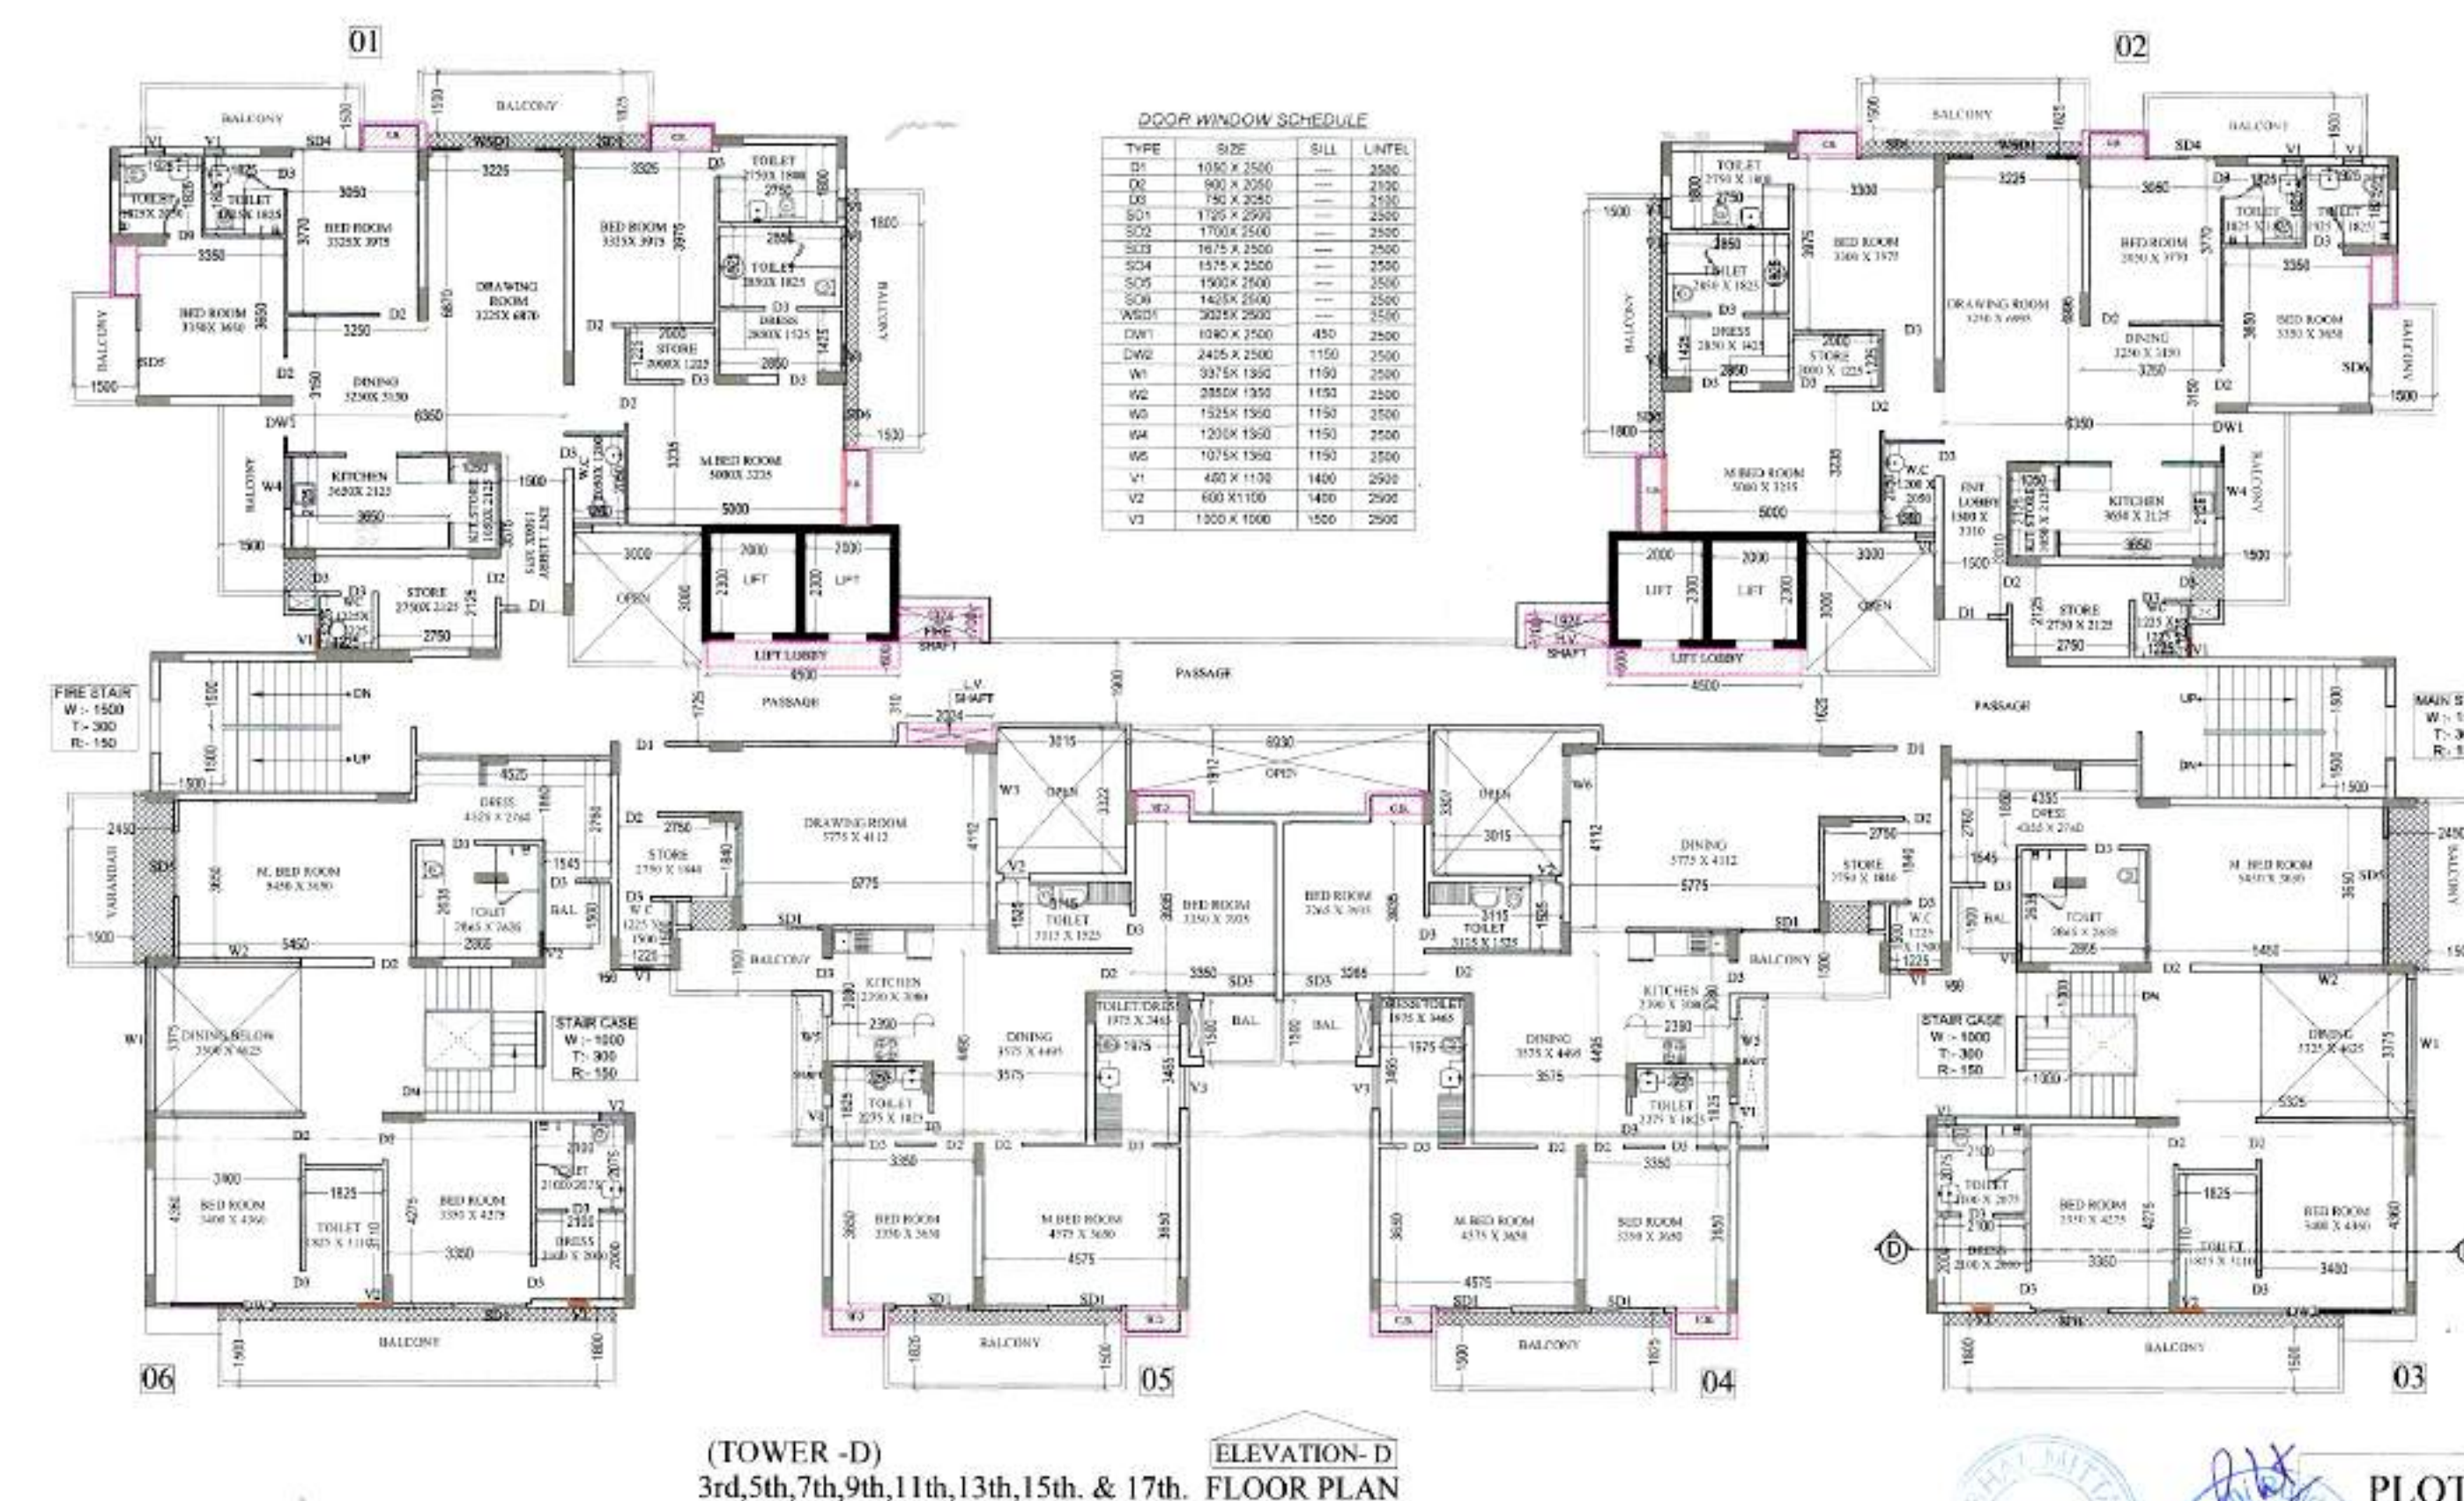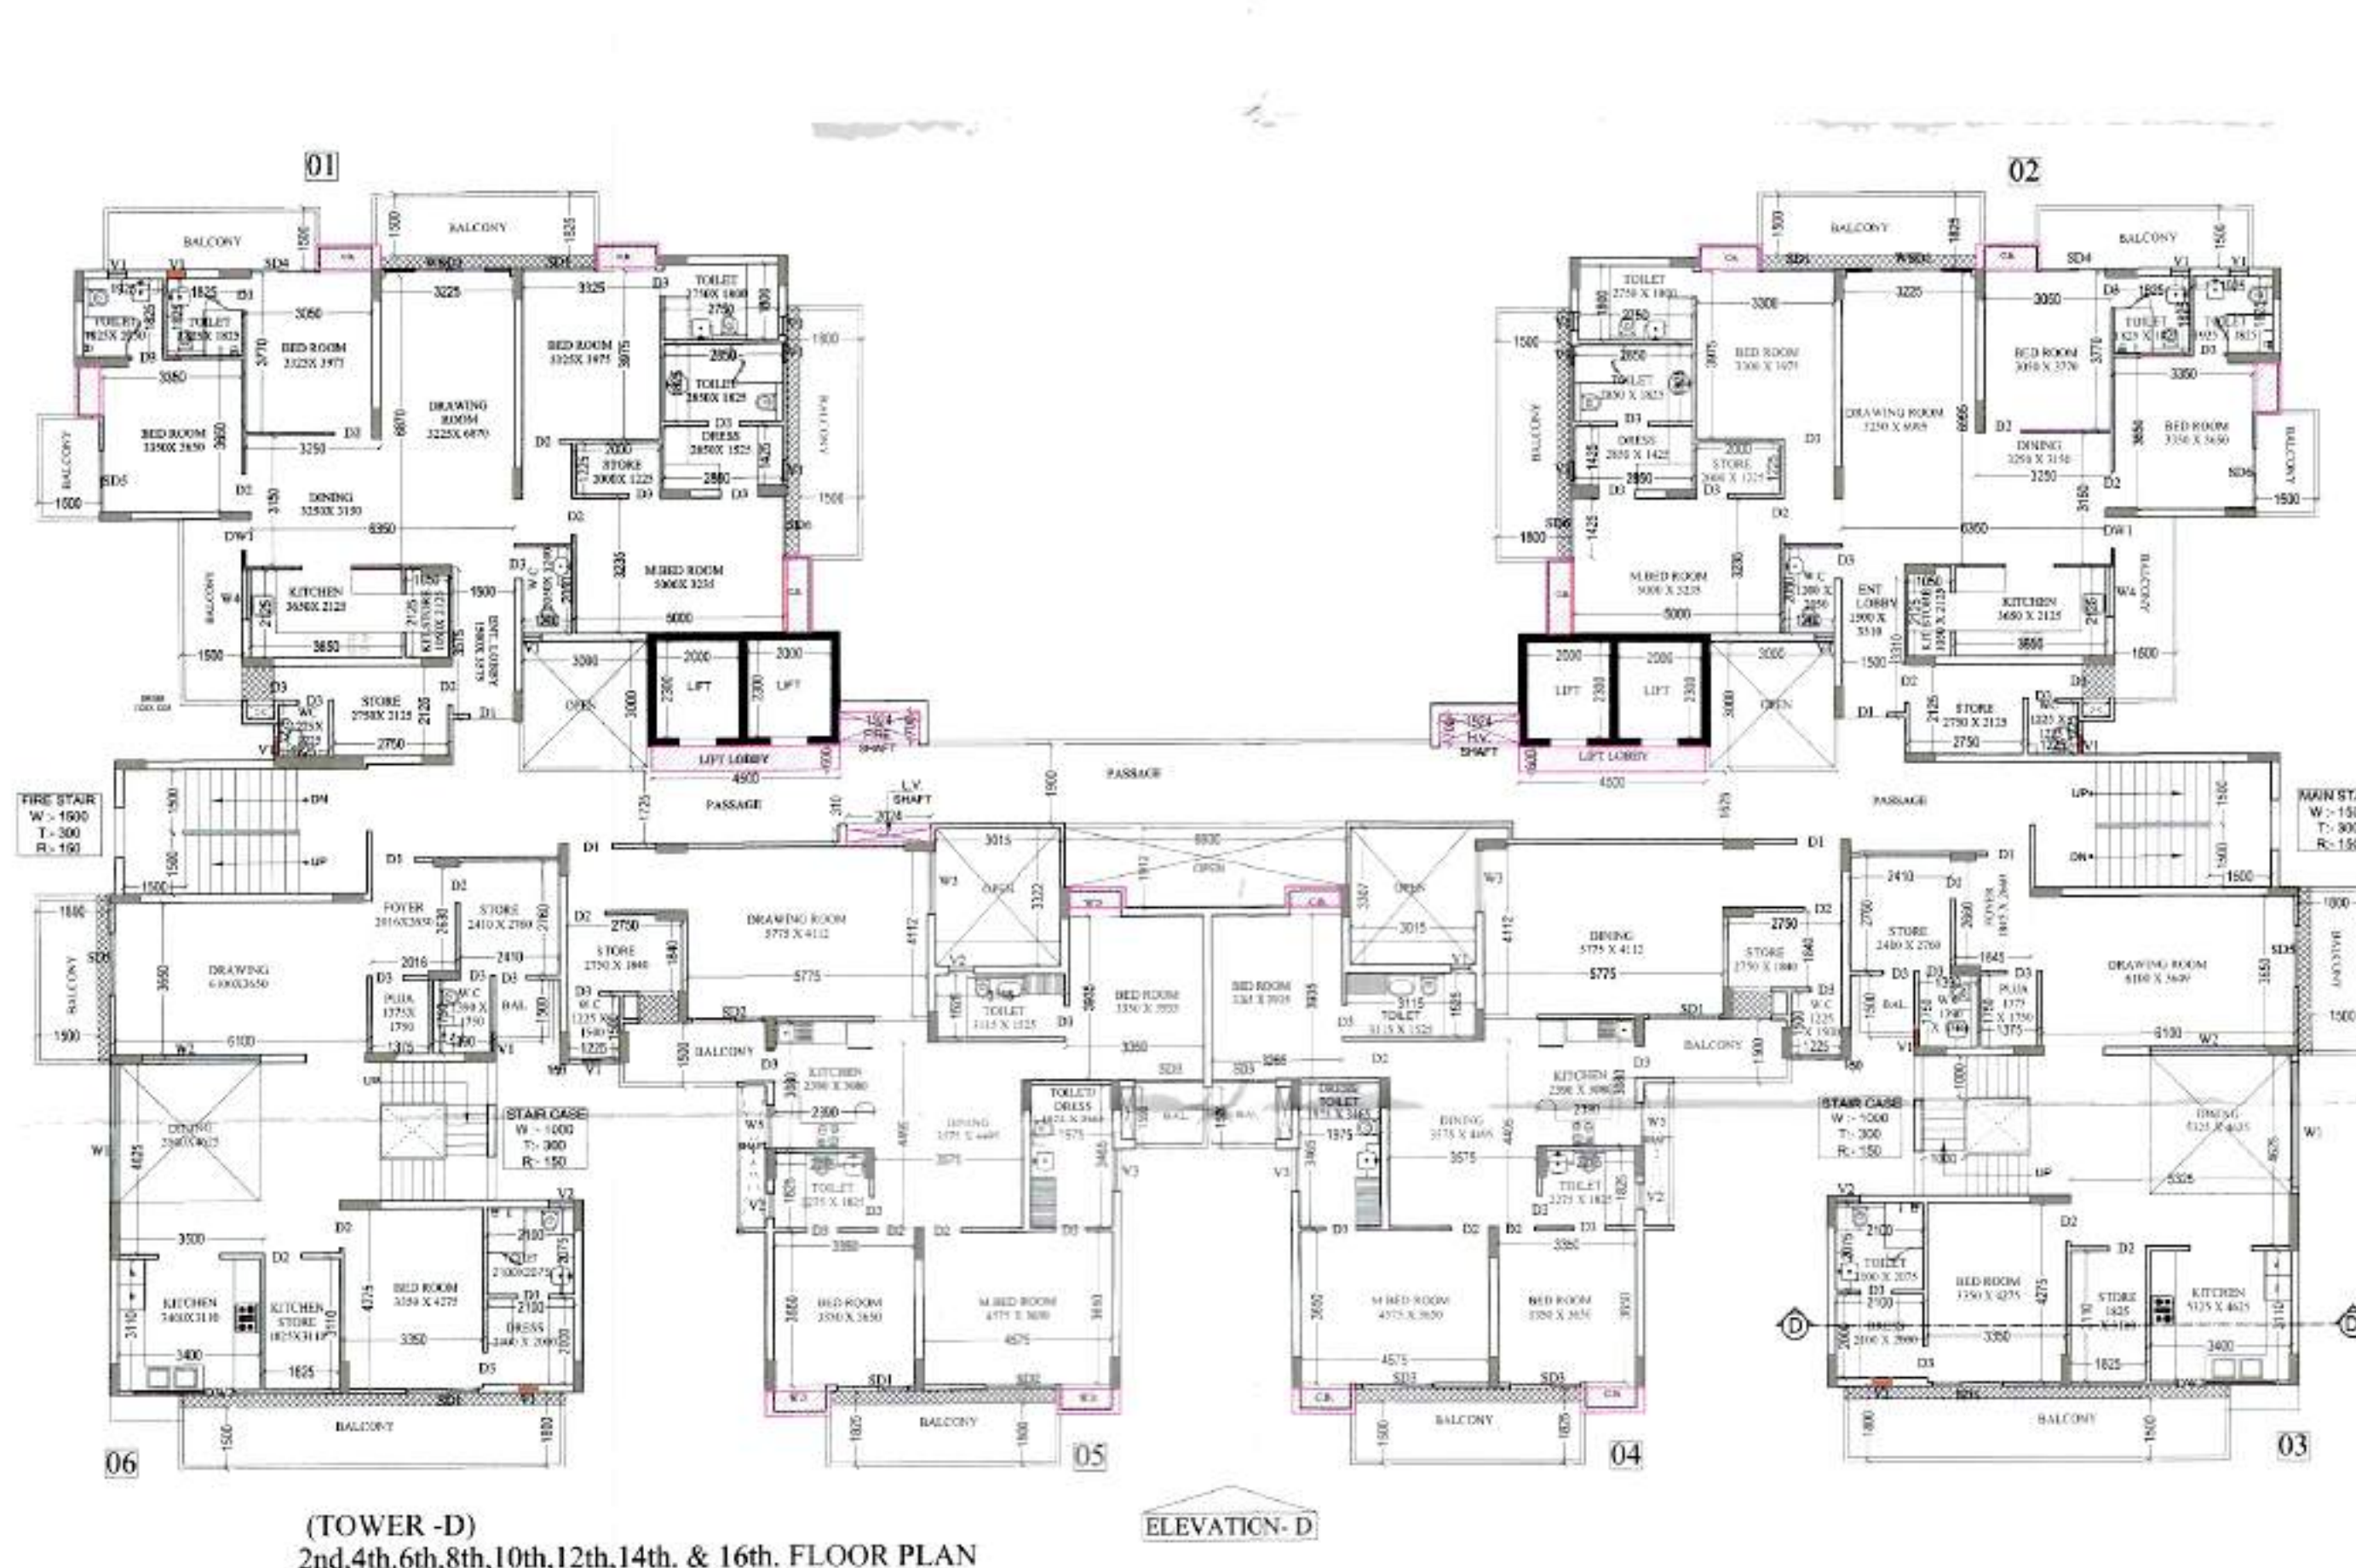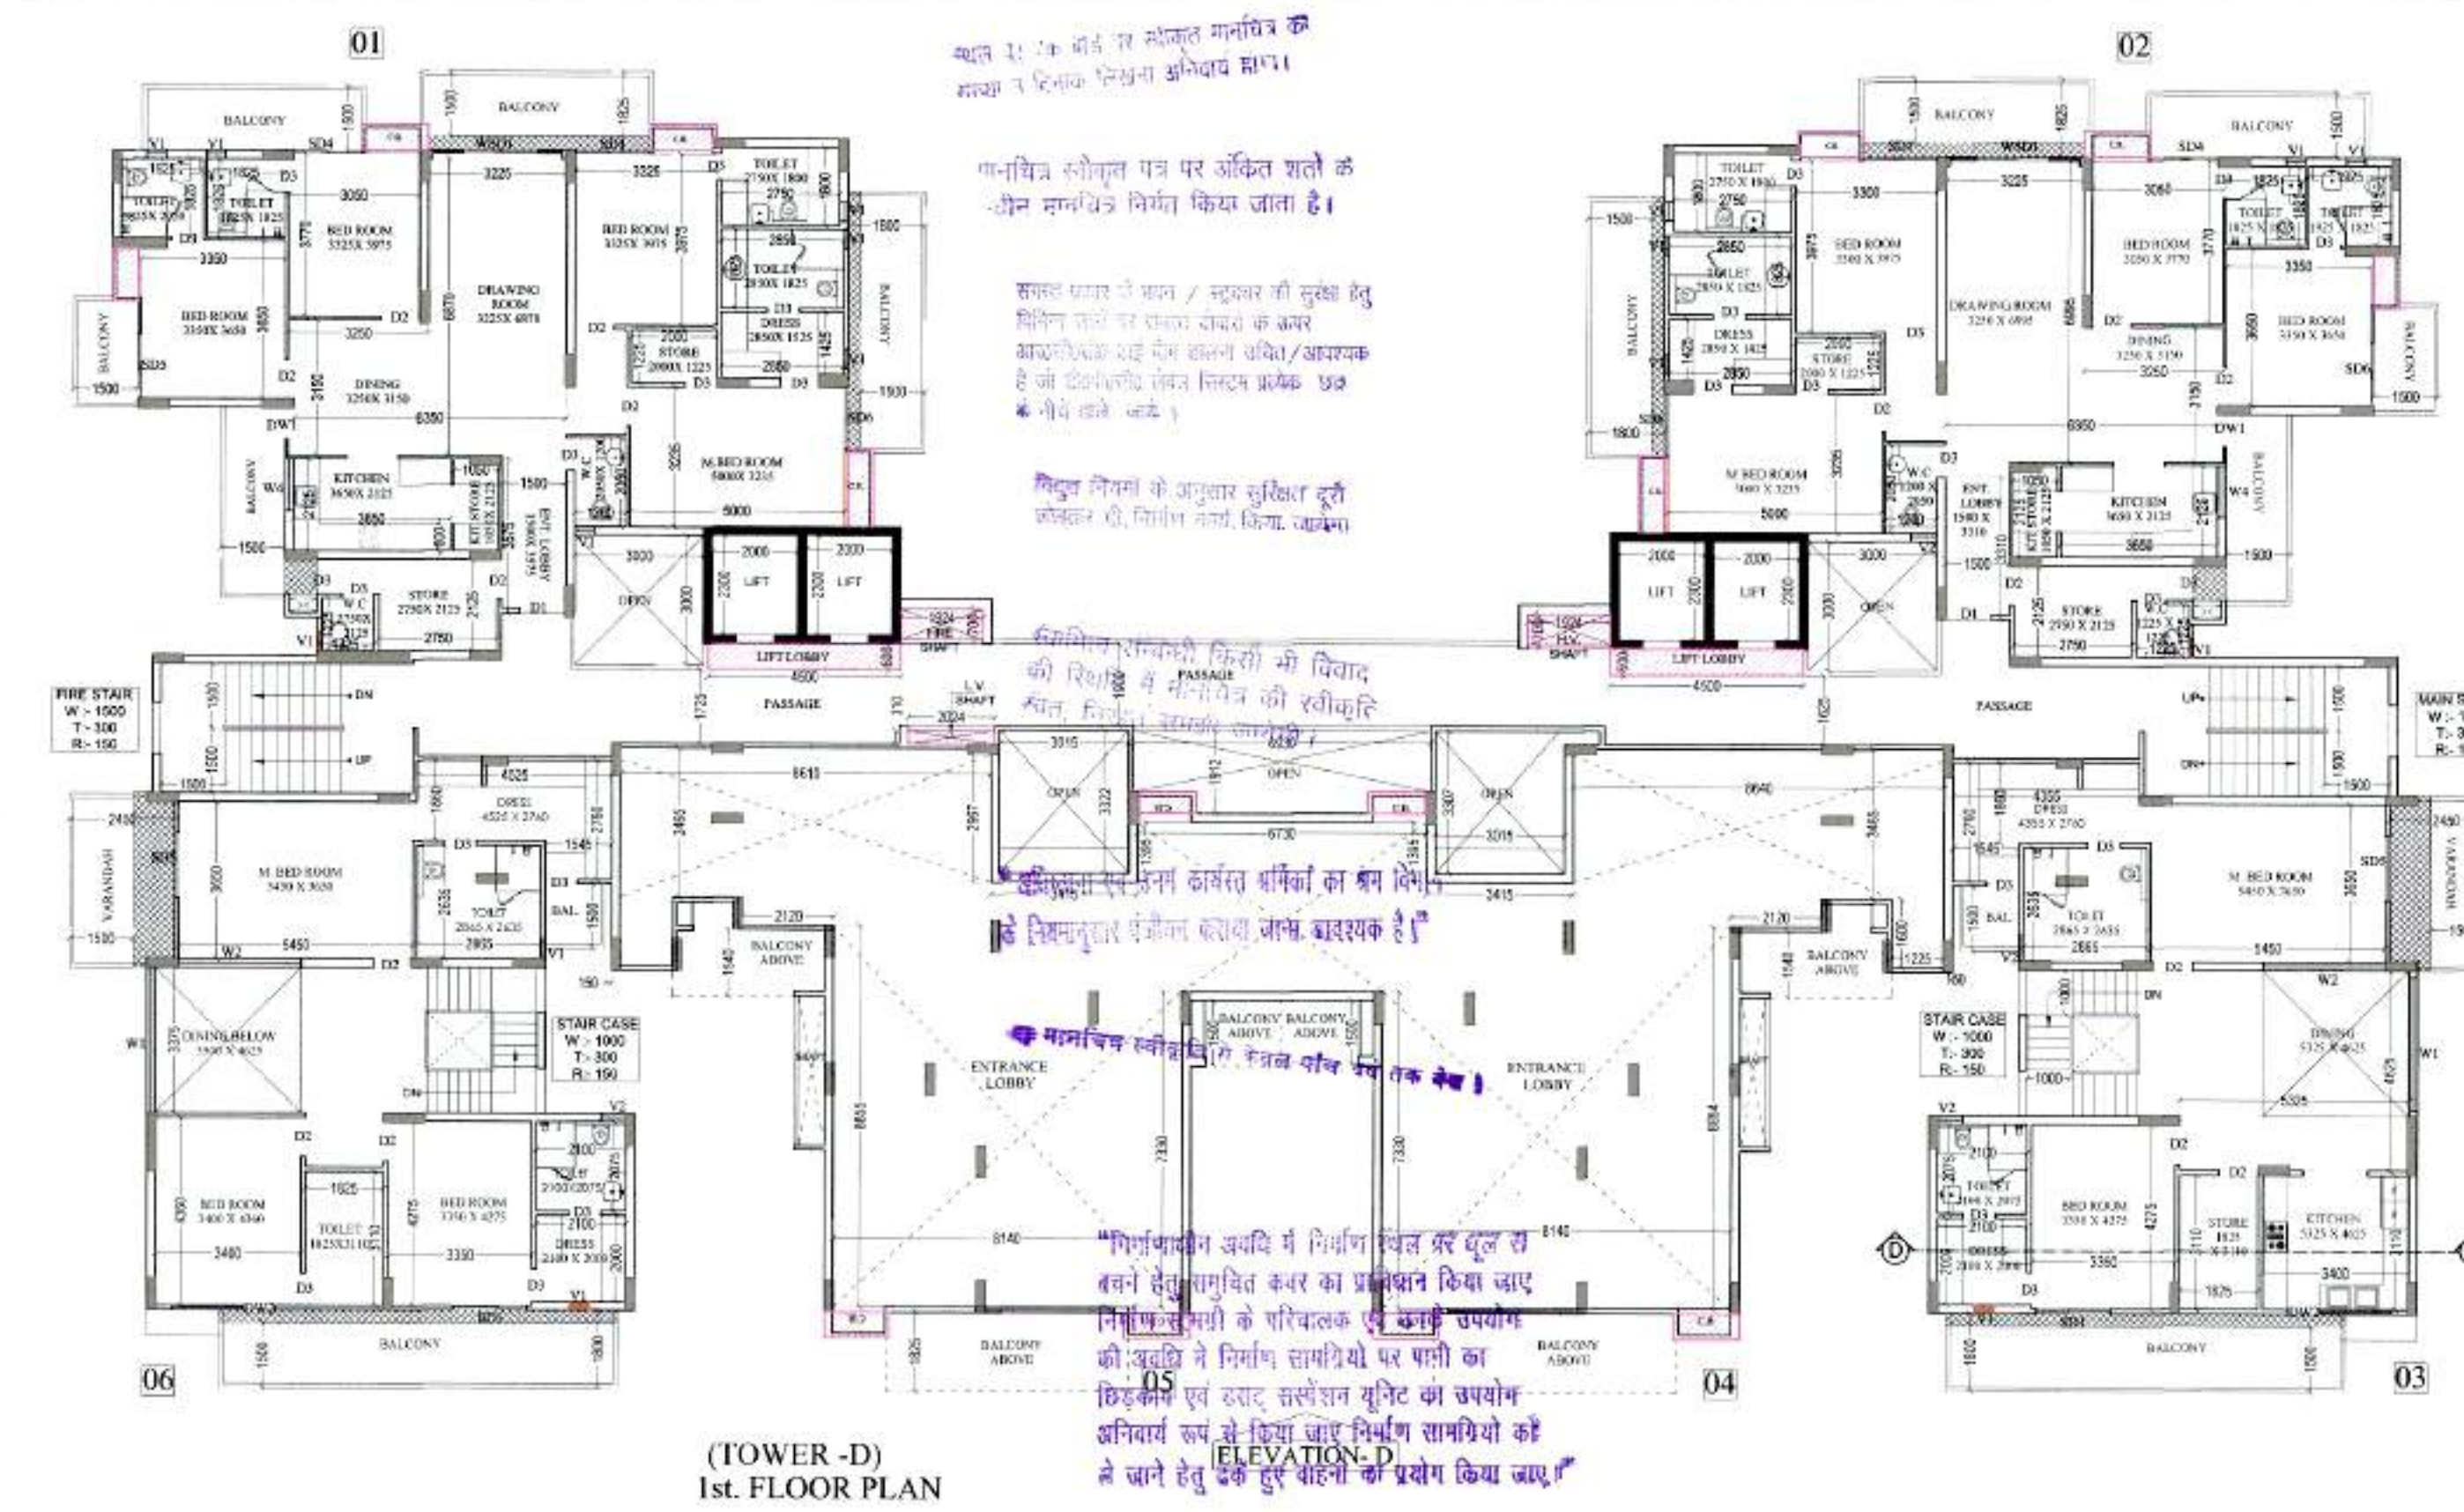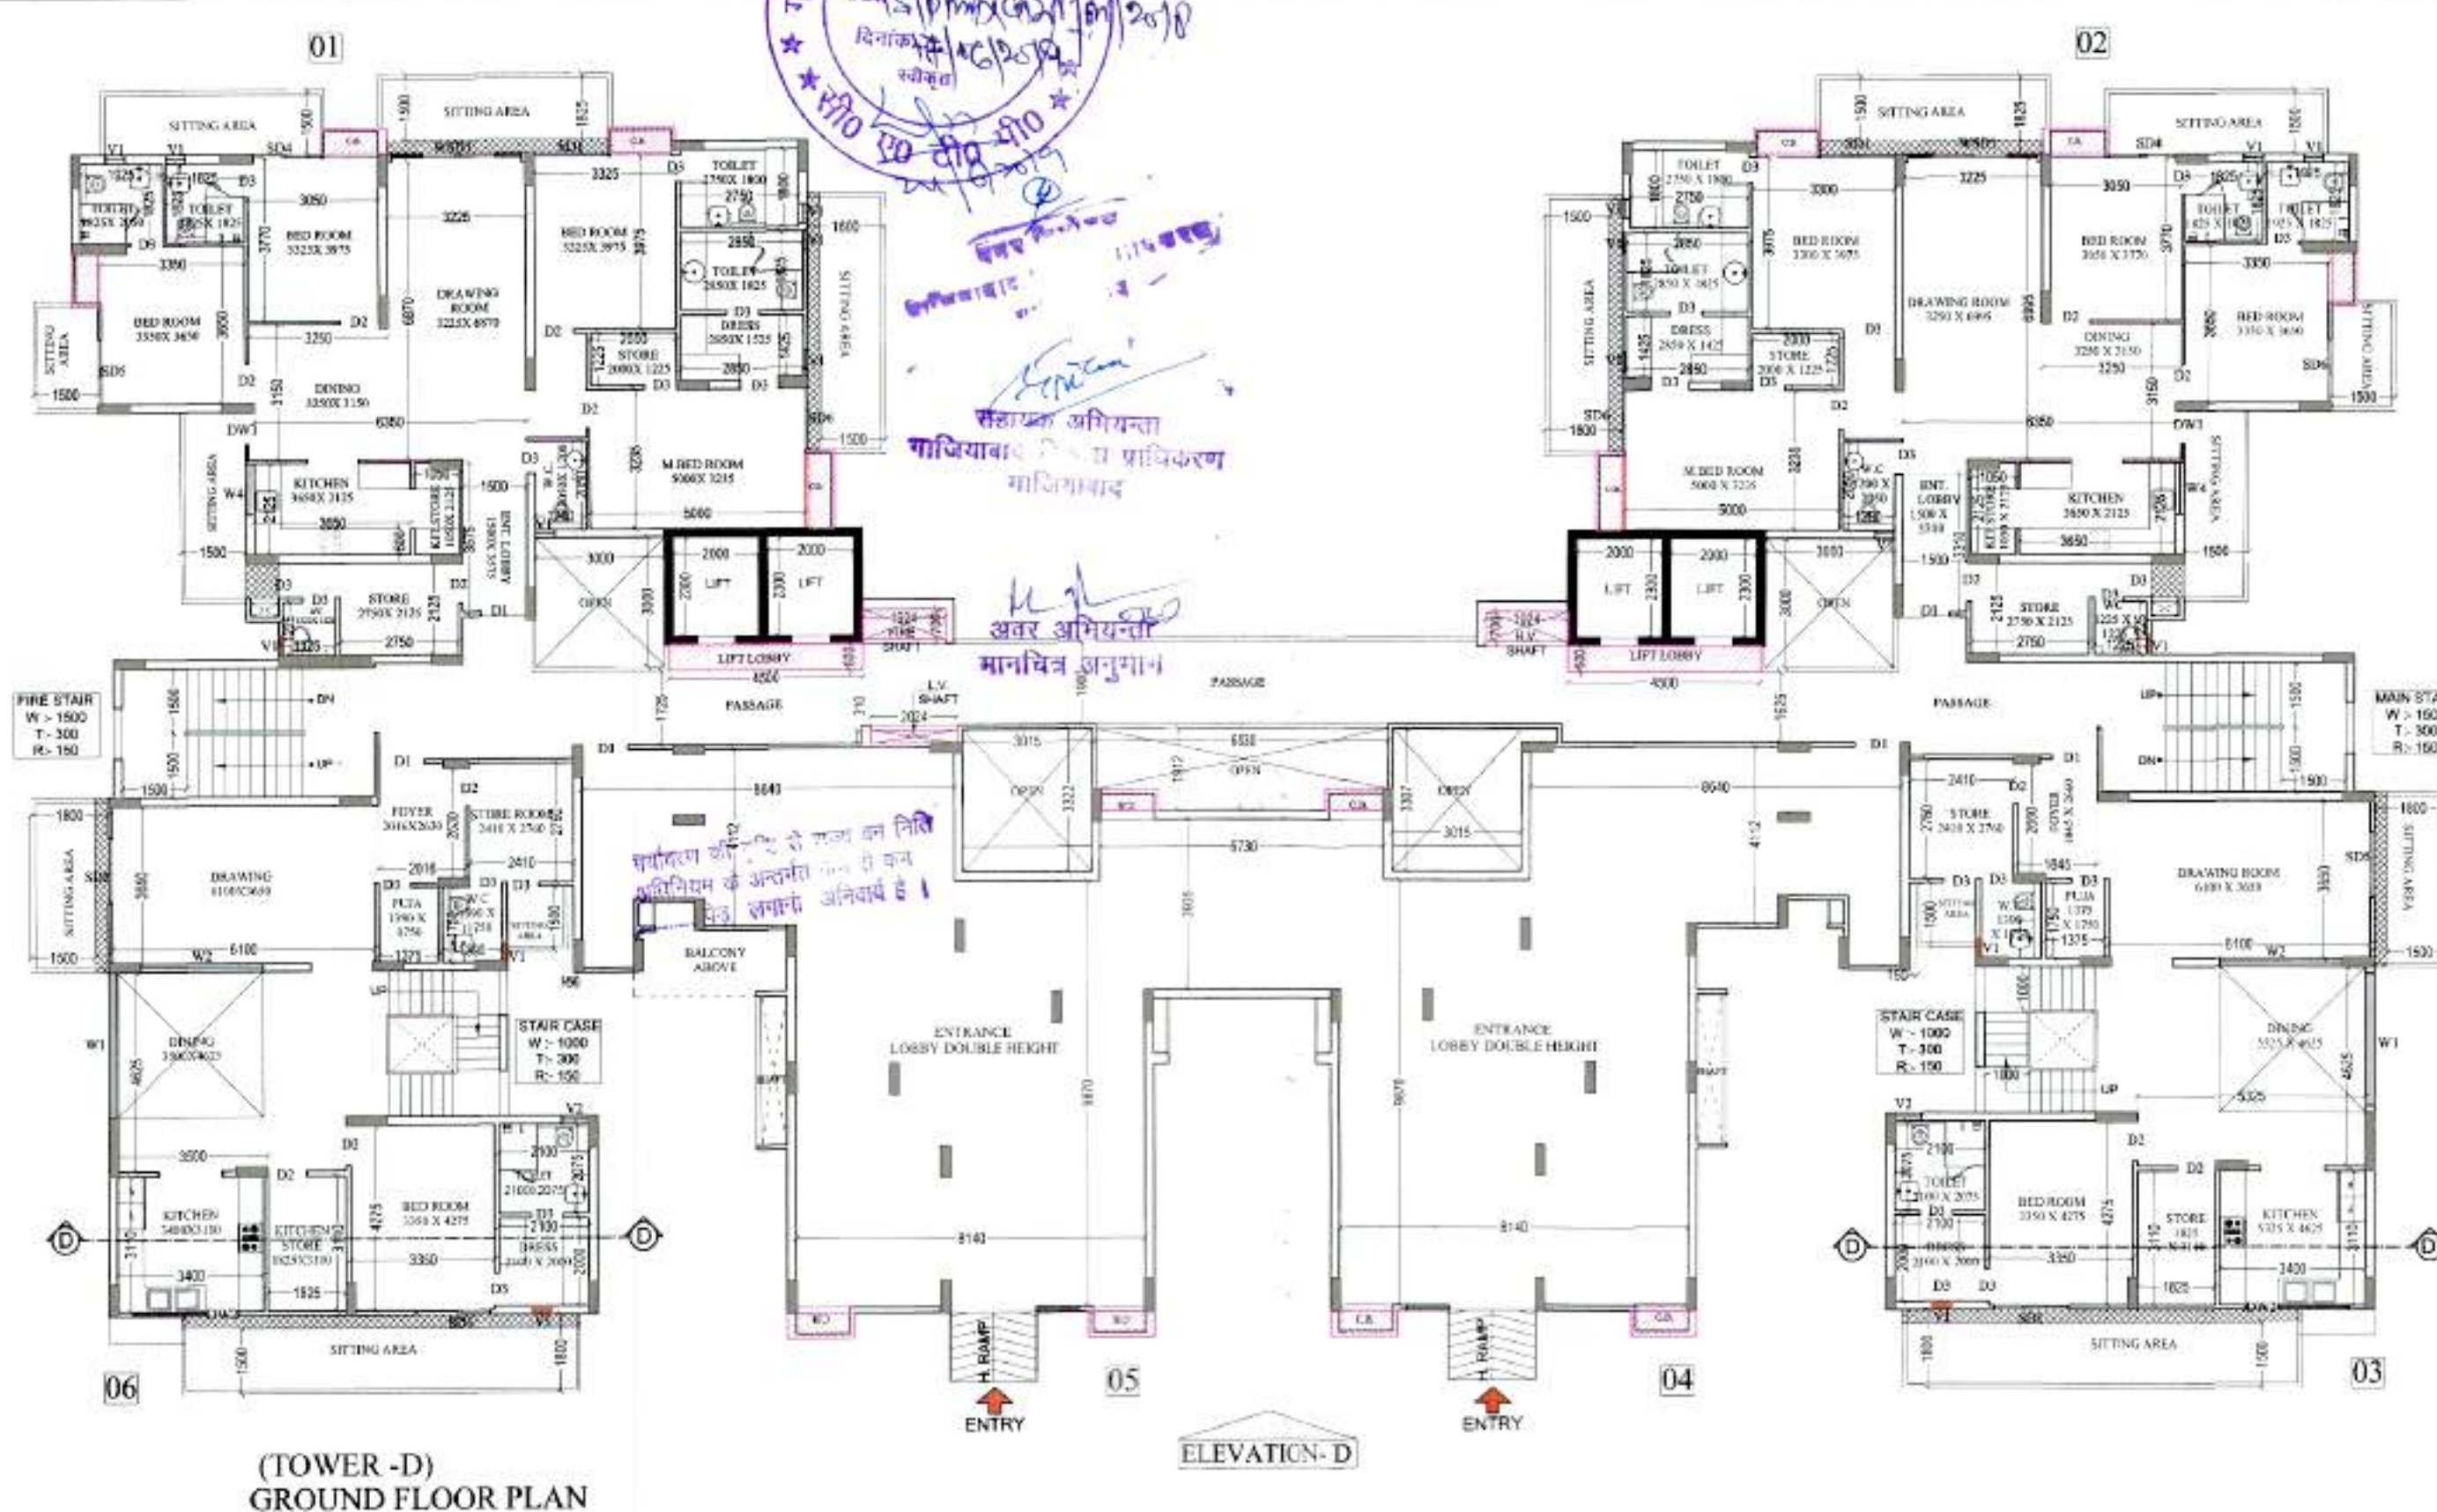

DOOR WINDOW SCHEDULE				
TYPE	SIZE	BILL	UNIT	
D1	10'00 X 2'00	---	2	
D2	9'00 X 2'00	---	2	
D3	1'50 X 2'00	---	2	
D4	1'25 X 2'00	---	2	
D5	17'00 X 2'00	---	2	
D6	16'75 X 2'00	---	2	
D7	13'75 X 2'00	---	2	
D8	19'00 X 2'00	---	2	
D9	14'00 X 2'00	---	2	
W10	30'00 X 2'00	---	2	
DW1	10'00 X 2'00	430	2	
DW2	24'00 X 2'00	1150	2	
W1	9'00 X 1'00	1150	2	
W2	28'00 X 1'00	1150	2	
W3	13'00 X 1'00	1150	2	
W4	12'00 X 1'00	1150	2	
W5	10'00 X 1'00	1150	2	
V1	4'00 X 11'30	1400	2	
V2	6'00 X 11'00	1400	2	
V3	12'00 X 1'00	1300	2	

PROJECT :-
PMAY SCHEME AT KHASRA No.-408,409,410,
411,423,424,425,426,427, 428,429,430,431,
432(M),433(M),434,488,489,490,492,493
VILLAGE :- NOORNAGAR & 31,90,91,191
VILLAGE :- MORTA, GHAZIABAD

BUILDERS & PROMOTER :-
M/s MAHALUXMI BUILDTECH LTD.
Off. :- C1/C2, MAHALUXMI METRO TOWER,
SECTOR-4, VAISHALI, GHAZIABAD

SCALE: -	1: 150
CHECKED BY :-	VISHAL
DRAWN BY :-	SANJAY
DRG.NO. -	

DRAWING TITLE :- TOWER - D

GROUND TO 17th.
FLOOR PLAN

OWNER SIGN _____

ARCHITECTS SIGN



ARCHITECTS :
Space Designers International
B - 34, SECTOR-67, NOIDA
PH: +91 9711633717, 18, 19 & 20
Mob: 9811070399, 9811336231
e-mail : spacesdi@gmail.com, www.spacedi.com

PLOT-A
TOWER-D
DWG NO. 19