
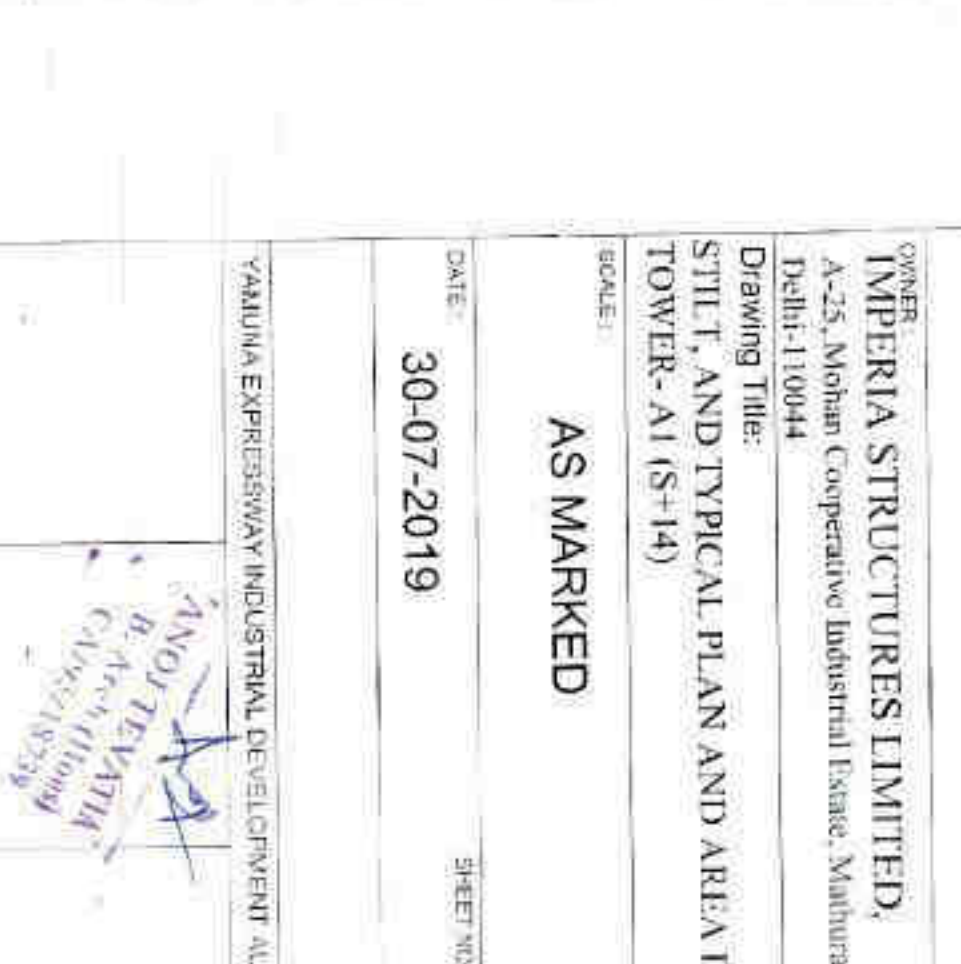
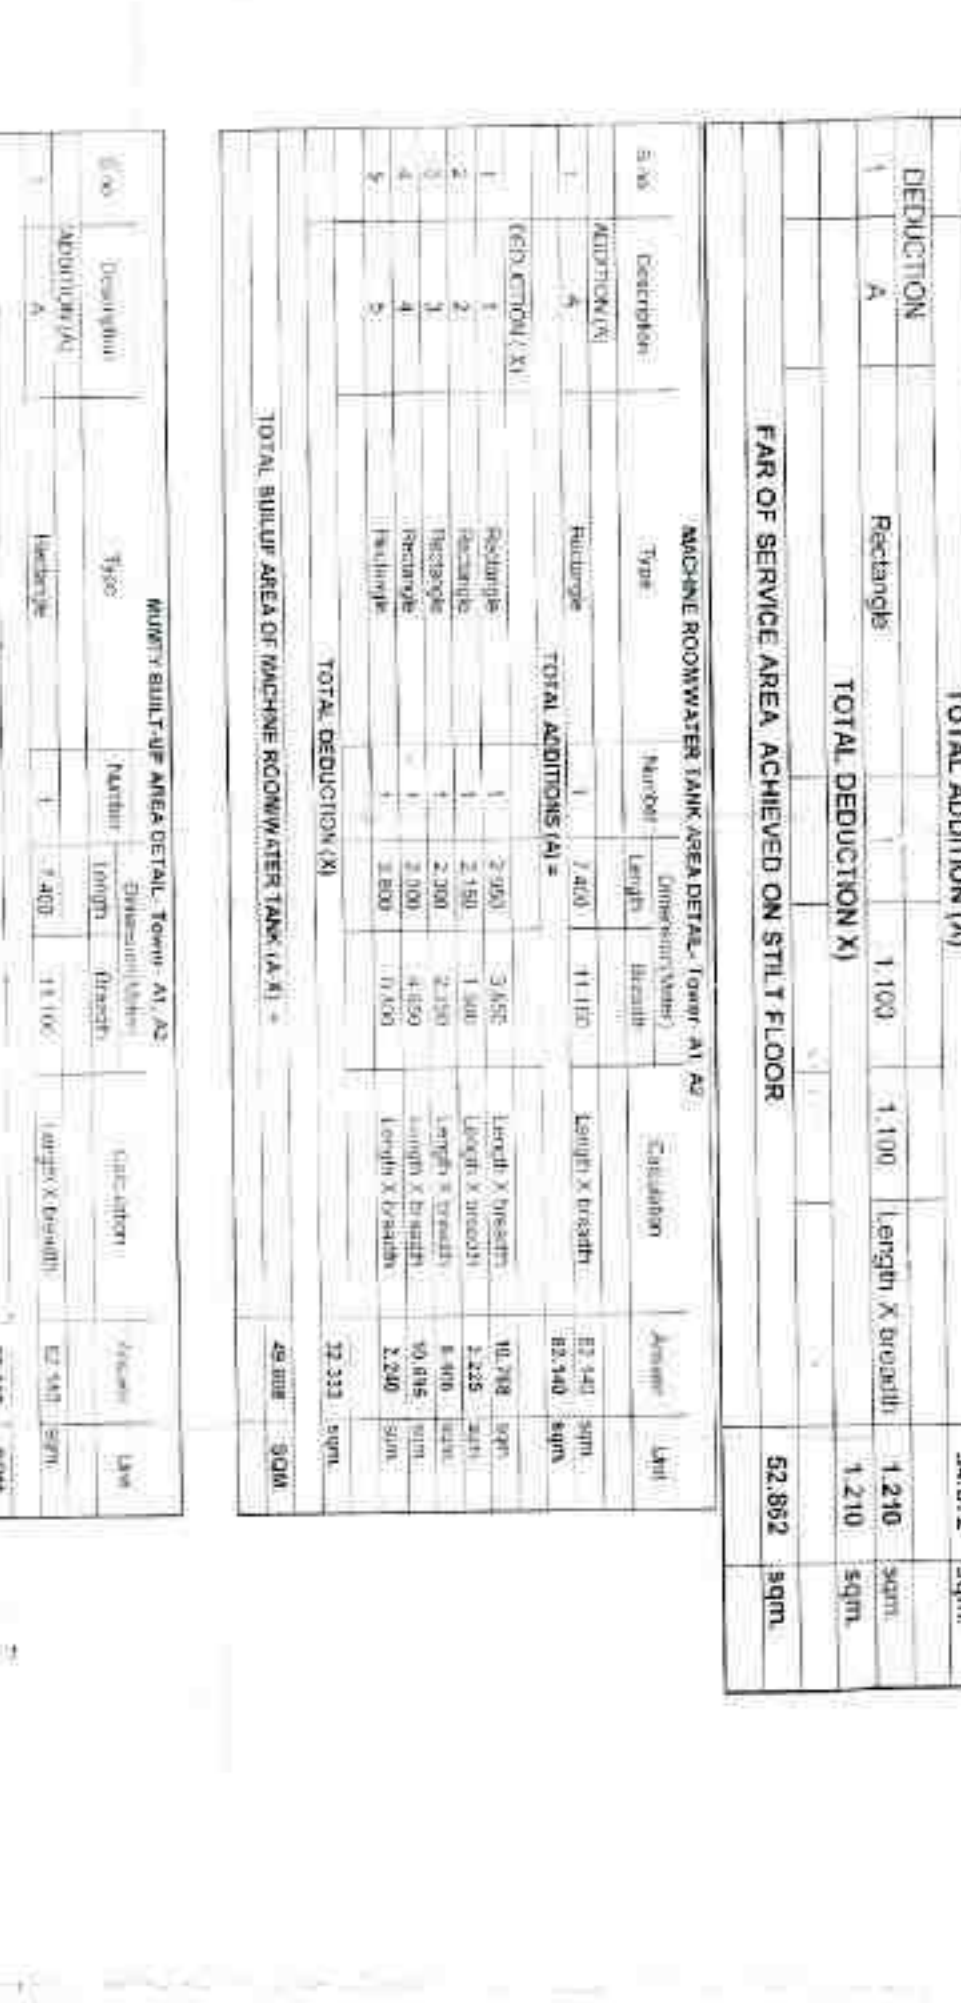
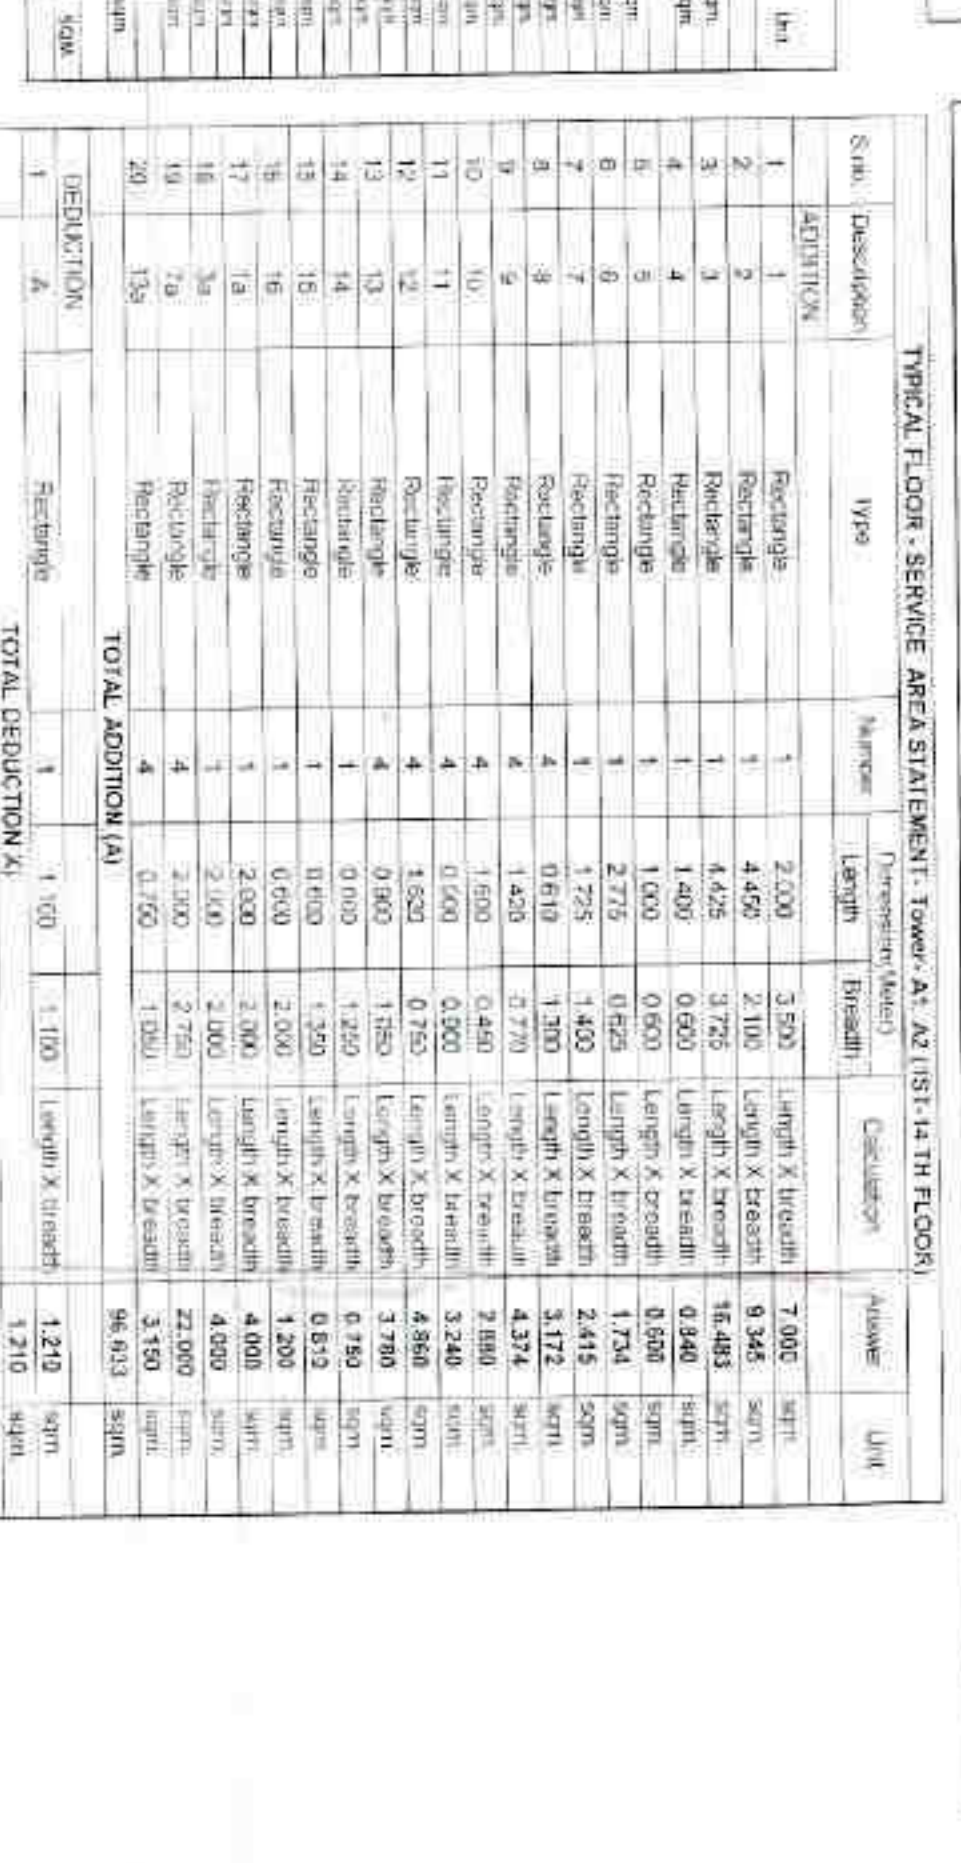
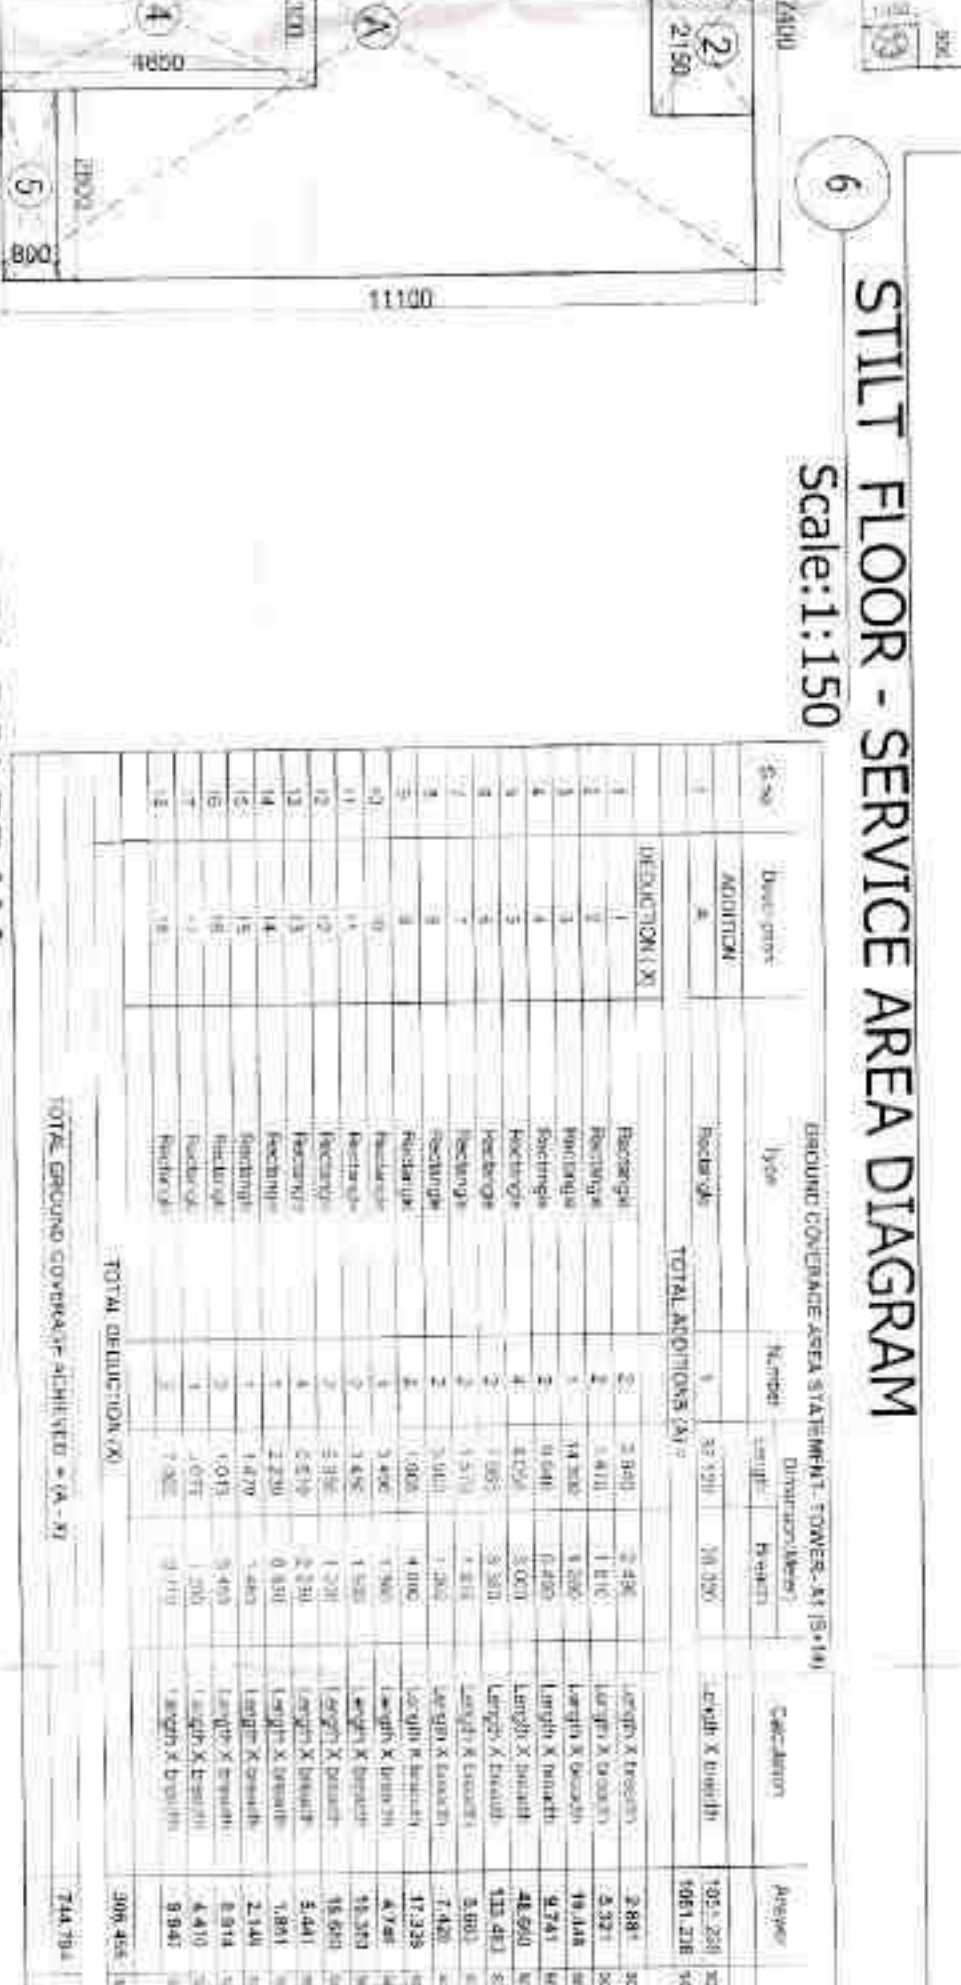
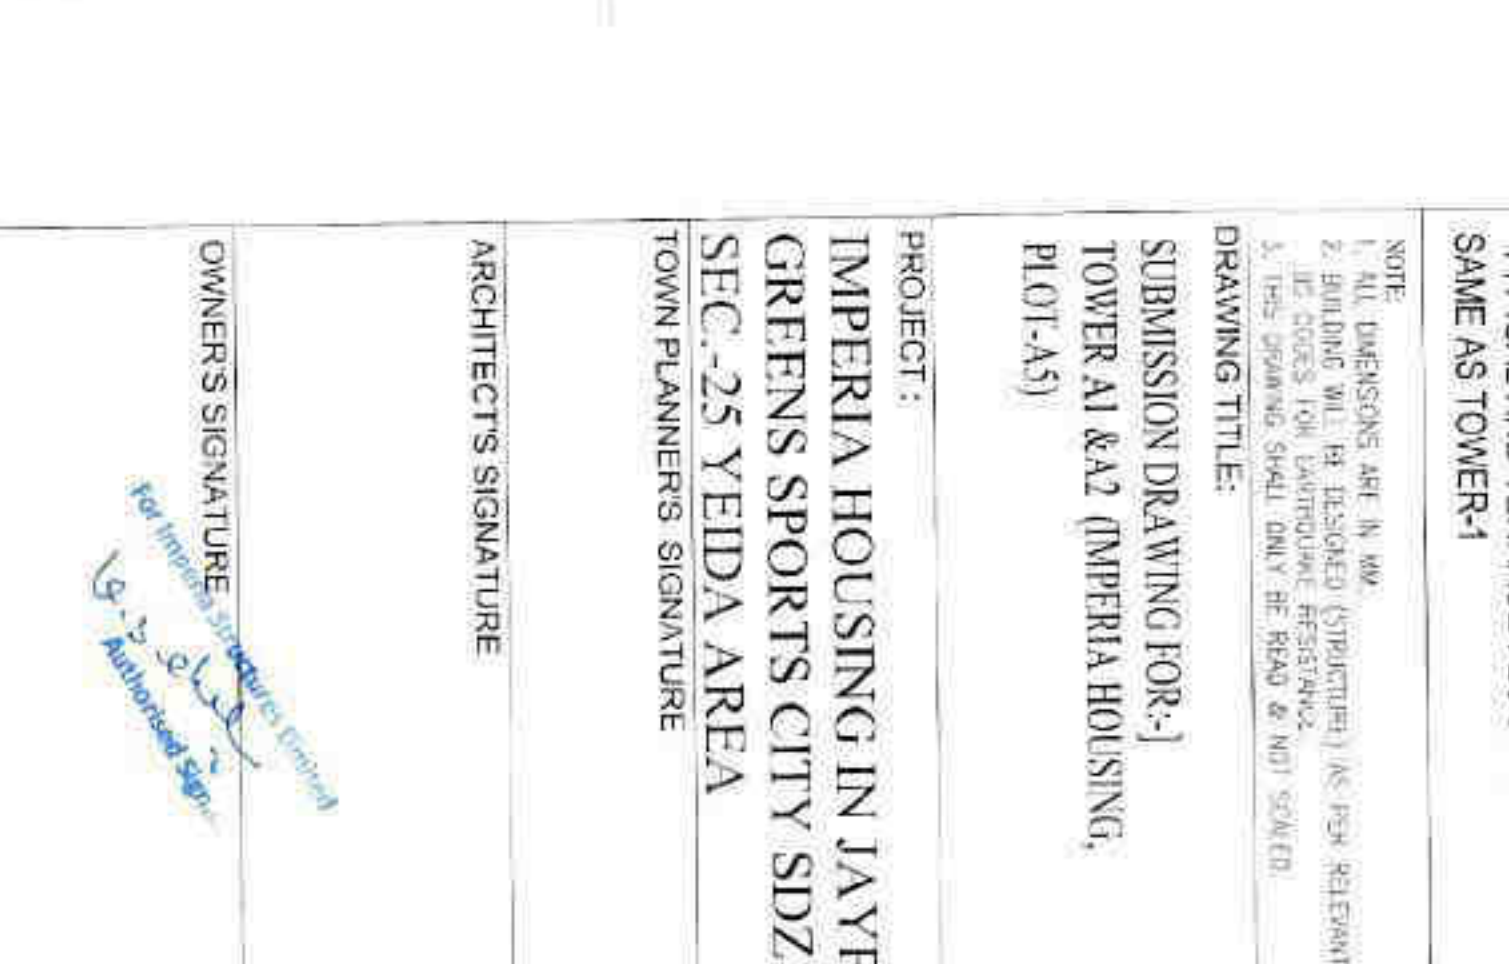
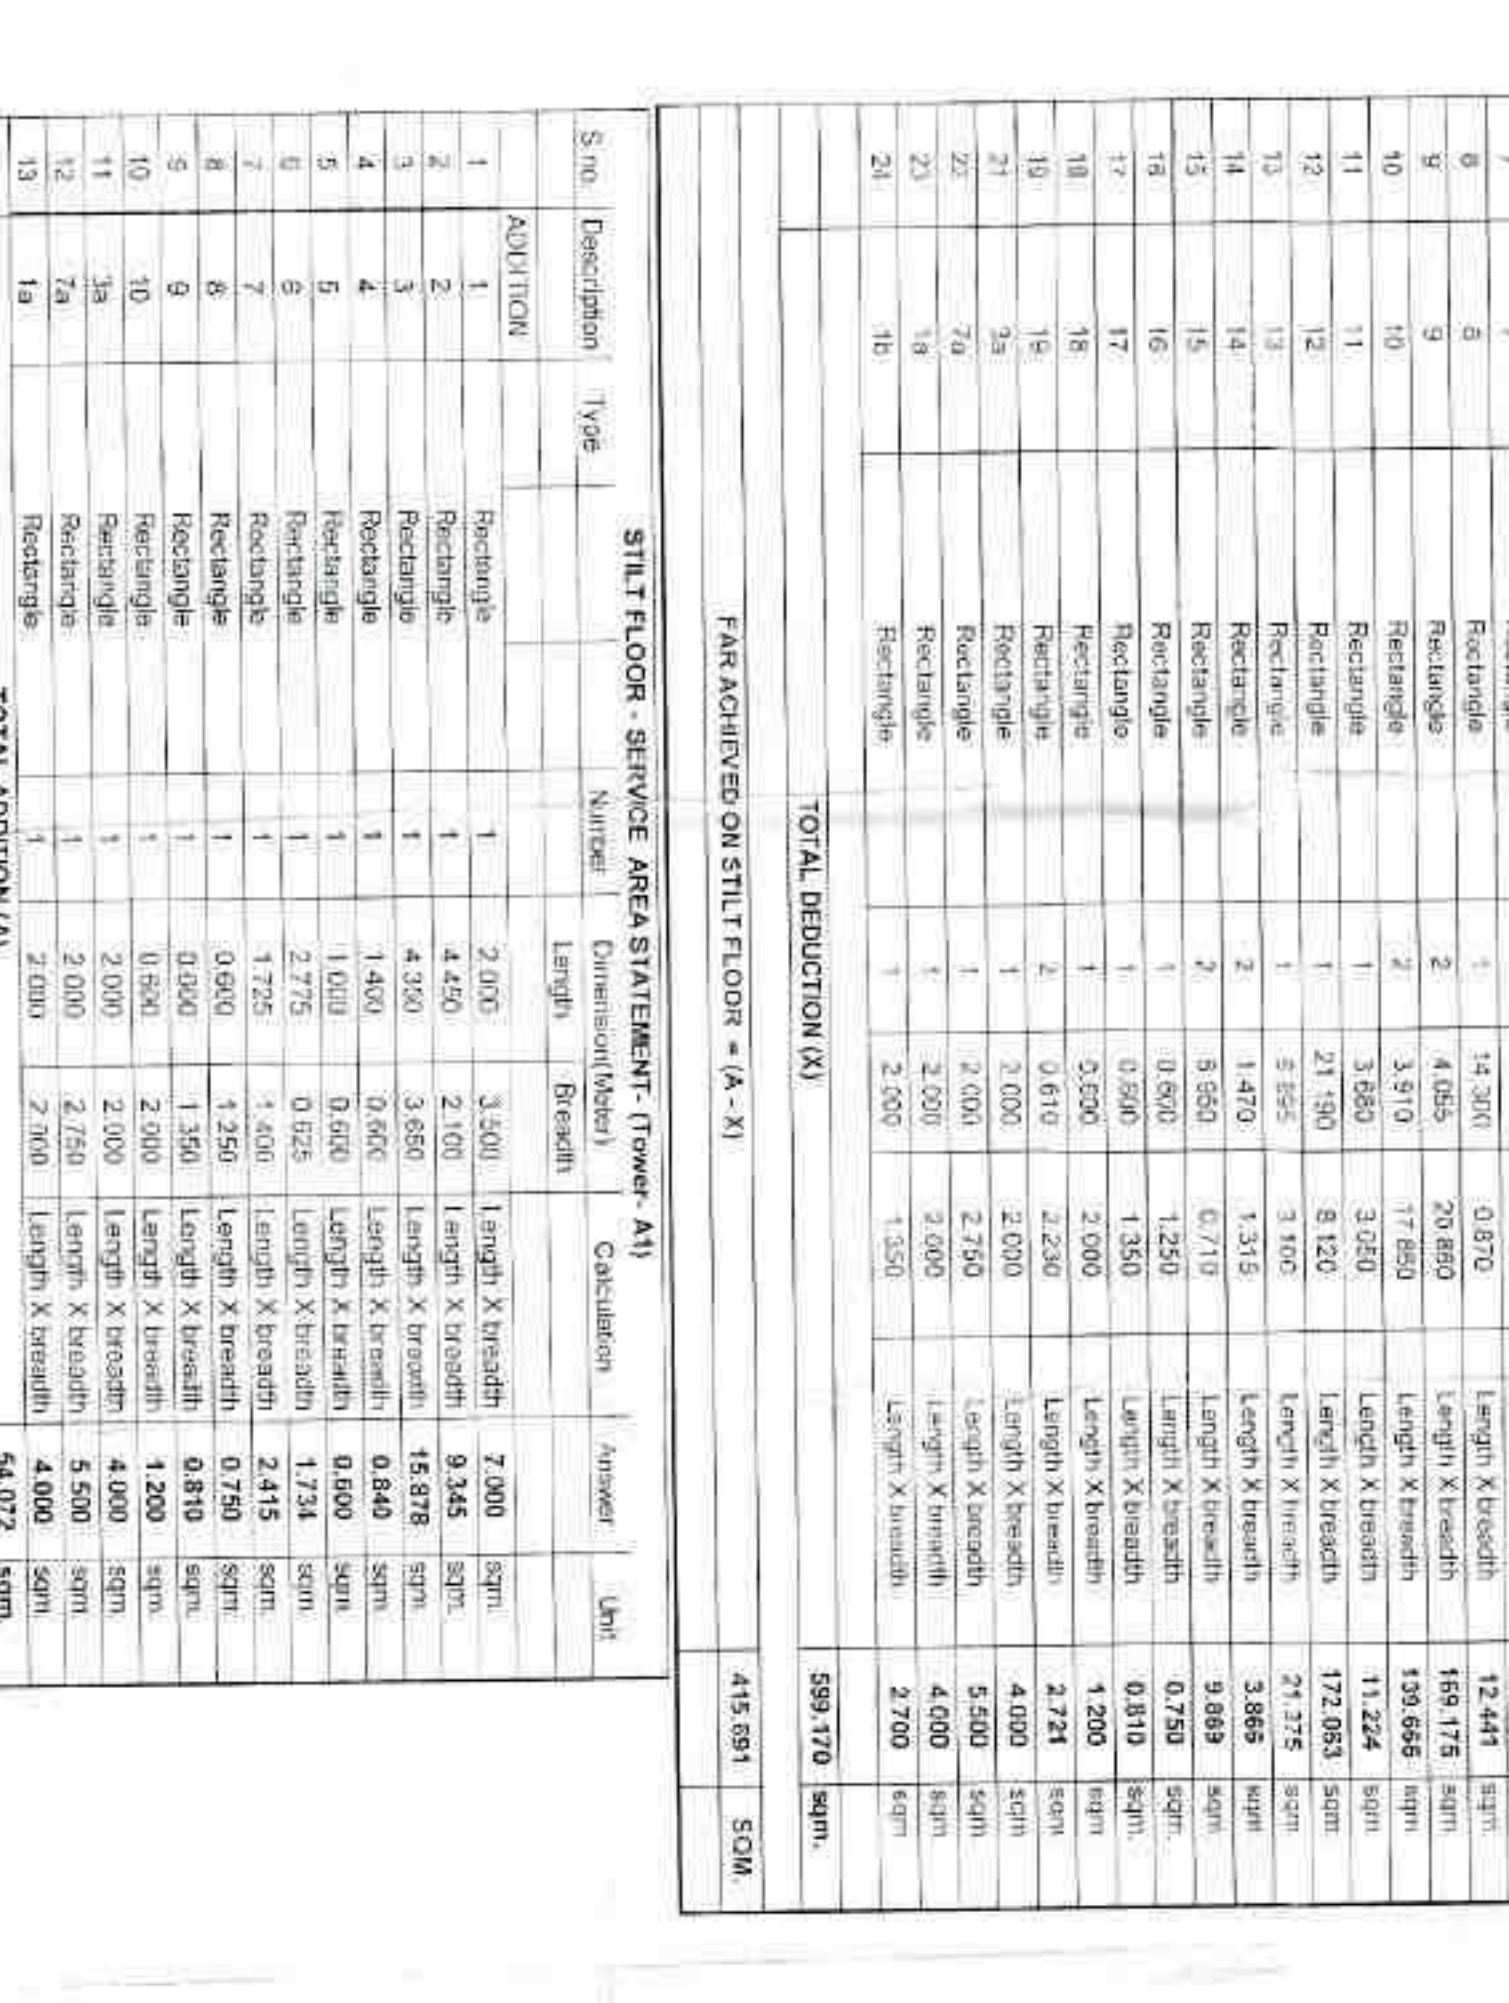
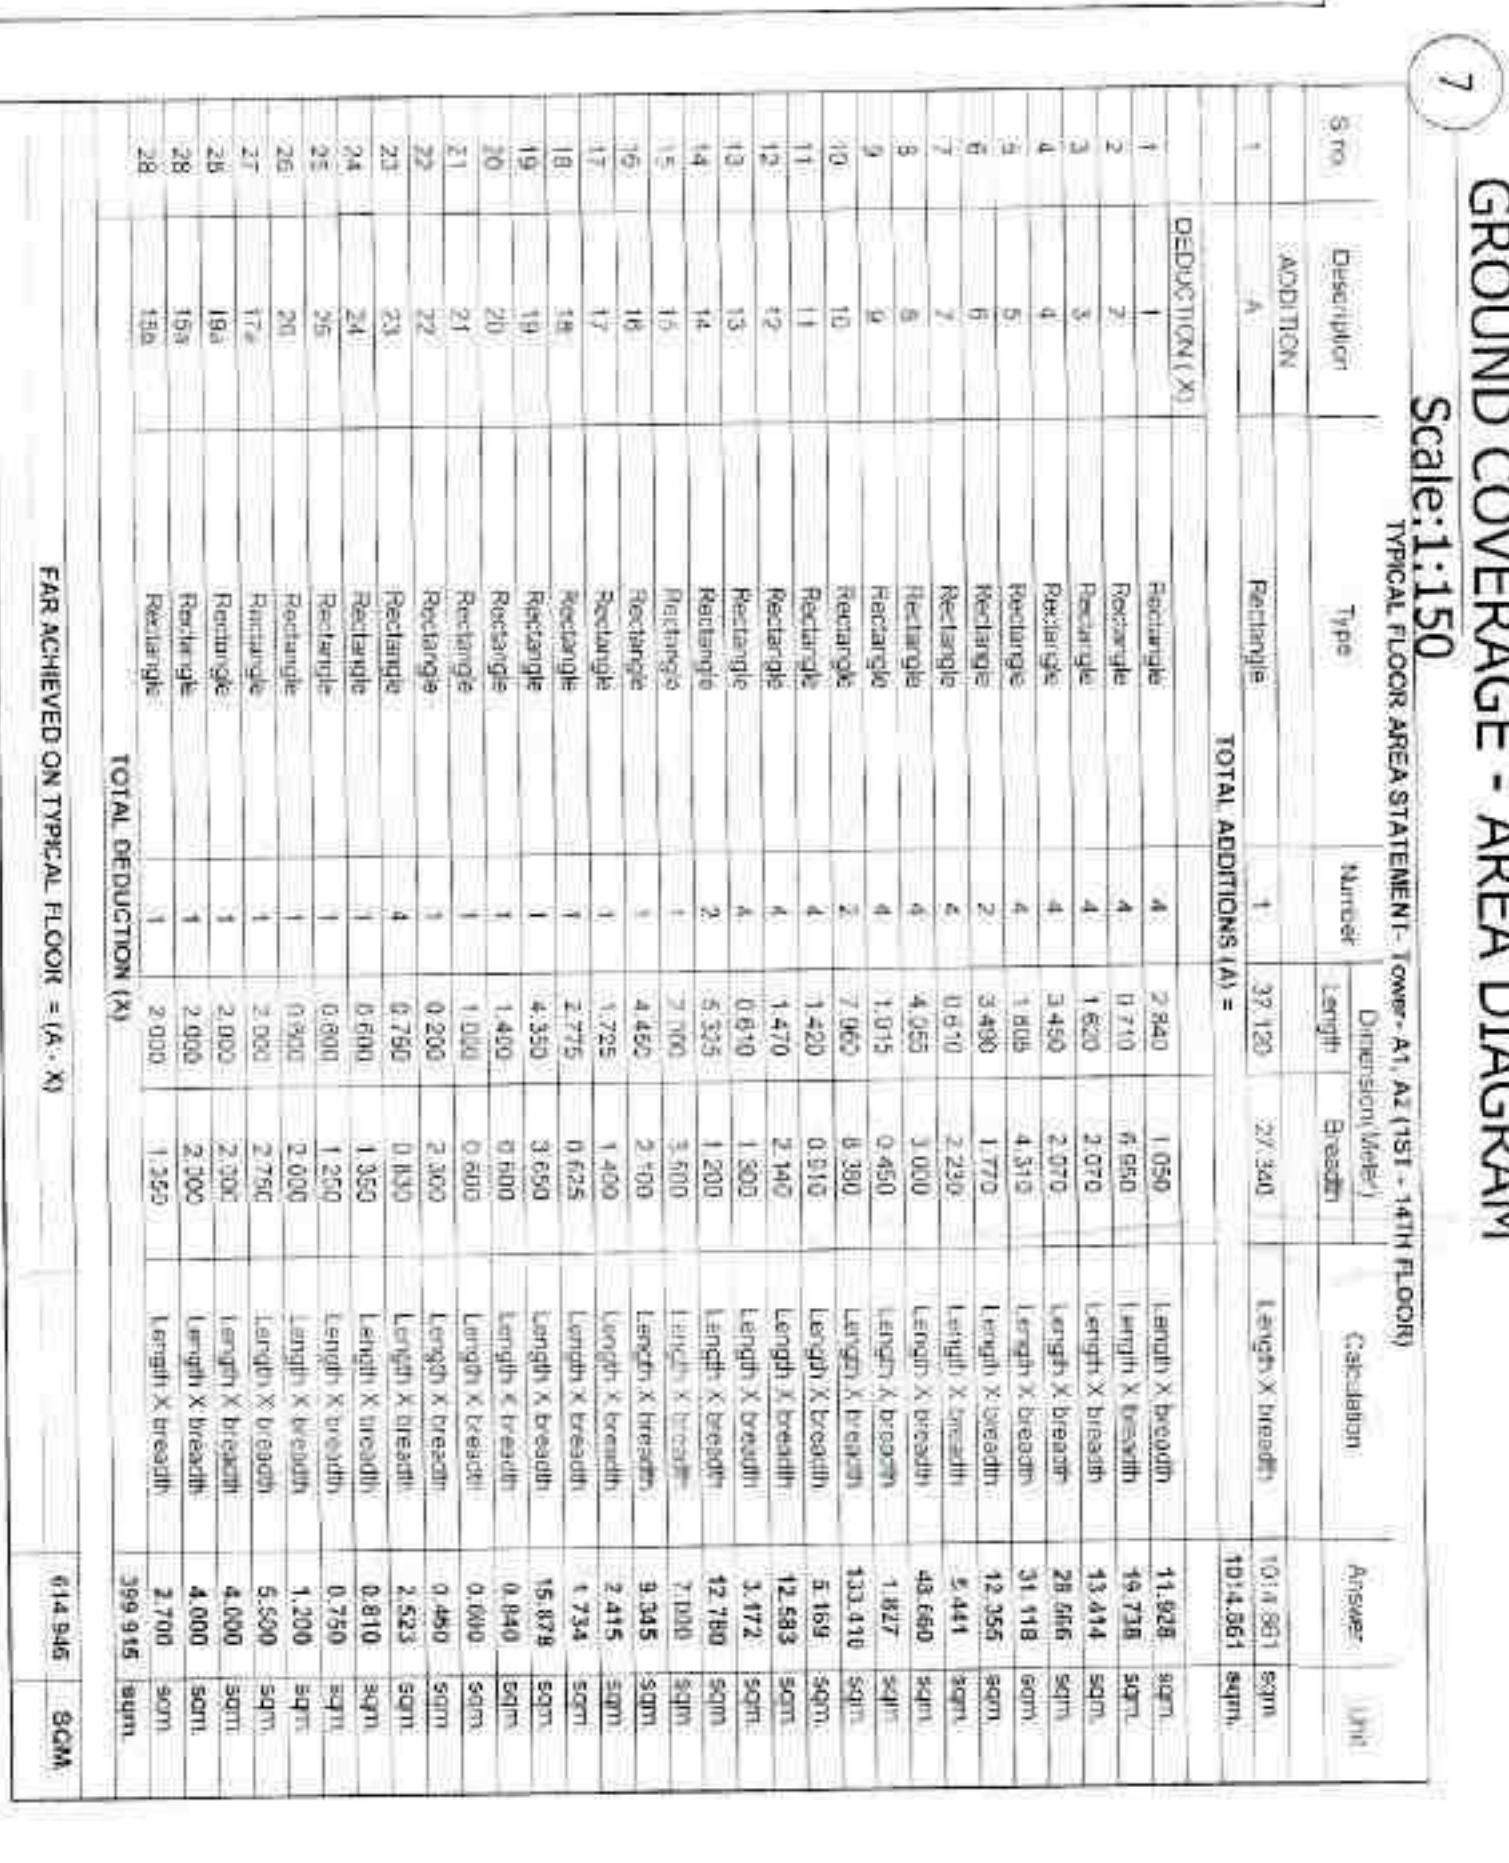
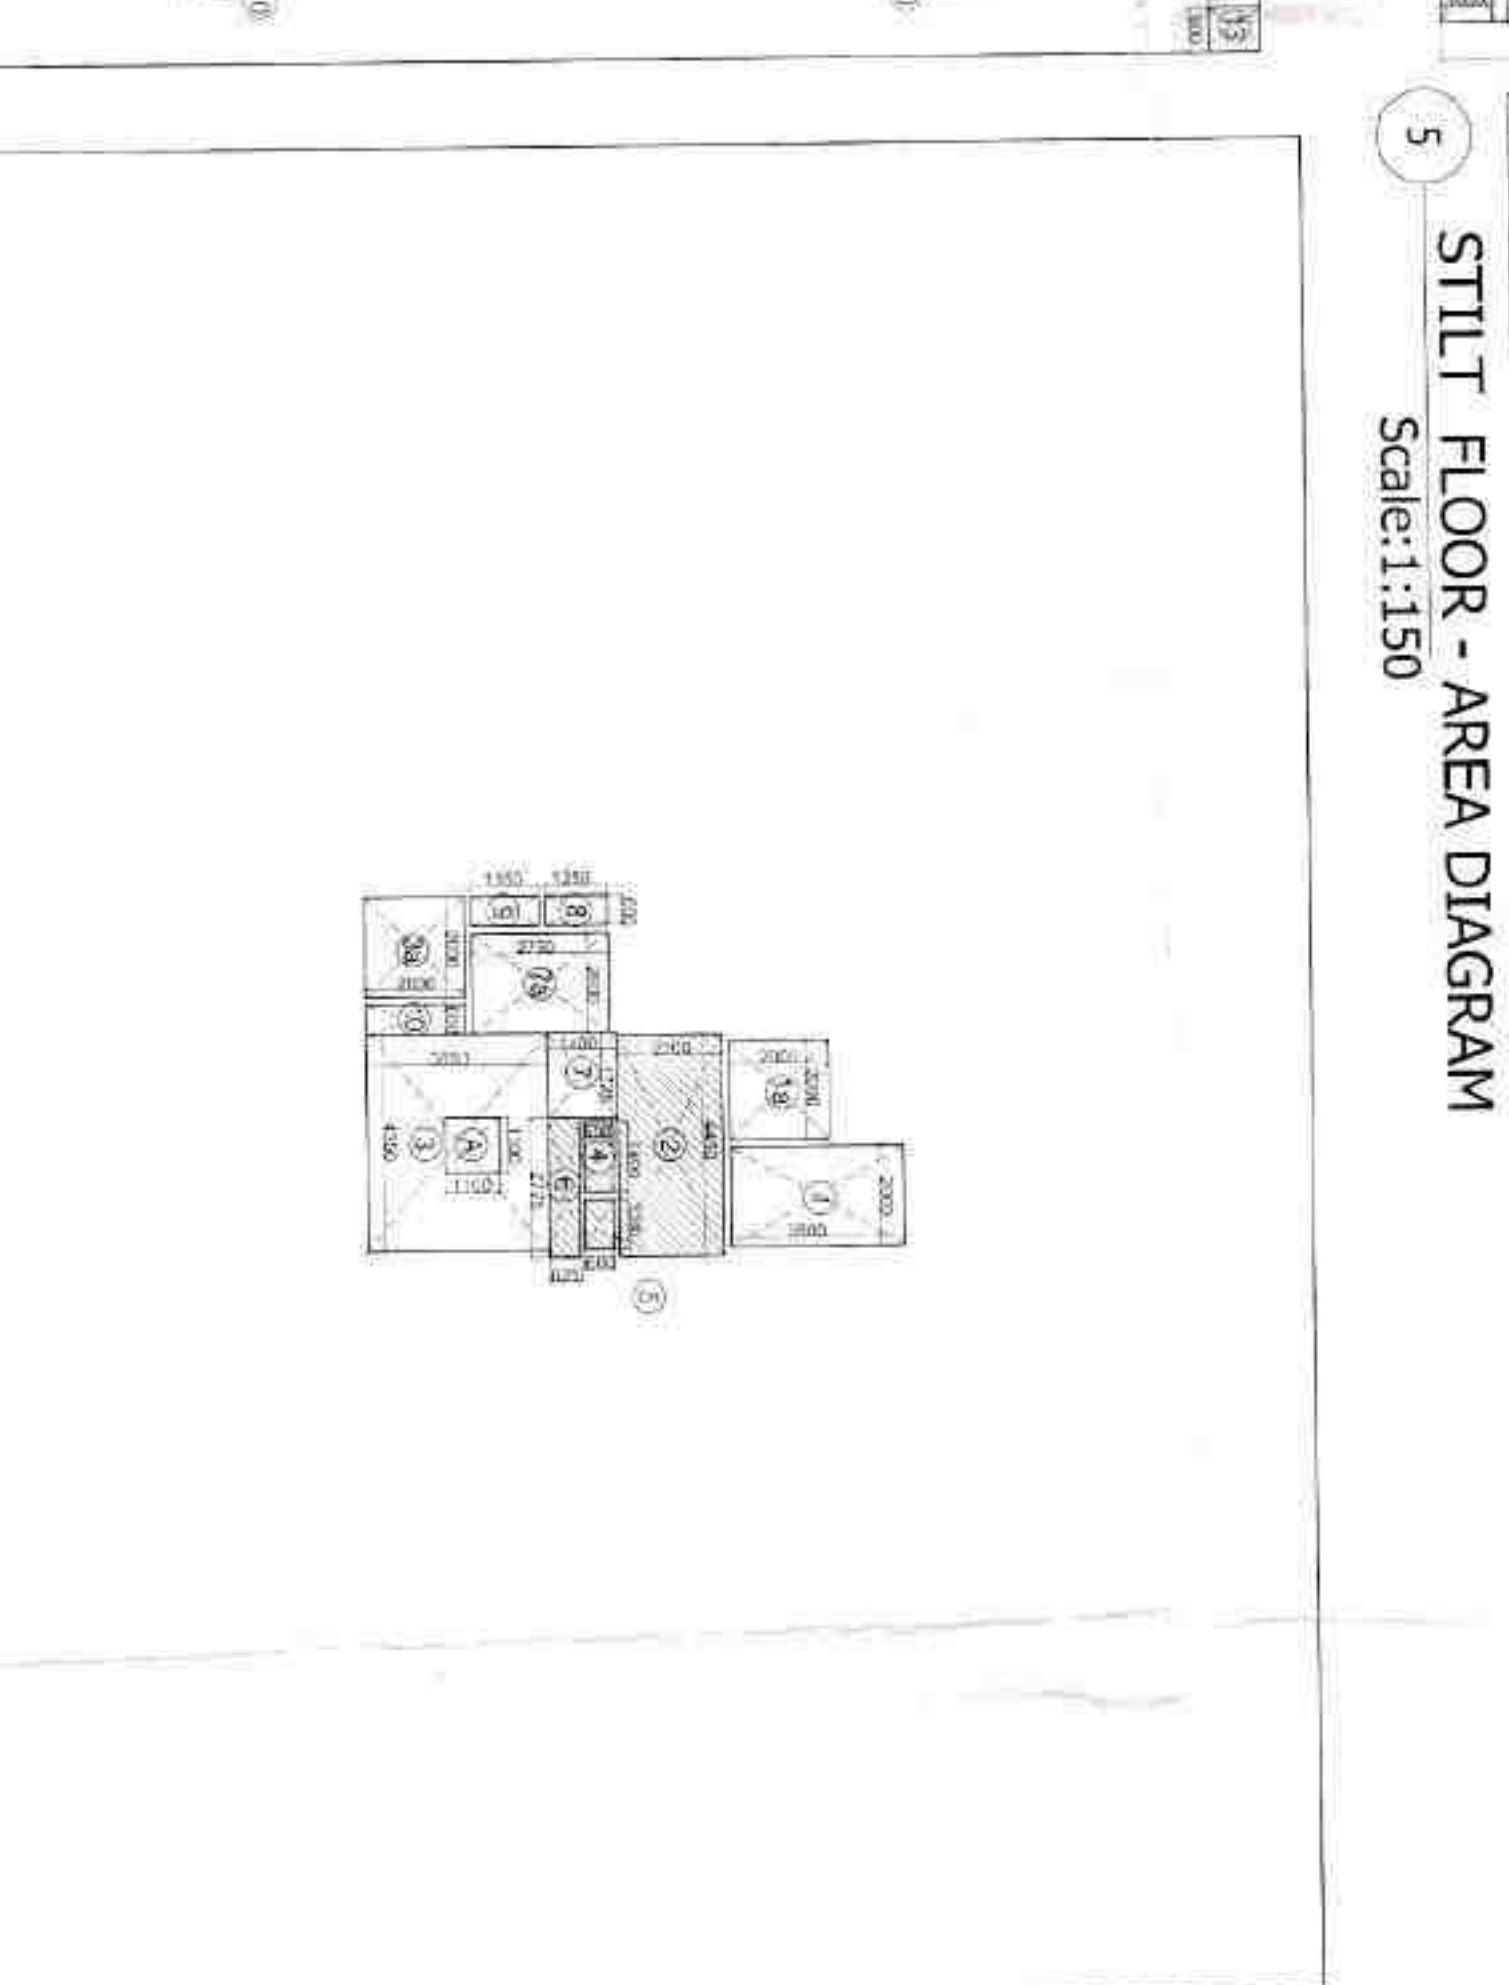
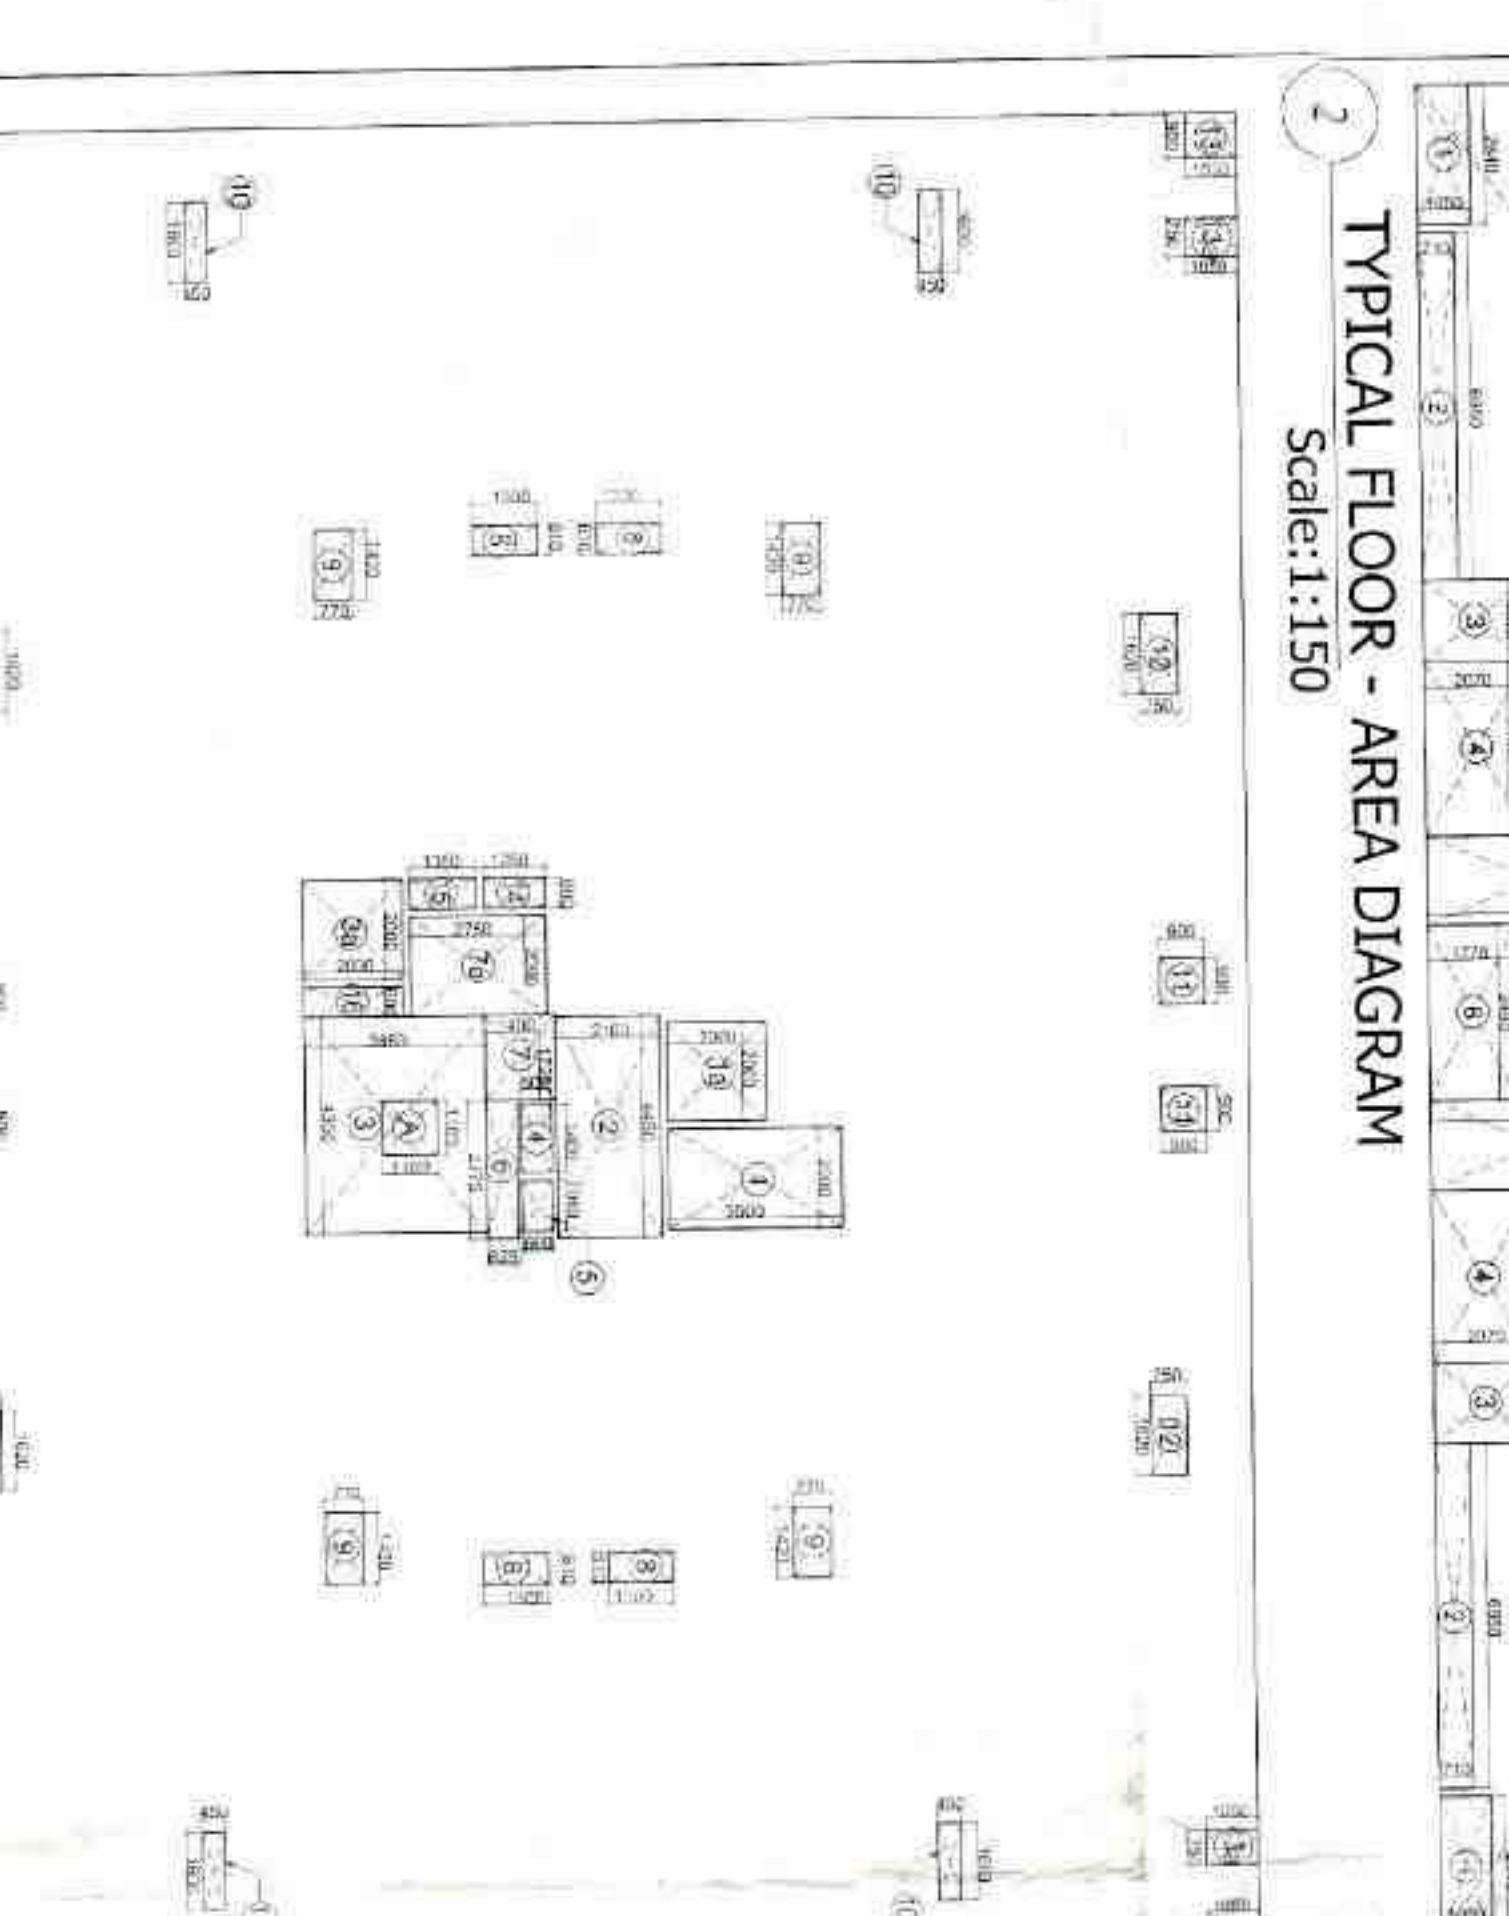
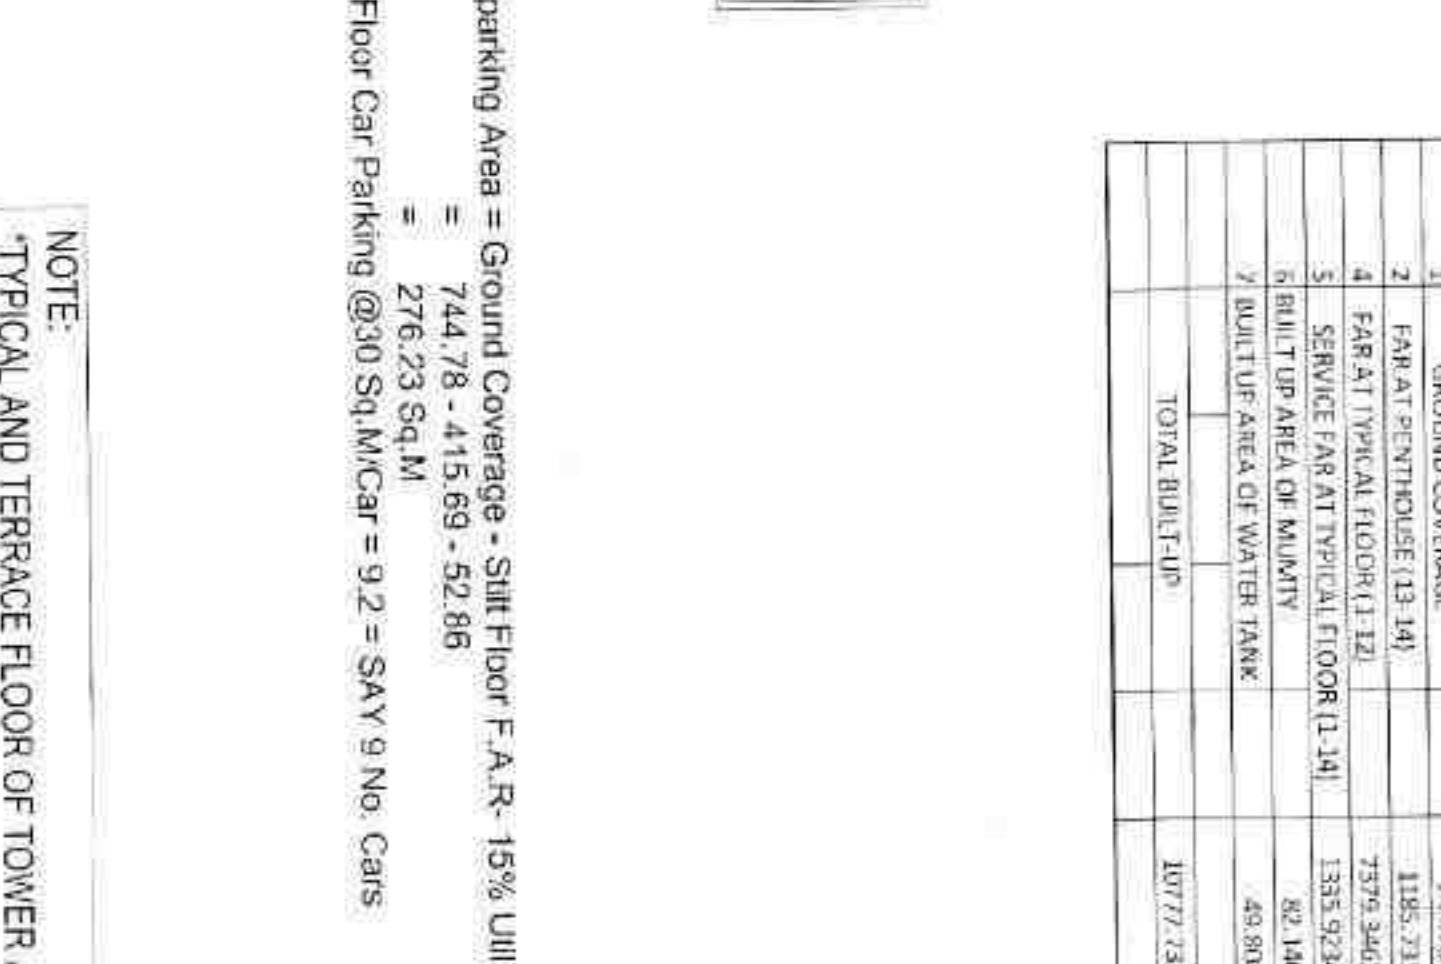
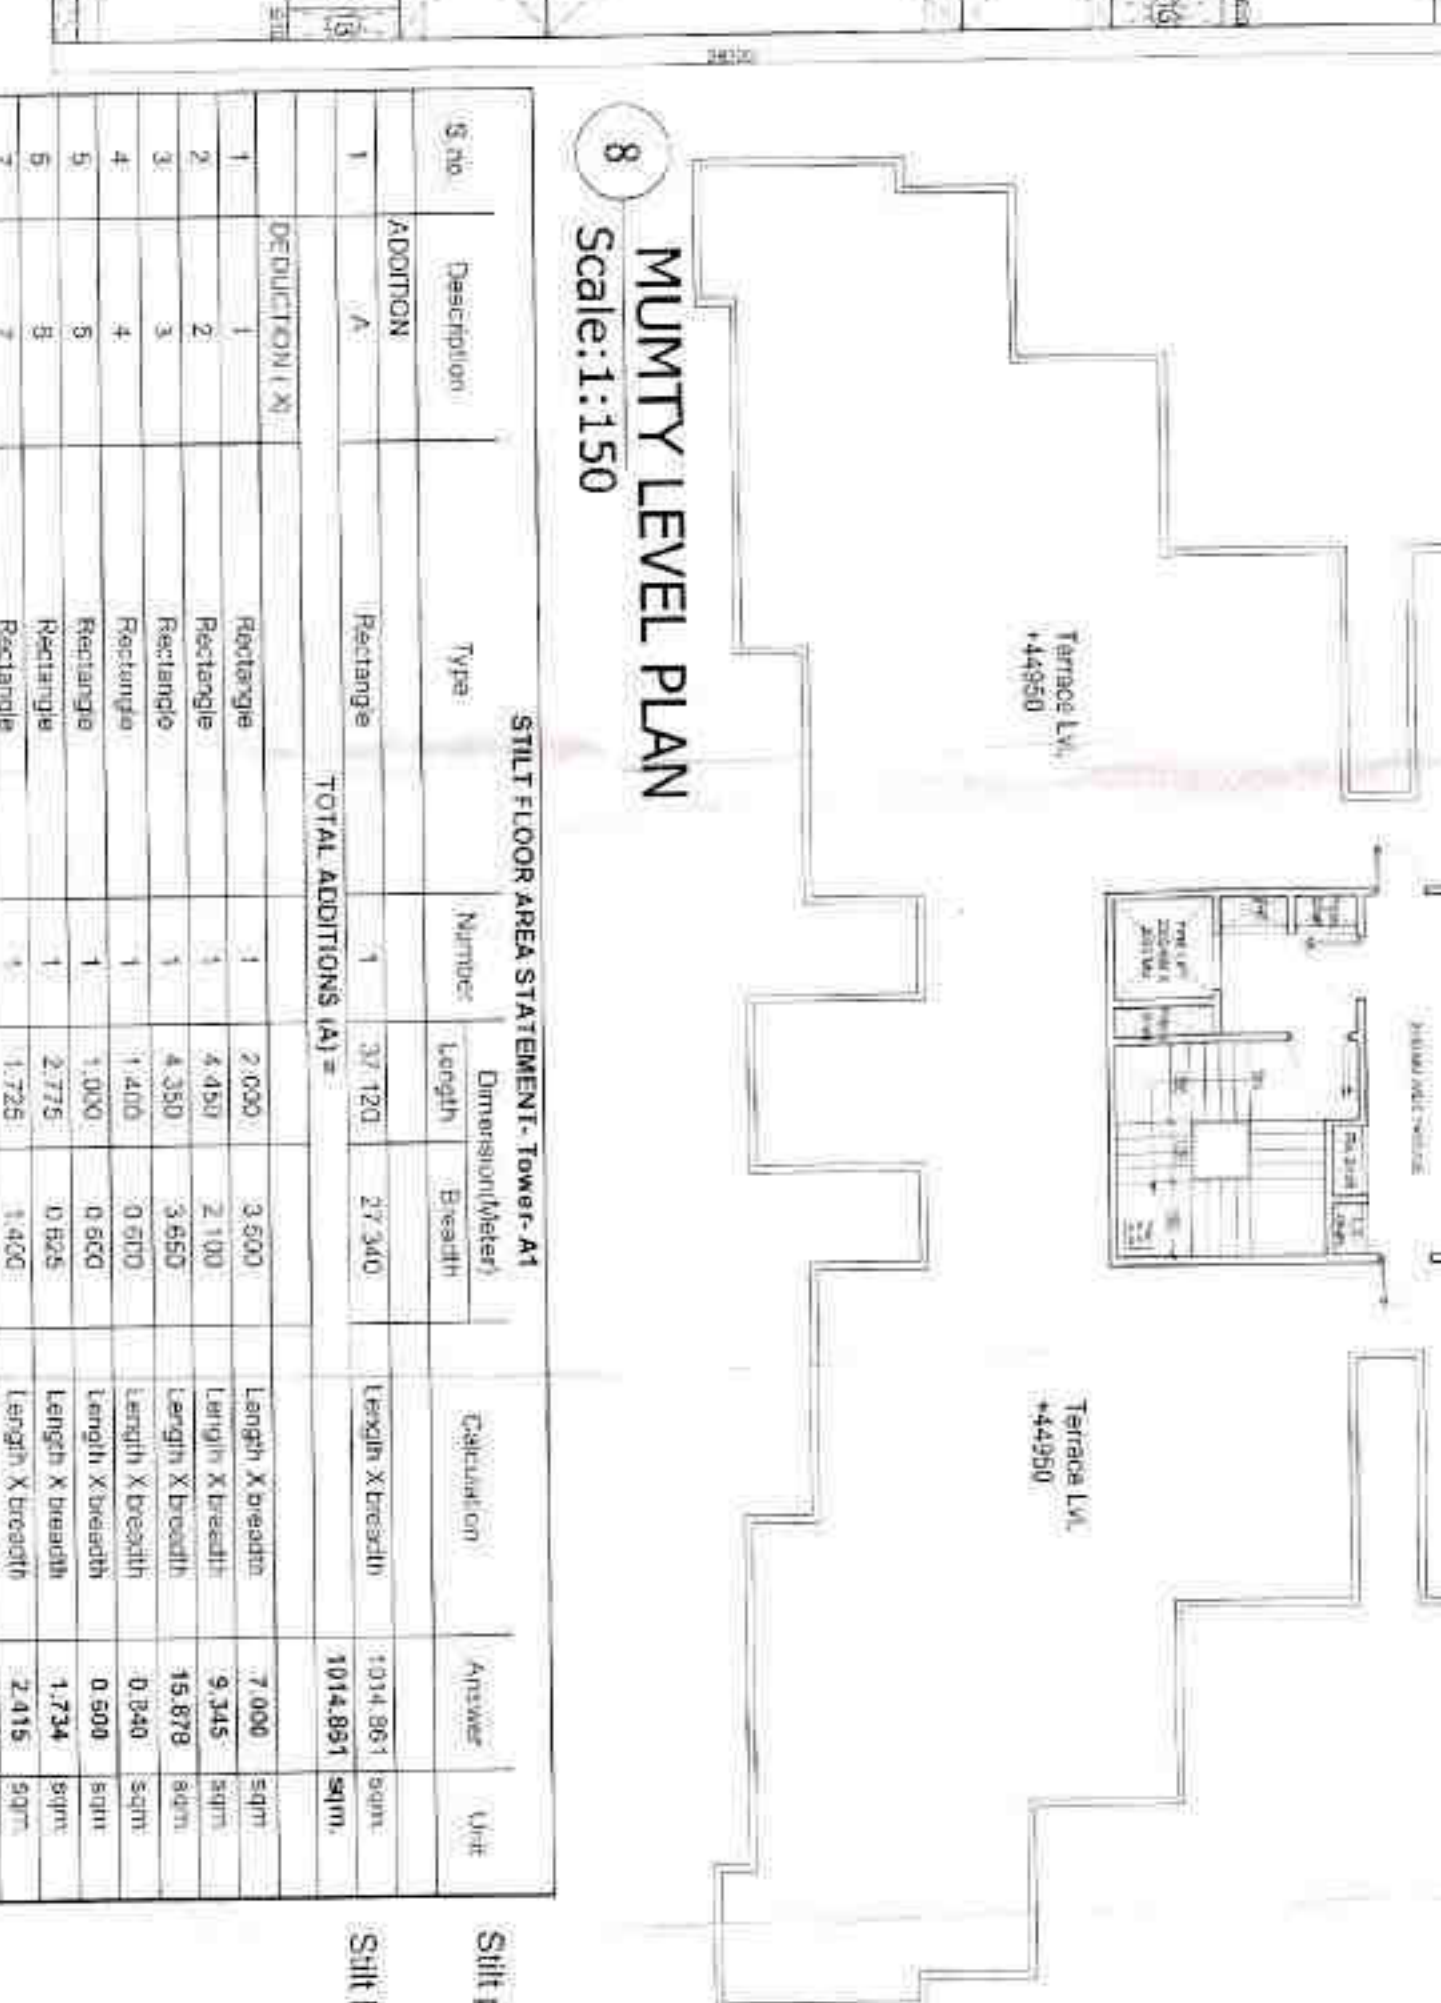
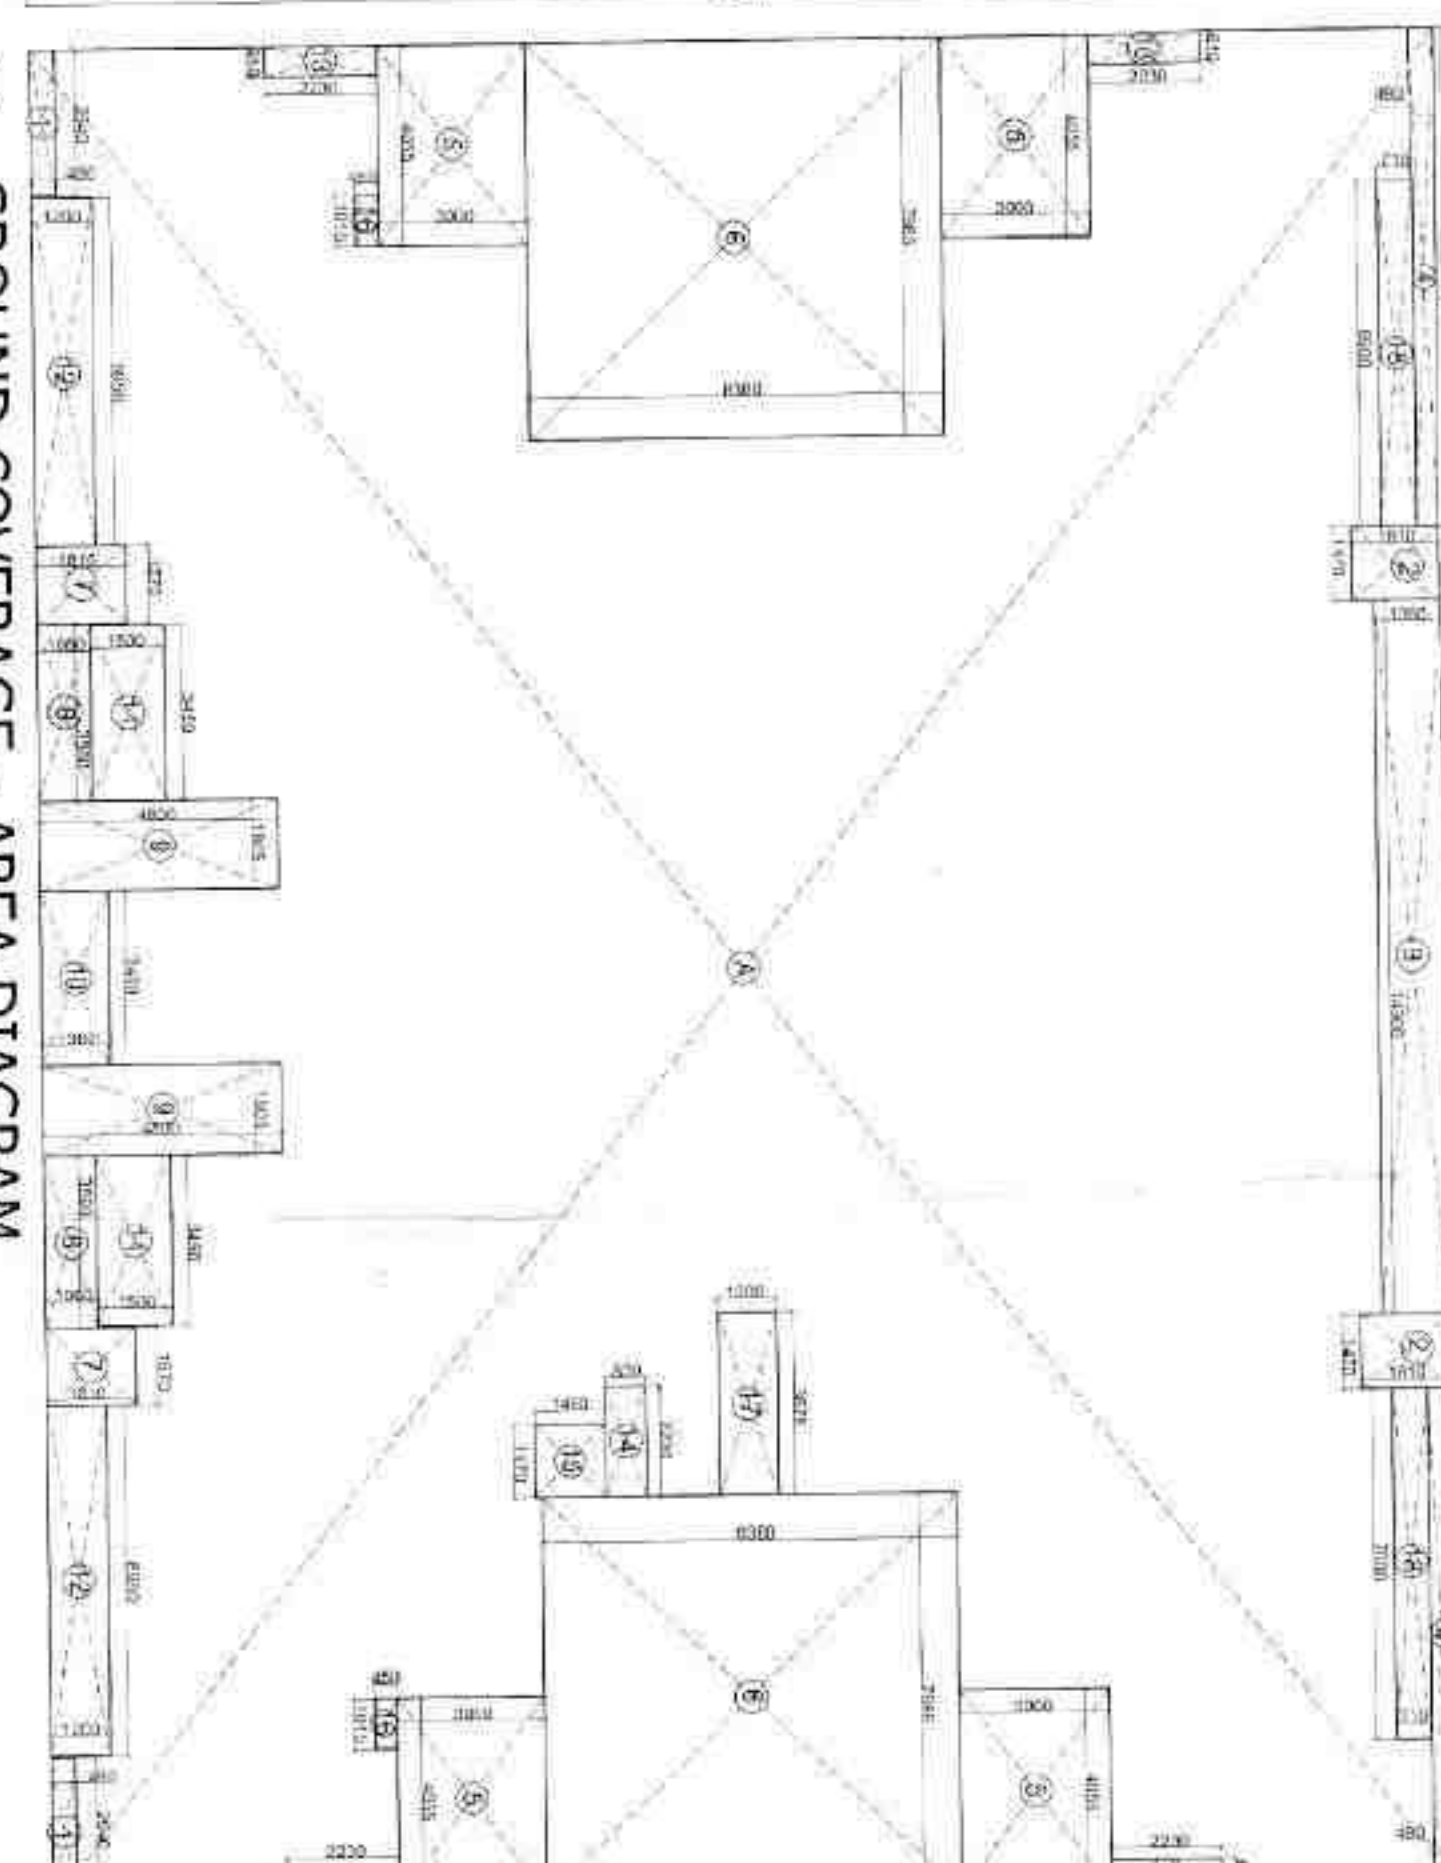
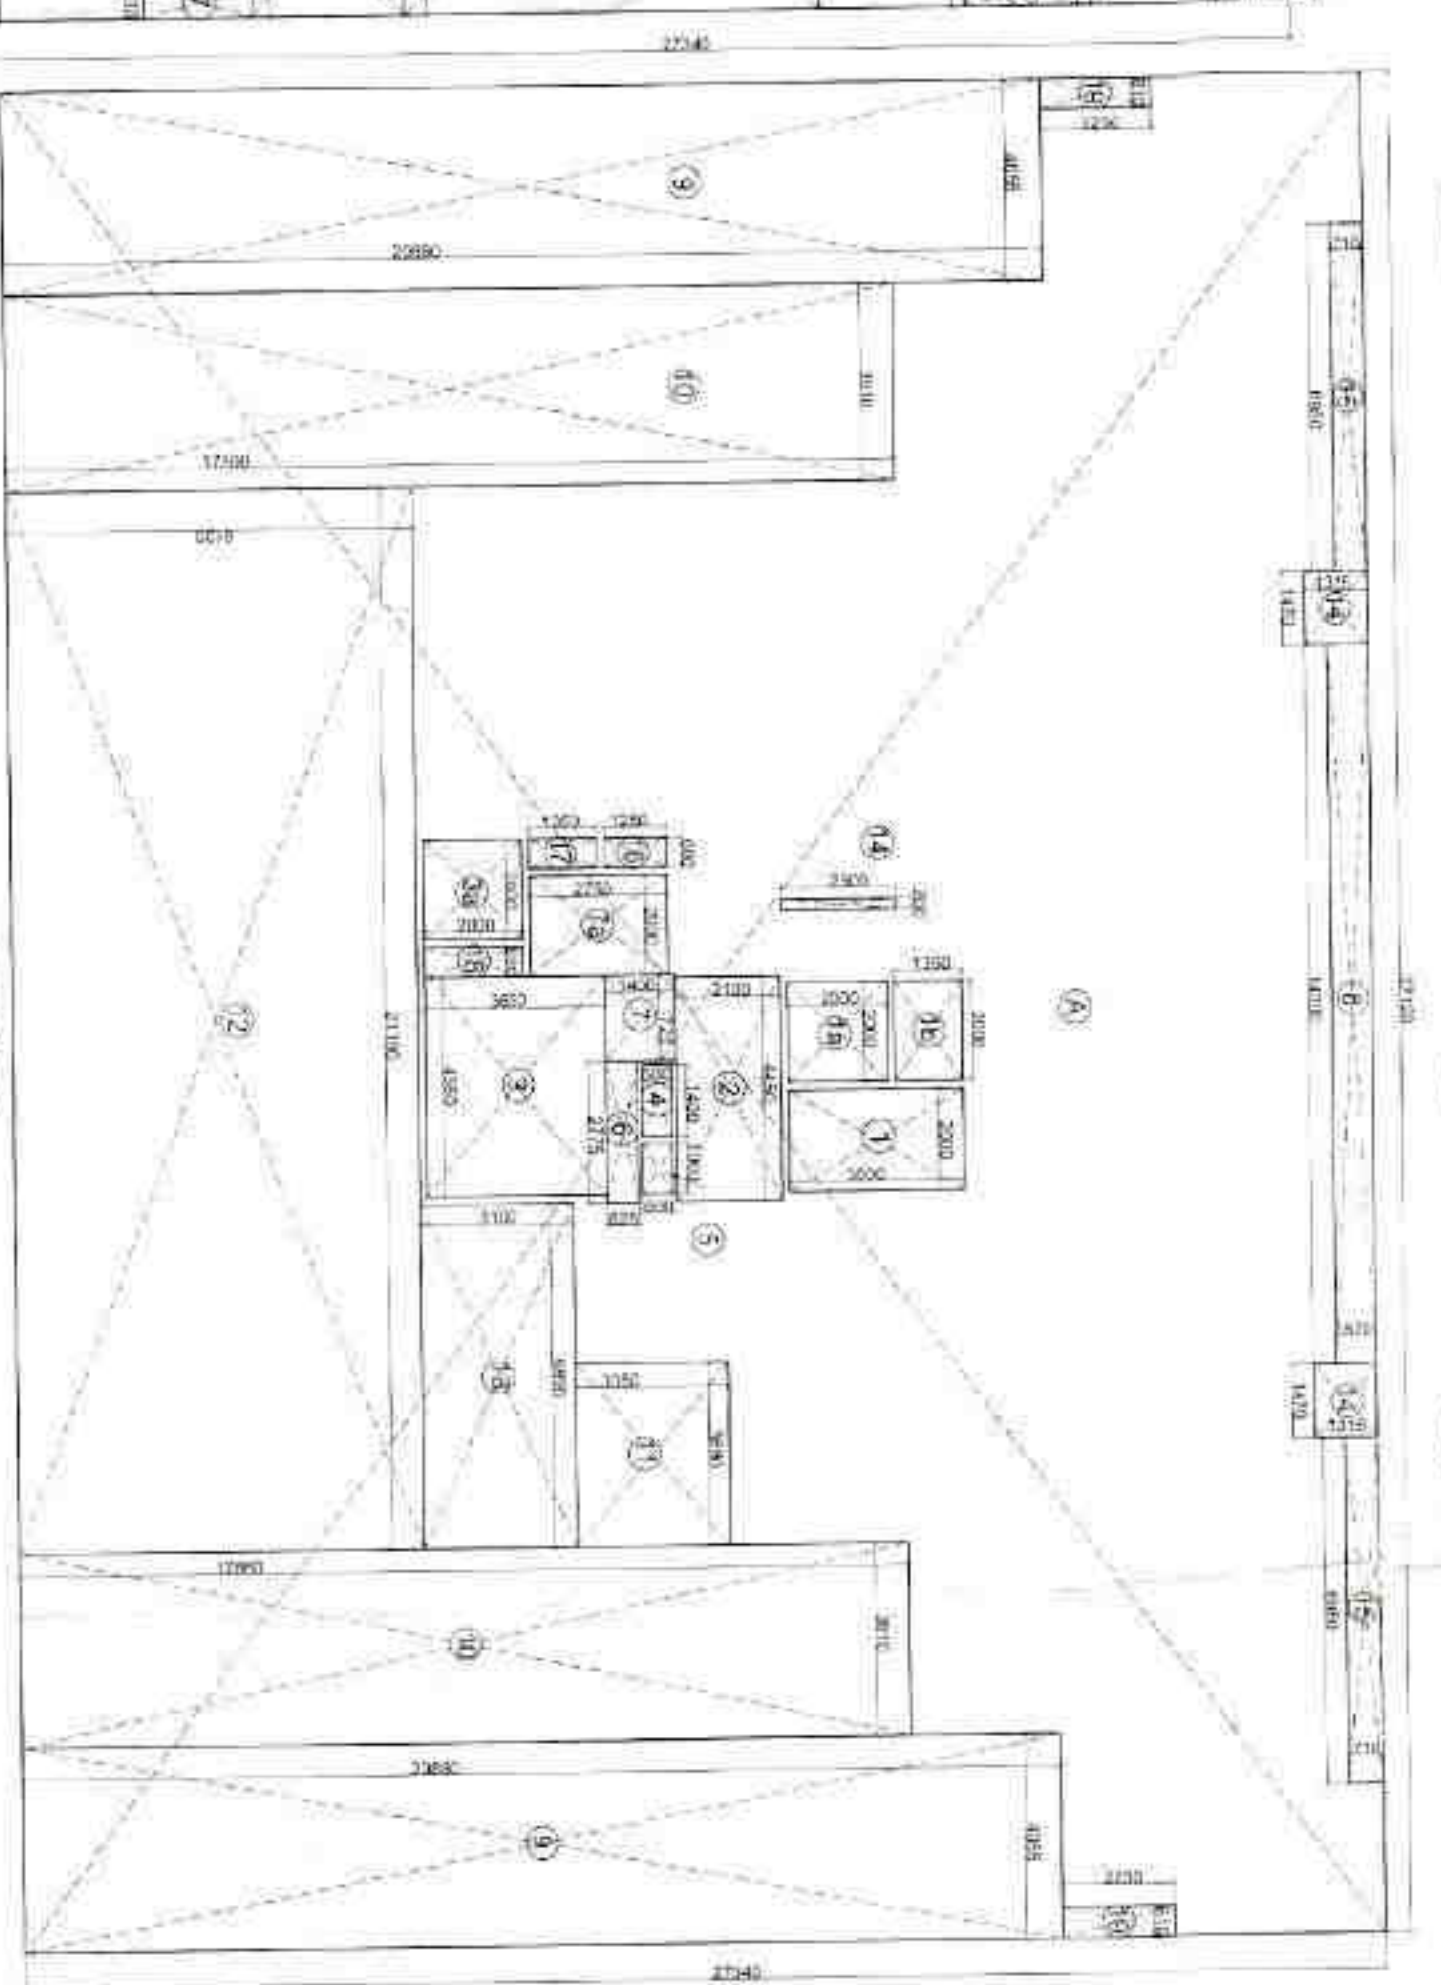
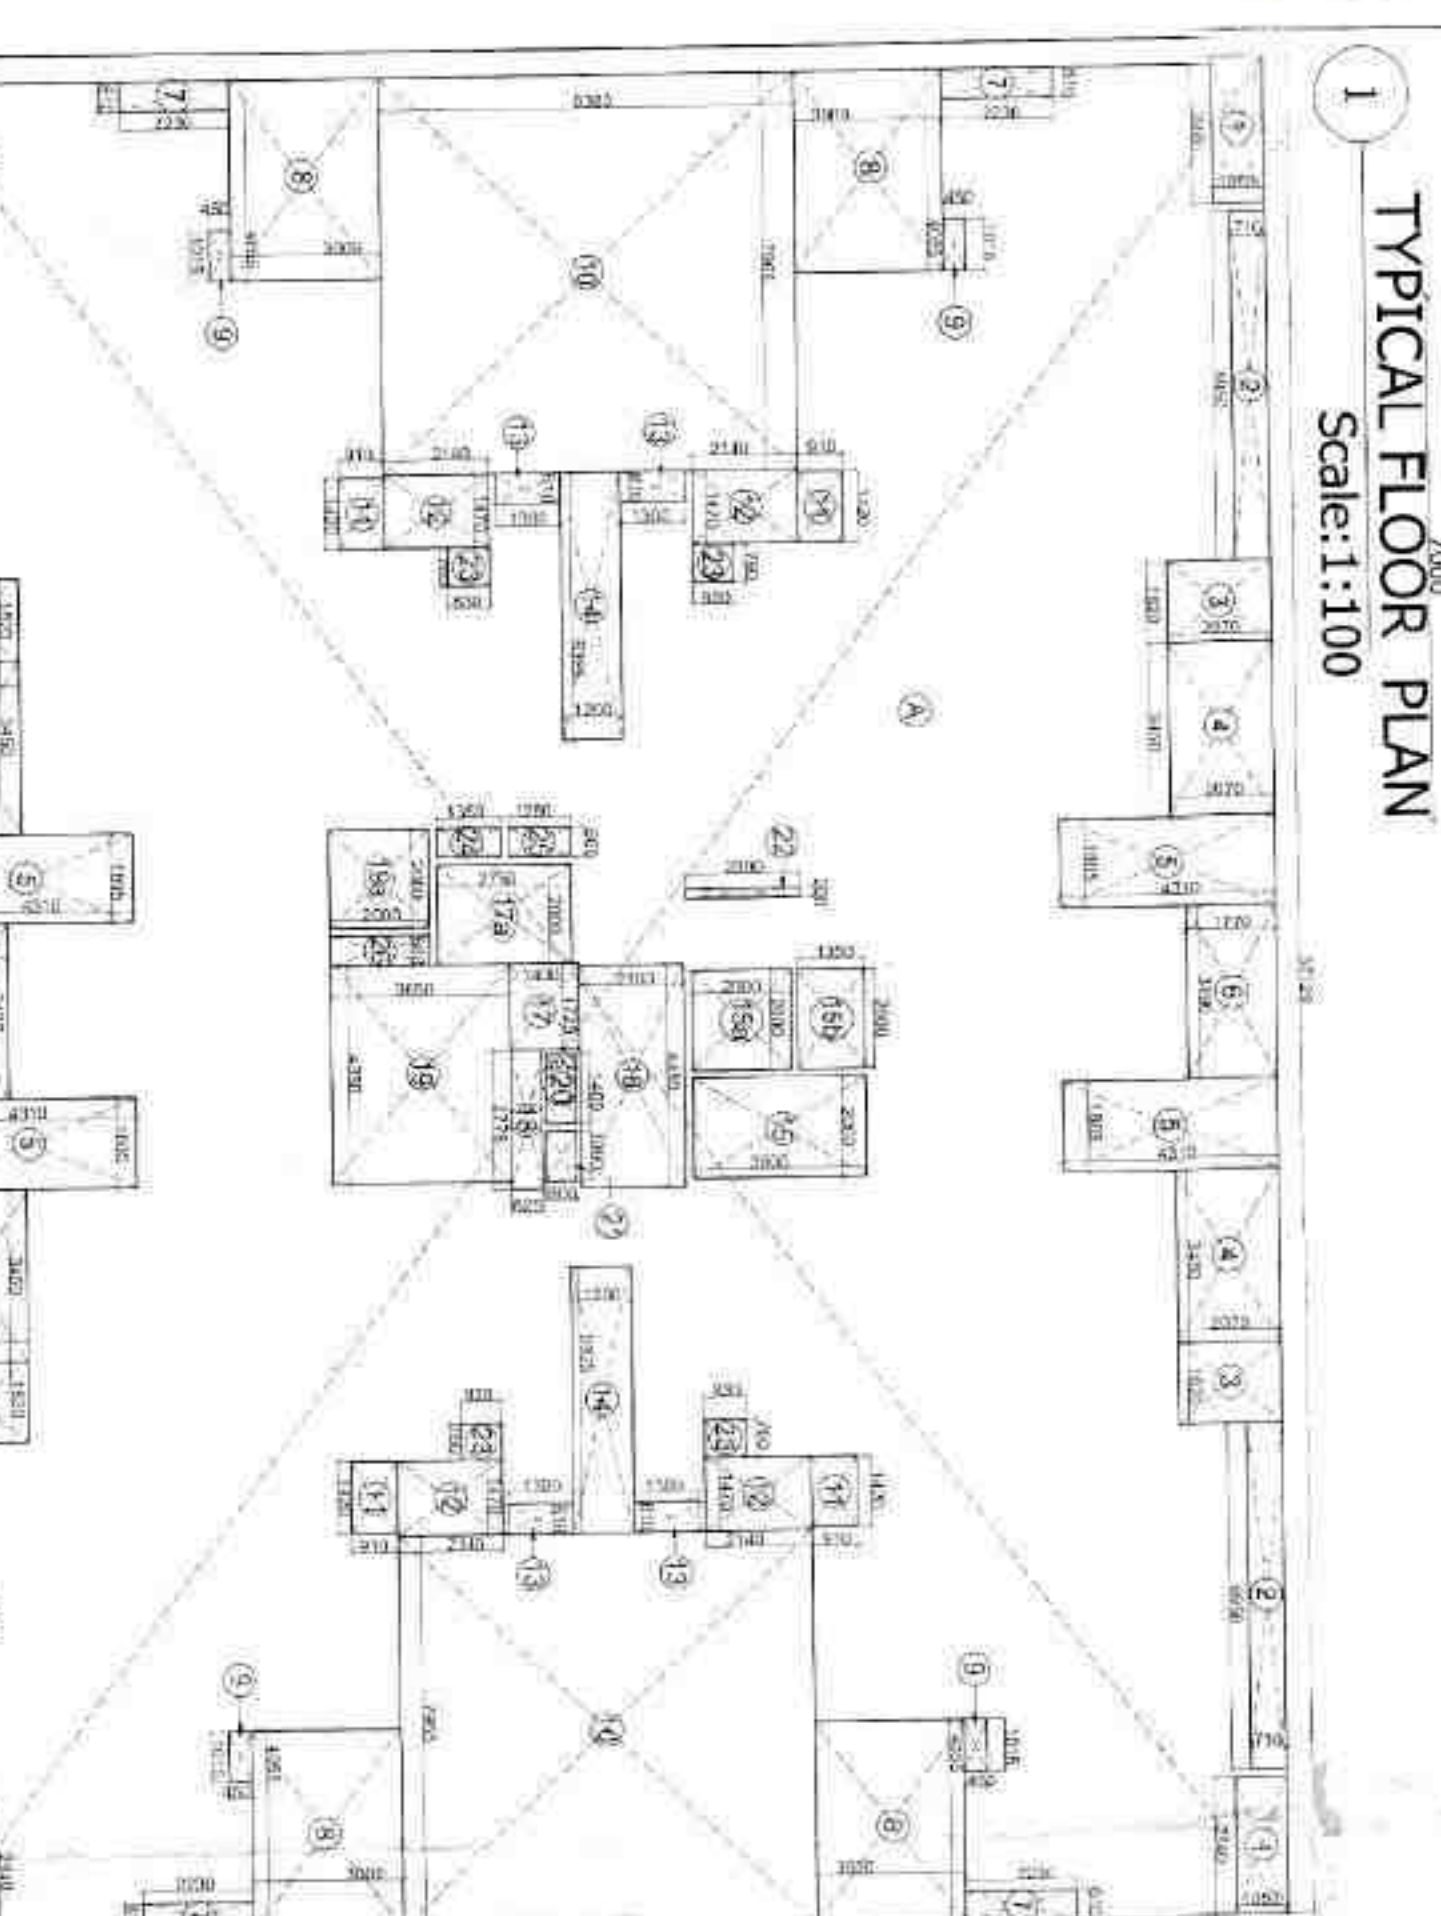
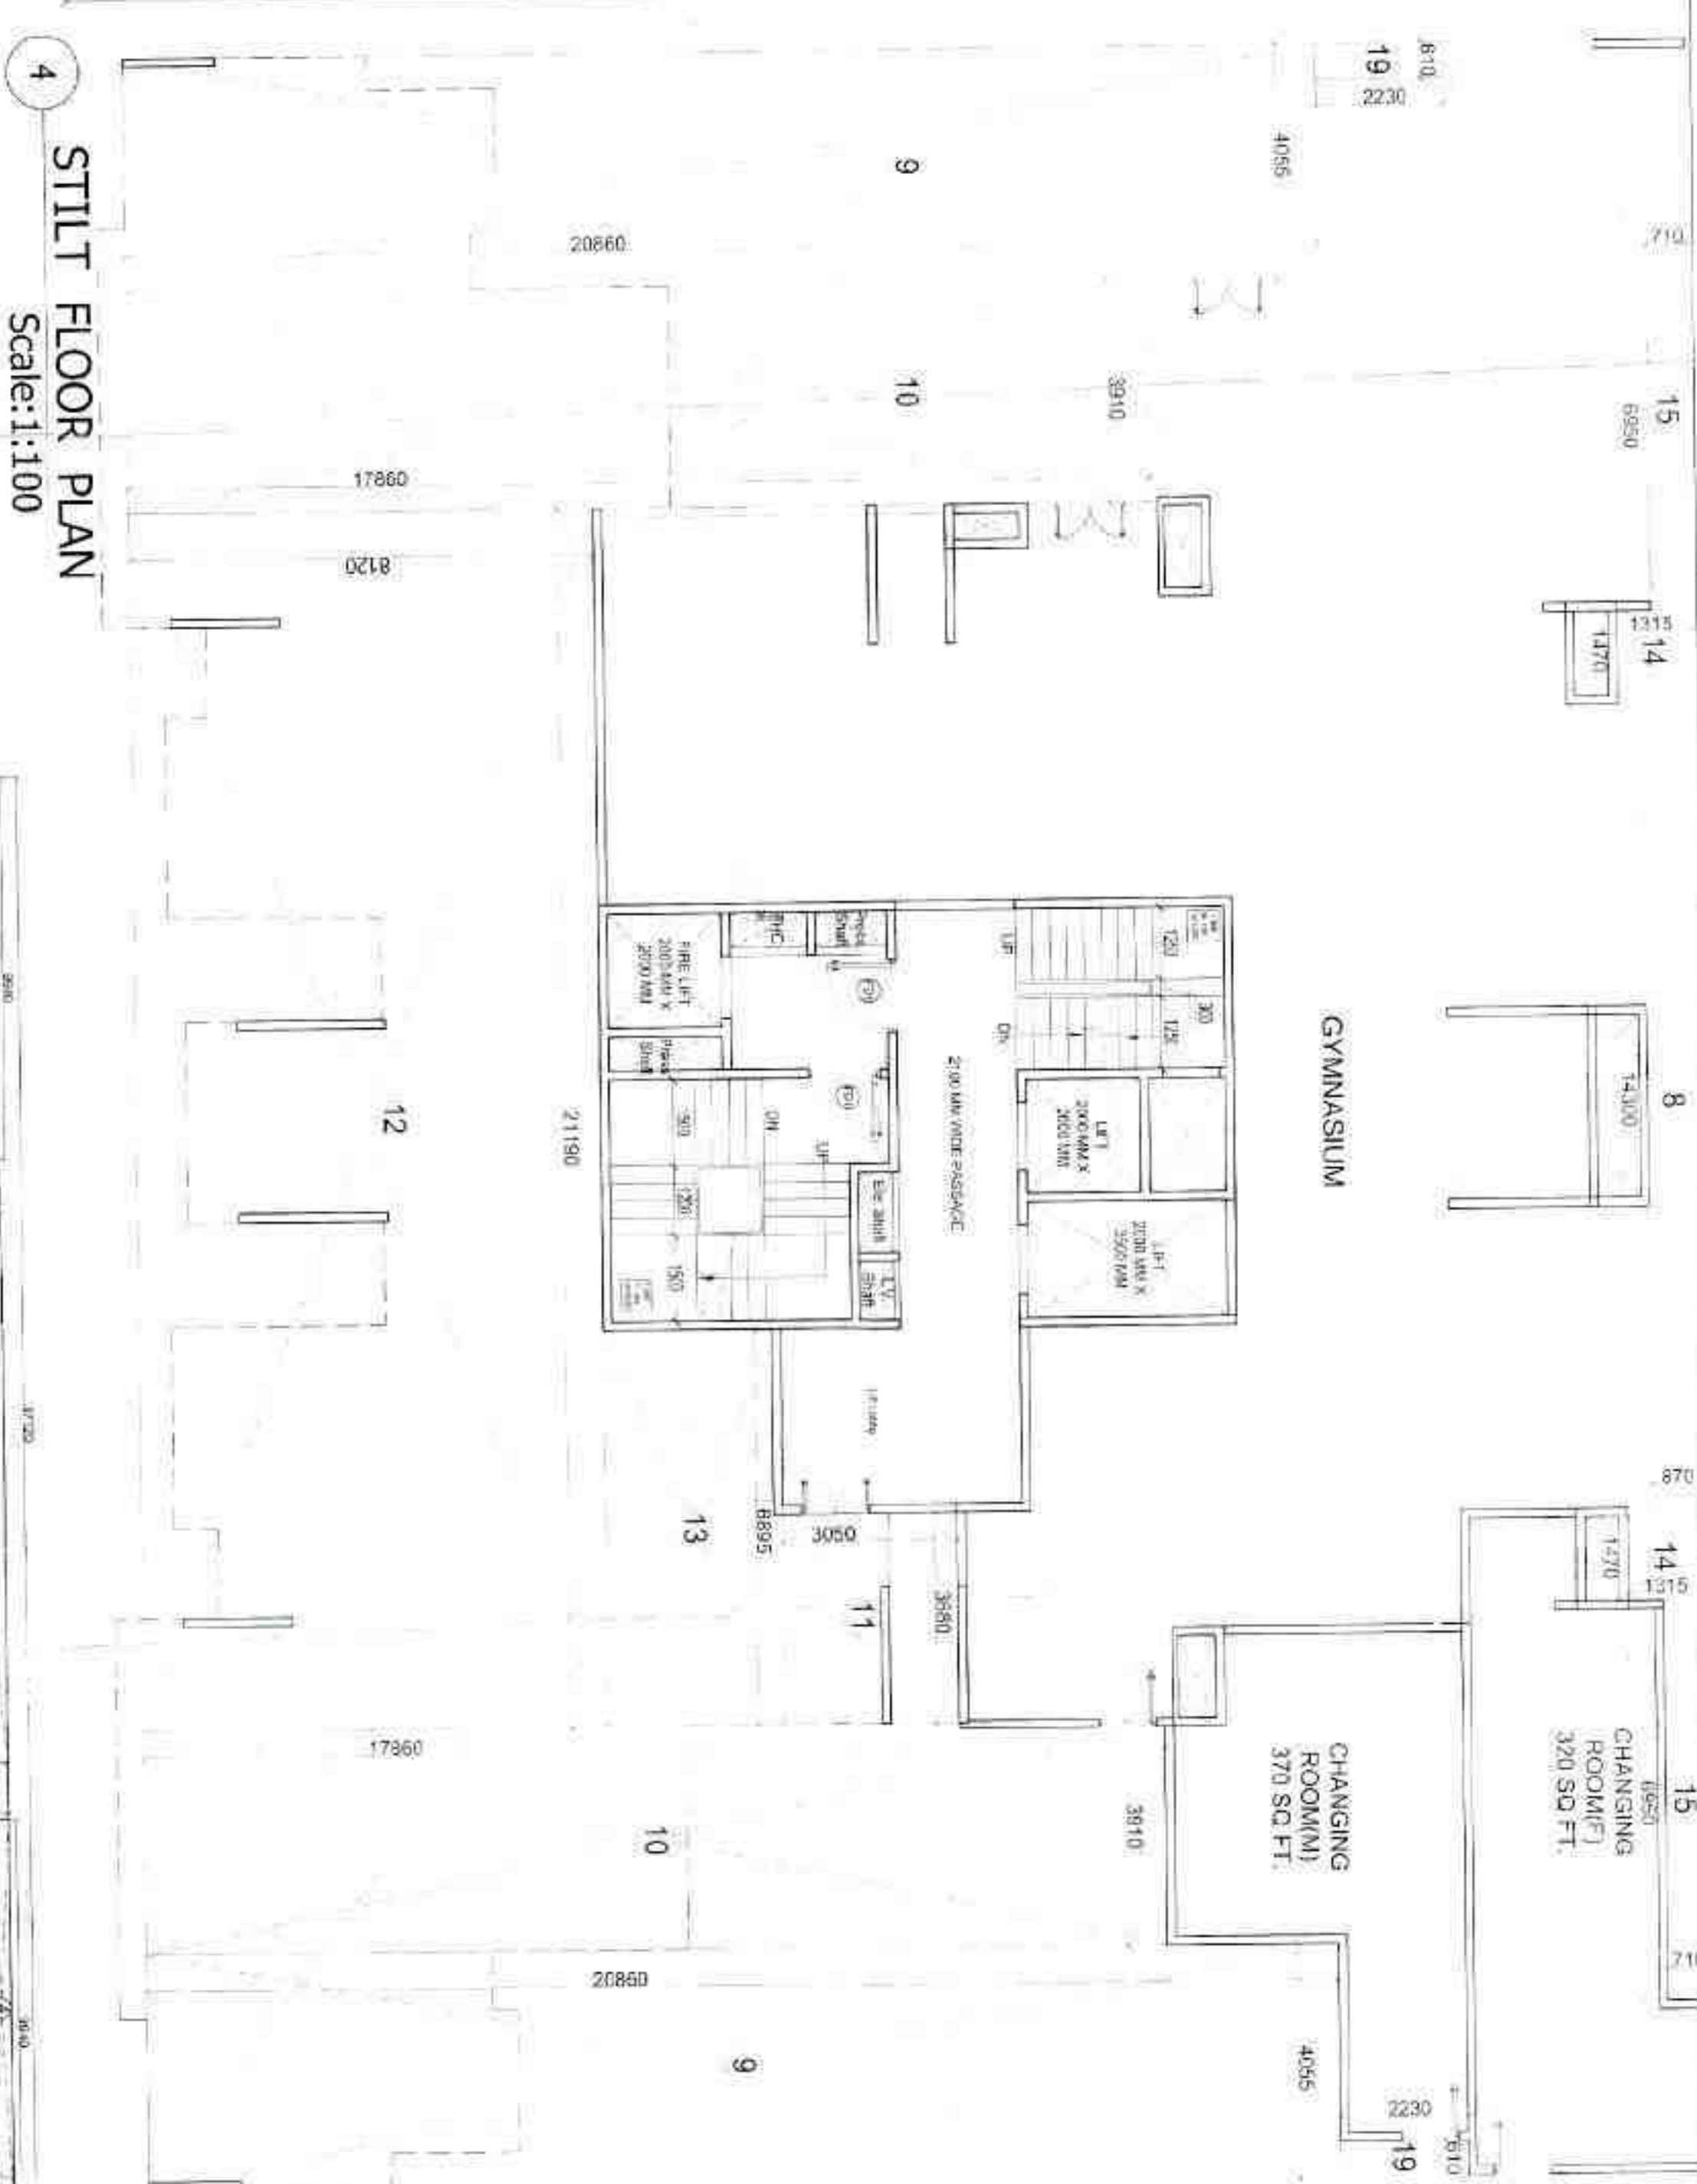


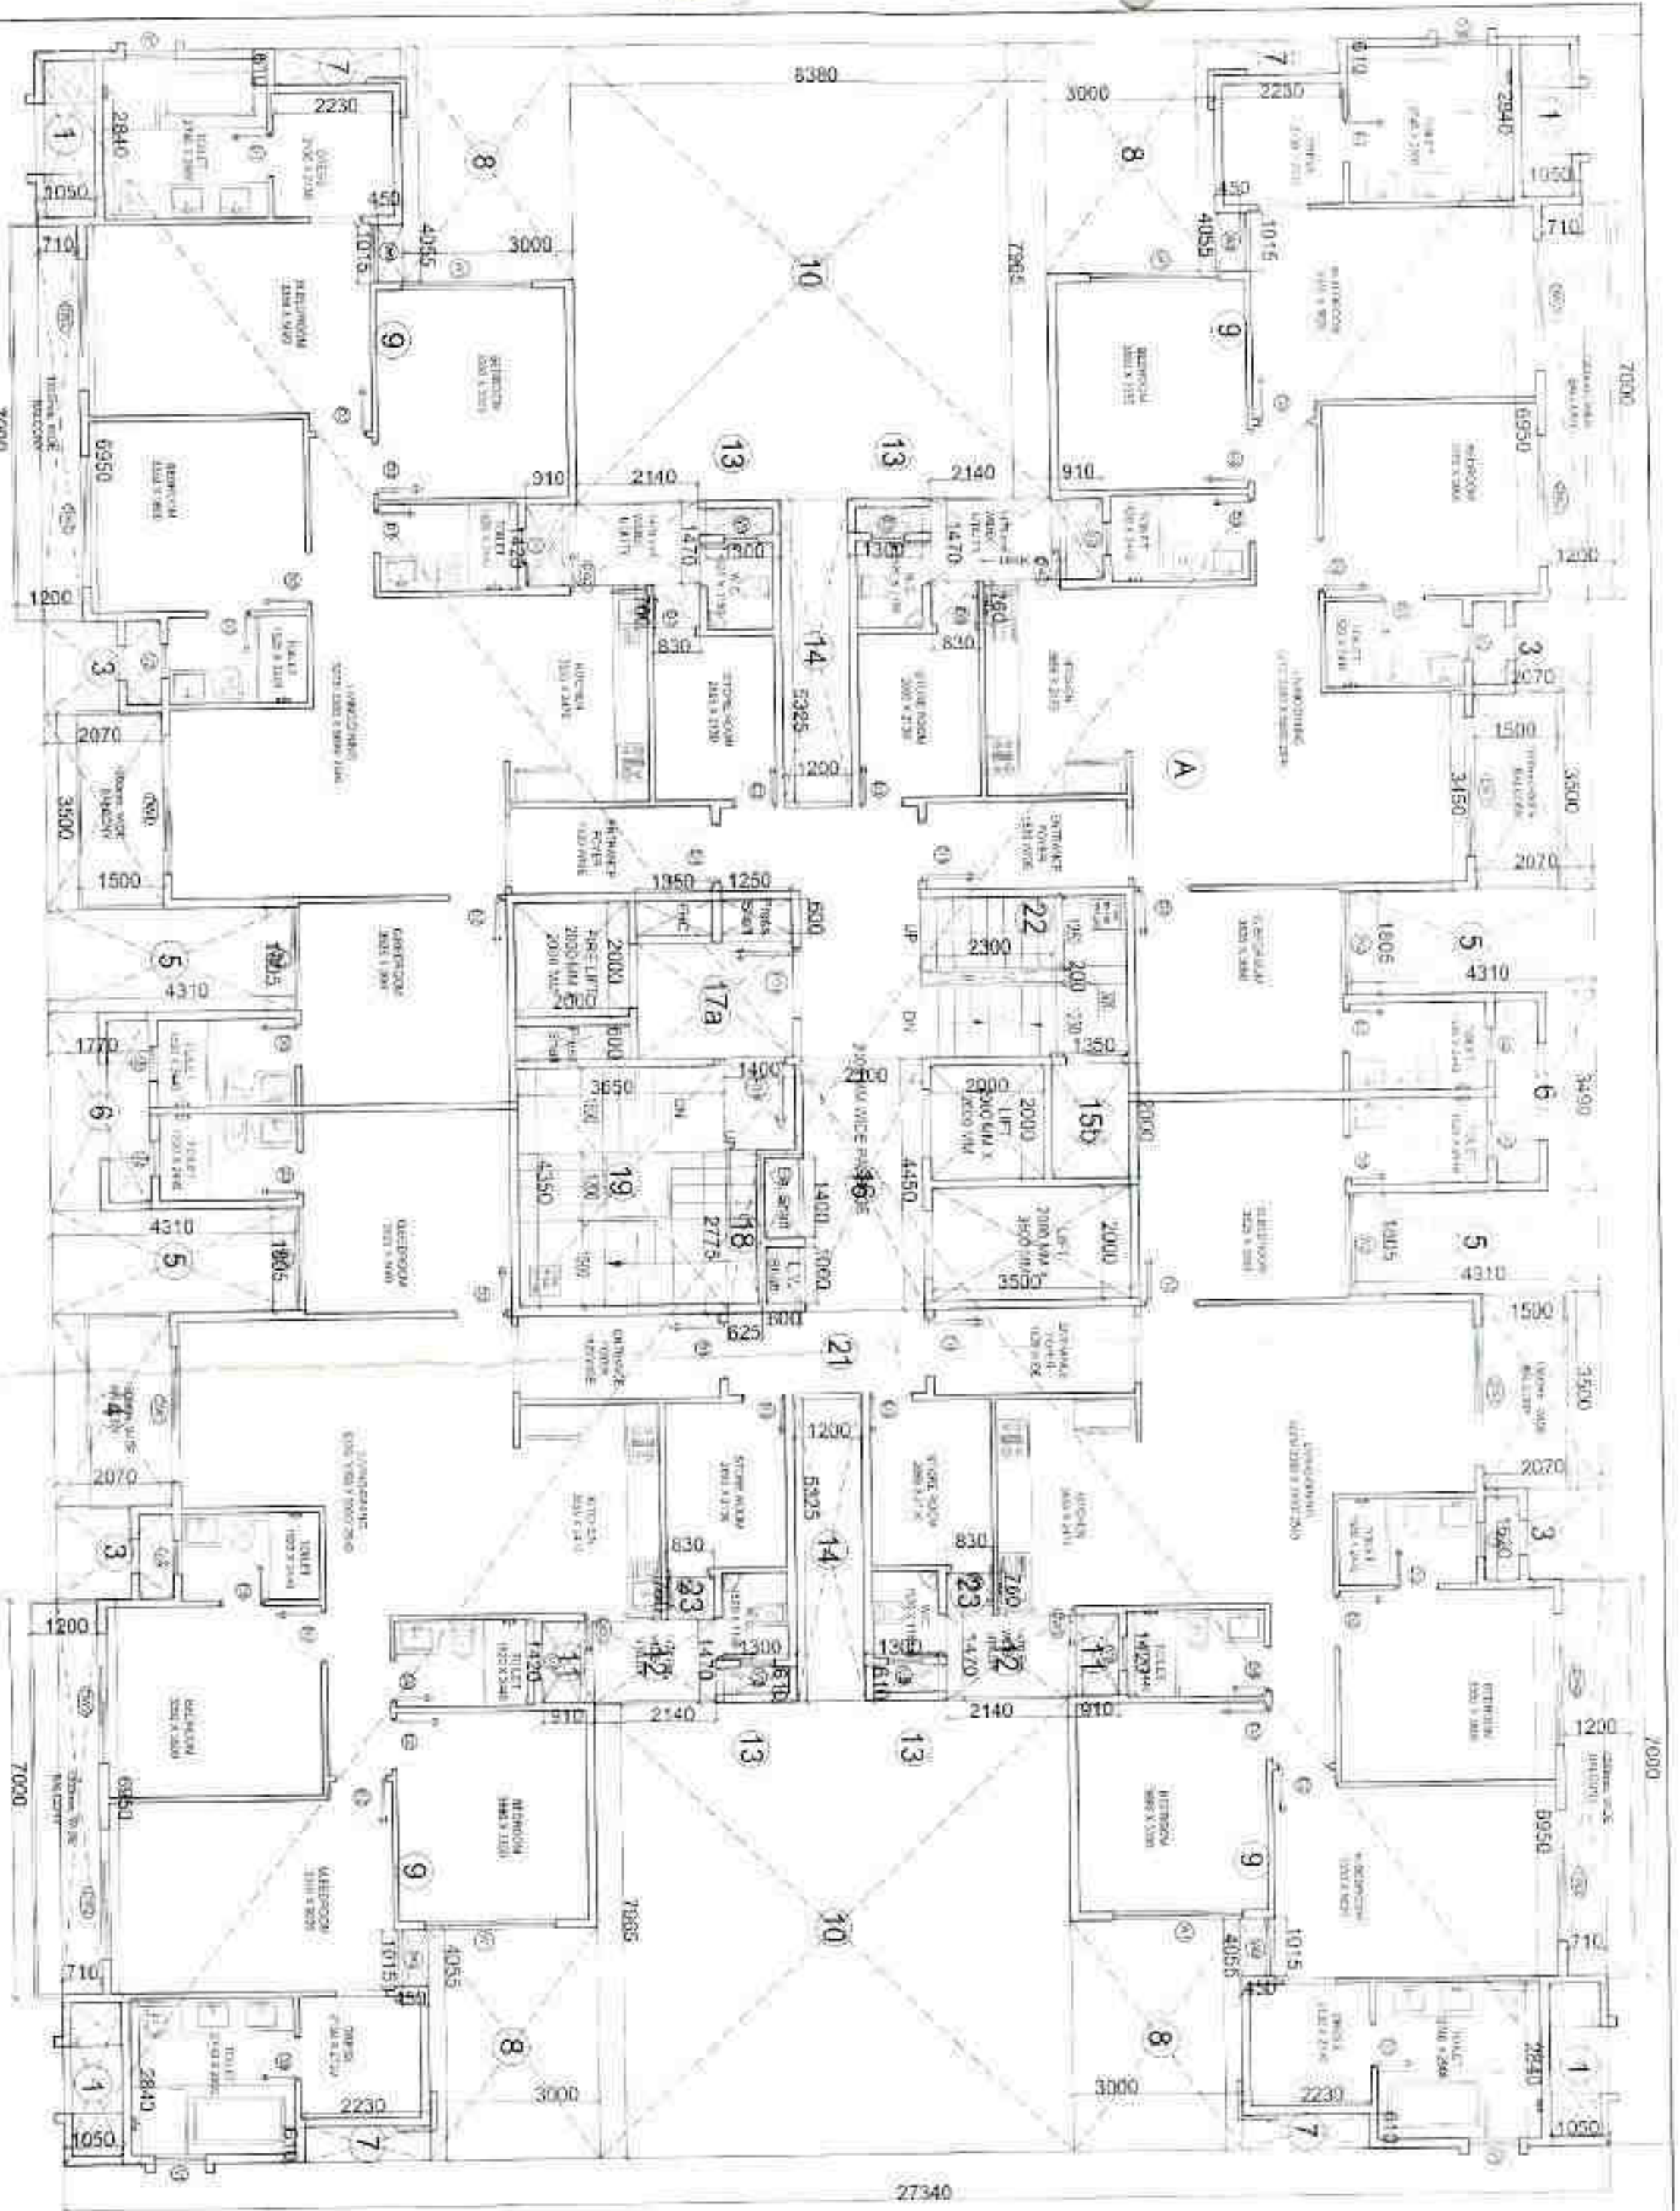

DATE: 30-07-2019

PROJECT: TOWER - AI (S-14)

AS MARKED

SHEET NO: 1

IMPERIA STRUCTURES LIMITED,

A-25, Mohan Cooperative Industrial Estate, Mahim

Draft: 10004

Drawing Title:

TOWER - AI (S-14)

3 TYPICAL FLOOR - SERVICE AREA DIAGRAM
Scale: 1:150







6 STILL FLOOR - SERVICE AREA DIAGRAM
Scale: 1:150

TOTAL COLUMN SERVICE AREA STATEMENT (Lower AI AS IS) (1st FLOOR)

Column	Service Area	Area (sqm)	Volume (m³)	Weight (kg)	Unit
1	Column 1	2.00	2.00	7.00	sqm
2	Column 2	2.00	2.00	7.00	sqm
3	Column 3	2.00	2.00	7.00	sqm
61	Column 61	2.00	2.00	7.00	sqm

TOTAL SERVICE AREA FOR MACHINE ROOMS (Lower AI AS IS)

Machine Room	Service Area	Area (sqm)	Volume (m³)	Weight (kg)	Unit
1	Machine Room 1	2.00	2.00	7.00	sqm
2	Machine Room 2	2.00	2.00	7.00	sqm
3	Machine Room 3	2.00	2.00	7.00	sqm
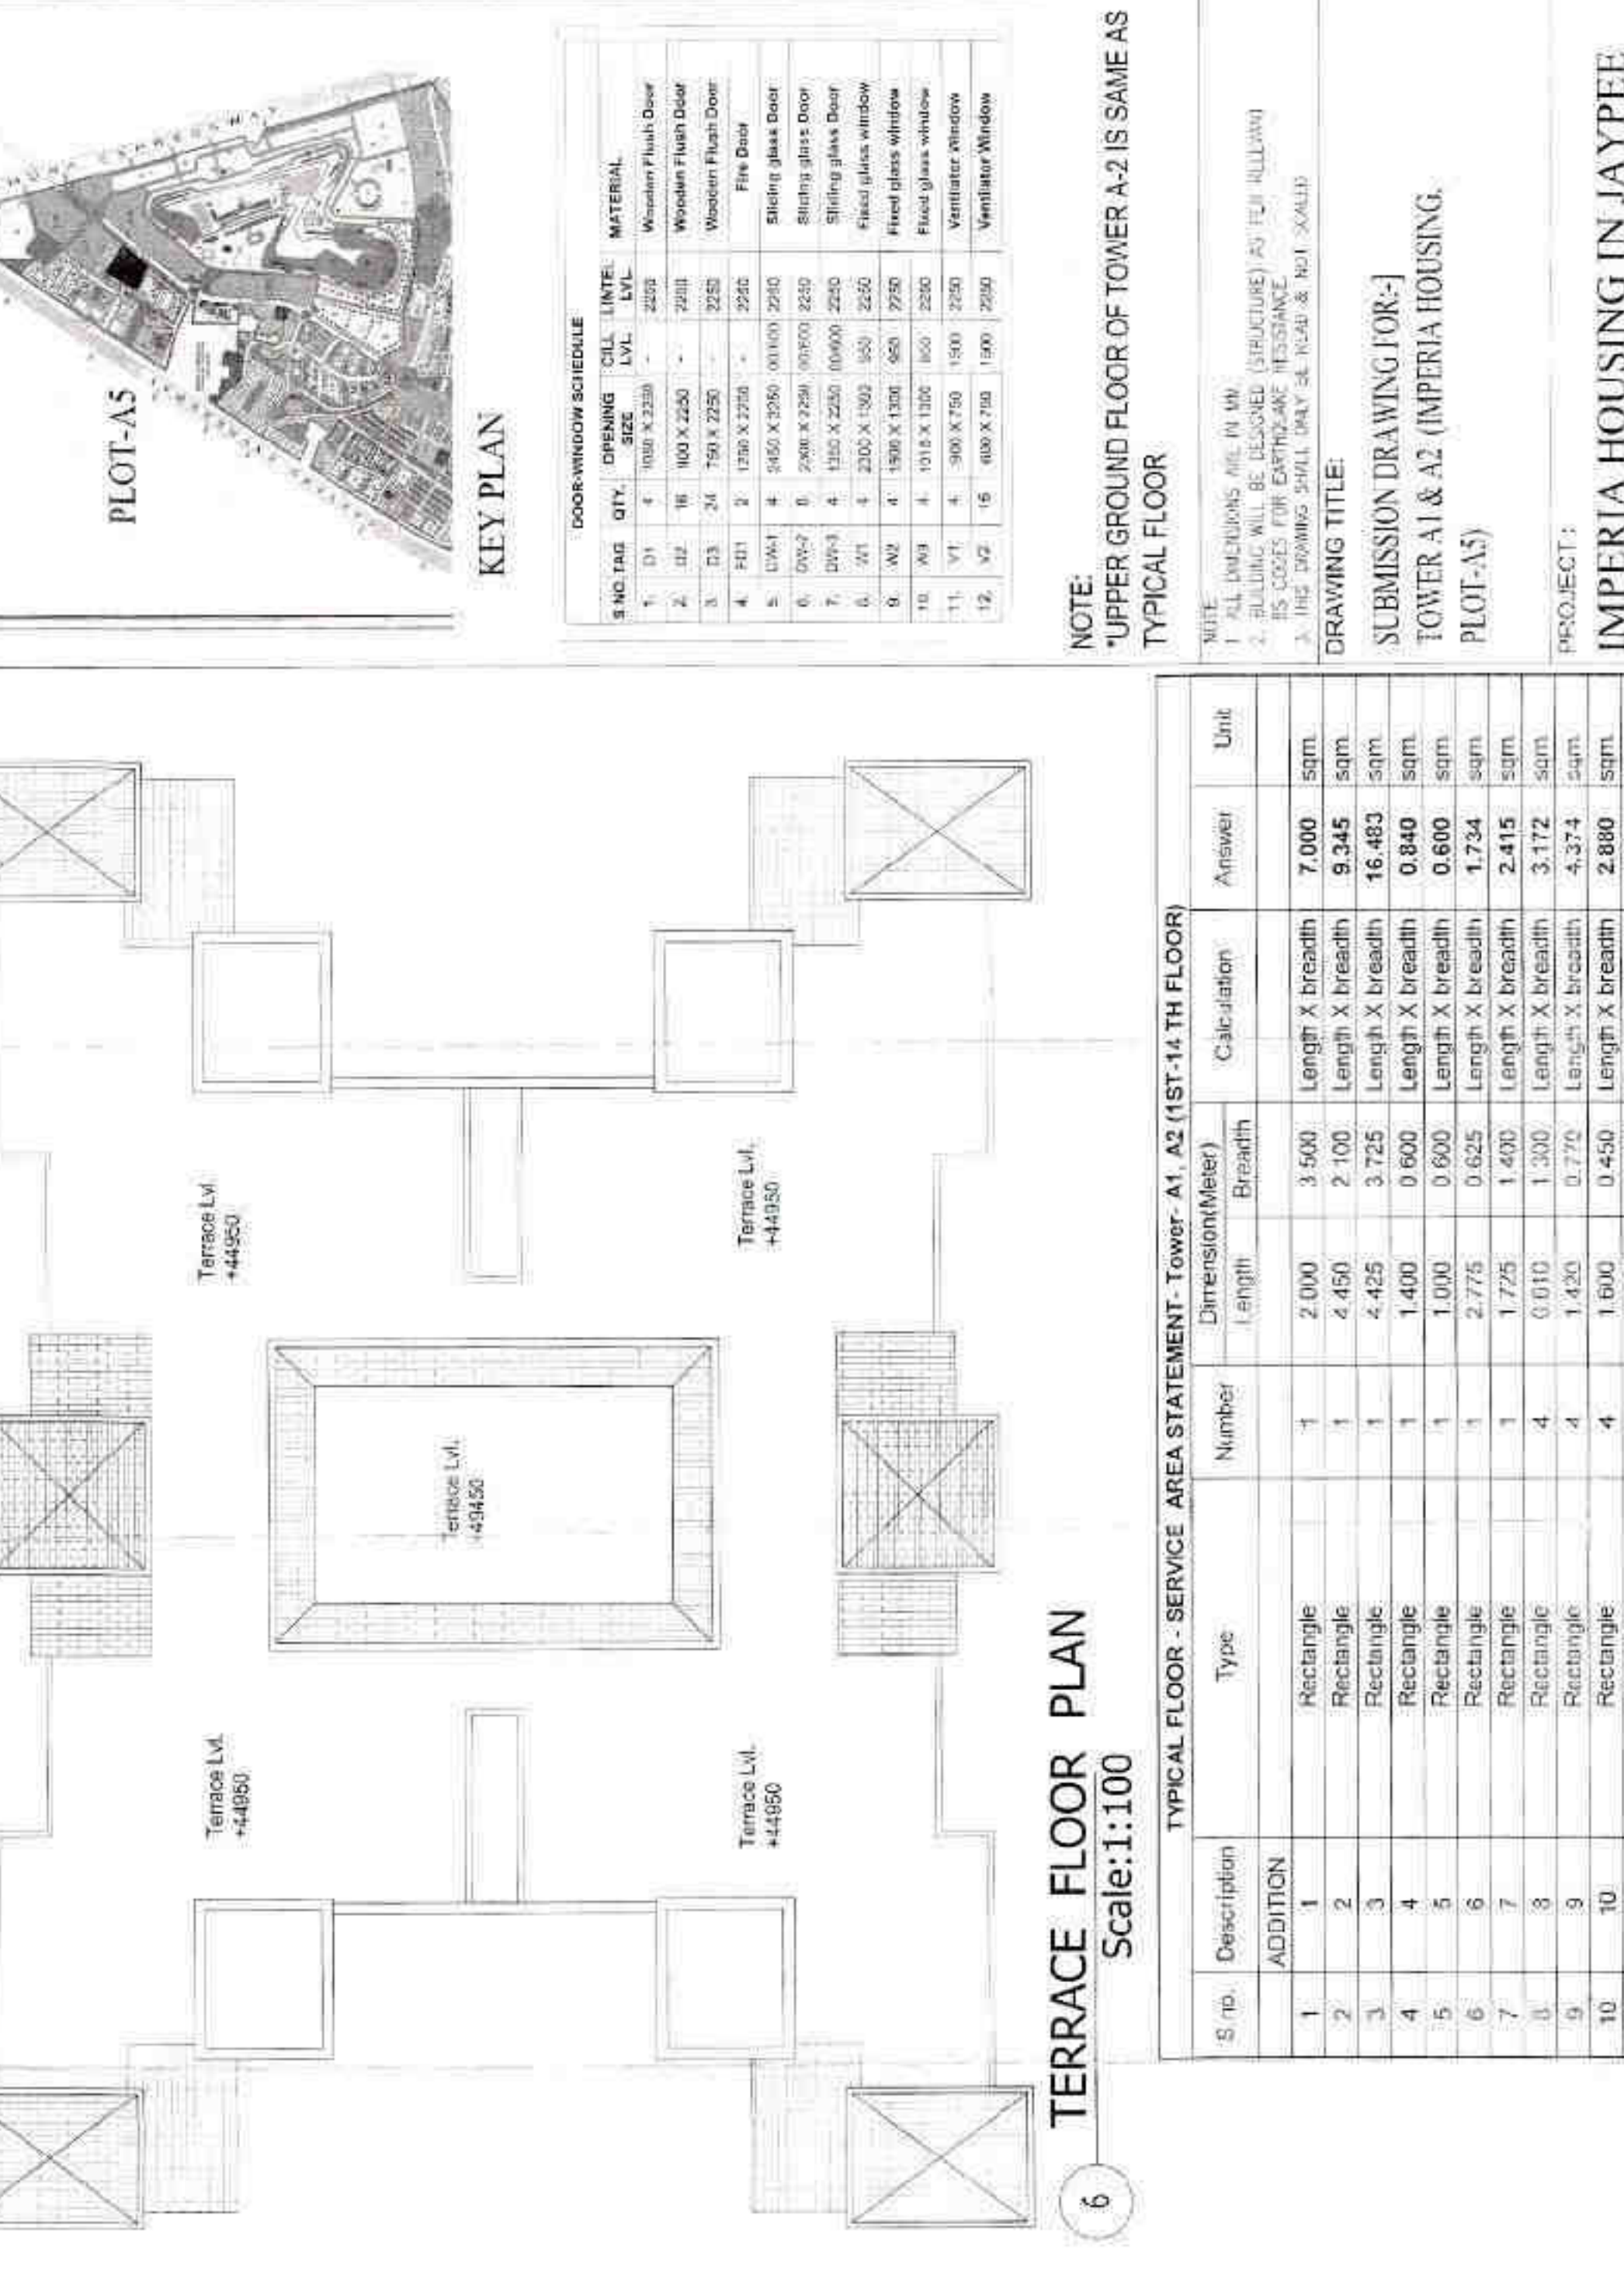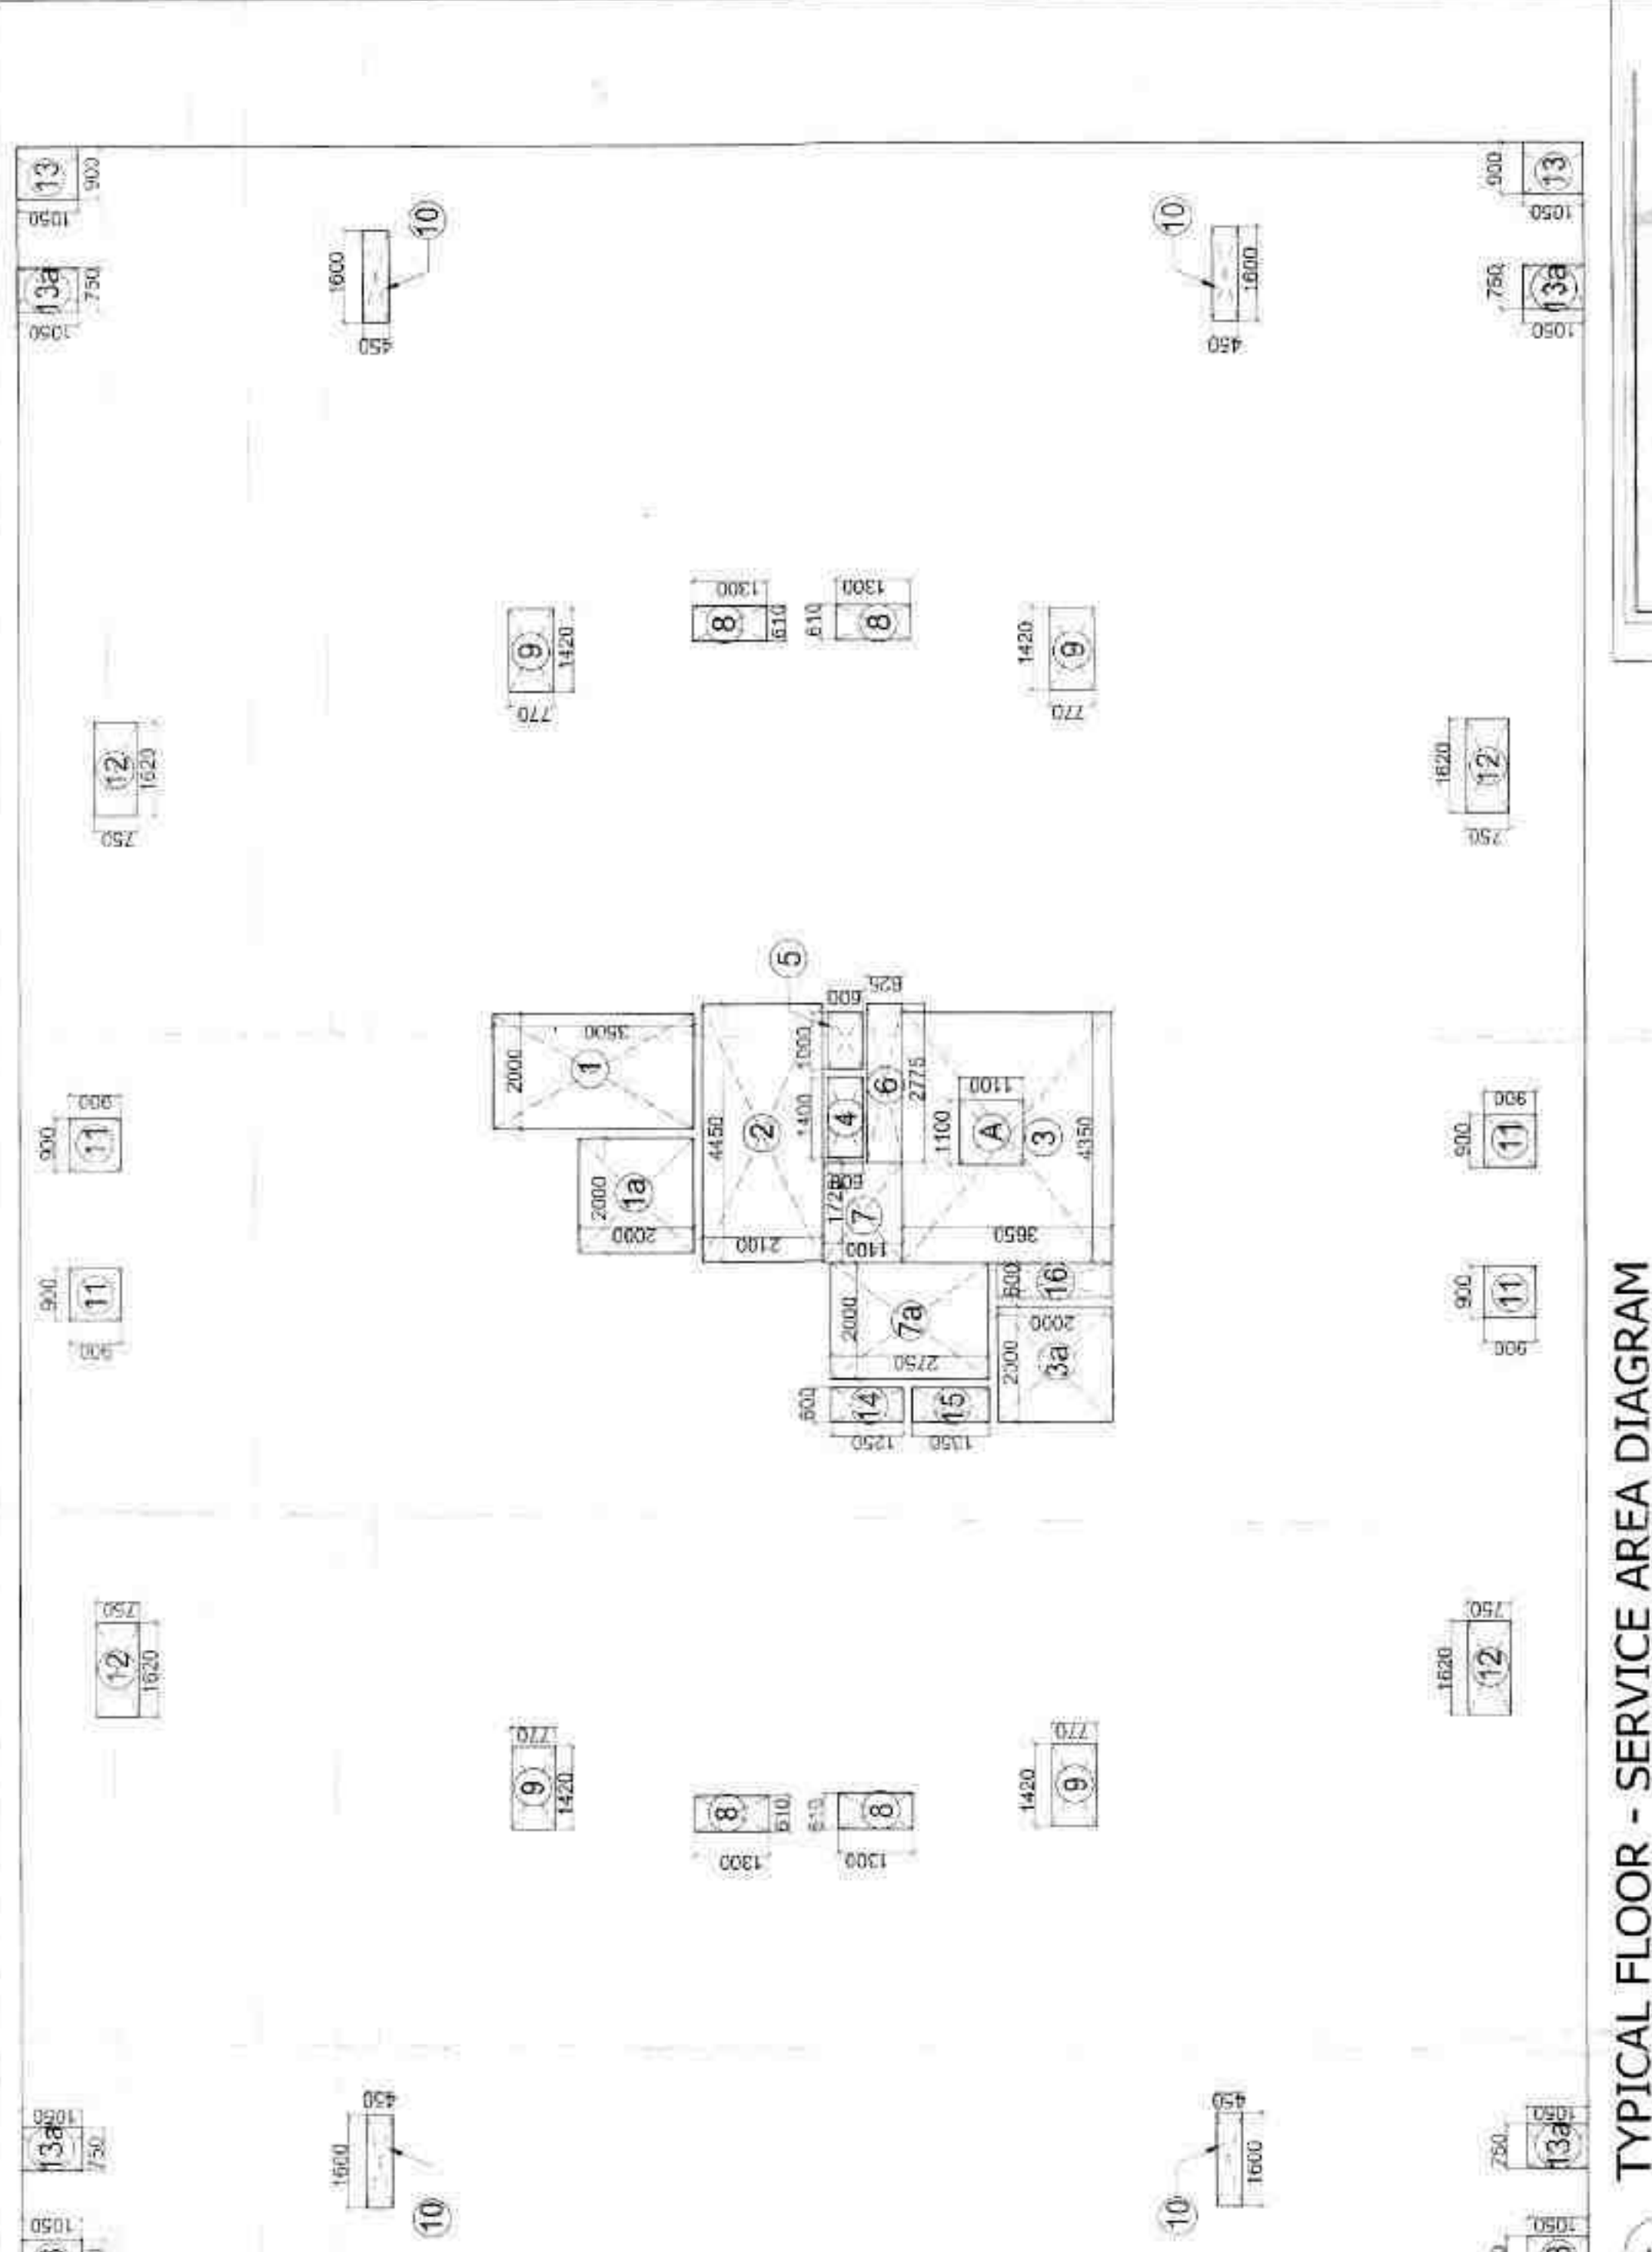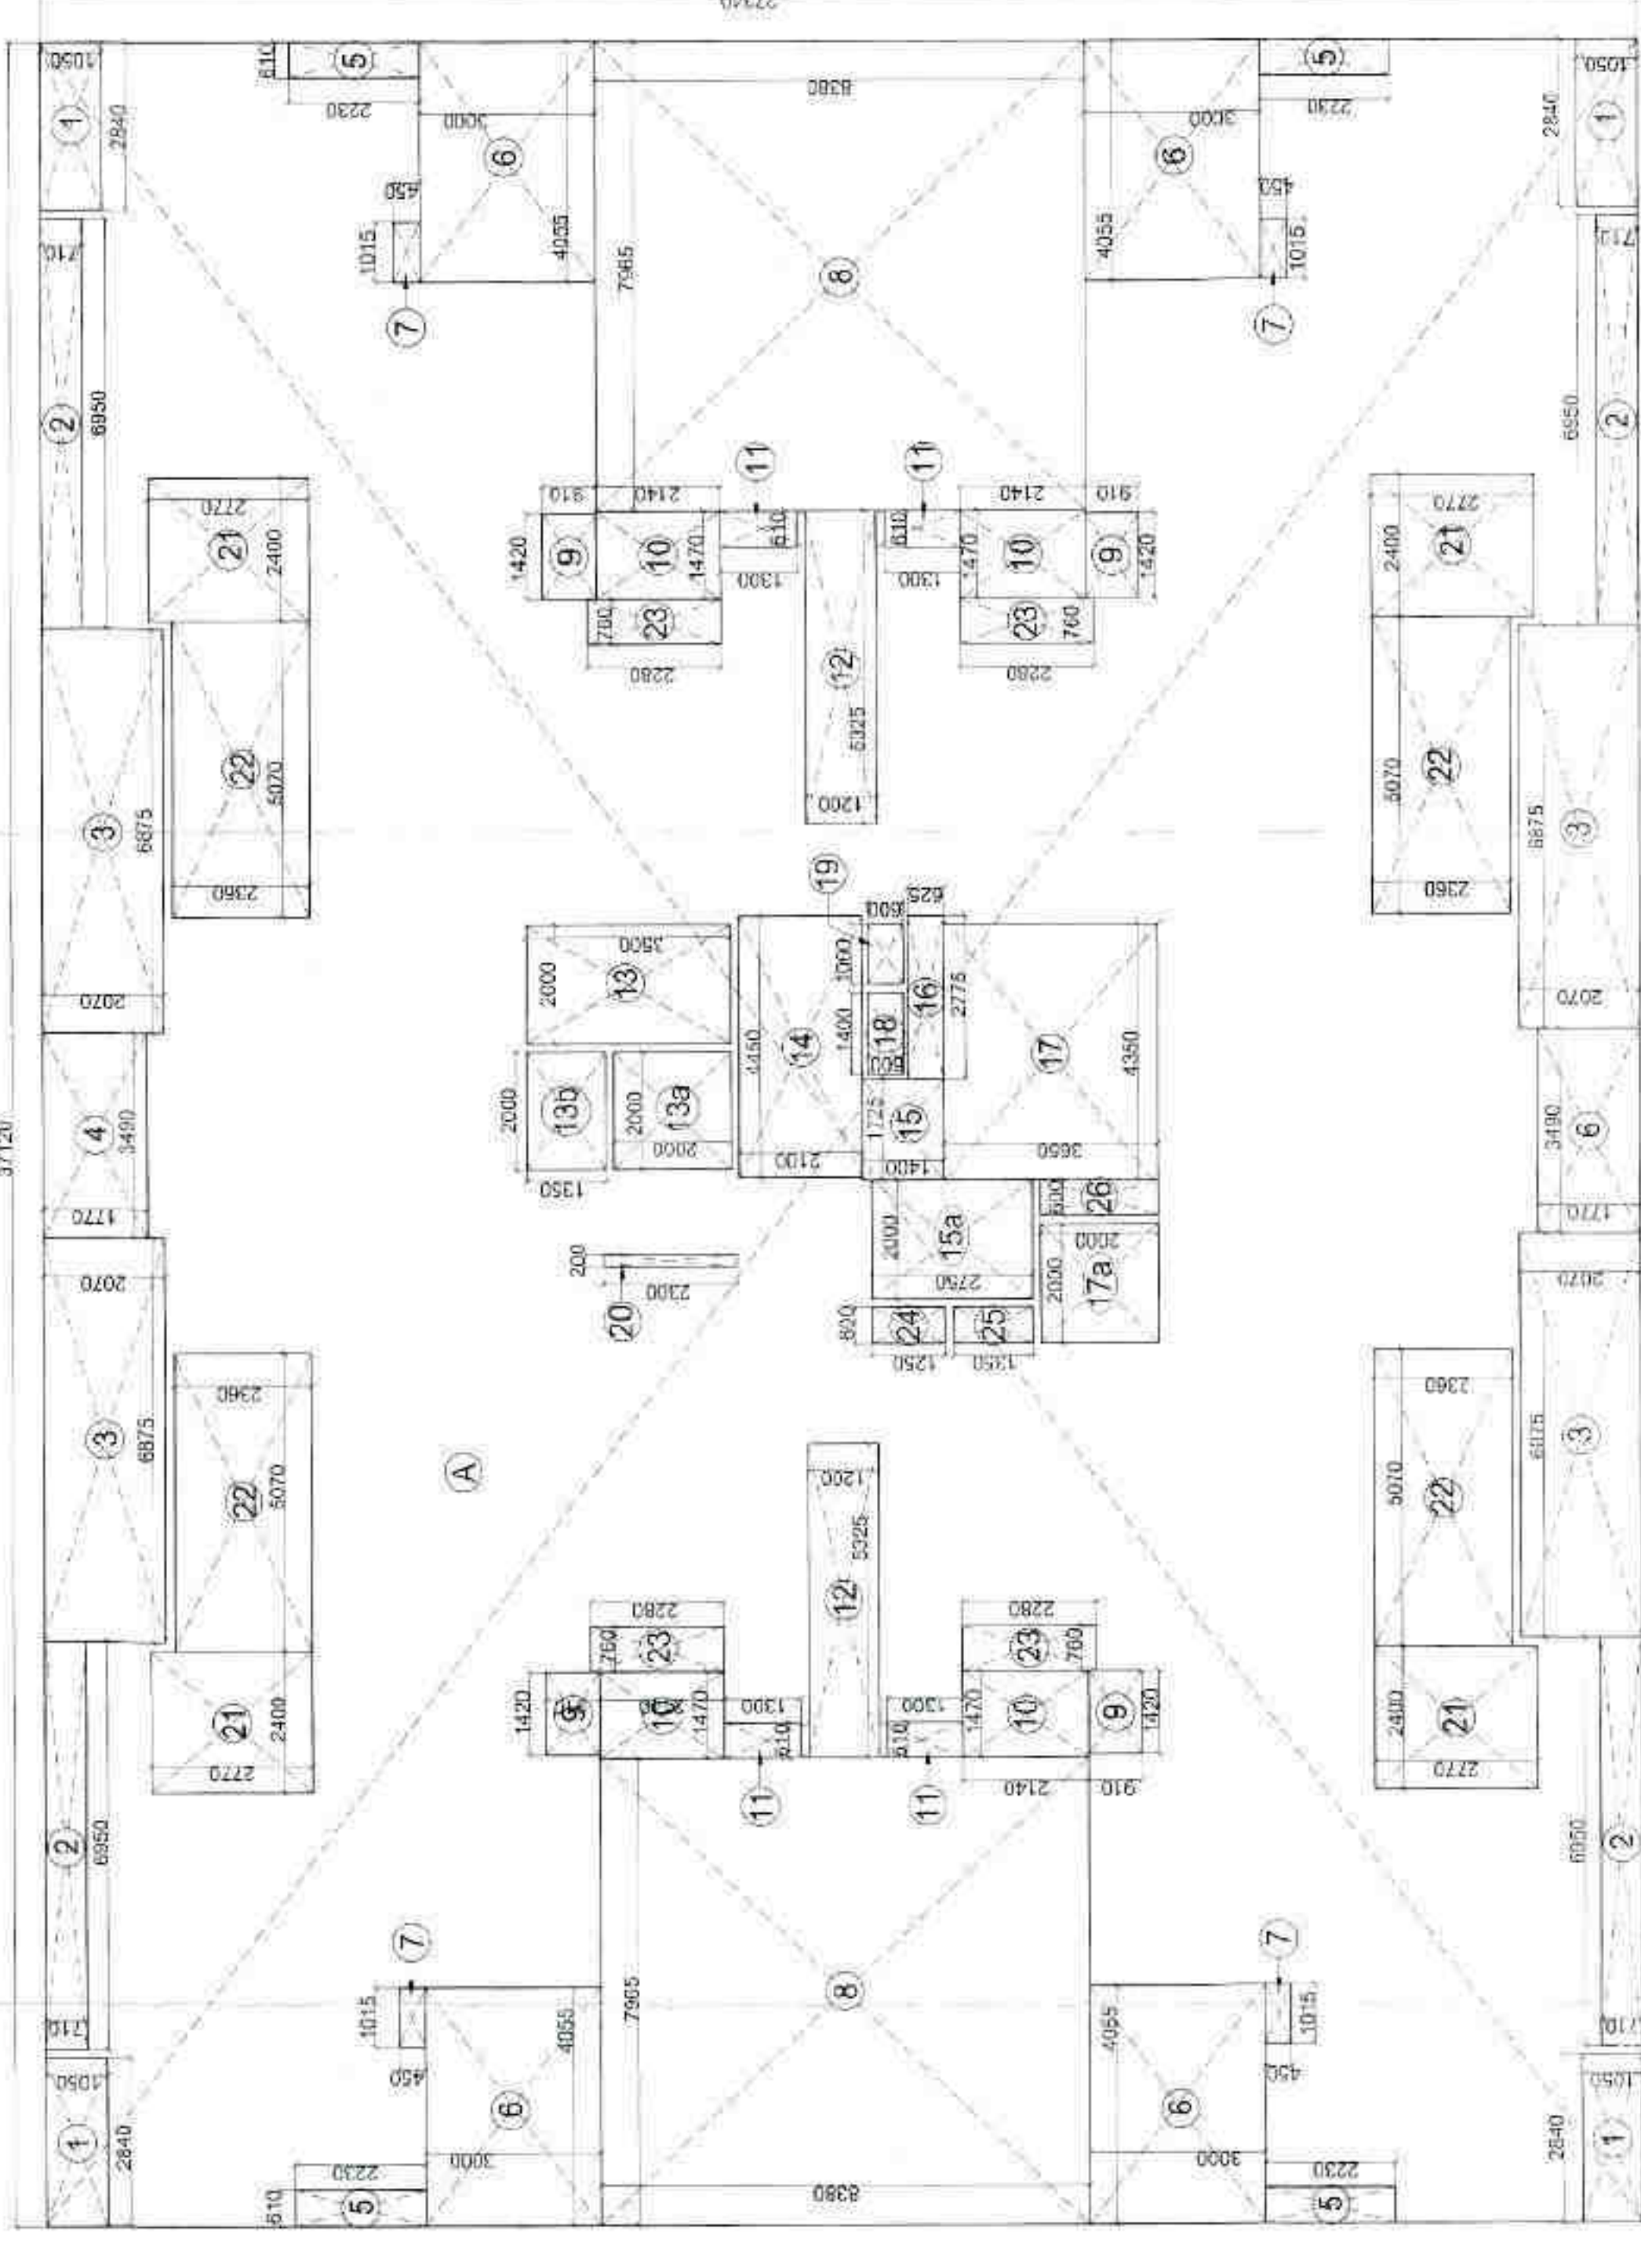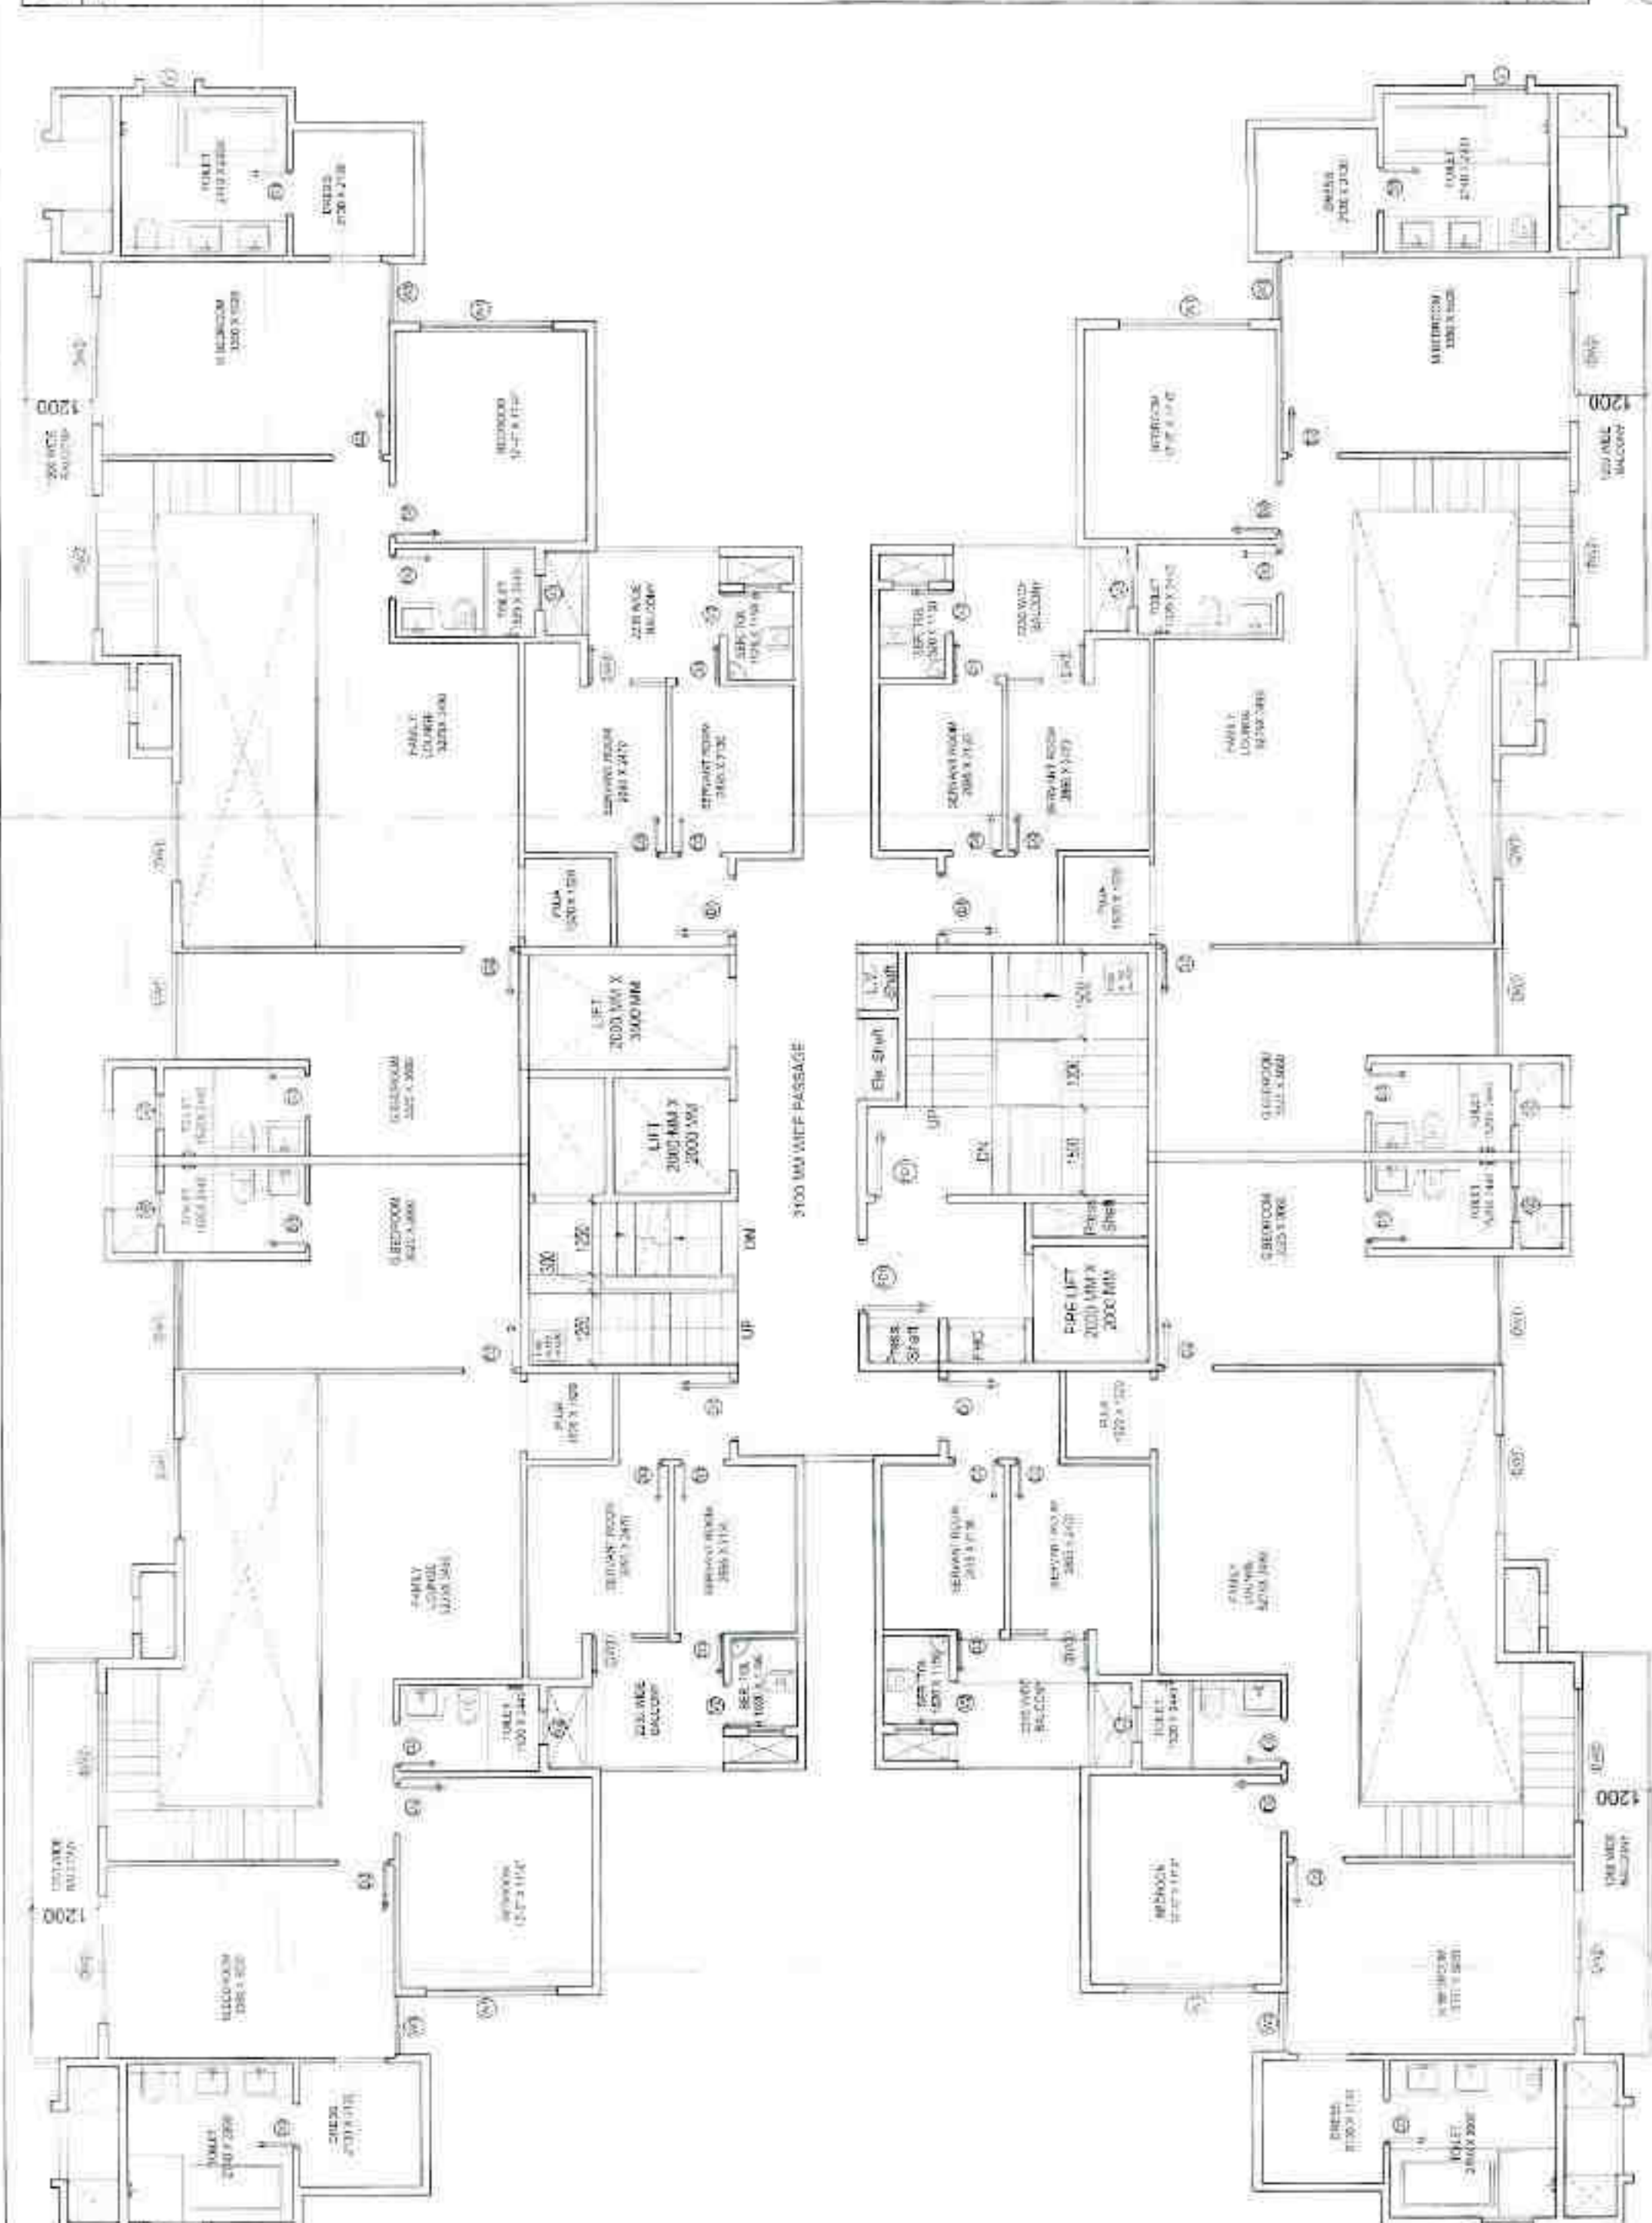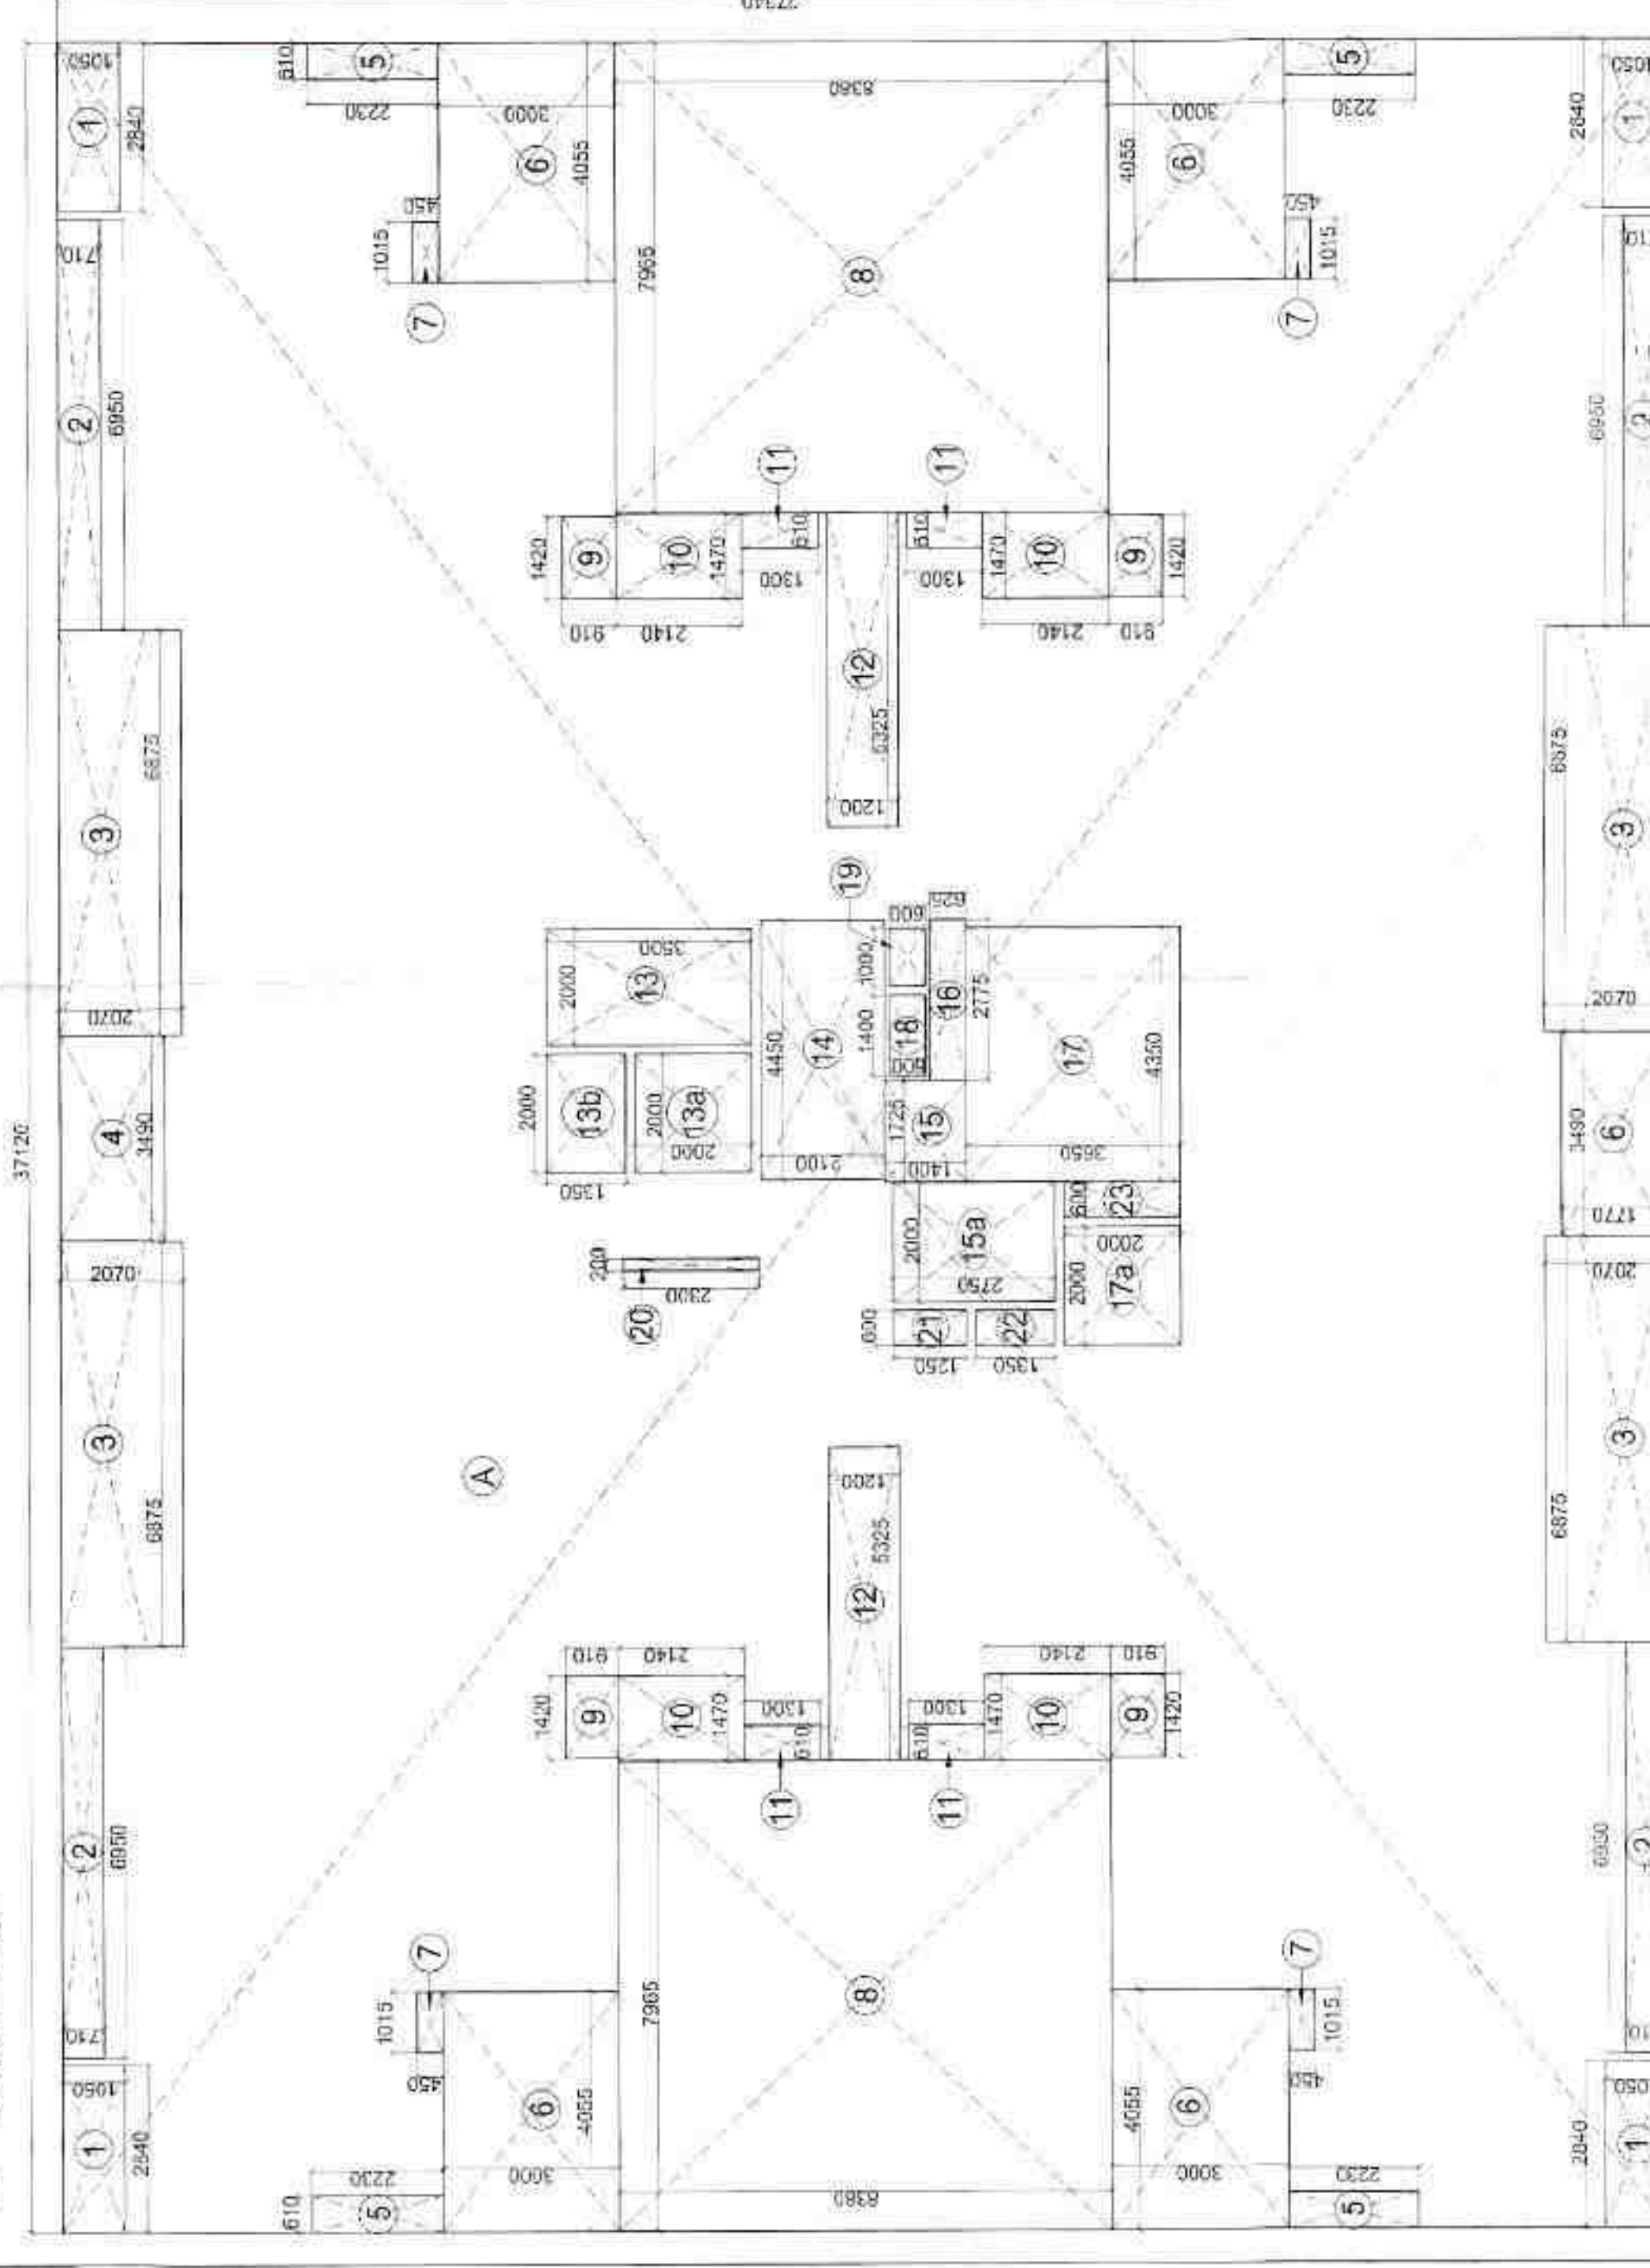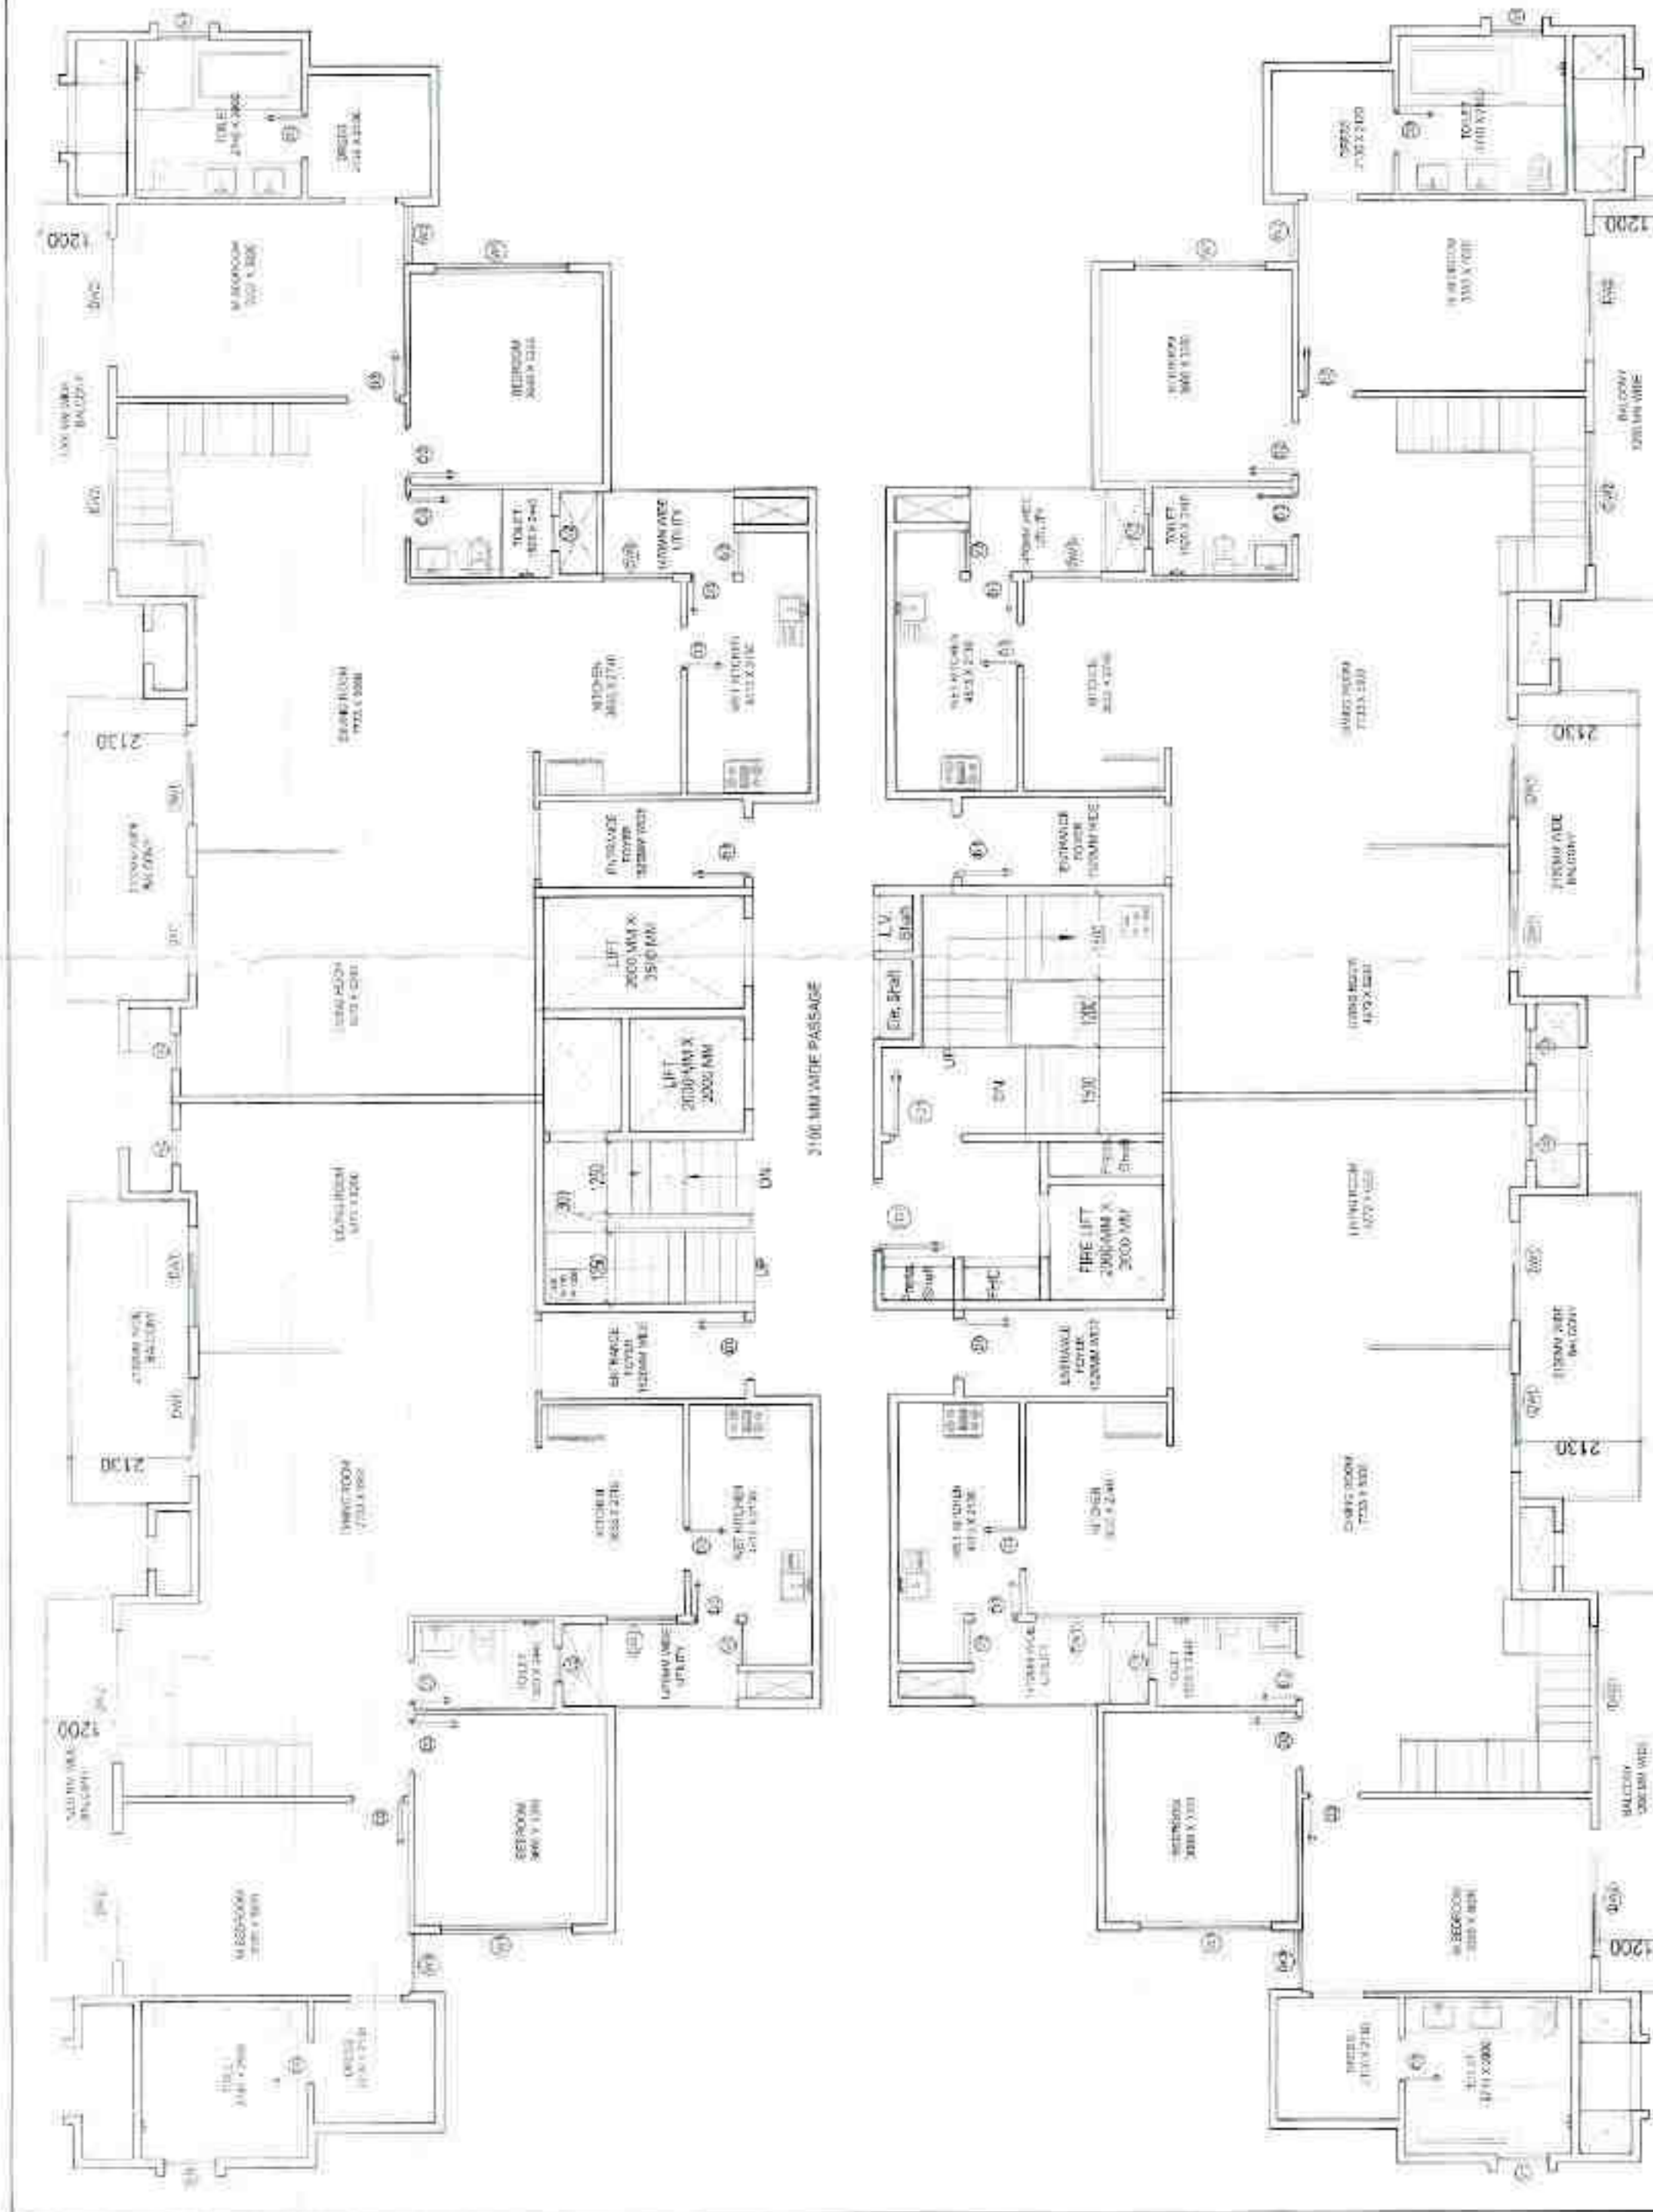

LOWER PENT HOUSE AREA STATEMENT - Tower-A1, A2 (13-14 FL FLOOR)									
S no.	Description	Type	Number	Dimension (Meter)		Calculation	Answer	Unit	
				Length	Breadth				
1.	ADDITION	Rectangle	1	37.120	27.340	Length X breadth	1014.561	sqm	
				TOTAL ADDITIONS (A) =			1014.561	sqm.	
1	DEDUCTION (X)	Rectangle	4	2.940	1.050	Length X breadth	11.928	sqm	
2		Rectangle	4	6.950	0.710	Length X breadth	19.758	sqm.	
3		Rectangle	4	6.975	2.070	Length X breadth	56.955	sqm.	
4		Rectangle	2	3.460	1.770	Length X breadth	12.335	sqm.	
5		Rectangle	4	3.460	2.070	Length X breadth	28.792	sqm.	
6		Rectangle	4	4.185	3.020	Length X breadth	48.650	sqm.	
7		Rectangle	4	1.015	0.420	Length X breadth	1.827	sqm.	
8		Rectangle	2	7.955	8.350	Length X breadth	133.403	sqm.	
9		Rectangle	4	1.420	0.910	Length X breadth	5.169	sqm.	
10		Rectangle	4	1.470	2.140	Length X breadth	12.553	sqm.	
11		Rectangle	4	0.610	1.300	Length X breadth	3.172	sqm.	
12		Rectangle	2	5.525	3.250	Length X breadth	12.780	sqm.	
13		Rectangle	2	3.460	3.020	Length X breadth	10.449	sqm.	
14		Rectangle	1	4.450	2.100	Length X breadth	9.345	sqm.	
15		Rectangle	1	1.725	1.400	Length X breadth	2.415	sqm.	
16		Rectangle	1	7.925	0.925	Length X breadth	1.734	sqm.	
17		Rectangle	1	4.350	3.650	Length X breadth	16.878	sqm.	
18		Rectangle	1	1.400	0.800	Length X breadth	0.840	sqm.	
19		Rectangle	1	1.000	0.600	Length X breadth	0.600	sqm.	
20		Rectangle	1	0.250	2.350	Length X breadth	0.460	sqm.	
21		Rectangle	1	0.650	1.650	Length X breadth	1.060	sqm.	
22		Rectangle	1	0.600	1.250	Length X breadth	0.750	sqm.	
23		Rectangle	1	0.650	2.000	Length X breadth	1.220	sqm.	
24		Rectangle	1	2.000	2.750	Length X breadth	5.500	sqm.	
25		Rectangle	1	2.000	2.000	Length X breadth	4.000	sqm.	
26		Rectangle	1	2.000	2.000	Length X breadth	4.000	sqm.	
27		Rectangle	1	2.000	1.350	Length X breadth	2.700	sqm.	
				TOTAL DEDUCTION (X)			361.393	sqm.	
				FAR ACHIEVED ON LOWER PENTHOUSE = (A - X)			653.158	sqm.	

4

Scale:1:100


UPPER PENT ROOF AREA STATEMENT - Tower A2 (13-14 TH FLOOR)

S/no	Description	Type	ADDITION	Subtotal	Barrier	Dimension(Meter)	Length	Breadth	Calculation	Answer	SUM
1	A	Rectangle			1	33	120	27.340	Length X breadth	1014.861	sqm
				TOTAL ADDITIONS (A) =							
1	Reducible X										
1	Rectangle				4	2840	1	1950	Length X breadth	7838	sqm
2	Rectangle				4	2840	1	1950	Length X breadth	7838	sqm
3	Rectangle				4	8715	2	2010	Length X breadth	56292	sqm
4	Rectangle				2	3450	1	1770	Length X breadth	12355	sqm
5	Rectangle				4	6110	2	2290	Length X breadth	8441	sqm
6	Rectangle				4	4055	3	3000	Length X breadth	48650	sqm
7	Rectangle				2	3935	2	2010	Length X breadth	15870	sqm
8	Rectangle				2	1935	8	8300	Length X breadth	133493	sqm
9	Rectangle				4	1420	0	0910	Length X breadth	5169	sqm
10	Rectangle				4	1470	2	1240	Length X breadth	12583	sqm
11	Rectangle				4	0110	1	1300	Length X breadth	3172	sqm
12	Rectangle				2	3385	1	1200	Length X breadth	12780	sqm
13	Rectangle				2	4460	2	1000	Length X breadth	8920	sqm
14	Rectangle				1	4460	2	1000	Length X breadth	9345	sqm
15	Rectangle				1	1725	1	1400	Length X breadth	2415	sqm
16	Rectangle				1	2775	0	025	Length X breadth	1754	sqm
17	Rectangle				1	4350	3	3650	Length X breadth	16878	sqm
18	Rectangle				1	1000	0	000	Length X breadth	0	sqm
19	Rectangle				1	1000	0	000	Length X breadth	0	sqm
20	Rectangle				1	0200	2	2300	Length X breadth	6660	sqm
21	Rectangle				4	2400	2	2770	Length X breadth	26492	sqm
22	Rectangle				4	0170	2	2800	Length X breadth	47381	sqm
23	Rectangle				4	0780	2	2880	Length X breadth	6931	sqm
24	Rectangle				1	0600	1	1350	Length X breadth	810	sqm
25	Rectangle				1	0600	2	2000	Length X breadth	1200	sqm
26	Rectangle				1	2000	2	2750	Length X breadth	5500	sqm
27	Rectangle				1	2000	2	2000	Length X breadth	4000	sqm
28	Rectangle				1	2000	2	2000	Length X breadth	4000	sqm
29	Rectangle				1	2000	2	2000	Length X breadth	4000	sqm
30	Rectangle				1	2000	1	1350	Length X breadth	2700	sqm
				TOTAL ADDITION (N)						462.887	sqm
				TOTAL ADDITION (N)						552.174	sqm

FAR ACHIEVED ON UPPER PENTHOUSE - (A - X)

[illegible]

This architectural site plan illustrates a residential development layout. The plan features four main towers: Tower A (top left), Tower B (top right), Tower C (bottom left), and Tower D (bottom right). Each tower is a multi-story building with a central core and surrounding residential units. The plan includes several parking areas, labeled 'SPACE FOR PARKING', and basement parking areas, labeled 'BASEMENT FOR PARKING'. Roads are shown with widths of 5 M and 6 M. The plan also indicates 'ENTRY IN BASEMENT SLOPE 1:10' and 'EXIT FROM BASEMENT SLOPE 1:10'. The overall layout is bounded by 'PLOT LINE' and 'BASEMENT LINE' markers. The plan is oriented with North at the top, indicated by a north arrow.

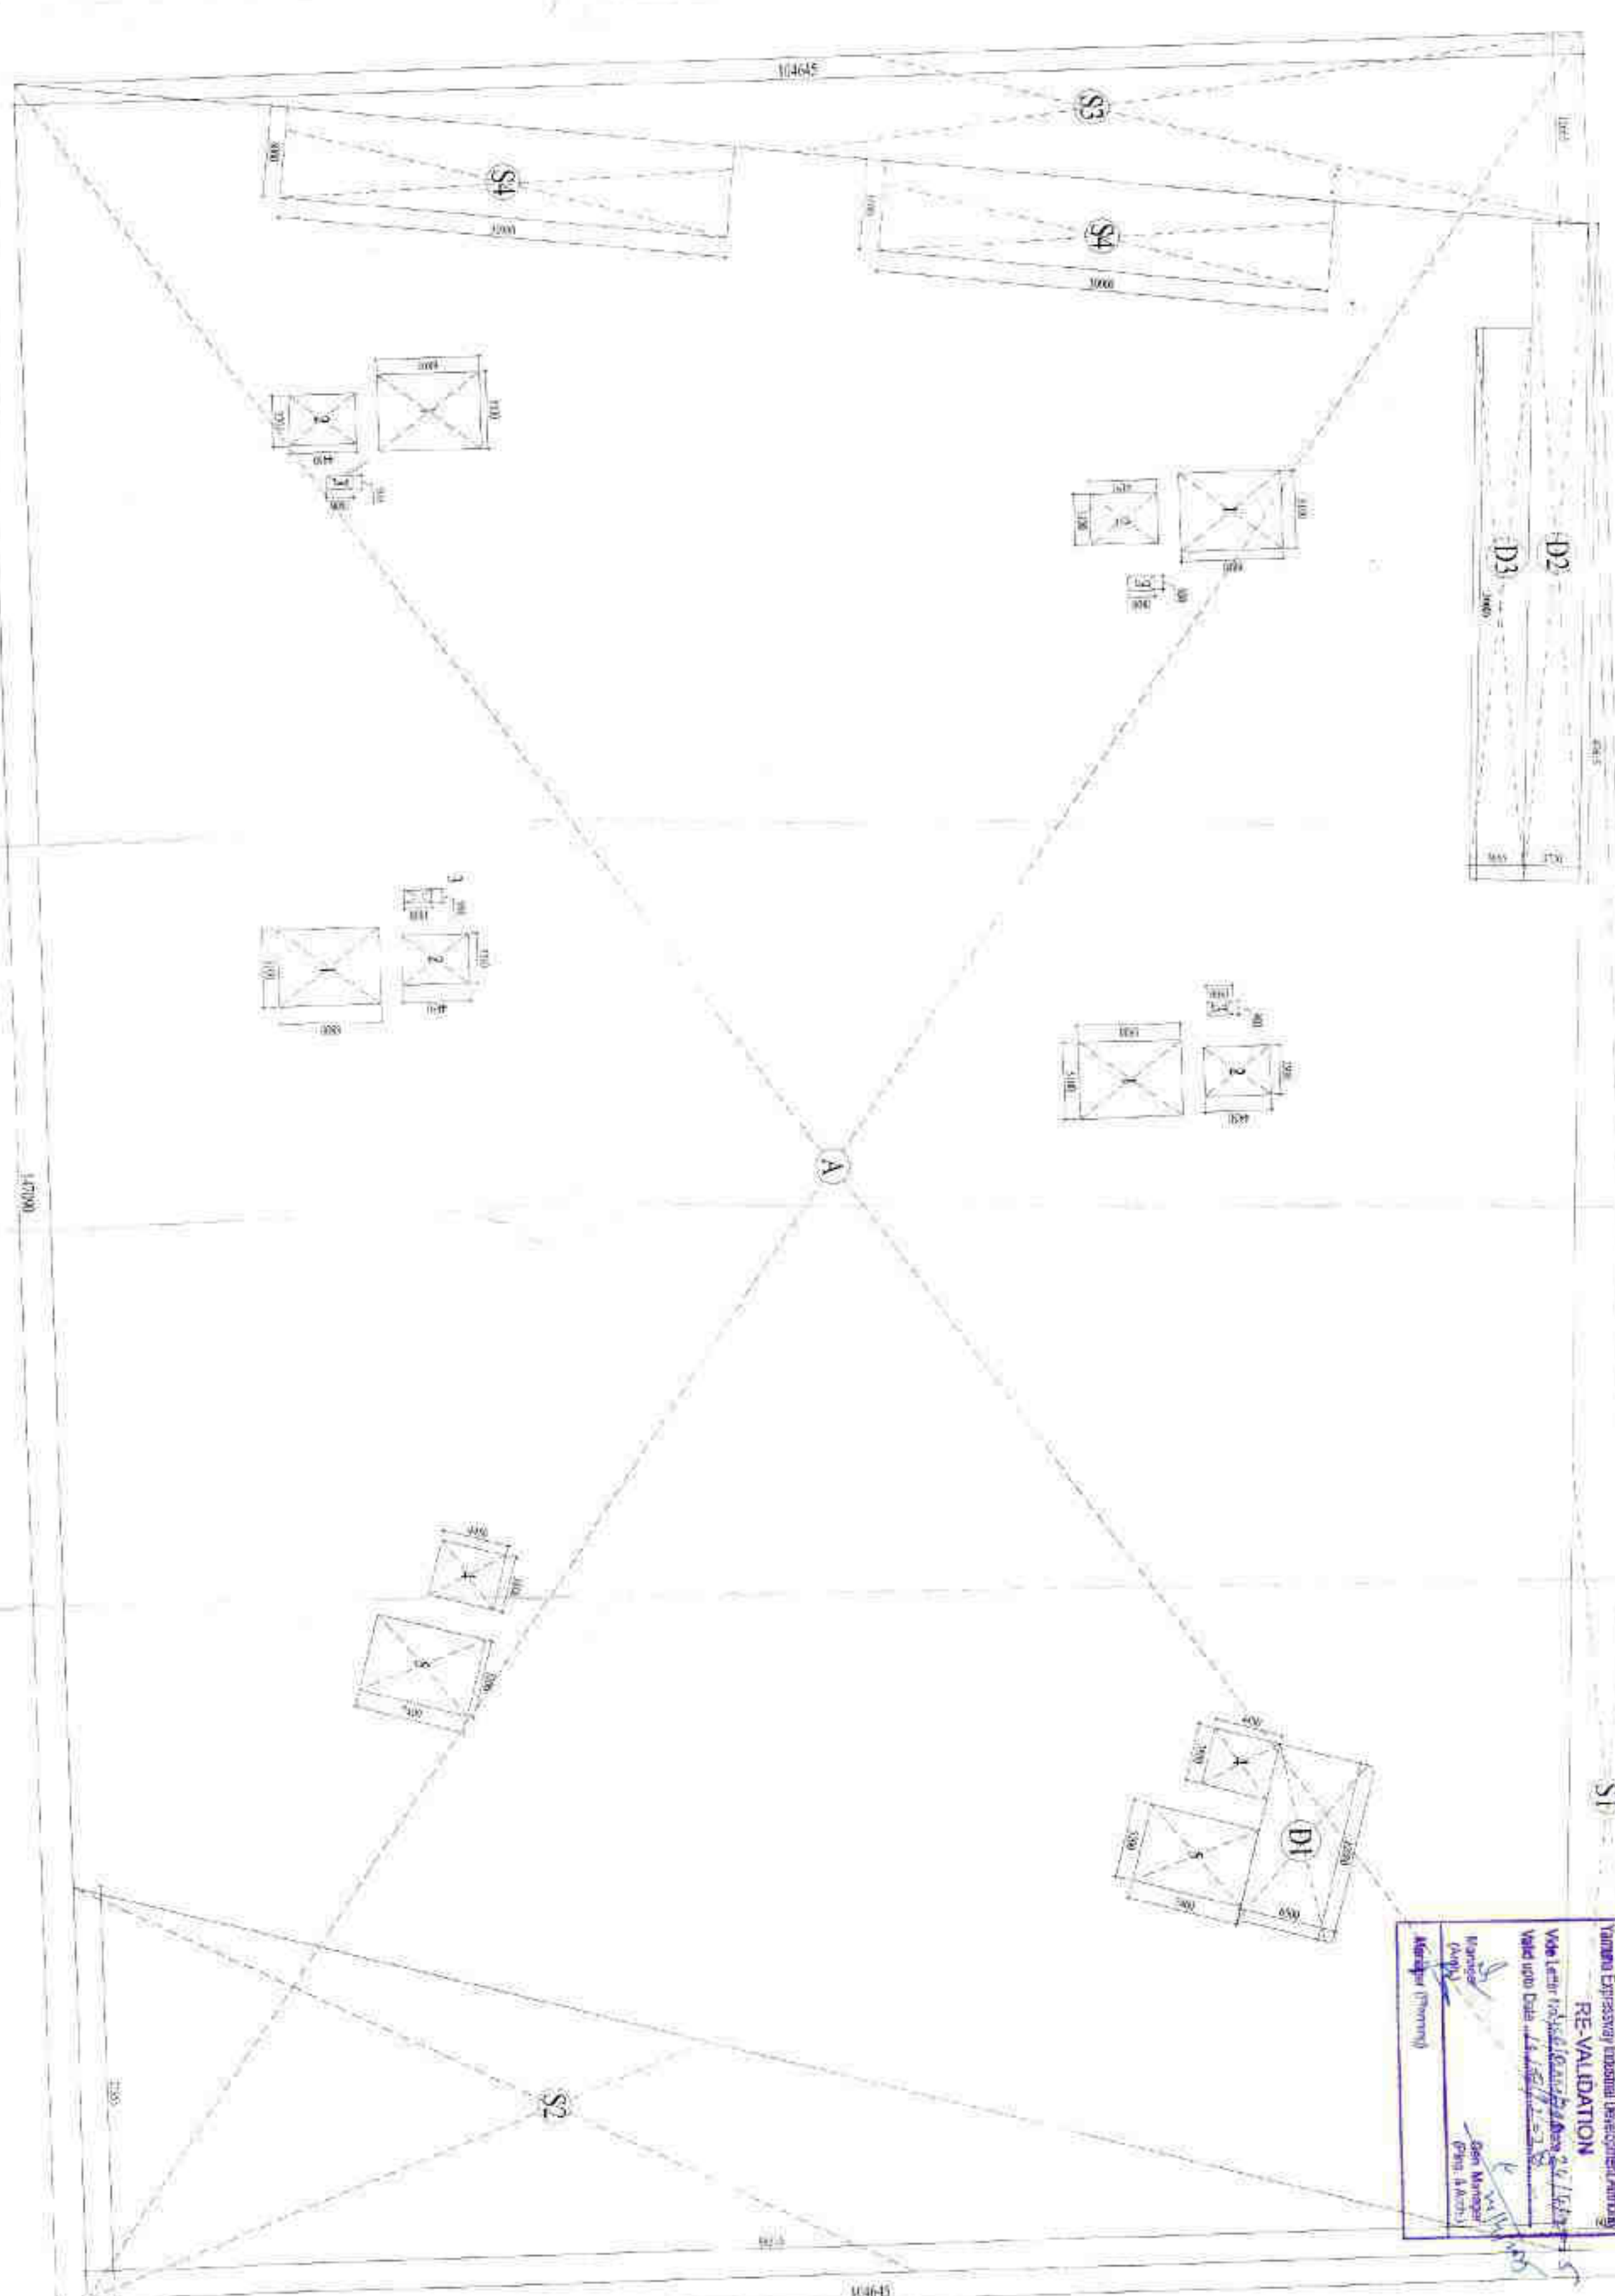[illegible]

MECHANICAL STACK CAR PARKING PROPOSED UNDER TOWER A1 & A2 = 75 NOS.
TOTAL CAR PARKS PROPOSED IN BASEMENT = 398 + 75 = 473 NOS.

NOTE:
1. ALL DIMENSIONS ARE IN MM.
2. BUILDING WILL BE CONSIDERED EXISTING.
3. SEE CODES FOR EXISTING FOUNDATIONS.
4. THE DRAWING SHALL ONLY BE READ & NOT SCALED.

DRAWING TITLE:

SUBMISSION DRAWING FOR:-
BASEMENT PLAN
(IMPERIA HOUSING, PLOT-A5)

PROJECT: IMPERIA HOUSING IN JAYPEE
GREENS SPORTS CITY SDZ SEC.-25
YEIDA AREA
TOWN PLANNER'S SIGNATURE

ARCHITECT'S SIGNATURE

OWNER'S SIGNATURE _____

OWNER
IMPERIA STRUCTURES LIMITED.

A-25, Mohan Cooperative Industrial Estate, Mathura Road, New

Drawing Title
Delm-11014

BASEMENT PLAN

DATE _____

1:200

007.1

DATE: _____


30-07-2019

9
9
1
0
1

YANJIN EXPRESSWAY INDUSTRIAL DEVELOPMENT AUTHORITY

AND TEVANIA

B. Arch (1985)
C8492/18-39

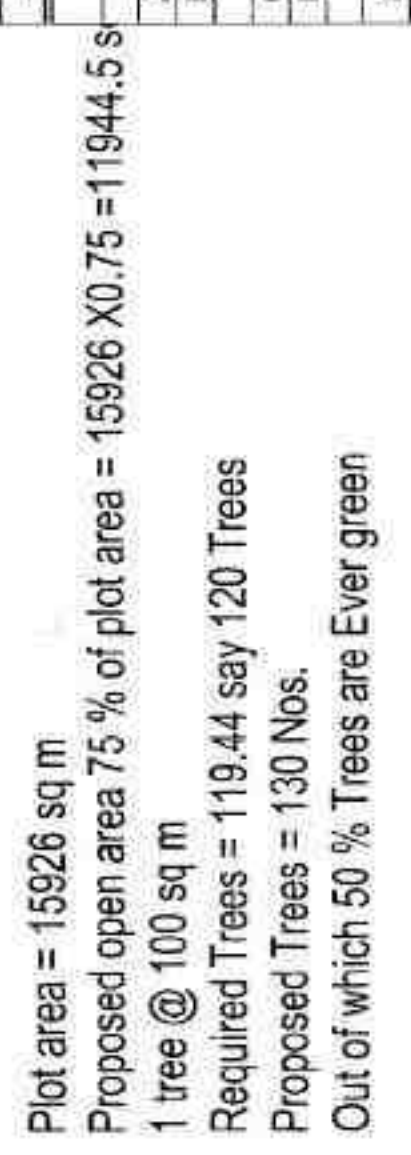

LEGEND OF TREES

	GULMOHAR
	PEEPAL
	JAMUN
	ASHOK
	PALM
	PULMERIA

OPEN PARKING AREA STATEMENT						
S.no	Description	Type	Dimension(Meter)		Answer	Unit
			Number	Length Breadth		
ADDITION						
1	P1	Rectangle	1	65.035	5.000	Length X breadth
2	P2	Rectangle	1	5.000	32.400	Length X breadth
3	P3	Rectangle	1	5.000	32.400	Length X breadth
4	P4	Rectangle	1	67.500	5.000	Length X breadth
5	P5	Rectangle	1	91.500	5.000	Length X breadth
6	P6	Rectangle	2	1.060	3.000	Length X breadth
7	P7	Rectangle	1	6.380	5.000	Length X breadth
8	P8	Rectangle	1	12.440	5.135	Length X breadth
			TOTAL ADDITION (A)			
			TOTAL AREA AVAILABLE FOR OPEN PARKING			
OPEN PARKING @ 70 SQ.M PER CAR = 1400 / 70 = 20						
						70.000 CARS

PERMISSIBLE DENSITY	(2)	1600	PPH	2544
INTERMEDIATE ADJUST	(3)	4.5	DA	ED

PROPOSED DENSITY	G	1600	PPH	2542.5
PROPOSED APPT.	@	4.5	PPA	565

APLOT AREA	ACRE	SC
	3.929	

C-TOTAL PROPOSED FAR	
PER AINSTEY FAR	

PERMISSIBLE GROUND COVERAGE @ 25%	
Achieved Ground Coverage @ 24.98%	

UNPROCESSED WASTEWATER

K-CAR PARKING REQUIRED @ 60 SQ M (C:90)

L1 - STACK CAR PARKING PROPOSED IN BASEMENT					
---	--	--	--	--	--

[illegible]

	A. PERMISSIBLE FACILITY AREA @ 15%	15%
--	------------------------------------	-----

TOWER - A1

EAD	units	15 % Hiller EAD	Population NOW EAD

Ground Coverage	744.78
-----------------	--------

3. First Class Dipn	24.00	0	95.42	74.00
---------------------	-------	---	-------	-------

5. Total House Mean	MA 85	3	95.87	77.36

Full-time Income (1987)	\$18,800	72,360
	\$1,564	
Marital Income 25 years	\$1,606	72,360

20 Eighth Trigue Flight	07:44:05	-4	95.42	77.36
-------------------------	----------	----	-------	-------

12. 20th Floor Plan	618.35	4	65.42	72.36
---------------------	--------	---	-------	-------

14. 2nd floor Plan	62,430	4	55.62	72.30
--------------------	--------	---	-------	-------

97.36	95.42	97.36
-------	-------	-------

[illegible]

19 2011年11月式第2					
----------------	--	--	--	--	--

[illegible]

--	--	

[illegible]

NOTE: DIMENSIONS ARE IN MM.
 1. BUILDING WILL BE DESIGNED (STRUCTURE) AS PER RELEVANT
 2. SET BACKS FOR CARTRIDGE RESISTANCE
 3. THIS DRAWING SHALL ONLY BE USED & NOT SCALED.

DRAWING TITLE
SUBMISSION DRAWING FOR:-]

BASEMENT PLAN
 (IMPERIA HOUSING, PLOT-A3)

PROJECT :

IMPERIA HOUSING IN JAYPEE
GREENS SPORTS CITY SDZ SEC.-25
YEIDA AREA

TOWN PLANNERS SIGNATURE

ARCHITECT'S SIGNATURE

For Imperial Structures
Authorized Signatory
S. H. J. J.


OWNER:
INPERIA STRUCTURES LIMITED,
A-25, Mohan Cooperative Industrial Estate, Mathura Road, New
Delhi-110044
Drawing Title:

SCALE: 1:200


DATE	30-07-2019	DRAWING NO.
------	------------	-------------

YAMUNA EXPRESSWAY INDUSTRIAL DEVELOPMENT AUTHORITY:


CA/95/1839

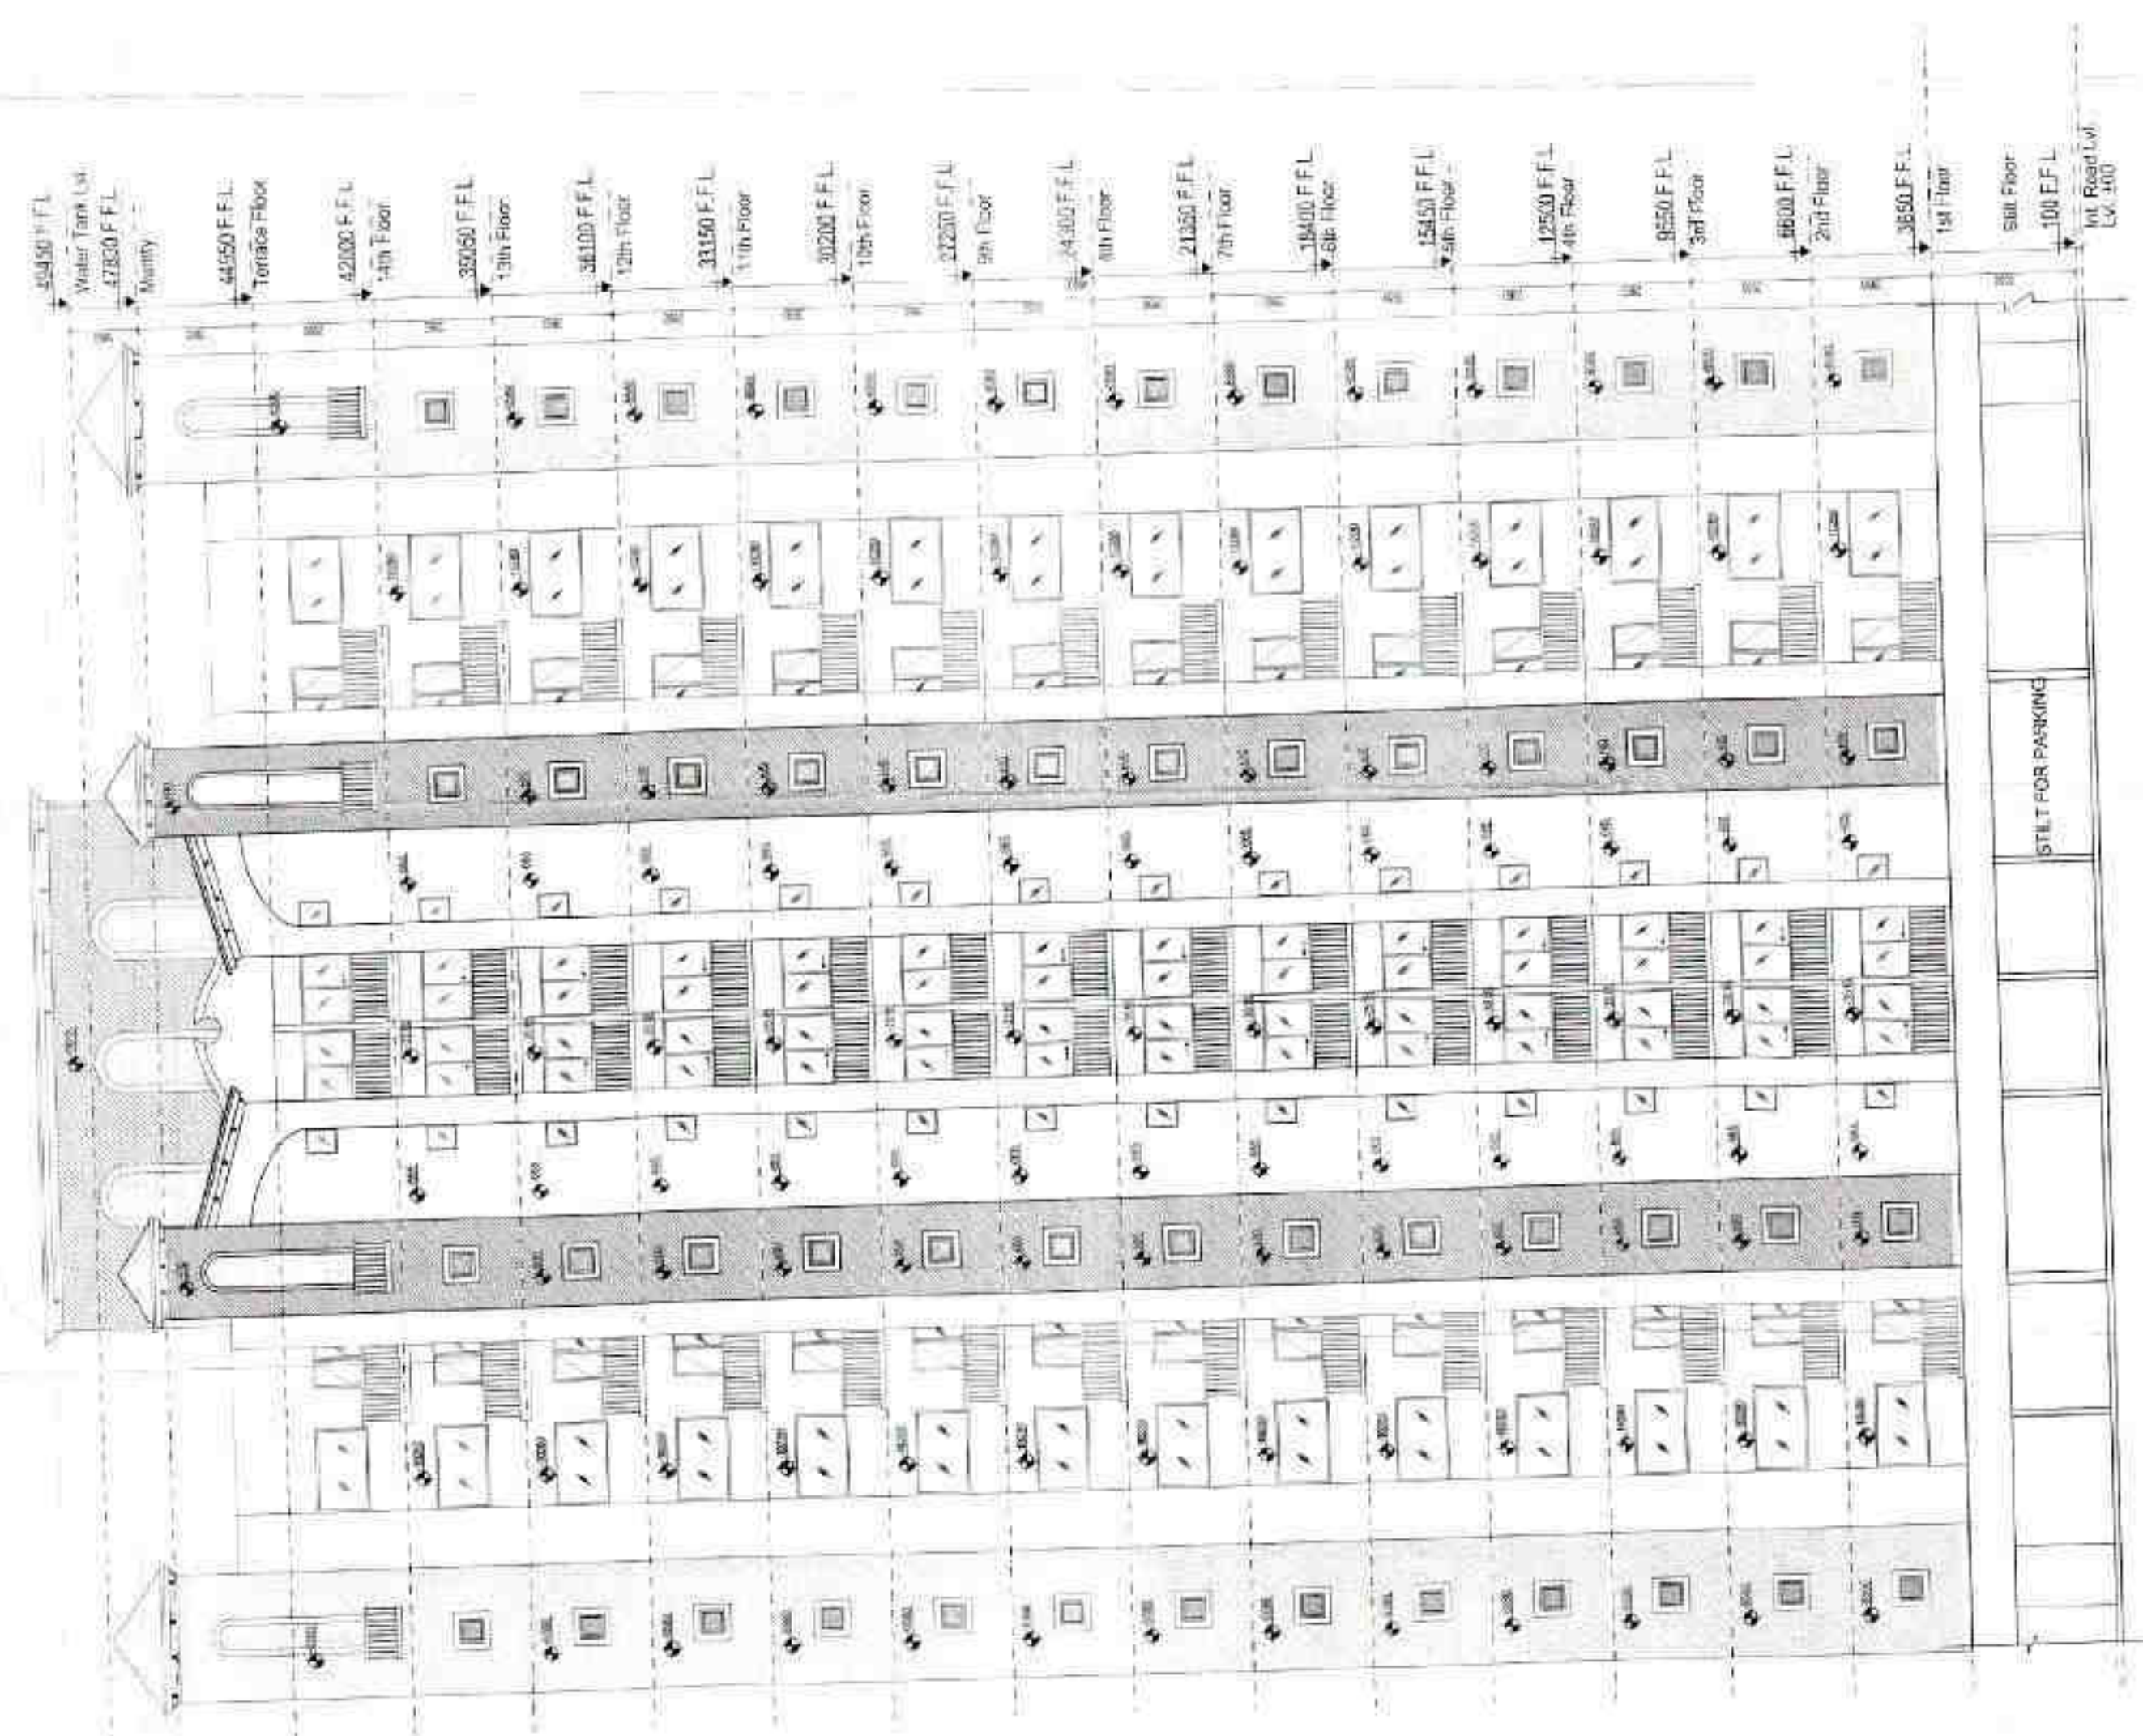


2 ELEVATION E2
1:150

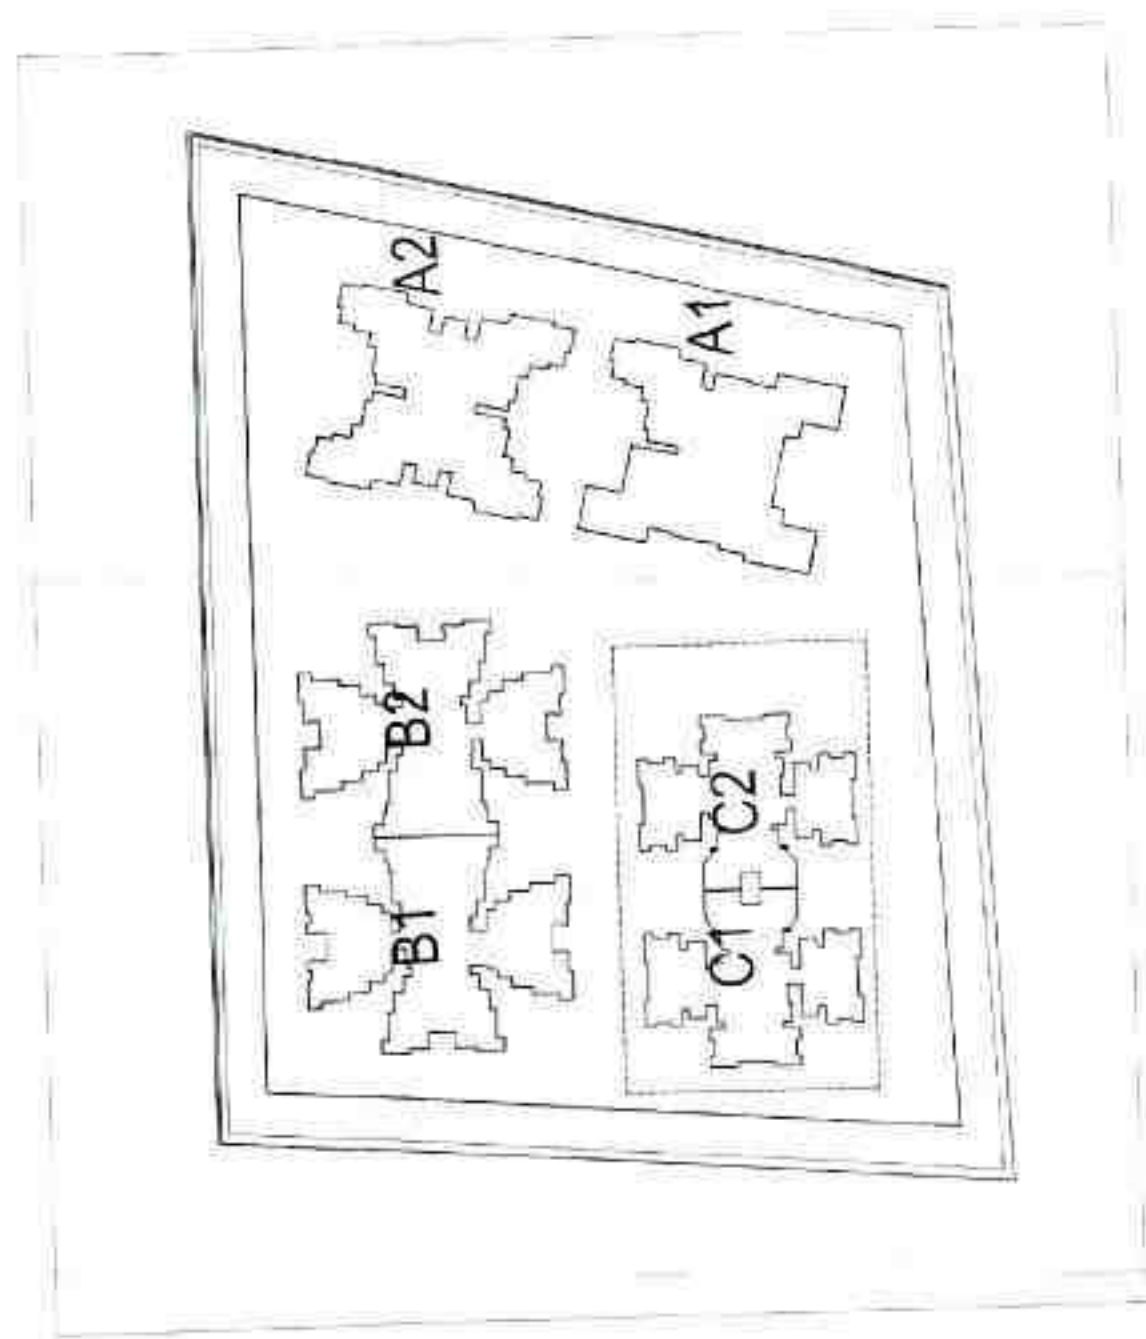


5 KEY PLAN NTS

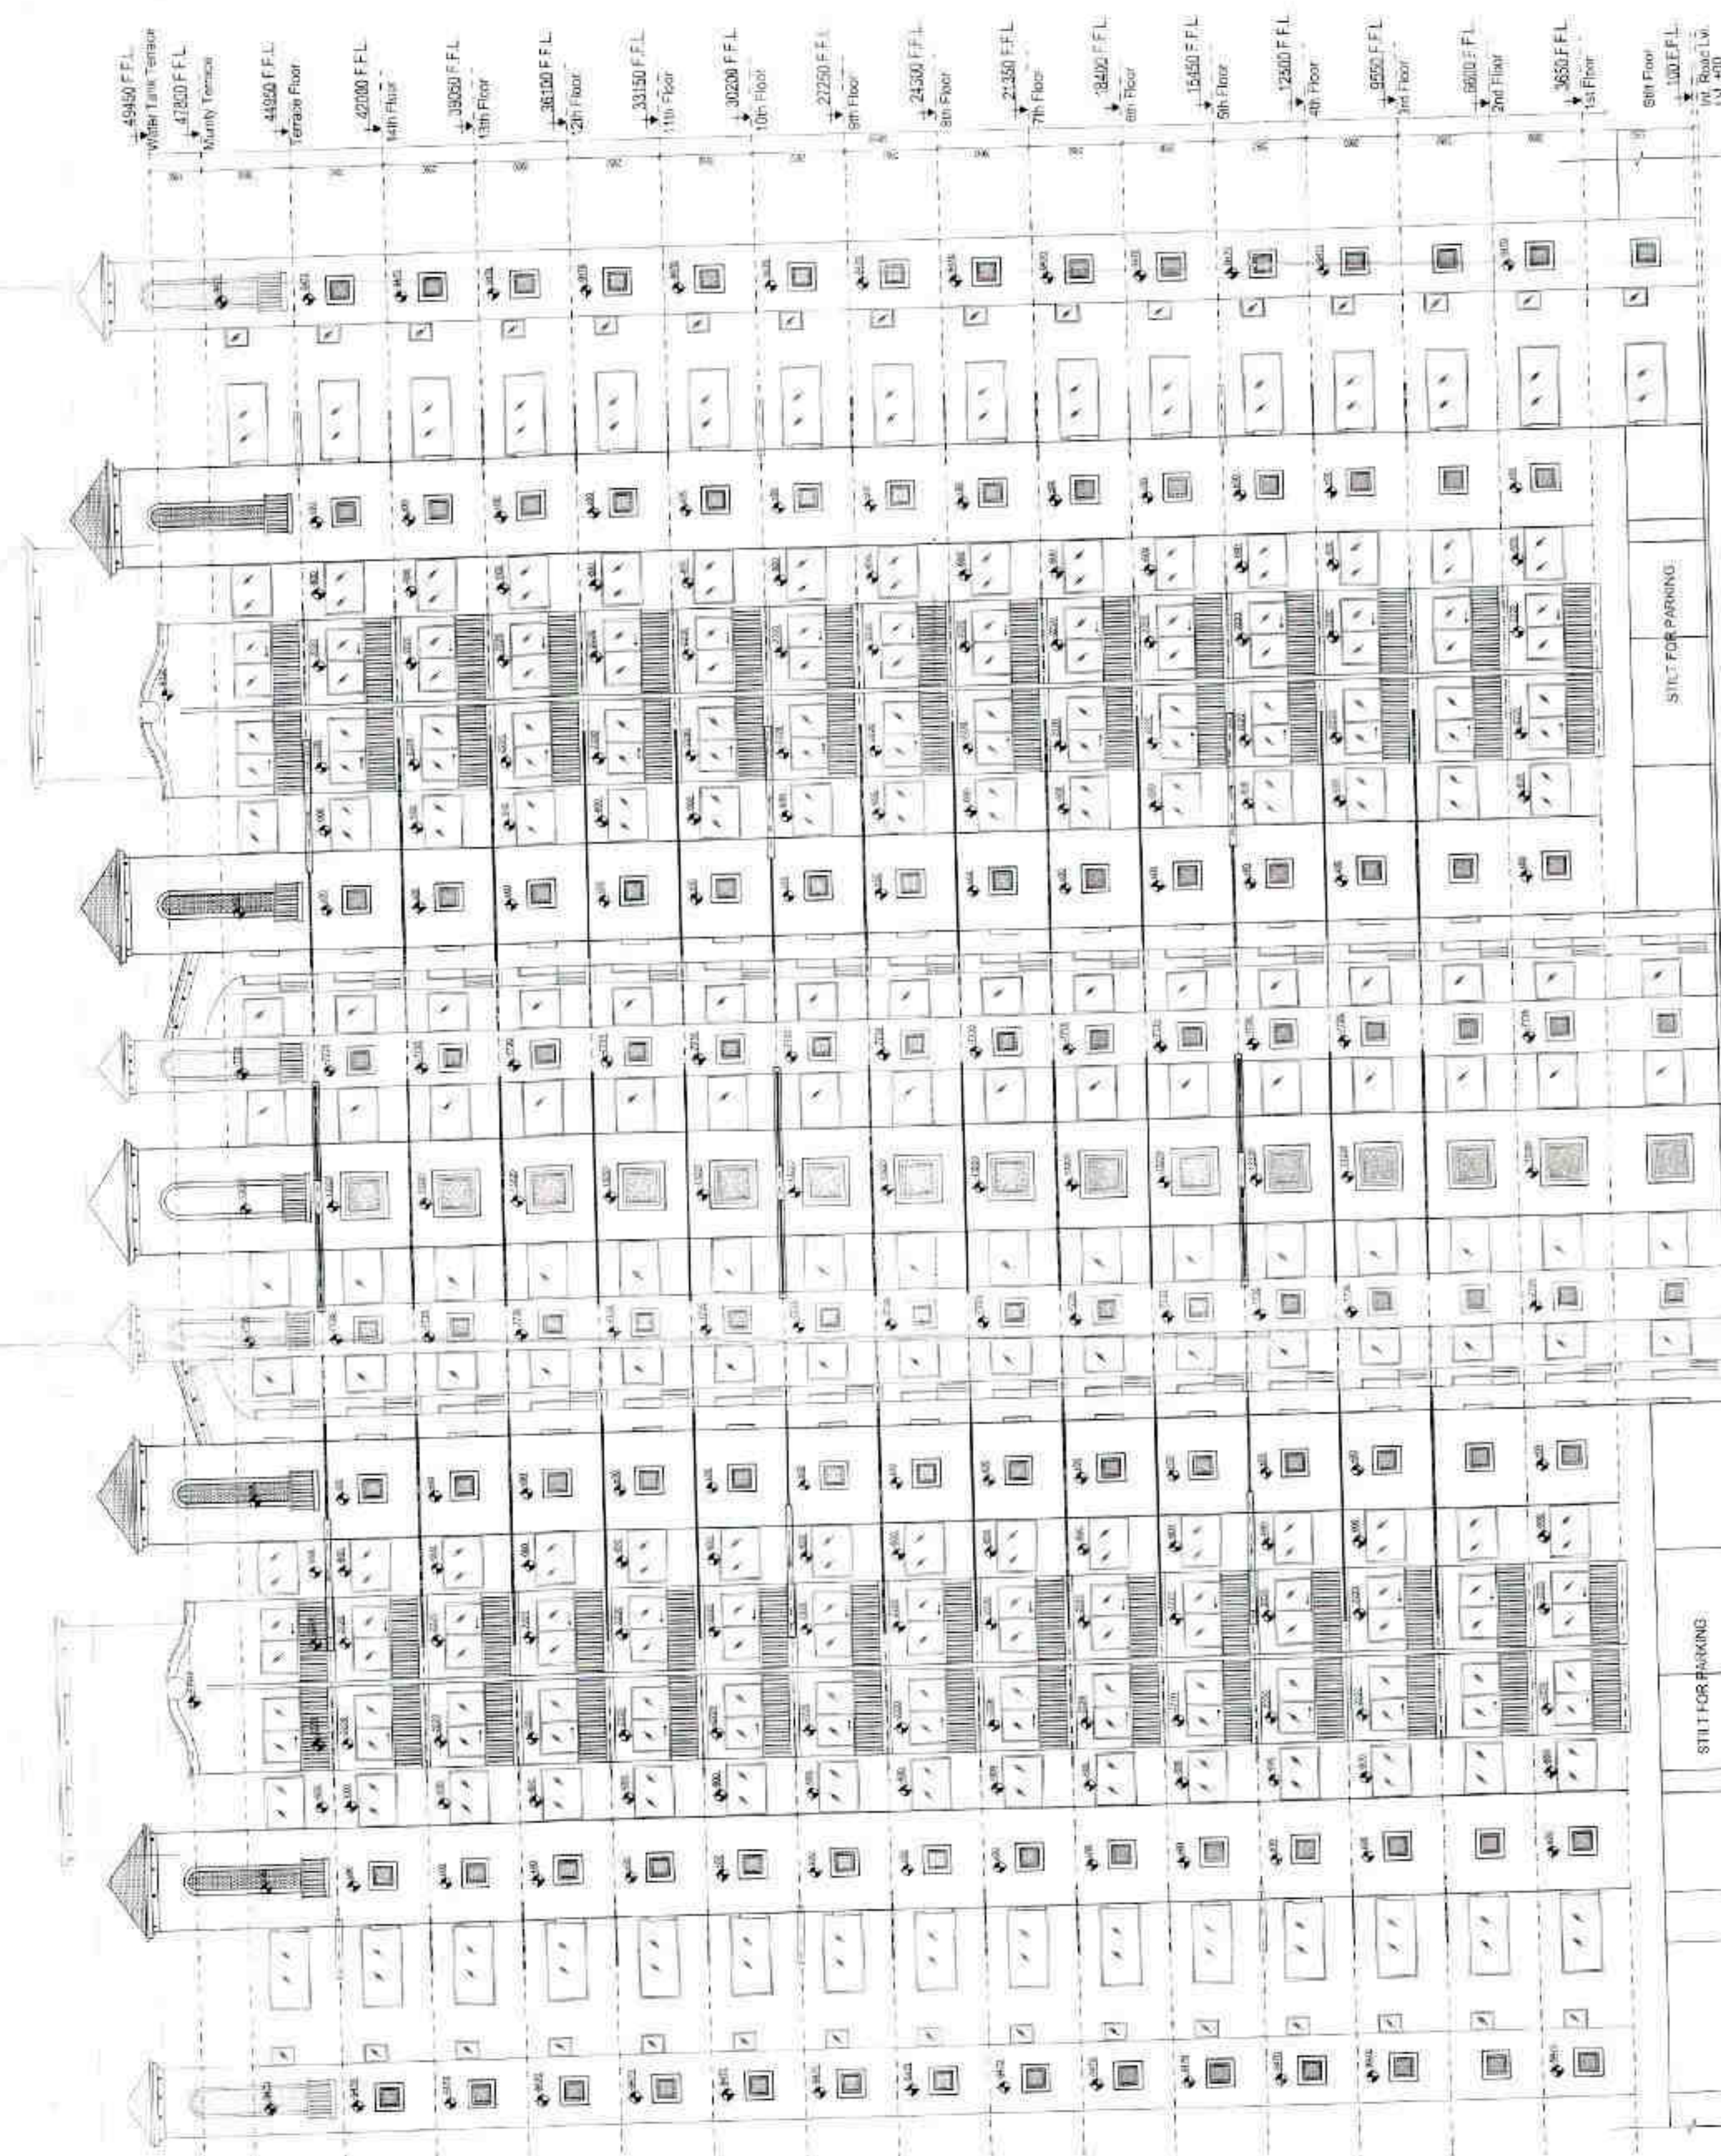









1 ELEVATION E1
1:150

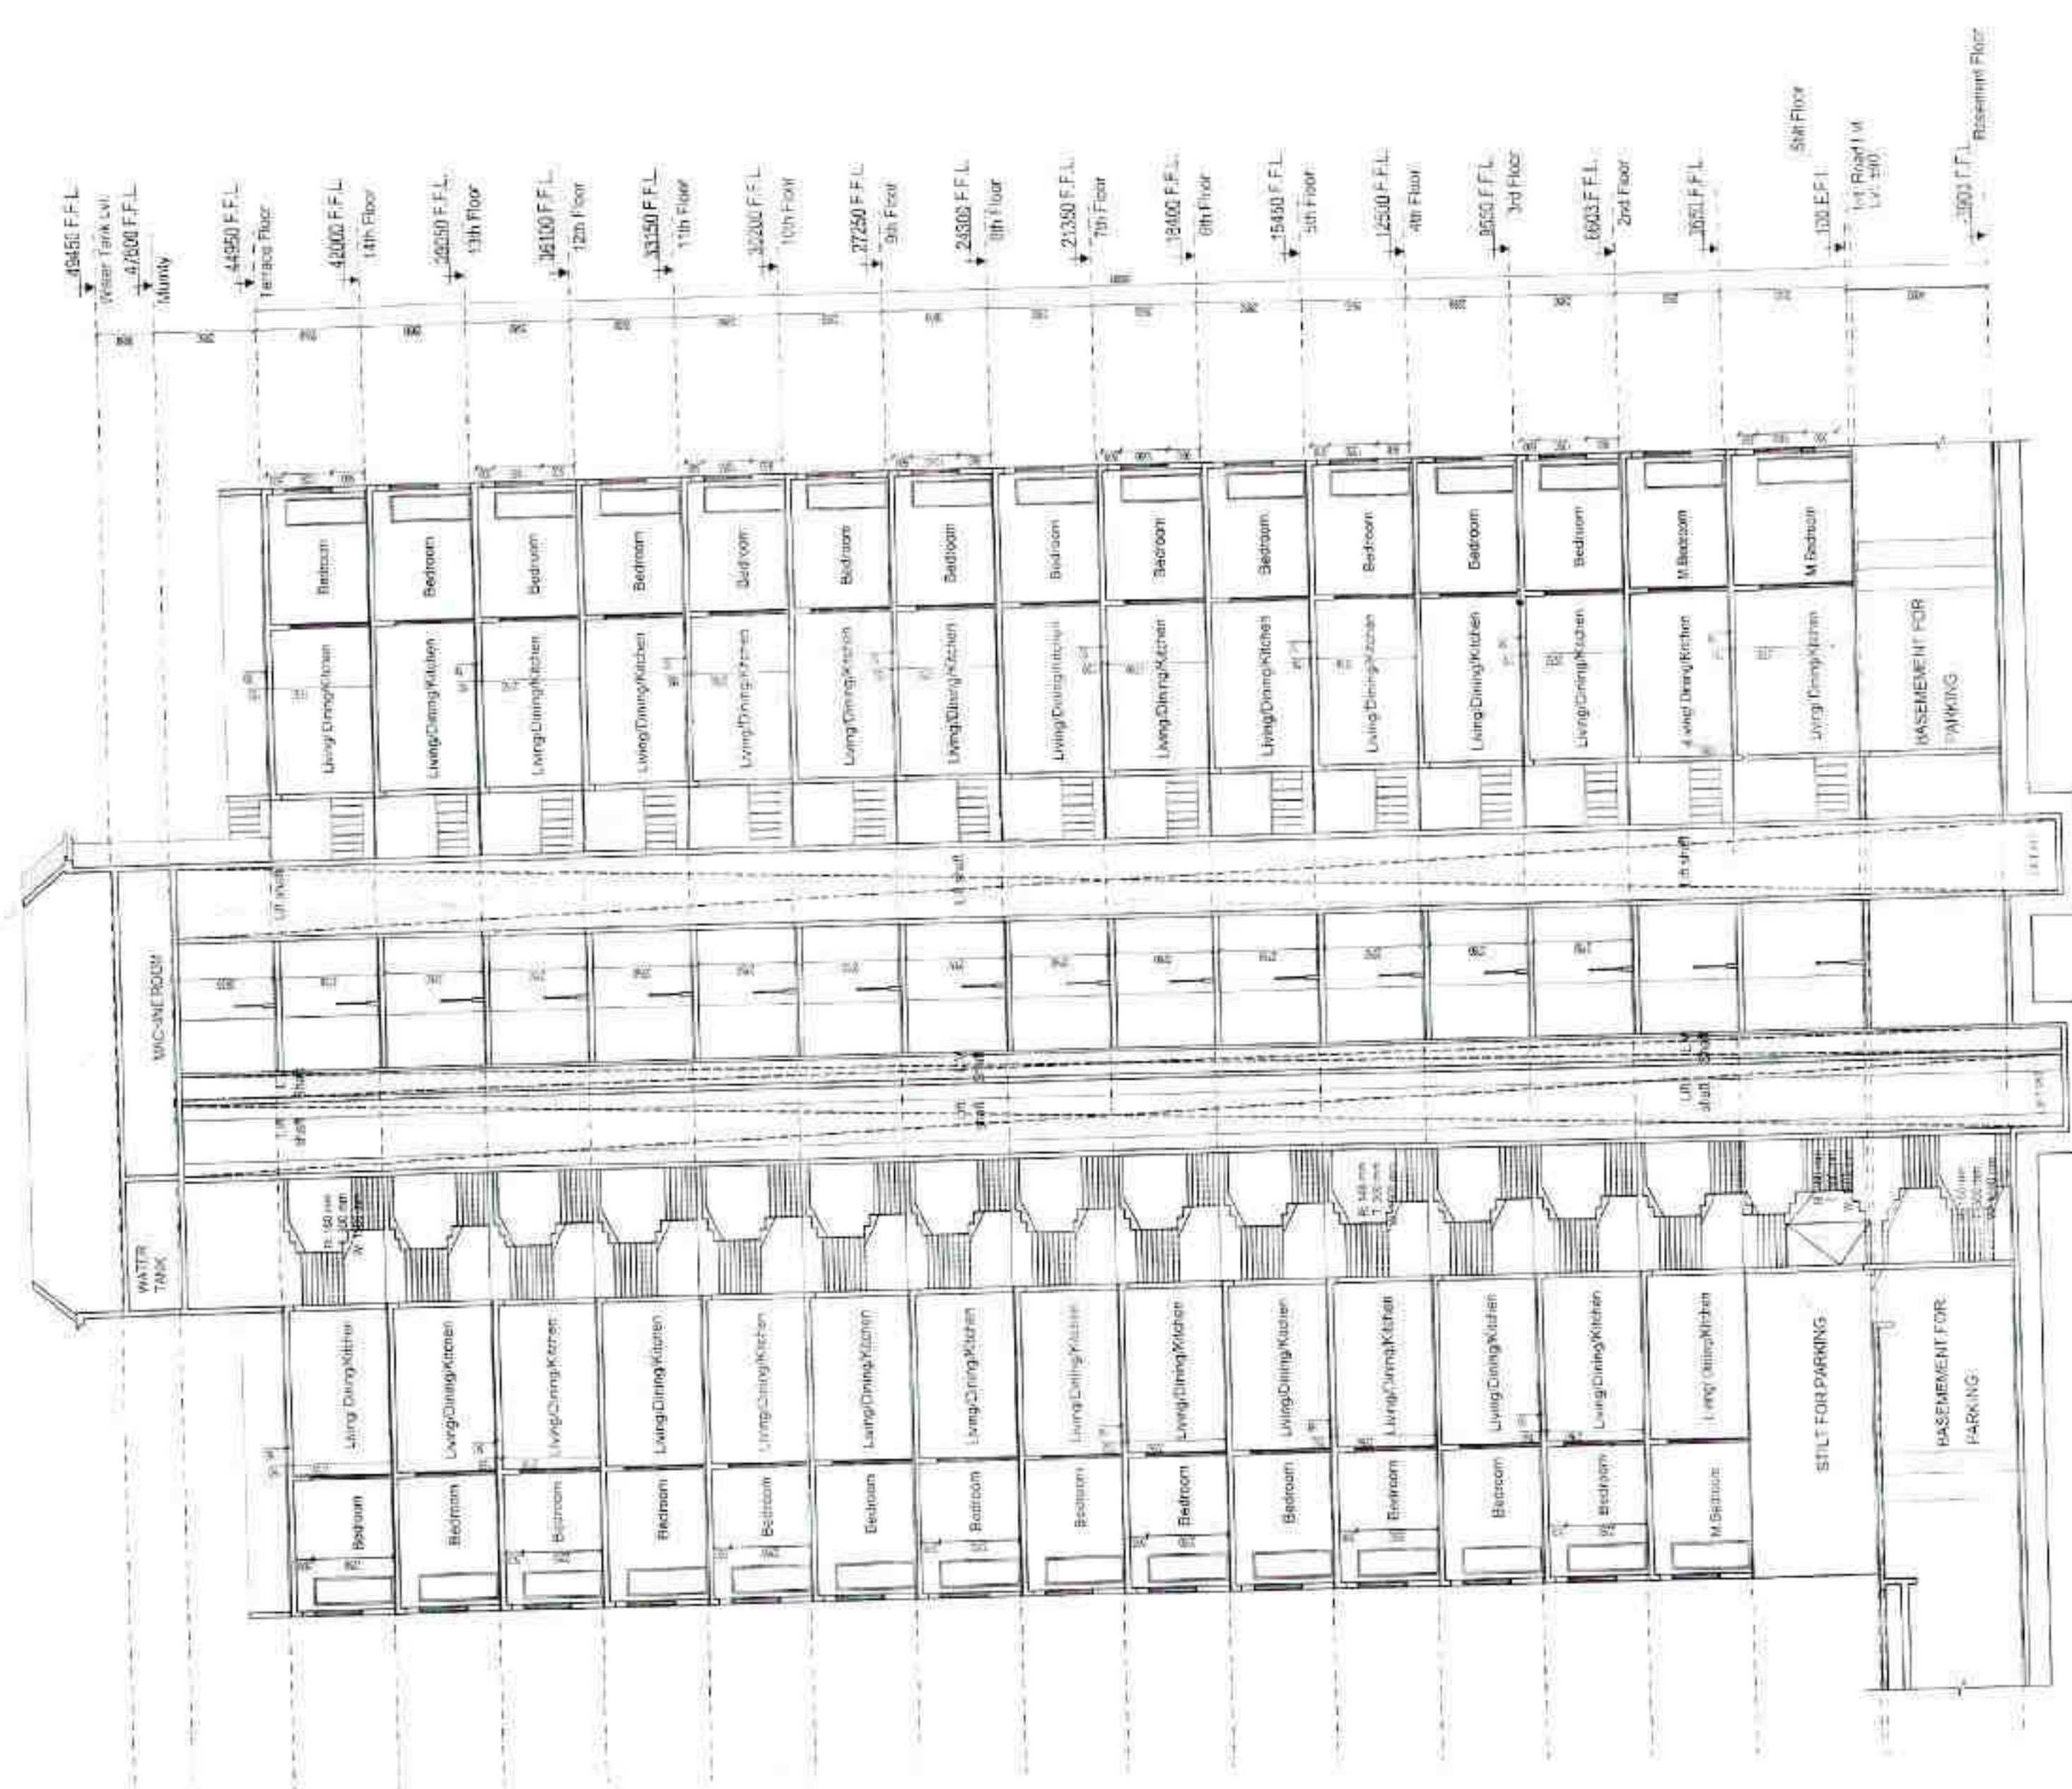

SECTION-X
1:150

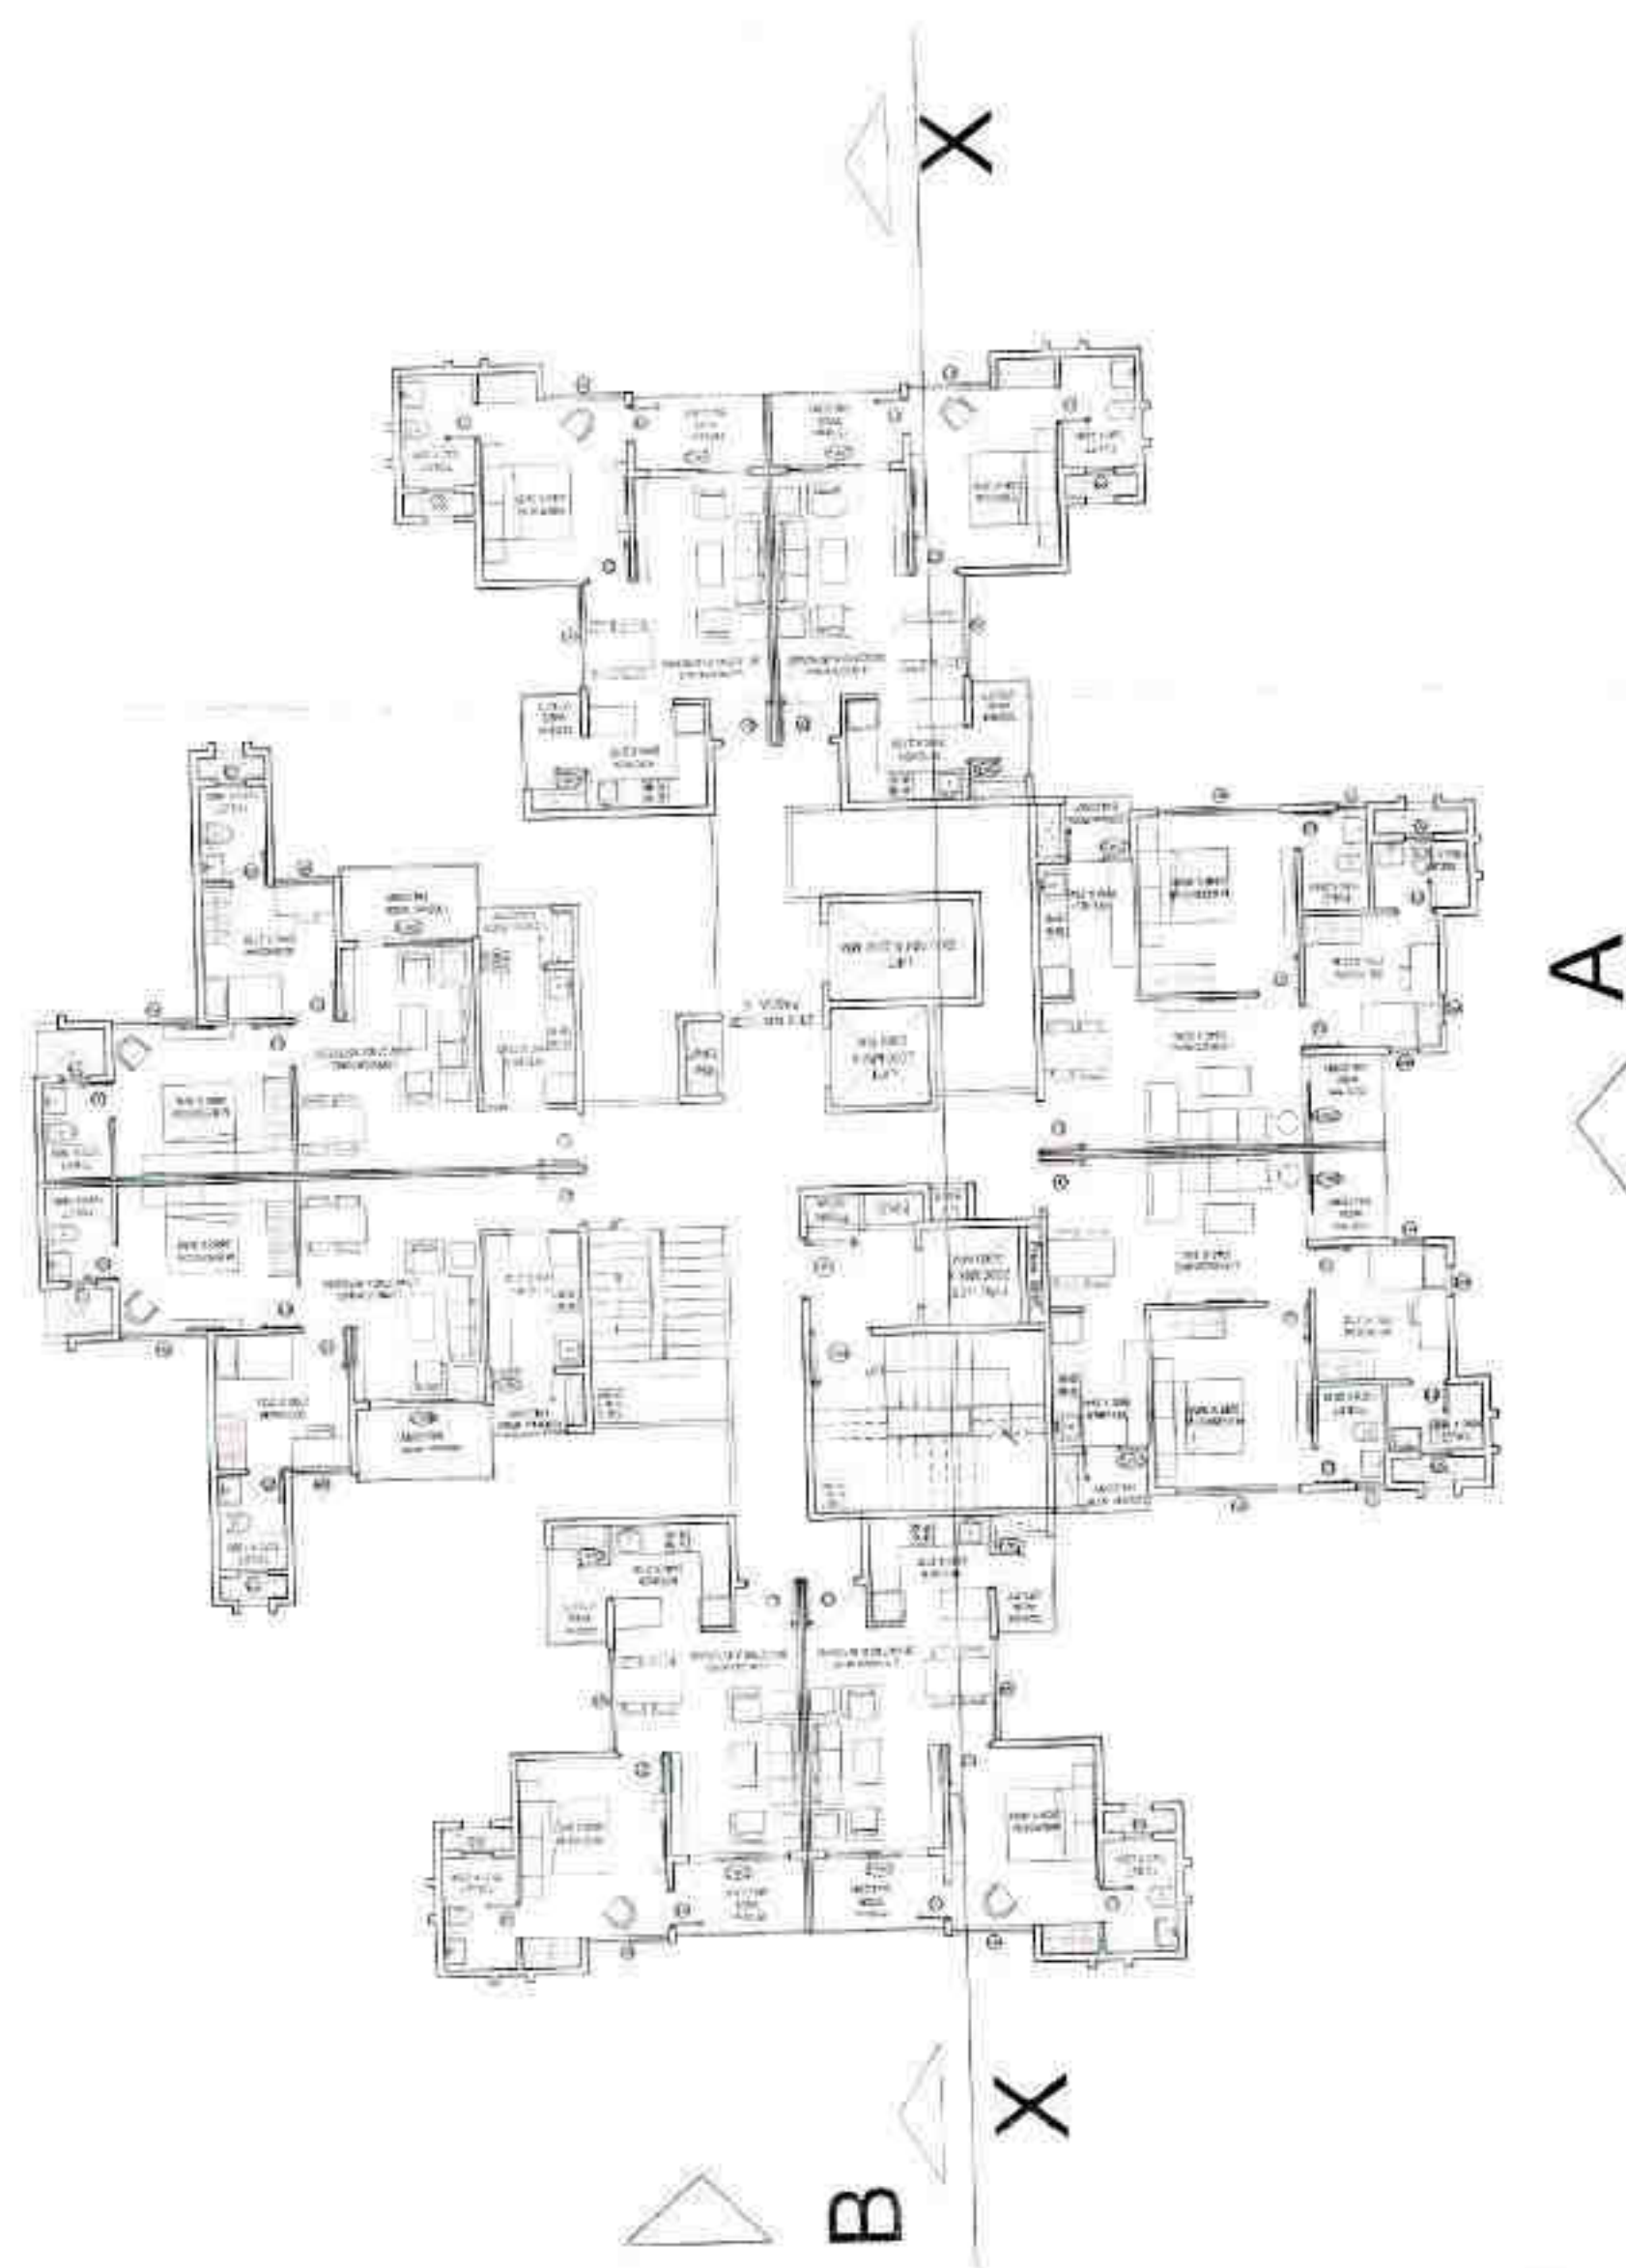

4 FLOOR PLAN
1 : 150

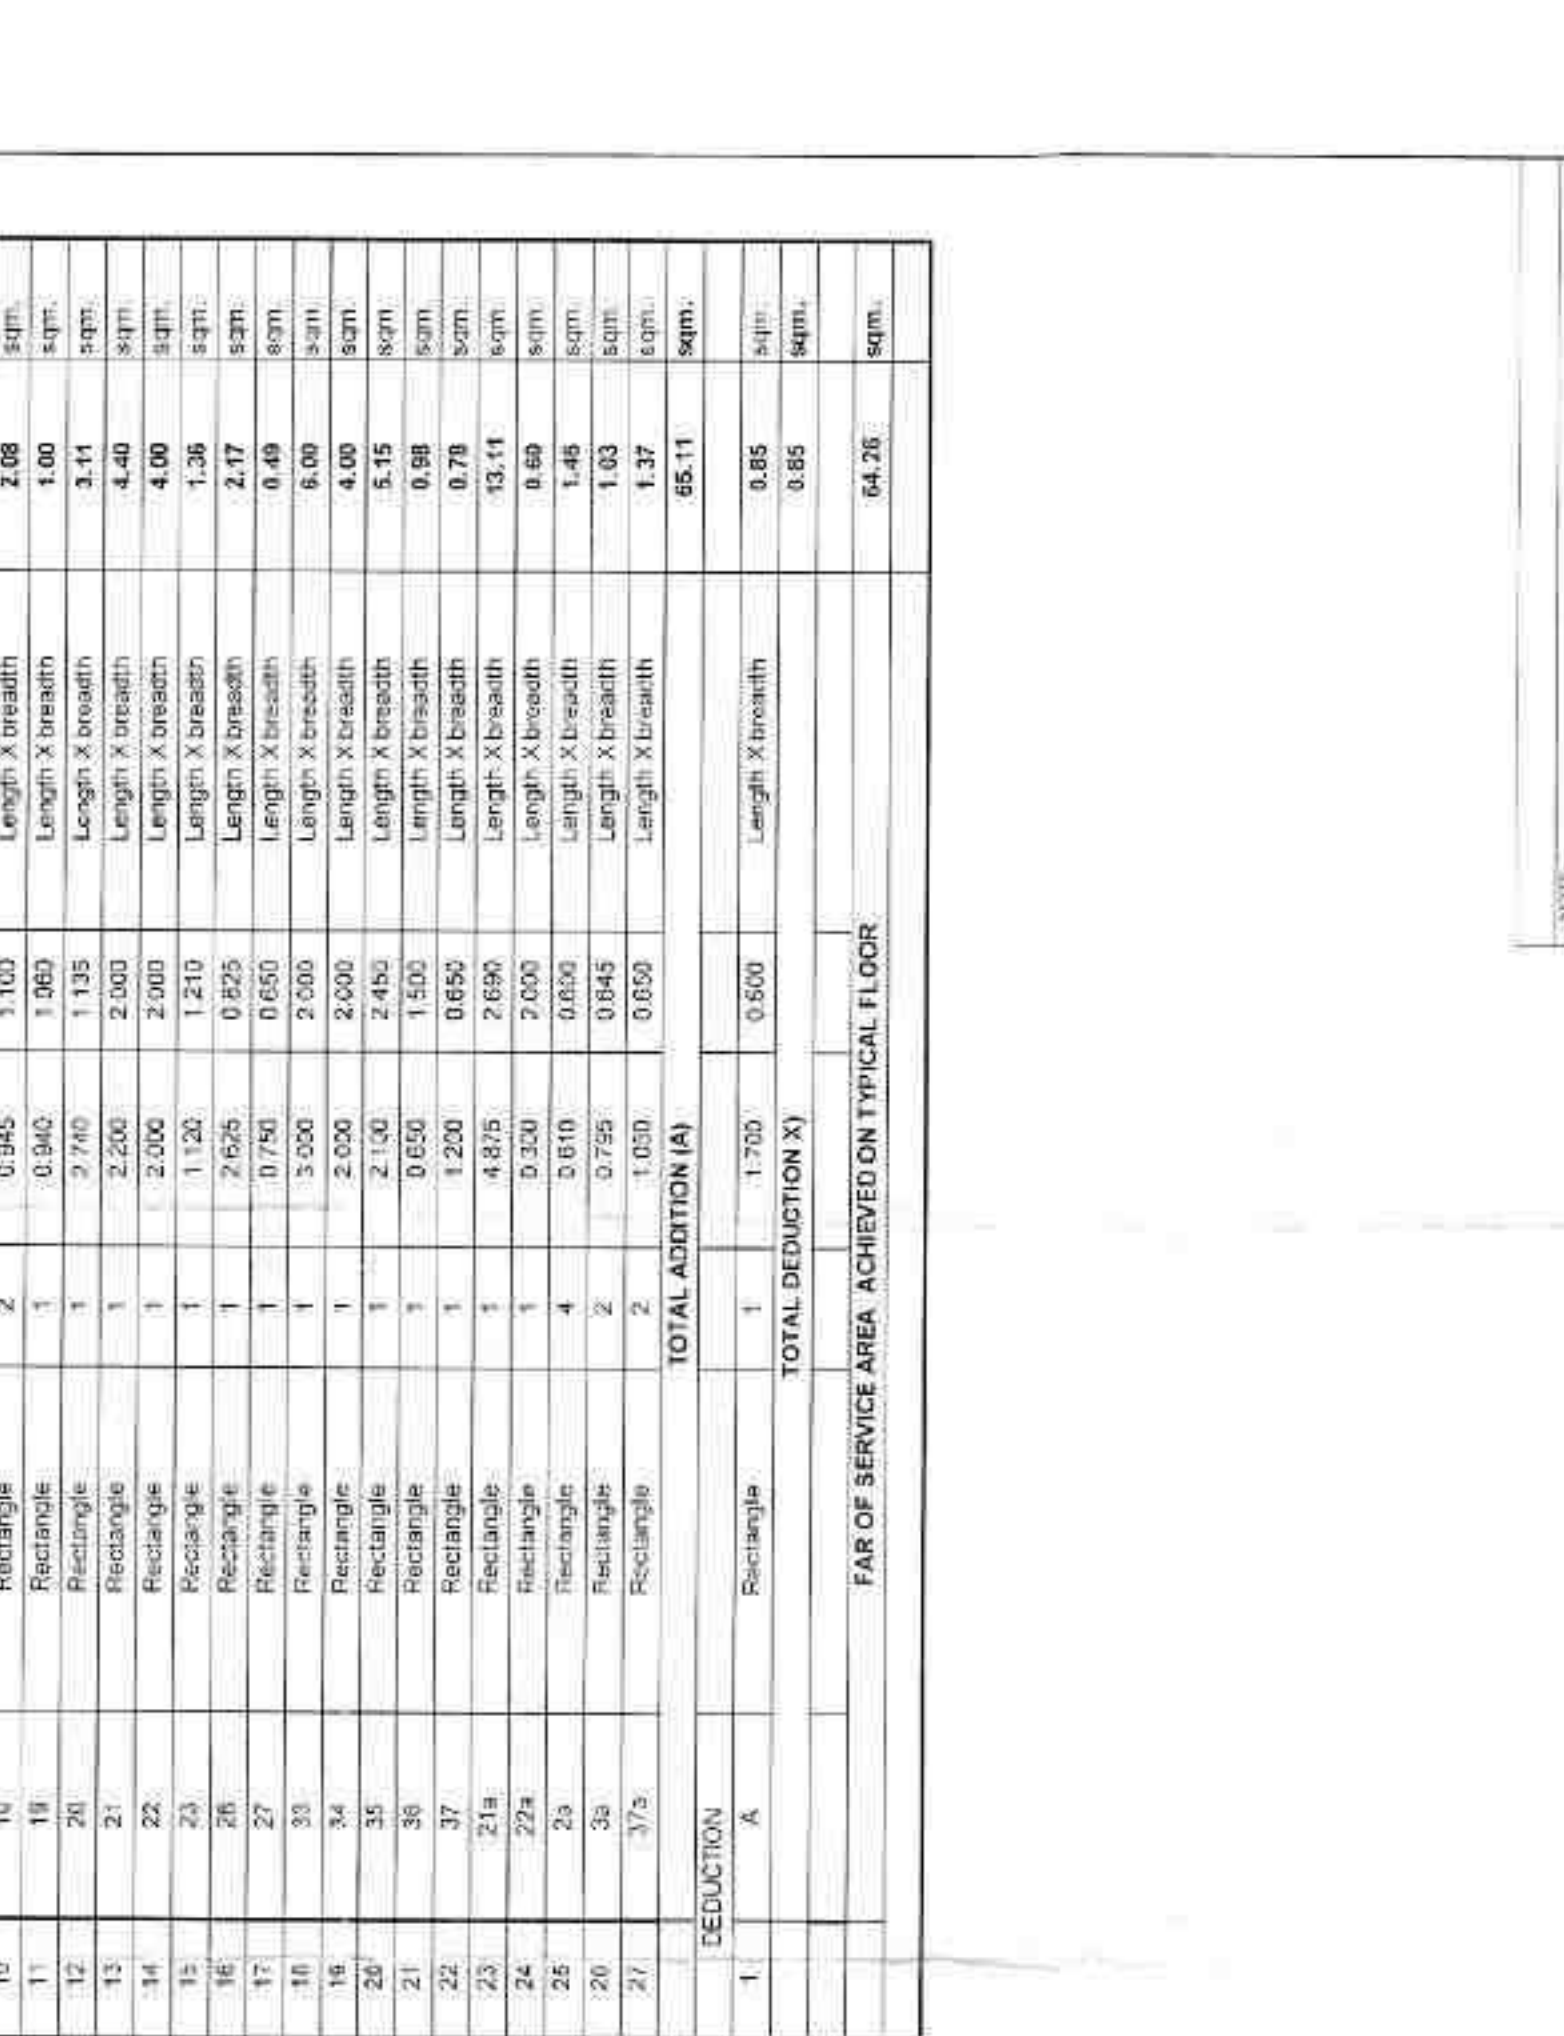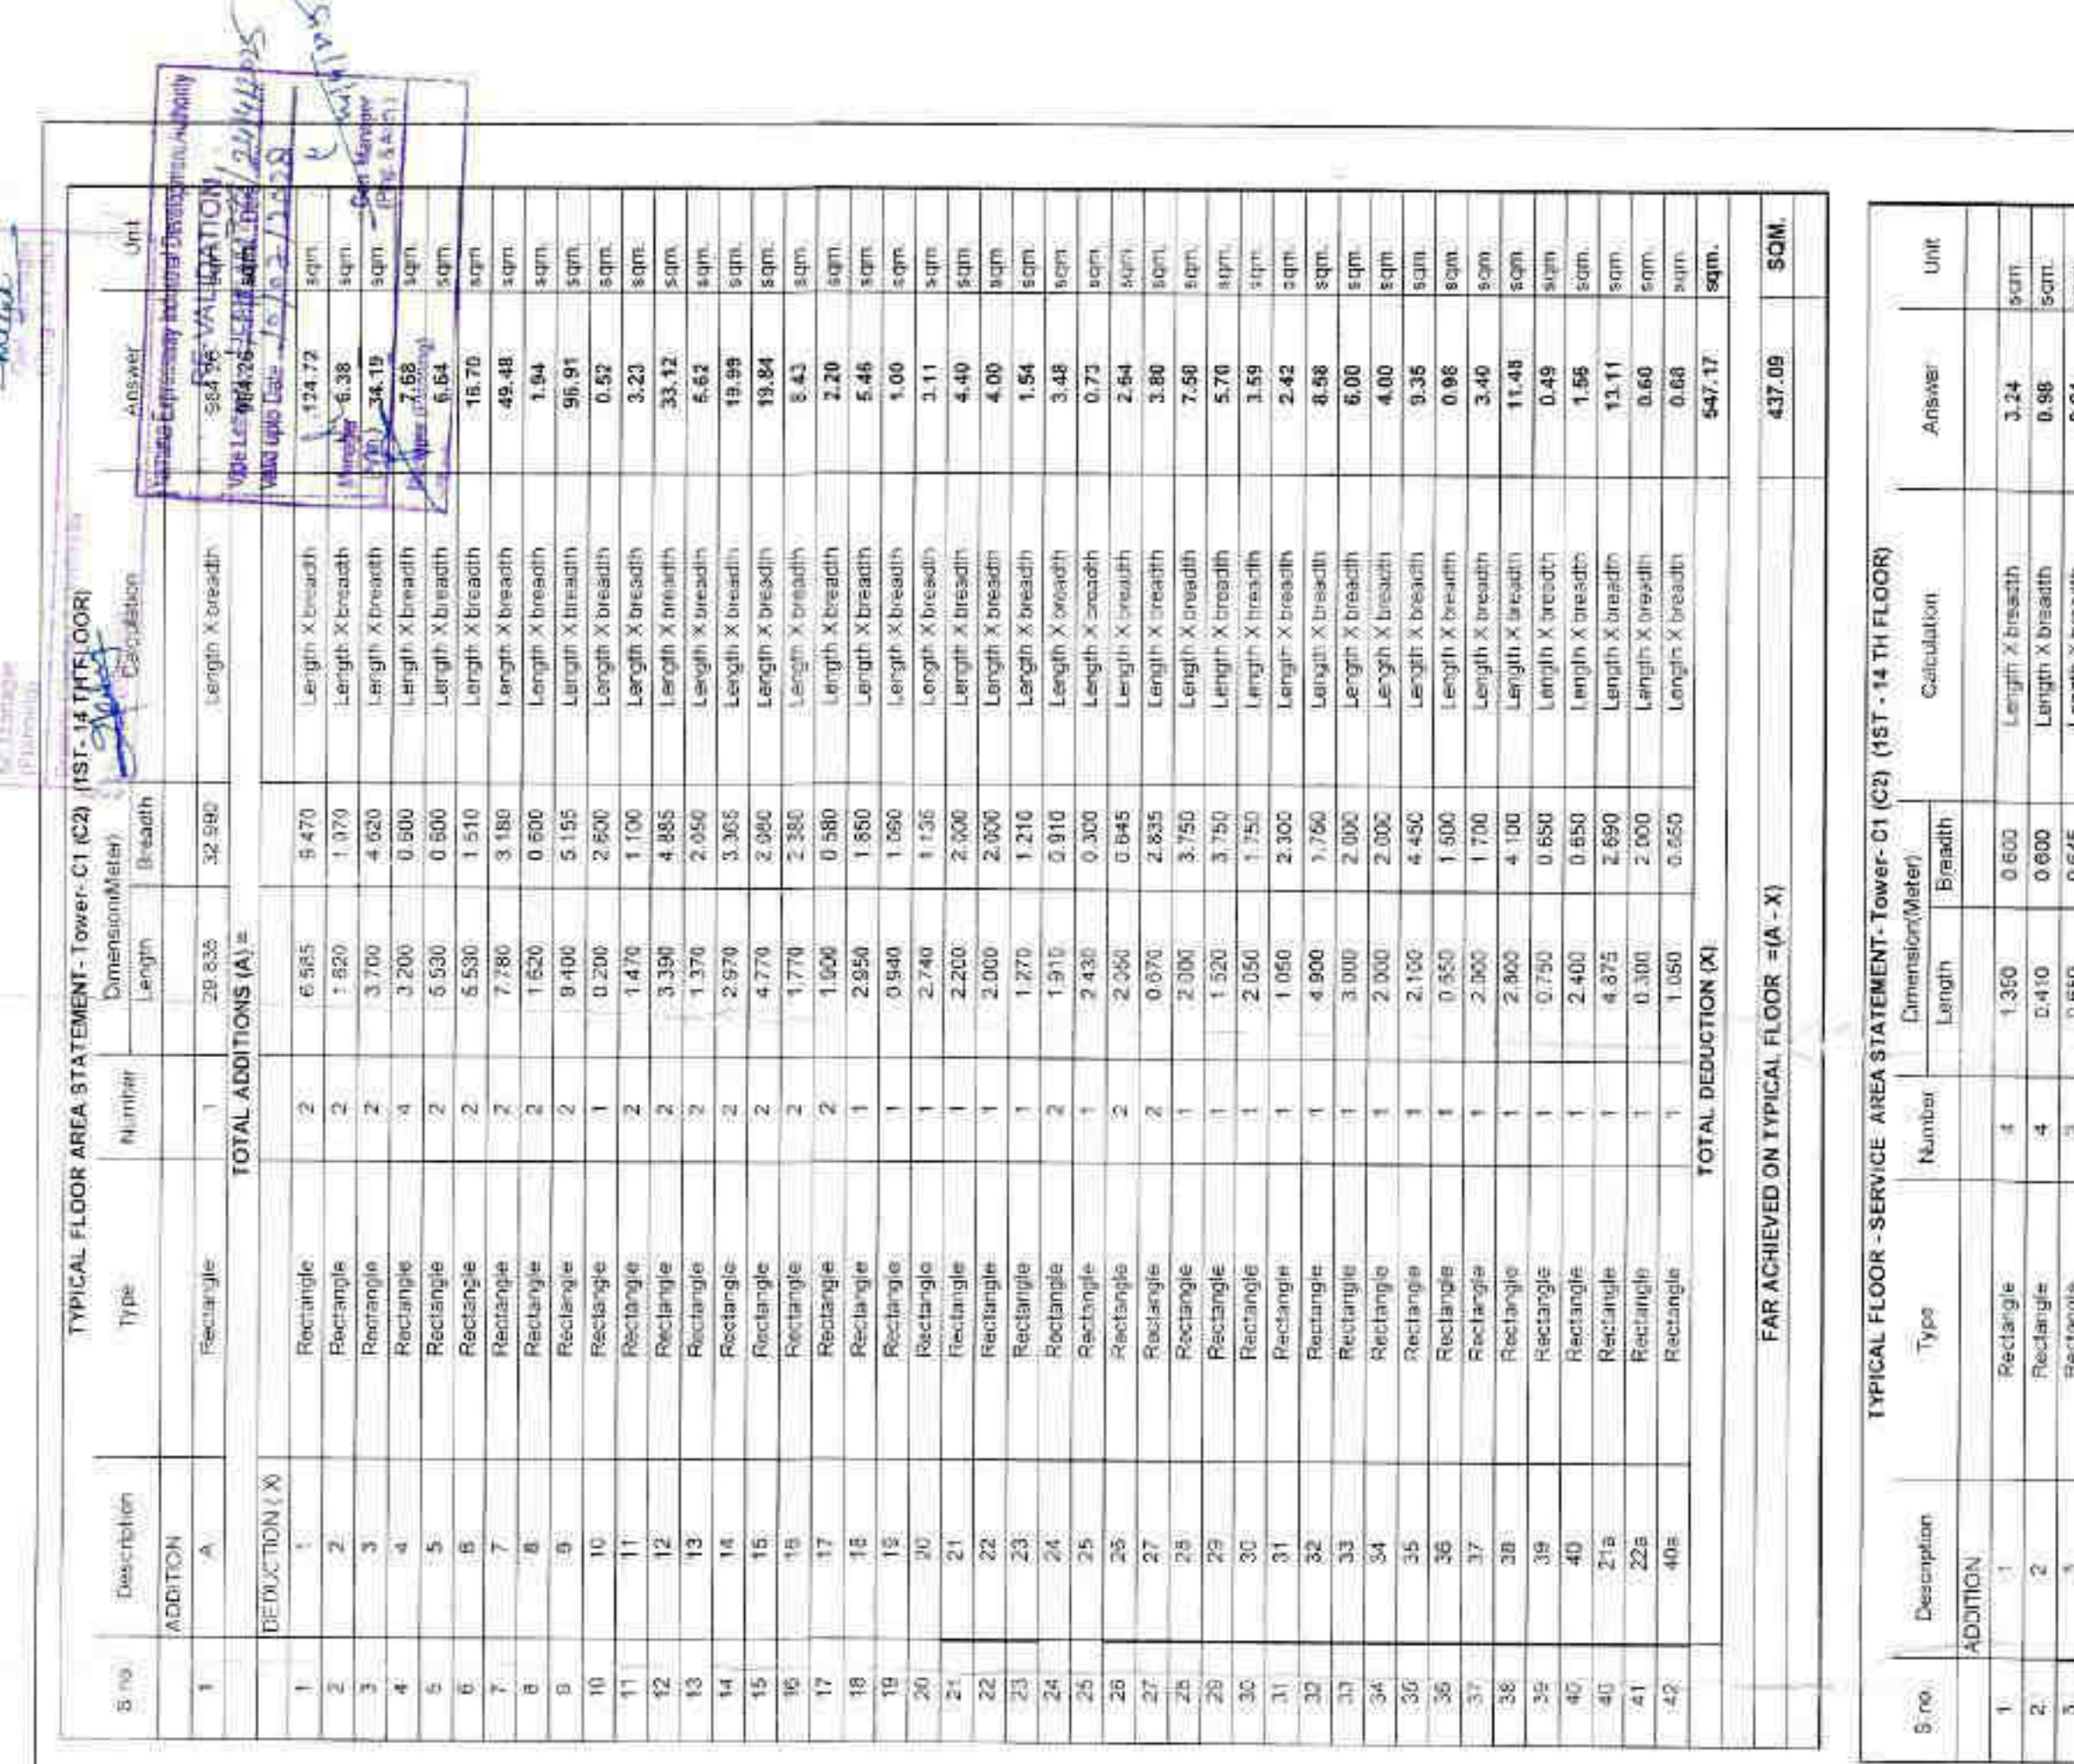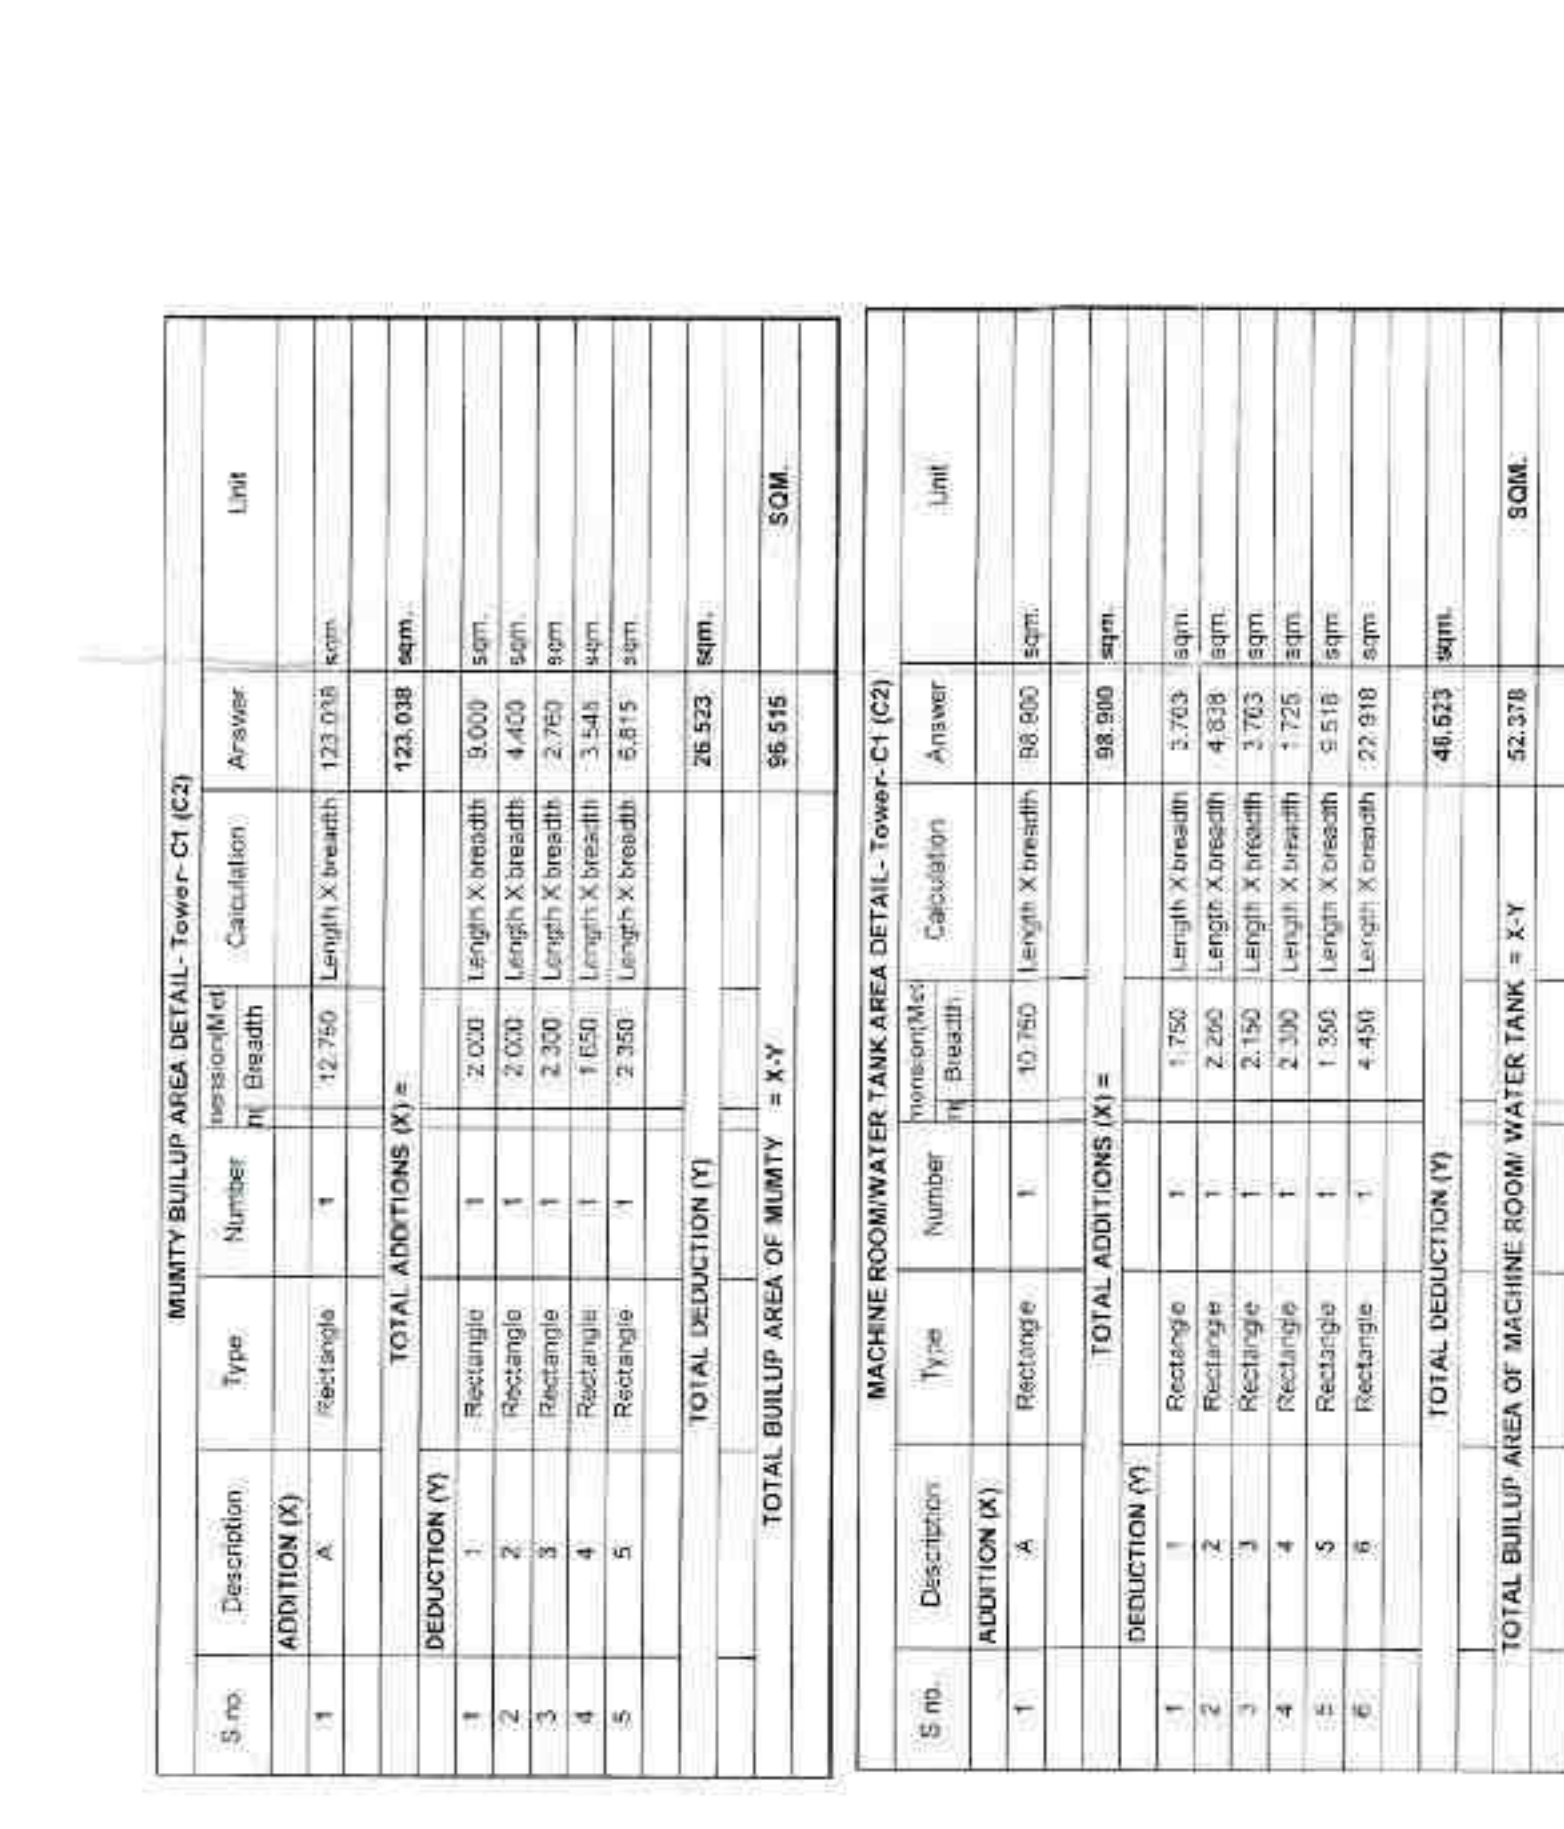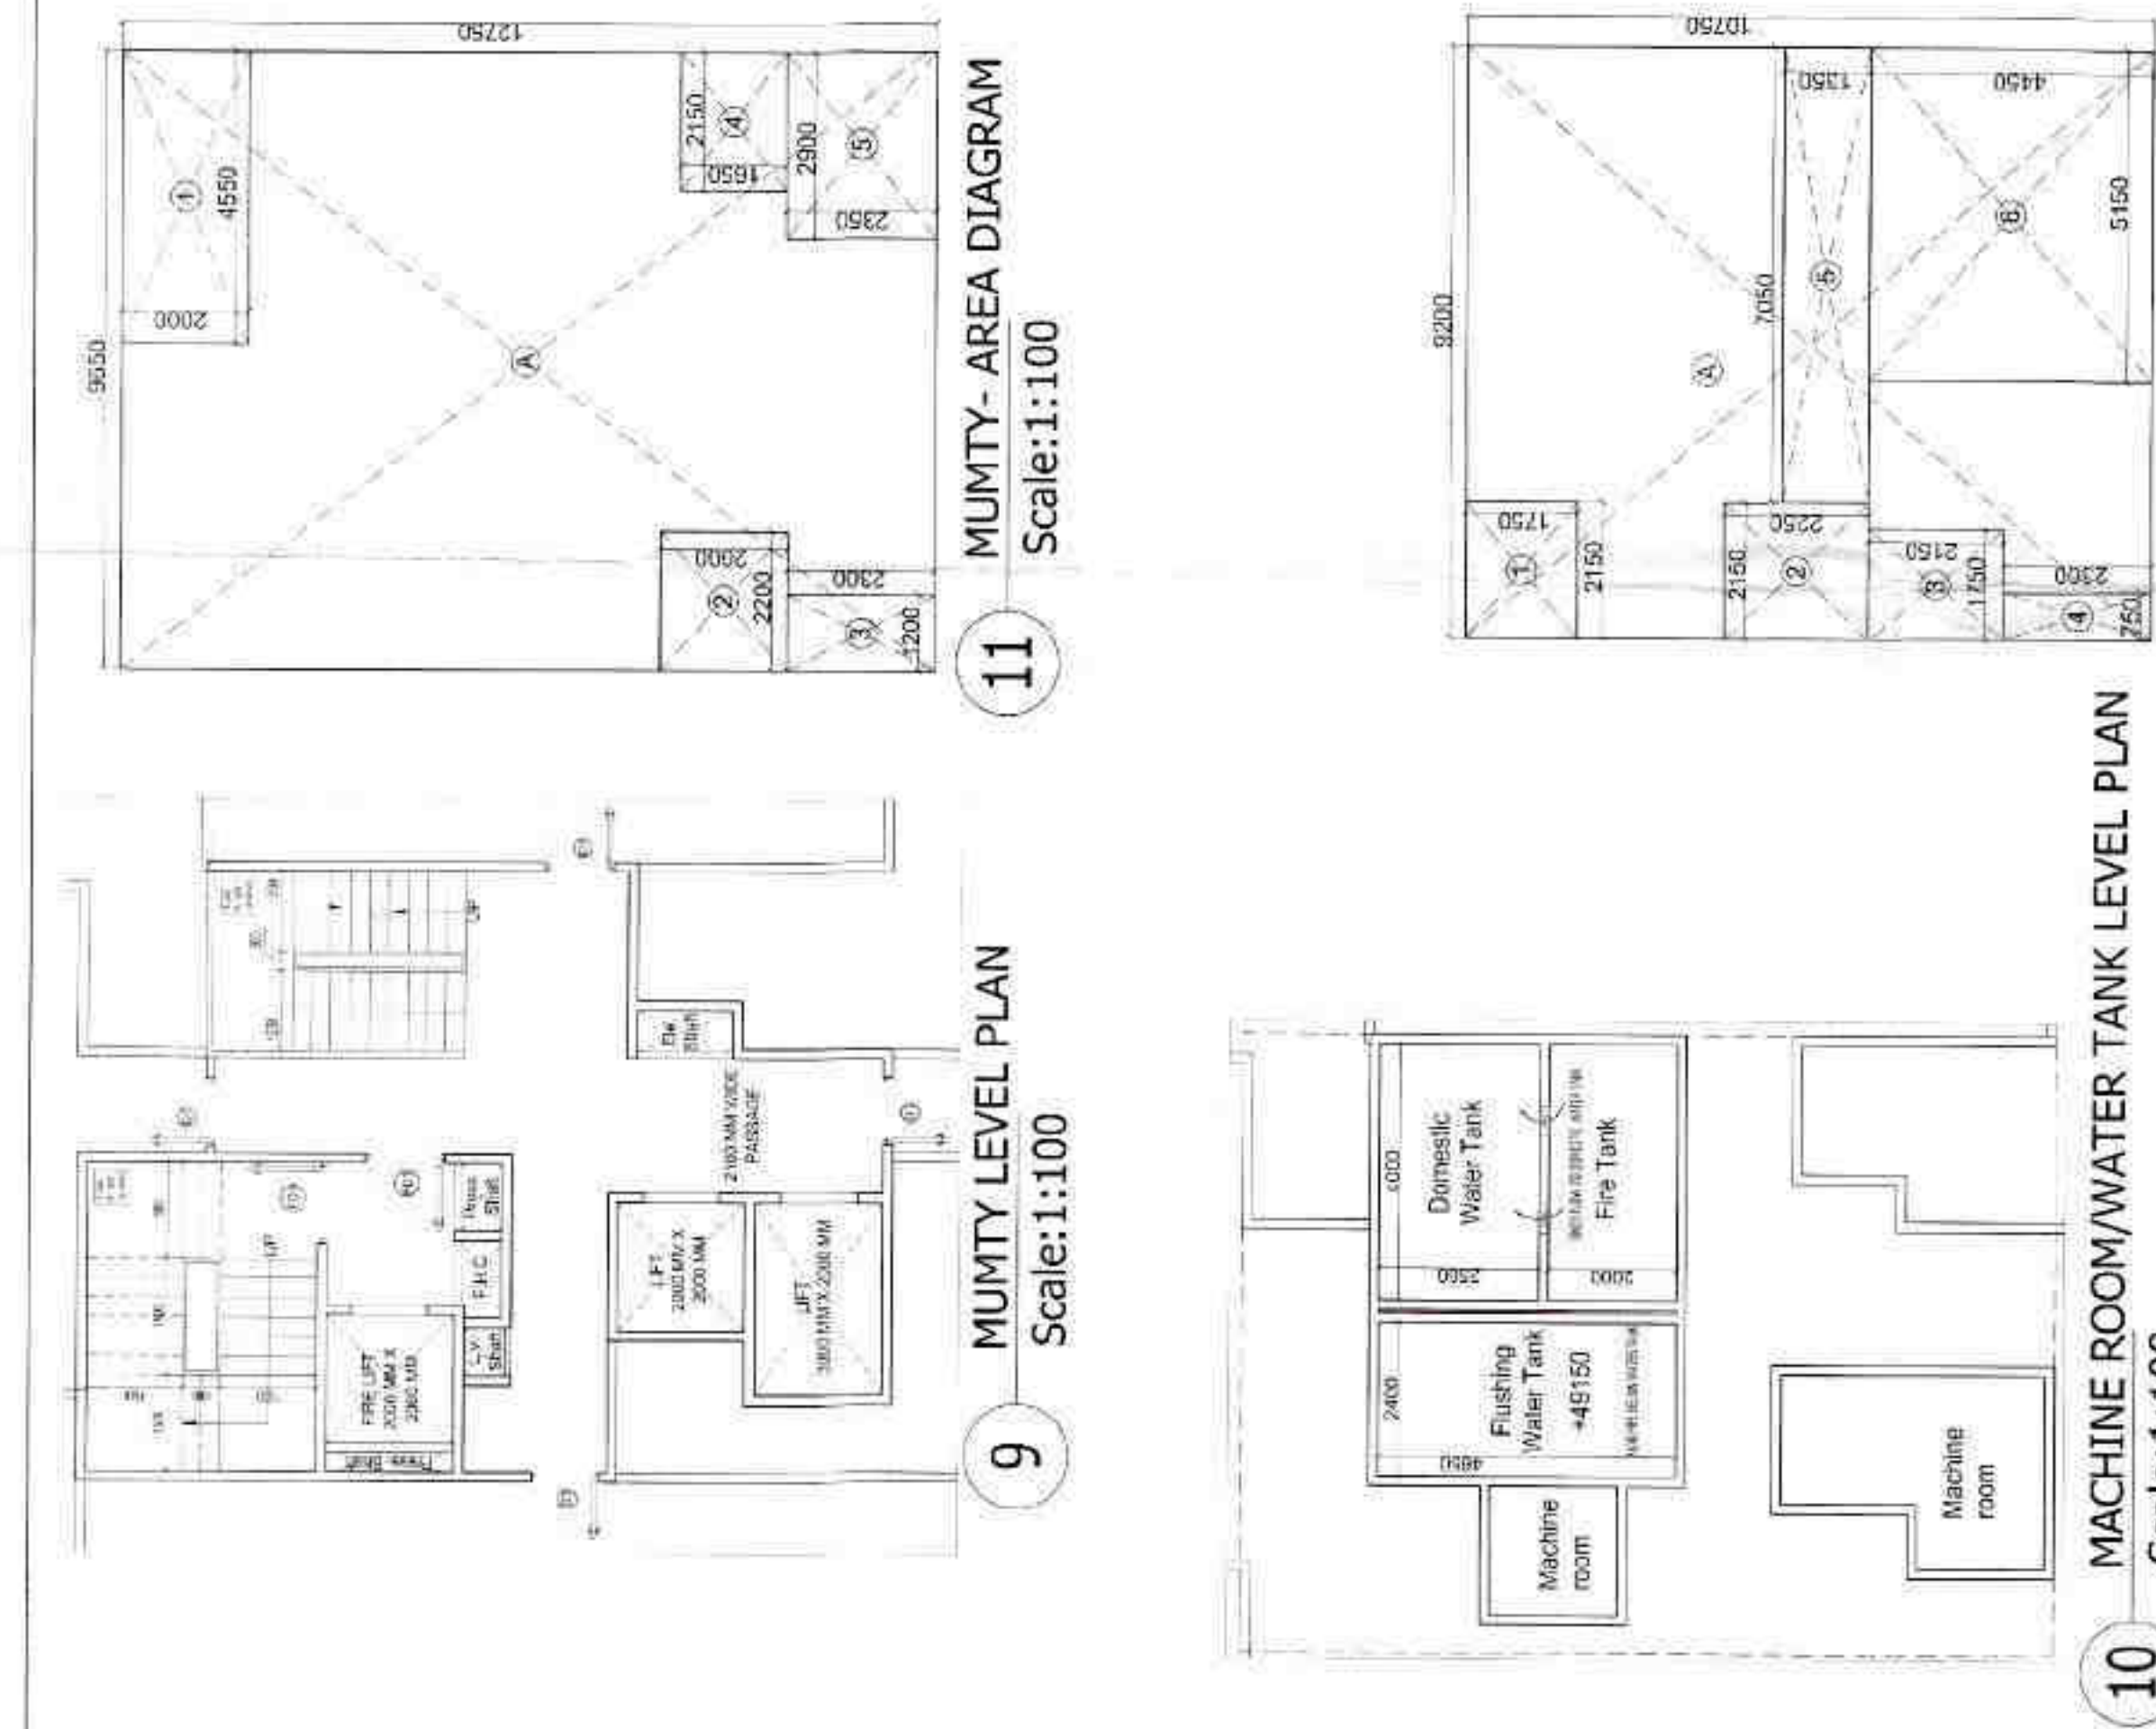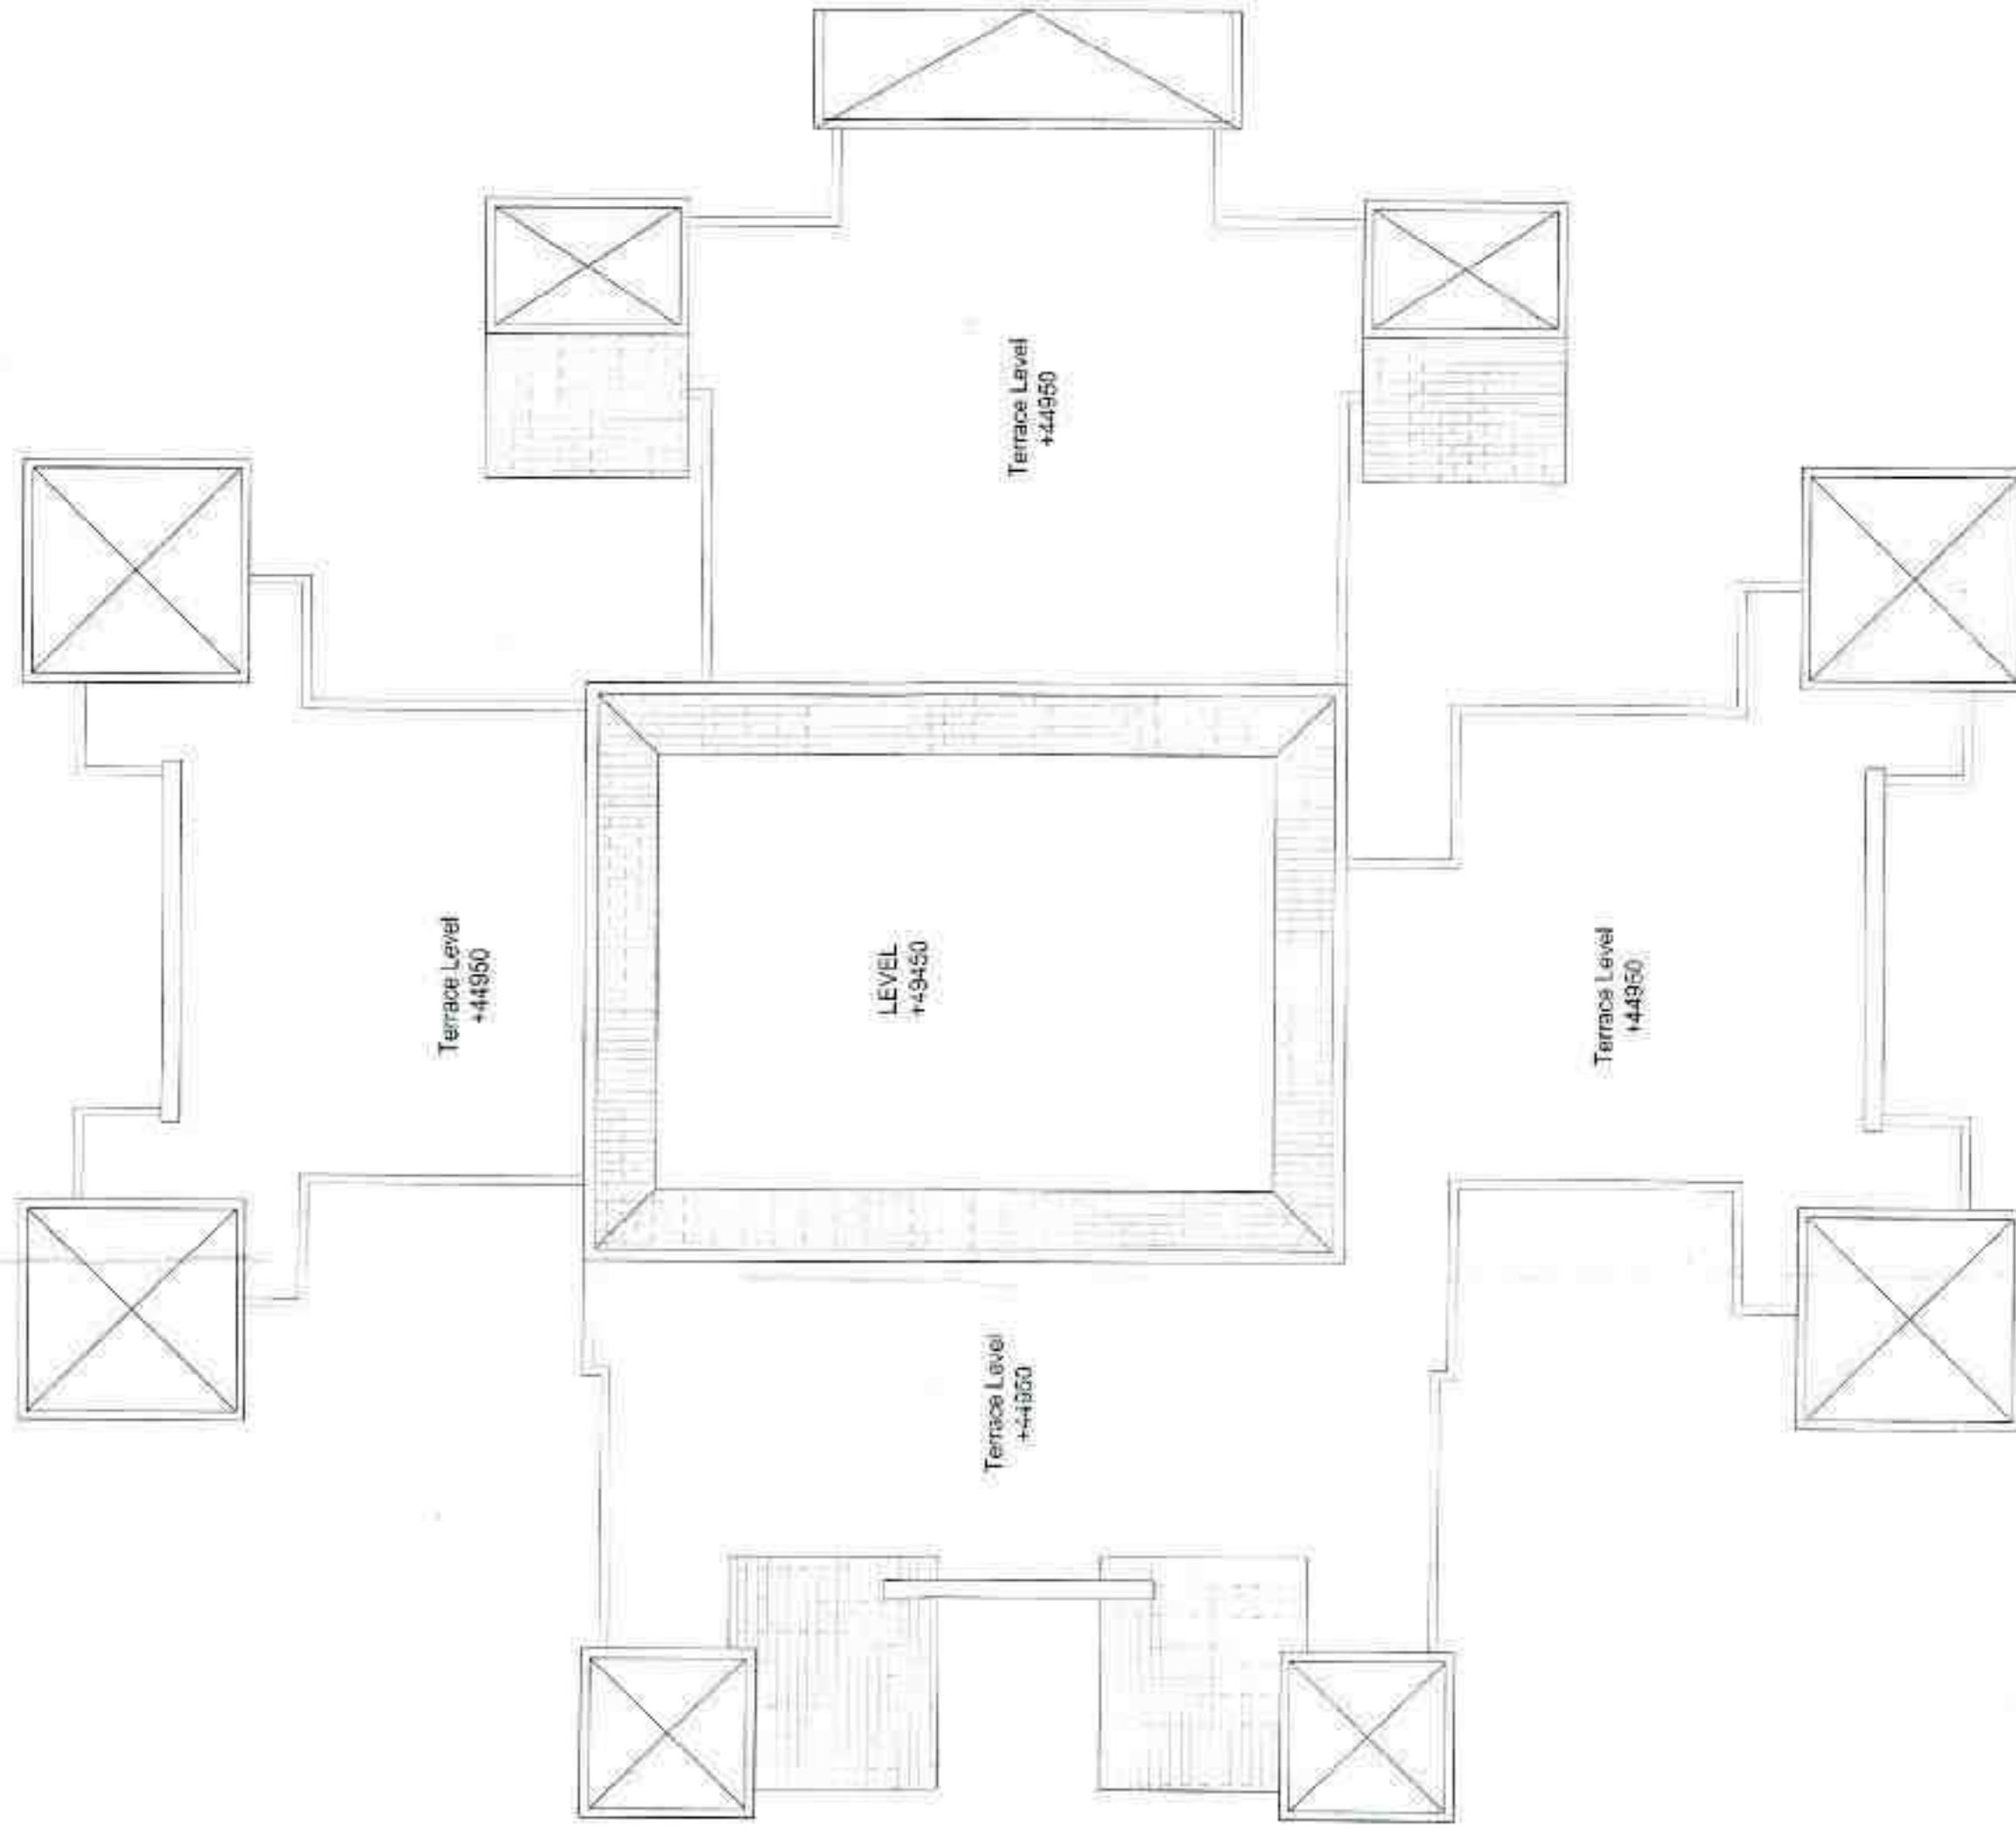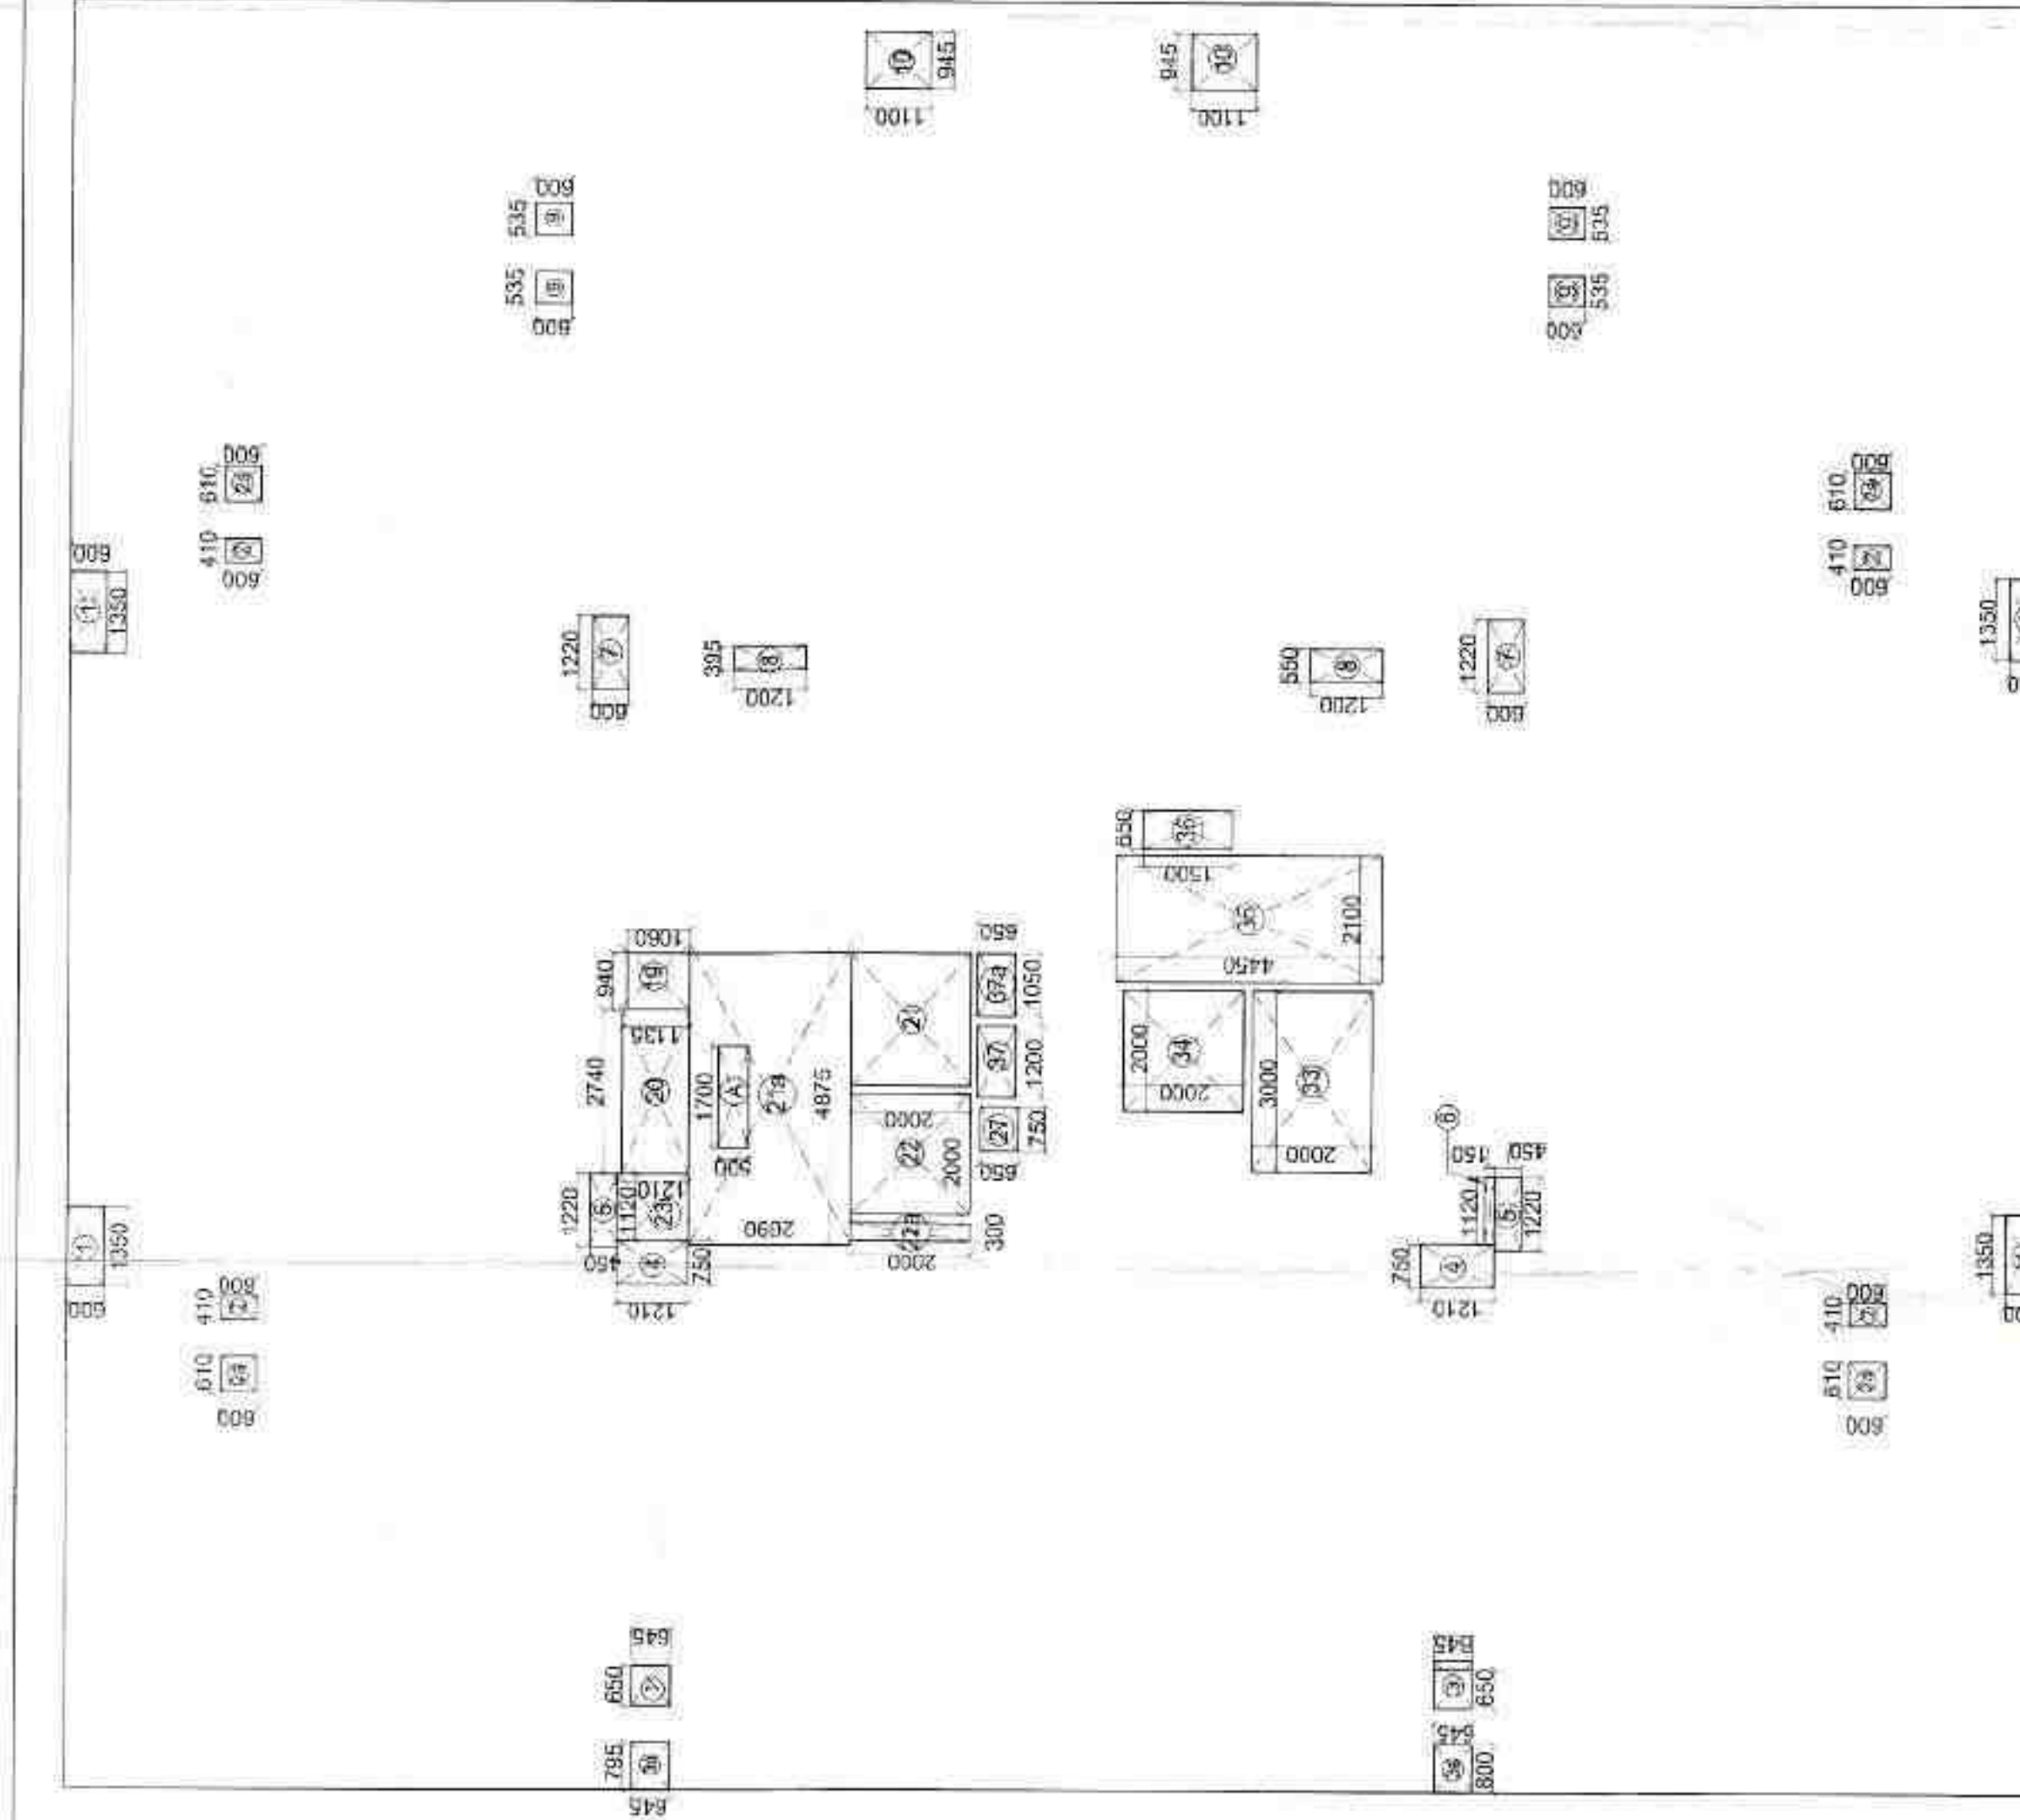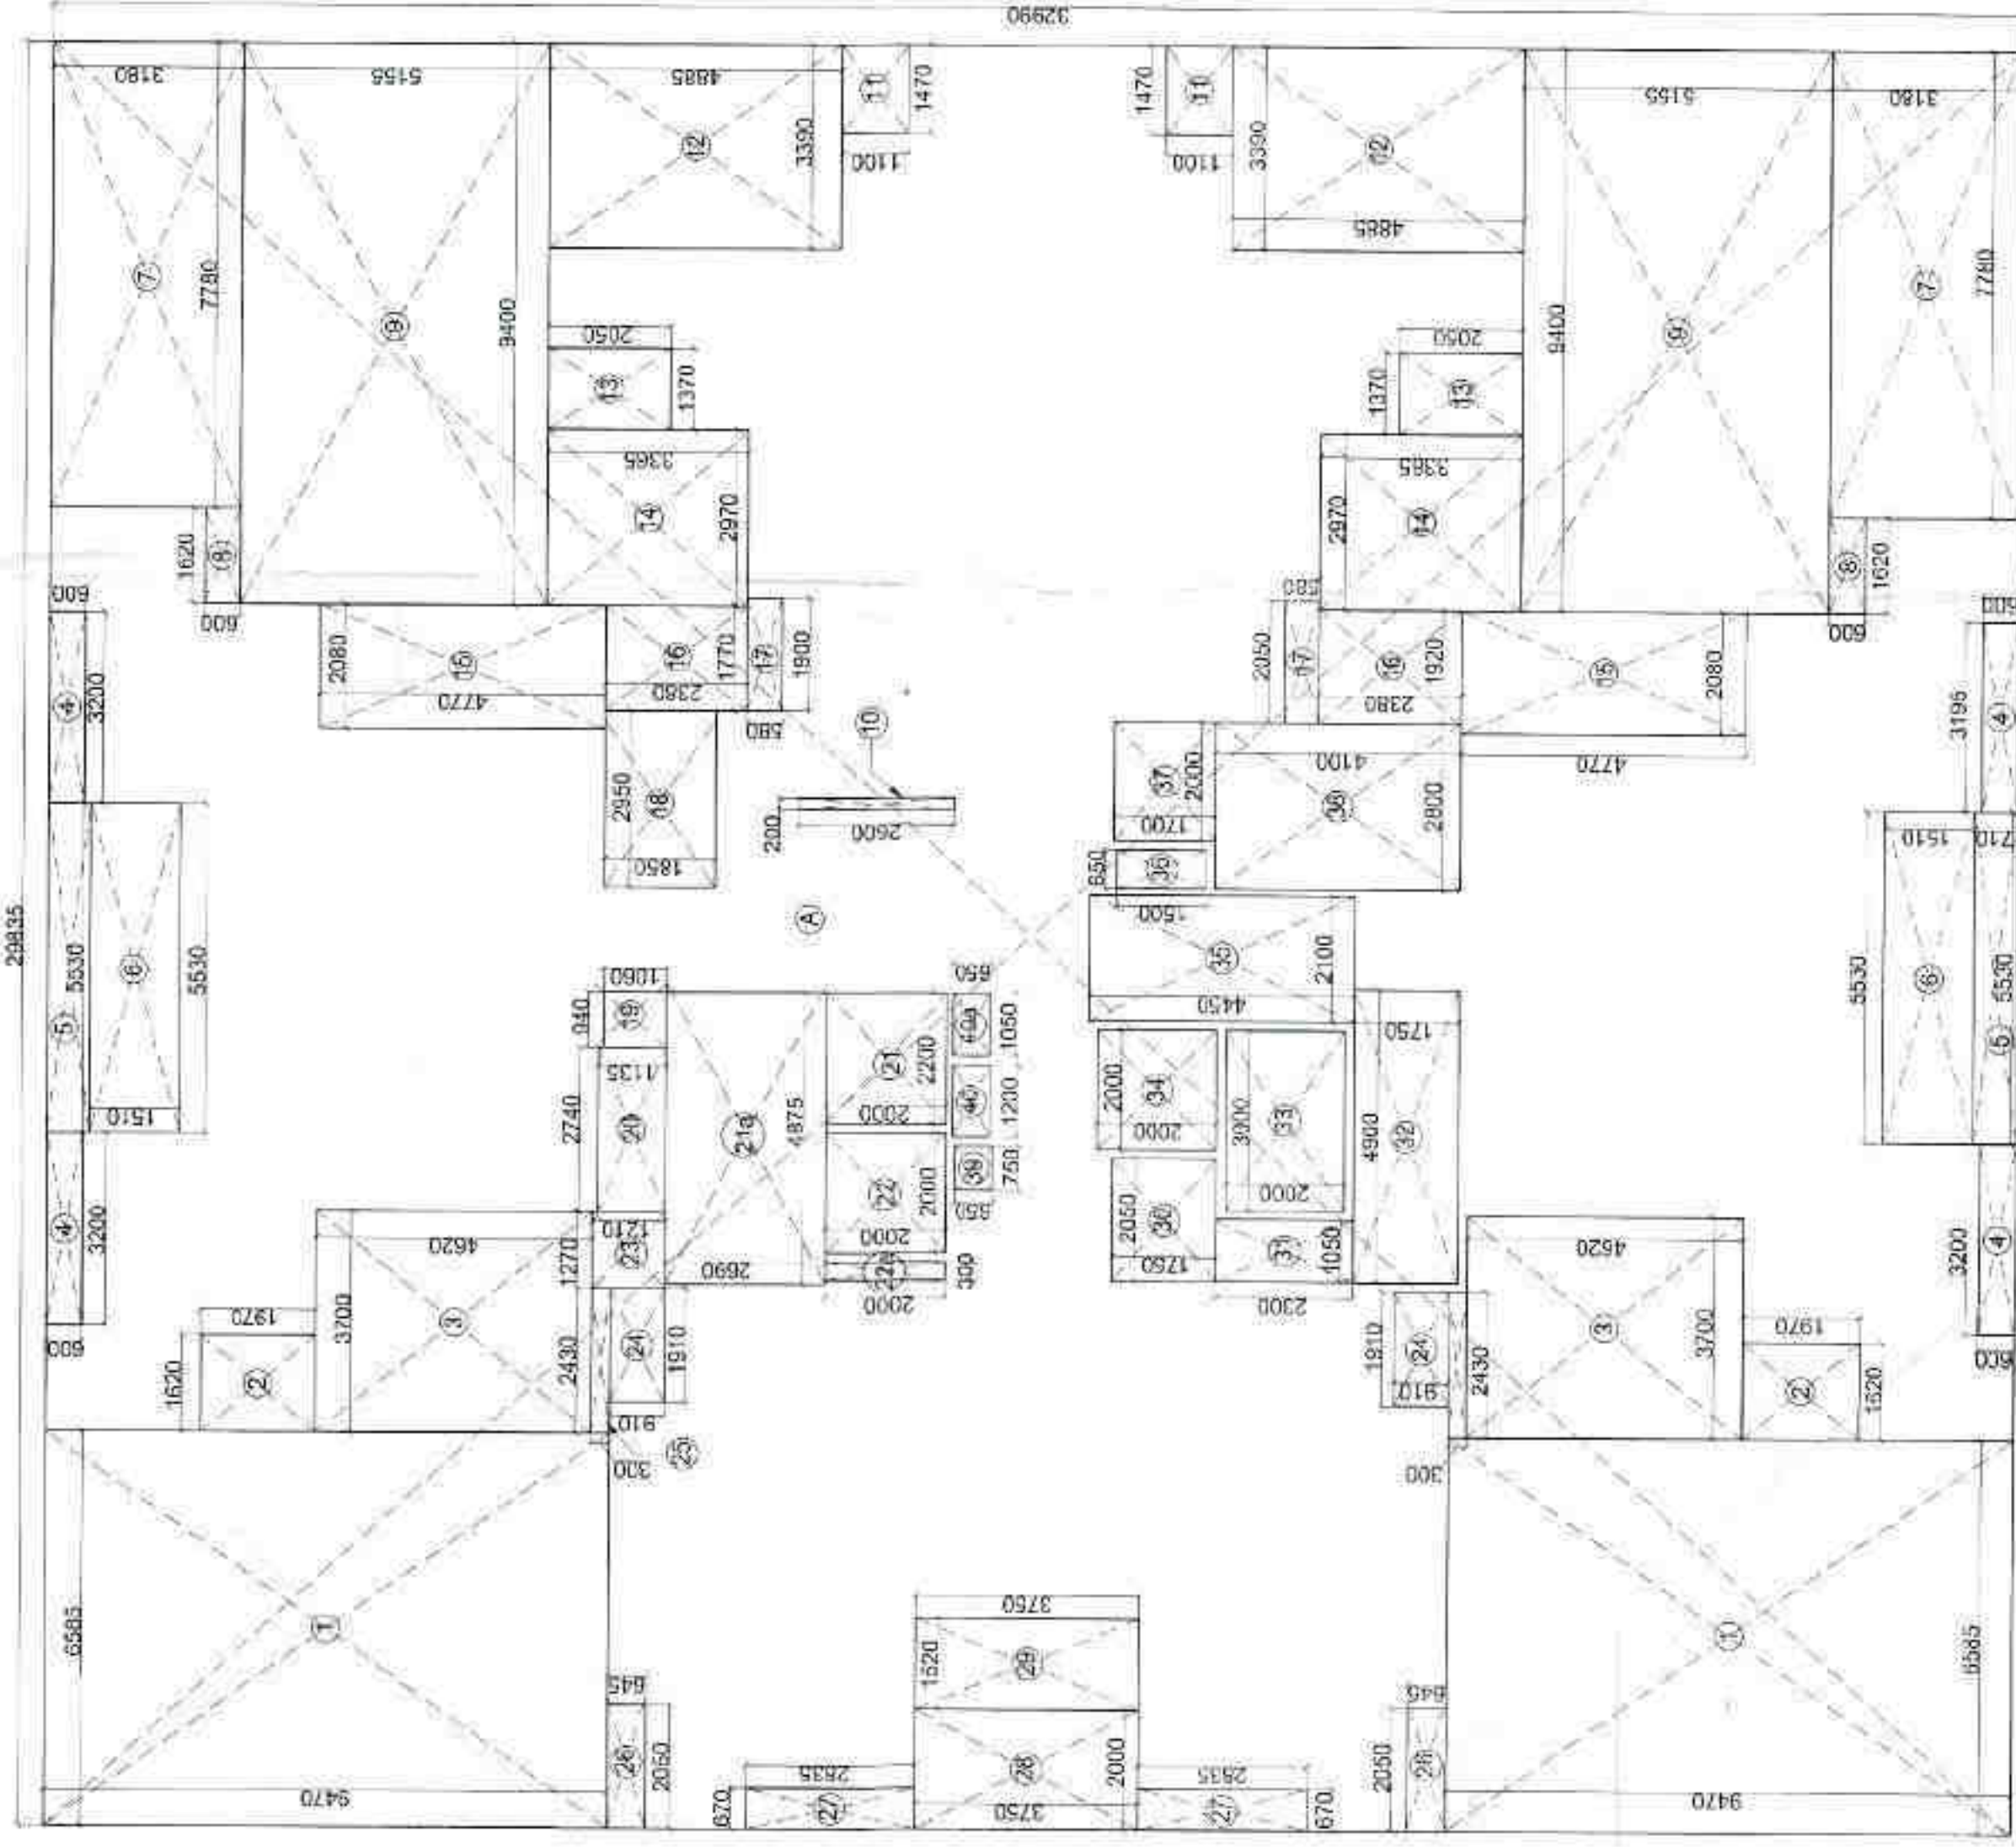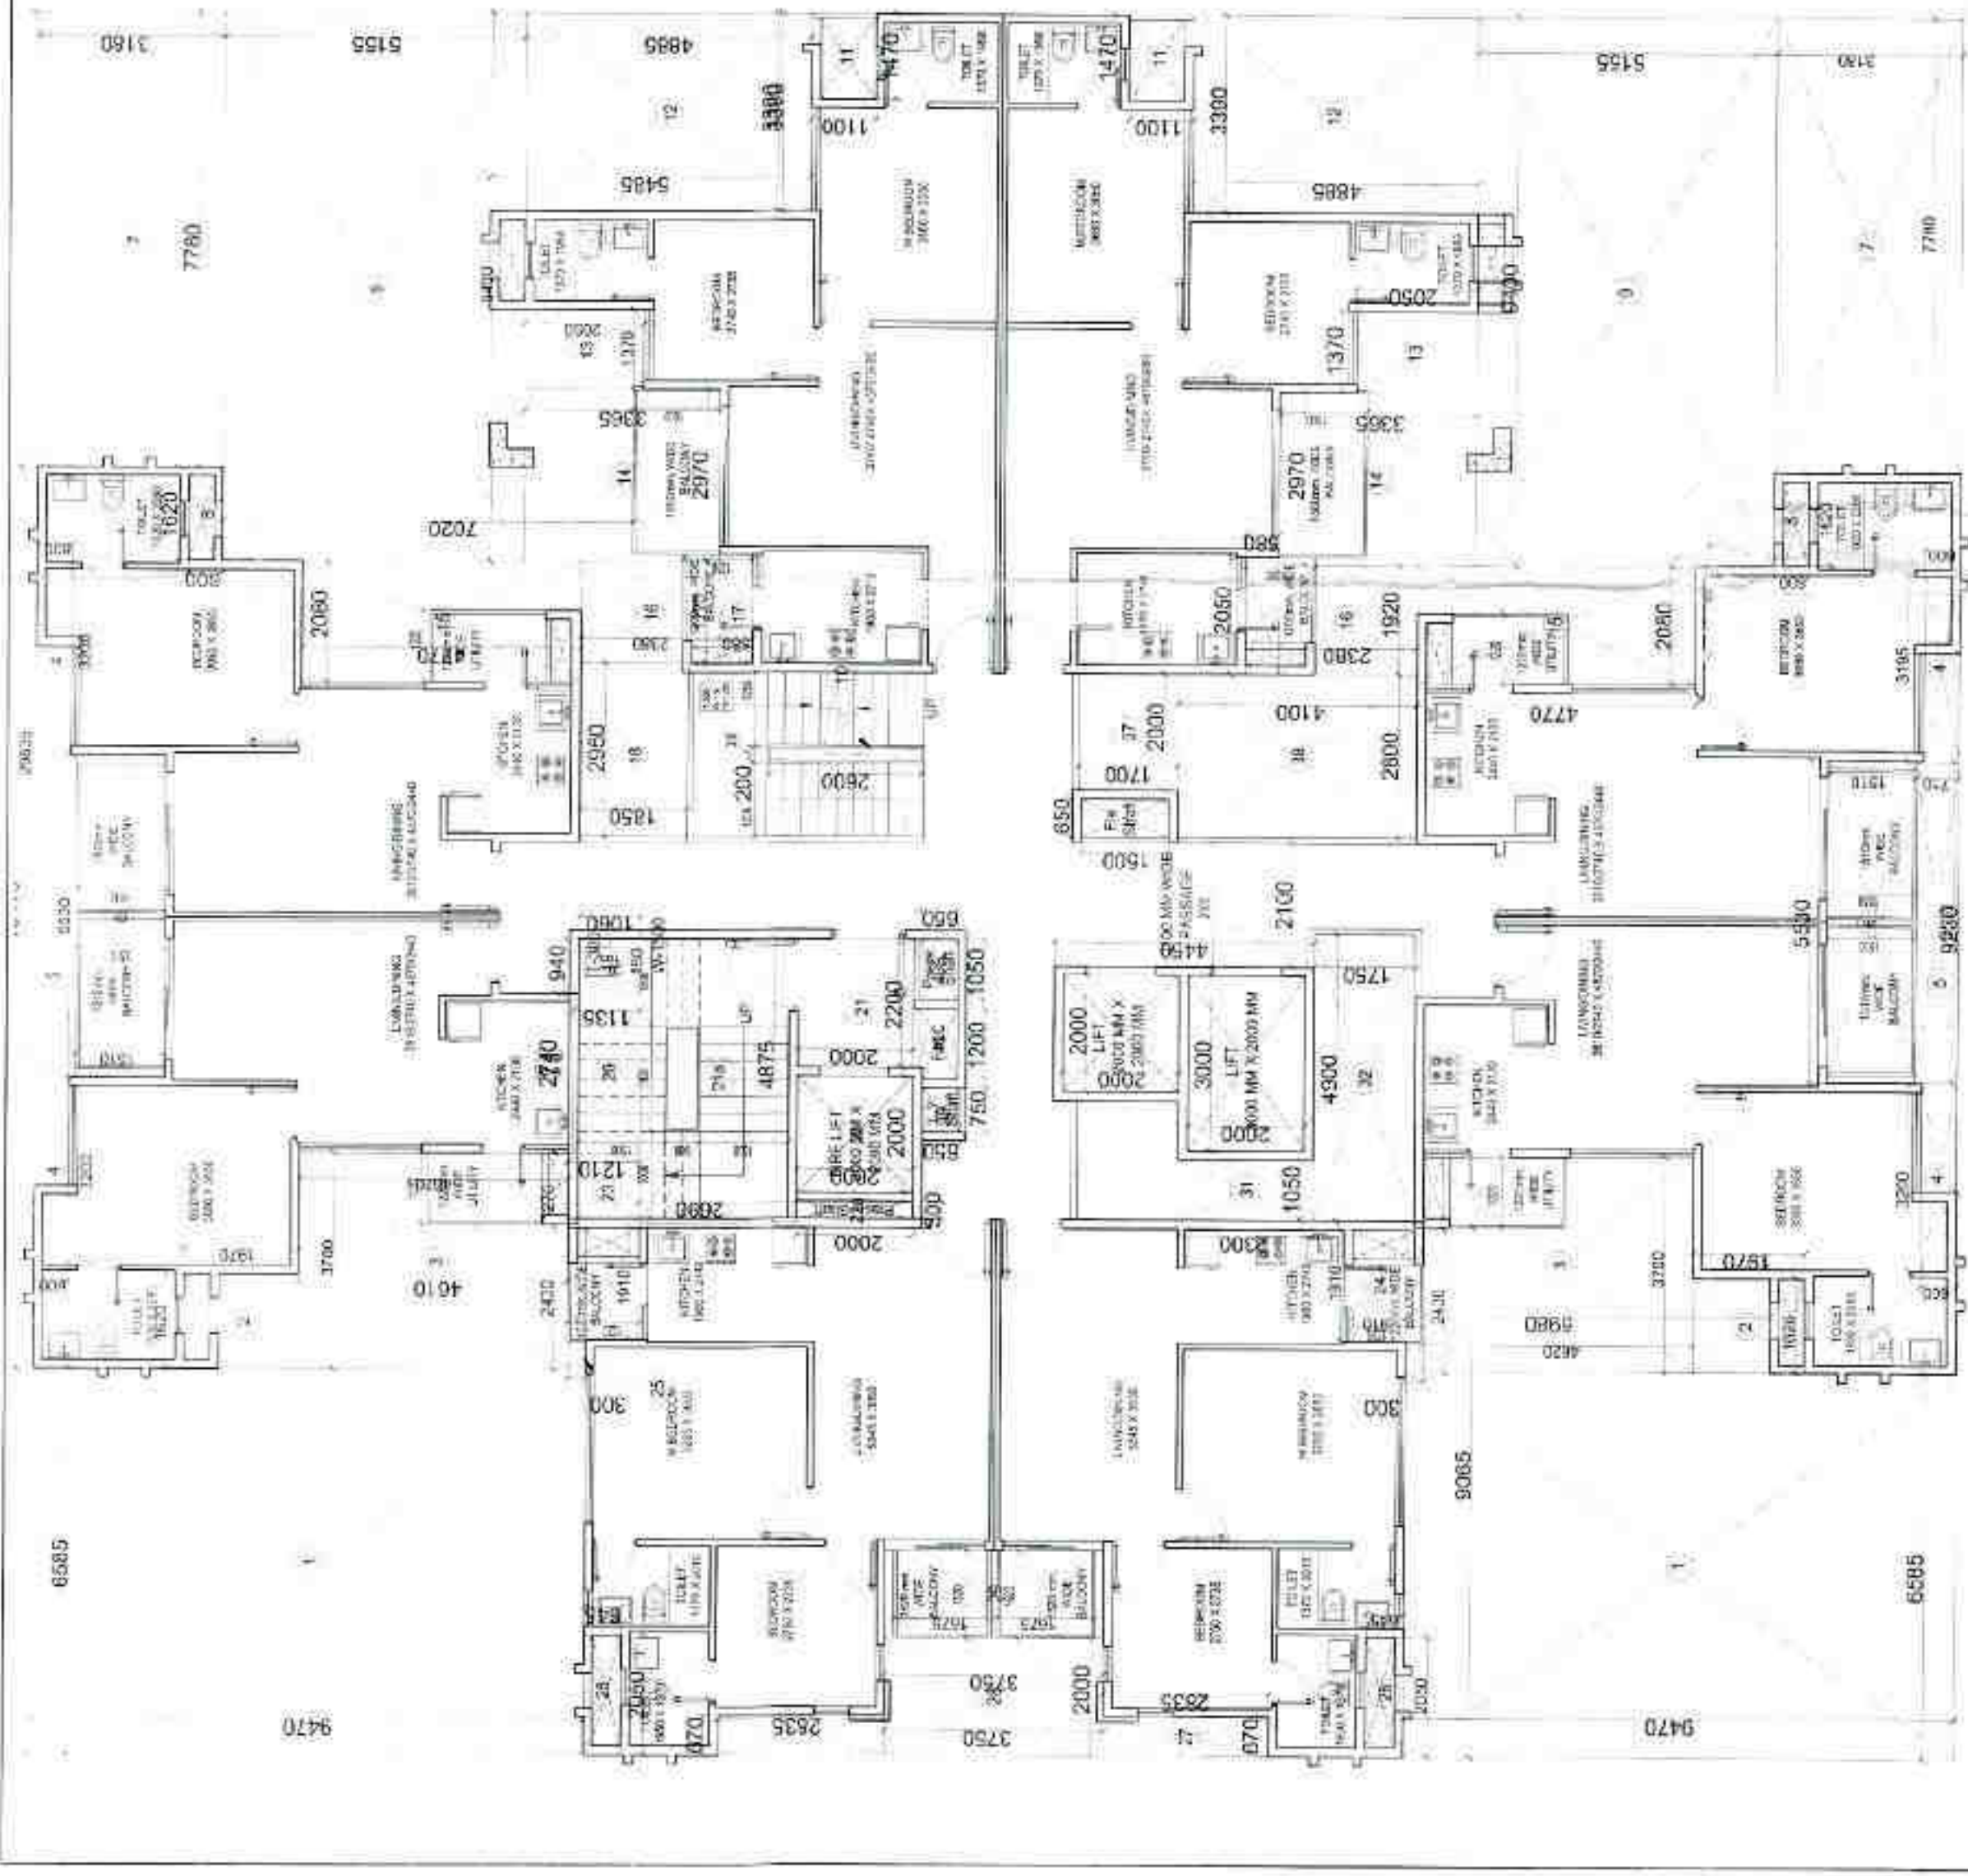[illegible][illegible]

NOTE:
1. ALL DIMENSIONS ARE IN MM.
2. ALL DIMENSIONS ARE TO FACE UNLESS SPECIFICALLY NOTED OTHERWISE.
3. THIS DRAWING SHALL ONLY BE USED AS PART COULD.

DRAWING TITLE:
SUBMISSION DRAWING FOR-1
PARKING LEVEL STILL IS FLOOR PLAN,
(IMPERIA HOUSING, PLOT-A5)

PROJECT :
IMPERIA HOUSING IN JAYPREE
GREEN'S SPORTS CITY SDZ SEC.-25
YTHDA AREA

FOUNDER'S SIGNATURE

DOOR-WINDOW SCHEDULE			MATERIAL	UNTEL	LVL
NO.	QTY.	OPENING			
1.	D1	8' 10 3/4" X 2 3/4"	2250	Wooden Flush Door	
2.	D2	12' 8" X 2 3/4"	2250	Wooden Flush Door	
3.	D3	16' 7" X 2 3/4"	2250	Wooden Flush Door	
4.	D4	2' 10 1/2" X 2 3/4"	2250	Fire Door	
5.	DW1	2' 14 1/2" X 2 3/4"	01000	Sliding glass Door	
6.	DW2	4' 10 1/2" X 2 3/4"	02000	Sliding glass Door	
7.	DW3	2' 10 1/2" X 2 3/4"	01000	Sliding glass Door	
8.	DW4	4' 10 1/2" X 2 3/4"	02000	Sliding glass Door	
9.	DW5	4' 13 1/2" X 2 3/4"	01000	Sliding glass Door/window	
10.	W1	2' 25 3/4" X 3'00"	980	Fixed glass window	
11.	W2	4' 20 1/2" X 3'00"	950	Fixed glass window	
12.	W3	4' 20 1/2" X 3'00"	950	Fixed glass window	
13.	W4	2' 12 1/2" X 3'00"	950	Fixed glass window	
14.	W5	2' 12 1/2" X 3'00"	950	Fixed glass window	
15.	W6	4' 8 1/2" X 3'00"	950	Fixed glass window	
16.	W7	12' 8 1/2" X 3'00"	950	Ventilator/Window	

**ALL DIMENSIONS ARE IN FEET.
SHOWING WALL THICKNESS
THAT FORMS PART OF THE FOUNDATION OR IS READ AS SET BACK**



DRAWING TITLE:

SUBJECT:


**IMPERIA HOUSING IN JAYPEE
GREEN'S SPORTS CITY SOZ SEC.-25
FIDA AREA**

OWN PLANNERS SIGNATURE


6328156623
C.A. 1/5/6/6/3
1278156623
C.A. 1/5/6/6/3

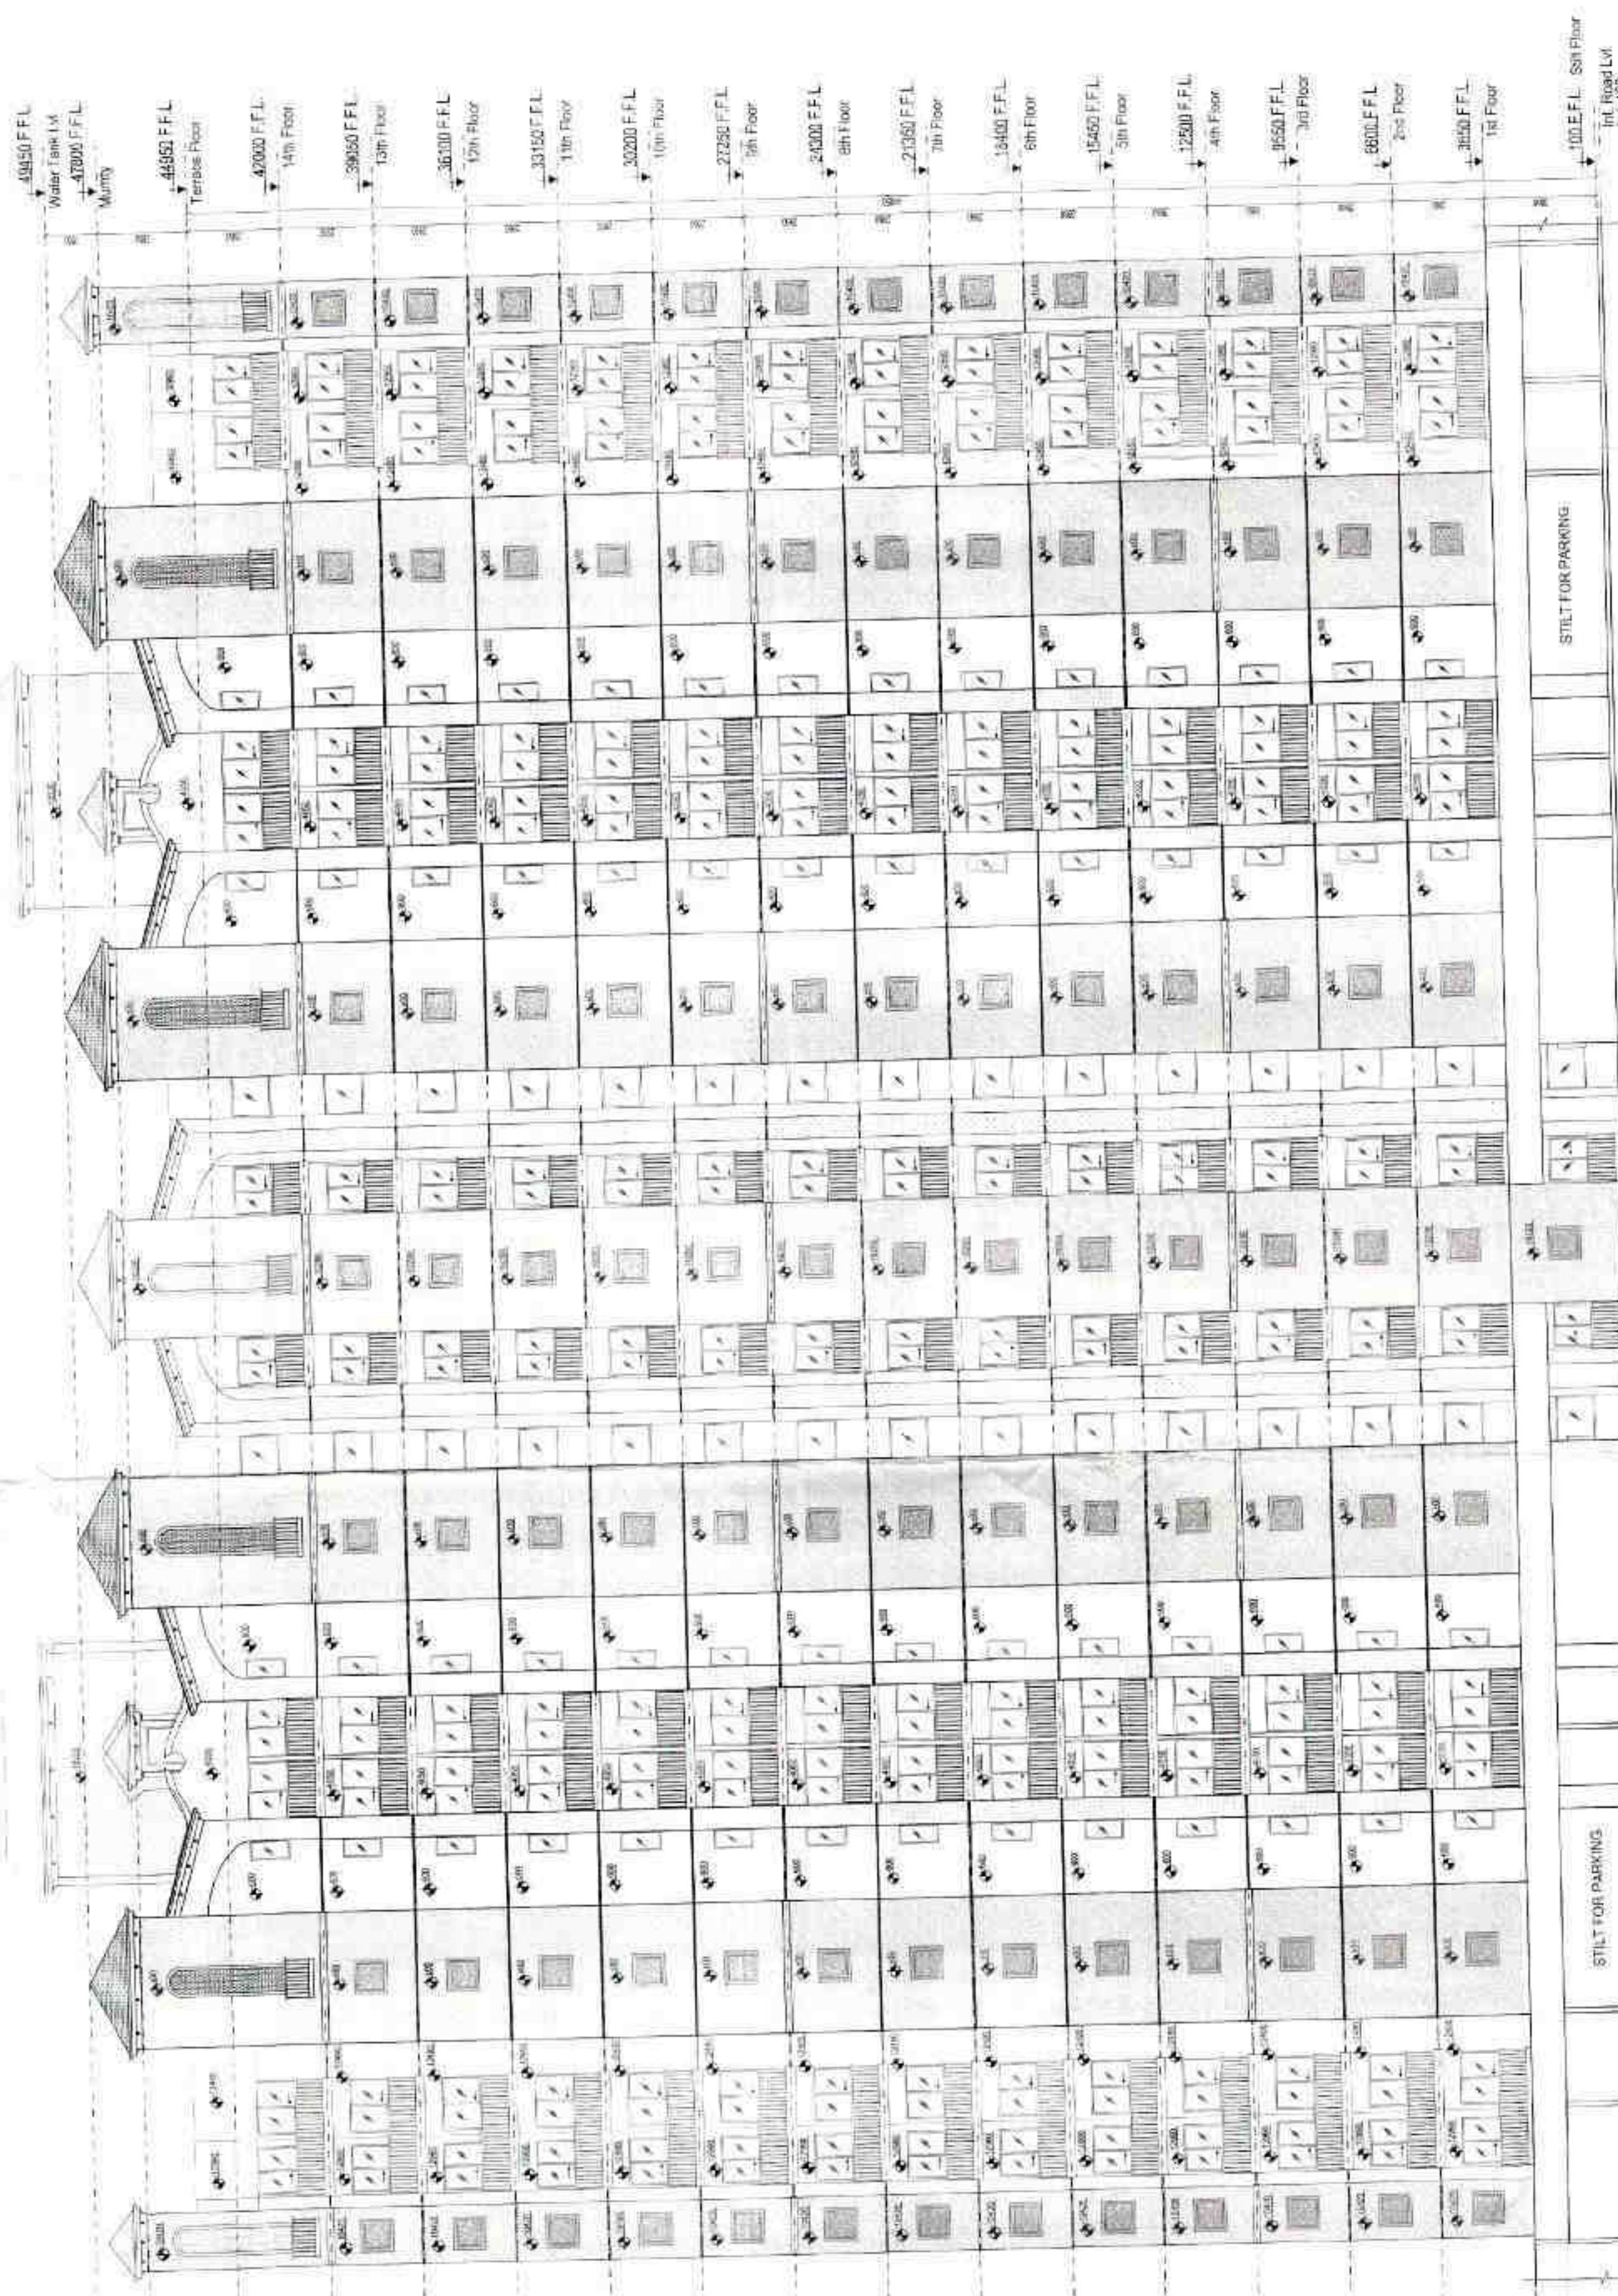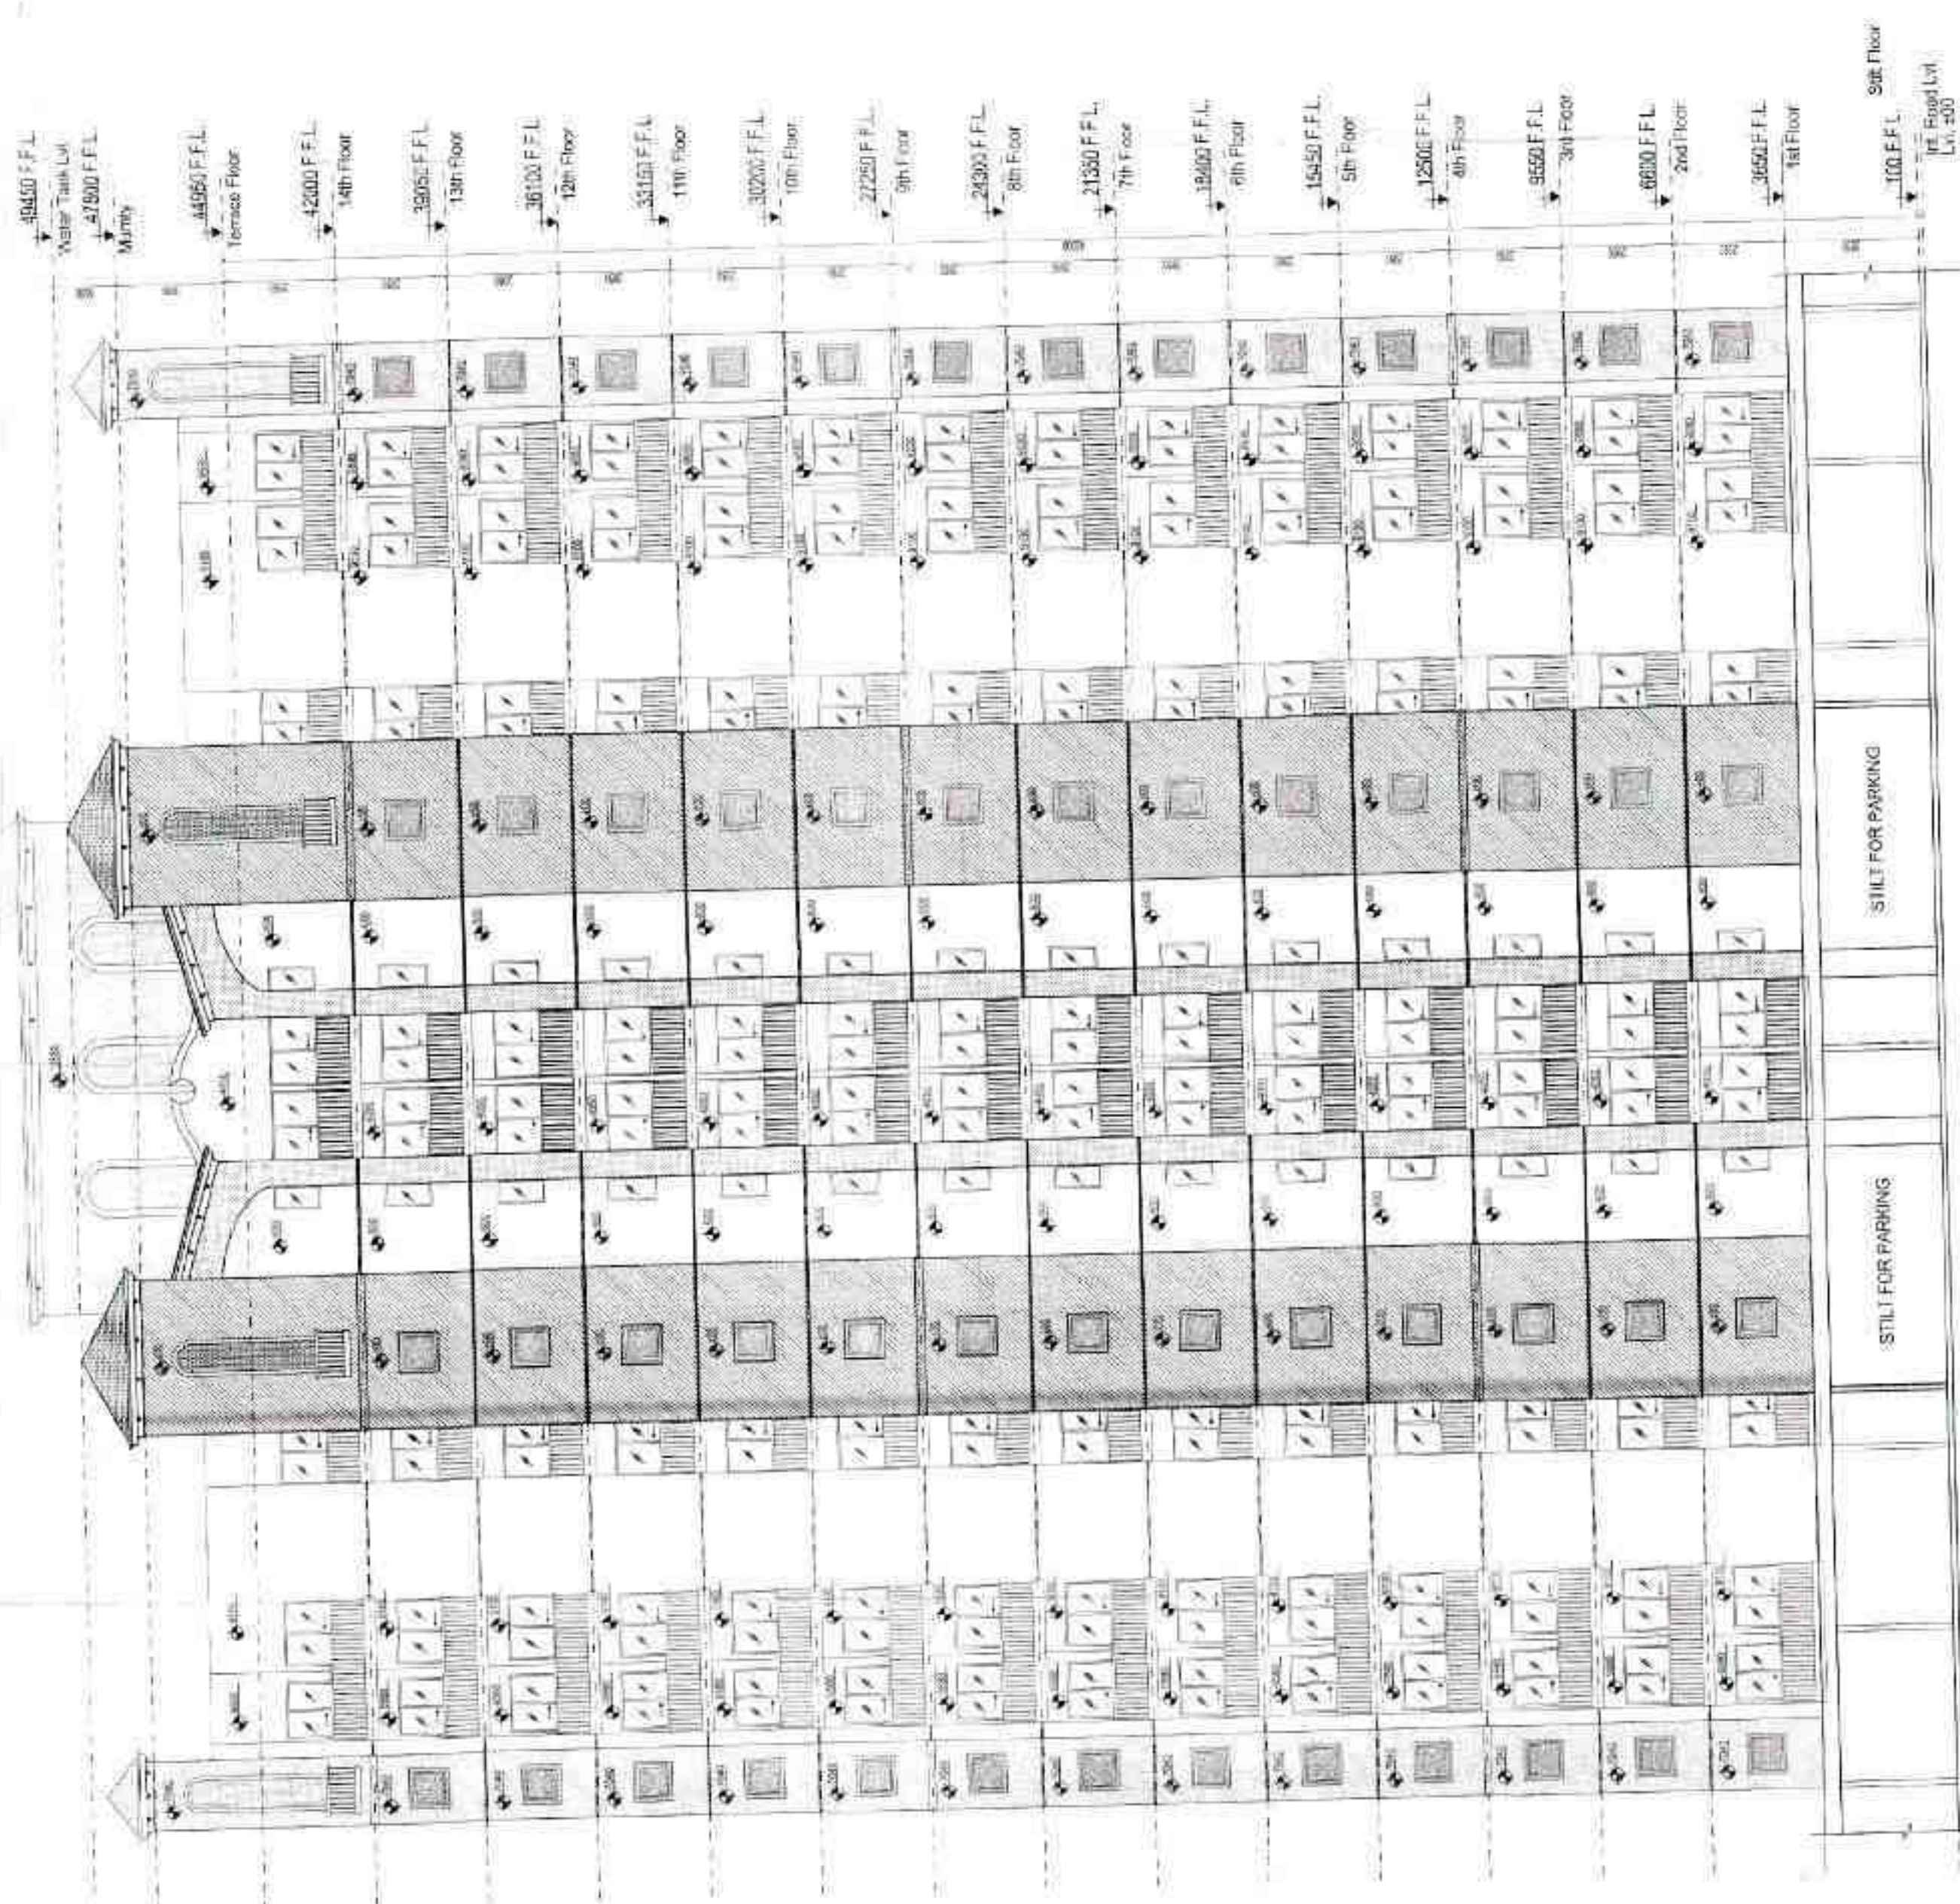


1
ELEVATION E1
1 : 150

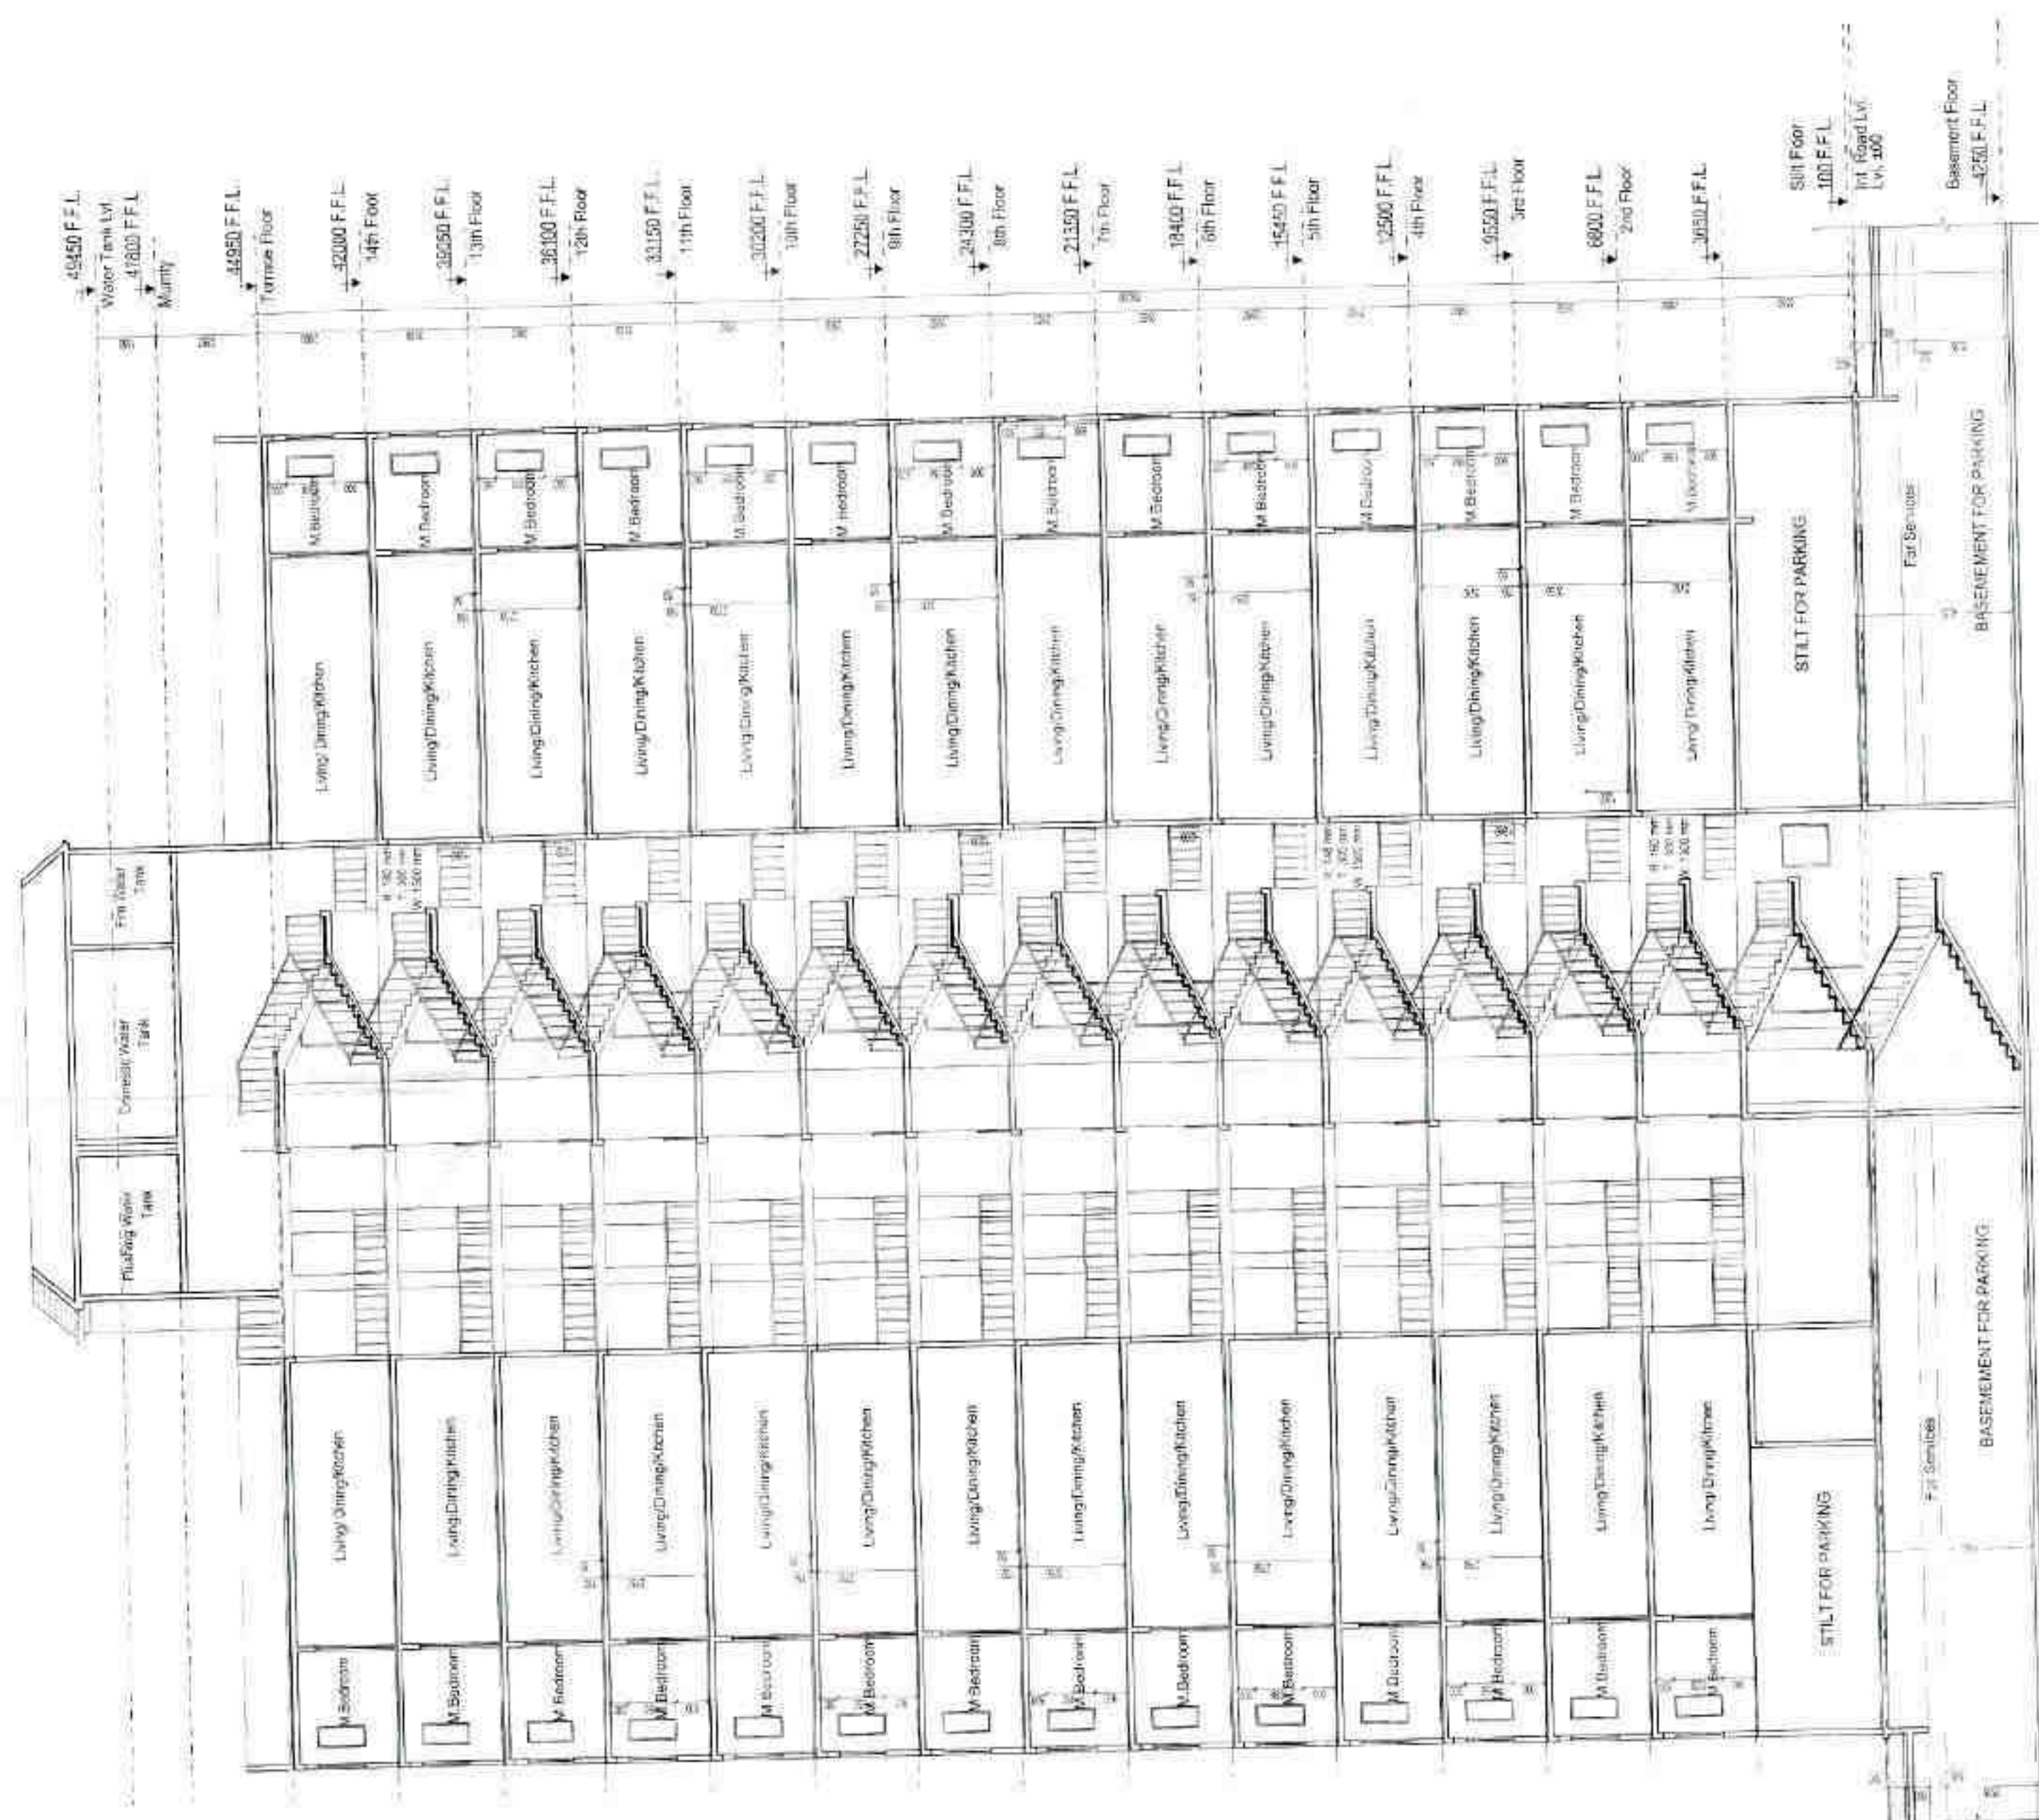

SECTION-X
3 1 150

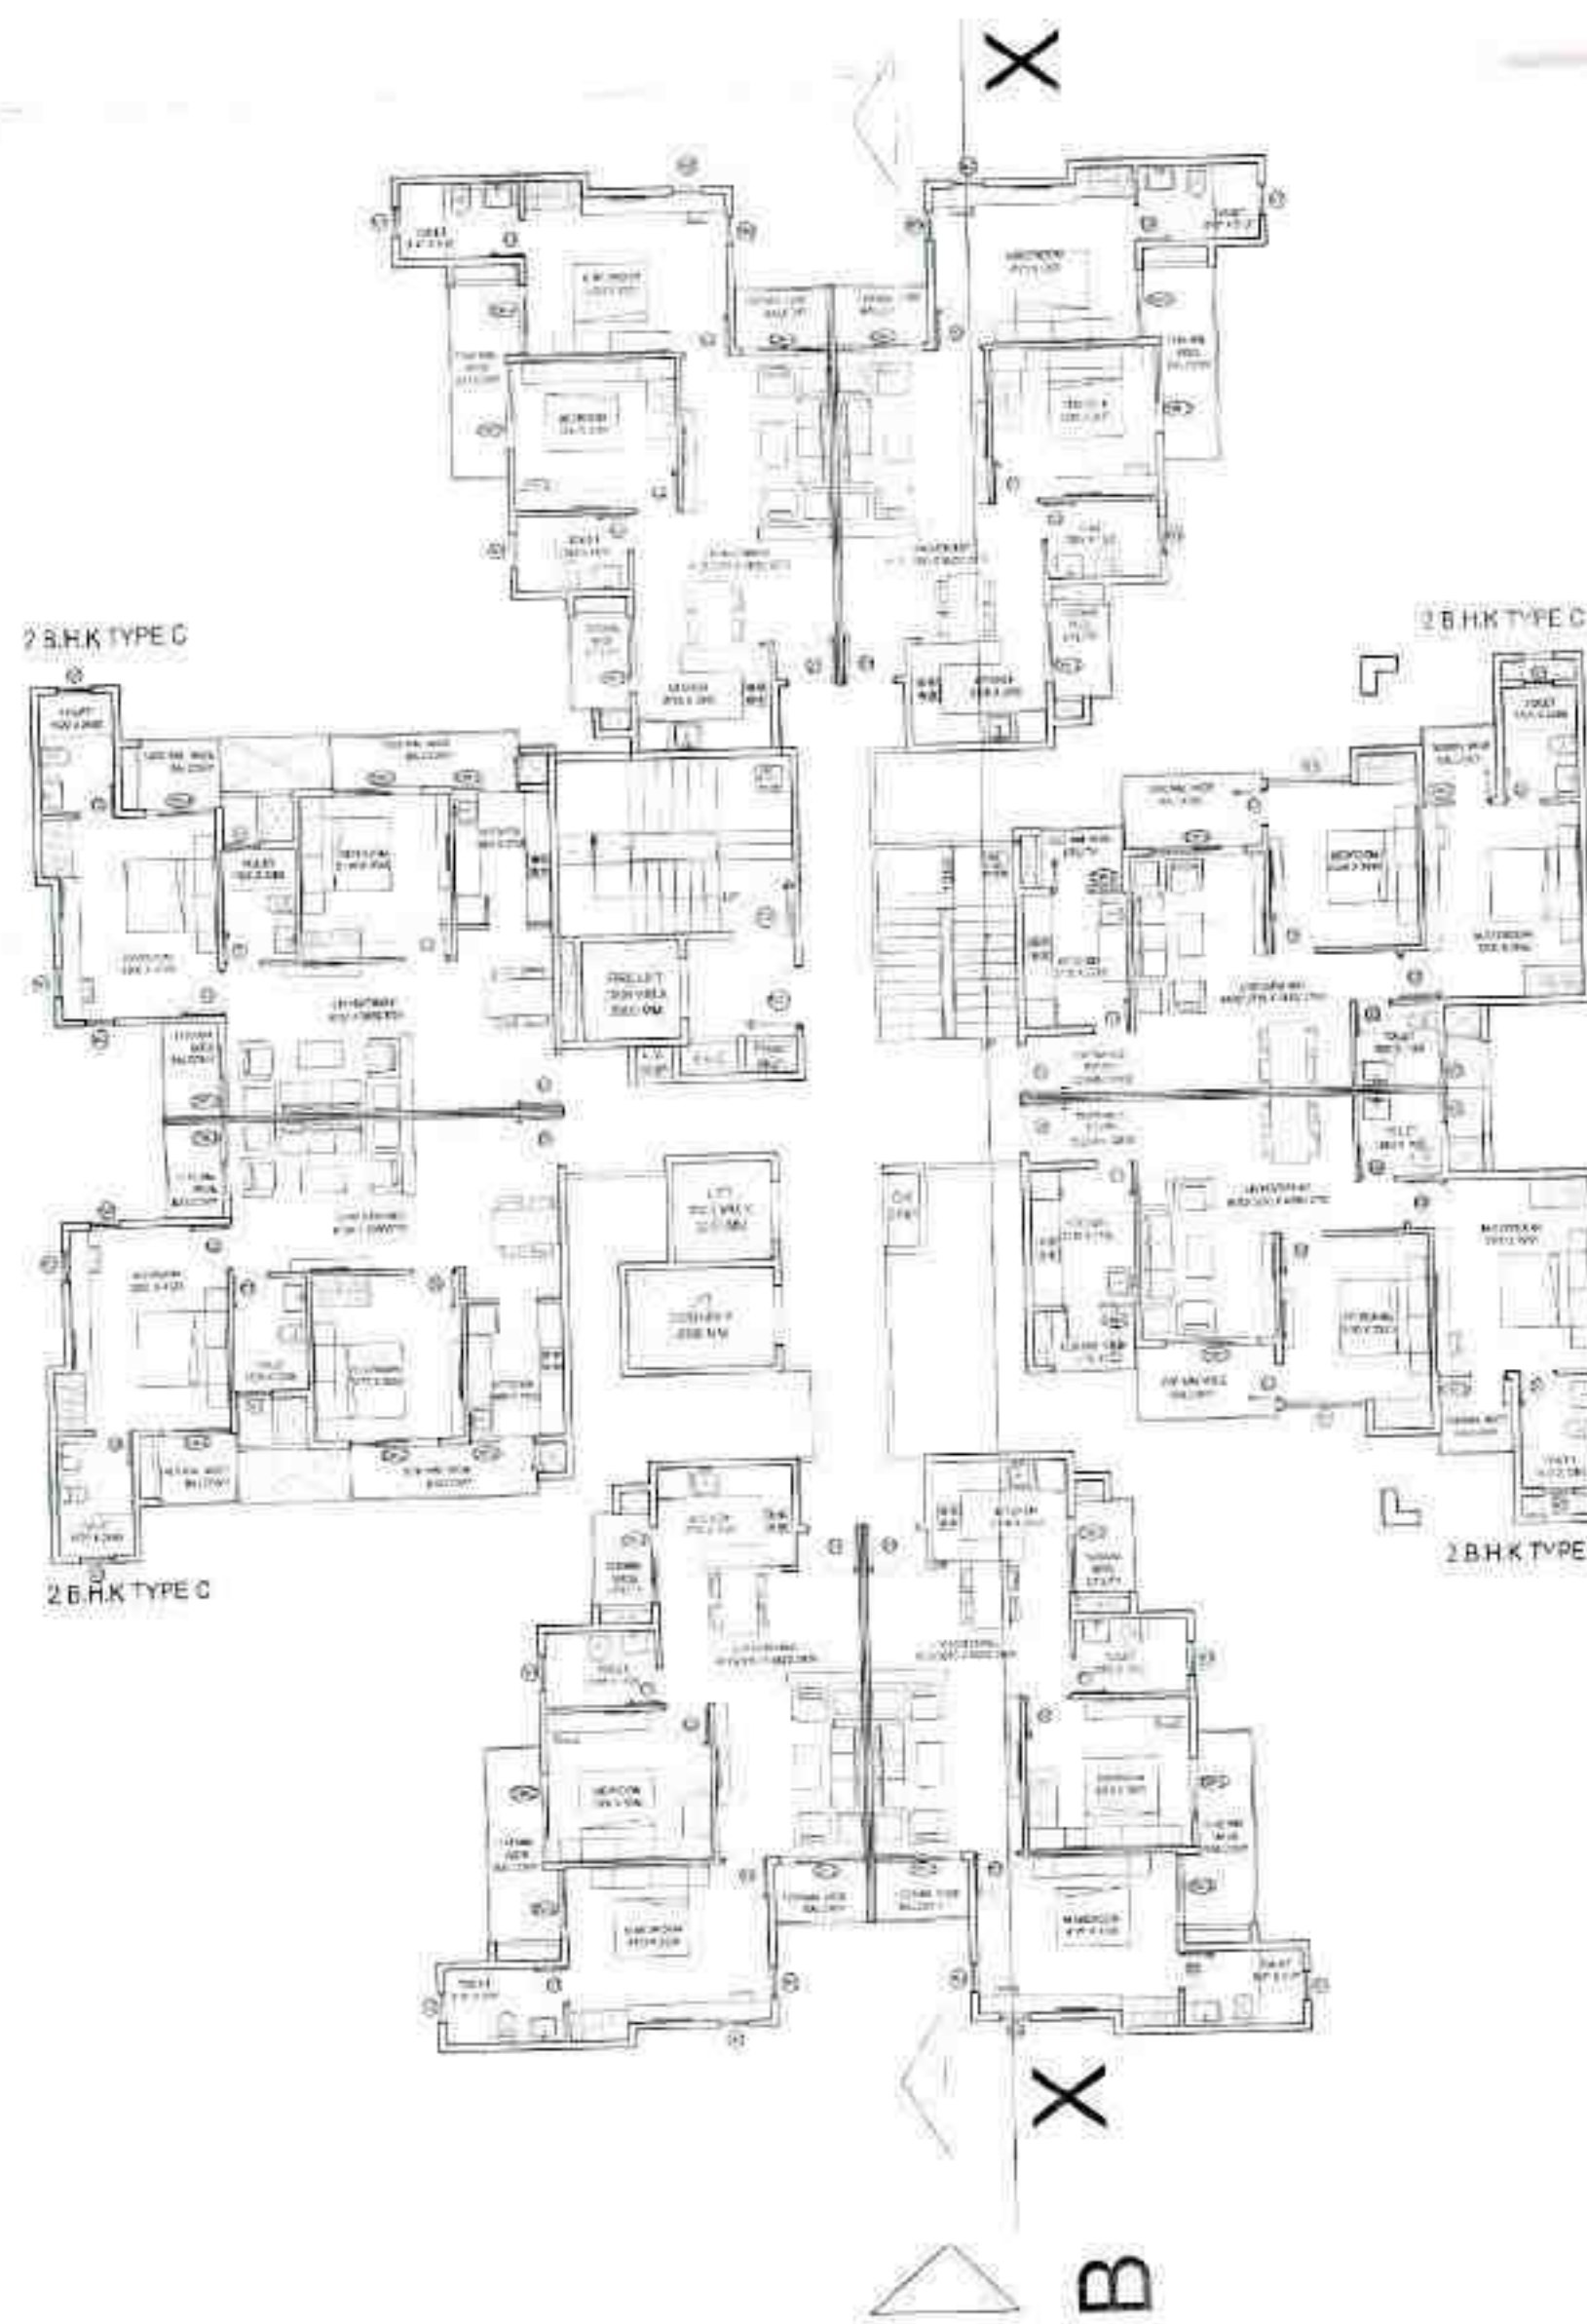

4 FLOOR PLAN 1:150

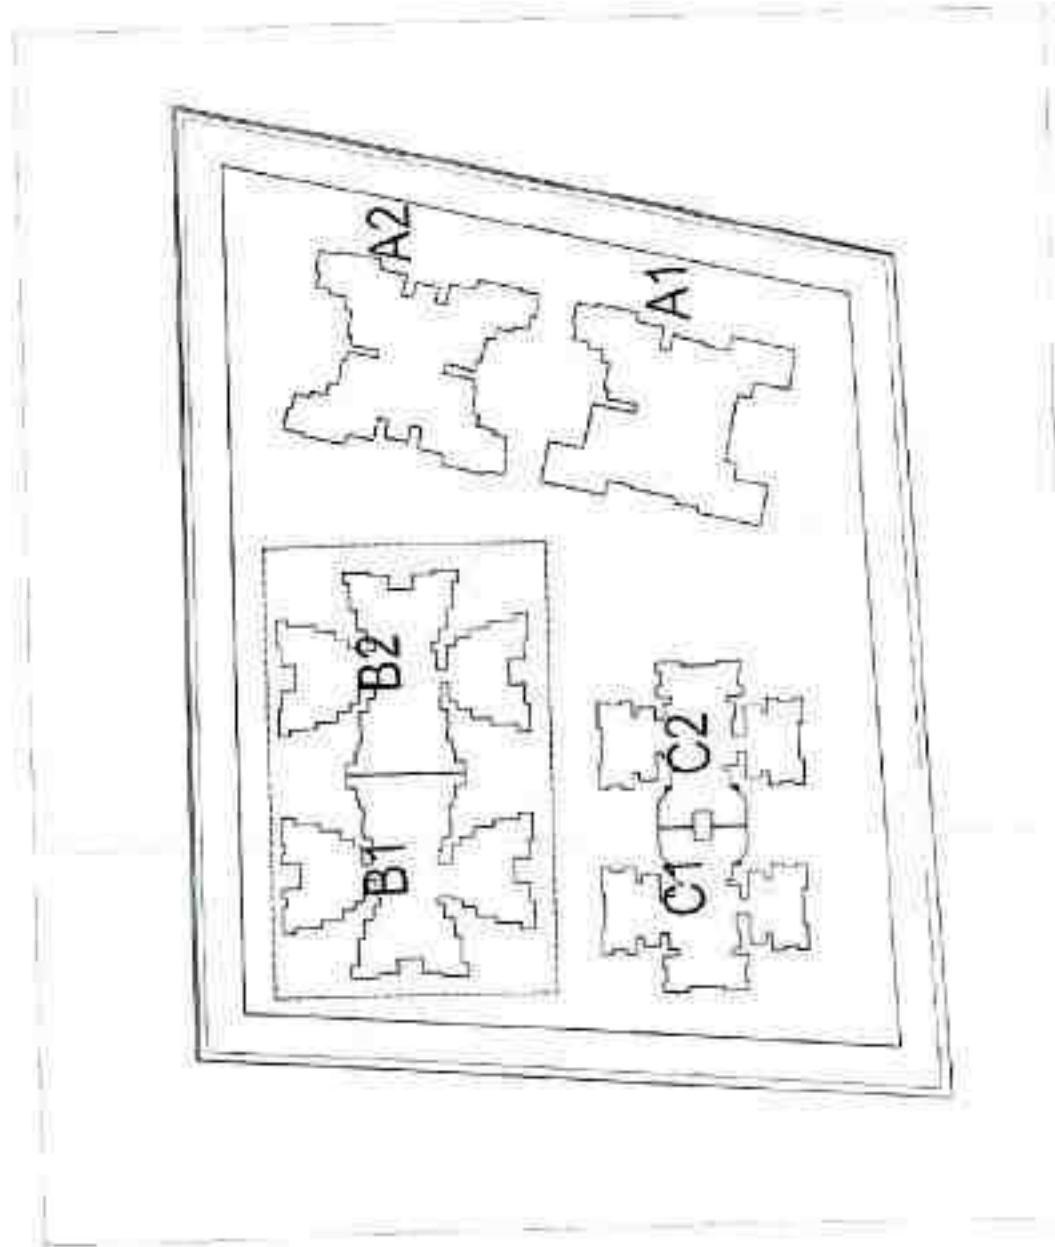

5 KEY PLAN NTS

NOTE:
1. ALL DIMENSIONS ARE IN MM.
2. BUILDING WILL BE DESIGNED (STRUCTURED) AS PER RELEVANT
ES CODES FOR EARTHQUAKE RESISTANT.
3. BEARING CAPACITY SHALL ONLY BE READ & NOT USED

DRAWING TITLE:
SUBMISSION DRAWING FOR:-
PARKING LEVEL, STILTS FLOOR PLAN,
(IMPERIA HOUSING, PLOT-A5)

PROJECT: IMPERIA HOUSING IN JAYPEE
GREENS SPORTS CITY SDZ
SEC.-25 YEIDA AREA
TOWN PLANNERS' SIGNATURE

ARCHITECT'S SIGNATURE _____

OWNER'S SIGNATURE

COMPANY IMPERIA STRUCTURES LIMITED, A-25, Mohan Cooperative Industrial Estate, Mathura Road Delhi-110044	DRAWING TITLE TOWER B1-B2 (S+14) ELEVATION & SECTION	SCALE AS MENTIONED
--	--	--

DATE 00 07 0010

30-07-2019

ABSTRACT

YAMUNA EXPRESSWAY IND

--	--

ANC
B.

80

ASSOCIATE ARCHITECT

