


कान प्रकल्प, दिल्ली
 अनंती
 विधि-आवरी, अर्बेन एवं प्लान
 प्रकल्प को जारी की पुस्तिका पारन
 करने हेतु कार्य है।
 11/07/2011
 प्लान नं. 10/11/2011
 दिनांक: 20/11/2011
 5.4.3
 (चयन प्रकल्प)
 N.M.V.
 (चयन प्रकल्प)

TOWER - A		2012	S-09	
S.NO.	TYPE	SIZE	S.LVL.	LLVL.
1	D	1.050x2.100	±0.0	2.100
2	D1	0.900x2.100	±0.0	2.100
3	D2	0.750x2.100	±0.0	2.100
4	DW1	1.800x2.490	±0.00.450	2.490
5	DW2	1.320x2.490	±0.00.450	2.490
6	DW3	2.100x2.490	±0.00.450	2.490
7	DW4	1.370x2.490	±0.00.450	2.490
8	W	0.835x1.440	+1.050	2.490
9	V	0.600x1.590	+0.900	2.490


Map for proposed Building is as per Bye
 Laws. Submitted for approval please.
 N.M.V. Architect

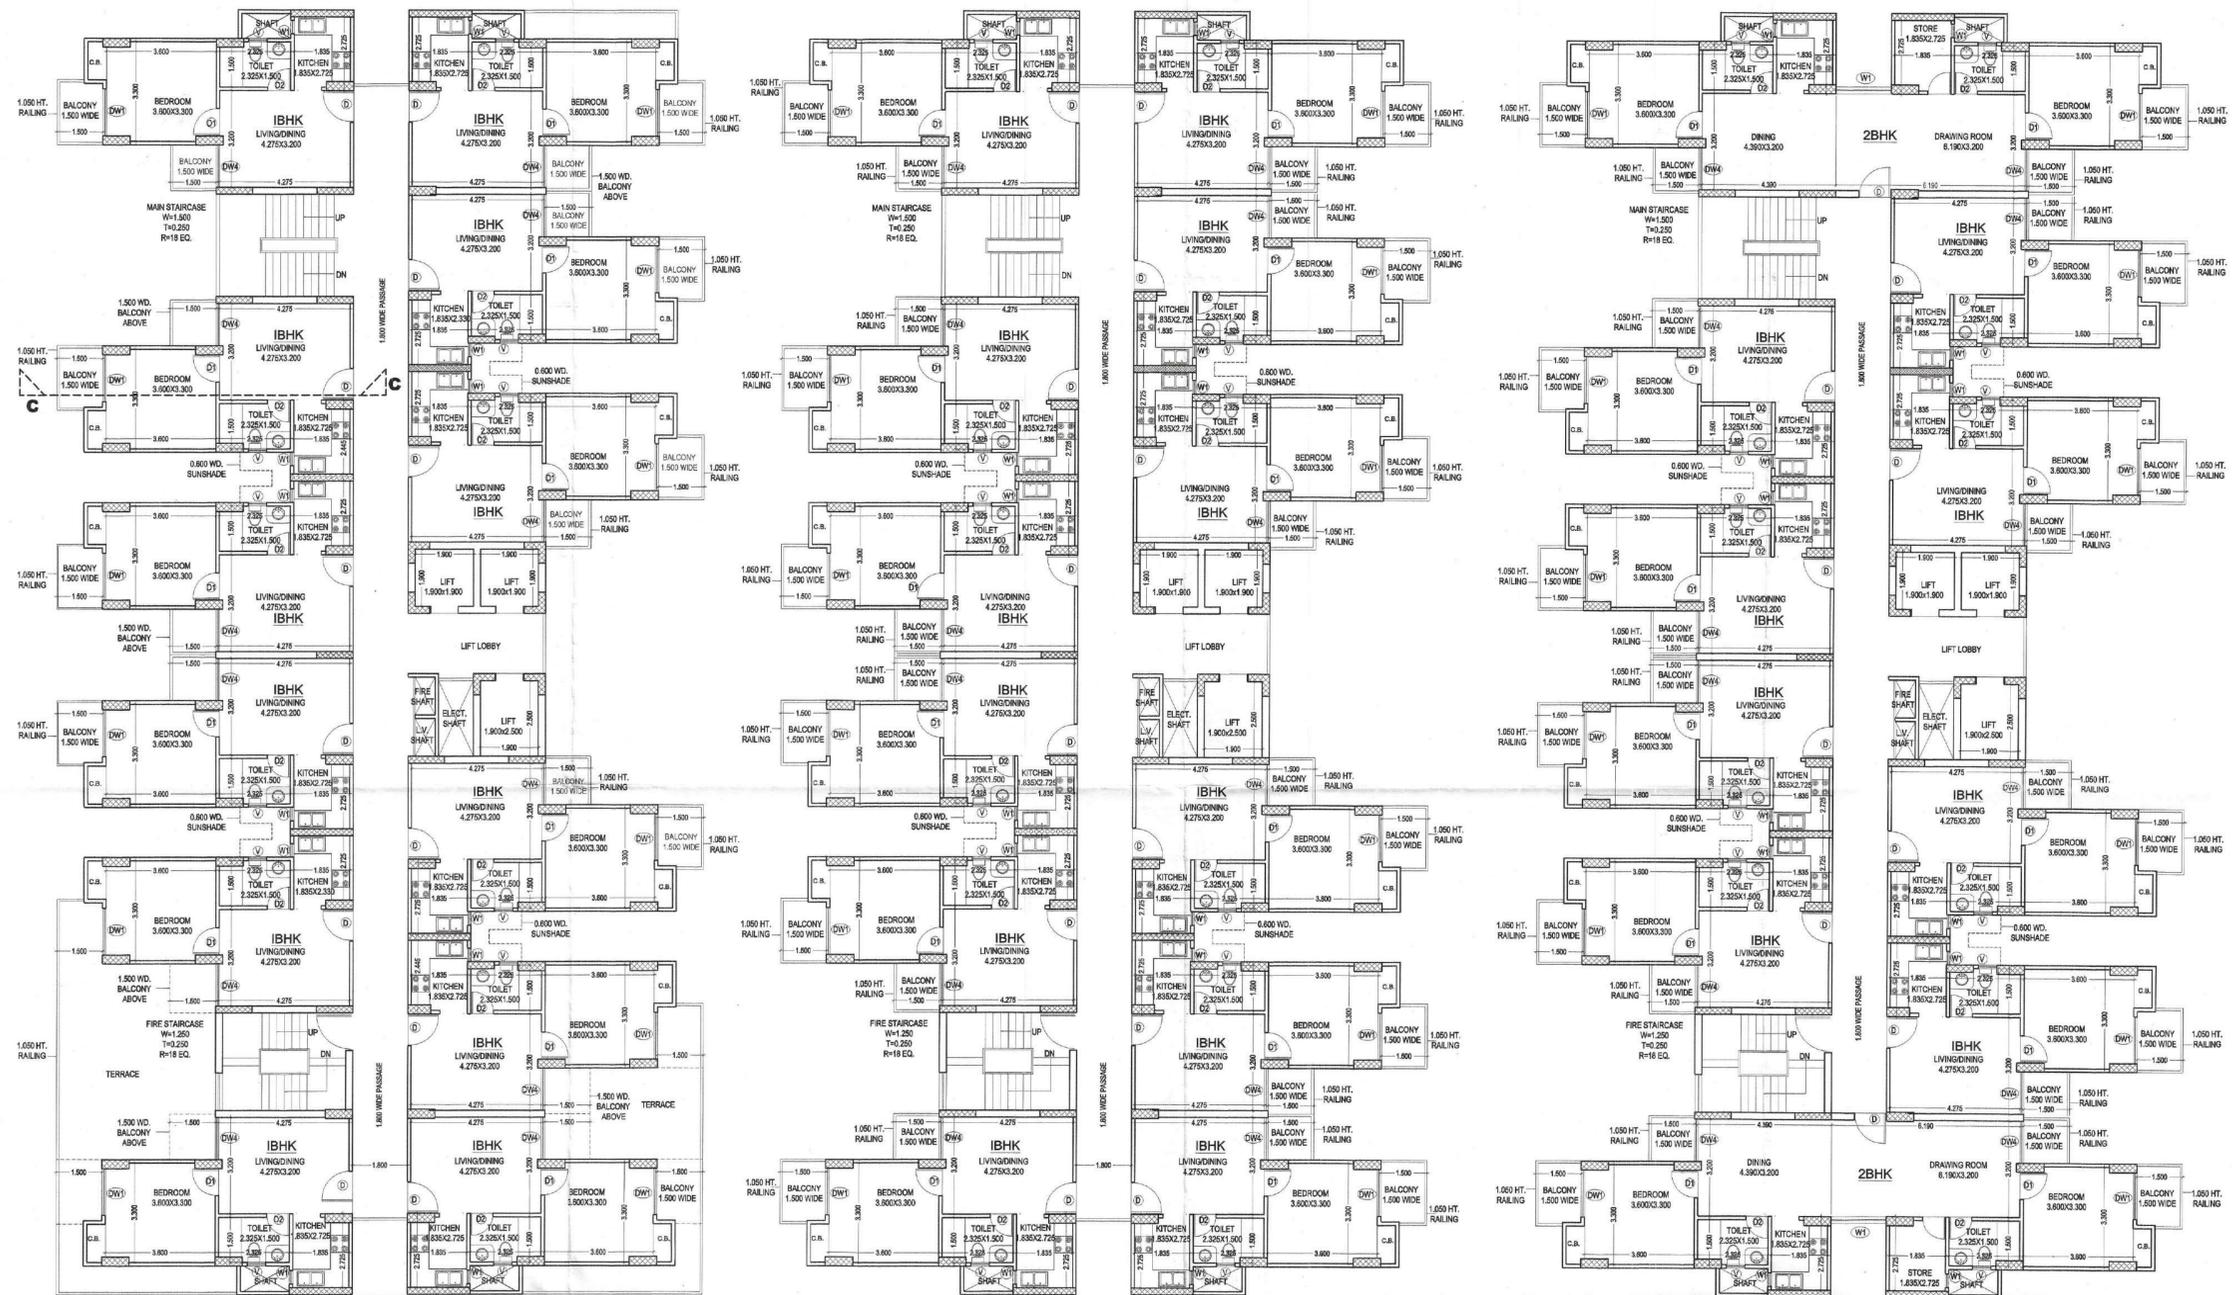

FIRST FLOOR PLAN

2ND TO 13TH FLOOR PLAN

14TH TO 17TH FLOOR PLAN

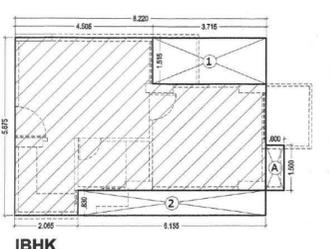

UNIT TYPE - IBHK			
UNIT AREA = (8.320 x 8.975) = 48.299 - 10.737 (LESS AREA) = 37.566 SQ.MT.			
S.NO.	LENGTH	WIDTH	LESS AREA(SQM.)
1	3.715	1.515	= 5.632
2	6.153	0.833	= 5.119
TOTAL			= 10.737
CUP-BOARD AREA CALCULATION (NOT INDICATED IN S.A.B.)			
A	0.600	1.500	= 0.900
TOTAL			= 0.900

IBHK

PROJECT TITLE
 PROPOSED GROUP HOUSING AT PLOT NO-
 GH-01 SECTOR 75,NOIDA FOR - M/S AIMS
 MAX GARDENIA DEVELOPER PVT. LTD.

DRAWING TITLE:-
 FIRST, TYPICAL FLOOR PLAN S-09
 &
 AREA CHART
 TOWER - A
 (C/C+17)

SCALE 1:100
 DATE 20/10/11
 DEAL
 JOB NO. \\Comp7AD\plot no 01-75\submission_2012\0111\20120114...CLUSTERS

DEEPAK MEHTA & ASSOCIATES
 ARCHITECTS, PLANNERS, VALUERS, LANDSCAPE & INTERIORS
 PLOT NO. 16 ABHISHEK PLAZA L.S.C. MAYUR VIHAR PH II DELHI 91
 PH: 65272180 TELEFAX: 22770180

Architect Deepak Mehta
 CO-10/11/2011
 Plot No. 16 Abhishek Plaza
 L.S.C. Mayur Vihar Ph. II, Delhi 91
 ARCHITECTS SIGN

For Aims Max Gardenia Develops Pvt. Ltd.
 Authorized Signatory
 OWNER'S SIGN

धर के अत्र पृथ एव साइड सेट बैंक
 अतिक्रमण करने पर भारी सजावण
 सुक देना पड़ता है तथा अधिक सजावण
 को तोड़ना भी पड़ सकता है। अतः लाइटिंग
 मानचित्र के अनुसार ही निर्माण करे, अंत-
 Encroachments on front, Rear & Side
 setbacks invite heavy penalties. Enco
 chments could be demolished also Please
 avoid encroachments construct building
 as per Sanctioned Map.

चयन प्रकल्प
 कोटि: 1. क. मानचित्र मानचित्र के विचार से अधिक
 लान 5 वं को अधिक एक सेव रहना बजट परदेवर
 का पट्टे के अधिकतर उत्तम हो अपना अपने पूर्ण
 सुनिश्चित न होने की दशा में मानचित्र को बेवला
 चट्टे को बेवला अधिक एक सेव करके।

(2) आगरी को अधिभोग प्रमाण पत्र हेतु अधिका
 करने लक्ष विकास प्रकल्पक (आगरी) में नियम
 अनुसार लक्ष वृत्तितक प्राप्तकर प्रकल्प करना होगा

