
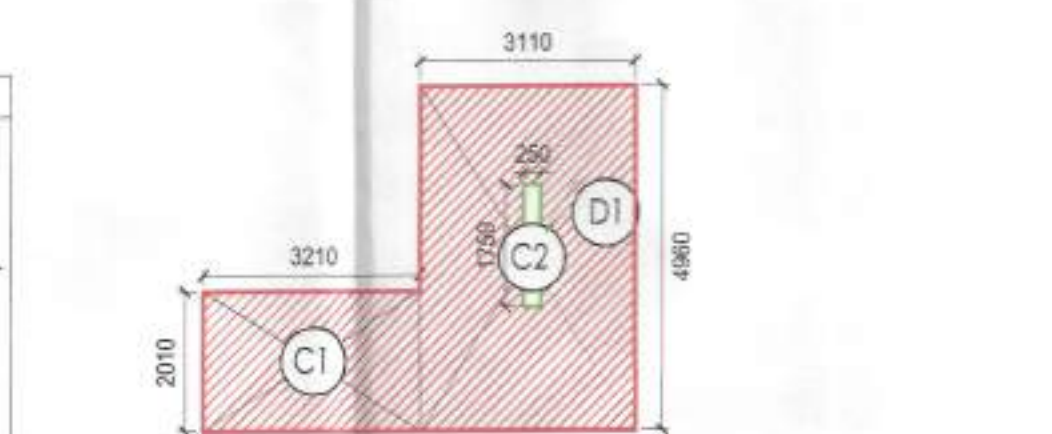
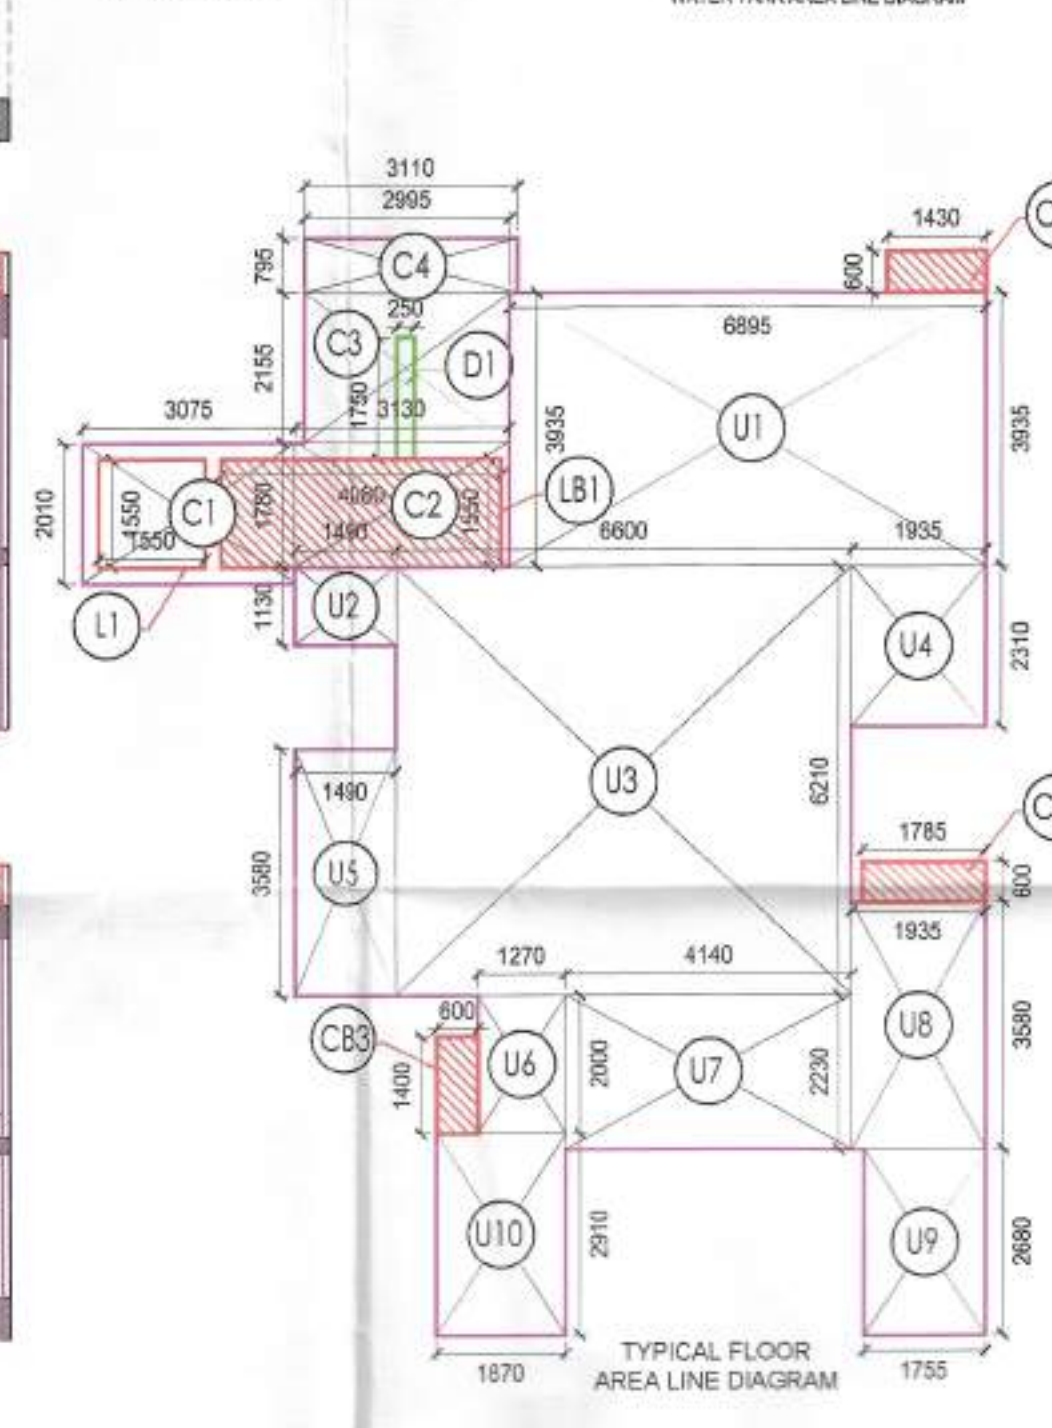
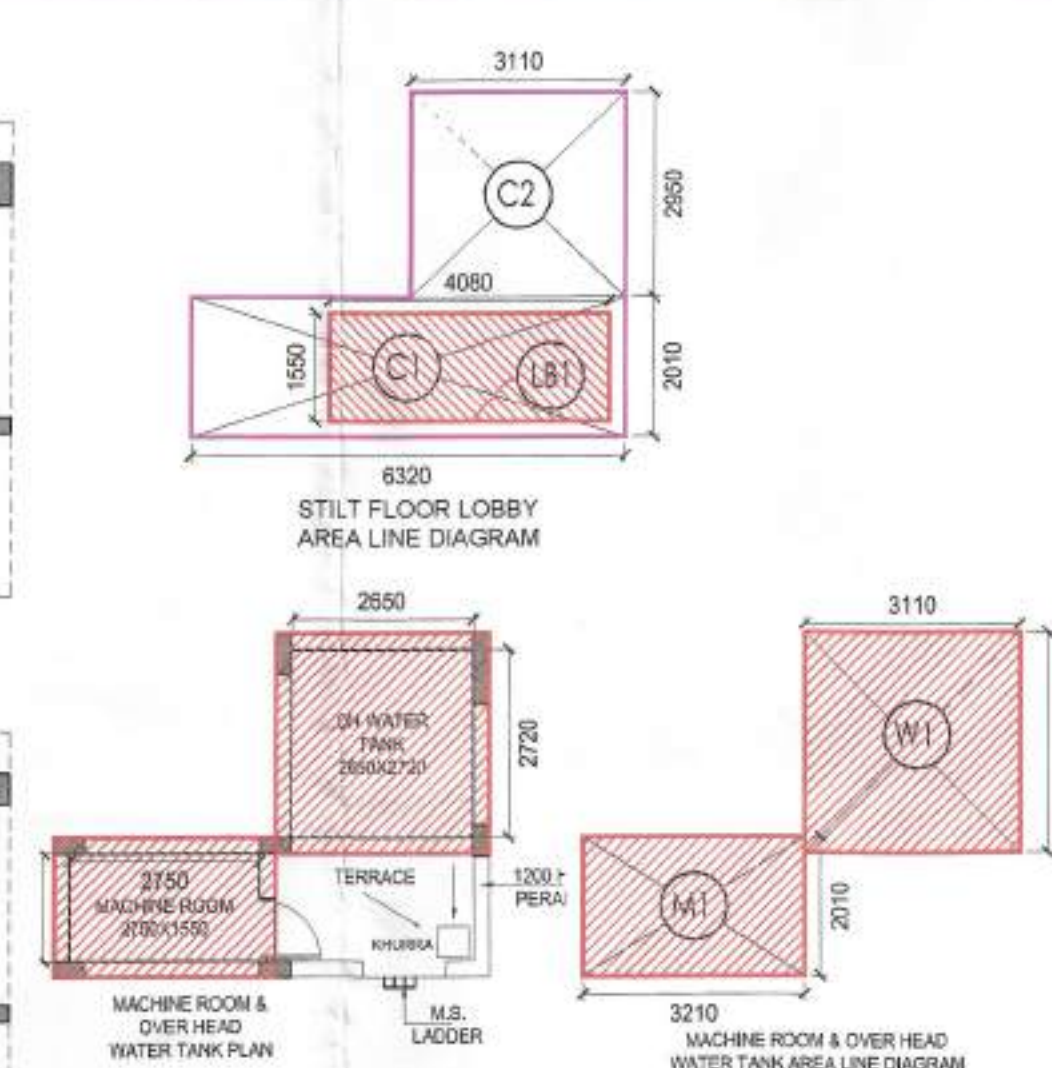
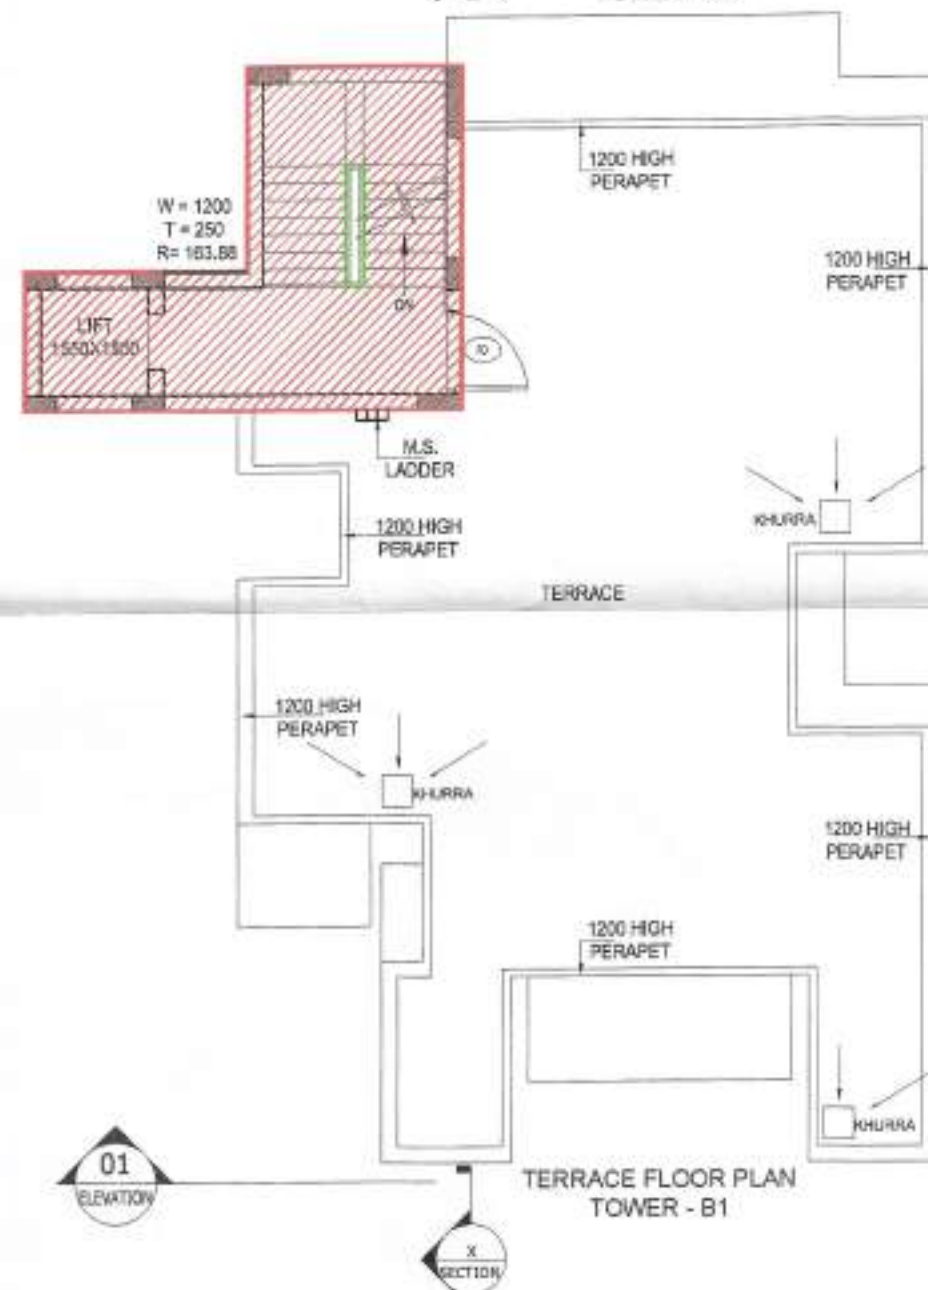


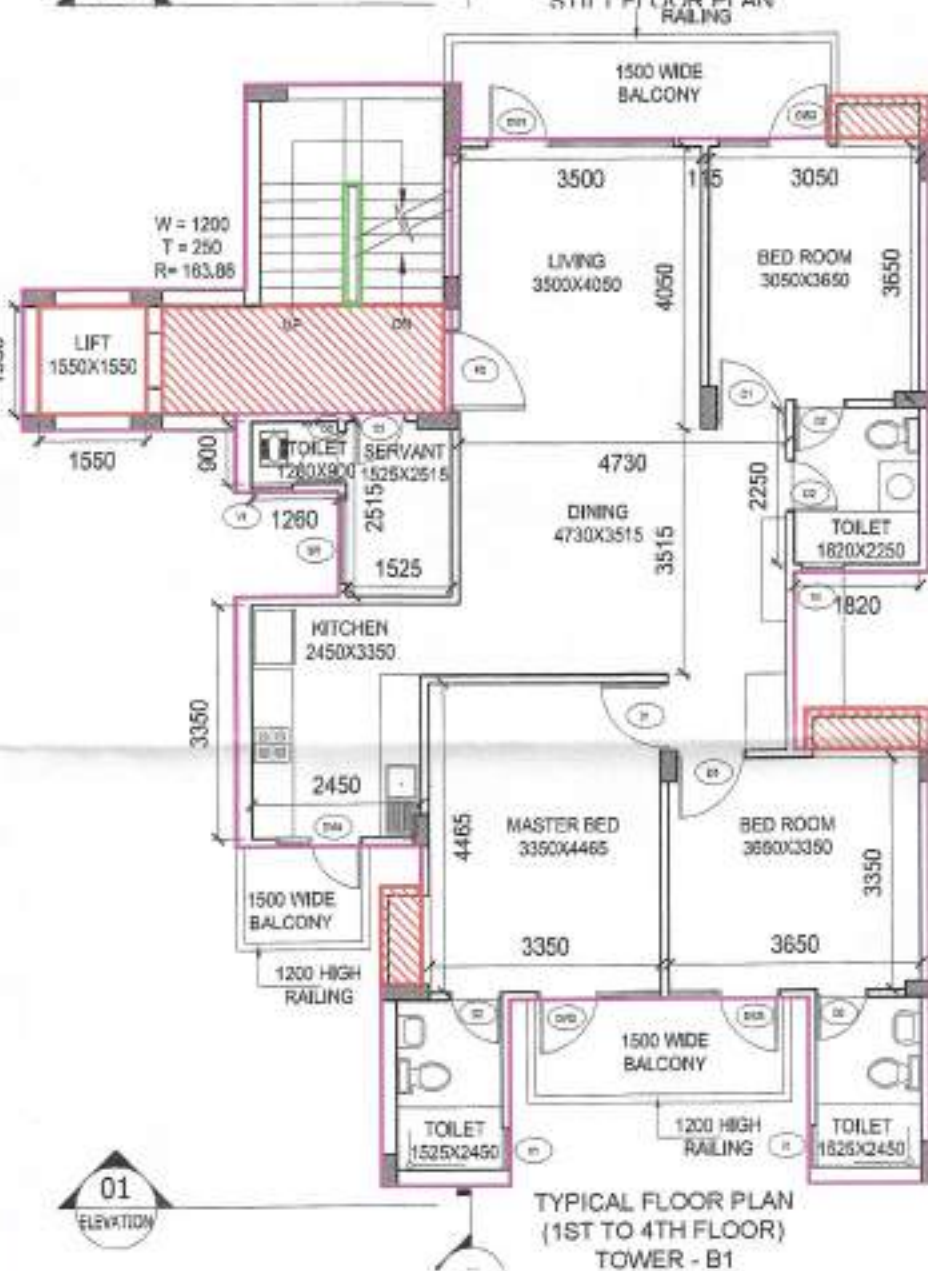

| AREA STATEMENT OF TOWER - B1 |              |          |               |            |
|------------------------------|--------------|----------|---------------|------------|
| FLOOR                        | NO. OF UNITS | FAR AREA | FACILITY AREA | POPULATION |
|                              | UNITS        | SQ.MT.   | SQ.MT.        | No.        |
| STILT FLOOR                  | 0            | 15.554   | 6.324         | 0.0        |
| 1st FLOOR                    | 1            | 119.965  | 11.496        | 6.75       |
| 2nd FLOOR                    | 1            | 119.965  | 11.496        | 6.75       |
| 3rd FLOOR                    | 1            | 119.965  | 11.496        | 6.75       |
| 4th FLOOR                    | 1            | 119.965  | 11.496        | 6.75       |
| MUMTY                        |              |          | 21.440        |            |
| WATER TANK AND MACHINE ROOM  |              |          | 16.342        |            |
| TOTAL                        | 4            | 495.414  | 90.088        | 27.000     |

GROUND COVERAGE TOWER B1  
FAR AREA OF FIRST FLOOR + 15% OF SERVICE AREA AT FIRST FLOOR + DEDUCTION OF CORE (D2)

|         |   |        |   |       |   |         |        |
|---------|---|--------|---|-------|---|---------|--------|
| 119.965 | + | 11.496 | + | 0.438 | = | 131.898 | SQ.MT. |
|---------|---|--------|---|-------|---|---------|--------|

| AREA OF CORE AT STILT FLOOR |   |   |   |   |     |        |
|-----------------------------|---|---|---|---|-----|--------|
| ITEM                        | L | X | B | X | NO. | SQ.MT. |

|                             |       |   |       |   |   |                 |
|-----------------------------|-------|---|-------|---|---|-----------------|
| C1                          | 6.320 | X | 2.010 | X | 1 | = 12.708        |
| C2                          | 3.110 | X | 2.950 | X | 1 | = 9.175         |
| <b>TOTAL CORE AREA (A1)</b> |       |   |       |   |   | <b>= 21.878</b> |

| AREA OF LIFT LOBBY STILT FLOOR |   |   |   |   |     |        |
|--------------------------------|---|---|---|---|-----|--------|
| ITEM                           | L | X | B | X | NO. | SQ.MT. |

|                        |       |   |       |   |   |                |
|------------------------|-------|---|-------|---|---|----------------|
| L1                     | 4.080 | X | 1.550 | X | 1 | = 6.324        |
| <b>TOTAL AREA (A2)</b> |       |   |       |   |   | <b>= 6.324</b> |

| FAR AREA FOR CORE AT STILT FLOOR |   |   |   |   |     |        |
|----------------------------------|---|---|---|---|-----|--------|
| ITEM                             | L | X | B | X | NO. | SQ.MT. |

|                        |   |   |   |   |   |                 |
|------------------------|---|---|---|---|---|-----------------|
| A1                     | - | - | - | - | - | -               |
| A2                     | - | - | - | - | - | -               |
| <b>TOTAL CORE AREA</b> |   |   |   |   |   | <b>= 15.554</b> |

| AREA DETAIL UNIT TYPE - 1 AT TYPICAL FLOOR |   |   |   |   |     |        |
|--------------------------------------------|---|---|---|---|-----|--------|
| ITEM                                       | L | X | B | X | NO. | SQ.MT. |

|                             |       |   |       |   |   |                  |
|-----------------------------|-------|---|-------|---|---|------------------|
| U1                          | 6.895 | X | 3.935 | X | 1 | = 27.132         |
| U2                          | 1.490 | X | 1.130 | X | 1 | = 1.684          |
| U3                          | 6.600 | X | 6.210 | X | 1 | = 40.986         |
| U4                          | 1.935 | X | 2.310 | X | 1 | = 4.470          |
| U5                          | 1.490 | X | 3.580 | X | 1 | = 5.334          |
| U6                          | 1.270 | X | 2.000 | X | 1 | = 2.540          |
| U7                          | 4.140 | X | 2.230 | X | 1 | = 9.232          |
| U8                          | 1.935 | X | 3.580 | X | 1 | = 6.927          |
| U9                          | 1.755 | X | 2.680 | X | 1 | = 4.703          |
| U10                         | 1.870 | X | 2.910 | X | 1 | = 5.442          |
| <b>TOTAL UNIT AREA (A3)</b> |       |   |       |   |   | <b>= 108.450</b> |

| AREA OF CORE AT TYPICAL FLOOR |   |   |   |   |     |        |
|-------------------------------|---|---|---|---|-----|--------|
| ITEM                          | L | X | B | X | NO. | SQ.MT. |

|                             |       |   |       |   |   |                 |
|-----------------------------|-------|---|-------|---|---|-----------------|
| C1                          | 3.075 | X | 2.010 | X | 1 | = 6.181         |
| C2                          | 3.130 | X | 1.780 | X | 1 | = 5.571         |
| C3                          | 2.995 | X | 2.155 | X | 1 | = 6.454         |
| C4                          | 3.110 | X | 0.795 | X | 1 | = 2.472         |
| <b>TOTAL CORE AREA (A4)</b> |       |   |       |   |   | <b>= 20.679</b> |

| AREA OF DEDUCTION AT CORE TYPICAL FLOOR |   |   |   |   |     |        |
|-----------------------------------------|---|---|---|---|-----|--------|
| ITEM                                    | L | X | B | X | NO. | SQ.MT. |

|                                  |       |   |       |   |   |                |
|----------------------------------|-------|---|-------|---|---|----------------|
| D1                               | 0.250 | X | 1.750 | X | 1 | = 0.438        |
| <b>TOTAL DEDUCTION AREA (A5)</b> |       |   |       |   |   | <b>= 0.438</b> |

| AREA OF LIFT LOBBY TYPICAL FLOOR |   |   |   |   |     |        |
|----------------------------------|---|---|---|---|-----|--------|
| ITEM                             | L | X | B | X | NO. | SQ.MT. |

|                        |       |   |       |   |   |                |
|------------------------|-------|---|-------|---|---|----------------|
| L1                     | 4.080 | X | 1.550 | X | 1 | = 6.324        |
| <b>TOTAL AREA (A6)</b> |       |   |       |   |   | <b>= 6.324</b> |

| FAR AREA FOR CORE AT TYPICAL FLOOR |   |   |   |   |     |        |
|------------------------------------|---|---|---|---|-----|--------|
| ITEM                               | L | X | B | X | NO. | SQ.MT. |

|                        |   |   |   |   |   |                 |
|------------------------|---|---|---|---|---|-----------------|
| A4                     | - | - | - | - | - | -               |
| A5                     | - | - | - | - | - | -               |
| A6                     | - | - | - | - | - | -               |
| A7                     | - | - | - | - | - | -               |
| <b>TOTAL CORE AREA</b> |   |   |   |   |   | <b>= 11.515</b> |

| FAR AREA FOR TYPICAL FLOOR |   |   |   |   |     |        |
|----------------------------|---|---|---|---|-----|--------|
| ITEM                       | L | X | B | X | NO. | SQ.MT. |

|              |   |   |   |   |   |                  |
|--------------|---|---|---|---|---|------------------|
| UNIT 1       | + | - | - | - | - | -                |
| CORE         | + | - | - | - | - | -                |
| <b>TOTAL</b> |   |   |   |   |   | <b>= 119.965</b> |

| FACILITY AREA (15% OF FAR AREA) |   |   |   |   |     |        |
|---------------------------------|---|---|---|---|-----|--------|
| ITEM                            | L | X | B | X | NO. | SQ.MT. |

|                        |       |   |       |   |   |                |
|------------------------|-------|---|-------|---|---|----------------|
| CB1                    | 1.430 | X | 0.600 | X | 1 | = 0.858        |
| CB2                    | 1.785 | X | 0.600 | X | 1 | = 1.071        |
| CB3                    | 0.600 | X | 1.400 | X | 1 | = 0.840        |
| <b>TOTAL AREA (S1)</b> |       |   |       |   |   | <b>= 2.769</b> |

| AREA OF LIFT LOBBY STILT FLOOR |   |   |   |   |     |        |
|--------------------------------|---|---|---|---|-----|--------|
| ITEM                           | L | X | B | X | NO. | SQ.MT. |

|                        |       |   |       |   |   |                |
|------------------------|-------|---|-------|---|---|----------------|
| L1                     | 4.080 | X | 1.550 | X | 1 | = 6.324        |
| <b>TOTAL AREA (A2)</b> |       |   |       |   |   | <b>= 6.324</b> |

| AREA OF LIFT LOBBY TYPICAL FLOOR |   |   |   |   |     |        |
|----------------------------------|---|---|---|---|-----|--------|
| ITEM                             | L | X | B | X | NO. | SQ.MT. |

|                        |       |   |       |   |   |                |
|------------------------|-------|---|-------|---|---|----------------|
| L1                     | 1.550 | X | 1.550 | X | 1 | = 2.403        |
| <b>TOTAL AREA (A7)</b> |       |   |       |   |   | <b>= 2.403</b> |

| AREA OF MUMTY |   |   |   |   |     |        |
|---------------|---|---|---|---|-----|--------|
| ITEM          | L | X | B | X | NO. | SQ.MT. |

|                         |       |   |       |   |   |                 |
|-------------------------|-------|---|-------|---|---|-----------------|
| C1                      | 3.210 | X | 2.010 | X | 1 | = 6.452         |
| C2                      | 3.110 | X | 4.960 | X | 1 | = 15.428        |
| <b>TOTAL AREA MUMTY</b> |       |   |       |   |   | <b>= 21.878</b> |



| AREA OF DEDUCTION AT MUMTY FLOOR |   |   |   |   |     |        |
|----------------------------------|---|---|---|---|-----|--------|
| ITEM                             | L | X | B | X | NO. | SQ.MT. |

|                             |       |   |       |   |   |                |
|-----------------------------|-------|---|-------|---|---|----------------|
| D1                          | 0.250 | X | 1.750 | X | 1 | = 0.438        |
| <b>TOTAL DEDUCTION AREA</b> |       |   |       |   |   | <b>= 0.438</b> |

| TOTAL AREA (A4) = CORE + DEDUCTION |  |  |  |  |  |                 |
|------------------------------------|--|--|--|--|--|-----------------|
|                                    |  |  |  |  |  | <b>= 21.440</b> |

| AREA OF MACHINE ROOM & WATER TANK |   |   |   |   |     |        |
|-----------------------------------|---|---|---|---|-----|--------|
| ITEM                              | L | X | B | X | NO. | SQ.MT. |

|                   |       |   |       |   |   |                 |
|-------------------|-------|---|-------|---|---|-----------------|
| M1                | 3.210 | X | 2.010 | X | 1 | = 6.452         |
| W1                | 3.110 | X | 3.180 | X | 1 | = 9.890         |
| <b>TOTAL AREA</b> |       |   |       |   |   | <b>= 16.342</b> |

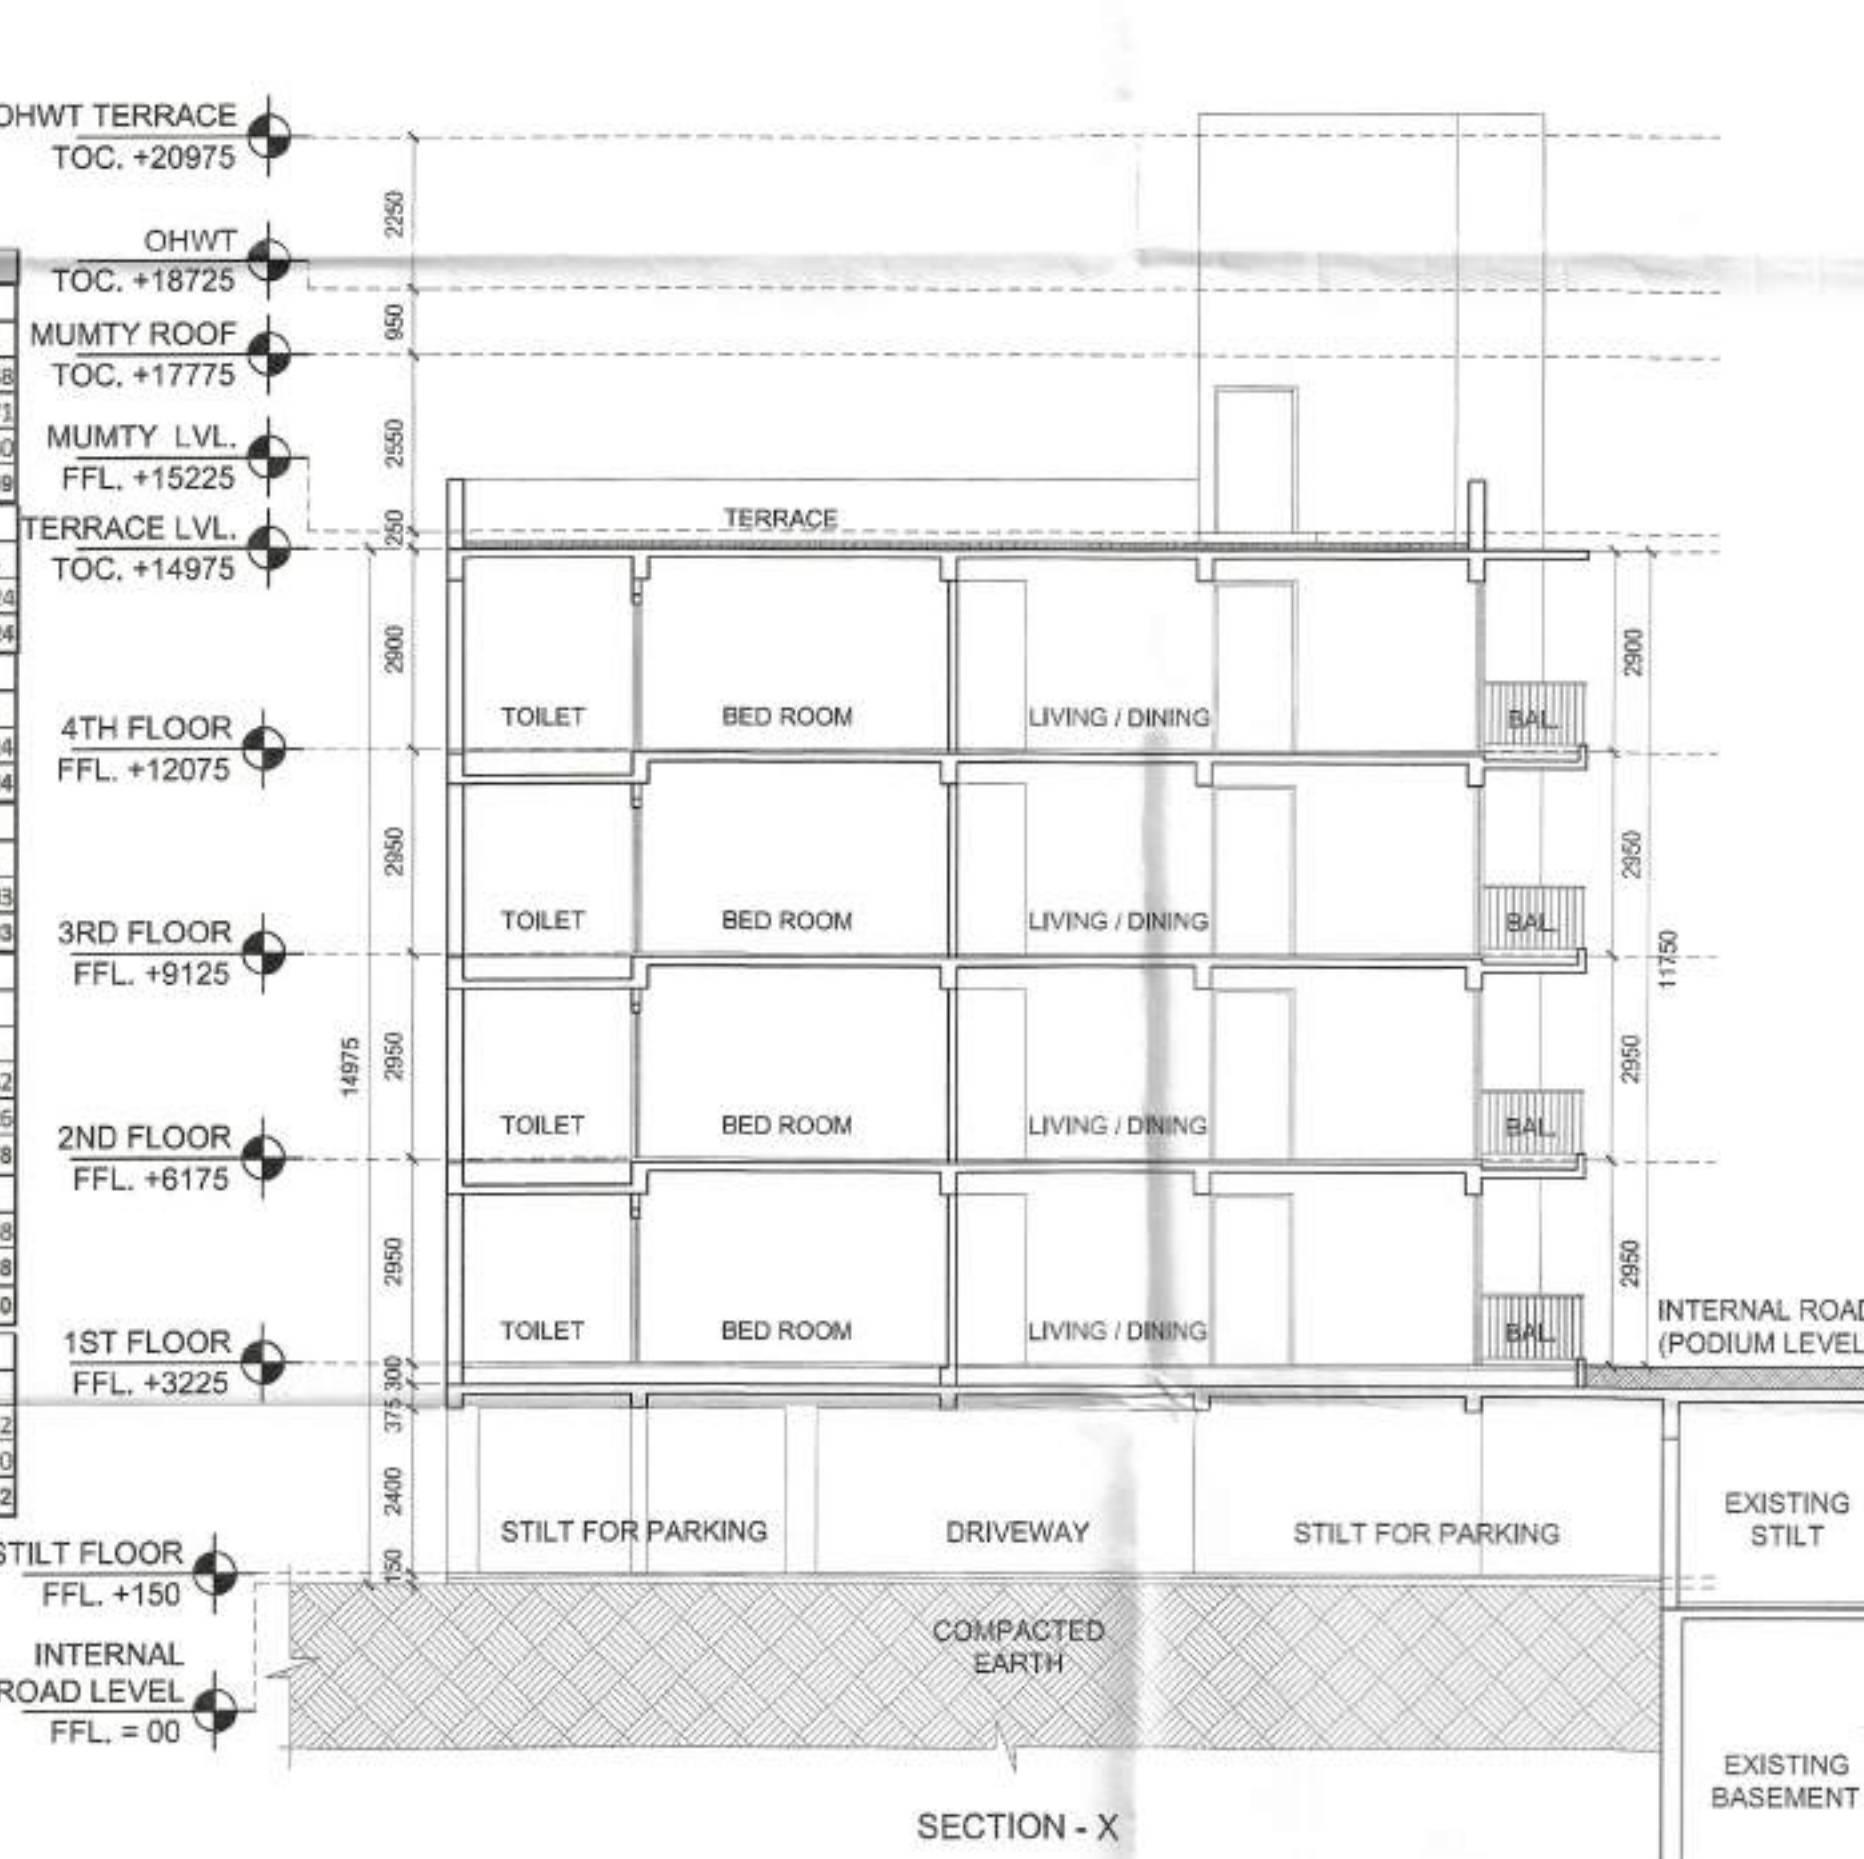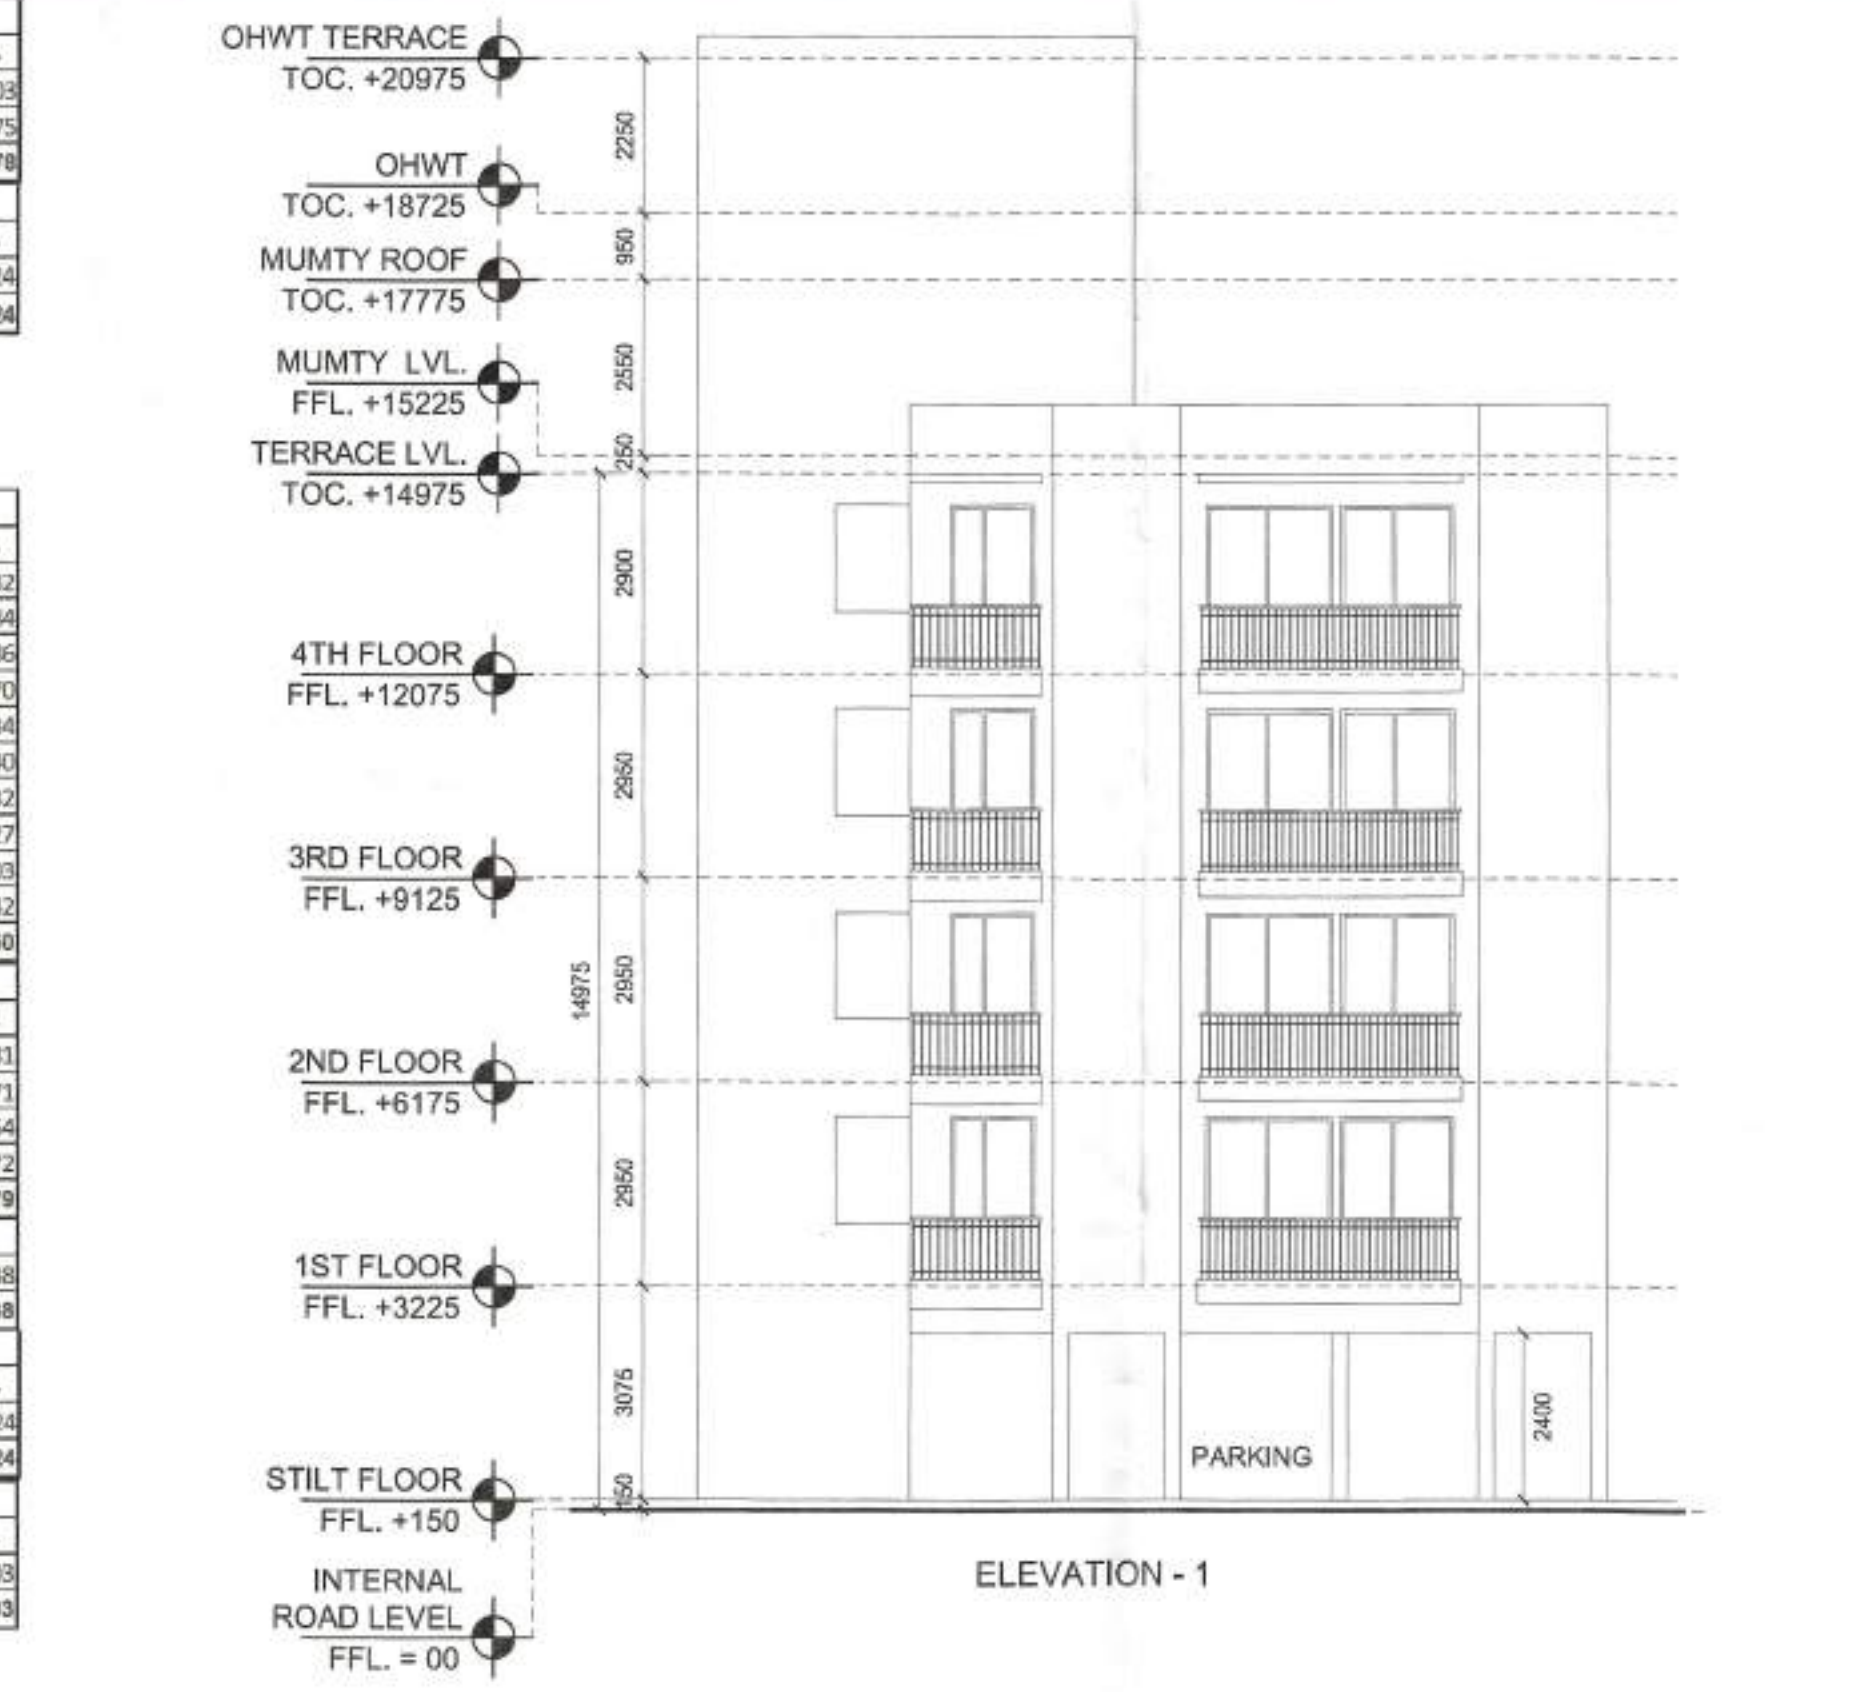

DRAWING NO : BA / NA / SUB / 06

Drawing : SUBMISSION DRAWING Date: 18-02-2020  
Scale: 1:100

Sheet Title : NORTH  
TOWER - B1

PLAN, AREA LINE DIAGRAM & CALCULATION  
APPROVED  
Valid Up To Dated 20/03/2025



| LEGEND |               |  |  |  |
|--------|---------------|--|--|--|
|        | SERVICE FAR   |  |  |  |
|        | TOWER PROFILE |  |  |  |
|        | DEDUCTION     |  |  |  |

| S. NO. | TYPE | WIDTH | SILL | LINTLE |
|--------|------|-------|------|--------|
| 01     | FD   | 1200  | 00   | 2400   |
| 02     | D1   | 1000  | 00   | 2100   |
| 03     | D2   | 750   | 00   | 2100   |
| 04     | D3   | 750   | 00   | 2100   |
| 05     | W1   | 1200  | 900  | BOB    |
| 06     | DW1  | 2700  | 300  | BOB    |
| 07     | DW2  | 1800  | 300  | BOB    |
| 08     | DW3  | 1600  | 300  | BOB    |
| 09     | DW4  | 1200  | 1200 | BOB    |
| 10     | V1   | 600   | 1200 | BOB    |

OWNER :  
NIRALA HOUSING PVT. LTD.  
H121, SECTOR 63 NOIDA




ARCHITECTS :  
BHATNAGAR AND ASSOCIATES  
BUILDING NO.-A2, CHATARPUR ENCLAVE,  
PHASE -2, NEWDELHI - 110068

PROJECT :  
PROPOSED GROUP HOUSING FOR  
Nirala Housing Pvt. Ltd.  
Plot no. GH-03, sector 16, GREATER NOIDA

SEAL & SIGNATURE :  
OWNER : For NIRALA HOUSING PVT. LTD.


ARCHITECT :  
ASHISH BHATNAGAR  
ARCHITECT  
CA/2004/34182

AUTHORITY

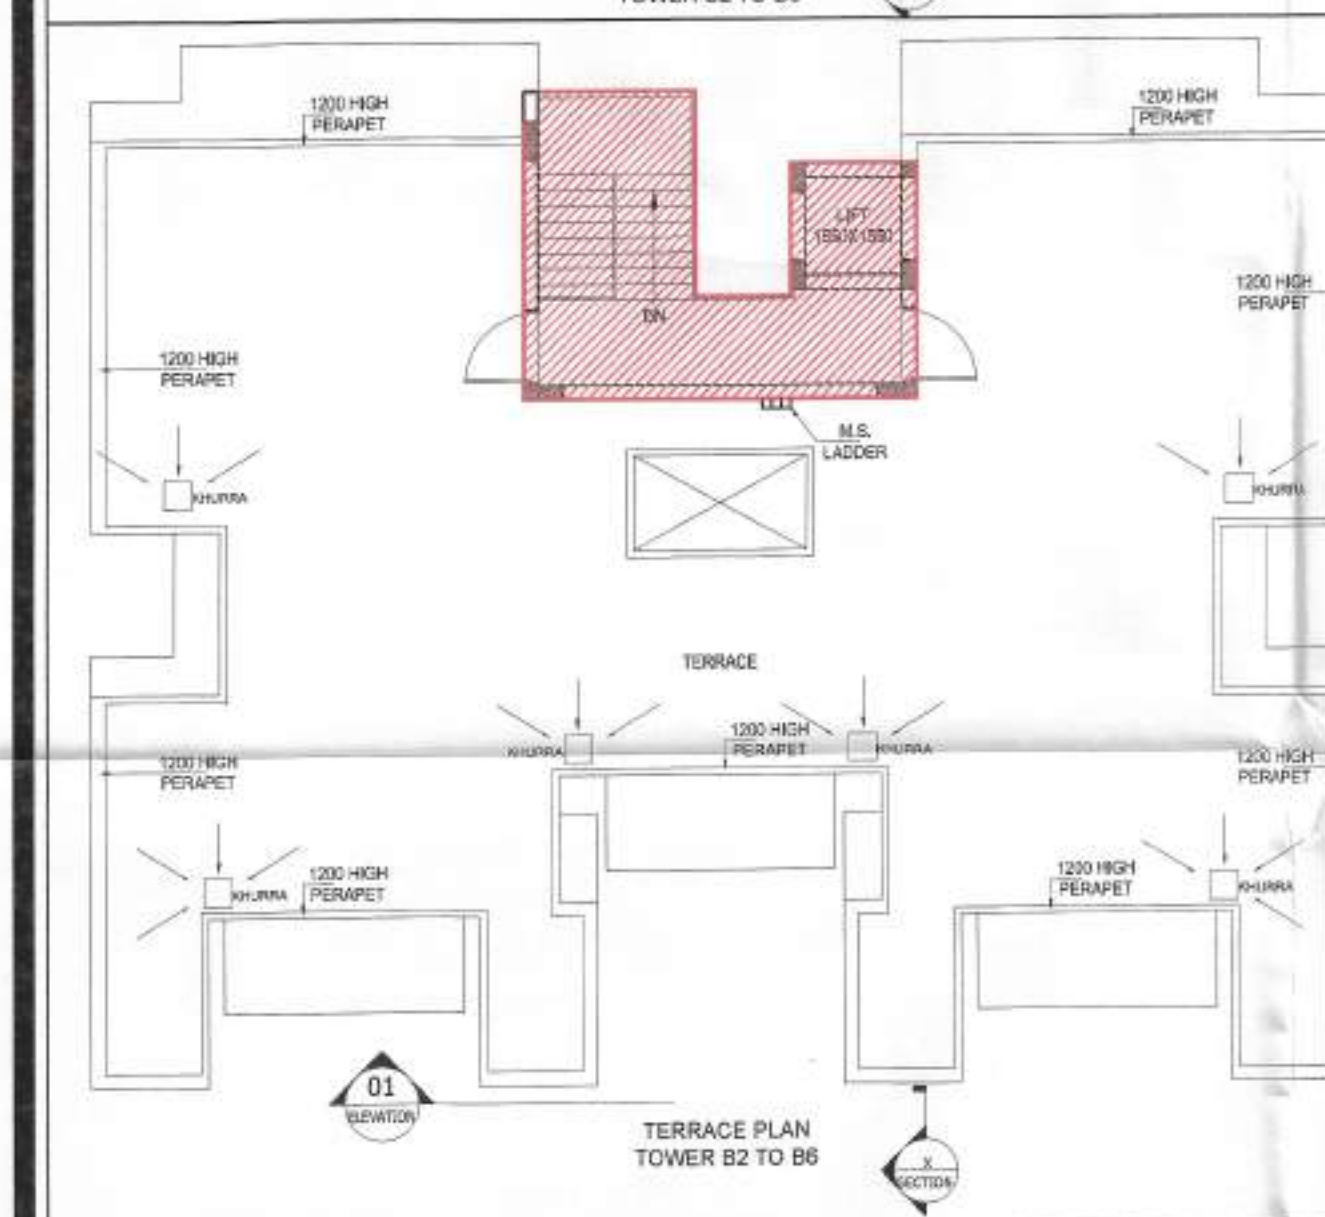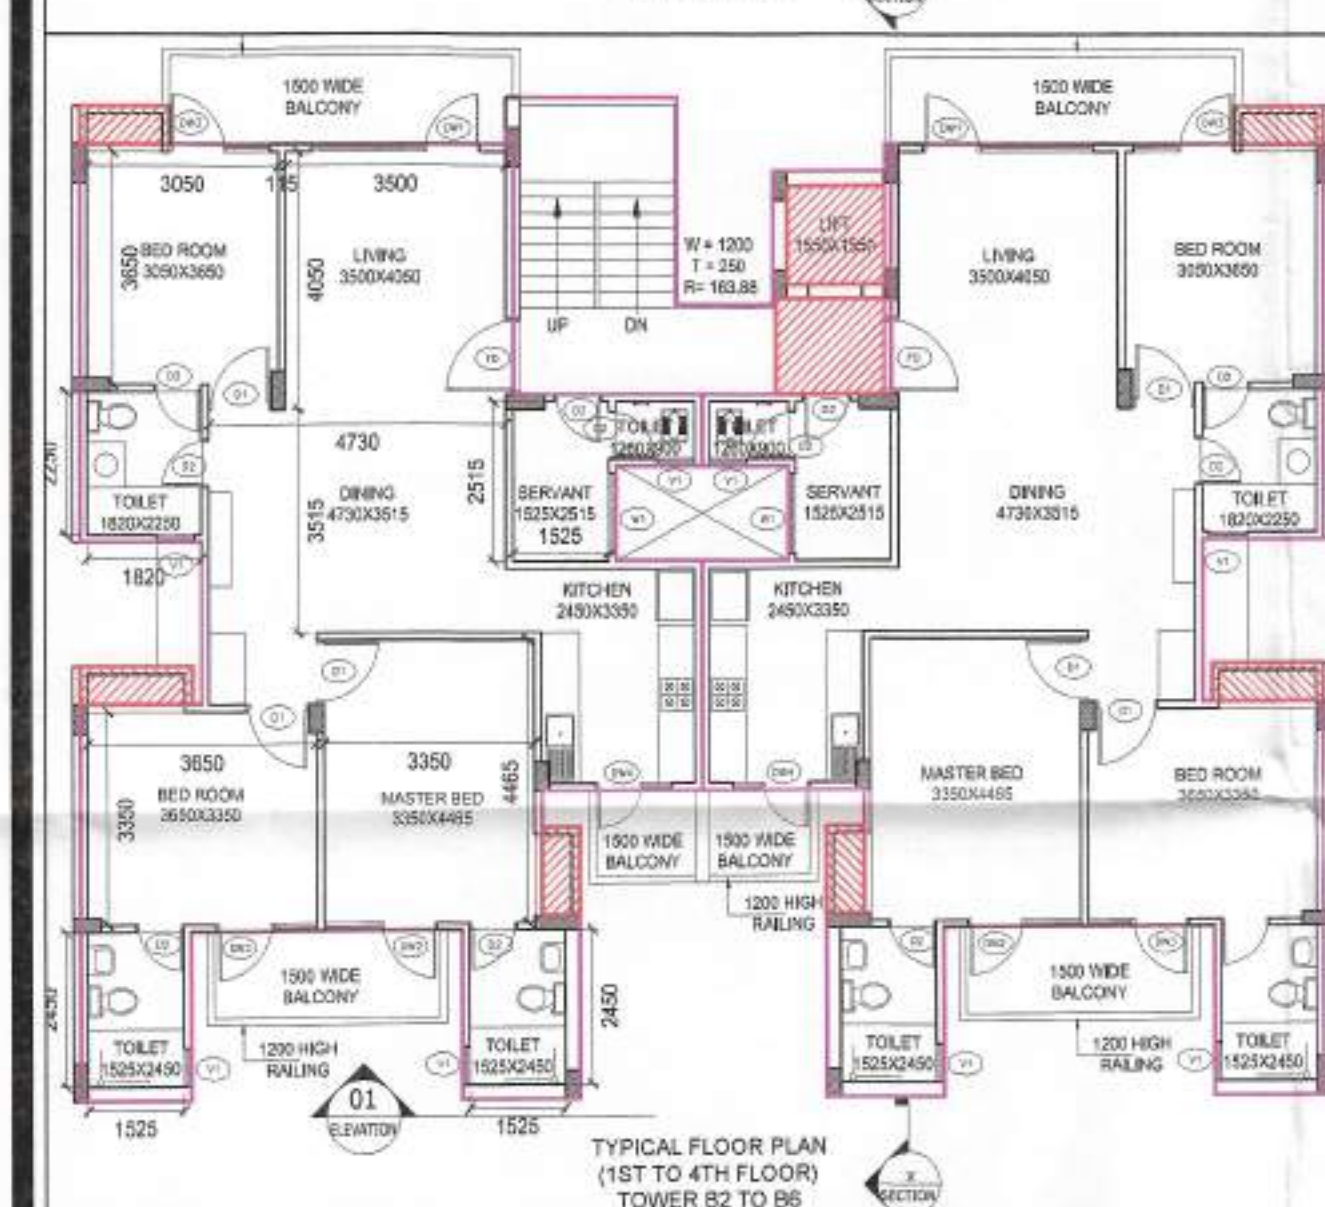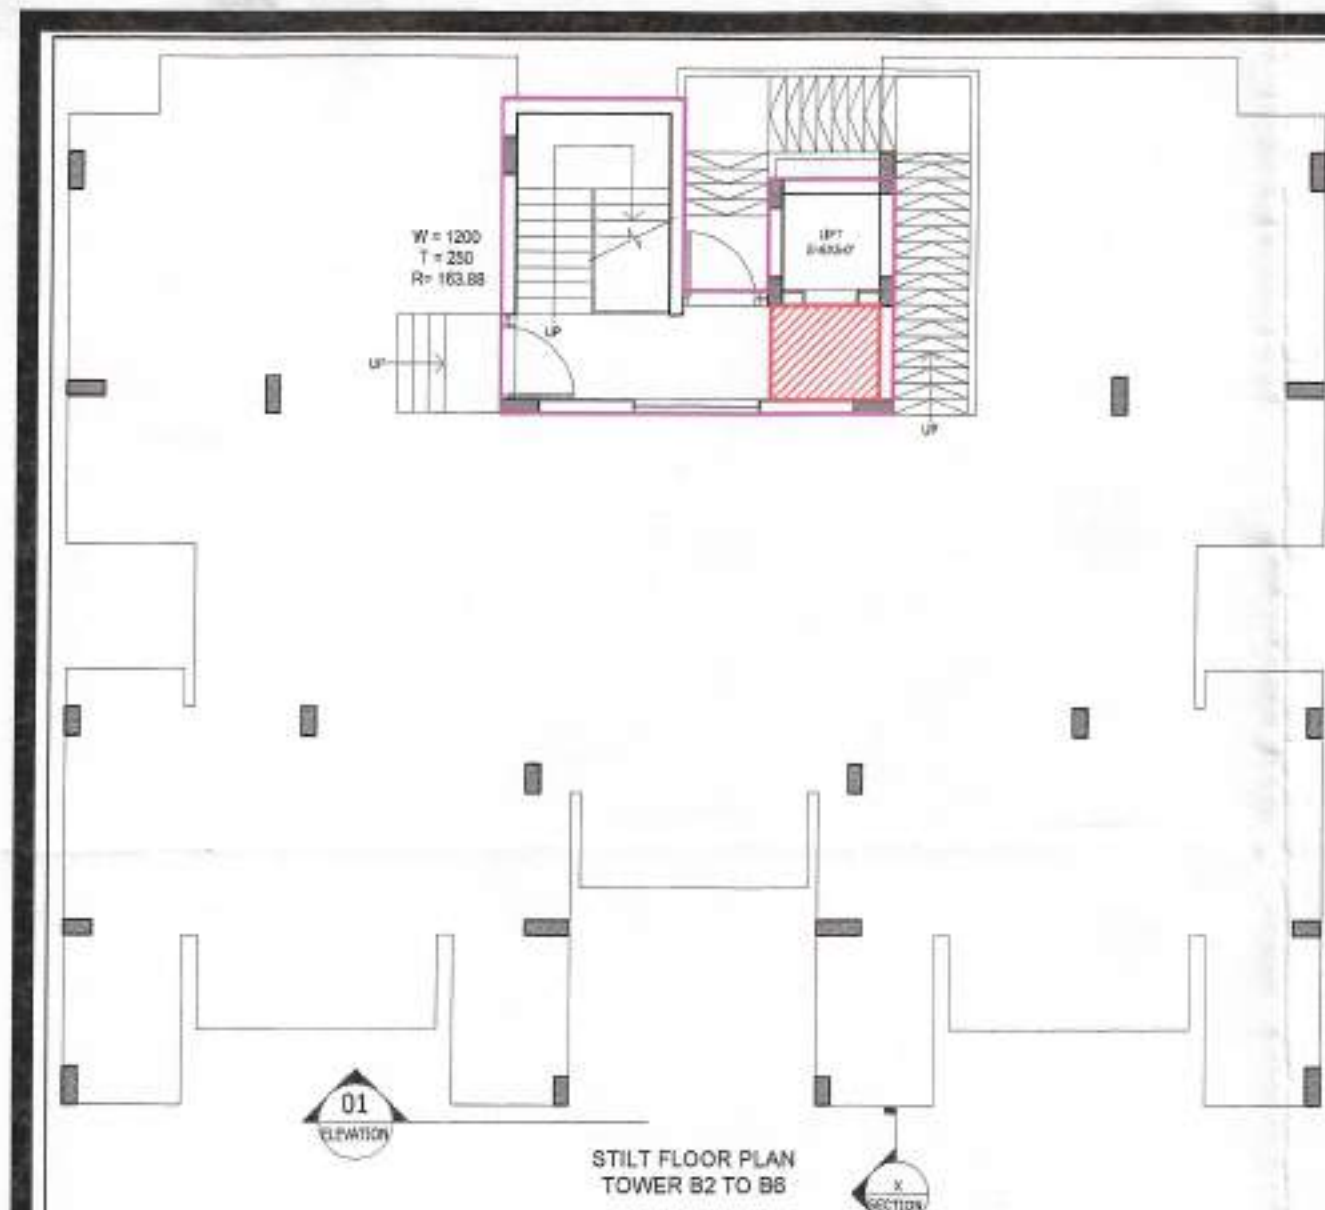

| AREA OF CORE AT STILT FLOOR |       |   |       |   |     |   |        |
|-----------------------------|-------|---|-------|---|-----|---|--------|
| ITEM                        | L     | X | B     | X | NO. |   | SQ.MT. |
| C1                          | 2.910 | X | 5.010 | X | 1   | = | 14.579 |
| C2                          | 1.340 | X | 1.960 | X | 1   | = | 2.626  |
| C3                          | 2.010 | X | 3.740 | X | 1   | = | 7.517  |
| TOTAL CORE AREA (A1)        |       |   |       |   |     |   | 24.723 |

| AREA OF LIFT LOBBY STILT FLOOR |       |   |       |   |     |   |        |
|--------------------------------|-------|---|-------|---|-----|---|--------|
| ITEM                           | L     | X | B     | X | NO. |   | SQ.MT. |
| LB1                            | 1.730 | X | 1.500 | X | 1   | = | 2.595  |
| TOTAL AREA (A2)                |       |   |       |   |     |   | 2.595  |

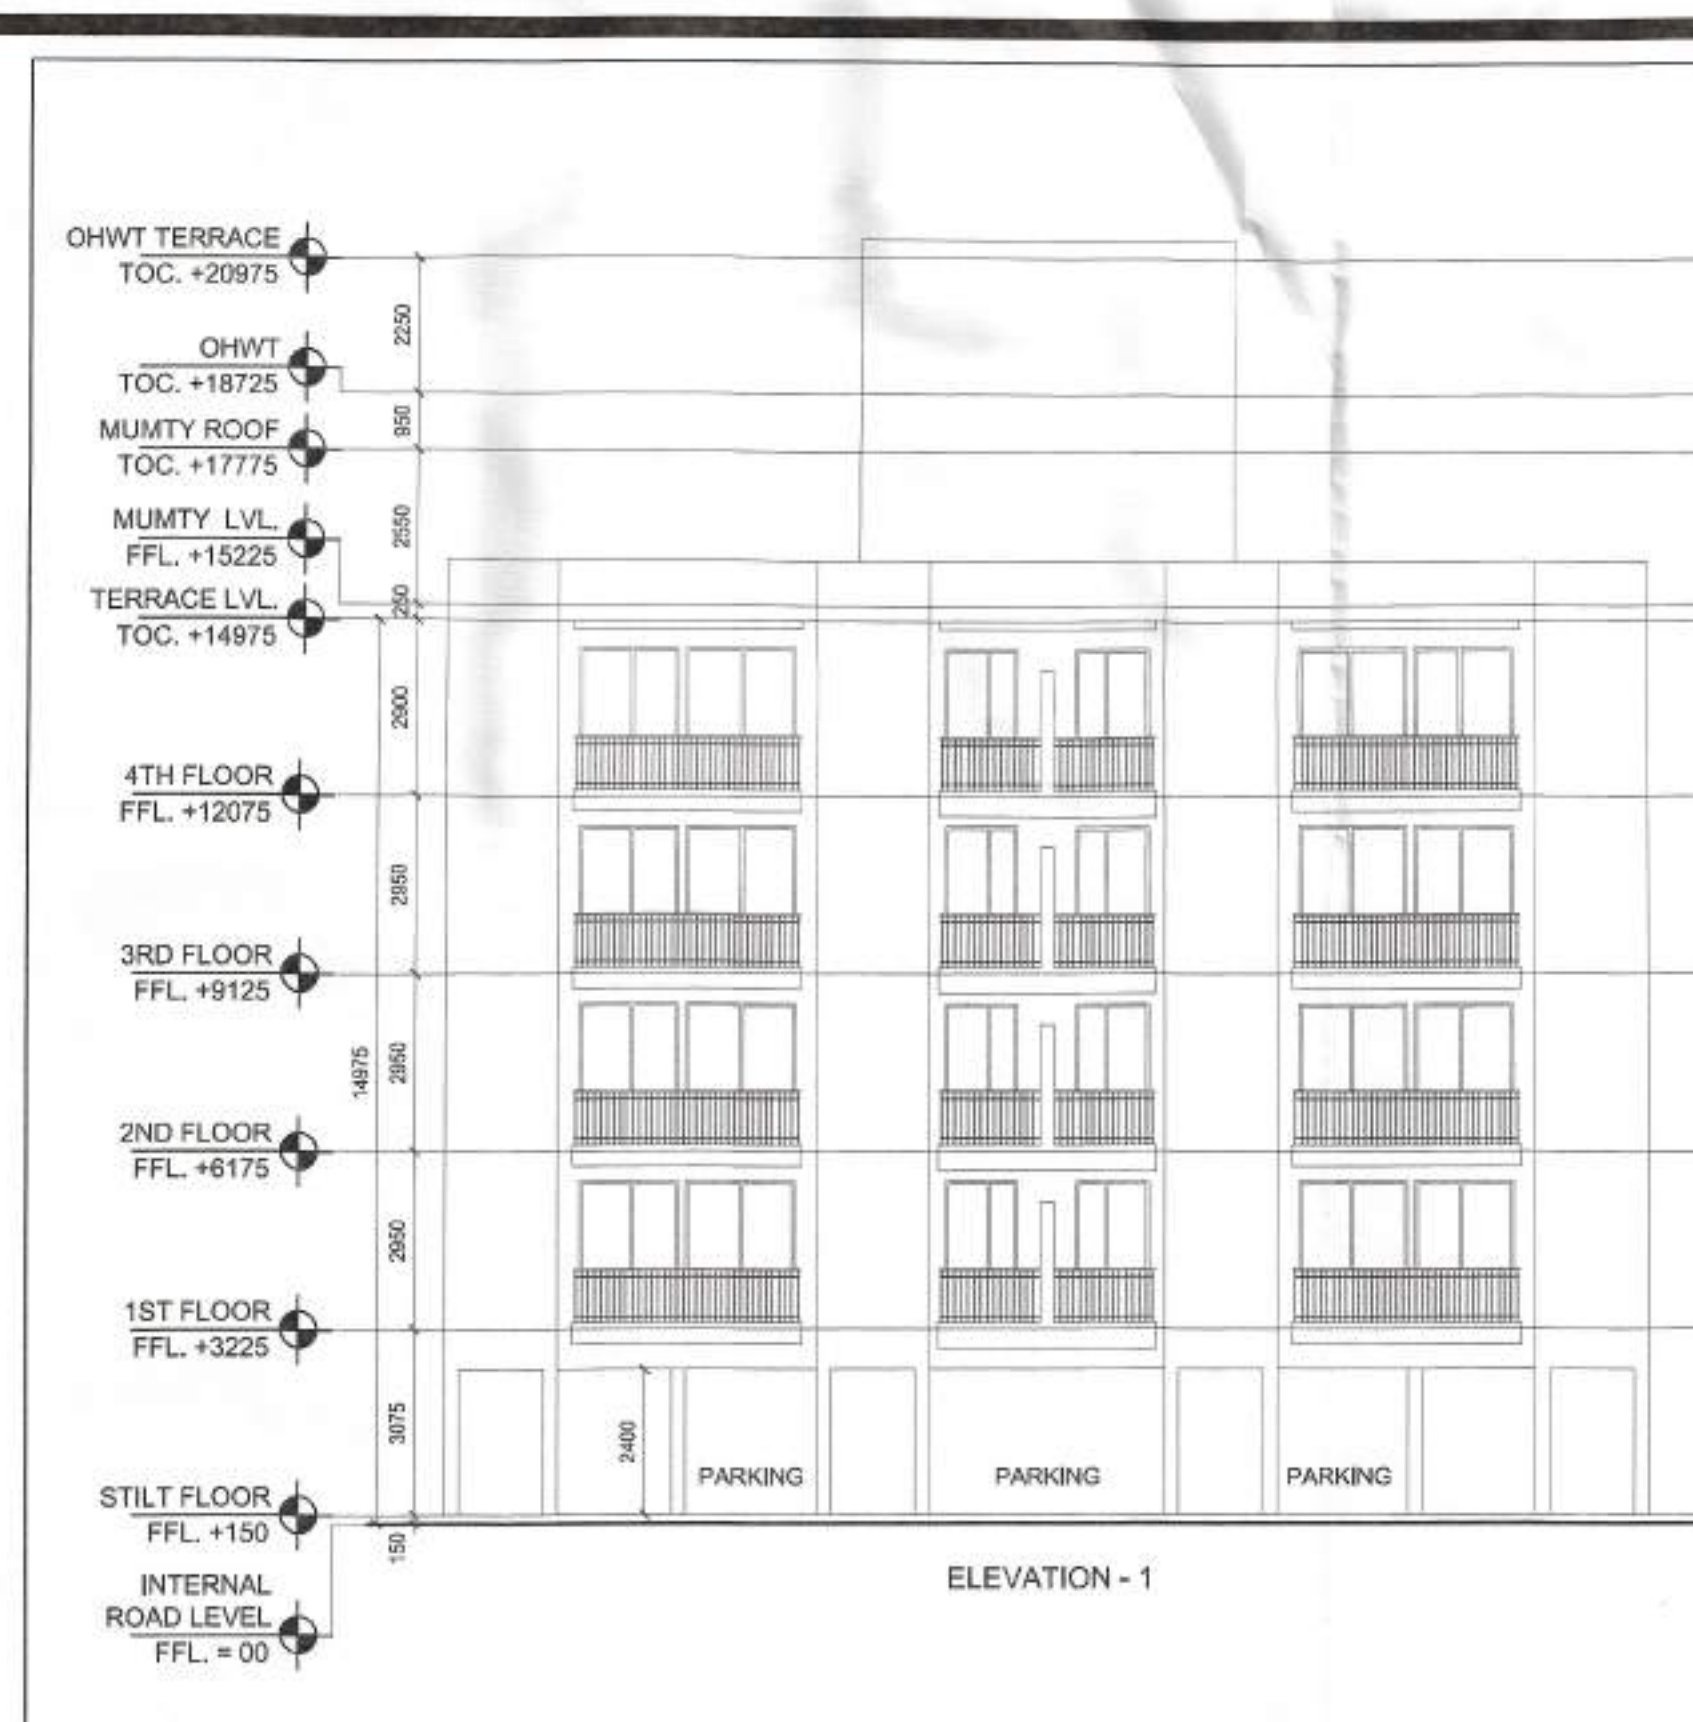

| AREA DETAIL UNIT TYPE - 1 TYPICAL FLOOR |       |   |       |   |     |          |
|-----------------------------------------|-------|---|-------|---|-----|----------|
| UNIT TYPE - 1, SAME AS UNIT 2           |       |   |       |   |     |          |
| ITEM                                    | L     | X | B     | X | NO. | SQ.MT.   |
| U1                                      | 6.895 | X | 3.935 | X | 1   | = 27.13  |
| U2                                      | 1.935 | X | 2.310 | X | 1   | = 4.44   |
| U3                                      | 6.600 | X | 2.630 | X | 1   | = 17.33  |
| U4                                      | 1.375 | X | 1.130 | X | 1   | = 1.55   |
| U5                                      | 7.975 | X | 3.580 | X | 1   | = 28.55  |
| U6                                      | 1.935 | X | 3.580 | X | 1   | = 6.92   |
| U7                                      | 4.140 | X | 2.230 | X | 1   | = 9.23   |
| U8                                      | 1.270 | X | 2.000 | X | 1   | = 2.54   |
| U9                                      | 1.870 | X | 2.910 | X | 1   | = 5.44   |
| U10                                     | 1.755 | X | 2.680 | X | 1   | = 4.71   |
| TOTAL UNIT AREA (A3)                    |       |   |       |   |     | = 107.60 |

| TOTAL CORE AREA (A4)          |       |   |       |     |   |          |
|-------------------------------|-------|---|-------|-----|---|----------|
| AREA OF CORE AT TYPICAL FLOOR |       |   |       |     |   |          |
| ITEM                          | L     | B | X     | NO. | = | SQ.MT.   |
| C1                            | 2.730 | X | 0.730 | X   | 1 | = 1.998  |
| C3                            | 2.615 | X | 3.935 | X   | 1 | = 10.280 |
| C4                            | 1.520 | X | 1.400 | X   | 1 | = 2.128  |
| C5                            | 1.895 | X | 3.510 | X   | 1 | = 6.651  |
| C6                            | 0.115 | X | 0.425 | X   | 1 | = 0.049  |

|                                  |       |   |       |   |     |   |        |
|----------------------------------|-------|---|-------|---|-----|---|--------|
| TOTAL CORE AREA (A4)             |       |   |       |   |     | = | 21.1   |
| AREA OF LIFT LOBBY TYPICAL FLOOR |       |   |       |   |     |   |        |
| ITEM                             | L     | X | B     | X | NO. |   | SQ.MT. |
| LB1                              | 1.730 | X | 1.500 | X | 1   | = | 2.595  |
| TOTAL AREA (A5)                  |       |   |       |   |     | = | 2.595  |

| AREA OF LIFT WELL TYPICAL FLOOR    |       |   |       |   |     |        |
|------------------------------------|-------|---|-------|---|-----|--------|
| ITEM                               | L     | X | B     | X | NO. | SQ.MT  |
| L1                                 | 1.550 | X | 1.550 | X | 1   | = 2.40 |
| TOTAL AREA (A6)                    |       |   |       |   |     | = 2.40 |
| FAR AREA FOR CORE AT TYPICAL FLOOR |       |   |       |   |     |        |

|                            |   |       |        |       |
|----------------------------|---|-------|--------|-------|
| A4                         | - | A5    | -      | A6    |
| 21.111                     | - | 2.595 | -      | 2.403 |
| TOTAL CORE AREA            |   | =     | 16.114 |       |
| FAR AREA FOR TYPICAL FLOOR |   |       |        |       |
| 2 X UNIT 1                 | + | CORE  |        |       |

|                                                    |   |         |  |  |  |
|----------------------------------------------------|---|---------|--|--|--|
| 215.817                                            | + | 16.114  |  |  |  |
| TOTAL                                              | = | 231.931 |  |  |  |
| FACILITY AREA (15% OF FAR AREA)                    |   |         |  |  |  |
| AREA OF CUBBOARD / BAY WINDOW UNIT 1 TYPICAL FLOOR |   |         |  |  |  |
| UNIT TYPE - 2 IS SAME AS UNIT TYPE - 1             |   |         |  |  |  |

| ITEM            | L     | X | B     | X | NO. |   | SQ.MT.  |
|-----------------|-------|---|-------|---|-----|---|---------|
| CB1             | 1.430 | X | 0.600 | X | 1   | = | 0.858   |
| CB2             | 1.785 | X | 0.600 | X | 1   | = | 1.071   |
| CB3             | 1.400 | X | 0.600 | X | 1   | = | 0.840   |
| TOTAL AREA (S1) |       |   |       |   |     |   | = 2.769 |

| AREA OF LIFT LOBBY & TILTY FLOOR |       |   |       |     |   |         |
|----------------------------------|-------|---|-------|-----|---|---------|
| ITEM                             | L     | B | X     | NO. |   | SQ.MT.  |
| LB1                              | 1.730 | X | 1.500 | X   | 1 | = 2.595 |
| TOTAL AREA (A2)                  |       |   |       |     |   | = 2.595 |
| AREA OF LIFT LOBBY TYPICAL FLOOR |       |   |       |     |   |         |
|                                  |       |   |       |     |   |         |

| ITEM                            | L     | X | B     | X | NO. | SQ.MT.  |
|---------------------------------|-------|---|-------|---|-----|---------|
| LB1                             | 1.730 | X | 1.500 | X | 1   | = 2.595 |
| TOTAL AREA (A5)                 |       |   |       |   |     | = 2.595 |
| AREA OF LIFT WELL TYPICAL FLOOR |       |   |       |   |     |         |
| ITEM                            | L     | X | B     | X | NO. | SQ.MT.  |

|                 |       |   |       |   |   |   |      |
|-----------------|-------|---|-------|---|---|---|------|
| L1              | 1.550 | X | 1.550 | X | 1 | = | 2.40 |
| TOTAL AREA (A6) |       |   |       |   |   | = | 2.40 |

| |
|---|
| |
|---|

|    |                                   |   |       |        |
|----|-----------------------------------|---|-------|--------|
| 40 | FAR AREA FOR CORE AT STREET LEVEL |   |       |        |
| 42 | A1                                | - | A2    |        |
| 43 | 24.723                            | - | 2.595 |        |
| 46 | TOTAL CORE AREA =                 |   |       | 22.128 |

| AREA OF MACHINE ROOM & WATER TANK |       |   |       |     |   |         |
|-----------------------------------|-------|---|-------|-----|---|---------|
| ITEM                              | L     | B | X     | NO. |   | SQ.MT.  |
| M1                                | 2.030 | X | 3.740 | X   | 1 | = 7.39  |
| W1                                | 2.730 | X | 4.415 | X   | 1 | = 12.05 |
| TOTAL AREA                        |       |   |       |     |   | = 19.5  |

|                                                   |  |  |  |   |       |
|---------------------------------------------------|--|--|--|---|-------|
| FACILITY AREA (15% OF FAR AREA) FOR STILT FLOOR   |  |  |  |   |       |
| LIFT LOBBY                                        |  |  |  |   |       |
| 2.595                                             |  |  |  |   |       |
| TOTAL FACILITY AREA AT STILT FLOOR                |  |  |  | = | 2.595 |
| FACILITY AREA (15% OF FAR AREA) FOR TYPICAL FLOOR |  |  |  |   |       |

|    |                                    |   |            |   |           |
|----|------------------------------------|---|------------|---|-----------|
| 95 | CB OF                              | + | LIFT LOBBY | + | LIFT WELL |
| 95 | UNIT. 1 X 2                        |   |            |   |           |
|    | 5.538                              | + | 2.595      | + | 2.403     |
|    | TOTAL FACILITY AREA TYPICAL FLOOR  |   |            |   | = 10.536  |
|    | AREA STATEMENT OF TOWER - B2 TO B6 |   |            |   |           |

| FLOOR       | NO. OF | FAR AREA | FACILITY<br>AREA | POPULATION |
|-------------|--------|----------|------------------|------------|
|             | UNITS  |          |                  |            |
|             | UNITS  | SQ.MT.   | SQ.MT.           | Nos.       |
| STILT FLOOR | 0      | 22.128   | 2.595            | 0.0        |
| 1st FLOOR   | 2      | 231.931  | 10.536           | 13.5       |
| 2nd FLOOR   | 2      | 231.931  | 10.536           | 13.5       |

|           |   |         |        |      |
|-----------|---|---------|--------|------|
| 2nd FLOOR | 2 | 231.931 | 10.536 | 13.5 |
| 3rd FLOOR | 2 | 231.931 | 10.536 | 13.5 |
| 4th FLOOR | 2 | 231.931 | 10.536 | 13.5 |
| MUMITY    |   |         | 23.358 |      |
| WATER     |   |         | 19.570 |      |
| TANK AND  |   |         |        |      |

|                                                              |   |         |        |        |
|--------------------------------------------------------------|---|---------|--------|--------|
| TANK AND MACHINE ROOM                                        |   |         |        |        |
| TOTAL                                                        | 8 | 949.851 | 87.666 | 54.000 |
| GROUND COVERAGE OF TOWER B2 TO B6                            |   |         |        |        |
| FAR AREA OF FIRST FLOOR +15 % OF SERVICE AREA AT FIRST FLOOR |   |         |        |        |




|         |         |        |  |
|---------|---------|--------|--|
| 231.931 | +       | 10.536 |  |
| =       | 242.466 | SQ.MT. |  |

2910  
 ST  
 AR

|    |  |
|----|--|
| 95 |  |
| -  |  |
| 95 |  |
| 95 |  |

| |
|---|
| |
|---|

|  |  |  |  |  |  |  |  |  |  |
|--|--|--|--|--|--|--|--|--|--|
|  |  |  |  |  |  |  |  |  |  |
|  |  |  |  |  |  |  |  |  |  |

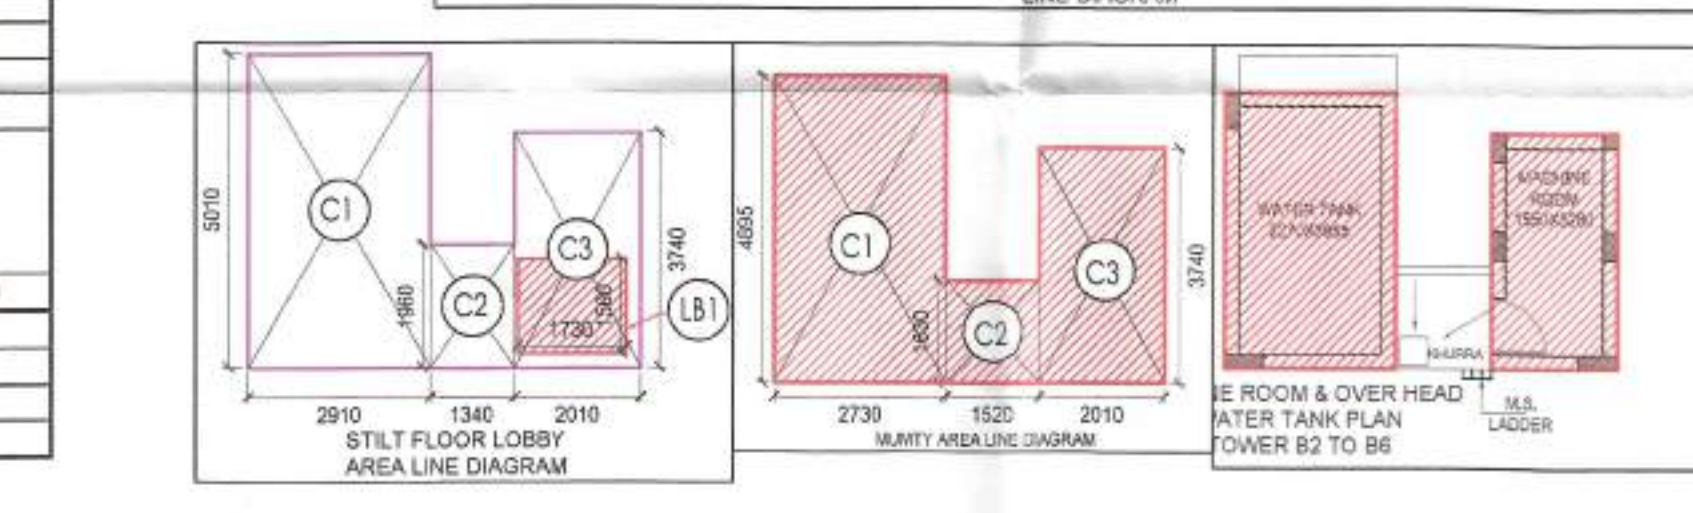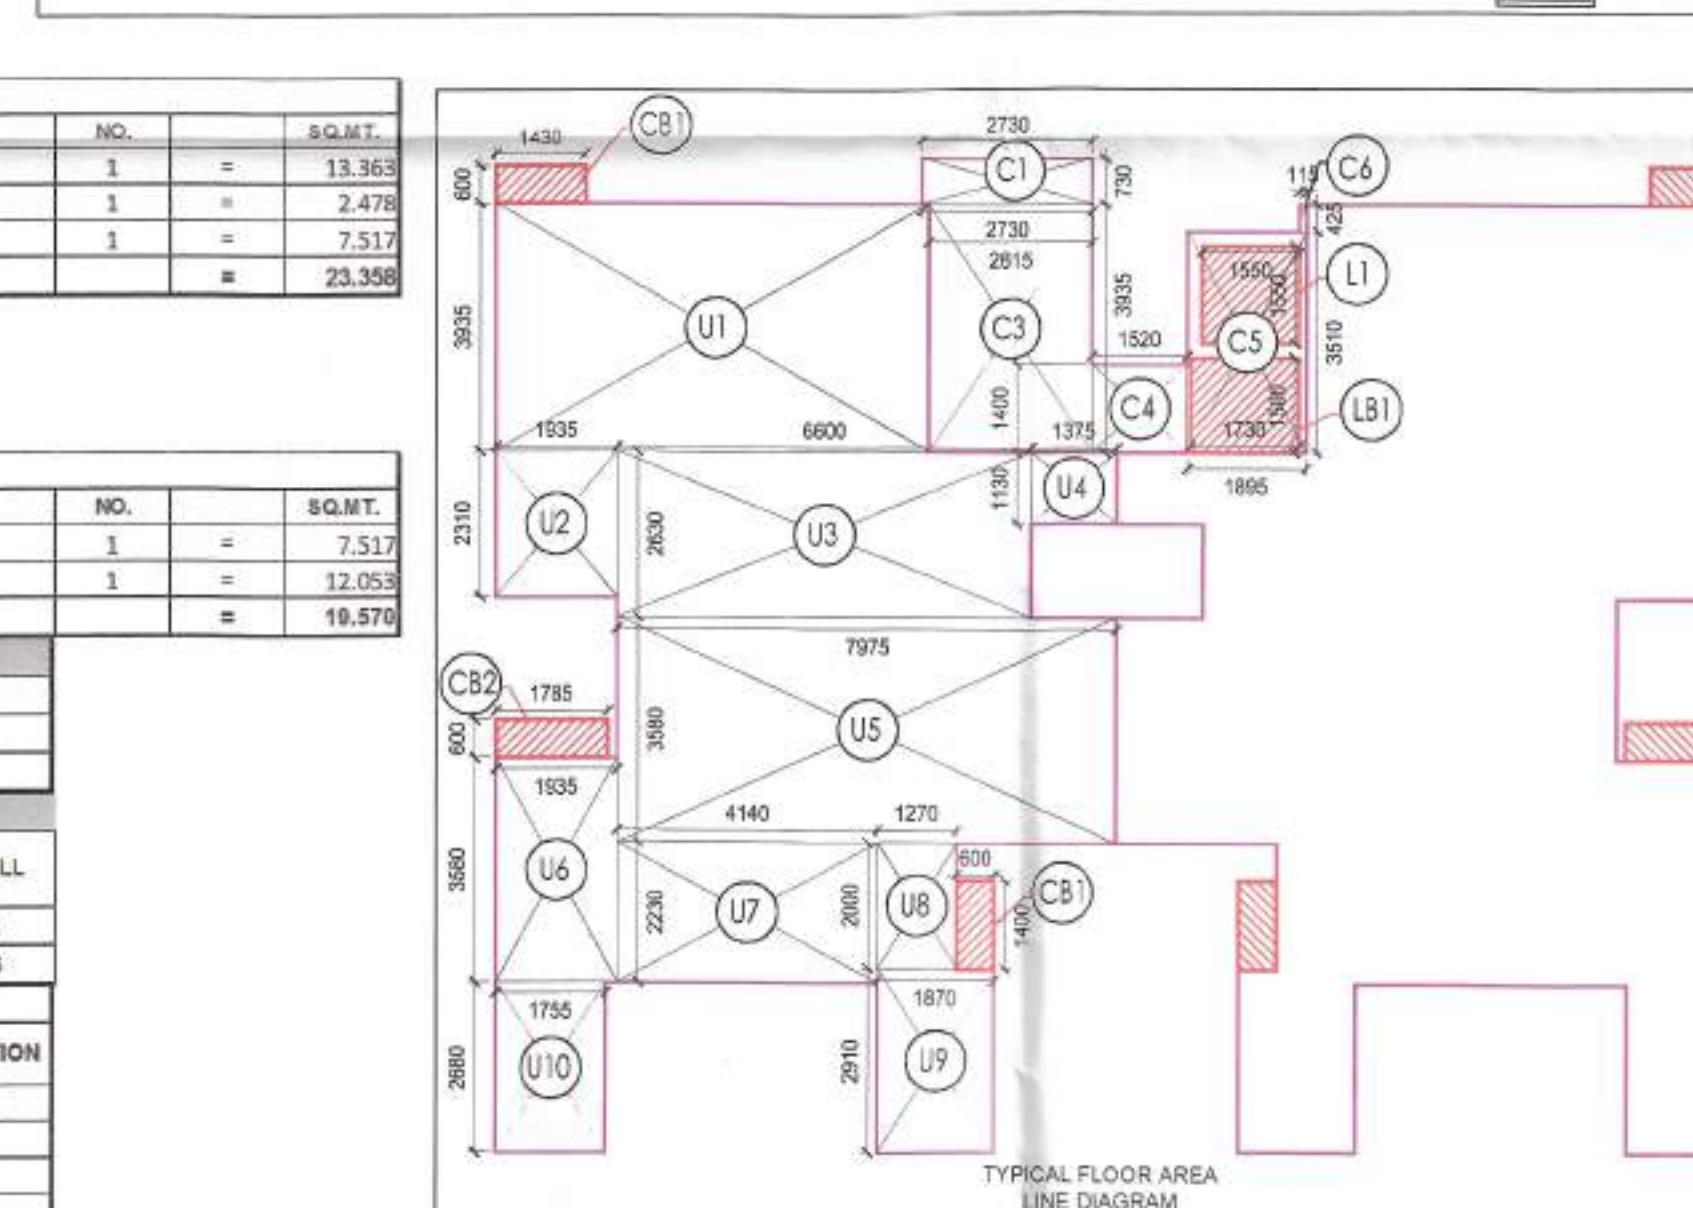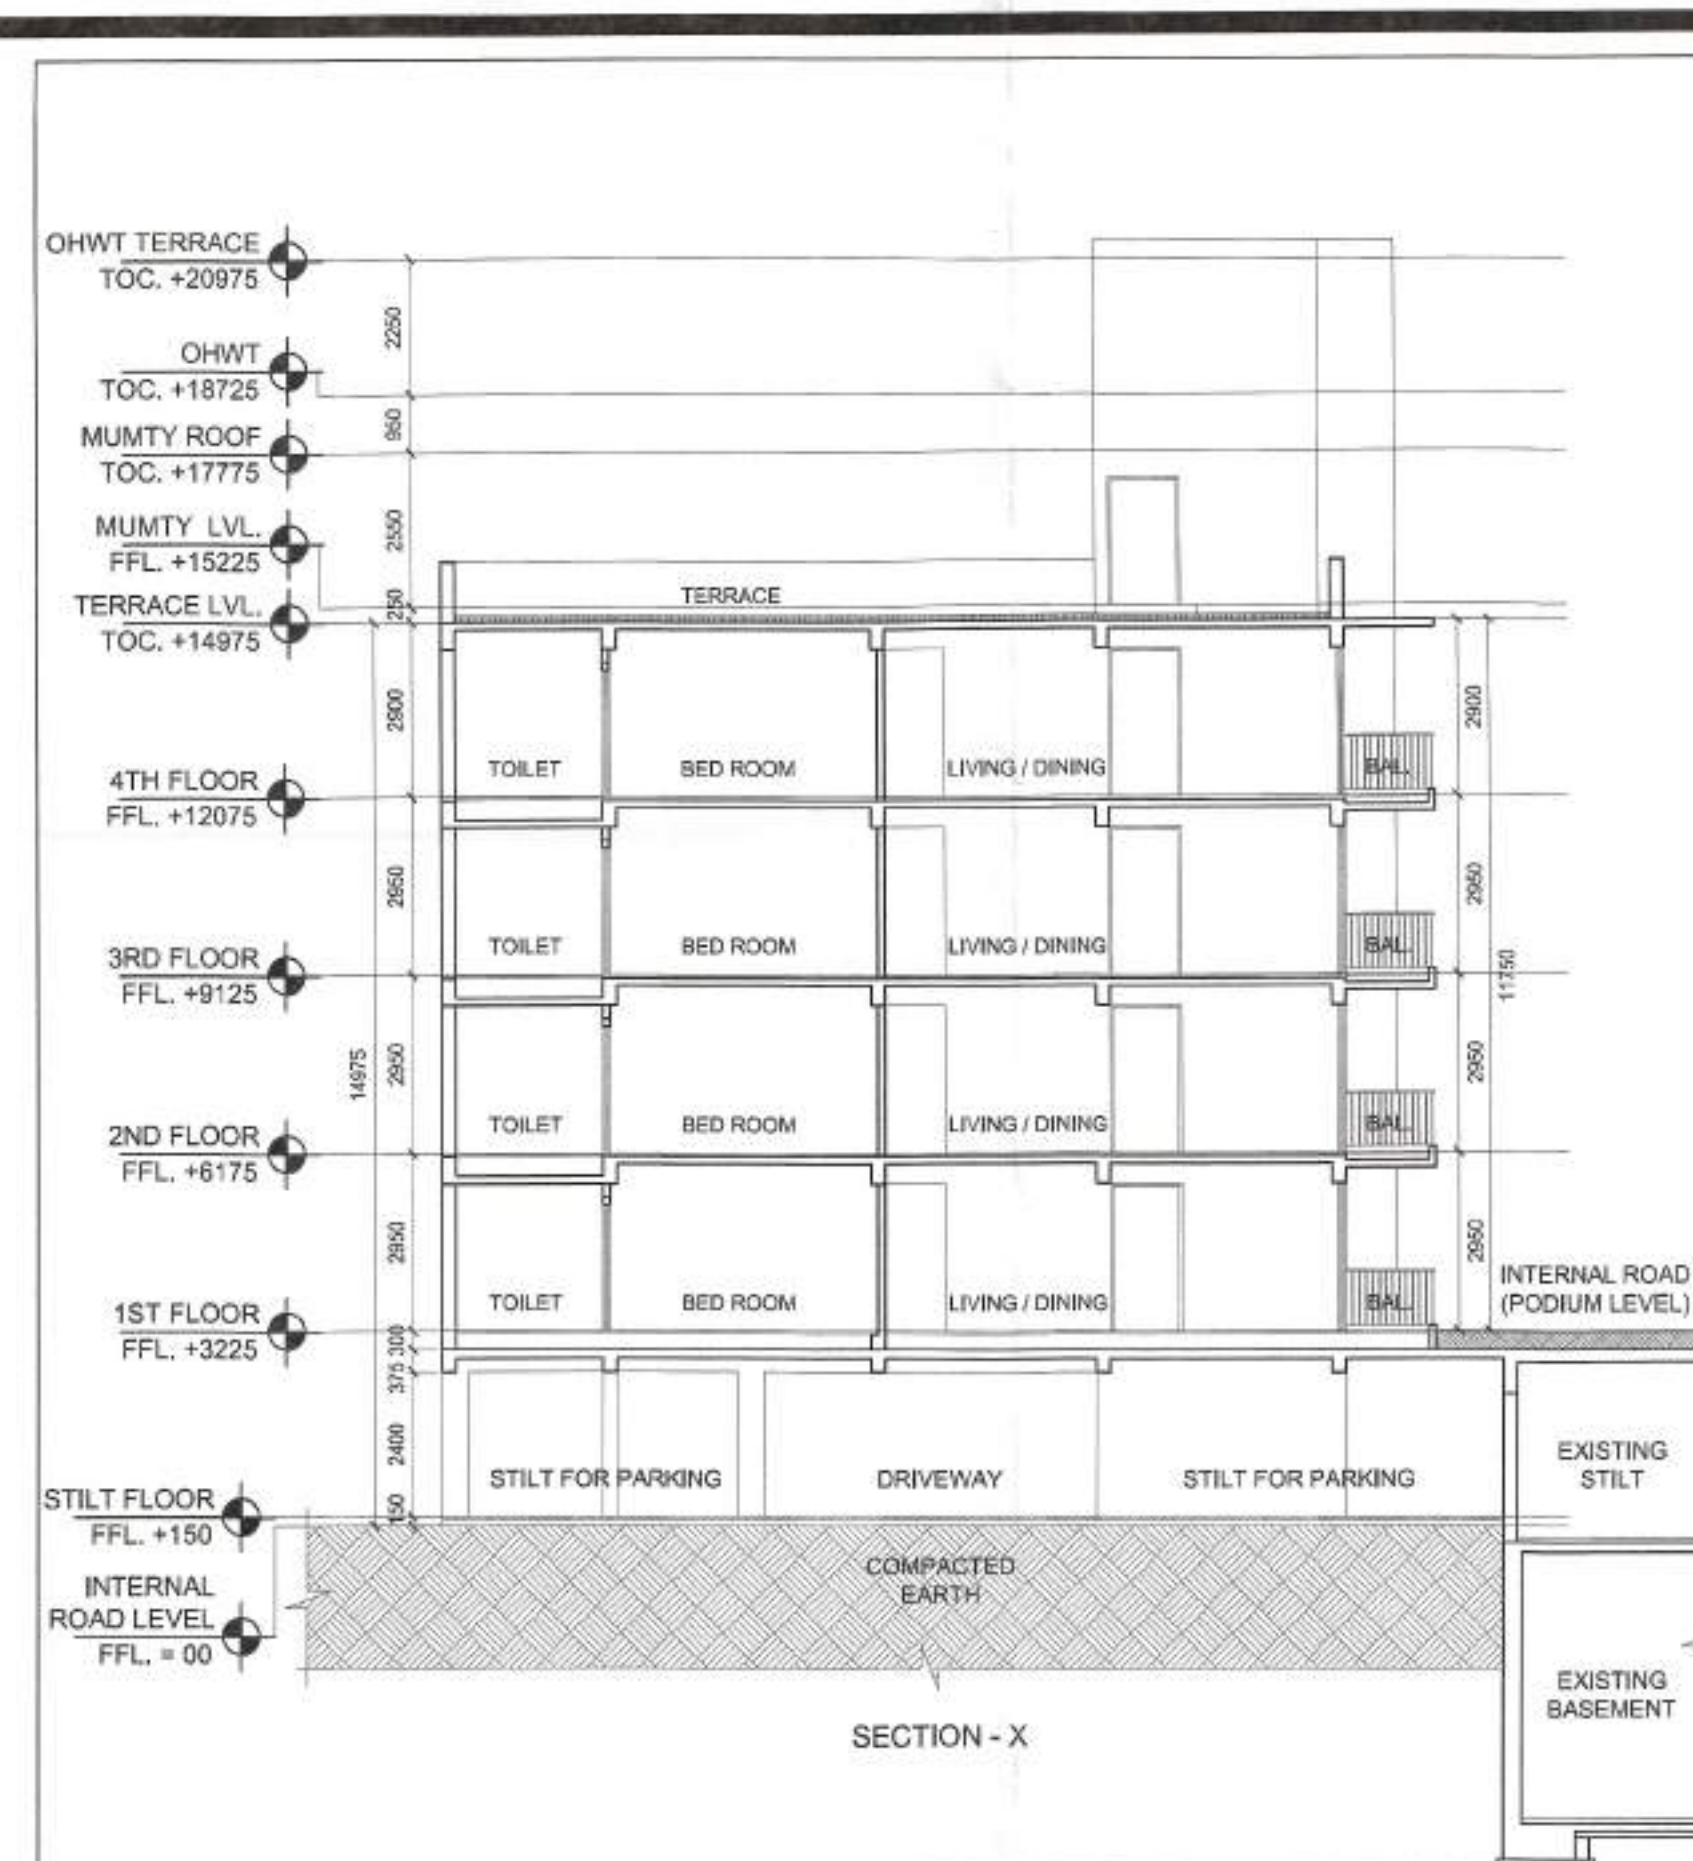

DRAWING NO : BA / NA / SUB / 07

Drawing : SUBMISSION DRAWING

Sheet Title : TOWER - B2 TO B6

PLAN, AREA LINE DIAGRAM & CALCULATION



| S. NO. | TYPE | WIDTH | SILL | LINTLE |
|--------|------|-------|------|--------|
| 01     | FD   | 1200  | 00   | 2400   |
| 02     | D1   | 1000  | 00   | 2100   |
| 03     | D2   | 750   | 00   | 2100   |
| 04     | D3   | 750   | 00   | 2100   |
| 05     | W1   | 1200  | 900  | BOB    |
| 06     | DW1  | 2700  | 300  | BOB    |
| 07     | DW2  | 1800  | 300  | BOB    |
| 08     | DW3  | 1600  | 300  | BOB    |
| 09     | DW4  | 1200  | 1200 | BOB    |
| 10     | V1   | 600   | 1200 | BOB    |

| S. NO. | TYPE | WIDTH | SILL | LINTLE |
|--------|------|-------|------|--------|
| 01     | FD   | 1200  | 00   | 2400   |
| 02     | D1   | 1000  | 00   | 2100   |
| 03     | D2   | 750   | 00   | 2100   |
| 04     | D3   | 750   | 00   | 2100   |
| 05     | W1   | 1200  | 900  | BOB    |
| 06     | DW1  | 2700  | 300  | BOB    |
| 07     | DW2  | 1800  | 300  | BOB    |
| 08     | DW3  | 1600  | 300  | BOB    |
| 09     | DW4  | 1200  | 1200 | BOB    |
| 10     | V1   | 600   | 1200 | BOB    |

| |
|---|
| |
|---|

|         |                                                    |
|---------|----------------------------------------------------|
| OWNER : | NIRALA HOUSING PVT. LTD.<br>H121 . SECTOR 63 NOIDA |
|---------|----------------------------------------------------|

|   |  |  |  |  |  |  |  |
|---|--|--|--|--|--|--|--|
| <p>ARCHITECTS :</p> <p><b>BHATNAGAR AND ASSOCIATES</b></p> <p>BUILDING NO. 42, CHATTAJIJI ENCLAVE</p> |  |  |  |  |  |  |  |
|---|--|--|--|--|--|--|--|

|                                                                    |  |
|--------------------------------------------------------------------|--|
| BUILDING NO.-A2, CHATARPUR ENCLAVE<br>PHASE -2 , NEWDELHI - 110068 |  |
| PROJECT :                                                          |  |

PROPOSED GROUP HOUSING FOR  
Nirala Housing Pvt. Ltd.  
Plot no . GH-03, sector 16 , GREATER NOIDA

|                    |                              |
|--------------------|------------------------------|
| SEAL & SIGNATURE : |                              |
| OWNER :            | For NIRALA HOUSING PVT. LTD. |

|             |  |                                                                                       |  |
|-------------|--|---------------------------------------------------------------------------------------|--|
|             |  | Submitted Signatory                                                                   |  |
| ARCHITECT : |  |  |  |
|             |  | ASHISH BHAINIAGAR<br>ASSISTANT                                                        |  |

|           |                            |
|-----------|----------------------------|
|           | ARCHITECT<br>CA/2004/34182 |
| AUTHORITY |                            |

| |
|---|
| |
|---|

|                         |       |   |       |   |   |          |              |
|-------------------------|-------|---|-------|---|---|----------|--------------|
| LB1                     | 1.730 | X | 1.500 | X | 1 | =        | 2.595        |
| <b>TOTAL AREA (A13)</b> |       |   |       |   |   | <b>=</b> | <b>2.595</b> |

OWNER : NIRALA HOUSING PVT. LTD. H121, SECTOR 63 NOIDA



ARCHITECTS : BHATNAGAR AND ASSOCIATES BUILDING NO.-A2, CHATARPUR ENCLAVE, PHASE -2, NEWDELHI - 110068

PROJECT : PROPOSED GROUP HOUSING FOR Nirala Housing Pvt. Ltd. Plot no. GH-03, sector 16, GREATER NOIDA

SEAL & SIGNATURE : OWNER : For NIRALA HOUSING PVT. LTD.

ARCHITECT : ASHISH BHATNAGAR ARCHITECT CA/2004/34182

AUTHORITY

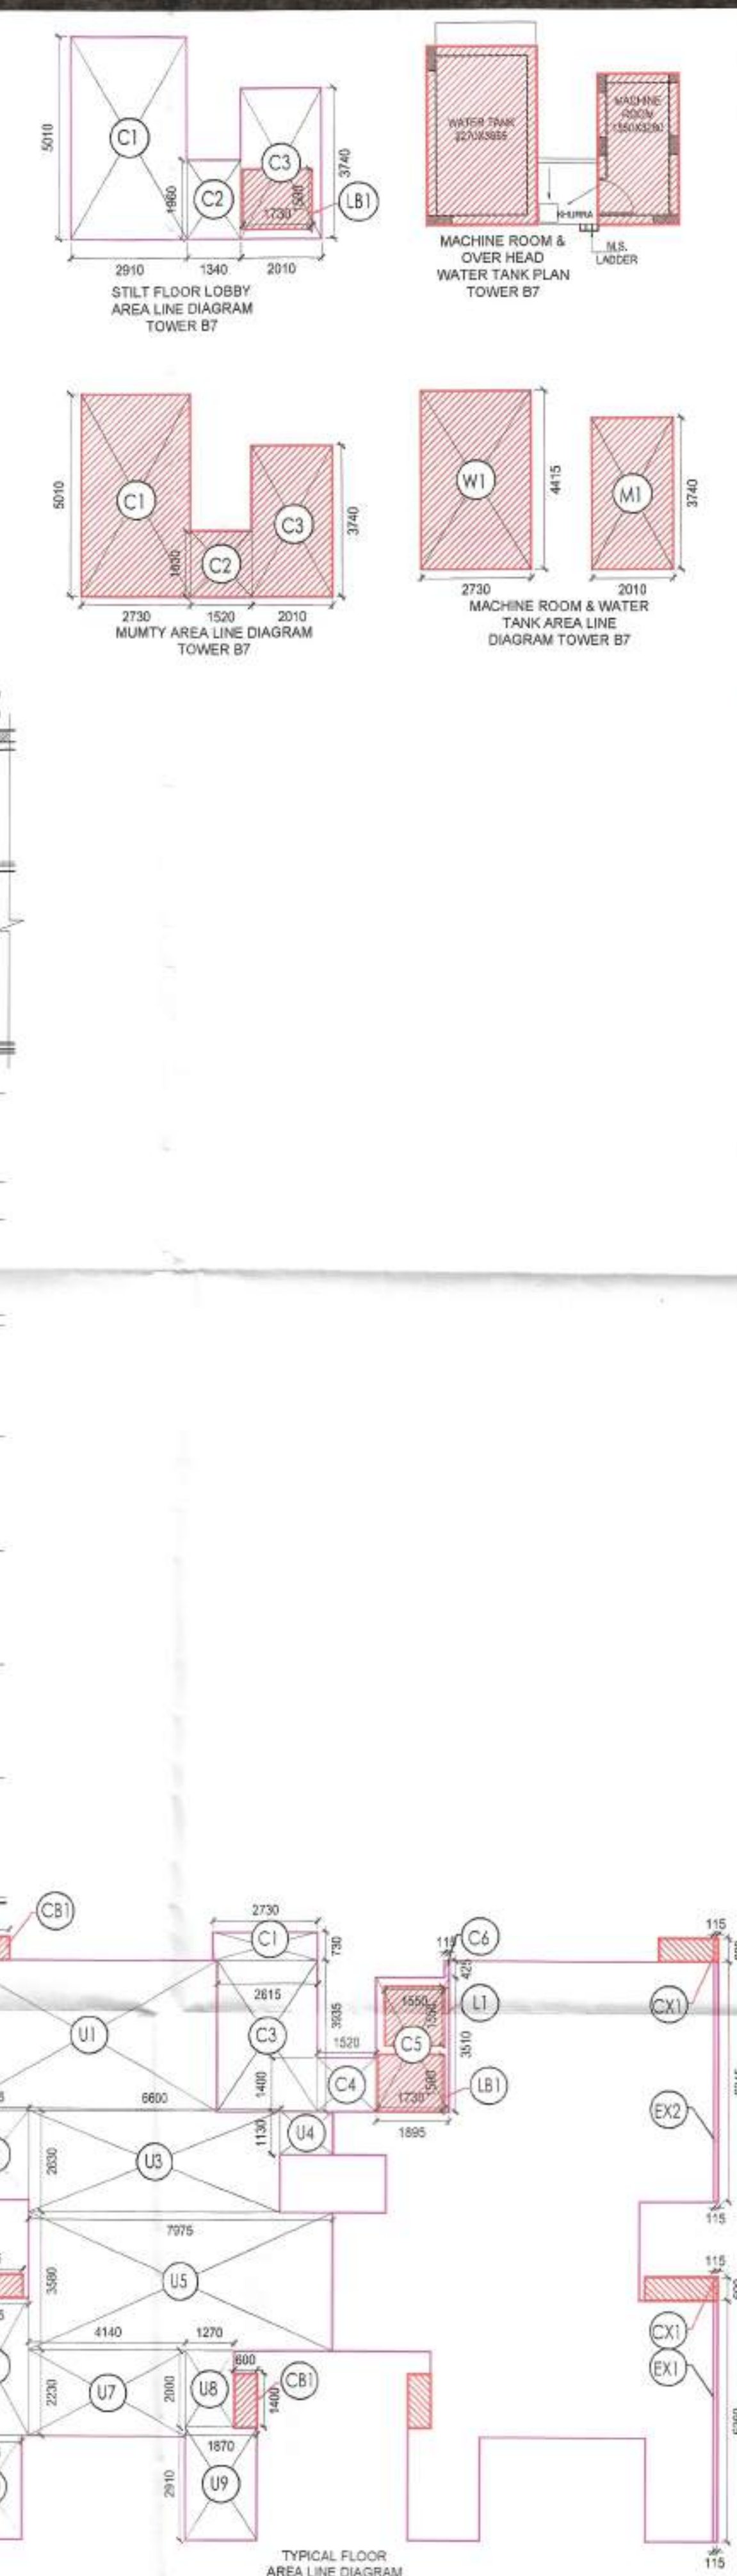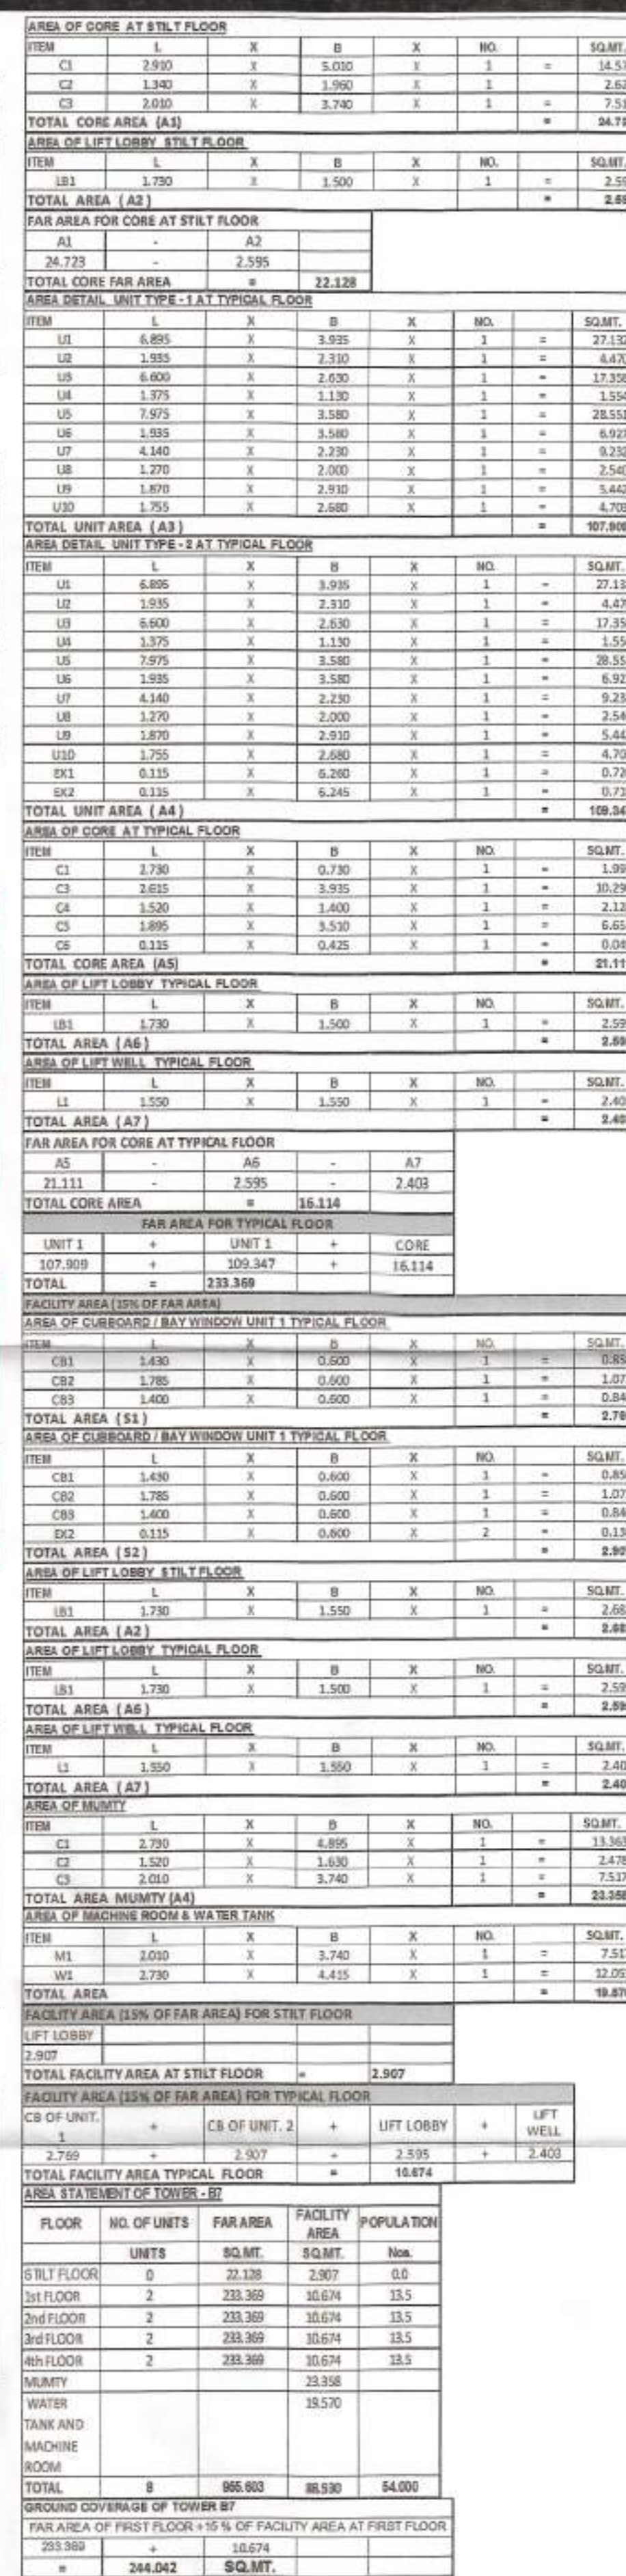

DRAWING NO : BA / NA / SUB / 08

Drawing : SUBMISSION DRAWING

Date: 18-02-2020

Sheet Title : TOWER - B7

Scale: 1:100

PLAN, AREA LINE DIAGRAM & CALCULATION

NORTH

Greater Noida Industrial Development Authority

APPROVED

02/03/2020

Valid Up To: 30/03/2025

Sd/- (ARCHT)



LEGEND



SERVICE FAR



TOWER PROFILE



DEDUCTION

| S. NO. | TYPE | WIDTH | SILL | LINTLE |
|--------|------|-------|------|--------|
| 01     | FD   | 1200  | 00   | 2400   |
| 02     | D1   | 1000  | 00   | 2100   |
| 03     | D2   | 750   | 00   | 2100   |
| 04     | D3   | 750   | 00   | 2100   |
| 05     | W1   | 1200  | 900  | BOB    |
| 06     | DW1  | 2700  | 300  | BOB    |
| 07     | DW2  | 1800  | 300  | BOB    |
| 08     | DW3  | 1600  | 300  | BOB    |
| 09     | DW4  | 1200  | 1200 | BOB    |
| 10     | V1   | 600   | 1200 | BOB    |

OWNER :  
NIRALA HOUSING PVT. LTD.  
H121 , SECTOR 63 NOIDA

ARCHITECTS :  
BHATNAGAR AND ASSOCIATES  
BUILDING NO.-A2, CHATARPUR ENCLAVE,  
PHASE -2 , NEWDELHI - 110068

PROJECT :  
PROPOSED GROUP HOUSING FOR  
Nirala Housing Pvt. Ltd.  
Plot no . GH-03, sector 16 , GREATER NOIDA


SEAL & SIGNATURE :  
OWNER : For NIRALA HOUSING PVT. LTD.

Authorized Signatory




ARCHITECT :  
ASHISH BHATNAGAR  
ARCHITECT  
CA/2004/34182


AUTHORITY :

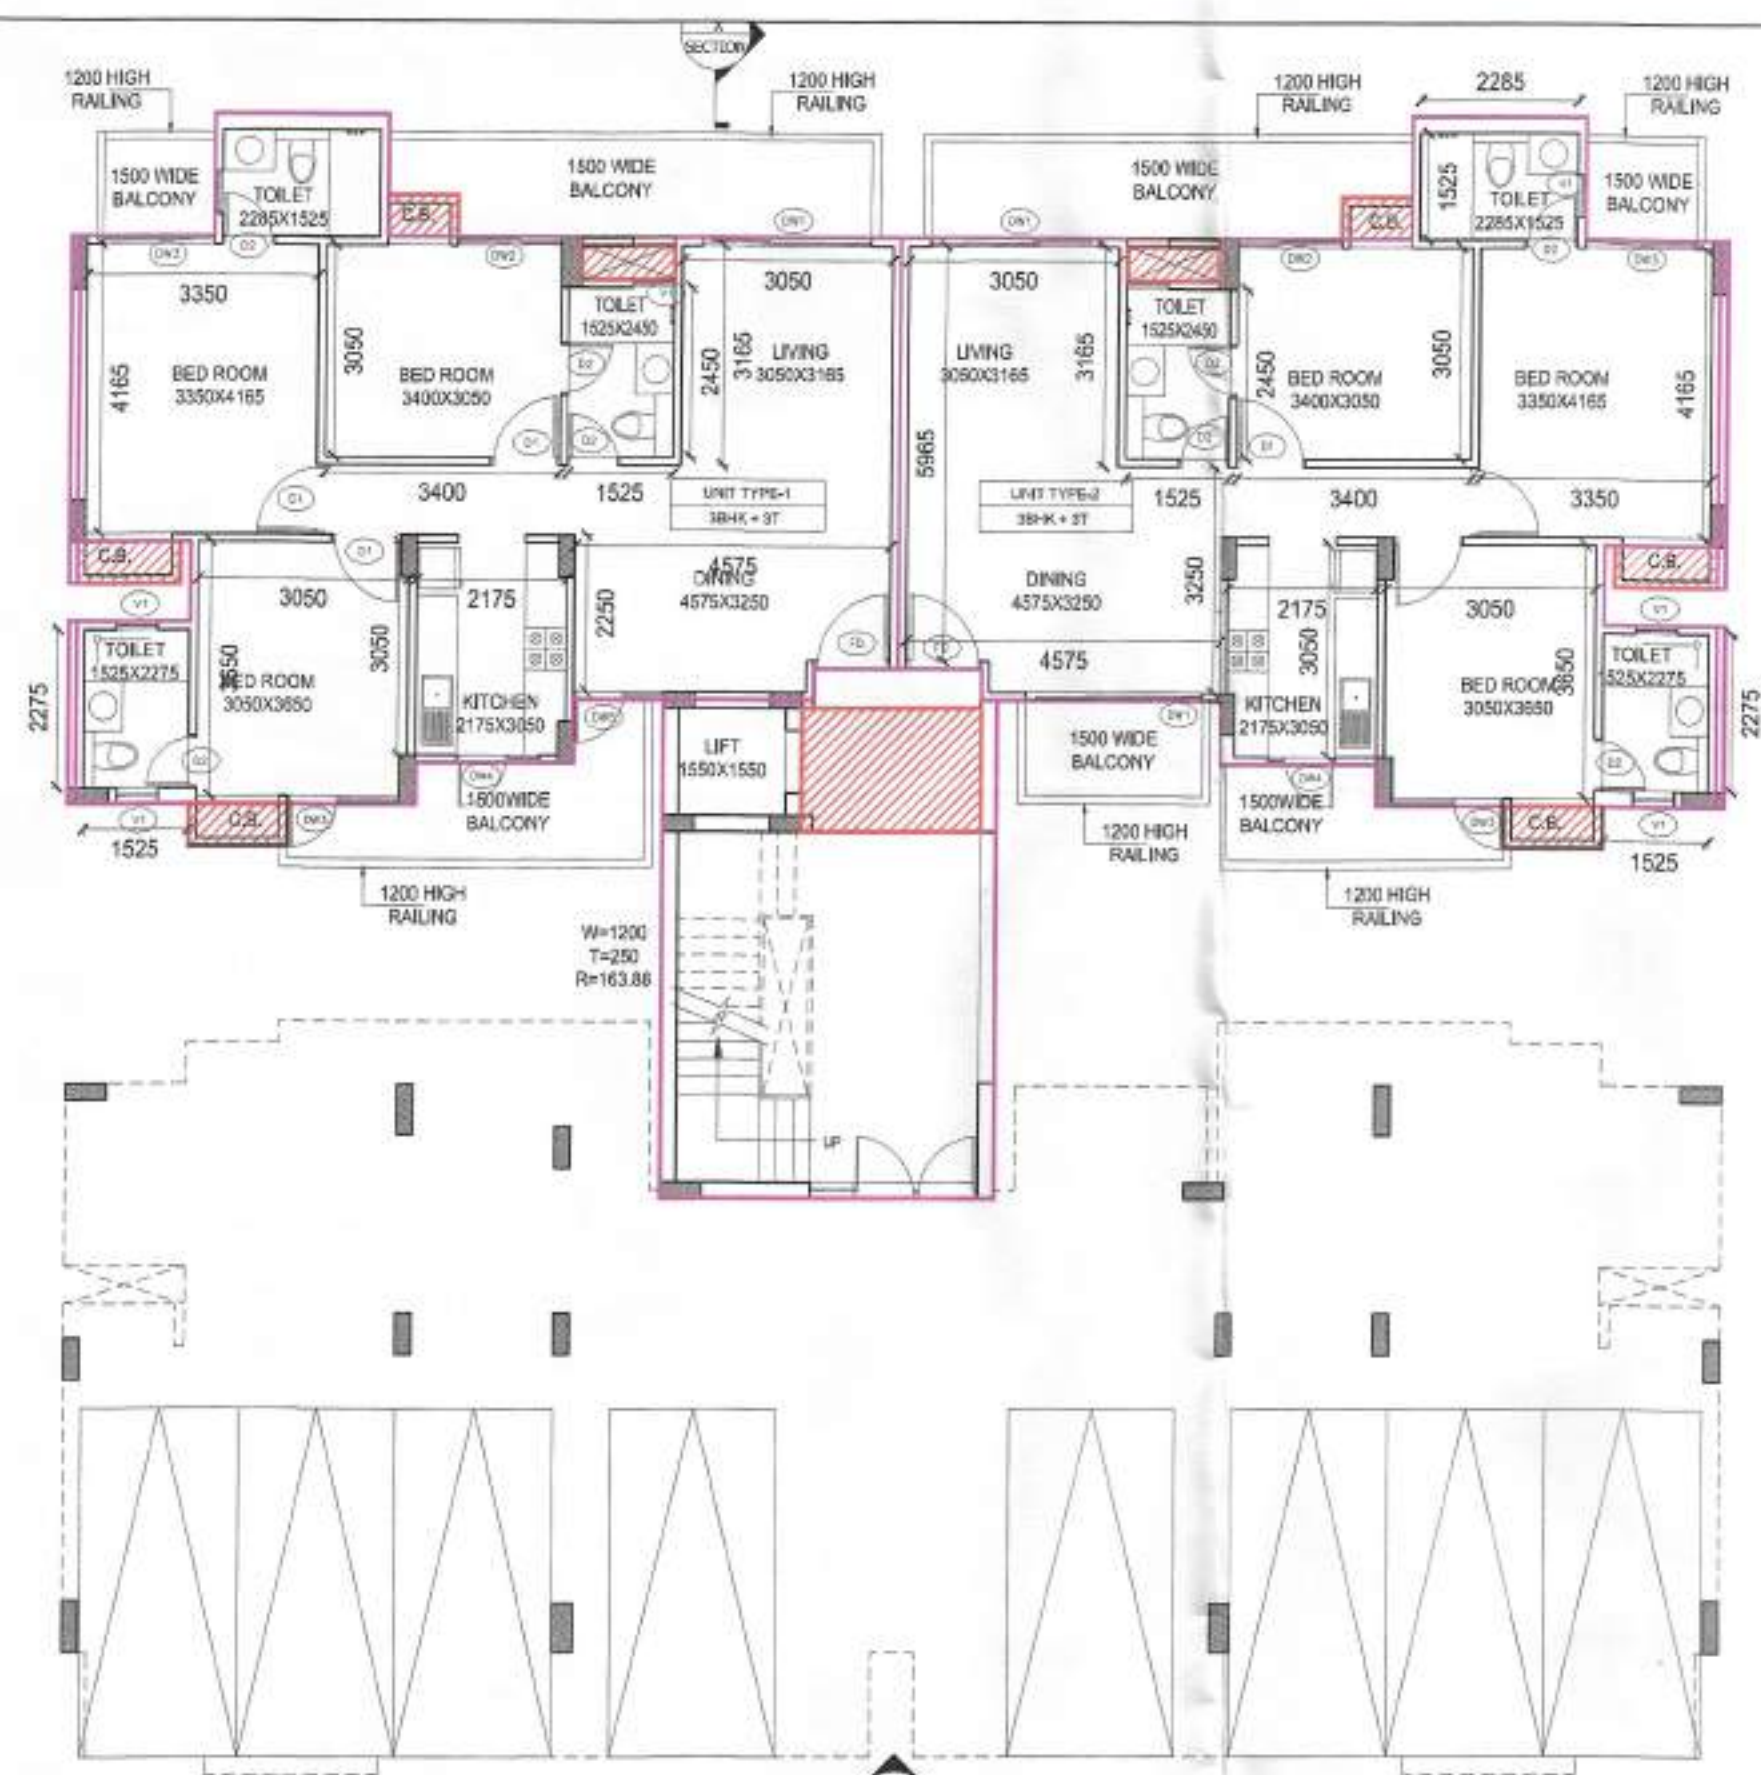


GROUND / STILT FLOOR PLAN  
TOWER B9,12,16,19,22

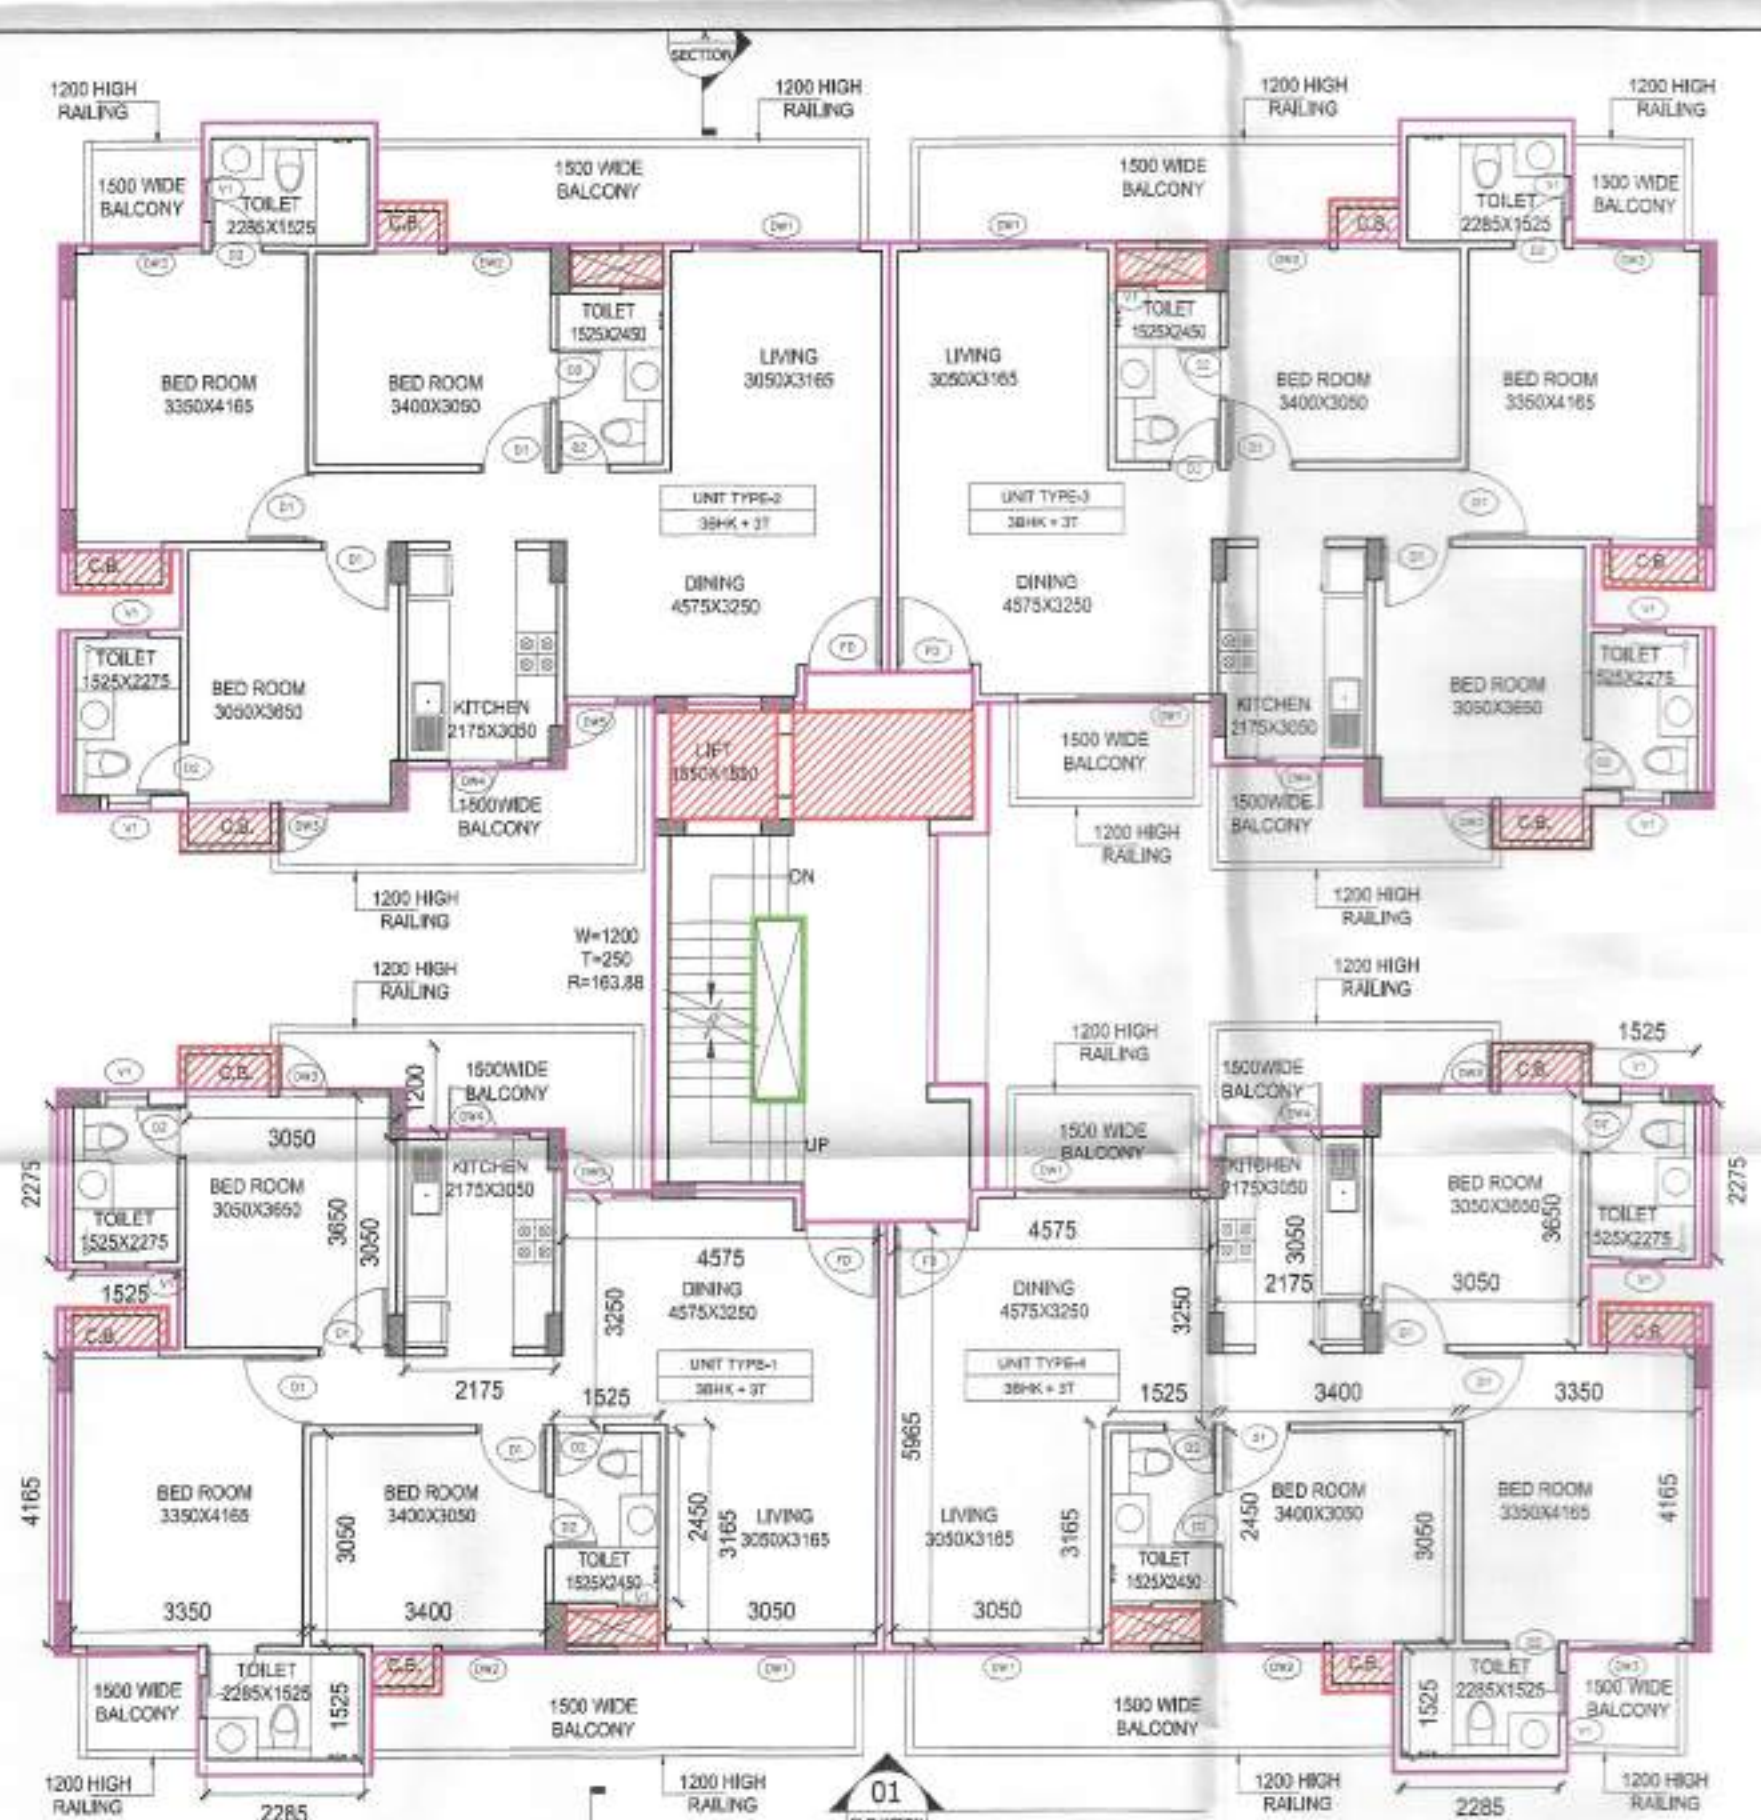

TYPICAL FLOOR PLAN  
(1ST TO 4TH FLOOR)  
TOWER B9,12,16,19,22

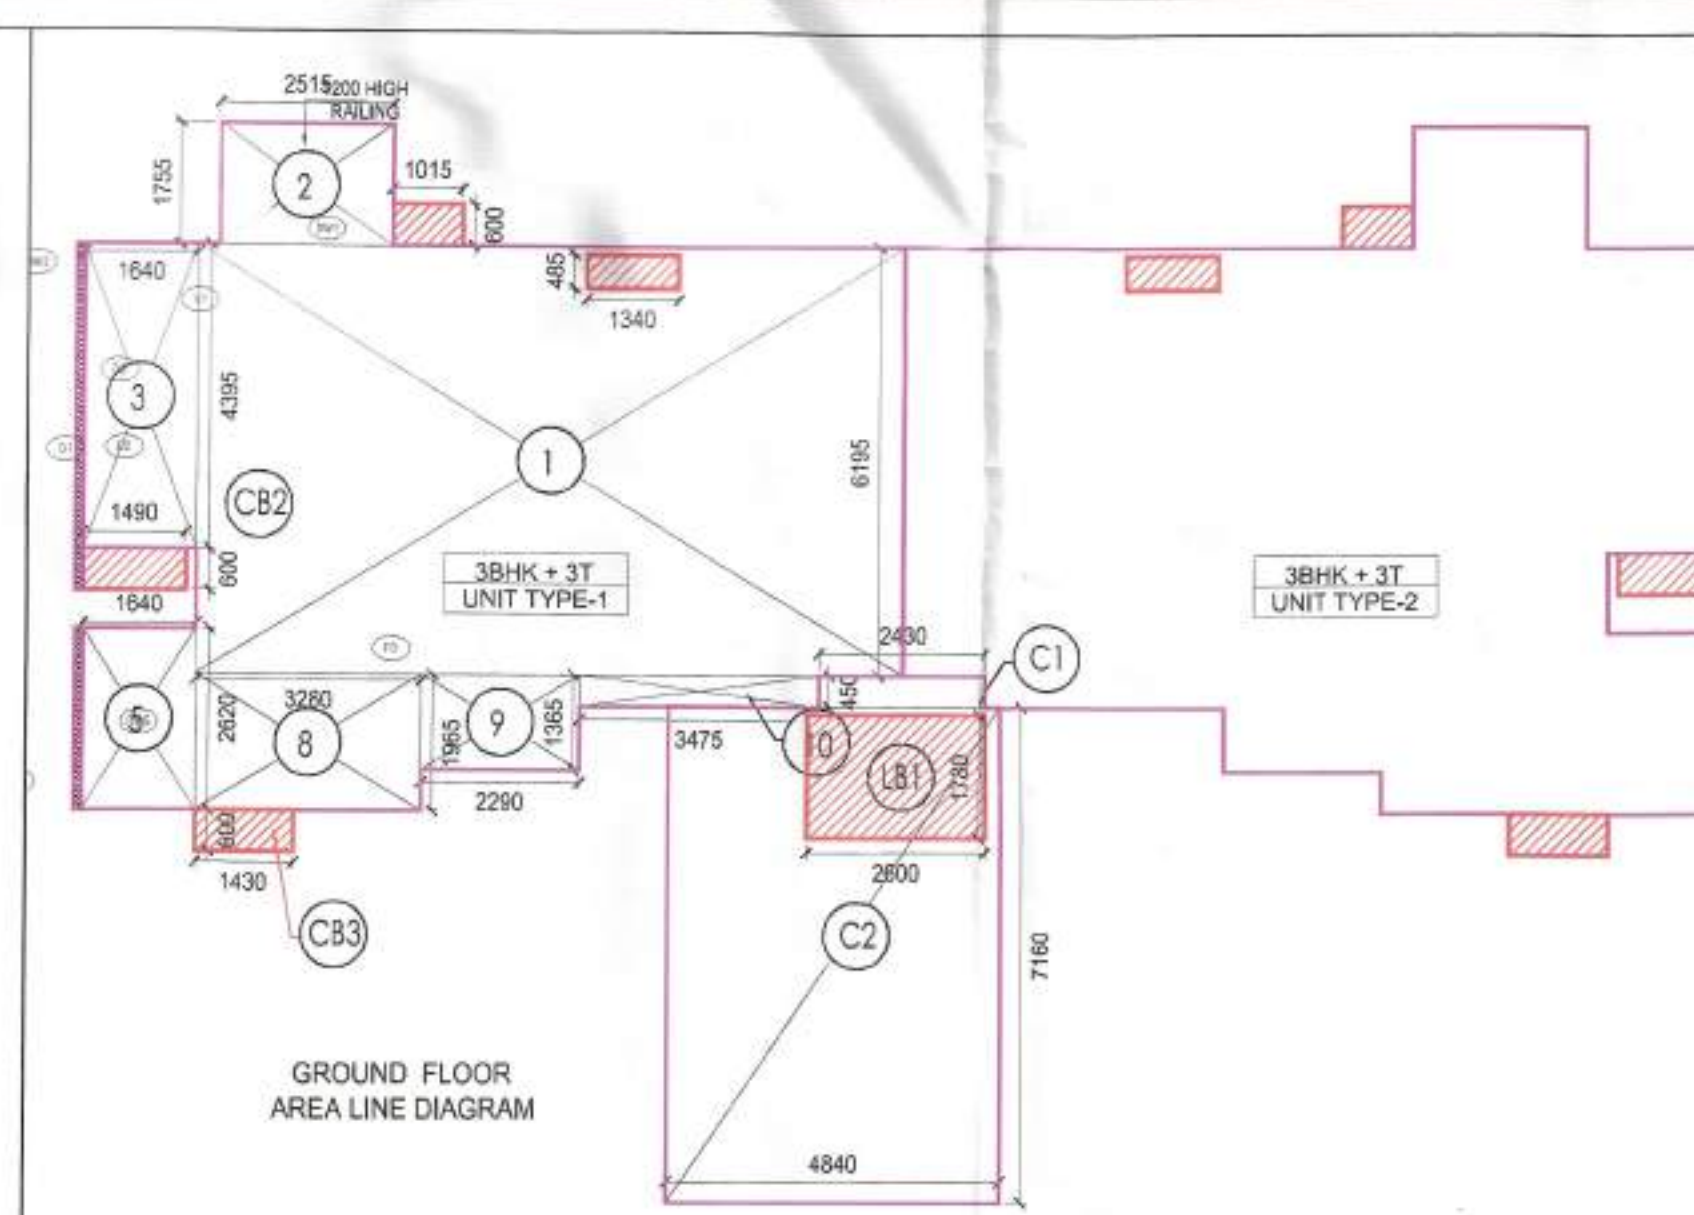

GROUND FLOOR  
AREA LINE DIAGRAM

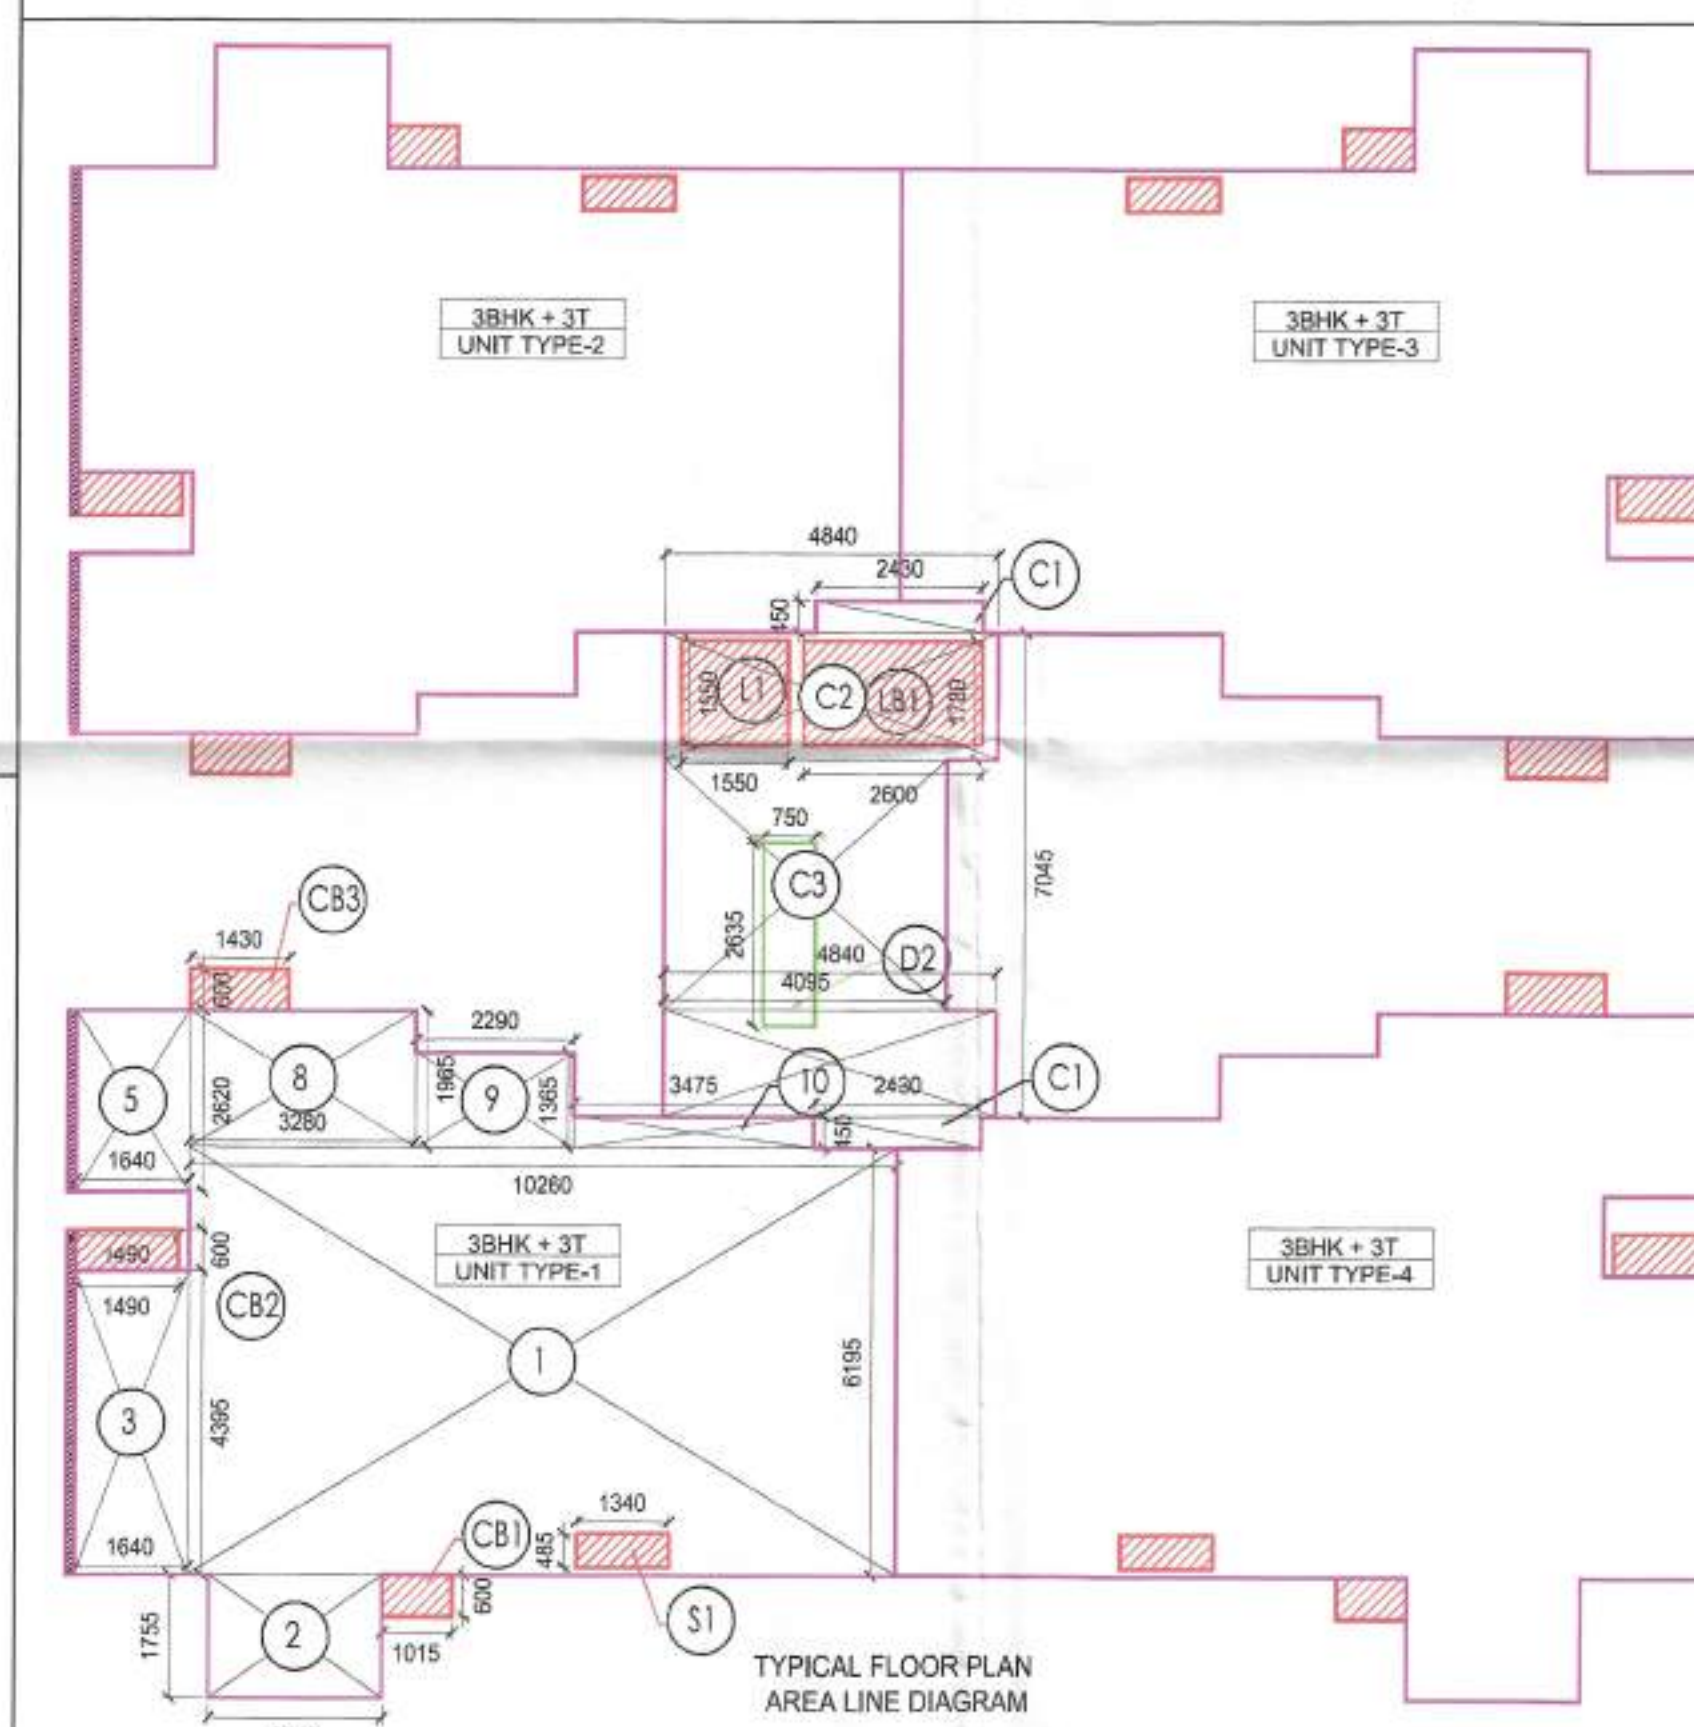

TYPICAL FLOOR PLAN  
AREA LINE DIAGRAM

| AREA CALCULATION FOR TOWER B9,12,16,19,22                            |        |   |        |   |     |   |                |  |  |
|----------------------------------------------------------------------|--------|---|--------|---|-----|---|----------------|--|--|
| AREA DETAIL OF UNIT TYPE - 2 (GROUND FLOOR)                          |        |   |        |   |     |   |                |  |  |
| ITEM                                                                 | L      | X | B      | X | NO. | = | SQ.MT.         |  |  |
| 1                                                                    | 10.260 | X | 6.195  | X | 1   | = | 63.561         |  |  |
| 2                                                                    | 2.515  | X | 1.755  | X | 1   | = | 4.414          |  |  |
| 3                                                                    | 1.640  | X | 4.395  | X | 1   | = | 7.208          |  |  |
| 5                                                                    | 1.640  | X | 2.620  | X | 1   | = | 4.297          |  |  |
| 8                                                                    | 3.280  | X | 1.965  | X | 1   | = | 6.445          |  |  |
| 9                                                                    | 2.290  | X | 1.365  | X | 1   | = | 3.126          |  |  |
| 10                                                                   | 3.475  | X | 0.450  | X | 1   | = | 1.564          |  |  |
| <b>TOTAL AREA (A1)</b>                                               |        |   |        |   |     |   | <b>80.614</b>  |  |  |
| AREA OF SERVICE SHAFT OF UNIT TYPE - 2 (GROUND FLOOR)                |        |   |        |   |     |   |                |  |  |
| ITEM                                                                 | L      | X | B      | X | NO. | = | SQ.MT.         |  |  |
| S1                                                                   | 1.340  | X | 0.485  | X | 1   | = | 0.650          |  |  |
| <b>TOTAL AREA (A2)</b>                                               |        |   |        |   |     |   | <b>0.650</b>   |  |  |
| <b>TOTAL FAR AREA OF UNIT TYPE - 2 AT STILT FLOOR = (A1) - (A2)</b>  |        |   |        |   |     |   | <b>79.964</b>  |  |  |
| AREA DETAIL OF UNIT TYPE - 3 (GROUND FLOOR)                          |        |   |        |   |     |   |                |  |  |
| ITEM                                                                 | L      | X | B      | X | NO. | = | SQ.MT.         |  |  |
| 1                                                                    | 10.260 | X | 6.195  | X | 1   | = | 63.561         |  |  |
| 2                                                                    | 2.515  | X | 1.755  | X | 1   | = | 4.414          |  |  |
| 3                                                                    | 1.640  | X | 4.395  | X | 1   | = | 7.208          |  |  |
| 5                                                                    | 1.640  | X | 2.620  | X | 1   | = | 4.297          |  |  |
| 8                                                                    | 3.280  | X | 1.965  | X | 1   | = | 6.445          |  |  |
| 9                                                                    | 2.290  | X | 1.365  | X | 1   | = | 3.126          |  |  |
| 10                                                                   | 3.475  | X | 0.450  | X | 1   | = | 1.564          |  |  |
| <b>TOTAL AREA (A3)</b>                                               |        |   |        |   |     |   | <b>80.614</b>  |  |  |
| AREA OF SERVICE SHAFT OF UNIT TYPE - 3 (GROUND FLOOR)                |        |   |        |   |     |   |                |  |  |
| ITEM                                                                 | L      | X | B      | X | NO. | = | SQ.MT.         |  |  |
| S1                                                                   | 1.340  | X | 0.485  | X | 1   | = | 0.650          |  |  |
| <b>TOTAL AREA (A4)</b>                                               |        |   |        |   |     |   | <b>0.650</b>   |  |  |
| <b>TOTAL FAR AREA OF UNIT TYPE - 3 AT STILT FLOOR = (A3) - (A4)</b>  |        |   |        |   |     |   | <b>80.964</b>  |  |  |
| AREA OF CORE (GROUND FLOOR)                                          |        |   |        |   |     |   |                |  |  |
| ITEM                                                                 | L      | X | B      | X | NO. | = | SQ.MT.         |  |  |
| C1                                                                   | 2.430  | X | 0.450  | X | 1   | = | 1.094          |  |  |
| C2                                                                   | 4.840  | X | 7.160  | X | 1   | = | 34.654         |  |  |
| <b>TOTAL AREA (A6)</b>                                               |        |   |        |   |     |   | <b>35.748</b>  |  |  |
| AREA OF LIFT LOBBY AT GROUND FLOOR                                   |        |   |        |   |     |   |                |  |  |
| ITEM                                                                 | L      | X | B      | X | NO. | = | SQ.MT.         |  |  |
| LB1                                                                  | 2.600  | X | 1.780  | X | 1   | = | 4.628          |  |  |
| <b>TOTAL AREA (A7)</b>                                               |        |   |        |   |     |   | <b>4.628</b>   |  |  |
| FAR AREA FOR CORE GROUND FLOOR                                       |        |   |        |   |     |   |                |  |  |
| A6                                                                   | -      |   | A7     | - |     |   |                |  |  |
| 35.748                                                               | -      |   | 4.628  | - |     |   |                |  |  |
| <b>TOTAL AREA</b>                                                    |        |   |        |   |     |   | <b>31.120</b>  |  |  |
| FAR AREA FOR GROUND FLOOR                                            |        |   |        |   |     |   |                |  |  |
| UNIT 2                                                               | +      |   | UNIT 3 | + |     |   |                |  |  |
| 89.964                                                               | +      |   | 89.964 | + |     |   |                |  |  |
| <b>TOTAL</b>                                                         |        |   |        |   |     |   | <b>211.048</b> |  |  |
| TYPICAL FLOOR AREA DETAIL TYPICAL FLOOR (1ST TO 4TH FLOOR)           |        |   |        |   |     |   |                |  |  |
| AREA DETAIL OF UNIT TYPE - 1 (TYPICAL FLOOR)                         |        |   |        |   |     |   |                |  |  |
| UNIT TYPE - 2 IS SAME AS UNIT TYPE - 2                               |        |   |        |   |     |   |                |  |  |
| ITEM                                                                 | L      | X | B      | X | NO. | = | SQ.MT.         |  |  |
| 1                                                                    | 10.260 | X | 6.195  | X | 1   | = | 63.561         |  |  |
| 2                                                                    | 2.515  | X | 1.755  | X | 1   | = | 4.414          |  |  |
| 3                                                                    | 1.640  | X | 4.395  | X | 1   | = | 7.208          |  |  |
| 5                                                                    | 1.640  | X | 2.620  | X | 1   | = | 4.297          |  |  |
| 8                                                                    | 3.280  | X | 1.965  | X | 1   | = | 6.445          |  |  |
| 9                                                                    | 2.290  | X | 1.365  | X | 1   | = | 3.126          |  |  |
| 10                                                                   | 3.475  | X | 0.450  | X | 1   | = | 1.564          |  |  |
| <b>TOTAL AREA (A8)</b>                                               |        |   |        |   |     |   | <b>90.614</b>  |  |  |
| AREA OF SERVICE SHAFT OF UNIT TYPE - 1 (TYPICAL FLOOR)               |        |   |        |   |     |   |                |  |  |
| ITEM                                                                 | L      | X | B      | X | NO. | = | SQ.MT.         |  |  |
| S1                                                                   | 1.340  | X | 0.485  | X | 1   | = | 0.650          |  |  |
| <b>TOTAL AREA (A9)</b>                                               |        |   |        |   |     |   | <b>0.650</b>   |  |  |
| <b>TOTAL FAR AREA OF UNIT TYPE - 1 AT TYP. FLOOR = (A8) - (A9)</b>   |        |   |        |   |     |   | <b>89.964</b>  |  |  |
| AREA DETAIL OF UNIT TYPE - 3 (TYPICAL FLOOR)                         |        |   |        |   |     |   |                |  |  |
| UNIT TYPE - 4 IS SAME AS UNIT TYPE - 3                               |        |   |        |   |     |   |                |  |  |
| ITEM                                                                 | L      | X | B      | X | NO. | = | SQ.MT.         |  |  |
| 1                                                                    | 10.260 | X | 6.195  | X | 1   | = | 63.561         |  |  |
| 2                                                                    | 2.515  | X | 1.755  | X | 1   | = | 4.414          |  |  |
| 3                                                                    | 1.640  | X | 4.395  | X | 1   | = | 7.208          |  |  |
| 5                                                                    | 1.640  | X | 2.620  | X | 1   | = | 4.297          |  |  |
| 8                                                                    | 3.280  | X | 1.965  | X | 1   | = | 6.445          |  |  |
| 9                                                                    | 2.290  | X | 1.365  | X | 1   | = | 3.126          |  |  |
| 10                                                                   | 3.475  | X | 0.450  | X | 1   | = | 1.564          |  |  |
| <b>TOTAL AREA (A10)</b>                                              |        |   |        |   |     |   | <b>90.614</b>  |  |  |
| AREA OF SERVICE SHAFT OF UNIT TYPE - 3 (TYPICAL FLOOR)               |        |   |        |   |     |   |                |  |  |
| ITEM                                                                 | L      | X | B      | X | NO. | = | SQ.MT.         |  |  |
| S1                                                                   | 1.340  | X | 0.485  | X | 1   | = | 0.650          |  |  |
| <b>TOTAL AREA (A11)</b>                                              |        |   |        |   |     |   | <b>0.650</b>   |  |  |
| <b>TOTAL FAR AREA OF UNIT TYPE - 3 AT TYP. FLOOR = (A10) - (A11)</b> |        |   |        |   |     |   | <b>89.964</b>  |  |  |

DRAWING NO : BA / NA / SUB / 11

Drawing :  
**SUBMISSION DRAWING**  
Date: 18-02-2020  
Scale: 1:100  
Sheet Title :  
**TOWER - B9,12,16,19,22**  
NORTH

PLAN, AREA LINE DIAGRAM & CALCULATION  
APPROVED  
Valid Upto Dated 20/5/2020



**LEGEND**

- SERVICE FAR
- TOWER PROFILE
- DEDUCTION

OWNER :  
**NIRALA HOUSING PVT. LTD.**  
H121, SECTOR 63 NOIDA

ARCHITECTS :  
**BHATNAGAR AND ASSOCIATES**  
BUILDING NO.-A2, CHATARPUR ENCLAVE,  
PHASE - 2, NEWDELHI - 110068

PROJECT :  
**PROPOSED GROUP HOUSING FOR**  
Nirala Housing Pvt. Ltd.  
Plot no. GH-03, sector 16, GREATER NOIDA

SEAL & SIGNATURE :  
OWNER :  
For NIRALA HOUSING PVT. LTD.

ARCHITECT :  
ASHISH BHATNAGAR  
ARCHITECT  
CA/2004/34182

AUTHORITY

DRAWING NO : BA / NA / SUB / 12


Drawing : SUBMISSION DRAWING Date: 18-02-2020  
Scale: 1:100

Sheet Title : TOWER - B9,12,16,19,22  
PLAN, AREA LINE DIAGRAM & CALCULATION



### LEGEND


- SERVICE FAR
- TOWER PROFILE
- DEDUCTION

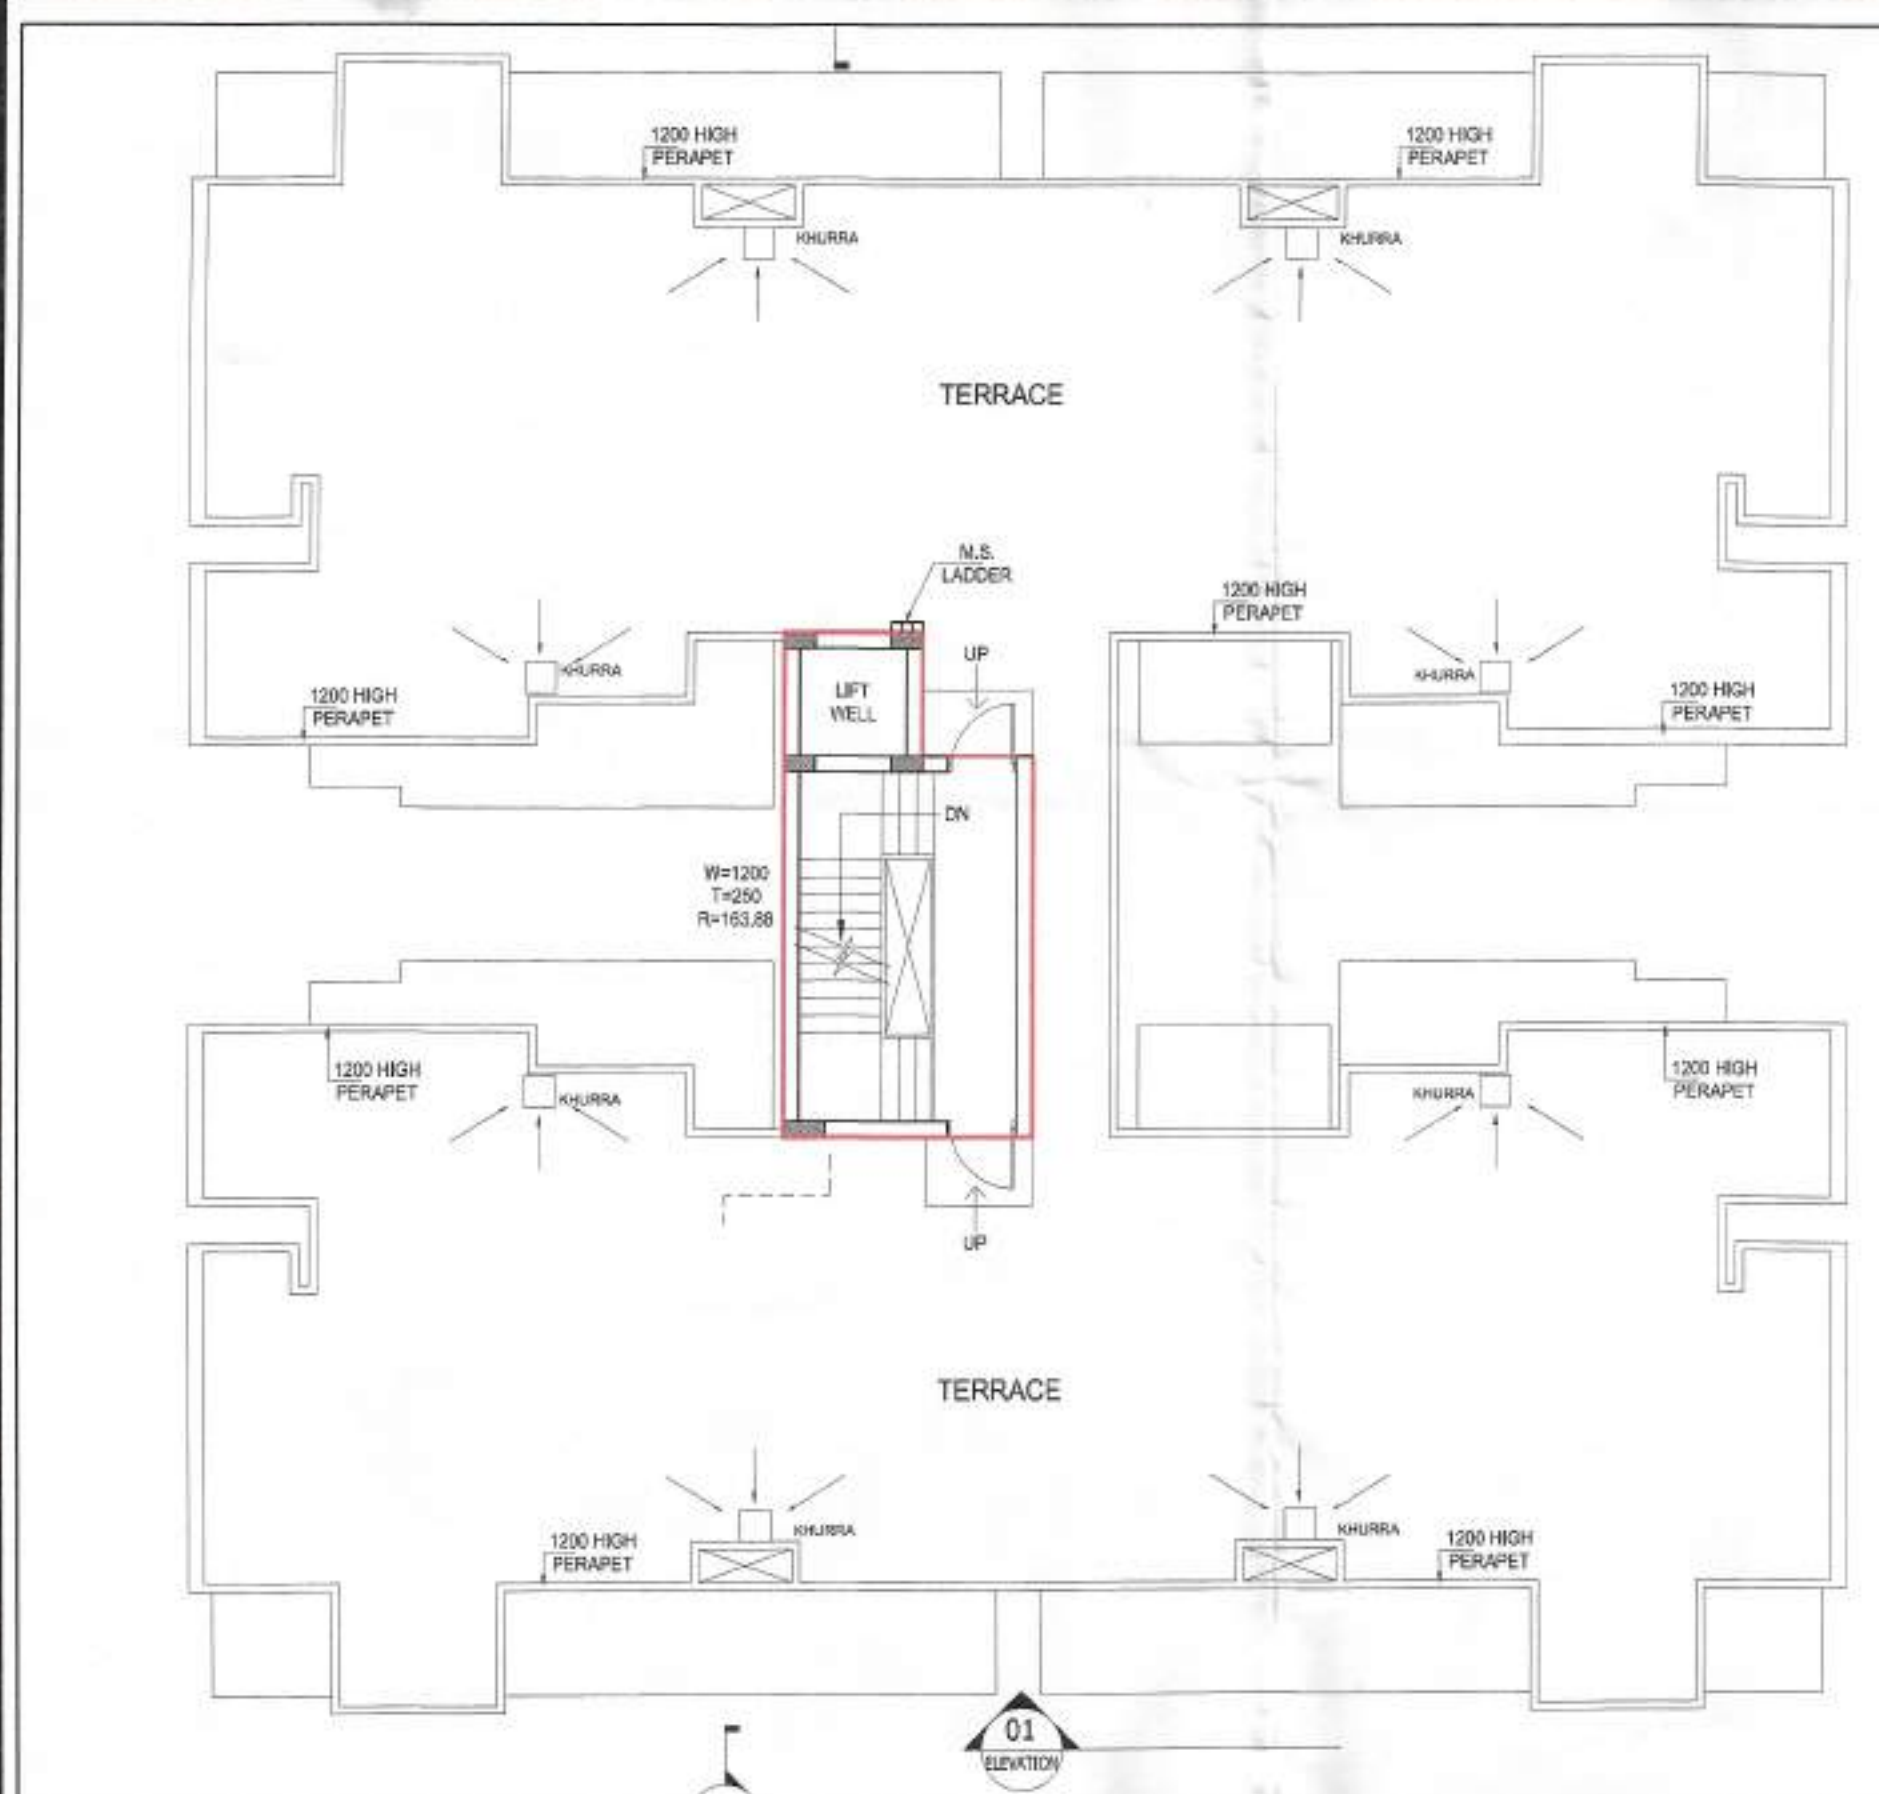


| AREA OF CORE TYPICAL FLOOR (1ST TO 4TH FLOOR)          |       |       |       |       |     |       |  |  |        |
|--------------------------------------------------------|-------|-------|-------|-------|-----|-------|--|--|--------|
| ITEM                                                   | L     | X     | B     | X     | NO. |       |  |  | SQ.MT. |
| C1                                                     | 2.430 | X     | 0.450 | X     | 2   | =     |  |  | 2.187  |
| C2                                                     | 4.840 | X     | 1.895 | X     | 1   | =     |  |  | 9.172  |
| C3                                                     | 4.085 | X     | 3.605 | X     | 1   | =     |  |  | 14.762 |
| C4                                                     | 4.840 | X     | 1.545 | X     | 1   | =     |  |  | 7.478  |
| TOTAL AREA (A13)                                       |       |       |       |       |     |       |  |  | 33.599 |
| DEDUCTION                                              |       |       |       |       |     |       |  |  |        |
| ITEM                                                   | L     | X     | B     | X     | NO. |       |  |  | SQ.MT. |
| D2                                                     | 0.750 | X     | 2.635 | X     | 1   | =     |  |  | 1.976  |
| TOTAL DEDUCTION AREA (A14)                             |       |       |       |       |     |       |  |  | 1.976  |
| AREA OF LIFT LOBBY AT TYPICAL FLOOR (1ST TO 4TH FLOOR) |       |       |       |       |     |       |  |  |        |
| ITEM                                                   | L     | X     | B     | X     | NO. |       |  |  | SQ.MT. |
| LB1                                                    | 2.600 | X     | 1.550 | X     | 1   | =     |  |  | 4.030  |
| TOTAL AREA (A15)                                       |       |       |       |       |     |       |  |  | 4.030  |
| AREA OF LIFT WELL AT TYPICAL FLOOR (1ST TO 4TH FLOOR)  |       |       |       |       |     |       |  |  |        |
| ITEM                                                   | L     | X     | B     | X     | NO. |       |  |  | SQ.MT. |
| L1                                                     | 1.550 | X     | 1.550 | X     | 1   | =     |  |  | 2.403  |
| TOTAL AREA (A16)                                       |       |       |       |       |     |       |  |  | 2.403  |
| FAR AREA FOR CORE TYPICAL FLOOR                        |       |       |       |       |     |       |  |  |        |
| A13                                                    | -     | A14   | -     | A15   | -   | A16   |  |  |        |
| 33.599                                                 | -     | 1.976 | -     | 4.030 | -   | 2.403 |  |  |        |
| TOTAL AREA                                             |       |       |       |       |     |       |  |  | 25.190 |

| FAR AREA FOR TYPICAL FLOOR (1ST TO 4TH FLOOR)                                                           |   |            |   |        |   |       |  |  |                |
|---|---|------------|---|--------|---|-------|--|--|----------------|
| (2XUNIT 1)                                                                                              | + | (2XUNIT 3) | + | CORE   |   |       |  |  |                |
| 179.928                                                                                                 | + | 179.928    | + | 25.190 |   |       |  |  |                |
| TOTAL                                                                                                   |   |            |   |        |   |       |  |  | 385.046        |
| GROUND COVERAGE B9,12,16,19,22                                                                          |   |            |   |        |   |       |  |  |                |
| FAR AREA OF FIRST FLOOR + 15% OF FACILITY AREA AT FIRST FLOOR + 4XDEDUCTION OF UNIT + DEDUCTION OF CORE |   |            |   |        |   |       |  |  |                |
| 385.046                                                                                                 | + | 18.476     | + | 2.600  | + | 1.976 |  |  |                |
| TOTAL                                                                                                   |   |            |   |        |   |       |  |  | 408.098 SQ.MT. |

| FACILITY AREA (15% OF FAR AREA)                        |       |   |       |   |     |   |  |  |        |
|--------------------------------------------------------|-------|---|-------|---|-----|---|--|--|--------|
| AREA OF CUBBOARD / BAY WINDOW (GROUND UNIT)            |       |   |       |   |     |   |  |  |        |
| UNIT TYPE - 2 & UNIT TYPE - 3                          |       |   |       |   |     |   |  |  |        |
| ITEM                                                   | L     | X | B     | X | NO. |   |  |  | SQ.MT. |
| CB1                                                    | 1.015 | X | 0.600 | X | 1   | = |  |  | 0.609  |
| CB2                                                    | 1.490 | X | 0.600 | X | 1   | = |  |  | 0.894  |
| CB3                                                    | 1.430 | X | 0.600 | X | 1   | = |  |  | 0.858  |
| TOTAL AREA (S1)                                        |       |   |       |   |     |   |  |  | 2.361  |
| AREA OF CUBBOARD / BAY WINDOW (TYPICAL UNIT)           |       |   |       |   |     |   |  |  |        |
| UNIT TYPE - 1, 2, 3 & 4                                |       |   |       |   |     |   |  |  |        |
| ITEM                                                   | L     | X | B     | X | NO. |   |  |  | SQ.MT. |
| CB1                                                    | 1.015 | X | 0.600 | X | 1   | = |  |  | 0.609  |
| CB2                                                    | 1.490 | X | 0.600 | X | 1   | = |  |  | 0.894  |
| CB3                                                    | 1.430 | X | 0.600 | X | 1   | = |  |  | 0.858  |
| TOTAL AREA (S2)                                        |       |   |       |   |     |   |  |  | 2.361  |
| AREA OF LIFT LOBBY AT GROUND FLOOR                     |       |   |       |   |     |   |  |  |        |
| ITEM                                                   | L     | X | B     | X | NO. |   |  |  | SQ.MT. |
| LB1                                                    | 2.600 | X | 1.780 | X | 1   | = |  |  | 4.628  |
| TOTAL AREA (A7)                                        |       |   |       |   |     |   |  |  | 4.628  |
| AREA OF LIFT LOBBY AT TYPICAL FLOOR (1ST TO 4TH FLOOR) |       |   |       |   |     |   |  |  |        |
| ITEM                                                   | L     | X | B     | X | NO. |   |  |  | SQ.MT. |
| LB1                                                    | 2.600 | X | 1.550 | X | 1   | = |  |  | 4.030  |
| TOTAL AREA (A15)                                       |       |   |       |   |     |   |  |  | 4.030  |
| AREA OF LIFT WELL AT TYPICAL FLOOR (1ST TO 4TH FLOOR)  |       |   |       |   |     |   |  |  |        |
| ITEM                                                   | L     | X | B     | X | NO. |   |  |  | SQ.MT. |
| L1                                                     | 1.550 | X | 1.550 | X | 1   | = |  |  | 2.403  |
| TOTAL AREA (A16)                                       |       |   |       |   |     |   |  |  | 2.403  |
| AREA OF SERVICE SHAFT (GROUND FLOOR)                   |       |   |       |   |     |   |  |  |        |
| UNIT TYPE - 1, 2, 3 & 4                                |       |   |       |   |     |   |  |  |        |
| ITEM                                                   | L     | X | B     | X | NO. |   |  |  | SQ.MT. |
| S1                                                     | 1.340 | X | 0.485 | X | 1   | = |  |  | 0.650  |
| TOTAL AREA (A2)                                        |       |   |       |   |     |   |  |  | 0.650  |
| AREA OF SERVICE SHAFT (TYPICAL FLOOR)                  |       |   |       |   |     |   |  |  |        |
| UNIT TYPE - 1, 2, 3 & 4                                |       |   |       |   |     |   |  |  |        |
| ITEM                                                   | L     | X | B     | X | NO. |   |  |  | SQ.MT. |
| S1                                                     | 1.340 | X | 0.485 | X | 1   | = |  |  | 0.650  |
| TOTAL AREA (A11)                                       |       |   |       |   |     |   |  |  | 0.650  |

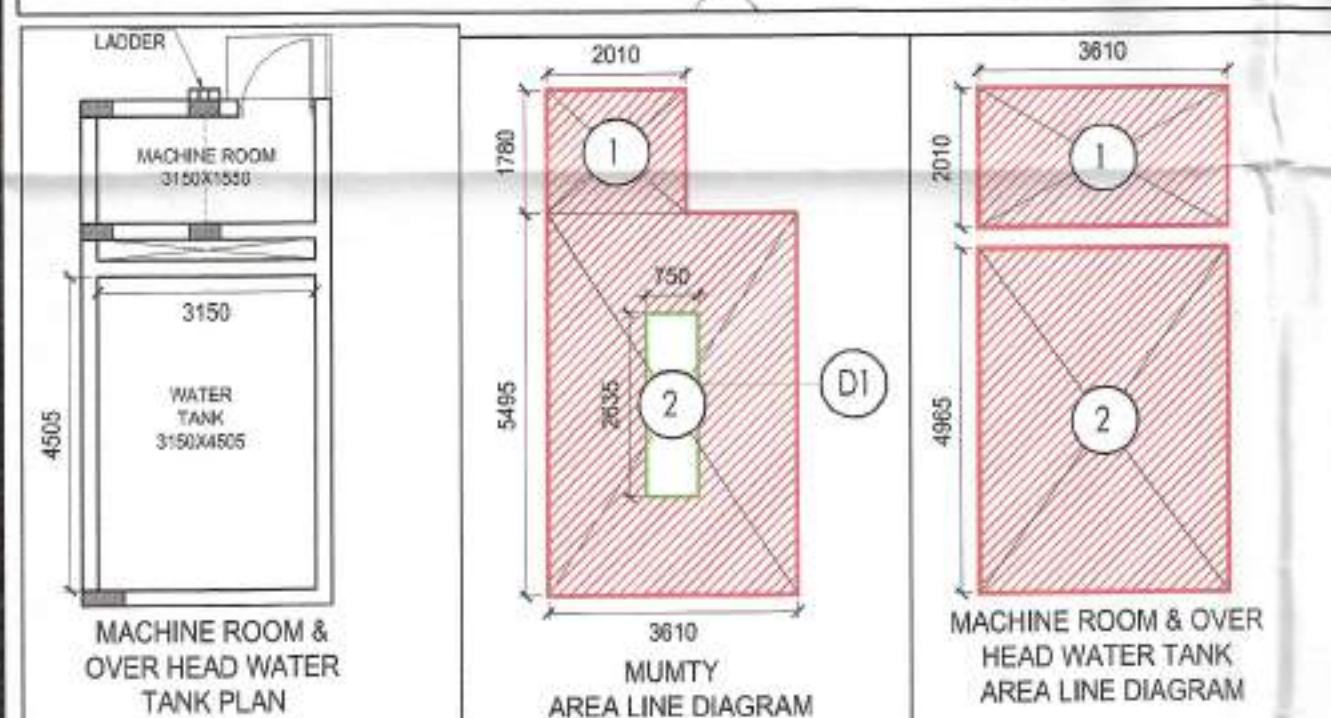


| AREA OF MUMTY                                     |       |            |       |                   |   |                   |  |  |        |
|---------------------------------------------------|-------|------------|-------|-------------------|---|-------------------|--|--|--------|
| 1                                                 | 2.010 | X          | 1.780 | X                 | 1 | =                 |  |  | 3.578  |
| 2                                                 | 3.610 | X          | 5.495 | X                 | 1 | =                 |  |  | 19.837 |
| AREA OF DEDUCTION AT MUMTY                        |       |            |       |                   |   |                   |  |  |        |
| D1                                                | 0.750 | X          | 2.635 | X                 | 1 | =                 |  |  | 1.976  |
| TOTAL AREA OF MUMTY                               |       |            |       |                   |   |                   |  |  | 21.439 |
| AREA OF OVERHEAD WATER TANK AND MACHINE ROOM      |       |            |       |                   |   |                   |  |  |        |
| 1                                                 | 3.610 | X          | 2.010 | X                 | 1 | =                 |  |  | 7.256  |
| 2                                                 | 3.610 | X          | 4.965 | X                 | 1 | =                 |  |  | 17.924 |
| TOTAL AREA OF WATER TANK AND MACHINE ROOM         |       |            |       |                   |   |                   |  |  | 25.180 |
| FACILITY AREA (15% OF FAR AREA) FOR STILT FLOOR   |       |            |       |                   |   |                   |  |  |        |
| CB AREA OF UNIT - 2 X 2                           | +     | LIFT LOBBY | +     | SERVICE SHAFT X 2 |   |                   |  |  |        |
| 4.722                                             | +     | 4.628      | +     | 1.300             |   |                   |  |  |        |
| TOTAL                                             |       |            |       |                   |   |                   |  |  | 10.650 |
| FACILITY AREA (15% OF FAR AREA) FOR TYPICAL FLOOR |       |            |       |                   |   |                   |  |  |        |
| CB AREA OF UNIT - 1 X 4                           | +     | LIFT LOBBY | +     | LIFT WELL         | + | SERVICE SHAFT X 4 |  |  |        |
| 9.444                                             | +     | 4.030      | +     | 2.403             | + | 2.600             |  |  |        |
| TOTAL                                             |       |            |       |                   |   |                   |  |  | 18.476 |

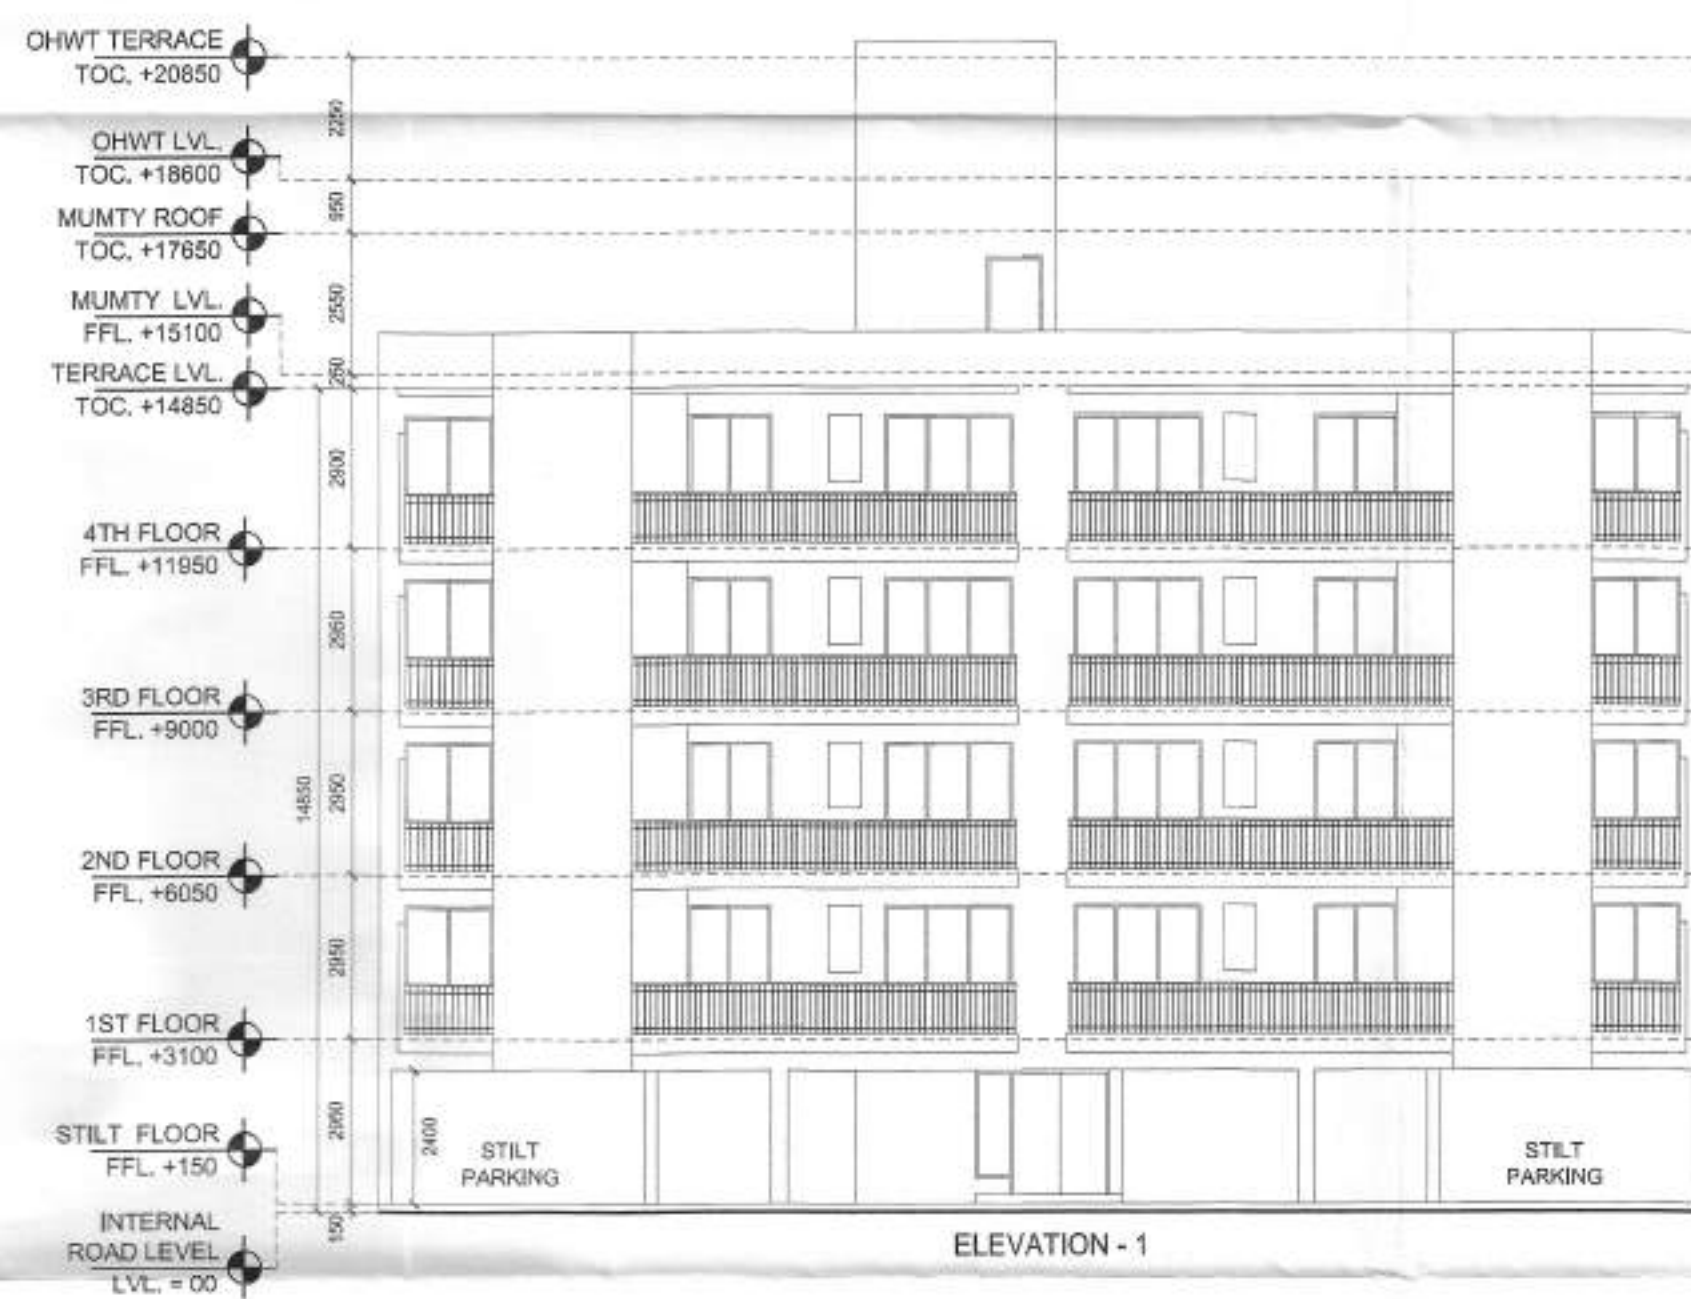

| AREA STATEMENT OF B9,12,16,19,22 |              |                 |                      |            |
|----------------------------------|--------------|-----------------|----------------------|------------|
| FLOOR                            | NO. OF UNITS | FAR AREA SQ.MT. | FACILITY AREA SQ.MT. | POPULATION |
| GROUND                           | 2            | 211.048         | 10.650               | 9.0        |
| 1st FLOOR                        | 4            | 385.046         | 18.476               | 18.0       |
| 2nd FLOOR                        | 4            | 385.046         | 18.476               | 18.0       |
| 3rd FLOOR                        | 4            | 385.046         | 18.476               | 18.0       |
| 4th FLOOR                        | 4            | 385.046         | 18.476               | 18.0       |
| MUMTY                            |              |                 | 21.439               |            |
| WATER TANK AND MACHINE ROOM      |              |                 | 25.180               |            |
| TOTAL                            |              | 1751.234        | 131.172              | 81.000     |

| GROUND COVERAGE B9,12,16,19,22                                                                          |   |        |   |       |   |       |  |  |                |
|---|---|--------|---|-------|---|-------|--|--|----------------|
| FAR AREA OF FIRST FLOOR + 15% OF FACILITY AREA AT FIRST FLOOR + 4XDEDUCTION OF UNIT + DEDUCTION OF CORE |   |        |   |       |   |       |  |  |                |
| 385.046                                                                                                 | + | 18.476 | + | 2.600 | + | 1.976 |  |  |                |
| TOTAL                                                                                                   |   |        |   |       |   |       |  |  | 408.098 SQ.MT. |

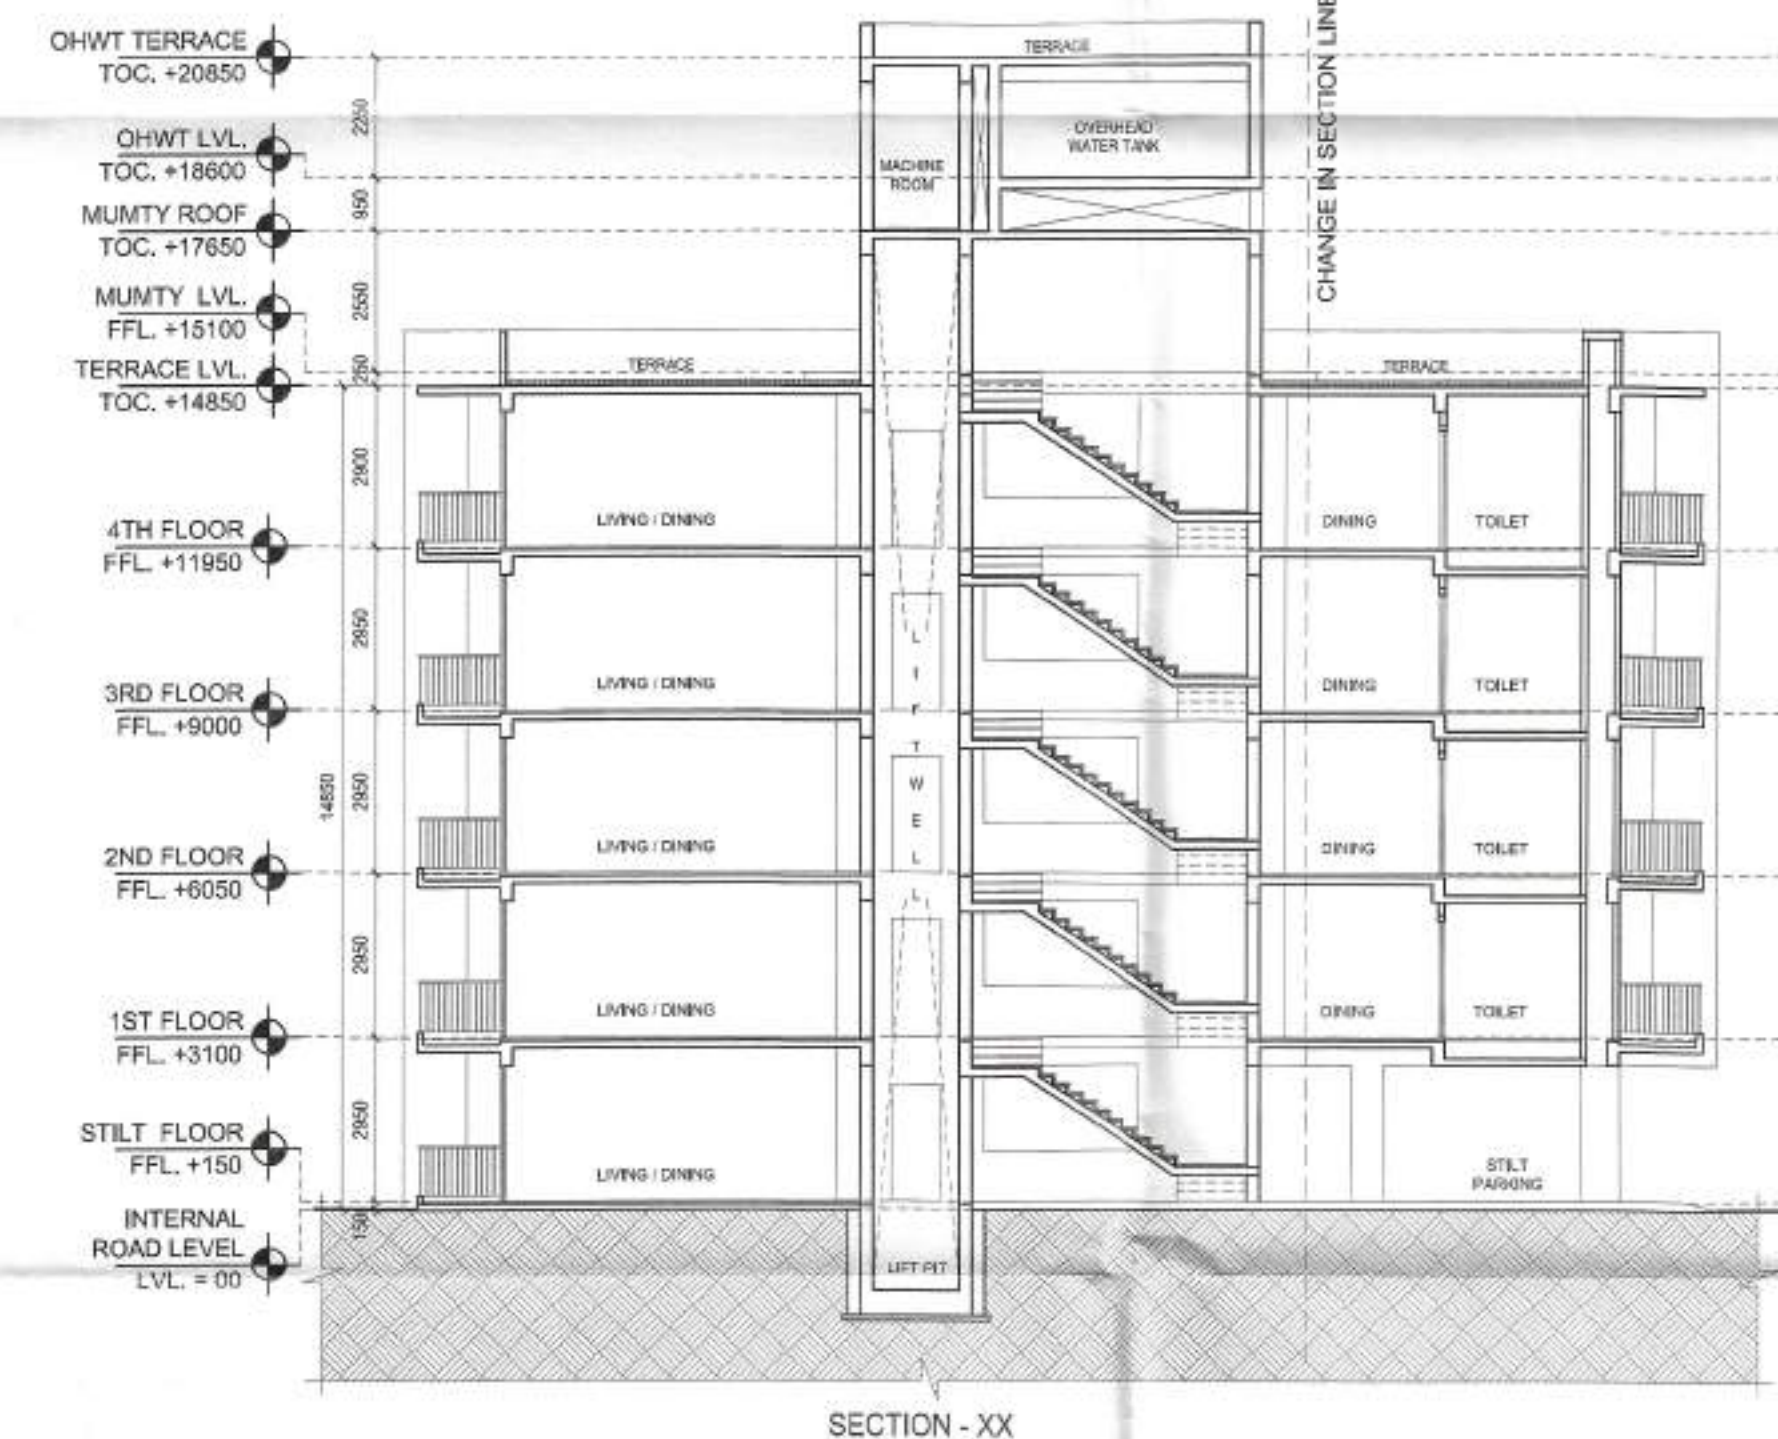

OWNER : NIRALA HOUSING PVT. LTD.  
H121, SECTOR 63 NOIDA





ARCHITECTS : BHATNAGAR AND ASSOCIATES  
BUILDING NO.-A2, CHATARPUR ENCLAVE,  
PHASE - 2, NEWDELHI - 110068

PROJECT : PROPOSED GROUP HOUSING FOR  
Nirala Housing Pvt. Ltd.  
Plot no. GH-03, sector 16, GREATER NOIDA

SEAL & SIGNATURE : OWNER : For NIRALA HOUSING PVT. LTD.

ARCHITECT : ASHISH BHATNAGAR  
ARCHITECT  
CA/2004/34182

AUTHORITY :

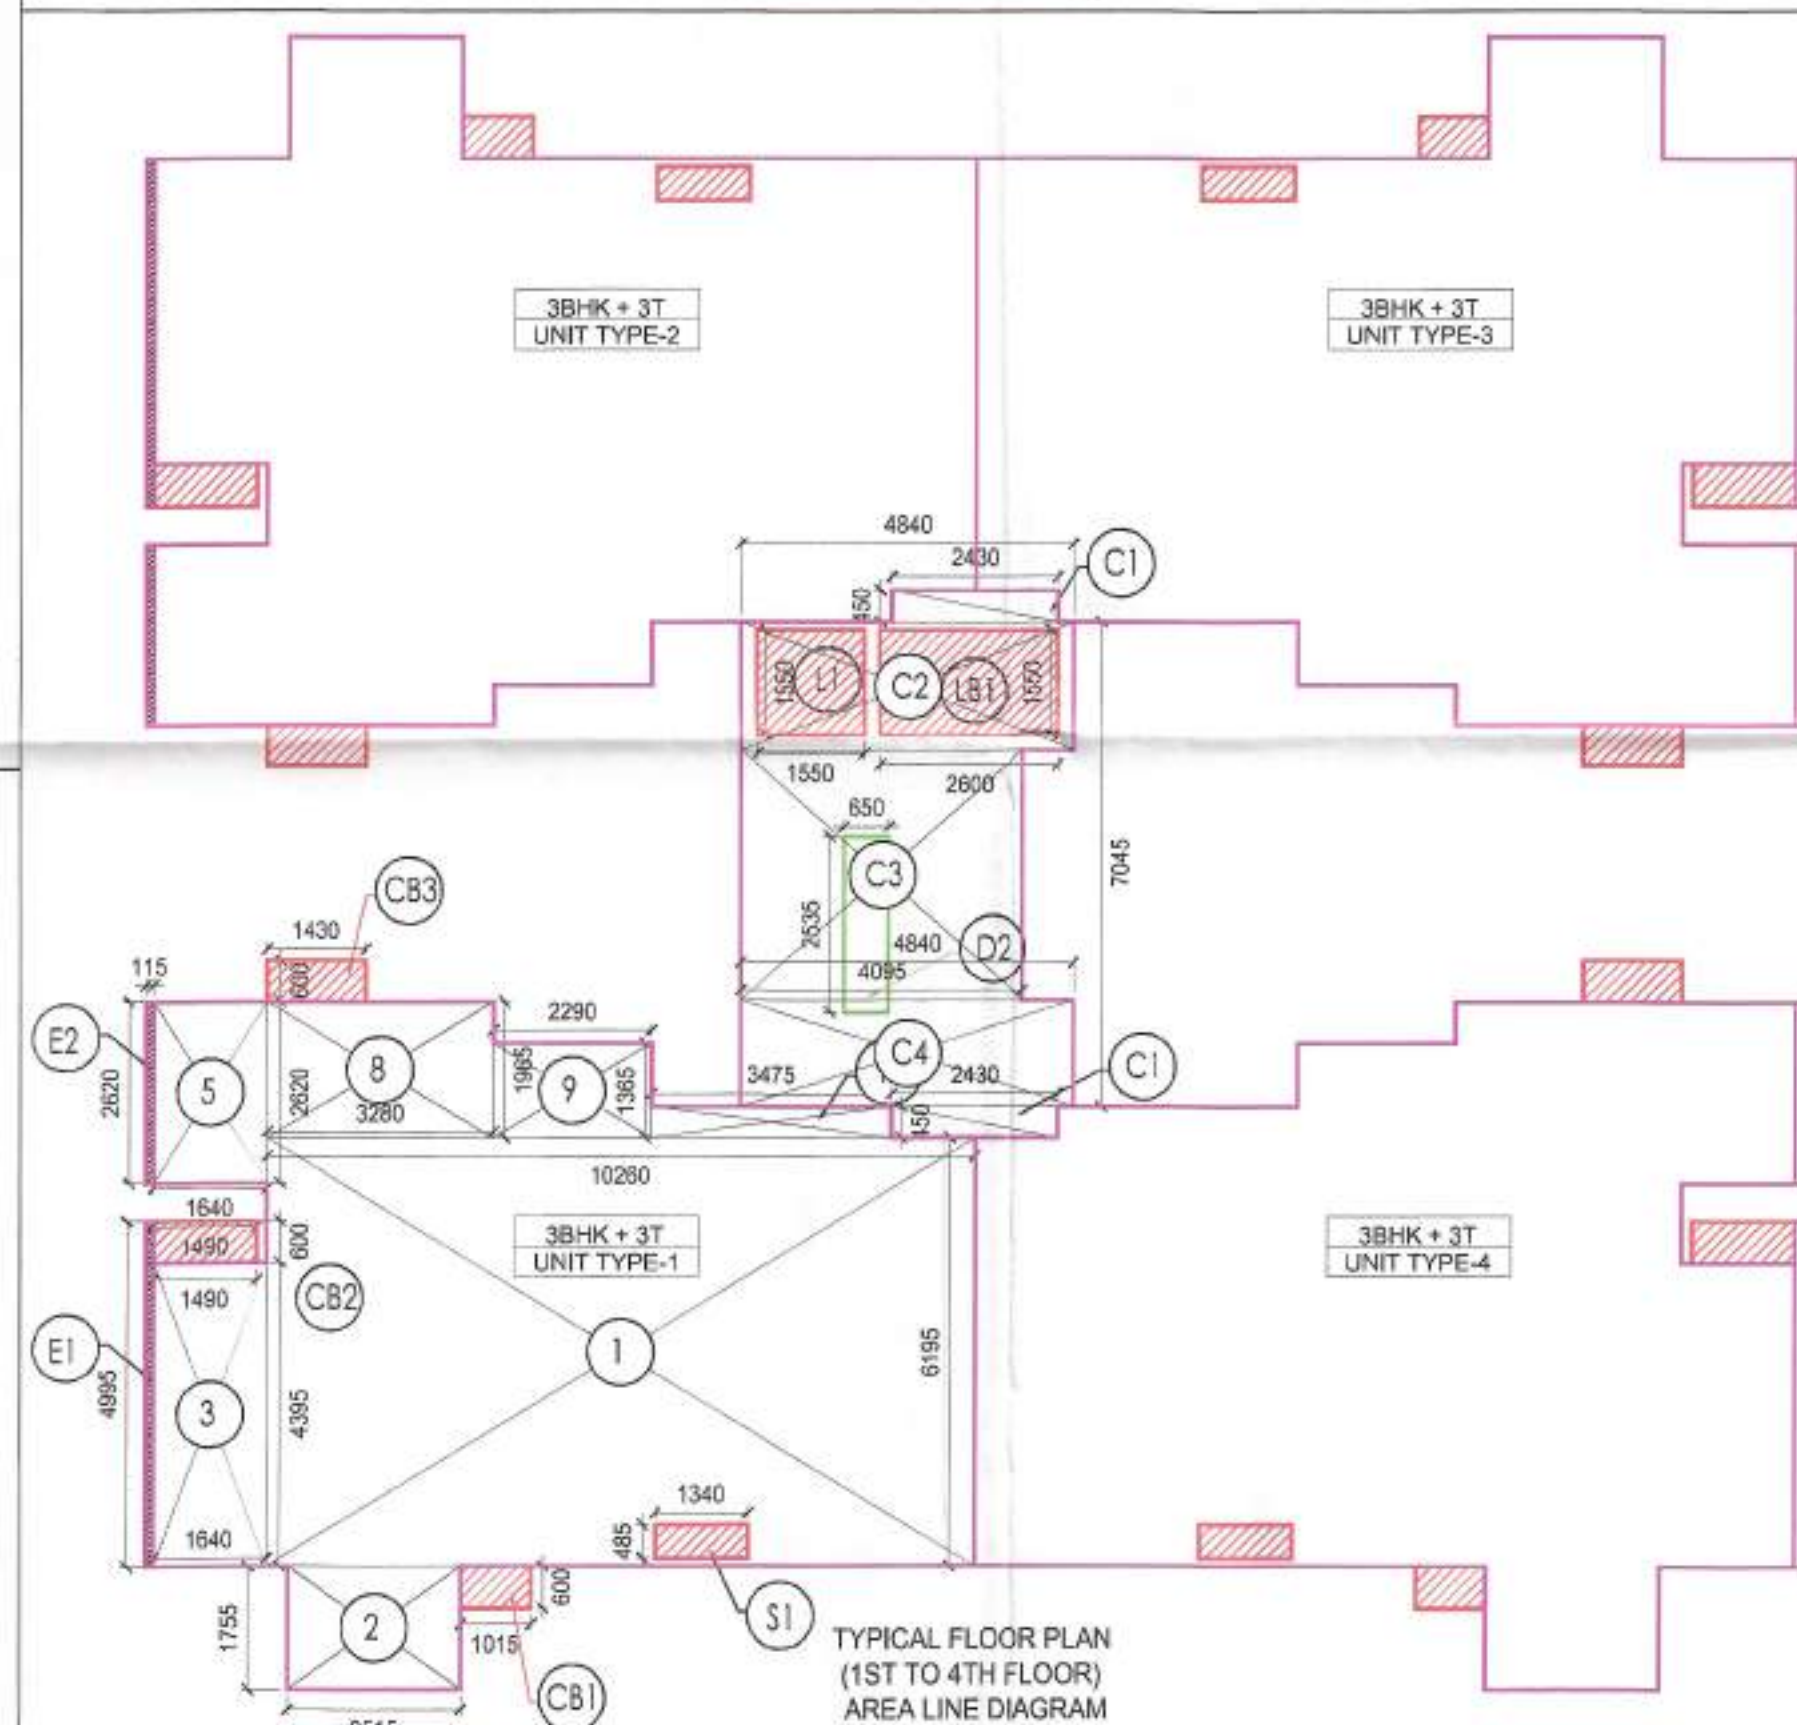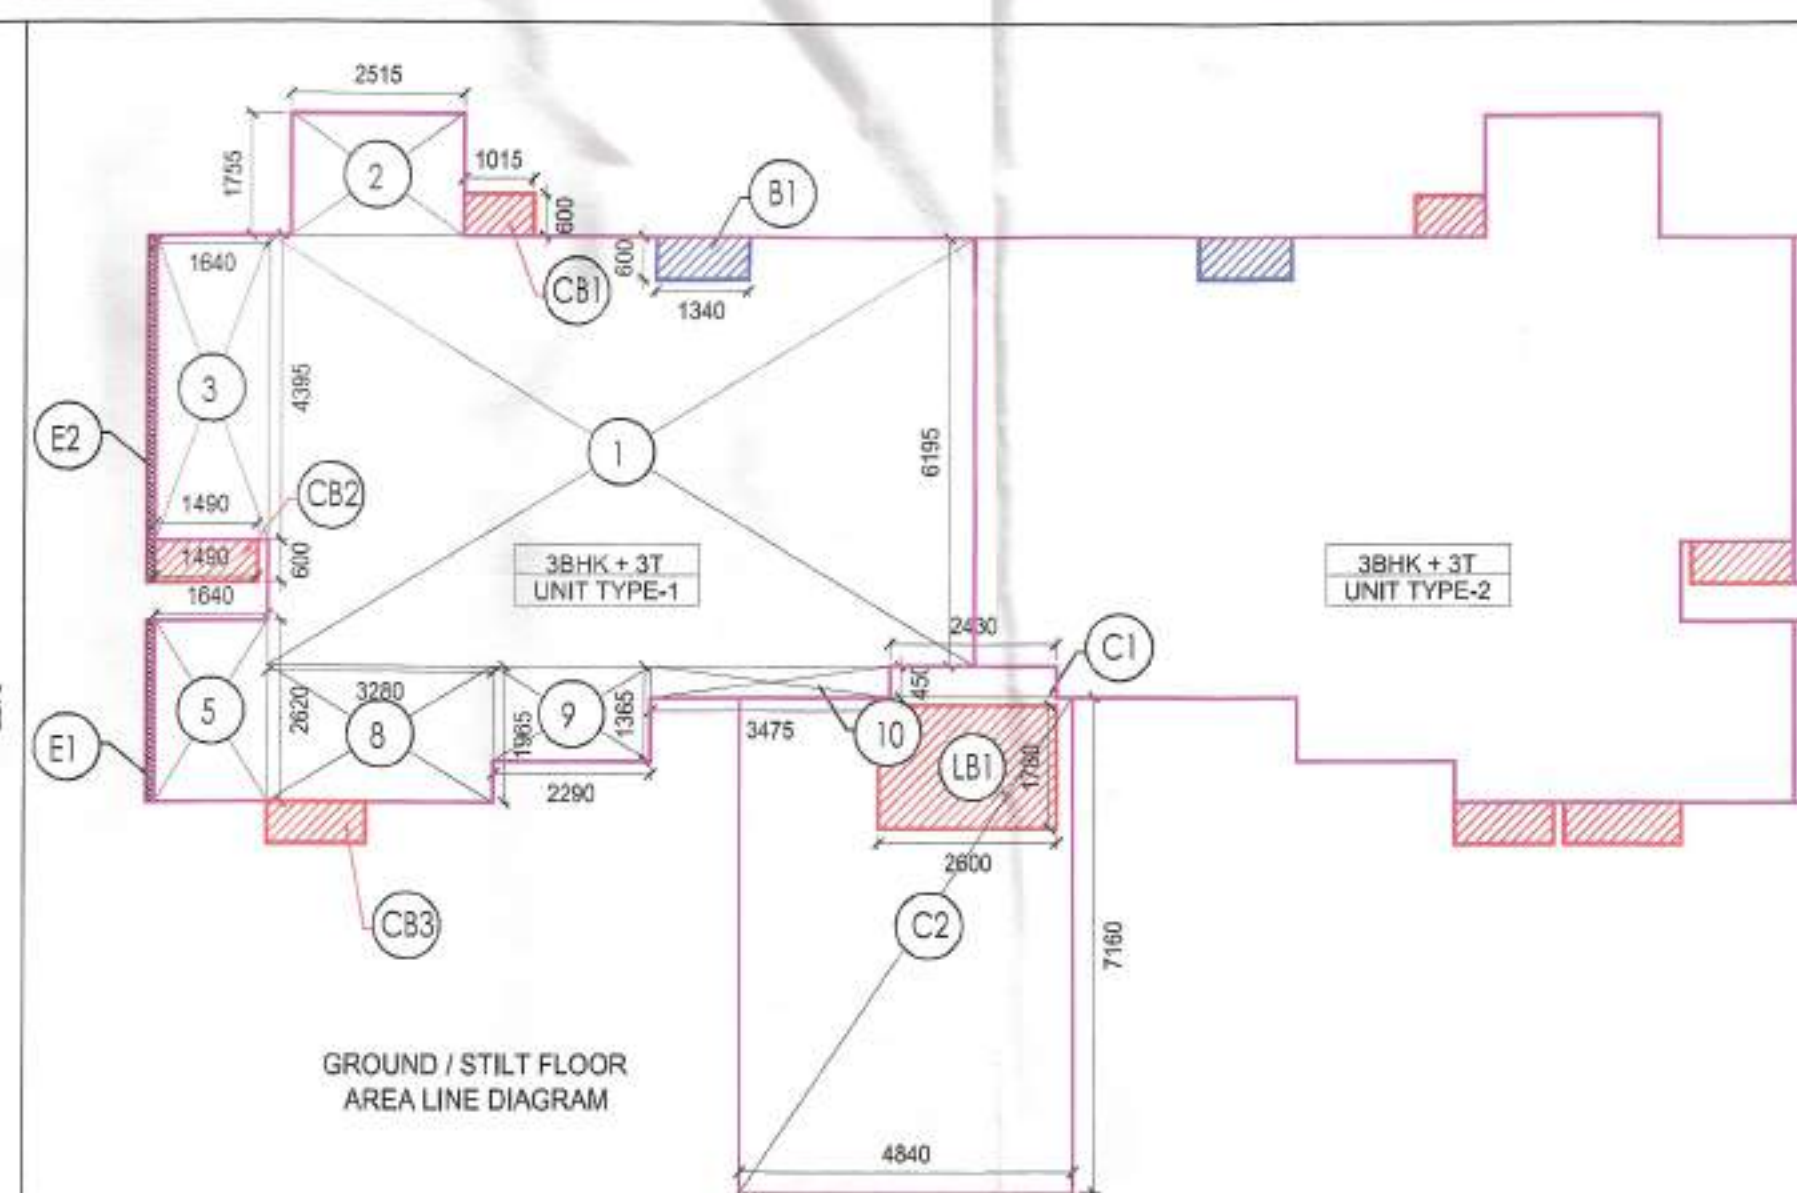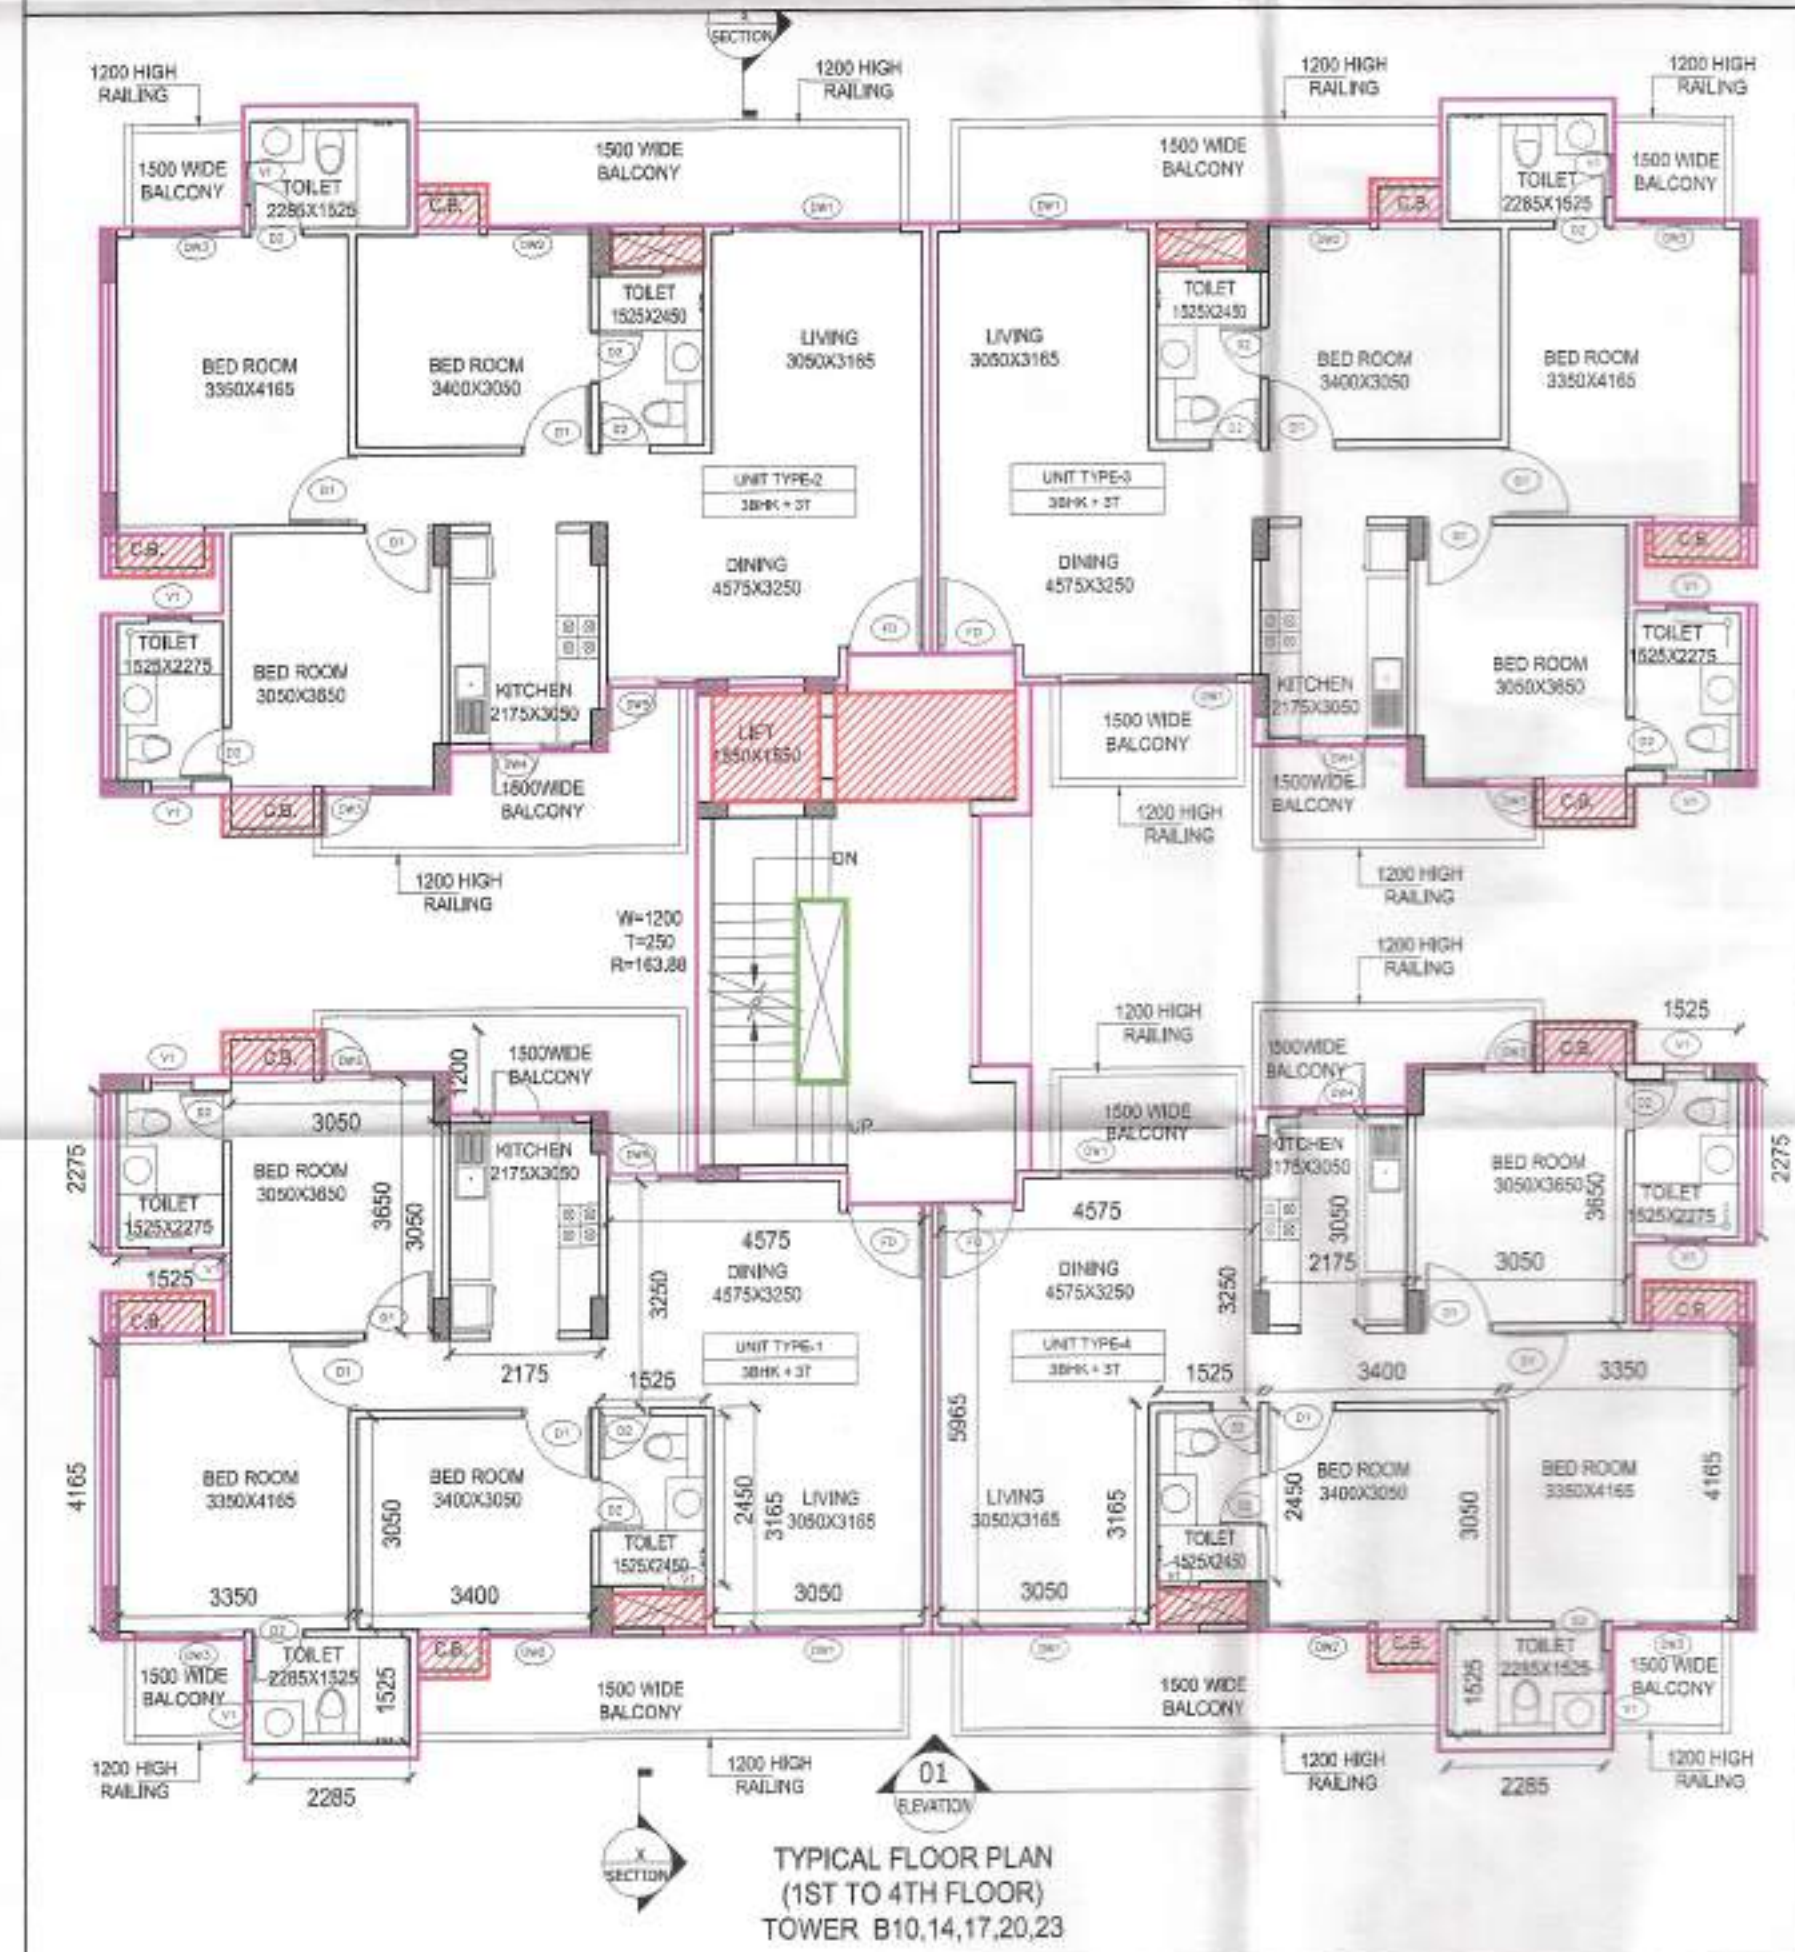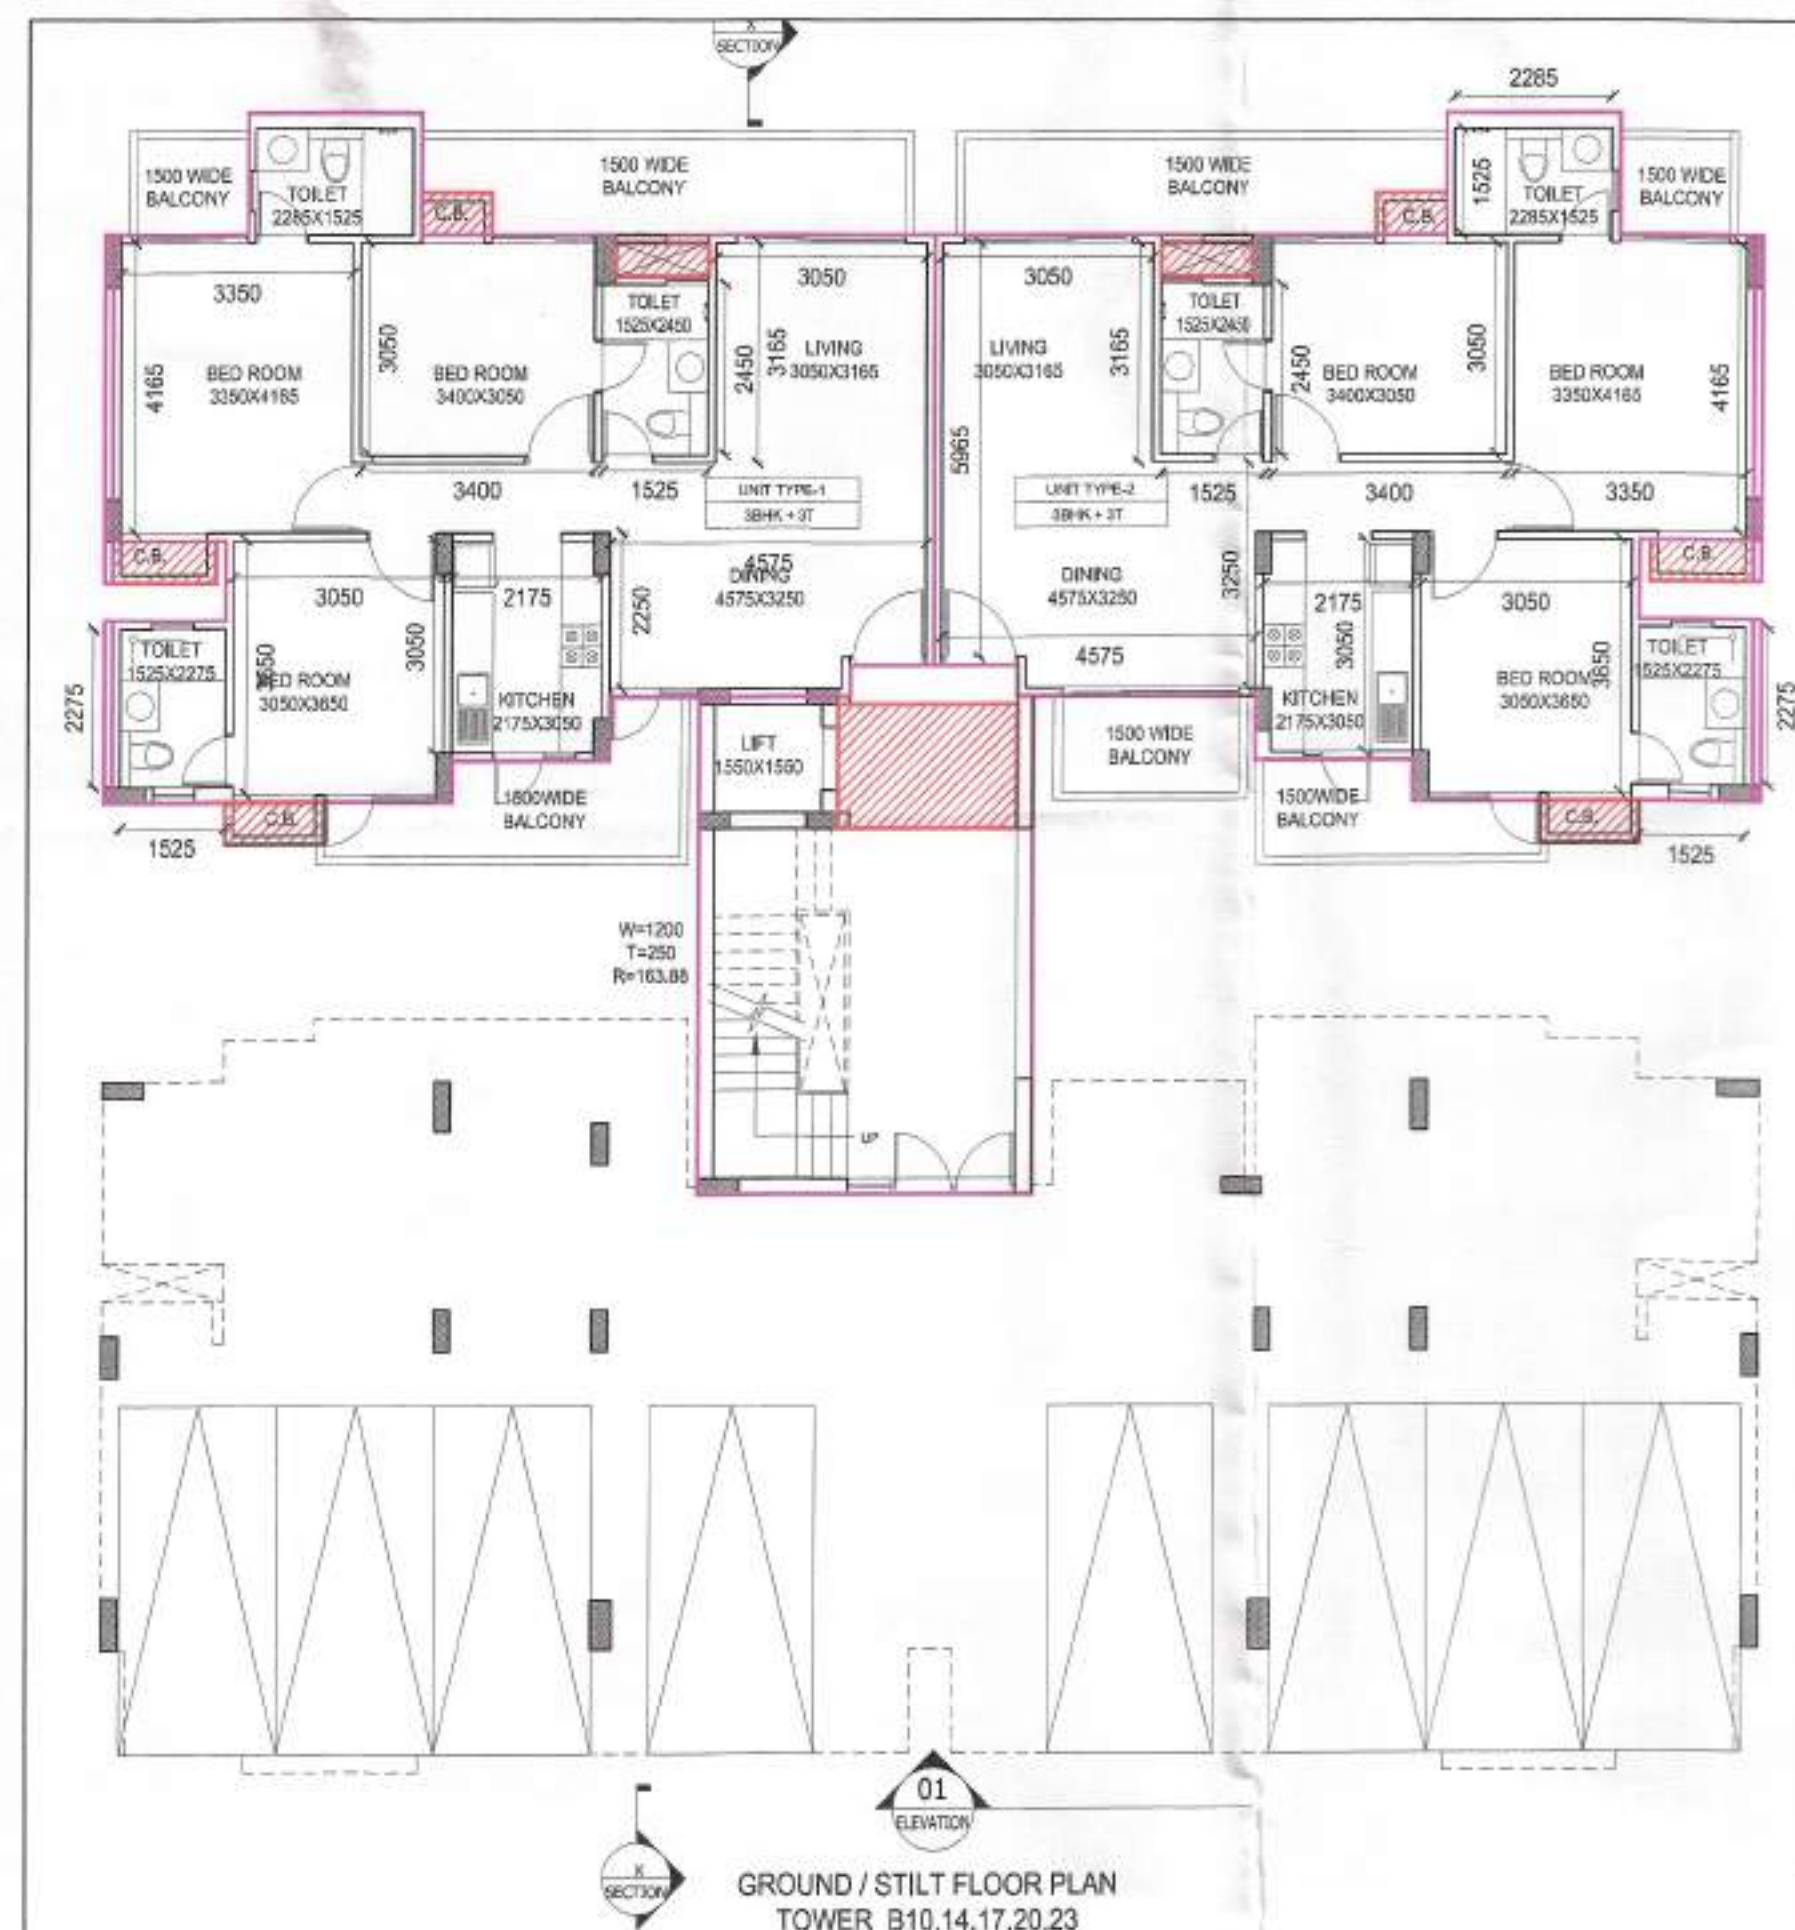

| AREA OF LIFT WELL AT TYPICAL FLOOR (1ST TO 4TH FLOOR) |       |            |       |        |         |
|-------------------------------------------------------|-------|------------|-------|--------|---------|
| ITEM                                                  | L     | X          | B     | X      | NO.     |
| L1                                                    | 1.550 | X          | 1.550 | X      | 1       |
| TOTAL AREA (A16)                                      |       |            |       |        |         |
| FAR AREA FOR CORE TYPICAL FLOOR                       |       |            |       |        |         |
| A13                                                   | -     | A14        | -     | A15    | -       |
| 33.599                                                | -     | 1.976      | -     | 4.030  | -       |
| TOTAL AREA                                            |       |            |       |        | 25.190  |
| FAR AREA FOR TYPICAL FLOOR (1ST TO 4TH FLOOR)         |       |            |       |        |         |
| (2XUNIT 1)                                            | +     | (2XUNIT 3) | +     | CORE   |         |
| 181.680                                               | +     | 179.928    | +     | 25.190 |         |
| TOTAL                                                 |       |            |       |        | 386.798 |

| AREA CALCULATION FOR TOWER B10,14,17,20,23                    |        |   |       |   |     |   |  |  |         |
|---------------------------------------------------------------|--------|---|-------|---|-----|---|--|--|---------|
| AREA DETAIL OF UNIT TYPE - 2 (GROUND FLOOR)                   |        |   |       |   |     |   |  |  |         |
| ITEM                                                          | L      | X | B     | X | NO. |   |  |  | SQ.MT.  |
| 1                                                             | 10.260 | X | 6.195 | X | 1   | = |  |  | 63.561  |
| 2                                                             | 2.515  | X | 1.755 | X | 1   | = |  |  | 4.414   |
| 3                                                             | 1.640  | X | 4.395 | X | 1   | = |  |  | 7.208   |
| 5                                                             | 1.640  | X | 2.620 | X | 1   | = |  |  | 4.297   |
| 8                                                             | 3.280  | X | 1.965 | X | 1   | = |  |  | 6.445   |
| 9                                                             | 2.290  | X | 1.365 | X | 1   | = |  |  | 3.126   |
| 10                                                            | 3.475  | X | 0.450 | X | 1   | = |  |  | 1.564   |
| E1                                                            | 0.115  | X | 2.620 | X | 1   | = |  |  | 0.301   |
| E2                                                            | 0.115  | X | 4.995 | X | 1   | = |  |  | 0.574   |
| TOTAL AREA (A1)                                               |        |   |       |   |     |   |  |  | 91.490  |
| AREA OF SERVICE SHAFT OF UNIT TYPE - 2 (GROUND FLOOR)         |        |   |       |   |     |   |  |  |         |
| ITEM                                                          | L      | X | B     | X | NO. |   |  |  | SQ.MT.  |
| S1                                                            | 1.340  | X | 0.485 | X | 1   | = |  |  | 0.650   |
| TOTAL AREA (A2)                                               |        |   |       |   |     |   |  |  | 0.650   |
| TOTAL FAR AREA OF UNIT TYPE - 2 AT STILT FLOOR = (A1) - (A2)  |        |   |       |   |     |   |  |  | 90.840  |
| AREA DETAIL OF UNIT TYPE - 3 (GROUND FLOOR)                   |        |   |       |   |     |   |  |  |         |
| ITEM                                                          | L      | X | B     | X | NO. |   |  |  | SQ.MT.  |
| 1                                                             | 10.260 | X | 6.195 | X | 1   | = |  |  | 63.561  |
| 2                                                             | 2.515  | X | 1.755 | X | 1   | = |  |  | 4.414   |
| 3                                                             | 1.640  | X | 4.395 | X | 1   | = |  |  | 7.208   |
| 5                                                             | 1.640  | X | 2.620 | X | 1   | = |  |  | 4.297   |
| 8                                                             | 3.280  | X | 1.965 | X | 1   | = |  |  | 6.445   |
| 9                                                             | 2.290  | X | 1.365 | X | 1   | = |  |  | 3.126   |
| 10                                                            | 3.475  | X | 0.450 | X | 1   | = |  |  | 1.564   |
| TOTAL AREA (A3)                                               |        |   |       |   |     |   |  |  | 90.614  |
| AREA OF SERVICE SHAFT OF UNIT TYPE - 3 (GROUND FLOOR)         |        |   |       |   |     |   |  |  |         |
| ITEM                                                          | L      | X | B     | X | NO. |   |  |  | SQ.MT.  |
| S1                                                            | 1.340  | X | 0.485 | X | 1   | = |  |  | 0.650   |
| TOTAL AREA (A4)                                               |        |   |       |   |     |   |  |  | 0.650   |
| TOTAL FAR AREA OF UNIT TYPE - 3 AT STILT FLOOR = (A3) - (A4)  |        |   |       |   |     |   |  |  | 89.964  |
| AREA OF CORE (GROUND FLOOR)                                   |        |   |       |   |     |   |  |  |         |
| ITEM                                                          | L      | X | B     | X | NO. |   |  |  | SQ.MT.  |
| C1                                                            | 2.430  | X | 0.450 | X | 1   | = |  |  | 1.094   |
| C2                                                            | 4.840  | X | 7.160 | X | 1   | = |  |  | 34.654  |
| TOTAL AREA (A5)                                               |        |   |       |   |     |   |  |  | 35.748  |
| AREA OF LIFT LOBBY AT GROUND FLOOR                            |        |   |       |   |     |   |  |  |         |
| ITEM                                                          | L      | X | B     | X | NO. |   |  |  | SQ.MT.  |
| L1                                                            | 2.600  | X | 1.780 | X | 1   | = |  |  | 4.628   |
| TOTAL AREA (A7)                                               |        |   |       |   |     |   |  |  | 4.628   |
| FAR AREA FOR CORE GROUND FLOOR                                |        |   |       |   |     |   |  |  |         |
| ITEM                                                          | L      | X | B     | X | NO. |   |  |  | SQ.MT.  |
| A6                                                            | -      |   |       |   |     |   |  |  |         |
| A7                                                            | -      |   |       |   |     |   |  |  |         |
| 35.748                                                        | -      |   |       |   |     |   |  |  | 4.628   |
| TOTAL AREA                                                    |        |   |       |   |     |   |  |  | 31.120  |
| FAR AREA FOR GROUND FLOOR                                     |        |   |       |   |     |   |  |  |         |
| ITEM                                                          | L      | X | B     | X | NO. |   |  |  | SQ.MT.  |
| UNIT 2                                                        | +      |   |       |   |     |   |  |  |         |
| UNIT 3                                                        | +      |   |       |   |     |   |  |  |         |
| CORE                                                          | +      |   |       |   |     |   |  |  |         |
| 90.840                                                        | +      |   |       |   |     |   |  |  | 89.964  |
| TOTAL                                                         |        |   |       |   |     |   |  |  | 211.924 |
| TYPICAL FLOOR AREA DETAIL TYPICAL FLOOR (1ST TO 4TH FLOOR)    |        |   |       |   |     |   |  |  |         |
| AREA DETAIL OF UNIT TYPE - 1 (TYPICAL FLOOR)                  |        |   |       |   |     |   |  |  |         |
| UNIT TYPE - 2 IS SAME AS UNIT TYPE - 2                        |        |   |       |   |     |   |  |  |         |
| ITEM                                                          | L      | X | B     | X | NO. |   |  |  | SQ.MT.  |
| 1                                                             | 10.260 | X | 6.195 | X | 1   | = |  |  | 63.561  |
| 2                                                             | 2.515  | X | 1.755 | X | 1   | = |  |  | 4.414   |
| 3                                                             | 1.640  | X | 4.395 | X | 1   | = |  |  | 7.208   |
| 5                                                             | 1.640  | X | 2.620 | X | 1   | = |  |  | 4.297   |
| 8                                                             | 3.280  | X | 1.965 | X | 1   | = |  |  | 6.445   |
| 9                                                             | 2.290  | X | 1.365 | X | 1   | = |  |  | 3.126   |
| 10                                                            | 3.475  | X | 0.450 | X | 1   | = |  |  | 1.564   |
| E1                                                            | 0.115  | X | 2.620 | X | 1   | = |  |  | 0.301   |
| E2                                                            | 0.115  | X | 4.995 | X | 1   | = |  |  | 0.574   |
| TOTAL AREA (A8)                                               |        |   |       |   |     |   |  |  | 91.490  |
| AREA OF SERVICE SHAFT OF UNIT TYPE - 1 (TYPICAL FLOOR)        |        |   |       |   |     |   |  |  |         |
| ITEM                                                          | L      | X | B     | X | NO. |   |  |  | SQ.MT.  |
| S1                                                            | 1.340  | X | 0.485 | X | 1   | = |  |  | 0.650   |
| TOTAL AREA (A9)                                               |        |   |       |   |     |   |  |  | 0.650   |
| TOTAL FAR AREA OF UNIT TYPE - 1 AT TYP. FLOOR = (A8) - (A9)   |        |   |       |   |     |   |  |  | 90.840  |
| AREA DETAIL OF UNIT TYPE - 3 (TYPICAL FLOOR)                  |        |   |       |   |     |   |  |  |         |
| UNIT TYPE - 4 IS SAME AS UNIT TYPE - 3                        |        |   |       |   |     |   |  |  |         |
| ITEM                                                          | L      | X | B     | X | NO. |   |  |  | SQ.MT.  |
| 1                                                             | 10.260 | X | 6.195 | X | 1   | = |  |  | 63.561  |
| 2                                                             | 2.515  | X | 1.755 | X | 1   | = |  |  | 4.414   |
| 3                                                             | 1.640  | X | 4.395 | X | 1   | = |  |  | 7.208   |
| 5                                                             | 1.640  | X | 2.620 | X | 1   | = |  |  | 4.297   |
| 8                                                             | 3.280  | X | 1.965 | X | 1   | = |  |  | 6.445   |
| 9                                                             | 2.290  | X | 1.365 | X | 1   | = |  |  | 3.126   |
| 10                                                            | 3.475  | X | 0.450 | X | 1   | = |  |  | 1.564   |
| TOTAL AREA (A10)                                              |        |   |       |   |     |   |  |  | 90.614  |
| AREA OF SERVICE SHAFT OF UNIT TYPE - 3 (TYPICAL FLOOR)        |        |   |       |   |     |   |  |  |         |
| ITEM                                                          | L      | X | B     | X | NO. |   |  |  | SQ.MT.  |
| S1                                                            | 1.340  | X | 0.485 | X | 1   | = |  |  | 0.650   |
| TOTAL AREA (A11)                                              |        |   |       |   |     |   |  |  | 0.650   |
| TOTAL FAR AREA OF UNIT TYPE - 3 AT TYP. FLOOR = (A10) - (A11) |        |   |       |   |     |   |  |  | 89.964  |
| AREA OF CORE TYPICAL FLOOR (1ST TO 4TH FLOOR)                 |        |   |       |   |     |   |  |  |         |
| ITEM                                                          | L      | X | B     | X | NO. |   |  |  | SQ.MT.  |
| C1                                                            | 2.430  | X | 0.450 | X | 2   | = |  |  | 2.187   |
| C2                                                            | 4.840  | X | 1.895 | X | 1   | = |  |  | 9.172   |
| C3                                                            | 4.095  | X | 3.605 | X | 1   | = |  |  | 14.762  |
| C4                                                            | 4.840  | X | 1.545 | X | 1   | = |  |  | 7.478   |
| TOTAL AREA (A13)                                              |        |   |       |   |     |   |  |  | 33.599  |
| DEDUCTION                                                     |        |   |       |   |     |   |  |  |         |
| ITEM                                                          | L      | X | B     | X | NO. |   |  |  | SQ.MT.  |
| D2                                                            | 0.750  | X | 2.635 | X | 1   | = |  |  | 1.976   |
| TOTAL DEDUCTION AREA (A14)                                    |        |   |       |   |     |   |  |  | 1.976   |
| AREA OF LIFT LOBBY AT TYPICAL FLOOR (1ST TO 4TH FLOOR)        |        |   |       |   |     |   |  |  |         |
| ITEM                                                          | L      | X | B     | X | NO. |   |  |  | SQ.MT.  |
| L1                                                            | 2.600  | X | 1.550 | X | 1   | = |  |  | 4.030   |
| TOTAL AREA (A15)                                              |        |   |       |   |     |   |  |  | 4.030   |

DRAWING NO : BA / NA / SUB / 13

Drawing :  
**SUBMISSION DRAWING**  
Date: 18-02-2020  
Scale: 1:100  
Sheet Title :  
**TOWER - B10,14,17,20,23**  
NORTH  
Greater Noida Industrial Development Authority  
APPROVED: No. PL/00/2017-5/1204 Dated 26/6/2020  
Valid upto: 20/6/2025



**LEGEND**

- SERVICE FAR
- TOWER PROFILE
- DEDUCTION

OWNER :  
**NIRALA HOUSING PVT. LTD.**  
H121, SECTOR 63 NOIDA



ARCHITECTS :  
**BHATNAGAR AND ASSOCIATES**  
BUILDING NO.-A2, CHATARPUR ENCLAVE,  
PHASE - 2, NEWDELHI - 110068

PROJECT :  
**PROPOSED GROUP HOUSING FOR**  
Nirala Housing Pvt. Ltd.  
Plot no. GH-03, sector 16, GREATER NOIDA

SEAL & SIGNATURE :  
OWNER :  
For NIRALA HOUSING PVT. LTD.

ARCHITECT :  
ASHISH BHATNAGAR  
ARCHITECT  
CA/2004/34182



AUTHORITY

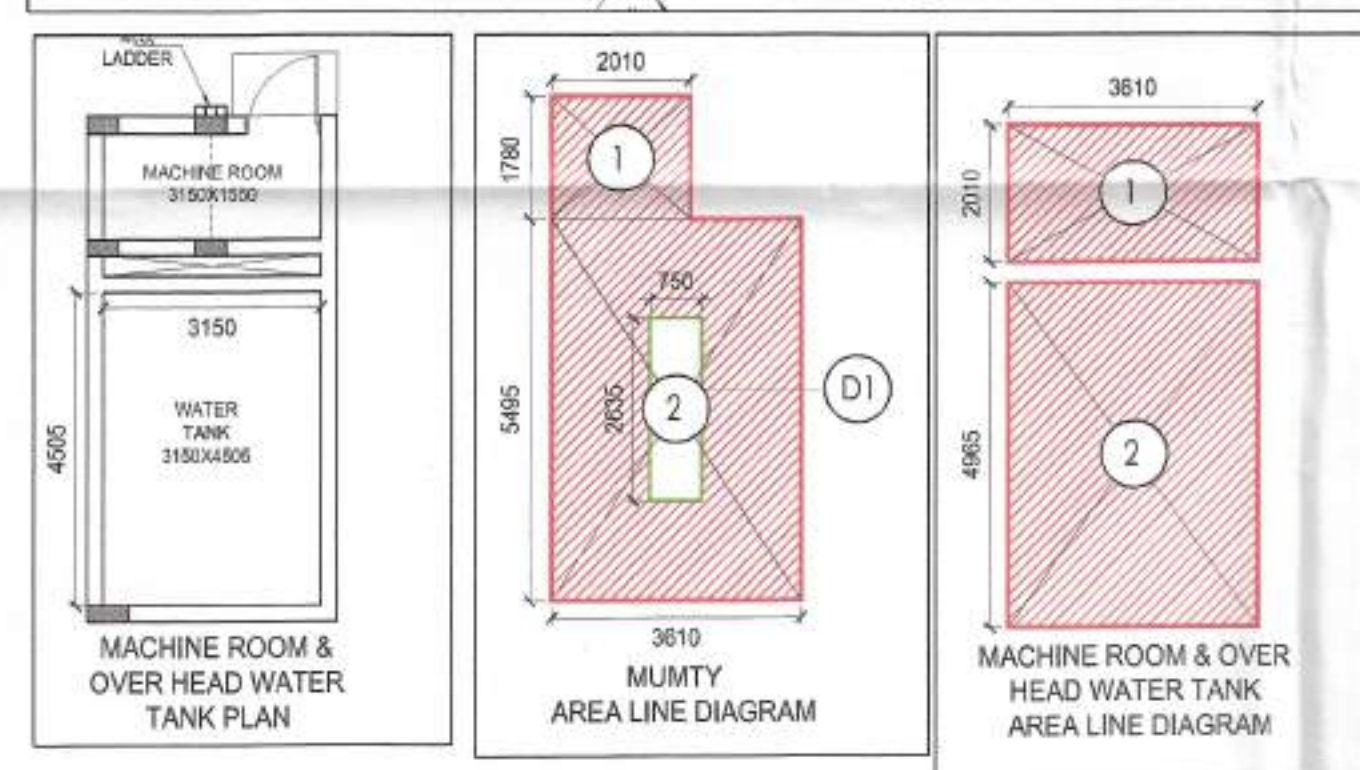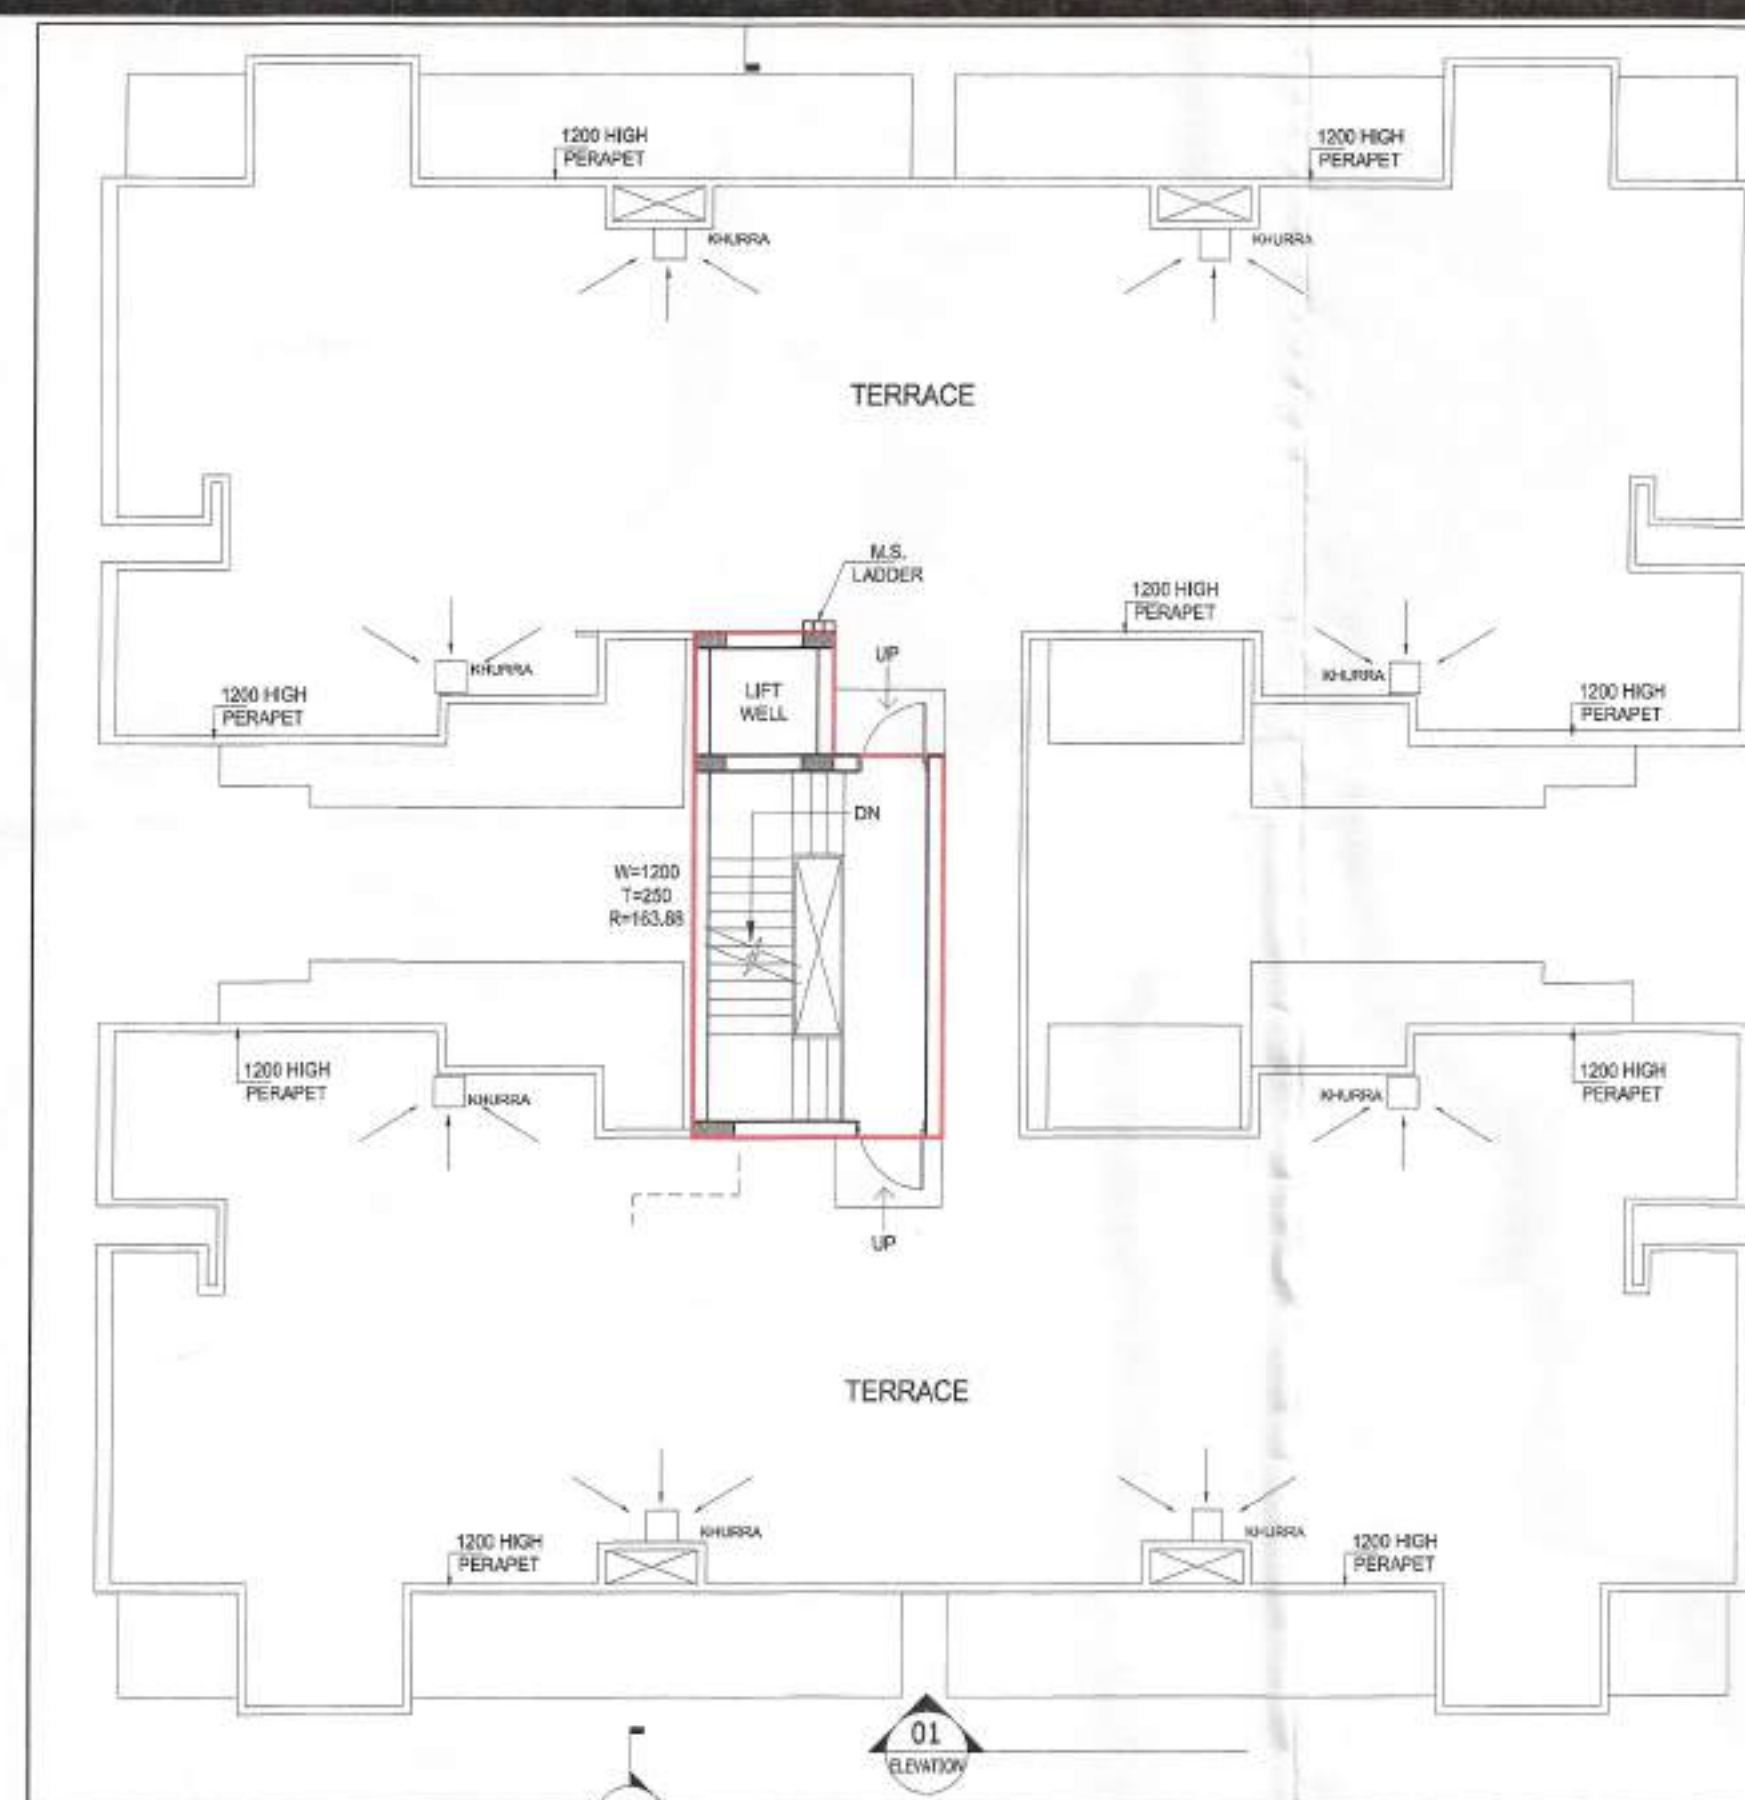

| FACILITY AREA (15% OF FAR AREA)                        |       |   |       |   |       |          |
|--------------------------------------------------------|-------|---|-------|---|-------|----------|
| AREA OF CUBBOARD/BAY WINDOW (GROUND FLOOR)             |       |   |       |   |       |          |
| UNIT TYPE - 2 & UNIT TYPE - 3                          |       |   |       |   |       |          |
| ITEM                                                   | L     | X | B     | X | NO.   | SQ.MT.   |
| CB1                                                    | 1.015 | X | 0.600 | X | 1     | = 0.609  |
| CB2                                                    | 1.490 | X | 0.600 | X | 1     | = 0.894  |
| CB3                                                    | 1.490 | X | 0.600 | X | 1     | = 0.894  |
| TOTAL AREA (S1)                                        |       |   |       |   |       | = 2.397  |
| AREA OF CUBBOARD/BAY WINDOW (TYPICAL FLOOR)            |       |   |       |   |       |          |
| UNIT TYPE - 1, 2, 3 & 4                                |       |   |       |   |       |          |
| ITEM                                                   | L     | X | B     | X | NO.   | SQ.MT.   |
| CB1                                                    | 1.015 | X | 0.600 | X | 1     | = 0.609  |
| CB2                                                    | 1.490 | X | 0.600 | X | 1     | = 0.894  |
| CB3                                                    | 1.490 | X | 0.600 | X | 1     | = 0.894  |
| TOTAL AREA (S2)                                        |       |   |       |   |       | = 2.397  |
| AREA OF LIFT LOBBY AT GROUND FLOOR                     |       |   |       |   |       |          |
| ITEM                                                   | L     | X | B     | X | NO.   | SQ.MT.   |
| LB1                                                    | 2.600 | X | 1.780 | X | 1     | = 4.628  |
| TOTAL AREA (A7)                                        |       |   |       |   |       | = 4.628  |
| AREA OF LIFT LOBBY AT TYPICAL FLOOR (1ST TO 4TH FLOOR) |       |   |       |   |       |          |
| ITEM                                                   | L     | X | B     | X | NO.   | SQ.MT.   |
| LB1                                                    | 2.600 | X | 1.550 | X | 1     | = 4.030  |
| TOTAL AREA (A15)                                       |       |   |       |   |       | = 4.030  |
| AREA OF LIFT WELL AT TYPICAL FLOOR (1ST TO 4TH FLOOR)  |       |   |       |   |       |          |
| ITEM                                                   | L     | X | B     | X | NO.   | SQ.MT.   |
| L1                                                     | 1.550 | X | 1.550 | X | 1     | = 2.403  |
| TOTAL AREA (A16)                                       |       |   |       |   |       | = 2.403  |
| AREA OF SERVICE SHAFT (GROUND FLOOR)                   |       |   |       |   |       |          |
| UNIT TYPE - 1, 2, 3 & 4                                |       |   |       |   |       |          |
| ITEM                                                   | L     | X | B     | X | NO.   | SQ.MT.   |
| S1                                                     | 1.340 | X | 0.485 | X | 1     | = 0.650  |
| TOTAL AREA (A2)                                        |       |   |       |   |       | = 0.650  |
| AREA OF SERVICE SHAFT (TYPICAL FLOOR)                  |       |   |       |   |       |          |
| UNIT TYPE - 1, 2, 3 & 4                                |       |   |       |   |       |          |
| ITEM                                                   | L     | X | B     | X | NO.   | SQ.MT.   |
| S1                                                     | 1.340 | X | 0.485 | X | 1     | = 0.650  |
| TOTAL AREA (A11)                                       |       |   |       |   |       | = 0.650  |
| AREA OF MUMTY                                          |       |   |       |   |       |          |
| ITEM                                                   | L     | X | B     | X | NO.   | SQ.MT.   |
| 1                                                      | 2.010 | X | 1.780 | X | 1     | = 3.578  |
| 2                                                      | 3.610 | X | 5.495 | X | 1     | = 19.837 |
| TOTAL AREA OF MUMTY                                    |       |   |       |   |       | = 23.415 |
| AREA OF DEDUCTION AT MUMTY                             |       |   |       |   |       |          |
| ITEM                                                   | L     | X | B     | X | NO.   | SQ.MT.   |
| D1                                                     | 0.750 | X | 2.635 | X | 1     | = 1.976  |
| TOTAL AREA OF MUMTY                                    |       |   |       |   |       | = 21.439 |
| AREA OF OVERHEAD WATER TANK AND MACHINE ROOM           |       |   |       |   |       |          |
| ITEM                                                   | L     | X | B     | X | NO.   | SQ.MT.   |
| 1                                                      | 3.610 | X | 2.010 | X | 1     | = 7.256  |
| 2                                                      | 3.610 | X | 4.965 | X | 1     | = 17.924 |
| TOTAL AREA OF WATER TANK AND MACHINE ROOM              |       |   |       |   |       | = 25.180 |
| FACILITY AREA (15% OF FAR AREA) FOR STILT FLOOR        |       |   |       |   |       |          |
| ITEM                                                   | L     | X | B     | X | NO.   | SQ.MT.   |
| CB AREA OF UNIT - 2 X 2                                | 4.722 | + | 4.628 | + | 1.300 |          |
| TOTAL                                                  |       |   |       |   |       | = 10.650 |
| FACILITY AREA (15% OF FAR AREA) FOR TYPICAL FLOOR      |       |   |       |   |       |          |
| ITEM                                                   | L     | X | B     | X | NO.   | SQ.MT.   |
| CB AREA OF UNIT - 1 X 4                                | 9.444 | + | 4.030 | + | 2.403 |          |
| TOTAL                                                  |       |   |       |   |       | = 18.476 |

| AREA STATEMENT OF B 10, 14, 17, 20, 23 |              |                 |                      |            |
|----------------------------------------|--------------|-----------------|----------------------|------------|
| FLOOR                                  | NO. OF UNITS | FAR AREA SQ.MT. | FACILITY AREA SQ.MT. | POPULATION |
| GROUND                                 | 2            | 211.924         | 10.650               | 9.0        |
| 1st FLOOR                              | 4            | 386.798         | 18.476               | 18.0       |
| 2nd FLOOR                              | 4            | 386.798         | 18.476               | 18.0       |
| 3rd FLOOR                              | 4            | 386.798         | 18.476               | 18.0       |
| 4th FLOOR                              | 4            | 386.798         | 18.476               | 18.0       |
| MUMTY                                  |              |                 | 21.439               |            |
| WATER TANK AND MACHINE ROOM            |              |                 | 25.180               |            |
| TOTAL                                  | 18           | 1750.115        | 131.172              | 81.000     |

| GROUND COVERAGE B 10, 14, 17, 20, 23                                                                     |   |        |   |                  |
|---|---|--------|---|------------------|
| FAR AREA OF FIRST FLOOR + 15% OF FACILITY AREA AT FIRST FLOOR + 4X DEDUCTION OF UNIT + DEDUCTION OF CORE |   |        |   |                  |
| 386.798                                                                                                  | + | 18.476 | + | 2.600            |
|   |   |        |   | = 409.850 SQ.MT. |

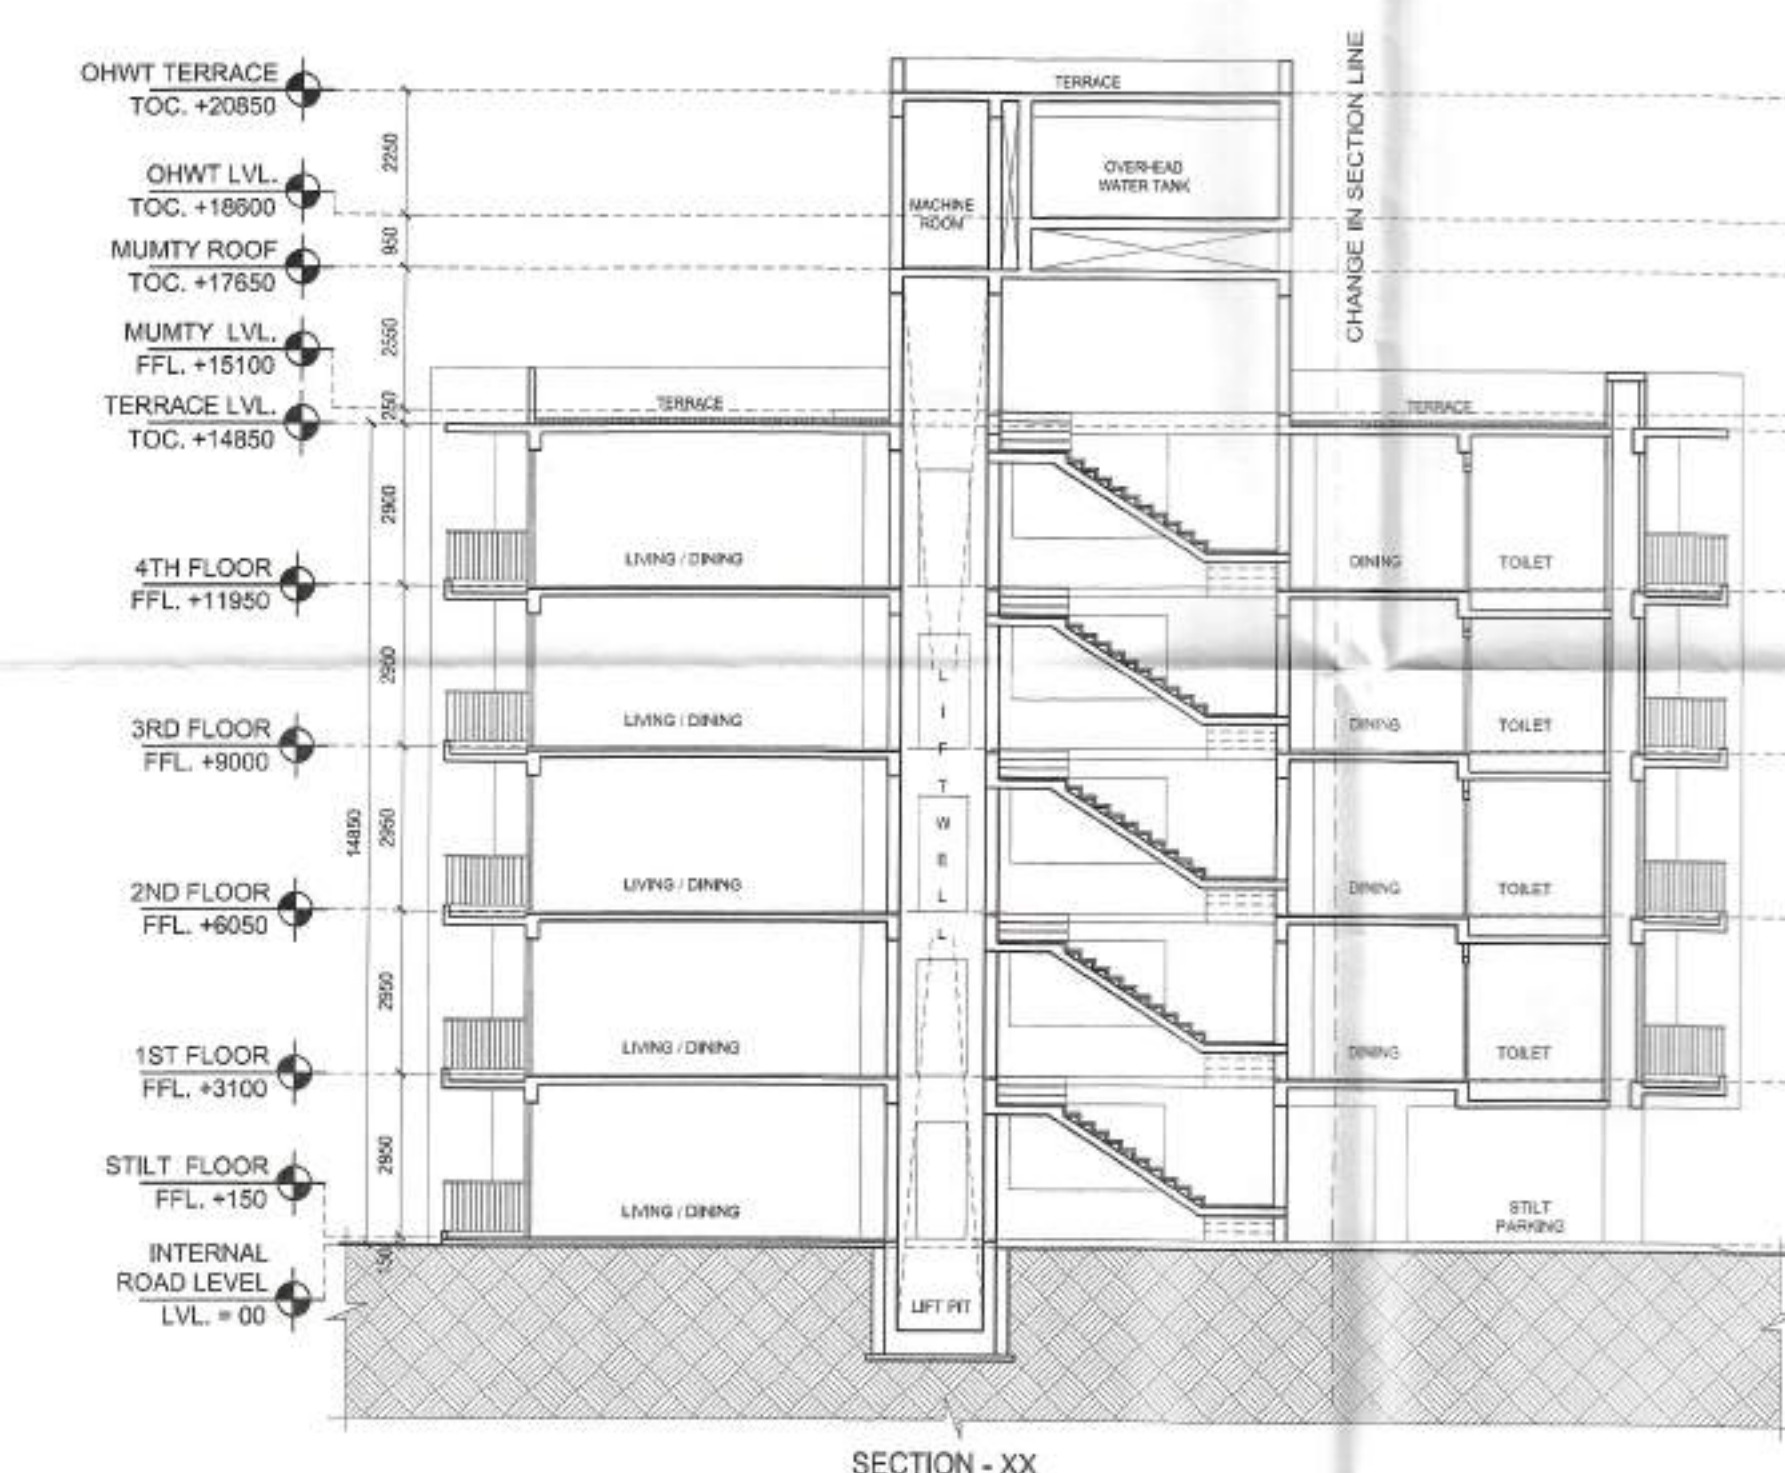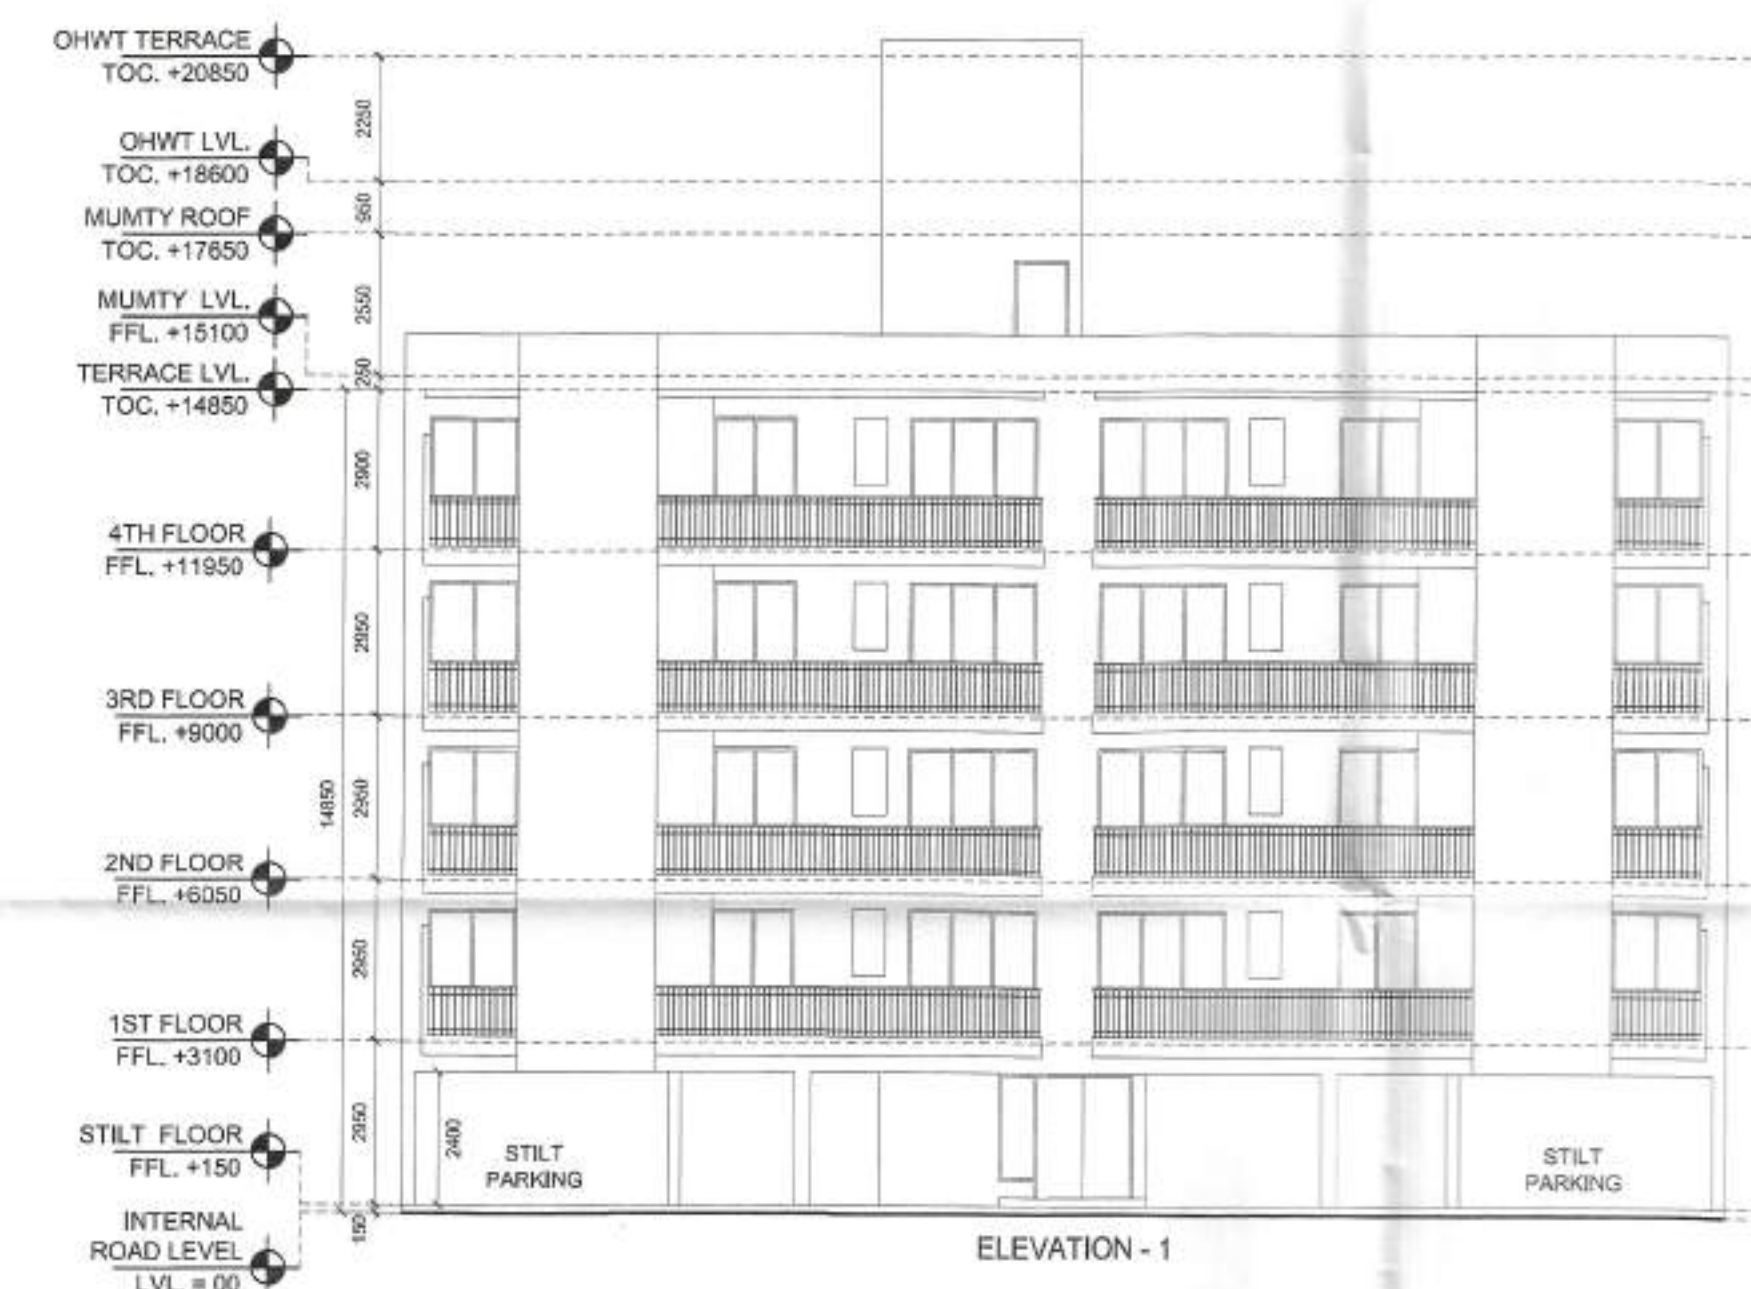

DRAWING NO : BA / NA / SUB / 14

Drawing : SUBMISSION DRAWING
Date : 18 - 02 - 2020
Scale : 1:100

Sheet Title : TOWER - B10,14,17,20,23
NORTH

PLAN, AREA LINE DIAGRAM & CALCULATION

LEGEND

SERVICE FAR

TOWER PROFILE

DEDUCTION

OWNER : NIRALA HOUSING PVT. LTD. H121, SECTOR 63 NOIDA

ARCHITECTS : BHATNAGAR AND ASSOCIATES BUILDING NO.-A2, CHATARPUR ENCLAVE, PHASE - 2, NEWDELHI - 110068

PROJECT : PROPOSED GROUP HOUSING FOR Nirala Housing Pvt. Ltd. Plot no. GH-03, sector 16, GREATER NOIDA

SEAL & SIGNATURE : OWNER : For NIRALA HOUSING PVT. LTD.

ARCHITECT : ASHISH BHATNAGAR ARCHITECT CA/2004/34182

AUTHORITY