




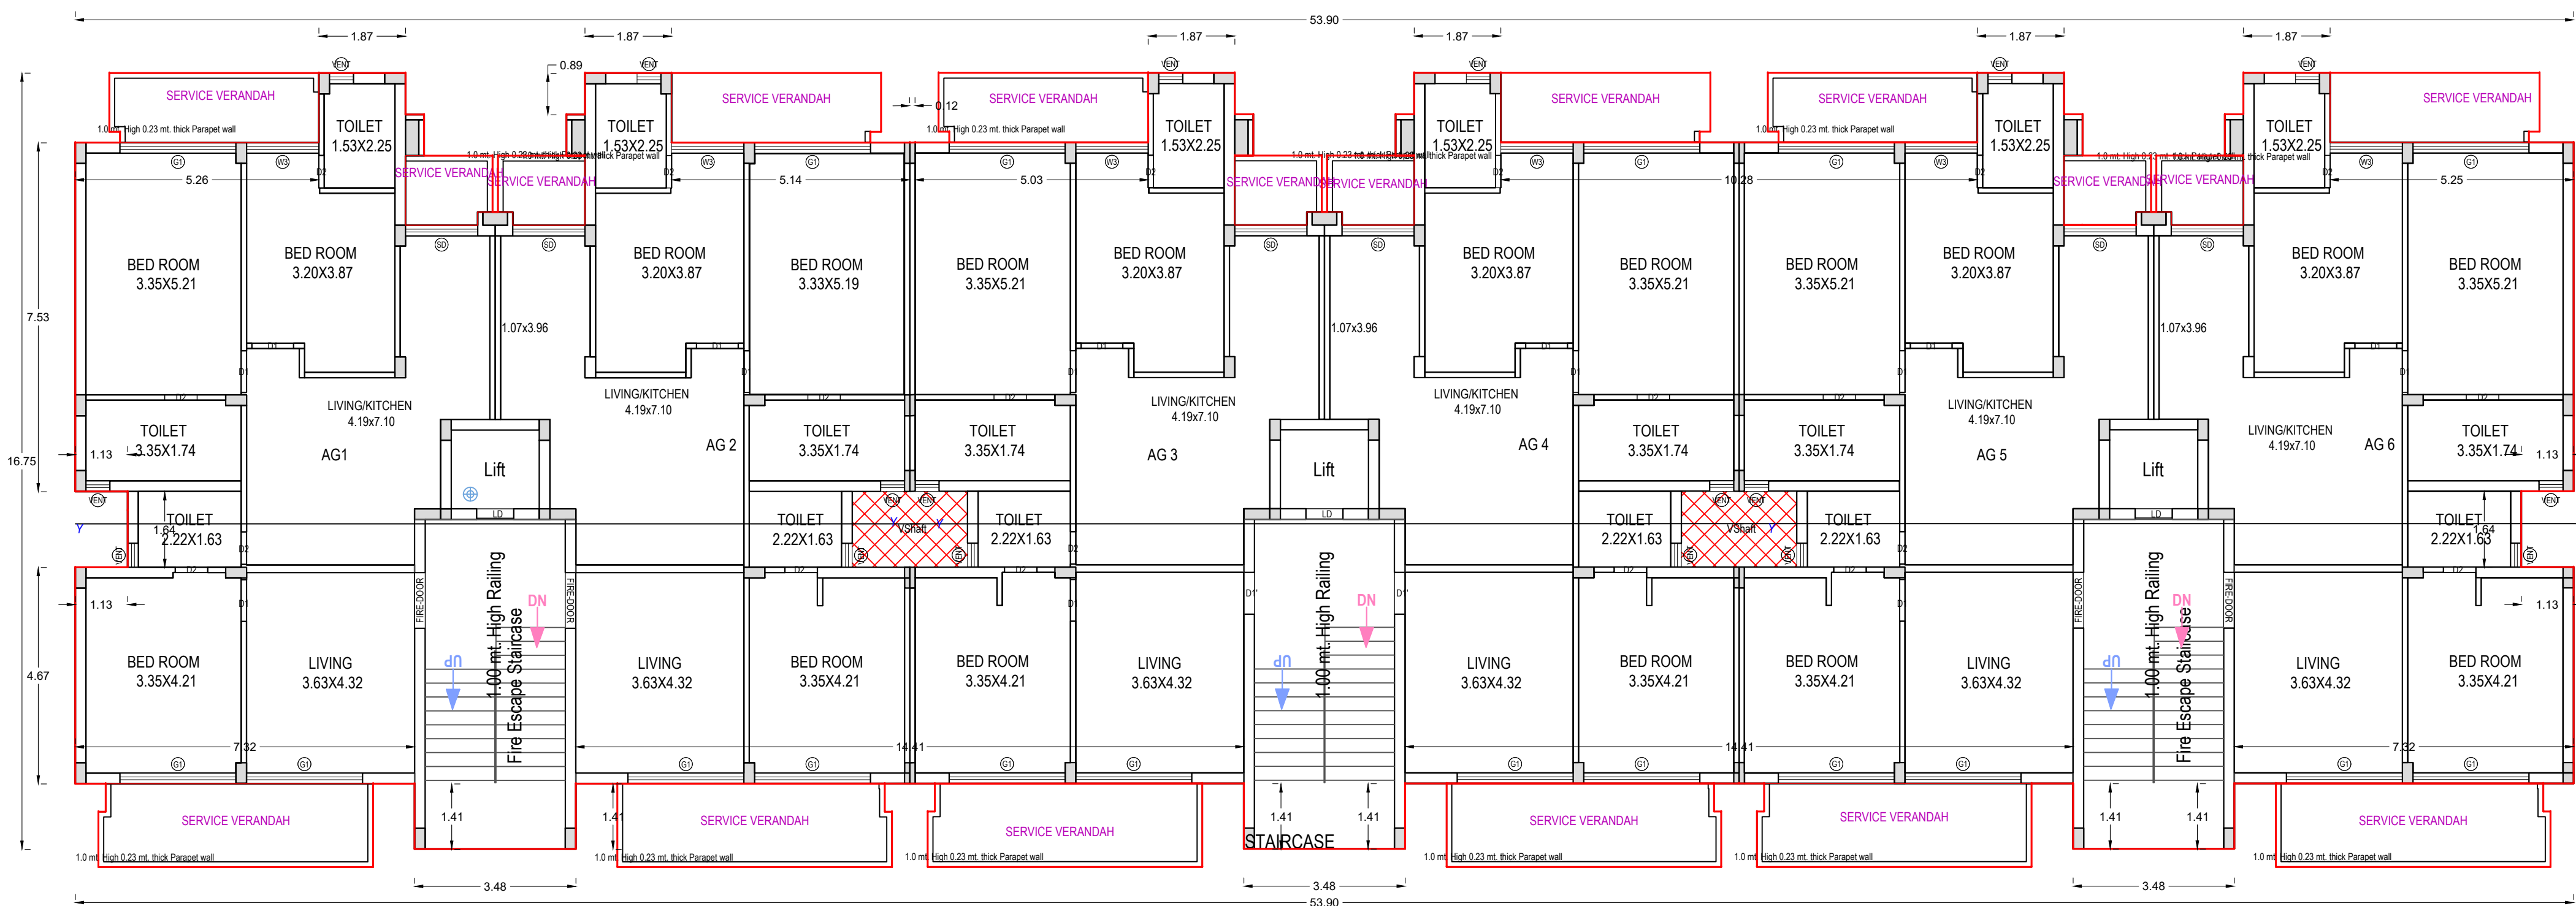


GROUND FLOOR PLAN
(Proposed)
(SCALE 1:100)

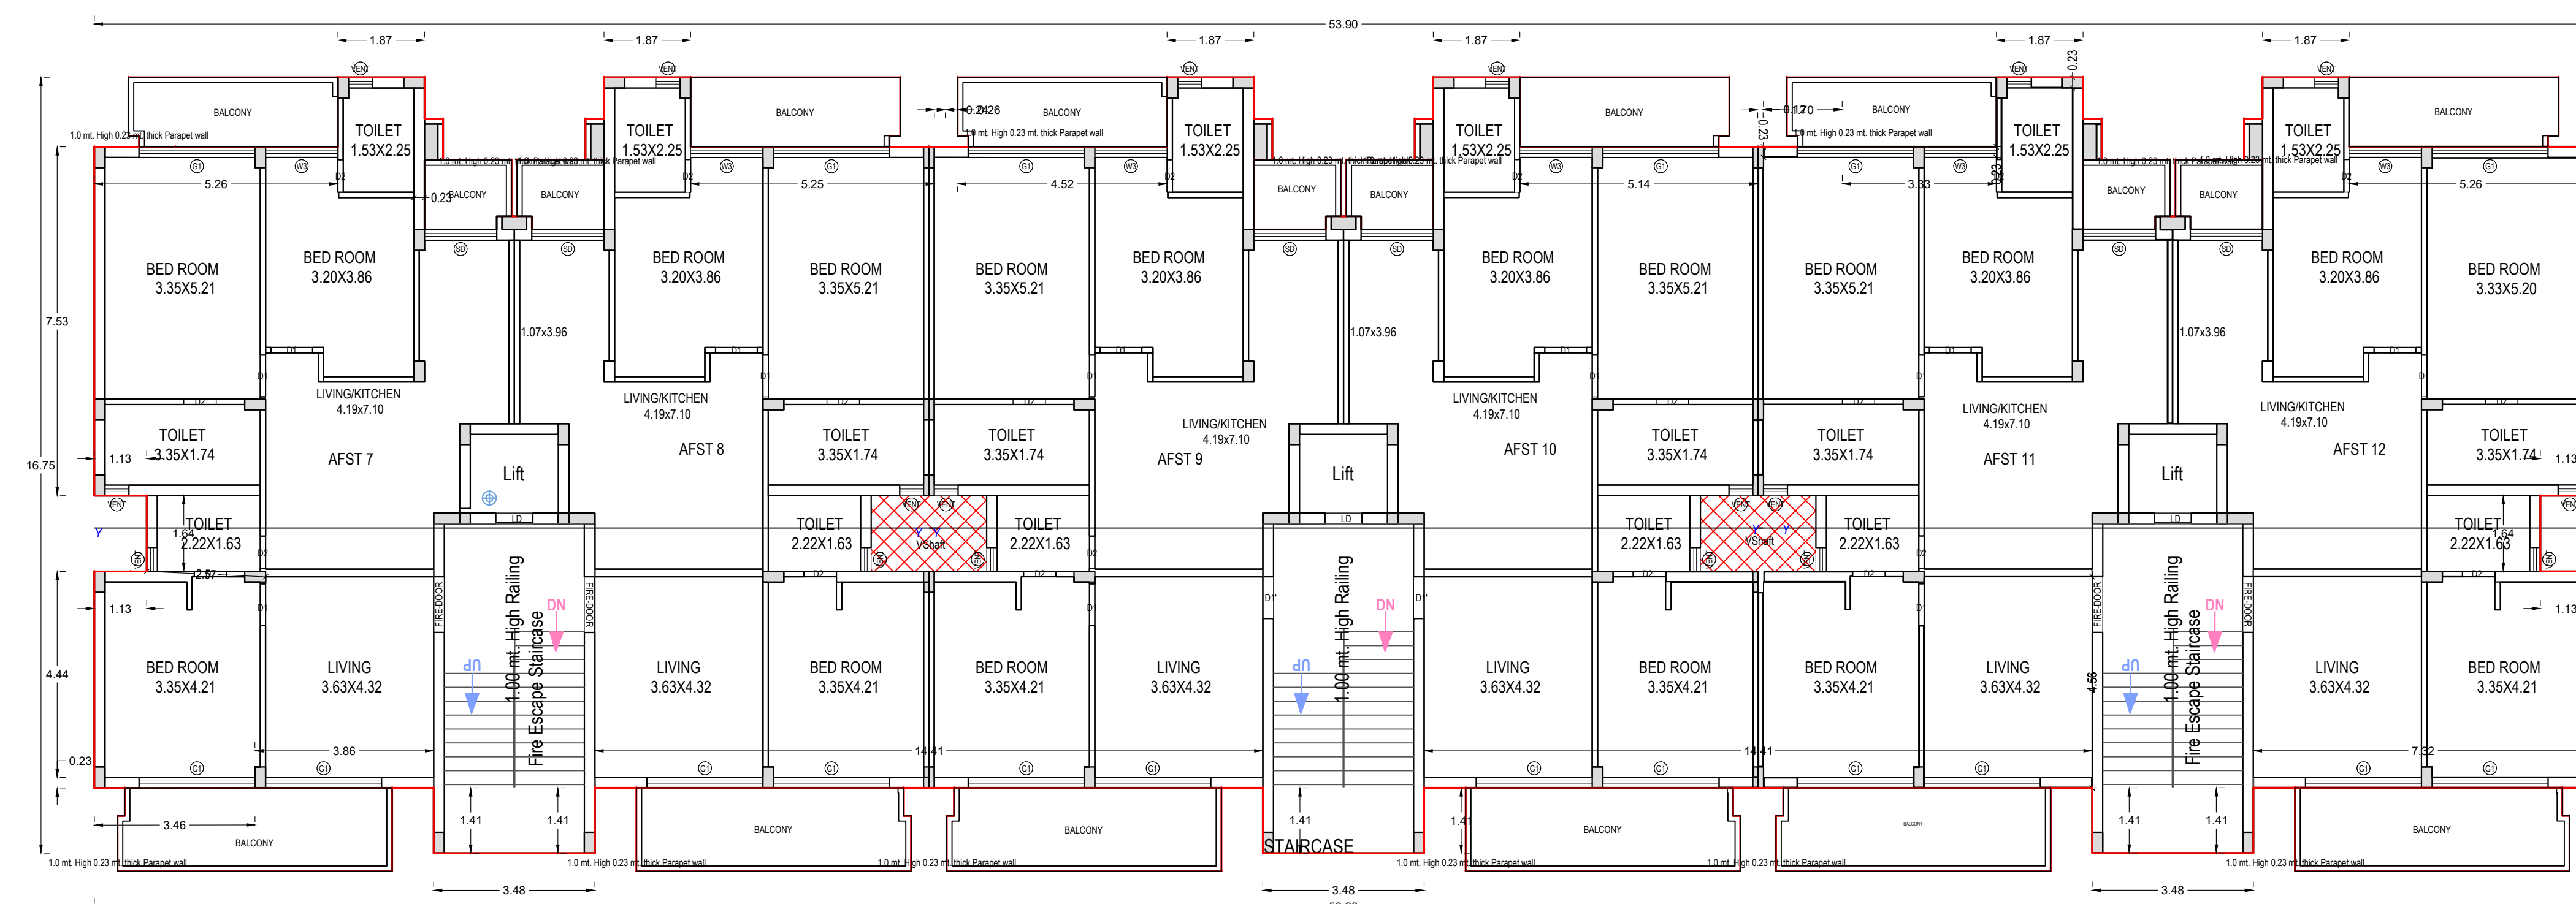


TYPICAL -1-3 FLOOR PLAN
(Proposed)
(SCALE 1:100)

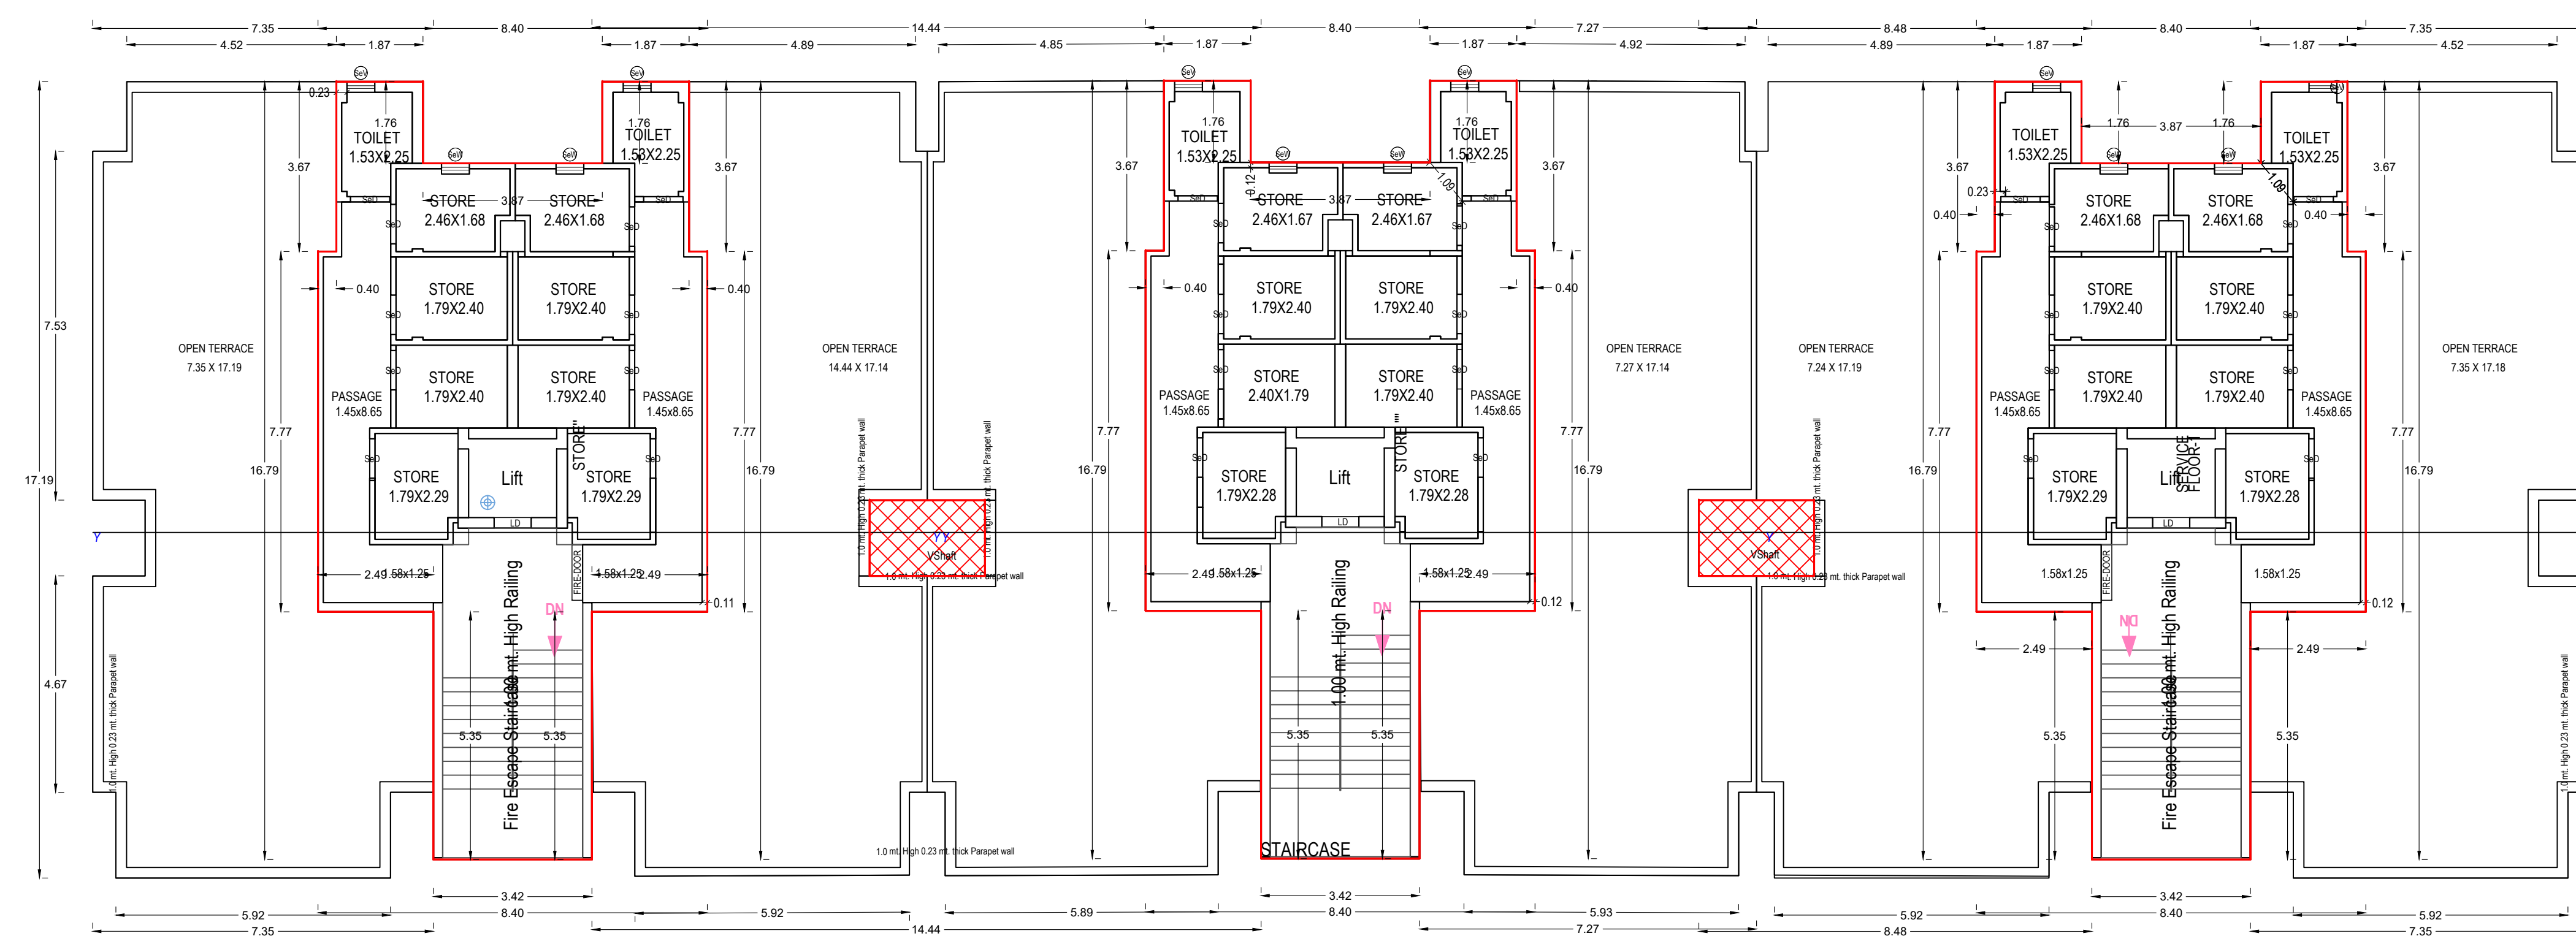

FOURTH FLOOR PLAN
(Proposed)
(SCALE 1:100)

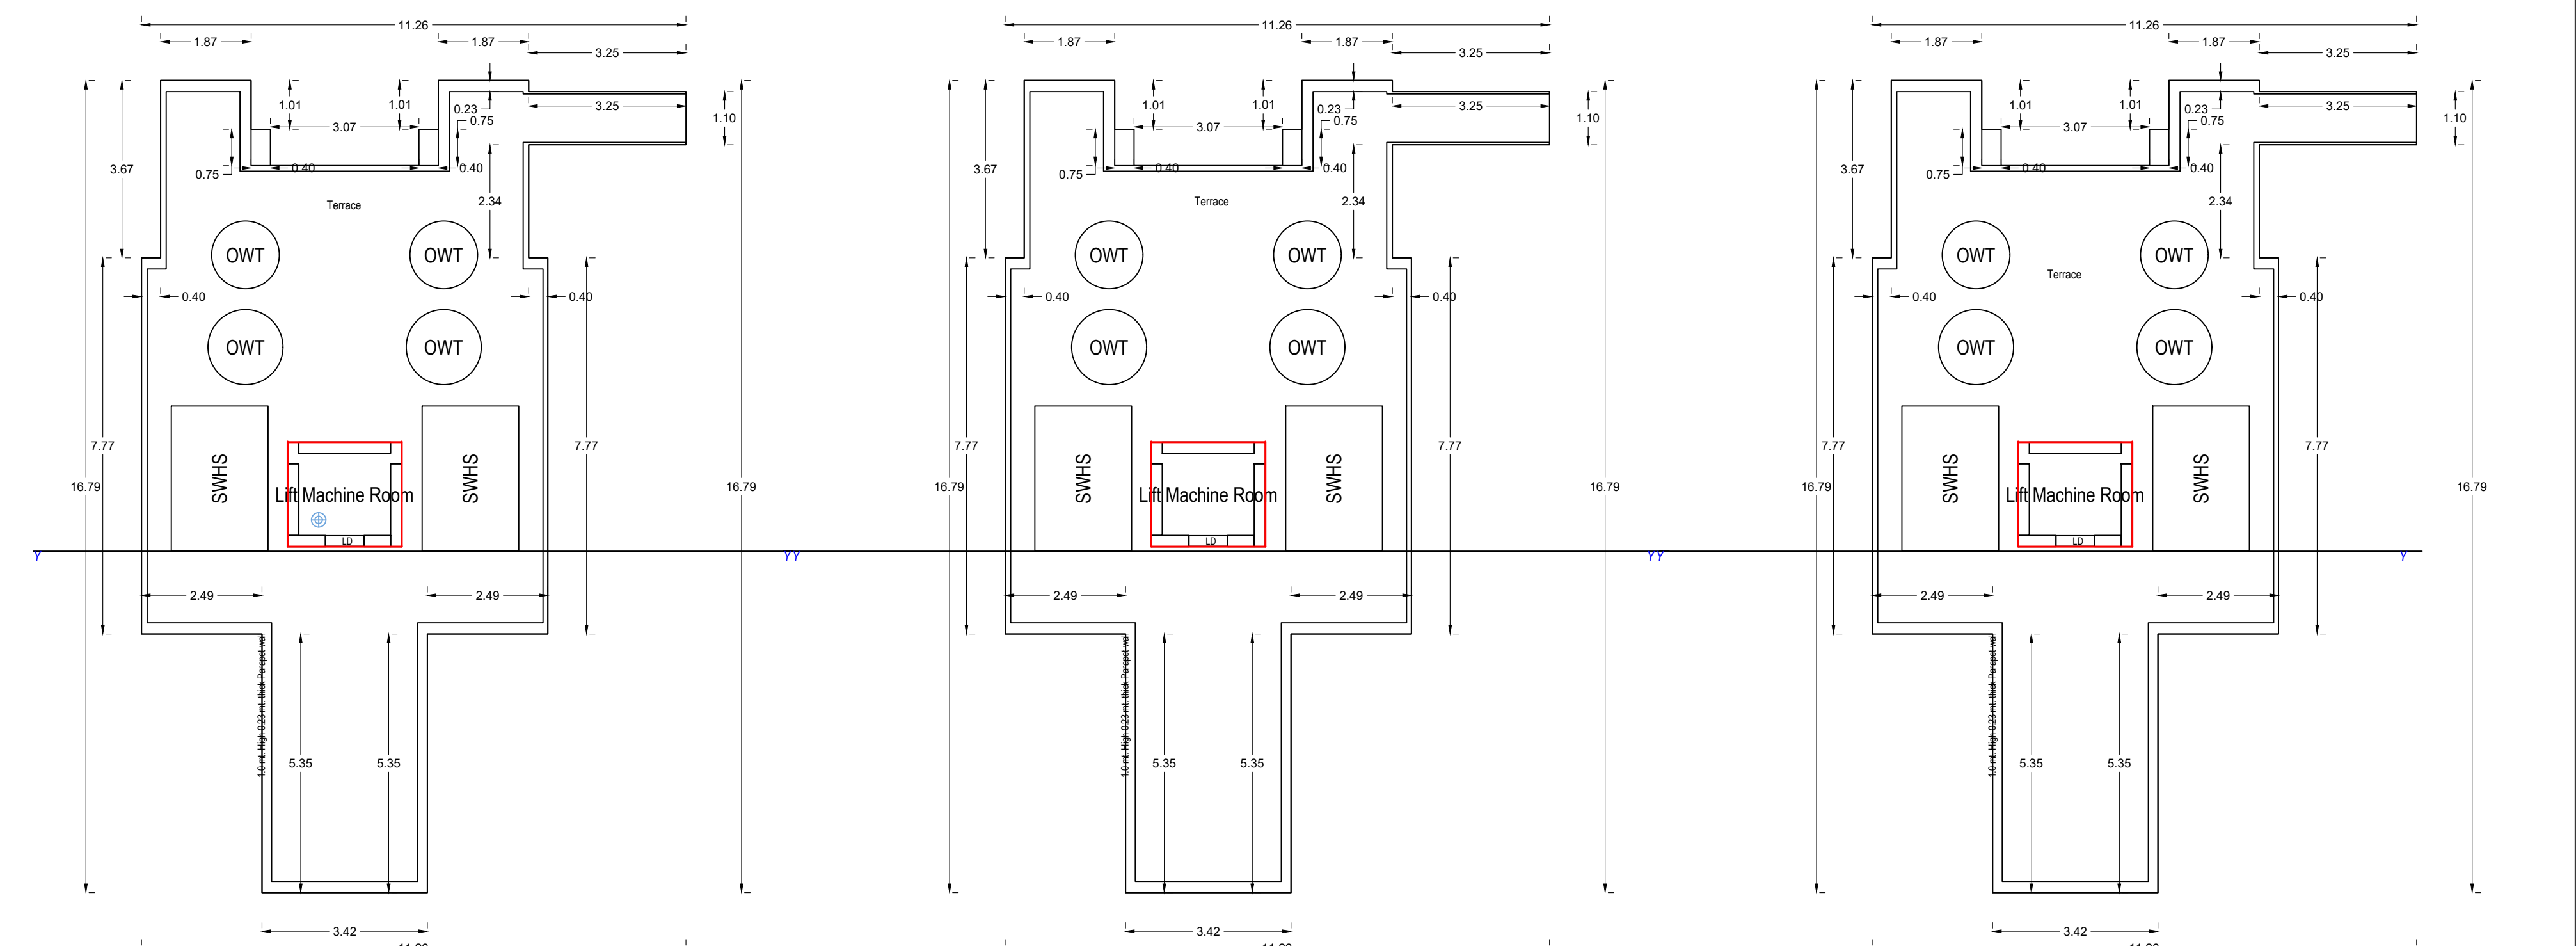


TERRACE FLOOR PLAN
(SCALE 1:100)

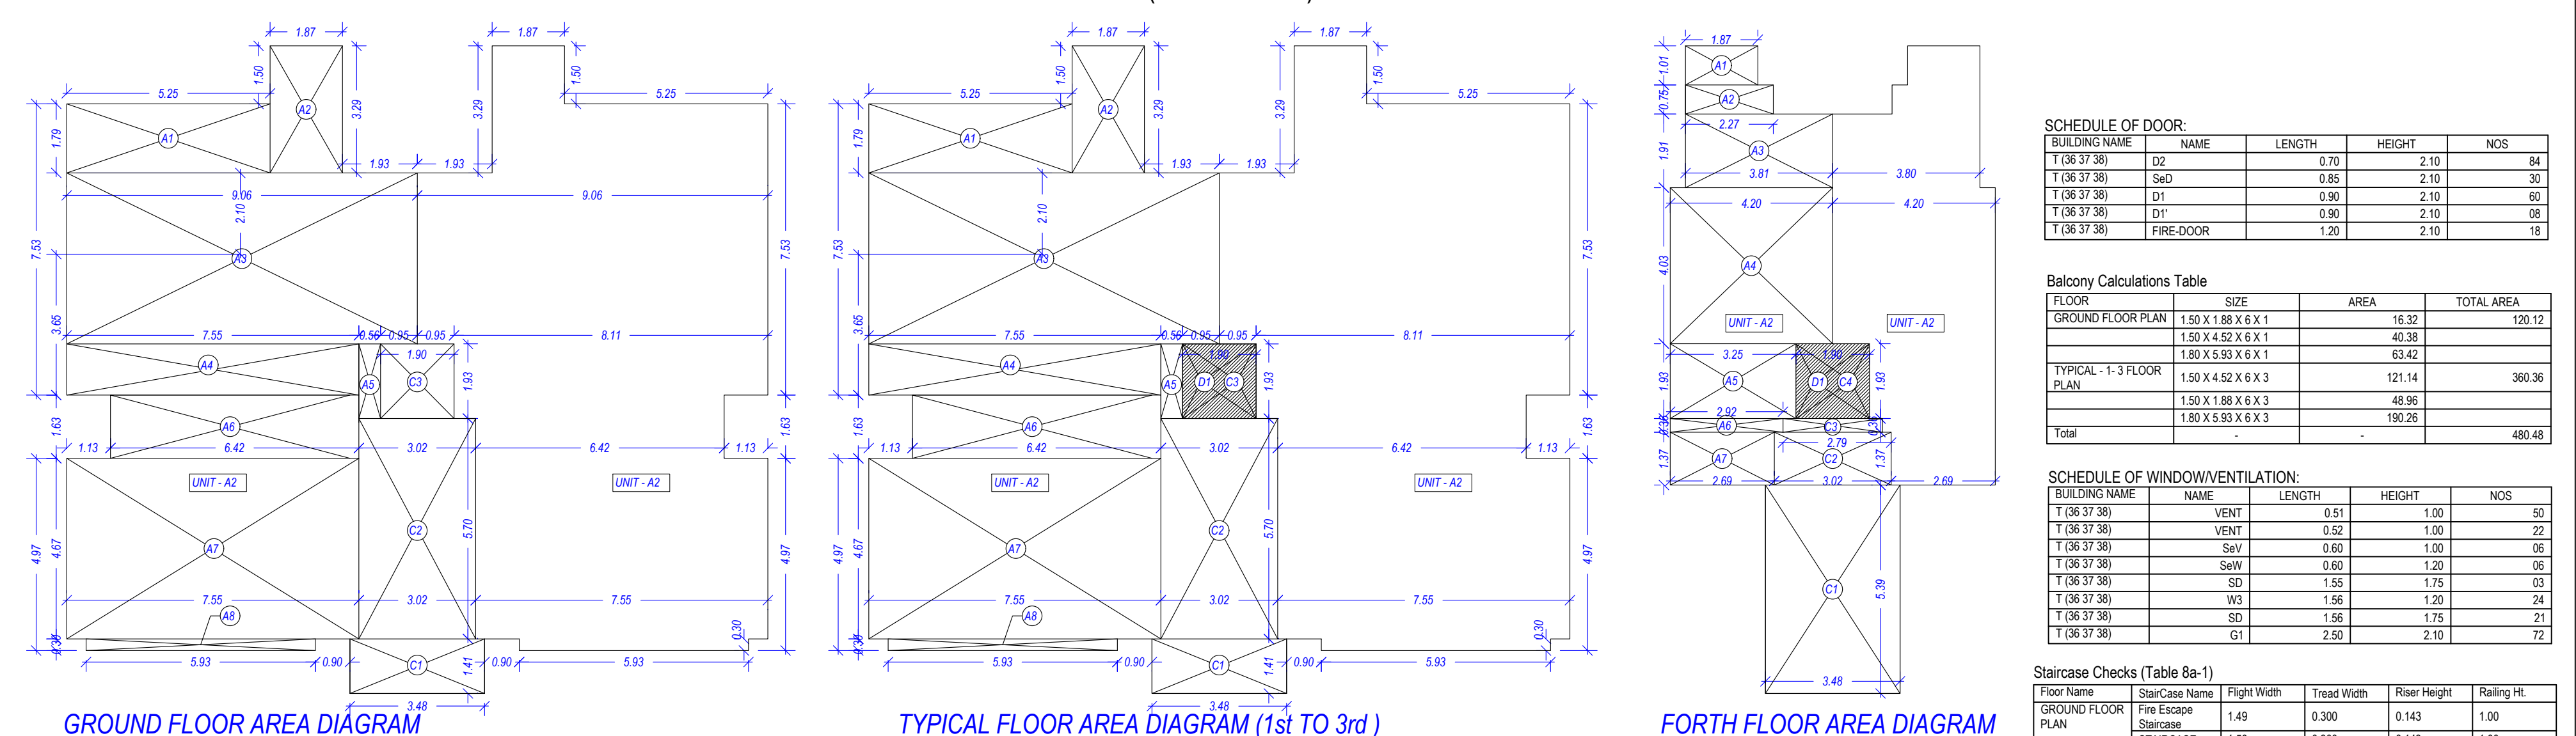


GROUND FLOOR AREA DIAGRAM

TYPICAL FLOOR AREA DIAGRAM (1st to 3rd)

FOURTH FLOOR AREA DIAGRAM

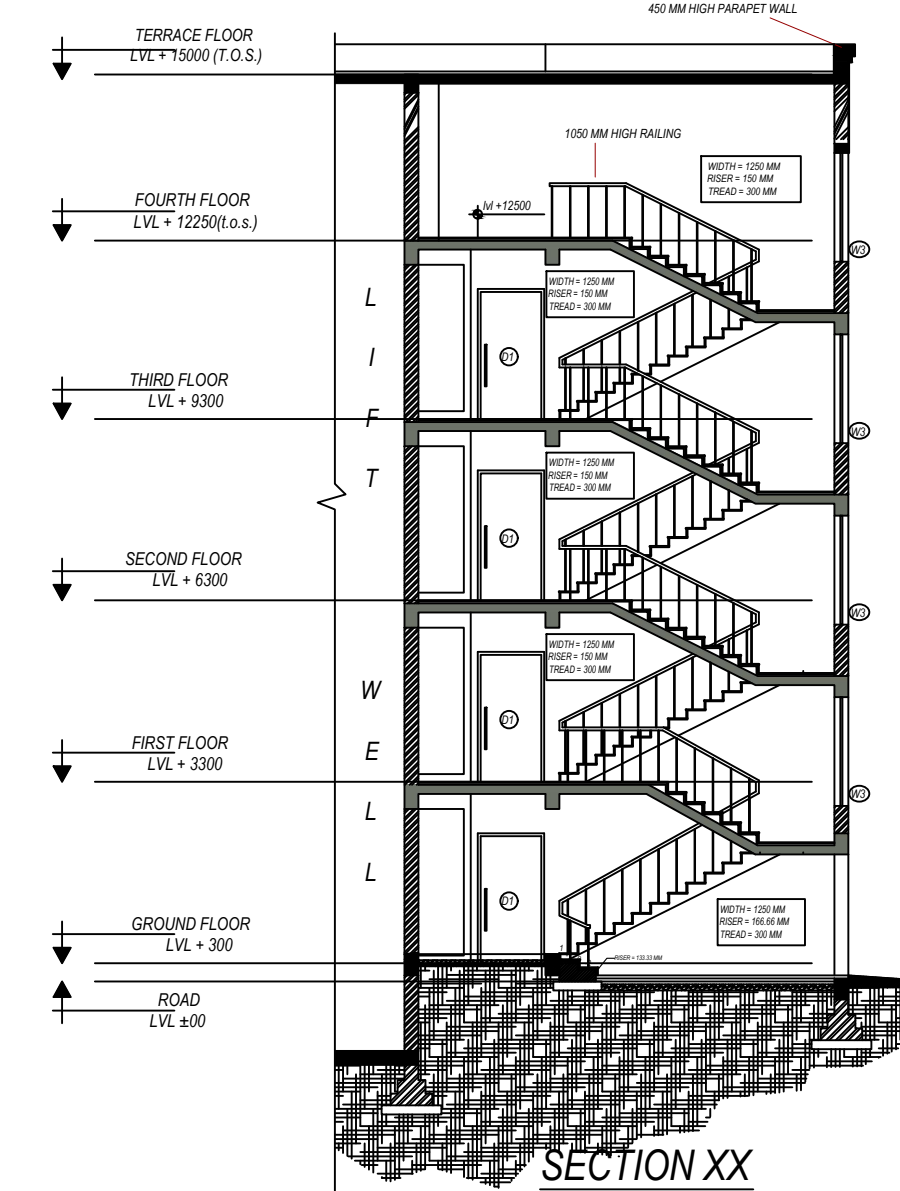

SECTION XX

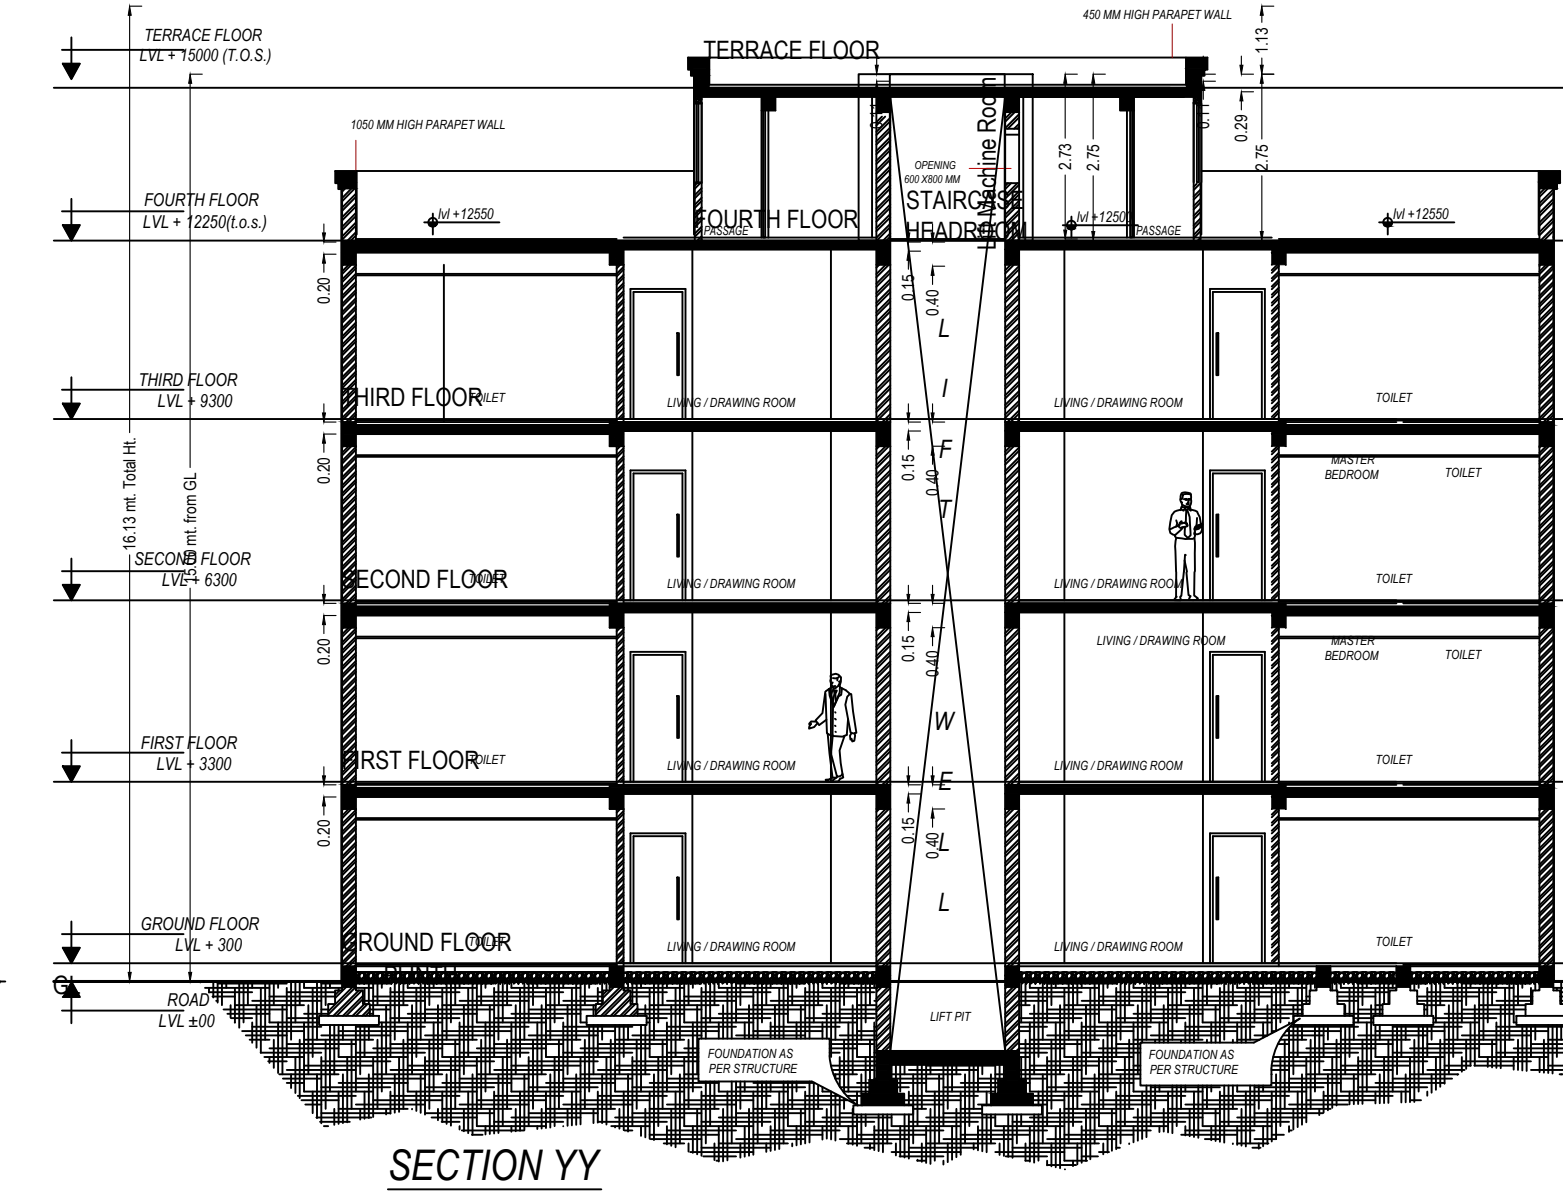

SECTION YY

Building - T (36.37.38)									
Floor Name	Store Name	Flat No.	Flat Area (Sq.m)	Flat Area (Sq.m)	Flat Area (Sq.m)	Flat Area (Sq.m)	Flat Area (Sq.m)	Flat Area (Sq.m)	Flat Area (Sq.m)
Ground Floor	Store	AG 1	129.08	129.08	129.08	129.08	129.08	129.08	129.08
Ground Floor	Store	AG 2	129.08	129.08	129.08	129.08	129.08	129.08	129.08
OWNERS NAME AND SIGNATURE
OMAXE LIMITED, dhiendrasingh1@omaxe.com, 879533302
PANCHAM REALCON PVT.
LTD., dhiendrasingh1@omaxe.com, 879533302

ARCHITECT'S NAME AND SIGNATURE
ja singh verma

ca201050948

Building Plan Application Number
PDA/SP/21-22/0096

Sanctioned On
17 Aug 2022

Valid Till
17 Aug 2027

Approved By
Arvind Chauhan (Vice Chairman)




Examined By
B N Singh (Junior engineer)

Syed Mohd Mehdi (Assistant Engineer)


Tej Pratap Singh (Executive engineer/Town Planner)

T P Singh (Chief Town Planner)

Ajeet Kumar Singh (Secretary

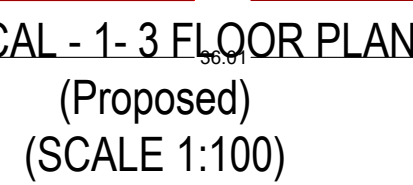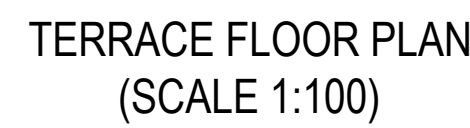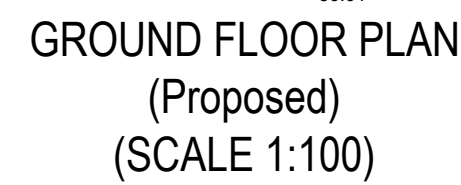

BUILDING NAME	NAME	LENGTH	HEIGHT	NOS
T (34 35)	D2	0.70	2.10	56
T (34 35)	SeD	0.85	2.10	19
T (34 35)	D1	0.90	2.10	40
T (34 35)	D1'	0.90	2.10	08
T (34 35)	SeD	1.04	2.10	01
T (34 35)	FIRE-DOOR	1.20	2.10	09

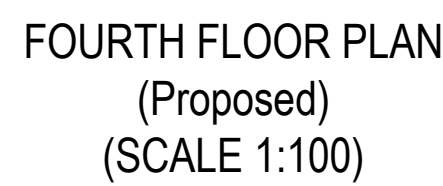

BUILDING NAME	NAME	LENGTH	HEIGHT	NOS
T (34 38)	VENT	0.51	1.00	35
T (34 38)	VENT	0.52	1.00	13
T (34 38)	SeV	0.60	1.00	04
T (34 38)	SeW	0.60	1.20	04
T (34 38)	W3	1.56	1.20	16
T (34 38)	SD	1.56	1.75	16
T (34 38)	G1	2.50	2.10	48



Floor Name	Staircase Name	Flight Width	Tread Width	Riser Height	Railing Ht.
GROUND FLOOR PLAN	Fire Escape Staircase	1.50	0.300	0.143	1.00
	STAIRCASE	1.50	0.300	0.143	1.00
TYPICAL - 1-3 FLOOR PLAN	Fire Escape Staircase	1.50	0.300	0.142	1.00
	STAIRCASE	1.50	0.300	0.142	1.00
FOURTH FLOOR PLAN	Fire Escape Staircase	1.50	0.300	0.136	1.00
	STAIRCASE	1.50	0.300	0.130	1.00

--	--	