

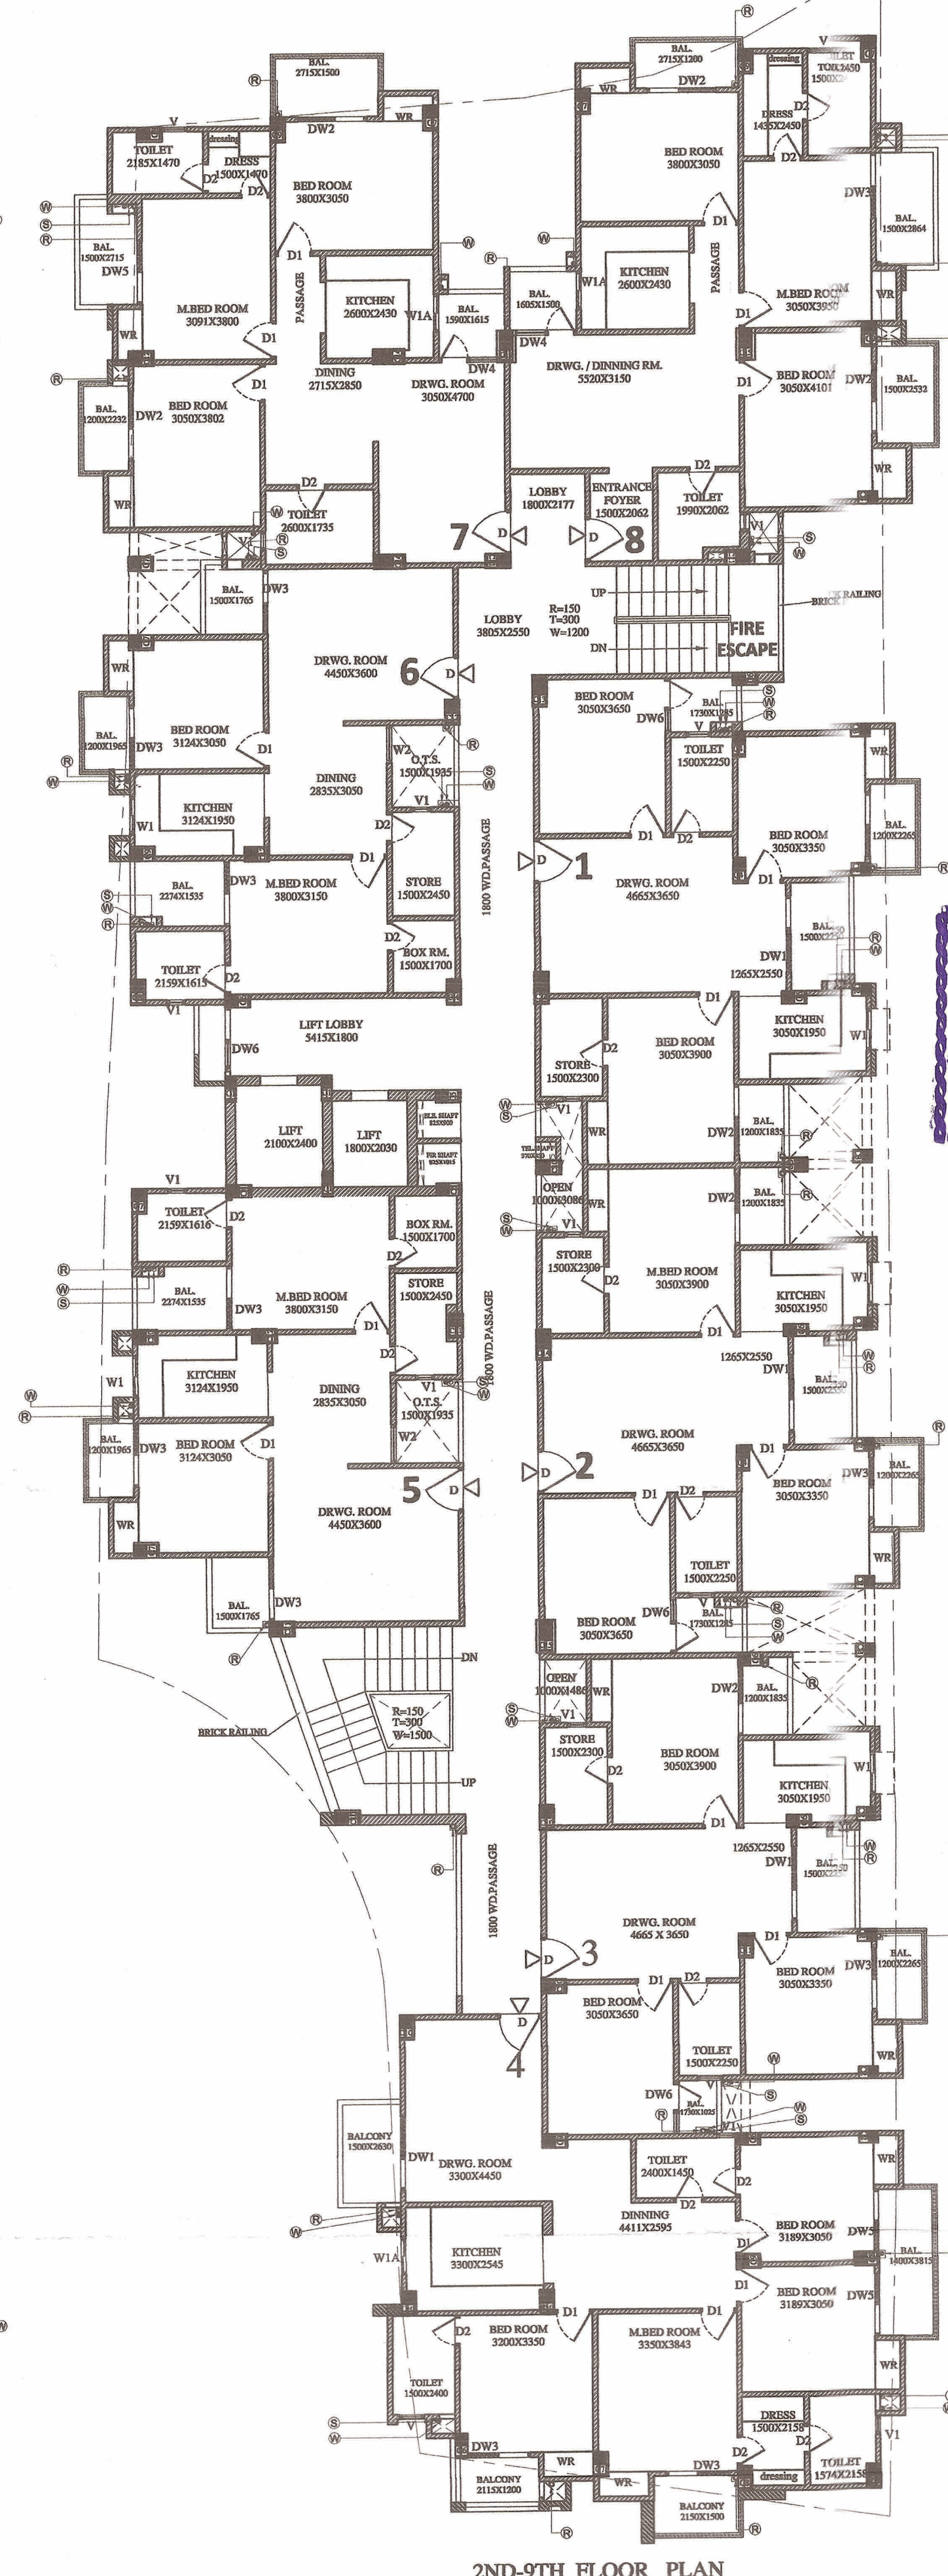


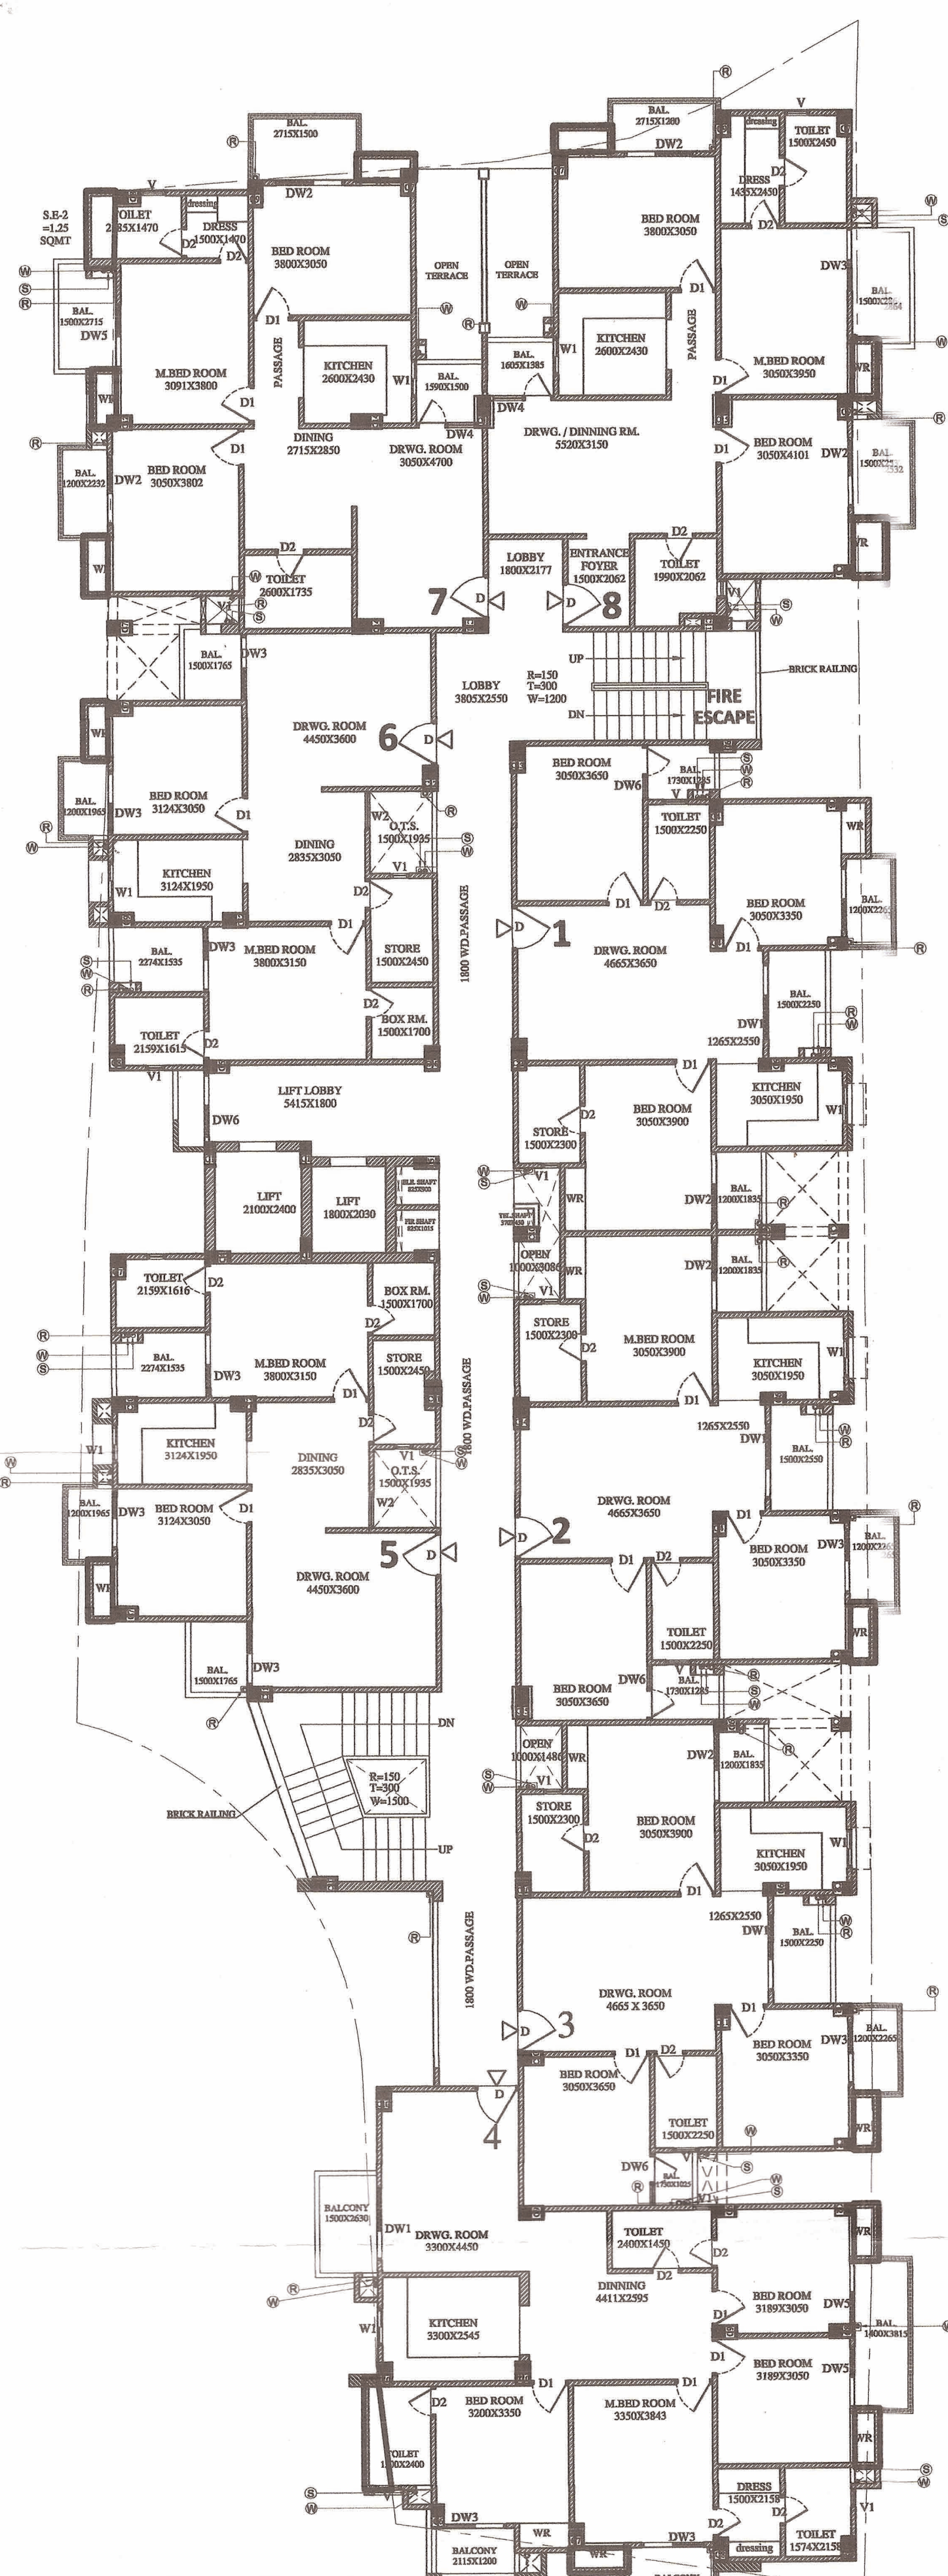

श्रीमान मानचित्र
स्वीकृत
वर्ष २०१७/१८
वर्ष २०१८/१९
वर्ष २०१९/२०
वर्ष २०९९/१००

1ST-9TH FLOOR AREA CHART

GRID AREA	AREA
786.36	
AREA DEDUCTION	
O.T.S-1	1.48
O.T.S-2	2.90
O.T.S-3	3.08
FIRE ESCAPE AREA	10.23
LIFT LOBBY AREA	11.30
O.T.S-4	2.9
LIFT-1	5.04
LIFT-2	3.65
1ST FLOOR AREA	745.78

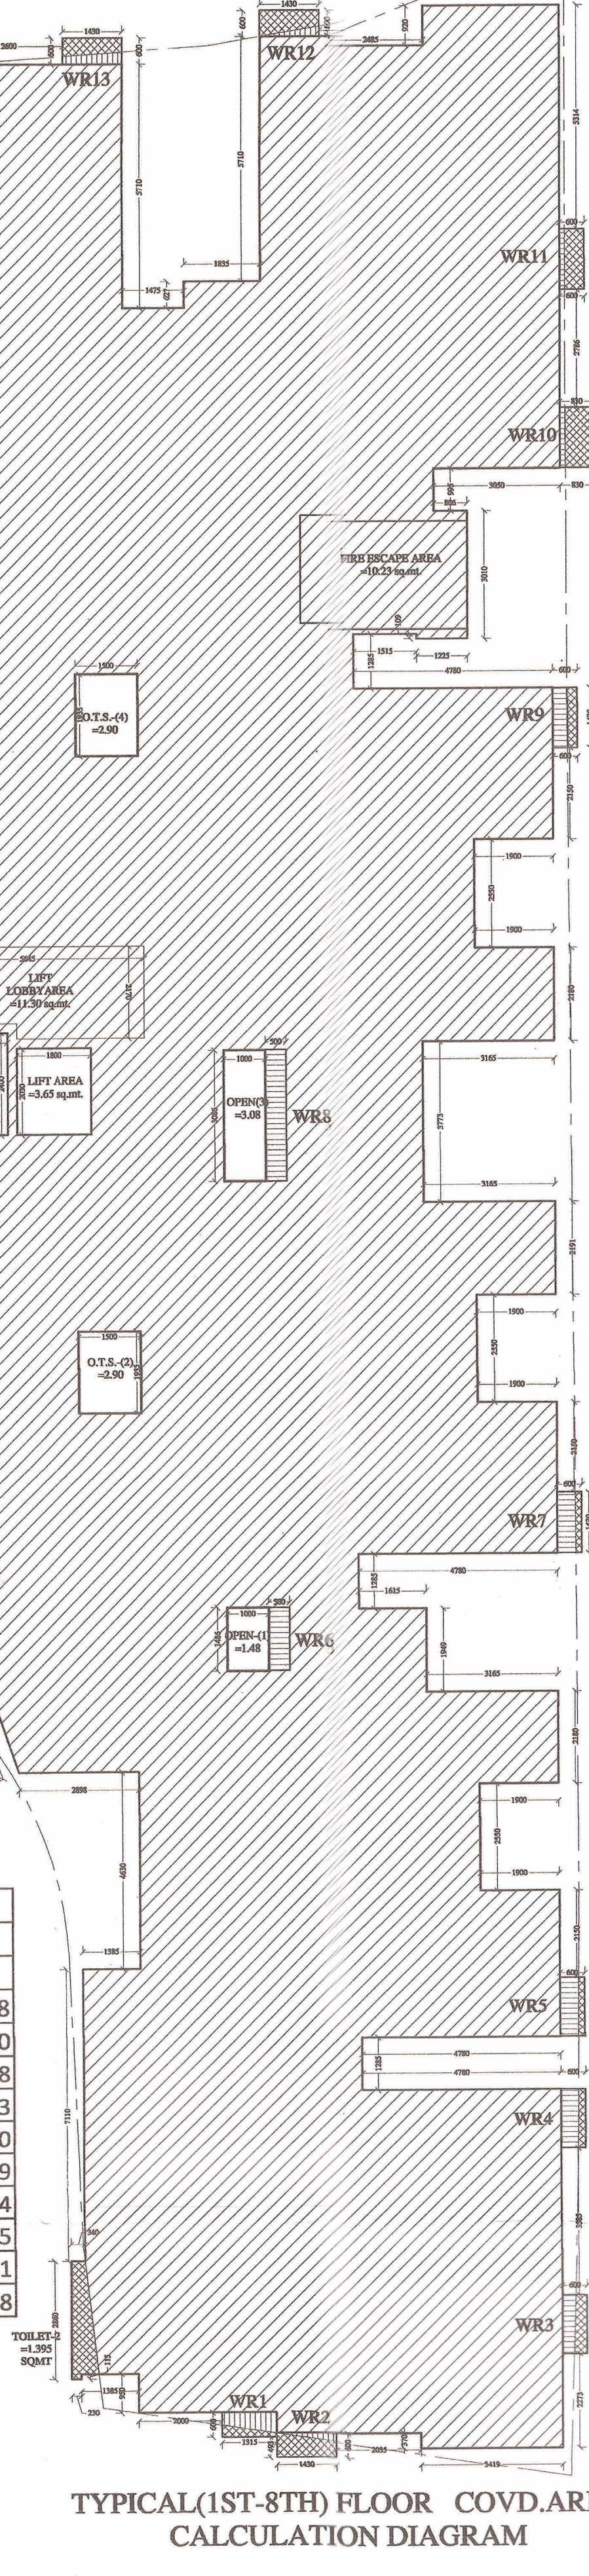


WARDROBE AREA

WR NO.	AREA	SET	BACK EFFECTED AREA
WR1	0.78	0.20	0.58
WR2	0.86	0.21	0.65
WR3	0.85	0.20	0.65
WR4	0.85	0.20	0.65
WR5	0.85	0.20	0.65
WR6	0.74	0.20	0.54
WR7	0.85	0.20	0.65
WR8	1.54	0.40	1.14
WR9	0.85	0.20	0.65
WR10	1.18	0.30	0.88
WR11	0.85	0.20	0.65
WR12	0.85	0.20	0.65
WR13	0.85	0.20	0.65
WR14	0.85	0.20	0.65
WR15	0.85	0.20	0.65
WR16	0.85	0.20	0.65
WR17	0.85	0.20	0.65
TOTAL	15.52	3.80	11.72

WARDROBE AREA

WR NO.	AREA	SET	BACK EFFECTED AREA
WR1	0.78	0.20	0.58
WR2	0.86	0.21	0.65
WR3	0.85	0.20	0.65
WR4	0.85	0.20	0.65
WR5	0.85	0.20	0.65
WR6	0.74	0.20	0.54
WR7	0.85	0.20	0.65
WR8	1.54	0.40	1.14
WR9	0.85	0.20	0.65
WR10	1.18	0.30	0.88
WR11	0.85	0.20	0.65
WR12	0.85	0.20	0.65
WR13	0.85	0.20	0.65
WR14	0.85	0.20	0.65
WR15	0.85	0.20	0.65
WR16	0.85	0.20	0.65
WR17	0.85	0.20	0.65
TOTAL	15.52	3.80	11.72

ADDITIONAL 5% WARDROBE AREA FREE FROM F.A.R.

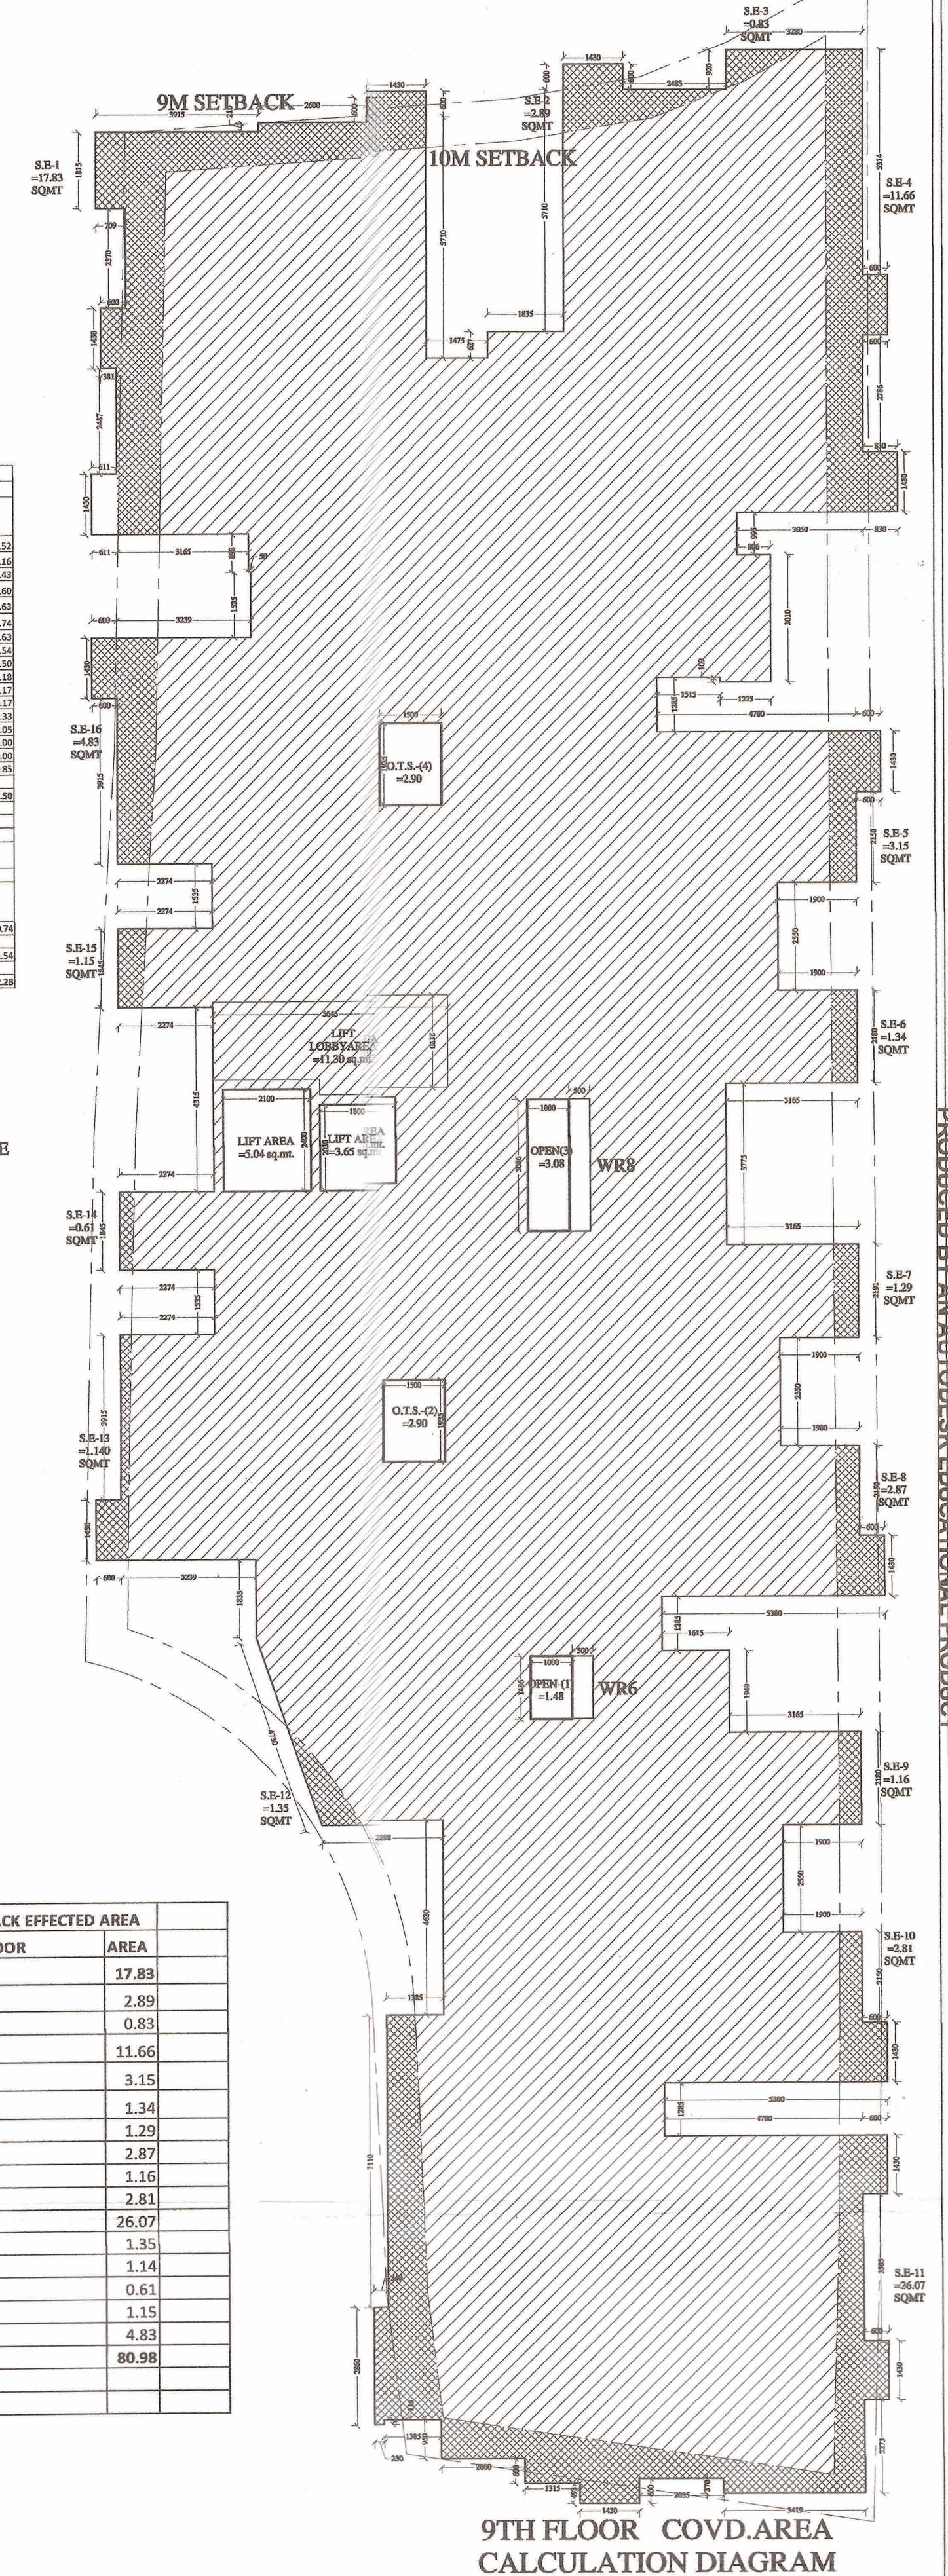

SETBACK EFFECTED AREA

9TH FLOOR	AREA
S.E-1	17.83
S.E-2	2.89
S.E-3	0.83
S.E-4	11.66
S.E-5	3.15
S.E-6	1.34
S.E-7	1.29
S.E-8	2.87
S.E-9	1.16
S.E-10	2.81
S.E-11	26.07
S.E-12	1.35
S.E-13	1.14
S.E-14	0.61
S.E-15	1.15
S.E-16	4.83
TOTAL	80.98

PROJECT:
COMPOUNDING & COMPLETION RESIDENTIAL GROUP HOUSING OF ARAZI NO. 76/2, MAUZA-BHARALAI, WARD-SHIPPUR, DISTRICT VARANASI.

OWNER'S NAME:
SMT. BHUVNESHWARI SING W/O. SHRI-AWADH NARAIN SINGH & SHRI-RAJIVE SINGH S/O SHRI-AWADH NARAIN SINGH DEVELOPERS
M/S RUDRA REAL ESTATE LIMITED
80, JAI NARAYAN SANTRALEN, GROUND 03, HAWDA 711101 WEST BANGAL through its authorized singlary-
MR. ANAND KUMAR AGARWAL
S/O. LATE ASHOK KUMAR AGARWAL
C.K.65/159A, PIYARI KALA, CHOWK, VARANASI.

DRG. TITLE
1ST TO 9TH FLOOR PLAN WITH AREA DIAGRAM

SCALE: 1:100

DATED:

DRN. BY: SACHCHIDANAND

ARCHITECT:
ASEEM SANRACHANA DESIGN LTD.
5 UGF, Himalaya House, 23 Kasturba Gandhi Marg, Connaught Place, New Delhi - 110001

OWNER'S SIGN
(1)
(2)

DEVELOPER SIGN
Rajiv Bajpai

ARCHITECT'S SIGN
AR. RAJIV BAJPAI
B.Arch M.C.A.
CA/2002/29798
ASEEM SANRACHANA DESIGN LTD.

SHEET NO.
4/6