


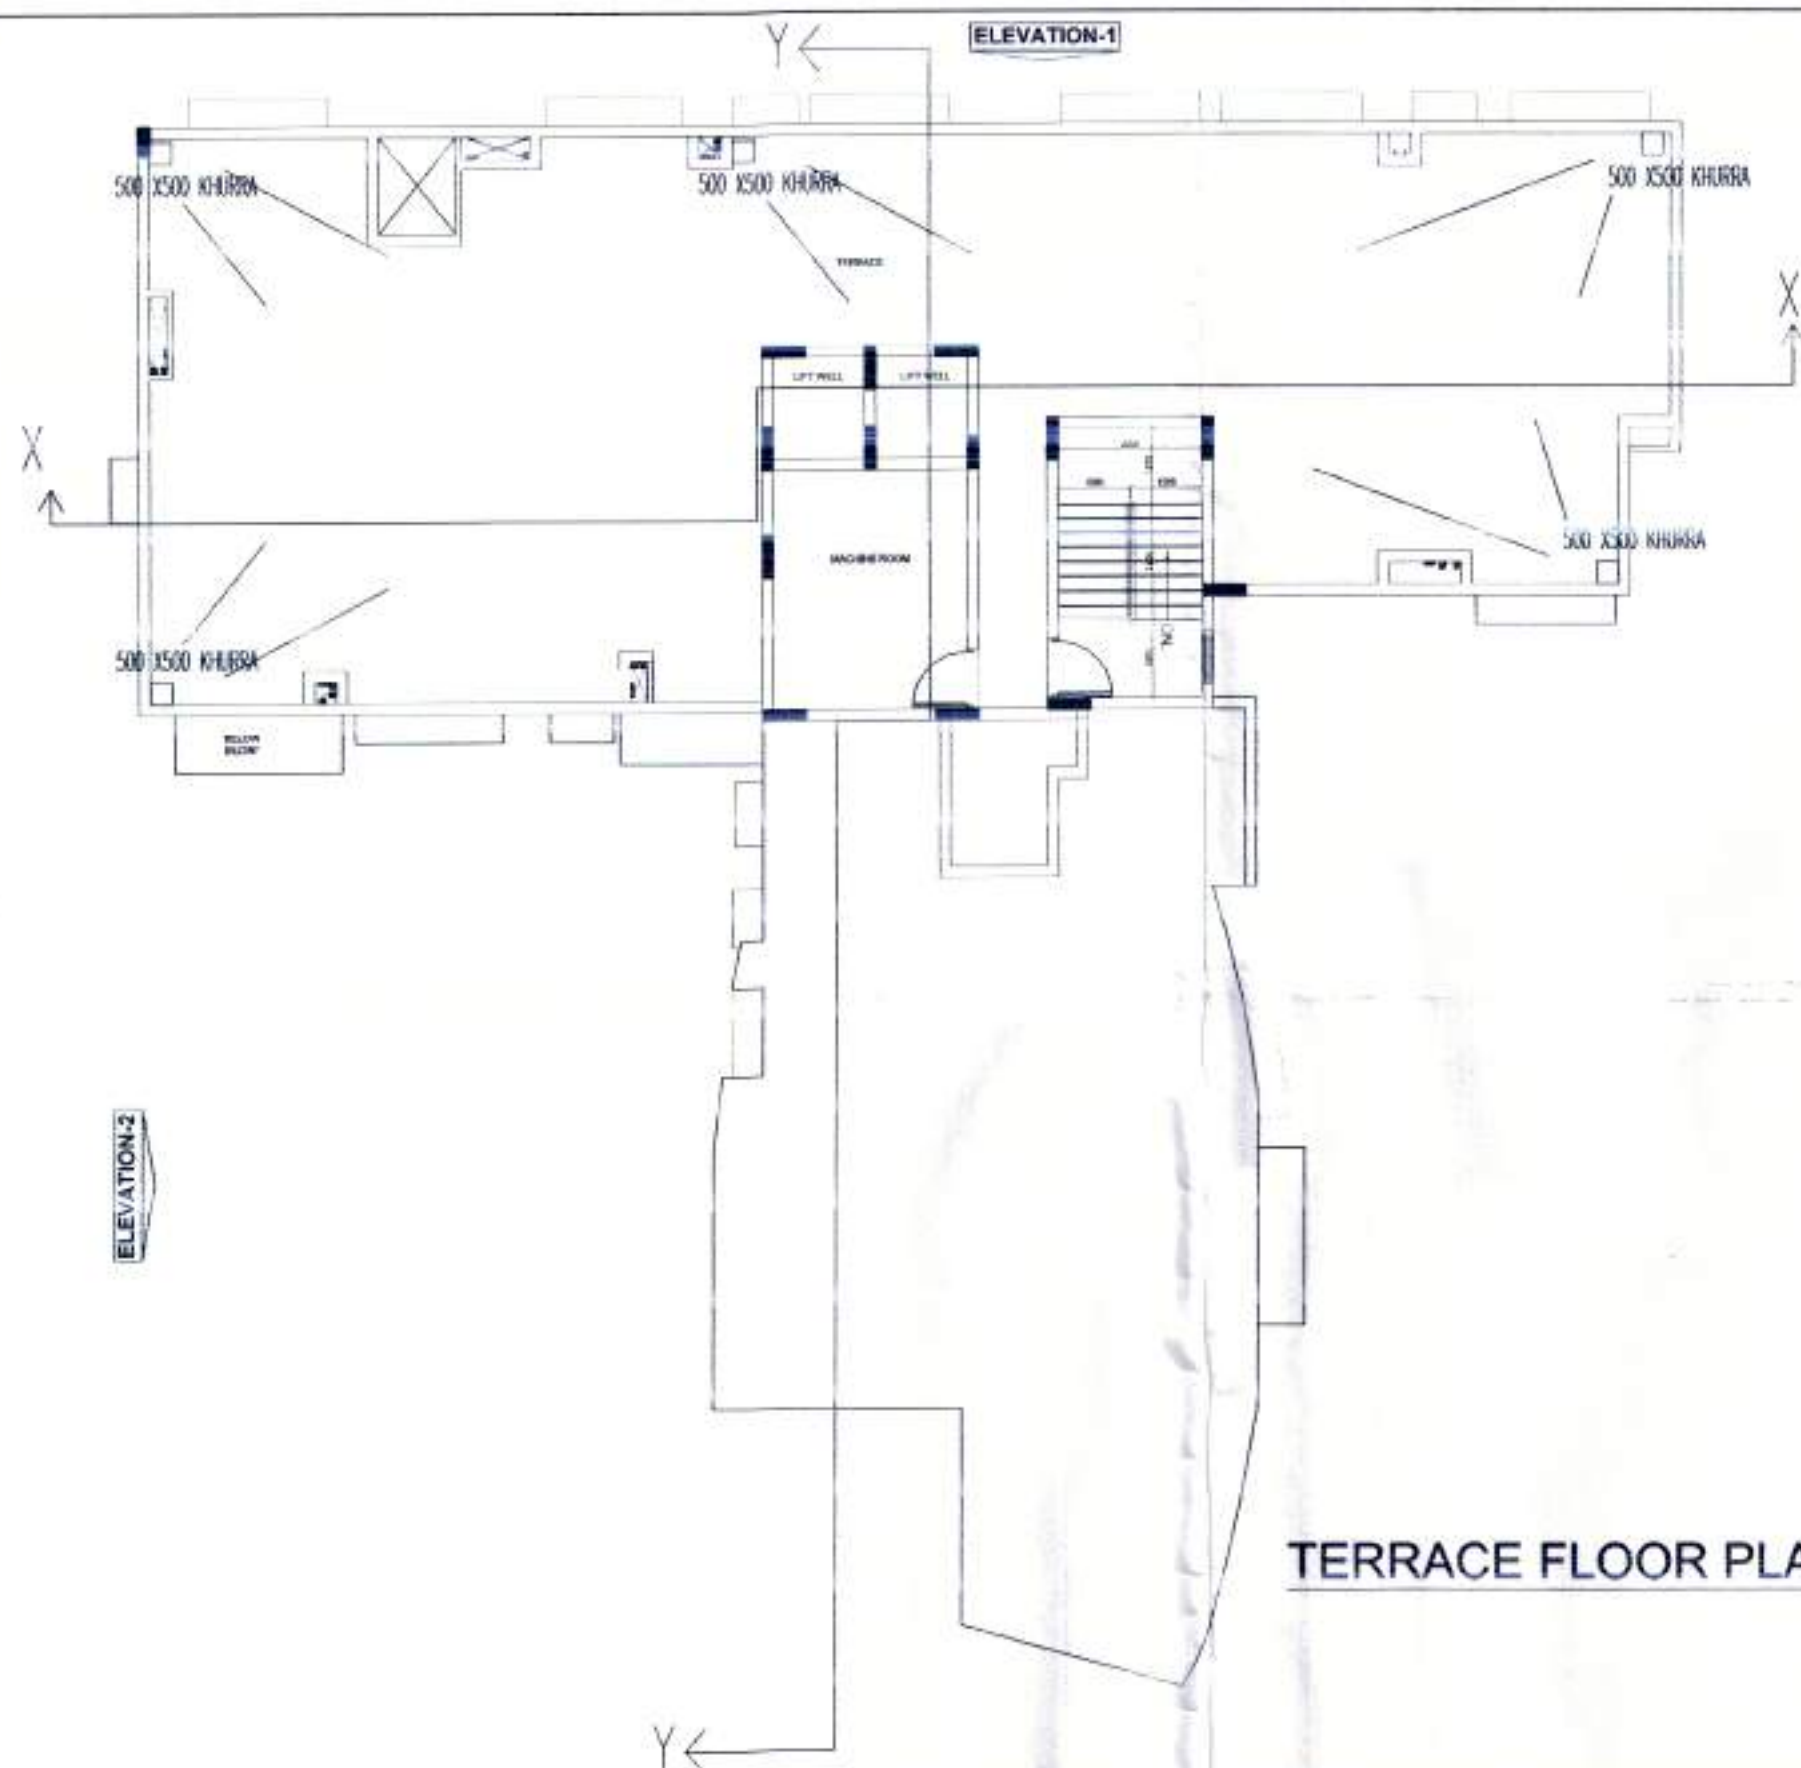

एकमुल निवृत्ती के अनुसार सुचिचित नुस
 माहक के निवृत्ती के दिनांक अनुसार

इसकी अनुमति देनी भी दिनांक
 की स्थिति में मानविकी की स्वीकृति
 स्वतः निरस्त समझी जायेगी।

मानविकी की तारीख ०१ राज्य बन मोले
 अनुमति के अनुरोध नाम से कम
 ०१/०१/२०१३ एड्ड जमाना अनुमति दे।

समस्त प्रकार के भवन / सुकुकर की सुचना हेतु
 विनियम के अनुसार दी जाने के अन्तर्गत
 के अनुसार दी जाने के अनुसार / आदेशक
 के अनुसार दी जाने के अनुसार / आदेशक
 के अनुसार दी जाने के अनुसार / आदेशक

मानविकी स्वीकृति पत्र पर अंकित शर्तों के
 अन्तर्गत मानविकी निर्गत किया जाता है।

NON F.A.R. DEATIL
 AREA DETAIL OF MUMTY = 19.38 SQ.MT.
 AREA DETAIL OF MACHINE ROOM = 34.528 SQ.MT.
 TOTAL = 53.908 SQ.MT.
 TOTAL NON F.A.R. AREA ON TERR. FL. = 53.908 SQ.MT.

**COMPOUND & PROPOSED
 GROUP HOUSING FOR
 INTEGRATED CITY
 AT
 DOONDAHERRA, GHAZIABAD.**

माहितीदाता विकास प्राधिकरण



नगर निधी के
 माहितीदाता विकास प्राधिकरण

माहितीदाता विकास प्राधिकरण

माहितीदाता विकास प्राधिकरण

माहितीदाता विकास प्राधिकरण

Sl. No.	Particulars	Area (Sq. M.)	Volume (Cu. M.)	Remarks
1	Machine Room	34.528		
2	Mummy	19.38		
3	Total	53.908		

SUBMISSION DRAWING
 TYPE-B1b

SCALE: DATE: DRAWING NO.: NORTH

100 OCT'2013 APIL/REPL/B1b/04

TOWN PLANNER/ARCHITECT

OWNER SIGN.

ARCHITECT

OWNER SIGN.

ARCHITECT

TERRACE FLOOR PLAN & ELEVATION

CLIENT:-

ANSAL PROPERTIES & INFRASTRUCTURE LTD.

CONSULTANTS
 RUDRABHISHEK ENTERPRISES PVT LTD.

820, ANTRIKSHI BHAVAN, 22, P.G. MARG, NEW DELHI-110001.
 PH: 011-4106000
 email: info@rudrabhisheken.com
 www.rudrabhisheken.com

ELEVATION-1

ELEVATION-2