

10TH FLOOR

1. ALL DIMENSIONS ARE IN MILLIMETERS.
2. ALL LEVELS ARE IN MILLIMETERS.
3. ALL THE AREAS INDICATED ARE IN SQ.M.
4. COLUMNS ARE ONLY INDICATIVE AND WILL BE AS PER
RELEVANT STRUCTURAL DRAWINGS.

- [illegible]

2025 AUTHORITY

REMARKS

$$NFT/VL/0.3/16-17$$

1. $1.27, 13.9, 25 = (1.27 + 13.9 + 25) \div 3 = 13.35$
 2. $75, 82, 77 = (75 + 82 + 77) \div 3 = 78$
 3. $50, 3 = 3 + 3 + 3 = 9$
 4. $50, 3 = 3 + 3 + 3 = 9$
AUTHORIZED SIGNATURE

For complete information, visit www.fishbase.org

Heinrich

FOR MORE SWAMINIGMANET LTD

10/10/2019 10:10:10 AM

SHASHANK GARG
C672012157140



COMPOUNDING PLANS, SHANKER GREENS COMPLETED MULTISTORIED RESIDENTIAL COMPLEX AT PLOT NO. C-1, TAJNAGARI PHASE II, AGRA, U.P.

Developer Bio:

M/S SWAMI NIRMAL PVT. LTD.
SHRI HIMANSHU AGRAWAL
1/0 SHRI RAVI SHANKAR AGRAWAL
REG. OFF. C-1, TAJ NAGAR, PH-2, AGRA.

TECHNO ARCH GROUP

[illegible]

DRAWN BY	—	SCALE	1:500	PLOT No.
CHECKED BY	—	DATE	22-03-2014	JOB No.
TYPICAL FLOOR PLAN (3rd TO 13th)				DWG. No. SG-SB-C-06

TYPICAL FLOOR PLAN (3rd TO 13th)

	(MFG. No.)
	SG-SB-C-06

1. ALL DIMENSIONS ARE IN MILLIMETERS.
2. ALL LEVELS ARE IN MILLIMETERS.
3. ALL THE AREAS INDICATED ARE IN SQ.M.
4. COLUMNS ARE ONLY INDICATIVE AND WILL BE AS PER RELEVANT STRUCTURAL DRAWINGS.

1. कलकत्ता में 1905 में स्थापित प्रथम भारतीय राष्ट्रीय कांग्रेस का अध्यक्ष कौन थे?
2. भारत का प्रथम लोकसभा अध्यक्ष कौन थे?
3. भारत का प्रथम गवर्नर जनरल कौन थे?
4. भारत का प्रथम मुख्यमंत्री कौन थे?
5. भारत का प्रथम राष्ट्रपति कौन थे?
6. भारत का प्रथम उपराष्ट्रपति कौन थे?
7. भारत का प्रथम उच्च न्यायाधीश कौन थे?
8. भारत का प्रथम मुख्य न्यायाधीश कौन थे?
9. भारत का प्रथम मुख्य न्यायाधीश कौन थे?
[illegible]


AUTHORIZED SIGNATURE
 FOR SHASHANK GARG
 SHASHANK GARG
 TRANSMISSIONS, CHENNAI
 FOR MES SWAMINATHAN & PVT. LTD.
 Architect
 SHASHANK GARG
 CA/2012/57140

COMPounding PLAns SHANKER
GREEN'S COMPLETED MULTISTORIED
RESIDENTIAL COMPLEX AT PLOT NO.
C-11, TAJNAGARI PHASE II, AGRA, U.P.
Developed by:
M/S SWAMI NIRMAN PVT. LTD.
SHRI-HANUMANT AGRAVAL
B-10, K-1, KANUNWALIA AGRANWALA
REG. OFF. C-11, TAJNAGARI, PH-2, AGRA

TECHNO ARCH GROUP
ARCHITECTURE | PLANNING | INTERIORS | RETAILSTORE

21-02 001: Cambridge 0415, 3000, Pine Ave, 30150, 4905
781-464-8232, 284-0123, 312-0000
Email: info@technoarch.com, www.technoarch.com

CREATED BY	—	SCALE	1:500	PLT No.	
CHECKED BY	—	DATE	22-01-2016	JOB No.	
14th FLOOR PLAN				DWG. No.	SG-SB-C-07

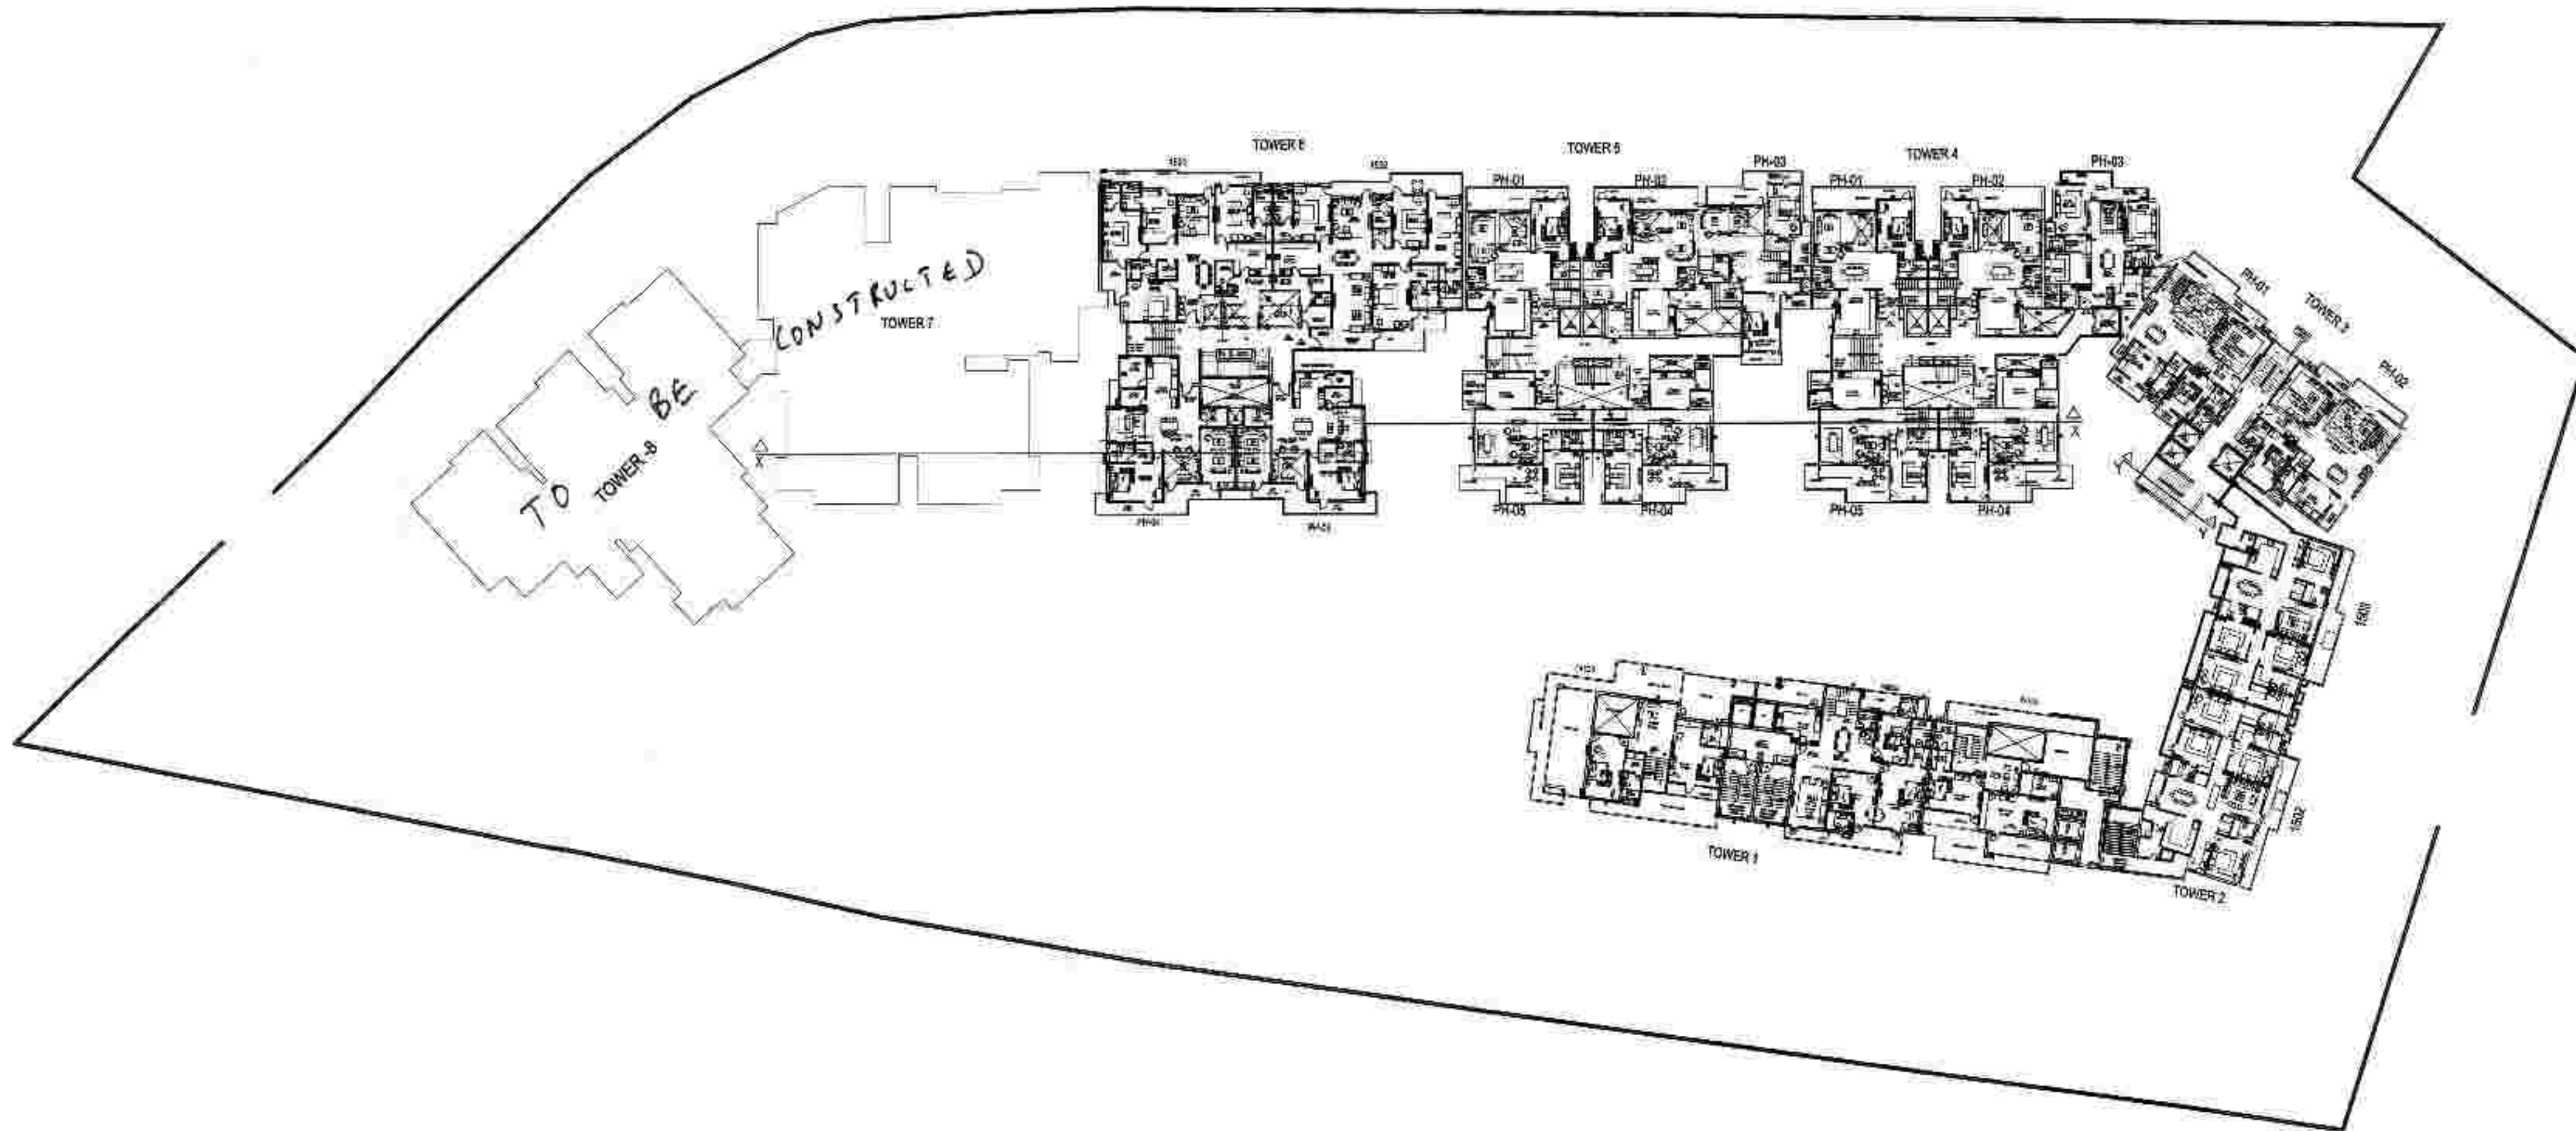

15th FLOOR PLAN
(PENTHOUSE LOWER Lvl. FOR T1 TO T8)

- NOTES:-
- 1. ALL DIMENSIONS ARE IN MILLIMETERS.
 - 2. ALL LEVELS ARE IN MILLIMETERS.
 - 3. ALL THE AREAS INDICATED ARE IN SQ.M.
 - 4. COLUMNS ARE ONLY INDICATIVE AND WILL BE AS PER RELEVANT STRUCTURAL DRAWINGS.

- टीकर/फ्लोर/प्लान/रूम/रूम नं.
- 1. प्लान में दर्शाए गए सभी कमरे/रूम/प्लान/रूम नं. के अनुसार निर्माण किया जाएगा.
 - 2. प्लान में दर्शाए गए सभी कमरे/रूम/प्लान/रूम नं. के अनुसार निर्माण किया जाएगा.
AUTHORIZED SIGNATURE For M/S SWAMI NIRMAL PVT. LTD.

ARCHITECT'S SIGNATURE SHASHANK GARG
CA / 2012 / 57140

COMPOUNDING PLANS 'SHANKER GREENS' COMPLETED MULTISTORIED RESIDENTIAL COMPLEX AT PLOT NO. C-1, TAJ NAGARI PHASE II, AGRA, U.P.

Developed By:
M/S SWAMI NIRMAL PVT. LTD.
SHR. SHANKAR AGRAWAL
S/O SH. RAVI SHANKAR AGRAWAL
REG. OFF. C-1, TAJ NAGARI, PH-2, AGRA.

TECHNO ARCH GROUP

DRAWN BY: — SCALE: 1/300 PLOT NO: —
CHECKED BY: — DATE: 22-05-2025 XREF: —
15th FLOOR PLAN DWG. No: SQ-SB-C-08



1. ALL DIMENSIONS ARE IN MILLIMETERS.
2. ALL LEVELS ARE IN MILLIMETERS.
3. ALL THE AREAS INDICATED ARE IN SQ.M.
4. COLUMNS ARE ONLY INDICATIVE AND WILL BE AS PER RELEVANT STRUCTURAL DRAWINGS.

- [illegible]

AGMA AUTHORITY

REFERENCES

[illegible]

AUTHORISED SIGNATURE: For Summit Management Pvt. Ltd.

Handwritten signature: *Handwritten signature*

10 FEB. M/S SWAMINIRMAN PVT. LTD.

ARCHITECT SIGNATURE *[Signature]* Architect **SHASHANK GARG**
CA / 2012 / 57140


COMPOUNDING PLANS 'SHANKER GREENS' COMPLETED MULTISTORIED RESIDENTIAL COMPLEX AT PLOT NO. C-1, TAJNAGARI PHASE II, AGRA, U.P.

Developed By:
M/S SWAMI NIRMAN PVT. LTD.
SHRI VINAYAK AGRAWAL
370 SHRI RAVISHANKER AGRAWAL
BEG. CEN. C. TAL. NAGAR, PH-2, AERA.

TECHNO ARCH GROUP
ARCHITECTS • INTERIORS • INFORMATION • TECHNOLOGY

11101 Lee Boulevard, Suite 400, West Hills, NY 10994
Tel: 845.486.7000 Fax: 845.486.7009
Email: info@technoarchgroup.com

DRAWN BY	—	SCALE	1:500	PLOT No.
CHECKED BY	—	DATE	22-02-2016	JOB No.
16th FLOOR PLAN				DWG. No. SG-SB-C-0

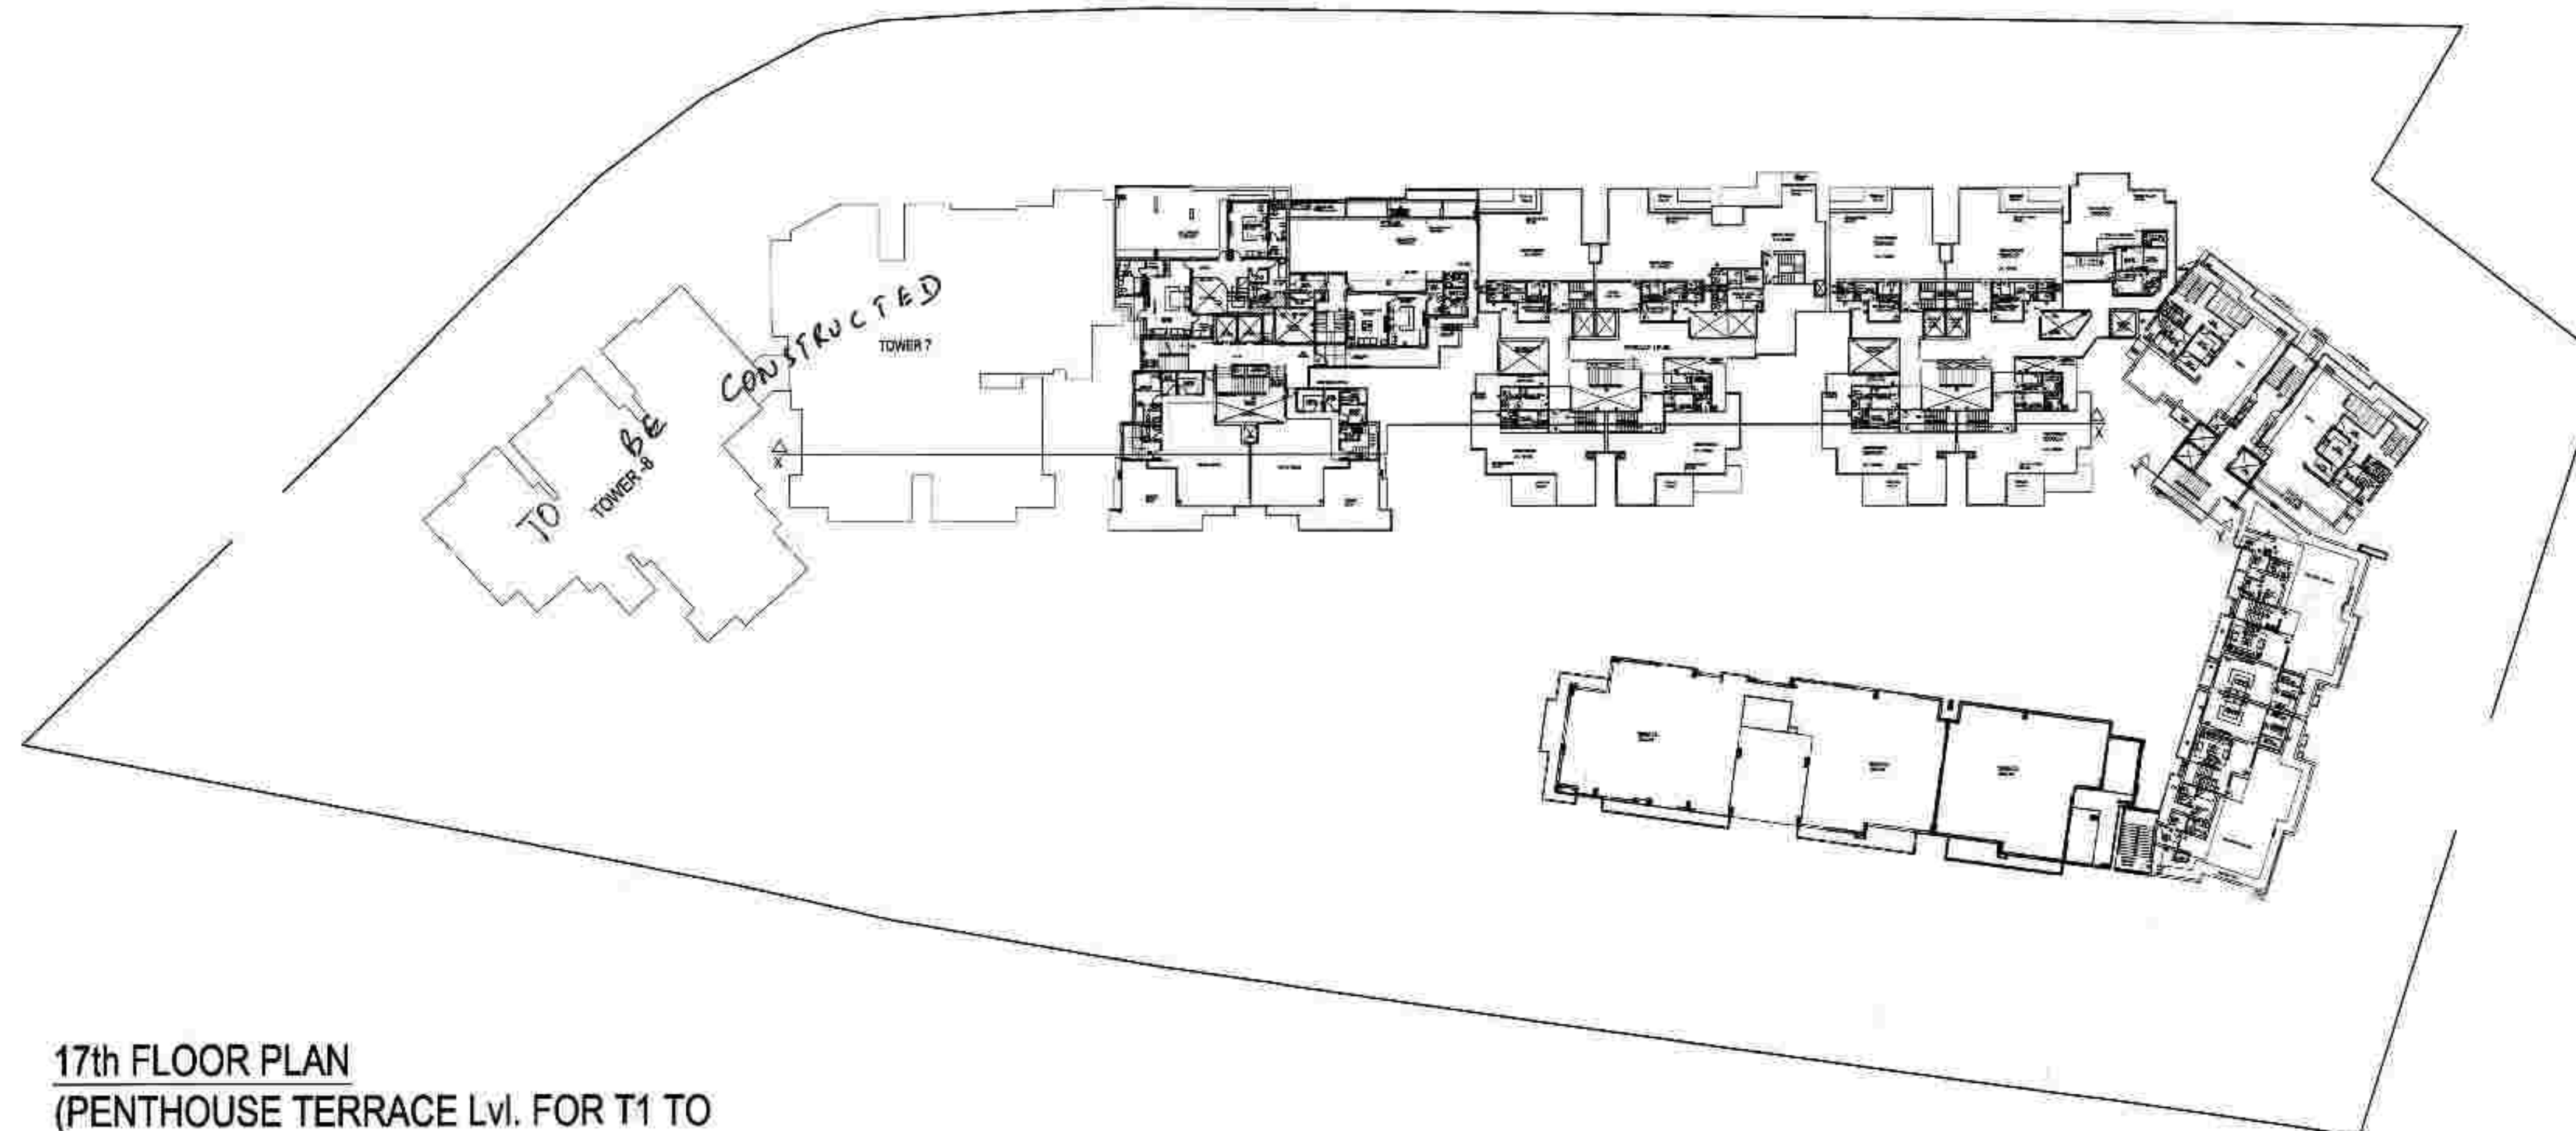

- NOTES:-**
1. ALL DIMENSIONS ARE IN MILLIMETERS.
 2. ALL LEVELS ARE IN MILLIMETERS.
 3. ALL THE AREAS INDICATED ARE IN SQ.M.
 4. COLUMNS ARE ONLY INDICATIVE AND WILL BE AS PER RELEVANT STRUCTURAL DRAWINGS.

- REMARKS**
1. The plan is for the 17th floor of the building.
 2. The plan is for the 17th floor of the building.
AGRA AUTHORITY NPT/2013/16-17

REMARKS

1. The plan is for the 17th floor of the building.

2. The plan is for the 17th floor of the building.

AUTHORIZED SIGNATURE

For M/S SWAMI NIRMAN PVT. LTD.

Architect

SHASHANK GARG

CA / 2012 / 57140

COMPOUNDING PLANS SHANKER GREENS COMPLETED MULTISTORIED RESIDENTIAL COMPLEX AT PLOT NO. C-1, TAJNAGARI PHASE II, AGRA, U.P.

Developed by:

M/S SWAMI NIRMAN PVT. LTD.

301/1, BHADRAJI AGRAHAR, S/O SHRI RAVI SHANKER AGRAHAR, REG. OFF. C-1, TAJNAGARI, PH-2, AGRA.

TECHNO ARCH GROUP

ARCHITECTURE | PLANNING | INTERIORS | STRUCTURE

31-02, 3RD FLOOR, 101A, BANGALORE, INDIA

Ph: +91 98451 10000

www.technoarchgroup.com

17th FLOOR PLAN

SCALE: 1:500

DATE: 22/07/2016

UPD. NO. SG-SB-C-10