


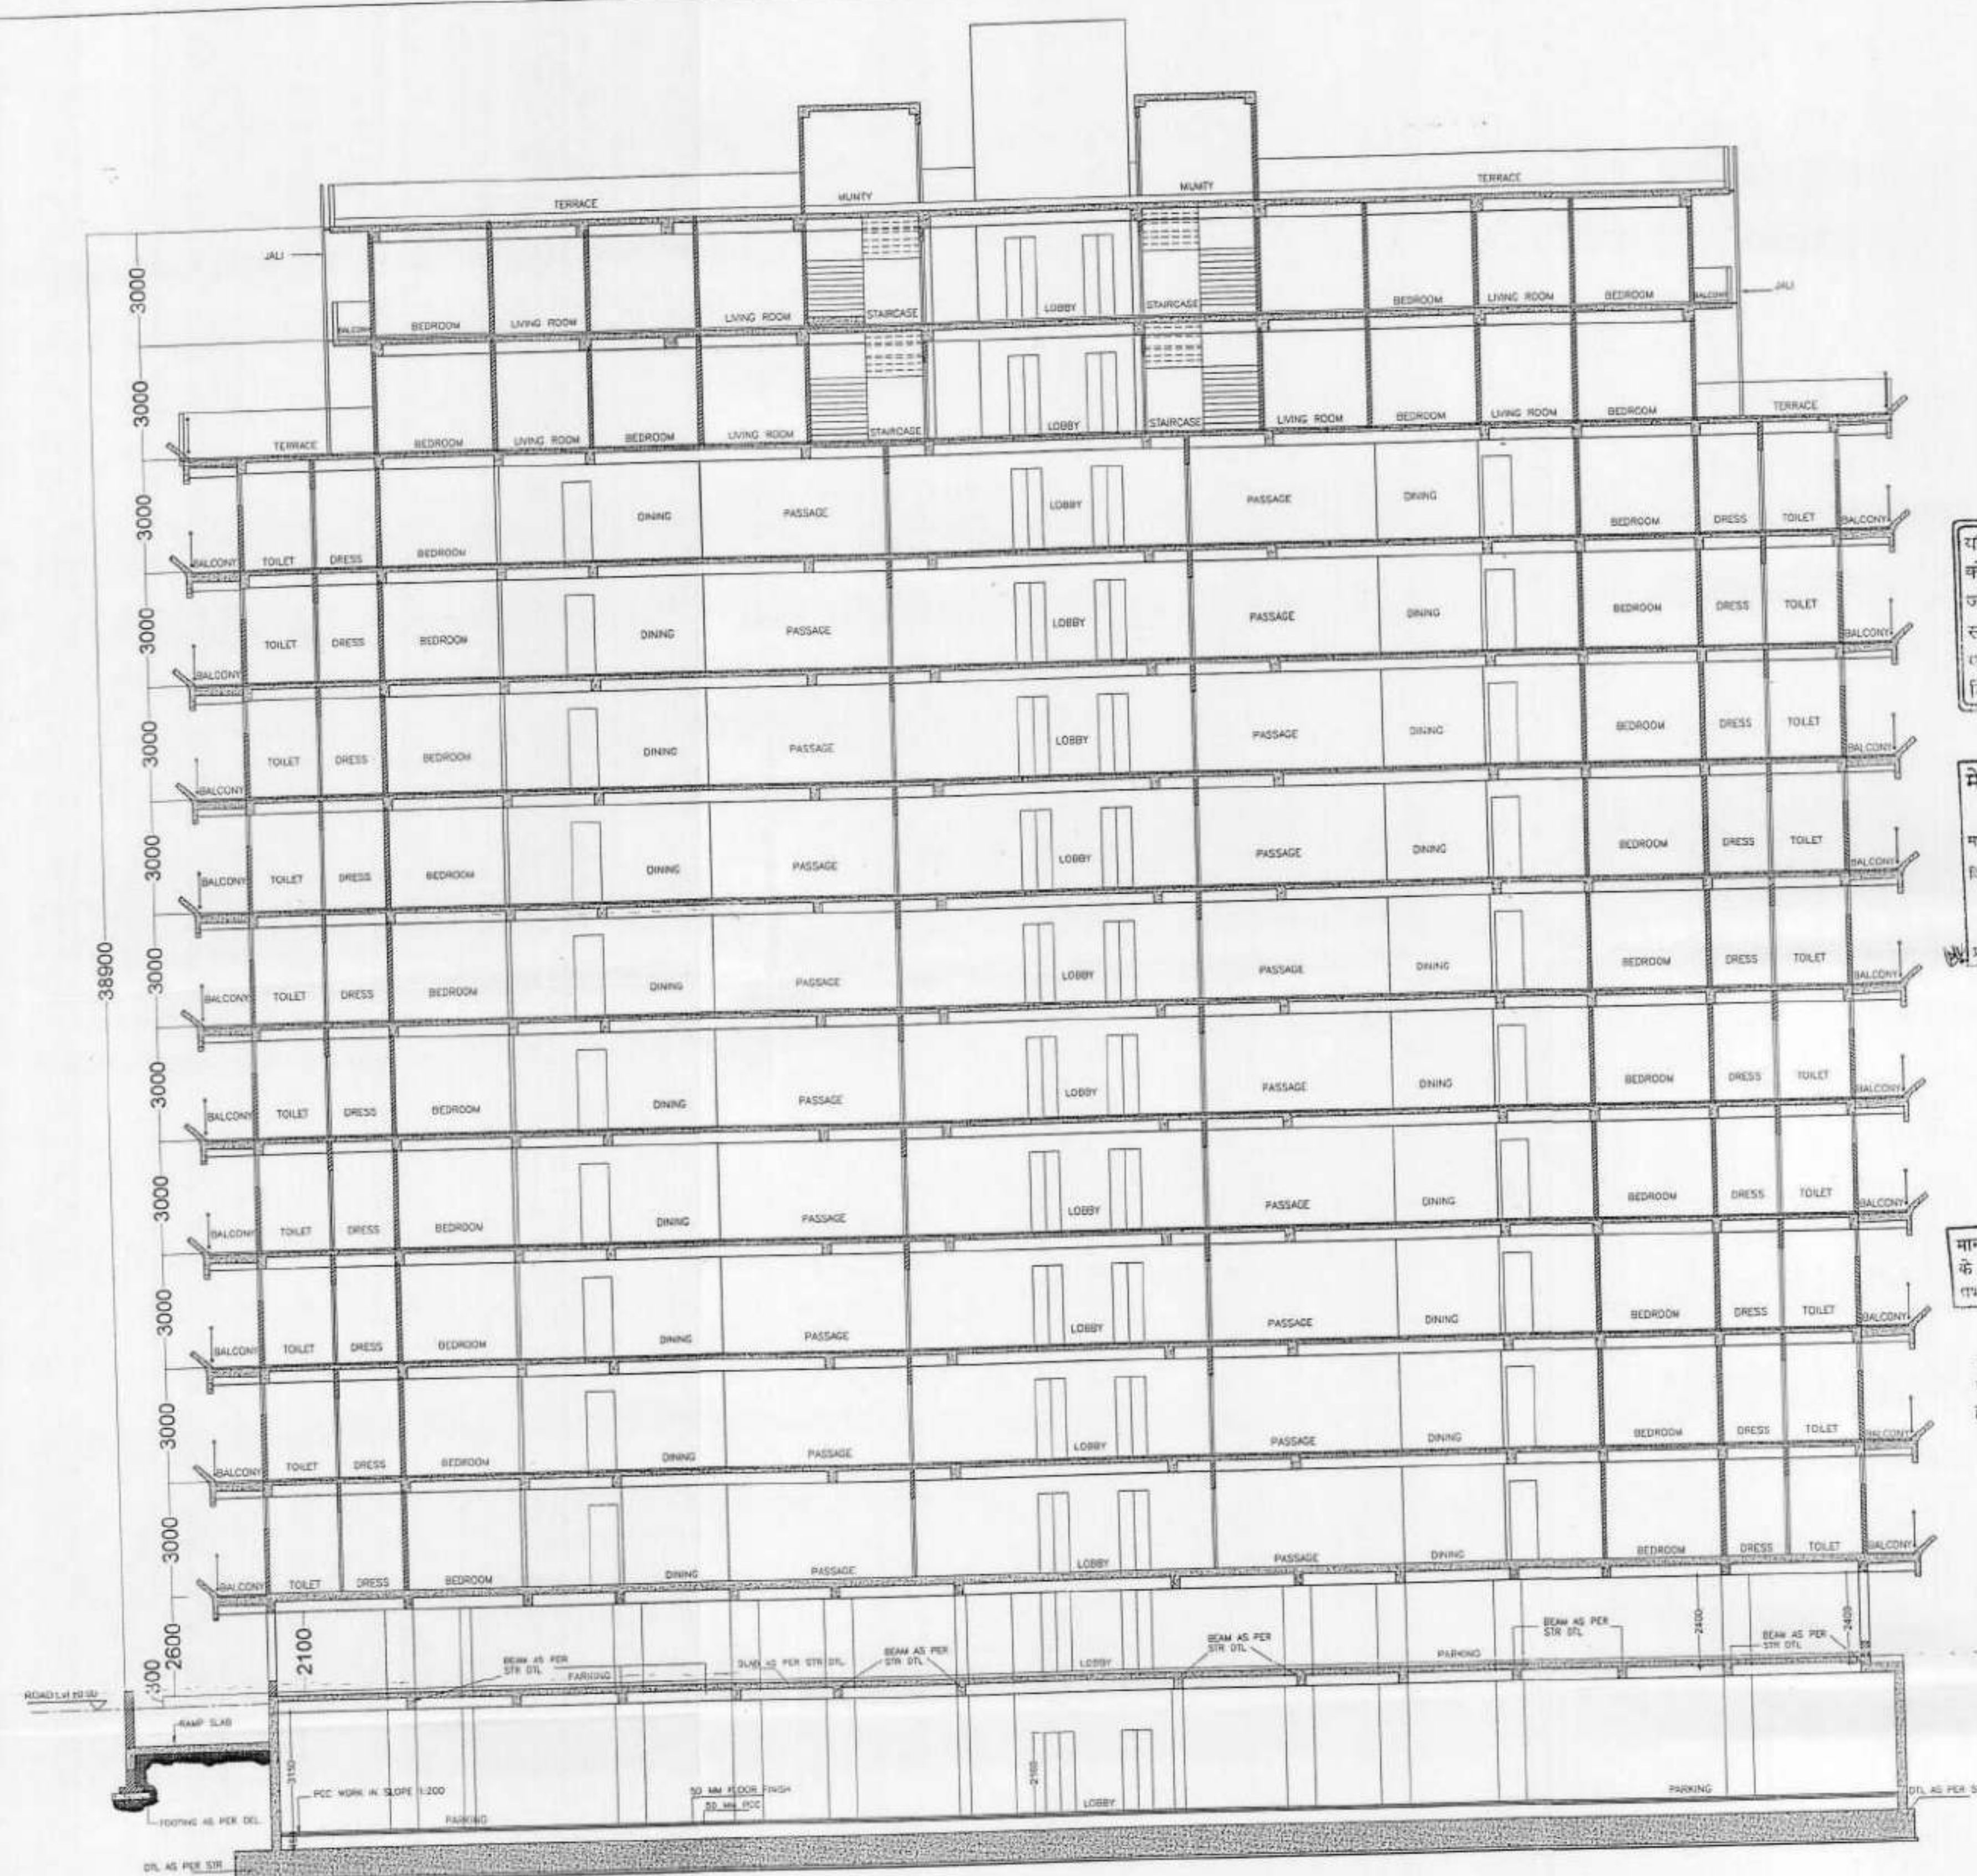

SECTION - 'A' - 'A'

यदि प्रस्तावित उपरोक्त योजना को कोई प्रयोग परिसर में किया जायेगा तो मांगी गई स्थिति स्वतः ही निर्धारित हो जायेगा एवं 100% पट्टे द्वारा अंतिम किया जायेगा।

मेरठ विकास प्राधिकरण
मेरठ।
मानचित्र सं. 1028/1/1
दिनांक 15/11/19
स्वीकृत
प्रमाणित अधिसूचना 15/11/19

मानचित्र की स्वीकृति से किली के स्वामित्व पर कोई अतिरिक्त तथ्यांक नहीं है।

सं. मांगे के क्रम में स्वतः पर नियमानुसार वृद्ध लगाने होंगे।

भवन निर्माण पूरा होने तथा उपयोग में लाने से पूर्व प्राधिकरण के आदेशों का पूर्णतया पालन-पालन प्राप्त किया जाना अनिवार्य है।

स्वतः पर भूकम्प/भवन के साथ स्थित जाली/गोले द्वार को खतरा नहीं किया जायेगा।



SECTION - 'B' - 'B'

DOORS & WINDOWS DETAIL

D1	1.00 x 2.75	W1	1.80 x 2.75
D2	0.75 x 2.75	W2	1.20 x 2.75
D/W1	1.80 x 2.40	V1	0.60 x 0.60

LEGENDS :-

- TO BE DIMOLISH SHOWN THUS ☐
- EXISTING WORK SHOWN THUS ☐
- PROPOSED WORK SHOWN THUS ☐
- COMPOUNDING AREA SHOWN THUS ☐

EXISTING GROUP HOUSING, "PEARL RESIDENCY"
"AT KHASRA NO. 49,
GRAM NOOR NAGAR, HAPUR BYE PASS
ROAD, MEERUT.

OWNER:
1. M/S SONIA MOTOR FINANCE PVT. LTD.
2. M/S GURUJI FLORICULTURE PVT. LTD.
3. KISHAN LAL CHHABRA THROUGH
LEAD COMPANY:
M/S GURUJI FLORICULTURE PVT. LTD.
THROUGH CONSORTIUM DATED: 29-11-11
APPLICANT:
SHRI MOHIT VERMA (Director)
M/S GURUJI FLORICULTURE PVT. LTD.

NORTH -> DATE: SCALE: 1:100 SHEET NO.:
KULBHUSHAN MITTAL & ASSOCIATES
ARCHITECTS, ENGINEERS, STRUCTURE DESIGNER, PLANNER & VALUER
110, CITI CENTER, BEGUN BRIDGE ROAD, MEERUT, U.P. 250001
PH. 0121-4860785, 0121-2534942
E-MAIL: kmital@gmail.com



SIGN. OF PARTNER:
TOWER - 'B'

यदि प्रस्तावित उपयोग से अन्यथा कोई प्रयोग परिसम्पत्ति का किया जायेगा तो मानवित्व अनुसंधान स्वतः ही निरस्त रहने जायेगा एवं छिपे छिपे निर्माण ही व्यस्त रहित रह सकेगा है।

मेरठ विभाग प्रमुख
मासिकीय सं. 1038
दिनांक 15/11/19 दिनांक 14/11/19
स्थायिक
A. Singh
प्रमुख, मासिकीय 15/11/19


मानदिय सं०... 1038...
जाँव किया
ल. Sant
श्री 19/10/19 श्री 10/19
श्री 10/19 श्री 10/19

यवन विमर्श पूर्ण होने तथा उपरी
में लाने से पूर्व प्राधिकरण में आवेदन
कर पूर्णतया प्रमाण-पत्र प्राप्त किया
जाता अन्तिम है।



मानविक की स्वीकृति से किसी के स्वामित्व पर कोई प्रतिकूल प्रभाव नहीं होगा।

शासनादेश के क्रम में स्थल पर निरागमनुसार वृक्ष लगाने होते हैं।

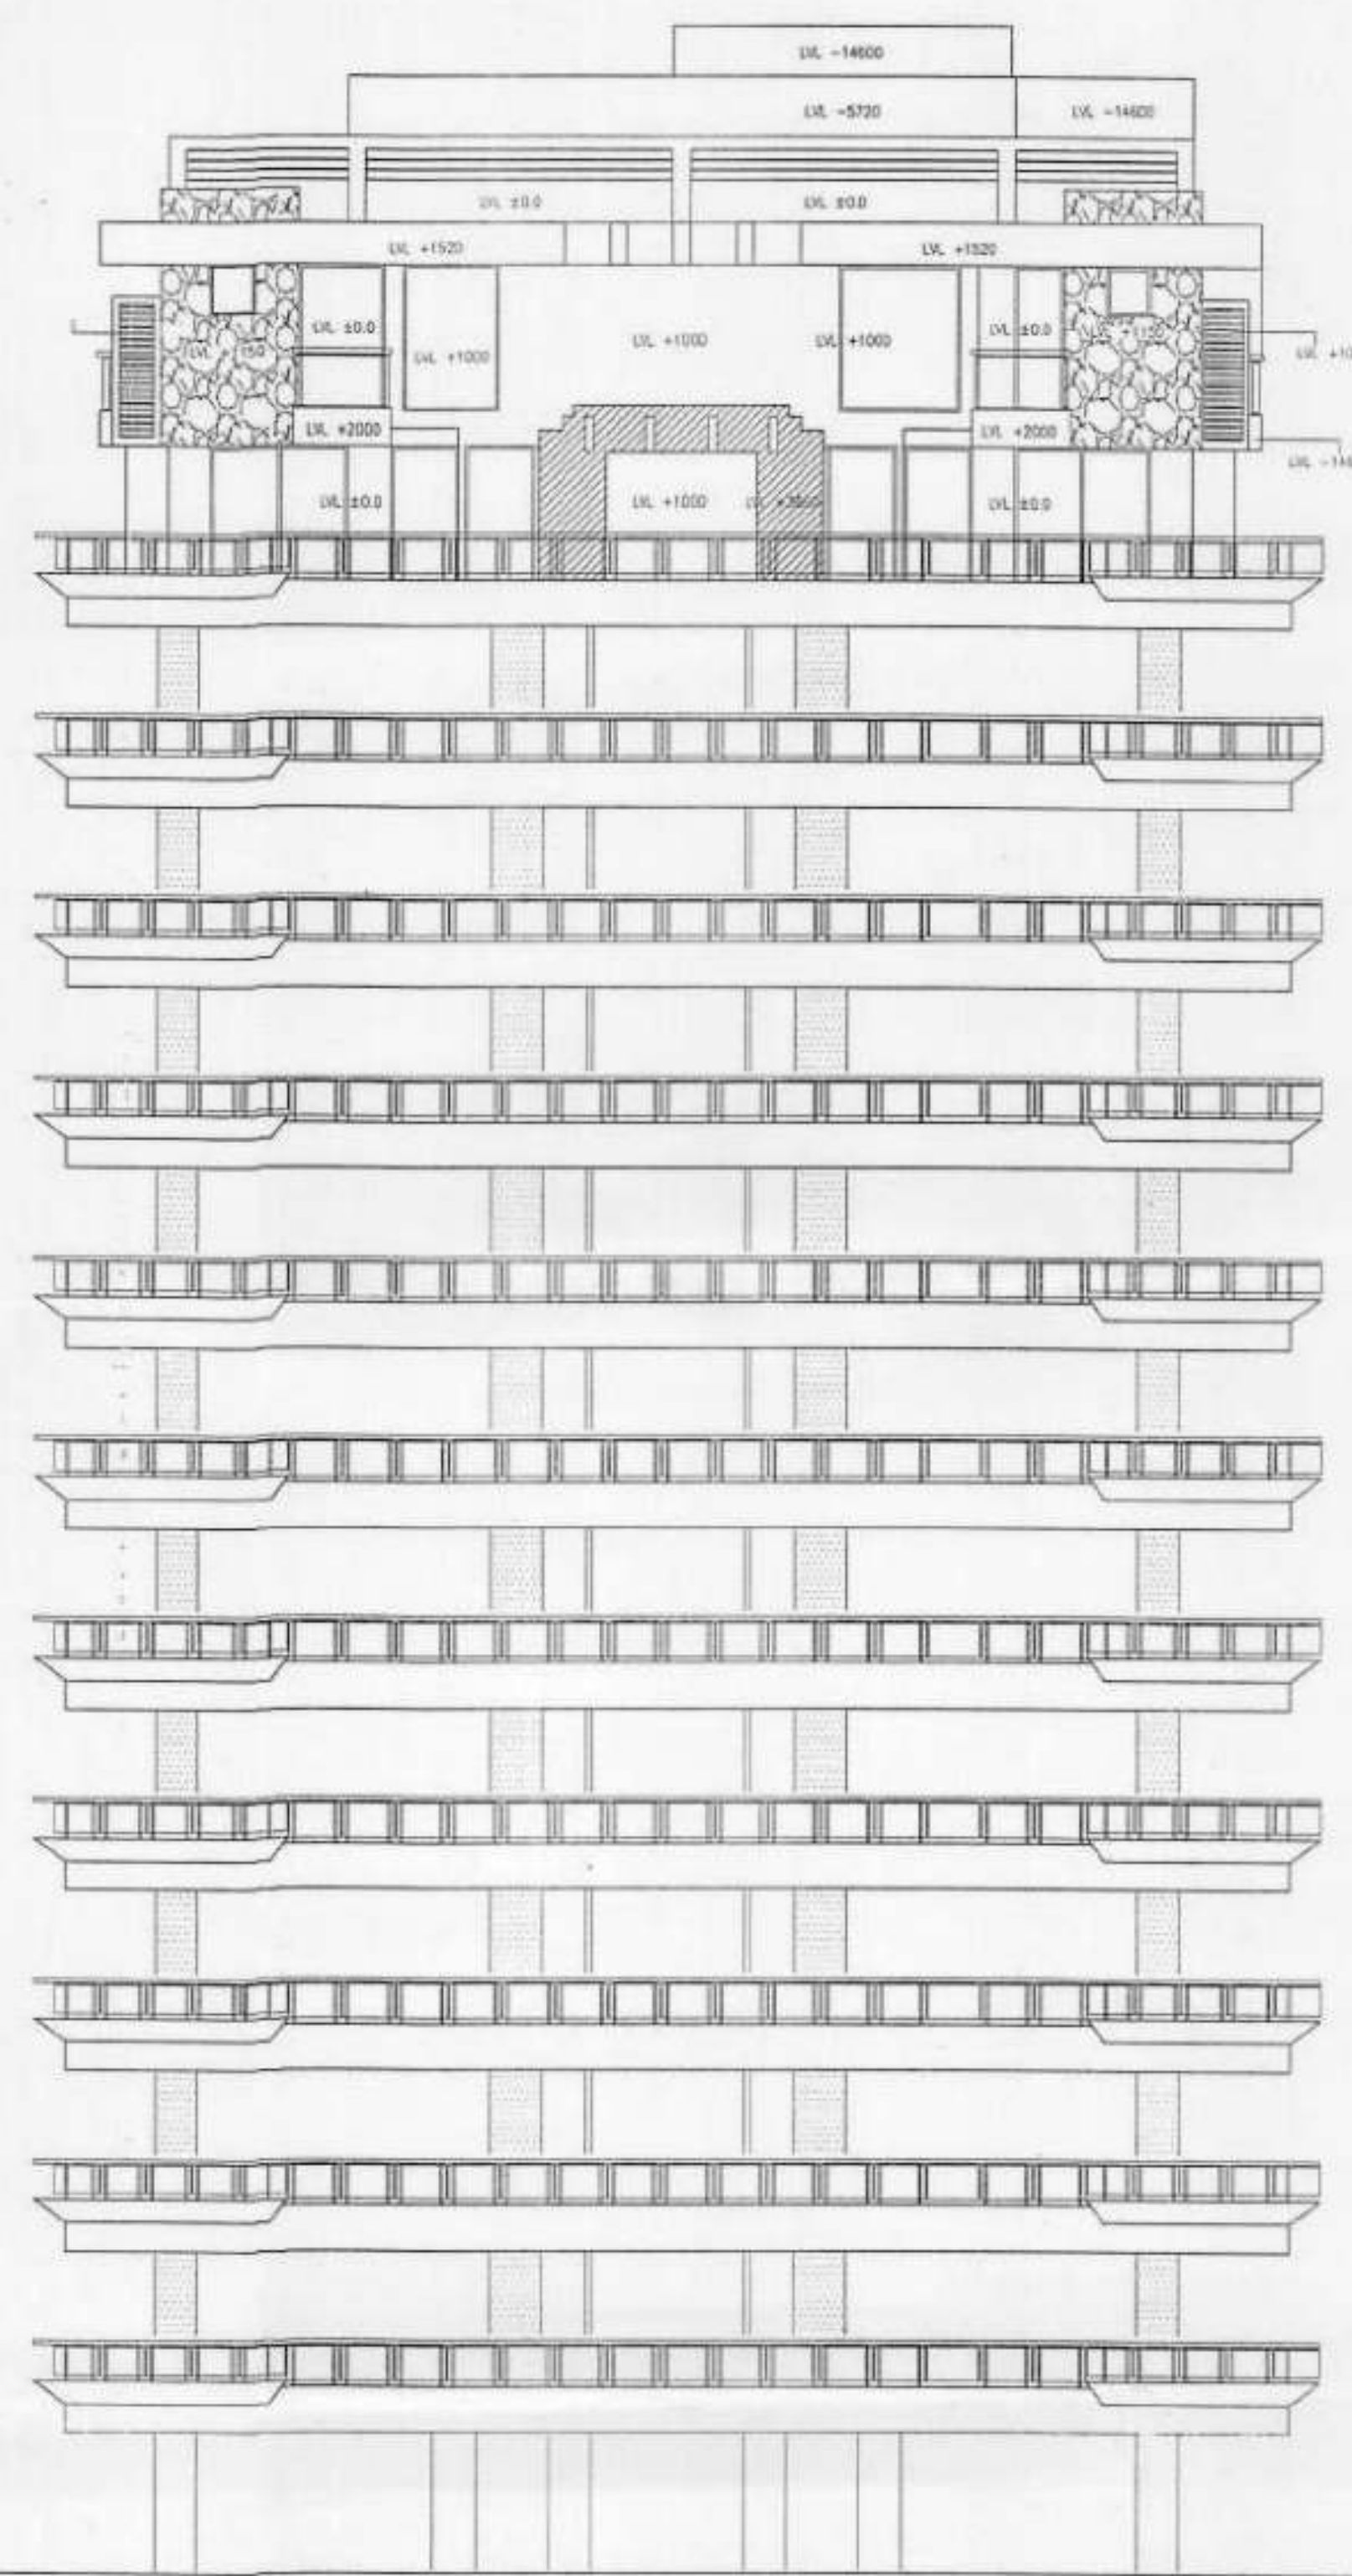

D1	1.00 x 2.75	W1	1.80 x 2.75
D2	0.75 x 2.75	W2	1.20 x 2.75
D/W1	1.80 x 2.40	V1	0.60 x 0.60

TO BE DIMOLISH SHOWN THUS
EXISTING WORK SHOWN THUS
PROPOSED WORK SHOWN THUS
COMPOUNDING AREA SHOWN THUS

EXISTING GROUP HOUSING,"PEARL
RESIDENCY' 'AT KHASRA NO. 49,
GRAM NOOR NAGAR,HAPUR BYE PASS
ROAD ,MEERUT.

OWNER:-

1. M/S SONIA MOTOR FINANCE PVT. LTD.
2. M/S GURUJI FLORICULTURE PVT.LTD.
3. KISHAN LAL CHHABRA THROUGH

LEAD COMPANY:

M/S GURUJI FLORICULTURE PVT.LTD.
THROUGH CONSORTIUM DATED: 29-11-11

APPLICANT:




SHRI MOHIT VERMA (Director)
M/S GURUJI FLORICULTURE PVT.LTD.

NORTH:-	DATE:-	SCALE:- 1:100	SHEET NO.:-
<u>KULBHUSHAN MITTAL & ASSOCIATES</u> <u>ARCHITECTS, ENGINEERS, STRUCTURE DESIGNER, PLANNER & VALUER</u> 110, CITI CENTER, BEGUM BRIDGE ROAD, MEERUT, U.P. 250001 PH. 0121- 4000735, 0121-2534642 E-MAIL : kbmittal@gmail.com			

SIGN OF ENGINEER:-	SIGN OF PARTNER:-
--------------------	-------------------



TOWER - 'B'

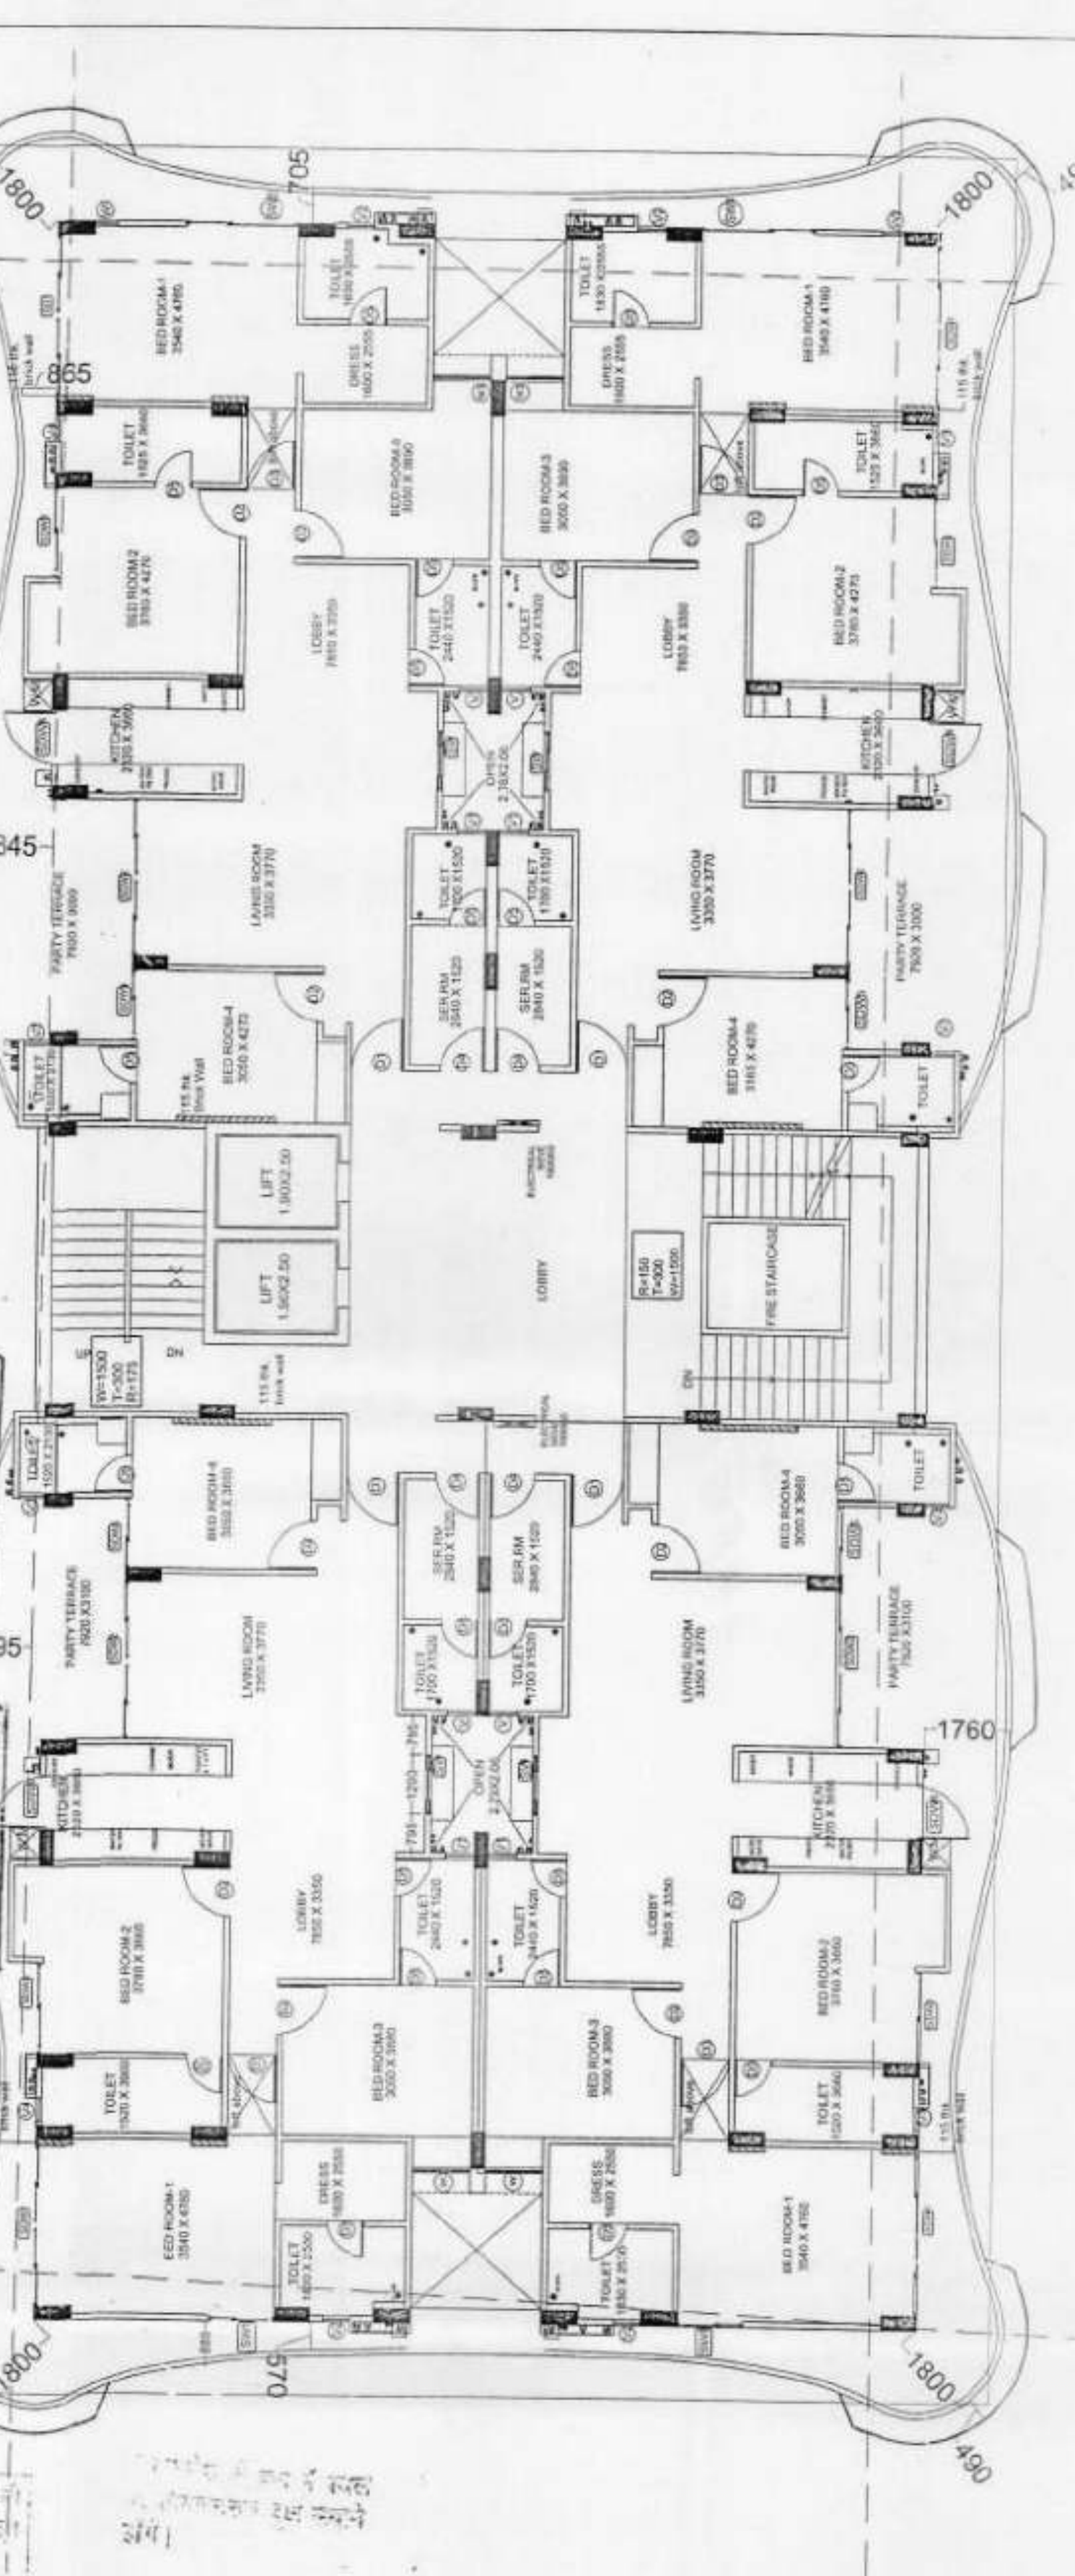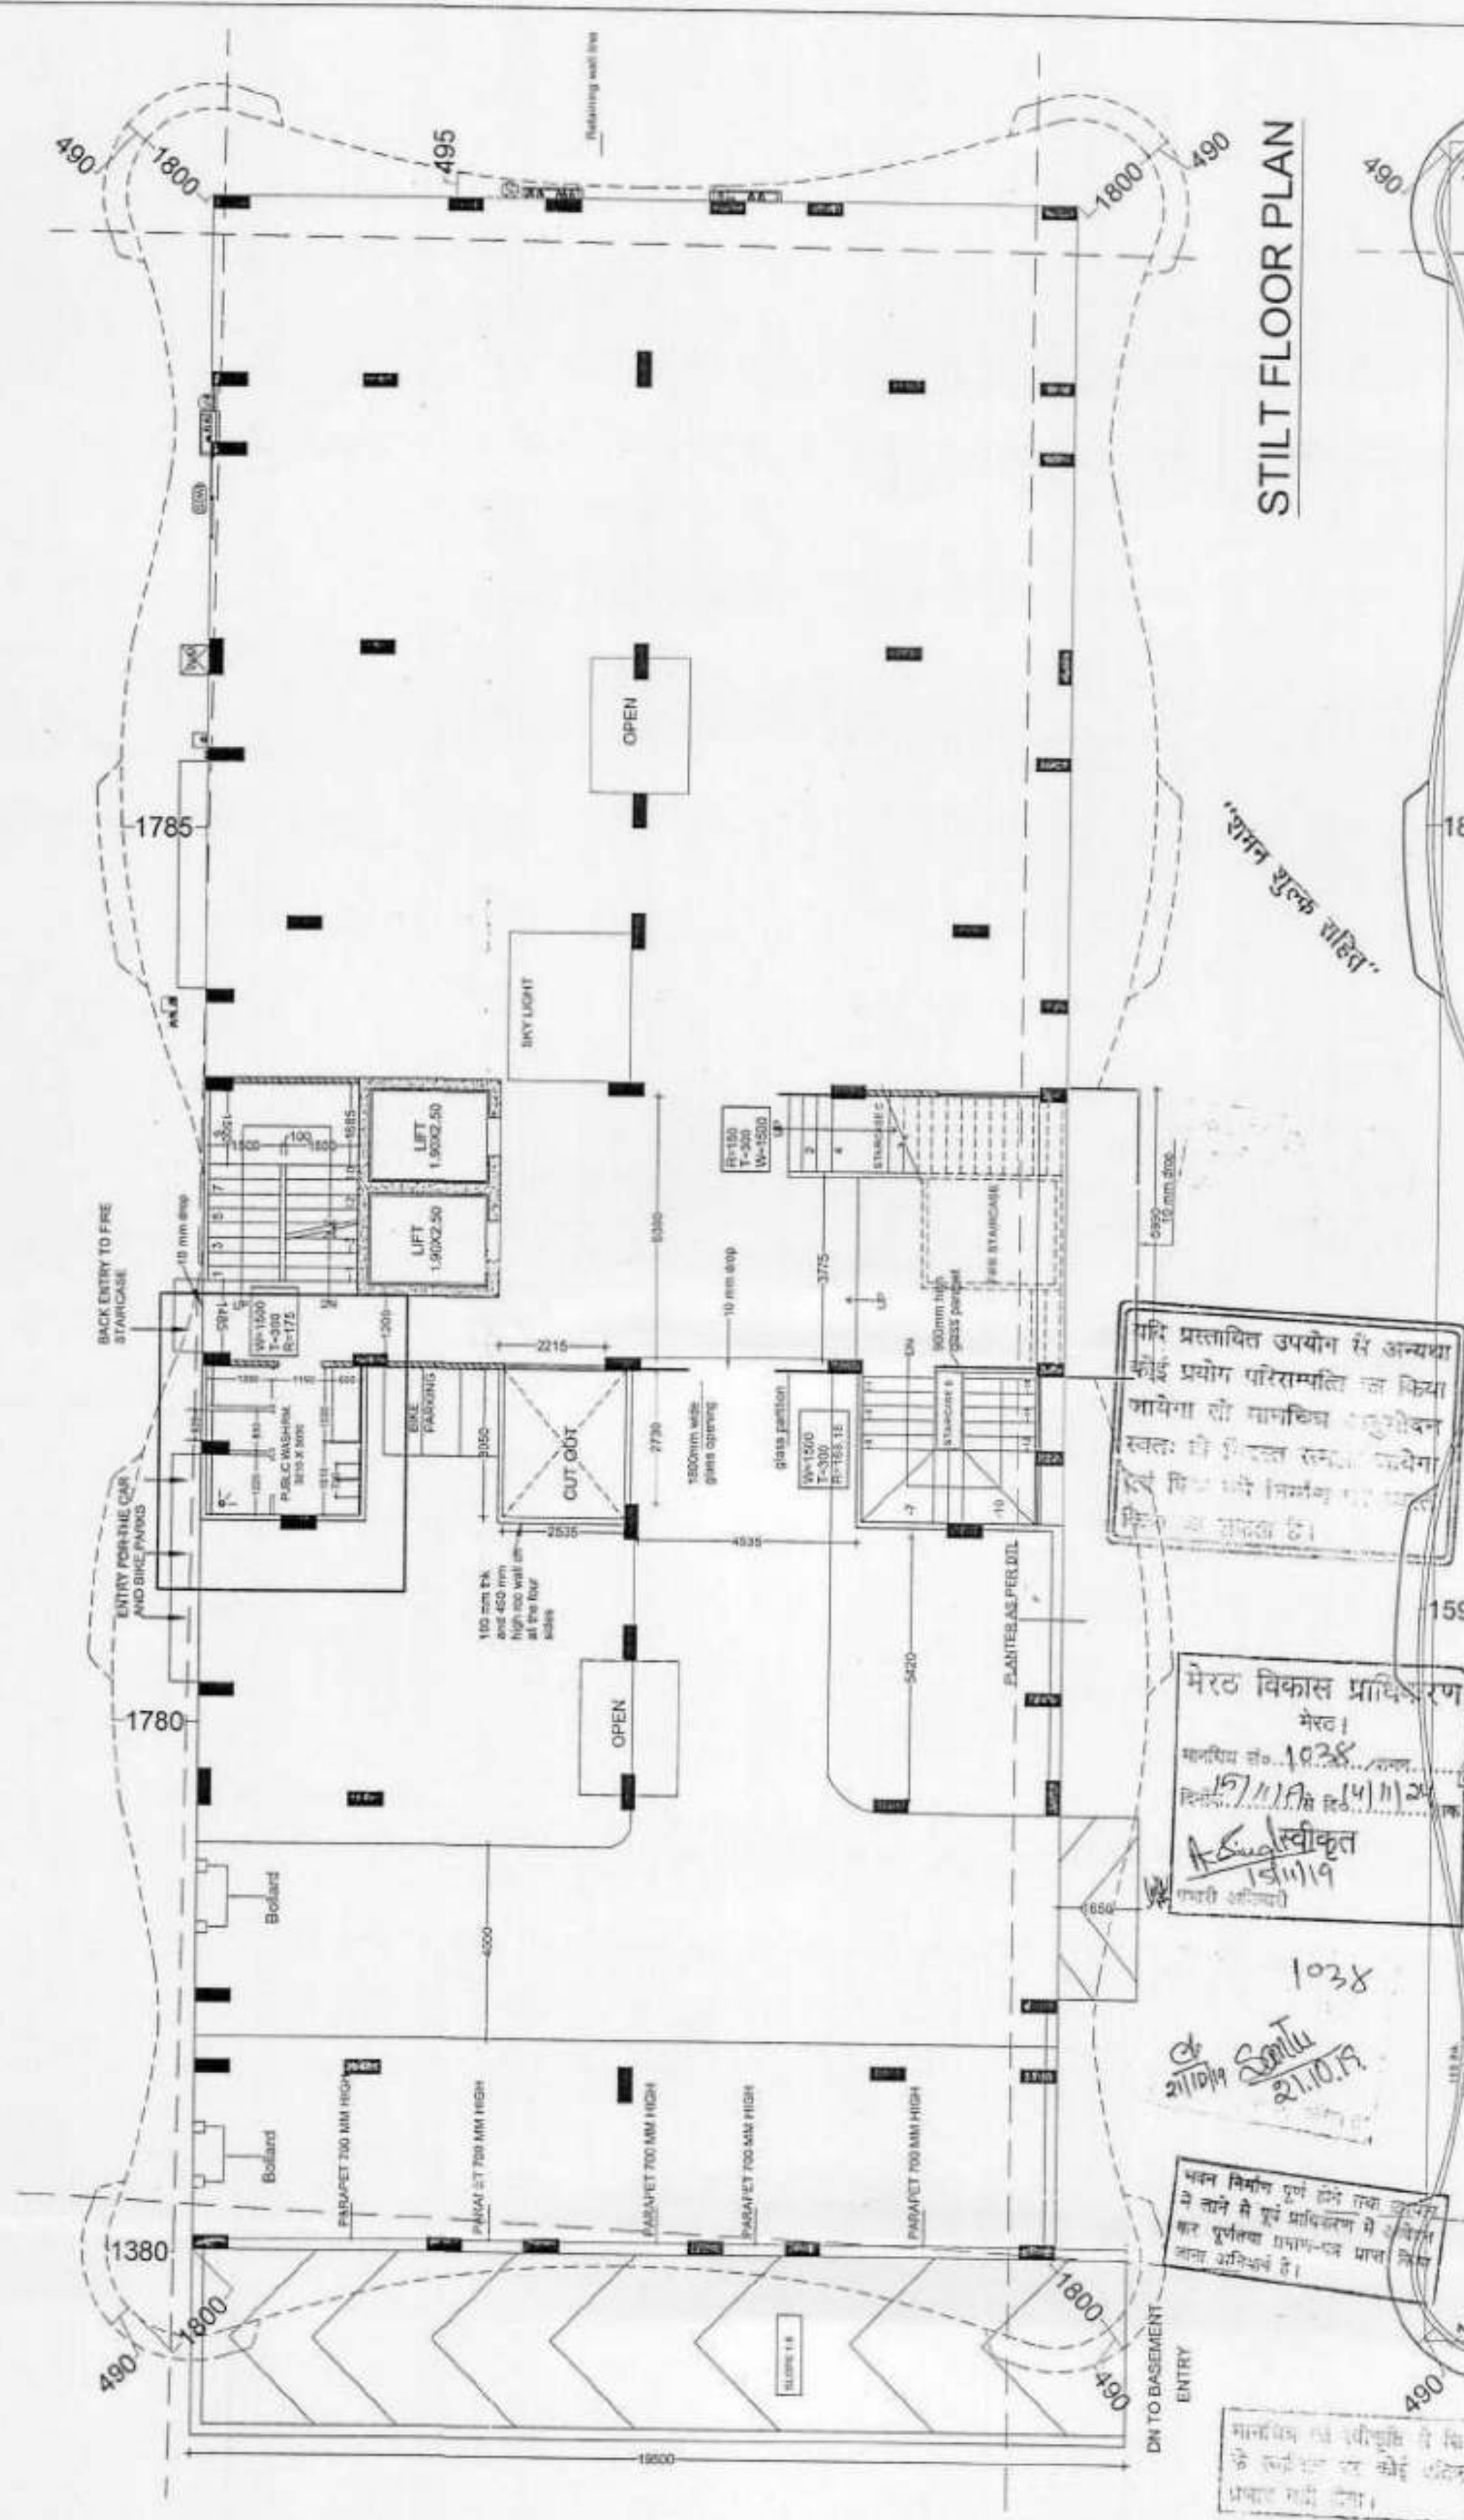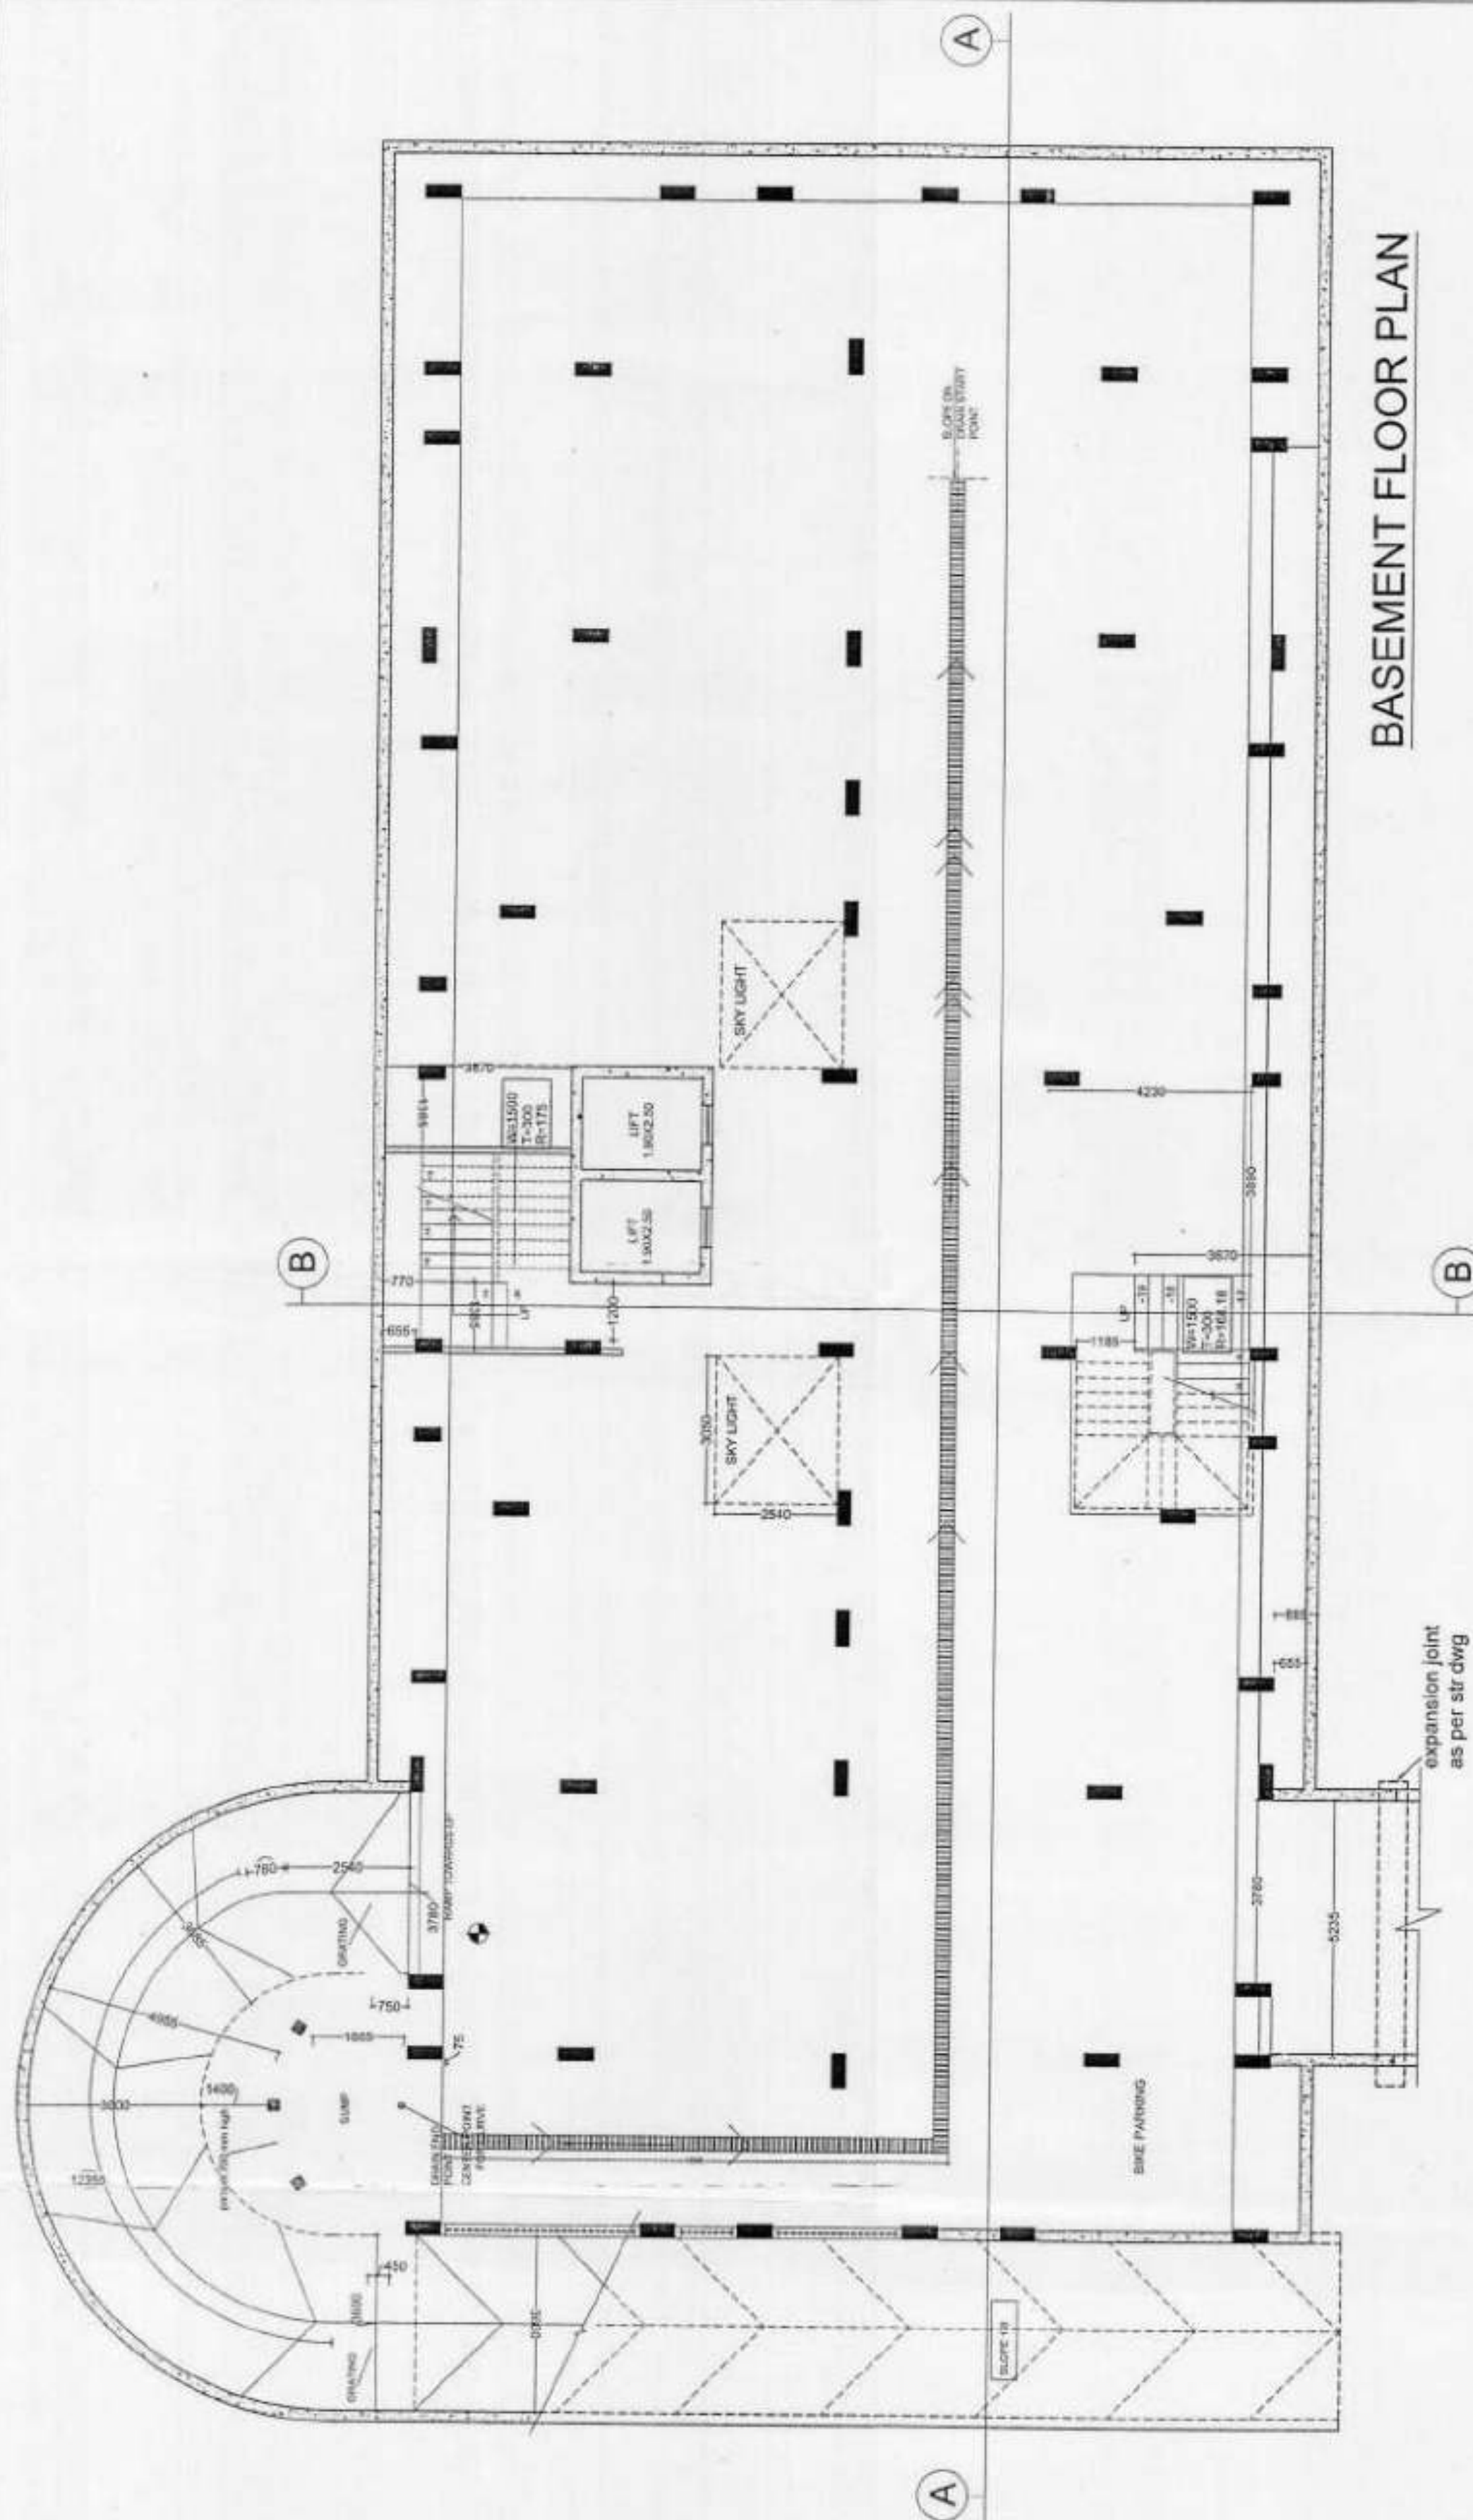

TYPICAL FIRST, SECOND, THIRD, FORTH, FIFTH, SIXTH, SEVENTH, EIGHTH, NINTH & TENTH FLOOR PLAN

DOORS & WINDOWS DETAIL

D1	1.00 x 2.75	W1	1.80 x 2.75
D2	0.75 x 2.75	W2	1.20 x 2.75
D/W1	1.80 x 2.40	V1	0.60 x 0.60

LEGENDS :-

- TO BE DIMOLISH SHOWN THUS
- EXISTING WORK SHOWN THUS
- PROPOSED WORK SHOWN THUS
- COMPOUNDING AREA SHOWN THUS


EXISTING GROUP HOUSING, "PEARL RESIDENCY" 'AT KHASRA NO. 49, GRAM NOOR NAGAR, HAPUR BYE PASS ROAD, MEERUT.

OWNER:-
1. M/S SONIA MOTOR FINANCE PVT. LTD.
2. M/S GURUJI FLORICULTURE PVT.LTD.
3. KISHAN LAL CHHABRA THROUGH
LEAD COMPANY:
M/S GURUJI FLORICULTURE PVT.LTD.
THROUGH CONSORTIUM DATED: 29-11-11
APPLICANT:
SHRI MOHIT VERMA (Director)
M/S GURUJI FLORICULTURE PVT.LTD.


NORTH:-
DATE:-
SCALE:-
SHEET NO.:-
SIGN OF ENGINEER:-
SIGN OF PARTNER:-
KULBHUSHAN MITTAL & ASSOCIATES
ARCHITECTS, ENGINEERS, STRUCTURE DESIGNER, PLANNER & VALUER
110, CITI CENTER, BEDJUM BRIDGE ROAD, MEERUT, U.P. 250001
PH: 0121-4000735, 0121-2534642
E-MAIL: kbmittal@gmail.com



TOWER - 'B'

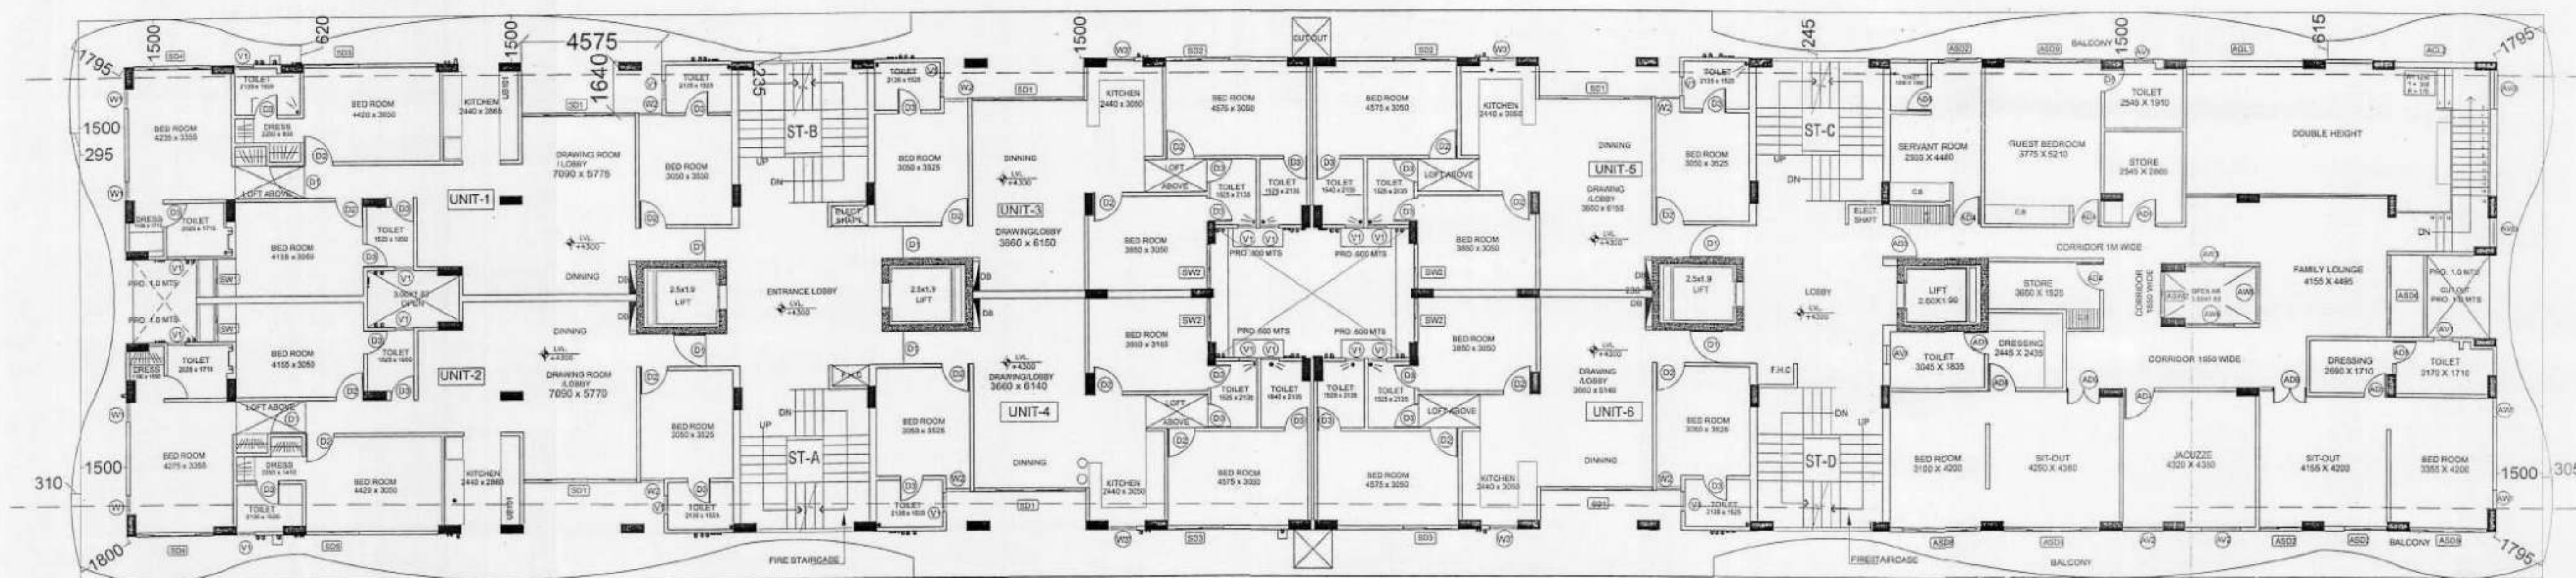

SECOND FLOOR PLAN

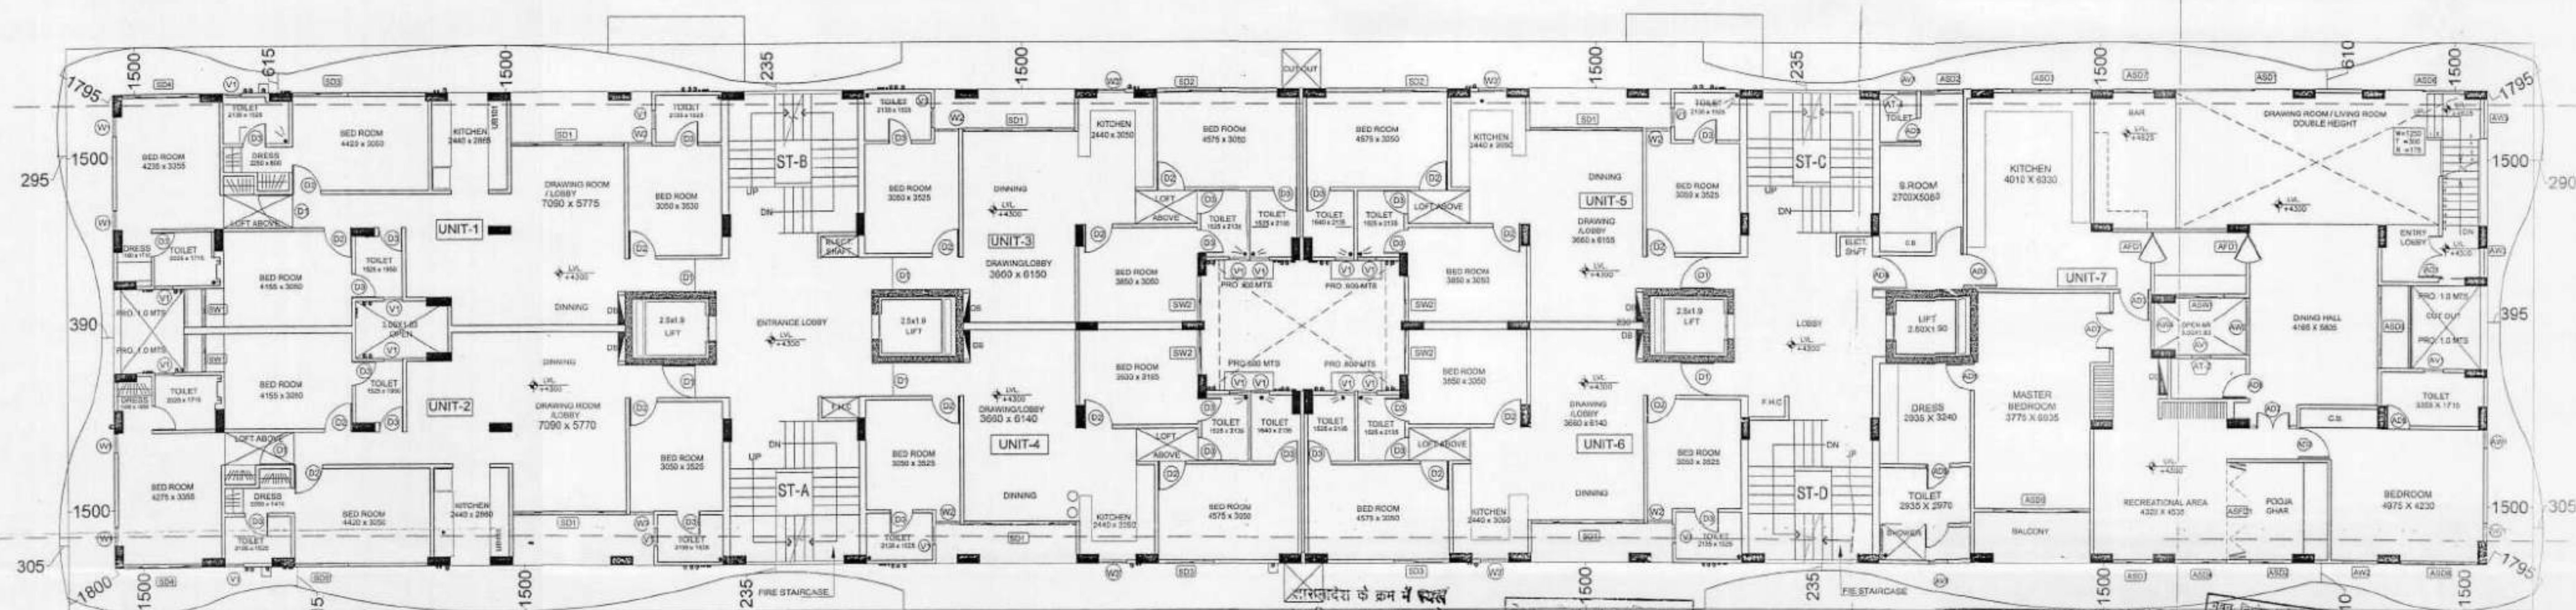

FIRST FLOOR PLAN

DOORS & WINDOWS DETAIL

D1	1.00 x 2.75	W1	1.80 x 2.75
D2	0.75 x 2.75	W2	1.20 x 2.75
D/W1	1.80 x 2.40	V1	0.60 x 0.60

LEGENDS :-

TO BE DIMOLISH SHOWN THUS

EXISTING WORK SHOWN THUS

PROPOSED WORK SHOWN THUS

COMPOUNDING AREA SHOWN THUS

EXISTING GROUP HOUSING, "PEARL
RESIDENCY" AT KHASRA NO. 49,
GRAM NOOR NAGAR, HAPUR BYE PASS
ROAD, MEERUT.

- OWNERS:-
1. M/S SONIA MOTOR FINANCE PV. LTD.
 2. M/S GURUJI FLORICULTURE PV. LTD.
 3. KISHAN LAL CHHABRA THROUGH
- LEAD COMPANY:
M/S GURUJI FLORICULTURE PV. LTD.
THROUGH CONSORTIUM DATED 29-11-11

APPLICANT:
SHRI MOHIT VERMA (Director)
M/S GURUJI FLORICULTURE PVT. LTD.

NORTH

DATE

SCALE

SHEET NO.

SIGN OF ENGINEER

SIGN OF PARTNER

KULBHUSHAN MITTAL & ASSOCIATES

ARCHITECTS, ENGINEERS, STRUCTURE DESIGNER, PLANNER & VALUER

110, C.TI CENTER, BEGUN BRIDGE ROAD, MEERUT, U.P. 250001

PH: 0121-4000735, 0121-2534842

E-MAIL: kbmittal@gmail.com

TOWER - 'A'

ER - 'A'

शासनार्थक है। क्रम में स्थल पर निरमानुसार वृद्ध लगाने