



"A"

PRODUCED BY AN AUTODESK EDUCATIONAL PRODUCT

1st FLOOR PLAN

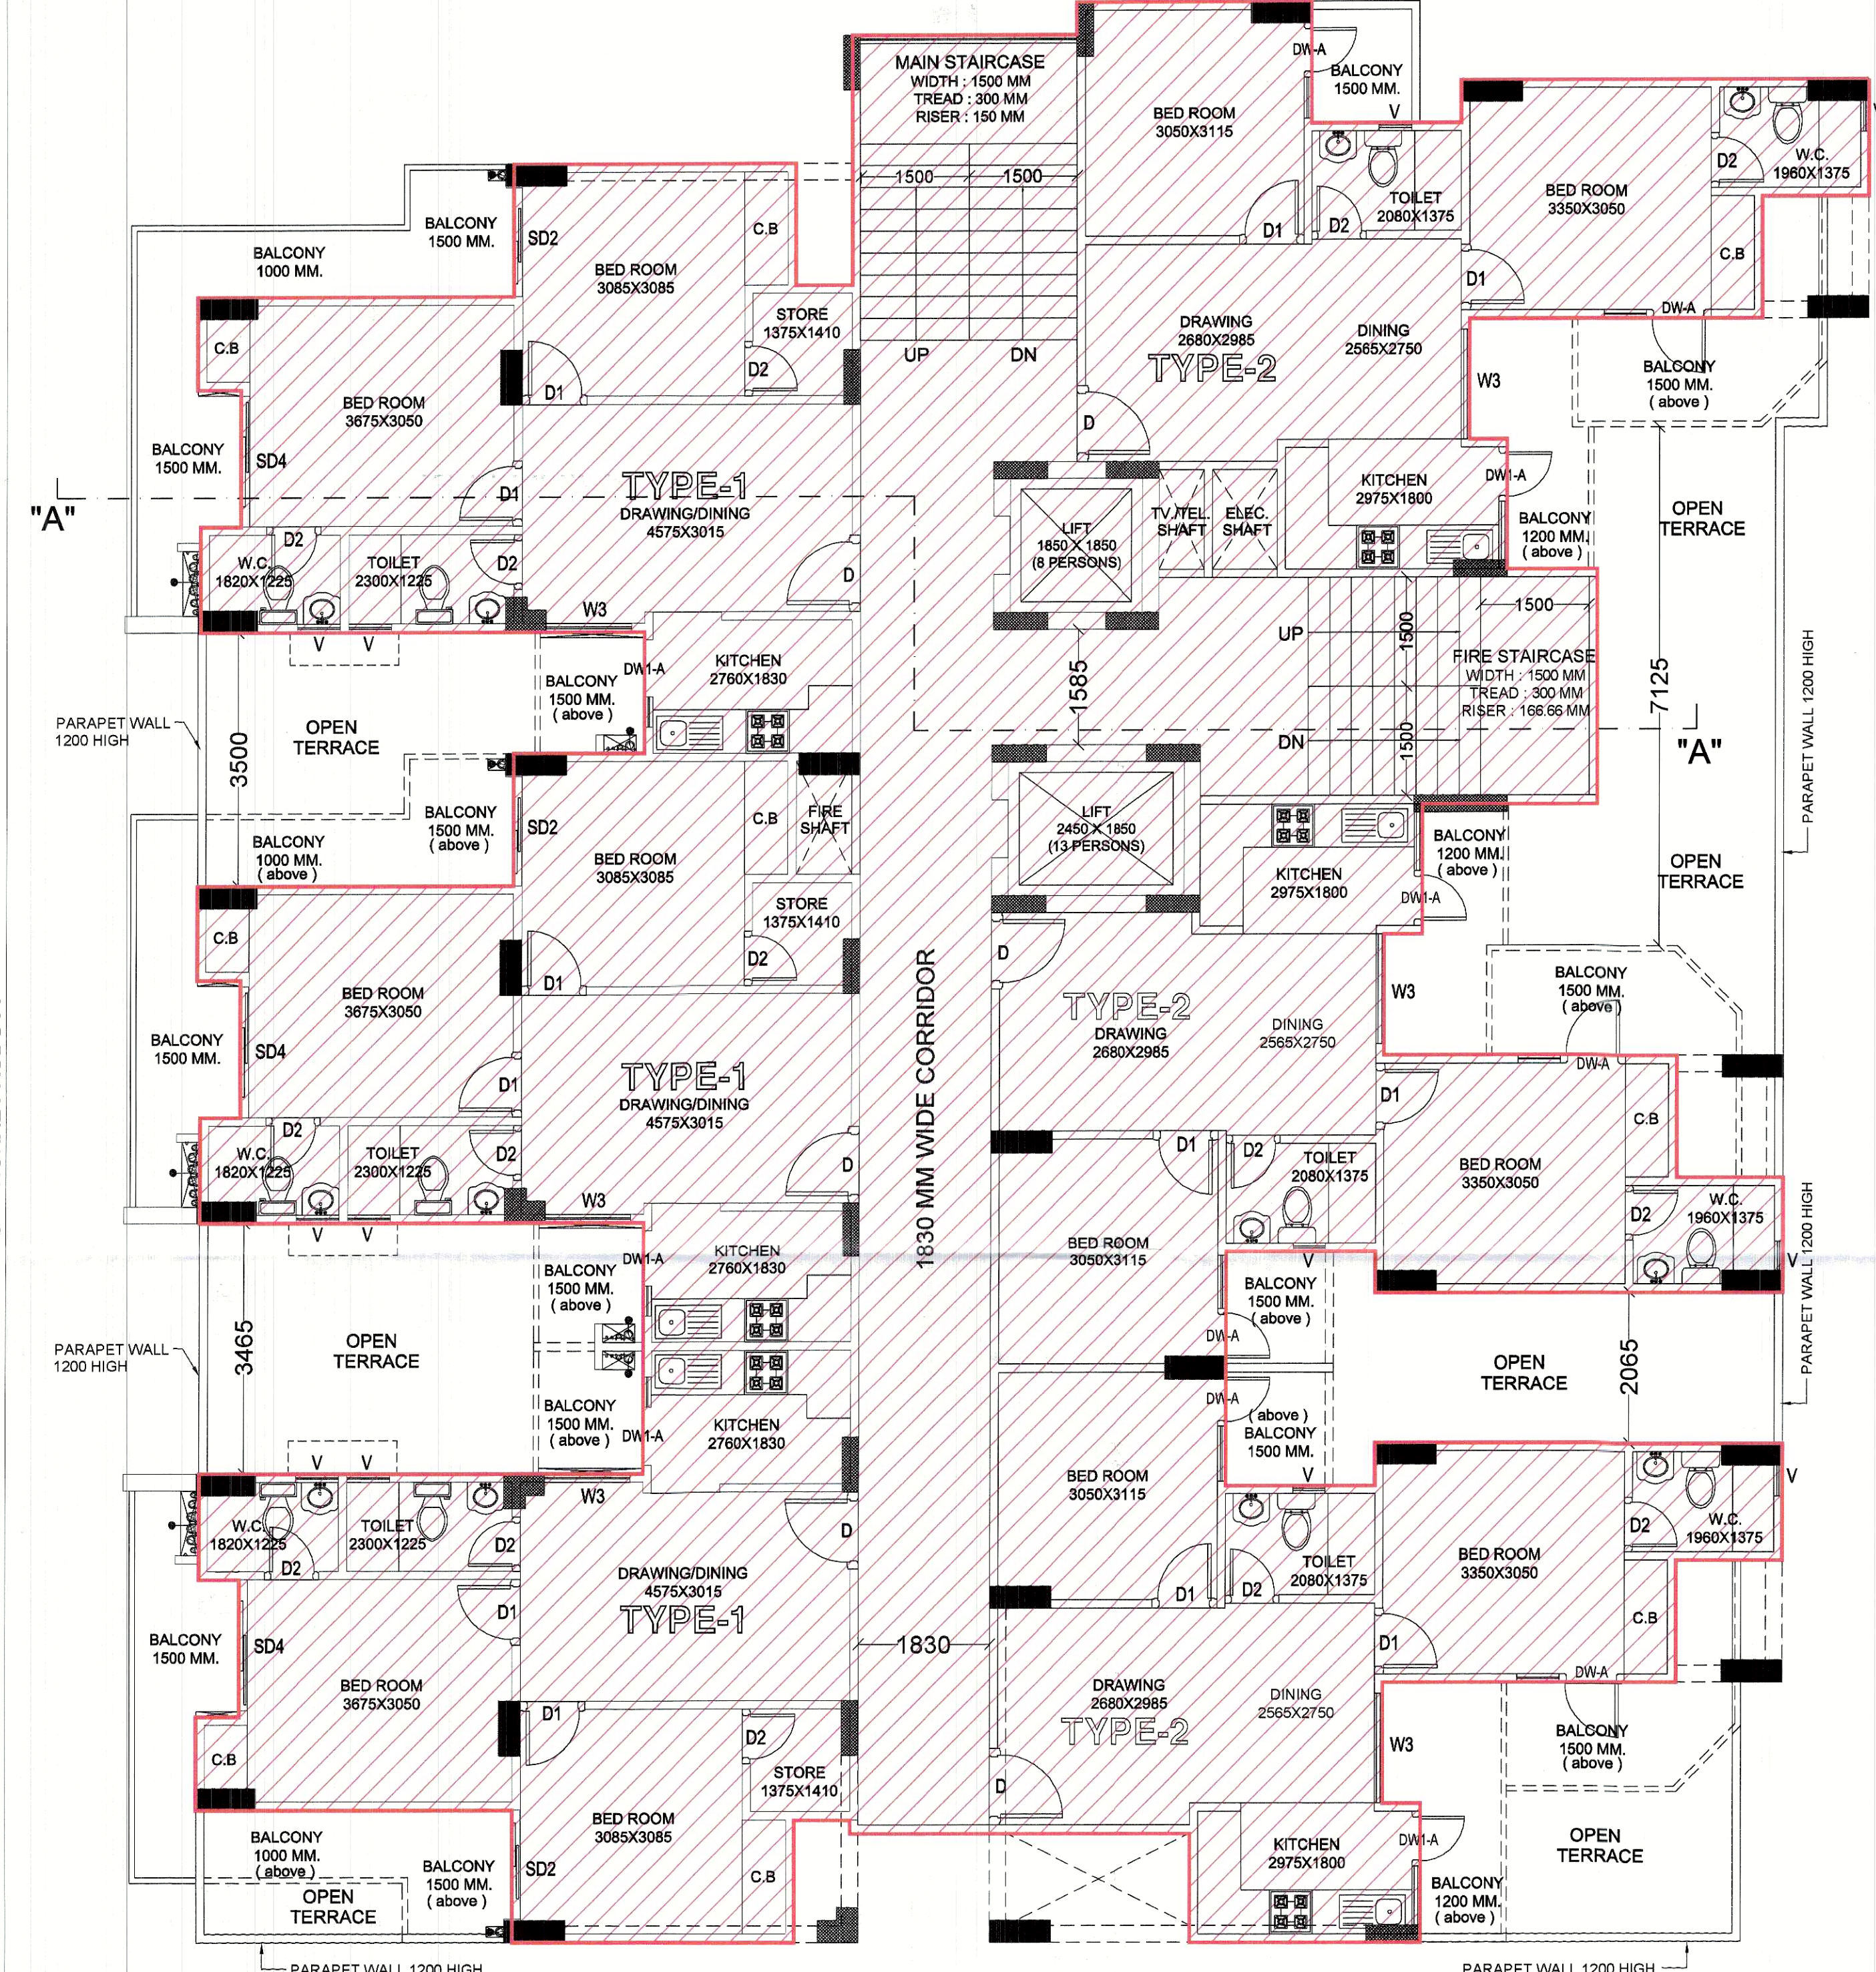


2nd to 19th FLOOR PLANS

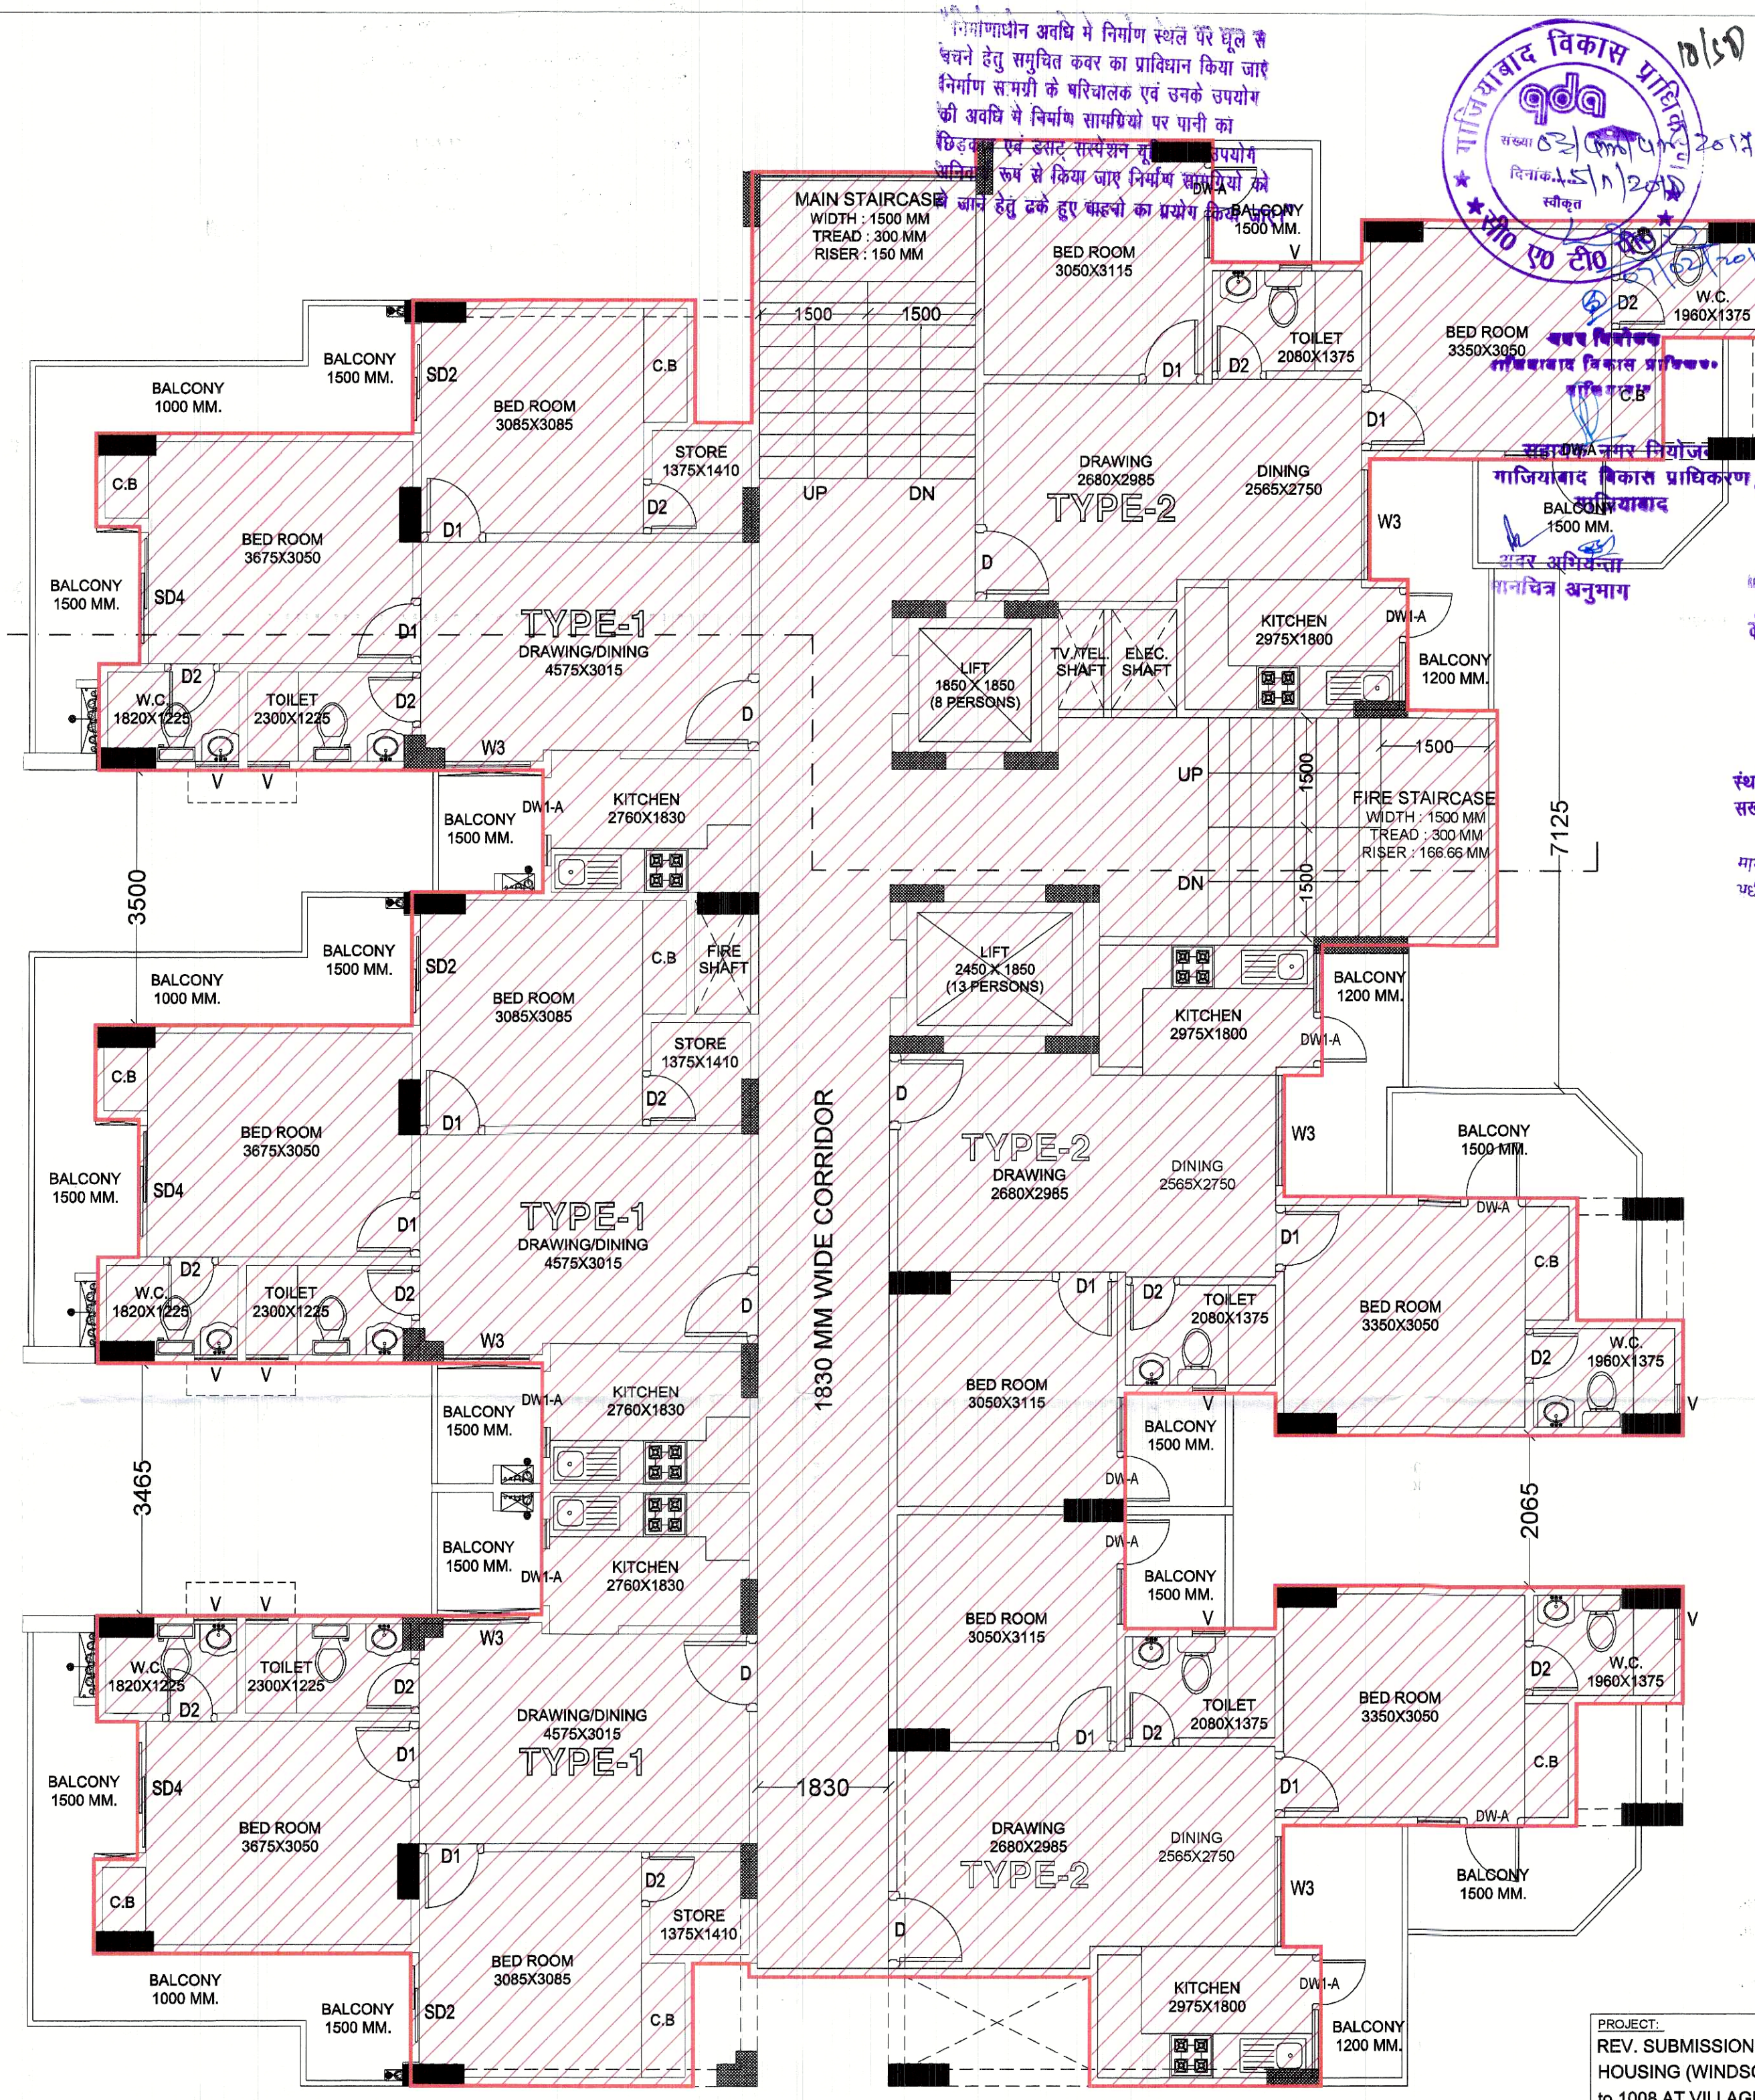

USE INCENTIVE F.A.R. AREA

गुजरात विकास प्राधिकरण
18/50
15/12/2018
15/12/2018
15/12/2018

पर्यावरण की दृष्टि से राज्य वन निधि अधिनियम के अन्तर्गत कम से कम 10% वन आवरण अनिवार्य है।
सामयिक प्रमाण के तहत / दस्तावेज की पूर्णता के बिना निम्न स्तर पर समस्त क्षेत्रों के ऊपर आच्छादित एवं वन आवरण चिह्नित / आदि, है जो औद्योगिक क्षेत्र सिस्टम प्रत्येक क्षेत्र के नीचे डाले जाये।
सामयिक सम्बन्धी किसी भी विवाद की स्थिति में मानचित्र की स्वीकृति न्यूनतम सम्पत्ति जायेगी।
मानचित्र स्वीकृति के केवल पांच वर्ष तक वैध है।
"अतिरिक्त एवं अन्य कार्यों के लिए का श्रम विभाग के निर्माणानुसार पंजीयन कराया जाना आवश्यक है।"
विद्युत नियमों के अनुसार सुविधा दूरी छोड़कर ही निर्माण कार्य किया जायेगा।
रंथल पर एक बोर्ड पर स्वीकृत मानचित्र की सच्चा व दिनांक लिखना अनिवार्य होगा।
मानचित्र स्वीकृत पत्र पर अंकित शर्तों के अधीन मानचित्र निर्गत किया जाता है।

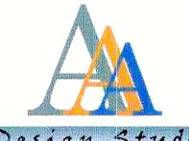PROJECT: REV. SUBMISSION DRAWING FOR PROPOSED GROUP HOUSING (WINDSOR PARADISE - II), AT KH. NO. -1005 to 1008 AT VILLAGE NOORNAGAR GHAZIABAD (U.P.)		
OWNER: M/s. HIGH END INFRATECH (P.) LTD. DIRECTOR - Mr. P.C. GUPTA		
DRAWING TITLE: BLOCK - G 1st to 19th FLOOR PLANS		
 		
OWNER'S SIGN ARCHITECT'S SIGN		
 ANUJ AGARWAL ARCHITECTS OFFICE:- A-244 KAUSHAMBI GHAZIABAD (U.P.) Ph:-0120 - 8454182 / 84, 4185716, TEL. FAX - 2773992 e-mail : arch.anujagarwal@gmail.com		
SCALE N.T.S.	DEALT BY	DATE
DESIGN BY	CHECKED BY	DRG. No. SD-40