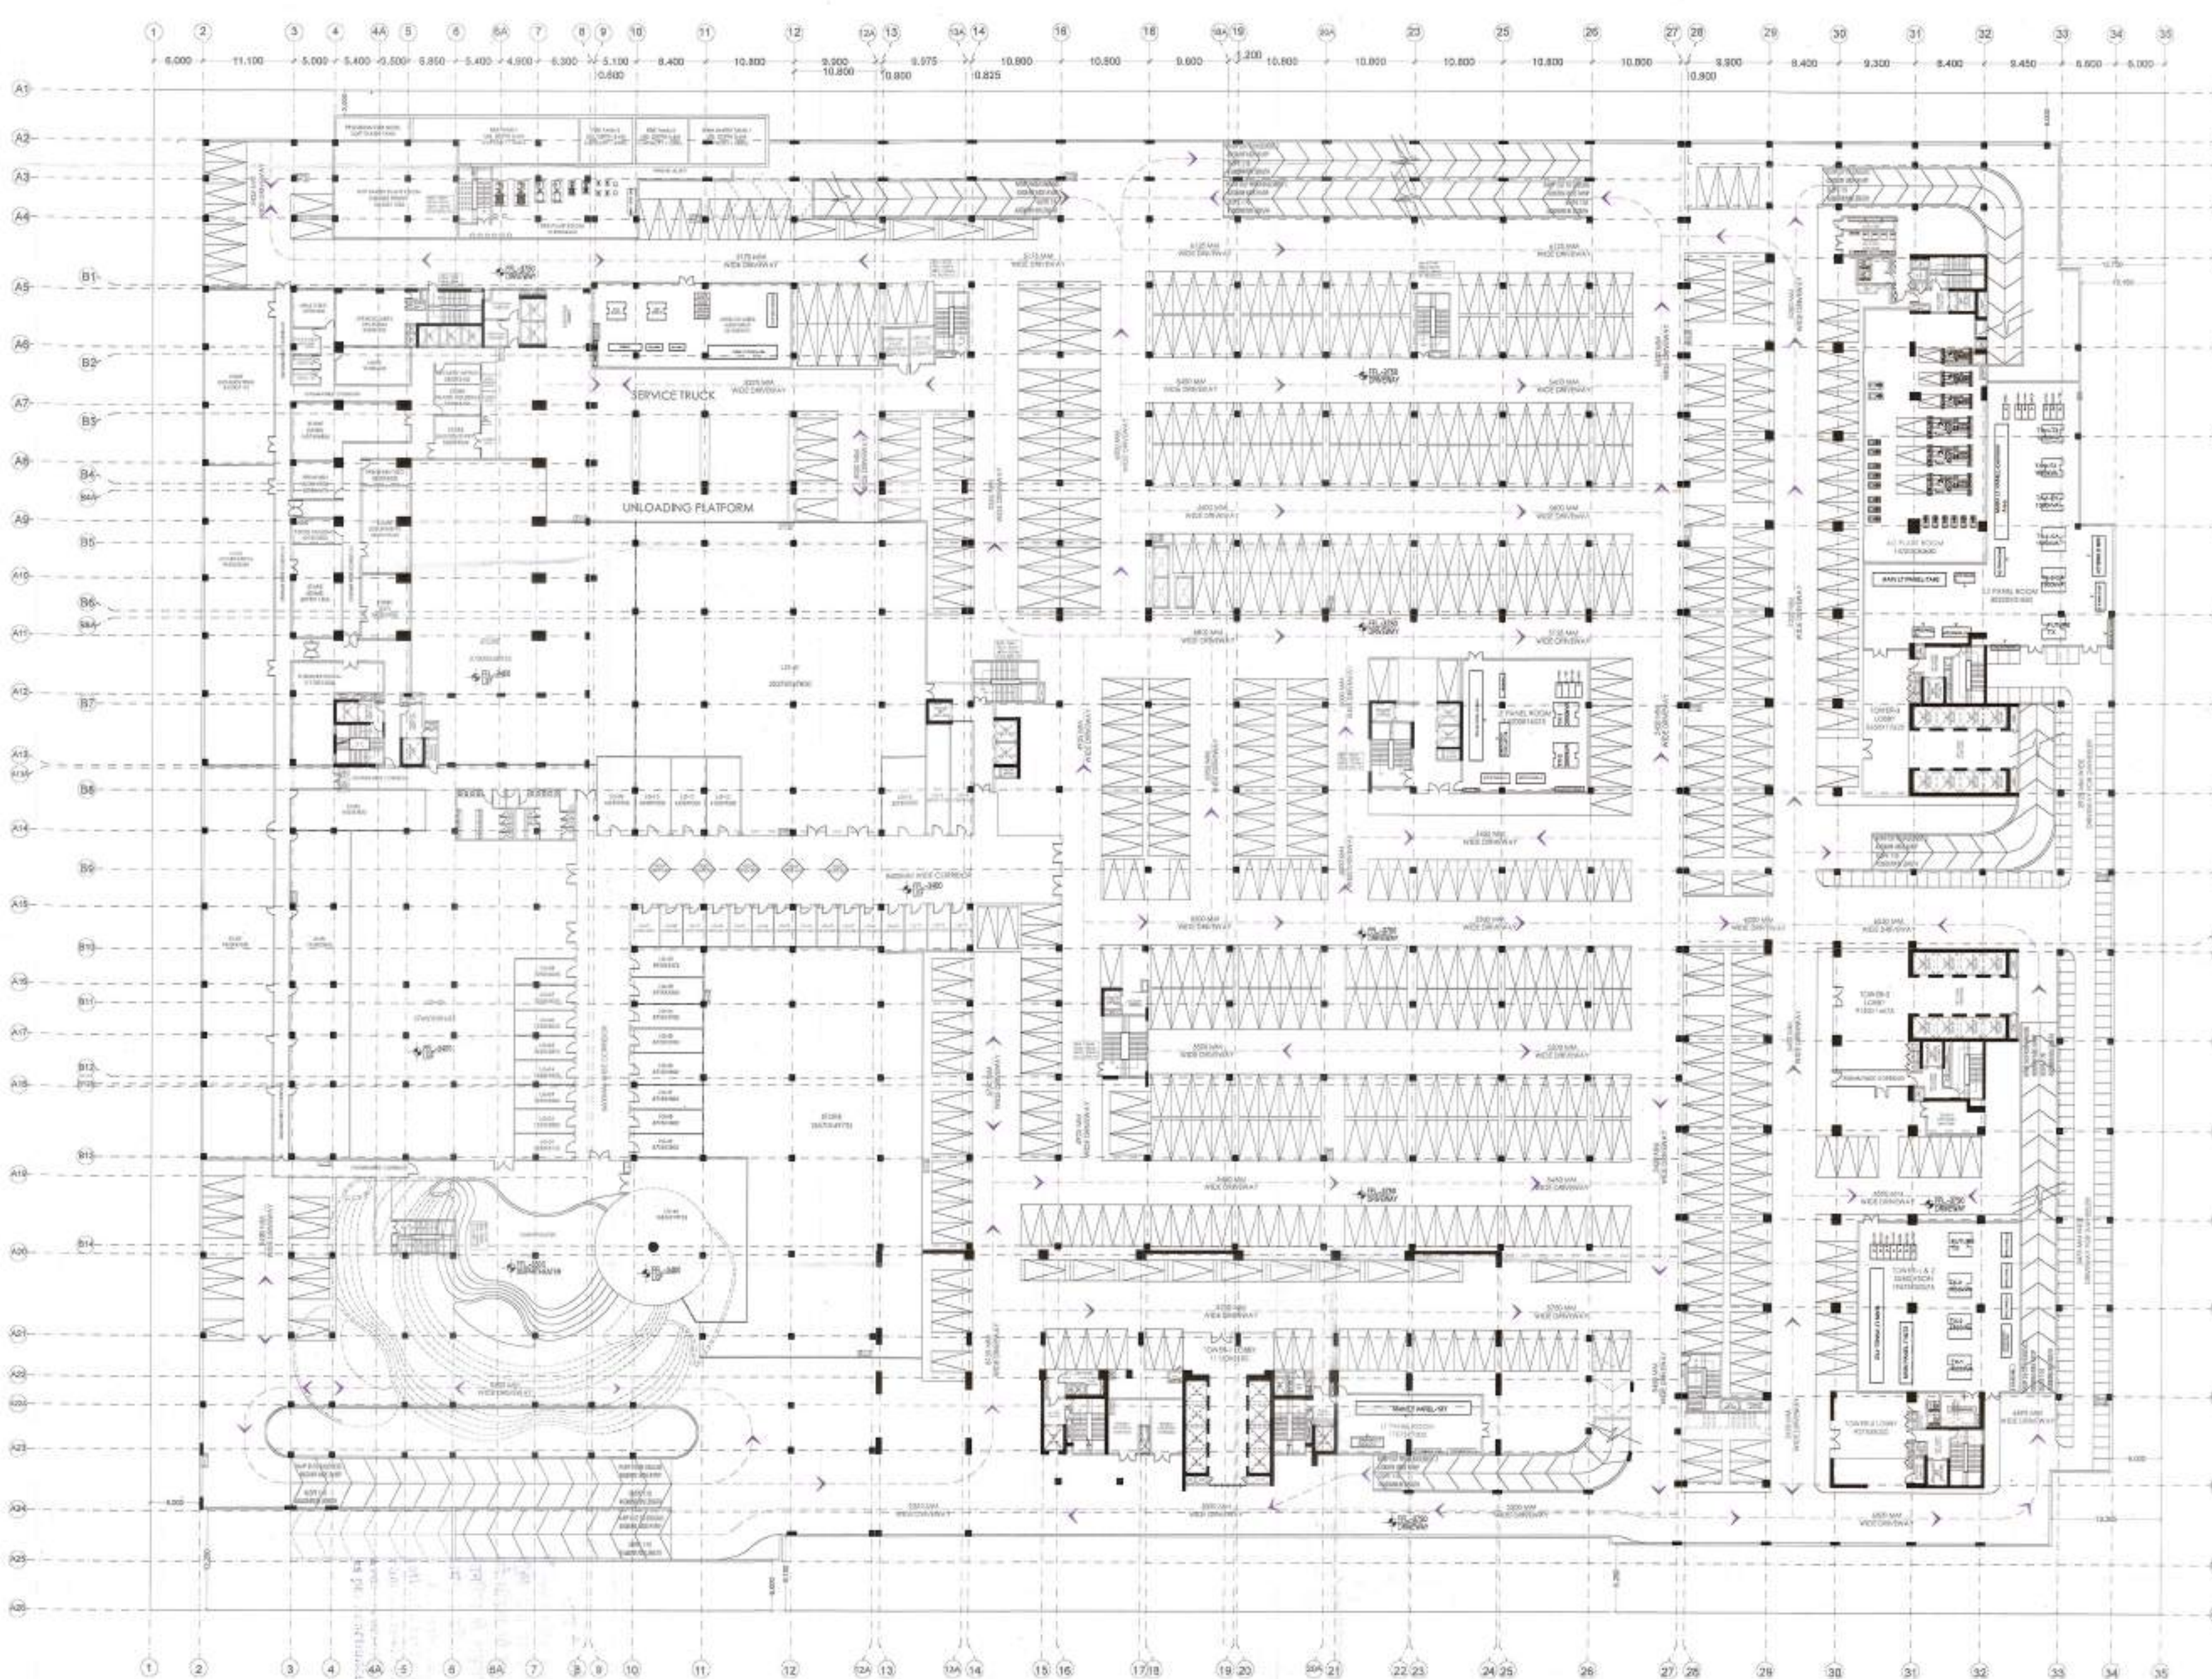


[illegible]

PROJECT

PROPOSED BUILDING FOR IT INFRASTRUCTURE PARK PVT. LTD. AT PLOT NO. 1B, SECTOR 140A, NOIDA

BASINMENT-1 AREA CHART

S.No.	LENGTH X	WIDTH X	NO. S	NO. E	AREA(SQ. MT.)
1	15.50 X 12.00	12.00 X 15.50	1	1	292.50
TOTAL AREA (S+ E) = 585.00					

RETAIL AREA DEVELOPE

S.No.	LENGTH X	WIDTH X	NO. S	NO. E	AREA(SQ. MT.)	
RA1	AREA PLUN 1-101/101		1	1	80.12	
RA2	7.90 X 8.40	8.40 X 7.90	1	1	66.76	
RA3	1.90 X 5.00	5.00 X 1.90	1	1	9.50	
TOTAL (C1)						156.38

NON RETAIL DEDUCTIONS

CUTOUT

S.No.	LENGTH X	WIDTH X	NO. S	NO. E	AREA(SQ. MT.)	
C01	11.50 X 12.00	12.00 X 11.50	1	1	130.78	
C02	11.50 X 12.00	12.00 X 11.50	1	1	130.78	
TOTAL BASEMENT-1 CUTOUT AREA (A)						261.56

BASINMENT-1 CORE AREA DEVELOPE

S.No.	LENGTH X	WIDTH X	NO. S	NO. E	AREA(SQ. MT.)	
CA1	AREA PLUN 1-205/40		1	1	296.43	
CA2	2.80 X 1.10	1.10 X 2.80	1	1	3.08	
CA3	AREA PLUN 1-105/10		1	1	66.18	
CA4	2.80 X 1.10	1.10 X 2.80	1	1	3.08	
CA5	AREA PLUN 1-375/33		1	1	279.52	
CA6	AREA PLUN 1-103/36		1	1	121.40	
CA7	AREA PLUN 1-105/15		1	1	55.15	
CA8	6.80 X 7.90	7.90 X 6.80	1	1	58.82	
CA9	5.80 X 10.00	10.00 X 5.80	1	1	58.84	
CA10	17.40 X 32.85	32.85 X 17.40	1	1	580.79	
TOTAL BASEMENT-1 CORE AREA (B)						1448.59

SERVICE AREA

S.No.	LENGTH X	WIDTH X	NO. S	NO. E	AREA(SQ. MT.)	
SA1	4.075 X 4.175	4.175 X 4.075	1	1	16.98	
SA2	20.15 X 20.175	20.175 X 20.15	1	1	406.20	
SA3	4.75 X 3.80	3.80 X 4.75	1	1	18.15	
SA4	2.05 X 2.50	2.50 X 2.05	1	1	5.12	
SA5	3.80 X 3.80	3.80 X 3.80	1	1	14.44	
SA6	1.675 X 1.675	1.675 X 1.675	1	1	2.81	
SA7	11.40 X 1.90	1.90 X 11.40	1	1	21.66	
SA8	11.40 X 1.90	1.90 X 11.40	1	1	21.66	
SA9	1.35 X 22.30	22.30 X 1.35	1	1	30.11	
SA10	4.475 X 5.875	5.875 X 4.475	1	1	26.28	
SA11	14.50 X 10.30	10.30 X 14.50	1	1	149.75	
SA12	2.00 X 2.00	2.00 X 2.00	1	1	4.00	
SA13	5.50 X 2.80	2.80 X 5.50	1	1	15.40	
SA14	4.80 X 3.80	3.80 X 4.80	1	1	18.24	
SA15	1.68 X 3.90	3.90 X 1.68	1	1	6.50	
SA16	4.75 X 3.90	3.90 X 4.75	1	1	18.60	
SA17	5.25 X 3.90	3.90 X 5.25	1	1	20.51	
SA18	3.80 X 3.80	3.80 X 3.80	1	1	14.44	
SA19	6.475 X 3.30	3.30 X 6.475	1	1	21.37	
SA20	1.90 X 3.80	3.80 X 1.90	1	1	7.22	
SA21	3.80 X 3.80	3.80 X 3.80	1	1	14.44	
SA22	7.00 X 3.80	3.80 X 7.00	1	1	26.60	
TOTAL BASEMENT-1 SERVICE AREA (C)						1825.32

NON TANK AREA

S.No.	LENGTH X	WIDTH X	NO. S	NO. E	AREA(SQ. MT.)
NP1	8.80 X 3.20	3.20 X 8.80	1	1	28.76
NP2	2.80 X 3.60	3.60 X 2.80	1	1	9.80
NP3	4.80 X 3.60	3.60 X 4.80	1	1	17.28
NP4	3.70 X 3.60	3.60 X 3.70	1	1	13.75
NP5	17.575 X 3.70	3.70 X 17.575	1	1	65.24
NP6	5.90 X 3.60	3.60 X 5.90	1	1	21.24
NP7	2.90 X 3.60	3.60 X 2.90	1	1	10.44
NP8	10.80 X 3.60	3.60 X 10.80	1	1	38.88
NP9	33.10 X 3.70	3.70 X 33.10	1	1	122.87
NP10	1.00 X 3.20	3.20 X 1.00	1	1	3.20
NP11	3.70 X 3.20	3.20 X 3.70	1	1	11.92
NP12	6.275 X 4.50	4.50 X 6.275	1	1	28.25
NP13	10.80 X 3.60	3.60 X 10.80	1	1	38.88
NP14	5.90 X 3.60	3.60 X 5.90	1	1	21.24
NP15	10.80 X 3.60	3.60 X 10.80	1	1	38.88
NP16	17.425 X 4.00	4.00 X 17.425	1	1	70.18
NP17	22.30 X 8.80	8.80 X 22.30	1	1	195.30
NP18	16.40 X 3.60	3.60 X 16.40	1	1	59.52
NP19	2.00 X 3.60	3.60 X 2.00	1	1	7.20
NP20	4.475 X 3.275	3.275 X 4.475	1	1	14.84
NP21	30.70 X 3.70	3.70 X 30.70	1	1	113.86
NP22	6.675 X 14.775	14.775 X 6.675	1	1	98.78
NP23	8.90 X 2.90	2.90 X 8.90	1	1	25.81
NP24	4.80 X 20.90	20.90 X 4.80	1	1	100.38
NP25	3.80 X 3.60	3.60 X 3.80	1	1	13.76
NP26	8.80 X 3.60	3.60 X 8.80	1	1	31.68
NP27	17.125 X 29.675	29.675 X 17.125	1	1	500.18
NP28	1.00 X 3.60	3.60 X 1.00	1	1	3.60
NP29	4.75 X 3.60	3.60 X 4.75	1	1	17.18

WATER TANK AREA

WT1	8.75 X 3.20	3.20 X 8.75	1	1	29.02	
TOTAL WATER TANK AREA (E)						29.02

TOTAL RETAIL AREA DEVELOPE (C2)

261.56

TOTAL NON RETAIL AREA DEVELOPE (C3)

1448.59

TOTAL NON RETAIL DEDUCTIONS (A)-A1+A2+C2

261.56

TOTAL PARKING AREA (D)-D1+D2

261.56

TOTAL NON RETAIL SERVICE PARK AREA (C)+E

1746.64

RETAIL DEDUCTIONS

UPT AREA

S.No.	LENGTH X	WIDTH X	NO. S	NO. E	AREA(SQ. MT.)	
U1	2.80 X 3.60	3.60 X 2.80	1	1	9.80	
U2	2.40 X 3.60	3.60 X 2.40	1	1	8.64	
U3	2.10 X 2.50	2.50 X 2.10	1	1	5.25	
U4	2.70 X 2.50	2.50 X 2.70	1	1	6.75	
TOTAL RETAIL UPT AREA (A2)						30.44

LEFT OVER AREA

S.No.	LENGTH X	WIDTH X	NO. S	NO. E	AREA(SQ. MT.)	
LL1	2.80 X 3.20	3.20 X 2.80	1	1	9.00	
LL2	2.50 X 2.075	2.075 X 2.50	1	1	5.19	
TOTAL RETAIL LEFT OVER AREA (E2)						14.19

STAIRCASE AREA

S.No.	LENGTH X	WIDTH X	NO. S	NO. E	AREA(SQ. MT.)	
ST1	5.30 X 3.60	3.60 X 5.30	1	1	19.08	
ST2	7.00 X 3.60	3.60 X 7.00	1	1	25.20	
TOTAL RETAIL STAIRCASE AREA (C2)						44.28

SERVICE AREA

S.No.	LENGTH X	WIDTH X	NO. S	NO. E	AREA(SQ. MT.)	
SA10	1.80 X 3.60	3.60 X 1.80	1	1	6.48	
SA11	1.80 X 3.60	3.60 X 1.80	1	1	6.48	
SA12	3.00 X 3.60	3.60 X 3.00	1	1	10.80	
SA13	2.30 X 2.40	2.40 X 2.30	1	1	5.52	
SA14	4.80 X 2.40	2.40 X 4.80	1	1	11.52	
SA15	2.40 X 3.75	3.75 X 2.40	1	1	9.00	
TOTAL RETAIL SERVICE AREA (C2)						49.80

SHUTTLE AREA

S.No.	LENGTH X	WIDTH X	NO. S	NO. E	AREA(SQ. MT.)	
S1	1.00 X 3.60	3.60 X 1.00	1	1	3.60	
S2	0.60 X 2.30	2.30 X 0.60	1	1	1.38	
TOTAL SHUTTLE AREA (E2)						4.98

REFRESHMENT AREA

S.No.	LENGTH X	WIDTH X	NO. S	NO. E	AREA(SQ. MT.)	
C3	2.00 X 3.60	3.60 X 2.00	1	1	7.20	
C4	2.10 X 3.60	3.60 X 2.10	1	1	7.56	
C5	2.50 X 3.60	3.60 X 2.50	1	1	9.00	
C6	1.00 X 3.60	3.60 X 1.00	1	1	3.60	
C7	1.00 X 3.60	3.60 X 1.00	1	1	3.60	
TOTAL REFRESHMENT AREA (E2)						34.02

RETAIL NON TANK AREA

S.No.	LENGTH X	WIDTH X	NO. S	NO. E	AREA(SQ. MT.)	
NP30	12.70 X 3.60	3.60 X 12.70	1	1	45.72	
NP31	18.10 X 47.50	47.50 X 18.10	1	1	823.15	
NP32	33.50 X 24.40	24.40 X 33.50	1	1	812.90	
NP33	3.10 X 48.25	48.25 X 3.10	1	1	276.50	
NP34	10.00 X 24.40	24.40 X 10.00	1	1	244.00	
NP35	3.00 X 3.60	3.60 X 3.00	1	1	10.80	
TOTAL RETAIL NON TANK AREA (D2)						2102.52

TOTAL RETAIL AREA (D2)

261.56

TOTAL RETAIL DEDUCTION AREA (D4)

261.56

TOTAL RETAIL PARK AREA (A)-A1+A2+A3+C2+C3+C4+C5+C6+C7

423.12

TOTAL NON RETAIL SERVICE PARK AREA (B)+(B1)+(B2)+(B3)+(B4)+(B5)+(B6)+(B7)+(B8)+(B9)+(B10)+(B11)+(B12)+(B13)+(B14)+(B15)+(B16)+(B17)+(B18)+(B19)+(B20)+(B21)+(B22)+(B23)+(B24)+(B25)+(B26)+(B27)+(B28)+(B29)+(B30)+(B31)+(B32)+(B33)+(B34)+(B35)+(B36)+(B37)+(B38)+(B39)+(B40)+(B41)+(B42)+(B43)+(B44)+(B45)+(B46)+(B47)+(B48)+(B49)+(B50)+(B51)+(B52)+(B53)+(B54)+(B55)+(B56)+(B57)+(B58)+(B59)+(B60)+(B61)+(B62)+(B63)+(B64)+(B65)+(B66)+(B67)+(B68)+(B69)+(B70)+(B71)+(B72)+(B73)+(B74)+(B75)+(B76)+(B77)+(B78)+(B79)+(B80)+(B81)+(B82)+(B83)+(B84)+(B85)+(B86)+(B87)+(B88)+(B89)+(B90)+(B91)+(B92)+(B93)+(B94)+(B95)+(B96)+(B97)+(B98)+(B99)+(B100)

COMMERCIAL AREA

S.No.	LENGTH X	WIDTH X	NO. S	NO. E	AREA(SQ. MT.)	
CM1	7.30 X 24.60	24.60 X 7.30	1	1	186.58	
CM2	8.00 X 25.80	25.80 X 8.00	1	1	206.71	
CM3	3.20 X 5.10	5.10 X 3.20	1	1	16.32	
CM4	AREA PLUN 80-86		1	1	300.00	
TOTAL (C2)						779.59

IT FACILITY AREA (N)-N1

306.61

PRINCIPAL ARCHITECT

OWNER

IT INFRASTRUCTURE PARK PVT.LTD.
2ND FLOOR, PLOT NO. 38A, KANUNO BHAWAN
JALAN SURESH
PRADEEP, NEW DELHI, 110002

VASTUNIDHI
Vastunidhi
188, BLOCK-B, SECTOR-44
NOIDA, U.P. PIN 201301
T: +91 8000 100 050

Architect's Signature

Owner's Signature

Digitally signed by SHIVAN G BANSAL
2022.10.13
+05'30'

15aa472f-bb0a-454f-92b1-f5f389b36257

Digitally signed by 15aa472f-bb0a-454f-92b1-f5f389b36257
DN: cn=Shivan G Bansal, o=IT Infrastructure Park Pvt. Ltd., ou=IT Infrastructure Park Pvt. Ltd., email=shivan.g.bansal@itinfopark.com, c=IN

BASEMENT-1

NORTH

SUBMISSION DRAWING


Drawn by MG
Date 12/10/2022
Sheet Size A1
Number

Checked by SB
Scale 1:250
Sheets -
Number


VAS-140A-BM-101

REV. NO. 00

PROJECT
PROPOSED BUILDING FOR IT
INFRASTRUCTURE PARK PVT. LTD. AT
PLOT NO. 1B, SECTOR 140A, NOIDA

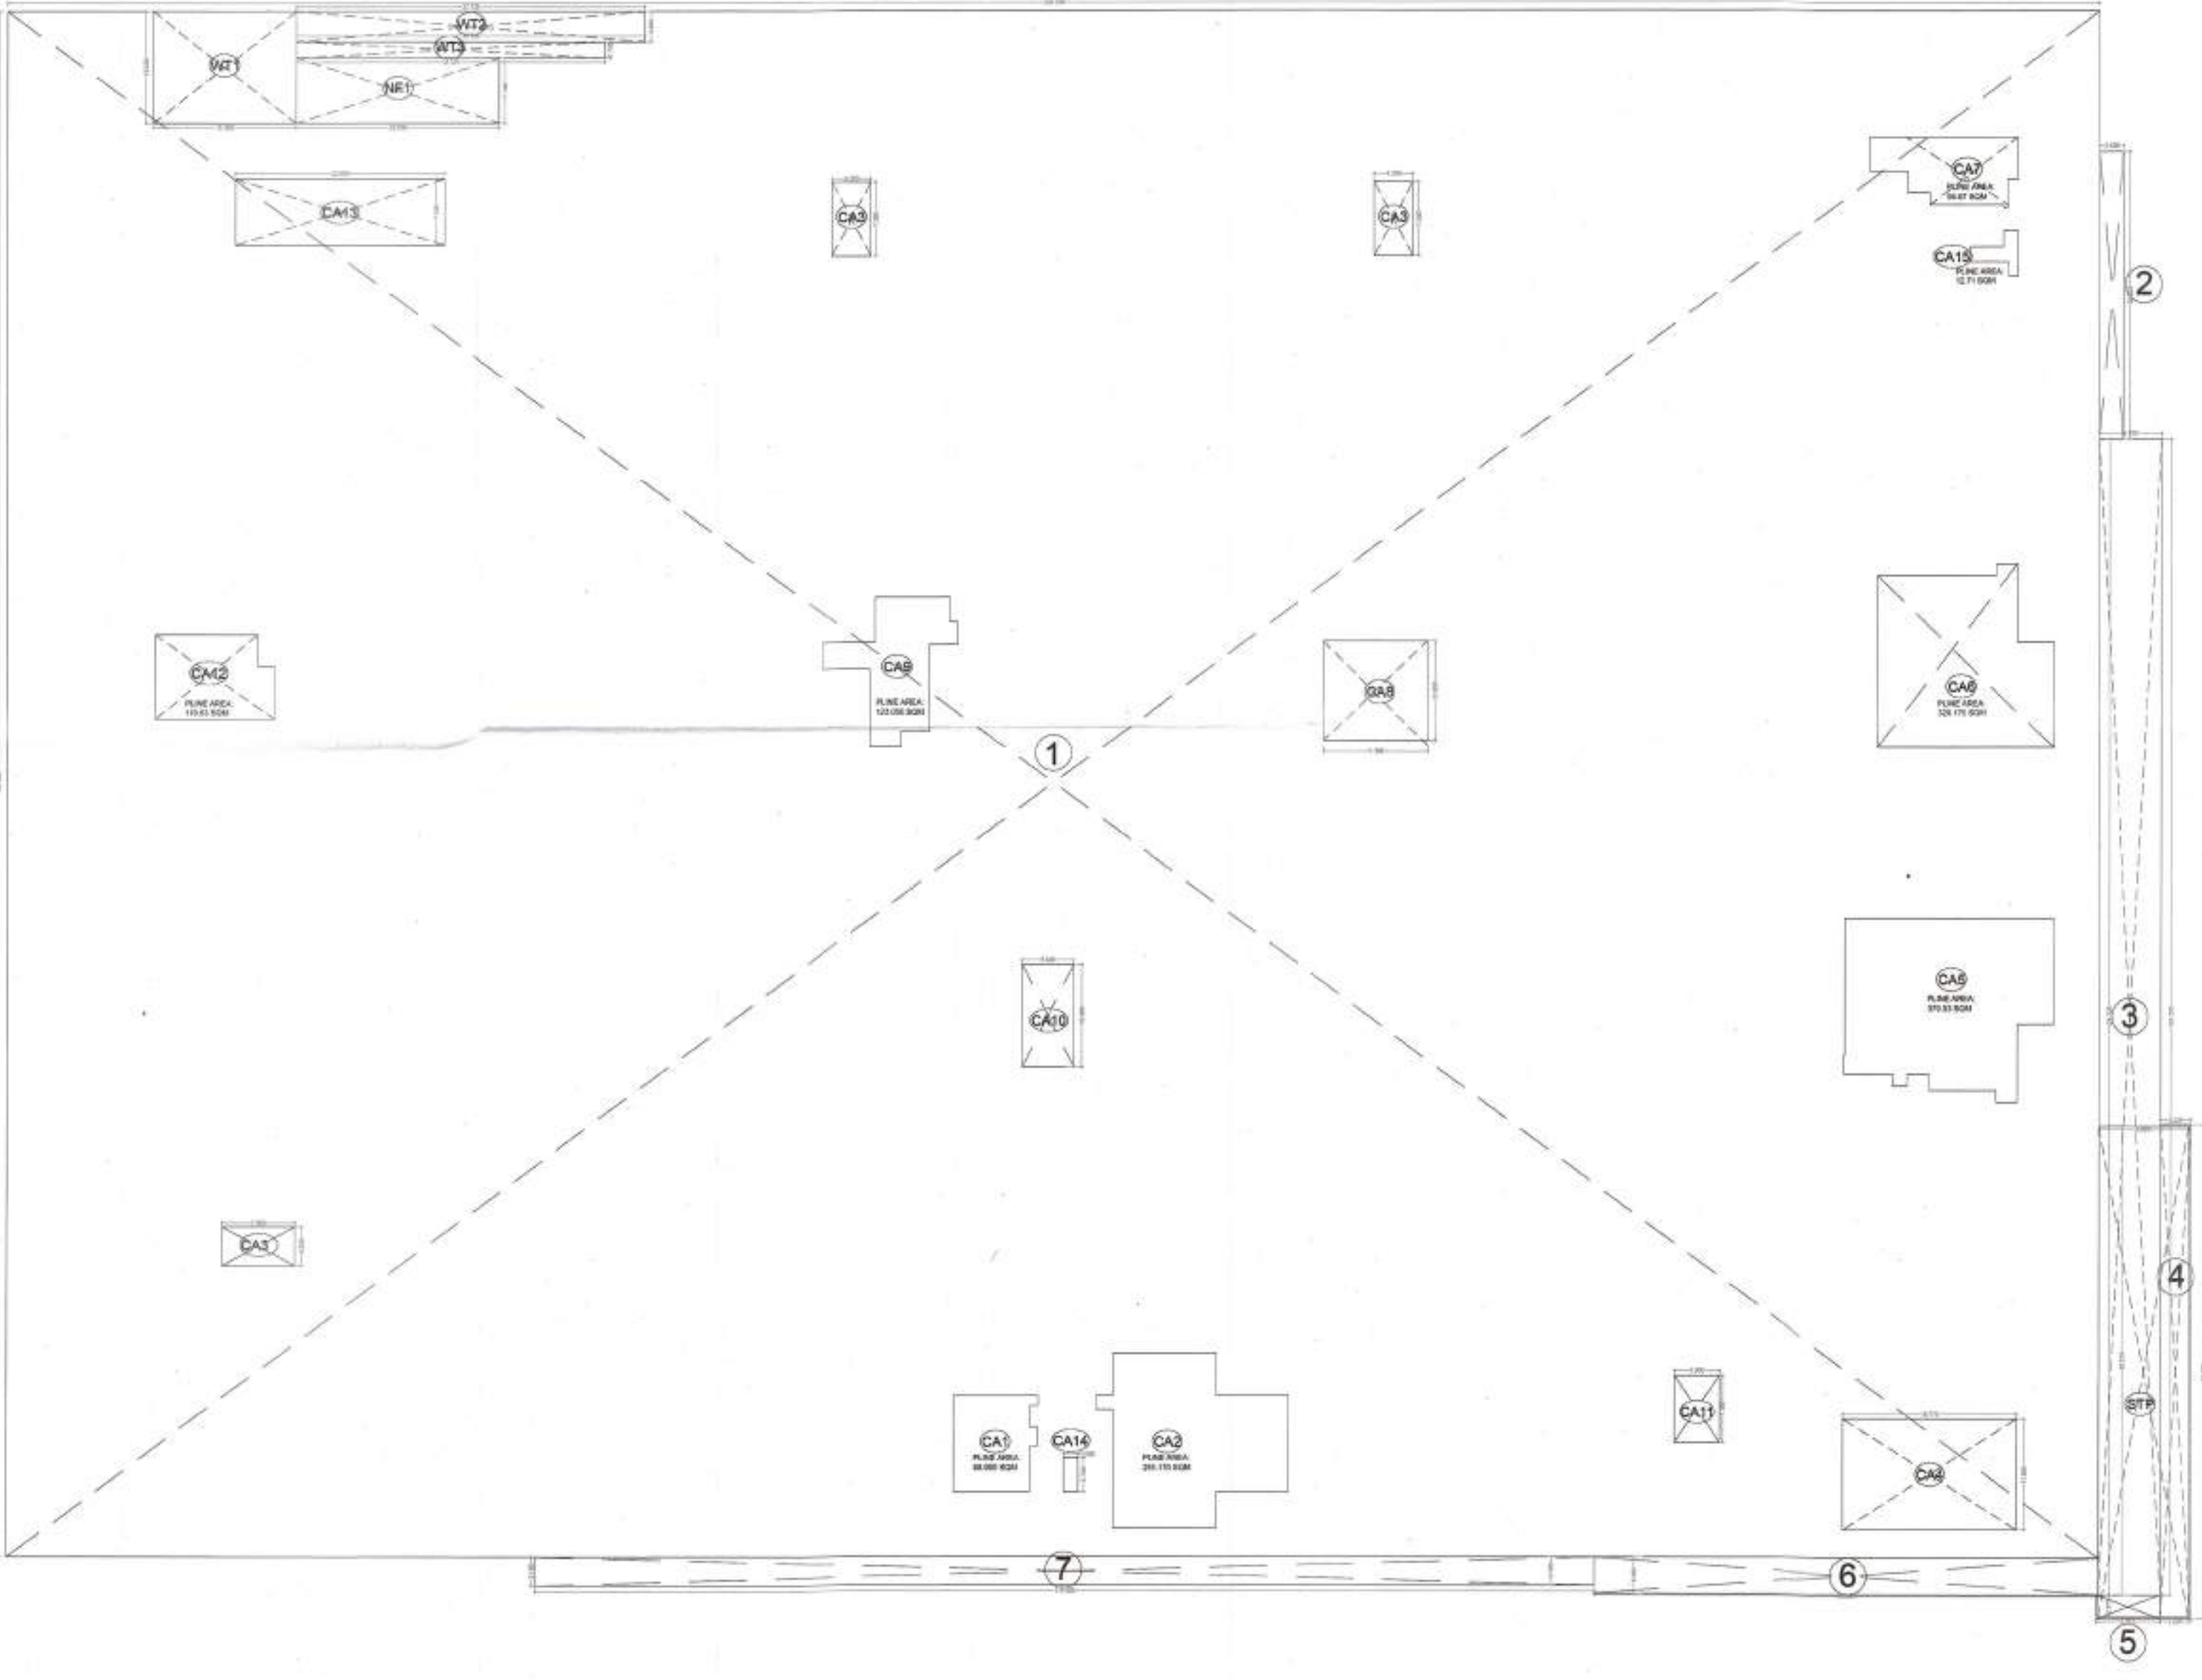

BASMENT-2 AREA CHART				
ADDITION AREA ENVELOPE				
S.No.	LENGTH	X	WIDTH	NO.5
1	228.250	X	166.900	1
2	3.600	X	30.825	1
3	6.750	X	124.225	1
4	3.225	X	53.050	1
5	6.975	X	2.375	1
6	54.450	X	3.950	1
7	114.500	X	1.100	1
TOTAL ADDITION AREA (X2)				3993.13
CORE AREA ENVELOPE				
CA1	AREA PLINE	X	1	88.900
CA2	AREA PLINE	X	1	295.170
CA3	AREA PLINE	X	3	99.540
CA4	AREA PLINE	X	1	222.014
CA5	AREA PLINE	X	1	375.530
CA6	AREA PLINE	X	2	528.175
CA7	AREA PLINE	X	1	94.675
CA8	AREA PLINE	X	1	120.945
CA9	AREA PLINE	X	1	123.050
CA10	AREA PLINE	X	1	61.320
CA11	AREA PLINE	X	1	31.775
CA12	AREA PLINE	X	1	150.630
CA13	AREA PLINE	X	1	161.590
CA14	AREA PLINE	X	1	5.800
CA15	AREA PLINE	X	1	12.720
TOTAL CORE AREA (A)				2199.33
WATER TANK AREA				
WT1	AREA PLINE	X	1	186.779
WT2	AREA PLINE	X	1	120.720
WT3	AREA PLINE	X	1	56.406
TOTAL WATER TANK AREA (B)				363.905
STP				
STP1	AREA PLINE	X	1	492.695
TOTAL STP AREA (C)				492.695
NON FAR AREA				
NF1	AREA PLINE	X	1	156.350
TOTAL NON FAR AREA (D)				156.350
TOTAL ADDITION AREA (X2)				3993.13
TOTAL DEDUCTION AREA (X2) = A+B+C+D				3154.13
TOTAL PARKING AREA (X1-X2)				2838.98
TOTAL TPA F.A.R. SERVICE AREA (C+D)				650.04

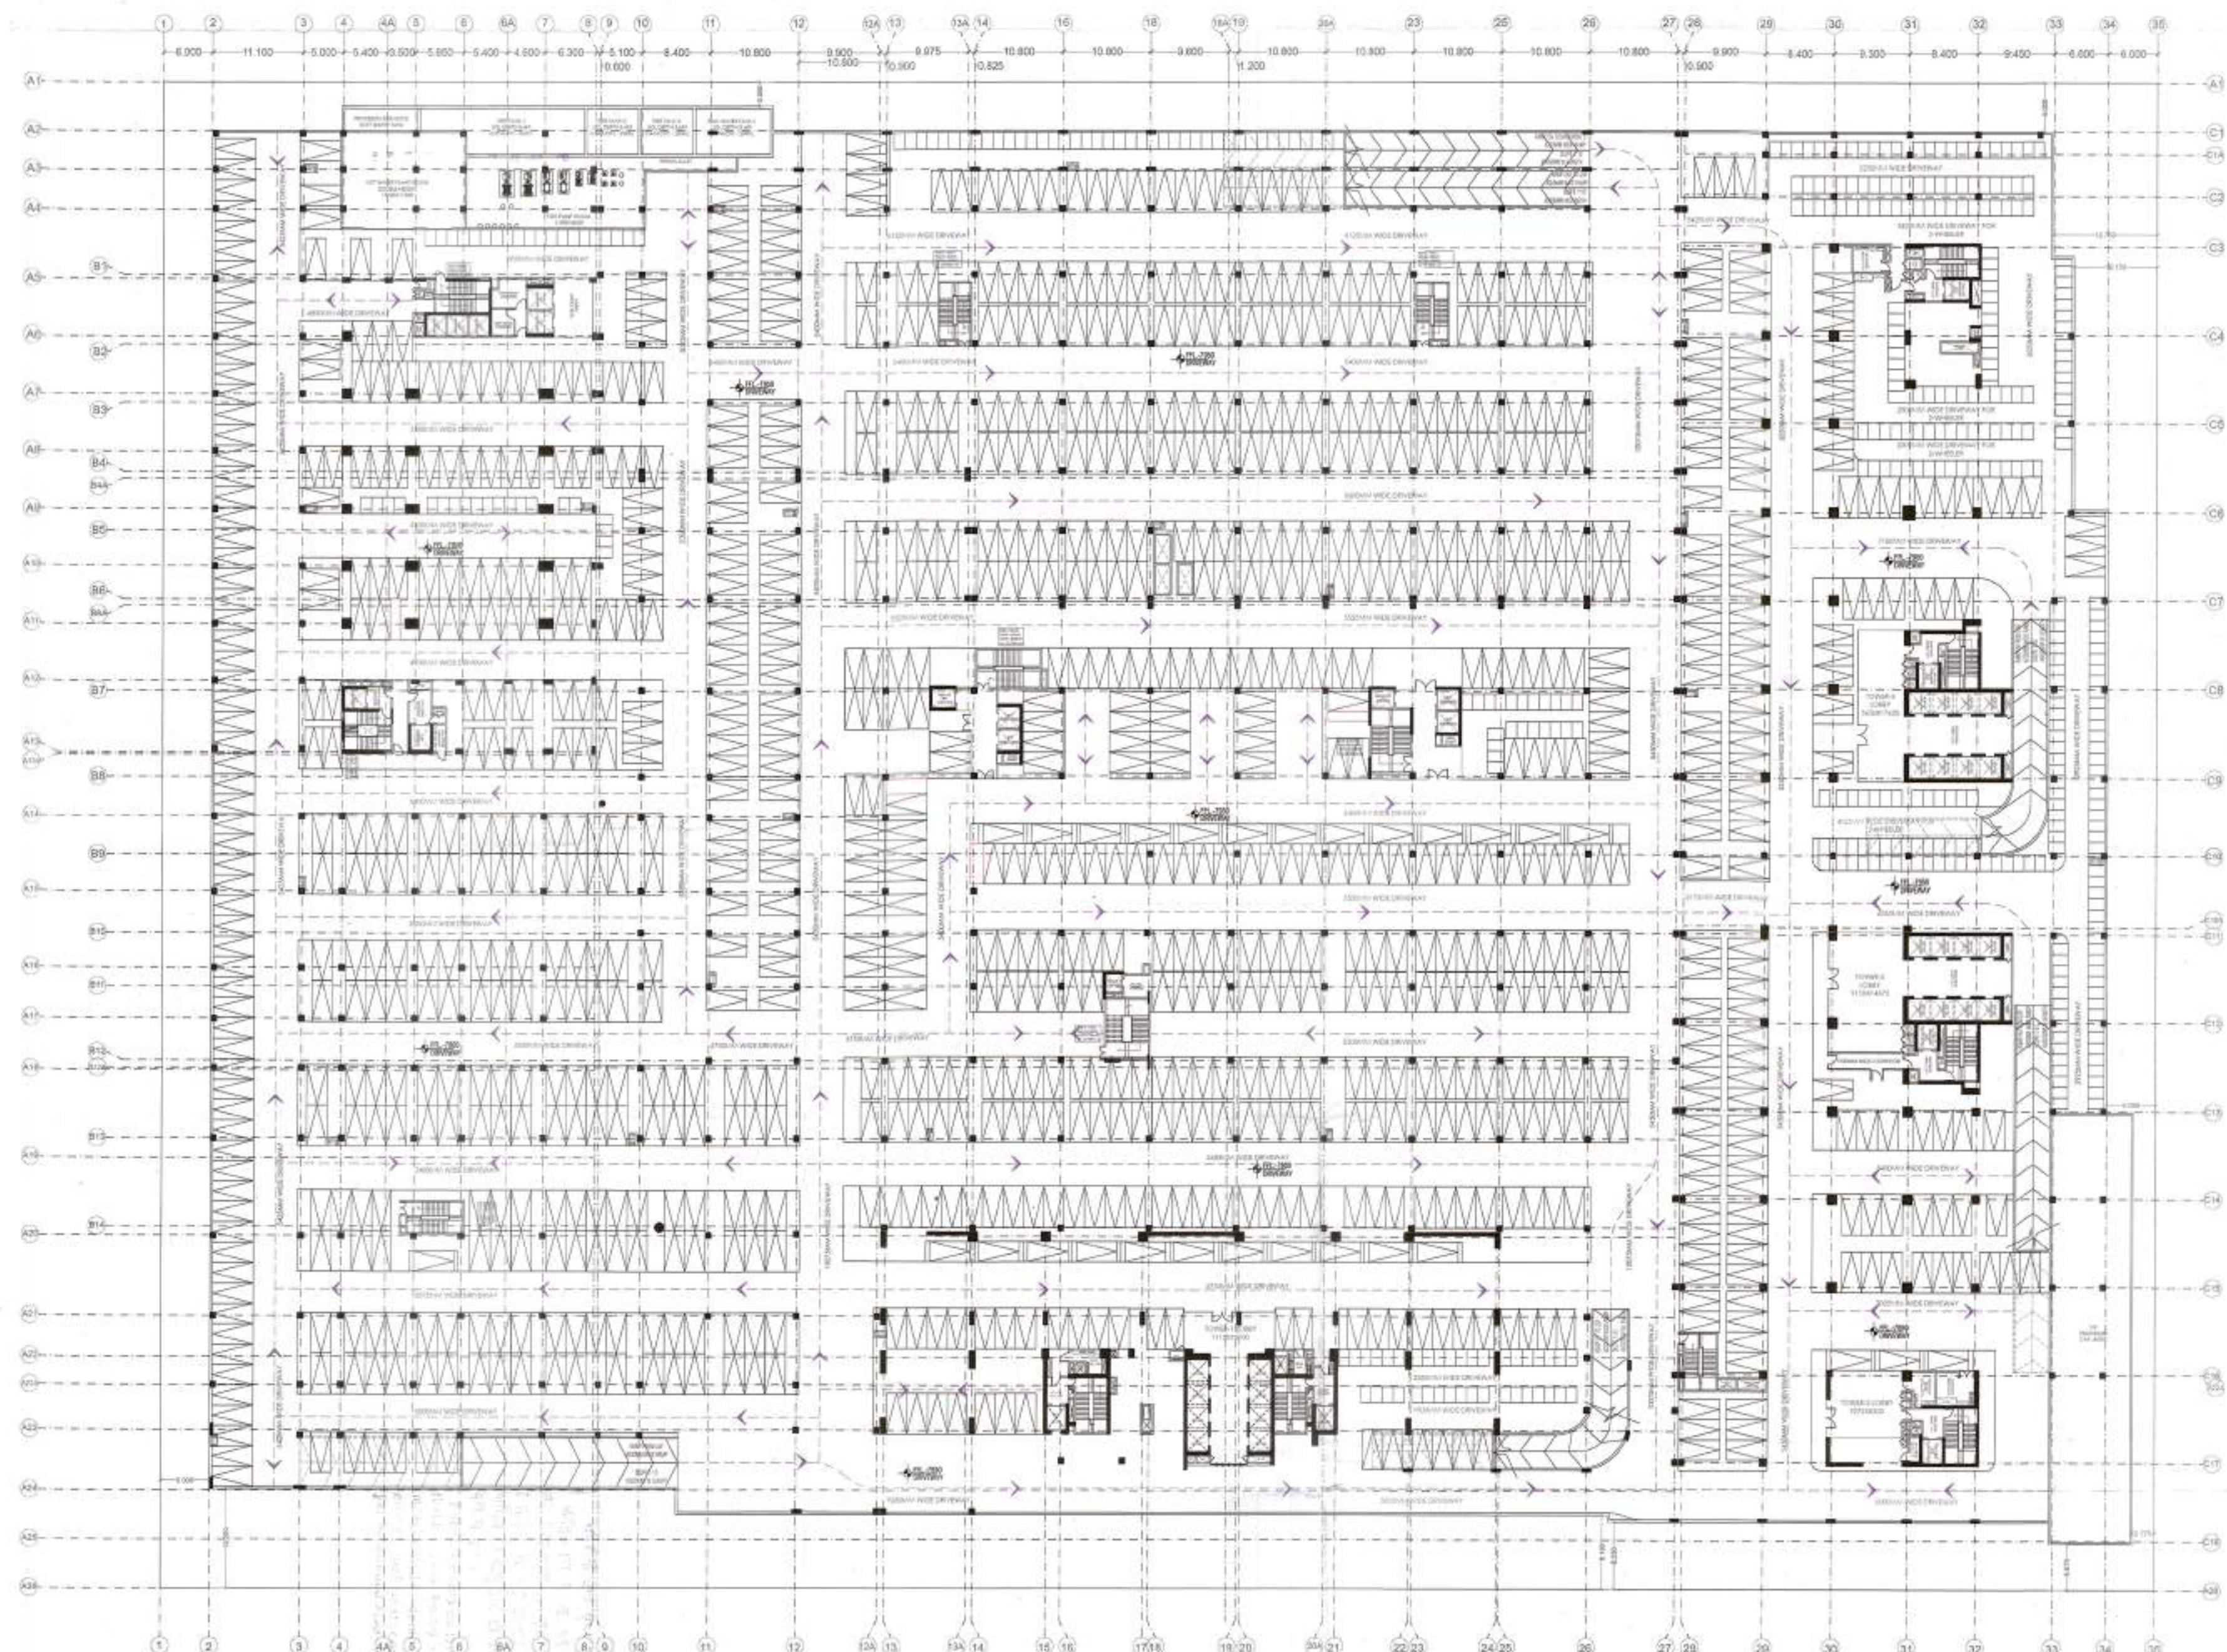


IT INFRASTRUCTURE PARK PVT.LTD.
2ND FLOOR, PLOT NO. 1B, SECTOR 140A, NOIDA
PLOT NO. 1B, SECTOR 140A, NOIDA

VASTUNIDHI
Vastunidhi
PLOT NO. 1B, SECTOR 140A, NOIDA
PLOT NO. 1B, SECTOR 140A, NOIDA


SHIVAN G BANSAL
Digitally signed by SHIVAN G BANSAL
Date: 2022.10.13 17:46:22 +05'30'

15aa472f-92b1-f5f389b36-257
Digitally signed by 15aa472f-92b1-f5f389b36-257
Date: 2022.10.13 16:11:17 +05'30'


BASMENT-2
SUBMISSION DRAWING
DRAWN BY MG CHECKED BY SB
DATE 12/10/2022 SCALE 1:250
SHEET SIZE A1 SHEETS -
NUMBER VAS-140A-BM-102 REV. NO. 00

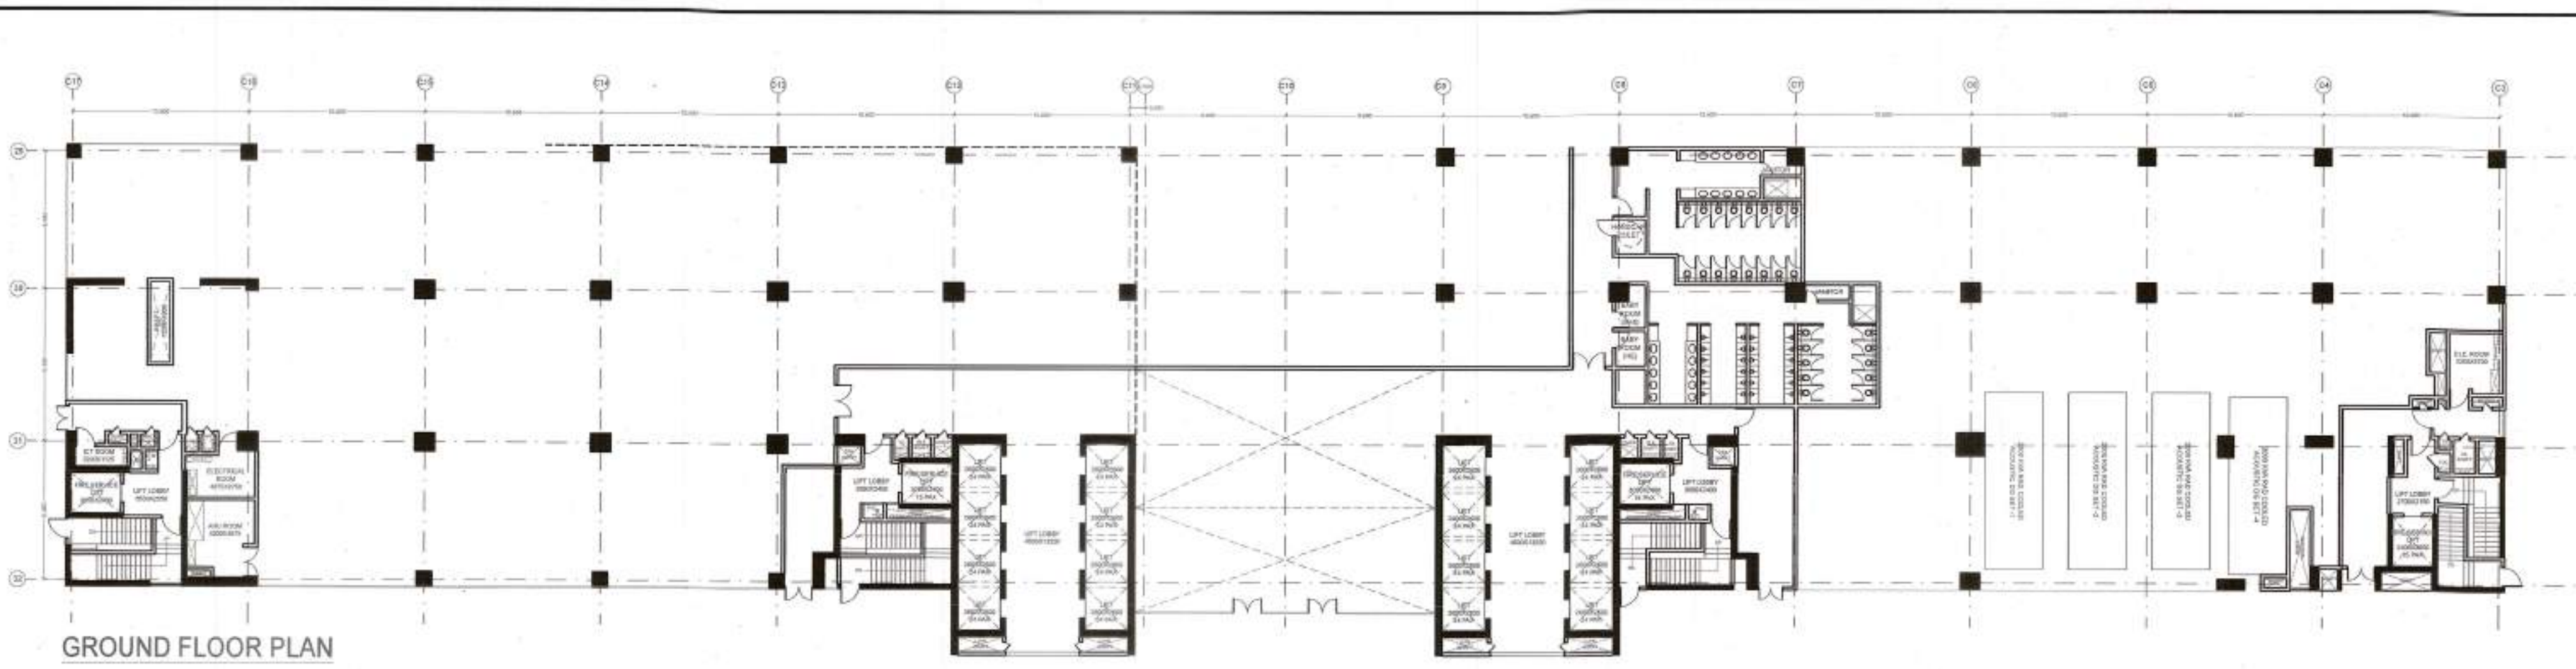


GROUND FLOOR PLAN

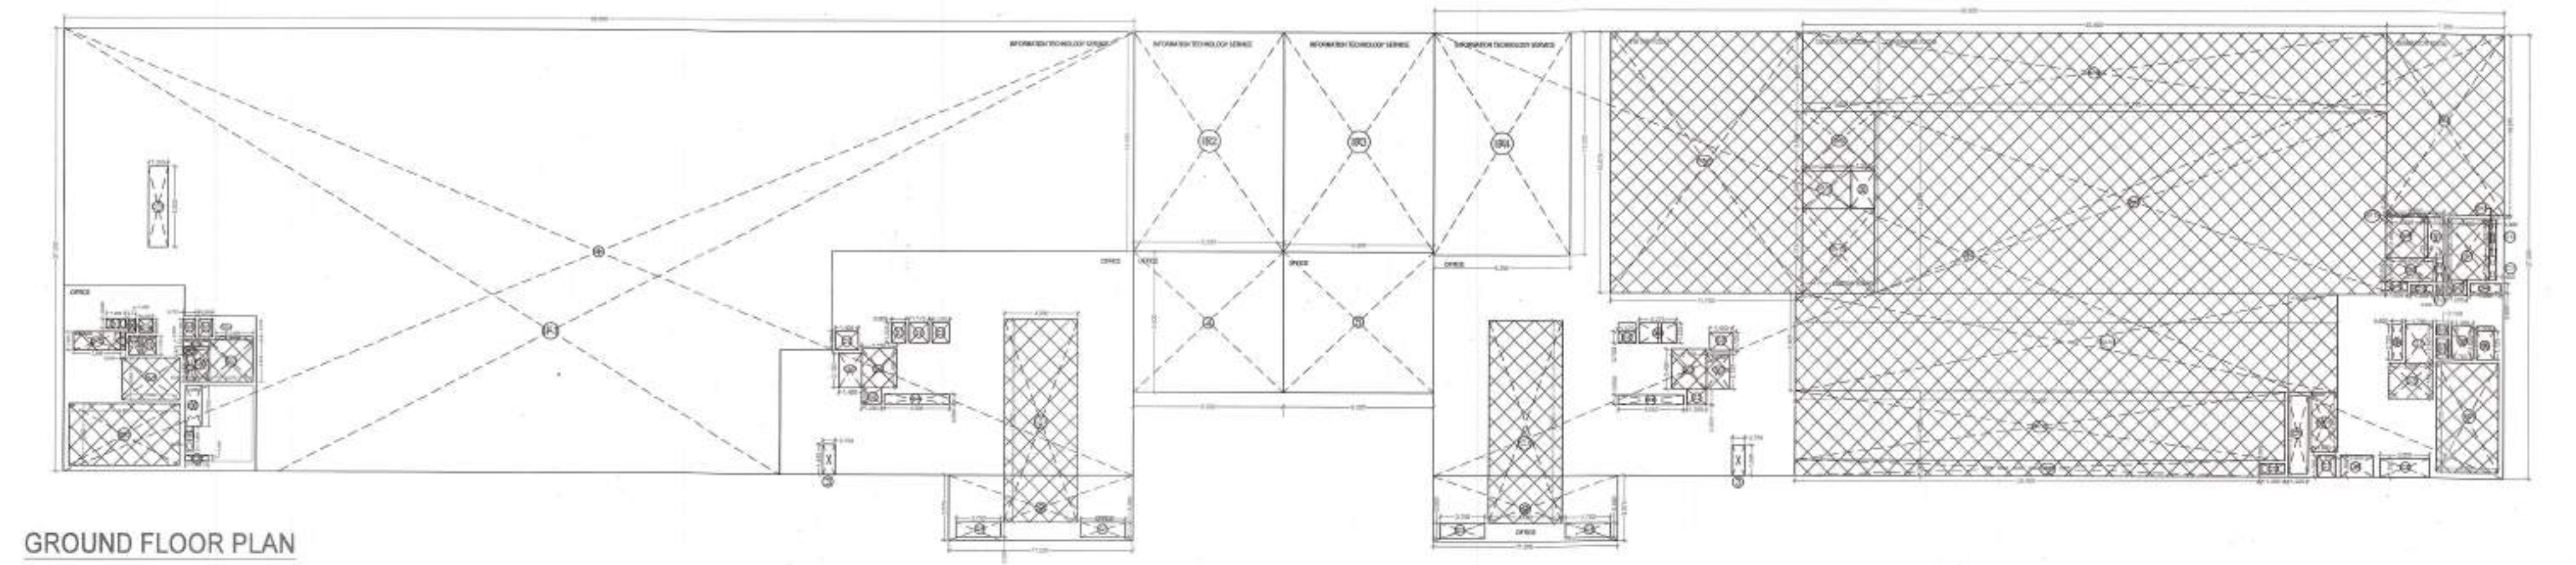

GROUND FLOOR PLAN

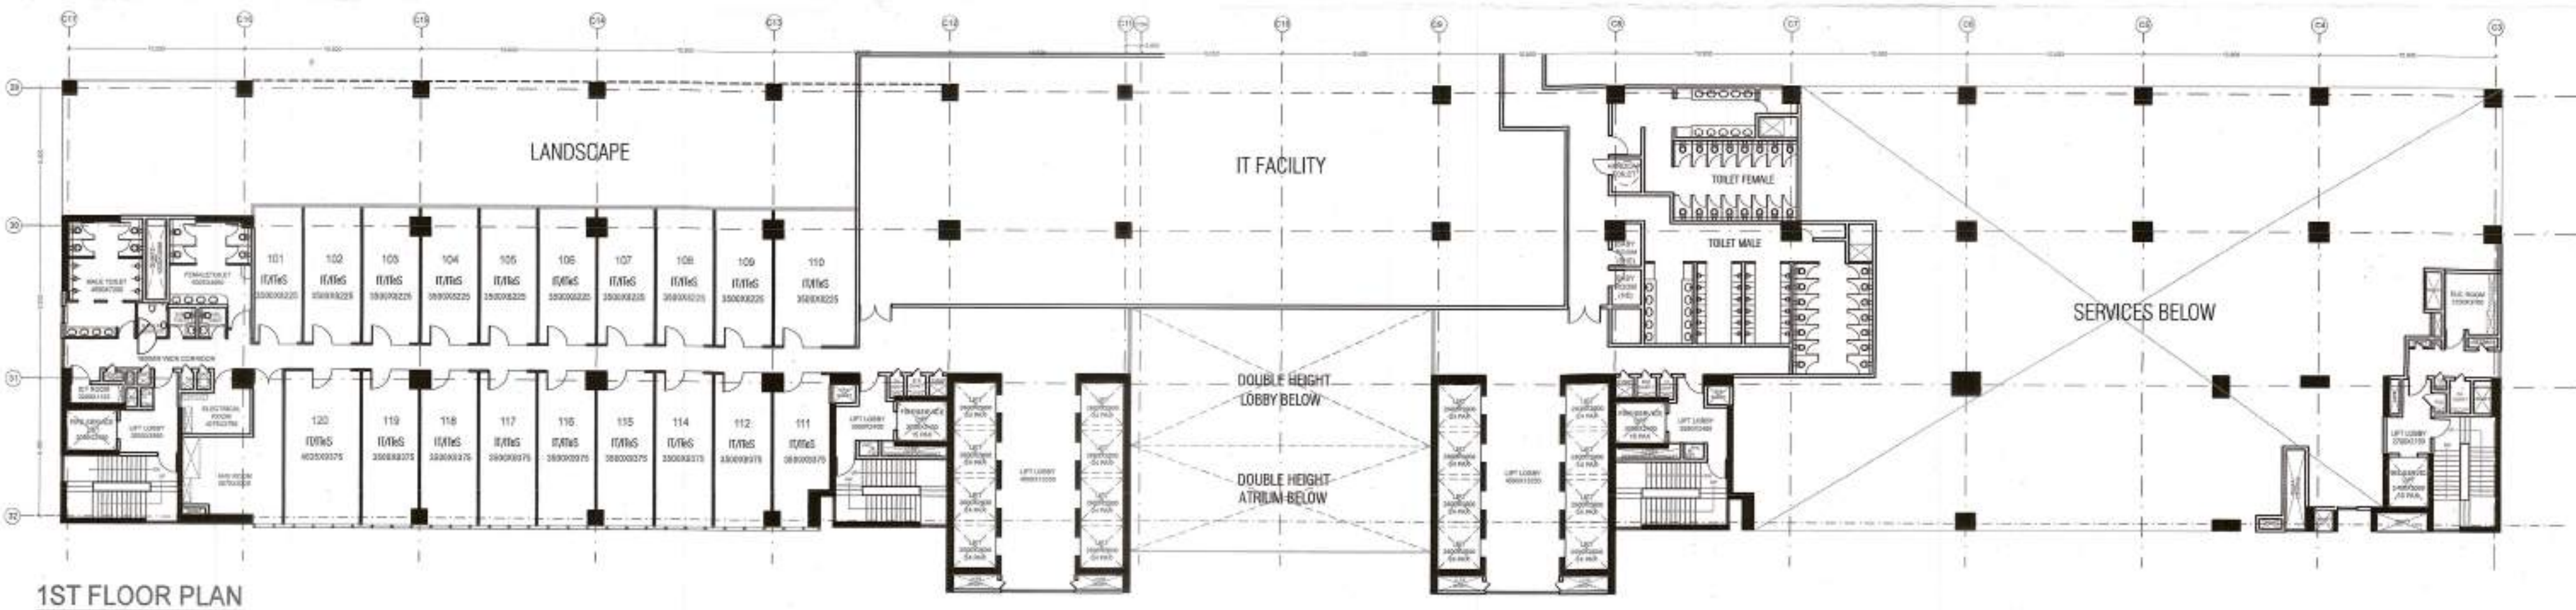


1ST FLOOR PLAN

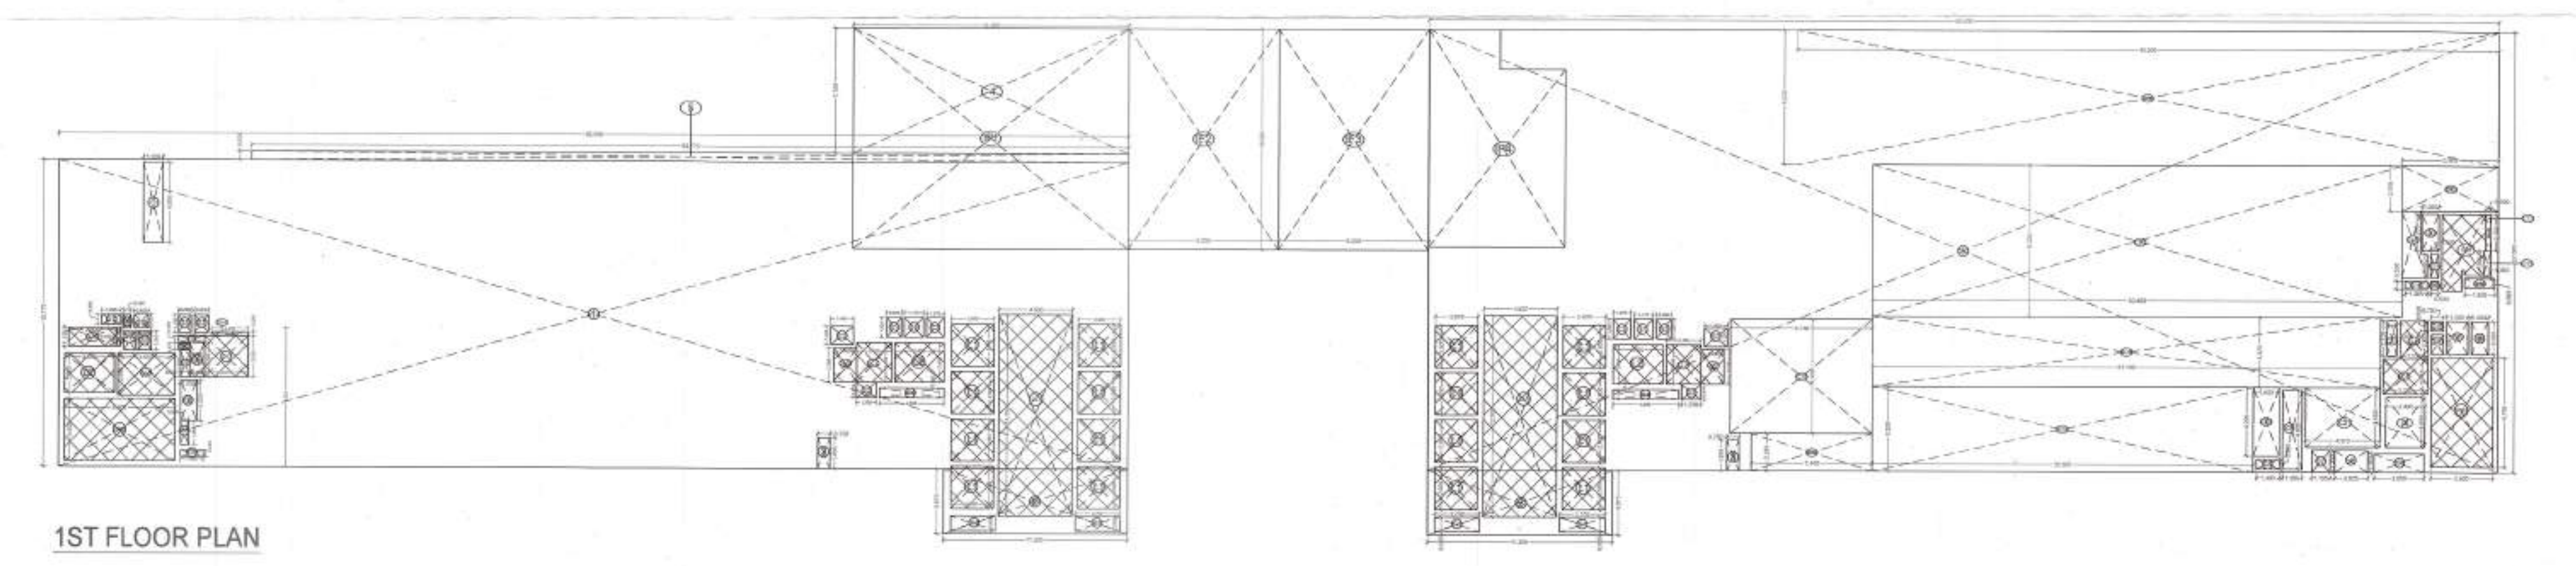


1ST FLOOR PLAN



TOWER-02							
GROUND FLOOR PLAN							
TOTAL ADDITION AREA (121 + 21 + 21 + 21)							
ITEM	LENGTH	X	WIDTH	X	NOS.	AREA(SQ.MT.)	
1	88.000	X	27.000	X	1	1773.00	
2	11.000	X	11.000	X	1	69.61	
3	4.000	X	8.000	X	1	75.11	
92	2.000	X	11.525	X	1	102.59	
TOTAL (1)							2020.40
ENCLOSURE DETAIL							
ITEM	LENGTH	X	WIDTH	X	NOS.	AREA(SQ.MT.)	
3	6.750	X	1.000	X	1	1.42	
TOTAL ADDITION AREA (121 + 21 + 21 + 21)							2020.40
DETENTION AREA (CIST)							
1ST CISTORY							
ITEM	LENGTH	X	WIDTH	X	NOS.	AREA(SQ.MT.)	
102	4.000	X	12.000	X	1	55.570	
103	1.200	X	2.000	X	1	1.240	
104	1.400	X	2.100	X	1	1.260	
105	1.300	X	2.000	X	1	0.925	
TOTAL 1ST CISTORY AREA							58.995
FIRE STORAGE CIST							
ITEM	LENGTH	X	WIDTH	X	NOS.	AREA(SQ.MT.)	
F11	6.000	X	1.000	X	1	25.40	
TOTAL FIRE STORAGE AREA							25.400
WASH							
ITEM	LENGTH	X	WIDTH	X	NOS.	AREA(SQ.MT.)	
51	0.000	X	1.125	X	1	1.100	
52	0.000	X	0.975	X	1	1.000	
53	0.000	X	1.100	X	1	0.853	
54	0.000	X	1.125	X	1	0.853	
55	0.000	X	1.125	X	1	0.920	
56	0.000	X	0.825	X	1	0.371	
57	0.000	X	0.825	X	1	0.372	
58	1.175	X	1.125	X	1	1.489	
TOTAL WASH AREA							6.881
SERVICE AREA							
ITEM	LENGTH	X	WIDTH	X	NOS.	AREA(SQ.MT.)	
S41	2.675	X	2.500	X	2	6.688	
S42	0.000	X	1.250	X	1	1.480	
S43	0.000	X	0.475	X	1	0.333	
S44	2.125	X	0.750	X	1	0.561	
S45	0.000	X	1.125	X	1	0.363	
TOTAL SERVICE AREA							10.424
OUT-OUT AREA							
ITEM	LENGTH	X	WIDTH	X	NOS.	AREA(SQ.MT.)	
C1	2.750	X	0.000	X	2	4.500	
C2	1.475	X	1.225	X	1	1.317	
C3	0.000	X	1.250	X	1	0.900	
C4	0.000	X	0.000	X	1	2.400	
C5	1.400	X	0.000	X	1	0.560	
C6	0.000	X	1.250	X	1	0.900	
C7	1.000	X	2.500	X	1	2.000	
C8	0.000	X	1.650	X	1	0.600	
C9	0.000	X	0.400	X	1	0.040	
C10	0.000	X	0.000	X	1	0.000	
C11	0.000	X	0.000	X	1	0.000	
C12	0.000	X	1.650	X	1	0.885	
C13	0.000	X	4.000	X	1	1.000	
TOTAL OUT-OUT AREA							25.284
TOTAL ADDITION AREA (121 + 21 + 21 + 21 + 21)							343.000
TOTAL ADDITION AREA = 61							2020.400
TOTAL ADDITION AREA = 92							100.100
TOTAL P.A.R. AREA (51 + 51 + 21 + 21)							185.100
TOTAL ADD. P.A.R. AREA = 51 + 51 + 21							101.700
INSTRUMENTAL FACILITY AREA							
ITEM	LENGTH	X	WIDTH	X	NOS.	AREA(SQ.MT.)	
I11	1.000	X	1.000	X	1	1.000	
I12	0.000	X	1.000	X	1	11.100	
I13	0.000	X	4.000	X	1	5.800	
TOTAL INSTRUMENTAL FACILITY AREA							16.900
TOTAL OFFICE AREA (51 + 51 + 21)							362.200

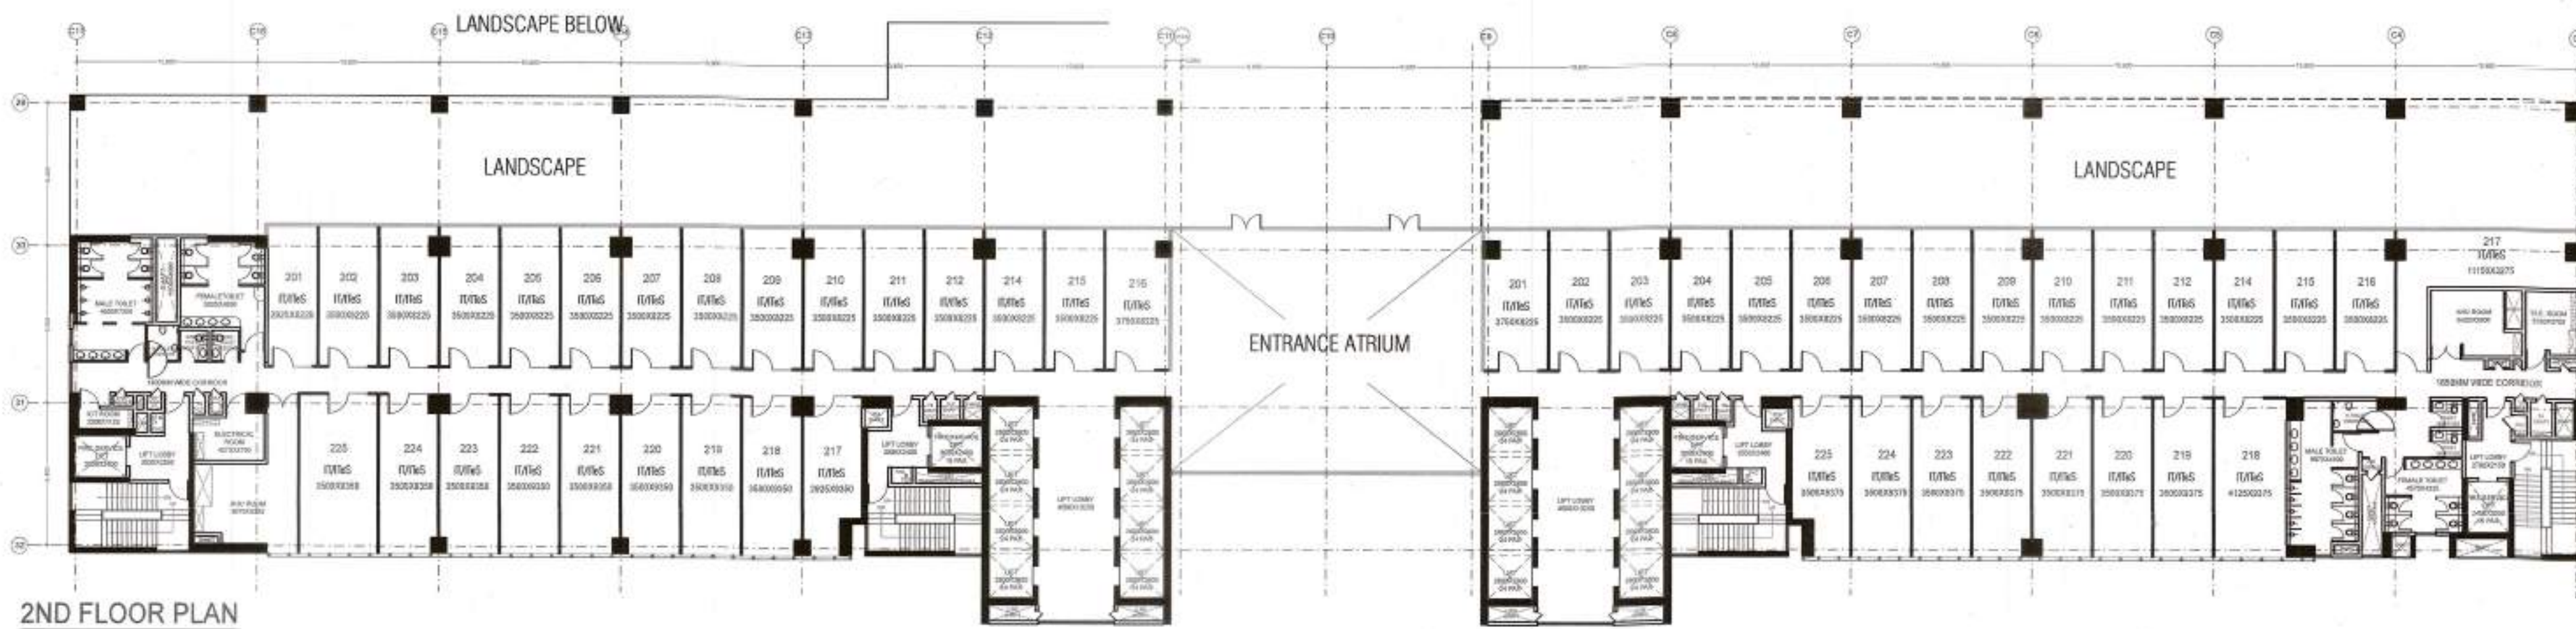


2ND FLOOR PLAN

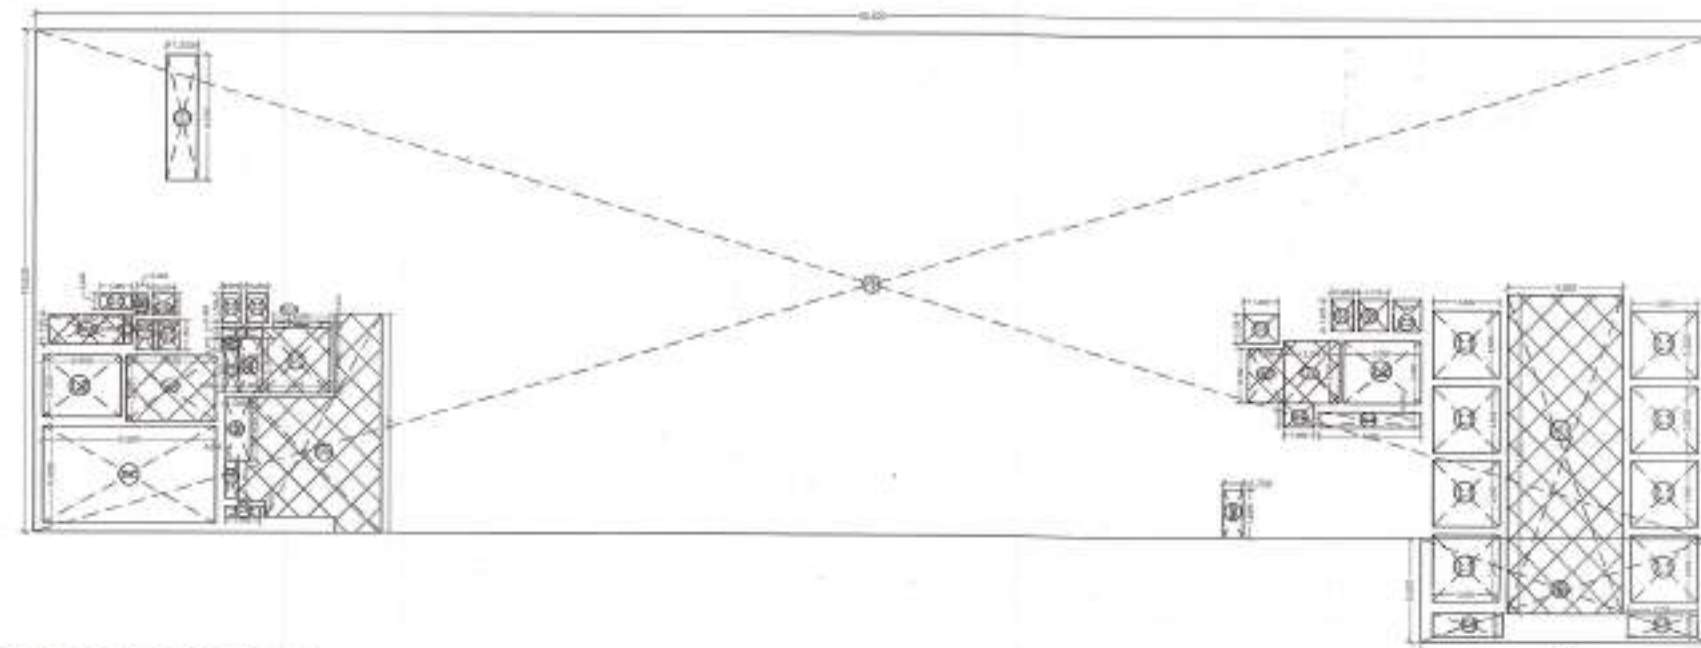


2ND FLOOR PLAN

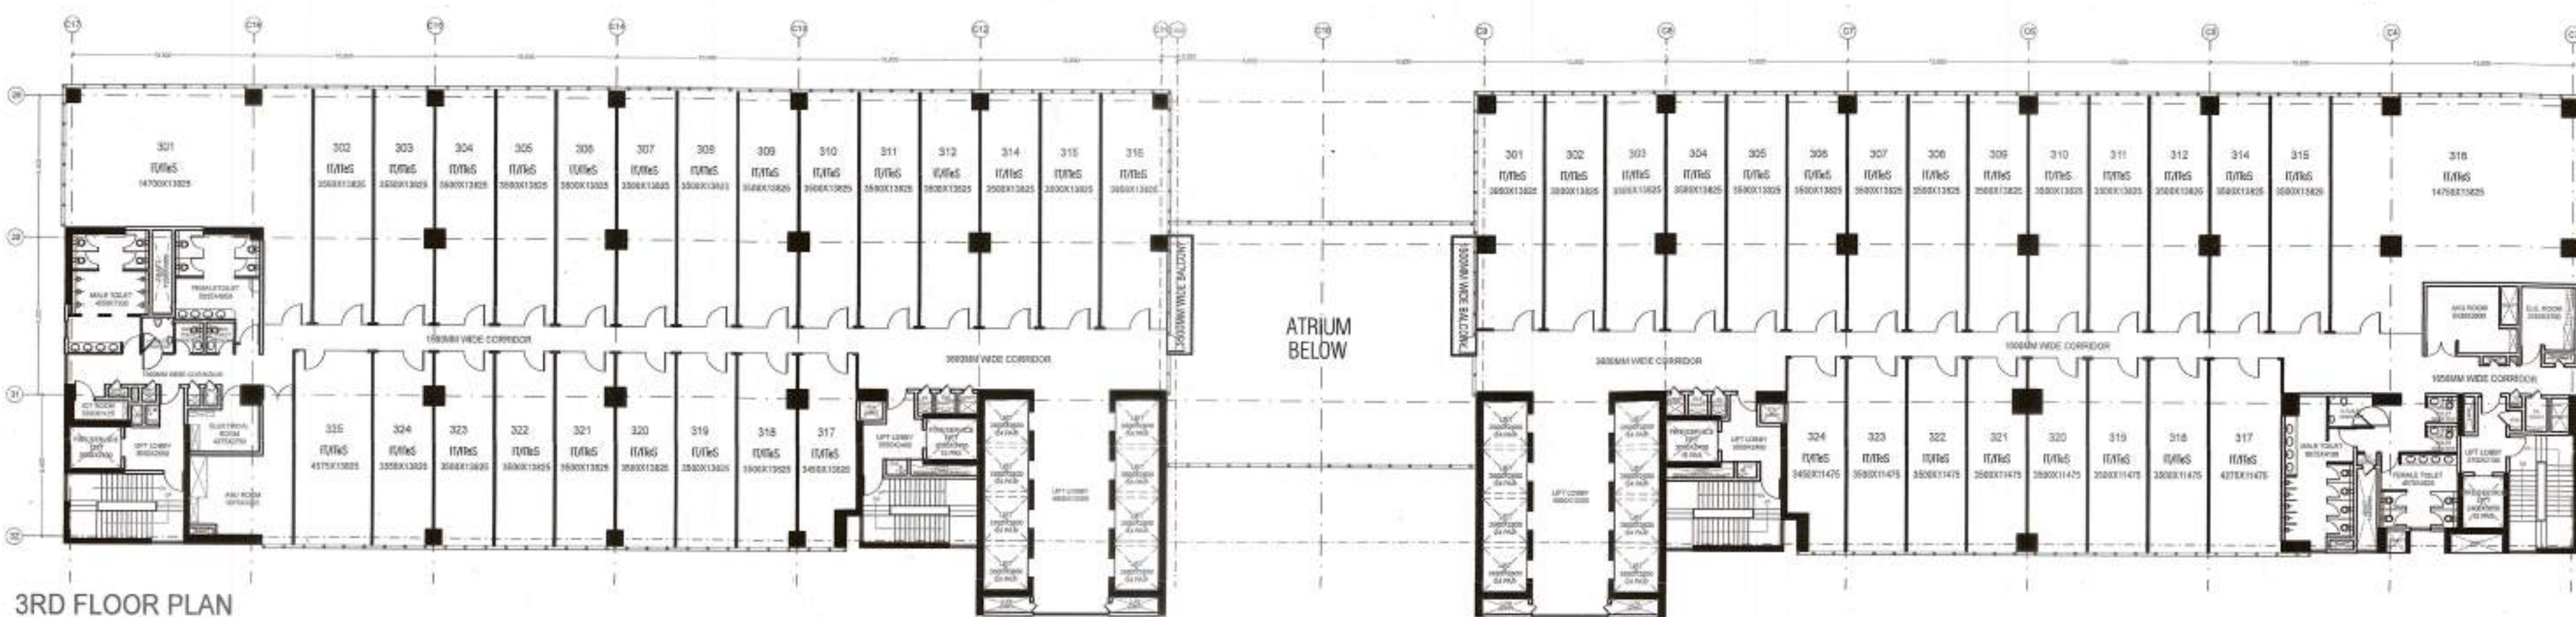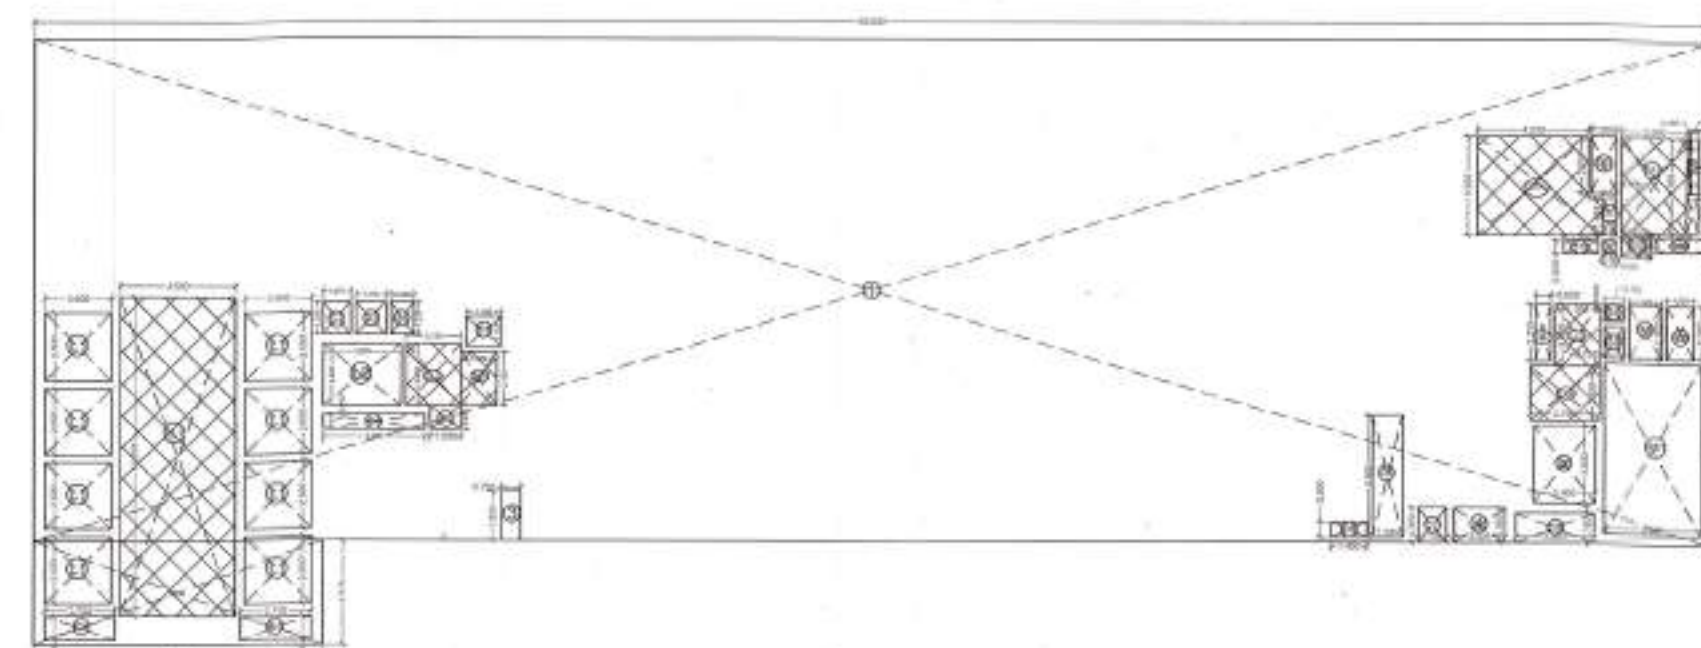

3RD FLOOR PLAN

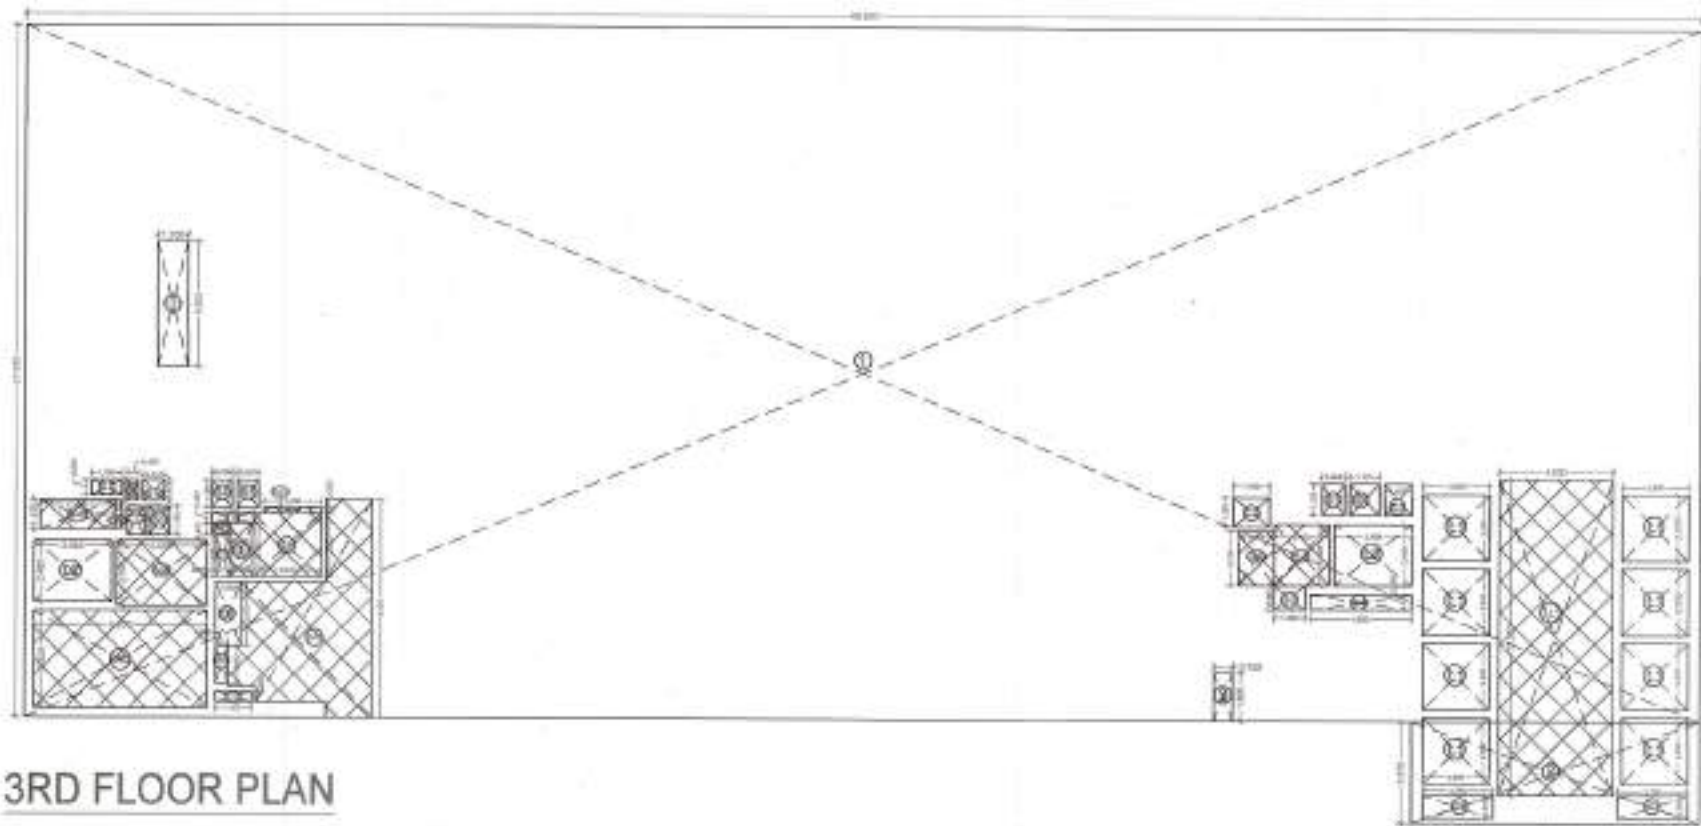

3RD FLOOR PLAN

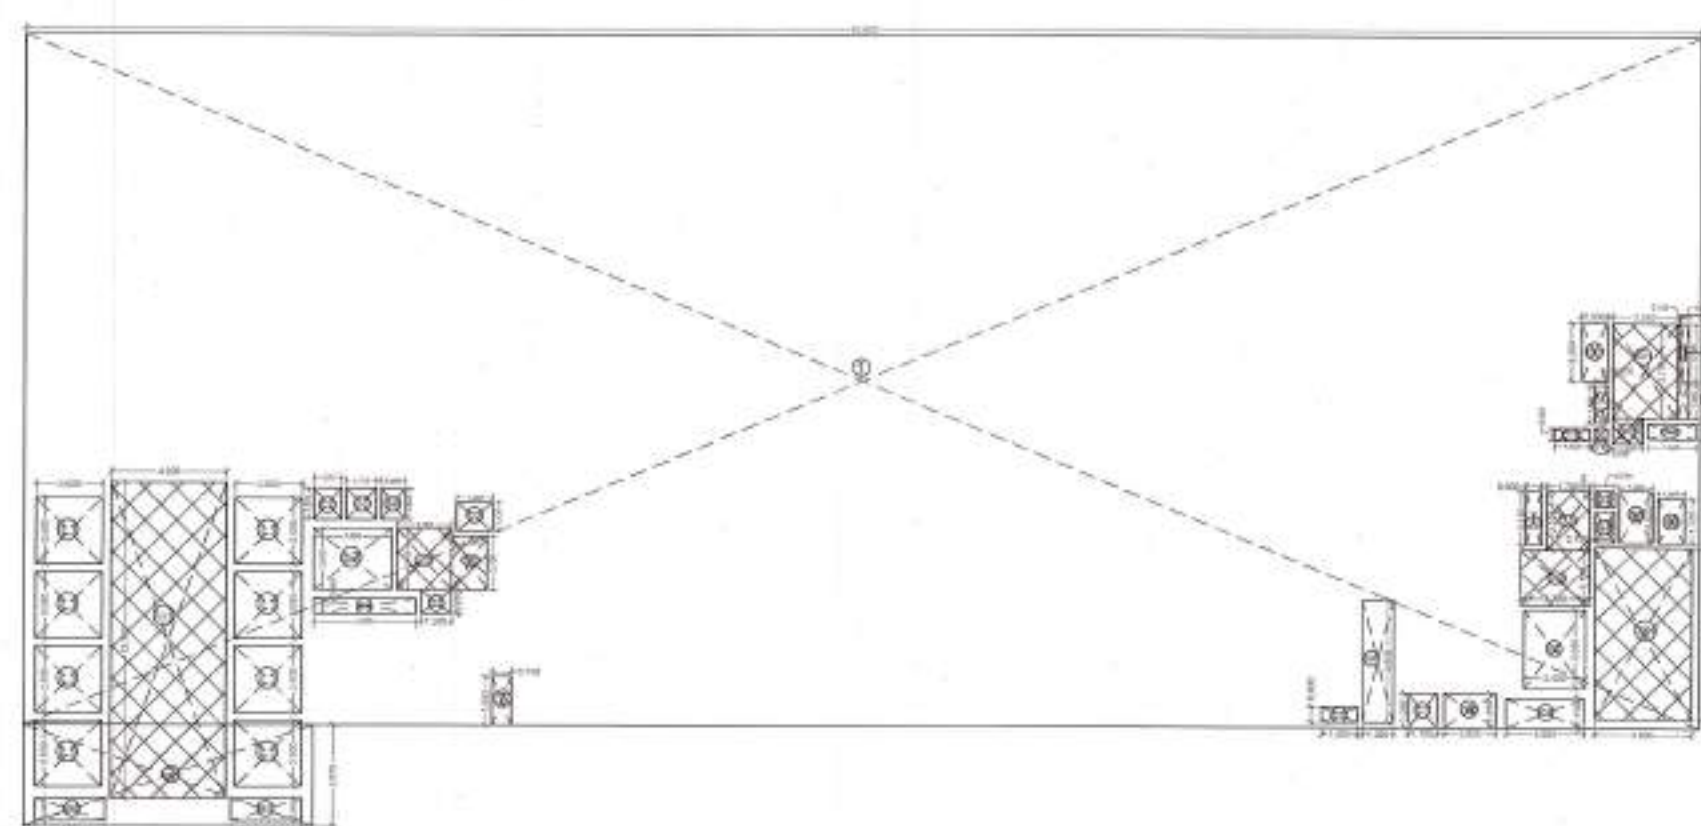

TOWER-02						
2ND FLOOR PLAN						
ADDITION AREA ENVELOPE						
ITEM	LENGTH	X	WIDTH	X	N.O.S. AREA(SQ.MT.)	
1	45.000	X	19.300	X	1	129.00
2	11.000	X	3.975	X	1	43.73
3	9.200	X	14.000	X	1	128.80
TOTAL (A)						1401.53
ENVIRONMENTAL DEDUCTIONS						
ITEM	LENGTH	X	WIDTH	X	N.O.S. AREA(SQ.MT.)	
1	0.750	X	1.000	X	1	0.75
TOTAL (B)						0.75
TOTAL ADDITION AREA (A) - (B)						1400.78
DEDUCTION AREA CHART						
LIFT SHAFT						
ITEM	LENGTH	X	WIDTH	X	N.O.S. AREA(SQ.MT.)	
L1	2.000	X	2.000	X	8	32.00
L2	1.000	X	2.000	X	2	4.00
TOTAL LIFT SHAFT AREA (C)						36.00
LIFT LOBBY						
ITEM	LENGTH	X	WIDTH	X	N.O.S. AREA(SQ.MT.)	
L1	4.500	X	12.000	X	1	54.00
L2	3.500	X	2.000	X	1	7.00
L3	1.500	X	2.000	X	1	3.00
L4	1.500	X	2.000	X	1	3.00
TOTAL LIFT LOBBY AREA (D)						67.00
FIRE STAIRCASE						
ITEM	LENGTH	X	WIDTH	X	N.O.S. AREA(SQ.MT.)	
F1	1.800	X	3.000	X	1	5.40
TOTAL FIRE STAIRCASE AREA (E)						5.40
SHAFT						
ITEM	LENGTH	X	WIDTH	X	N.O.S. AREA(SQ.MT.)	
S1	0.900	X	1.200	X	1	1.08
S2	1.200	X	0.900	X	1	1.08
S3	0.900	X	1.200	X	1	1.08
S4	0.775	X	1.100	X	1	0.853
S5	0.800	X	1.100	X	1	0.880
S6	0.400	X	0.800	X	1	0.320
S7	1.200	X	0.900	X	1	1.080
S8	0.175	X	1.200	X	1	0.210
TOTAL SHAFT AREA (F)						6.593
SERVICE AREA						
ITEM	LENGTH	X	WIDTH	X	N.O.S. AREA(SQ.MT.)	
S1	2.075	X	2.500	X	1	5.188
S2	0.900	X	2.000	X	1	1.800
S3	0.700	X	0.475	X	1	0.333
S4	2.250	X	0.250	X	1	0.563
S5	2.900	X	1.125	X	1	3.263
S6	1.000	X	1.125	X	1	1.125
TOTAL SERVICE AREA (G)						12.267
CUT-OUT AREA						
ITEM	LENGTH	X	WIDTH	X	N.O.S. AREA(SQ.MT.)	
C1	1.700	X	0.900	X	1	1.530
C2	1.075	X	1.225	X	1	1.317
C3	1.400	X	1.125	X	1	1.575
C4	4.000	X	0.800	X	1	3.200
C5	1.400	X	0.800	X	1	1.120
C6	0.500	X	1.400	X	1	0.700
C7	1.000	X	1.400	X	1	1.400
C8	0.500	X	1.400	X	1	0.700
C9	1.800	X	0.800	X	1	1.440
C10	0.800	X	2.000	X	1	1.600
C11	0.900	X	1.125	X	1	0.913
C12	0.700	X	1.100	X	1	0.770
C13	1.200	X	0.900	X	1	1.080
TOTAL CUT-OUT AREA (H)						23.284
TOTAL DEDUCTION AREA (C) + (D) + (E) + (F) + (G) + (H)						140.876
TOTAL ADDITION AREA - (A)						1360.90
TOTAL DEDUCTION AREA - (B)						140.88
TOTAL N.E.T. AREA - (A) - (B)						1220.02
TOTAL N.E.T. A.R. AREA - (A) - (B) + (C)						1220.02

TOWER-03						
2ND FLOOR PLAN						
ADDITION AREA ENVELOPE						
ITEM	LENGTH	X	WIDTH	X	N.O.S. AREA(SQ.MT.)	
1	45.000	X	20.000	X	1	225.000
2	11.000	X	3.000	X	1	44.100
3	9.200	X	14.000	X	1	128.800
TOTAL (A)						1497.900
ENVIRONMENTAL DEDUCTIONS						
ITEM	LENGTH	X	WIDTH	X	N.O.S. AREA(SQ.MT.)	
1	0.750	X	1.000	X	1	0.750
TOTAL (B)						0.750
TOTAL ADDITION AREA (A) - (B)						1497.150
DEDUCTION AREA CHART						
LIFT SHAFT						
ITEM	LENGTH	X	WIDTH	X	N.O.S. AREA(SQ.MT.)	
L1	2.000	X	2.000	X	8	32.000
L2	1.000	X	2.000	X	2	4.000
TOTAL LIFT SHAFT AREA (C)						36.000
LIFT LOBBY						
ITEM	LENGTH	X	WIDTH	X	N.O.S. AREA(SQ.MT.)	
L1	4.500	X	12.000	X	1	54.000
L2	3.500	X	2.000	X	1	7.000
L3	1.500	X	2.000	X	1	3.000
L4	1.500	X	2.000	X	1	3.000
TOTAL LIFT LOBBY AREA (D)						67.000
FIRE STAIRCASE						
ITEM	LENGTH	X	WIDTH	X	N.O.S. AREA(SQ.MT.)	
F1	1.800	X	3.000	X	1	5.400
TOTAL FIRE STAIRCASE AREA (E)						5.400
SHAFT						
ITEM	LENGTH	X	WIDTH	X	N.O.S. AREA(SQ.MT.)	
S1	0.900	X	1.200	X	1	1.080
S2	1.200	X	0.900	X	1	1.080
S3	0.900	X	1.200	X	1	1.080
S4	0.775	X	1.100	X	1	0.853
S5	0.800	X	1.100	X	1	0.880
S6	0.400	X	0.800	X	1	0.320
S7	1.200	X	0.900	X	1	1.080
S8	0.175	X	1.200	X	1	0.210
TOTAL SHAFT AREA (F)						6.593
SERVICE AREA						
ITEM	LENGTH	X	WIDTH	X	N.O.S. AREA(SQ.MT.)	
S1	2.075	X	2.500	X	1	5.188
S2	0.900	X	2.000	X	1	1.800
S3	0.700	X	0.475	X	1	0.333
S4	2.250	X	0.250	X	1	0.563
S5	2.900	X	1.125	X	1	3.263
S6	1.000	X	1.125	X	1	1.125
TOTAL SERVICE AREA (G)						12.267
CUT-OUT AREA						
ITEM	LENGTH	X	WIDTH	X	N.O.S. AREA(SQ.MT.)	
C1	1.700	X	0.900	X	1	1.530
C2	1.075	X	1.225	X	1	1.317
C3	1.400	X	1.125	X	1	1.575
C4	4.000	X	0.800	X	1	3.200
C5	1.400	X	0.800	X	1	1.120
C6	0.500	X	1.400	X	1	0.700
C7	1.000	X	1.400	X	1	1.400
C8	0.500	X	1.400	X	1	0.700
C9	1.800	X	0.800	X	1	1.440
C10	0.800	X	2.000	X	1	1.600
C11	0.900	X	1.125	X	1	1.013
C12	0.700	X	1.100	X	1	0.770
C13	1.200	X	0.900	X	1	1.080
TOTAL CUT-OUT AREA (H)						23.277
TOTAL DEDUCTION AREA [(C) + (D) + (E) + (F) + (G) + (H)]						236.626
TOTAL ADDITION AREA - (A)						1260.524
TOTAL DEDUCTION AREA - (B)						236.626
TOTAL NET F.A.R. AREA - (A) - (B)						1023.898

TOWER-02						
3RD, 4TH, 5TH, 6TH, 7TH, 8TH, 9TH, 10TH & 12TH FLOOR PLAN						
ADDITIONAL AREA ENVELOPE						
ITEM	LENGTH	X	WIDTH	X	N.O.S. AREA(SQ.MT.)	
1	45.000	X	20.000	X	1	225.000
2	11.000	X	3.075	X	2	67.650
TOTAL (A)						292.650
ENVIRONMENTAL DEDUCTIONS						
ITEM	LENGTH	X	WIDTH	X	N.O.S. AREA(SQ.MT.)	
1	0.750	X	1.000	X	1	0.750
TOTAL (B)						0.750
TOTAL ADDITION AREA (A) - (B)						291.900
DEDUCTION AREA CHART						
LIFT SHAFT						
ITEM	LENGTH	X	WIDTH	X	N.O.S. AREA(SQ.MT.)	
L1	2.000	X	2.000	X	8	32.000
L2	1.000	X	2.400	X	2	4.800
TOTAL LIFT SHAFT AREA (C)						36.800
LIFT LOBBY						
ITEM	LENGTH	X	WIDTH	X	N.O.S. AREA(SQ.MT.)	
L1	4.500	X	12.000	X	1	54.000
L2	2.150	X	2.400	X	1	5.160
L3	1.400	X	2.100	X	1	2.940
L4	1.550	X	2.000	X	1	3.100
TOTAL LIFT LOBBY AREA (D)						65.200
FIRE STAIRCASE						
ITEM	LENGTH	X	WIDTH	X	N.O.S. AREA(SQ.MT.)	
F1	6.800	X	3.000	X	1	20.400
TOTAL FIRE STAIRCASE AREA (E)						20.400
SHAFT						
ITEM	LENGTH	X	WIDTH	X	N.O.S. AREA(SQ.MT.)	
S1	0.900	X	1.200	X	1	1.080
S2	1.200	X	0.900	X	1	1.080
S3	0.900	X	1.200	X	1	1.080
S4	0.775	X	1.100	X	1	0.853
S5	0.800	X	1.100	X	1	0.880
S6	0.400	X	0.800	X	1	0.320
S7	1.200	X	0.900	X	1	1.080
S8	0.175	X	1.200	X	1	0.210
TOTAL SHAFT AREA (F)						6.593
SERVICE AREA						
ITEM	LENGTH	X	WIDTH	X	N.O.S. AREA(SQ.MT.)	
S1	2.075	X	2.500	X	1	5.188
S2	0.900	X	2.000	X	1	1.800
S3	0.900	X	0.900	X	1	0.810
S4	0.750	X	0.475	X	1	0.356
S5	2.250	X	0.900	X	1	2.025
S6	2.000	X	1.125	X	1	2.250
S7	0.900	X	0.900	X	1	0.810
S8	0.900	X	0.900	X	1	0.810
TOTAL SERVICE AREA (G)						15.253
TOTAL DEDUCTION AREA ((C)+(D)+(E)+(F)+(G)) <td>142.753</td>						142.753
TOTAL ADDITION AREA - (A) - (B)						291.900
TOTAL DEDUCTION AREA - ((C)+(D)+(E)+(F)+(G))						142.753
TOTAL LIFT SHAFT AREA - (C)						36.800
TOTAL LIFT LOBBY AREA - (D)						65.200
TOTAL FIRE STAIRCASE AREA - (E)						20.400
TOTAL SHAFT AREA - (F)						6.593
TOTAL SERVICE AREA - (G)						15.253
TOTAL DEDUCTION AREA - ((C)+(D)+(E)+(F)+(G))						142.753
TOTAL ADDITION AREA - (A) - (B)						291.900
TOTAL DEDUCTION AREA - ((C)+(D)+(E)+(F)+(G))						142.753
TOTAL LIFT SHAFT AREA - (C)						36.800
TOTAL LIFT LOBBY AREA - (D)						65.200
TOTAL FIRE STAIRCASE AREA - (E)						20.400
TOTAL SHAFT AREA - (F)						6.593
TOTAL SERVICE AREA - (G)						15.253
TOTAL DEDUCTION AREA - ((C)+(						

17/11/2022

Phil Asch
 Asso. Arch.
 Town Planner



Aut. 2. *Aut. 2. *Aut. 2.**

1	2	
---	---	---	---	---	---	---	---	---	----	----	-----	-----	

ARCHITECT'S SIGNATURE	OWNER'S SIGNATURE
-----------------------	-------------------

Digitally signed by 15aa472f-
bb0a-454f-92b1-f5f280b36257

G BANSAL Date: bb0a-454f-92b1-f5f389b36257 Date: 2022-10-17 10:04:10

0	0
---	---

TITLE _____

--	--	--

DRAWN BY	NV	CHECKED BY	SB
----------	----	------------	----

DRAWING	SHEET SIZE	A0	SHEETS	-
				REV. NO.

--	--	--	--

6TH FLOOR PLAN

7TH FLOOR PLAN


TOWER 62						
SBL 87% LTH 77% RTH 100% LTH & 12TH FLOOR PLAN						
ADDITONAL AREA REVIEWS						
ITEM	LENGTH	X	WIDTH	N.D.S.	AREA/M ²	
1	8.650	X	27.000	X	1	1773.30
2	11.990	X	5.875	X	1	44.32
TOTAL						1818.70
ENVELOPE DEDUCTIONS						
ITEM	LENGTH	X	WIDTH	N.D.S.	AREA/M ²	
3	8.750	X	1.800	X	1	1.54
TOTAL (B)						1.54
TOTAL ADDITION AREA (A) + (B)						1818.70
REDUCTION AREA CHART						
SHIFT 1						
ITEM	LENGTH	X	WIDTH	N.D.S.	AREA/M ²	
11	2.000	X	3.000	X	8	54.00
12	3.050	X	4.400	X	2	44.10
TOTAL SHIFT AREA (C)						98.10
SHIFT 2						
ITEM	LENGTH	X	WIDTH	N.D.S.	AREA/M ²	
13	4.900	X	13.300	X	1	65.370
13	1.100	X	4.200	X	1	2.300
13	1.400	X	2.100	X	1	2.940
14	3.500	X	0.350	X	1	0.875
TOTAL REDUCTION AREA (D)						71.325
FINAL STAIRCASE						
ITEM	LENGTH	X	WIDTH	N.D.S.	AREA/M ²	
P1	6.000	X	3.800	X	1	23.40
TOTAL FINAL STAIRCASE AREA (E)						23.40
SHIFT 1						
ITEM	LENGTH	X	WIDTH	N.D.S.	AREA/M ²	
51	0.900	X	1.225	X	1	1.103
52	1.000	X	0.950	X	1	1.350
53	0.800	X	1.250	X	1	1.000
56	6.775	X	1.100	X	1	0.883
58	2.200	X	1.150	X	1	0.963
60	0.450	X	0.525	X	1	0.071
57	3.200	X	0.490	X	1	0.720
59	0.575	X	1.225	X	1	0.290
TOTAL SERVICE AREA (F)						6.256
TOTAL SERVICE AREA (G)						6.256
CUT-OUT AREA						
S.No.	LENGTH	X	WIDTH	N.D.S.	AREA/M ²	
C1	2.750	X	0.900	X	2	4.950
C2	1.075	X	1.775	X	1	0.948
C3	1.400	X	1.125	X	1	1.525
C4	2.200	X	0.750	X	1	0.590
C5	1.800	X	0.600	X	1	0.500
C6	0.900	X	1.450	X	1	0.875
C7	1.000	X	2.500	X	1	2.500
C8	0.950	X	1.625	X	1	1.074
C9	1.000	X	0.420	X	1	0.360
C10	1.000	X	1.400	X	1	0.938
C11	0.900	X	1.125	X	1	0.888
C12	0.700	X	1.150	X	1	0.590
C13	1.200	X	0.900	X	1	0.800
TOTAL CUT-OUT AREA (H)						23.284
TOTAL REDUCTION AREA (C) + (D) + (E) + (F) + (G)						240.880
TOTAL ADDITION AREA + (A)						1818.66
TOTAL DEDUCTION AREA + (H)						240.880
TOTAL P.A.R. AREA - (A) - (H)						1577.871
TOTAL L.S.F. P.A.R. AREA - (D) + (F) + (G)						146.875

TOWER-68						
381.41N, 87N, 77N, 61N, 327N, 127N, 147N (FLOOR PLAN)						
ADDITION AREA ENVELOPE						
ITEM	LENGTH	X	WIDTH	N.O.S.	AREA(M2)	
1	65.00	X	27.00	N	1,771.20	
2	31.00	X	3.975	X	44.91	
TOTAL AREA						1816.11
ENVELOPE DEDUCTIONS						
ITEM	LENGTH	X	WIDTH	N.O.S.	AREA(M2)	
1	2.00	X	2.00	N	4.00	
4	2.005	X	1.190	X	2.394	
TOTAL DEDUCTIONS						6.394
TOTAL ADDITION AREA (E1 + A - B)						1813.76
DEDUCTION AREA CHART						
LIFT SHAFT						
ITEM	LENGTH	X	WIDTH	N.O.S.	AREA(M2)	
1	2.000	X	2.000	X	4.000	
2	2.100	X	2.400	X	5.040	
3	1.800	X	2.400	X	4.320	
4	2.000	X	2.100	X	4.200	
5	1.700	X	2.325	X	3.953	
TOTAL LIFT SHAFT AREA (C)						25.513
LIFT LOBBY						
ITEM	LENGTH	X	WIDTH	N.O.S.	AREA(M2)	
1	3.000	X	3.000	X	9.000	
2	2.100	X	2.400	X	5.040	
3	1.800	X	2.400	X	4.320	
4	2.000	X	2.100	X	4.200	
5	1.700	X	2.325	X	3.953	
TOTAL LIFT LOBBY AREA (D)						26.493
FIRE STAIRCASE						
ITEM	LENGTH	X	WIDTH	N.O.S.	AREA(M2)	
F11	3.000	X	6.100	X	18.300	
TOTAL FIRE STAIRCASE AREA (E)						26.478
SHAFT						
ITEM	LENGTH	X	WIDTH	N.O.S.	AREA(M2)	
S1	3.175	X	1.225	X	3.891	
S2	1.200	X	0.950	X	1.140	
S3	1.200	X	1.000	X	1.200	
S4	0.750	X	1.200	X	0.900	
S5	0.750	X	0.825	X	0.619	
S6	1.000	X	0.825	X	0.825	
S7	1.000	X	0.825	X	0.825	
TOTAL SHAFT AREA (F)						6.907
SERVICE AREA						
ITEM	LENGTH	X	WIDTH	N.O.S.	AREA(M2)	
SA1	1.500	X	1.500	X	2.250	
SA2	1.500	X	2.000	X	3.000	
SA3	1.500	X	3.000	X	4.500	
SA4	3.500	X	3.000	X	10.500	
TOTAL SERVICE AREA (G)						20.250
CUR-DUTY AREA						
S.N.	LENGTH	X	WIDTH	N.O.S.	AREA(M2)	
C1	2.750	X	1.250	X	3.438	
C2	1.075	X	1.075	X	1.157	
C3	1.400	X	1.125	X	1.575	
C4	1.500	X	1.500	X	2.250	
C5	1.500	X	0.800	X	1.200	
C6	1.000	X	0.800	X	0.800	
C7	1.000	X	1.100	X	1.100	
C8	3.000	X	3.100	X	9.300	
C9	1.000	X	0.800	X	0.800	
C10	1.000	X	0.800	X	0.800	
C11	0.600	X	1.500	X	0.900	
C12	0.500	X	2.500	X	1.250	
C13	1.000	X	2.450	X	2.450	
C14	0.500	X	1.600	X	0.800	
C15	1.000	X	0.500	X	0.500	
C16	1.200	X	0.800	X	0.975	
C17	0.900	X	0.825	X	0.743	
TOTAL CUR-DUTY AREA (H)						35.775
TOTAL ADDITION AREA (E1 + A + D + F + G + H)						120.006
TOTAL DEDUCTION AREA = F1						8811.963
TOTAL DEDUCTION AREA = F2						126.084
TOTAL F.P. AREA = C1 + C2 + C3						1076.872
TOTAL LUP. AREA = D + E + F						135.048



DRAWING	DRAWN BY	NV	CHECKED BY	SB
	DATE	12/10/2022	SCALE	1:250
	SHEET SIZE	A0	SHEETS	-
	NUMBER	VAS-140A-T2&3-104		
				REV. NO. 00

B/C/BP-V-101/750/17/11/22



12/11/2022

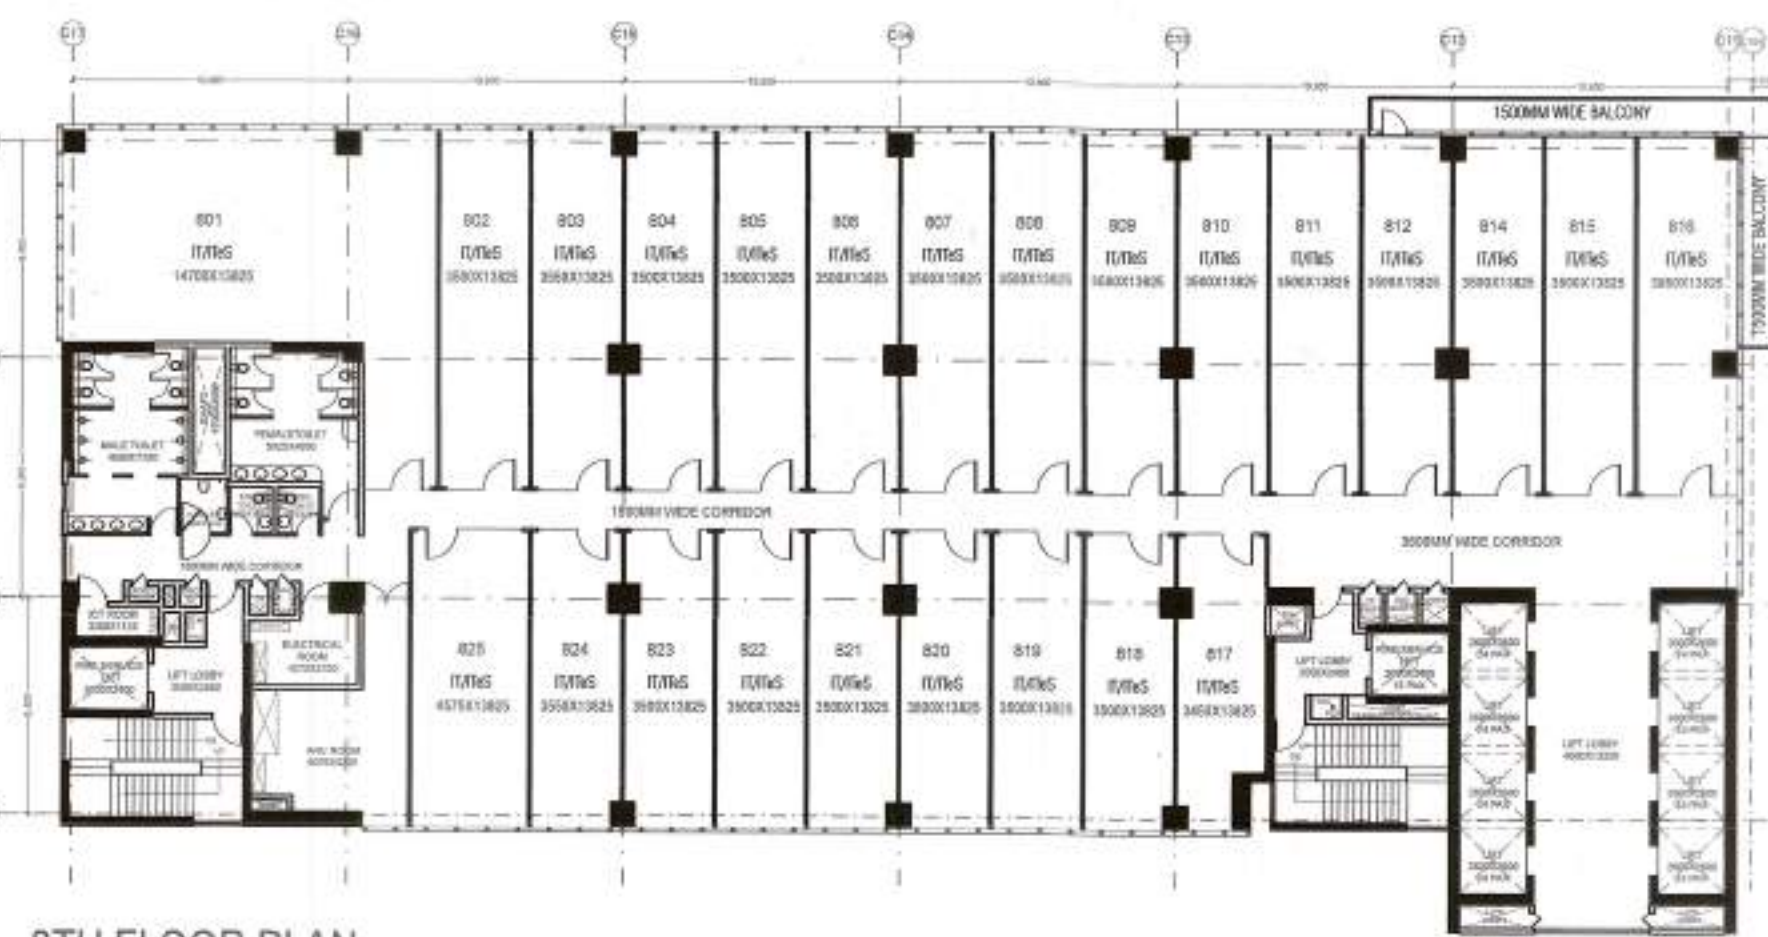



8TH FLOOR PLAN

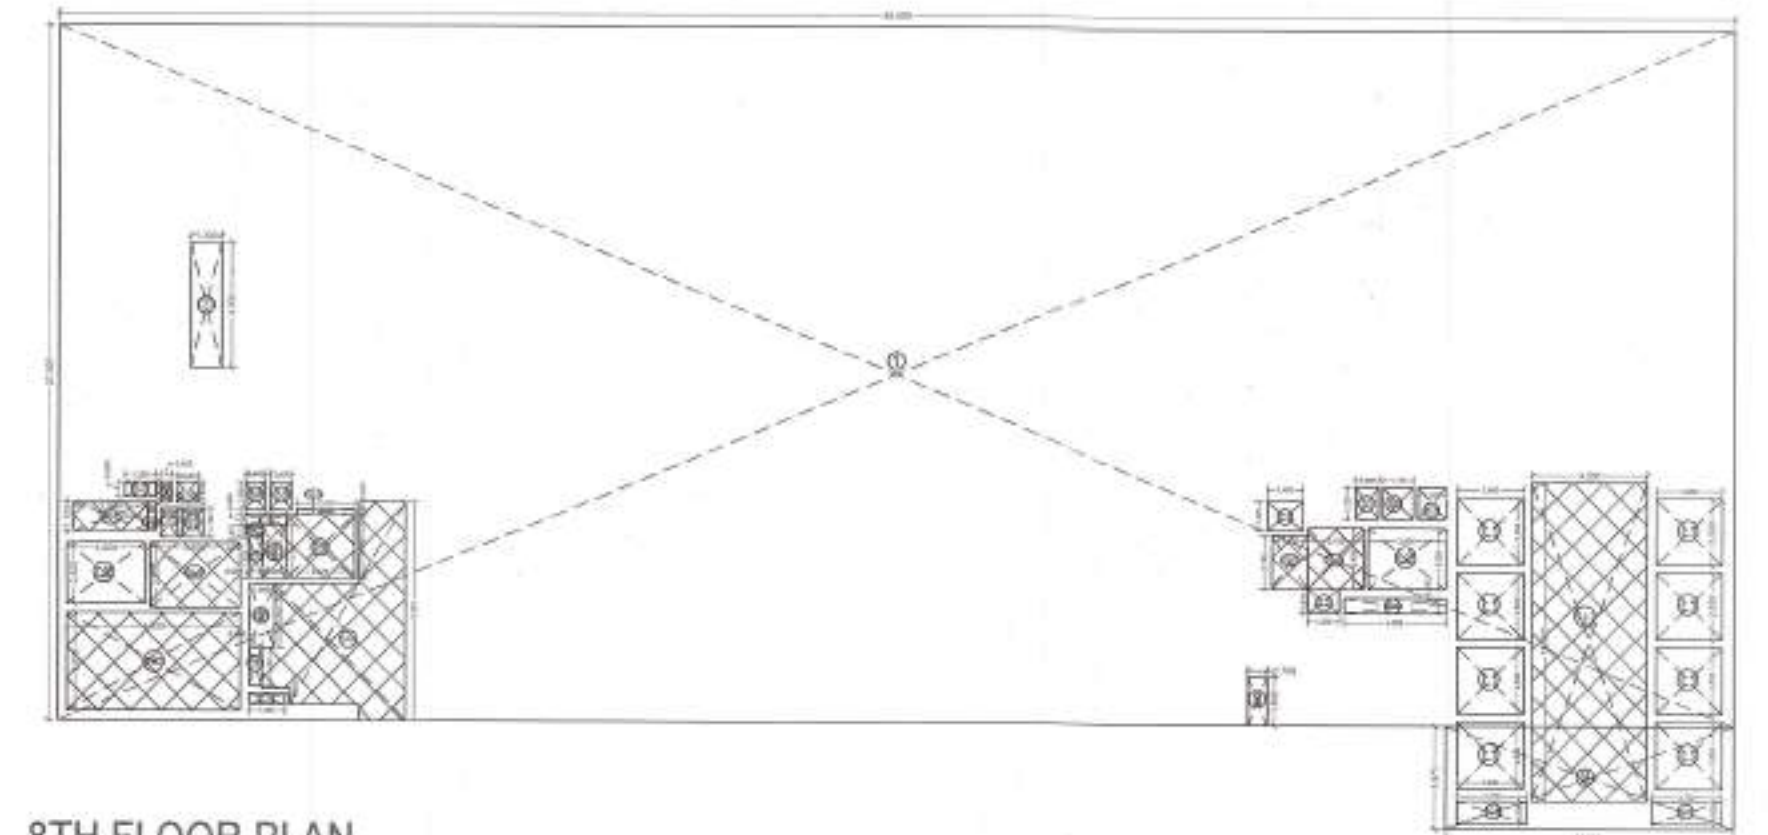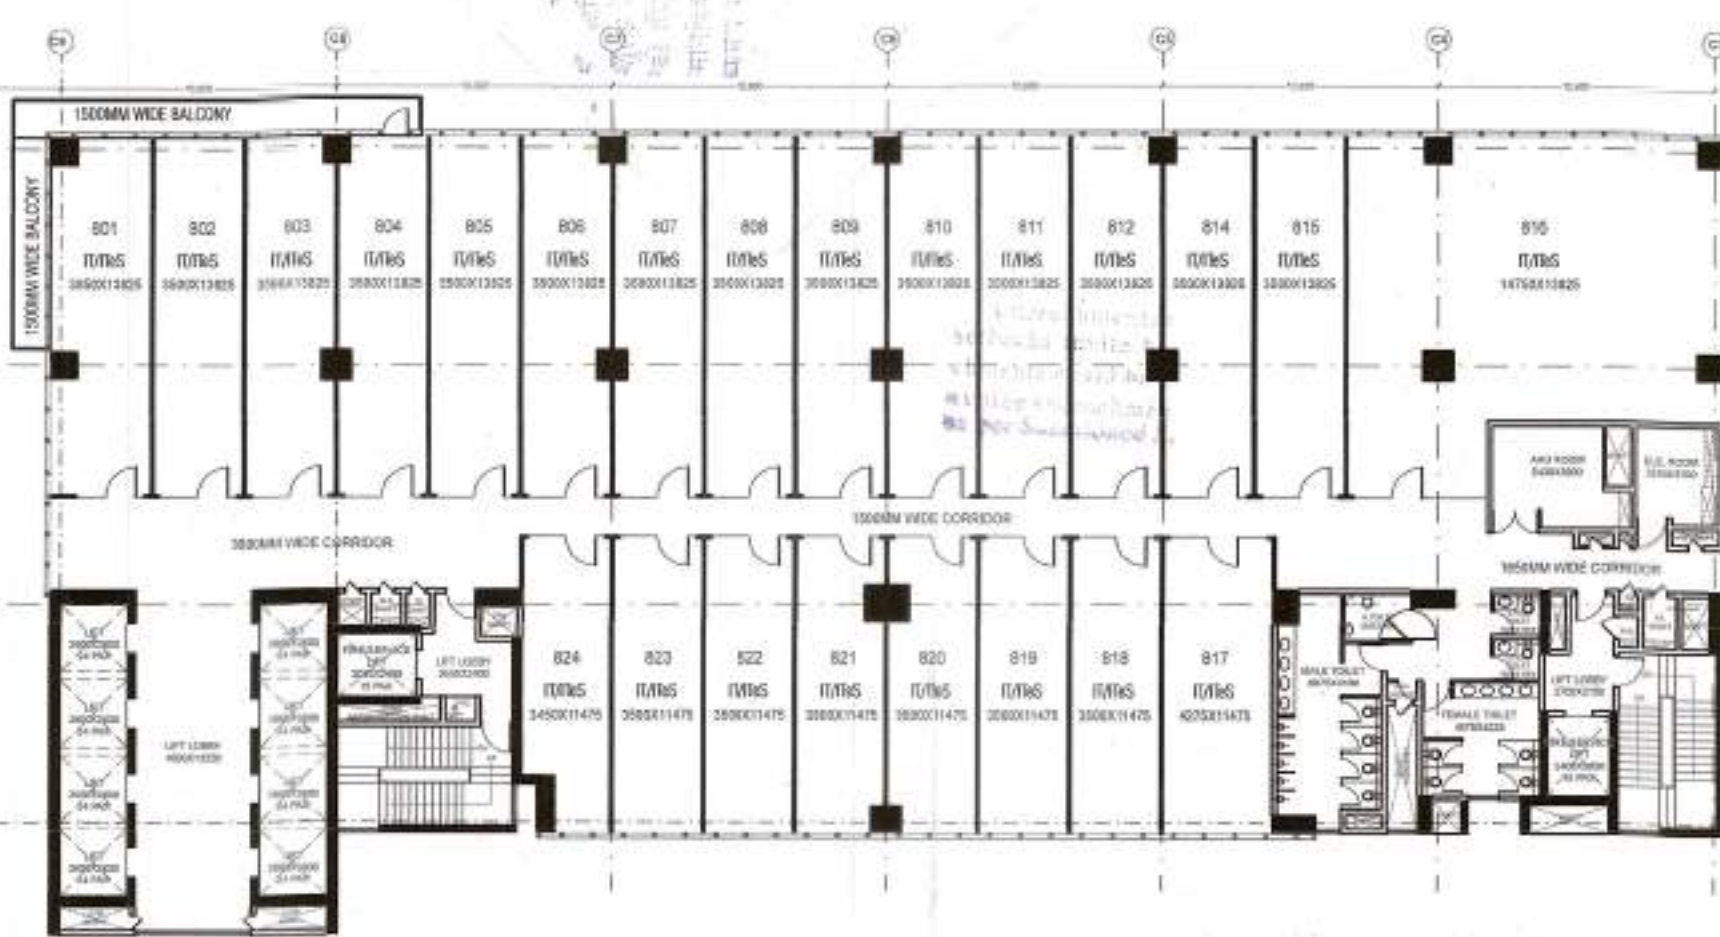


8TH FLOOR PLAN

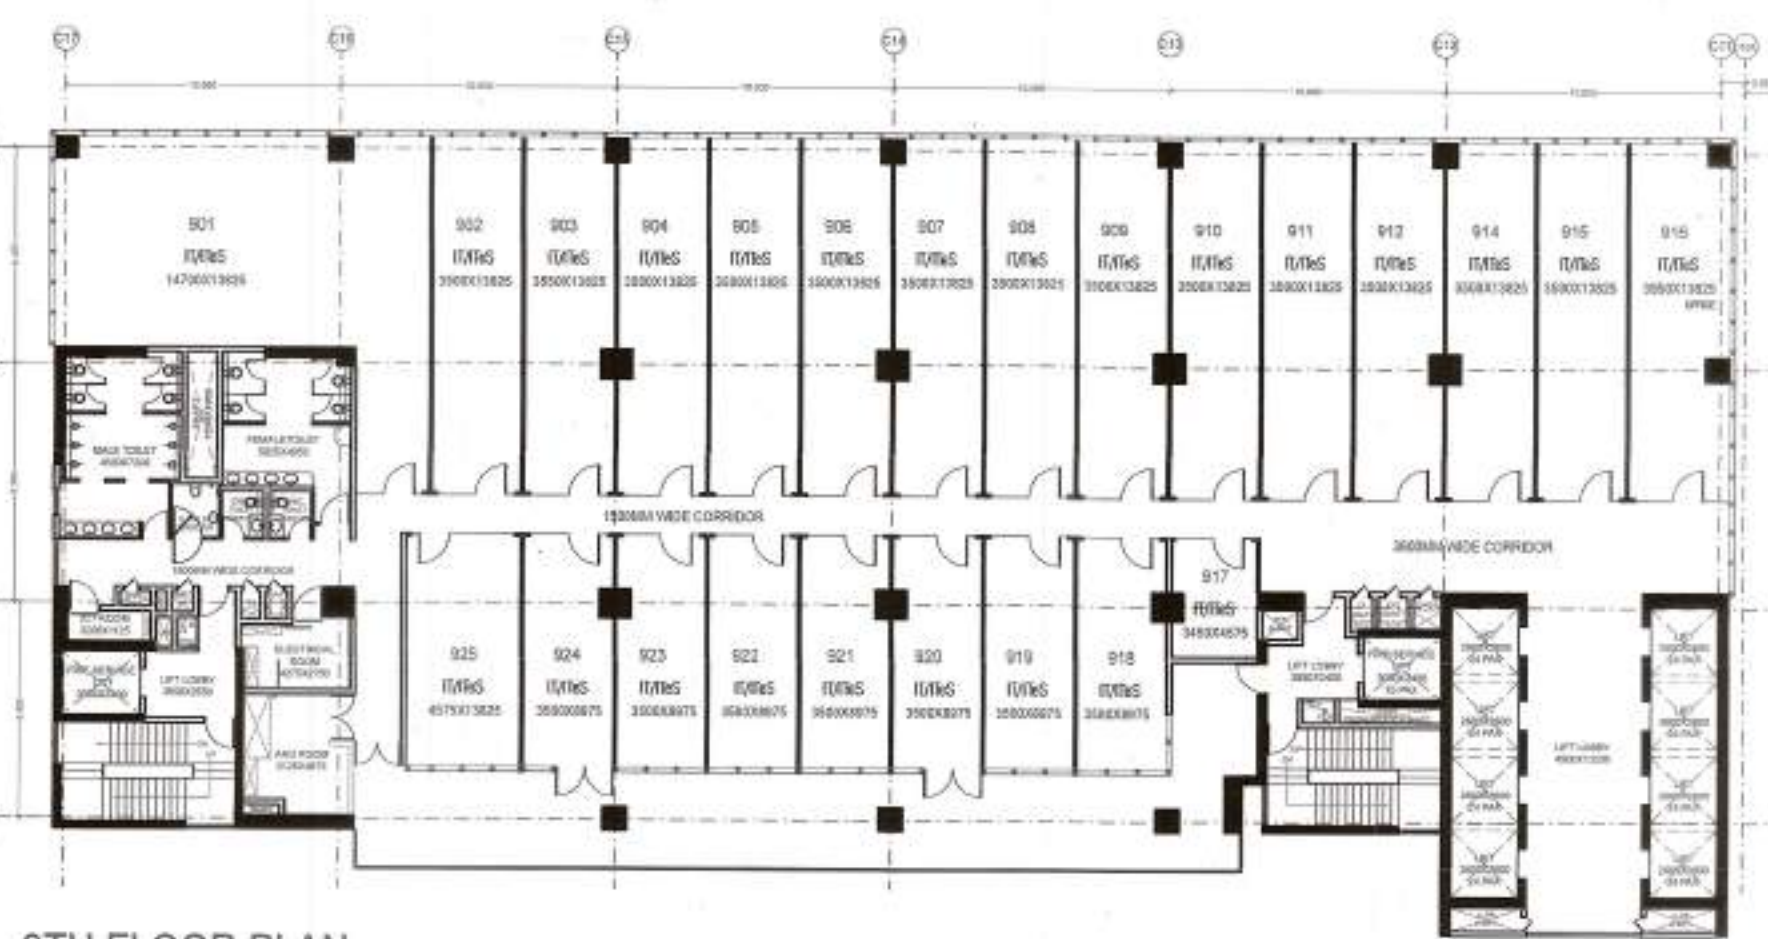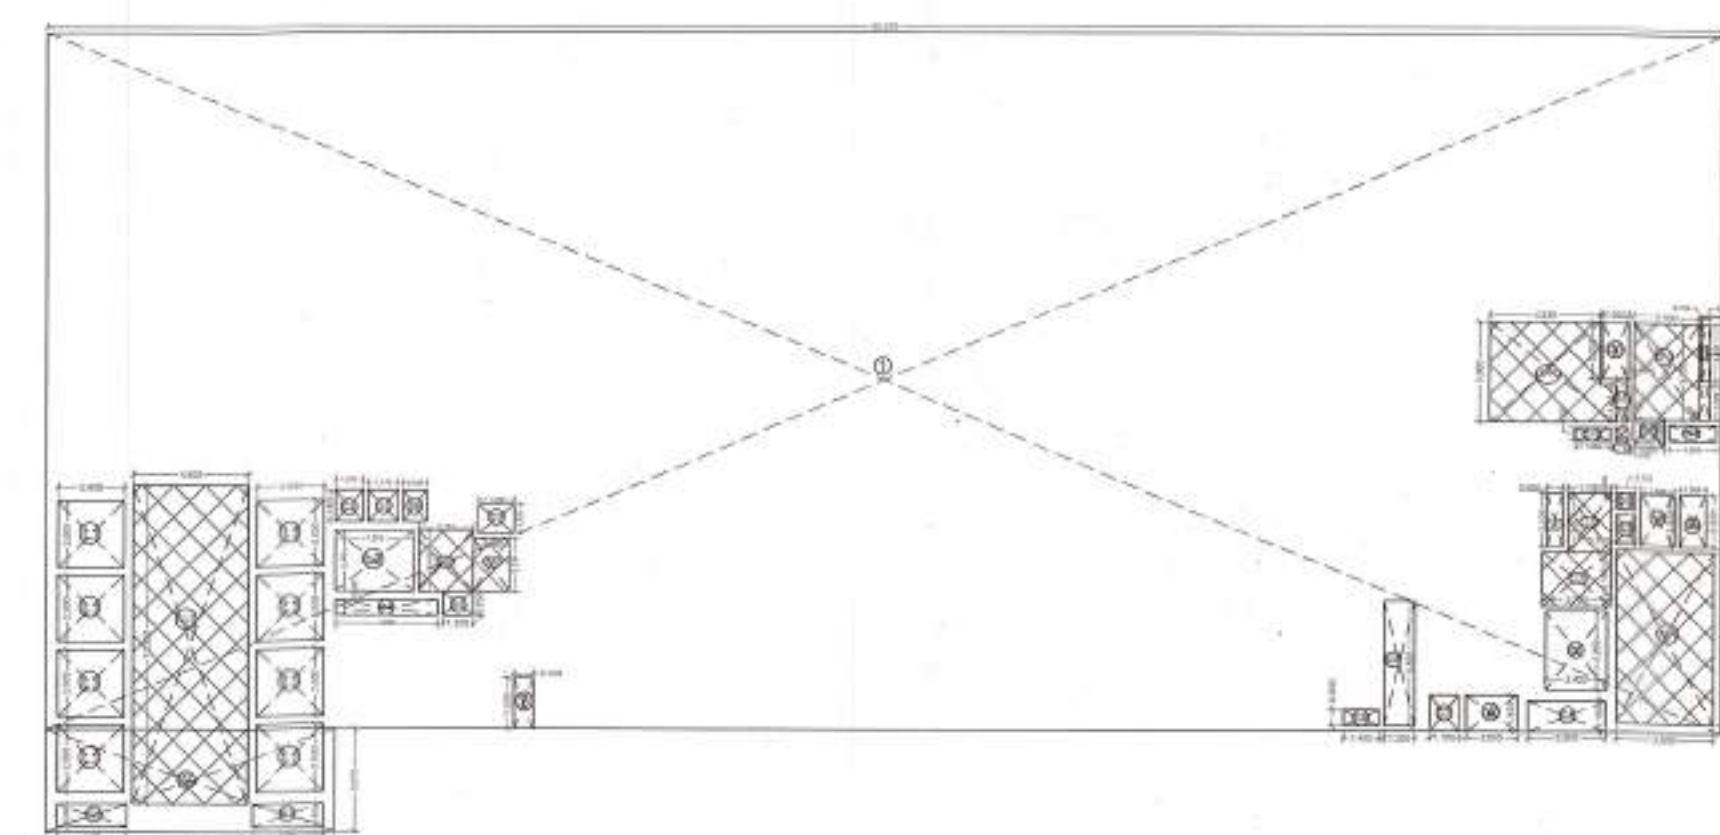

9TH FLOOR PLAN

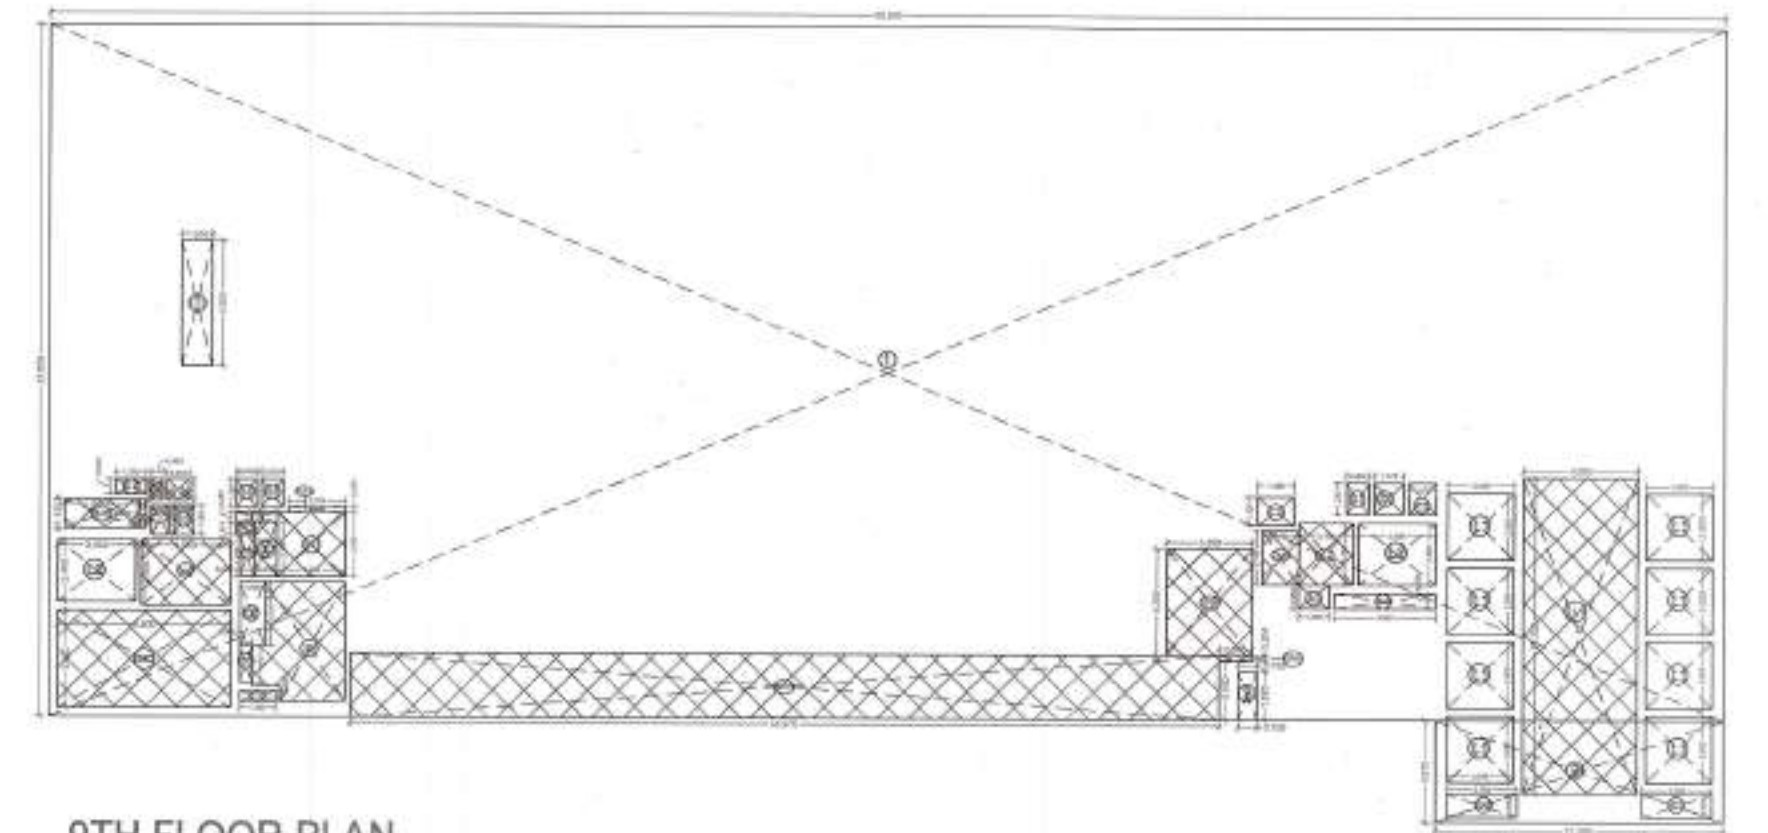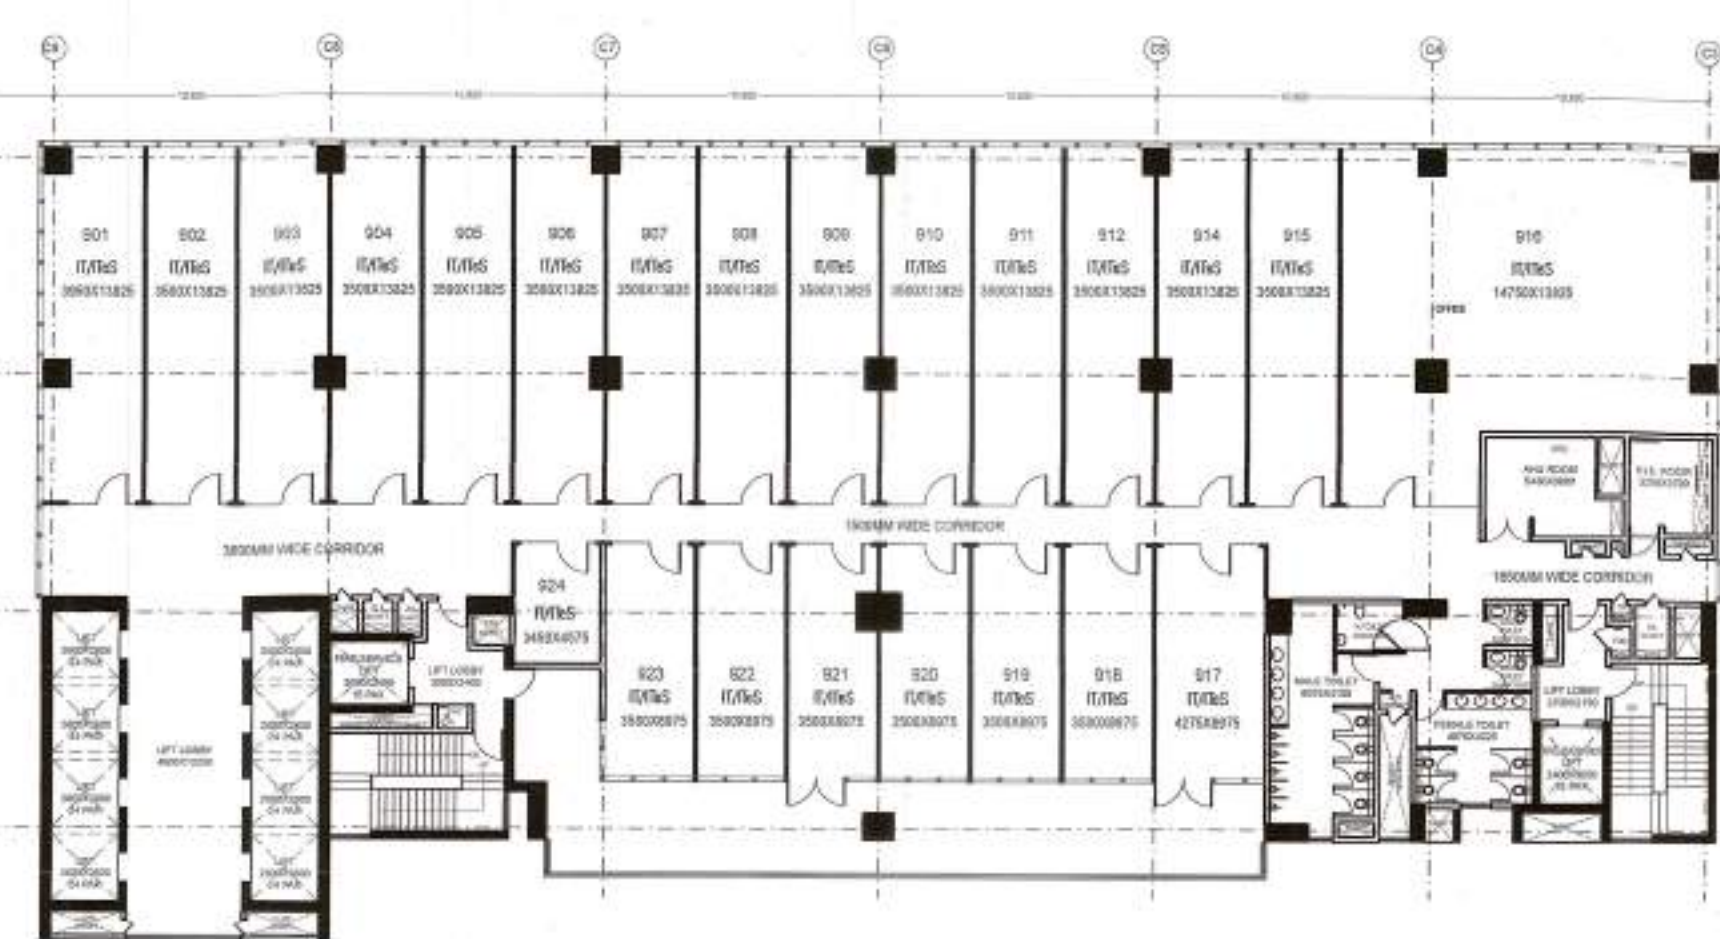

9TH FLOOR PLAN

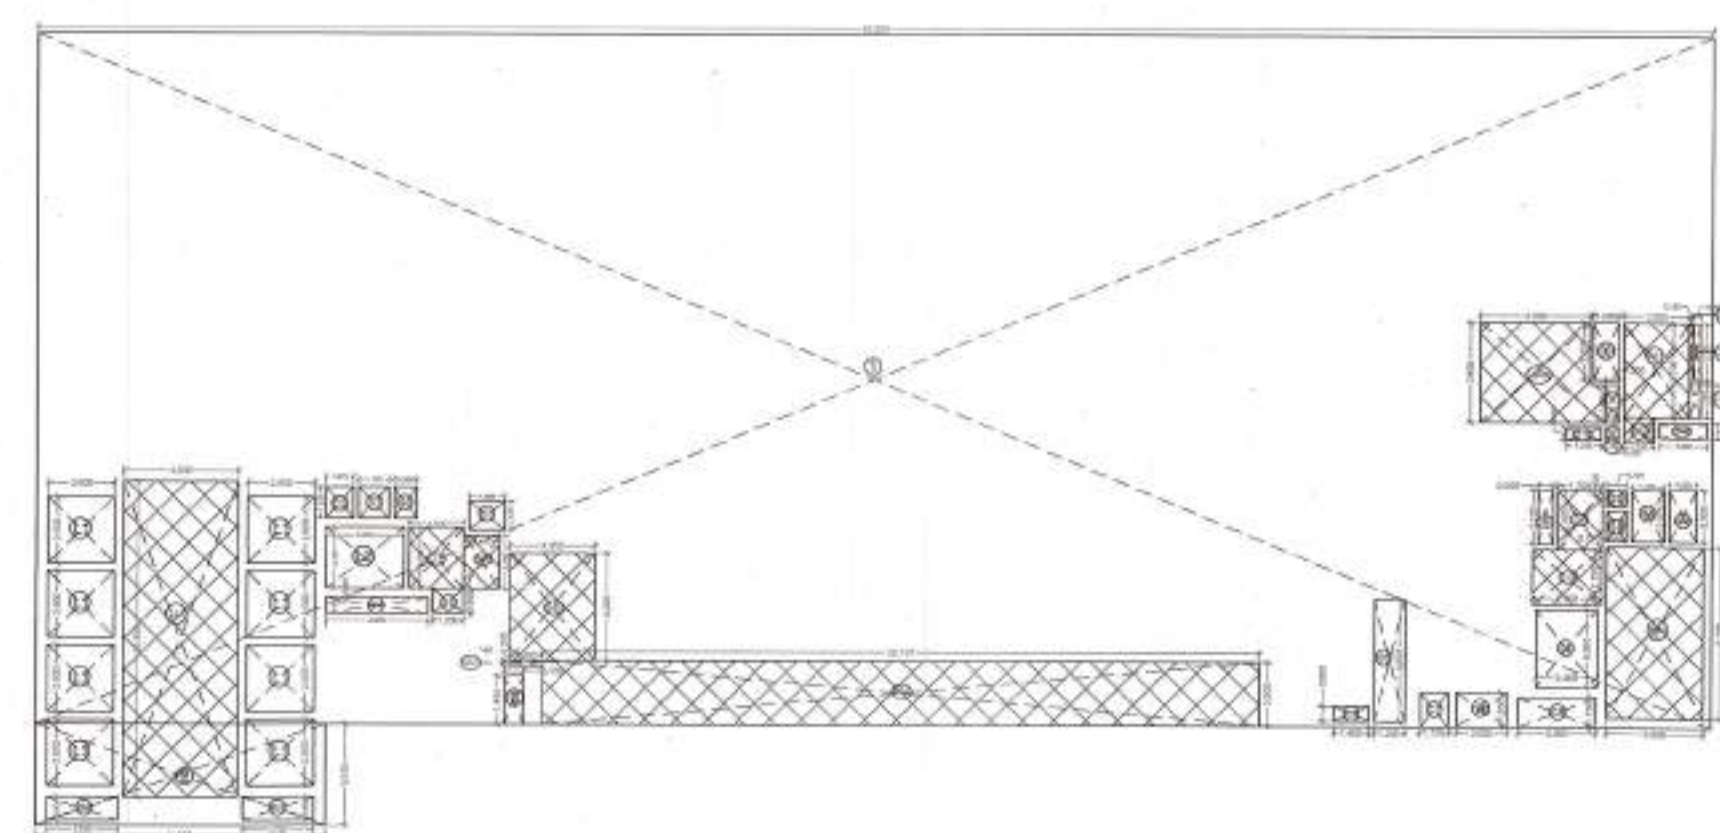

TOWER-02				
8TH FLOOR PLAN (REFUSE)				
ADDITION AREA ENVELOPE				
ITEM	LENGTH	WIDTH	NOS.	AREA(SQ.MT.)
1	65.00	27.00	1	1771.50
2	11.30	3.95	1	44.93
TOTAL (A)				1816.43
ENVELOPE DEDUCTIONS				
ITEM	LENGTH	WIDTH	NOS.	AREA(SQ.MT.)
1	0.75	1.40	1	1.05
2	0.75	1.40	1	1.05
TOTAL (B)				2.10
TOTAL ADDITION AREA (A) - (B)				1814.33
DEDUCTION AREA CHART				
LIFT SHAFT				
ITEM	LENGTH	WIDTH	NOS.	AREA(SQ.MT.)
L1	2.50	2.40	1	6.00
L2	3.00	2.40	2	14.40
TOTAL LIFT SHAFT AREA (C)				40.80
LIFT LOBBY				
ITEM	LENGTH	WIDTH	NOS.	AREA(SQ.MT.)
L1	4.50	12.50	1	56.25
L2	2.50	2.40	1	6.00
L3	1.40	2.40	1	3.36
L4	3.50	2.40	1	8.40
TOTAL LIFT LOBBY AREA (D)				74.01
FIRE STAIRCASE				
ITEM	LENGTH	WIDTH	NOS.	AREA(SQ.MT.)
F1	0.80	1.80	1	1.44
TOTAL FIRE STAIRCASE AREA (E)				1.44
SHAFT				
ITEM	LENGTH	WIDTH	NOS.	AREA(SQ.MT.)
S1	0.40	1.20	1	0.48
S2	0.40	1.20	1	0.48
S3	0.40	1.20	1	0.48
S4	0.40	1.20	1	0.48
S5	0.40	1.20	1	0.48
S6	0.40	1.20	1	0.48
S7	0.40	1.20	1	0.48
S8	0.40	1.20	1	0.48
TOTAL SHAFT AREA (F)				3.84
SERVICE AREA				
ITEM	LENGTH	WIDTH	NOS.	AREA(SQ.MT.)
SA1	2.00	2.00	1	4.00
SA2	0.80	1.20	1	0.96
SA3	0.70	0.70	1	0.49
SA4	2.00	0.70	1	1.40
SA5	2.00	1.20	1	2.40
SA6	45 PER FLOOR			15.00
TOTAL SERVICE AREA (G)				23.65
CUT-OUT AREA				
S.No.	LENGTH	WIDTH	NOS.	AREA(SQ.MT.)
C1	2.75	0.80	2	4.40
C2	1.00	1.20	1	1.20
C3	1.00	1.20	1	1.20
C4	1.00	1.20	1	1.20
C5	1.00	1.20	1	1.20
C6	1.00	1.20	1	1.20
C7	1.00	1.20	1	1.20
C8	1.00	1.20	1	1.20
C9	1.00	1.20	1	1.20
C10	1.00	1.20	1	1.20
C11	1.00	1.20	1	1.20
C12	1.00	1.20	1	1.20
C13	1.00	1.20	1	1.20
TOTAL CUT-OUT AREA (H)				23.36
TOTAL DEDUCTION AREA (C) + (D) + (E) + (F) + (H)				140.80
TOTAL ADDITION AREA (A) - (H)				1673.53
TOTAL P.A.R. AREA (A) - (H) - (I)				1673.53
TOTAL U.N.P.A.R. AREA (A) - (H) - (I) - (J)				1673.53


TOWER-03				
8TH FLOOR PLAN (REFUSE)				
ADDITION AREA ENVELOPE				
ITEM	LENGTH	WIDTH	NOS.	AREA(SQ.MT.)
1	65.00	27.00	1	1771.50
2	11.30	3.95	1	44.93
TOTAL (A)				1816.43
ENVELOPE DEDUCTIONS				
ITEM	LENGTH	WIDTH	NOS.	AREA(SQ.MT.)
1	0.75	1.40	1	1.05
2	0.75	1.40	1	1.05
TOTAL (B)				2.10
TOTAL ADDITION AREA (A) - (B)				1814.33
DEDUCTION AREA CHART				
LIFT SHAFT				
ITEM	LENGTH	WIDTH	NOS.	AREA(SQ.MT.)
L1	2.50	2.40	1	6.00
L2	3.00	2.40	2	14.40
TOTAL LIFT SHAFT AREA (C)				40.80
LIFT LOBBY				
ITEM	LENGTH	WIDTH	NOS.	AREA(SQ.MT.)
L1	4.50	12.50	1	56.25
L2	2.50	2.40	1	6.00
L3	1.40	2.40	1	3.36
L4	3.50	2.40	1	8.40
TOTAL LIFT LOBBY AREA (D)				74.01
FIRE STAIRCASE				
ITEM	LENGTH	WIDTH	NOS.	AREA(SQ.MT.)
F1	0.80	1.80	1	1.44
TOTAL FIRE STAIRCASE AREA (E)				1.44
SHAFT				
ITEM	LENGTH	WIDTH	NOS.	AREA(SQ.MT.)
S1	0.40	1.20	1	0.48
S2	0.40	1.20	1	0.48
S3	0.40	1.20	1	0.48
S4	0.40	1.20	1	0.48
S5	0.40	1.20	1	0.48
S6	0.40	1.20	1	0.48
S7	0.40	1.20	1	0.48
S8	0.40	1.20	1	0.48
TOTAL SHAFT AREA (F)				3.84
SERVICE AREA				
ITEM	LENGTH	WIDTH	NOS.	AREA(SQ.MT.)
SA1	2.00	2.00	1	4.00
SA2	0.80	1.20	1	0.96
SA3	0.70	0.70	1	0.49
SA4	2.00	0.70	1	1.40
SA5	2.00	1.20	1	2.40
SA6	45 PER FLOOR			15.00
TOTAL SERVICE AREA (G)				23.65
CUT-OUT AREA				
S.No.	LENGTH	WIDTH	NOS.	AREA(SQ.MT.)
C1	2.75	0.80	2	4.40
C2	1.00	1.20	1	1.20
C3	1.00	1.20	1	1.20
C4	1.00	1.20	1	1.20
C5	1.00	1.20	1	1.20
C6	1.00	1.20	1	1.20
C7	1.00	1.20	1	1.20
C8	1.00	1.20	1	1.20
C9	1.00	1.20	1	1.20
C10	1.00	1.20	1	1.20
C11	1.00	1.20	1	1.20
C12	1.00	1.20	1	1.20
C13	1.00	1.20	1	1.20
TOTAL CUT-OUT AREA (H)				23.36
TOTAL DEDUCTION AREA (C) + (D) + (E) + (F) + (H)				140.80
TOTAL ADDITION AREA (A) - (H)				1673.53
TOTAL P.A.R. AREA (A) - (H) - (I)				1673.53
TOTAL U.N.P.A.R. AREA (A) - (H) - (I) - (J)				1673.53

TOWER-02				
9TH FLOOR PLAN (REFUSE)				
ADDITION AREA ENVELOPE				
ITEM	LENGTH	WIDTH	NOS.	AREA(SQ.MT.)
1	65.00	27.00	1	1771.50
2	11.30	3.95	1	44.93
TOTAL (A)				1816.43
ENVELOPE DEDUCTIONS				
ITEM	LENGTH	WIDTH	NOS.	AREA(SQ.MT.)
1	0.75	1.40	1	1.05
2	0.75	1.40	1	1.05
TOTAL (B)				2.10
TOTAL ADDITION AREA (A) - (B)				1814.33
DEDUCTION AREA CHART				
LIFT SHAFT				
ITEM	LENGTH	WIDTH	NOS.	AREA(SQ.MT.)
L1	2.50	2.40	1	6.00
L2	3.00	2.40	2	14.40
TOTAL LIFT SHAFT AREA (C)				40.80
LIFT LOBBY				
ITEM	LENGTH	WIDTH	NOS.	AREA(SQ.MT.)
L1	4.50	12.50	1	56.25
L2	2.50	2.40	1	6.00
L3	1.40	2.40	1	3.36
L4	3.50	2.40	1	8.40
TOTAL LIFT LOBBY AREA (D)				74.01
FIRE STAIRCASE				
ITEM	LENGTH	WIDTH	NOS.	AREA(SQ.MT.)
F1	0.80	1.80	1	1.44
TOTAL FIRE STAIRCASE AREA (E)				1.44
SHAFT				
ITEM	LENGTH	WIDTH	NOS.	AREA(SQ.MT.)
S1	0.40	1.20	1	0.48
S2	0.40	1.20	1	0.48
S3	0.40	1.20	1	0.48
S4	0.40	1.20	1	0.48
S5	0.40	1.20	1	0.48
S6	0.40	1.20	1	0.48
S7	0.40	1.20	1	0.48
S8	0.40	1.20	1	0.48
TOTAL SHAFT AREA (F)				3.84
SERVICE AREA				
ITEM	LENGTH	WIDTH	NOS.	AREA(SQ.MT.)
SA1	2.00	2.00	1	4.00
SA2	0.80	1.20	1	0.96
SA3	0.70	0.70	1	0.49
SA4	2.00	0.70	1	1.40
SA5	2.00	1.20	1	2.40
SA6	45 PER FLOOR			15.00
TOTAL SERVICE AREA (G)				23.65
CUT-OUT AREA				
S.No.	LENGTH	WIDTH	NOS.	AREA(SQ.MT.)
C1	2.75	0.80	2	4.40
C2	1.00	1.20	1	1.20
C3	1.00	1.20	1	1.20
C4	1.00	1.20	1	1.20
C5	1.00	1.20	1	1.20
C6	1.00	1.20	1	1.20
C7	1.00	1.20	1	1.20
C8	1.00	1.20	1	1.20
C9	1.00	1.20	1	1.20
C10	1.00	1.20	1	1.20
C11	1.00	1.20	1	1.20
C12	1.00	1.20	1	1.20
C13	1.00	1.20	1	1.20
TOTAL CUT-OUT AREA (H)				23.36
TOTAL DEDUCTION AREA (C) + (D) + (E) + (F) + (H)				140.80
TOTAL ADDITION AREA (A) - (H)				1673.53
TOTAL P.A.R. AREA (A) - (H) - (I)				1673.53
TOTAL U.N.P.A.R. AREA (A) - (H) - (I) - (J)				1673.53


TOWER-03						
9TH & 24TH FLOOR PLAN (REFUSE)						
ADDITION AREA ENVELOPE						
ITEM	LENGTH	X	WIDTH	NOS.	AREA(SQ.MT.)	
1	65.00	X	27.00	1	1771.50	
2	11.30	X	3.95	1	44.93	
TOTAL (A)						1816.43
ENVELOPE DEDUCTIONS						
ITEM	LENGTH	X	WIDTH	NOS.	AREA(SQ.MT.)	
1	0.75	X	1.40	1	1.05	
2	0.75	X	1.40	1	1.05	
TOTAL (B)						2.10
TOTAL ADDITION AREA (A) - (B)						1814.33
DEDUCTION AREA CHART						
LIFT SHAFT						
ITEM	LENGTH	X	WIDTH	NOS.	AREA(SQ.MT.)	
1	11.20	X	3.00	X	66.00	
12	15.00	X	1.40	X	14.40	
TOTAL LIFT SHAFT AREA (C)						80.40
LIFT LOBBY						
ITEM	LENGTH	X	WIDTH	NOS.	AREA(SQ.MT.)	
11	4.50	X	2.50	X	11.25	
12	1.50	X	2.40	X	3.60	
13	2.50	X	2.50	X	6.25	
14	2.50	X	2.50	X	6.25	
15	1.50	X	2.25	X	3.38	
TOTAL LIFT LOBBY AREA (D)						30.83
RAMP STAIRCASE						
ITEM	LENGTH	X	WIDTH	NOS.	AREA(SQ.MT.)	
PS1	2.80	X	6.25	X	25.47	
TOTAL RAMP STAIRCASE AREA (E)						25.47
SHED						
ITEM	LENGTH	X	WIDTH	NOS.	AREA(SQ.MT.)	
S1	1.175	X	3.225	X	1.439	
S2	2.200	X	3.225	X	2.695	
S3	3.300	X	3.225	X	2.469	
S4	3.300	X	3.225	X	2.469	
S5	6.750	X	6.625	X	0.980	
S6	6.750	X	6.625	X	0.980	
S7	0.150	X	2.200	X	0.330	
TOTAL SHED AREA (F)						6.907
OFFICE AREA						
ITEM	LENGTH	X	WIDTH	NOS.	AREA(SQ.MT.)	
SA1	2.500	X	3.700	X	1.945	
SA2	2.500	X	3.700	X	1.945	
SA3	0.150	X	2.300	X	0.345	
SA4	0.150	X	2.300	X	0.345	
SA5	2.500	X	4.200	X	1.050	
SA6	36.125	X	2.500	X	91.617	
SA7	1.500	X	2.250	X	1.237	
TOTAL OFFICE AREA (G)						133.871
CUP-OFF AREA						
S.NOS.	LENGTH	X	WIDTH	NOS.	AREA(SQ.MT.)	
C1	3.750	X	1.500	X	4.500	
C2	1.075	X	3.225	X	1.937	
C3	1.075	X	3.225	X	1.937	
C4	4.000	X	0.600	X	2.400	
C5	1.400	X	0.800	X	0.880	
C6	1.500	X	0.800	X	0.960	
C7	3.500	X	1.350	X	1.485	
C8	1.500	X	1.500	X	2.250	
C9	1.600	X	2.000	X	2.121	
C10	1.600	X	1.500	X	1.180	
C11	0.650	X	1.600	X	0.680	
C12	0.800	X	2.200	X	1.760	
C13	0.800	X	2.200	X	1.760	
C14	0.500	X	1.450	X	0.725	
C15	0.500	X	0.800	X	0.199	
C16	1.300	X	1.500	X	0.675	
C17	0.800	X	2.125	X	1.475	
TOTAL CUT-OFF AREA (H)						34.205
TOTAL ADDITION AREA (A) - (C) - (D) - (E) - (F) - (G) - (H)						128.585
TOTAL ADDITION AREA - S1						1811.96
TOTAL DEDUCTION AREA - S2						133.585
TOTAL DEDUCTION AREA - F1 & F2						2402.770
TOTAL (S1 + S2) - (F1 + F2) + (H)						218.360

BC/BAV-103/150/17/11/22
17/11/2022


Asst. Archt. Tom Farnley

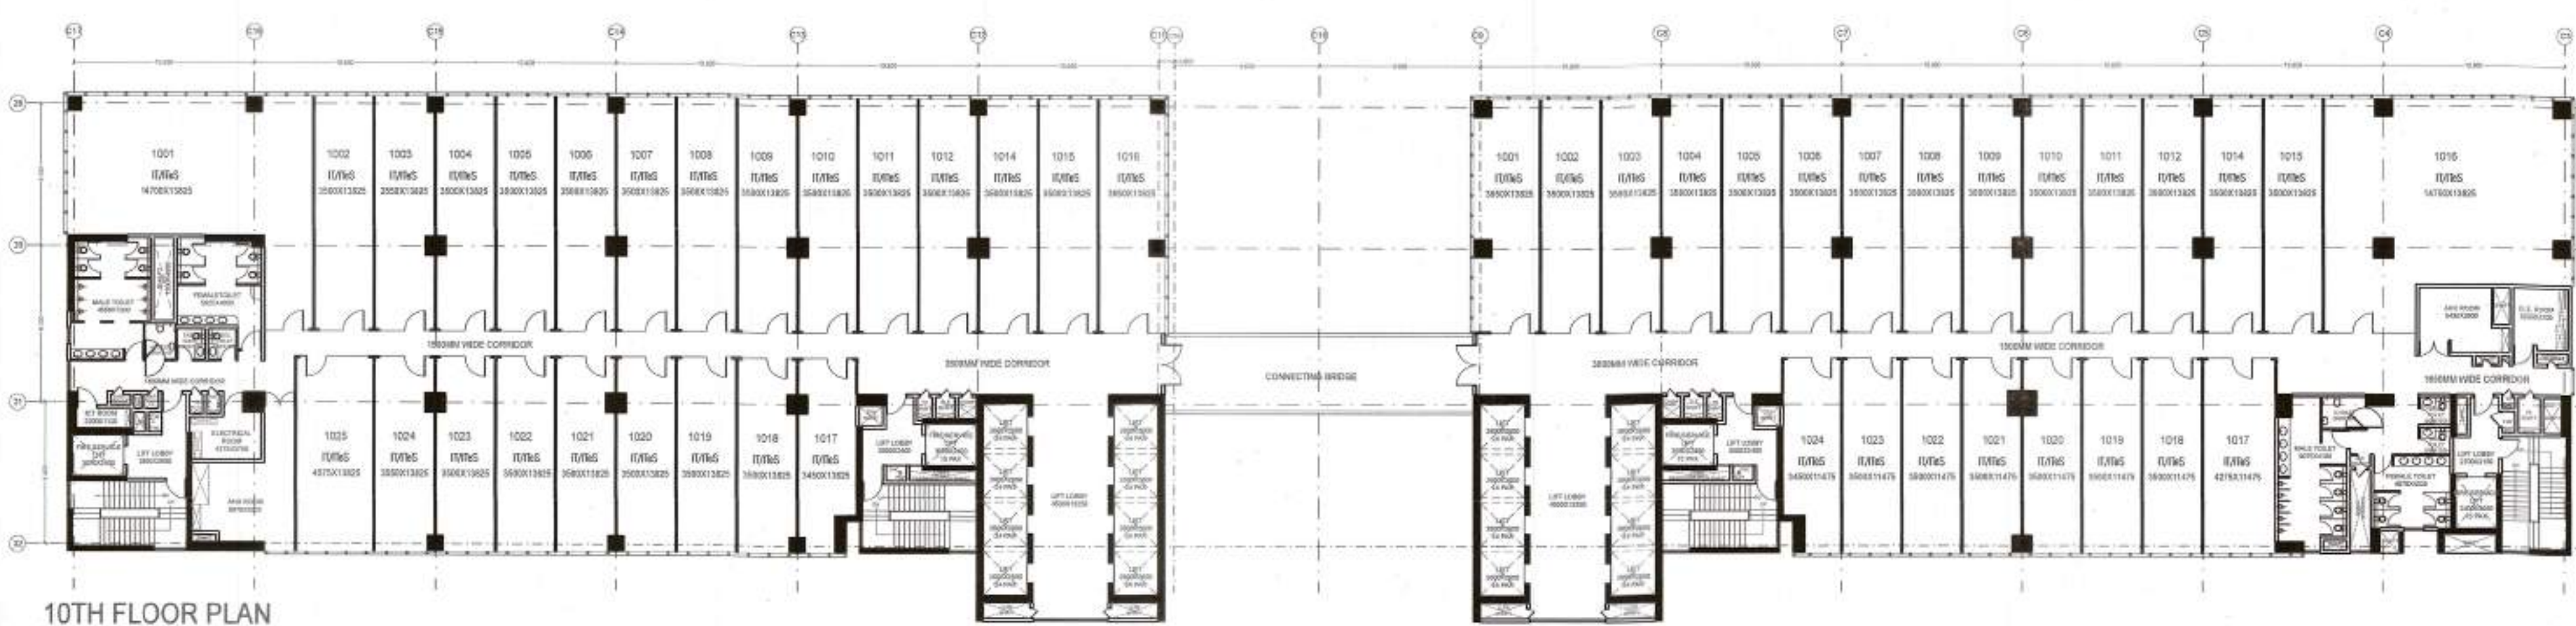


10TH FLOOR PLAN

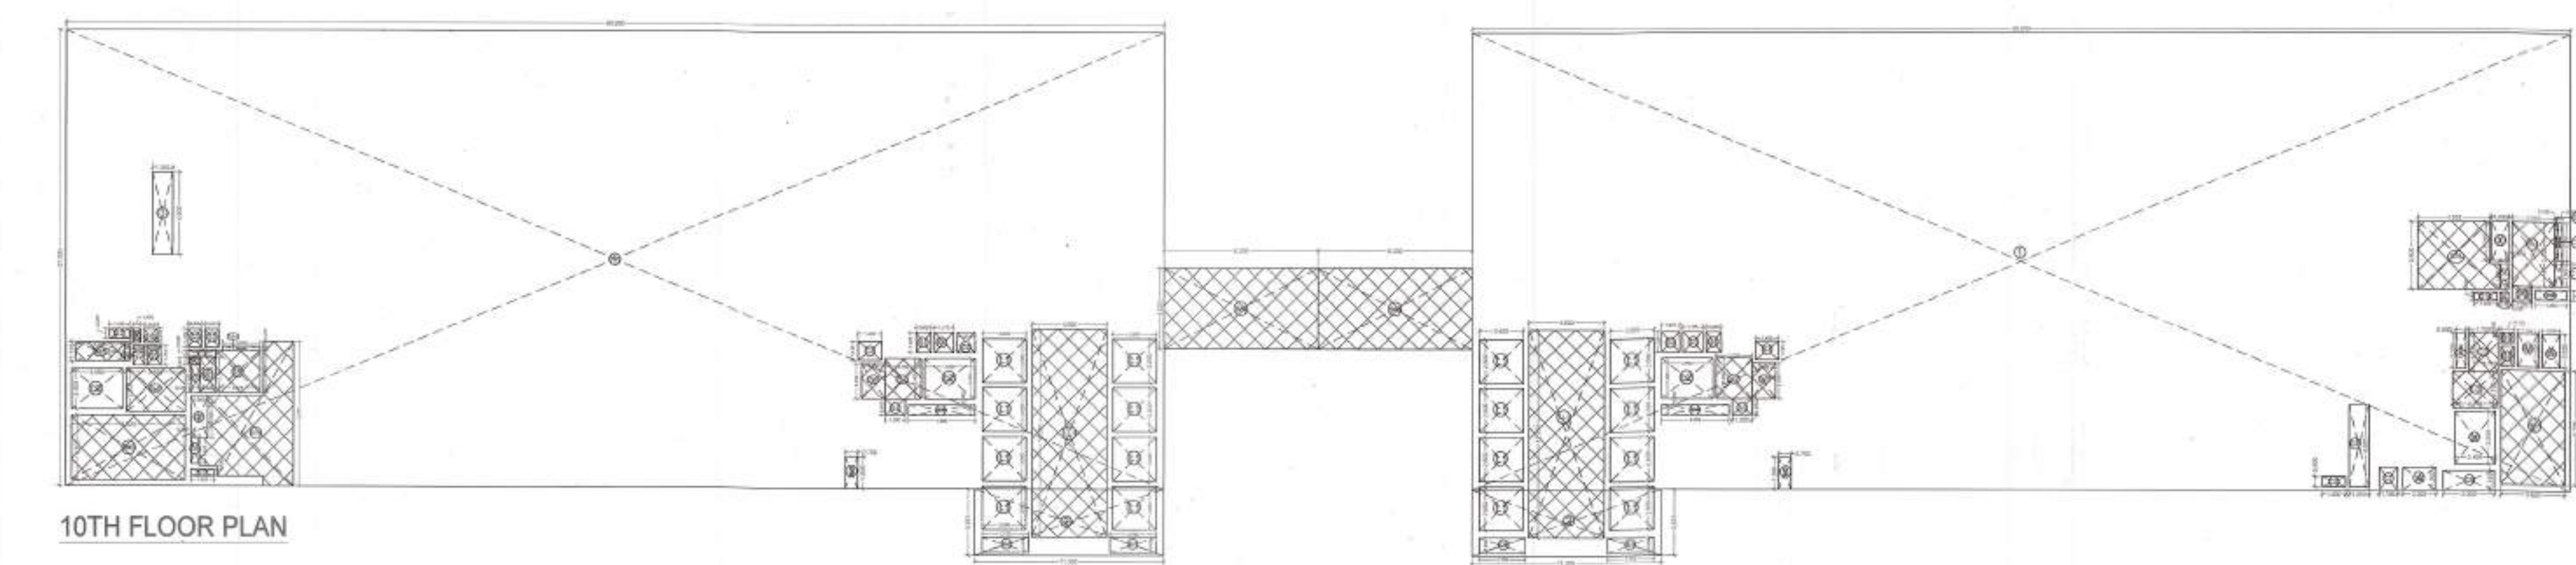

10TH FLOOR PLAN

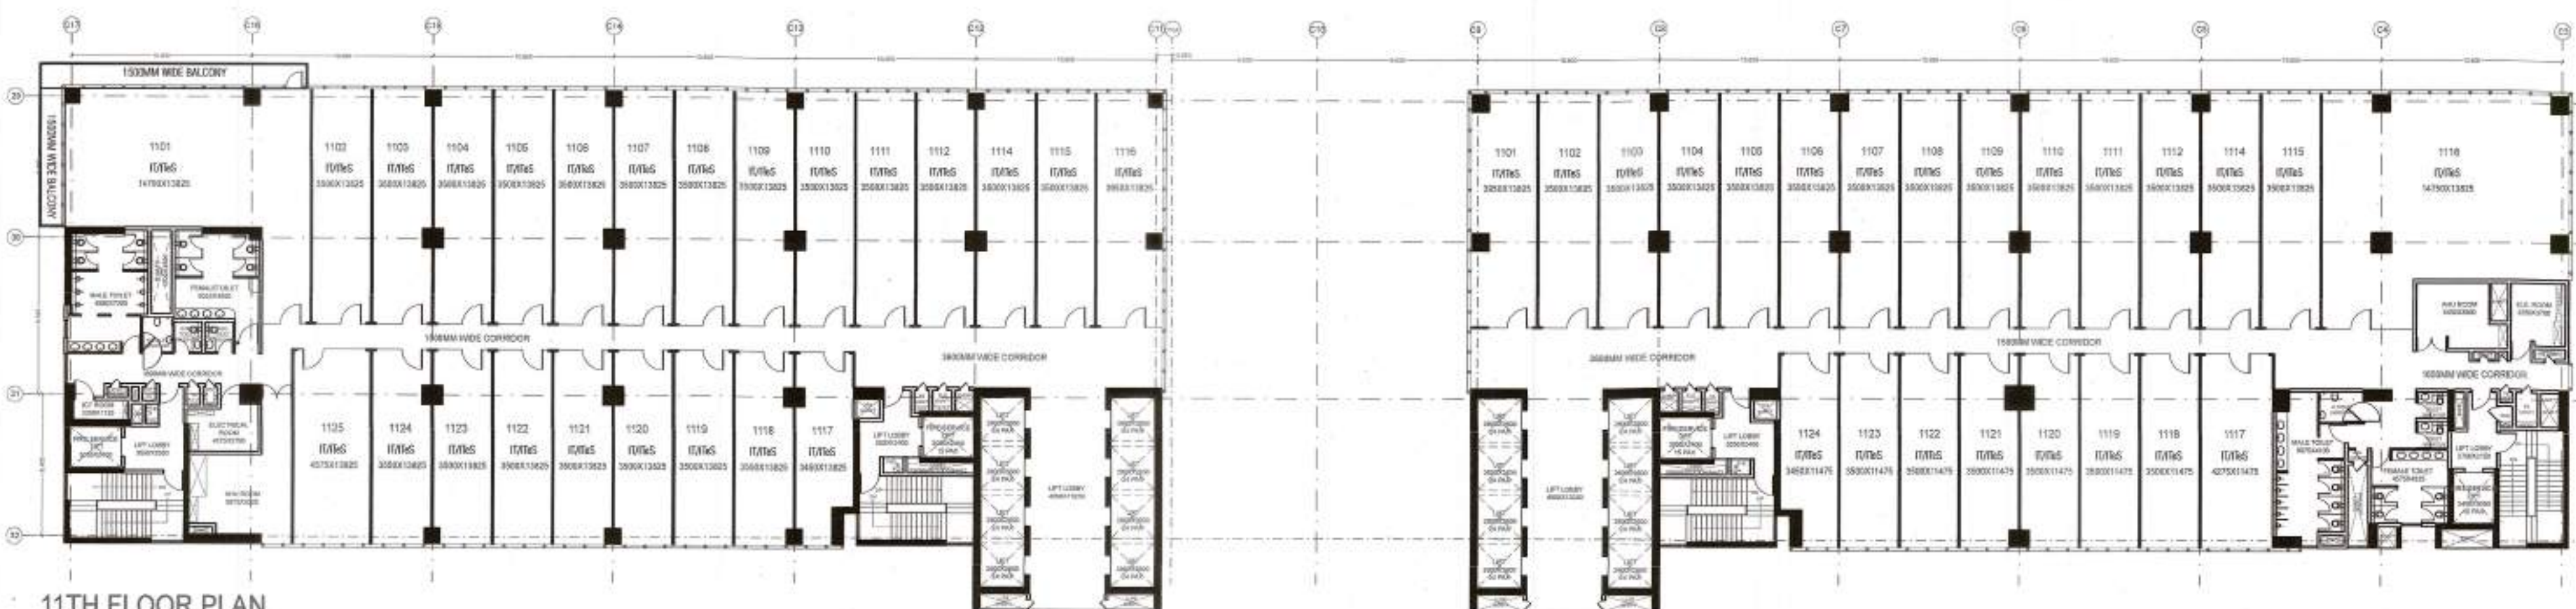


11TH FLOOR PLAN

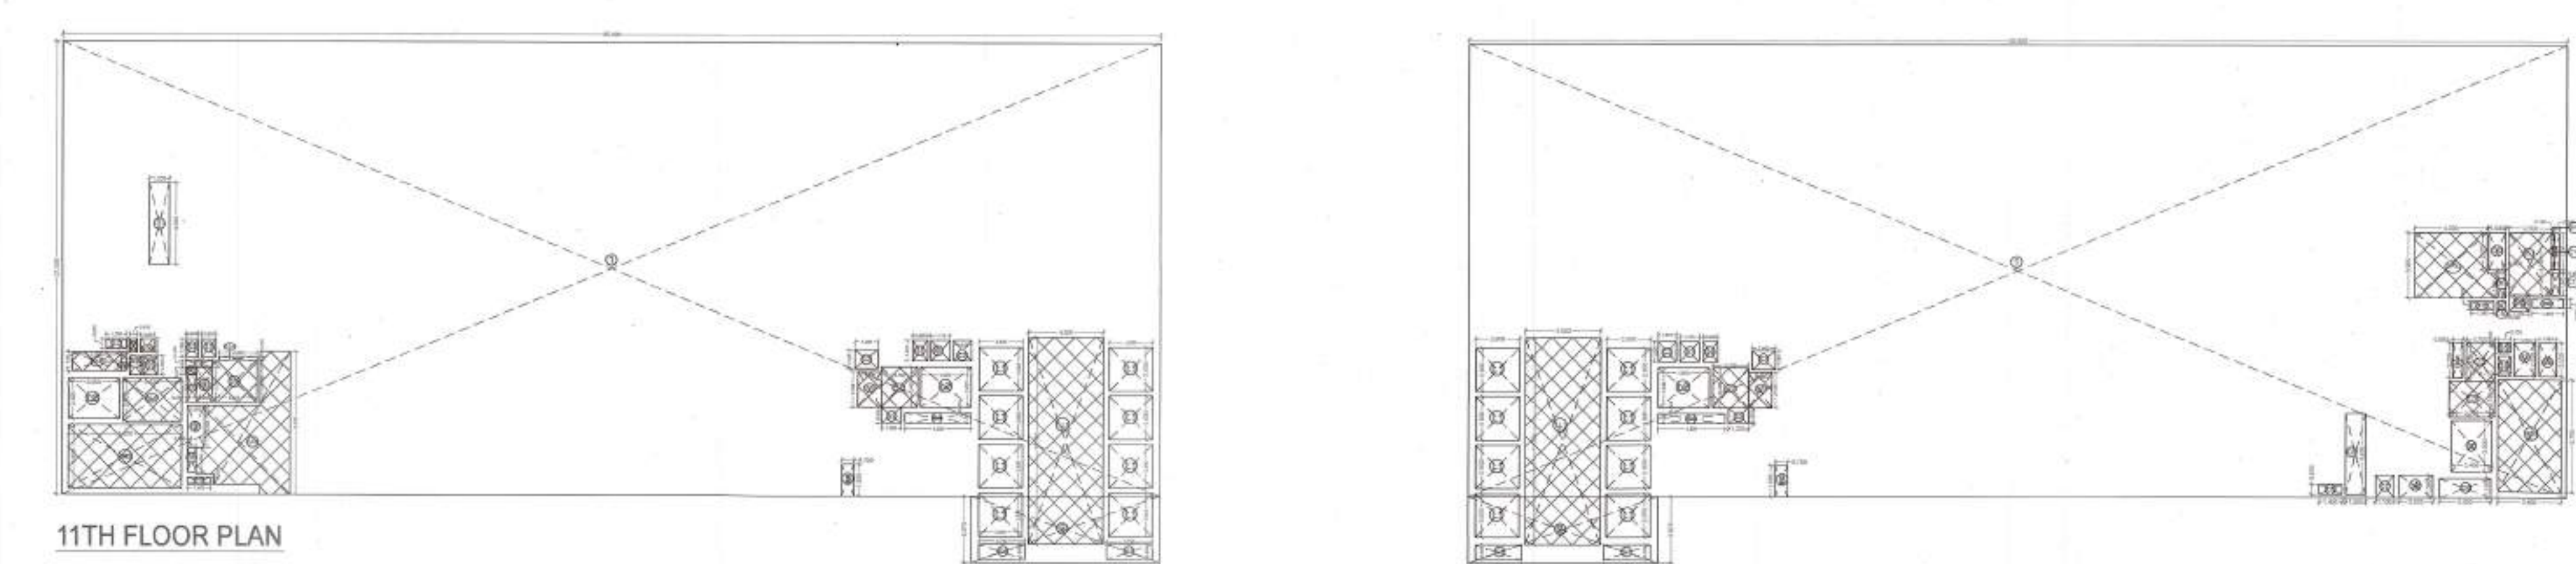


11TH FLOOR PLAN




TOWER-02				
10TH FLOOR PLAN				
ADDITIONAL AREA ENVELOPE				
ITEM	LENGTH	X	WIDTH	NO. OF AREAS (SQ.MT.)
1	40.000	X	27.000	1
2	11.000	X	1.000	1
TOTAL (A)				1816.12
ENVELOPE DEDUCTIONS				
ITEM	LENGTH	X	WIDTH	NO. OF AREAS (SQ.MT.)
1	0.750	X	1.000	1
2	0.750	X	1.000	1
TOTAL DEDUCTION AREA (B) = A-B				1814.70
DEDUCTION AREA CHART				
ITEM	LENGTH	X	WIDTH	NO. OF AREAS (SQ.MT.)
1	2.000	X	2.000	1
2	2.000	X	2.000	1
TOTAL LIFT SHAFT AREA (C)				88.720
LIFT LOBBY				
ITEM	LENGTH	X	WIDTH	NO. OF AREAS (SQ.MT.)
1	1.500	X	1.500	1
2	1.500	X	1.500	1
3	1.500	X	1.500	1
4	1.500	X	1.500	1
TOTAL LIFT LOBBY AREA (D)				72.000
FIRE STAIRCASE				
ITEM	LENGTH	X	WIDTH	NO. OF AREAS (SQ.MT.)
1	0.500	X	0.500	1
TOTAL FIRE STAIRCASE AREA (E)				25.476
SHAFT				
ITEM	LENGTH	X	WIDTH	NO. OF AREAS (SQ.MT.)
1	0.500	X	0.500	1
2	0.500	X	0.500	1
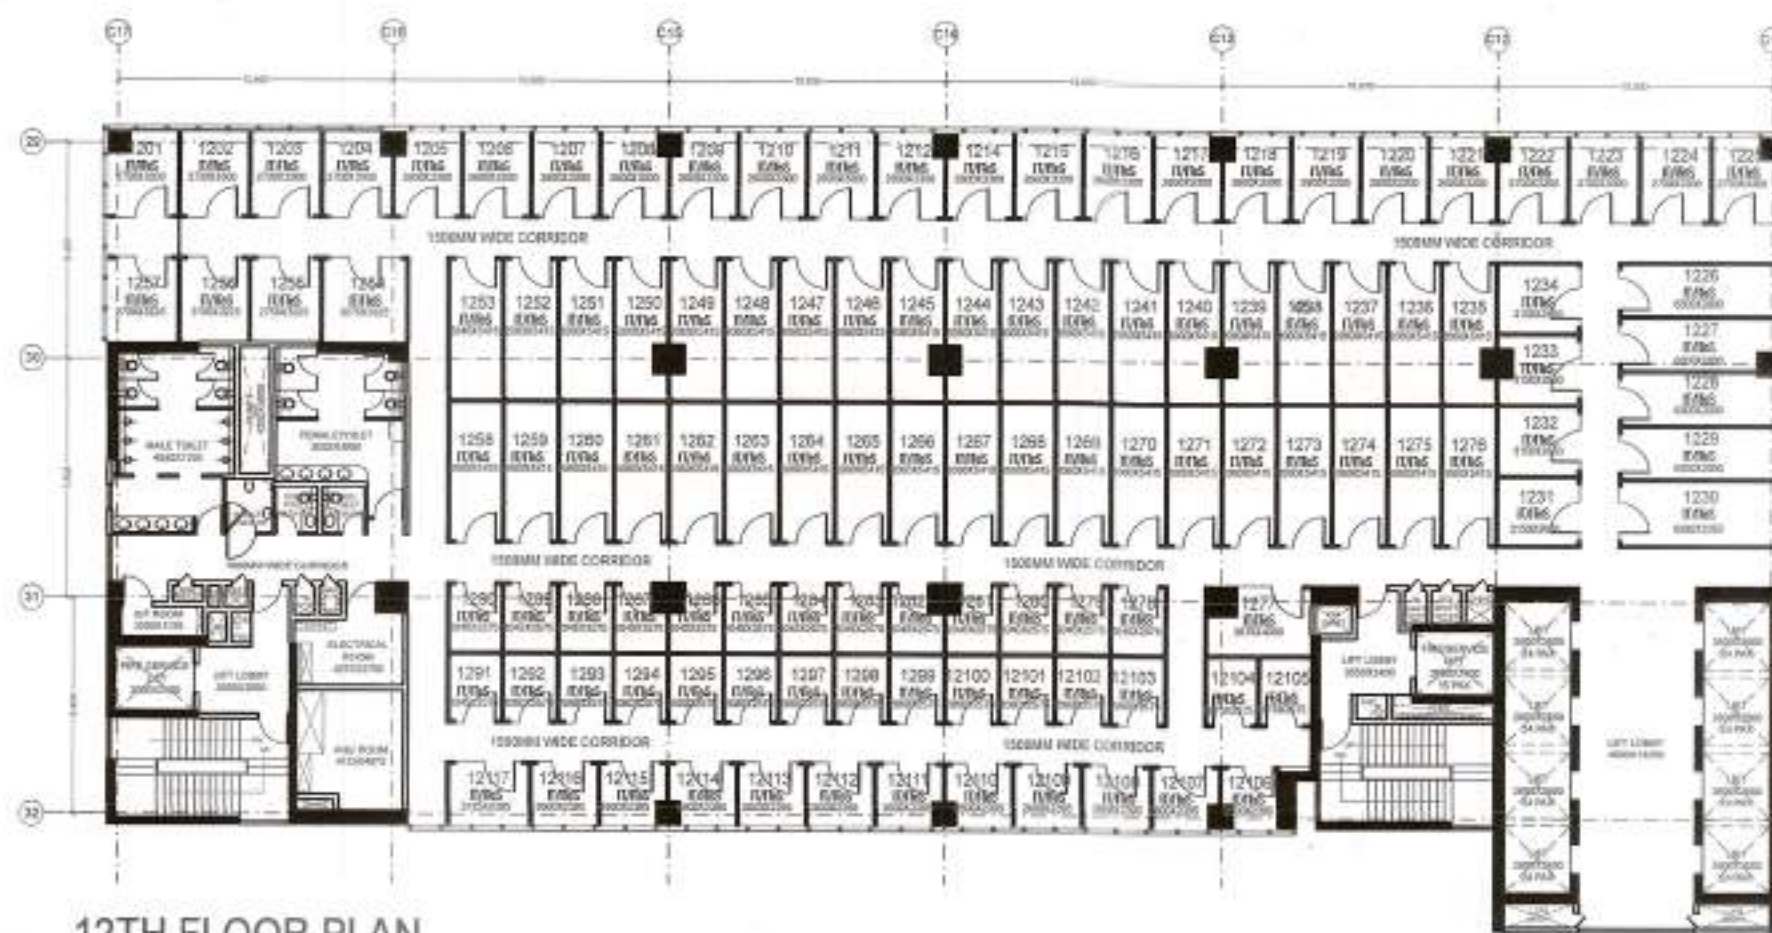


12TH FLOOR PLAN

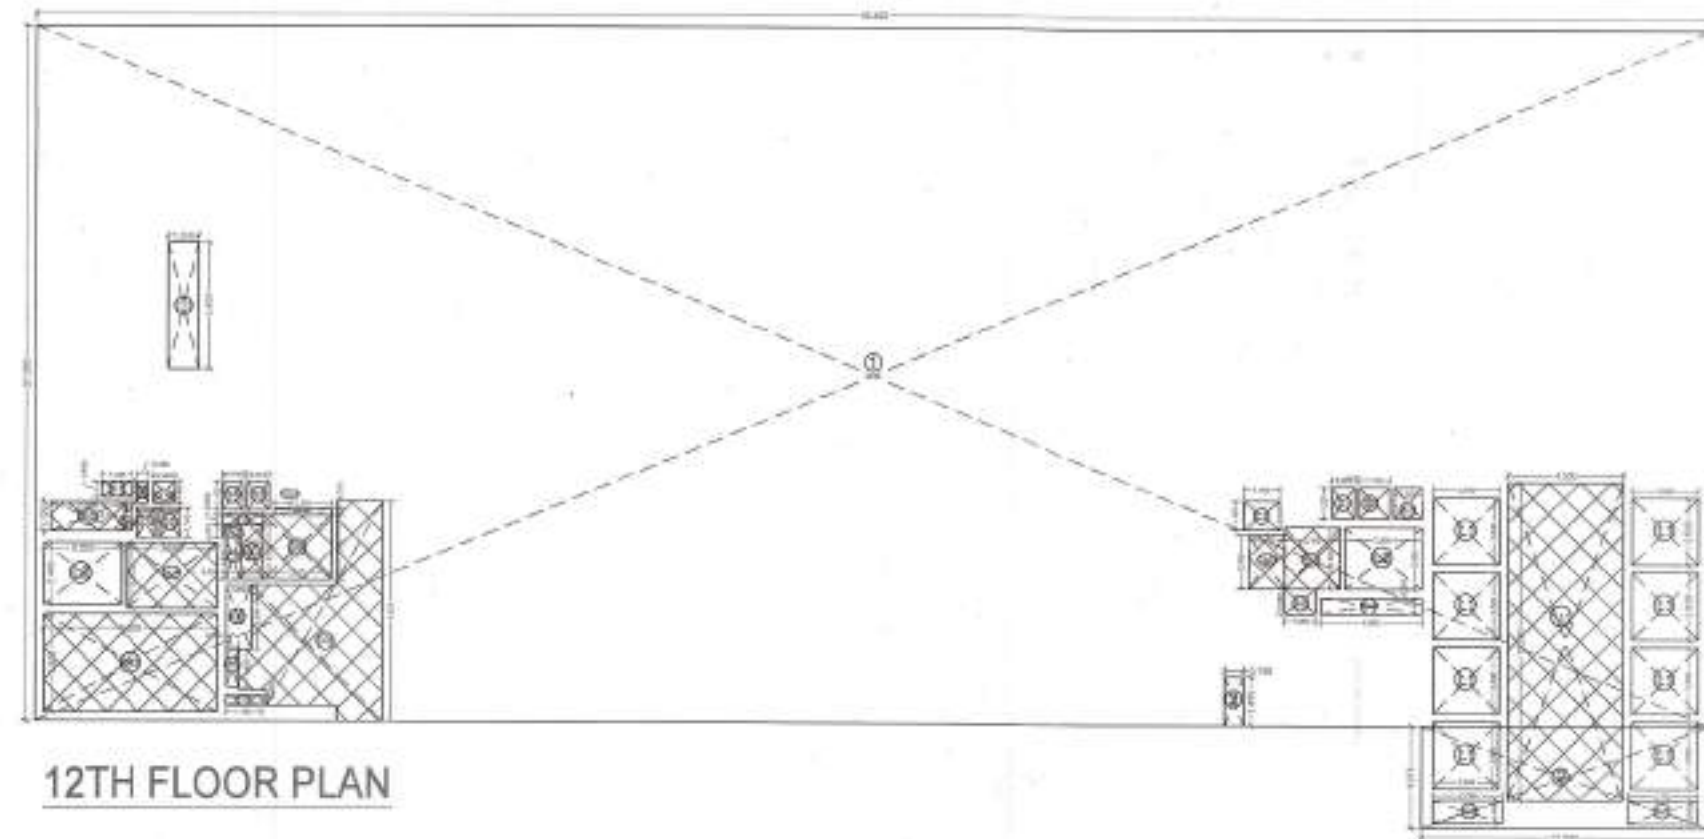



12TH FLOOR PLAN

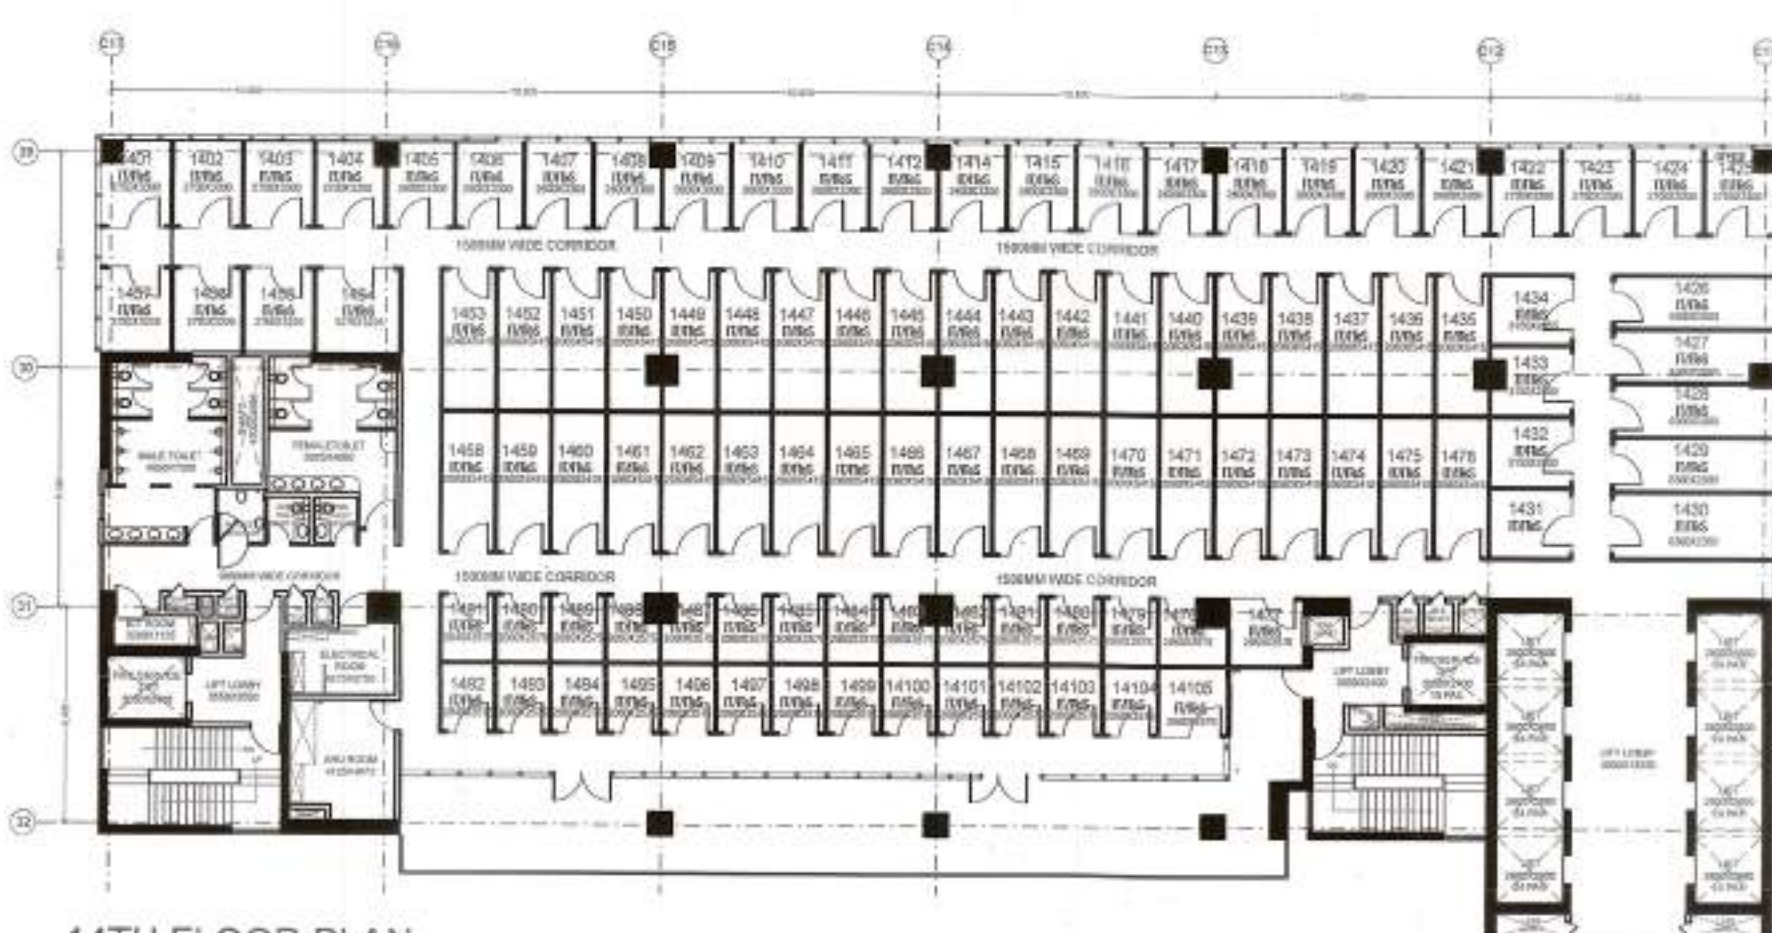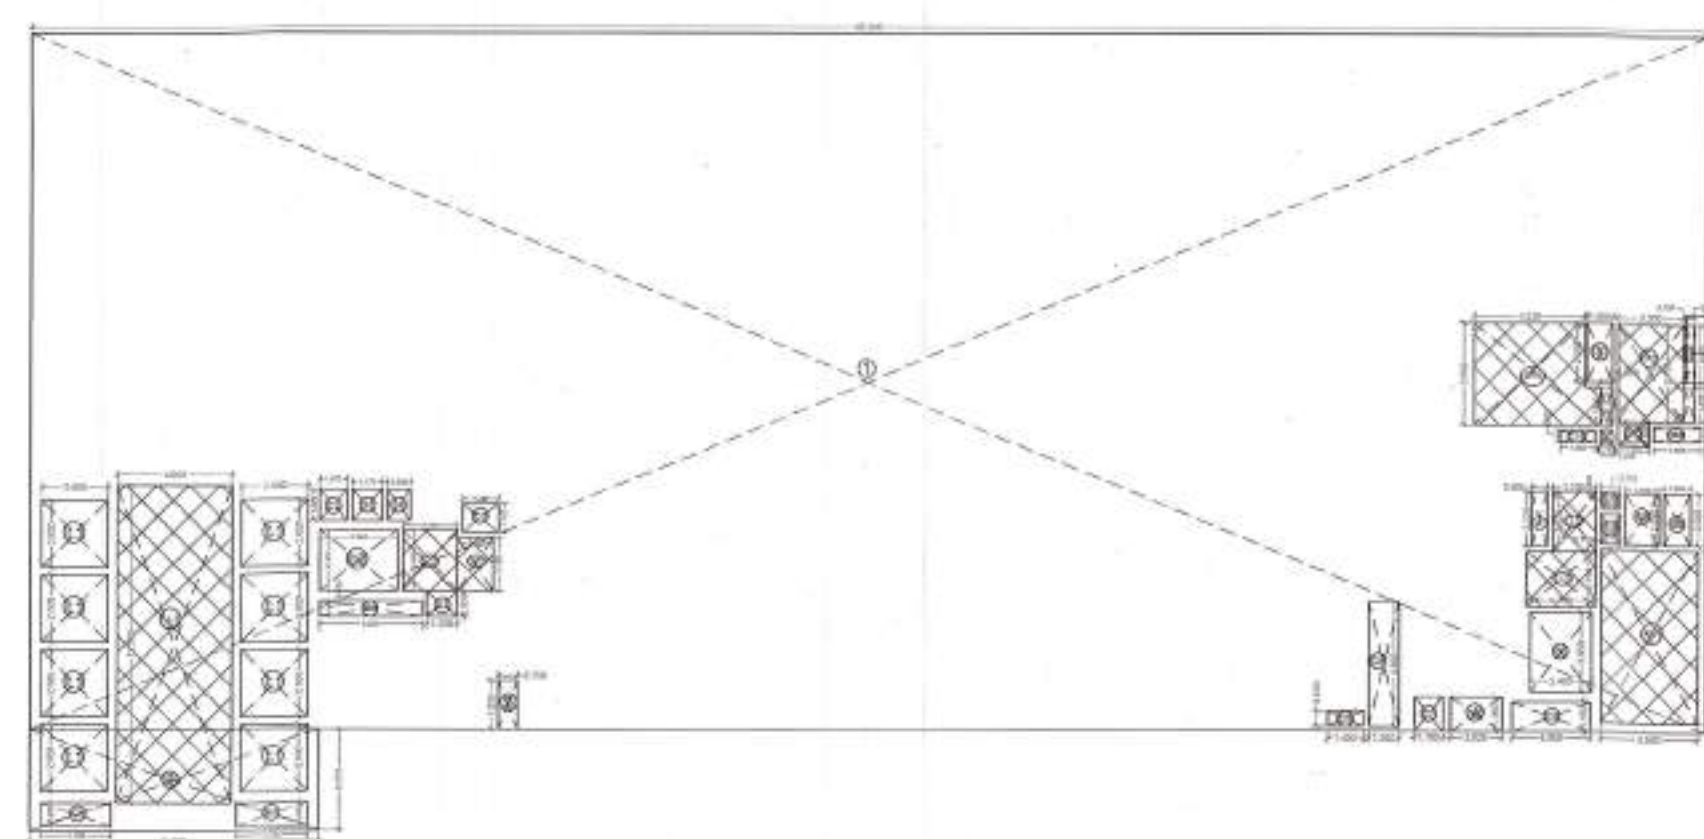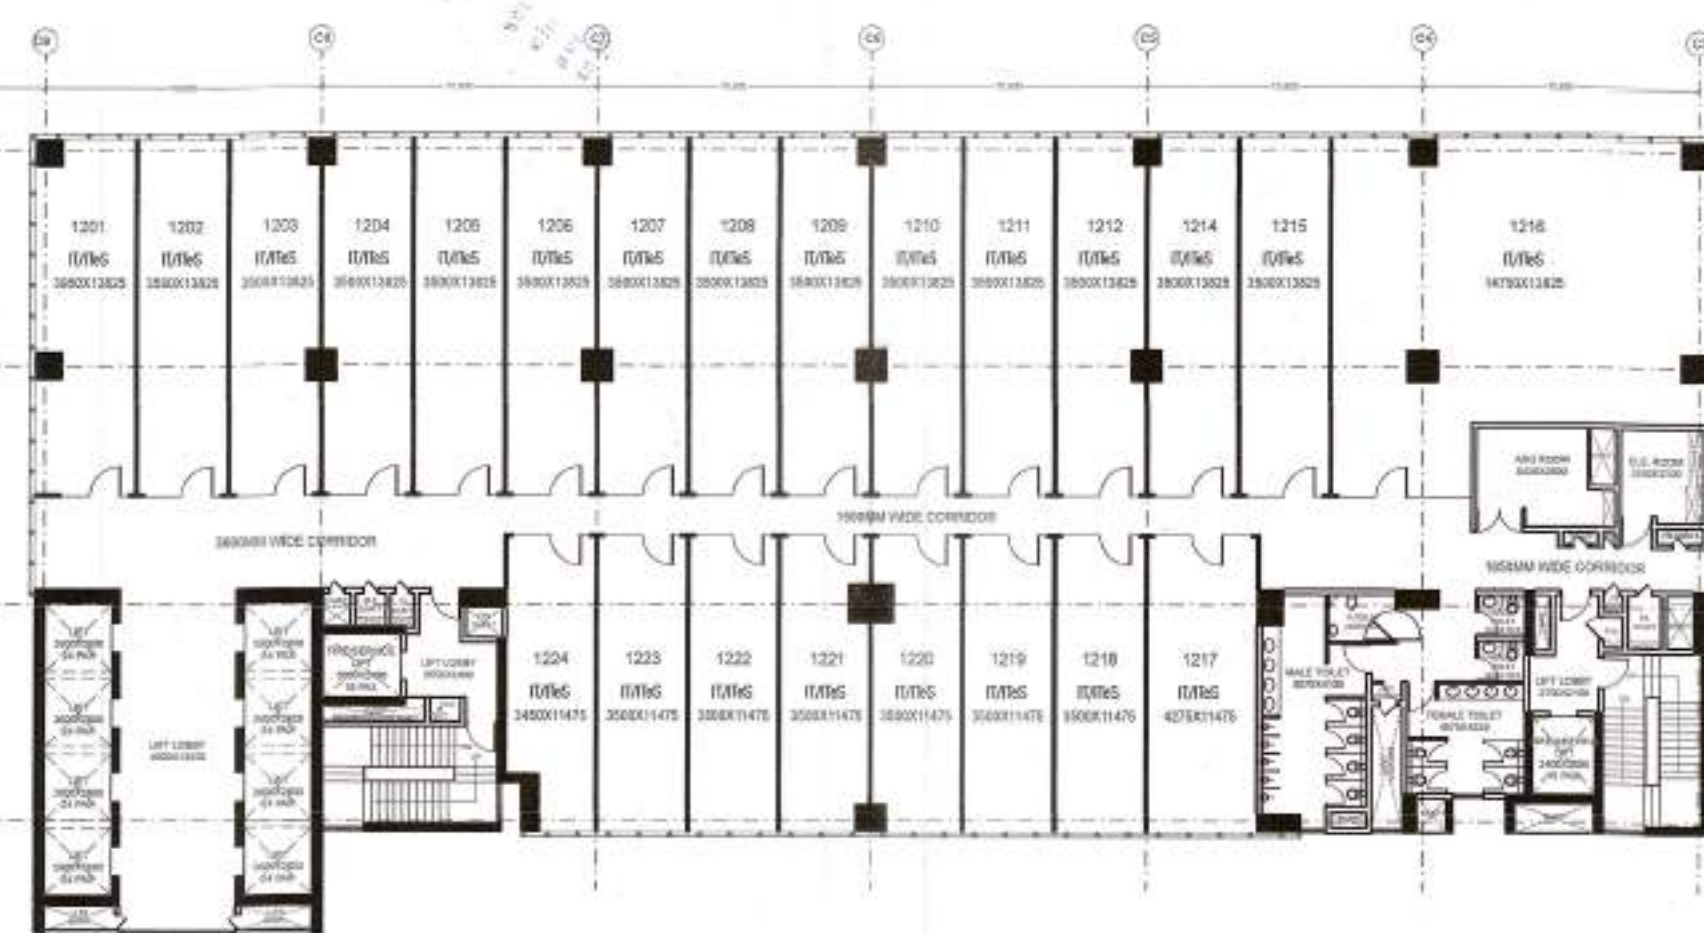

14TH FLOOR PLAN

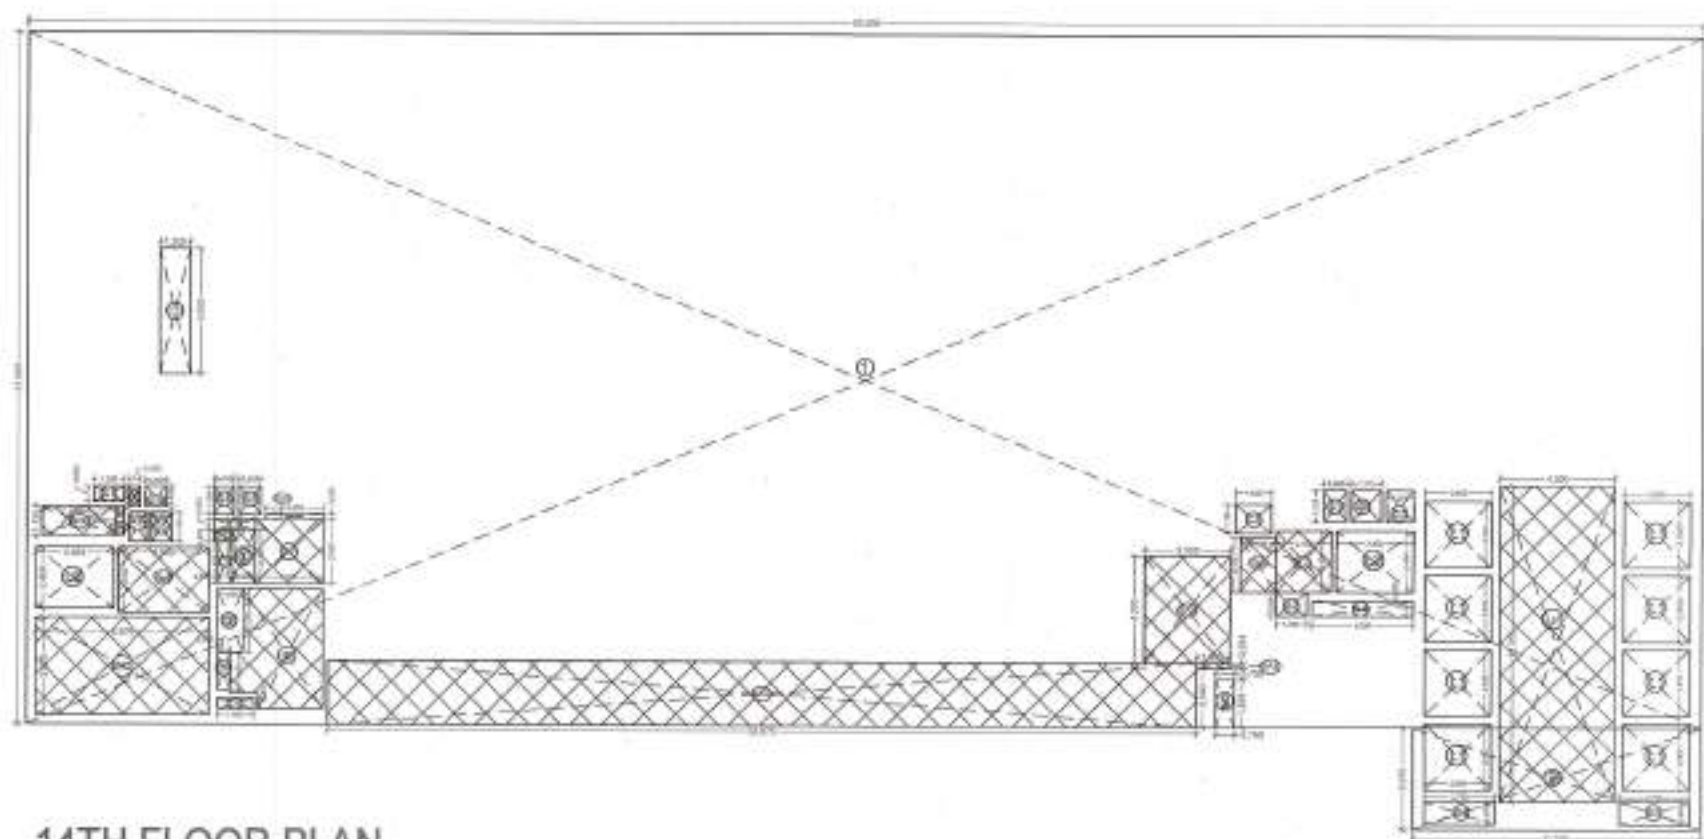

14TH FLOOR PLAN

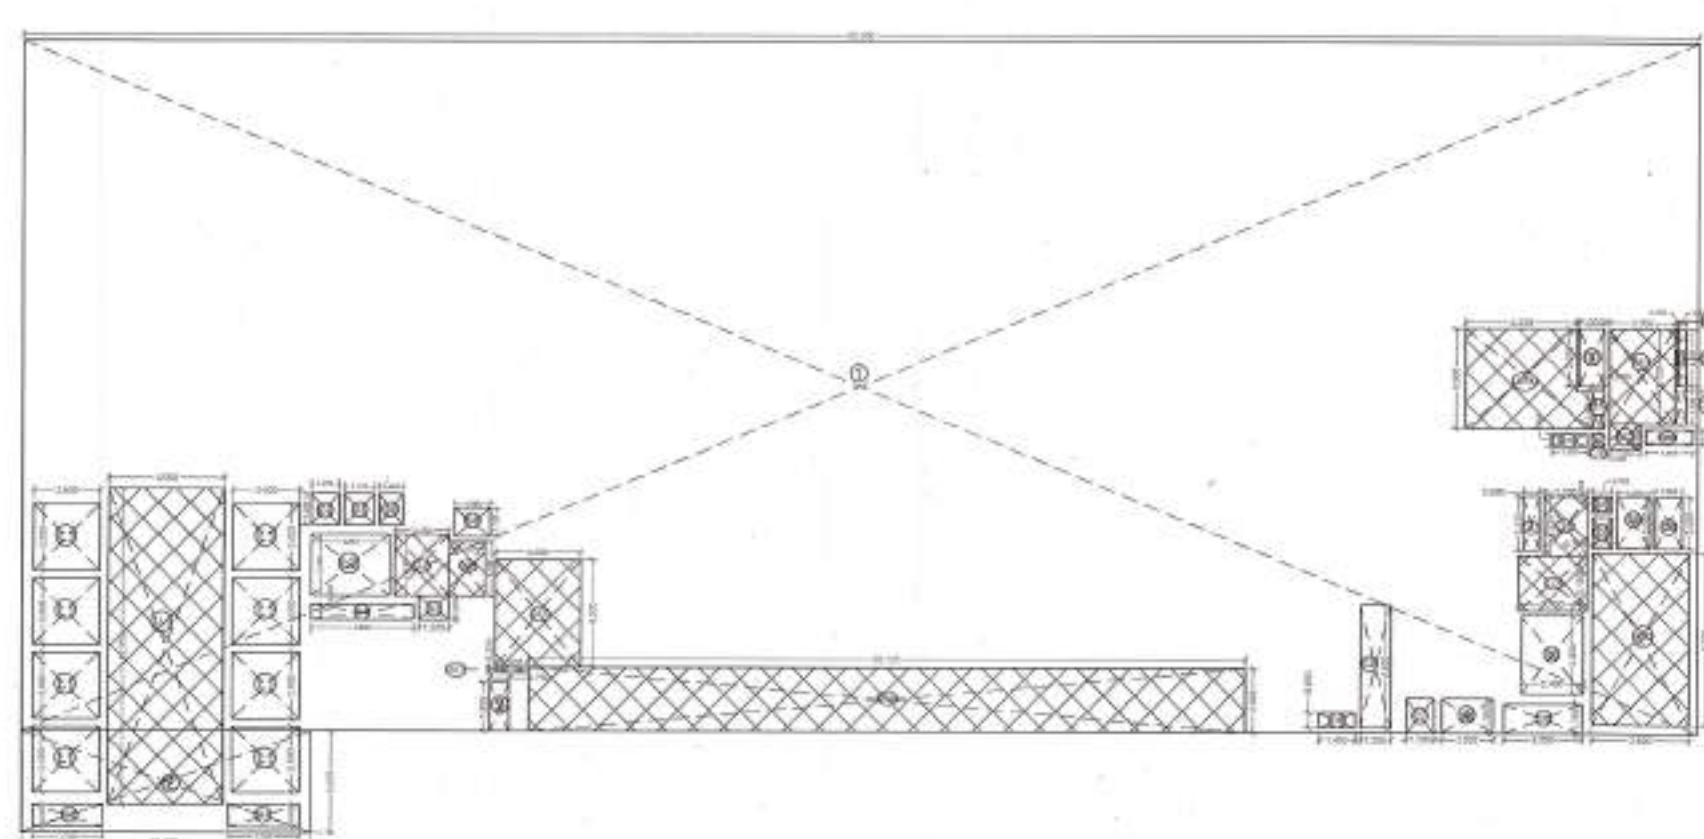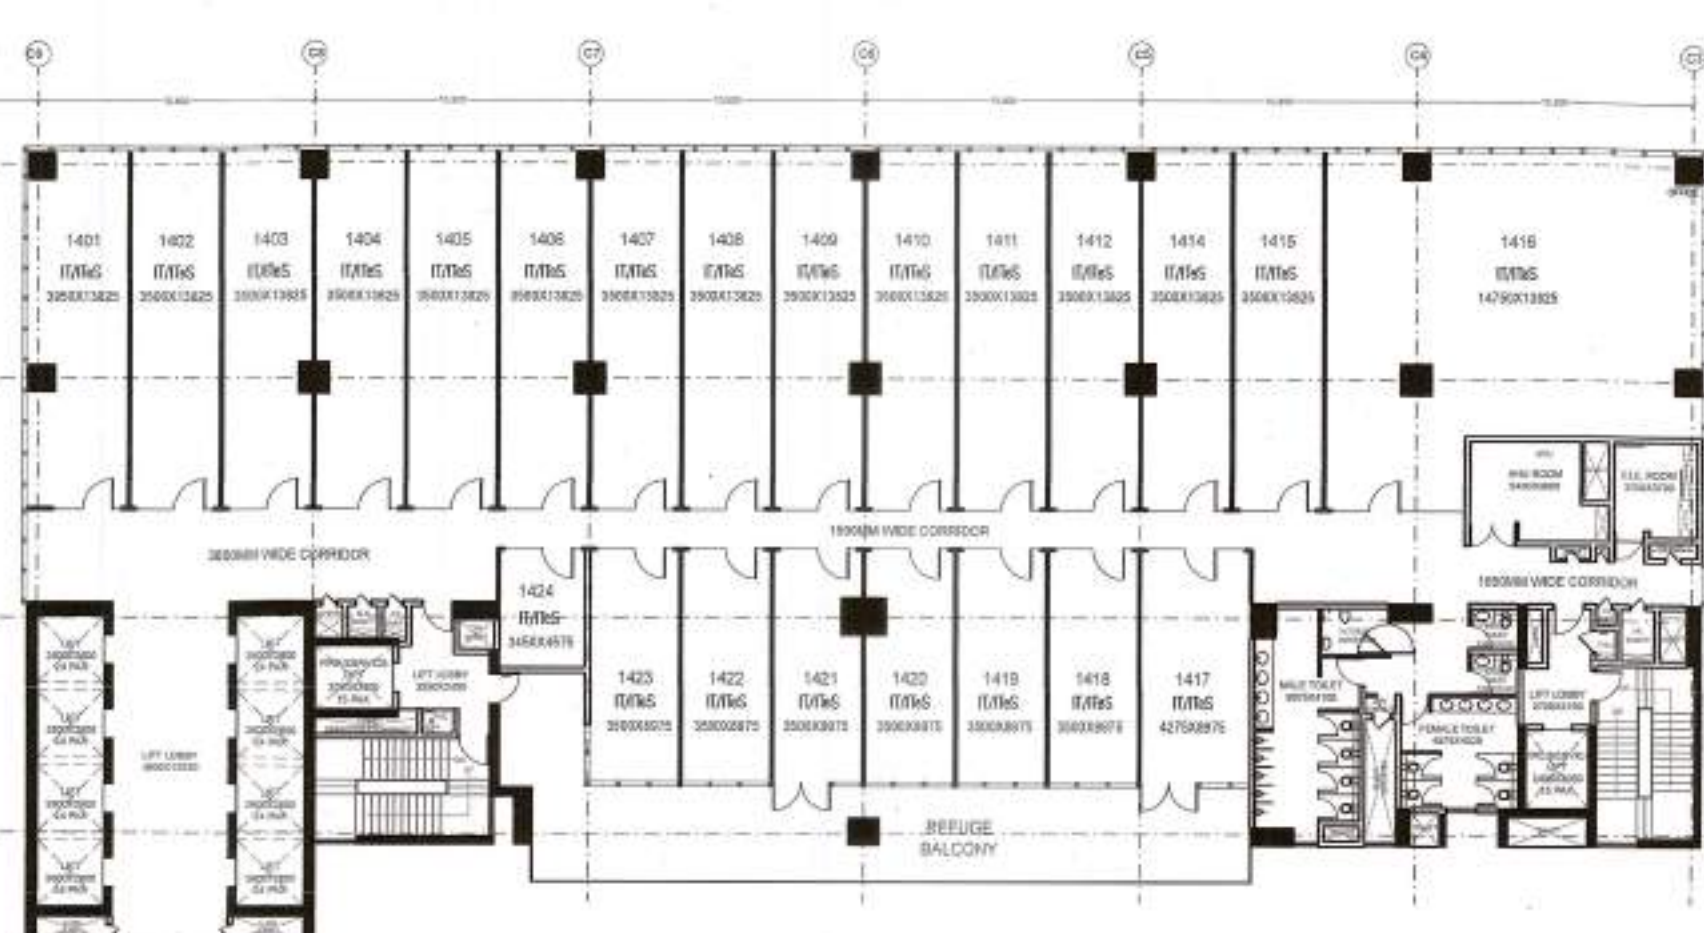


TOWER-02				
3RD, 4TH, 5TH, 6TH, 7TH, 8TH, 9TH, 10TH, 11TH & 12TH FLOOR PLAN				
ADDITIONAL AREA ENVELOPE				
ITEM	LENGTH	X	WIDTH	NOS. AREA(SQ.MT.)
1	65.000	X	27.000	X 1 1755.00
2	31.300	X	3.075	X 1 44.38
TOTAL (A)				1800.18
ENVELOPE DEDUCTIONS				
3	0.750	X	1.885	X 1 1.42
TOTAL (B)				1.42
TOTAL ADDITION AREA (A)-(B)				1800.70
DEDUCTION AREA CHART				
ITEM	LENGTH	X	WIDTH	NOS. AREA(SQ.MT.)
L1	2.400	X	2.400	X 8 54.080
L2	3.000	X	2.400	X 7 54.080
TOTAL LIFT SHAFT AREA (C)				68.720
LIFT LOBBY				
ITEM	LENGTH	X	WIDTH	NOS. AREA(SQ.MT.)
L13	4.500	X	32.350	X 1 145.575
L12	2.350	X	2.400	X 1 5.640
L13	1.400	X	2.350	X 1 3.285
L14	3.350	X	2.350	X 1 7.8625
TOTAL LIFT LOBBY AREA (D)				162.3625
FIRE STAIRCASE				
ITEM	LENGTH	X	WIDTH	NOS. AREA(SQ.MT.)
F51	6.800	X	3.800	X 1 25.840
TOTAL FIRE STAIRCASE AREA (E)				25.840
SHAFT				
ITEM	LENGTH	X	WIDTH	NOS. AREA(SQ.MT.)
S1	0.900	X	1.325	X 1 1.193
S2	1.200	X	0.900	X 1 1.080
S3	0.800	X	1.100	X 1 0.880
S4	0.775	X	1.100	X 1 0.853
S5	0.800	X	1.100	X 1 0.880
S6	0.850	X	1.100	X 1 0.935
S7	1.200	X	0.800	X 1 0.960
S8	0.125	X	1.125	X 1 0.141
TOTAL SHAFT AREA (F)				6.920
SERVICE AREA				
ITEM	LENGTH	X	WIDTH	NOS. AREA(SQ.MT.)
SAL	2.675	X	2.500	X 1 6.688
SAL2	0.900	X	2.500	X 1 2.250
SAL3	0.750	X	0.475	X 1 0.356
SAL4	1.350	X	0.475	X 1 0.641
SAL5	2.500	X	1.125	X 1 2.813
SAL6	AS PER POLYLINE	X		31.117
TOTAL SERVICE AREA (G)				36.602
CUT-OUT AREA				
S.No.	LENGTH	X	WIDTH	NOS. AREA(SQ.MT.)
C1	3.750	X	0.900	X 2 6.840
C2	1.075	X	1.125	X 1 1.212
C3	1.400	X	1.125	X 1 1.575
C4	4.000	X	0.800	X 1 3.200
C5	1.400	X	1.125	X 1 1.575
C6	1.000	X	0.800	X 1 0.800
C7	1.500	X	1.100	X 1 1.650
C8	0.900	X	1.400	X 1 1.260
C9	1.000	X	1.500	X 1 1.500
C10	0.900	X	1.400	X 1 1.260
C11	1.400	X	0.800	X 1 1.120
C12	0.800	X	1.125	X 1 0.900
C13	0.700	X	1.100	X 1 0.770
C14	1.200	X	1.100	X 1 1.320
TOTAL CUT-OUT AREA (H)				23.381
TOTAL DEDUCTION AREA (K2+C+D+E+F+G+H)				240.980
TOTAL ADDITION AREA (K1)				1804.696
TOTAL DEDUCTION AREA (K2)				240.980
TOTAL F.A.R. AREA (K1-K2)				1563.716
TOTAL SRA AREA (K1-K2)				148.875



TOWER-03				
3RD, 4TH, 5TH, 6TH, 7TH, 8TH, 9TH, 10TH, 11TH & 12TH FLOOR PLAN				
ADDITIONAL AREA ENVELOPE				
ITEM	LENGTH	X	WIDTH	NOS. AREA(SQ.MT.)
1	65.000	X	27.000	X 1 1775.00
2	31.300	X	3.075	X 1 44.38
TOTAL (A)				1819.38
ENVELOPE DEDUCTIONS				
3	0.750	X	1.885	X 1 1.42
4	2.025	X	0.800	X 1 1.620
TOTAL (B)				3.040
TOTAL ADDITION AREA (A)-(B)				1816.340
DEDUCTION AREA CHART				
ITEM	LENGTH	X	WIDTH	NOS. AREA(SQ.MT.)
L1	2.400	X	2.400	X 8 54.080
L2	3.000	X	2.400	X 7 54.080
TOTAL LIFT SHAFT AREA (C)				68.720
LIFT LOBBY				
ITEM	LENGTH	X	WIDTH	NOS. AREA(SQ.MT.)
L13	4.500	X	32.350	X 1 145.575
L12	2.350	X	2.400	X 1 5.640
L13	1.400	X	2.350	X 1 3.285
L14	3.350	X	2.350	X 1 7.8625
TOTAL LIFT LOBBY AREA (D)				162.3625
FIRE STAIRCASE				
ITEM	LENGTH	X	WIDTH	NOS. AREA(SQ.MT.)
F51	6.800	X	3.800	X 1 25.840
TOTAL FIRE STAIRCASE AREA (E)				25.840
SHAFT				
ITEM	LENGTH	X	WIDTH	NOS. AREA(SQ.MT.)
S1	0.900	X	1.325	X 1 1.193
S2	1.200	X	0.900	X 1 1.080
S3	0.800	X	1.100	X 1 0.880
S4	0.775	X	1.100	X 1 0.853
S5	0.800	X	1.100	X 1 0.880
S6	0.850	X	1.100	X 1 0.935
S7	1.200	X	0.800	X 1 0.960
S8	0.125	X	1.125	X 1 0.141
TOTAL SHAFT AREA (F)				6.920
SERVICE AREA				
ITEM	LENGTH	X	WIDTH	NOS. AREA(SQ.MT.)
SAL	2.675	X	2.500	X 1 6.688
SAL2	0.900	X	2.500	X 1 2.250
SAL3	0.750	X	0.475	X 1 0.356
SAL4	1.350	X	0.475	X 1 0.641
SAL5	2.500	X	1.125	X 1 2.813
SAL6	AS PER POLYLINE	X		31.117
TOTAL SERVICE AREA (G)				36.602
CUT-OUT AREA				
S.No.	LENGTH	X	WIDTH	NOS. AREA(SQ.MT.)
C1	3.750	X	0.900	X 2 6.840
C2	1.075	X	1.125	X 1 1.212
C3	1.400	X	1.125	X 1 1.575
C4	4.000	X	0.800	X 1 3.200
C5	1.400	X	1.125	X 1 1.575
C6	1.000	X	0.800	X 1 0.800
C7	1.500	X	1.100	X 1 1.650
C8	0.900	X	1.400	X 1 1.260
C9	1.000	X	1.500	X 1 1.500
C10	0.900	X	1.400	X 1 1.260
C11	1.400	X	0.800	X 1 1.120
C12	0.800	X	1.125	X 1 0.900
C13	0.700	X	1.100	X 1 0.770
C14	1.200	X	1.100	X 1 1.320
TOTAL CUT-OUT AREA (H)				23.381
TOTAL DEDUCTION AREA (K2+C+D+E+F+G+H)				240.980
TOTAL ADDITION AREA (K1)				1819.380
TOTAL DEDUCTION AREA (K2)				240.980
TOTAL F.A.R. AREA (K1-K2)				1578.400
TOTAL SRA AREA (K1-K2)				158.400

TOWER-02				
3RD, 4TH, 5TH, 6TH, 7TH, 8TH, 9TH, 10TH, 11TH & 12TH FLOOR PLAN				
ADDITIONAL AREA ENVELOPE				
ITEM	LENGTH	X	WIDTH	NOS. AREA(SQ.MT.)
1	65.000	X	27.000	X 1 1775.00
2	31.300	X	3.075	X 1 44.38
TOTAL (A)				1819.38
ENVELOPE DEDUCTIONS				
3	0.750	X	1.885	X 1 1.42
TOTAL (B)				1.42
TOTAL ADDITION AREA (A)-(B)				1817.96
DEDUCTION AREA CHART				
ITEM	LENGTH	X	WIDTH	NOS. AREA(SQ.MT.)
L1	2.400	X	2.400	X 8 54.080
L2	3.000	X	2.400	X 7 54.080
TOTAL LIFT SHAFT AREA (C)				68.720
LIFT LOBBY				
ITEM	LENGTH	X	WIDTH	NOS. AREA(SQ.MT.)
L13	4.500	X	32.350	X 1 145.575
L12	2.350	X	2.400	X 1 5.640
L13	1.400	X	2.350	X 1 3.285
L14	3.350	X	2.350	X 1 7.8625
TOTAL LIFT LOBBY AREA (D)				162.3625
FIRE STAIRCASE				
ITEM	LENGTH	X	WIDTH	NOS. AREA(SQ.MT.)
F51	6.800	X	3.800	X 1 25.840
TOTAL FIRE STAIRCASE AREA (E)				25.840
SHAFT				
ITEM	LENGTH	X	WIDTH	NOS. AREA(SQ.MT.)
S1	0.900	X	1.325	X 1 1.193
S2	1.200	X	0.900	X 1 1.080
S3	0.800	X	1.100	X 1 0.880
S4	0.775	X	1.100	X 1 0.853
S5	0.800	X	1.100	X 1 0.880
S6	0.850	X	1.100	X 1 0.935
S7	1.200	X	0.800	X 1 0.960
TOTAL SHAFT AREA (F)				6.920
SERVICE AREA				
ITEM	LENGTH	X	WIDTH	NOS. AREA(SQ.MT.)
SAL	2.675	X	2.500	X 1 6.688
SAL2	0.900	X	2.500	X 1 2.250
SAL3	0.750	X	0.475	X 1 0.356
SAL4	1.350	X	0.475	X 1 0.641
SAL5	2.500	X	1.125	X 1 2.813
SAL6	AS PER POLYLINE	X		31.117
TOTAL SERVICE AREA (G)				36.602
CUT-OUT AREA				
S.No.	LENGTH	X	WIDTH	NOS. AREA(SQ.MT.)
C1	3.750	X	0.900	X 2 6.840
C2	1.075	X	1.125	X 1 1.212
C3	1.400	X	1.125	X 1 1.575
C4	4.000	X	0.800	X 1 3.200
C5	1.400	X	1.125	X 1 1.575
C6	1.000	X	0.800	X 1 0.800
C7	1.500	X	1.100	X 1 1.650
C8	0.900	X	1.400	X 1 1.260
C9	1.000	X	1.500	X 1 1.500
C10	0.900	X	1.400	X 1 1.260
C11	1.400	X	0.800	X 1 1.120
C12	0.800	X	1.125	X 1 0.900
C13	0.700	X	1.100	X 1 0.770
C14	1.200	X	1.100	X 1 1.320
TOTAL CUT-OUT AREA (H)				23.381
TOTAL DEDUCTION AREA (K2+C+D+E+F+G+H)				240.980
TOTAL ADDITION AREA (K1)				1819.380
TOTAL DEDUCTION AREA (K2)				240.980
TOTAL F.A.R. AREA (K1-K2)				1578.400
TOTAL SRA AREA (K1-K2)				158.400



TOWER-03					
3RD, 4TH, 5TH, 6TH, 7TH, 8TH, 9TH, 10TH, 11TH & 12TH FLOOR PLAN (REVISED)					
ADDITION AREA ENVELOPE					
ITEM	LENGTH	X	WIDTH	NOS.	AREA(SQ. MT.)
1	65.000	X	27.000	X	1 1775.000
2	31.300	X	3.075	X	1 44.318
TOTAL (A)					1819.318
ENVELOPE DEDUCTIONS					
ITEM	LENGTH	X	WIDTH	NOS.	AREA(SQ. MT.)
1	2.700	X	2.000	X	2 10.800
4	3.025	X	1.393	X	1 2.706
TOTAL (B)					13.506
TOTAL ADDITION AREA ((A)-(B))					1811.863
DEDUCTION AREA CHART					
LIFT SHOPT					
ITEM	LENGTH	X	WIDTH	NOS.	AREA(SQ. MT.)
L1	2.000	X	2.000	X	8 44.800
L2	1.500	X	1.400	X	2 2.100
TOTAL DEDUCTION AREA (C)					68.200
LIFT LOBBY					
ITEM	LENGTH	X	WIDTH	NOS.	AREA(SQ. MT.)
L11	5.500	X	3.500	X	1 19.250
L12	2.350	X	2.400	X	1 5.640
L13	1.400	X	2.000	X	1 2.800
L14	2.700	X	3.150	X	1 8.505
L15	2.000	X	2.000	X	1 4.000
TOTAL DEDUCTION AREA (C)					70.455
PIRE STAIRCASE					
ITEM	LENGTH	X	WIDTH	NOS.	AREA(SQ. MT.)
P25	2.500	X	2.500	X	1 26.450
TOTAL DEDUCTION AREA (C)					26.450
SHOFT					
ITEM	LENGTH	X	WIDTH	NOS.	AREA(SQ. MT.)
S1	2.150	X	2.150	X	1 4.623
S2	3.000	X	5.000	X	1 15.000
S3	3.800	X	2.025	X	1 7.695
S4	2.750	X	2.750	X	1 7.563
S5	0.750	X	0.500	X	1 0.375
S6	2.320	X	2.320	X	1 5.392
TOTAL SHOFT AREA (D)					40.650
SERVICE AREA					
ITEM	LENGTH	X	WIDTH	NOS.	AREA(SQ. MT.)
S1A	2.500	X	2.500	X	1 6.250
S2	3.000	X	3.000	X	1 9.000
S3	6.100	X	2.200	X	1 13.420
S4	20.350	X	4.200	X	1 14.070
S4B	20.350	X	4.200	X	1 14.070
S7	1.800	X	0.225	X	1 0.405
TOTAL SERVICE AREA (E)					133.571
CUT OUT AREAS					
S.NOS.	LENGTH	X	WIDTH	NOS.	AREA(SQ. MT.)
C1	2.750	X	0.900	X	1 2.475
C2	1.900	X	1.125	X	1 2.138
C3	4.000	X	1.125	X	1 4.500
C4	3.000	X	0.900	X	1 2.700
C5	2.400	X	0.900	X	1 2.160
C6	3.500	X	4.800	X	1 16.800
C7	1.100	X	1.250	X	1 1.375
C8	1.500	X	1.500	X	1 2.250
C9	1.650	X	2.600	X	1 4.290
C10	0.450	X	1.500	X	1 0.675
C11	0.450	X	2.250	X	1 1.013
C12	1.000	X	2.250	X	1 2.250
C13	1.000	X	2.250	X	1 2.250
C14	0.500	X	1.100	X	1 0.550
C15	0.500	X	0.300	X	1 0.150
C16	1.350	X	0.500	X	1 0.675
C17	0.600	X	0.600	X	1 0.360
TOTAL CUT OUT AREA (F)					12.578
TOTAL ADDITION AREA ((A)-(B)-(C)-(D)-(E)-(F))					
TOTAL ADDITION AREA ((A)-(B)-(C)-(D)-(E)-(F))					1811.863
TOTAL ADDITION AREA ((A)-(B)-(C)-(D)-(E)-(F))					1811.863
TOTAL P.A.R. AREA ((A)-(B)-(C)-(D)-(E)-(F))					1811.863
TOTAL P.A.R. AREA ((A)-(B)-(C)-(D)-(E)-(F))					1811.863
TOTAL P.A.R. AREA ((A)-(B)-(C)-(D)-(E)-(F))					1811.863
TOTAL P.A.R. AREA ((A)-(B)-(C)-(D)-(E)-(F))					1811.863

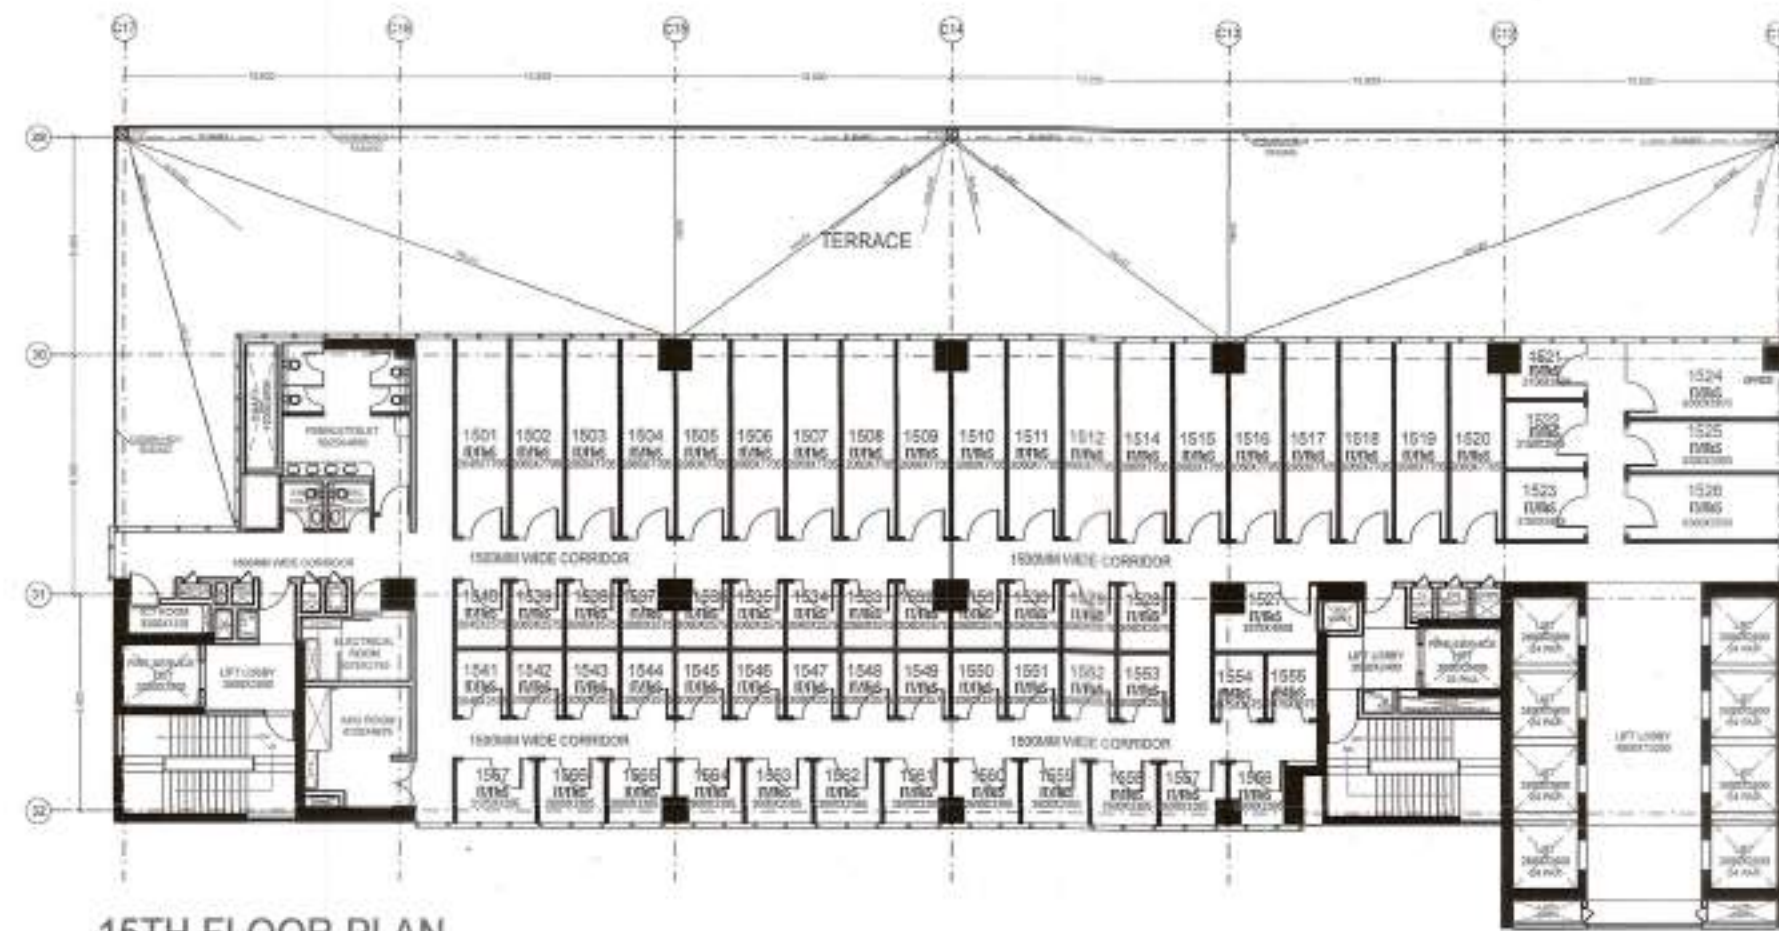



15TH FLOOR PLAN

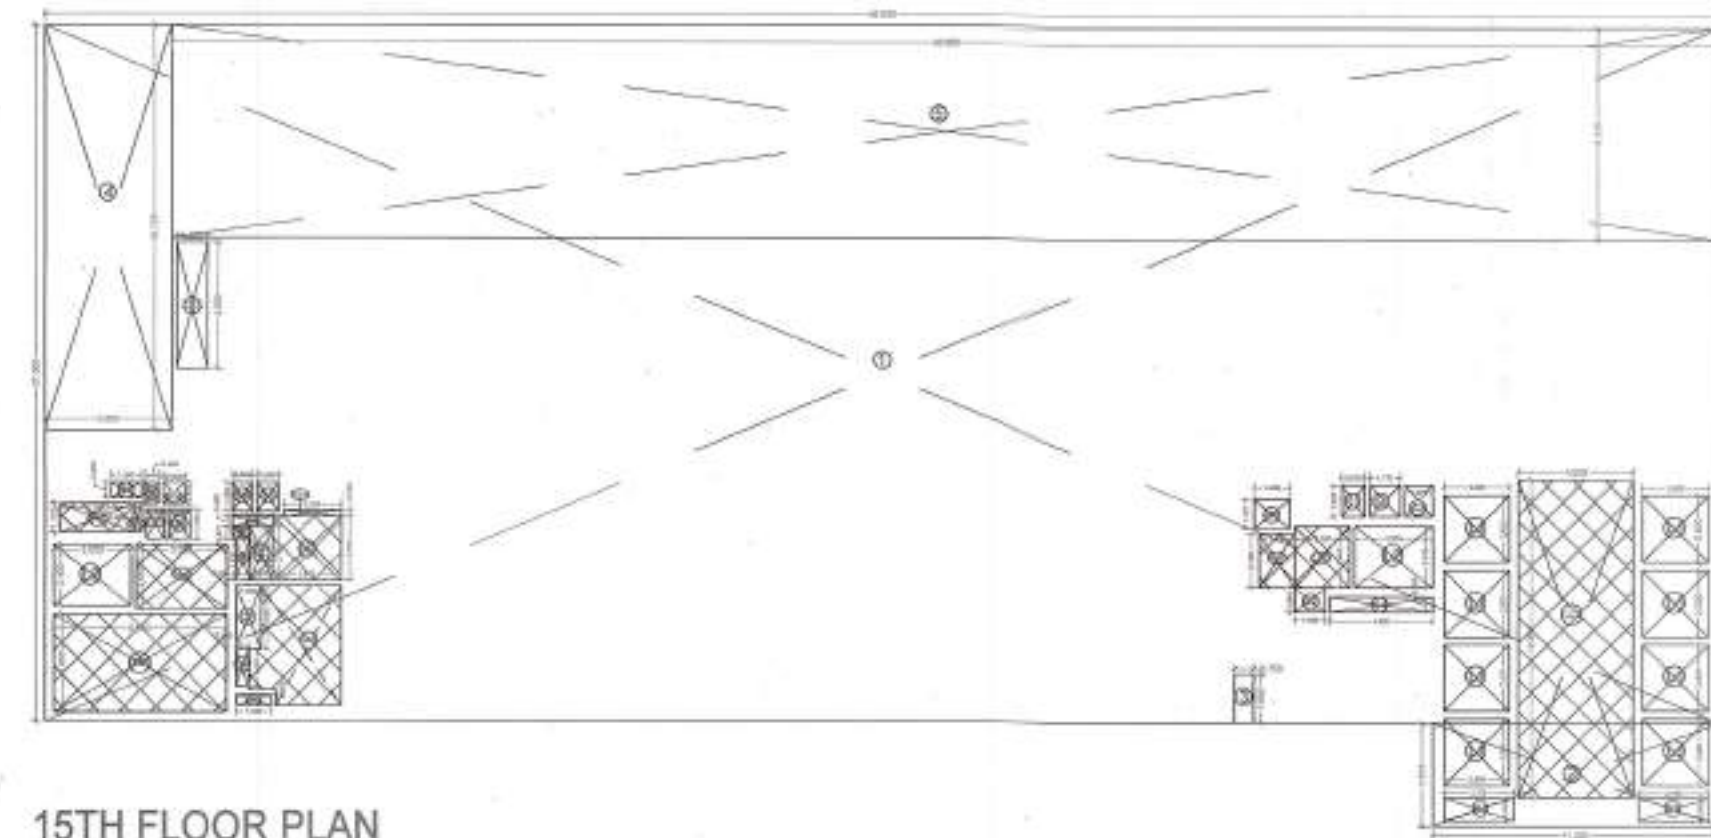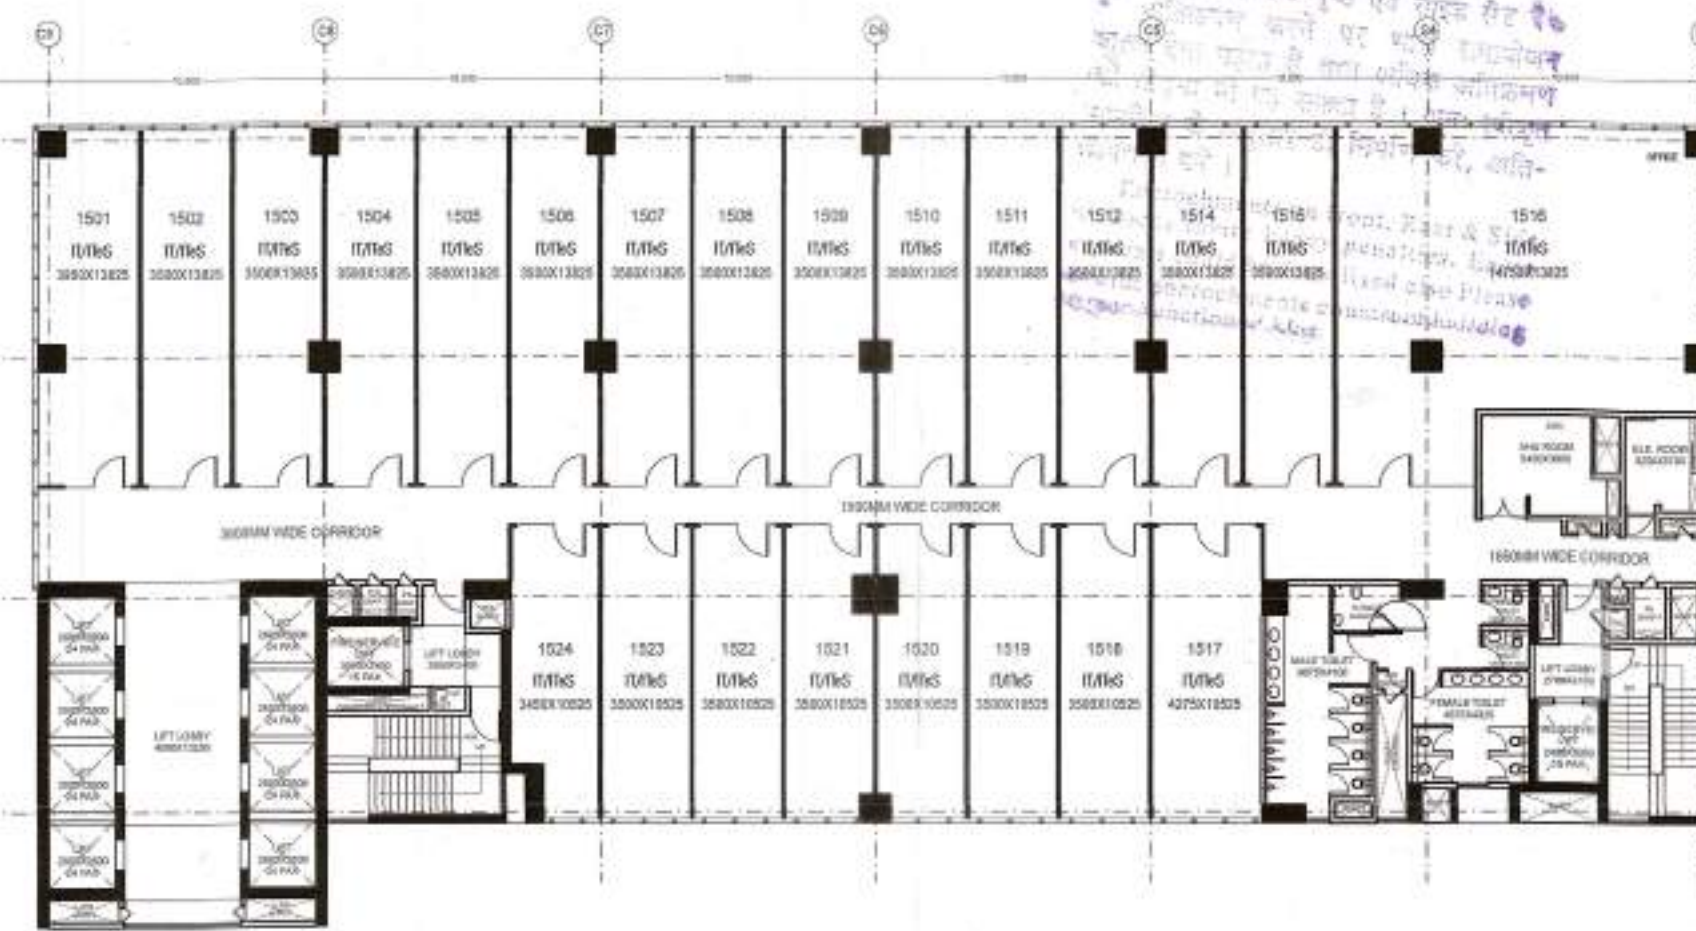


15TH FLOOR PLAN

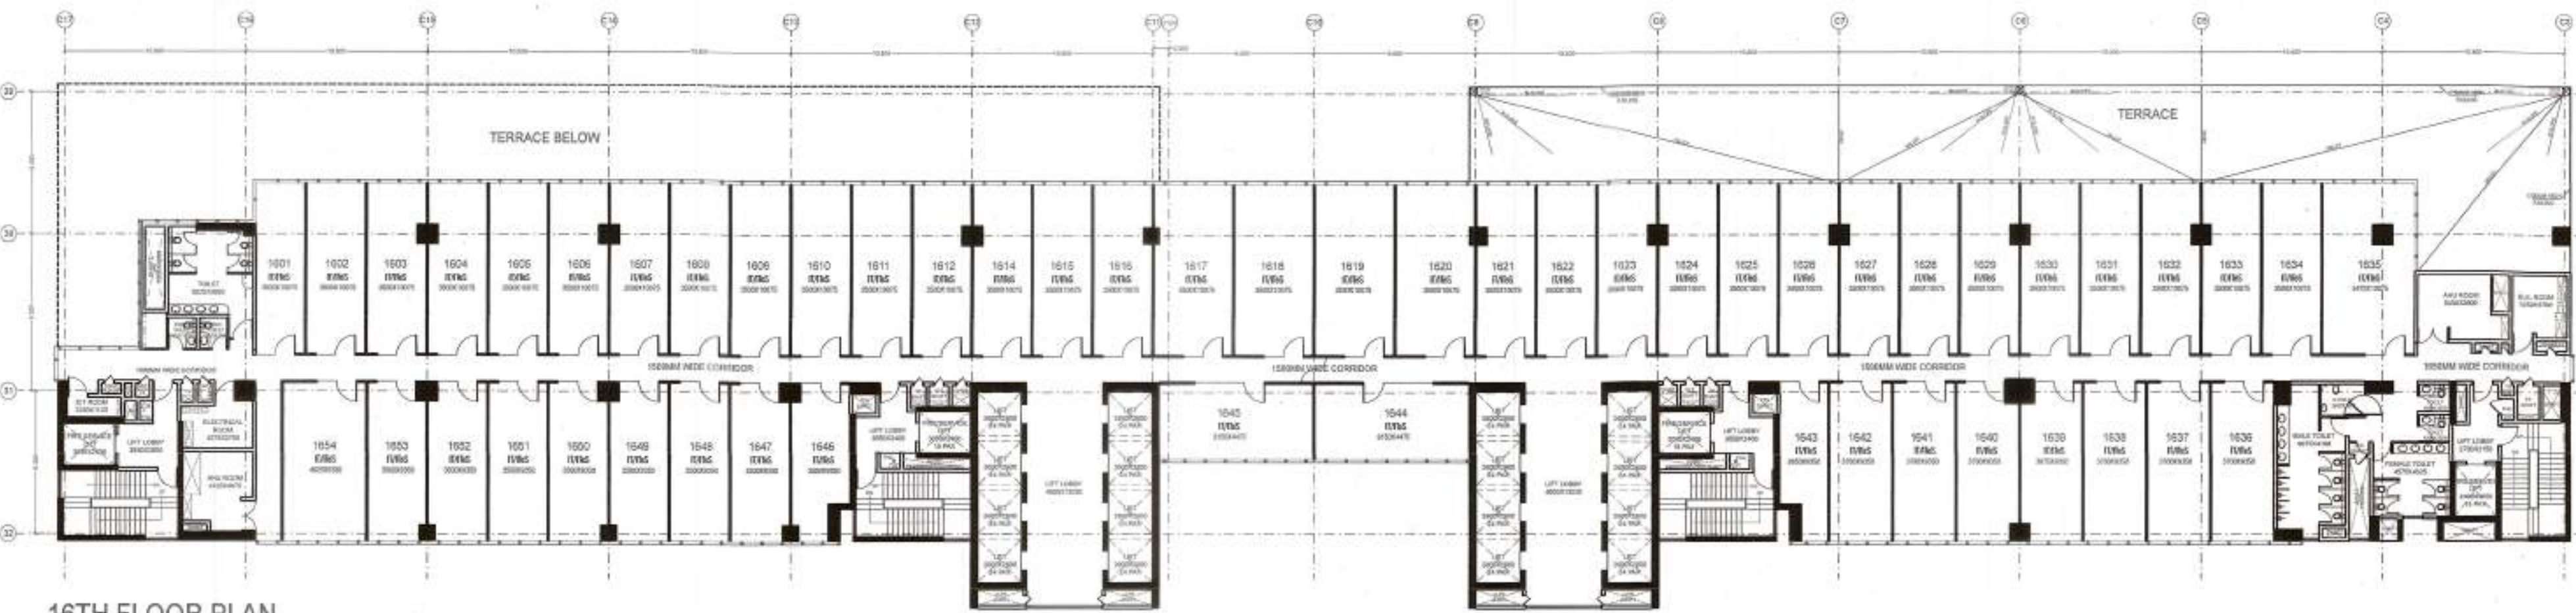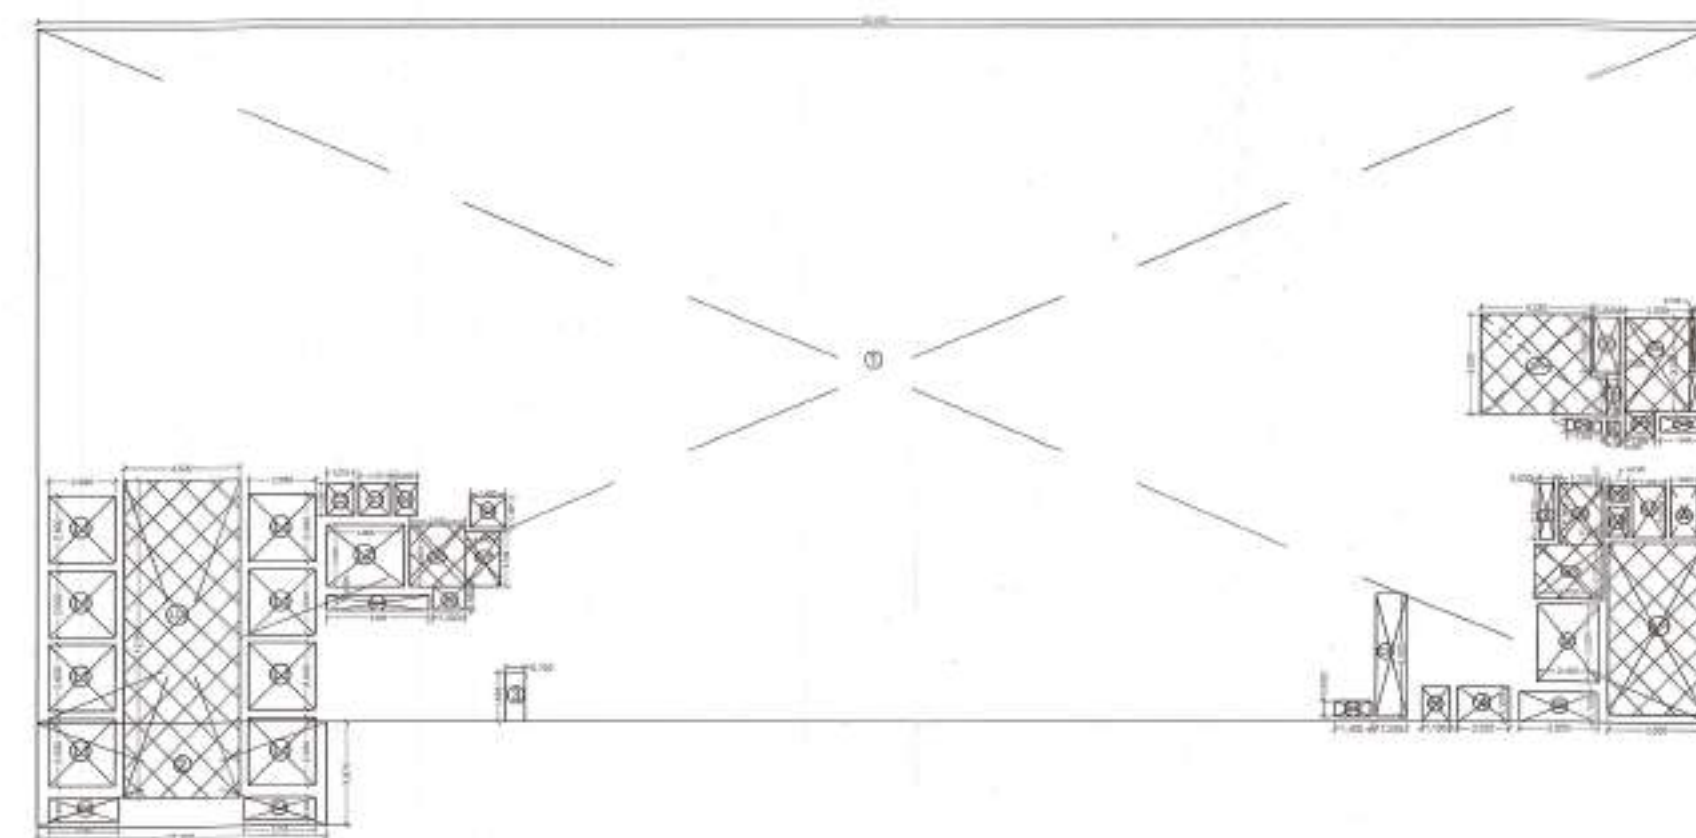

16TH FLOOR PLAN

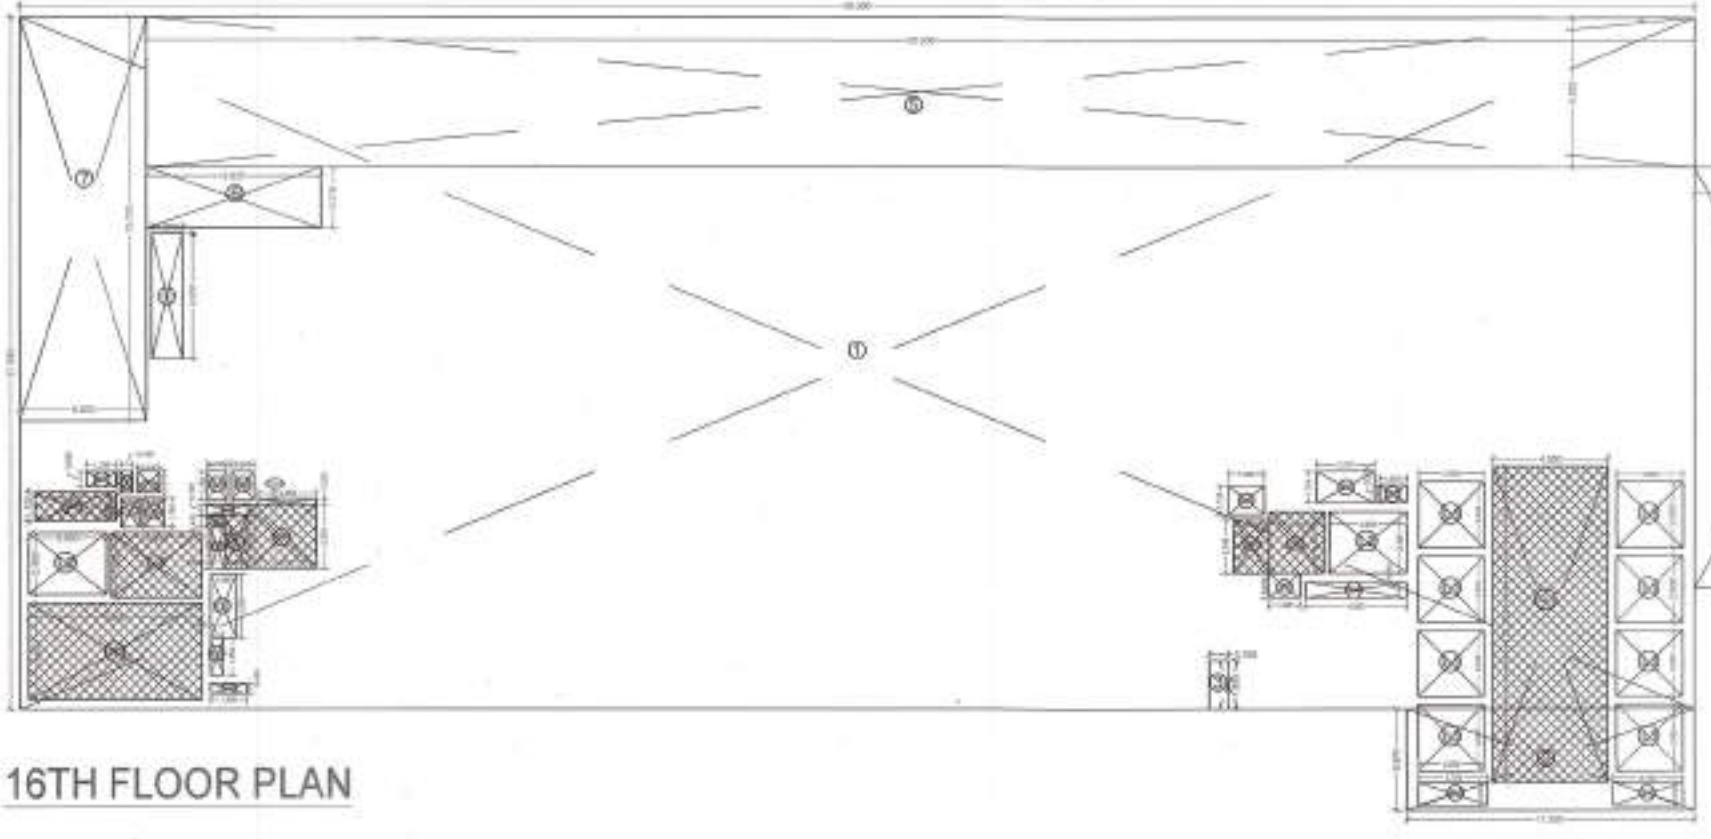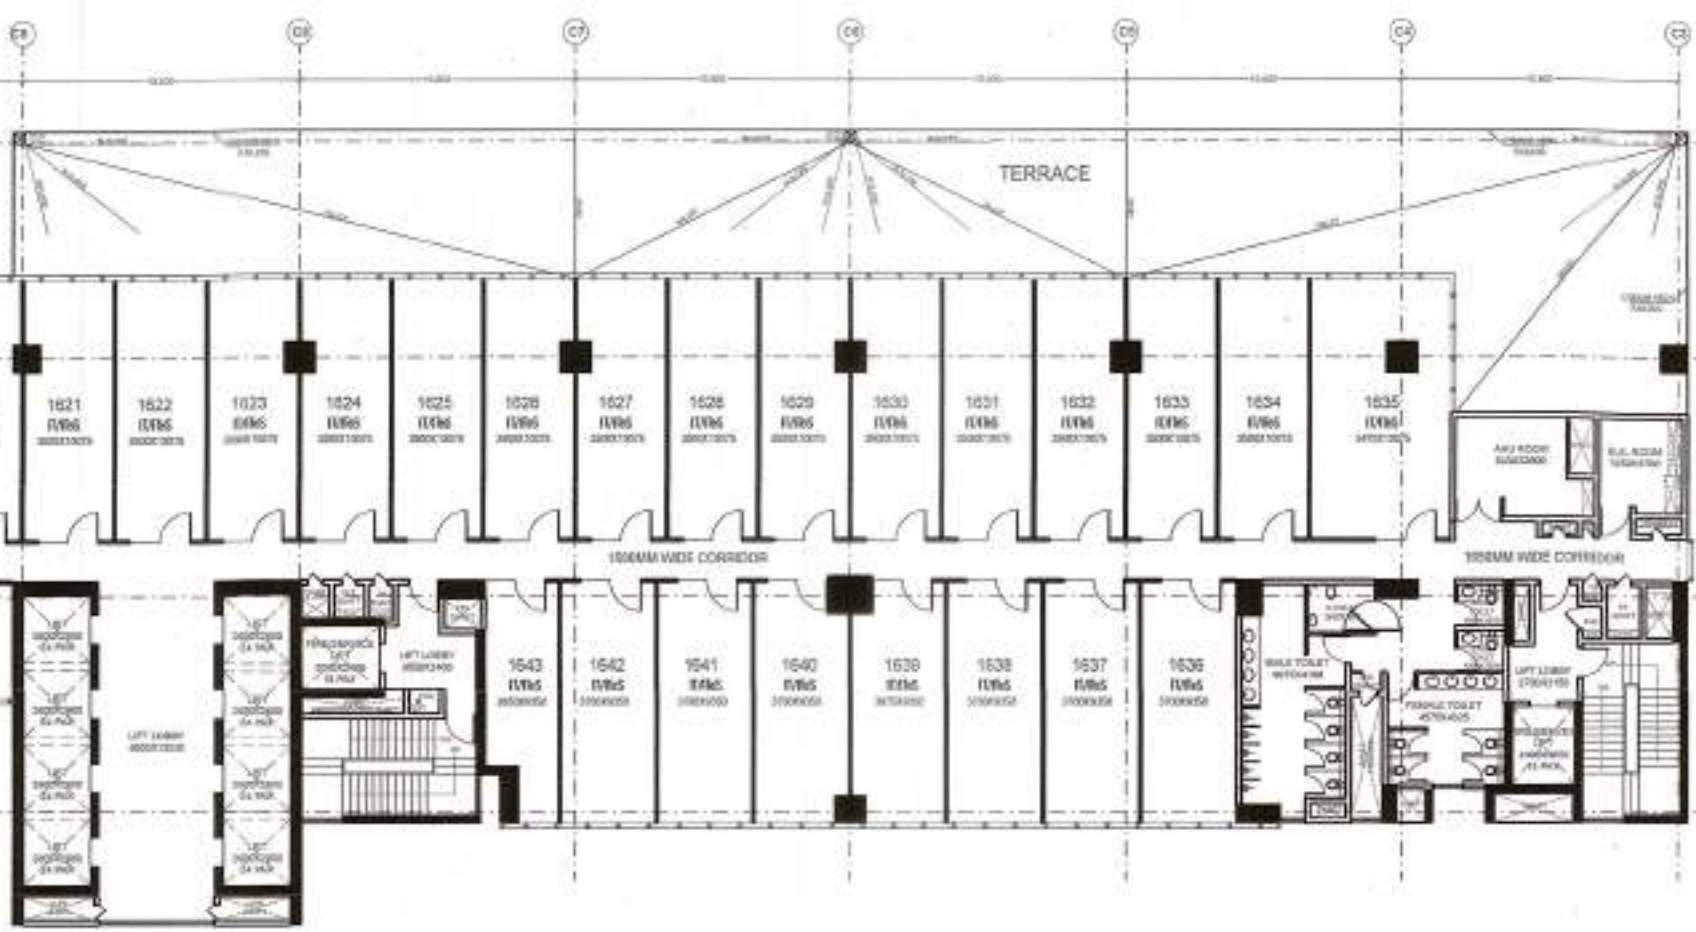


16TH FLOOR PLAN

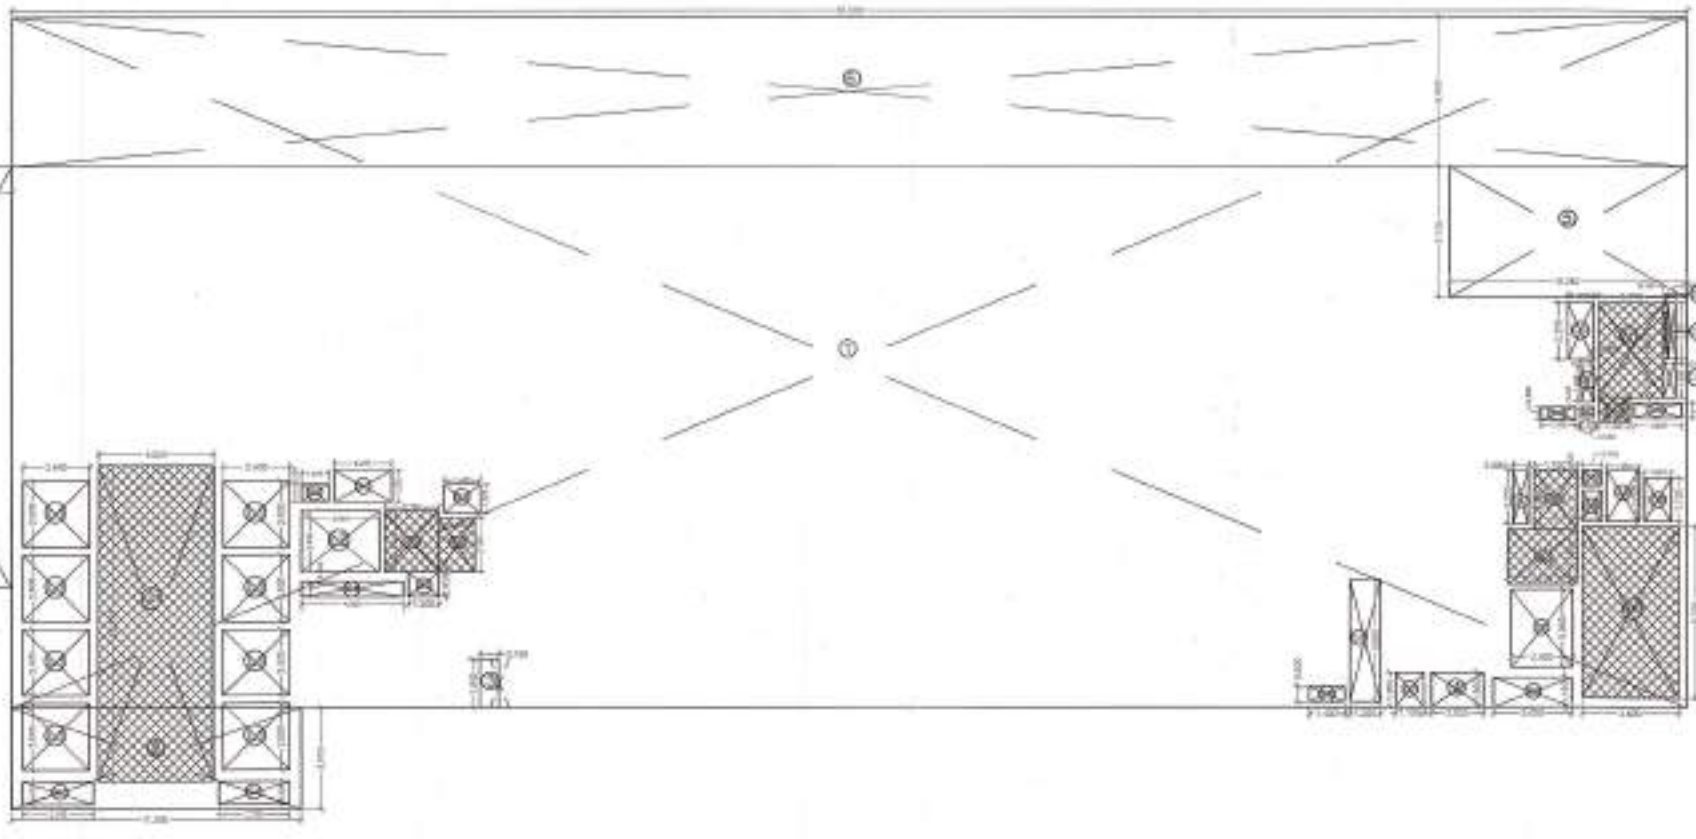


TOWER-02						
15TH FLOOR PLAN						
ADDITION AREA ENVELOPE						
ITEM	LENGTH	X	WIDTH	X	NOS.	AREA(SQ.MT.)
1	65.000	X	27.000	X	1	1773.00
2	11.300	X	5.975	X	1	66.92
TOTAL (A)						1839.92
ENVELOPE DEDUCTIONS						
ITEM	LENGTH	X	WIDTH	X	NOS.	AREA(SQ.MT.)
3	0.750	X	1.895	X	1	1.42
4	5.000	X	15.175	X	1	75.83
5	6.625	X	2.375	X	1	15.53
TOTAL (B)						92.78
TOTAL ADDITION AREA (A+B)						1932.70
DEDUCTION AREA CHART						
LIFT SHAFT						
ITEM	LENGTH	X	WIDTH	X	NOS.	AREA(SQ.MT.)
L1	2.000	X	2.000	X	2	8.00
L2	1.500	X	2.000	X	2	6.00
TOTAL LIFT SHAFT AREA (C)						14.00
LIFT LOBBY						
ITEM	LENGTH	X	WIDTH	X	NOS.	AREA(SQ.MT.)
LL1	4.000	X	12.350	X	1	49.40
LL2	2.100	X	2.400	X	1	5.04
LL3	1.400	X	2.100	X	1	2.94
LL4	2.100	X	2.100	X	1	4.41
TOTAL LIFT LOBBY AREA (D)						61.79
FIRE STAIRCASE						
ITEM	LENGTH	X	WIDTH	X	NOS.	AREA(SQ.MT.)
FS1	6.000	X	1.800	X	1	10.80
TOTAL FIRE STAIRCASE AREA (E)						10.80
SHAFT						
ITEM	LENGTH	X	WIDTH	X	NOS.	AREA(SQ.MT.)
S1	0.000	X	1.125	X	1	0.00
S2	1.100	X	0.900	X	1	0.99
S3	0.800	X	1.100	X	1	0.88
S4	0.775	X	1.100	X	1	0.85
S5	0.800	X	1.100	X	1	0.88
S6	0.450	X	0.825	X	1	0.37
S7	1.100	X	0.800	X	1	0.88
S8	0.175	X	1.125	X	1	0.20
TOTAL SHAFT AREA (F)						3.78
SERVICE AREA						
ITEM	LENGTH	X	WIDTH	X	NOS.	AREA(SQ.MT.)
SA1	2.175	X	1.100	X	1	2.39
SA2	0.900	X	2.000	X	1	1.80
SA3	0.700	X	0.475	X	1	0.33
SA4	2.100	X	0.350	X	1	0.74
SA5	2.000	X	1.125	X	1	2.25
SA6	AS PER POLYLIN					15.30
TOTAL SERVICE AREA (G)						24.56
CUT-OUT AREA						
S.No.	LENGTH	X	WIDTH	X	NOS.	AREA(SQ.MT.)
C1	2.750	X	0.900	X	2	4.95
C2	1.075	X	1.125	X	1	1.21
C3	1.400	X	1.125	X	1	1.57
C4	1.400	X	1.125	X	1	1.57
C5	1.400	X	0.900	X	1	1.26
C6	1.400	X	0.900	X	1	1.26
C7	1.400	X	0.900	X	1	1.26
C8	0.900	X	1.400	X	1	1.26
C9	0.900	X	1.400	X	1	1.26
C10	0.900	X	1.400	X	1	1.26
C11	0.900	X	1.125	X	1	1.03
C12	0.900	X	1.125	X	1	1.03
C13	1.200	X	0.900	X	1	1.08
TOTAL CUT-OUT AREA (H)						24.56
TOTAL DEDUCTION AREA (H+C+D+E+F+G+H)						24.56
TOTAL ADDITION AREA = K1						1932.68
TOTAL DEDUCTION AREA = K2						24.56
TOTAL F.A.R. AREA = K1 - K2						1908.12
TOTAL S.F.A.R. AREA = K1 + K2						1957.24

TOWER-02						
16TH FLOOR PLAN						
ADDITION AREA ENVELOPE						
ITEM	LENGTH	X	WIDTH	X	NOS.	AREA(SQ.MT.)
1	65.000	X	27.000	X	1	1773.000
2	11.300	X	5.975	X	1	66.920
TOTAL (A)						1839.920
ENVELOPE DEDUCTIONS						
ITEM	LENGTH	X	WIDTH	X	NOS.	AREA(SQ.MT.)
3	0.750	X	1.895	X	1	1.421
4	5.000	X	1.150	X	1	5.750
5	6.625	X	2.375	X	1	15.531
TOTAL (B)						12.702
TOTAL ADDITION AREA (A+B)						1852.622
DEDUCTION AREA CHART						
LIFT SHAFT						
ITEM	LENGTH	X	WIDTH	X	NOS.	AREA(SQ.MT.)
L1	2.000	X	2.000	X	2	8.000
L2	1.500	X	2.000	X	2	6.000
TOTAL LIFT SHAFT AREA (C)						14.000
LIFT LOBBY						
ITEM	LENGTH	X	WIDTH	X	NOS.	AREA(SQ.MT.)
L11	4.000	X	12.350	X	1	49.400
L12	2.100	X	2.400	X	1	5.040
L13	1.400	X	2.100	X	1	2.940
L14	2.100	X	2.100	X	1	4.410
L15	1.700	X	2.100	X	1	3.570
TOTAL LIFT LOBBY AREA (D)						70.360
FIRE STAIRCASE						
ITEM	LENGTH	X	WIDTH	X	NOS.	AREA(SQ.MT.)
F51	3.000	X	6.700	X	1	20.100
TOTAL FIRE STAIRCASE AREA (E)						20.100
SHAFT						
ITEM	LENGTH	X	WIDTH	X	NOS.	AREA(SQ.MT.)
S1	0.000	X	1.125	X	1	0.000
S2	1.100	X	0.900	X	1	0.990
S3	0.800	X	1.100	X	1	0.880
S4	0.750	X	1.100	X	1	0.825
S5	0.800	X	1.100	X	1	0.880
S6	0.450	X	0.825	X	1	0.371
S7	1.100	X	0.800	X	1	0.880
S8	0.150	X	2.200	X	1	0.330
TOTAL SHAFT AREA (F)						6.356
SERVICE AREA						
ITEM	LENGTH	X	WIDTH	X	NOS.	AREA(SQ.MT.)
SA1	2.050	X	1.100	X	1	2.255
SA2	1.000	X	1.000	X	1	1.000
SA3	0.700	X	0.475	X	1	0.333
SA4	AS PER POLYLIN					15.757
TOTAL SERVICE AREA (G)						18.345
OUT-OUT AREA						
S.NO.	LENGTH	X	WIDTH	X	NOS.	AREA(SQ.MT.)
C1	2.750	X	0.900	X	2	4.950
C2	1.675	X	1.125	X	1	1.884
C3	0.900	X	1.100	X	1	0.990
C4	4.000	X	0.900	X	2	7.200
C5	1.400	X	0.900	X	1	1.260
C6	1.000	X	0.900	X	1	0.900
C7	1.100	X	1.150	X	1	1.265
C8	1.000	X	1.100	X	1	1.100
C9	1.050	X	2.000	X	1	2.100
C10	1.050	X	0.900	X	1	0.945
C11	0.950	X	1.100	X	1	1.045
C12	0.900	X	1.000	X	1	0.900
C13	0.900	X	1.100	X	1	0.990
C14	0.100	X	1.450	X	1	0.145
C15	0.500	X	0.500	X	1	0.250
C16	0.500	X	0.500	X	1	0.250
C17	0.900	X	2.125	X	1	1.913
TOTAL OUT-OUT AREA (H)						34.779
TOTAL DEDUCTION AREA (C+D+E+F+G+H)						205.609
TOTAL ADDITION AREA = X1						1851.960
TOTAL DEDUCTION AREA = X2						205.609
TOTAL AREA (A1) = X1 - X2						1646.351
TOTAL LUMP SUM AREA = X1 + X2						2057.569




अगर के लिए मूल रूप से एक ही है
एक ही मूल रूप से एक ही है
एक ही मूल रूप से एक ही है
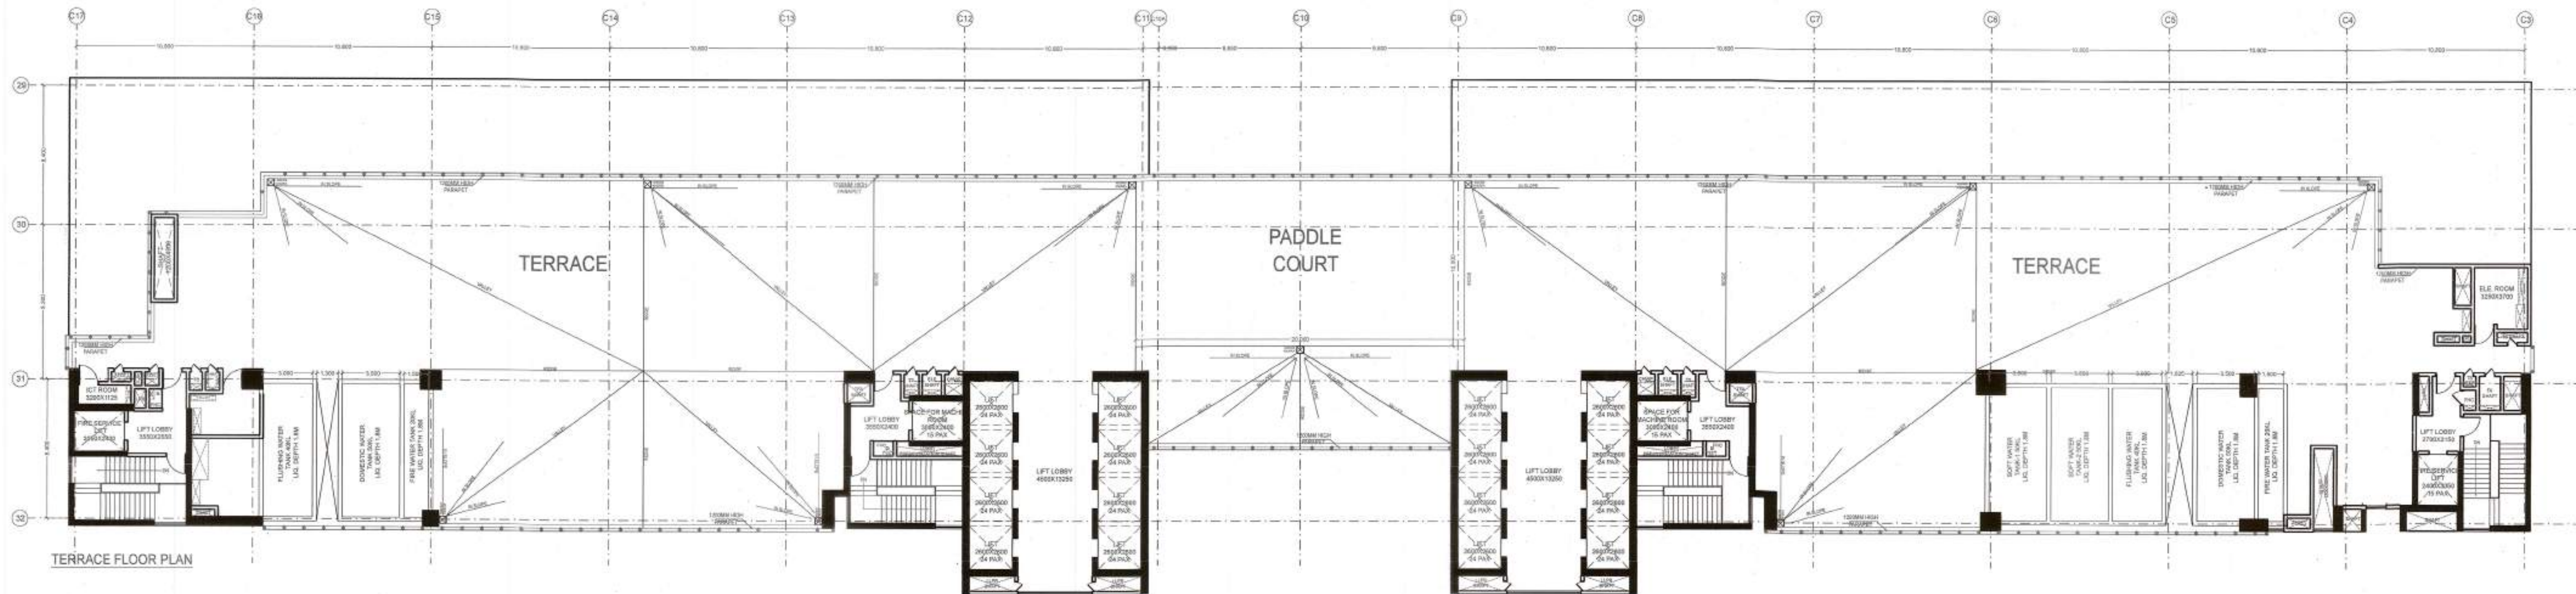

TERRACE FLOOR PLAN

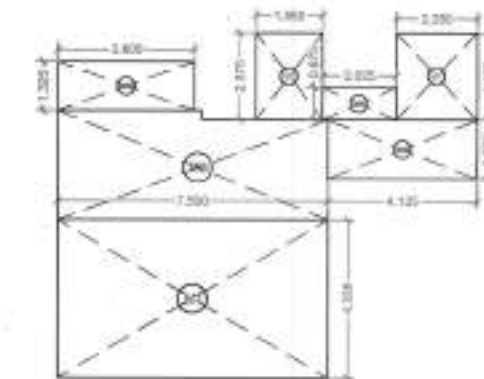

TERRACE FLOOR PLAN

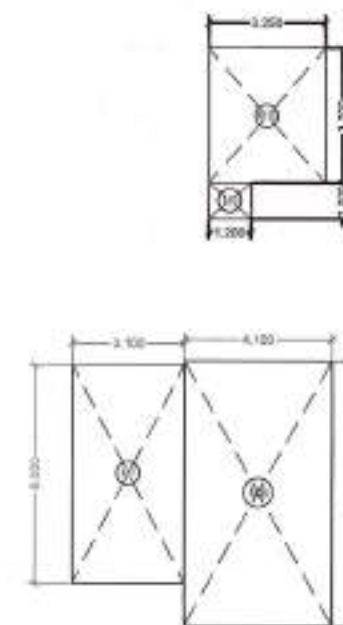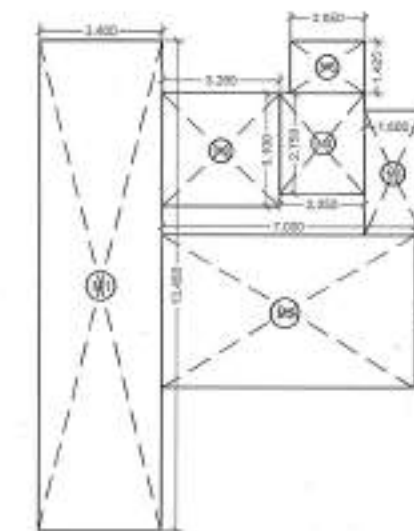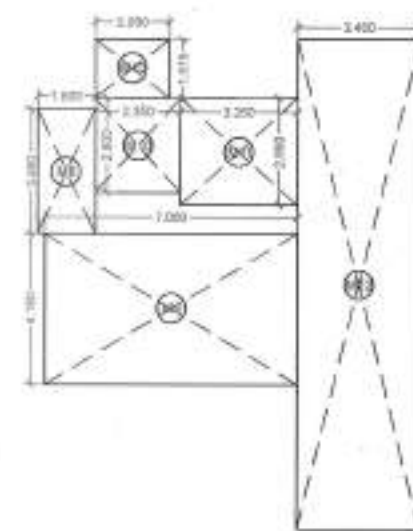

TOWER-02					
MUMTY/MACHINE ROOM					
S.No.	LENGTH	X	WIDTH	X	NO.S
M1	7.500	X	4.338	X	1
M2	3.800	X	1.325	X	1
M3	1.850	X	2.375	X	1
M4	2.025	X	0.875	X	1
M5	4.125	X	1.625	X	1
M6	AREA BY POLYLINE				X
M7	2.250	X	2.375	X	1
M8	1.600	X	3.450	X	1
M9	7.000	X	4.150	X	1
M10	2.350	X	2.600	X	1
M11	3.250	X	2.950	X	1
M12	3.400	X	13.450	X	2
M13	2.050	X	1.575	X	1
TOTAL (A)					222.454

TOWER-03					
MUMTY & MACHINE ROOM					
ITEM	LENGTH	X	WIDTH	X	NO.S
M1	3.400	X	13.450	X	2
M2	7.000	X	4.150	X	1
M3	3.250	X	3.100	X	1
M4	2.350	X	2.750	X	1
M5	2.050	X	1.425	X	1
M6	1.600	X	3.450	X	1
M7	3.100	X	6.000	X	1
M8	4.100	X	7.255	X	1
M9	1.200	X	1.000	X	1
M10	3.250	X	3.700	X	1
TOTAL (A)					207.059

PROJECT
PROPOSED BUILDING FOR IT
INFRASTRUCTURE PARK PVT.
LTD. AT PLOT NO. 1B, SECTOR
140A, NOIDA

BC/BP-V-18/1750/11/22
29/11/2022
17/11/2022

Map for Proposed Building is As Per Building Bye Laws
Submitted For Approval Please.
Prg. Asst. Town Planner

OWNER
IT INFRASTRUCTURE PARK PVT.LTD.
2ND FLOOR, PLOT NO. 1B, SECTOR 140A, NOIDA
PROJECT NAME, NEW DELHI 110002

PRINCIPAL ARCHITECT
VASTUNIDHI
Vastunidhi
101, BLOCK - B, SECTOR - 44,
NOIDA, UTTAR PRADESH 201 303, INDIA
T : +91 98981 135 589

ARCHITECT'S SIGNATURE	OWNERS SIGNATURE
SHIVAN G BANSAL Digitally signed by SHIVAN G BANSAL Date: 2022.10.13 18:25:41 +05'30'	Digitally signed by 15aa472f-bb0a-454f-92b1-45f389b36257 DN: cn=15aa472f-bb0a-454f-92b1-45f389b36257 Date: 2022.10.13 19:09:38 +05'30'

DWG TITLE
TOWER-2 & TOWER-3
TERRACE FLOOR PLAN
NORTH

SUBMISSION DRAWING			
DRAWN BY	INV	CHECKED BY	SB
DATE	12/10/2022	SCALE	1:300
SHEET SIZE	A2	SHEETS	-
NUMBER	VAS-140A-T2&3-109	REV. NO.	00

TOWER 2													
S.NO.	FLOOR	FAR							TOTAL FAR	NON-FAR	TOTAL BUILT-UP AREA		
		ENVELOPE	DEDUCTIONS	SERVICES	RESIDENTIAL	INSTITUTIONAL FACILITY	COMMERCIAL	IT/ITES OFFICE				TOTAL FAR	TOTAL NON-FAR
1	LOWER GROUND FLOOR												
2	GROUND FLOOR	2016.406	23.284	118.783		1482.100		392.239	1874.339	59.8	2052.922		
3	1st FLOOR	1558.313	22.720	187.503		254.945		1093.145	1348.090		1535.593		
4	SERVICE FLOOR												
5	2nd FLOOR	1443.896	92.004	148.876				1203.016	1203.016	134.32	1486.212		
6	3rd FLOOR	1814.696	92.004	148.875				1573.817	1573.817	10.61	1733.302		
7	4th FLOOR	1814.696	92.004	148.875				1573.817	1573.817	10.61	1733.302		
8	5th FLOOR	1814.696	92.004	277.498				1445.194	1445.194		1722.692		
9	SERVICE FLOOR												
10	6th FLOOR	1814.696	92.004	148.875				1573.817	1573.817		1722.692		
11	7th FLOOR	1814.696	92.004	148.875				1573.817	1573.817		1722.692		
12	8th FLOOR	1814.696	92.004	148.875				1573.817	1573.817	36.33	1759.022		
13	9th FLOOR	1814.696	92.004	233.338				1489.354	1489.354		1722.692		
14	10th FLOOR	1814.696	92.004	148.875				1573.817	1573.817		1722.692		
15	11th FLOOR	1814.696	92.004	148.875				1573.817	1573.817	36.33	1759.022		
16	12th FLOOR	1814.696	92.004	233.338				1489.354	1489.354		1722.692		
17	14th FLOOR	1814.696	92.004	148.875				1573.817	1573.817		1722.692		
18	15th FLOOR	1237.636	92.004	132.927				1012.705	1012.705		1425.632		
19	16th FLOOR	1516.692	92.004	134.397				1290.290	1290.290		1424.688		
20	MAINTENANCE FLOOR	222.454									222.454		
TOTAL		27957.056	1334.066	2880.115	0.000	1737.045	0.000	22005.831	23742.876	288	26910.991		

TOWER 3													
S.NO.	FLOOR	FAR							TOTAL FAR	NON-FAR	TOTAL BUILT-UP AREA		
		ENVELOPE	DEDUCTIONS	SERVICES	RESIDENTIAL	INSTITUTIONAL FACILITY	COMMERCIAL	IT/ITES OFFICE				TOTAL FAR	TOTAL NON-FAR
1	LOWER GROUND FLOOR												
2	GROUND FLOOR	2013.673	32.946	1311.333		235.524		433.870	669.393	59.8	2040.526		
3	1st FLOOR	1936.393	1052.615	170.211		225.994		487.573	713.567		883.778		
4	SERVICE FLOOR										0.000		
5	2nd FLOOR	1454.283	100.495	134.534				1219.253	1219.253	134.32	1488.107		
6	3rd FLOOR	1811.963	100.495	134.540				1576.927	1576.927	10.61	1722.077		
7	4th FLOOR	1811.963	100.495	134.540				1576.927	1576.927	10.61	1722.077		
8	5th FLOOR	1811.963	100.395	263.349				1448.218	1448.218		1711.567		
9	SERVICE FLOOR										0.000		
10	6th FLOOR	1811.963	100.495	134.540				1576.927	1576.927	36.33	1747.797		
11	7th FLOOR	1811.963	100.495	134.540				1576.927	1576.927		1711.467		
12	8th FLOOR	1811.963	100.495	134.540				1576.927	1576.927	36.33	1747.797		
13	9th FLOOR	1811.963	100.395	219.189				1492.378	1492.378		1711.567		
14	10th FLOOR	1811.963	100.495	134.540				1576.927	1576.927		1711.467		
15	11th FLOOR	1811.963	100.495	134.540				1576.927	1576.927		1711.467		
16	12th FLOOR	1811.963	100.395	219.189				1492.378	1492.378		1711.467		
17	14th FLOOR	1811.963	100.495	134.540				1576.927	1576.927		1711.467		
18	15th FLOOR	1811.963	100.395	134.540				1492.378	1492.378		1711.567		
19	16th FLOOR	1531.983	100.495	134.540				1576.933	1576.933		1711.467		
20	MAINTENANCE FLOOR	207.059						1296.947	1296.947		1431.487		
TOTAL		28886.939	2492.196	3870.262	0.000	461.518	0.000	22062.963	22524.481	288	26682.743		



SECTION Y1-Y1

PROJECT
PROPOSED BUILDING FOR IT
INFRASTRUCTURE PARK PVT.
LTD. AT PLOT NO. 1B, SECTOR
140A, NOIDA

Handwritten signature and date: 17/11/2022

Win For Proposed Building in As Per Building By Laws
Submitted For Approval Please.

Architect: Vastunidhi
Owner: IT Infrastructure Park Pvt. Ltd.

OWNER
IT INFRASTRUCTURE PARK PVT.LTD.
2ND FLOOR, PLOT NO. 354, SAVITRI BHAWAN
A BLOCK MARKET
PREET VIHAR, NEW DELHI, 110002

PRINCIPAL ARCHITECT
VASTUNIDHI
135, BLOCK - B, SECTOR - 44,
MEDICAL LITTON PROGRESSIVE DRY, 903, INDIA
T. +91 9869 130 569

ARCHITECT'S SIGNATURE
OWNER'S SIGNATURE
SHIVAN G BANSAL
Digitally signed by SHIVAN G BANSAL
Date: 2022.10.13 18:26:05 +05'30'
Digitally signed by 15aa472f-bb0a-454f-92b1-f5f389b36257
DN: cn=15aa472f-bb0a-454f-92b1-f5f389b36257
Date: 2022.10.13 19:10:55 +05'30'

DWG TITLE
TOWER-2&3
SECTION SUMMARY SHEET

SUBMISSION DRAWING
DRAWN BY: M.G.
DATE: 12/10/2022
SHEET SIZE: A0
NUMBER: VAS-140A-T2&3-201
CHECKED BY: SB
SCALE: 1:250
SHEETS: -
REV. NO.: 00