



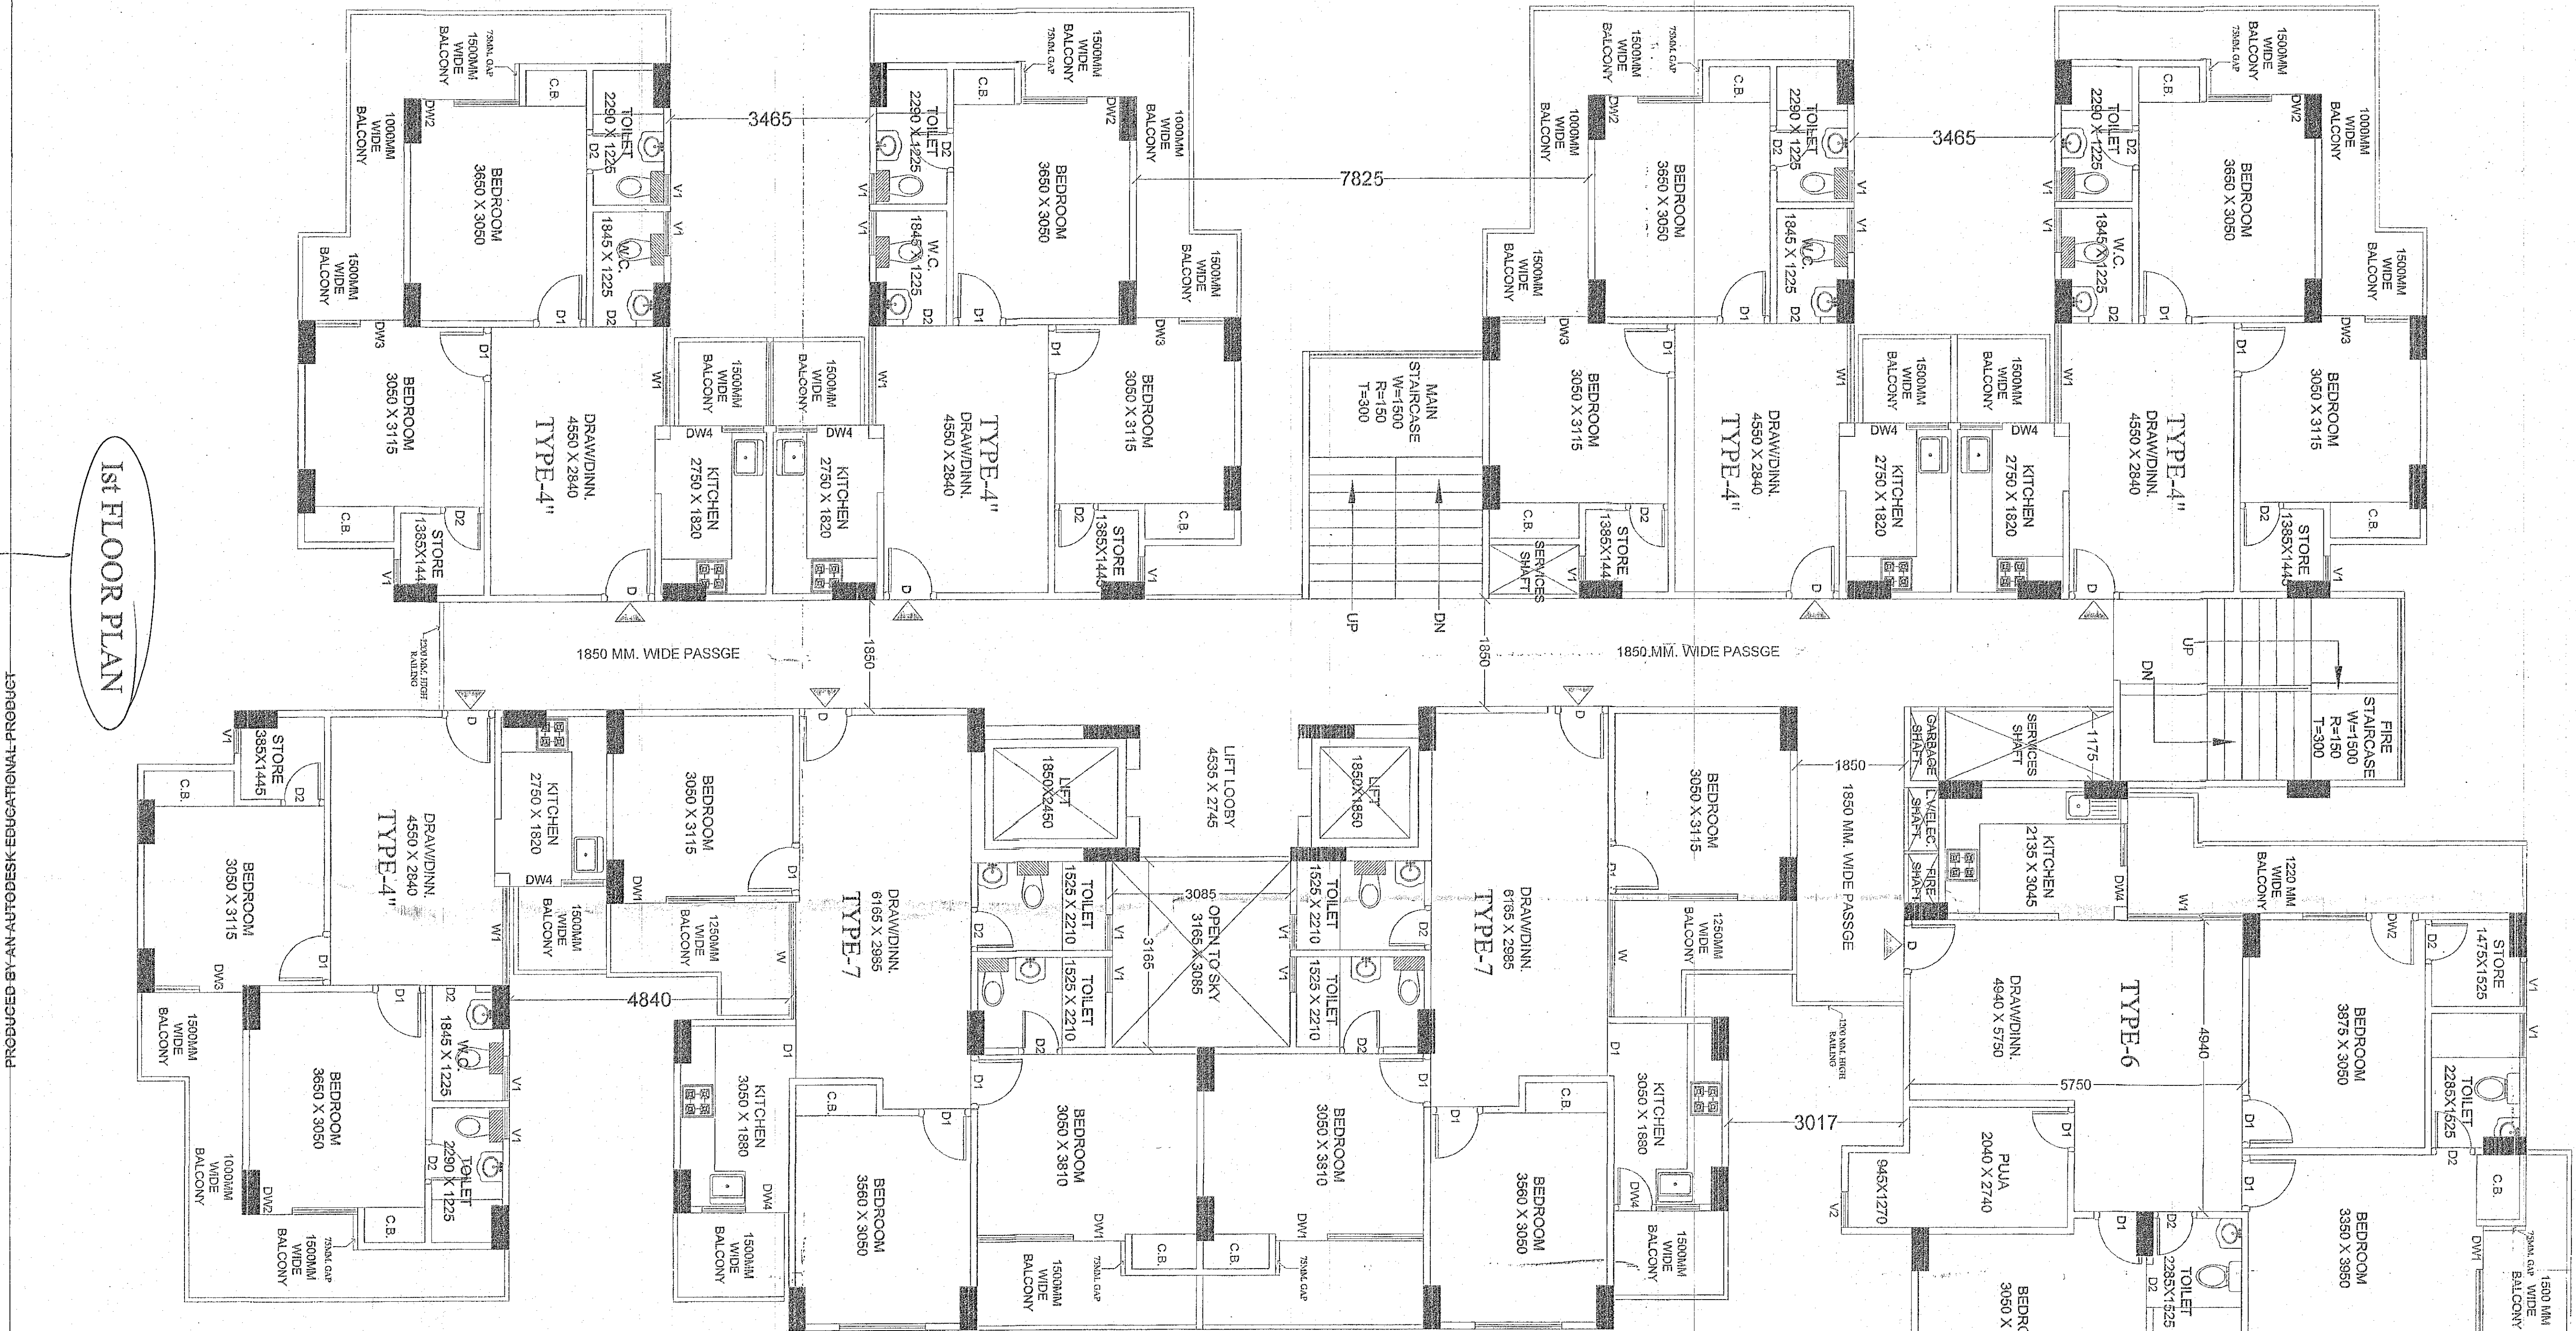

1st FLOOR PLAN

1000MM WIDE BALCONY

This Block-C is to be constructed up to 23 floors.
Approval is under progress with SDA & expected
very shortly.

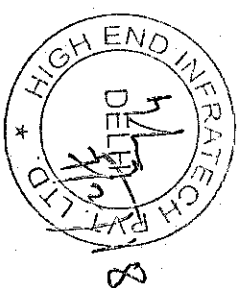

PROJECT: REV. SUBMISSION DRAWING FOR PROPOSED GROUP HOUSING (PARADISE-II) AT KH. NO. -1005 to 1008 AT VILLAGE NOORNAGAR GHAZIABAD (UP)			
OWNER: M/s. HIGH END INFRASTRUCTURE (P.) LTD. DIRECTOR - Mr. P.C. GUPTA			
DRAWING TITLE: BLOCK - C 1st FLOOR PLAN			
OWNER'S SIGN		ARCHITECT'S SIGN	
SCALE N.T.S.		DATE	
DESIGN BY		CHECKED BY	
SD-11			

यह योजना संशोधन के द्वारा तैयार की गई है और
इसके बिना किसी भी प्रकार की गारंटी नहीं दी जा सकती।

यह योजना की तैयारी के दौरान
सभी आवश्यक विवरणों को ध्यान में रखा गया है।
यदि किसी भी कारणवश इस योजना में
संशोधन की आवश्यकता पड़ेगी तो
इस योजना को संशोधित किया जाएगा।

