


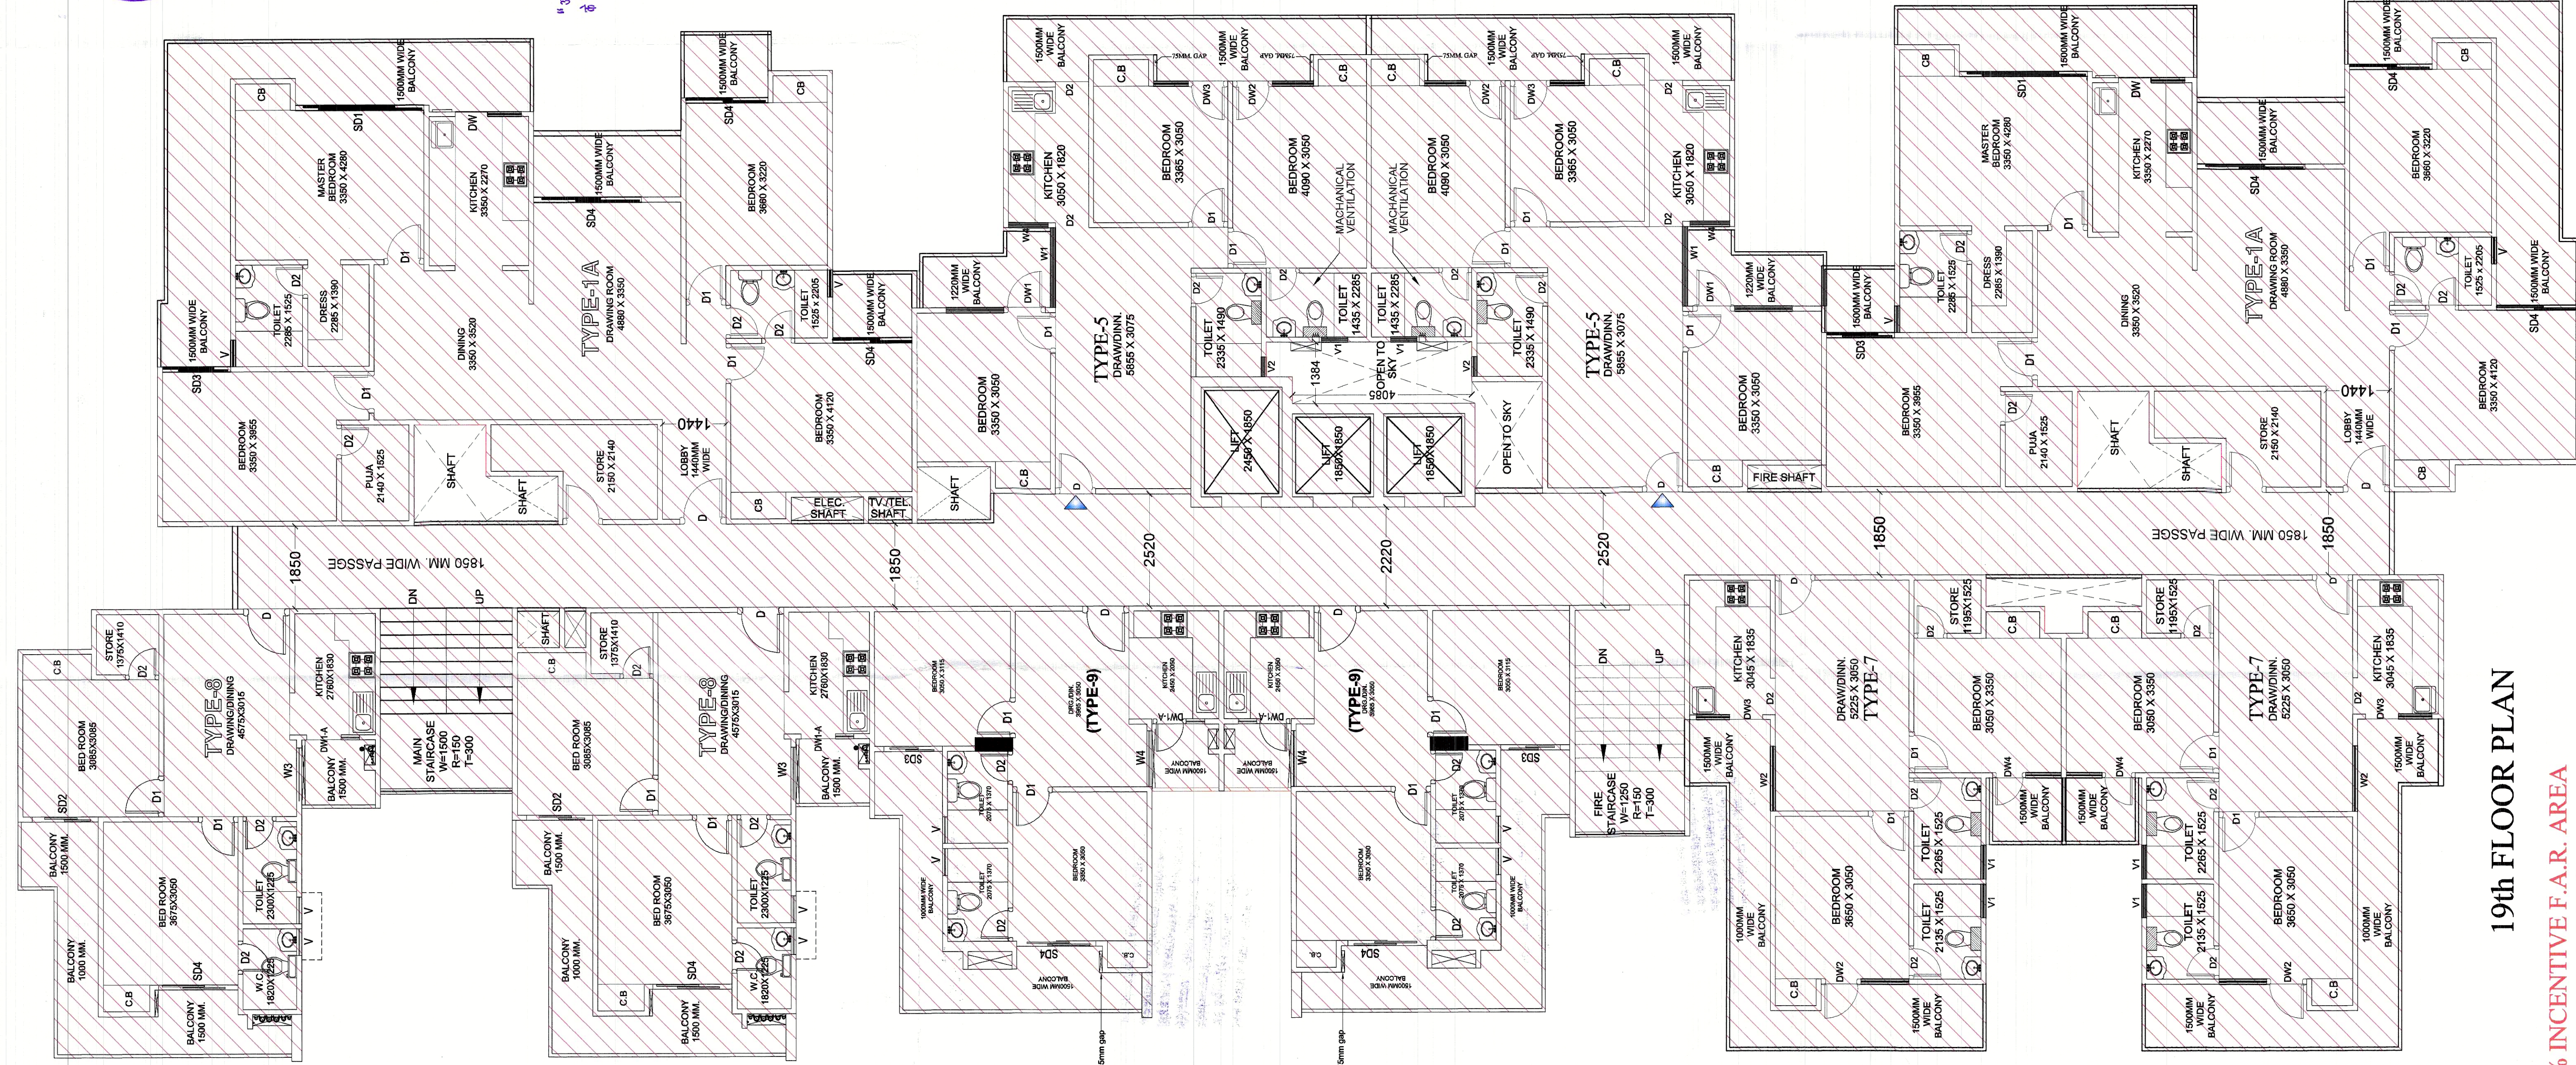

19th FLOOR PLAN

USE 5% INCENTIVE F.A.R. AREA
AGAINST L.I.G. & E.W.S.

“निर्माणकर्ता को यह भी स्पष्ट होना चाहिए कि यह एक सिविल इंजीनियरिंग प्रोजेक्ट है, जिसमें निर्माण के दौरान सभी आवश्यक सुरक्षा और स्वास्थ्य नियमों का पालन किया जाएगा।”

संकेत पर एक नोट पर स्वीकृत मानचित्र को
संख्या व दिनांक लिखना अनिवार्य होगा।

PROJECT:	REV. SUBMISSION DRAWING FOR PROPOSED GROUP HOUSING (PARADISE - II) AT KH. NO. -1005 to 1008 AT VILLAGE NOORNAGAR GHAZIABAD (U.P.)
OWNER:	M/s. HIGH END INFRA TECH (P.) LTD. DIRECTOR - Mr. P.C. GUPTA
DRAWING TITLE:	BLOCK - B 19th FLOOR PLAN
OWNERS SIGN:	ARCHITECT'S SIGN:
SCALE:	N.T.S.
DESIGN BY:	CHECKED BY:
DATE:	DRG. No.
	SD-14

ANU AGARWAL ARCHITECTS
OFFICE: A-244 KAUSHAMBI GHAZIABAD (U.P.)
PH-0120-4165716, 4563716, 4157506
e-mail: anu.agarwal@gmail.com