


सी गई अनुमति स्वीकृति के दि० २००३-०३-१३
से पाँच वर्ष के लिए मान्य होगा।

Plot No. 685/10+12 (9)

श्री गणेशाय नमः
1973 की धारा 15
अनुसार 3 एच इस विषय में सर्वोच्च निर्णायक होगा।
अनुमति की गई है। इस स्वीकृति से आपको कोई विवेक नहीं मिलेगा।
आपको इस स्वीकृति का कोई प्रभाव नहीं होगा।
अधिकार पर नहीं पड़ेगा और न ही कोई कानूनी रक्षा होगी।


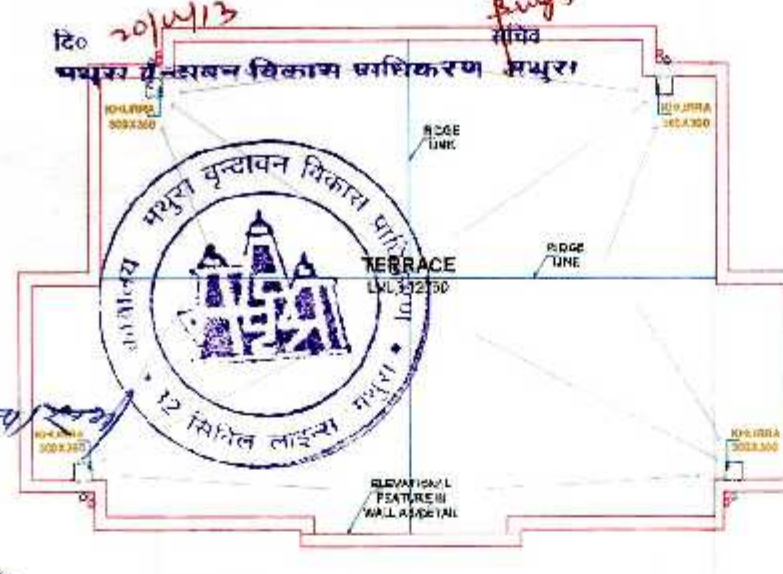


नोट
सी.टी.ने. 9/1 पर चर्चा
शरीर समान होगा।
एलन बाजार का बना भा
आप कर दिया है।
इस उ० प्र० नगर योजना एवं विकास
नियम 1973 की धारा 15 निर्धारित
अनुमति के अनुसार है तथा स्वीकृत होगा।
20/01/13
नगर विकास अधिकारी




SUBMISSION DRAWING
PROJECT
PROPOSED GROUP HOUSING SHRI RADHA VINTAGE AT SAZARA NO. 126, 127 & 129 OF MAUZA NAGLA SADAULA MATHURA (U.P.) FOR M/S S.J.P RESIDENCY CONSORTIUM LTD.

SCHEDULE OF OPENINGS:





S.no	Name	Size	Chll. vl.	Lntl. vl.
1.	D	1115X2475	-	2475
2.	D1	1000X2100	-	2100
3.	D2	750X2100	-	2100
4.	DW1	2400X2475	-/100	2475
5.	DW2	1570X2475	-/100	2475
6.	DW3	1350X2475	-/1050	2475
7.	W1	1350X1725	750	2475
8.	W2	600X1275	1200	2475
9.	W3	1200X1725	750	2475
10.	W4	600X600	1875	2475

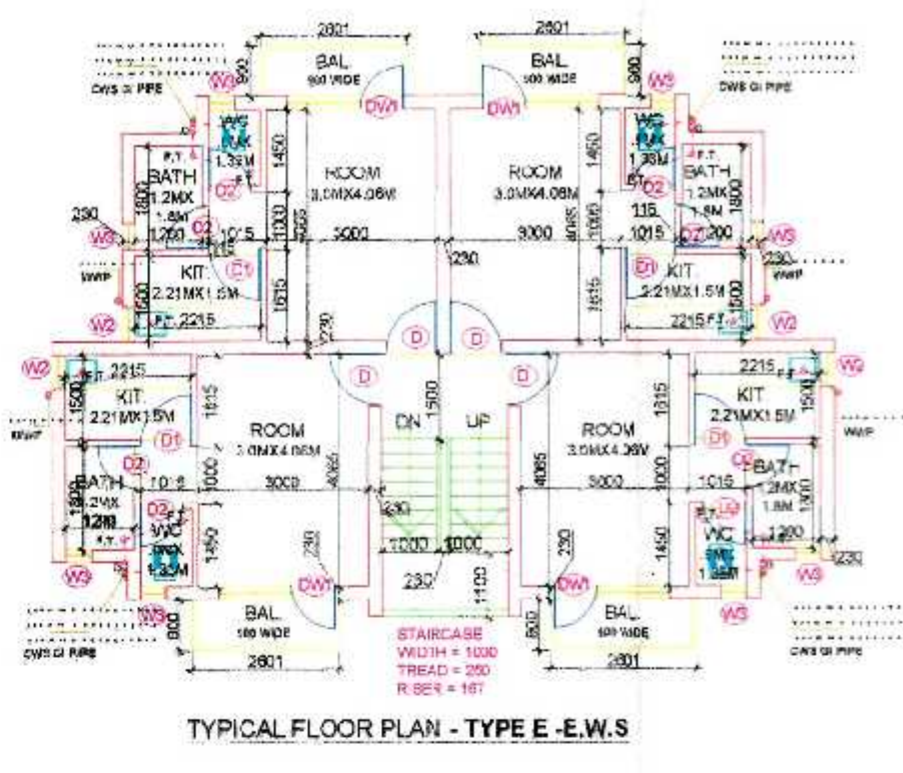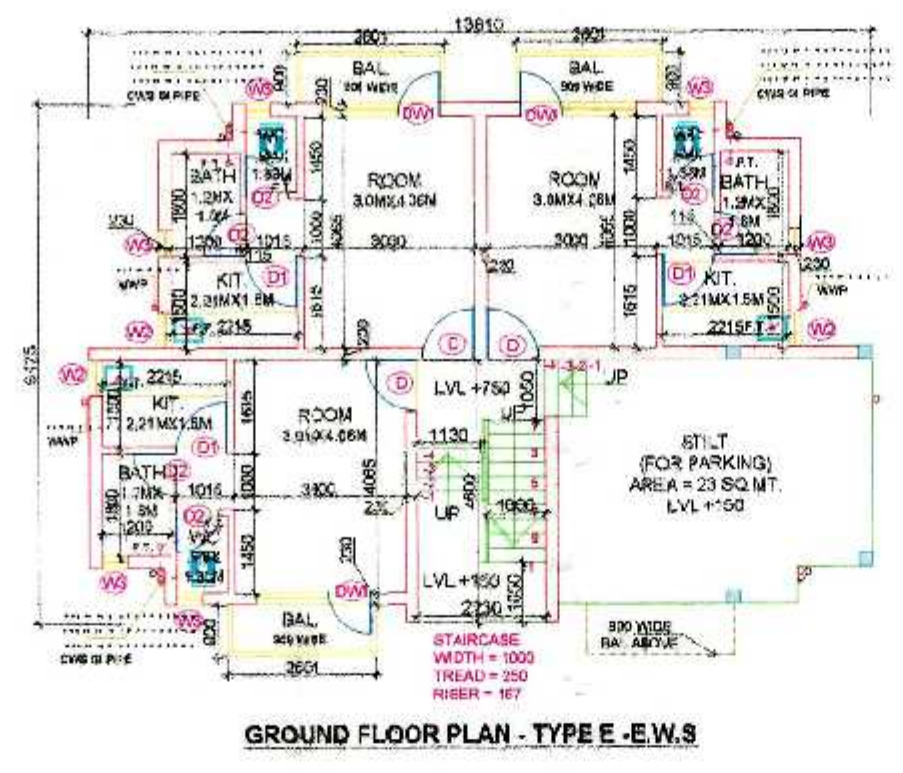





TERRACE PLAN - TYPE E-E.W.S

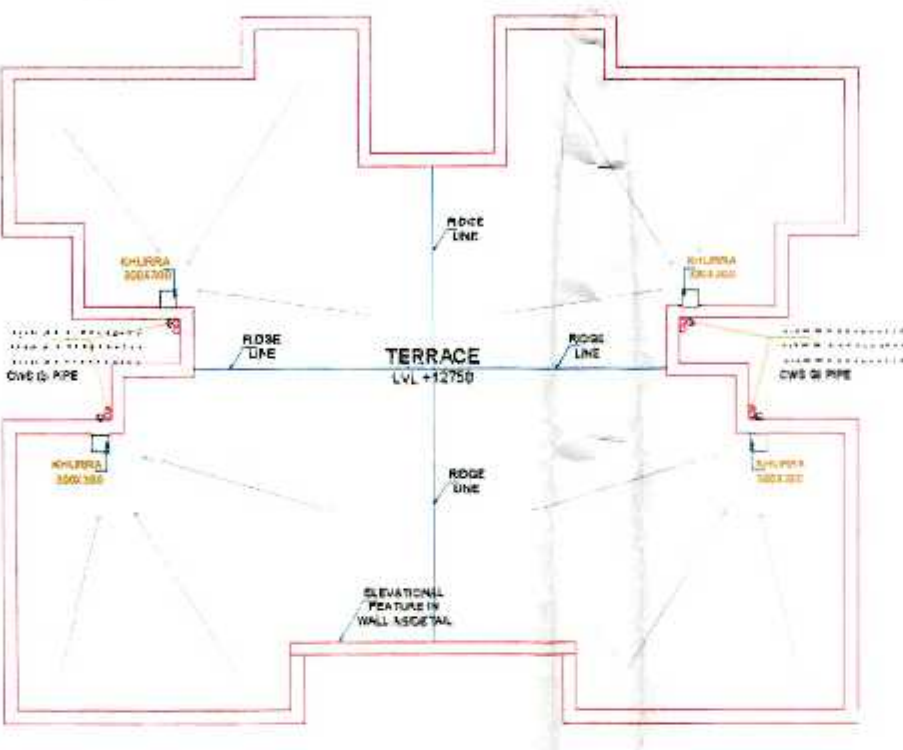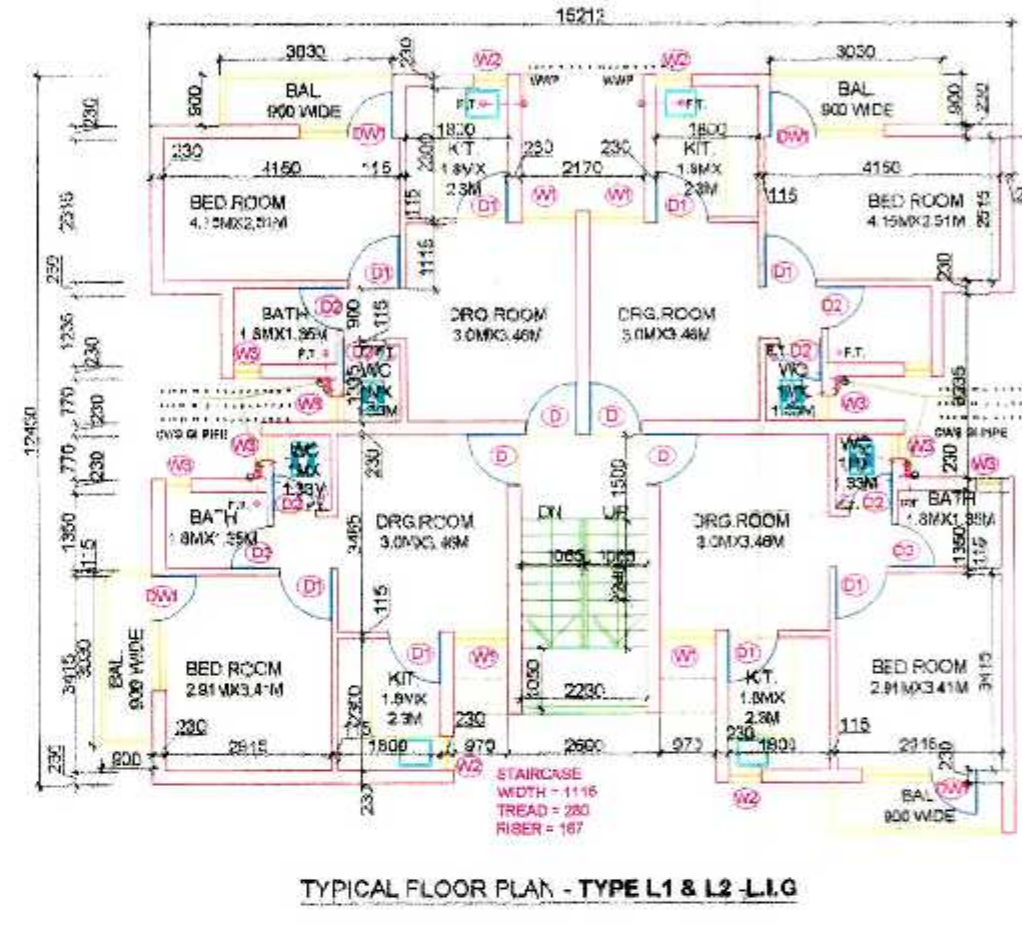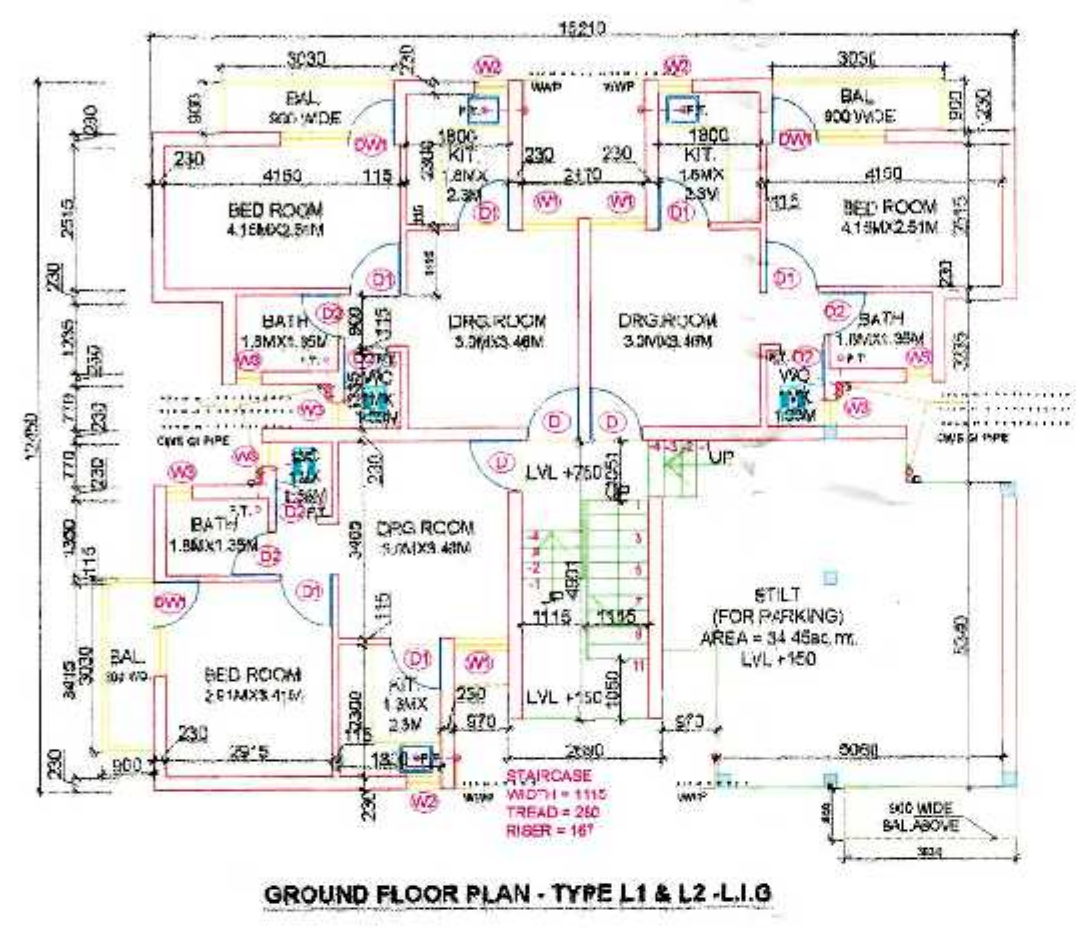

TERRACE PLAN - TYPE L1 & L2 - L.I.G

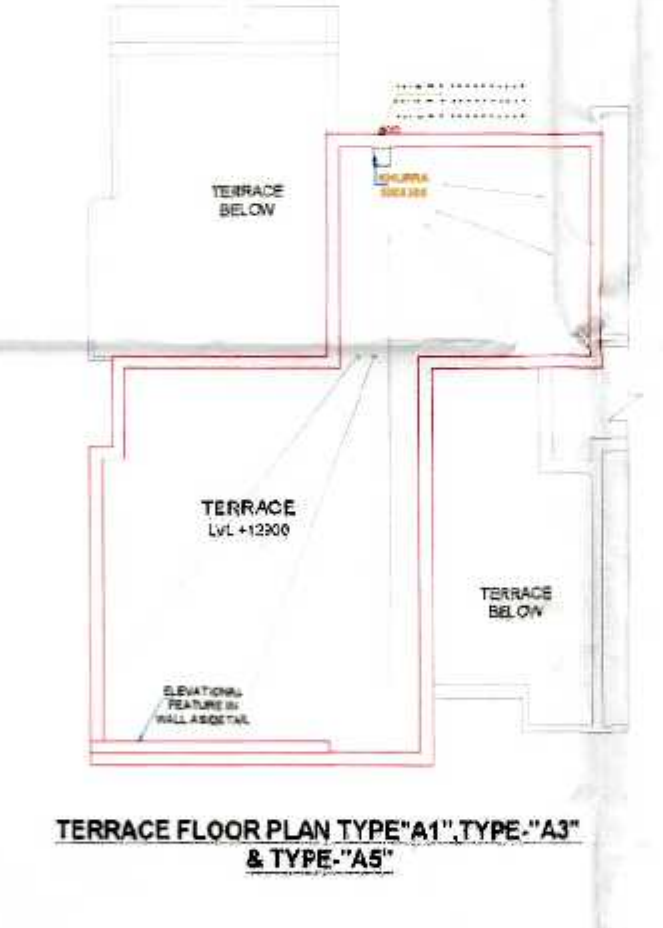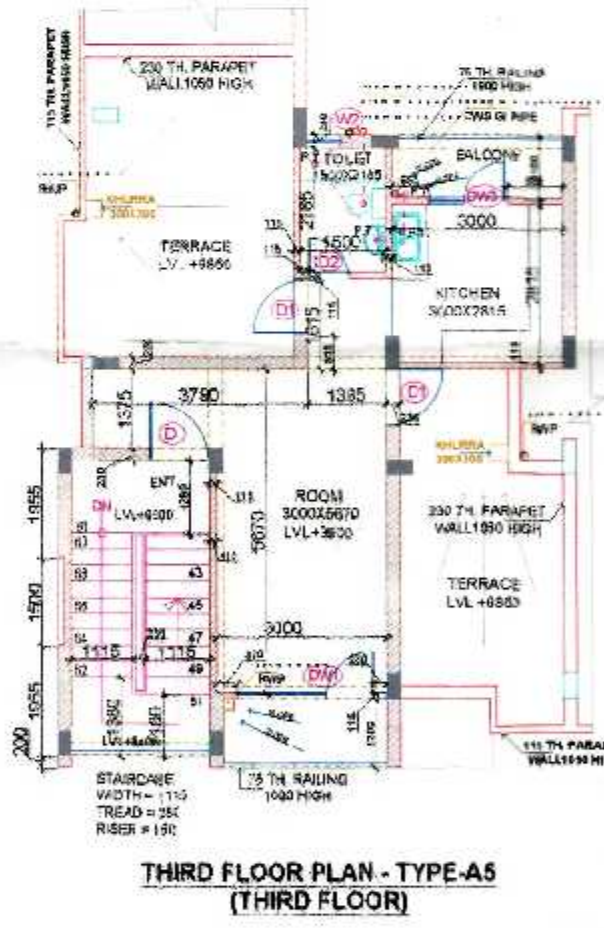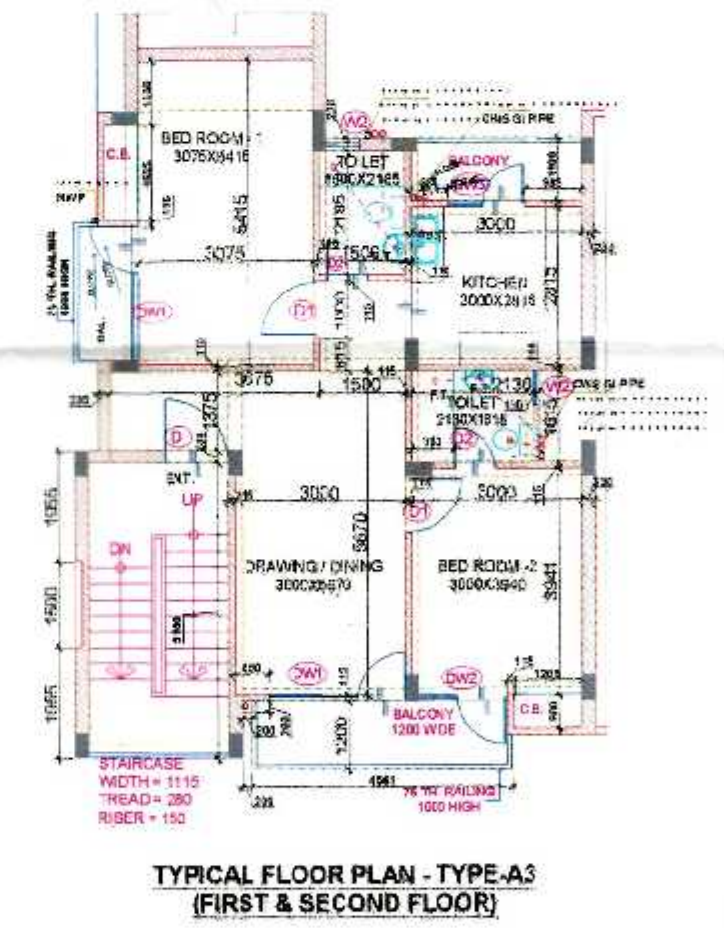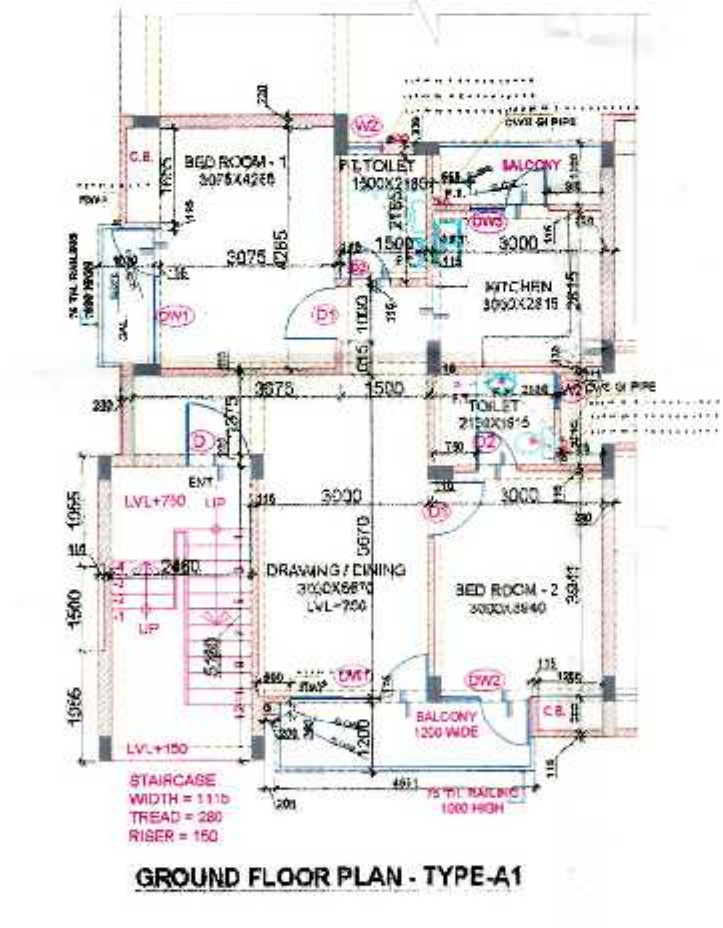

TERRACE FLOOR PLAN TYPE A1, TYPE A3 & TYPE A5

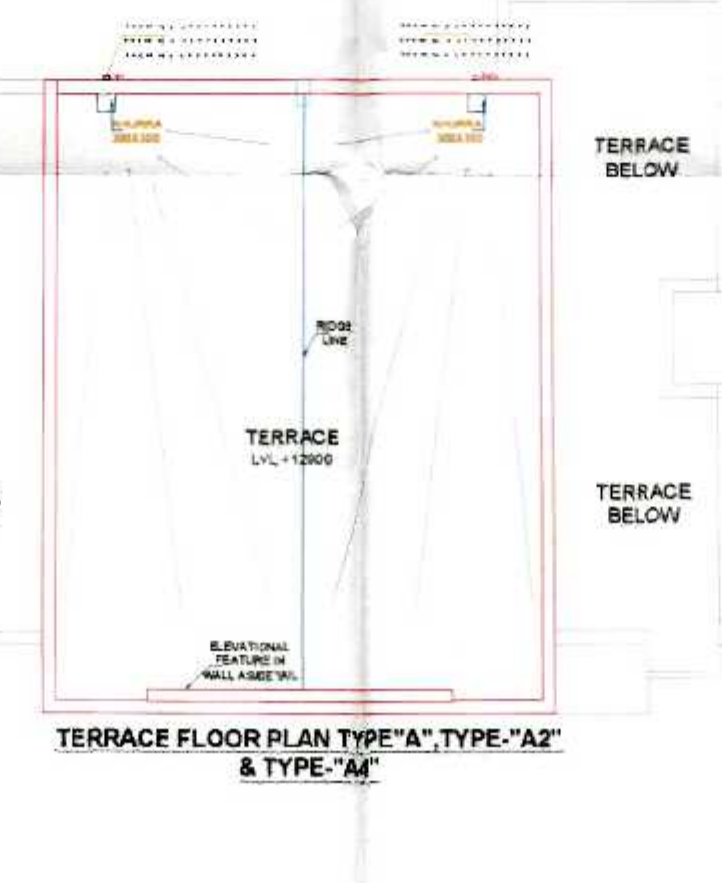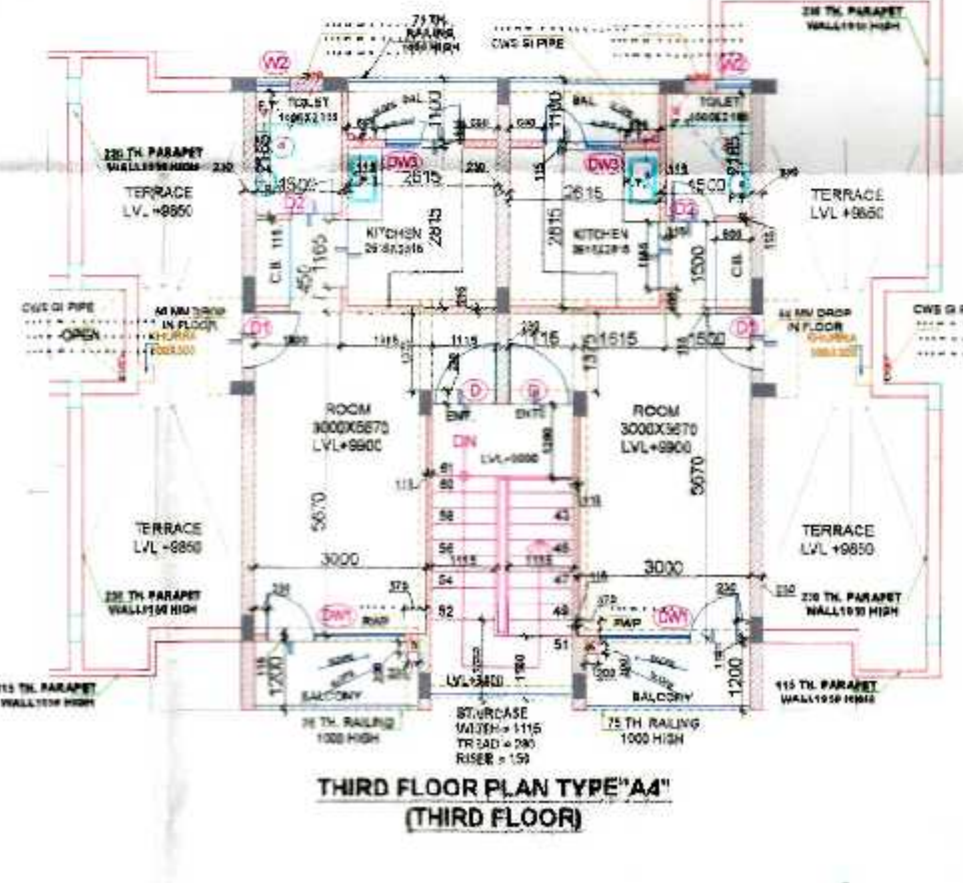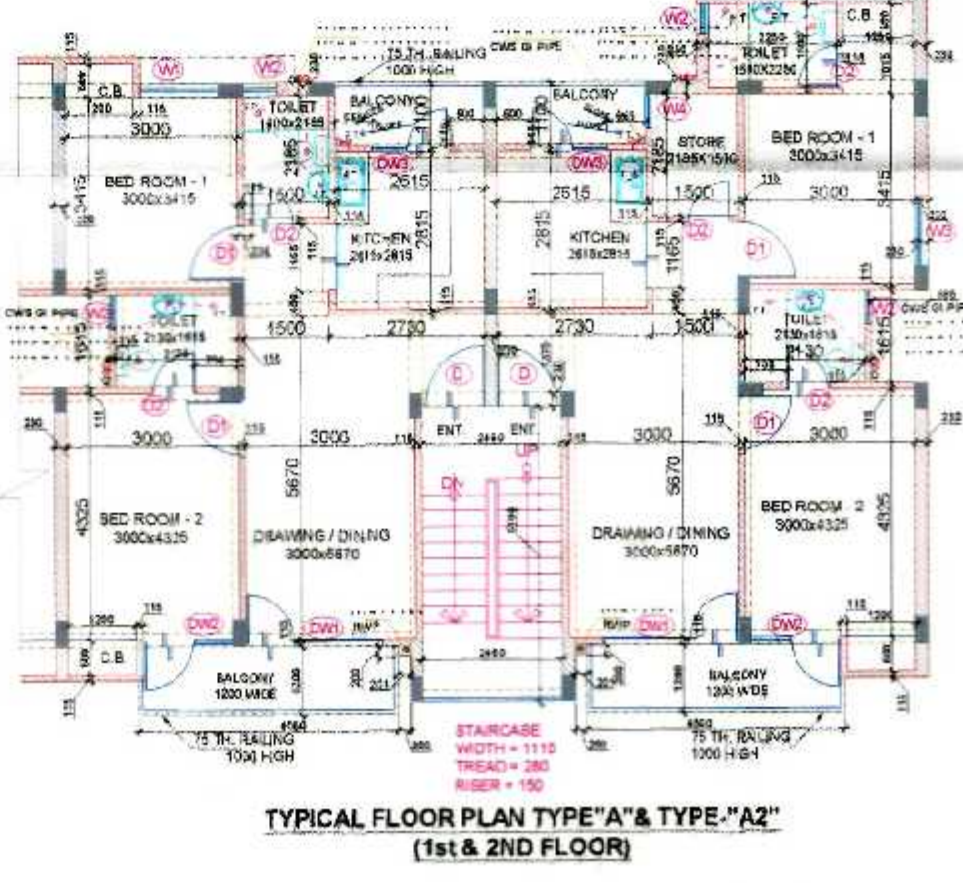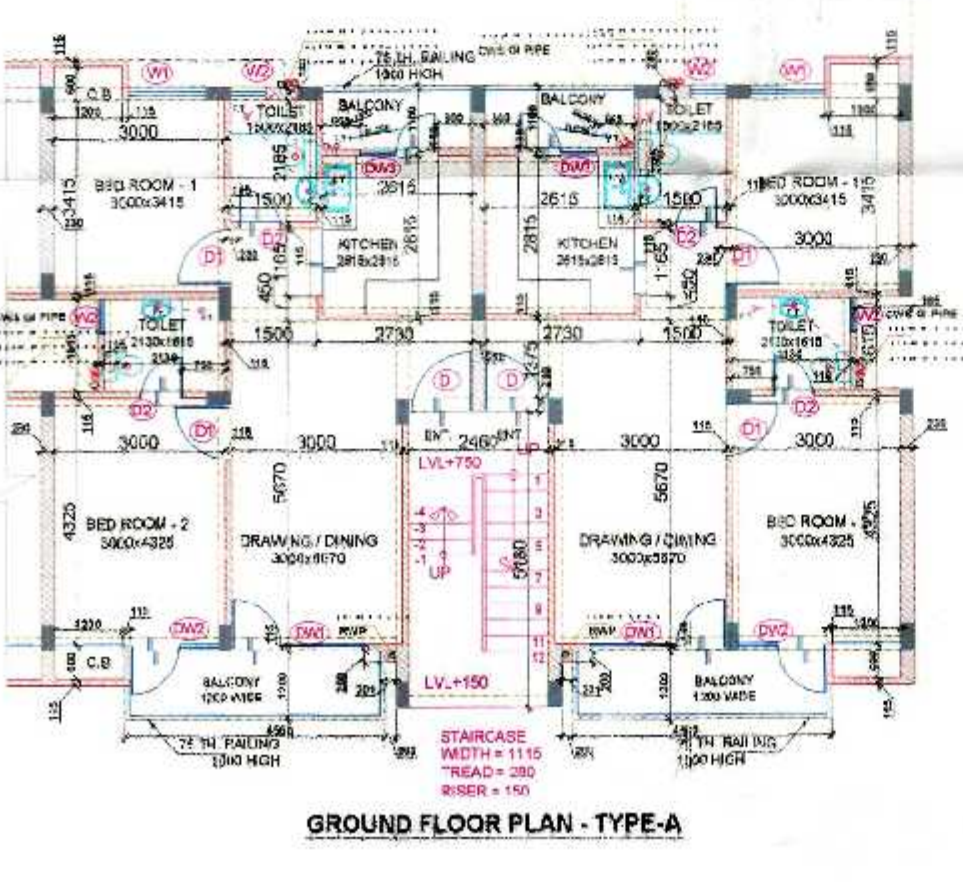

TERRACE FLOOR PLAN TYPE A, TYPE A2 & TYPE A4

SCALE: 1:100
DATE: JAN 2012
DEALT: Ar. Sanjeev Mahajan
CHECKED: Mr. Viender Chandra

DRAWING TITLE:
**FLOOR PLANS
ALL TYPES**

OWNER:
Sudheep Agrawal

ARCHITECTS:
VIRENDER ASSOCIATES
ARCHITECTURE PLANNING INTERIORS PNC
51, GREEN PARK MAIN, NEW DELHI 110015
Ph: 011-26355405, 4759424. e-mail: virender.associates@gmail.com

DRG. NO.:
09/09