


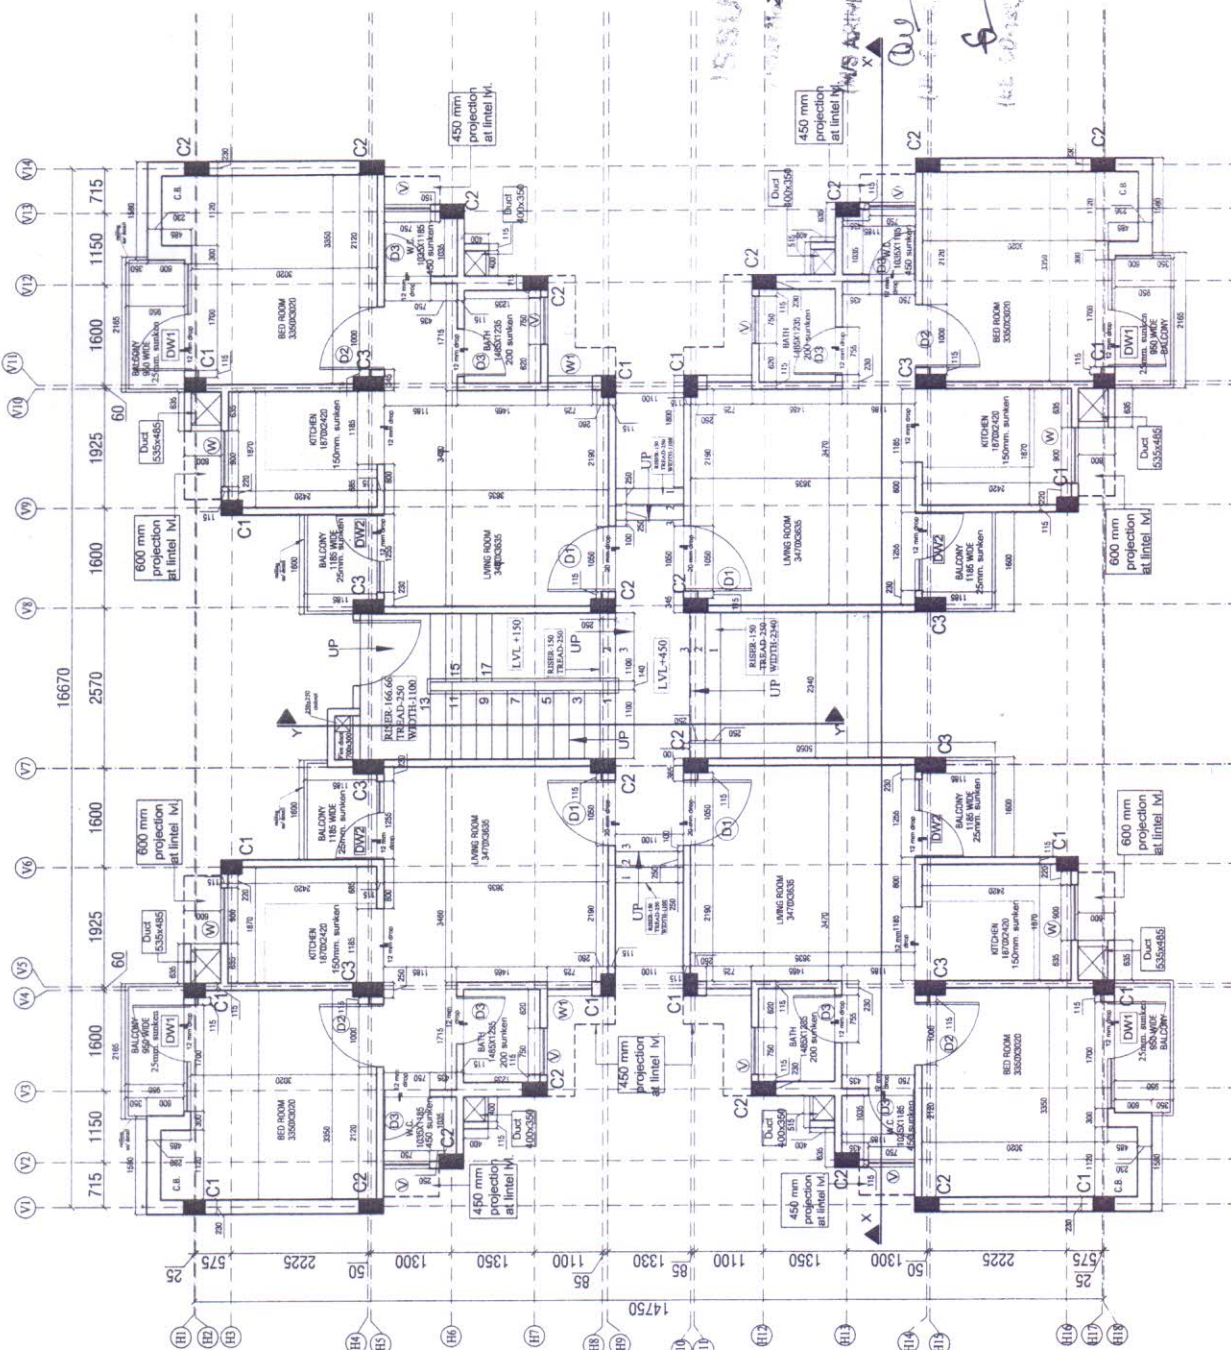

4-27-19-8-851

APPROVED FOR EXECUTIVE

2724/246/DEGAS/31 06-9-14

MS Active (E-2)

$\frac{1}{2} \times \frac{1}{2} = \frac{1}{4}$

3

9-3-20

[Handwritten signature]

0897-6460(199903)11:1;1-L

FOR EXECUTION

11/11/17

...Date... 01/02/14

PROJECT > BRAHMAPUTRA ENCLAVE AT GHAZIABAD

DRAWING TITLE: **GROUND FLOOR PLAN**

DRAWING NO.	REV		(Drawing Place) (Drawing Date) (Drawing No.) (Drawing Scale) (Drawing Size) (Drawing Sheet)
	00		
DATE	NORTH		SCALE
02-05-RG-01-WD-01P01(a)			


1	1 Sept '14	N.T.S.	AS WAS IVAM VIKAS PARIKSHAN
			CONSTRUCTION WORK

NOTE:
FOLLO

NOTE:
FOLLOW GRID FROM ARCHITECTURAL DRAWINGS


GROUND FLOOR PLAN

SITE LAYOUT:

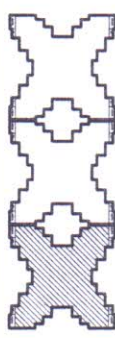


SITE LAYOUT:	
--------------	--	---	--	--	

PROJECT	BRAHMAPUTRA ENCLAVE AT GRAZIABAD					
	DRAWING TITLE					
DRAWING NO.	GROUND FLOOR PLAN		REV	00	SHEET	
DRAWN BY	02-05-RG-01-WD-01(PW)(g)				SCALE	N.T.S.
DATE	1 Sept '14				APPROVED BY TEAM LEAD/DWG	
 ARINEM ARCHITECTURAL & ENGINEERING PVT. LTD. Plot No. 46, 47, 48, 

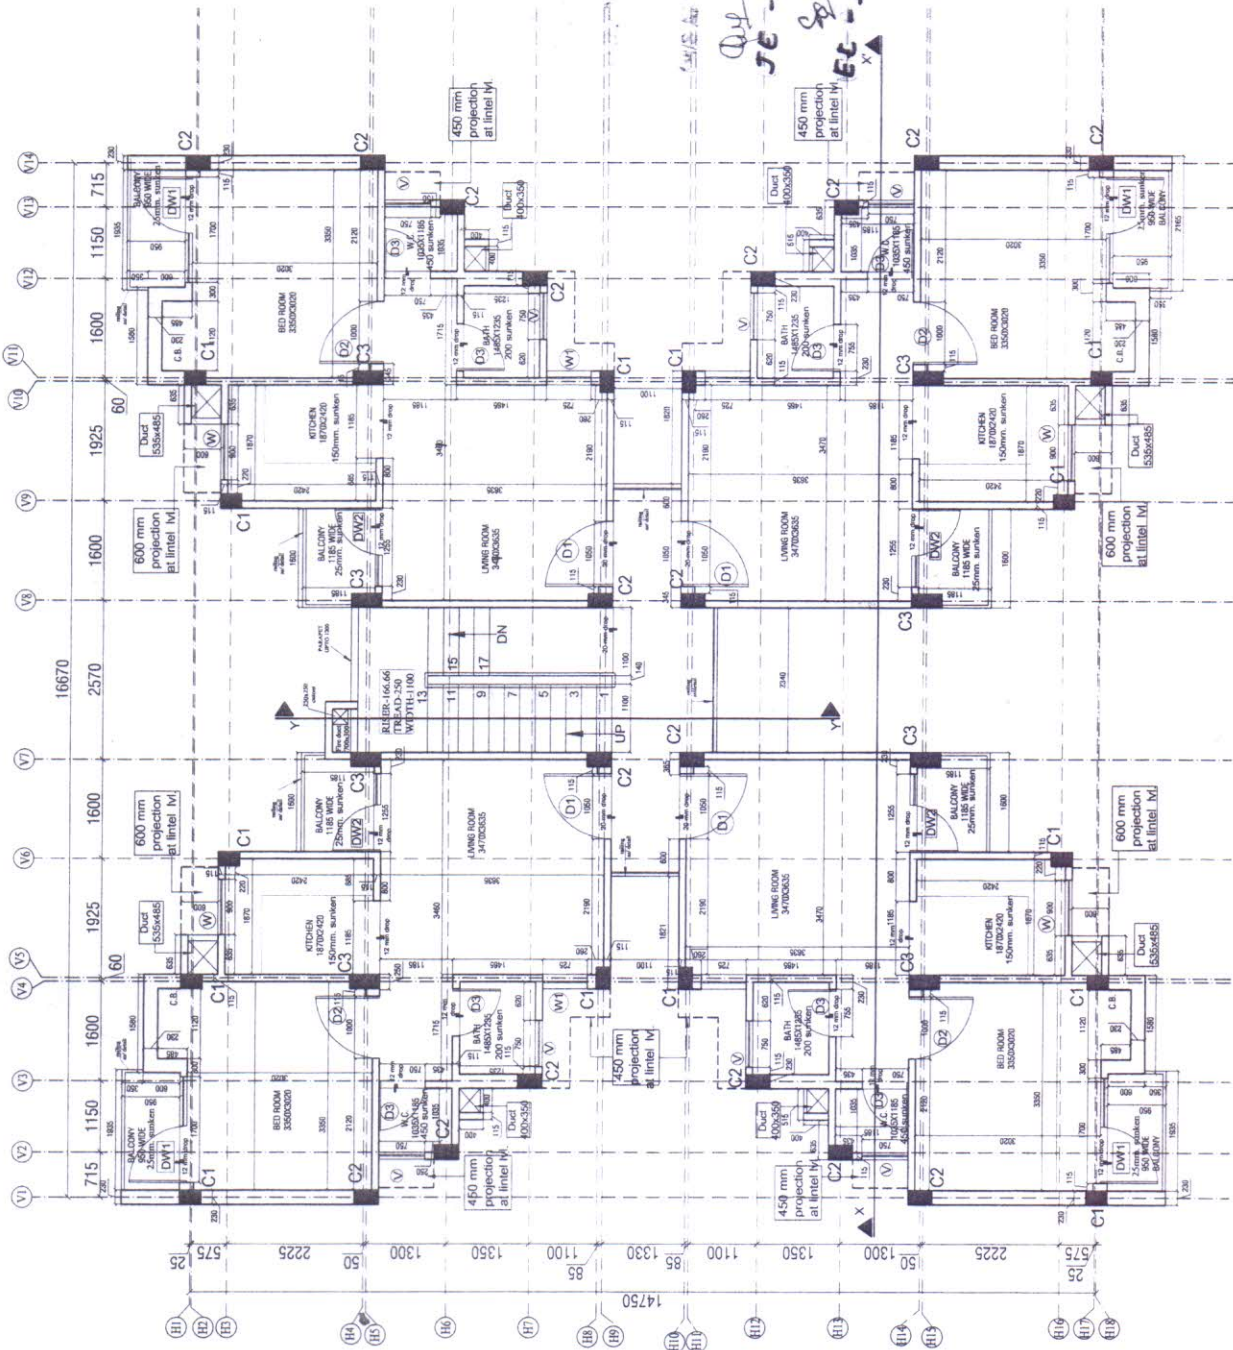

FOR EXECUTION


Sign. Date 01/09/14

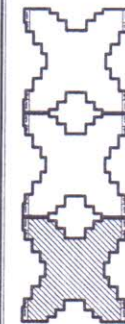 NOTE:
 FOLLOW GRID FROM ARCHITECTURAL DRAWINGS.


SITE LAYOUT:-

PROJECT: BRAHMAPUTRA ENCLAVE AT GHAZIABAD			
DRAWING TITLE: FIRST FLOOR PLAN			
DRAWING NO: 02-05-BLG-01-WD-010202(a)			
DATE: 01/09/14			
SCALE: N.T.S.			
NOTES: 1. No dimensions to be scaled off this drawing. 2. All dimensions are in millimeters unless otherwise stated. 3. Any discrepancy found in the drawing to be immediately got clarified with the Architect or his representative at site. 4. All drawings are interrelated and shall be read in conjunction with other drawings.			
This drawing is the property of ARINEM Consultancy Services Pvt. Ltd. and is not to be reproduced, copied, or used for any other purpose other than for which it has been issued.			
NOTE:		DRAWING NO.	
05	06	04	03
02	01	02	01
00	01	02	01
REV	BY	DATE	STATUS
01	01/09/14	01/09/14	Released for Execution
00	01/09/14	01/09/14	Approved

22/10/16 BRG-JS 06-9-14
 JE-16
 AE-I
 EC-I
 JE-17
 AE-I
 EC-I

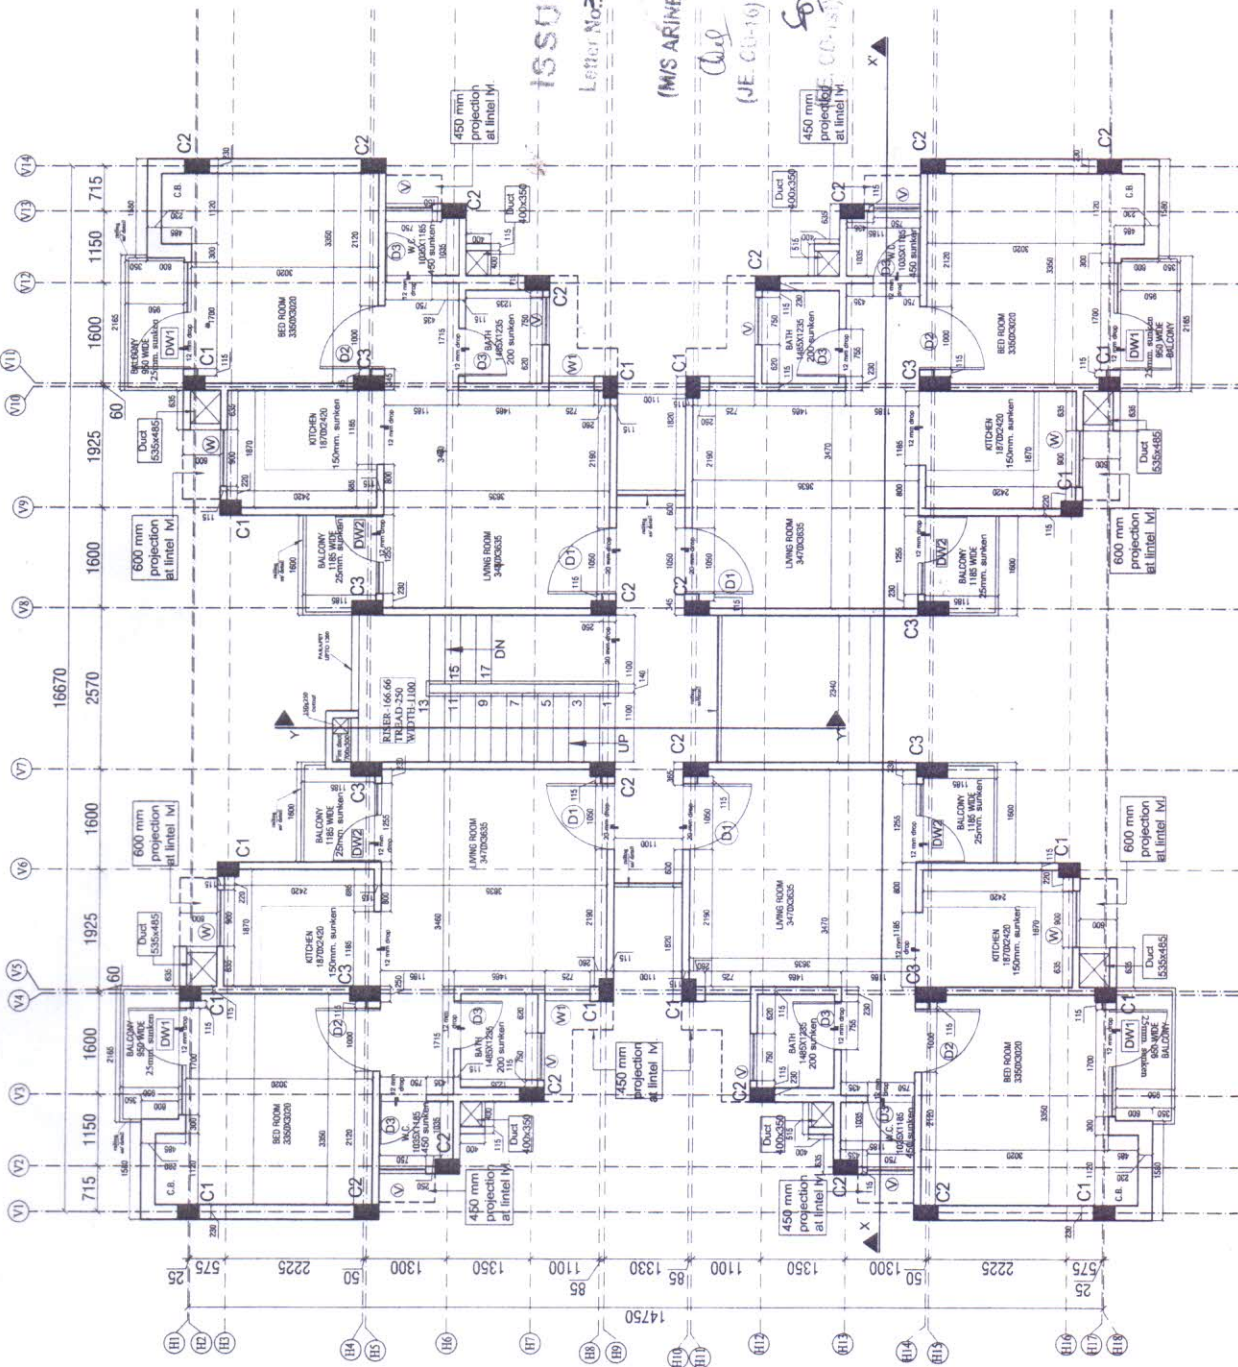

ISSUED FOR EXAMINATION

Letter No 2921/ENVS/DECA/31/069-10

M/S ARINEM

ME-00-16)

FILE CC-151


100

for EXECUTION

5-11-15
5/16/10

NOTE:

FOLLOW GRID FROM ARCHITECTURAL DRAWINGS

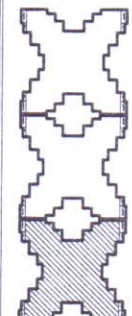

TE LAYOUT:-

REF					
01				Released for Execution	STATUS
02					
03					
04					
05					

DRAWING NO.	NOTE:-
	1.
	2.
	3.
	4.
	5.

NOTES:

No dimensions to be scaled off the drawing.
Only written dimensions in millimeters to be followed.
Any discrepancy found in the drawing to be immediately
discussed with the Architect or his representative at site.
All drawings are interrelated and shall be read in
conjunction with other drawings.

[illegible]