

This drawing is a "COPYRIGHT" creation of this drawing is part thereof and the permission of the Architect.


NOTES

PROJECT

Revised Layout Plan for Group Housing at Village-Miranpur Pinwat, Kanpur Road Lucknow

On Khasra No - 121P 122P 130 131 132 133 134, 135 136 137 138 139 140 141 142 143 144 145, 146 147 148 149 150 151 152 153 154 156 167, 178 179P 180, 181 182 183 184 185P 185SA 186, 187SA 188SA 187P 188P 189, 190, 191, 192, 193, 194, 195, 196, 197, 198, 199, 200, 201, 202, 203P, 203SA, 204, 205, 206P 206SA 207, 209, 210, 211, 212, 213, 214, 215, 216, 217, 218, 219, 220, 220P, 221, 222, 223, 224, 225, 226, 227, 228, 229, 233SA, 236SA, 239, 240, 248P, 254P 259P, 261, 262, 263, 264, 265, 266, 267, 268

at Village-Miranpur Pinwat
Pargana-Bijnour, Tahsil & District-
Lucknow

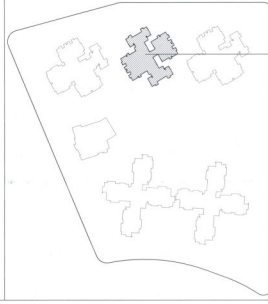

KEY PLAN
N.T.S.

PROPOSED
BUILDING

SUBMISSION DRAWING OF CLUSTER - 7 & 8
(HUMMING) ON KHASRA NO.
218P, 223P, 225P, 224P, 263, 264P, 210P, 212P

DESIGNED BY



DRAWING TITLE

FLOOR PLANS WITH AREA DETAIL
(TOWER D)

DEALT BY CHECKED BY NORTH

SCALE DATE

AS SHOWN JAN-2015

80 ACRES/50.11 CL-7 & 8/12

यह मानचित्र लीजा महासेलन-2031 तथा भवन विनिमयली 2009 एवं सम्यक शासनद्वारे के अनुमति

भेजिए किया गया है।

Land Owner: FOUR LEAF DEVELOPERS Private Limited

Developed by: MPTP INTRA BUILD PVT. LTD., PLOT NO. 73, GROUND FLOOR, NEW DELHI-110062

CONSULTANTS

RUPABHISHK ENTERPRISES PVT. LTD. ARCHITECTS INTERIOR DESIGNERS, GROUND FLOOR, VINA MANTRA, CALL: 0022-228488

Signature

Signature


Signature

Signature

Signature

Signature

Signature

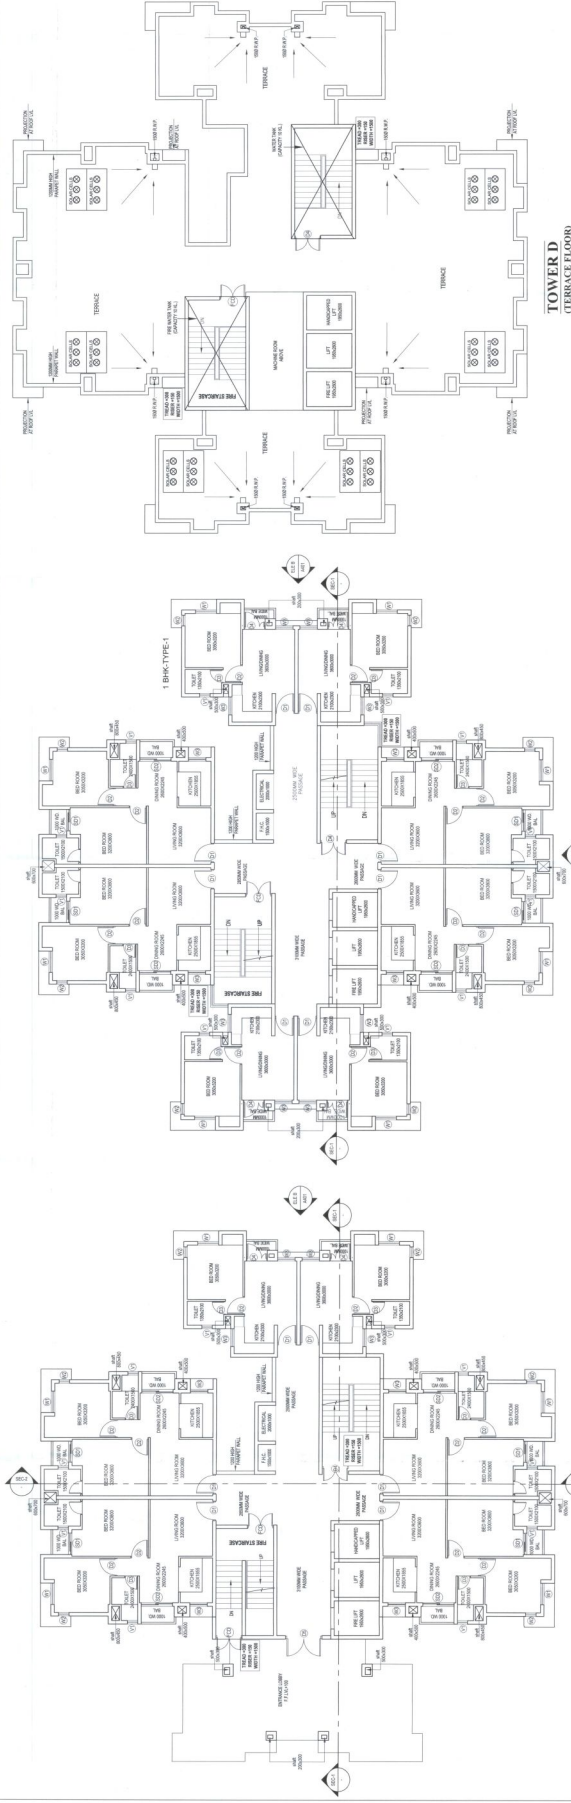


TOWER D
(TYPICAL FLOOR 1ST TO 23 RD)

TOWER D
(GROUND FLOOR)

TOWER D
(TERRACE FLOOR)


AREA DETAIL OF TYPICAL FLOOR (1ST TO 23 RD)				
TYPE 1				
NAME	LENGTH(MT.)	WIDTH(MT.)	NO.	AREA(SQ.MT.)
A1	4.000	2.400	1	9.600
A2	0.900	2.000	1	1.800
A3	1.500	1.600	1	2.400
A4	3.300	4.200	1	13.860
A5	2.300	2.700	1	6.210
A6	1.613	1.200	1	1.940
A	TOTAL AREA			35.810
TYPE 2				
NAME	LENGTH(MT.)	WIDTH(MT.)	NO.	AREA(SQ.MT.)
B1	1.600	0.600	1	0.960
B2	3.450	3.500	1	12.080
B3	1.500	1.600	1	2.400
B4	3.200	2.500	1	8.000
B5	1.000	1.250	1	1.250
B6	6.100	6.000	1	36.600
B7	0.800	1.700	1	1.360
B	TOTAL AREA			61.500
CIRCULATION AREA				
NAME	LENGTH(MT.)	WIDTH(MT.)	NO.	AREA(SQ.MT.)
C1	3.250	3.300	1	10.725
C2	0.687	2.300	2	3.298
C3	1.650	5.300	1	8.745
C4	1.850	1.000	1	1.850
C5	2.000	1.000	1	2.000
C6	7.600	6.100	1	46.360
C7	4.600	6.200	1	28.520
C7	1.800	5.400	1	9.720
TOTAL			=	111.218
DEDUCTIONS				
NAME	LENGTH(MT.)	WIDTH(MT.)	NO.	AREA(SQ.MT.)
d1	1.950	2.600	3	15.210
TOTAL AREA AFTER DEDUCTIONS			=	96.008
TOTAL FAR AREA (97.310-96.008)			=	1.302

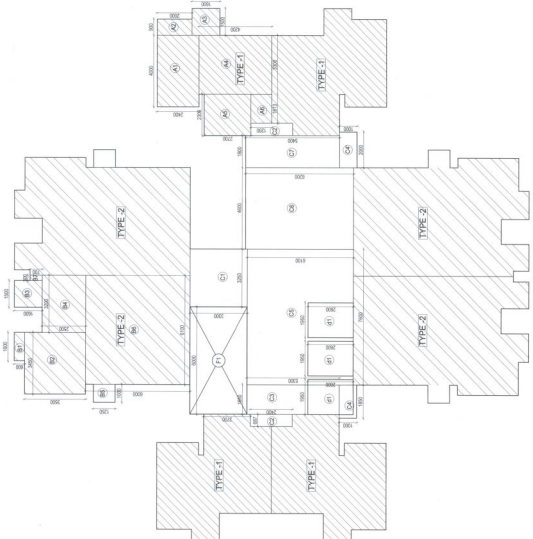

AREA DETAIL
(TYPICAL FLOOR 1ST TO 23 RD)

1. All measurements are in meters.
2. All areas are in square meters.
3. All dimensions are in meters.
4. All areas are in square meters.
5. All dimensions are in meters.
6. All areas are in square meters.
7. All dimensions are in meters.
8. All areas are in square meters.
9. All dimensions are in meters.
10. All areas are in square meters.

AREA DETAIL OF GROUND FLOOR			
1 BHK			
NAME	LENGTH(M.)	WIDTH(M.)	NO. AREA(SQ.M.)
A1	0.900	2.000	1 1.800
A2	1.500	1.600	1 2.400
A3	3.300	4.200	1 13.860
A4	2.300	2.700	1 6.210
A5	1.613	1.200	1 1.940
A	TOTAL		35.810
2 BHK			
NAME	LENGTH(M.)	WIDTH(M.)	NO. AREA(SQ.M.)
B1	1.600	0.600	1 0.960
B2	3.450	3.500	1 12.080
B3	1.500	1.600	1 2.400
B4	3.200	2.500	1 8.000
B5	1.000	1.250	1 1.250
B6	6.100	6.000	1 36.600
B7	0.800	1.700	1 1.360
B	TOTAL		61.500
CIRCULATION AREA			
NAME	LENGTH(M.)	WIDTH(M.)	NO. AREA(SQ.M.)
C1	0.600	2.400	2 1.440
C2	0.600	2.400	2 1.440
C3	1.600	5.900	1 9.440
C4	3.200	1.000	1 3.200
C5	7.600	6.100	1 46.360
C6	4.000	6.200	1 24.800
C7	4.000	6.200	1 24.800
C8	1.613	1.200	2 3.876
C9	3.300	2.700	2 17.820
C10	1.600	2.000	2 3.200
C11	1.500	1.000	2 1.500
C12	0.900	2.000	2 1.800
C13	1.500	1.000	2 1.500
C14	4.000	2.000	2 8.000
C15	1.500	1.000	2 1.500
C16	1.500	1.000	2 1.500
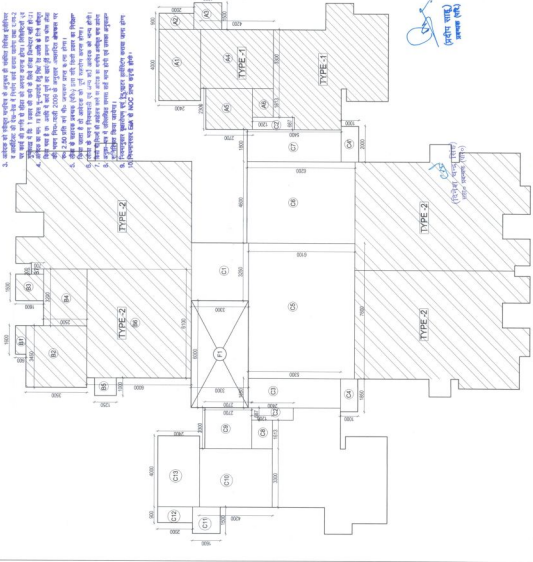

AREA DETAIL
(GROUND FLOOR)

SCHEDULE OF DOORS & WINDOWS				
S.NO.	TYPE	WIDTH	HEIGHT	LINTEL
01	D1	1100	2100	-
02	D2	900	2100	-
03	D3	750	2100	-
04	D4	1200	2550	-
05	D5	2100	2550	-
06	FCD	1500	2100	-
07	SD1	1200	2550	900
08	SD2	1800	2550	900
09	W1	1200	2550	900
10	W2	600	2550	900
11	W3	1500	2550	900
12	V1	750	950	1500

AREA OF MUMITY			
NAME	LENGTH(M.)	WIDTH(M.)	NO.
A1	6.400	1.300	1
23.600			
AREA OF MACHINE ROOM			
M/R	6.600	6.900	1
45.540			
AREA OF FIRE TOWER (SILT TO 30 TH FLOOR)			
	6.000	3.000	31
63.000			
AREA OF FIRE TOWER MUMITY			
M/T	6.800	6.800	1
46.240			
TOTAL AREA OF FIRE TOWER			
109.240			