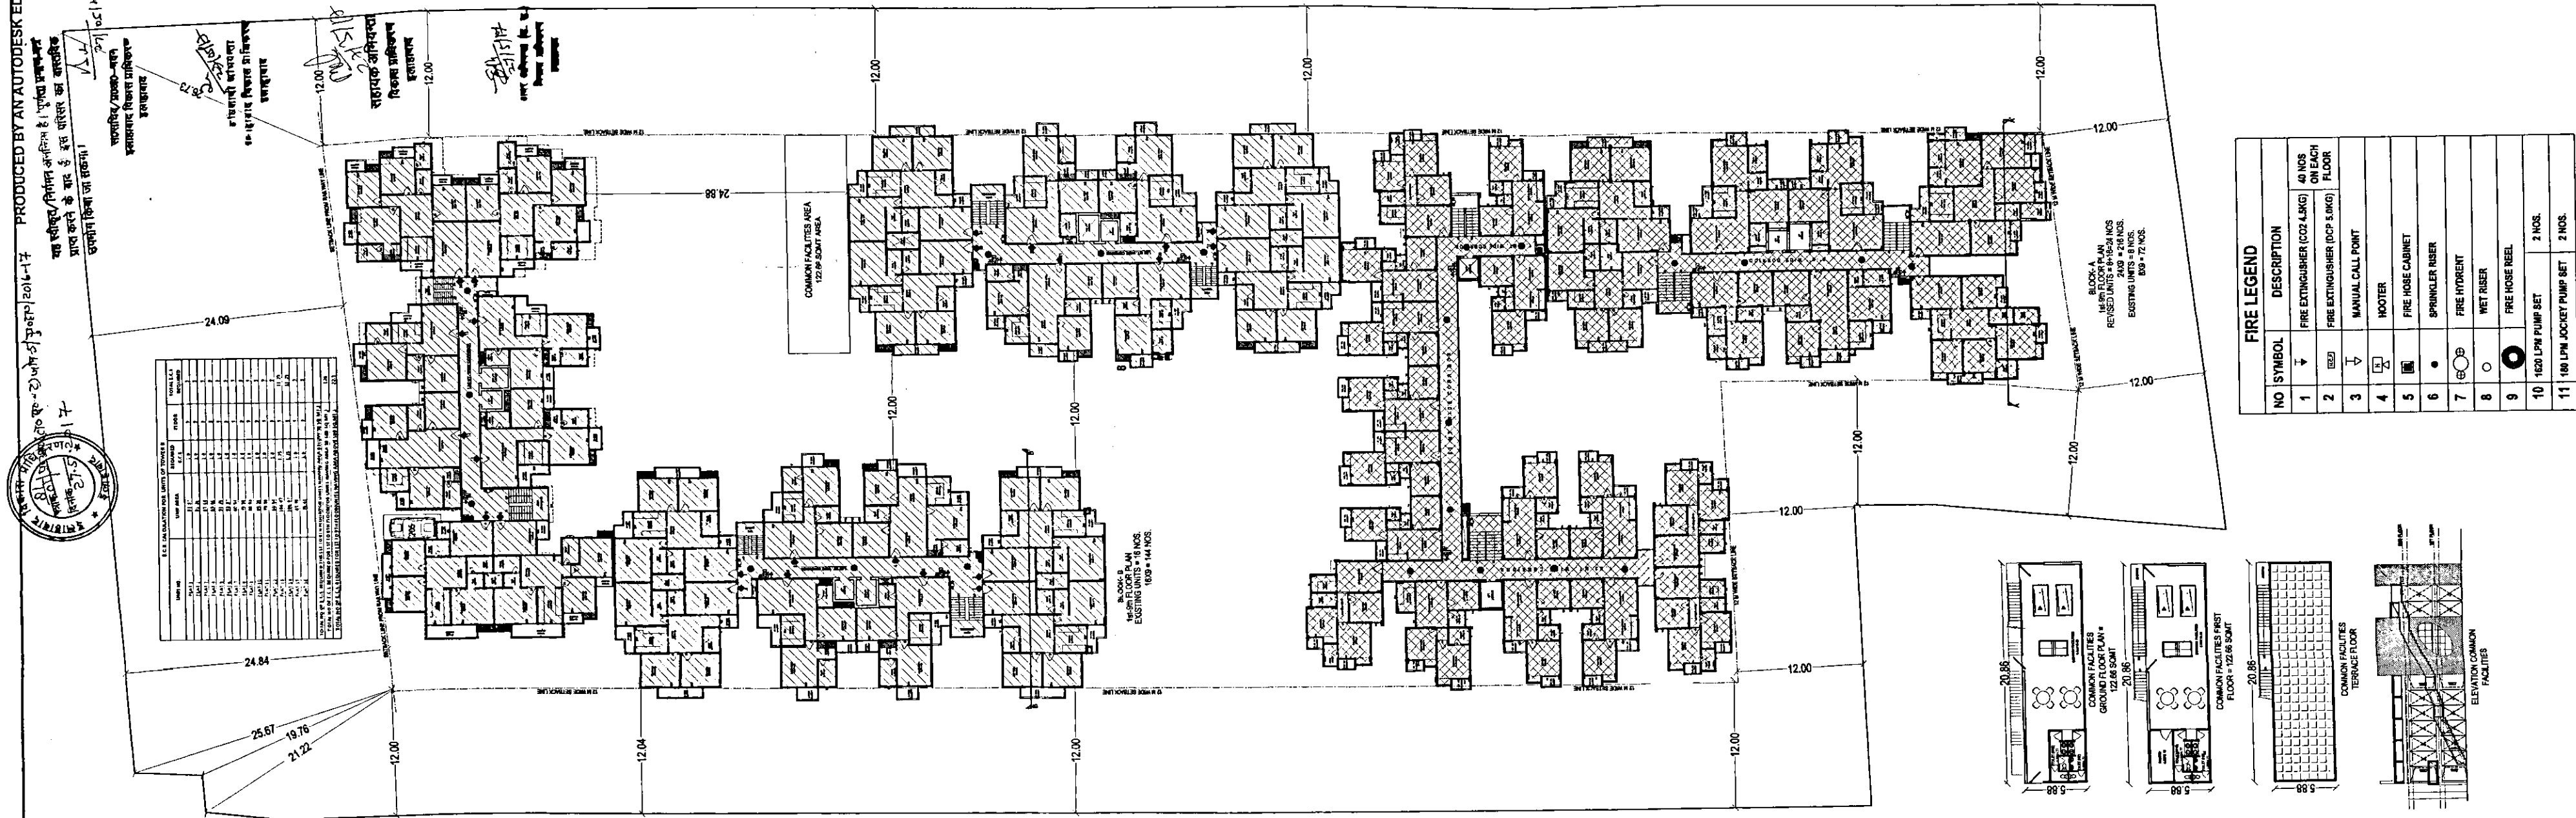


E-1 EDUCATIONAL LEVELS OF WORKERS					
INDUSTRY	LESS THAN HIGH SCHOOL	HIGH SCHOOL	COLLEGE	POSTGRADUATE	TOTAL WORKERS
1. Agriculture, forestry, fishing and hunting	10.0	88.0	1.0	1.0	100.0
2. Mining and quarrying	10.0	88.0	1.0	1.0	100.0
3. Manufacturing	10.0	88.0	1.0	1.0	100.0
4. Construction	10.0	88.0	1.0	1.0	100.0
5. Wholesale and retail trade	10.0	88.0	1.0	1.0	100.0
6. Transportation and warehousing	10.0	88.0	1.0	1.0	100.0
7. Information	10.0	88.0	1.0	1.0	100.0
8. Health care and social assistance	10.0	88.0	1.0	1.0	100.0
9. Arts, entertainment, and recreation	10.0	88.0	1.0	1.0	100.0
10. Accommodation and food services	10.0	88.0	1.0	1.0	100.0
11. Other services (except public administration)	10.0	88.0	1.0	1.0	100.0
12. Public administration	10.0	88.0	1.0	1.0	100.0
13. Education	10.0	88.0	1.0	1.0	100.0
14. Health care and social assistance	10.0	88.0	1.0	1.0	100.0
15. Arts, entertainment, and recreation	10.0	88.0	1.0	1.0	100.0
16. Accommodation and food services	10.0	88.0	1.0	1.0	100.0
17. Other services (except public administration)	10.0	88.0	1.0	1.0	100.0
18. Public administration	10.0	88.0	1.0	1.0	100.0
19. Education	10.0	88.0	1.0	1.0	100.0
20. Health care and social assistance	10.0	88.0	1.0	1.0	100.0
21. Arts, entertainment, and recreation	10.0	88.0	1.0	1.0	100.0
22. Accommodation and food services	10.0	88.0	1.0	1.0	100.0
23. Other services (except public administration)	10.0	88.0	1.0	1.0	100.0
24. Public administration	10.0	88.0	1.0	1.0	100.0
25. Education	10.0	88.0	1.0	1.0	100.0
26. Health care and social assistance	10.0	88.0	1.0	1.0	100.0
27. Arts, entertainment, and recreation	10.0	88.0	1.0	1.0	100.0
28. Accommodation and food services	10.0	88.0	1.0	1.0	100.0
29. Other services (except public administration)	10.0	88.0	1.0	1.0	100.0
30. Public administration	10.0	88.0	1.0	1.0	100.0
31. Education	10.0	88.0	1.0	1.0	100.0
32. Health care and social assistance	10.0	88.0	1.0	1.0	100.0
33. Arts, entertainment, and recreation	10.0	88.0	1.0	1.0	100.0
34. Accommodation and food services	10.0	88.0	1.0	1.0	100.0
35. Other services (except public administration)	10.0	88.0	1.0	1.0	100.0
36. Public administration	10.0	88.0	1.0	1.0	100.0
37. Education	10.0	88.0	1.0	1.0	100.0
38. Health care and social assistance	10.0	88.0	1.0	1.0	100.0
39. Arts, entertainment, and recreation	10.0	88.0	1.0	1.0	100.0
40. Accommodation and food services	10.0	88.0	1.0	1.0	100.0
41. Other services (except public administration)	10.0	88.0	1.0	1.0	100.0
42. Public administration	10.0	88.0	1.0	1.0	100.0
43. Education	10.0	88.0	1.0	1.0	100.0
44. Health care and social assistance	10.0	88.0	1.0	1.0	100.0
45. Arts, entertainment, and recreation	10.0	88.0	1.0	1.0	100.0
46. Accommodation and food services	10.0	88.0	1.0	1.0	100.0
47. Other services (except public administration)	10.0	88.0	1.0	1.0	100.0
48. Public administration	10.0	88.0	1.0	1.0	100.0
49. Education	10.0	88.0	1.0	1.0	100.0
50. Health care and social assistance	10.0	88.0	1.0	1.0	100.0
51. Arts, entertainment, and recreation	10.0	88.0	1.0	1.0	100.0
52. Accommodation and food services	10.0	88.0	1.0	1.0	100.0
53. Other services (except public administration)	10.0	88.0	1.0	1.0	100.0
54. Public administration	10.0	88.0	1.0	1.0	100.0
55. Education	10.0	88.0	1.0	1.0	100.0
56. Health care and social assistance	10.0	88.0	1.0	1.0	100.0
57. Arts, entertainment, and recreation	10.0	88.0	1.0	1.0	100.0
58. Accommodation and food services	10.0	88.0	1.0	1.0	100.

UNIT NO.	E.C.A. REQUIREMENT FOR UNITS OF TOWER A				TOTAL AREA REQUIRED (SQ. METERS)	TOTAL AREA AVAILABLE (SQ. METERS)
	UNIT AREA	REQUIRE E.C.A.	FLOOR AREA	E.C.A. REQUIRE		
UNIT 1	134.82	2.5	9	11.25	9	9
UNIT 2	94.77	1.2	3	3.75	3	3
UNIT 3	53.35	0.6	2	2.25	2	2
UNIT 4	53.35	0.6	2	2.25	2	2
UNIT 5	93.93	1.3	5	5	5	5
UNIT 6	70.41	1.0	4	4	4	4
UNIT 7	57.69	0.8	3	3	3	3
UNIT 8	45.86	0.7	3	3	3	3
UNIT 9	45.86	0.7	3	3	3	3
TOTAL UNIT E.C.A. REQUIREMENT FOR TOWER A (100 UNITS)						100
TOTAL UNIT E.C.A. REQUIREMENT FOR TOWER B (100 UNITS)						100
TOTAL NO. OF E.C.A. REQUIRED FOR TOWER A TO PERFORM ON LAPE						100
TOTAL NO. OF E.C.A. REQUIRED FOR TOWER B TO PERFORM ON LAPE						100
TOTAL NO. OF E.C.A. REQUIRED FOR TOWER C TO PERFORM ON LAPE						100
TOTAL NO						

BLOCK A REVEALED BY PAPER CODE, AREA CALCULATION CHART			
T-NO	LENGTH (FEET)	SQ. FT.	ASST. SQ. FT.
UNIT-1	0	0	0.00
UNIT-2	0	0	0.00
UNIT-98	0	0	0.00</

[illegible]

FIRE LEGEND		
NO	SYMBOL	DESCRIPTION
1	↑	FIRE EXTINGUISHER (CO2 4.5KG)
2		FIRE EXTINGUISHER (CO2 4.5KG)
3	↑	MANUAL CALL POINT
4		HOOTER
5		FIRE HOSE CABINET
6	●	SPRINKLER RISER
7		FIRE HYDRANT
8	○	WET RISER
9		FIRE HOSE REEL
10	160 LPM PUMP SET	2 NOS.
11	160 LPM JOCKEY PUMP SET	2 NOS.

DRG. TITLE
1ST-9TH FLOOR PLAN,
AREA CALCULATION DIAGRAM
SCALE: 1:200
DATED: 28/02/2017
SHEET NO. 144/1012

OWNER'S SIGN _____
Rudra Navnirman Pvt. Ltd.
Authorized Signatory

CERTIFICATE
1-CERTIFIED THAT THERE IS NO PROP. OR ROAD MAINTAINED BY ANY GOVT. DEPTT. OR
BEHOLDING TO RLY ADMINT. WITH IN 30.48 MT FROM THE SITE IN QUESTION.
2. PLAN HAS BEEN PREPARED AS PER BUILDING BYE LAWS 2008 & MASTER PLAN 2021.

[illegible]

OWNED BY:
 MRS. RUDRA NAVI-NIRMAN PVT. LTD.
 GR- 03 JOY N NARAYAN SANITRA LANE,
 HOWRAH WEST BENGAL 711101
 through its authorized agent—
 MR-SUNIL UPADHYAY
 S/O. LATE . SHRI. H. UPADHYAY
 GAYATRI DHAM, MILAN SQUARE,
 M.G. MARG, CIVIL LINE, ALLAHABAD .

PROJECT:
EXISTING & REVISED RESIDENTIAL GROUP
HOUSING ON ARAZI NO.-158, 159, 160, & 162
MAUZA- NASIRAPUR, PARGANA-JHUSI,
TAHSIL-PHOOLPUR, DISTT.-ALLAHABAD.

ARCHITECT'S SIGN

B. ARCH M.C.A.
CA/2002/29796
ASEEM SANRACHNA DESIGN