


NINTH FLOOR PLAN

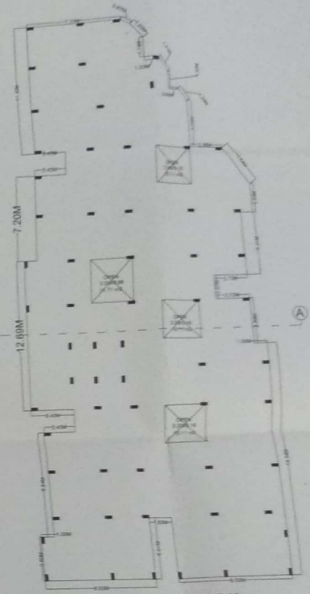

AREA = 807.31 SQ. M



AREA = 747.78 SQ. M

POLY LINE OF NINTH FLOOR

NINTH FLOOR COVERED AREA CALCULATION = $807.31 + 747.78 \text{ SQ.MT} = 1555.09 \text{ SQ.MT}$
 DUCT AREA = $43.64 + 42.04 \text{ SQ.MT} = 85.68 \text{ SQ.M}$
 NINTH FLOOR COVERED AREA = $1555.09 - 85.68 = 1469.41 \text{ SQ.MT}$

REVISED PROPOSED GROUP
HOUSING PLAN OF ARAZI
NO.6,7,8,16 & 3 MAUZA-
HARAHUA, PARAGANA-
ATHGAWA, TAHASIL-
PINDARA, DISTT- VARANASI

OWNER NAME
1-SMT. KAMALA KUMARI RAI
W/O MR. ASHOK KUMAR RAI
2-AWADH BUILDCON
PROP. - SUSHIL KUMAR RAI


OWNER SIG *Sushil K Rai*
कमलेश्वरी

SHEET NO.
07/8




ARCHITECT



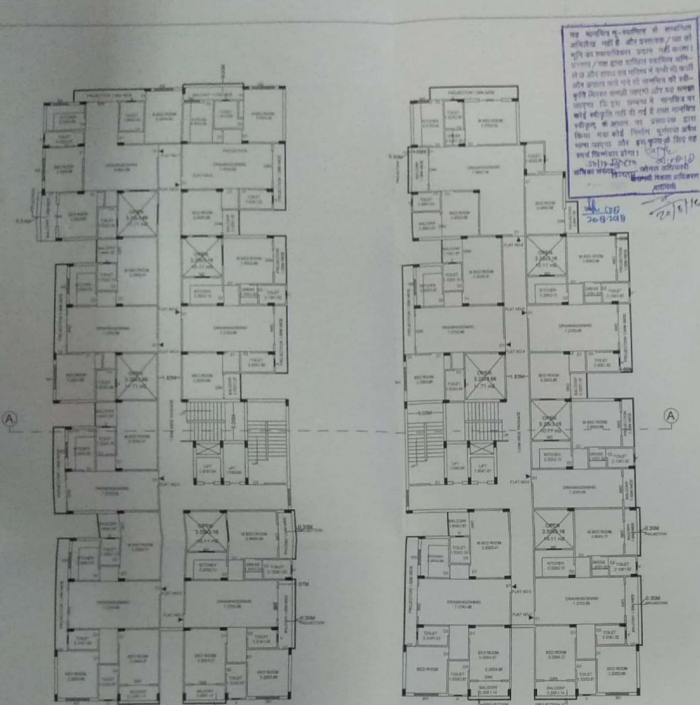



1. यह योजना केवल एक संकेतिक योजना है।
 2. इस योजना में सभी माप और क्षेत्रफल केवल एक संकेतिक रूप में दर्शाए गए हैं।
 3. इस योजना में सभी माप और क्षेत्रफल केवल एक संकेतिक रूप में दर्शाए गए हैं।
 4. इस योजना में सभी माप और क्षेत्रफल केवल एक संकेतिक रूप में दर्शाए गए हैं।
 5. इस योजना में सभी माप और क्षेत्रफल केवल एक संकेतिक रूप में दर्शाए गए हैं।
 6. इस योजना में सभी माप और क्षेत्रफल केवल एक संकेतिक रूप में दर्शाए गए हैं।
 7. इस योजना में सभी माप और क्षेत्रफल केवल एक संकेतिक रूप में दर्शाए गए हैं।
 8. इस योजना में सभी माप और क्षेत्रफल केवल एक संकेतिक रूप में दर्शाए गए हैं।
 9. इस योजना में सभी माप और क्षेत्रफल केवल एक संकेतिक रूप में दर्शाए गए हैं।
 10. इस योजना में सभी माप और क्षेत्रफल केवल एक संकेतिक रूप में दर्शाए गए हैं।

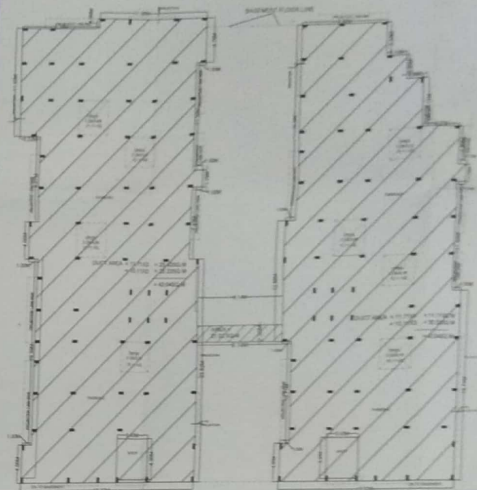

STILT FLOOR AREA	= 1681.69 SQ.MT
DEDUCT SHOP AREA	= 29.50 SQ.FT
PARKING AREA	= 1681.69-29.50 = 1652.19 SQ.MT
DUST AREA	= 43.64+42.04 = 85.68
STILT FLOOR COVERED AREA	= 1681.69-85.68 = 1596.01 SQ.MT

REVISED PROPOSED GROUP HOUSING PLAN OF ARAZI NO 8,7,8 16 & 3 MAUZA- HARAHUA, PARAGANA- ATHGAHUA, TAHAASIL- PINDARA DISTT. - VARANASI

OWNER NAME
 1. SMT. SAKSHI KUMAR RAY
 2. SMT. KISHOR KUMAR RAY
 3. SMT. SUDIP KUMAR RAY

OWNER SIG

SHEET NO 01/8
SCALE 1:100


ARCHITECT





FIRST FLOOR PLAN

FIRST FLOOR COVERED AREA CALCULATION = $845.35 + 756.28 \text{ SQ.MT} = 1601.63 \text{ SQ.MT}$
 DUCT AREA = $43.64 + 42.04 \text{ SQ.MT} = 85.68 \text{ SQ.MT}$
 FIRST FLOOR COVERED AREA = $1601.63 - 85.68 = 1515.95 \text{ SQ.MT}$

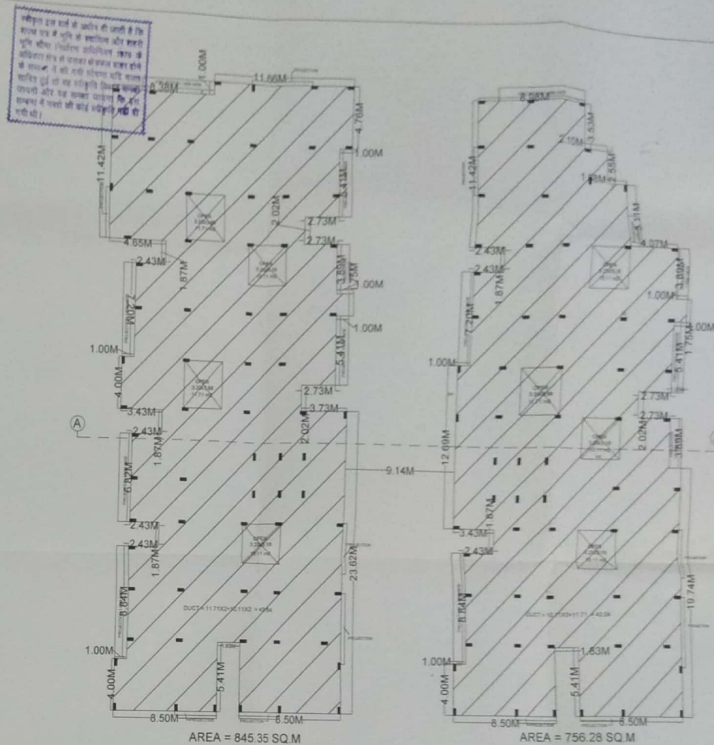

POLY LINE OF FIRST FLOOR

REVISED PROPOSED GROUP
 HOUSING PLAN OF ARAZI NO.6,7,8
 16 & 3 MAUZA- HARAHUA,
 PARAGANA- ATHGAWA,
 TAHSIL- PINDARA
 DISTT. - VARANASI

OWNER NAME


1-SMT KAMALA KUMARI RAI
 W/O MR ASHOK KUMAR RAI
 2-AWADH BUILDCON
 PROP.- SUSHIL KUMAR RAI

OWNER SIG

Sushil K. Rai
 कर्मल गौरी

SHEET NO.

02/8

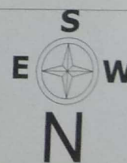

ARCHITECT

