



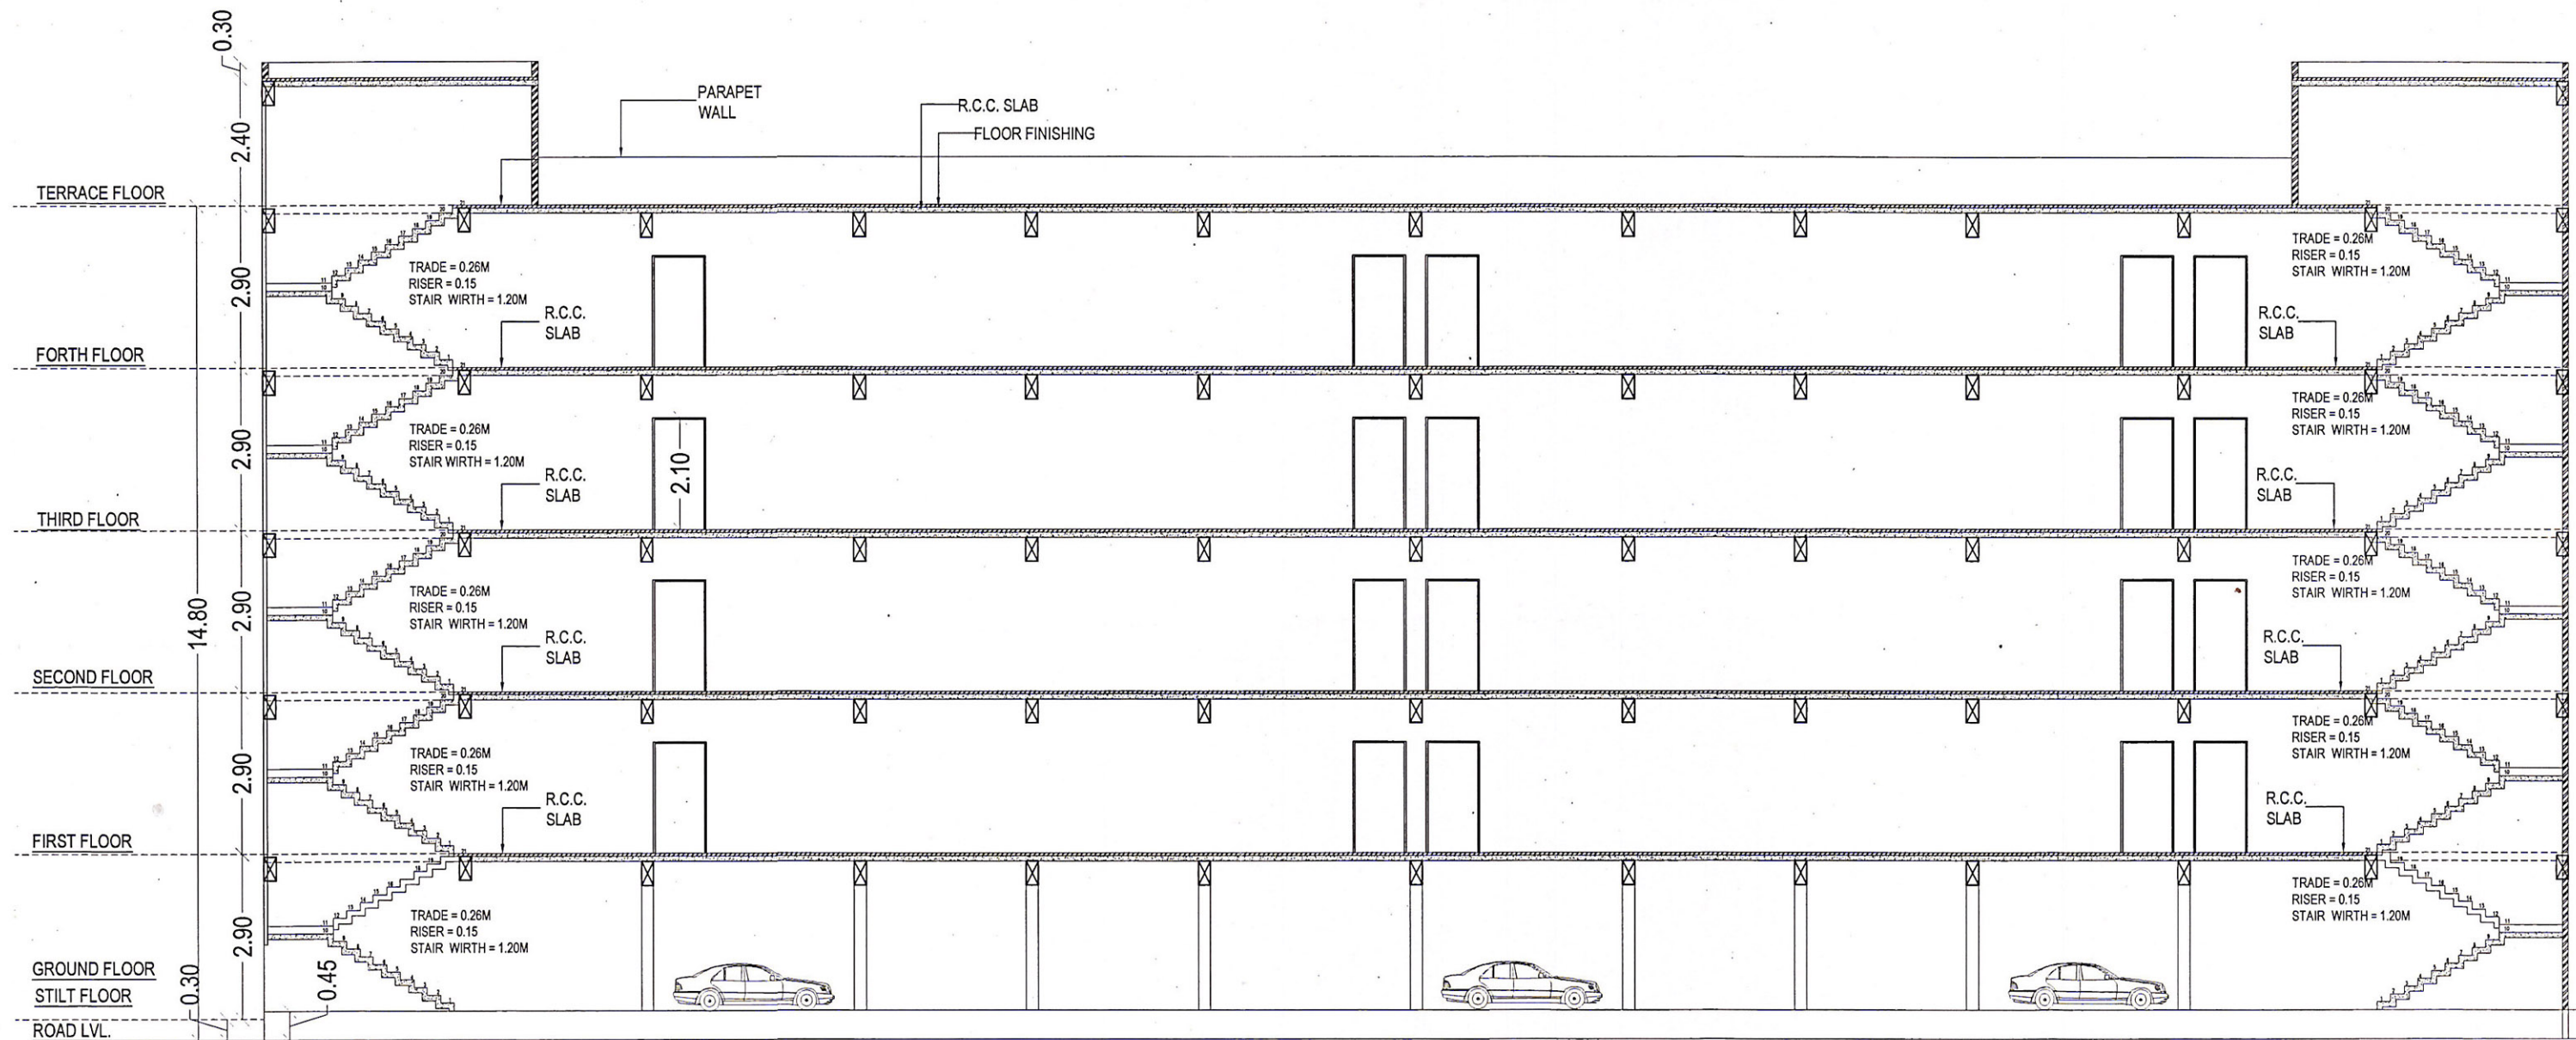

SECTION AT A-A
SCALE 1:100

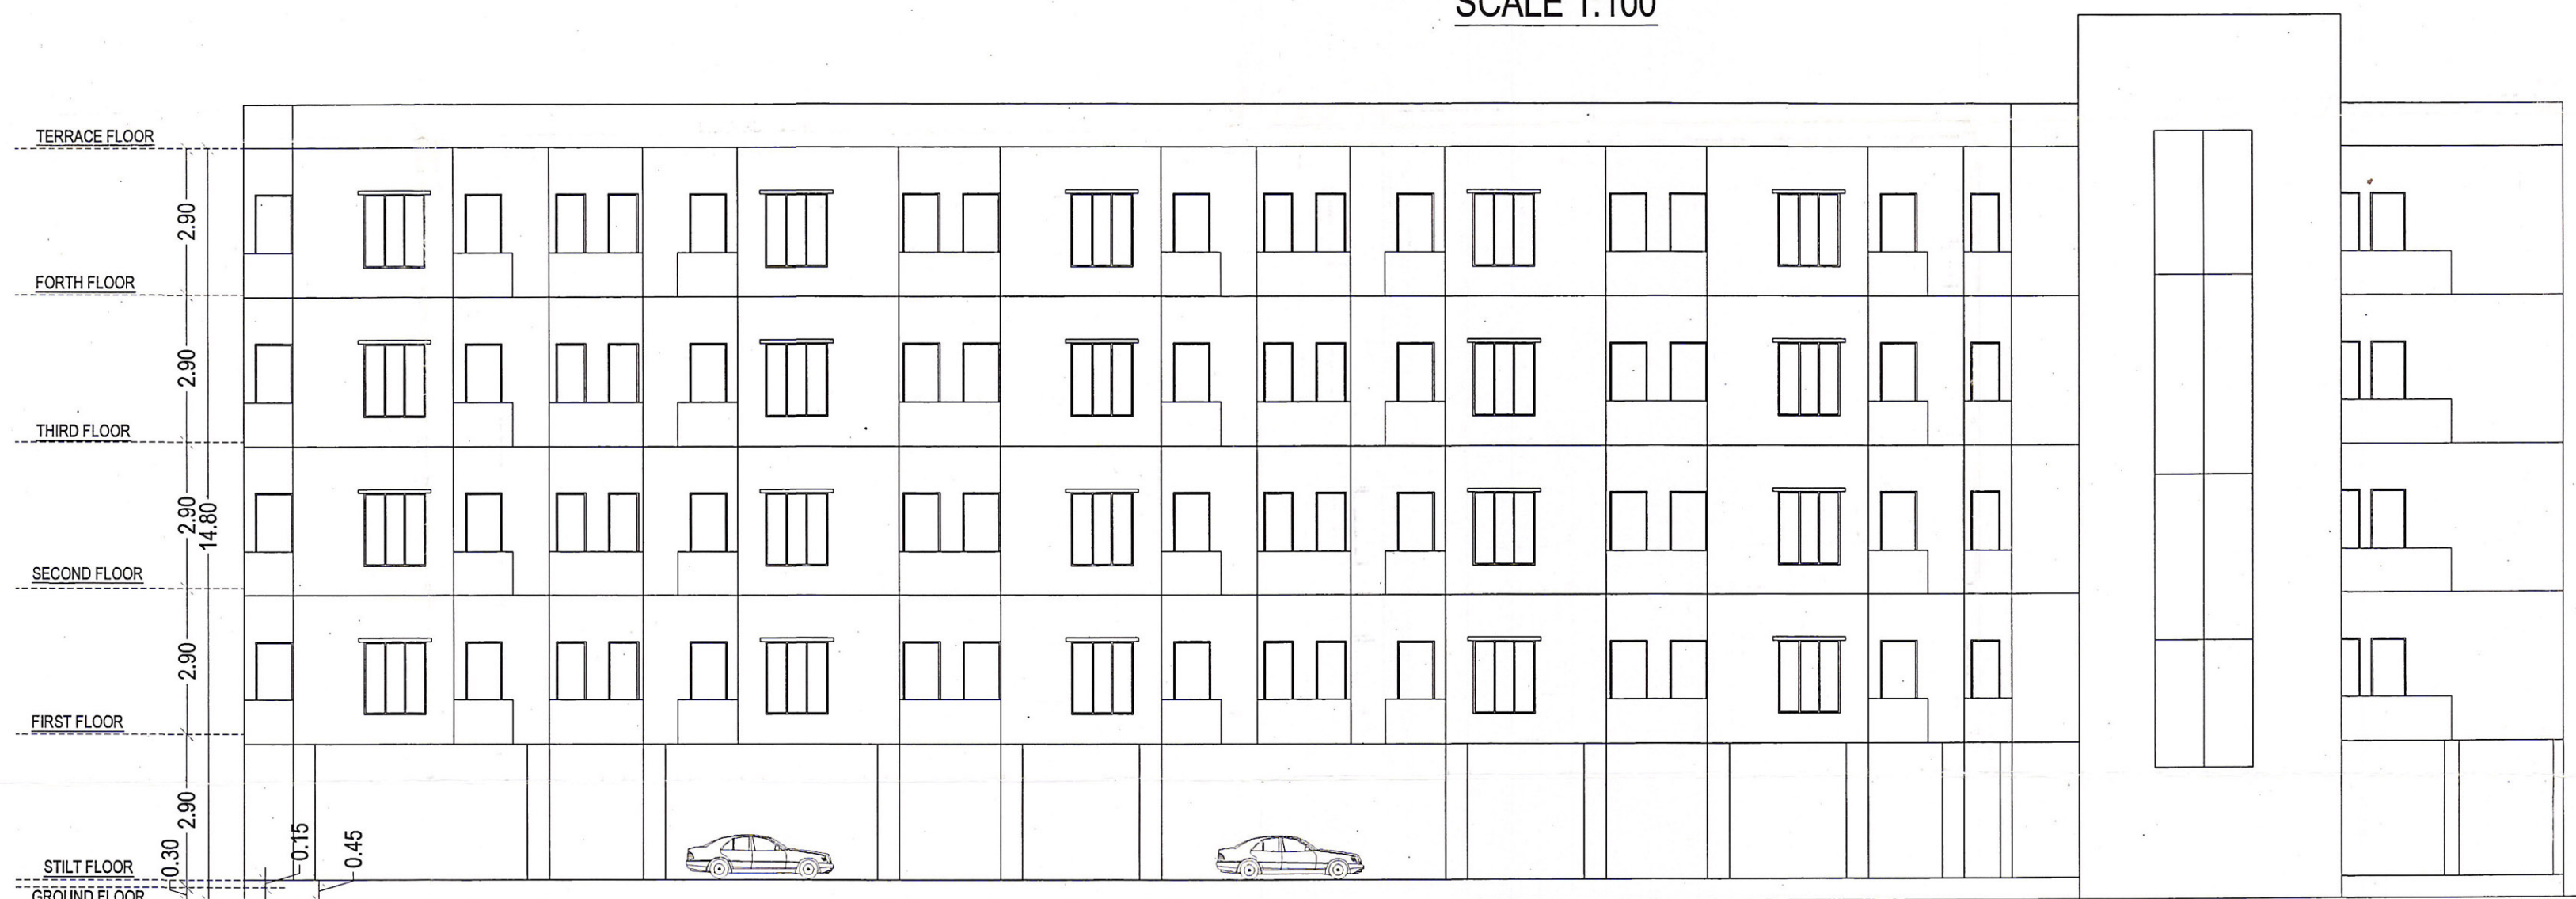

FRONT ELEVATION
SCALE 1:100

श्री कृष्ण मॉडर्न मॉडर्न 10 8000000
श्री मॉडर्न मॉडर्न 10 8000000

बरेली विकास प्राधिकरण, बरेली
मानचित्र सं. 217/2/6/1/1
दिनांक 6/12-14 से दिनांक 5-12-14 तक
स्वीकृति/नमो नमो

जतिन्द्र कुमार
अवर अभियन्ता
C.T.P.
B.D.A.
Bareilly

1- मानचित्र की स्वीकृति से किसी के स्वामित्व पर कोई
प्रतिकूल प्रभाव नहीं होगा।
2- प्रस्तावित मानचित्र की स्वीकृति यदि प्राचीन द्वारा सार्वजनिक
व्ययपेशन (मिस- रिजल्टेशन या किसी कंपट पूर्ण वस्तु
या सूचना के आधार पर प्राप्त की है। तो यह अनुज्ञा स्वतः ही
निरस्त समझी जायेगी तथा इस अनुज्ञा के आधार पर किया
गया कोई भी कार्य अवैध होगा।


6/12

SHEET NO. 05

PROJECT :
PROPOSED L.I.G. HOUSING BUILDING PLAN FOR M/S K.T. INDIA INFRA PROJECTS PVT. LTD.
CORPORATE OFFICE RAMDAS BHAWAN 63, CIVIL LINES, BAREILLY THROUGH ITS REPRESENTATIVE
SRI SHYAM KUMAR AWASTHI S/O LATE SRI SHIV NARAYAN AWASTHI, R/O 33, GANDHIPURAM
GUPTA NURSERY, BAREILLY.
SITUATED AT, KHET NO. 552(M), GRAM ITUA SUKHDEVPUR & KHET NO. 270(M), KARGAINA,
PARGANA & TEHSIL & DISTRICT BAREILLY.

LEGEND FOR FIRE	
1. PROP WORK	—
2. HOSE REEL	—
3. FIRE HYDRANT	—
4. TERRACE TANK	—
5. TERRACE PUMP	—
6. FIRE BIRGADE IN LET VALVE	—
7. BUTTER FLY VALVE	—


NOTES
1- FIRE EXTINGUISHER SHOULD BE
INSTALLED WITH THE RATIO OF ONE
FIRE EXTINGUISHER IN 100 SQMT
AREA.
2- ALL FIRE ARRANGEMENTS
SHOWN AS PER N.B.C 1983
AMENDMENT 2005.

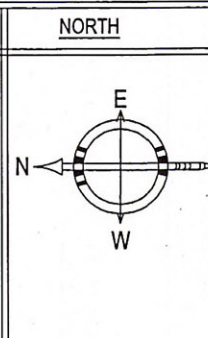

SCHEDULE OF DOOR / WINDOW			
TYPE	SIZE	SILL HT.	LINTEL HT.
D1	1.0 M	—	2.1 M
D2	0.75 M	—	2.1 M
W	1.20 M	1.05 M	2.1 M
W1	0.75 M	1.05 M	2.1 M
W2	0.60 M	0.45 M	2.1 M
V	0.77 M	2.1 M	2.7 M

OWNERS SIGNATURE / STAMP
For K. T. India Infraprojects (P) Ltd.
Director

ARCHITECT
SAGUN ARCHITECTS & INTERIOR DESIGNERS
S- 19, FIRST FLOOR, JANAKPURI, BAREILLY.
e-mail - sagun_a@rediffmail.com
Sushil Kumar Shorey
(Architect)
B. ARCH MCA
925536

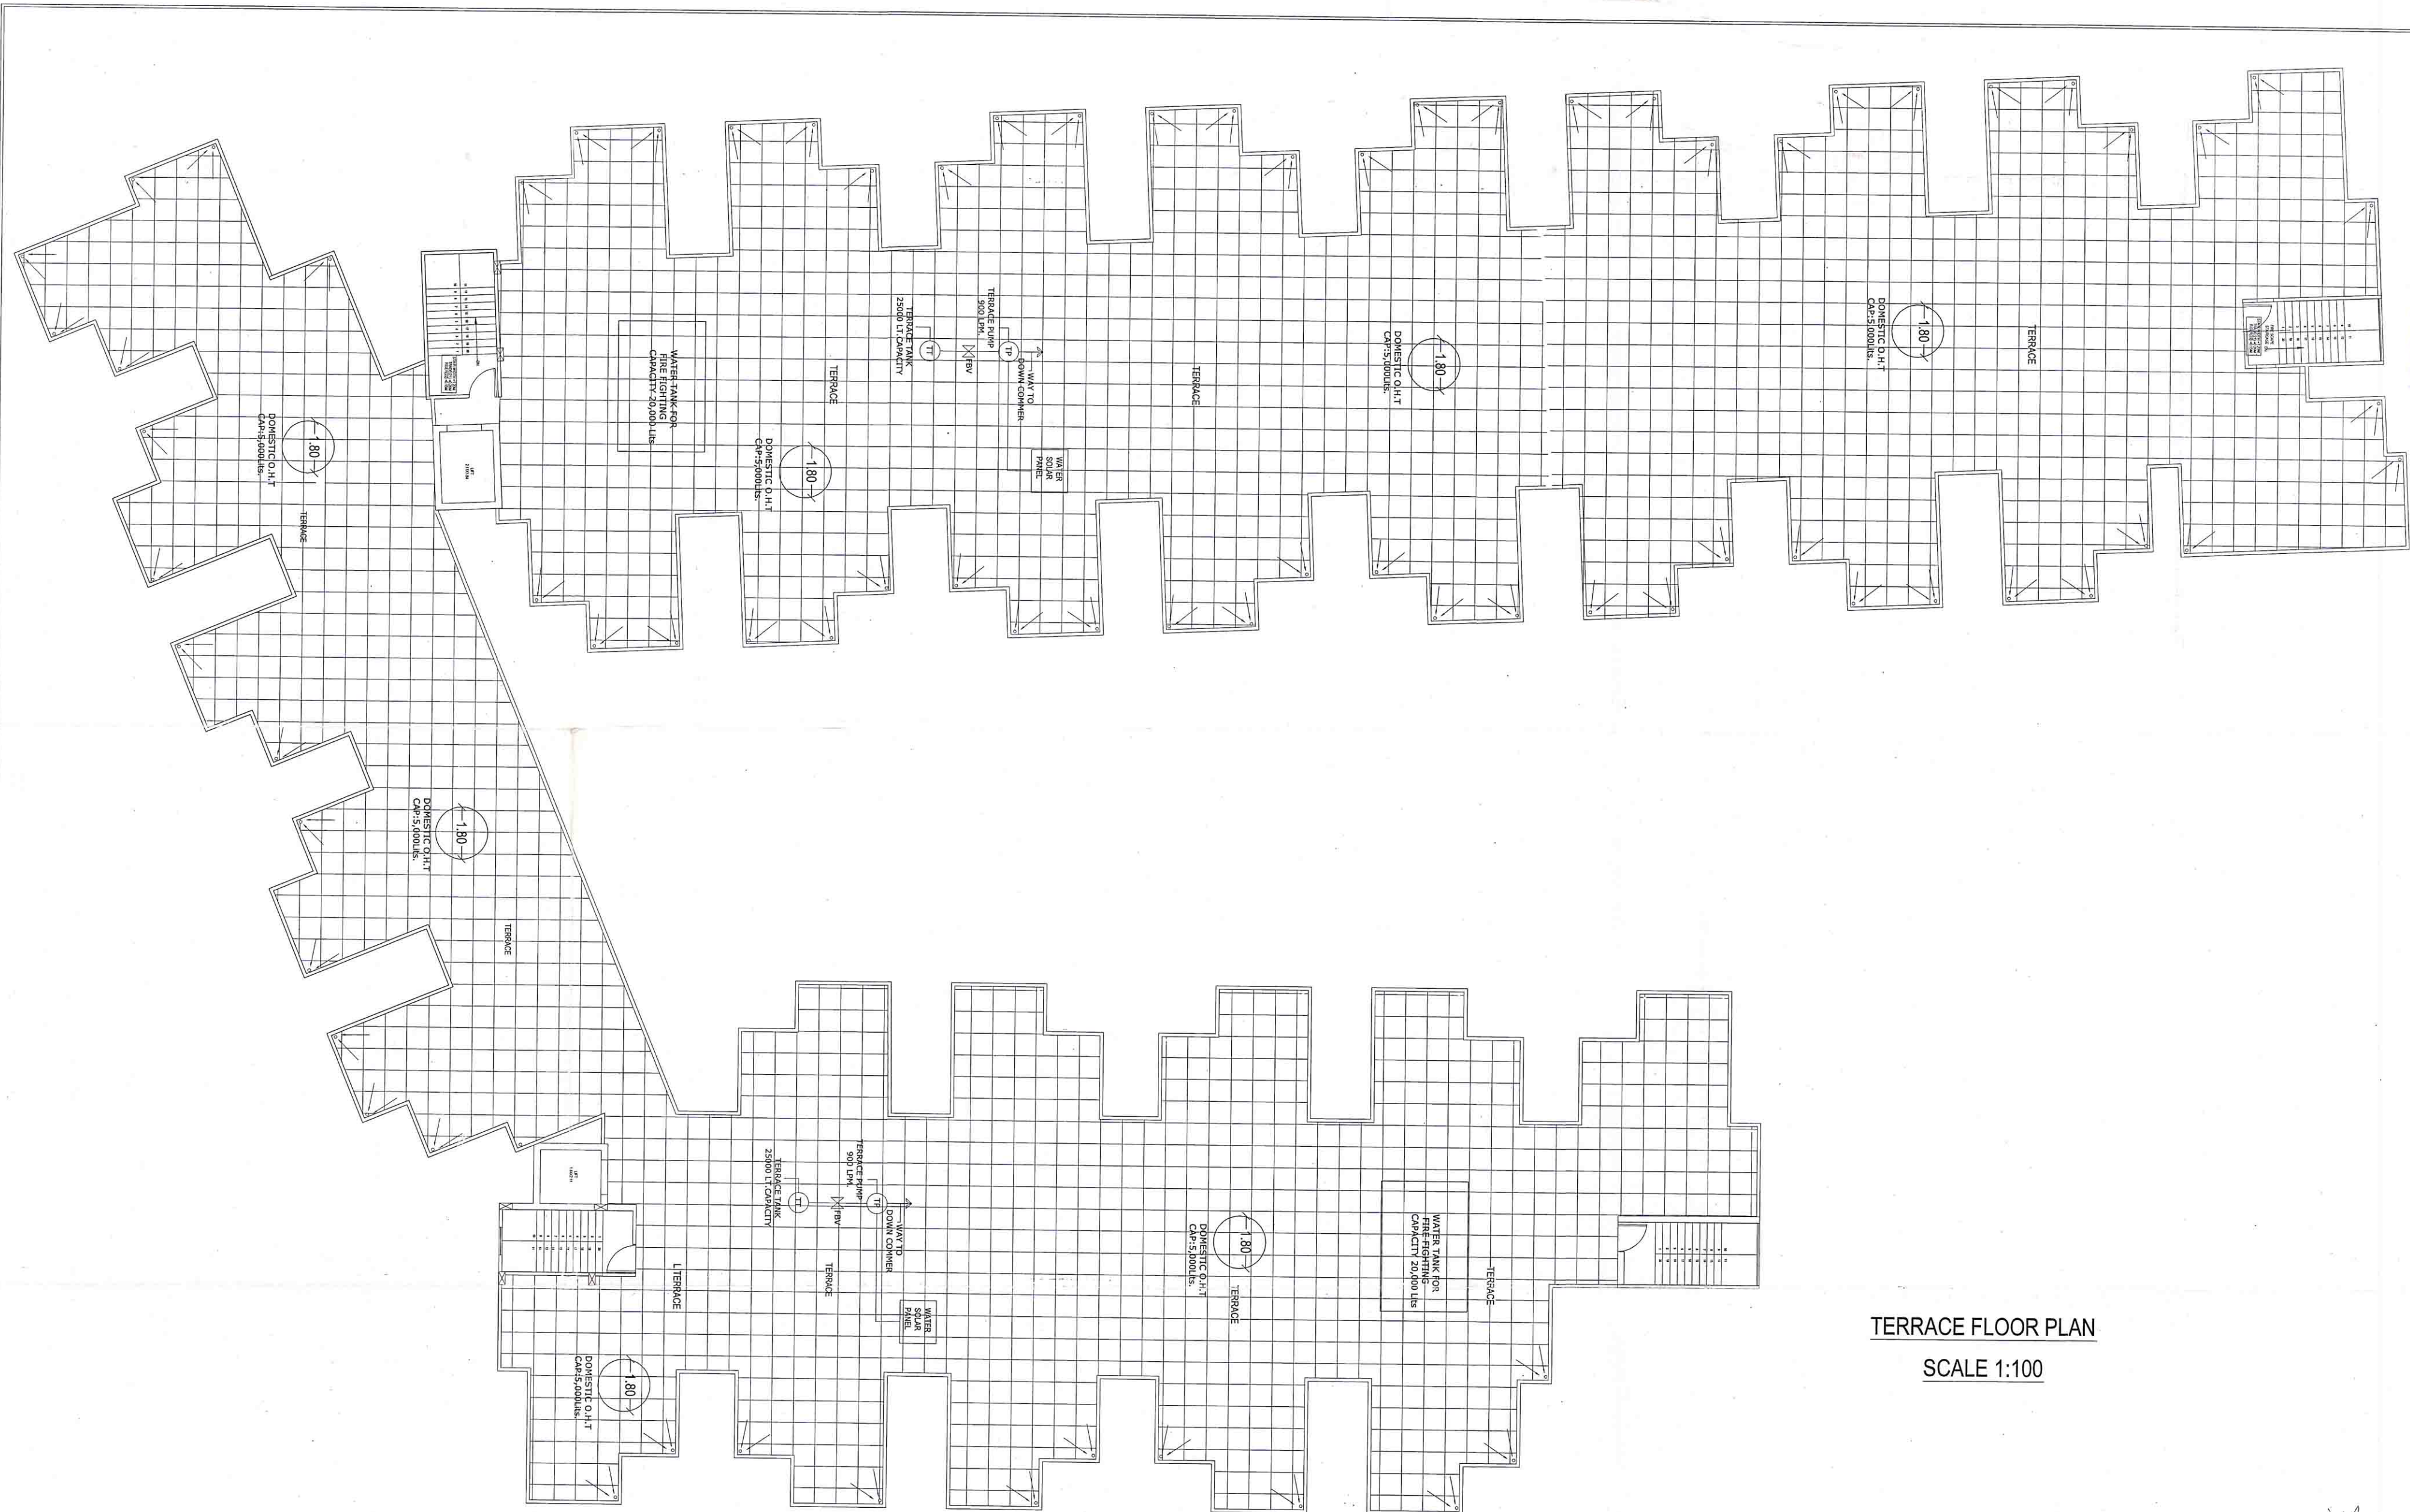

TERRACE FLOOR PLAN
SCALE 1:100

SHEET NO. 06


PROJECT :
PROPOSED L.I.G. HOUSING BUILDING PLAN FOR M/S K.T. INDIA INFRA PROJECTS PVT. LTD. CORPORATE OFFICE RAMDAS BHAWAN 63, CIVIL LINES, BAREILLY THROUGH ITS REPRESENTATIVE SRI SHYAM KUMAR AWASTHI S/C LATE SRI SHIV NARAYAN AWASTHI, R/O 33, GANDHIPURAM GUPTA NURSERY, BAREILLY.
SITUATED AT, KHET NO. 552(M), GRAM ITAUA SUKHDEVPUR & KHET NO. 270(M), KARGAINA, PARGANA & TEHSIL & DISTRICT BAREILLY.

LEGEND FOR FIRE
1. PROP WORK
2. HOSE REEL
3. FIRE HYDRANT
4. TERRACE TANK
5. TERRACE PUMP
6. FIRE BRIGADE IN LET VALVE
7. BUTTER FLY VALVE

NOTES

1- FIRE EXTINGUISHER SHOULD BE INSTALLED WITH THE RATIO OF ONE FIRE EXTINGUISHER IN 100 SQMT AREA.

2- ALL FIRE ARRANGEMENTS SHOWN AS PER N.B.C 1983 AMENDMENT 2005.

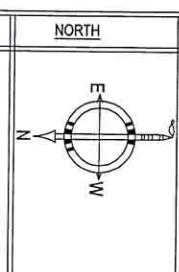

TYPE	SIZE	BEL. HT.	LINE HT.
D1	10M	---	21M
D2	10M	---	21M
D3	10M	---	21M
D4	10M	---	21M
D5	10M	---	21M
D6	10M	---	21M
D7	10M	---	21M
D8	10M	---	21M
D9	10M	---	21M
D10	10M	---	21M

OWNERS SIGNATURE / STAMP

For K. T. India Infra Projects (P) Ltd.

[Signature]

ARCHITECT
SAGUN ARCHITECTS & INTERIOR DESIGNERS
S-19, FIRST FLOOR, JAWAHARPURI, BAREILLY.
e-mail - sagun_a@rediffmail.com

[Signature]
Kushal Kumar Shorey
(Architect)
B. ARCH MCA
CA/99/25536

सर्वे 2013/16 पर 31/10/16 16.08.16
1-1/20 मीटर 31/2 नो-1 पर 1/16
म 1/16 8/1000


बरेली विकास प्राधिकरण, बरेली
मानक नं. - 213/2/16/1/1
दिनांक 6/2/16 से दिनांक 5/2/19 तक
स्वीकृति/नवीकरण
सहायक अभियन्ता

C.T.P.
B.D.
Bareilly

1- ग्राहक को स्वीकृति से मिली के स्वामित्व पर लगे
प्रमाण प्रभाव नहीं होगा।
2- अस्वीकृत ग्राहक को स्वीकृति मिले वाली द्वारा वापस
खाता/पत्र (मिस- डिपॉजिट/मिस- डिपॉजिट) वापस
या भुगतान के आधार पर प्राप्त की है। जो यह अनुमति प्राप्त है
निर्देश समझी जायेगी तथा इस अनुमति के आधार पर किया
गया कोई भी कार्य अवरुद्ध होगा।

1- मॉडल प्रस्ताव नमूना होगा।
2- परमाण्विक मानचित्र की स्वीकृति यदि प्रारंभिक स्तर पर सार्वजनिक या निजी क्षेत्र में विपणन के लिए किया गया हो तो यह अनुमति स्वतः ही निरस्त होगी क्योंकि इस अनुमति के आधार पर किया गया कोई भी कार्य अवैध होगा।

बरेली विकास प्राधिकरण, बरेली
मानचित्र सं. 317/2+CH/12
दिनांक 6/12/14 से दिनांक 5/12/19 तक
स्वीकृति/निरस्त
भूमि अधिकारी
B.D.A.
Bareilly
जिल्ददार
अवर अभियंता

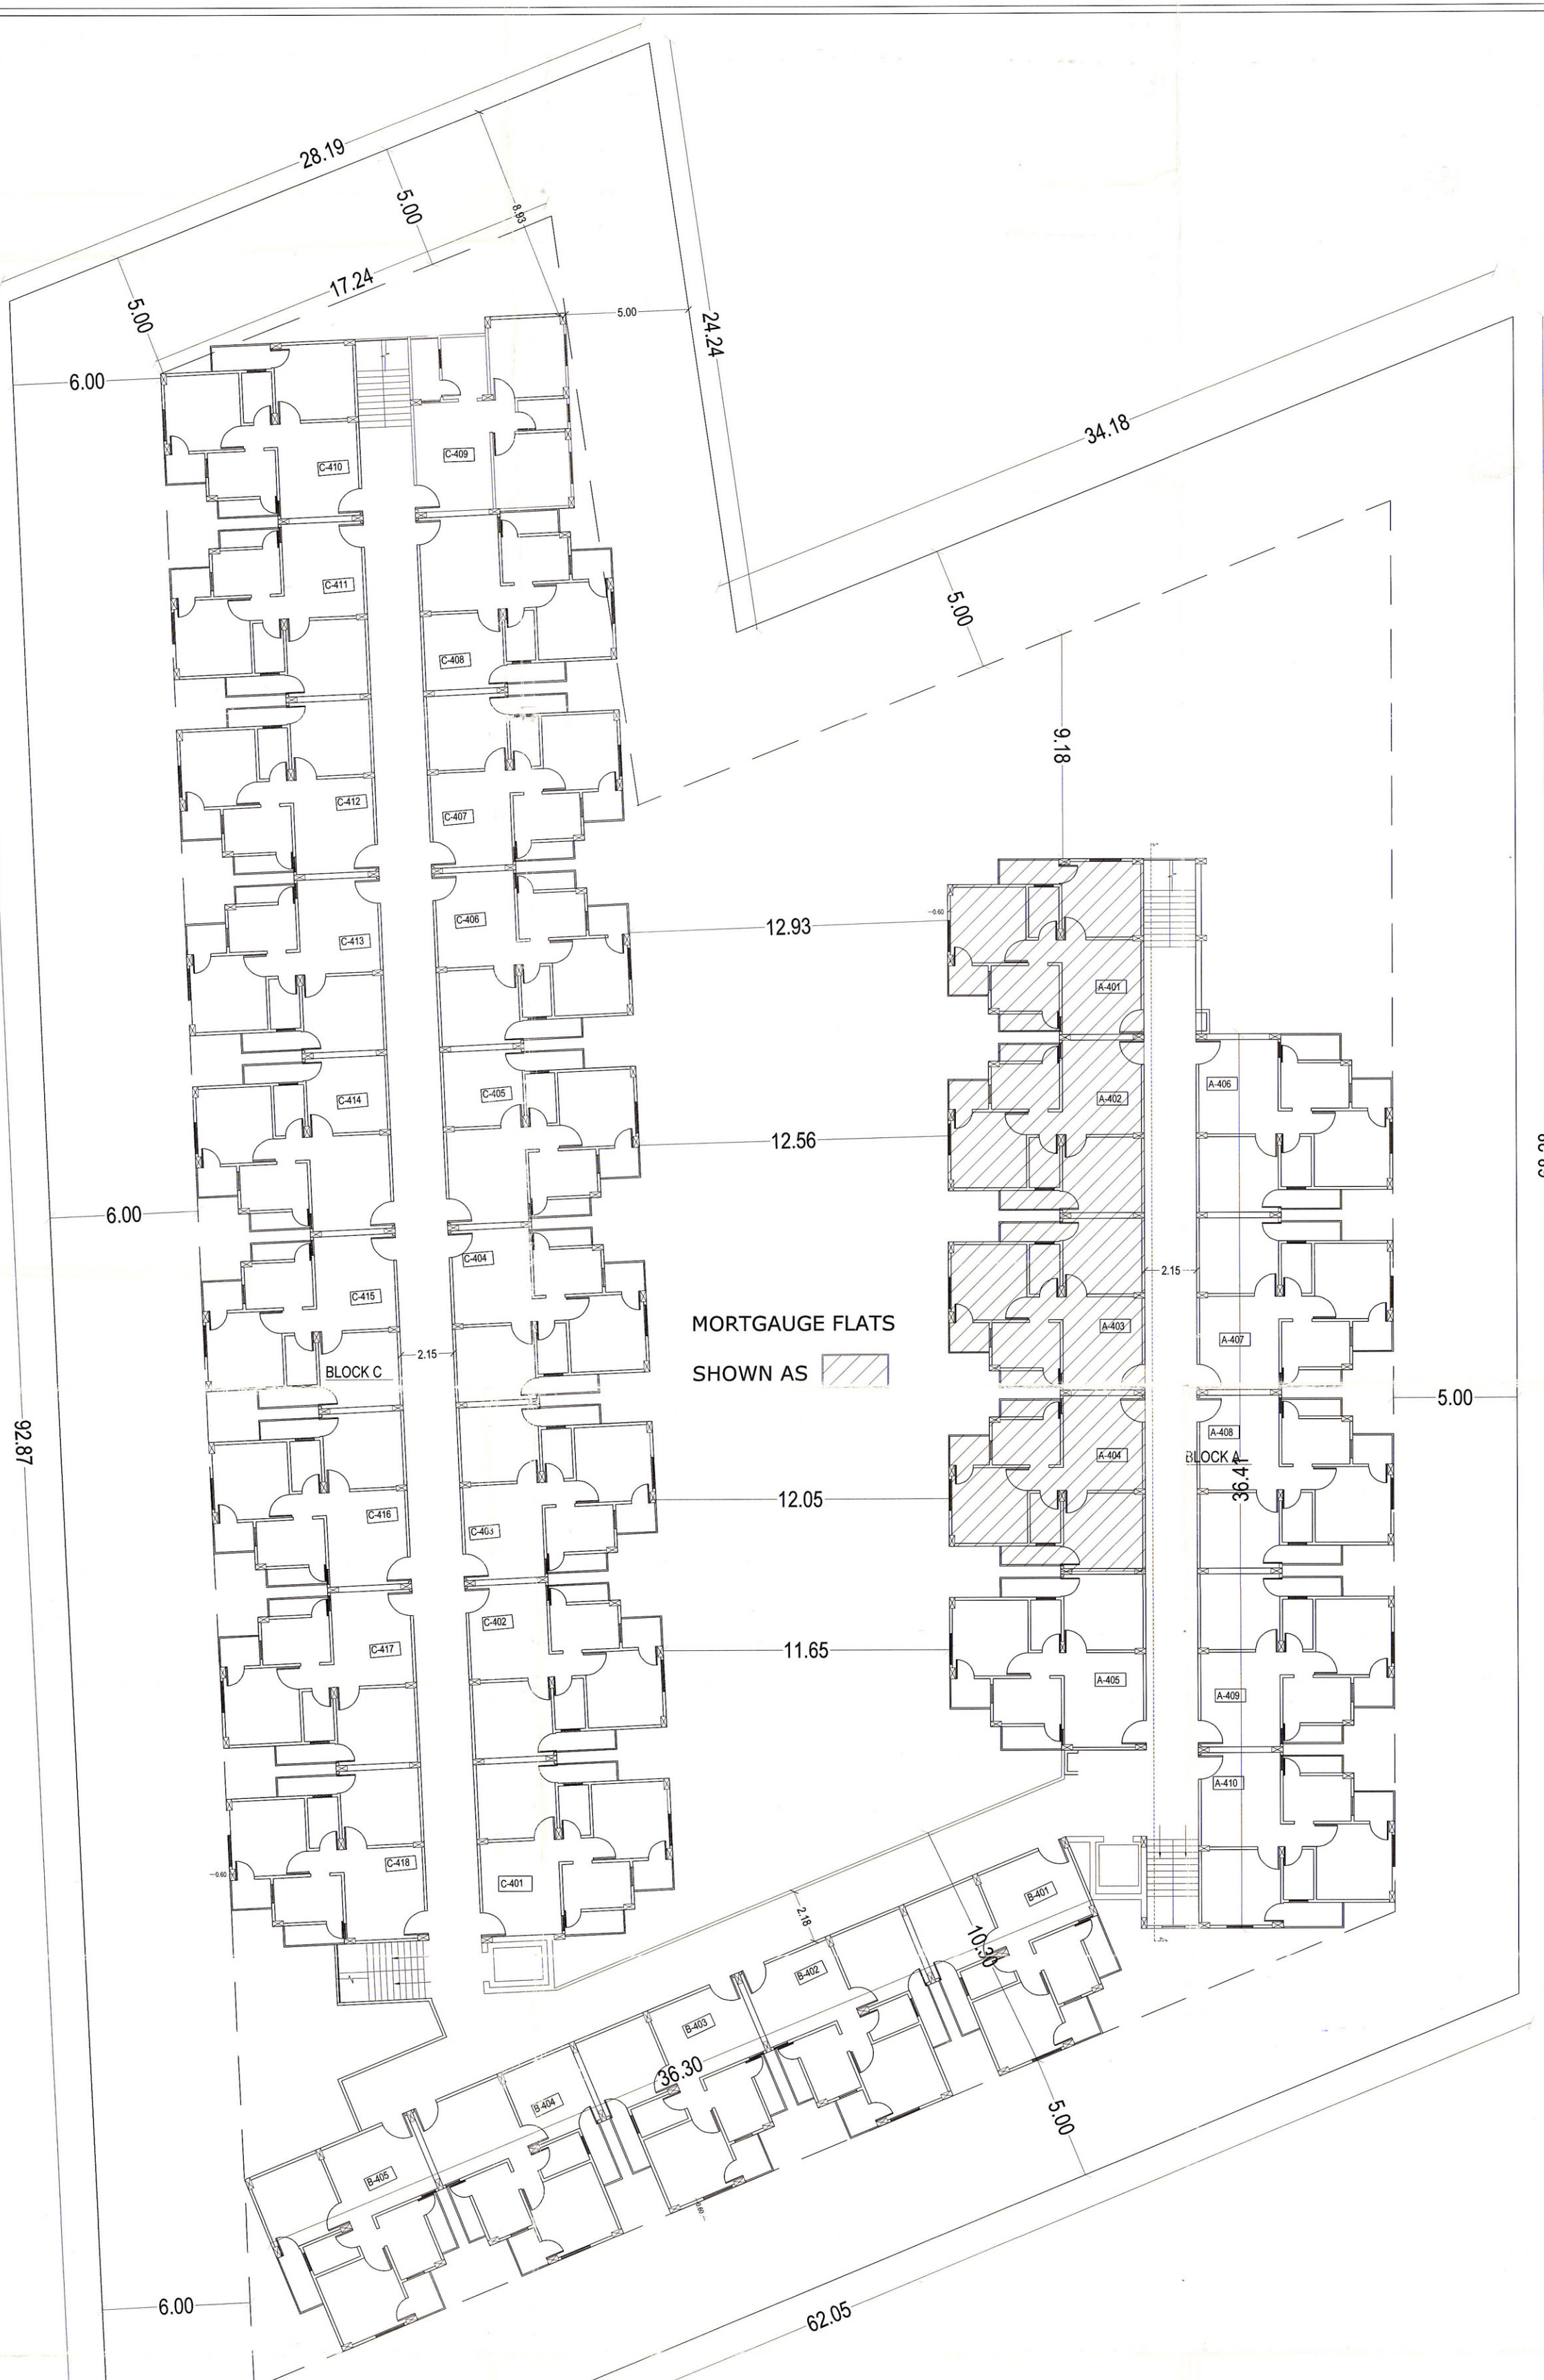

NOTE :
NUMBRING OF UNITS AT FOURTH FLOOR BLOCK B IS STARTED FROM A/401 TO A/410
NUMBRING OF UNITS AT FOURTH FLOOR BLOCK B IS STARTED FROM B/ 401 TO B/405
NUMBRING OF UNITS AT FOURTH FLOOR BLOCK C IS STARTED FROM C/ 401 TO C/418

MORTGAUGE UNITS AGAINST INTERNAL DEVELOPMENT AT FOURTH FLOOR BLOCK A : A/401, A/402, A/403, A/404

FOURTH FLOOR PLAN

PROJECT :
PROPOSED LAYOUT PLAN FOR DREAM HOMES AT BAREILLY

LEGEND FOR FIRE	NOTES	NORTH

STRUCTURAL CONSULTANTS
BRAJ INFRA ENGINEERS PVT. LTD.
A-64, VAISHAV, SUNCITY VISTAAR, BAREILLY.
e-mail - erbrajpal@rediffmail.com

For K. T. India Intraprojects (P) Ltd.
Director

Sushil Kumar Shorey ARCHITECT
SAGUN ARCHITECTS & INTERIOR DESIGNERS
B. AR. 19, FIRST FLOOR, JANAKPURI, BAREILLY.
CA/97253
e-mail - sagun_a@rediffmail.com