


CLUB HOUSE : SECTION

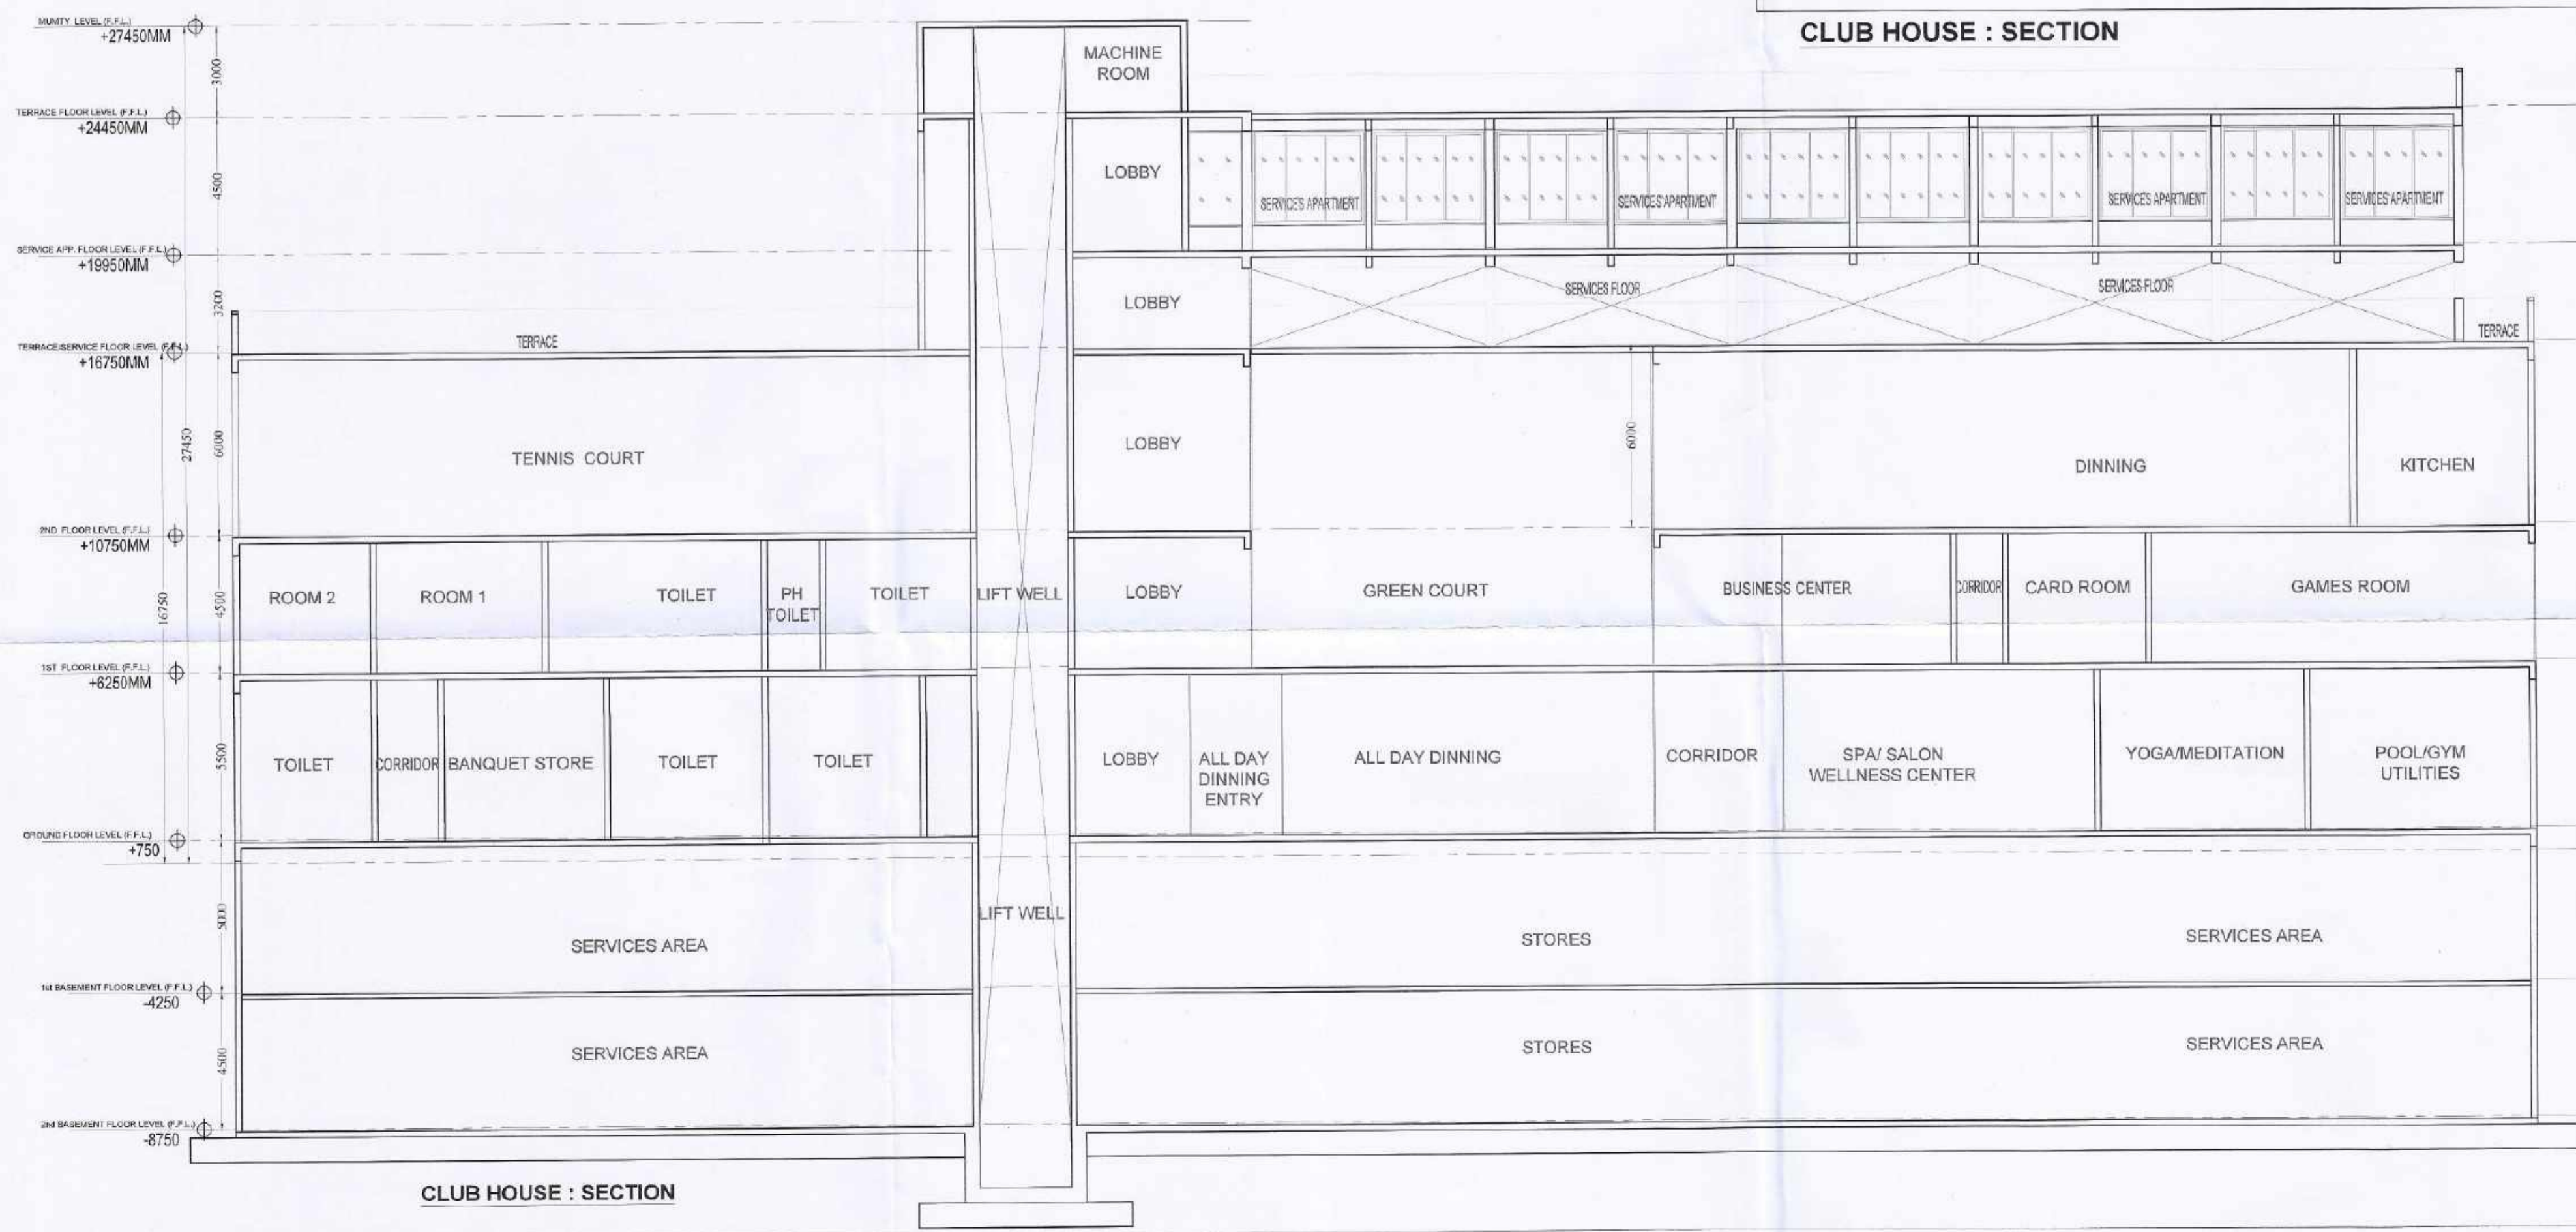

CLUB HOUSE : SECTION

GEN NOTE:  
 1. ALL DIMENSIONS ARE IN METER UNLESS MENTIONED OTHER WISE.  
 2. WRITTEN DIMENSION MAY ONLY POLY NOT BE MEASURED.  
 3. SEWER DRAINAGE LINE SHOWN THUS  
 4. WATER SUPPLY LINE SHOWN THUS  
 5. TROP. COVD. AREA SHOWN THUS

APPROVED  
 Vidyut Lector No. YEAP/PLN/15  
 Valid Upto Date 5 Years  
 Date: 01/01/2024  
 Sign. Manager (Plng. & Arch)  
 Drawing Checked & Verified by  
 Manoj K. S.

CLUB HOUSE SECTION

SHEET NO- 01/06  
 PROJECT TITLE :-  
 PROPOSED SUBMISSION DRAWING FOR THE  
 RESIDENTIAL GROUP HOUSING AT PLOT NO- GH-01  
 SECTOR - 22A, YAMUNA EXPRESSWAY INDUSTRIAL  
 DEVELOPMENT AUTHORITY  
 DISTRICT- GAUTAM BUDDH NAGAR , U.P  
 OWNER NAME :-  
 M/S. OMNIS DEVELOPERS PVT. LTD.

SIGN. OF OWNER:-  
 ARCHITECTS :-  
 KULMEET SHANGARI  
 ARCHITECT  
 CA/12/1741




ACPL Design Ltd  
 ISO 9001:2015  
 Architecture  
 Management  
 Planning  
 F-54, South Extension-II  
 New Delhi-110048, India  
 T: +91 11 28221905  
 M: +91 98464208  
 E: contact@acplnha.com  
 F: +91 11 28224800

# UPPER BASEMENT PLAN (B1) PH-1



LAND PARCEL NOT IN POSSESSION


# LOWER BASEMENT PLAN (B2) PH-1

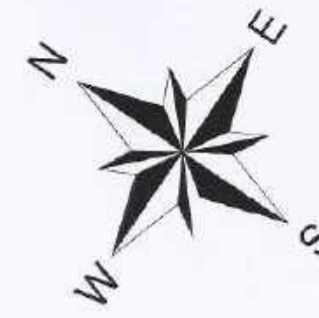

LAND PARCEL NOT IN POSSESSION

120 M WIDE ROAD

SERVICE ROAD

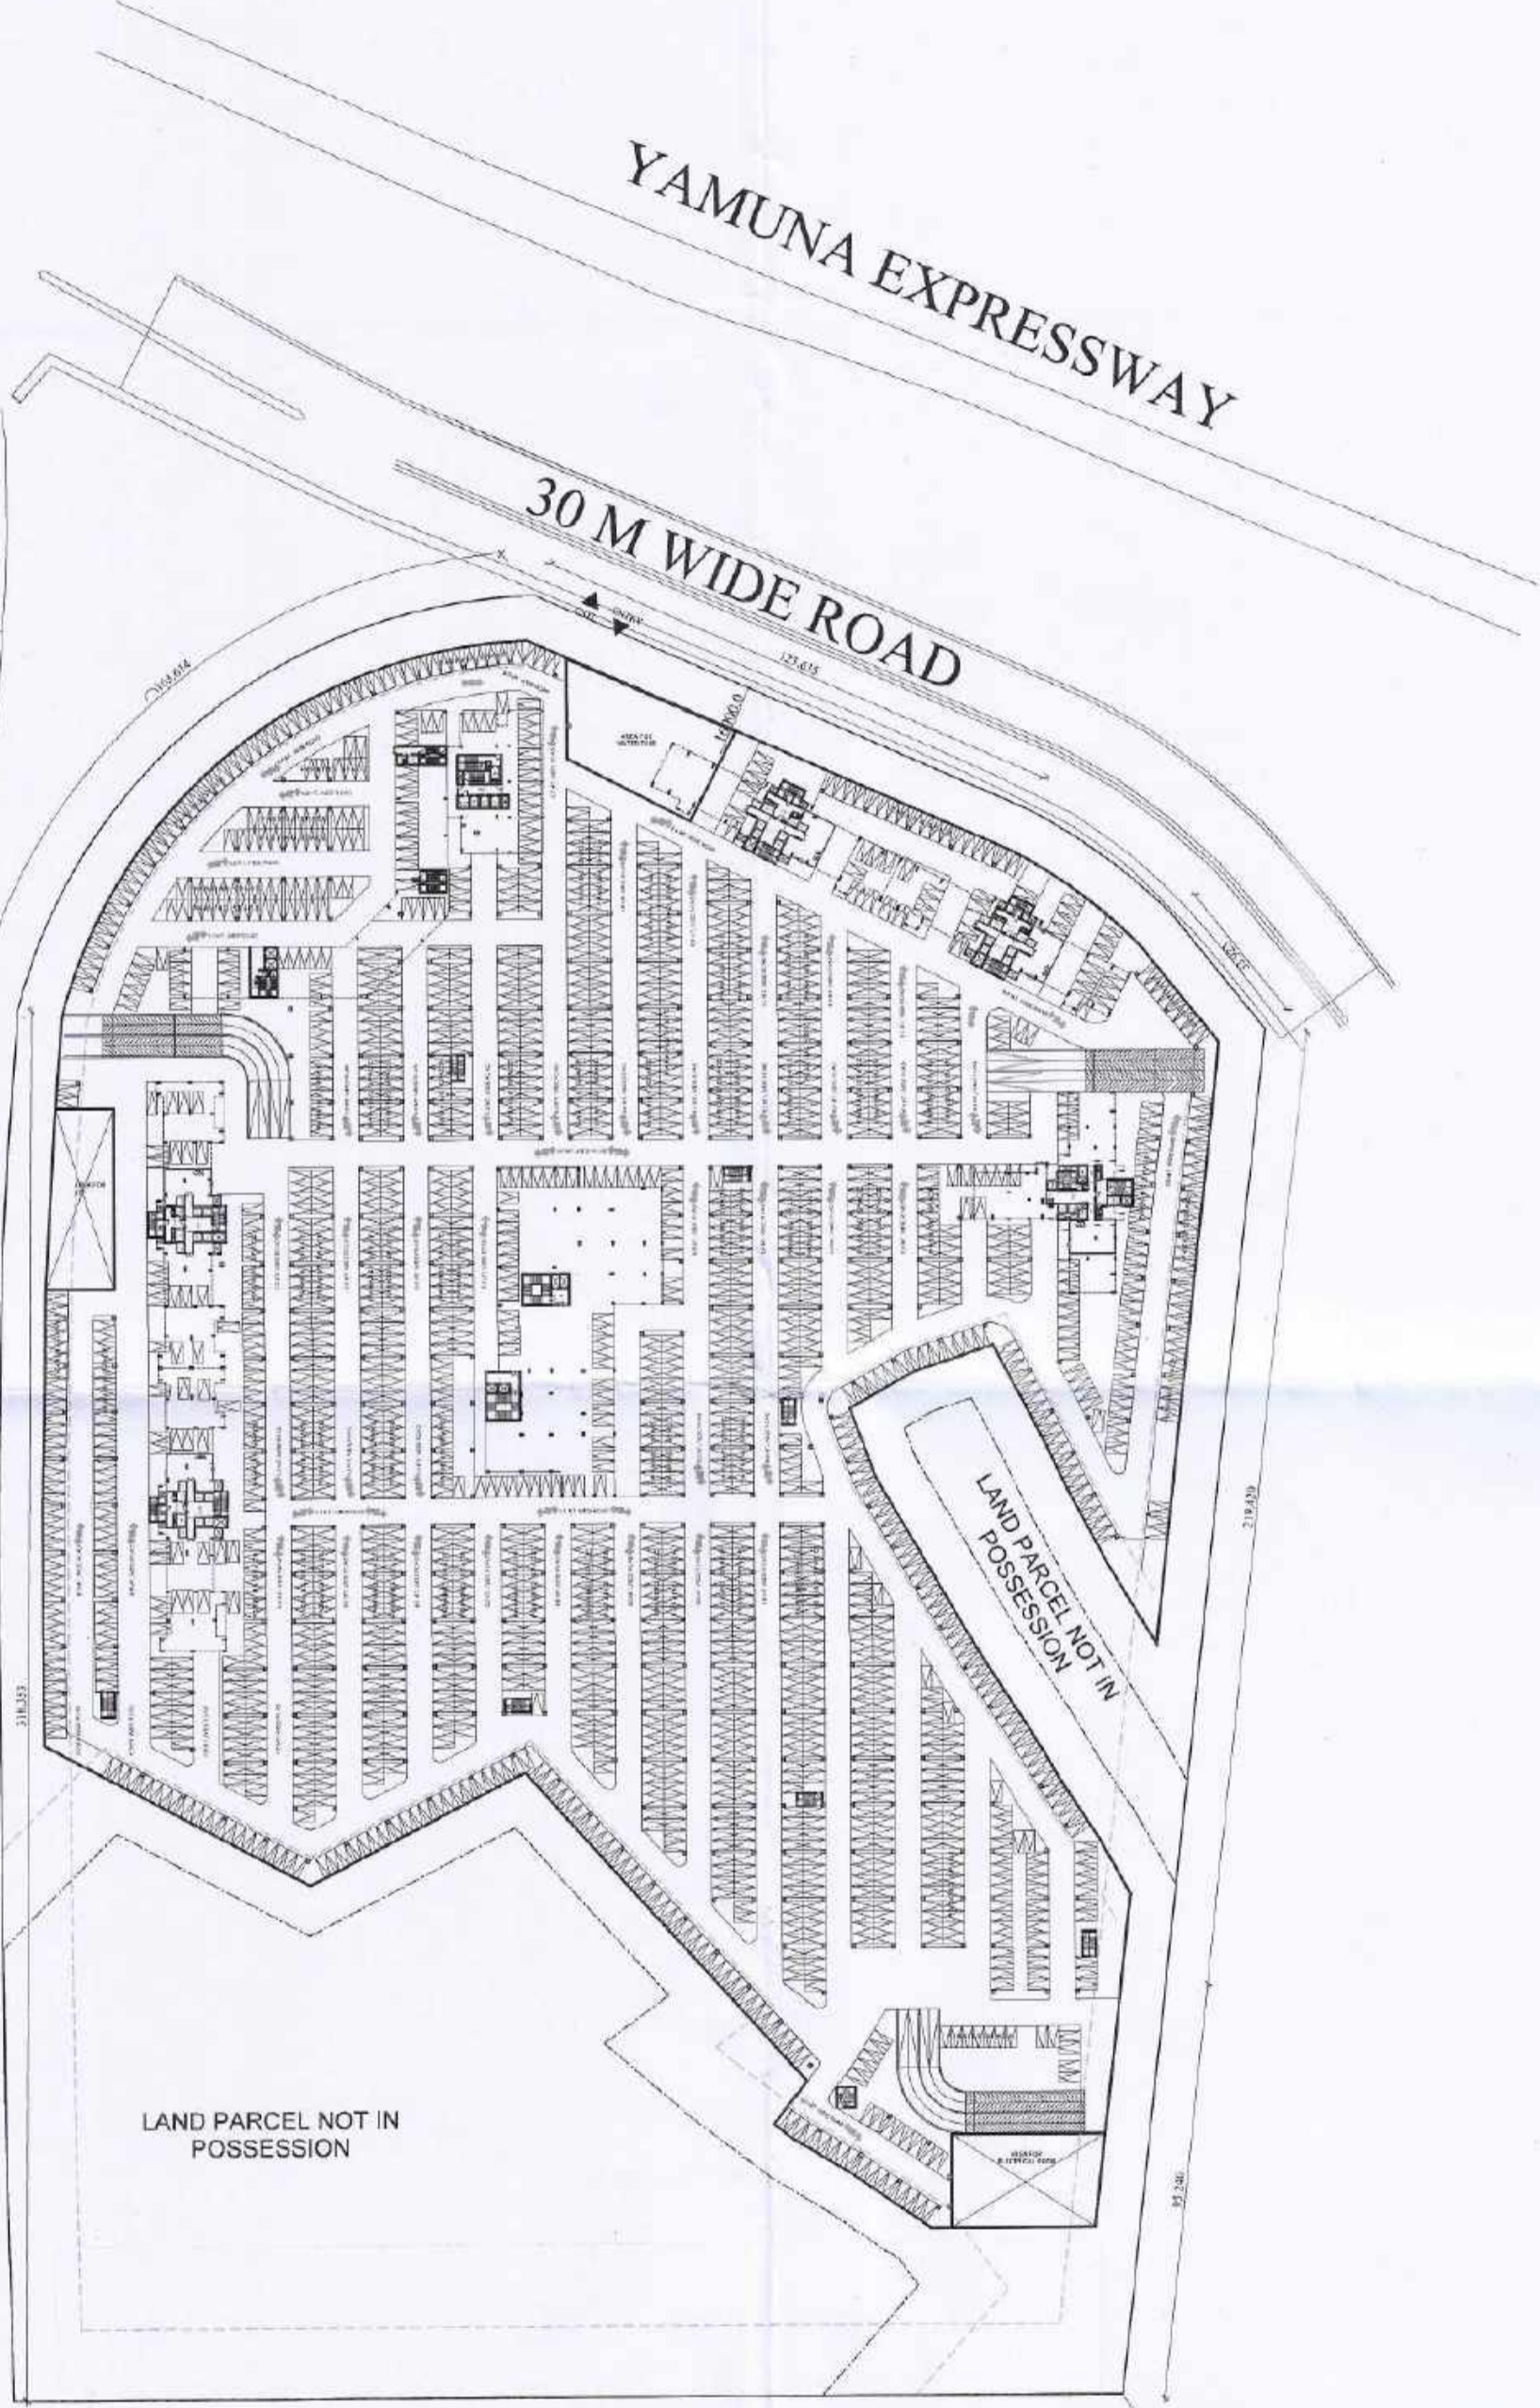

SCHOOL

120 M WIDE ROAD

SERVICE ROAD



SCHOOL

GEN NOTE :

1. ALL DIMENSIONS ARE IN METER UNLESS MENTIONED OTHERWISE.
2. WRITTEN DIMENSION MAY ONLY FOLLOWED NOT BE MEASURED.
3. SEWER DRAINAGE LINE SHOWN THROUGHOUT THE SITE.
4. WATER SUPPLY LINE SHOWN THROUGHOUT THE SITE.
5. PROP. COVD. AREA SHOWN THROUGHOUT THE SITE.

APPROVED  
 Date: 03/01/2019  
 Gen. Manager (P&A)  
 Director (P&A & Verified by)

| BASEMENT -1 ECS CALCULATION PH-1                  | SQ MTR        |
|---|---------------|
| TOTAL BASEMENT AREA FOR PARKING =                 | 66916.184     |
| DEDUCTION   |               |
| RAMP  | 1720.4        |
| ENTRANCE LOBBY                                    | 1894.029      |
| S.T.P.  | 1002.81       |
| WATER TANK & PLANT ROOM                           | 2617.078      |
| ELECTRICAL ROOM & ELE SERVICES                    | 4744.03       |
| TOTAL   | 11978.347     |
| TOTAL BASEMENT AREA FOR PARKING =                 | 54937.837     |
| TOTAL ECS IN BASEMENT- 1 @ 30 sq. mtr(61287.5/30) | 1831 SAY 1831 |

| BASEMENT -2 ECS CALCULATION PH-1                  | SQ MTR        |
|---|---------------|
| TOTAL BASEMENT AREA FOR PARKING =                 | 66916.184     |
| DEDUCTION   |               |
| RAMP  | 1607.895      |
| ENTRANCE LOBBY                                    | 1894.029      |
| S.T.P.  | 1002.81       |
| WATER TANK & PLANT ROOM                           | 2617.078      |
| ELECTRICAL ROOM & SERVICES                        | 4744.03       |
| TOTAL   | 11865.842     |
| TOTAL BASEMENT AREA FOR PARKING =                 | 55050.342     |
| TOTAL ECS IN BASEMENT- 1 @ 30 sq. mtr(61287.5/30) | 1835 SAY 1835 |
| TOTAL PARKING AREA                                | 3666 3666     |


## BASEMENT 01 & 02 LAYOUT

SHEET NO- 04/19  
 PROJECT TITLE :-  
 PROPOSED SUBMISSION DRAWING FOR THE RESIDENTIAL GROUP HOUSING AT PLOT NO- GH-01 SECTOR - 22A, YAMUNA EXPRESSWAY INDUSTRIAL DEVELOPMENT AUTHORITY DISTRICT- GAUTAM BUDH NAGAR , U.P  
 OWNER NAME :-  
 M/S. OMNIS DEVELOPERS PVT. LTD.


SIGN. OF OWNER :-  
 ARCHITECTS :-

**ACPL** 180 8001 2015  
 Architecture Management Planning  
 ACPL Design Ltd  
 E-24, South Extension - I, New Delhi 110048, India  
 T: +91 11 26221016 F: +91 11 24945289  
 www.acplm.com E: omnia@acplm.com P: +91 11 24945488




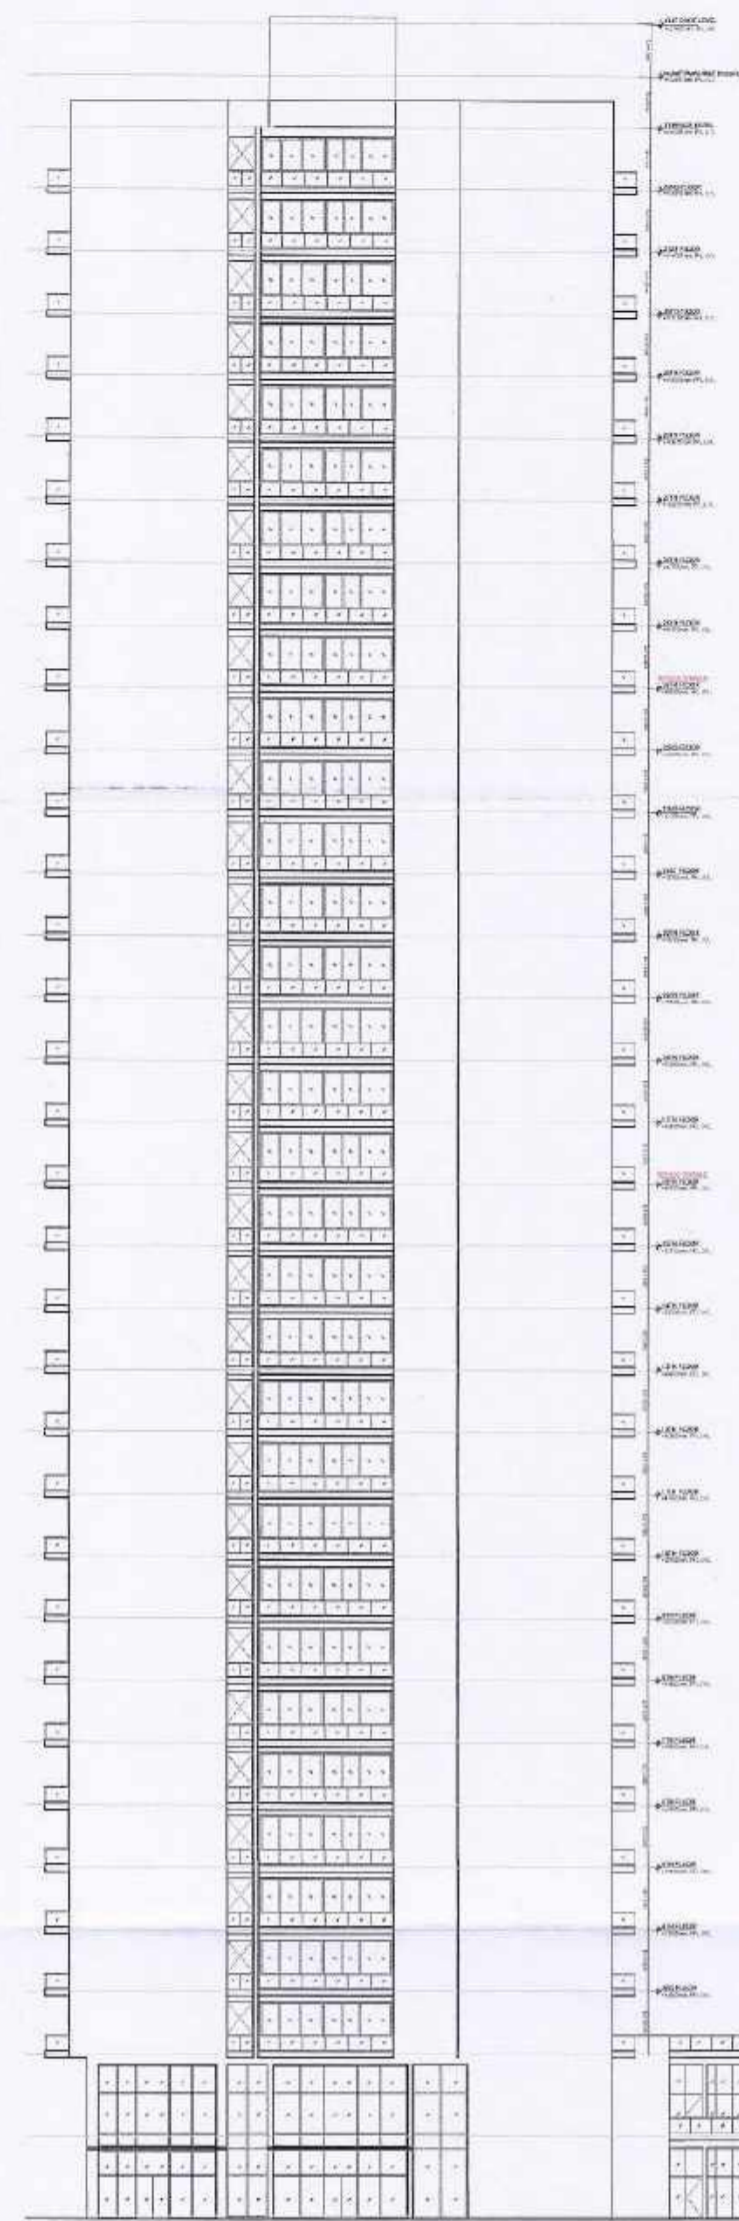


ELEVATION A

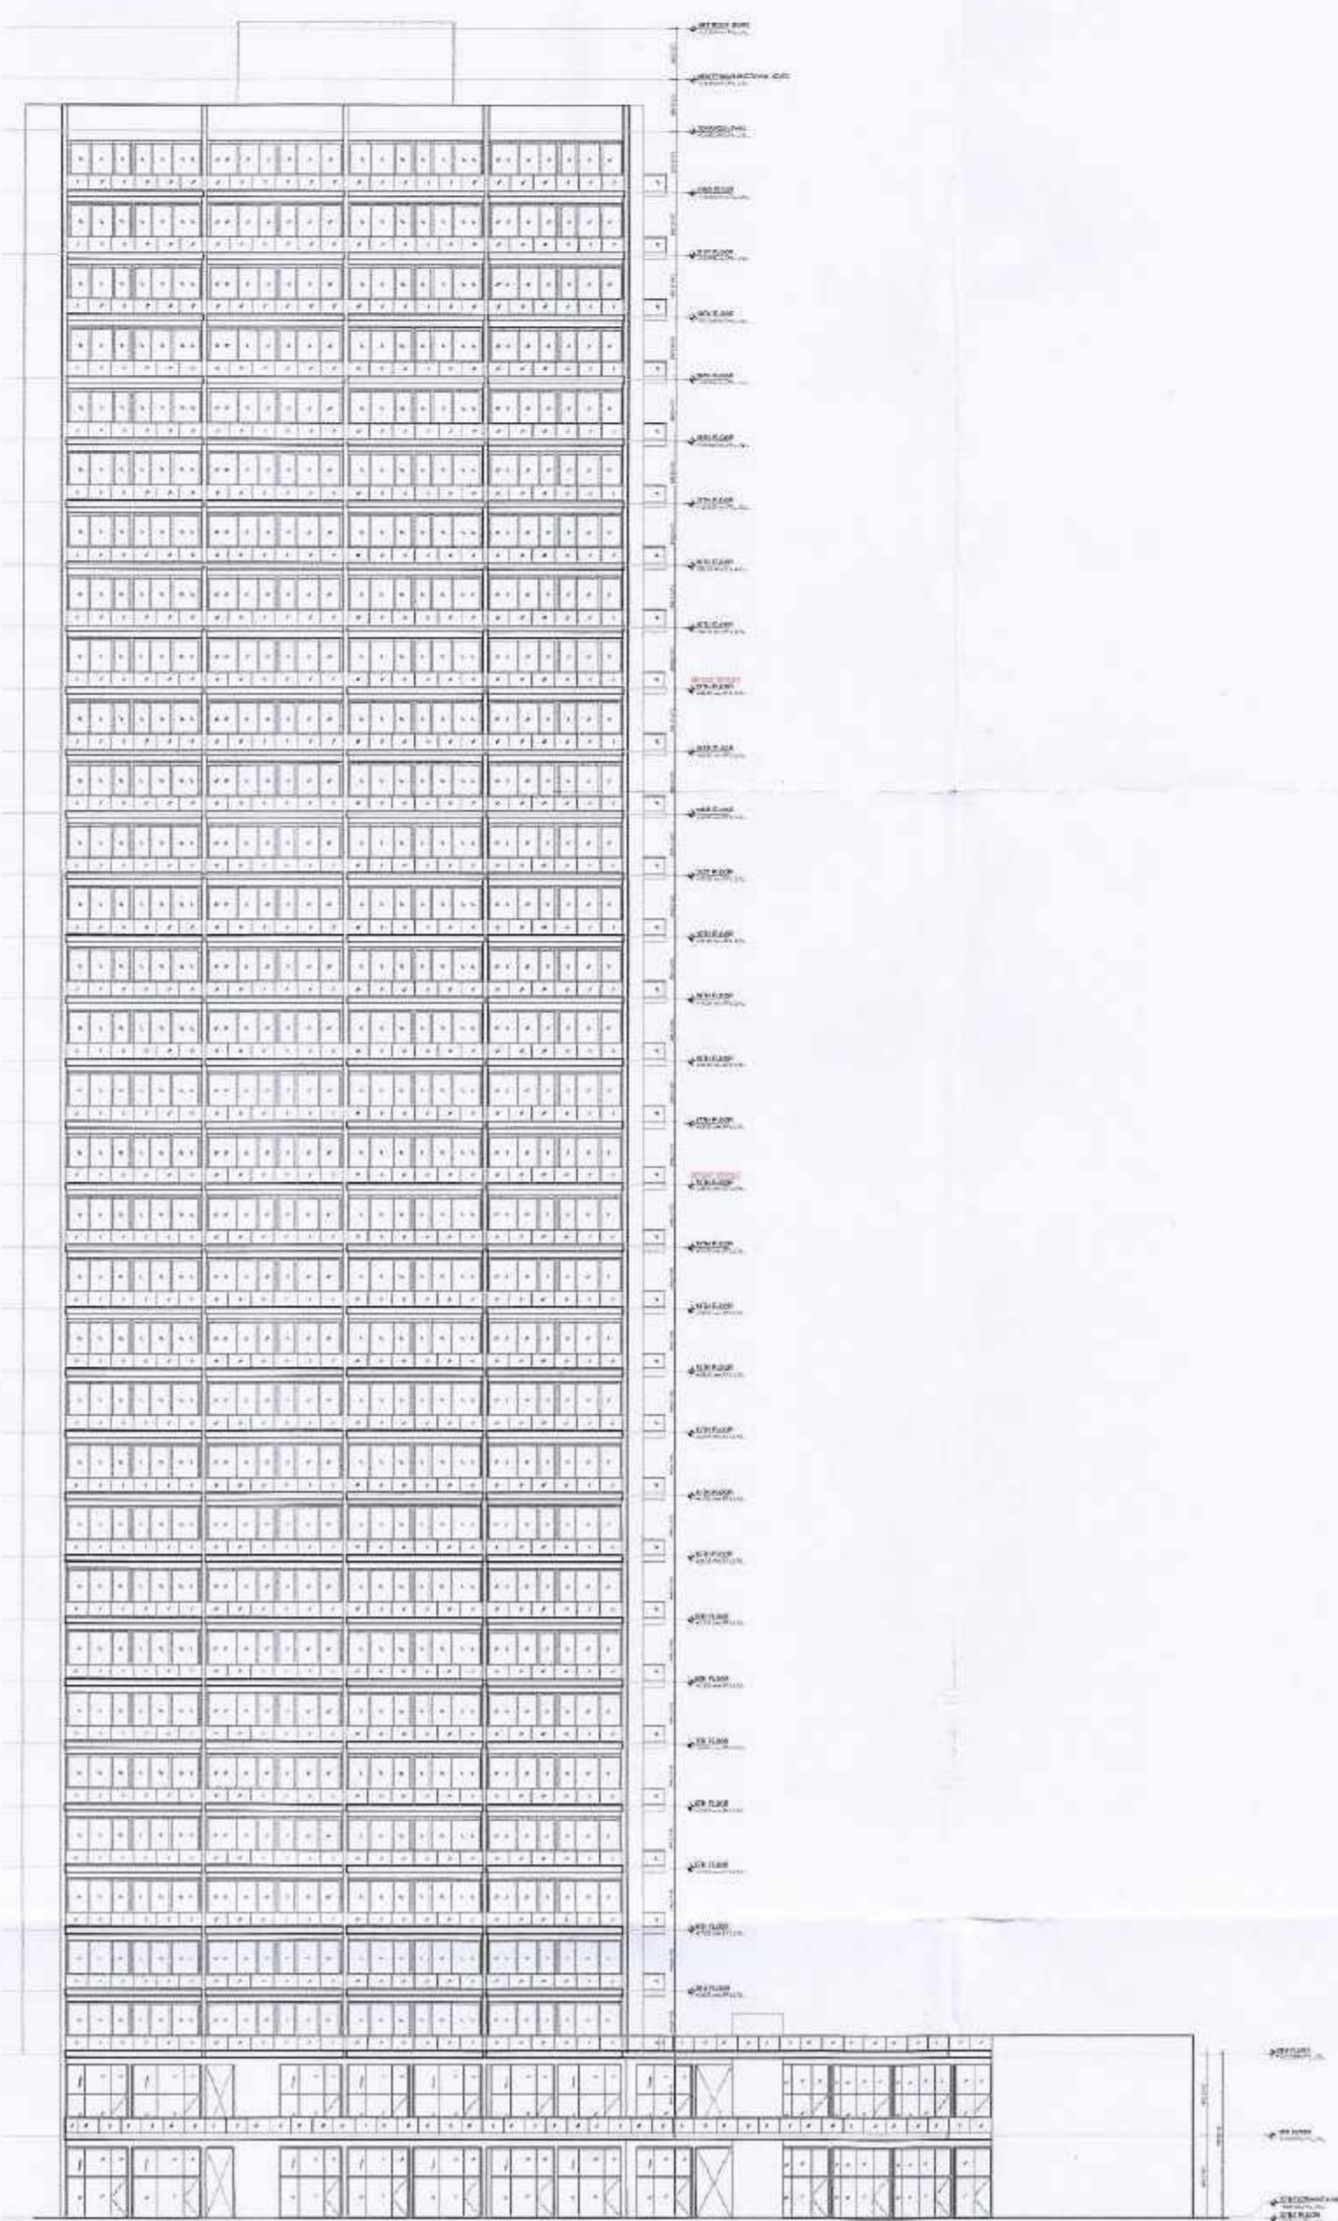

ELEVATION B

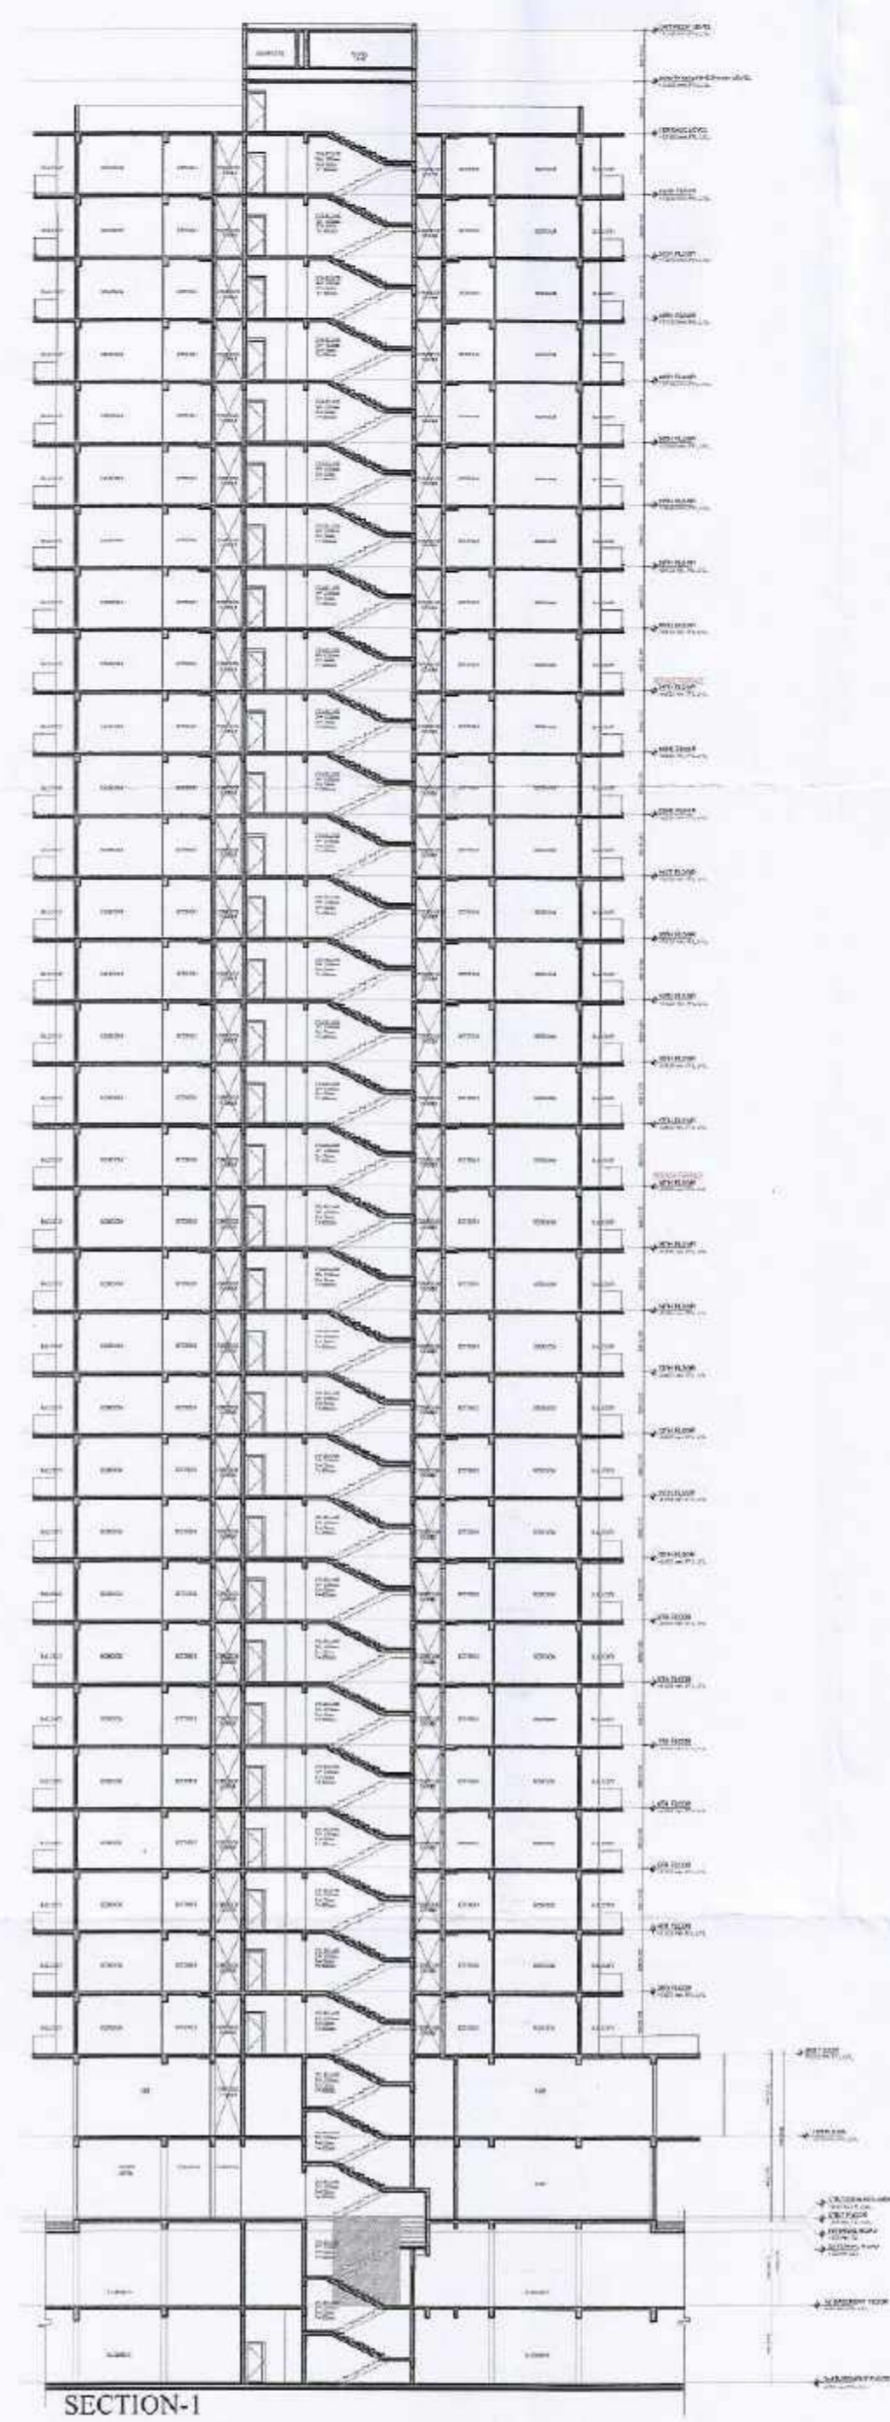


SECTION-1

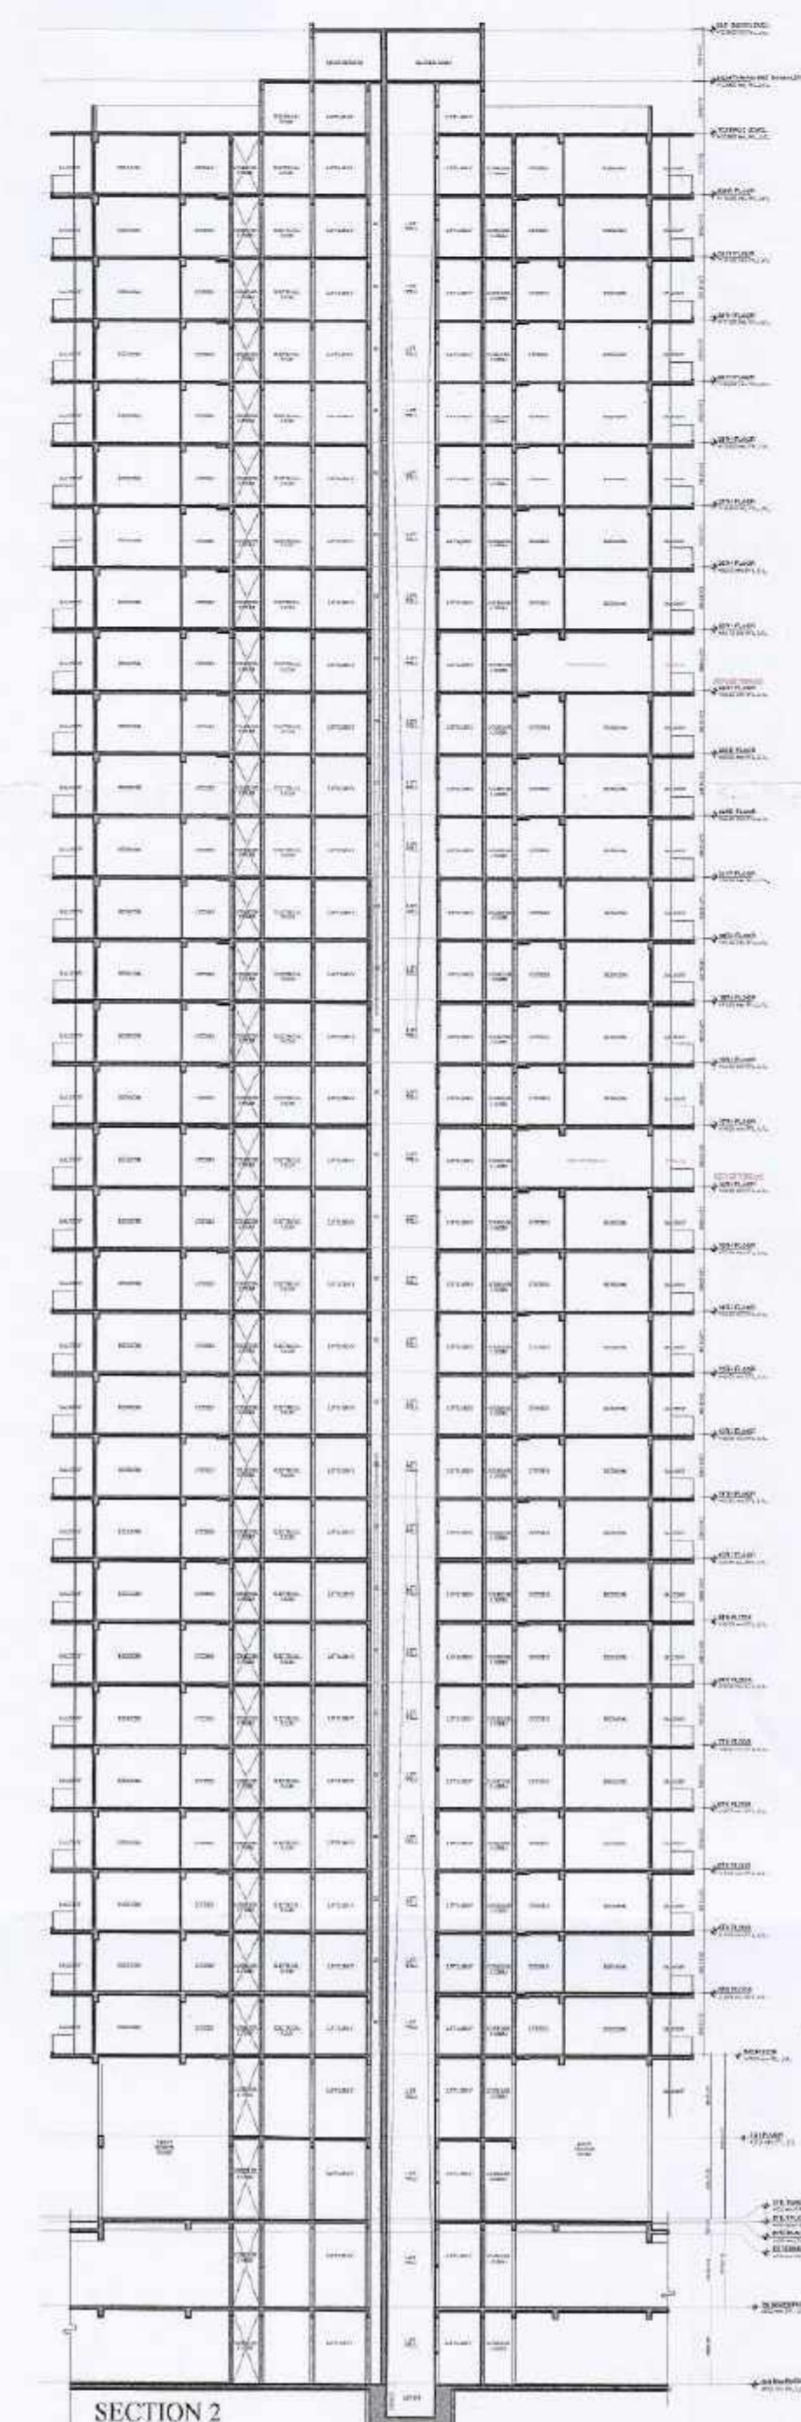

SECTION 2

SECOND FLOOR PLAN

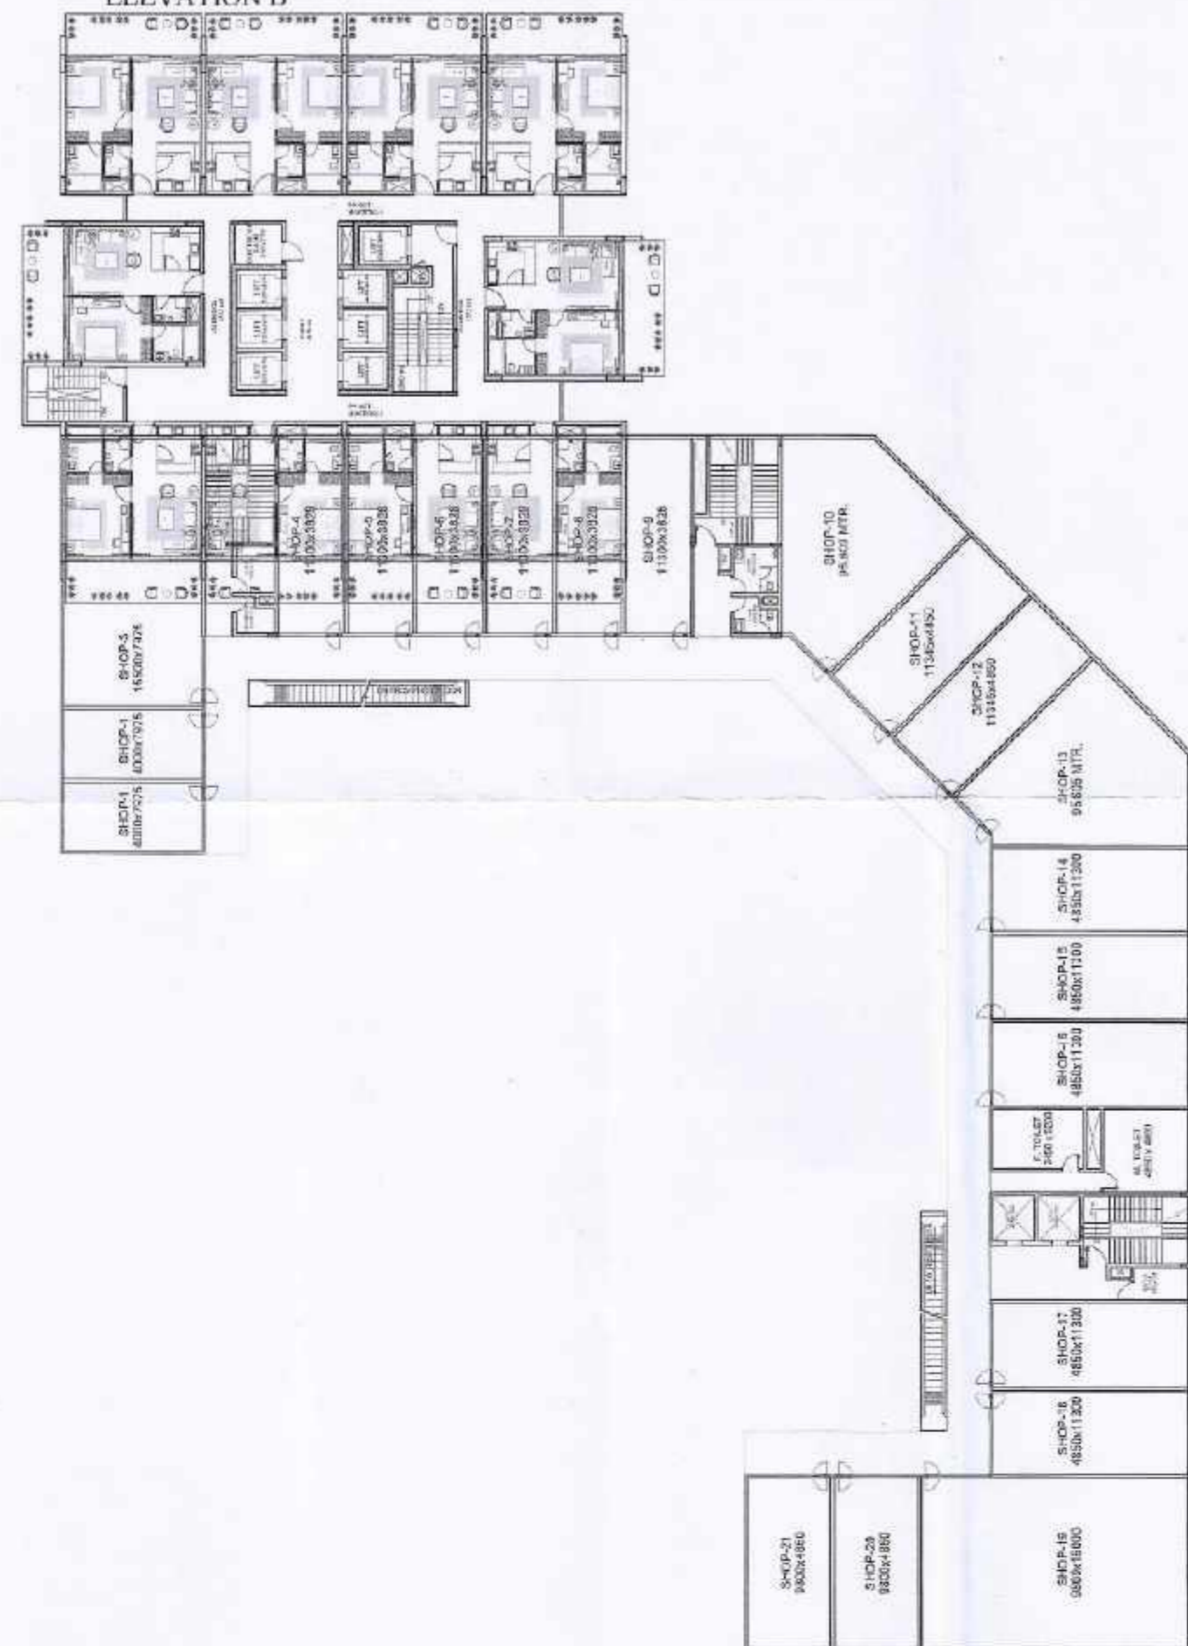

GROUND FLOOR PLAN



GROUND FLOOR PLAN



- GEN NOTE:
1. ALL DIMENSIONS ARE IN METER UNLESS MENTIONED OTHER WISE.
  2. WRITTEN DIMENSION MAY ONLY FOLLOWED VKG. NOT BE MEASURED.
  3. SEWER DRAINAGE LINE SHOWN THUS
  4. WATER SUPPLY LINE SHOWN THUS
  5. PROF. COVD. AREA SHOWN THUS



**COMMERCIAL &  
CLUB BENEATH TOWER  
1BHK ELEVATION SECTION**

SHEET NO- 06/19

PROJECT TITLE :-  
PROPOSED SUBMISSION DRAWING FOR THE  
RESIDENTIAL GROUP HOUSING AT PLOT NO- GH-01  
SECTOR - 22A, YAMUNA EXPRESSWAY INDUSTRIAL  
DEVELOPMENT AUTHORITY  
DISTRICT- GAUTAM BUDH NAGAR , UP

OWNER NAME :-  
M/S. OMNIS DEVELOPERS PVT. LTD.

SIGN. OF OWNER:-

ARCHITECTS :-


*Handwritten signature*




ACPL Design Ltd  
 E-46, Sector 14, Gurgaon  
 New Delhi 110046, India  
 E: omnis@omnis.com  
 T: +91 11 24827945  
 +91 11 24844700  
 F: +91 11 24838359




CLUB HOUSE : GROUND FLOOR

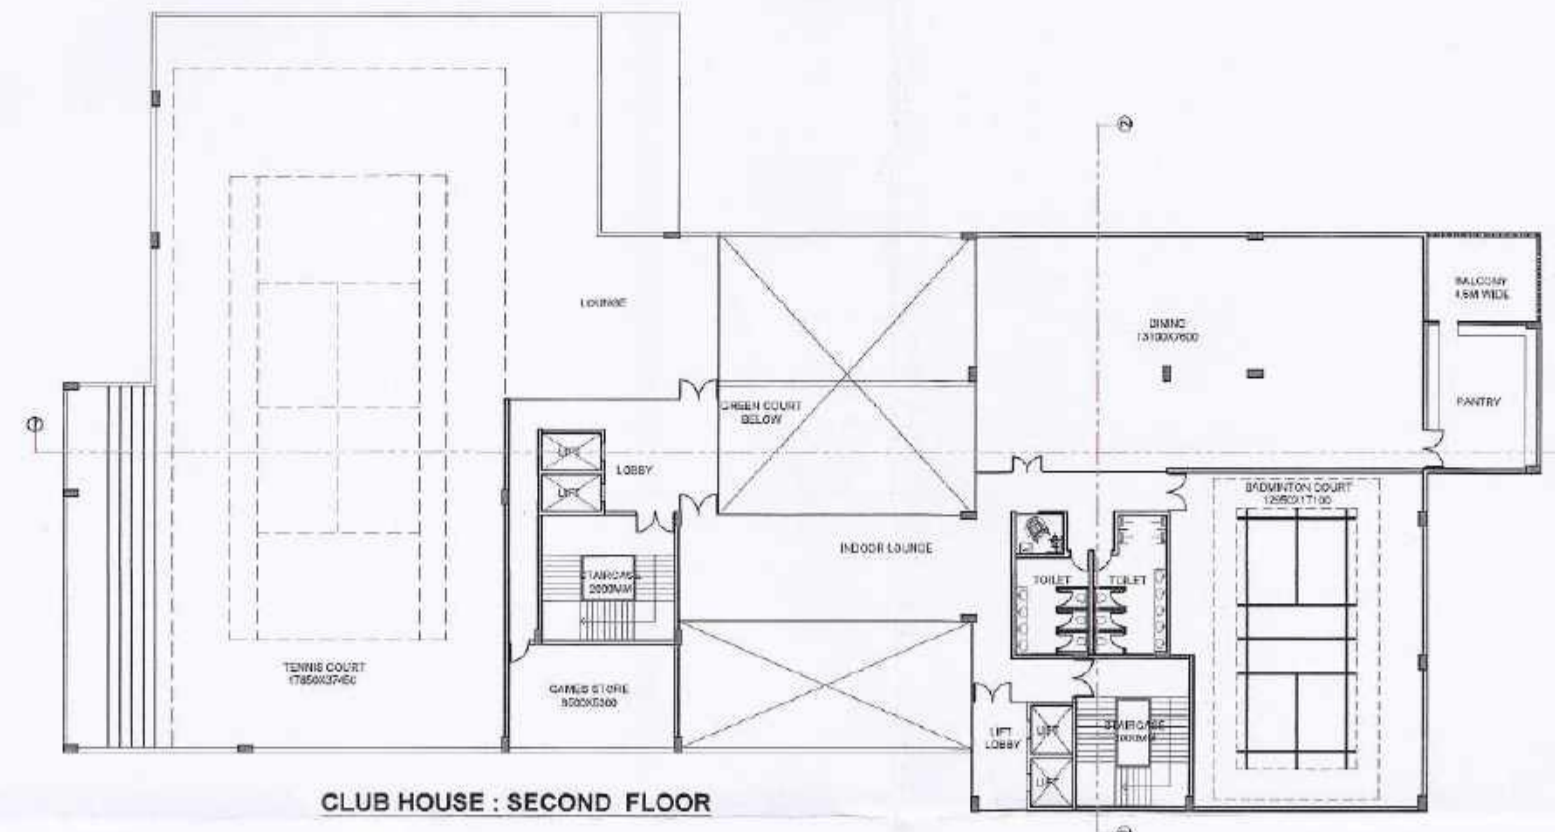


CLUB HOUSE : SECOND FLOOR

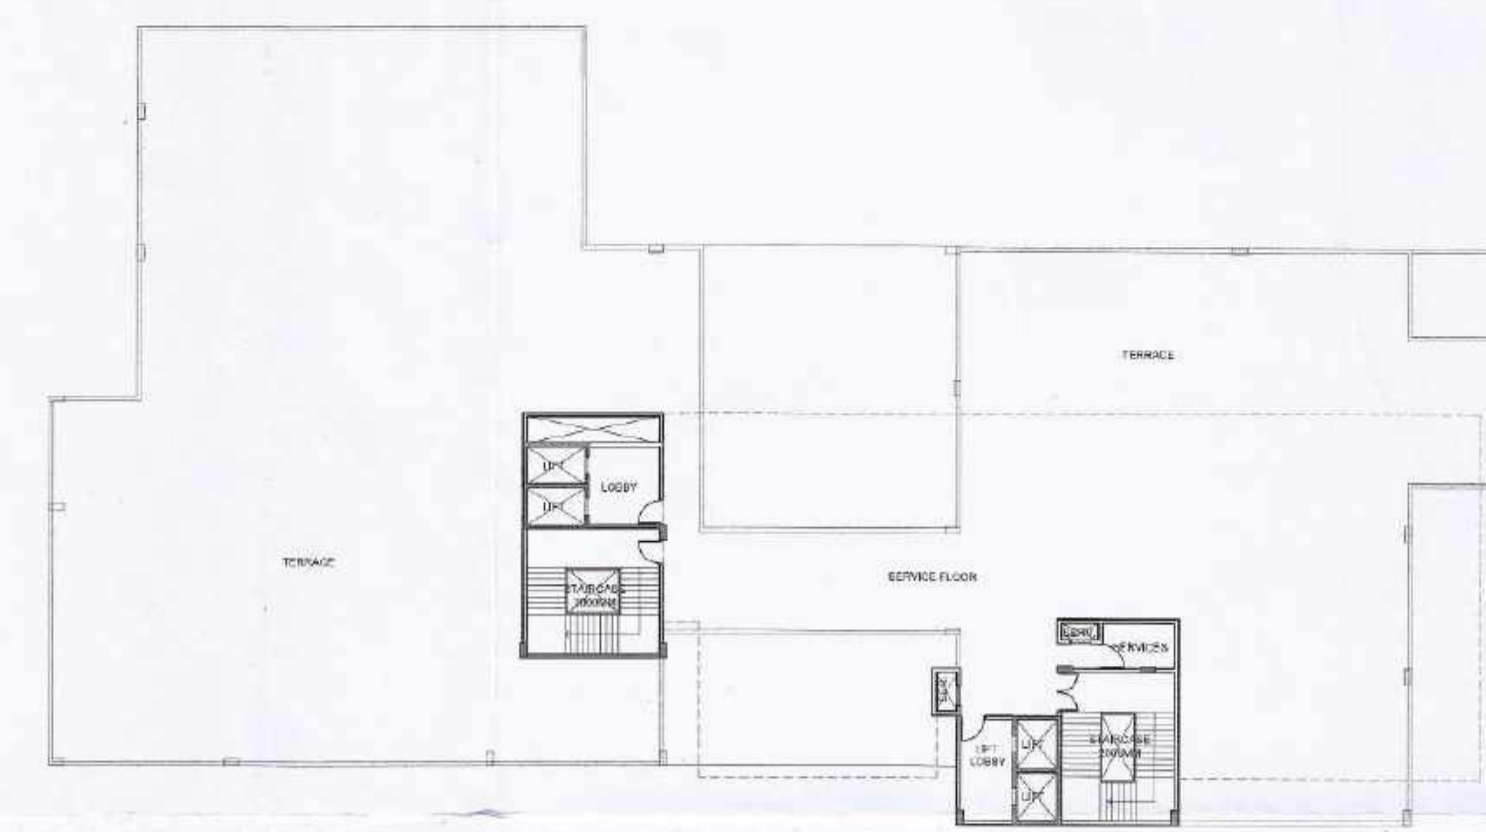


CLUB HOUSE : TERRACE LEVEL/ SERVICE FLOOR

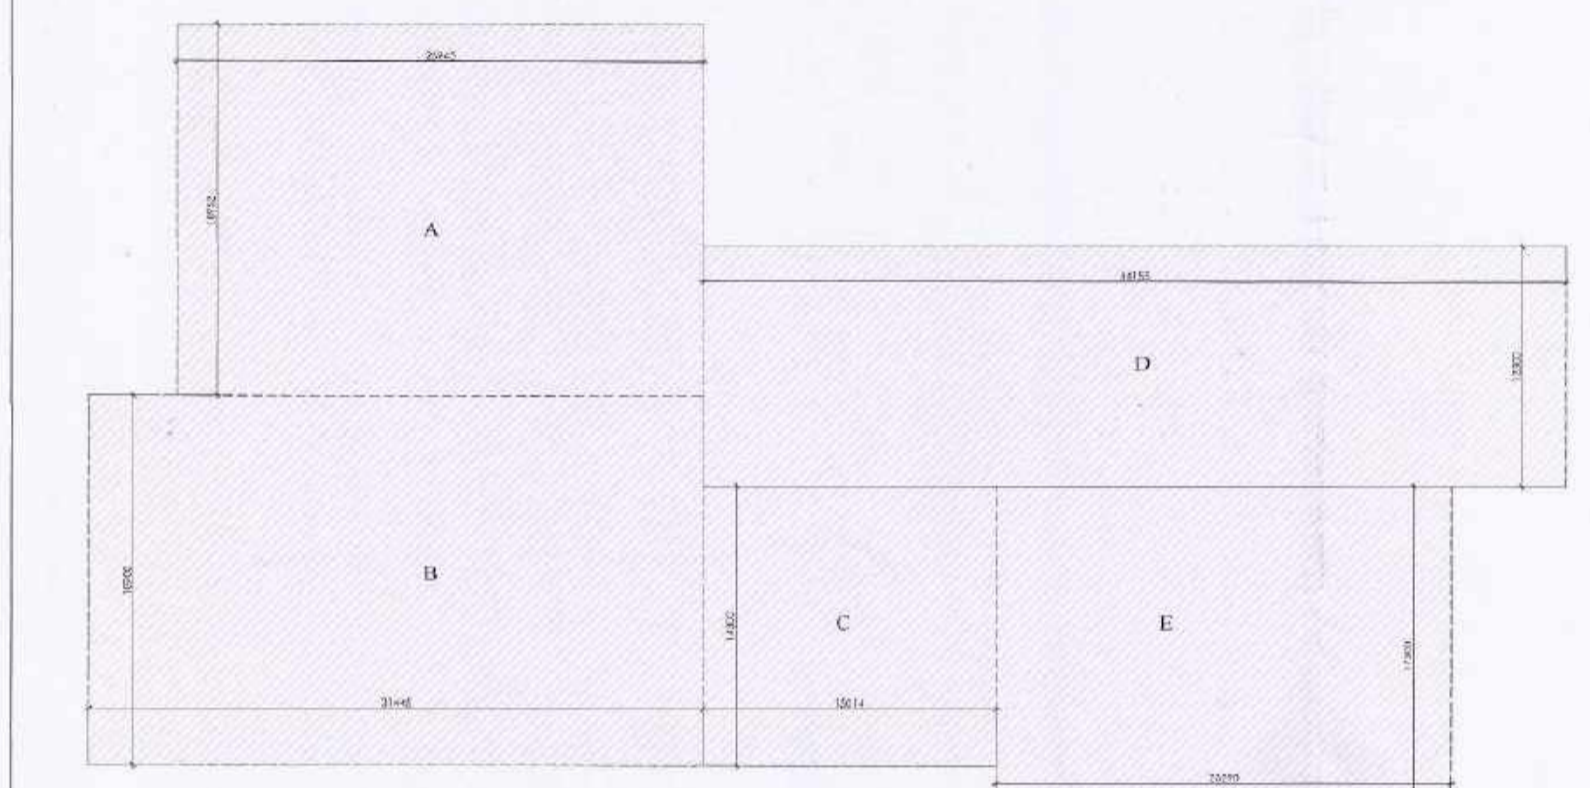


CLUB HOUSE : GROUND FLOOR AREA CALCULATION

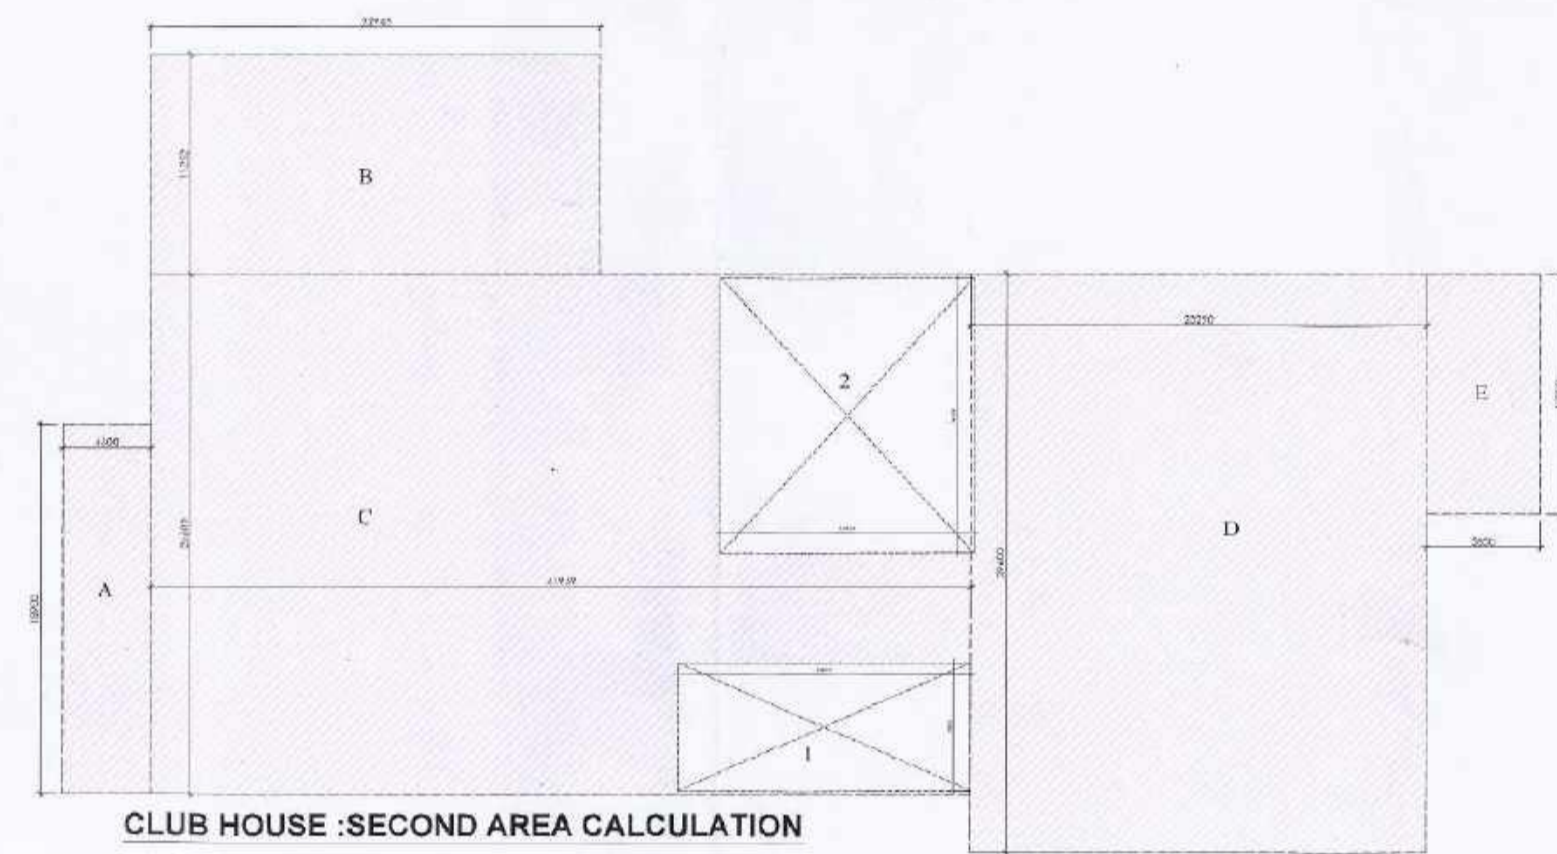


CLUB HOUSE : SECOND AREA CALCULATION

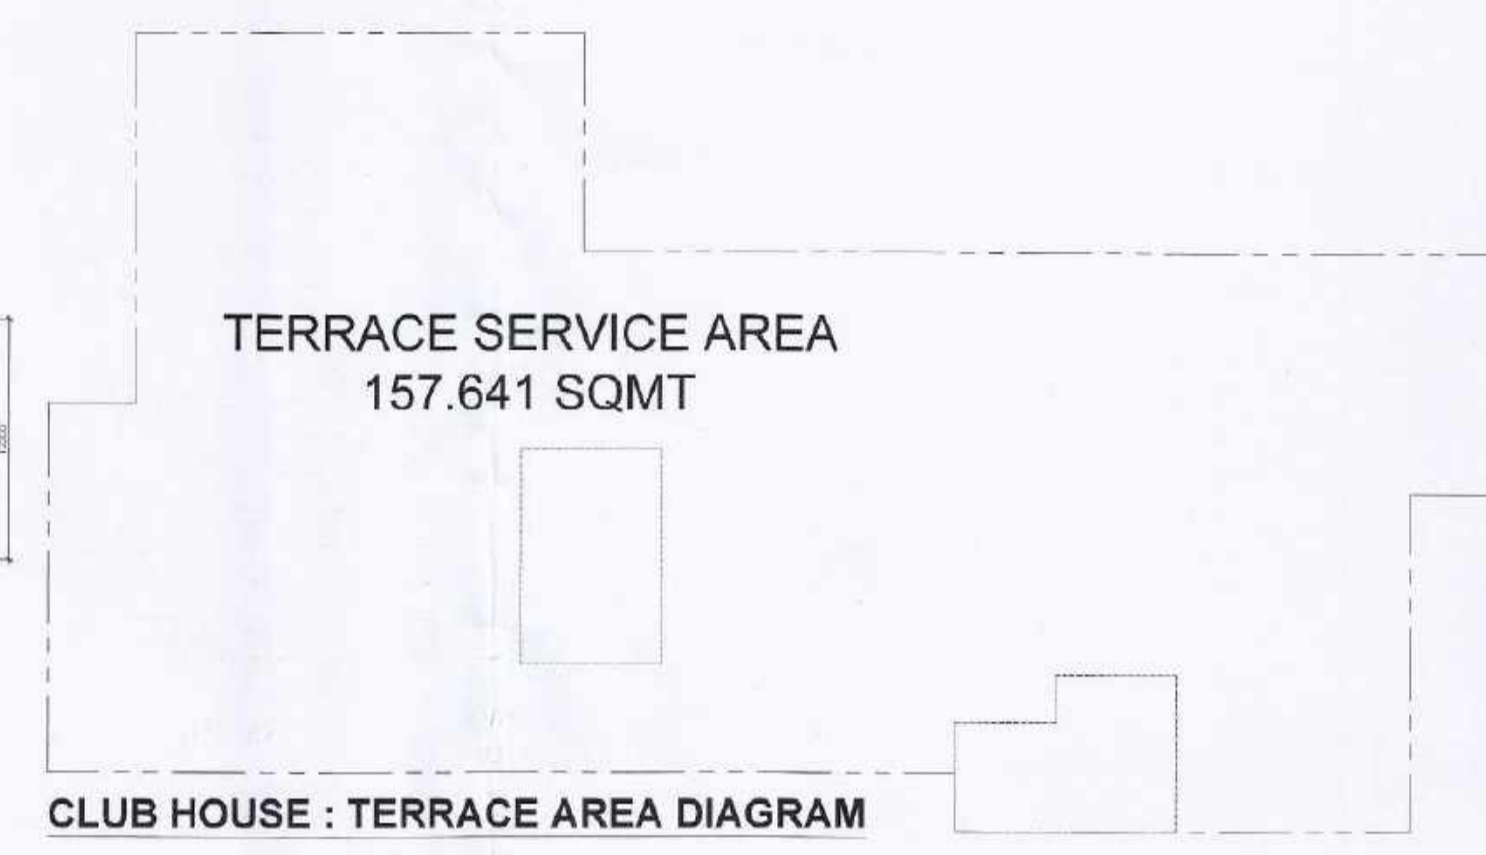


CLUB HOUSE : TERRACE AREA DIAGRAM

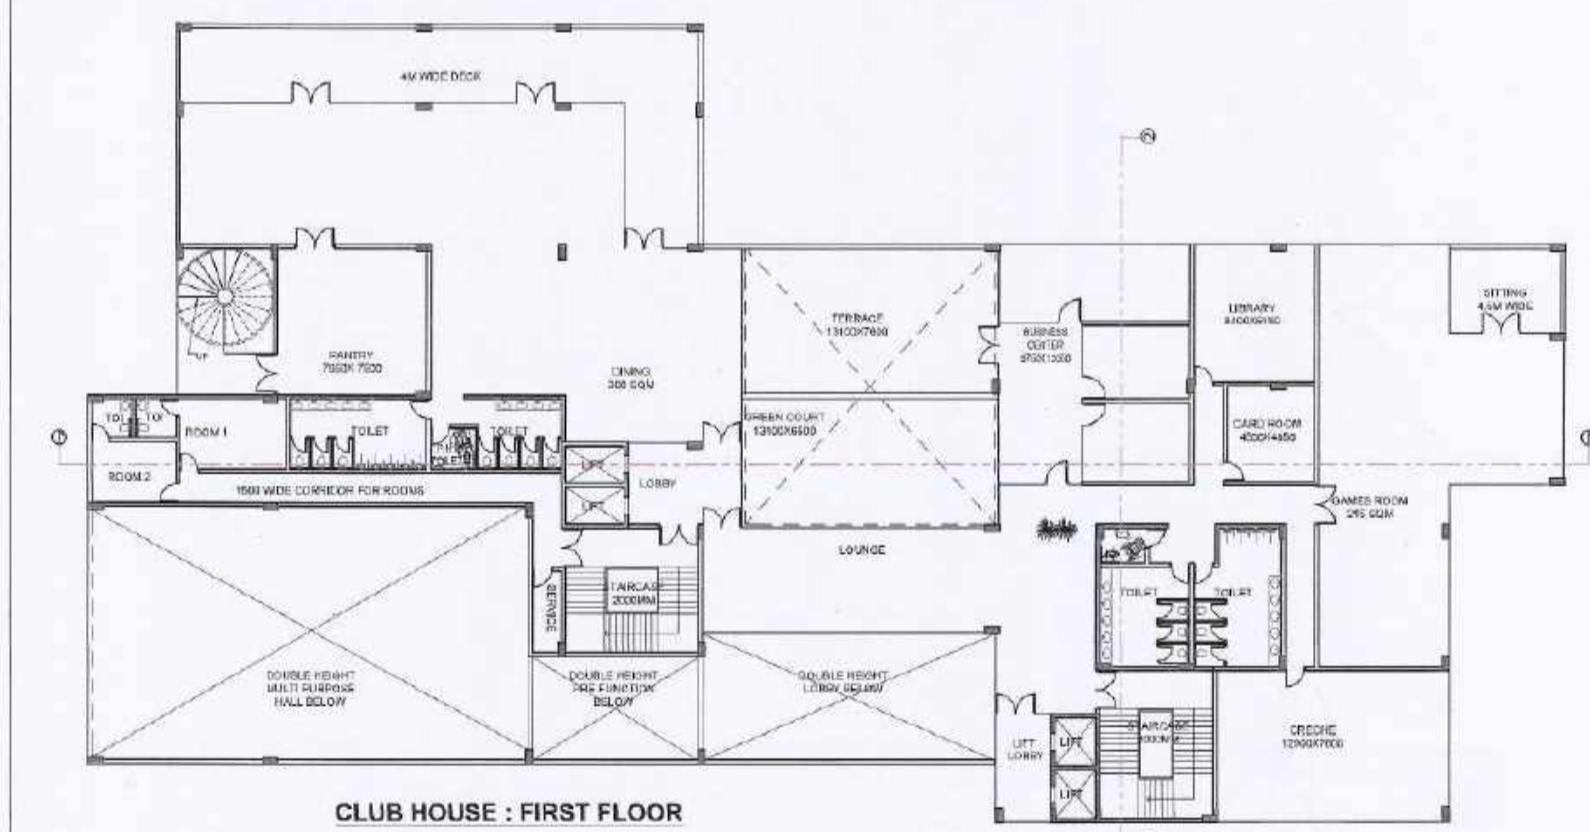


CLUB HOUSE : FIRST FLOOR

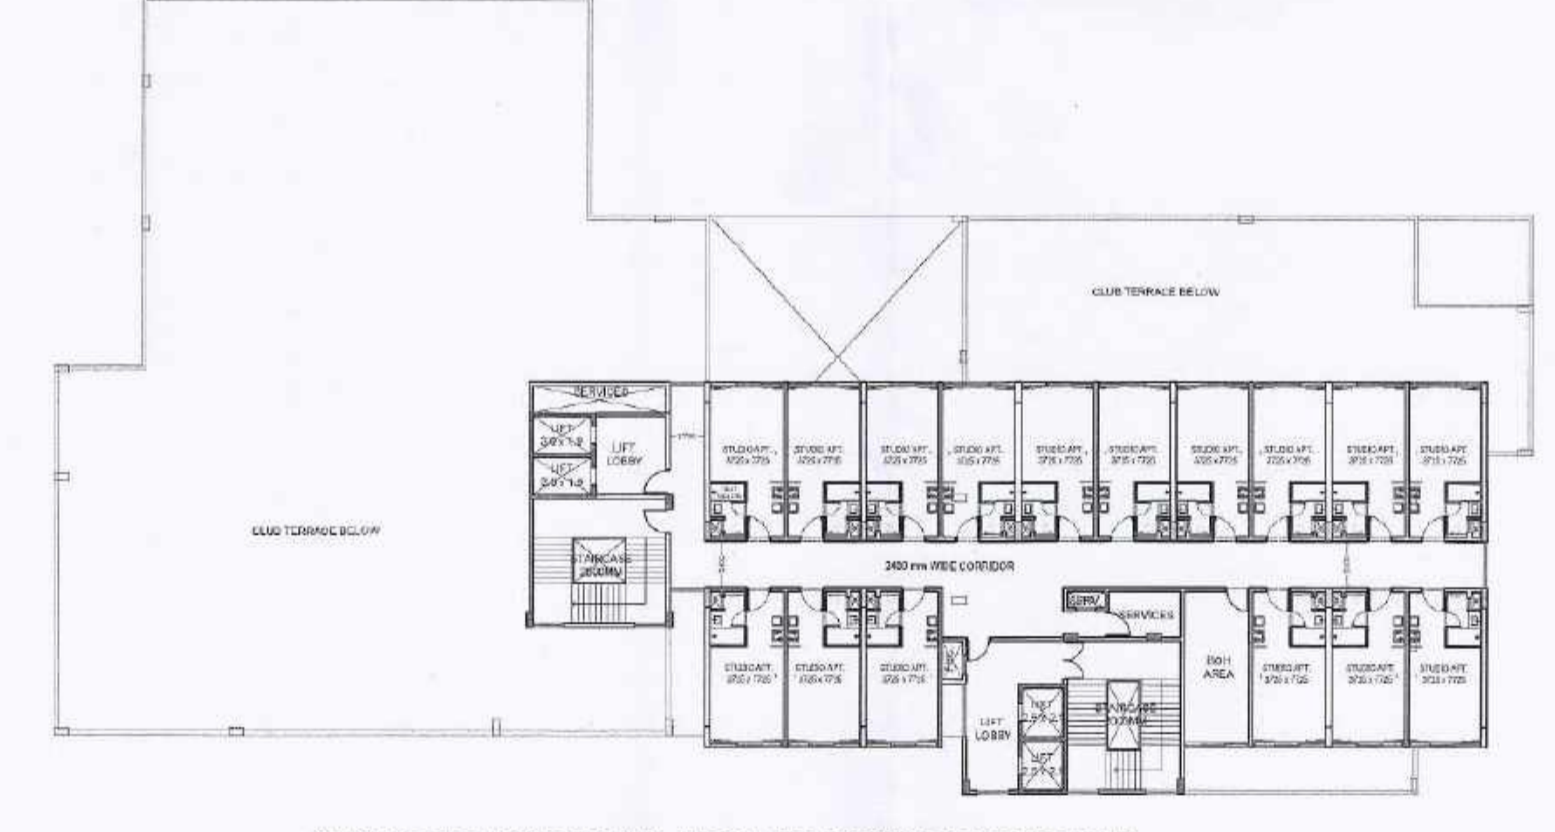

SERVICE APARTMENT LEVEL ABOVE CLUB HOUSE TERRACE LEVEL

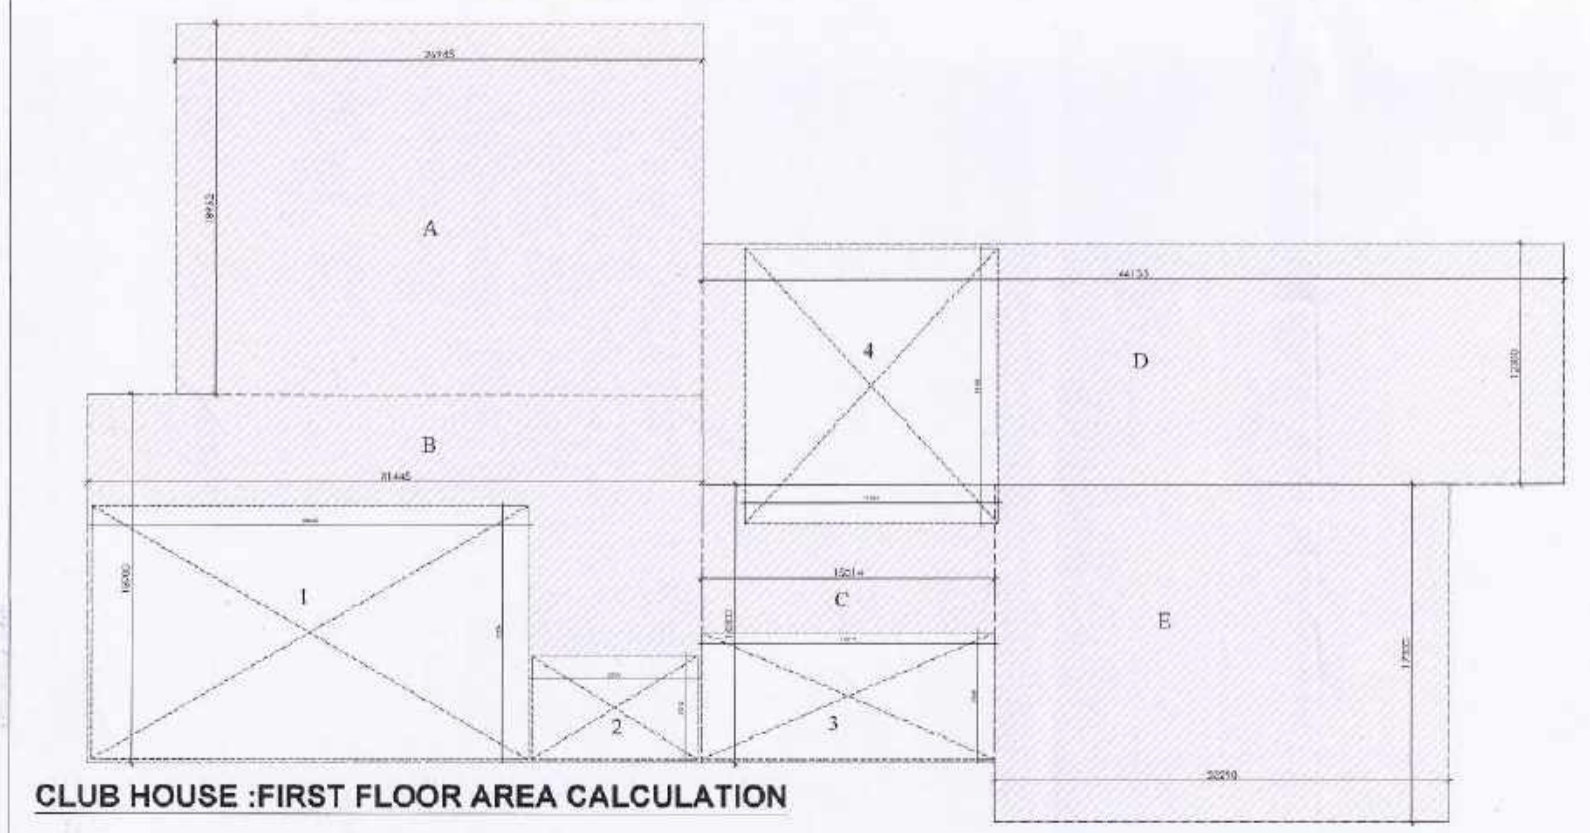

CLUB HOUSE : FIRST FLOOR AREA CALCULATION

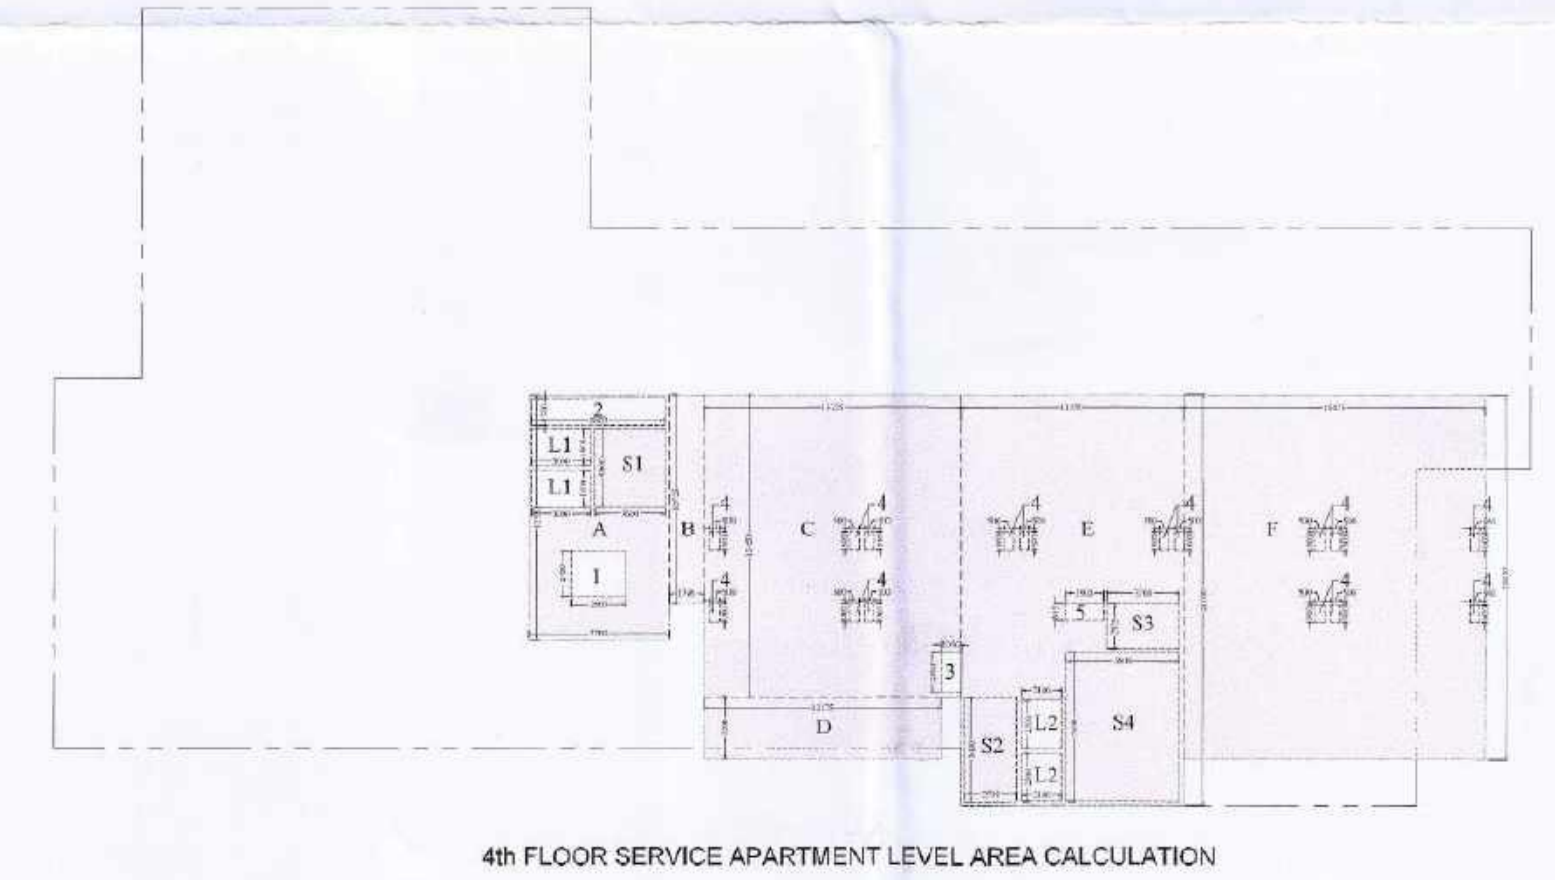

4th FLOOR SERVICE APARTMENT LEVEL AREA CALCULATION

| CLUB BUILDING               |                          |               |                     |                       |                      |                             |                    |                |
|-----------------------------|--------------------------|---------------|---------------------|-----------------------|----------------------|-----------------------------|--------------------|----------------|
| S.NO.                       | FLOORS                   | NO. OF TOWERS | F.A.R. AREA (SQ.M.) | SERVICES AREA (SQ.M.) | NON FAR AREA (SQ.M.) | BALCONY IN FAR AREA (SQ.M.) | TOTAL AREA (SQ.M.) | DWELLING UNITS |
| 1                           | STILT/GROUND FLOOR       |               |                     | 2,265.696             |                      |                             | 2,265.696          |                |
| 2                           | 1st FLOOR                |               |                     | 1,649.777             |                      |                             | 1,649.777          |                |
| 3                           | 2nd FLOOR                |               |                     | 1,940.292             |                      |                             | 1,940.292          |                |
| 4                           | 3rd FLOOR                |               |                     |                       |                      |                             |                    |                |
| 5                           | 4th FLOOR                |               |                     |                       |                      |                             |                    |                |
| 6                           | 5th FLOOR                |               |                     |                       |                      |                             |                    |                |
| 7                           | 6th FLOOR                |               |                     |                       |                      |                             |                    |                |
| 8                           | 7th FLOOR                |               |                     |                       |                      |                             |                    |                |
| 9                           | 8th FLOOR                |               |                     |                       |                      |                             |                    |                |
| 10                          | 9th FLOOR                |               |                     |                       |                      |                             |                    |                |
| 11                          | 10th FLOOR               |               |                     |                       |                      |                             |                    |                |
| 12                          | 11th FLOOR               |               |                     |                       |                      |                             |                    |                |
| 13                          | 12th FLOOR               |               |                     |                       |                      |                             |                    |                |
| 14                          | 13th FLOOR               |               |                     |                       |                      |                             |                    |                |
| 15                          | 14th FLOOR               |               |                     |                       |                      |                             |                    |                |
| 16                          | 15th FLOOR               |               |                     |                       |                      |                             |                    |                |
| 17                          | 16th FLOOR               |               |                     |                       |                      |                             |                    |                |
| 18                          | 17th FLOOR               |               |                     |                       |                      |                             |                    |                |
| 19                          | 18th FLOOR               |               |                     |                       |                      |                             |                    |                |
| 20                          | 19th FLOOR               |               |                     |                       |                      |                             |                    |                |
| 21                          | 20th FLOOR               |               |                     |                       |                      |                             |                    |                |
| 22                          | 21st FLOOR               |               |                     |                       |                      |                             |                    |                |
| 23                          | 22nd FLOOR               |               |                     |                       |                      |                             |                    |                |
| 24                          | 23rd FLOOR               |               |                     |                       |                      |                             |                    |                |
| 25                          | 24th FLOOR               |               |                     |                       |                      |                             |                    |                |
| 26                          | 25th FLOOR               |               |                     |                       |                      |                             |                    |                |
| 27                          | 26th FLOOR               |               |                     |                       |                      |                             |                    |                |
| 28                          | 27th FLOOR               |               |                     |                       |                      |                             |                    |                |
| 29                          | 28th FLOOR               |               |                     |                       |                      |                             |                    |                |
| 30                          | 29th FLOOR               |               |                     |                       |                      |                             |                    |                |
| 31                          | 30th FLOOR               |               |                     |                       |                      |                             |                    |                |
| 32                          | 31st FLOOR               |               |                     |                       |                      |                             |                    |                |
| 33                          | 32nd FLOOR               |               |                     |                       |                      |                             |                    |                |
| 34                          | 33rd FLOOR               |               |                     |                       |                      |                             |                    |                |
| 35                          | 34th FLOOR               |               |                     |                       |                      |                             |                    |                |
| 36                          | 35th FLOOR               |               |                     |                       |                      |                             |                    |                |
| 37                          | 36th FLOOR               |               |                     |                       |                      |                             |                    |                |
| 38                          | 37th FLOOR               |               |                     |                       |                      |                             |                    |                |
| 39                          | TERRACE FLOOR            |               |                     |                       |                      |                             |                    |                |
| 40                          | MUMTY/MACHINE ROOM FLOOR |               |                     | 157.641               |                      |                             | 157.641            |                |
| TOTAL AREA FOR SINGLE TOWER |                          |               | 734.80              | 6,094.80              | 0.00                 | 0.00                        | 6,829.60           |                |
| GRAND TOTAL                 |                          |               | 734.80              | 6,094.80              | 0.00                 | 0.00                        | 6,829.60           |                |

GEN NOTE:  
 1. ALL DIMENSIONS ARE IN METER UNLESS MENTIONED OTHERWISE.  
 2. WRITTEN DIMENSION MAY ONLY BE FOLLOWED IN CASE OF CONFLICT.  
 3. SEWER DRAINAGE LINE SHOWN THIS SIDE.  
 4. WATER SUPPLY LINE SHOWN THIS SIDE.  
 5. PROP. COVD. AREA SHOWN THIS SIDE.

APPROVED  
 Date: 09/04/2024  
 Drawn: [Signature]  
 Checked & Verified by: [Signature]

| CLUB BUILDING                          |                 |         |    |           |
|--|-----------------|---------|----|-----------|
| AREA CALCULATION OF STILT/GROUND FLOOR |                 |         |    |           |
| S.N.                                   | (L X B)         | AREA    | NO | TOTAL     |
| A                                      | 26.945 X 18.952 | 510.662 | 1  | 510.662   |
| B                                      | 31.445 X 18.900 | 594.311 | 1  | 594.311   |
| C                                      | 15.014 X 14.300 | 214.700 | 1  | 214.700   |
| D                                      | 44.155 X 12.300 | 543.107 | 1  | 543.107   |
| E                                      | 23.230 X 17.300 | 402.917 | 1  | 402.917   |
| TOTAL                                  |                 |         |    | 2,265.696 |

| AREA CALCULATION OF 1ST FLOOR                        |                 |         |    |           |
|--|-----------------|---------|----|-----------|
| S.N.   | (L X B)         | AREA    | NO | TOTAL     |
| A  | 26.945 X 18.952 | 510.662 | 1  | 510.662   |
| B  | 31.445 X 18.900 | 594.311 | 1  | 594.311   |
| C  | 15.014 X 14.300 | 214.700 | 1  | 214.700   |
| D  | 44.155 X 12.300 | 543.107 | 1  | 543.107   |
| E  | 23.230 X 17.300 | 402.917 | 1  | 402.917   |
| TOTAL  |                 |         |    | 2,265.696 |
| DEDUCTION  |                 |         |    |           |
| 1  | 13.000 X 22.345 | 290.485 | 1  | 290.485   |
| 2  | 8.500 X 5.300   | 45.050  | 1  | 45.050    |
| 3  | 6.500 X 15.014  | 97.591  | 1  | 97.591    |
| 4  | 17.964 X 14.100 | 253.292 | 1  | 253.292   |
| TOTAL  |                 |         |    | 686.418   |
| AREA CALCULATION OF 1ST FLOOR                        |                 |         |    |           |
| COVD AREA ON 1ST FLOOR = TOTAL AREA - DEDUCTION AREA |                 |         |    |           |
|  |                 |         |    | 1,649.777 |

| AREA CALCULATION OF 2ND FLOOR                        |                 |           |    |           |
|--|-----------------|-----------|----|-----------|
| S.N.   | (L X B)         | AREA      | NO | TOTAL     |
| A  | 4.500 X 18.900  | 85.050    | 1  | 85.050    |
| B  | 22.945 X 11.250 | 258.177   | 1  | 258.177   |
| C  | 41.999 X 26.900 | 1,129.809 | 1  | 1,129.809 |
| D  | 23.234 X 29.940 | 695.384   | 1  | 695.384   |
| E  | 5.850 X 12.300  | 71.955    | 1  | 71.955    |
| TOTAL  |                 |           |    | 2,240.375 |
| DEDUCTION  |                 |           |    |           |
| 1  | 6.500 X 15.014  | 97.591    | 1  | 97.591    |
| 2  | 12.964 X 14.100 | 182.792   | 1  | 182.792   |
| TOTAL  |                 |           |    | 280.383   |
| AREA CALCULATION OF 2ND FLOOR                        |                 |           |    |           |
| COVD AREA ON 2ND FLOOR = TOTAL AREA - DEDUCTION AREA |                 |           |    |           |
|  |                 |           |    | 1,940.292 |


| AREA CALCULATION OF 4TH FLOOR                        |                 |         |    |         |
|--|-----------------|---------|----|---------|
| S.N.   | (L X B)         | AREA    | NO | TOTAL   |
| A  | 12.550 X 7.200  | 90.360  | 1  | 90.360  |
| B  | 10.775 X 17.700 | 191.738 | 1  | 191.738 |
| C  | 15.454 X 13.224 | 204.326 | 1  | 204.326 |
| D  | 12.175 X 3.200  | 38.960  | 1  | 38.960  |
| E  | 21.050 X 11.350 | 238.518 | 1  | 238.518 |
| F  | 15.650 X 15.475 | 242.001 | 1  | 242.001 |
| TOTAL  |                 |         |    | 880.370 |
| DEDUCTION  |                 |         |    |         |
| 1  | 2.800 X 2.600   | 7,280   | 1  | 7,280   |
| 2  | 6.800 X 1.500   | 10,200  | 1  | 10,200  |
| 3  | 2.000 X 2.050   | 4,100   | 1  | 4,100   |
| 4  | 0.500 X 0.500   | 0,250   | 1  | 0,250   |
| 5  | 1.300 X 8.500   | 11,050  | 1  | 11,050  |
| L1   | 3.000 X 5.900   | 17,700  | 2  | 35,400  |
| L2   | 2.500 X 2.100   | 5,250   | 2  | 10,500  |
| S1   | 4.000 X 3.000   | 12,000  | 1  | 12,000  |
| S2   | 5.000 X 2.500   | 12,500  | 1  | 12,500  |
| S3   | 3.700 X 2.325   | 8,603   | 1  | 8,603   |
| S4   | 7.000 X 5.800   | 40,600  | 1  | 40,600  |
| TOTAL  |                 |         |    | 145,568 |
| AREA CALCULATION OF 4TH FLOOR                        |                 |         |    |         |
| COVD AREA ON 4TH FLOOR = TOTAL AREA - DEDUCTION AREA |                 |         |    |         |
|  |                 |         |    | 734.803 |
| TOTAL SERVICE AREA ON 4TH FLOOR =                    |                 |         |    |         |
|  |                 |         |    | 81,333  |

CLUB PLANS & AREA


SHEET NO- 07/19  
 PROJECT TITLE :-  
 PROPOSED SUBMISSION DRAWING FOR THE  
 RESIDENTIAL GROUP HOUSING AT PLOT NO- GI-I  
 SECTOR - 22A, YAMUNA EXPRESSWAY INDUSTRIAL  
 DEVELOPMENT AUTHORITY  
 DISTRICT- GAUTAM BUDH NAGAR , U.P  
 OWNER NAME :-  
 M/S. OMNIS DEVELOPERS PVT. LTD.

SIGN. OF OWNER:-  
 ARCHITECTS :-  
 [Signature]  
 [Stamp: KOLBEET SHANGARI ARCHITECTS CIVIL/21/10/24]

ACPL ISO 9001:2015  
 Architecture Management Planning  
 ACPL Design Ltd  
 E-04, South Extension-II, New Delhi 110049, India  
 T: +91 11 26221000 F: +91 11 26221000  
 www.acpl.in E: info@acpl.in

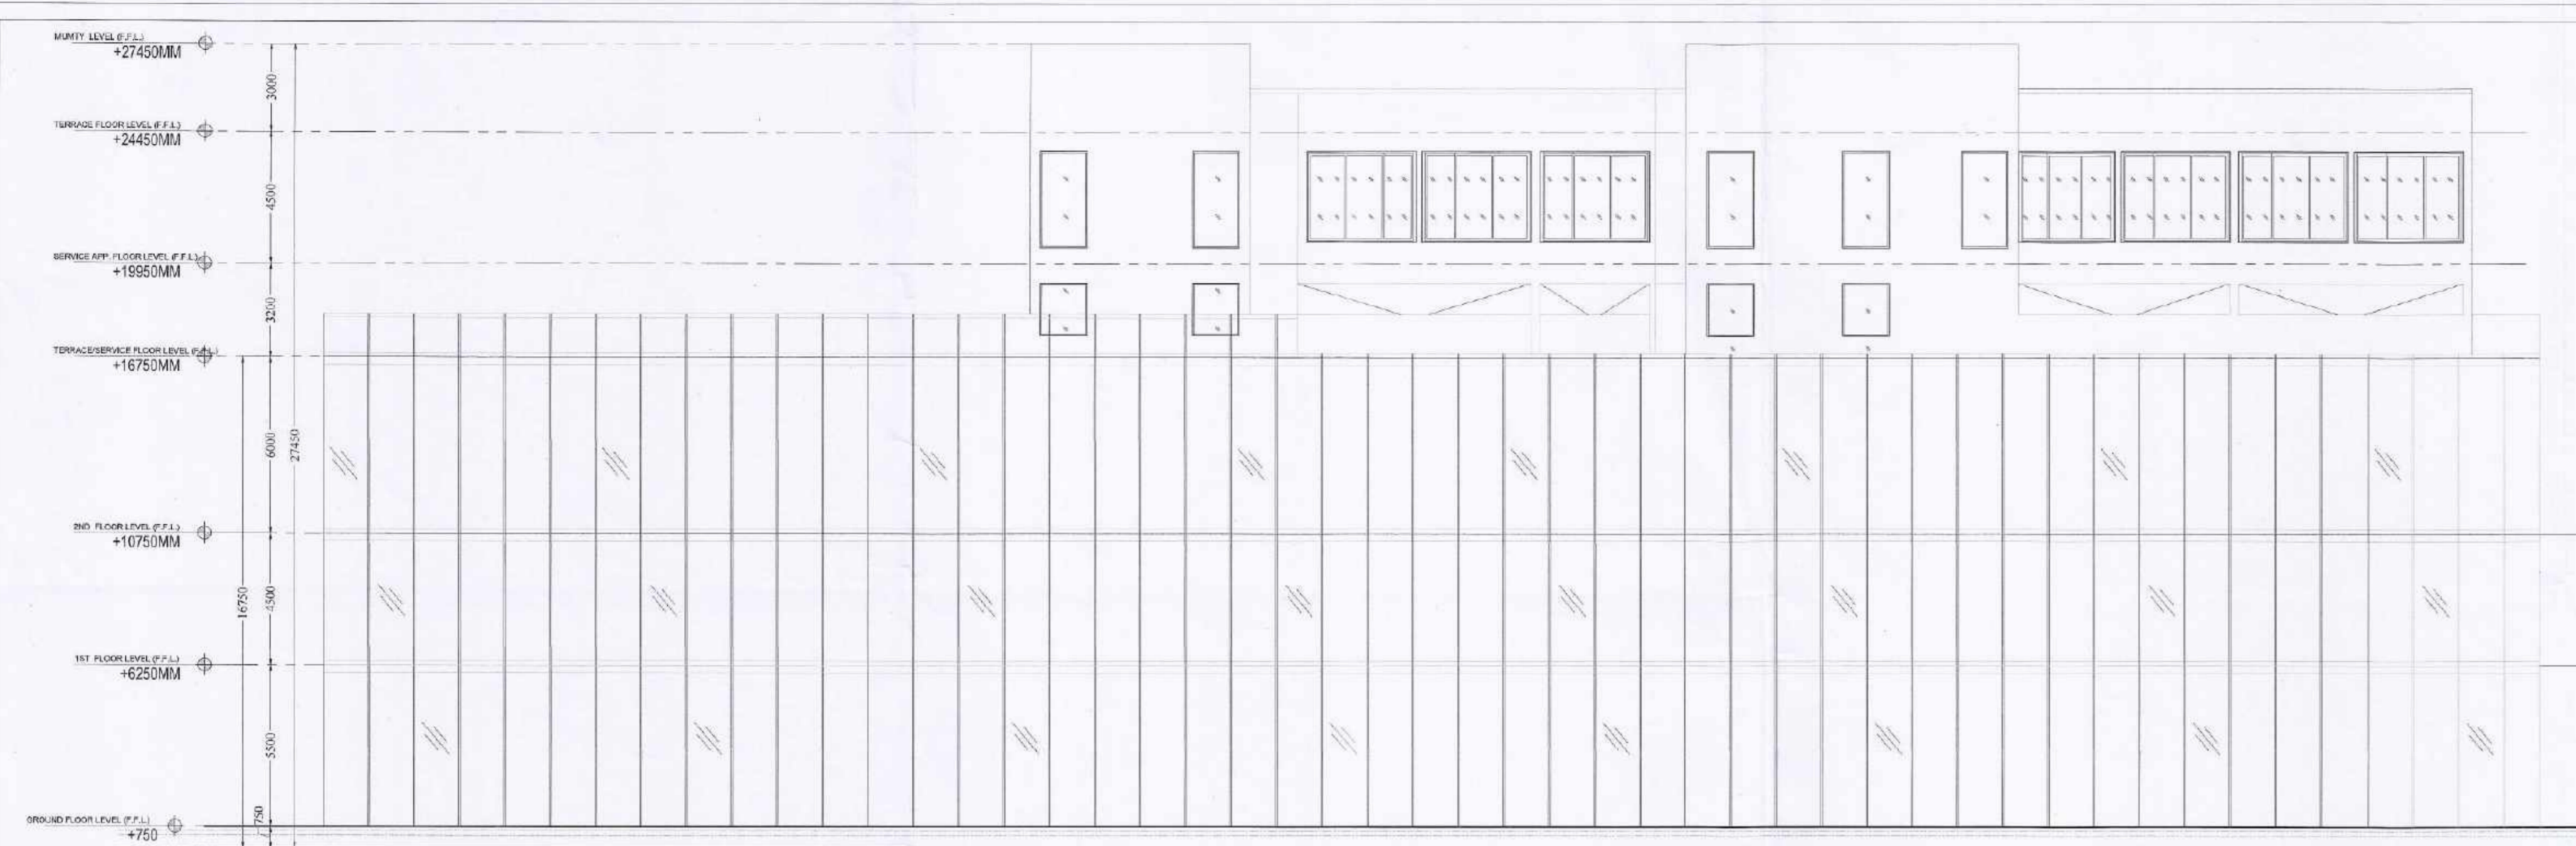

ELEVATION-A

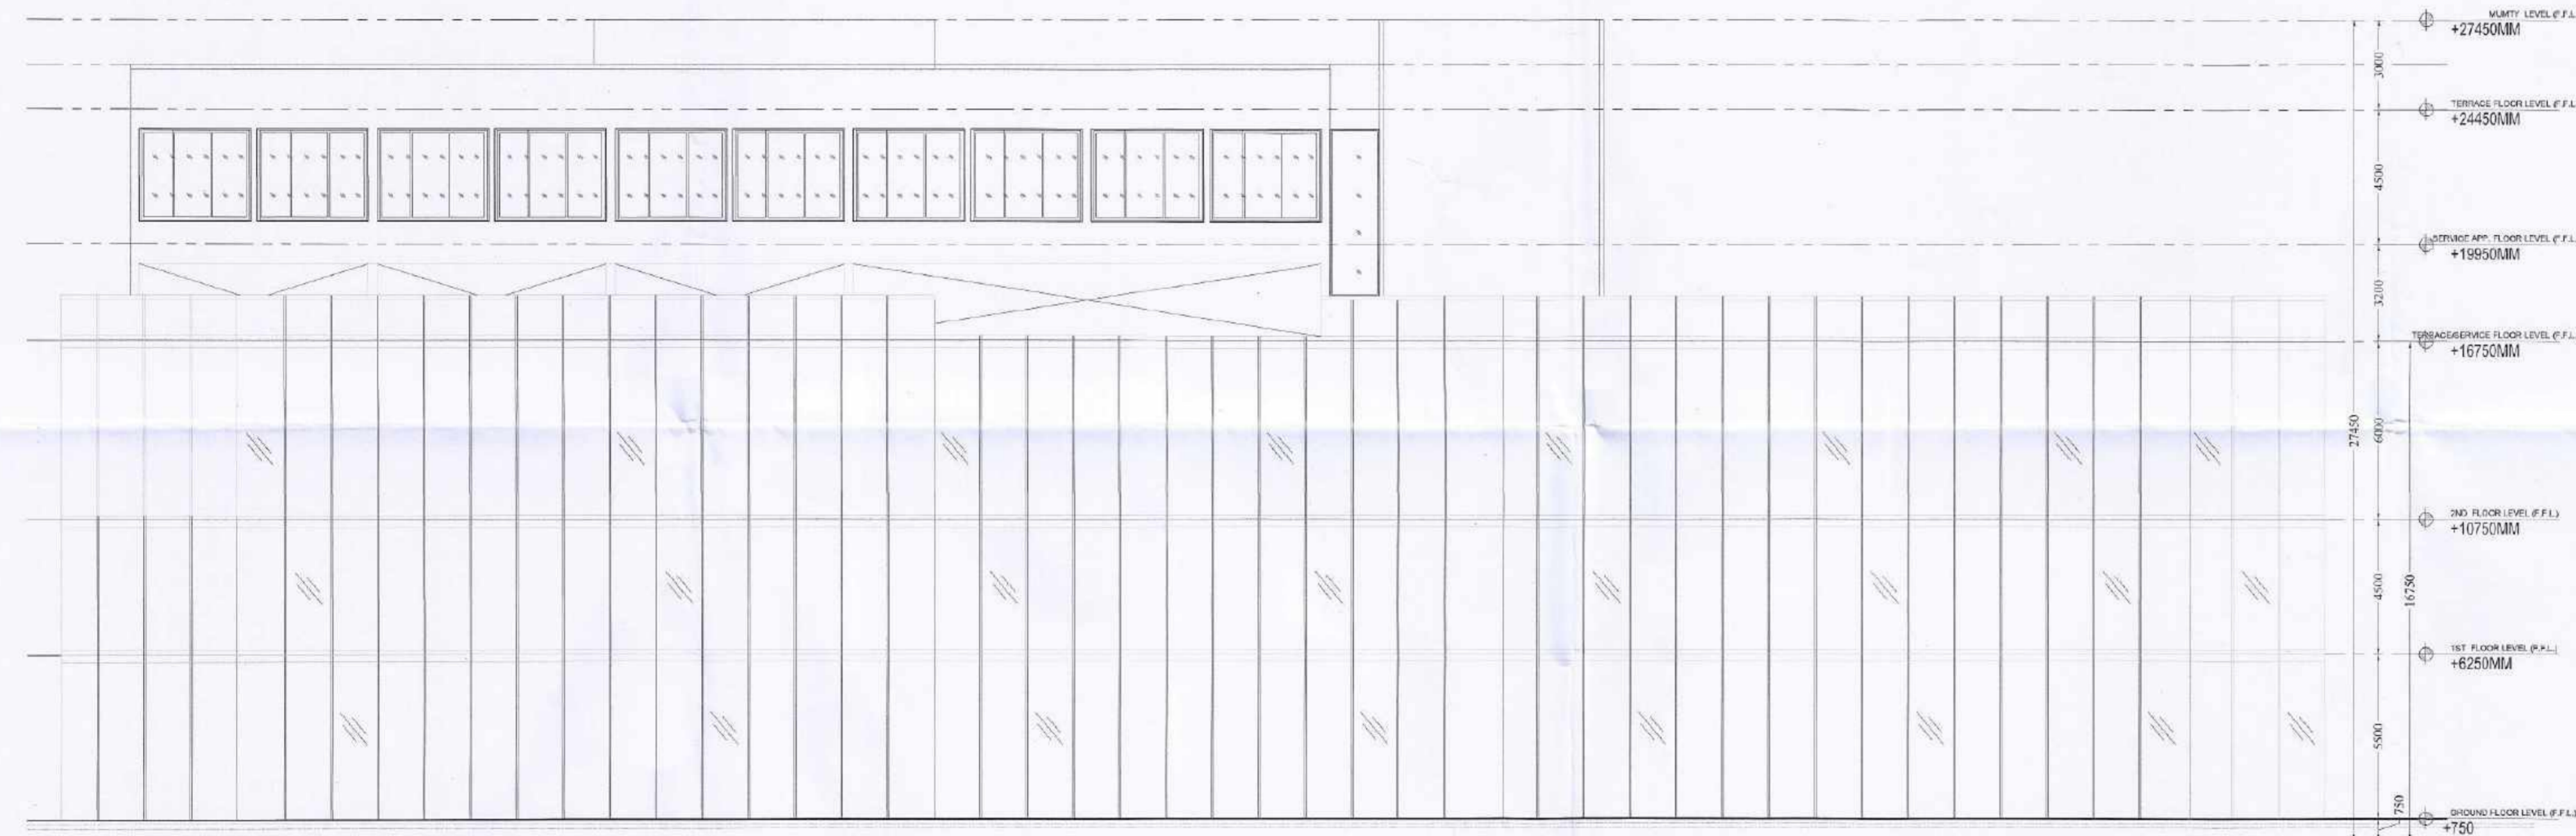

ELEVATION-B



ELEVATION-C



ELEVATION-D

GEN NOTE:

1. ALL DIMENSIONS ARE IN METER UNLESS MENTIONED OTHERWISE.
2. WRITTEN DIMENSION MAY ONLY FOLLOWED V.K.G. NOT BE MEASURED.
3. SEWER DRAINAGE LINE SHOWN THUS
4. WATER SUPPLY LINE SHOWN THUS
5. PROP. COVD. AREA SHOWN THUS

APPROVED

Valid Up to Date 5 Years

Date: 09/01/2024

Project No: YEAP/PLNG/150

Checked & Verified by: [Signature]

Scale: (1/100)

CLUB HOUSE ELEVATION

SHEET NO- 08/19

PROJECT TITLE :-  
 PROPOSED SUBMISSION DRAWING FOR THE  
 RESIDENTIAL GROUP HOUSING AT PLOT NO- GH-01  
 SECTOR - 22A, YAMUNA EXPRESSWAY INDUSTRIAL  
 DEVELOPMENT AUTHORITY  
 DISTRICT- GAUTAM BUDH NAGAR , U.P

OWNER NAME :-  
 M/S. OMNIS DEVELOPERS PVT. LTD.

SIGN. OF OWNER:- [Signature]





ARCHITECTS :-  
 [Signature]  
 KULMEET SHANGAM  
 ARCHITECTS  
 CA/97/21749

**ACPL** ISO 9001:2015

Architecture  
 Management  
 Planning

ACPL Design Ltd  
 E-25, South Extension-1  
 New Delhi 110016, India  
 T: +91 11 2622788  
 F: +91 11 2619739  
 www.acplindia.com  
 E: contact@acplindia.com



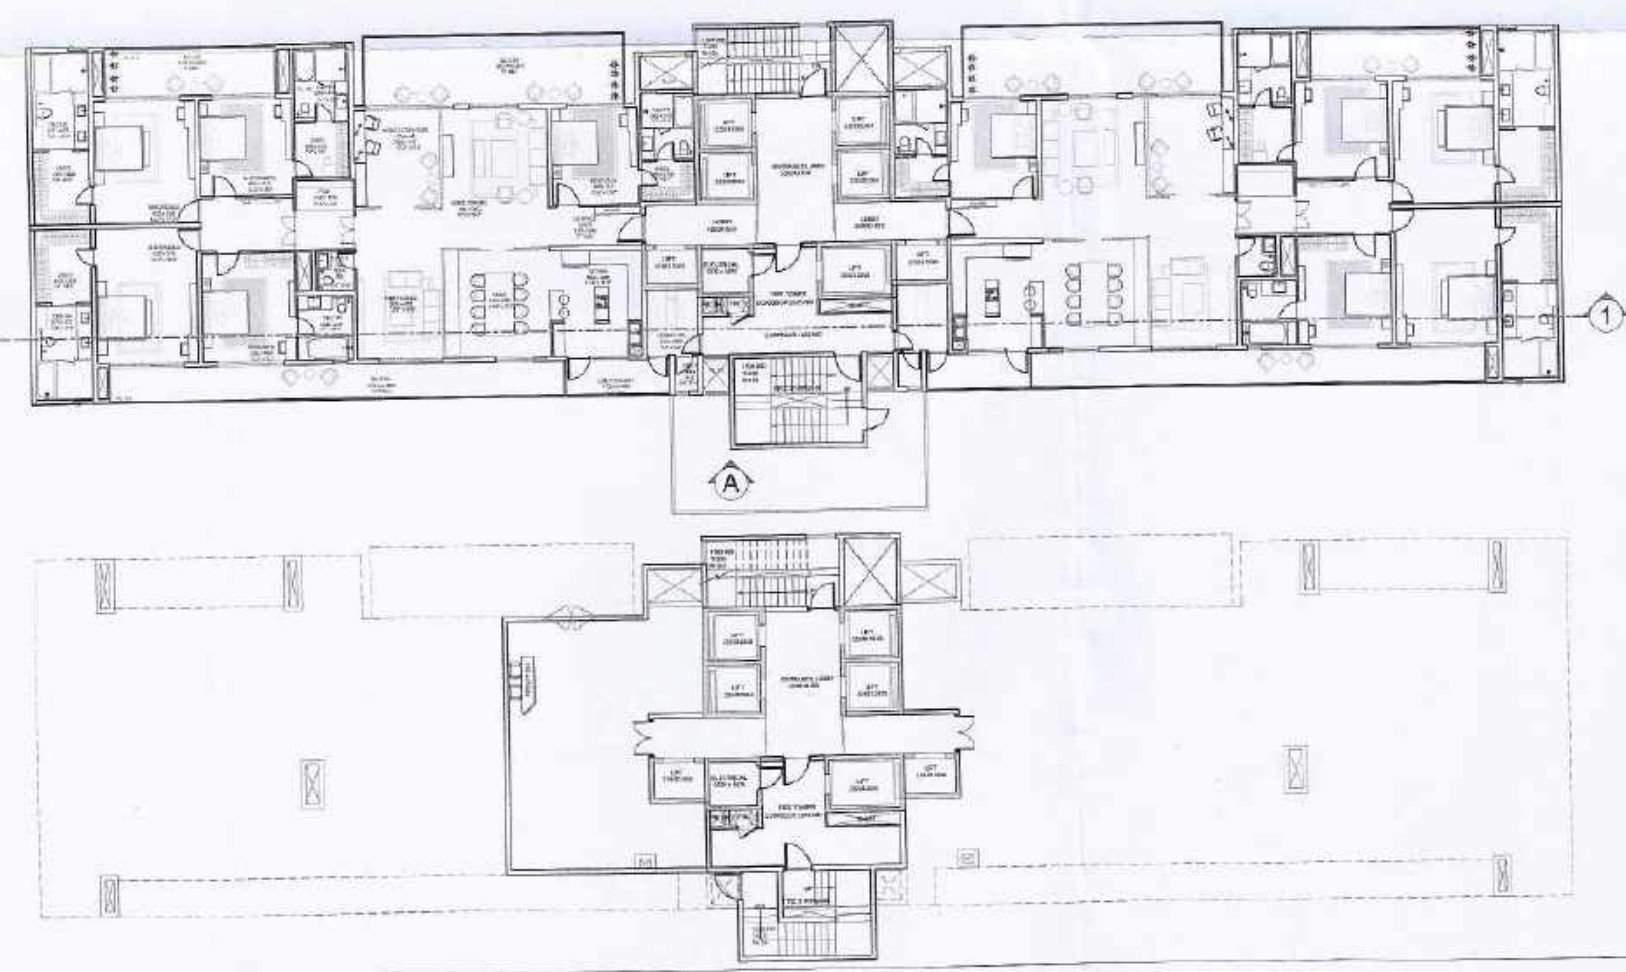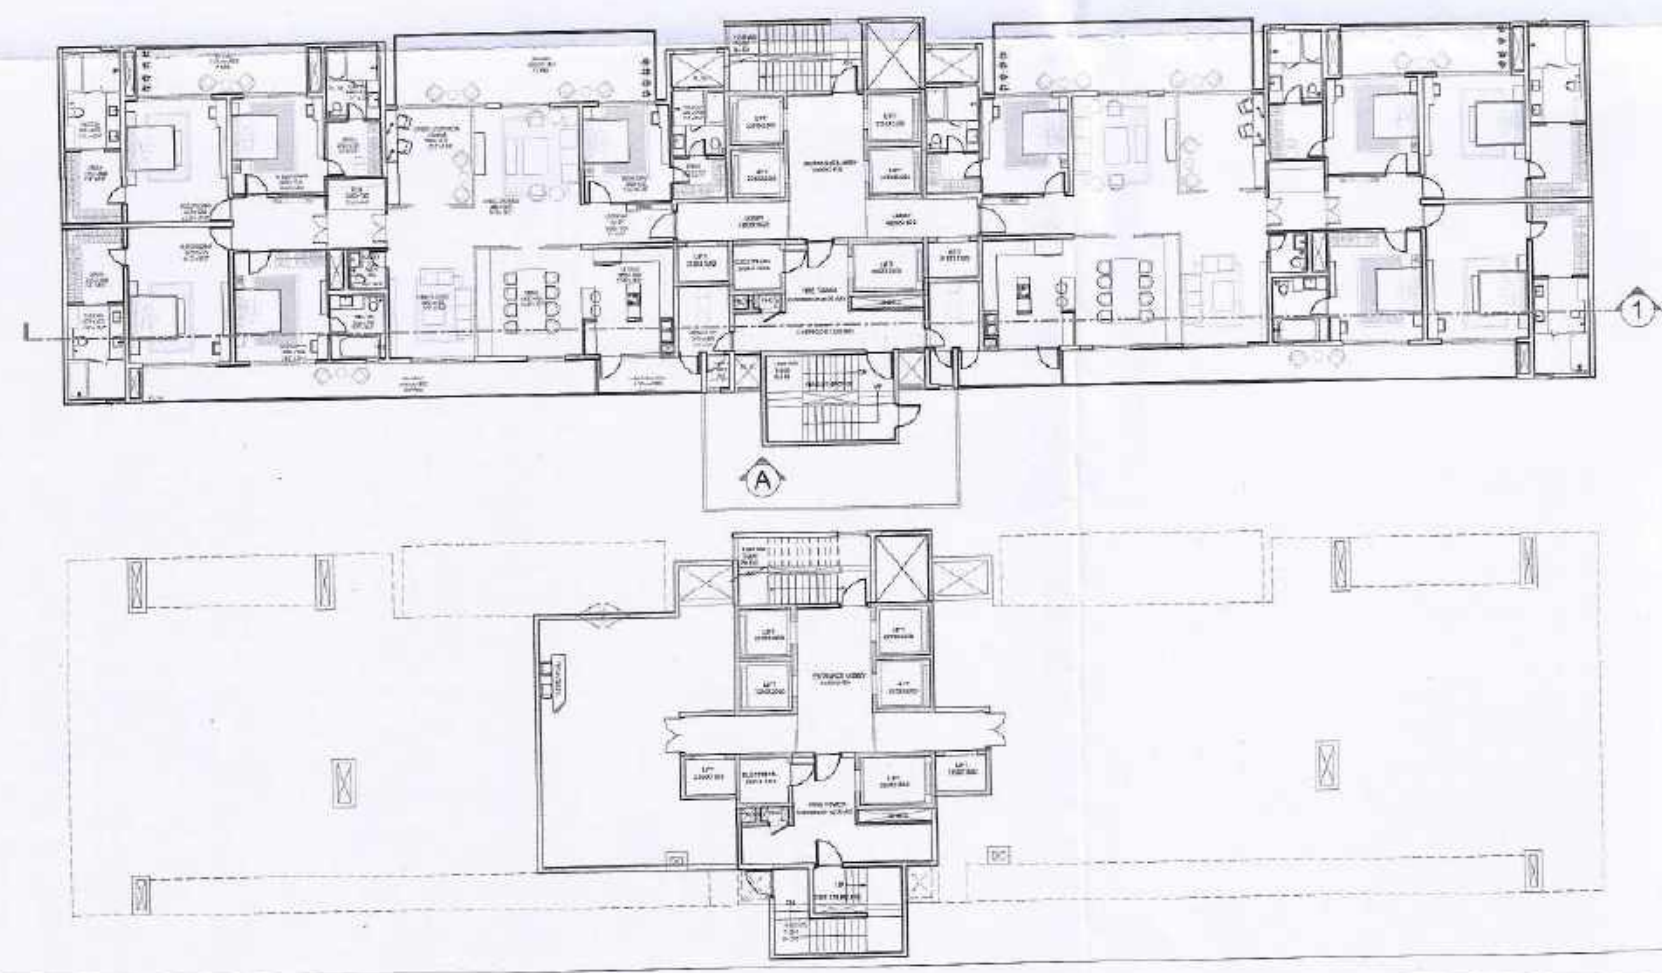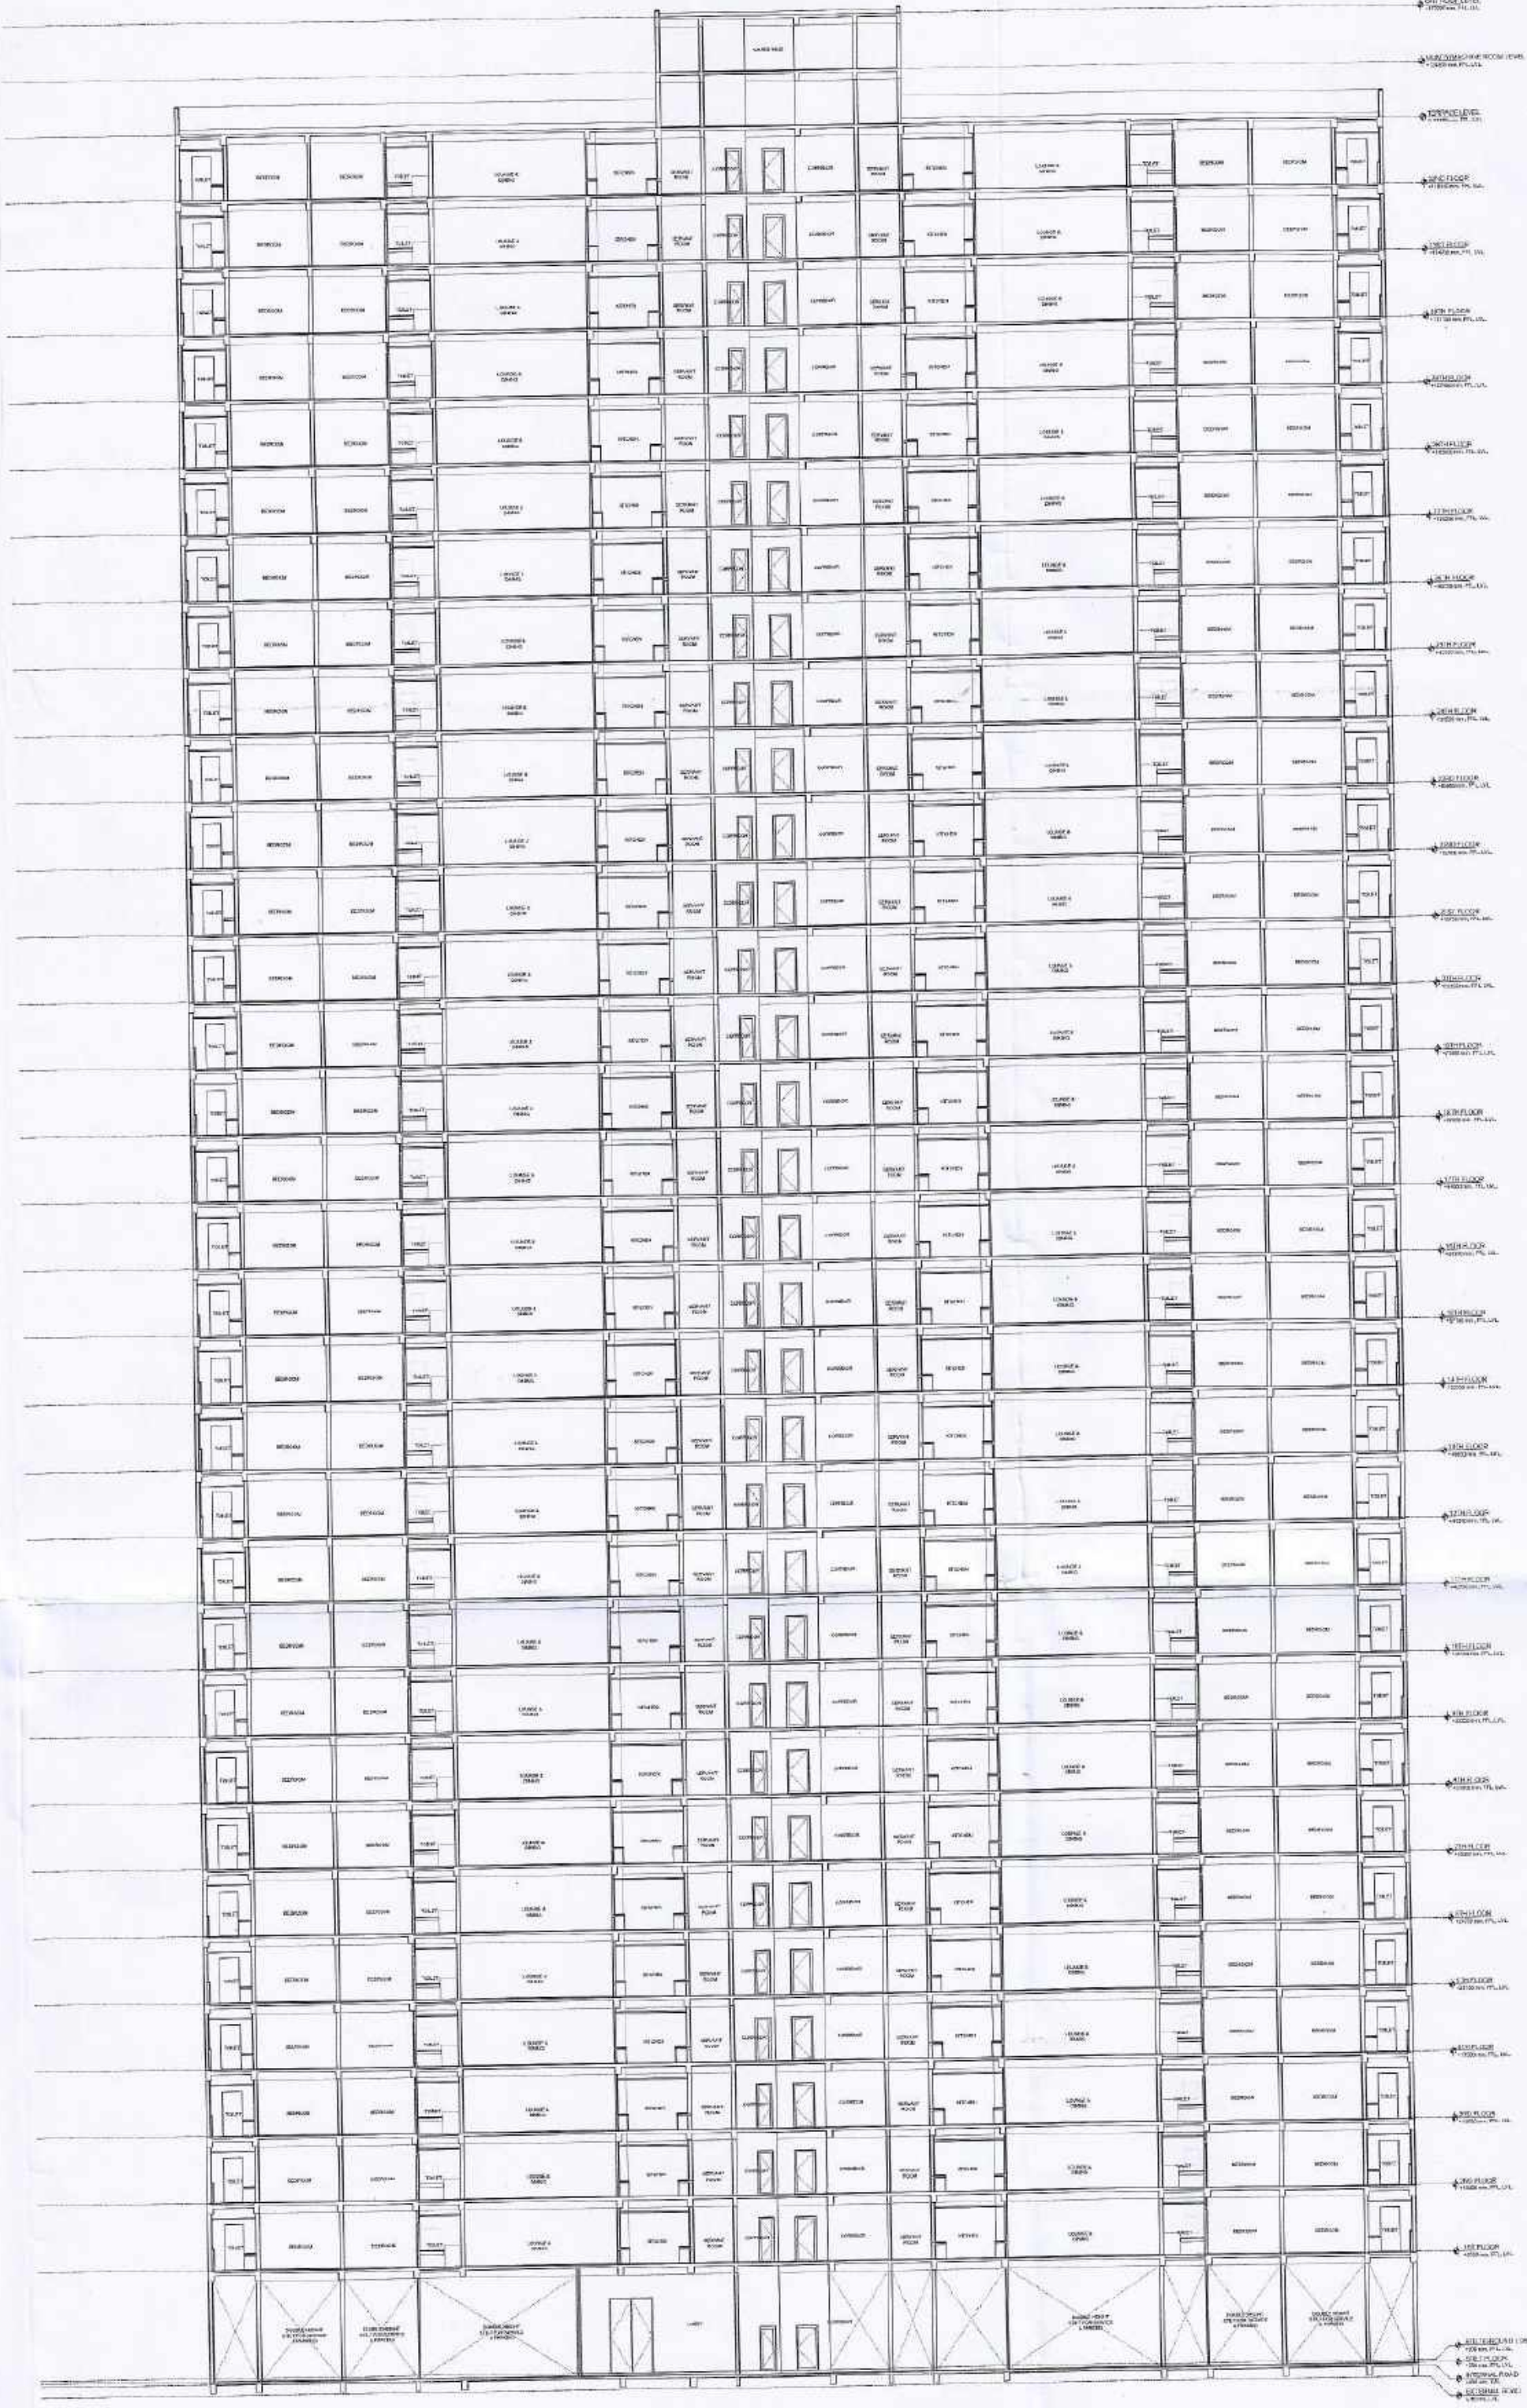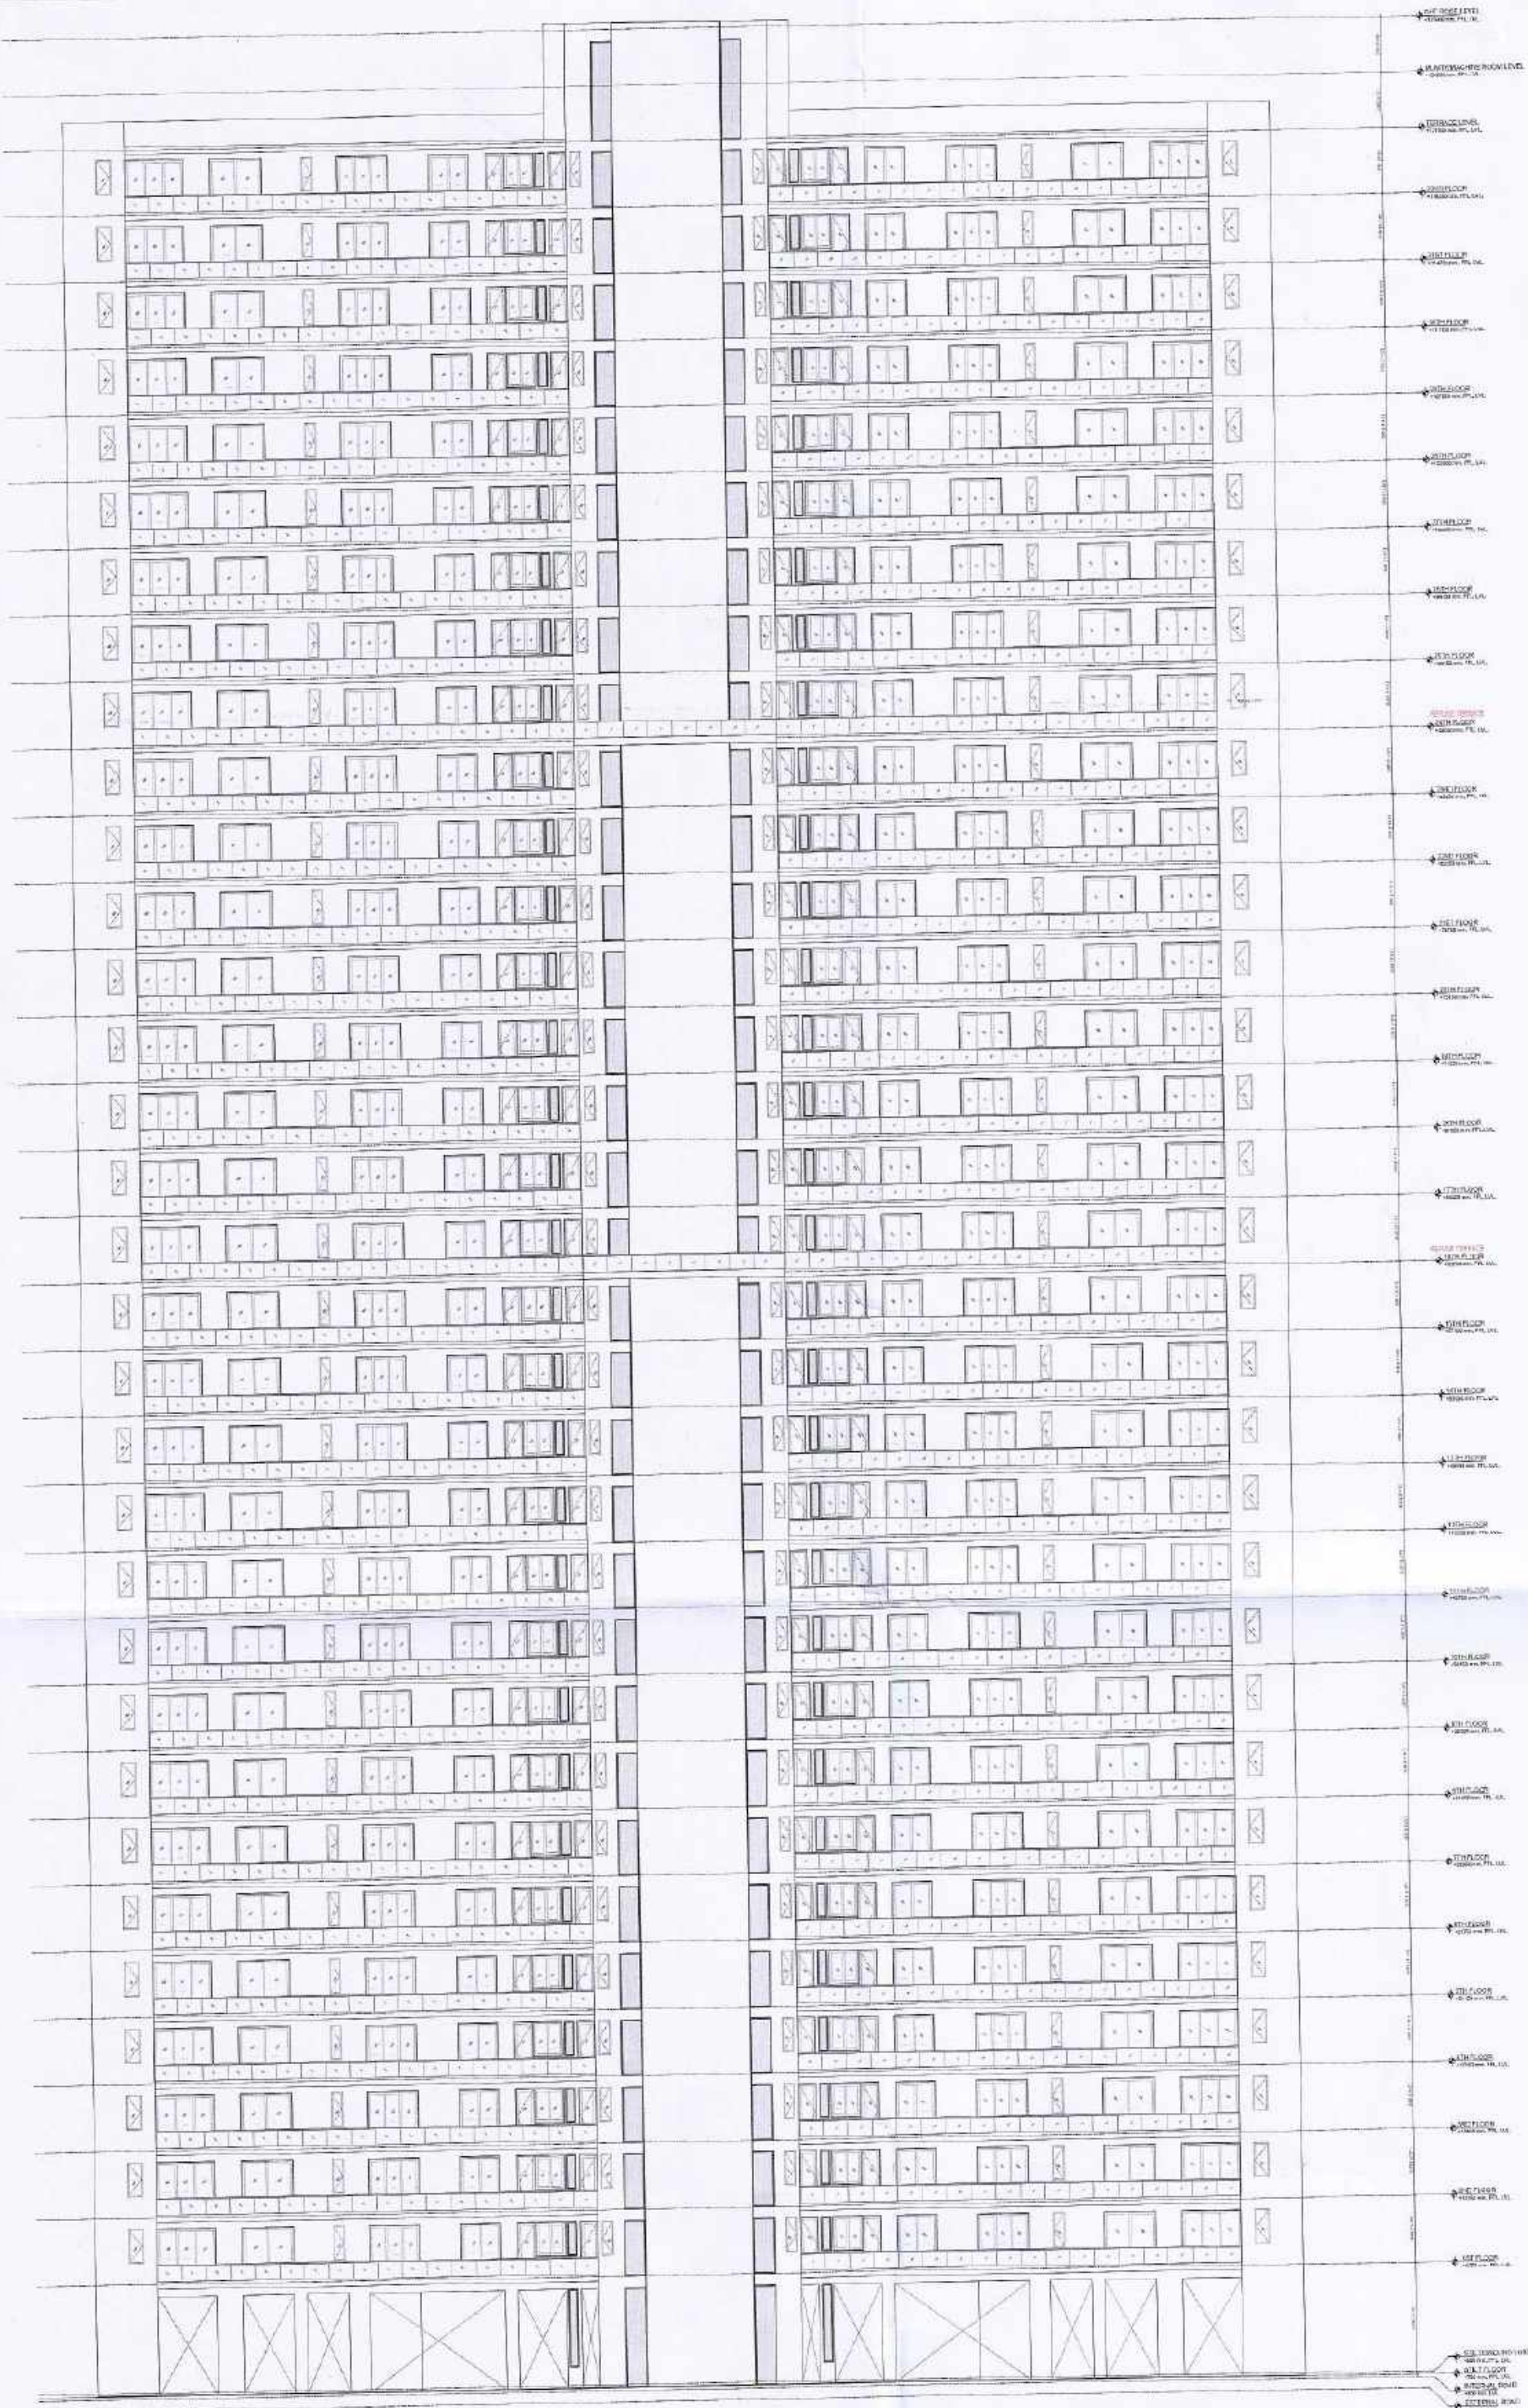

GEN NOTE:  
 1. ALL DIMENSIONS ARE IN METER UNLESS MENTIONED OTHERWISE.  
 2. WRITTEN DIMENSION MAY ONLY NOT BE MEASURED.  
 3. SEWER DRAINAGE LINE SHOWN THIS  
 4. WATER SUPPLY LINE SHOWN THIS  
 5. PROP. COVD. AREA SHOWN THIS

APPROVED  
 Date: 09/07/2024  
 Valid Upto Date 5 Year

Com. Manager  
 (Prog. & Arch)


**5 BHK + LOUNGE + SERVANT SECTION ELEVATION**

SHEET NO- 10/19  
 PROJECT TITLE :-  
 PROPOSED SUBMISSION DRAWING FOR THE  
 RESIDENTIAL GROUP HOUSING AT PLOT NO- GH-01  
 SECTOR - 22A, YAMUNA EXPRESSWAY INDUSTRIAL  
 DEVELOPMENT AUTHORITY  
 DISTRICT- GAUTAM BUDH NAGAR , U.P  
 OWNER NAME :-  
 M/S. OMNIS DEVELOPERS PVT. LTD.



SIGN. OF OWNER:-

ARCHITECTS :-


**ACPL** ISO 9001:2015  
 Architectural Management Planning  
 ACPL Design Ltd  
 E-24, South Extension-II, New Delhi-110042 India  
 T: +91 11 26427001  
 +91 11 26427002  
 www.acplindia.com E: acpl@acplindia.com F: +91 912464255

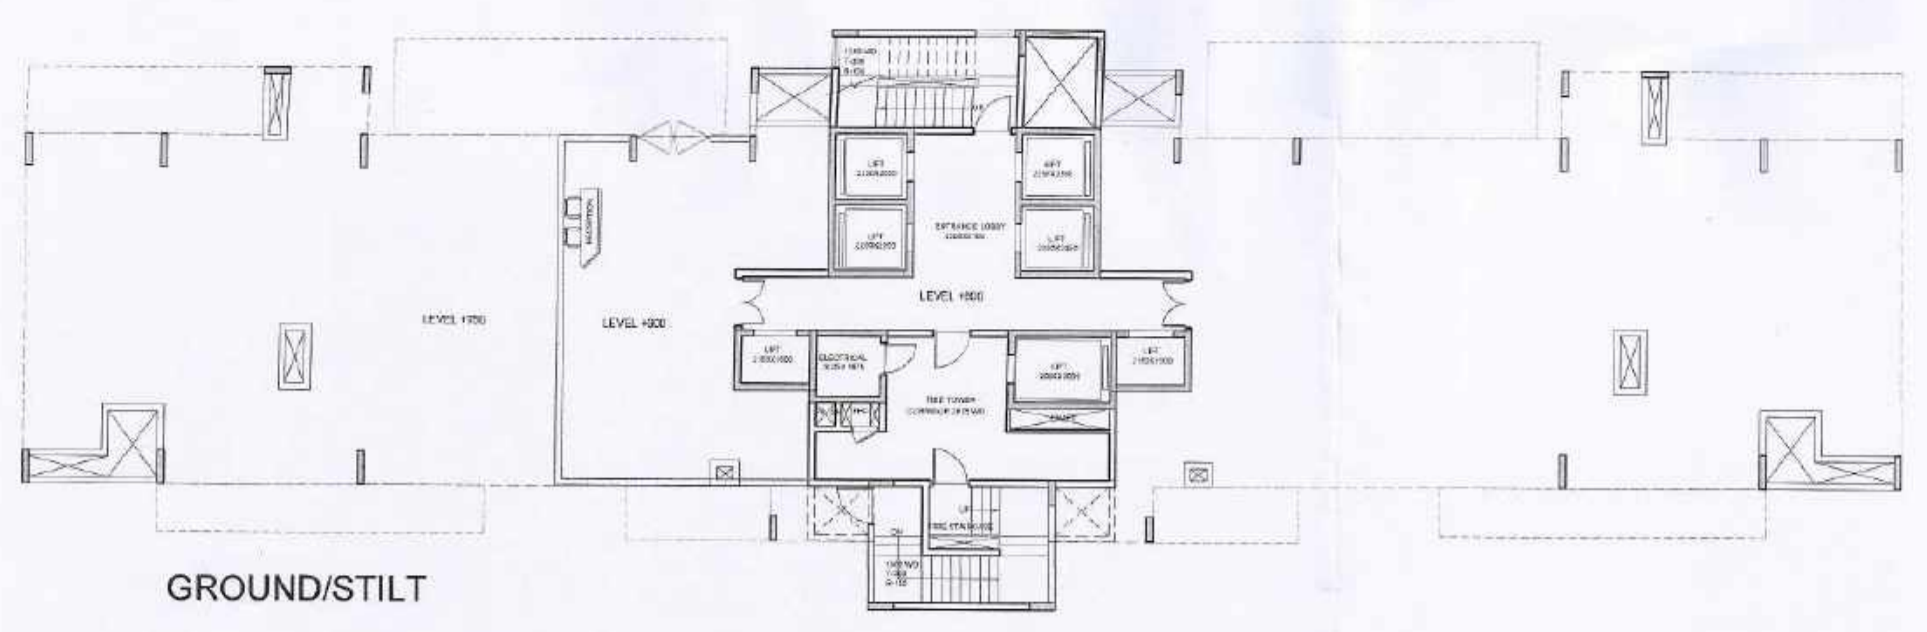


GROUND/STILT

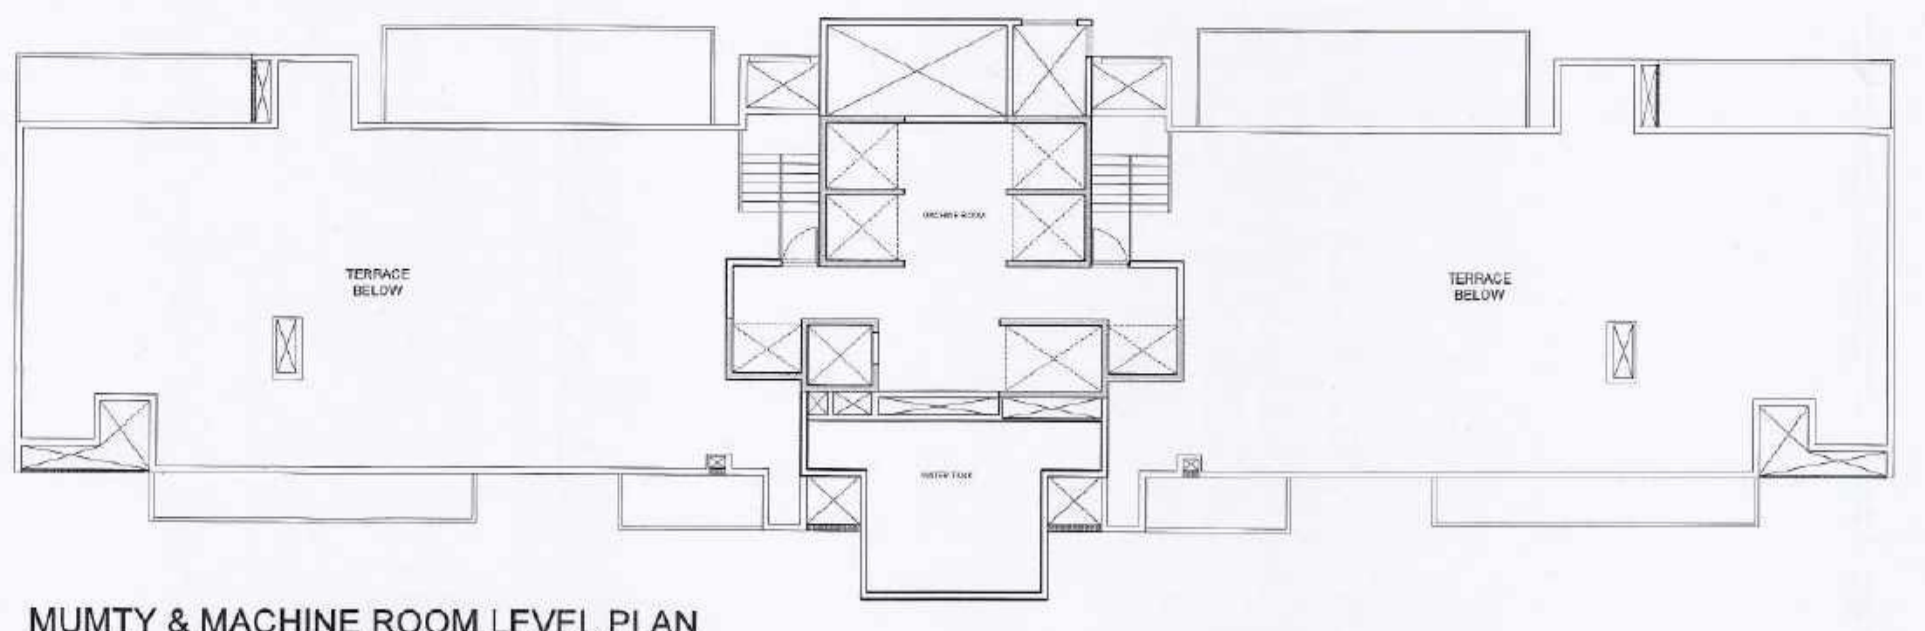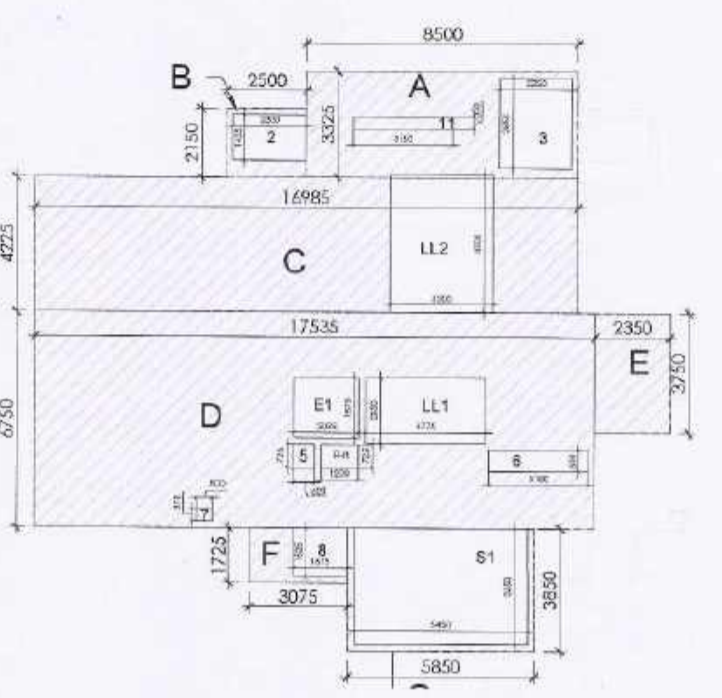


MUMTY & MACHINE ROOM LEVEL PLAN

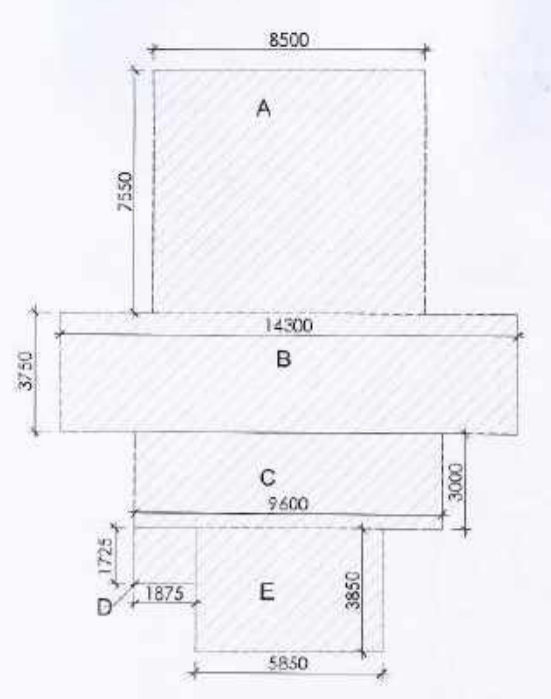


AREA CALCULATION MUMTY & MACHINE ROOM LEVEL PLAN

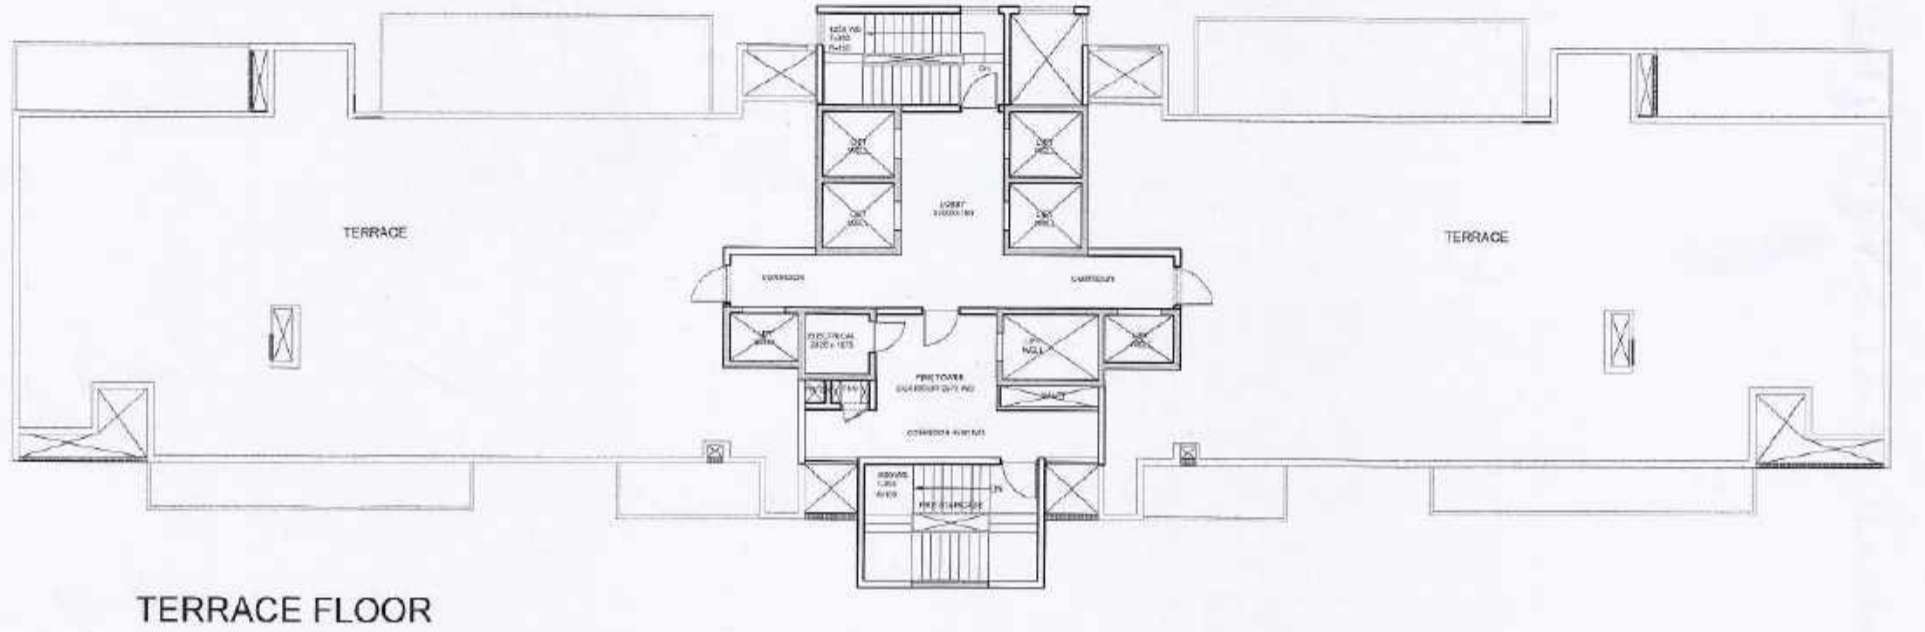


TERRACE FLOOR

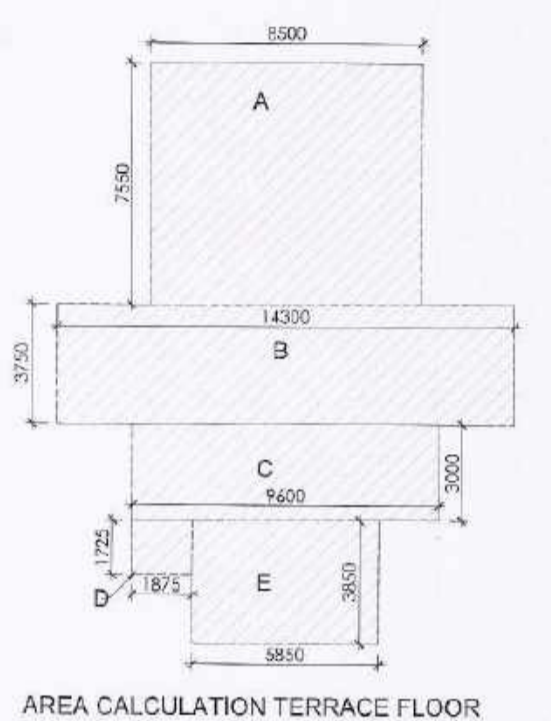

AREA CALCULATION TERRACE FLOOR

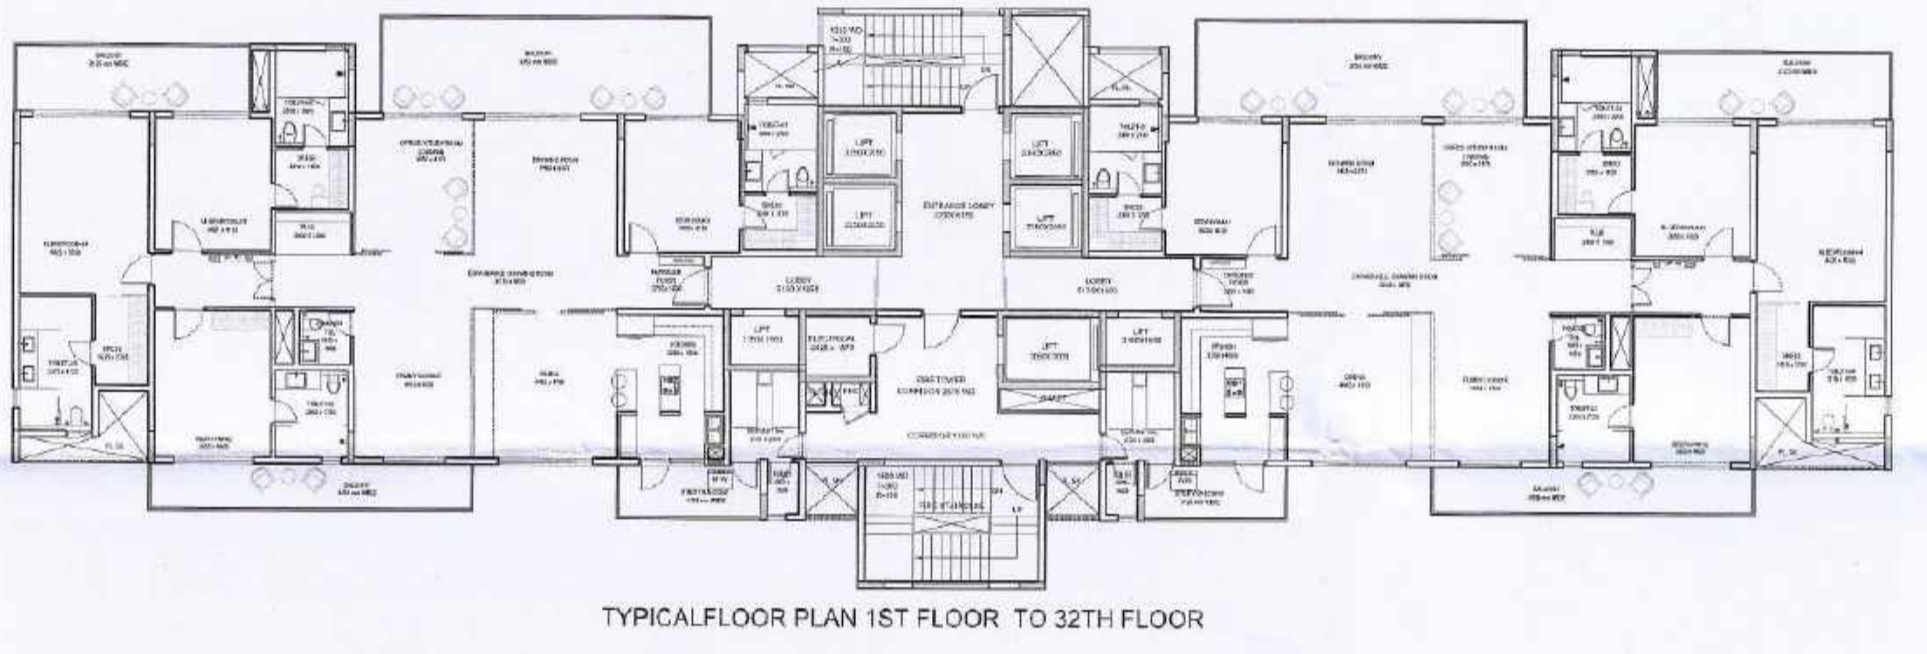

TYPICAL FLOOR PLAN 1ST FLOOR TO 32ND FLOOR

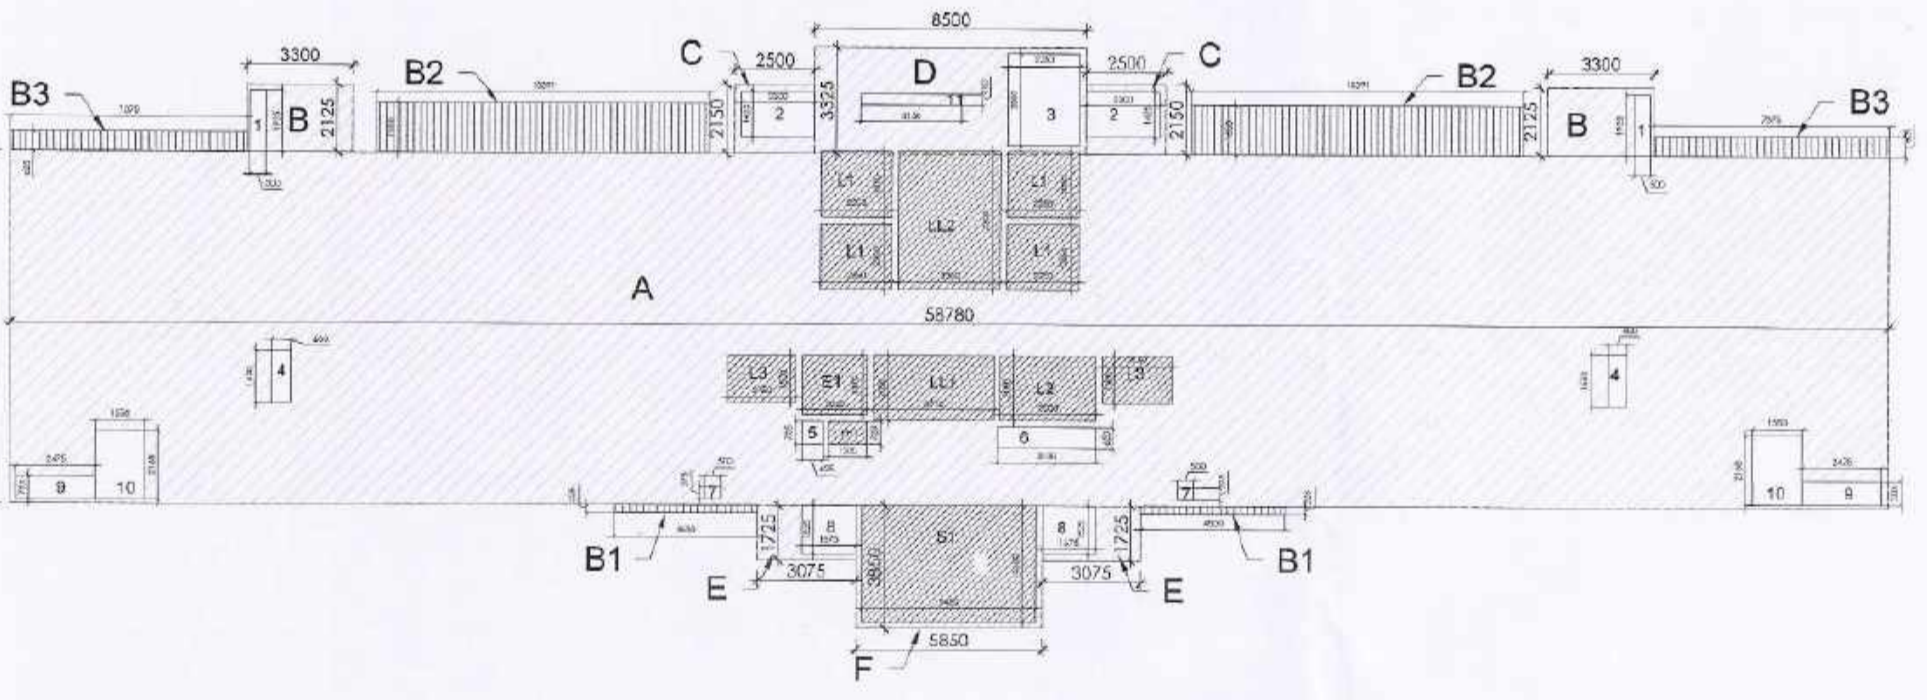

TYPICAL REFUGE FLOOR

REFUGE AREA  
 $740.386 \times 2 = 1480.772$   
 $1480.772 / 12.5 = 118$   
 $118 \times 0.3 = 35.4 \text{ SQ.M.}$   
 $35.4 + 0.9 = 36.3 \text{ SQ.M.}$

| TOWER B1 (2 TO A CORE 4BHK+LOUNGE+SER) |                          |               |                     |                       |                      |                             |                    |                |
|--|--------------------------|---------------|---------------------|-----------------------|----------------------|-----------------------------|--------------------|----------------|
| S.NO.                                  | FLOORS                   | NO. OF TOWERS | F.A.R. AREA (SQ.M.) | SERVICES AREA (SQ.M.) | NON FAR AREA (SQ.M.) | BALCONY IN FAR AREA (SQ.M.) | TOTAL AREA (SQ.M.) | DWELLING UNITS |
| 1                                      | STILT/GROUND FLOOR       |               | 198.339             | 46.058                | 450.525              | -                           | 694.922            | 2              |
| 2                                      | 1st FLOOR                |               | 617.811             | 77.108                | -                    | 10.864                      | 705.783            | 2              |
| 3                                      | 2nd FLOOR                |               | 617.811             | 77.108                | -                    | 10.864                      | 705.783            | 2              |
| 4                                      | 3rd FLOOR                |               | 617.811             | 77.108                | -                    | 10.864                      | 705.783            | 2              |
| 5                                      | 4th FLOOR                |               | 617.811             | 77.108                | -                    | 10.864                      | 705.783            | 2              |
| 6                                      | 5th FLOOR                |               | 617.811             | 77.108                | -                    | 10.864                      | 705.783            | 2              |
| 7                                      | 6th FLOOR                |               | 617.811             | 77.108                | -                    | 10.864                      | 705.783            | 2              |
| 8                                      | 7th FLOOR                |               | 617.811             | 77.108                | -                    | 10.864                      | 705.783            | 2              |
| 9                                      | 8th FLOOR                |               | 617.811             | 77.108                | -                    | 10.864                      | 705.783            | 2              |
| 10                                     | 9th FLOOR                |               | 617.811             | 77.108                | -                    | 10.864                      | 705.783            | 2              |
| 11                                     | 10th FLOOR               |               | 617.811             | 77.108                | -                    | 10.864                      | 705.783            | 2              |
| 12                                     | 11th FLOOR               |               | 617.811             | 77.108                | -                    | 10.864                      | 705.783            | 2              |
| 13                                     | 12th FLOOR               |               | 617.811             | 77.108                | -                    | 10.864                      | 705.783            | 2              |
| 14                                     | 13th FLOOR               |               | 617.811             | 77.108                | -                    | 10.864                      | 705.783            | 2              |
| 15                                     | 14th FLOOR               |               | 617.811             | 77.108                | -                    | 10.864                      | 705.783            | 2              |
| 16                                     | 15th FLOOR               |               | 617.811             | 77.108                | -                    | 10.864                      | 705.783            | 2              |
| 17                                     | 16th FLOOR               |               | 617.811             | 77.108                | -                    | 10.864                      | 705.783            | 2              |
| 18                                     | 17th FLOOR               |               | 617.811             | 77.108                | -                    | 10.864                      | 705.783            | 2              |
| 19                                     | 18th FLOOR               |               | 617.811             | 77.108                | -                    | 10.864                      | 705.783            | 2              |
| 20                                     | 19th FLOOR               |               | 617.811             | 77.108                | -                    | 10.864                      | 705.783            | 2              |
| 21                                     | 20th FLOOR               |               | 617.811             | 77.108                | -                    | 10.864                      | 705.783            | 2              |
| 22                                     | 21st FLOOR               |               | 617.811             | 77.108                | -                    | 10.864                      | 705.783            | 2              |
| 23                                     | 22nd FLOOR               |               | 617.811             | 77.108                | -                    | 10.864                      | 705.783            | 2              |
| 24                                     | 23rd FLOOR               |               | 617.811             | 77.108                | -                    | 10.864                      | 705.783            | 2              |
| 25                                     | 24th FLOOR               |               | 617.811             | 77.108                | -                    | 10.864                      | 705.783            | 2              |
| 26                                     | 25th FLOOR               |               | 617.811             | 77.108                | -                    | 10.864                      | 705.783            | 2              |
| 27                                     | 26th FLOOR               |               | 617.811             | 77.108                | -                    | 10.864                      | 705.783            | 2              |
| 28                                     | 27th FLOOR               |               | 617.811             | 77.108                | -                    | 10.864                      | 705.783            | 2              |
| 29                                     | 28th FLOOR               |               | 617.811             | 77.108                | -                    | 10.864                      | 705.783            | 2              |
| 30                                     | 29th FLOOR               |               | 617.811             | 77.108                | -                    | 10.864                      | 705.783            | 2              |
| 31                                     | 30th FLOOR               |               | 617.811             | 77.108                | -                    | 10.864                      | 705.783            | 2              |
| 32                                     | 31st FLOOR               |               | 617.811             | 77.108                | -                    | 10.864                      | 705.783            | 2              |
| 33                                     | 32nd FLOOR               |               | 617.811             | 77.108                | -                    | 10.864                      | 705.783            | 2              |
| 34                                     | 33rd FLOOR               |               | -                   | 172.357               | -                    | -                           | 172.357            | -              |
| 35                                     | 34th FLOOR               |               | -                   | -                     | 172.357              | -                           | 172.357            | -              |
| 36                                     | 35th FLOOR               |               | -                   | -                     | -                    | -                           | -                  | -              |
| 37                                     | 36th FLOOR               |               | -                   | -                     | -                    | -                           | -                  | -              |
| 38                                     | 37th FLOOR               |               | -                   | -                     | -                    | -                           | -                  | -              |
| 39                                     | TERRACE FLOOR            |               | -                   | -                     | -                    | -                           | -                  | -              |
| 40                                     | MUMTY/MACHINE ROOM FLOOR |               | -                   | -                     | -                    | -                           | -                  | -              |
| TOTAL AREA FOR SINGLE TOWER            |                          |               | 19,968.29           | 2,688.88              | 622.88               | 347.65                      | 23,627.60          | 64.00          |
| GRAND TOTAL                            |                          |               | 39,936.58           | 5,377.75              | 1,245.76             | 695.29                      | 47,249.39          | 128.00         |

| TOWER B1 (2 TO A CORE 4BHK+LOUNGE+SER) |        |       |         |
|--|--------|-------|---------|
| S.N.                                   | L X B  | AREA  | TOTAL   |
| A                                      | 8.500  | 3.800 | 32.300  |
| B                                      | 3.500  | 2.100 | 7.350   |
| C                                      | 16.800 | 4.175 | 70.164  |
| D                                      | 17.500 | 2.750 | 48.125  |
| E                                      | 2.800  | 3.750 | 10.500  |
| F                                      | 3.075  | 3.500 | 10.763  |
| G                                      | 3.800  | 3.800 | 14.440  |
| TOTAL                                  |        |       | 123.642 |

| AREA CALCULATION OF 1ST FLOOR TO 32ND FLOOR |        |        |         |
|---|--------|--------|---------|
| S.N.  | L X B  | AREA   | TOTAL   |
| A   | 33.000 | 33.000 | 66.000  |
| B   | 8.800  | 2.125  | 18.575  |
| C   | 2.000  | 1.100  | 2.200   |
| D   | 3.500  | 3.375  | 11.825  |
| E   | 3.800  | 1.750  | 6.650   |
| F   | 3.800  | 3.800  | 14.440  |
| TOTAL                                       |        |        | 123.690 |

| AREA CALCULATION OF TERRACE FLOOR |        |       |        |
|-----------------------------------|--------|-------|--------|
| S.N.                              | L X B  | AREA  | TOTAL  |
| A                                 | 14.000 | 2.000 | 28.000 |
| B                                 | 3.000  | 1.000 | 3.000  |
| C                                 | 2.800  | 1.000 | 2.800  |
| D                                 | 1.875  | 1.750 | 3.325  |
| E                                 | 3.800  | 3.800 | 14.440 |
| TOTAL                             |        |       | 62.565 |

| AREA CALCULATION OF MUMTY/MACHINE ROOM LEVEL |        |       |         |
|--|--------|-------|---------|
| S.N.   | L X B  | AREA  | TOTAL   |
| A  | 8.500  | 3.800 | 32.300  |
| B  | 3.500  | 2.100 | 7.350   |
| C  | 16.800 | 4.175 | 70.164  |
| D  | 17.500 | 2.750 | 48.125  |
| E  | 2.800  | 3.750 | 10.500  |
| F  | 3.075  | 3.500 | 10.763  |
| G  | 3.800  | 3.800 | 14.440  |
| TOTAL  |        |       | 123.642 |


GEN NOTE:  
 1. ALL DIMENSIONS ARE IN METER UNLESS MENTIONED OTHERWISE.  
 2. WRITTEN DIMENSION MAY ONLY FOLLOWED IF NOT BE MEASURED.  
 3. SEWER DRAINAGE LINE SHOWN THUS  
 4. WATER SUPPLY LINE SHOWN THUS  
 5. PROP. COVD. AREA SHOWN THUS

APPROVED  
 Project No. YE/PL/CI/150 Date: 09/01/2024  
 Valid Up to Date 5 Years  
 Drawing Checked & Verified by  
 M/S. OMNIS DEVELOPERS PVT. LTD.

**TOWER B-1  
 4 BHK + LOUNGE + SERVANT PLAN**

SHEET NO- 11/10  
 PROJECT TITLE :-  
 PROPOSED SUBMISSION DRAWING FOR THE  
 RESIDENTIAL GROUP HOUSING AT PLOT NO- GH-01  
 SECTOR - 22A, YAMUNA EXPRESSWAY INDUSTRIAL  
 DEVELOPMENT AUTHORITY  
 DISTRICT- GAUTAM BUDH NAGAR , U.P  
 OWNER NAME :-  
 M/S. OMNIS DEVELOPERS PVT. LTD.

SIGN OF OWNER:-  
 ARCHITECTS:-  
 KUMMET SHANGARI  
 ARCHITECT  
 DW/9731744

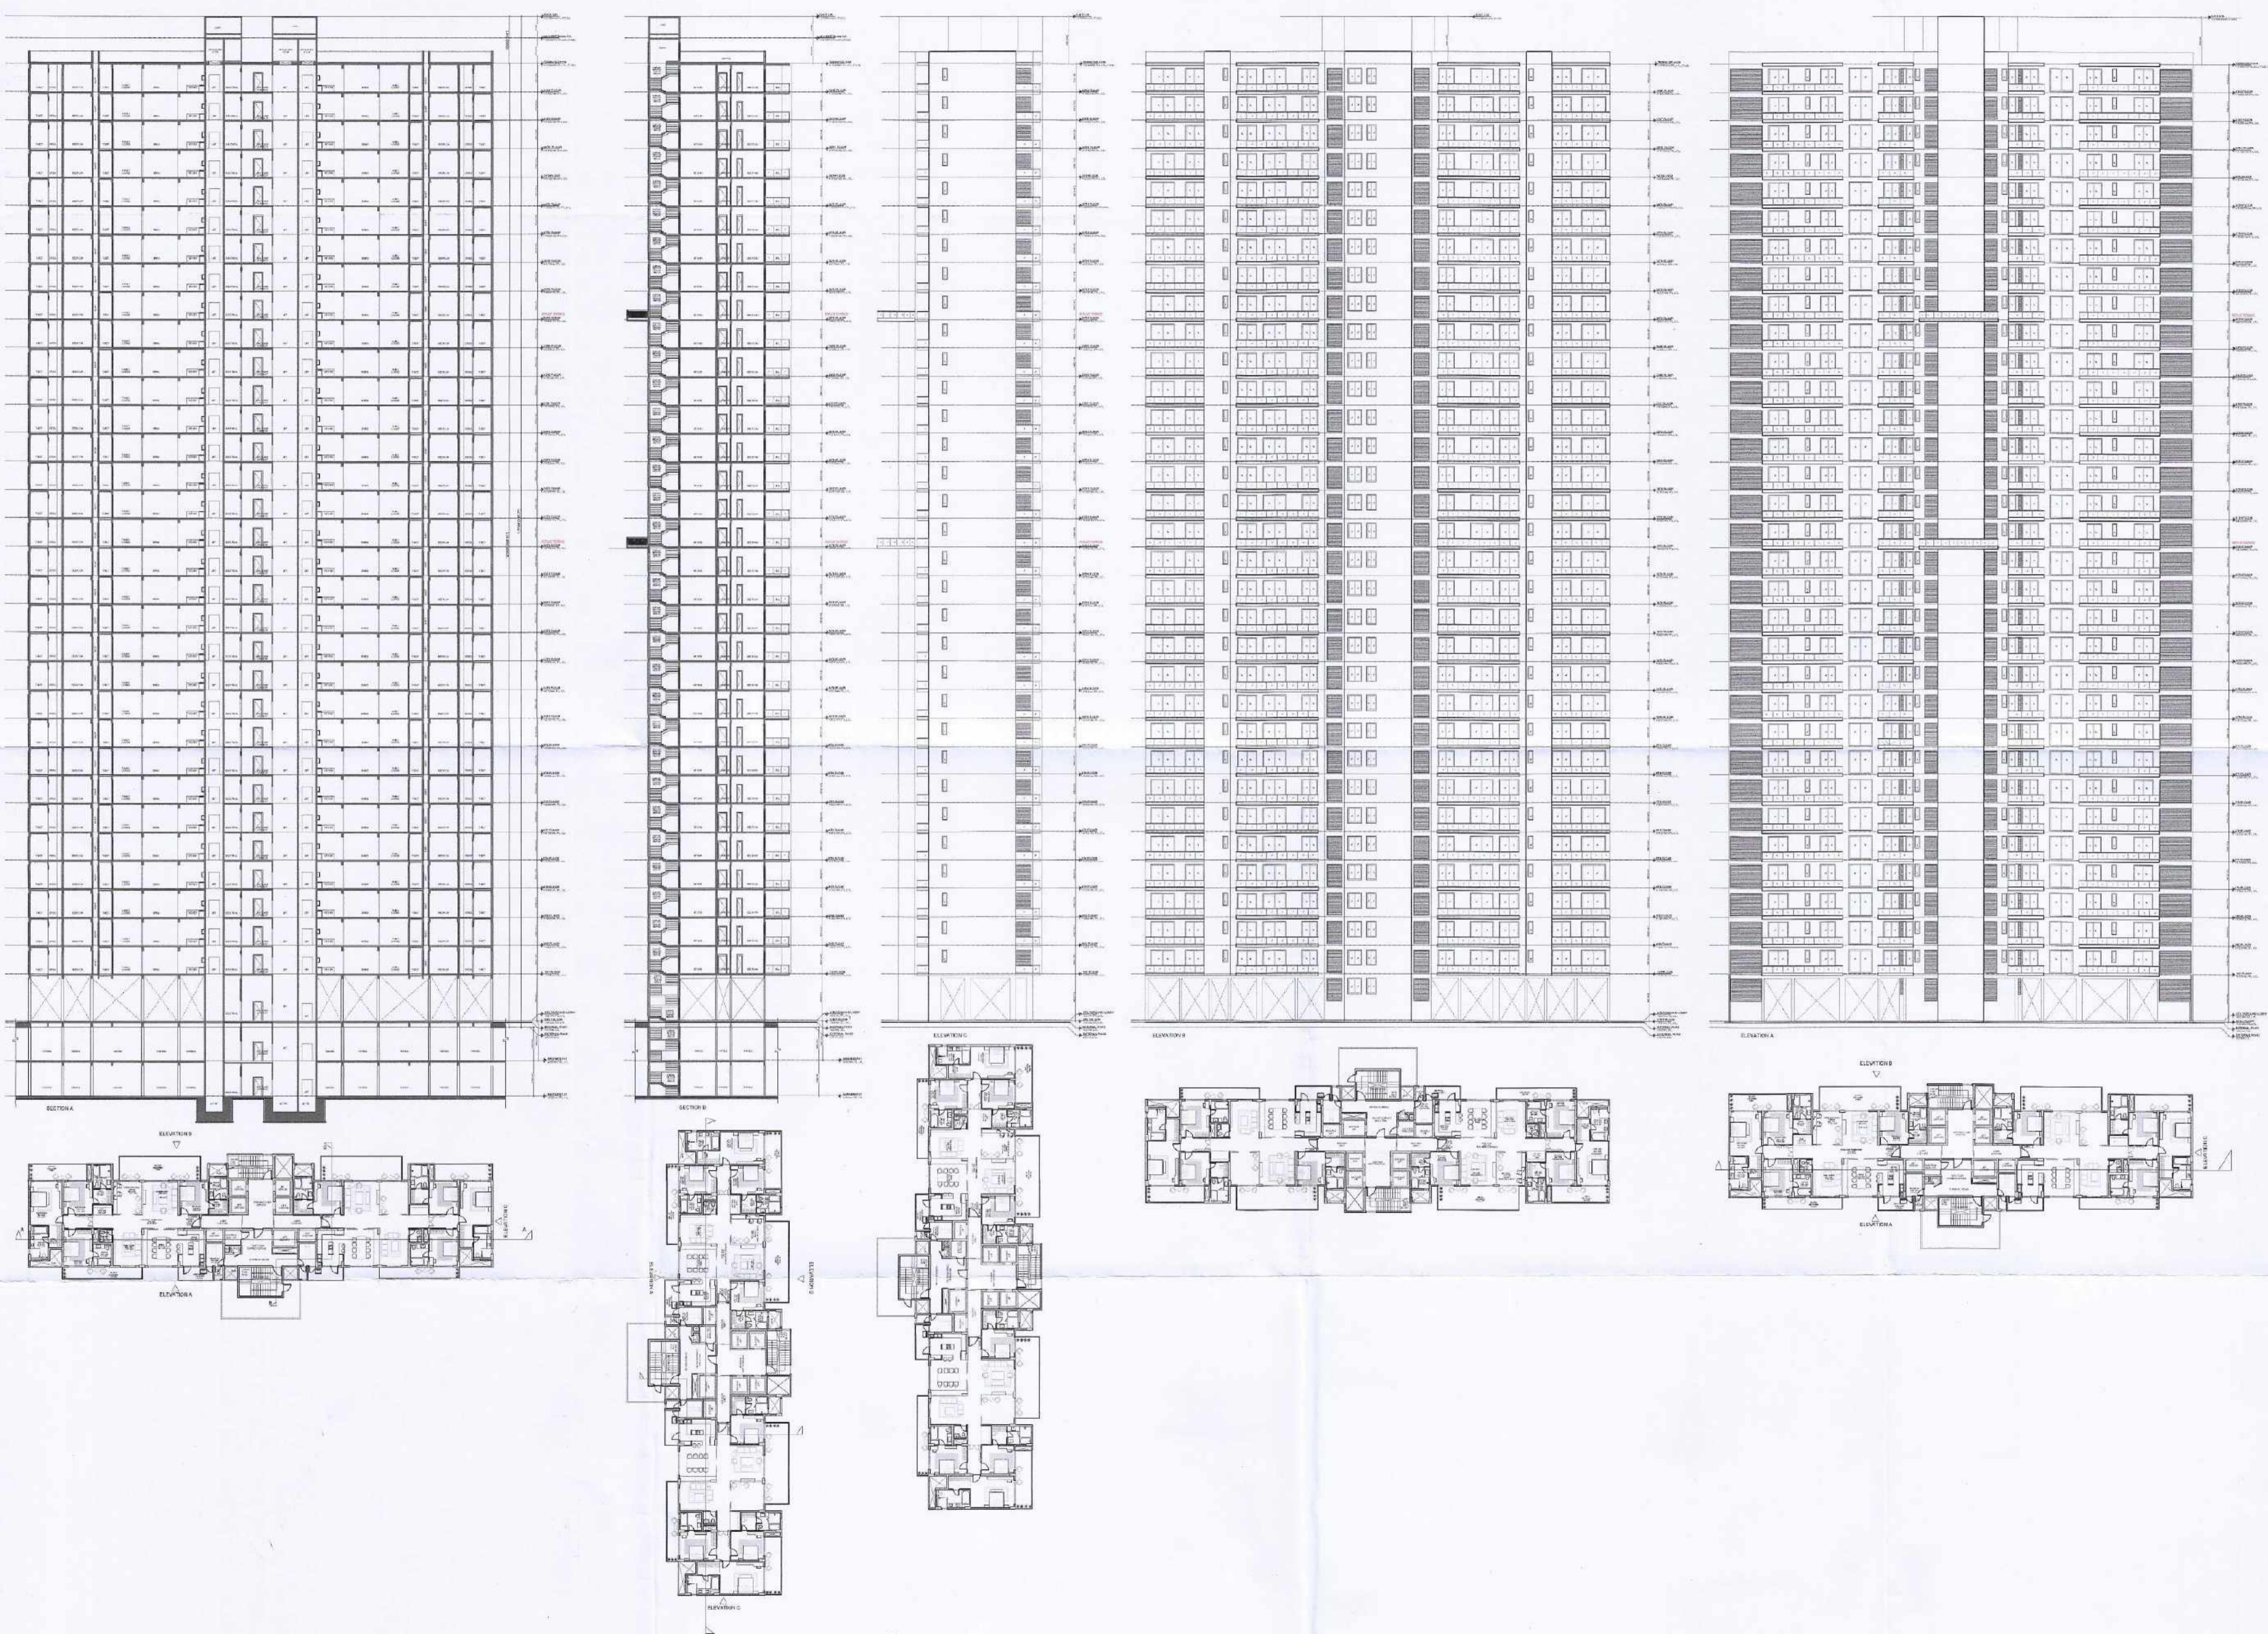

GEN NOTE:  
 1. ALL DIMENSIONS ARE IN METER UNLESS MENTIONED OTHERWISE.  
 2. WRITTEN DIMENSION MAY ONLY FOLLOWED, Y.G. NOT BE MEASURED.  
 3. SEWER DRAINAGE LINE SHOWN THUS  
 4. WATER SUPPLY LINE SHOWN THUS  
 5. PROP. GOVD. AREA SHOWN THUS

APPROVED  
 Video Letter No. YEA/PLN/150 Date: 09/02/2024  
 Valid Upto Date 5 Years.

Manager (Area)  
 G.M. Wastani  
 (Prop. & Arch)

**TOWER B-1  
 4 BHK + LOUNGE + SERVANT  
 ELEVATION & SECTION**

SHEET NO- 12/19  
 PROJECT TITLE -  
 PROPOSED SUBMISSION DRAWING FOR THE  
 RESIDENTIAL GROUP HOUSING AT PLOT NO- GH-01  
 SECTOR - 22A, YAMUNA EXPRESSWAY INDUSTRIAL  
 DEVELOPMENT AUTHORITY  
 DISTRICT- GAUTAM BUDH NAGAR , U.P  
 OWNER NAME -  
 M/S. OMNIS DEVELOPERS PVT. LTD.

SIGN. OF OWNER:-  
 ARCHITECTS -  
 KULWET SHANGARI  
 ARCHITECT  
 CA97/21741


**ACPL**  
 ISO 9001:2015  
 Arch. & Interio  
 Management  
 Planning

ACPL Design Ltd  
 F-24, South Extension-1  
 New Delhi-110048, India  
 T: +91 11 2622255  
 +91 11 2686059  
 E: info@acplindia.com  
 +91 11 2653483




- GEN NOTE :
1. ALL DIMENSIONS ARE IN METER UNLESS MENTIONED OTHERWISE.
  2. WRITTEN DIMENSION MAY ONLY FOLLOWED YKG. NOT BE MEASURED.
  3. SEWER DRAINAGE LINE SHOWN THUS
  4. WATER SUPPLY LINE SHOWN THUS
  5. PROP. COVD. AREA SHOWN THUS


Yamuna Expressway Industrial Development Authority  
**APPROVED**  
 Valid Letter No. YE/PLNG/150 Date: 09/01/2024  
 Valid Up to Date 5 Years  
 Drawing Prepared & Verified by  
 Gun. Manoj (Prop. & Arch)

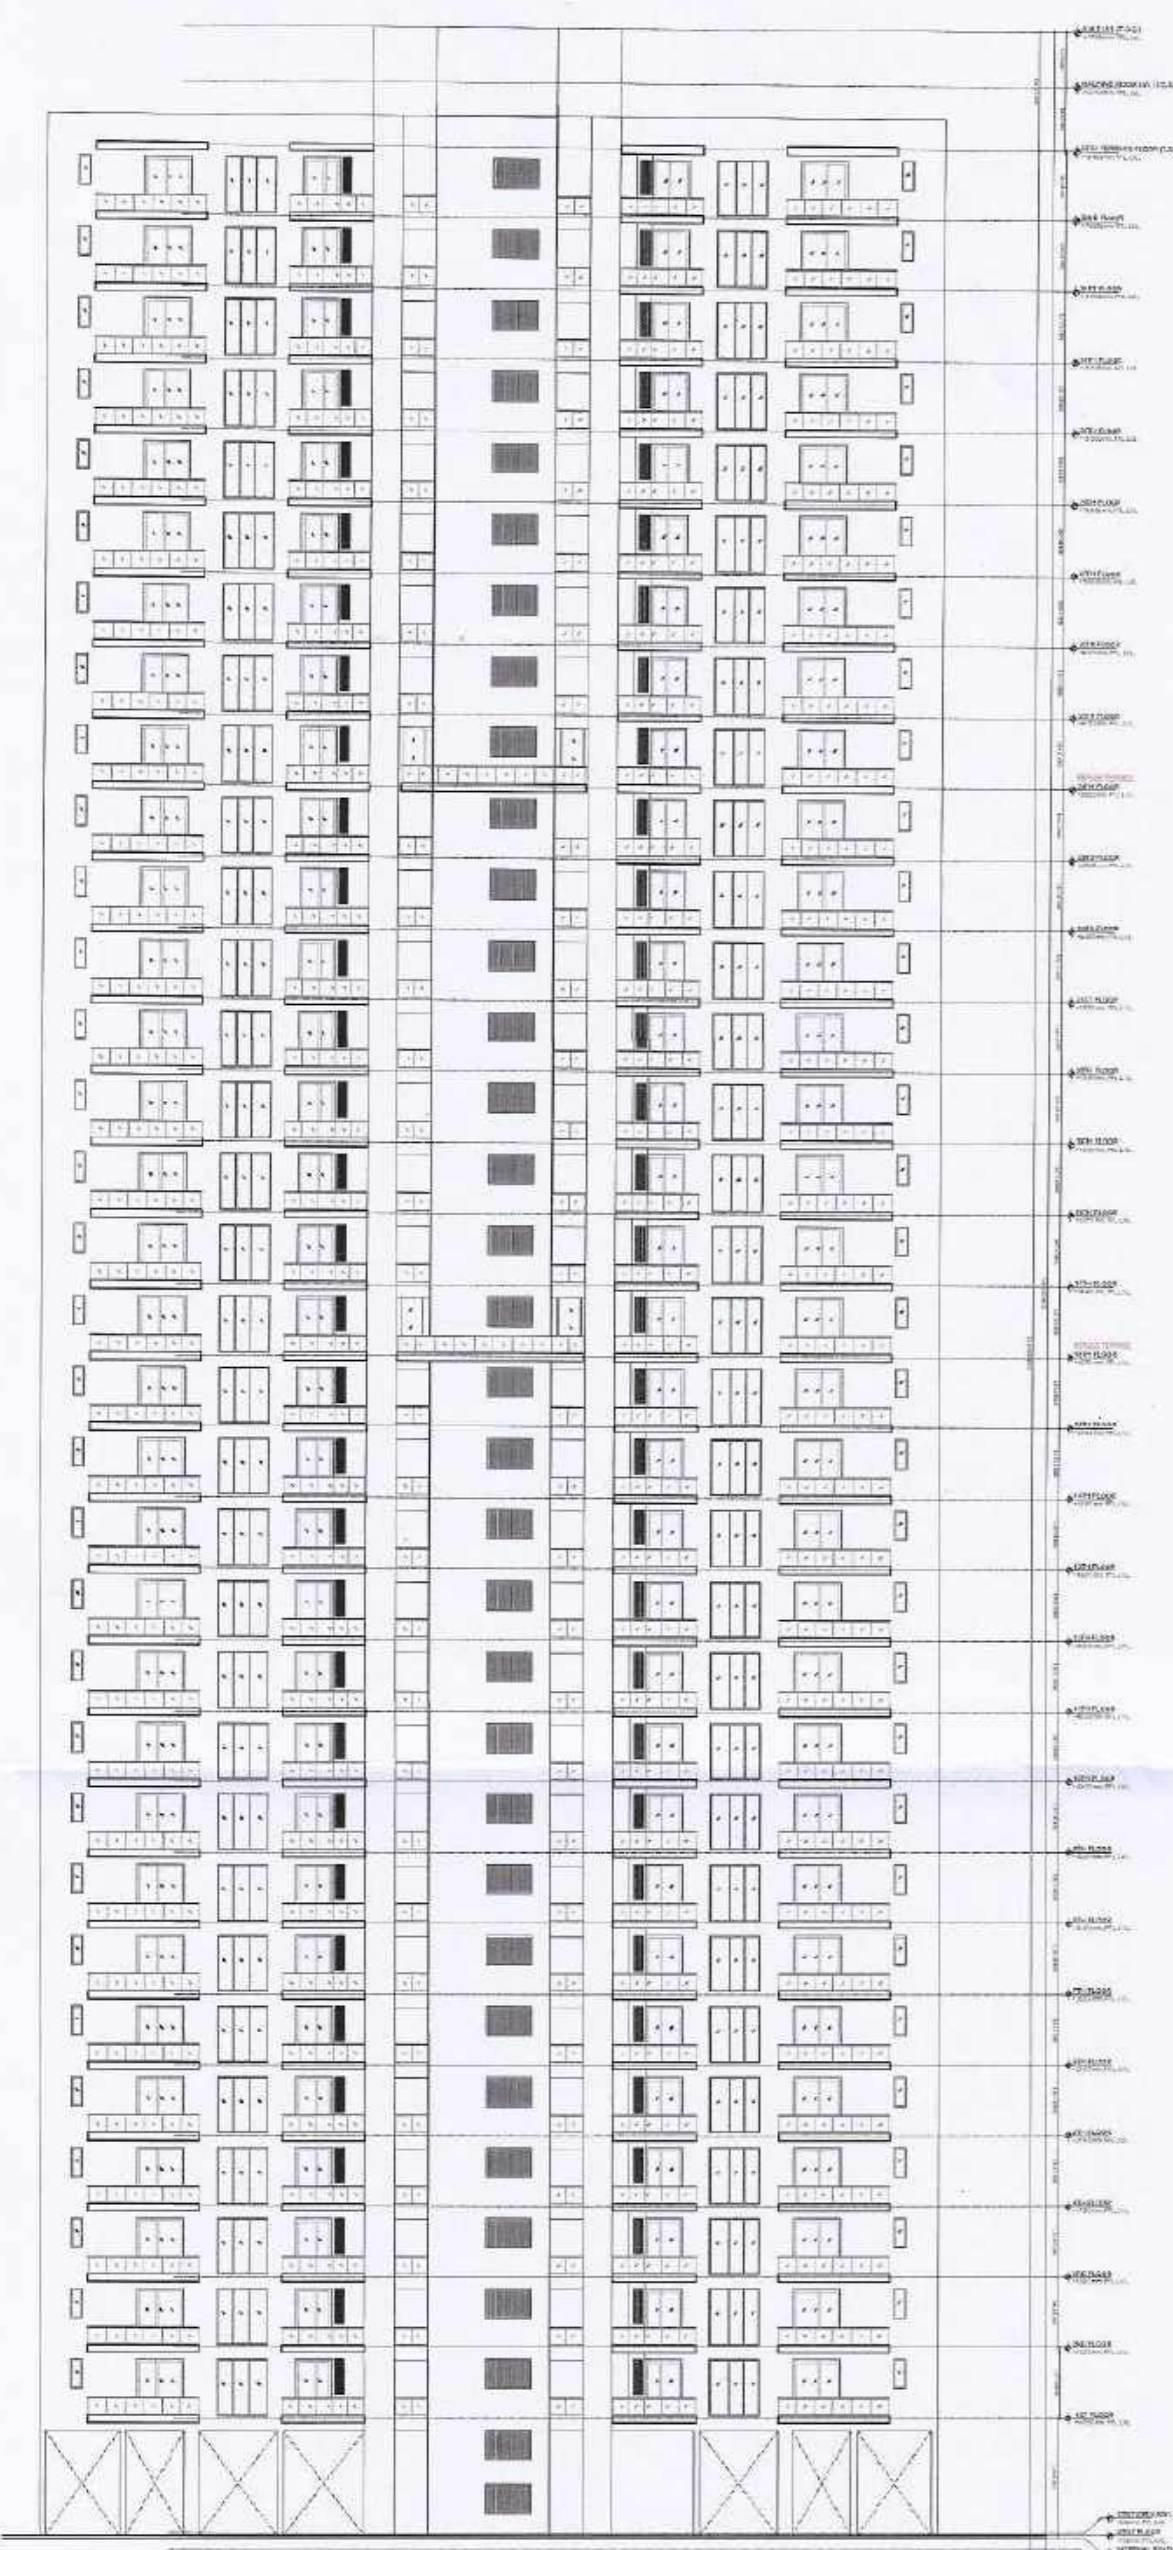


ELEVATION-A

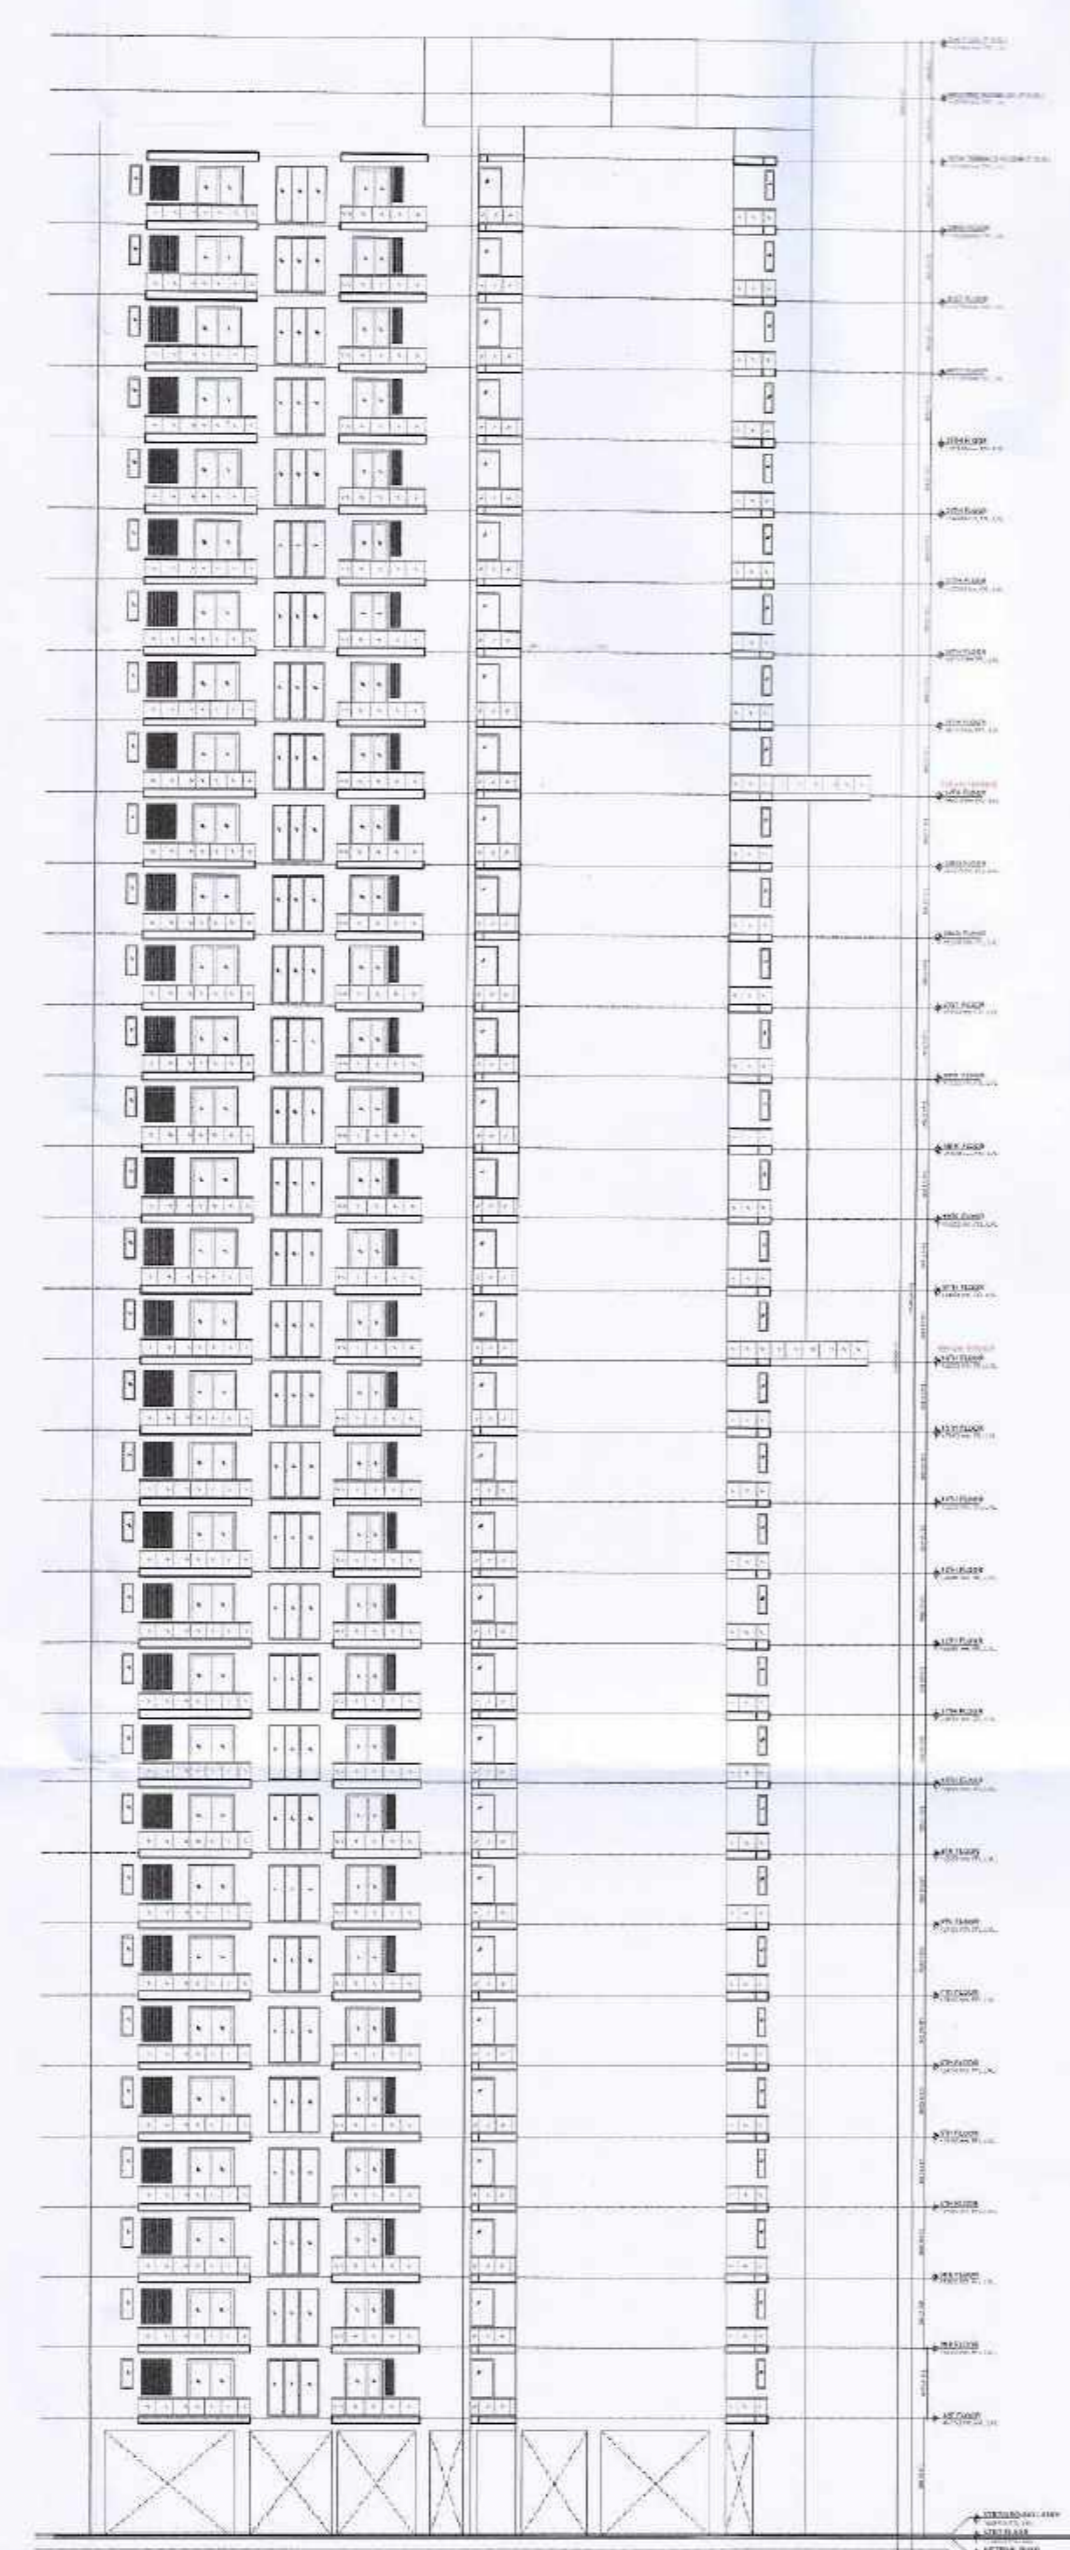


ELEVATION-B

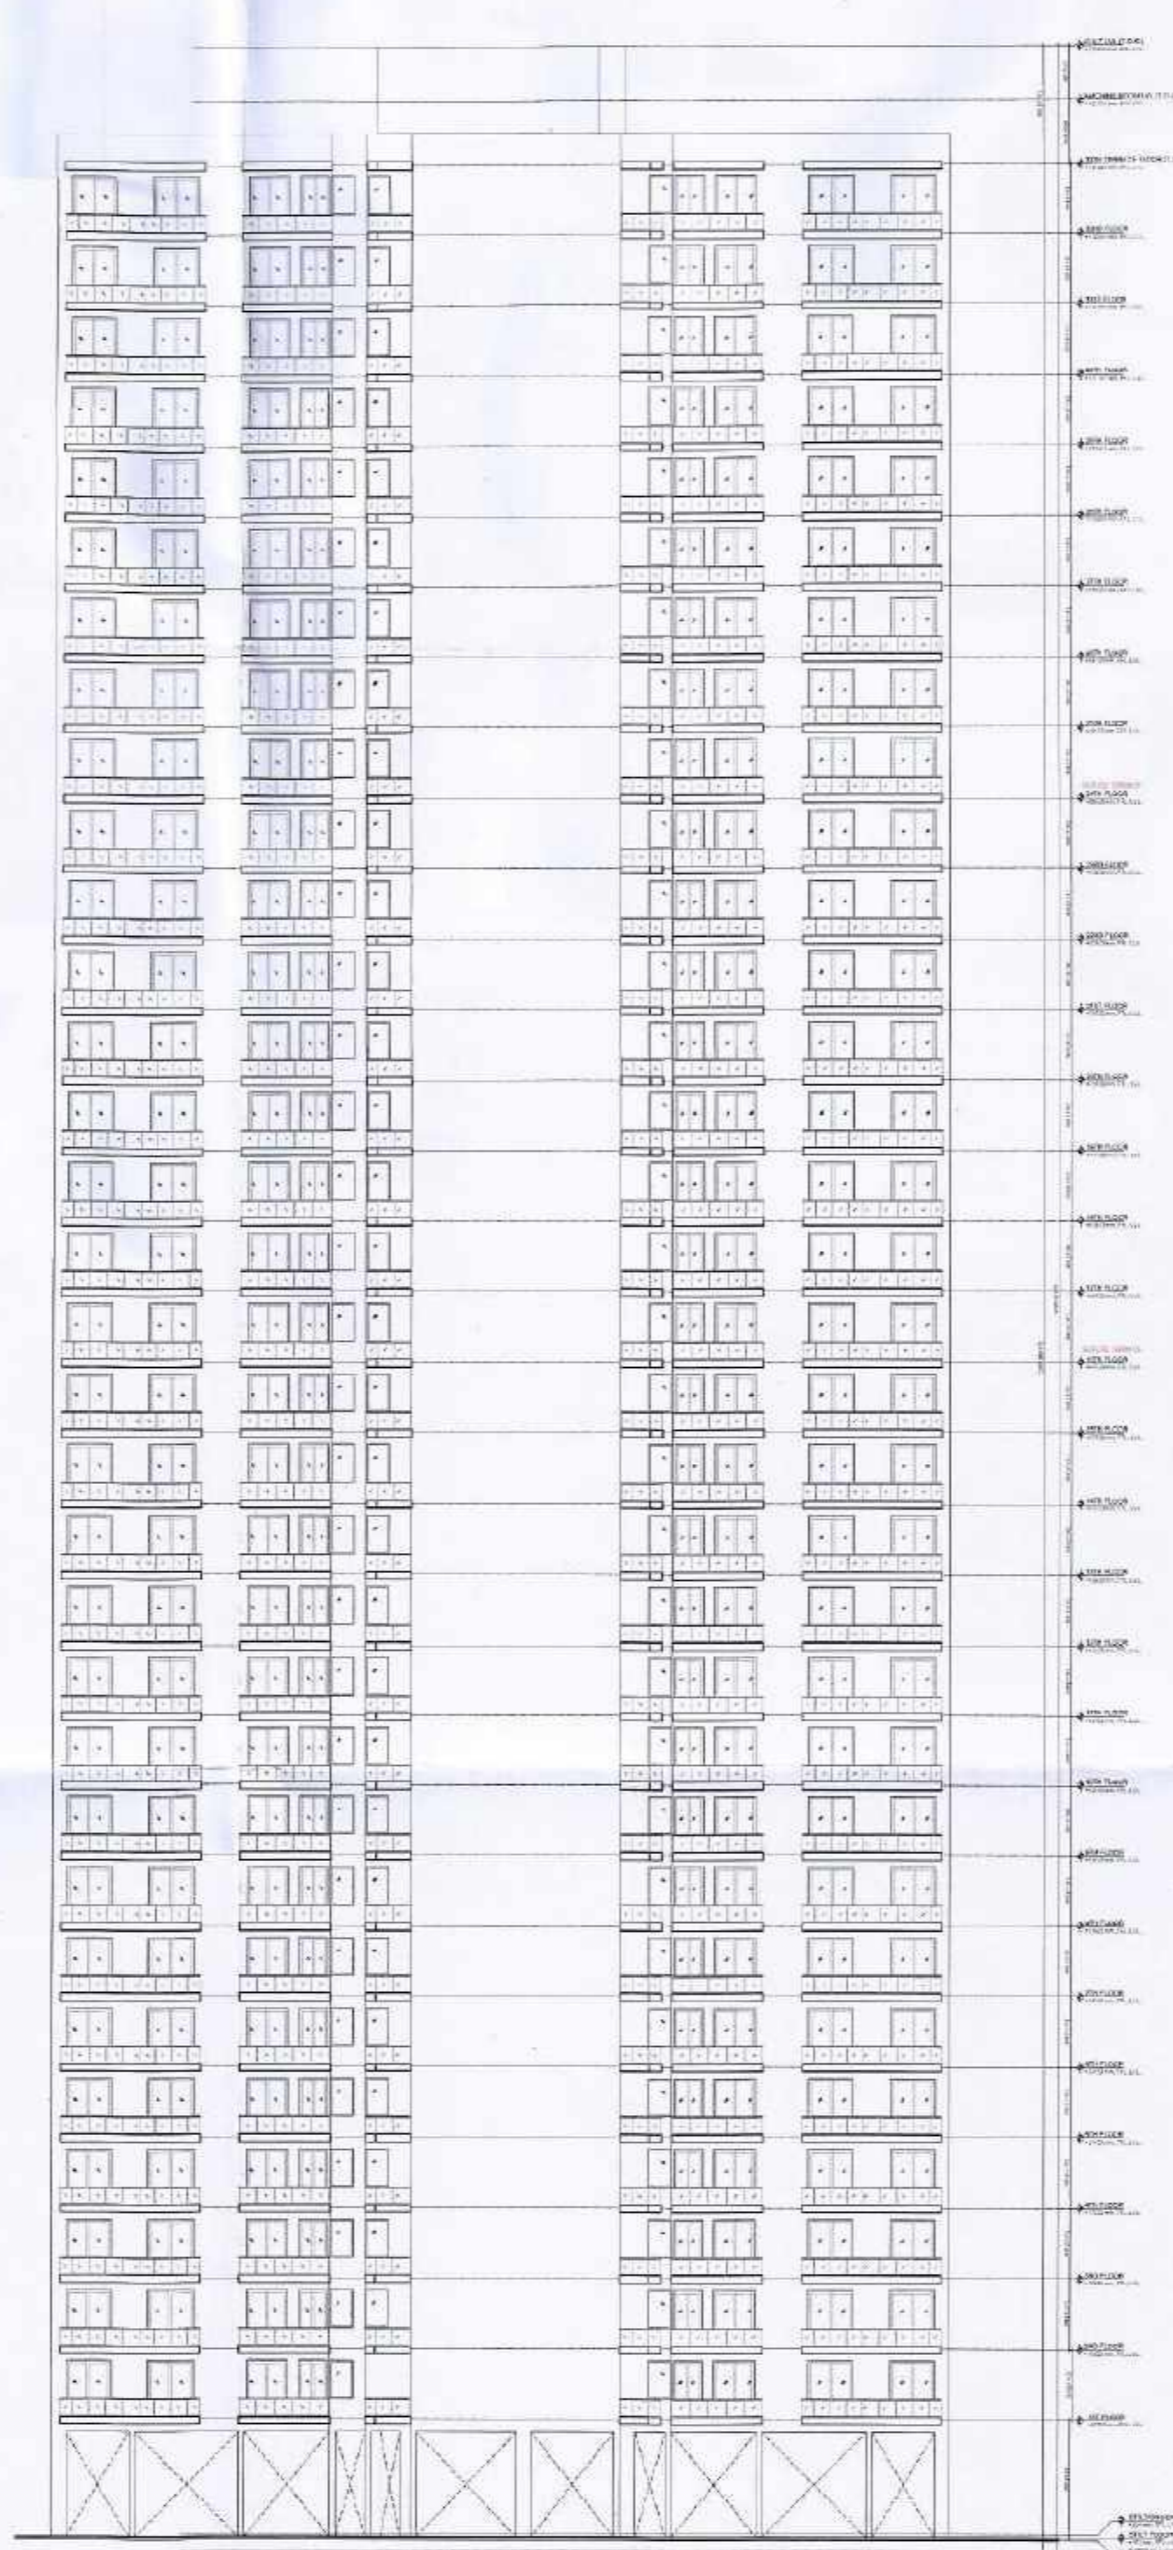

ELEVATION-C

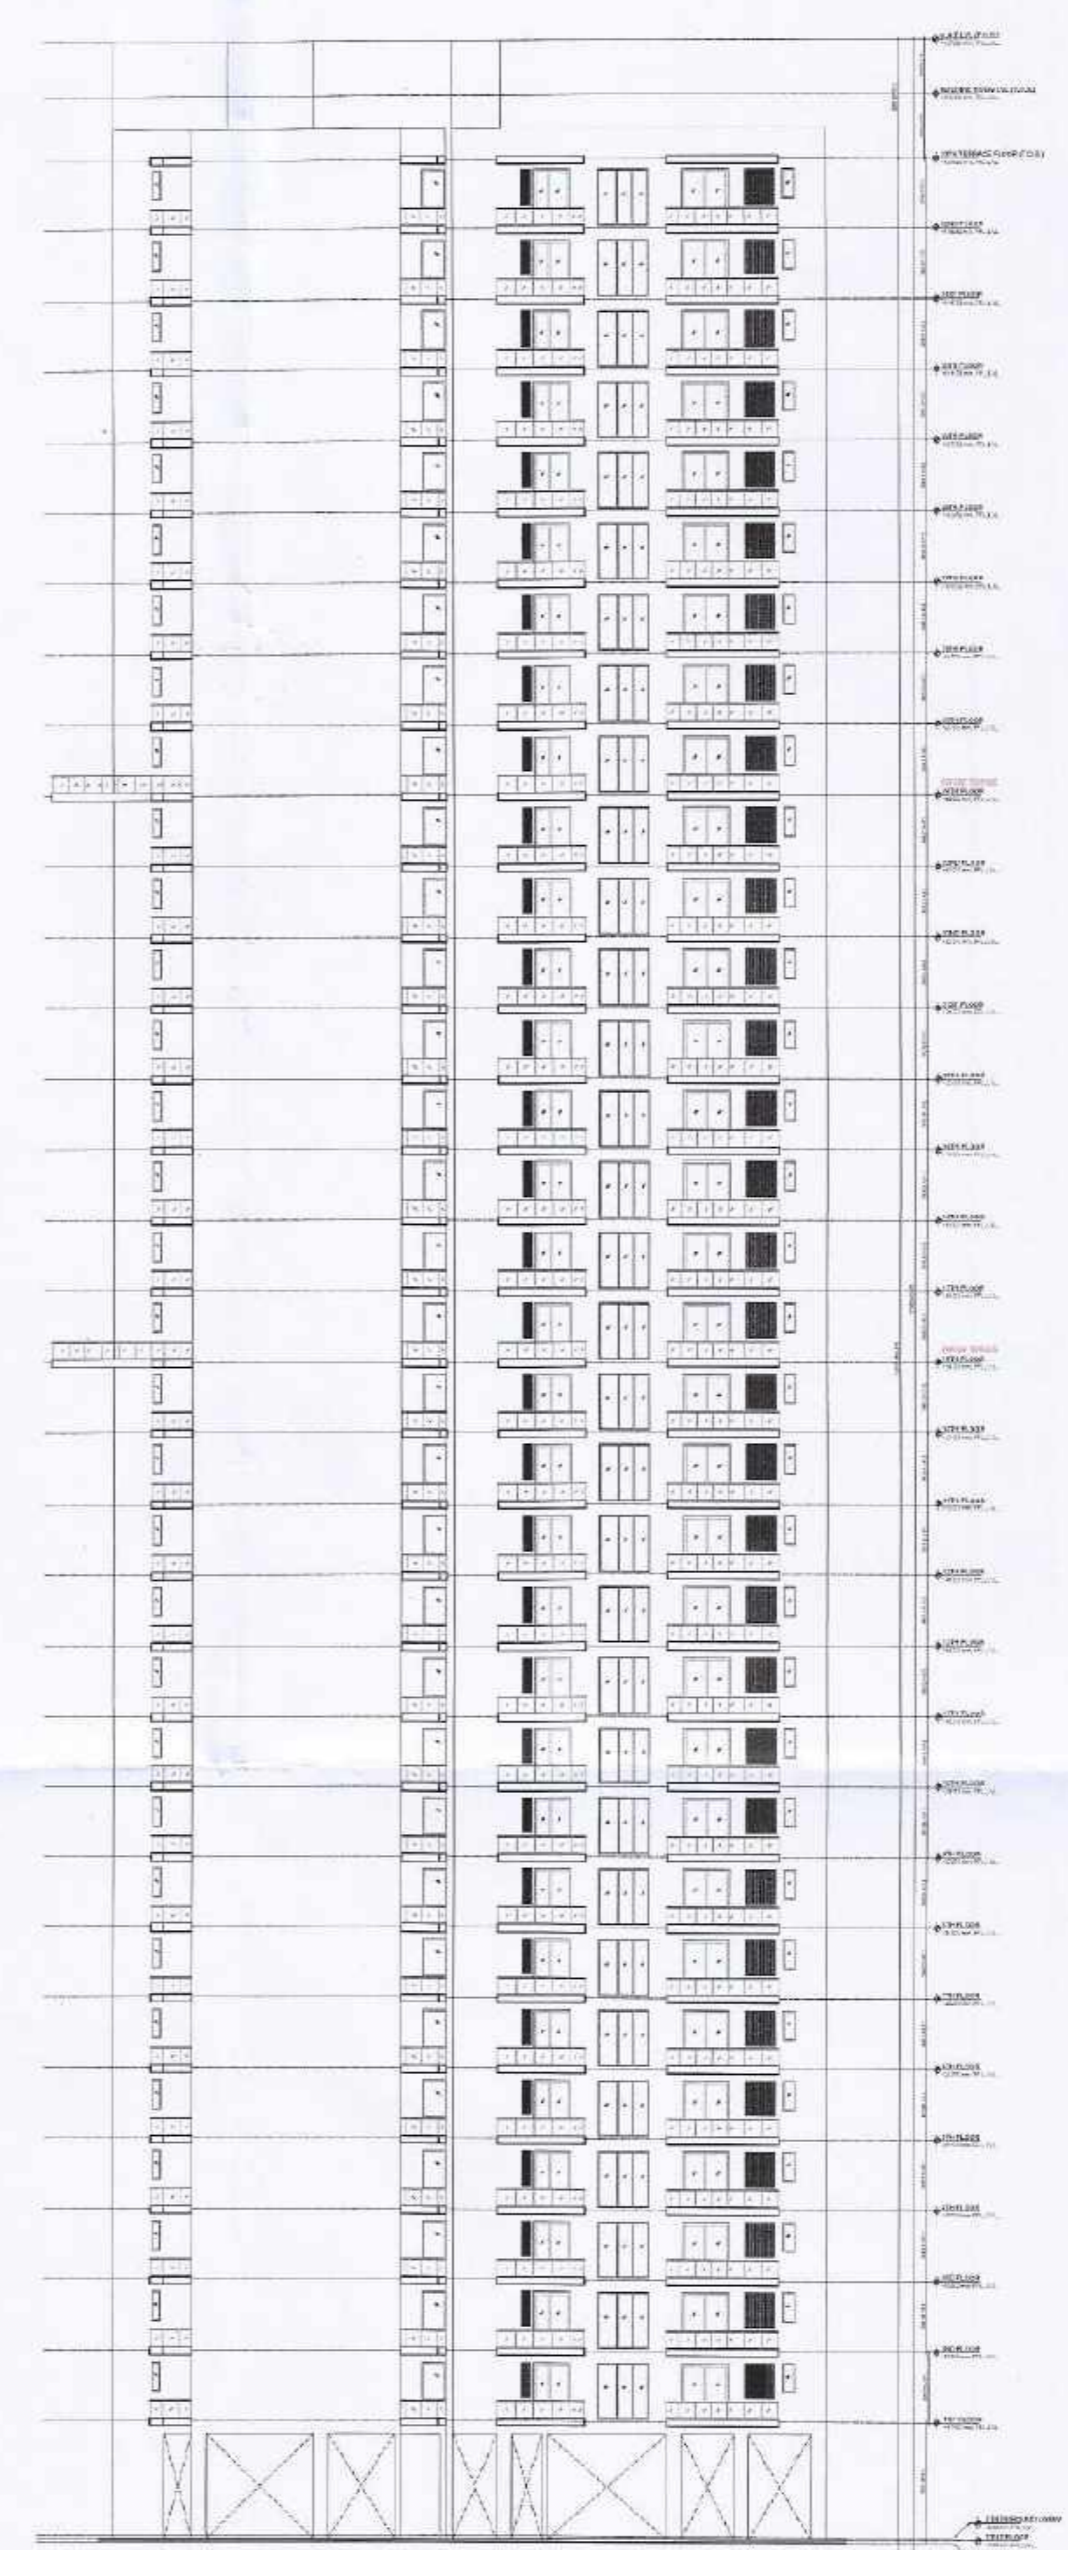

ELEVATION-D

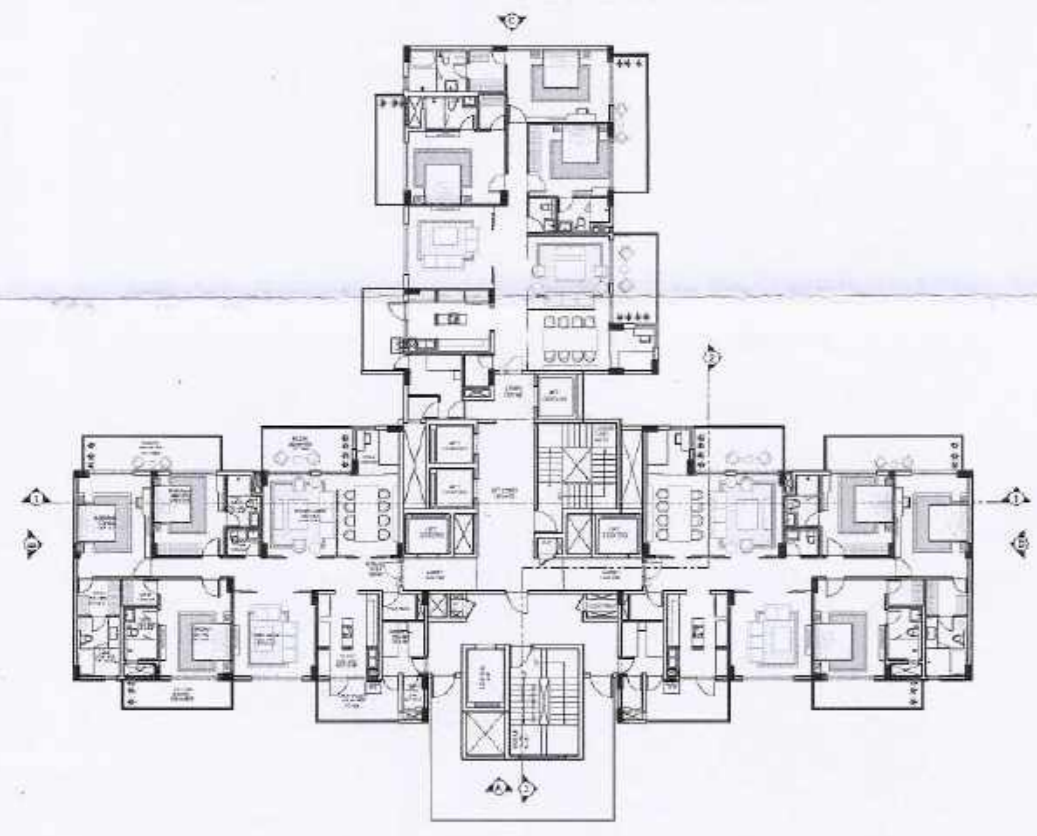

### 3 BHK UNIT PLAN ELEVATIONS

SHEET NO- 16/19  
 PROJECT TITLE :-  
 PROPOSED SUBMISSION DRAWING FOR THE  
 RESIDENTIAL GROUP HOUSING AT PLOT NO- GH-01  
 SECTOR - 22A, YAMUNA EXPRESSWAY INDUSTRIAL  
 DEVELOPMENT AUTHORITY  
 DISTRICT- GAUTAM BUDH NAGAR , U.P.  
 OWNER NAME :-  
 M/S. OMNIS DEVELOPERS PVT. LTD.

SIGN. OF OWNER:-

ARCHITECTS :-


**ACPL** ISO 9001:2015  
 Architecture Management Planning  
 ACPL Design Ltd  
 E-24, South Extension-1, New Delhi 110048, India  
 T: +91 11 26222590 F: +91 11 26222590  
 www.acplindia.com E: enquiry@acplindia.com

GEN NOTE:

- 1. ALL DIMENSIONS ARE IN METERS UNLESS MENTIONED.
- 2. WRITTEN DIMENSION MAY ONLY FOLLOWED (M.C).
- 3. NEVER CRIPPLED.
- 4. SEWER CONNECTION TO BE MADE AS PER APPROVED PLAN.
- 5. PROFIT CONC. AREA SHOWN THIS

APPROVED  
Vidh. Letter No. YD/PH/NOI-159 Dtd. 07/01/2024  
Valid upto Date 5 Year

05.1.24  
Gen. Manager  
(Prog. & Arch.)  
Approved & Verified by

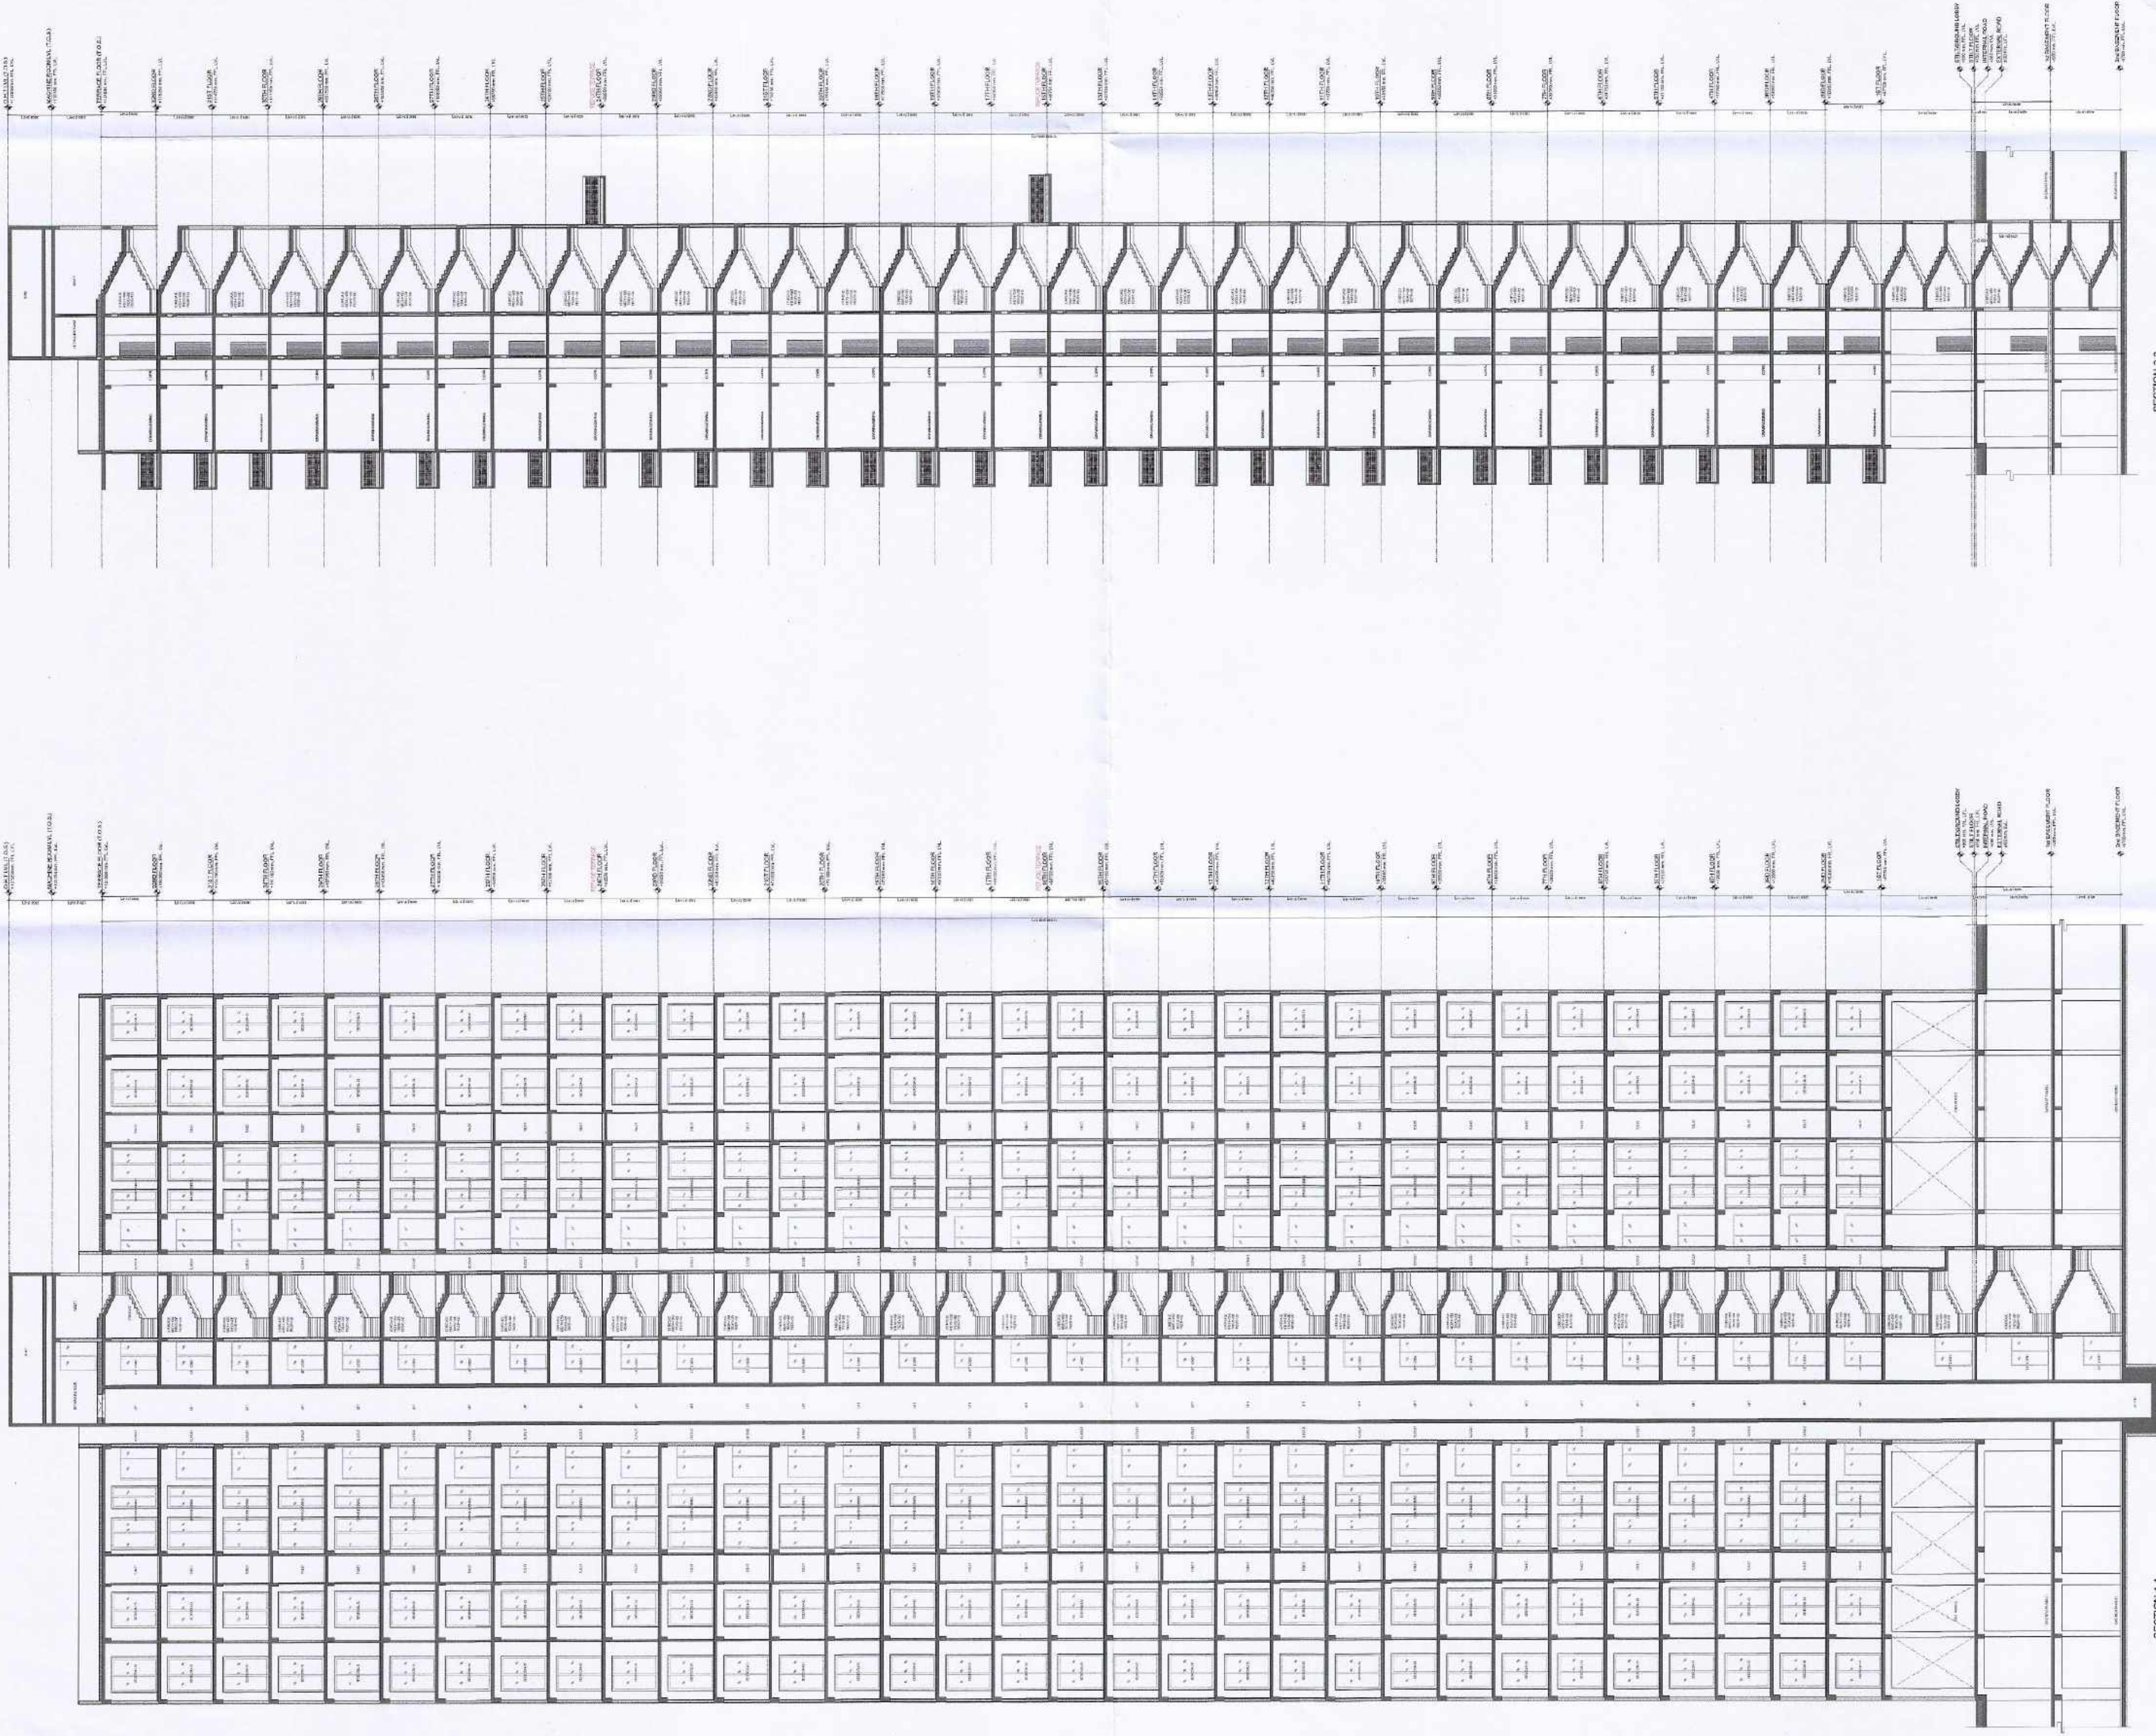

### 3 BHK UNIT PLAN SECTIONS


SHEET NO. 17/19  
PROJECT TITLE :-  
PROPOSED SUBMISSION DRAWING FOR THE  
RESIDENTIAL GROUP HOUSING AT PLOT NO.-GH-01  
SECTOR - 22A, YAMUNA EXPRESSWAY INDUSTRIAL  
DEVELOPMENT AUTHORITY  
DISTRICT - GAUTAM BUDDH NAGAR, U.P.  
OWNER NAME :-  
M/S. OMNIS DEVELOPERS PVT. LTD.

SIGN. OF OWNER:-  
ARCHITECTS :-

*Signature*  
**RAJMEET SHANGARI**  
ARCHITECT  
C-10/2/741


**ACPL**  
Architectural  
Planning

ACPL Design Ltd  
E: info@acpl.in  
T: 011-262226  
M: 9811348559  
F: 011-262226

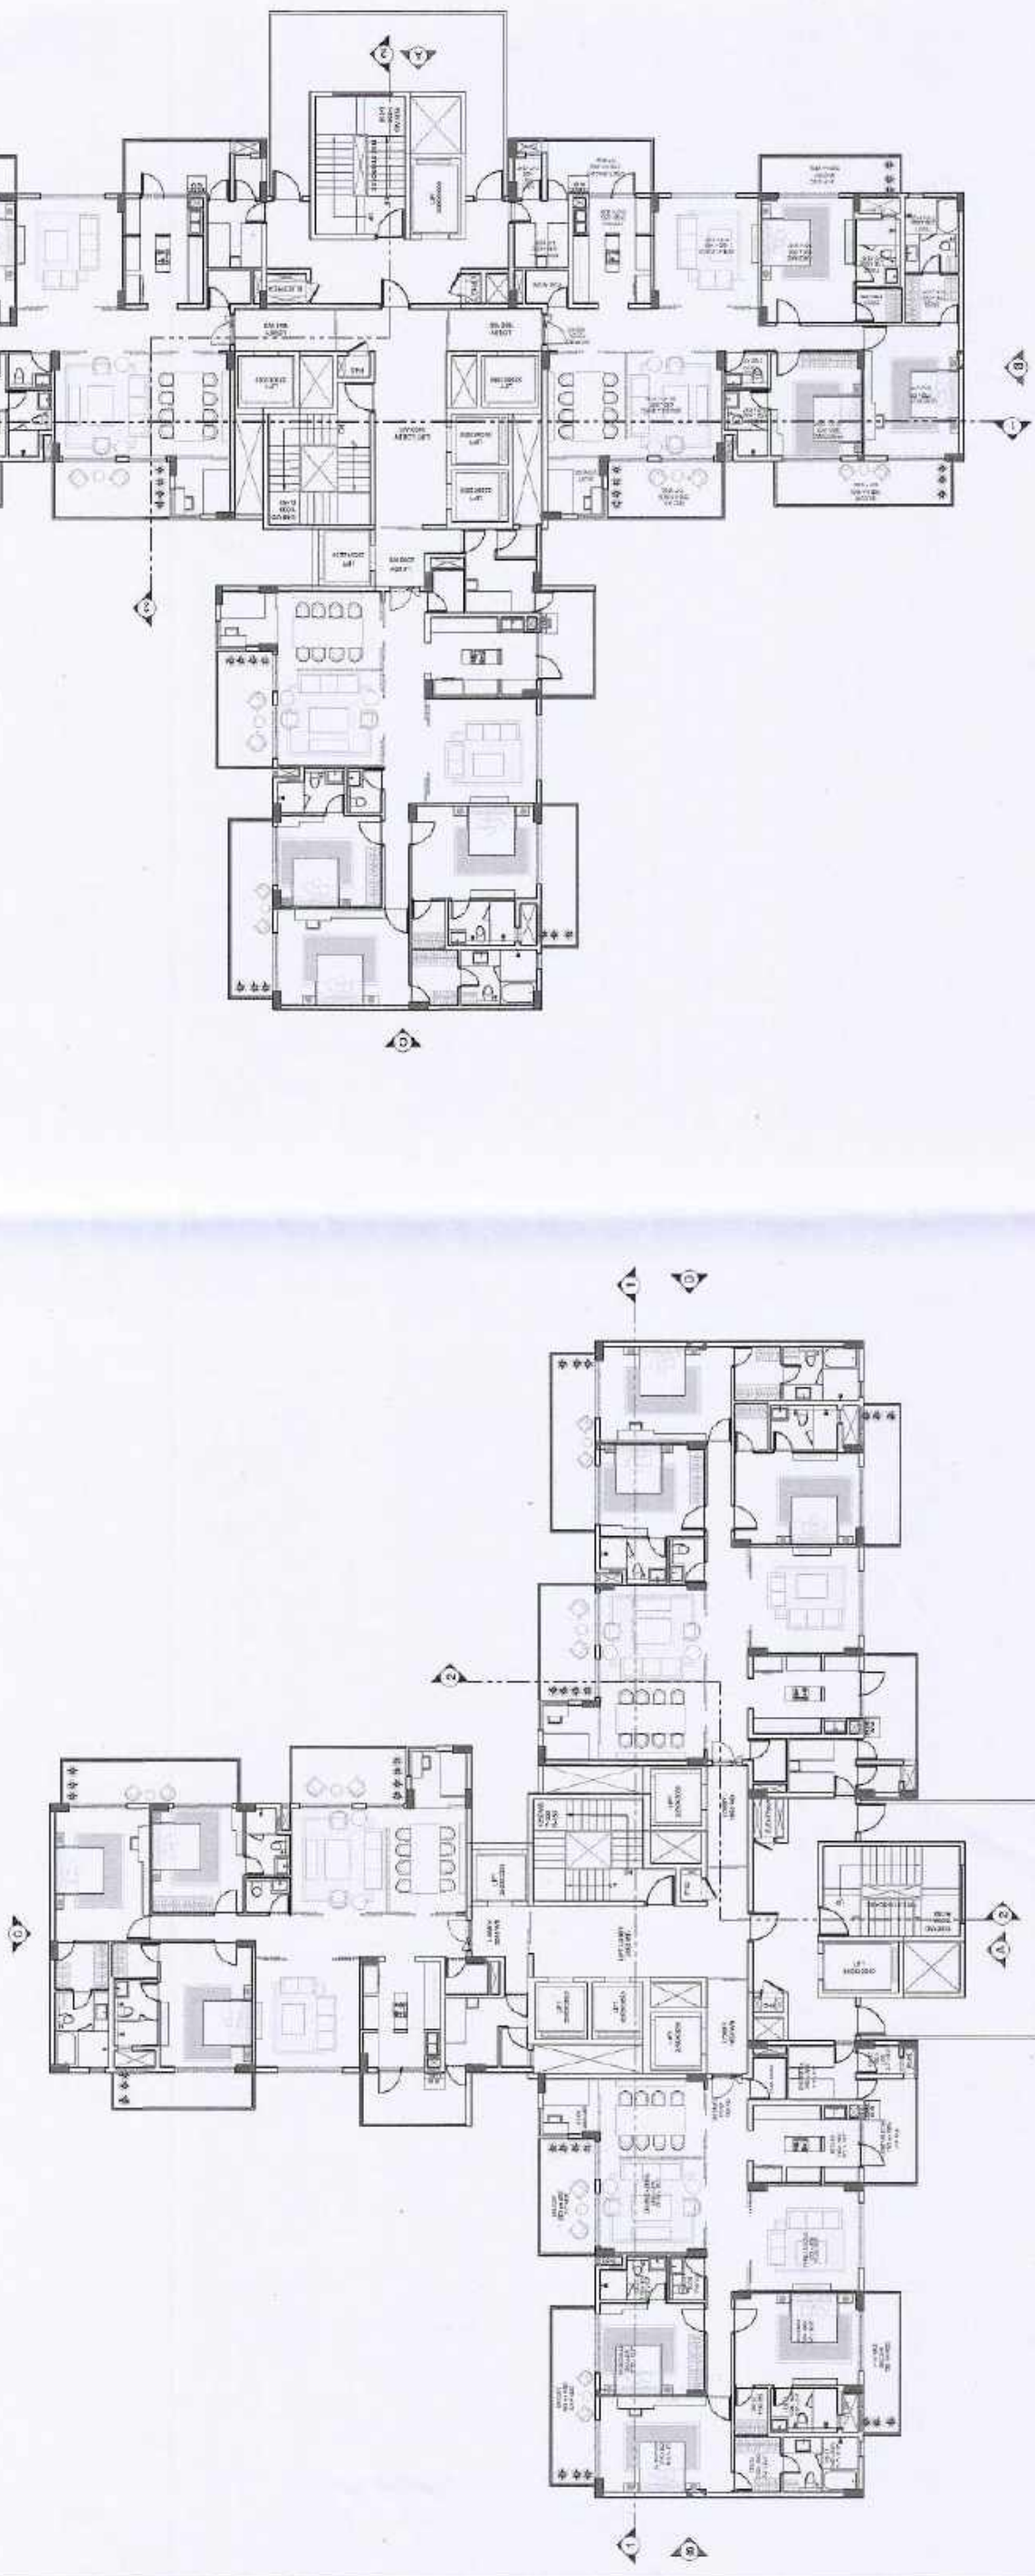

Yamuna Expressway Industrial Development Authority  
**APPROVED**  
 No. YEA/PLG/150 Date: 07/01/2024  
 Manager (Arch)  
 Gen. Manager (Pkg. & Arch)  
 Drawing Checked & Verified by  
 Manoj Kumar

- GEN NOTE:  
 1. ALL DIMENSIONS ARE IN METER UNLESS MENTIONED OTHERWISE.  
 2. WRITTEN DIMENSION MAY ONLY FOLLOWED NOT BE MEASURED.  
 3. SEWER DRAINAGE LINE SHOWN THUS  
 4. WATER SUPPLY LINE SHOWN THUS  
 5. PROP. GOVD. AREA SHOWN THUS

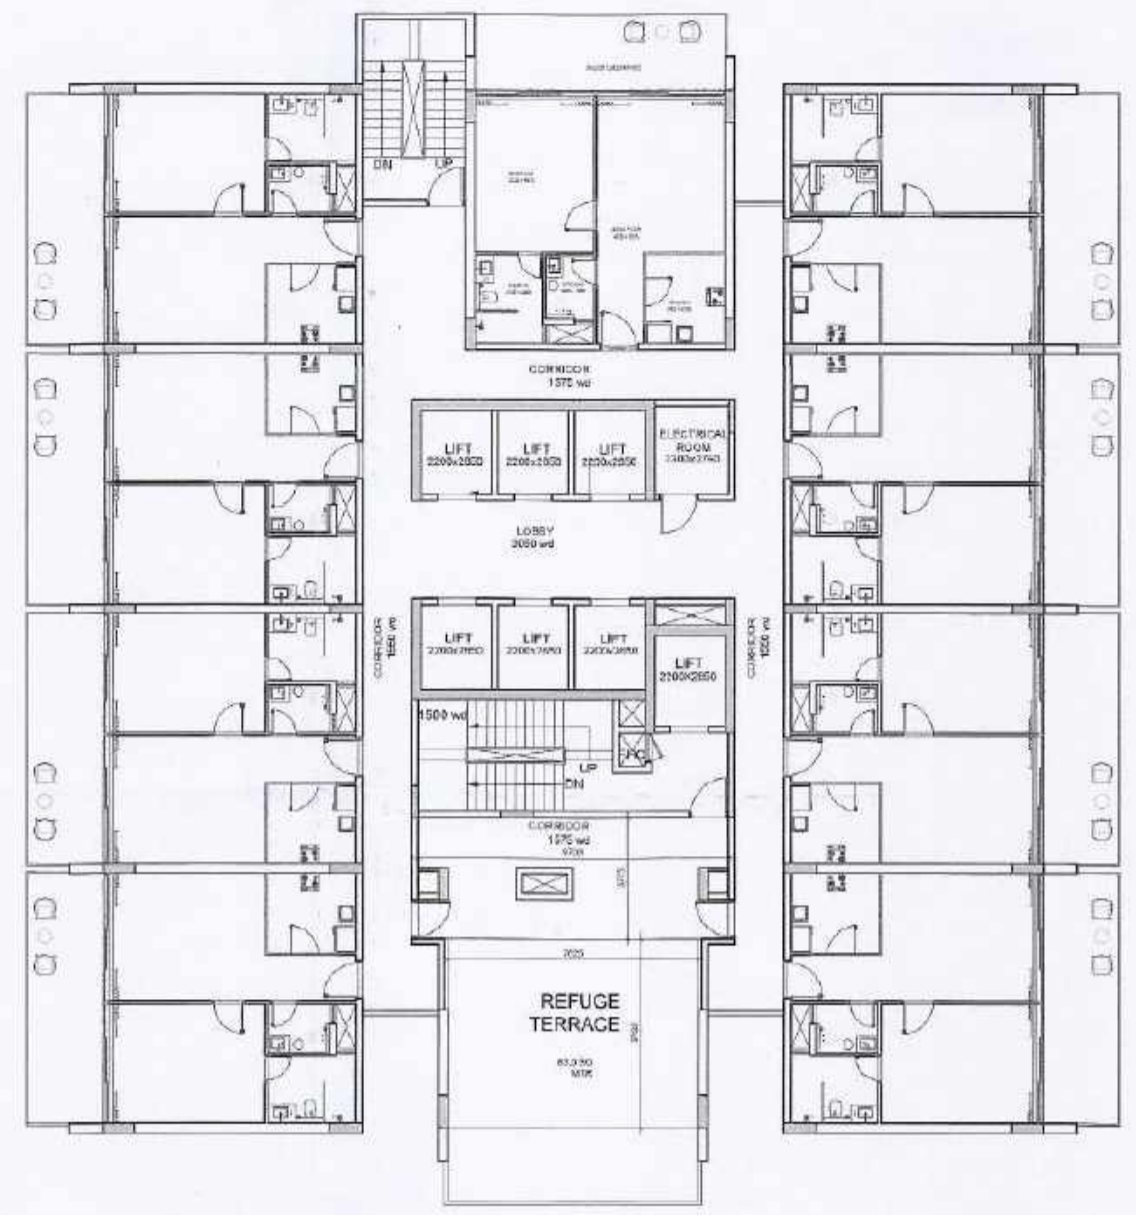

16TH FLOOR & 25 TH FLOOR REFUGE FLOOR LEVEL)

| TOWER A (1 BHK)             |               |                     |                       |                      |                             |                    |                |
|-----------------------------|---------------|---------------------|-----------------------|----------------------|-----------------------------|--------------------|----------------|
| FLOOR                       | NO. OF TOWERS | F.A.R. AREA (SQ.M.) | SERVICES AREA (SQ.M.) | NON FAR AREA (SQ.M.) | BALCONY IN FAR AREA (SQ.M.) | TOTAL AREA (SQ.M.) | DWELLING UNITS |
| 1st FLOOR                   | 1             | 205.108             | 54.925                | -                    | -                           | 260.033            | 32             |
| 2nd FLOOR                   | 1             | 0.000               | -                     | -                    | -                           | 0.000              | 0              |
| 3rd FLOOR                   | 1             | 847.432             | 93.297                | -                    | -                           | 940.729            | 10             |
| 4th FLOOR                   | 1             | 847.432             | 93.297                | -                    | -                           | 940.729            | 10             |
| 5th FLOOR                   | 1             | 847.432             | 93.297                | -                    | -                           | 940.729            | 10             |
| 6th FLOOR                   | 1             | 847.432             | 93.297                | -                    | -                           | 940.729            | 10             |
| 7th FLOOR                   | 1             | 847.432             | 93.297                | -                    | -                           | 940.729            | 10             |
| 8th FLOOR                   | 1             | 847.432             | 93.297                | -                    | -                           | 940.729            | 10             |
| 9th FLOOR                   | 1             | 847.432             | 93.297                | -                    | -                           | 940.729            | 10             |
| 10th FLOOR                  | 1             | 847.432             | 93.297                | -                    | -                           | 940.729            | 10             |
| 11th FLOOR                  | 1             | 847.432             | 93.297                | -                    | -                           | 940.729            | 10             |
| 12th FLOOR                  | 1             | 847.432             | 93.297                | -                    | -                           | 940.729            | 10             |
| 13th FLOOR                  | 1             | 847.432             | 93.297                | -                    | -                           | 940.729            | 10             |
| 14th FLOOR                  | 1             | 847.432             | 93.297                | -                    | -                           | 940.729            | 10             |
| 15th FLOOR                  | 1             | 847.432             | 93.297                | -                    | -                           | 940.729            | 10             |
| 16th FLOOR                  | 1             | 847.432             | 93.297                | -                    | -                           | 940.729            | 10             |
| 17th FLOOR                  | 1             | 768.215             | 93.667                | -                    | -                           | 861.882            | 9              |
| 18th FLOOR                  | 1             | 847.432             | 93.297                | -                    | -                           | 940.729            | 10             |
| 19th FLOOR                  | 1             | 847.432             | 93.297                | -                    | -                           | 940.729            | 10             |
| 20th FLOOR                  | 1             | 847.432             | 93.297                | -                    | -                           | 940.729            | 10             |
| 21st FLOOR                  | 1             | 847.432             | 93.297                | -                    | -                           | 940.729            | 10             |
| 22nd FLOOR                  | 1             | 847.432             | 93.297                | -                    | -                           | 940.729            | 10             |
| 23rd FLOOR                  | 1             | 847.432             | 93.297                | -                    | -                           | 940.729            | 10             |
| 24th FLOOR                  | 1             | 847.432             | 93.297                | -                    | -                           | 940.729            | 10             |
| 25th FLOOR                  | 1             | 847.432             | 93.297                | -                    | -                           | 940.729            | 10             |
| 26th FLOOR                  | 1             | 768.215             | 93.667                | -                    | -                           | 861.882            | 9              |
| 27th FLOOR                  | 1             | 847.432             | 93.297                | -                    | -                           | 940.729            | 10             |
| 28th FLOOR                  | 1             | 847.432             | 93.297                | -                    | -                           | 940.729            | 10             |
| 29th FLOOR                  | 1             | 847.432             | 93.297                | -                    | -                           | 940.729            | 10             |
| 30th FLOOR                  | 1             | 847.432             | 93.297                | -                    | -                           | 940.729            | 10             |
| 31st FLOOR                  | 1             | 847.432             | 93.297                | -                    | -                           | 940.729            | 10             |
| 32nd FLOOR                  | 1             | 847.432             | 93.297                | -                    | -                           | 940.729            | 10             |
| 33rd FLOOR                  | 1             | 847.432             | 93.297                | -                    | -                           | 940.729            | 10             |
| 34th FLOOR                  | 1             | 847.432             | 93.297                | -                    | -                           | 940.729            | 10             |
| 35th FLOOR                  | 1             | 847.432             | 93.297                | -                    | -                           | 940.729            | 10             |
| 36th FLOOR                  | 1             | 847.432             | 93.297                | -                    | -                           | 940.729            | 10             |
| 37th FLOOR                  | 1             | 847.432             | 93.297                | -                    | -                           | 940.729            | 10             |
| 38th FLOOR                  | 1             | 847.432             | 93.297                | -                    | -                           | 940.729            | 10             |
| 39th FLOOR                  | 1             | 847.432             | 93.297                | -                    | -                           | 940.729            | 10             |
| 40th FLOOR                  | 1             | 847.432             | 93.297                | -                    | -                           | 940.729            | 10             |
| TERRACE FLOOR               | 1             | 131.845             | -                     | -                    | -                           | 131.845            | 0              |
| MUMTY/MACHINE ROOM FLOOR    | 1             | 131.845             | -                     | -                    | -                           | 131.845            | 0              |
| TOTAL AREA FOR SINGLE TOWER | 1             | 26,385.57           | 3,075.12              | 121.85               | 545.79                      | 30,128.33          | 308.00         |
| GRAND TOTAL                 | 1             | 26,385.57           | 3,075.12              | 121.85               | 545.79                      | 30,128.33          | 308.00         |

| TOWER A (1 BHK)   |       |       |       |       |     |       |
|---|-------|-------|-------|-------|-----|-------|
| S.N.  | L     | X     | B     | AREA  | NO. | TOTAL |
| AREA CALCULATION OF 1ST FLOOR   |       |       |       |       |     |       |
| 1   | 0.000 | 0.000 | 0.000 | 0.000 | 0   | 0.000 |
| 2   | 0.000 | 0.000 | 0.000 | 0.000 | 0   | 0.000 |
| AREA CALCULATION OF 2ND FLOOR TO 15TH FLOOR, 17TH FLOOR TO 24TH FLOOR & 26TH TO 32 TH FLOOR |       |       |       |       |     |       |
| 1   | 0.000 | 0.000 | 0.000 | 0.000 | 0   | 0.000 |
| 2   | 0.000 | 0.000 | 0.000 | 0.000 | 0   | 0.000 |
| AREA CALCULATION OF 16TH FLOOR & 25 TH FLOOR REFUGE FLOOR LEVEL                             |       |       |       |       |     |       |
| 1   | 0.000 | 0.000 | 0.000 | 0.000 | 0   | 0.000 |
| 2   | 0.000 | 0.000 | 0.000 | 0.000 | 0   | 0.000 |
| AREA CALCULATION OF 2ND FLOOR TO  |       |       |       |       |     |       |

SITE PLAN FOR PHASE -01


120 M WIDE ROAD

SERVICE ROAD

SERVICE ROAD

YAMUNA EXPRESSWAY

30 M WIDE ROAD

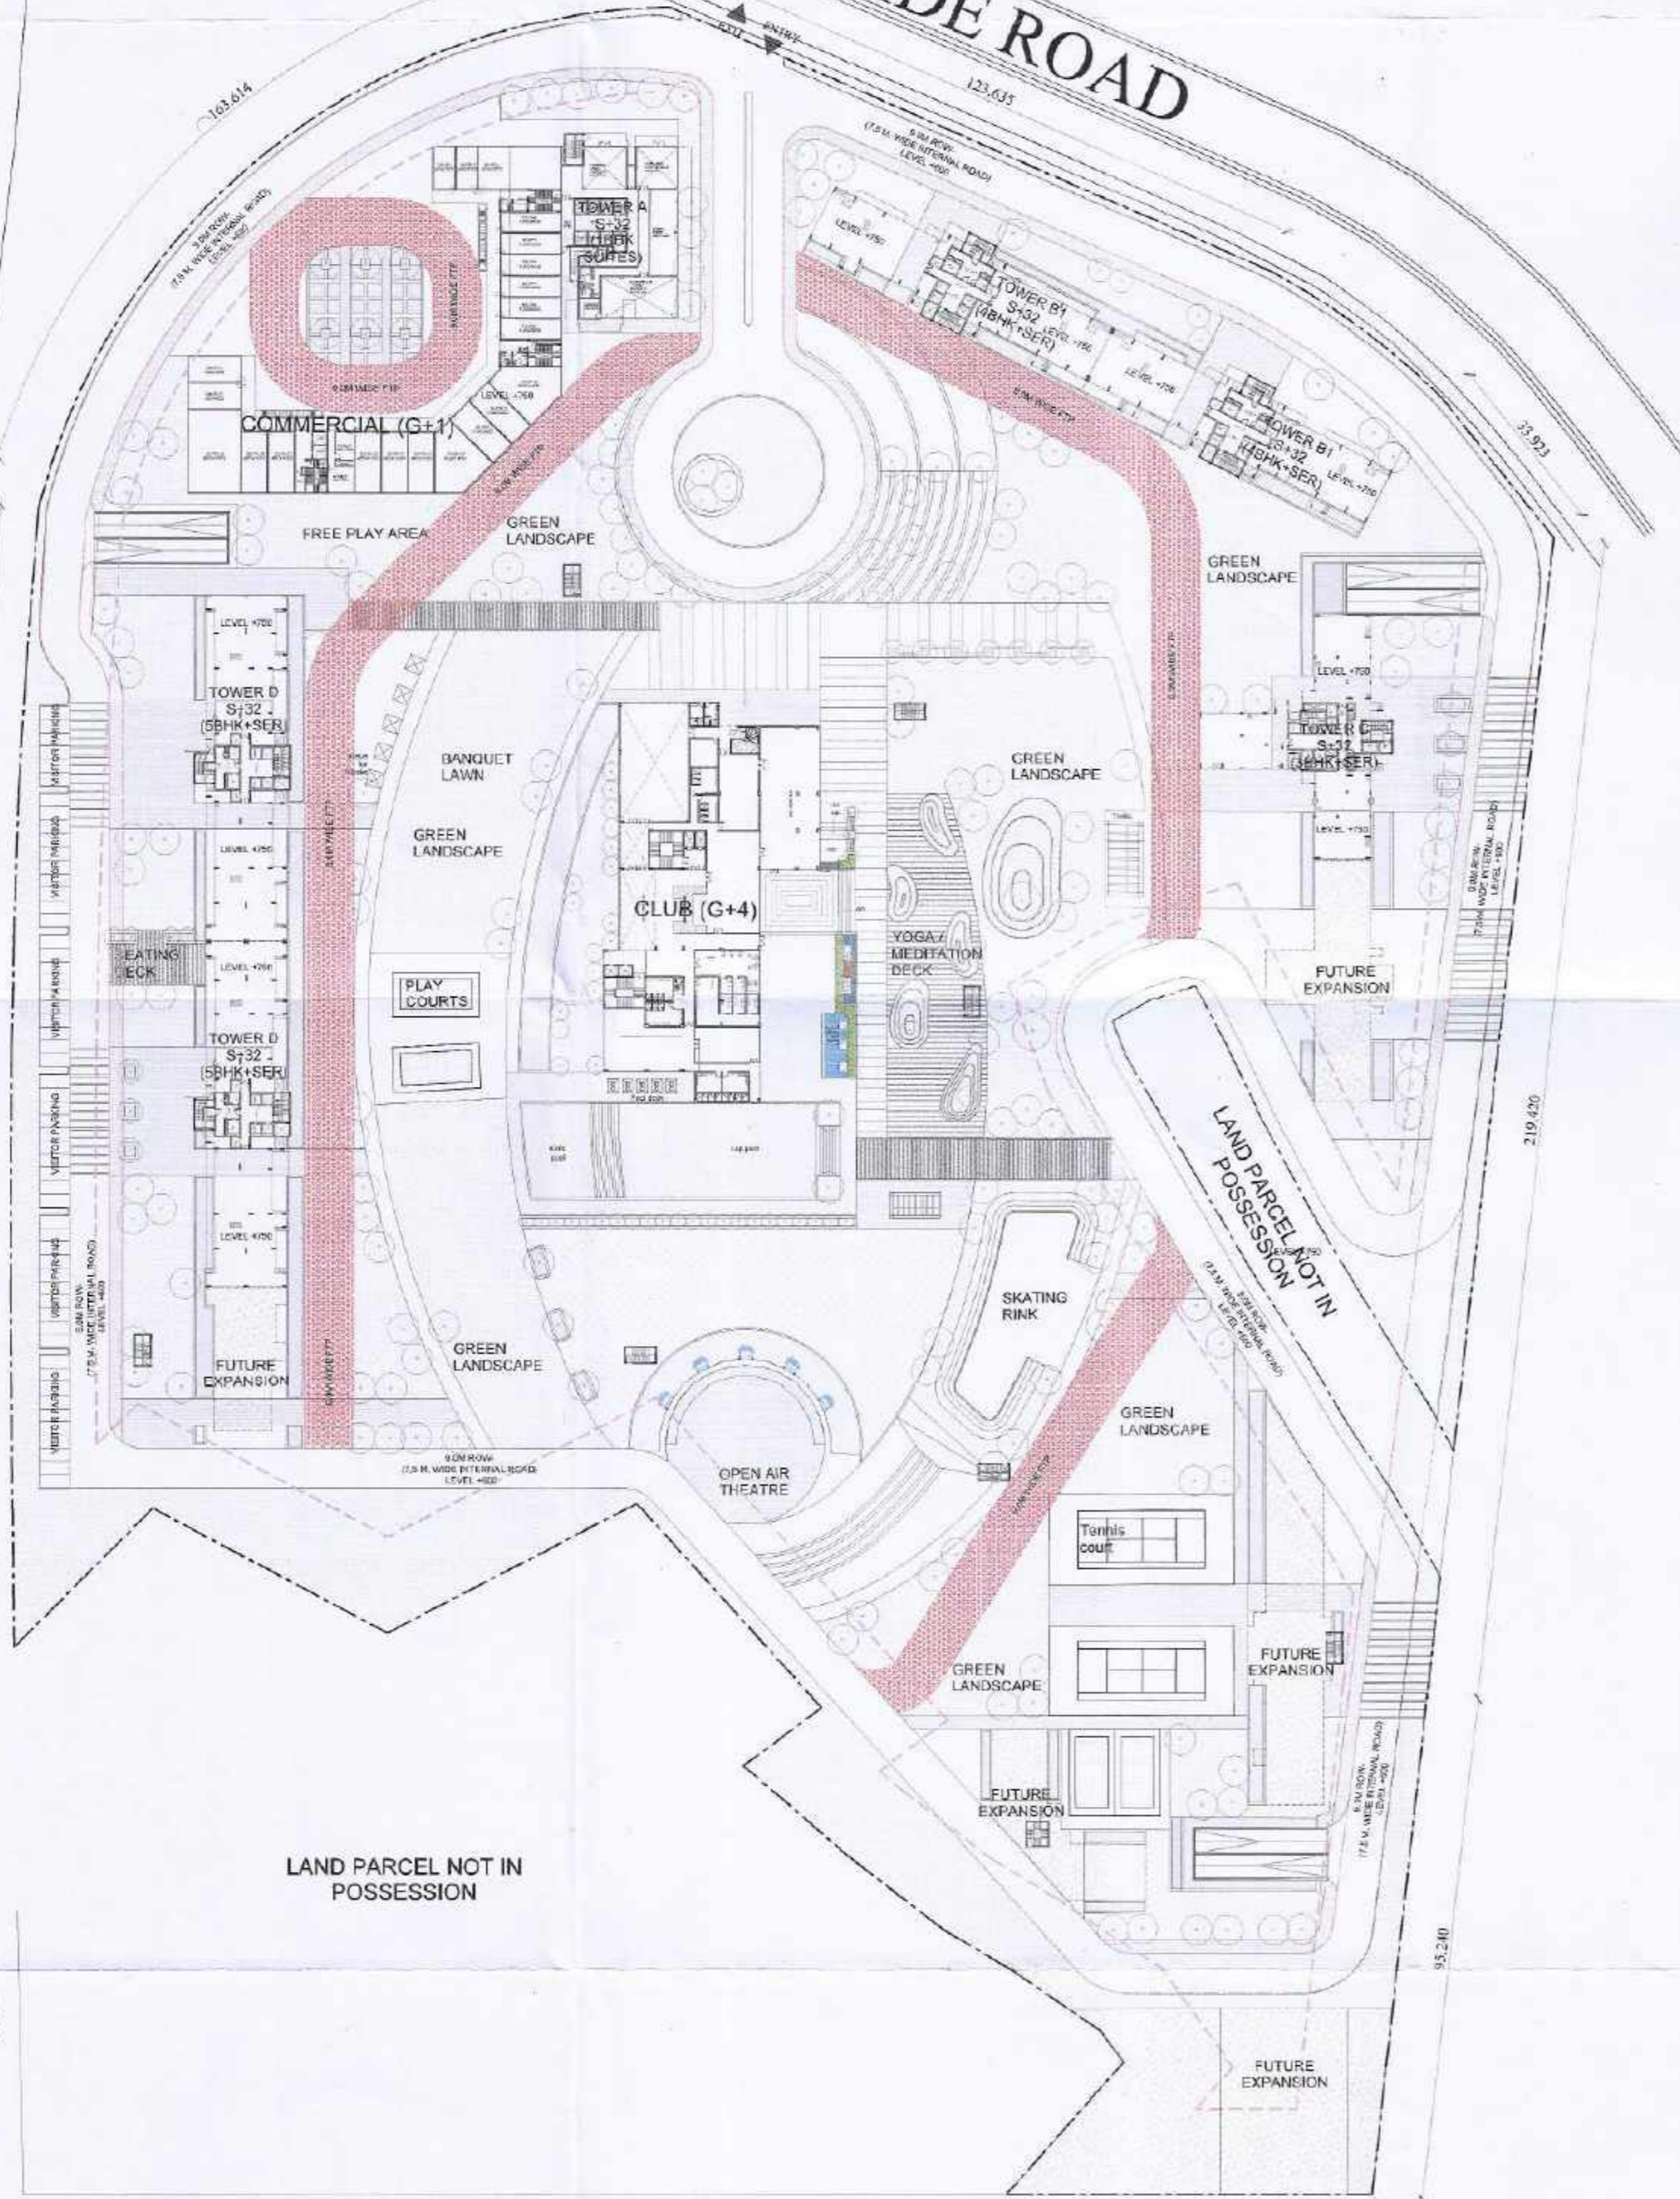

| DESCRIPTION  | DESIGN AREA DETAILS |      | PERMISSIBLE |         | PROPOSED (PHASE -1) |  |
|--|---------------------|------|-------------|---------|---------------------|--|
|  | SQMT.               | %    | SQM.        | %       |                     |  |
| PLOT AREA A (IN POSSESSION)                                | 82346.00            |      |             |         |                     |  |
| PARCEL AREA B (LAND PARCEL NOT IN POSSESSION)              | 20300.500           |      |             |         |                     |  |
| PARCEL AREA C (LAND PARCEL NOT IN POSSESSION)              | 1794.100            |      |             |         |                     |  |
| TOTAL PLOT AREA (A+B+C)                                    | 104440.60           |      |             |         |                     |  |
| GROUND COVERAGE  | 32938.4             | 40%  | 8,687.05    | 10.55%  |                     |  |
| F.A.R @ 3  | 247038              | 300% |             |         |                     |  |
| ADDITIONAL INCENTIVE FAR 5% GREEN BUILDING                 | 12351.9             | 5%   |             |         |                     |  |
| TOTAL F.A.R @ 3.15   | 259389.9            | 315% | 1,38,610.17 | 168.36% |                     |  |
| PERMISSIBLE COMMERCIAL @ 1% OF PERMISSIBLE FAR IN PLOT     | 2470.38             | 1%   | 2,343.56    |         |                     |  |
| TOTAL FACILITY & SERVICE FAR @ 15%                         | 37055.7             | 15%  | 22,353.27   | 9.05%   |                     |  |
| BALANCE F.A.R  |                     |      |             |         |                     |  |
| TOTAL NO. OF TOWERS  |                     |      |             |         | 6                   |  |
| TOTAL NO. OF DWELLING UNIT                                 |                     |      | 3002        |         | 676                 |  |
| TOTAL HIGHRISE RESIDENTIAL POPULATION @ 4.5 PERSON PER DU  |                     |      |             |         | 3042                |  |
| TOTAL POPULATION   |                     |      |             |         | 3042                |  |
| POPULATION DENSITY PER HECTARE                             |                     |      |             |         | 369                 |  |
| REQUIRED PARKING NOS. (@1 ECS PER 100SQM. PERMISSIBLE FAR) |                     |      | 7594        |         | 3,666               |  |
| REQUIRED GREEN AREA (@ 50% OF OPEN AREA)                   |                     |      | 36829.48    |         | 36,855.00           |  |

| S.NO. | FLOORS             | NO. OF TOWERS | F.A.R. AREA (SQ.M.) | SERVICES AREA (SQ.M.) | NON FAR AREA (SQ.M.) |
|-------|--------------------|---------------|---------------------|-----------------------|----------------------|
| 1     | ST/17/GROUND FLOOR |               | 1263.639            | 273.402               | 2513.618             |
| 2     | 1st FLOOR          |               | 3436.218            | 372.436               | 0.000                |
| 3     | 2nd FLOOR          |               | 4301.257            | 465.727               | 0.000                |
| 4     | 3rd FLOOR          |               | 4301.257            | 465.727               | 0.000                |
| 5     | 4th FLOOR          |               | 4301.257            | 465.727               | 0.000                |
| 6     | 5th FLOOR          |               | 4301.257            | 465.727               | 0.000                |
| 7     | 6th FLOOR          |               | 4301.257            | 465.727               | 0.000                |
| 8     | 7th FLOOR          |               | 4301.257            | 465.727               | 0.000                |
| 9     | 8th FLOOR          |               | 4301.257            | 465.727               | 0.000                |
| 10    | 9th FLOOR          |               | 4301.257            | 465.727               | 0.000                |
| 11    | 10th FLOOR         |               | 4301.257            | 465.727               | 0.000                |
| 12    | 11th FLOOR         |               | 4301.257            | 465.727               | 0.000                |
| 13    | 12th FLOOR         |               | 4301.257            | 465.727               | 0.000                |
| 14    | 13th FLOOR         |               | 4301.257            | 465.727               | 0.000                |
| 15    | 14th FLOOR         |               | 4301.257            | 465.727               | 0.000                |
| 16    | 15th FLOOR         |               | 4301.257            | 465.727               | 0.000                |
| 17    | 16th FLOOR         |               | 4301.257            | 465.727               | 0.000                |
| 18    | 17th FLOOR         |               | 4301.257            | 465.727               | 0.000                |
| 19    | 18th FLOOR         |               | 4301.257            | 465.727               | 0.000                |
| 20    | 19th FLOOR         |               | 4301.257            | 465.727               | 0.000                |
| 21    | 20th FLOOR         |               | 4301.257            | 465.727               | 0.000                |
| 22    | 21st FLOOR         |               | 4301.257            | 465.727               | 0.000                |
| 23    | 22nd FLOOR         |               | 4301.257            | 465.727               | 0.000                |
| 24    | 23rd FLOOR         |               | 4301.257            | 465.727               | 0.000                |
| 25    | 24th FLOOR         |               | 4301.257            | 465.727               | 0.000                |
| 26    | 25th FLOOR         |               | 4301.257            | 465.727               | 0.000                |
| 27    | 26th FLOOR         |               | 4301.257            | 465.727               | 0.000                |
| 28    | 27th FLOOR         |               | 4301.257            | 465.727               | 0.000                |
| 29    | 28th FLOOR         |               | 4301.257            | 465.727               | 0.000                |
| 30    | 29th FLOOR         |               | 4301.257            | 465.727               | 0.000                |
| 31    | 30th FLOOR         |               | 4301.257            | 465.727               | 0.000                |
| 32    | 31st FLOOR         |               | 4301.257            | 465.727               | 0.000                |
| 33    | 32nd FLOOR         |               | 4301.257            | 465.727               | 0.000                |
| 34    | 33rd FLOOR         |               | 4301.257            | 465.727               | 0.000                |
| 35    | 34th FLOOR         |               | 4301.257            | 465.727               | 0.000                |
| 36    | 35th FLOOR         |               | 4301.257            | 465.727               | 0.000                |
| 37    | 36th FLOOR         |               | 4301.257            | 465.727               | 0.000                |
| 38    | 37th FLOOR         |               | 4301.257            | 465.727               | 0.000                |
| 39    | 38th FLOOR         |               | 4301.257            | 465.727               | 0.000                |
| 40    | 39th FLOOR         |               | 4301.257            | 465.727               | 0.000                |
| 41    | 40th FLOOR         |               | 4301.257            | 465.727               | 0.000                |
| 42    | 41st FLOOR         |               | 4301.257            | 465.727               | 0.000                |
| 43    | 42nd FLOOR         |               | 4301.257            | 465.727               | 0.000                |
| 44    | 43rd FLOOR         |               | 4301.257            | 465.727               | 0.000                |
| 45    | 44th FLOOR         |               | 4301.257            | 465.727               | 0.000                |
| 46    | 45th FLOOR         |               | 4301.257            | 465.727               | 0.000                |
| 47    | 46th FLOOR         |               | 4301.257            | 465.727               | 0.000                |
| 48    | 47th FLOOR         |               | 4301.257            | 465.727               | 0.000                |
| 49    | 48th FLOOR         |               | 4301.257            | 465.727               | 0.000                |
| 50    | 49th FLOOR         |               | 4301.257            | 465.727               | 0.000                |
| 51    | 50th FLOOR         |               | 4301.257            | 465.727               | 0.000                |
| 52    | 51st FLOOR         |               | 4301.257            | 465.727               | 0.000                |
| 53    | 52nd FLOOR         |               | 4301.257            | 465.727               | 0.000                |
| 54    | 53rd FLOOR         |               | 4301.257            | 465.727               | 0.000                |
| 55    | 54th FLOOR         |               | 4301.257            | 465.727               | 0.000                |
| 56    | 55th FLOOR         |               | 4301.257            | 465.727               | 0.000                |
| 57    | 56th FLOOR         |               | 4301.257            | 465.727               | 0.000                |
| 58    | 57th FLOOR         |               | 4301.257            | 465.727               | 0.000                |
| 59    | 58th FLOOR         |               | 4301.257            | 465.727               | 0.000                |
| 60    | 59th FLOOR         |               | 4301.257            | 465.727               | 0.000                |
| 61    | 60th FLOOR         |               | 4301.257            | 465.727               | 0.000                |
| 62    | 61st FLOOR         |               | 4301.257            | 465.727               | 0.000                |
| 63    | 62nd FLOOR         |               | 4301.257            | 465.727               | 0.000                |
| 64    | 63rd FLOOR         |               | 4301.257            | 465.727               | 0.000                |
| 65    | 64th FLOOR         |               | 4301.257            | 465.727               | 0.000                |
| 66    | 65th FLOOR         |               | 4301.257            | 465.727               | 0.000                |
| 67    | 66th FLOOR         |               | 4301.257            | 465.727               | 0.000                |
| 68    | 67th FLOOR         |               | 4301.257            | 465.727               | 0.000                |
| 69    | 68th FLOOR         |               | 4301.257            | 465.727               | 0.000                |
| 70    | 69th FLOOR         |               | 4301.257            | 465.727               | 0.000                |
| 71    | 70th FLOOR         |               | 4301.257            | 465.727               | 0.000                |
| 72    | 71st FLOOR         |               | 4301.257            | 465.727               | 0.000                |
| 73    | 72nd FLOOR         |               | 4301.257            | 465.727               | 0.000                |
| 74    | 73rd FLOOR         |               | 4301.257            | 465.727               | 0.000                |
| 75    | 74th FLOOR         |               | 4301.257            | 465.727               | 0.000                |
| 76    | 75th FLOOR         |               | 4301.257            | 465.727               | 0.000                |
| 77    | 76th FLOOR         |               | 4301.257            | 465.727               | 0.000                |
| 78    | 77th FLOOR         |               | 4301.257            | 465.727               | 0.000                |
| 79    | 78th FLOOR         |               | 4301.257            | 465.727               | 0.000                |
| 80    | 79th FLOOR         |               | 4301.257            | 465.727               | 0.000                |
| 81    | 80th FLOOR         |               | 4301.257            | 465.727               | 0.000                |
| 82    | 81st FLOOR         |               | 4301.257            | 465.727               | 0.000                |
| 83    | 82nd FLOOR         |               | 4301.257            | 465.727               | 0.000                |
| 84    | 83rd FLOOR         |               | 4301.257            | 465.727               | 0.000                |
| 85    | 84th FLOOR         |               | 4301.257            | 465.727               | 0.000                |
| 86    | 85th FLOOR         |               | 4301.257            | 465.727               | 0.000                |
| 87    | 86th FLOOR         |               | 4301.257            | 465.727               | 0.000                |
| 88    | 87th FLOOR         |               | 4301.257            | 465.727               | 0.000                |
| 89    | 88th FLOOR         |               | 4301.257            | 465.727               | 0.000                |
| 90    | 89th FLOOR         |               | 4301.257            | 465.727               | 0.000                |
| 91    | 90th FLOOR         |               | 4301.257            | 465.727               | 0.000                |
| 92    | 91st FLOOR         |               | 4301.257            | 465.727               | 0.000                |
| 93    | 92nd FLOOR         |               | 4301.257            | 465.727               | 0.000                |
| 94    | 93rd FLOOR         |               | 4301.257            | 465.727               | 0.000                |
| 95    | 94th FLOOR         |               | 4301.257            | 465.727               | 0.000                |
| 96    | 95th FLOOR         |               | 4301.257            | 465.727               | 0.000                |
| 97    | 96th FLOOR         |               | 4301.257            | 465.727               | 0.000                |
| 98    | 97th FLOOR         |               | 4301.257            | 465.727               | 0.000                |
| 99    | 98th FLOOR         |               | 4301.257            | 465.727               | 0.000                |
| 100   | 99th FLOOR         |               | 4301.257            | 465.727               | 0.000                |
| 101   | 100th FLOOR        |               | 4301.257            | 465.727               | 0.000                |
| 102   | 101st FLOOR        |               | 4301.257            | 465.727               | 0.000                |
| 103   | 102nd FLOOR        |               | 4301.257            | 465.727               | 0.000                |
| 104   | 103rd FLOOR        |               | 4301.257            | 465.727               | 0.000                |
| 105   | 104th FLOOR        |               | 4301.257            | 465.727               | 0.000                |
| 106   | 105th FLOOR        |               | 4301.257            | 465.727               | 0.000                |
| 107   | 106th FLOOR        |               | 4301.257            | 465.727               | 0.000                |
| 108   | 107th FLOOR        |               | 4301.257            | 465.727               | 0.000                |
| 109   | 108th FLOOR        |               | 4301.257            | 465.727               | 0.000                |
| 110   | 109th FLOOR        |               | 4301.257            | 465.727               | 0.000                |
| 111   | 110th FLOOR        |               | 4301.257            | 465.727               | 0.000                |
| 112   | 111th FLOOR        |               | 4301.257            | 465.727               | 0.000                |
| 113   | 112th FLOOR        |               | 4301.257            | 465.727               | 0.000                |
| 114   | 113th FLOOR        |               | 4301.257            | 465.727               | 0.000                |
| 115   | 114th FLOOR        |               | 4301.257            | 465.727               | 0.000                |
| 116   | 115th FLOOR        |               | 4301.257            | 465.727               | 0.000                |
| 117   | 116th FLOOR        |               | 4301.257            | 465.727               | 0.000                |
| 118   | 117th FLOOR        |               | 4301.257            | 465.727               | 0.000                |
| 119   | 118th FLOOR        |               | 4301.257            | 465.727               | 0.000                |
| 120   | 119th FLOOR        |               | 4301.257            | 465.727               | 0.000                |
| 121   | 120th FLOOR        |               | 4301.257            | 465.727               | 0.000                |
| 122   | 121st FLOOR        |               | 4301.257            | 465.727               | 0.000                |
| 123   | 122nd FLOOR        |               | 4301.257            | 465.727               | 0.000                |
| 124   | 123rd FLOOR        |               | 4301.257            | 465.727               | 0.000                |
| 125   | 124th FLOOR        |               | 4301.257            | 465.727               | 0.000                |
| 126   | 125th FLOOR        |               | 4301.257            | 465.727               | 0.000                |
| 127   | 126th FLOOR        |               | 4301.257            | 465.727               | 0.000                |
| 128   | 127th FLOOR        |               | 4301.257            | 465.727               | 0.000                |
| 129   | 128th FLOOR        |               | 4301.257            | 465.727               | 0.000                |
| 130   | 129th FLOOR        |               | 4301.257            | 465.727               | 0.000                |
| 131   | 130th FLOOR        |               | 4301.257            | 465.727               | 0.000                |
| 132   | 131st FLOOR        |               | 4301.257            | 465.727               | 0.000                |
| 133   | 132nd FLOOR        |               | 4301.257            | 465.727               | 0.000                |
| 134   | 133rd FLOOR        |               | 4301.257            | 465.727               | 0.000                |
| 135   | 134th FLOOR        |               | 4301.257            | 465.727               | 0.000                |
| 136   | 135th FLOOR        |               | 4301.257            | 465.727               | 0.000                |
| 137   | 136th FLOOR        |               | 4301.257            | 465.727               | 0.000                |
| 138   | 137th FLOOR        |               | 4301.257            | 465.727               | 0.000                |
| 139   | 138th FLOOR        |               | 4301.257            | 465.727               | 0.000                |
| 140   | 139th FLOOR        |               | 4301.257            | 465.727               | 0.000                |
| 141   | 140th FLOOR        |               | 4301.257            | 465.727               | 0.000                |
| 142   | 141st FLOOR        |               | 4301.257            | 465.727               | 0.000                |
| 143   | 142nd FLOOR        |               | 4301.257            | 465.727               | 0.000                |
| 144   | 143rd FLOOR        |               | 4301.257            | 465.727               | 0.000                |
| 145   | 144th FLOOR        |               | 4301.257            | 465.727               | 0.000                |
| 146   | 145th FLOOR        |               | 4301.257            | 465.727               | 0.000                |
| 147   | 146th FLOOR        |               | 4301.257            | 465.727               | 0.000                |
| 148   | 147th FLOOR        |               | 4301.257            | 465.727               | 0.000                |
| 149   | 148th FLOOR        |               | 4301.257            | 465.727               | 0.000                |
| 150   | 149th FLOOR        |               | 4301.257            | 465.727               | 0.000                |
| 151   | 150th FLOOR        |               | 4301.257            | 465.727               | 0.000                |
| 152   | 151st FLOOR        |               | 4301.257            | 465.727               | 0.000                |
| 153   | 152nd FLOOR        |               | 4301.257            | 465.727               | 0.000                |
| 154   | 153rd FLOOR        |               | 4301.257            | 465.727               | 0.000                |
| 155   | 154th FLOOR        |               | 4301.257            | 465.727               | 0.000                |
| 156   | 155th FLOOR        |               | 4301.257            | 465.727               | 0.000                |
| 157   | 156th FLOOR        |               | 4301.257            | 465.727               | 0.000                |
| 158   | 157th FLOOR        |               | 4301.257            | 465.727               | 0.000                |
| 159   | 158th FLOOR        |               | 4301.257            | 465.727               | 0.000                |
| 160   | 159th FLOOR        |               | 4301.257            | 465.727               | 0.000                |
| 161   | 160th FLOOR        |               | 4301.257            | 465.727               | 0.000                |
| 162   | 161st FLOOR        |               | 4301.257            | 465.727               | 0.000                |
| 163   | 162nd FLOOR        |               | 4301.257            | 465.727               | 0.000                |
| 164   | 163rd FLOOR        |               | 4301.257            | 465.727               | 0.000                |
| 165   | 164th FLOOR        |               | 4301.257            | 465.727               | 0.000                |
| 166   | 165th FLOOR        |               | 4301.257            | 465.727               | 0.000                |
| 167   | 166th FLOOR        |               | 4301.257            | 465.727               | 0.000                |
| 168   | 167th FLOOR        |               | 4301.257            | 465.727               | 0.000                |
| 169   | 168th FLOOR        |               | 4301.257            | 465.727               | 0.000                |
| 170   | 169th FLOOR        |               | 4301.257            | 465.727               | 0.000                |
| 171   | 170th FLOOR        |               | 4301.257            | 465.727               | 0.000                |
| 172   | 171st FLOOR        |               | 4301.257            | 465.727               | 0.000                |