

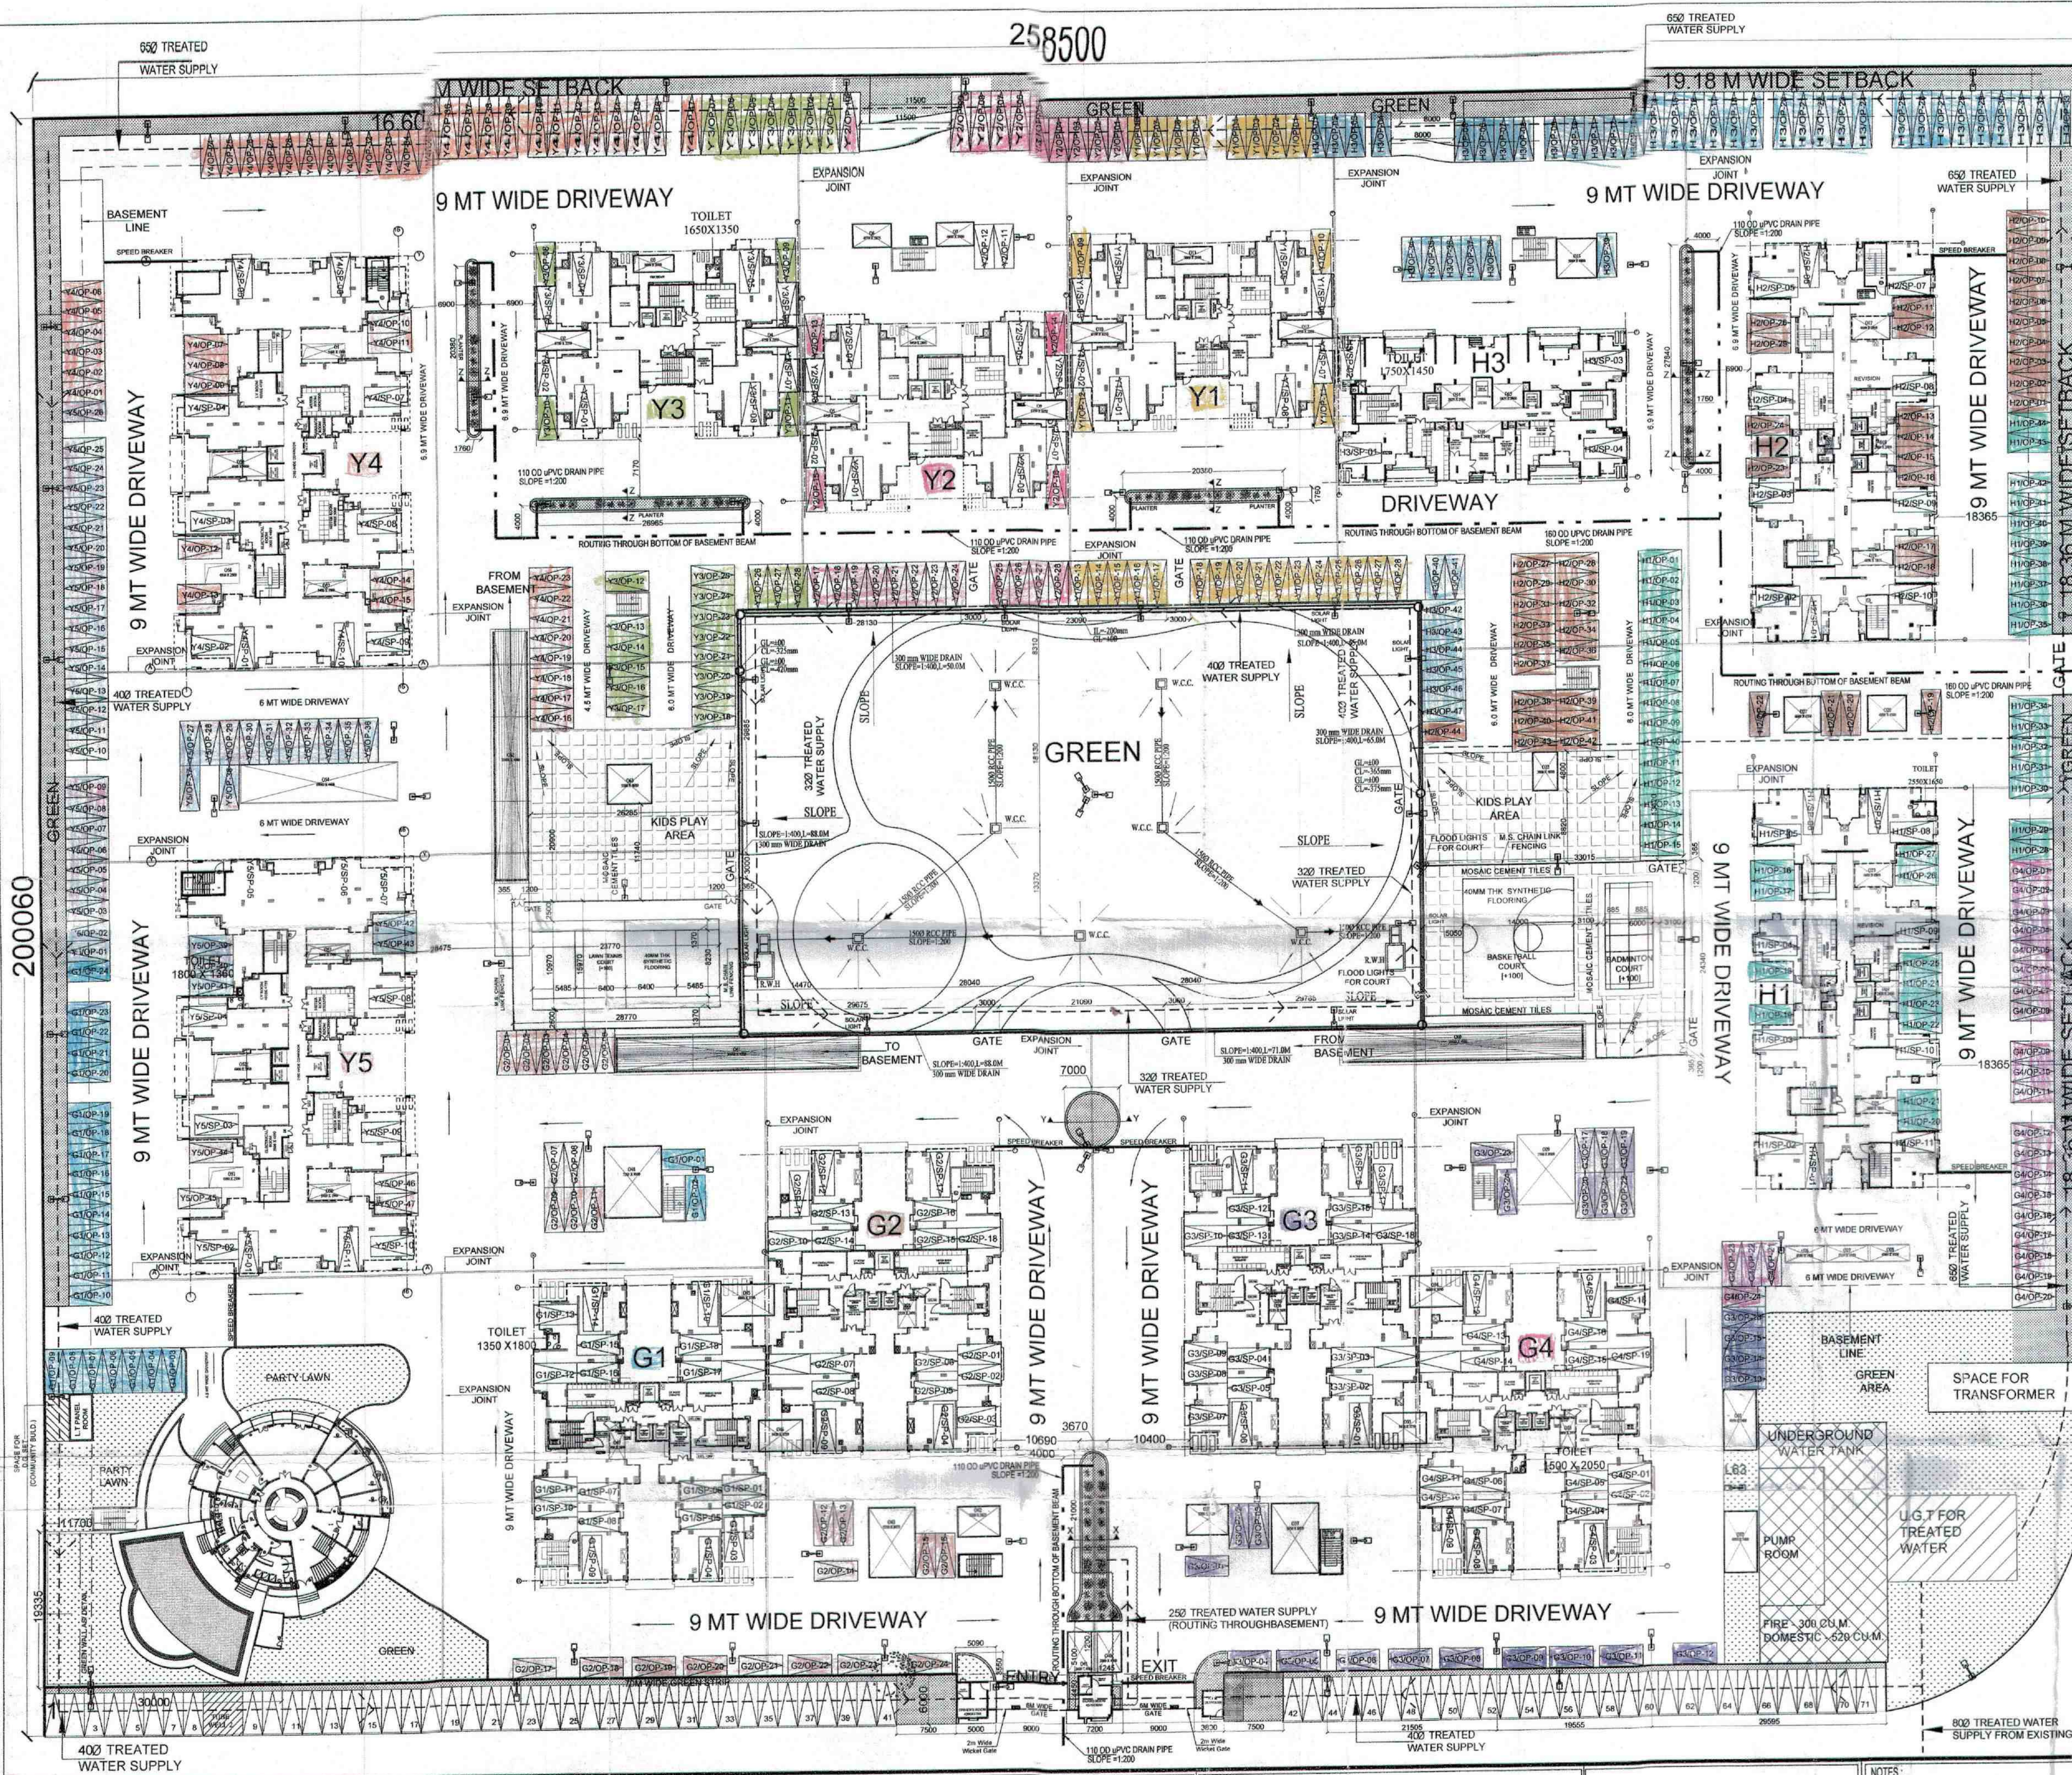
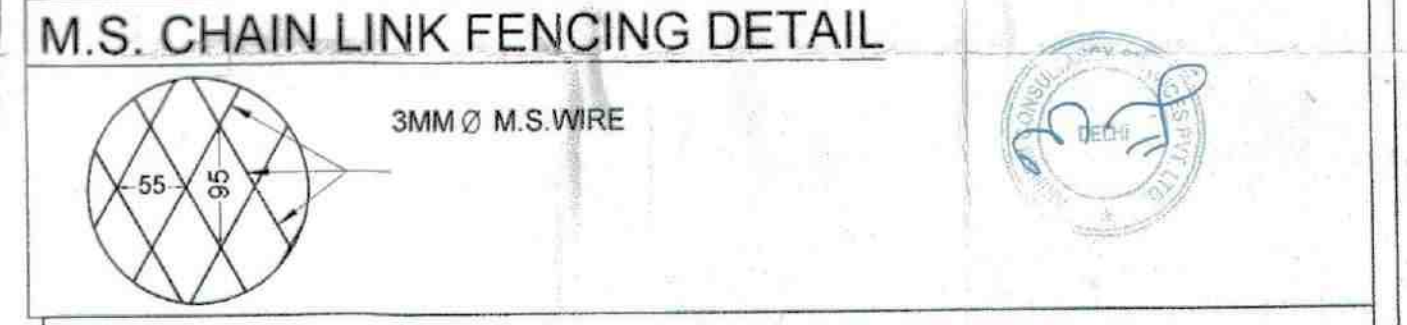
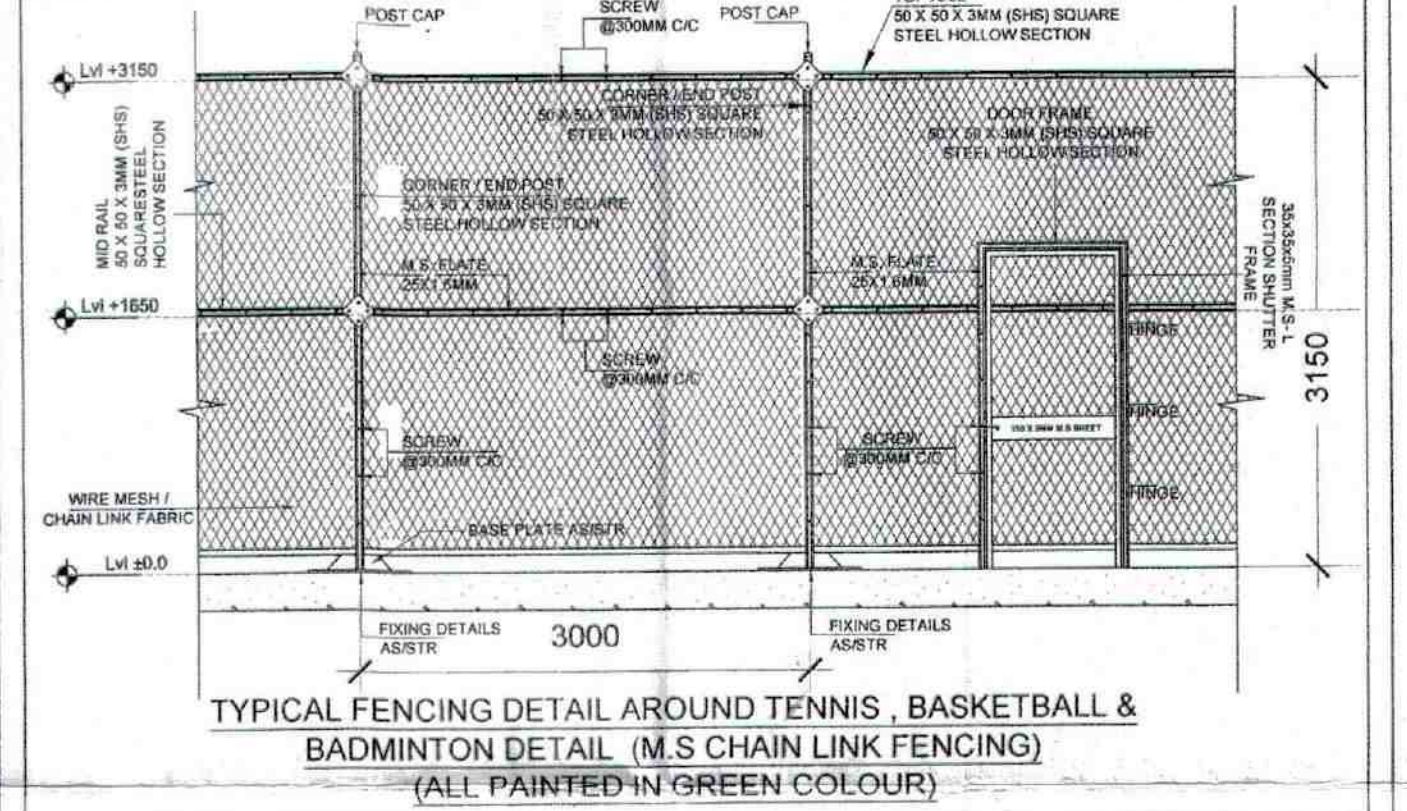


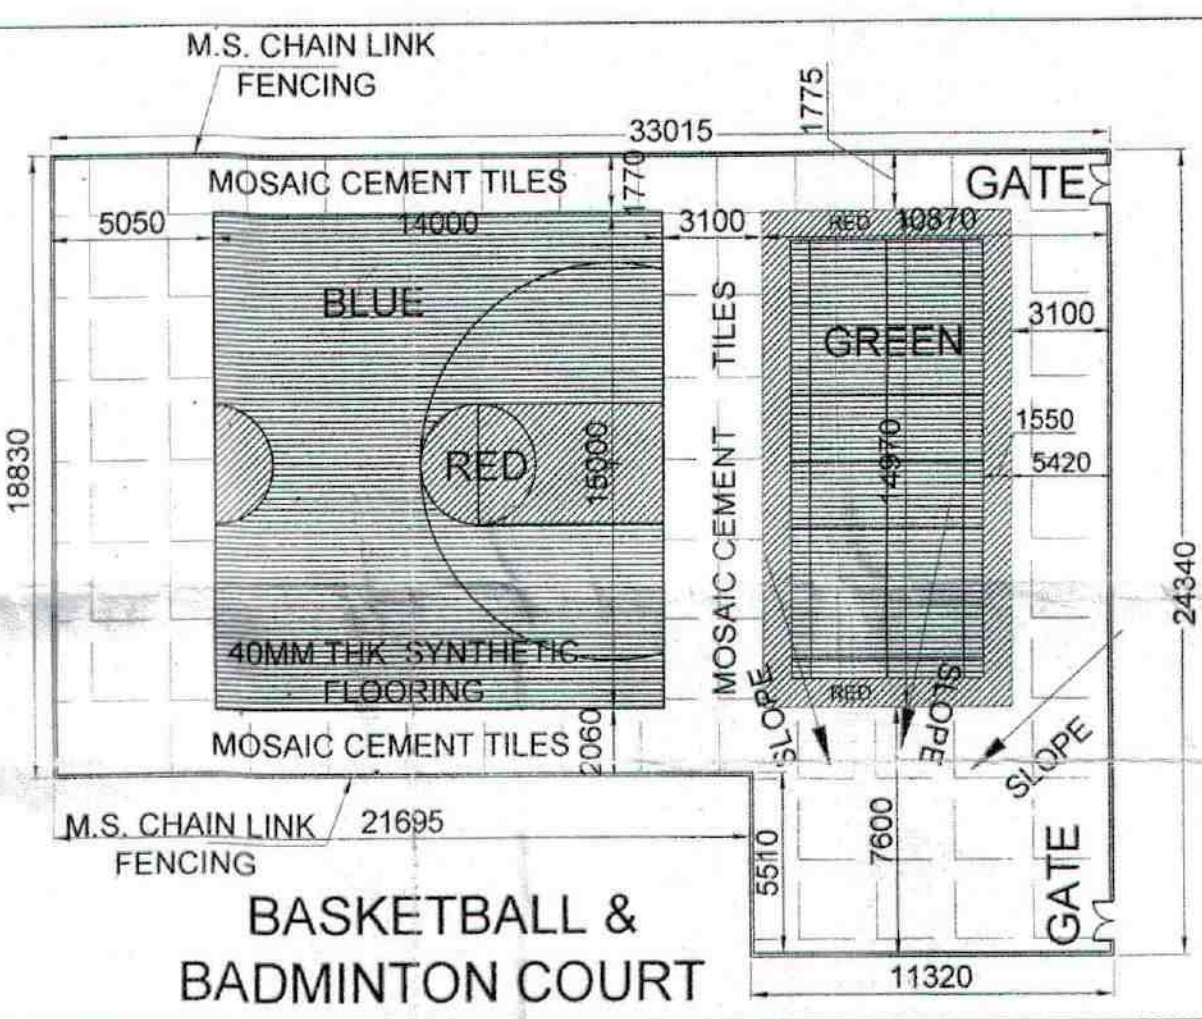


S.NO	NAME OF TOWER	NOS OF OPEN PARKING
1.	G-1	24
2.	G-2	24
3.	G-3	24
4.	G-4	24
5.	H-1	44
6.	H-2	44
7.	H-3	47
8.	Y-1	28
9.	Y-2	28
10.	Y-3	28
11.	Y-4	47
12.	Y-5	47

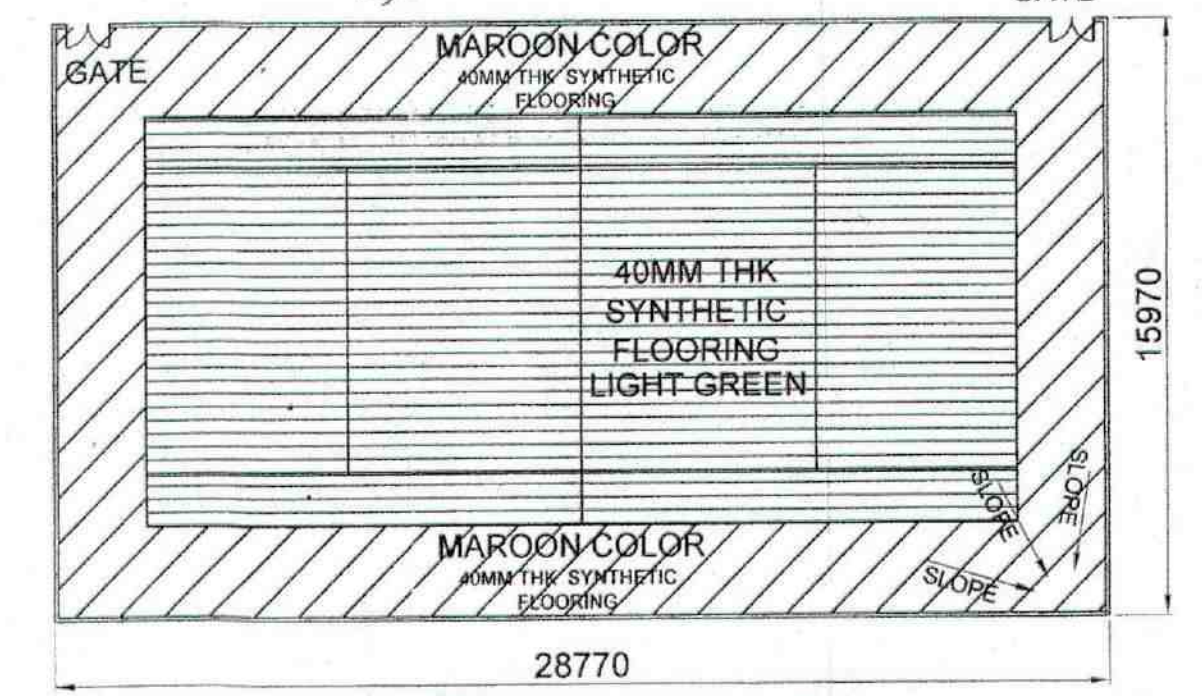

PARK BOUNDARY WALL COLOUR=ASIAN PAINT: COUNTRY SIDE (0G15), RAILING WHITE COLOUR

CHANGES IN SITE PLAN AS/DIRECTIONS RECEIVED FROM UPVPV OFFICIAL

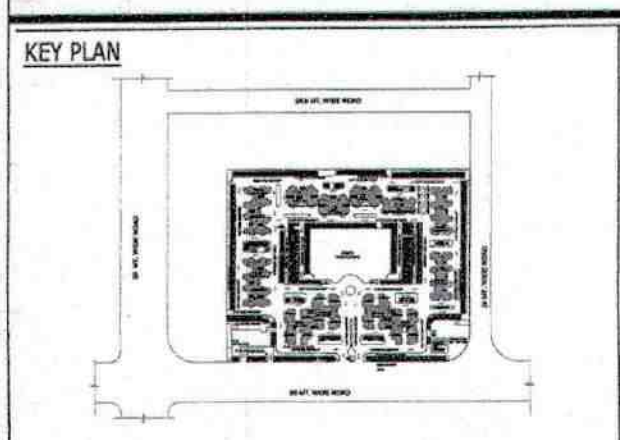

REV	DRAWN BY & DATE	APPROVED BY & DATE	STATUS
05	Manoj 17-04-17	Siddharth 17-04-17	
04	Manoj 15-11-16	Siddharth 15-11-16	
03	Abdul 25-04-16	Siddharth 25-04-16	Released for Execution
02	Ashwani 02-12-15	Siddharth 02-12-15	Released for Execution

REV	DRAWN BY & DATE	APPROVED BY & DATE	STATUS
06			
05			
04			
03			
02			
01			

REF	DRAWING NO.
06	
05	
04	
03	
02	
01	

NOTE:- TOTAL OPEN PARKING - 480 NOS.

NOTES:
1. No dimensions to be scaled off the drawing.
2. Only written dimensions in millimeters to be followed.
3. Any discrepancy found in the drawing to be immediately got clarified with the Architect or his representative at site.
4. All drawings are interrelated and shall be read in conjunction with other drawings.

PROJECT TITLE	SIDDHARTH VIHAR YOJNA AT SECTOR-7, GHAZIABAD (GROUP HOUSING)
DRAWING TITLE	SITE PLAN
DRAWING NO.	02-01-RG-01-WD-00L02_REV06
DATE	MARCH'17
SCALE	NTS
CLIENT	U.P. Housing & Development Board
CONSTRUCTION AGENCY	L&T Construction