

NORTH

S.NO.	TYPE	SIZE	CILL	LINTE
1.	D	1000X2100	00	2100
2.	D1	900X2100	00	2100
3.	D2	750X2100	00	2100
4.	DW	2400X2100	00	2100
5.	V	450X900	1200	2100
6.	W	925X1200	900	2100
7.	W1	1050X1050	1050	2100
8.	FCD	900X1200	00	2100

[illegible]

FRONT ELEVATION
SCALE: 1/100

AREA DETAIL OF
TYPICAL FLOOR
[1ST TO 12TH]
SCALE: 1/4" = 1'-0"

AREA DETAIL OF GROUND FLOOR				
Area of Units				
Name	Width (m.c.)	Length (m.c.)	No.	Area (sq. m.)
A1	1.125	3.930	1.0	24.990
A2	30.330	6.975	4.0	267.132
A3	2.280	3.330	4.0	77.064
A4	5.250	6.975	4.0	146.475
(M) Total Builtup area of Units				475.756
Circulation Area to be added				
Name	Width (m.c.)	Length (m.c.)	No.	Area (sq. m.)
Q1	2.150	3.930	1.0	7.440
Q2	36.150	1.160	1.0	50.235
Q3	5.230	4.400	1.0	25.100
Q4	5.530	1.550	1.0	5.182
(d) Circulation Area				88.220
Area to be deducted				
Name	Width (m.c.)	Length (m.c.)	No.	Area (sq. m.)
D1	1.330	0.480	2.0	1.284
(E) Total				1.284
(C) Circulation Area (add)				86.936
Total F.A.R. Area On Ground Floor (A+(C)				963.896

AREADOTAL OF TYPICAL FLOOR (1ST TO 13TH)				
Area Of Units				
Name	Width (m.)	Length (m.)	No.	Area (sq.m)
A1	1.125	3.300	4.0	14.850
A2	10.000	6.575	4.0	262.500
A3	1.000	3.300	2.0	13.200
A4	5.250	3.375	4.0	156.750
(A) Total Floor area of Units				427.100
Circulation Area to be added				
Name	Width (m.)	Length (m.)	No.	Area (sq.m)
C1	2.500	3.300	1.0	7.500
C2	10.500	1.800	2.0	37.800
C3	5.250	4.400	1.0	23.100
C4	3.300	1.500	1.0	5.000
(B) Total				68.400
Area to be subtracted				
Name	Width (m.)	Length (m.)	No.	Area (sq.m)
d1	1.200	2.400	2.0	1.080
d2	1.000	2.150	2.0	4.100
d3	1.500	3.300	1.0	5.000
(C) Total				10.180
(C) Circulation Area (d)				76.000
Total F.A.R. Area Of Typical Floor (A+B-C)				505.350

The second floor plan shows a symmetrical layout with a central corridor. The left side includes rooms such as 'RECEPTION', 'OFFICE', 'CONFERENCE', 'RESTROOM', and 'STORAGE'. The right side includes rooms such as 'RECEPTION', 'OFFICE', 'CONFERENCE', 'RESTROOM', and 'STORAGE'. The plan also includes a north arrow, a scale bar, and a title block.

GROUND FLOOR PLAN
SCALE: 1/100

The second floor plan shows a symmetrical layout with a central corridor and stairs. The left side includes a large conference room (201), several offices (202-205), a reception area (206), and a lounge (207). The right side features a large conference room (211), several offices (212-215), a reception area (216), and a lounge (217). The central area contains a staircase (218) and a small office (219). The plan is labeled with room numbers and names, and includes a north arrow.

TYPICAL FLOOR PLAN
1ST TO 4TH FL.

TERRACE PLAN
SCALE: 1/4"=1'-0"

AREA DETAIL OF
GROUND FLOOR

Total F.A.R. Area On Ground Floor (A+C)	60
---	----


This drawing is a "COPYRIGHT" contents of this drawing or part thereof may not be used or reproduced without the permission of the Architect.

NORTH


PROJECT
PROPOSED
GROUP HOUSING-2(EWS/LIG)
IN
SECTOR-K, POCKET-2
SUSHANT GOLF CITY,
HI-TECH TOWNSHIP,
LUCKNOW

S.NO.	TYPE	SIZE	CILL	LINTEL
1.	D	1000X2100	00	2100
2.	D1	900X2100	00	2100
3.	D2	750X2100	00	2100
4.	DW	2400X2100	00	2100
5.	V	450X900	1200	2100
6.	W	925X1200	900	2100
7.	W1	1050X1050	1050	2100
8.	FCD	900X1200	00	2100

Notes:
1. All dimensions are in millimeters unless otherwise specified.
2. All measurements are taken from the center line of the wall or the center of the opening.
3. The area of the plot is 1.50 Hectare.
4. The area of the building is 1.50 Hectare.
5. The area of the parking is 1.50 Hectare.
6. The area of the road is 1.50 Hectare.
7. The area of the green space is 1.50 Hectare.
8. The area of the water body is 1.50 Hectare.
9. The area of the other facilities is 1.50 Hectare.
10. The area of the total plot is 1.50 Hectare.

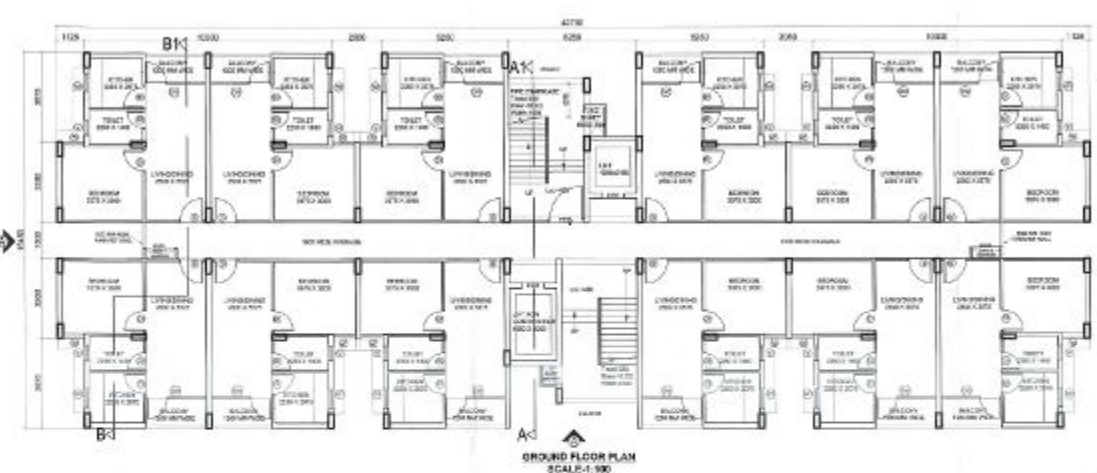

GROUND FLOOR PLAN
SCALE:1:100

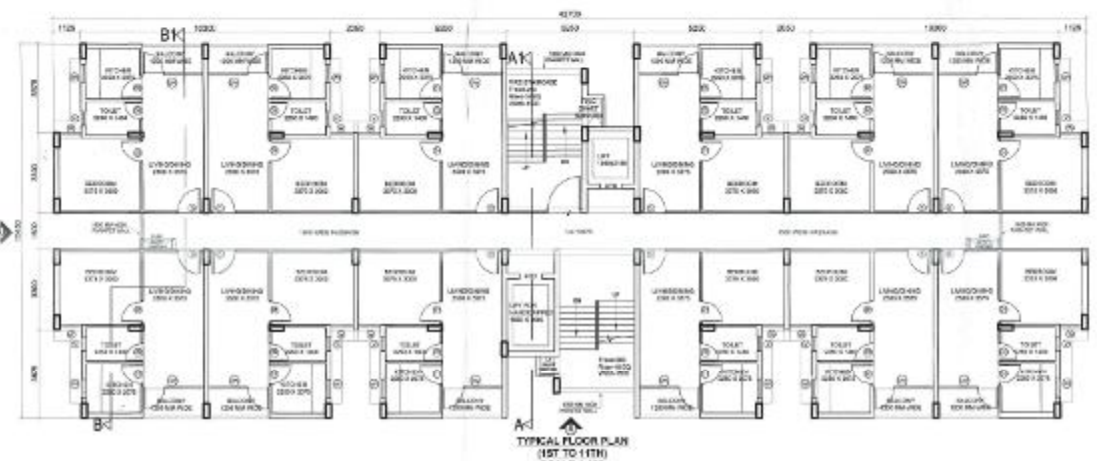

TYPICAL FLOOR PLAN
(1ST TO 11TH)
SCALE:1:100




TERRACE PLAN
SCALE:1:100



FRONT ELEVATION-(A)
SCALE:1:100



AREA DETAIL OF
TYPICAL FLOOR
(1ST TO 11TH)
SCALE:1:100

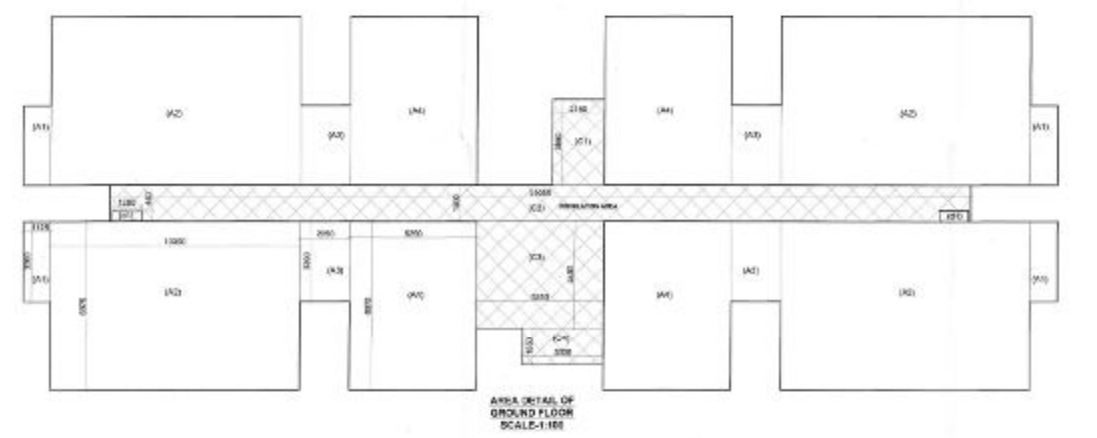

AREA DETAIL OF
GROUND FLOOR
SCALE:1:100

AREA DETAIL OF GROUND FLOOR				
Name	Width (m)	Length (m)	No.	Area (sq. m)
A1	1.125	3.300	4.0	14.850
A2	10.300	6.875	4.0	287.370
A3	2.050	3.300	4.0	27.080
A4	5.250	6.875	4.0	146.475
(A) Total Built-up Area of Units				475.765
Circulation Area to be added				
Name	Width (m)	Length (m)	No.	Area (sq. m)
C1	2.150	3.300	1.0	7.095
C2	25.350	1.800	1.0	45.630
C3	5.250	4.400	1.0	23.100
C4	3.350	1.800	1.0	6.030
(B) Circulation Area				81.855
Area to be deducted				
Name	Width (m)	Length (m)	No.	Area (sq. m)
D1	2.380	0.450	2.0	2.142
(C) Total				1.008
(C) Circulation Area (B+C)				82.863
Total F.A.R. Area On Ground Floor (A+C)				558.628

AREA DETAIL OF TYPICAL FLOOR (1ST TO 11TH)				
Name	Width (m)	Length (m)	No.	Area (sq. m)
A1	1.125	3.300	4.0	14.850
A2	10.300	6.875	4.0	287.370
A3	2.050	3.300	4.0	27.080
A4	5.250	6.875	4.0	146.475
(A) Total Built-up Area of Units				475.765
Circulation Area to be added				
Name	Width (m)	Length (m)	No.	Area (sq. m)
C1	2.150	3.300	1.0	7.095
C2	25.350	1.800	1.0	45.630
C3	5.250	4.400	1.0	23.100
C4	3.350	1.800	1.0	6.030
(B) Circulation Area				81.855
Area to be deducted				
Name	Width (m)	Length (m)	No.	Area (sq. m)
D1	2.380	0.450	2.0	2.142
D2	1.950	3.000	1.0	5.850
(C) Total				7.992
(C) Circulation Area (B+C)				89.847
Total F.A.R. Area Of Typical Floor (A+C)				565.612

BLOCK-A5 & A6
LIG UNIT (G+11)

DRAWING TITLE
PLANS, ELEVATION,
& AREA DETAIL

DEALT BY
RAVHI

CHECKED BY
SHAILENDRA

SCALE
AS SHOWN

DATE
APRIL-2015

यह नगरपालिका संवत् २०७३ चैत्र १५ गते मङ्गलबार २०७३
को समयमा शासनको निर्देशनमा तैयार गरिएको छ।

ARCHITECT
REPL
RUPAKSHI ENGINEERING & ARCHITECTURE PVT. LTD.
101, ANAND NAGAR,
KOLKATA-700017, INDIA

CLIENT'S OWNERS
REPL
ANAND NAGAR
KOLKATA-700017, INDIA

ARCHITECT'S SIGNATURE
OWNER'S SIGNATURE

DRAWING NUMBER - GH/HI-TECH/LKQ/SUB- 05/10

PROJECT
**PROPOSED
GROUP HOUSING-2(EWS/LIG)
IN
SECTOR-K, POCKET-2
SUSHANT GOLF CITY,
HI-TECH TOWNSHIP,
LUCKNOW**

DOOR/WINDOW SCHEDULE				
TYPE	SIZE	GLL LVL.	LIN LVL.	REMARKS
D1	1000X2100	± 6.00	2100	DOOR
D2	750X2100	± 6.00	2100	DOOR
DW	1500X1100	± 6.00	2100	DOOR/WINDOW
V	400X600	+ 1.00	2100	VENTILATOR

1. यह कि नुसार तैयार की गई है। इसमें कोई भी त्रुटि या त्रुटि नहीं है। इसमें कोई भी त्रुटि या त्रुटि नहीं है।
2. यह कि नुसार तैयार की गई है। इसमें कोई भी त्रुटि या त्रुटि नहीं है। इसमें कोई भी त्रुटि या त्रुटि नहीं है।
यह कि नुसार तैयार की गई है। इसमें कोई भी त्रुटि या त्रुटि नहीं है। इसमें कोई भी त्रुटि या त्रुटि नहीं है।



**BLOCK-B3
EWS UNIT (G+12)**

DRAWING TITLE
FLOOR PLANS & AREA DETAIL






DEALT BY	CHECKED BY
PRACHI	SHAILENDRA
SCALE	DATE
AS SHOWN THUS	APRIL 2015

यह मानचित्र तैयार करने में सहायता के लिए तैयार किया गया है।

ARCHITECT	CLIENT/ OWNERS
REPC	ANAL PROPERTIES & INFRASTRUCTURE LTD.
FLORABHISHK ENTERPRISES PVT. LTD.	115, ANSAL BIRWAN,
TOWN & COUNTRY PLANNERS, ARCHITECTS & INTERIOR DESIGNERS SURVEY CIVIL, ROYAL DESIGNERS,	16, K.G. MANS, NEW DELHI - 110001.
GROUND FLOOR, 1ST, 2ND, 3RD, 4TH, 5TH, 6TH, 7TH, 8TH, 9TH, 10TH, 11TH, 12TH FLOOR, LUCKNOW.	
CALL - (022) 2201010	

ARCHITECT'S SIGNATURES	OWNER'S SIGNATURES
WIRBHAJAN	ANAL PROPERTIES & INFRASTRUCTURE LTD.
Regd. No. : CA/200305401	1st Floor, T.N.C.A. Building,
	13, Bana Park, New, Lucknow-226010

DRAWING NUMBER - GH/Hi-TECH/LKO/SUB- 09/10

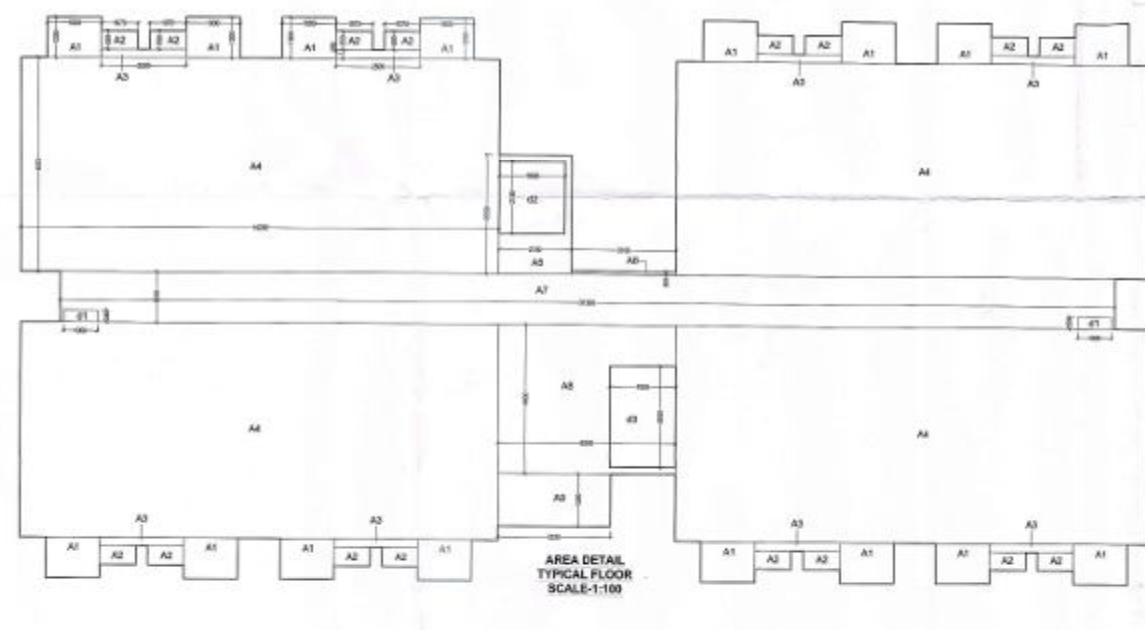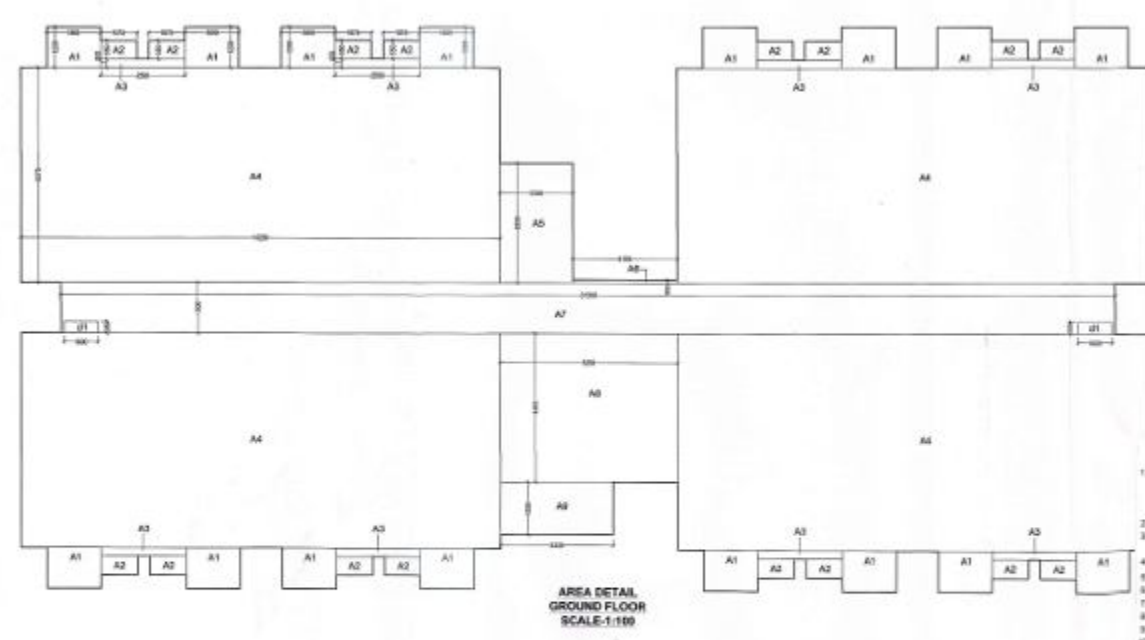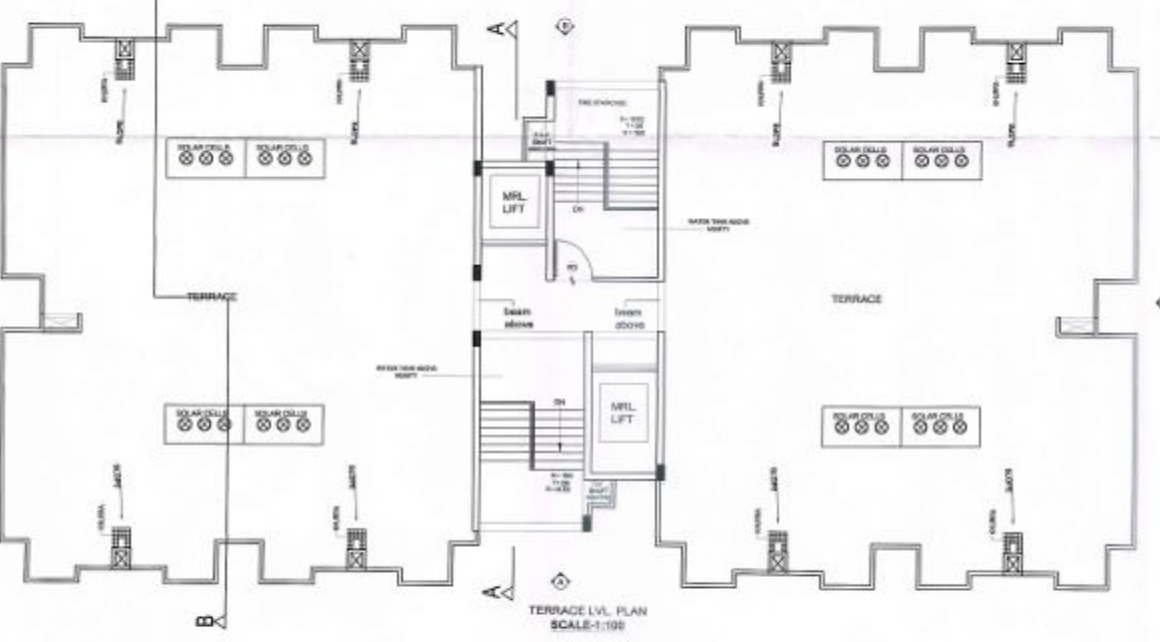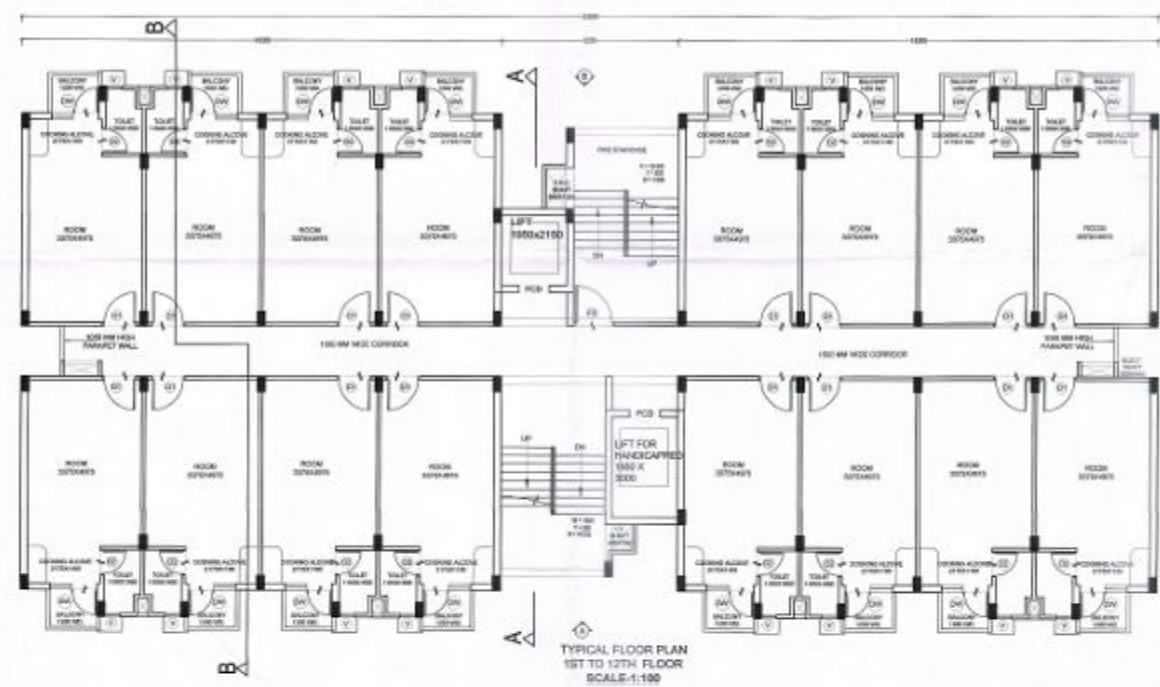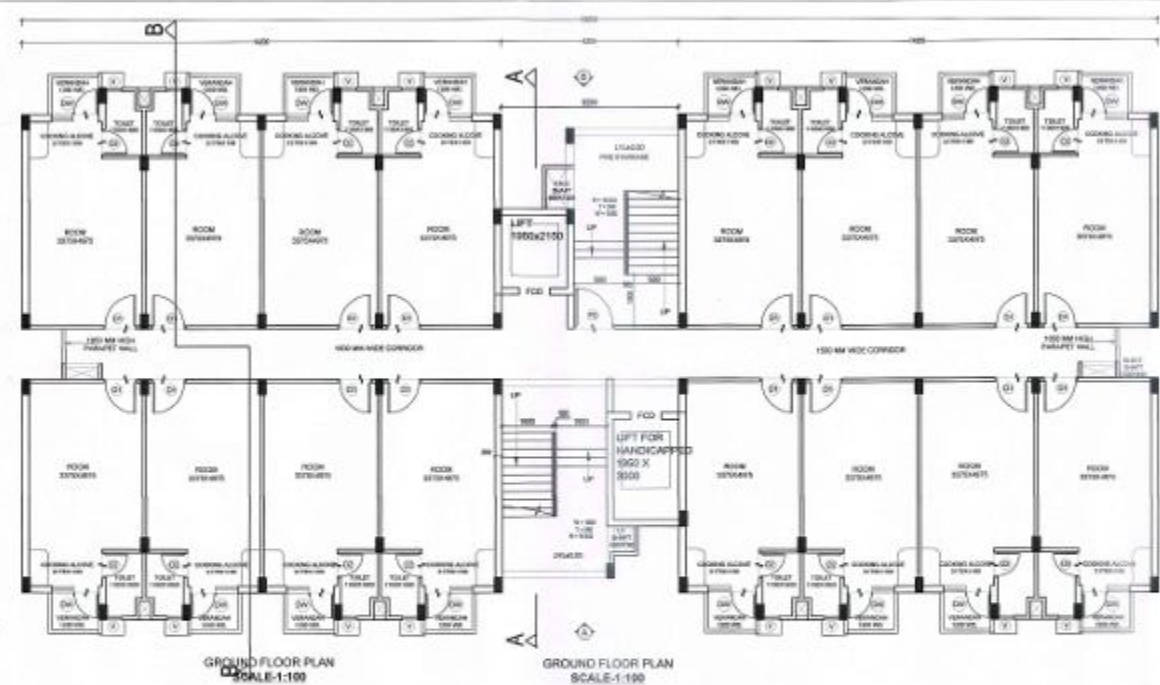

AREA DETAIL OF GROUND FLOOR				
Area to be added				
Name	Width (in mt.)	Length (in mt.)	No.	Area (in sq. mt.)
A1	1.600	1.200	16.0	30.720
A2	1.075	0.550	16.0	9.460
A3	2.500	0.250	8.0	5.000
A4	14.200	6.375	4.0	362.100
A5	2.150	3.550	1.0	7.635
A6	3.100	0.100	1.0	0.310
A7	31.300	1.600	1.0	46.350
A8	5.250	4.400	1.0	23.100
A9	3.330	1.550	1.0	5.162
Total				490.435
Area to be deducted				
Name	Width (in mt.)	Length (in mt.)	No.	Area (in sq. mt.)
d1	1.000	0.450	2.0	0.900
Total				0.900
Total F.A.R. Area On Ground Floor				489.535

AREA DETAIL OF TYPICAL FLOOR				
Area to be added				
Name	Width (in mt.)	Length (in mt.)	No.	Area (in sq. mt.)
A1	1.600	1.200	16.0	30.720
A2	1.075	0.550	16.0	9.460
A3	2.500	0.250	8.0	5.000
A4	14.200	6.375	4.0	362.100
A5	2.150	3.550	1.0	7.635
A6	3.100	0.100	1.0	0.310
A7	31.300	1.600	1.0	46.350
A8	5.250	4.400	1.0	23.100
A9	3.330	1.550	1.0	5.162
Total				490.435
Area to be deducted				
Name	Width (in mt.)	Length (in mt.)	No.	Area (in sq. mt.)
d1	1.000	0.450	2.0	0.900
d2	1.950	2.150	1.0	4.193
d3	1.950	3.000	1.0	5.850
Total				10.943
Total F.A.R. Area On Typical Floor				479.492