


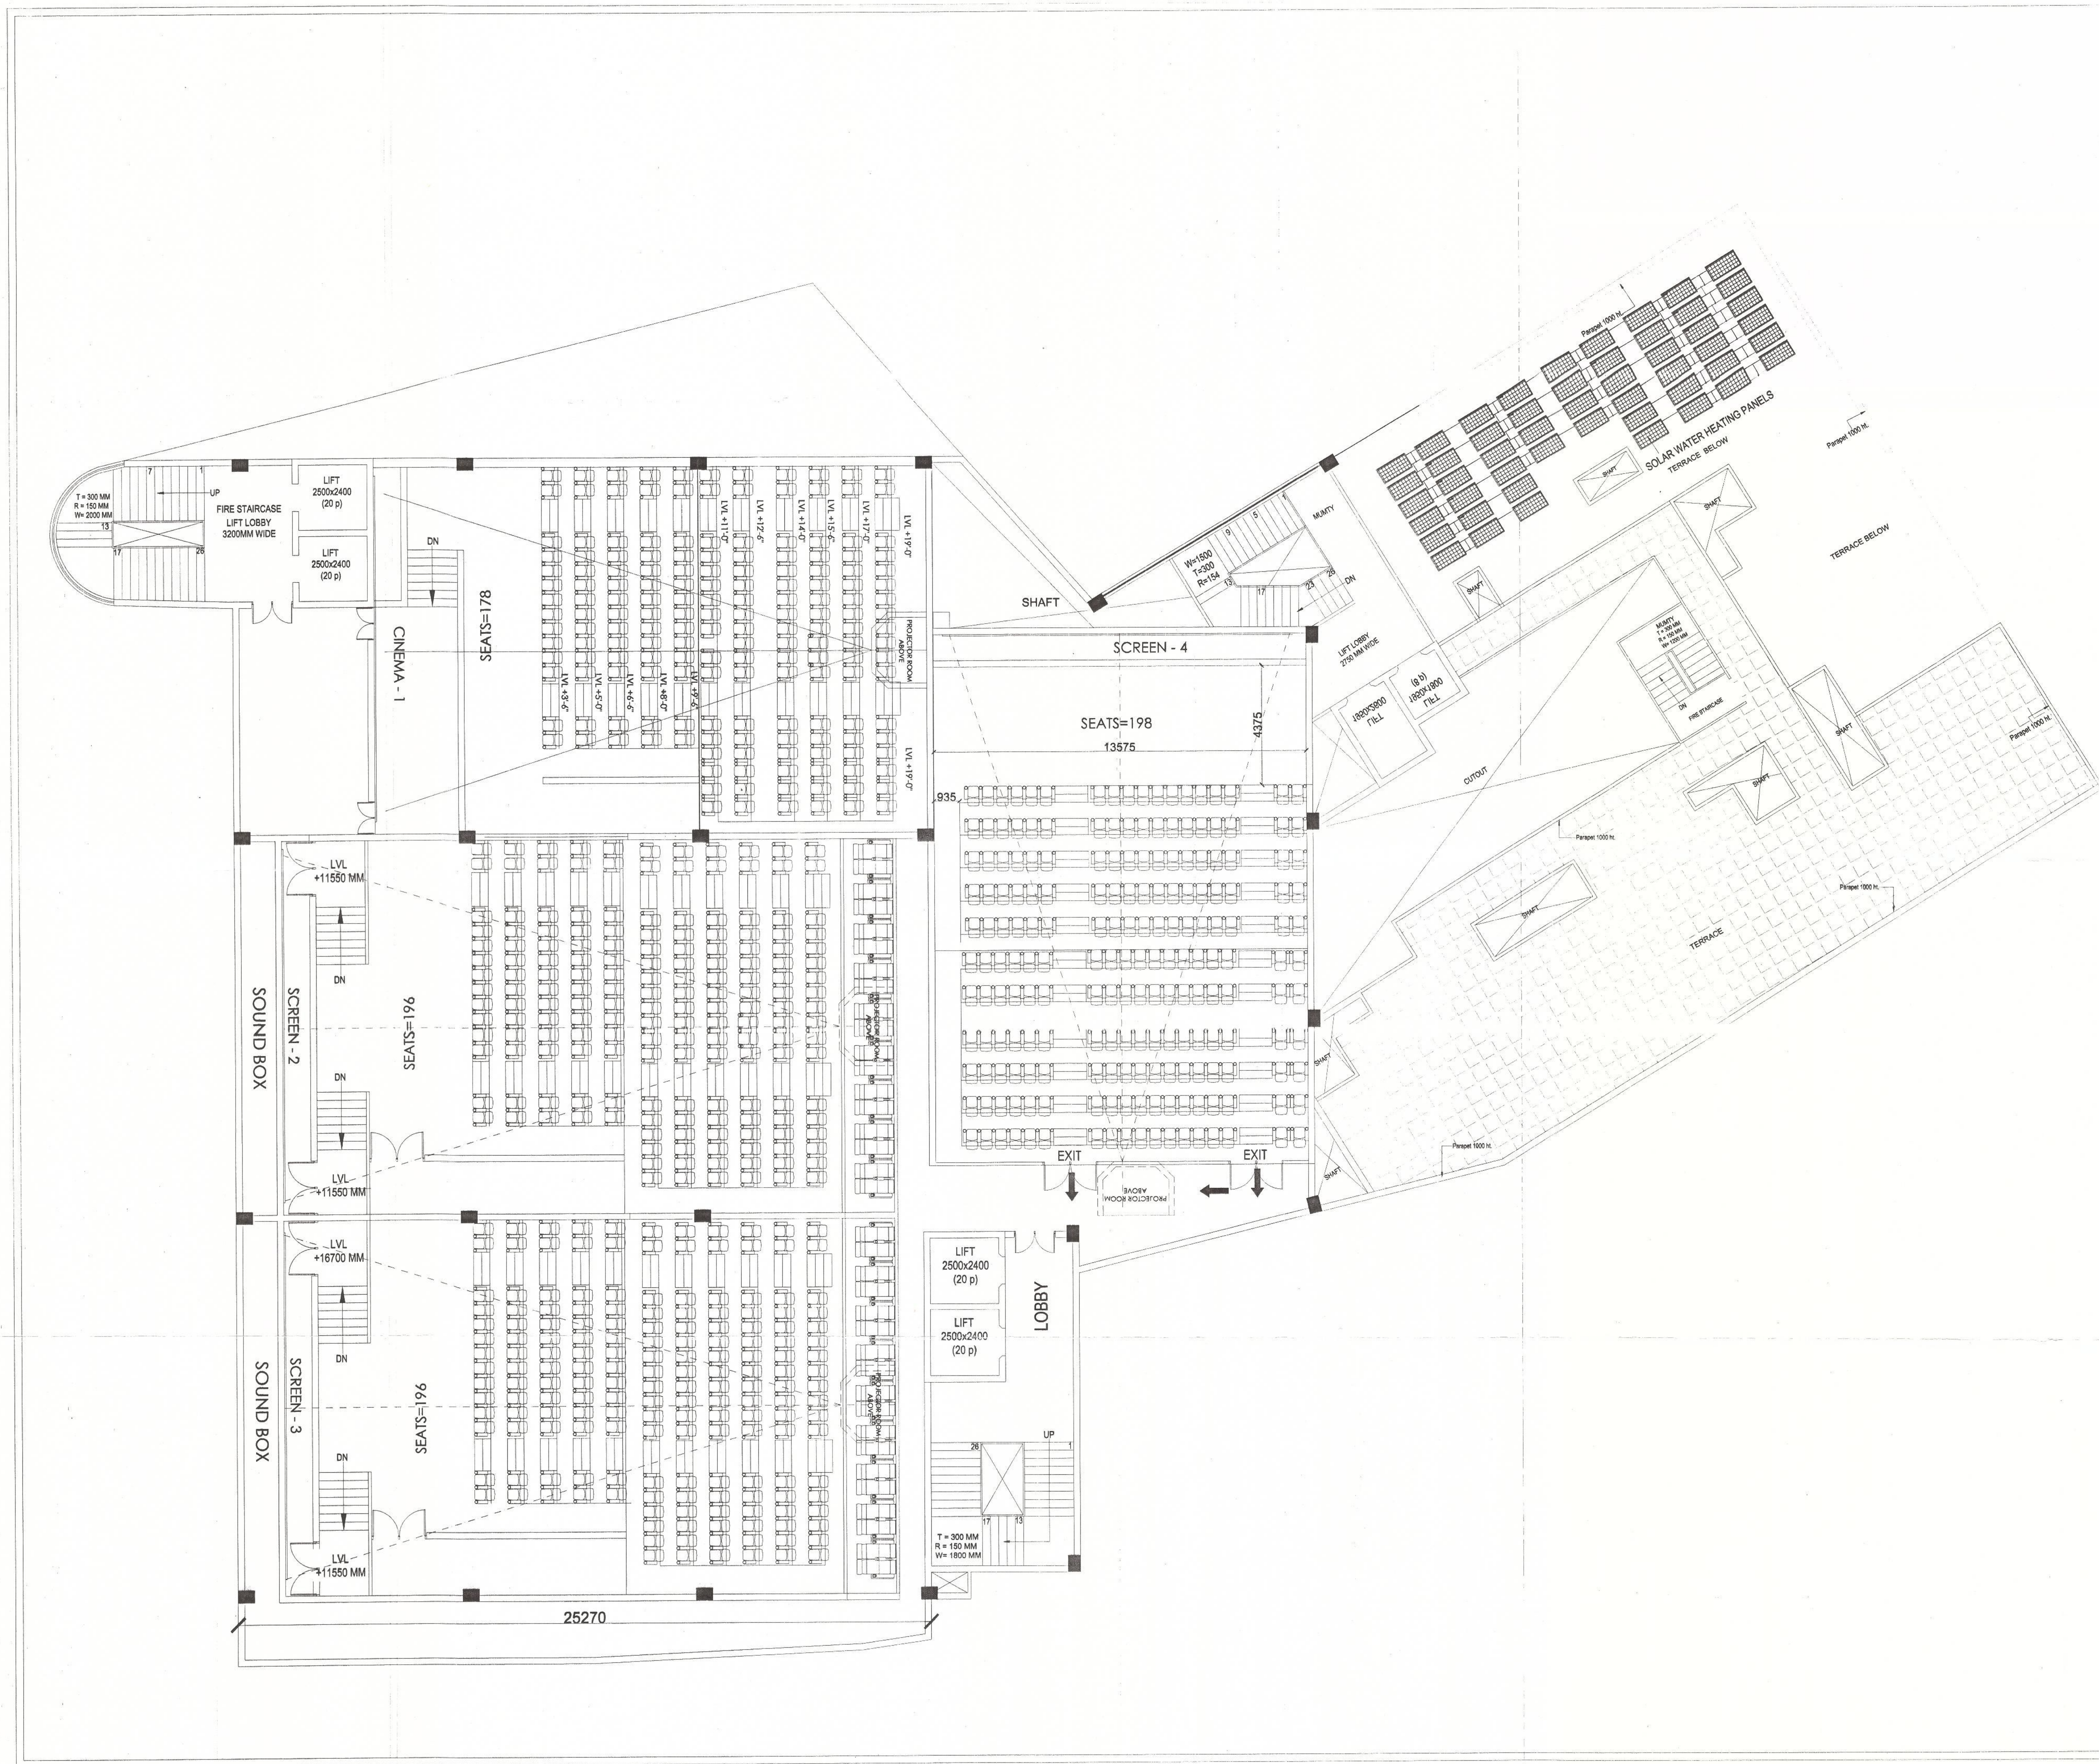

LOCATION PLAN

बुलन्दशहर विकास निगम
कुलपति

कमिशन नं. 108/2014 (P. Revised)
दिनांक 19/5/16 से दिनांक 18/5/16 तक
3 स्वीकृत

3. 3. Vice Chairman

- मानवीय चक्रे विनोद से जीव वर्ग तक वेध रहेगा।
- पुनर्विषय की चक्रे पर सत के साथ प्रदात की जाती है कि रीतिग/पु-अर्जा/नमूल सतिन पु स्थानिक मामले में यदि कोई बिना उपन लेता है। तो उसकी निमोदारी प्राप्ती की स्वर होने तथा चक्रे विनोद से ही निधमप्राप्ती हो जायेगी।

भवन निर्माण पूर्ण होने के उपरान्त पूर्णता प्रमाण पत्र लेना होगा।

NOTE:- ALL DIMENSION ARE IN MM

OWNER:-
M/S SAI FORTUNE DEVELOPERS PRIVATE LIMITED AT J-3/196, DDA FLATS, KALKAJI, DELHI-110010.

ARCHITECT'S SIGNATURE :-
MAHESH KUMAR
(Architect) CP/95/18656
Holistics Urban Innovations (P.) Ltd.
The Corenthum, TOWER-A-41, SEC.- 62, NOIDA 201 361
A-41, Sector - 62, Noida

OWNER'S SIGNATURE :-

PROJECT :-
PROPOSED THE COMMERCIAL/MULTIPLEX/RESIDENTIAL HOUSING AT SARAI KUDIYA, STATION ROAD, BULANDSHAHR, U.P-203001

PROJECT CONSULTANTS :-
HOLISTICS URBAN INNOVATIONS PVT. LTD.
PLANNING & ARCHITECTURE EPC & KEPC ACTIVITIES
GREEN & ENERGY SERVICES BUILDING TECH. SERVICES.
THE CORENTHUM, TOWER-A-41, SEC.- 62, NOIDA 201 361
PH.- 0120-4527777, FAX- 0120-4527788

NATURE OF DRAWING:-
REVISED SUBMISSION DRAWING

DRG. NO.	12	DATE	18-05-2016	NORTH :-
		SCALE	1:100	
DRG. TITLE	FOURTH(EXIT LEVEL) FLOOR PLAN			
REMARKS				
A	0	0	1	2