

Map for proposed Building is - per Bye
Laws. Substantive in general please.

IONS	SO MT
------	-------

GROUND COVERAGE CAL. IN RESIDENTIAL HIGH

RISE (P)

COMMERCIAL & COMMUNITY (Q)

1	COMMERCIAL-1	407.8	X	1	407.8
1	COMMERCIAL-2	407.8	X	1	407.8

ROOM(R)

[illegible]

1	BRIDGE-1	5.574	X	4.320	
2	BRIDGE 2	5.574	Y	4.320	

2	BRIDGE-2	5.374	X	4.320	24.080
3	BRIDGE-3	13.56	X	2.330	31.595

SUBMISSION DRAWINGS FOR PROPOSED GROUP
HOUSING ON PLOT NO GH-03 AT SECTOR-78,
NOIDA DISTT. GAUTAMBUDH NAGAR (U.P.)

OWNER
IITL- NIMBUS THE HYDE PARK, NODIA

ARCHITECT

VAIBHAV JAIN & ASSOCIATES
195, RAM VIHAR, DELHI-92, PHONE-011-42518322

DRAWING TITLE
SITE PLAN/ AREA CALCULATION
(FIRE FIGHTING DRAWING
YARD HYDRANT SYSTEM)

NORTH

NORTH

N

ARCH. SEAL & SIG.

VAIBHAV JAIN
B. Arch. IIT (Roorkee)
L. No. CA/2006/38172


DRAWING NO.
01

SCALE	
-------	--

1:500
OWNERS SIG.

For IITL-Nimbus The Hyde Park Noida

 Authorised Signatory

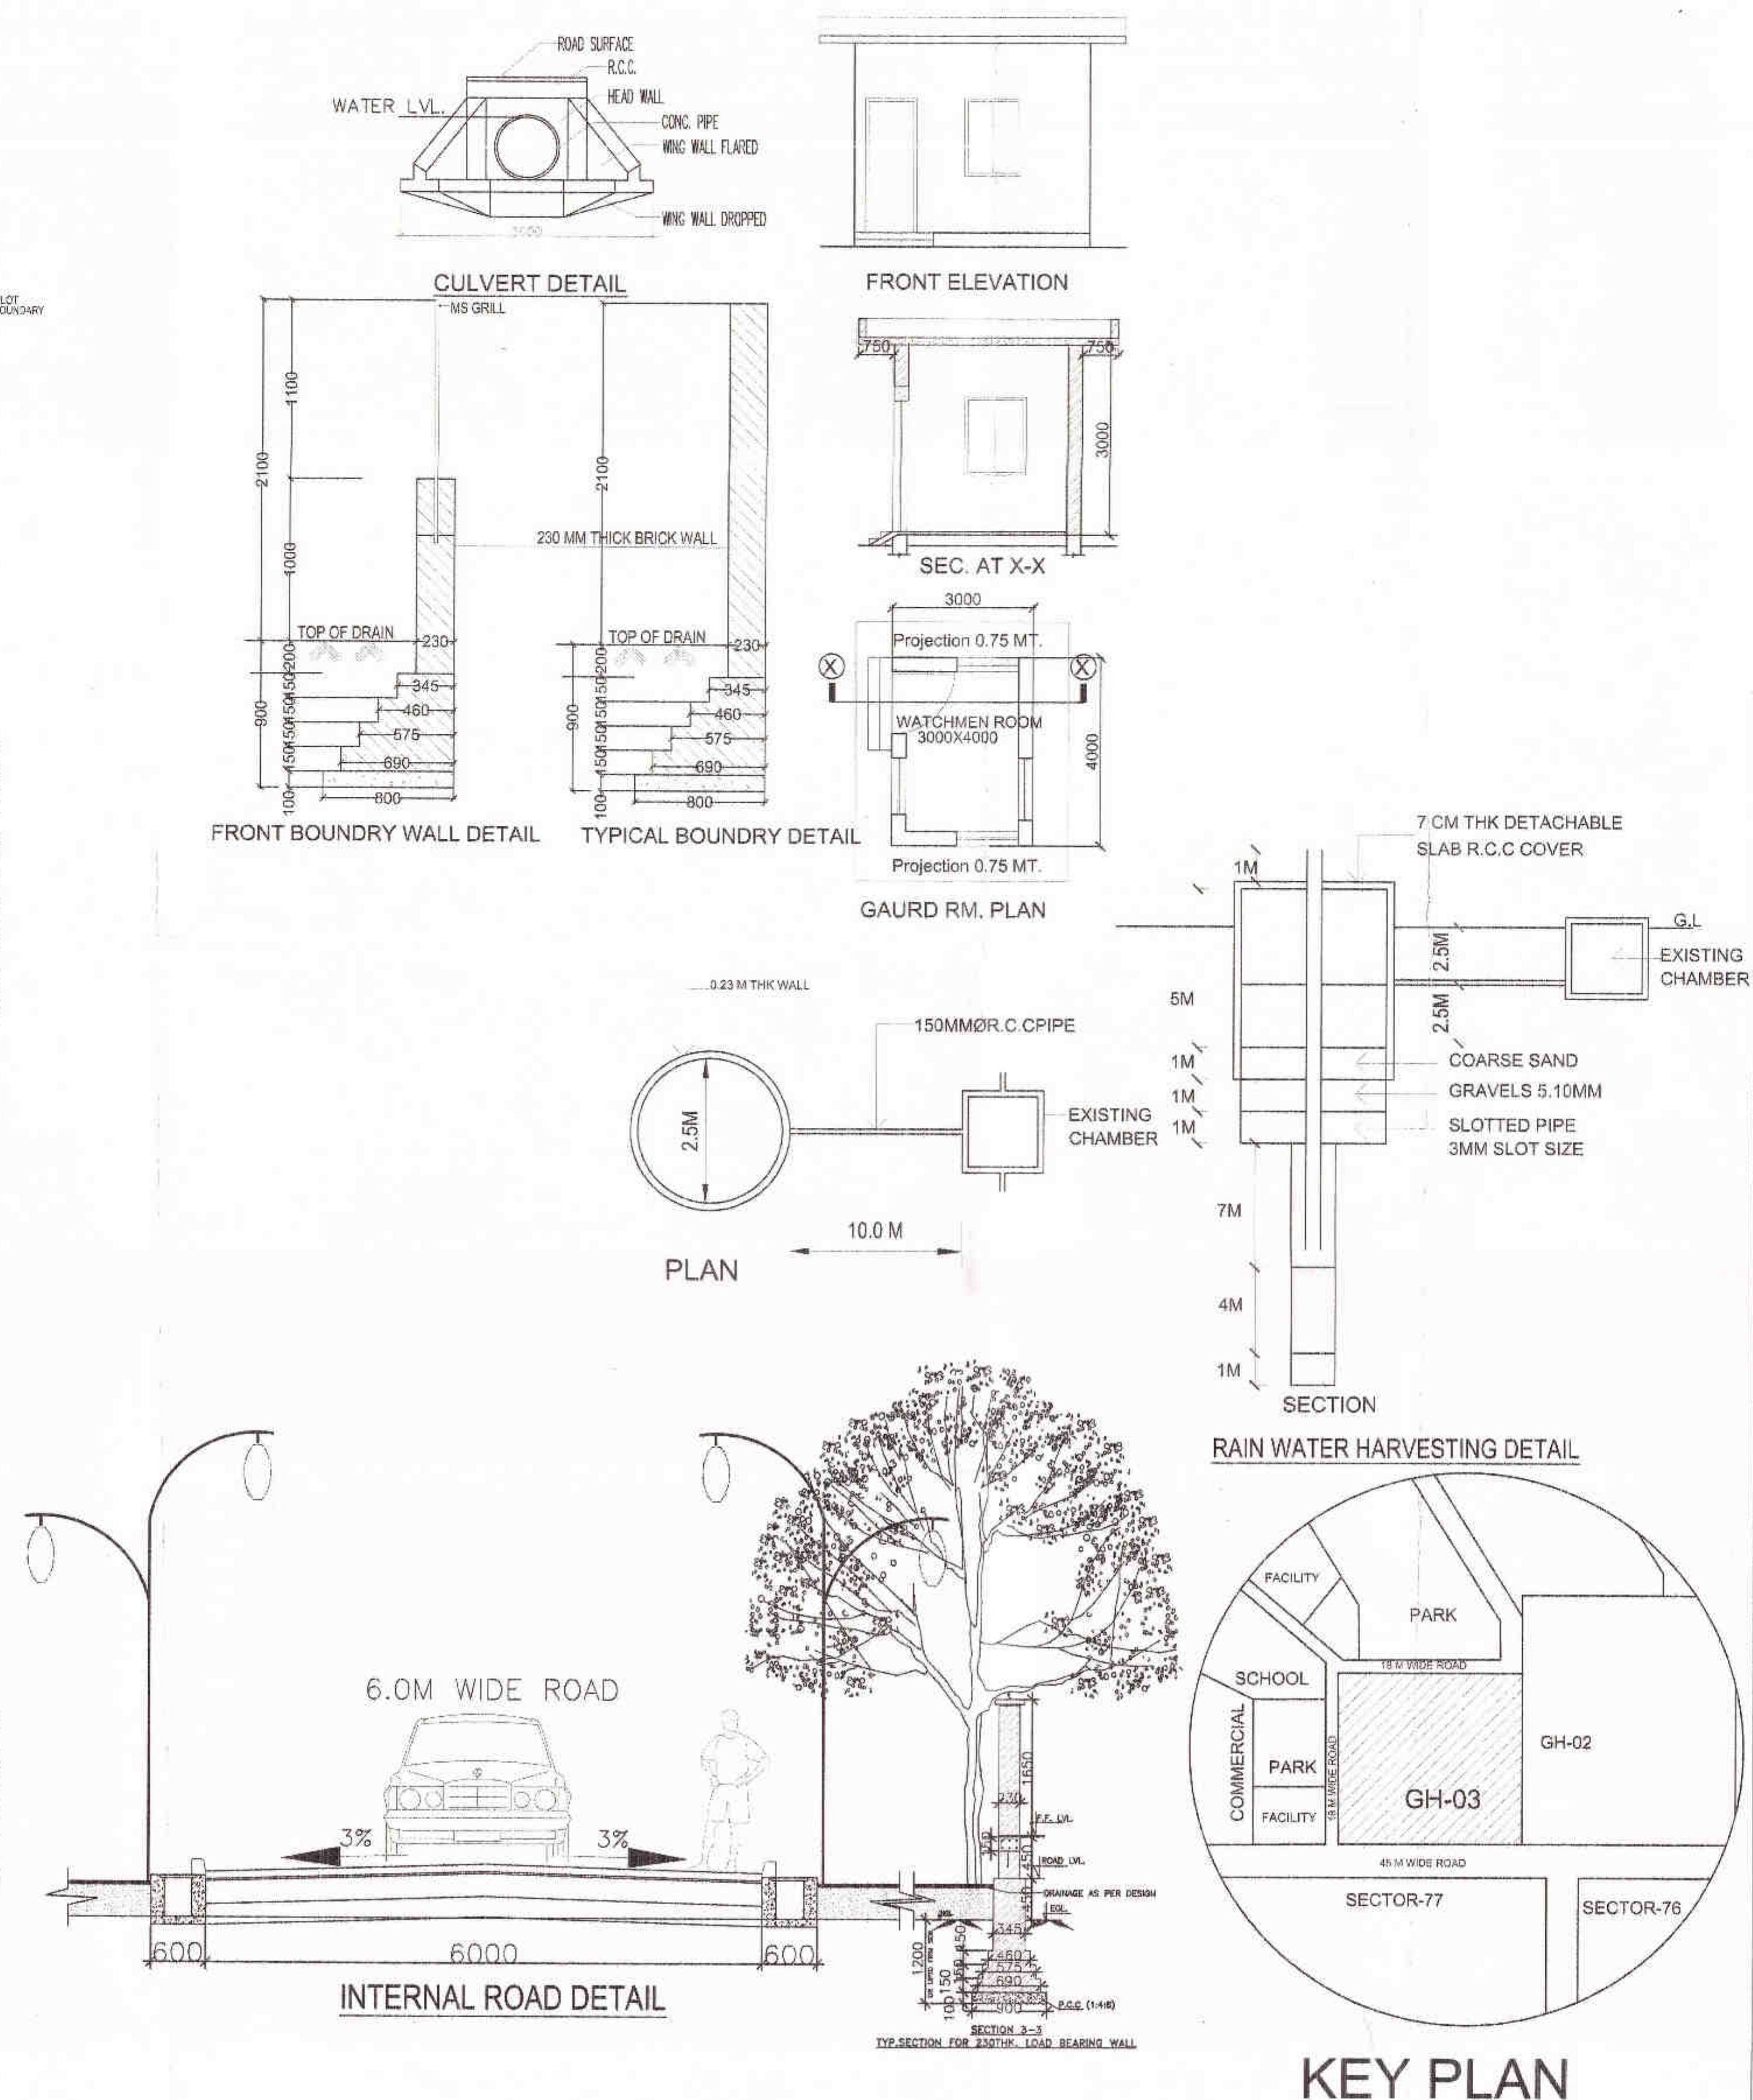

		DWI/LINE UNIT CALCULATIONS																									
Post	Station A	Station B	Station C	Station D	Station E	Station F	Station G	Station H	Station I	Station J	Station K	Station L	Station M	Station N	Station O	Station P	Station Q	Station R	Station S	Station T	Station U	Station V	Station W	Station X	Station Y	Station Z	
1	1	2	3	4	5	6	7	8	9	10	11	12	13	14	15	16	17	18	19	20	21	22	23	24	25	26	27
2	1	2	3	4	5	6	7	8	9	10	11	12	13	14	15	16	17	18	19	20	21	22	23	24	25	26	27
64	1	2	3	4	5	6	7	8	9	10	11	12	13	14	15	16	17	18	19	20</							

S. No.	Floor	Segment Duration Unit Calculations					TOTAL
		Traverse-A X.M. (0-2)	Traverse-B X.M. (2-3)	Traverse-C X.M. (3-4)	Traverse-D X.M. (4-5)	Traverse-E X.M. (5-2)	
1	Ground Floor	1	1	1	1	1	5
2	1st Floor	1	1	1	1	1	5
3	2nd Floor	1	1	1	1	1	5
4	3rd Floor	1	1	1	1	1	5
5	4th Floor	1	1	1	1	1	5
6	5th Floor	1	1	1	1	1	5
7	6th Floor	1	1	1	1	1	5
8	7th Floor	1	1	1	1	1	5
9	8th Floor	1	1	1	1	1	5
10	9th Floor	1	1	1	1	1	5
11	10th Floor	1	1	1	1	1	5
12	11th Floor	1	1	1	1	1	5
13	12th Floor	1	1	1	1	1	5
14	13th Floor	1	1	1	1	1	5
15	14th Floor	1	1	1	1	1	5
16	15th Floor	1	1	1	1	1	5
17	16th Floor	1	1	1	1	1	5
18	17th Floor	1	1	1	1	1	5
19	18th Floor	1	1	1	1	1	5
20	19th Floor	1	1	1	1	1	5
21	20th Floor	1	1	1	1	1	5
22	21st Floor	1	1	1	1	1	5
23	22nd Floor	1	1	1	1	1	5
24	23rd Floor	1	1	1	1	1	5
25	24th Floor	1	1	1	1	1	5
26	25th Floor	1	1	1	1	1	5
27	26th Floor	1	1	1	1	1	5
28	27th Floor	1	1	1	1	1	5
29	28th Floor	1	1	1	1	1	5
30	29th Floor	1	1	1	1	1	5
31	30th Floor	1	1	1	1	1	5
32	31st Floor	1	1	1	1	1	5
33	32nd Floor	1	1	1	1	1	5
34	33rd Floor	1	1	1	1	1	5
35	34th Floor	1	1	1	1	1	5
36	35th Floor	1	1	1	1	1	5
37	36th Floor	1	1	1	1	1	5
38	37th Floor	1	1	1	1	1	5
39	38th Floor	1	1	1	1	1	5
40	39th Floor	1	1	1	1	1	5
41	40th Floor	1	1	1	1	1	5
42	41st Floor	1	1	1	1	1	5
43	42nd Floor	1	1	1	1	1	5
44	43rd Floor	1	1	1	1	1	5
45	44th Floor	1	1	1	1	1	5
46	45th Floor	1	1	1	1	1	5
47	46th Floor	1	1	1	1	1	5
48	47th Floor	1	1	1	1	1	5
49	48th Floor	1	1	1	1	1	5
50	49th Floor	1	1	1	1	1	5
51	50th Floor	1	1	1	1	1	5
200	199th Floor	1	1	1	1	1	5
201	200th Floor	1	1	1	1	1	5
202	201st Floor	1	1	1	1	1	5
203	202nd Floor	1	1	1	1	1	5
204	203rd Floor	1	1	1	1	1	5
205	204th Floor	1	1	1	1	1	5
206	205th Floor	1	1	1	1	1	5
207	206th Floor	1	1	1	1	1	5
208	207th Floor	1	1	1	1	1	5
209	208th Floor	1	1	1	1	1	5
210	209th Floor	1	1	1	1	1	5
211	210th Floor	1	1	1	1	1	5
212	211st Floor	1	1	1	1	1	5
213	212nd Floor	1	1	1	1	1	5
214	213rd Floor	1	1	1	1	1	5
215	214th Floor	1	1	1	1	1	5</

25500

4500 M. WIDE ROAD
(ROW)

SECTOR - 77

ENTRY/
EXIT-1

FAR CALCULATION OF HYDE PARK

	Tower-A	Tower-B	Tower-C	Tower-D	Tower-E	Tower-F	Tower-G	Tower-H	Tower-I	Tower-K	Tower-L	Tower-M	Tower-N	Tower-O	Tower-P	Tower-Q	Tower-R	Tower-S	Tower-T	Tower-U	Tower-V	REMARKS	COMMERCIAL	FLOOR	TOTAL
Floor	G+1	G+2	G+3	G+4	G+5	G+6	G+7	G+8	G+9	G+10	G+11	G+12	G+13	G+14	G+15	G+16	G+17	G+18	G+19	G+20	G+21	G+22	G+23	G+24	G+25
Ground Floor	484.814	379.882	485.824	379.893	484.712	380.644	486.170	379.889	484.170	382.170	485.170	379.889	484.170	382.170	485.170	379.889	484.170	382.170	485.170	379.889	484.170	382.170	485.170	379.889	31075.995
1st Floor	484.814	379.882	485.824	379.893	484.712	380.644	486.170	379.889	484.170	382.170	485.170	379.889	484.170	382.170	485.170	379.889	484.170	382.170	485.170	379.889	484.170	382.170	485.170	379.889	31075.995
37th Floor	484.814	379.882	485.824	379.893	484.712	380.644	486.170	379.889	484.170	38															

[illegible]