


Tower - 11th Flr (No. 1)
Floor Plan

DESCRIPTION		UNIT	QTY	UNIT PRICE	TOTAL
1	CARPET AREA (EXCLUDING STAIRS)	SQM	46.375	46.375	46.375
2	BALCONY AREA (EXCLUDING STAIRS)	SQM	0	0	0
TOTAL CARPET AREA (EXCLUDING STAIRS)		SQM	46.375	46.375	46.375
TOTAL BALCONY AREA (EXCLUDING STAIRS)		SQM	0	0	0
TOTAL AREA (EXCLUDING STAIRS)		SQM	46.375	46.375	46.375

DESCRIPTION		UNIT	QTY	UNIT PRICE	TOTAL
1	CARPET AREA (EXCLUDING STAIRS)	SQM	46.375	46.375	46.375
2	BALCONY AREA (EXCLUDING STAIRS)	SQM	0	0	0
TOTAL CARPET AREA (EXCLUDING STAIRS)		SQM	46.375	46.375	46.375
TOTAL BALCONY AREA (EXCLUDING STAIRS)		SQM	0	0	0
TOTAL AREA (EXCLUDING STAIRS)		SQM	46.375	46.375	46.375

CARPET AREA = 46.375 SQM
BALCONY AREA = 0

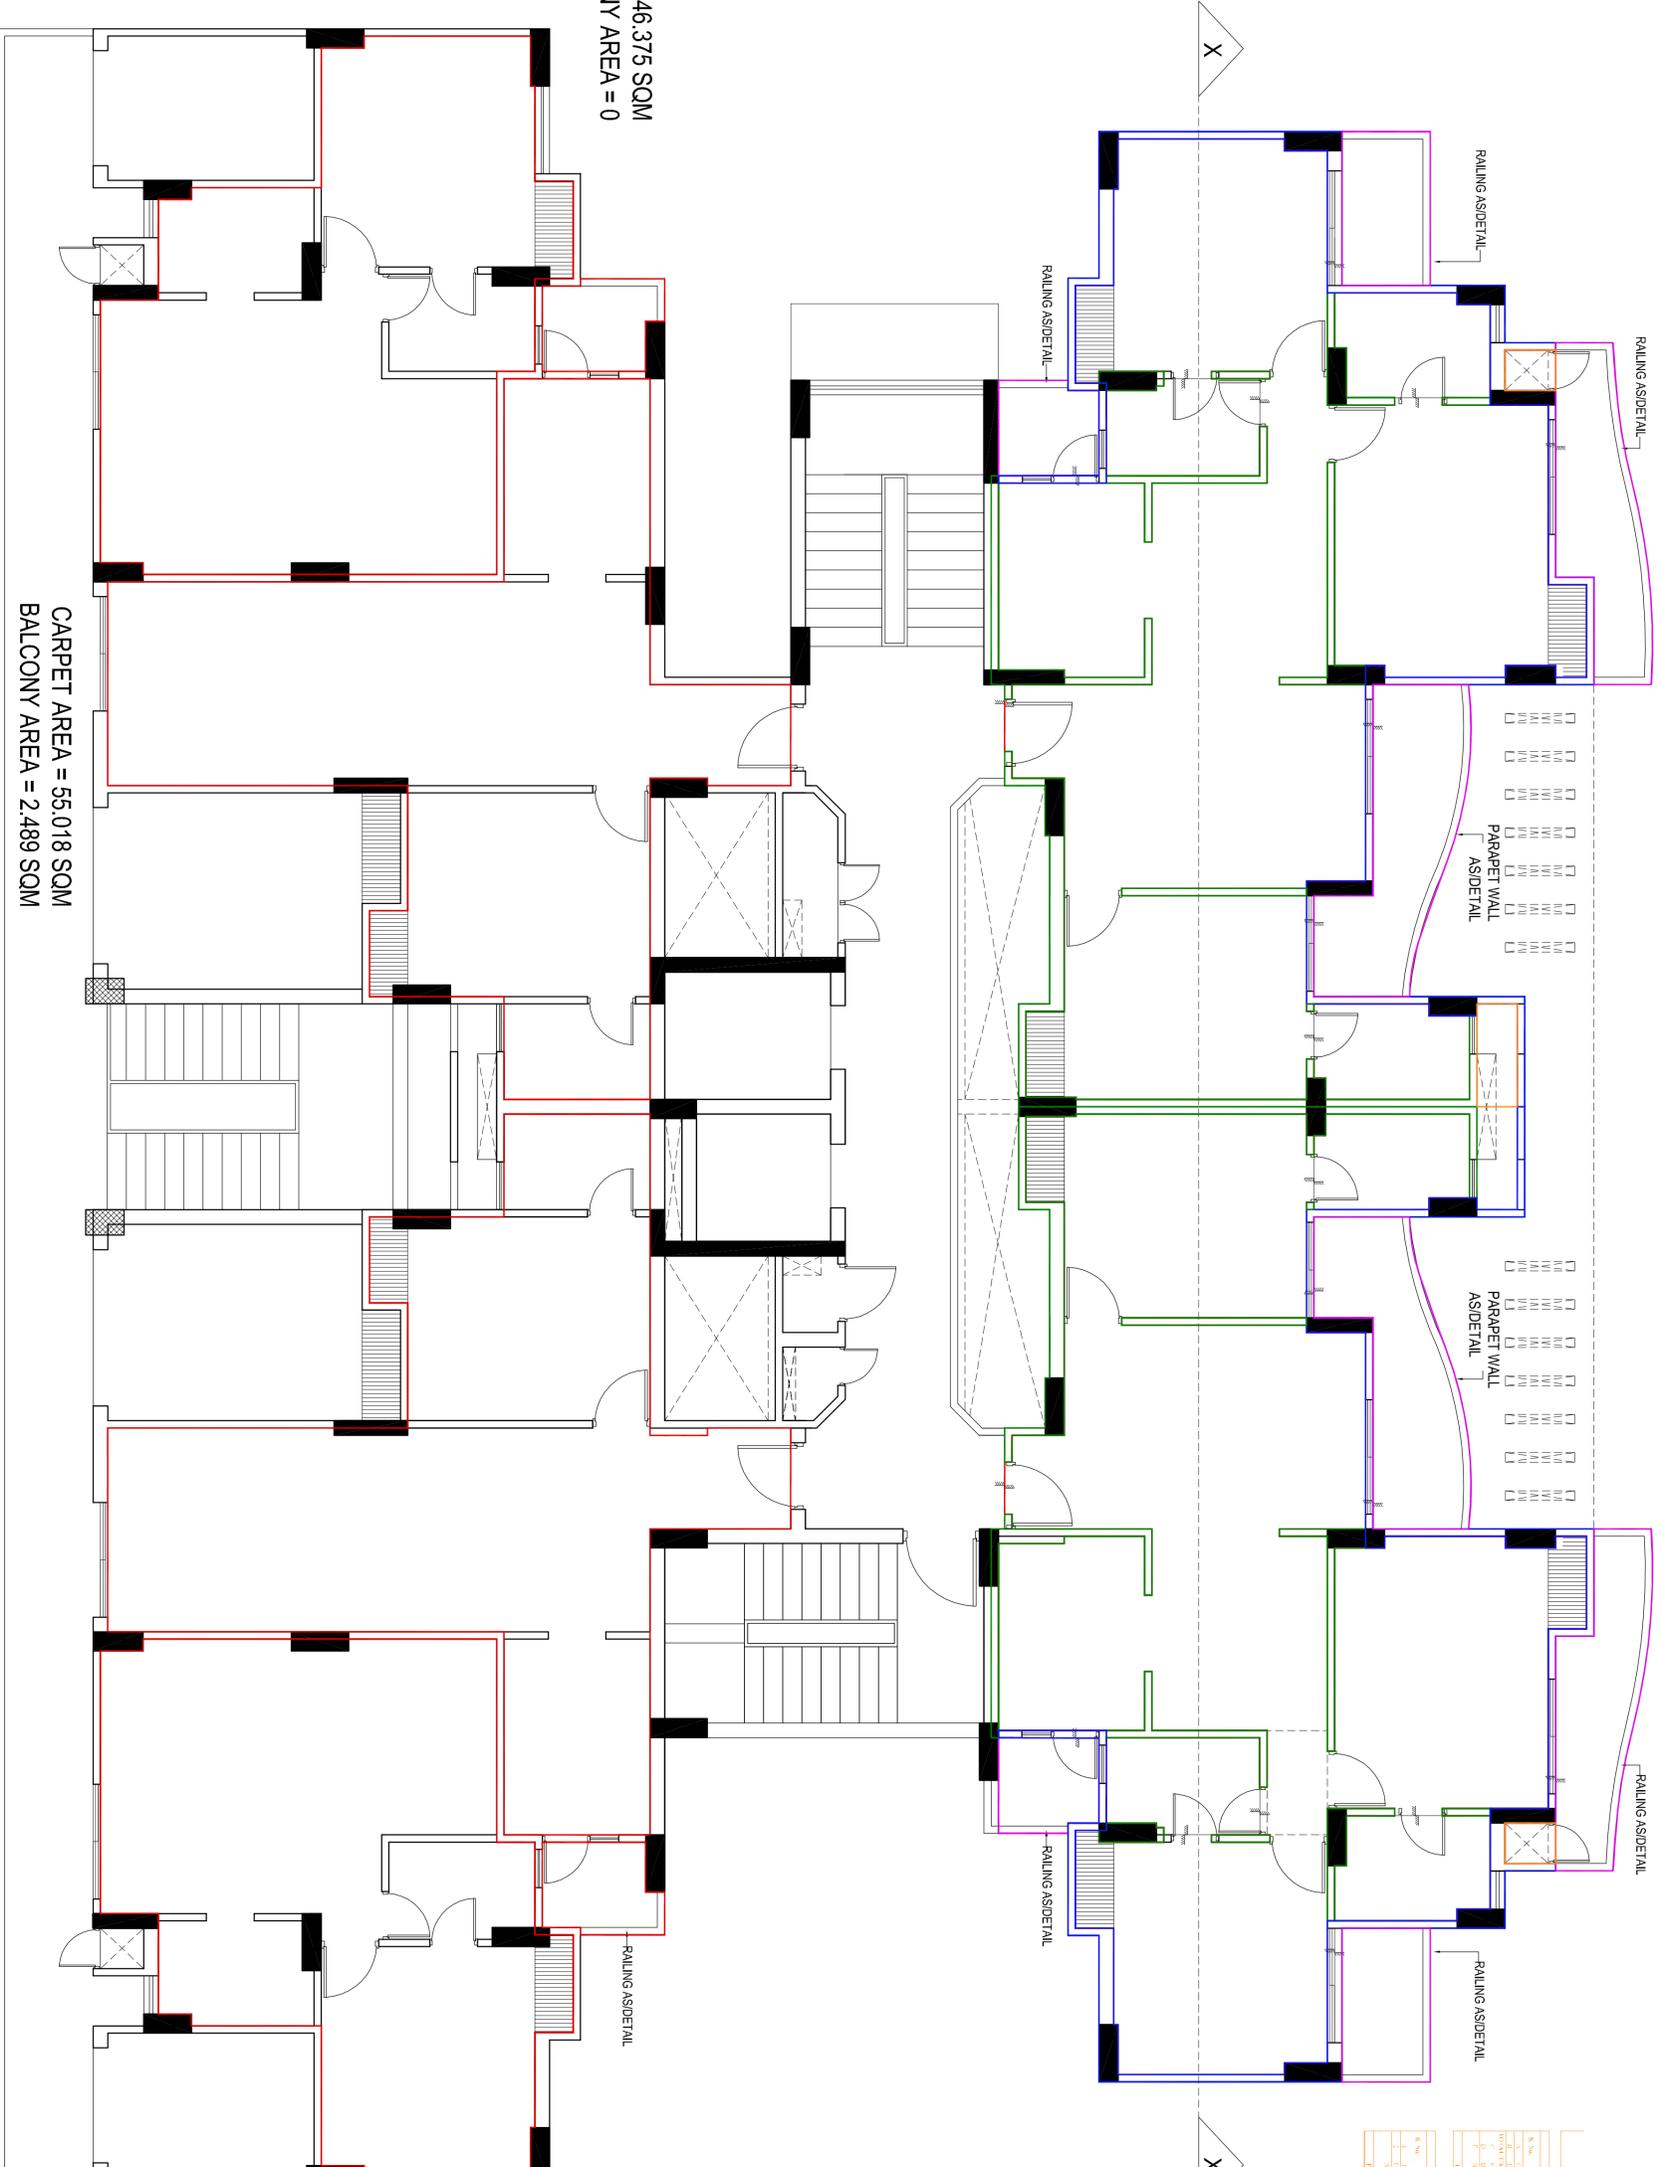

CARPET AREA = 55.018 SQM
BALCONY AREA = 2.489 SQM

Tower - 11th Flr (No. 2)
Floor Plan

DESCRIPTION		UNIT	QTY	UNIT PRICE	TOTAL
1	CARPET AREA (EXCLUDING STAIRS)	SQM	55.018	55.018	55.018
2	BALCONY AREA (EXCLUDING STAIRS)	SQM	2.489	2.489	2.489
TOTAL CARPET AREA (EXCLUDING STAIRS)		SQM	55.018	55.018	55.018
TOTAL BALCONY AREA (EXCLUDING STAIRS)		SQM	2.489	2.489	2.489
TOTAL AREA (EXCLUDING STAIRS)		SQM	57.507	57.507	57.507


DESCRIPTION		UNIT	QTY	UNIT PRICE	TOTAL
1	CARPET AREA (EXCLUDING STAIRS)	SQM	55.018	55.018	55.018
2	BALCONY AREA (EXCLUDING STAIRS)	SQM	2.489	2.489	2.489
TOTAL CARPET AREA (EXCLUDING STAIRS)		SQM	55.018	55.018	55.018
TOTAL BALCONY AREA (EXCLUDING STAIRS)		SQM	2.489	2.489	2.489
TOTAL AREA (EXCLUDING STAIRS)		SQM	57.507	57.507	57.507

Form: H (Form No. 1)
Detailed floor

S. No.	Description	Total	
		Area (sq. ft.)	Volume (cu. ft.)
A	RAILING AS/DETAL	45.00	45.00
B	PARAPET WALL AS/DETAL	1.50	1.50
C	STAIRS	1.50	1.50
D	DOOR	1.50	1.50
E	WINDOW	1.50	1.50
F	PLASTER	1.50	1.50
G	PAINT	1.50	1.50
H	CEILING	1.50	1.50
I	FLOOR	1.50	1.50
J	WALL	1.50	1.50
K	ROOF	1.50	1.50
L	MECHANICAL	1.50	1.50
M	ELECTRICAL	1.50	1.50
N	PLUMBING	1.50	1.50
O	OTHER	1.50	1.50
P	GRAND TOTAL	117.00	117.00

Form: H (Form No. 1)
Detailed floor

S. No.	Description	Total	
		Area (sq. ft.)	Volume (cu. ft.)
A	RAILING AS/DETAL	45.00	45.00
B	PARAPET WALL AS/DETAL	1.50	1.50
C	STAIRS	1.50	1.50
D	DOOR	1.50	1.50
E	WINDOW	1.50	1.50
F	PLASTER	1.50	1.50
G	PAINT	1.50	1.50
H	CEILING	1.50	1.50
I	FLOOR	1.50	1.50
J	WALL	1.50	1.50
K	ROOF	1.50	1.50
L	MECHANICAL	1.50	1.50
M	ELECTRICAL	1.50	1.50
N	PLUMBING	1.50	1.50
O	OTHER	1.50	1.50
P	GRAND TOTAL	117.00	117.00

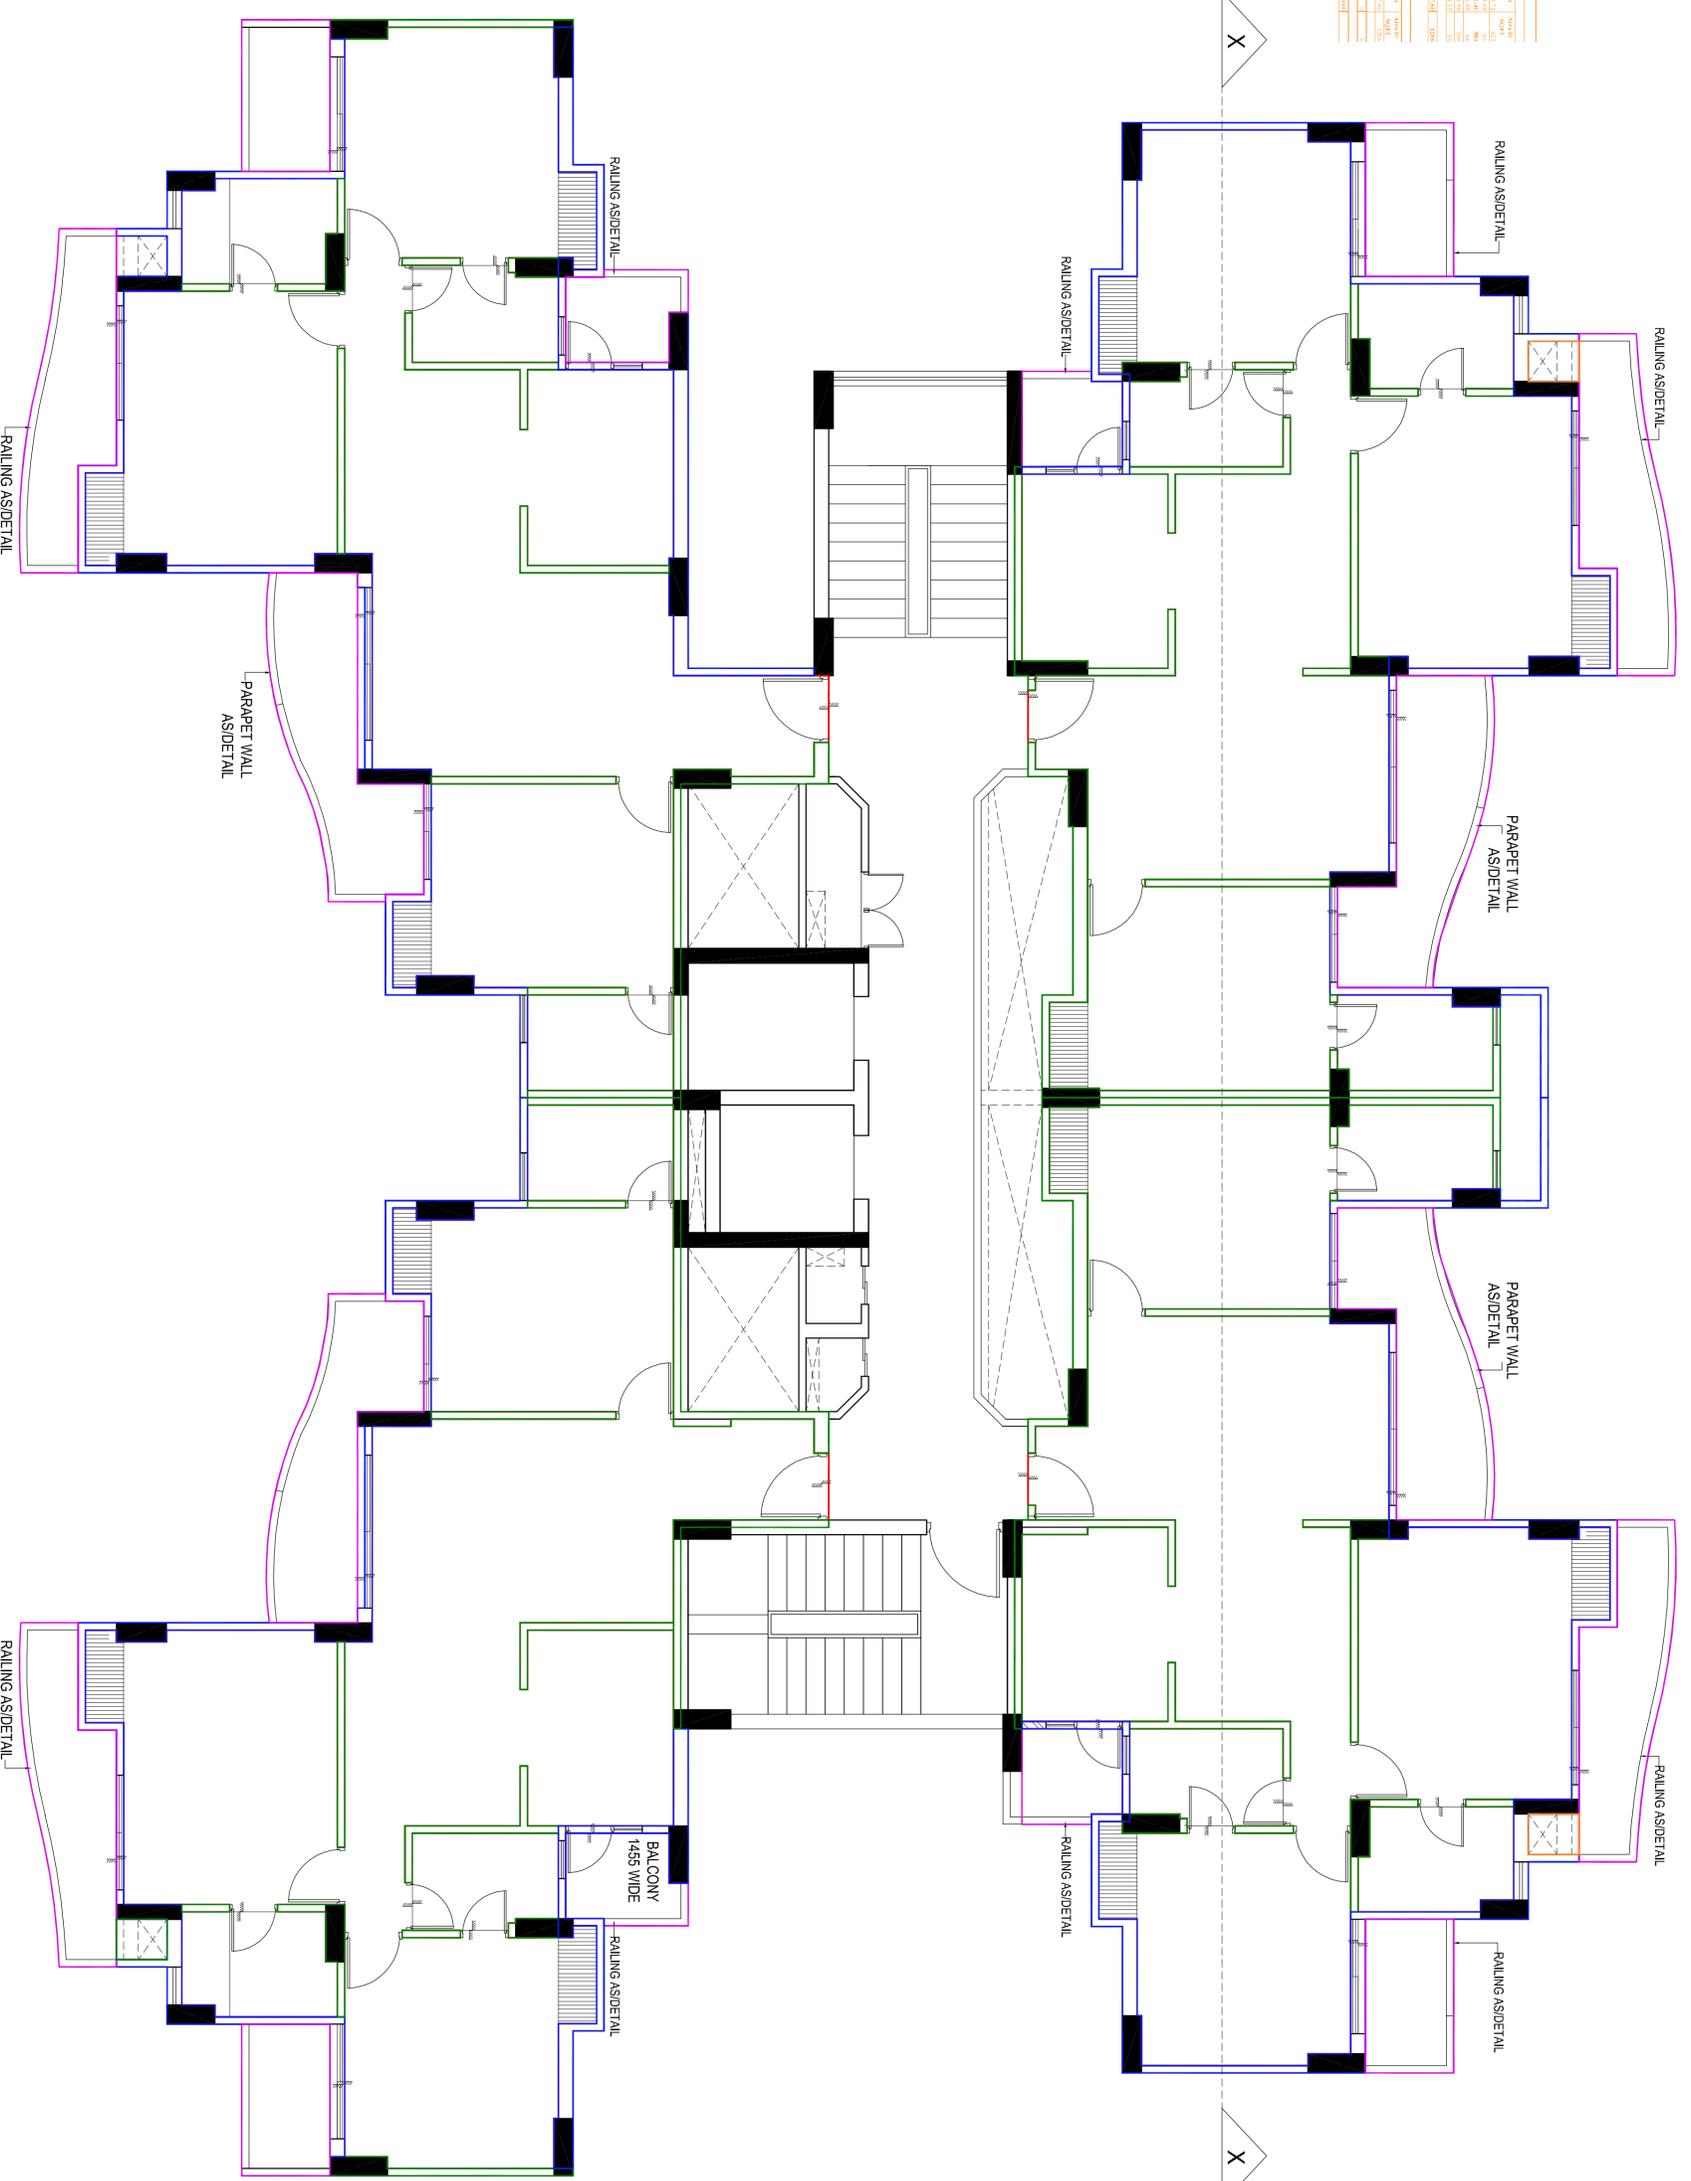


Form: H (Form No. 2)
Detailed floor

S. No.	Description	Total	
		Area (sq. ft.)	Volume (cu. ft.)
A	RAILING AS/DETAL	45.00	45.00
B	PARAPET WALL AS/DETAL	1.50	1.50
C	STAIRS	1.50	1.50
D	DOOR	1.50	1.50
E	WINDOW	1.50	1.50
F	PLASTER	1.50	1.50
G	PAINT	1.50	1.50
H	CEILING	1.50	1.50
I	FLOOR	1.50	1.50
J	WALL	1.50	1.50
K	ROOF	1.50	1.50
L	MECHANICAL	1.50	1.50
M	ELECTRICAL	1.50	1.50
N	PLUMBING	1.50	1.50
O	OTHER	1.50	1.50
P	GRAND TOTAL	117.00	117.00

Form: H (Form No. 3)
Detailed floor

S. No.	Description	Total	
		Area (sq. ft.)	Volume (cu. ft.)
A	RAILING AS/DETAL	45.00	45.00
B	PARAPET WALL AS/DETAL	1.50	1.50
C	STAIRS	1.50	1.50
D	DOOR	1.50	1.50
E	WINDOW	1.50	1.50
F	PLASTER	1.50	1.50
G	PAINT	1.50	1.50
H	CEILING	1.50	1.50
I	FLOOR	1.50	1.50
J	WALL	1.50	1.50
K	ROOF	1.50	1.50
L	MECHANICAL	1.50	1.50
M	ELECTRICAL	1.50	1.50
N	PLUMBING	1.50	1.50
O	OTHER	1.50	1.50
P	GRAND TOTAL	117.00	117.00

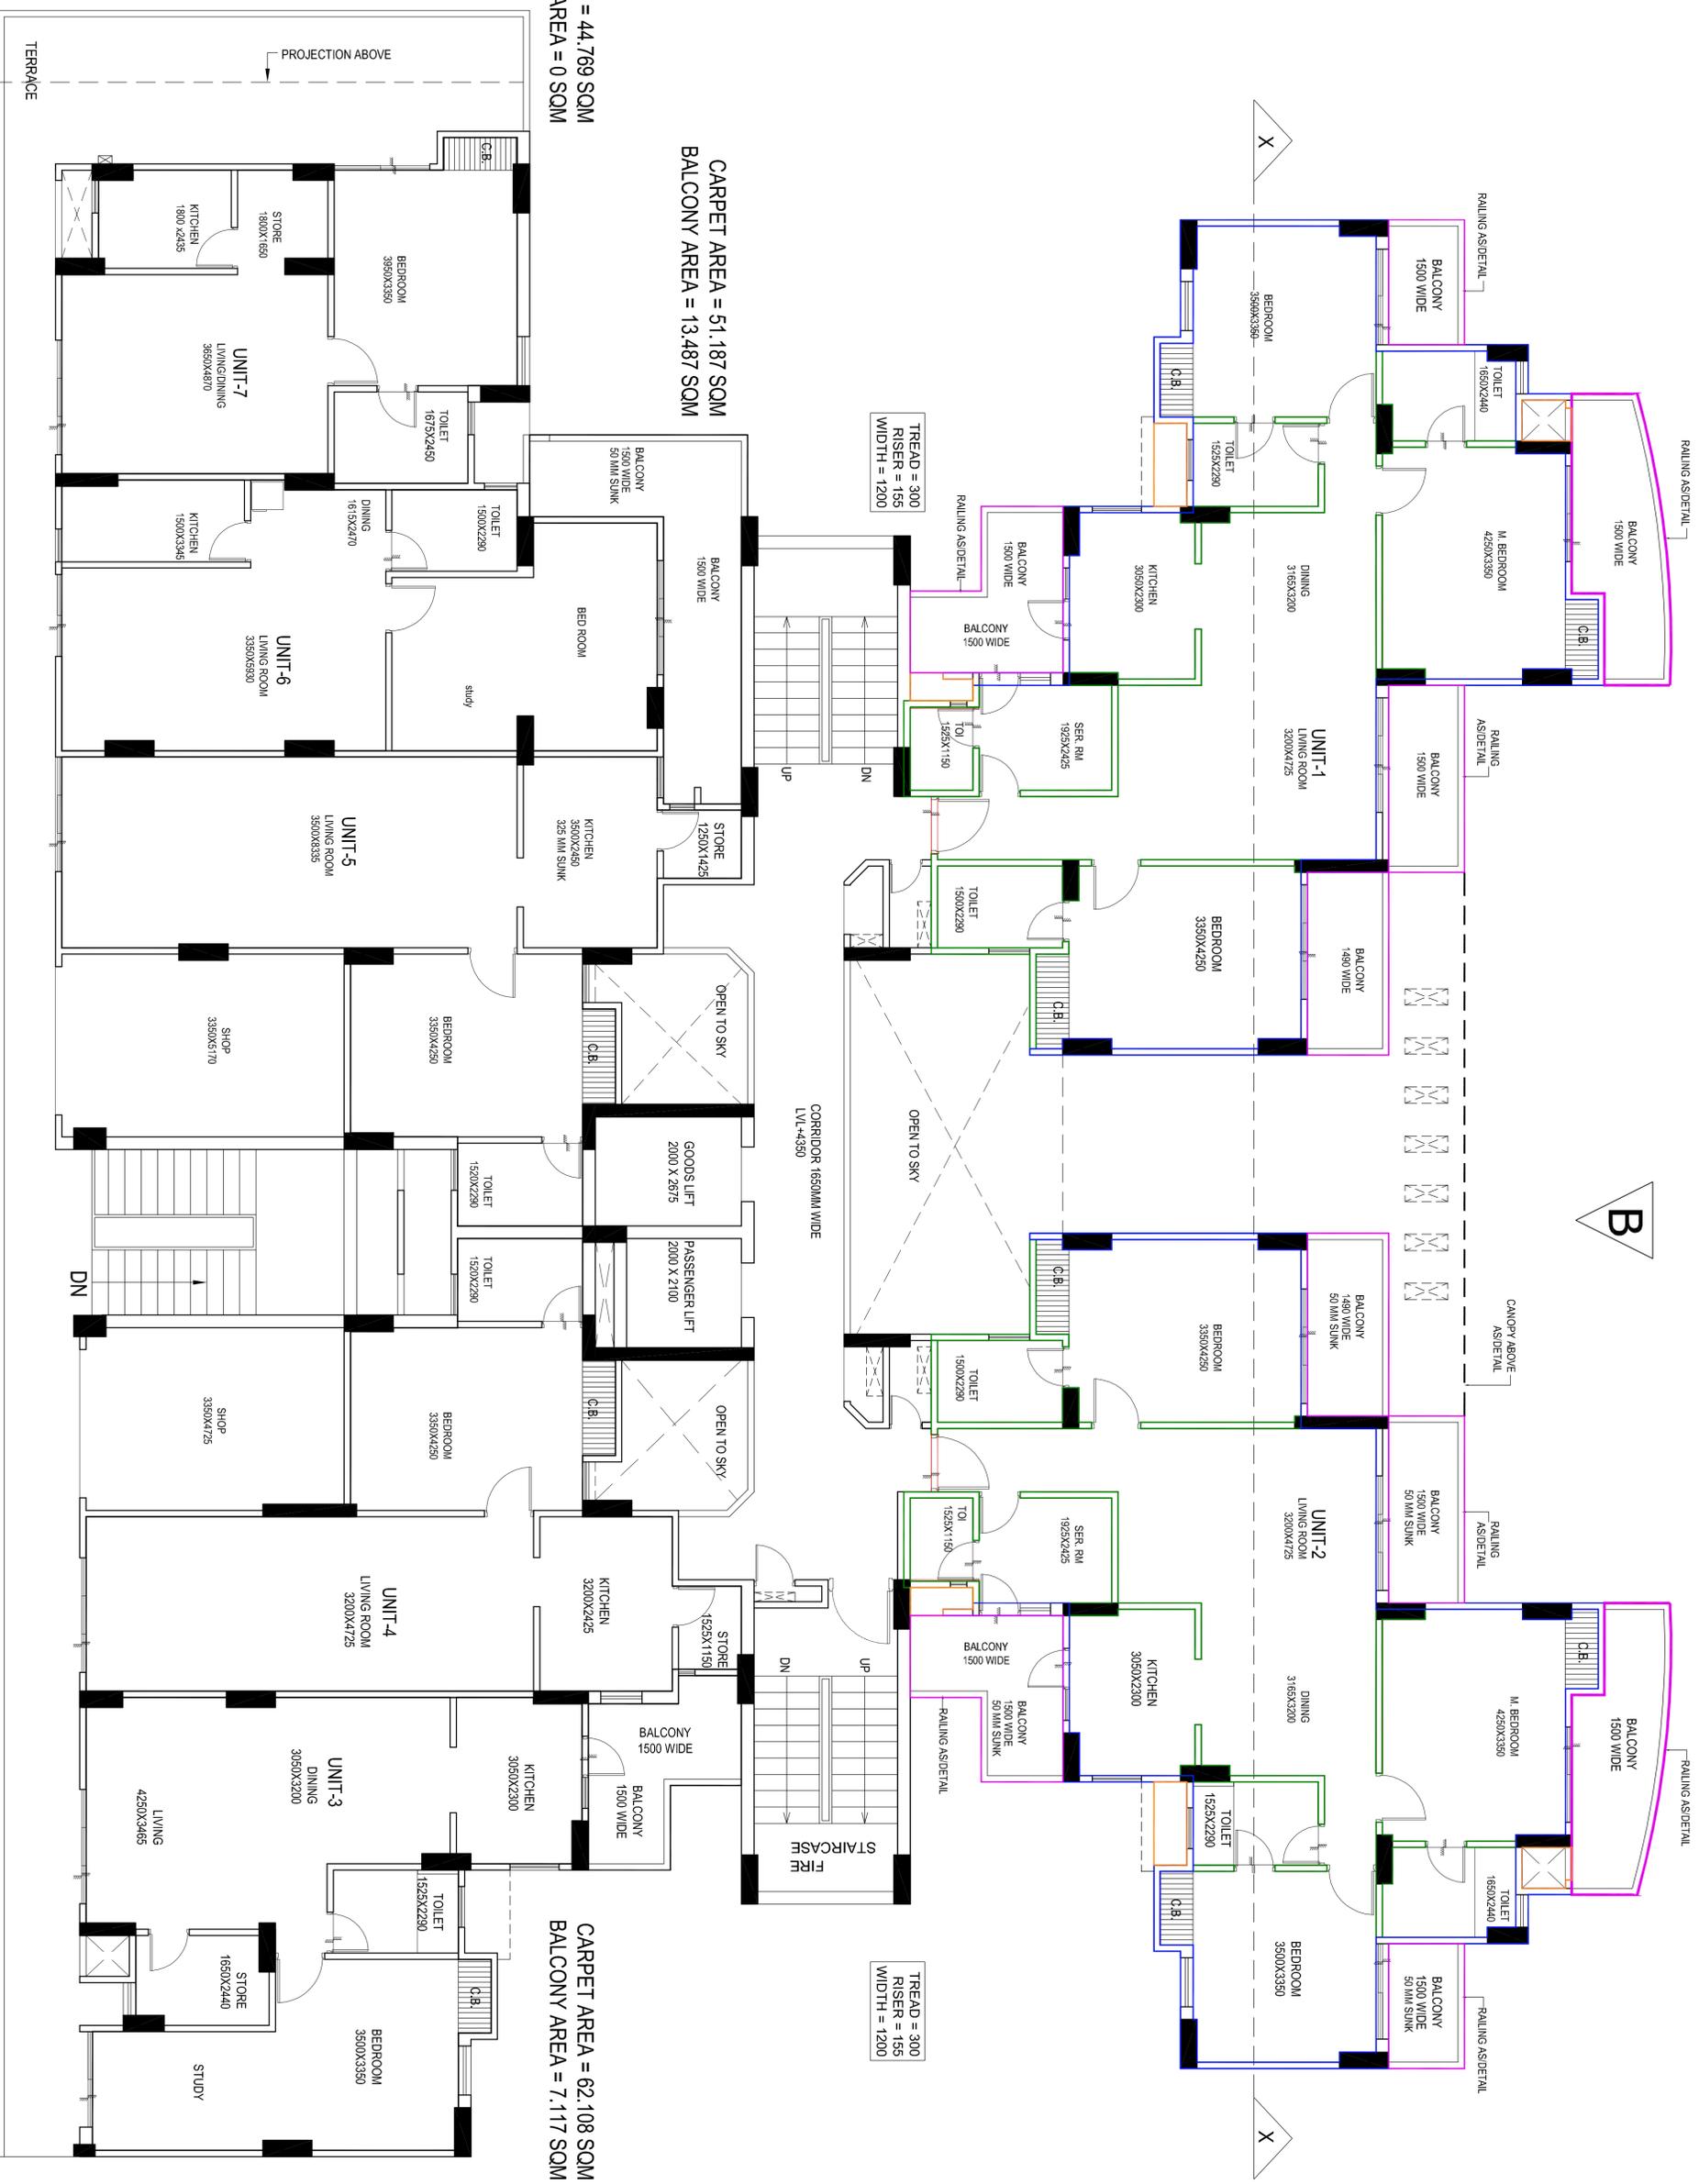

FIRST FLOOR PLAN

Tower - D (Unit No. - 1)
Ground Floor

AREA DETAIL			
S. No.	Description	Area in SQM	Area in SQFT
A	CARPET AREA WITH/OUT INTERNAL WALLS	64.31	694
B	INTERNAL WALLS AREA	4.87	52
TOTAL CARPET AREA AS PER RERA (A+B)		69.18	747
C	EXTERNAL WALL	3.64	39
D	BALCONY AREA	13.62	147
E	SHAFT AREA	1.87	20
TOTAL BUILT UP AREA		88.51	953

SUPER AREA			
S. No.	Description	Area in SQM	Area in SQFT
1	TOTAL BUILT UP AREA	88.51	953
2	COVERING	0	0
SUPER AREA		0	0
Final Super Area as/Slab		0.00	0


- CARPET AREA
- INTERNAL WALL
- OUTER WALL
- BALCONY
- SHAFT

Tower - D (Unit No. - 4)
Ground Floor

AREA DETAIL			
S. No.	Description	Area in SQM	Area in SQFT
A	CARPET AREA WITH/OUT INTERNAL WALLS	74.02	797
B	INTERNAL WALLS AREA	4.04	43
TOTAL CARPET AREA AS PER RERA (A+B)		78.06	840
C	EXTERNAL WALL	6.25	67
D	BALCONY AREA	16.25	174
E	SHAFT AREA	1.56	17
TOTAL BUILT UP AREA		102.29	1100

SUPER AREA			
S. No.	Description	Area in SQM	Area in SQFT
1	TOTAL BUILT UP AREA	102.29	1100
2	COVERING	0	0
SUPER AREA		0	0
Final Super Area as/Slab		0.00	0

B

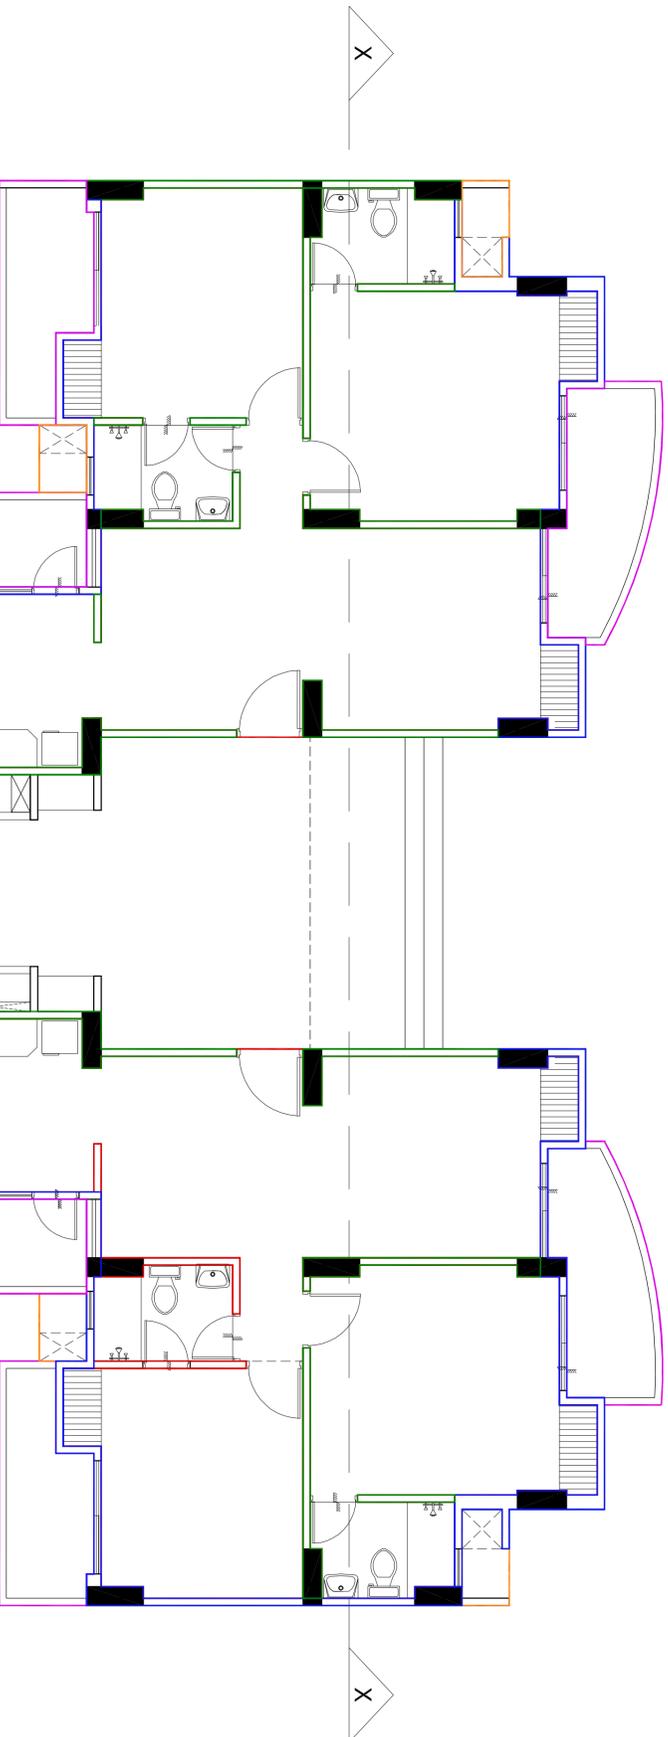

AREA DETAIL			
S. No.	Description	Area in SQM	Area in SQFT
A	CARPET AREA WITH/OUT INTERNAL WALLS	64.31	694
B	INTERNAL WALLS AREA	3.88	42
TOTAL CARPET AREA AS PER RERA (A+B)		68.19	736
C	EXTERNAL WALL	4.88	52
D	BALCONY AREA	13.62	147
E	SHAFT AREA	1.87	20
TOTAL BUILT UP AREA		88.46	952


SUPER AREA			
S. No.	Description	Area in SQM	Area in SQFT
1	TOTAL BUILT UP AREA	88.46	952
2	COVERING	0	0
SUPER AREA		0	0
Final Super Area as/Slab		0.00	0

Tower - D (Unit No. - 3)
Ground Floor

AREA DETAIL			
S. No.	Description	Area in SQM	Area in SQFT
A	CARPET AREA WITH/OUT INTERNAL WALLS	74.02	797
B	INTERNAL WALLS AREA	4.04	43
TOTAL CARPET AREA AS PER RERA (A+B)		78.06	840
C	EXTERNAL WALL	6.25	67
D	BALCONY AREA	16.25	174
E	SHAFT AREA	1.56	17
TOTAL BUILT UP AREA		102.29	1100

SUPER AREA			
S. No.	Description	Area in SQM	Area in SQFT
1	TOTAL BUILT UP AREA	102.29	1100
2	COVERING	0	0
SUPER AREA		0	0
Final Super Area as/Slab		0.00	0

A

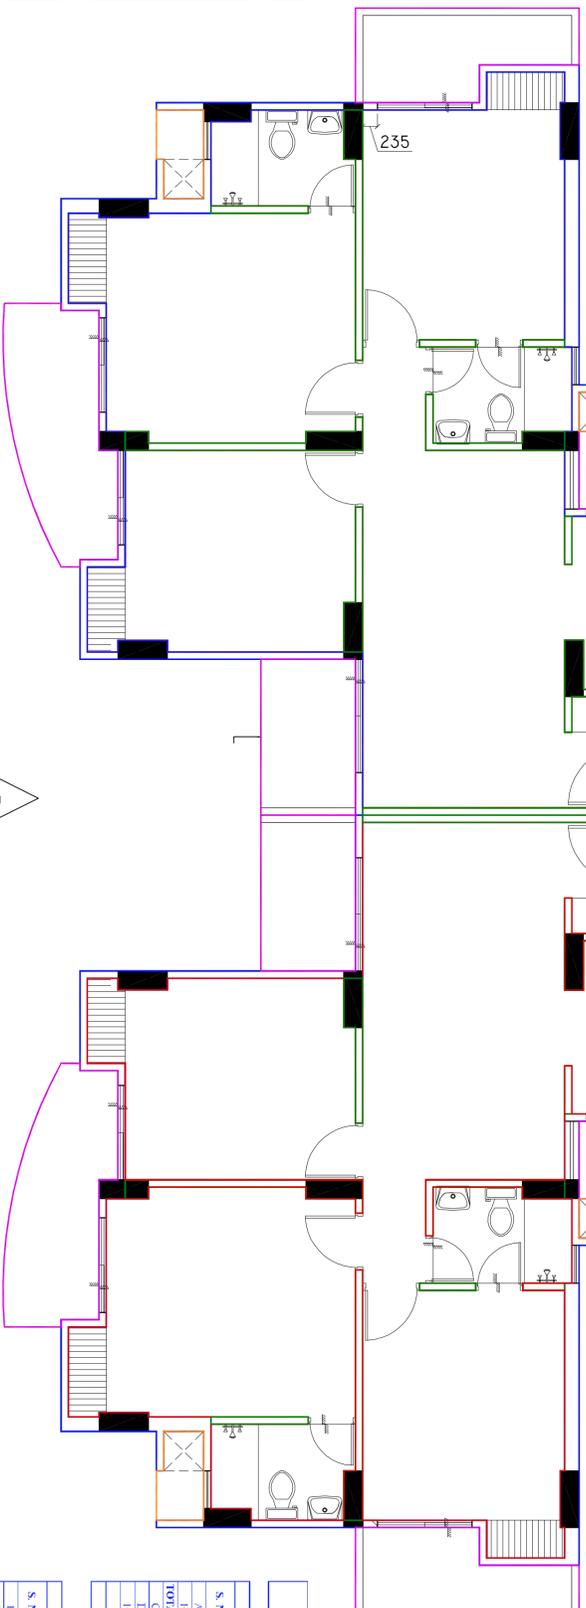

Tower - D (Unit No. - 1)
Typical Floor

AREA DETAIL			
S. No.	Description	Area in SQM	Area in SQFT
A	CARPET AREA WITH/OUT INTERNAL WALLS	71.07	760
B	INTERNAL WALLS AREA	5.17	56
TOTAL CARPET AREA AS PER AREA (A+B)		76.24	816
C	EXTERNAL WALLS	4.31	46
D	BALCONY AREA	17.47	188
E	SHED AREA	1.79	19
TOTAL BUILT UP AREA		102.70	1105

SI PER AREA			
S. No.	Description	Area in SQM	Area in SQFT
1	TOTAL BUILT UP AREA	102.70	1105
2	SI PER AREA	0	0
Final Super Area as/Asides			
		0.00	0.00

X

B

X

Tower - D (Unit No. - 2)
Typical Floor

AREA DETAIL			
S. No.	Description	Area in SQM	Area in SQFT
A	CARPET AREA WITH/OUT INTERNAL WALLS	73.97	796
B	INTERNAL WALLS AREA	4.68	50
TOTAL CARPET AREA AS PER AREA (A+B)		78.65	846
C	EXTERNAL WALLS	5.60	59
D	BALCONY AREA	17.47	188
E	SHED AREA	1.79	19
TOTAL BUILT UP AREA		102.70	1105

SI PER AREA			
S. No.	Description	Area in SQM	Area in SQFT
1	TOTAL BUILT UP AREA	102.70	1105
2	SI PER AREA	0	0
Final Super Area as/Asides			
		0.00	0.00

Tower - D (Unit No. - 3)
Typical Floor


AREA DETAIL			
S. No.	Description	Area in SQM	Area in SQFT
A	CARPET AREA WITH/OUT INTERNAL WALLS	74.02	797
B	INTERNAL WALLS AREA	4.61	49
TOTAL CARPET AREA AS PER AREA (A+B)		78.63	846
C	EXTERNAL WALLS	5.62	60
D	BALCONY AREA	16.62	179
E	SHED AREA	1.56	17
TOTAL BUILT UP AREA		102.70	1105

SI PER AREA			
S. No.	Description	Area in SQM	Area in SQFT
1	TOTAL BUILT UP AREA	102.70	1105
2	SI PER AREA	0	0
Final Super Area as/Asides			
		0.00	0.00

Tower - D (Unit No. - 4)
Typical Floor

AREA DETAIL			
S. No.	Description	Area in SQM	Area in SQFT
A	CARPET AREA WITH/OUT INTERNAL WALLS	74.02	797
B	INTERNAL WALLS AREA	4.61	49
TOTAL CARPET AREA AS PER AREA (A+B)		78.63	846
C	EXTERNAL WALLS	6.35	67
D	BALCONY AREA	16.62	179
E	SHED AREA	1.56	17
TOTAL BUILT UP AREA		102.70	1105

SI PER AREA			
S. No.	Description	Area in SQM	Area in SQFT
1	TOTAL BUILT UP AREA	102.70	1105
2	SI PER AREA	0	0
Final Super Area as/Asides			
		0.00	0.00

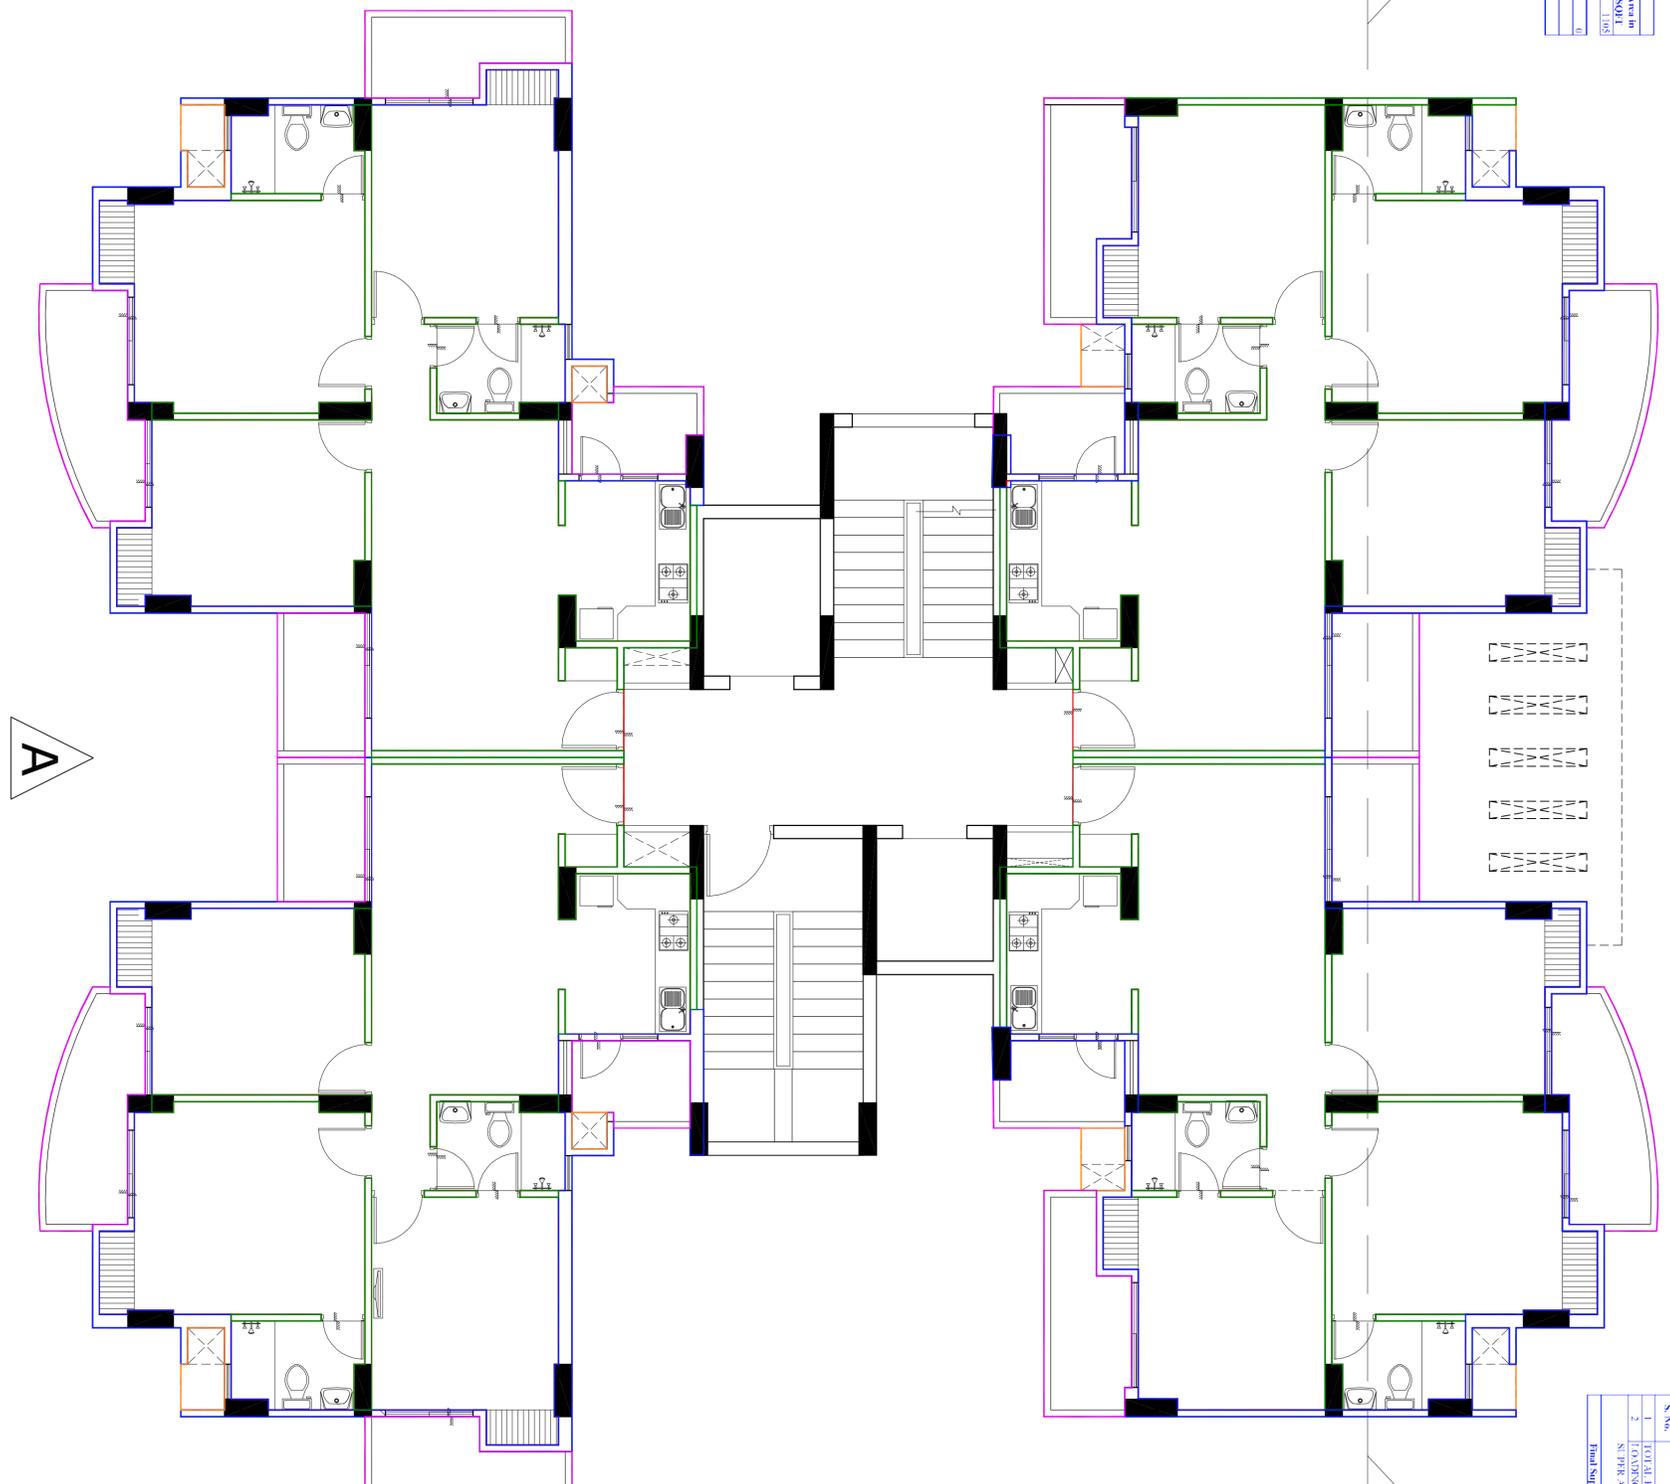

A

X

CARPET AREA = 60.015 SQM
BALCONY AREA = 13.260 SQM

CARPET AREA = 57.065 SQM
BALCONY AREA = 12.480 SQM

CARPET AREA = 57.065 SQM
BALCONY AREA = 12.480 SQM

CARPET AREA = 68.252 SQM
BALCONY AREA = 13.067 SQM



CARPET AREA = 68.912 SQM
BALCONY AREA = 15.346 SQM

CARPET AREA = 56.999 SQM
BALCONY AREA = 11.573 SQM

ROAD

CARPET AREA = 68.265 SQM
BALCONY AREA = 15.346 SQM

REF. DWG. NO.
GH/INT/NO/IBL-1/JAR-401

GH/INT/NO/IBL-1/JAR-501

A

B

C

X

M.S. CANOPY
ABOVE ASY. DETAIL

UP

SUNK
(450X350)

UNIT-8

SUNK
(450X350)

UNIT-1

LIVING
3830X3200

DINING
2865X2605

1555 WIDE
CORRIDOR

UNIT-2

SUNK
(450X350)

UNIT-7

SUNK
(450X350)

UNIT-3

SUNK
(450X350)

UNIT-4

SUNK
(450X350)

UNIT-5

SUNK
(450X350)

PERSONAL LAWN
L.V.L. +1100
(T.O.C. +1550)

M.S. CANOPY
ABOVE ASY. DETAIL

UP

SUNK
(450X350)

UNIT-8

SUNK
(450X350)

UNIT-1

LIVING
3830X3200

DINING
2865X2605

1555 WIDE
CORRIDOR

UNIT-2

SUNK
(450X350)

UNIT-7

SUNK
(450X350)

UNIT-3

SUNK
(450X350)

UNIT-4

SUNK
(450X350)

UNIT-5

SUNK
(450X350)

PERSONAL LAWN
L.V.L. +1100
(T.O.C. +1550)

CARPET AREA = 68,252 SQM
BALCONY AREA = 14,540 SQM

RAILING AS/DETAIL


CARPET AREA = 57,065 SQM
BALCONY AREA = 11,091 SQM

C

M.S. CANOPY
ABOVE AS/ DETAIL

CARPET AREA = 57,065 SQM
BALCONY AREA = 11,091 SQM

CARPET AREA = 68,252 SQM
BALCONY AREA = 14,515 SQM

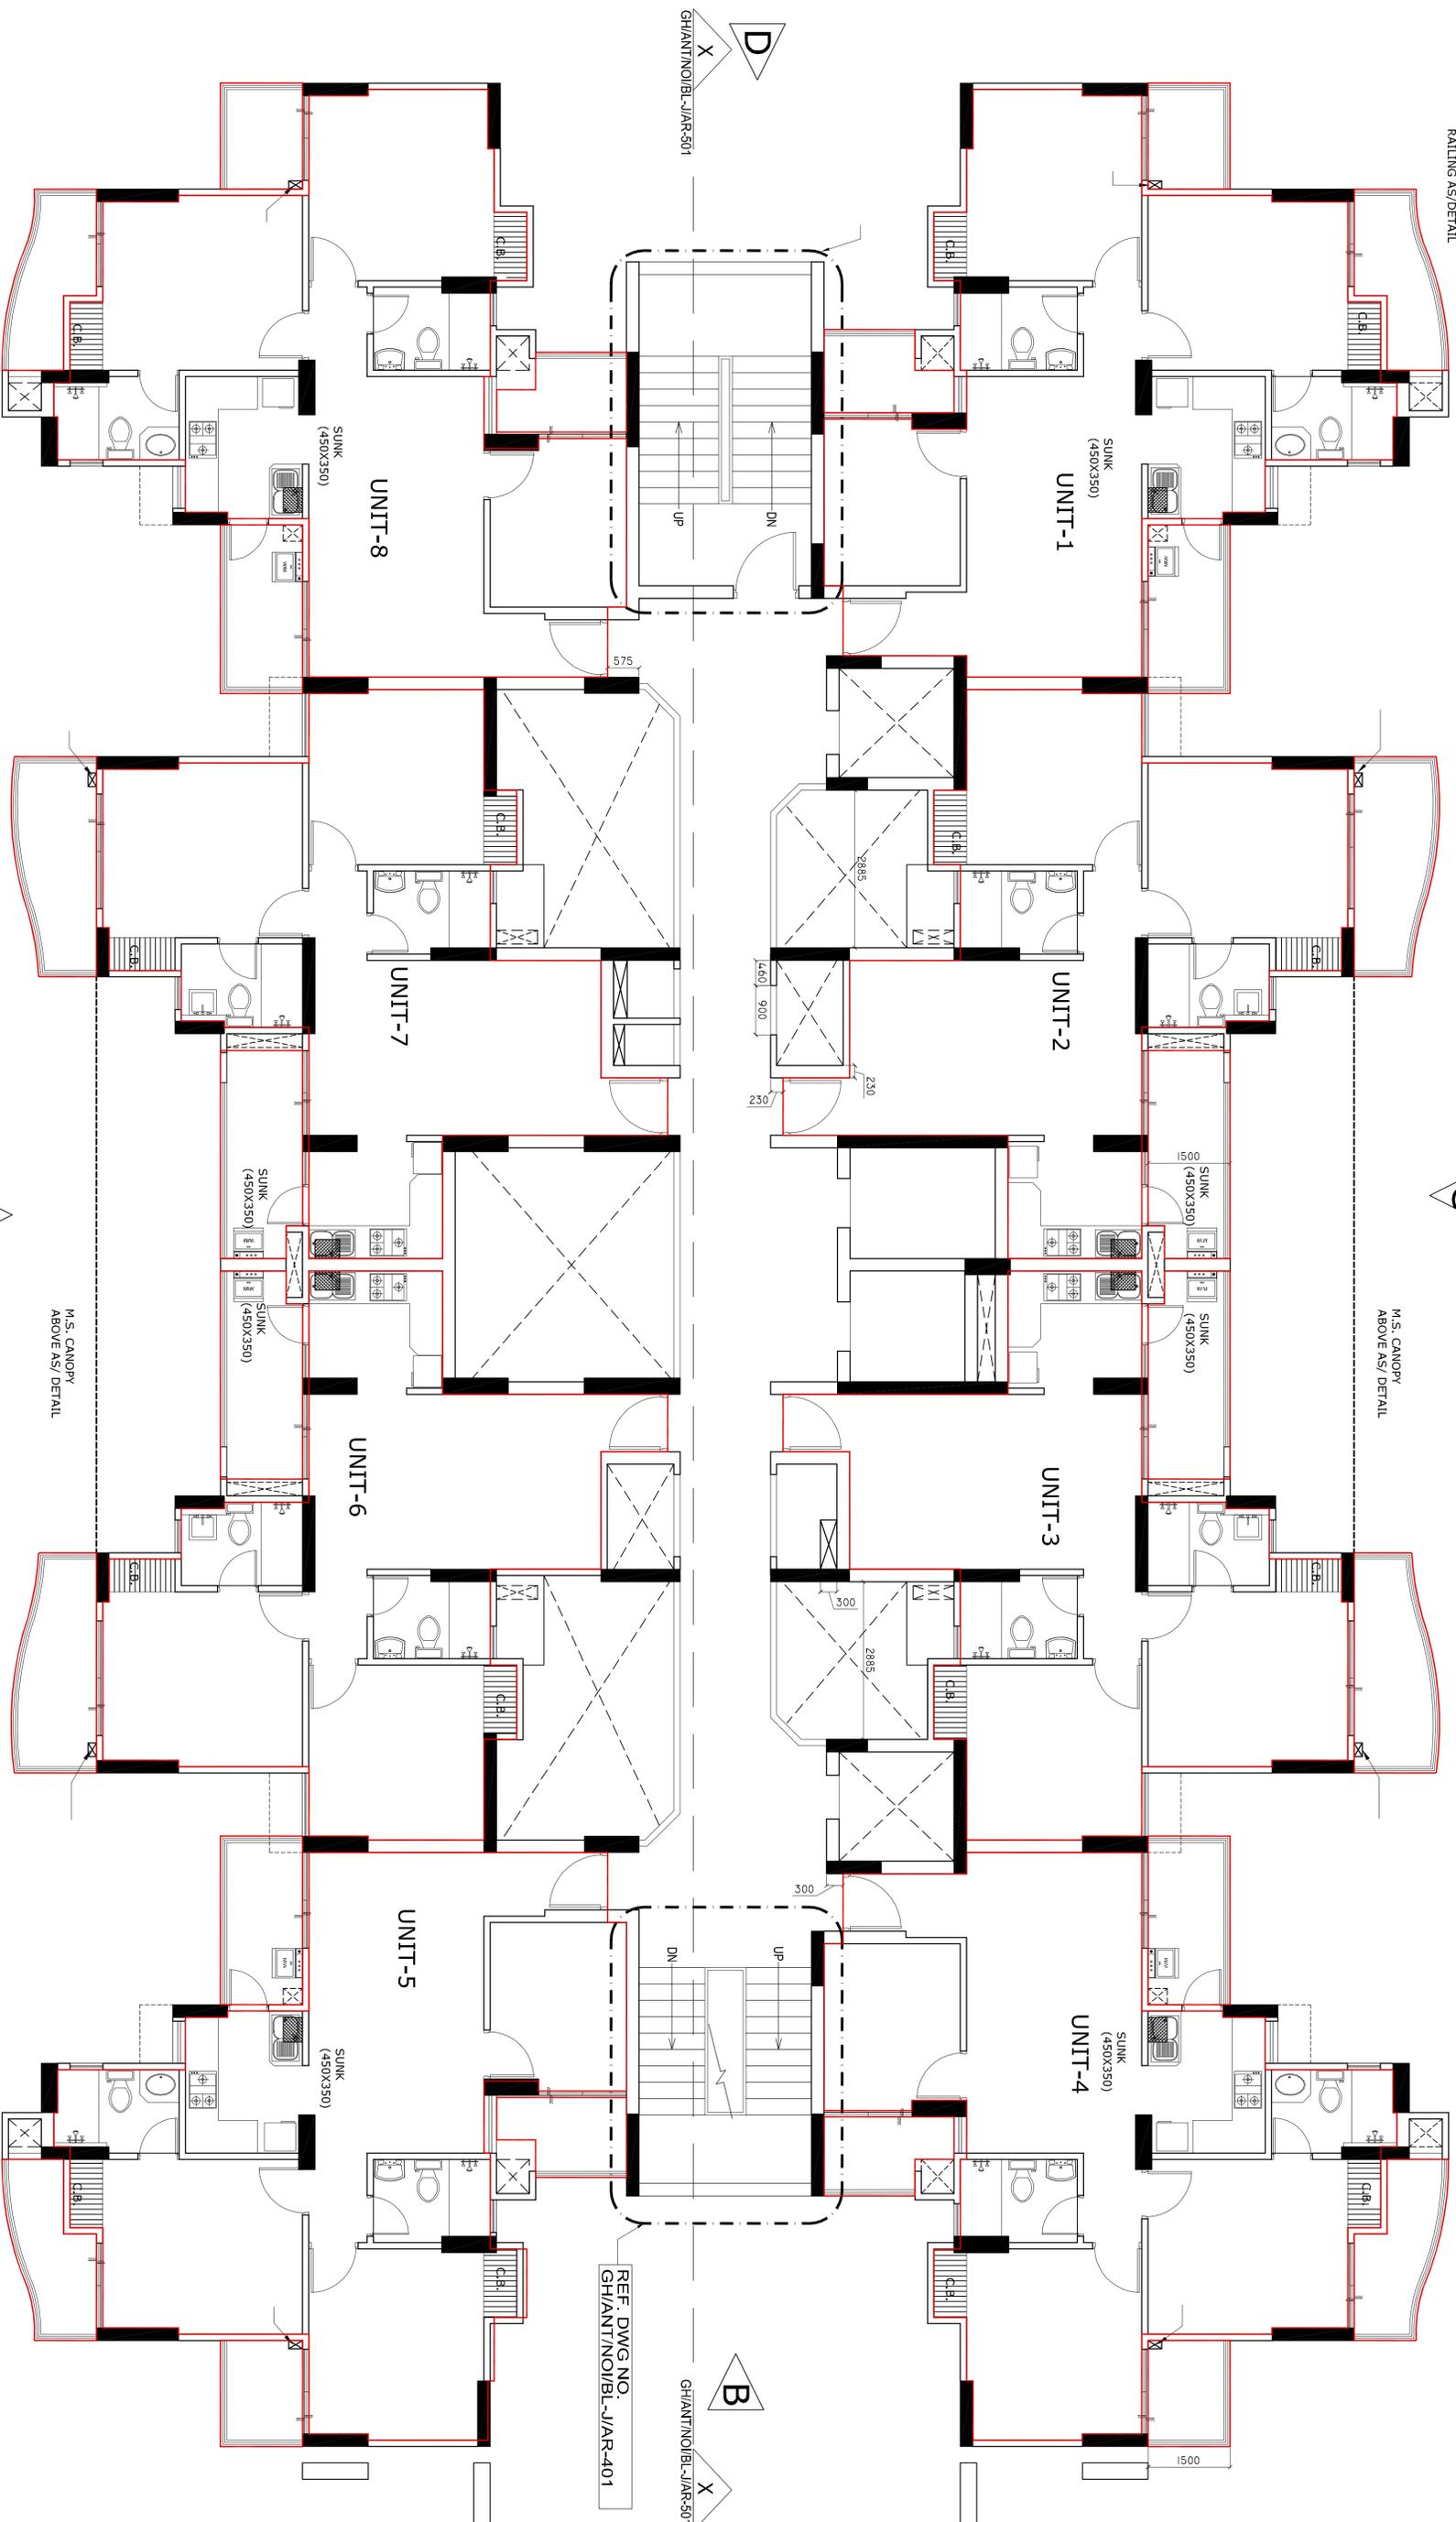

CARPET AREA = 69,003 SQM
BALCONY AREA = 14,540 SQM

CARPET AREA = 57,065 SQM
BALCONY AREA = 11,091 SQM

A

M.S. CANOPY
ABOVE AS/ DETAIL

CARPET AREA = 57,065 SQM
BALCONY AREA = 11,091 SQM

CARPET AREA = 69,003 SQM
BALCONY AREA = 14,540 SQM

REF. DWG NO.
GH/ANT/NOI/BL-J/AR-401

B

D

X

X

Tower - K (Unit No. - 2)

Typical Floor

AREA DETAIL		Area in	Area in
S. No.	Description	SQ.M	SQ.FT
A	CABINET AREA WITHOUT INTERIUM WALLS	4.90	52.70
B	INTERIUM WALLS AREA	4.90	52.70
TOTAL CABINET AREA AS PER RIBA (A+B)		9.80	105.40
C	INTERIUM WALL	7.76	83.70
D	INTERIUM AREA	11.42	123.15
E	SHIELD AREA	0.82	8.82
TOTAL BUILD UP AREA		74.42	798.1

SI.PRK. AREA		Area in	Area in
S. No.	Description	SQ.M	SQ.FT
1	TOTAL BUILD UP AREA	74.42	798.1
2	COVERING	0	0
SI.PRK. AREA		0	0
Final Super Area include		0.00	0.00

AREA DETAIL		Area in	Area in
S. No.	Description	SQ.M	SQ.FT
A	CABINET AREA WITHOUT INTERIUM WALLS	6.62	71.29
B	INTERIUM WALLS AREA	4.34	46.47
TOTAL CABINET AREA AS PER RIBA (A+B)		10.96	117.76
C	INTERIUM WALL	11.42	123.15
D	INTERIUM AREA	14.42	155.67
E	SHIELD AREA	0.82	8.82
TOTAL BUILD UP AREA		38.90	416.87

SI.PRK. AREA		Area in	Area in
S. No.	Description	SQ.M	SQ.FT
1	TOTAL BUILD UP AREA	38.90	416.87
2	COVERING	0	0
SI.PRK. AREA		0	0
Final Super Area include		0.00	0.00

Tower - K (Unit No. - 3)

Typical Floor


AREA DETAIL		Area in	Area in
S. No.	Description	SQ.M	SQ.FT
A	CABINET AREA WITHOUT INTERIUM WALLS	4.41	47.30
B	INTERIUM WALLS AREA	3.88	41.86
TOTAL CABINET AREA AS PER RIBA (A+B)		8.29	89.16
C	INTERIUM WALL	7.76	83.70
D	INTERIUM AREA	11.42	123.15
E	SHIELD AREA	0.82	8.82
TOTAL BUILD UP AREA		29.54	316.93

SI.PRK. AREA		Area in	Area in
S. No.	Description	SQ.M	SQ.FT
1	TOTAL BUILD UP AREA	29.54	316.93
2	COVERING	0	0
SI.PRK. AREA		0	0
Final Super Area include		0.00	0.00

AREA DETAIL		Area in	Area in
S. No.	Description	SQ.M	SQ.FT
A	CABINET AREA WITHOUT INTERIUM WALLS	6.62	71.29
B	INTERIUM WALLS AREA	4.34	46.47
TOTAL CABINET AREA AS PER RIBA (A+B)		10.96	117.76
C	INTERIUM WALL	11.42	123.15
D	INTERIUM AREA	14.42	155.67
E	SHIELD AREA	0.82	8.82
TOTAL BUILD UP AREA		38.90	416.87

SI.PRK. AREA		Area in	Area in
S. No.	Description	SQ.M	SQ.FT
1	TOTAL BUILD UP AREA	38.90	416.87
2	COVERING	0	0
SI.PRK. AREA		0	0
Final Super Area include		0.00	0.00

TYPICAL FLOOR PLAN

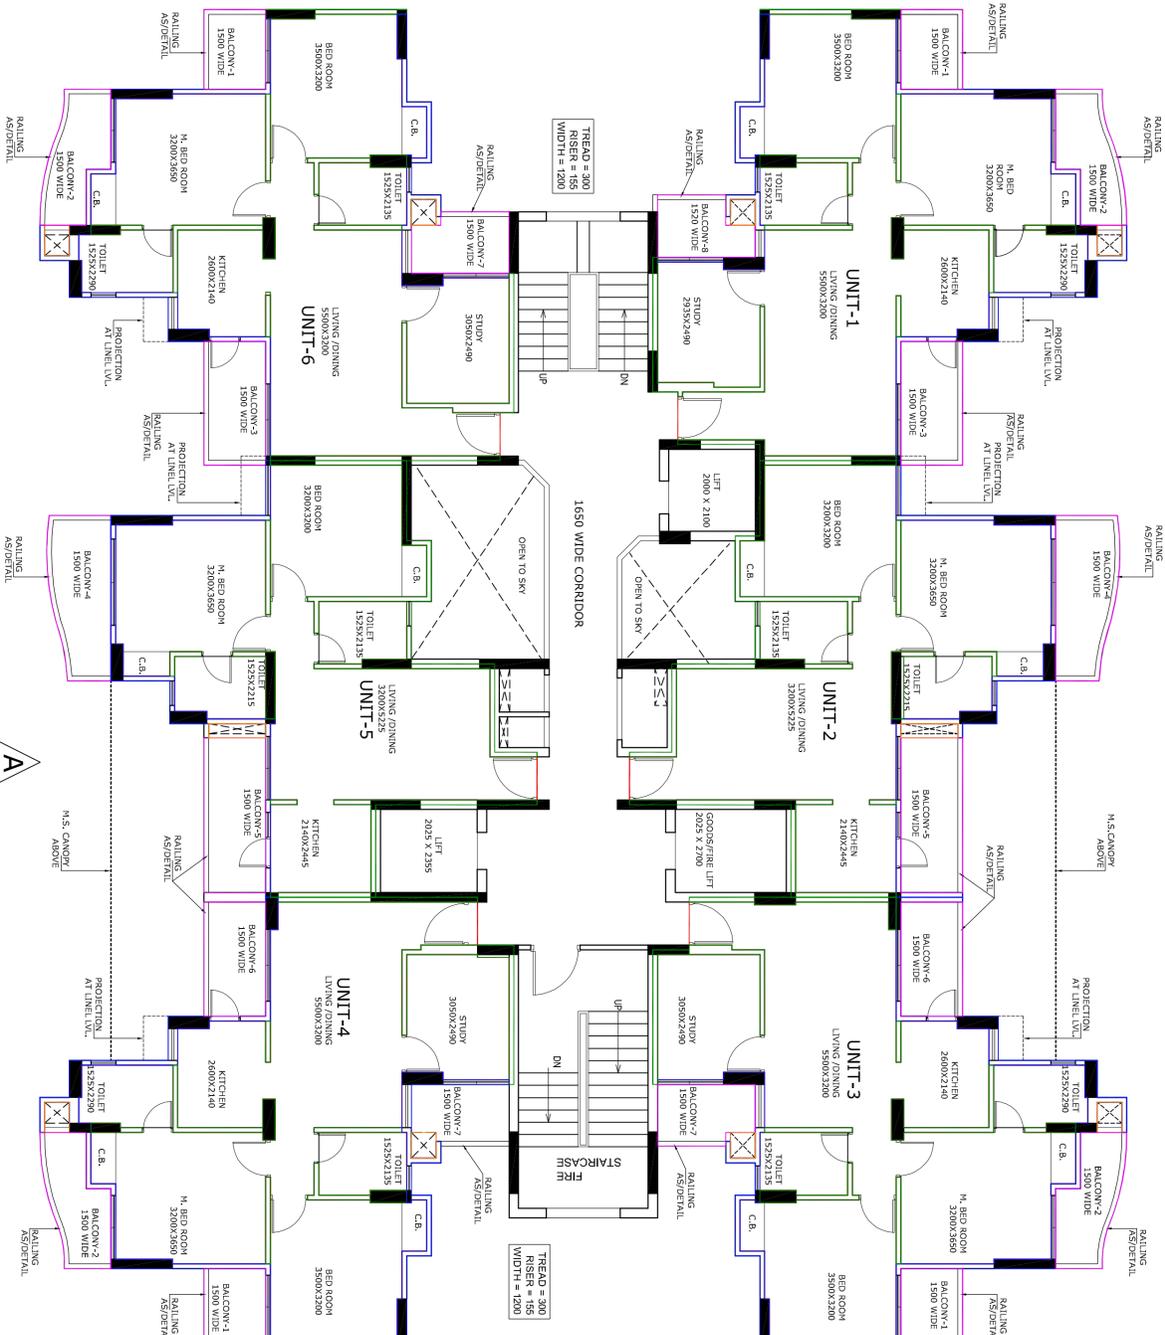

Tower - K (Unit No. - 5)

Typical Floor

AREA DETAIL		Area in	Area in
S. No.	Description	SQ.M	SQ.FT
A	CABINET AREA WITHOUT INTERIUM WALLS	5.50	59.16
B	INTERIUM WALLS AREA	3.96	42.57
TOTAL CABINET AREA AS PER RIBA (A+B)		9.46	101.73
C	INTERIUM WALL	7.76	83.70
D	INTERIUM AREA	11.27	121.17
E	SHIELD AREA	0.82	8.82
TOTAL BUILD UP AREA		74.30	797.4

SI.PRK. AREA		Area in	Area in
S. No.	Description	SQ.M	SQ.FT
1	TOTAL BUILD UP AREA	74.30	797.4
2	COVERING	0	0
SI.PRK. AREA		0	0
Final Super Area include		0.00	0.00

Tower - K (Unit No. - 4)

Typical Floor

AREA DETAIL		Area in	Area in
S. No.	Description	SQ.M	SQ.FT
A	CABINET AREA WITHOUT INTERIUM WALLS	6.78	72.77
B	INTERIUM WALLS AREA	3.88	41.86
TOTAL CABINET AREA AS PER RIBA (A+B)		10.66	114.63
C	INTERIUM WALL	11.42	123.15
D	INTERIUM AREA	14.42	155.67
E	SHIELD AREA	0.82	8.82
TOTAL BUILD UP AREA		38.90	416.87

SI.PRK. AREA		Area in	Area in
S. No.	Description	SQ.M	SQ.FT
1	TOTAL BUILD UP AREA	38.90	416.87
2	COVERING	0	0
SI.PRK. AREA		0	0
Final Super Area include		0.00	0.00

Tower - L (Unit No. - 1)
Ground Floor


AREA DETAIL			
S. No.	Description	Area in SQM	Area in SQFT
A	CARPET AREA WITHOUT INTERNAL WALLS	74.12	798
B	INTERNAL WALLS AREA	4.60	50
TOTAL CARPET AREA AS PER RERA (A+B)		78.72	847
C	EXTERNAL WALL	5.92	64
D	BALCONY AREA	20.08	216
E	SHAFT AREA	1.56	15
TOTAL BUILT UP AREA		106.08	1142

SUPER AREA			
S. No.	Description	Area in SQM	Area in SQFT
1	TOTAL BUILT UP AREA	106.08	1142
2	LOADING	0	0
SUPER AREA		0	0
Final Super Area as/Sales		0.00	0

Tower - L (Unit No. - 4)
Ground Floor

AREA DETAIL			
S. No.	Description	Area in SQM	Area in SQFT
A	CARPET AREA WITHOUT INTERNAL WALLS	66.00	711
B	INTERNAL WALLS AREA	4.40	47
TOTAL CARPET AREA AS PER RERA (A+B)		70.40	758
C	EXTERNAL WALL	5.74	62
D	BALCONY AREA	15.84	170
E	SHAFT AREA	1.34	14
TOTAL BUILT UP AREA		93.41	1005

SUPER AREA			
S. No.	Description	Area in SQM	Area in SQFT
1	TOTAL BUILT UP AREA	93.41	1005
2	LOADING	0	0
SUPER AREA		0	0
Final Super Area as/Sales		0.00	0

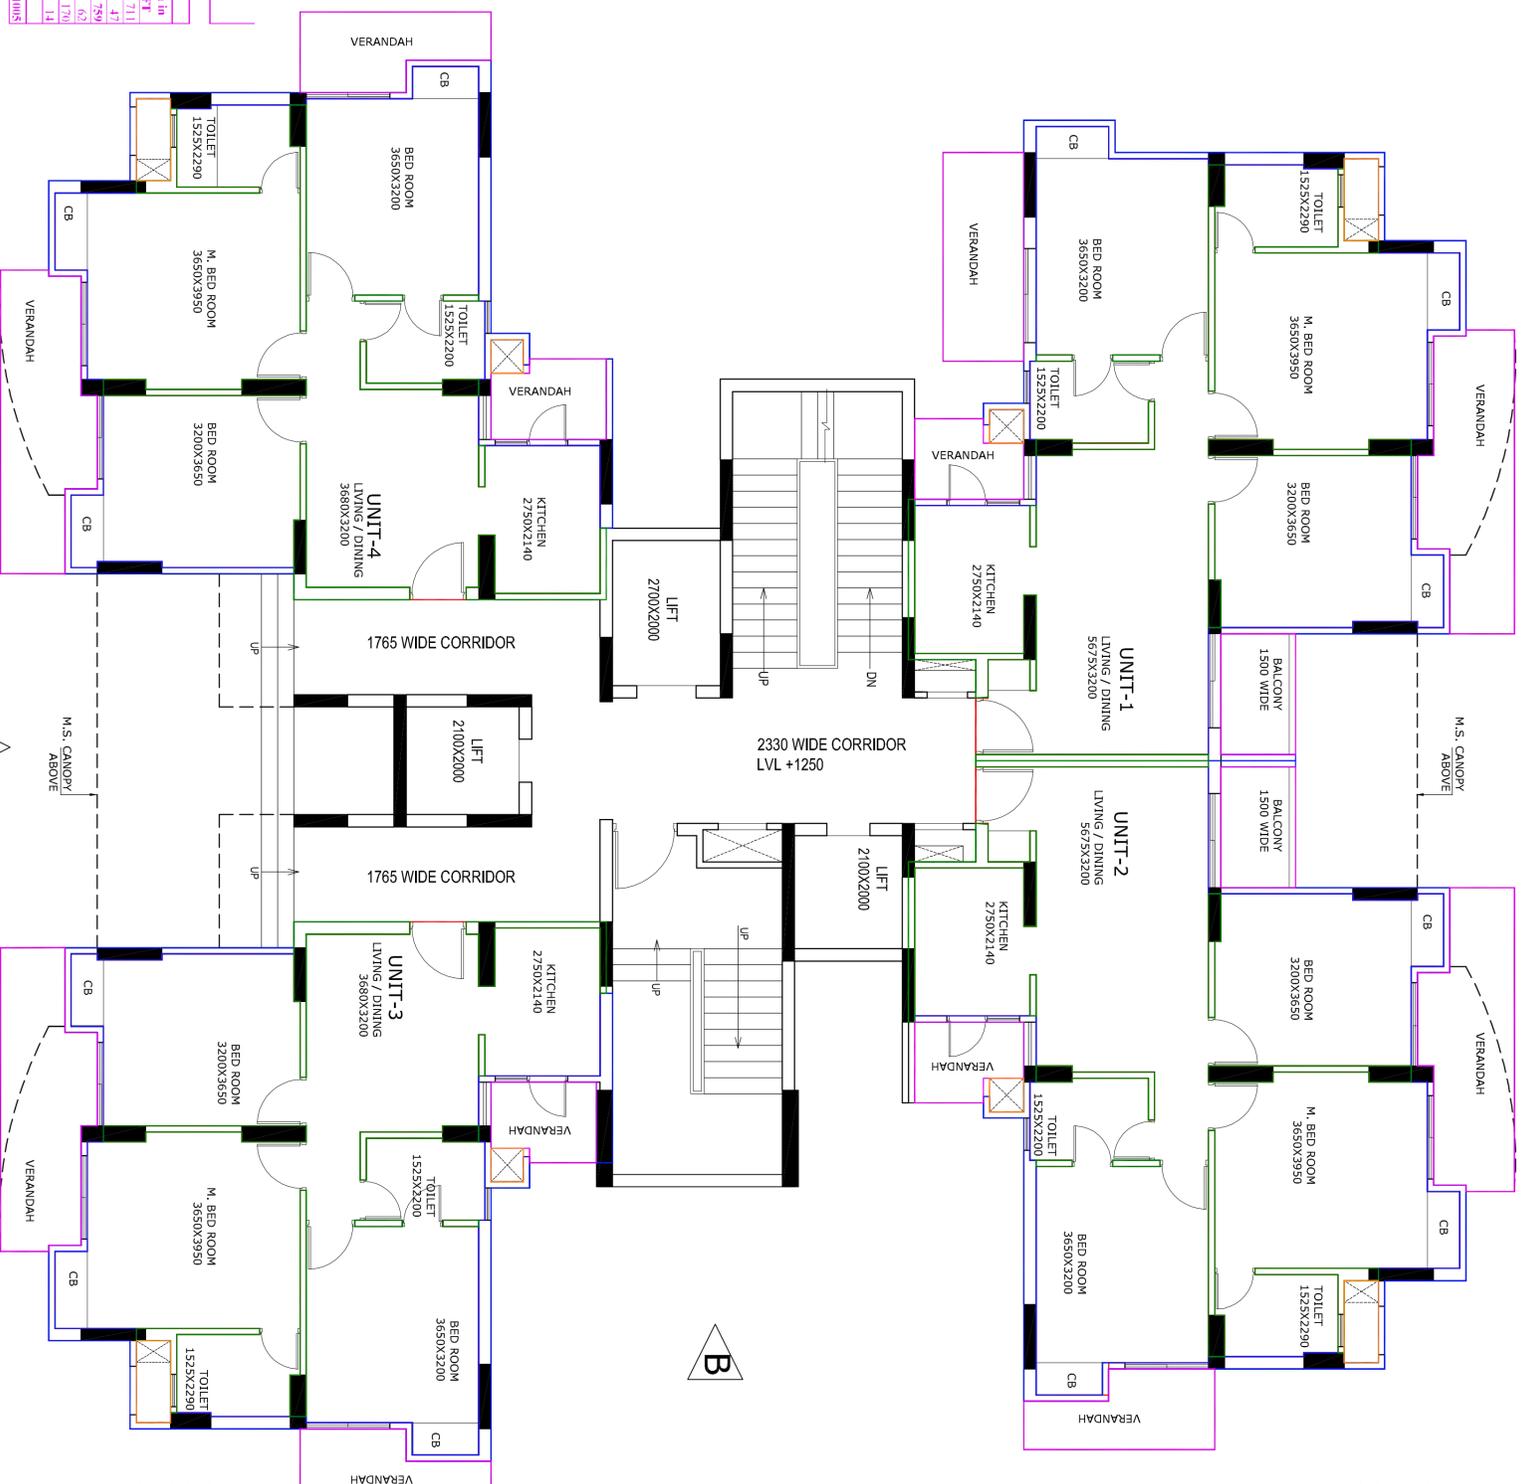

GROUND FLOOR PLAN

Tower - L (Unit No. - 2)
Ground Floor

AREA DETAIL			
S. No.	Description	Area in SQM	Area in SQFT
A	CARPET AREA WITHOUT INTERNAL WALLS	74.12	798
B	INTERNAL WALLS AREA	4.60	50
TOTAL CARPET AREA AS PER RERA (A+B)		78.72	847
C	EXTERNAL WALL	5.92	64
D	BALCONY AREA	18.63	201
E	SHAFT AREA	1.36	15
TOTAL BUILT UP AREA		108.63	1166

SUPER AREA			
S. No.	Description	Area in SQM	Area in SQFT
1	TOTAL BUILT UP AREA	108.63	1166
2	LOADING	0	0
SUPER AREA		0	0
Final Super Area as/Sales		0.00	0

Tower - L (Unit No. - 3)
Ground Floor

AREA DETAIL			
S. No.	Description	Area in SQM	Area in SQFT
A	CARPET AREA WITHOUT INTERNAL WALLS	76.43	823
B	INTERNAL WALLS AREA	4.40	47
TOTAL CARPET AREA AS PER RERA (A+B)		80.82	870
C	EXTERNAL WALL	5.74	62
D	BALCONY AREA	15.56	167
E	SHAFT AREA	1.34	14
TOTAL BUILT UP AREA		103.46	1114

SUPER AREA			
S. No.	Description	Area in SQM	Area in SQFT
1	TOTAL BUILT UP AREA	103.46	1114
2	LOADING	0	0
SUPER AREA		0	0
Final Super Area as/Sales		0.00	0

Tower - L (Unit No. - 1)
Typical Floor

AREA DETAIL			
S. No.	Description	Area in SQM	Area in SQFT
A	CARPET AREA WITHOUT INTERNAL WALLS	74.12	798
B	INTERNAL WALLS AREA	4.60	50
TOTAL CARPET AREA AS PER RERA (A+B)		78.72	847
C	EXTERNAL WALL	5.92	64
D	BALCONY AREA	17.50	188
E	SHAFT AREA	1.36	15
TOTAL BUILT UP AREA		103.50	1114

SI PER AREA			
S. No.	Description	Area in SQM	Area in SQFT
1	TOTAL BUILT UP AREA	103.50	1114
2	LOADING	0	0
SI PER AREA		0	0
Final Super Area as/Slabs 0.00			

Tower - L (Unit No. - 2)
Typical Floor


AREA DETAIL			
S. No.	Description	Area in SQM	Area in SQFT
A	CARPET AREA WITHOUT INTERNAL WALLS	74.12	798
B	INTERNAL WALLS AREA	4.60	50
TOTAL CARPET AREA AS PER RERA (A+B)		78.72	847
C	EXTERNAL WALL	5.92	64
D	BALCONY AREA	16.22	175
E	SHAFT AREA	1.36	15
TOTAL BUILT UP AREA		102.22	1100

SI PER AREA			
S. No.	Description	Area in SQM	Area in SQFT
1	TOTAL BUILT UP AREA	102.22	1100
2	LOADING	0	0
SI PER AREA		0	0
Final Super Area as/Slabs 0.00			

Tower - L (Unit No. - 4)
Typical Floor

AREA DETAIL			
S. No.	Description	Area in SQM	Area in SQFT
A	CARPET AREA WITHOUT INTERNAL WALLS	76.43	823
B	INTERNAL WALLS AREA	4.68	50
TOTAL CARPET AREA AS PER RERA (A+B)		81.11	873
C	EXTERNAL WALL	5.81	63
D	BALCONY AREA	16.55	178
E	SHAFT AREA	1.34	14
TOTAL BUILT UP AREA		104.31	1128

SI PER AREA			
S. No.	Description	Area in SQM	Area in SQFT
1	TOTAL BUILT UP AREA	104.31	1128
2	LOADING	0	0
SI PER AREA		0	0
Final Super Area as/Slabs 0.00			

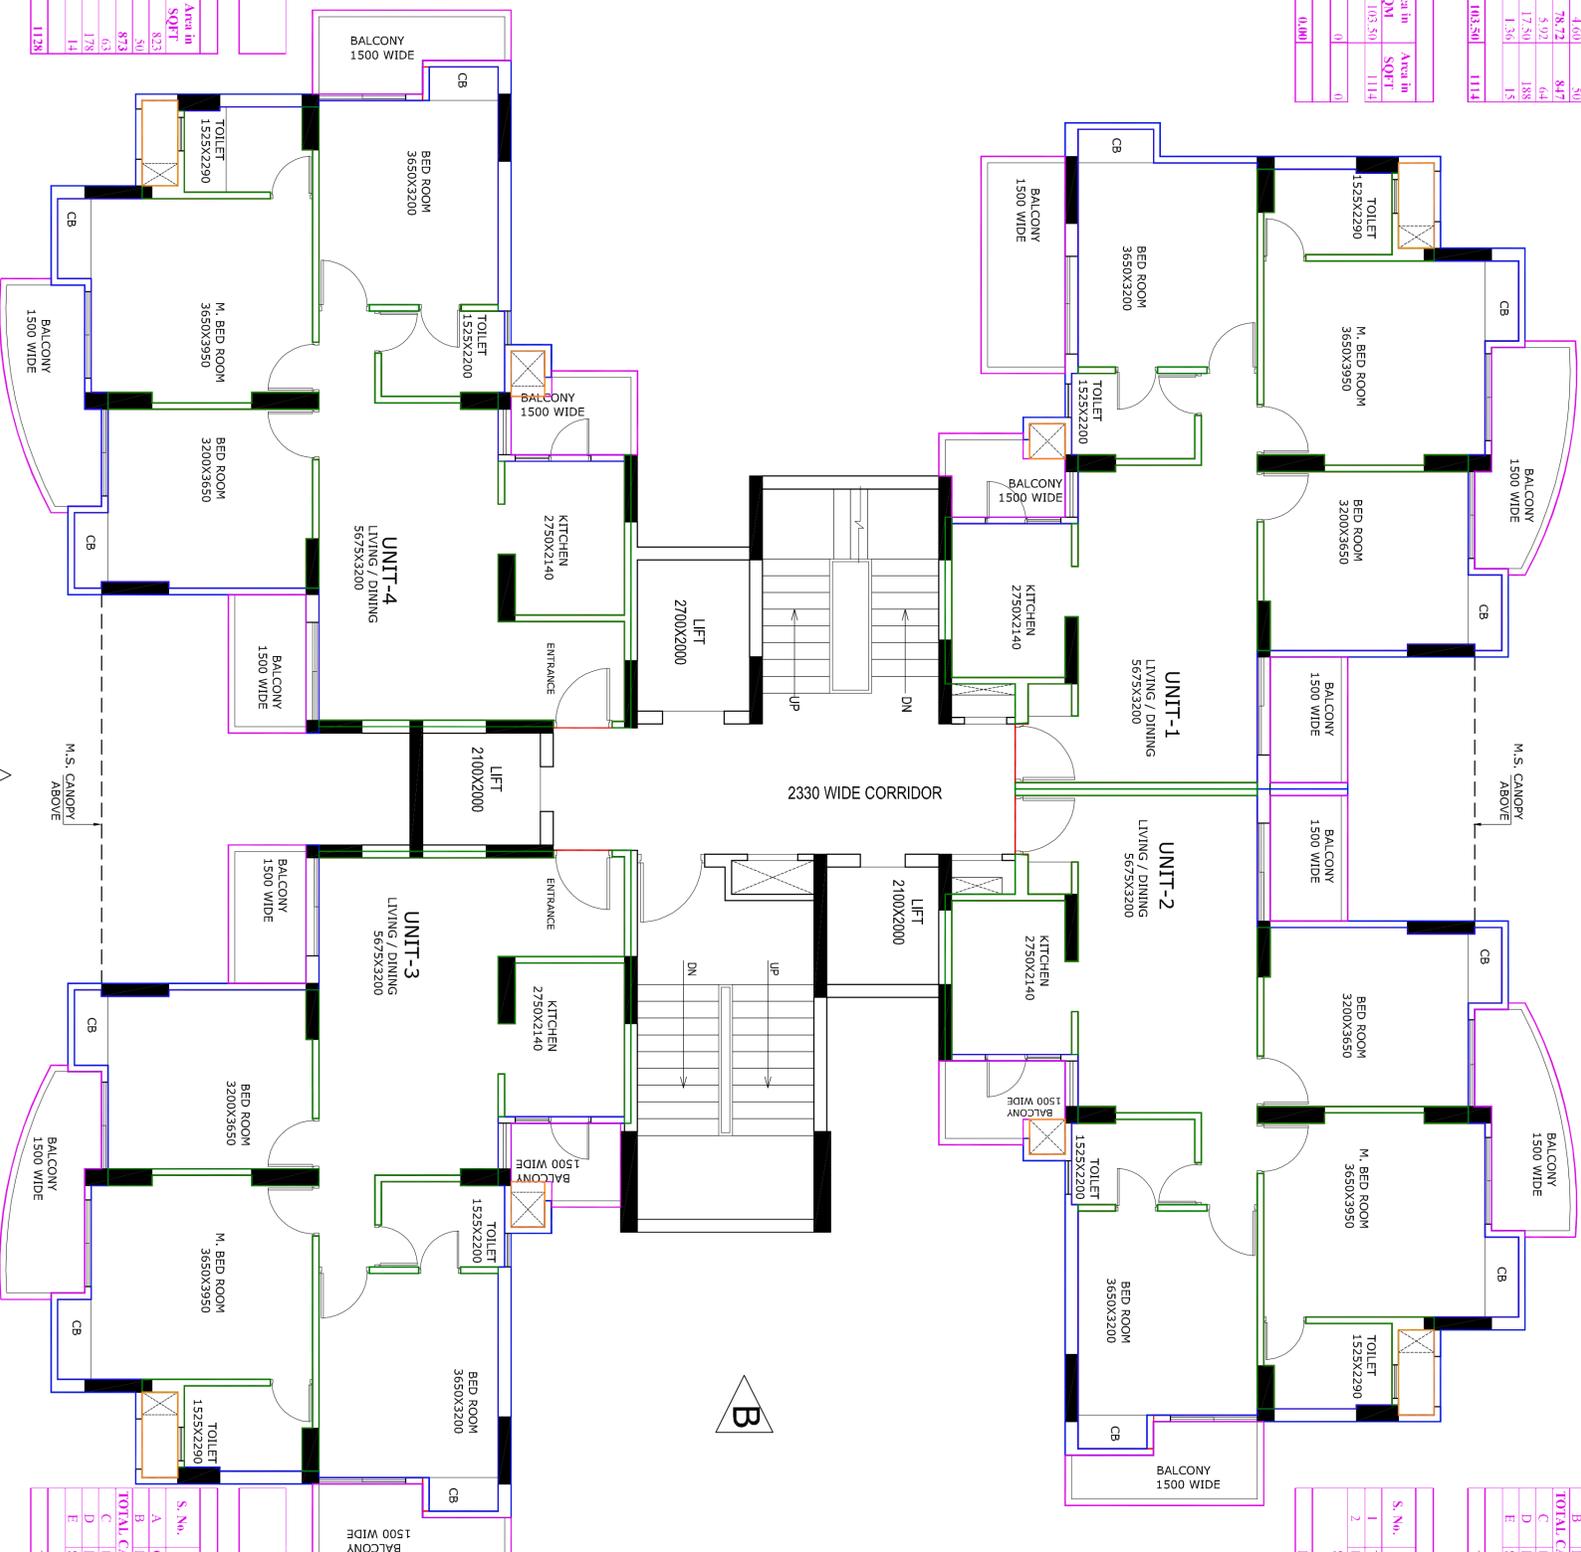

TYPICAL FLOOR PLAN

Tower - L (Unit No. - 3)
Typical Floor

AREA DETAIL			
S. No.	Description	Area in SQM	Area in SQFT
A	CARPET AREA WITHOUT INTERNAL WALLS	76.43	823
B	INTERNAL WALLS AREA	4.68	50
TOTAL CARPET AREA AS PER RERA (A+B)		81.11	873
C	EXTERNAL WALL	5.81	63
D	BALCONY AREA	16.10	173
E	SHAFT AREA	1.34	14
TOTAL BUILT UP AREA		104.36	1125

SI PER AREA			
S. No.	Description	Area in SQM	Area in SQFT
1	TOTAL BUILT UP AREA	104.36	1125
2	LOADING	0	0
SI PER AREA		0	0
Final Super Area as/Slabs 0.00			