


Y1 Y2 Y3 Y4 Y5 Y6 Y7 Y8 Y9 Y10 Y11 Y12 Y13 Y14 Y15 Y16 Y17 Y18 Y19 Y20 Y21 Y22 Y23

X1 X2 X3 X4 X5 X6 X7 X8 X9 X10 X11 X12 X13 X14 X15 X16 X17 X18 X19 X20 X21 X22 X23 X24 X25 X26 X27

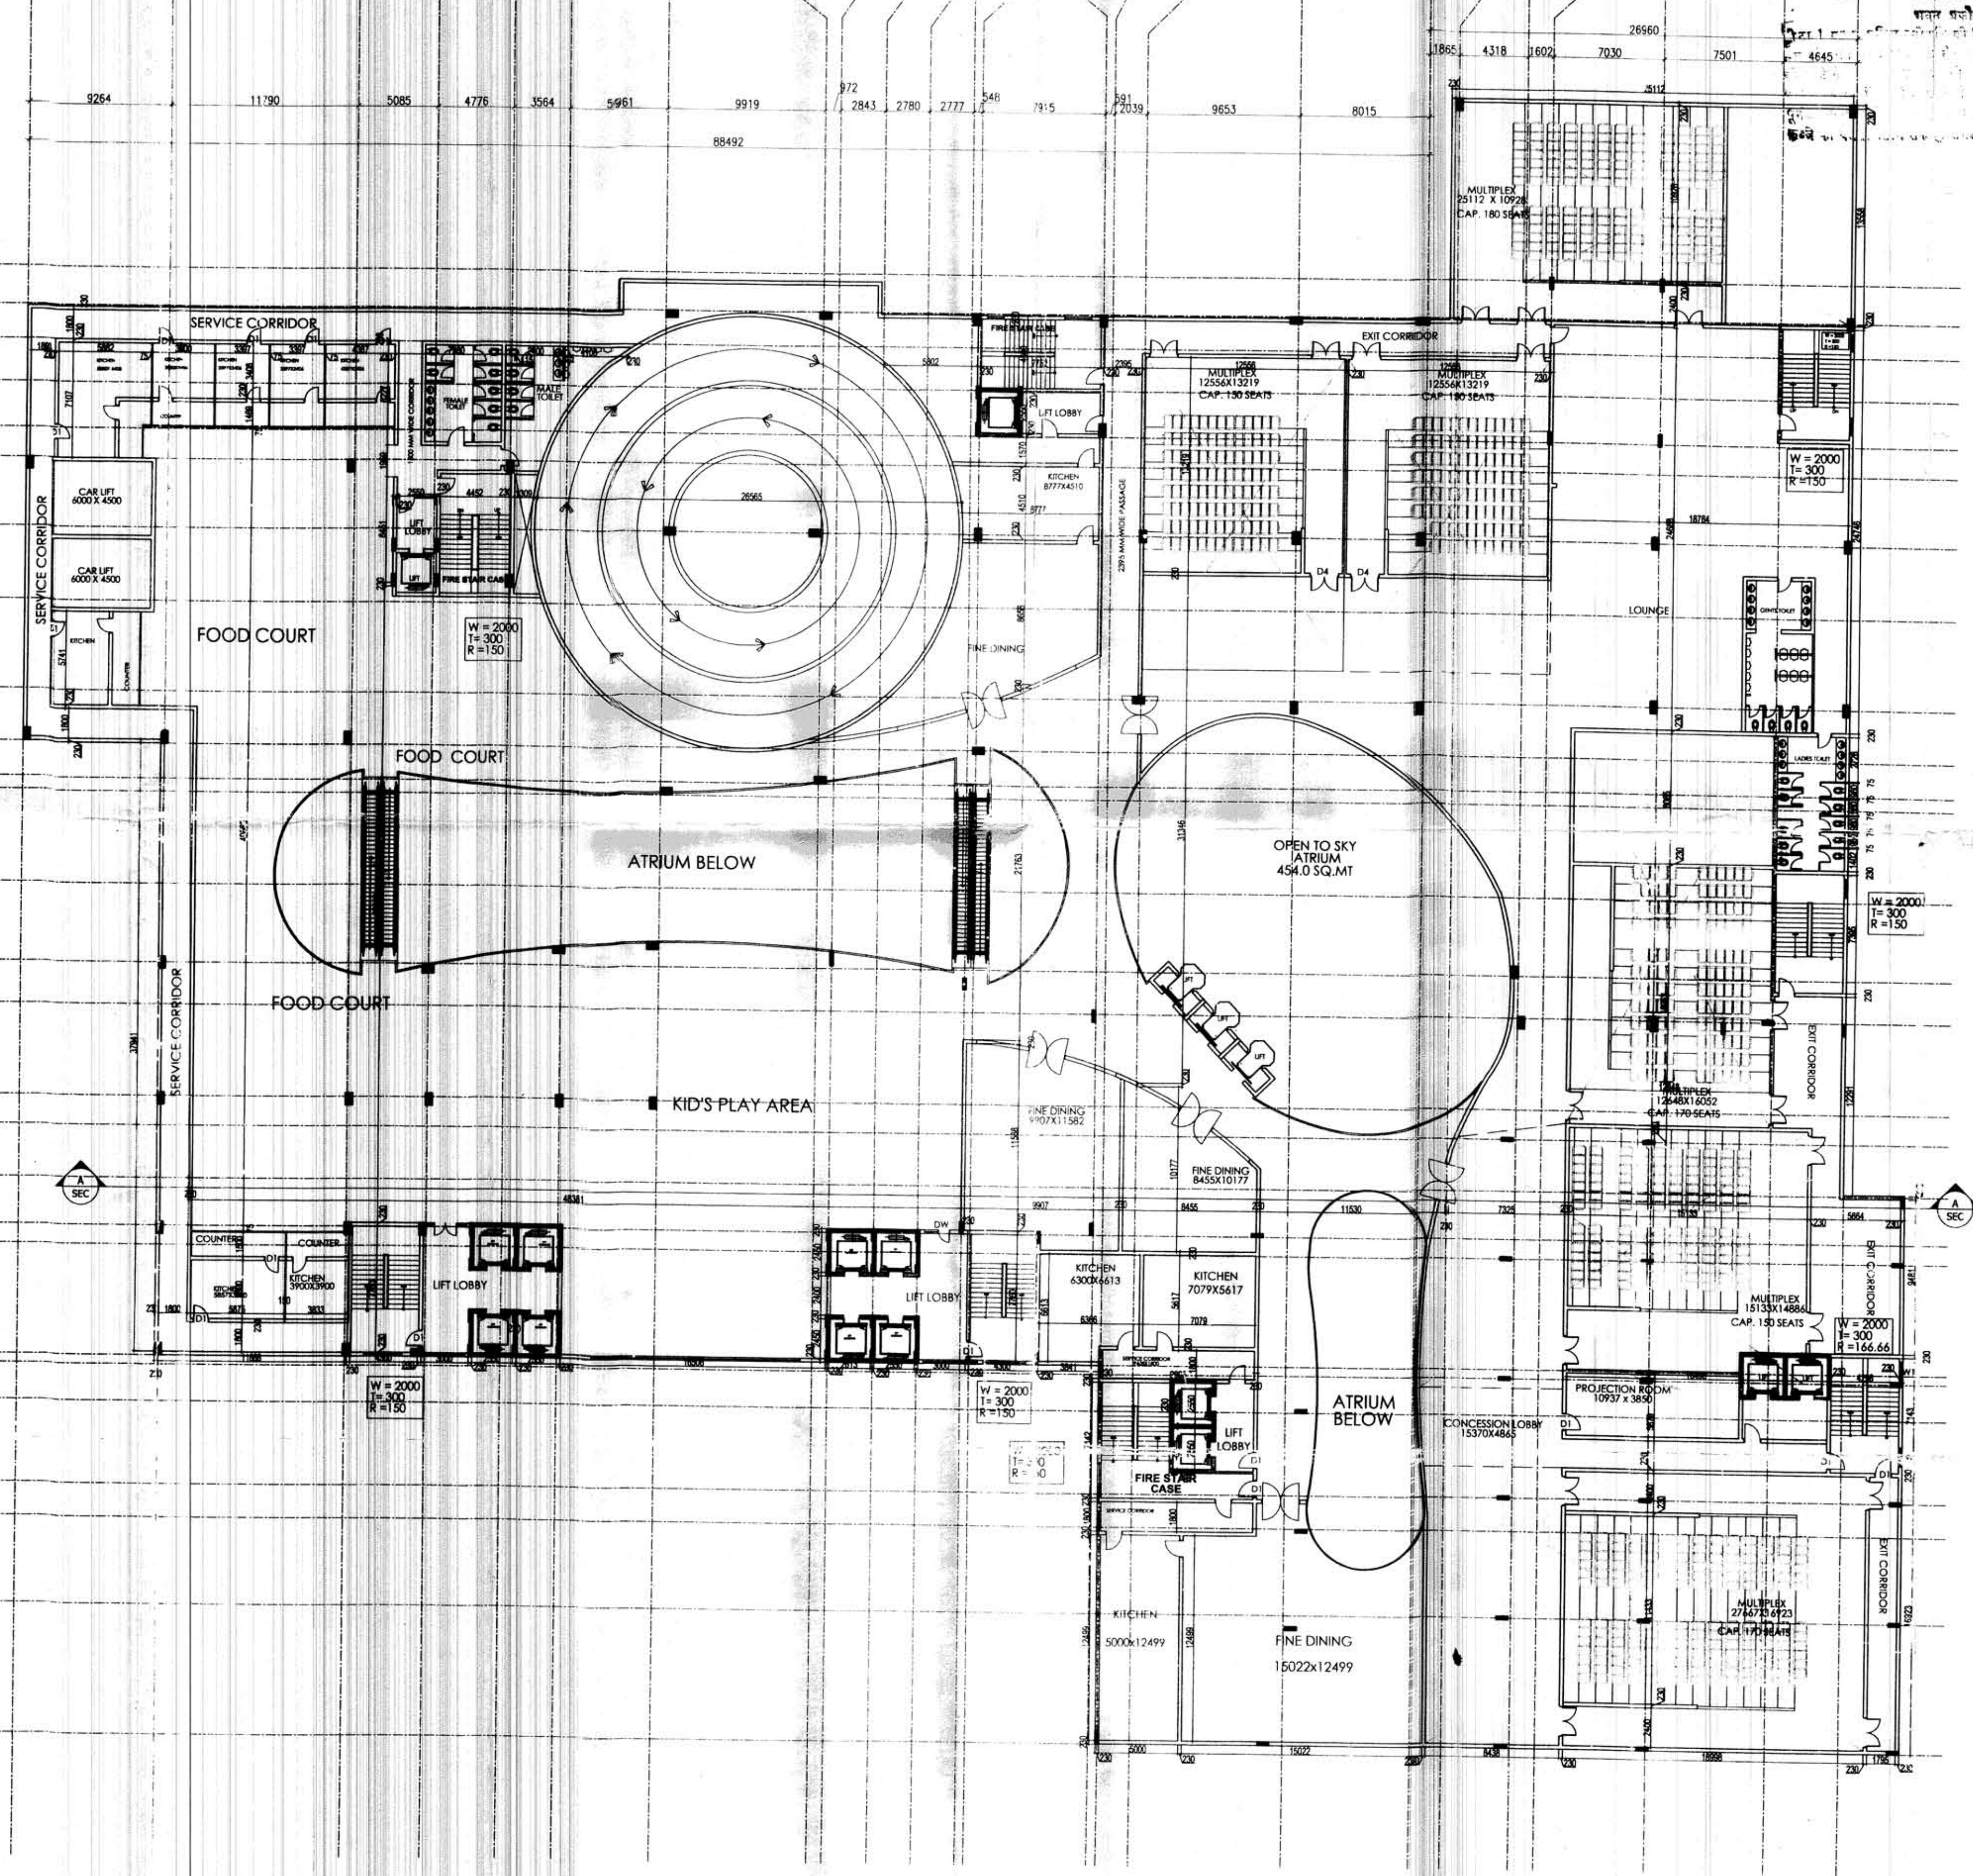

अनुमति के बिना, इस दस्तावेज़ को न कहीं भी प्रकाशित नहीं किया जाये।
 (2) बाकी के कमरों के लिए भी इसी प्रकार का नक्शा तैयार किया जाये।
 इसके सम्बन्ध में अधिक जानकारी के लिए कृपया ध्यान दें।
 अनुमति के बिना, इस दस्तावेज़ को न कहीं भी प्रकाशित नहीं किया जाये।

Reinforcements on front, Rear & side
 of the building are to be provided. The
 structure should be demolished also. Please
 note that the structure is to be demolished
 as per sanctioned plan.

अनुमति के बिना, इस दस्तावेज़ को न कहीं भी प्रकाशित नहीं किया जाये।
 (2) बाकी के कमरों के लिए भी इसी प्रकार का नक्शा तैयार किया जाये।
 इसके सम्बन्ध में अधिक जानकारी के लिए कृपया ध्यान दें।
 अनुमति के बिना, इस दस्तावेज़ को न कहीं भी प्रकाशित नहीं किया जाये।

B.C. 11/13/13
 2/2/13
 R

CLIENT'S SIGNATURE		For Aims Sanya Developers Pvt. Ltd.	
ARCHITECT'S SIGNATURE		Rajiv Gandhi ARCHITECT C. No.-CA/91/13852	
PROJECT:- PROPOSED :-			
THE TEMPEAN AT PLOT No.- C-17/11, SEC- 15, NOIDA FOR AIMS SANYA GROUP			
PURPOSE	LOCAL AUTHORITY SUBMISSION	ISSUED	
STATUS			
DRN.		SCALE 1:200	SUBMISSION DRAWING
CHKD.			SECOND FLOOR PLAN
APPRD.		DATE :	
 DESIGN FORUM OF ARCHITECTS www.dfa.in C-10, SECTOR - 3, NOIDA - 201301 (NCR DELHI) INDIA TEL : +91 120 480 1000 FAX : +91 120 480 1000 dfaconsultants@gmail.com		DPG NO DFA/SUB/104 SHEET-04 REV.	