


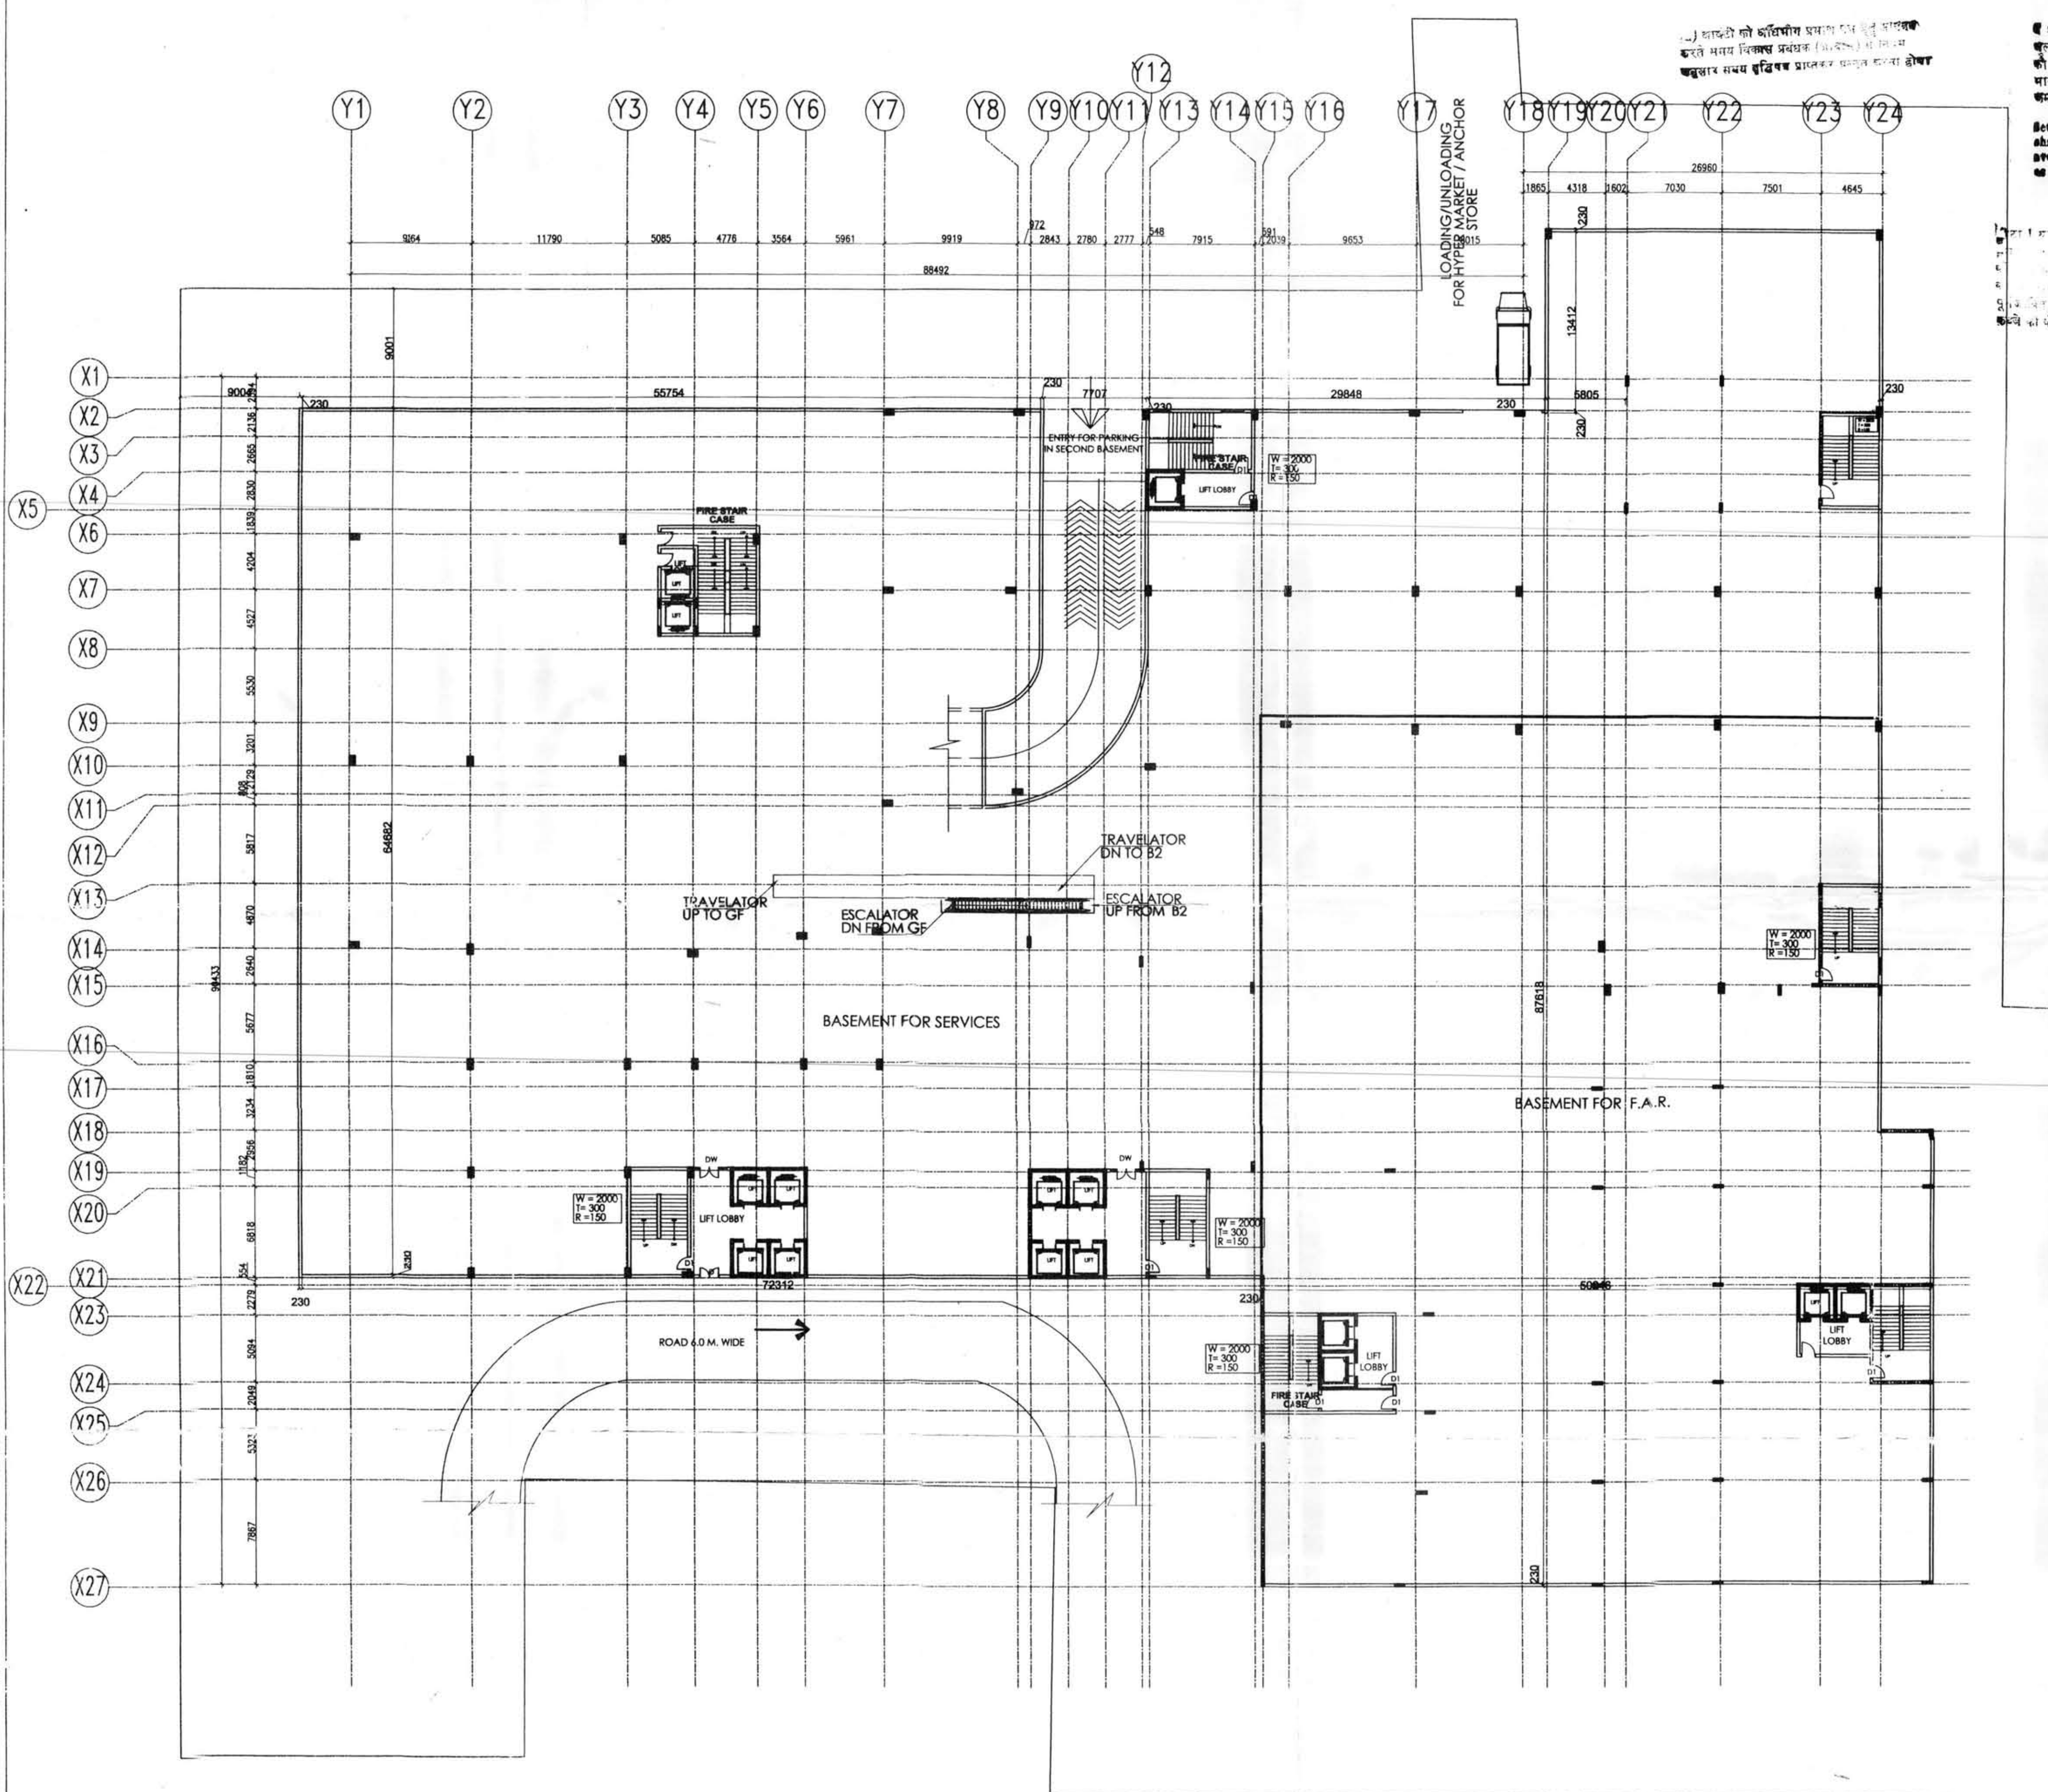

1) बाइली को कतिपय प्रमाण पर धुंध बाइली करने मानव विकास प्रबंधक (अवरोध) को मान्य कबुल कर सचय हदियत प्राप्तकर प्रमाण्य करना होगा

अवरोध कर, प्लान सचय कर
अतिक्रमण करने पर भारी सजाय कर
कलक देना पड़ता है तथा अधिक अतिक्रमण को रोक्ना भी पड़ सकता है। बात: स्वीकृत माना कर के अनुसार ही निर्माण करें, सचय कर न करें।
Encroachments on Road, Rear & Side Setbacks to be observed. Encroachments could be demolished also. Please avoid encroachments construct building as per Sanctioned Map.

2) बाइली को कतिपय प्रमाण पर धुंध बाइली करने मानव विकास प्रबंधक (अवरोध) को मान्य कबुल कर सचय हदियत प्राप्तकर प्रमाण्य करना होगा

Map for proposed Building is as per LPA Laws submitted for approval. Please.
PL Asstt. Architect

CLIENT'S SIGNATURE		For Aims Sanya Developers Pvt. Ltd.	
ARCHITECT'S SIGNATURE		Ravi V. Gandhi ARCHITECT LIC No.-CA/91/13852	
PROJECT:-			
PROPOSED :-			
THE T.M.'EAN AT PLOT No.- C-171/1, SEC- 5, NOIDA FOR AIMS SANYA GROUP			
PURPOSE	LOCAL AUTHORITY SUBMISSION	ISSUED	
STATUS			
DRN.	SCALE : 1:100	SUBMISSION DRAWING	
CHKD.	DATE :	FIRST BASEMENT FLOOR PLAN	
APPVD.			
		DRG. NO.	
DESIGN FORUM OF ARCHITECTS www.dfa.in C - 10, SECTOR - 3, NOIDA - 201301 (NCR DELHI) INDIA TEL : +91 120 460 1800 FAX : +91 120 460 1800 dfaconsultants@gmail.com		DFA/SUB/121 SHEET-21 REV.	