



स्वायत्त सम्बन्धी किसी भी विवाद की स्थिति में मानचित्र की स्वीकृति स्वतः, निरस्त समझी जायेगी।

पर्यावरण की दृष्टि से राज्य वन निधि अधिनियम के अन्तर्गत कम से कम 5% वन क्षेत्र लक्ष्यित होना अनिवार्य है।

मानचित्र स्वीकृत पत्र पर अंकित शर्तों के अन्तर्गत मानचित्र निर्माता को अक्षेत्र मानचित्र निर्माता के रूप में कार्य करना होगा।

मानचित्र निर्माता के अनुसार मानचित्र तैयार करने के लिए आवश्यक सभी विवरणों को मानचित्र में दर्ज करना होगा।


मानचित्र स्वीकृति से केवल मानचित्र तैयार करने के लिए है।

स्थल पर एक नोट पर स्वीकृत मानचित्र की सत्यता व दिनांक लिखने अनिवार्य है।

समस्त प्रकार के अनेक / रूढ़िवादी की सुरक्षा हेतु विभिन्न स्तर पर समस्त योजना के अन्तर्गत आगरोपयोगी टाई ब्रीक जालना उचित / आवश्यक है। जो की भीमपुल के वरिष्ठ सिस्टम व प्रत्येक छत के नीचे डाले जाये।



ELEVATION-A
TOWER - D1
1st. TO 21st. FLOOR PLAN

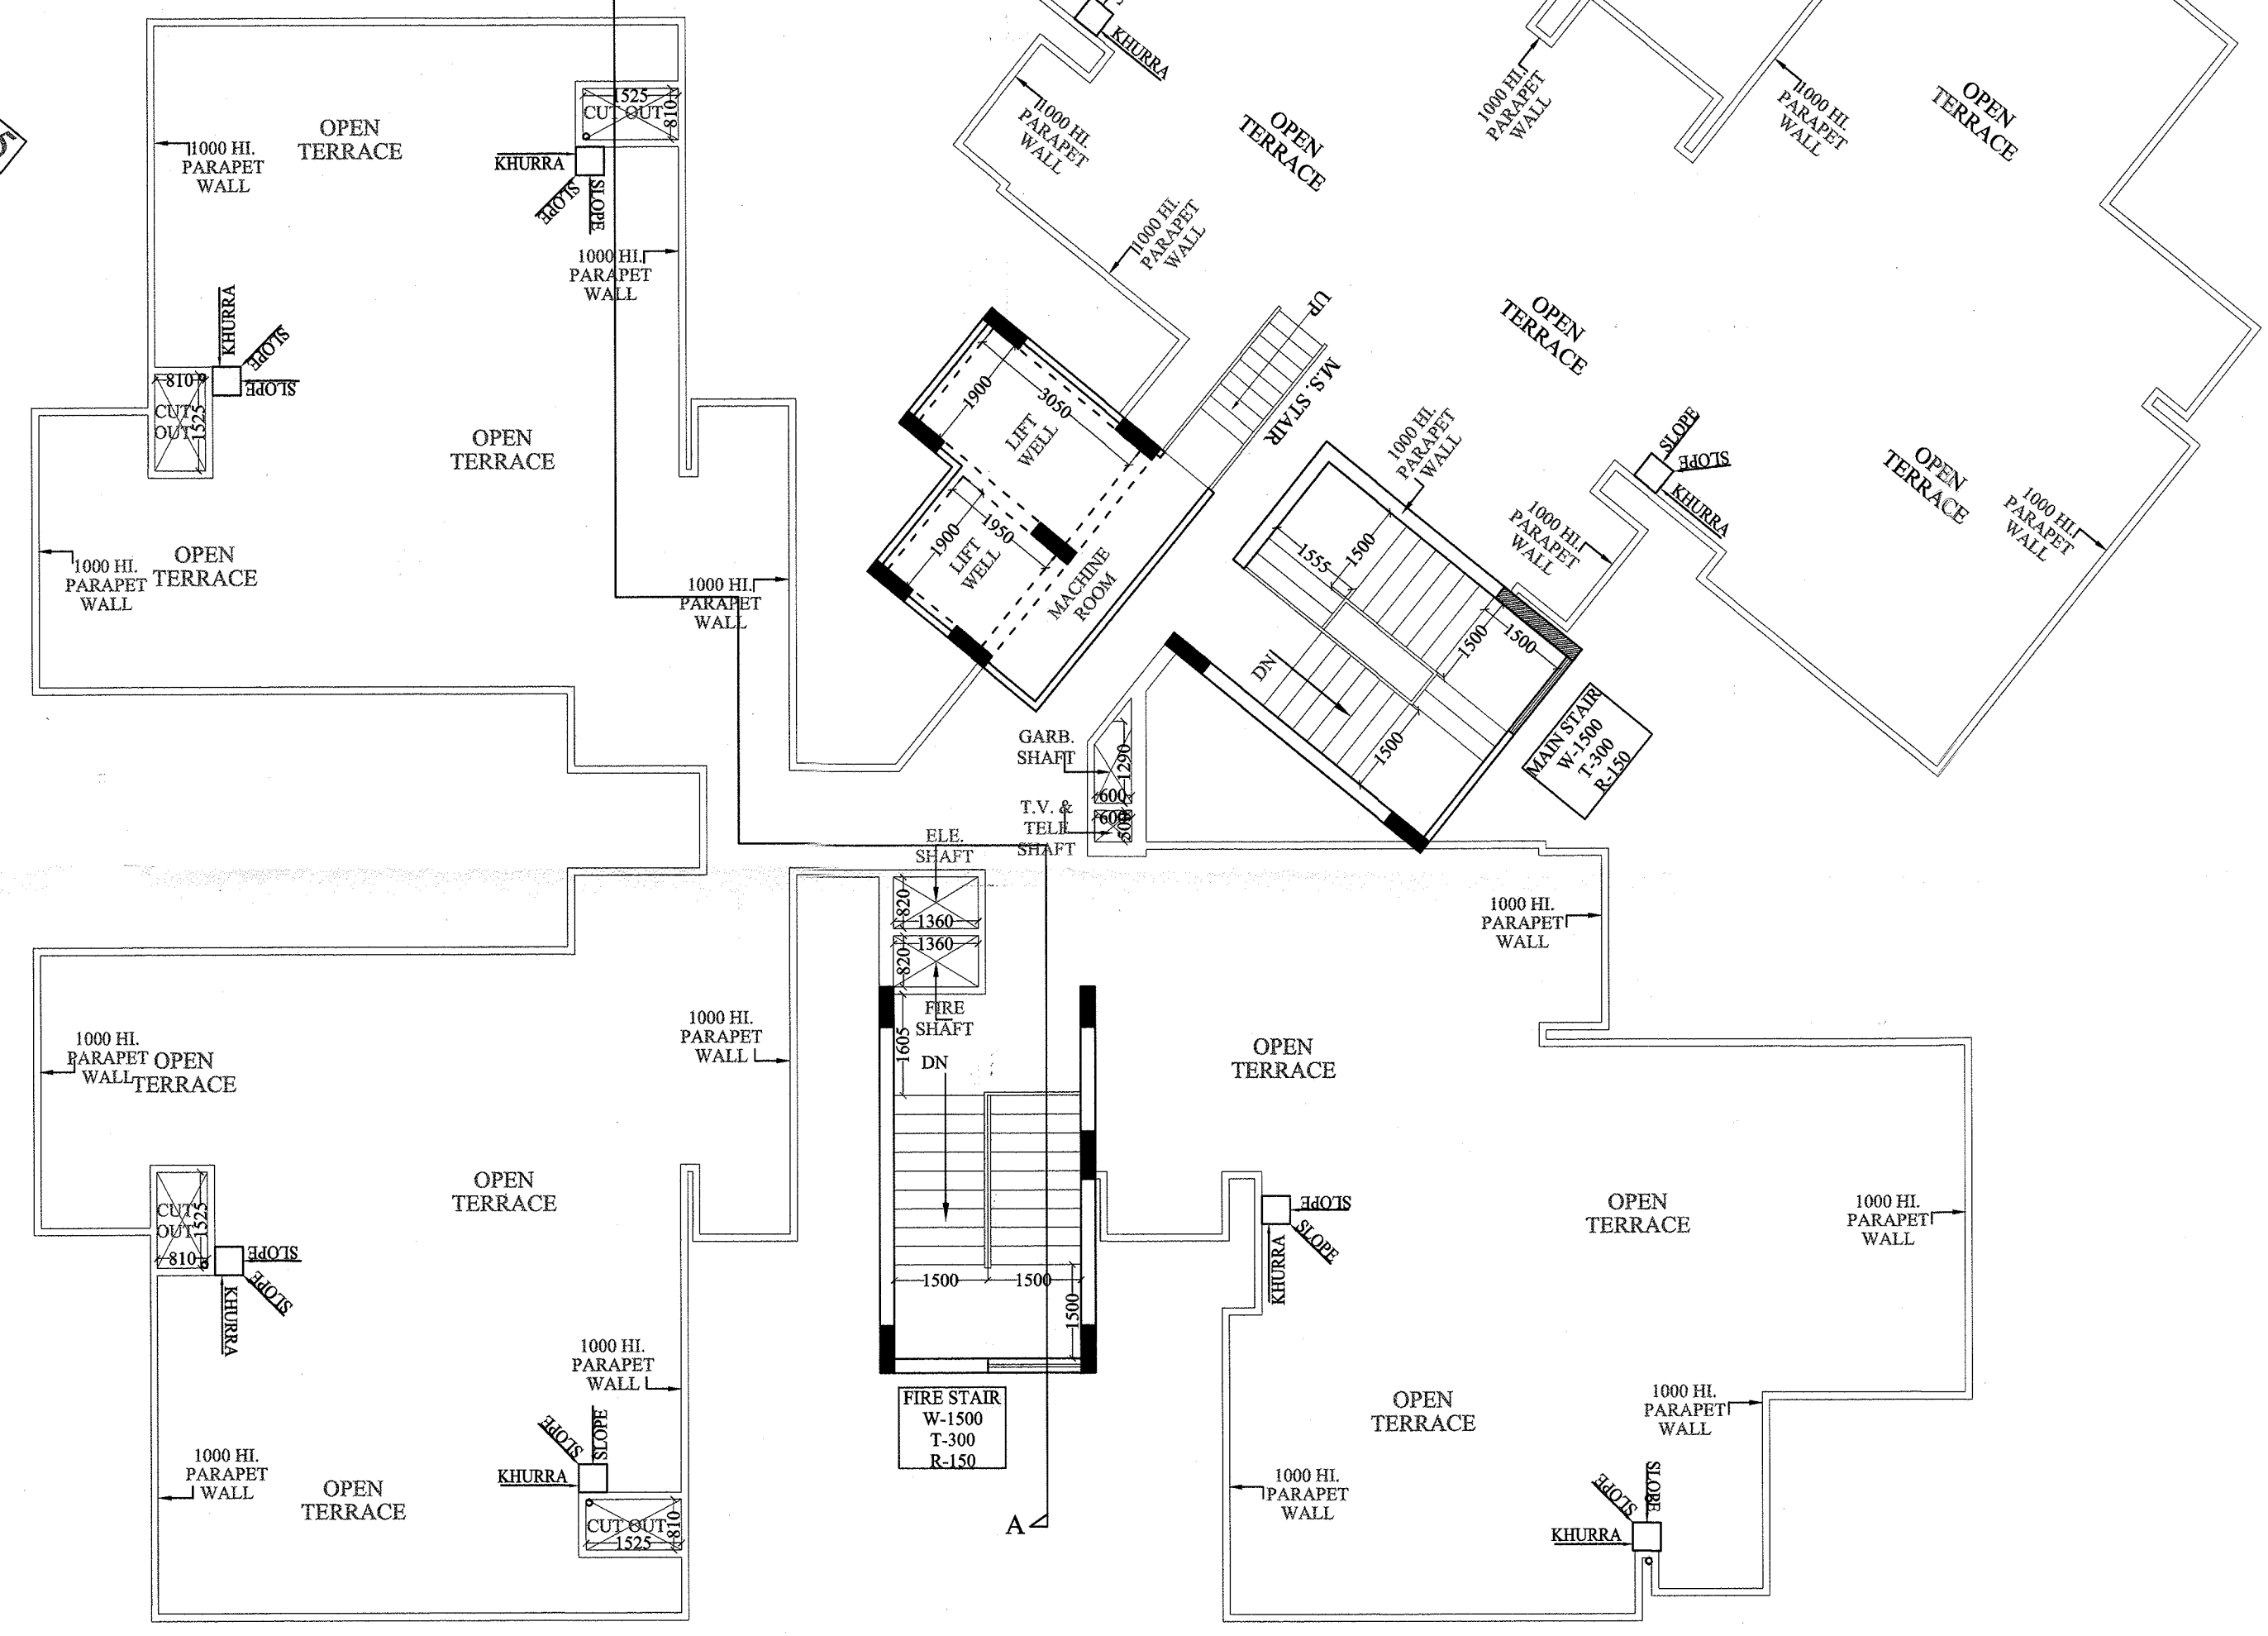

ELEVATION-A
TOWER - D1
TERRACE PLAN

TOWER - D1 SCHEDULE OF DOOR & WINDOW			
TYPE	SIZE	CILL LVL.	LINTEL LVL.
D1	1050 X 2500	-----	2500
D2	900 X 2100	-----	2100
D3	750 X 2100	-----	2100
DW1	2030 X 2050	450	2500
DW2	1880 X 1800	450	2500
DW3	1860 X 2050	450	2500
DW4	1800 X 2050	450	2500
DW5	1710 X 2050	450	2500
DW6	1685 X 2050	450	2500
DW7	1636 X 2050	450	2500
DW8	1369 X 2050	450	2500
W1	2100 X 1350	1150	2215
W2	1500 X 2100	1150	2165
W3	1025 X 2050	1150	2165
W4	900 X 2050	1150	2165
V	600 X 1000	1500	2165
V1	450 X 1000	1500	2165

PROJECT :-
PROPOSED GROUP HOUSING ON
PLOT NO.-GH-02, NH-24,
VILLAGE-SHAHPUR, BAMBHETA,
DISTT.- GHAZIABAD (U.P.)

BUILDERS & PROMOTER :-
SMV AGENCIES PVT. LTD.

DRAWING TITLE :- TOWER - D1
1st. TO 21st FLOOR PLAN &
TERRACE PLAN

Space Designers International
Architects Pvt. Ltd.
5 / 1306, VASUNDHARA, GHAZIABAD
PH: 0120-4125214, Mob: 981070399, 981133621
e-mail: spaceodi@gmail.com, www.spaceodi.com

architects & planners

DRAWN BY :- SANJAY
CHECKED BY :- VISHAL
SCALE :- 1 : 100
DATED :-

V.D. SHARMA
M.E.(STRUCTURES)
OPTIMUM DESIGN
PVT. LTD.
2C/335, VASUNDHARA, GHAZIABAD

ARCHITECT'S SIGN.
DIRECTOR / AUTH. SIGNATORY
AUTHORISED SIGNATURE

DRG. NO. 17