


SITE PLAN FOR PLOT NO.15, IN VAISHALI TOWNSHIP (GROUP HOUSING) GHAZIABAD

SCALE 1:50

PLOT AREA = 4000.00 SQM.

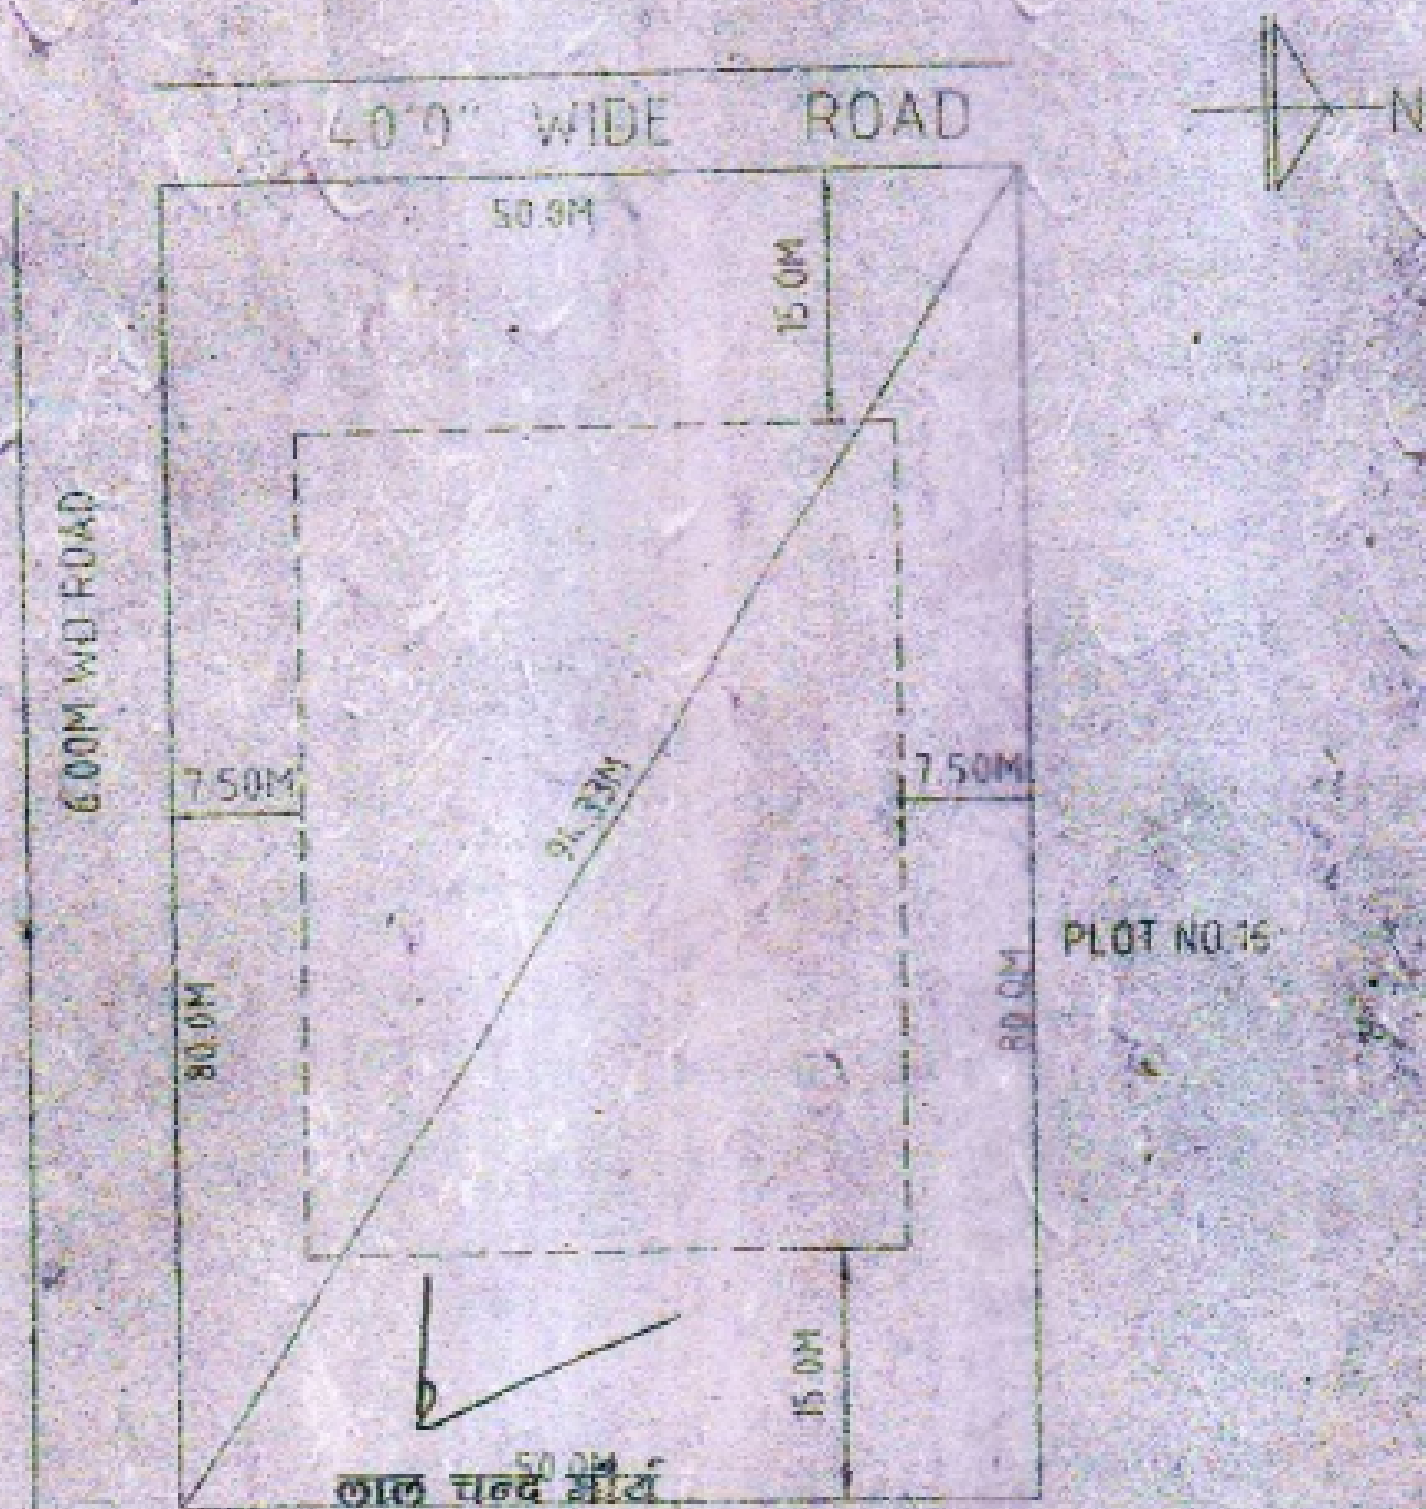

ताल चन्द शर्मा
संयुक्त सचिव
वाजियाबाद विकास प्राधिकरण
वाजियाबाद

For T. Builders Pvt. Ltd.

Director

PREPARED BY

COMPARED BY

AREA & MEAS. BY (J.E.)

DATE

TOWN PLANNER

Sd/- J.E.
8.9.89

Sd/-
8.9.89

8/3/11