



PROPOSED LAY-OUT PLAN IMPERIAL ASHIYANA FOR IMPERIAL GREEN INFRA TECH PVT. LTD. SITUATED AT KHASRA NO.- 549,550,551,552, 553,554,555,548 VILL.- KEWADI TEH -NAWABGANJ, DISTT.- BARABANKI

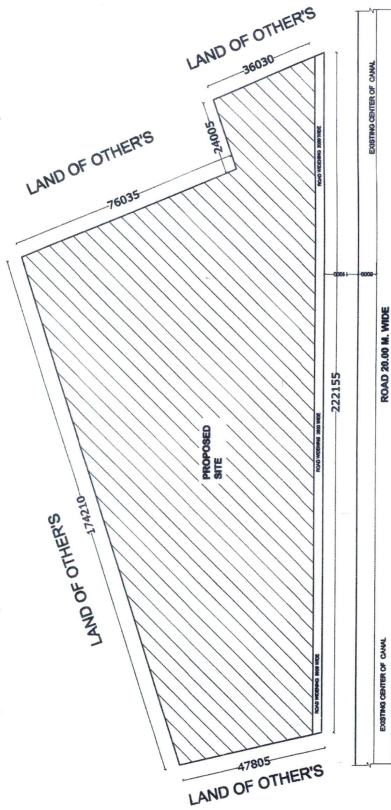

SITE PLAN

SCALE 1:800

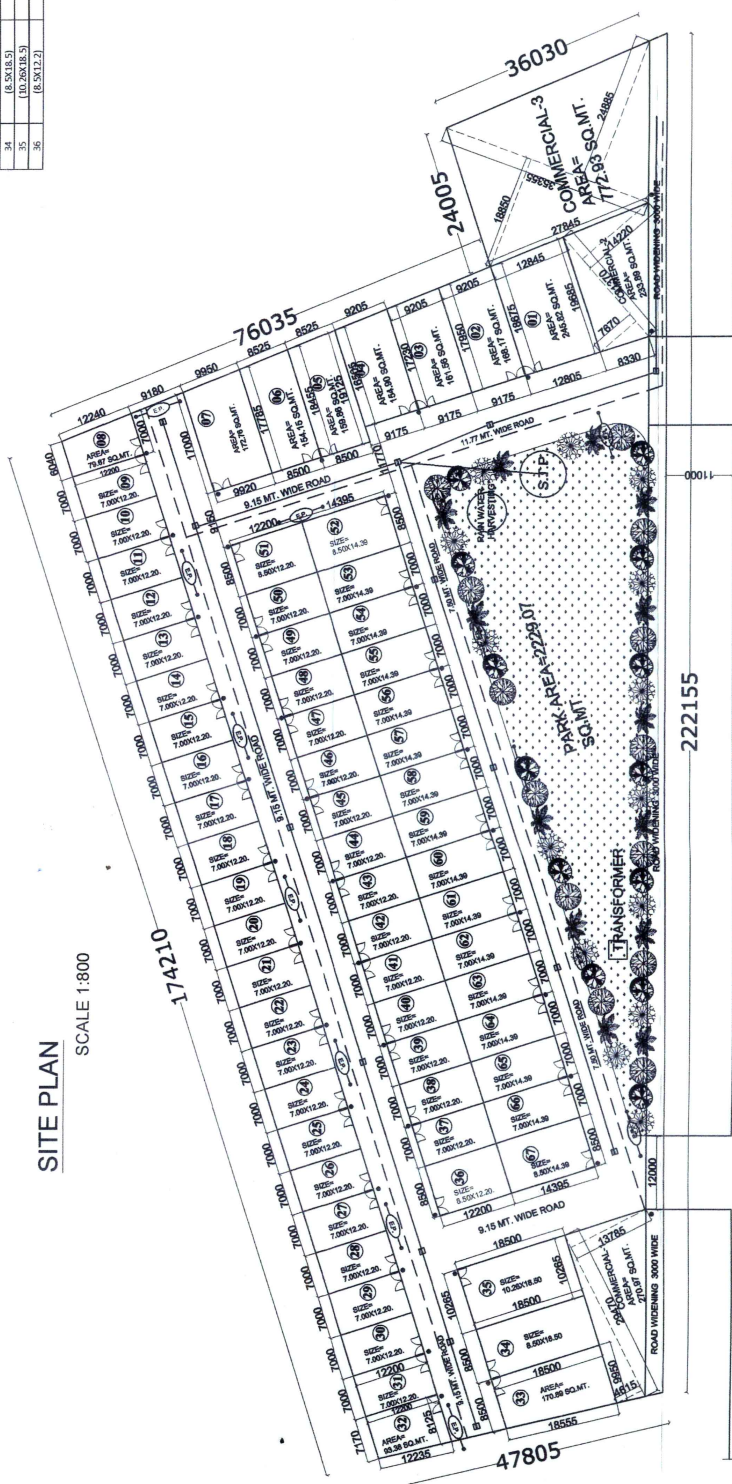

LAY - OUT PLAN

SCALE 1:400

DISCRIPTION OF PLOTS

PLOT NO.	PLOT SIZE	AREA (SQ.M.)	PLOT NO.	PLOT SIZE	AREA (SQ.M.)
1	7.00 X 12.20	85.4	17	7.00 X 12.20	85.4
2	7.00 X 12.20	85.4	18	7.00 X 12.20	85.4
3	7.00 X 12.20	85.4	19	7.00 X 12.20	85.4
4	7.00 X 12.20	85.4	20	7.00 X 12.20	85.4
5	7.00 X 12.20	85.4	21	7.00 X 12.20	85.4
6	7.00 X 12.20	85.4	22	7.00 X 12.20	85.4
7	7.00 X 12.20	85.4	23	7.00 X 12.20	85.4
8	7.00 X 12.20	85.4	24	7.00 X 12.20	85.4
9	7.00 X 12.20	85.4	25	7.00 X 12.20	85.4
10	7.00 X 12.20	85.4	26	7.00 X 12.20	85.4
11	7.00 X 12.20	85.4	27	7.00 X 12.20	85.4
12	7.00 X 12.20	85.4	28	7.00 X 12.20	85.4
13	7.00 X 12.20	85.4	29	7.00 X 12.20	85.4
14	7.00 X 12.20	85.4	30	7.00 X 12.20	85.4
15	7.00 X 12.20	85.4	31	7.00 X 12.20	85.4
16	7.00 X 12.20	85.4	32	7.00 X 12.20	85.4
17	7.00 X 12.20	85.4	33	7.00 X 12.20	85.4
18	7.00 X 12.20	85.4	34	7.00 X 12.20	85.4
19	7.00 X 12.20	85.4	35	7.00 X 12.20	85.4
20	7.00 X 12.20	85.4	36	7.00 X 12.20	85.4
21	7.00 X 12.20	85.4			
22	7.00 X 12.20	85.4			
		TOTAL PLOT AREA			8208.05

AREA STATEMENT

TOTAL LAND AREA - 14840.38 SQM. - 100.00%
 TOTAL PLOT AREA - 8208.05 SQM. - 55.30 %
 TOTAL PARK AREA - 2239.07 SQM. - 15.02 %
 TOTAL ROAD AREA - 4403.26 SQM. - 29.67%

REFERENCE

- DRAIN LINE
- R.W.H.
- ELECTRIC POLE
- EXISTING ROAD
- PROPOSED ROAD
- WATER SUPPLY
- S.T.P.



IMPERIAL GREEN INFRA TECH PVT. LTD.
 DIRECTOR
 OWNER'S SIGN.



ARCHITECT'S SIGN.

SPACE FOR APPROVAL

प्लॉट (संख्या) 5010 दिनांक 11/08/2021
 श्री शर्मा के आशियाना खसरा
 अवर अफसर, आयुक्त और जून अफसर
 निम्न स्थान पर, बाराबंकी