


TEMPORARY BIO-DEGRADABLE  
SOLID WASTE COLLECTION

TEMPORARY BIO- NON-DEGRADABLE  
SOLID WASTE COLLECTION

PRODUCED BY AN AUTODESK EDUCATIONAL PRODUCT

PRODUCED BY AN AUTODESK EDUCATIONAL PRODUCT

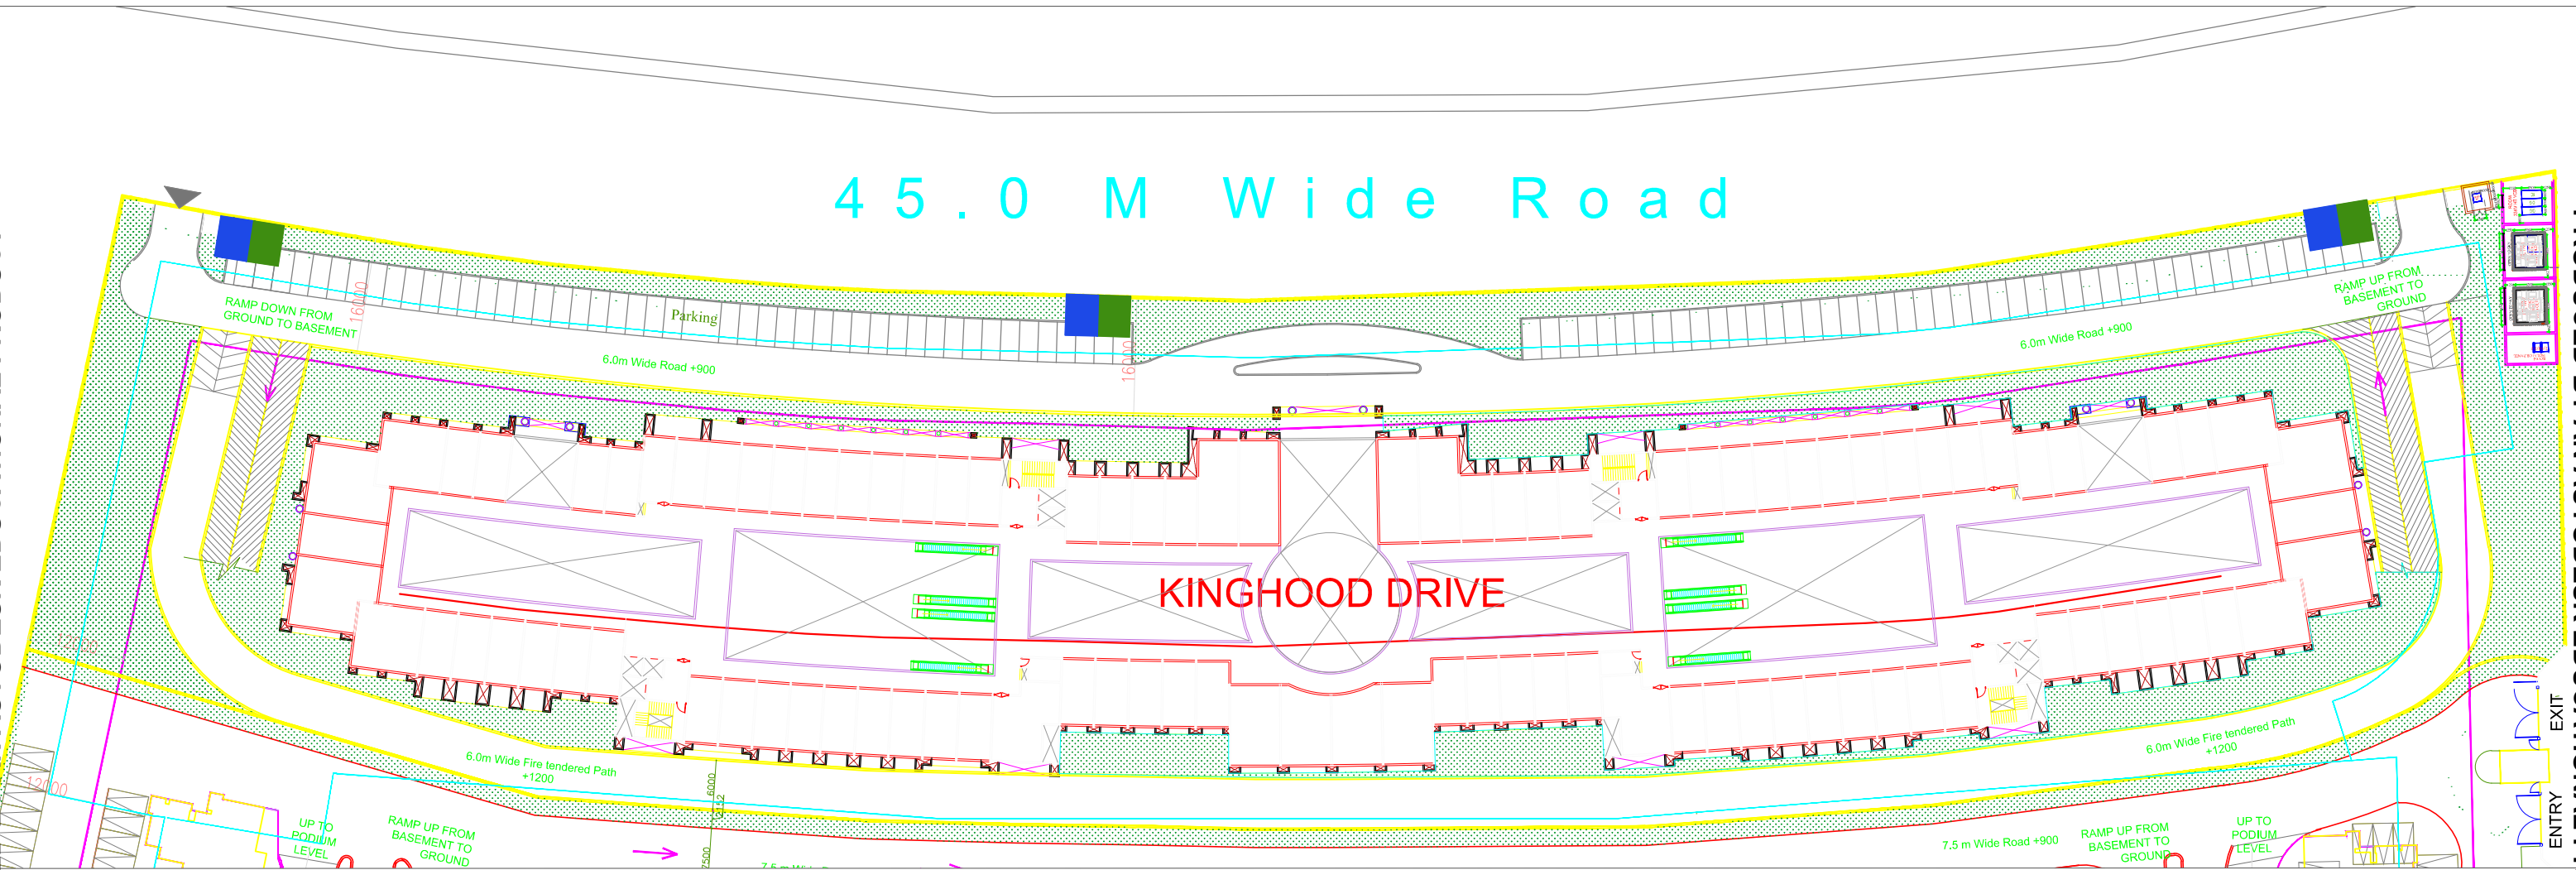

SHEET TITLE

SITE PLAN  
GARBAGE COLLECTION POINTS

N

S