


PREMISES NO. 362 & 363


RAIL-WAY YARD

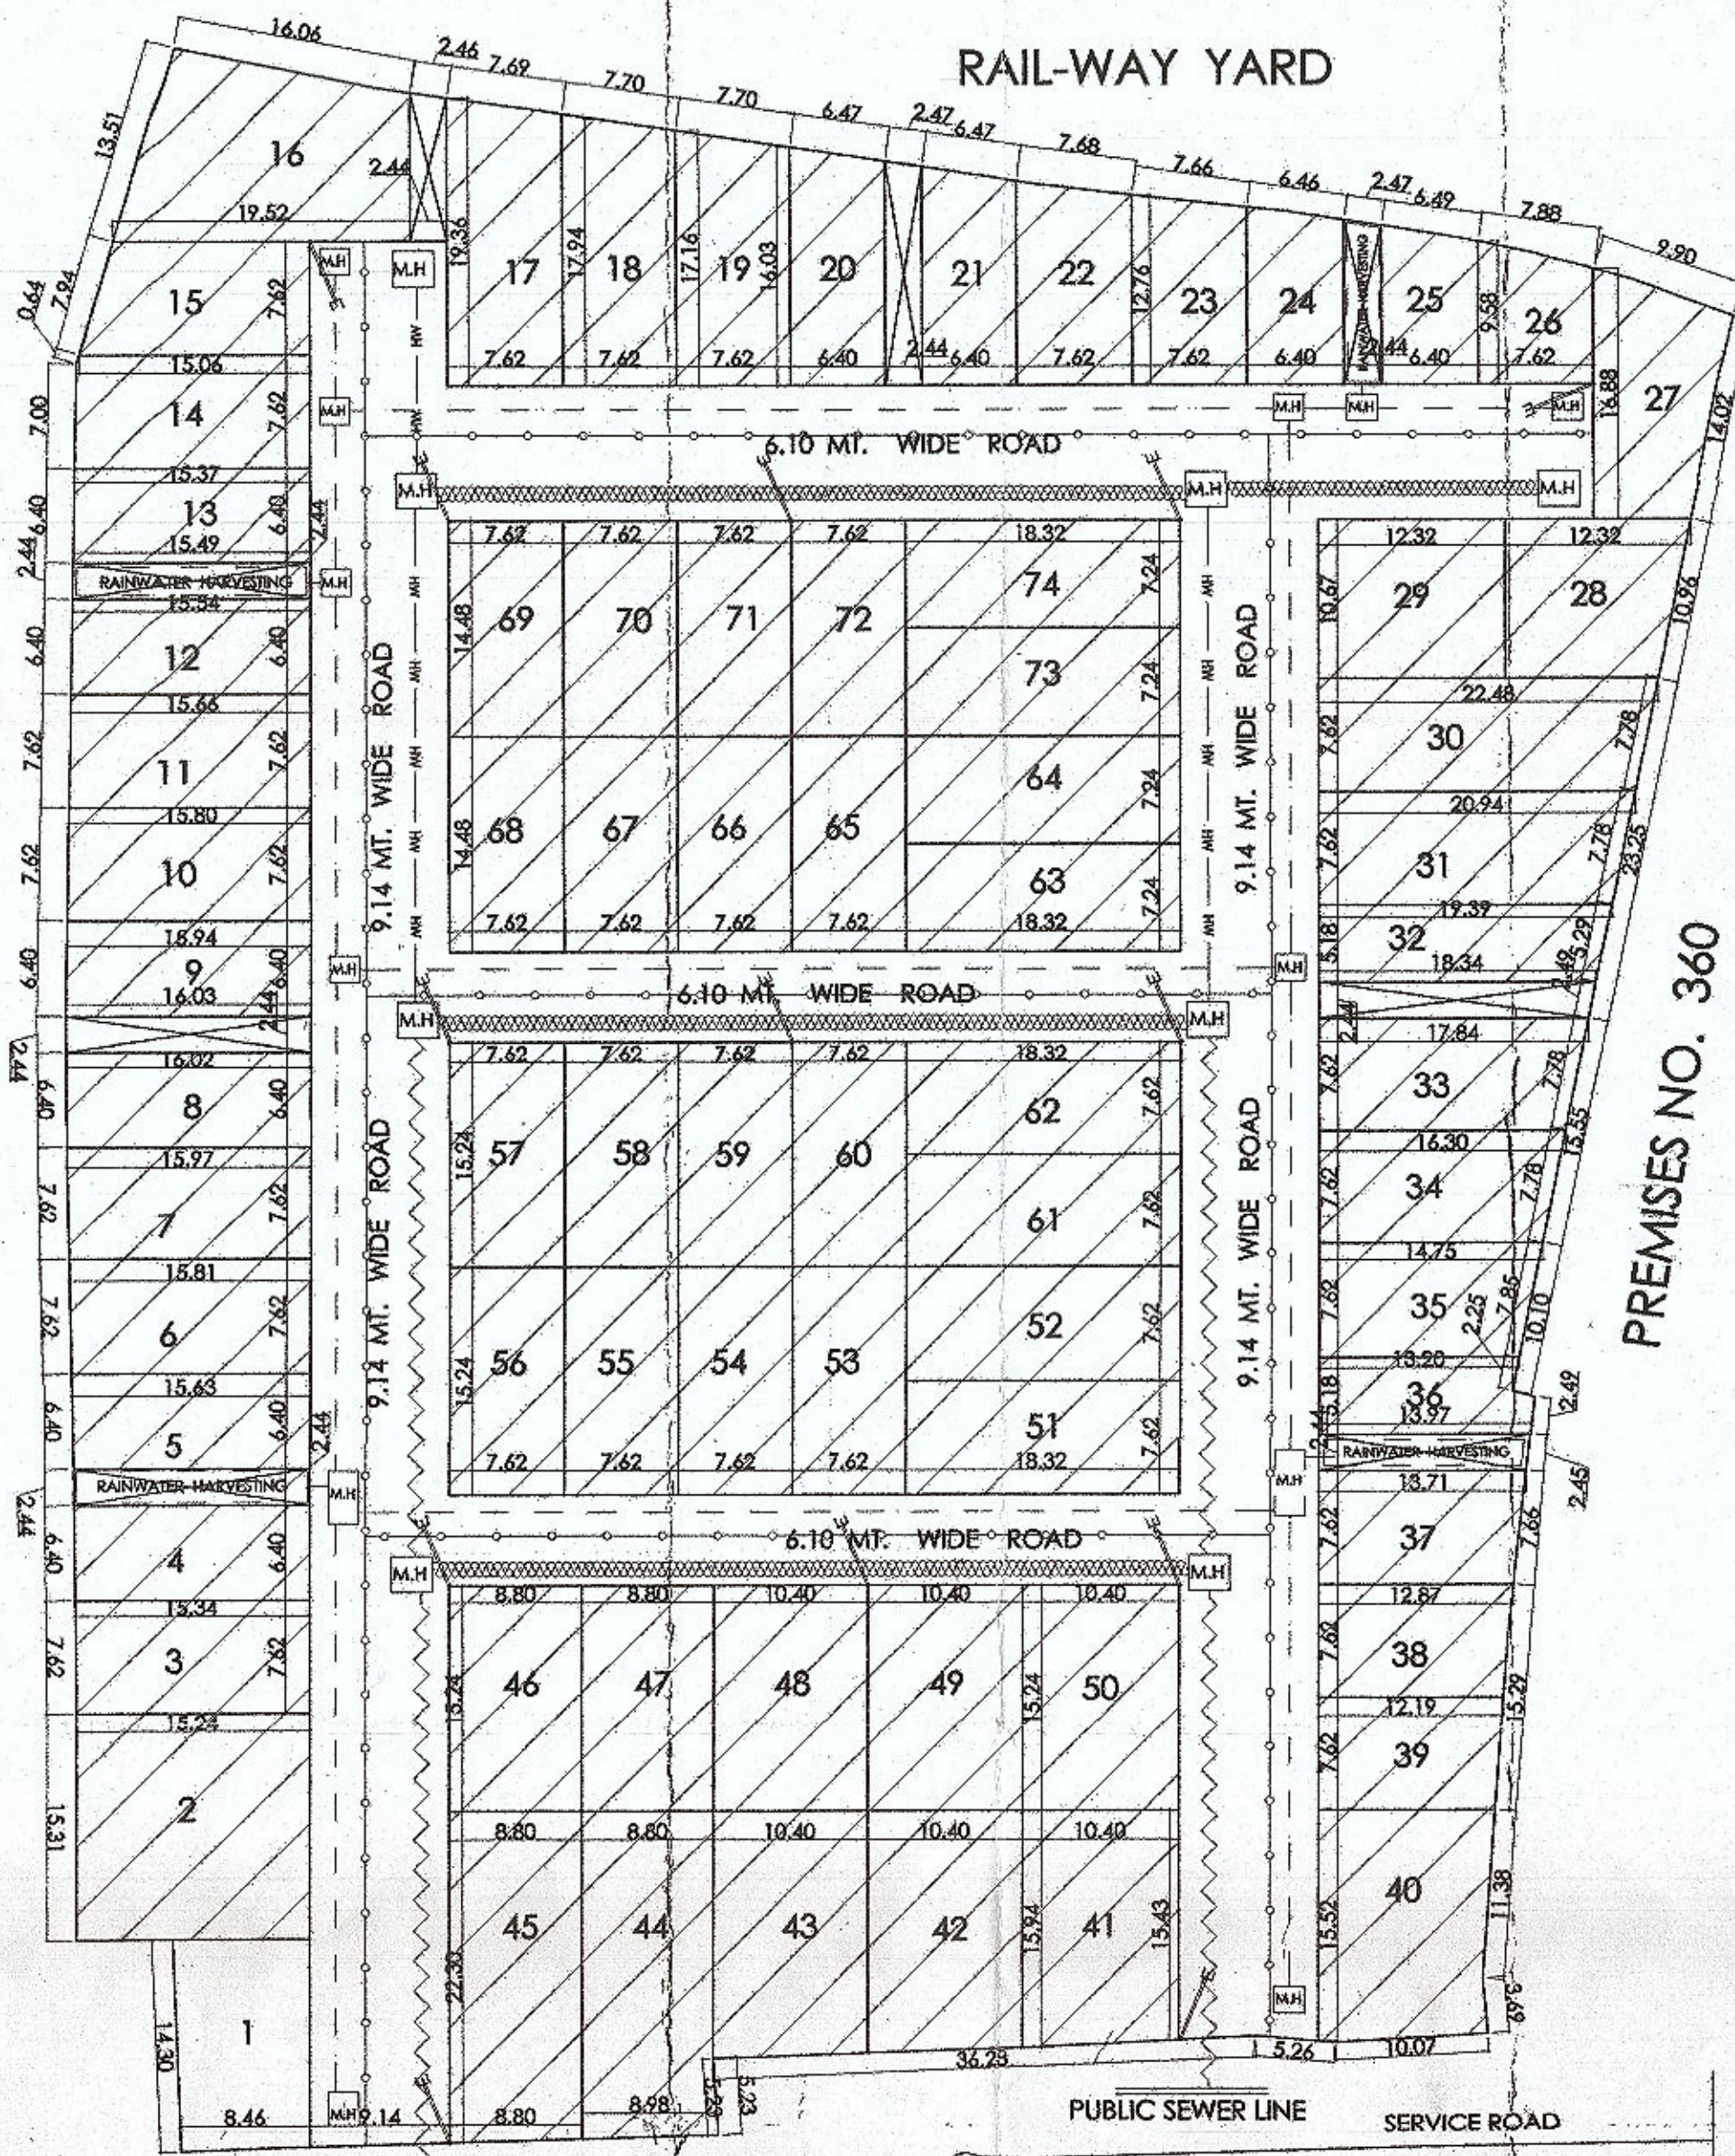

TO TATMILL

36.59 MT. WIDE ROAD

FLY-OVER TO GHANTAGHAR

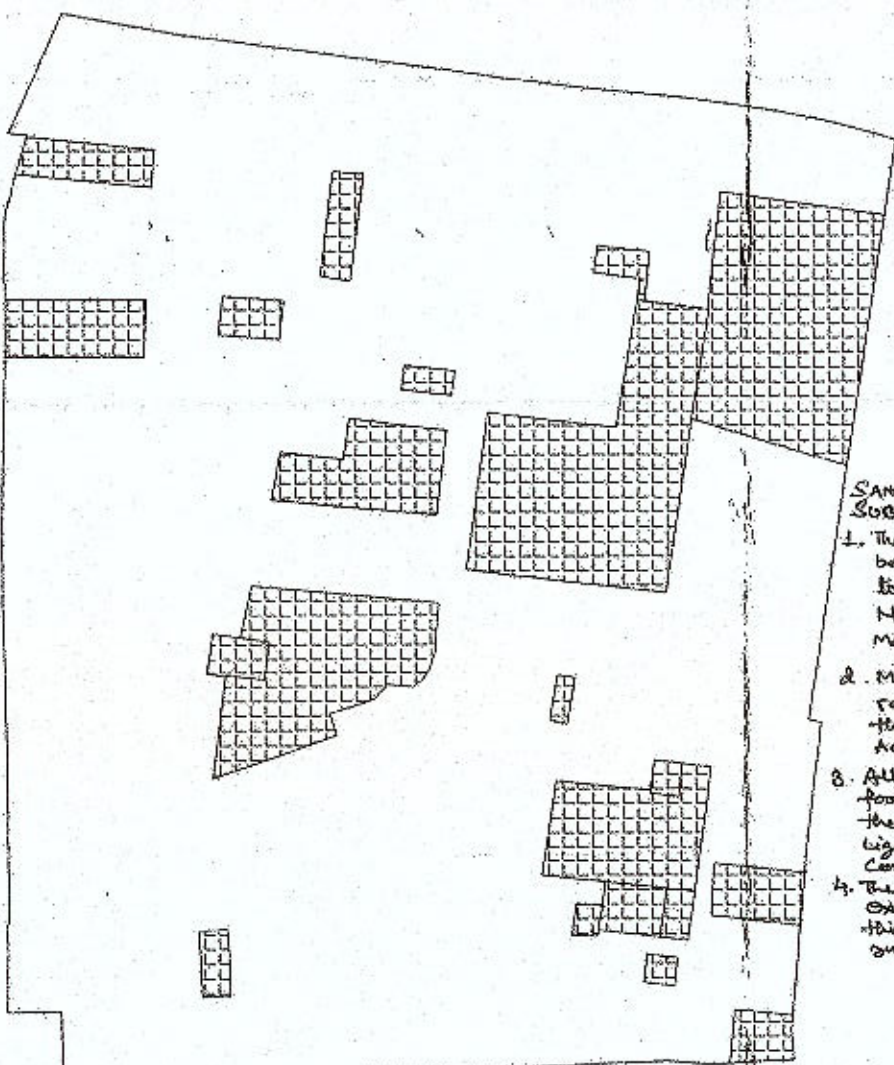

RAIN WATER HARVESTING SYSTEM

SANCTIONED VIDE C.B.R.N. 78 DT. 28-01-2021
SUBJECT TO FOLLOWING CONDITIONS:-
1. The drain network which is shown in plan shall be connected by M/s. Real Light Estate Pvt. Ltd. to the main sewer line of Cantonment Board Kanpur. It is to be maintained by the owner of the plot. It shall be maintained by the owner of the plot. It shall be maintained by the owner of the plot.
2. M/s. Real Light Estate Pvt. Ltd. shall be fully responsible for the maintenance of the drain network. It shall be maintained by the owner of the plot. It shall be maintained by the owner of the plot.
3. All the common areas, civic amenities such as footpath, roads, drains, street lights etc. shall be the property of the Cantonment Board Kanpur. It shall be maintained by the owner of the plot. It shall be maintained by the owner of the plot.
4. The rights, title and disability of the land deed executed on 11/11/2020 shall remain the property of the Cantonment Board Kanpur. It shall be maintained by the owner of the plot. It shall be maintained by the owner of the plot.

Chief Executive Officer
Kanpur C.B.

(NOT TO SCALE)

CERTIFICATE:-
CERTIFICATE THAT THERE IS NO PROPERTY OR
LAND BELONGS TO ANYONE WITHIN 30 MT.
FROM THE SITE OF THE SHED.

AREA STATEMENTS:-

TOTAL LAND AREA = 12804.33 SQ.MT.
AREA UNDER PLOTTED = 9187.84 SQ.MT.
AREA UNDER ROAD AND OPEN LAND = 3616.49 SQ.MT.
TOTAL AREA = 12804.33 SQ.MT.

PROPOSED PLOTTING AT
PROPERTY No. 361, HARRIS
GANJ, KANPUR

AREA STATEMENT

PLOT NOS.	AREA (SQ.MT.)	PLOT NOS.	AREA (SQ.MT.)
PLOT 1	122.62	PLOT 27	122.52
PLOT 2	232.51	PLOT 28	119.91
PLOT 3	116.50	PLOT 29	131.46
PLOT 4	98.47	PLOT 30	165.41
OPEN	37.65	PLOT 31	153.63
PLOT 5	99.51	PLOT 32	97.74
PLOT 6	119.76	OPEN	44.10
PLOT 7	121.15	PLOT 33	130.07
PLOT 8	102.36	PLOT 34	118.28
OPEN	39.07	PLOT 35	106.50
PLOT 9	102.40	PLOT 36	70.24
PLOT 10	120.92	OPEN	33.74
PLOT 11	119.84	PLOT 37	101.25
PLOT 12	99.82	PLOT 38	95.20
OPEN	37.82	PLOT 39	90.82
PLOT 13	98.76	PLOT 40	171.64
PLOT 14	116.53	PLOT 41	163.22
PLOT 15	106.18	PLOT 42	167.61
PLOT 16	203.87	PLOT 43	171.09
OPEN	23.83	PLOT 44	194.15
PLOT 17	143.52	PLOT 45	195.20
PLOT 18	135.07	PLOT 46 & 47	134.05
PLOT 19	126.45	PLOT 48 to 50	158.52
PLOT 20	99.54	PLOT 51 & 52	139.60
OPEN	36.27	PLOT 53 TO 60	116.12
PLOT 21	90.94	PLOT 61 & 62	139.60
PLOT 22	100.79	PLOT 63 & 64	132.62
PLOT 23	94.13	PLOT 65 to 72	110.31
PLOT 24	73.93	PLOT 73 & 74	132.62
OPEN	26.53		
PLOT 25	65.07		
PLOT 26	66.43		

PLUMBING / ELECTRICAL LEGENDS

S.NO.	DESCRIPTION	SYM.
1	1500 SEWERAGE R.C.C. PIPE (SLOPE 1:100)	A
2	2000 SEWERAGE R.C.C. PIPE (SLOPE 1:150)	B
3	2500 SEWERAGE R.C.C. PIPE (SLOPE 1:190)	C
4	3000 STORM WATER R.C.C. PIPE (SLOPE 1:250)	D
5	WATER SUPPLY LINE	E
6	DRAIN AS/ DETAIL	F
7	SEWERAGE MANHOLE	G
8	ELECTRICAL POLE	H

OWNER'S NAME:-

Director - Mr. B.K. Agarwal
Real Light Estate Private Limited, C-7, Site -I, Panki
Industrial Area, Kanpur - 208022, Uttar Pradesh.


SIG. OF OWNER

For REAL LIGHT ESTATE PVT. LTD.
DIRECTOR

SIG. OF ARCHITECT

ARCHITECT
ARUN KUMAR
BARCH/MARCH
CQA Regd. No. CA/94/17629
112/287, Swaroop Nagar, Kanpur
Mobile No. 0521-2651559

NORTH

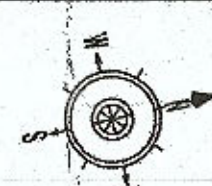

SCALE - 1:350

SHEET NO-1/1

TO BE DEMOLISH SHOWN THUS
IN GREEN COLOUR

TO BE PROPOSED SHOWN THUS
IN RED COLOUR